


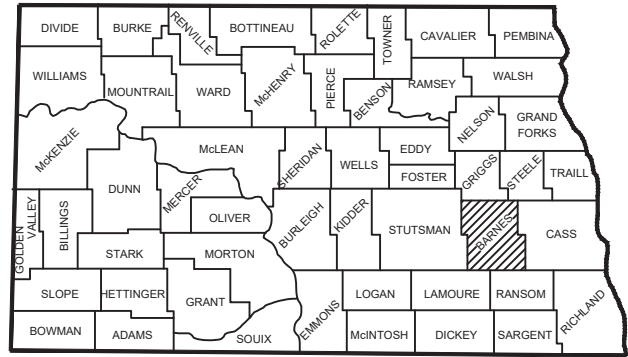


STATE OF NORTH DAKOTA
SHOWING COUNTIES

BARNES COUNTY, NORTH DAKOTA PLANS FOR FEDERAL AID PROJECT CERP-0221(084)

HILL SLIDE REPAIR
BARNES COUNTY HIGHWAY 21 (CMC 0221)
1 Mile South of Kathryn

Slide Repair, Underdrain, Grading, Erosion Control,
Aggregate Base, and HMA

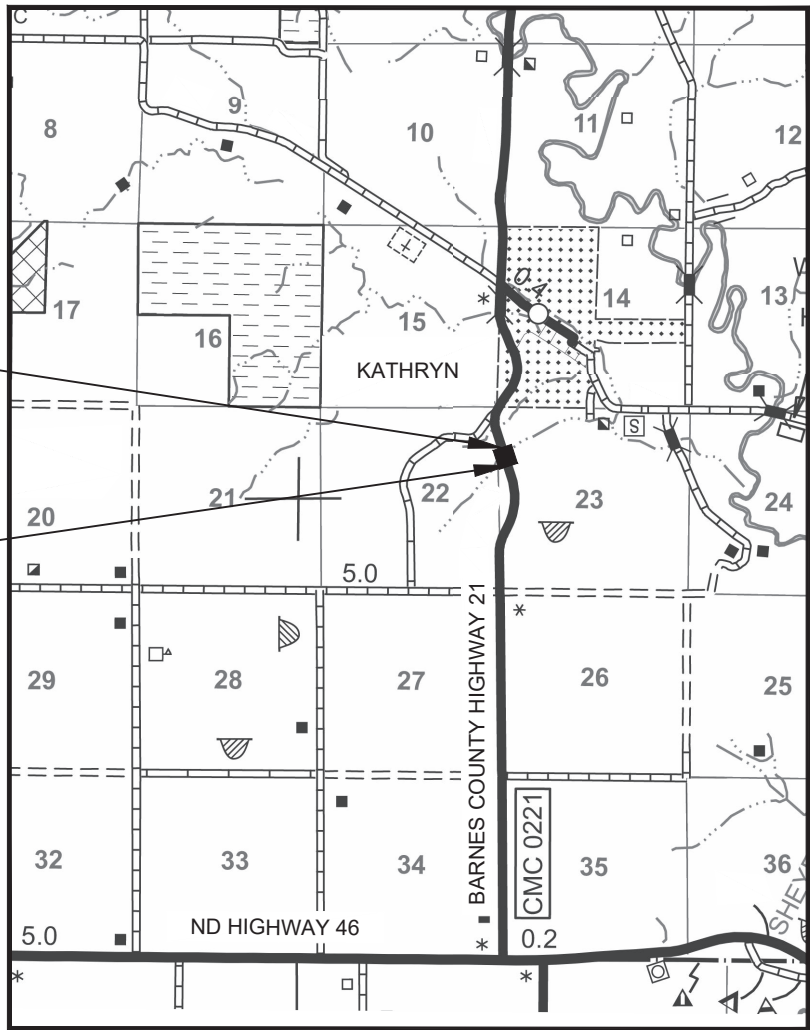

RGE. 58 W.

TWP. 137 N.



	STATE	PROJECT NO.	PCN	SECTION NO.	SHEET NO.
	ND	CERP-0221(084)	24081	1	1

GOVERNING SPECIFICATIONS	Date Published and Adopted by the North Dakota Department of Transportation
Standard Specifications	7/1/2024
Supplemental Specifications	NONE

PROJECT LENGTH

PROJECT	GROSS MILES	EXCEPTION MILES	NET MILES
CERP-0221(084)	0.109	0.000	0.109
TOTAL	0.109	0.000	0.109

DESIGN DATA

TRAFFIC		AVERAGE DAILY			EST. 30th MAX. HR.
		PASSENGER	TRUCKS	TOTAL	
CURRENT TRAFFIC	2025	215	10	225	23
TRAFFIC FORECAST	2045	240	10	250	25

DESIGN SPEED 55 MPH
MINIMUM SIGHT DISTANCE (STOPPING) 495 FEET


END PROJECT CERP-0221(084)
Sta. 20+00 = A Point Approximately
14 Feet West and 872 Feet South
of the Northwest Corner of Sec. 23,
Twp. 137 N., Rge. 58 W.

BEGIN PROJECT CERP-0221(084)
Sta. 14+25 = A Point Approximately
163 Feet East and 1,419 Feet South
of the Northwest Corner of Sec. 23,
Twp. 137 N., Rge. 58 W.

DESIGNER	Bryan Tykwinski, PE
DESIGNER	Zach Vlaminck
DESIGNER	Alex Glowacki, EI
DESIGNER	Zach Nelson, EI
DESIGNER	-

PS&E Corrections Made
Surveyed & Designed Date

February 2025
April/November 2024

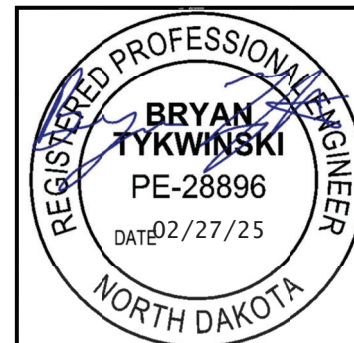

1010 4TH AVENUE SW
VALLEY CITY, ND 58072-0937
(701) 845-4980, FAX (855) 288-8055

© KLJ 2025

TABLE OF CONTENTS						STATE	PROJECT NO.	SECTION NO.	SHEET NO.
						ND	CERP-0221(084)	2	1
PLAN SECTIONS					LIST OF STANDARD DRAWINGS				
Section	Page(s)	Description	Number	Description					
1	1	Title Sheet	D-101-1, 2, 3, 4	NDDOT Abbreviations					
2	1	Table of Contents	D-101-10	NDDOT Utility Company and Organization Abbreviations					
4	1	Scope of Work	D-101-20, 21	Line Styles					
6	1	Notes	D-101-30, 31, 32, 33	Symbols					
6	2	Environmental Notes	D-255-2	Erosion And Siltation Control - Erosion Control Blanket Installation					
8	1	Quantities	D-260-1	Erosion And Siltation Controls - Silt Fence					
10	1	Basis of Estimate	D-261-1	Erosion Control - Fiber Roll Placement Details					
20	1 - 3	General Details	D-704-7	Breakaway Systems For Construction Zone Signs - Perforated Tube					
30	1 - 2	Typical Sections	D-704-8	Breakaway Systems For Construction Zone Signs - U-Channel Post					
40	1	Removals	D-704-9	Construction Sign Details - Terminal And Guide Signs					
51	1	Allowable Pipe List	D-704-10	Construction Sign Details - Regulatory Signs					
60	1	Plan & Profile	D-704-11	Construction Sign Details - Warning Signs					
75	1 - 2	Wetland Impacts	D-704-13	Barricade And Channelizing Device Details					
76	1	Temporary Erosion Control	D-704-14	Construction Sign Punching And Mounting Details					
77	1	Permanent Erosion Control	D-704-19	Road Closure And Lane Closure On A Two Way Road Layouts					
81	1	Survey Coordinate and Curve Data	D-704-21	Detour And Roadway Diversion Sign Layouts					
100	1 - 3	Work Zone Traffic Control	D-708-6	Erosion And Siltation Controls - Median Or Ditch Inlet Protection					
110	1 - 2	Signing	D-714-1	Reinforced Concrete Pipe Culverts And End Sections (Round Pipe)					
200	1 - 11	Cross Sections	D-714-22	Concrete Pipe, Cattle Pass, or Precast Concrete Box Culvert Ties					
			D-714-25	Transverse Mainline Pipe Installation Detail - Pipes More Than 4 Feet Below Top of Subgrade					
			D-752-1	Standard Barbed Wire Fence					
			D-754-23	Perforated Tube Assembly Details					
			D-754-24	Mounting Details Perforated Tube					
			D-754-24A	Breakaway Coupler System For Perforated Tubes					
			D-754-37	Sign Punching, Stringer and Support Location Details Regulatory, Warning and Guide Signs					
			D-754-83	Object Markers - Culverts					
			D-762-4	Pavement Marking					
SPECIAL PROVISIONS									
Number	Description								
SP 458(24)	Utility Coordination								
PSP 58(24)	Permits and Environmental Considerations								
SP 497(24)	Commercial Grade Asphalt								
SSP 1	Temporary Erosion and Sediment Best Management Practices								
SSP 3	Local Agency Contracts								


	STATE	PROJECT NO.	SECTION NO.	SHEET NO.
	ND	CERP-0221(084)	4	1

- HILLSLIDE REPAIR & INCIDENTALS
- TRAFFIC CONTROL - DETOUR ROUTE

DETOUR ROUTE
See Section 100

ASPHALT PATCH
See Section 6, Section 10 & Section 30

END PROJECT CERP-0221(084)
Sta. 20+00 = A Point Approximately
14 Feet West and 872 Feet South
of the Northwest Corner of Sec. 23,
Twp. 137 N., Rge. 58 W.

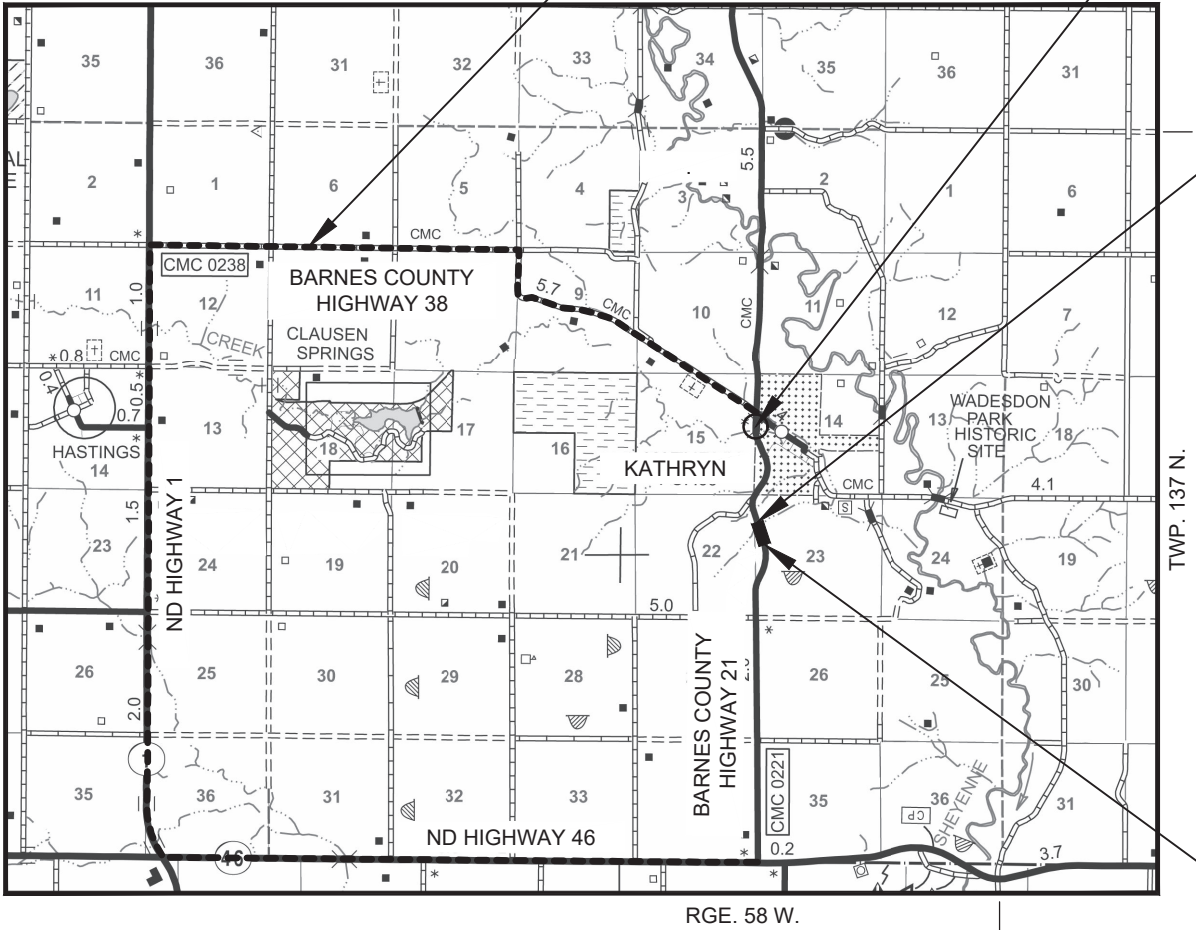

BEGIN PROJECT CERP-0221(084)
Sta. 14+25 = A Point Approximately
163 Feet East and 1,419 Feet South
of the Northwest Corner of Sec. 23,
Twp. 137 N., Rge. 58 W.



CERP-0221(084) BARNES COUNTY, NORTH DAKOTA		
SCOPE OF WORK		
DRWN. BY ACG	CHKD BY BJT	PROJECT NO. 2302-01468

PLAN NOTES

	STATE	PROJECT NO.	SECTION NO.	SHEET NO.
	ND	CERP-0221(084)	6	1

[illegible]

CERP-0221(084) BARNES COUNTY, NORTH DAKOTA			
	PLAN NOTES		
	DRWN. BY ZBN	CHKD. BY BJT	PROJECT NO. 2302-01468

ENVIRONMENTAL NOTES

	STATE	PROJECT NO.	SECTION NO.	SHEET NO.
	ND	CERP-0221(084)	6	2

ENVIRONMENTAL NOTES (EN): Barnes County, the North Dakota Department of Transportation, and the Federal Highway Administration have made environmental commitments to secure approval of this project. The following environmental notes are requirements to comply with these commitments.

EN-1 TEMPORARY WETLAND IMPACT: Temporary impact areas within wetlands and or other waters are incorporated into the plans for this project. Remove temporary fill placed and sedimentation in wetlands or other waters. Restore these wetlands to preconstruction contours.

EN-2 TREE REMOVAL: The project will commit to removing trees during the inactive season (October 1 – March 31, inclusive). The project is located within suitable habitat (forested/wooded areas/bridges) for the northern long-eared bat (active season: April 1 – September 30, inactive season: October 1 – March 31). If any northern long-eared bats are identified within 1 mile of the projects, the Contractor will notify the Engineer immediately and cease construction activities in the vicinity until an avoidance area is established. The Engineer will establish an avoidance area that is at least 0.5 mile and immediately coordinate with the USFWS (701-355-8513), FHWA (701-221-9464), and NDDOT Environmental and Transportation Services (701-328-2592). The Contractor will not resume work within the avoidance area until the Engineer has confirmed with the agencies that work may proceed (either the species have left the area, or approved avoidance/minimization measures have been implemented).

PERMITS REQUIRED:

United States Army Corp of Engineers – Section 404 Permit
Status: Permit Obtained

North Dakota Department of Environmental Quality – NDPDES Permit
Status: To be obtained by the Contractor prior to construction. Owner is to be listed as Barnes County on the permit.



CERP-0221(084)
BARNES COUNTY, NORTH DAKOTA

 ENVIRONMENTAL NOTES

DRWN. BY
ZRV

CHKD. BY
BJT

PROJECT NO.
2302-01468

Estimated Quantities						STATE	PROJECT NO.	SECTION NO.	SHEET NO.
						ND	CERP-0221(084)	8	1
SPEC	CODE	ITEM DESCRIPTION	UNIT	Mainline:					TOTAL
103	0100	CONTRACT BOND	L SUM	1					1
201	0330	CLEARING & GRUBBING	L SUM	1					1
202	0105	REMOVAL OF STRUCTURE	L SUM	1					1
202	0132	REMOVAL OF BITUMINOUS SURFACING	SY	885					885
202	0170	REMOVAL OF CULVERTS-ALL TYPES & SIZES	LF	115					115
202	0312	REMOVE EXISTING FENCE	LF	124					124
203	0101	COMMON EXCAVATION-TYPE A	CY	7494					7494
203	0109	TOPSOIL	CY	877					877
203	0113	COMMON EXCAVATION-WASTE	CY	7494					7494
203	0140	BORROW-EXCAVATION	CY	7300					7300
216	0100	WATER	M GAL	350					350
251	0200	SEEDING CLASS II	ACRE	1.08					1.08
251	2000	TEMPORARY COVER CROP	ACRE	1.09					1.09
253	0101	STRAW MULCH	ACRE	1.09					1.09
253	0201	HYDRAULIC MULCH	ACRE	0.64					0.64
255	0103	ECB TYPE 3	SY	2095					2095
256	0200	RIPRAP GRADE II	CY	28					28
260	0200	SILT FENCE SUPPORTED	LF	50					50
260	0201	REMOVE SILT FENCE SUPPORTED	LF	50					50
261	0112	FIBER ROLLS 12IN	LF	1270					1270
261	0113	REMOVE FIBER ROLLS 12IN	LF	678					678
302	0120	AGGREGATE BASE COURSE CL 5	TON	760					760
302	0356	AGGREGATE SURFACE COURSE CL 13	TON	3050					3050
306	0105	AGGREGATE CL 3M	TON	6560					6560
411	0105	MILLING PAVEMENT SURFACE	SY	953					953
430	0500	COMMERCIAL GRADE HOT MIX ASPHALT	TON	349					349
702	0100	MOBILIZATION	L SUM	1					1
704	1000	TRAFFIC CONTROL SIGNS	UNIT	1353					1353
704	1052	TYPE III BARRICADE	EA	10					10
706	0500	AGGREGATE LABORATORY	EA	1					1
709	0100	GEOSYNTHETIC MATERIAL TYPE G	SY	133					133
709	0151	GEOSYNTHETIC MATERIAL TYPE R1	SY	2765					2765
709	0155	GEOSYNTHETIC MATERIAL TYPE RR	SY	42					42
714	1320	PIPE CONC REINF 60IN CL IV	LF	132					132
714	4075	PIPE CONDUIT 8IN	LF	30					30
714	6583	PIPE POLYETHYLENE CORR PERF 8IN DRAIN	LF	619					619
714	9700	UNDERDRAIN FILL GRANULAR MATERIAL	CY	91					91
714	9705	UNDERDRAIN CLEANOUT RISER	EA	9					9
752	0200	FENCE BARBED WIRE 4 STRAND	LF	124					124
754	0110	FLAT SHEET FOR SIGNS-TYPE XI REFL SHEETING	SF	11.3					11.3
754	0206	STEEL GALV POSTS-TELESCOPING PERFORATED TUBE	LF	19					19
754	0805	OBJECT MARKERS - CULVERTS	EA	2					2
762	0430	SHORT TERM 4IN LINE-TYPE NR	LF	560					560
762	1104	PVMT MK PAINTED 4IN LINE	LF	560					560
920	1500	DUST PALLIATIVE MATERIAL	GAL	6600					6600

	STATE	PROJECT NO.	SECTION NO.	SHEET NO.
	ND	CERP-0221(084)	10	1

TYPICAL SECTIONS						FIELD DRIVES (1)	UNIT	DESCRIPTION
TYPICAL SECTION 1 (0.062 MILES)		TYPICAL SECTION 2 (0.047 MILES)		TYPICAL SECTION 2 (Patch Location See Section 4 Sheet 1 for Location) (0.019 MILES)				
QUANTITY PER MILE	WIDTH	QUANTITY PER MILE	WIDTH	QUANTITY PER MILE	WIDTH			
-	-	-	-	-	-	-	M GAL	Water (10 Gal/CY Embankment; 20 Gal/Ton Aggregate Base Class 5 & 3)
106,568	73'	-	-	-	-	-	TON	Aggregate Base Course Class 3M (1.875 Tons/CY)
12,100	34'	-	-	-	-	10	TON	Aggregate Base Course Class 5 (1.875 Tons/CY)
763	26'	763	26'	763	26'	2	GAL	Tack Coat - Wearing Course (0.05 Gal/SY) (Commercial Grade Hot Mix Asphalt)
2,120	26'	-	-	-	-	-	TON	Commercial Grade Hot Mix Asphalt - Base Course (2.0 Tons/CY)
1,693	28'	1,630	25'	1,630	25'	5	TON	Commercial Grade Hot Mix Asphalt - Wearing Course (2.0 Tons/CY)
44,587	76'	-	-	-	-	-	SY	Geosynthetic Material Type R1

EARTHWORK SUMMARY								
Earthwork						Topsoil ³		
Location	Excavation ¹ (CY)	Embankment ² (CY)	203 0101 Common Excavation-Type A (CY)	203 0113 Common Excavation-Waste (CY)	203 0140 Borrow Excavation (CY)	203 0109 Topsoil Stripped (CY)	Topsoil Embankment (CY)	Excess Topsoil (CY)
	A	B	C = A / 2	D= A / 2	E = B - C	F	G	H = F - G
Barnes Hwy 21	14,987	14,793	7,494	7,494	7,300	877	766	111

- 1) Includes existing aggregate.
- 2) Embankment quantities include 35% for shrinkage.
- 3) Topsoil quantities based on 6" stripping and 6" respreading. Excess topsoil shall be uniformly spread on the site within the ROW.

PAVEMENT MARKING					
Description				Unit	Quantity Per Location
4" Yellow No Passing Zone (Solid Line)					
STA. 17+10	TO	20+00	RT	LF	290
CULVERT PATCH LOCATION			LT	LF	100
4" Yellow Center Lines (10' Line, 30' Skip)					
STA. 14+25	TO	20+00		LF	145
CULVERT PATCH LOCATION				LF	25
Total (Yellow)				LF	560

UNDERDRAIN FILL GRANULAR MATERIAL						
Roadway	Detail (Section 20 Sheet 3)	Begin Station	End Station	Length	Area (Cross Section)	Quantity
				(LF)	(SF)	(CY)
Barnes Hwy 21	a-a	14+25	16+55	272	4.15	42
	b-b	16+55	16+55	72	4.15	11
	-	-	-	250	4.15	38
TOTAL =						91



DETOUR (5.55 MILES)		UNIT	DESCRIPTION
QUANTITY PER MILE	WIDTH		
10	-	M GAL	10 M Gal/Mile for Dust Palliative Prep
550	20'	TON	Aggregate Surface Course Class 13 (1.875 Tons/CY)
3,520	20'	GAL	Dust Palliative Material - 9,900 LF (0.3 GAL/SY)*

*Apply Dust Palliative Material at manufacturer's recommended rate.



CERP-0221(084) BARNES COUNTY, NORTH DAKOTA		
		BASIS OF ESTIMATE
DRWN. BY ACG	CHKD BY BJT	PROJECT NO. 2302-01468

	STATE	PROJECT NO.	SECTION NO.	SHEET NO.
	ND	CERP-0221(084)	20	1

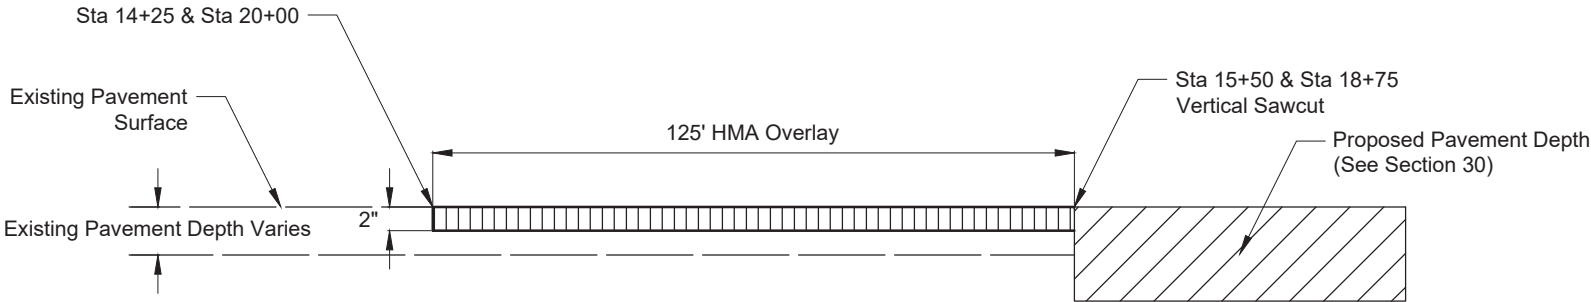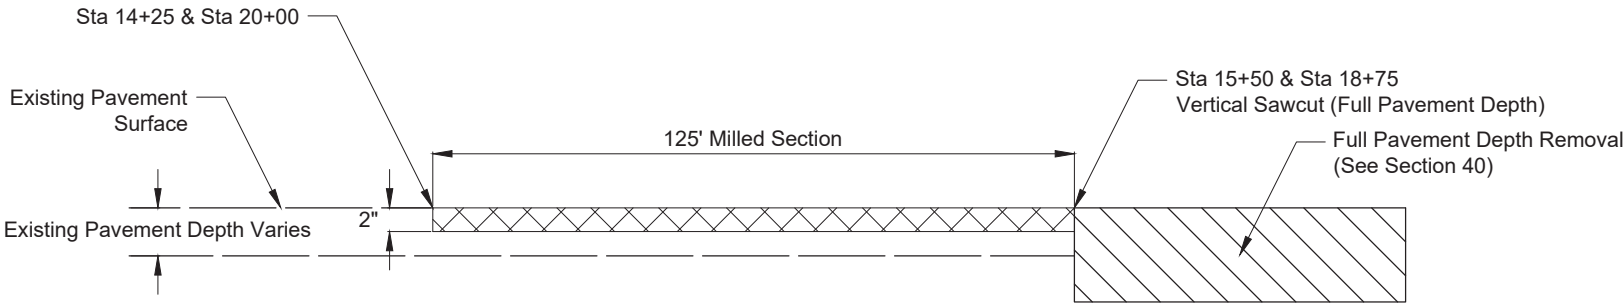


MILLING & HMA OVERLAY
Mill the existing pavement as shown above.
Place a wearing course matching the roadway surface elevation
at the ends of the project.



CERP-0221(084) BARNES COUNTY, NORTH DAKOTA		
	MILLING DETAILS	
	DRWN. BY ACG	CHKD BY BJT
PROJECT NO. 2302-01468		

STATE	PROJECT NO.	SECTION NO.	SHEET NO.
ND	CERP-0221(084)	20	2

SPEC	CODE	BID ITEM	QTY	UNIT
714	4075	PIPE CONDUIT 8IN		
		Pipe Conduit 8IN	30	LF
714	6583	PIPE POLYETHYLENE CORR PERF 8IN DRAIN		
		Pipe Polyethylene Corr Perf 8IN Drain	619	LF
714	9705	UNDERDRAIN CLEANOUT RISER		
		Underdrain Cleanout Riser	9	EA

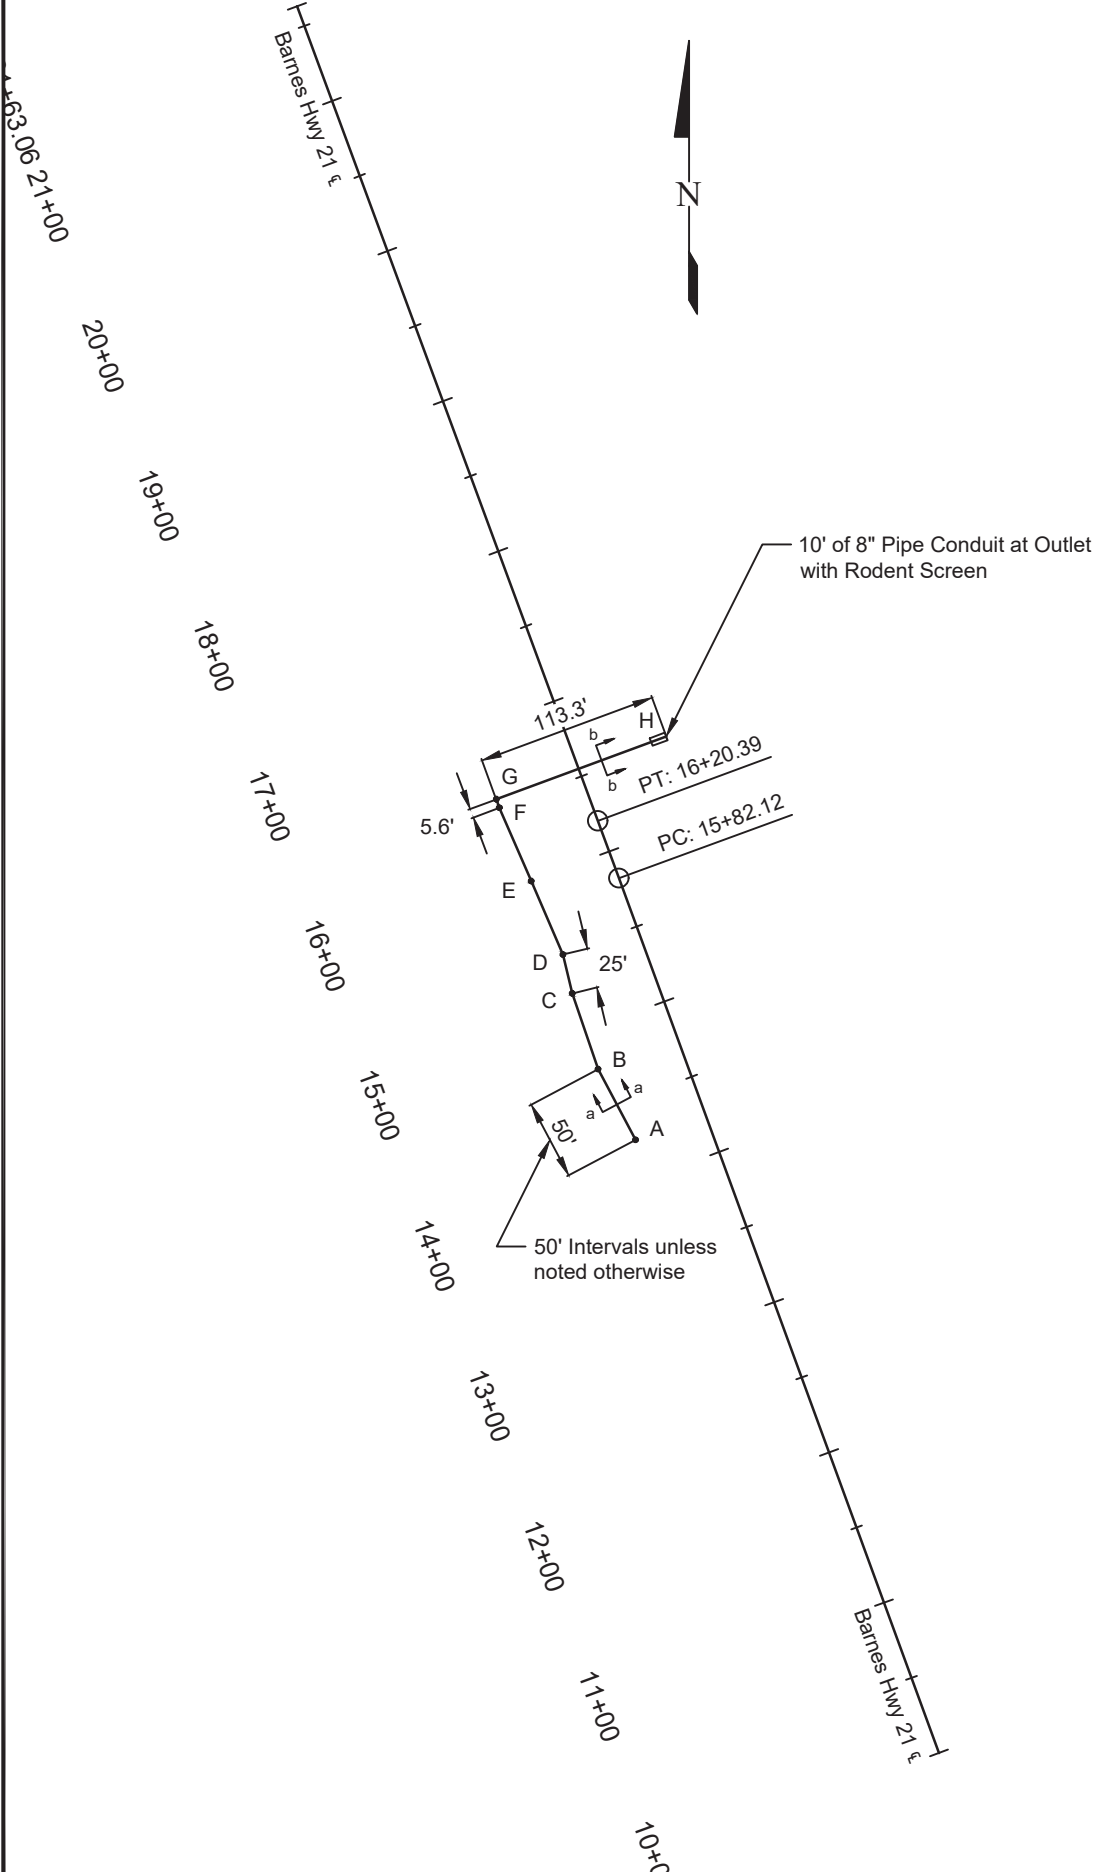

UNDERDRAIN DETAILS TABLE								
LABEL	DESCRIPTION	LOCATION OR LENGTH	INV.	FG	CAP. 8"	8"x8" WYE	8" 45°	REBAR
A	CLEANOUT	STA 14+25.00, 46.50' LT	1271.36	1278.55	1	1	2	1
A-B	UNDERDRAIN 8"	50'						
B	CLEANOUT	STA 14+74.53, 55.33' LT	1269.61	1273.84	1	1	1	1
B-C	UNDERDRAIN 8"	50'						
C	CLEANOUT	STA 15+24.52, 52.19' LT	1267.86	1271.57	1	1	1	1
C-D	UNDERDRAIN 8"	25'						
D	CLEANOUT	STA 15+49.35, 49.32' LT	1266.99	1270.45	1	1	1	1
D-E	UNDERDRAIN 8"	50'						
E	CLEANOUT	STA 15+99.35, 52.19' LT	1265.24	1268.30	1	1	1	1
E-F	UNDERDRAIN 8"	50'						
F	CLEANOUT	STA 16+49.38, 54.92' LT	1263.49	1265.95	1	1	1	1
F-G	UNDERDRAIN 8"	5.6'						
G	CLEANOUT	STA 16+55.00, 54.96' LT	1263.47	1265.47	1	1	3	1
G-H	UNDERDRAIN 8"	113.3'						
H	OUTLET W/ 10' OF 8" CMP & RODENT GUARD	STA 16+55.00, 58.30' RT	1263.05	1263.05				

Notes:

1. Additional 25 LF of "Pipe Polyethylene Corr Perf 8IN Drain" included to account for pipe grading.
2. Custom elbows for vertical changes in pipe slopes are considered incidental to "Pipe Polyethylene Corr Perf 8IN Drain".
3. Additional 250 LF of "Pipe Polyethylene Corr Perf 8IN Drain", 2 EA "Underdrain Cleanout Riser", and 20 LF of "Pipe Conduit 8IN" have been included to account for additional groundwater encountered during excavation.








CERP-0221(084)
BARNES COUNTY, NORTH DAKOTA




UNDERDRAIN LAYOUT

DRWN. BY ACG	CHK'D BY BJT	PROJECT NO. 2302-01468
-----------------	-----------------	---------------------------

	STATE	PROJECT NO.	SECTION NO.	SHEET NO.
	ND	CERP-0221(084)	20	3

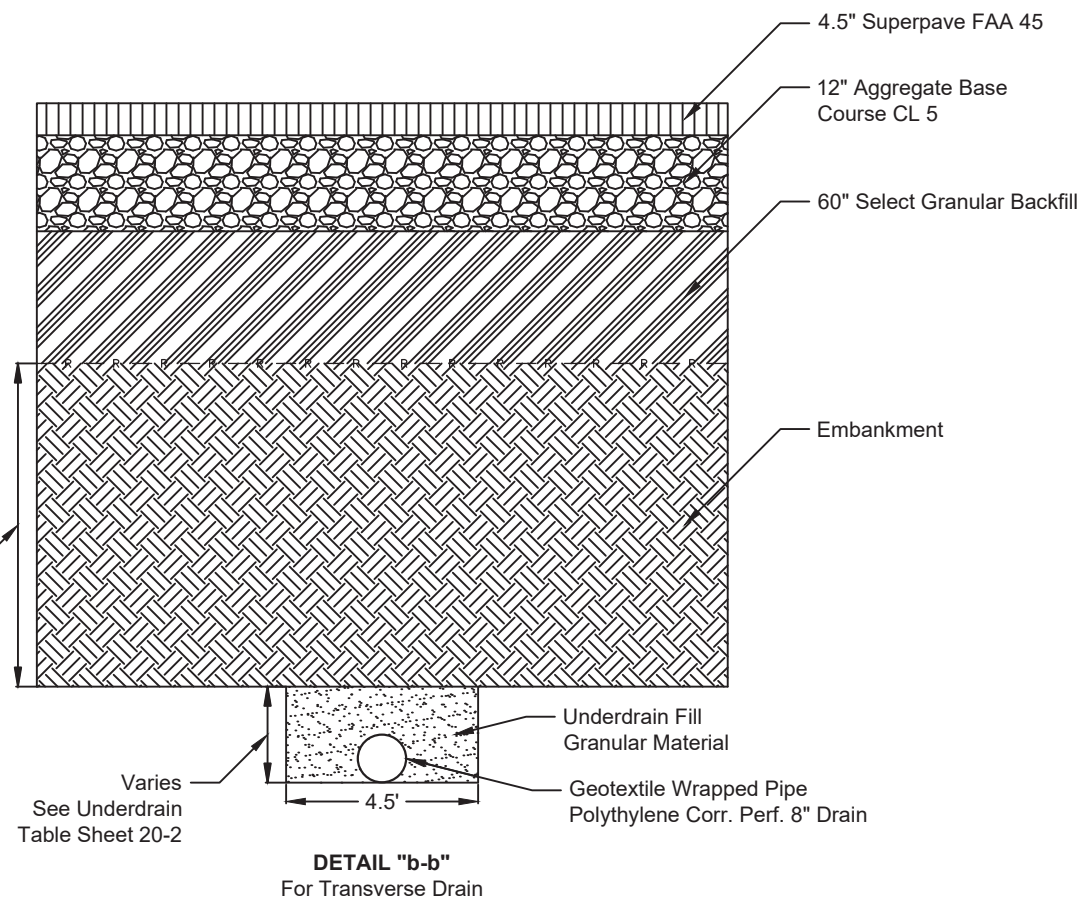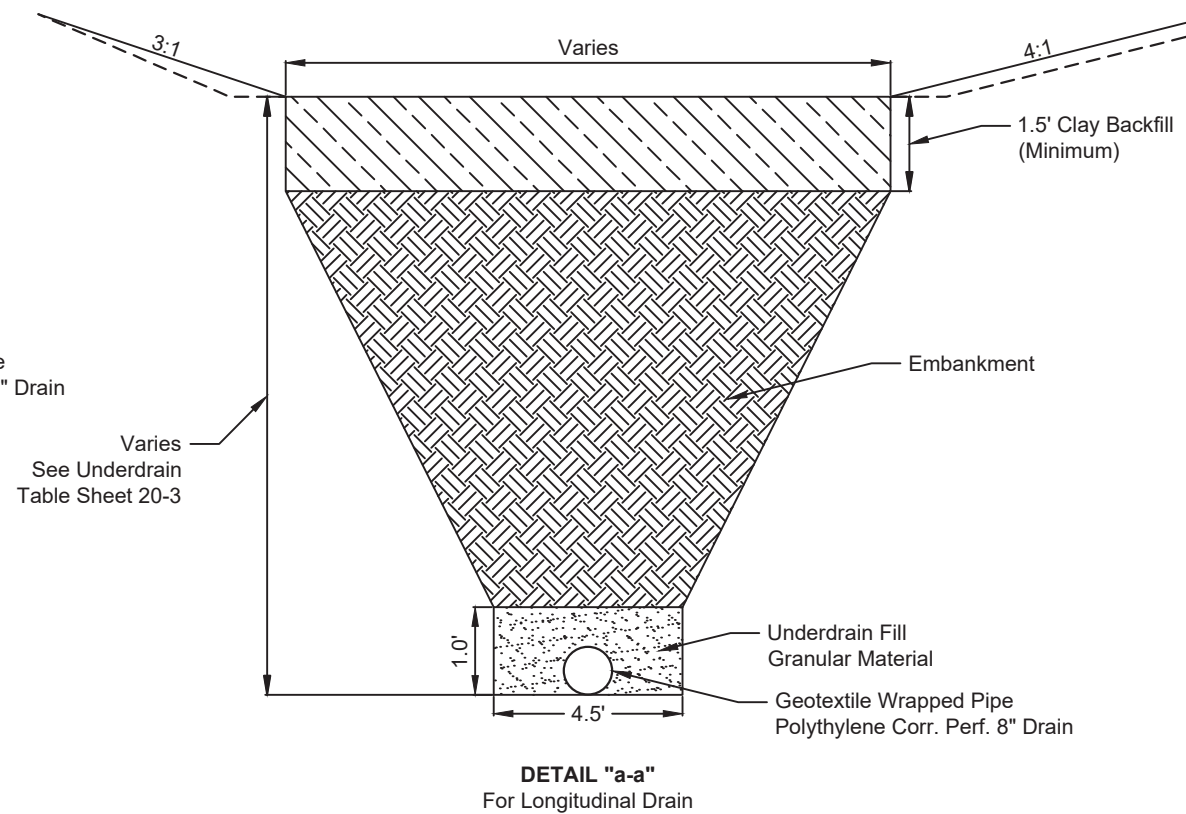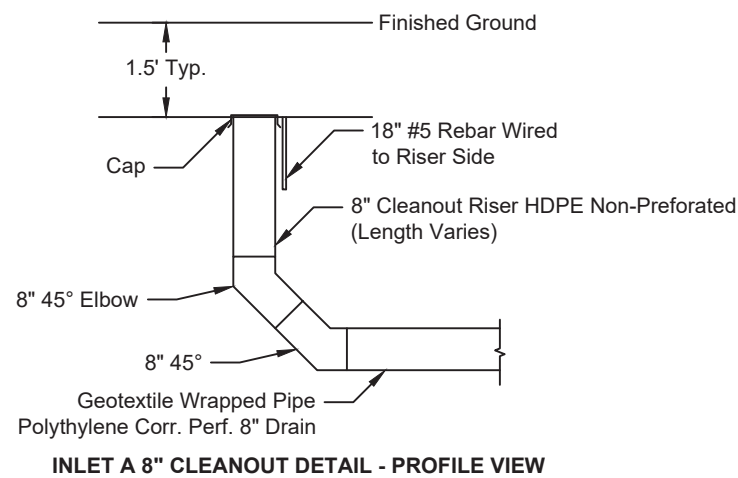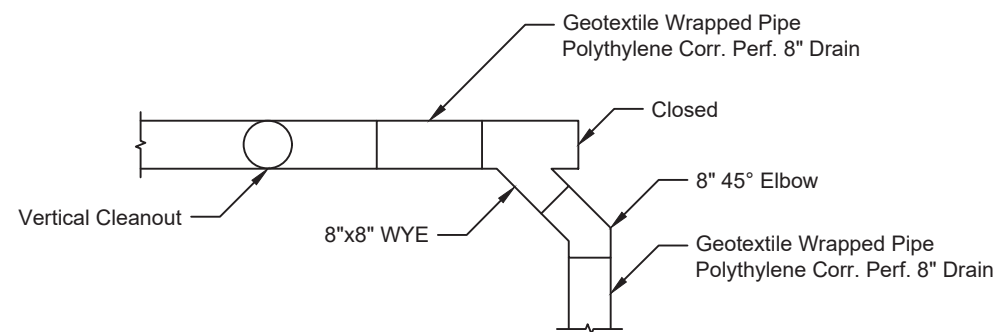
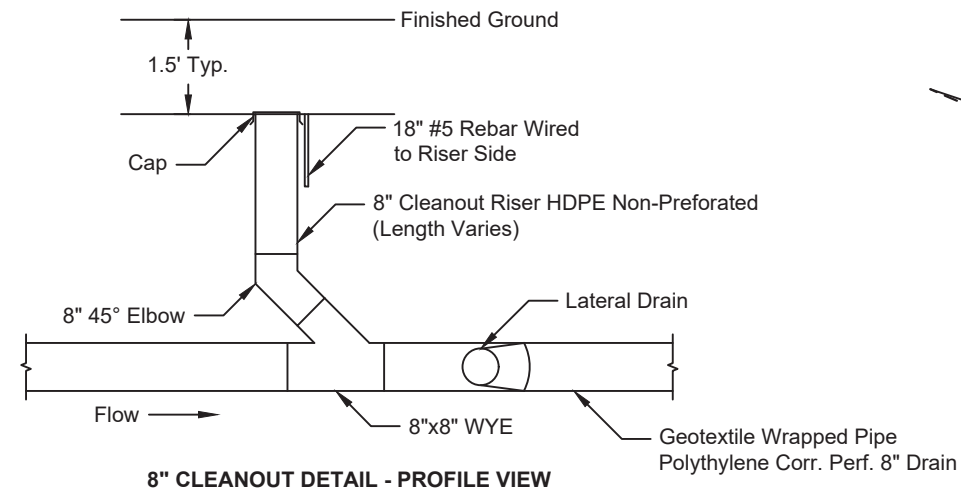


Notes:
1. OSHA safety requirements for trench excavation must be followed and all associated costs will be at the contractor's expense.

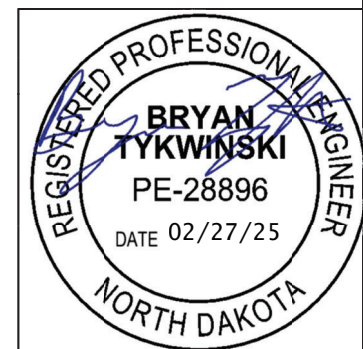

CERP-0221(084) BARNES COUNTY, NORTH DAKOTA		
UNDERDRAIN DETAILS		
KLJ	DRWN BY ACG	CHKD BY BJT
	PROJECT NO. 2302-01468	



	STATE	PROJECT NO.	SECTION NO.	SHEET NO.
	ND	CERP-0221(084)	30	1

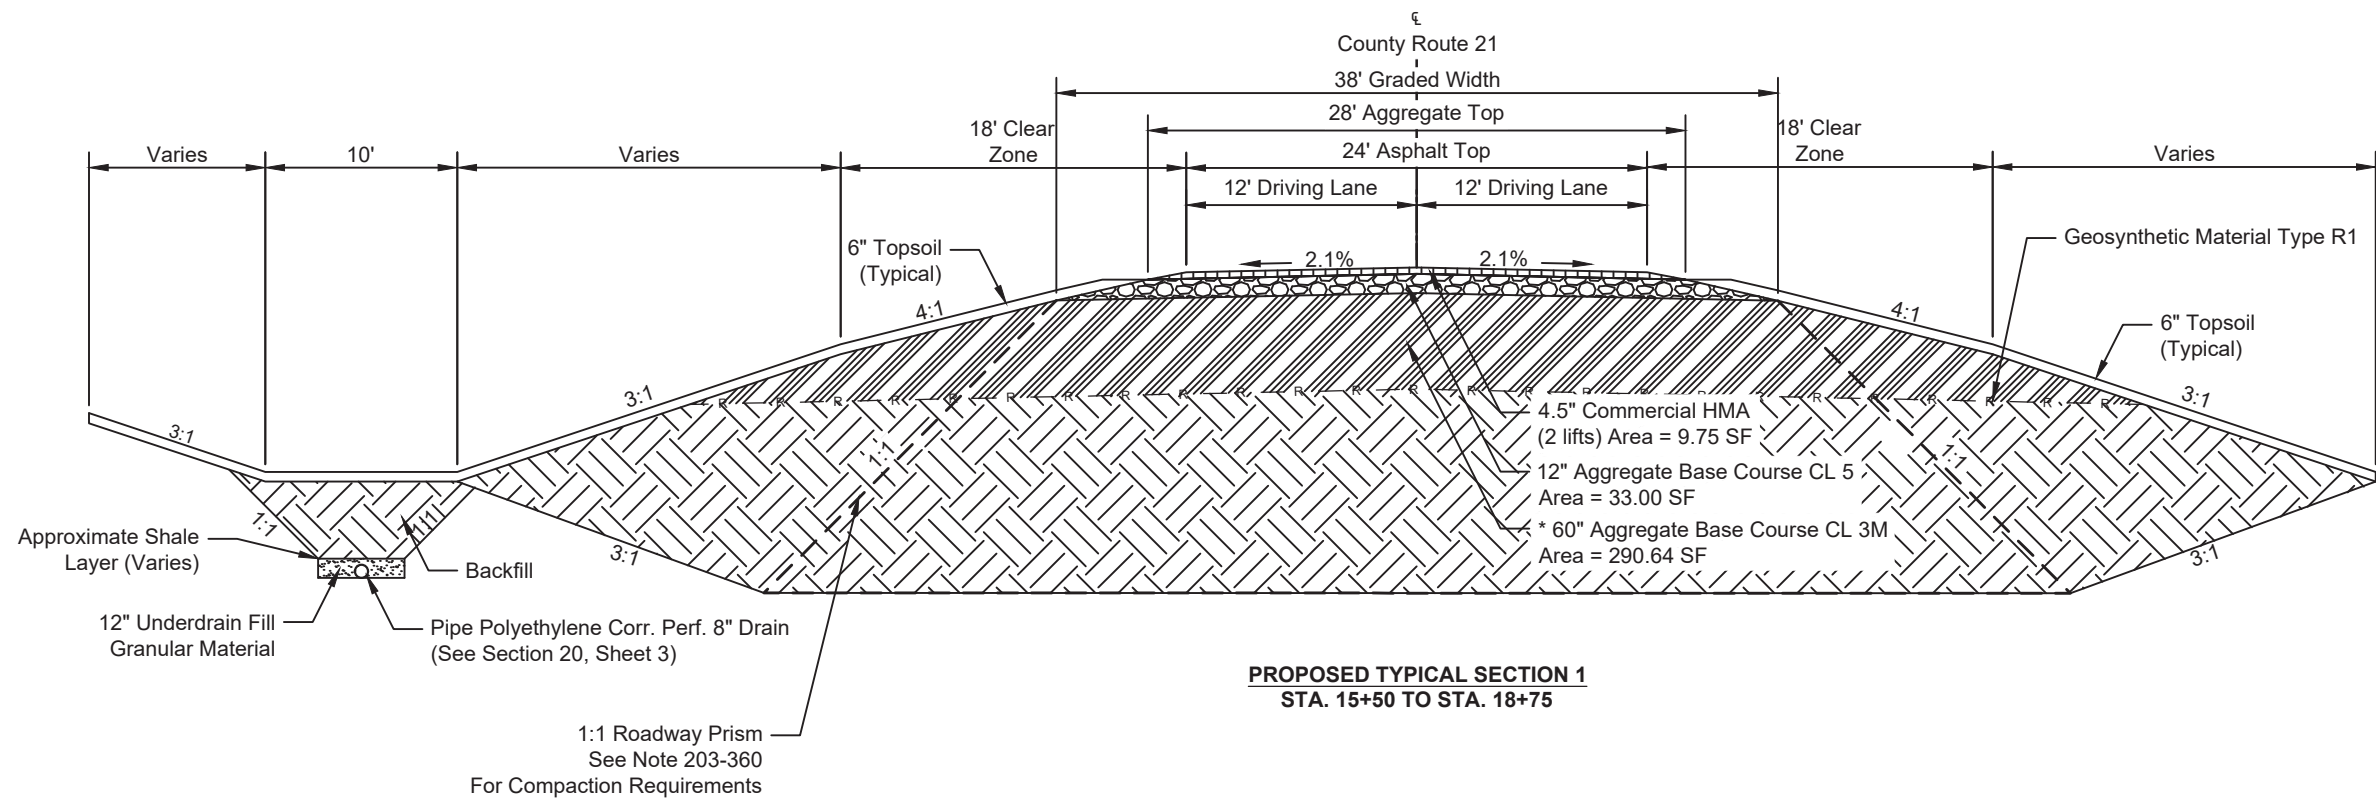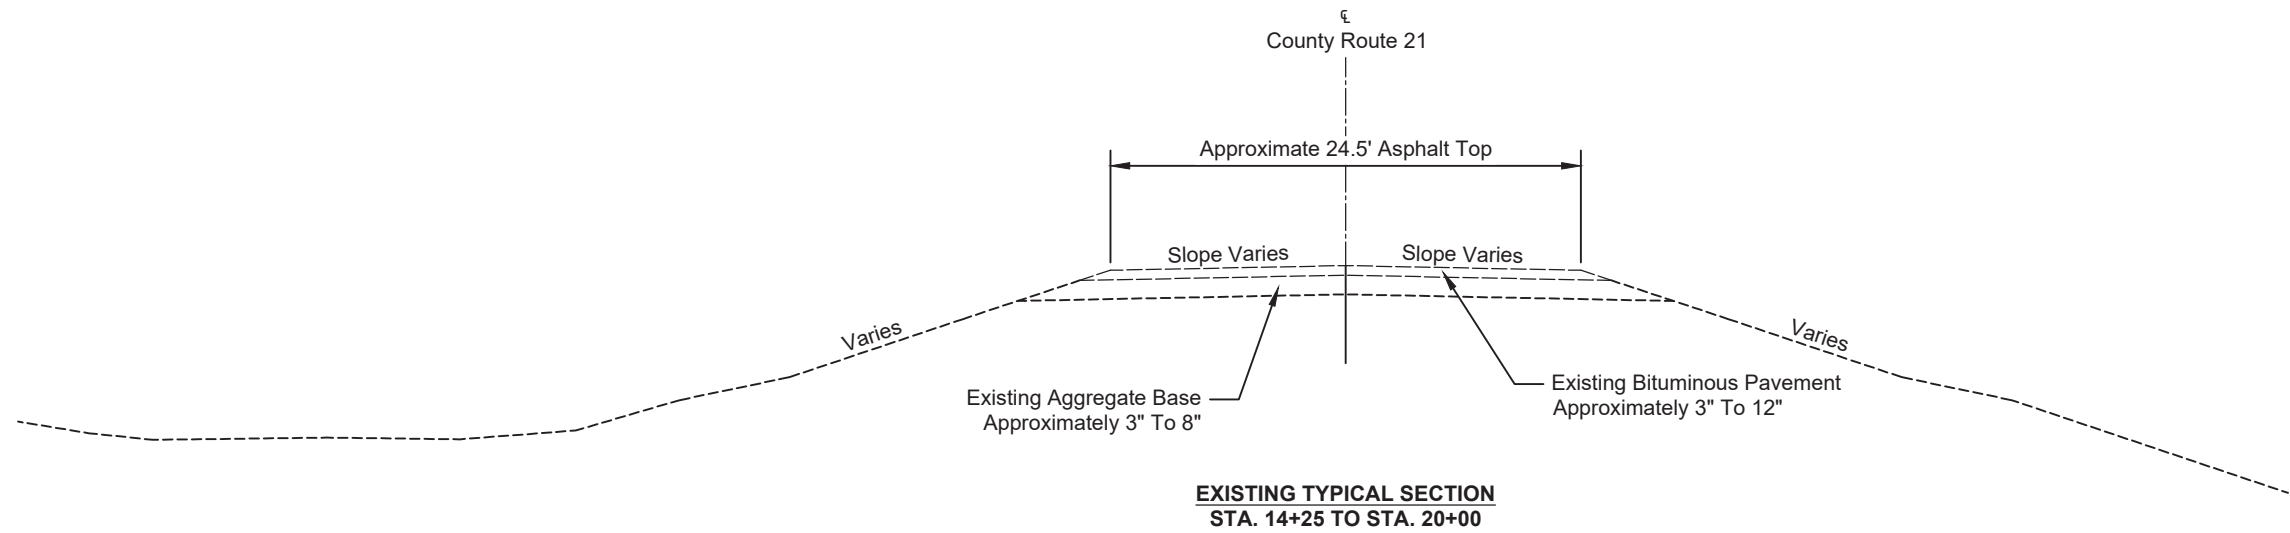



CERP-0221(084) BARNES COUNTY, NORTH DAKOTA		
		TYPICAL SECTIONS
DRWN. BY ACG	CHKD BY BJT	PROJECT NO. 2302-01468

*Transition 60" Aggregate Base Course CL 3M to 0" from Sta. 15+50 to Sta. 15+60 & Sta. 18+65 to Sta. 18+75

	STATE	PROJECT NO.	SECTION NO.	SHEET NO.
	ND	CERP-0221(084)	30	2

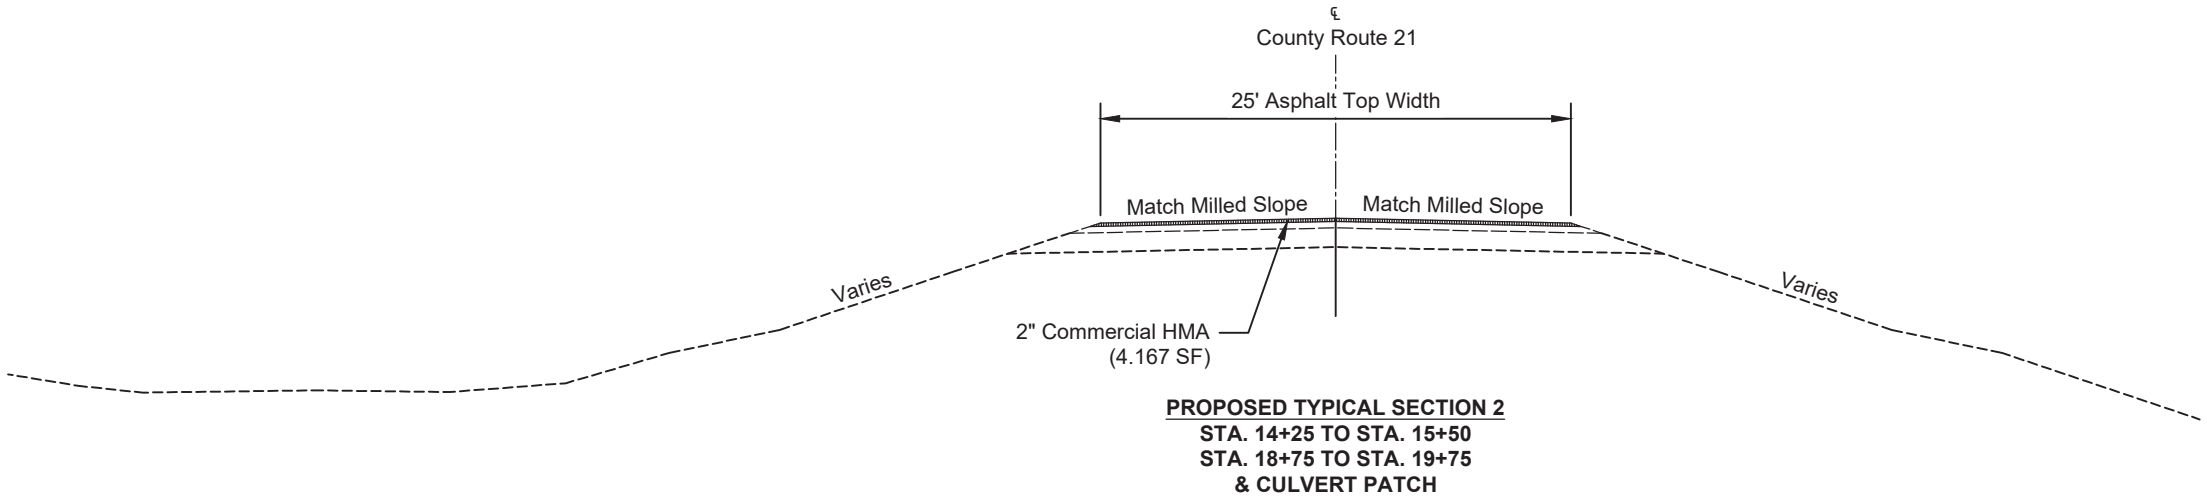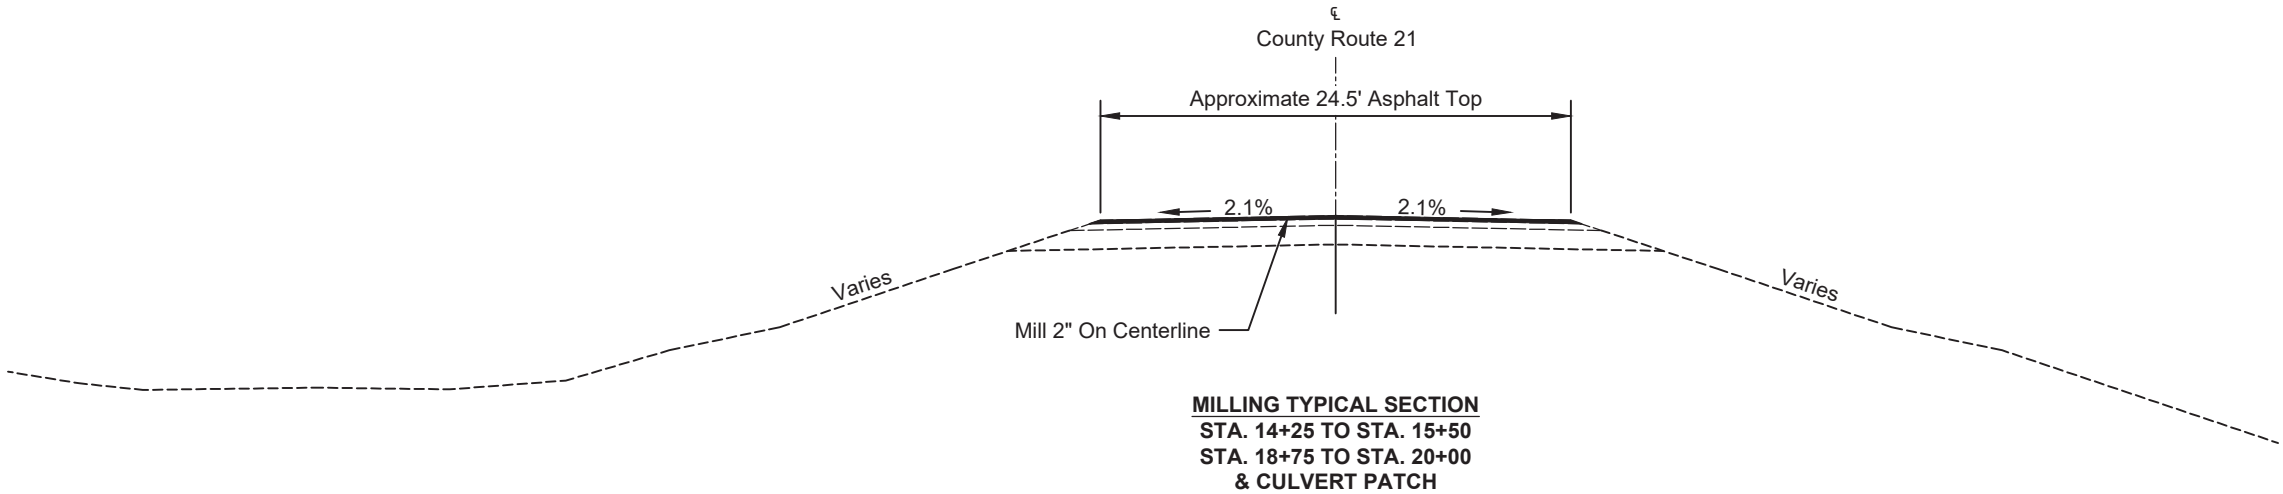

CERP-0221(084) BARNES COUNTY, NORTH DAKOTA		
		TYPICAL SECTIONS
DRWN. BY ACG	CHKD BY BJT	PROJECT NO. 2302-01468

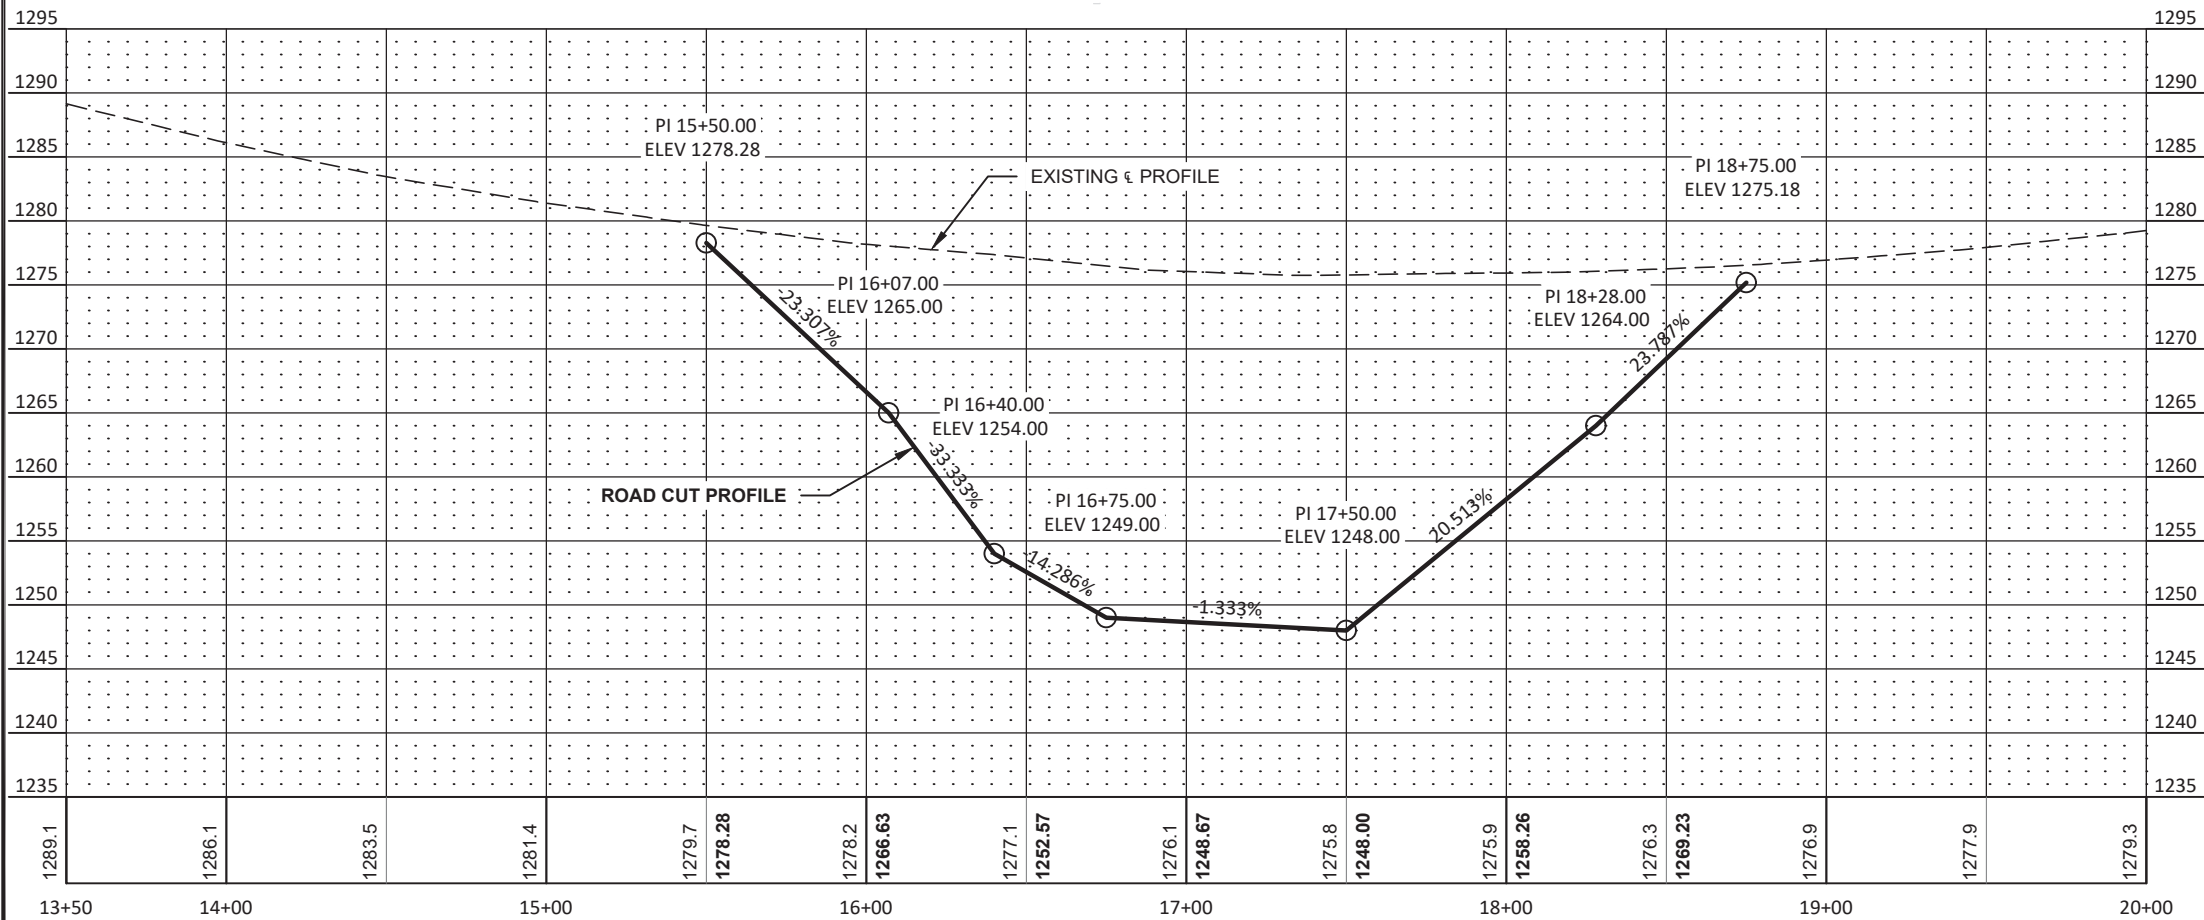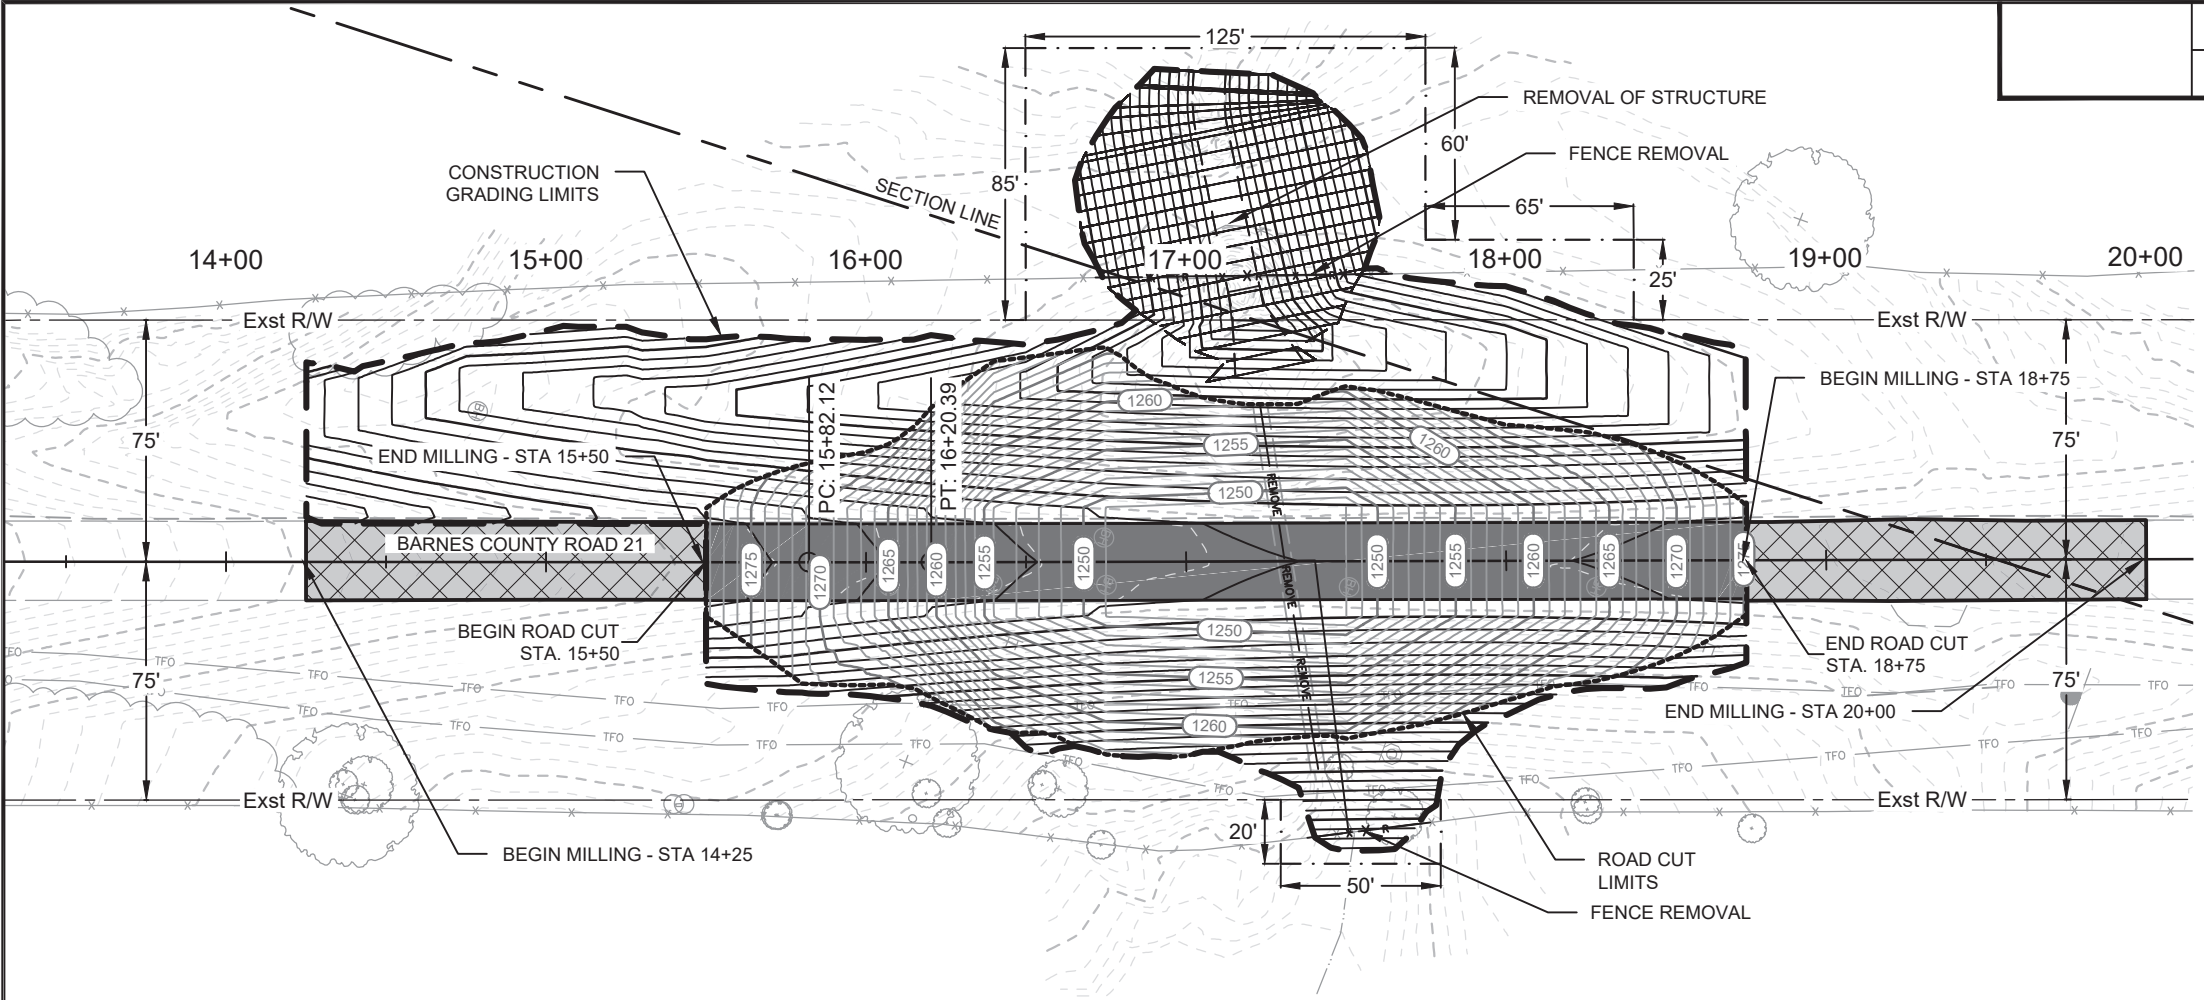

STATE	PROJECT NO.	SECTION NO.	SHEET NO.
ND	CERP-0221(084)	40	1

SPEC CODE	BID ITEM	QTY	UNIT
201 0330	CLEARING & GRUBBING STA 14+25 TO STA 20+00	1	L SUM
202 0105	REMOVAL OF STRUCTURE STA 17+15 LT	1	L SUM
202 0132	REMOVAL OF BITUMINOUS SURFACING STA 15+50 TO STA 18+75	885	SY
202 0170	REMOVAL OF CULVERTS-ALL TYPES & SIZES STA 17+31 ~ 0	115	LF
202 0312	REMOVE EXISTING FENCE STA 16+74 TO STA 17+65 LT STA 17+40 TO STA 17+72 RT	91 33	LF LF
411 0105	MILLING PAVEMENT SURFACE STA 14+25 TO STA 15+50 STA 18+75 TO STA 20+00	340 340	SY SY

REMOVAL OF BITUMINOUS PAVEMENT

MILLING OF BITUMINOUS PAVEMENT

— REMOVE —

REMOVAL OF CULVERTS-ALL TYPES & SIZES

— x — r —

REMOVE EXISTING FENCE

30 0 30 60
scale 1"=60' feet

REGISTERED PROFESSIONAL ENGINEER
BRYAN TYKWINSKI
PE-28896
DATE 02/27/25
NORTH DAKOTA

CERP-0221(084)
BARNES COUNTY, NORTH DAKOTA

REMOVALS

DRWN BY
ACG

CHKD BY
BJT

PROJECT NO.
2302-01468

Feb 13, 2025 - 1:16pm - K:\Projects\County\ND\Barnes\2302-01468_24081_ER_HillsideSouth\CAD\Design\Plans\2302-01468_040REM.dwg © KLJ 2025

	STATE	PROJECT NO.	SECTION NO.	SHEET NO.
	ND	CERP-0221(084)	51	1

Begin Station / Location	Begin Offset	End Station / Location	End Offset	Pipe Installation (Pay Item)			Allowable Material	Required Diameter	Steel Pipe Coatings	Steel Pipe Corrugations or Spiral Ribs	Steel Pipe Minimum Thickness	Geosynthetic Material - Type G (Pay Item)	(*) End Sections		Applicable Backfill
				In	Bid Item	LF							Begin	End	
				In	Bid Item	LF		In	Type		In	SY	EA	EA	
17+23.22	60.20' LT	17+19.09	69.24' RT	60	Pipe Conc. Reinf. CL IV	132	Reinforced Concrete Pipe - Class III	60	-	-	-	133	FES	FES	D-714-25

Corrugations: **2** = 2-2/3"x1/2"

3 = 3"x1"

5 = 5"x1"

Coatings: **Z** = Zinc

A = Aluminum

P = Polymeric (over Zinc or Aluminum)

Spiral Ribs: **3/4** = 3/4"x3/4"@7-1/2"

1 = 3/4"x1"@11-1/2"

(*) End sections are measured and paid for separately for pipe extensions.

FES = Flared End Section

TES = Traversable End Section



CERP-0221(084)
BARNES COUNTY, NORTH DAKOTA

ALLOWABLE PIPE LIST




DRWN. BY
ACG

CHKD BY
BJT

PROJECT NO.
2302-01468

STATE	PROJECT NO.	SECTION NO.	SHEET NO.
ND	CERP-0221(084)	60	1

SPEC	CODE	BID ITEM	QTY	UNIT
714	1320	PIPE CONC REINF 60IN CL IV		
		STA 17+36 ~ 6	132	LF
752	0200	FENCE BARBED WIRE 4 STRAND		
		STA 16+74 TO STA 17+65 LT	91	LF
		STA 17+40 TO STA 17+72 RT	33	LF

 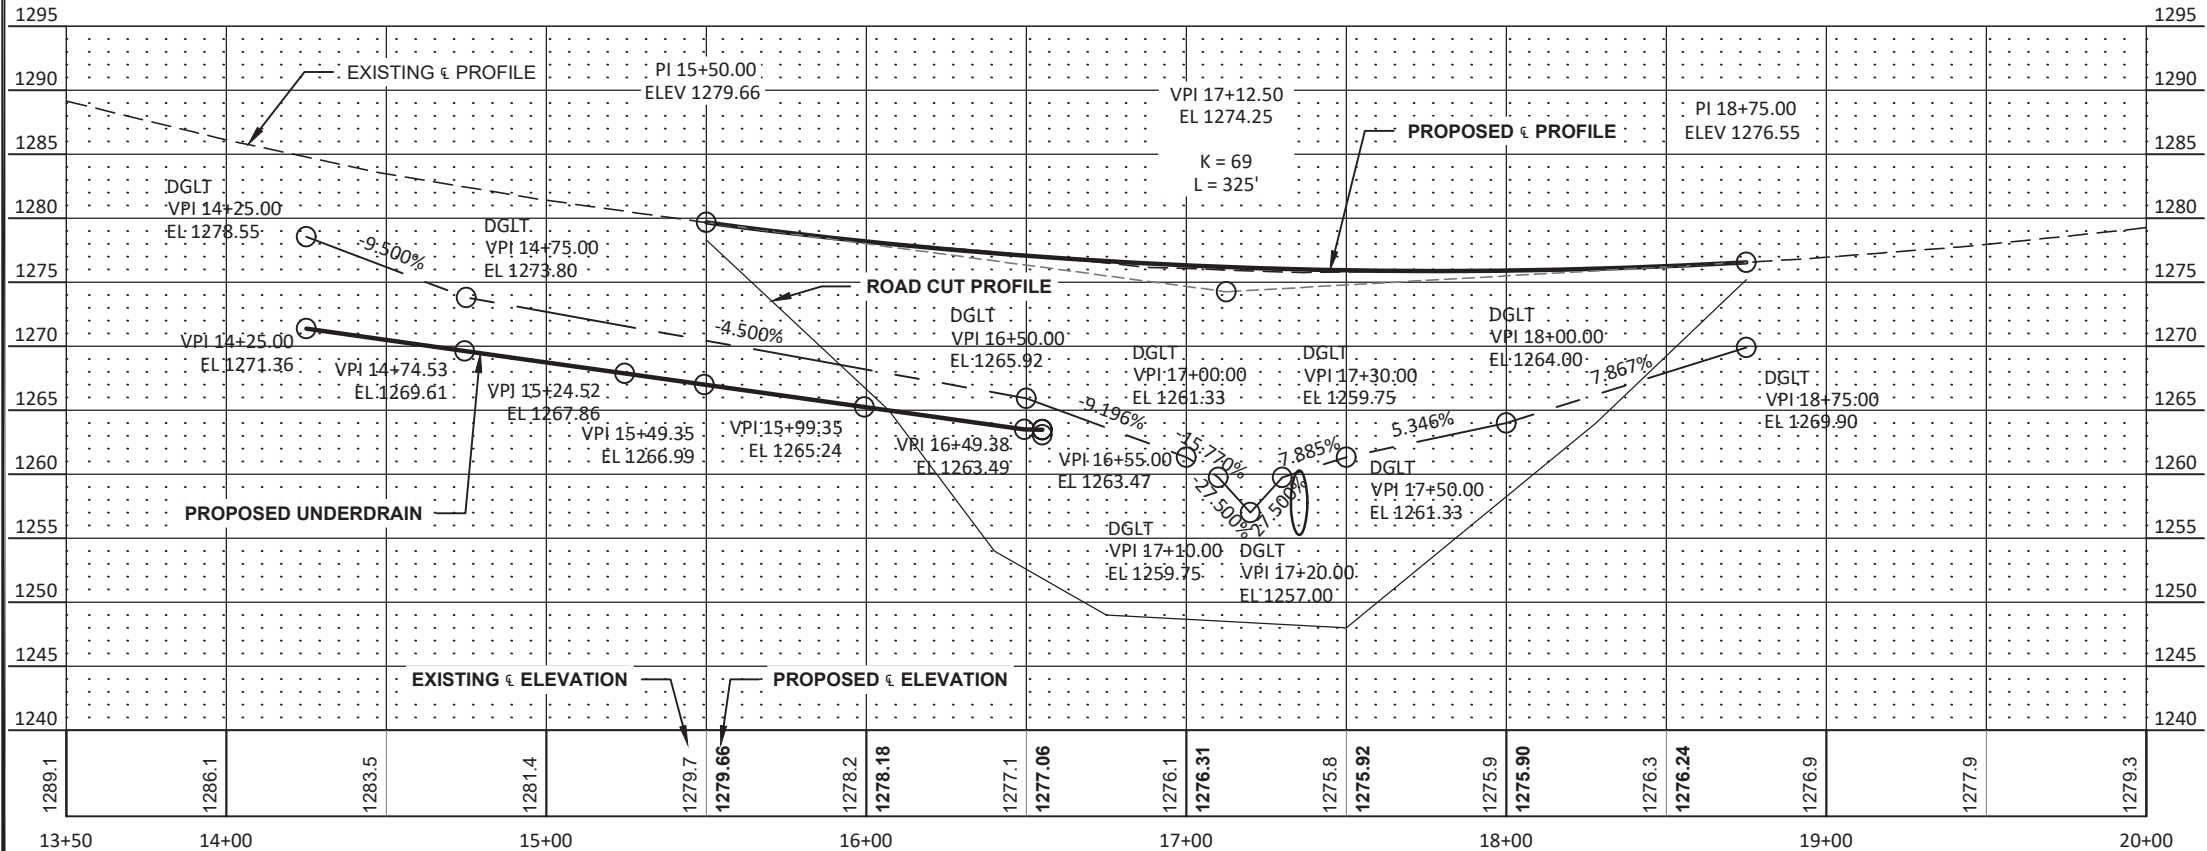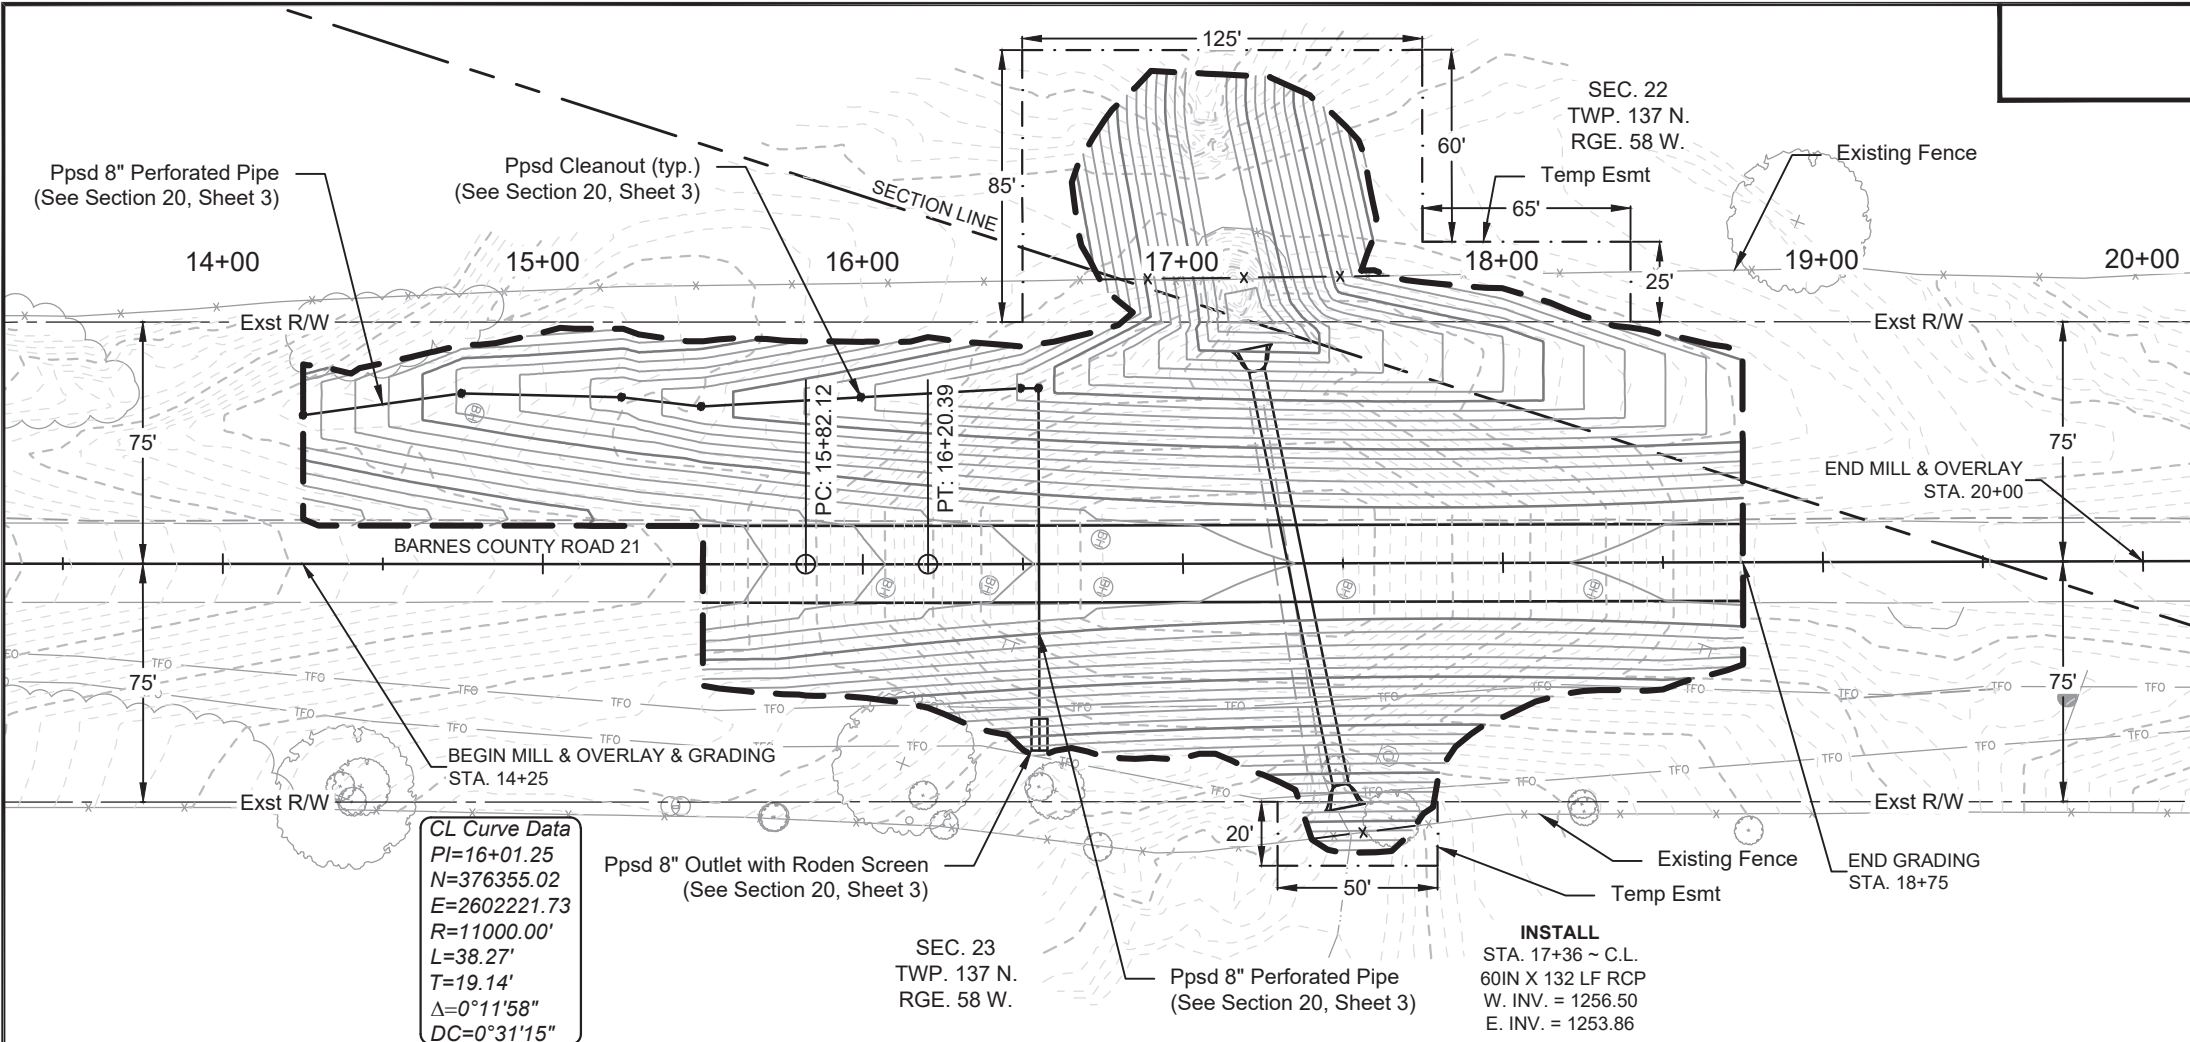

CERP-0221(084)
BARNES COUNTY, NORTH DAKOTA



PLAN & PROFILE

PROJECT NO.
2302-01468

Wetland Impact Table														
Wetland Number	Location	Wetland Type	Wetland Feature	USACE Jurisdictional Wetlands ¹	Wetland Impact			Wetland Mitigation						
					Wetland Impacts Acre(s)			Mitigation Proposed		USACE/11990 Bank		Onsite Mitigation Method		
					Temp.	Perm. (Fill/Drain)	Perm. (Cut)	EO 11990	USACE	Location	Acre(s)	Mitigation Location; Ratio	Ditch Shift Acre(s)	Onsite Acre(s)
1	Sec. 22 & 27, T143N, R61W	Riverine	Natural	Y	0.005	0.014	-	N	N	-	-	-	-	-
2a	Sec. 22, T143N, R61W	Slope	Created	Y	-	-	-	N	-	-	-	-	-	-
2b	Sec. 22, T143N, R61W	Slope	Natural	Y	-	-	-	N	-	-	-	-	-	-
3a	Sec. 22 & 27, T143N, R61W	Slope	Created	Y	-	0.019	-	N	N	-	-	-	-	-
3b	Sec. 22, T143N, R61W	Slope	Natural	Y	-	0.001	-	N	N	-	-	-	-	-
4	Sec. 22, T143N, R61W	Slope	Natural	Y	-	-	-	N	-	-	-	-	-	-
Totals					0.005	0.034	0.000				0.000			-

¹ A wetland Jurisdictional Determination was not issued by the USACE. Delineated wetlands are assumed to be jurisdictional.

² Mitigation for EO 11990 impacts is not required per Appendix E of the NDDOT Emergency Repair Mannual 2015

Impact Summary Table			
Permanent Impact Summary		Temporary Impacts and additional information	
Wetland Type	Total Acre(s)	WaterType	Total Acre(s)
Natural/JD (Fill/Drain)	0.015	Temporary Wetland JD	0.005
Natural/Non-JD (Fill/Drain)	0.000	Non-JD Wetland Temporary	0.000
Created/JD (Fill/Drain)	0.019		
Created /Non-JD (Fill/Drain))	0.000	Permanent OW	-
Total	0.034	Temporary OW	-
JD Natural (Cut)	0.000	Permanent OW-d	-
JD Created (Cut)	0.000	Temporary OW-d	-
Non-JD Natural (Cut)	0.000		
Non-JD Created (Cut)	0.000		
Total	0.000		

Mitigation Summary Table						
	Location	Ditch Shift Acre(s)	Onsite Acre(s)	11990 Bank Acre(s)	USACE/11990 Bank Acre(s)	USFWS Bank Acre(s)
USACE Only	In Lieu Fee	-	-		-	
EO 11990 Only	In Lieu Fee	-	-	-		
USACE/11990	In Lieu Fee	-	-		-	
USFWS		-				-
Total		0	0	0	0	0



CERP-0221(084)
BARNES COUNTY, NORTH DAKOTA





WETLAND
IMPACT TABLES

DRWN. BY
ACG

CHKD BY
BJT

PROJECT NO.
2302-01468

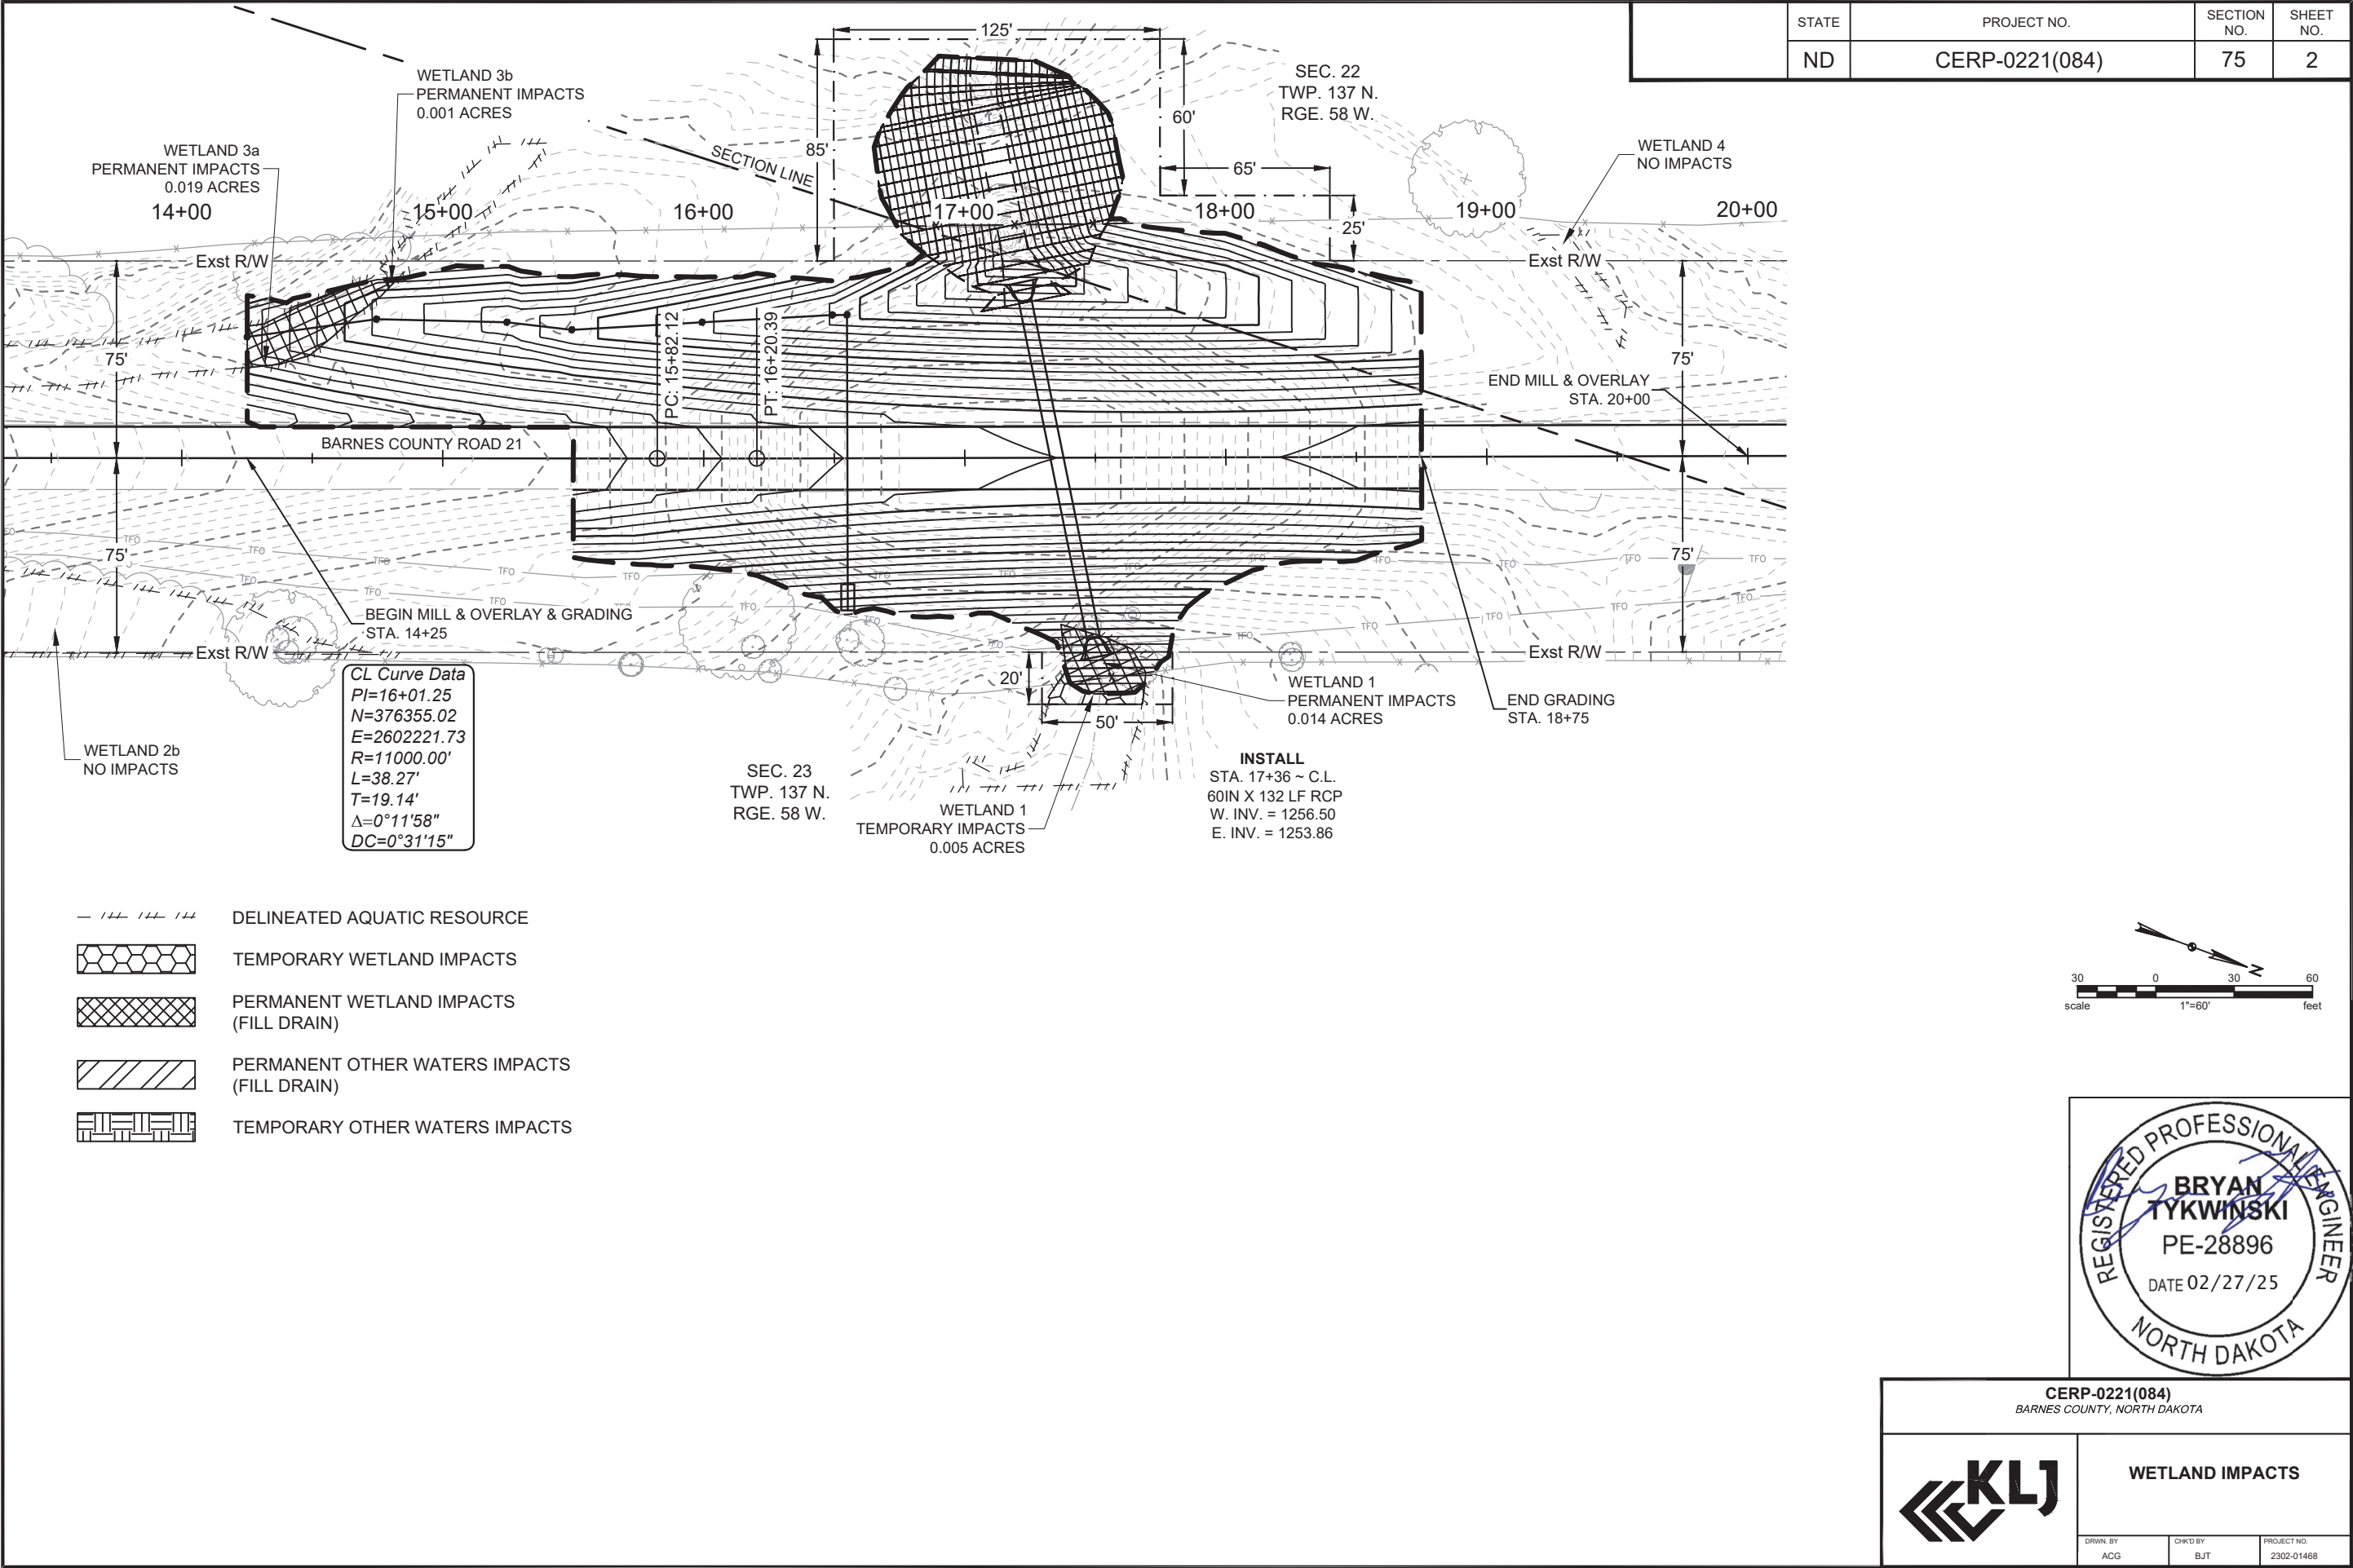

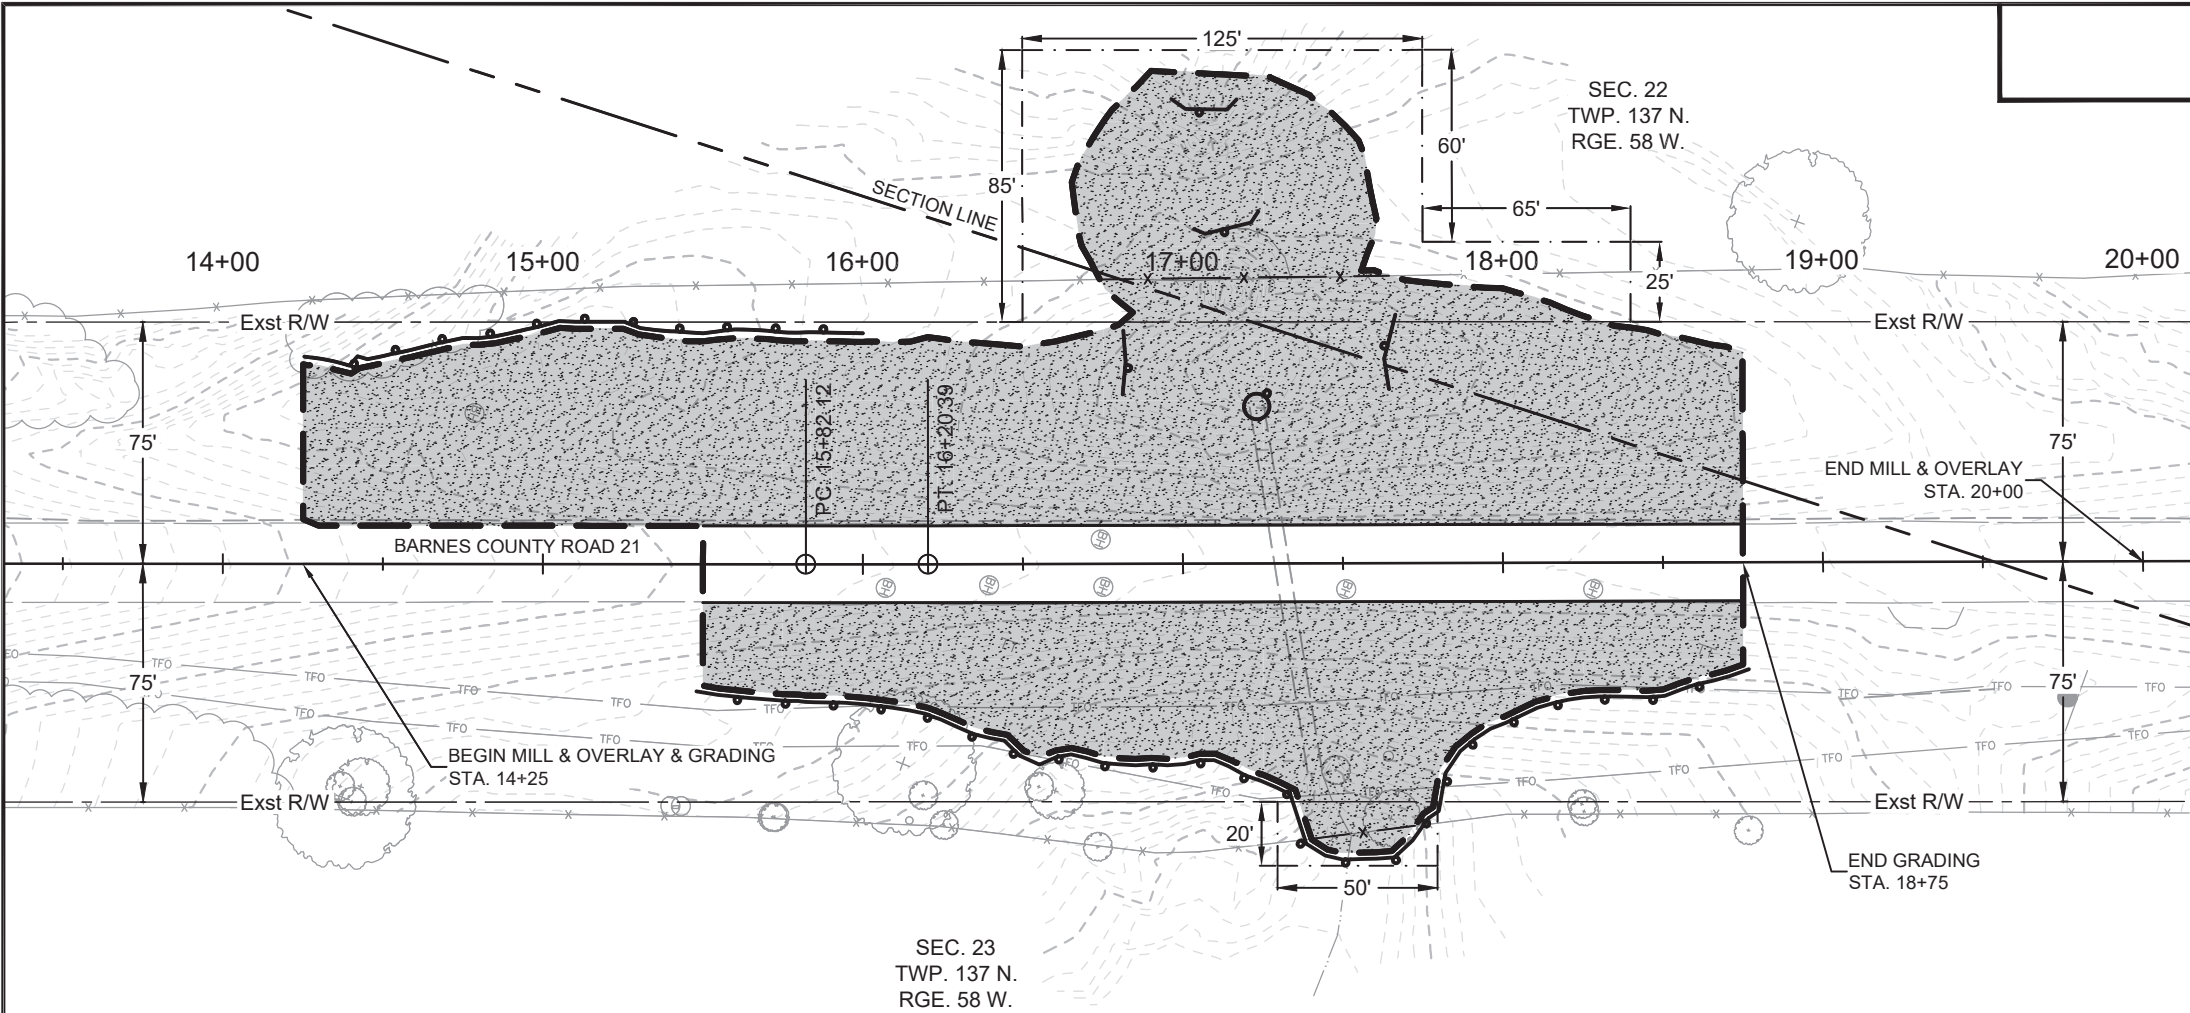


	STATE	PROJECT NO.	SECTION NO.	SHEET NO.
	ND	CERP-0221(084)	76	1

SPEC	CODE	BID ITEM	QTY	UNIT
251	2000	TEMPORARY COVER CROP STA 14+25 TO STA 20+00	1.09	ACRE
253	0101	STRAW MULCH STA 14+25 TO STA 20+00	1.09	ACRE
260	0200	SILT FENCE SUPPORTED STA 14+25 TO STA 20+00	50	LF
260	0201	REMOVE SILT FENCE SUPPORTED STA 14+25 TO STA 20+00	50	LF
261	0112	FIBER ROLLS 12IN STA 14+25 TO STA 20+00	678	LF
261	0113	REMOVE FIBER ROLLS 12IN STA 14+25 TO STA 20+00	678	LF

- Notes:
- Erosion control device locations shown are approximate.
Actual locations to be determined in the field according to Contractor's SWPPP.
 - A quantity of 50 LF of Silt Fence Supported has been provided for use depending on site conditions.

-  TEMORARY COVER CROP/STRAW MULCH
-  FIBER ROLLS 12IN

 

CERP-0221(084)
BARNES COUNTY, NORTH DAKOTA




TEMPORARY
EROSION CONTROL

DRWN. BY
ACG

CHKD BY
BJT

PROJECT NO.
2302-01468

	STATE	PROJECT NO.	SECTION NO.	SHEET NO.
	ND	CERP-0221(084)	100	3

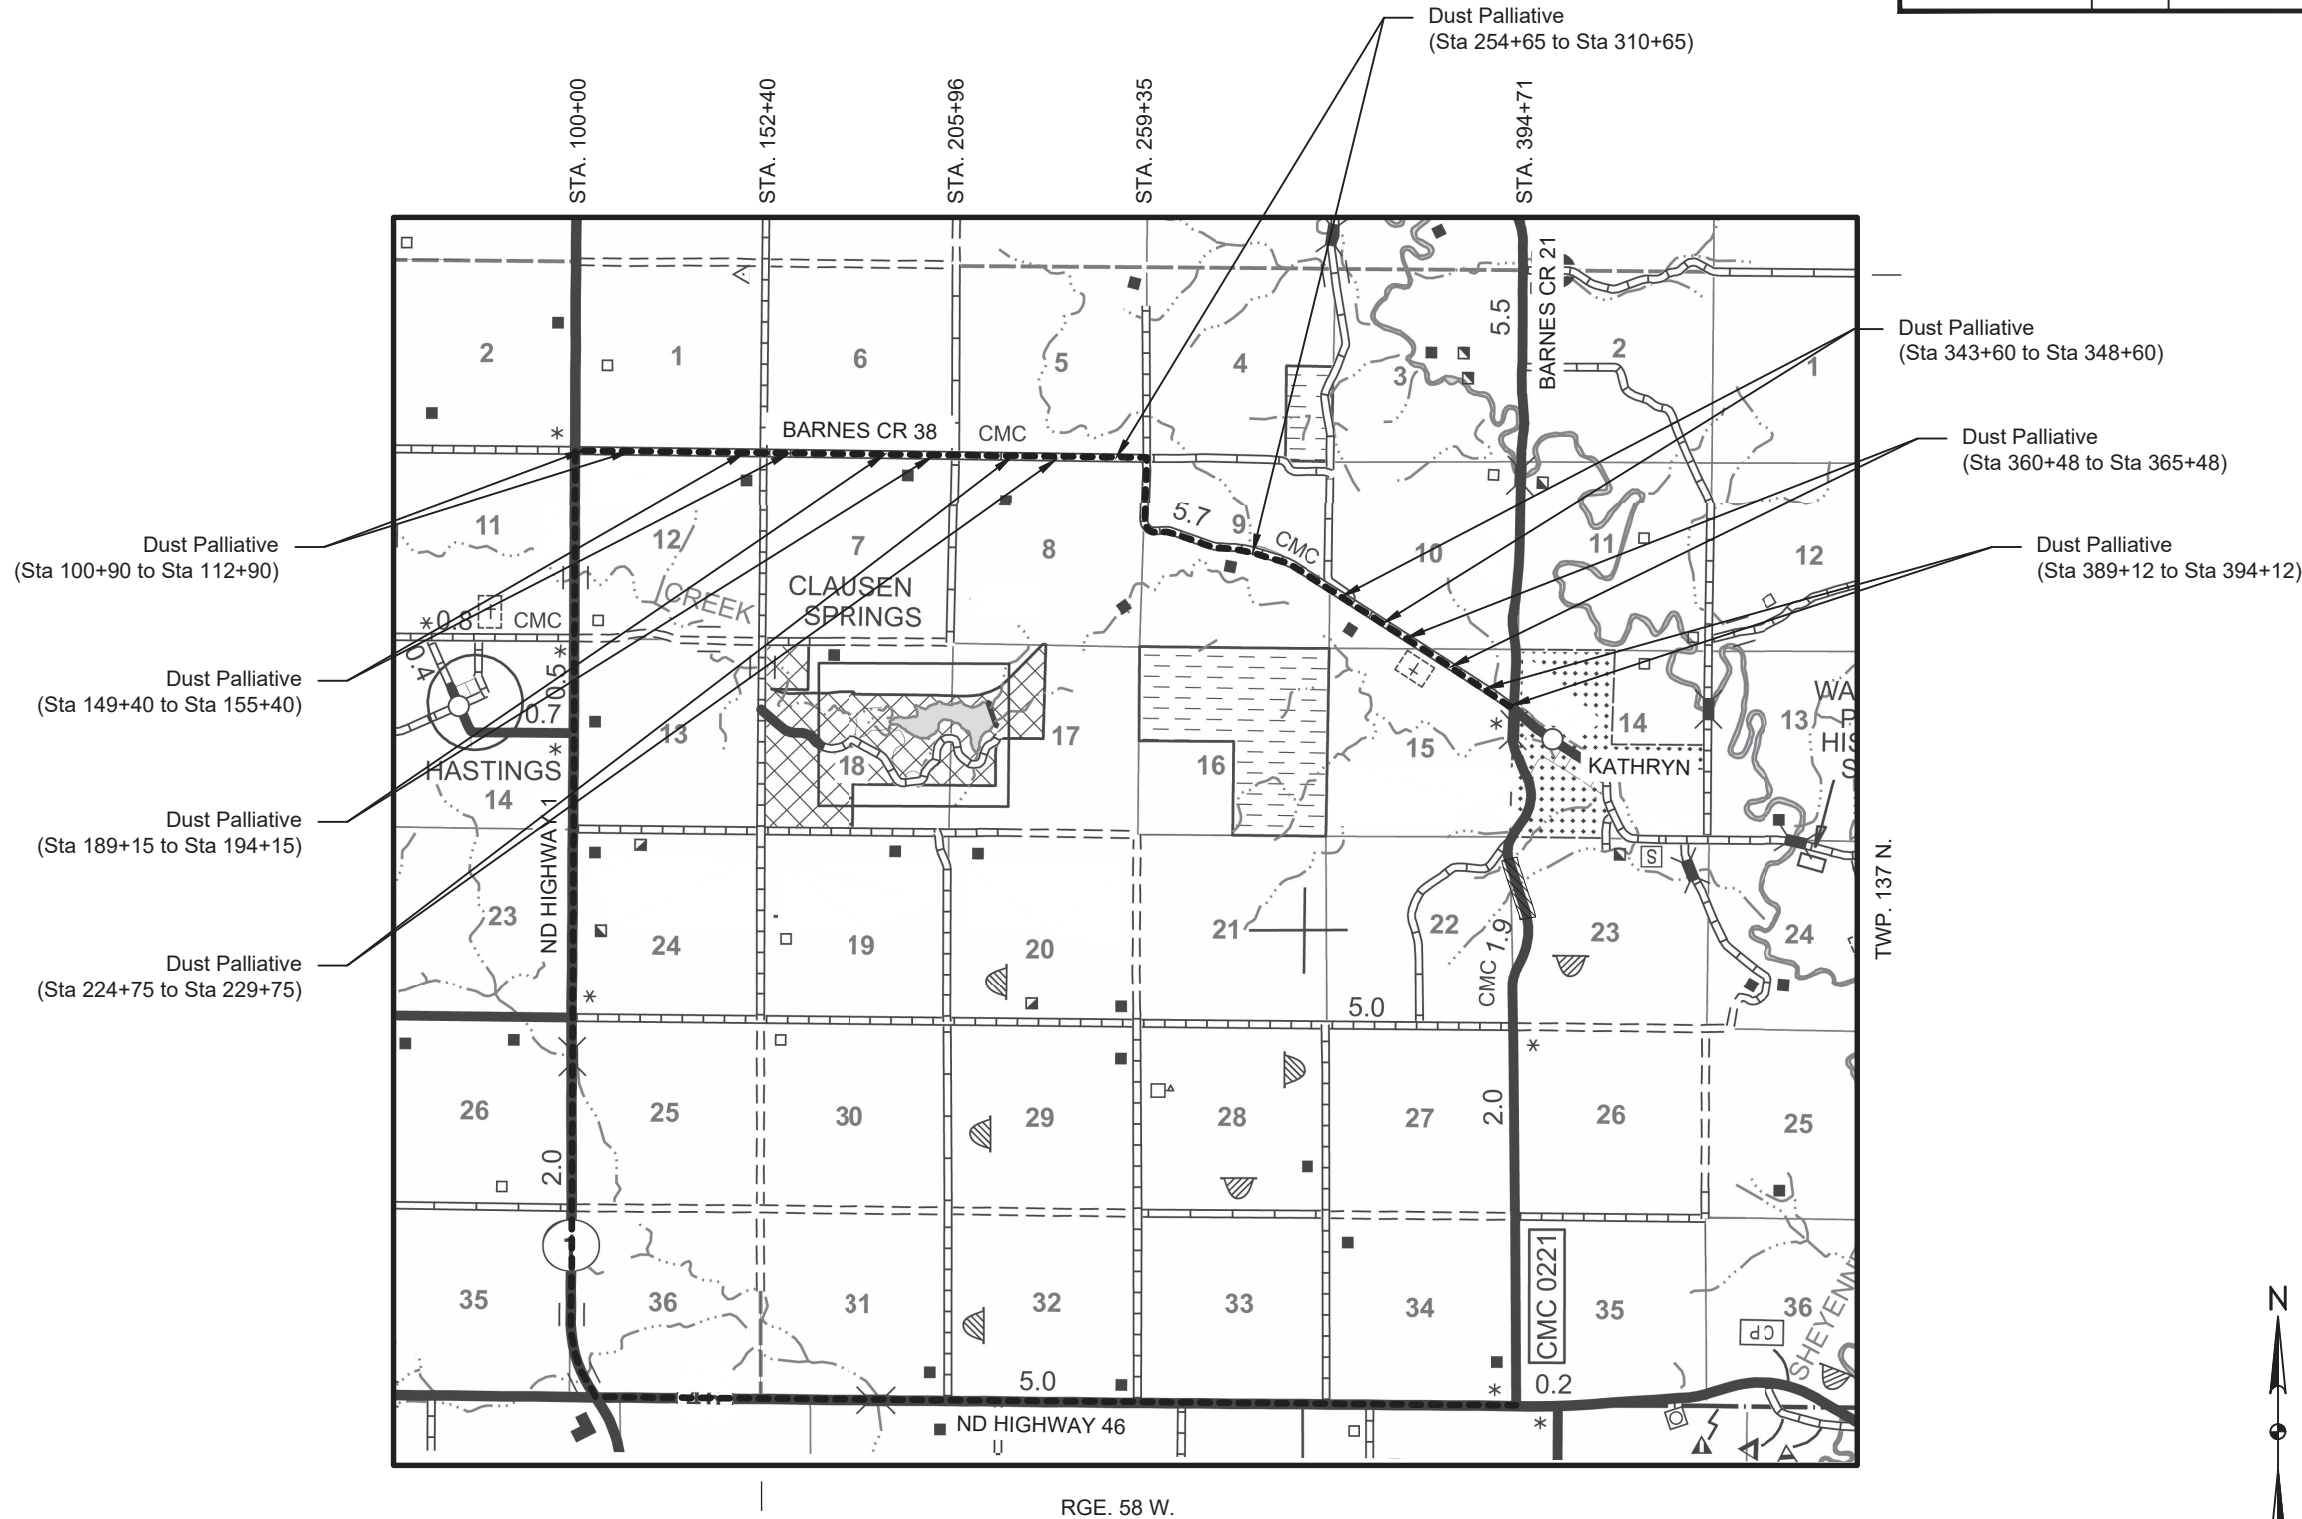

LEGEND


- Proposed Detour Route
- Work Area



CERP-0221(084) BARNES COUNTY, NORTH DAKOTA		
DUST PALLIATIVE LOCATIONS		
DRWN. BY ACG	CHKD BY BJT	PROJECT NO. 2302-01468



- Notes:**
- Engineer to mark final locations in the field for Dust Palliative Material

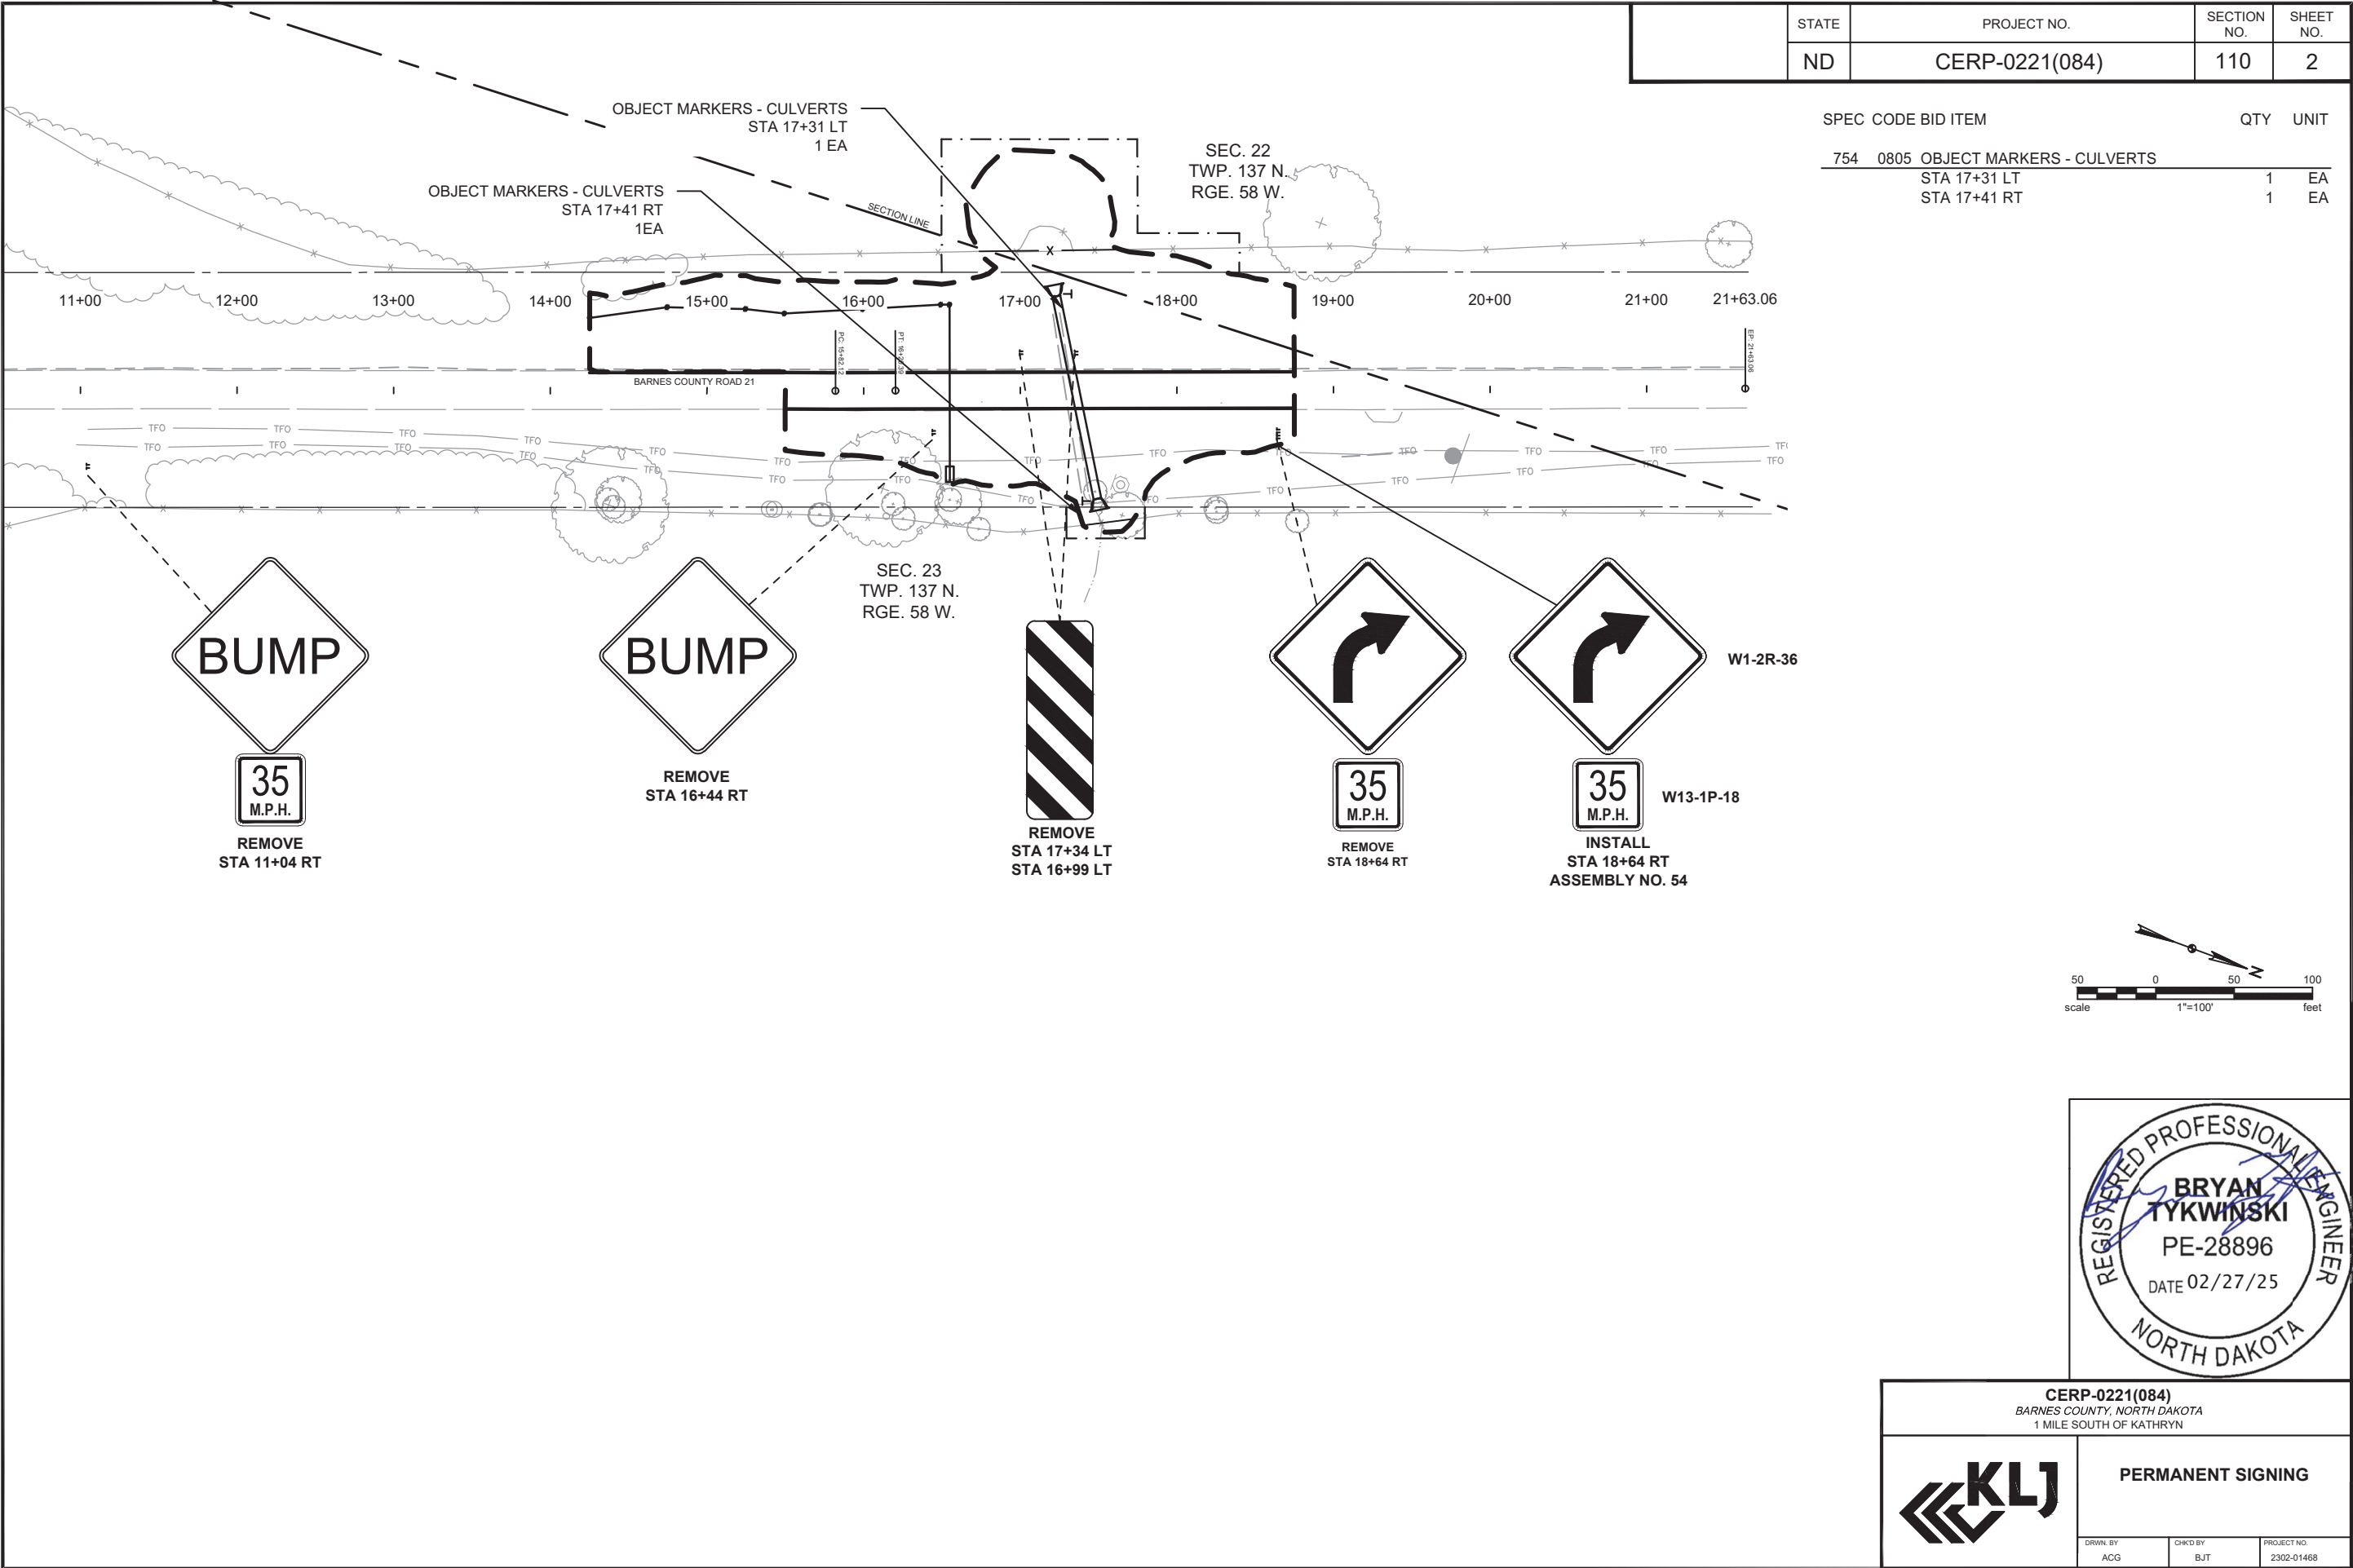

STATE	PROJECT NO.	SECTION NO.	SHEET NO.
		110	2

SPEC CODE BID ITEM			QTY	UNIT
754	0805	OBJECT MARKERS - CULVERTS		
		STA 17+31 LT	1	EA
		STA 17+41 RT	1	EA

CERP-0221(084)	
BARNES COUNTY, NORTH DAKOTA	
1 MILE SOUTH OF KATHRYN	


KLJ	
PERMANENT SIGNING	
DRWN. BY ACG	CHKD BY BJT
PROJECT NO. 2302-01468	

CROSS-SECTIONS




	STATE	PROJECT NO.	SECTION NO.	SHEET NO.
	ND	CERP-0221(084)	200	1

14+50.00

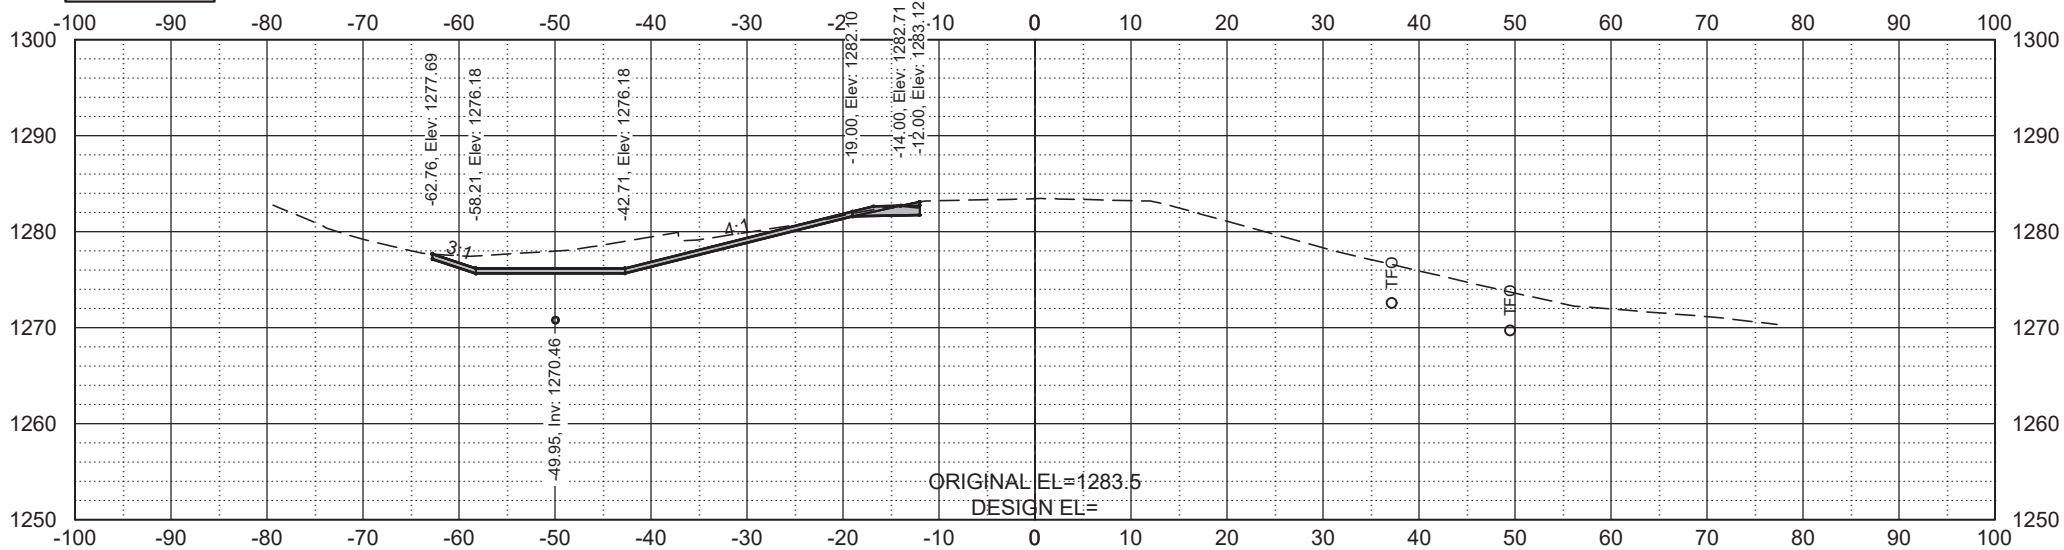

14+25.00

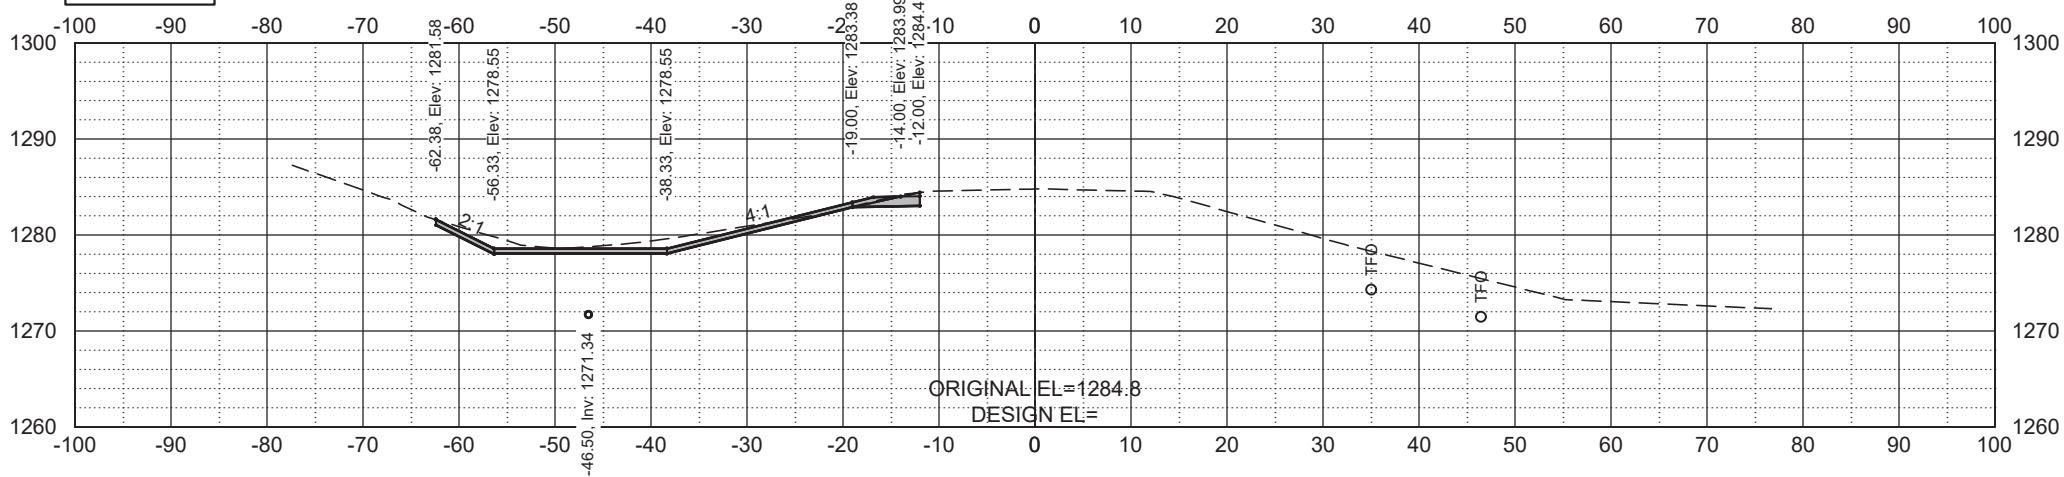


CROSS-SECTIONS




	STATE	PROJECT NO.	SECTION NO.	SHEET NO.
	ND	CERP-0221(084)	200	2

15+00.00

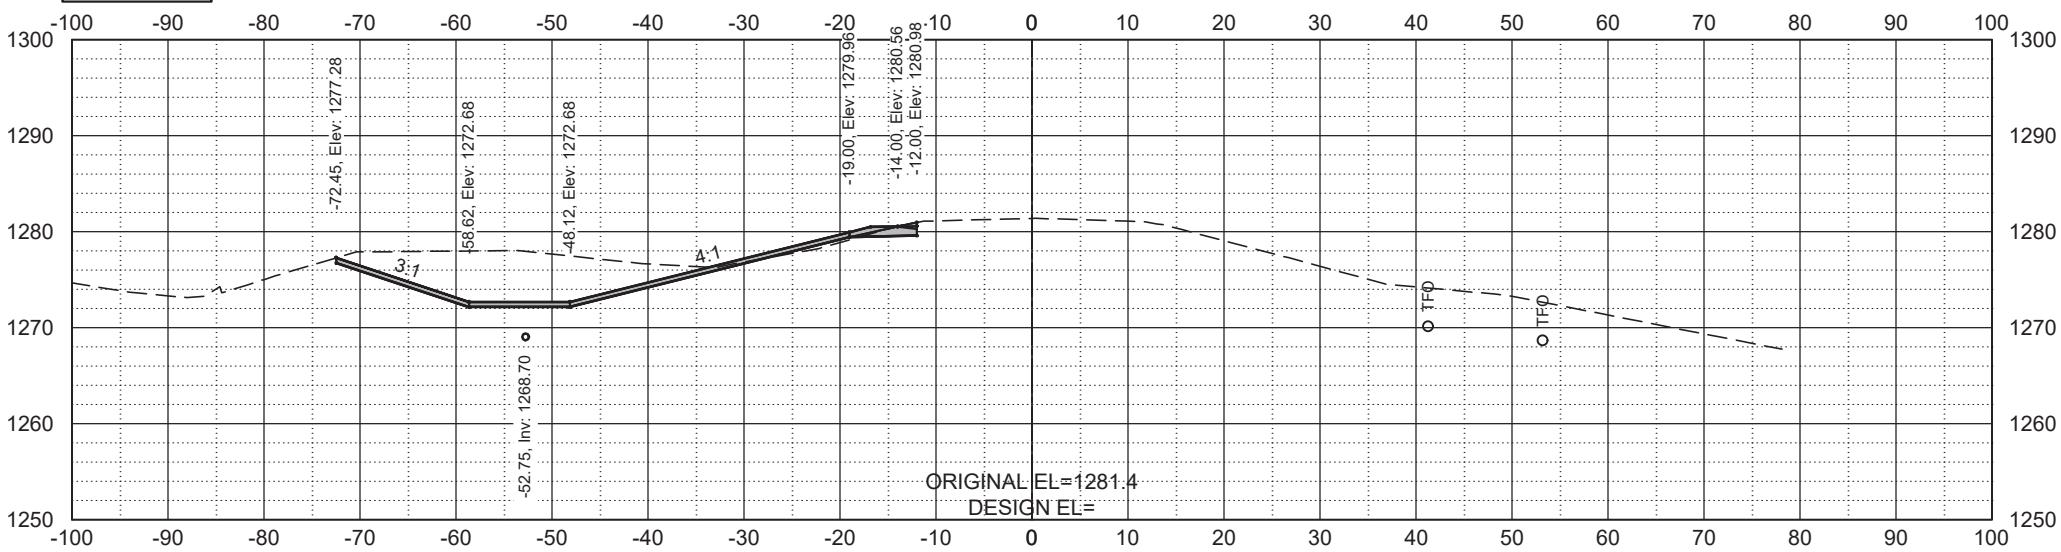



14+75.00

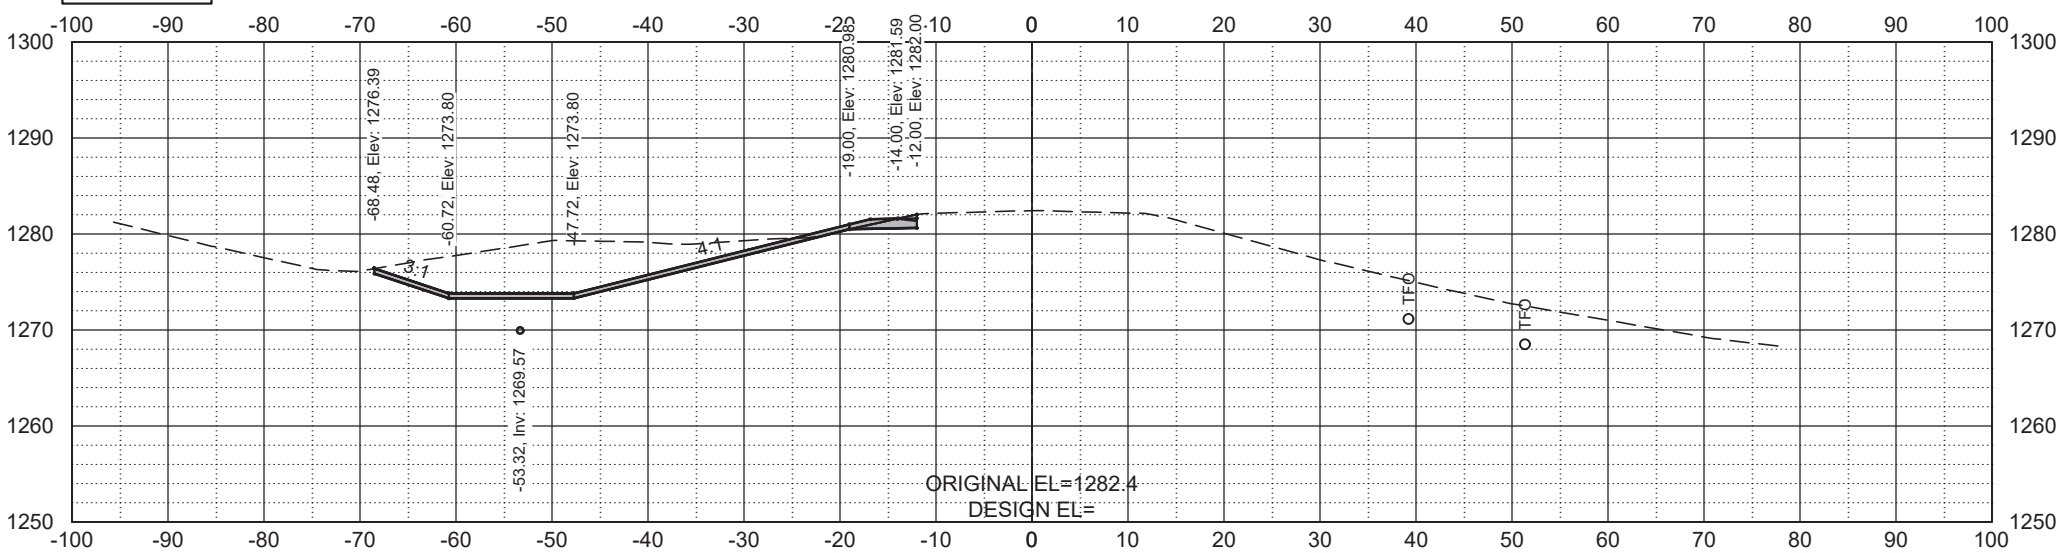

CROSS-SECTIONS





	STATE	PROJECT NO.	SECTION NO.	SHEET NO.
	ND	CERP-0221(084)	200	3

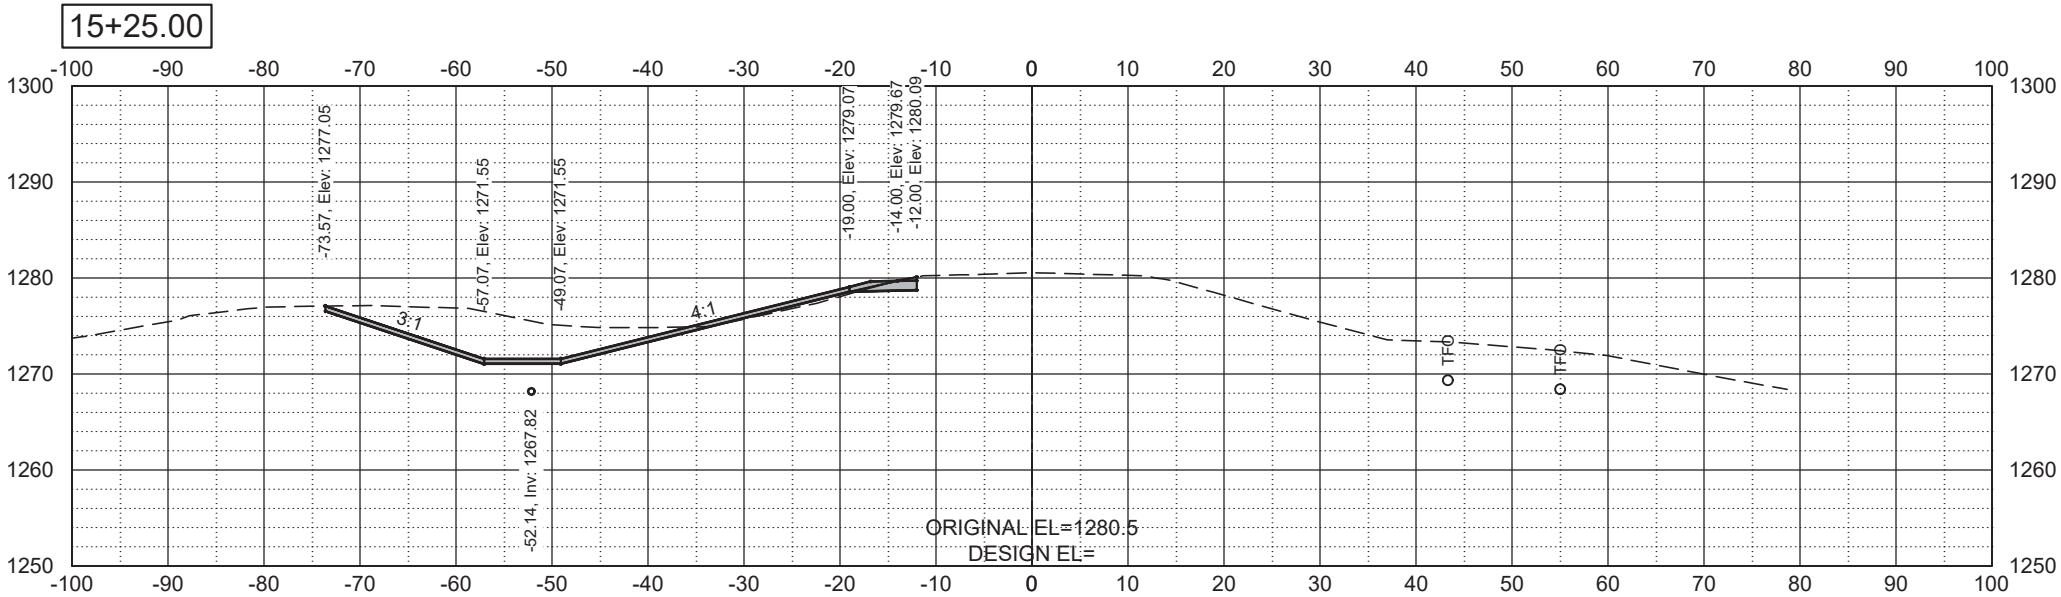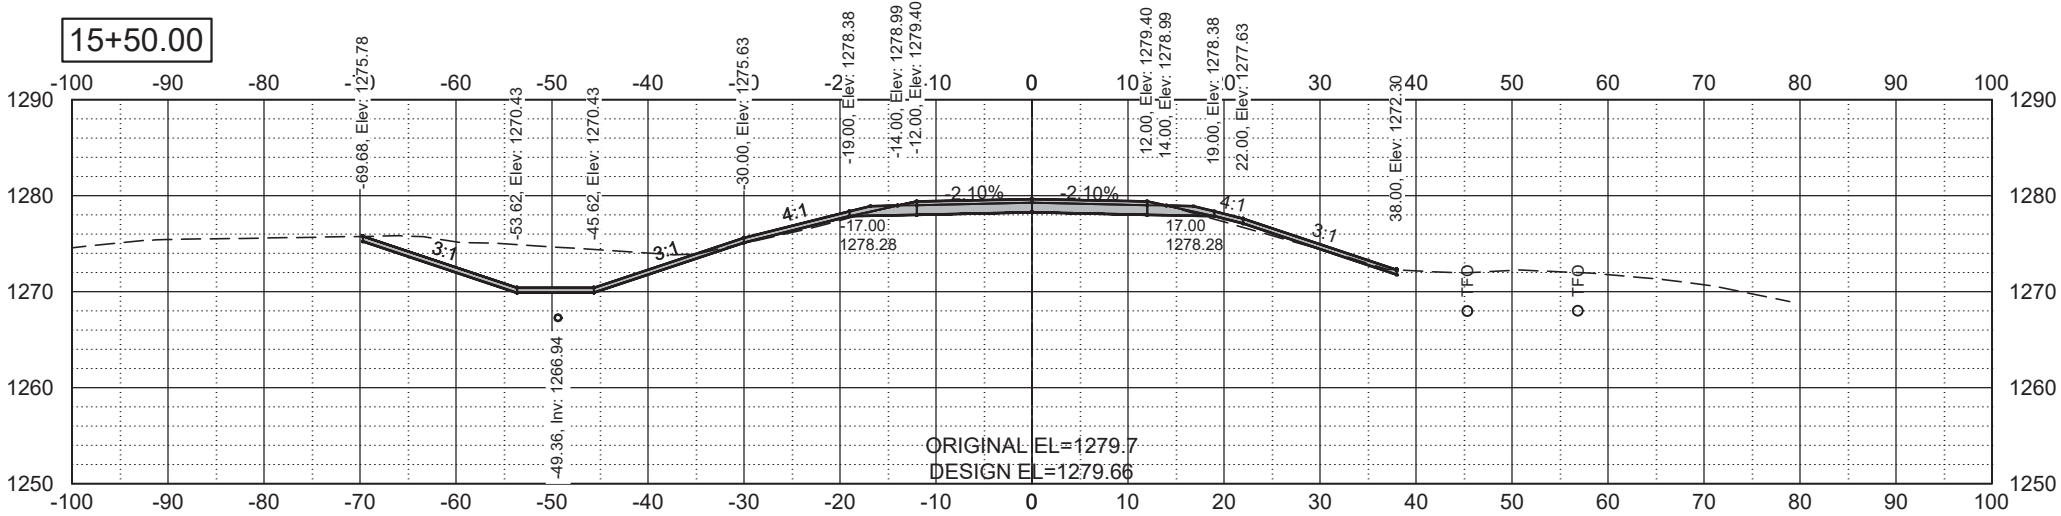

CROSS-SECTIONS





	STATE	PROJECT NO.	SECTION NO.	SHEET NO.
	ND	CERP-0221(084)	200	4

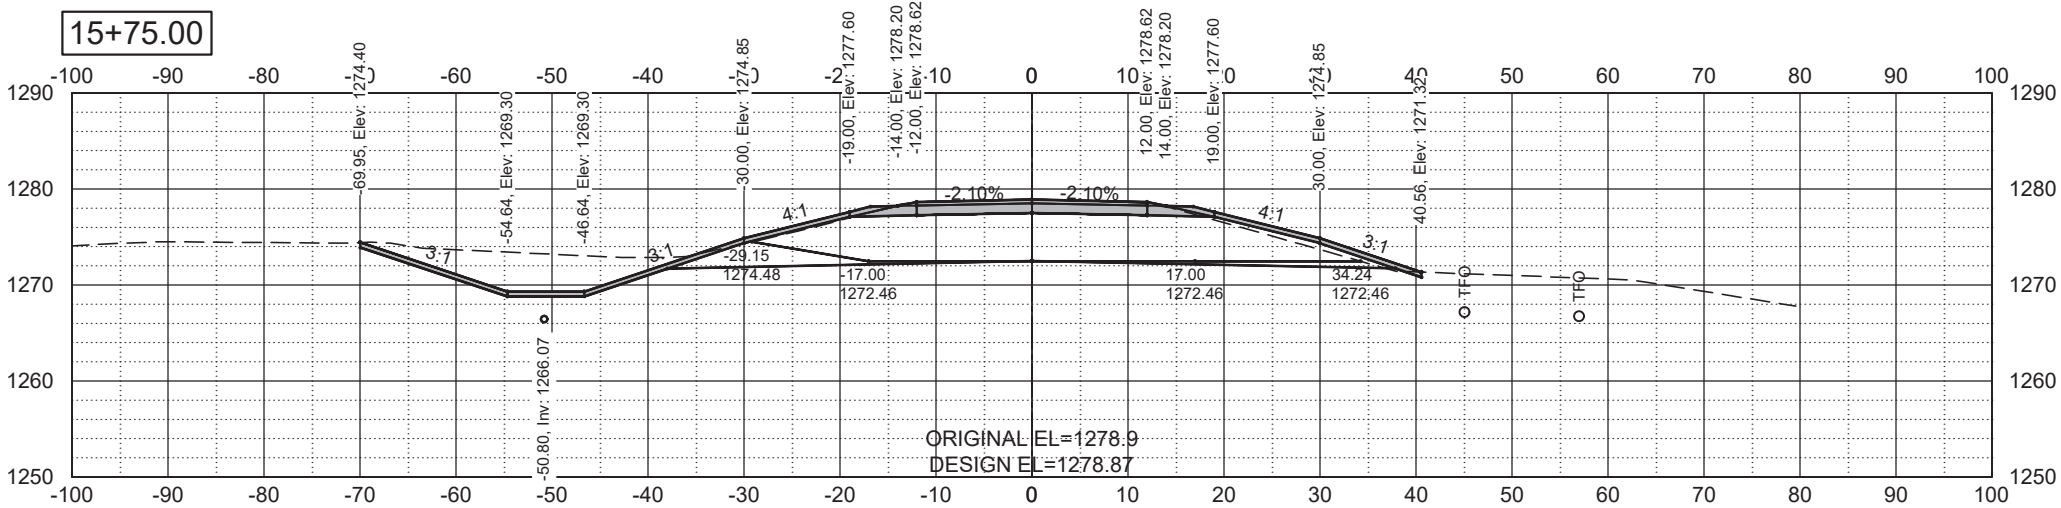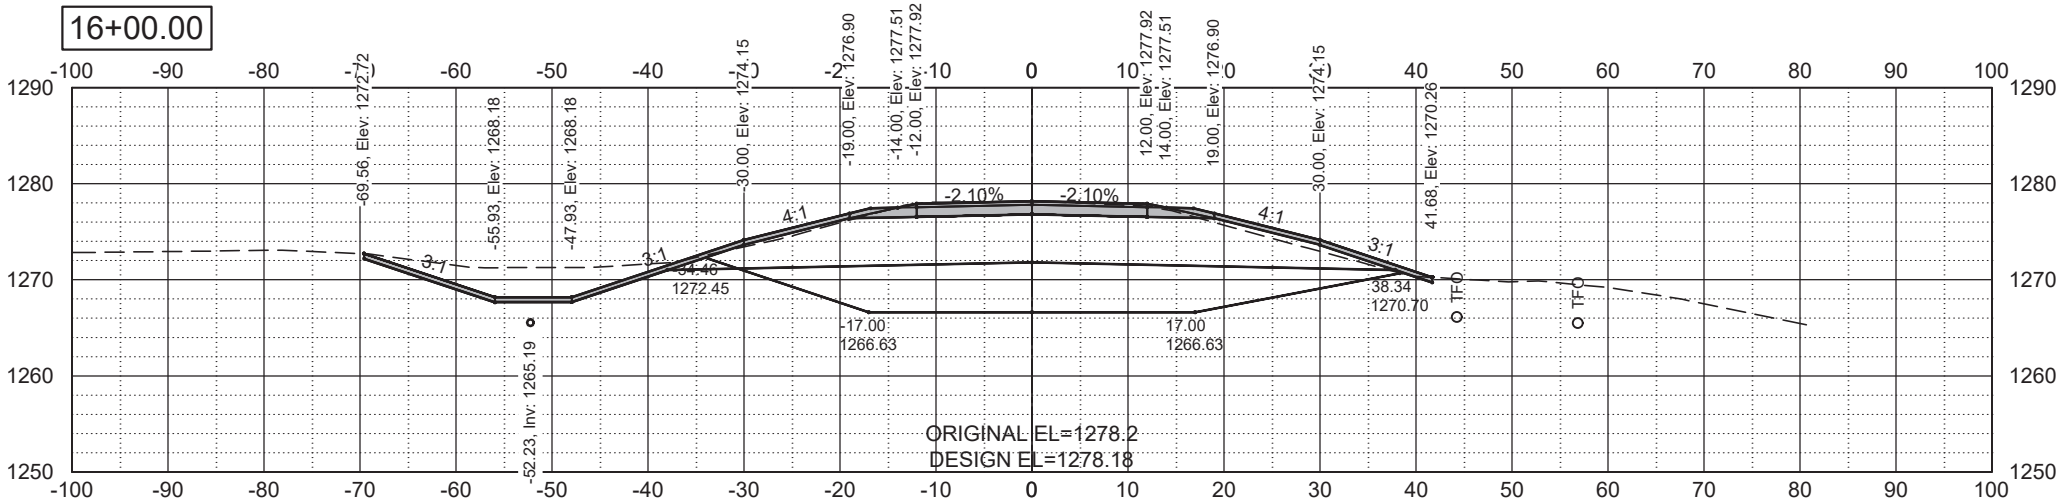

CROSS-SECTIONS





	STATE	PROJECT NO.	SECTION NO.	SHEET NO.
	ND	CERP-0221(084)	200	5

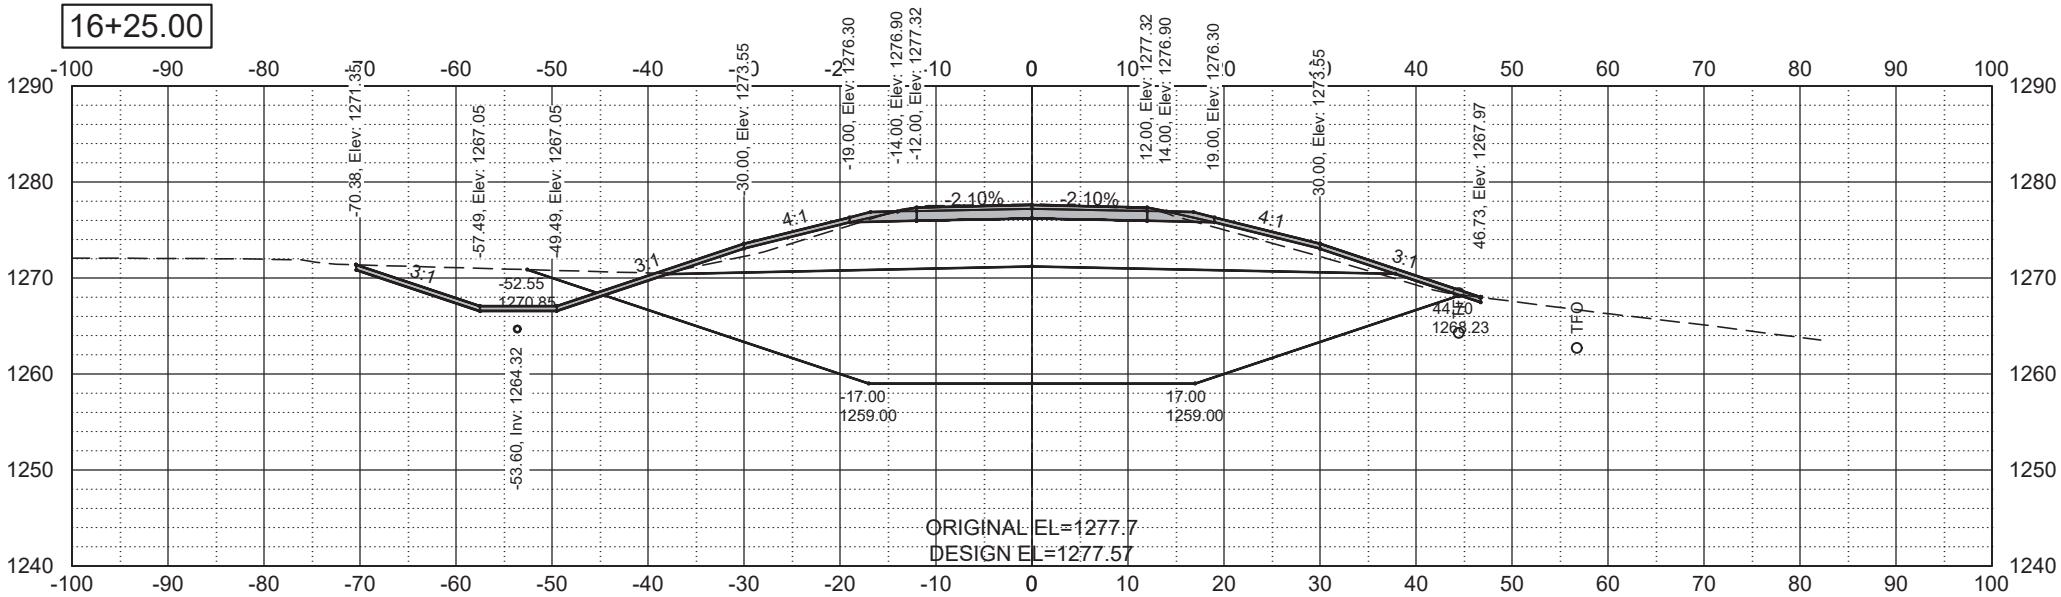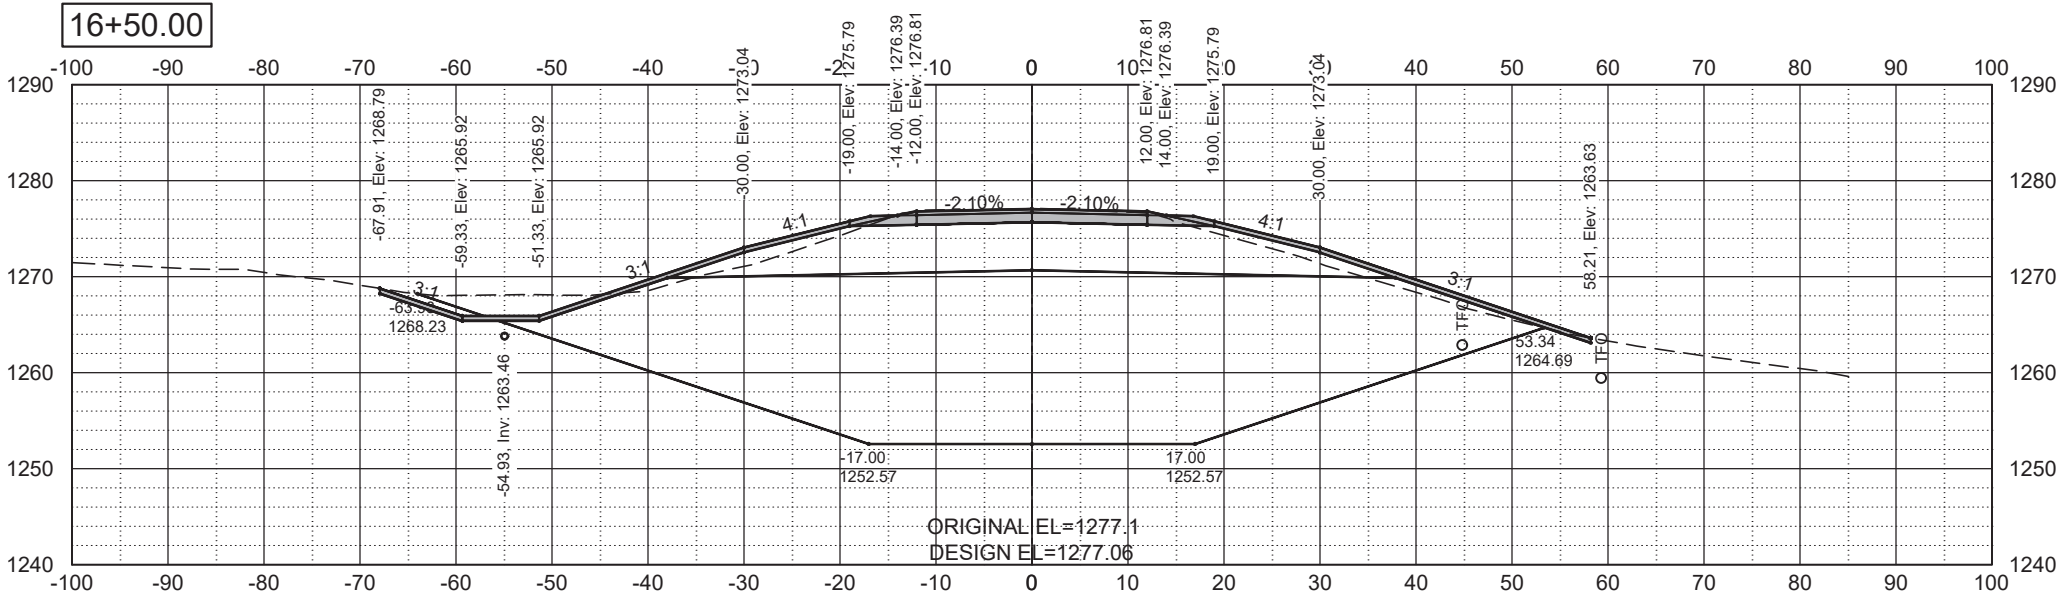

CROSS-SECTIONS





STATE	PROJECT NO.	SECTION NO.	SHEET NO.
ND	CERP-0221(084)	200	6

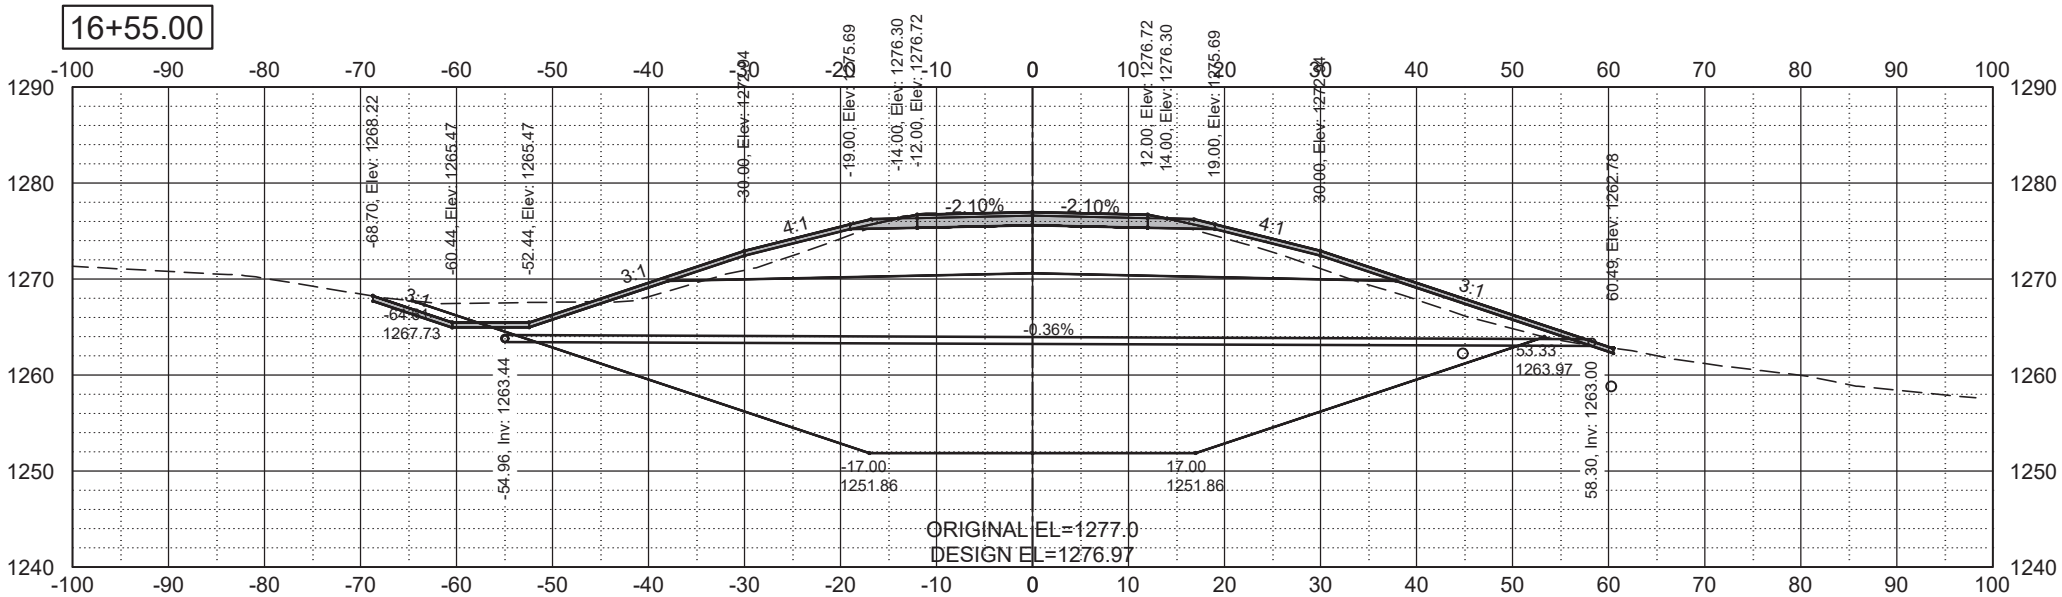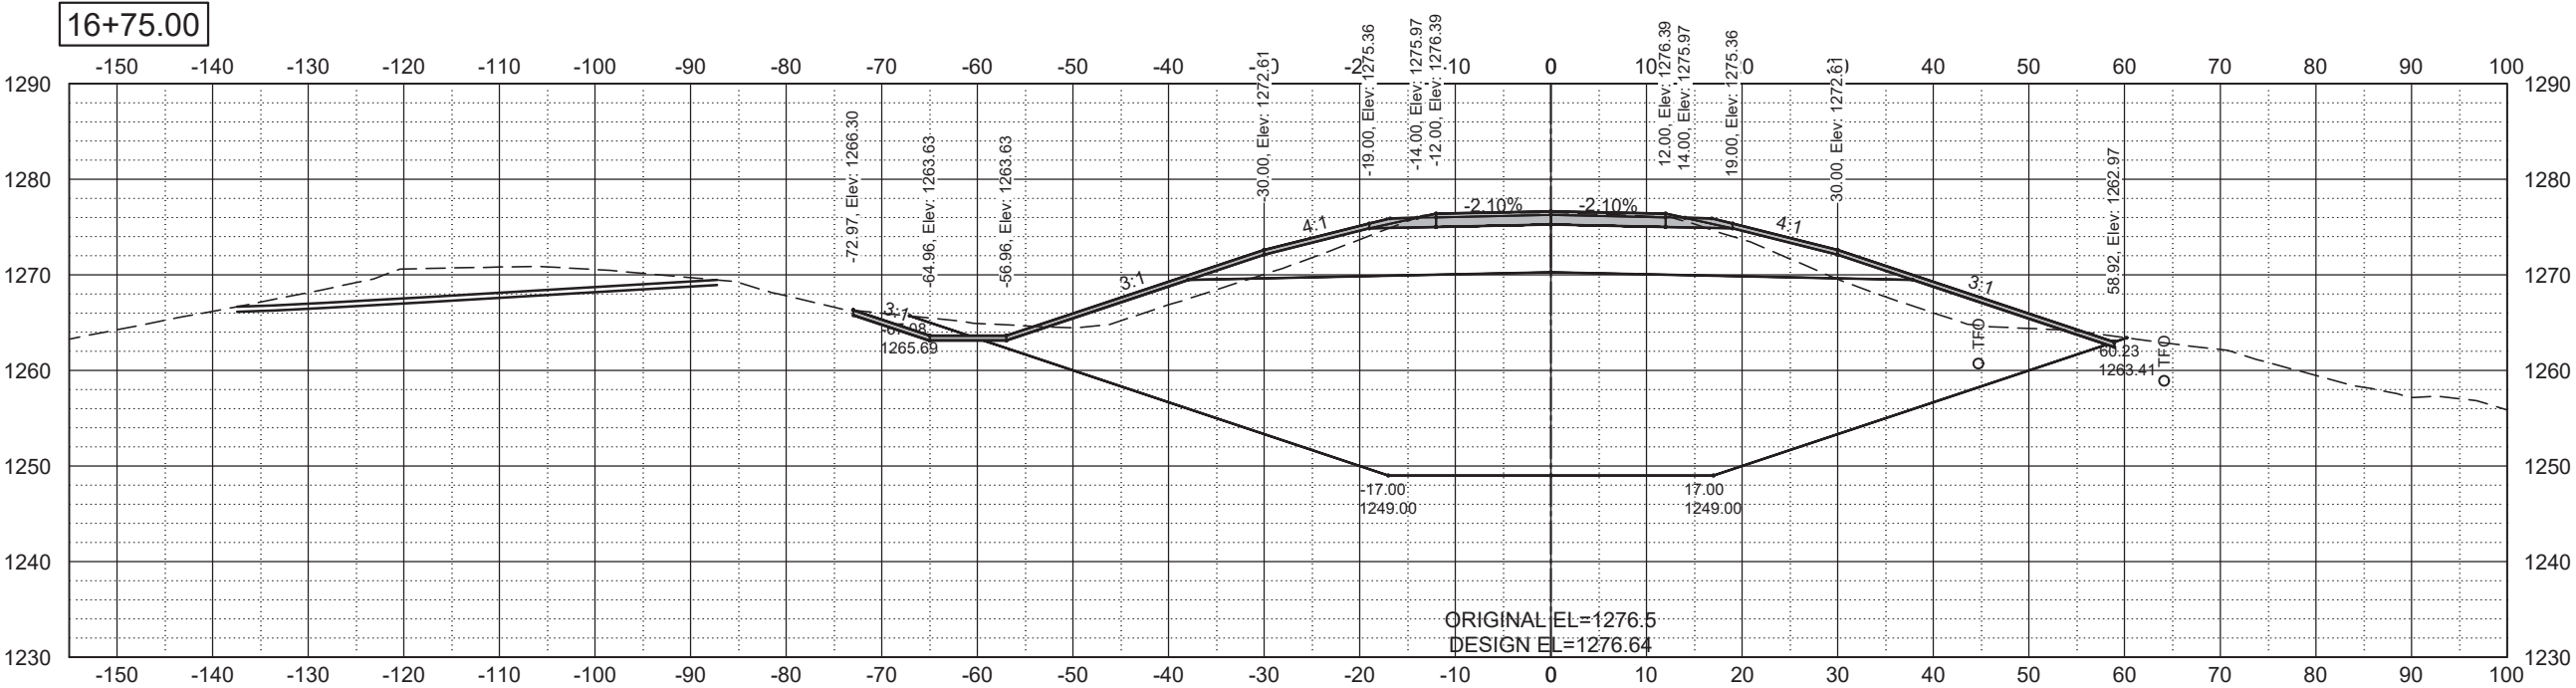

CROSS-SECTIONS





	STATE	PROJECT NO.	SECTION NO.	SHEET NO.
	ND	CERP-0221(084)	200	7

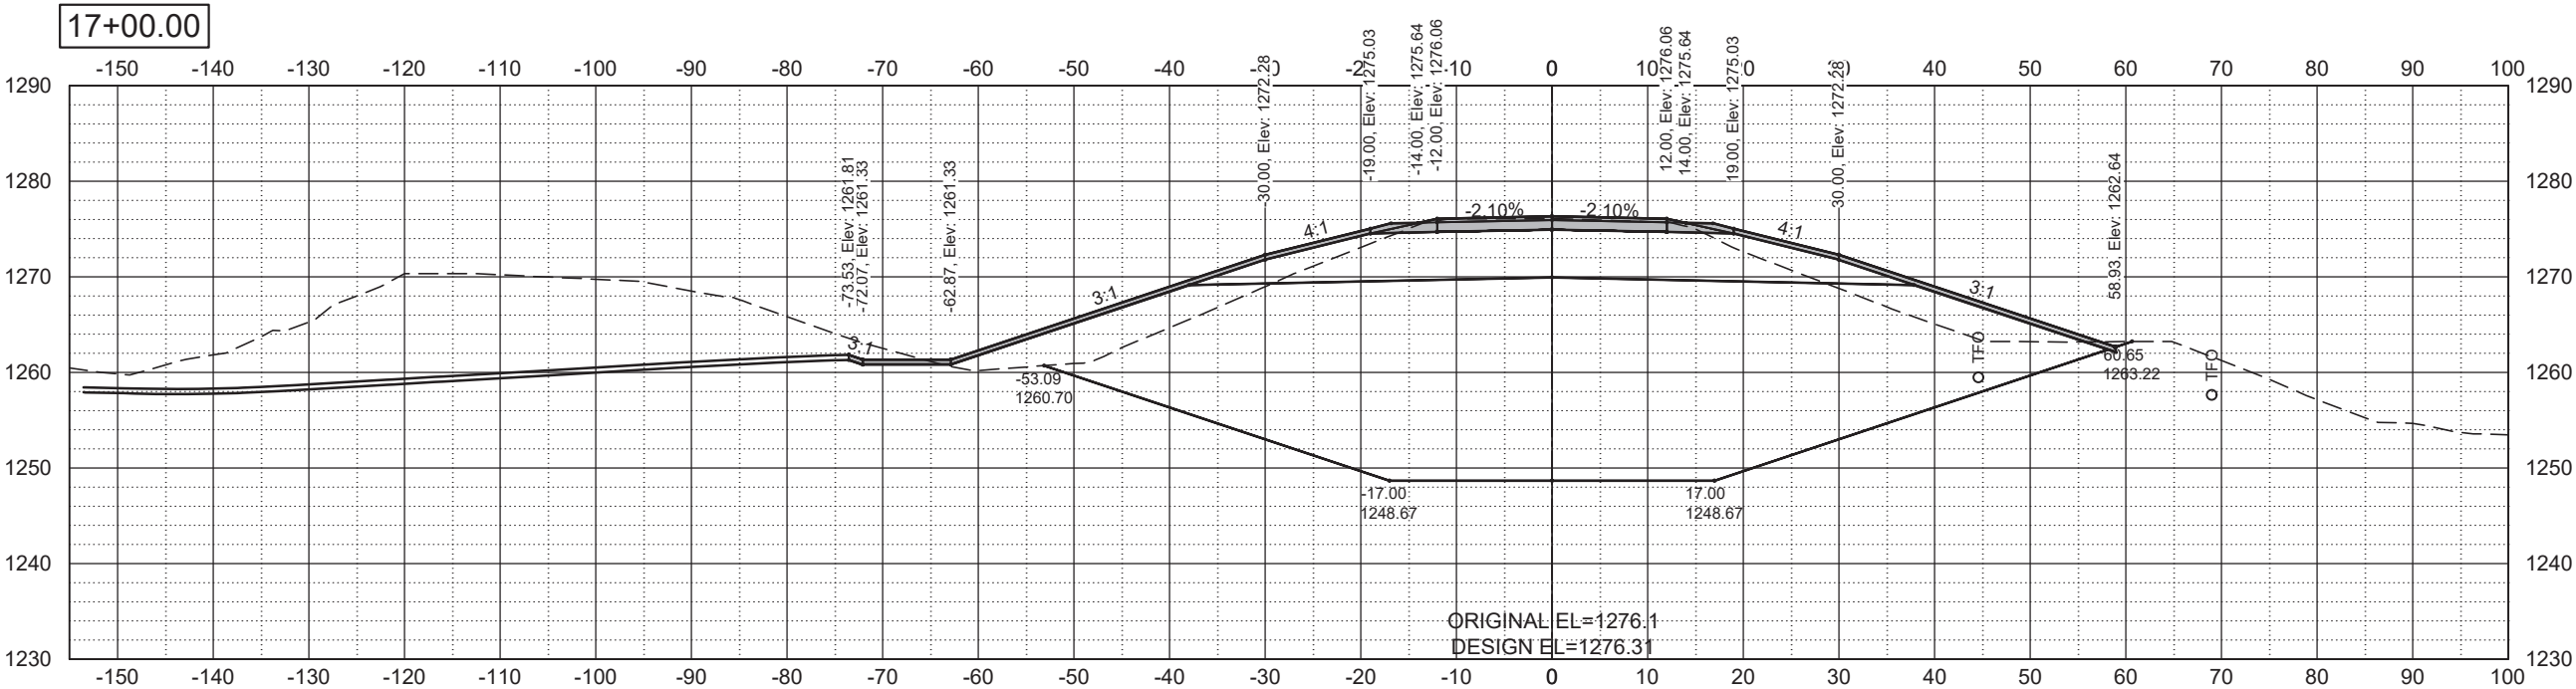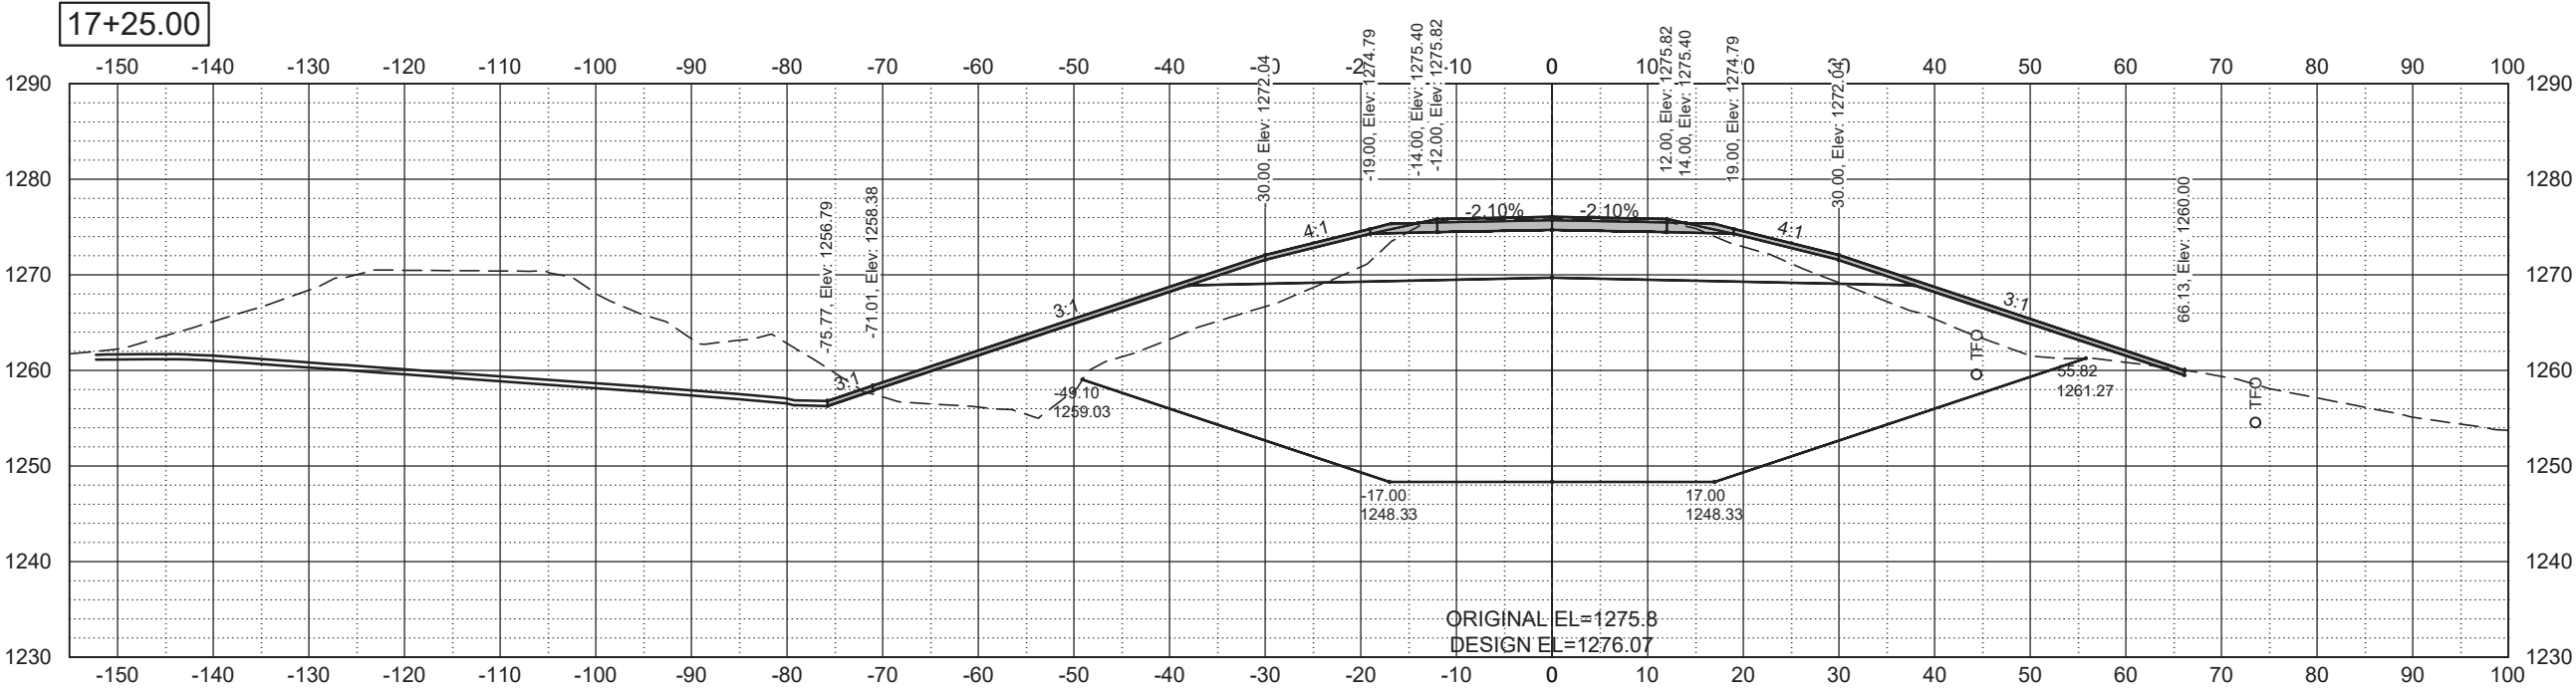

CROSS-SECTIONS





	STATE	PROJECT NO.	SECTION NO.	SHEET NO.
	ND	CERP-0221(084)	200	8

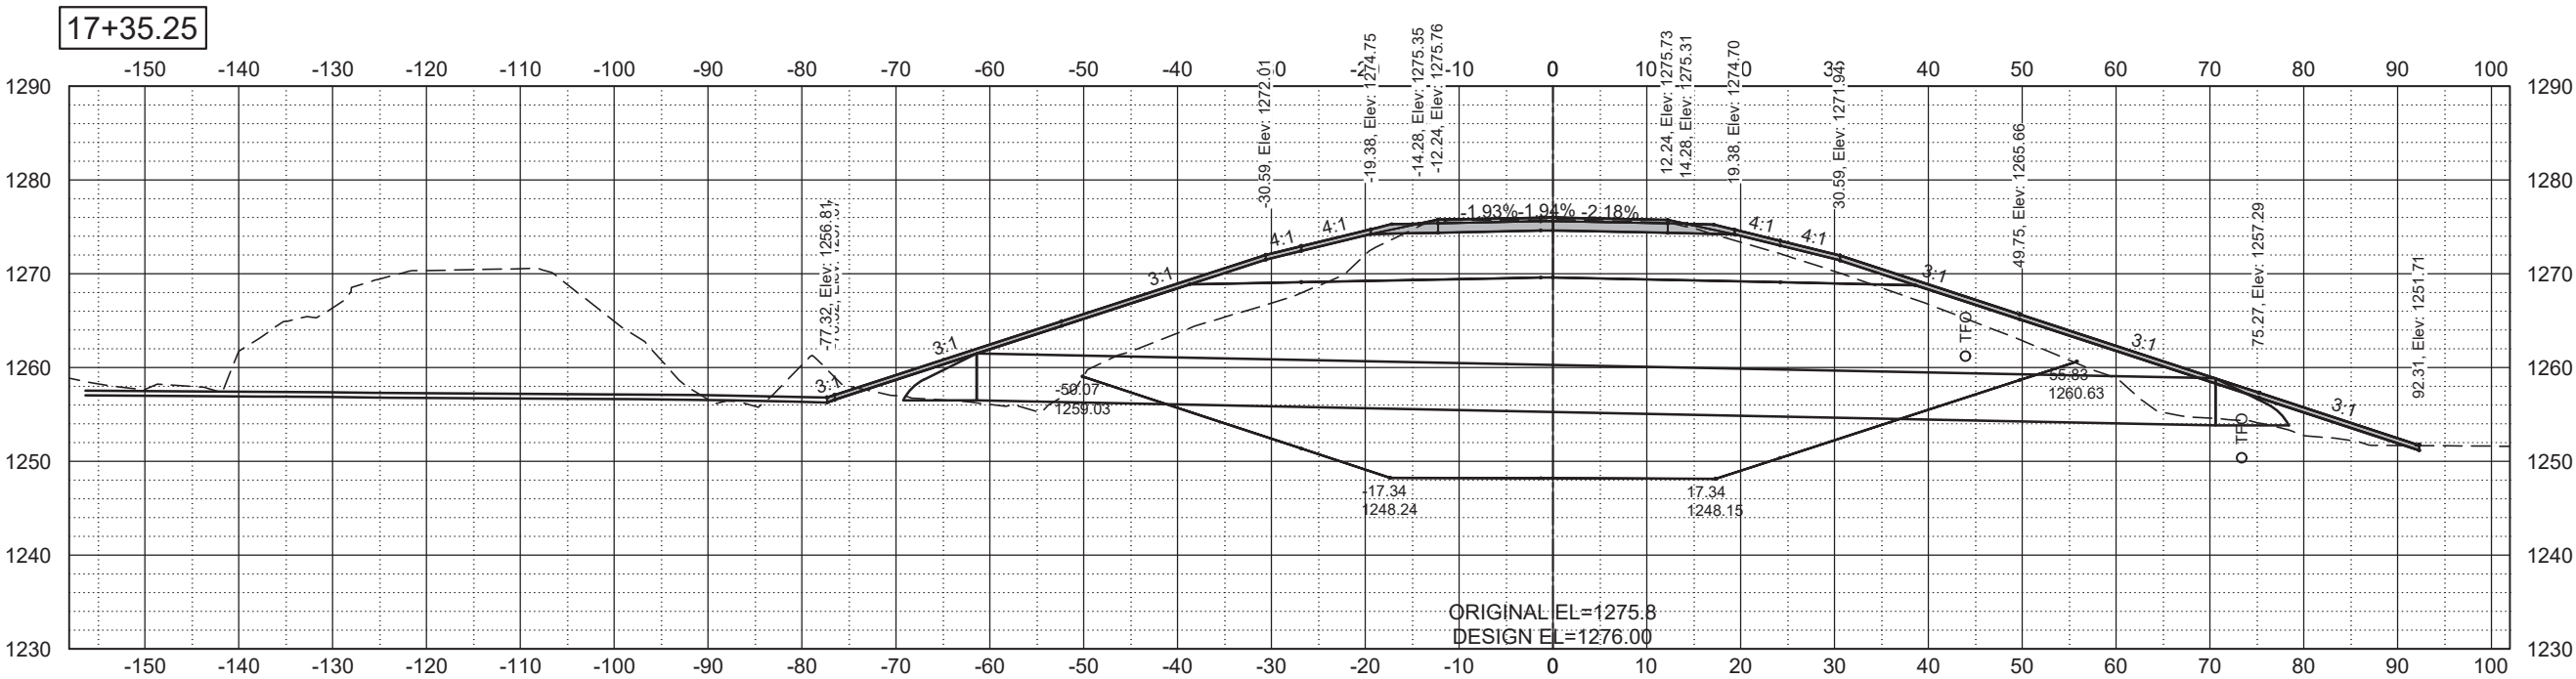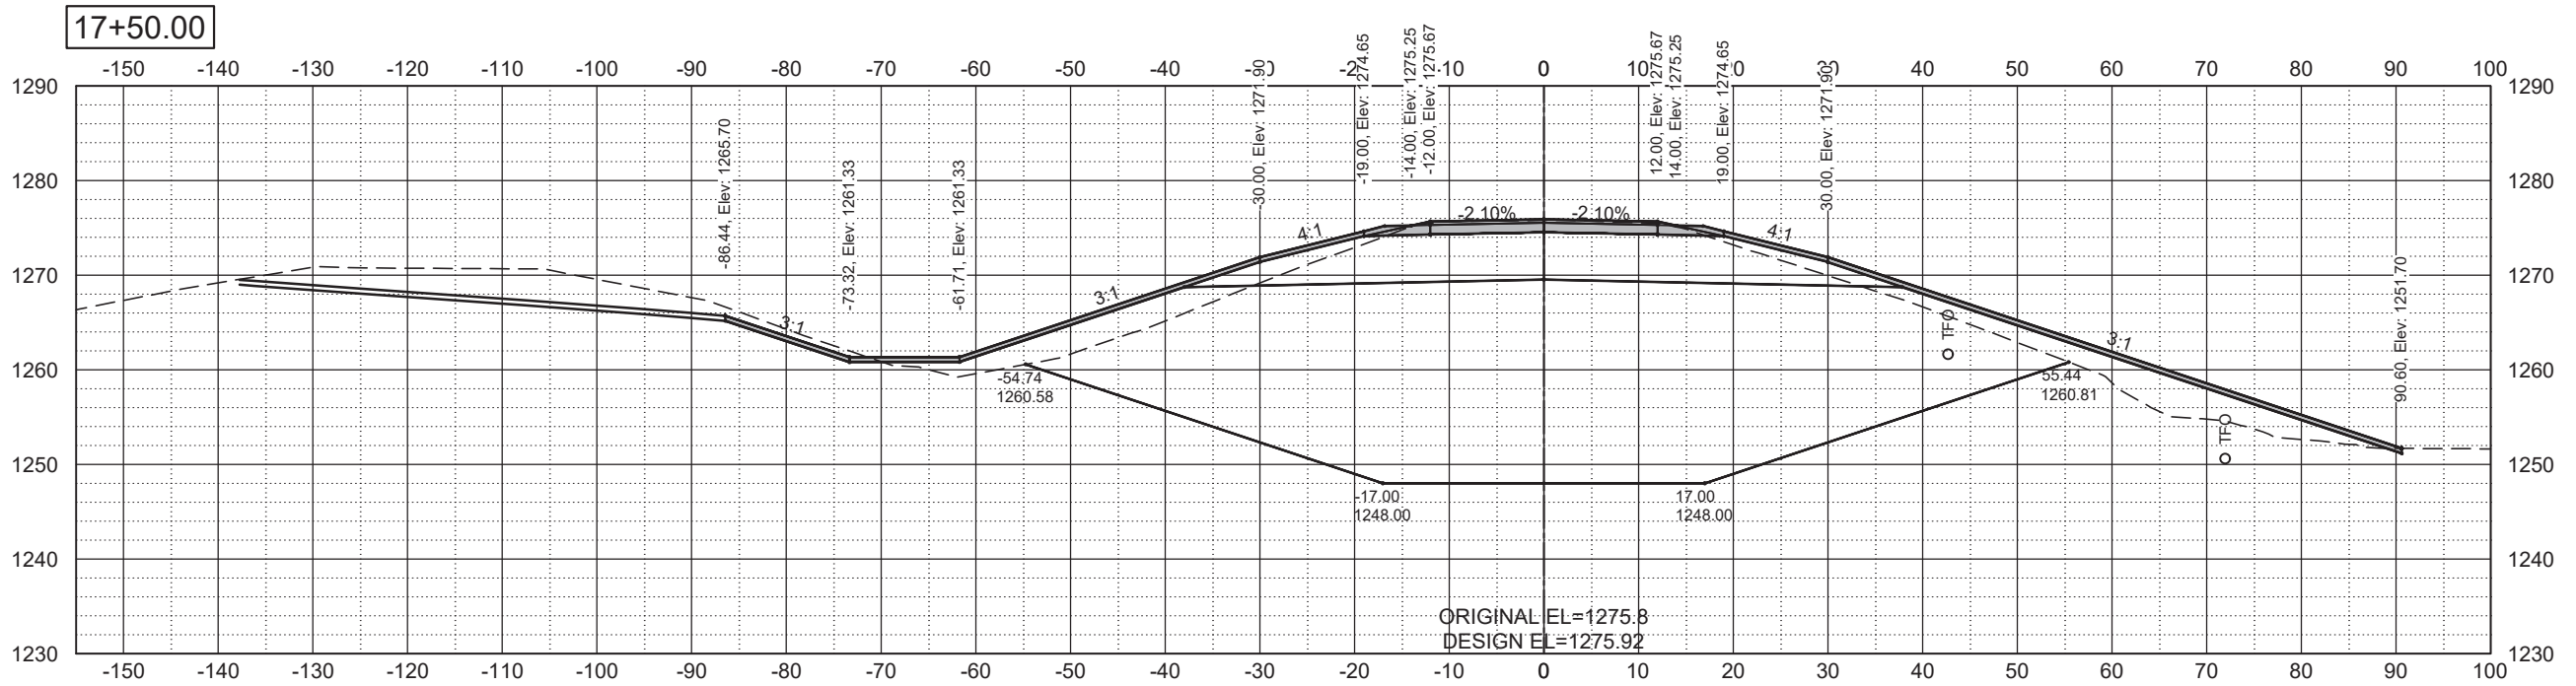

CROSS-SECTIONS





	STATE	PROJECT NO.	SECTION NO.	SHEET NO.
	ND	CERP-0221(084)	200	9

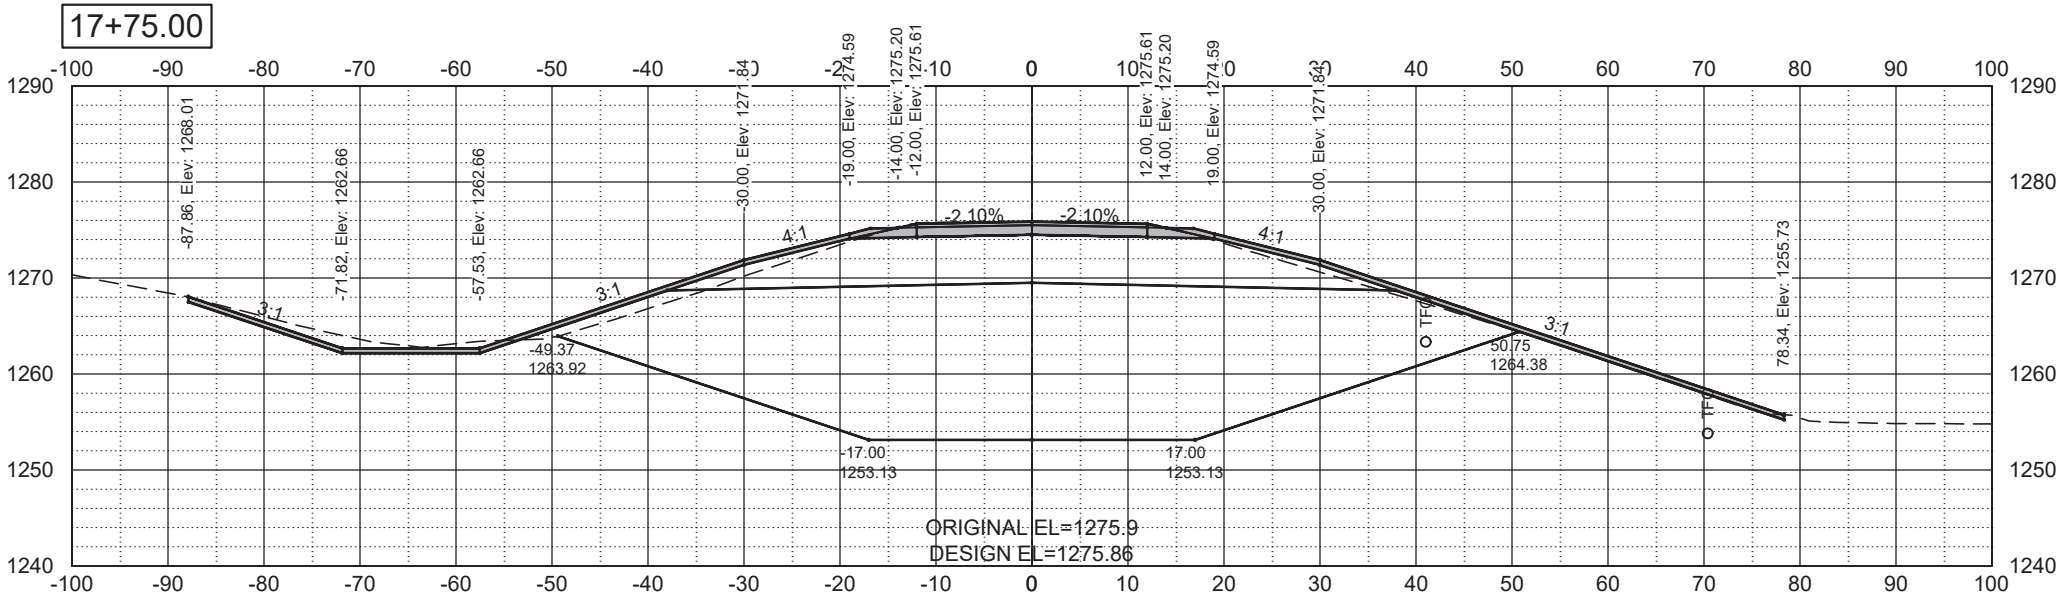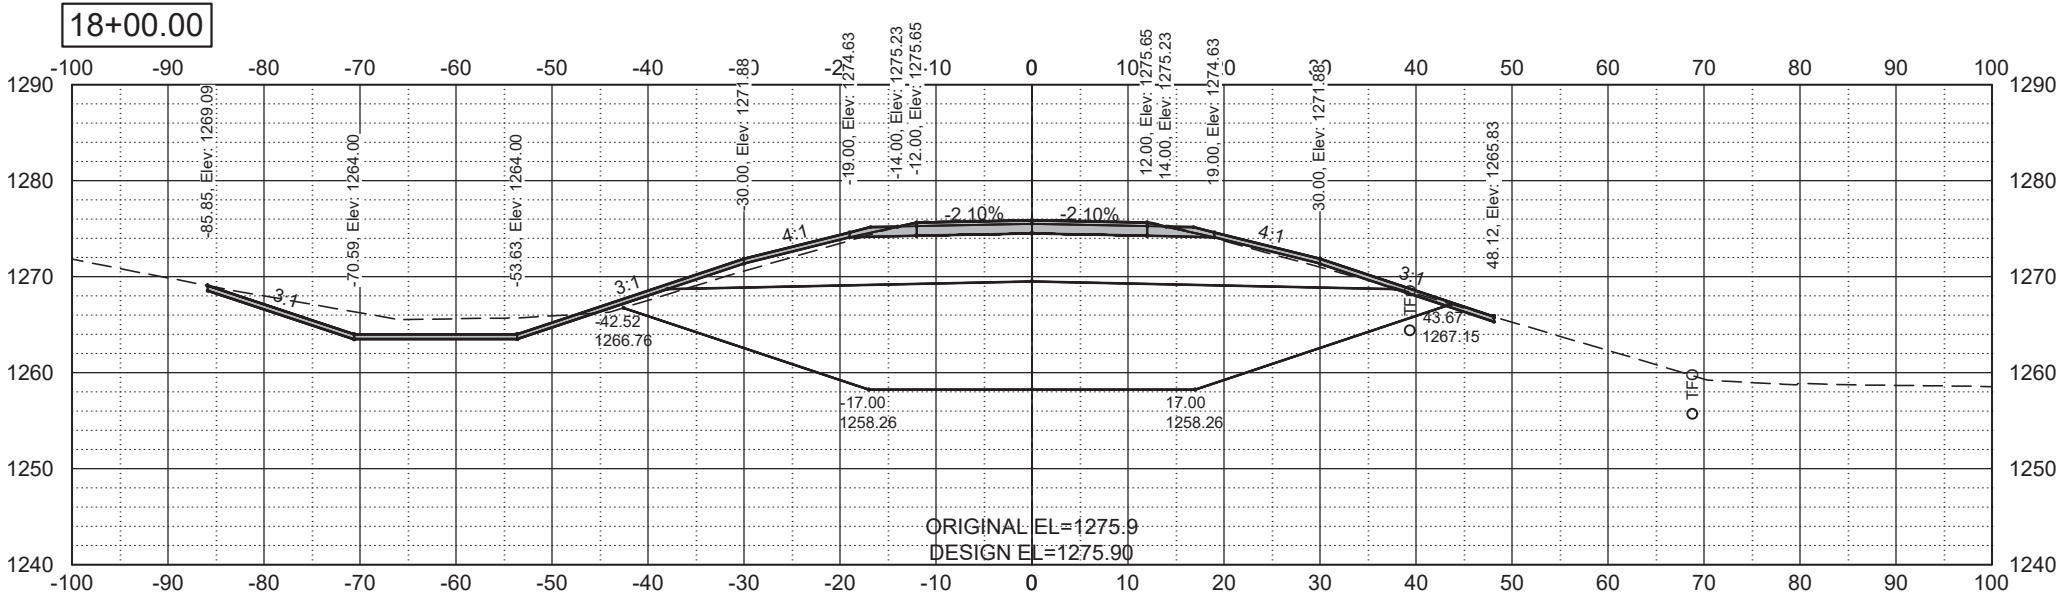

CROSS-SECTIONS



	STATE	PROJECT NO.	SECTION NO.	SHEET NO.
	ND	CERP-0221(084)	200	10

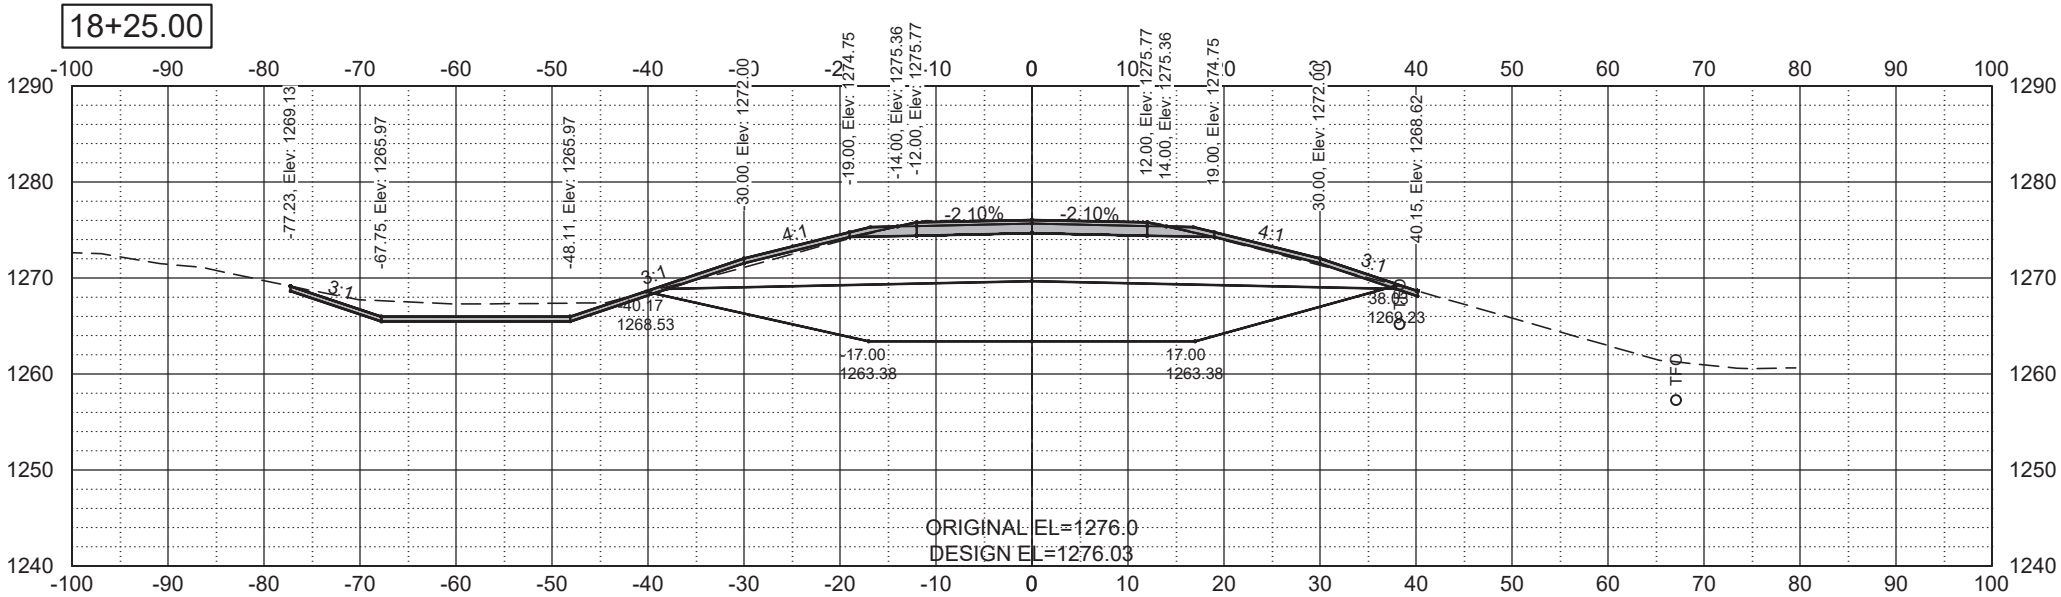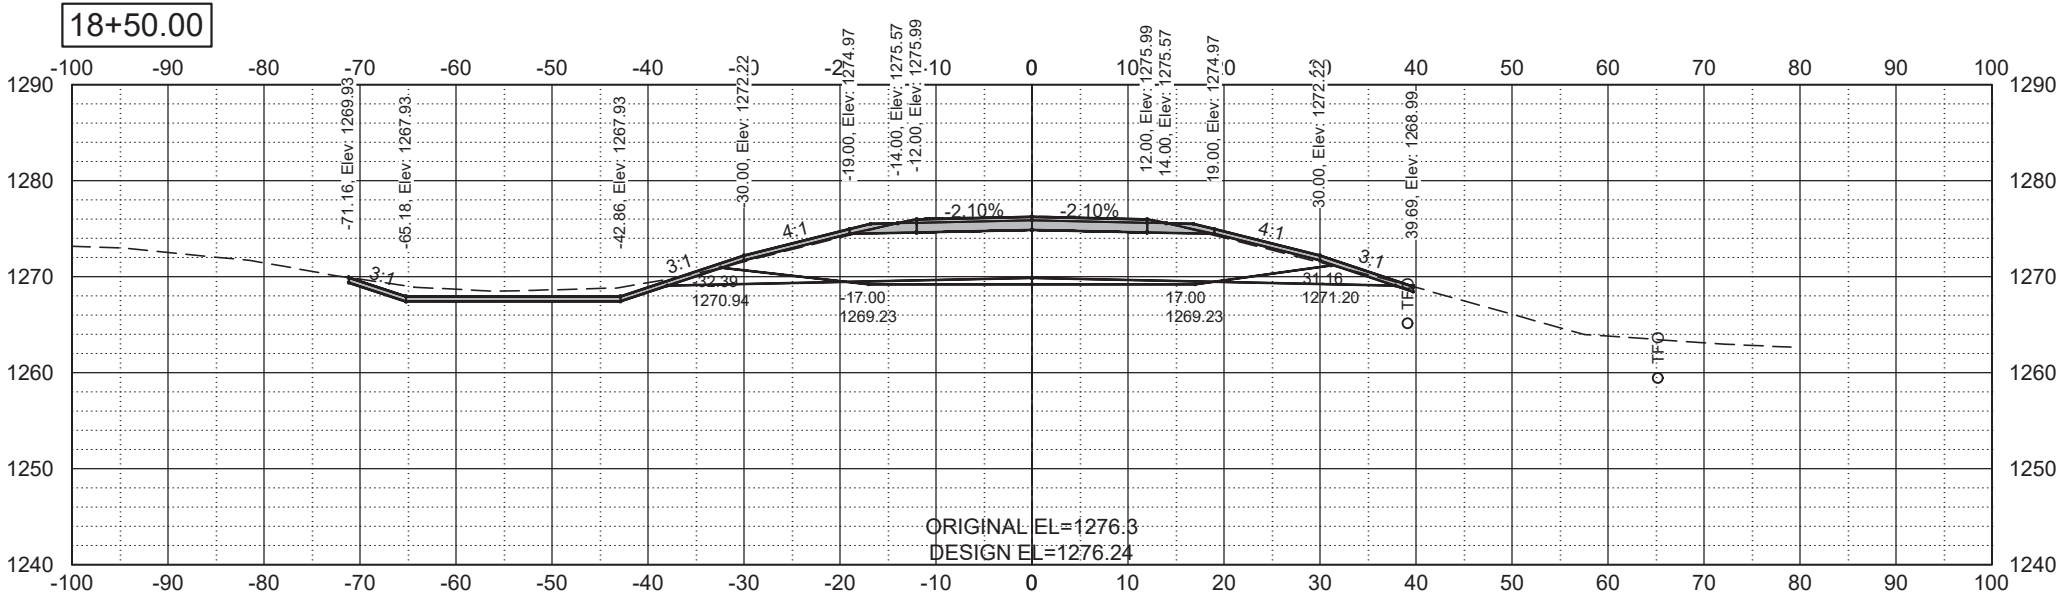

CROSS-SECTIONS



	STATE	PROJECT NO.	SECTION NO.	SHEET NO.
	ND	CERP-0221(084)	200	11

