



I-94 Eastbound

STATE	PROJECT NO.	SECTION NO.	SHEET NO.
ND	IM-2-094(194)260	200	1

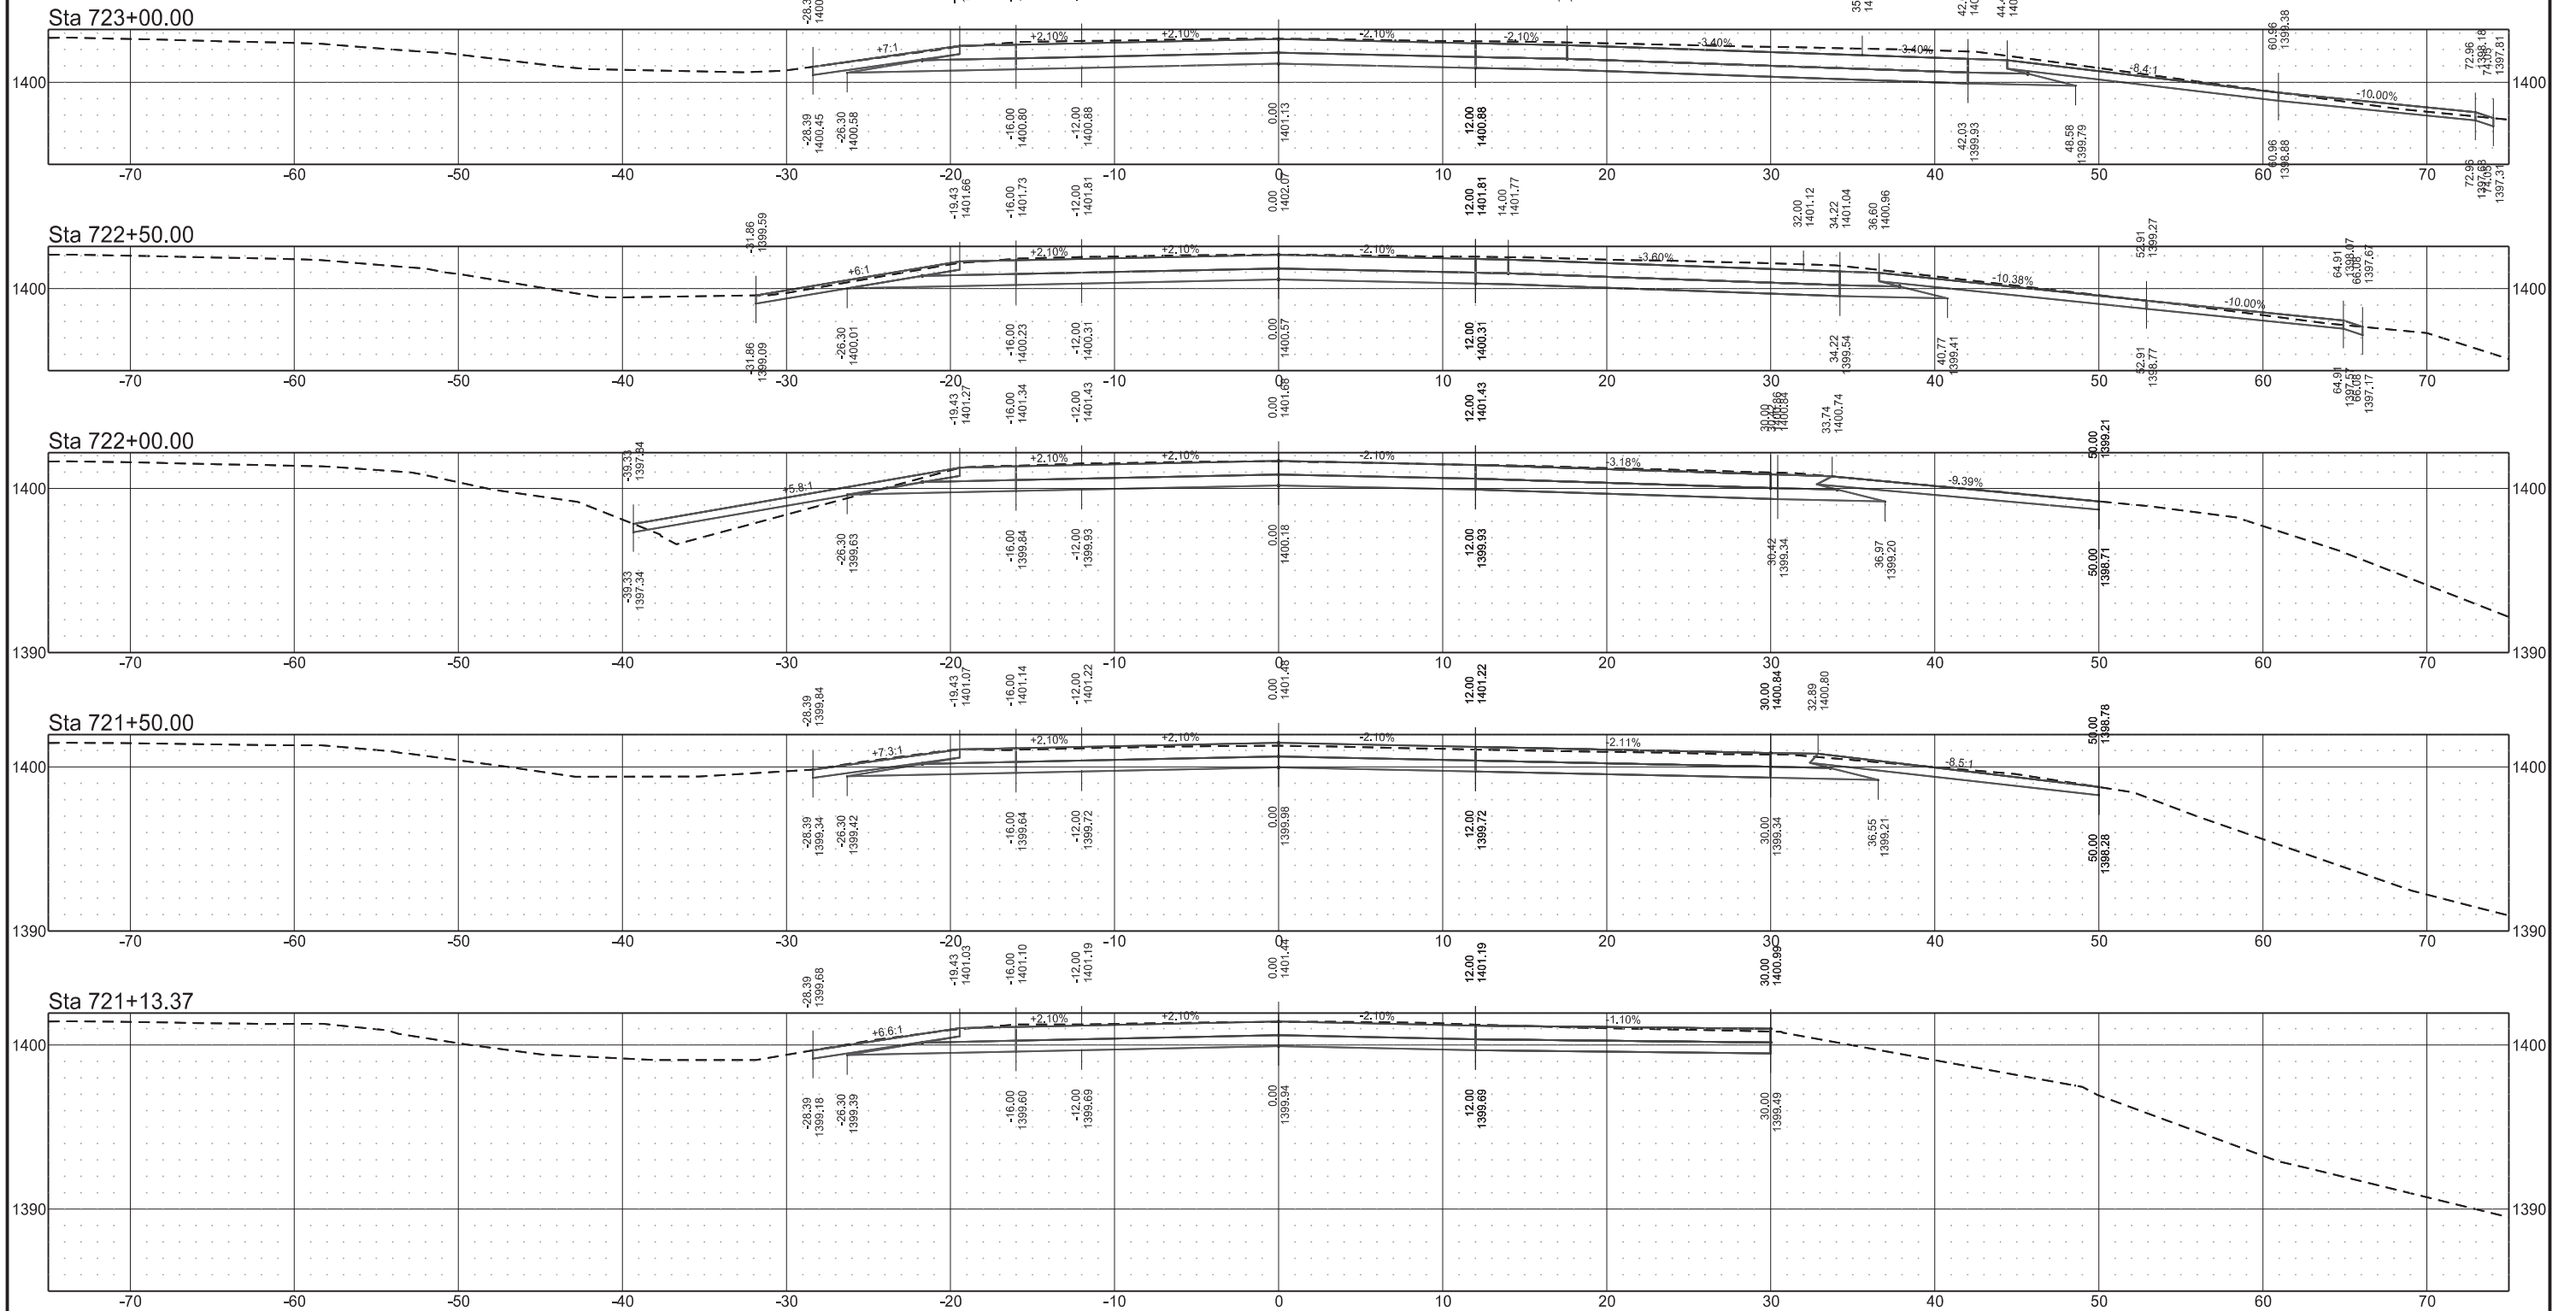

I-94 Eastbound


STATE	PROJECT NO.	SECTION NO.	SHEET NO.
ND	IM-2-094(194)260	200	2

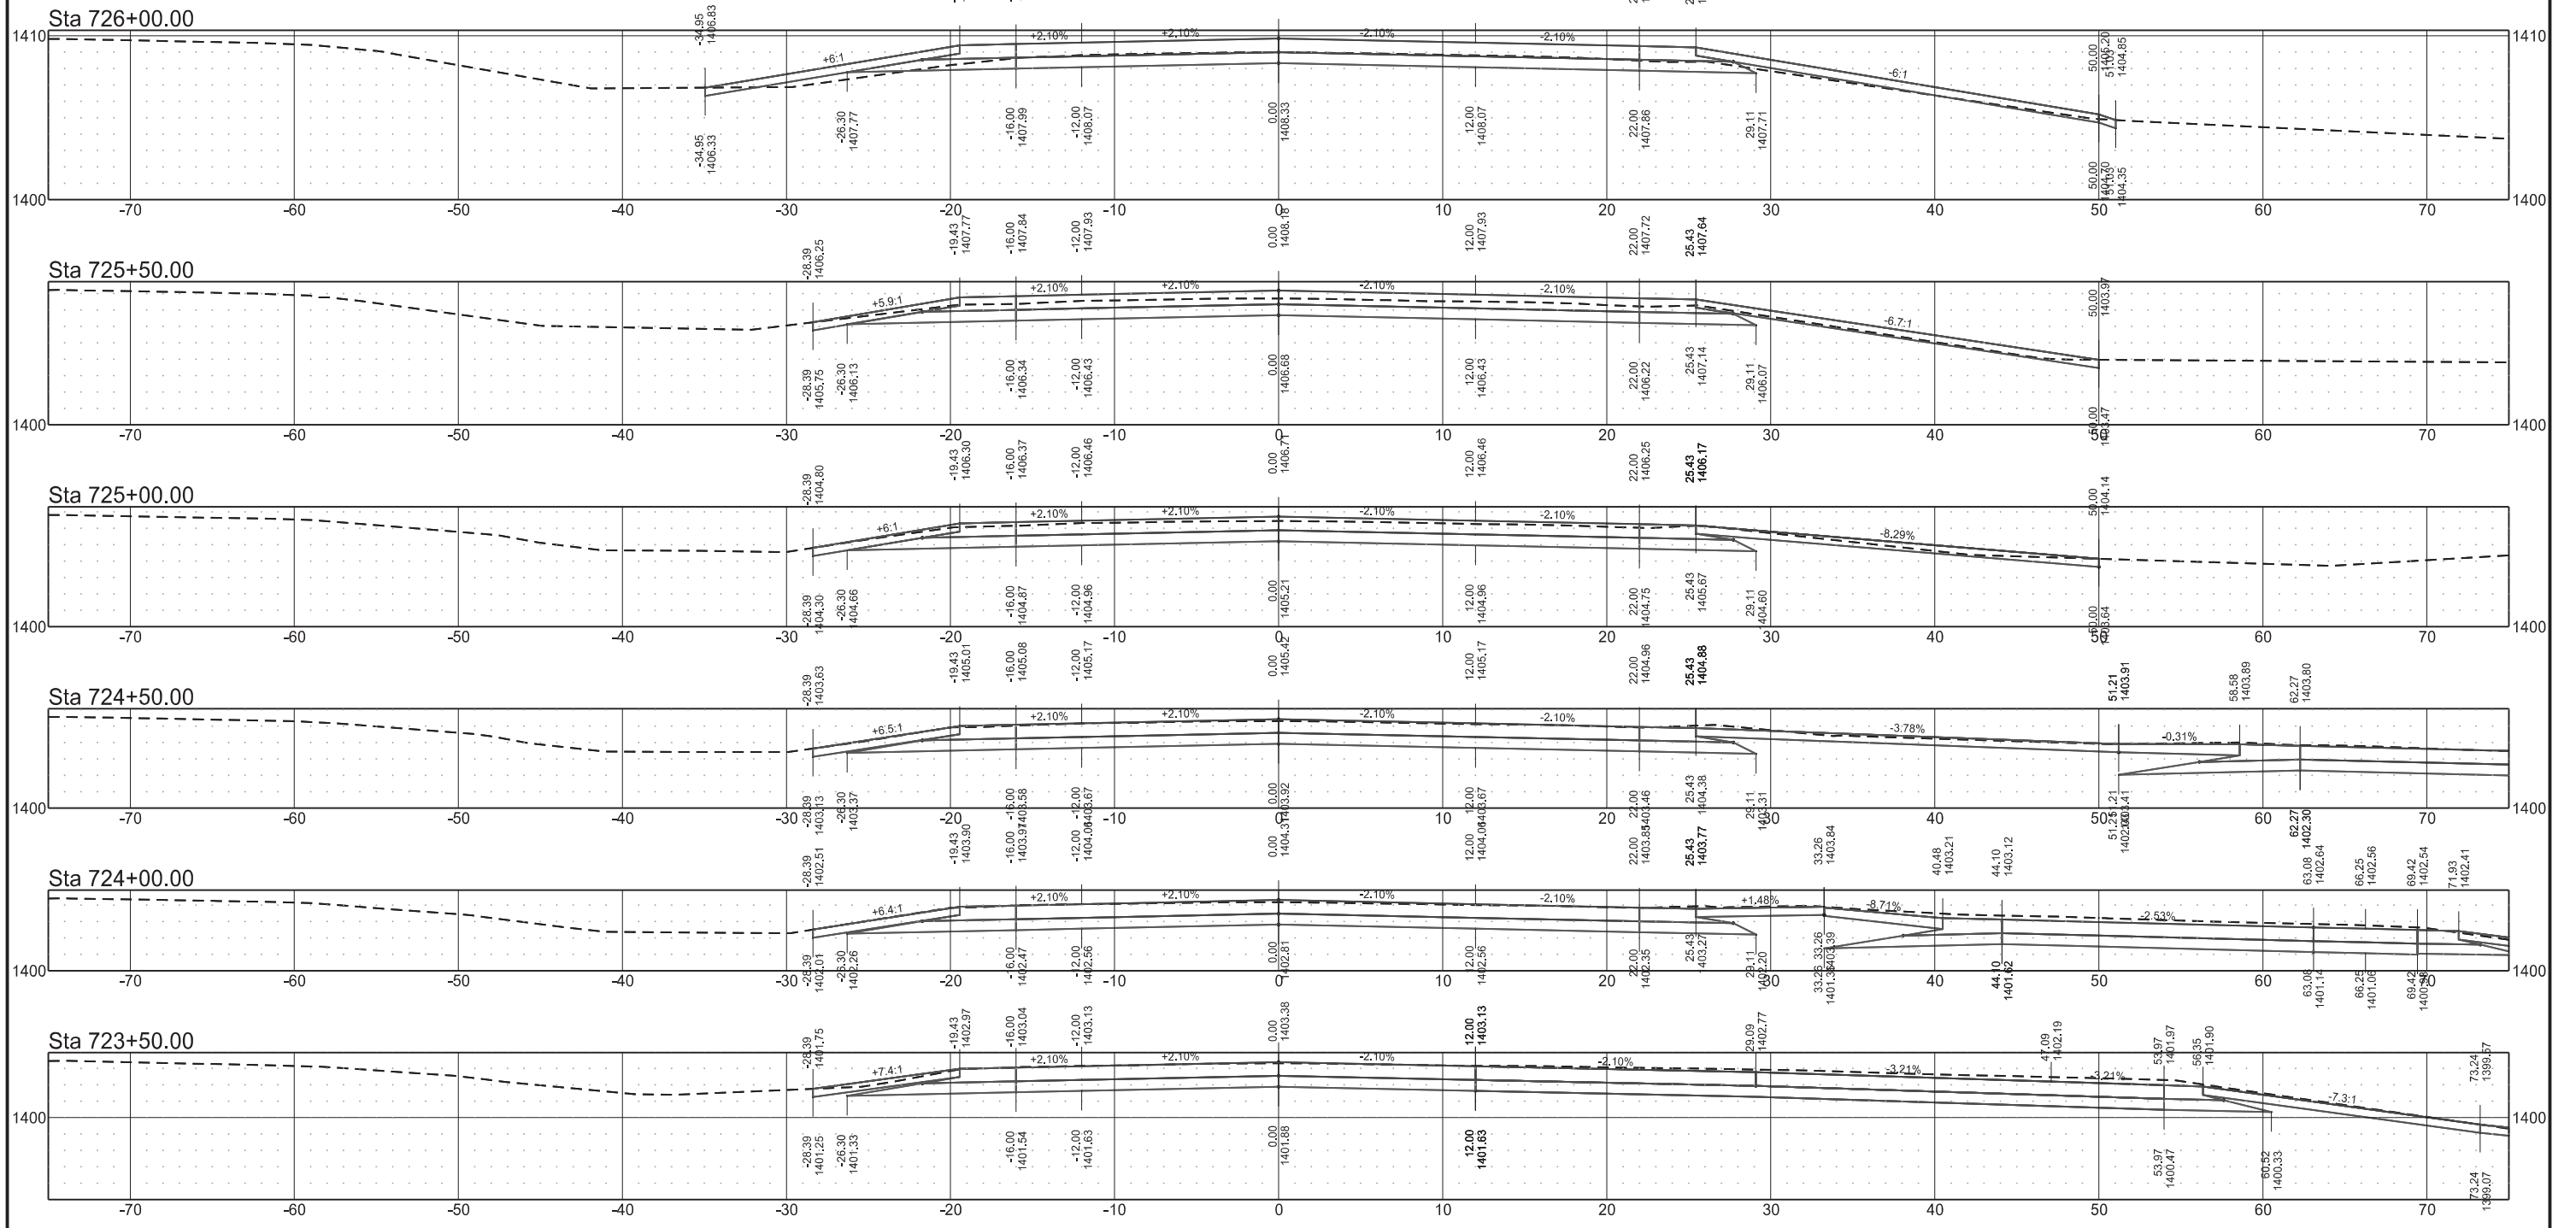


I-94 Eastbound

STATE	PROJECT NO.	SECTION NO.	SHEET NO.
ND	IM-2-094(194)260	200	3


Sta 728+50.00

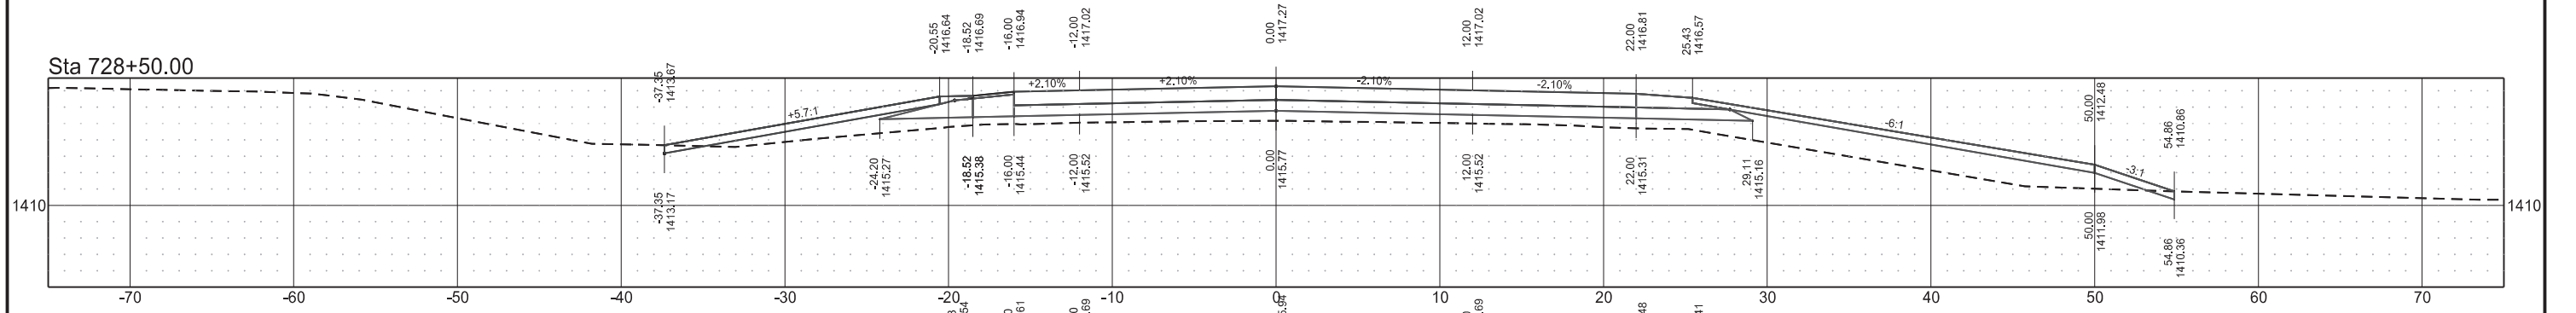


Sta 728+00.00

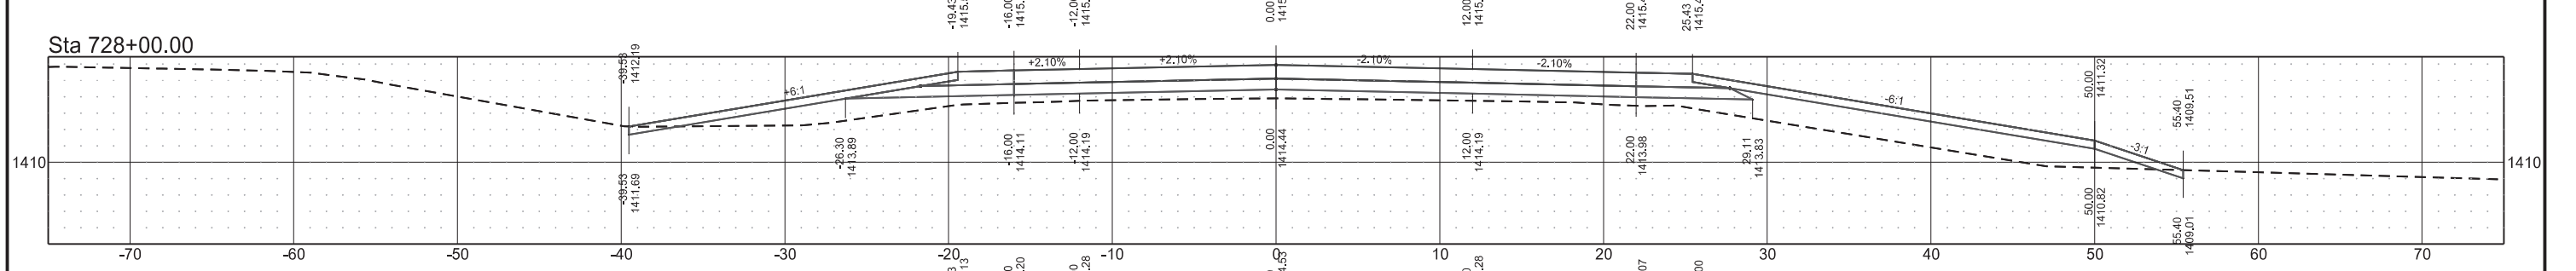


Sta 727+50.00

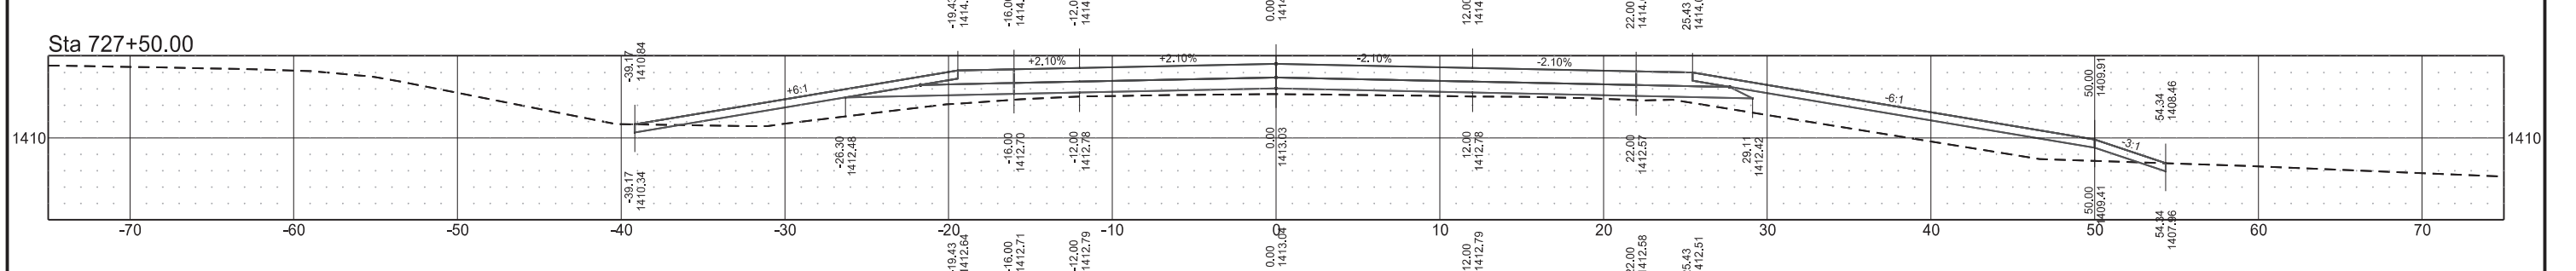

Sta 727+00.00

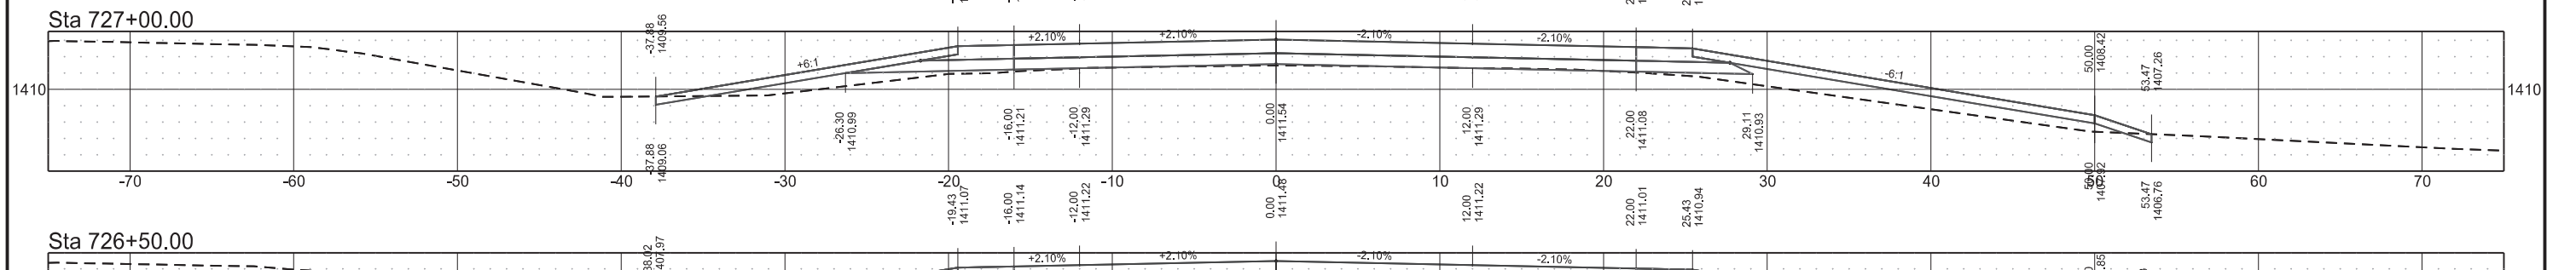


Sta 726+50.00

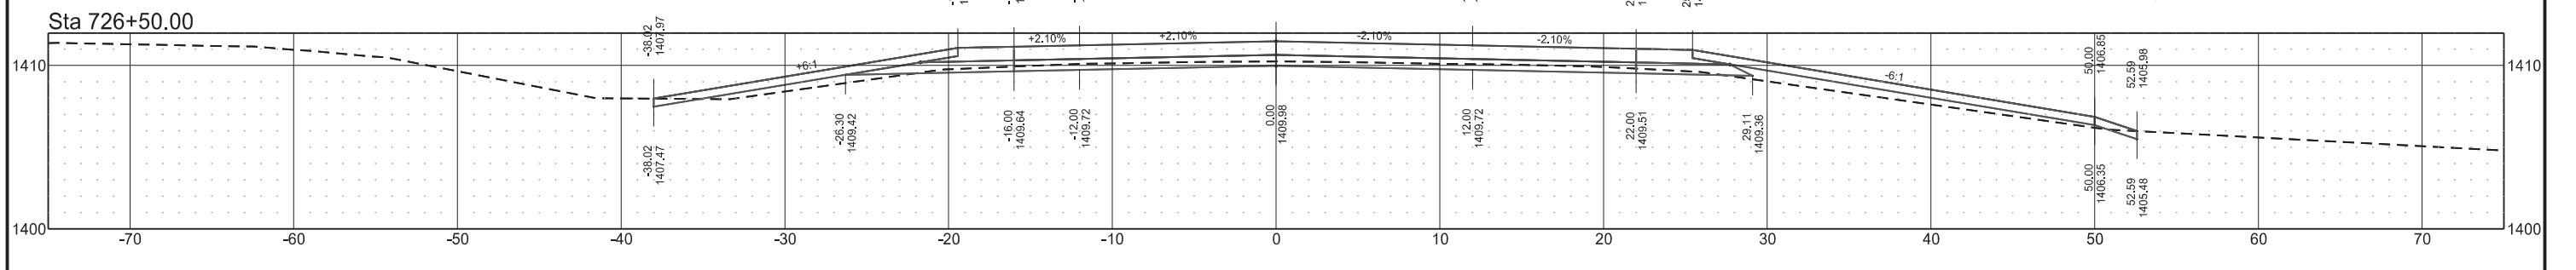


I-94 Eastbound

STATE	PROJECT NO.	SECTION NO.	SHEET NO.
ND	IM-2-094(194)260	200	4


Sta 731+50.00

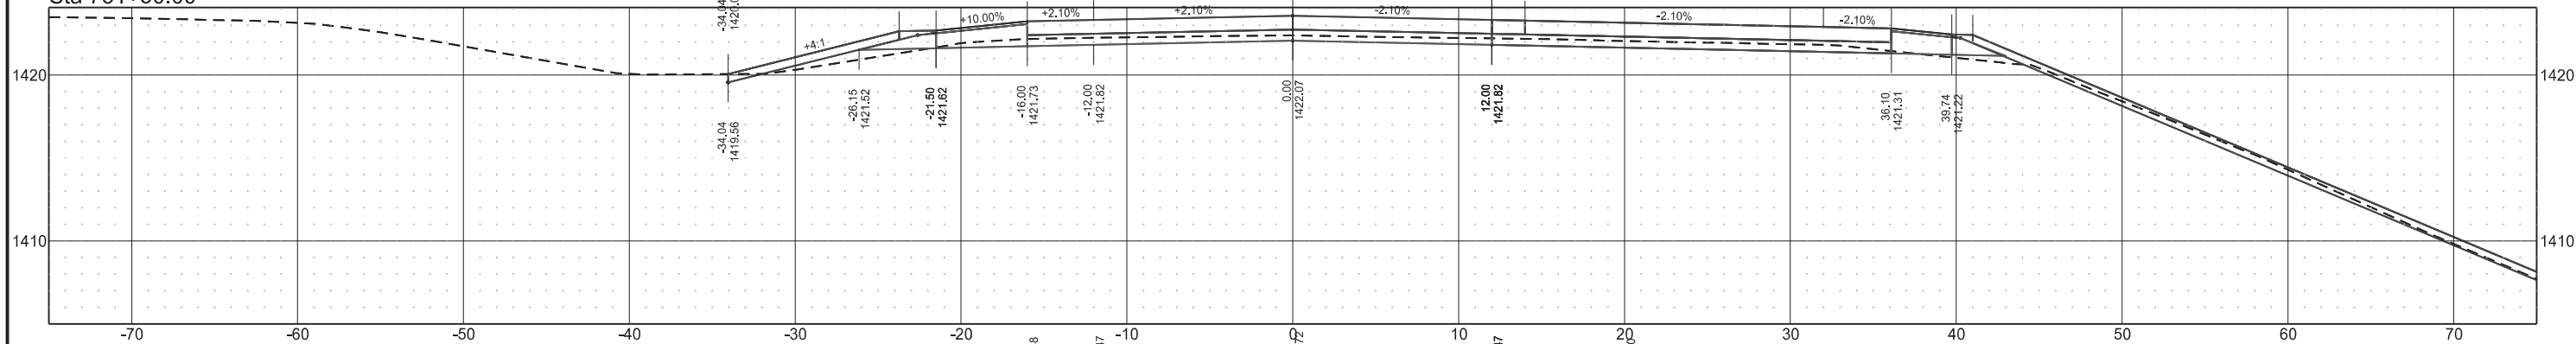


Sta 731+00.00

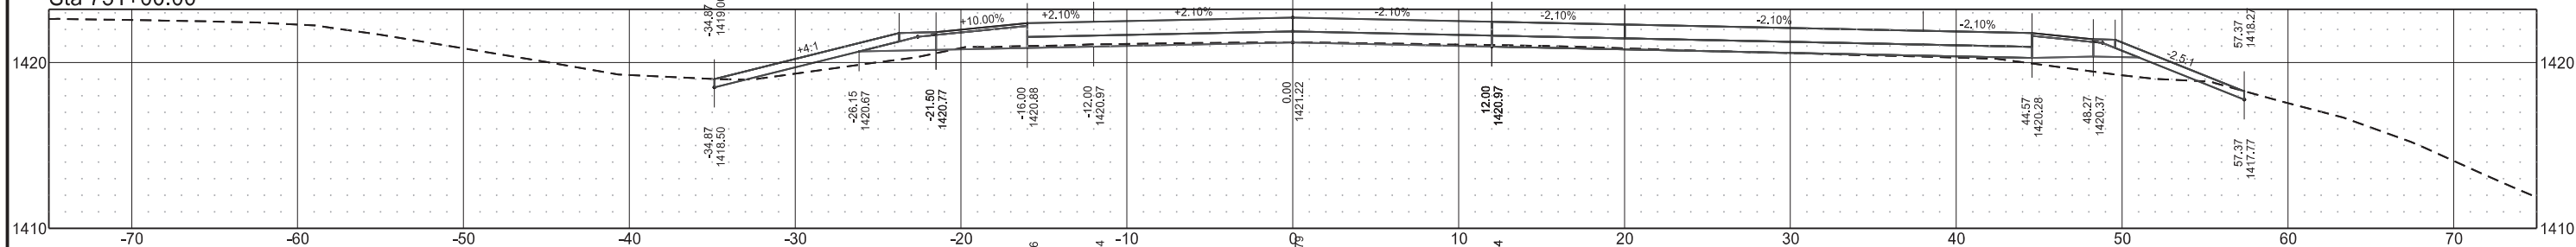


Sta 730+50.00

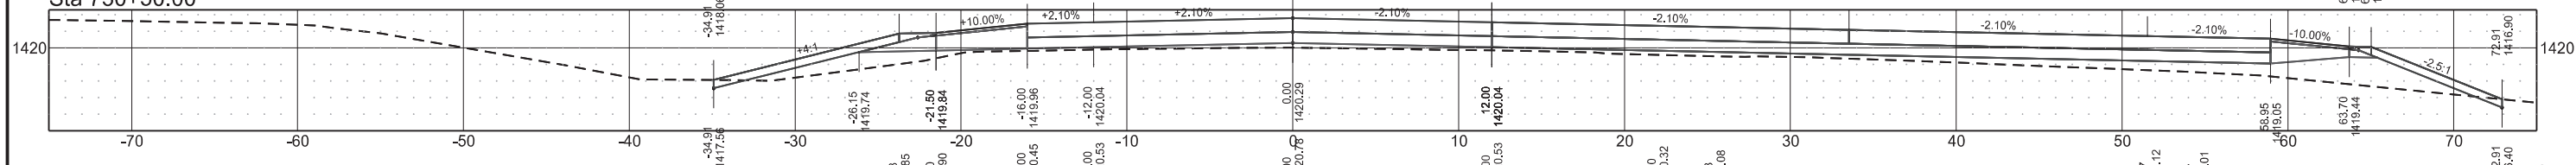


Sta 730+00.00

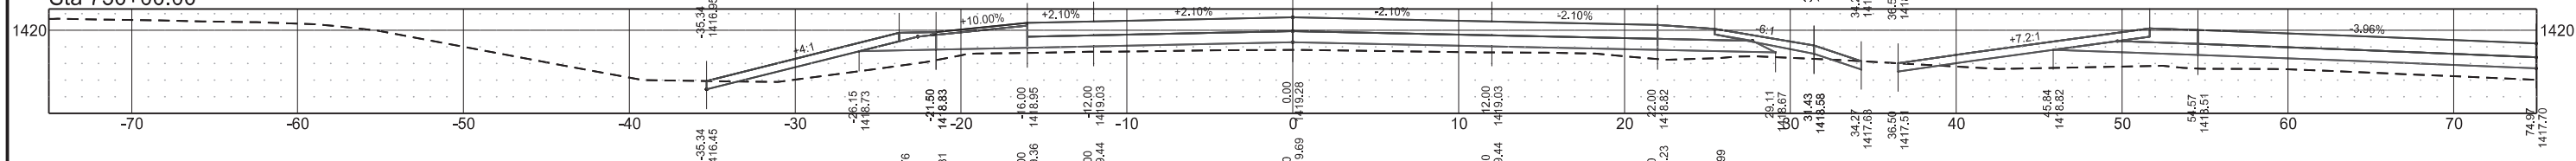

Sta 729+50.00

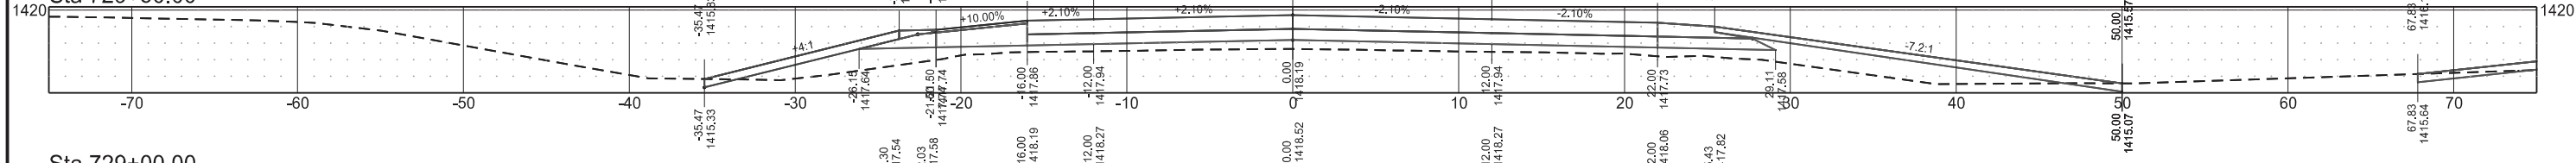


Sta 729+00.00

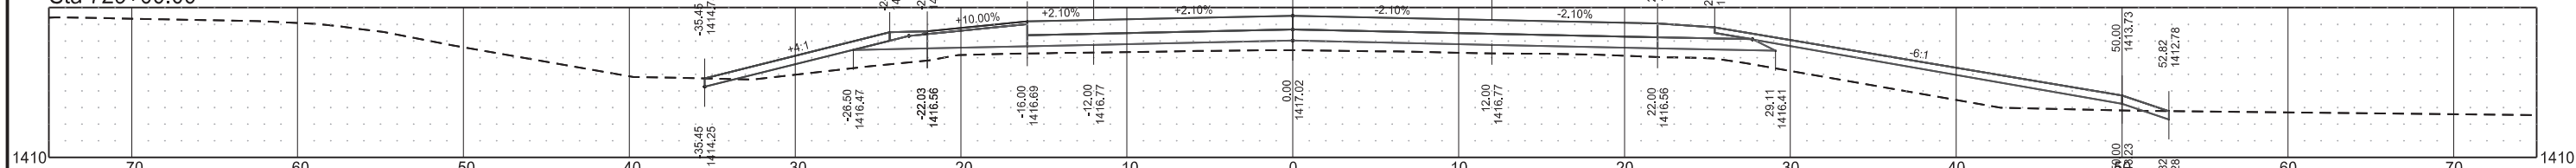


I-94 Eastbound

STATE	PROJECT NO.	SECTION NO.	SHEET NO.
ND	IM-2-094(194)260	200	5


Sta 733+00.00

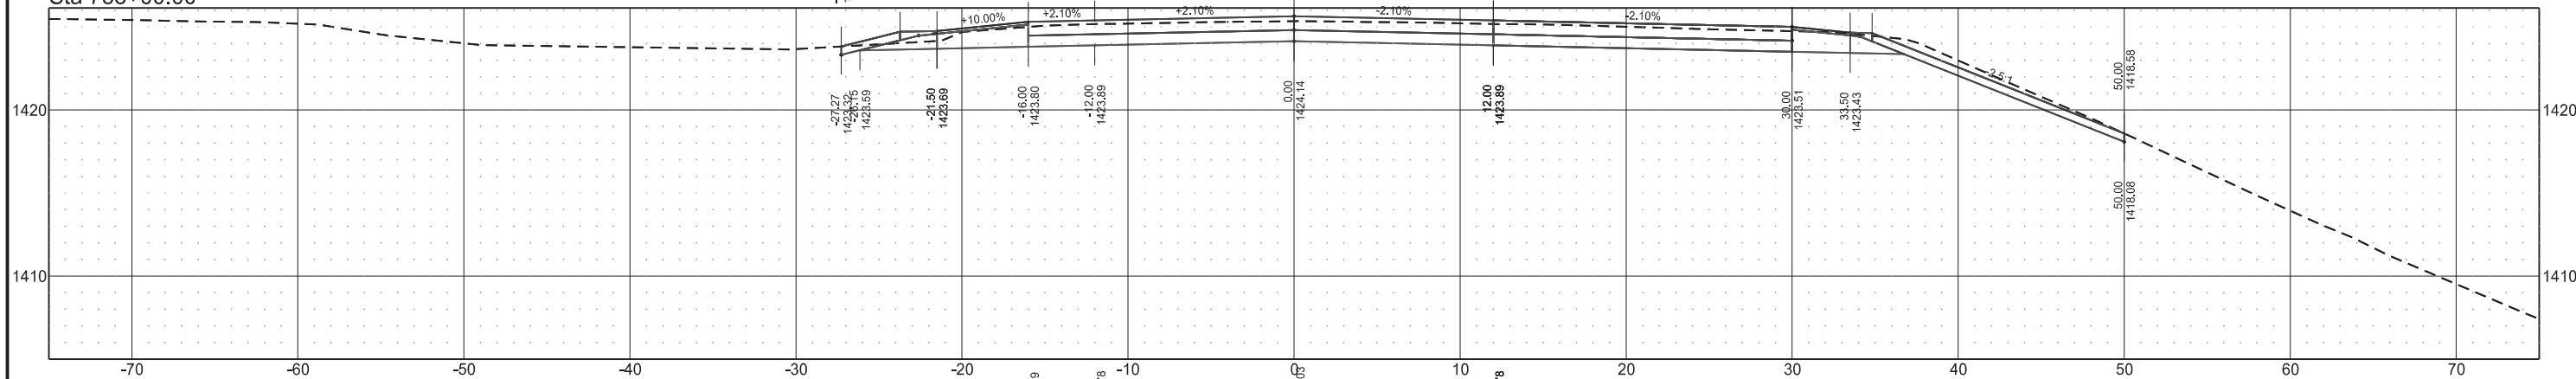

Sta 732+50.00

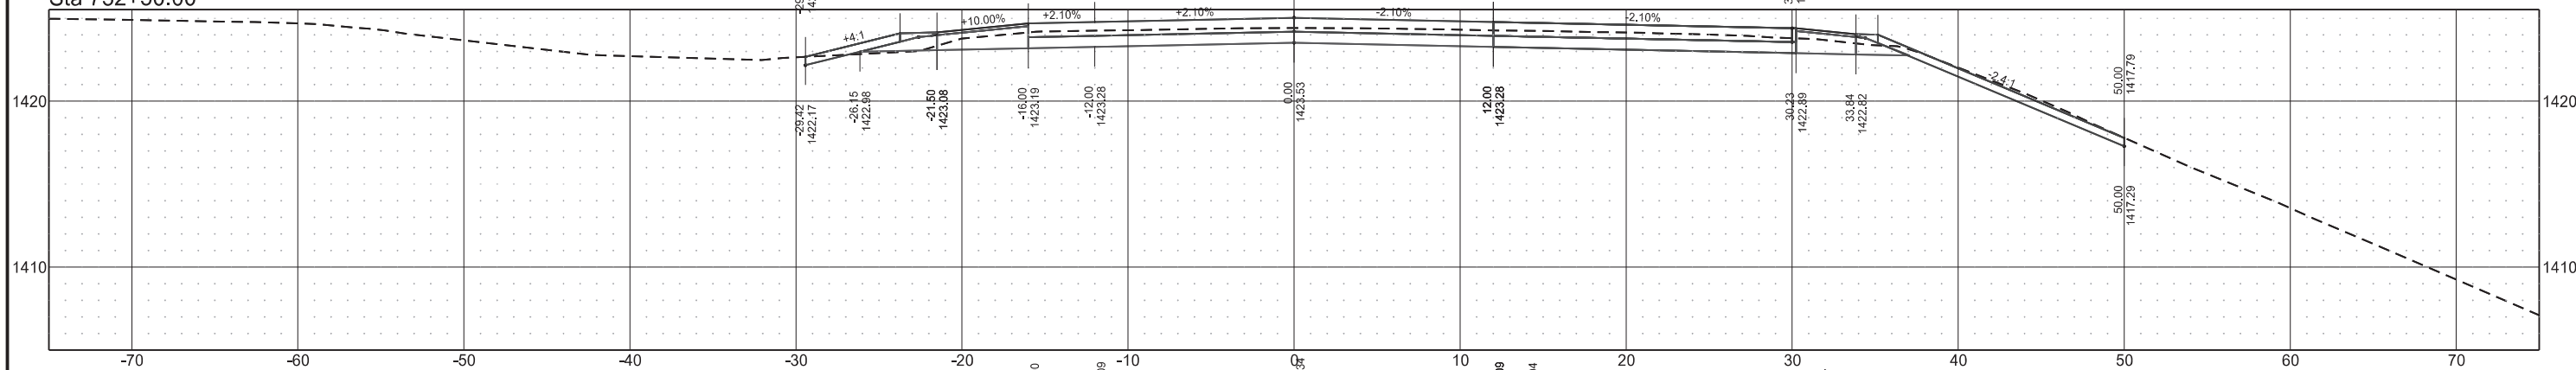

Sta 732+00.00

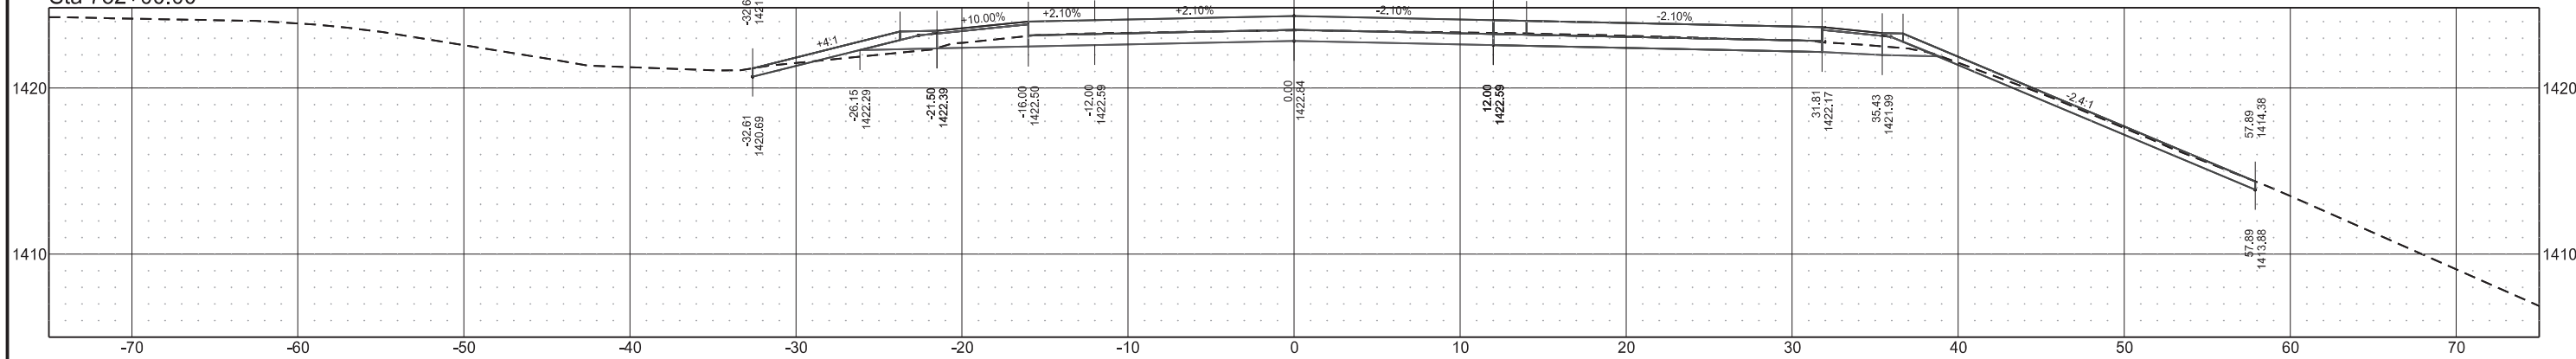

I-94 Eastbound

STATE

PROJECT NO.

SECTION NO.

SHEET NO.


ND

IM-2-094(194)260


200

6


Sta 734+50.00

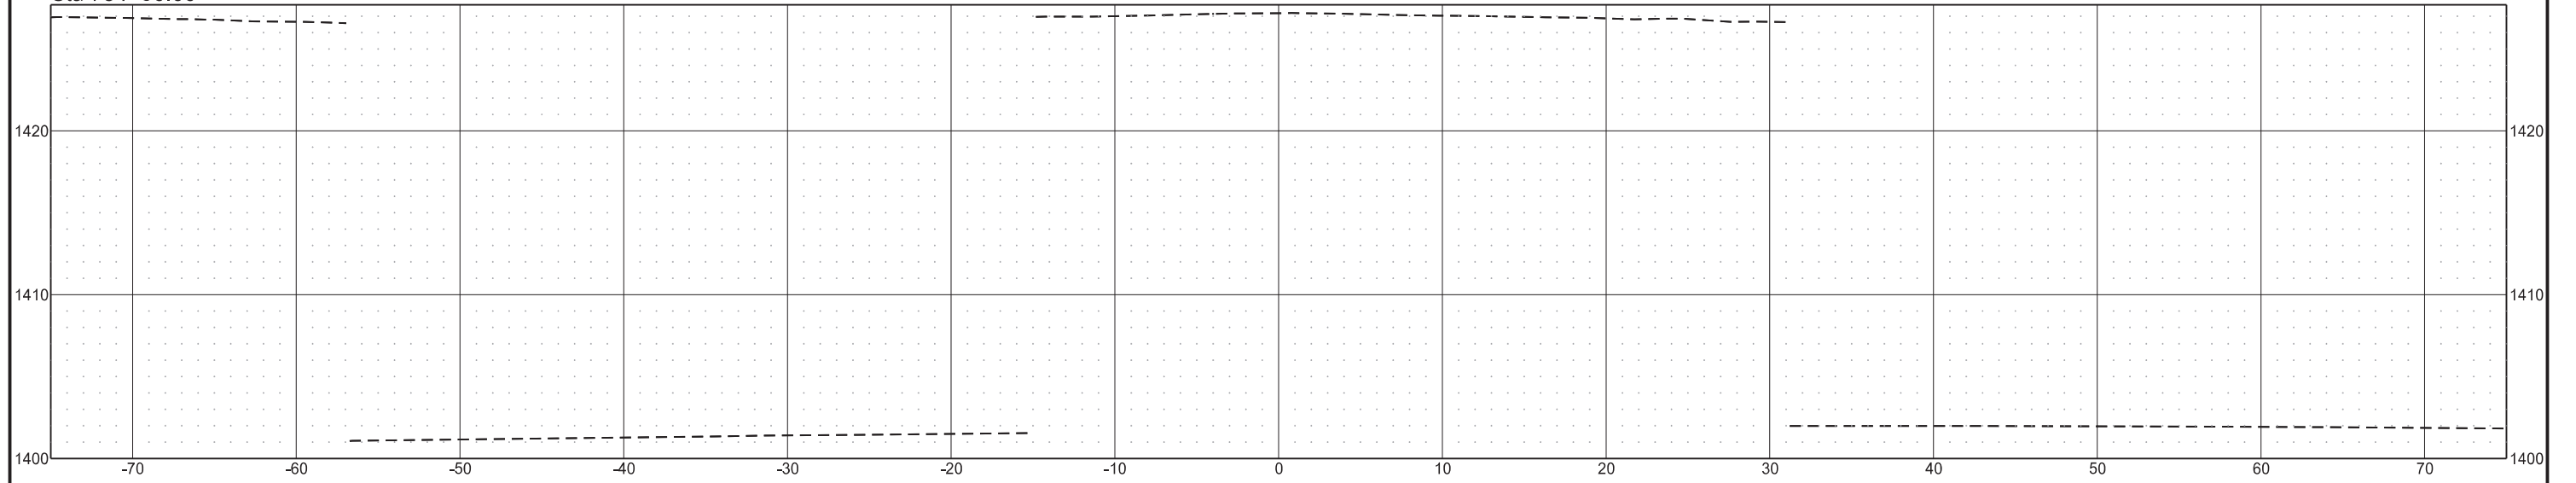

Sta 734+00.00

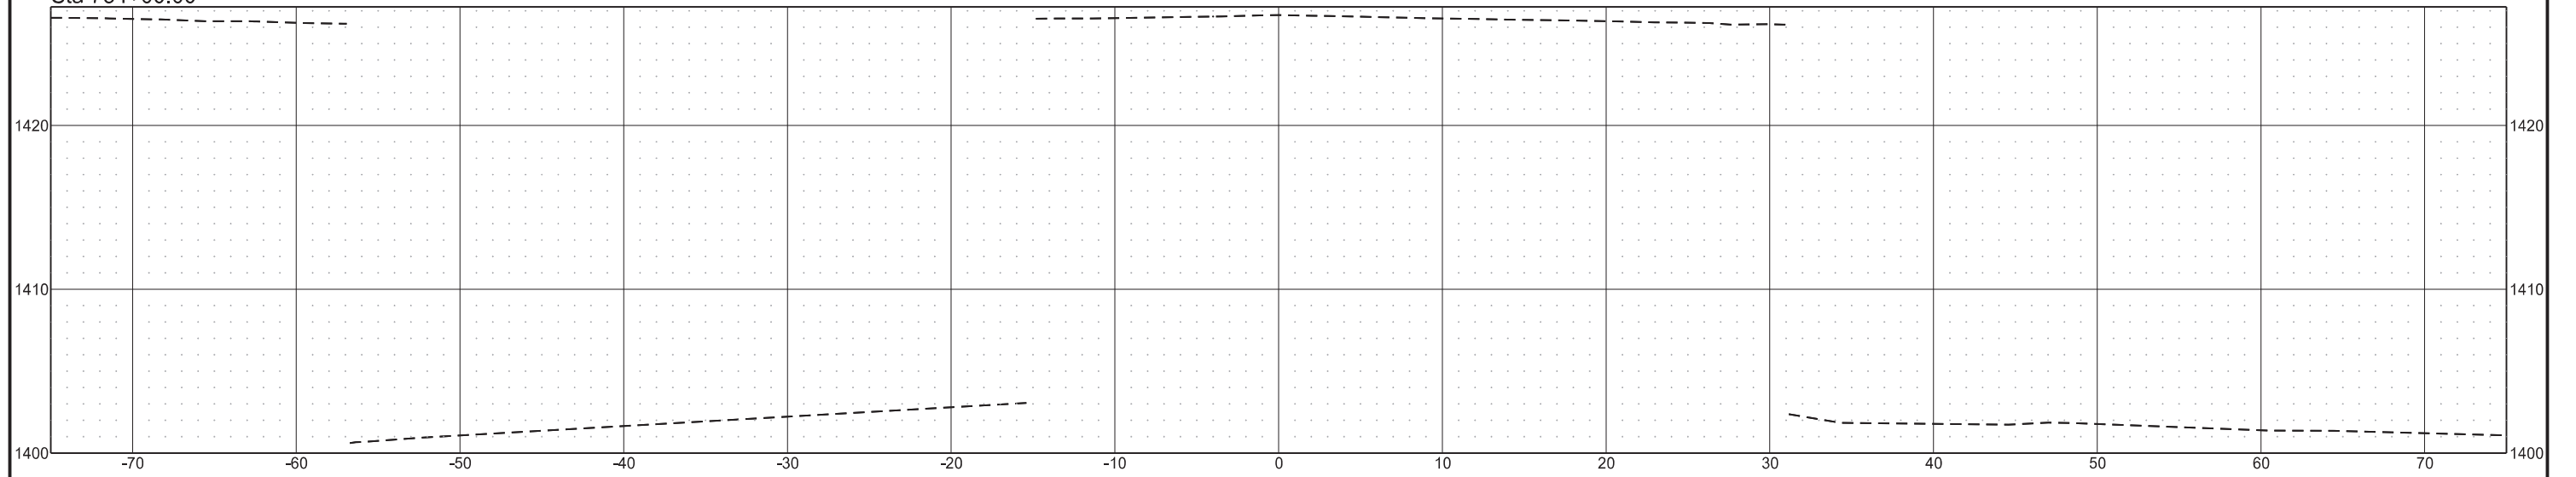


Sta 733+50.00

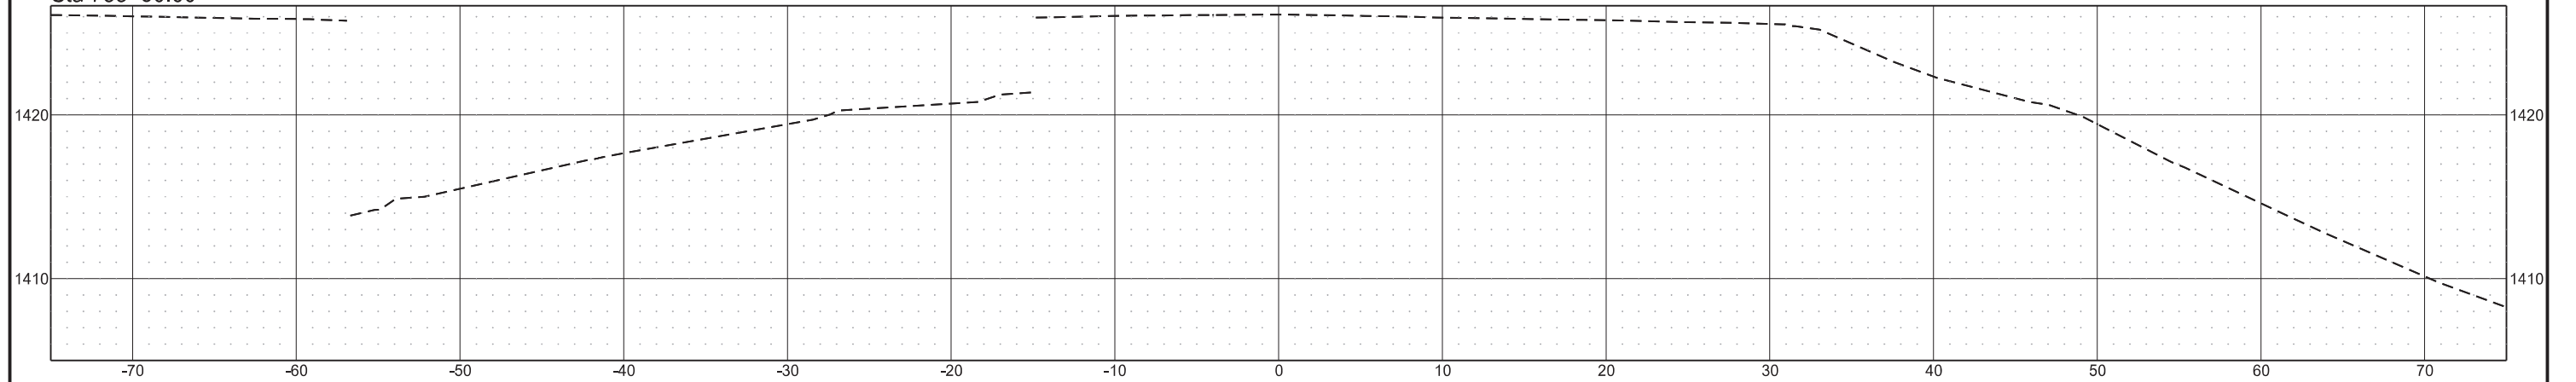


I-94 Eastbound

STATE	PROJECT NO.	SECTION NO.	SHEET NO.
ND	IM-2-094(194)260	200	7


Sta 736+00.00

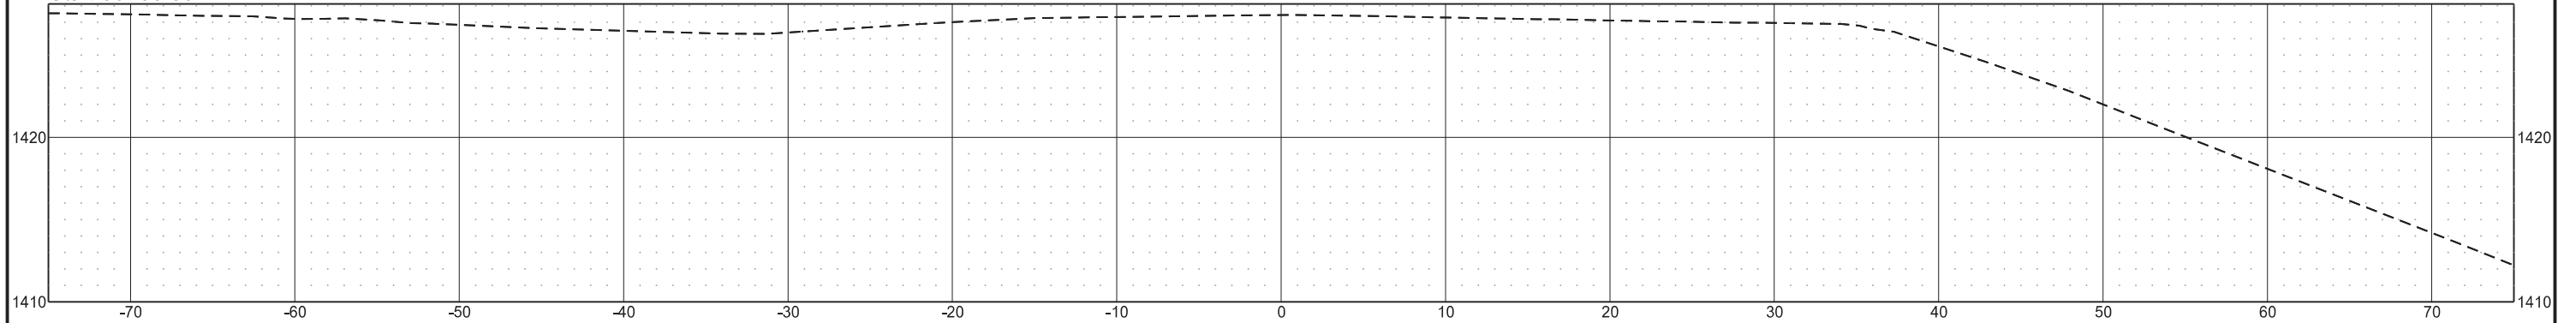

Sta 735+50.00

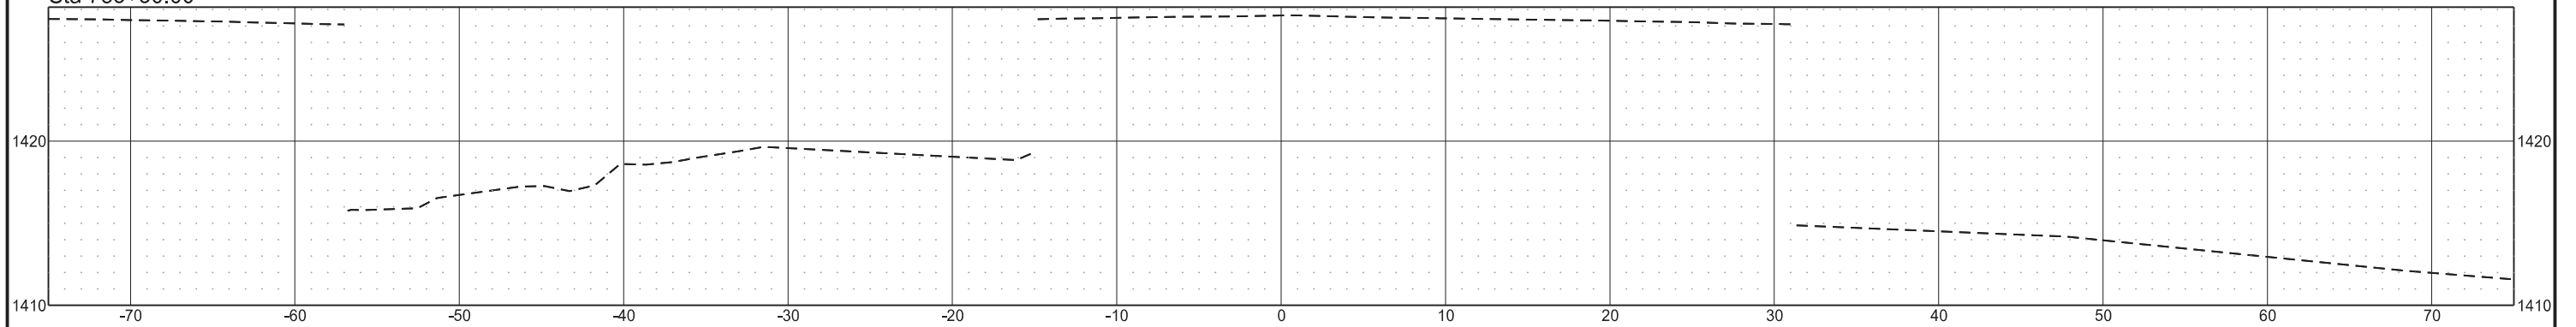


Sta 735+00.00

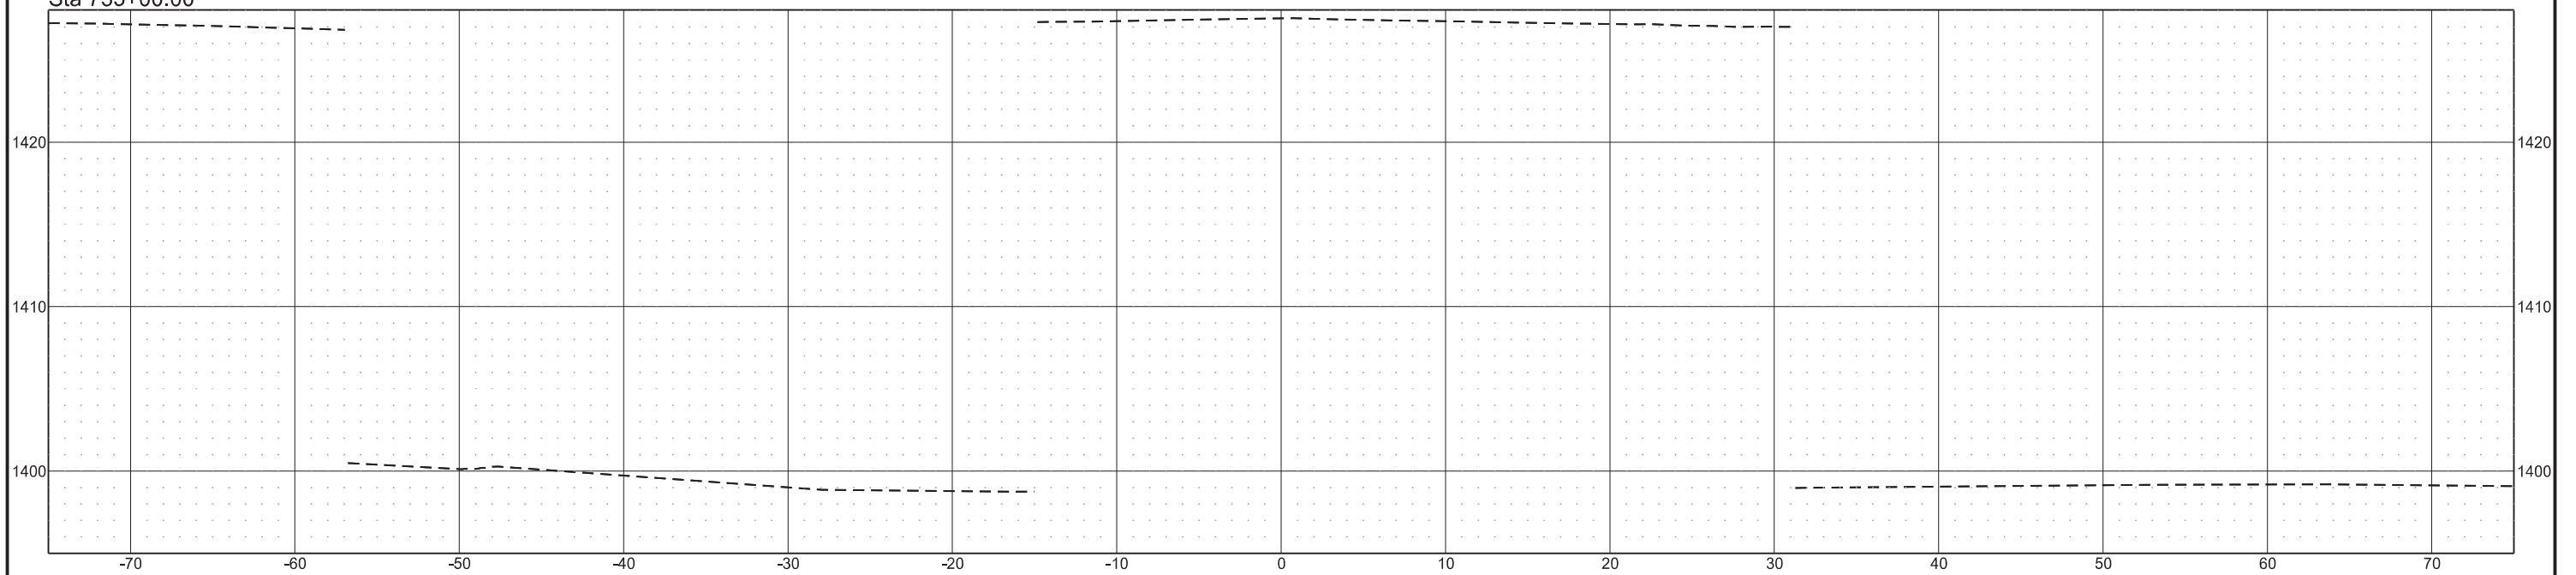


I-94 Eastbound

STATE	PROJECT NO.	SECTION NO.	SHEET NO.
ND	IM-2-094(194)260	200	8


Sta 738+00.00

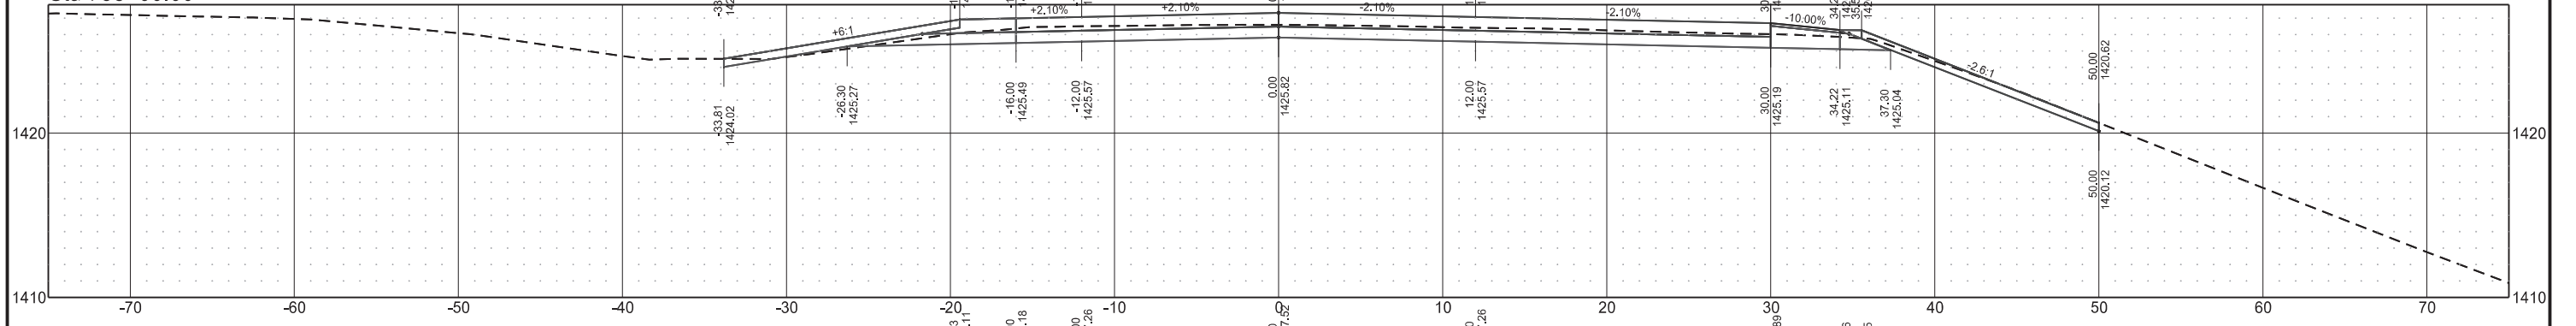


Sta 737+50.00

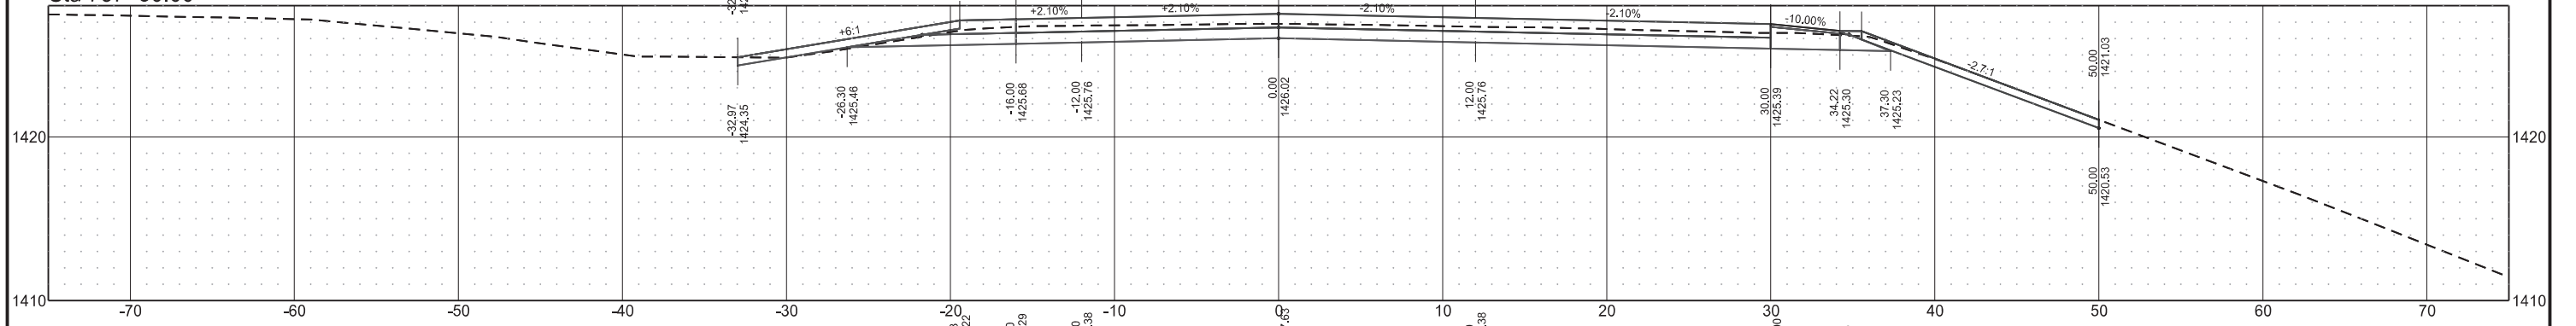

Sta 737+00.00

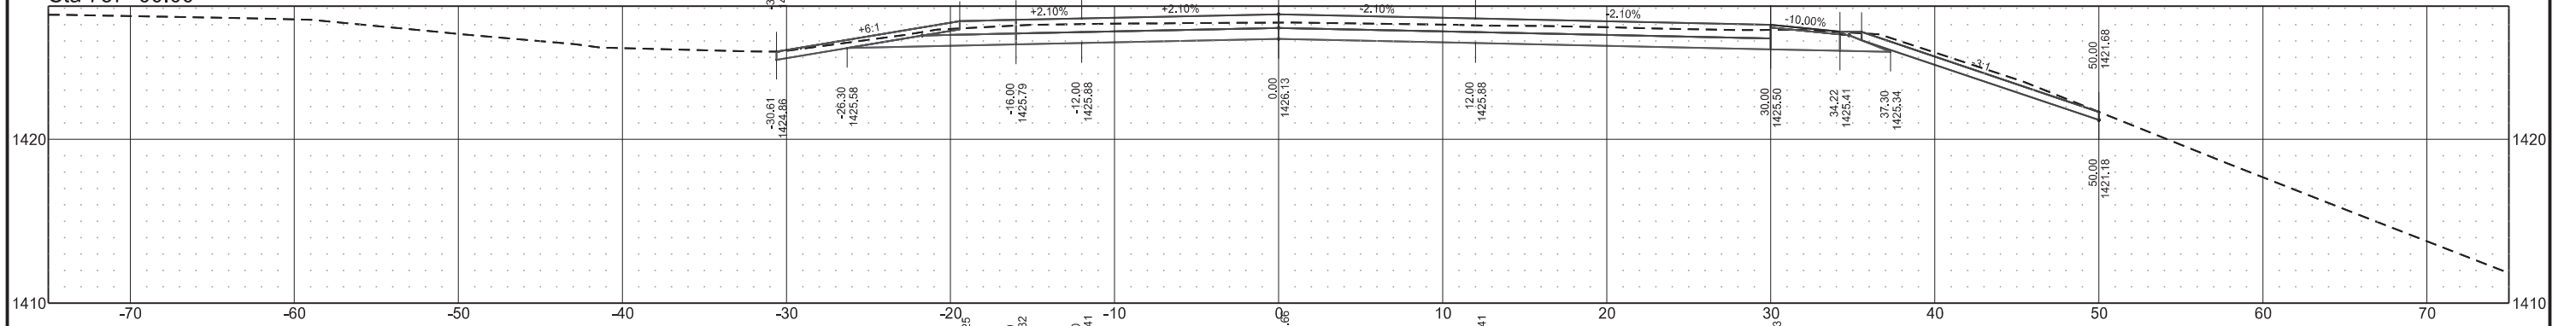

Sta 736+50.00

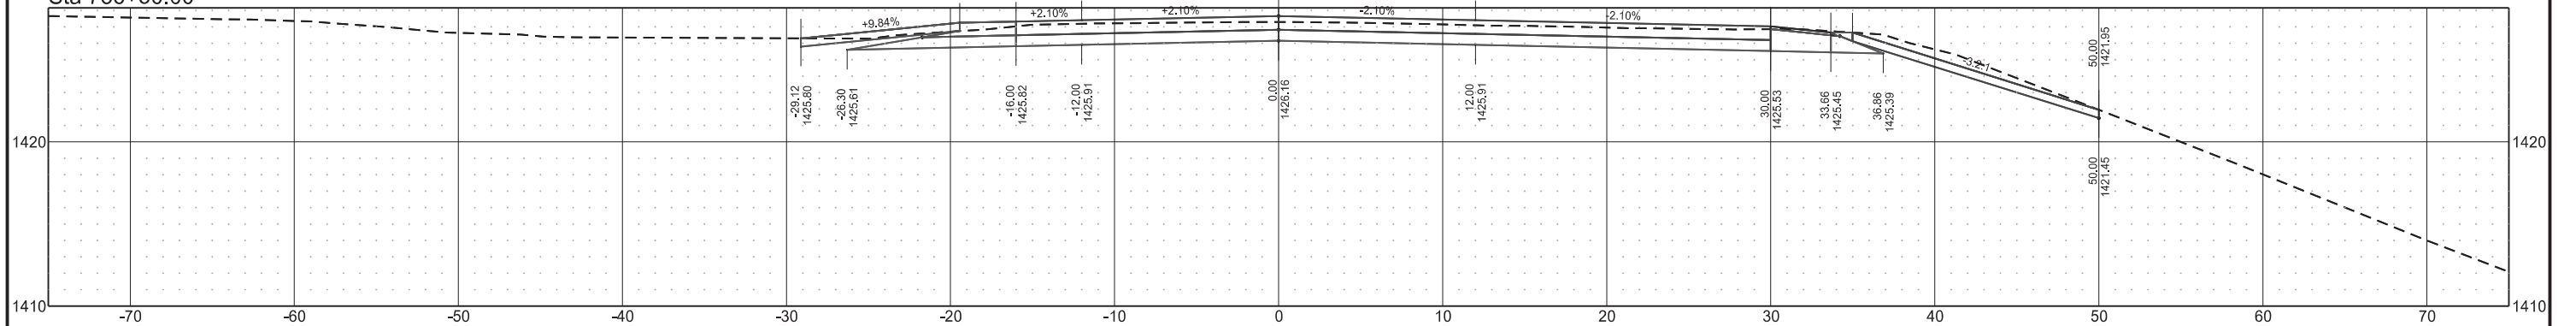





I-94 Eastbound

STATE	PROJECT NO.	SECTION NO.	SHEET NO.
ND	IM-2-094(194)260	200	9


Sta 739+50.00

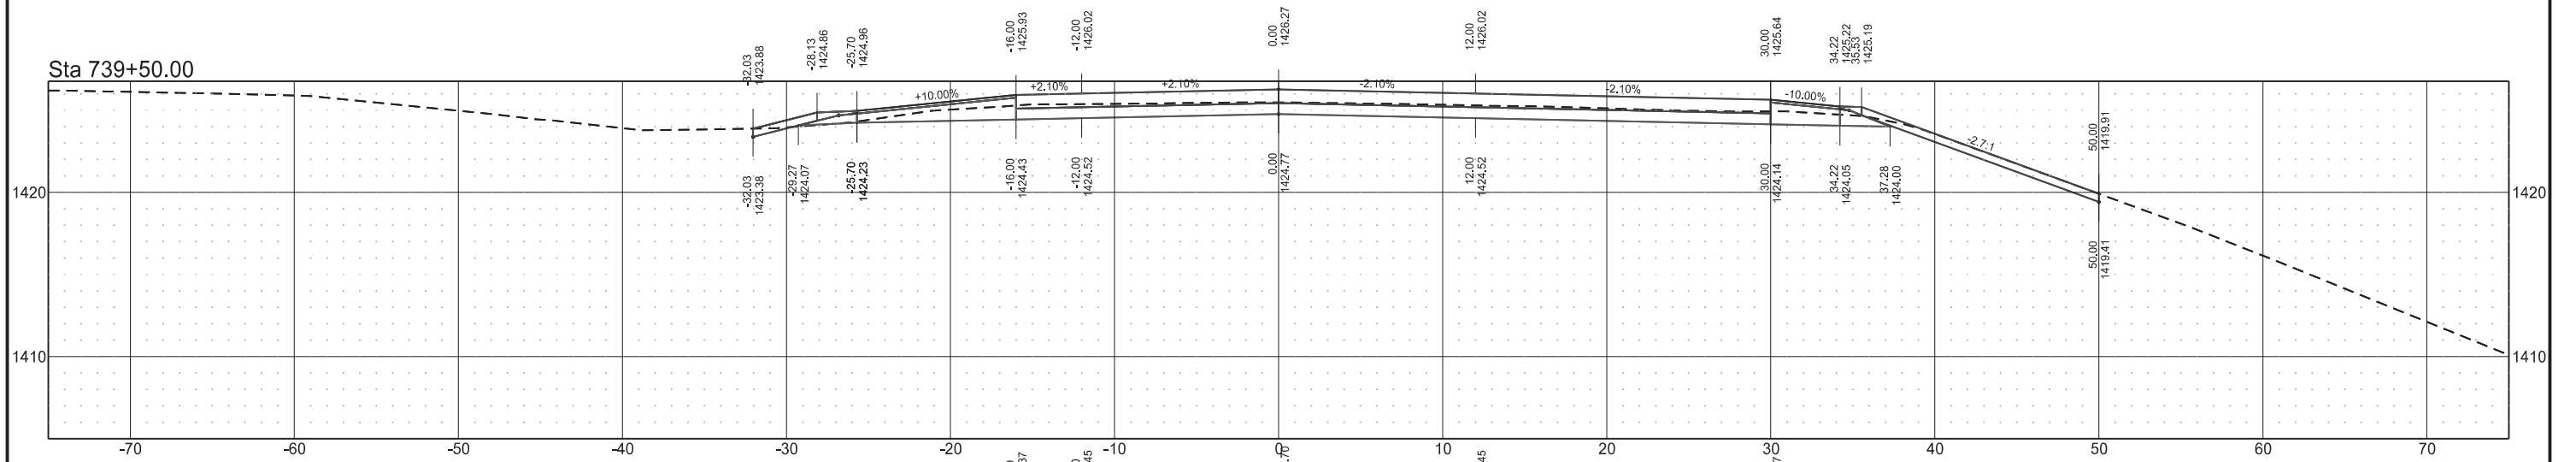

Sta 739+00.00

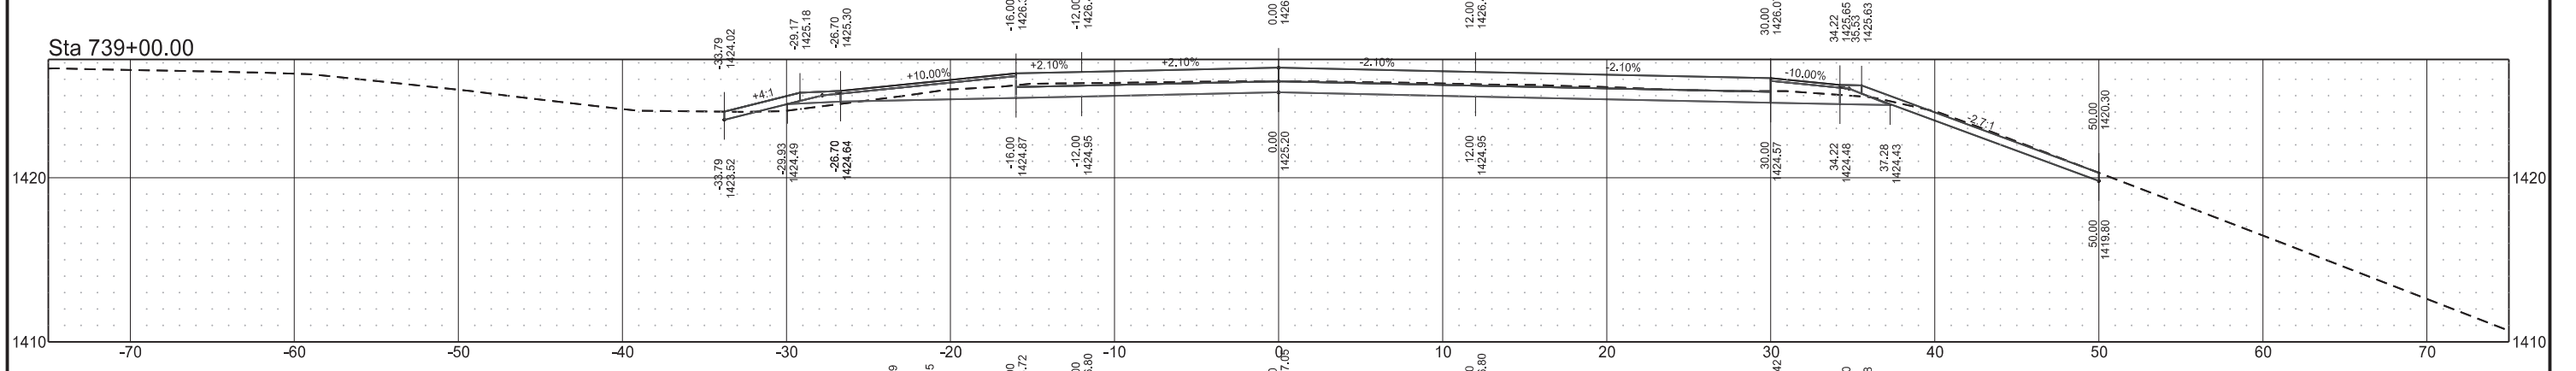


Sta 738+50.00

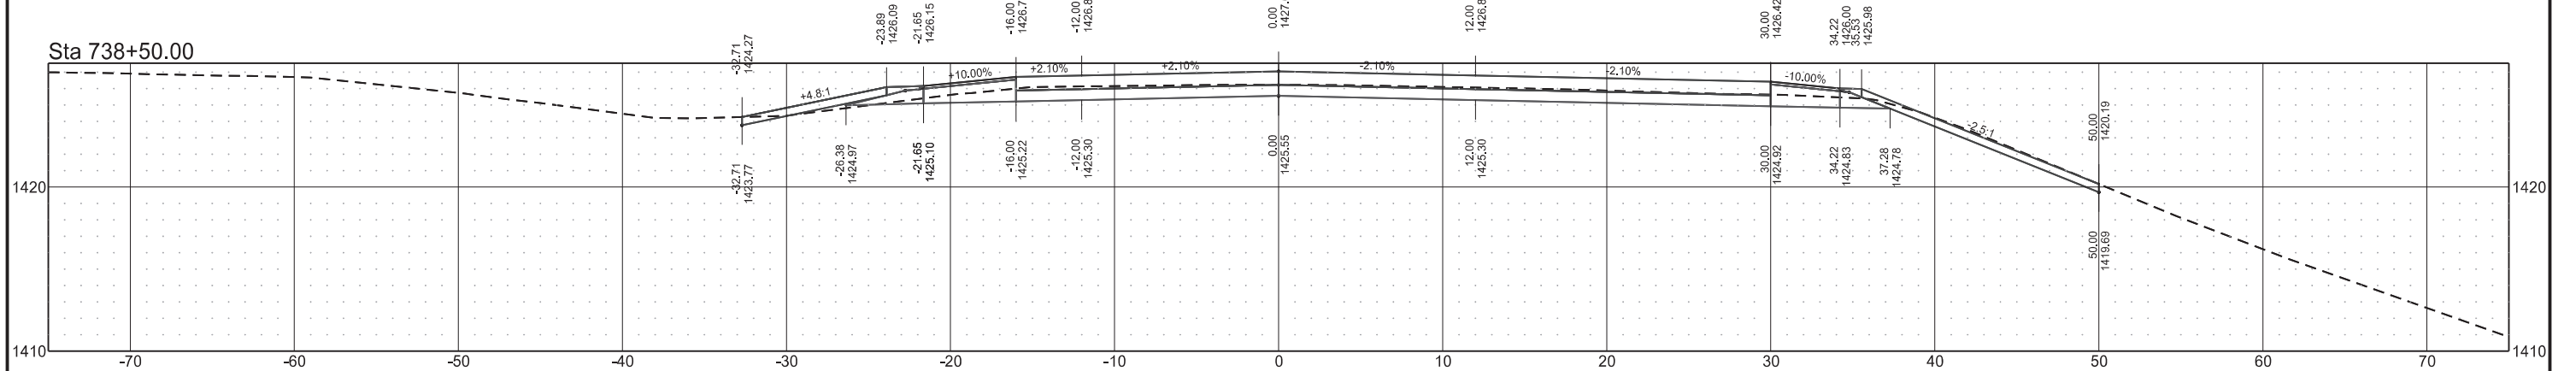


I-94 Eastbound

STATE	PROJECT NO.	SECTION NO.	SHEET NO.
ND	IM-2-094(194)260	200	10


Sta 741+00.00

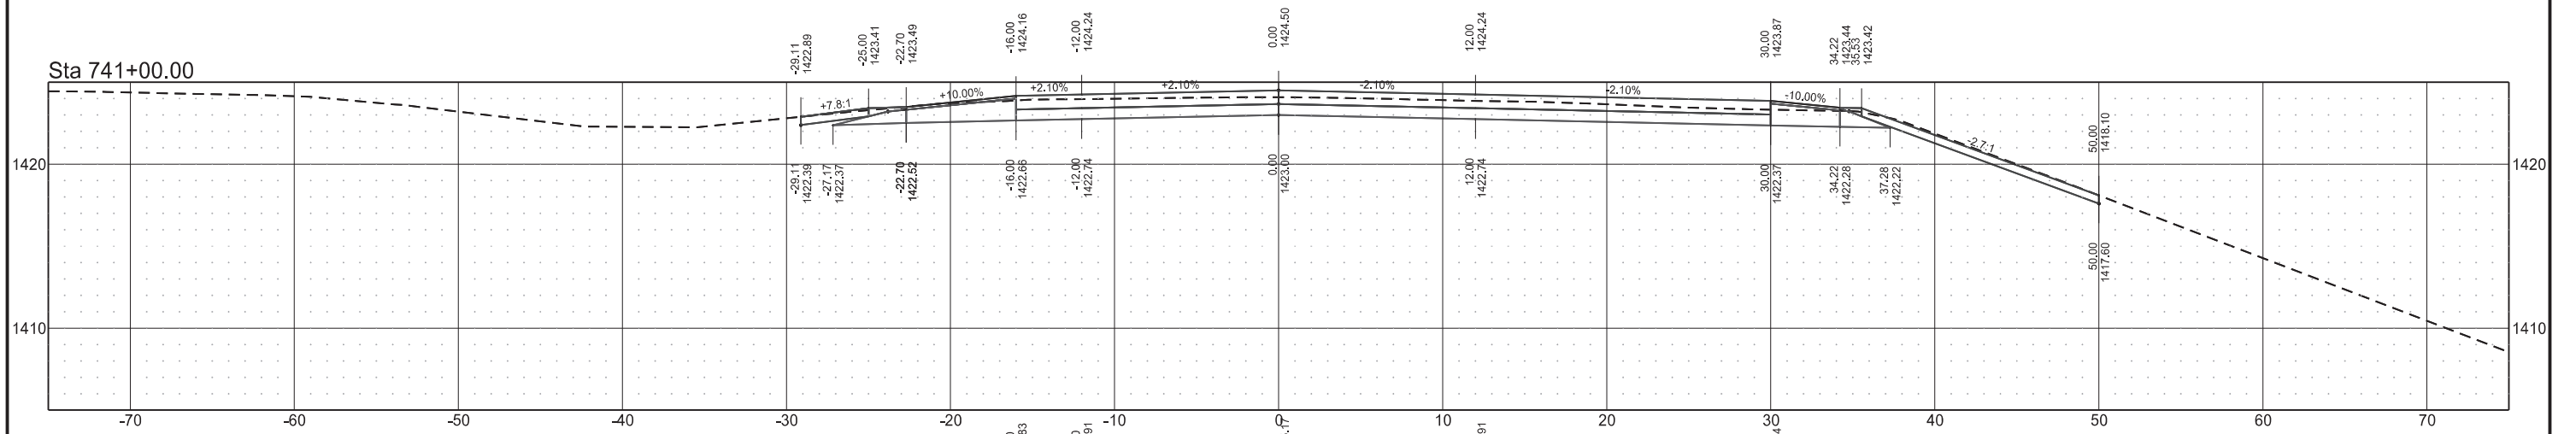

Sta 740+50.00

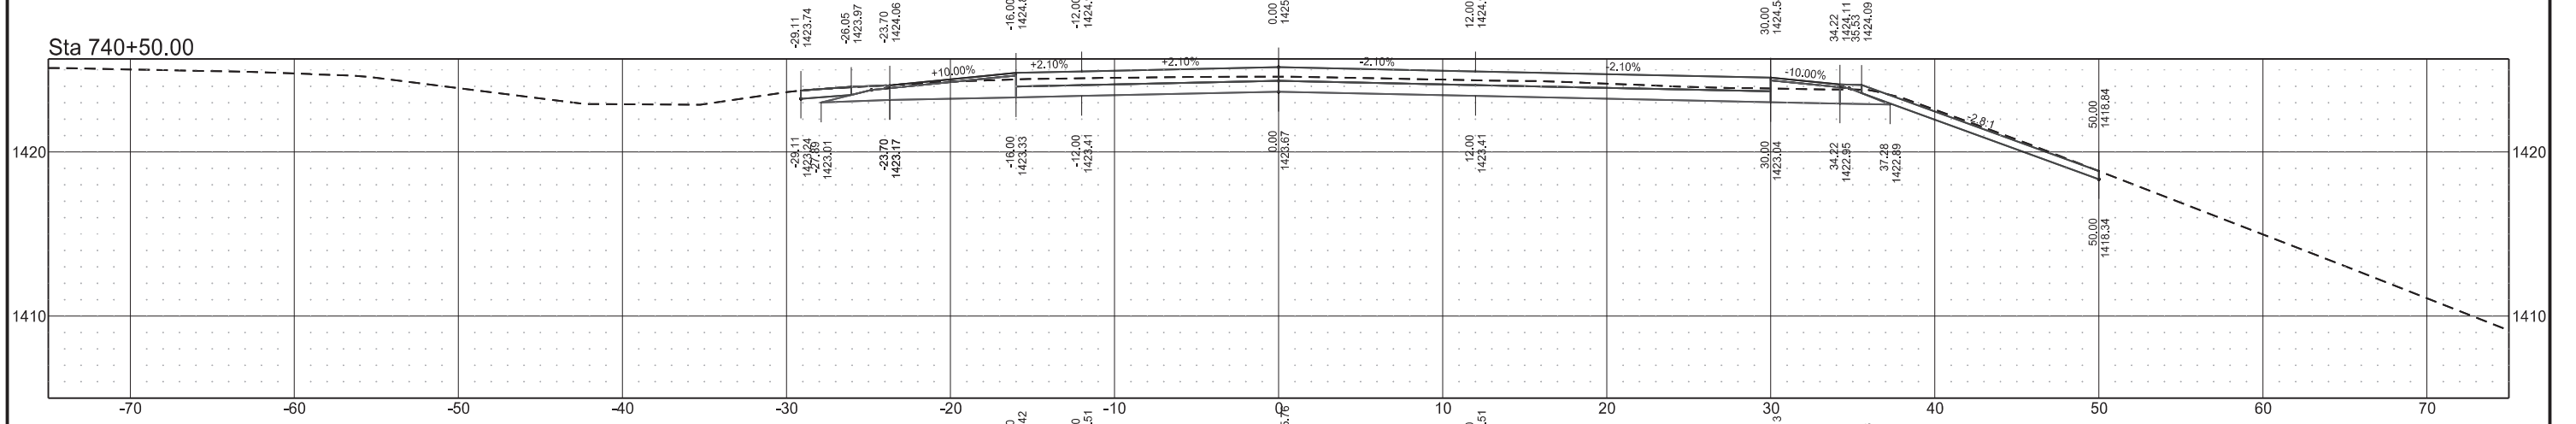


Sta 740+00.00

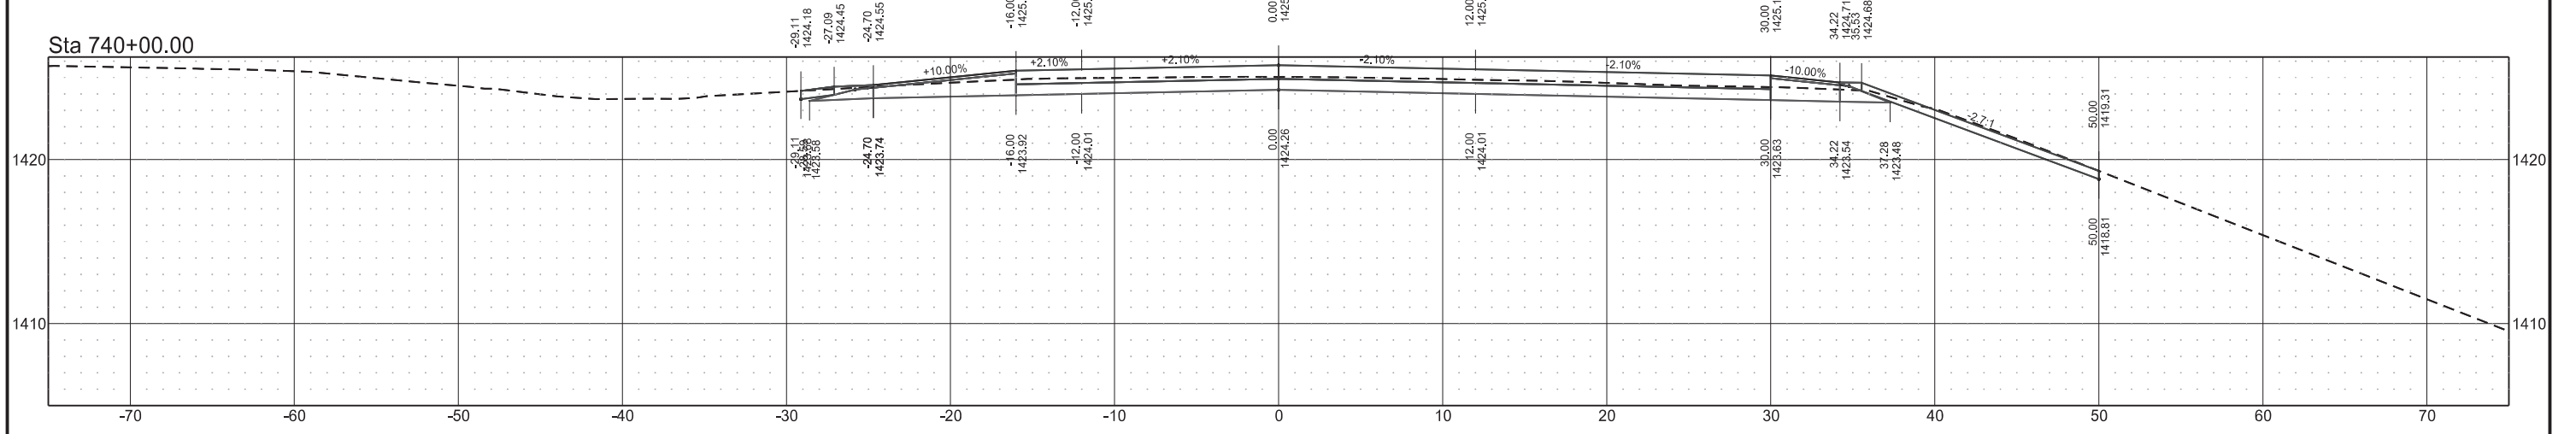


I-94 Eastbound

STATE	PROJECT NO.	SECTION NO.	SHEET NO.
ND	IM-2-094(194)260	200	11


Sta 742+50.00

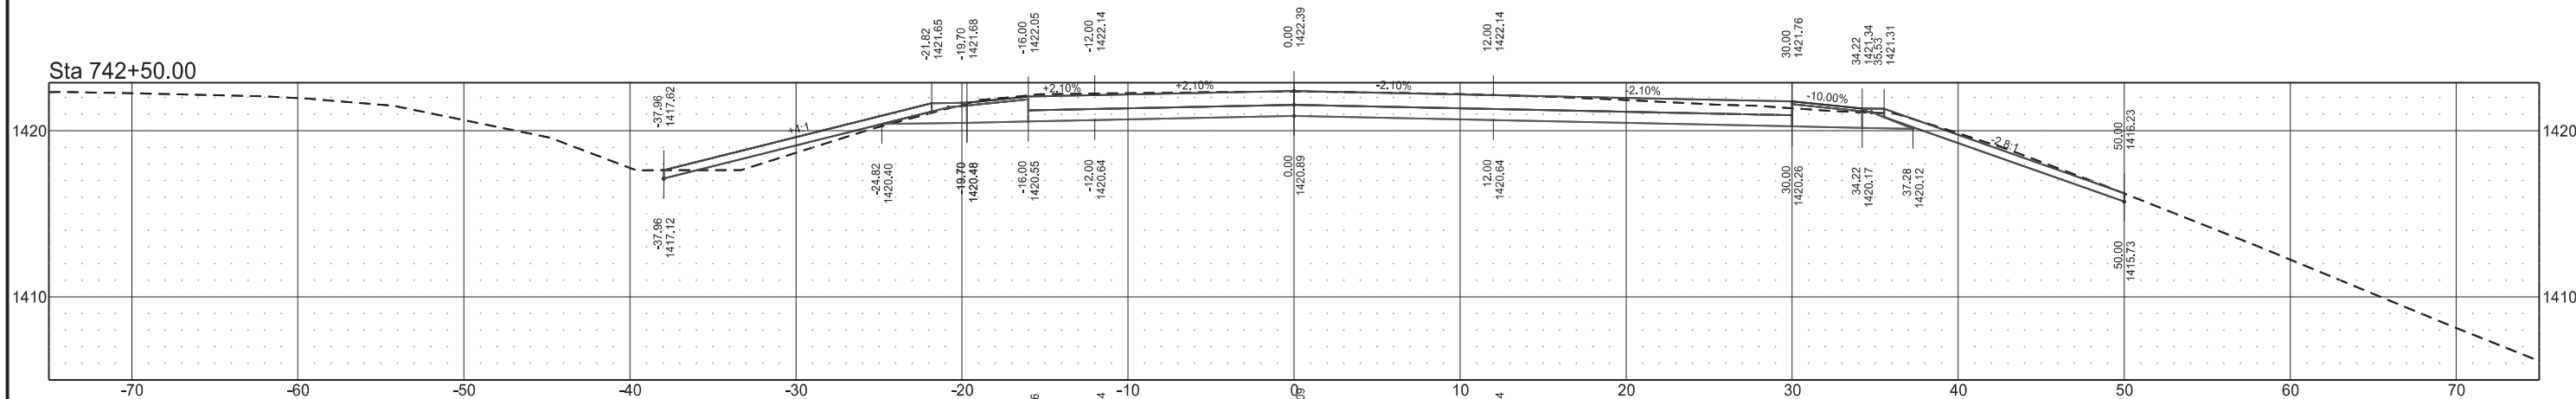

Sta 742+00.00

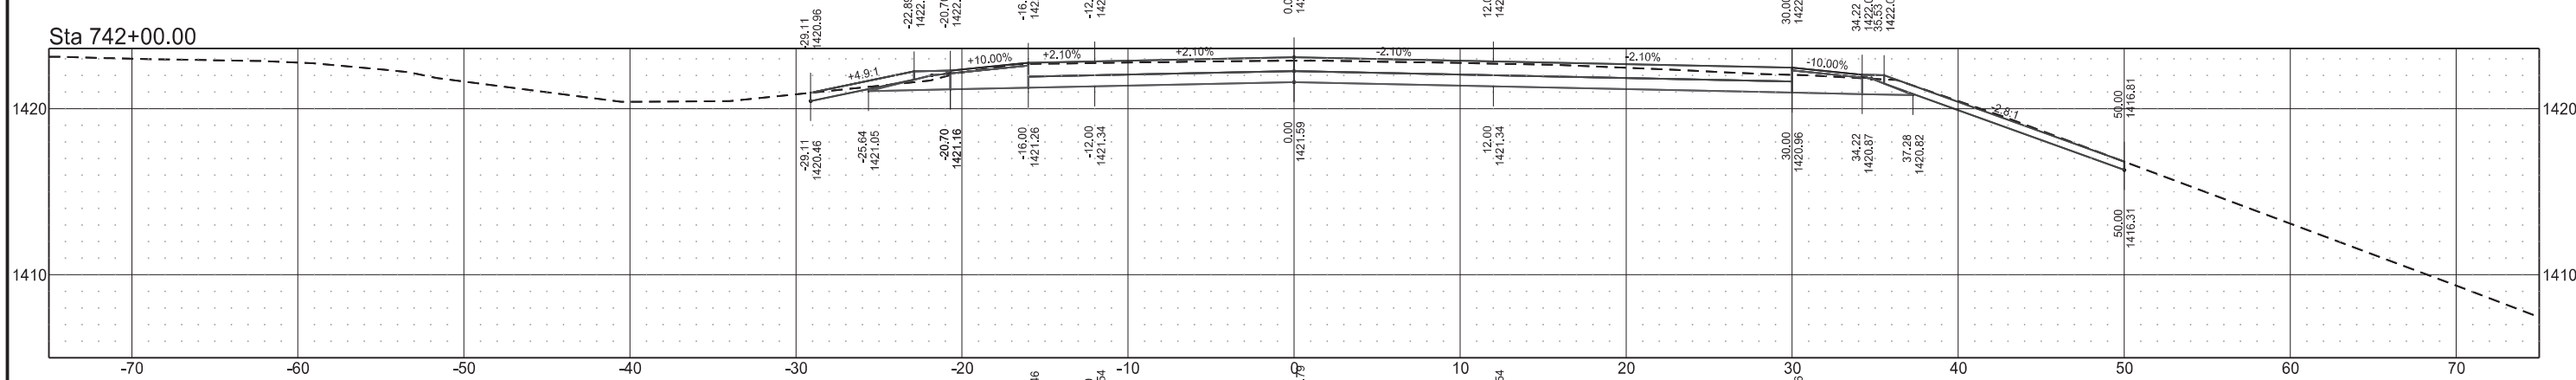


Sta 741+50.00

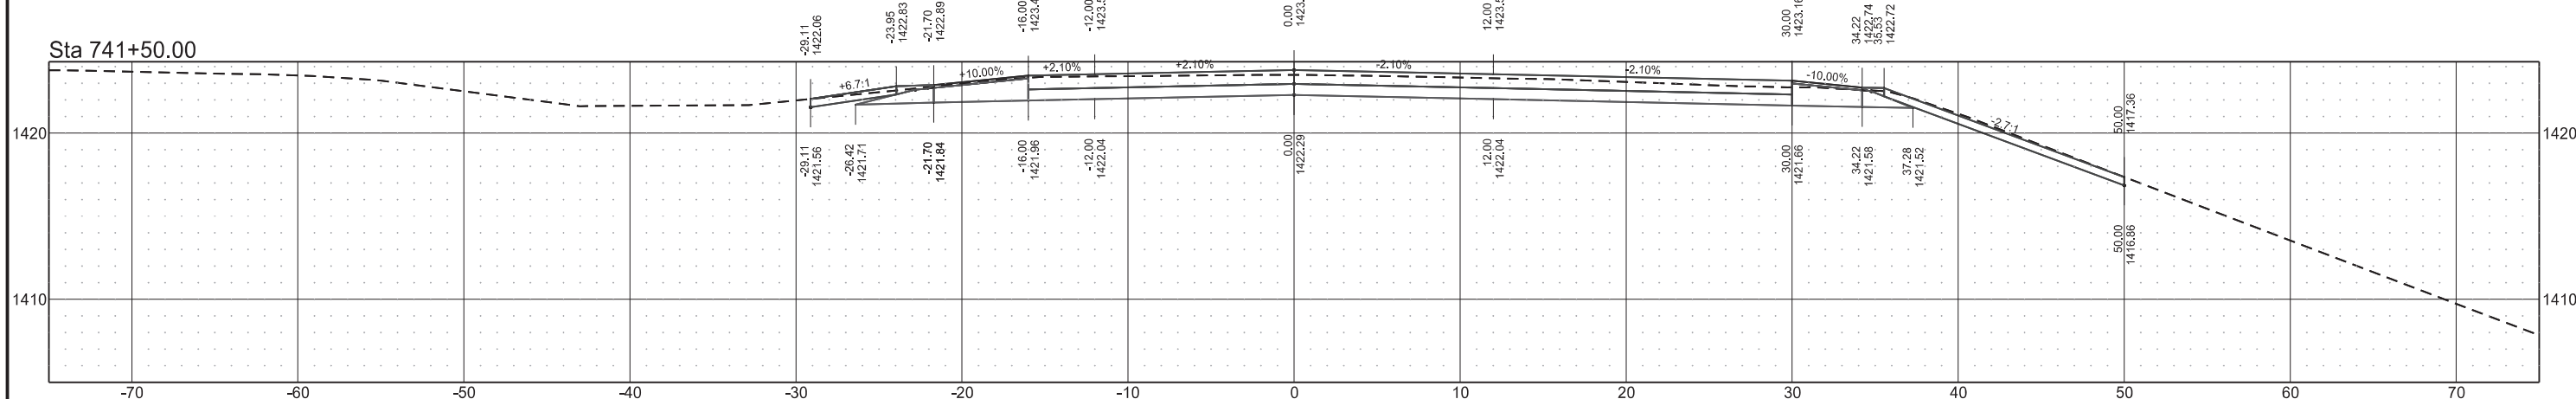

I-94 Eastbound


STATE	PROJECT NO.	SECTION NO.	SHEET NO.
ND	IM-2-094(194)260	200	12

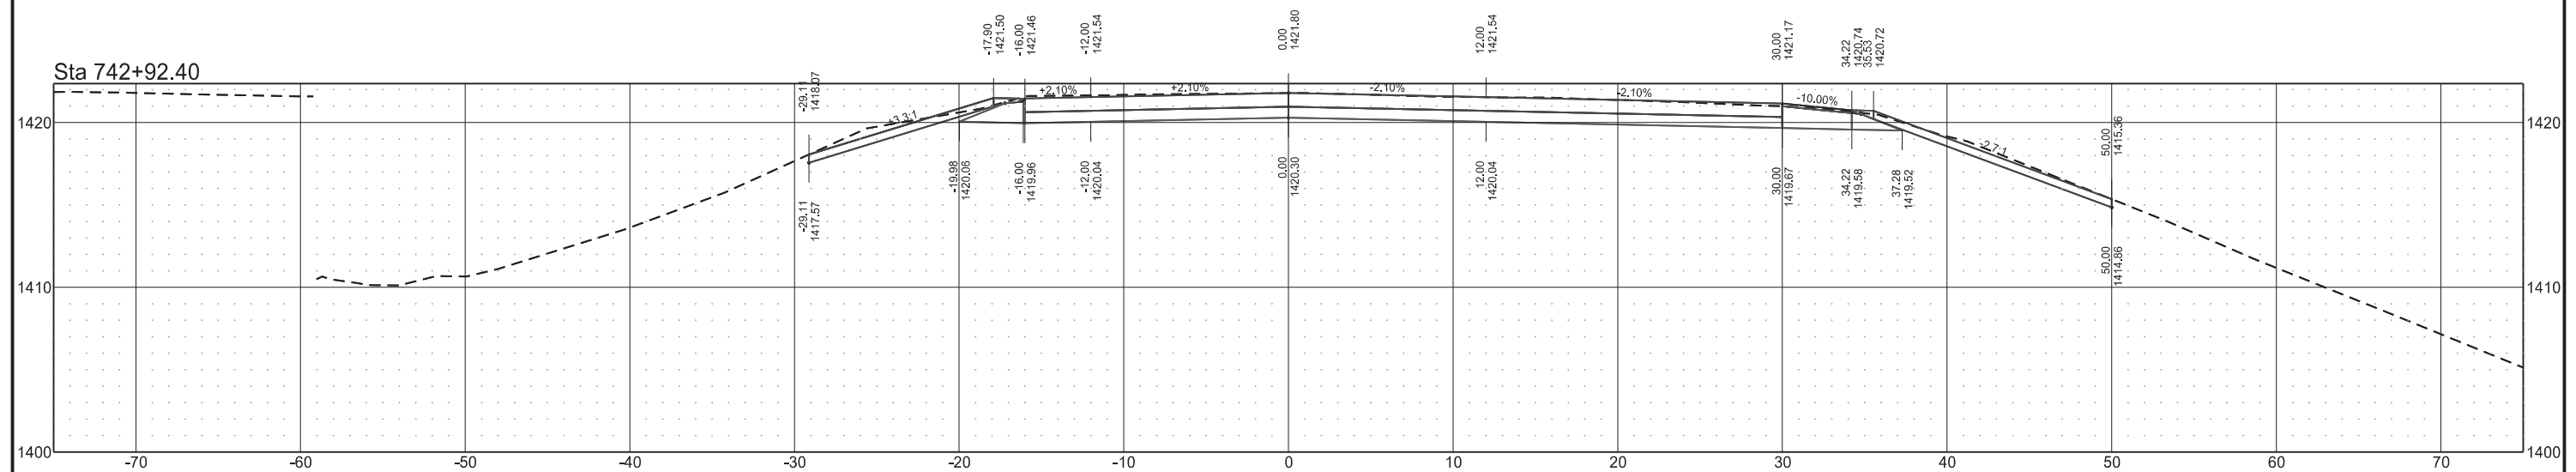


Entrance Loop

STATE	PROJECT NO.	SECTION NO.	SHEET NO.
ND	IM-2-094(194)260	200	13


Sta 53+50.00

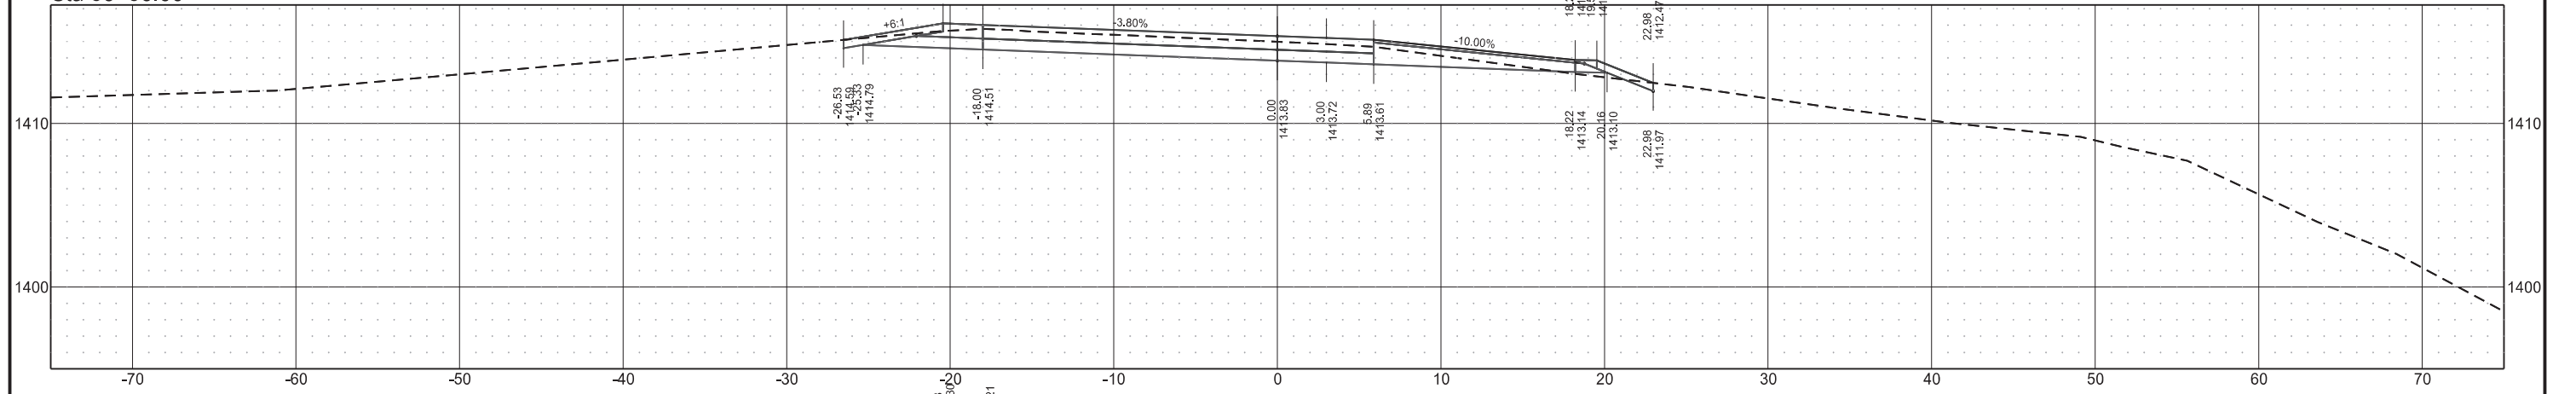

Sta 53+25.00

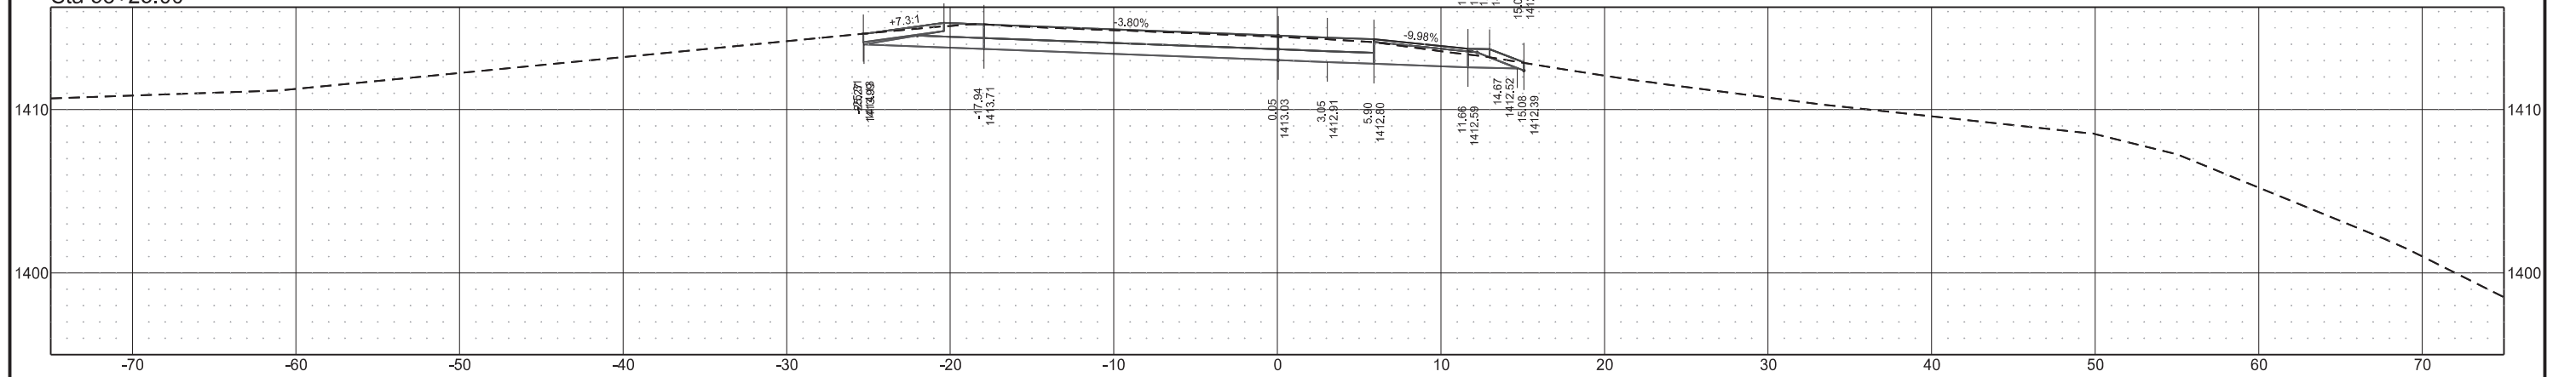


Sta 53+08.00

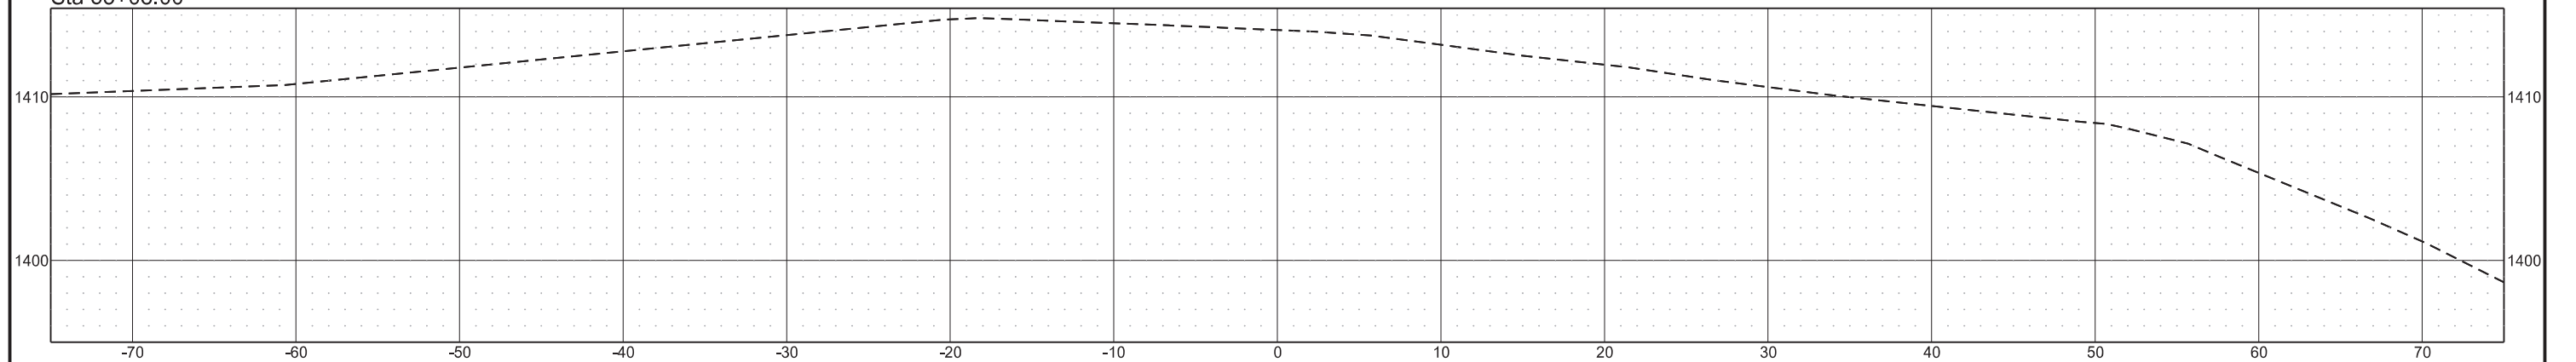


Entrance Loop

STATE	PROJECT NO.	SECTION NO.	SHEET NO.
ND	IM-2-094(194)260	200	14


Sta 54+25.00

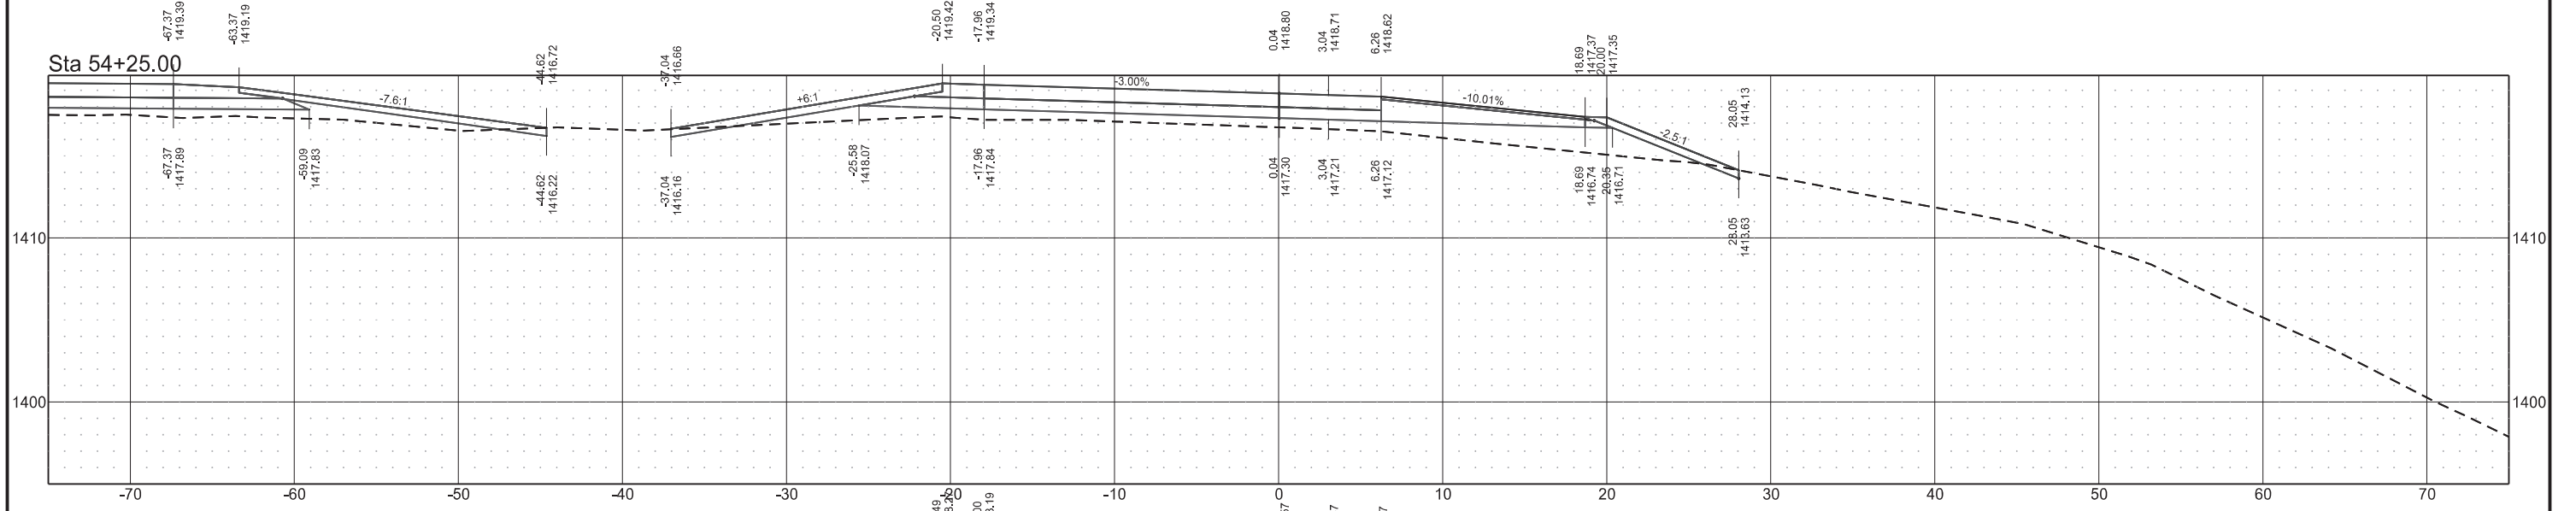

Sta 54+00.00


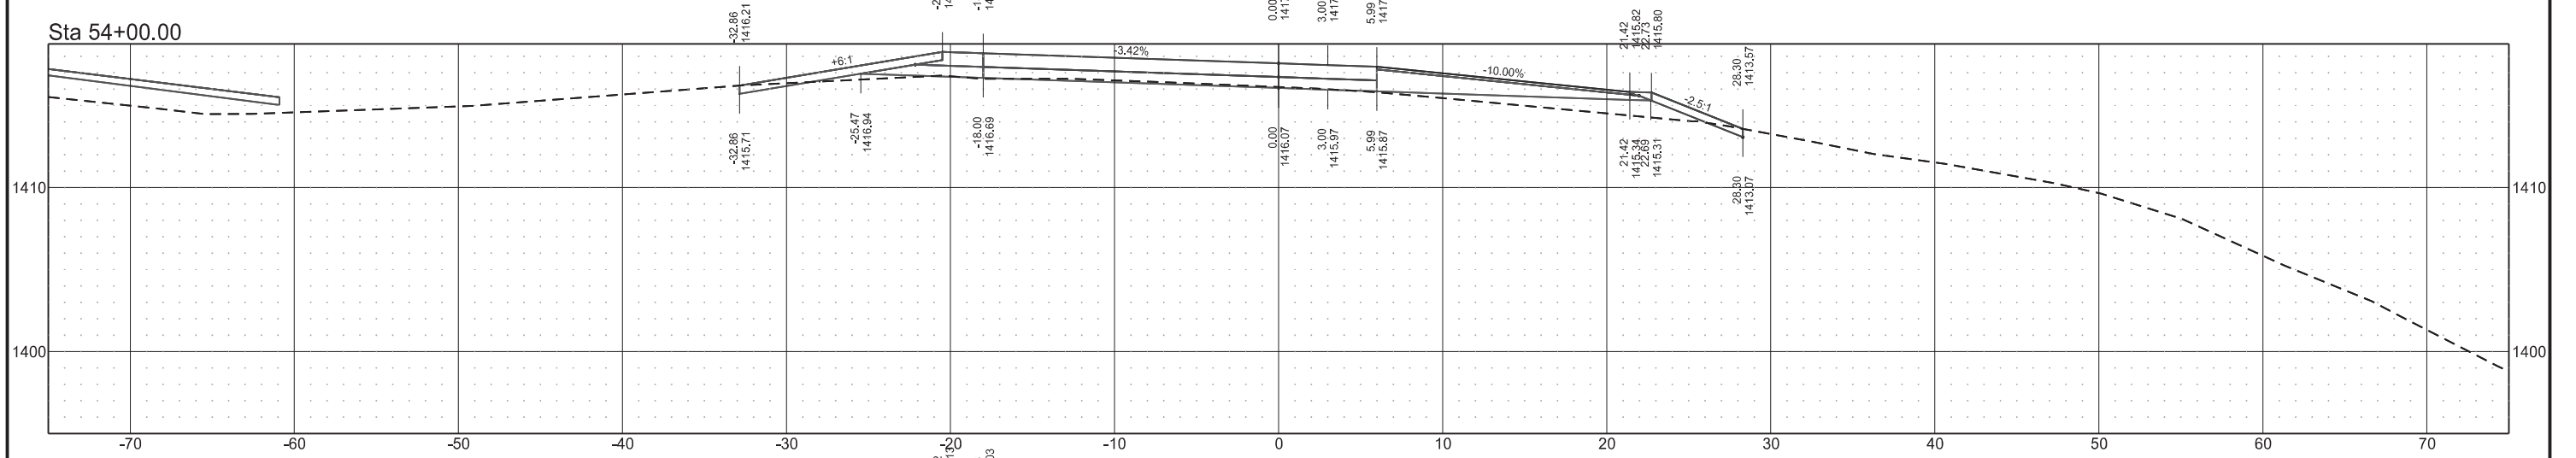


Sta 53+75.00

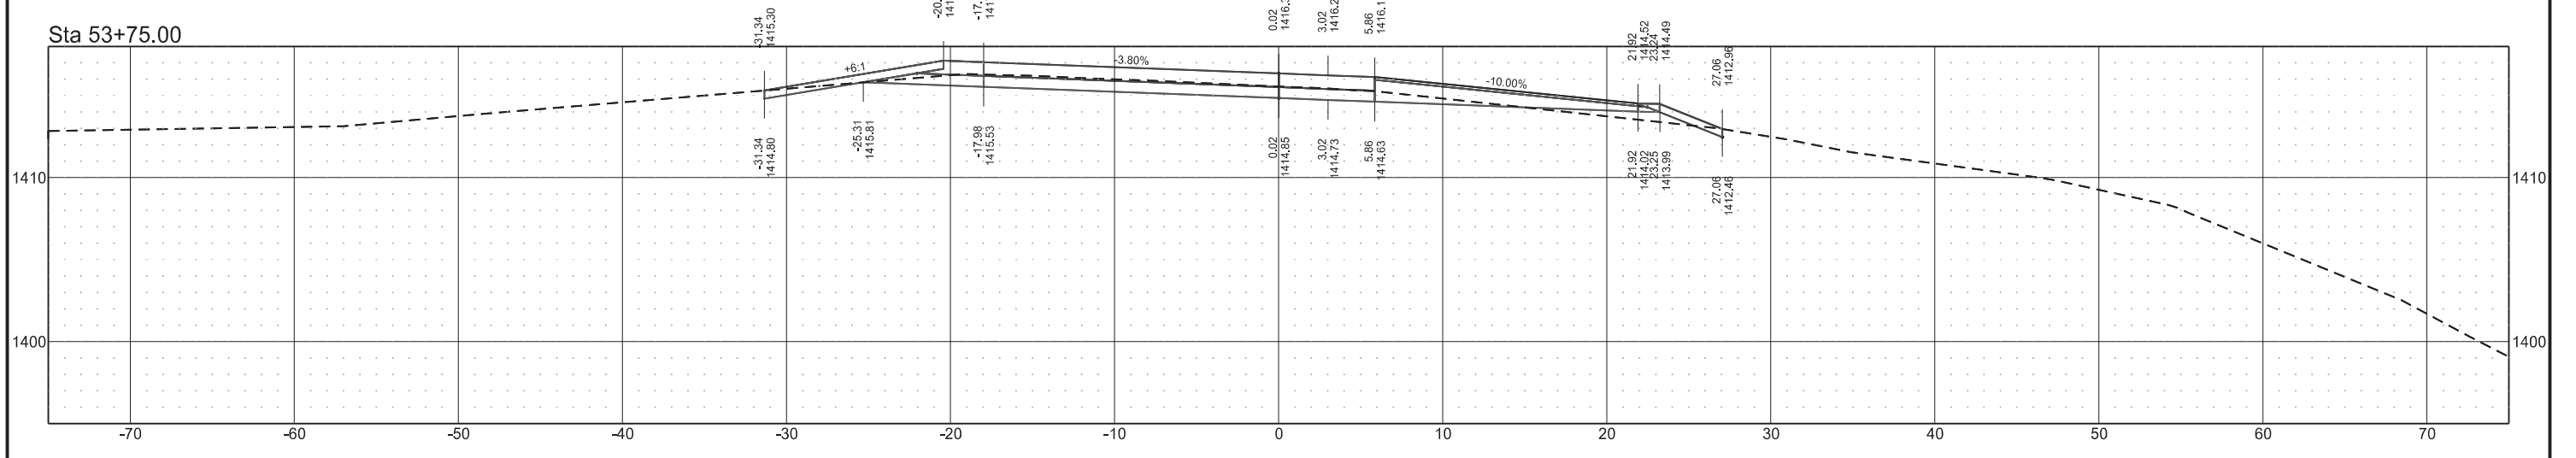

Entrance Loop

STATE	PROJECT NO.	SECTION NO.	SHEET NO.
ND	IM-2-094(194)260	200	15

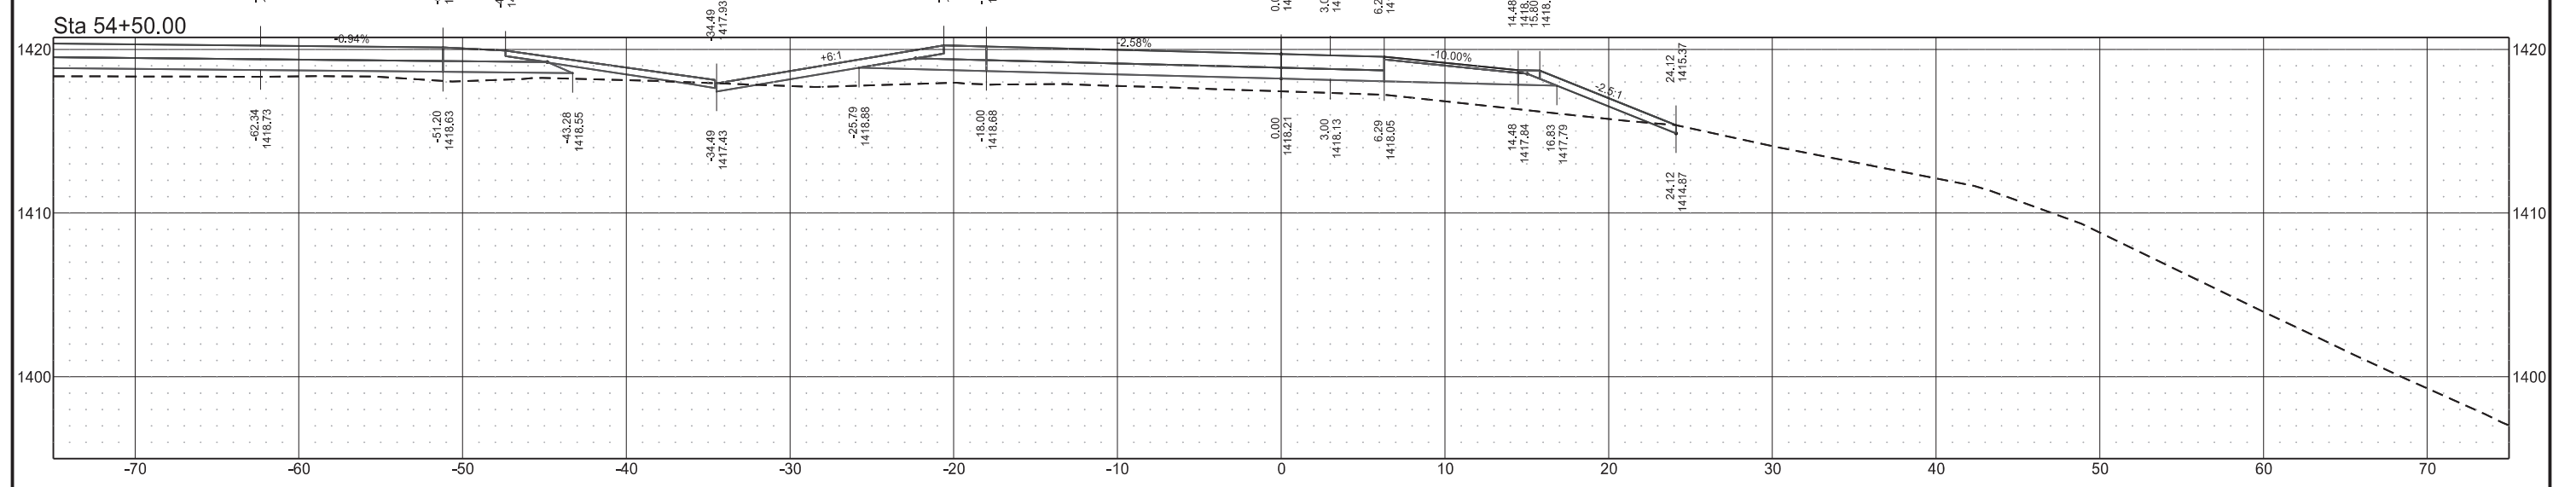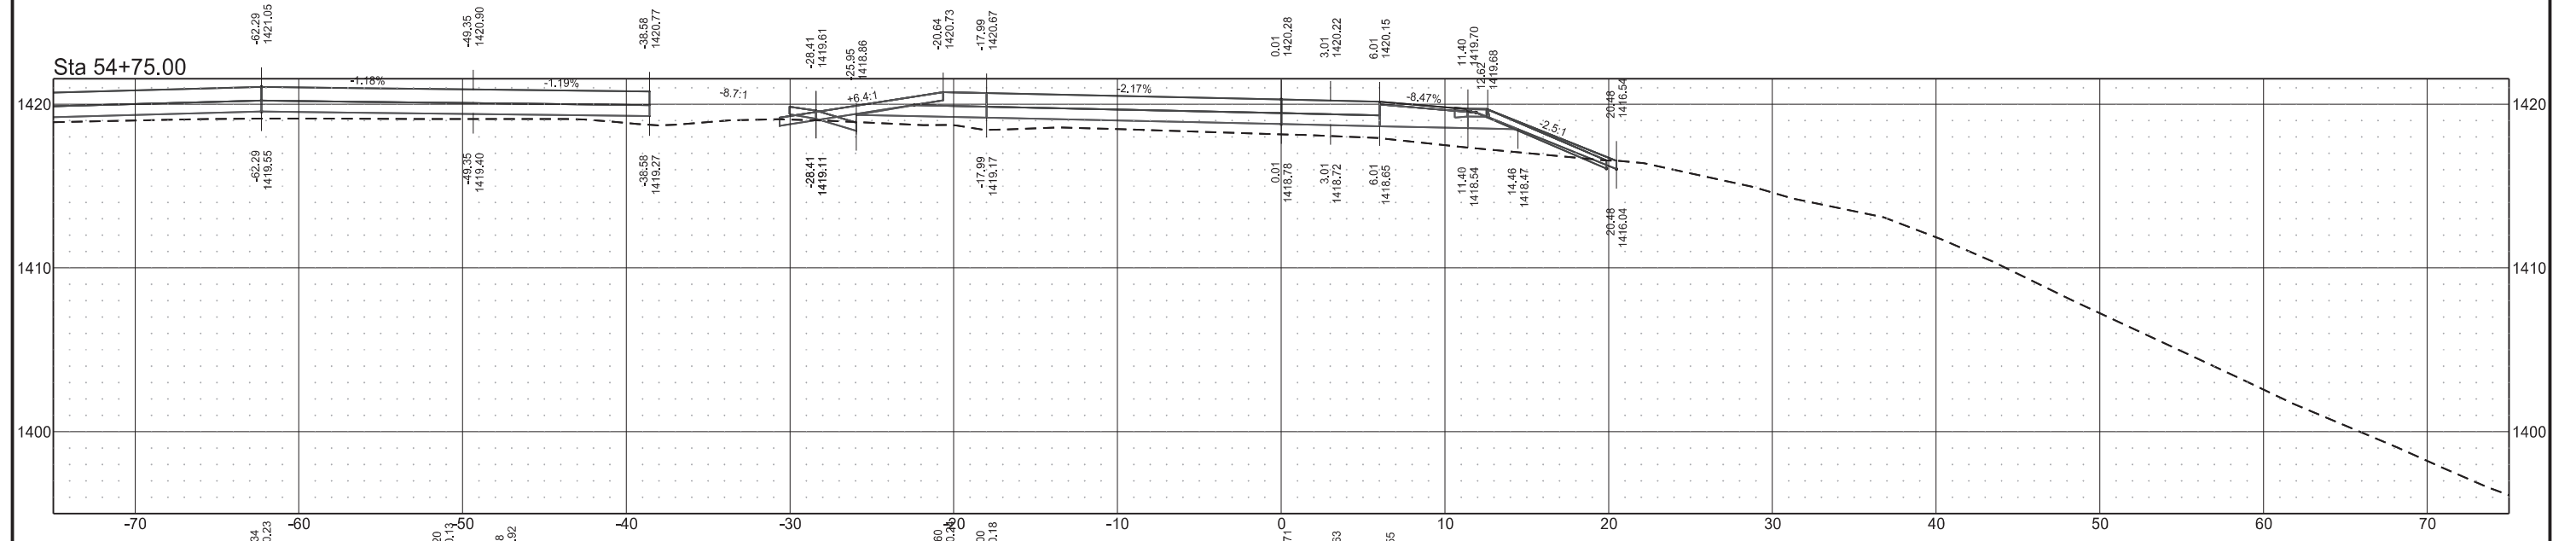



Entrance Loop

STATE  
ND

PROJECT NO.  
IM-2-094(194)260

SECTION NO.  
200

SHEET NO.  
16

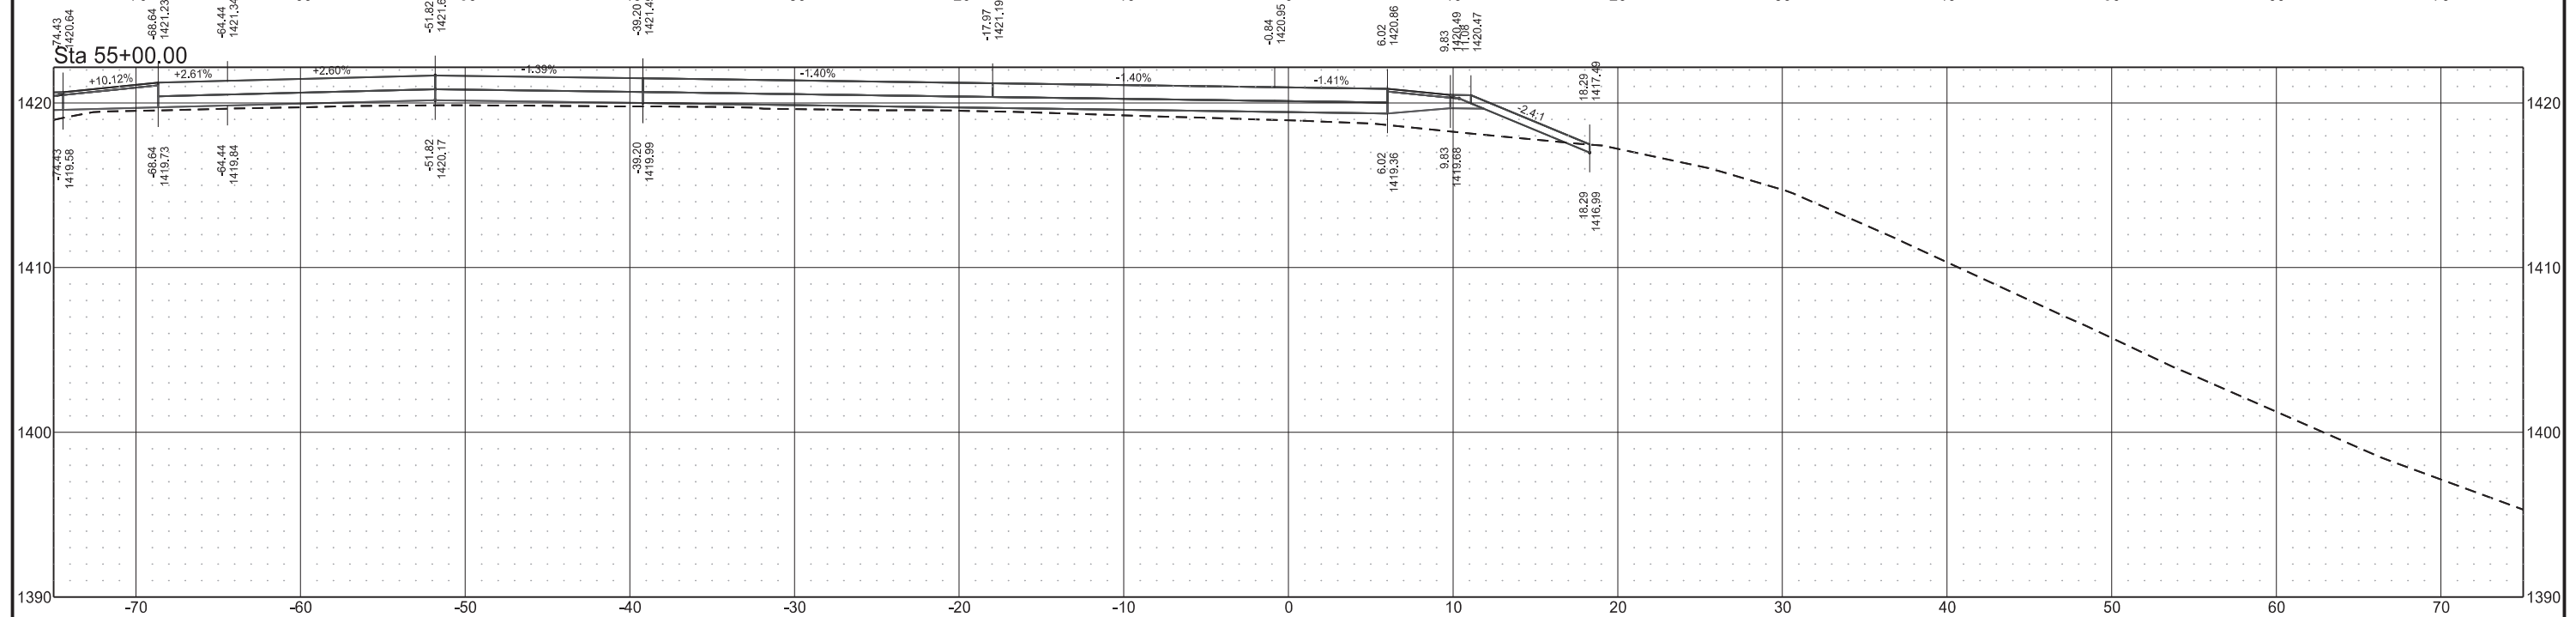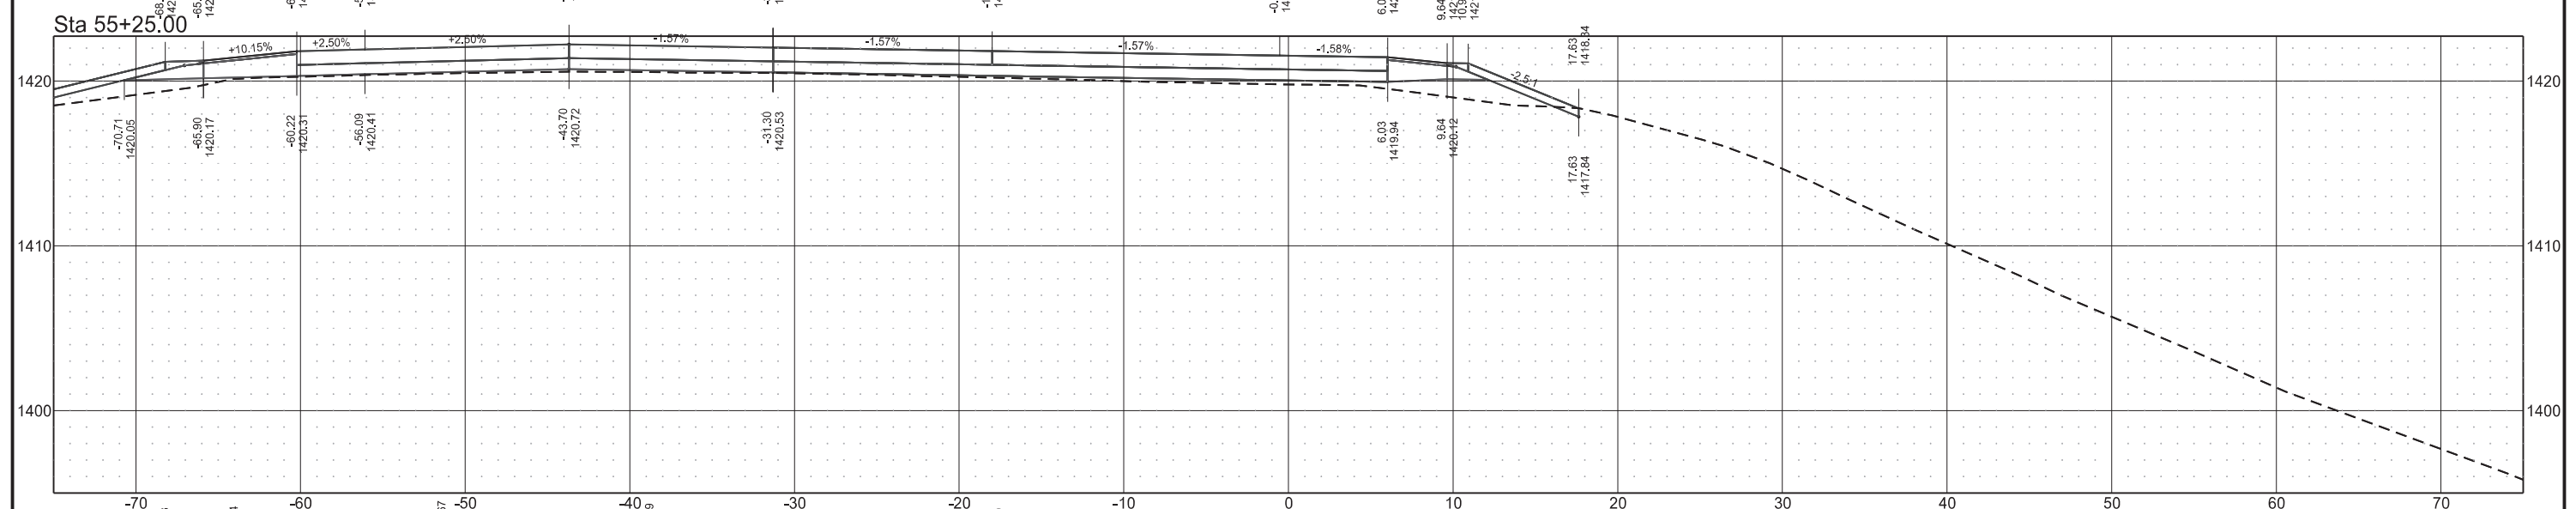





Entrance Loop

STATE	PROJECT NO.	SECTION NO.	SHEET NO.
ND	IM-2-094(194)260	200	17

Sta 55+75.00

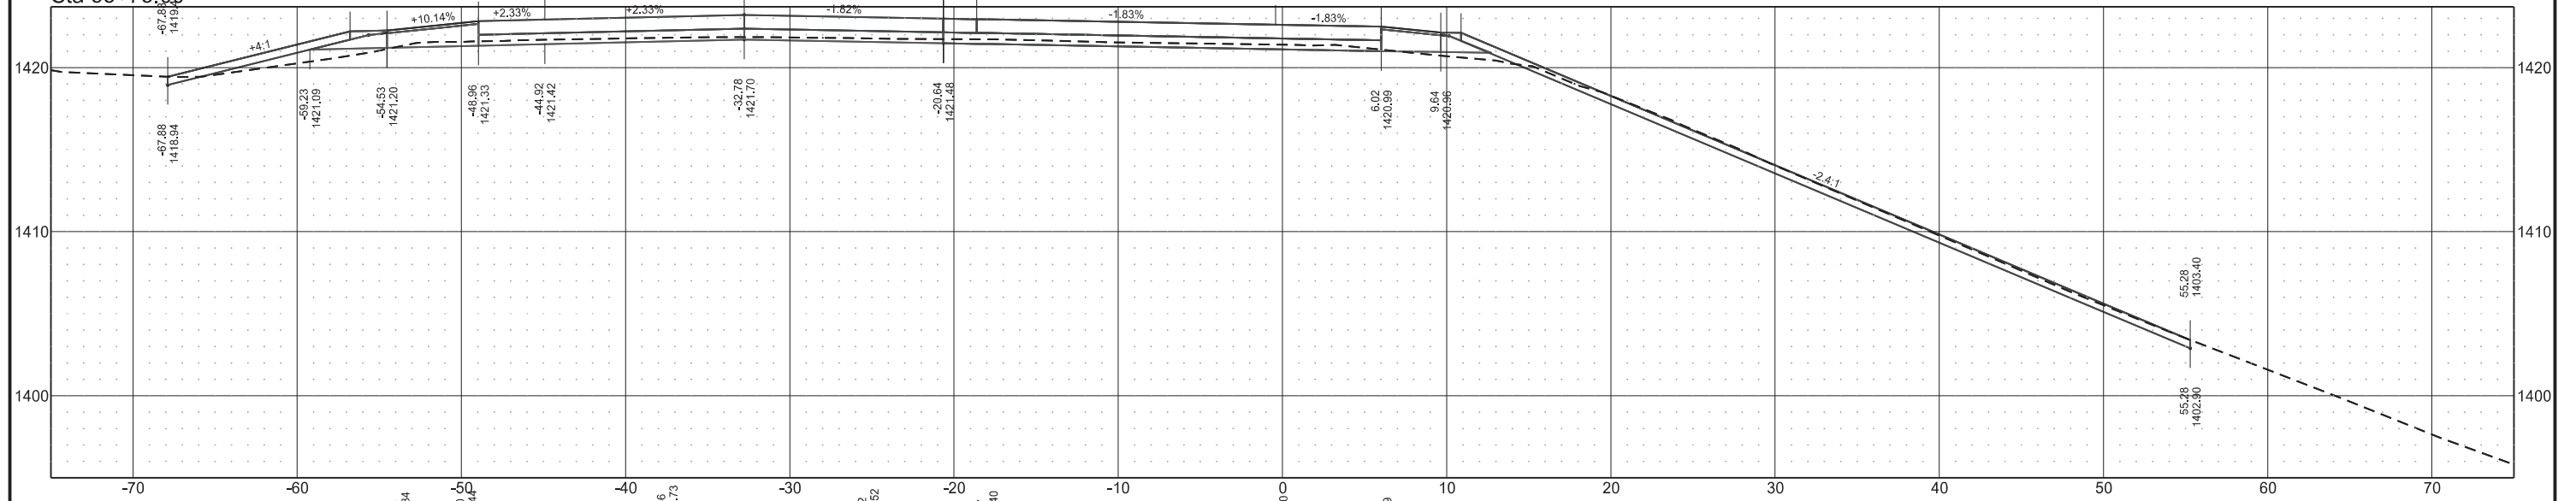


Sta 55+50.00

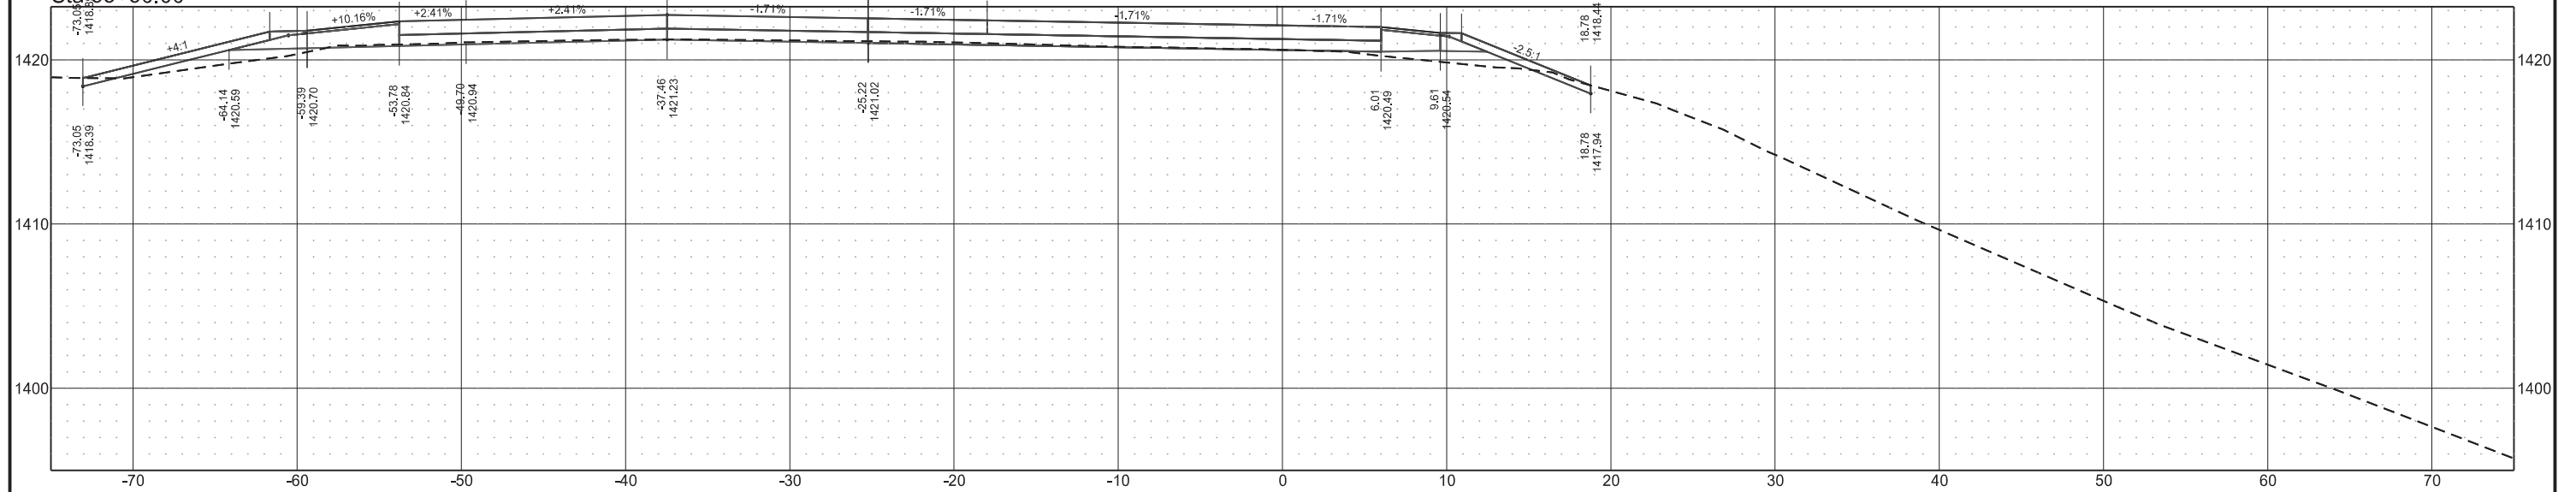


Entrance Loop

STATE	PROJECT NO.	SECTION NO.	SHEET NO.
ND	IM-2-094(194)260	200	18

Sta 56+25.00

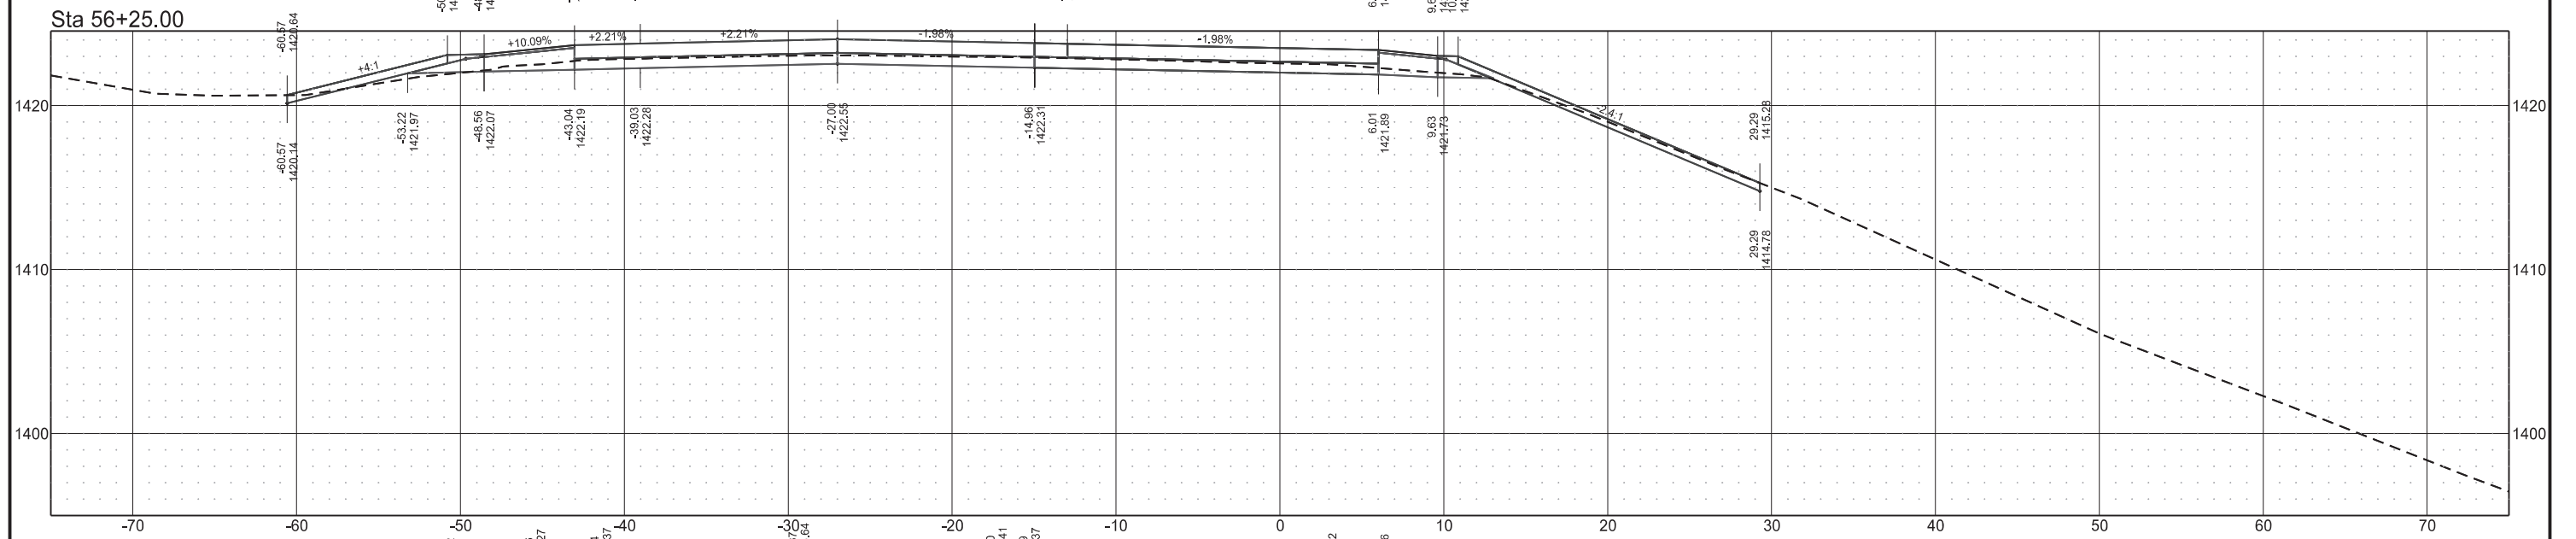


Sta 56+00.00

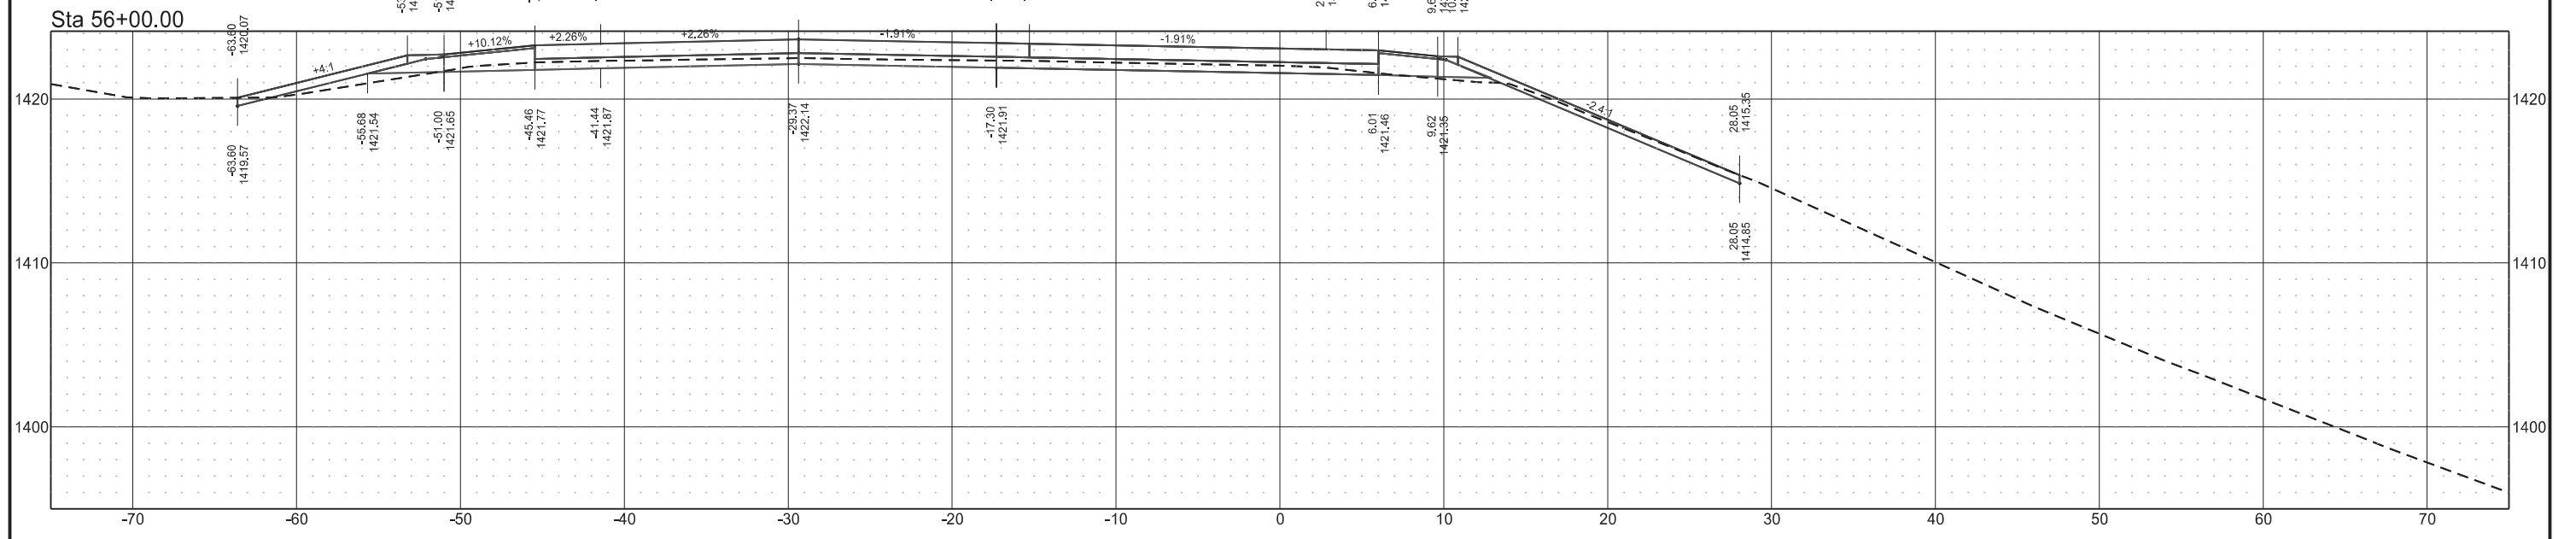


Entrance Loop

STATE	PROJECT NO.	SECTION NO.	SHEET NO.
ND	IM-2-094(194)260	200	19

Sta 56+75.00

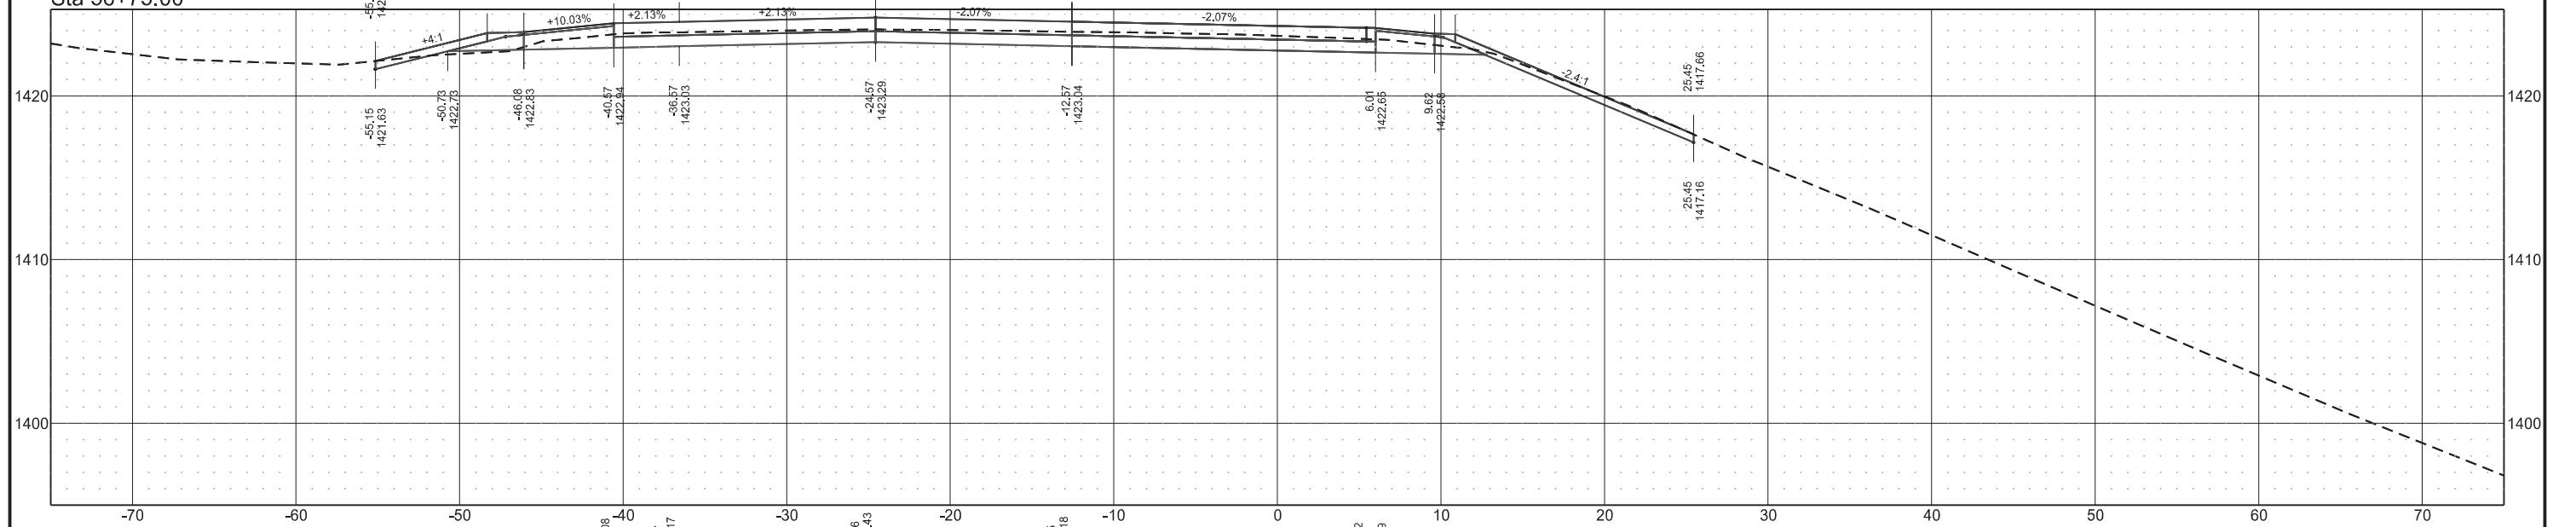


Sta 56+50.00

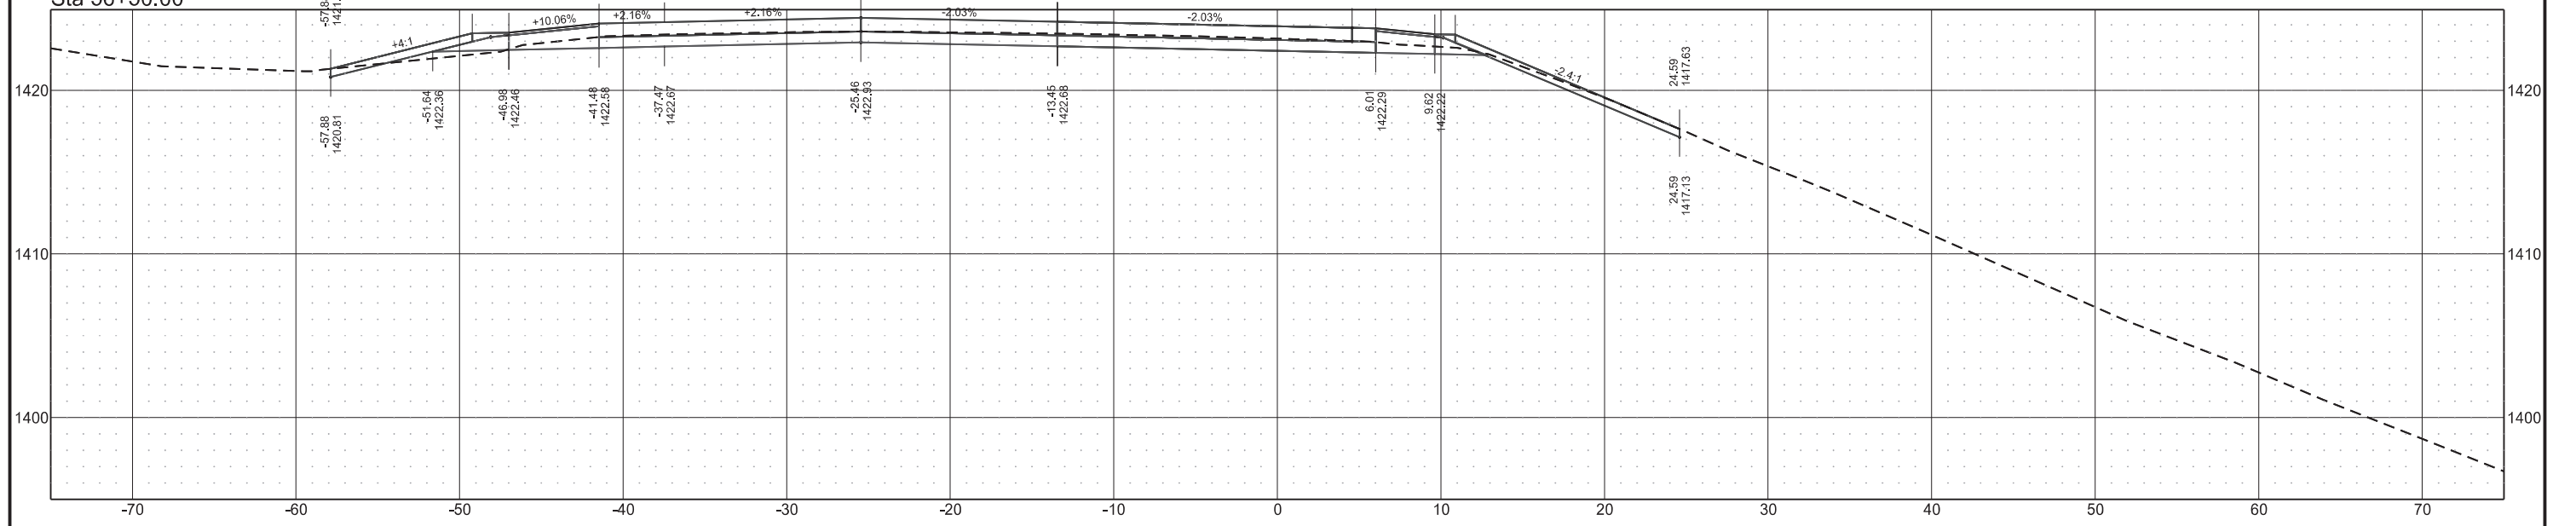


Entrance Loop

STATE	PROJECT NO.	SECTION NO.	SHEET NO.
ND	IM-2-094(194)260	200	20

Sta 57+25.00

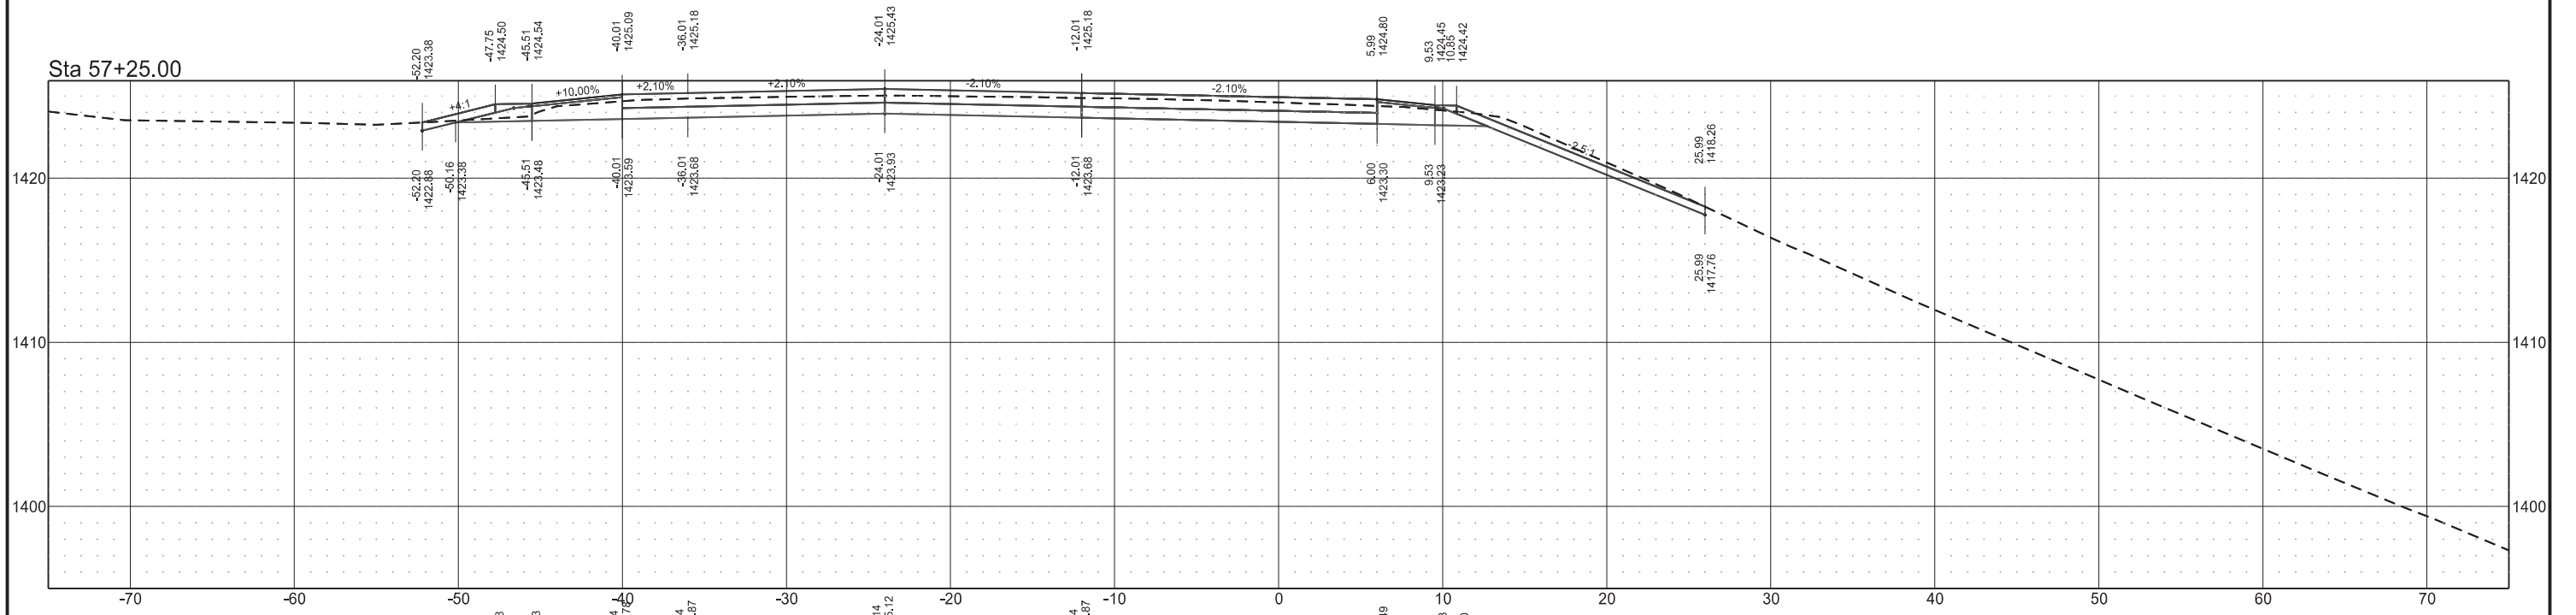


Sta 57+00.00

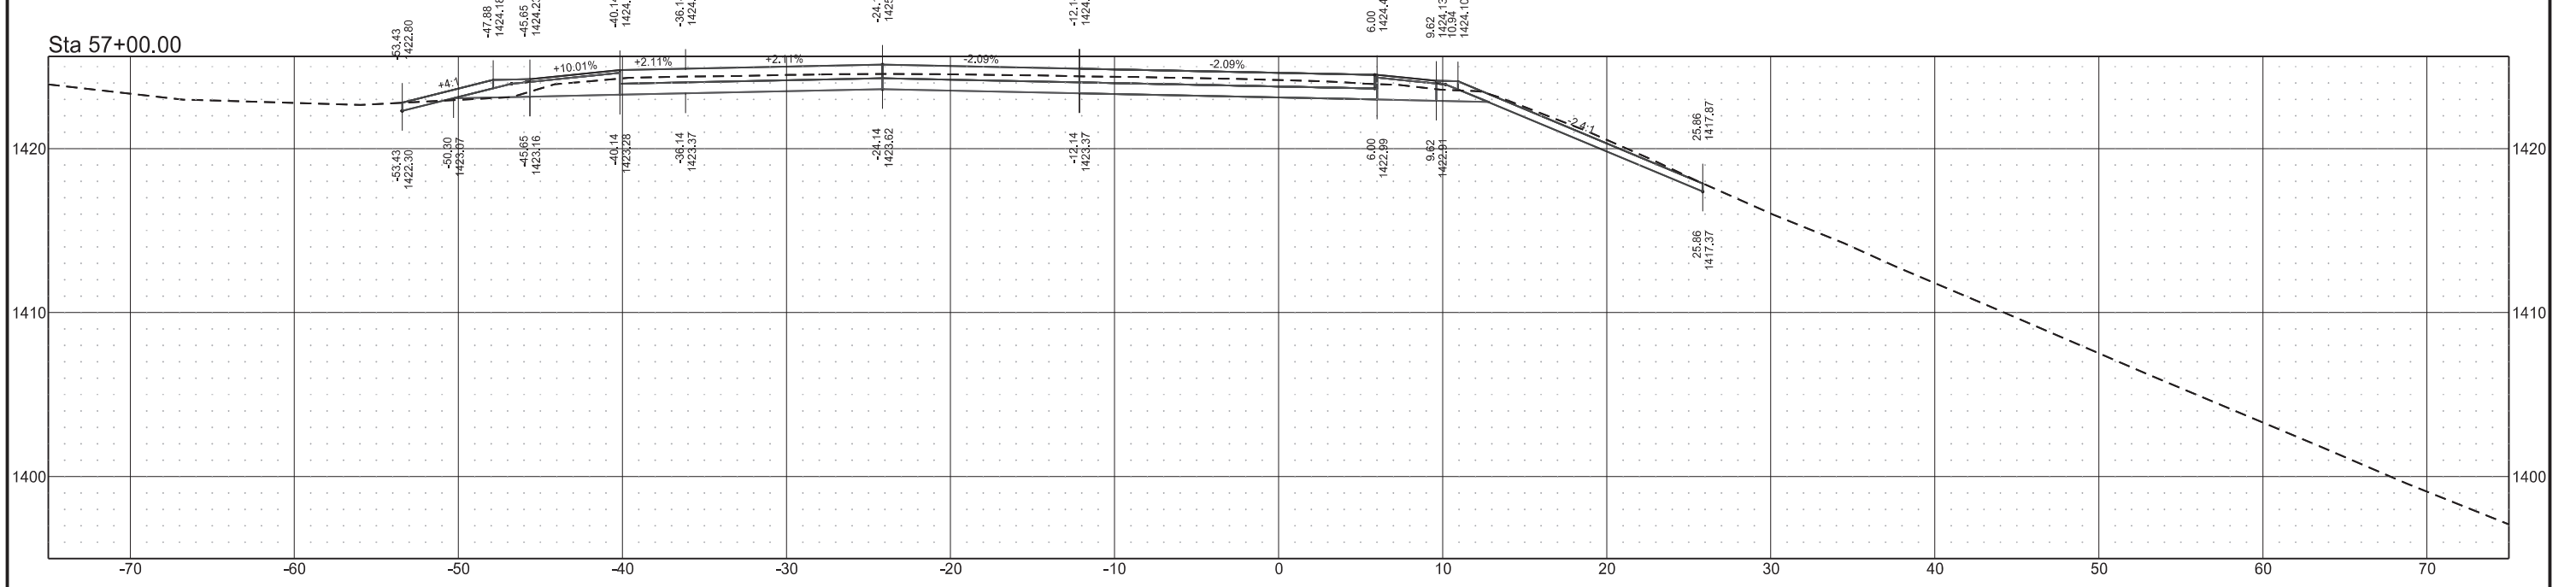


Entrance Loop

STATE	PROJECT NO.	SECTION NO.	SHEET NO.
ND	IM-2-094(194)260	200	21

Sta 57+62.69

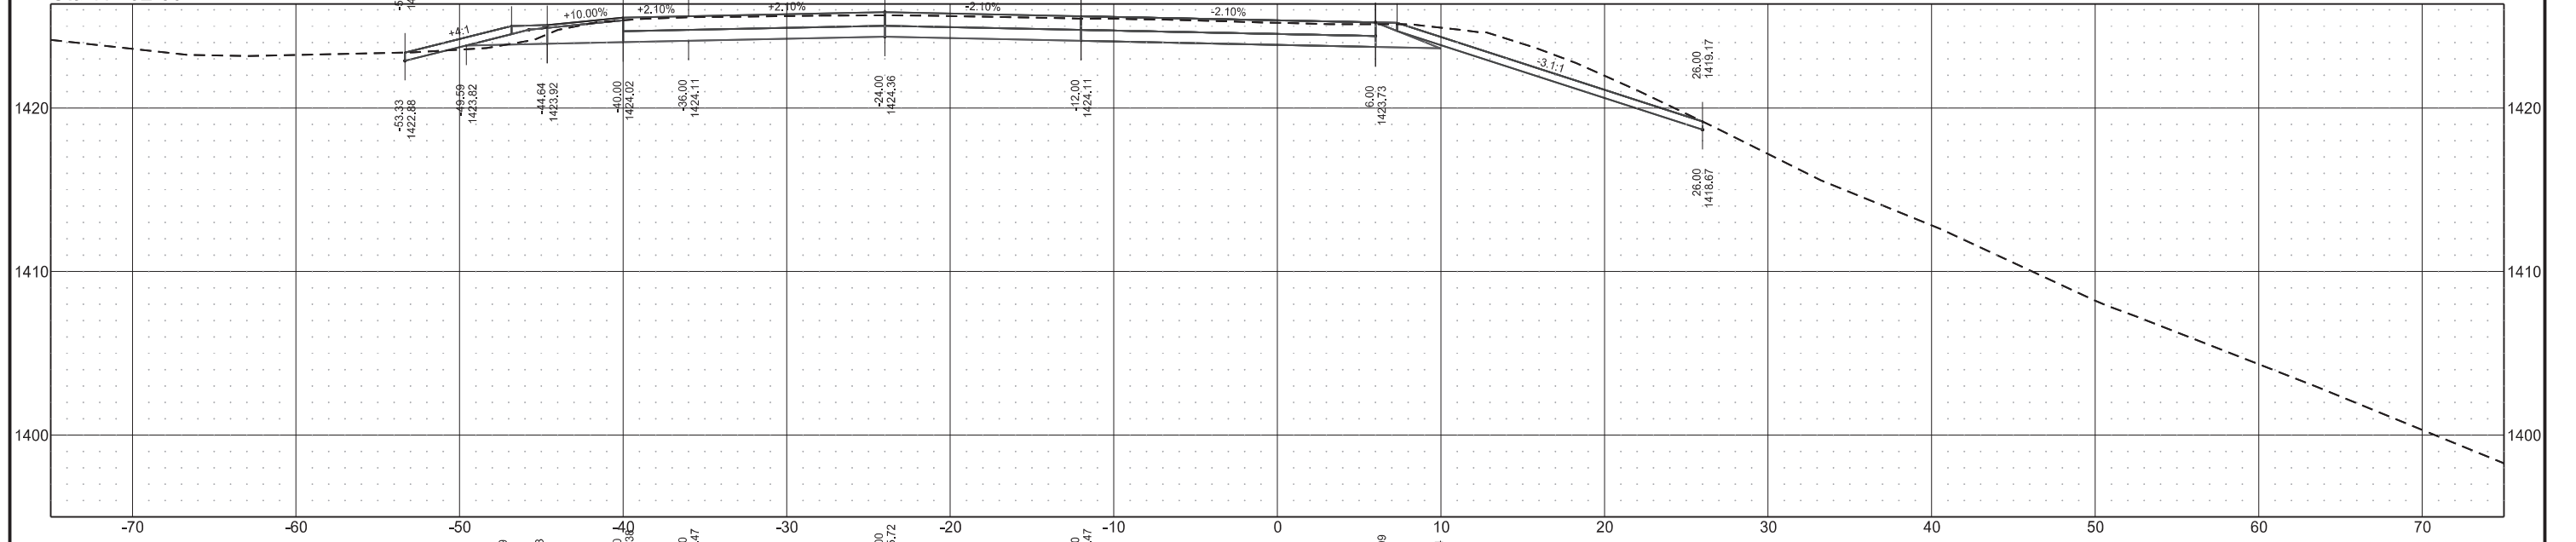


Sta 57+50.00

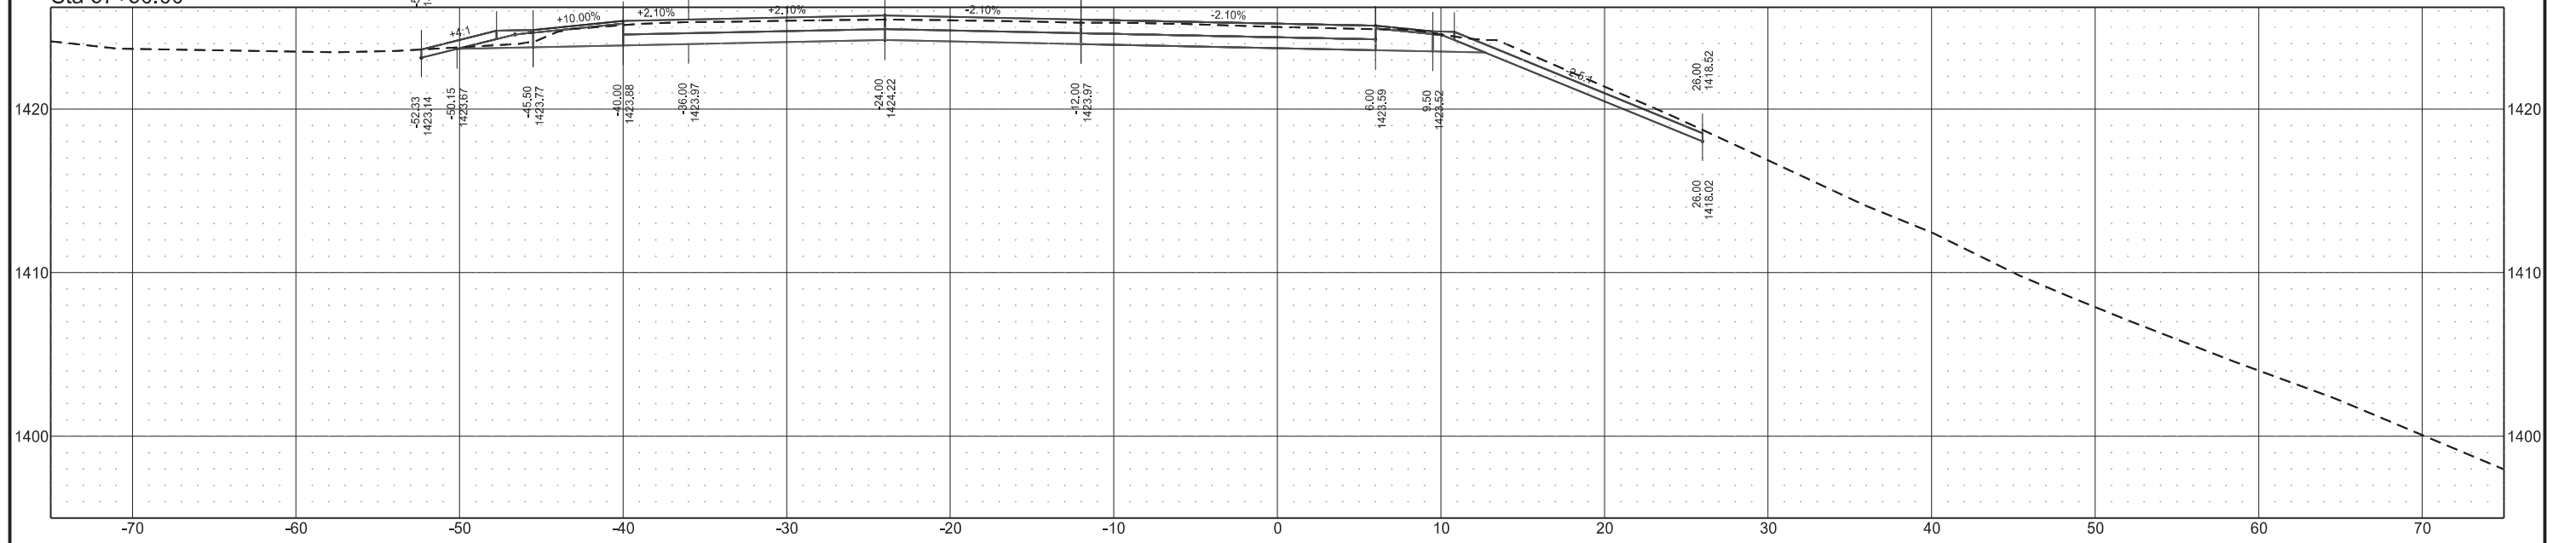

Exit Ramp

STATE	PROJECT NO.	SECTION NO.	SHEET NO.
ND	IM-2-094(194)260	200	22

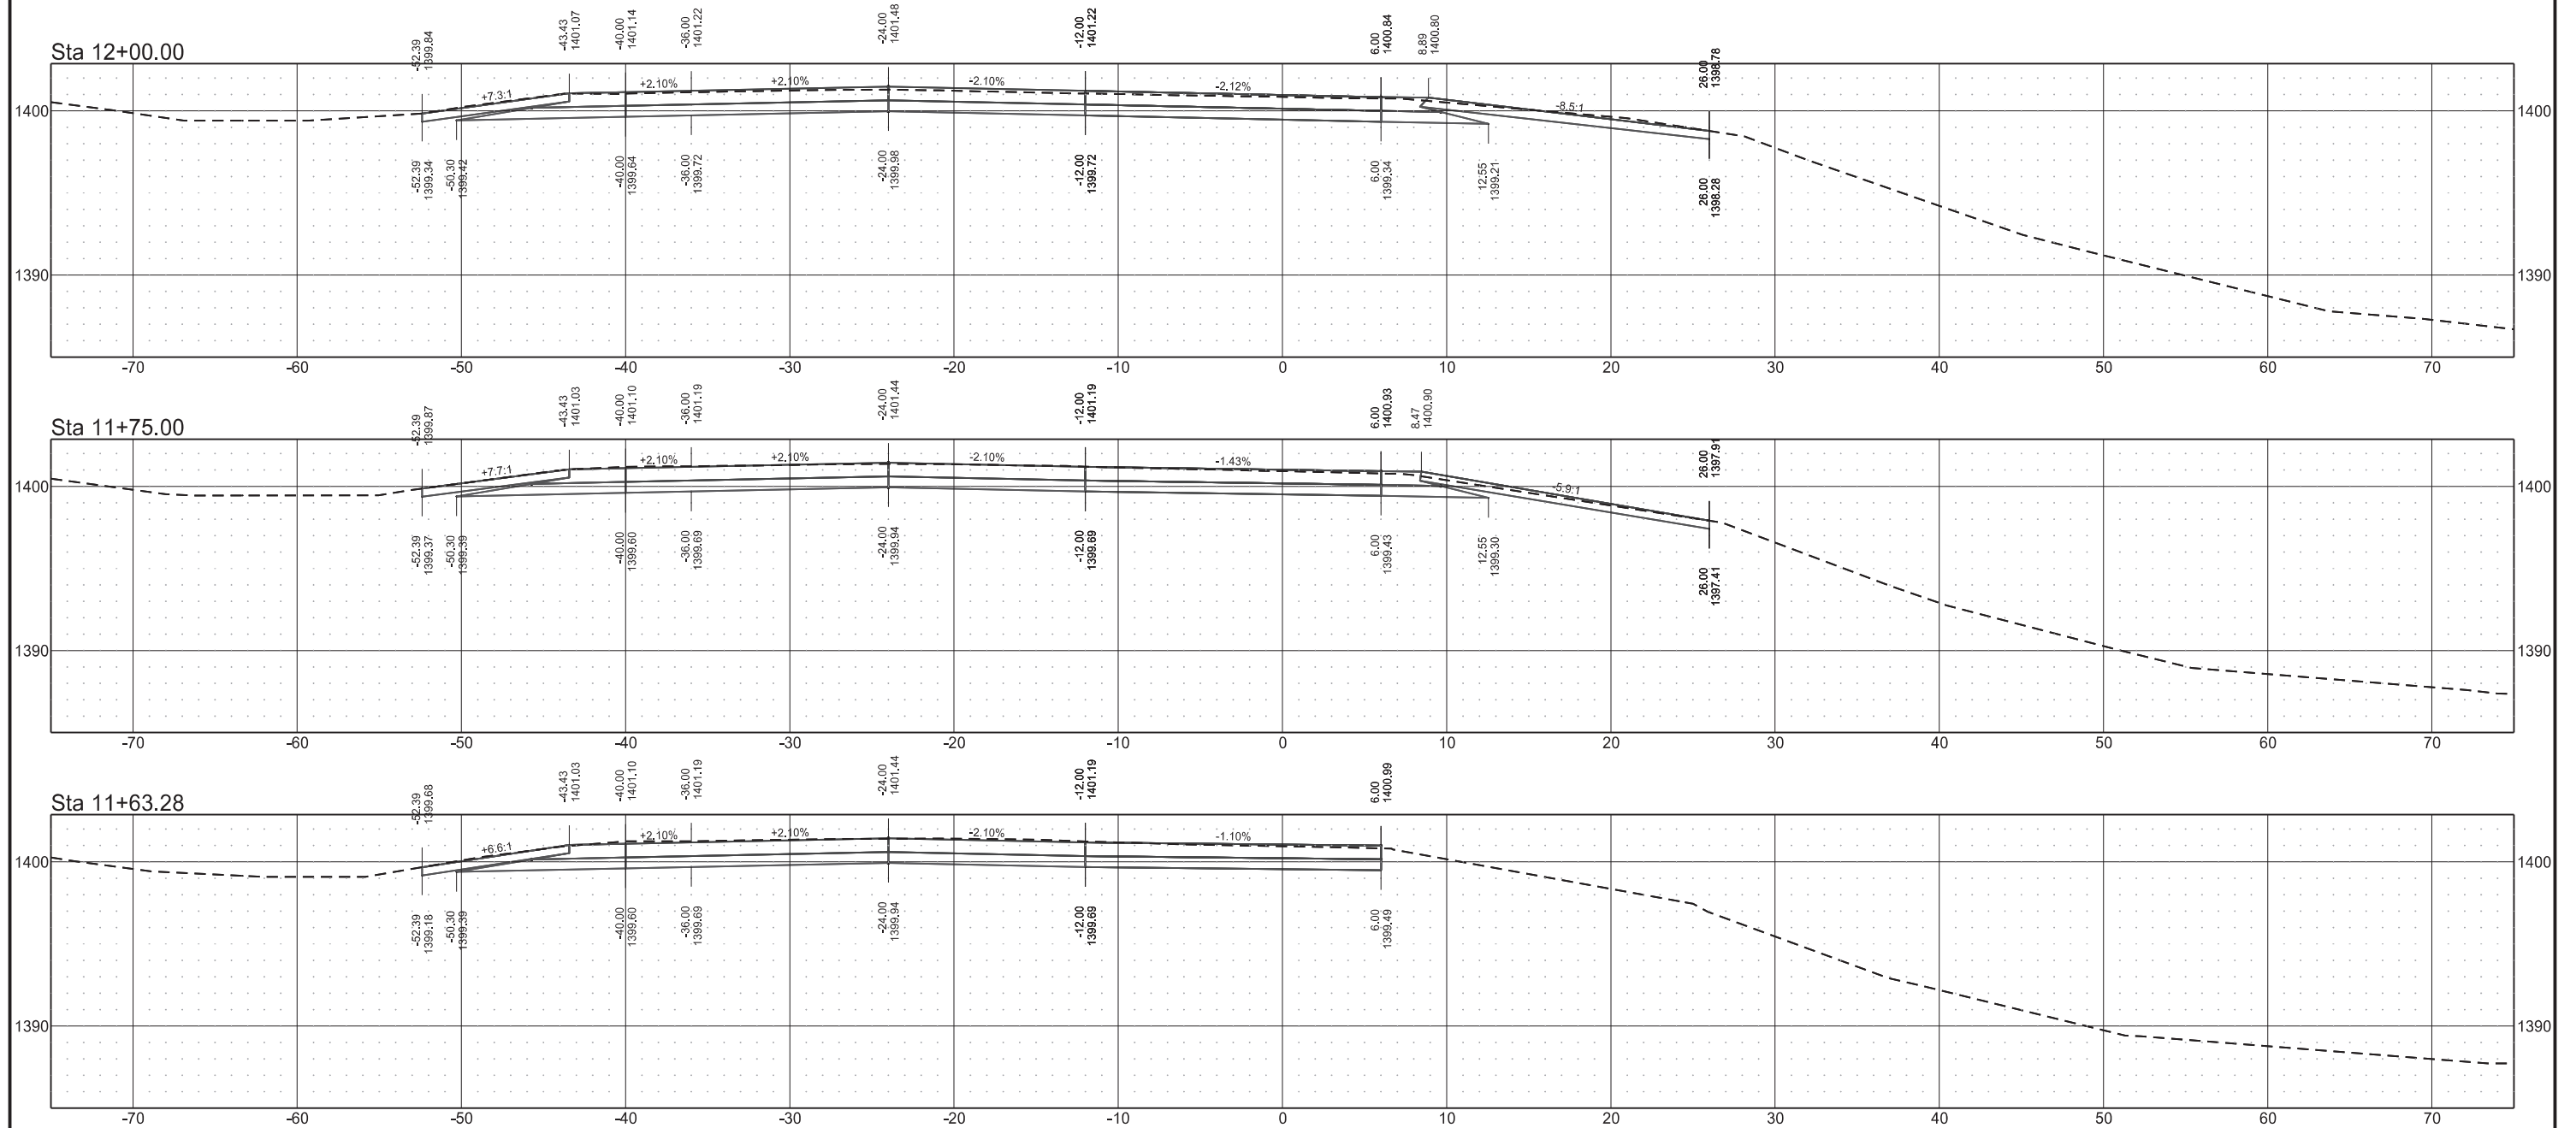

Exit Ramp


STATE  
ND

PROJECT NO.  
IM-2-094(194)260


SECTION NO.  
200

SHEET NO.  
23


Sta 12+75.00

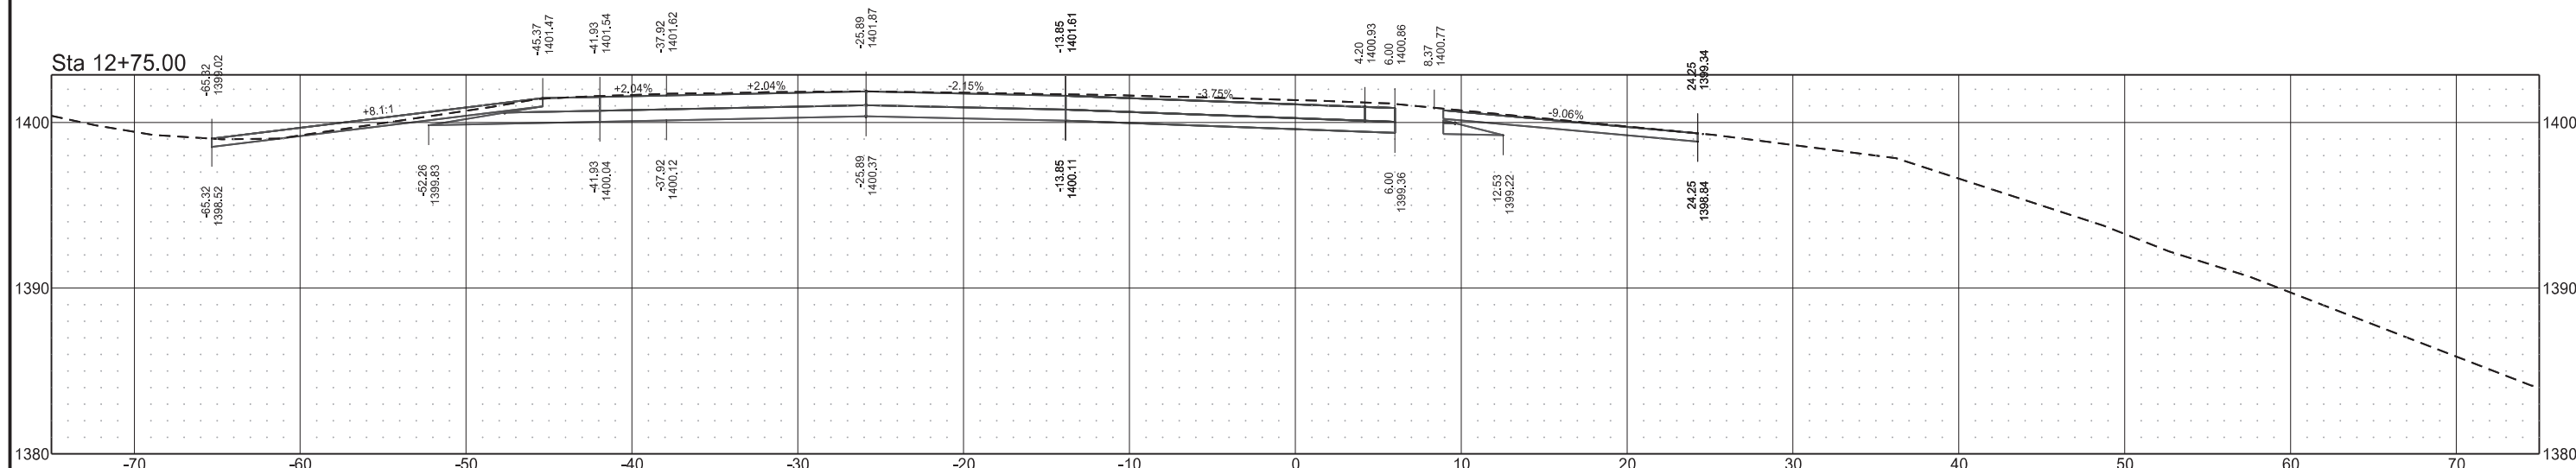

Sta 12+50.00

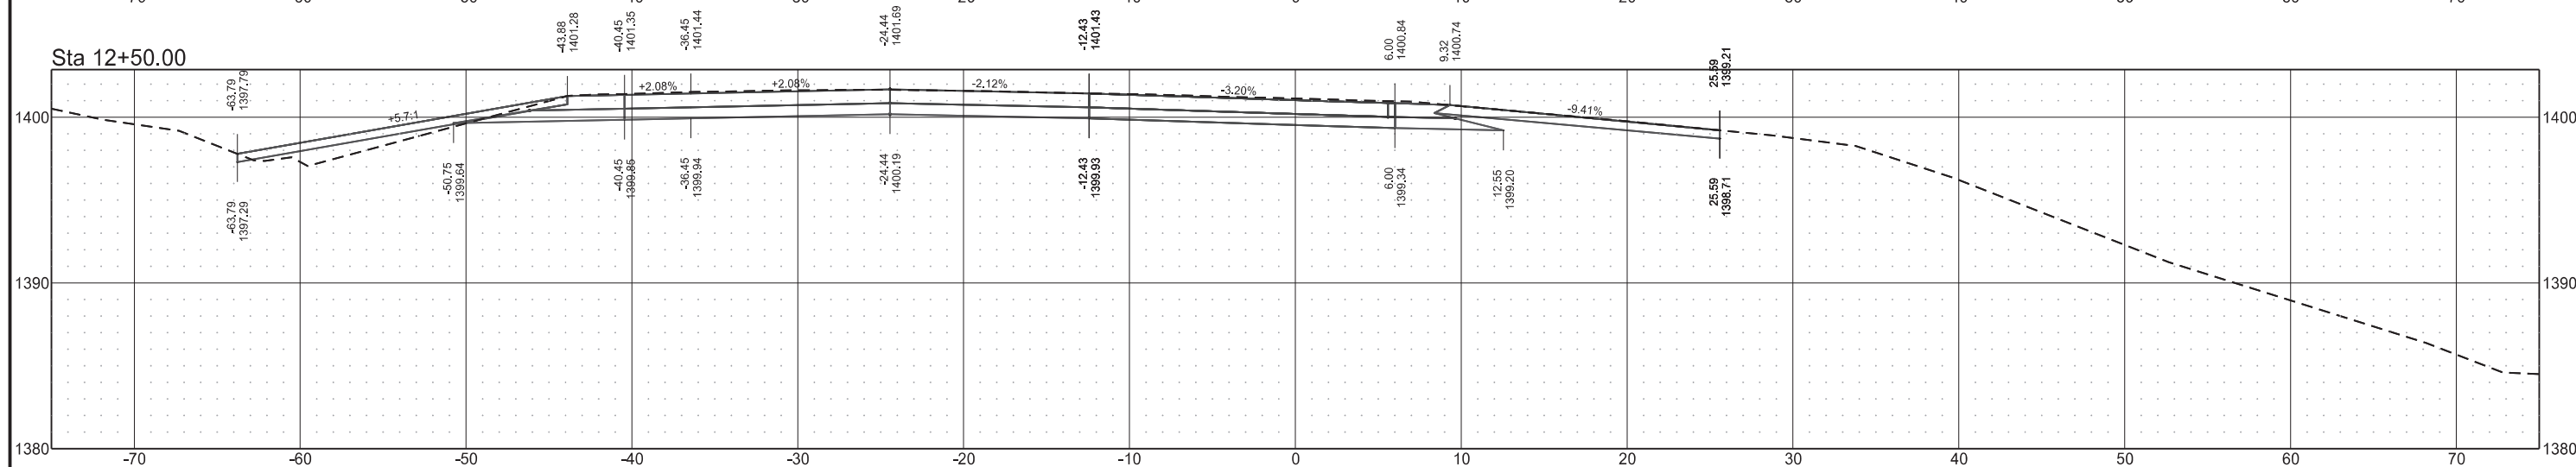


Sta 12+25.00

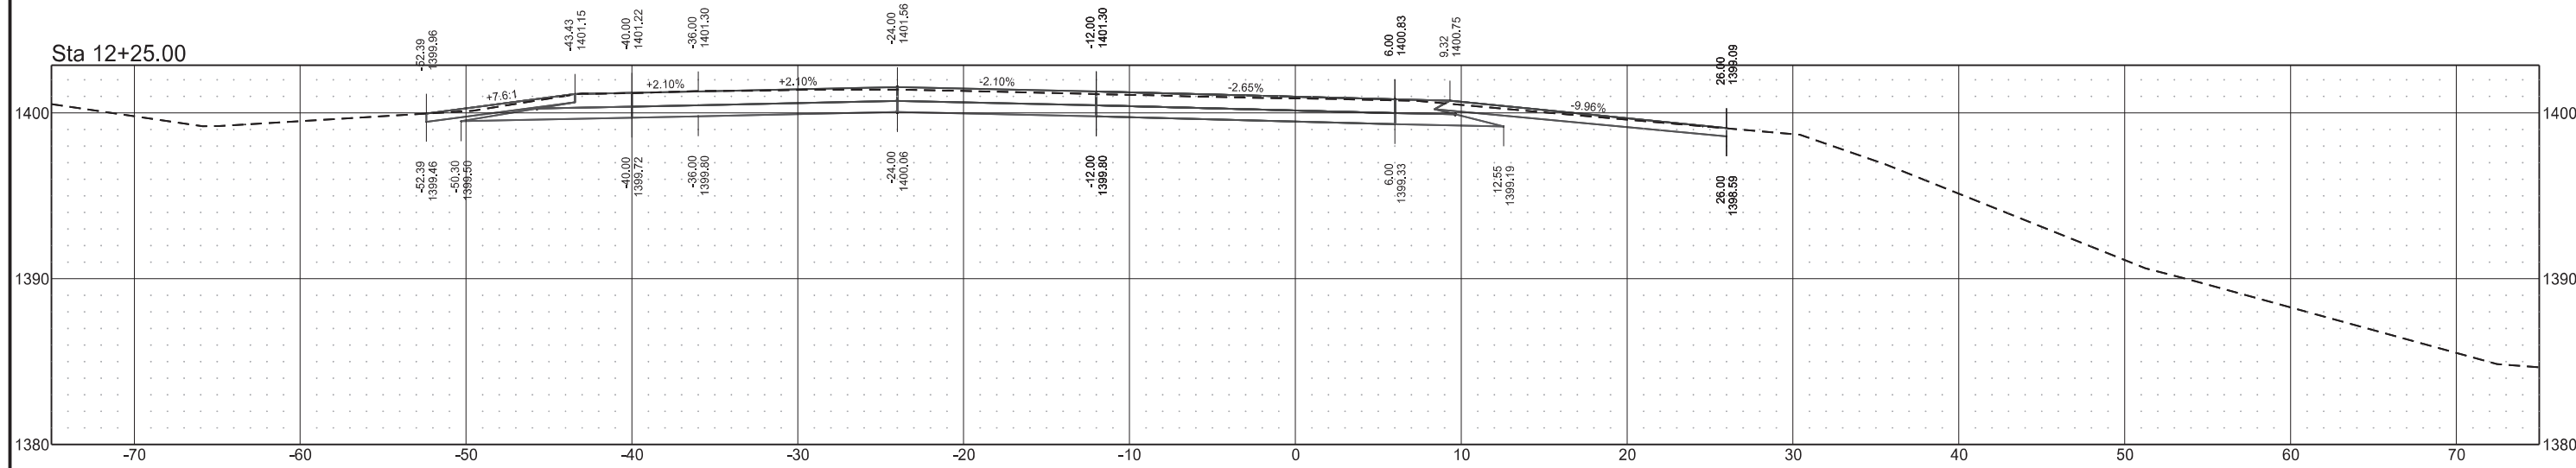

Exit Ramp

STATE	PROJECT NO.	SECTION NO.	SHEET NO.
ND	IM-2-094(194)260	200	24

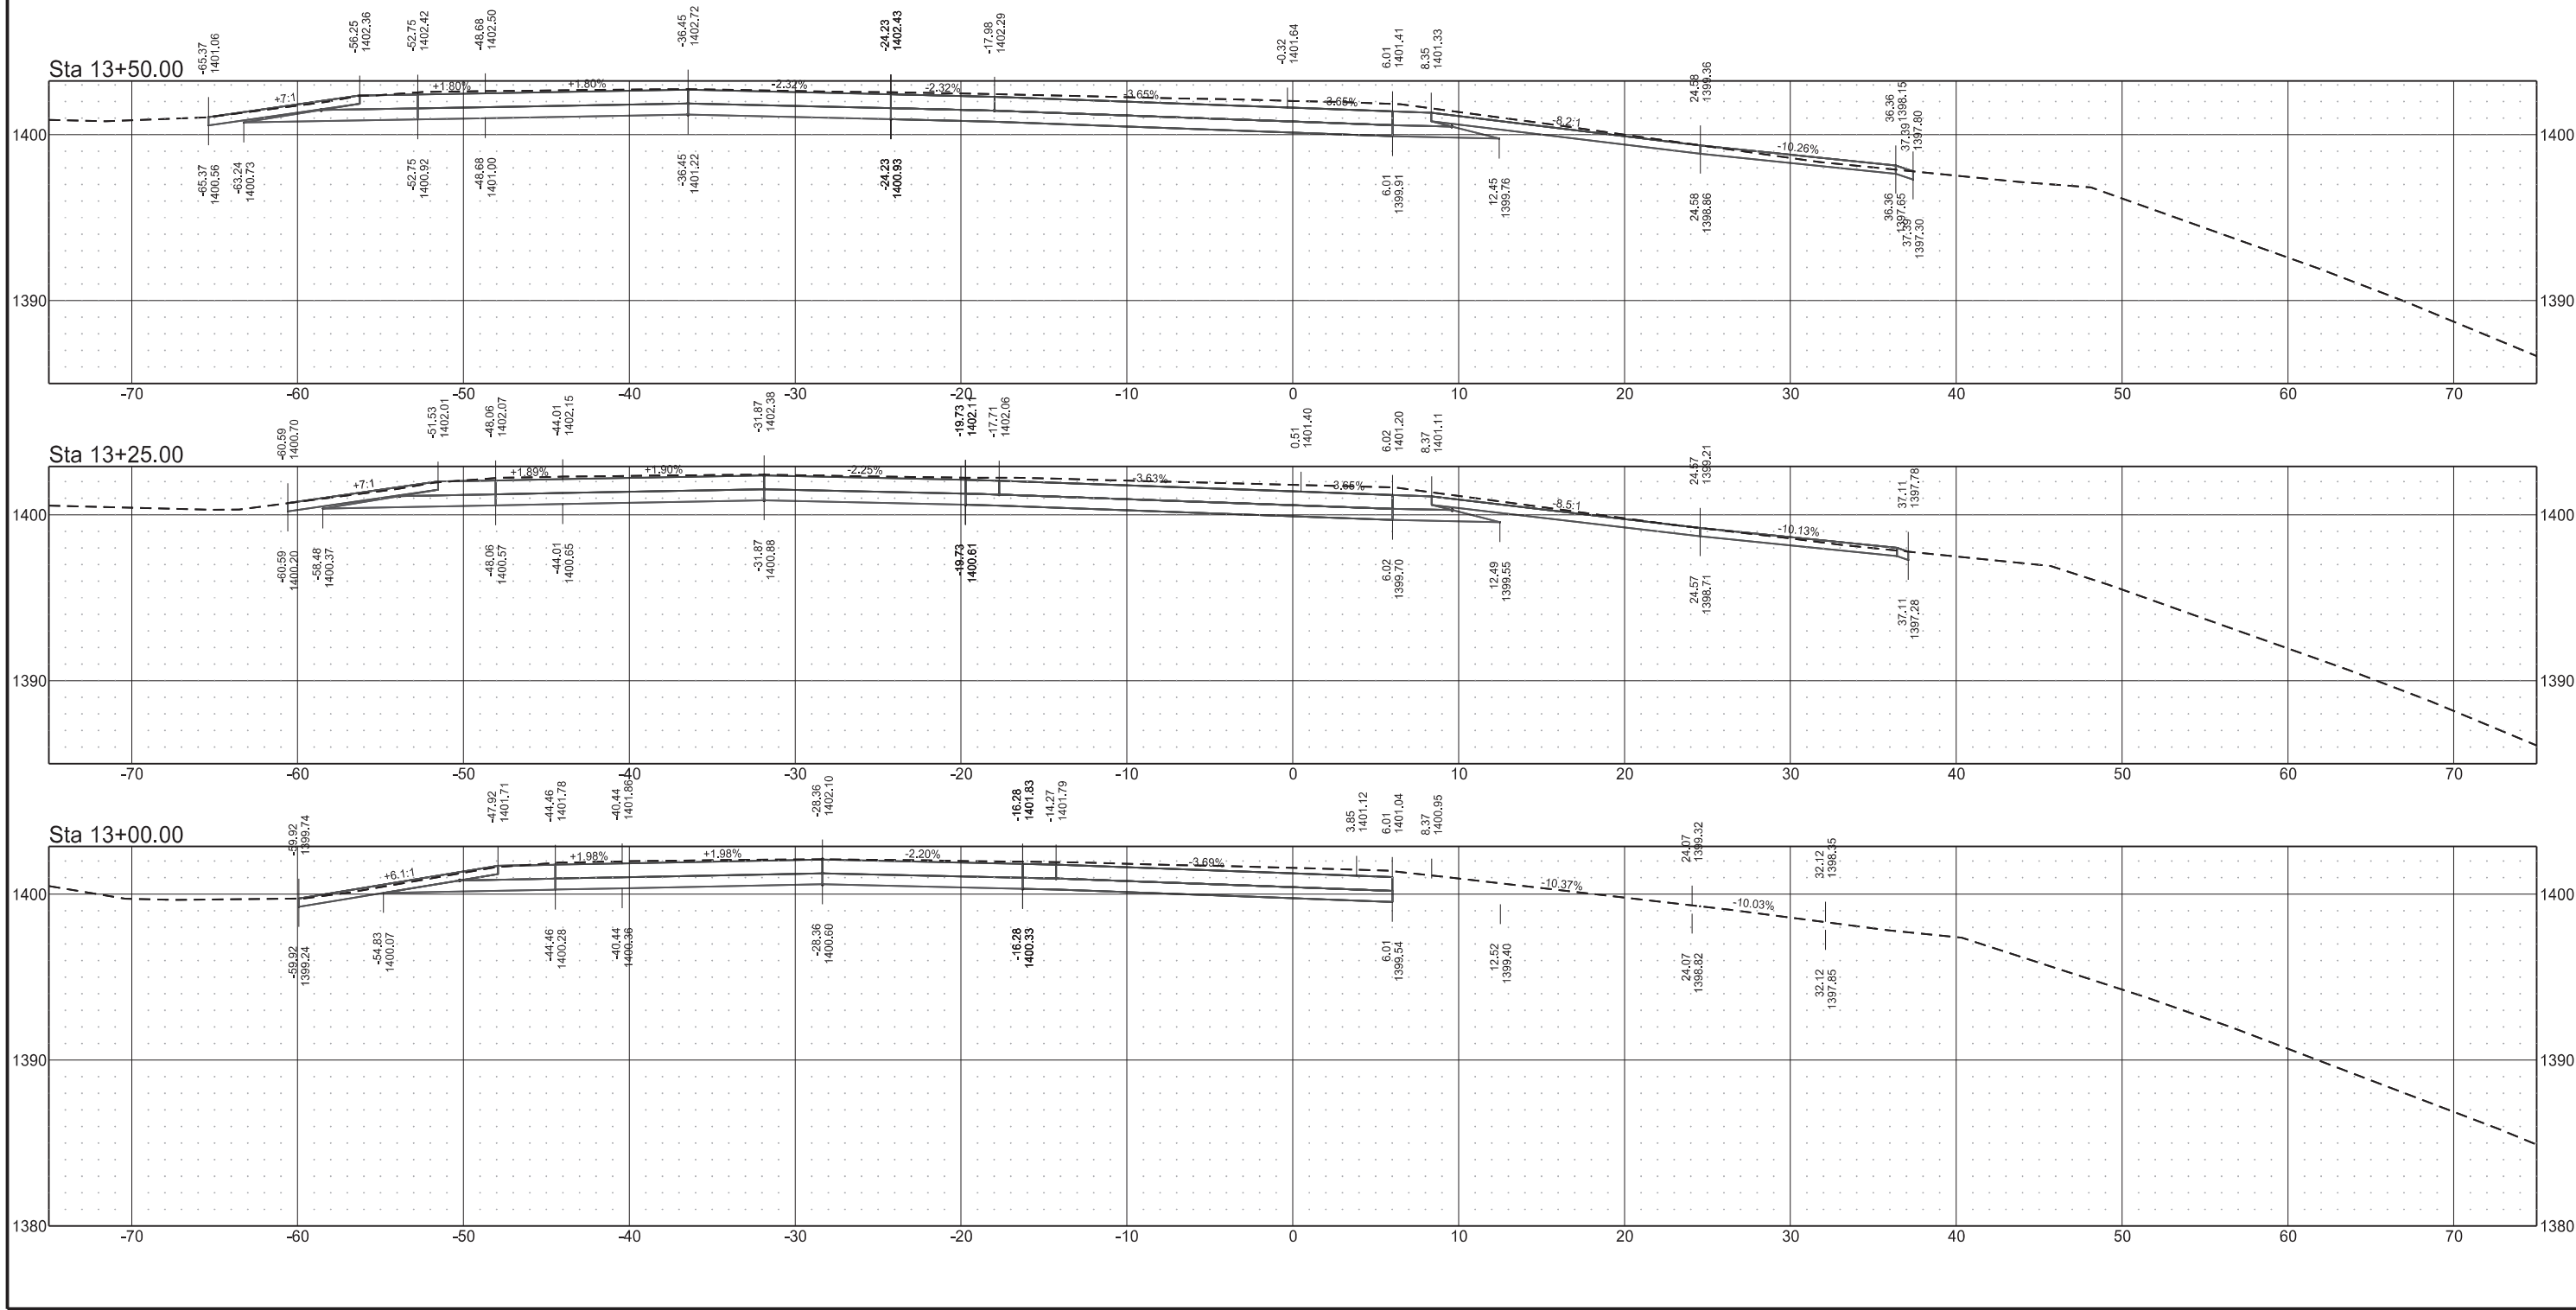



Exit Ramp

STATE

PROJECT NO.

SECTION NO.




SHEET NO.

ND

IM-2-094(194)260




200

25

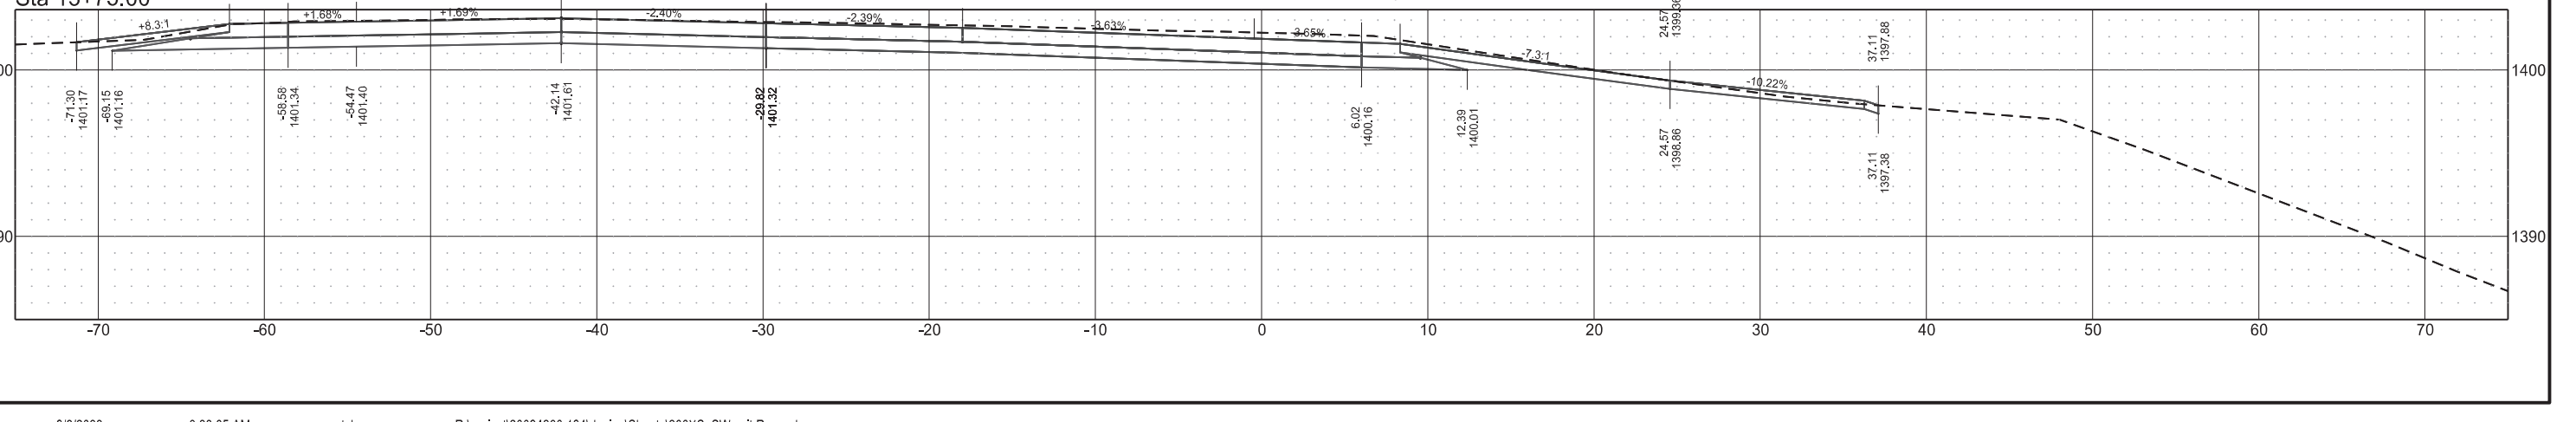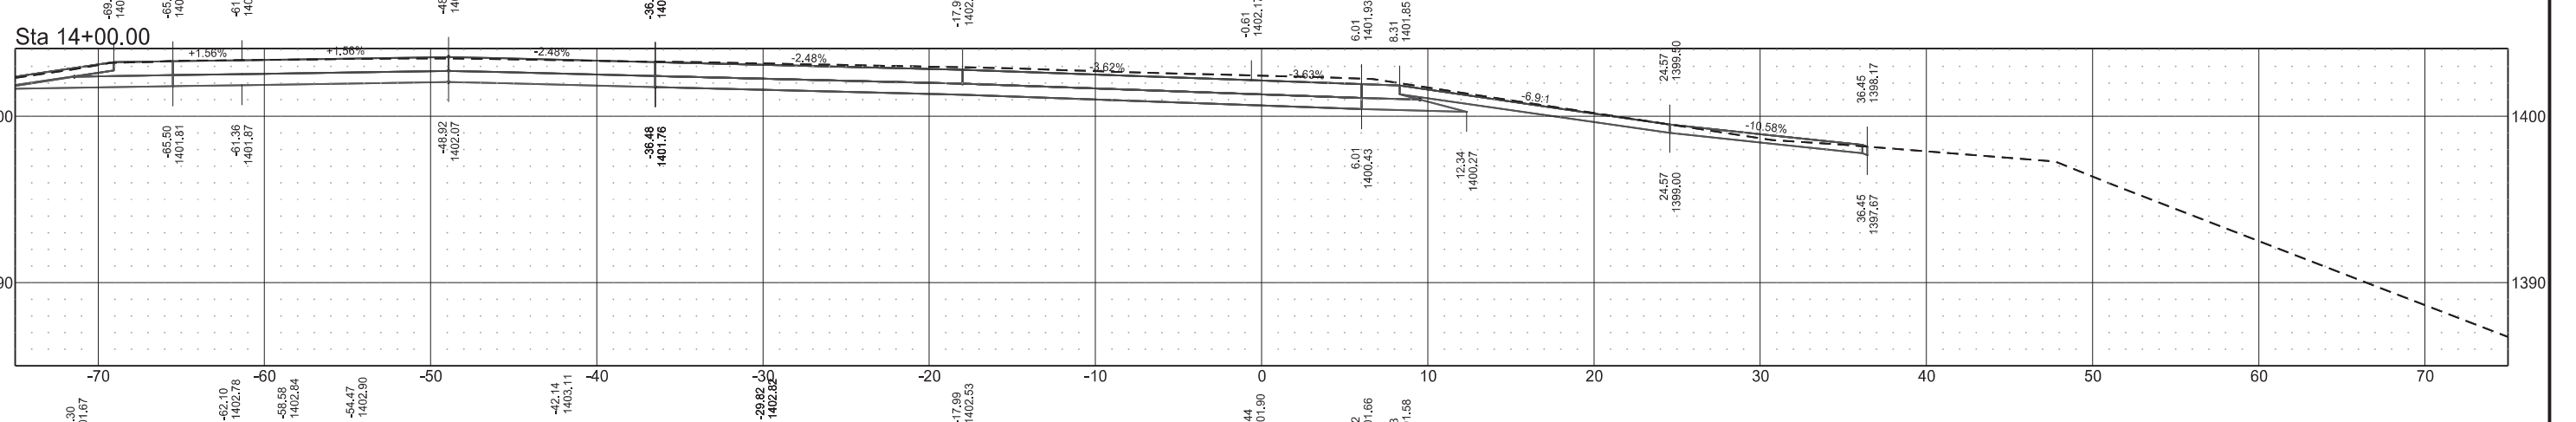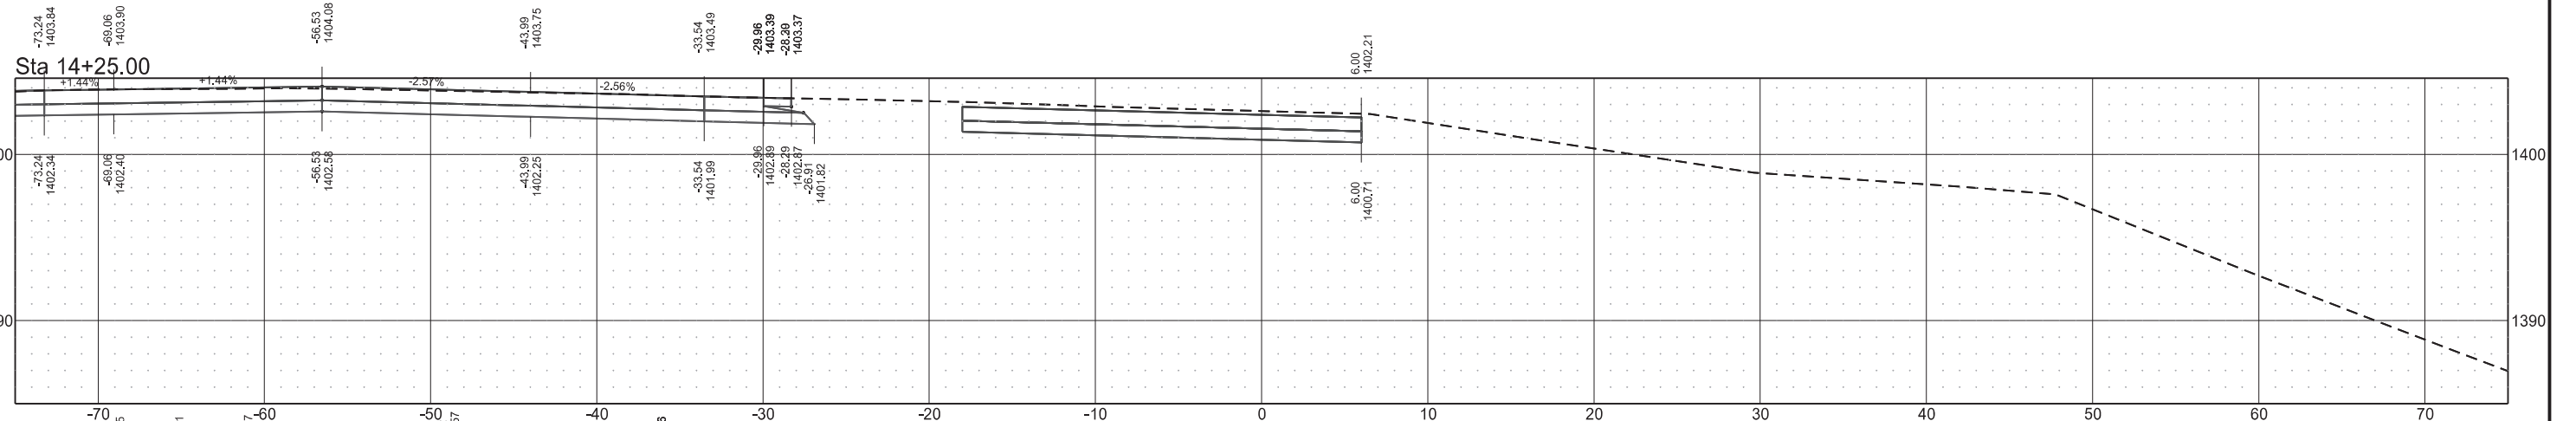


Exit Ramp

STATE	PROJECT NO.	SECTION NO.	SHEET NO.
ND	IM-2-094(194)260	200	26

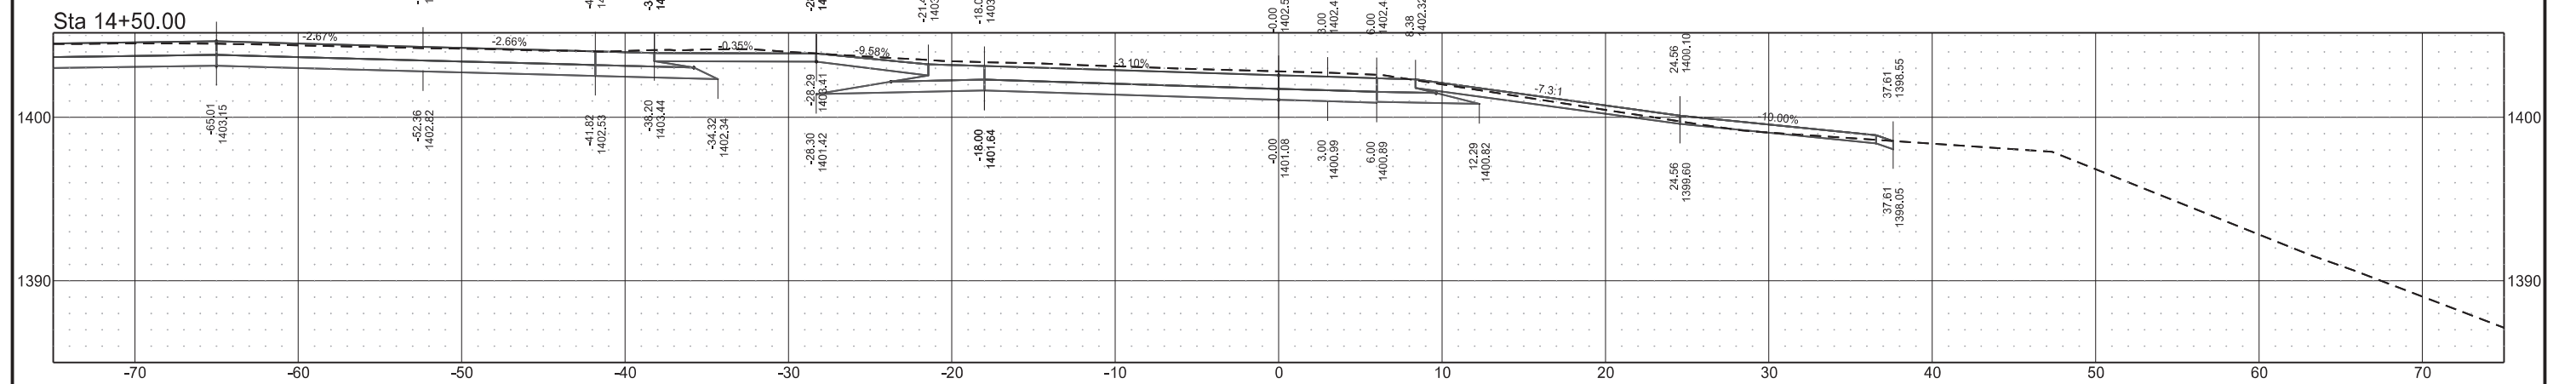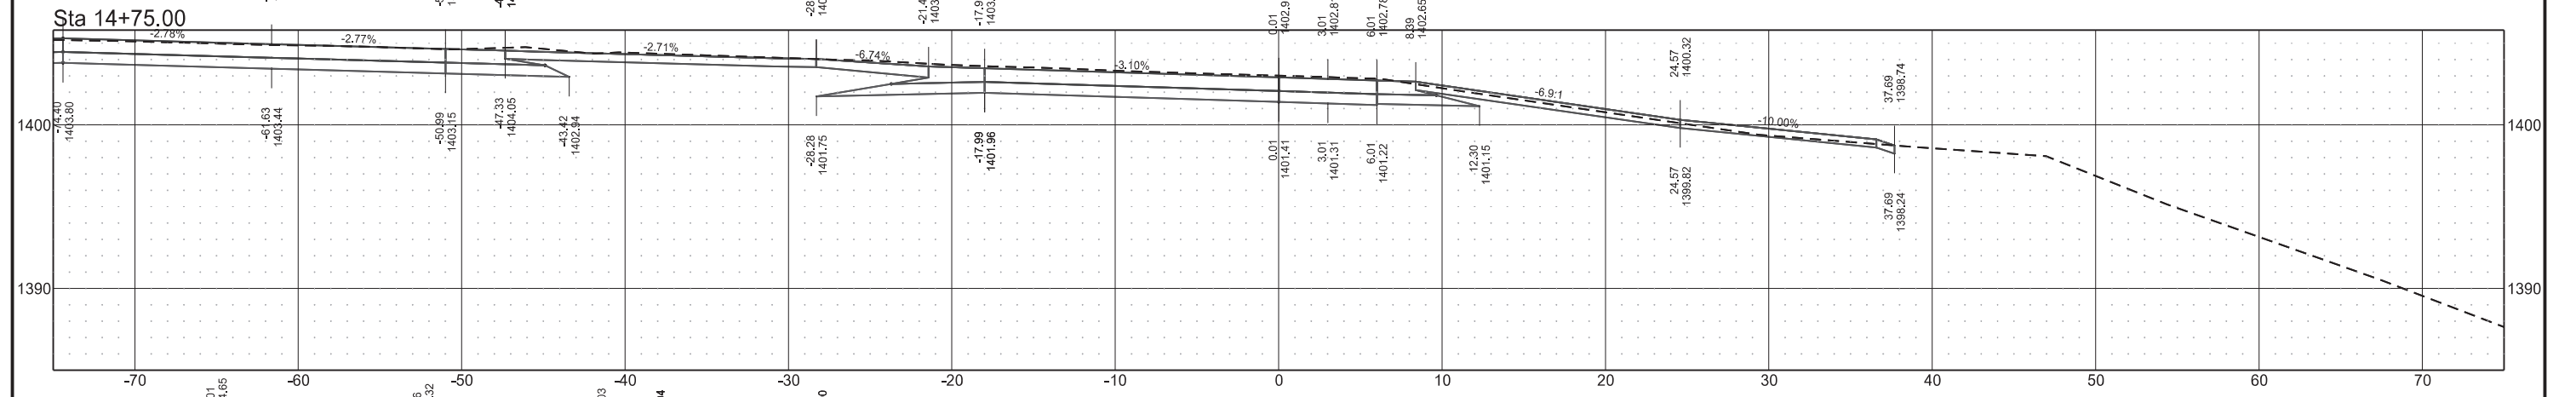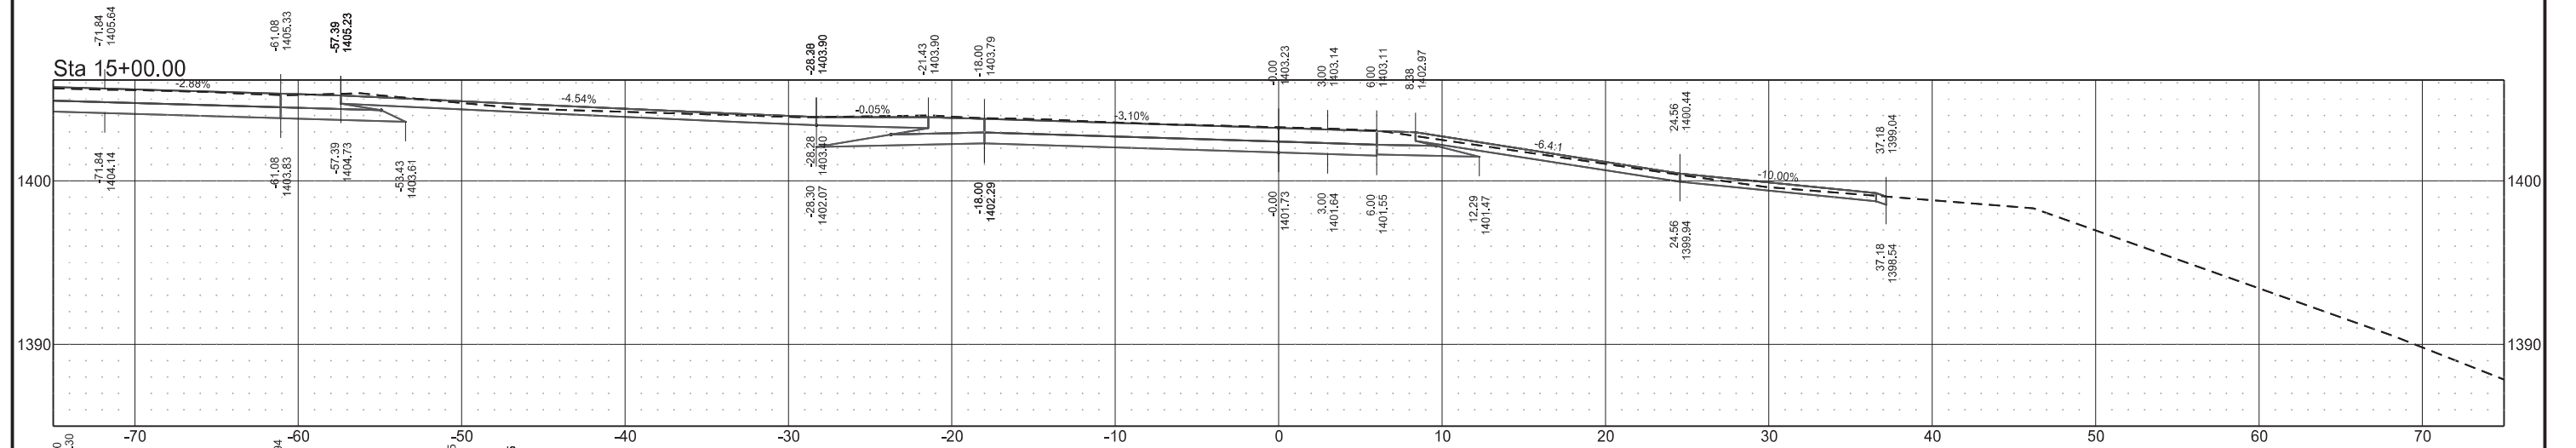

Exit Ramp


STATE	PROJECT NO.	SECTION NO.	SHEET NO.
ND	IM-2-094(194)260	200	27

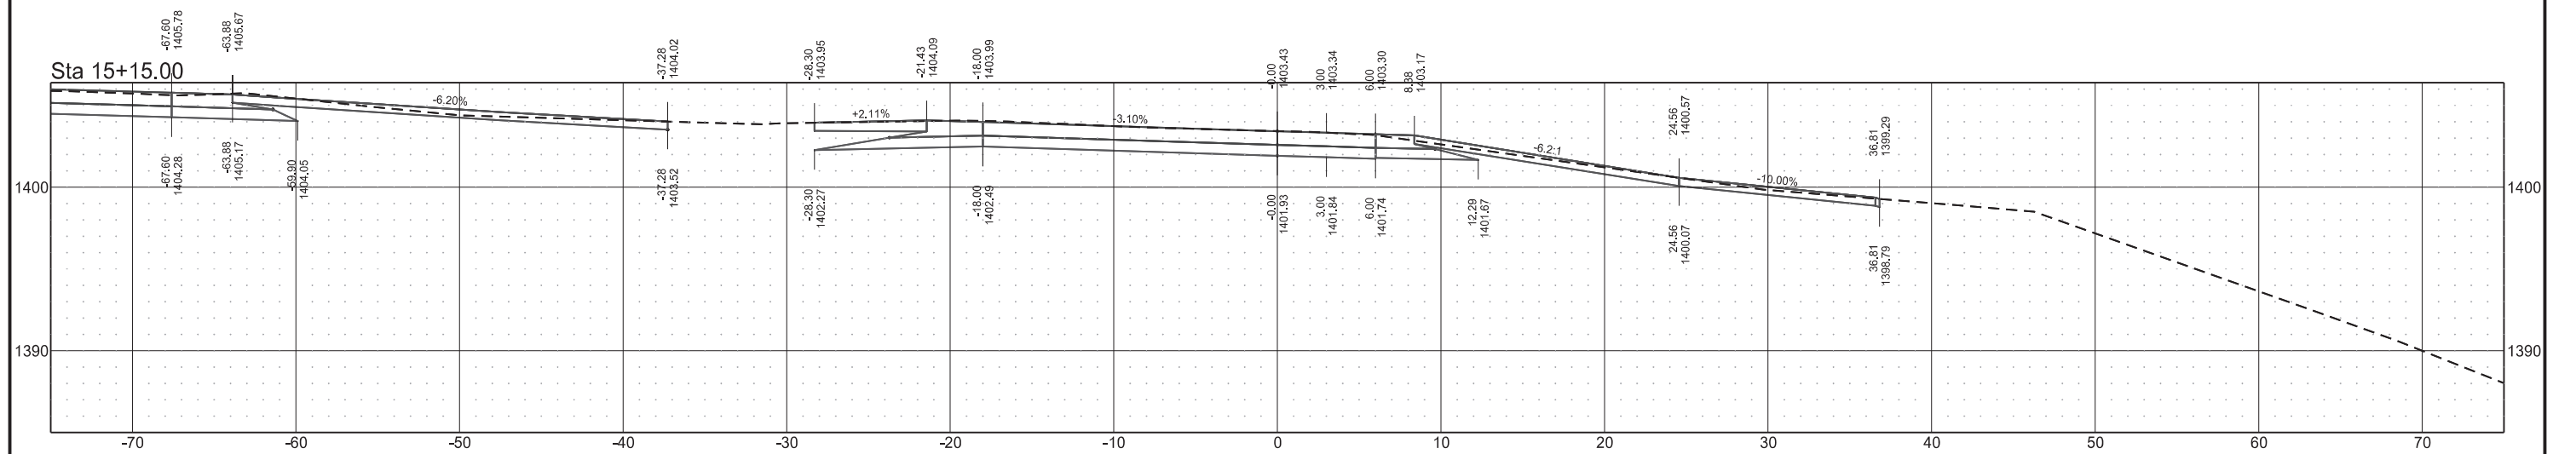


Temporary Exit Ramp

STATE	PROJECT NO.	SECTION NO.	SHEET NO.
ND	IM-2-094(194)260	200	28


Sta 2+25.00

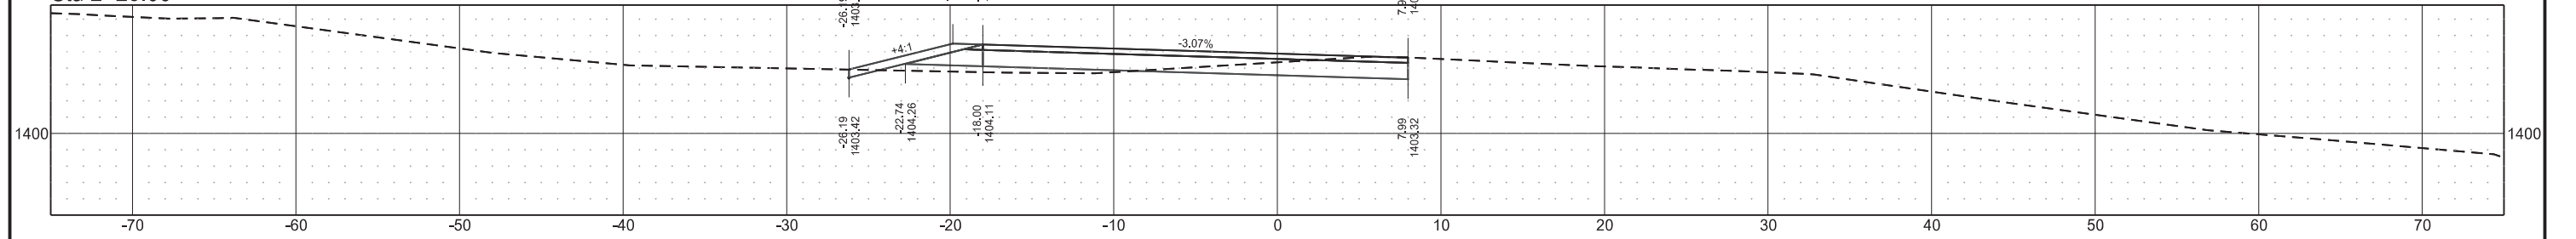


Sta 2+00.00

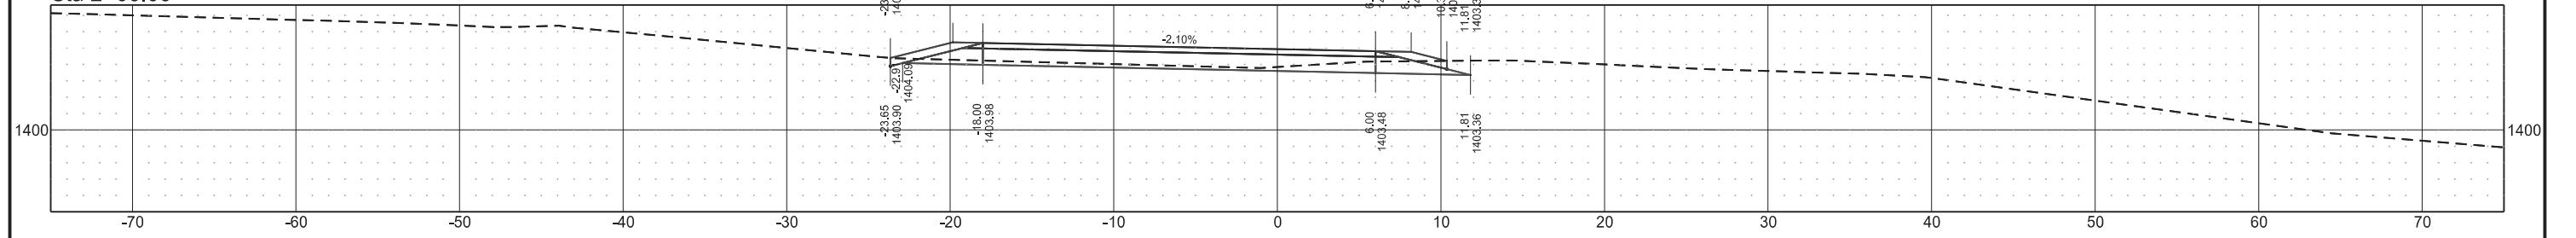


Sta 1+75.00

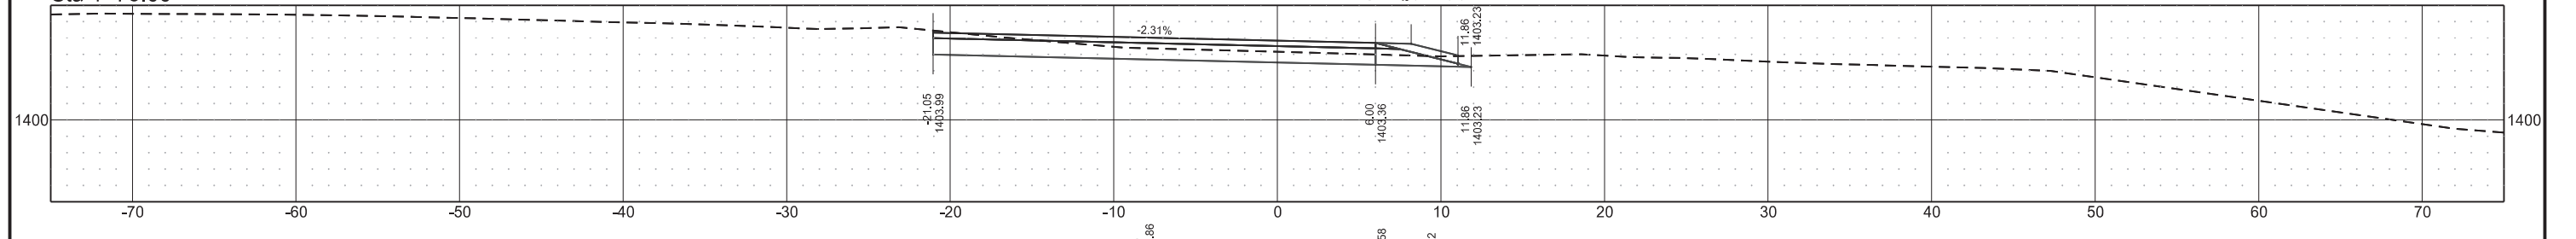

Sta 1+50.00

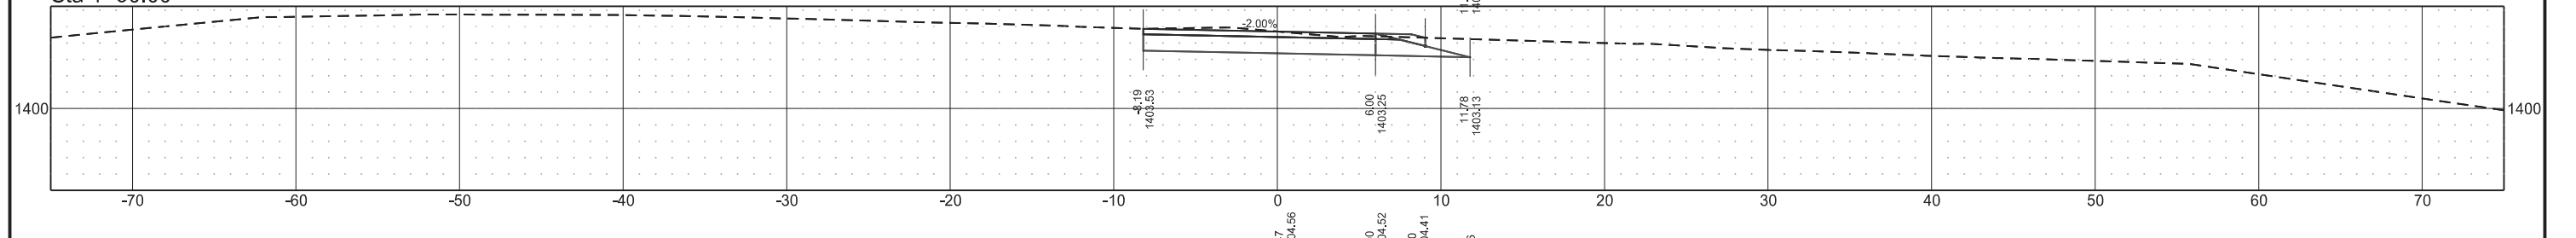


Sta 1+39.11

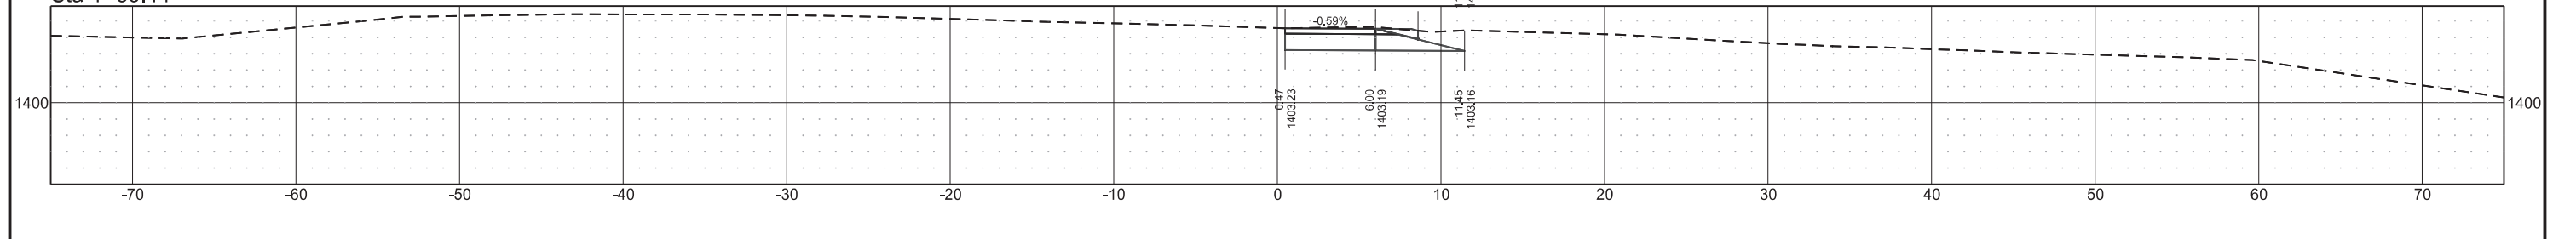

Temporary Exit Ramp


STATE	PROJECT NO.	SECTION NO.	SHEET NO.
ND	IM-2-094(194)260	200	29

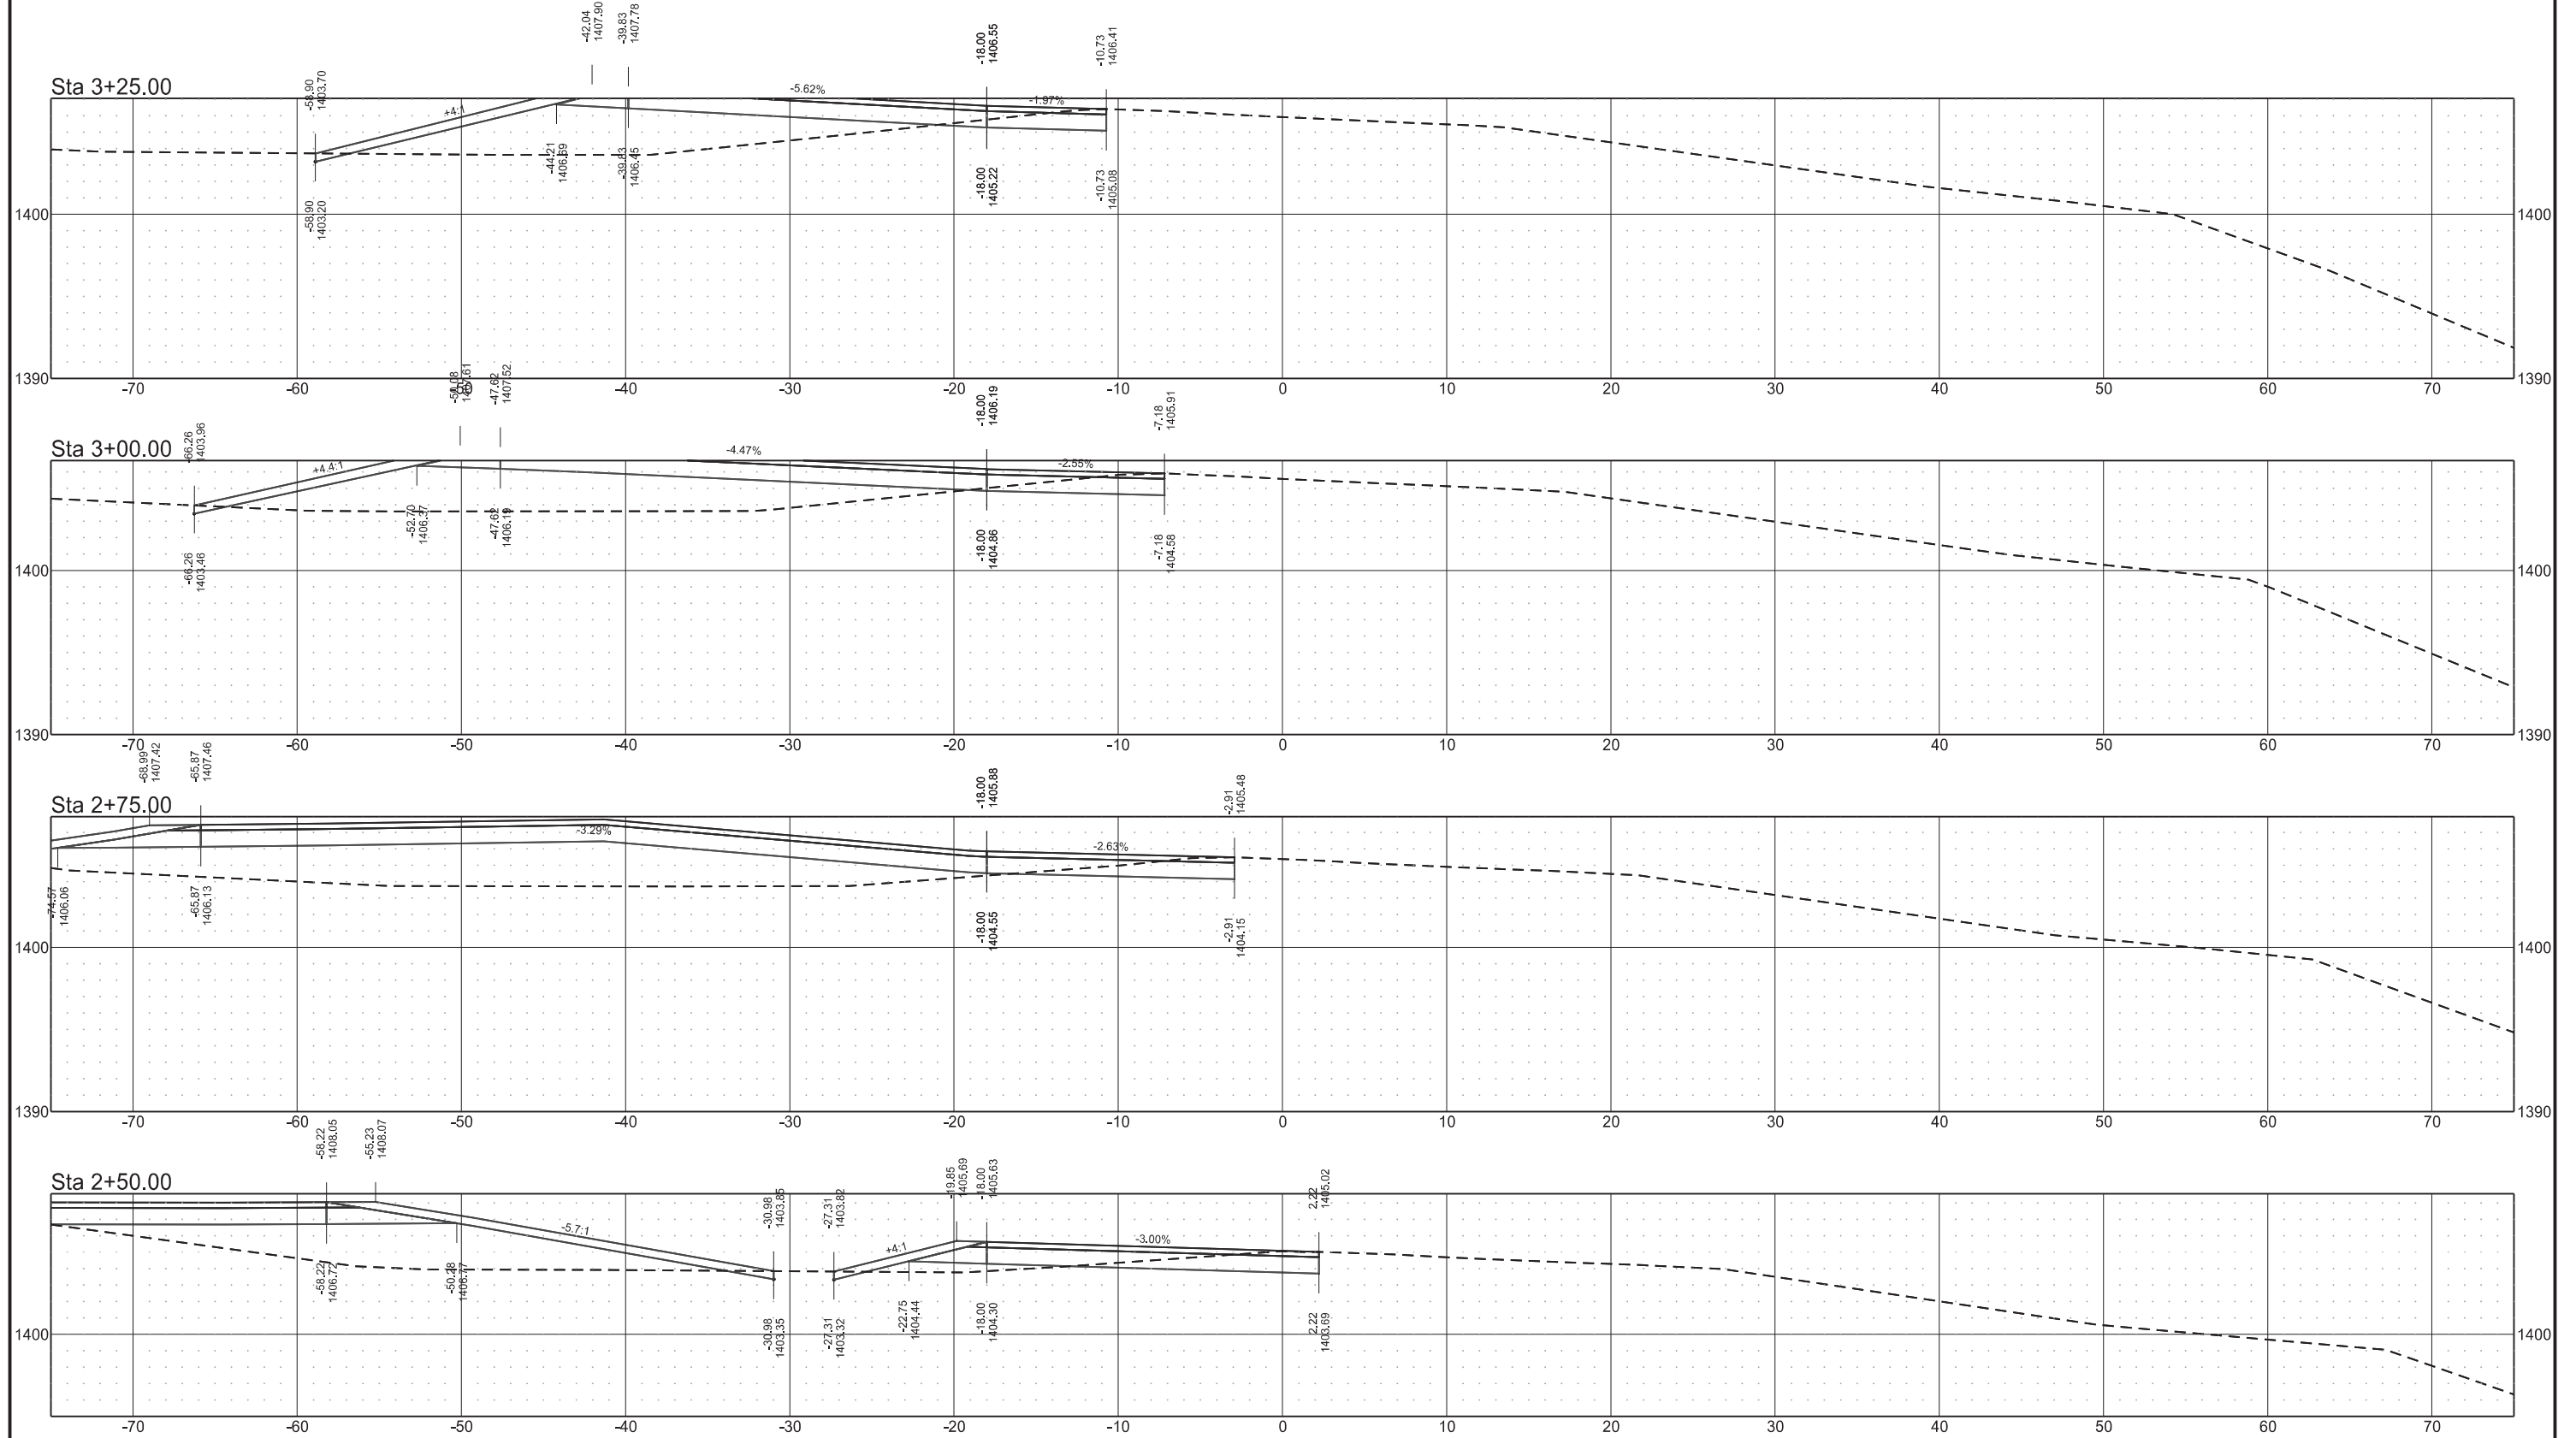


Temporary Exit Ramp

STATE	PROJECT NO.	SECTION NO.	SHEET NO.
ND	IM-2-094(194)260	200	30


Sta 4+00.00

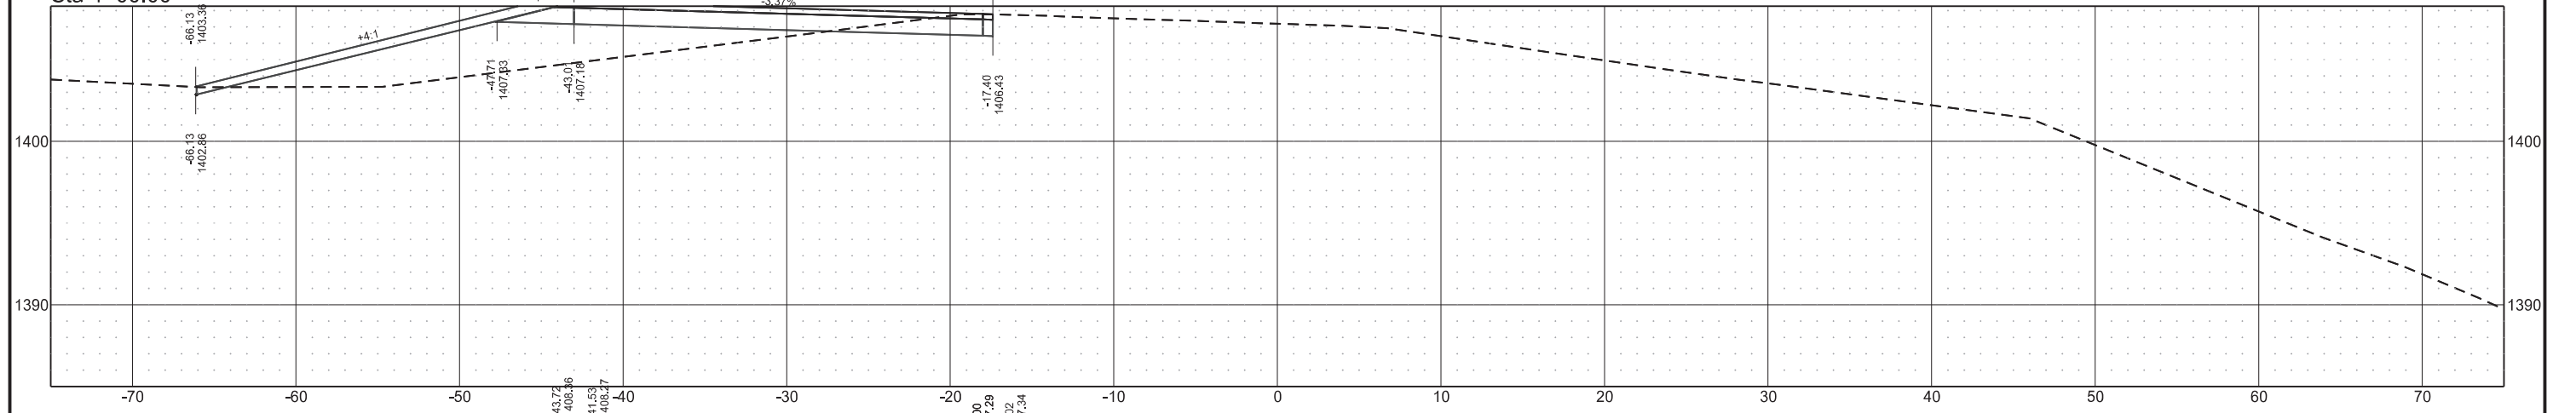

Sta 3+75.00

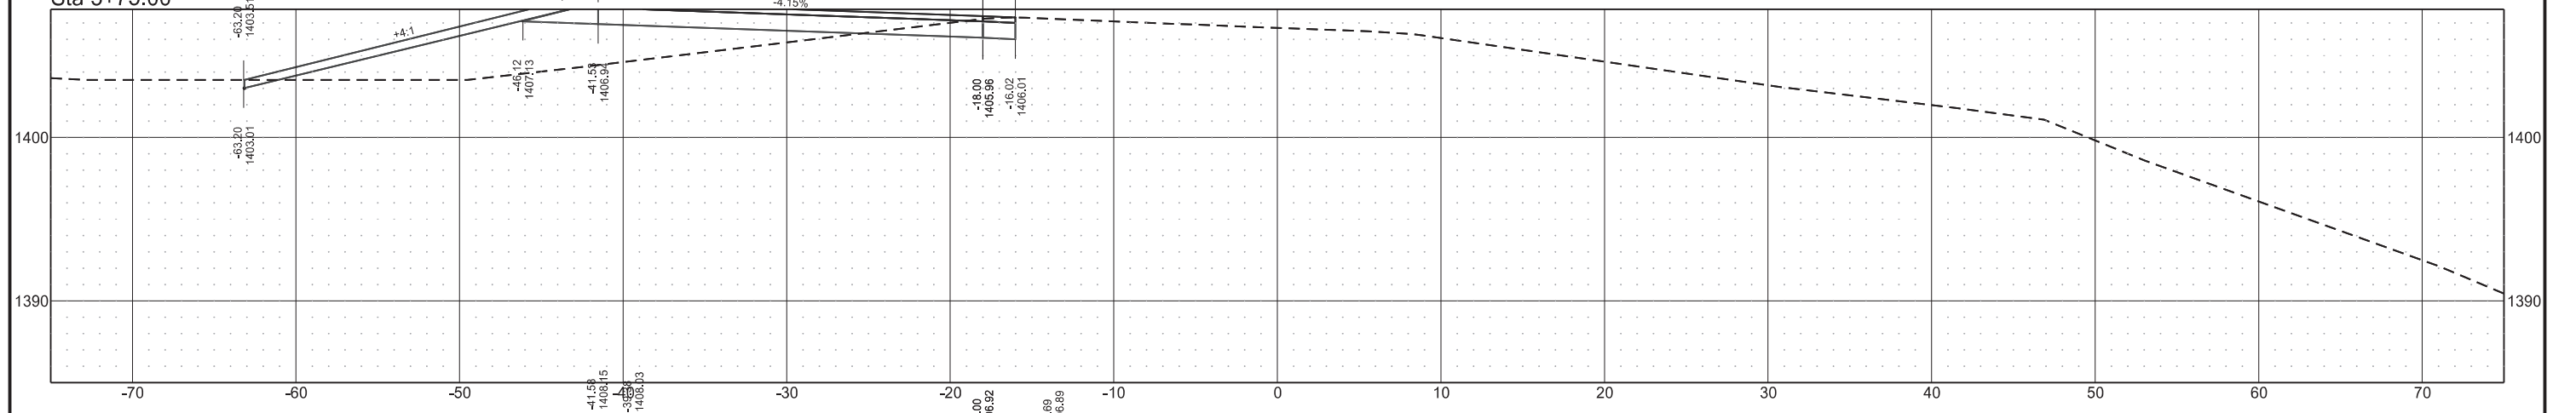


Sta 3+50.00

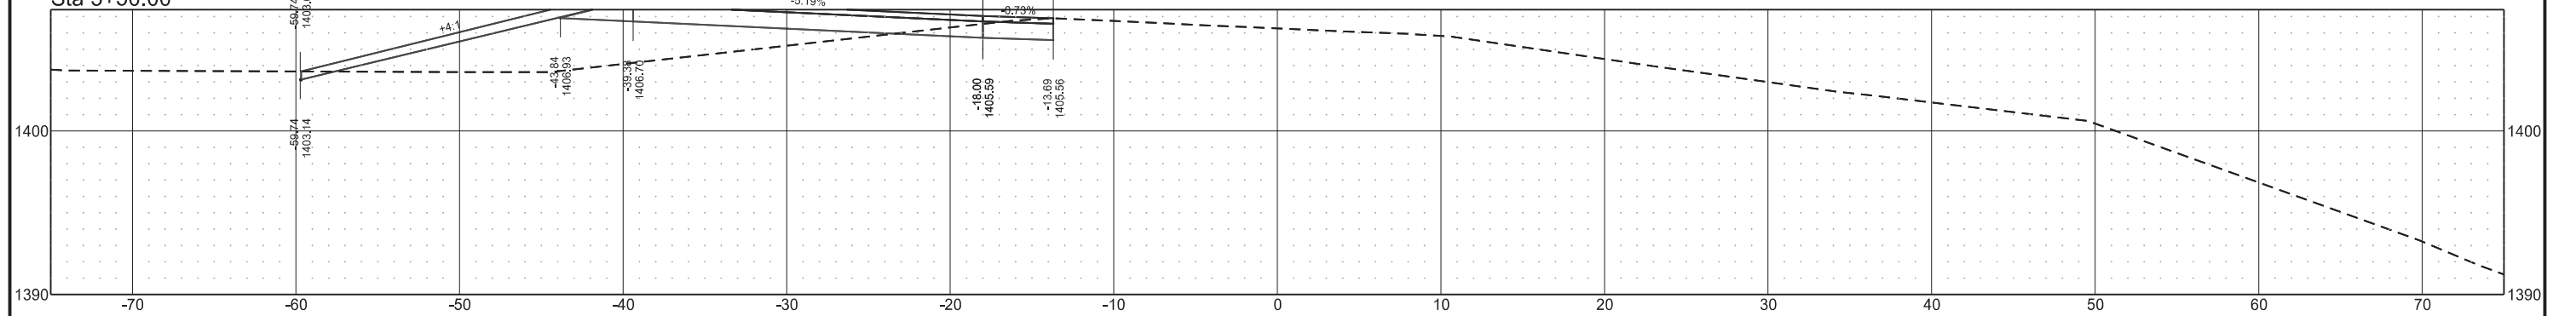


Temporary Exit Ramp

	STATE	PROJECT NO.	SECTION NO.	SHEET NO.
	ND	IM-2-094(194)260	200	31

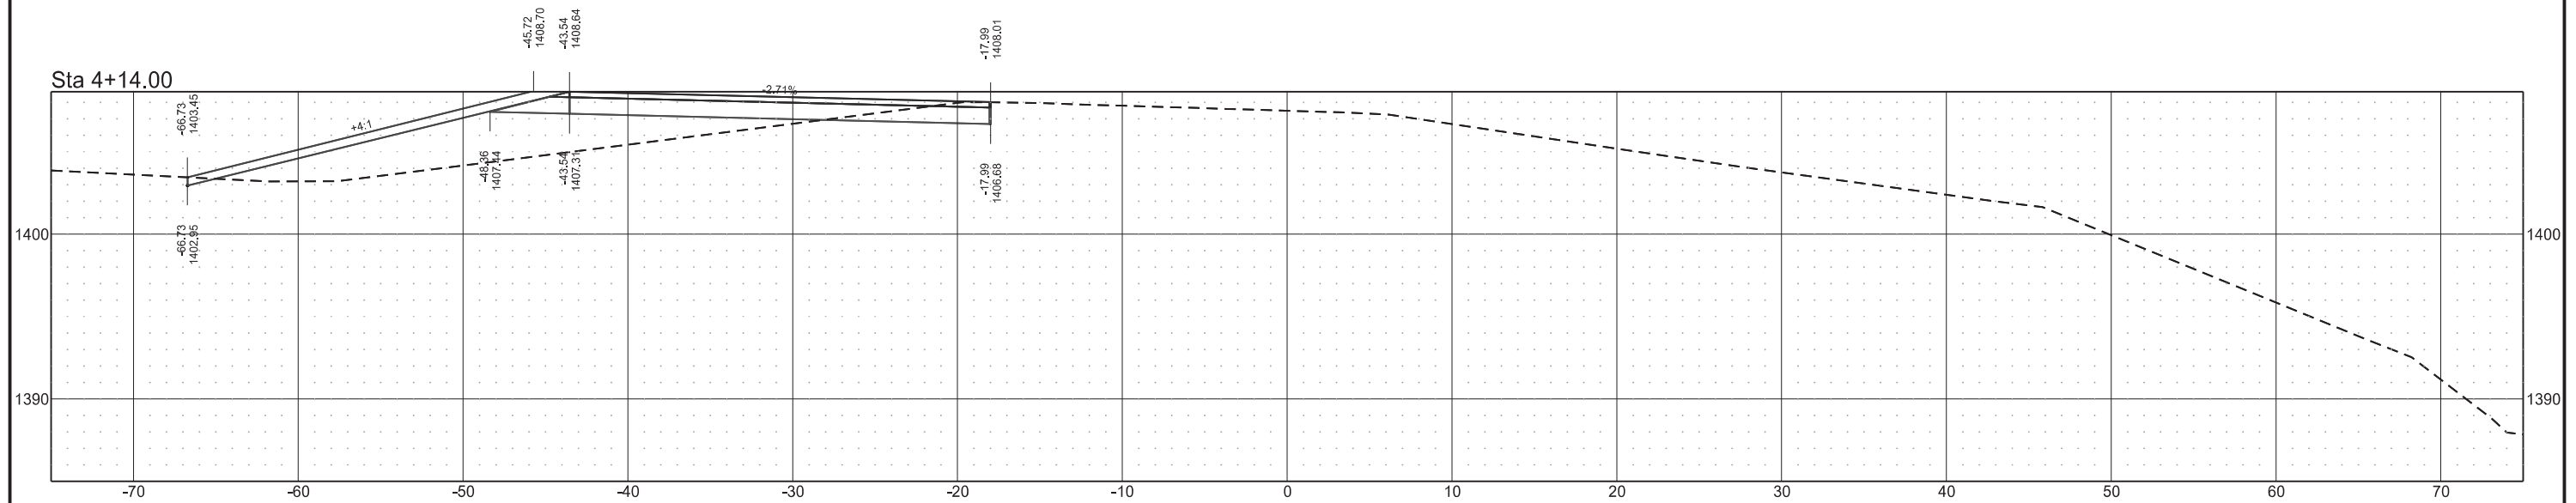

Temporary Entrance Loop 1


STATE	PROJECT NO.	SECTION NO.	SHEET NO.
ND	IM-2-094(194)260	200	32

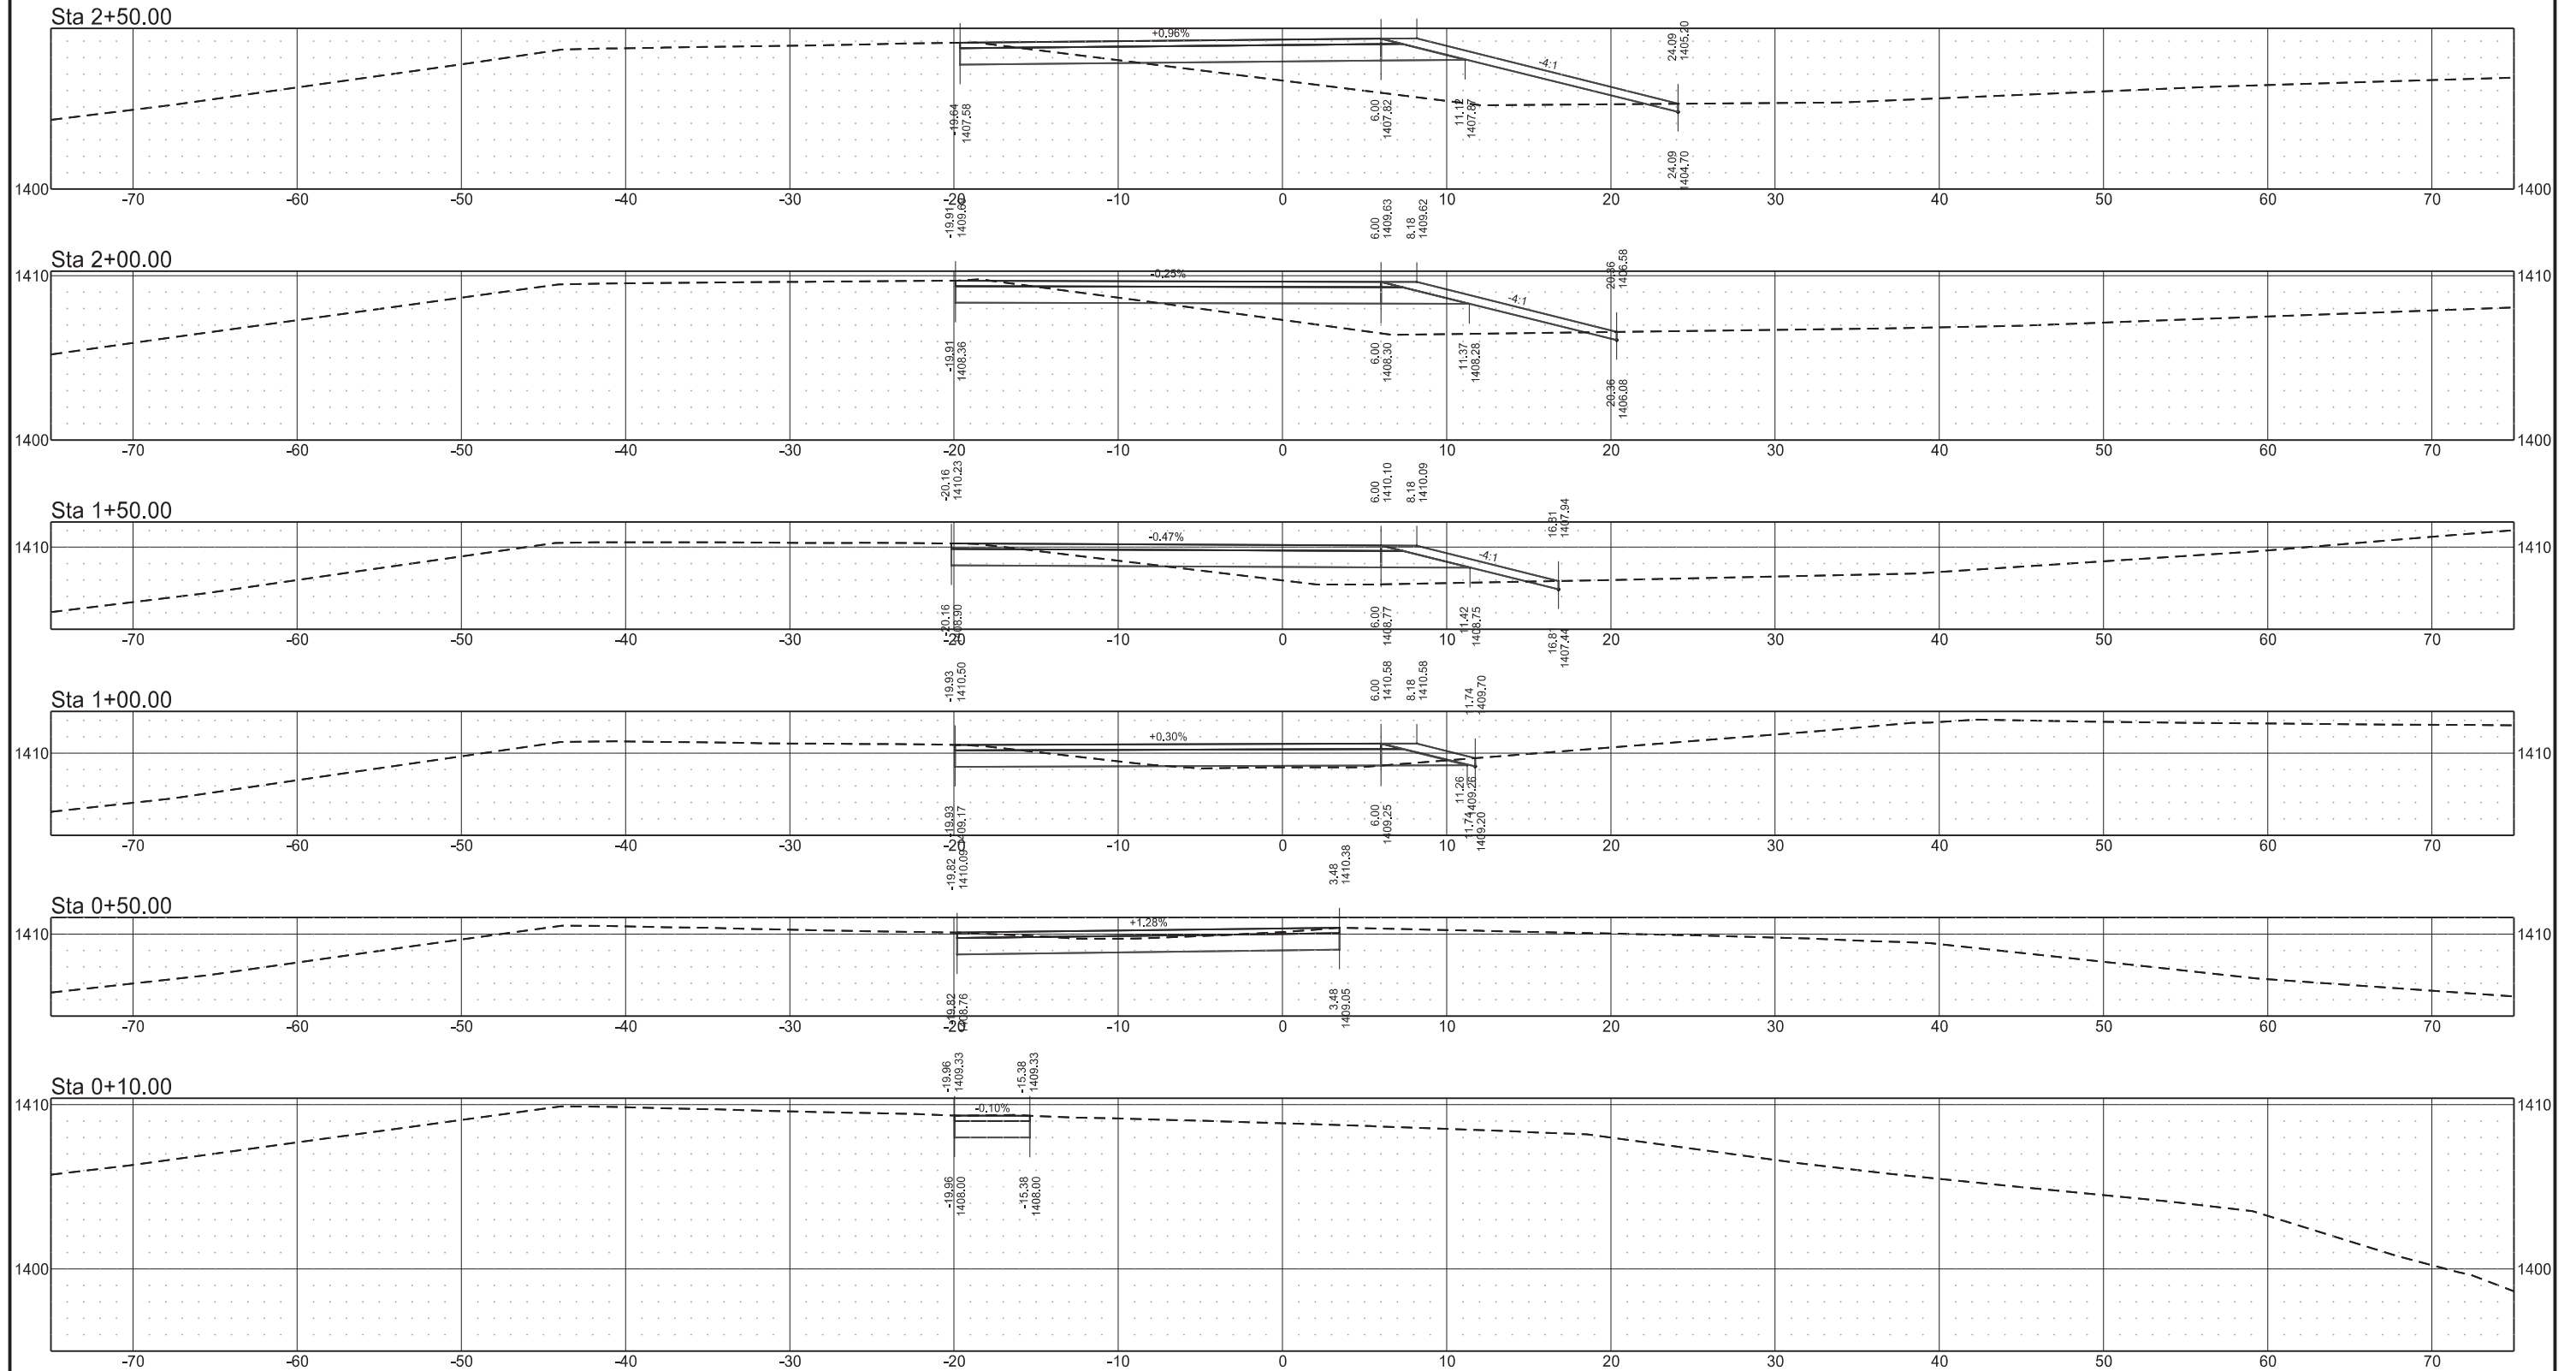




Temporary Entrance Loop 1

STATE	PROJECT NO.	SECTION NO.	SHEET NO.
ND	IM-2-094(194)260	200	33

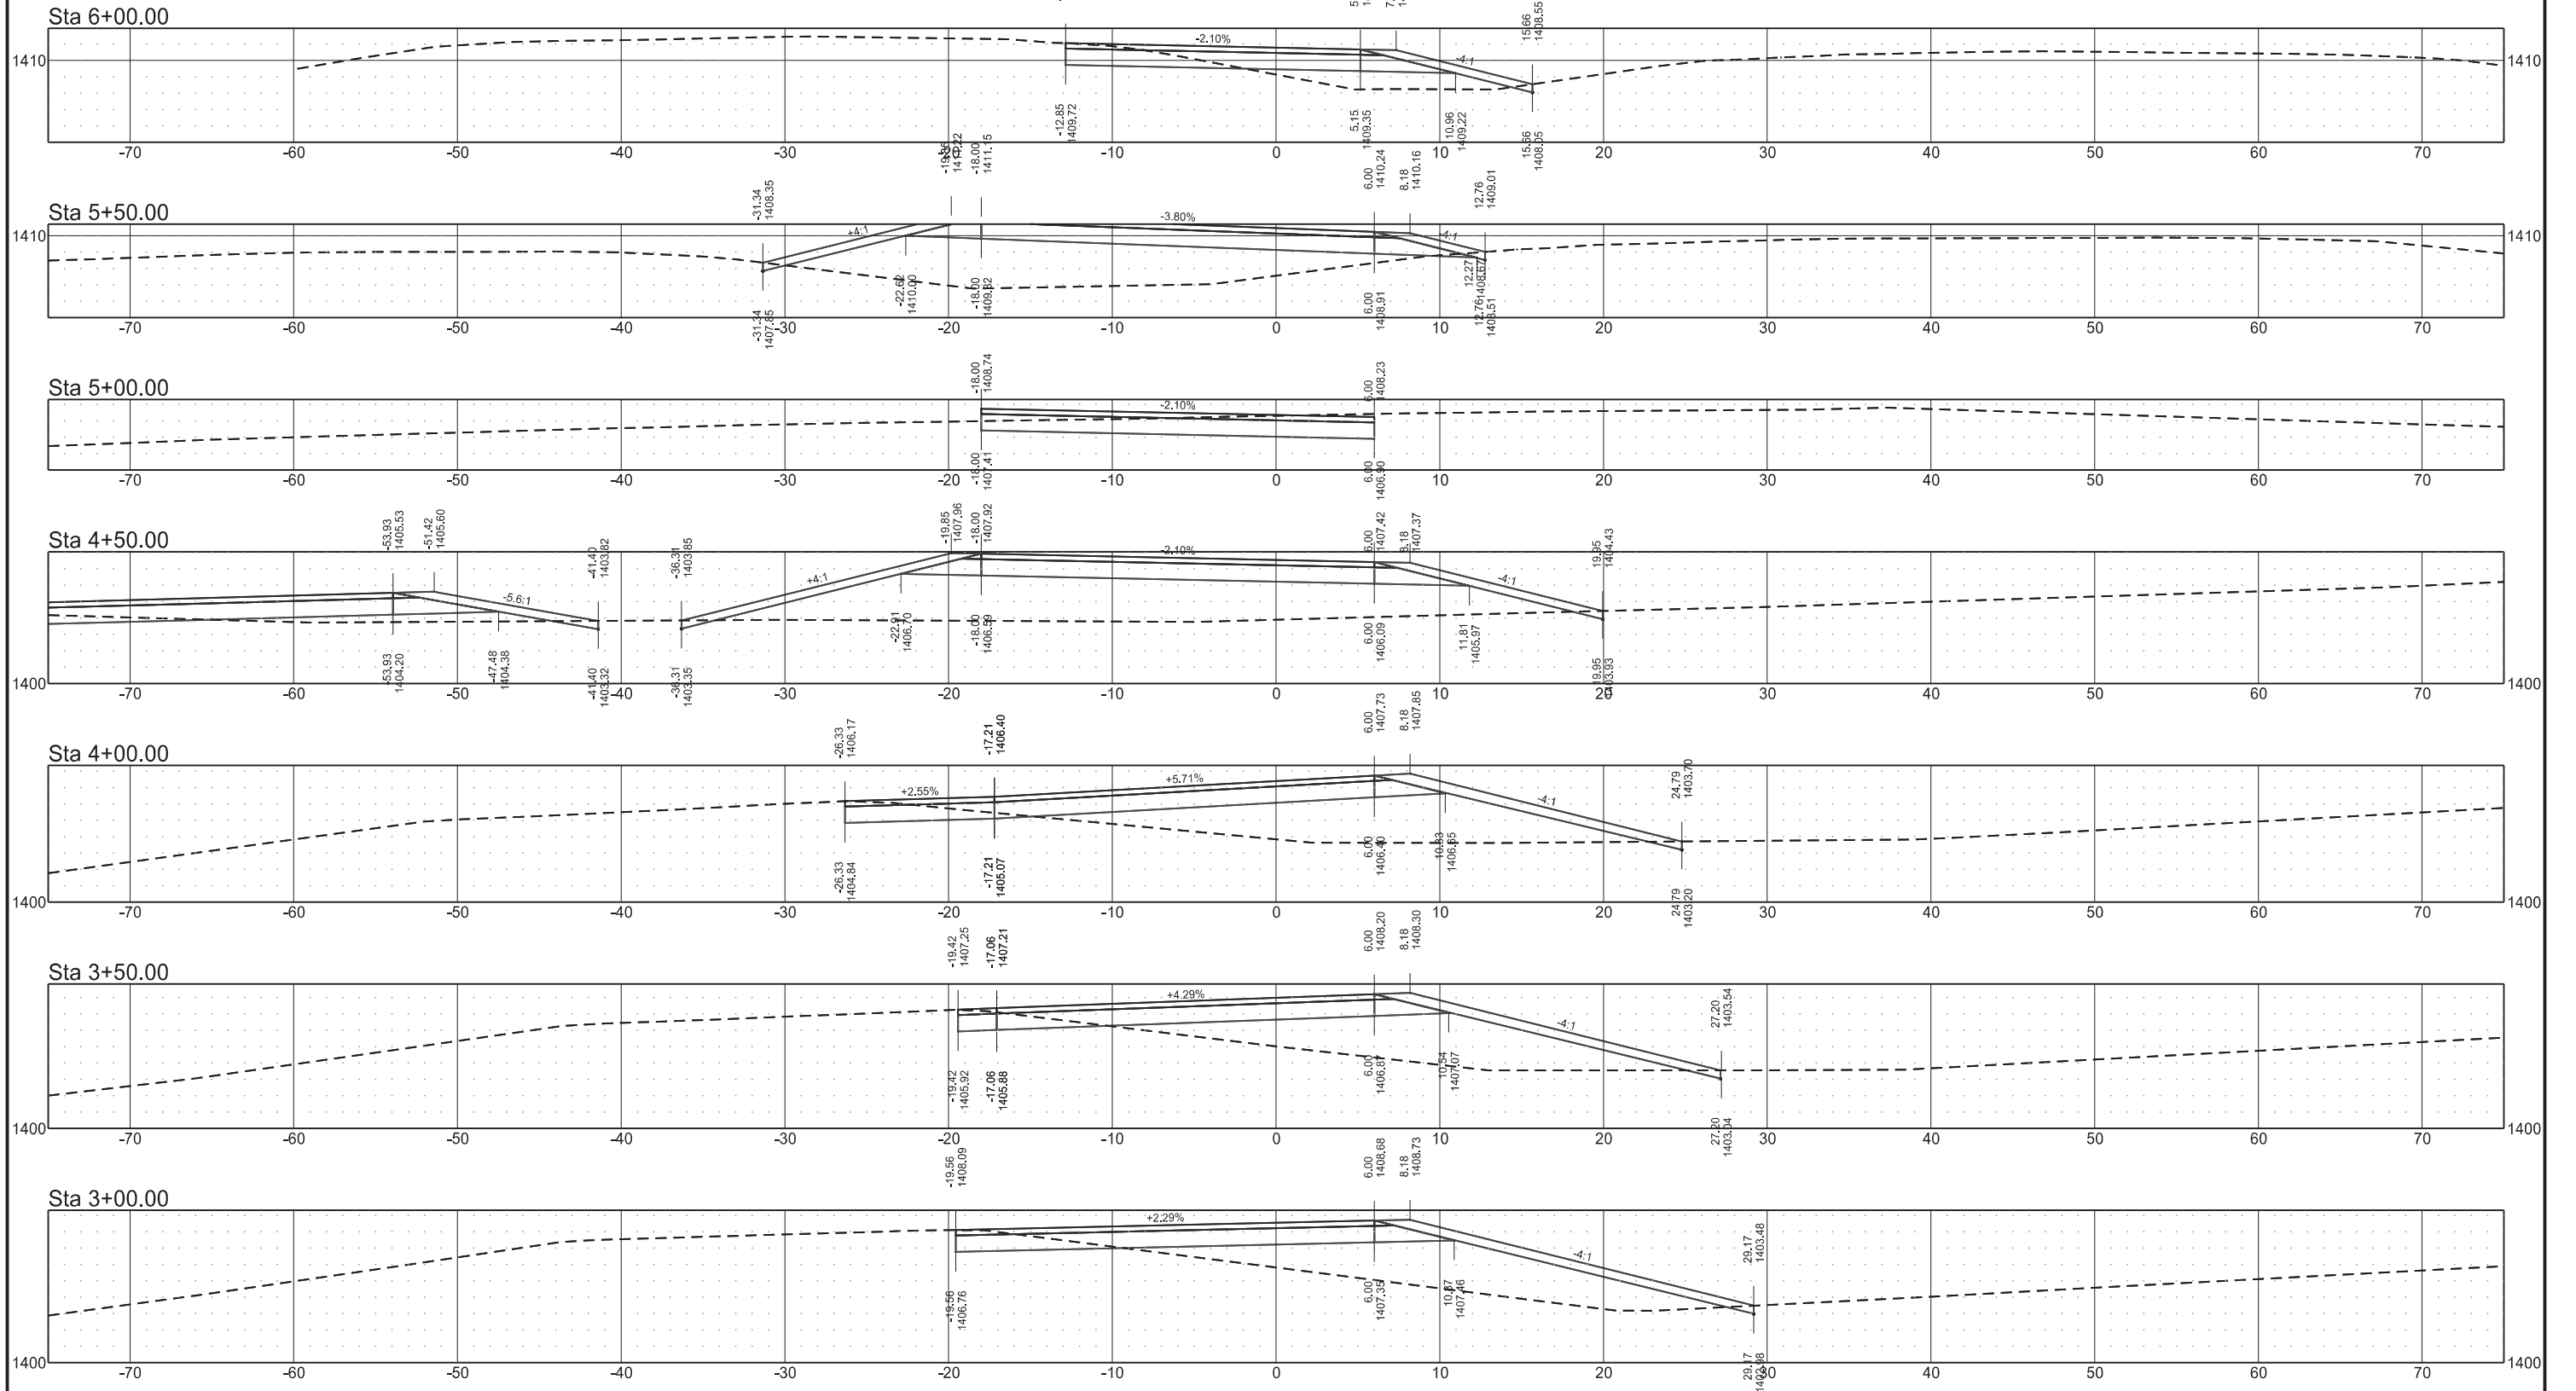


Temporary Entrance Loop 1

STATE	PROJECT NO.	SECTION NO.	SHEET NO.
ND	IM-2-094(194)260	200	34

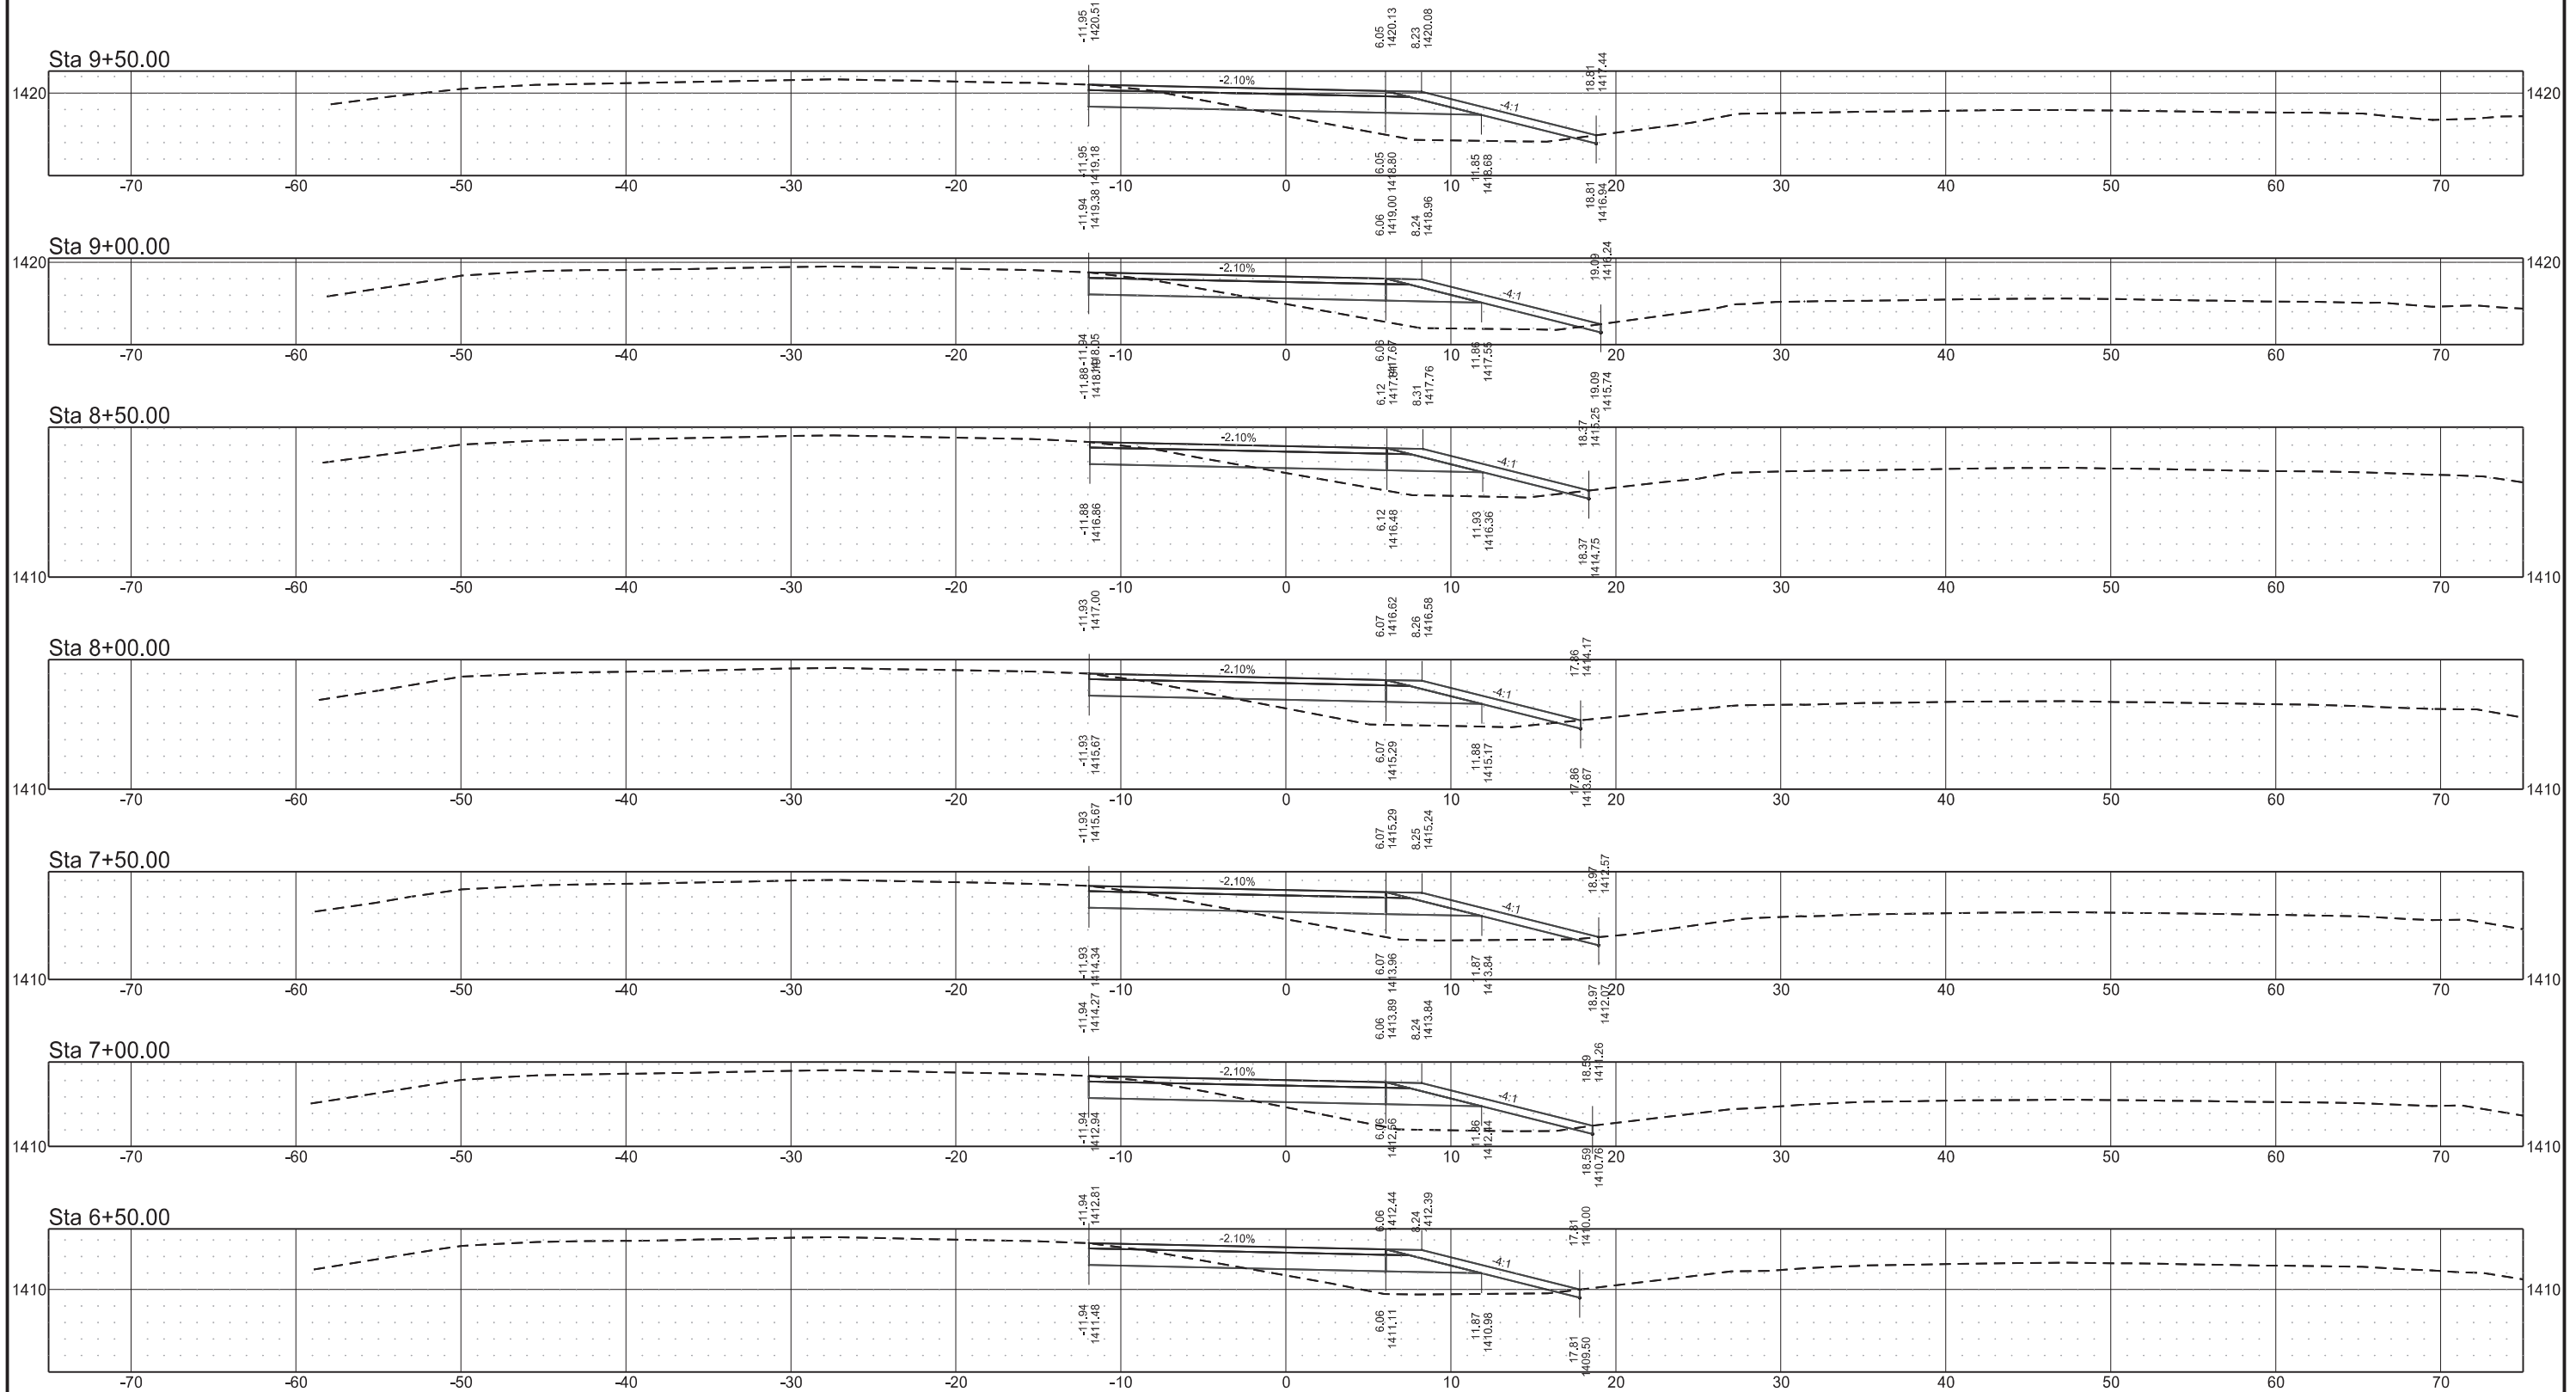

Temporary Entrance Loop 1


STATE	PROJECT NO.	SECTION NO.	SHEET NO.
ND	IM-2-094(194)260	200	35

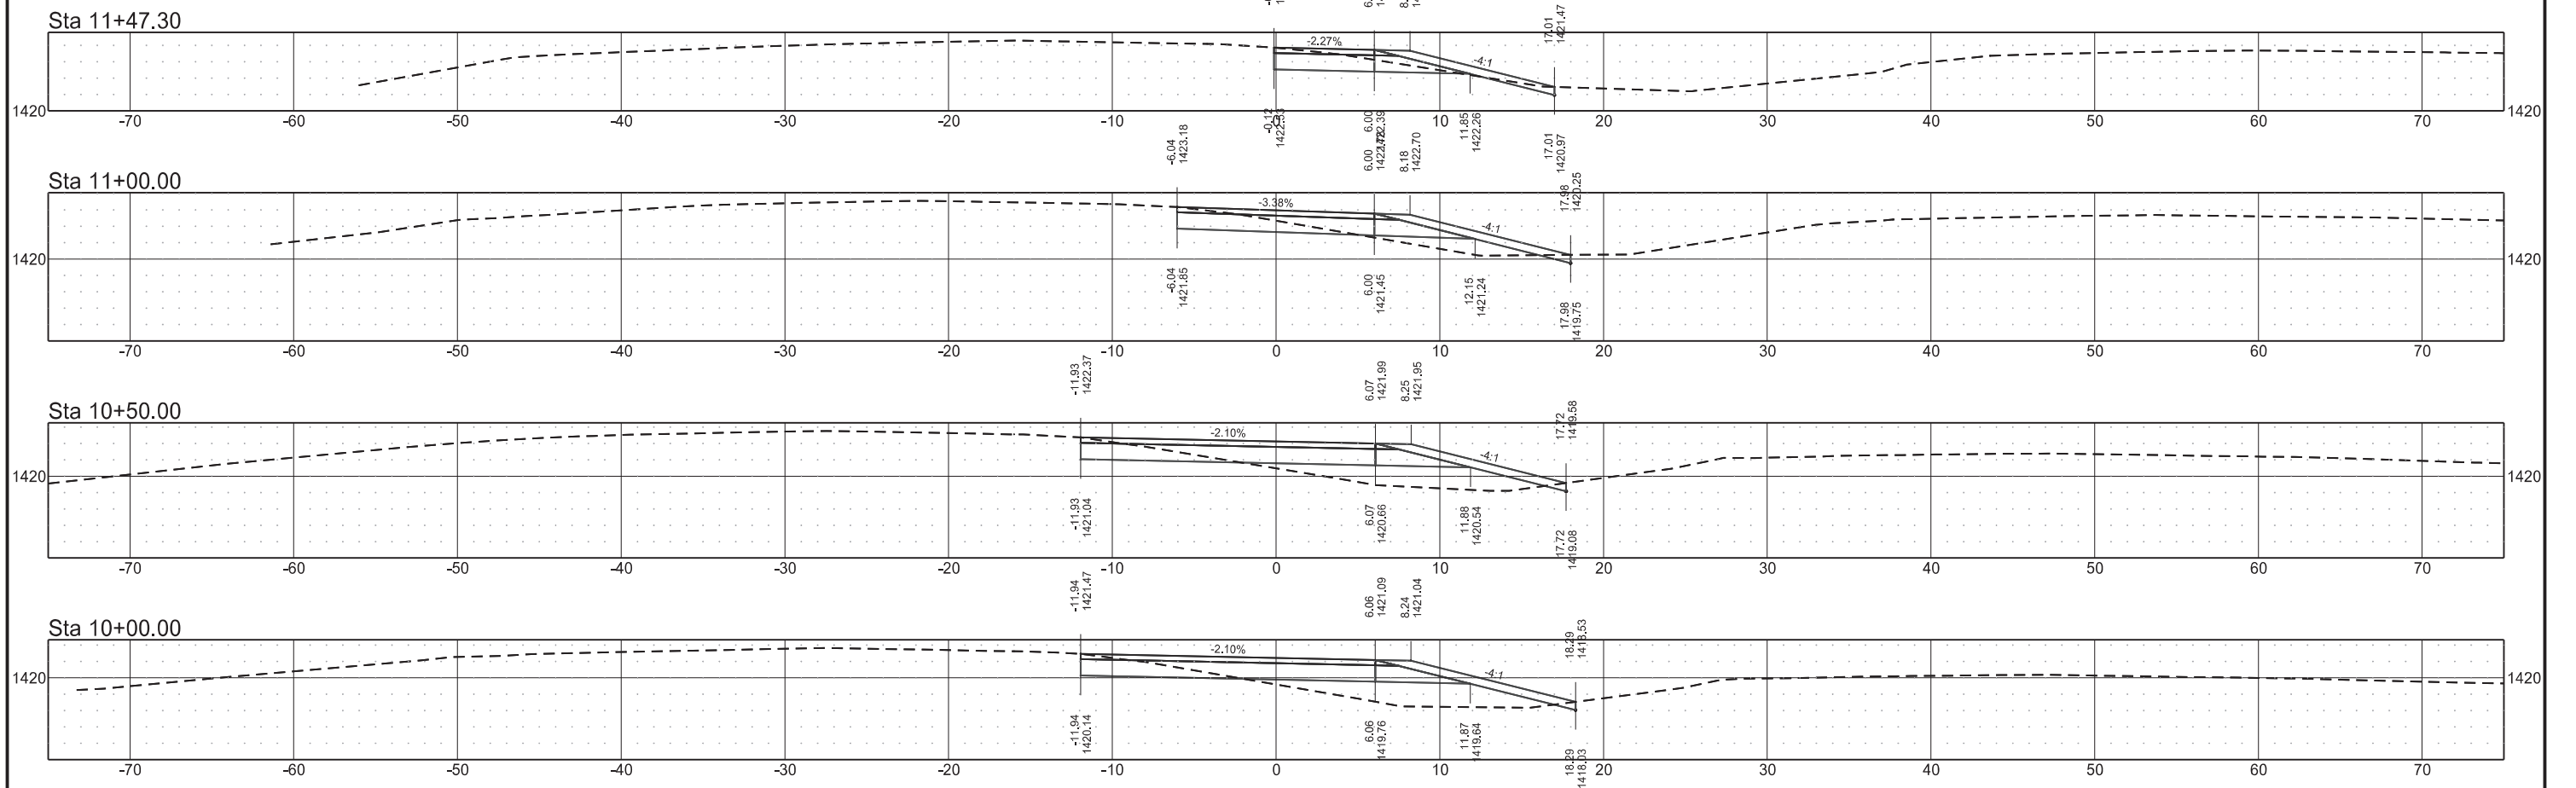


Temporary Entrance Loop 2

STATE	PROJECT NO.	SECTION NO.	SHEET NO.
ND	IM-2-094(194)260	200	36


Sta 2+00.00

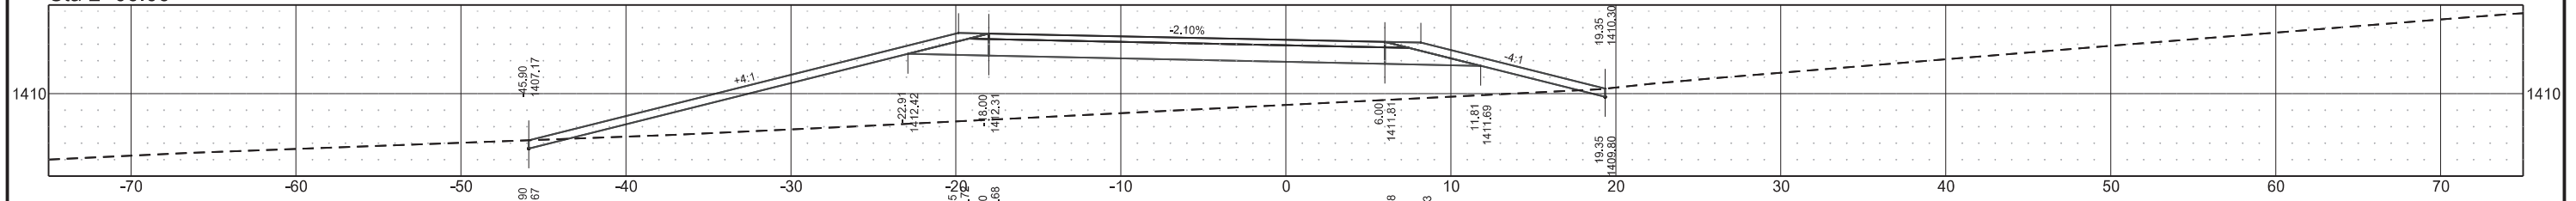


Sta 1+50.00

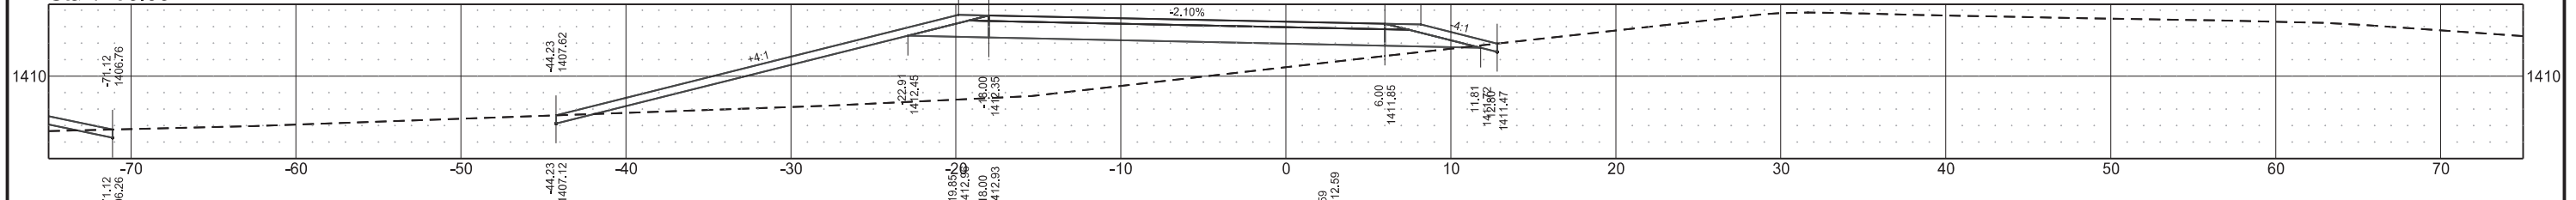


Sta 1+00.00

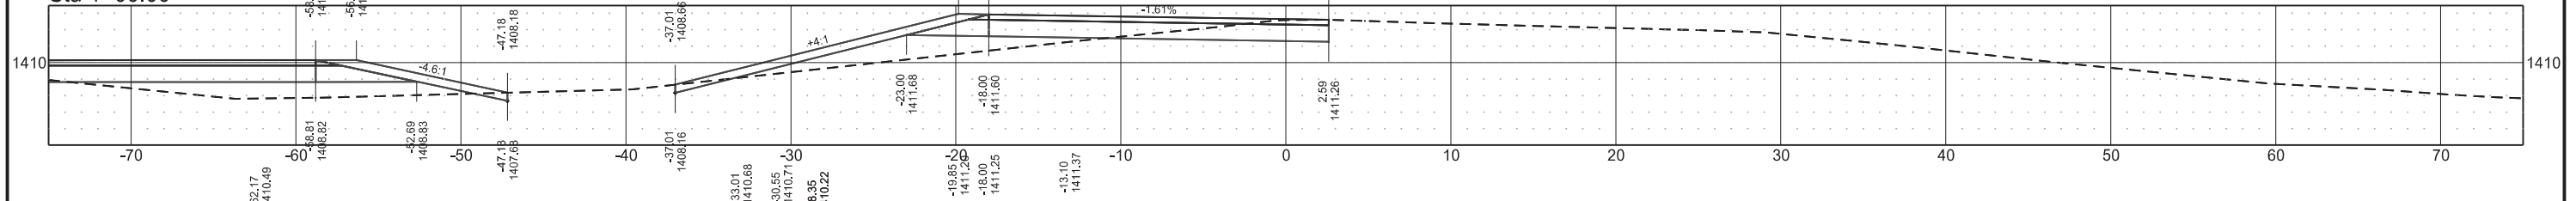

Sta 0+50.00

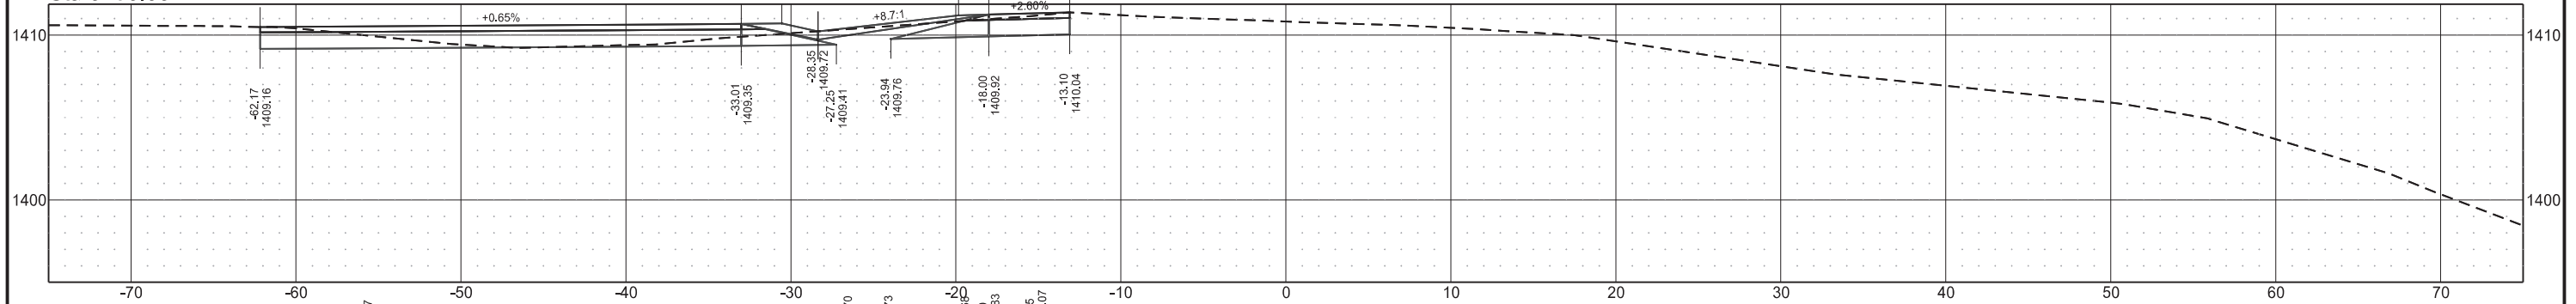

Sta 0+38.18

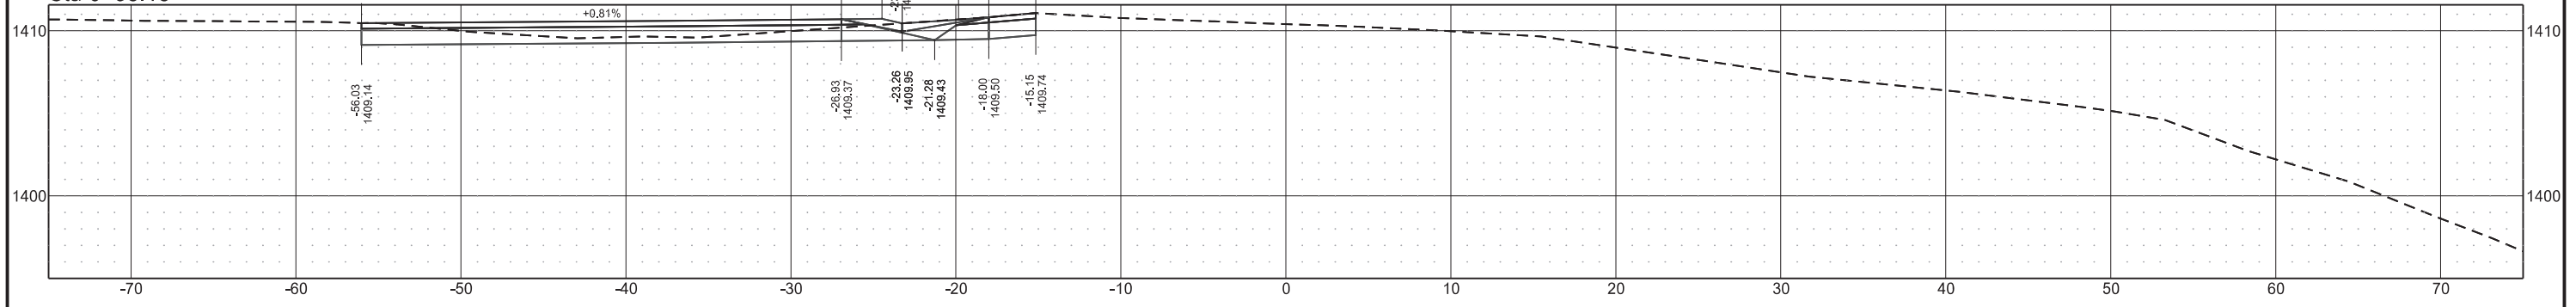

Temporary Entrance Loop 2


STATE  
ND

PROJECT NO.  
IM-2-094(194)260


SECTION NO.  
200

SHEET NO.  
37


Sta 5+00.00

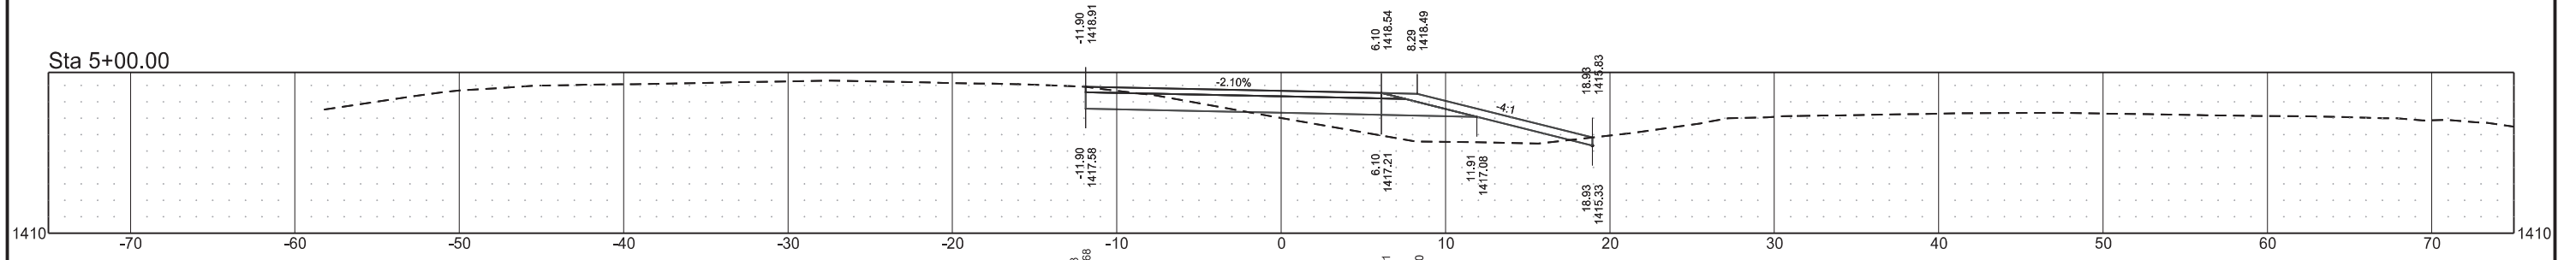


Sta 4+50.00

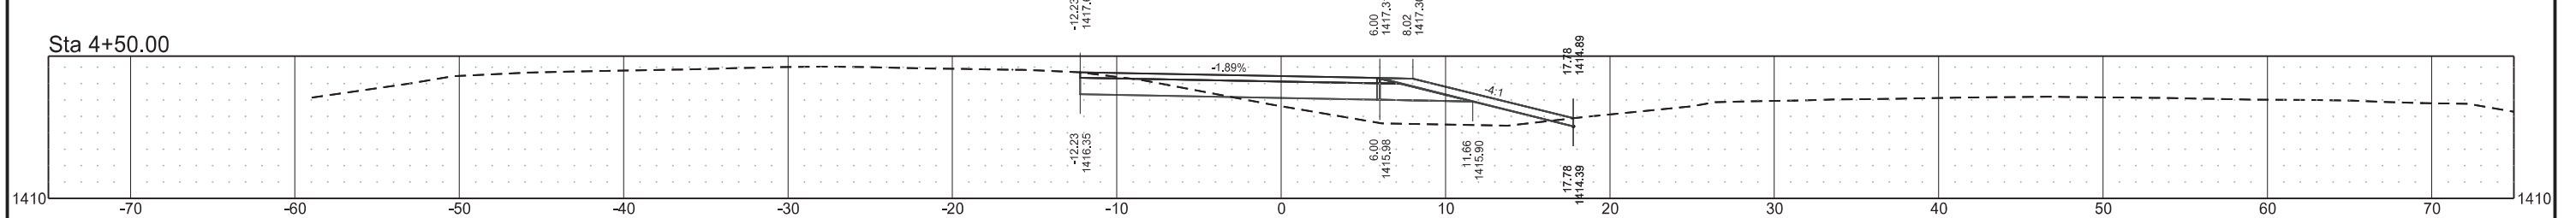


Sta 4+00.00

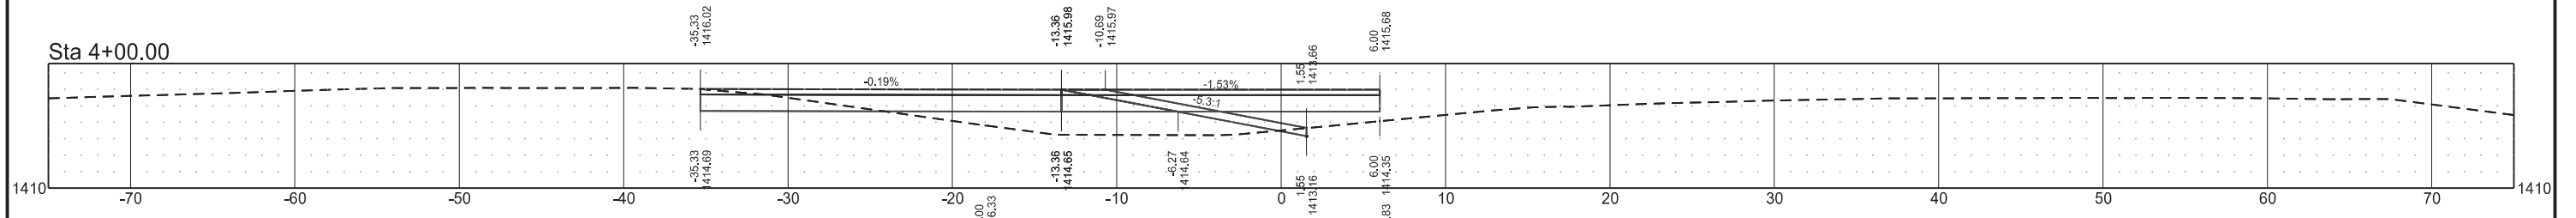


Sta 3+50.00

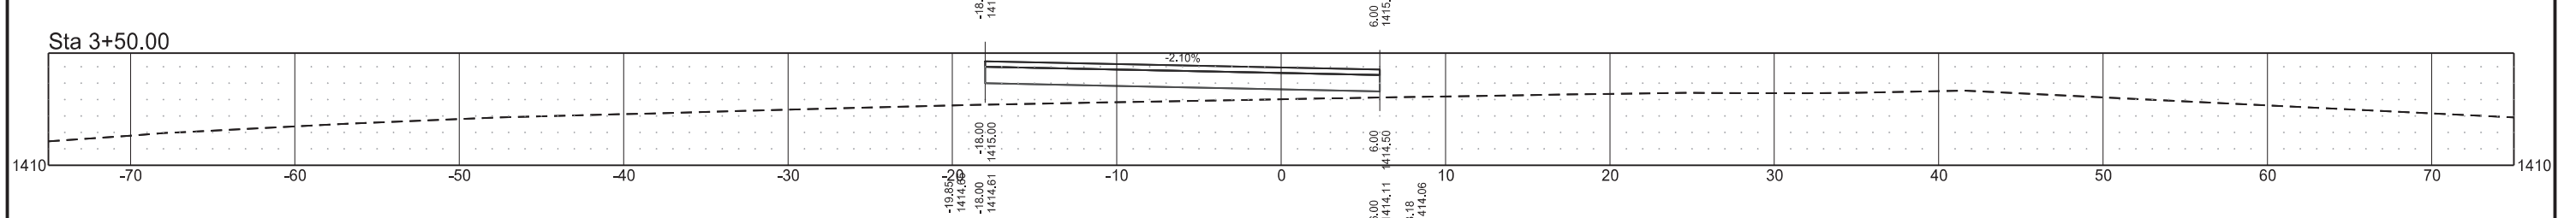

Sta 3+00.00

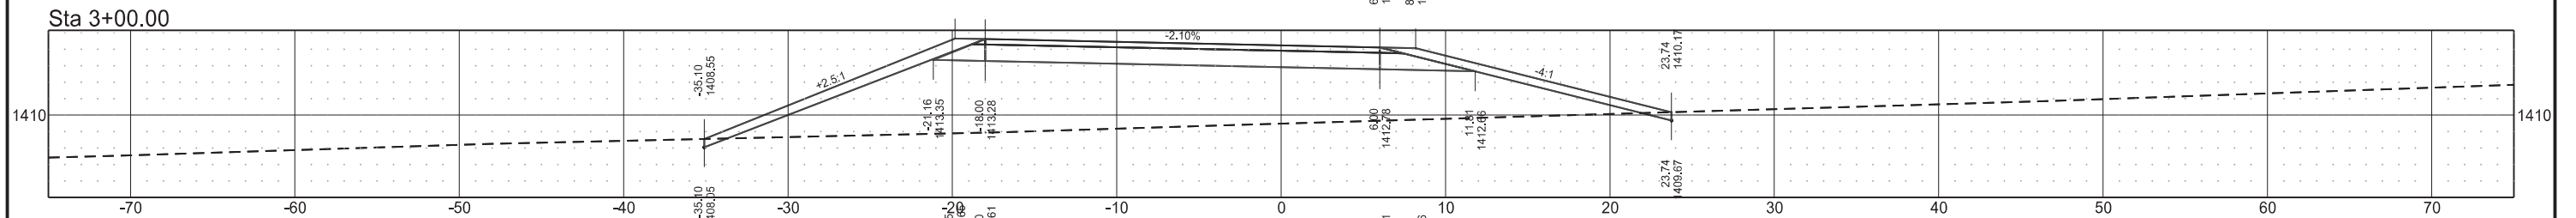

Sta 2+50.00

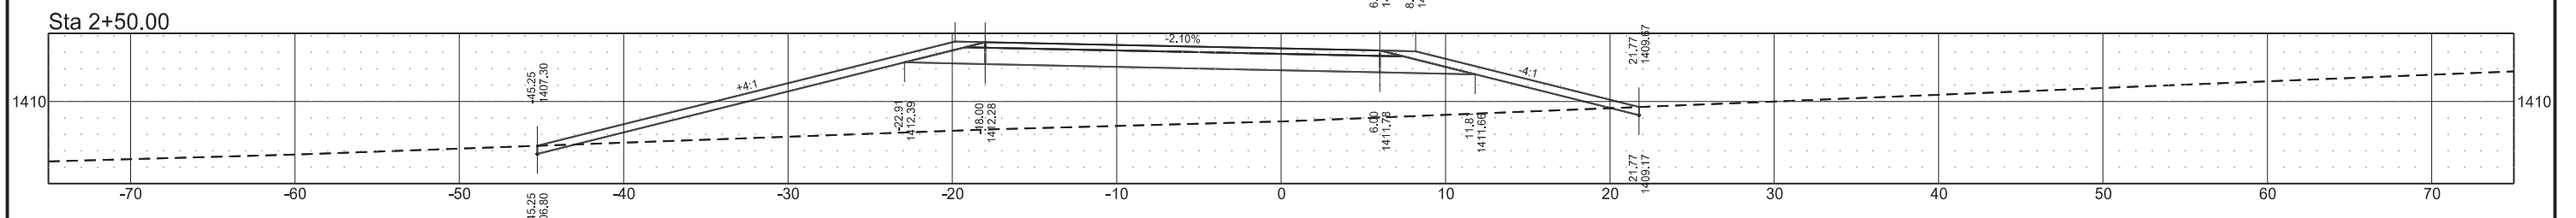

Temporary Entrance Loop 2

STATE	PROJECT NO.	SECTION NO.	SHEET NO.
ND	IM-2-094(194)260	200	38

