



TRANSVERSE EXPANSION JOINT DETAIL

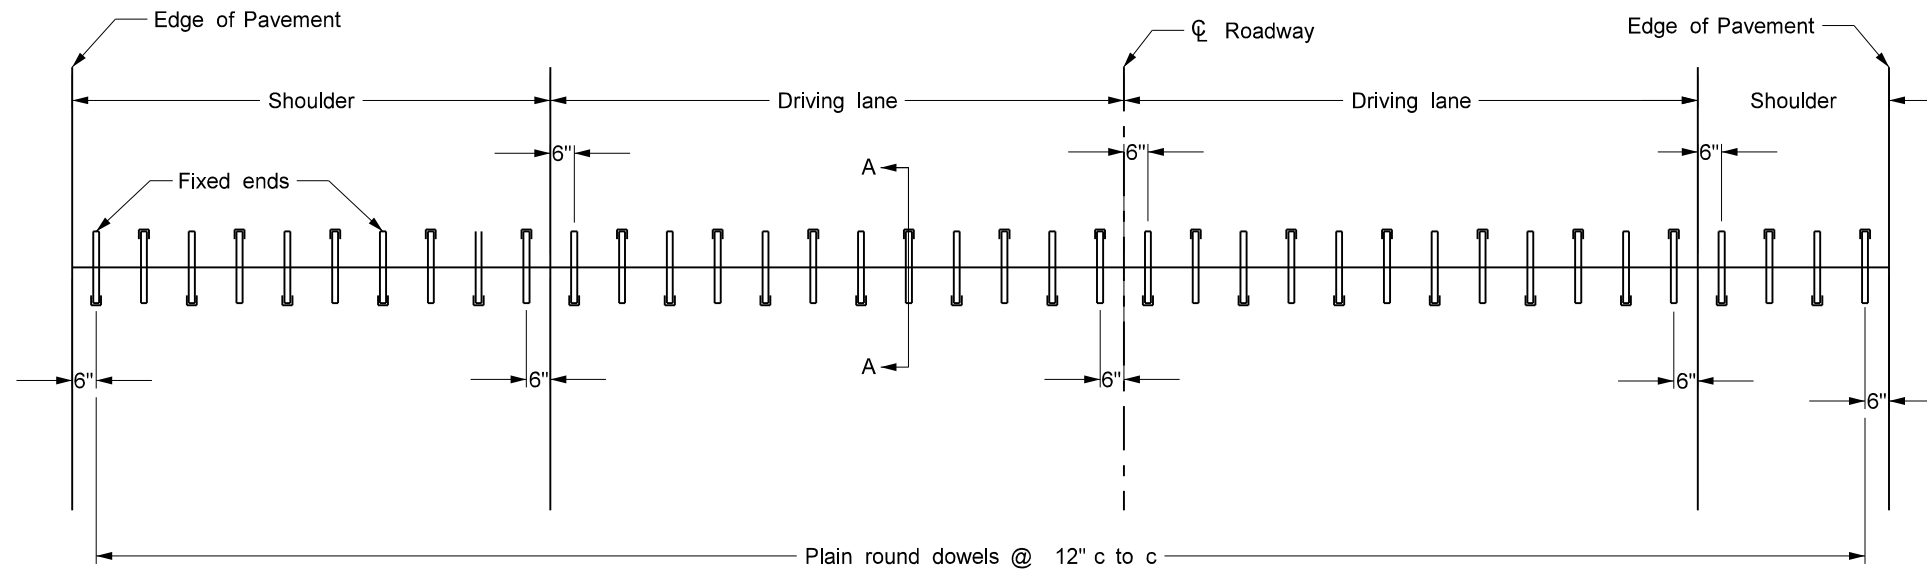


Notes

- 1. Dowels
 - Pavement thickness 10" or less: 1 1/4" X 18" plain round
 - Pavement thickness greater than 10": 1 1/2" X 18" plain round

DOWELED EXPANSION JOINT ASSEMBLY

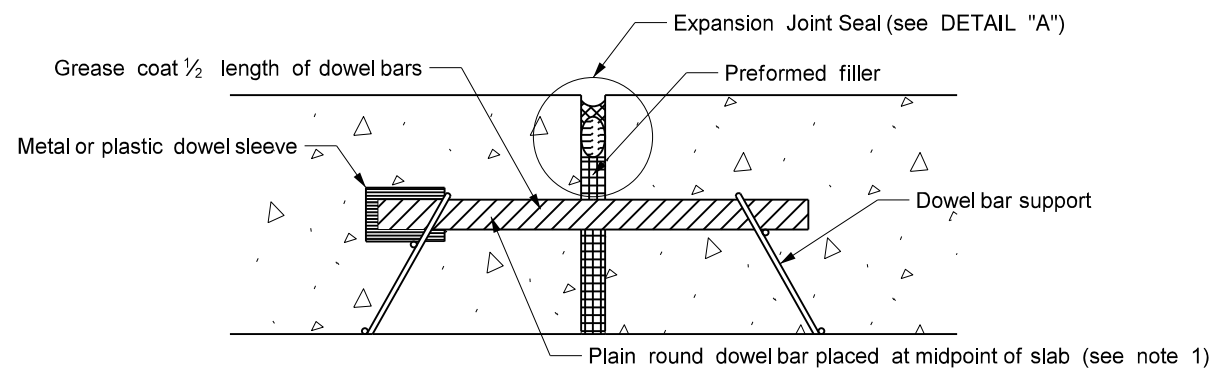

SECTION A-A

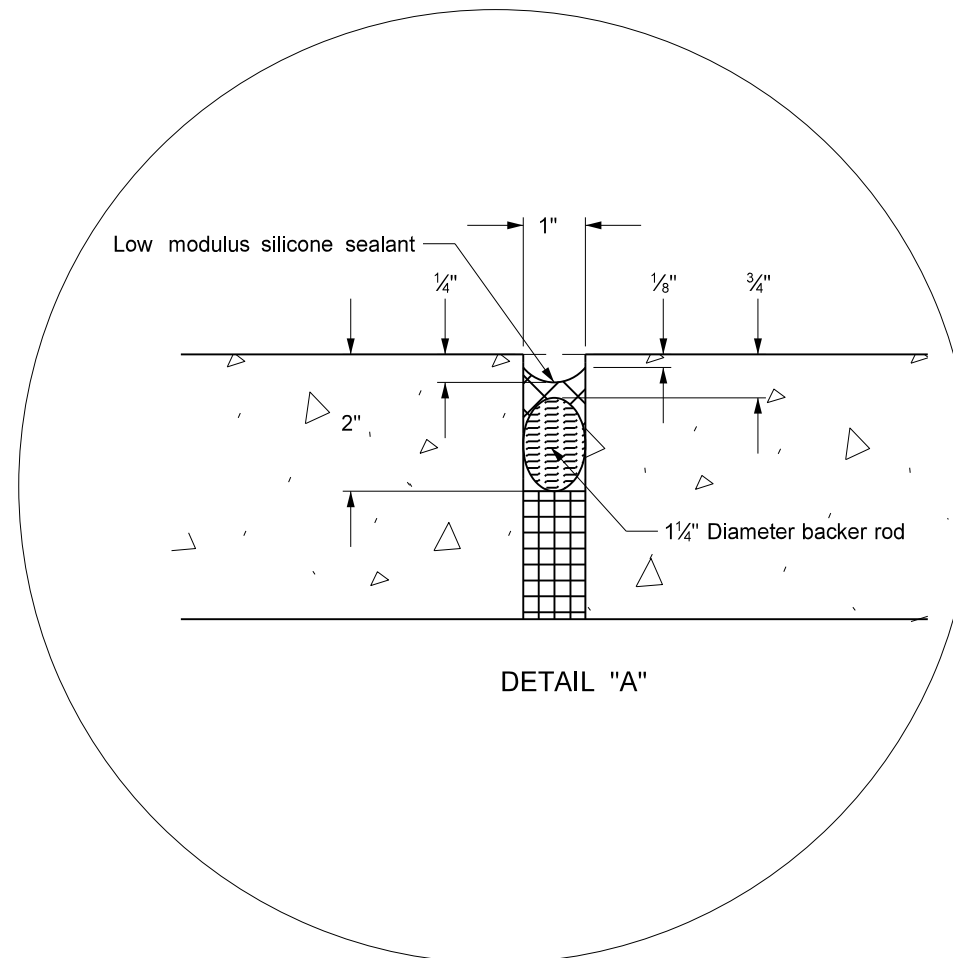

DETAIL "A"

NORTH DAKOTA DEPARTMENT OF TRANSPORTATION	
9-15-2010	
REVISIONS	
DATE	CHANGE

This document was originally issued and sealed by Roger Weigel, Registration Number PE- 2930 , on 9/15/2010 and the original document is stored at the North Dakota Department of Transportation