

NORTH DAKOTA
STATE HIGHWAY DEPARTMENT
RIGHT OF WAY PLATS of

F-5-022(23)096


In
DUNN COUNTY

This document was originally issued and sealed by Dave E. Leftwich, Registration Number LS 1971 on 6/10/85 and the original document is stored at the County Recorders Office

Dave E. Leftwich
ENGINEER
6/10/85
DATE

DEPARTMENT OF TRANSPORTATION
FEDERAL HIGHWAY ADMINISTRATION
APPROVED [Signature]
DIVISION ENGINEER DATE

PLAT NO.	PARCELS
1 OF 9	1-1
2 OF 9	2-1 TO 2-7
3 OF 9	3-1 TO 3-7
4 OF 9	4-1 TO 4-7
5 OF 9	5-1 TO 5-3
6 OF 9	6-1 TO 6-8
7 OF 9	7-1 TO 7-6
8 OF 9	8-1 TO 8-6
9 OF 9	9-1 TO 9-3

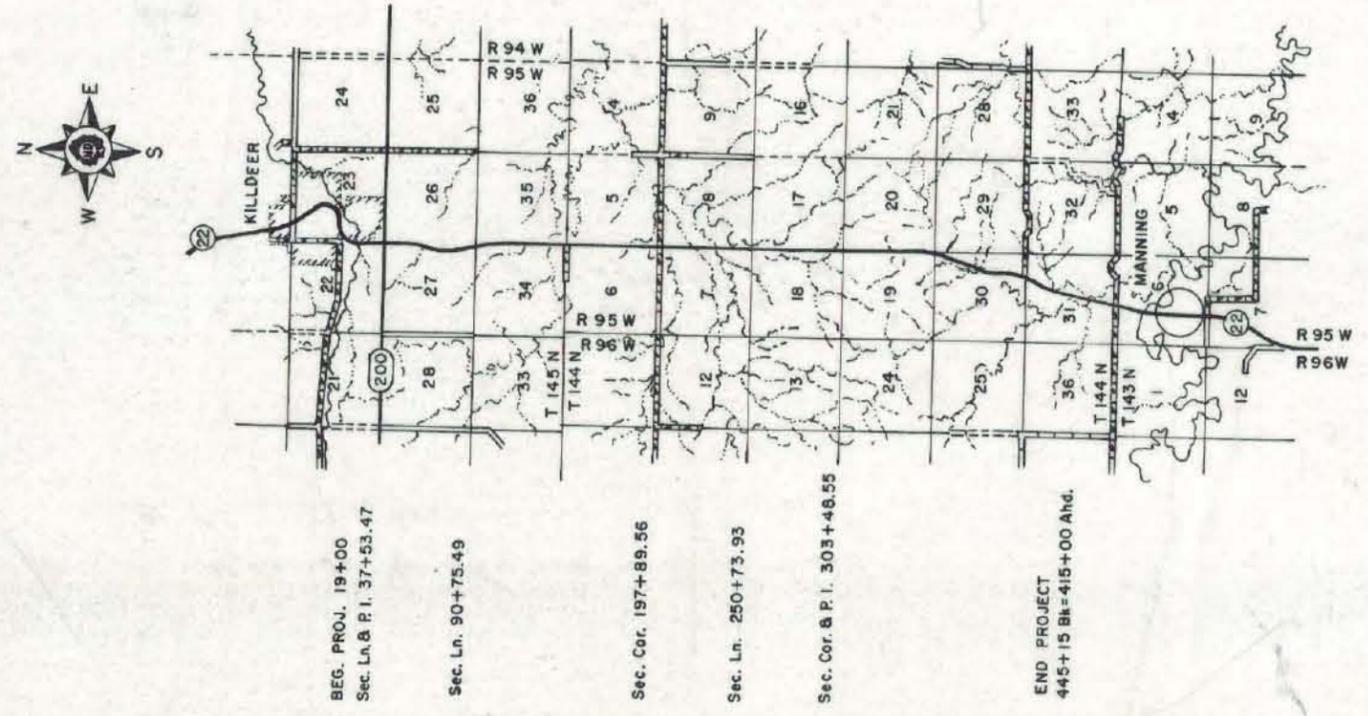

BEG. PROJ. 19+00
Sec. Ln. & P. I. 37+53.47
Sec. Ln. 90+75.49
Sec. Cor. 197+89.56
Sec. Ln. 250+73.93
Sec. Cor. & P. I. 303+48.55
END PROJECT
445+15 BN=415+00 Ahd.




SKETCH MAP OF NORTH DAKOTA



STATE & NATIONAL LINES
COUNTY LINE
TOWNSHIP & RANGE LINES
SURVEY CENTERLINE
OLD RIGHT OF WAY LINE
NEW RIGHT OF WAY LINE
ABANDONED RIGHT OF WAY LINE
PROPERTY LINE
STONE WALL
OTHER FENCES
HEDGES & TREES

KEY TO CONVENTIONAL SIGNS

- TEL. LINE
- POWER LINES
- BRIDGE
- TRAVELED WAY
- TRAILS
- RAILROADS
- SECTION CORNER
- CITY OR VILLAGE CORPORATE LIMITS
- INTERCHANGE
- GRADE SEPARATION
- SERVICE ROAD

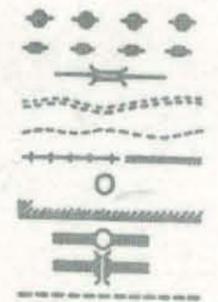



PROJ. NO.	PARCEL	PLAT NO.	SUPPLEMENTS
F-5-022(23)	1-1	1 OF 9	ONE
MILE 096			

Parcel No. 1-1 Revised 4-8-85 T.P.
 Parcel No. 1-2, 1-3, 1-4 & 1-5 Added 4-8-85 T.P.

NE1/4SE1/4-22-145-95
 Parcel No. 1-1 0.35 Ac.
 Frank J. & Edna T. Oukrop
 Killdeer, N.D.
 Remaining Acreage 34.44 Ac

Parcel No. 1-2 0.07 Ac.
 Temp. Detour Easement
 Owner Same As Parcel No. 1-1

Parcel No. 1-4 0.27 Ac.
 Temp. Detour Easement
 Ed & Theresa Schwandt
 Killdeer, N.D.

Parcel No. 1-5 0.11 Ac.
 Temp. Detour Easement
 Duane P. & Joyce Hutchinson (H&W)
 Killdeer, N.D.

4 $\Delta = 89^{\circ}45'45.8''$ Lt.
 $D = 6^{\circ}45'$
 $T = 845.81'$
 $L = 1329.82'$
 $R = 849.32'$

Proj. S-5-022()104

BLK. 21
 BLK. 20
 H-W-B-L ADDITION
 TO THE CITY OF
 KILLDEER, N. DAK.

SW1/4NW1/4SW1/4-23-145-95
 Parcel No. 1-3 0.35 Ac.
 Zabolotny Development Corporation
 Killdeer, N.D.
 Remaining Acreage 7.65 Ac

P.T. 19+16.84
 Beg. Proj. 19+00
 State Water Comm. Observation Well 19+82-82 Rt.
 State Water Comm. Observation Well 20+21-82 Rt.

$\Delta = 1^{\circ}49'29.84''$ Rt.
 $D = 0^{\circ}24'$
 $T = 228.14'$
 $L = 456.24'$
 $R = 14323.97'$

$\Delta = 2^{\circ}56'12.1''$ Lt.
 $D = 0^{\circ}24'$
 $T = 367.17'$
 $L = 734.18'$
 $R = 14323.97'$

MADE BY Ted Peters

DATE

CHECKED BY

DATE

DATE

350000

NORTH DAKOTA
 STATE HIGHWAY DEPARTMENT


RIGHT OF WAY PLAT

PROJECT NO. F-5-022(23)096

DUNN COUNTY
 APPROVED *Dave E. Leftwich*
 ENGINEER

SCALE 1"=400' DATE 6/10/85

This document was originally issued and sealed by Dave E. Leftwich, Registration Number LS 1971 on 6/10/85 and the original document is stored at the County Recorders Office

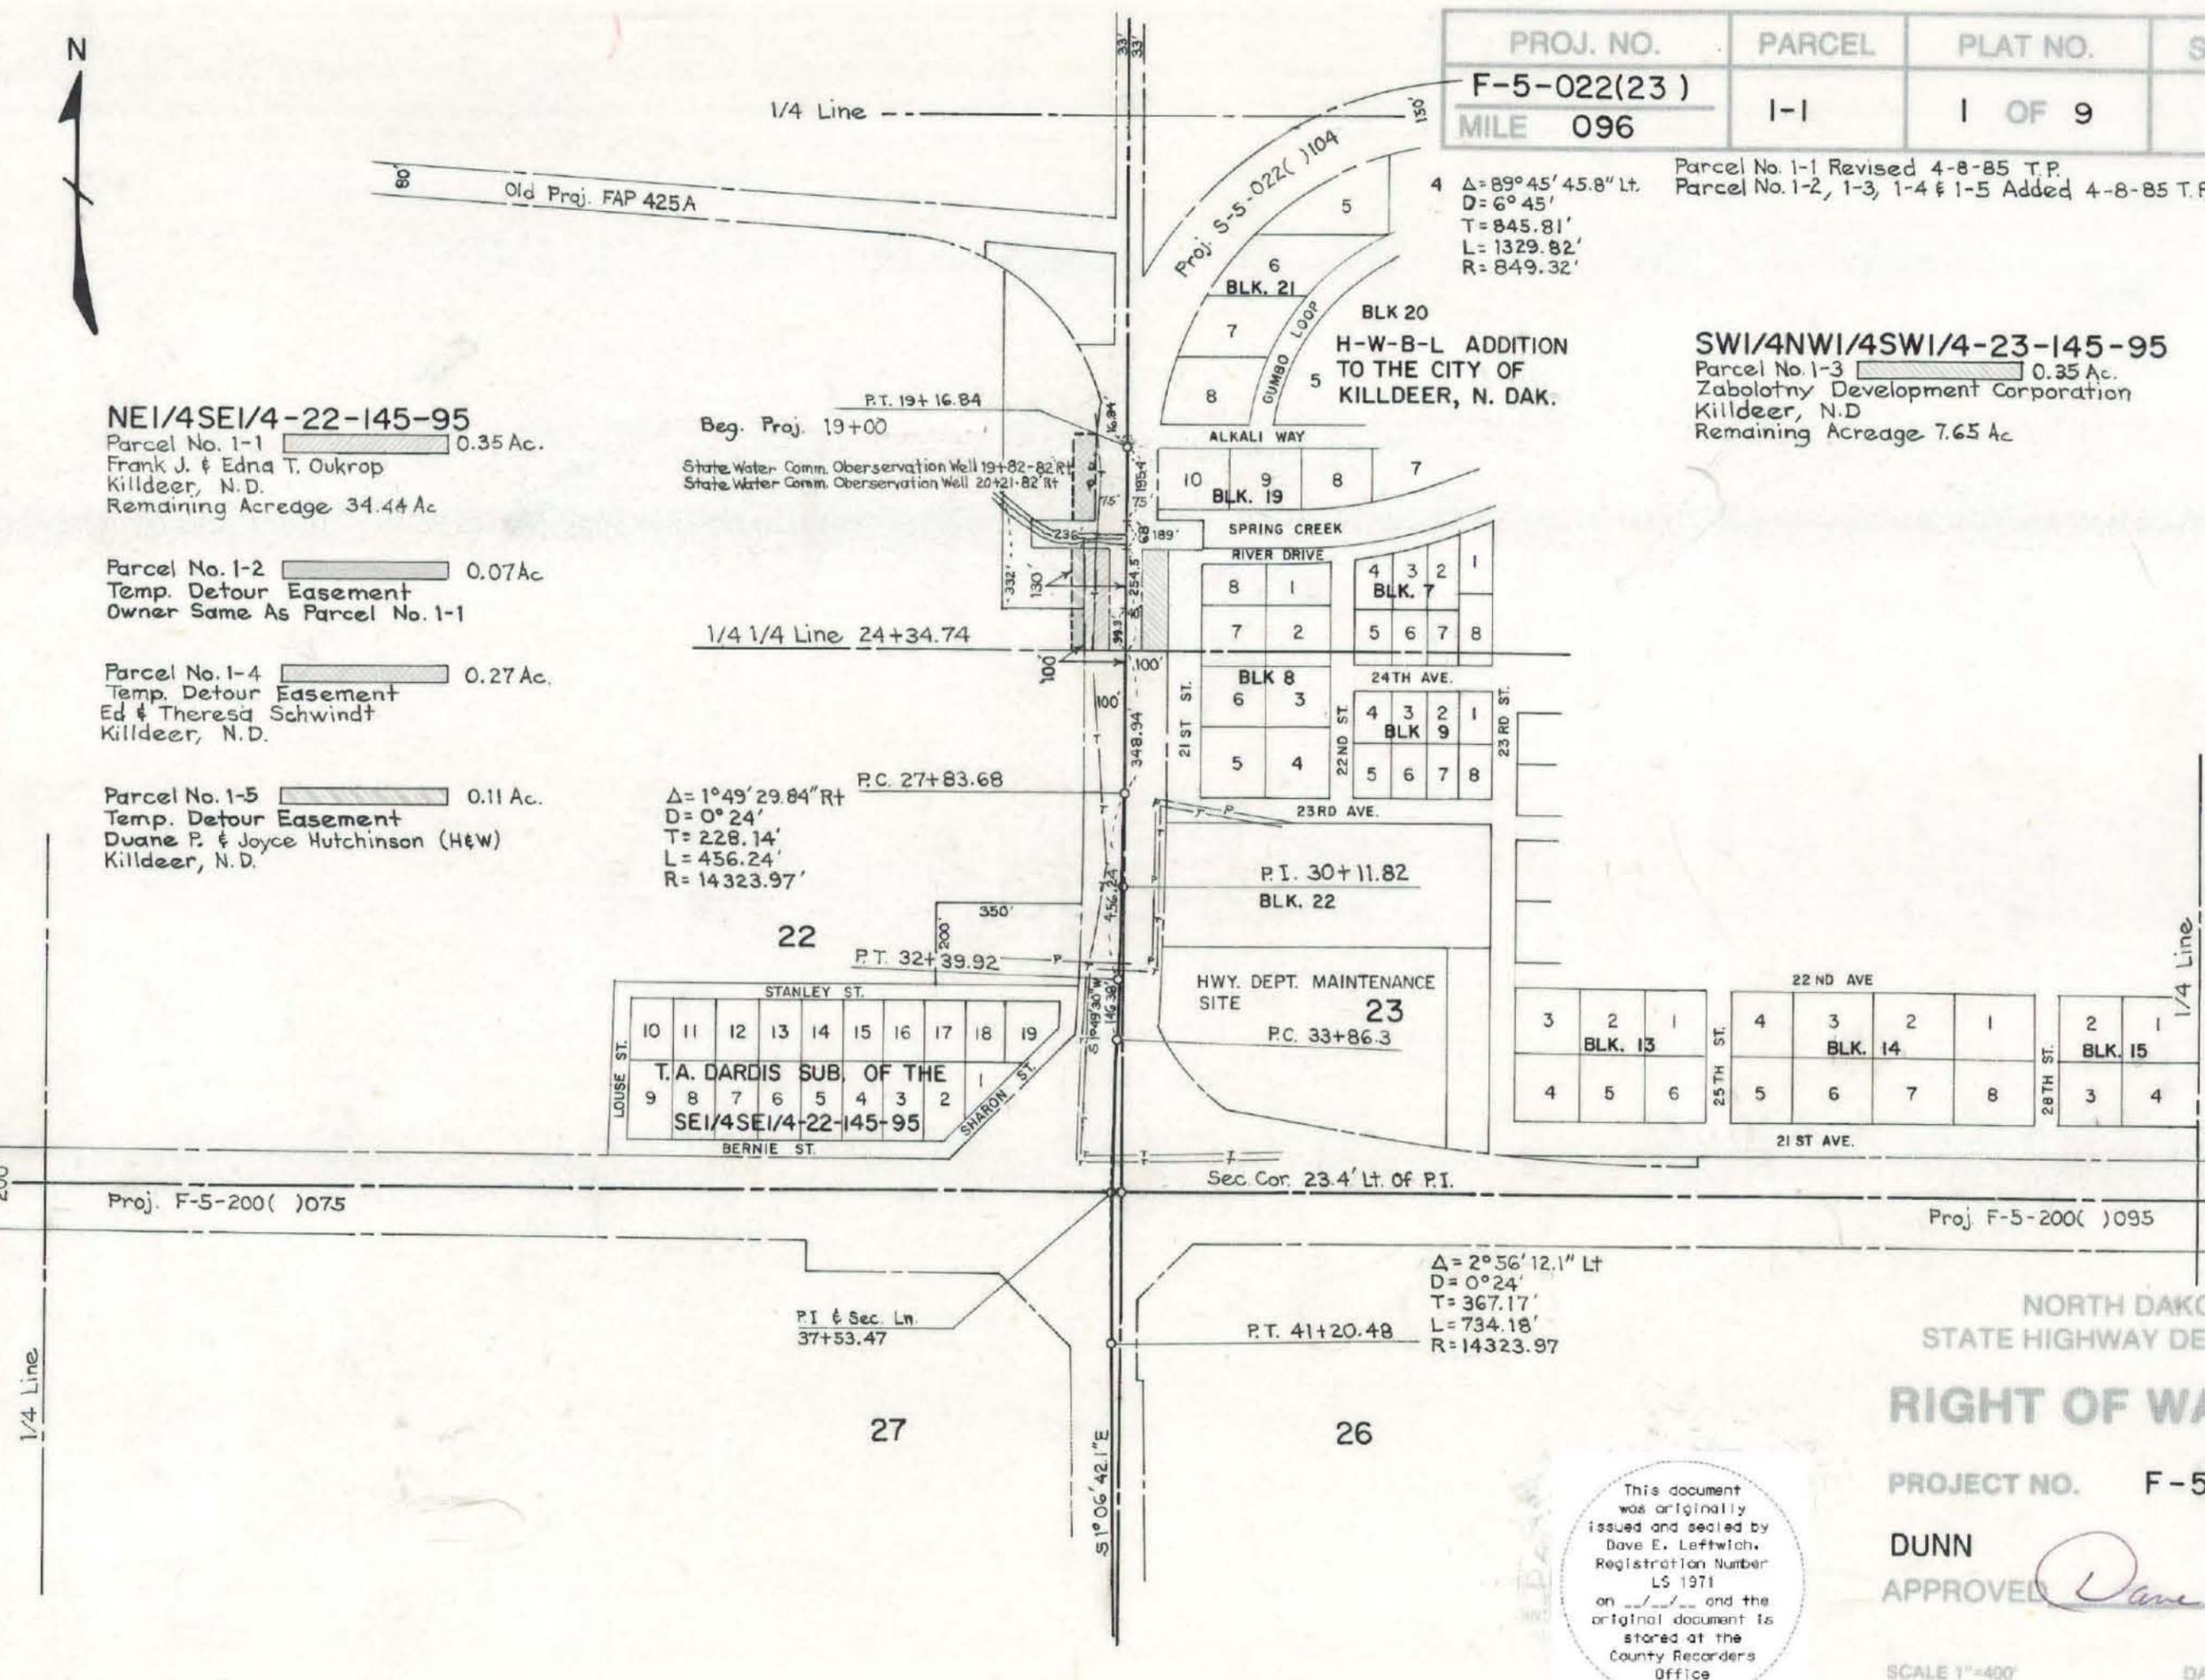

Parcel No. 1-1

The south 254.5 ft. of the east 100.0 ft. of the NE $\frac{1}{4}$ SE $\frac{1}{4}$ of Sec. 22, Twp. 145 N., Rge. 95 W., 5th P.M.
Tract is shown on the plat as Parcel No. 1-1 and contains 0.35 acres, excepting all that portion previously acquired or lying within 33 feet of the section line.

Parcel No. 1-2

The west 30.0 ft. of the east 130.0 ft. of the south 99.3 ft. of the NE $\frac{1}{4}$ SE $\frac{1}{4}$ of Sec. 22, Twp. 145 N., Rge. 95 W., 5th P.M.
Tract is shown on the plat as Parcel No. 1-2 and contains 0.07 acres.

Parcel No. 1-3

The west 100.0 ft. of the south 254.5 ft. of the SW $\frac{1}{4}$ NW $\frac{1}{4}$ SW $\frac{1}{4}$ of Sec. 23, Twp. 145 N., Rge. 95 W., 5th P.M.
Tract is shown on the plat as Parcel No. 1-3 and contains 0.35 acres, excepting all that portion previously acquired or lying within 33 feet of the section line.

Parcel No. 1-4

The north 212.24 ft. of the south 534.74 ft. of the west 55.0 ft. of the east 130.0 ft. of the NE $\frac{1}{4}$ SE $\frac{1}{4}$ of Sec. 22, Twp. 145 N., Rge. 95 W., 5th P.M.
Tract is shown on the plat as Parcel No. 1-4 and contains 0.27 acres.

Parcel No. 1-5

The west 30.0 ft. of the east 130.0 ft. of the north 155.2 ft. of the south 254.5 ft. of the NE $\frac{1}{4}$ SE $\frac{1}{4}$ of Sec. 22, Twp. 145 N., Rge. 95 W., 5th P.M.
Tract is shown on the plat as Parcel No. 1-5 and contains 0.11 acres.



LOTS 14, 15 & 16, HUTCHINSON 1ST
SUB. IN NW1/4-26-145-95
Parcel No. 2-1 0.091 Ac.
Martin Weber
1436 W. 1st St.
Dickinson, N.D.
Remaining Acreage 7.679 Ac

Parcel No. 2-1 Revised 3-30-85 T.P.

PROJ. NO.	PARCEL	PLAT NO.	SUPPLEMENTS
F-5-022(23)	2-1 TO 2-7	2 OF 9	TWO
MILE 096			

Parcel No. 2-1 & 2-2 Revised 2-19-85 T.P.
Parcel No. 2-3 & 2-4 Eliminated 2-19-85 T.P.
Parcel No. 2-3 & 2-4 Added 3-7-85 T.P.
Parcel No. 2-5, 2-6 & 2-7 Revised 3-7-85 T.P.

Parcel No. 2-2 0.498 Ac.
Temp. Construction Easement
Owner Same As Parcel No. 2-1

LOT'S 17 THROUGH 27, HUTCHINSON 1ST
SUB. IN NW1/4-26-145-95
Parcel No. 2-3 0.138 Ac.
Temp. Construction Easement
Duane P. Hutchinson
Killdeer, N. D.

SW1/4-26-145-95
Parcel No. 2-4 0.10 Ac.
Temp. Drive Easement
Kent & Carol A Rogne (H&W)
Killdeer, N. D.

$\Delta = 2^{\circ}56'12''$ Lt
 $D = 0^{\circ}24'$
 $T = 367.17'$
 $L = 734.18'$
 $R = 14,323.97'$

$\Delta = 22^{\circ}07'27''$ Lt
 $D = 1^{\circ}12' (2-300' Sp)$
 $Sc = 1^{\circ}48'$
 $Yc = 299.97'$
 $Xc = 3.14'$
 $Ts = 1083.63'$
 $L = 1543.68'$
 $R = 4774.74'$


$\Delta = 11^{\circ}32'17''$ Rt
 $D = 1^{\circ}00' (2-200' Sp)$
 $Sc = 1^{\circ}00'$
 $Yc = 199.99'$
 $Xc = 1.16'$
 $Ts = 678.89'$
 $L = 953.8'$
 $R = 5729.65'$

NE1/4 & S1/2SE1/4-27-145-95
Parcel No. 2-5 0.45 Ac.
Charles Rogne
Killdeer, N.D.
Remaining Acreage 219.52 Ac.

Parcel No. 2-6 1.81 Ac.
Temp. Construction Easement
Owner Same As Parcel No. 2-5

Parcel No. 2-6A 0.12 Ac.
Temp. Drive Easement
Owner Same As Parcel No. 2-5

NE1/2SE1/4-27-145-95
Parcel No. 2-7 1.65 Ac.
Temp. Construction Easement
Elinor Ann Johnson
327 E. 9th St.
Fonddu Lac, Wisc.

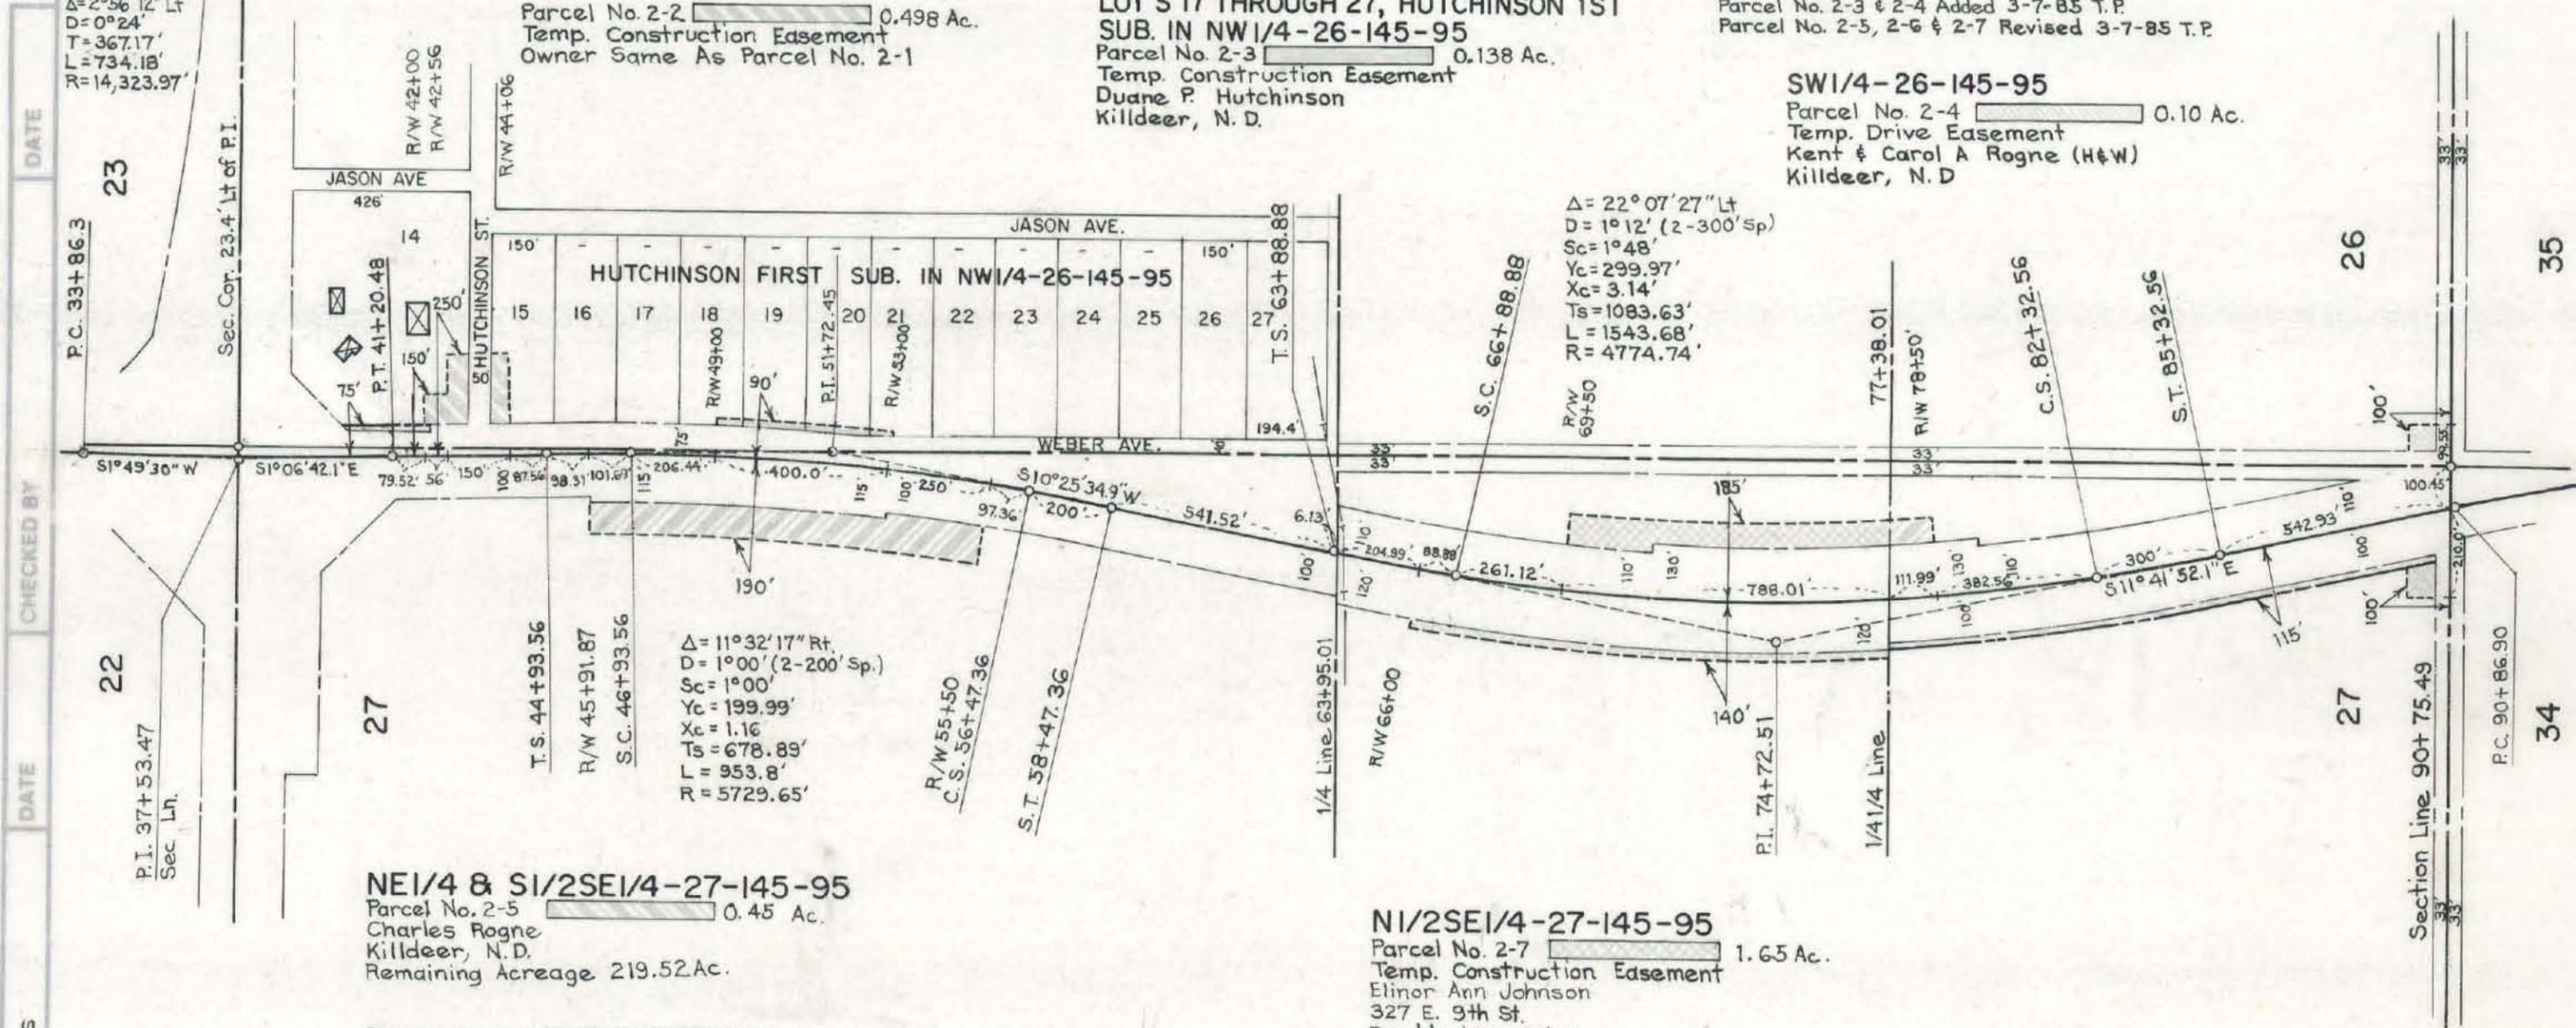

MADE BY Ted Peters

CHECKED BY

DATE

DATE

NORTH DAKOTA
STATE HIGHWAY DEPARTMENT
RIGHT OF WAY PLAT

PROJECT NO. F-5-022(23)096

DUNN COUNTY
APPROVED *Dave E. Leftwich* ENGINEER

This document was originally issued and sealed by Dave E. Leftwich, Registration Number LS 1971 on _____ and the original document is stored at the County Recorder's Office

SCALE 1"=400' DATE 6/10/85

Parcel No. 2-1

All that portion of Lot 14, Hutchinson 1st Subdivision lying in the NW $\frac{1}{4}$ of Sec. 26, Twp. 145 N., Rge. 95 W., 5th P.M., lying within a strip of land 75.0 ft. wide, measured on the easterly side of the following described highway centerline as surveyed and staked over and across said Lots 14.

Said strip and centerline begins a distance of 23.4 ft. west and a distance of 367.17 ft. N1°49'30"E of the northwest corner of said Section 26; thence from a tangent bearing of S1°49'30"W running along a 0°24' curve to the left a distance of 734.18 ft., thence S1°06'42.1"E until said strip crosses the south line of said Lot 14.

Said strip is shown on the plat as Parcel No. 2-1 and contains 0.091 acres, excepting all that portion previously acquired or lying within 33 ft. of the section lines.

Parcel No. 2-2

All that portion of Lots 14 and 15 Hutchinson 1st Subdivision lying in the NW $\frac{1}{4}$ of Sec. 26, Twp. 145 N., Rge. 95 W., 5th P.M., lying within a strip of land measured on the easterly side of the following described highway centerline as surveyed and staked over and across said Lots 14 and 15.

Said centerline begins on the north line of said Section 26 where said centerline is located 23.4 ft. west of the northwest corner of said Section 26 where said strip is 75.0 ft. wide, thence running S1°06'42.1"E a distance of 446.59 ft., more or less, to a point where said strip changes to 150.0 ft. in width, thence continuing S1°06'42.1"E a distance of 56.0 ft., more or less, to a point where said strip changes to 250.0 ft. in width, thence continuing S1°06'42.1"E a distance of 150.0 ft.

Excepting all that portion of said Lots 14 and 15 lying within 75.0 ft. of the above described highway centerline and all that portion dedicated for street purposes.

Said strip is shown on the plat as Parcel No. 2-2 and contains 0.498 acres.

Parcel No. 2-3

All that portion of Lots 18, 19, 20, and 21 of Hutchinson First Subdivision, lying in the NW $\frac{1}{4}$ of Sec. 26, Twp. 145 N., Rge. 95 W., 5th P.M., lying within a strip of land, measured on the easterly side of the following described highway centerline as surveyed and staked over and across said Lots 18, 19, 20, and 21:

Said strip begins on the north line of said Section 26 where said centerline is located 23.4 ft. west of the northwest corner of said Section 26, where said strip is 75.0 ft. wide, thence running S1°06'42.1"E a distance of 740.25 ft., thence along a 200 ft. spiral of a 1°00' curve to the right a distance of 200.0 ft., thence along a 1°00' curve to the right a distance of 206.44 ft., more or less, to a point where said strip changes to 90.0 ft. in width, thence continuing along said 1°00' curve to the right a distance of 400.0 ft.

Excepting all that portion lying within 75.0 ft. of the above described highway centerline.

Said strip is shown on the plat as Parcel No. 2-3 and contains 0.138 acres, excepting all that portion previously acquired or lying within 33 ft. of the section line.

Parcel No. 2-4

The west 99.55 ft. of the south 100.0 ft. of the SW $\frac{1}{4}$ of Sec. 26, Twp. 145 N., Rge. 95 W., 5th P.M. Tract is shown on the plat as Parcel No. 2-4 and contains 0.10 acres, excepting all that portion lying within 33 feet of the section lines.

Parcel No. 2-5

All that portion of the S $\frac{1}{2}$ SE $\frac{1}{4}$ of Sec. 27, Twp. 145 N., Rge. 95 W., 5th P.M., lying within a strip of land 115.0 ft. wide, measured on the westerly side of the following described highway centerline as surveyed and staked over and across said S $\frac{1}{2}$ SE $\frac{1}{4}$.

Said strip and centerline begin on the south line of said Section 27 where said centerline is located 100.45 ft. west of the southeast corner of said Section 27; thence running N11°41'52.1"W a distance of 542.93 ft., thence running along a 300 ft. spiral of a 1°12' curve to the right a distance of 300.0 ft., thence along a 1°12' curve to the right until said strip and centerline cross the north line of said S $\frac{1}{2}$ SE $\frac{1}{4}$.

Said strip is shown on the plat as Parcel No. 2-5 and contains 0.45 acres, excepting all that portion previously acquired or lying within 33 ft. of the section line.

Parcel No. 2-6

All that portion of the NE $\frac{1}{4}$ and S $\frac{1}{2}$ SE $\frac{1}{4}$ of Sec. 27, Twp. 145 N., Rge. 95 W., 5th P.M., lying within a strip of land measured on each side of the following described highway centerline as surveyed and staked over and across said NE $\frac{1}{4}$ and S $\frac{1}{2}$ SE $\frac{1}{4}$.

Said strip and centerline begin on the north line of said NE $\frac{1}{4}$ where said centerline is located 23.4 ft. west of the northeast corner of said NE $\frac{1}{4}$; where said strip is 200.0 ft. wide, lying 100.0 ft. on each side of said centerline, thence running S1°06'42.1"E a distance of 740.25 ft., thence along a 200 ft. spiral of a 1°00' curve to the right a distance of 98.31 ft., more or less, to a point where said strip changes to 290.0 ft. in width, lying 100.0 ft. on the easterly side and 190.0 ft. on the westerly side of said centerline, thence continuing along said 200 ft. spiral of a 1°00' curve to the right a distance of 101.69 ft., thence along a 1°00' curve to the right a distance of 856.44 ft., more or less, to a point where said strip changes to 200.0 ft. in width, lying 100.0 ft. on each side of said centerline, thence continuing along said 1°00' curve to the right a distance of 97.36 ft., thence along a 200 ft. spiral of a 1°00' curve to the right a distance of 200.00 ft., thence S10°25'34.9"W a distance of 541.52 ft., thence along a 300 ft. spiral of a 1°12' curve to the left a distance of 300.0 ft., thence along a 1°12' curve to the left a distance of 261.12 ft., more or less, to a point where said strip changes to 285.0 ft. in width, lying 185.0 ft. on the easterly side and 100.0 ft. on the westerly side of said centerline, thence continuing along said 1°12' curve to the left a distance of 900.0 ft.

Said strip is shown on the plat as Parcel No. 2-6 and contains 1.81 acres, excepting all that portion previously acquired or lying within 33 ft. of the section lines.

Parcel No. 2-6A

The south 100.0 ft. of the east 310.45 ft. of the S $\frac{1}{2}$ SE $\frac{1}{4}$ of Sec. 27, Twp. 145 N., Rge. 95 W., 5th P.M. Tract is shown on the plat as Parcel No. 2-6A and contains 0.12 acres, excepting all that portion previously acquired or lying within 33 feet of the section lines.

Parcel No. 2-7

All that portion of the N $\frac{1}{2}$ SE $\frac{1}{4}$ of Sec. 27, Twp. 145 N., Rge. 95 W., 5th P.M., lying within a strip of land measured on each side of the following described highway centerline as surveyed and staked over and across said N $\frac{1}{2}$ SE $\frac{1}{4}$.

Said strip and centerline begin on the south line of said Section 27 where said centerline is located 100.45 ft. west of the southeast corner of said Section 27; where said strip is 200.0 ft. wide, lying 100.0 ft. on each side of said centerline, thence running N11°41'52.1"W a distance of 542.93 ft., thence along a 300 ft. spiral of a 1°12' curve to the right a distance of 300.0 ft., thence along a 1°12' curve to the right a distance of 494.55 ft., more or less, to a point on the south line of said N $\frac{1}{2}$ SE $\frac{1}{4}$, where said strip changes to 325.0 ft. in width, lying 185.0 ft. on the easterly side and 140.0 ft. on the westerly side of said centerline, thence continuing along said 1°12' curve to the right a distance of 788.01 ft., more or less to a point where said strip changes to 250.0 ft. in width, lying 110.0 ft. on the easterly side and 140.0 ft. on the westerly side of said centerline, thence continuing along said 1°12' curve to the right a distance of 261.12 ft., thence along a 300 ft. spiral of a 1°12' curve to the right a distance of 88.88 ft.

Said strip is shown on the plat as Parcel No. 2-7 and contains 1.65 acres, excepting all that portion previously acquired.



PROJ. NO.	PARCEL	PLAT NO.	SUPPLEMENTS
F-5-022(23)	3-1 TO 3-7	3 OF 9	ONE
MILE 096			

Parcel No.'s 3-1, 3-3, 3-4, 3-7 Revised 3-8-85 T.P.
Parcel No.'s 3-1 & 3-4 Revised 5-28-85

NW1/4 & S1/2-35-145-95
Parcel No. 3-1 2.80 Ac
Kent Rogne
Killdeer, North Dakota
Remaining Acreage 457.77 Ac

Parcel No. 3-2 0.10 Ac.
Temp. Drive Easement
Owner Same As Parcel No. 3-1


Parcel No. 3-3
Temp. Private Drive Easement
Owner Same As Parcel No. 3-1

Parcel No. 3-4 0.25 Ac
Temp. Detour Easement
Owner Same As Parcel No. 3-1

NE1/4-34-145-95
Parcel No. 3-5 0.63 Ac
Charles Rogne
Killdeer, North Dakota
Remaining Acreage 158.33 Ac.

Parcel No 3-6 0.19 Ac.
Temp. Drive Easement
Owner Same As Parcel No. 3-5

Parcel No 3-7 0.33 Ac.
Temp. Slope Easement
Owner Same As Parcel No. 3-5

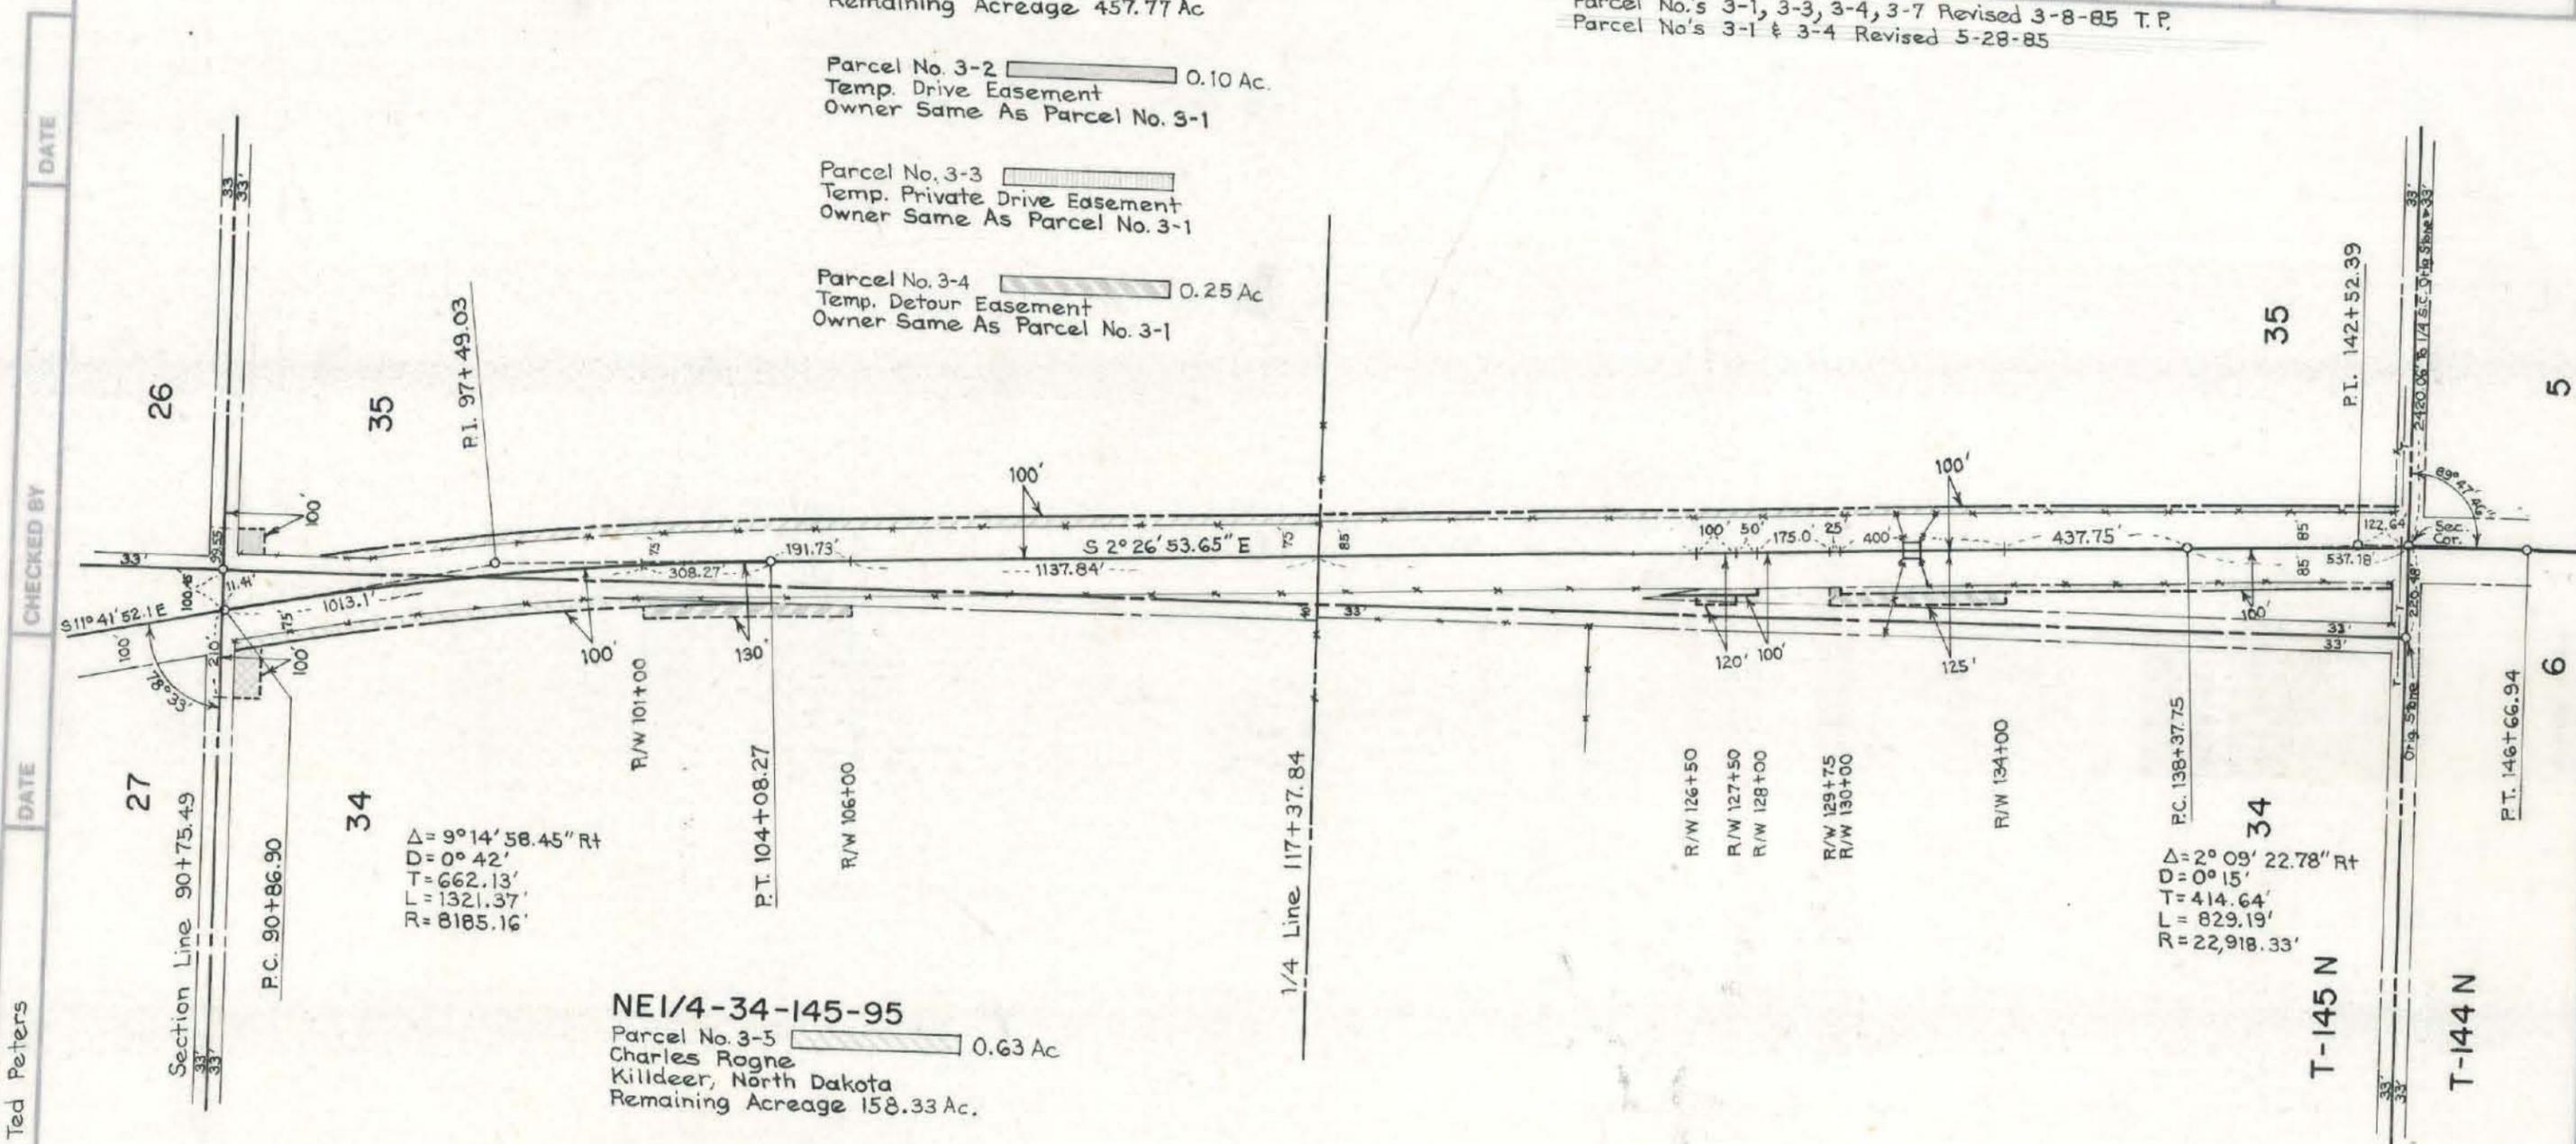

MADE BY Ted Peters
CHECKED BY
DATE
DATE

NORTH DAKOTA
STATE HIGHWAY DEPARTMENT
RIGHT OF WAY PLAT

PROJECT NO. F-5-022(23)096

DUNN COUNTY
APPROVED *Dave E. Leftwich*
ENGINEER

This document was originally issued and sealed by Dave E. Leftwich, Registration Number LS 1971 on _____ and the original document is stored at the County Recorders Office

SCALE 1"=400'
DATE 6/10/85

Parcel No. 3-1

All that portion of the NW $\frac{1}{4}$ and S $\frac{1}{2}$ of of Sec. 35, Twp. 145 N., Rge. 95 W., 5th P.M., lying within a strip of land, measured on each side of the following described highway centerline as surveyed and staked over and across said NW $\frac{1}{4}$ and S $\frac{1}{2}$:

Said centerline begins 100.45 ft. west of the northwest corner of said NW $\frac{1}{4}$, where said strip is 200.0 ft. wide, lying 100.0 ft. on each side of said centerline, thence running S11°41'52.1"E a distance of 11.41 ft., thence along a 0°42' curve to the right a distance of 1321.37 ft., thence S2°26'53.65"E a distance of 2391.73 ft., more or less, to a point where said strip changes to 185.0 ft. in width, lying 100.0 ft. on the easterly side and 85.0 ft. on the westerly side of said centerline, thence continuing S2°26'53.65"E a distance of 200.0 ft., more or less, to a point where said strip changes to 200.0 ft. in width, lying 100.0 ft. on each side of said centerline, thence continuing S2°26'53.65"E a distance of 837.75 ft., thence along a 0°15' curve to the right until said strip and centerline cross the south line of said Section 35.

Said strip is shown on the plat as Parcel No. 3-1 and contains 2.80 acres, excepting all that portion previously acquired or lying within 33 ft. of the section lines.

Parcel No. 3-2

The west 99.55 ft. of the north 100.0 ft. of the NW $\frac{1}{4}$ of Sec. 35, Twp. 145 N., Rge. 95 W., 5th P.M. Tract is shown on the plat as Parcel No. 3-2 and contains 0.10 acres, excepting all that portion lying within 33 ft. of the section lines.

Parcel No. 3-3

All that portion of the S $\frac{1}{2}$ of Sec. 35, Twp. 145 N., Rge. 95 W., 5th P.M., lying within a strip of land measured on the westerly side of the following described highway centerline as surveyed and staked over and across said S $\frac{1}{2}$.

Said centerline is located 100.45 ft. west of the northwest corner of said Section 35 where said strip is 100.0 ft. wide, thence running S11°41'52.1"E a distance of 11.41 ft., thence along a 0°42' curve to the right a distance of 1321.37 ft., thence S2°26'53.65"E a distance of 2241.73 ft., more or less, to a point where said strip changes to 120.0 ft. in width, thence continuing S2°26'53.65"E a distance of 100.0 ft.

Excepting all that portion of said S $\frac{1}{2}$ lying within 100.0 ft. of the above described highway centerline.

Said strip is shown on the plat as Parcel No. 3-3, excepting all that portion lying within 33 ft. of the section line.

Parcel No. 3-4

All that portion of the S $\frac{1}{2}$ of Sec. 35, Twp. 145 N., Rge. 95 W., 5th P.M., lying within a strip of land measured on the westerly side of the following described highway centerline as surveyed and staked over and across said S $\frac{1}{2}$.

Said centerline is located 100.45 ft. west of the northwest corner of said Section 35 where said strip is 100.0 ft. wide, thence running S11°41'52.1"E a distance of 11.41 ft., thence along a 0°42' curve to the right a distance of 1321.37 ft., thence S2°26'53.65"E a distance of 2566.73 ft., more or less, to a point where said strip changes to 125.0 ft. in width, thence continuing S2°26'53.65"E a distance of 425.0 ft.

Said strip is shown on the plat as Parcel No. 3-4 and contains 0.25 acres, excepting all that portion to be acquired for permanent highway right of way and all that portion previously acquired or lying within 33 ft. of the section line.

Parcel No. 3-5

All that portion of the NE $\frac{1}{4}$ of Sec. 34, Twp. 145 N., Rge. 95 W., 5th P.M., lying within a strip of land 100.0 ft. wide, measured on the westerly side of the following described highway centerline as surveyed and staked over and across said NE $\frac{1}{4}$.

Said strip and centerline begin on the north line of said Section 34 where said centerline is located 100.45 ft. west of the northeast corner of said NE $\frac{1}{4}$; thence running S11°41'52.1"E a distance of 11.41 ft., thence along a 0°42' curve to the right a distance of 1321.37 ft., thence S2°26'53.65"E until said strip crosses the east line of said NE $\frac{1}{4}$.

Said strip is shown on the plat as Parcel No. 3-5 and contains 0.63 acres, excepting all that portion previously acquired or lying within 33 ft. of the section lines.

Parcel No. 3-6

The west 210.0 ft. of the east 310.45 ft. of the north 100.0 ft. of the NE $\frac{1}{4}$ of Sec. 34, Twp. 145 N., Rge. 95 W., 5th P.M.

Tract is shown on the plat as Parcel No. 3-6 and contains 0.19 acres, excepting all that portion previously acquired and to be acquired for permanent highway right of way or lying within 33 ft. of the section line.

Parcel No. 3-7

All that portion of the NE $\frac{1}{4}$ of Sec. 34, Twp. 145 N., Rge. 95 W., 5th P.M., lying within a strip of land measured on the westerly side of the following described highway centerline as surveyed and staked over and across said NE $\frac{1}{4}$.

Said strip and centerline begin on the north line of said NE $\frac{1}{4}$ where said centerline is located 100.45 ft. west of the northeast corner of said NE $\frac{1}{4}$, where said strip is 100.0 ft. wide, thence running S11°41'52.1"E a distance of 11.41 ft., thence along a 0°42' curve to the right a distance of 1013.10 ft., more or less, to a point where said strip changes to 130.0 ft. in width, thence continuing along said 0°42' curve to the right a distance of 308.27 ft., thence S2°26'53.65"E a distance of 191.73 ft.

Excepting all that portion of said NE $\frac{1}{4}$ lying within 100.0 ft. of the above described highway centerline.

Said strip is shown on the plat as Parcel No. 3-7 and contains 0.33 acres, excepting all that portion lying within 33 ft. of the section line.

Parcel No. 4-1

All that portion of the $W\frac{1}{2}$ of Sec. 5, Twp. 144 N., Rge. 95 W., 5th P.M., lying within a strip of land 100.0 ft. wide, measured on the easterly side of the following described highway centerline as surveyed and staked over and across said $W\frac{1}{2}$.

Said strip and centerline begin on the south line of said Section 5 where said centerline is located on the southwest corner of said Section 5; thence running north along the west line of said $W\frac{1}{2}$ a distance of 5122.62 ft., thence along a $0^{\circ}15'$ curve to the left until said strip crosses the north line of said $W\frac{1}{2}$.

Said strip is shown on the plat as Parcel No. 4-1 and contains 1.76 acres, excepting all that portion previously acquired or lying within 33 ft. of the section lines.

Parcel No. 4-2

The east 85.0 ft. of the west 185.0 ft. of the north 1250.0 ft. of the south 3639.56 ft. and the east 10.0 ft. of the west 110.0 ft. of the south 1039.56 ft. of the $W\frac{1}{2}$ of Sec. 5, Twp. 144 N., Rge. 95 W., 5th P.M.

Tract is shown on the plat as Parcel No. 4-2 and contains 2.40 acres, excepting all that portion previously acquired.

Parcel No. 4-3

All that portion of the $NE\frac{1}{4}$ of Sec. 6, Twp. 144 N., Rge. 95 W., 5th P.M., lying within a strip of land 100.0 ft. wide, measured on the westerly side of the following described highway centerline as surveyed and staked over and across said $NE\frac{1}{4}$.

Said strip begins on the south line of said Section 6 where said centerline is located on the southeast corner of said Section 6; thence running north along the east line of said Section 6 a distance of 5122.62 ft., thence along a $0^{\circ}15'$ curve to the left until said strip crosses the north line of said $NE\frac{1}{4}$.

Said strip is shown on the plat as Parcel No. 4-3 and contains 0.95 acres, excepting all that portion previously acquired or lying within 33 ft. of the section lines.

Parcel No. 4-4A

The west 100.0 ft. of the east 200.0 ft. of the south 452.88 ft. of the $NE\frac{1}{4}$ of Sec. 6, Twp. 144 N., Rge. 95 W., 5th P.M.

Tract is shown on the plat as Parcel No. 4-4A and contains 1.04 acres.

Parcel No. 4-5

The east 100.0 ft. of the $SE\frac{1}{4}$ of Sec. 6, Twp. 144 N., Rge. 95 W., 5th P.M.

Tract is shown on the plat as Parcel No. 4-5 and contains 0.85 acres, excepting all that portion previously acquired or lying within 33 ft. of the section lines.

Parcel No. 4-6

The west 50.0 ft. of the east 150.0 ft. of the north 147.12 ft. of the $SE\frac{1}{4}$ of Sec. 6, Twp. 144 N., Rge. 95 W., 5th P.M.

Tract is shown on the plat as Parcel No. 4-6 and contains 0.17 acres.

Parcel No. 4-7

The west 50.0 ft. of the east 150.0 ft. of the south 589.56 ft. of the $SE\frac{1}{4}$ of Sec. 6, Twp. 144 N., Rge. 95 W., 5th P.M.

Tract is shown on the plat as Parcel No. 4-7 and contains 0.48 acres, excepting all that portion previously acquired or lying within 33 ft. of the section line.

Parcel No. 4-2A

The east 400.0 ft. of the west 510.0 ft. of the north 600.0 ft. of the south 1089.56 ft. of the $W\frac{1}{2}$ of Sec. 5, Twp. 144 N., Rge. 95 W., 5th P.M.

Tract is shown on the plat as Parcel No. 4-2A and contains 5.51 acres.




PROJ. NO.	PARCEL	PLAT NO.	SUPPLEMENTS
F-5-022(23)	5-1 TO 5-4	5 OF 9	ONE
MILE 096			

WI/2NWI/4-8-144-95
 Parcel No. 5-4 1.20 Ac.
 Walter S. Kukla
 Killdeer, N. D.
 Remaining Acreage 73.91 Ac

Parcel No. 5-4 Added 3-11-85 T.P.
 Parcel No's 5-1 & 5-2 Revised 3-11-85 T.P.
 Parcel No. 5-2A-Ownership Change 2-26-87 T.P.

Parcel No. 5-1A Added 5-9-85 T.P.
 Parcel No. 5-1A Eliminated 5-16-85 T.P.
 Parcel No. 5-2A Added 6-3-85 T.P.
 Parcel No. 5-2A Revised 6-6-85 T.P.
 Parcel No. 5-5 Added 11-18-85 T.P.

SWI/4-8-144-95
 Parcel No. 5-1 1.36 Ac.
 Viola & Delbert H. Koberstine
 Killdeer, North Dakota
 Remaining Acreage 155.84 Ac.

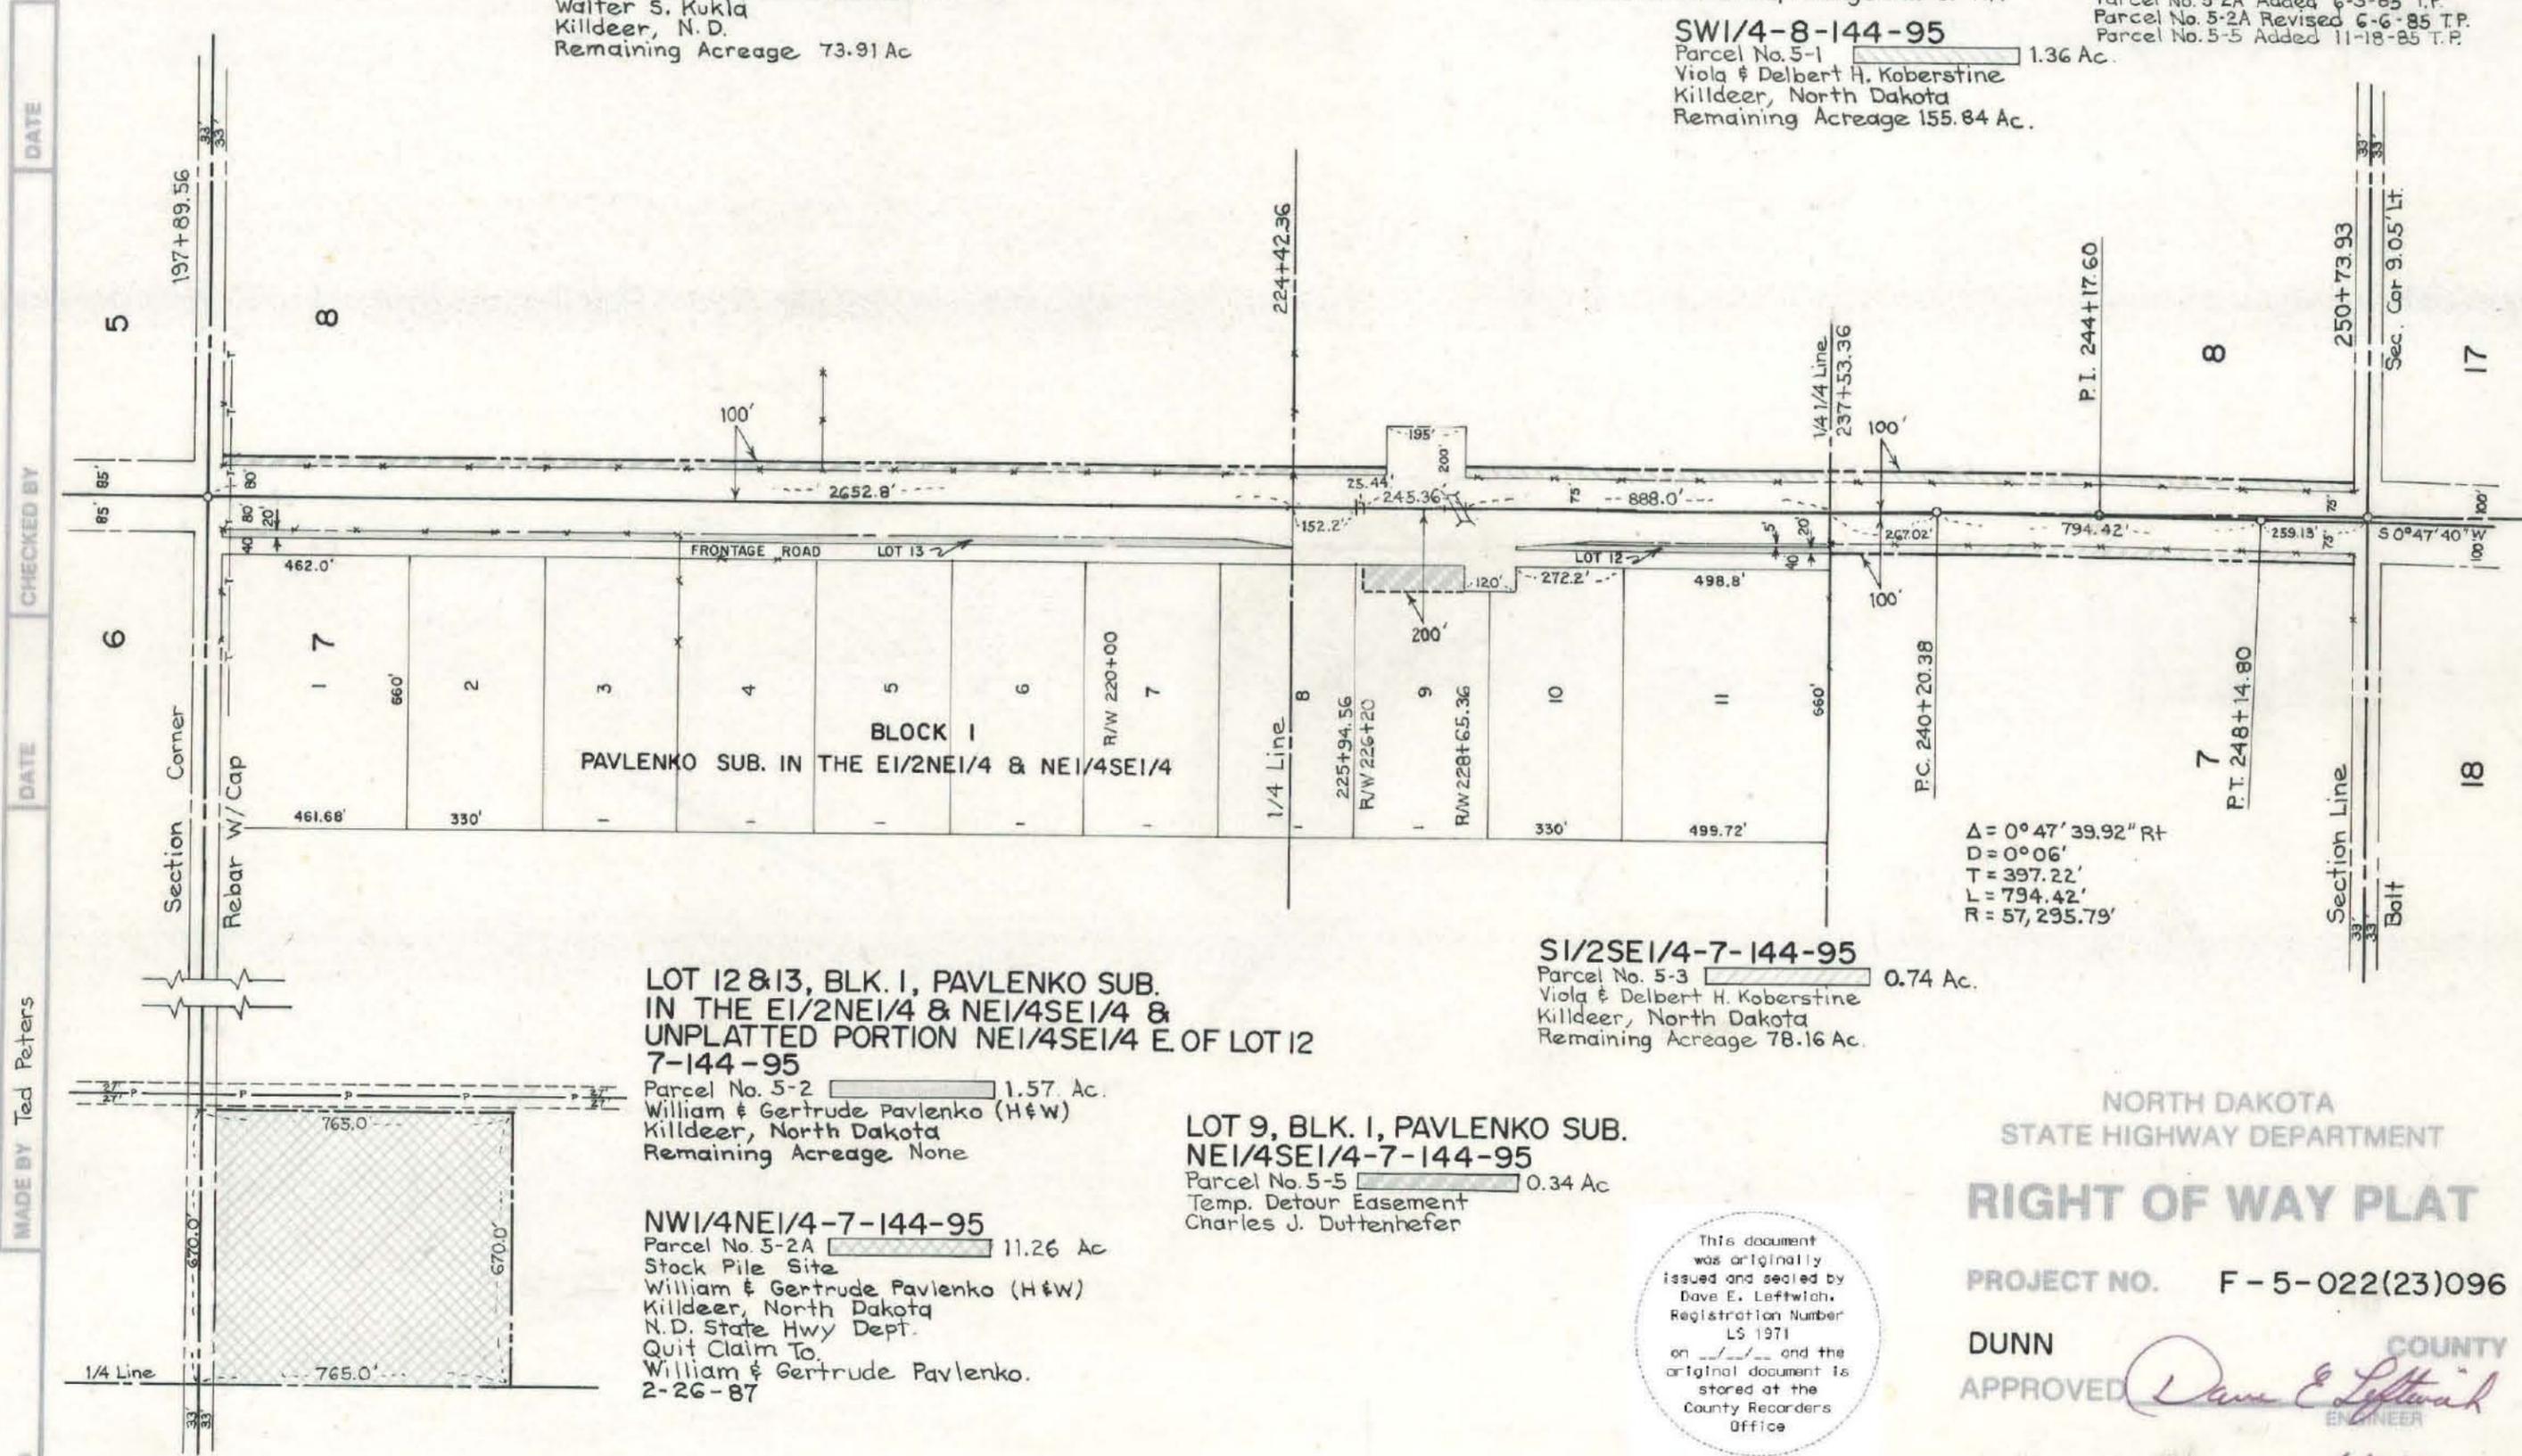

$\Delta = 0^{\circ}47'39.92''$ Rt
 $D = 0^{\circ}06'$
 $T = 397.22'$
 $L = 794.42'$
 $R = 57,295.79'$

LOT 12 & 13, BLK. I, PAVLENKO SUB. IN THE E1/2NE1/4 & NE1/4SE1/4 & UNPLATTED PORTION NE1/4SE1/4 E. OF LOT 12 7-144-95

Parcel No. 5-2 1.57 Ac.
 William & Gertrude Pavlenko (H&W)
 Killdeer, North Dakota
 Remaining Acreage None

NWI/4NE1/4-7-144-95
 Parcel No. 5-2A 11.26 Ac
 Stock Pile Site
 William & Gertrude Pavlenko (H&W)
 Killdeer, North Dakota
 N.D. State Hwy Dept.
 Quit Claim To
 William & Gertrude Pavlenko.
 2-26-87

S1/2SE1/4-7-144-95
 Parcel No. 5-3 0.74 Ac.
 Viola & Delbert H. Koberstine
 Killdeer, North Dakota
 Remaining Acreage 78.16 Ac.

LOT 9, BLK. I, PAVLENKO SUB. NE1/4SE1/4-7-144-95
 Parcel No. 5-5 0.34 Ac
 Temp. Detour Easement
 Charles J. Duttonhefer

This document was originally issued and sealed by Dave E. Leftwich, Registration Number LS 1971 on _____ and the original document is stored at the County Recorders Office

NORTH DAKOTA
 STATE HIGHWAY DEPARTMENT
RIGHT OF WAY PLAT
 PROJECT NO. F-5-022(23)096
 DUNN COUNTY
 APPROVED *Dave E. Leftwich* ENGINEER
 SCALE 1"=400' DATE 6/10/85

MADE BY Ted Peters

CHECKED BY

DATE

DATE

30385

Parcel No. 5-1

All that portion of the SW $\frac{1}{4}$ of Sec. 8, Twp. 144 N., Rge. 95 W., 5th P.M., lying within a strip of and 100.0 ft. wide, measured on the easterly side of the following described highway centerline as surveyed and staked over and across said SW $\frac{1}{4}$:

Said strip and centerline begin where said centerline is located 9.05 ft. west of the southwest corner of said SW $\frac{1}{4}$, thence running N0°47'40"E a distance of 259.13 ft., thence along a 0°06' curve to the left a distance of 794.42 ft., more or less, to a point on the west line of said SW $\frac{1}{4}$, thence north along the west line of said SW $\frac{1}{4}$ until said strip crosses the north line of said SW $\frac{1}{4}$.

Said strip is shown on the plat as Parcel No. 5-1 and contains 1.36 acres, excepting all that portion previously acquired or lying within 33 ft. of the section lines.

Parcel No. 5-2

The east 100.0 ft. of the NE $\frac{1}{4}$ SE $\frac{1}{4}$ and E $\frac{1}{2}$ NE $\frac{1}{4}$ of Sec. 7, Twp. 144 N., Rge. 95 W., 5th P.M.

The above tracts include all of Lot 12 and Lot 13, Block 1, Pavlenko Subdivision and unplatted portion lying easterly of said Lots 12 and 13.

Tract is shown on the plat as Parcel No. 5-2 and contains 1.57 acres, excepting all that portion previously acquired or lying within 33 ft. of the section lines.

Parcel No. 5-3

All that portion of the S $\frac{1}{2}$ SE $\frac{1}{4}$ of Sec. 7, Twp. 144 N., Rge. 95 W., 5th P.M., lying within a strip of land 100.0 ft. wide, measured on the westerly side of the following described centerline as surveyed and staked over and across said S $\frac{1}{2}$ SE $\frac{1}{4}$.

Said strip and centerline begin on the south line of said S $\frac{1}{2}$ SE $\frac{1}{4}$ where said centerline is located 9.05 ft. west of the southeast corner of said S $\frac{1}{2}$ SE $\frac{1}{4}$, thence running N0°47'40"E a distance of 259.13 ft., thence along a 0°06' curve to the left a distance of 794.42 ft., thence north along the east line of said S $\frac{1}{2}$ SE $\frac{1}{4}$ until said strip crosses the north line of said S $\frac{1}{2}$ SE $\frac{1}{4}$.

Said strip is shown on the plat as Parcel No. 5-3 and contains 0.74 acres, excepting all that portion previously acquired or lying within 33 ft. of the section lines.

Parcel No. 5-4

The west 100.0 ft. of the W $\frac{1}{2}$ NW $\frac{1}{4}$ of Sec. 8, Twp. 144 N., Rge. 95 W., 5th P.M.

Tract is shown on the plat as Parcel No. 5-4 and contains 1.20 acres, excepting all that portion previously acquired or lying within 33 feet of the section lines.

Parcel No. 5-2A

The south 732.0 ft. of the north 765.0 ft. of the west 670.0 ft. of the NW $\frac{1}{4}$ NE $\frac{1}{4}$ of Sec. 7, Twp. 144 N., Rge. 95 W., 5th P.M.

Tract is shown on the plat as Parcel No. 5-2A and contains 11.26 acres.

Parcel No. 5-5

The east 60.0 ft. of the south 245.36 ft. of the north 270.8 ft. of Lot 9, Block 1, Pavlenko Subdivision in the NE $\frac{1}{4}$ SE $\frac{1}{4}$ of Sec. 7, Twp. 144 N., Rge. 95 W., 5th P.M.

Tract is shown on the plat as Parcel No. 5-5 and contains 0.34 acres.



NW1/4 & N1/2SW1/4-17-144-95

Parcel No. 6-1 [] 0.84 Ac.
Willard R. & Irene M. Kovaloff
Killdeer, North Dakota
Remaining Acreage 235.77 Ac.

Parcel No. 6-2 [] 0.41 Ac.
Temp. Slope Easement
Owner Same As Parcel No. 6-1

Parcel No. 6-3 [] 0.95 Ac.
Temp. Construction Easement
Owner Same As Parcel No. 6-1

Parcel No. 6-3A [] 1.25 Ac.
Temp. Construction Easement
Owner Same As Parcel No. 6-1

PROJ. NO.	PARCEL	PLAT NO.	SUPPLEMENTS
F-5-022(23)	6-1 TO 6-8	6 OF 9	TWO
MILE 096			


S1/2SW1/4-17-144-95

Parcel No. 6-4 [] 0.14 Ac.
Robert R. & Donna Kovaloff
Killdeer, North Dakota
Remaining Acreage 77.19 Ac.

Parcel No. 6-3 & 6-7 Revised 3-11-85 T.P.
Parcel No. 6-5A Added 3-11-85 T.P.
Parcel No. 6-5A Revised 4-30-85 T.P.
Parcel No. 6-9 Added 5-2-85, G.A.
Parcel No. 6-3A Added 10-2-85 T.P.

Parcel No. 6-5 [] 0.07 Ac.
Temp. Drive Easement
Owner Same As Parcel No. 6-4

Parcel No. 6-5A [] 0.18 Ac.
Temp. Construction Easement
Owner Same As Parcel No. 6-4

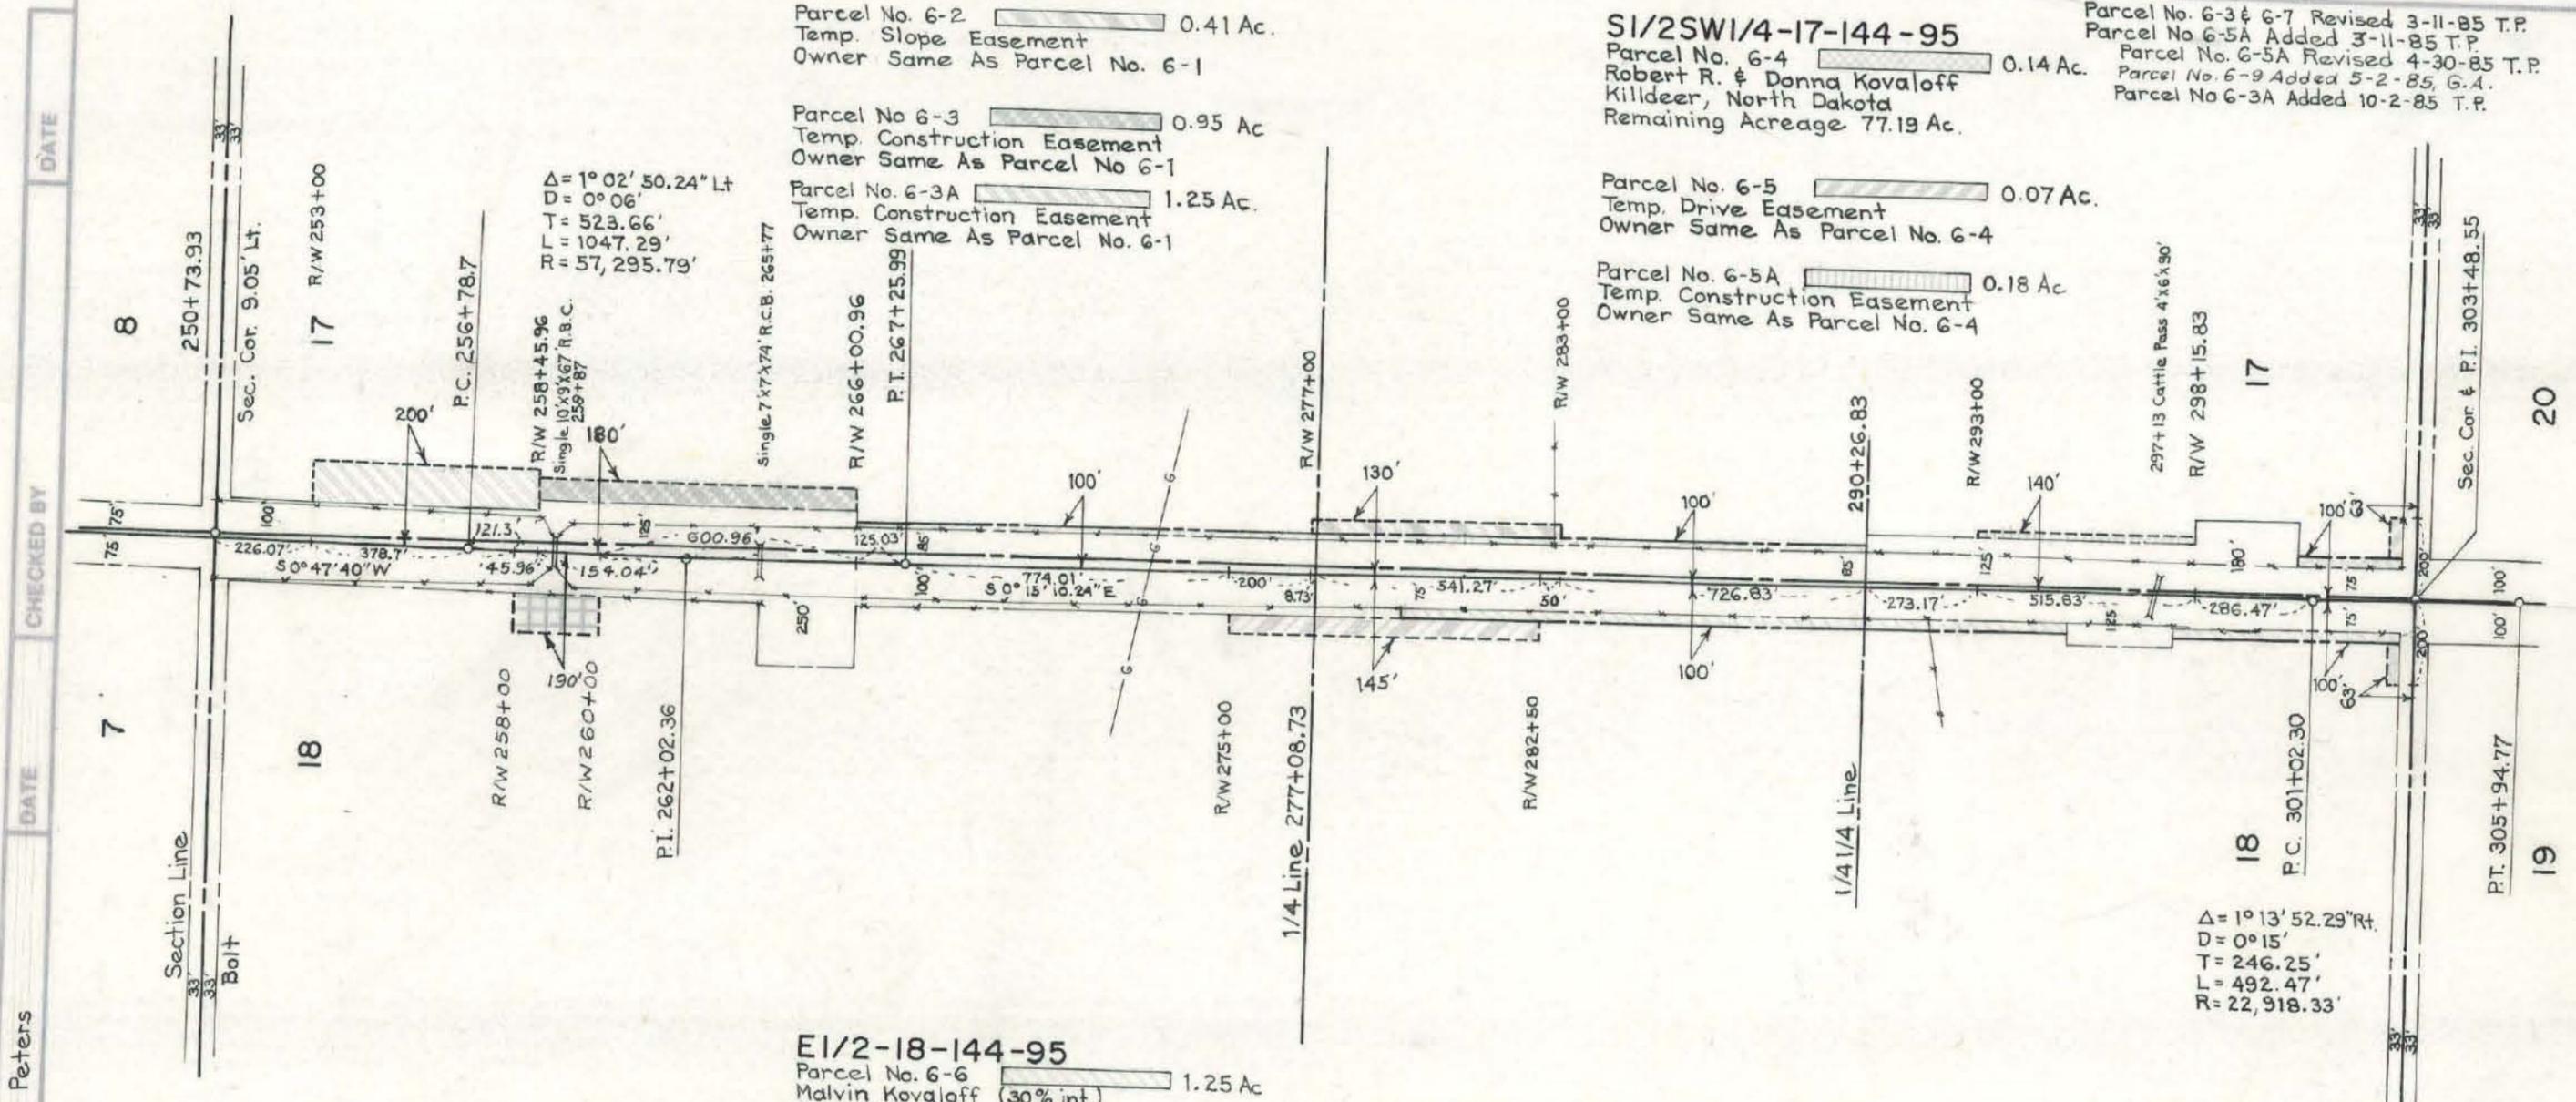

E1/2-18-144-95

Parcel No. 6-6 [] 1.25 Ac.
Malvin Kovaloff (30% int.)
Viola Koberstine (30% int.)
Robert A. Kovaloff (30% int.)
Willard Kovaloff (10% int.)
Contract For Deed
Willard & Irene Kovaloff
Remaining Acreage 309.01 Ac.

Parcel No. 6-7 [] 0.77 Ac.
Temp. Slope Easement
Owner Same As Parcel No. 6-6

Parcel No. 6-8 [] 0.07 Ac.
Temp. Drive Easement
Owner Same As Parcel No. 6-7

Parcel No. 6-9 [] 0.41 Ac.
Temp. Const. Esmt.
Owner same as Parcel No. 6-6

MADE BY Ted Peters
CHECKED BY
DATE
DATE

NORTH DAKOTA
STATE HIGHWAY DEPARTMENT
RIGHT OF WAY PLAT

PROJECT NO. F-5-022(23) 096

DUNN COUNTY
APPROVED *Dave E. Leftwich*
ENGINEER

This document was originally issued and sealed by Dave E. Leftwich, Registration Number LS 1971 on [] and the original document is stored at the County Recorders Office

SCALE 1"=400' DATE 6/10/85

Parcel No. 6-1

All that portion of the NW $\frac{1}{4}$ and N $\frac{1}{2}$ SW $\frac{1}{4}$ of Sec. 17, Twp. 144 N., Rge. 95 W., 5th P.M., lying within a strip of land 100.0 ft. wide, measured on the easterly side of the following described highway centerline as surveyed and staked over and across said NW $\frac{1}{4}$ and N $\frac{1}{2}$ SW $\frac{1}{4}$.

Said strip begins on the north line of said Section 17 where said centerline is located 9.05 ft. west of the northwest corner of said Section 17; thence running S0°47'40"W a distance of 604.77 ft., thence along a 0°06' curve to the left a distance of 1047.29 ft., thence S0°15'10.24"E until said strip crosses the south line of said N $\frac{1}{2}$ SW $\frac{1}{4}$.

Said strip is shown on the plat as Parcel No. 6-1 and contains 0.84 acres, excepting all that portion previously acquired or lying within 33 ft. of the section lines.

Parcel No. 6-2

All that portion of the NW $\frac{1}{4}$ and N $\frac{1}{2}$ SW $\frac{1}{4}$ of Sec. 17, Twp. 144 N., Rge. 95 W., 5th P.M., lying within a strip of land measured on the easterly side of the following described highway centerline as surveyed and staked over and across said NW $\frac{1}{4}$ and N $\frac{1}{2}$ SW $\frac{1}{4}$.

Said strip begins on the north line of said Section 17 where said centerline is located 9.05 ft. west of the northwest corner of said Section 17; where said strip is 100.0 ft. wide, thence running S0°47'40"W a distance of 604.77 ft., thence along a 0°06' curve to the left a distance of 1047.29 ft., thence S0°15'10.24"E a distance of 974.01 ft., more or less, to a point where said strip changes to 130.0 ft. in width, thence continuing S0°15'10.24"E a distance of 600.0 ft.

Excepting all that portion of said NW $\frac{1}{4}$ and N $\frac{1}{2}$ SW $\frac{1}{4}$ lying within 100.0 ft. of the above described centerline.

Said strip is shown on the plat as Parcel No. 6-2 and contains 0.41 acres.

Parcel No. 6-3

All that portion of the NW $\frac{1}{4}$ of Sec. 17, Twp. 144 N., Rge. 95 W., 5th P.M., lying within a strip of land measured on the easterly side of the following described highway centerline as surveyed and staked over and across said NW $\frac{1}{4}$.

Said centerline begins a distance of 9.05 ft. west of the northwest corner of said NW $\frac{1}{4}$; where said strip is 100.0 ft. wide, thence running S0°47'40"W a distance of 604.77 ft., thence along a 0°06' curve to the left a distance of 167.26 ft., more or less, to a point where said strip changes to 180.0 ft. in width, thence continuing along said 0°06' curve to the left a distance of 755.0 ft.

Said strip is shown on the plat as Parcel No. 6-3 and contains 0.95 acres, excepting all that portion previously acquired or lying within 33 ft. of the section lines.

Parcel No. 6-4

All that portion of the S $\frac{1}{2}$ SW $\frac{1}{4}$ of Sec. 17, Twp. 144 N., Rge. 95 W., 5th P.M., lying within a strip of land 100.0 ft. wide measured on the easterly side of the following described highway centerline as surveyed and staked over and across said S $\frac{1}{2}$ SW $\frac{1}{4}$.

Said centerline begins on the north line of said S $\frac{1}{2}$ SW $\frac{1}{4}$ where said centerline is located 1321.72 ft. N0°15'10.24"W., more or less, from the southwest corner of said S $\frac{1}{2}$ SW $\frac{1}{4}$, thence running S0°15'10.24"E a distance of 1075.47 ft., thence along a 0°15' curve to the right until said strip crosses the south line of said S $\frac{1}{2}$ SW $\frac{1}{4}$.

Said strip is shown on the plat as Parcel No. 6-4 and contains 0.14 acres, excepting all that portion previously acquired or lying within 33 ft. of the section lines.

Parcel No. 6-5

The south 63.0 ft. of the west 200.0 ft. of the S $\frac{1}{2}$ SW $\frac{1}{4}$ of Sec. 17, Twp. 144 N. Rge. 95 W., 5th P.M. Tract is shown on the plat as Parcel No. 6-5 and contains 0.07 acres, excepting all that portion previously acquired, to be acquired for permanent highway right of way or lying within 33 ft. of the section lines.

Parcel No. 6-5A

All that portion of the S $\frac{1}{2}$ SW $\frac{1}{4}$ of Sec. 17, Twp. 144 N., Rge. 95 W., 5th P.M., lying within a strip of land, measured on the easterly side of the following described highway centerline as surveyed and staked over and across said S $\frac{1}{2}$ SW $\frac{1}{4}$:

Said centerline is located 9.05 ft. west of the northwest corner of said Section 17, where said strip is 125.0 ft. wide, thence running S0°47'40"W a distance of 604.77 ft., thence along a 0°06' curve to the left a distance of 1047.29 ft., thence S0°15'10.24"E a distance of 2574.01 ft., more or less, to a point where said strip changes to 140.0 ft. in width, thence continuing S0°15'10.24"E a distance of 515.83 ft.

Excepting all that portion of said S $\frac{1}{2}$ SW $\frac{1}{4}$ lying within 125.0 ft. of the above described highway centerline.

Said strip is shown on the plat as Parcel No. 6-5A and contains 0.18 acres.

Parcel No. 6-6

All that portion of the E $\frac{1}{2}$ of Sec. 18, Twp. 144 N., Rge. 95 W., 5th P.M., lying within a strip of land 100.0 ft. wide, measured on the westerly side of the following described highway centerline as surveyed and staked over and across said E $\frac{1}{2}$.

Said strip and centerline begin on the north line of said E $\frac{1}{2}$ where said centerline is located 9.05 ft. west of the northeast corner of said E $\frac{1}{2}$; thence running S0°47'40"W a distance of 604.77 ft., thence along a 0°06' curve to the left a distance of 1047.29 ft., thence S0°15'10.24"E a distance of 3376.31 ft., thence along a 0°15' curve to the right until said strip crosses the south line of said E $\frac{1}{2}$.

Said strip is shown on the plat as Parcel No. 6-6 and contains 1.25 acres, excepting all that portion previously acquired or lying within 33 ft. of the section lines.

Parcel No. 6-7

All that portion of the E $\frac{1}{2}$ of Sec. 18, Twp. 144 N., Rge. 95 W., 5th P.M., lying within a strip of land measured on the westerly side of the following described highway centerline as surveyed and staked over and across said E $\frac{1}{2}$.

Said strip and centerline begin on the north line of said E $\frac{1}{2}$ where said centerline is located 9.05 ft. west of the northeast corner of said E $\frac{1}{2}$, where said strip is 100.0 ft. wide, thence running S0°47'40"W a distance of 604.77 ft., thence along a 0°06' curve to the left a distance of 1047.29 ft., thence S0°15'10.24"E a distance of 774.01 ft., more or less, to a point where said strip changes to 145.0 ft. in width, thence continuing S0°15'10.24"E a distance of 750.0 ft.

Excepting all that portion of said E $\frac{1}{2}$ lying within 100.0 ft. of the above described highway centerline. Said strip is shown on the plat as Parcel No. 6-7 and contains 0.77 acres.

Parcel No. 6-8

The south 63.0 ft. of the east 200.0 ft. of the E $\frac{1}{2}$ of Sec. 18, Twp. 144 N., Rge. 95 W., 5th P.M. Tract is shown on the plat as Parcel No. 6-8 and contains 0.07 acres, excepting all that portion previously acquired, to be acquired for permanent highway right of way or lying within 33 ft. of the section lines.

Parcel No. 6-9

All that portion of the E $\frac{1}{2}$ of Sec. 18, Twp. 144 N., Rge. 95 W., 5th P.M., lying within a strip of land, measured on the westerly side of the following described highway centerline as surveyed and staked over and across said E $\frac{1}{2}$:

Said strip and centerline begin on the north line of said E $\frac{1}{2}$ where said centerline is located 9.05 ft. west of the northeast corner of said E $\frac{1}{2}$, where said strip is 100.0 ft. wide, thence running along said centerline S0°47'40"W a distance of 604.77 ft., thence along a 0°06' curve to the left a distance of 121.3 ft., more or less, to a point where said strip changes to 190.0 ft. in width, thence continuing along said 0°06' curve to the left a distance of 200.0 ft.

Excepting all that portion of said E $\frac{1}{2}$ lying within 100.0 ft. of the above described centerline. Said strip is shown on the plat as Parcel No. 6-9 and contains 0.41 acres.

Parcel No. 6-3A

All that portion of the NW $\frac{1}{4}$ of Sec. 17, Twp. 144 N., Rge. 95 W., 5th P.M., lying within a strip of land 200.0 ft. wide, measured on the easterly side of the following described highway centerline as surveyed and staked over and across said NW $\frac{1}{4}$:

Said strip and centerline begin where said centerline is located 9.05 ft. west, thence 226.07 ft. S0°47'40"W from the northwest corner of said NW $\frac{1}{4}$, thence running S0°47'40"W a distance of 378.7 ft., thence along a 0°06' curve to the left a distance of 167.26 ft.

Said strip is shown on the plat as Parcel No. 6-3A and contains 1.25 acres, excepting all that portion previously acquired.



NWI/4-20-144-95
 Parcel No. 7-1 0.25 Ac.
 Joe Krivobok
 Manning, N.D.
 Remaining Acreage 156.33 Ac.

Parcel No. 7-2 0.07 Ac.
 Temp. Drive Easement
 Owner Same As Parcel No. 7-1

Parcel No. 7-3 1.02 Ac.
 Temp. Slope Easement
 Owner Same As Parcel No. 7-1

PROJ. NO.	PARCEL	PLAT NO.	SUPPLEMENTS
F-5-022(23)	7-1 TO 7-6	7 OF 9	TWO
MILE 096			


Parcel No.'s 7-1, 7-3, 7-4 & 7-6 Revised 3-11-85 T.P.
 Parcel No. 7-7 Added 4-1-84 T.P.

SWI/4-20-144-95
 Parcel No. 7-7 0.21 Ac.
 Joe Krivobok 5/9 int.
 William Krivobok 2/9 int.
 Anna Carlson 2/9 int.
 Remaining Acreage 155.71 Ac.
 Contract For Deed 4/9 int.
 Joe Krivobok

EI/2-19-144-95
 Parcel No. 7-4 1.71 Ac.
 Joe Krivobok (5/9 int.)
 William Krivobok (2/9 int.)
 Mrs. Anna Carlson (2/9 int.)
 Remaining Acreage 307.91 Ac.
 Contract For Deed 4/9 int. Joe Krivobok

Parcel No. 7-5 0.07 Ac.
 Temp. Drive Easement
 Owner Same As Parcel No. 7-4

Parcel No. 7-6 2.20 Ac.
 Temp. Slope Easement
 Owner Same As Parcel No. 7-4

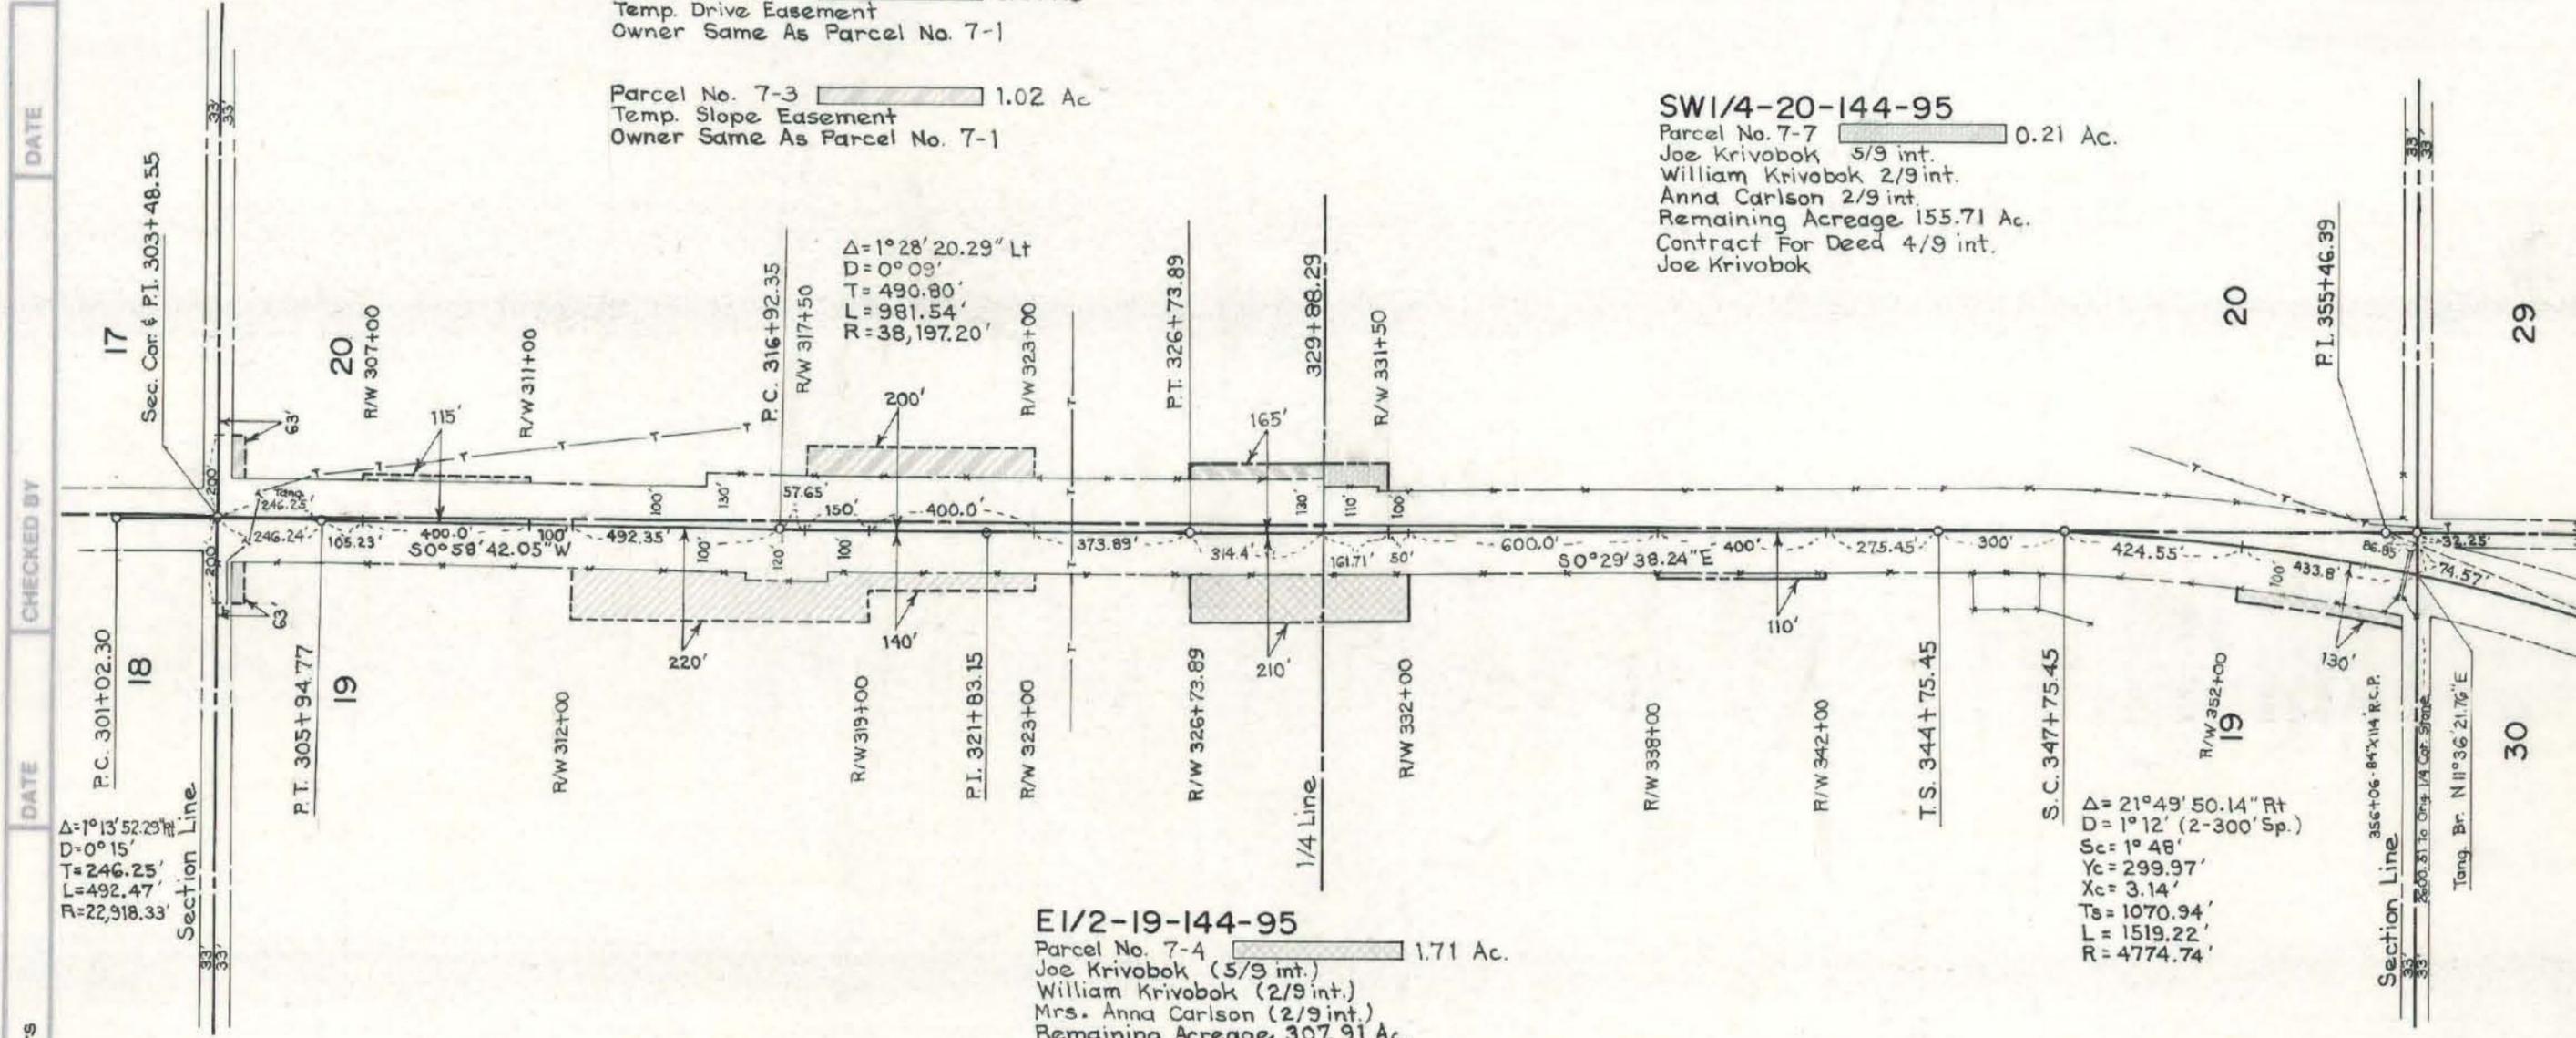

MADE BY Ted Peters
 CHECKED BY
 DATE

NORTH DAKOTA
 STATE HIGHWAY DEPARTMENT
RIGHT OF WAY PLAT

PROJECT NO. F-5-022(23)096

DUNN COUNTY
 APPROVED *Dave E. Leftwich* ENGINEER

This document was originally issued and sealed by Dave E. Leftwich, Registration Number LS 1971 on ___/___/___ and the original document is stored at the County Recorders Office

SCALE 1"=400' DATE 6/10/85

Parcel No. 7-1

All that portion of the NW $\frac{1}{4}$ of Sec. 20, Twp. 144 N., Rge. 95 W., 5th P.M., lying within a strip of land measured on the easterly side of the following described highway centerline as surveyed and staked over and across said NW $\frac{1}{4}$.

Said strip begins on the north line of said NW $\frac{1}{4}$ where said centerline is located on the northwest corner of said NW $\frac{1}{4}$, where said strip is 130.0 ft. wide, thence running S0°58'42.05"W a distance of 1343.83 ft., thence along a 0°09' curve to the left a distance of 981.54 ft., more or less, to a point where said strip changes to 165.0 ft. in width, thence S0°29'38.24"E until said strip and centerline cross the south line of said NW $\frac{1}{4}$.

Excepting all that portion of said NW $\frac{1}{4}$ lying within 130.0 ft. of the above described highway centerline.

Said strip is shown on the plat as Parcel No. 7-1 and contains 0.25 acres.

Parcel No. 7-2

The north 63.0 ft. of the west 200.0 ft. of the NW $\frac{1}{4}$ of Sec. 20, Twp. 144 N., Rge. 95 W., 5th P.M. Tract is shown on the plat as Parcel No. 7-2 and contains 0.07 acres, excepting all that portion previously acquired or lying within 33 ft. of the section lines.

Parcel No. 7-3

All that portion of the NW $\frac{1}{4}$ of Sec. 20, Twp. 144 N., Rge. 95 W., 5th P.M., lying within a strip of land measured on the easterly side of the following described highway centerline as surveyed and staked over and across said NW $\frac{1}{4}$.

Said strip begins on the north line of said NW $\frac{1}{4}$ where said centerline is located on the northwest corner of said NW $\frac{1}{4}$, where said strip is 100.0 ft. wide, thence running S0°58'42.05"W a distance of 351.47 ft., more or less, to a point where said strip changes to 115.0 ft. in width, thence continuing S0°58'42.05"W a distance of 400.0 ft., more or less, to a point where said strip changes to 100.0 ft. in width, thence continuing S0°58'42.05"W a distance of 592.35 ft., thence along a 0°09' curve to the left a distance of 57.65 ft., more or less, to a point where said strip changes to 200.0 ft. in width, thence continuing along said 0°09' curve to the left a distance of 550.0 ft.

Excepting all that portion of said NW $\frac{1}{4}$ lying within 130.0 ft. of the above described highway centerline.

Said strip is shown on the plat as Parcel No. 7-3 and contains 1.02 acres.

Parcel No. 7-4

All that portion of the E $\frac{1}{2}$ of Sec. 19, Twp. 144 N., Rge. 95 W., 5th P.M., lying within a strip of land measured on the westerly side of the following described highway centerline as surveyed and staked over and across said E $\frac{1}{2}$.

Said strip begins on the north line of said E $\frac{1}{2}$ where said centerline is located on the northeast corner of said E $\frac{1}{2}$, where said strip is 100.0 ft. wide, thence running S0°58'42.05"W a distance of 1343.83 ft., thence along a 0°09' curve to the left a distance of 981.54 ft., more or less, to a point where said strip changes to 210.0 ft. in width, thence S0°29'38.24"E a distance of 526.11 ft., more or less, to a point where said strip changes to 100.0 ft. in width, thence continuing S0°29'38.24"E a distance of 600.0 ft., more or less, to a point where said strip changes to 110.0 ft. in width, thence continuing S0°29'38.24"E a distance of 400.0 ft., more or less, to a point where said strip changes to 100.0 ft. in width, thence continuing S0°29'38.24"E a distance of 275.45 ft., thence along a 300 ft. spiral of a 1°12' curve to the right a distance of 300.0 ft., thence along a 1°12' curve to the right a distance of 424.55 ft., more or less, to a point where said strip changes to 130.0 ft. in width, thence continuing along said 1°12' curve to the right until said strip crosses the south line of said E $\frac{1}{2}$.

Said strip is shown on the plat as Parcel No. 7-4 and contains 1.71 acres, excepting all that portion previously acquired or lying within 33 ft. of the section lines.

Parcel No. 7-5

The north 63.0 ft. of the east 200.0 ft. of the E $\frac{1}{2}$ of Sec. 19, Twp. 144 N., Rge. 95 W., 5th P.M. Tract is shown on the plat as Parcel No. 7-5 and contains 0.07 acres, excepting all that portion previously acquired or lying within 33 ft. of the section lines.

Parcel No. 7-6

All that portion of the E $\frac{1}{2}$ of Sec. 19, Twp. 144 N., Rge. 95 W., 5th P.M., lying within a strip of land measured on the westerly side of the following described highway centerline as surveyed and staked over and across said E $\frac{1}{2}$.

Said strip begins on the north line of said E $\frac{1}{2}$ where said centerline is located on the northeast corner of said E $\frac{1}{2}$, where said strip is 100.0 ft. wide, thence running S0°58'42.05"W a distance of 851.48 ft., more or less, to a point where said strip changes to 220.0 ft. in width, thence continuing S0°58'42.05"W a distance of 492.35 ft., thence along a 0°09' curve to the left a distance of 207.65 ft., more or less, to a point where said strip changes to 140.0 ft. in width, thence continuing along said 0°09' curve to the left a distance of 400.0 ft.

Said strip is shown on the plat as Parcel No. 7-6 and contains 2.20 acres, excepting all that portion previously acquired or lying within 33 ft. of the section lines.

Parcel No. 7-7

All that portion of the SW $\frac{1}{4}$ of Sec. 20, Twp. 144 N., Rge. 95 W., 5th P.M., lying within a strip of land, measured on the easterly side of the following described highway centerline as surveyed and staked over and across said SW $\frac{1}{4}$:


Said strip and centerline begin where said centerline is located 106.82 ft. west of the southwest corner of said SW $\frac{1}{4}$, where said strip is 100.0 ft. wide, thence from a tangent bearing of N11°36'21.76"E running along a 1°12' curve to the left a distance of 858.35 ft., thence along a 300 ft. spiral of a 1°12' curve to the left a distance of 300 ft., thence N0°29'38.24"W a distance of 1325.45 ft., more or less, to a point where said strip changes to 165.0 ft. in width, thence continuing N0°29'38.24"W until said strip crosses the north line of said SW $\frac{1}{4}$.

Said strip is shown on the plat as Parcel No. 7-7 and contains 0.21 acres, excepting all that portion previously acquired or lying within 33 ft. of the section line.

PROJ. NO.	PARCEL	PLAT NO.	SUPPLEMENTS
F-5-022(23)	8-1 TO 8-7	8 OF 9	THREE
MILE 096			

Parcel No. 8-4 Revised 4-2-85 T.P.
Parcel No. 8-7 Added 4-2-85 T.P.
Parcel No. 8-3A Added 4-30-85 T.P.
Parcel No. 8-6 Revised 4-30-85 T.P.
Parcel No. 8-3A Revised 5-2-85, G.A.A.
Parcel No. 8-5 Eliminated 5-9-85 T.P.
Parcel No. 8-8 Added 5-10-85 T.P.
Parcel No. 8-9 Added 8-9-85 T.P.
Parcel No. 8-2A Added 10-1-85 T.P.

MADE BY Ted Peters
CHECKED BY
DATE

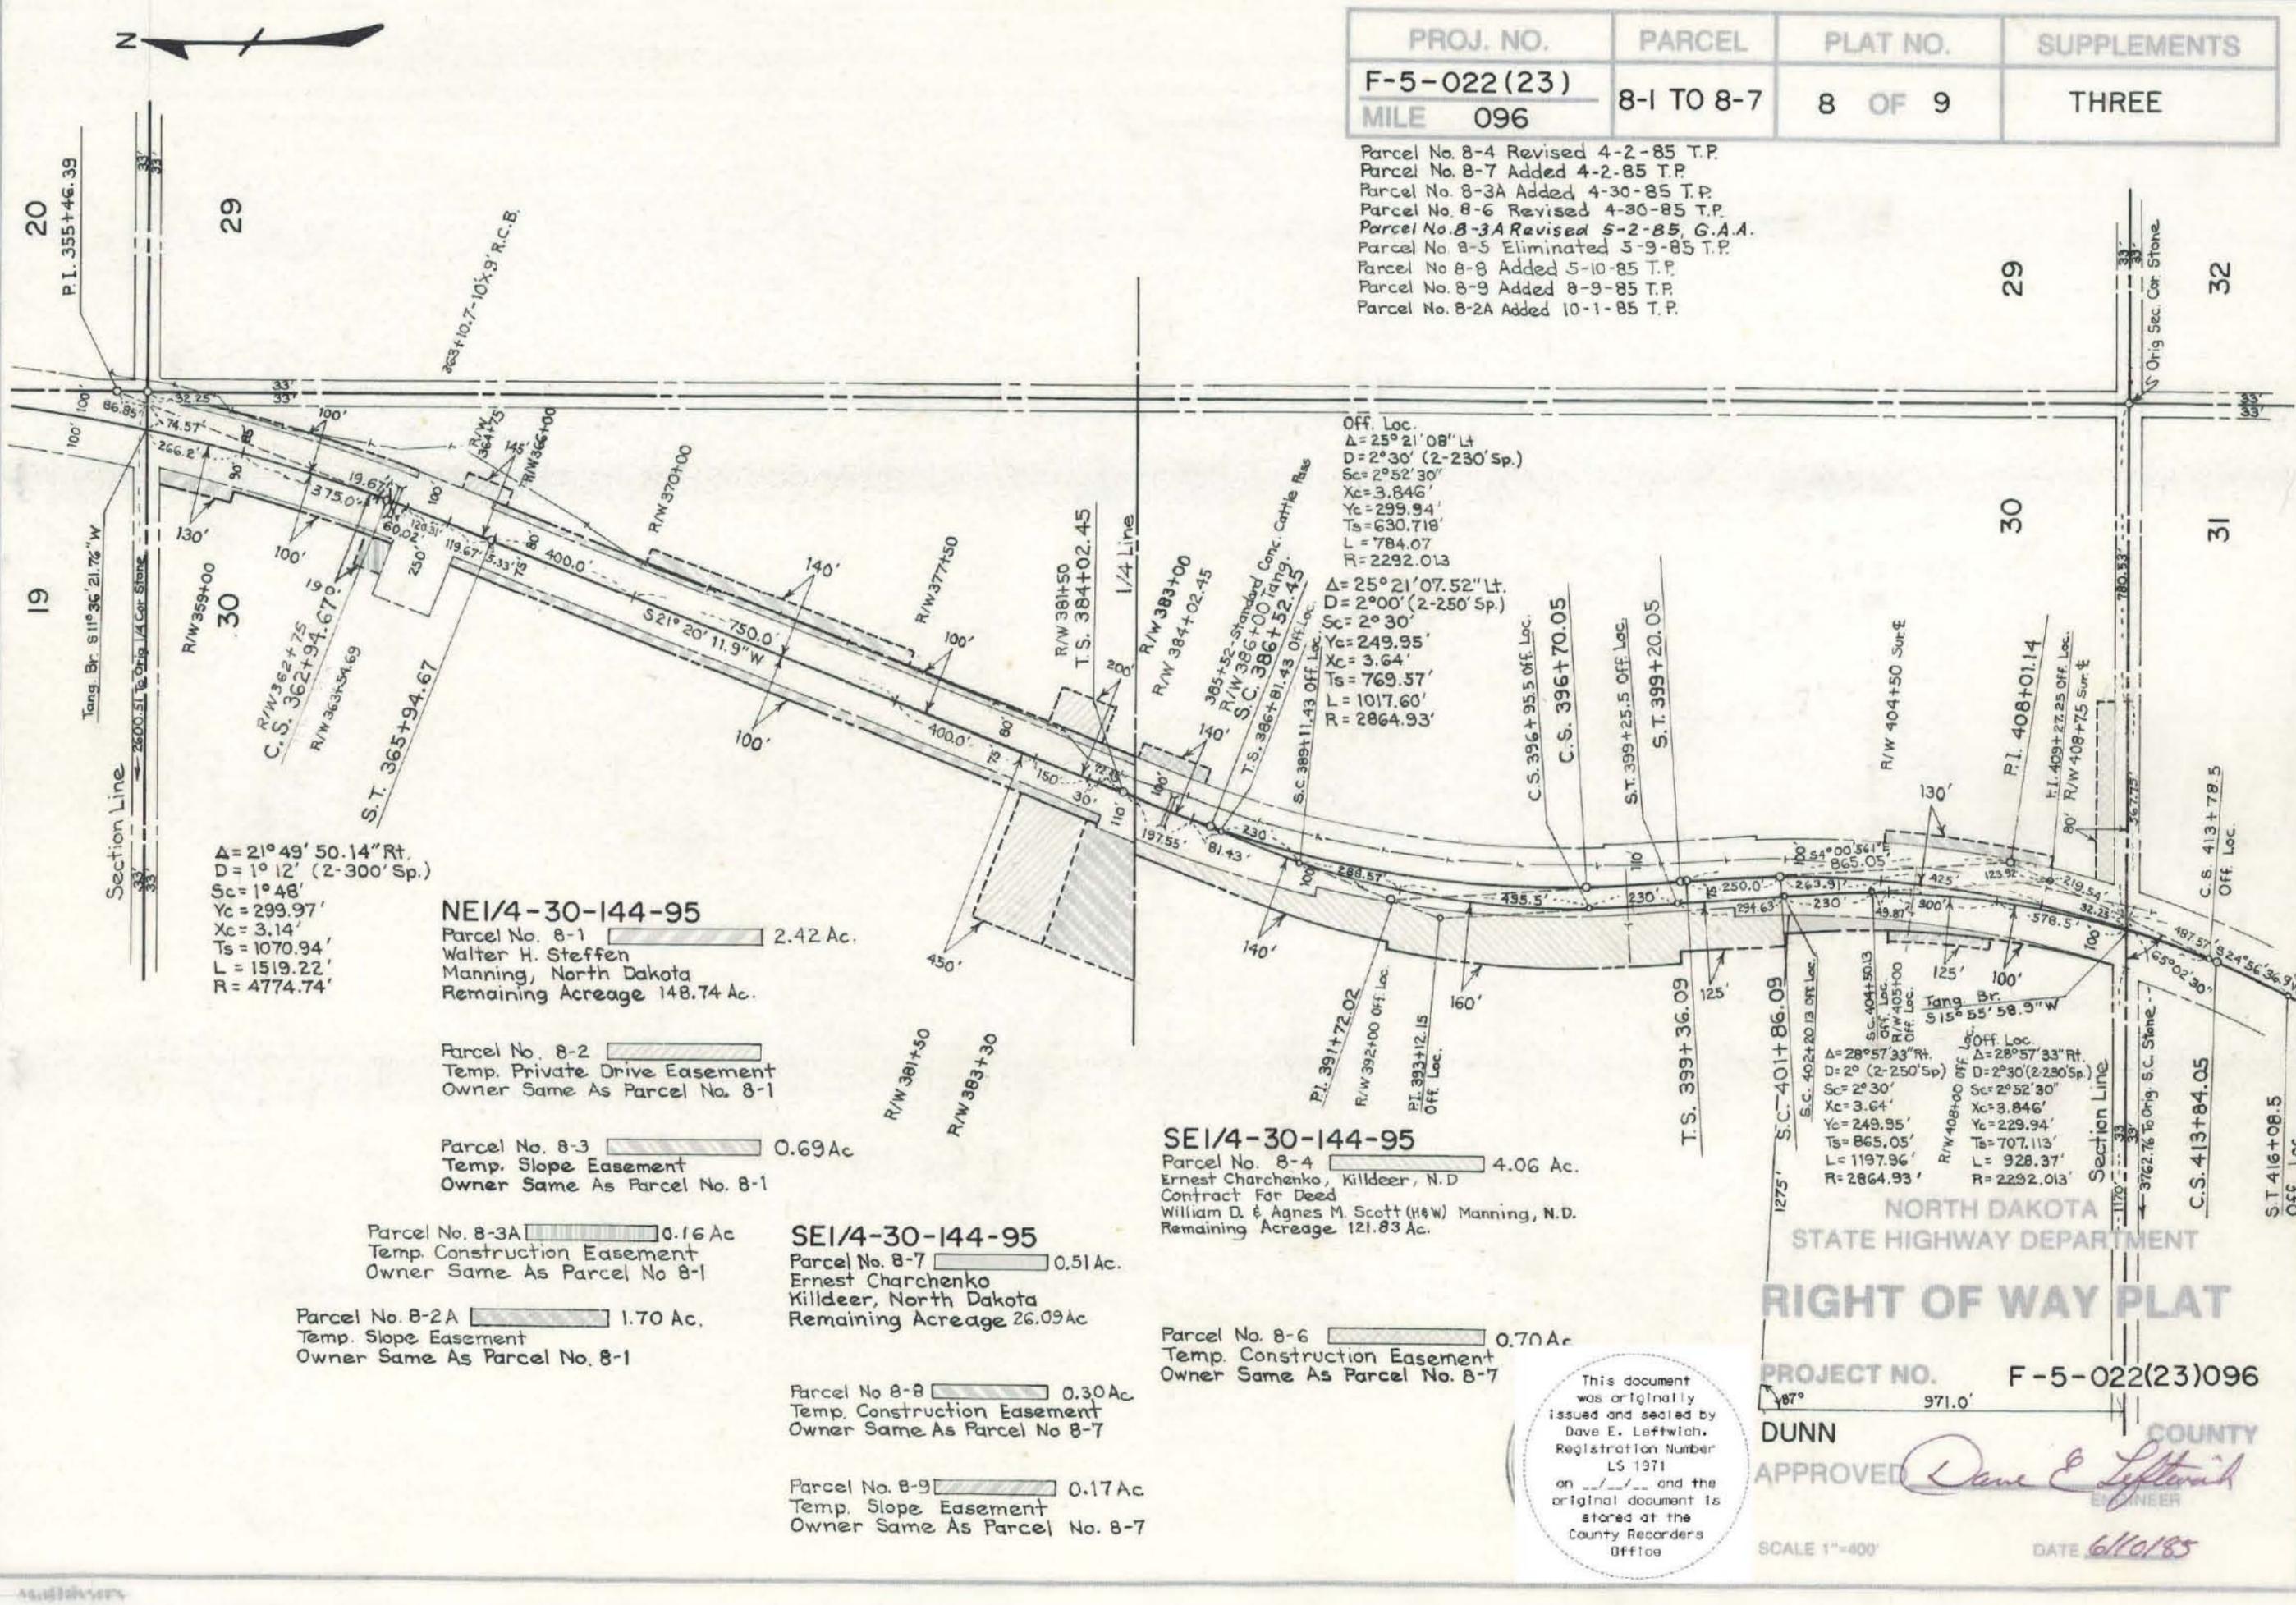

$\Delta = 21^\circ 49' 50.14''$ Rt.
 $D = 1^\circ 12' (2-300' \text{ Sp.})$
 $Sc = 1^\circ 48'$
 $Yc = 299.97'$
 $Xc = 3.14'$
 $Ts = 1070.94'$
 $L = 1519.22'$
 $R = 4774.74'$

NE 1/4-30-144-95
Parcel No. 8-1 2.42 Ac.
Walter H. Steffen
Manning, North Dakota
Remaining Acreage 148.74 Ac.

Parcel No. 8-2
Temp. Private Drive Easement
Owner Same As Parcel No. 8-1

Parcel No. 8-3 0.69 Ac
Temp. Slope Easement
Owner Same As Parcel No. 8-1

Parcel No. 8-3A 0.16 Ac
Temp. Construction Easement
Owner Same As Parcel No. 8-1

Parcel No. 8-2A 1.70 Ac.
Temp. Slope Easement
Owner Same As Parcel No. 8-1

SE 1/4-30-144-95
Parcel No. 8-7 0.51 Ac.
Ernest Charchenko
Killdeer, North Dakota
Remaining Acreage 26.09 Ac

Parcel No. 8-8 0.30 Ac.
Temp. Construction Easement
Owner Same As Parcel No. 8-7

Parcel No. 8-9 0.17 Ac
Temp. Slope Easement
Owner Same As Parcel No. 8-7

SE 1/4-30-144-95
Parcel No. 8-4 4.06 Ac.
Ernest Charchenko, Killdeer, N.D.
Contract For Deed
William D. & Agnes M. Scott (H&W) Manning, N.D.
Remaining Acreage 121.83 Ac.

Parcel No. 8-6 0.70 Ac.
Temp. Construction Easement
Owner Same As Parcel No. 8-7

Off. Loc.
 $\Delta = 25^\circ 21' 08''$ Lt.
 $D = 2^\circ 30' (2-230' \text{ Sp.})$
 $Sc = 2^\circ 52' 30''$
 $Xc = 3.846'$
 $Yc = 299.94'$
 $Ts = 630.718'$
 $L = 784.07'$
 $R = 2292.013'$

$\Delta = 25^\circ 21' 07.52''$ Lt.
 $D = 2^\circ 00' (2-250' \text{ Sp.})$
 $Sc = 2^\circ 30''$
 $Yc = 249.95'$
 $Xc = 3.64'$
 $Ts = 769.57'$
 $L = 1017.60'$
 $R = 2864.93'$

Off. Loc.
 $\Delta = 28^\circ 57' 33''$ Rt.
 $D = 2^\circ 30' (2-230' \text{ Sp.})$
 $Sc = 2^\circ 30''$
 $Yc = 249.95'$
 $Xc = 3.64'$
 $Ts = 865.05'$
 $L = 1197.96'$
 $R = 2864.93'$

Off. Loc.
 $\Delta = 28^\circ 57' 33''$ Rt.
 $D = 2^\circ 30' (2-230' \text{ Sp.})$
 $Sc = 2^\circ 52' 30''$
 $Yc = 3.846'$
 $Xc = 229.94'$
 $Ts = 707.113'$
 $L = 928.37'$
 $R = 2292.013'$

This document was originally issued and sealed by Dave E. Leftwich, Registration Number LS 1971 on ___/___/___ and the original document is stored at the County Recorders Office

NORTH DAKOTA STATE HIGHWAY DEPARTMENT
RIGHT OF WAY PLAT
PROJECT NO. F-5-022(23)096
DUNN COUNTY
APPROVED *Dave E. Leftwich* ENGINEER
SCALE 1"=400'
DATE 6/10/85

Parcel No. 8-1

All that portion of the NE $\frac{1}{4}$ of Sec. 30, Twp. 144 N., Rge. 95 W., 5th P.M., lying within a strip of land measured on each side of the following described highway centerline as surveyed and staked over and across said NE $\frac{1}{4}$.

Said strip and centerline begin on the north line of said NE $\frac{1}{4}$ where said centerline is located 106.82 ft. west of the northeast corner of said NE $\frac{1}{4}$, where said strip is 230.0 ft. wide, lying 100.0 ft. on the easterly side and 130.0 ft. on the westerly side of said centerline, thence from a tangent bearing of S11°36'21.76"W running along a 1°12' curve to the right a distance of 266.2 ft., more or less, to a point where said strip changes to 200.0 ft. in width, lying 100.0 ft. on each side of said centerline, thence continuing along said 1°12' curve to the right a distance of 394.67 ft., thence along a 300 ft. spiral of a 1°12' curve to the right a distance of 300.0 ft., thence S21°20'11.9"W until said strip crosses the south line of said NE $\frac{1}{4}$.

Said strip is shown on the plat as Parcel No. 8-1 and contains 2.42 acres, excepting all that portion previously acquired or lying within 33 ft. of the section lines.

Parcel No. 8-2

All that portion of the NE $\frac{1}{4}$ of Sec. 30, Twp. 144 N., Rge. 95 W., 5th P.M., lying within a strip of land measured on each side of the following described highway centerline as surveyed and staked over and across said NE $\frac{1}{4}$.

Said strip and centerline begin on the north line of said NE $\frac{1}{4}$ where said centerline is located 106.82 ft. west of the northeast corner of said NE $\frac{1}{4}$, where said strip is 200.0 ft. wide, lying 100.0 ft. on each side of said centerline, thence from a tangent bearing of S11°36'21.76"W running along a 1°12' curve to the right a distance of 660.87 ft., thence along a 300 ft. spiral of a 1°12' curve to the right a distance of 180.33 ft., more or less, to a point where said strip changes to 245.0 ft. in width, lying 145.0 ft. on the southeasterly side and 100.0 ft. on the northwesterly side of said centerline, thence continuing along said 300 ft. spiral of a 1°12' curve to the right a distance of 119.67 ft., thence S21°20'11.9"W a distance of 5.33 ft., more or less, to a point where said strip changes to 200.0 ft. in width, lying 100.0 ft. on each side of said centerline, thence continuing S21°20'11.9"W a distance of 1550.0 ft., more or less, to a point where said strip changes to 650.0 ft. in width, lying 200.0 ft. on the southeasterly side and 450.0 ft. on the northwesterly side of said centerline, thence continuing S21°20'11.9"W a distance of 150.0 ft., more or less, to a point where said strip changes to 550.0 ft. in width lying 100.0 ft. on the southeasterly side and 450.0 ft. on the northwesterly side of said centerline; thence continuing S21°20'11.9"W a distance of 30.0 ft.

Excepting all that portion of said E $\frac{1}{2}$ lying within 100.0 ft. on each side of said centerline. Said strip is shown on the plat as Parcel No. 8-2.

Parcel No. 8-3

All that portion of the NE $\frac{1}{4}$ of Sec. 30, Twp. 144 N., Rge. 95 W., 5th P.M., lying within a strip of land measured on the southeasterly side of the following described highway centerline as surveyed and staked over and across said NE $\frac{1}{4}$.

Said strip and centerline begin on the north line of said NE $\frac{1}{4}$ where said centerline is located 106.82 ft. west of the northeast corner of said NE $\frac{1}{4}$, where said strip is 100.0 ft. wide, thence from a tangent bearing of S11°36'21.76"W running along a 1°12' curve to the right a distance of 660.87 ft., thence along a 300 ft. spiral of a 1°12' curve to the right a distance of 300.0 ft., thence S21°20'11.9"W a distance of 405.33 ft., more or less, to a point where said strip changes to 140.0 ft. in width, thence continuing S21°20'11.9"W a distance of 750.0 ft.

Excepting all that portion of said NE $\frac{1}{4}$ lying within 100.0 ft. of the above described highway centerline.

Said strip is shown on the plat as Parcel No. 8-3 and contains 0.69 acres.

Parcel No. 8-4

All that portion of the SE $\frac{1}{4}$ lying northerly of the following described tract (beginning at that point where the west right of way line of North Dakota State Highway 22 intersects with the south boundary line of Section 30, from said point of beginning proceeding west along said section line a distance of 1170 ft., thence at a right angle and north a distance of 971 feet, thence at an 87° angle in a southeasterly direction a distance of 1275 feet to the west right of way line of North Dakota State Highway No. 22, thence proceeding southerly along said west right of way line of North Dakota State Highway No. 22 a distance of 915 feet to the point of beginning, in Sec. 30, Twp. 144 N., Rge. 95 W., 5th P.M., in Dunn County, North Dakota), lying within a strip of land measured on the westerly side of the following described highway centerline as surveyed and staked over and across said SE $\frac{1}{4}$.

Said strip and centerline begin on the south line of said SE $\frac{1}{4}$ where said centerline is located 1380.53 ft. west of the southeast corner of said SE $\frac{1}{4}$, where said strip is 100.0 ft. wide, thence from a tangent bearing of N15°55'58.9"E running along a 2°30' curve to the left a distance of 682.95 ft., thence along a 230 ft. spiral of a 2°30' curve to the left a distance of 230.0 ft., more or less, to a point where said strip changes to 125.0 ft. in width, thence N4°00'56.1"W a distance of 294.63 ft., more or less, to a point where said strip changes to 160.0 ft. in width, thence along a 230 ft. spiral of a 2°30' curve to the right a distance of 230.0 ft., thence along a 2°30' curve to the right a distance of 495.5 ft., more or less, to a point where said strip changes to 140.0 ft. in width, thence continuing along said 1°30' curve to the right a distance of 288.57 ft., thence along a 230 ft. spiral of a 2°30' curve to the right a distance of 230.0 ft., thence N21°20'11.9"E until said strip and centerline cross the north line of said SE $\frac{1}{4}$.

Said strip is shown on the plat as Parcel No. 8-4 and contains 4.06 acres, excepting all that portion previously acquired.

Parcel No. 8-3A

All that portion of the NE $\frac{1}{4}$ of Sec. 30, Twp. 144 N., Rge. 95 W., 5th P.M., lying within a strip of land, measured on the westerly side of the following described highway centerline as surveyed and staked over and across said NE $\frac{1}{4}$:

Said strip and centerline begin on the north line of said NE $\frac{1}{4}$ where said centerline is located 106.82 ft. west of the northeast corner of said NE $\frac{1}{4}$, where said strip is 100.0 ft. wide, thence from a tangent bearing of S11°36'21.76"W running along a 1°12' curve to the right a distance of 641.2 ft., more or less, to a point where said strip changes to 190.0 ft. in width, thence continuing along said 1°12' curve to the right a distance of 19.67 ft., thence along a 300 ft. spiral of a 1°12' curve to the right a distance of 60.02 ft.

Excepting all that portion of said NE $\frac{1}{4}$ lying within 100.0 ft. of the above described centerline. Said strip is shown on the plat as Parcel No. 8-3A and contains 0.16 acres.

Parcel No. 8-6

The south 80.0 ft. of the west 567.75 ft. of the east 1348.28 ft. of the SE $\frac{1}{4}$ of Sec. 30, Twp. 144 N., Rge. 95 W., 5th P.M.

Also including all that portion of said SE $\frac{1}{4}$, lying within a strip of land, measured on the easterly side of the following described highway centerline as surveyed and staked over and across said SE $\frac{1}{4}$:

Said strip and centerline begin on the north line of said Section 30 where said centerline is located 106.82 ft. west of the northeast corner of said Section 30, where said strip is 100.0 ft. wide, thence from a tangent bearing of S11°36'21.76"W running along a 1°12' curve to the right a distance of 660.87 ft., thence along a 300 ft. spiral of a 1°12' curve to the right a distance of 300.00 ft., thence S21°20'11.9"W a distance of 1807.78 ft., more or less, to a point where said strip changes to 140.0 ft. in width, thence continuing S21°20'11.9"W a distance of 197.55 ft.

Excepting all that portion of said SE $\frac{1}{4}$ lying within 100.0 ft. of the above described centerline.

Said strip is shown on the plat as Parcel No. 8-6 and contains 0.70 acres, excepting all that portion previously acquired or lying within 33 ft. of the section line.

Parcel No. 8-7

All that portion of the SE $\frac{1}{4}$ (presently located west of North Dakota State Highway No. 22 described as a tract of land 26.6 acres in the SE $\frac{1}{4}$ more particularly described and bounded as follows, to-wit: Beginning at that point where the west right of way line of North Dakota State Highway 22 intersects with the south boundary line of Section 30, from said point of beginning proceeding west along said section line a distance of 1170 feet, thence at a right angle and north a distance of 971 feet, thence at an 87° angle in a southeasterly direction a distance of 1275 feet to the west right of way line of North Dakota State Highway No. 22, thence proceeding southerly along said west right of way line of North Dakota State Highway No. 22 a distance of 915 feet to the point of beginning, in Sec. 30, Twp. 144 N., Rge. 95 W., 5th P.M., in Dunn County, North Dakota), lying within a strip of land measured on the westerly side of the following described highway centerline as surveyed and staked over and across said SE $\frac{1}{4}$.

Said strip and centerline begin on the south line of said SE $\frac{1}{4}$ where said centerline is located 1380.53 ft. west of the southeast corner of said SE $\frac{1}{4}$, where said strip is 100.0 ft. wide, thence from a tangent bearing of N15°55'58.9"E running along a 2°30' curve to the left a distance of 682.95 ft., thence along a 230 ft. spiral of a 2°30' curve to the left a distance of 230.0 ft., more or less, to a point where said strip changes to 125.0 ft. in width, thence N4°00'56.1"W until said strip crosses the north property line of the above described tract.

Said strip is shown on the plat as Parcel No. 8-7 and contains 0.51 acres, excepting all that portion lying within 33 ft. of the section line.

Parcel No. 8-8

All that portion of the SE $\frac{1}{4}$ of Sec. 30, Twp. 144 N., Rge. 95 W., 5th P.M., lying within a strip of land, measured on the easterly side of the following described highway centerline as surveyed and staked over and across said SE $\frac{1}{4}$:


Said strip and centerline begin where said centerline is located 1348.28 ft. west, thence 343.46 ft. N24°56'36.9"E, thence 865.05 ft. N4°00'56.1"W from the southeast corner of said SE $\frac{1}{4}$ where said strip is 100.0 ft. wide, thence from a tangent bearing of S4°00'56.1"E running along a 250 ft. spiral of a 2°00' curve to the right a distance of 250.0 ft., thence along a 2°00' curve to the right a distance of 263.91 ft., more or less, to a point where said strip changes to 130.0 ft. in width, thence continuing along said 2°00' curve to the right a distance of 425.0 ft.

Excepting all that portion of said SE $\frac{1}{4}$ lying within 100.0 ft. of the above described centerline.

Said strip is shown on the plat as Parcel No. 8-8 and contains 0.30 acres.

PROJ. NO.	PARCEL	PLAT NO.	SUPPLEMENTS
F-5-022(23)	9-1 TO 9-3	9 OF 9	ONE
MILE 096			

MADE BY Ted Peters
 CHECKED BY
 DATE

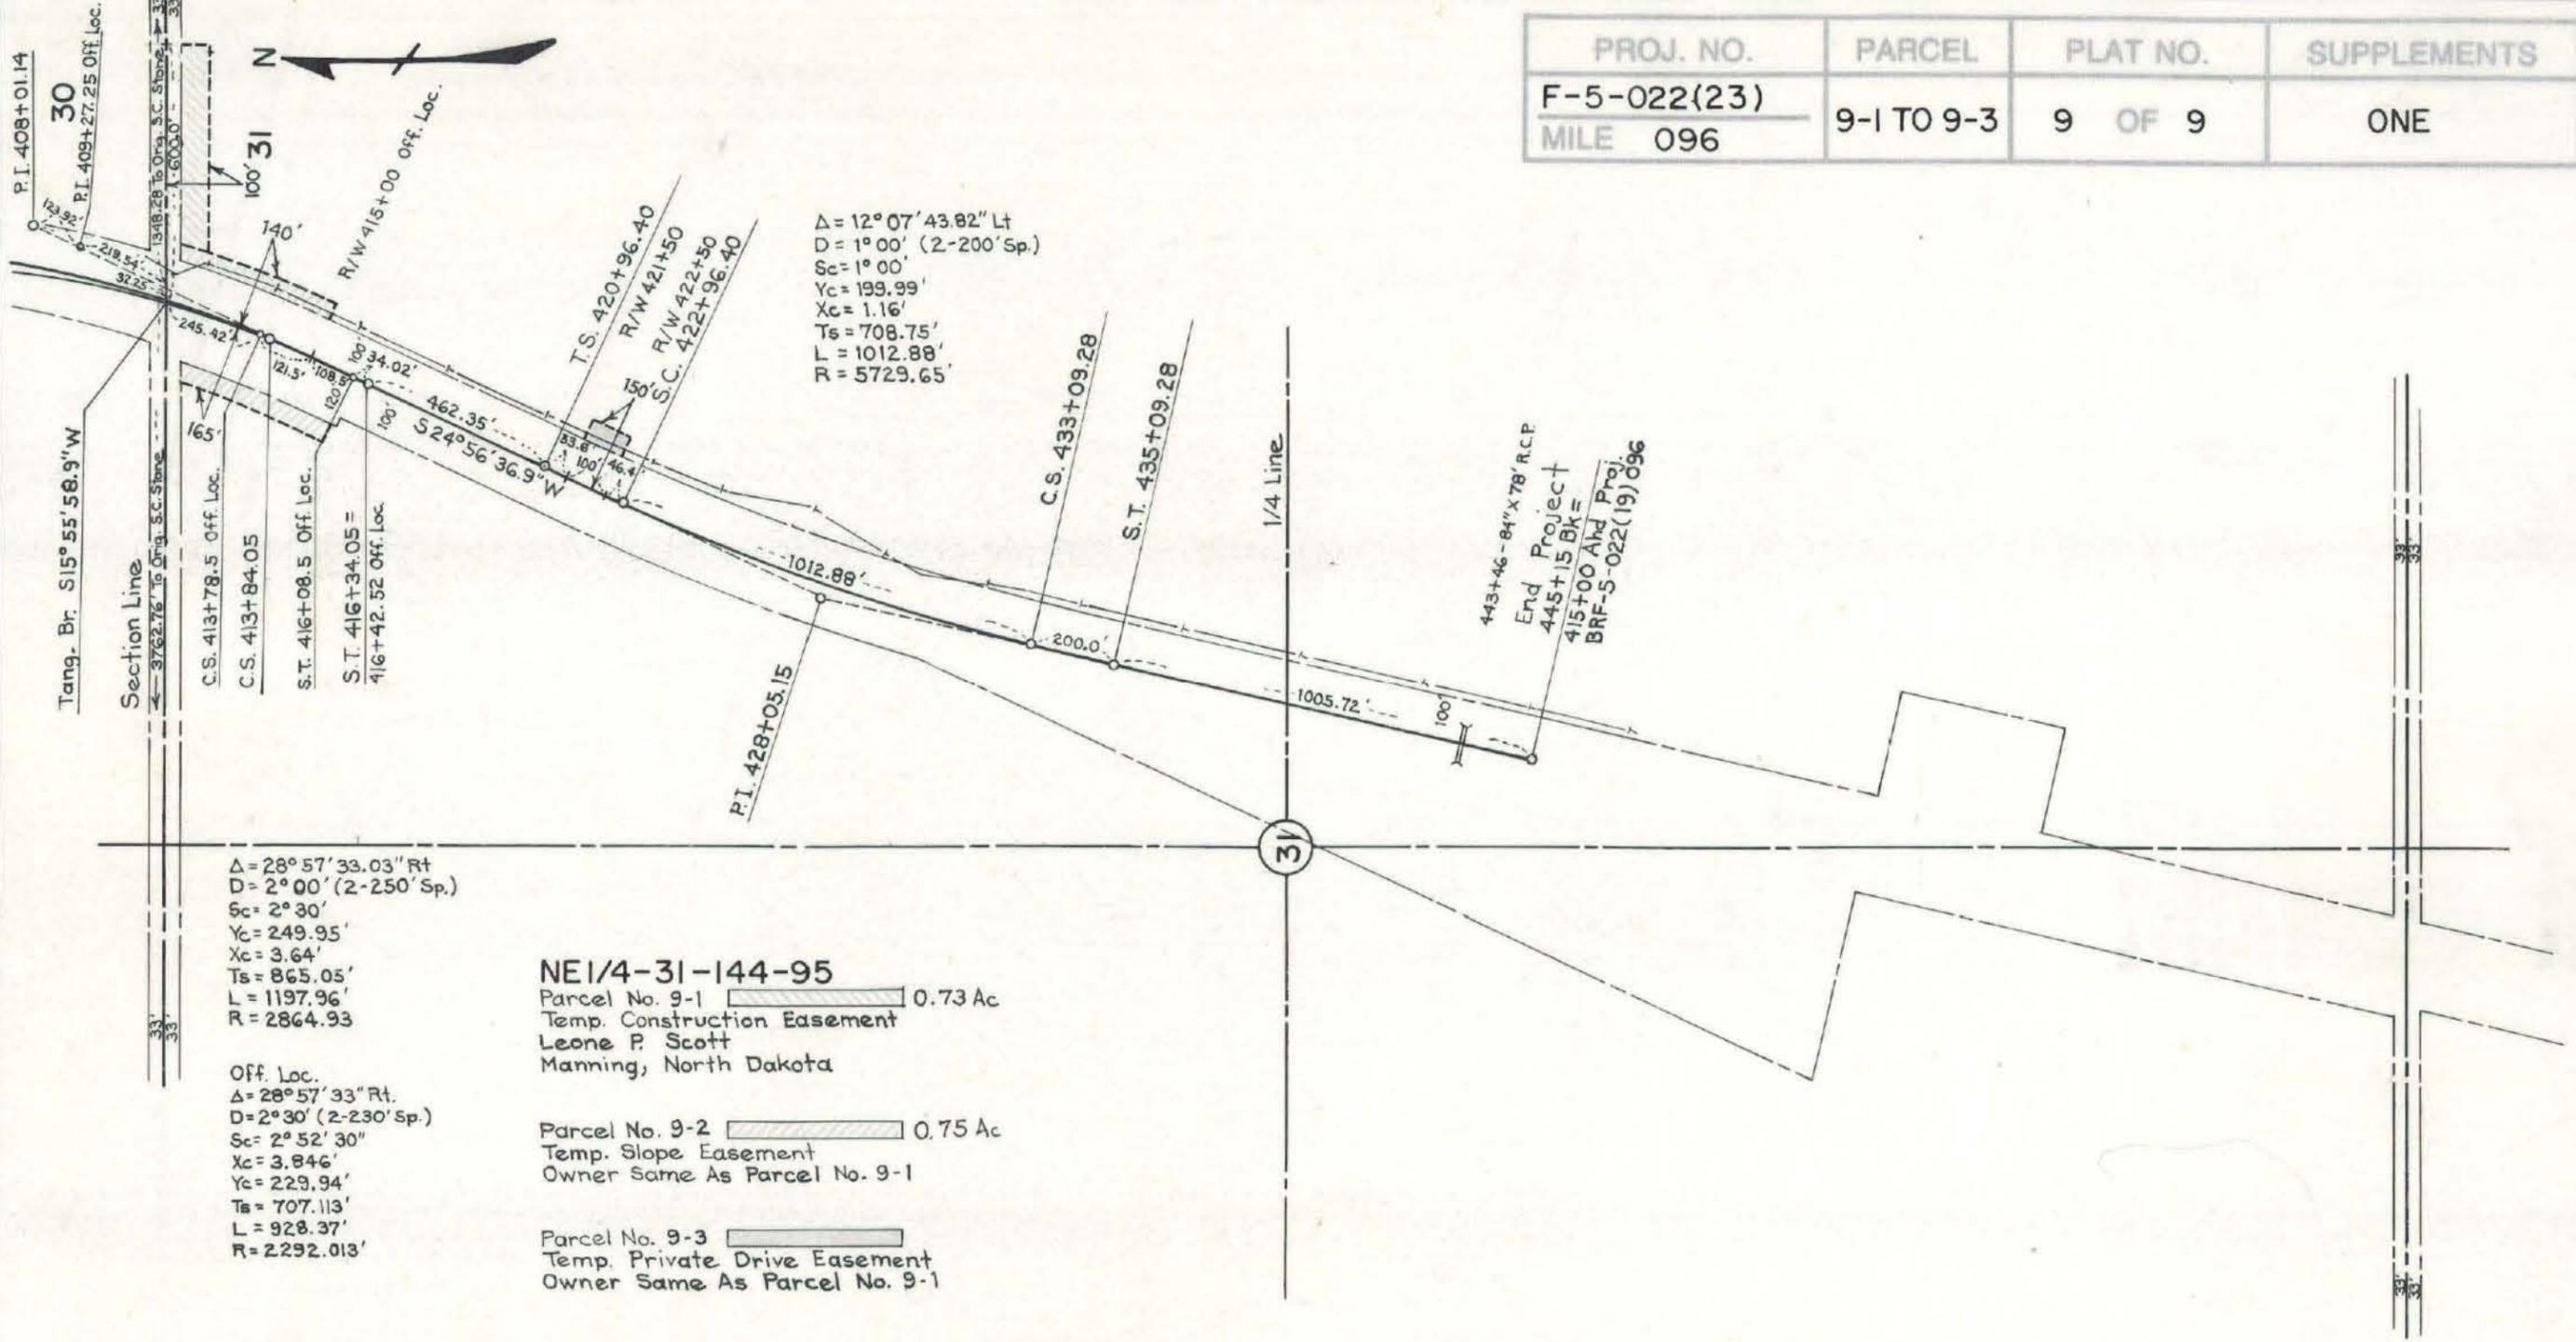

$\Delta = 12^\circ 07' 43.82''$ Lt
 $D = 1^\circ 00'$ (2-200' Sp.)
 $Sc = 1^\circ 00'$
 $Yc = 199.99'$
 $Xc = 1.16'$
 $Ts = 708.75'$
 $L = 1012.88'$
 $R = 5729.65'$

$\Delta = 28^\circ 57' 33.03''$ Rt
 $D = 2^\circ 00'$ (2-250' Sp.)
 $Sc = 2^\circ 30'$
 $Yc = 249.95'$
 $Xc = 3.64'$
 $Ts = 865.05'$
 $L = 1197.96'$
 $R = 2864.93'$

Off. Loc.
 $\Delta = 28^\circ 57' 33''$ Rt.
 $D = 2^\circ 30'$ (2-230' Sp.)
 $Sc = 2^\circ 52' 30''$
 $Xc = 3.846'$
 $Yc = 229.94'$
 $Ts = 707.113'$
 $L = 928.37'$
 $R = 2292.013'$

NE 1/4-31-144-95
 Parcel No. 9-1 0.73 Ac
 Temp. Construction Easement
 Leone P. Scott
 Manning, North Dakota

Parcel No. 9-2 0.75 Ac
 Temp. Slope Easement
 Owner Same As Parcel No. 9-1

Parcel No. 9-3
 Temp. Private Drive Easement
 Owner Same As Parcel No. 9-1

This document was originally issued and sealed by Dave E. Leftwich, Registration Number LS 1971 on _____ and the original document is stored at the County Recorders Office

NORTH DAKOTA
 STATE HIGHWAY DEPARTMENT
RIGHT OF WAY PLAT
 PROJECT NO. F-5-022(23)096
 DUNN COUNTY
 APPROVED *Dave E. Leftwich* ENGINEER
 SCALE 1"=400' DATE 6/10/85

Parcel No. 9-1

The north 100.0 ft. of the west 600.0 ft. of the east 1380.53 ft. of the NE $\frac{1}{4}$ of Sec. 31, Twp. 144 N., Rge. 95 W., 5th P.M.

Tract is shown on the plat as Parcel No. 9-1 and contains 0.73 acres, excepting all that portion previously acquired or lying within 33 ft. of the section line.

Parcel No. 9-2

All that portion of the NE $\frac{1}{4}$ of Sec. 31, Twp. 144 N., Rge. 95 W., 5th P.M., lying within a strip of land measured on each side of the following described highway centerline as surveyed and staked over and across said NE $\frac{1}{4}$.

Said strip and centerline begin on the north line of said NE $\frac{1}{4}$ where said centerline is located 1380.53 ft. west of the northeast corner of said NE $\frac{1}{4}$, where said strip is 305.0 ft. wide, lying 140.0 ft. on the easterly side and 165.0 ft. on the westerly side of said centerline, thence from a tangent bearing of S15°55'58.9"W running along a 2°30' curve to the right a distance of 245.42 ft., thence along a 230 ft. spiral of a 2°30' curve to the right a distance of 121.5 ft., more or less, to a point where said strip changes to 265.0 ft. in width, lying 100.0 ft. on the easterly side and 165.0 ft. on the westerly side of said centerline, thence continuing along said 230 ft. spiral of a 2°30' curve to the right a distance of 108.5 ft.

Said strip is shown on the plat as Parcel No. 9-2 and contains 0.75 acres, excepting all that portion previously acquired or lying within 33 ft. of the section line.

Parcel No. 9-3

All that portion of the NE $\frac{1}{4}$ of Sec. 31, Twp. 144 N., Rge. 95 W., 5th P.M., lying within a strip of land measured on the easterly side of the following described highway centerline as surveyed and staked over and across said NE $\frac{1}{4}$.

Said strip and centerline begin on the north line of said NE $\frac{1}{4}$ where said centerline is located 1380.53 ft. west of the northeast corner of said NE $\frac{1}{4}$, where said strip is 100.0 ft. wide, thence from a tangent bearing of S15°55'58.9"W running along a 2°30' curve to the right a distance of 245.42 ft., thence along a 230 ft. spiral of a 2°30' curve to the right a distance of 230 ft., thence S24°56'36.9"W a distance of 496.37 ft., thence along a 200 ft. spiral of a 1°00' curve to the left a distance of 53.6 ft., more or less, to a point where said strip changes to 150.0 ft. in width, thence continuing along said 200 ft. spiral of a 1°00' curve to the left a distance of 100.0 ft.

Excepting all that portion of said NE $\frac{1}{4}$ lying within 100.0 ft. of the above described highway centerline.

Said strip is shown on the plat as Parcel No. 9-3.