


PROJ. NO.	PARCEL	PLAT NO.	SUPPLEMENTS
R-AD-8(1)	NONE	1 OF 1	NONE

SEG.32-22 R-1 NO ADDITIONAL R/W REQ.

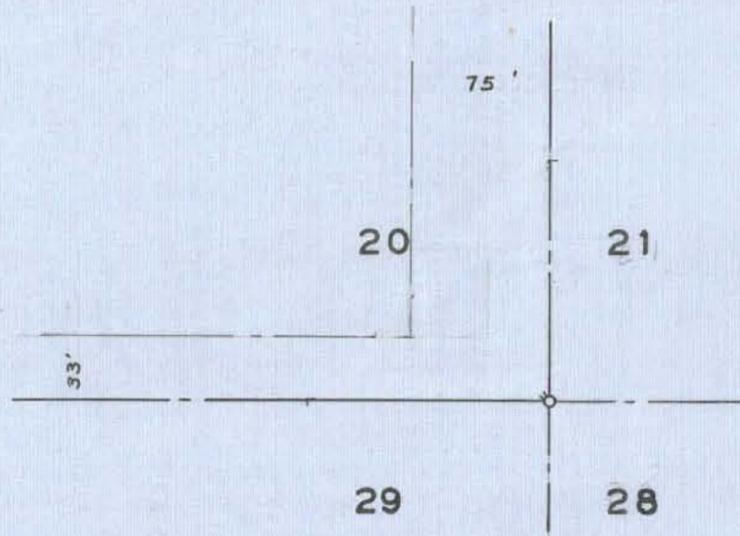

SE1/4SE1/4-20-142-56

Parcel No. 1
 William L. Maxwell
 New Ulm, Minn.

DATE 4-10-64

CHECKED BY T. C. Peters

DATE 2-25-64

MADE BY Gene A. Anderson

NORTH DAKOTA
 STATE HIGHWAY DEPARTMENT

RIGHT OF WAY PLAT

PROJECT NO. R-AD-8(1)

BARNES COUNTY

APPROVED _____
 RIGHT OF WAY ENGINEER

SCALE 1" = 100' DATE _____

PROJ. NO.	PARCEL	PLAT NO.	SUPPLEMENTS
R-AD-8(I)	1-3	1 OF 1	NONE

SEG 94-1

MADE BY T. C. Peters DATE 5-1-64 CHECKED BY Gene A. Anderson DATE 5-7-63



SE 1/4 13-140-56
 Parcel No. 1 1.05 Ac
 Harold W. DePue
 Tower City, N. Dak.
 Parcel No. 1

All that portion of the SE 1/4 of Sec. 13, Twp. 140 N., Rge. 56 W., 5th P.M., lying within a strip of land 85 ft. wide, located on the northerly side of and measured at right angles to the following described highway centerline as surveyed and staked:

Beginning at the southeast corner of said SE 1/4, thence running west along the section line 937.15 ft. to a point where said strip ends excepting all that portion previously acquired for public highway right of way and all that portion lying within 33 feet of the section lines.

Tract contains 1.05 acres, more or less, and is shown on plat as shaded area.

NE 1/4 24-140-56
 Parcel No. 3 0.04 Ac.
 Temp. Ch. Ch. Easement
 Owners same as Parcel No. 2

The south 55.0 ft. of the north 100.0 ft. of the west 35.0 ft. of the east 207.15 ft. of the NE 1/4 of Sec. 24, Twp. 140 N., Rge. 56 W., 5th P. M.


Tract contains 0.04 acres, more or less, and is shown on plat as shaded area.

NE 1/4 24-140-56
 Parcel No. 2 0.24 Ac.
 F. Leland Watkins II, Fargo, N. Dak.
 Luella Mary Watkins, Joyce Enith Watkins,
 Joan Audrey Watkins, Luella A. Watkins
 Frank Leland Watkins, as joint tenants
 Parcel No. 2

All that portion of the NE 1/4 of Sec. 24, Twp. 140 N., Rge. 56 W., 5th P.M., lying within a strip of land 45 feet wide, located on the southerly side of and measured at right angles to the following described highway centerline as surveyed and staked:

Beginning at the northeast corner of said NE 1/4, thence running west along the section line 937.15 ft. to a point where said strip ends excepting all that portion previously acquired for public highway right of way and all that portion lying within 33 feet of the section lines.

Tract contains 0.24 acres, more or less, and is shown on plat as shaded area.

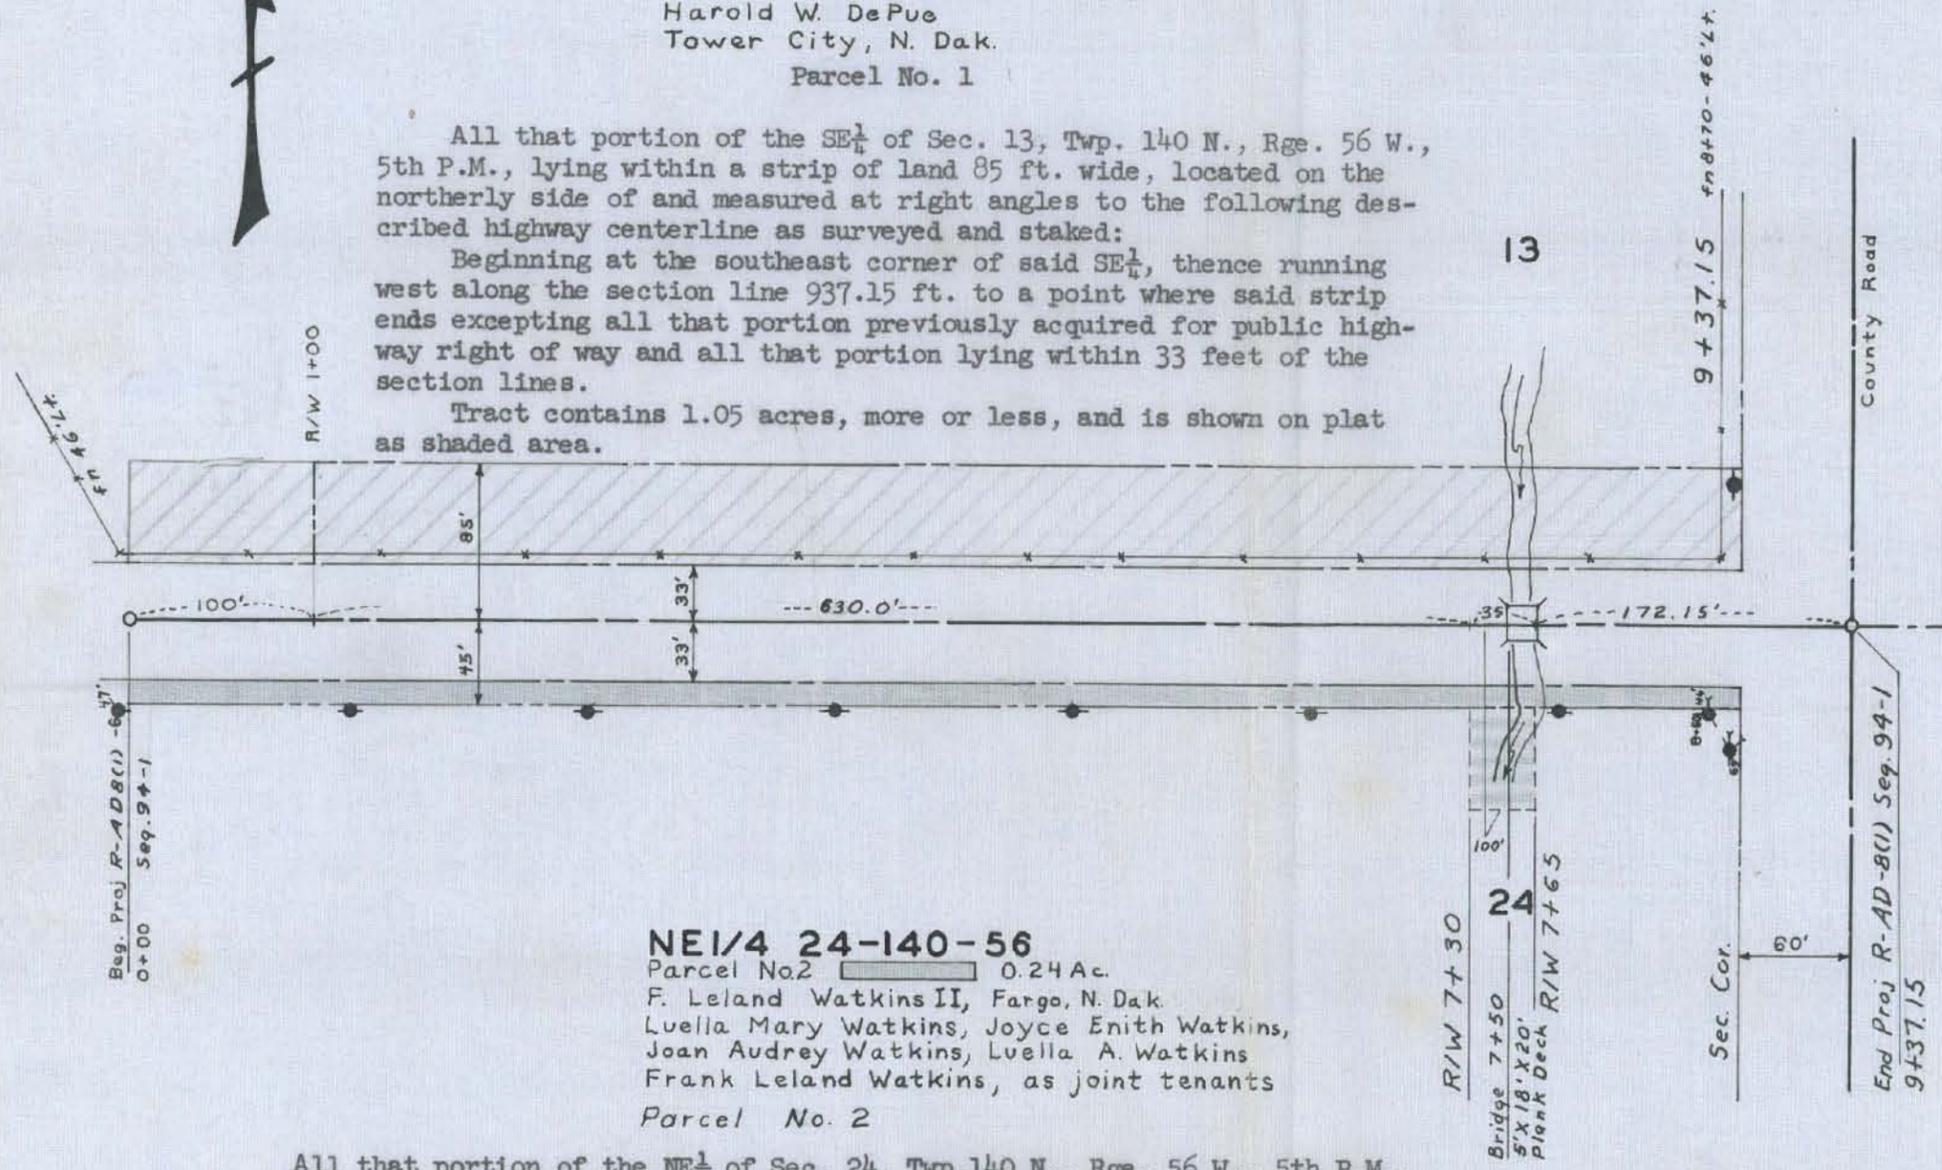

NORTH DAKOTA
 STATE HIGHWAY DEPARTMENT

RIGHT OF WAY PLAT

PROJECT NO. **R-AD-8(I)**
BARNES COUNTY

APPROVED *Duane L. Meiers*
 Ass't. RIGHT OF WAY ENGINEER

SCALE 1" = 100' DATE 6-23-64

This document was originally issued and sealed by Duane L. Meiers, Registration Number LS 585 on ___/___/___ and the original document is stored at the County Recorders Office


PROJ. NO.	PARCEL	PLAT NO.	SUPPLEMENTS
R-AD-8(1)	1	1 OF 1	NONE

SEG. 32-20 R-2

Parcel No. 1

All that portion of the NW $\frac{1}{4}$ NW $\frac{1}{4}$ of Sec. 3, Twp. 142 N., Rge. 57 W., 5th P.M., lying northwesterly of a line extending between two points, said points lying respectively 130.0 ft. east along the section line and 130.0 ft. south along the section line from the northwest corner of said NW $\frac{1}{4}$ NW $\frac{1}{4}$, excepting all that portion previously acquired for public highway right of way and all that portion lying within 33 feet of the section lines.

Tract contains 0.04 acres, more or less, and is shown on plat as shaded area.

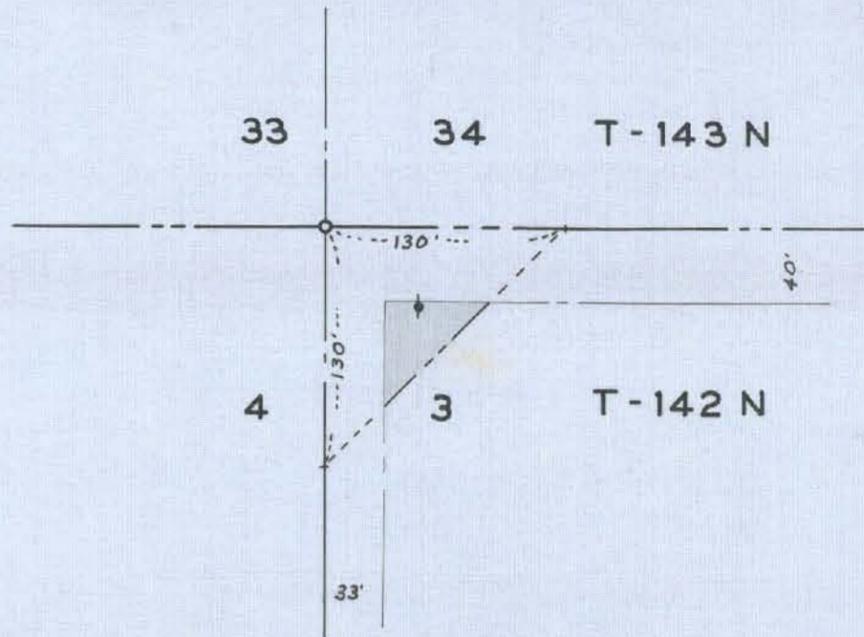

NW $\frac{1}{4}$ NW $\frac{1}{4}$ -3-142-57
 Parcel No. 1 0.04 Ac.
 James S. Burchill and Ida L. Burchill (H&W)
 Luverne, North Dakota

DATE 4-10-64

CHECKED BY T. C. Peters

DATE 2-25-64

MADE BY Gene A. Anderson

NORTH DAKOTA
 STATE HIGHWAY DEPARTMENT
RIGHT OF WAY PLAT

PROJECT NO. R-AD-8(1)

BARNES COUNTY

APPROVED *Duane L. Meiers, P.E.*
 ASST. RIGHT OF WAY ENGINEER

SCALE 1" = 100'

DATE 1-15-65

This document was originally issued and sealed by Duane L. Meiers, Registration Number LS 585 on ___/___/___ and the original document is stored at the County Recorders Office


PROJ. NO.	PARCEL	PLAT NO.	SUPPLEMENTS
R-AD-8(1)	1	1 OF 1	NONE

SEG. 32-20 R-3

Parcel No. 1

All that portion of the SE $\frac{1}{4}$ SE $\frac{1}{4}$ of Sec. 16, Twp. 142 N., Rge. 57 W., 5th P.M., lying southeasterly of a line extending between two points, said points lying respectively 130.0 ft. west along the section line and 130.0 ft. north along the section line from the southeast corner of said SE $\frac{1}{4}$ SE $\frac{1}{4}$, excepting all that portion lying within 33 feet of the section lines.

Tract contains 0.05 acres, more or less, and is shown on plat as shaded area.

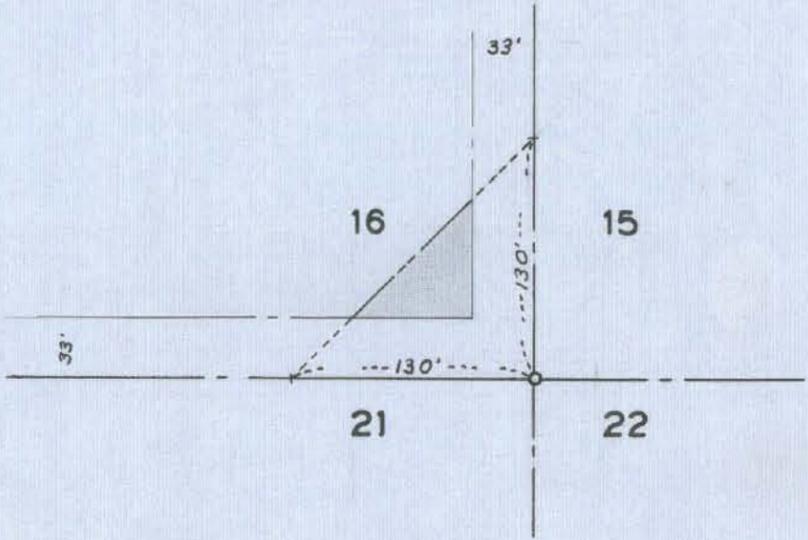

SE $\frac{1}{4}$ SE $\frac{1}{4}$ - 16 - 142 - 57
 The East 363 ft. of the South 720 ft.
 Parcel No. 1 0.05 Ac.
 Grand Prairie School District No. 67

DATE 4-10-64

CHECKED BY T.C. Peters

DATE 2-25-64

MADE BY Gene A. Anderson

This document was originally issued and sealed by Duane L. Meiers, Registration Number LS 585 on ___/___/___ and the original document is stored at the County Recorders Office

NORTH DAKOTA
 STATE HIGHWAY DEPARTMENT
RIGHT OF WAY PLAT

PROJECT NO. R-AD-8(1)

BARNES COUNTY

APPROVED *Duane L. Meiers, P.E.*
 Asst. RIGHT OF WAY ENGINEER

SCALE 1" = 100' DATE 1-15-65


PROJ. NO.	PARCEL	PLAT NO.	SUPPLEMENTS
R-AD-8(1)	1	1 OF 1	NONE

SEG. 32-20 R-1

Parcel No. 1

All that portion of the SW $\frac{1}{4}$ SW $\frac{1}{4}$ of Sec. 34, Twp. 143 N., Rge. 57 W., 5th P. M., lying southwesterly of a line extending between two points, said points lying respectively 130.0 ft. east along the section line and 130.0 ft. north along the section line from the southwest corner of said SW $\frac{1}{4}$ SW $\frac{1}{4}$, excepting all that portion lying within 33 feet of the section lines.

Tract contains 0.04 acres, more or less, and is shown on plat as shaded area.

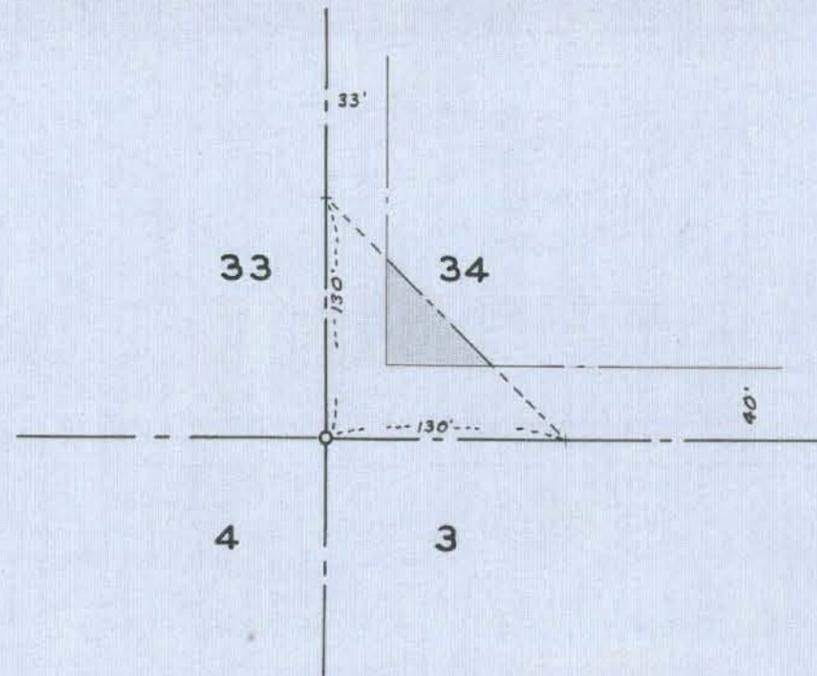

SW $\frac{1}{4}$ SW $\frac{1}{4}$ -34-143-57
 Parcel No. 1 0.04 Ac.
 James S. Burchill and Ida L. Burchill (H & W)
 Luverne, North Dakota

MADE BY Gene A. Anderson DATE 2-25-64 CHECKED BY T. C. Peters DATE 4-10-64

This document was originally issued and sealed by Duane L. Meiers, Registration Number LS 585 on ___/___/___ and the original document is stored at the County Recorders Office

NORTH DAKOTA
STATE HIGHWAY DEPARTMENT

RIGHT OF WAY PLAT

PROJECT NO. R-AD-8(1)

BARNES COUNTY

APPROVED *Duane L. Meiers*
Asst. RIGHT OF WAY ENGINEER

SCALE 1" = 100'

DATE 1-15-65

PROJ. NO.	PARCEL	PLAT NO.	SUPPLEMENTS
R-AD-8(1)	1	1 OF 1	NONE


SEG.1-21 R-4

Parcel No. 1

All that portion of the SW $\frac{1}{4}$ SW $\frac{1}{4}$ of Sec. 5, Twp. 143 N., Rge. 58 W., 5th P. M., lying southwesterly of a line extending between two points, said points lying respectively 120.0 ft. east along the section line and 120.0 ft. north along the section line from the southwest corner of said SW $\frac{1}{4}$ SW $\frac{1}{4}$, excepting all that portion lying within 33 feet of the section lines.

Tract contains 0.03 acres, more or less, and is shown on plat as shaded area.

0.03

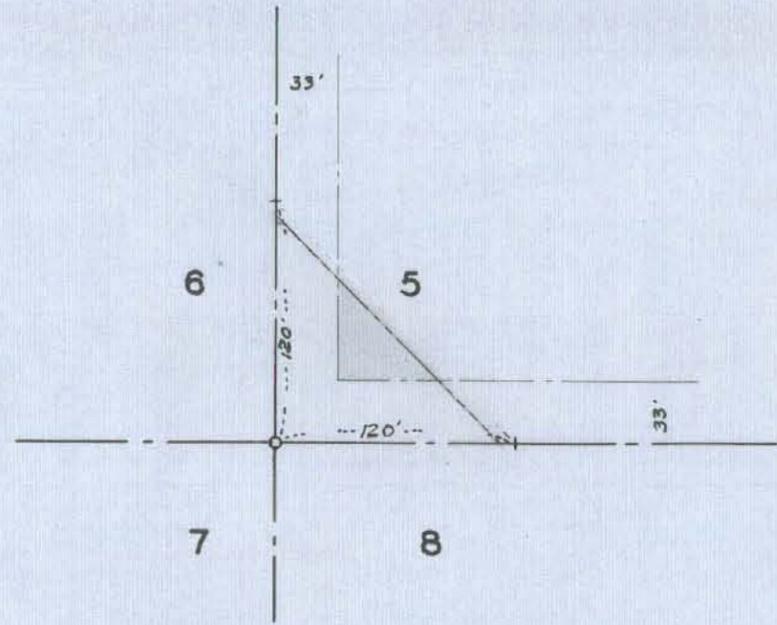

SW $\frac{1}{4}$ SW $\frac{1}{4}$ -5-143-58
Parcel No. 1 0.03 Ac.
Harry M. Haugen & Ann Haugen (H&W)
Dazey, North Dakota

DATE 4-10-64

CHECKED BY T.C. Peters

DATE 2-26-64

MADE BY Gene A. Anderson

NORTH DAKOTA
STATE HIGHWAY DEPARTMENT

RIGHT OF WAY PLAT

PROJECT NO. R-AD-8(1)

BARNES COUNTY

APPROVED *Duane L. Meiers*
Asst. RIGHT OF WAY ENGINEER

This document was originally issued and sealed by Duane L. Meiers, Registration Number LS 585 on ___/___/___ and the original document is stored at the County Recorders Office

SCALE 1" = 100'

DATE 1-15-65

PROJ. NO.	PARCEL	PLAT NO.	SUPPLEMENTS
R-AD-8(1)	1	1 OF 1	NONE

SEG. 1-21 R-5

Parcel No. 1

All that portion of the NE $\frac{1}{4}$ NW $\frac{1}{4}$ of Sec. 9, Twp. 143 N., Rge. 58 W., 5th P. M., lying northeasterly of a line extending between two points, said points lying respectively 130.0 ft. west along the section line and 130.0 ft. south along the $\frac{1}{4}$ section line from the northeast corner of said NE $\frac{1}{4}$ NW $\frac{1}{4}$, excepting all that portion lying within 33 feet of the section lines.


Tract contains 0.11 acres, more or less, and is shown on plat as shaded area.

DATE 4-10-64

CHECKED BY T.C. Peters

DATE 2-26-64

MADE BY Gene A Anderson

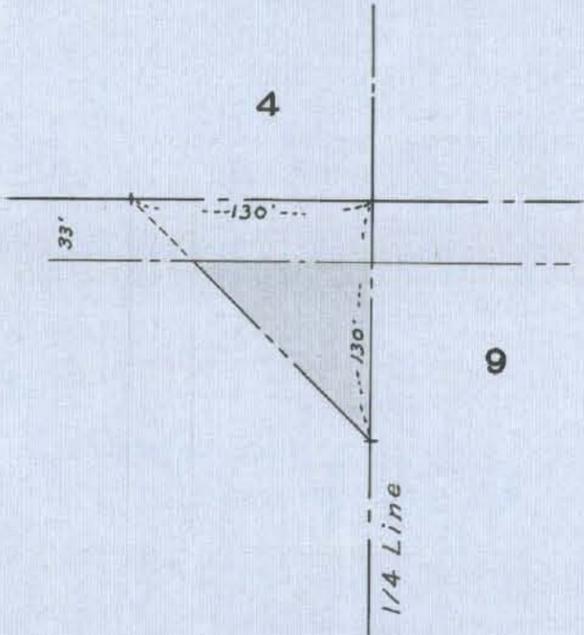

NE $\frac{1}{4}$ NW $\frac{1}{4}$ -9-143-58
 Parcel No. 1 0.11 Ac.
 Bernard Kunze
 Dazey, North Dakota

NORTH DAKOTA
 STATE HIGHWAY DEPARTMENT

RIGHT OF WAY PLAT

PROJECT NO. R-AD-8(1)

BARNES COUNTY

APPROVED *Duane L. Meiers P.E.*
 ASST. RIGHT OF WAY ENGINEER

SCALE 1" = 100'

DATE 1-15-65

This document was originally issued and sealed by Duane L. Meiers, Registration Number LS 585 on ___/___/___ and the original document is stored at the County Recorders Office