


DITCH BLOCK

North Dakota Department of Transportation, Design
SFN 16490 (8-2017)

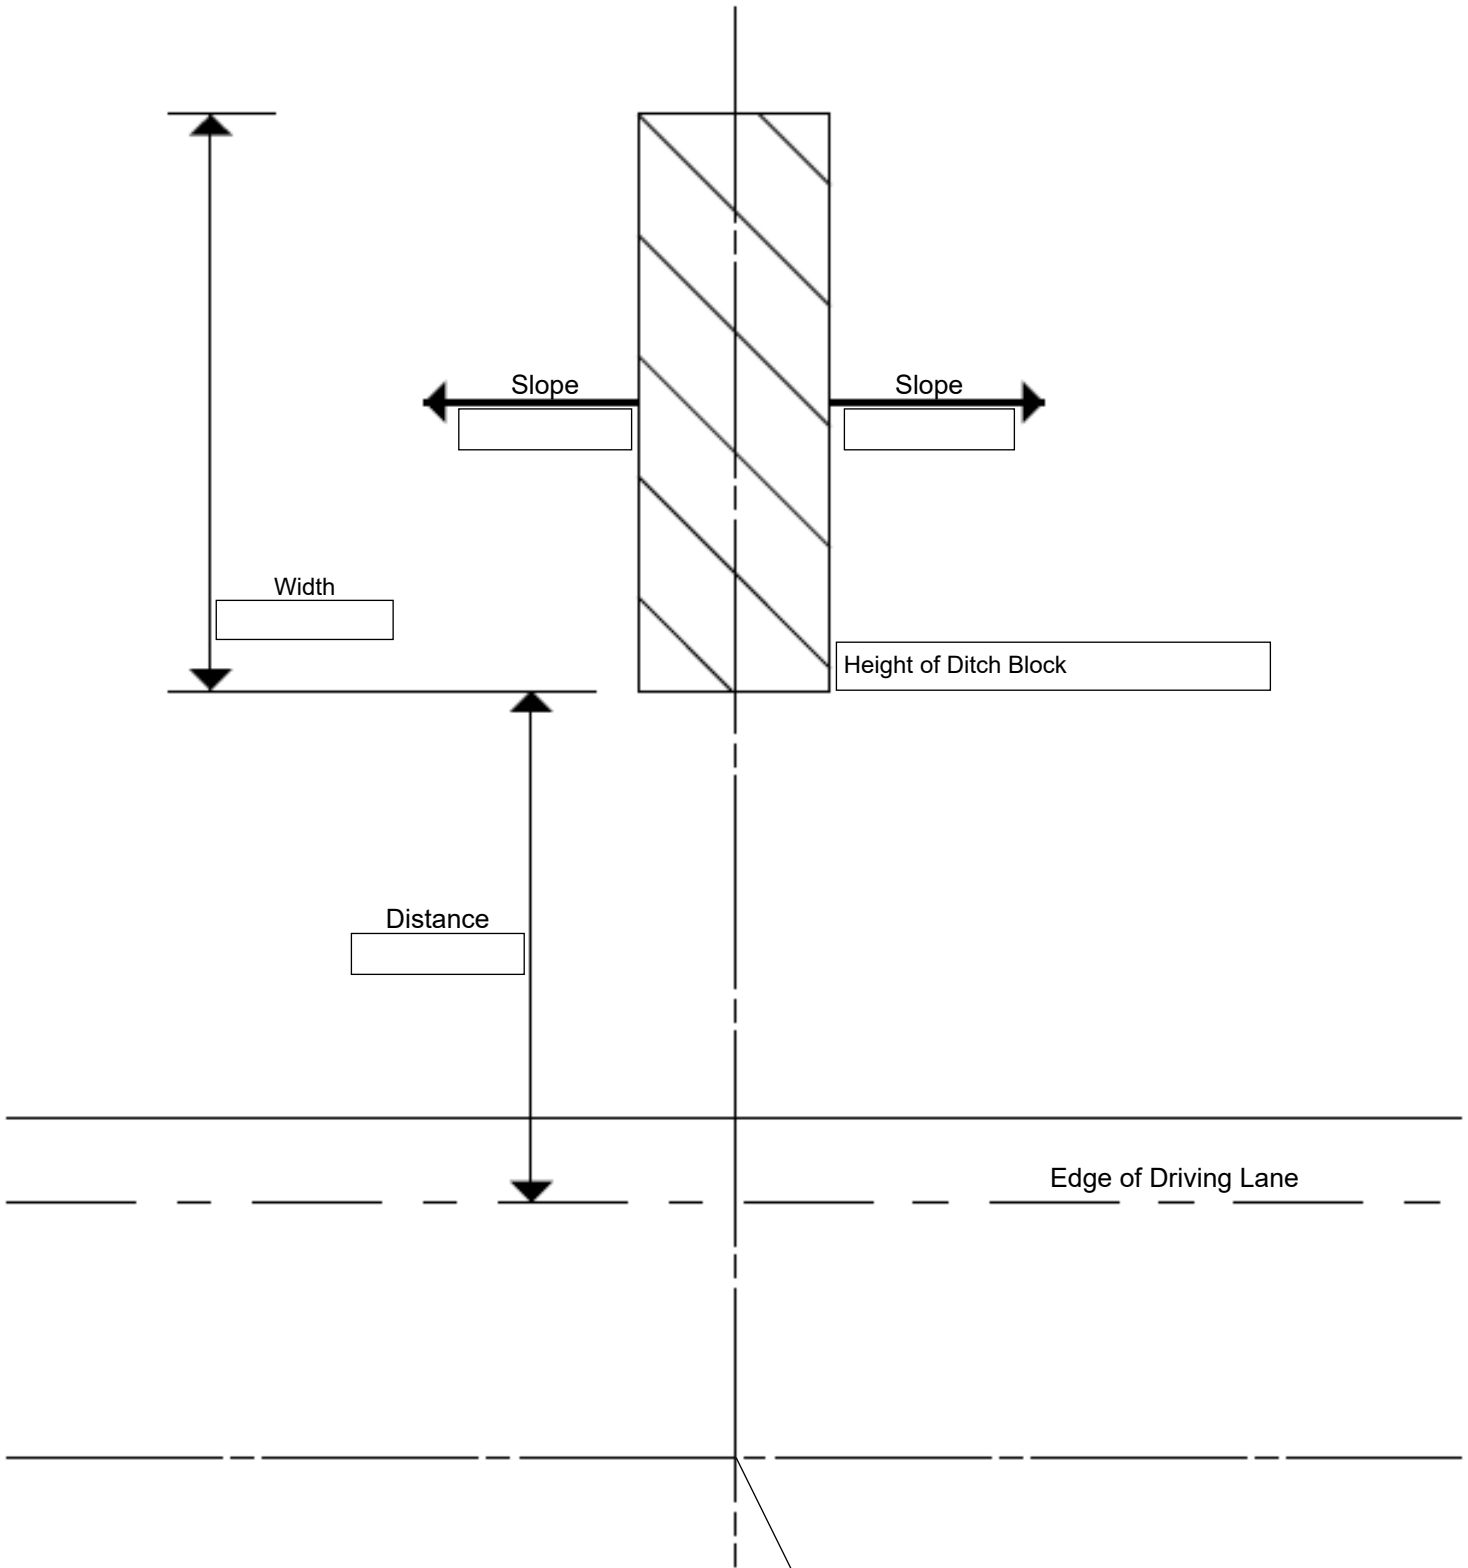

Location	Rt / Lt
Station	
Mile Point	

Reference Plans