
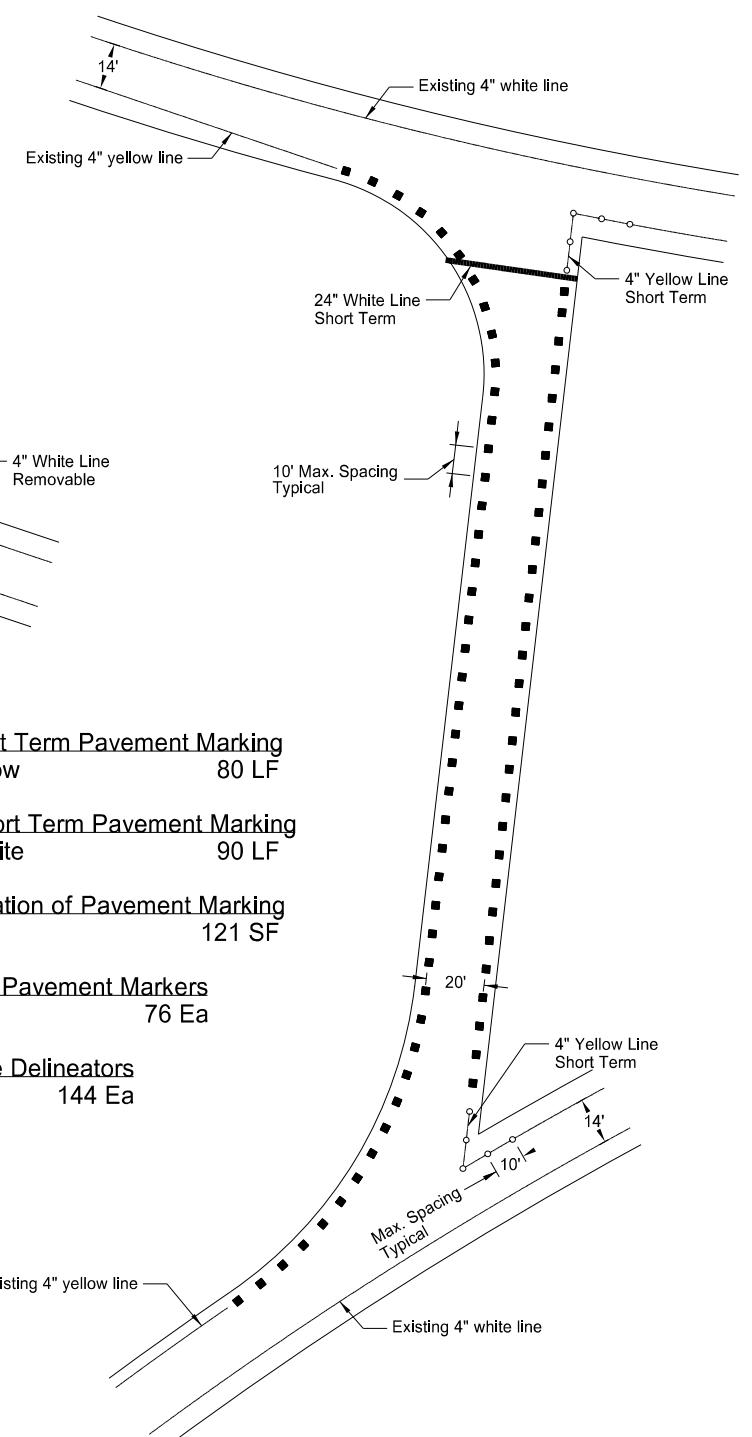
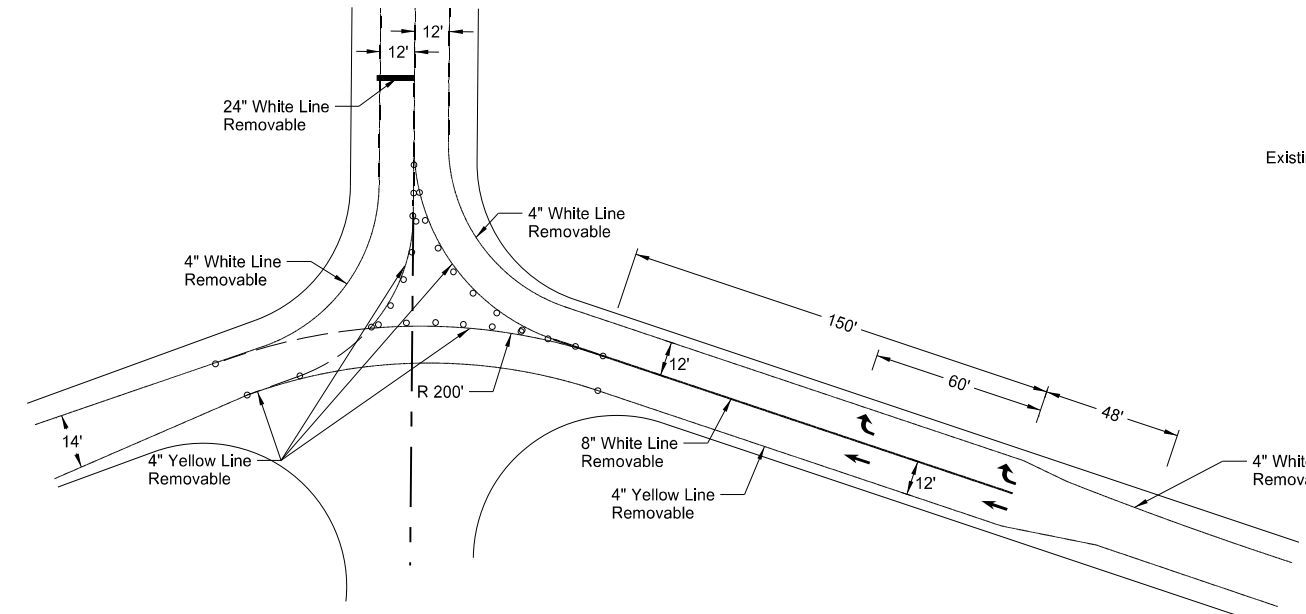


PAVEMENT MARKING AND DELINEATION
FOR INTERSTATE AND CROSSROAD CLOSURE

Note: Use with Standard Drawings D-704-53 and D-704-54.

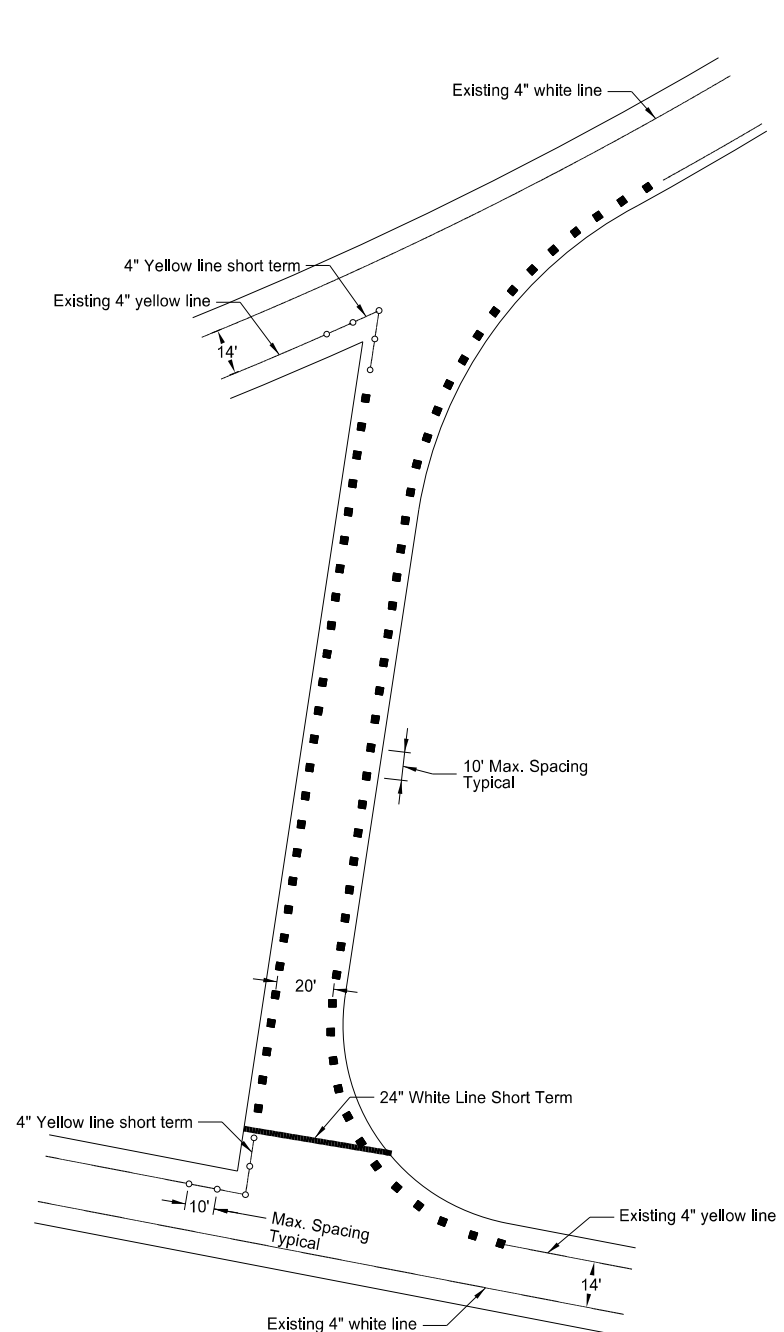

Short Term Pavement Marking Message-Type R

Thru Arrows (4 @ 12 SF/Ea)	48 SF
Rt Turn Arrows (4 @ 16 SF/Ea)	64 SF
Total	112 SF

4" Short Term Pavement Marking-Type R

4" Yellow	1,262 LF
4" White	728 LF
Total	1,990 LF

8" Short Term Pavement Marking-Type R

8" Yellow	300 LF
-----------	--------

24" Short Term Pavement Marking-Type R

24" White	24 LF
-----------	-------

4" Short Term Pavement Marking

4" Yellow	80 LF
-----------	-------

24" Short Term Pavement Marking

24" White	90 LF
-----------	-------

Obliteration of Pavement Marking


	121 SF
--	--------

Raised Pavement Markers

Yellow	76 Ea
--------	-------

Flexible Delineators

	144 Ea
--	--------

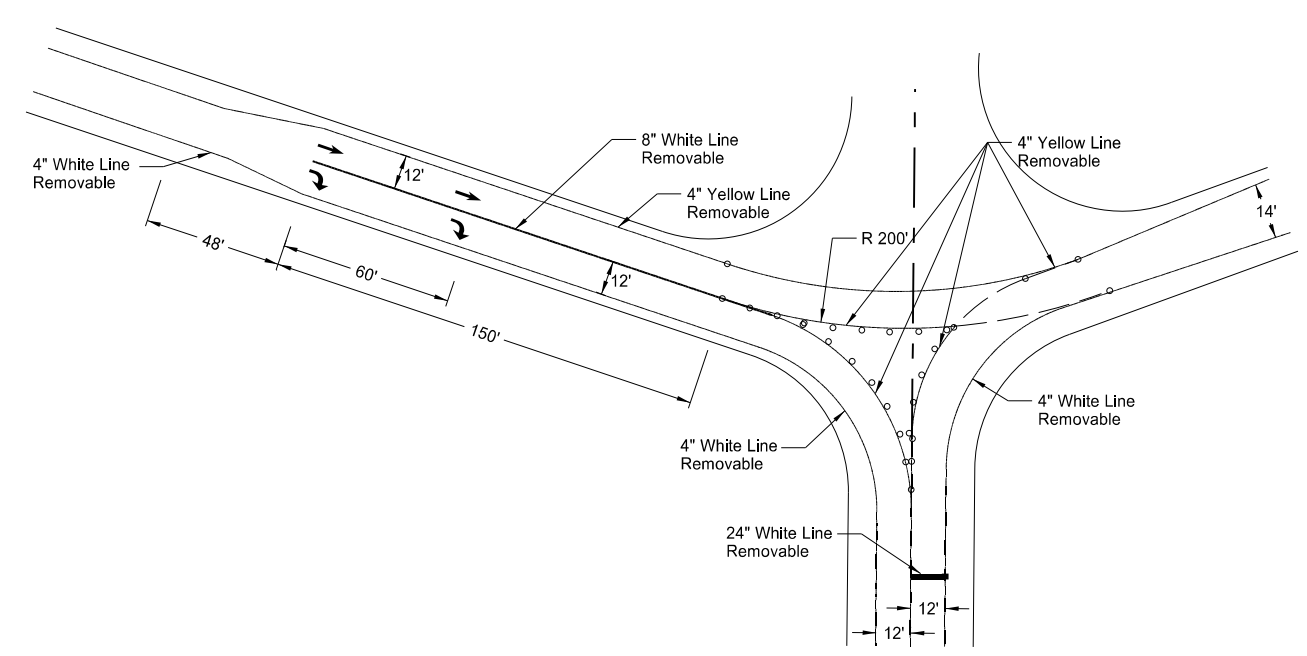

KEY

- Flexible Delineator
- Raised Pavement Marker

NORTH DAKOTA DEPARTMENT OF TRANSPORTATION	
9-27-13	
REVISIONS	
DATE	CHANGE
11-01-19	Dimensions & quantities.

This document was originally issued and sealed by Kirk J Hoff, Registration Number PE- 4683, on 11/1/19 and the original document is stored at the North Dakota Department of Transportation