

Chain = OCL_Chateau


Chateau Road - Medora, ND
Burning Hills Amphitheater to Pacific Ave

Segment P
(Parking Lot)


| STATE | PROJECT NO. | SECTION NO. | SHEET NO. |
|-------|-------------------|-------------|-----------|
| ND | SS-FTF-5-999(036) | 200 | 1 |

Cross Sections

Sta 992+00.00

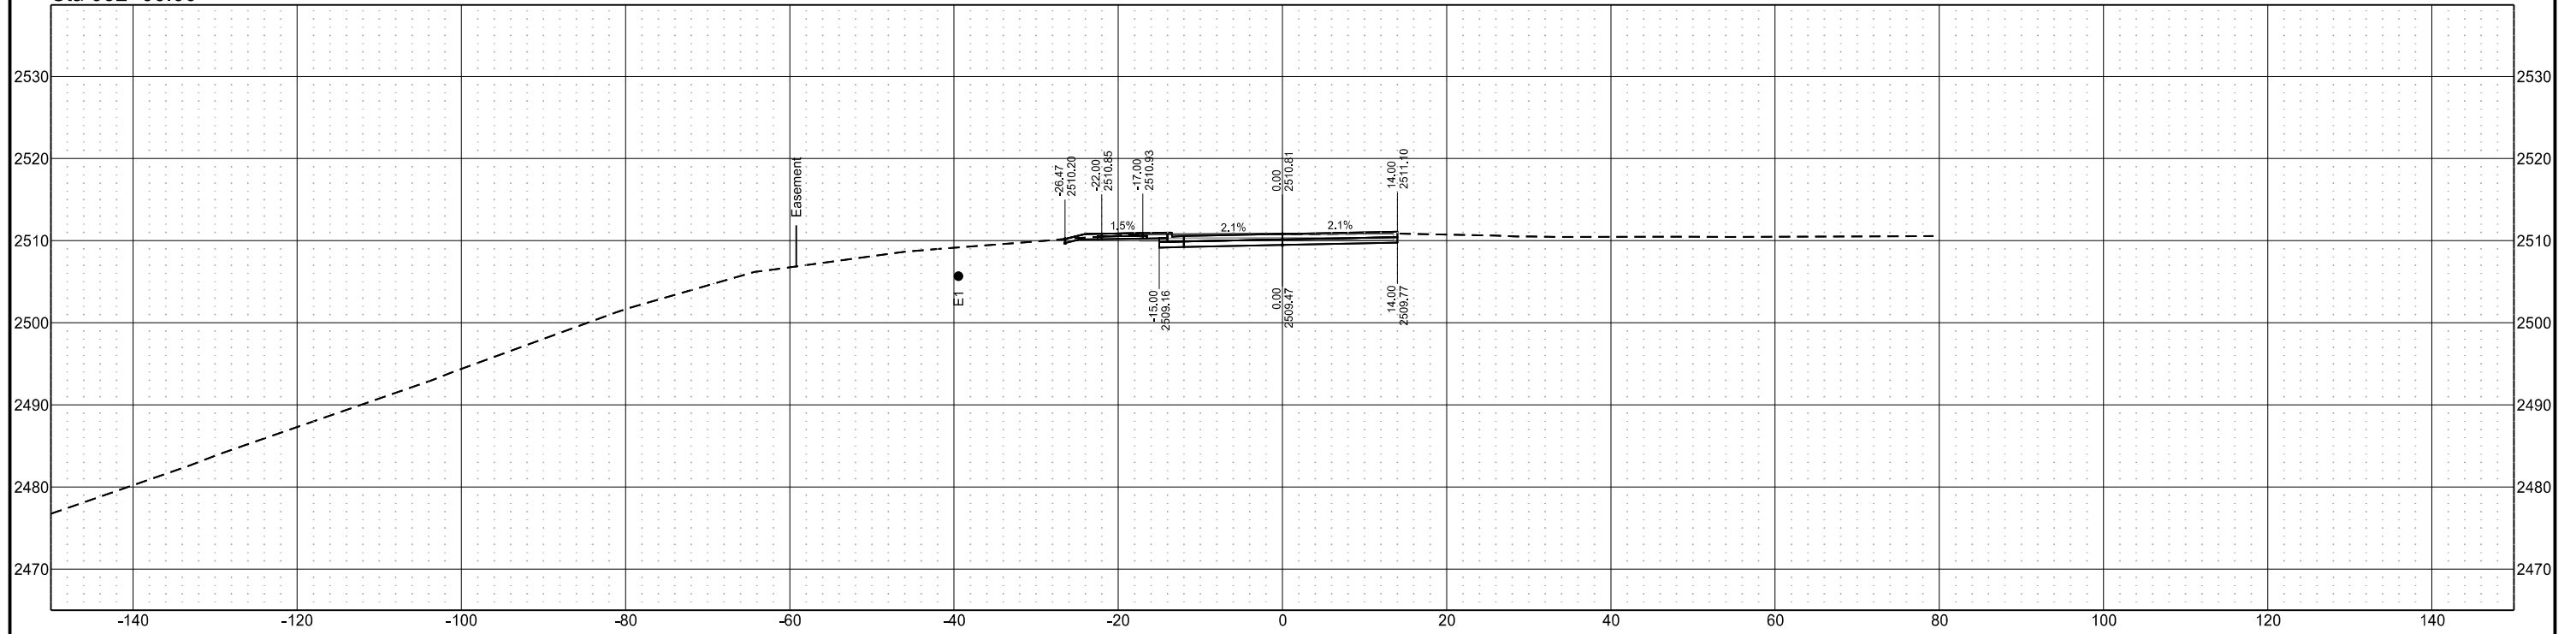

Sta 991+82.44

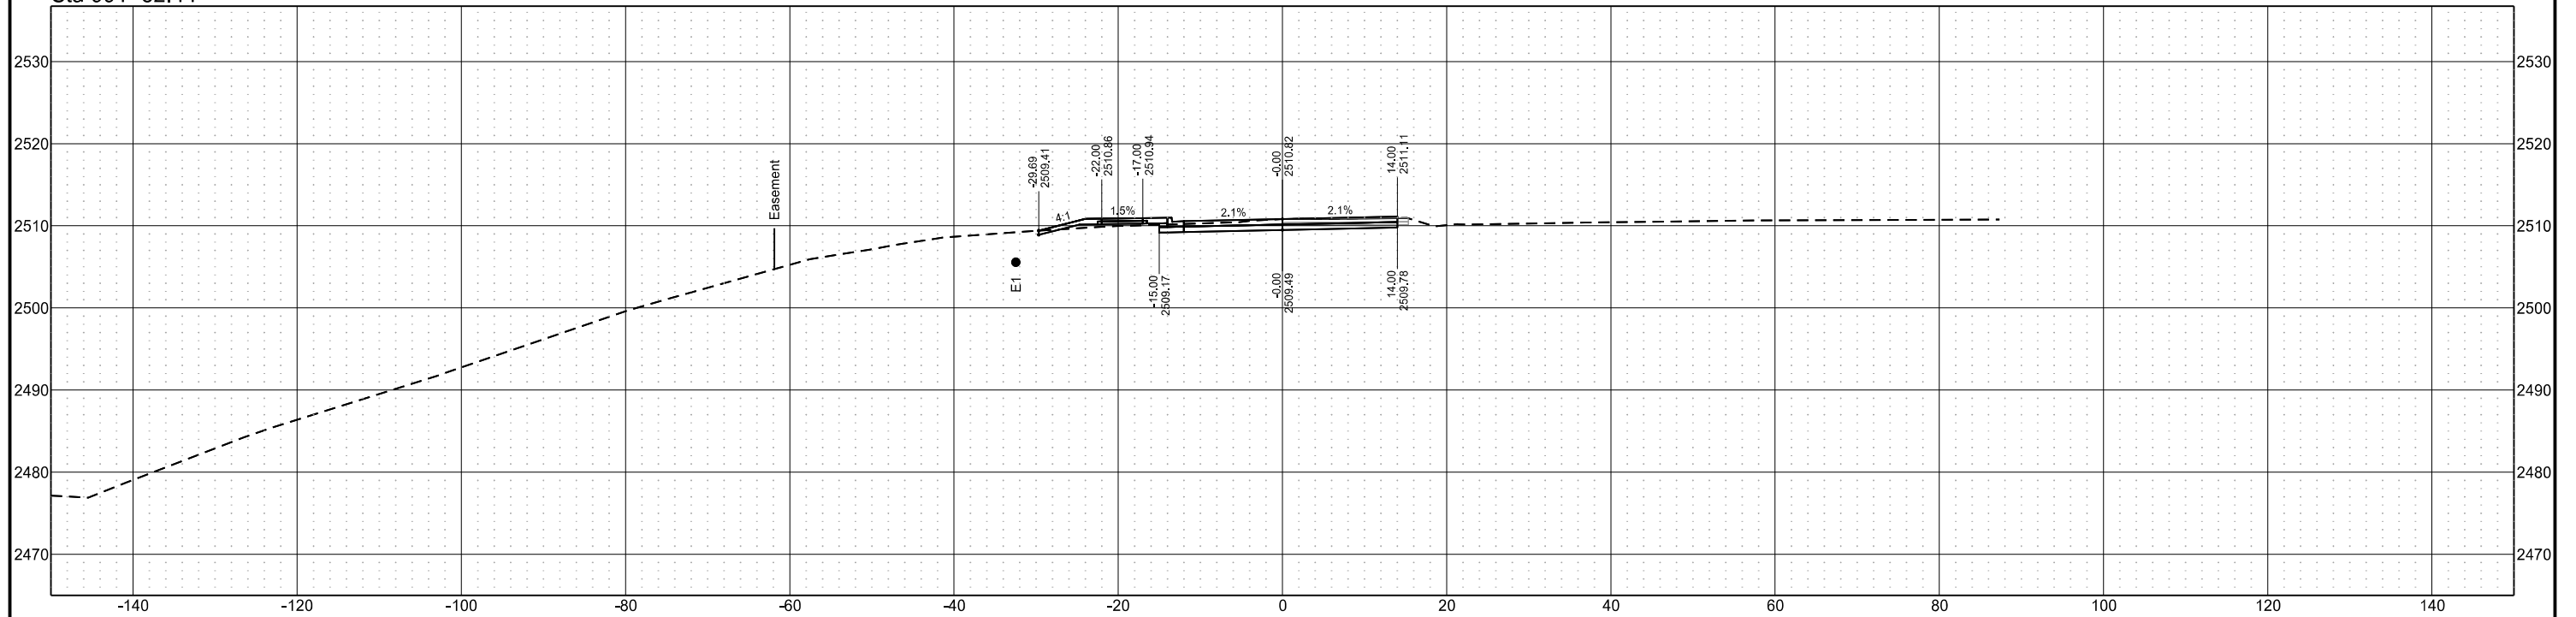

Chain = OCL_Chateau


Chateau Road - Medora, ND
Burning Hills Amphitheater to Pacific Ave

Segment P
(Parking Lot)


| STATE | PROJECT NO. | SECTION NO. | SHEET NO. |
|-------|-------------------|-------------|-----------|
| ND | SS-FTF-5-999(036) | 200 | 2 |

Cross Sections

Sta 992+25.00

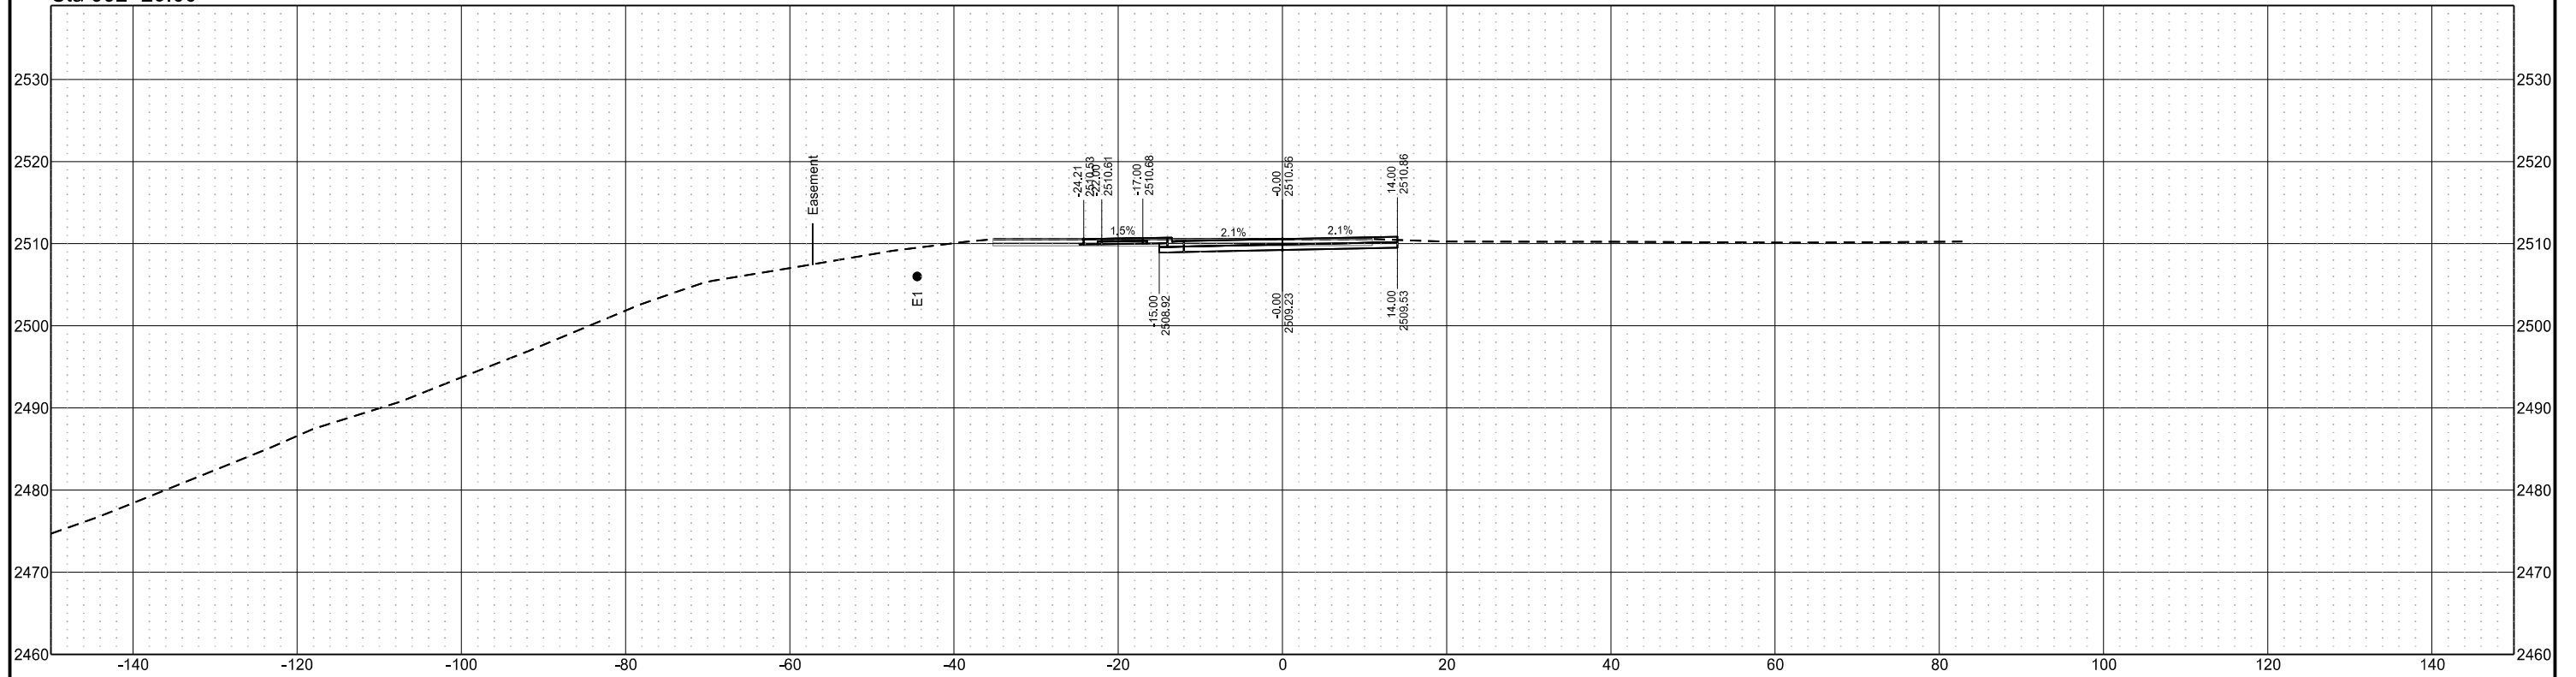

Sta 992+10.00

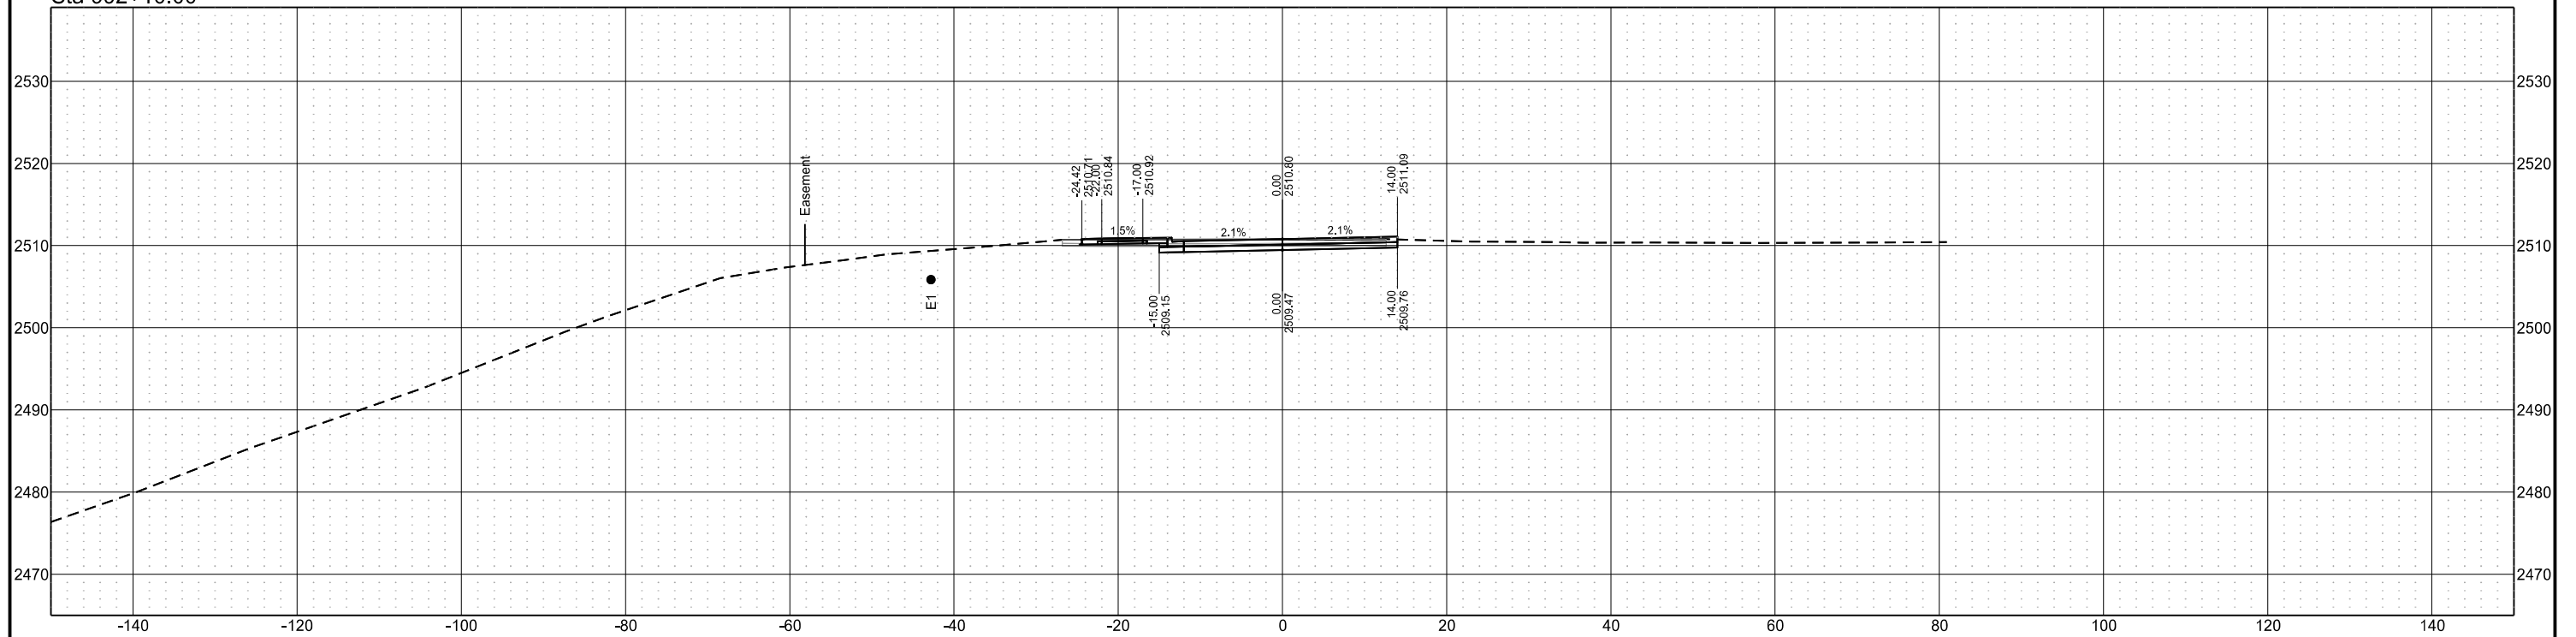


Chain = OCL_Chateau

Chateau Road - Medora, ND
Burning Hills Amphitheater to Pacific Ave
Cross Sections

Segment P
(Parking Lot)

| STATE | PROJECT NO. | SECTION NO. | SHEET NO. |
|-------|-------------------|-------------|-----------|
| ND | SS-FTF-5-999(036) | 200 | 3 |

Sta 992+50.00

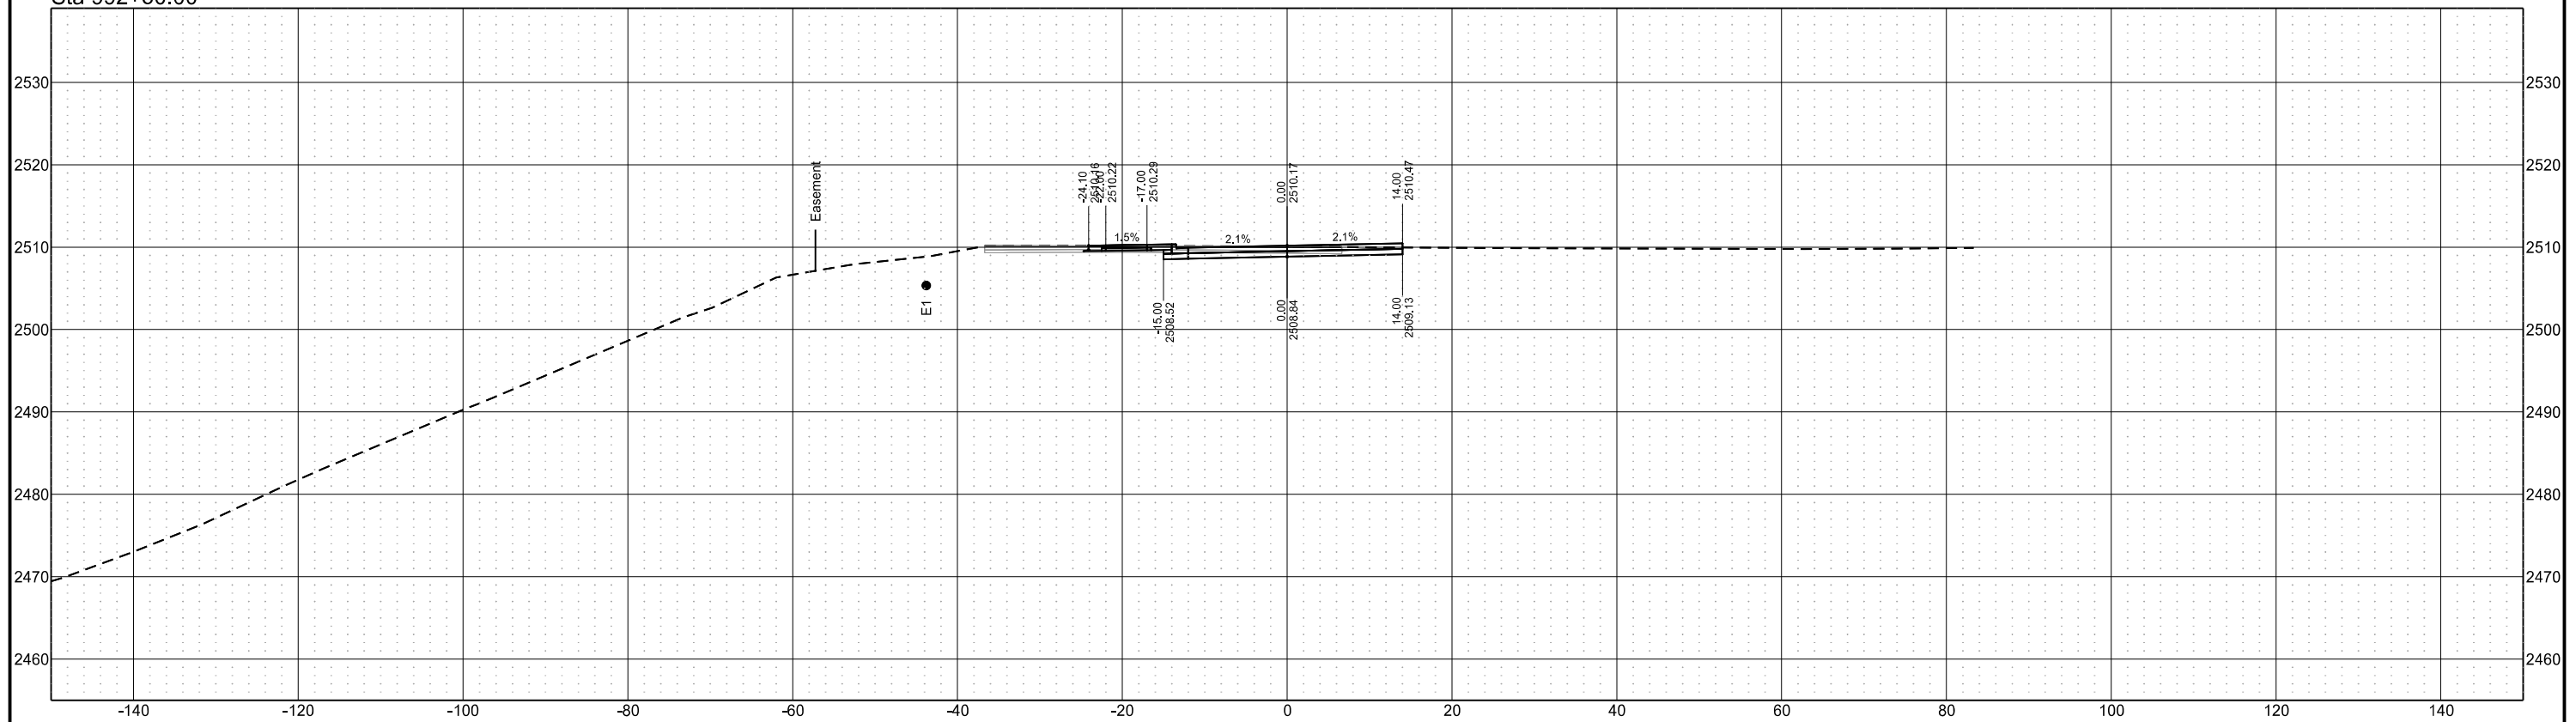

Chain = OCL_Chateau


Chateau Road - Medora, ND
Burning Hills Amphitheater to Pacific Ave

Segment P
(Parking Lot)

| STATE | PROJECT NO. | SECTION NO. | SHEET NO. |
|-------|-------------------|-------------|-----------|
| ND | SS-FTF-5-999(036) | 200 | 4 |

Cross Sections

Sta 992+75.00

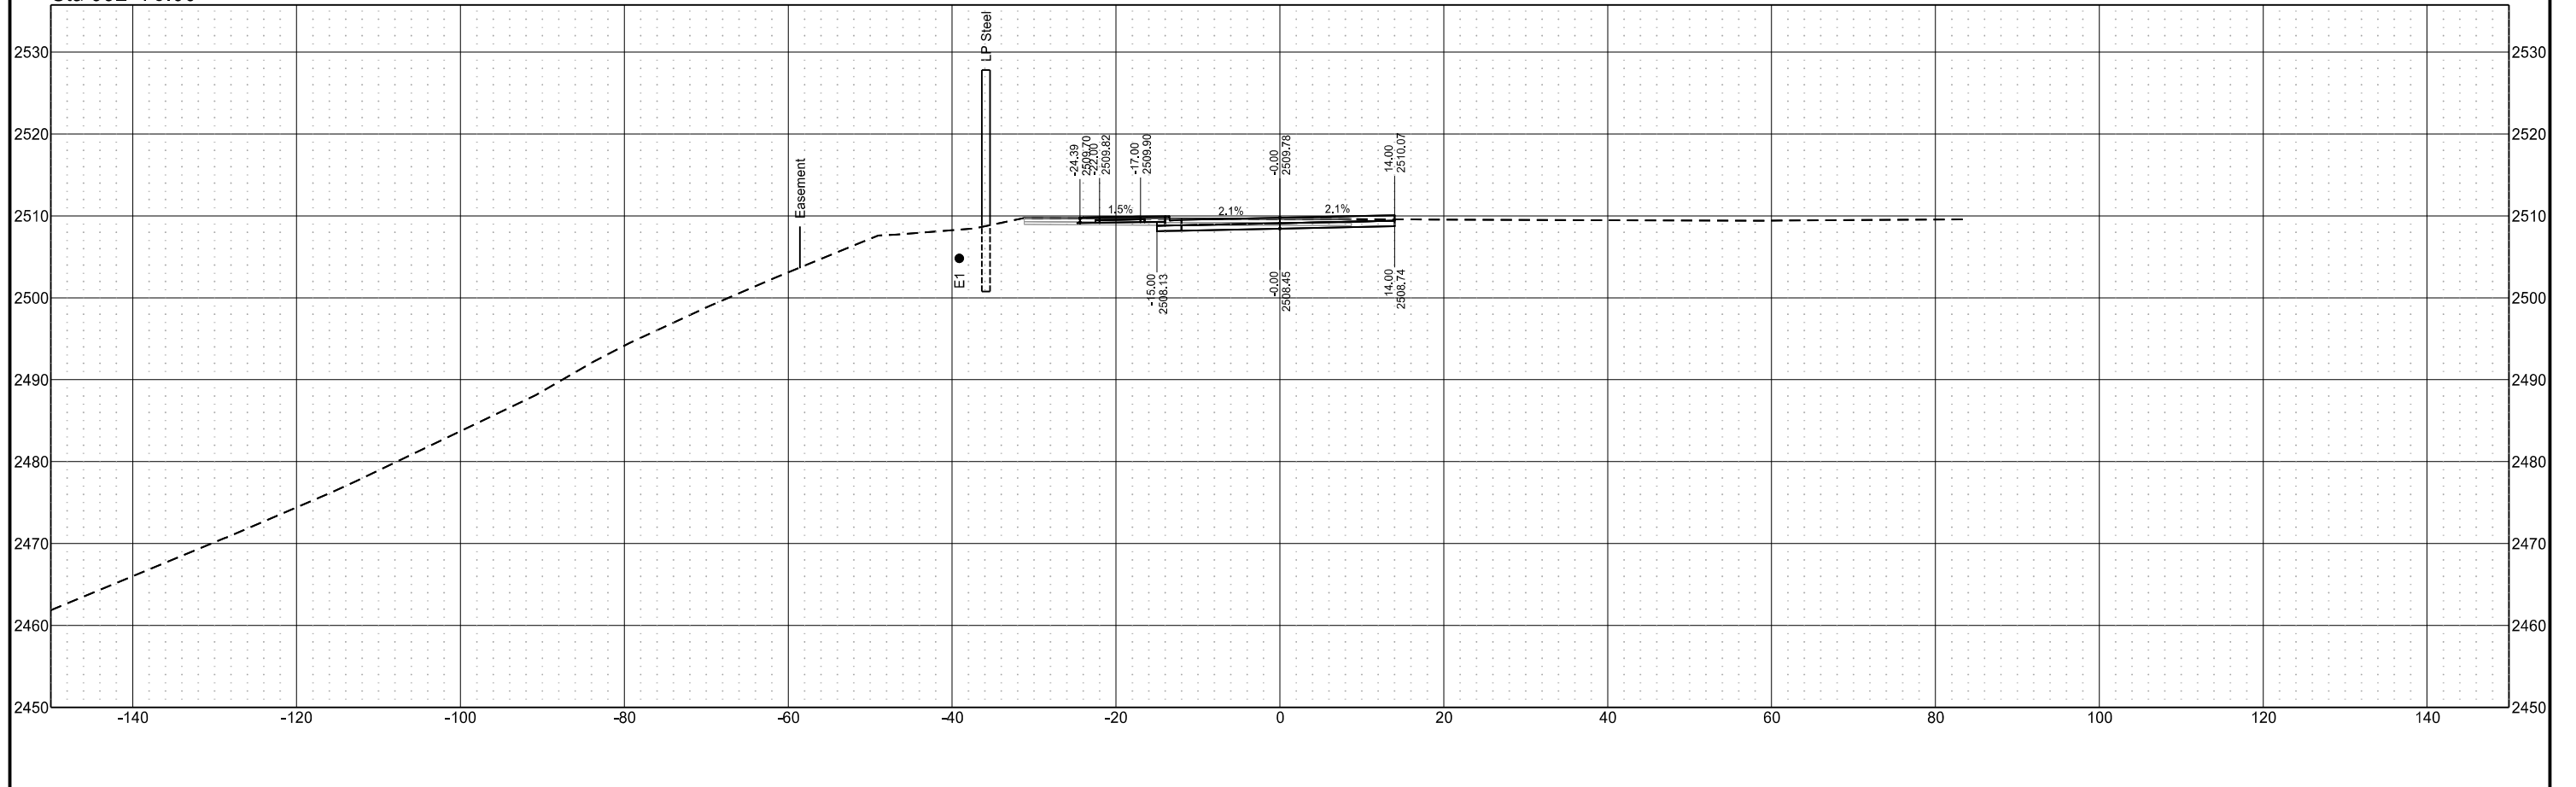

Chain = OCL_Chateau


Chateau Road - Medora, ND
Burning Hills Amphitheater to Pacific Ave

Segment P
(Parking Lot)

| STATE | PROJECT NO. | SECTION NO. | SHEET NO. |
|-------|-------------------|-------------|-----------|
| ND | SS-FTF-5-999(036) | 200 | 5 |

Cross Sections

Sta 992+95.92

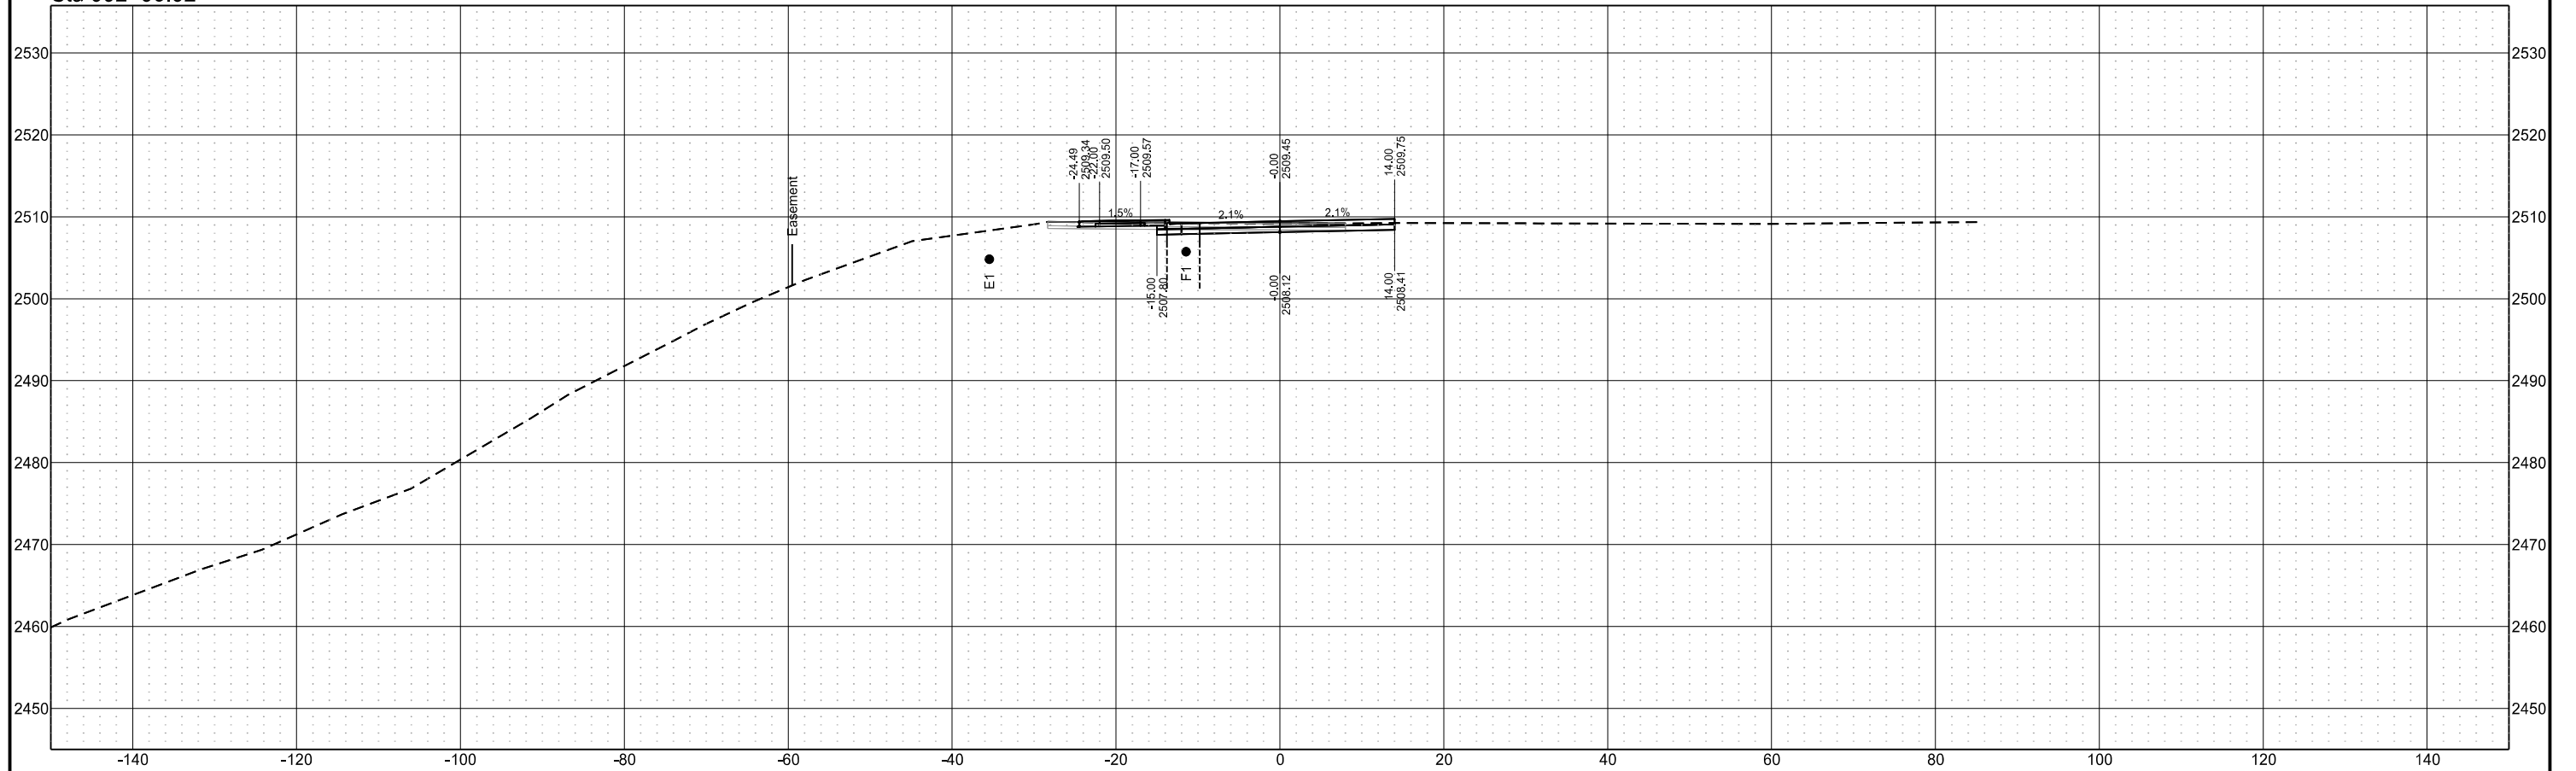

Chain = OCL_Chateau


Chateau Road - Medora, ND
Burning Hills Amphitheater to Pacific Ave

Segment P
(Parking Lot)

| STATE | PROJECT NO. | SECTION NO. | SHEET NO. |
|-------|-------------------|-------------|-----------|
| ND | SS-FTF-5-999(036) | 200 | 6 |

Cross Sections

Sta 993+00.00

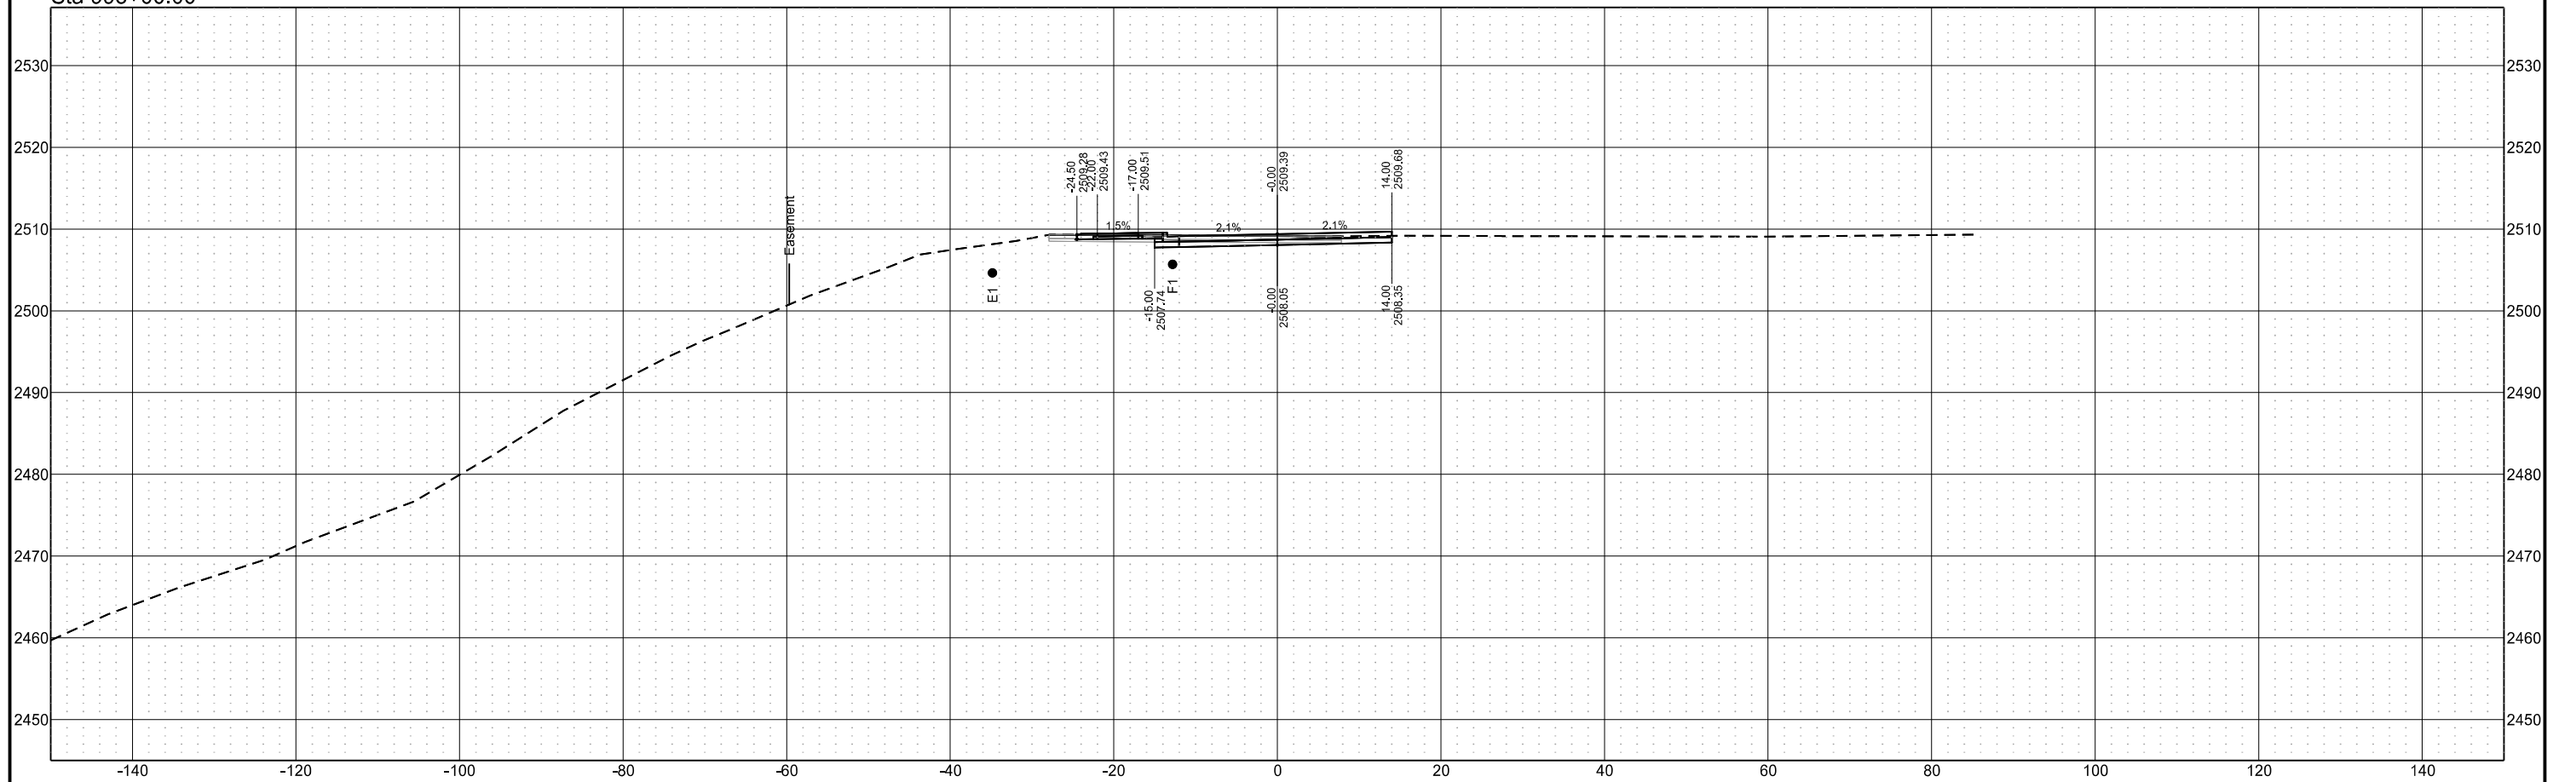


Chain = OCL_Chateau

Chateau Road - Medora, ND
Burning Hills Amphitheater to Pacific Ave
Cross Sections

Segment P
(Parking Lot)

| STATE | PROJECT NO. | SECTION NO. | SHEET NO. |
|-------|-------------------|-------------|-----------|
| ND | SS-FTF-5-999(036) | 200 | 7 |


Sta 993+25.00

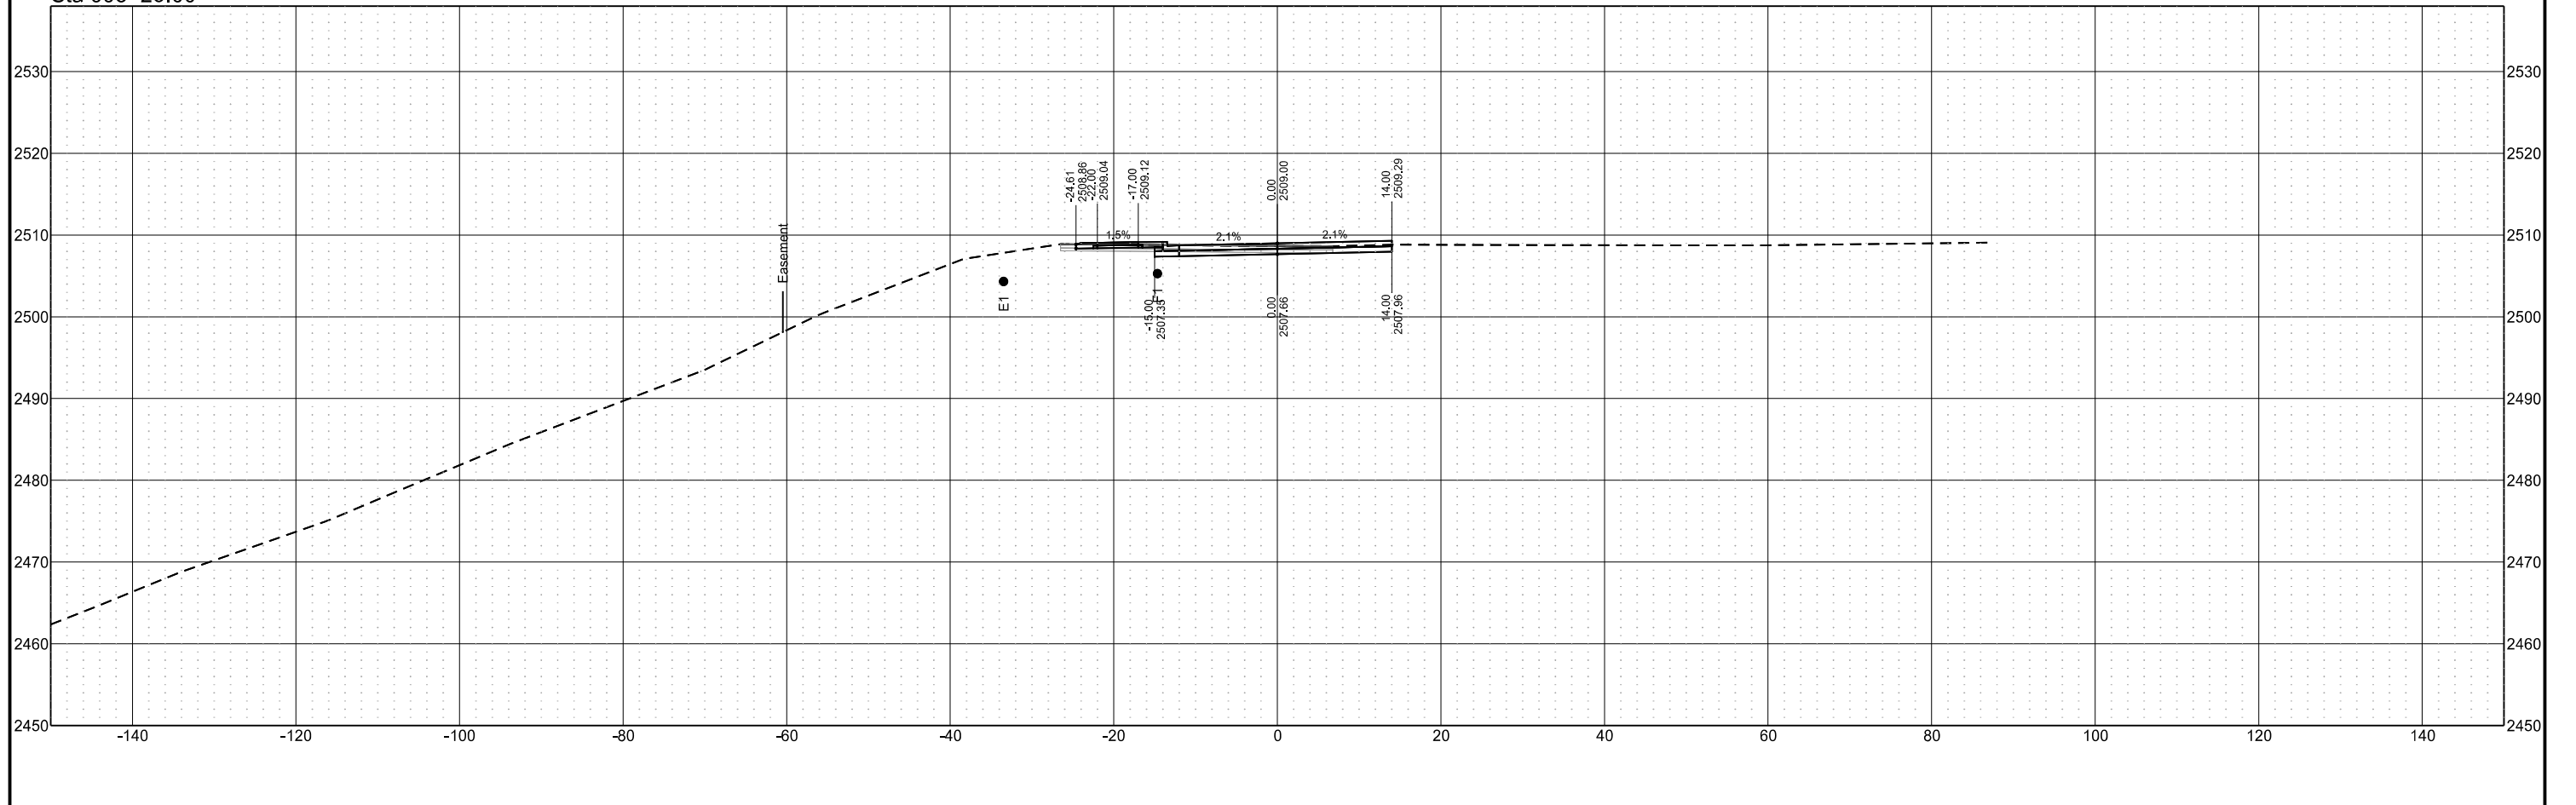


| STATE | PROJECT NO. | SECTION NO. | SHEET NO. |
|-------|-------------------|-------------|-----------|
| ND | SS-FTF-5-999(036) | 200 | 8 |

Cross Sections

Sta 993+75.00

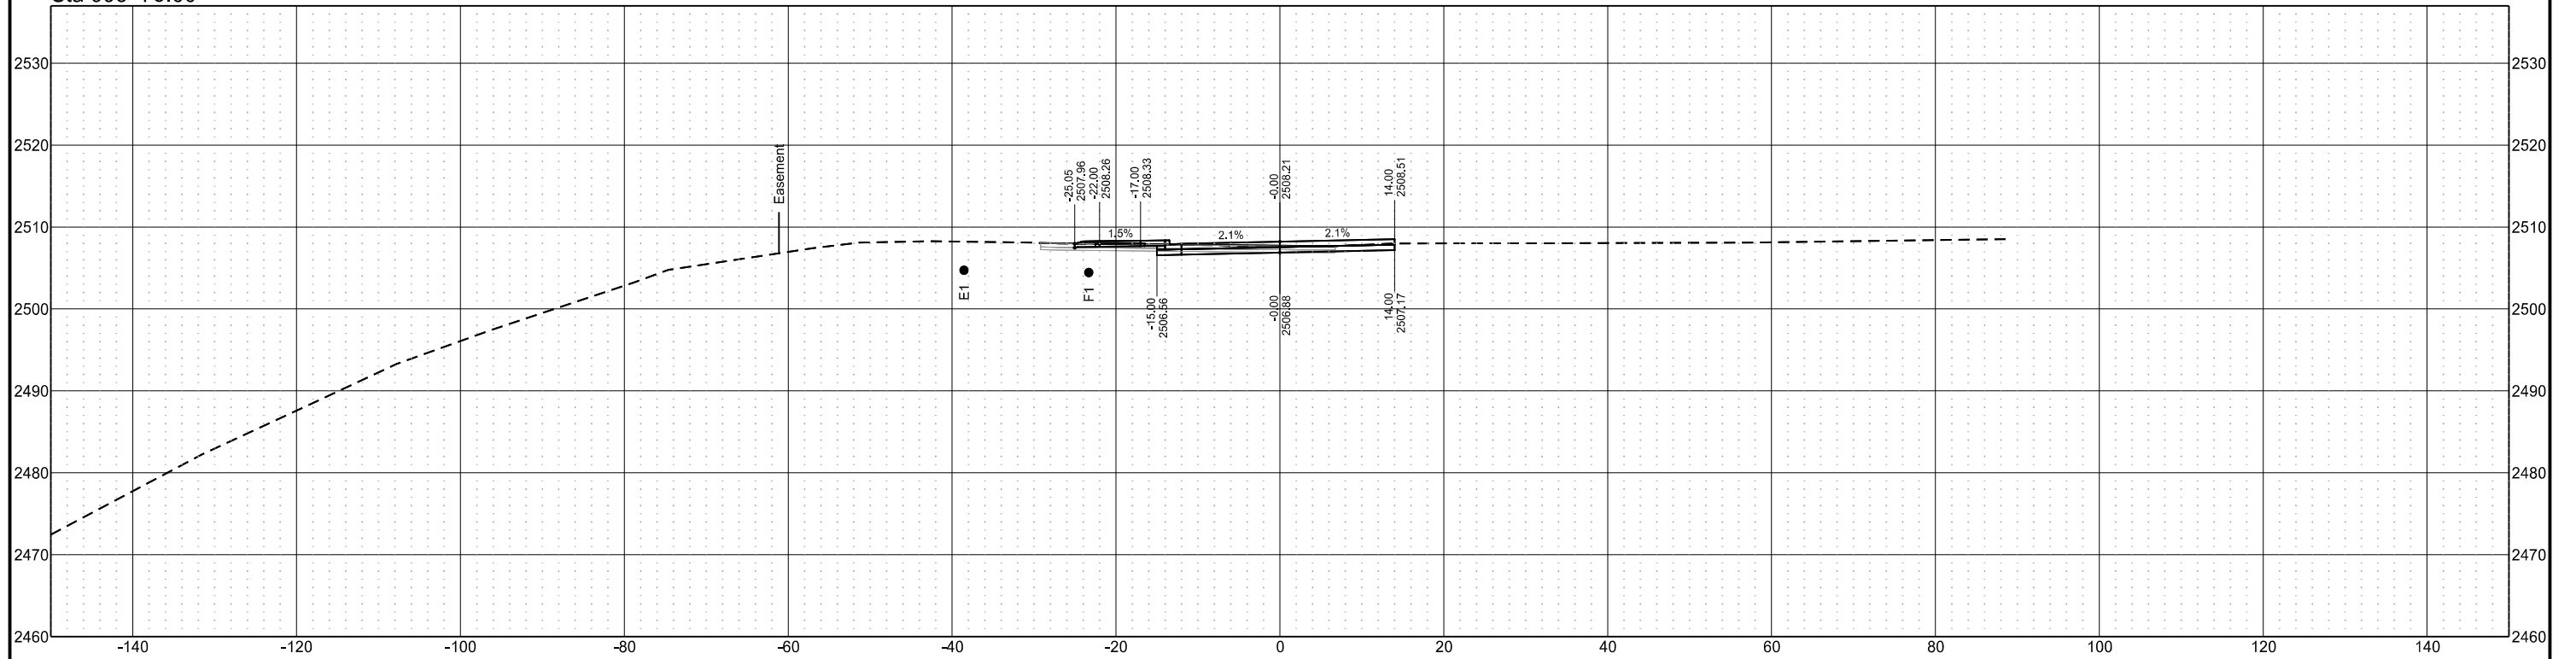

Sta 993+50.00

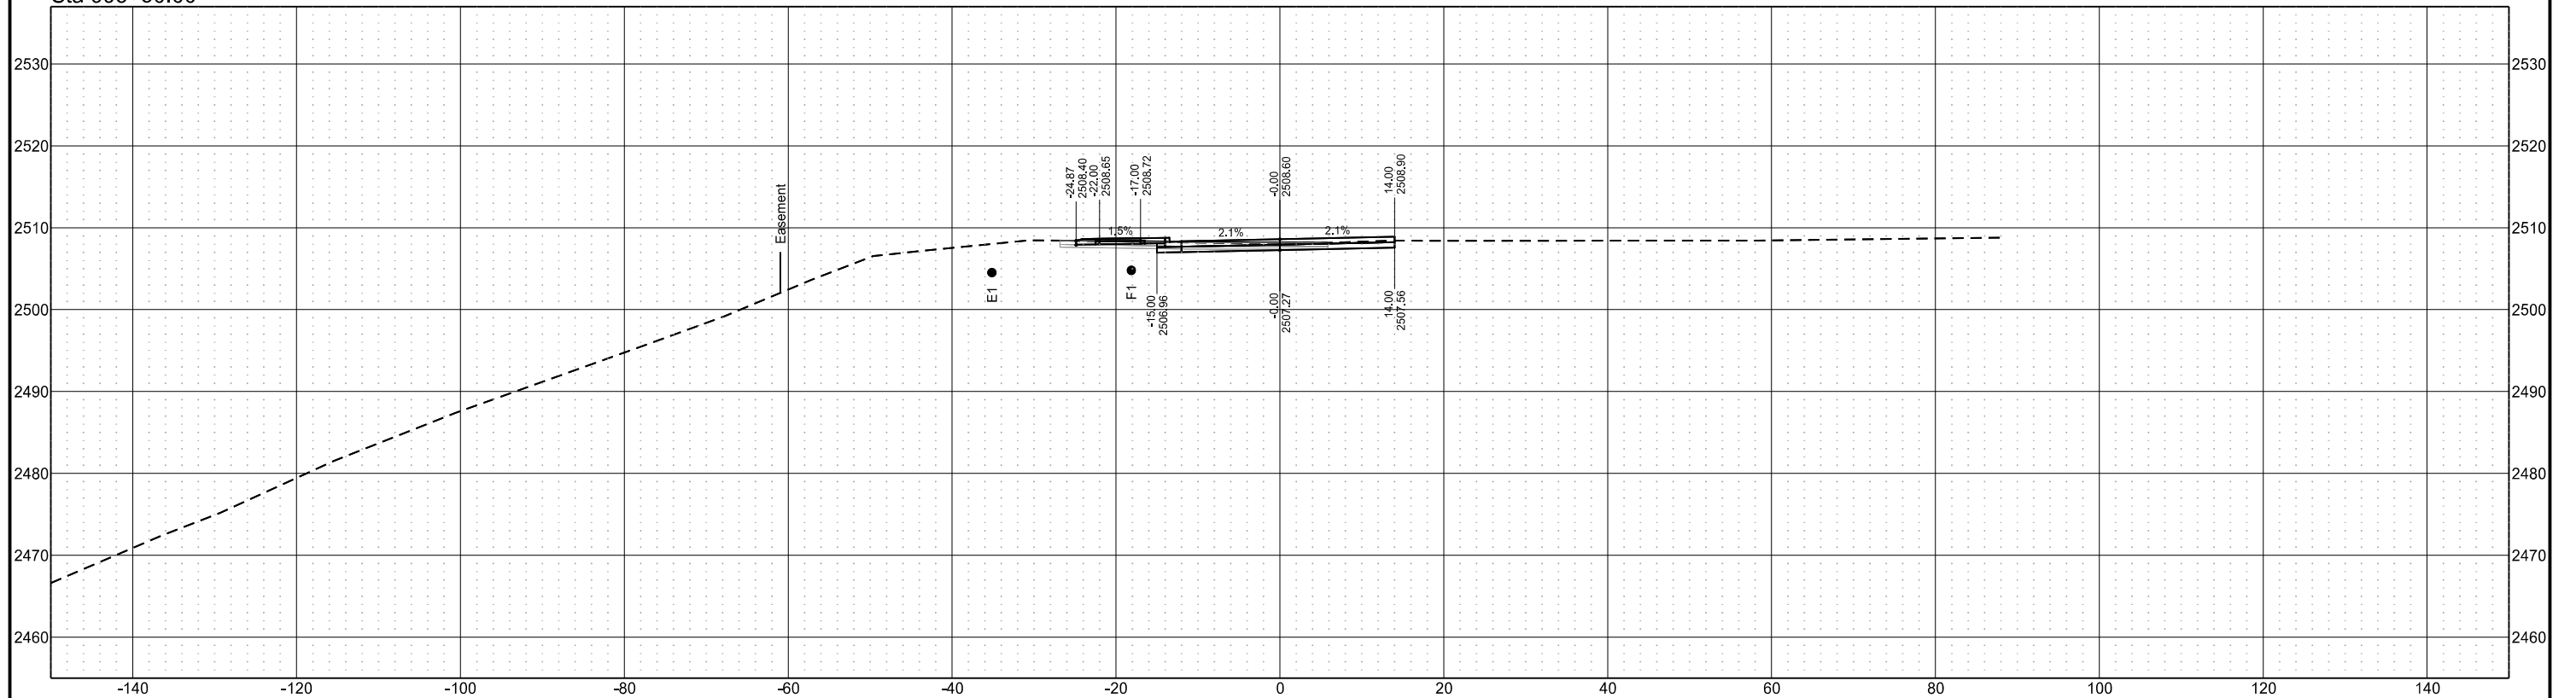

Chain = OCL_Chateau


Chateau Road - Medora, ND
Burning Hills Amphitheater to Pacific Ave

Segment P
(Parking Lot)


| STATE | PROJECT NO. | SECTION NO. | SHEET NO. |
|-------|-------------------|-------------|-----------|
| ND | SS-FTF-5-999(036) | 200 | 9 |

Cross Sections

Sta 994+25.00

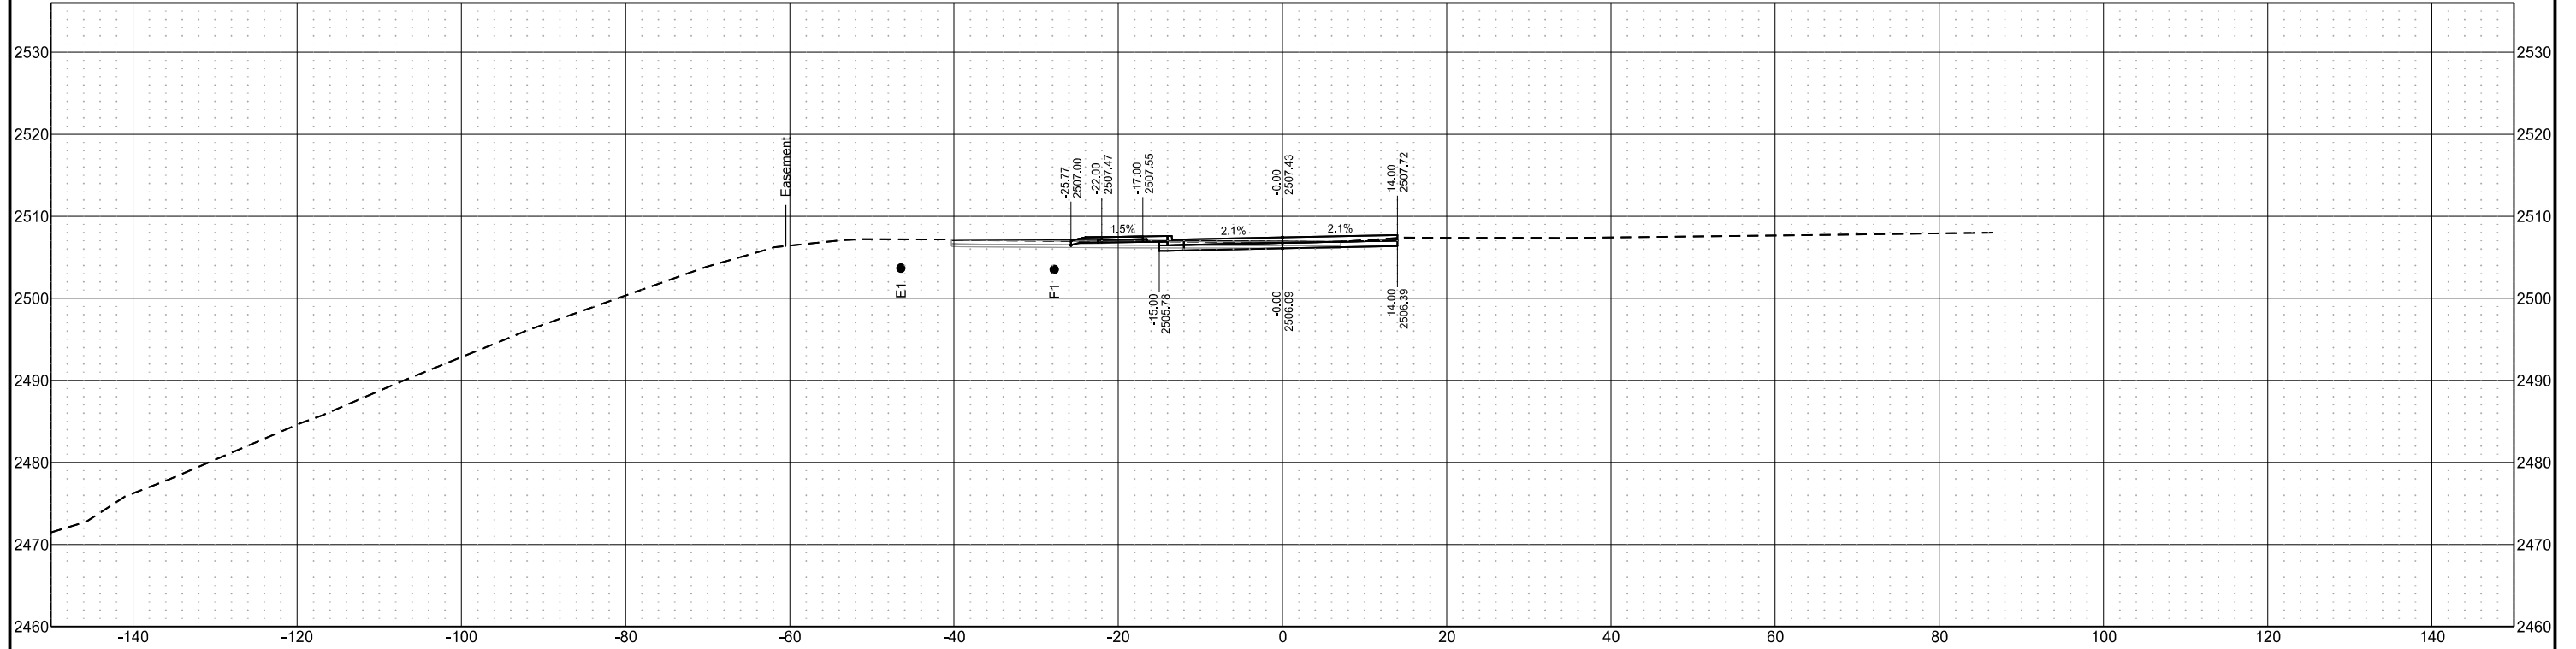

Sta 994+00.00

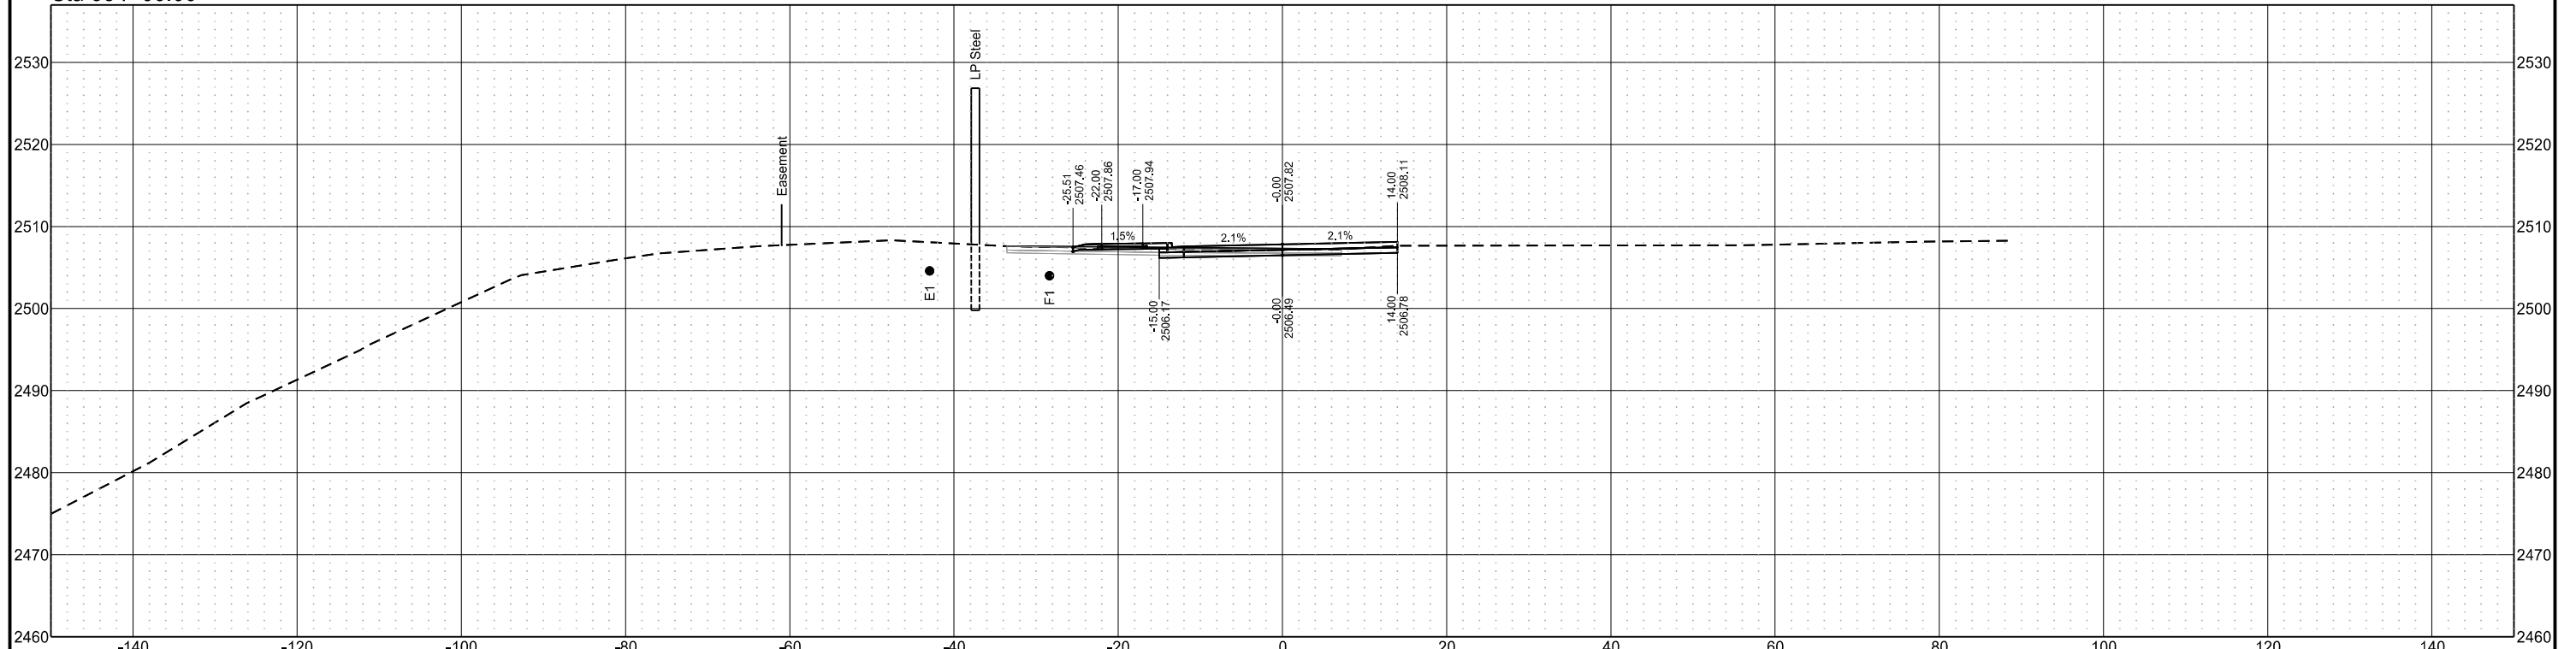


Chain = OCL_Chateau

Chateau Road - Medora, ND
Burning Hills Amphitheater to Pacific Ave
Cross Sections

Segment P
(Parking Lot)

| STATE | PROJECT NO. | SECTION NO. | SHEET NO. |
|-------|-------------------|-------------|-----------|
| ND | SS-FTF-5-999(036) | 200 | 10 |

Sta 994+50.00

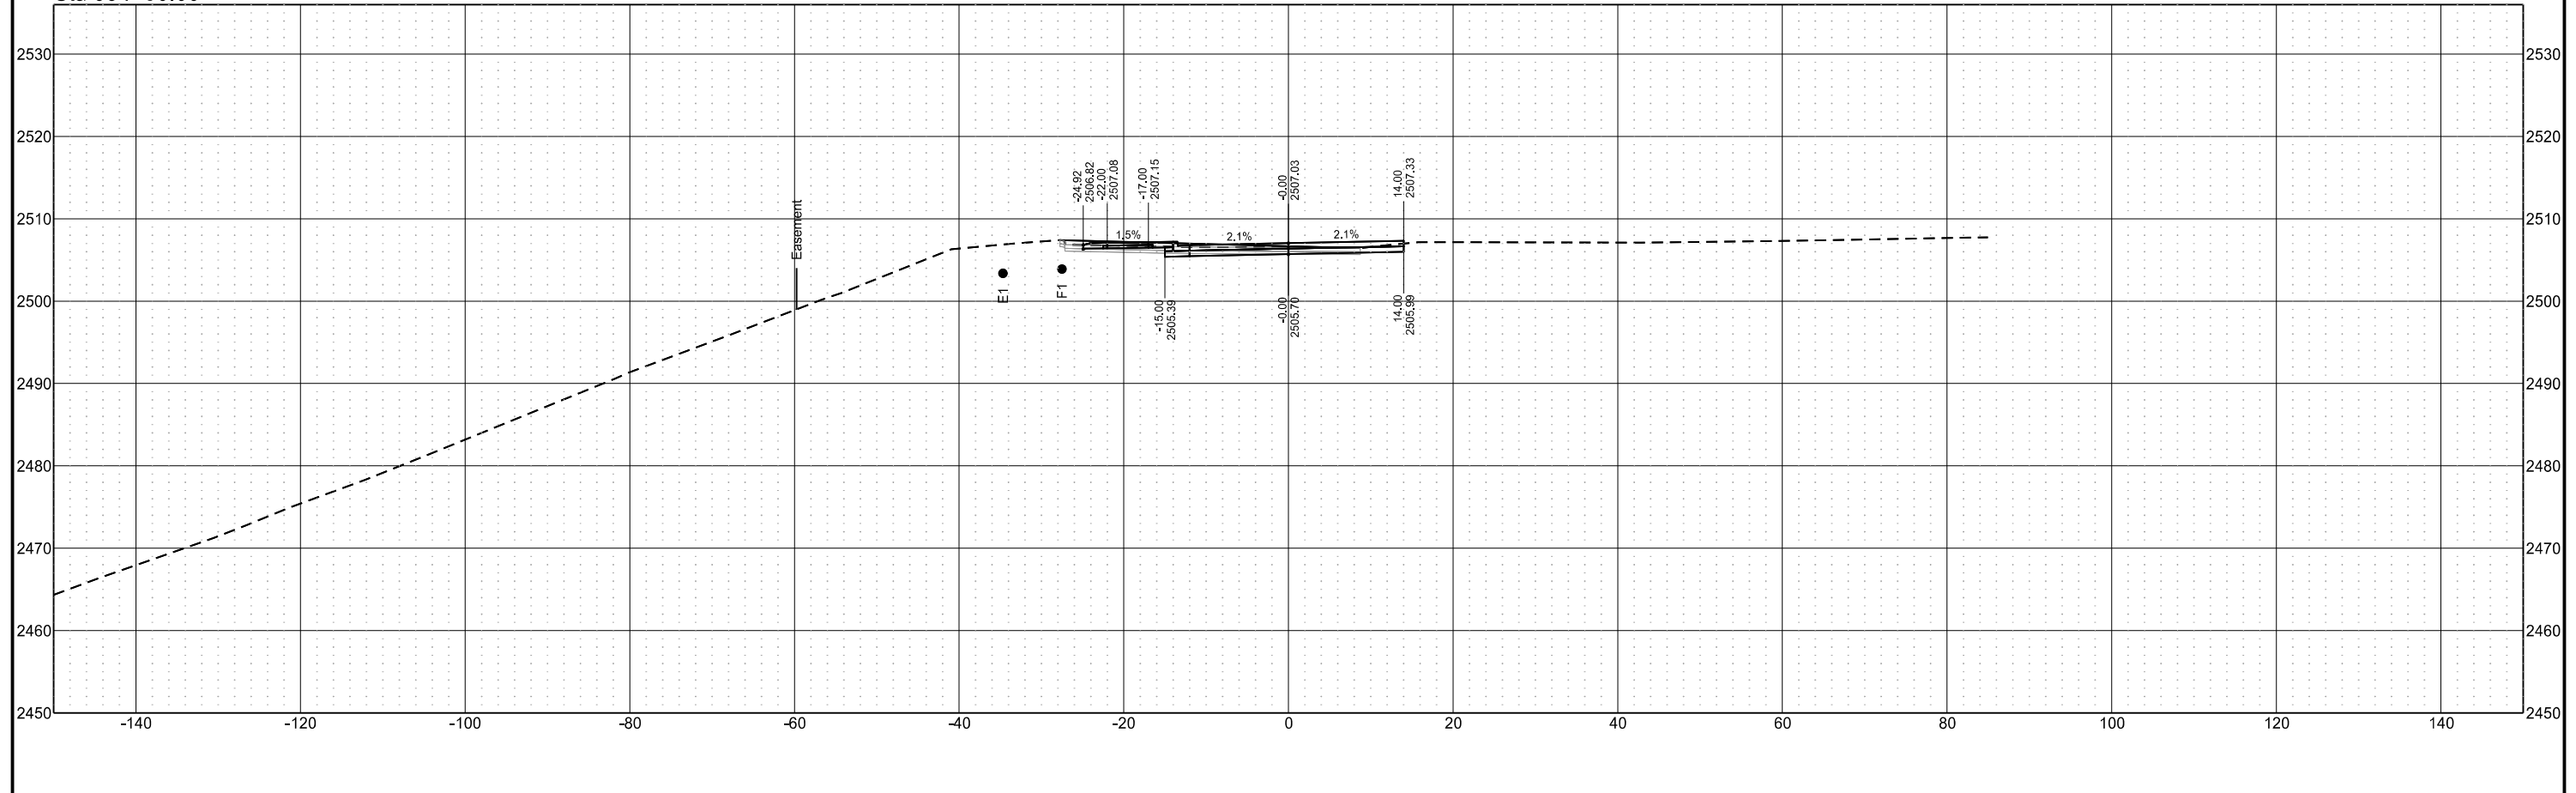

Chain = OCL_Chateau


Chateau Road - Medora, ND
Burning Hills Amphitheater to Pacific Ave

Segment P
(Parking Lot)


| STATE | PROJECT NO. | SECTION NO. | SHEET NO. |
|-------|-------------------|-------------|-----------|
| ND | SS-FTF-5-999(036) | 200 | 11 |

Cross Sections

Sta 994+75.70

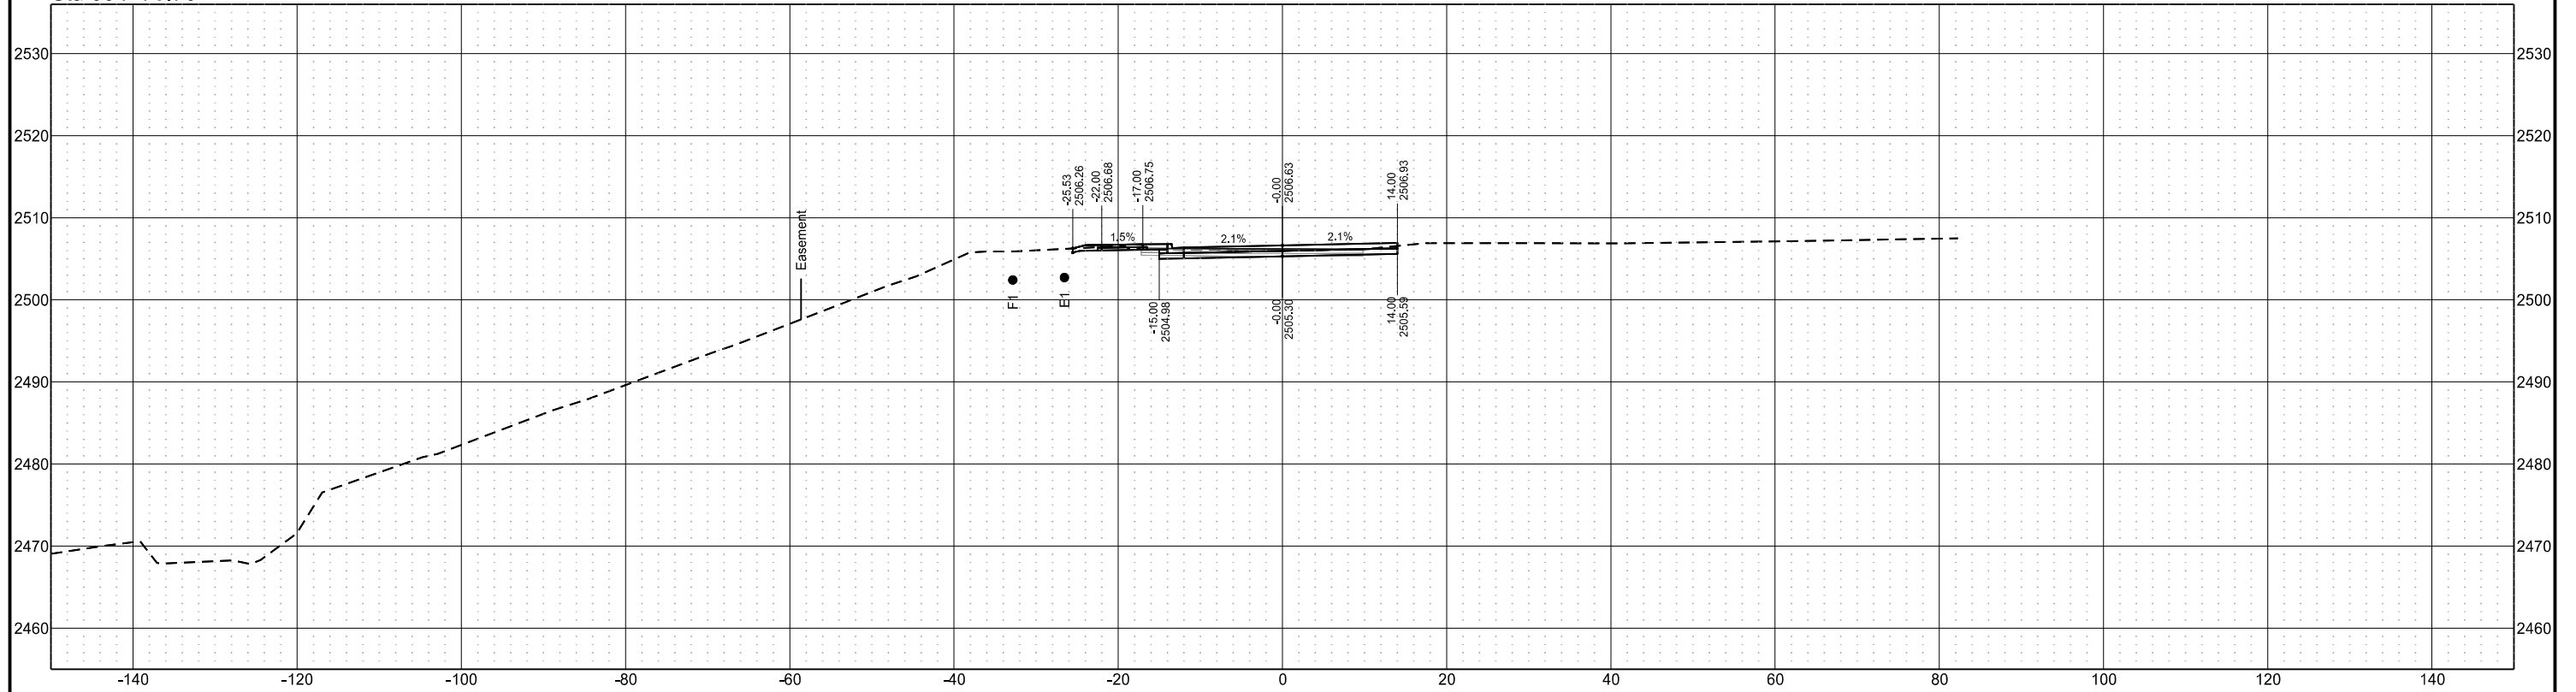

Sta 994+75.00

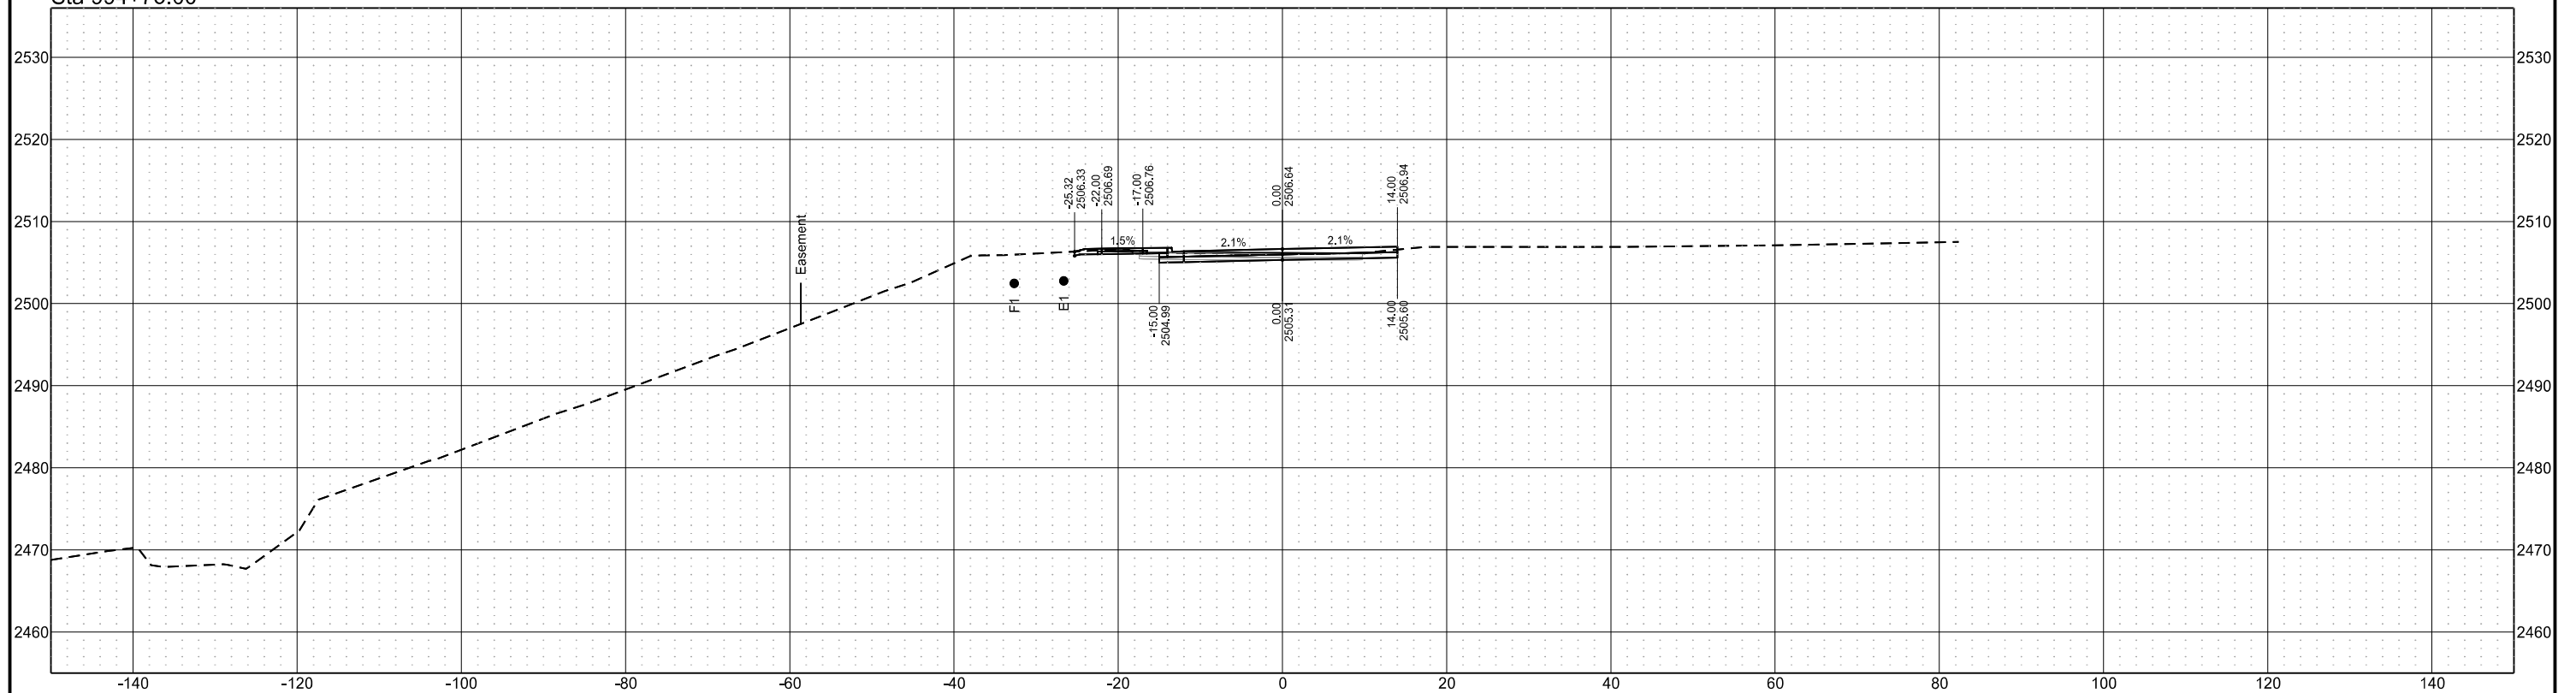


Chain = OCL_Chateau

Chateau Road - Medora, ND
Burning Hills Amphitheater to Pacific Ave
Cross Sections


Segment P
(Parking Lot)

| STATE | PROJECT NO. | SECTION NO. | SHEET NO. |
|-------|-------------------|-------------|-----------|
| ND | SS-FTF-5-999(036) | 200 | 12 |

Sta 995+25.00

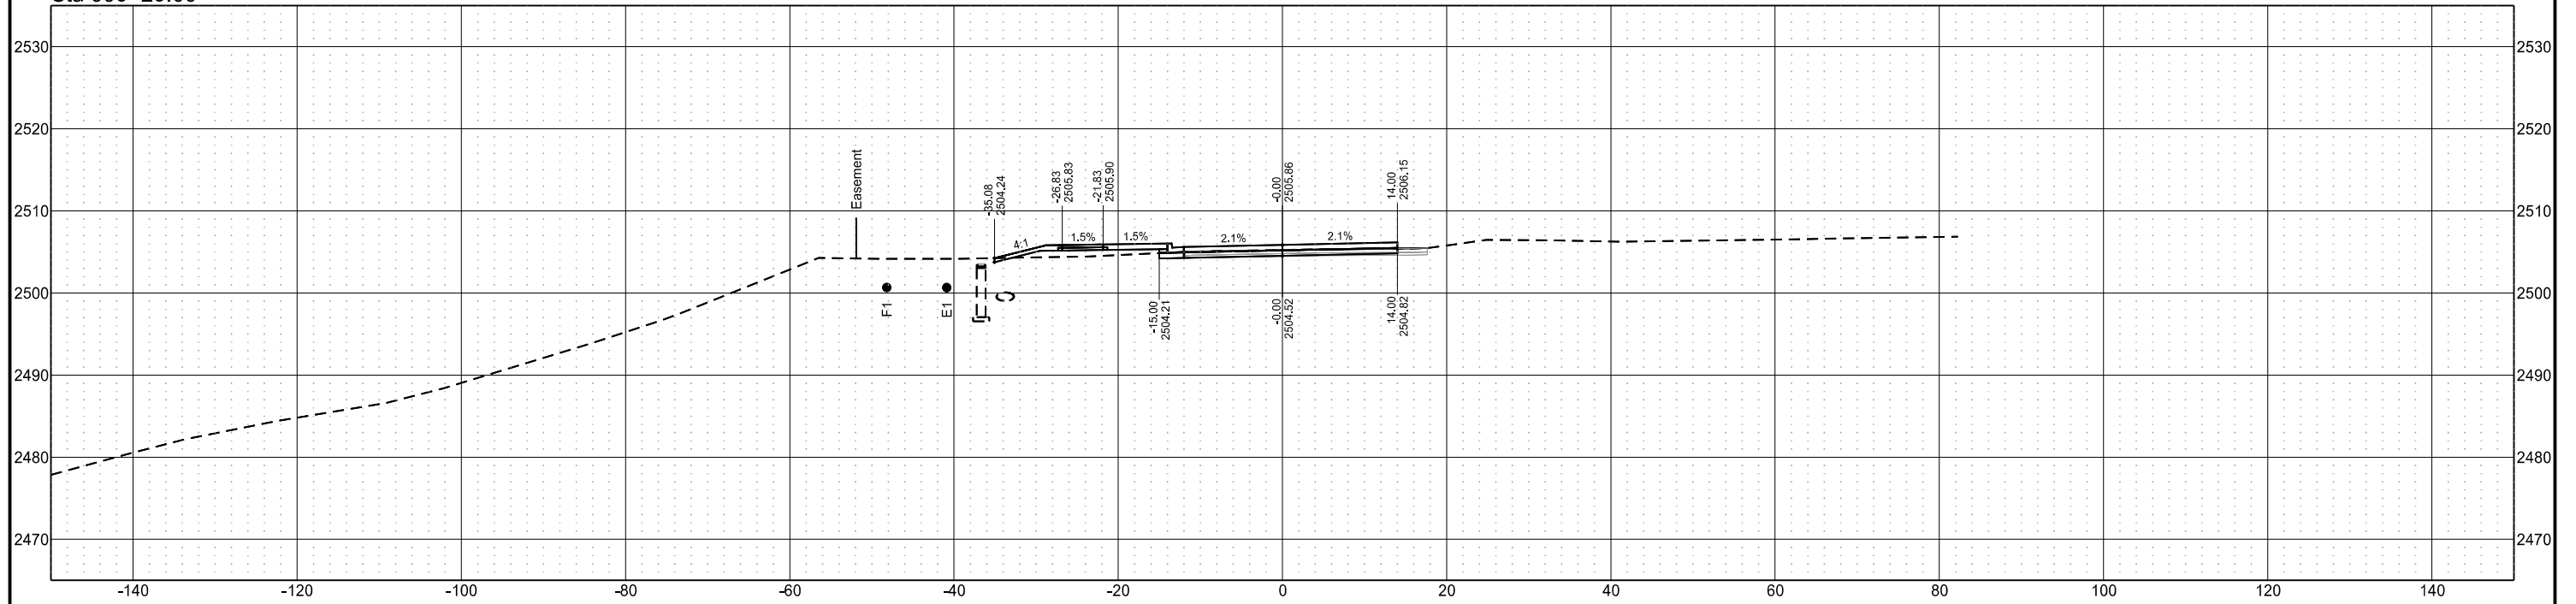

Sta 995+00.00

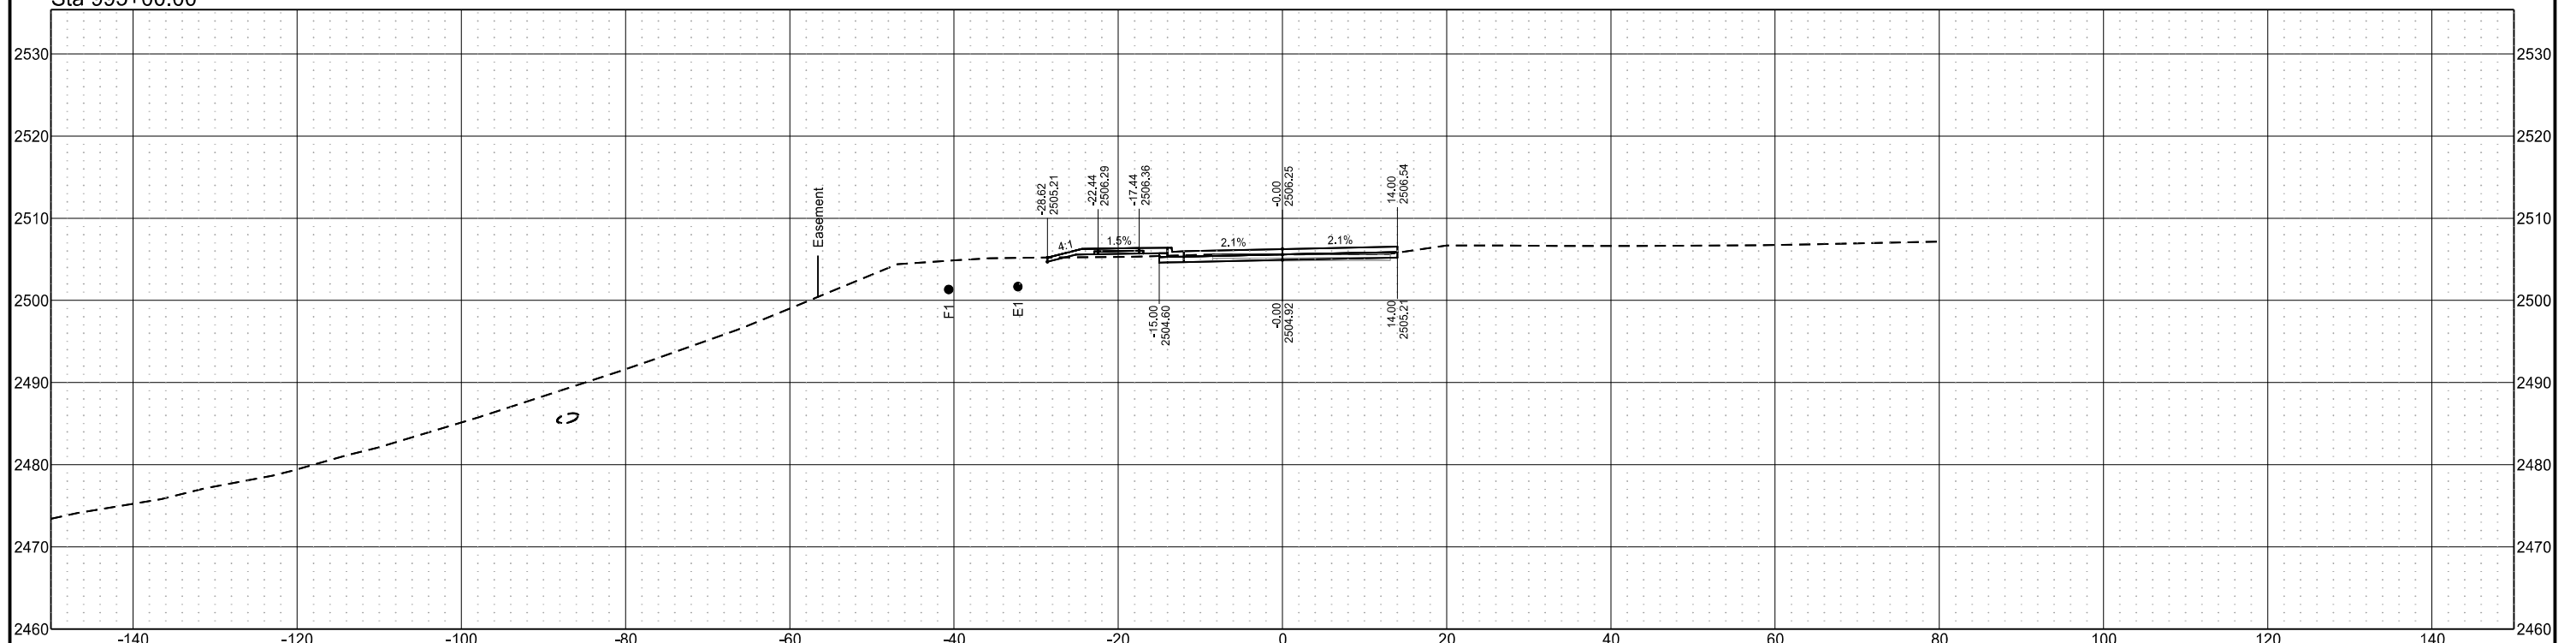

Chain = OCL_Chateau


Chateau Road - Medora, ND
Burning Hills Amphitheater to Pacific Ave

Segment P
(Parking Lot)


| STATE | PROJECT NO. | SECTION NO. | SHEET NO. |
|-------|-------------------|-------------|-----------|
| ND | SS-FTF-5-999(036) | 200 | 13 |

Cross Sections

Sta 995+50.00

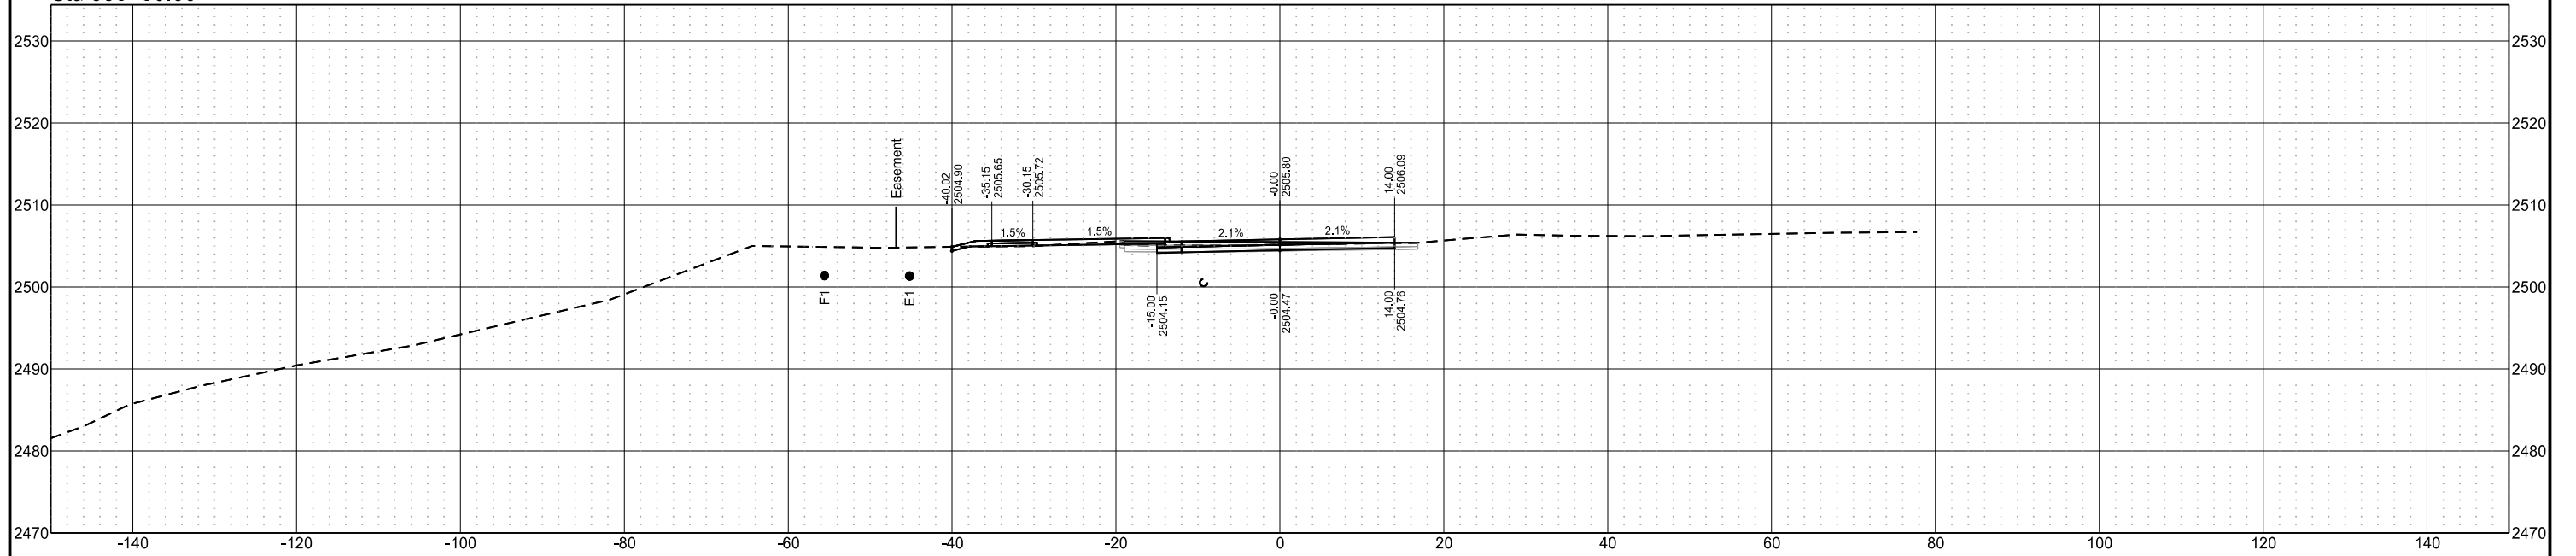

Sta 995+36.32

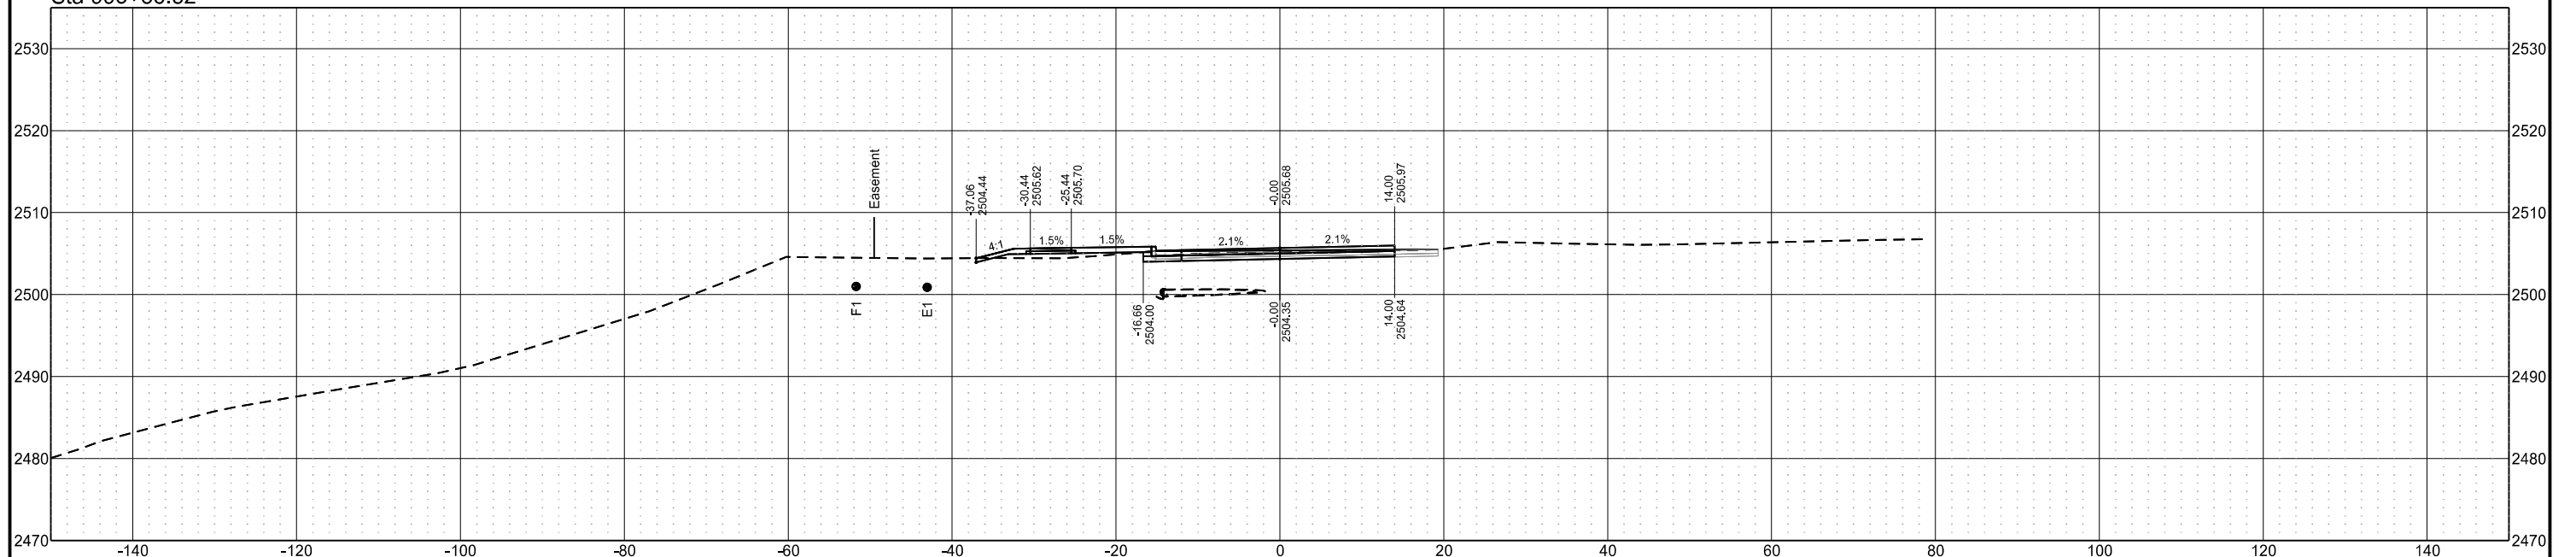

Chain = OCL_Chateau


Chateau Road - Medora, ND
Burning Hills Amphitheater to Pacific Ave

Segment P
(Parking Lot)


| STATE | PROJECT NO. | SECTION NO. | SHEET NO. |
|-------|-------------------|-------------|-----------|
| ND | SS-FTF-5-999(036) | 200 | 14 |

Cross Sections

Sta 996+00.00

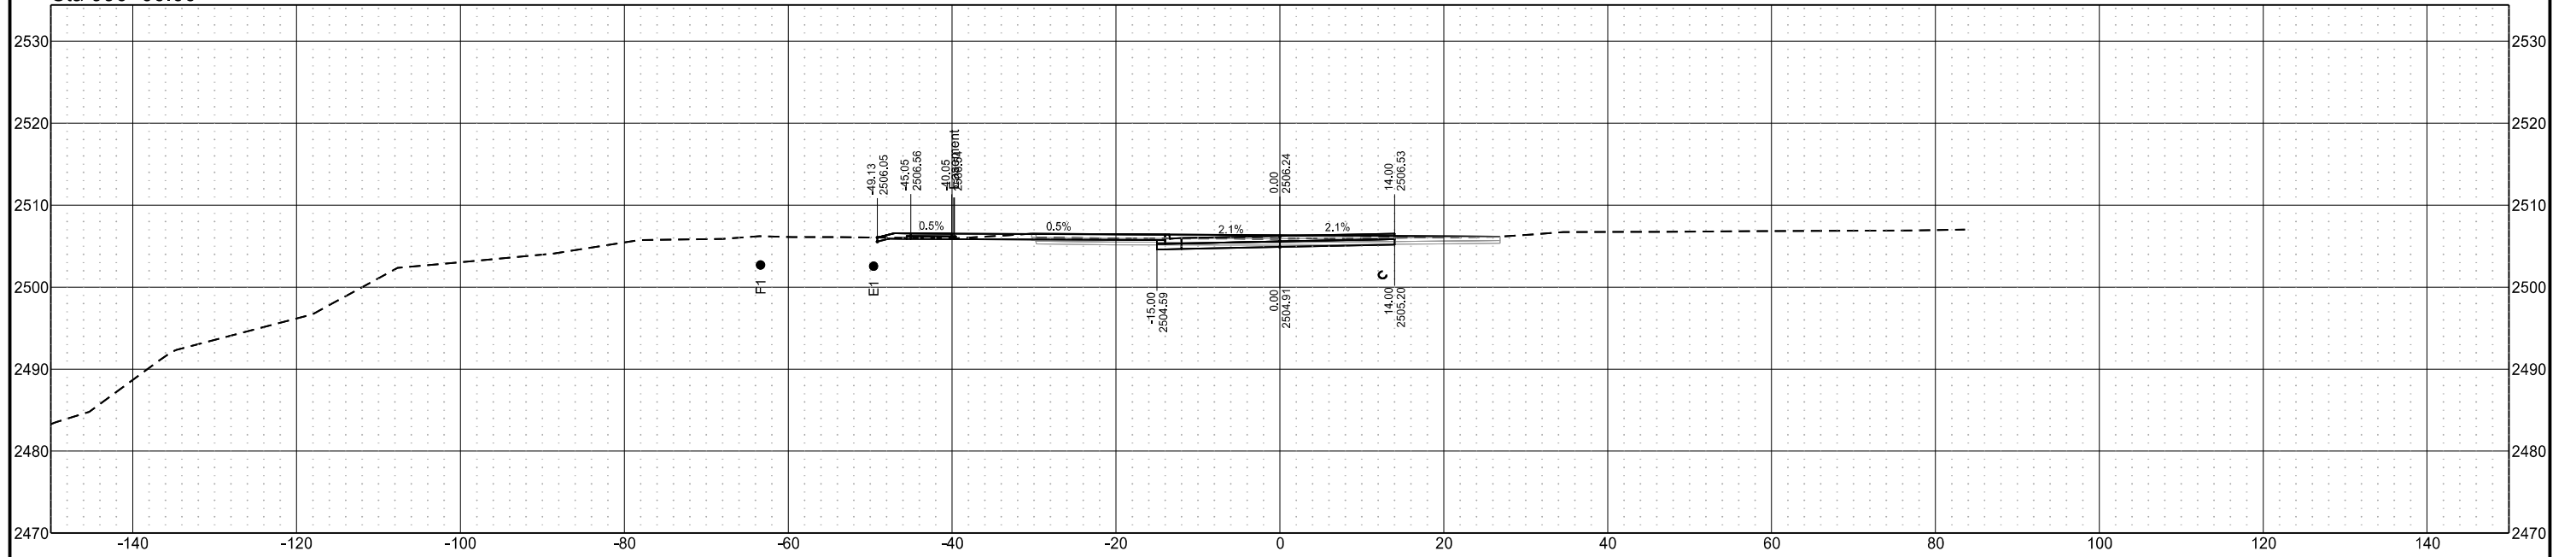

Sta 995+75.00

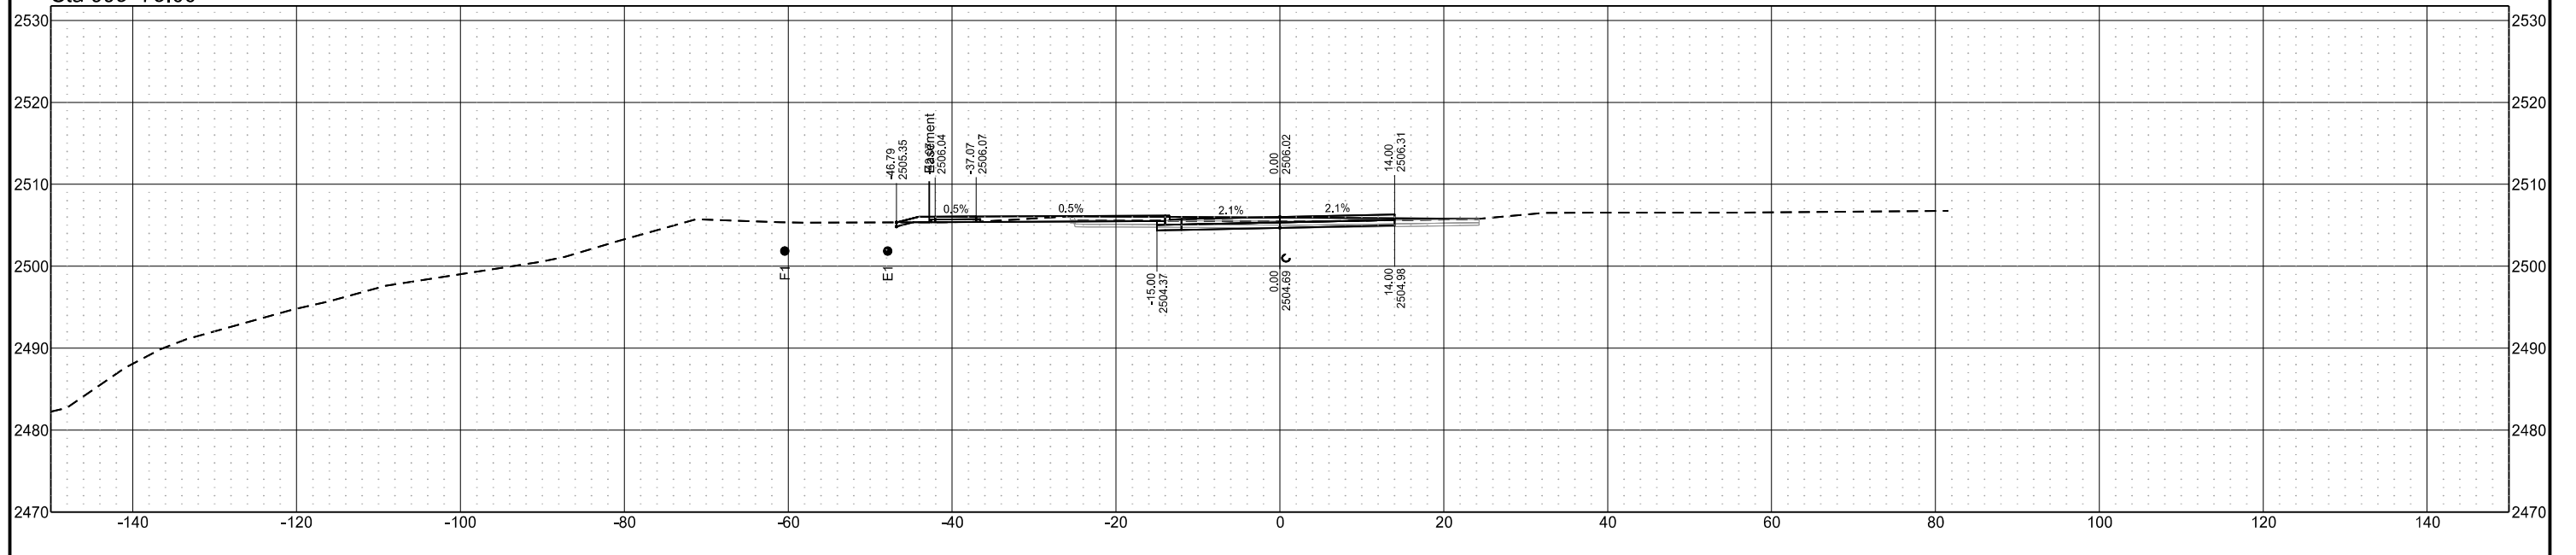

Chain = OCL_Chateau


Chateau Road - Medora, ND
Burning Hills Amphitheater to Pacific Ave

Segment P
(Parking Lot)


| STATE | PROJECT NO. | SECTION NO. | SHEET NO. |
|-------|-------------------|-------------|-----------|
| ND | SS-FTF-5-999(036) | 200 | 15 |

Cross Sections

Sta 996+50.00

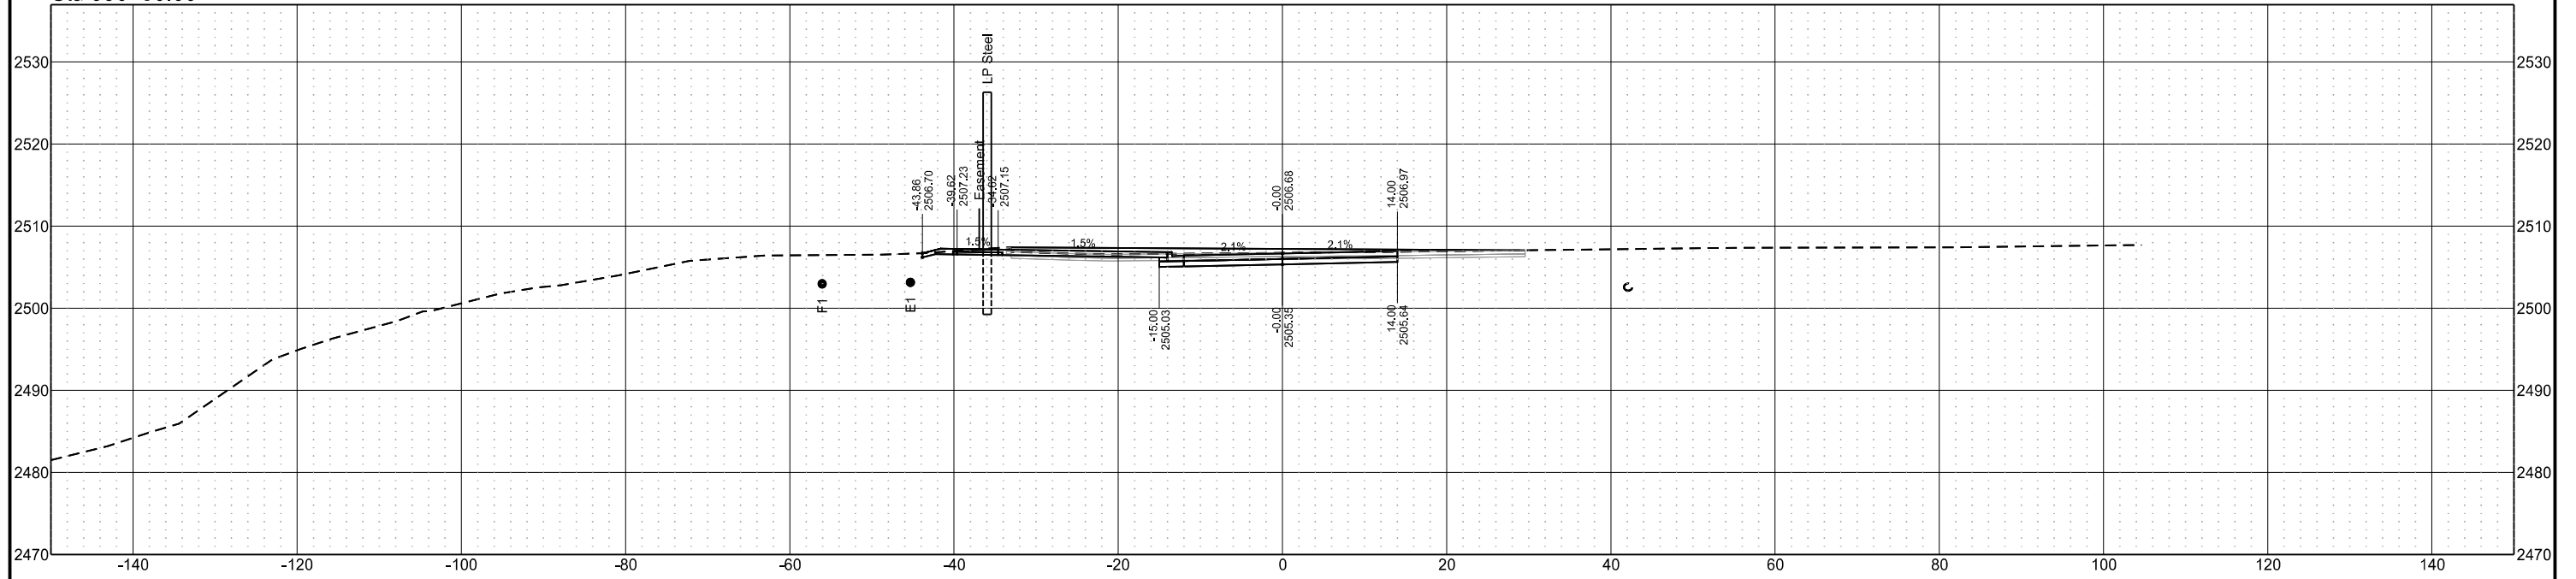

Sta 996+25.00

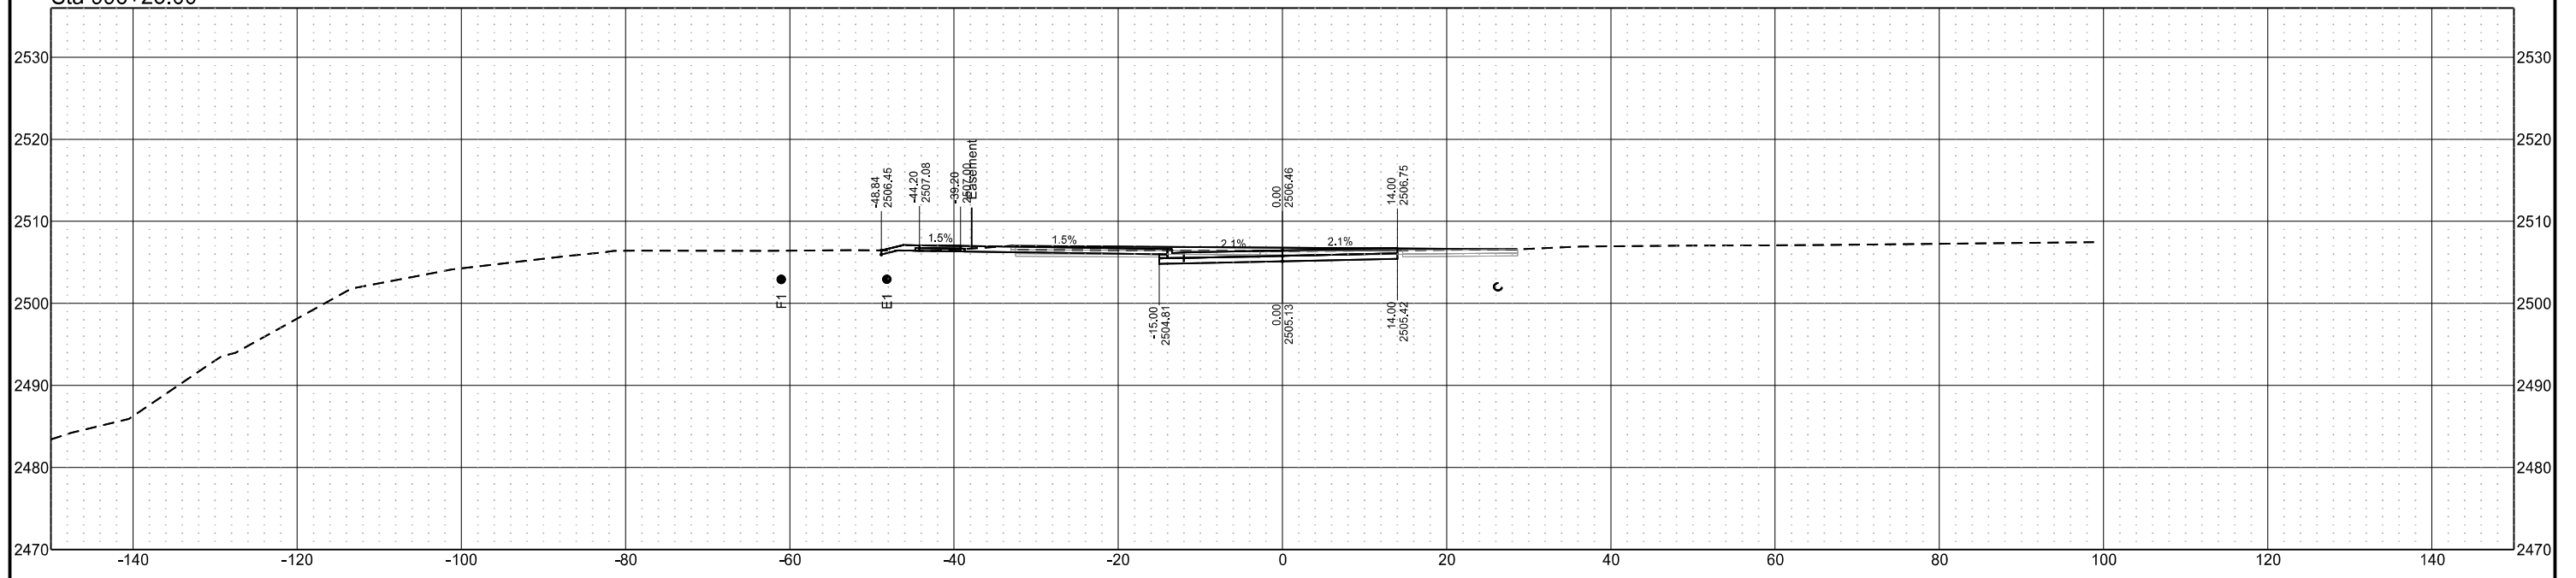

Chain = OCL_Chateau


Chateau Road - Medora, ND
Burning Hills Amphitheater to Pacific Ave

Segment P
(Parking Lot)


| STATE | PROJECT NO. | SECTION NO. | SHEET NO. |
|-------|-------------------|-------------|-----------|
| ND | SS-FTF-5-999(036) | 200 | 16 |

Cross Sections

Sta 997+00.00

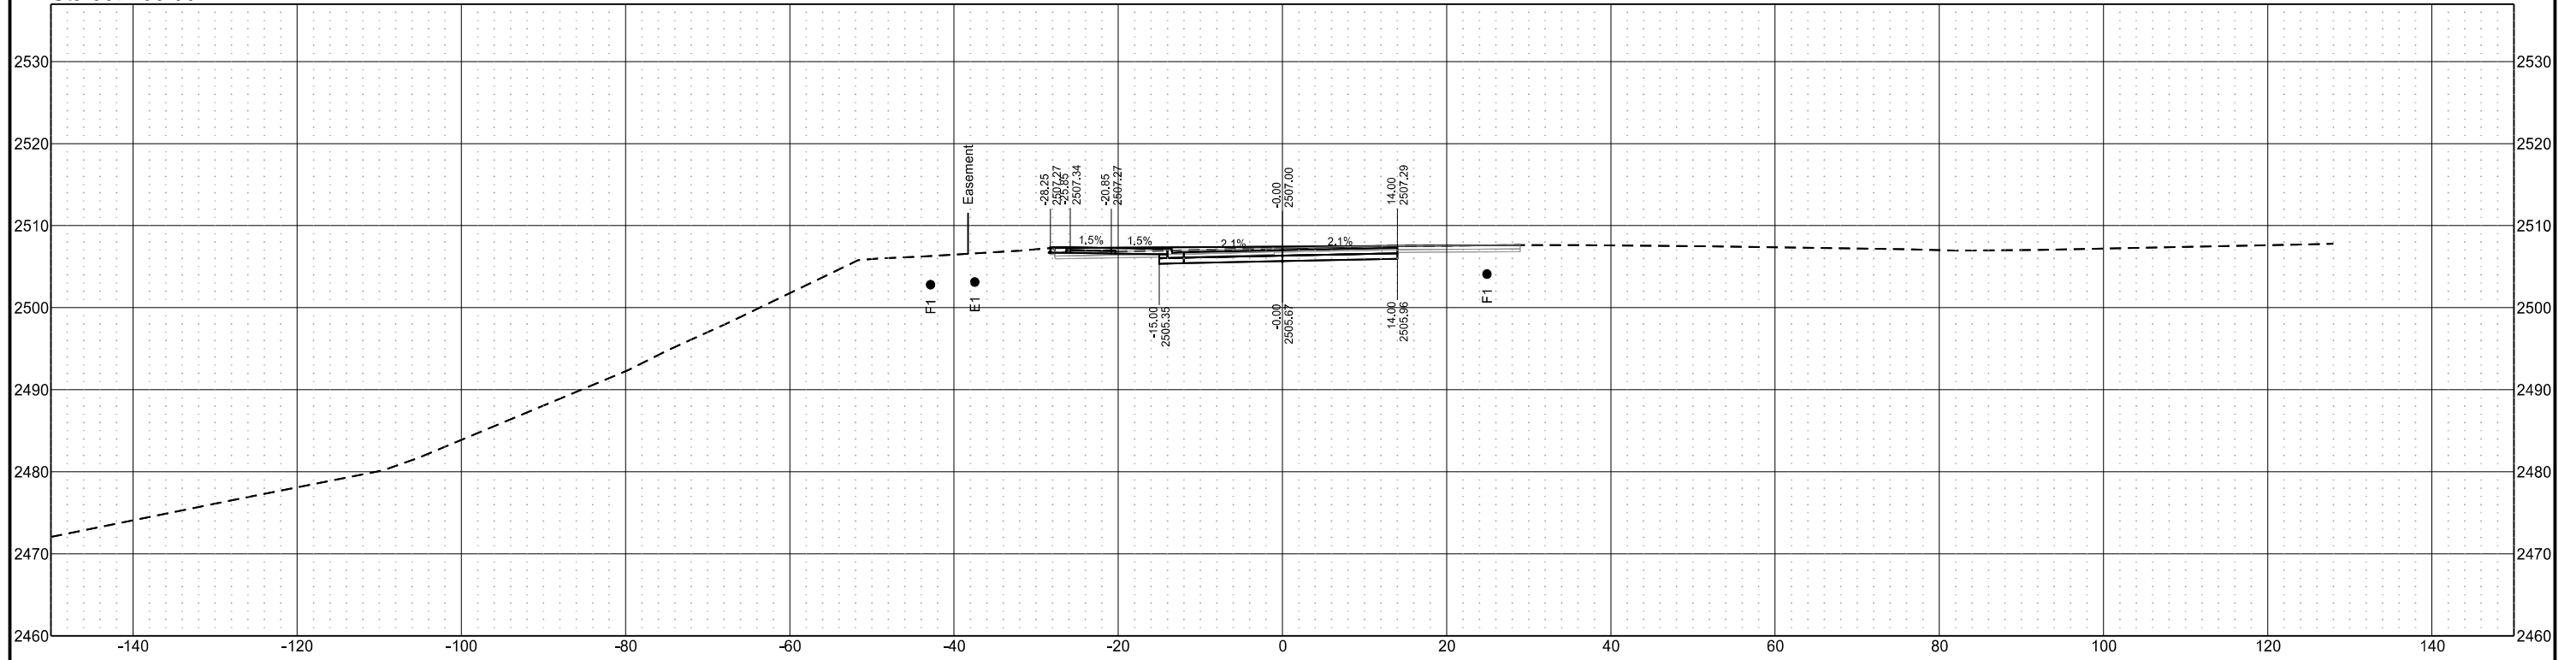


Sta 996+75.00

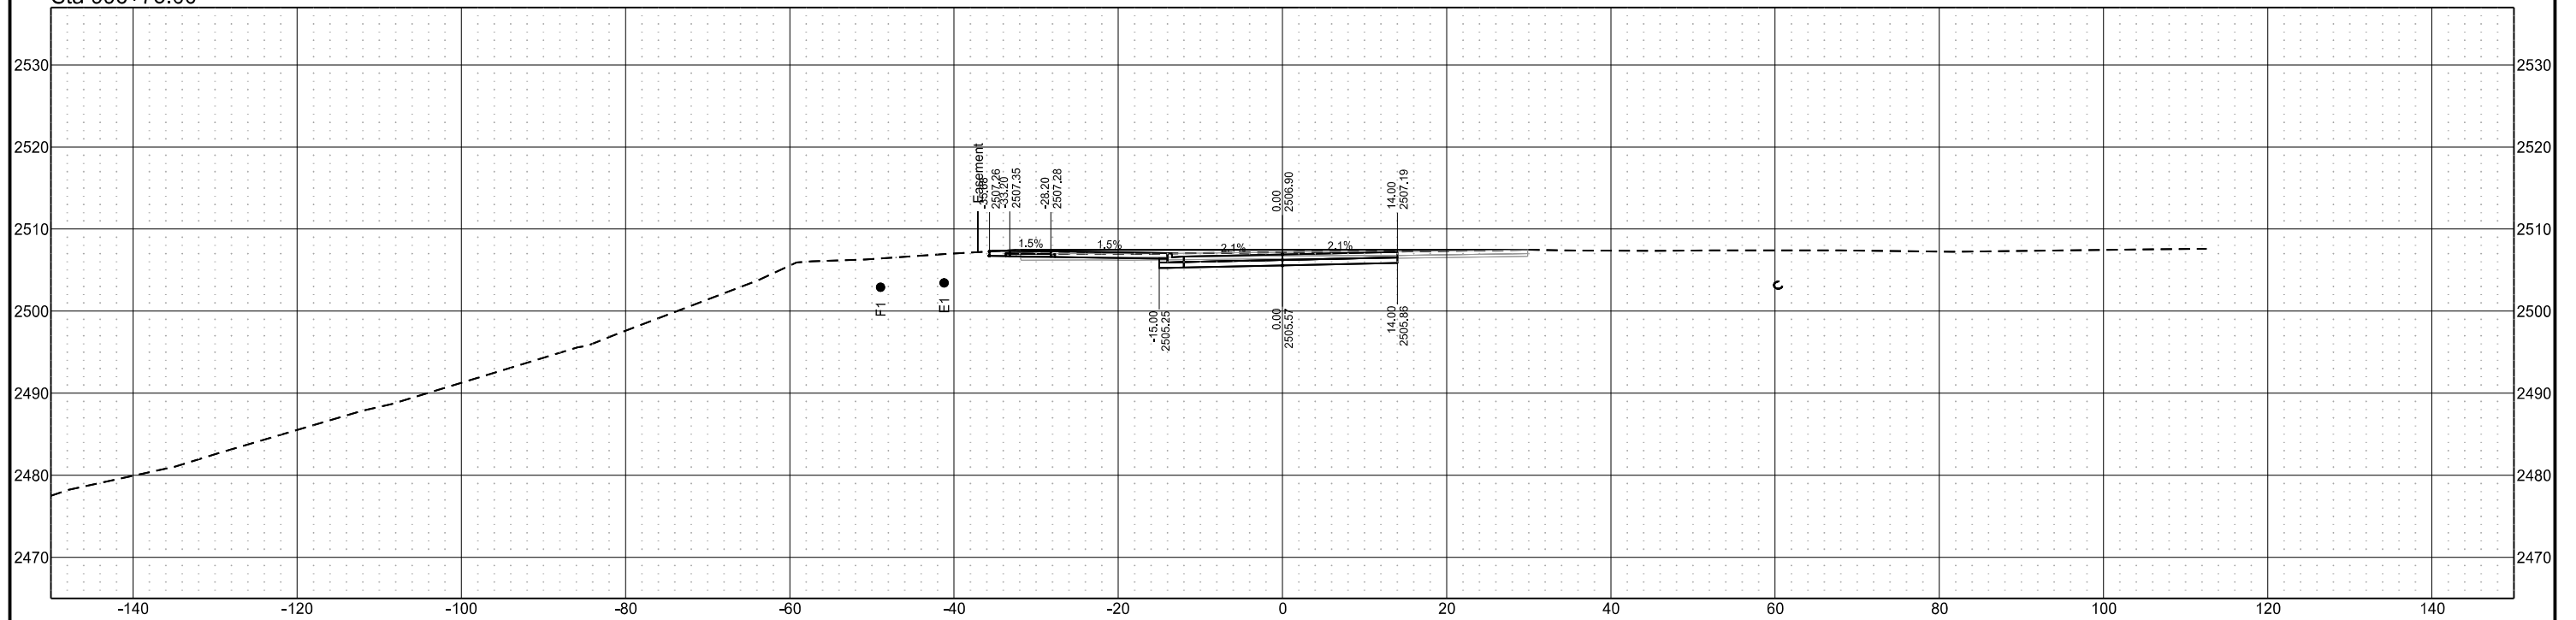


| STATE | PROJECT NO. | SECTION NO. | SHEET NO. |
|-------|-------------------|-------------|-----------|
| ND | SS-FTF-5-999(036) | 200 | 17 |

Cross Sections

Sta 997+50.00

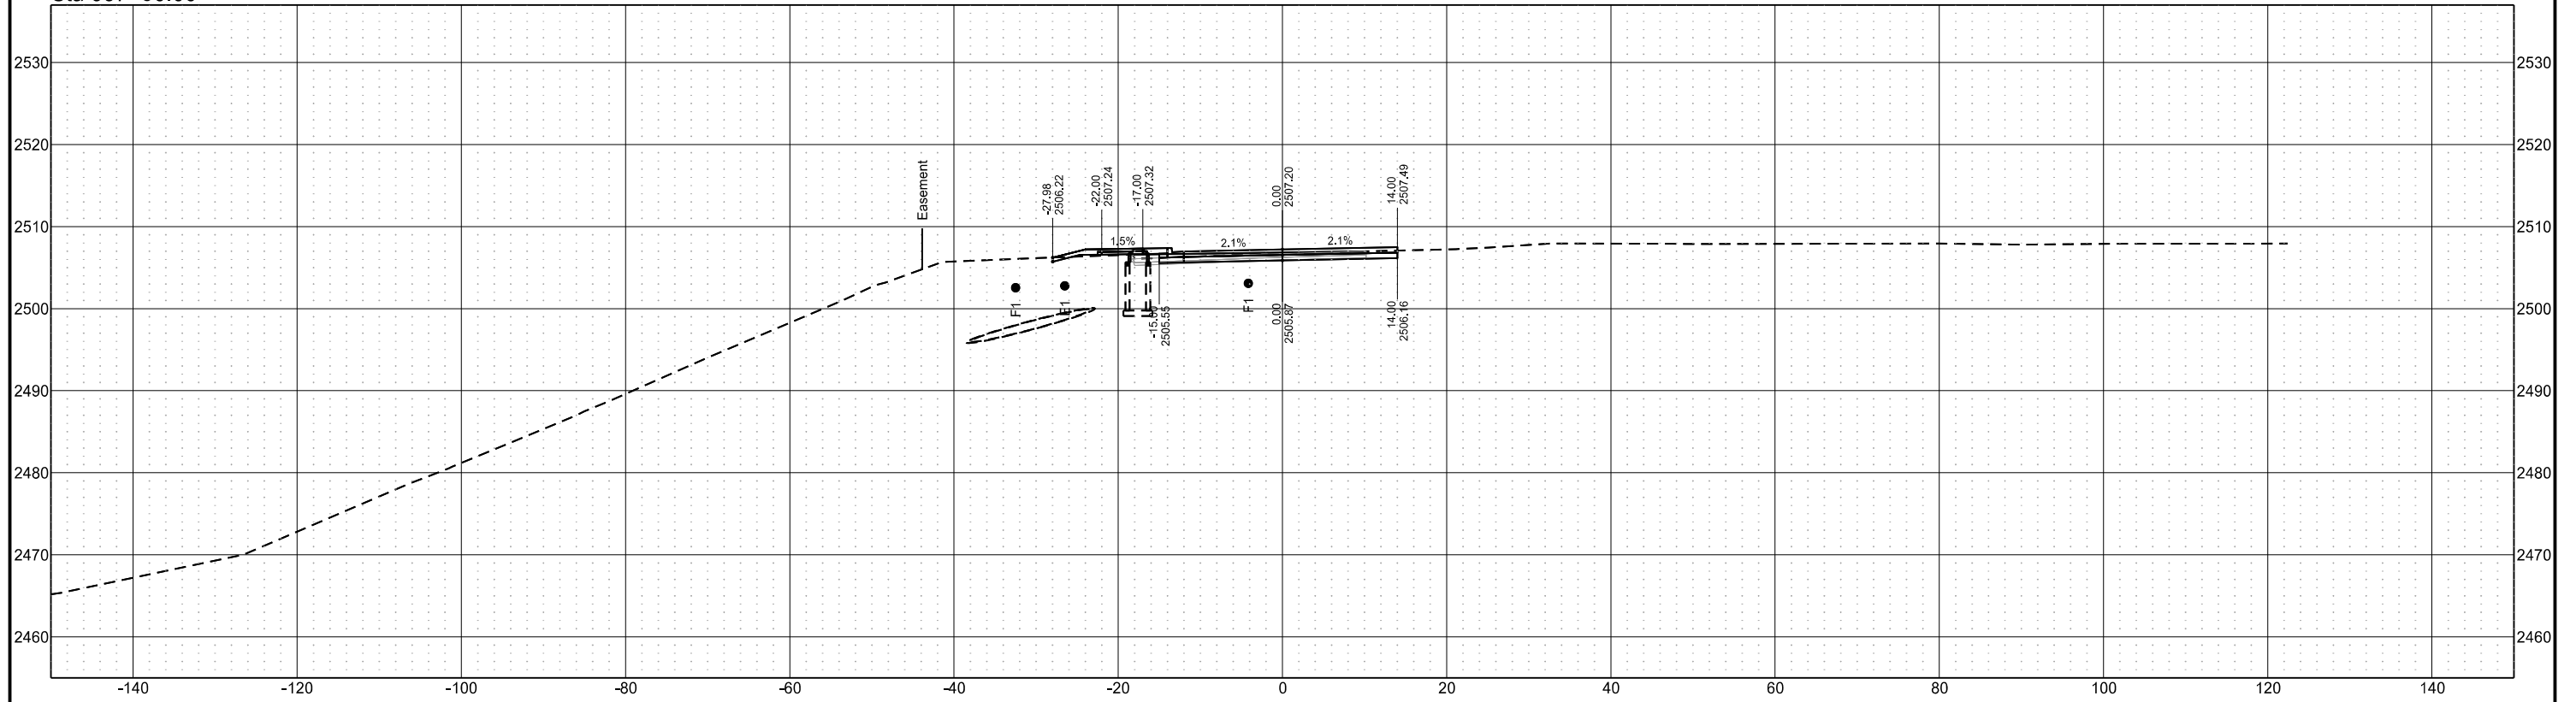


Sta 997+25.00

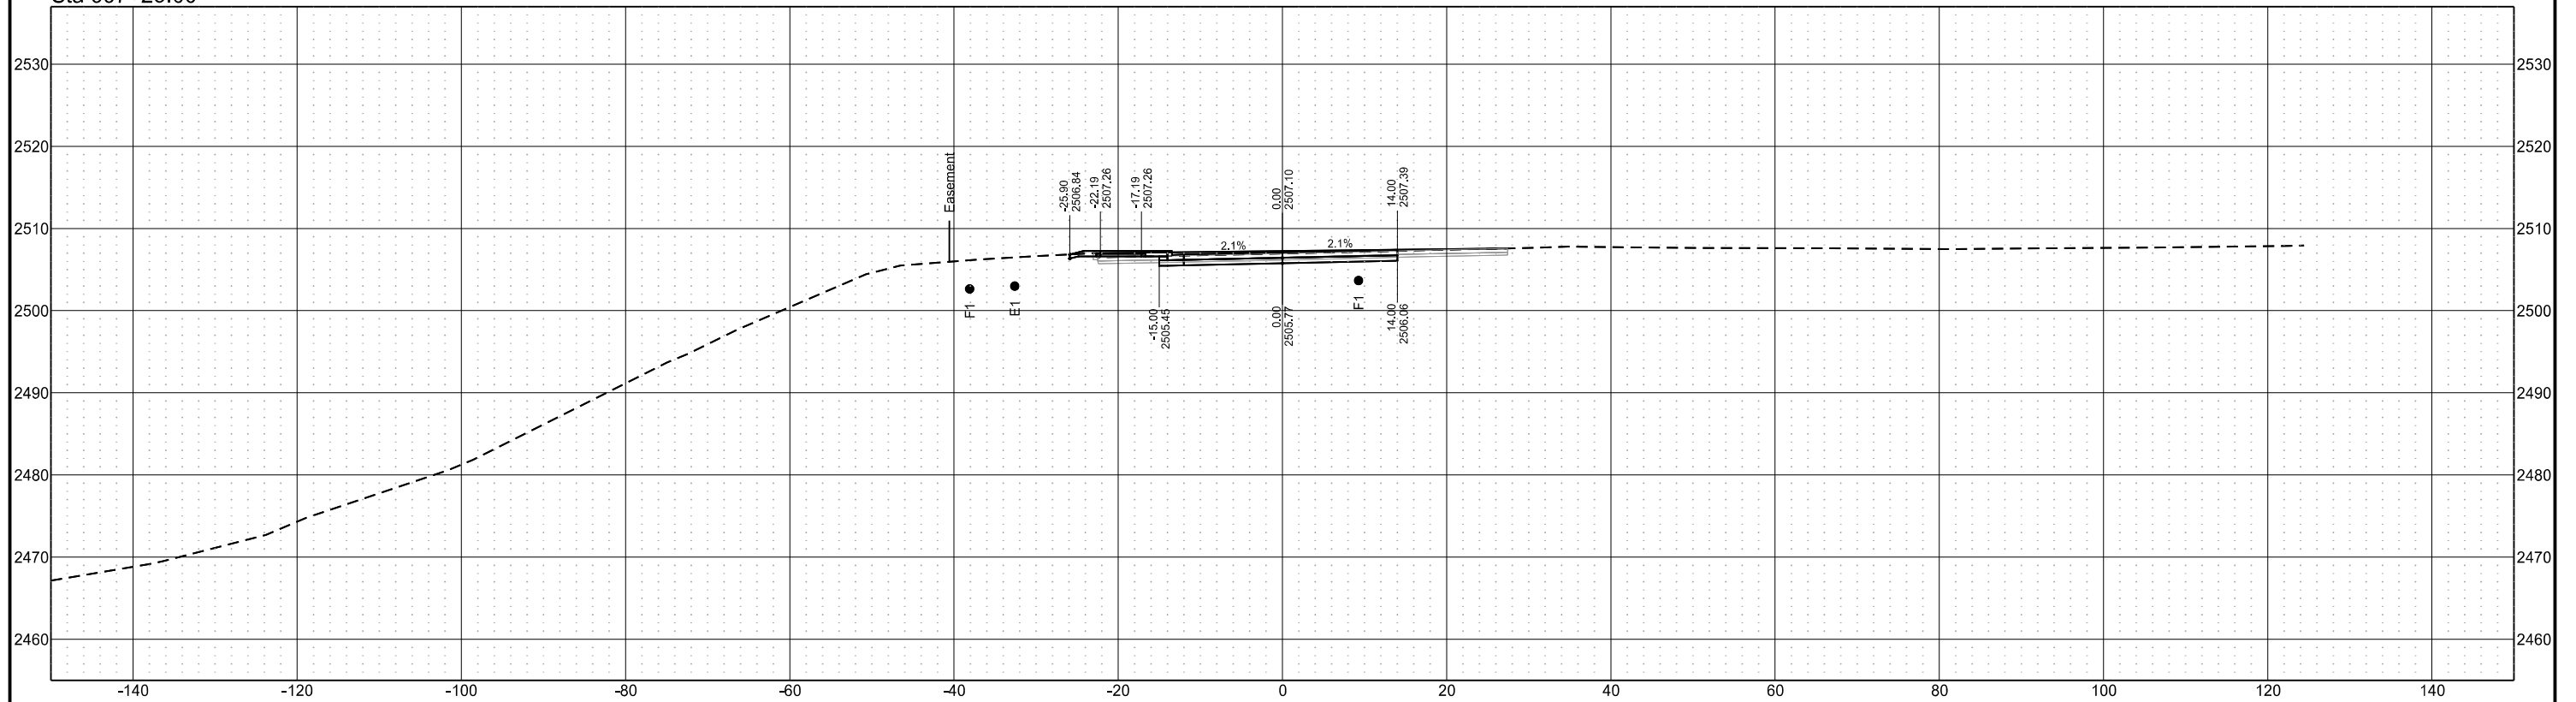


| STATE | PROJECT NO. | SECTION NO. | SHEET NO. |
|-------|-------------------|-------------|-----------|
| ND | SS-FTF-5-999(036) | 200 | 19 |

Cross Sections

Sta 997+86.70

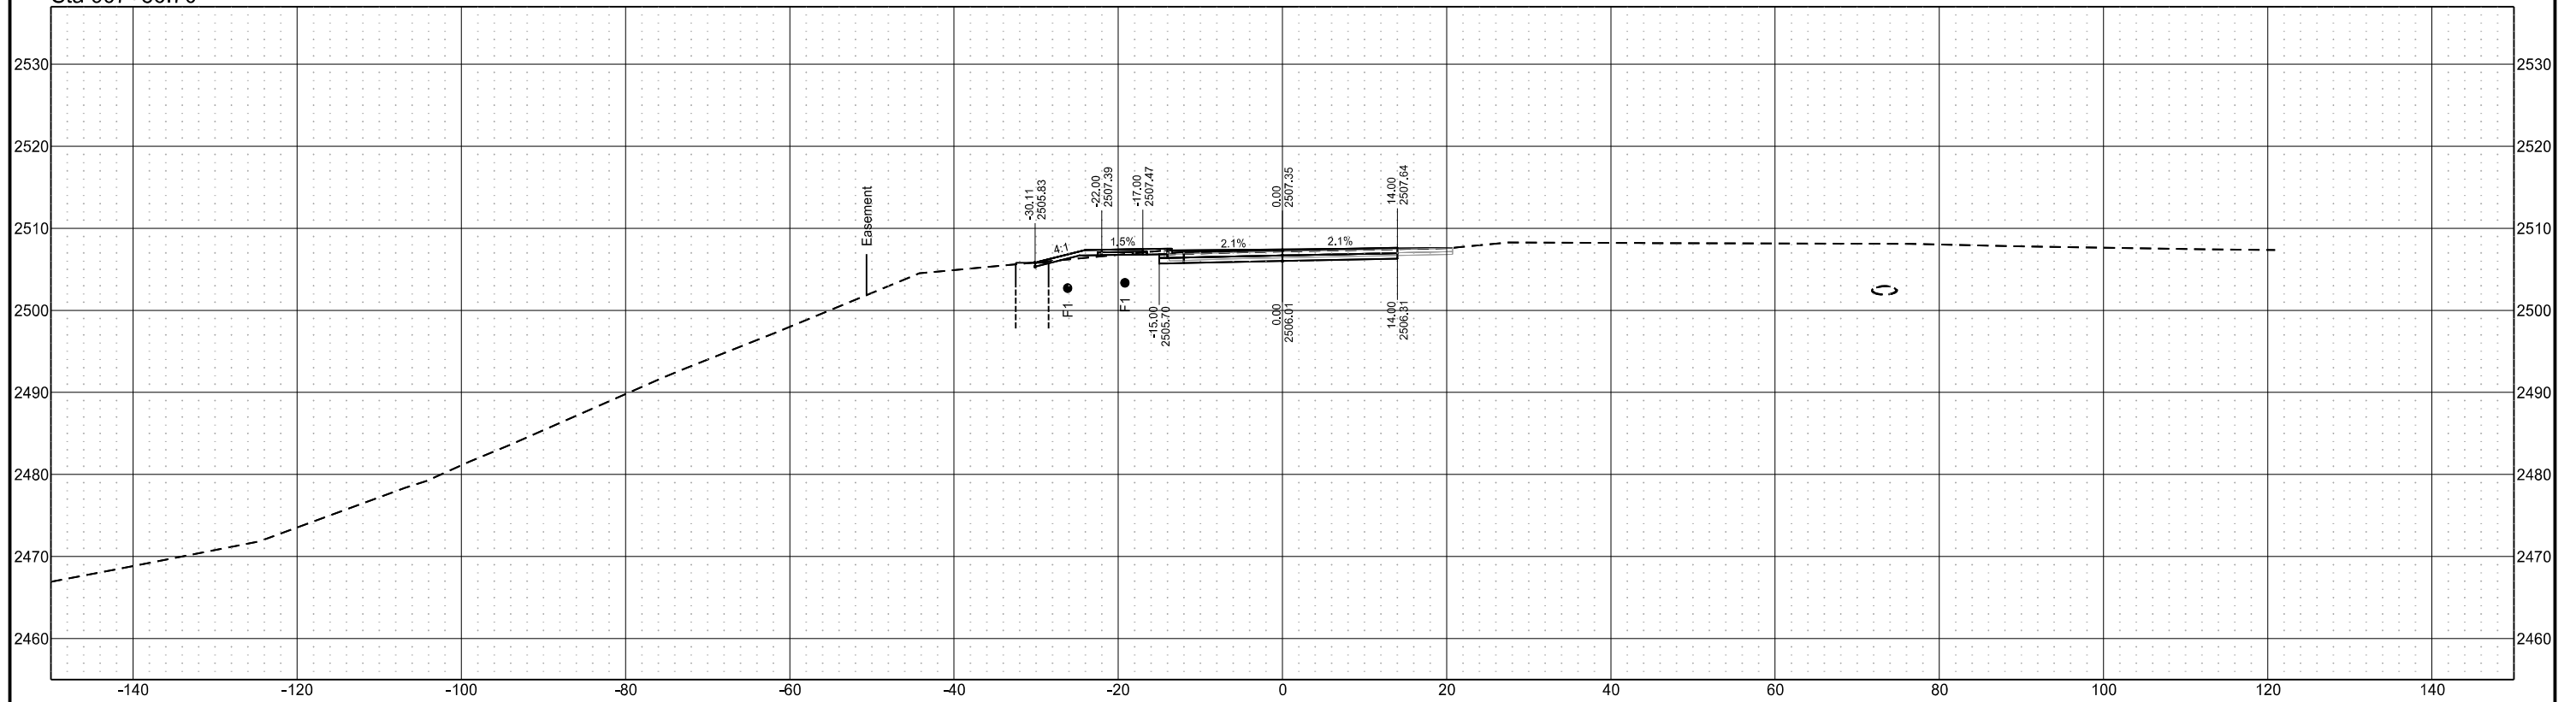


Sta 997+75.00

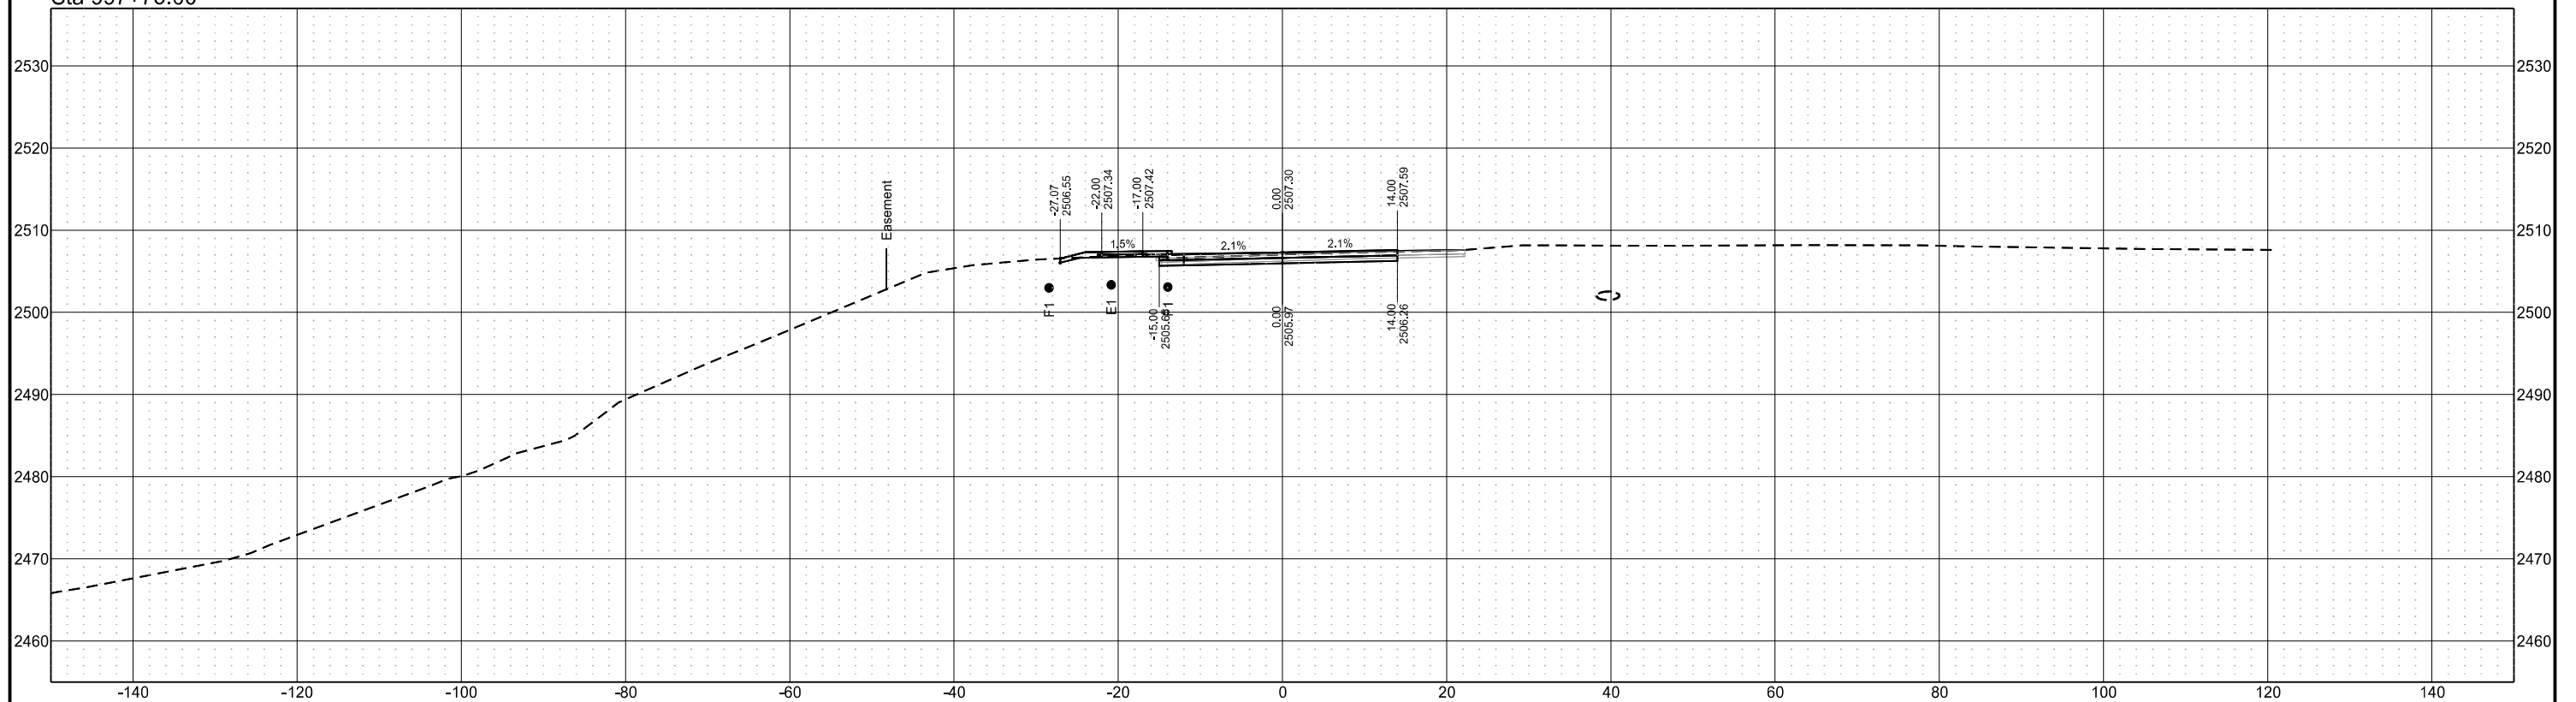


| STATE | PROJECT NO. | SECTION NO. | SHEET NO. |
|-------|-------------------|-------------|-----------|
| ND | SS-FTF-5-999(036) | 200 | 20 |

Cross Sections

Sta 997+96.93

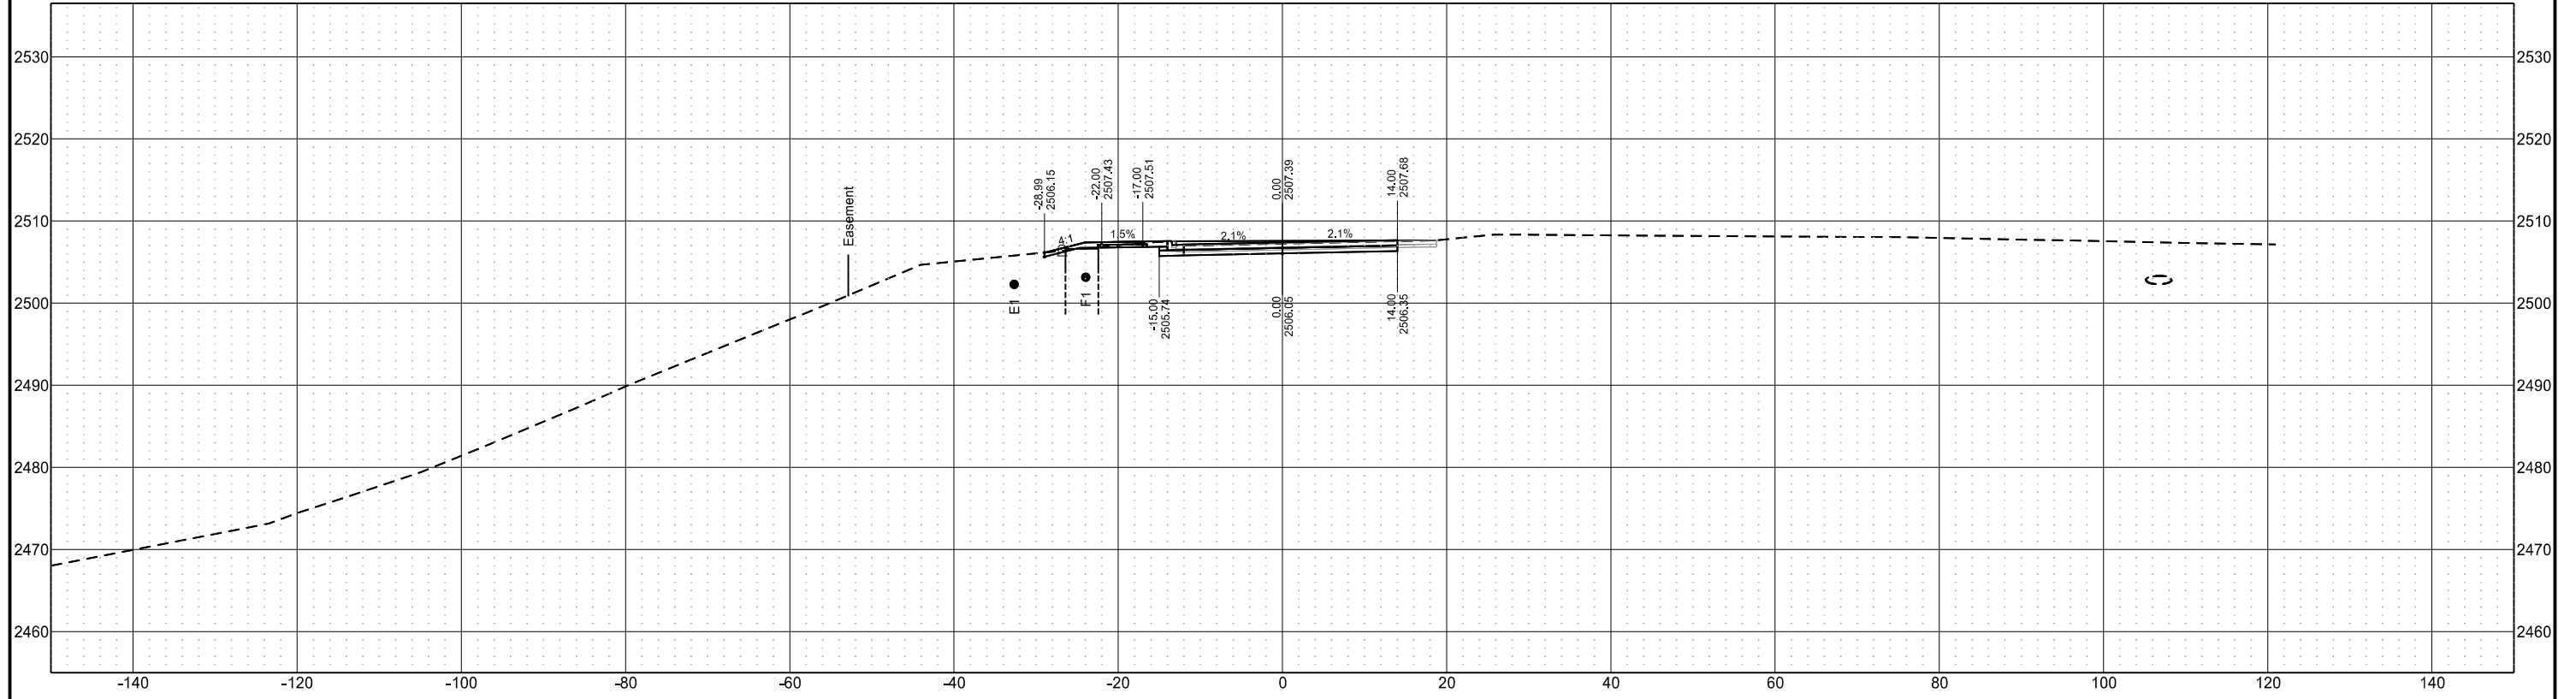


Sta 997+95.37

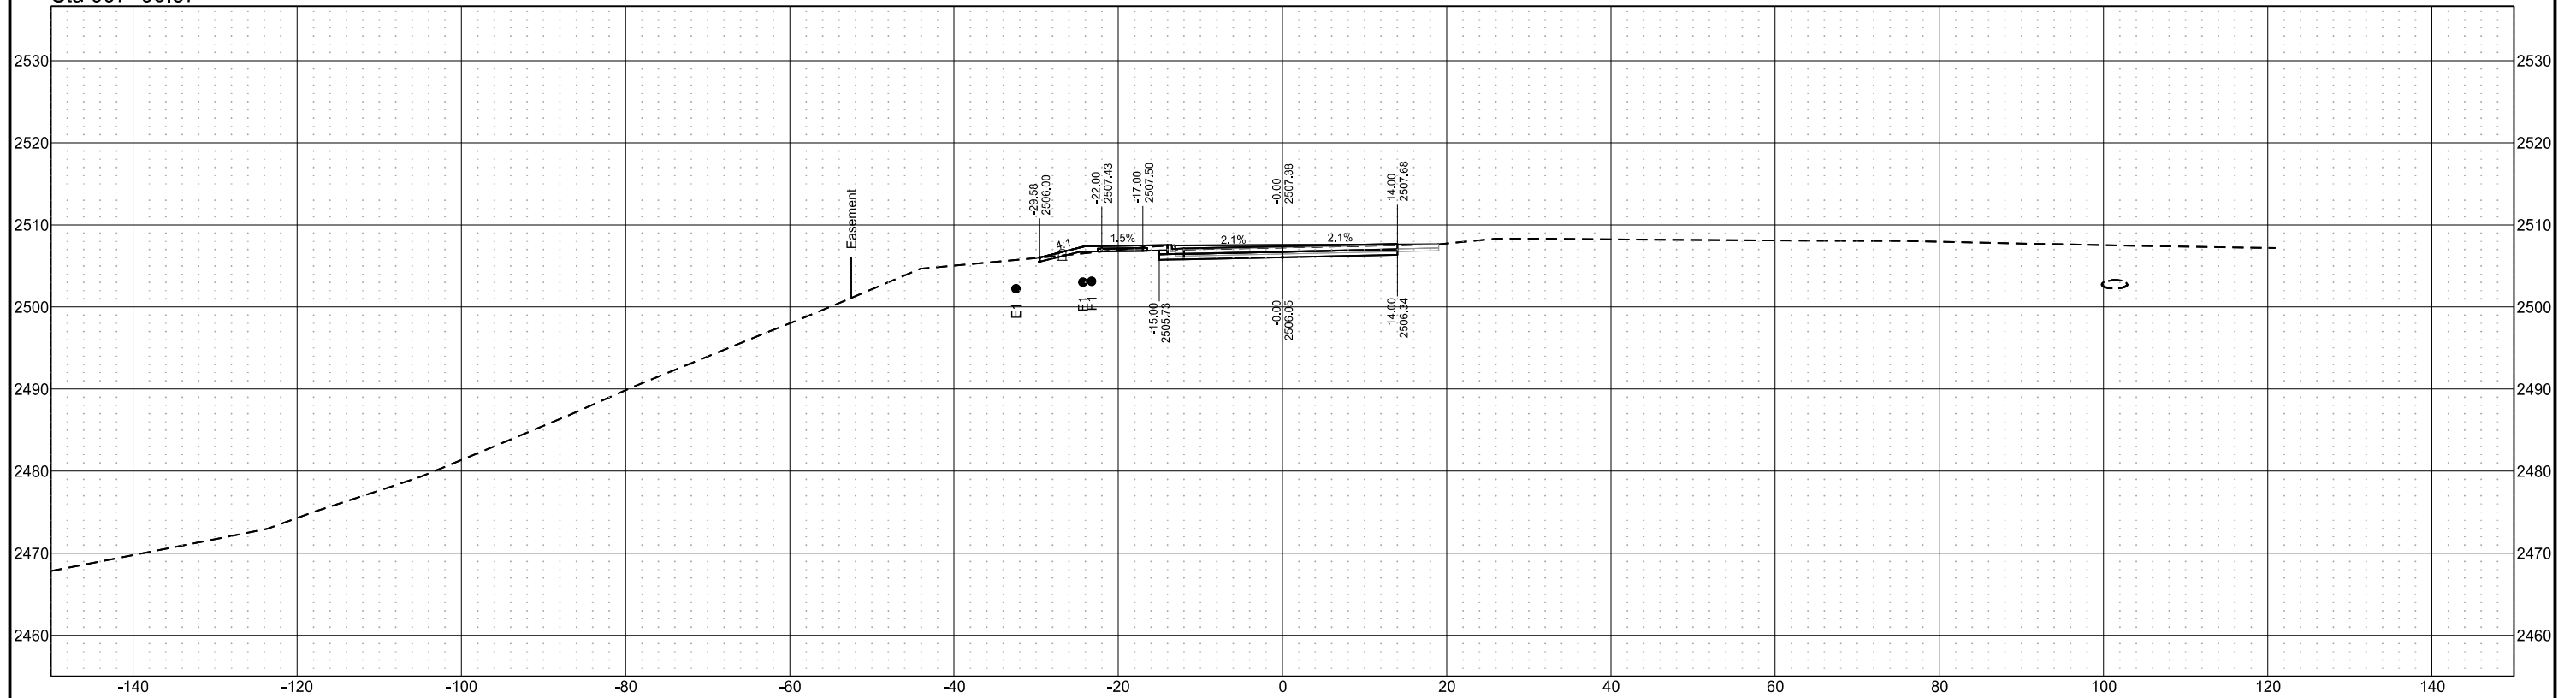


| STATE | PROJECT NO. | SECTION NO. | SHEET NO. |
|-------|-------------------|-------------|-----------|
| ND | SS-FTF-5-999(036) | 200 | 21 |

Cross Sections

Sta 998+25.00

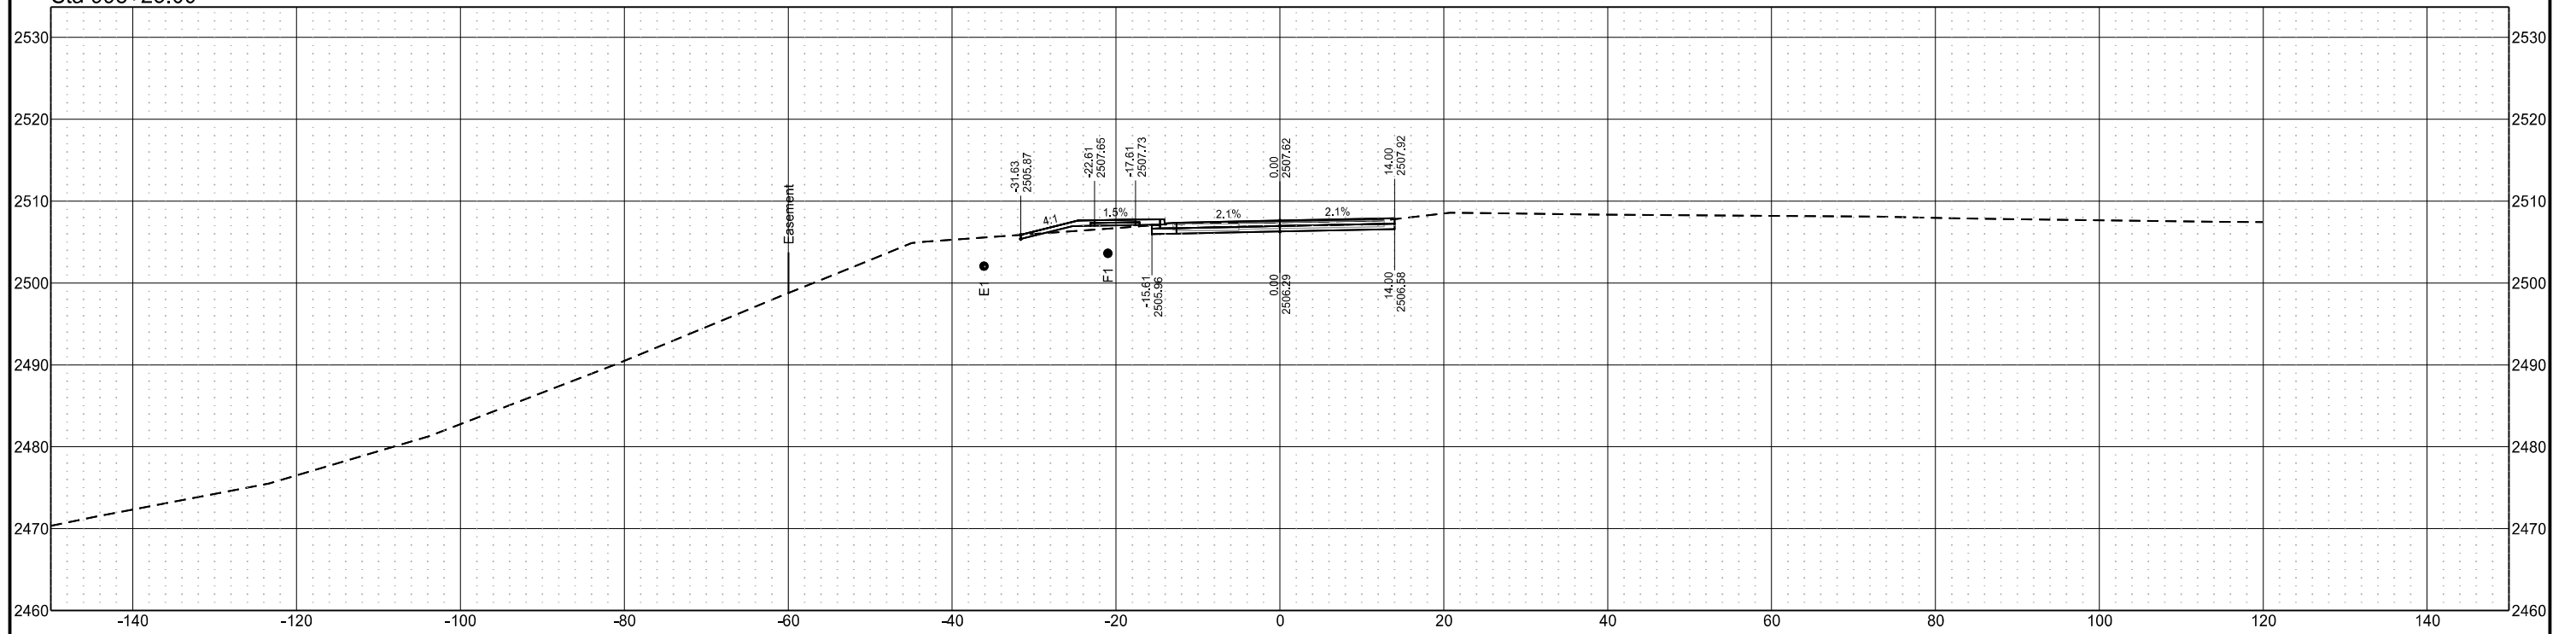

Sta 998+00.00

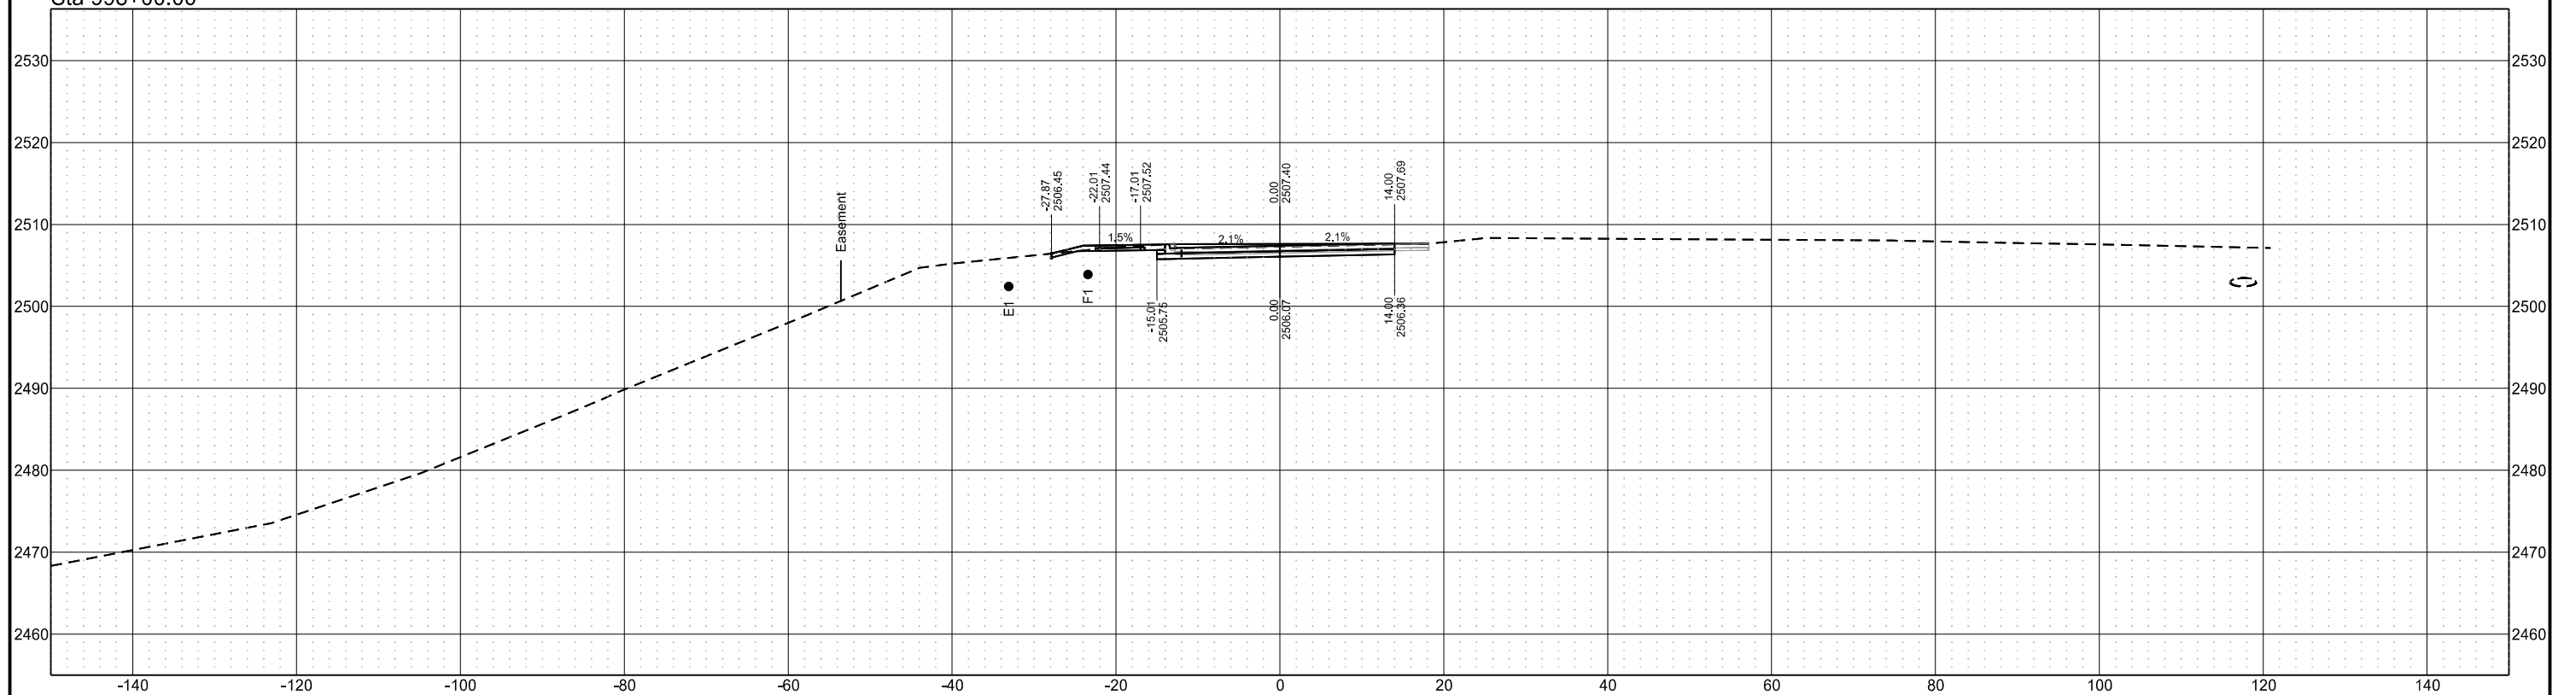

Chain = OCL_Chateau


Chateau Road - Medora, ND
Burning Hills Amphitheater to Pacific Ave

Segment P
(Parking Lot)


| STATE | PROJECT NO. | SECTION NO. | SHEET NO. |
|-------|-------------------|-------------|-----------|
| ND | SS-FTF-5-999(036) | 200 | 22 |

Cross Sections

Sta 998+60.70

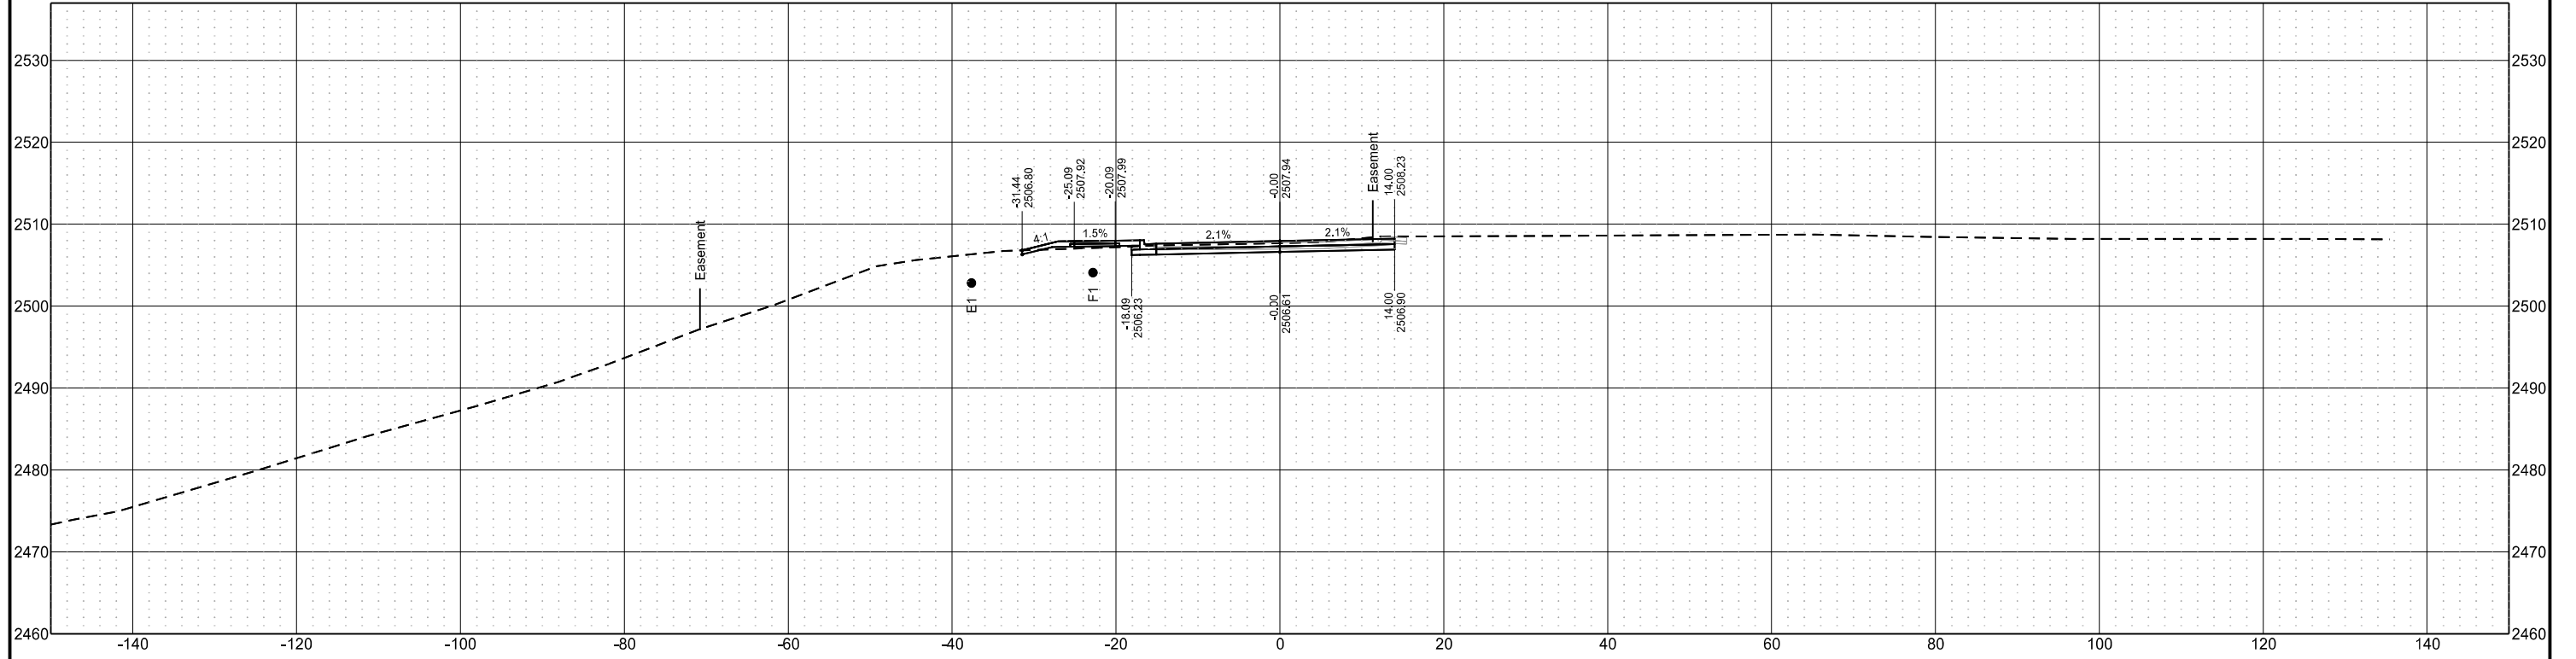

Sta 998+50.00

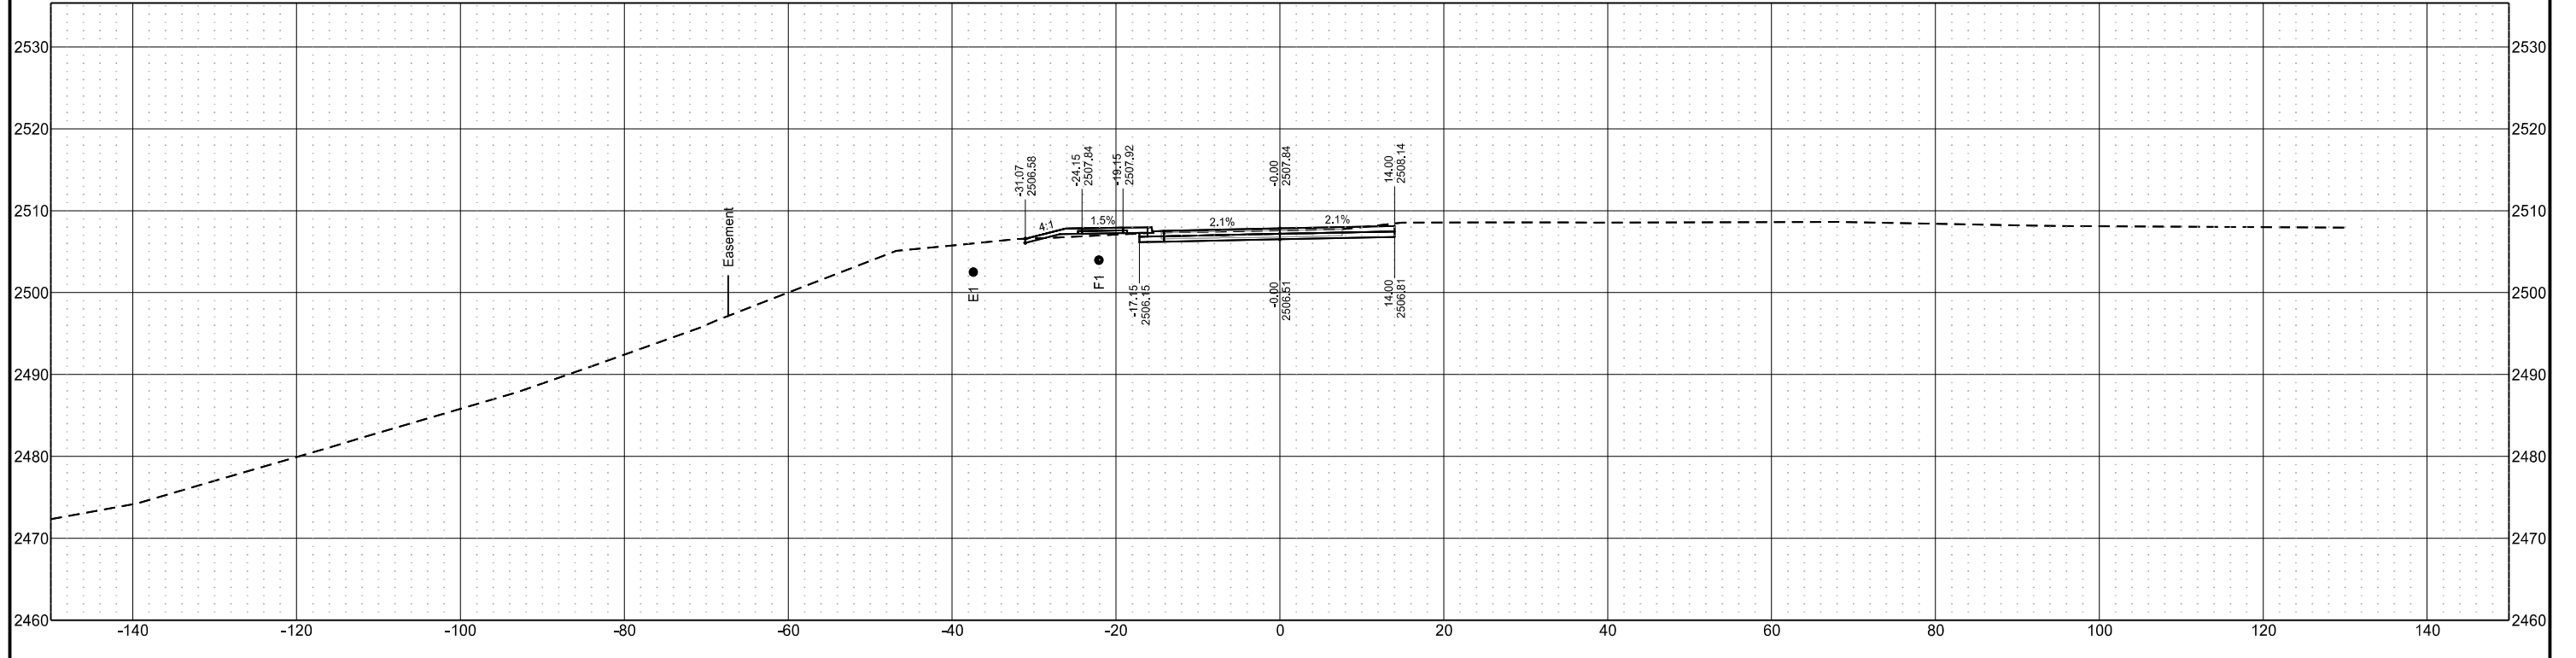

Chain = OCL_Chateau


Chateau Road - Medora, ND
Burning Hills Amphitheater to Pacific Ave

Segment P
(Parking Lot)


| STATE | PROJECT NO. | SECTION NO. | SHEET NO. |
|-------|-------------------|-------------|-----------|
| ND | SS-FTF-5-999(036) | 200 | 23 |

Cross Sections

Sta 998+90.00

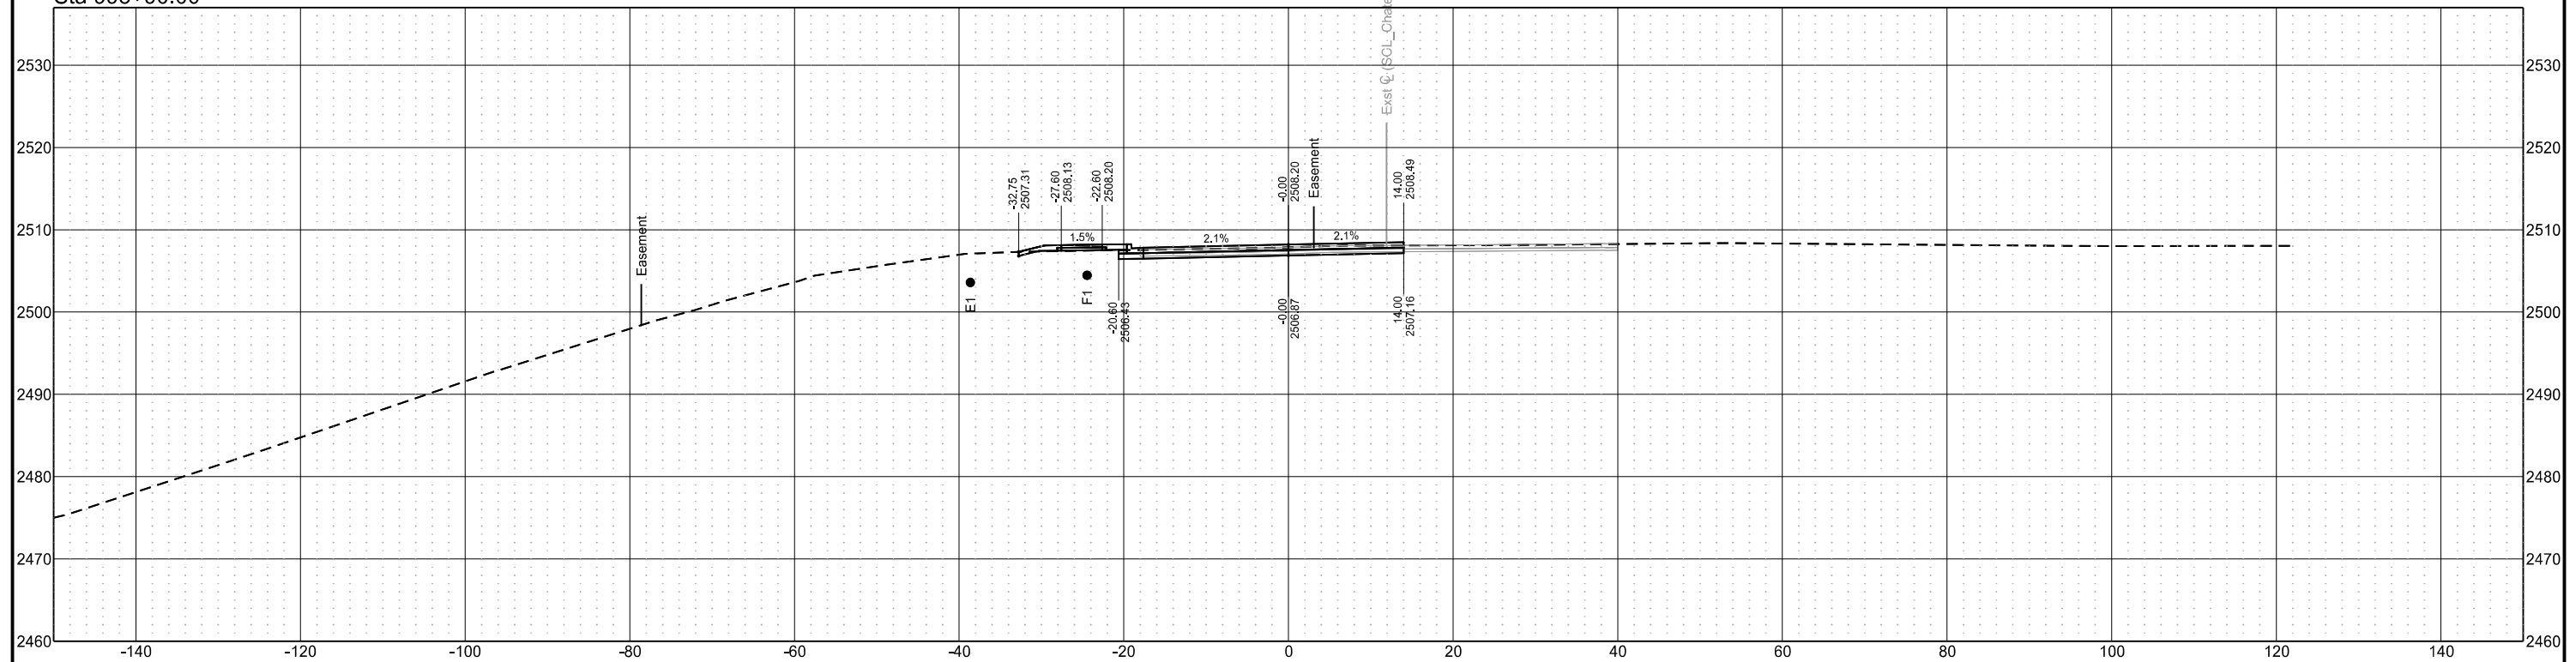

Sta 998+75.00

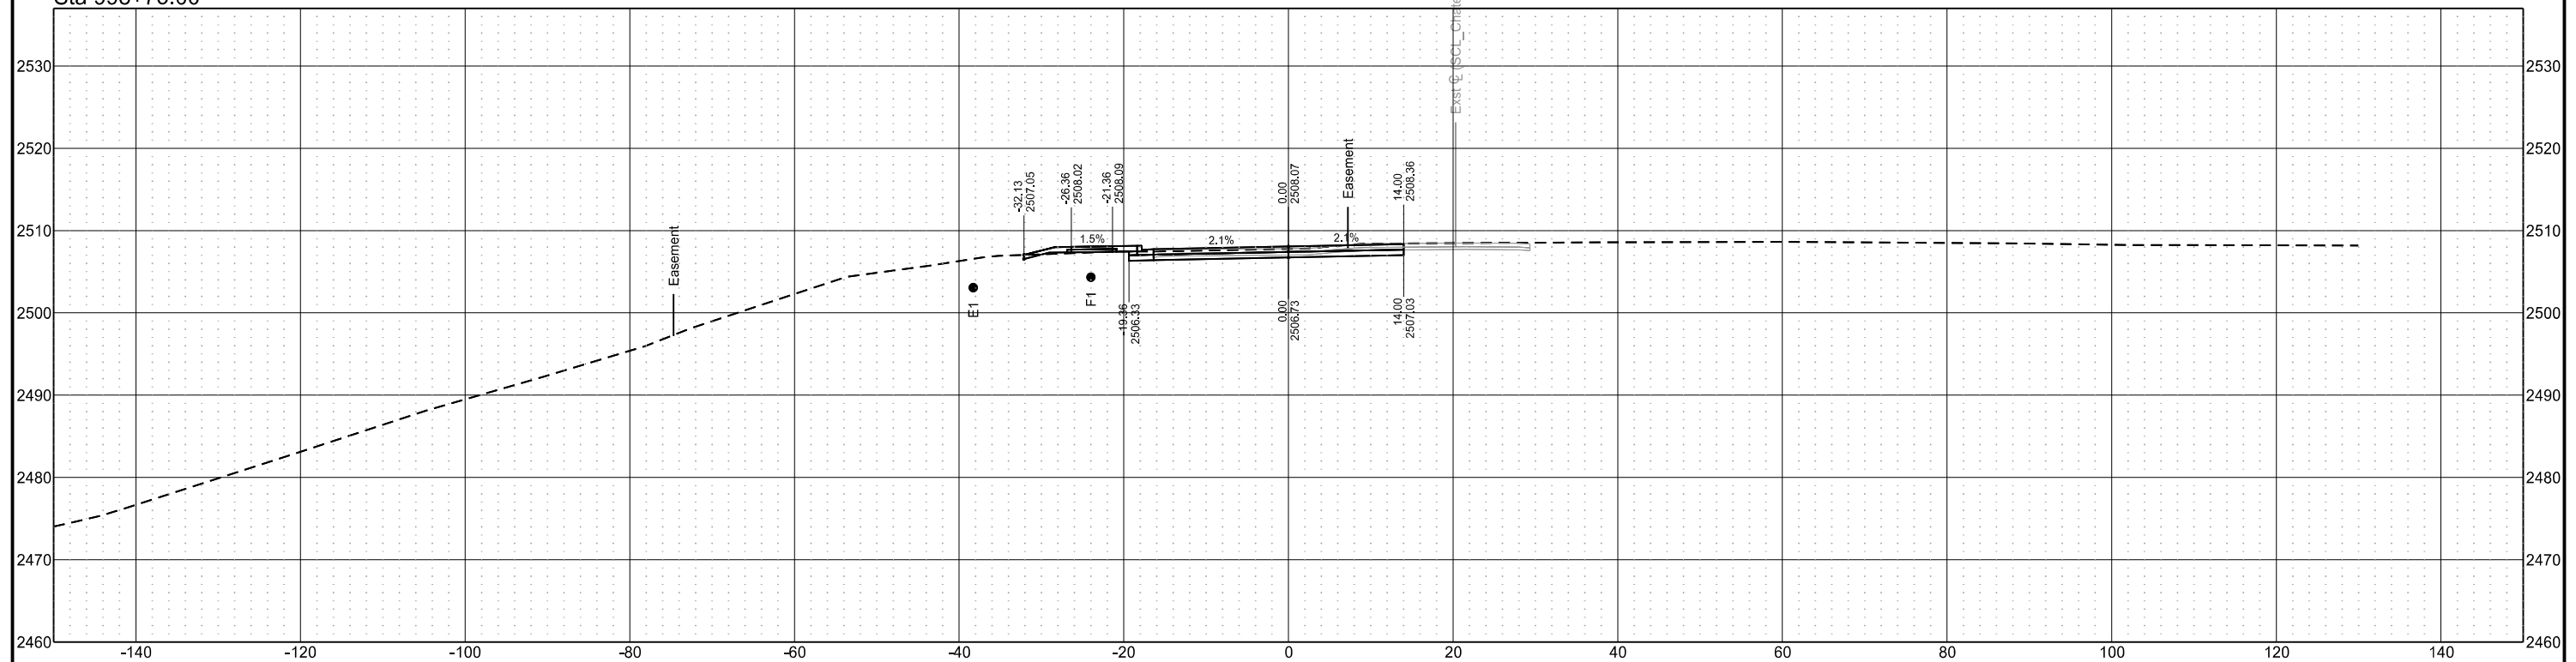

Chain = OCL_Chateau


Chateau Road - Medora, ND
Burning Hills Amphitheater to Pacific Ave

Segment P
(Parking Lot)


| STATE | PROJECT NO. | SECTION NO. | SHEET NO. |
|-------|-------------------|-------------|-----------|
| ND | SS-FTF-5-999(036) | 200 | 24 |

Cross Sections

Sta 999+25.00

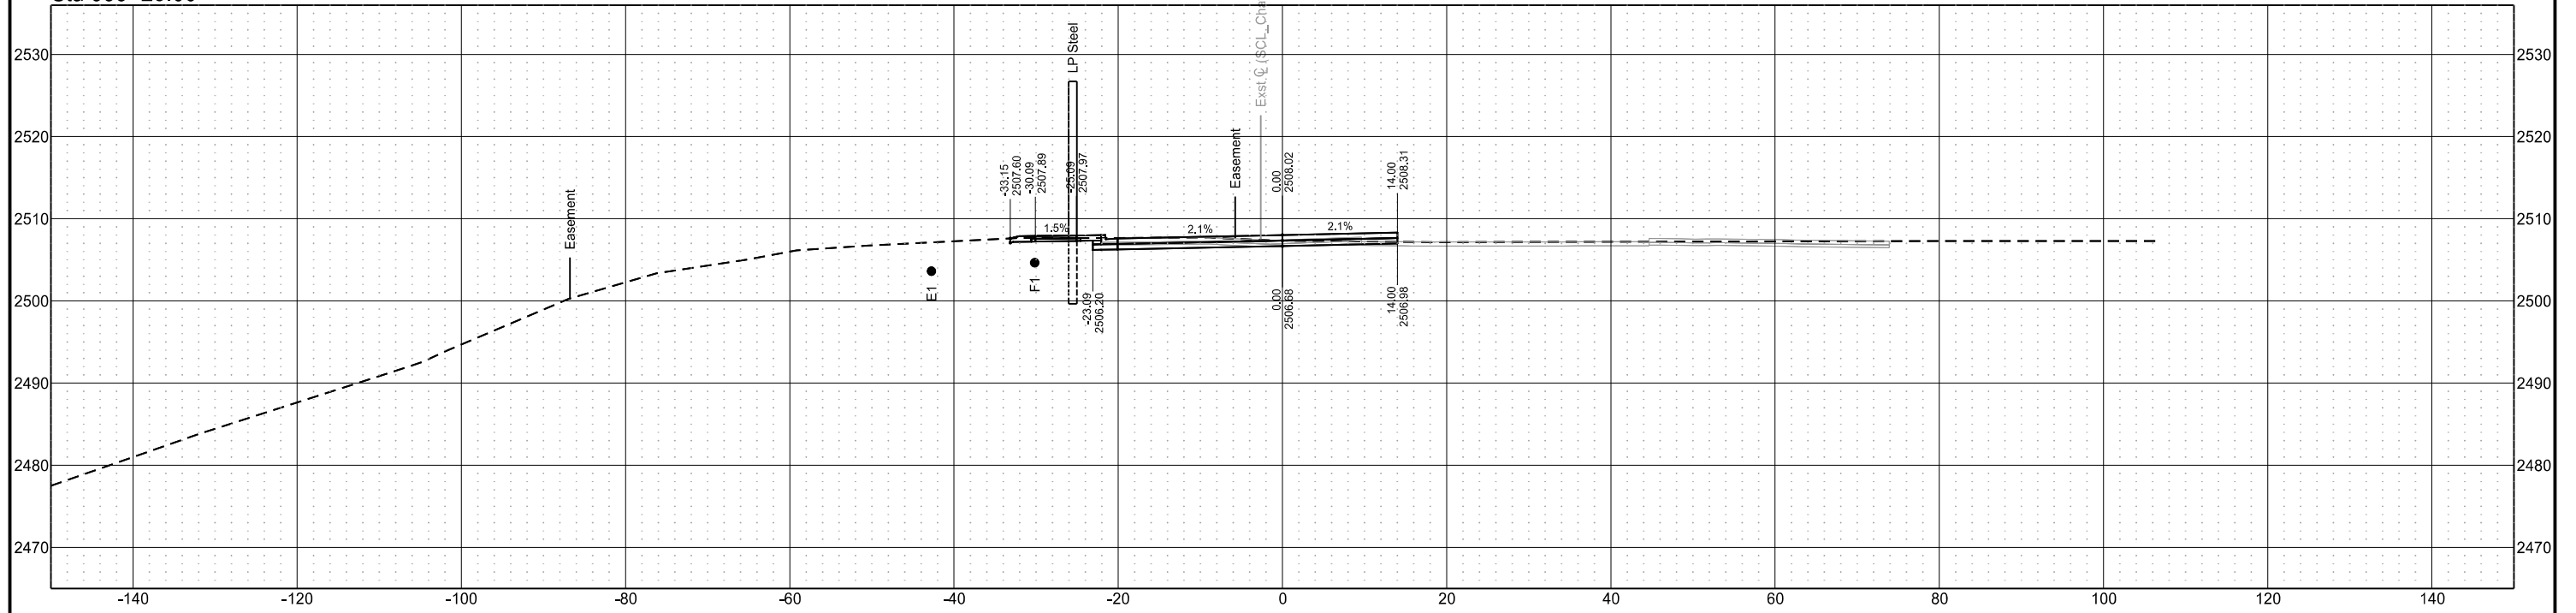

Sta 999+00.00

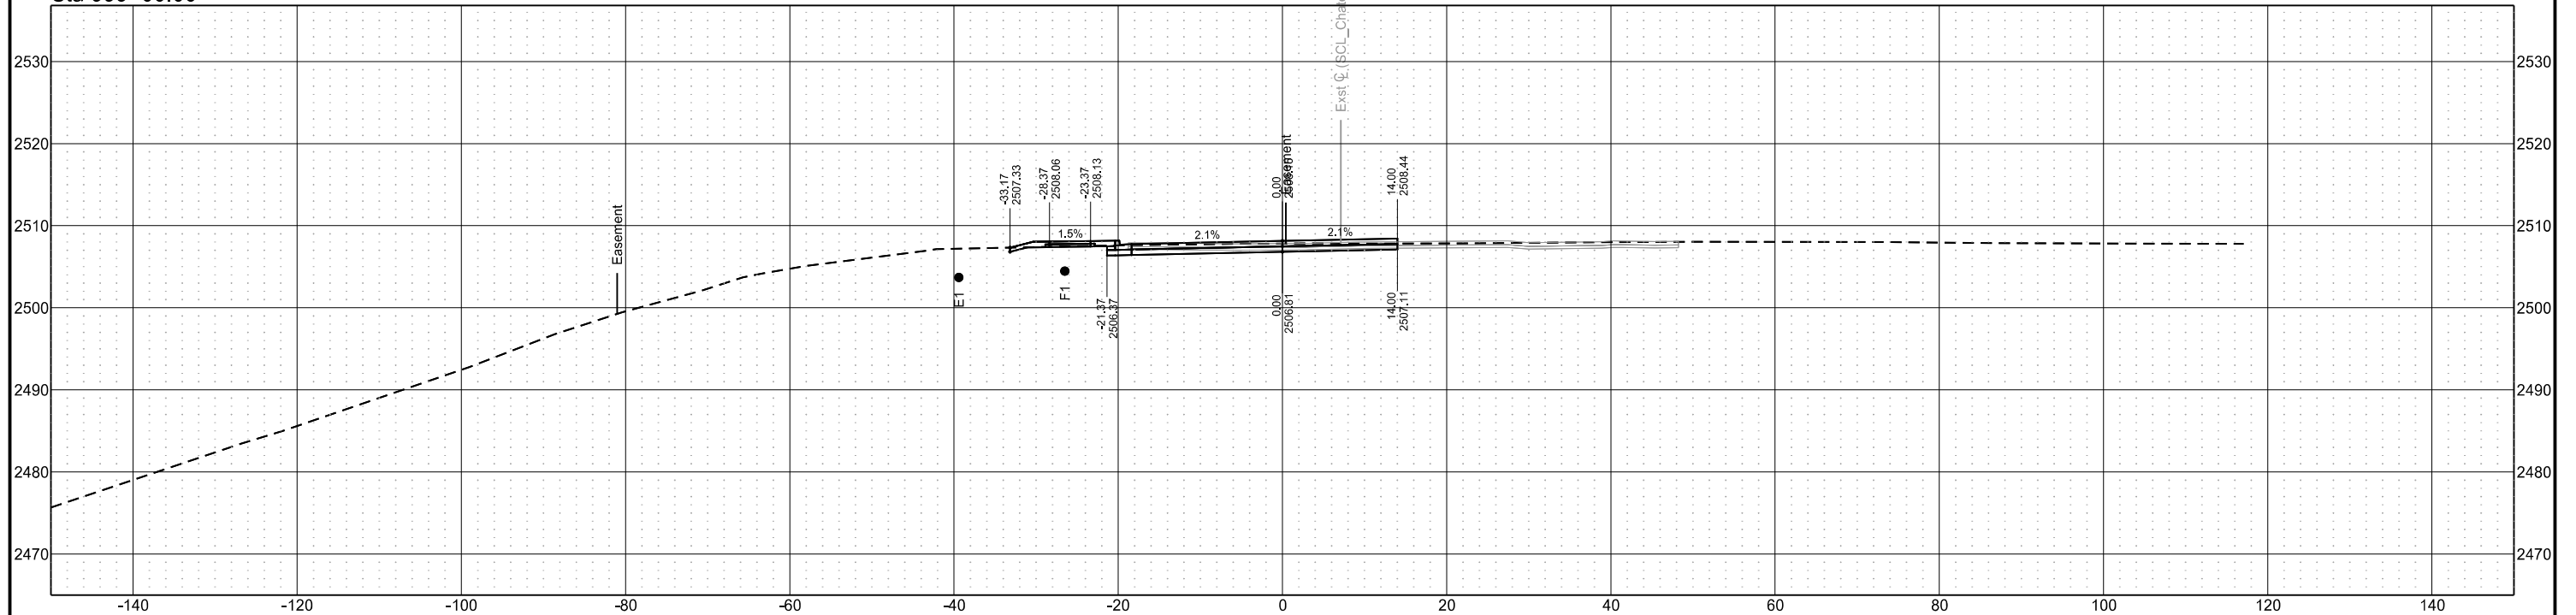

Chain = OCL_Chateau


Chateau Road - Medora, ND
Burning Hills Amphitheater to Pacific Ave

Segment P
(Parking Lot)


| STATE | PROJECT NO. | SECTION NO. | SHEET NO. |
|-------|-------------------|-------------|-----------|
| ND | SS-FTF-5-999(036) | 200 | 25 |

Cross Sections

Sta 999+75.00

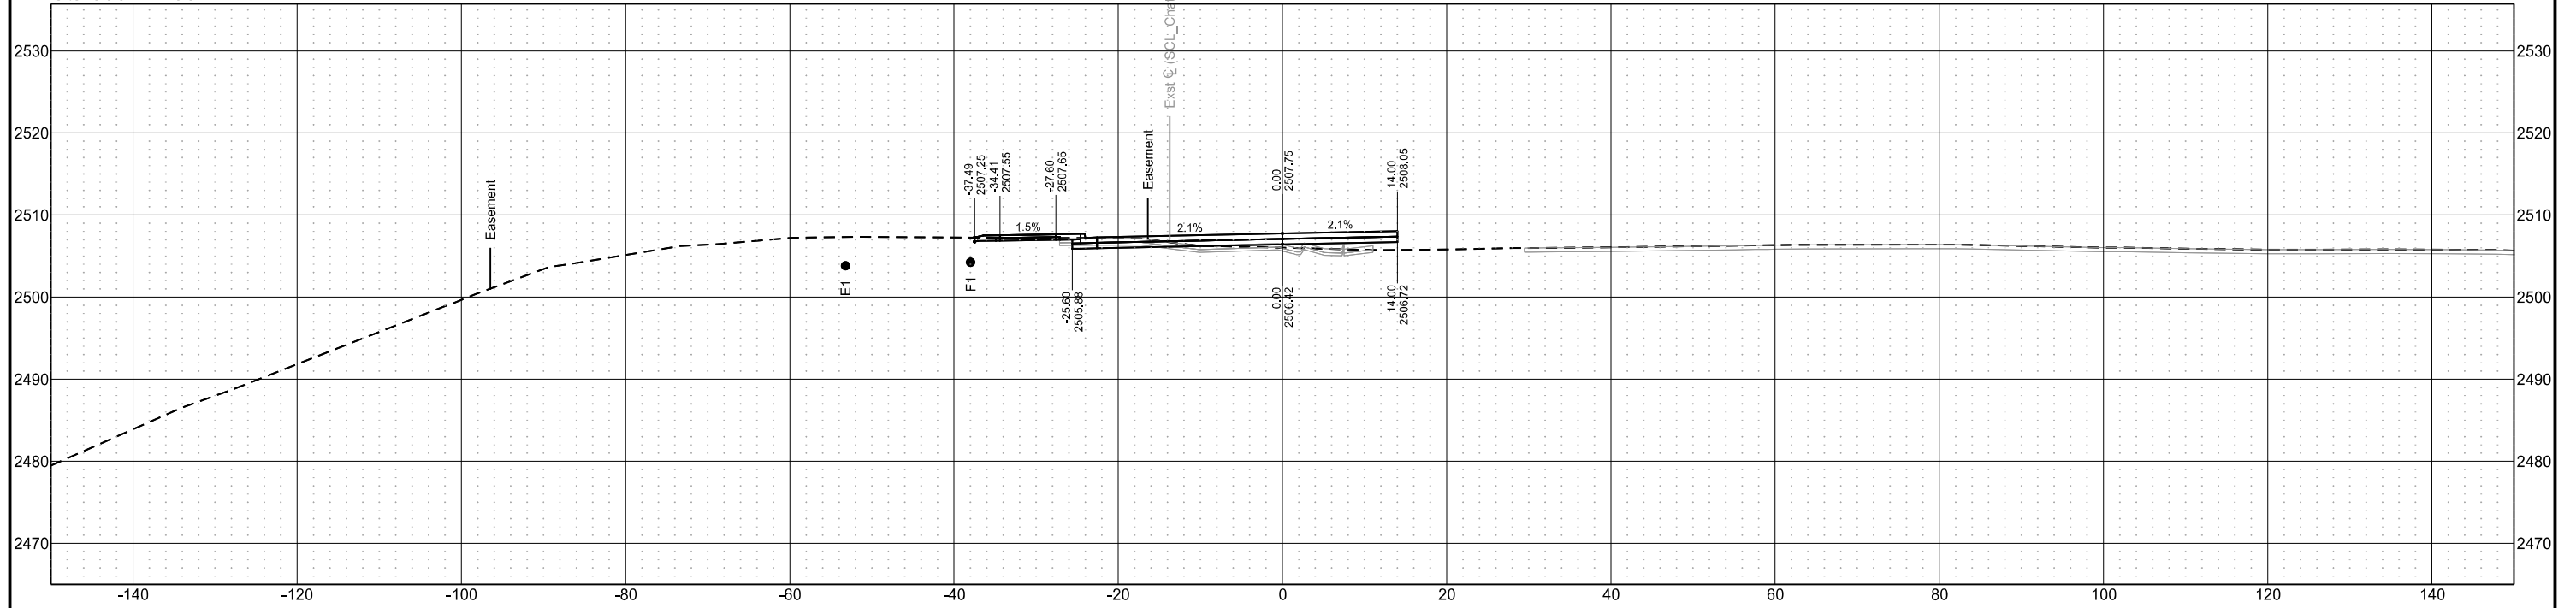

Sta 999+50.00

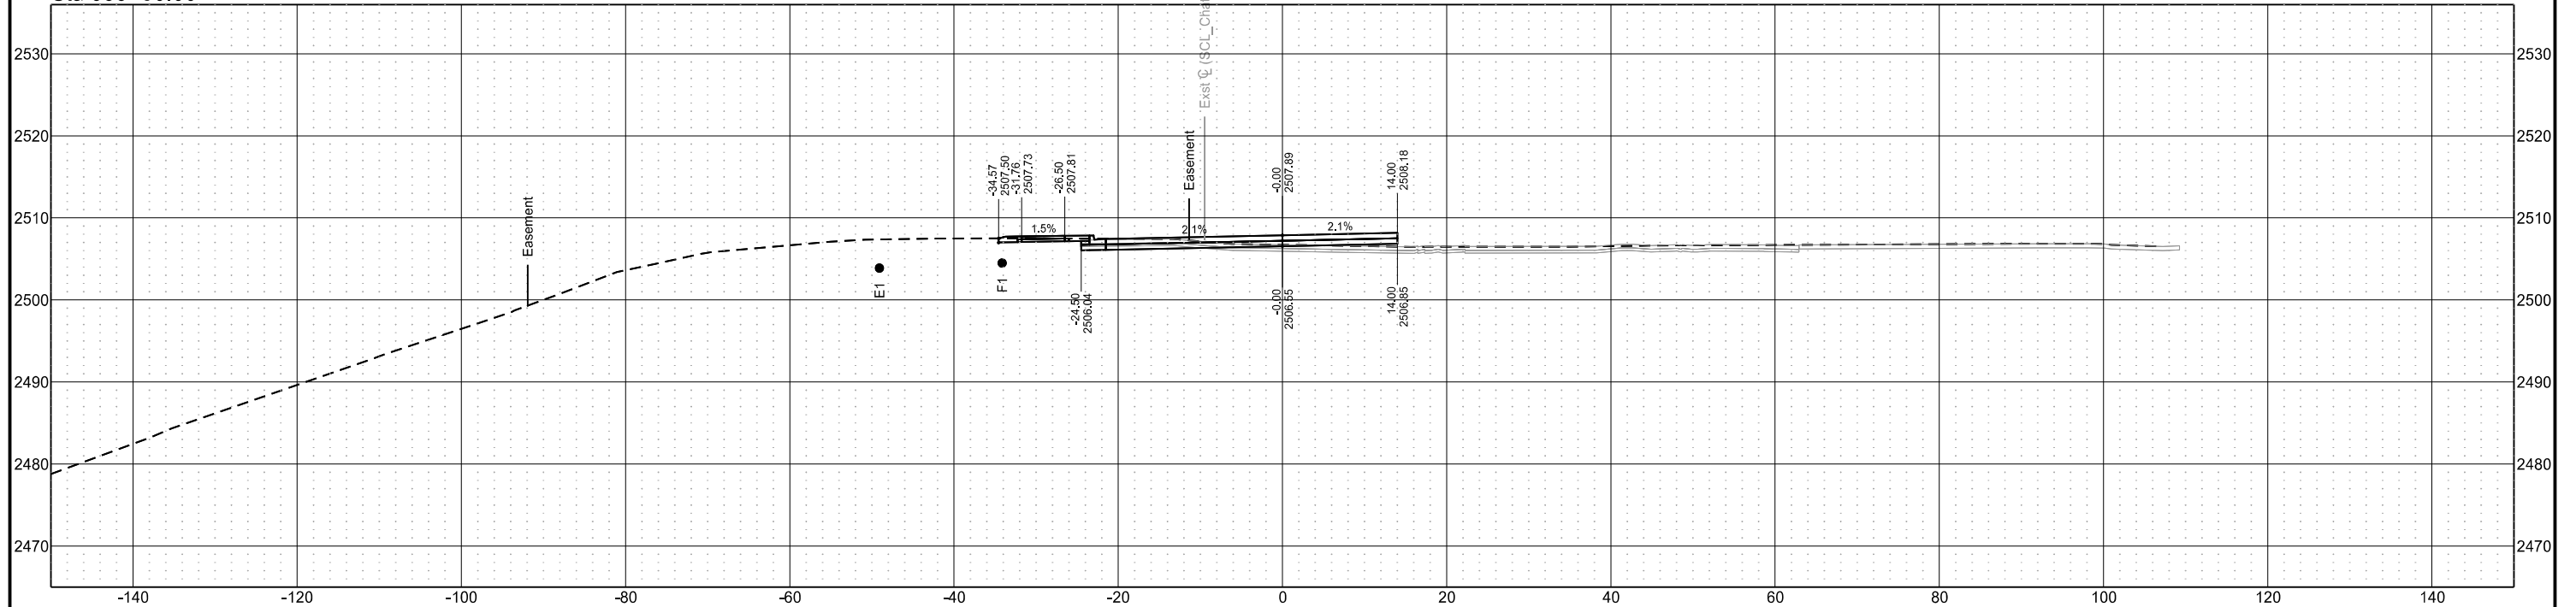

Chain = OCL_Chateau


Chateau Road - Medora, ND
Burning Hills Amphitheater to Pacific Ave

Segment P
(Parking Lot)


| STATE | PROJECT NO. | SECTION NO. | SHEET NO. |
|-------|-------------------|-------------|-----------|
| ND | SS-FTF-5-999(036) | 200 | 26 |

Cross Sections

Sta 1000+25.00

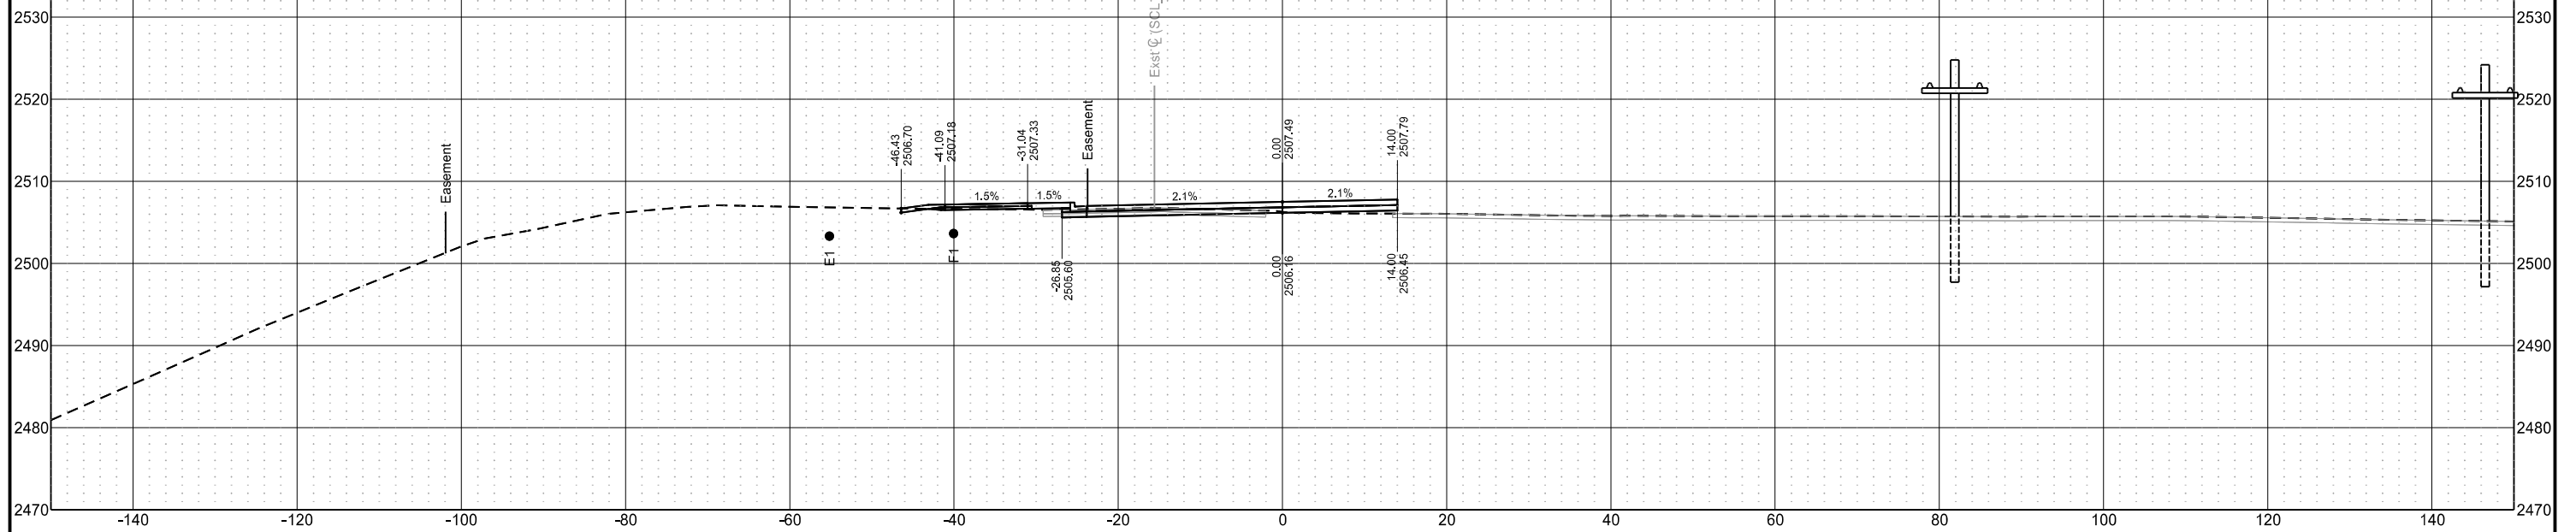

Sta 1000+00.00

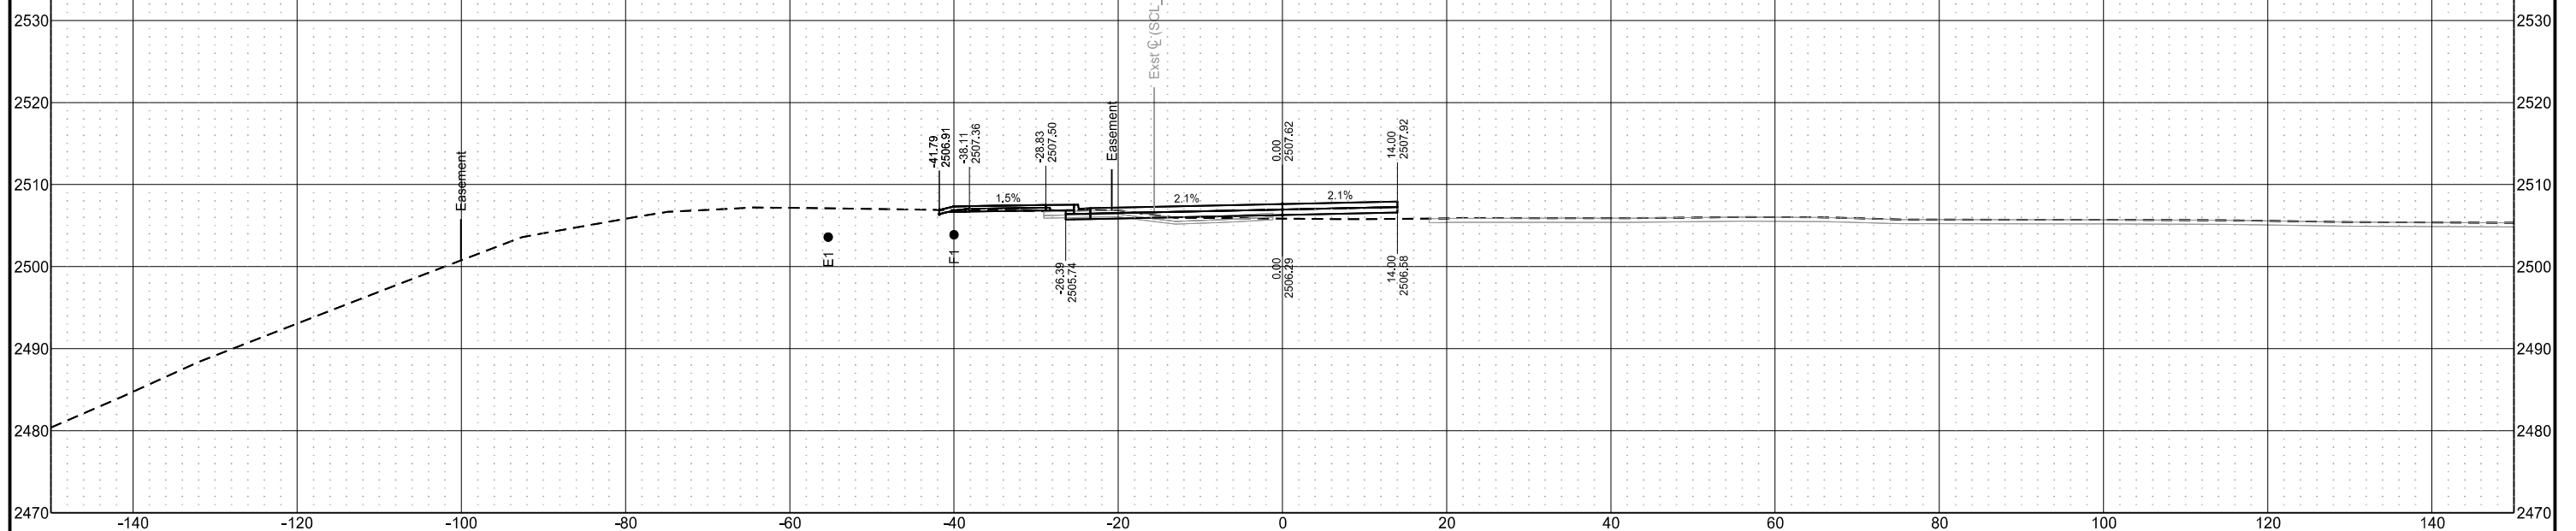


Chain = OCL_Chateau

Chateau Road - Medora, ND
Burning Hills Amphitheater to Pacific Ave
Cross Sections


Segment P
(Parking Lot)

| STATE | PROJECT NO. | SECTION NO. | SHEET NO. |
|-------|-------------------|-------------|-----------|
| ND | SS-FTF-5-999(036) | 200 | 27 |

Sta 1000+50.00

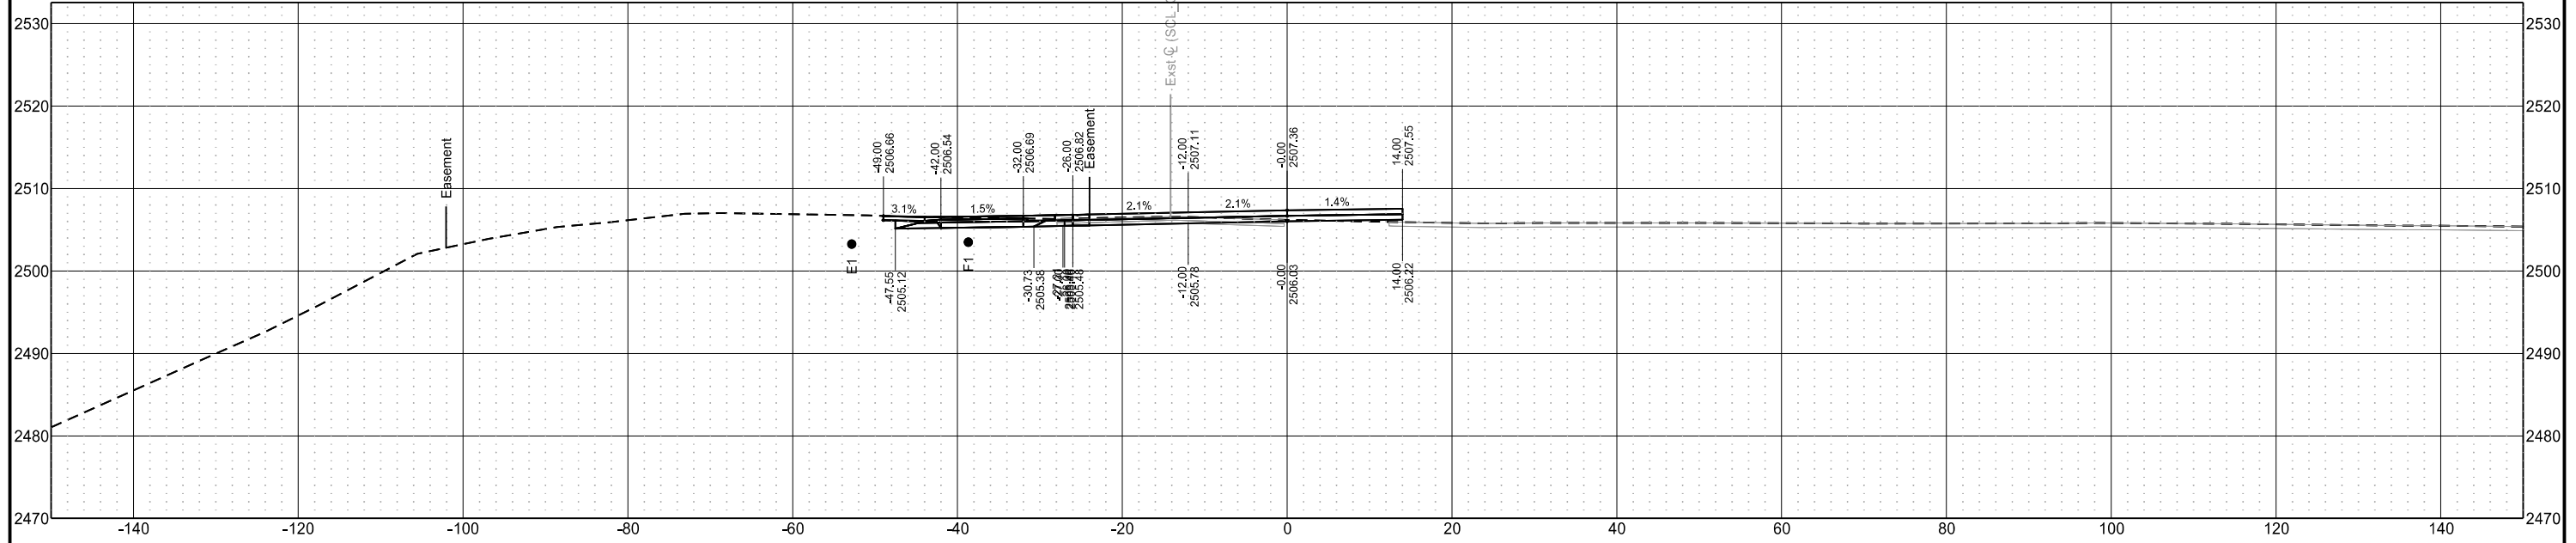

Sta 1000+48.76

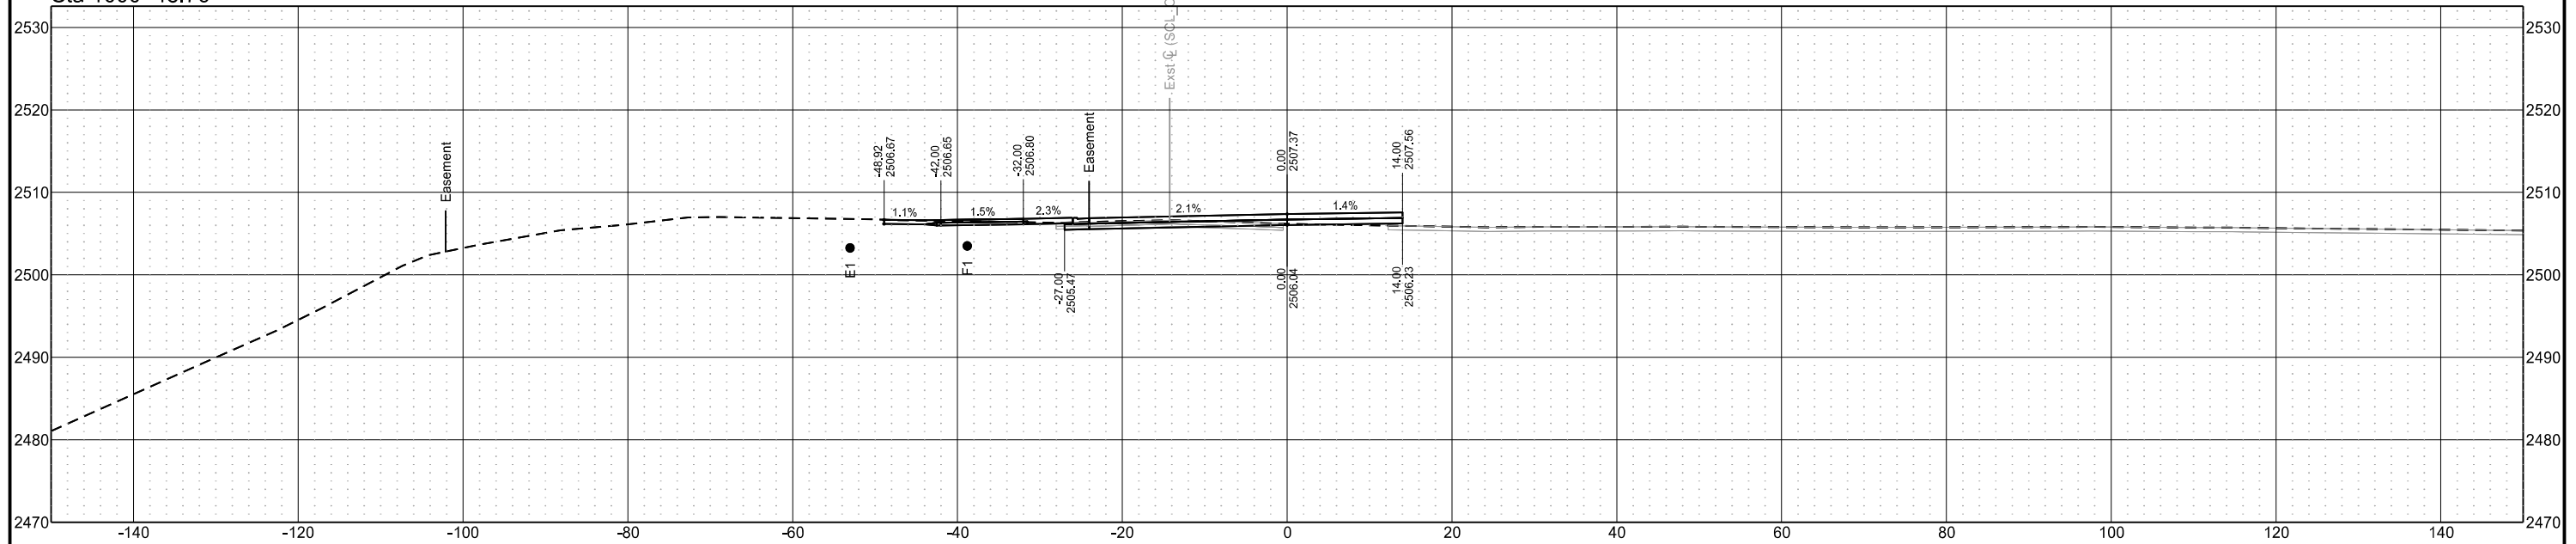

Chain = OCL_Chateau


Chateau Road - Medora, ND
Burning Hills Amphitheater to Pacific Ave

Segment P
(Parking Lot)


| STATE | PROJECT NO. | SECTION NO. | SHEET NO. |
|-------|-------------------|-------------|-----------|
| ND | SS-FTF-5-999(036) | 200 | 28 |

Cross Sections

Sta 1001+00.00

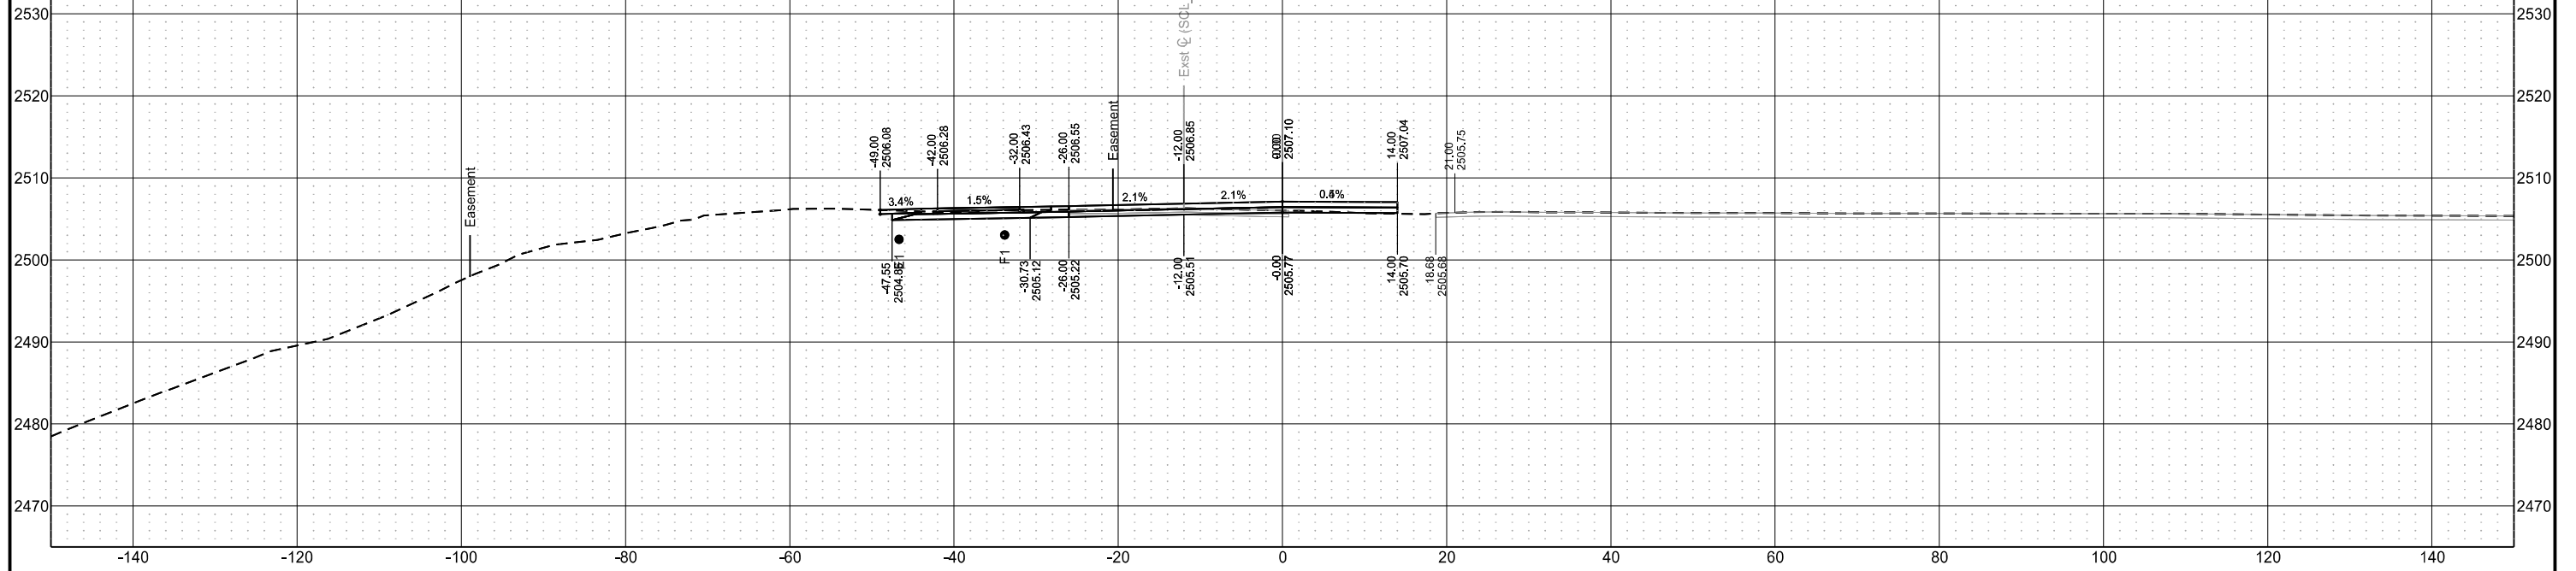

Sta 1000+75.00

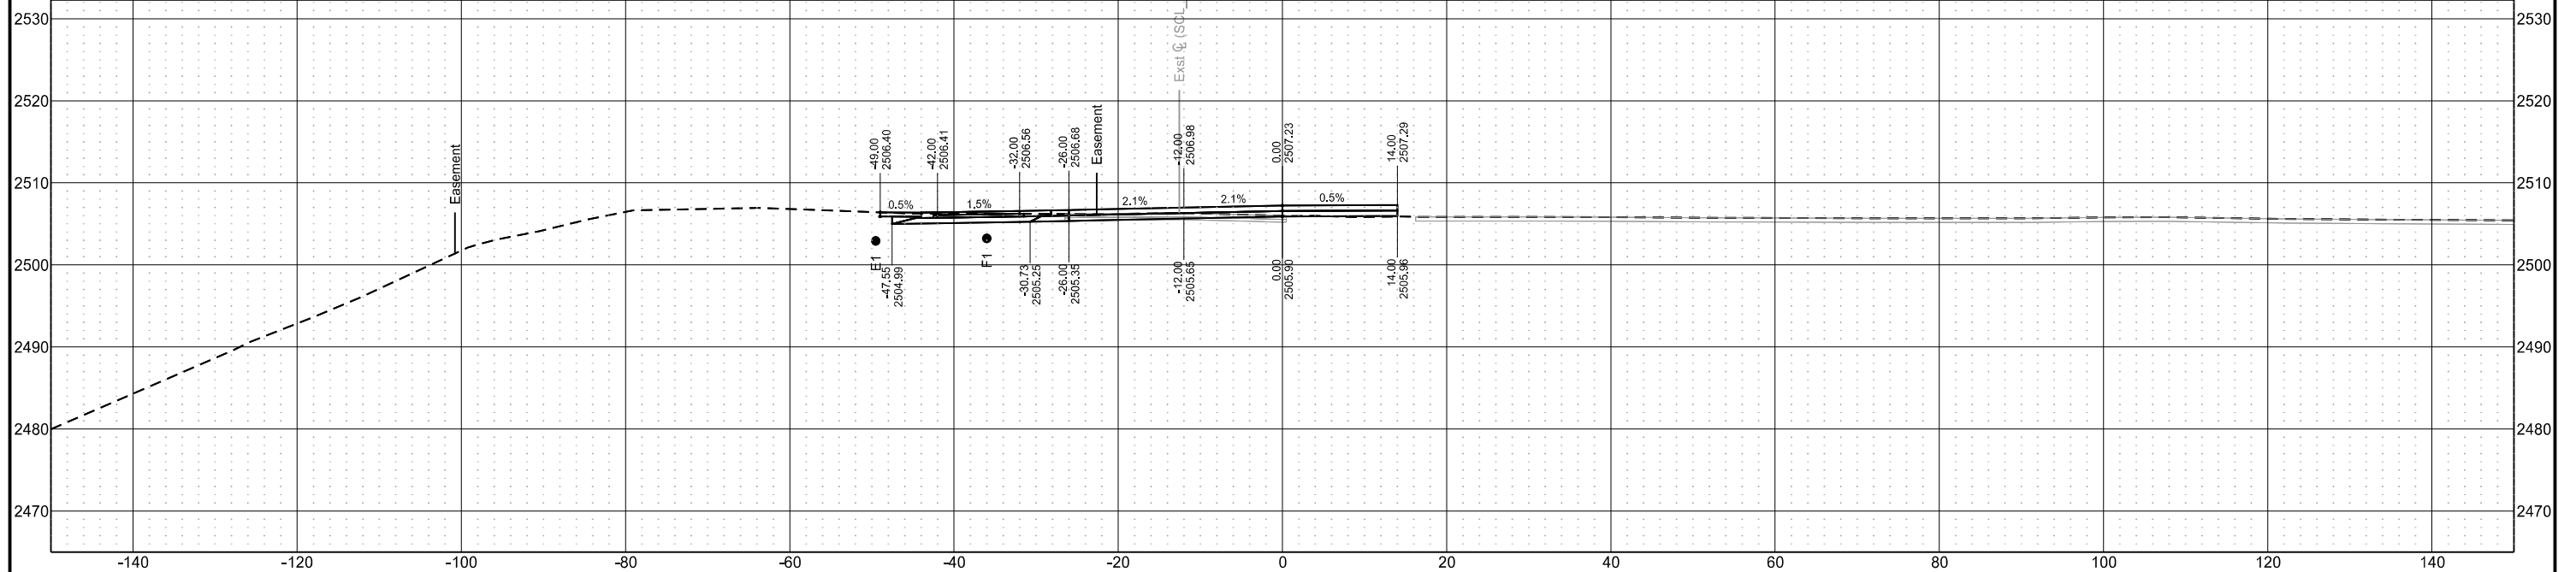

Chain = OCL_Chateau


Chateau Road - Medora, ND
Burning Hills Amphitheater to Pacific Ave

Segment A


| STATE | PROJECT NO. | SECTION NO. | SHEET NO. |
|-------|-------------------|-------------|-----------|
| ND | SS-FTF-5-999(036) | 200 | 29 |

Cross Sections

Sta 1001+25.00

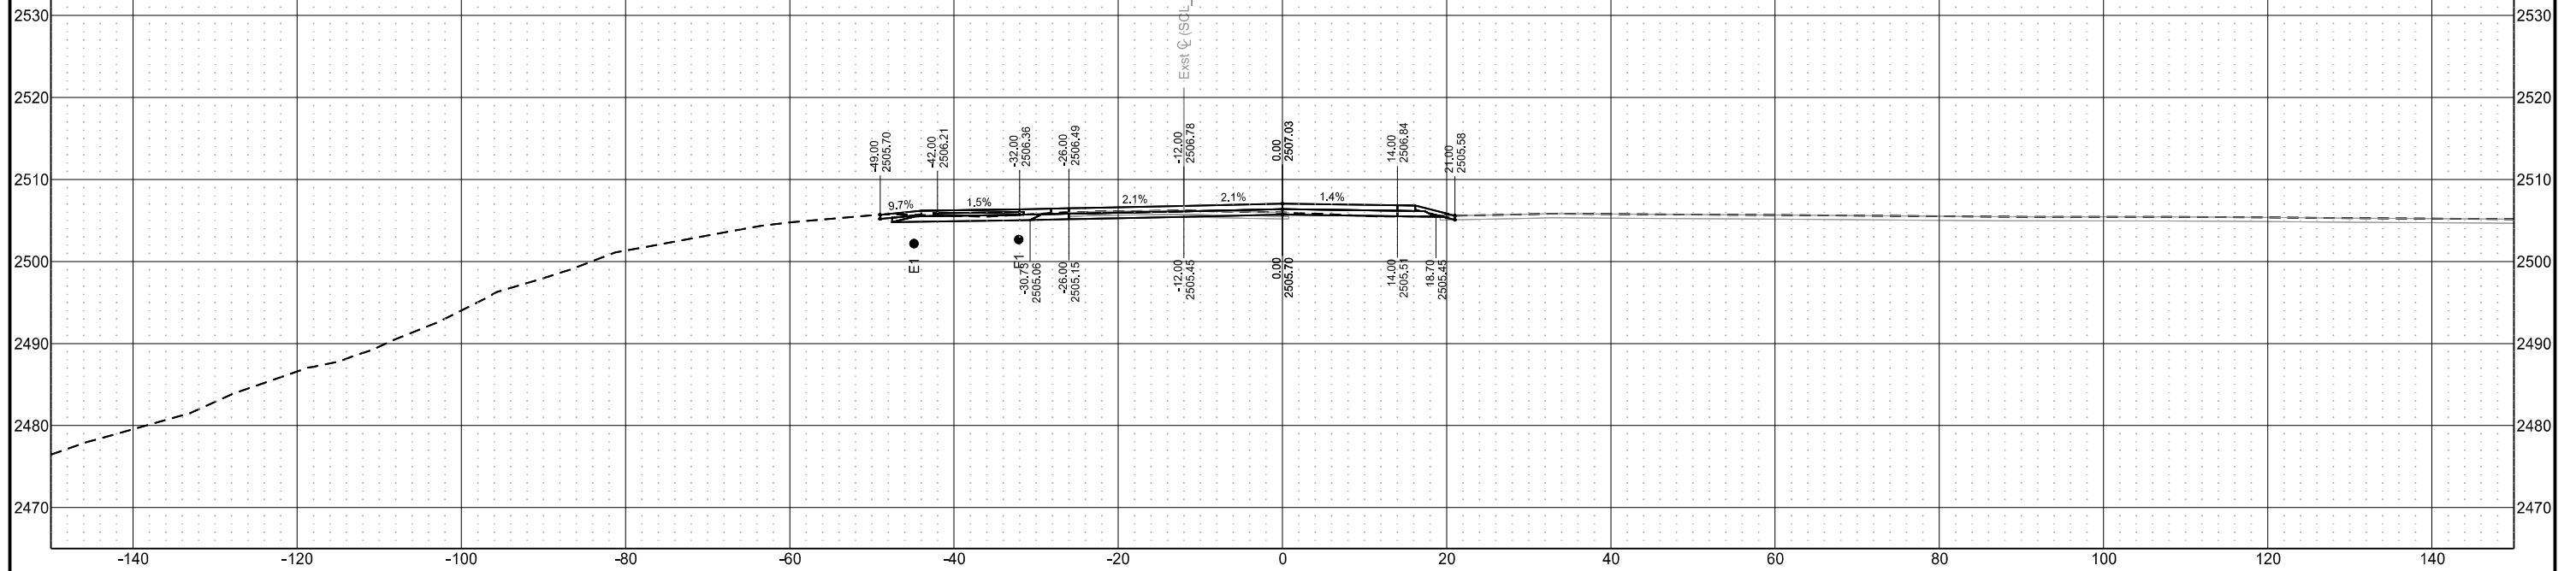

Sta 1001+00.00

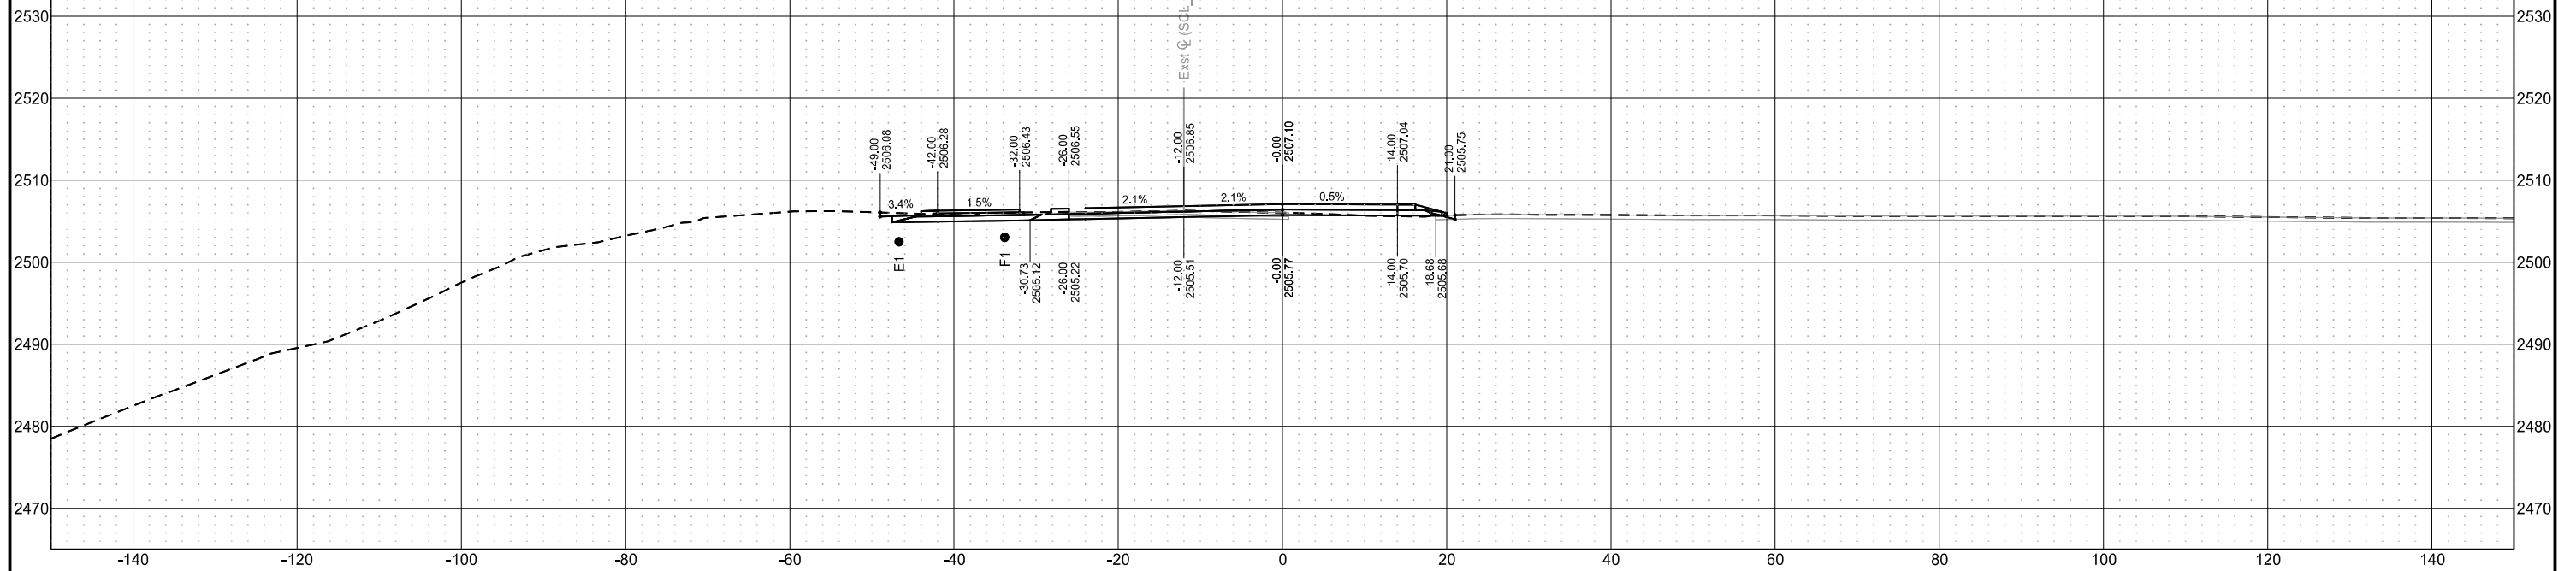

Chain = OCL_Chateau


Chateau Road - Medora, ND
Burning Hills Amphitheater to Pacific Ave

Segment A


| STATE | PROJECT NO. | SECTION NO. | SHEET NO. |
|-------|-------------------|-------------|-----------|
| ND | SS-FTF-5-999(036) | 200 | 30 |

Cross Sections

Sta 1001+74.00

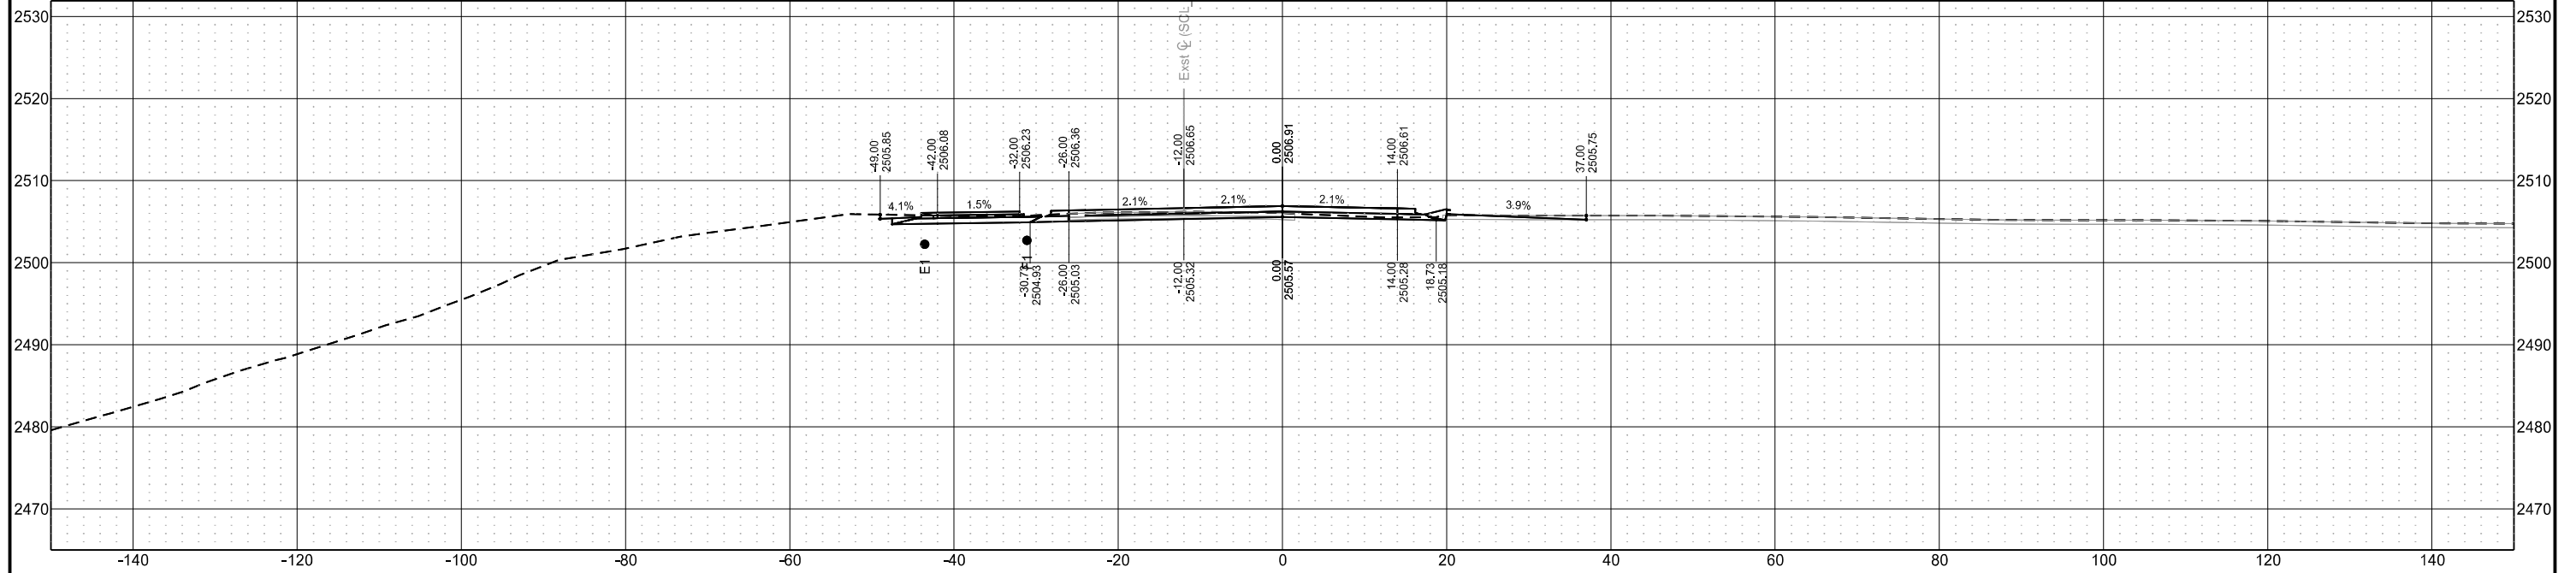

Sta 1001+50.00

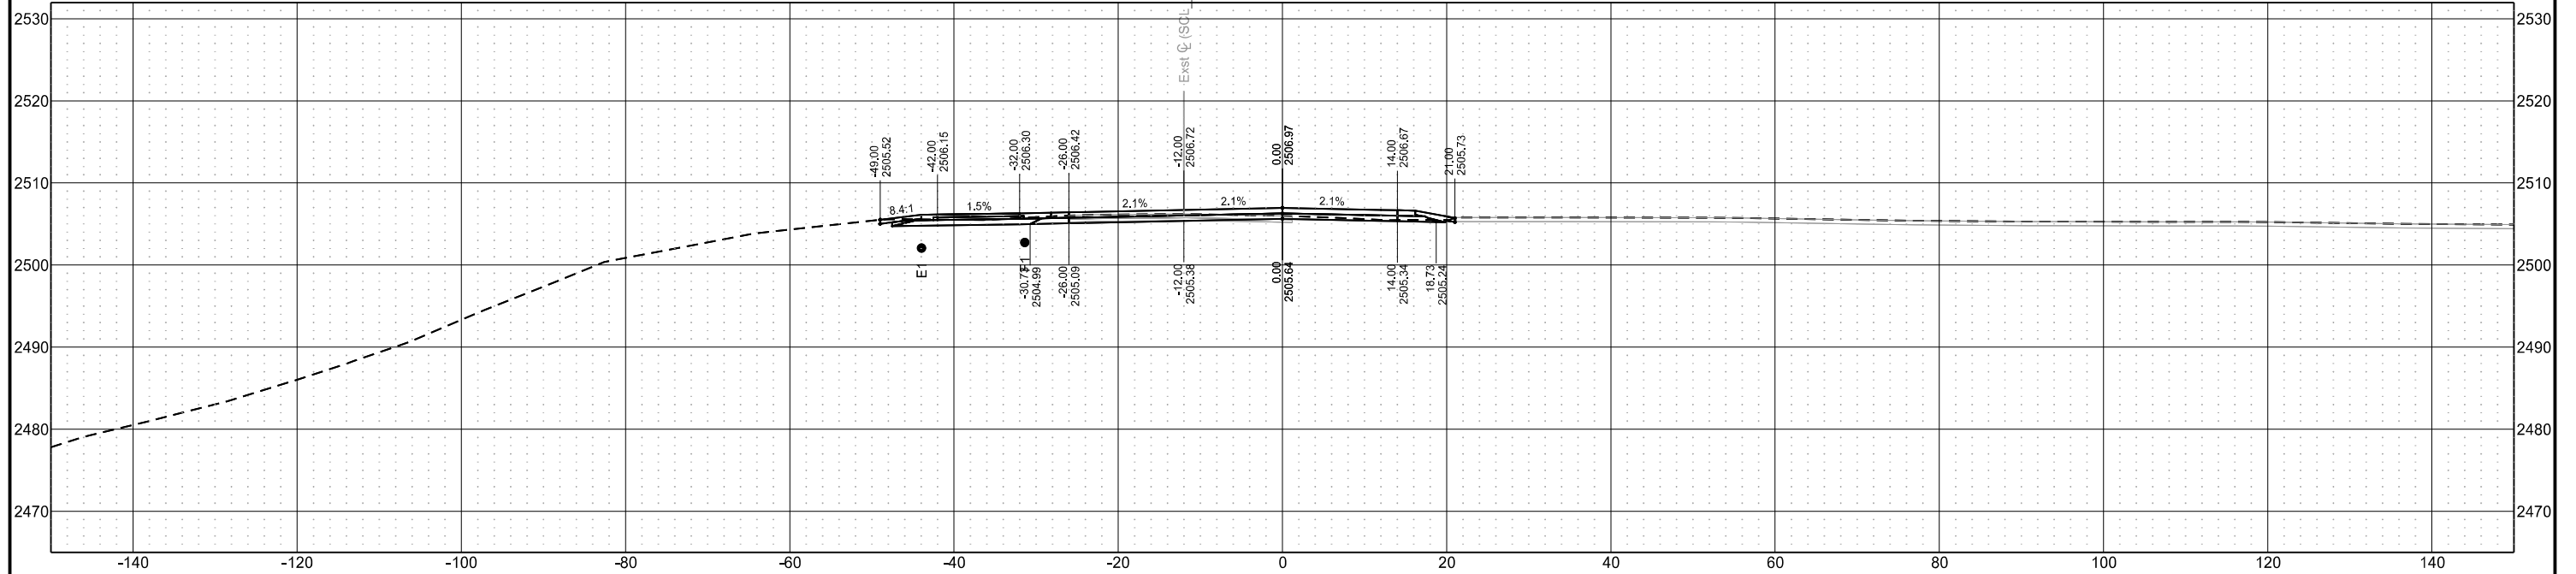

Chain = OCL_Chateau


Chateau Road - Medora, ND
Burning Hills Amphitheater to Pacific Ave

Segment A


| STATE | PROJECT NO. | SECTION NO. | SHEET NO. |
|-------|-------------------|-------------|-----------|
| ND | SS-FTF-5-999(036) | 200 | 31 |

Cross Sections

Sta 1001+80.00

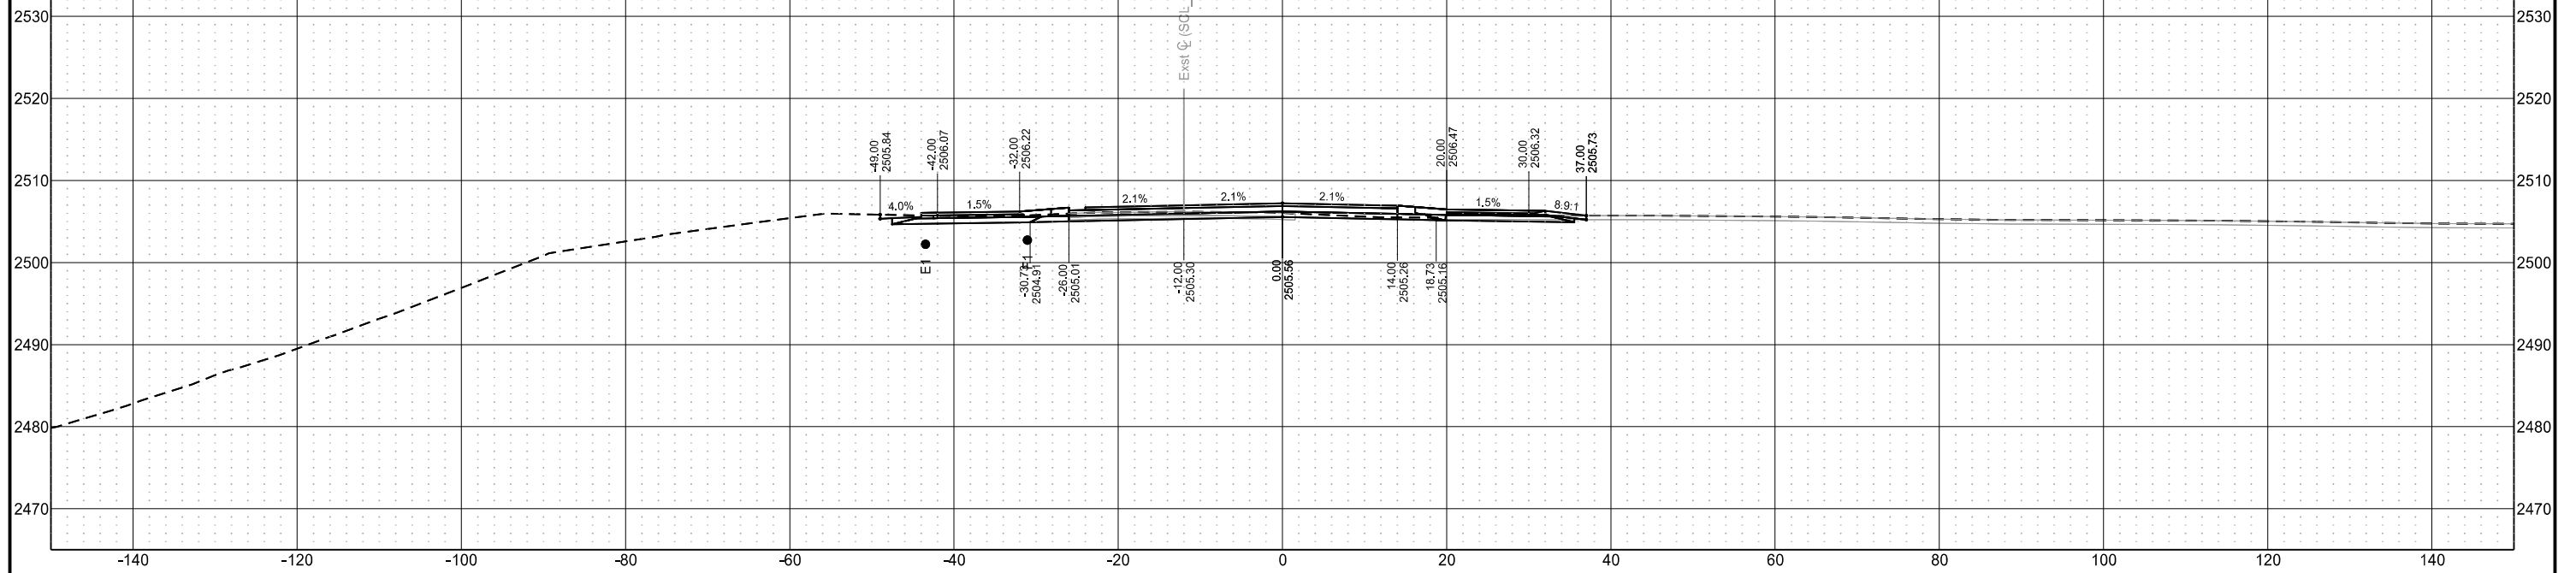

Sta 1001+75.00

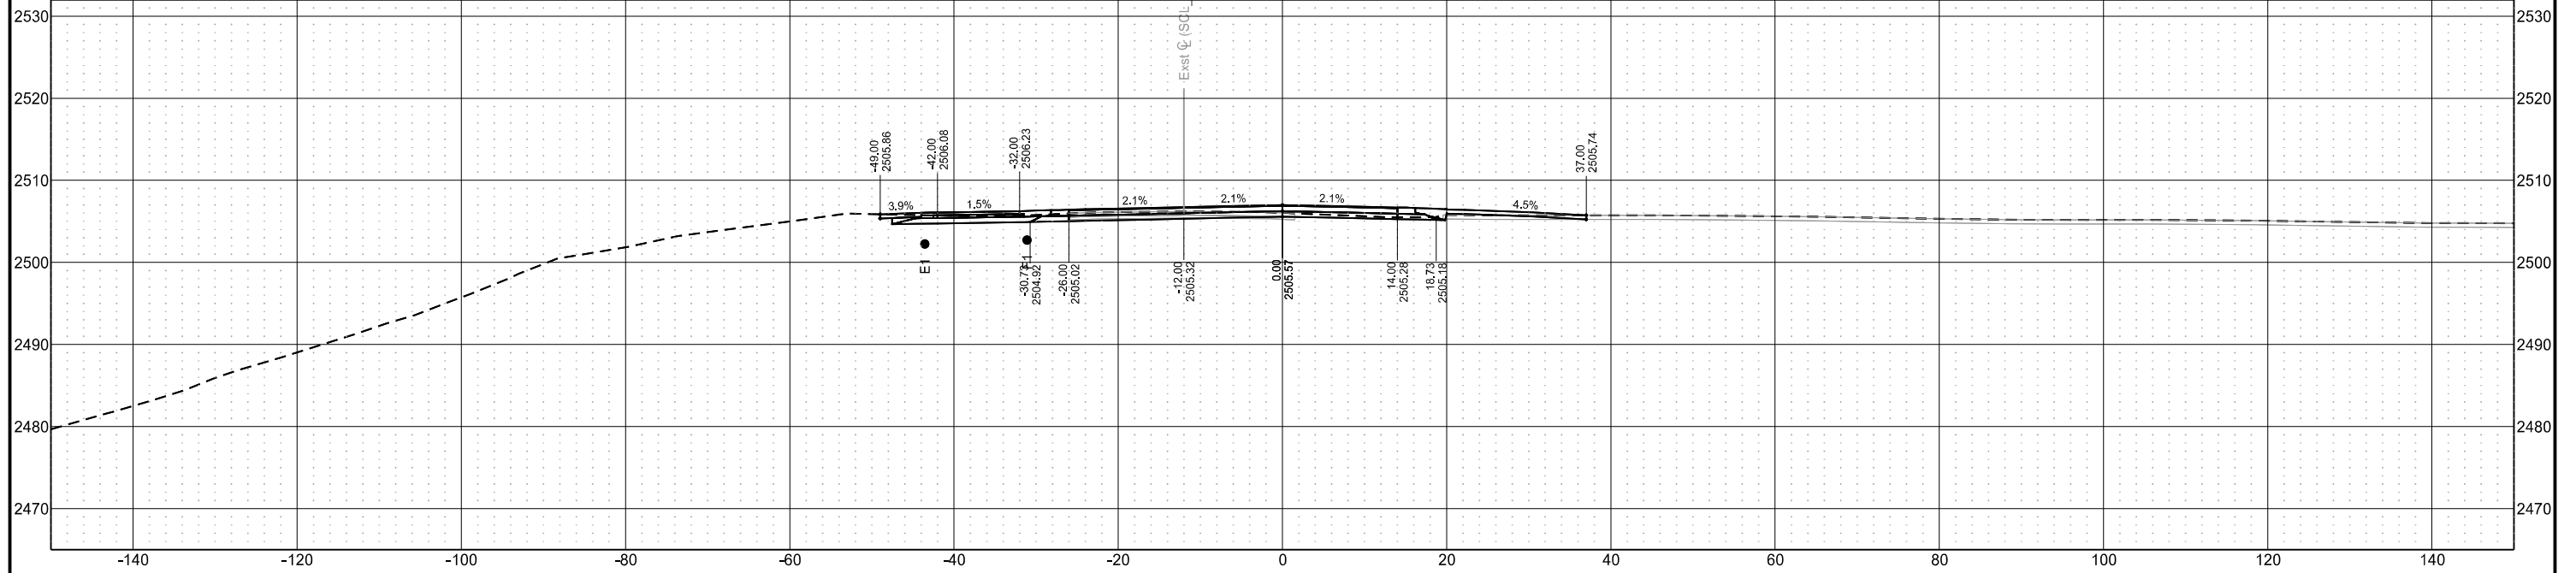



Chain = OCL_Chateau

Chateau Road - Medora, ND
Burning Hills Amphitheater to Pacific Ave

Segment A

| STATE | PROJECT NO. | SECTION NO. | SHEET NO. |
|-------|-------------------|-------------|-----------|
| ND | SS-FTF-5-999(036) | 200 | 32 |

Cross Sections

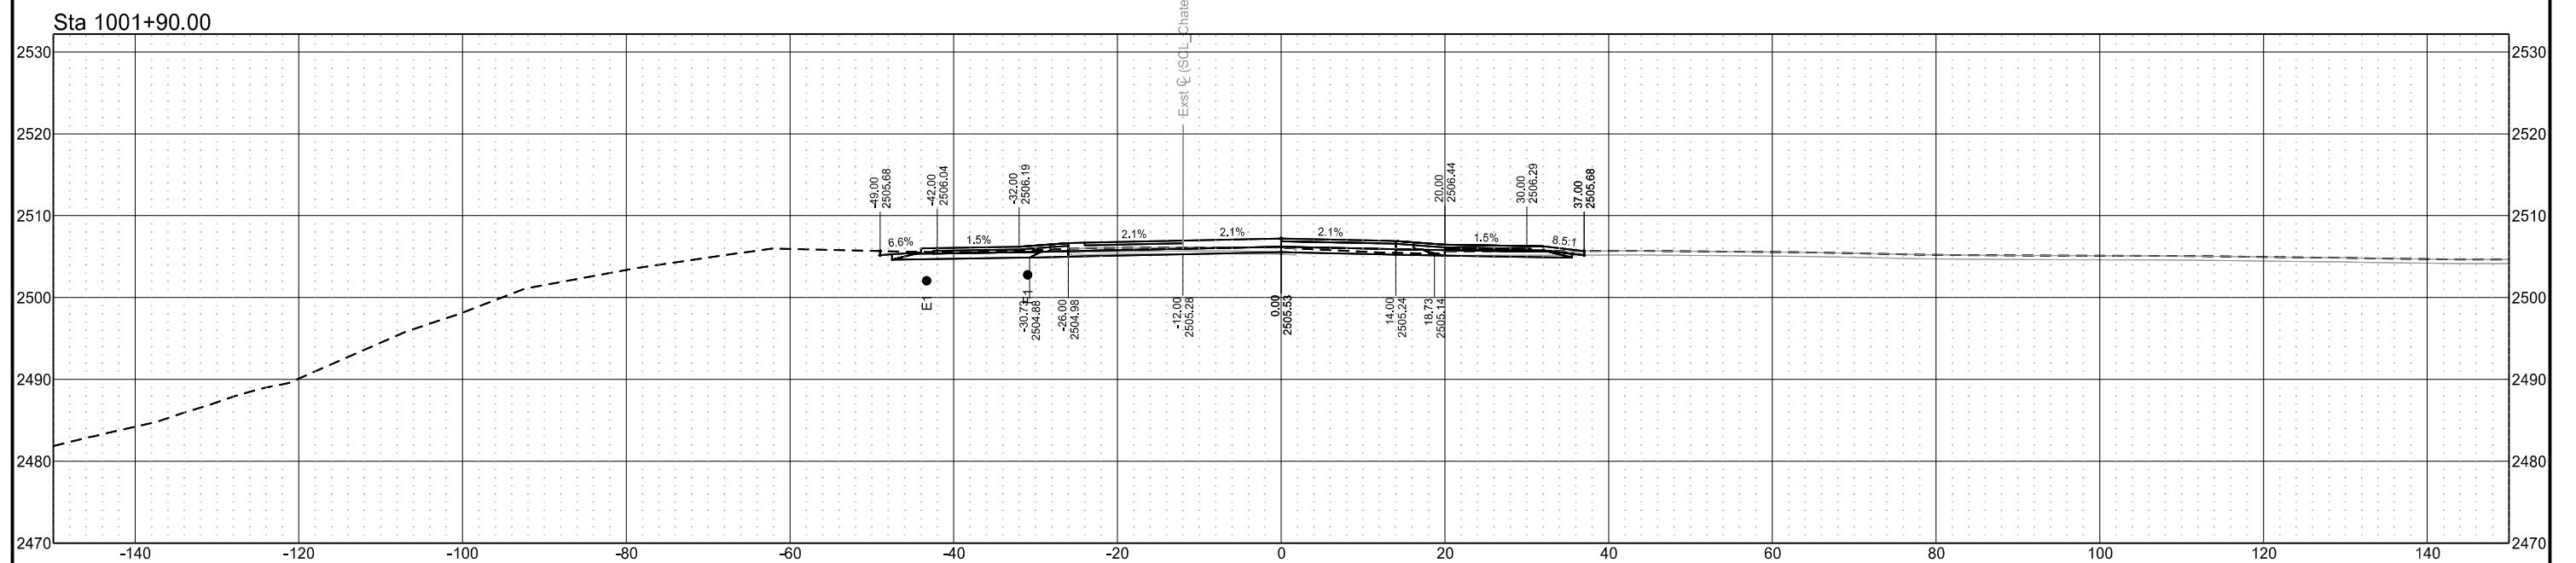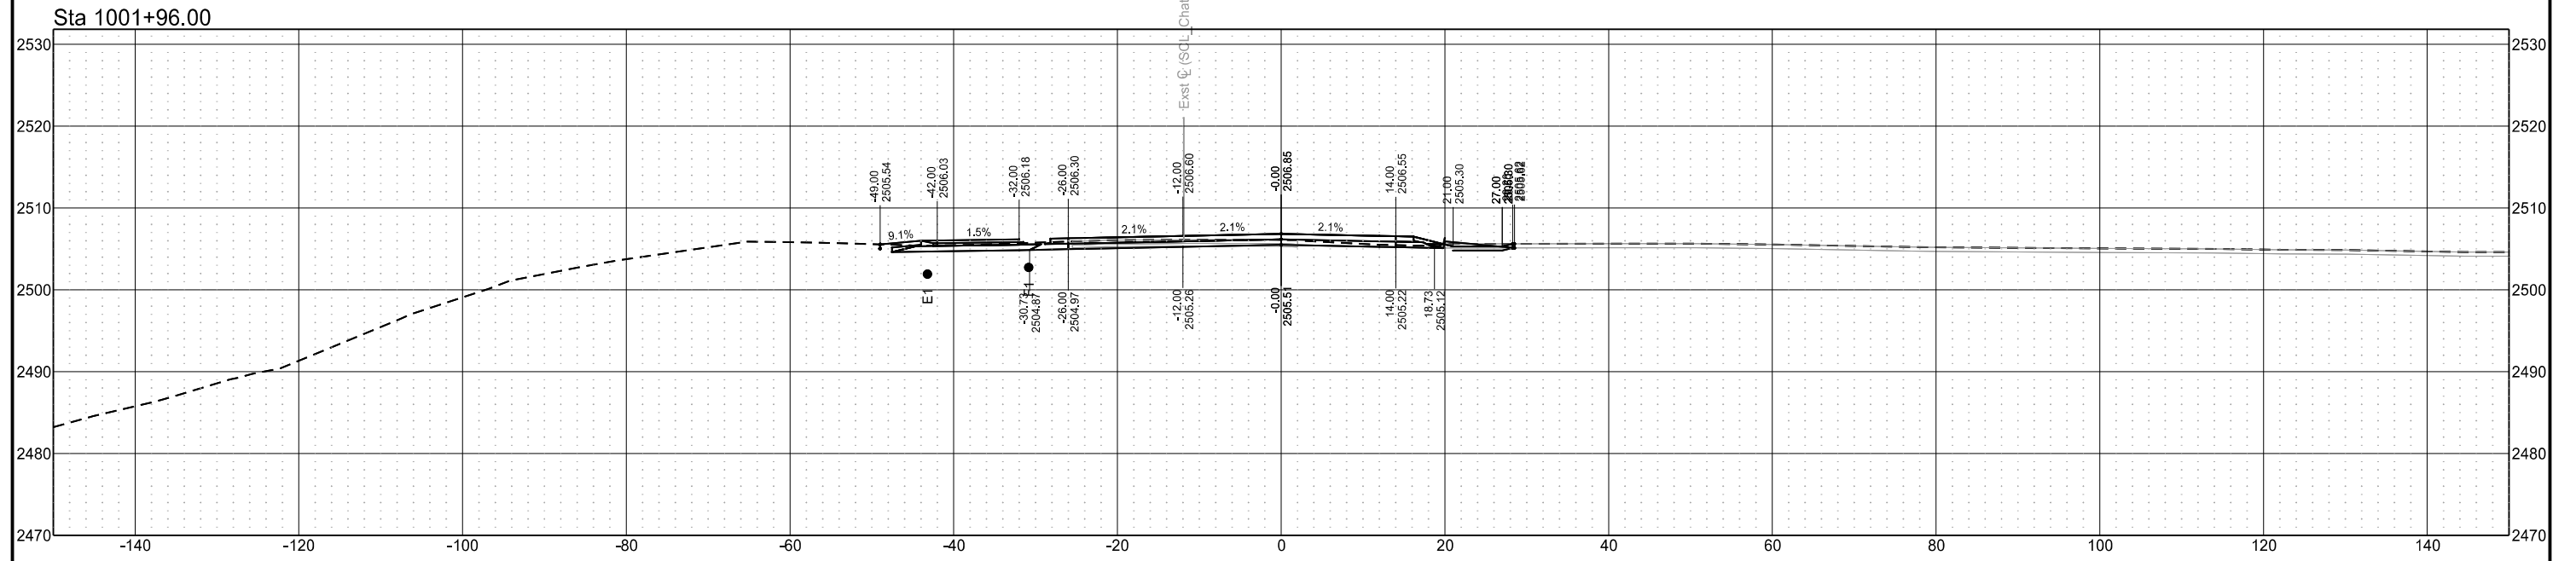

Chain = OCL_Chateau


Chateau Road - Medora, ND
Burning Hills Amphitheater to Pacific Ave

Segment A


| STATE | PROJECT NO. | SECTION NO. | SHEET NO. |
|-------|-------------------|-------------|-----------|
| ND | SS-FTF-5-999(036) | 200 | 33 |

Cross Sections

Sta 1002+25.00

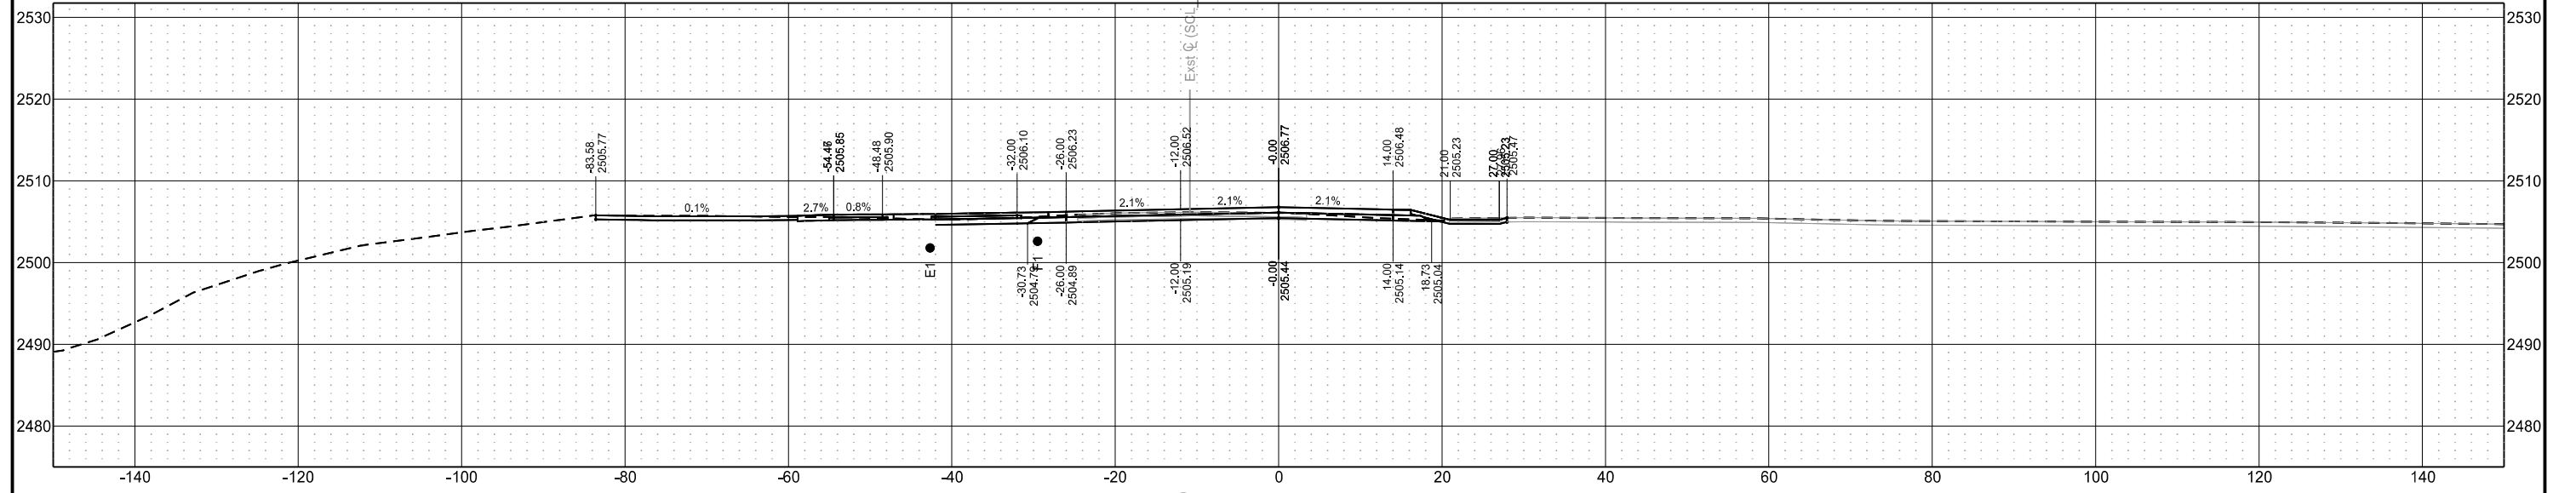

Sta 1002+00.00

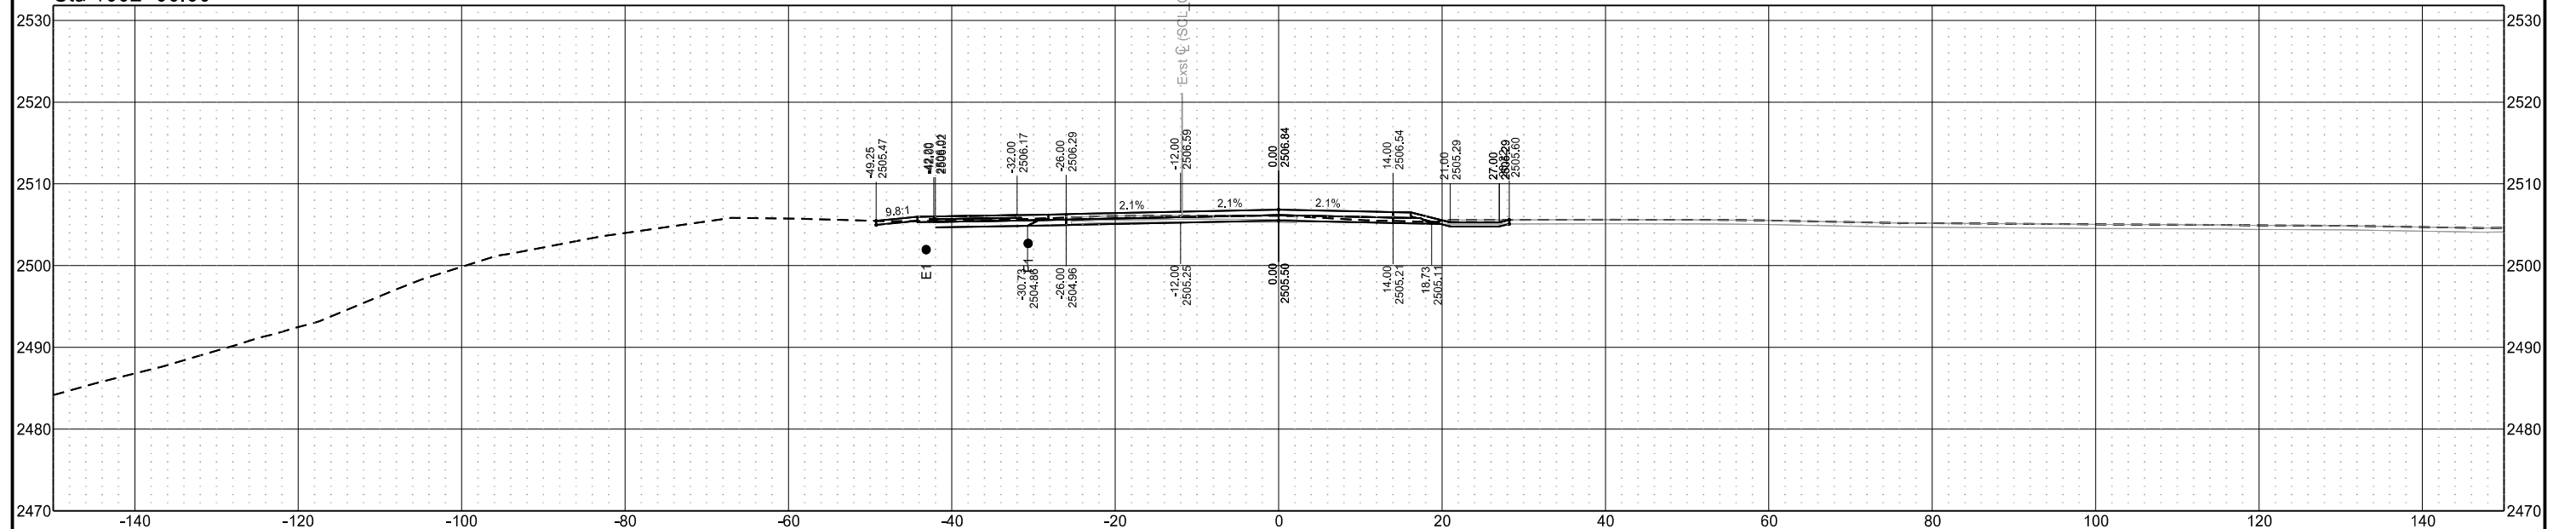




Chain = OCL_Chateau

Chateau Road - Medora, ND
Burning Hills Amphitheater to Pacific Ave

Segment A




| STATE | PROJECT NO. | SECTION NO. | SHEET NO. |
|-------|-------------------|-------------|-----------|
| ND | SS-FTF-5-999(036) | 200 | 34 |

Cross Sections

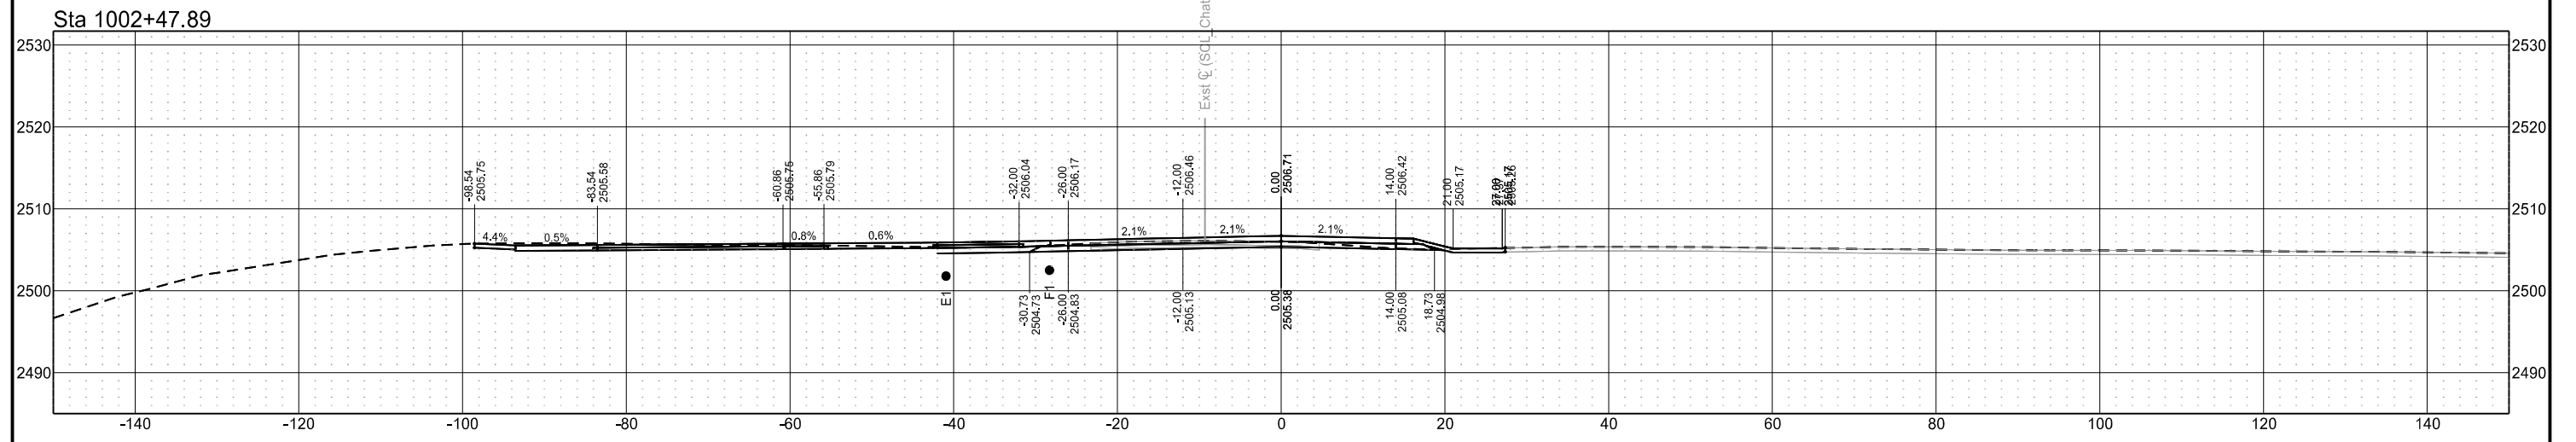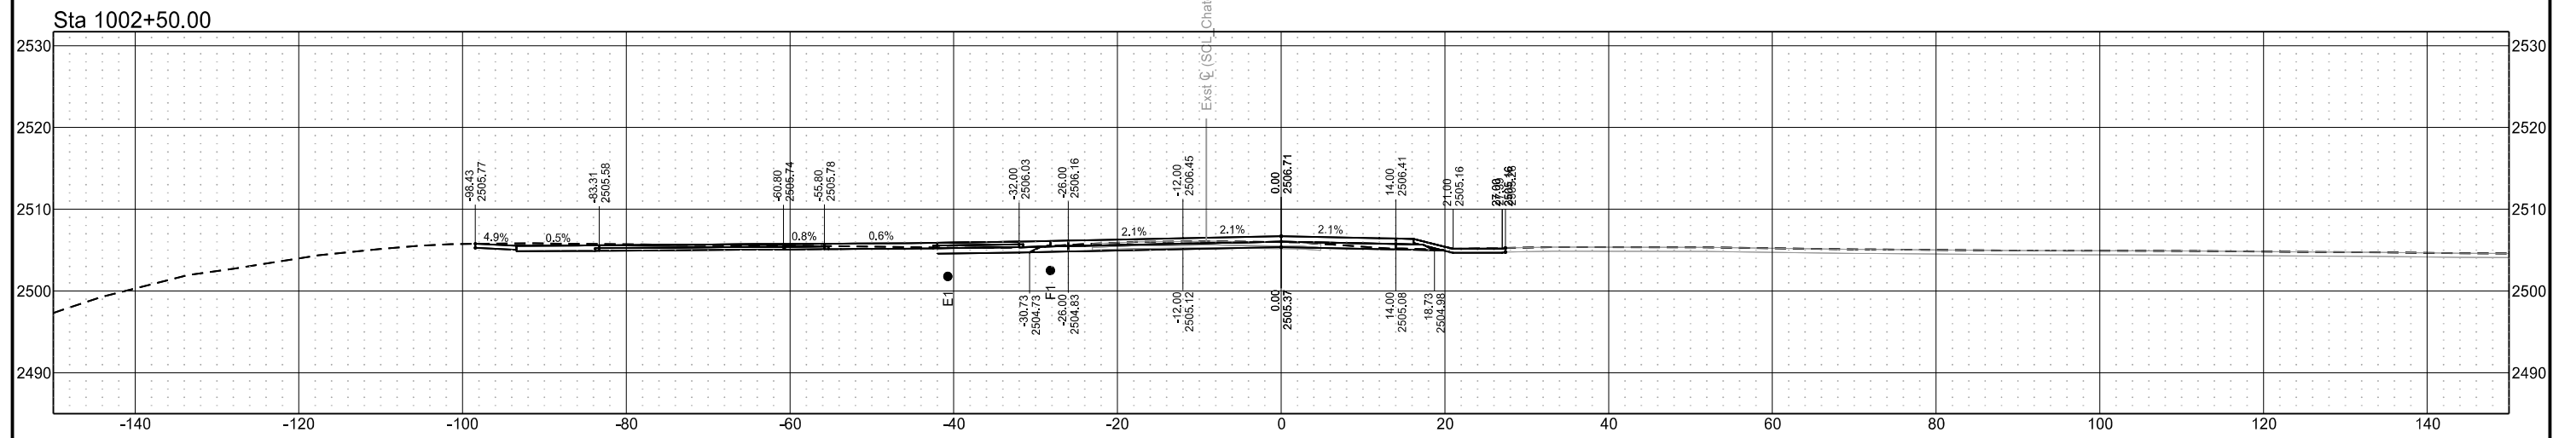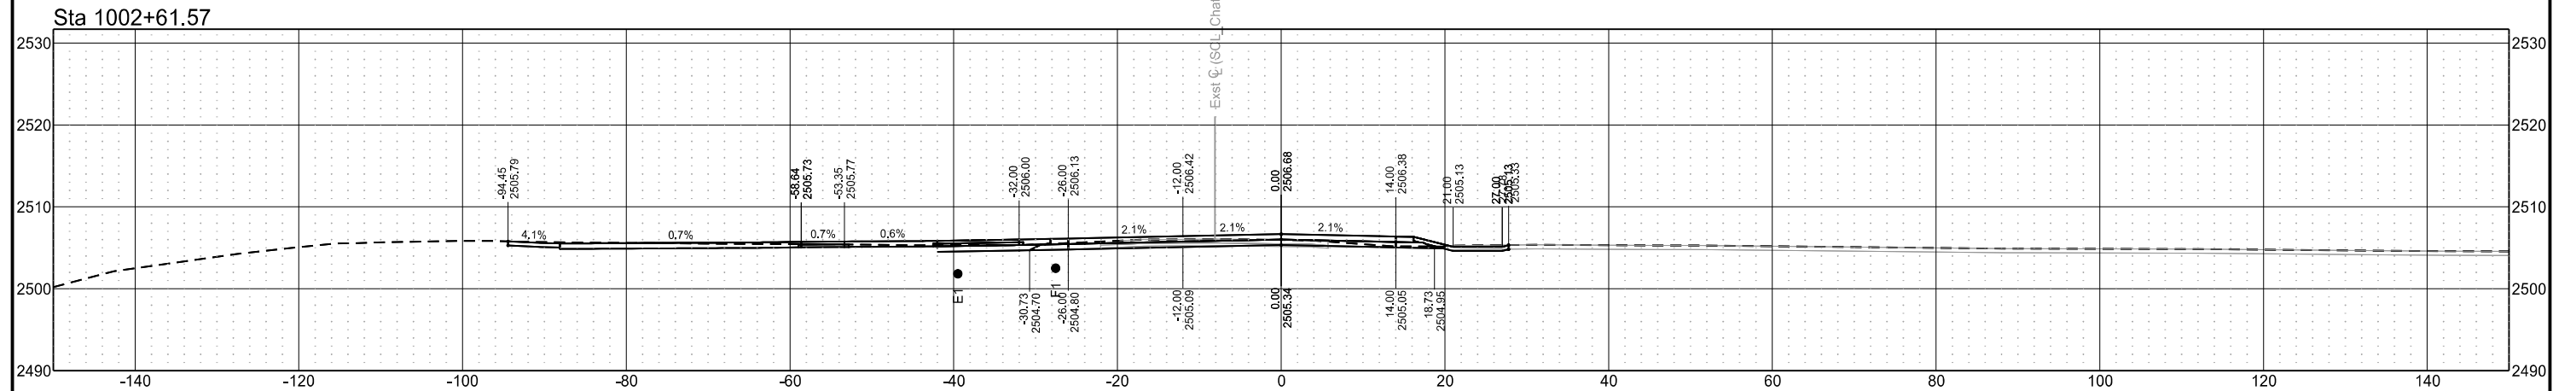

| STATE | PROJECT NO. | SECTION NO. | SHEET NO. |
|-------|-------------------|-------------|-----------|
| ND | SS-FTF-5-999(036) | 200 | 35 |

Cross Sections

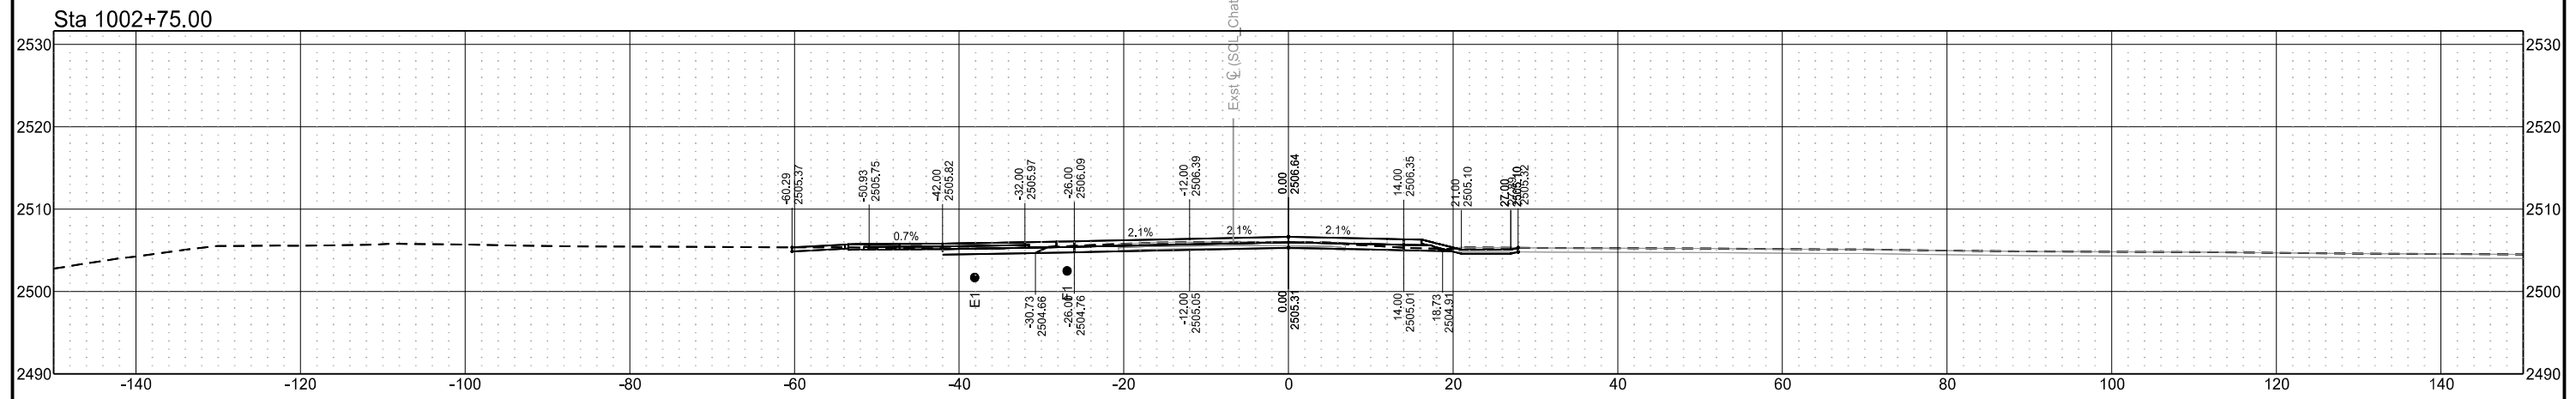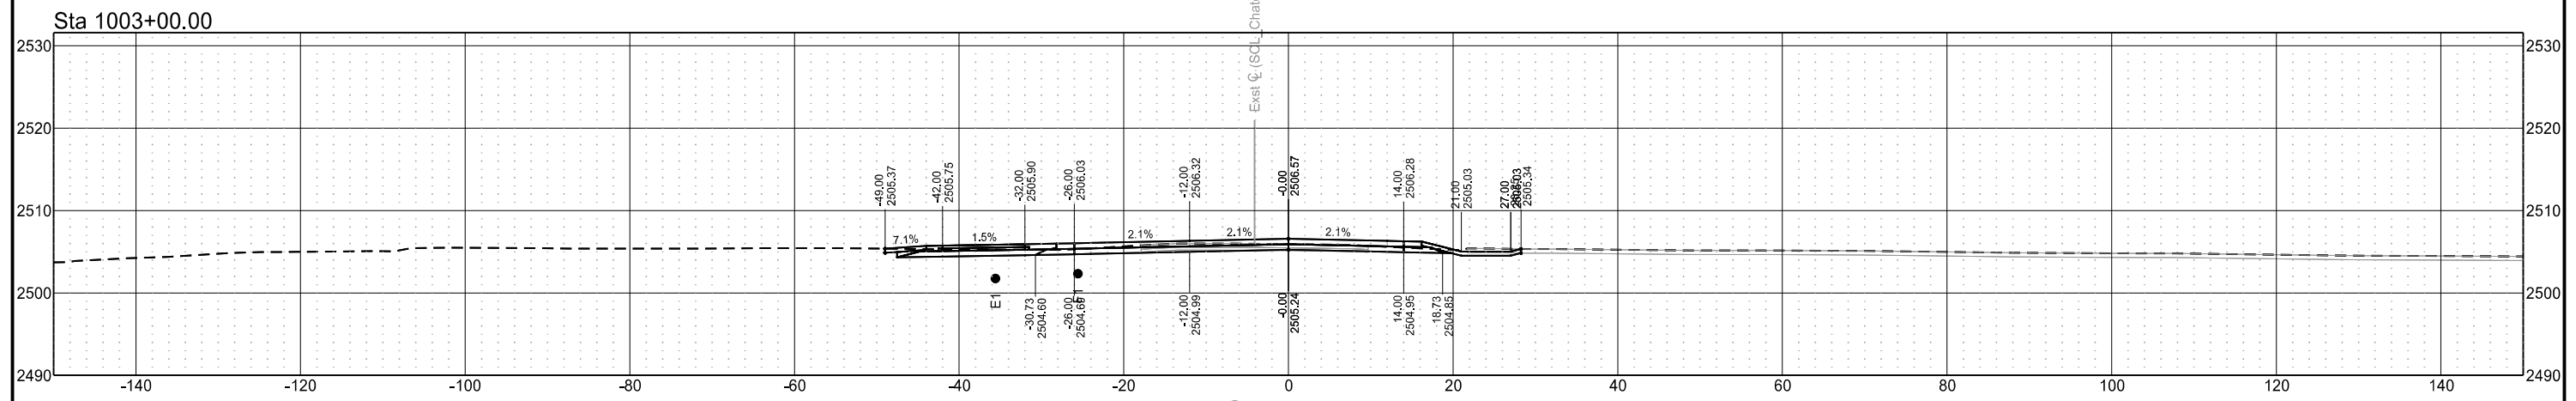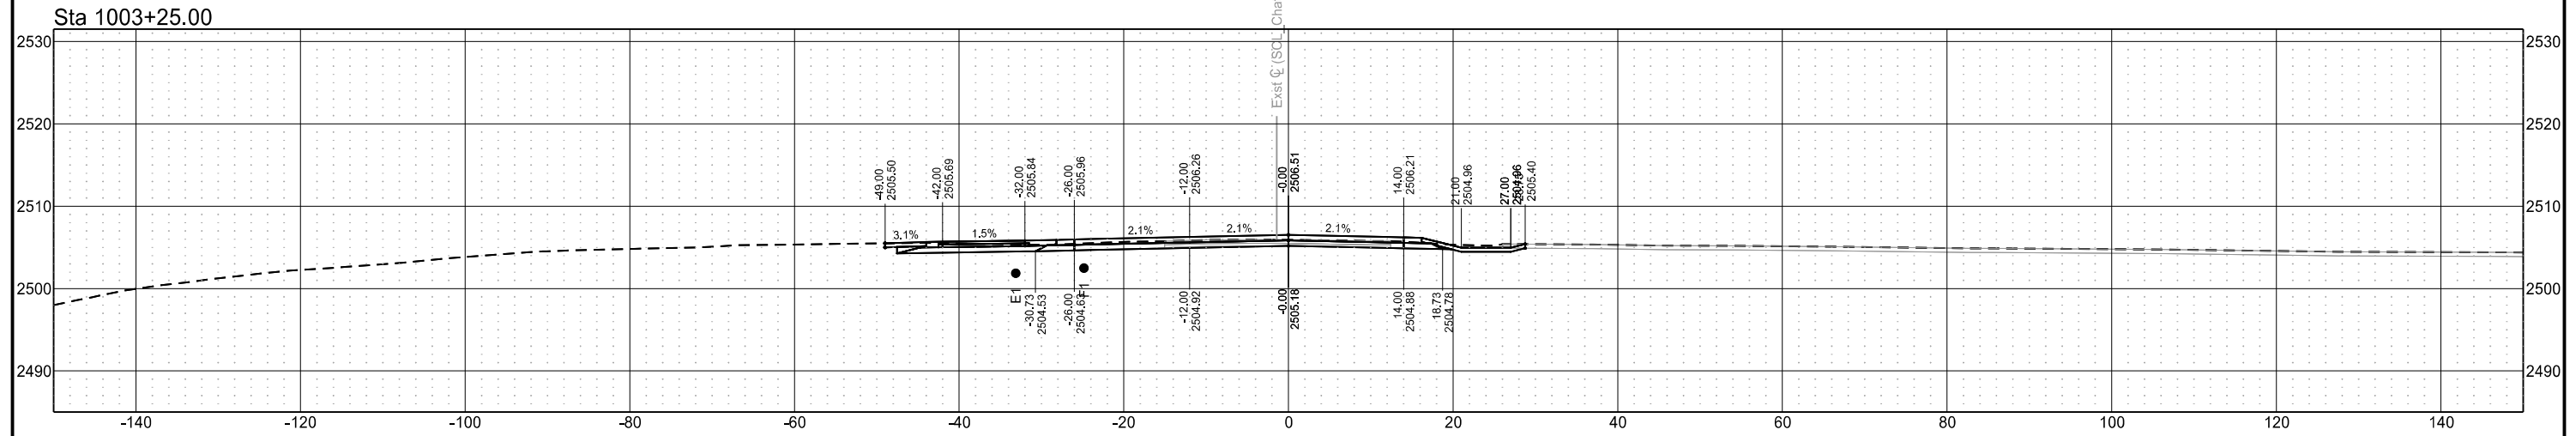

Chain = OCL_Chateau


Chateau Road - Medora, ND
Burning Hills Amphitheater to Pacific Ave

Segment A


| STATE | PROJECT NO. | SECTION NO. | SHEET NO. |
|-------|-------------------|-------------|-----------|
| ND | SS-FTF-5-999(036) | 200 | 36 |

Cross Sections

Sta 1003+75.00

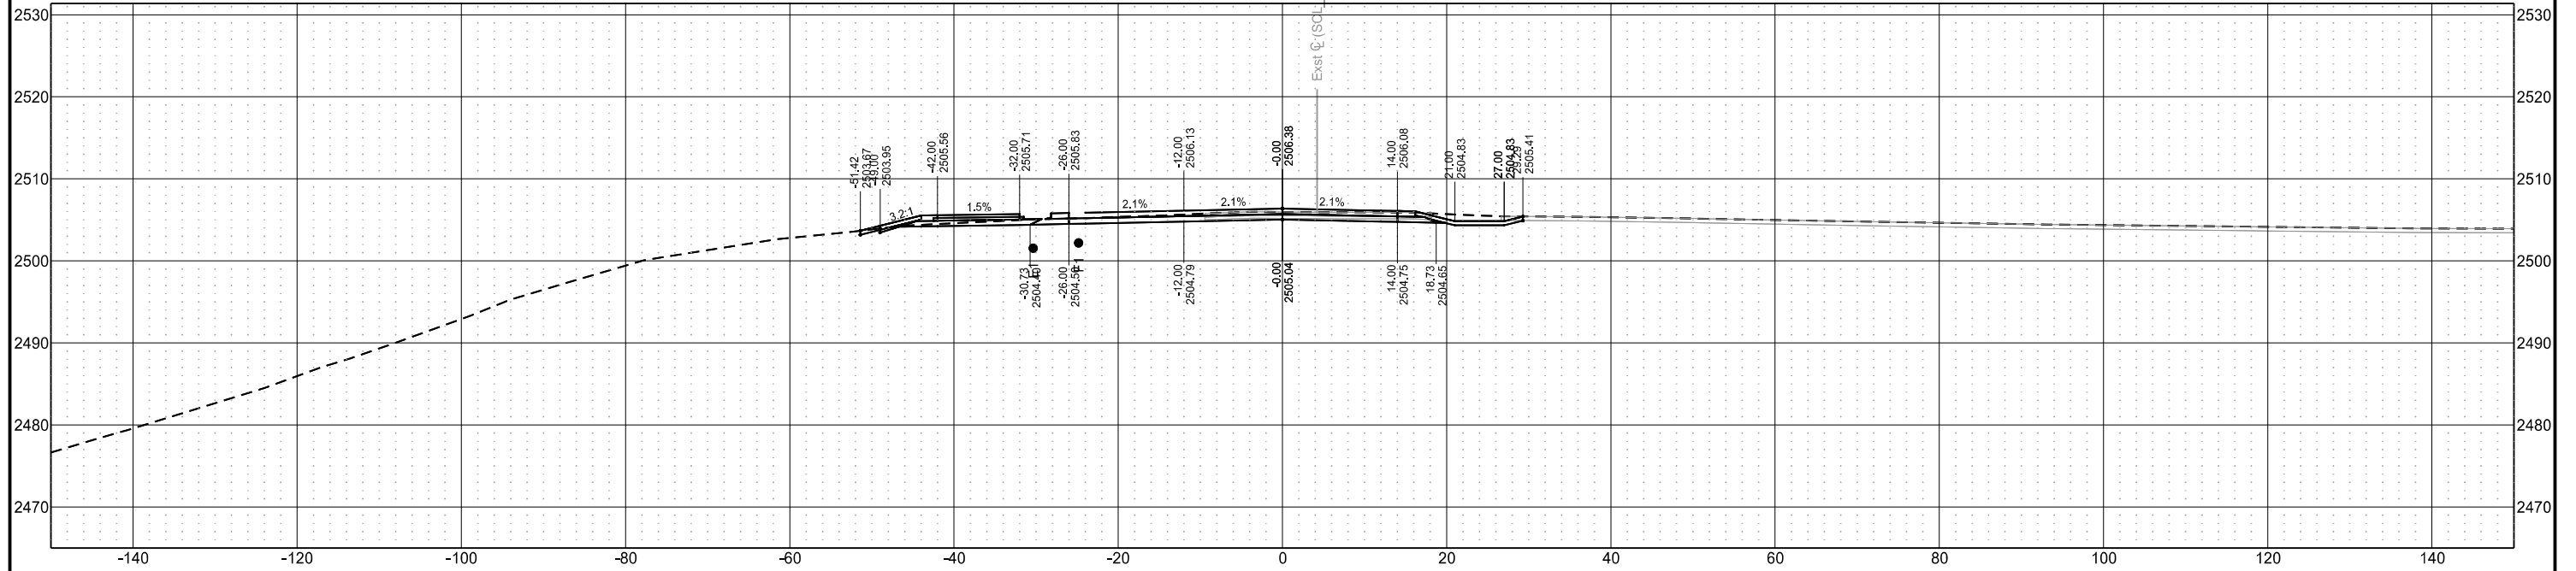

Sta 1003+50.00

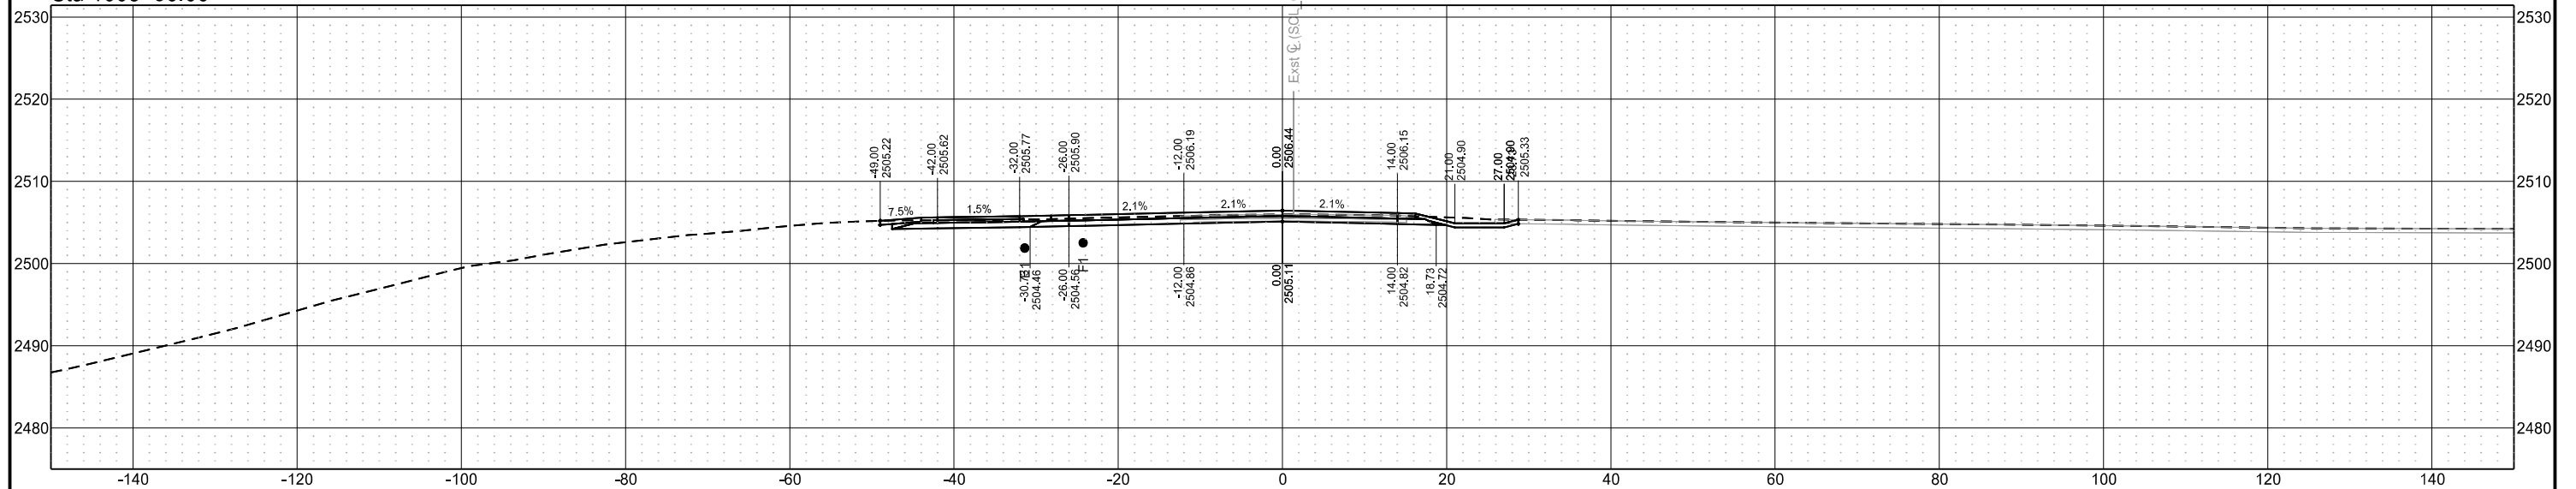

Chain = OCL_Chateau


Chateau Road - Medora, ND
Burning Hills Amphitheater to Pacific Ave

Segment A


| STATE | PROJECT NO. | SECTION NO. | SHEET NO. |
|-------|-------------------|-------------|-----------|
| ND | SS-FTF-5-999(036) | 200 | 37 |

Cross Sections

Sta 1004+25.00

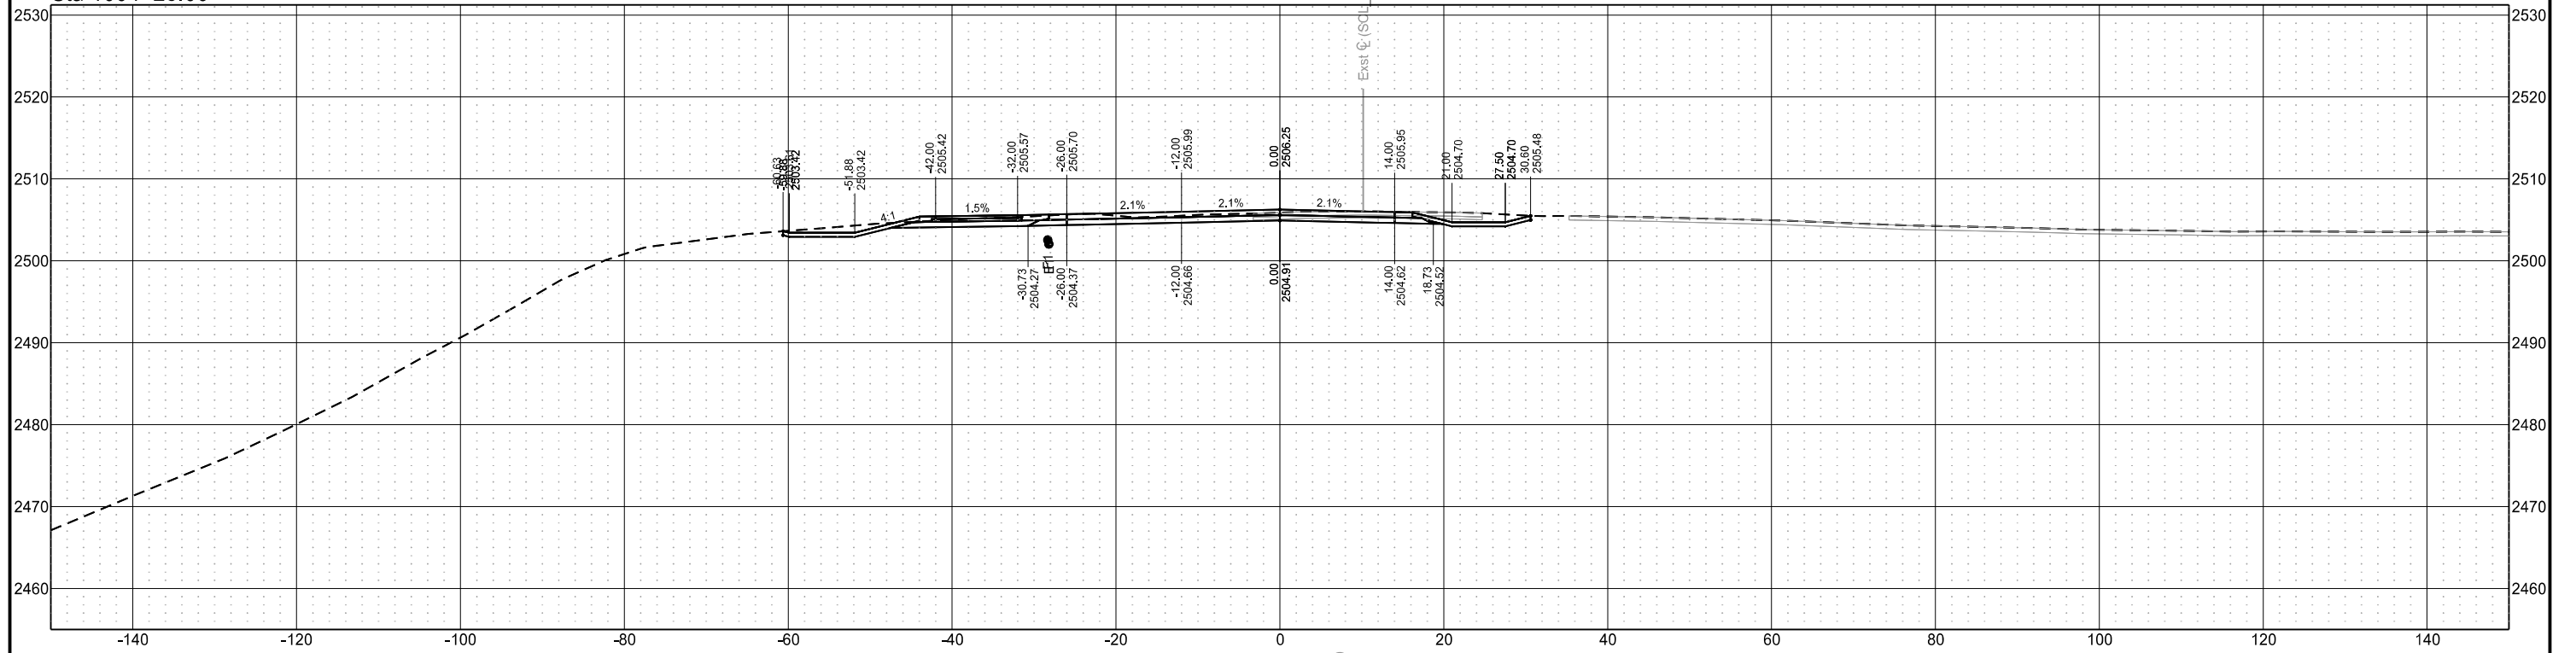


Sta 1004+00.00

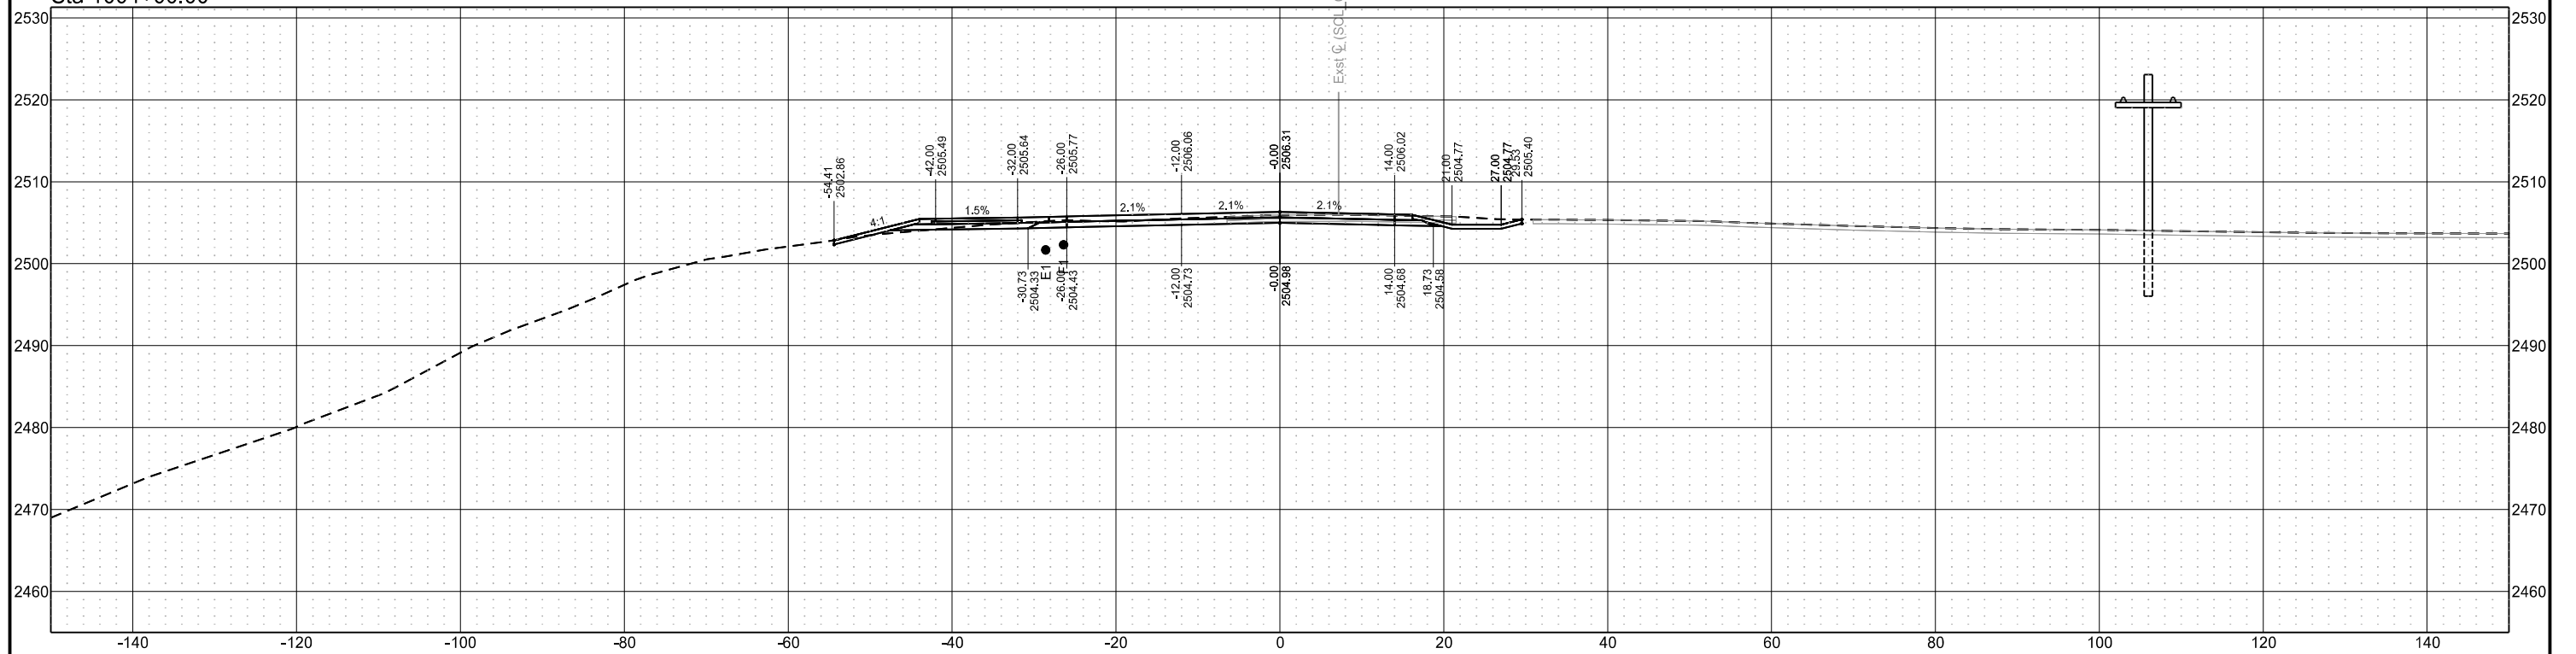


| STATE | PROJECT NO. | SECTION NO. | SHEET NO. |
|-------|-------------------|-------------|-----------|
| ND | SS-FTF-5-999(036) | 200 | 38 |

Cross Sections

Sta 1004+73.74

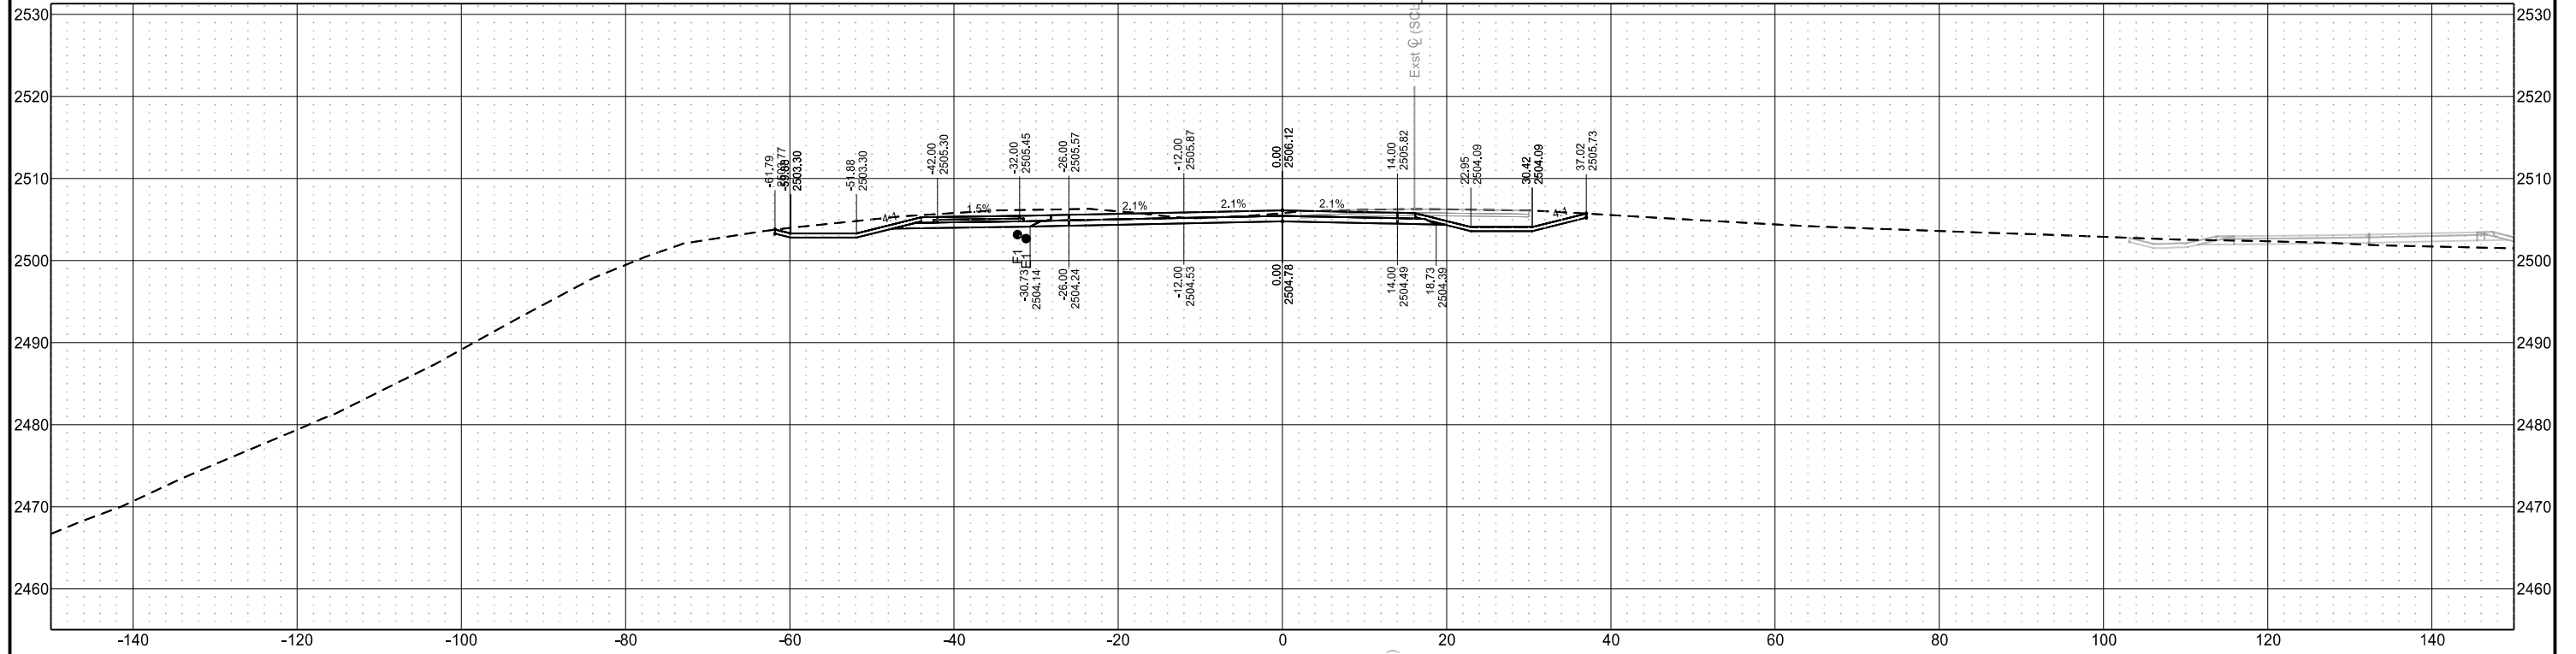


Sta 1004+50.00

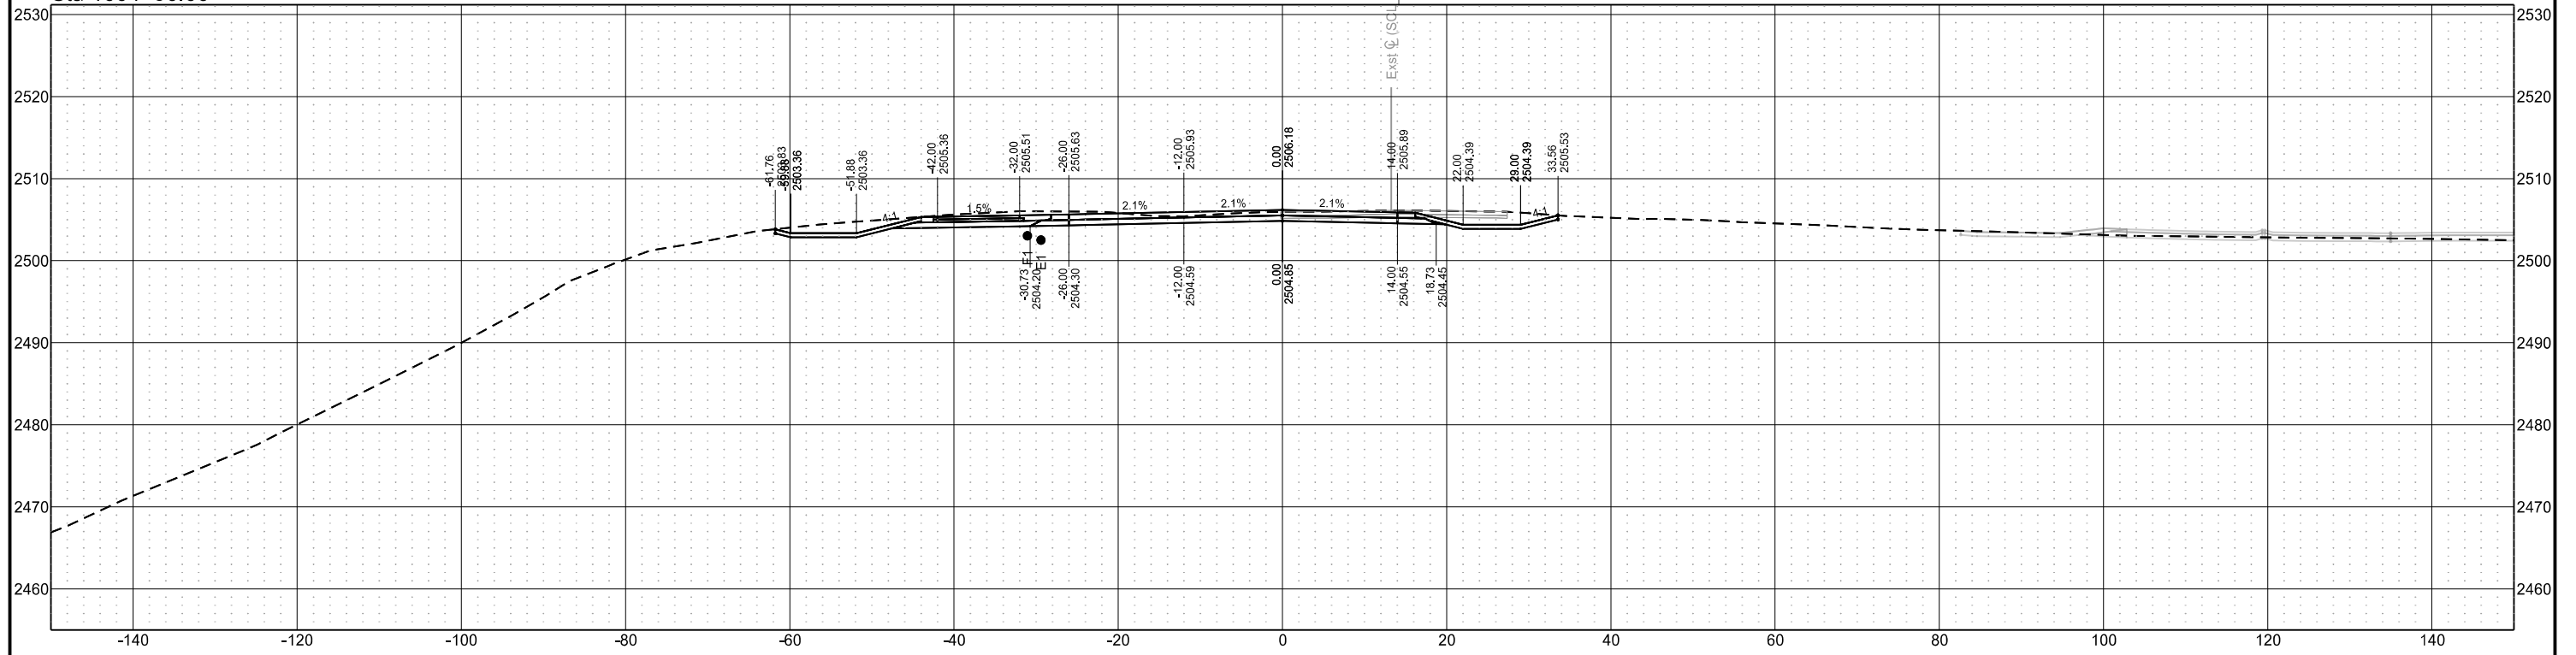


| STATE | PROJECT NO. | SECTION NO. | SHEET NO. |
|-------|-------------------|-------------|-----------|
| ND | SS-FTF-5-999(036) | 200 | 39 |

Cross Sections

Sta 1004+78.61

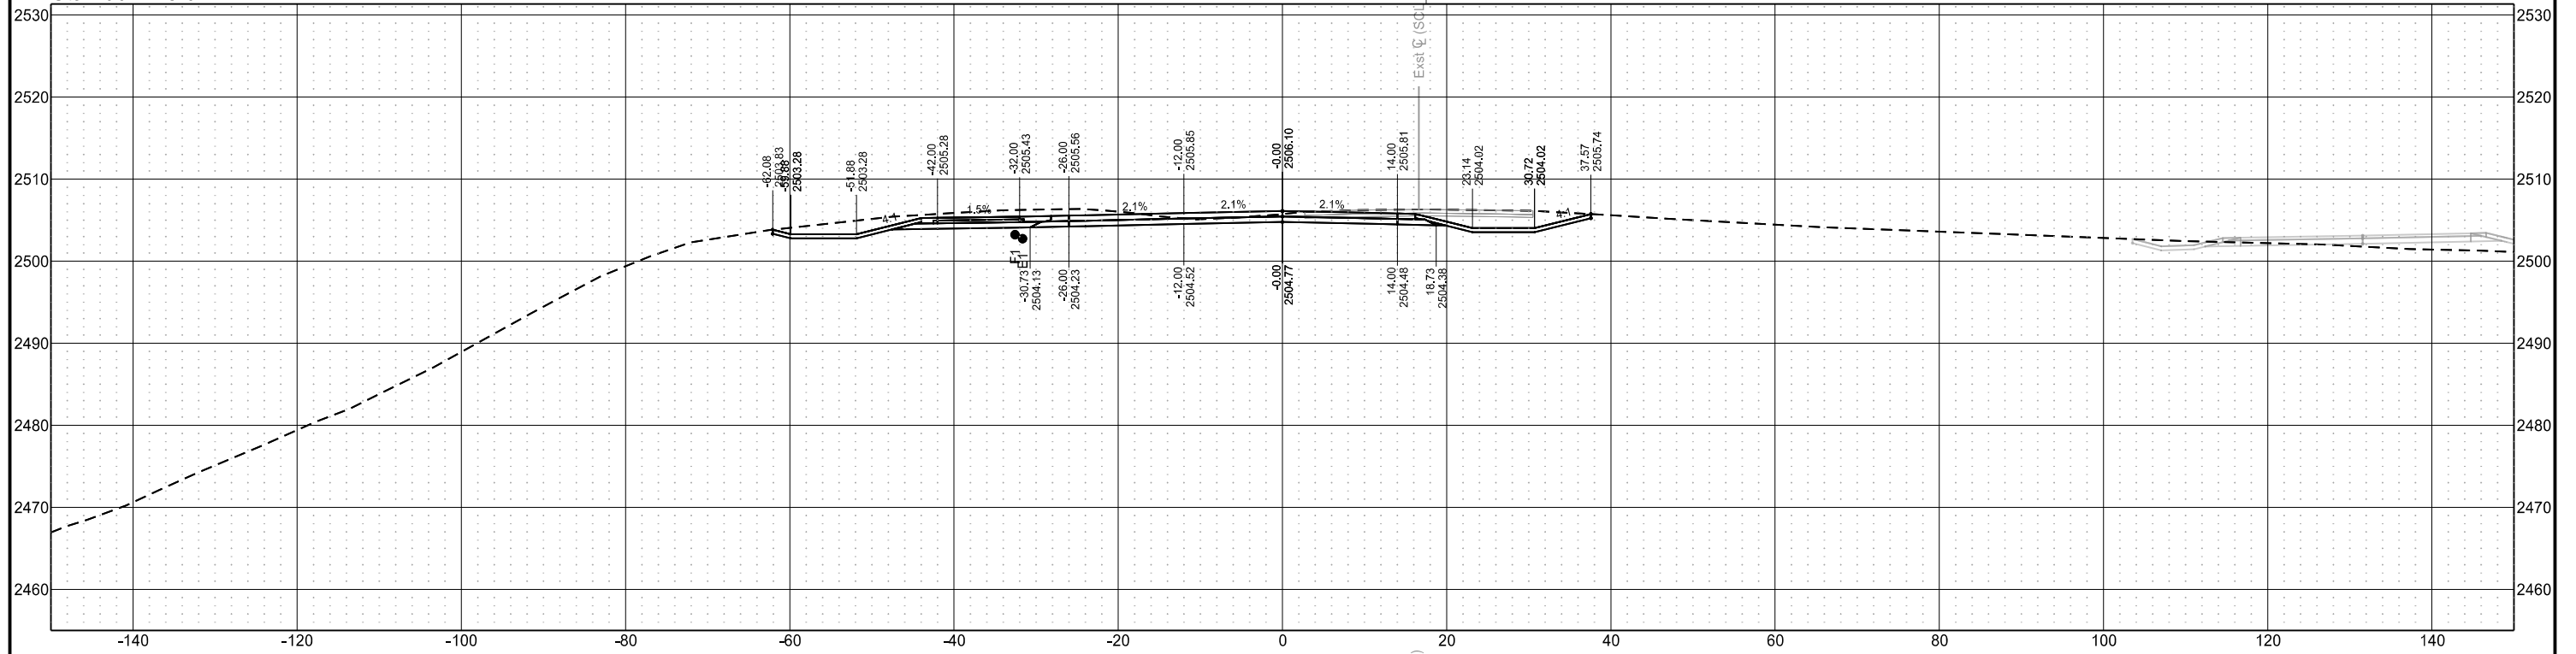

Sta 1004+75.00

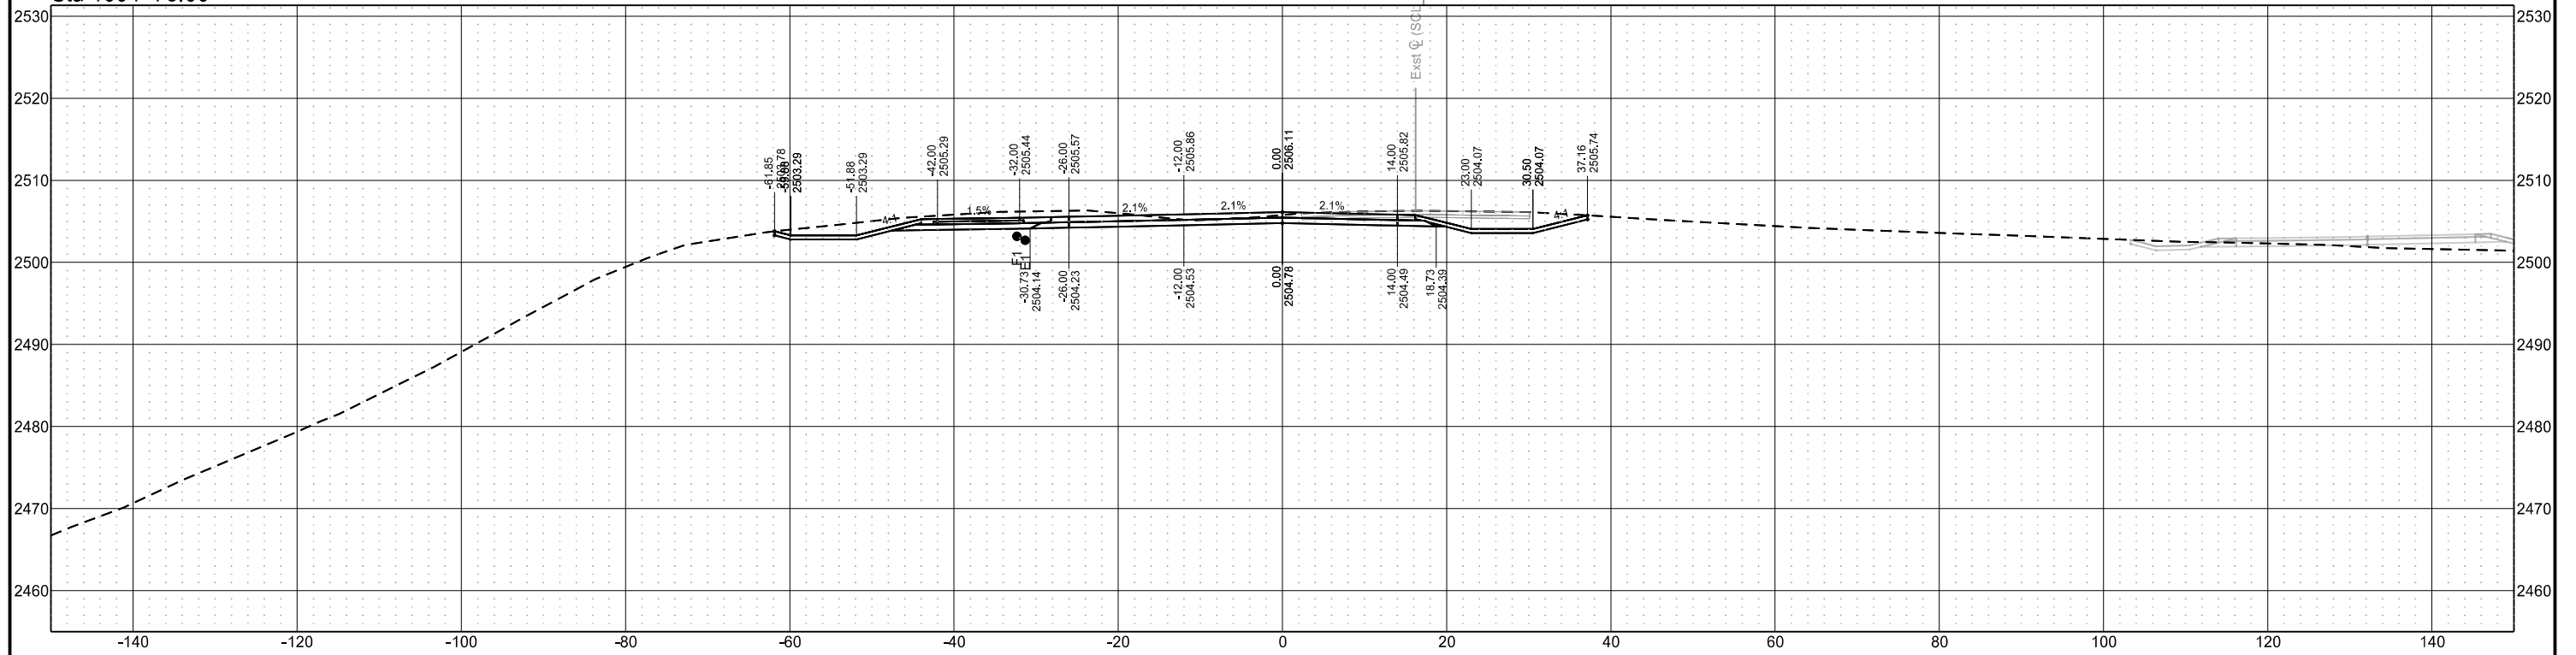

Chain = OCL_Chateau


Chateau Road - Medora, ND
Burning Hills Amphitheater to Pacific Ave

Segment A


| STATE | PROJECT NO. | SECTION NO. | SHEET NO. |
|-------|-------------------|-------------|-----------|
| ND | SS-FTF-5-999(036) | 200 | 40 |

Cross Sections

Sta 1005+25.00

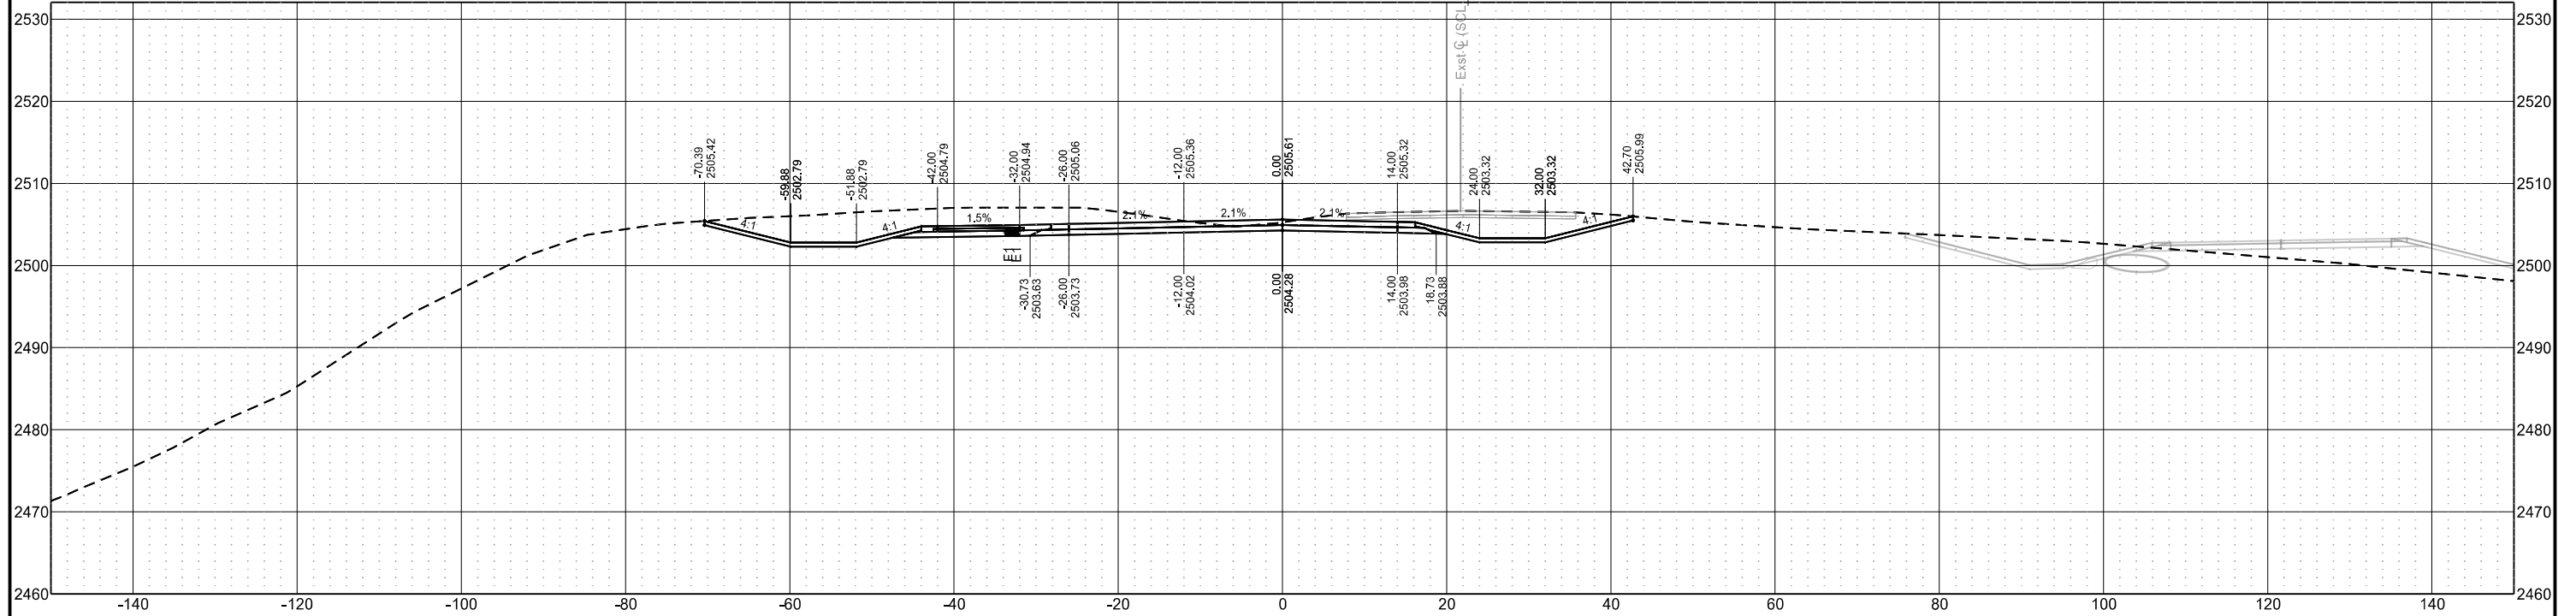

Sta 1005+00.00

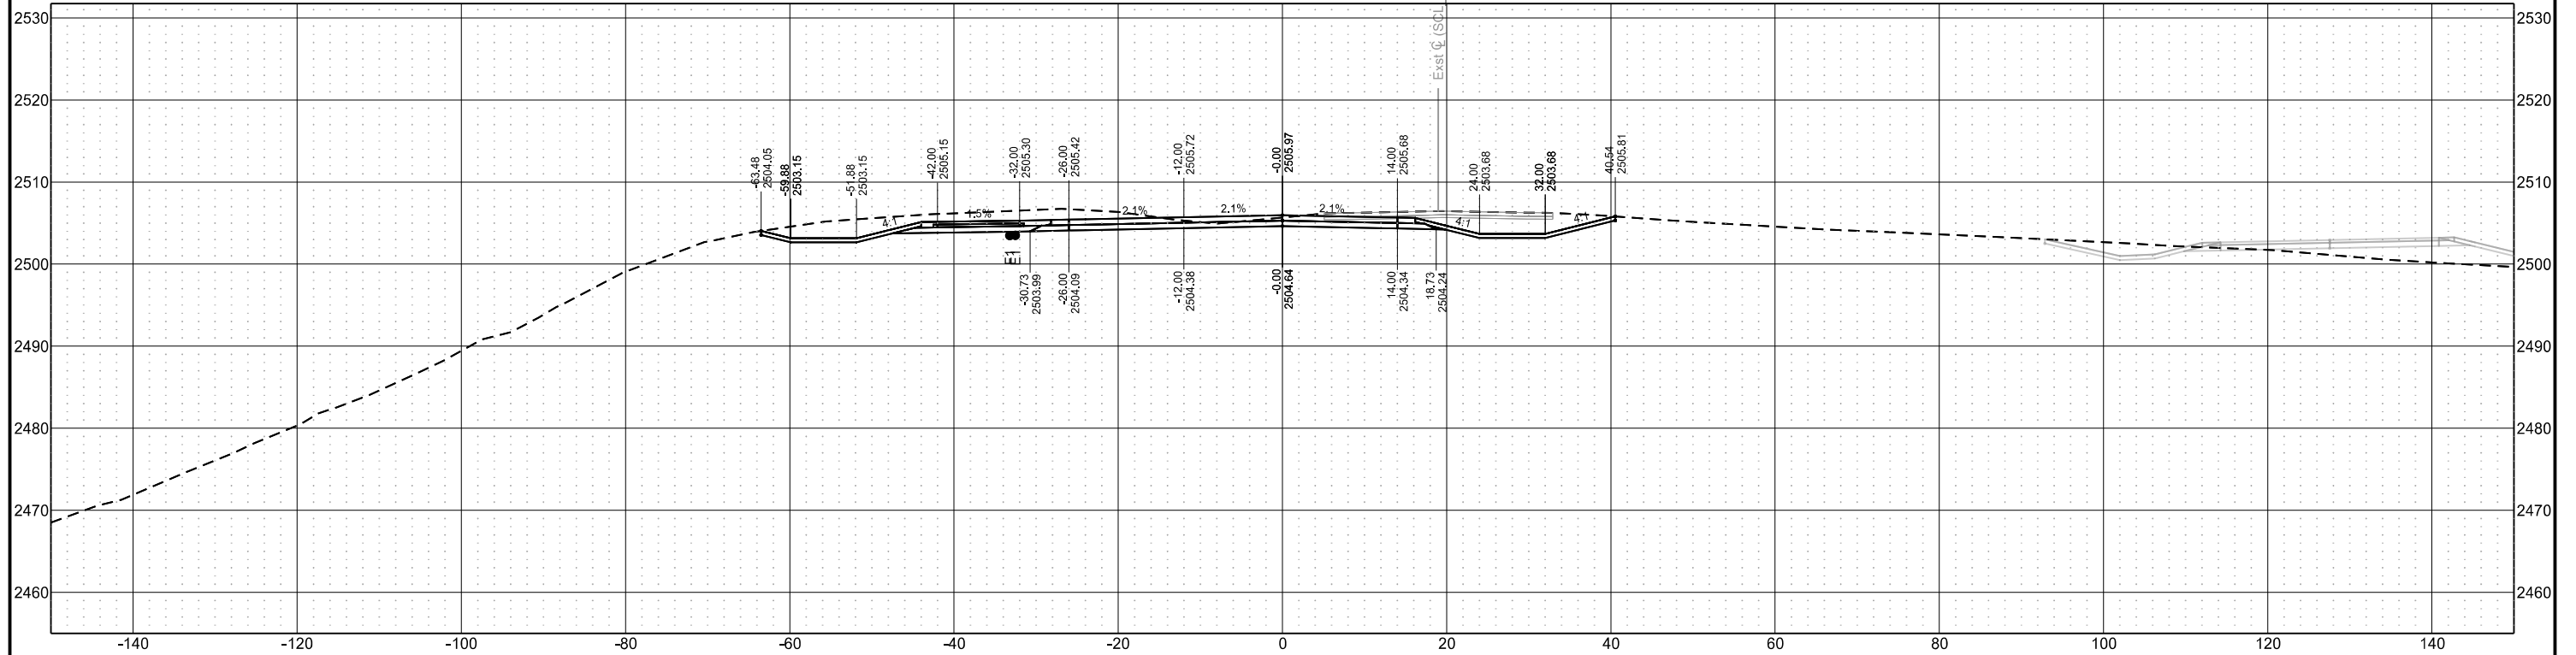

Chain = OCL_Chateau


Chateau Road - Medora, ND
Burning Hills Amphitheater to Pacific Ave

Segment A


| STATE | PROJECT NO. | SECTION NO. | SHEET NO. |
|-------|-------------------|-------------|-----------|
| ND | SS-FTF-5-999(036) | 200 | 41 |

Cross Sections

Sta 1005+75.00

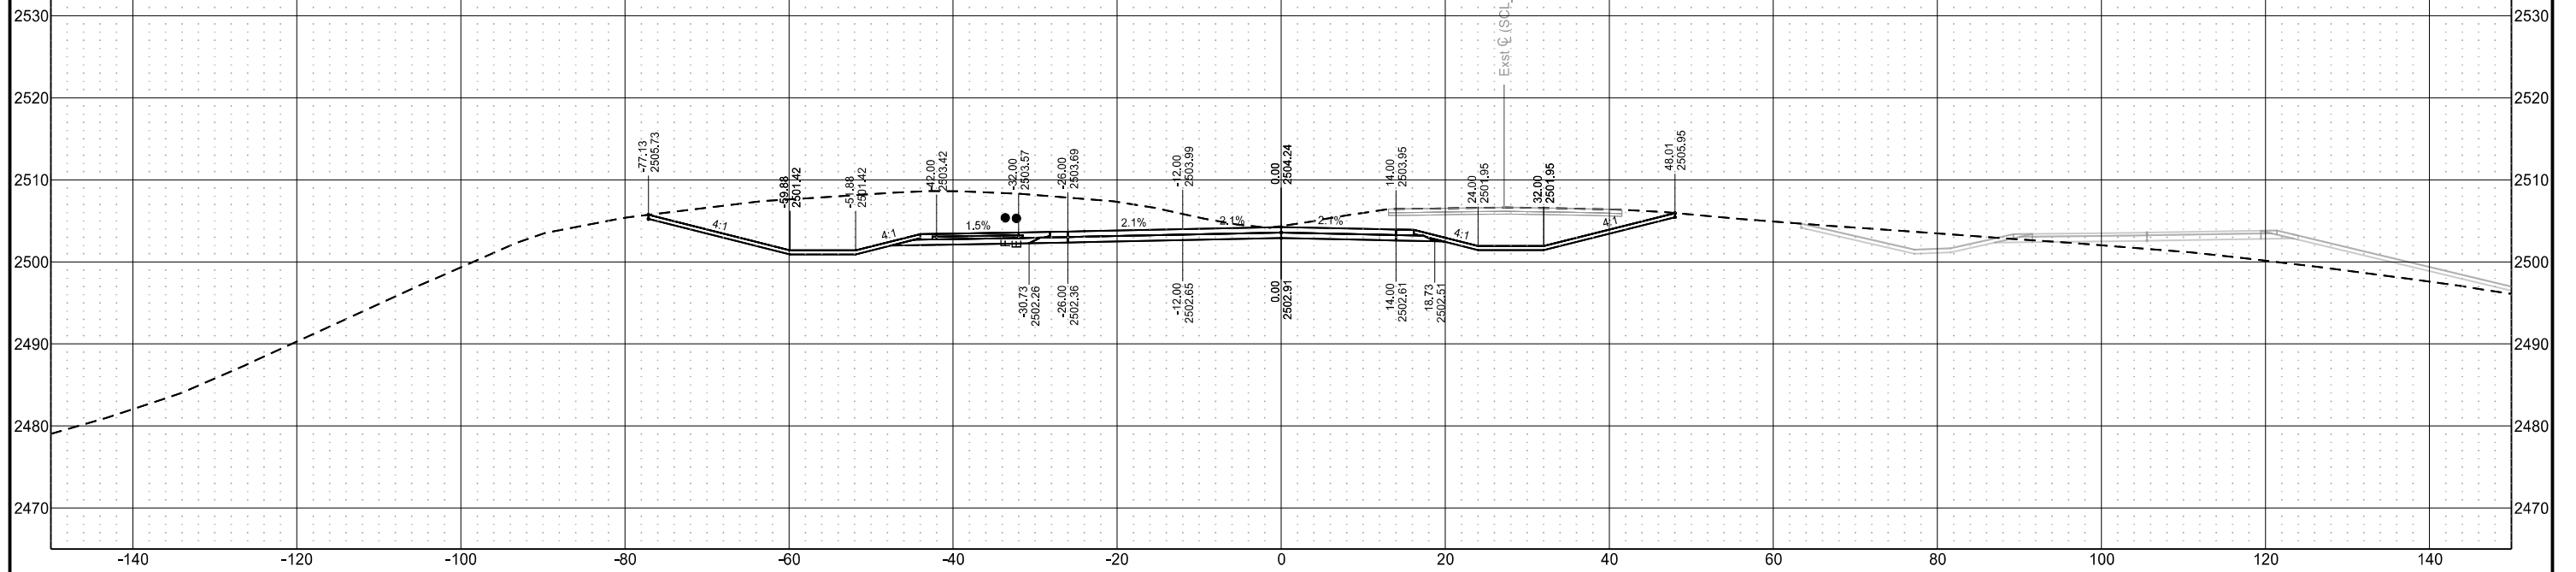

Sta 1005+50.00

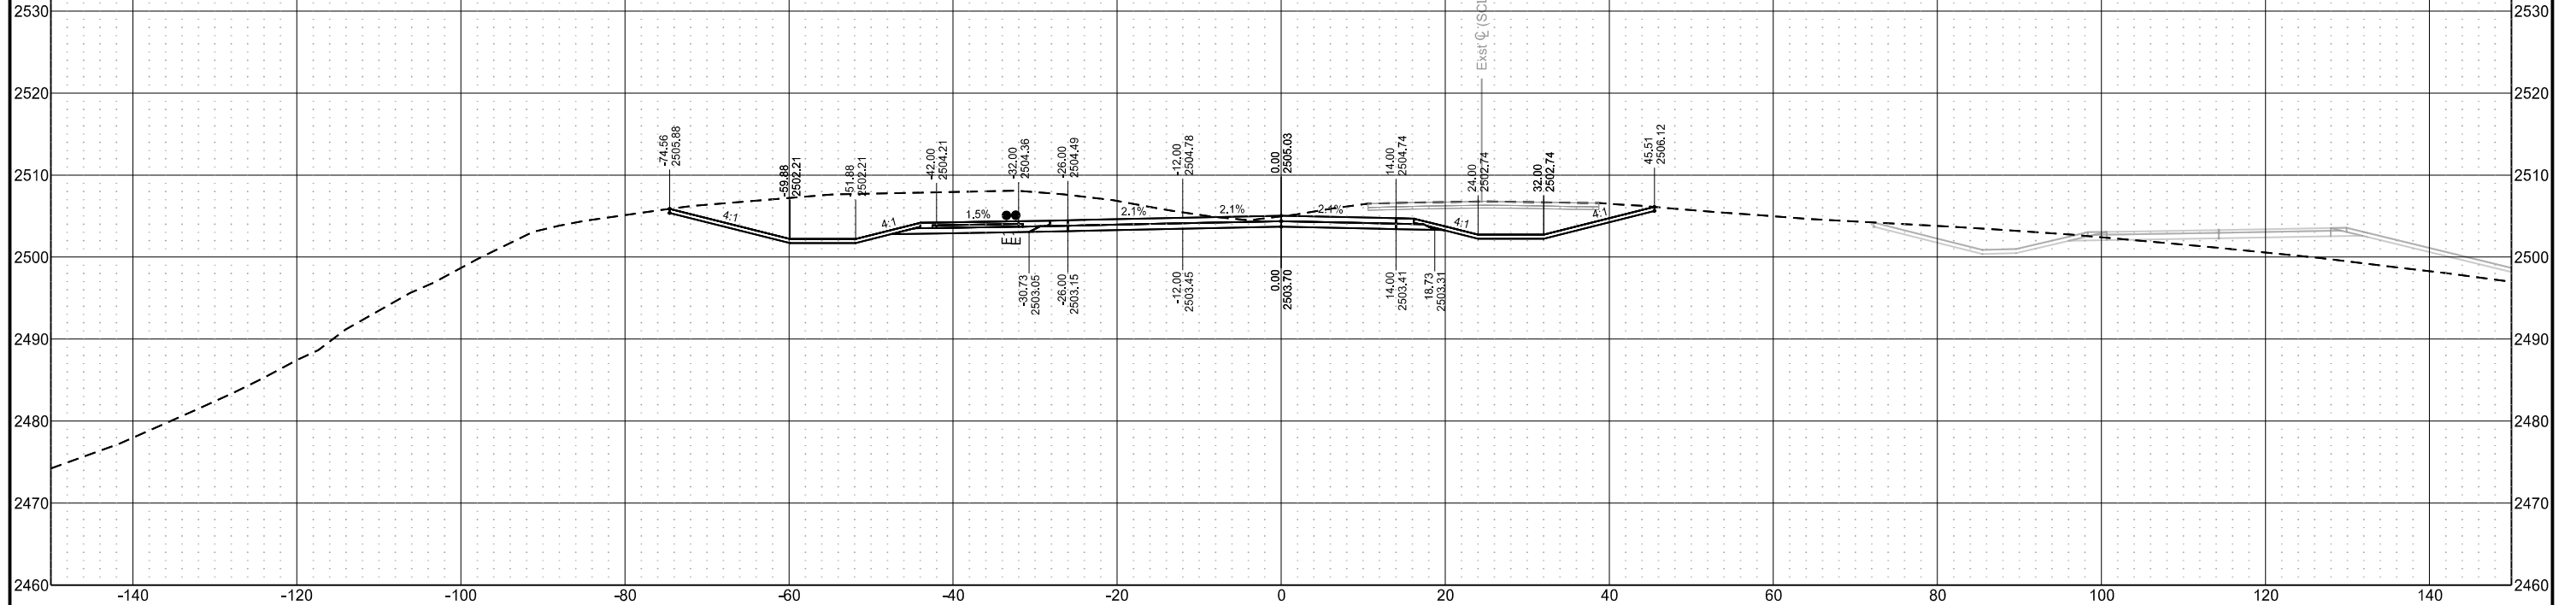

Chain = OCL_Chateau


Chateau Road - Medora, ND
Burning Hills Amphitheater to Pacific Ave

Segment A


| STATE | PROJECT NO. | SECTION NO. | SHEET NO. |
|-------|-------------------|-------------|-----------|
| ND | SS-FTF-5-999(036) | 200 | 43 |

Cross Sections

Sta 1006+75.00

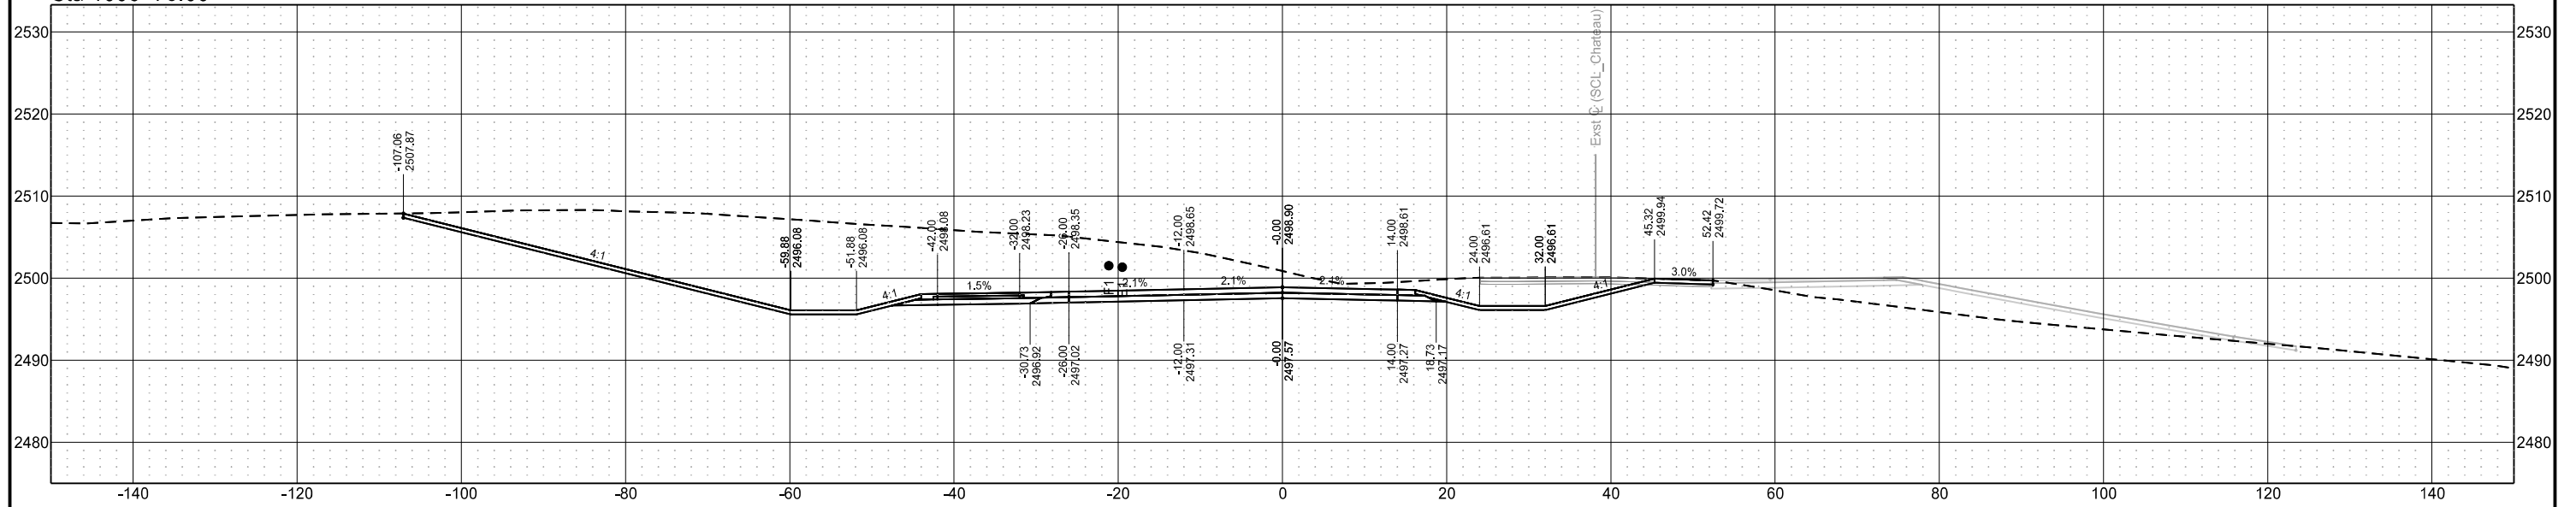


Sta 1006+50.00

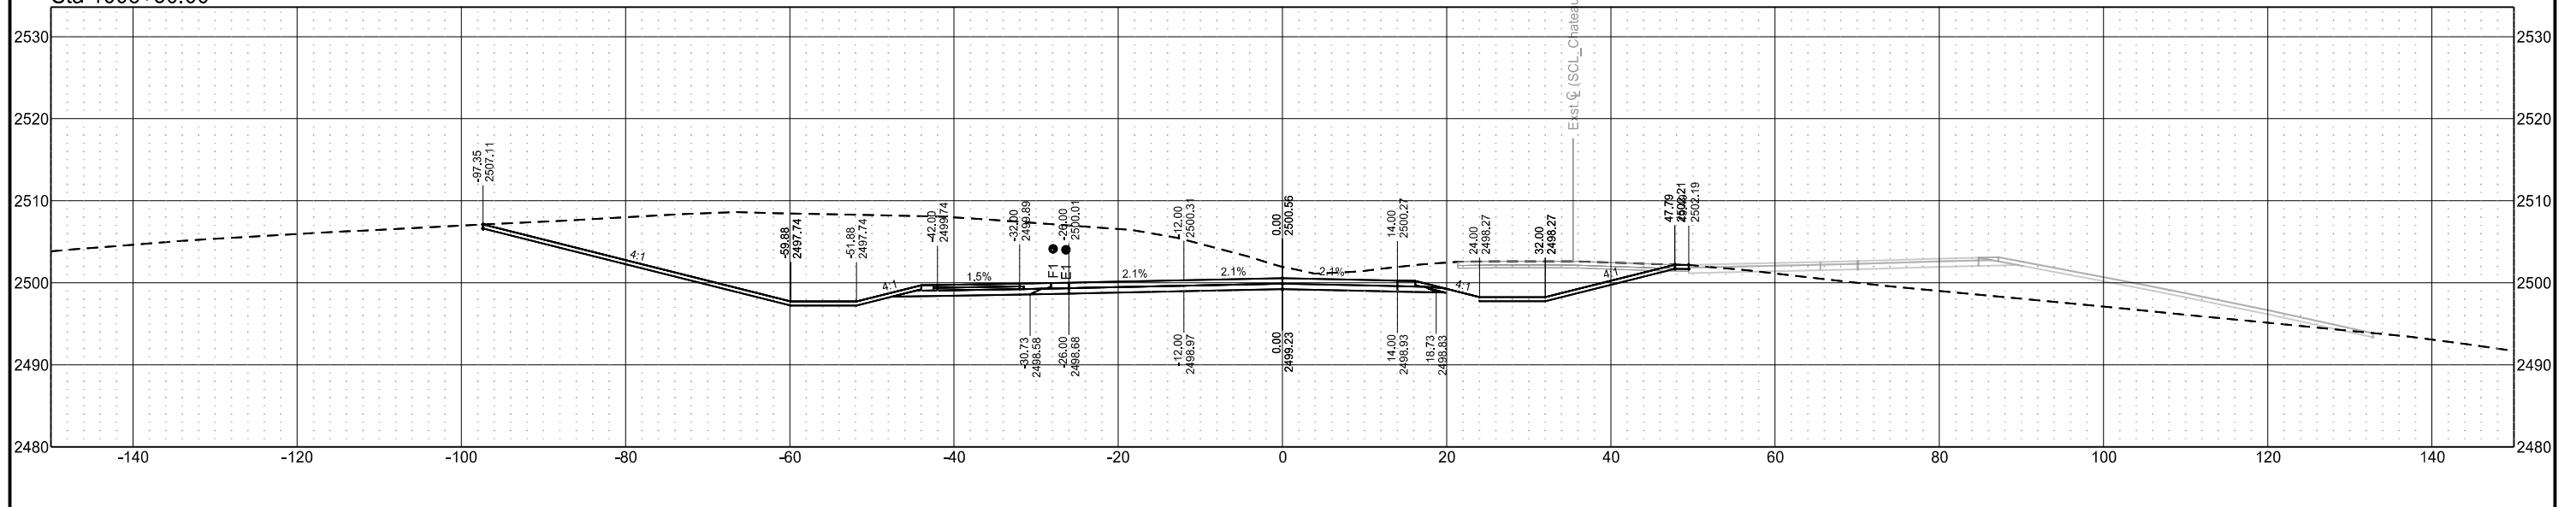


| STATE | PROJECT NO. | SECTION NO. | SHEET NO. |
|-------|-------------------|-------------|-----------|
| ND | SS-FTF-5-999(036) | 200 | 44 |

Cross Sections

Sta 1006+93.43

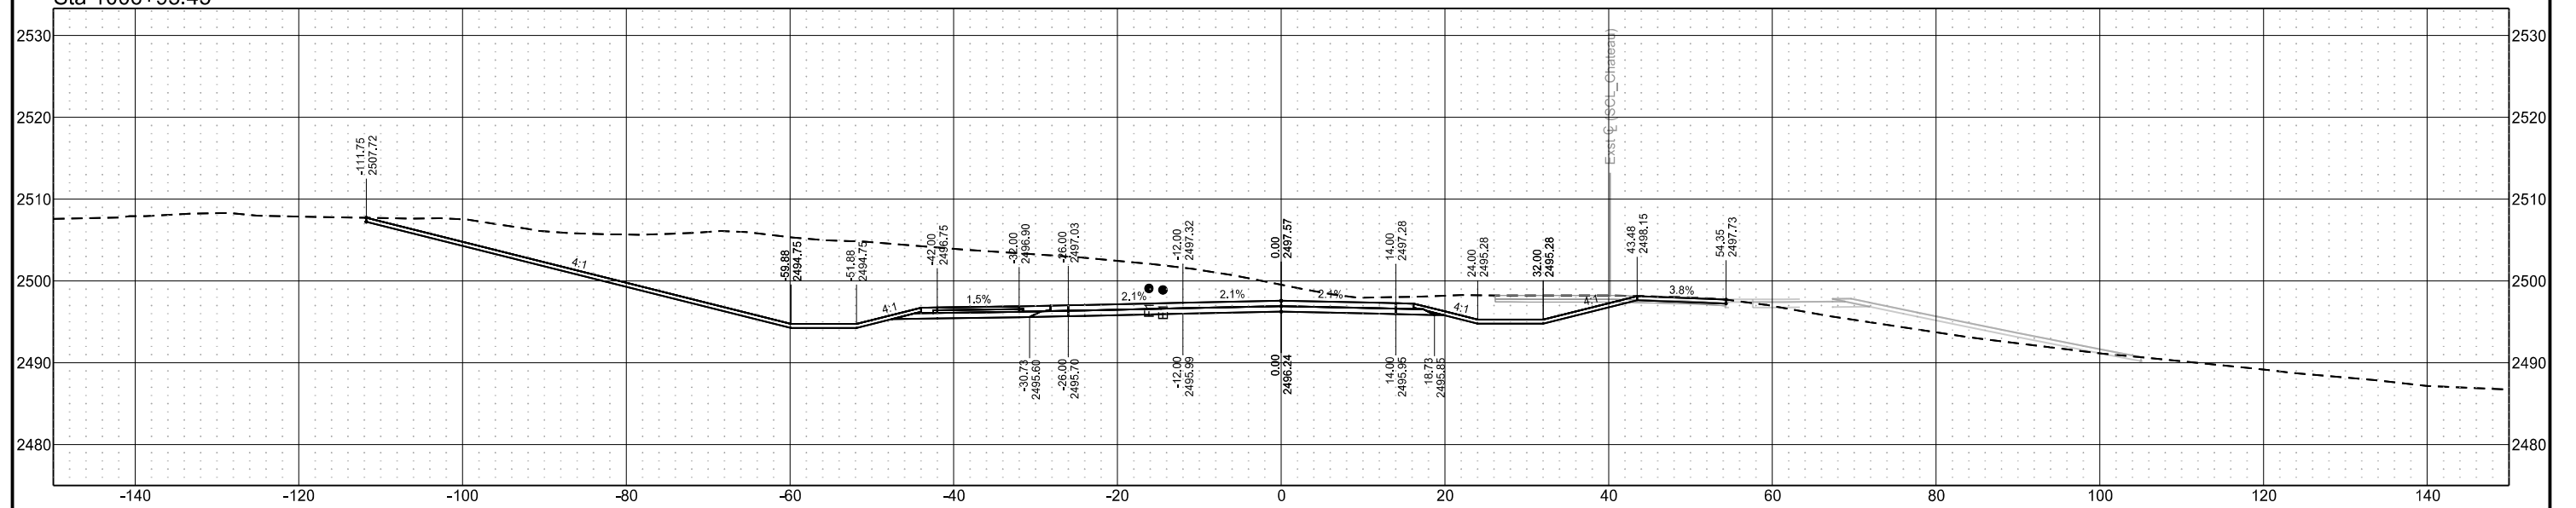

Sta 1006+78.61

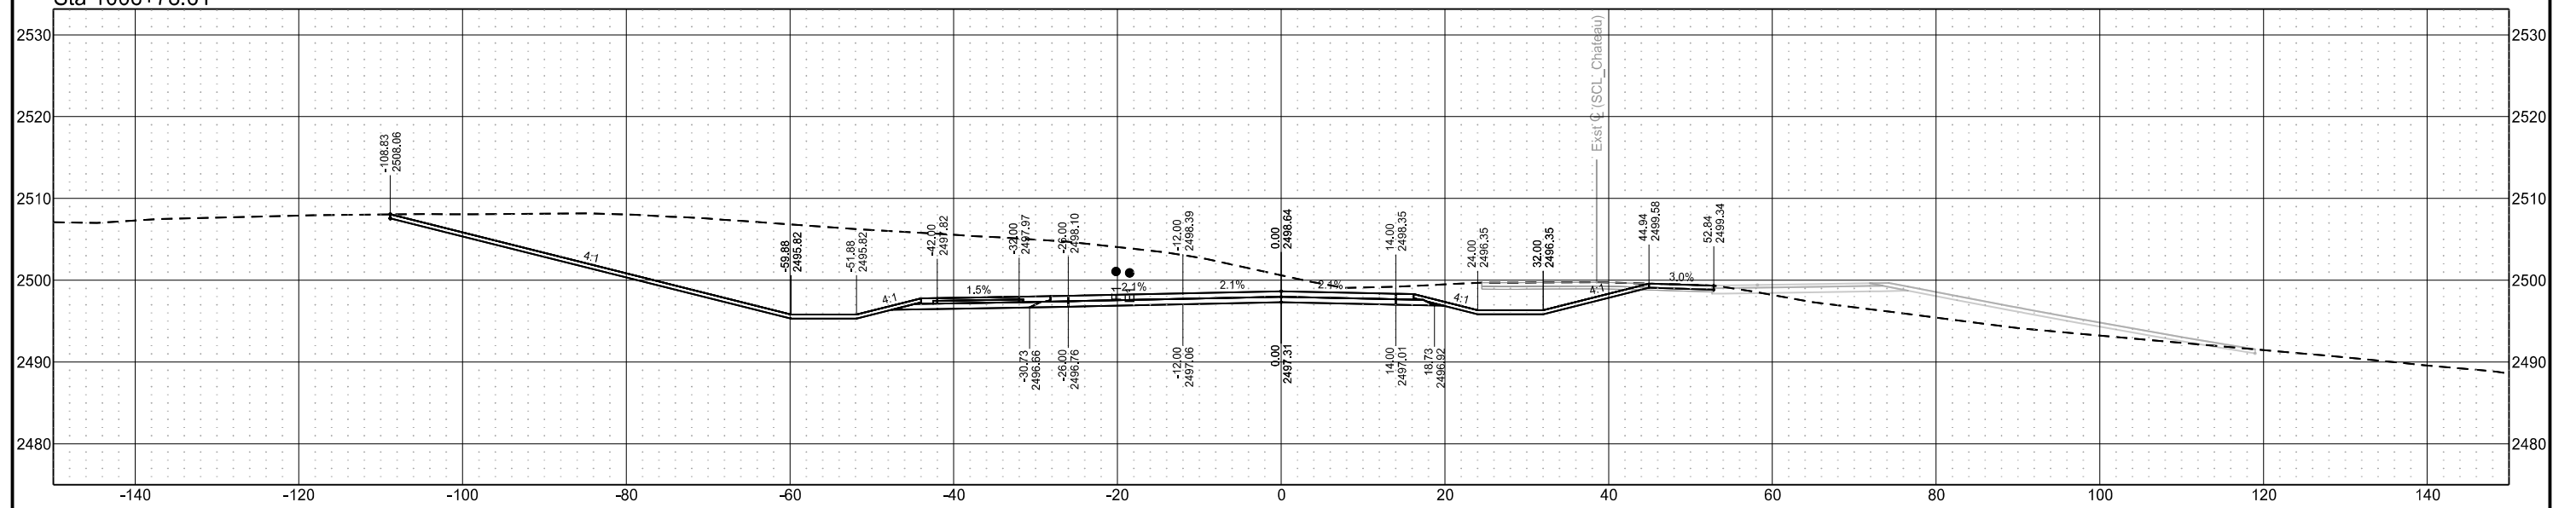



Chain = OCL_Chateau

Chateau Road - Medora, ND
Burning Hills Amphitheater to Pacific Ave

Segment A

| STATE | PROJECT NO. | SECTION NO. | SHEET NO. |
|-------|-------------------|-------------|-----------|
| ND | SS-FTF-5-999(036) | 200 | 45 |

Cross Sections

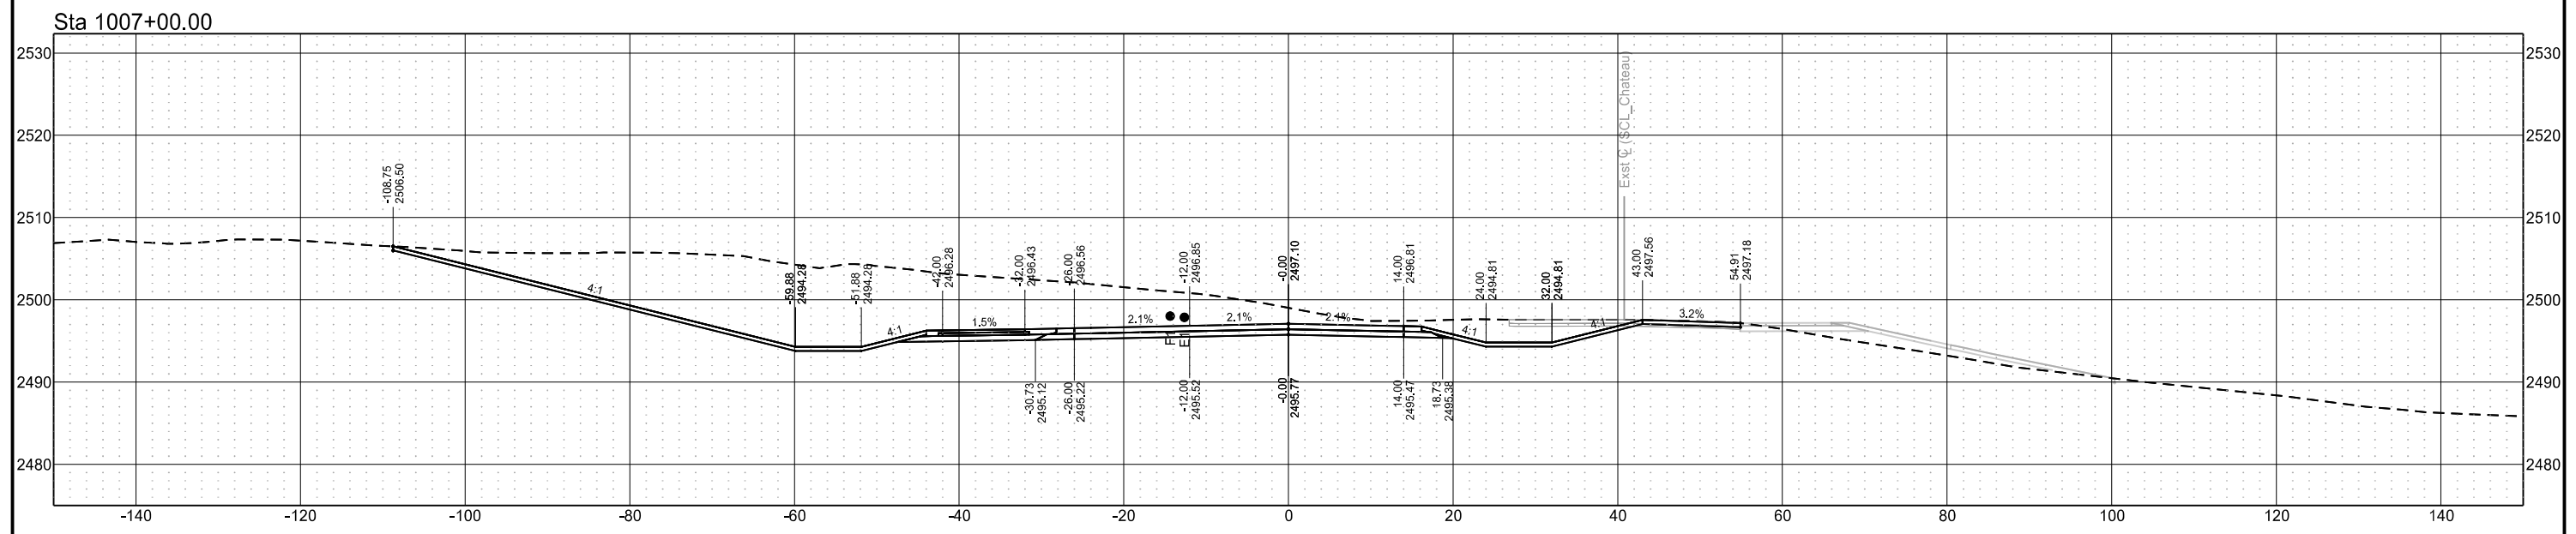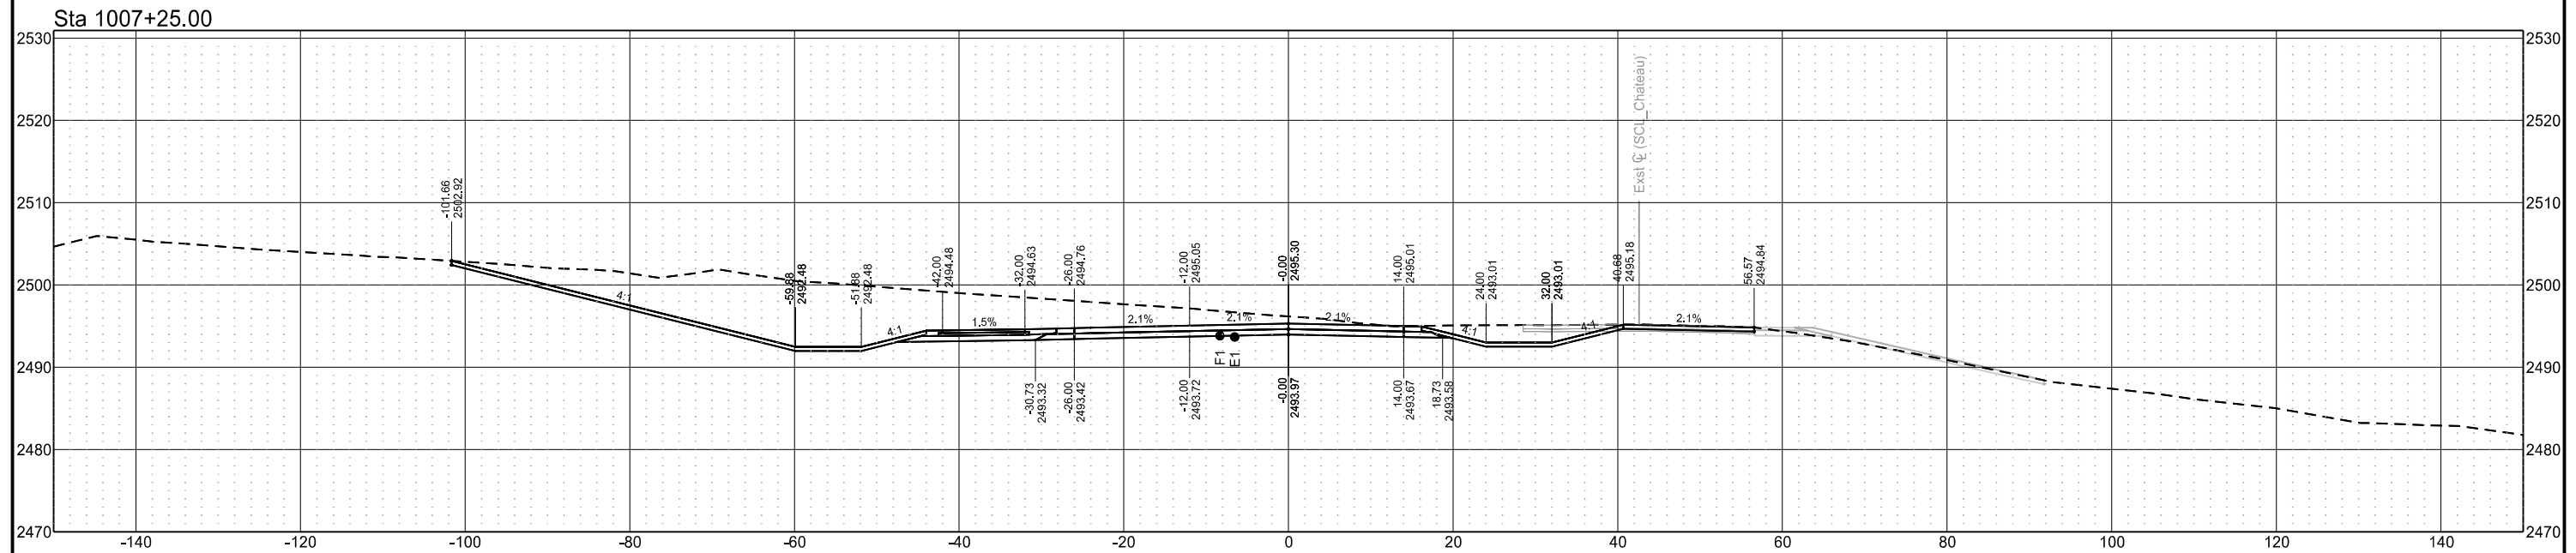

Chain = OCL_Chateau


Chateau Road - Medora, ND
Burning Hills Amphitheater to Pacific Ave

Segment A


| STATE | PROJECT NO. | SECTION NO. | SHEET NO. |
|-------|-------------------|-------------|-----------|
| ND | SS-FTF-5-999(036) | 200 | 46 |

Cross Sections

Sta 1007+66.56

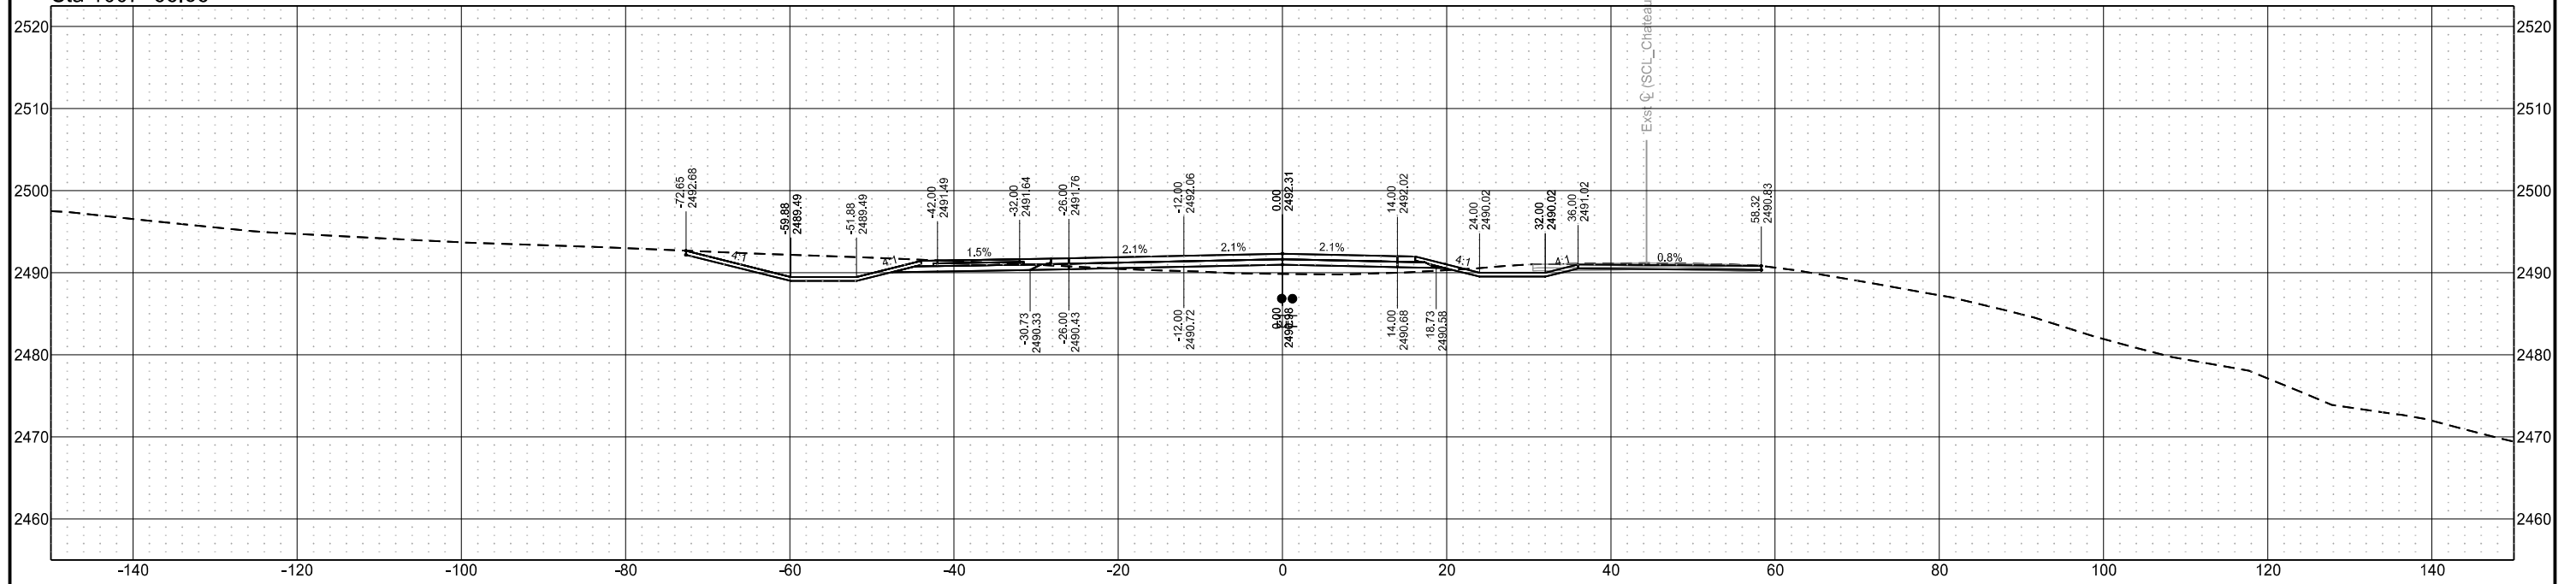

Sta 1007+50.00

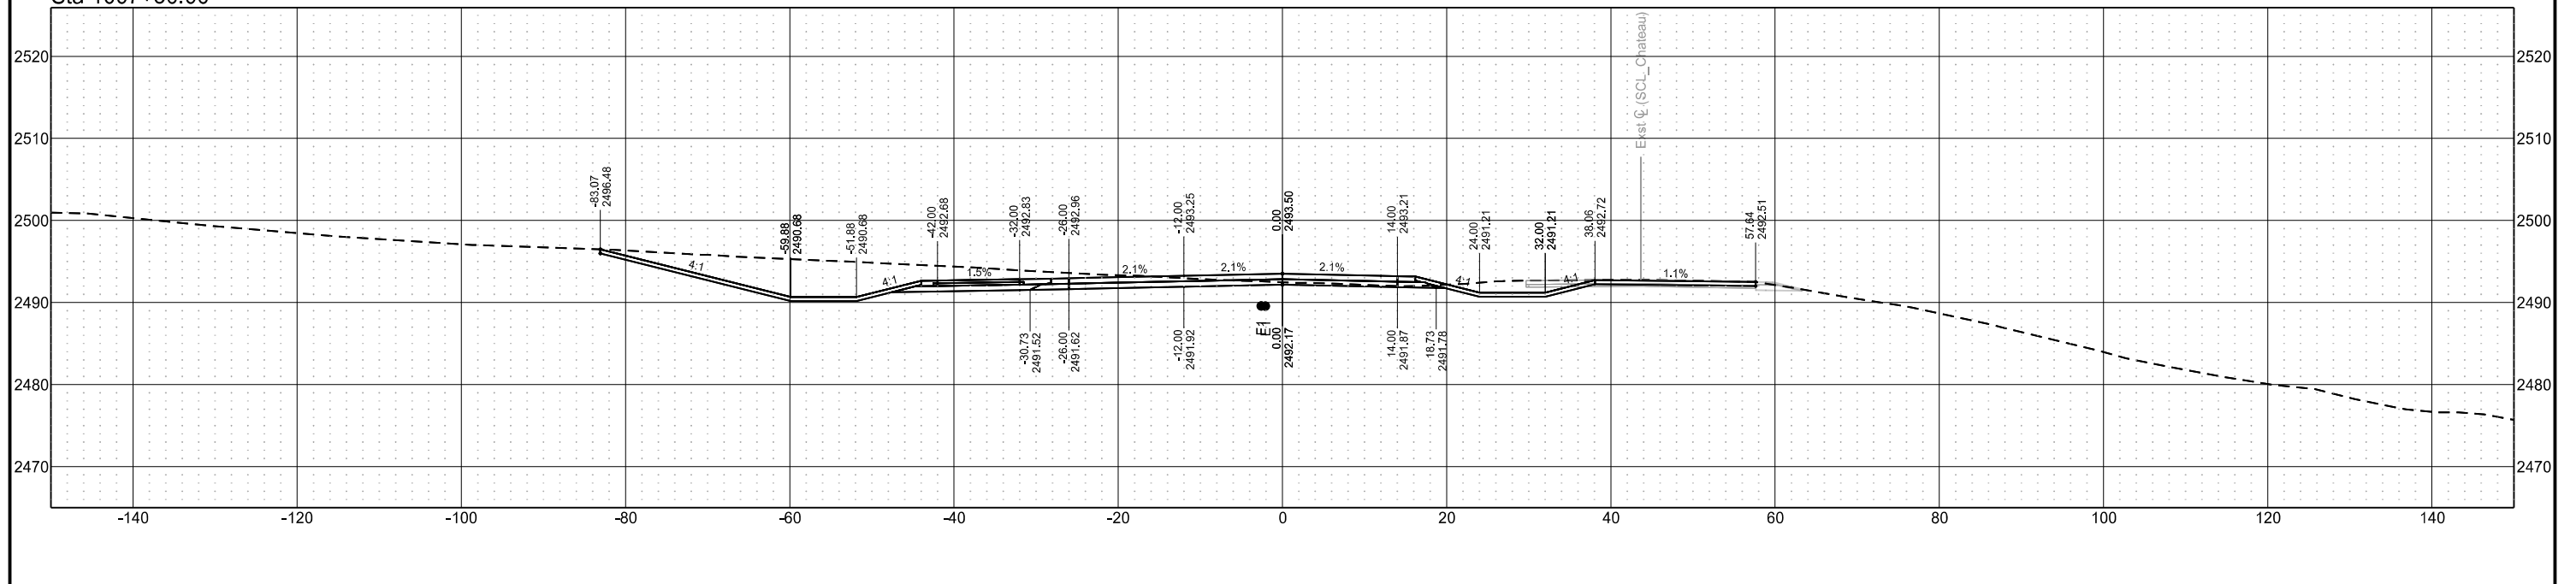

Chain = OCL_Chateau


Chateau Road - Medora, ND
Burning Hills Amphitheater to Pacific Ave

Segment A


| STATE | PROJECT NO. | SECTION NO. | SHEET NO. |
|-------|-------------------|-------------|-----------|
| ND | SS-FTF-5-999(036) | 200 | 47 |

Cross Sections

Sta 1008+00.00

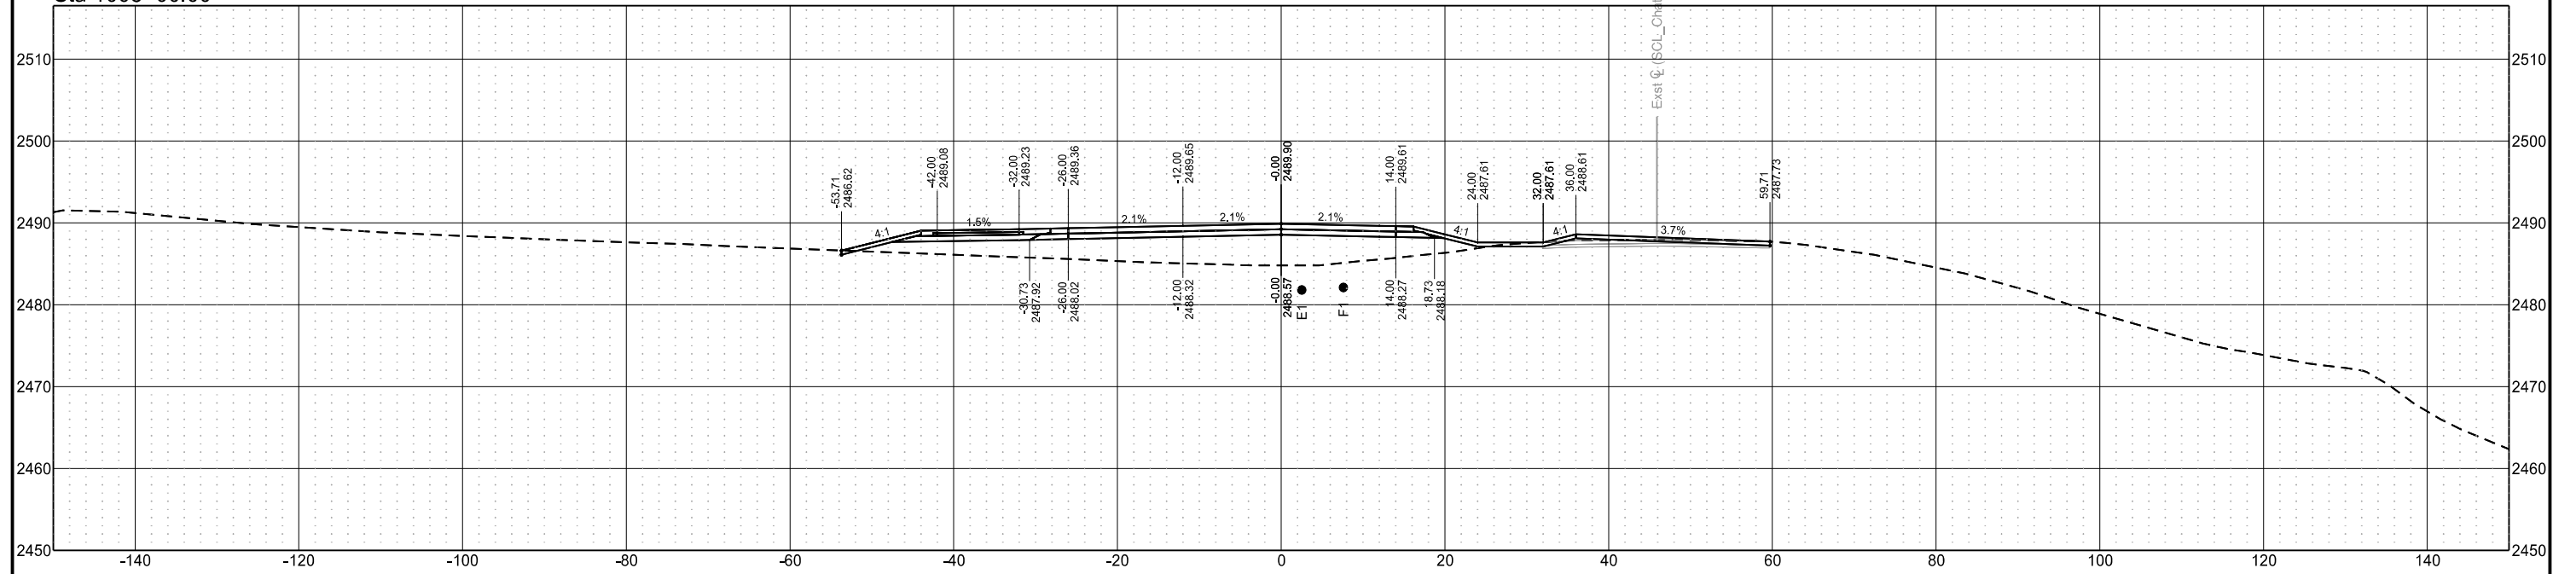


Sta 1007+75.00

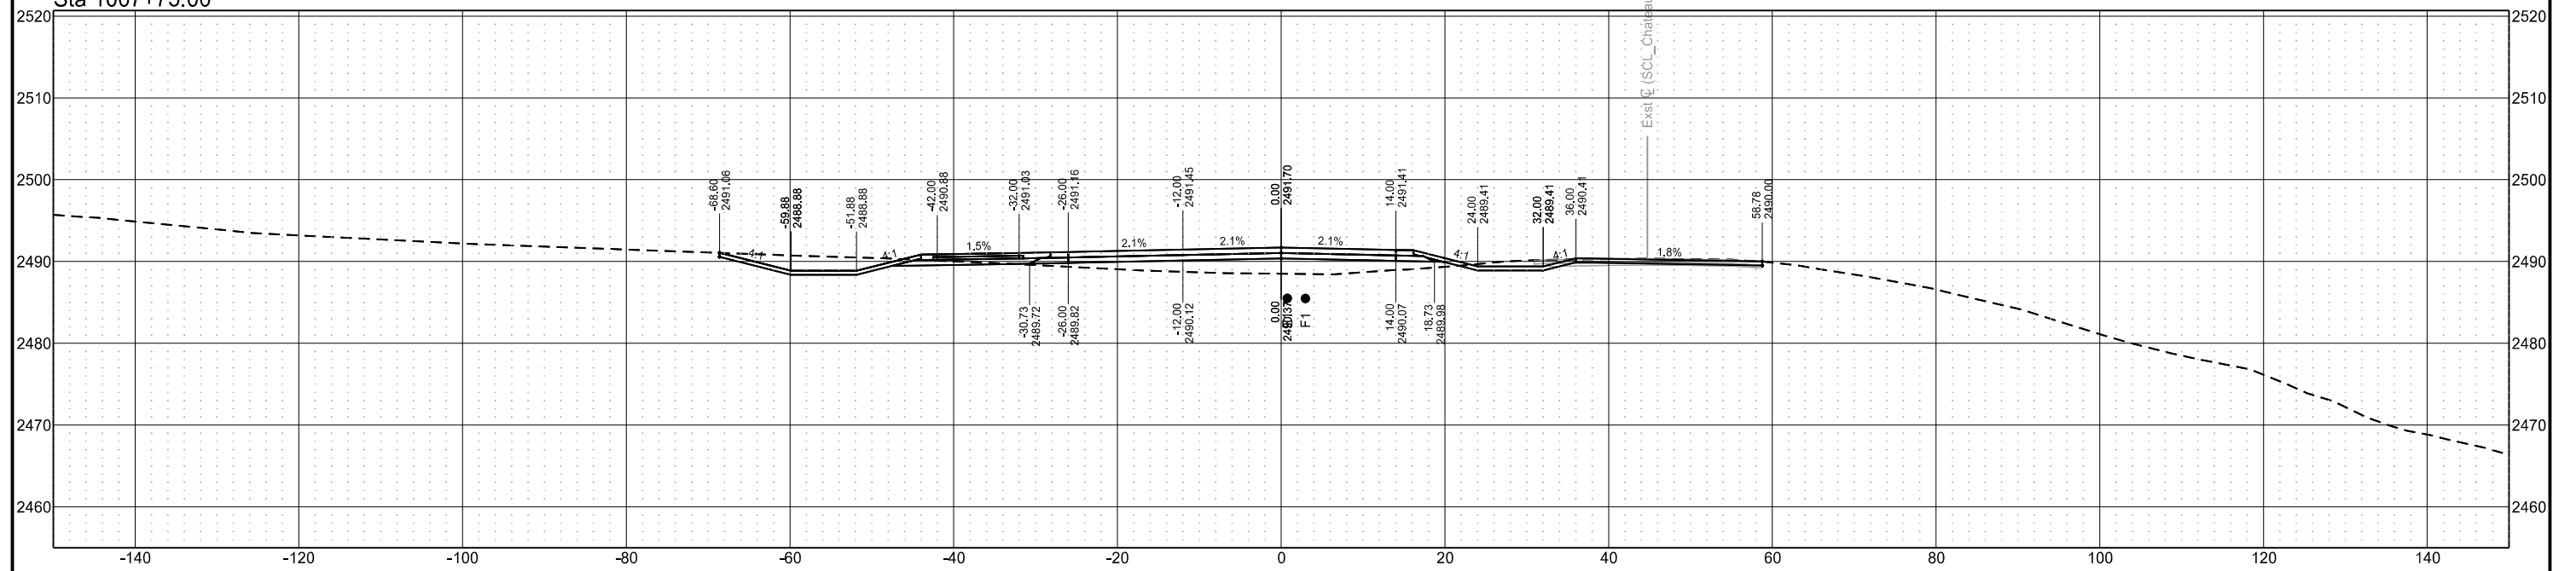


| STATE | PROJECT NO. | SECTION NO. | SHEET NO. |
|-------|-------------------|-------------|-----------|
| ND | SS-FTF-5-999(036) | 200 | 48 |

Cross Sections

Sta 1008+36.29

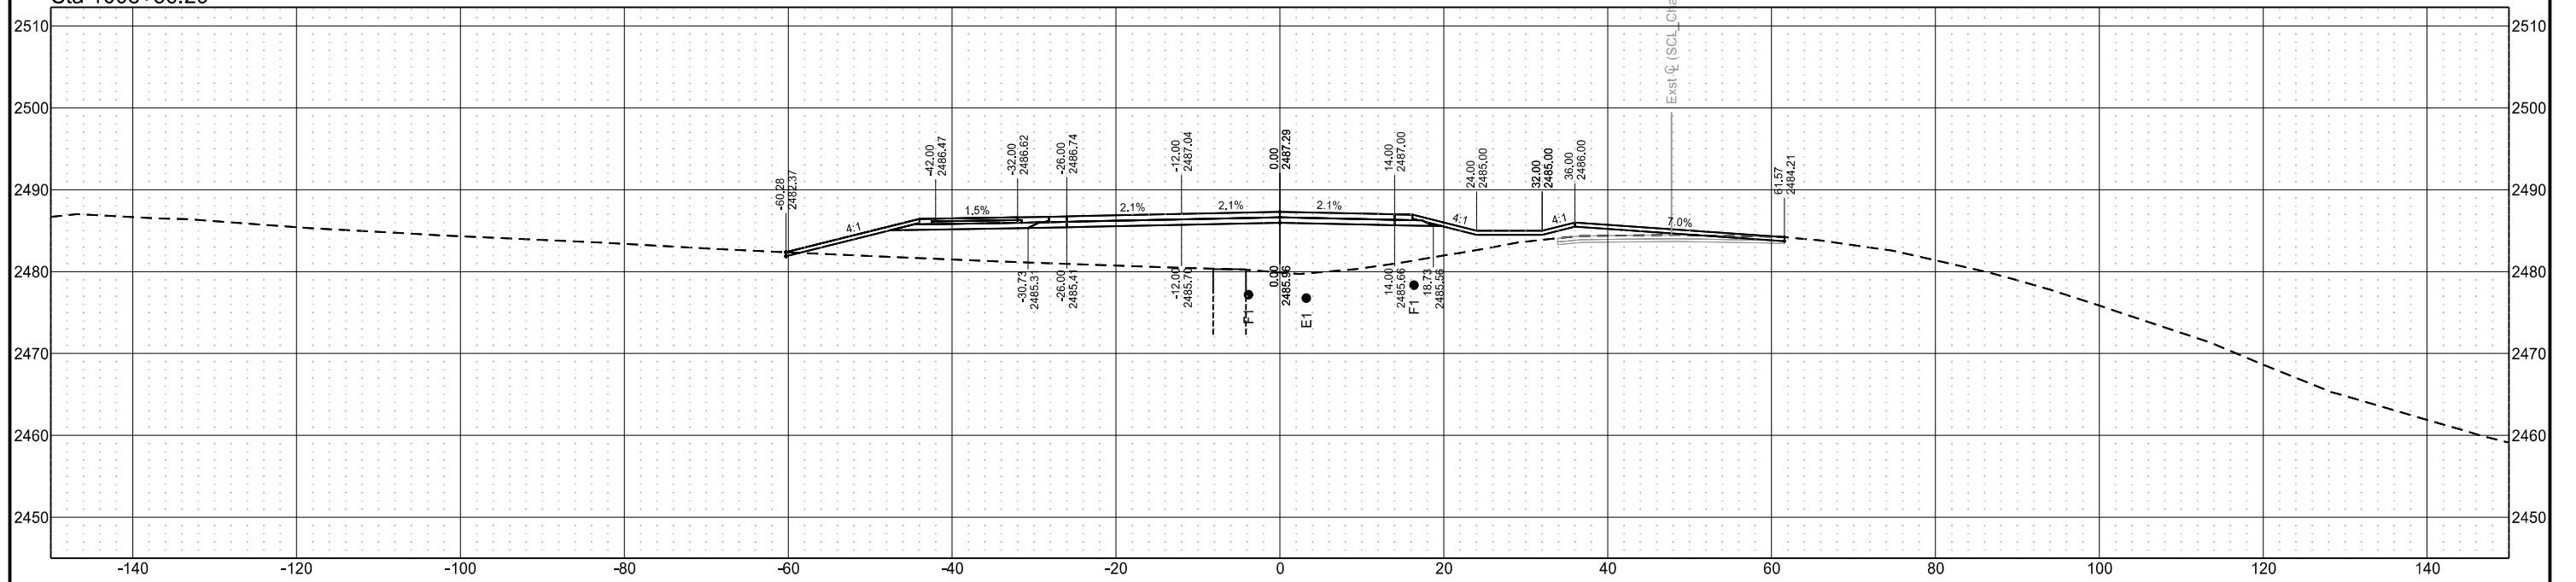

Sta 1008+25.00

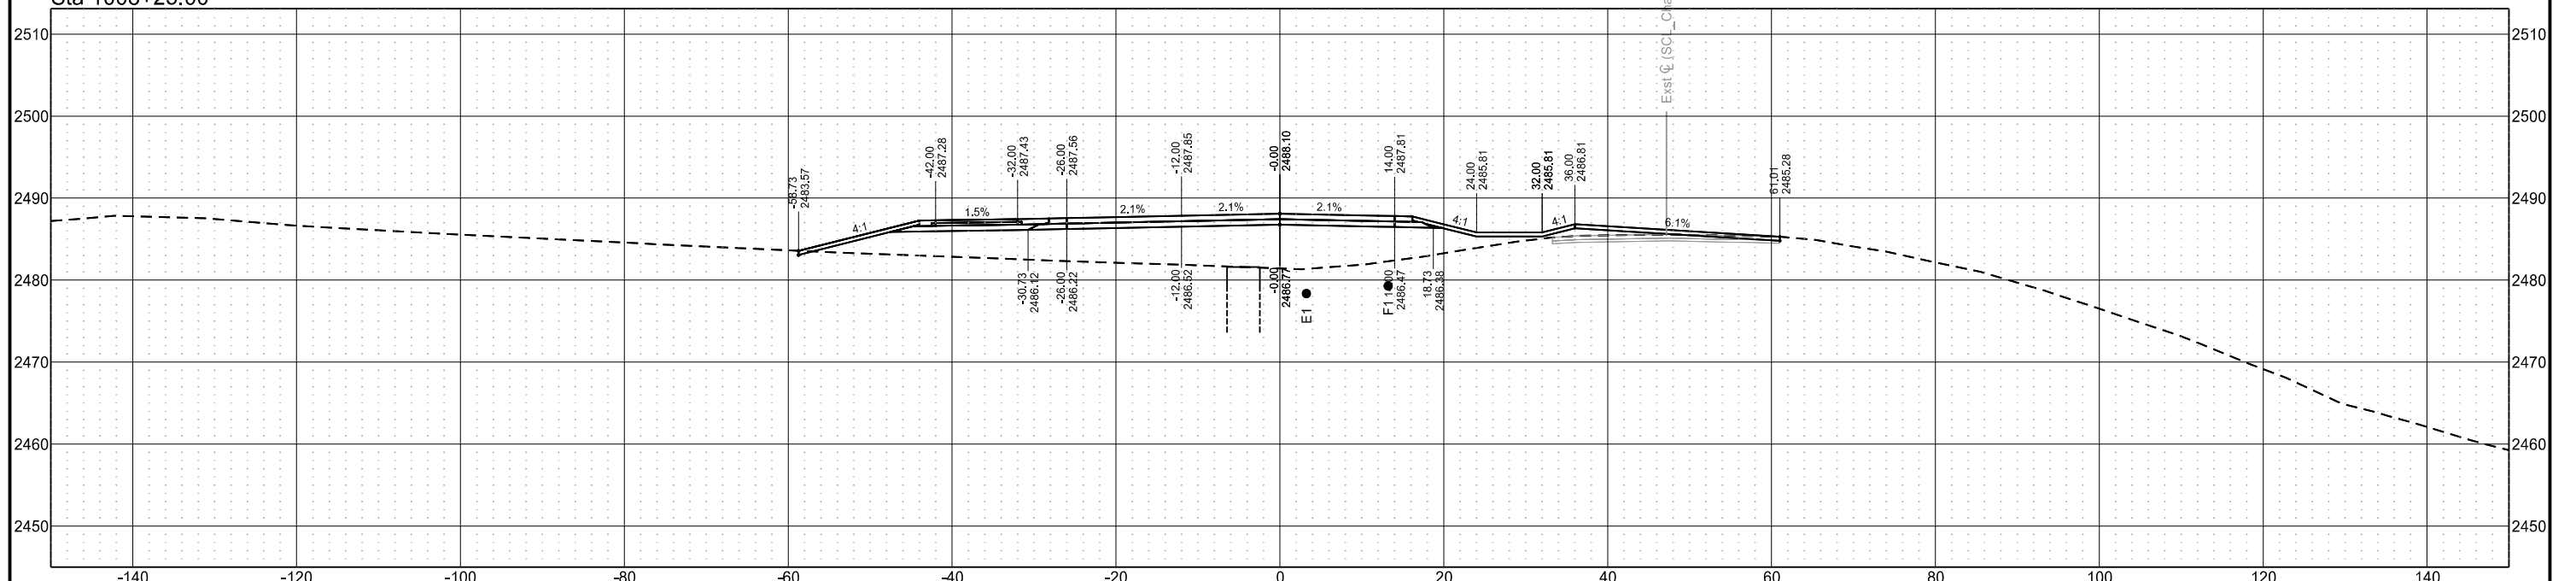

Chain = OCL_Chateau


Chateau Road - Medora, ND
Burning Hills Amphitheater to Pacific Ave

Segment A


| STATE | PROJECT NO. | SECTION NO. | SHEET NO. |
|-------|-------------------|-------------|-----------|
| ND | SS-FTF-5-999(036) | 200 | 49 |

Cross Sections

Sta 1008+75.00

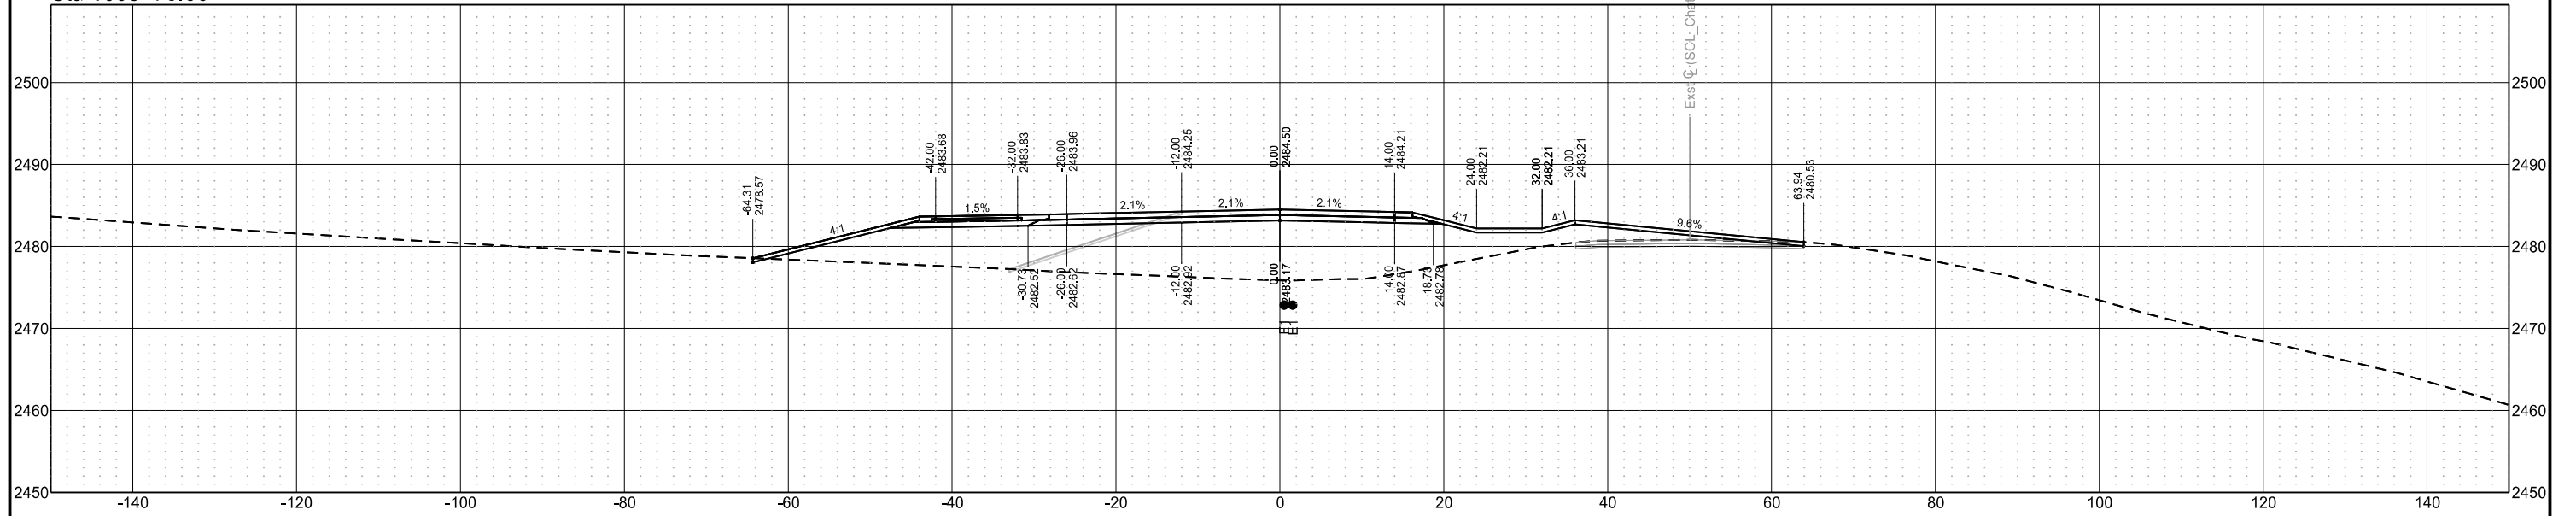

Sta 1008+50.00

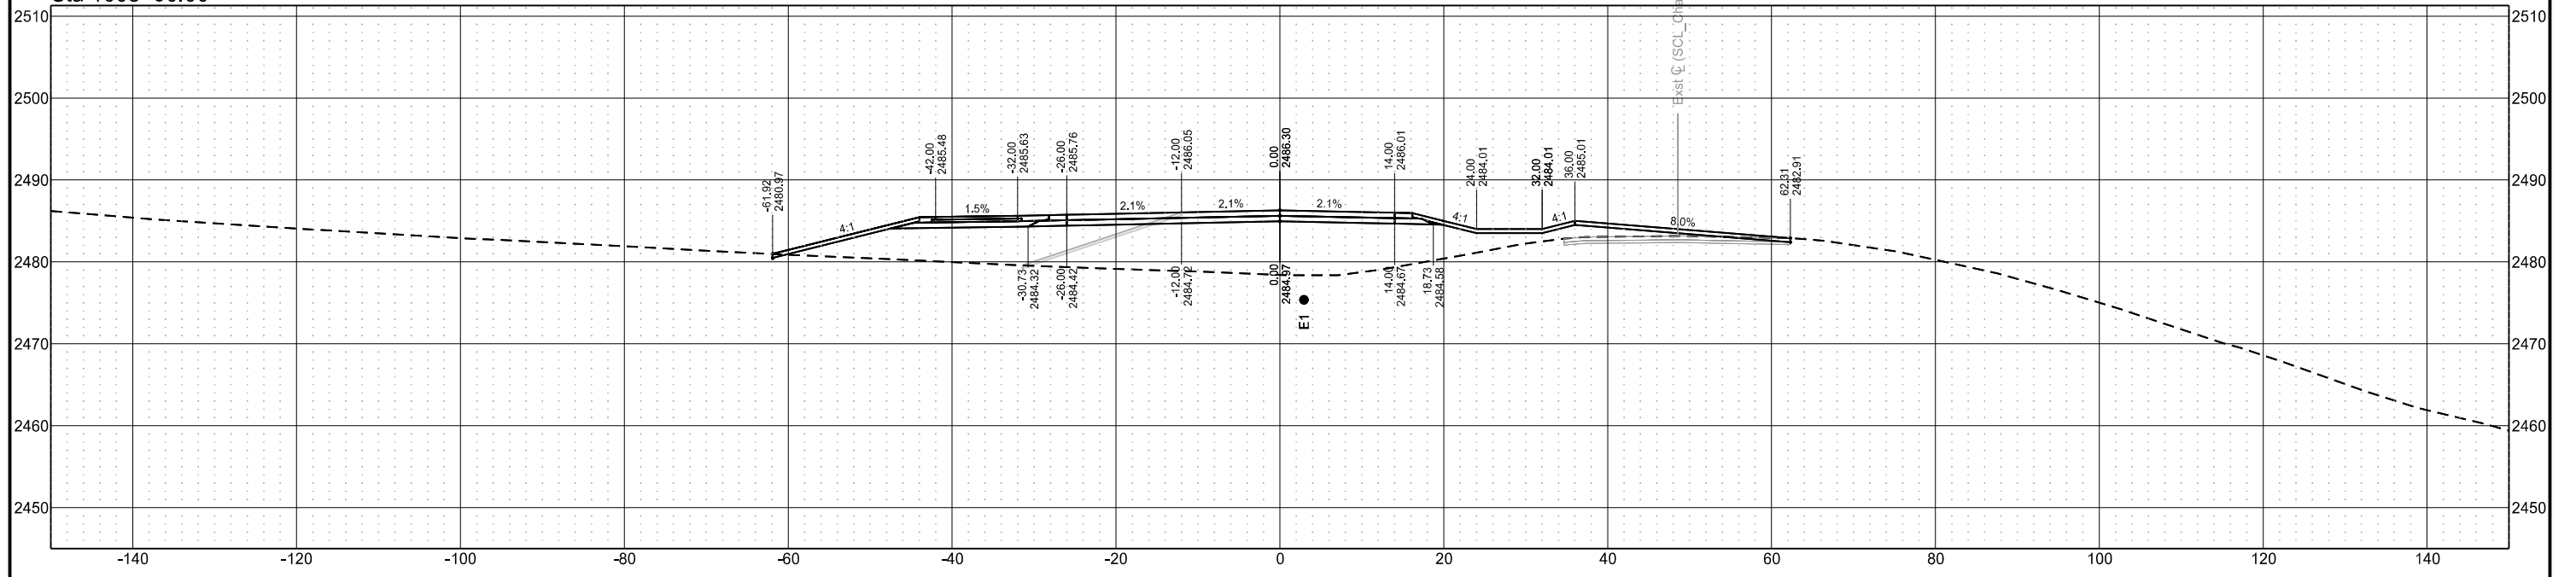

Chain = OCL_Chateau


Chateau Road - Medora, ND
Burning Hills Amphitheater to Pacific Ave

Segment A


| STATE | PROJECT NO. | SECTION NO. | SHEET NO. |
|-------|-------------------|-------------|-----------|
| ND | SS-FTF-5-999(036) | 200 | 51 |

Cross Sections

Sta 1009+50.00

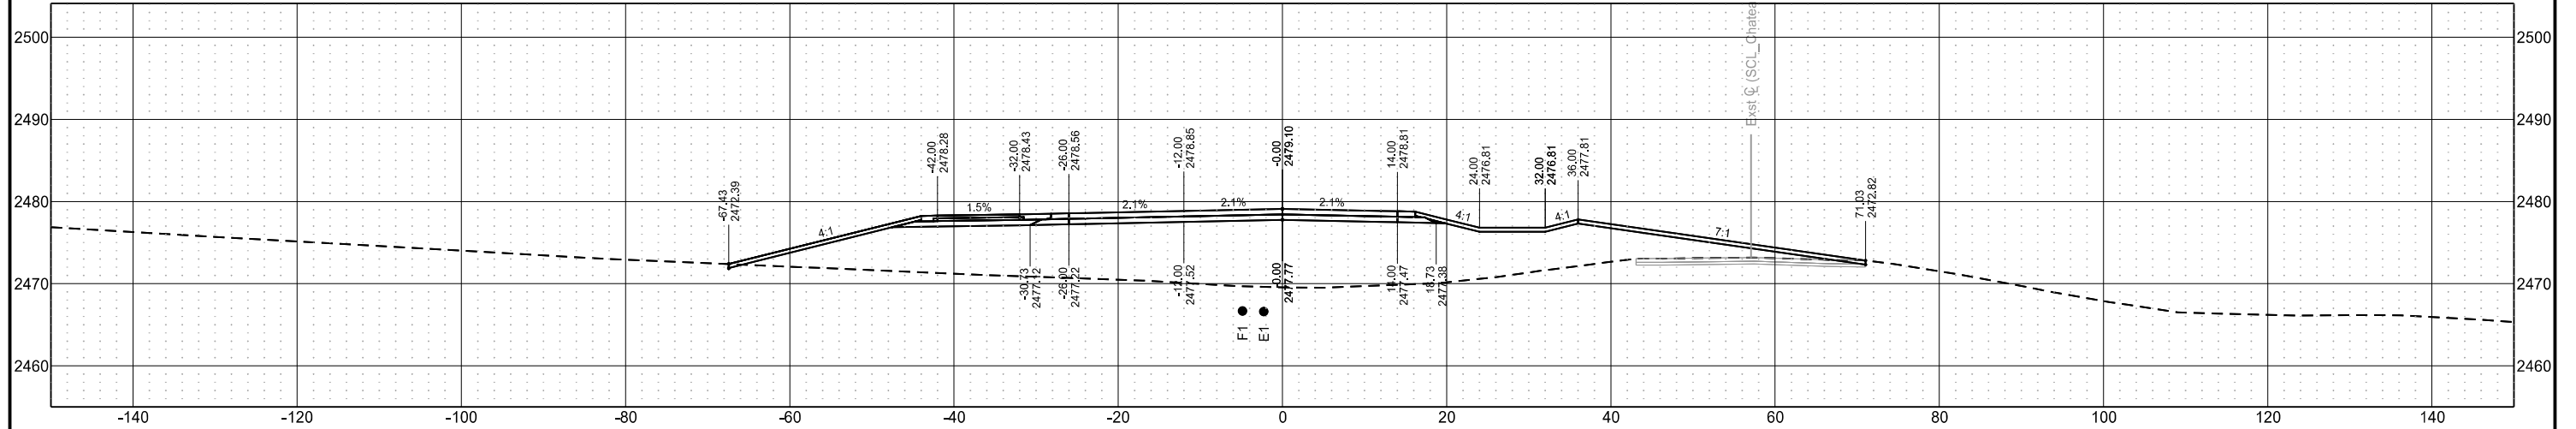


Sta 1009+25.00

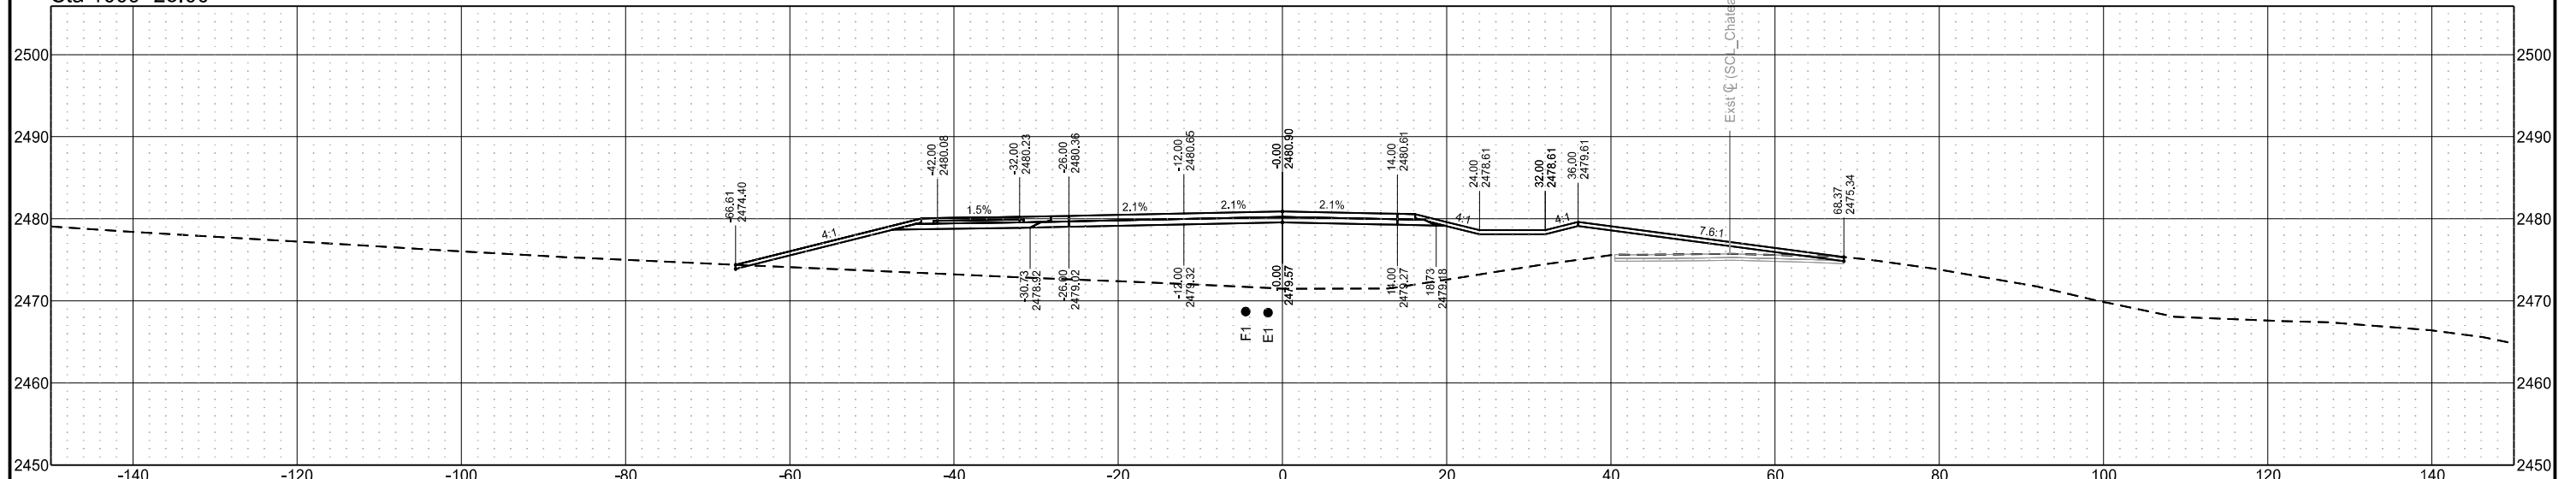


| STATE | PROJECT NO. | SECTION NO. | SHEET NO. |
|-------|-------------------|-------------|-----------|
| ND | SS-FTF-5-999(036) | 200 | 52 |

Cross Sections


Sta 1010+25.00

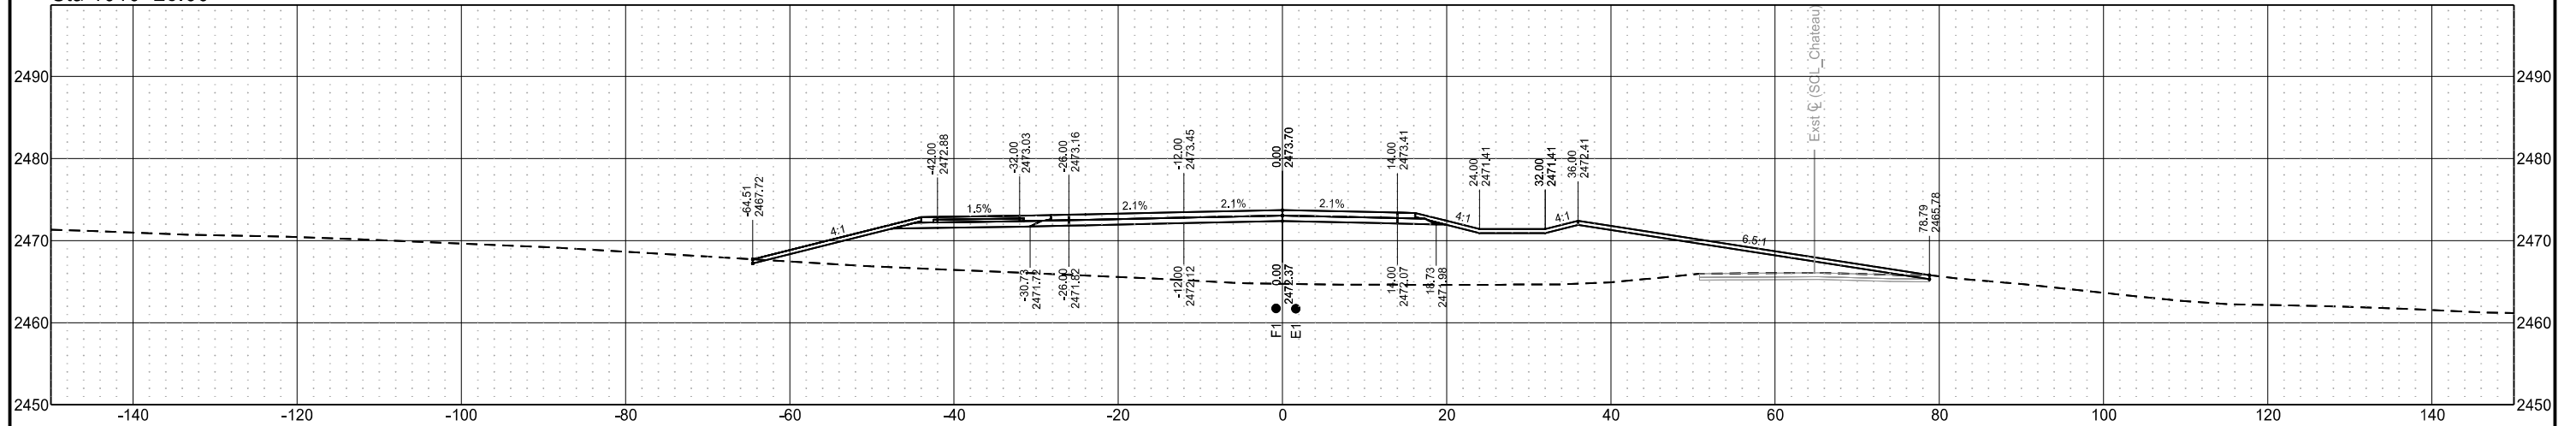

Sta 1010+00.00

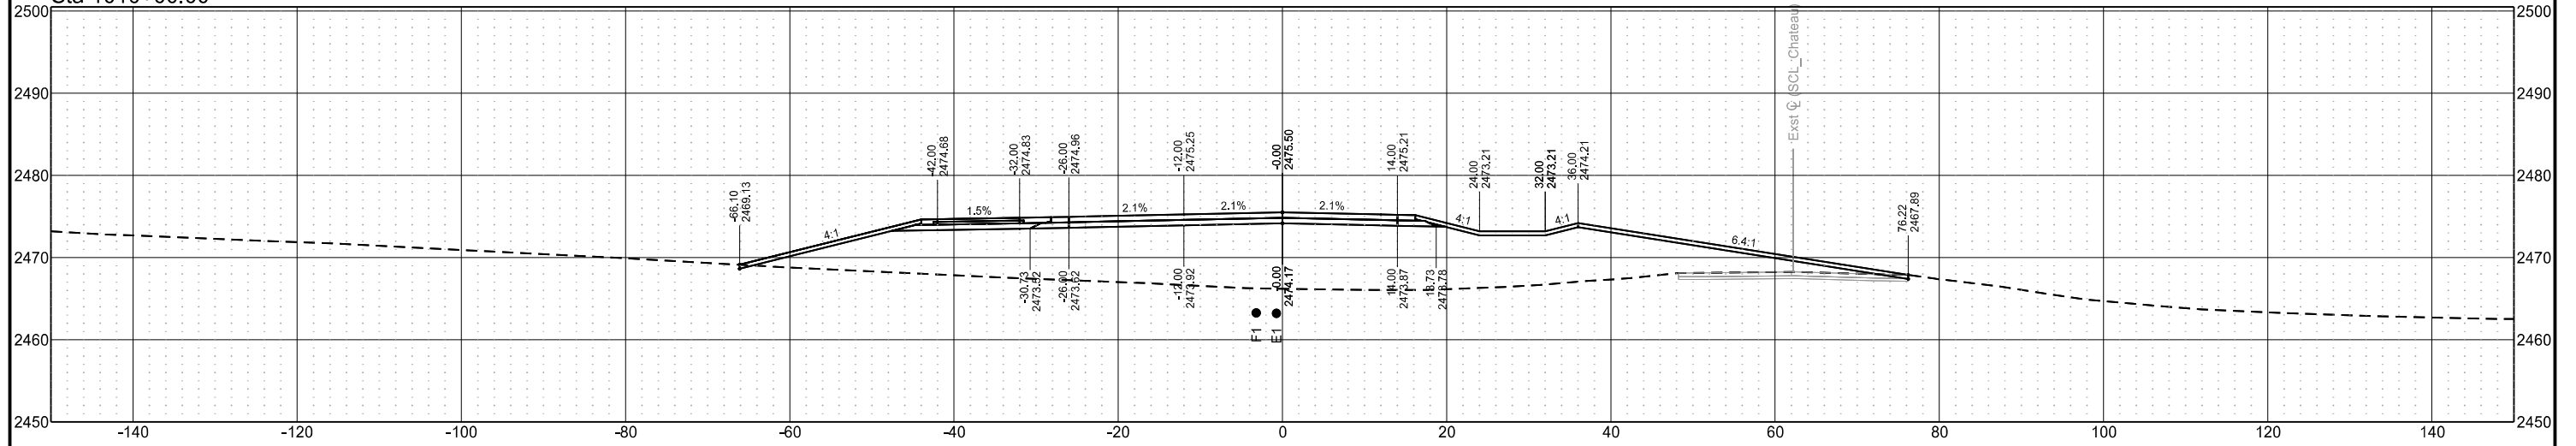


Sta 1009+75.00

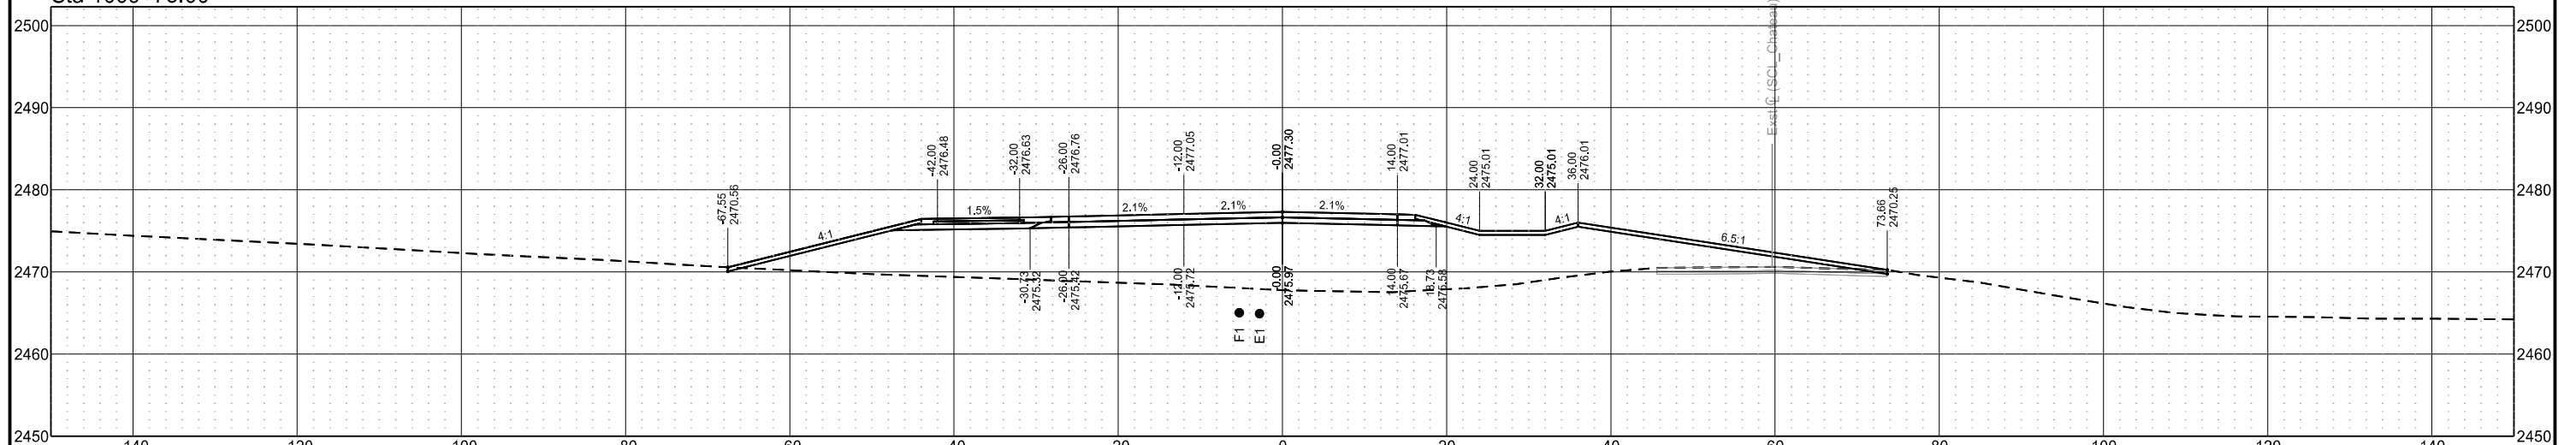


| STATE | PROJECT NO. | SECTION NO. | SHEET NO. |
|-------|-------------------|-------------|-----------|
| ND | SS-FTF-5-999(036) | 200 | 53 |

Cross Sections


Sta 1010+75.00

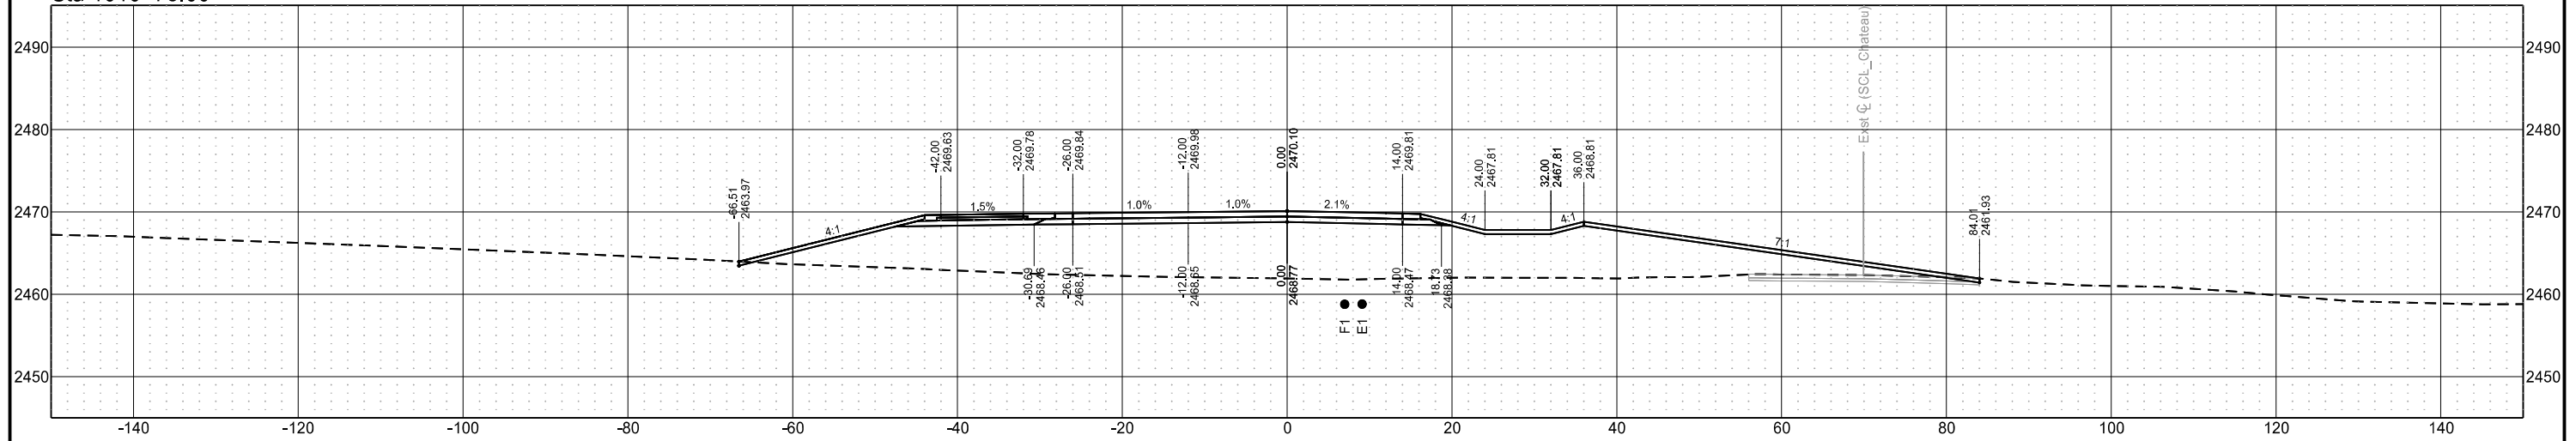

Sta 1010+50.00

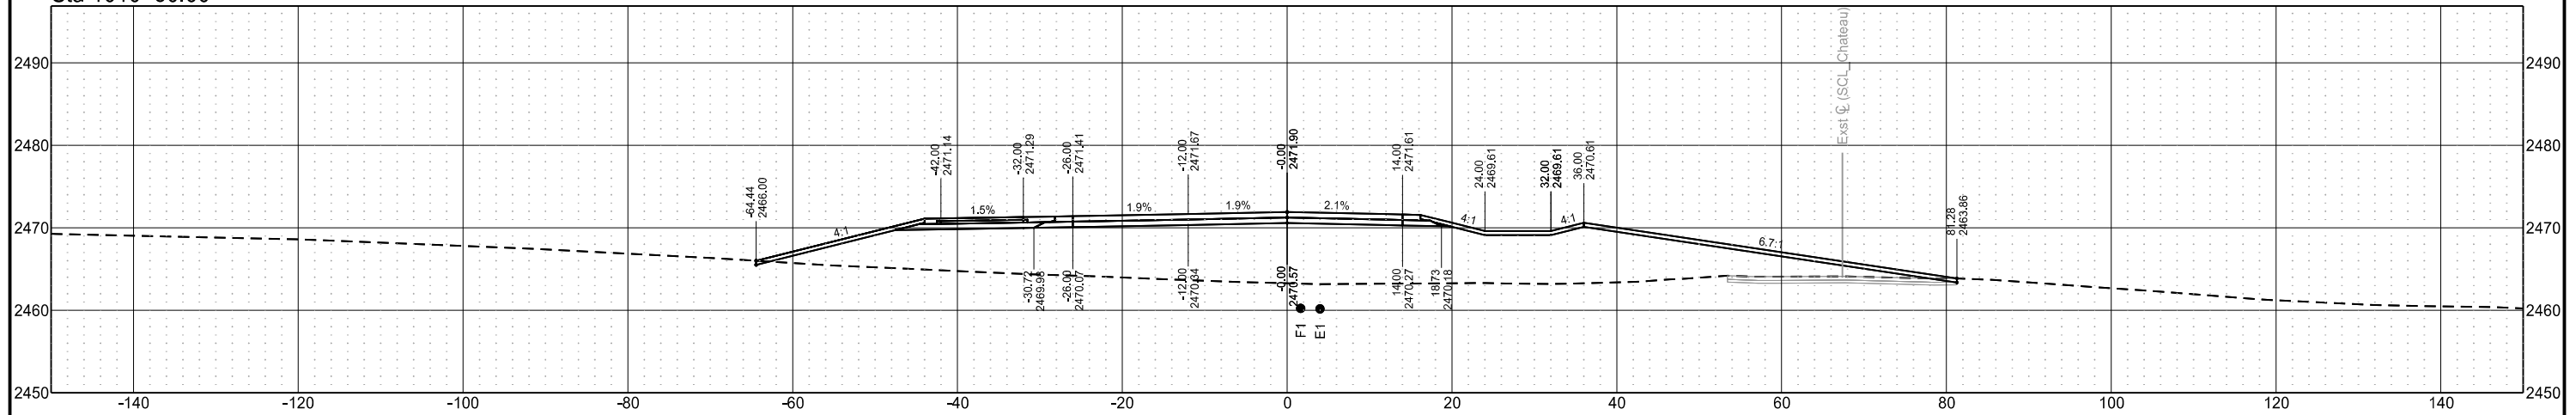

Sta 1010+44.75

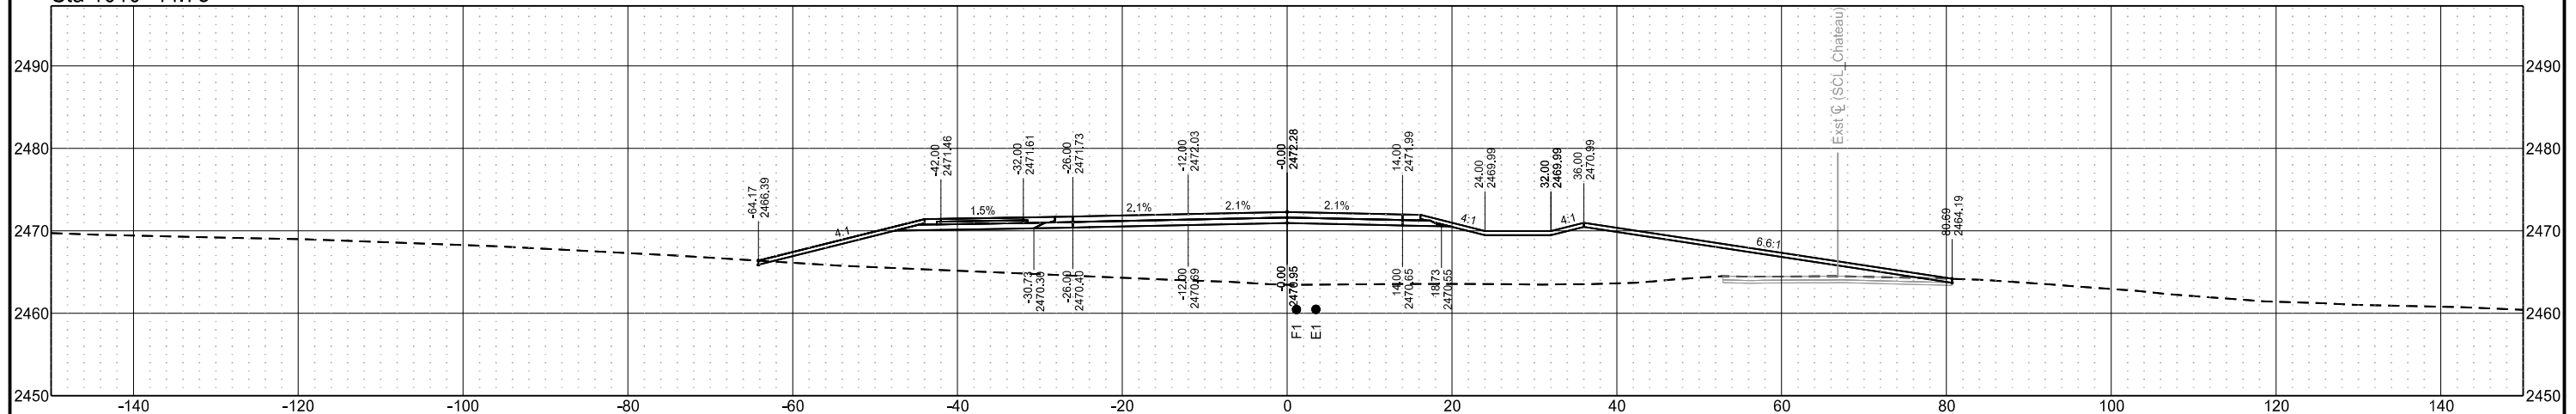

Chain = OCL_Chateau


Chateau Road - Medora, ND
Burning Hills Amphitheater to Pacific Ave

Segment A


| STATE | PROJECT NO. | SECTION NO. | SHEET NO. |
|-------|-------------------|-------------|-----------|
| ND | SS-FTF-5-999(036) | 200 | 54 |

Cross Sections


Sta 1011+25.00

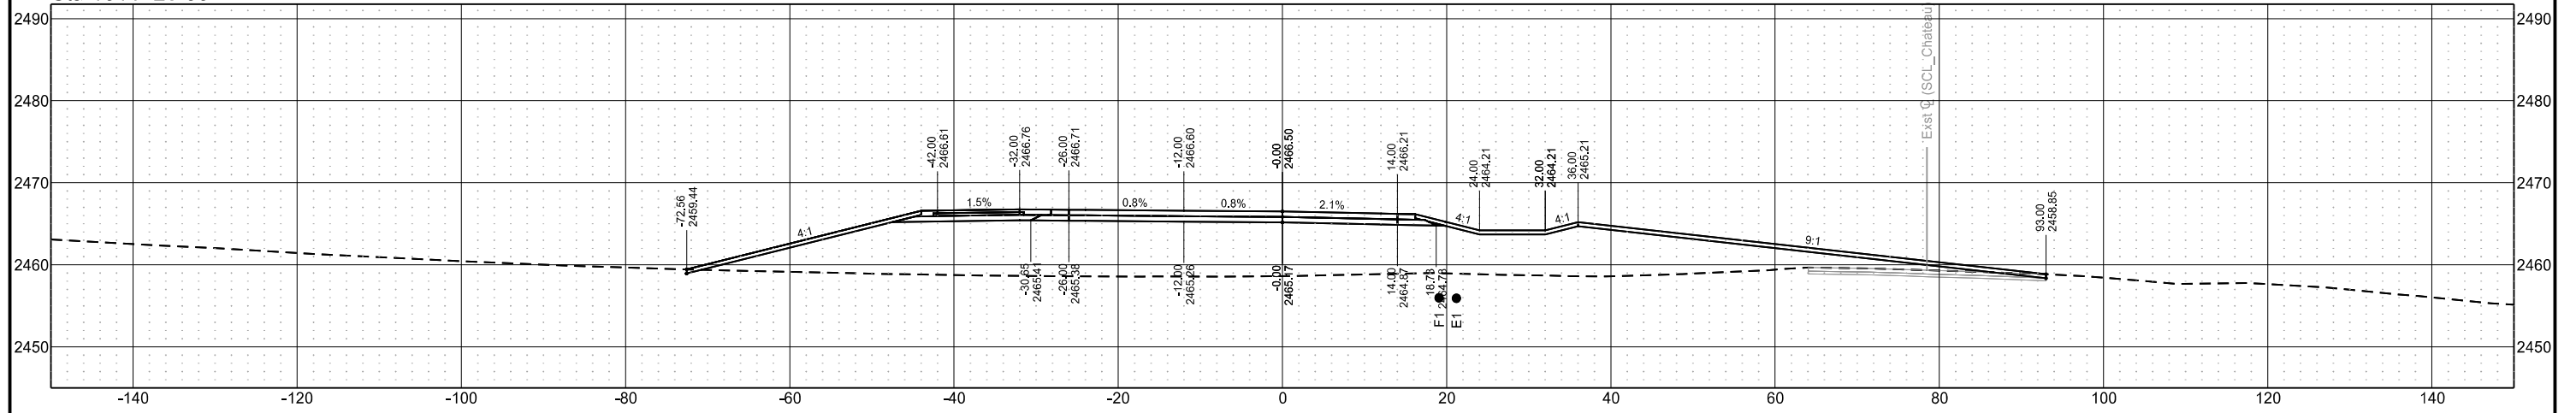

Sta 1011+02.90

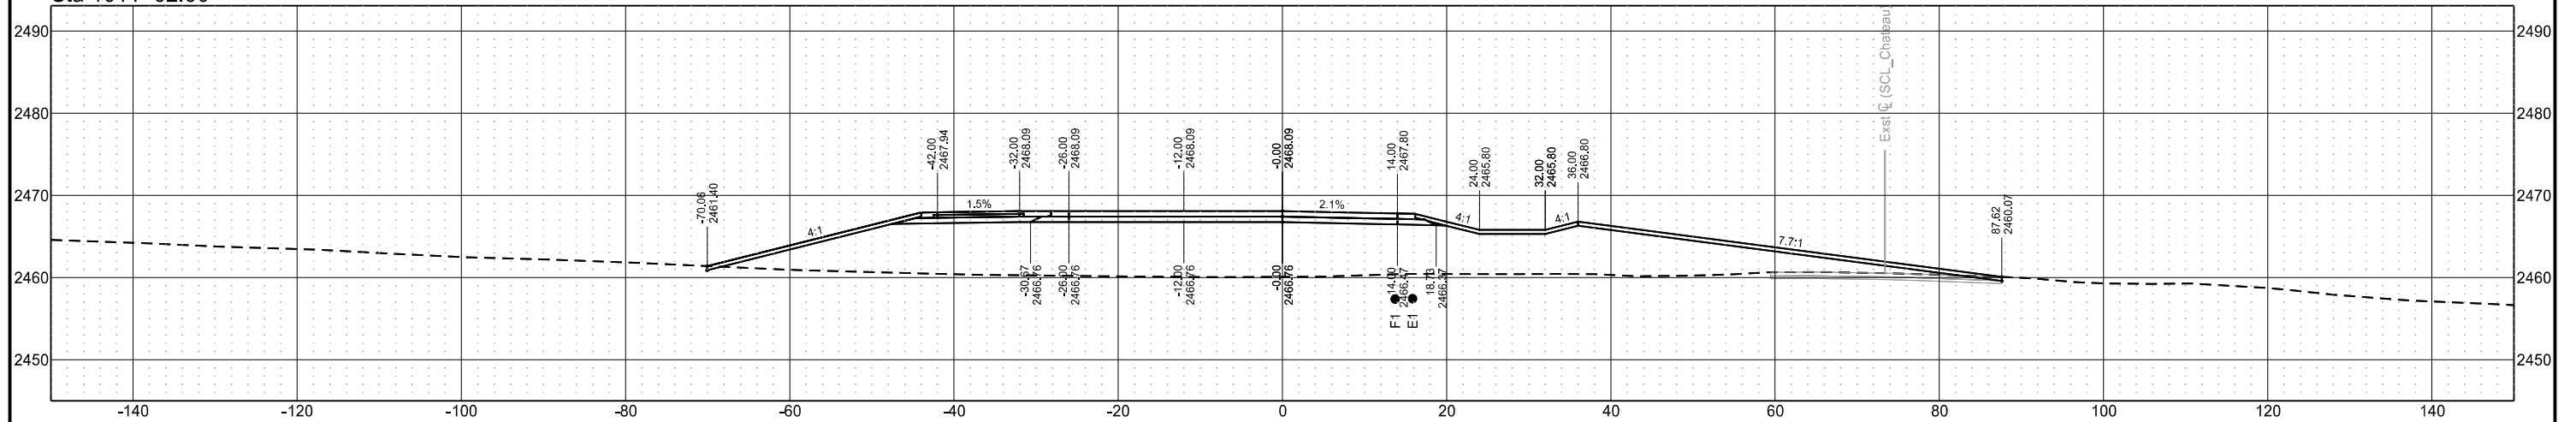

Sta 1011+00.00

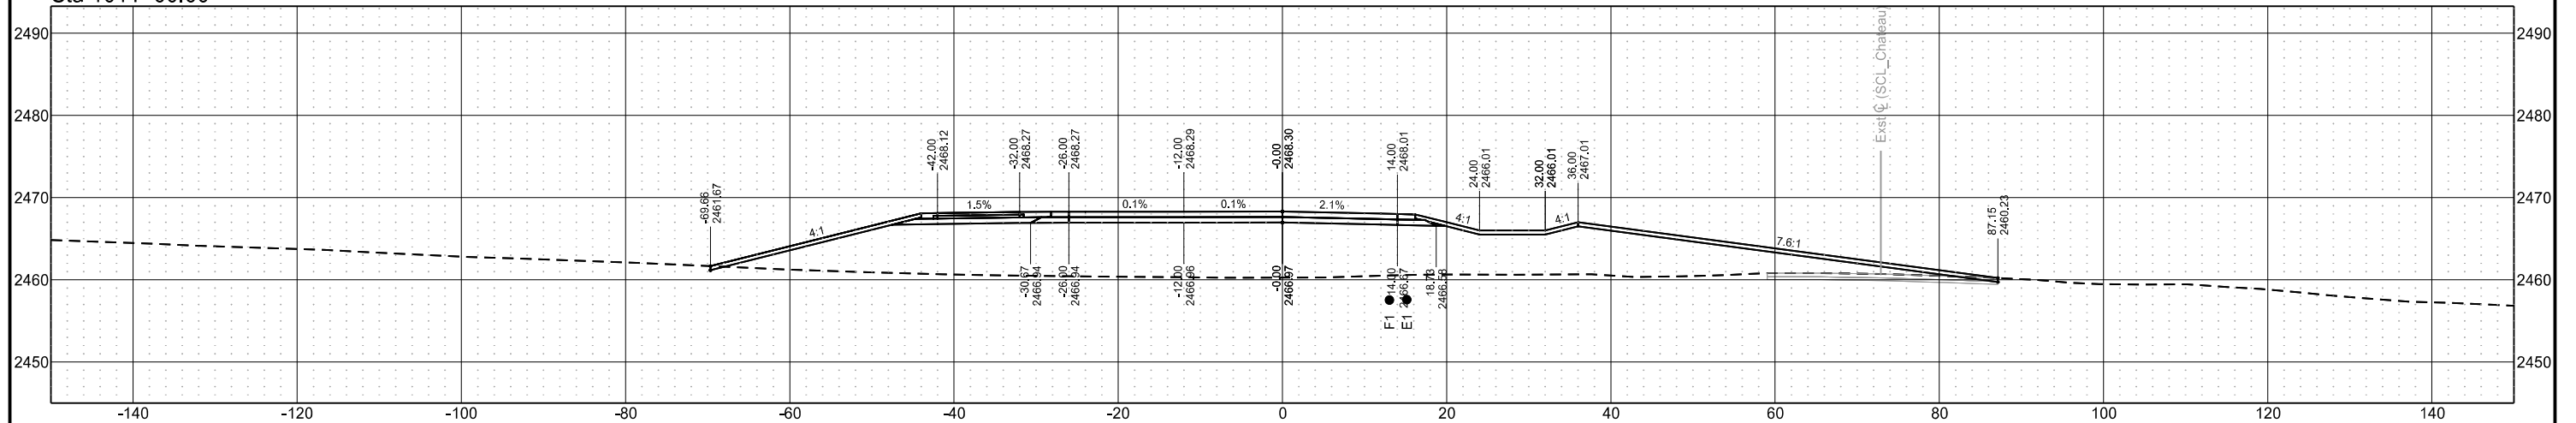

Chain = OCL_Chateau


Chateau Road - Medora, ND
Burning Hills Amphitheater to Pacific Ave

Segment A


| STATE | PROJECT NO. | SECTION NO. | SHEET NO. |
|-------|-------------------|-------------|-----------|
| ND | SS-FTF-5-999(036) | 200 | 55 |

Cross Sections


Sta 1011+61.05

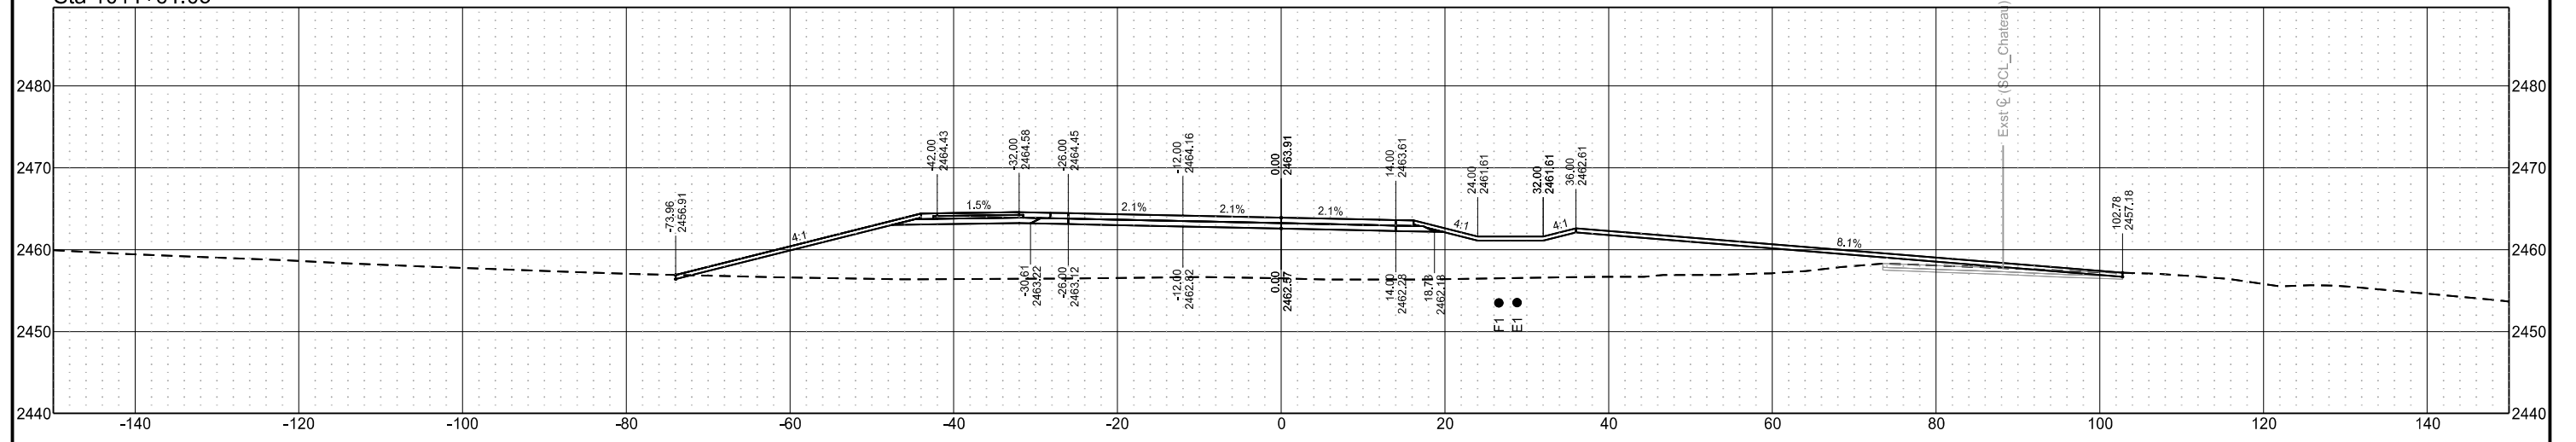

Sta 1011+50.00

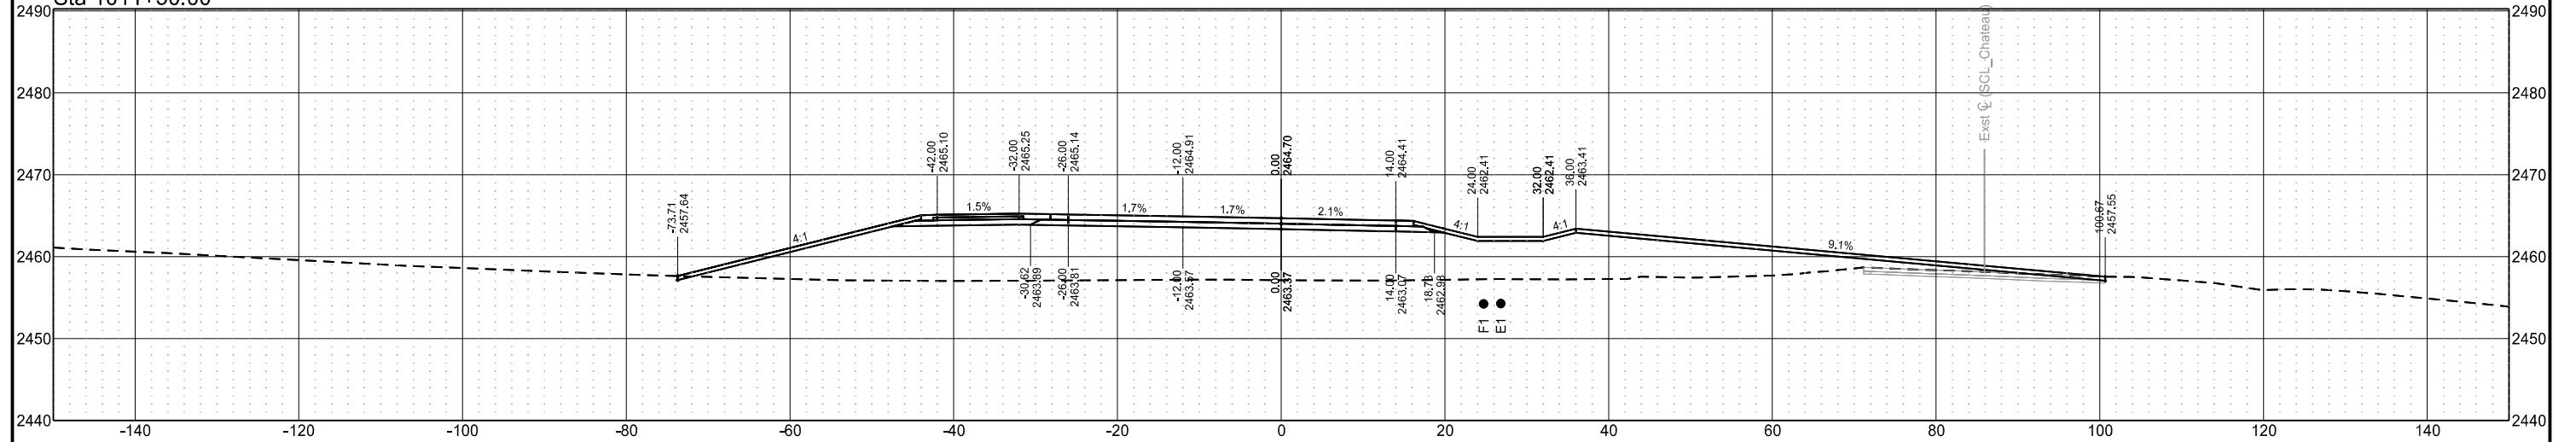

Sta 1011+41.67

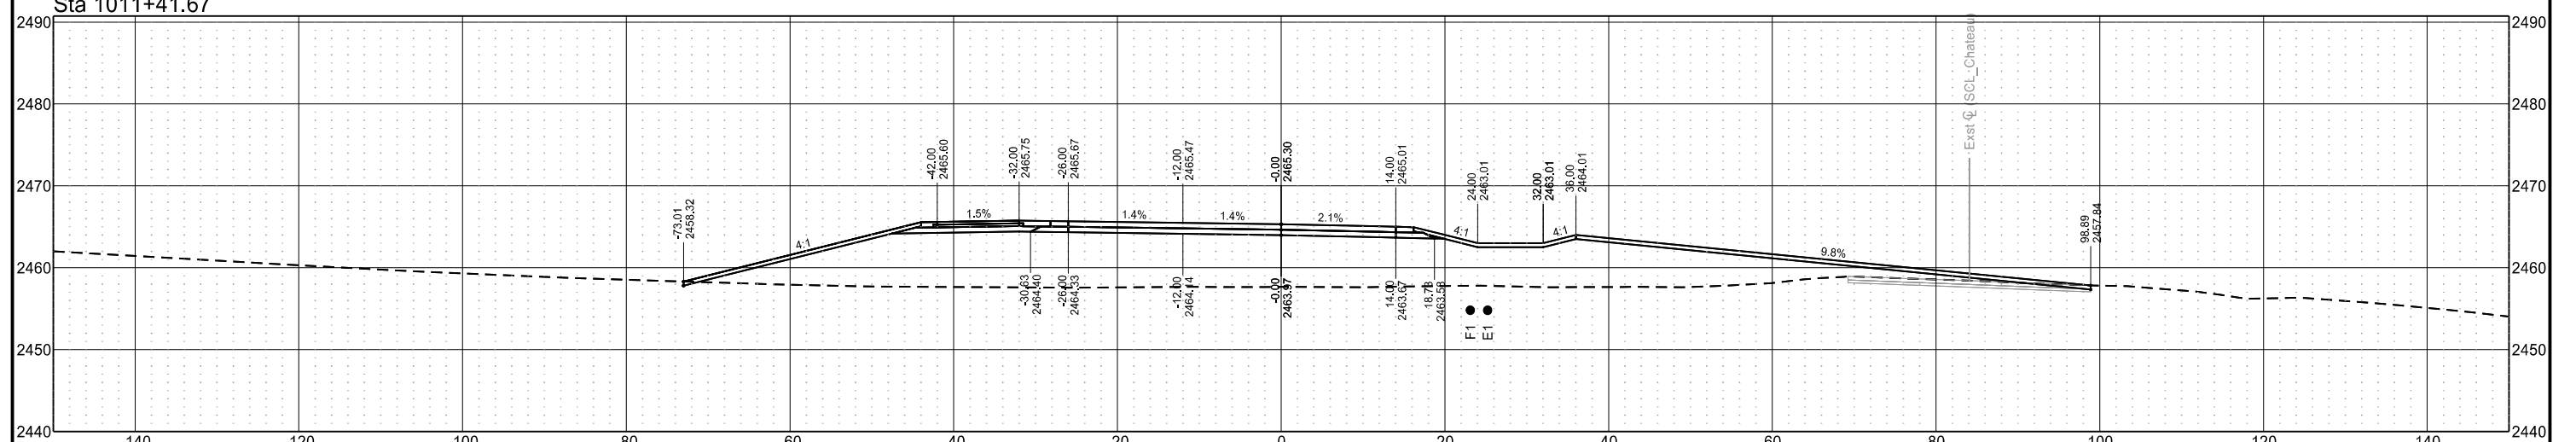

Chain = OCL_Chateau


Chateau Road - Medora, ND
Burning Hills Amphitheater to Pacific Ave

Segment A


| STATE | PROJECT NO. | SECTION NO. | SHEET NO. |
|-------|-------------------|-------------|-----------|
| ND | SS-FTF-5-999(036) | 200 | 56 |

Cross Sections


Sta 1012+25.00

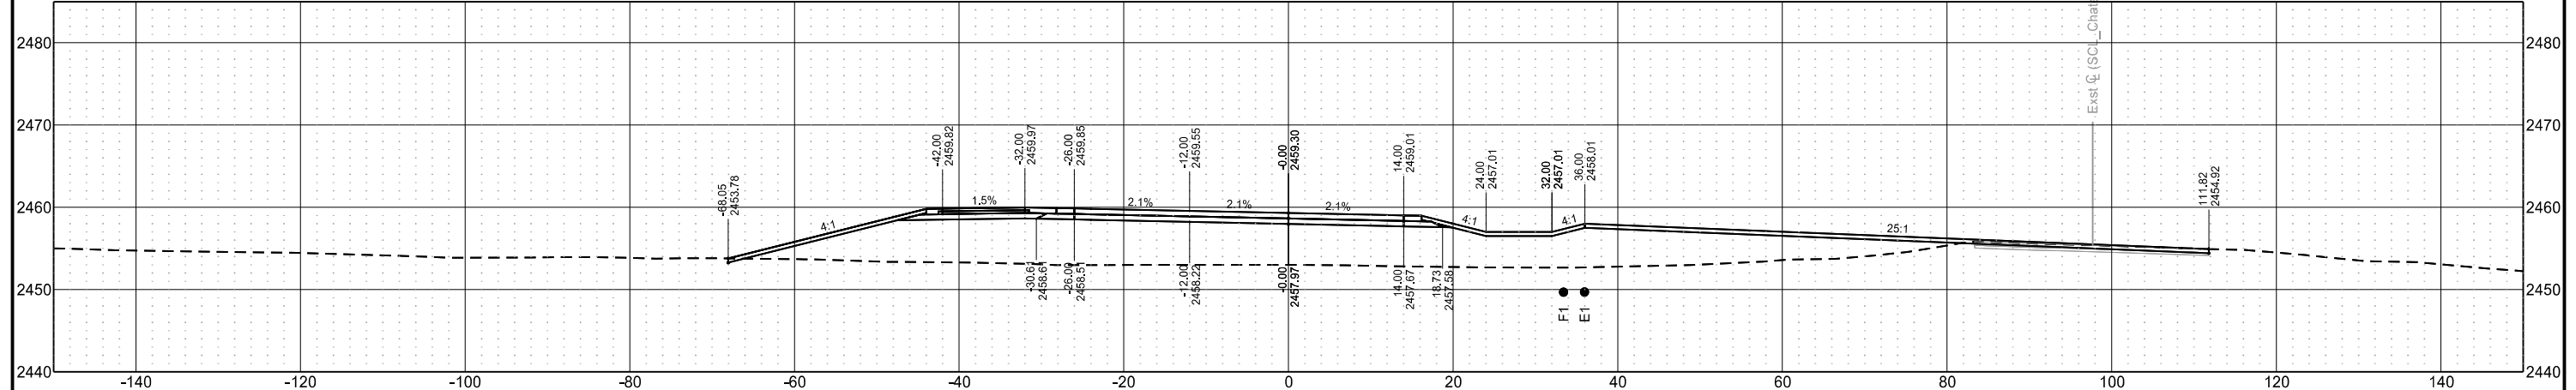

Sta 1012+00.00

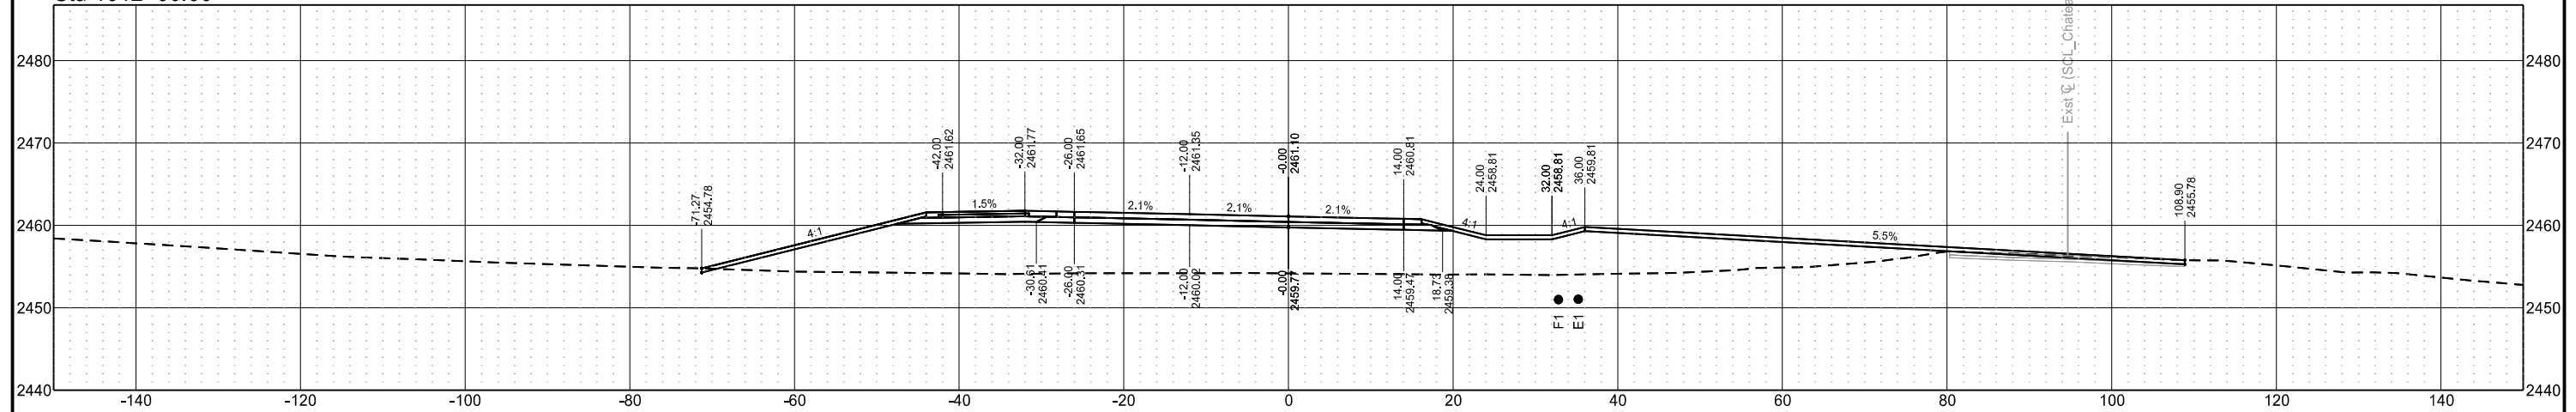


Sta 1011+75.00

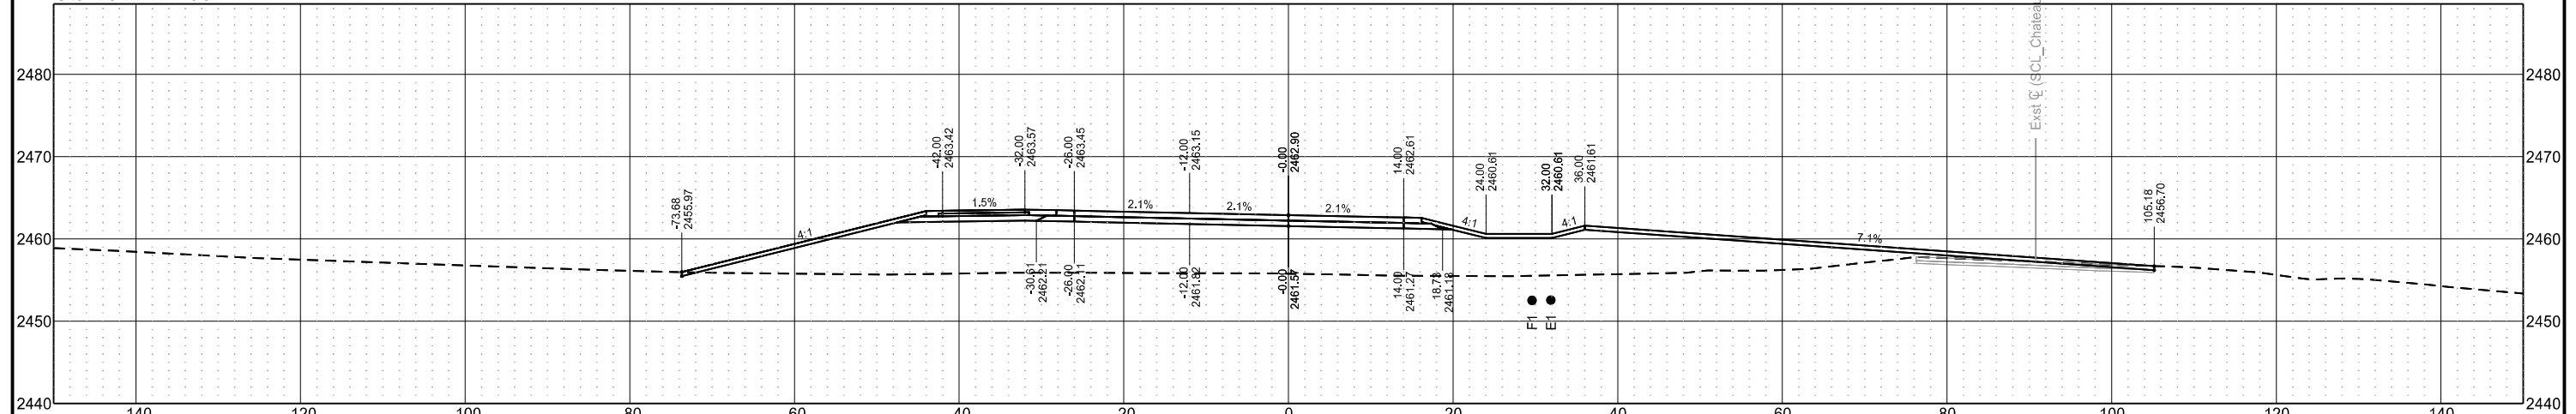


| STATE | PROJECT NO. | SECTION NO. | SHEET NO. |
|-------|-------------------|-------------|-----------|
| ND | SS-FTF-5-999(036) | 200 | 57 |

Cross Sections


Sta 1012+75.00

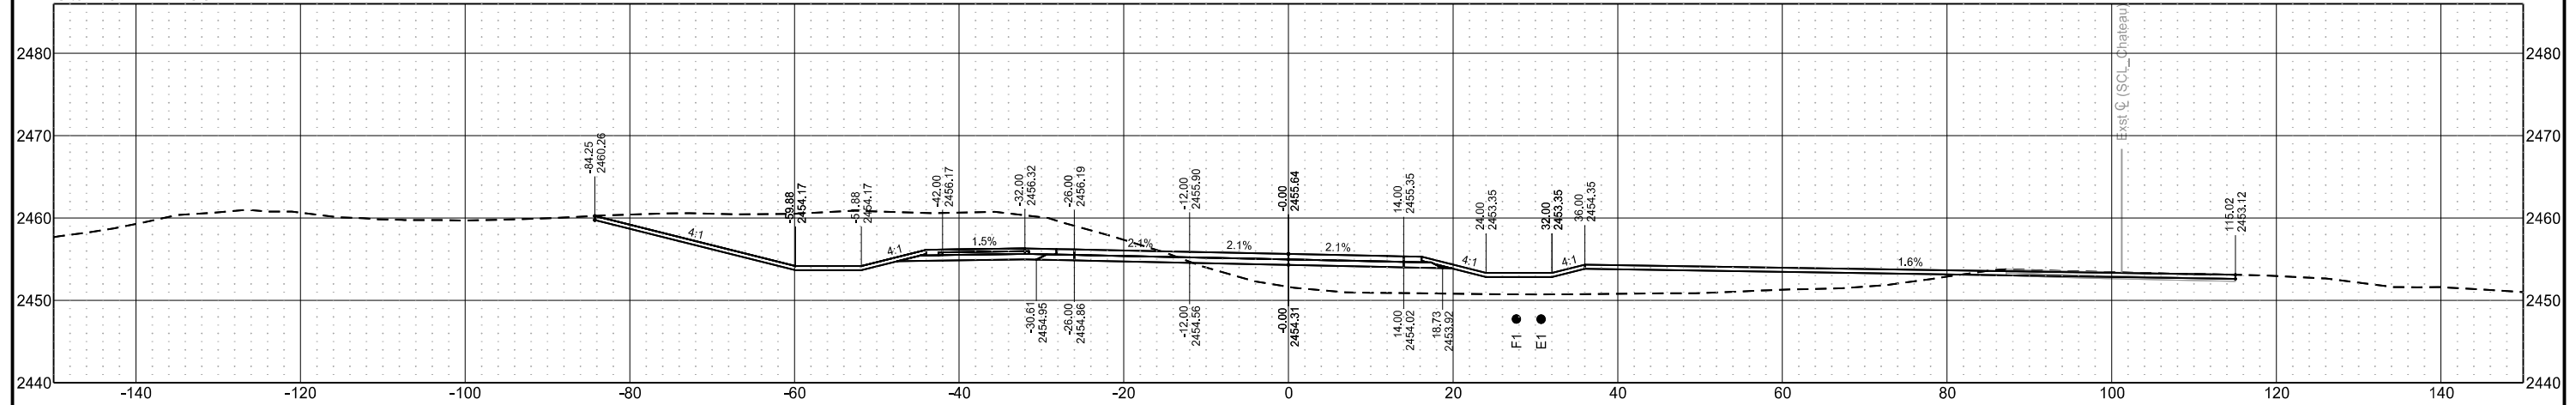

Sta 1012+50.00

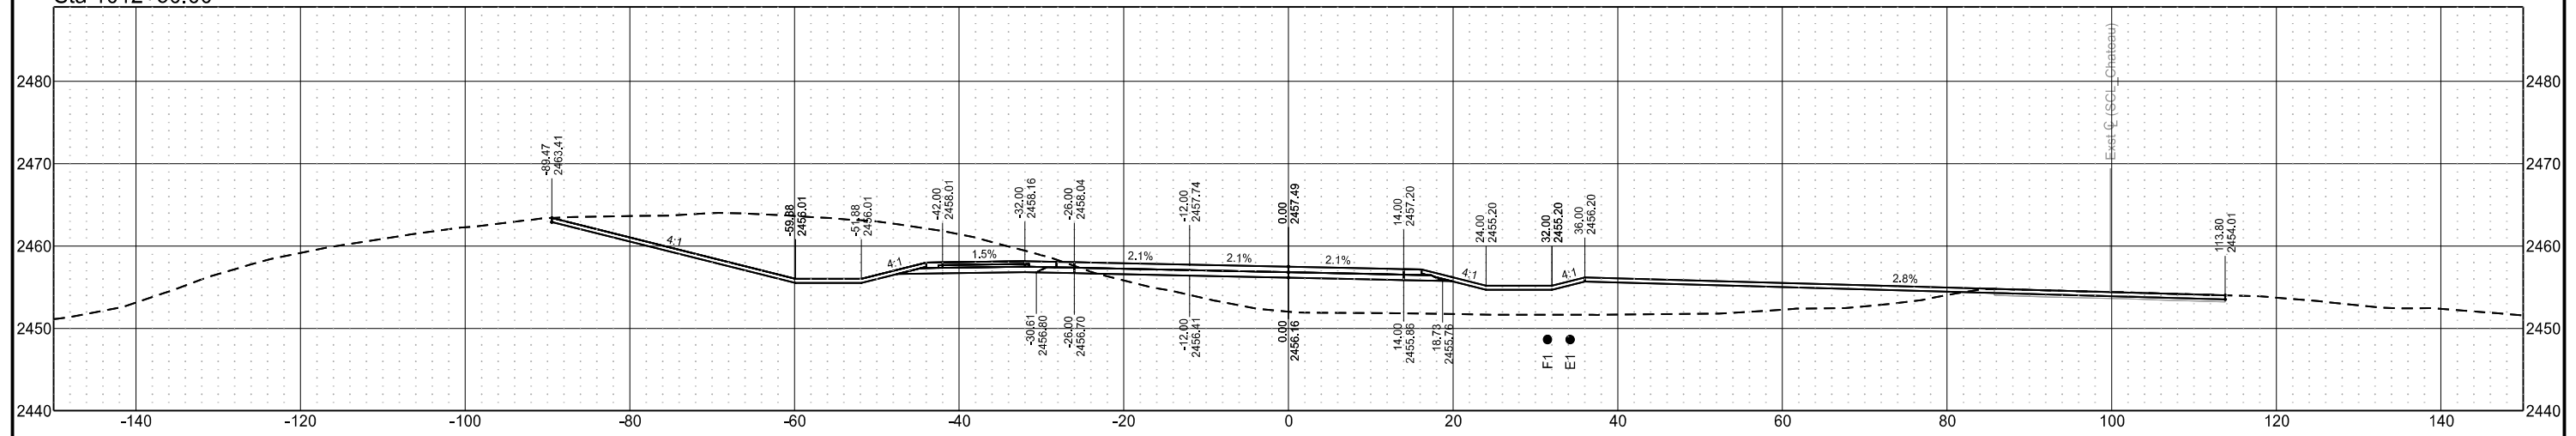

Sta 1012+30.00

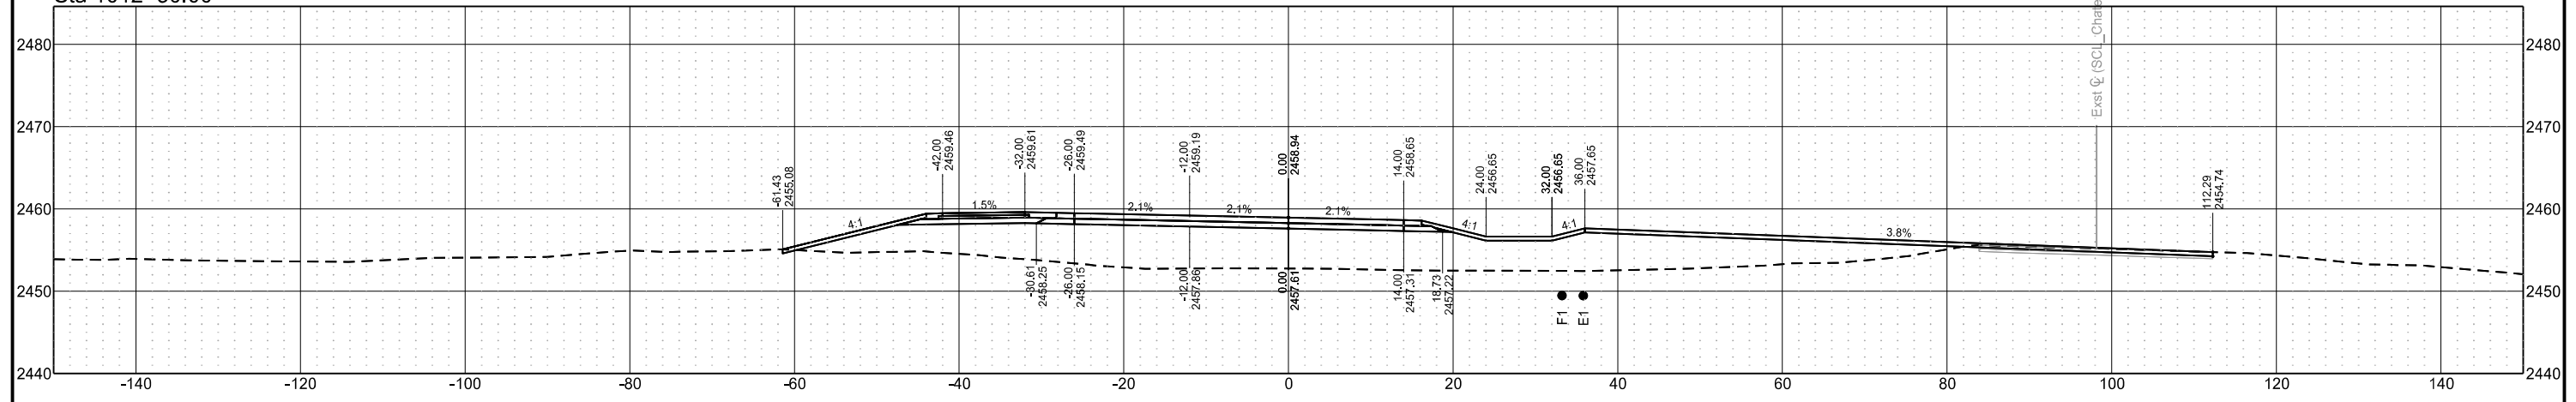

Chain = OCL_Chateau


Chateau Road - Medora, ND
Burning Hills Amphitheater to Pacific Ave

Segment A


| STATE | PROJECT NO. | SECTION NO. | SHEET NO. |
|-------|-------------------|-------------|-----------|
| ND | SS-FTF-5-999(036) | 200 | 58 |

Cross Sections


Sta 1013+25.00

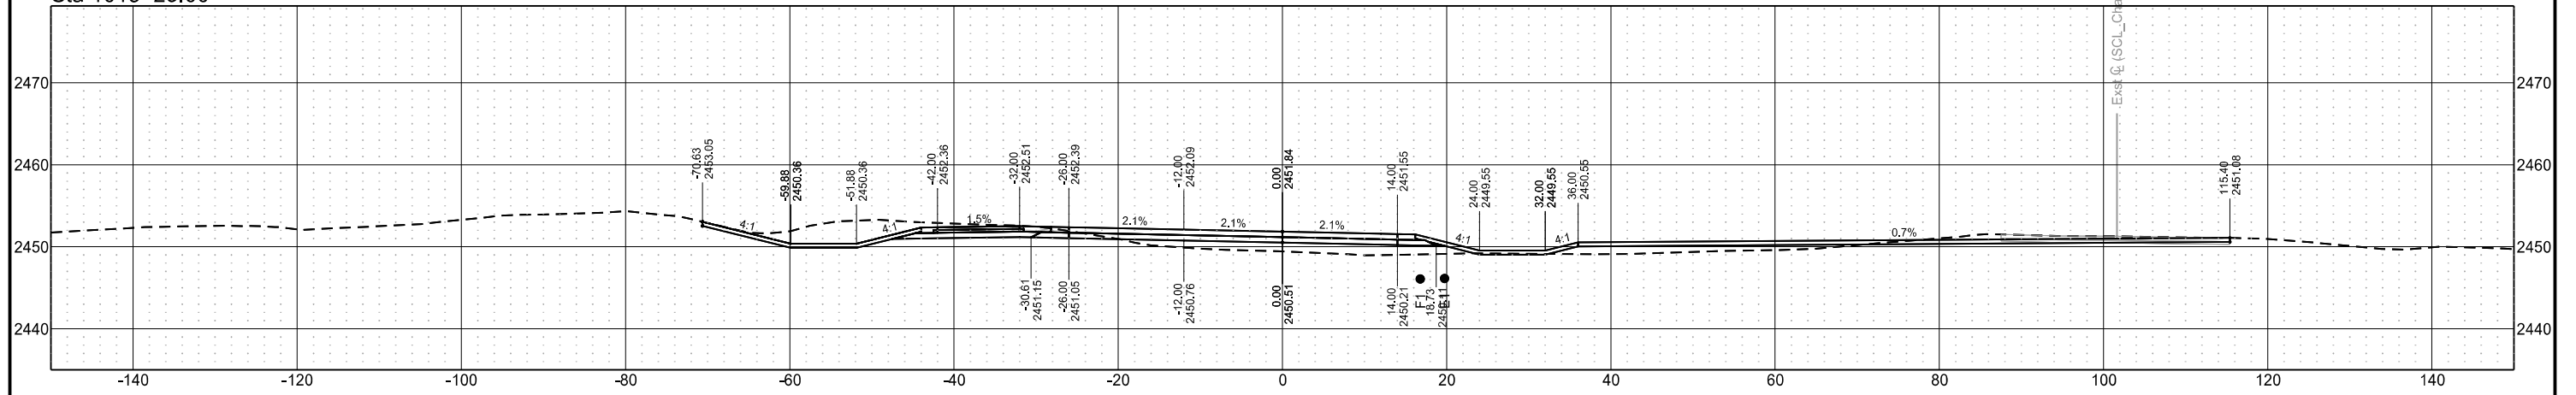

Sta 1013+00.00

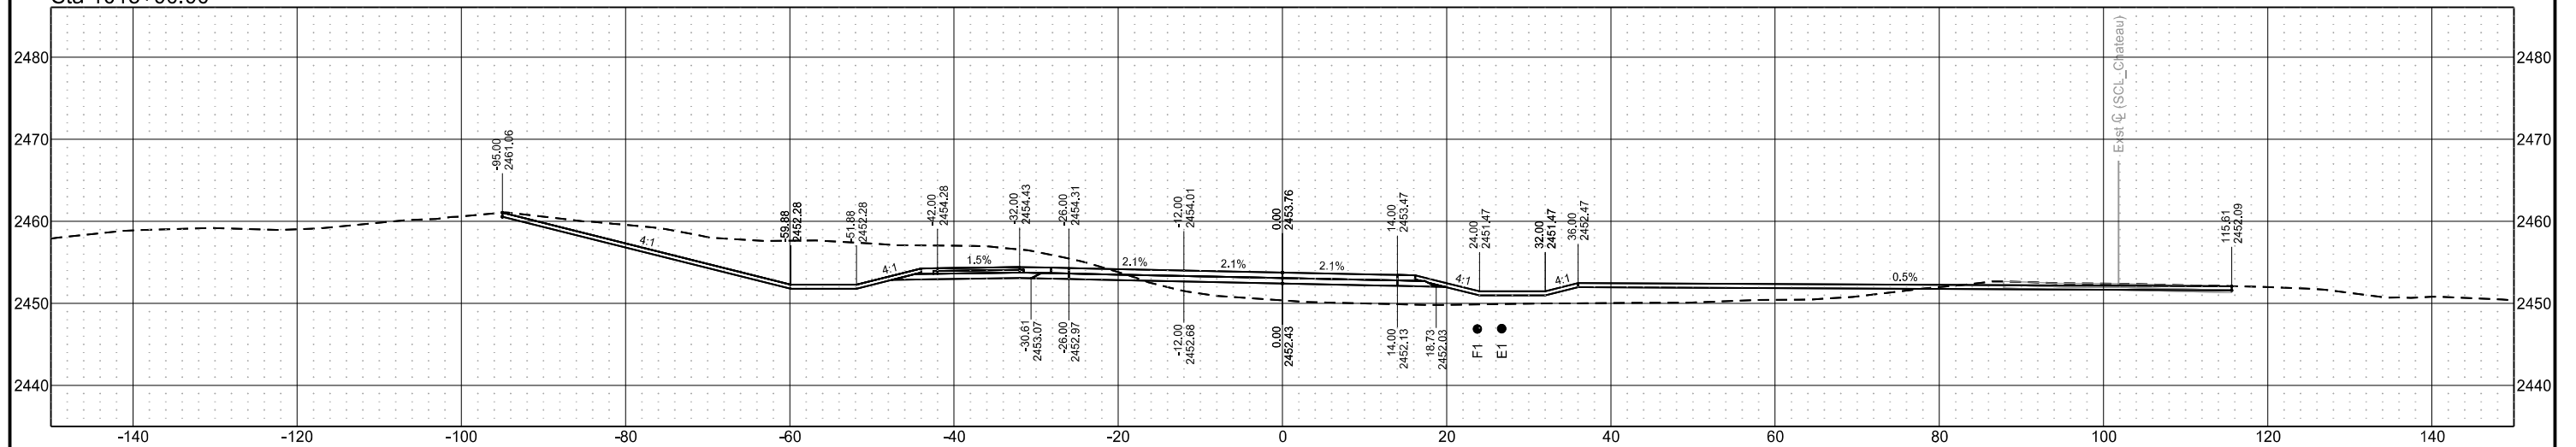

Sta 1012+87.39

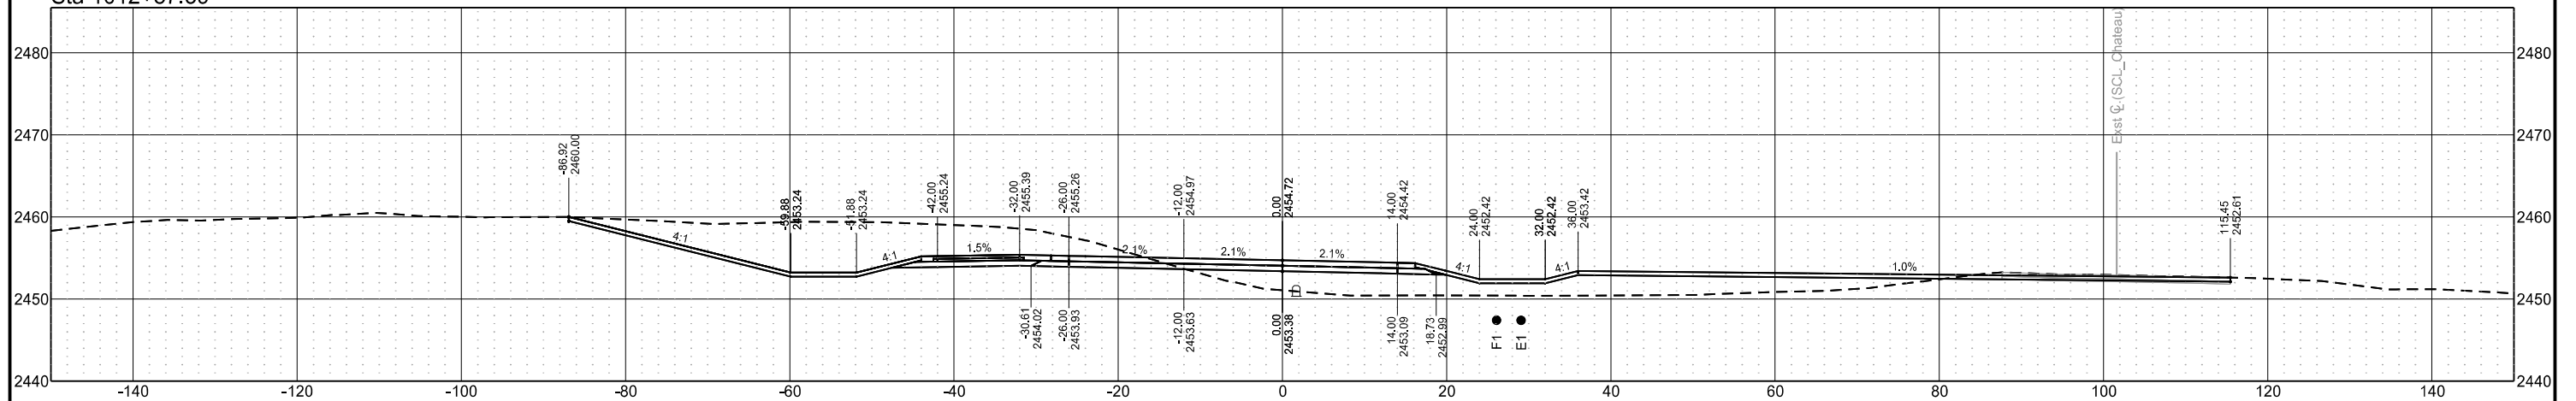

Chain = OCL_Chateau


Chateau Road - Medora, ND
Burning Hills Amphitheater to Pacific Ave

Segment A


| STATE | PROJECT NO. | SECTION NO. | SHEET NO. |
|-------|-------------------|-------------|-----------|
| ND | SS-FTF-5-999(036) | 200 | 59 |

Cross Sections

Sta 1013+75.00

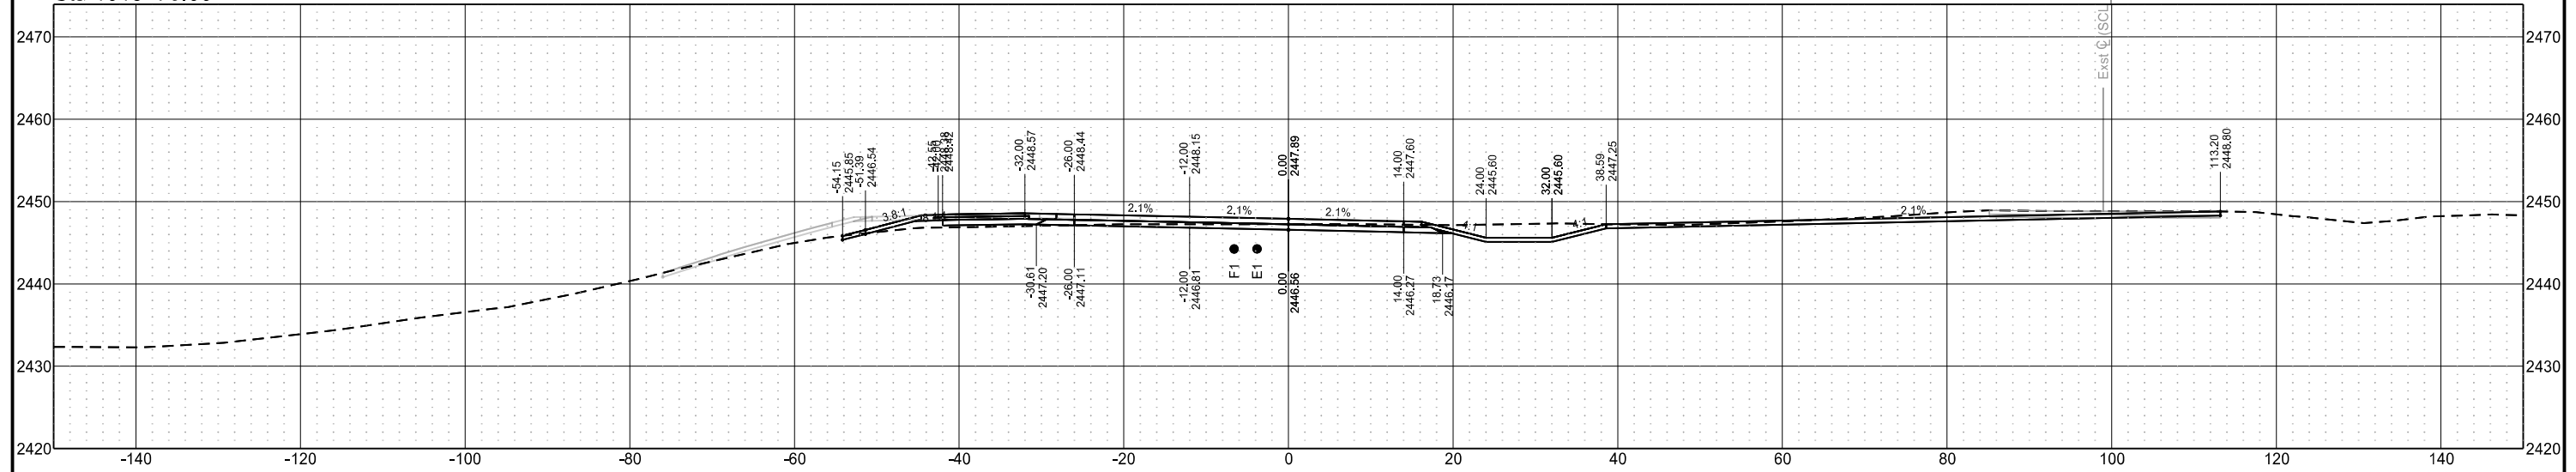

Sta 1013+50.00

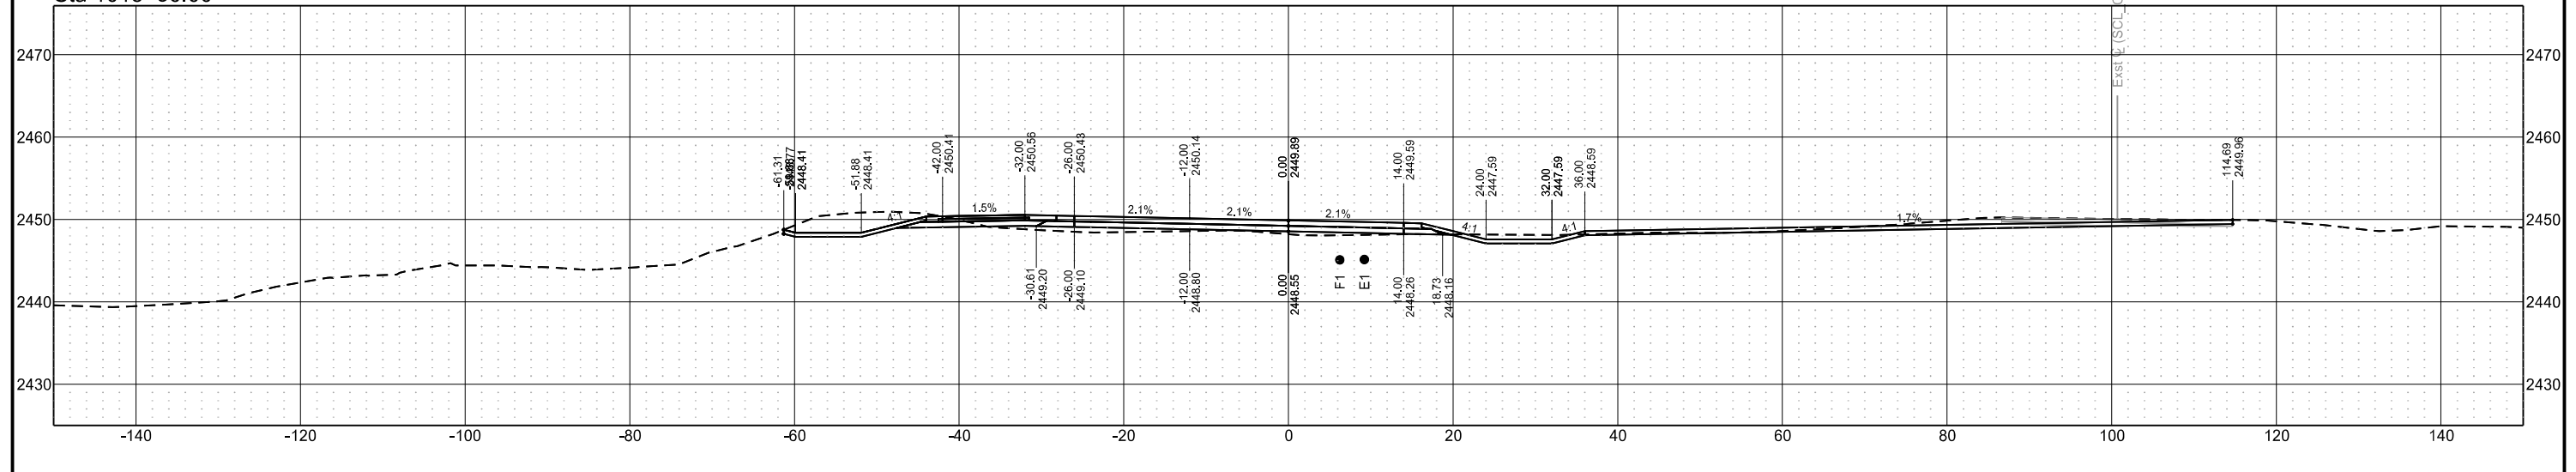


Chain = OCL_Chateau

Chateau Road - Medora, ND
Burning Hills Amphitheater to Pacific Ave

Segment A

| STATE | PROJECT NO. | SECTION NO. | SHEET NO. |
|-------|-------------------|-------------|-----------|
| ND | SS-FTF-5-999(036) | 200 | 60 |

Cross Sections

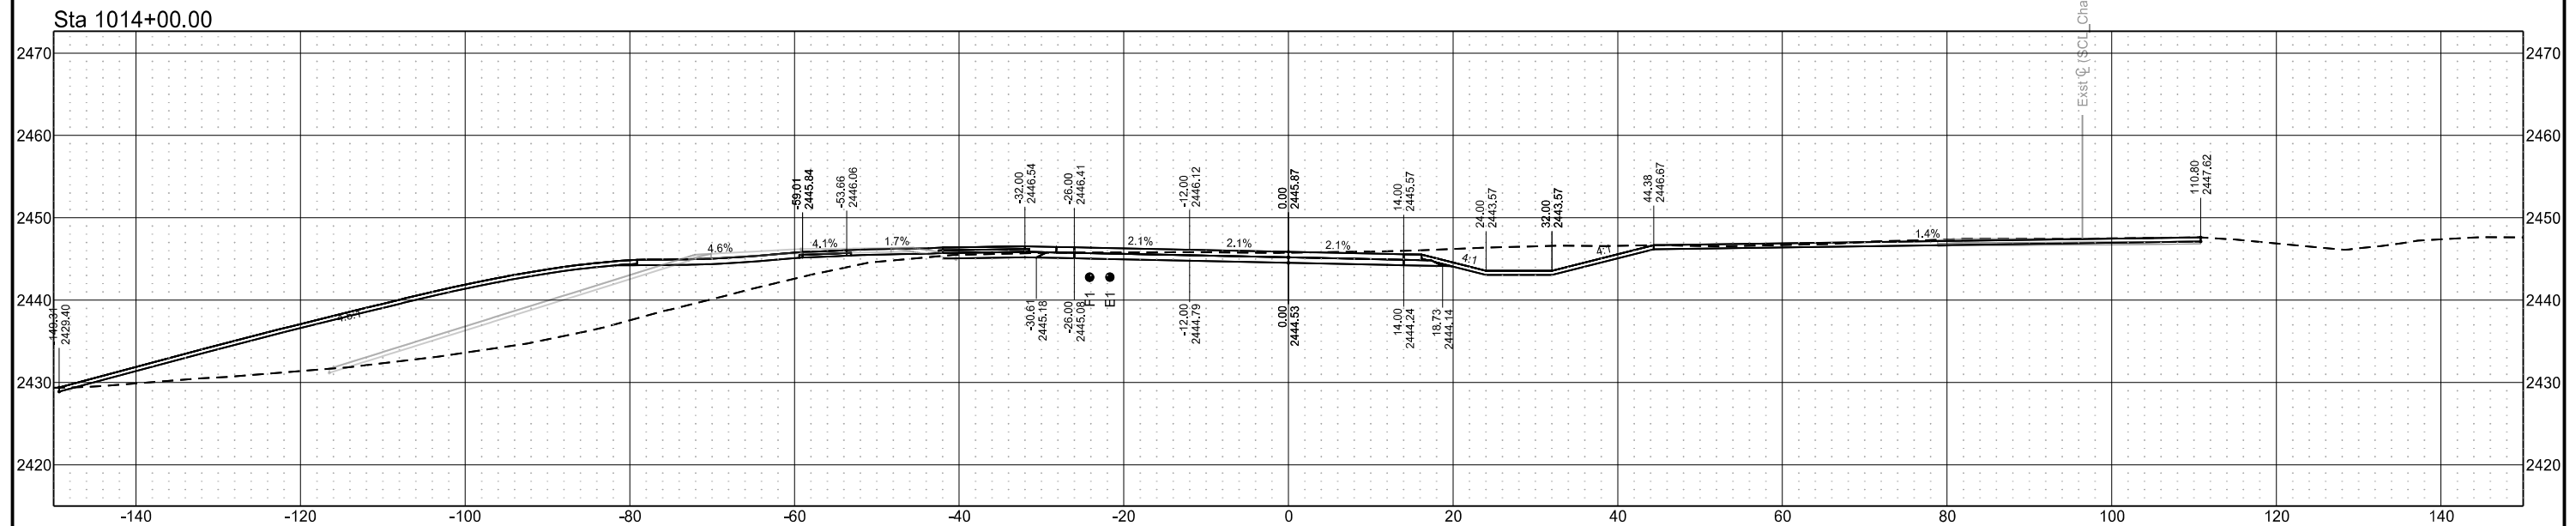



Chain = OCL_Chateau

Chateau Road - Medora, ND
Burning Hills Amphitheater to Pacific Ave

Segment B




| STATE | PROJECT NO. | SECTION NO. | SHEET NO. |
|-------|-------------------|-------------|-----------|
| ND | SS-FTF-5-999(036) | 200 | 61 |

Cross Sections

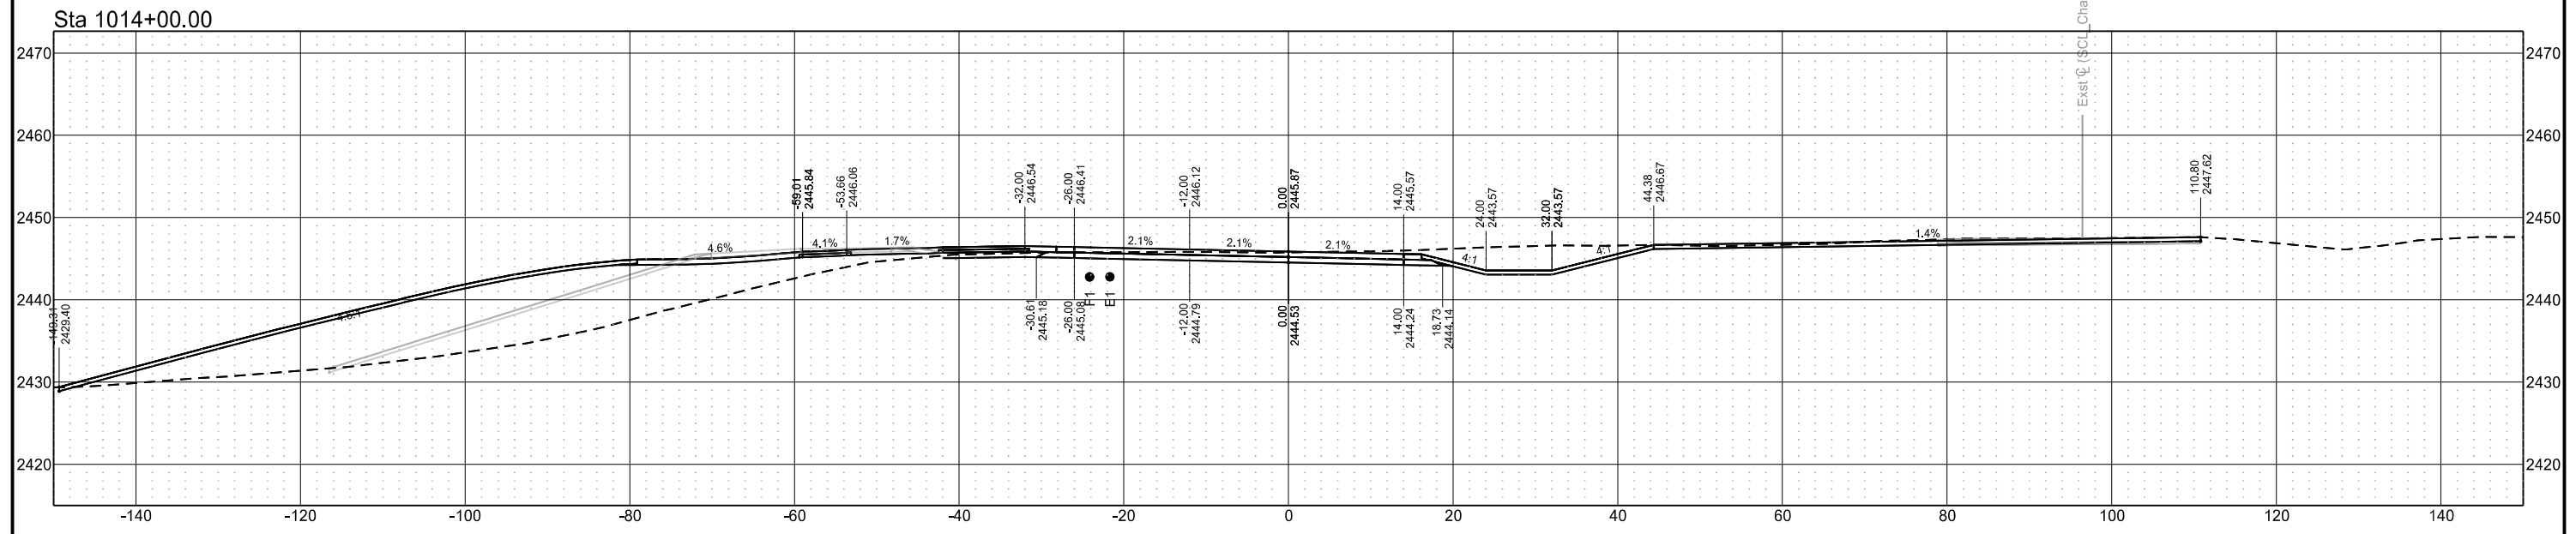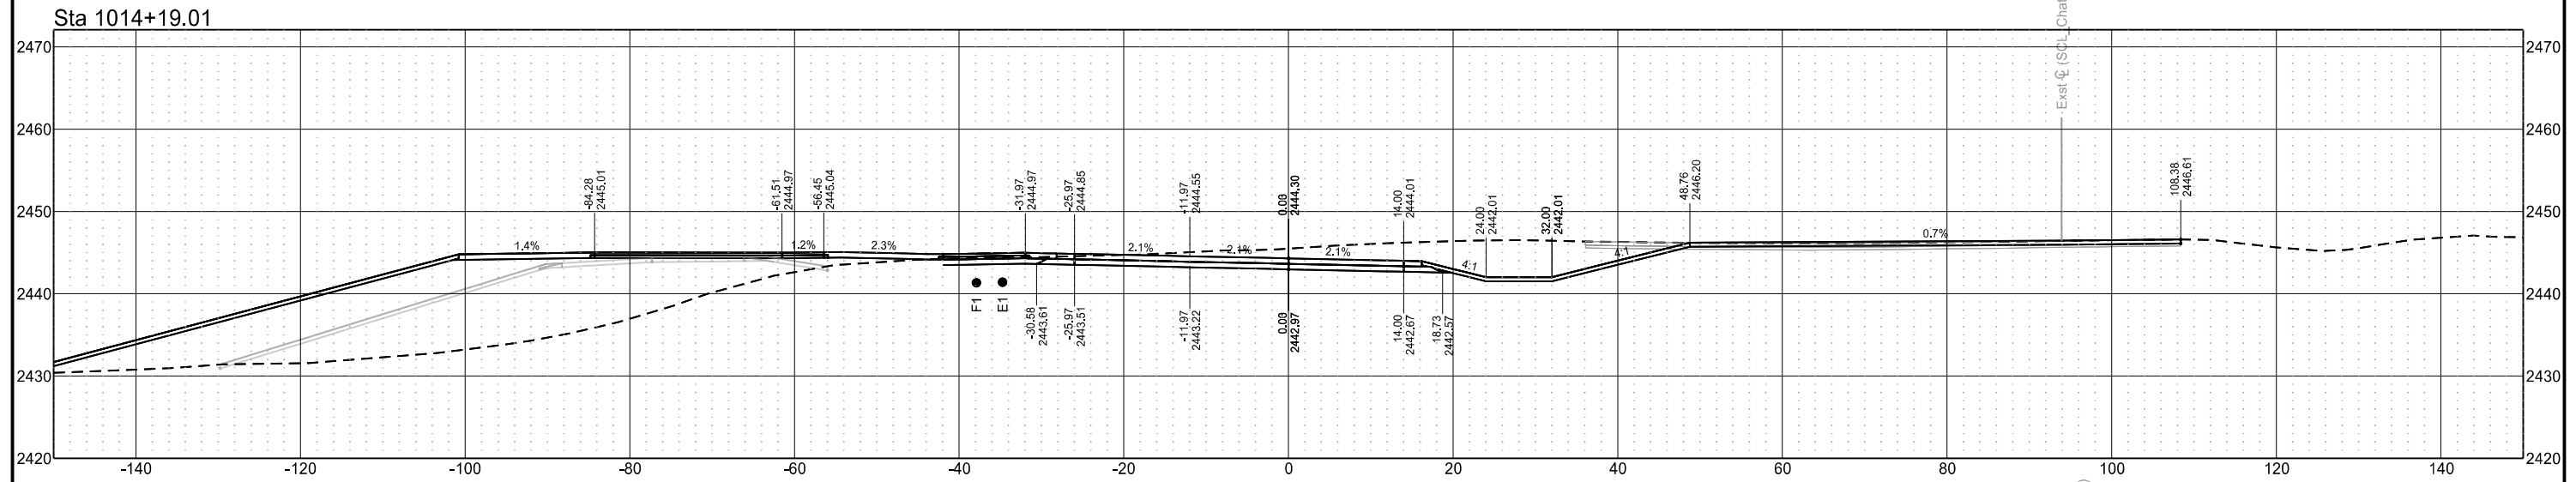

| STATE | PROJECT NO. | SECTION NO. | SHEET NO. |
|-------|-------------------|-------------|-----------|
| ND | SS-FTF-5-999(036) | 200 | 62 |

Cross Sections

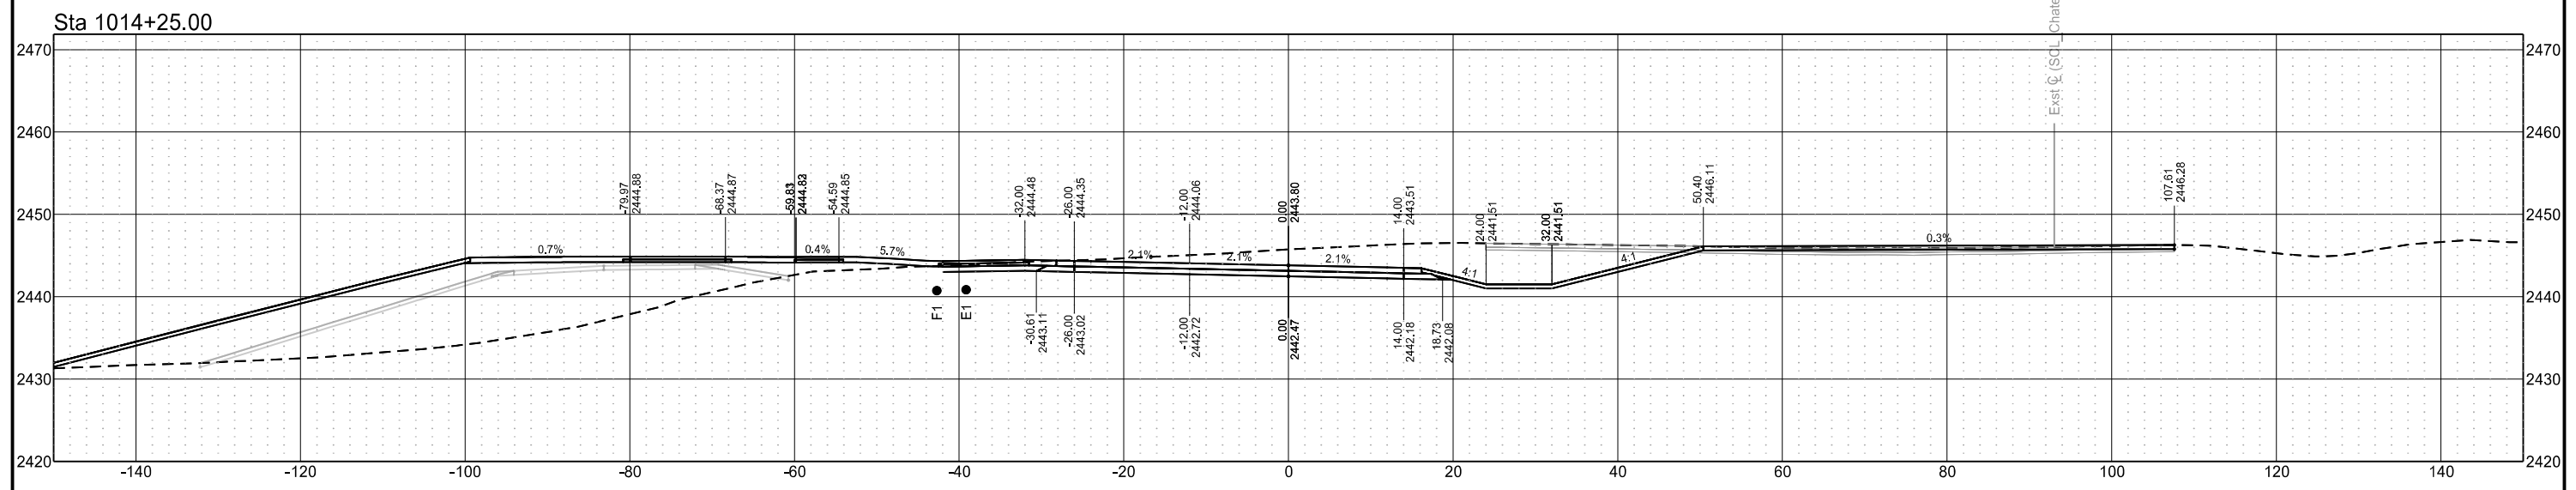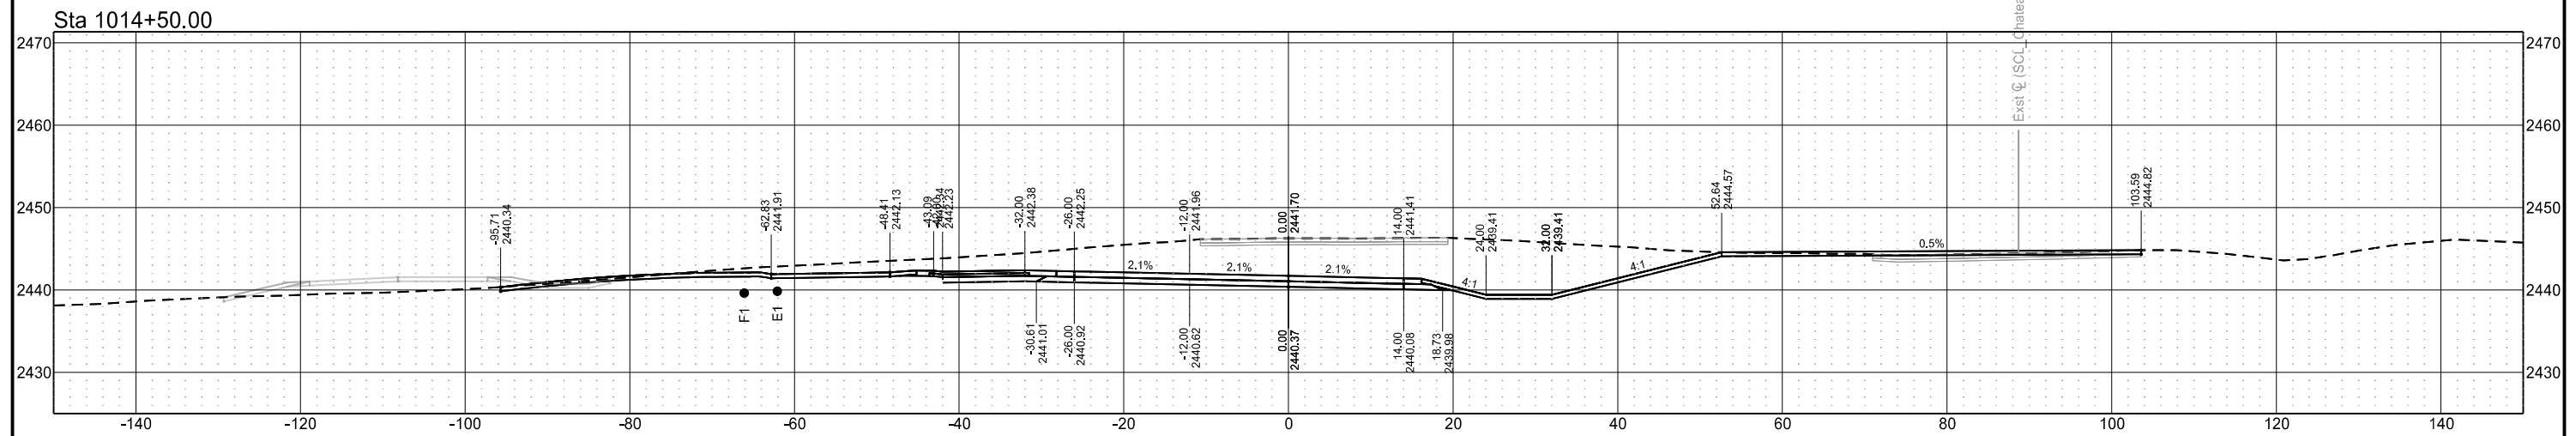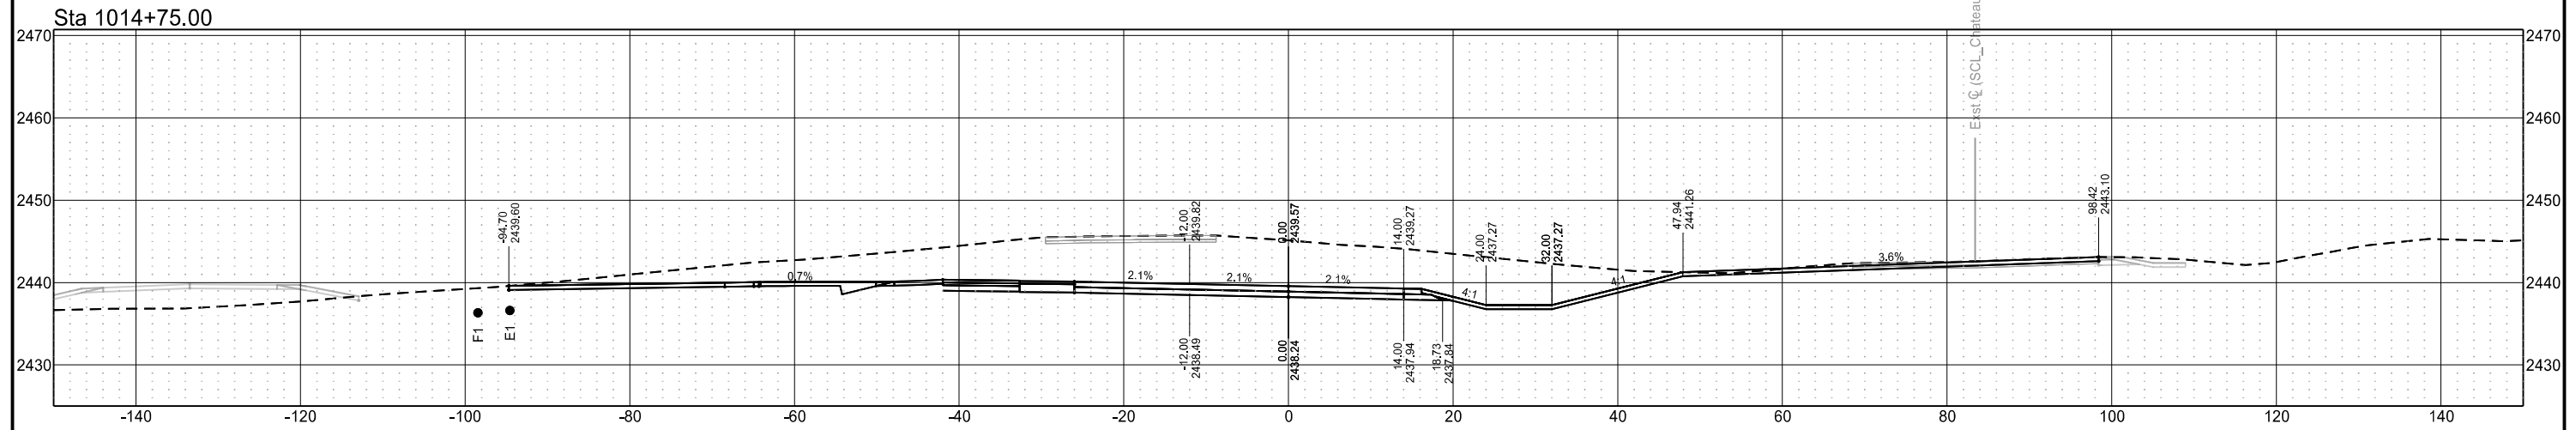

Chain = OCL_Chateau


Chateau Road - Medora, ND
Burning Hills Amphitheater to Pacific Ave

Segment B


| STATE | PROJECT NO. | SECTION NO. | SHEET NO. |
|-------|-------------------|-------------|-----------|
| ND | SS-FTF-5-999(036) | 200 | 63 |

Cross Sections


Sta 1015+50.00

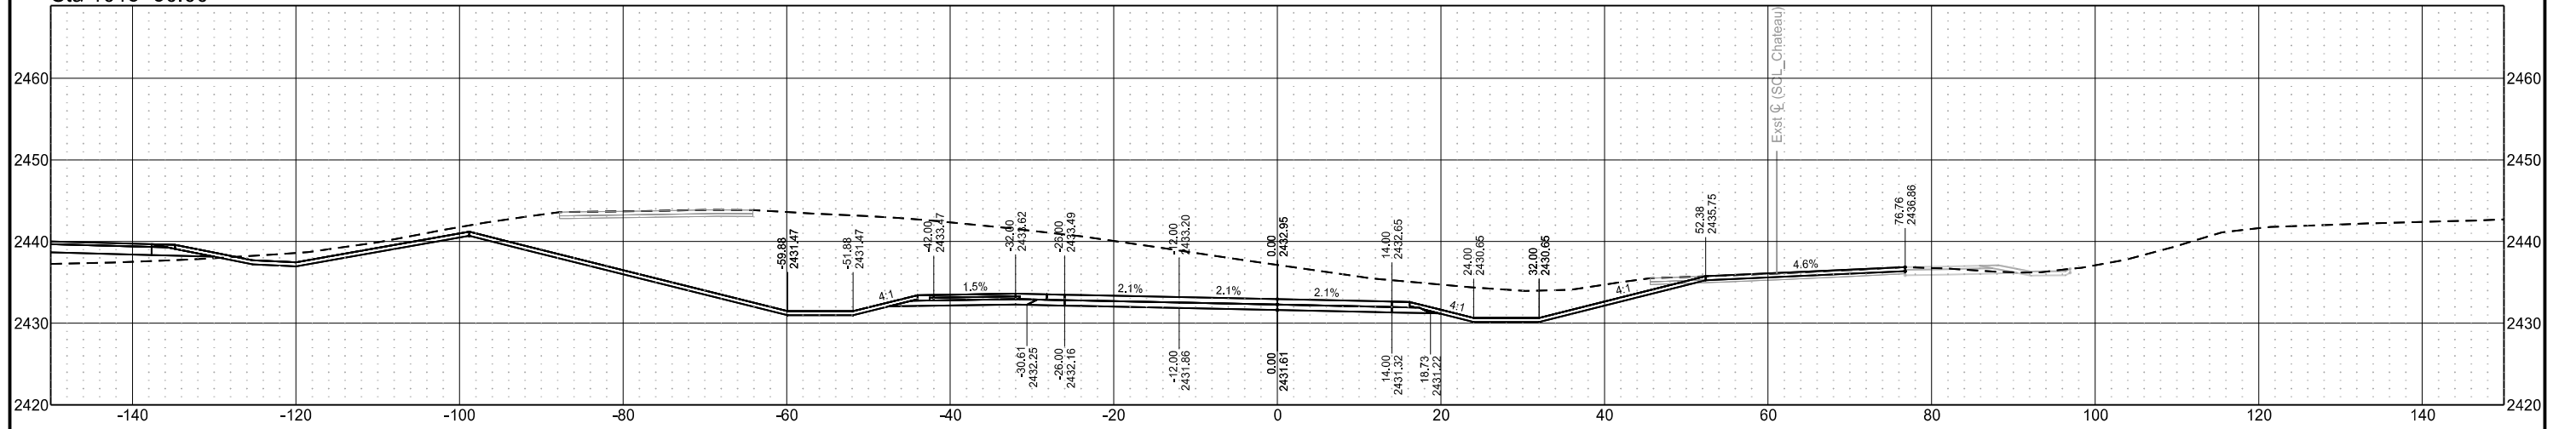

Sta 1015+25.00

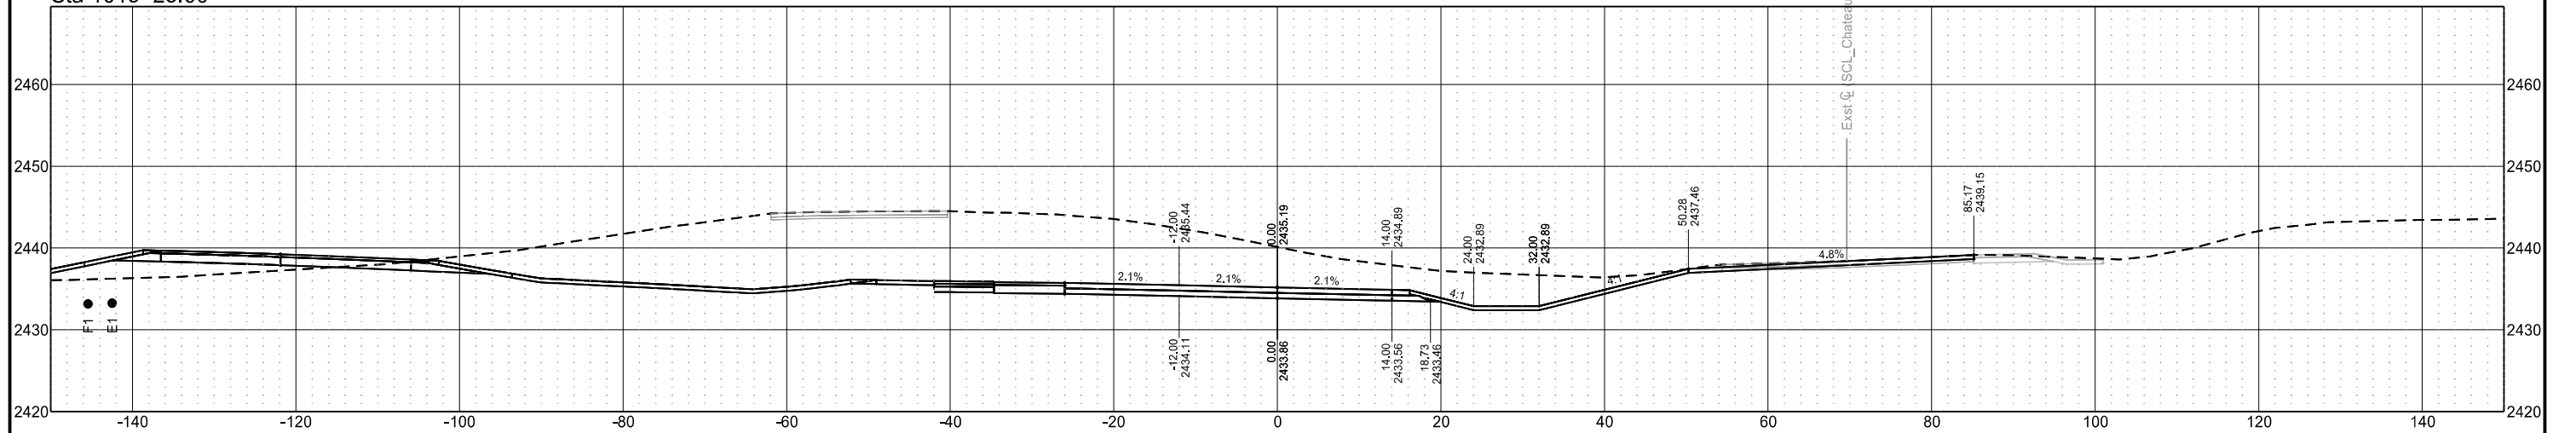

Sta 1015+00.00

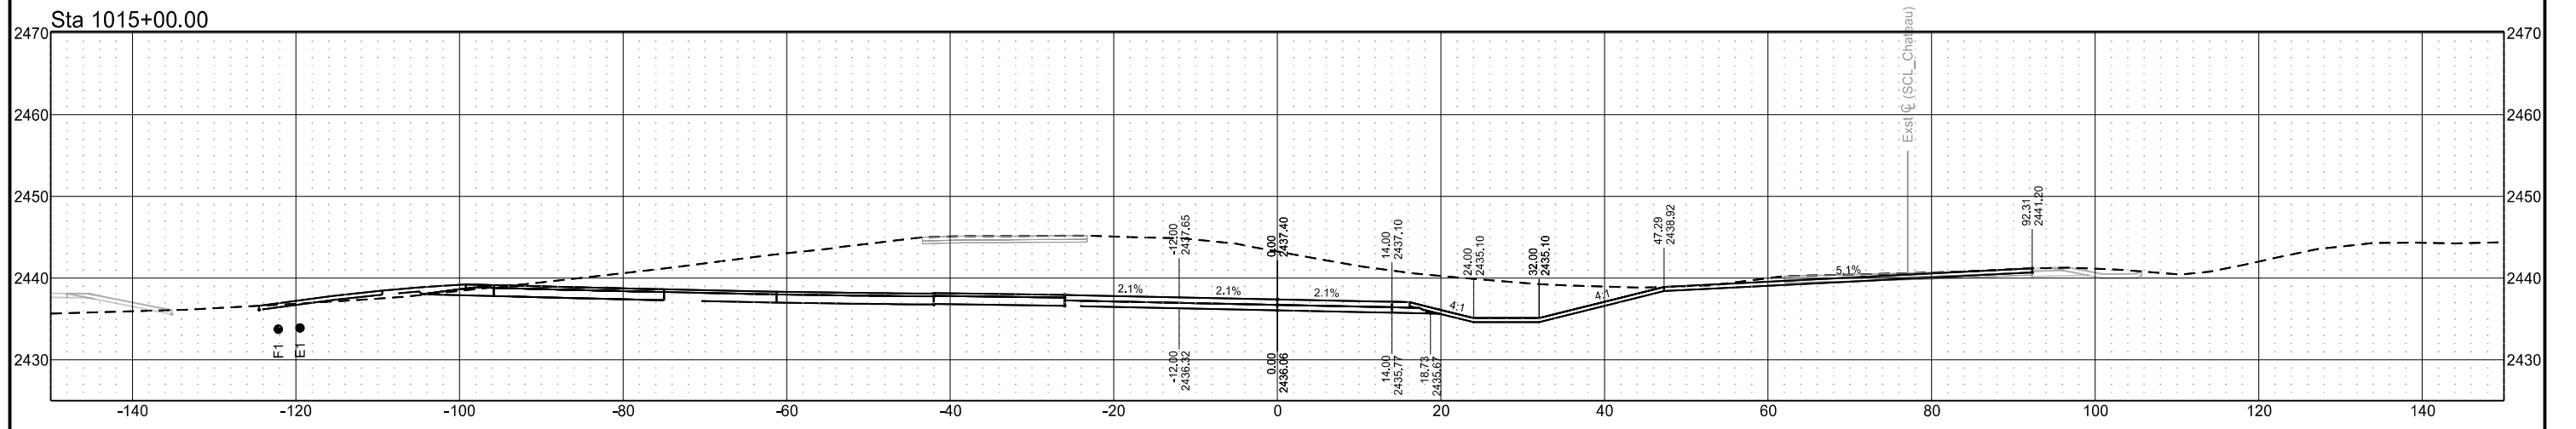

Chain = OCL_Chateau


Chateau Road - Medora, ND
Burning Hills Amphitheater to Pacific Ave

Segment B


| STATE | PROJECT NO. | SECTION NO. | SHEET NO. |
|-------|-------------------|-------------|-----------|
| ND | SS-FTF-5-999(036) | 200 | 64 |

Cross Sections

Sta 1016+00.00

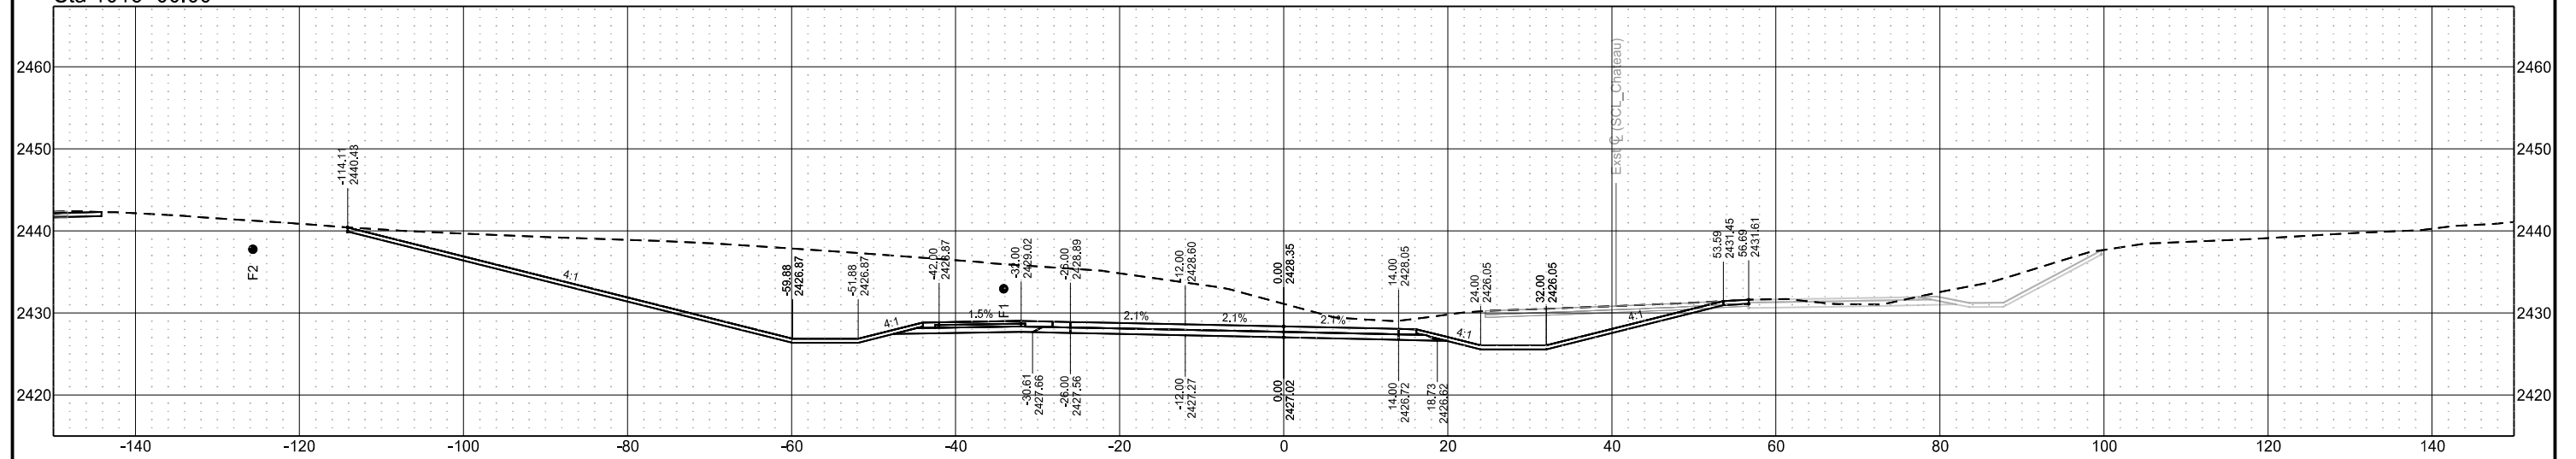

Sta 1015+75.00

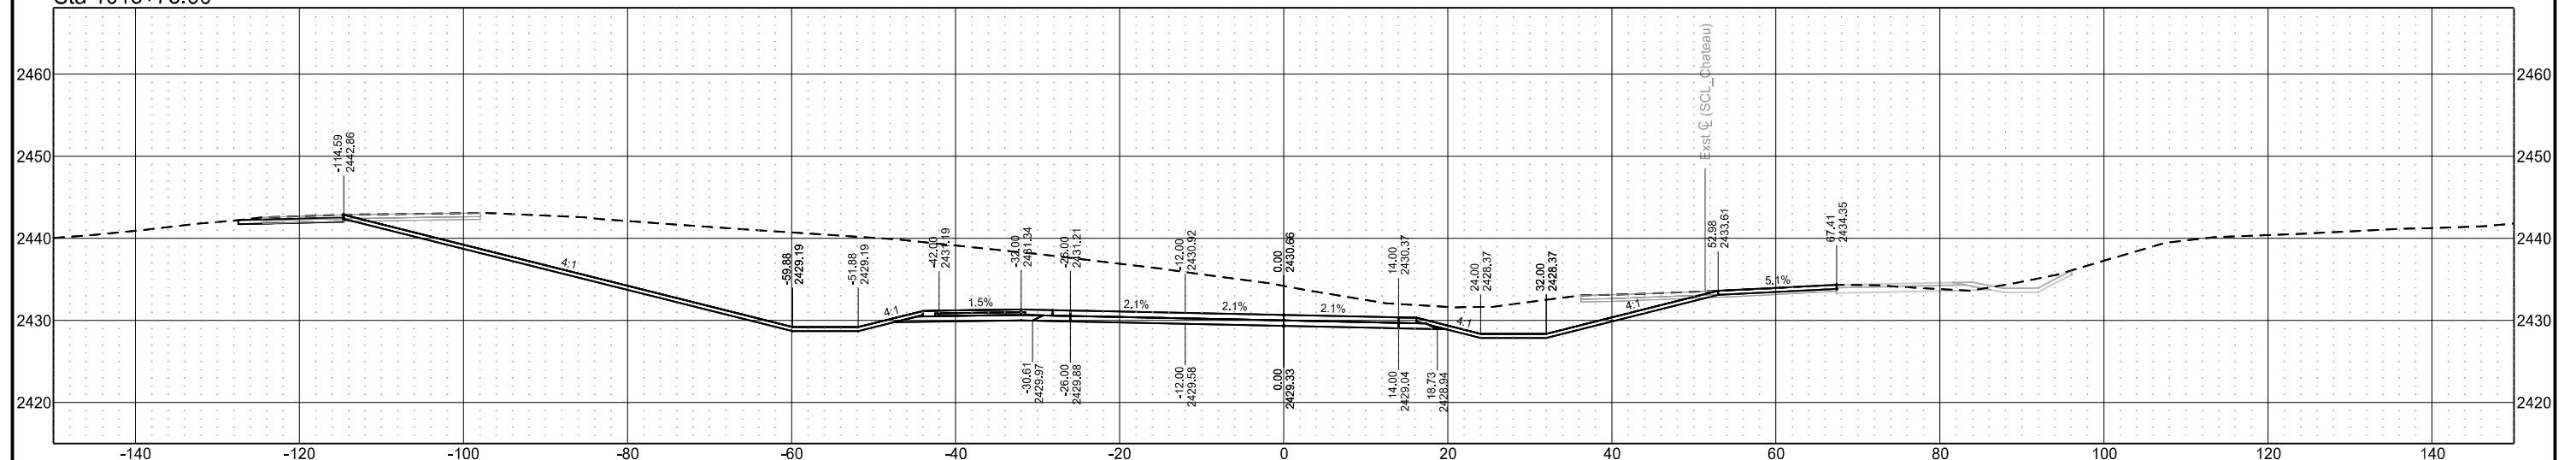

Chain = OCL_Chateau


Chateau Road - Medora, ND
Burning Hills Amphitheater to Pacific Ave

Segment B

| STATE | PROJECT NO. | SECTION NO. | SHEET NO. |
|-------|-------------------|-------------|-----------|
| ND | SS-FTF-5-999(036) | 200 | 65 |

Cross Sections

Sta 1016+25.00

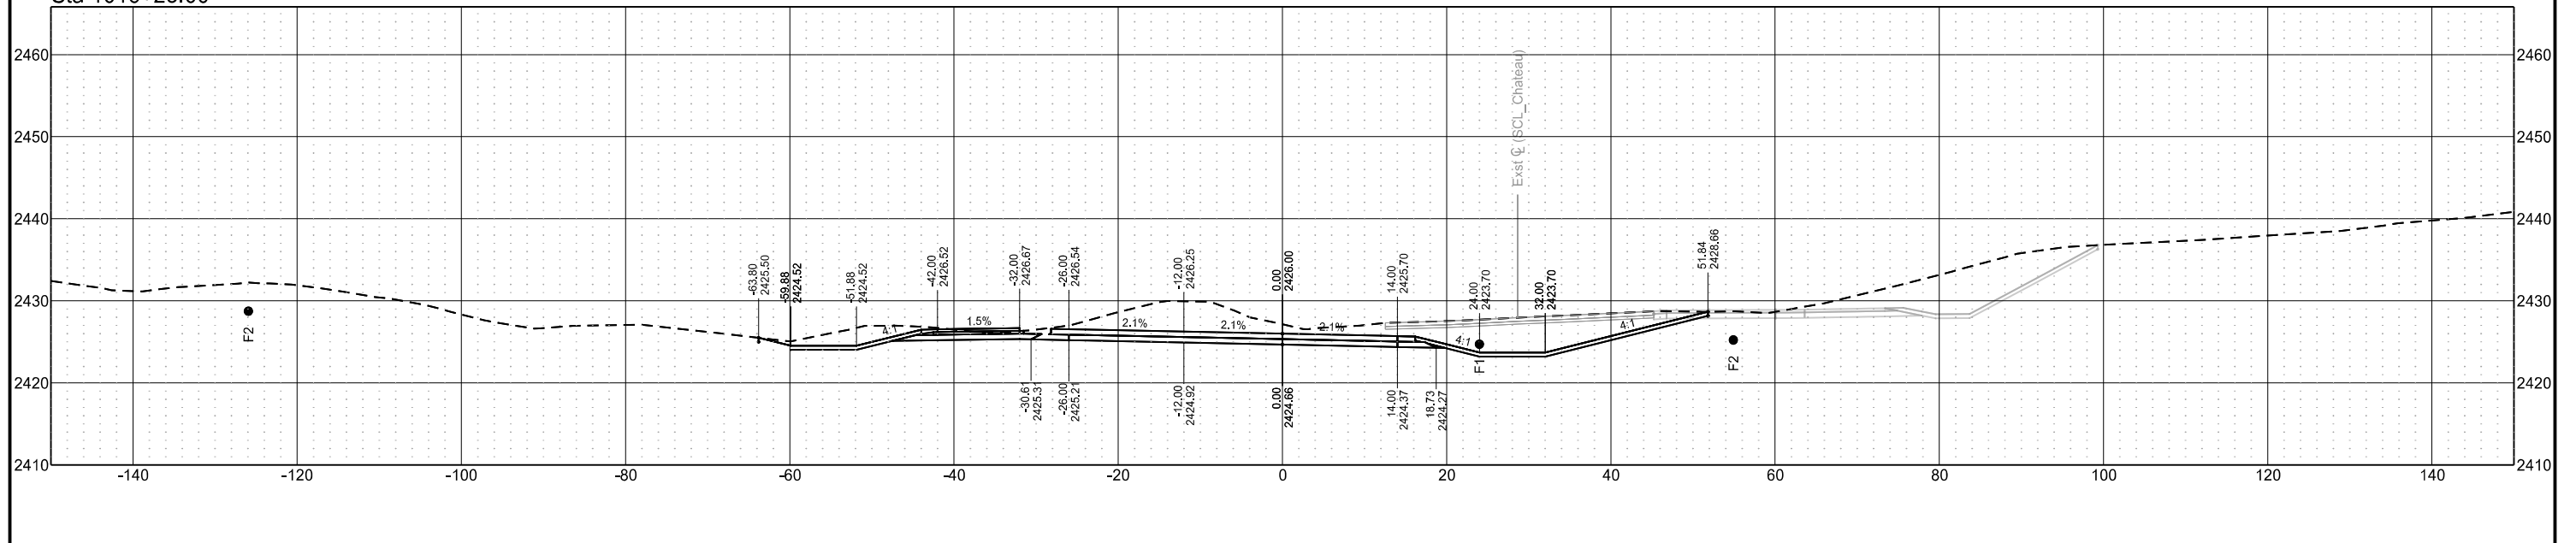

Chain = OCL_Chateau


Chateau Road - Medora, ND
Burning Hills Amphitheater to Pacific Ave

Segment B

| STATE | PROJECT NO. | SECTION NO. | SHEET NO. |
|-------|-------------------|-------------|-----------|
| ND | SS-FTF-5-999(036) | 200 | 69 |

Cross Sections

Sta 1017+25.00

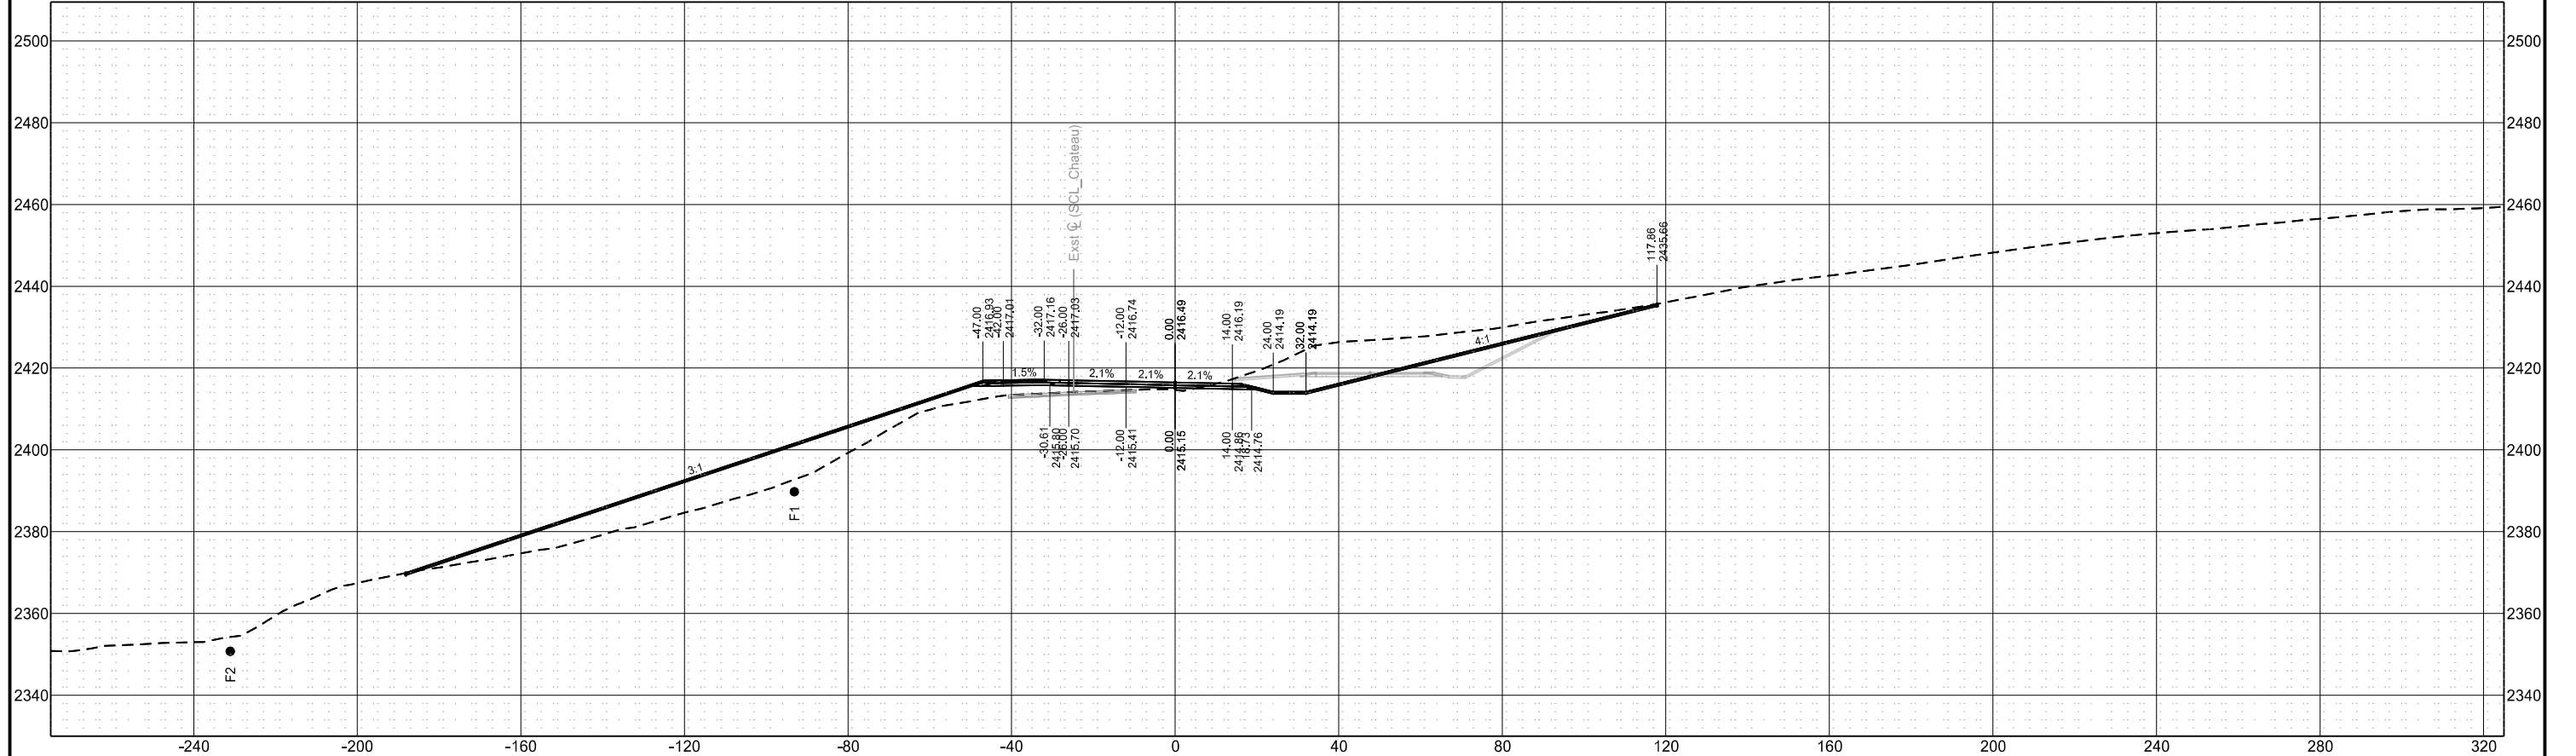

Chain = OCL_Chateau


Chateau Road - Medora, ND
Burning Hills Amphitheater to Pacific Ave

Segment B


| STATE | PROJECT NO. | SECTION NO. | SHEET NO. |
|-------|-------------------|-------------|-----------|
| ND | SS-FTF-5-999(036) | 200 | 70 |

Cross Sections

Sta 1017+46.27

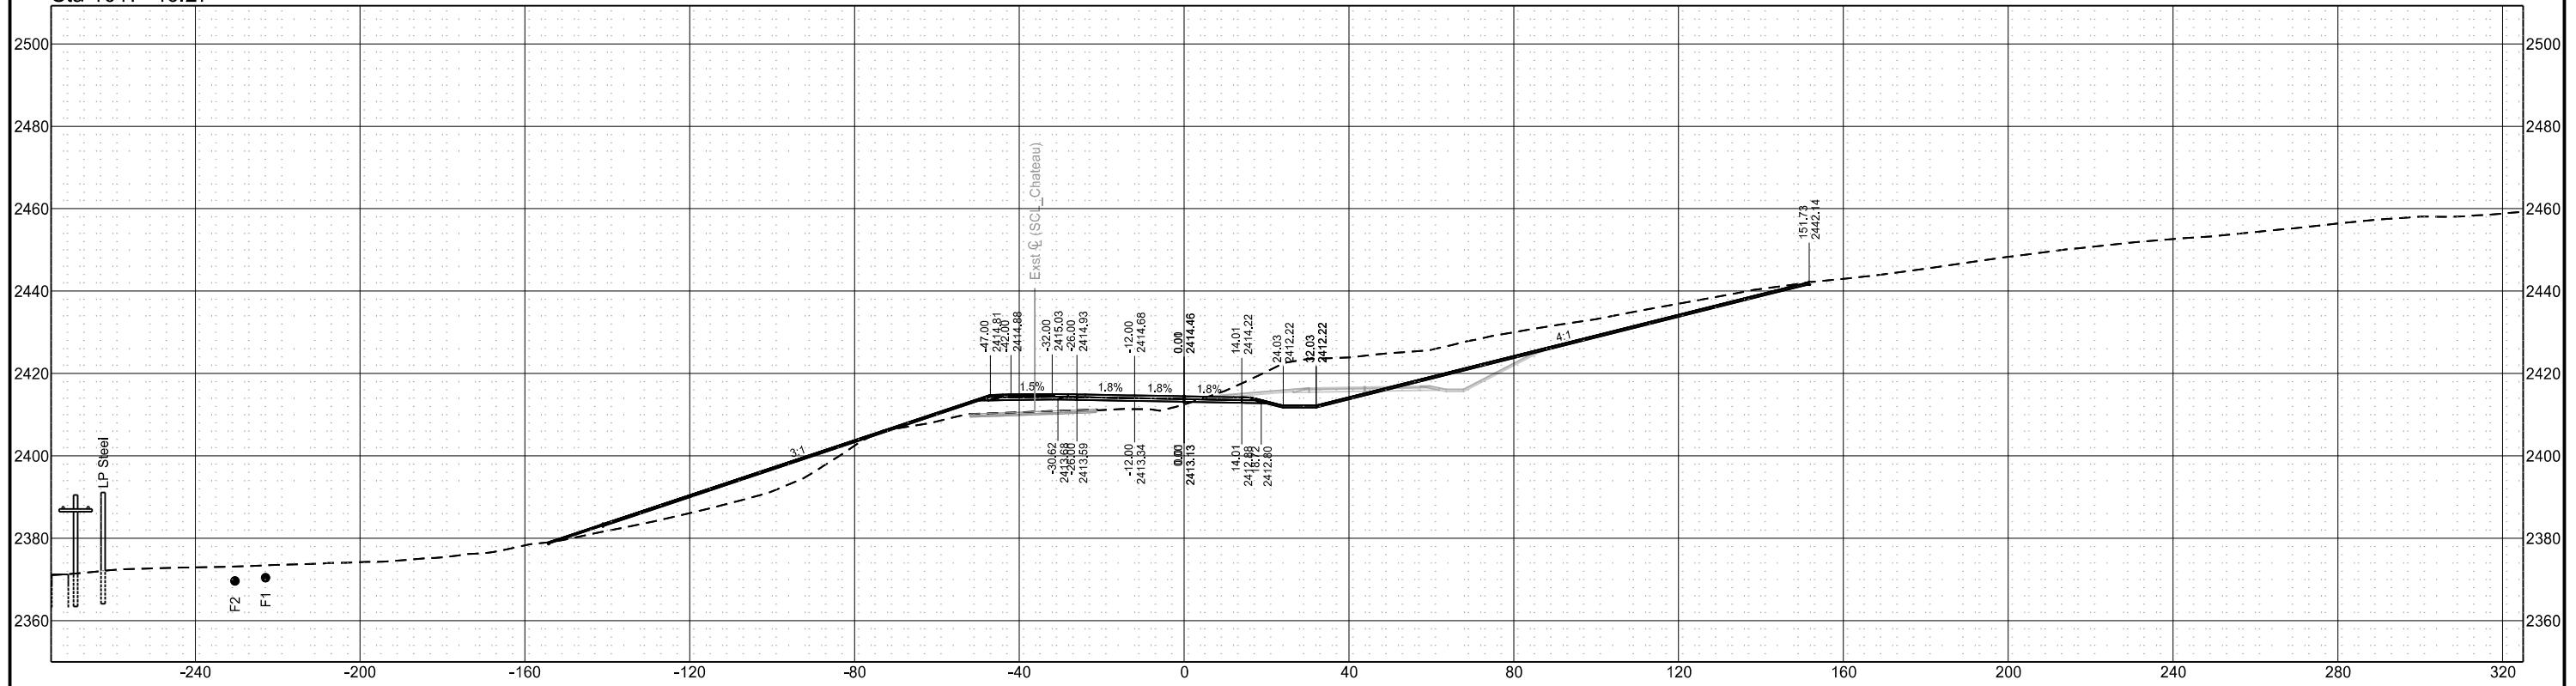

Sta 1017+36.69

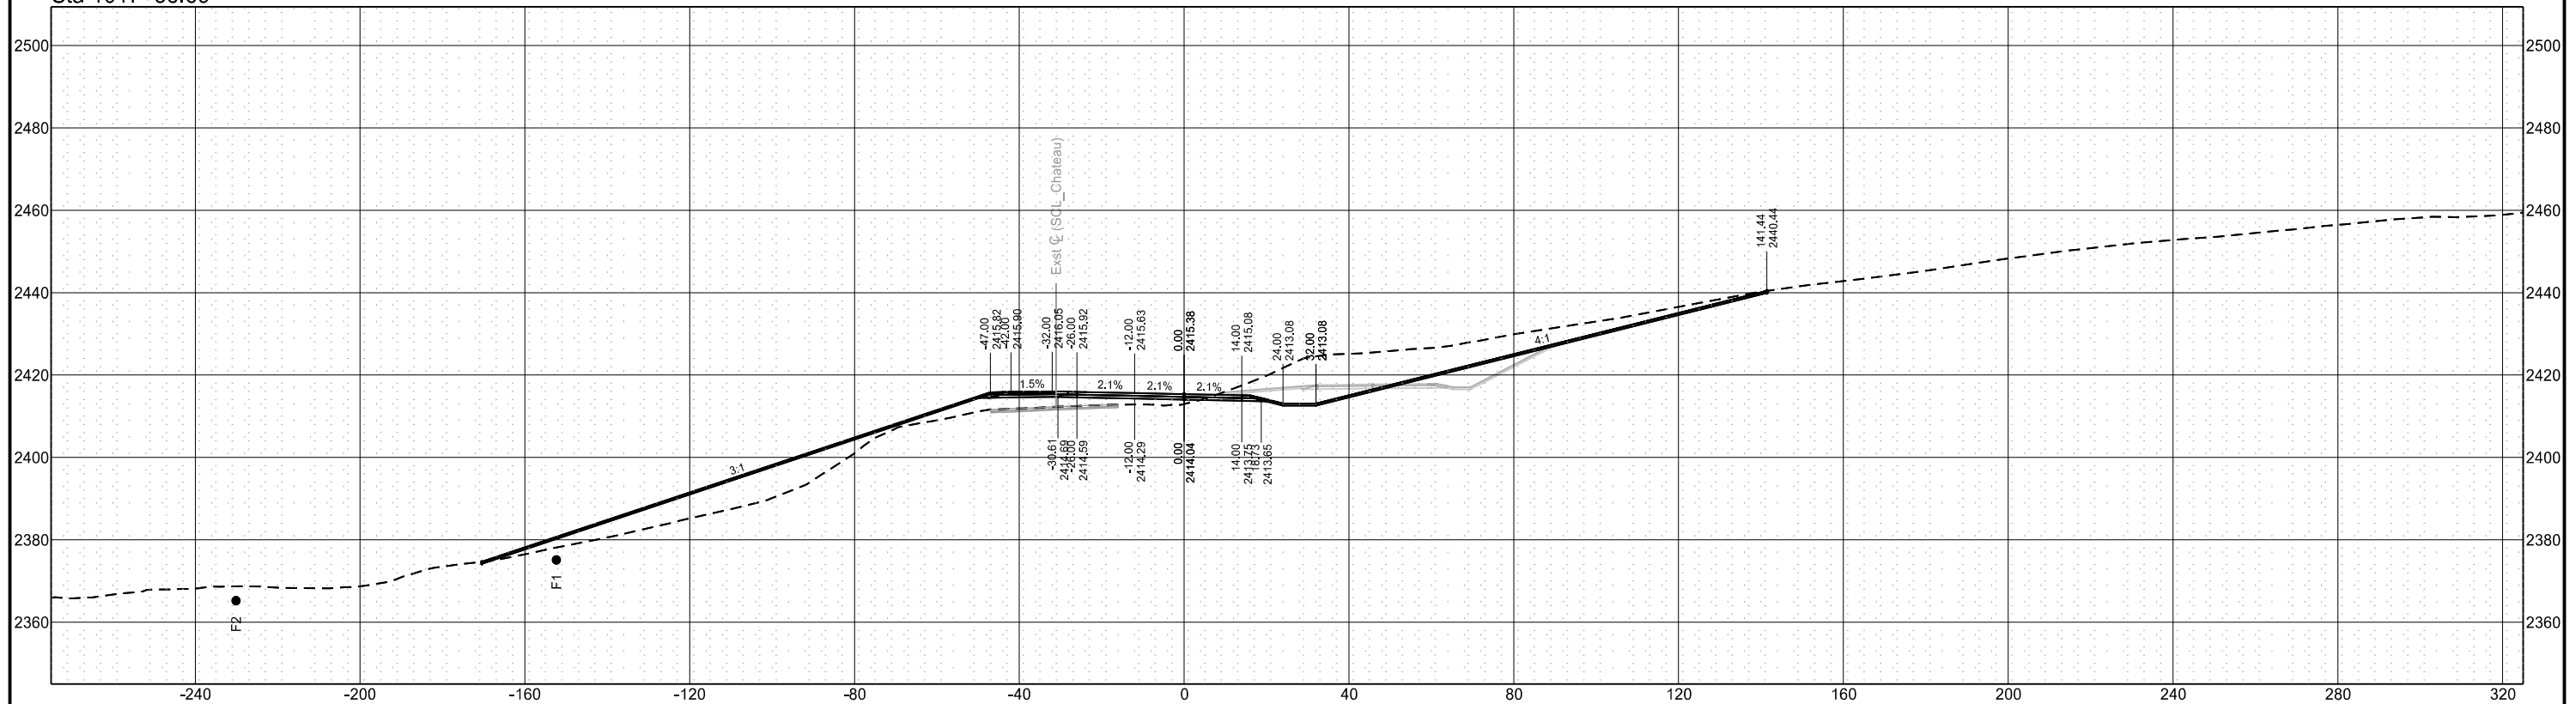

Chain = OCL_Chateau


Chateau Road - Medora, ND
Burning Hills Amphitheater to Pacific Ave

Segment B


| STATE | PROJECT NO. | SECTION NO. | SHEET NO. |
|-------|-------------------|-------------|-----------|
| ND | SS-FTF-5-999(036) | 200 | 71 |

Cross Sections

Sta 1017+56.07

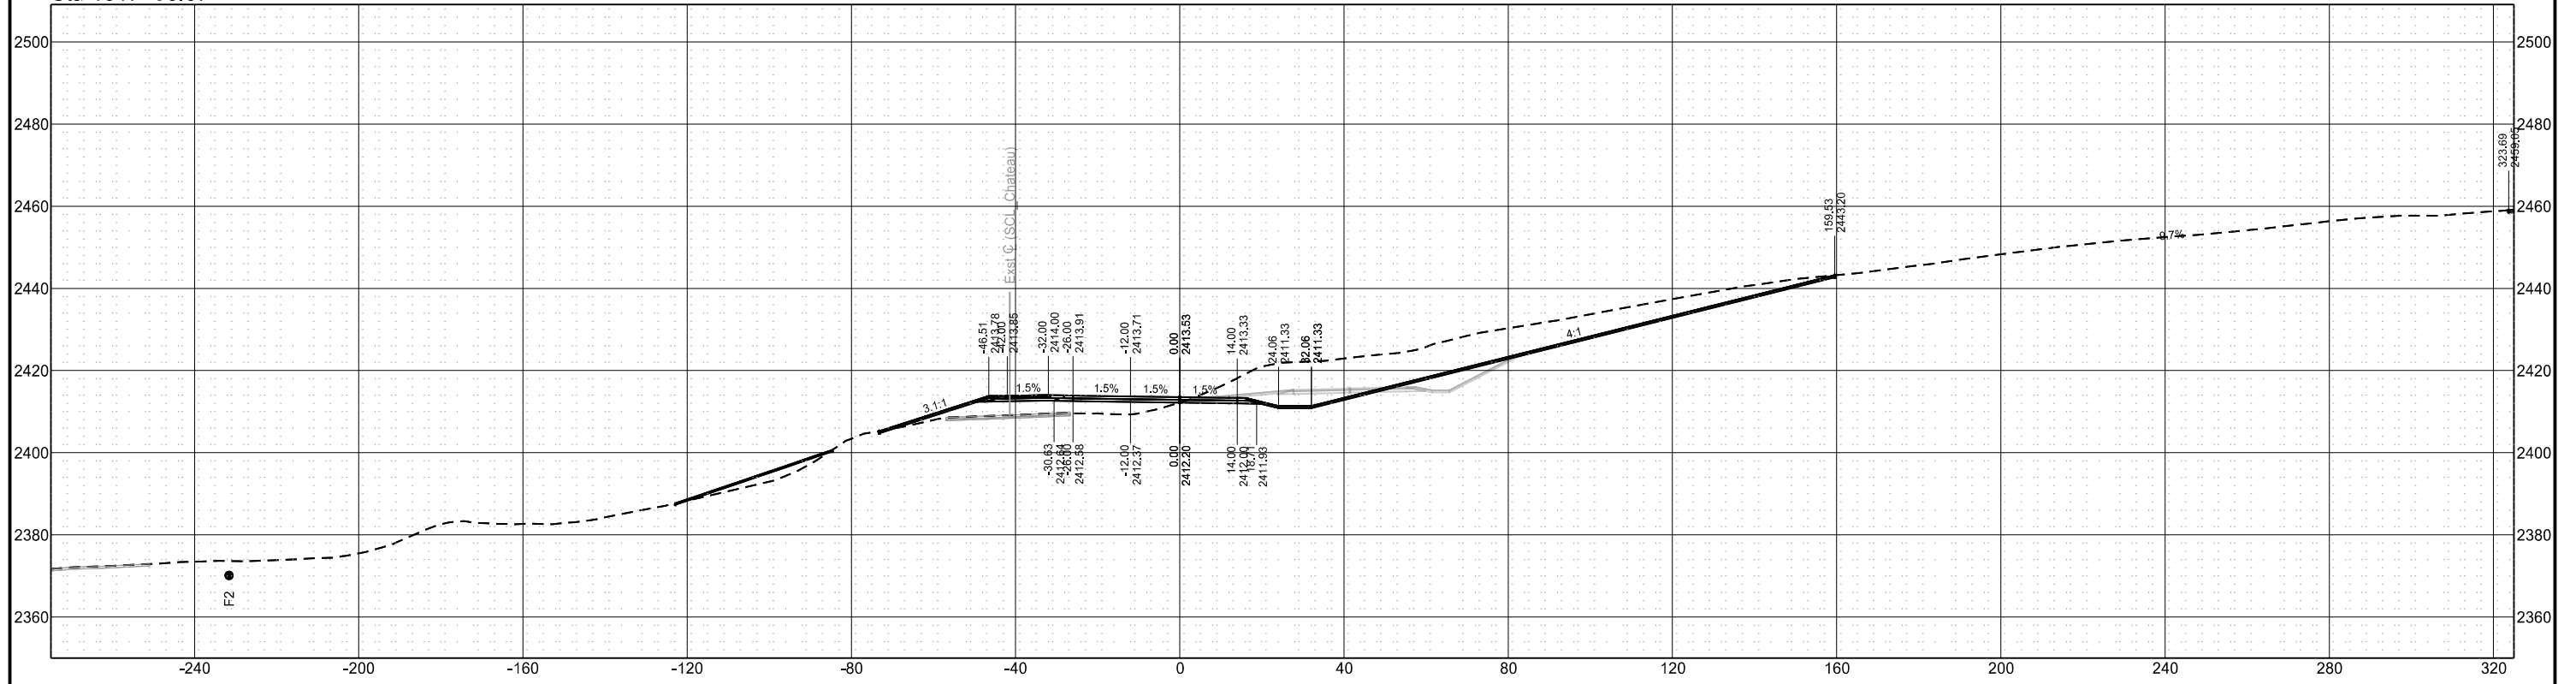

Sta 1017+50.00

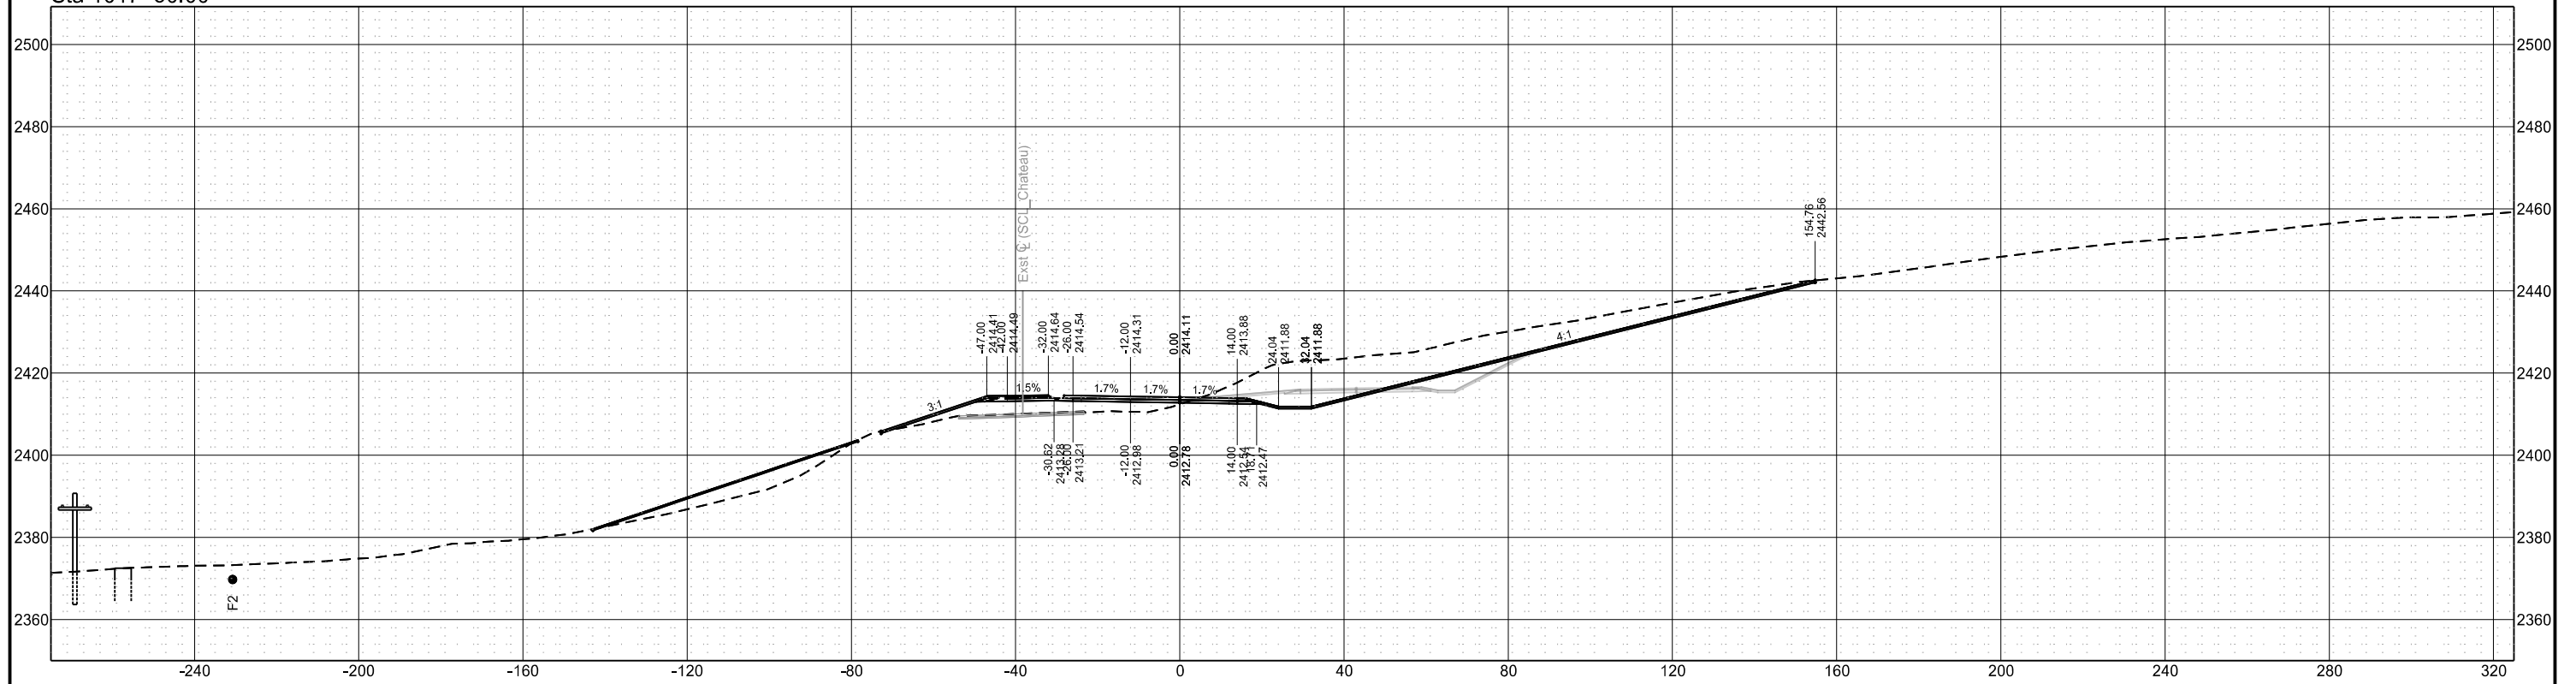

Chain = OCL_Chateau


Chateau Road - Medora, ND
Burning Hills Amphitheater to Pacific Ave

Segment B

| STATE | PROJECT NO. | SECTION NO. | SHEET NO. |
|-------|-------------------|-------------|-----------|
| ND | SS-FTF-5-999(036) | 200 | 72 |

Cross Sections

Sta 1017+75.00

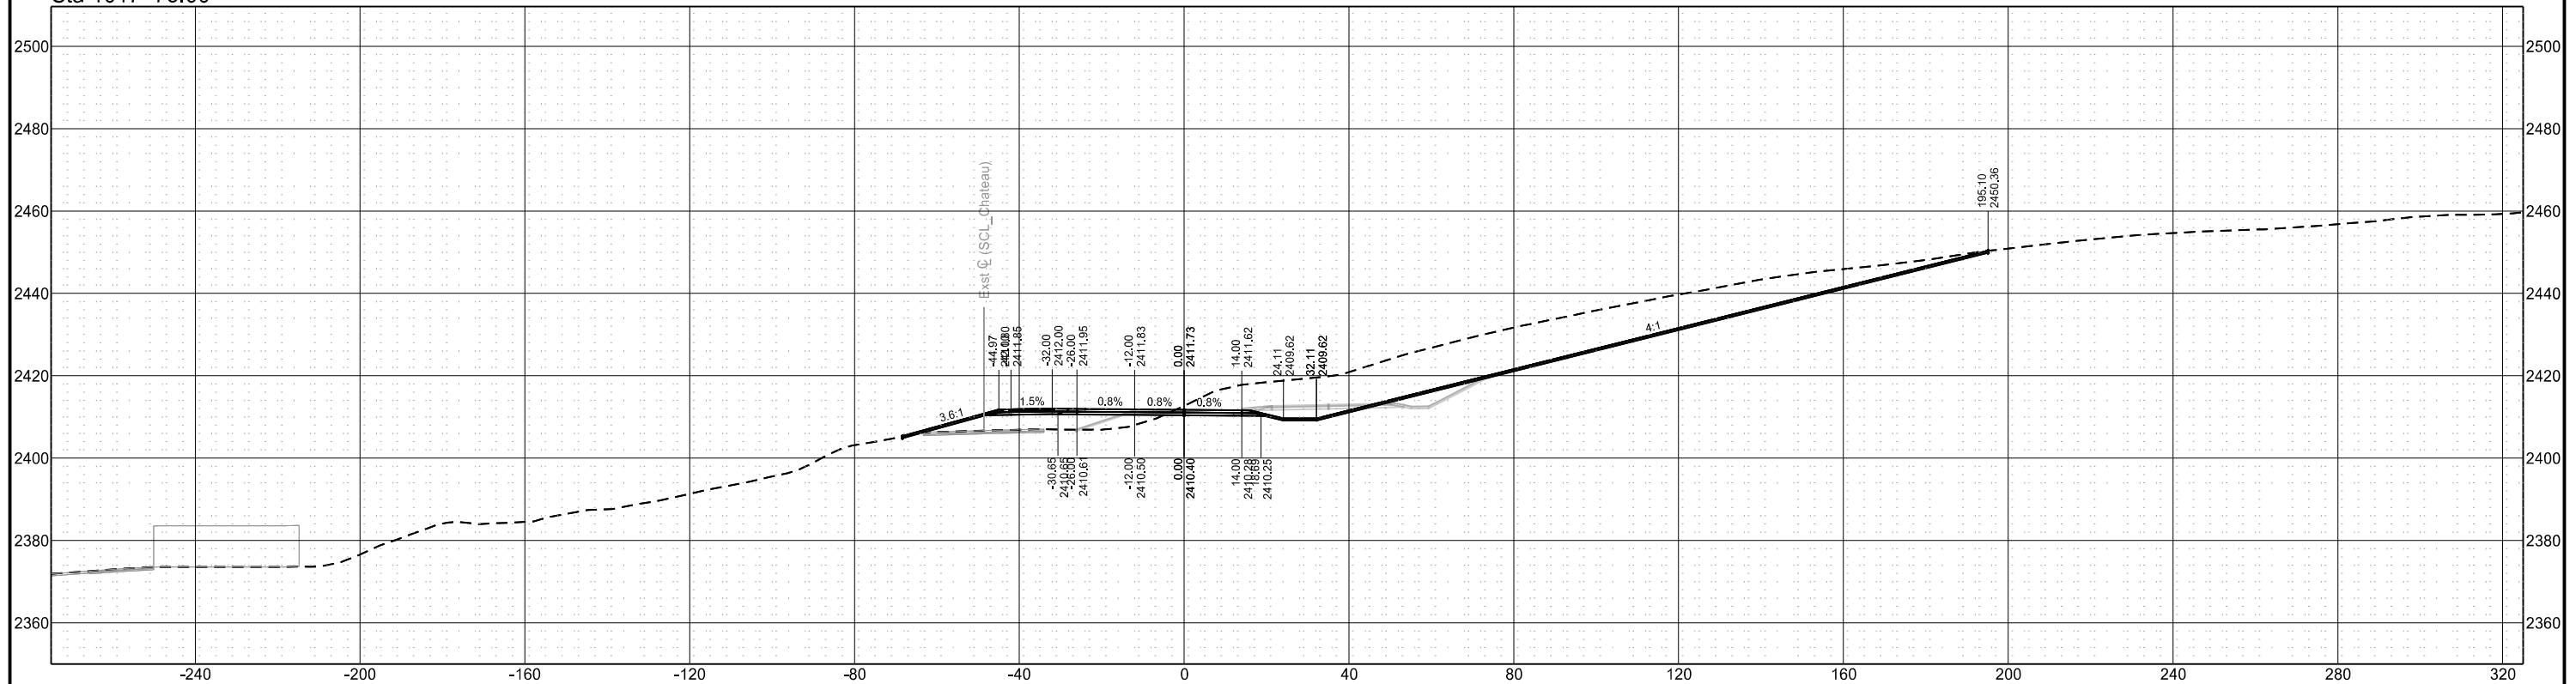

Chain = OCL_Chateau


Chateau Road - Medora, ND
Burning Hills Amphitheater to Pacific Ave

Segment C


| STATE | PROJECT NO. | SECTION NO. | SHEET NO. |
|-------|-------------------|-------------|-----------|
| ND | SS-FTF-5-999(036) | 200 | 73 |

Cross Sections

Sta 1017+94.84

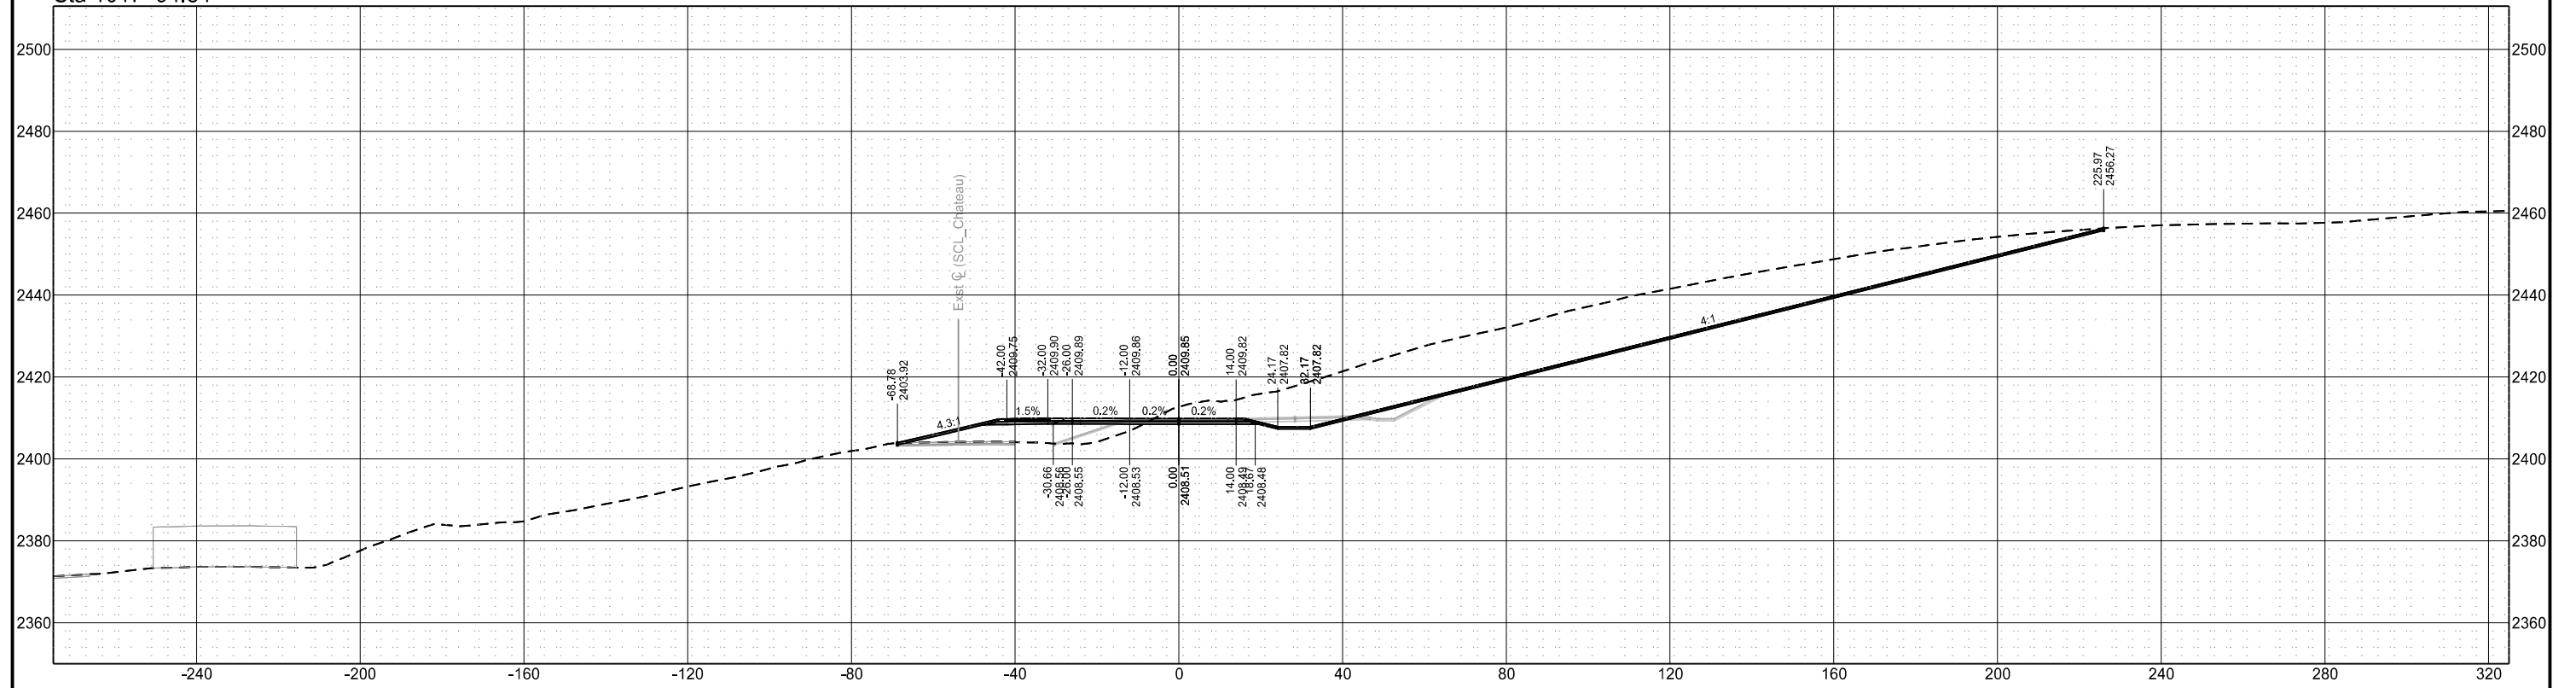

Sta 1017+75.00

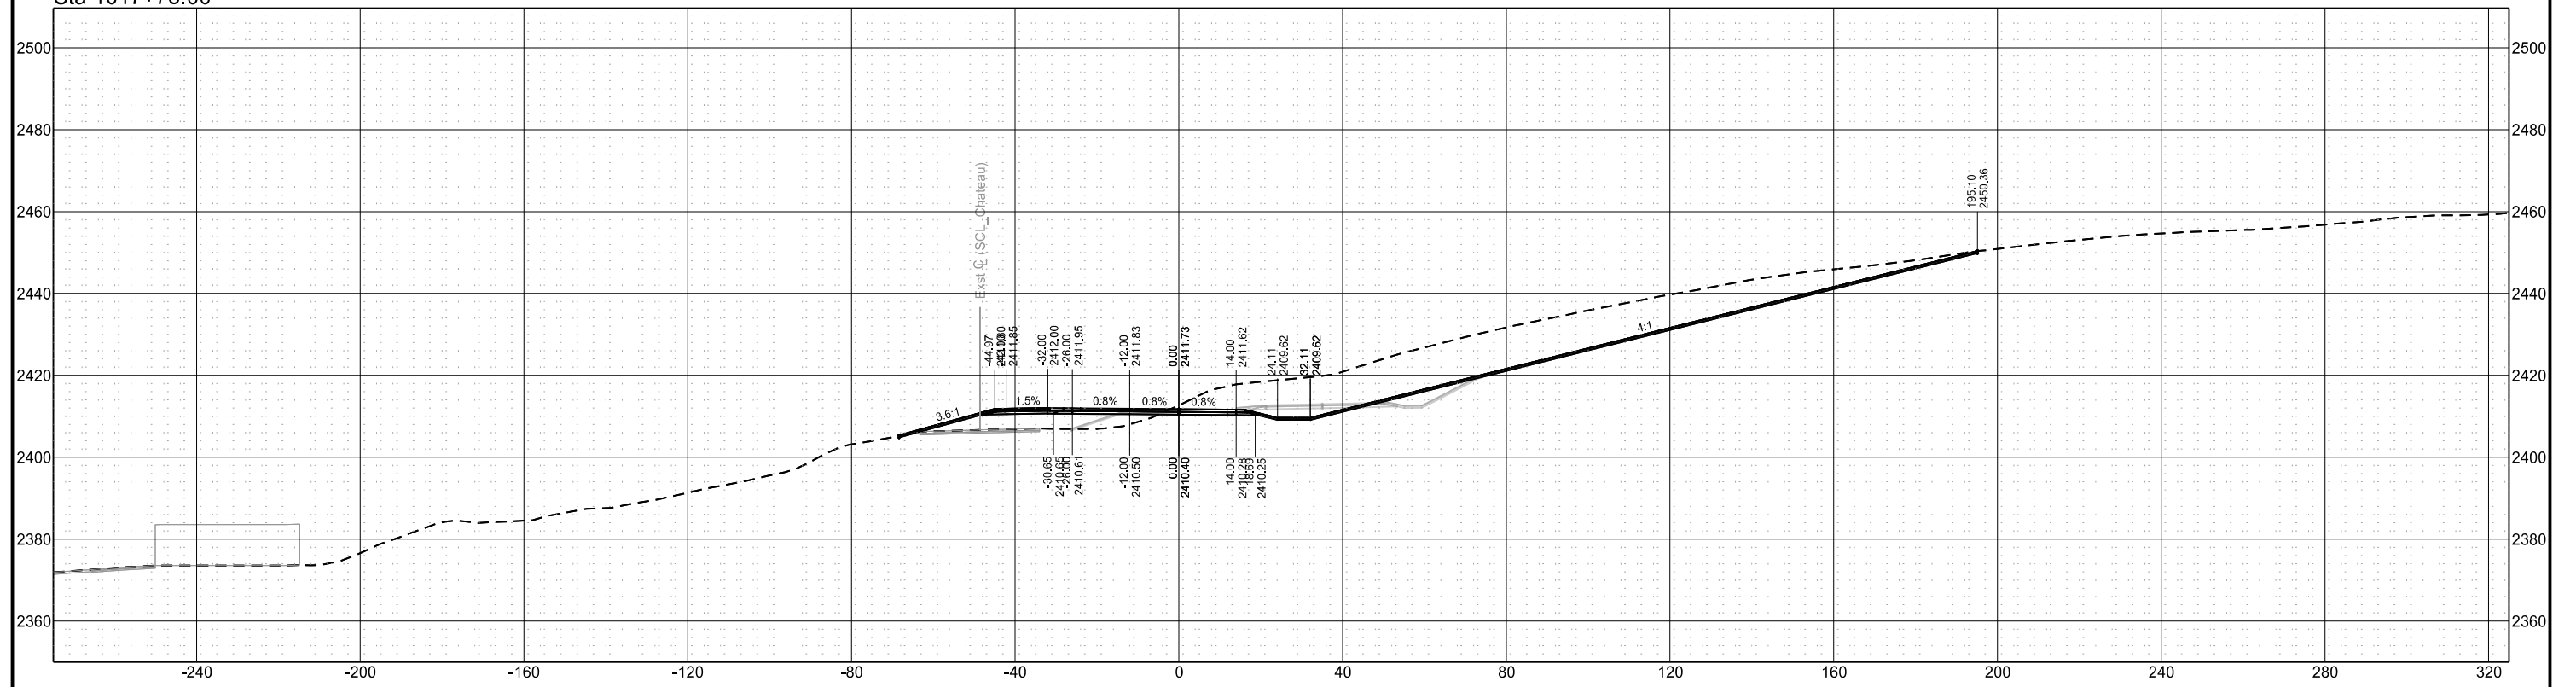

Chain = OCL_Chateau


Chateau Road - Medora, ND
Burning Hills Amphitheater to Pacific Ave

Segment C


| STATE | PROJECT NO. | SECTION NO. | SHEET NO. |
|-------|-------------------|-------------|-----------|
| ND | SS-FTF-5-999(036) | 200 | 74 |

Cross Sections

Sta 1018+04.42

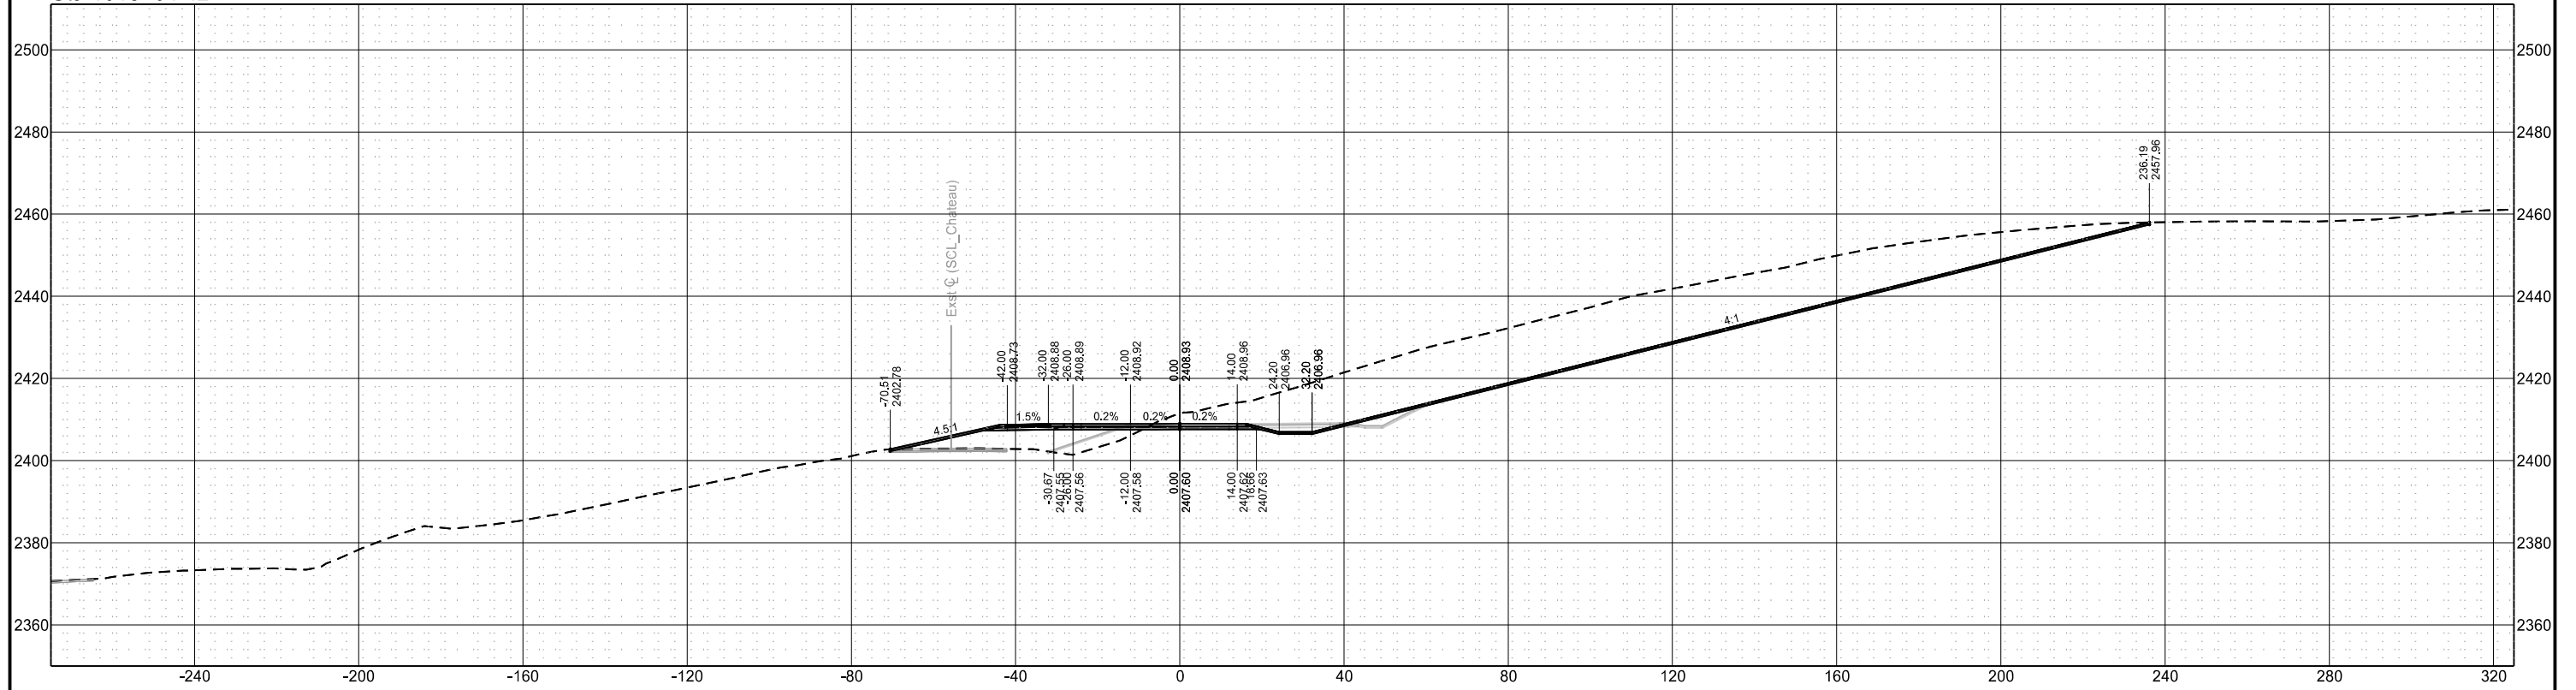

Sta 1018+00.00

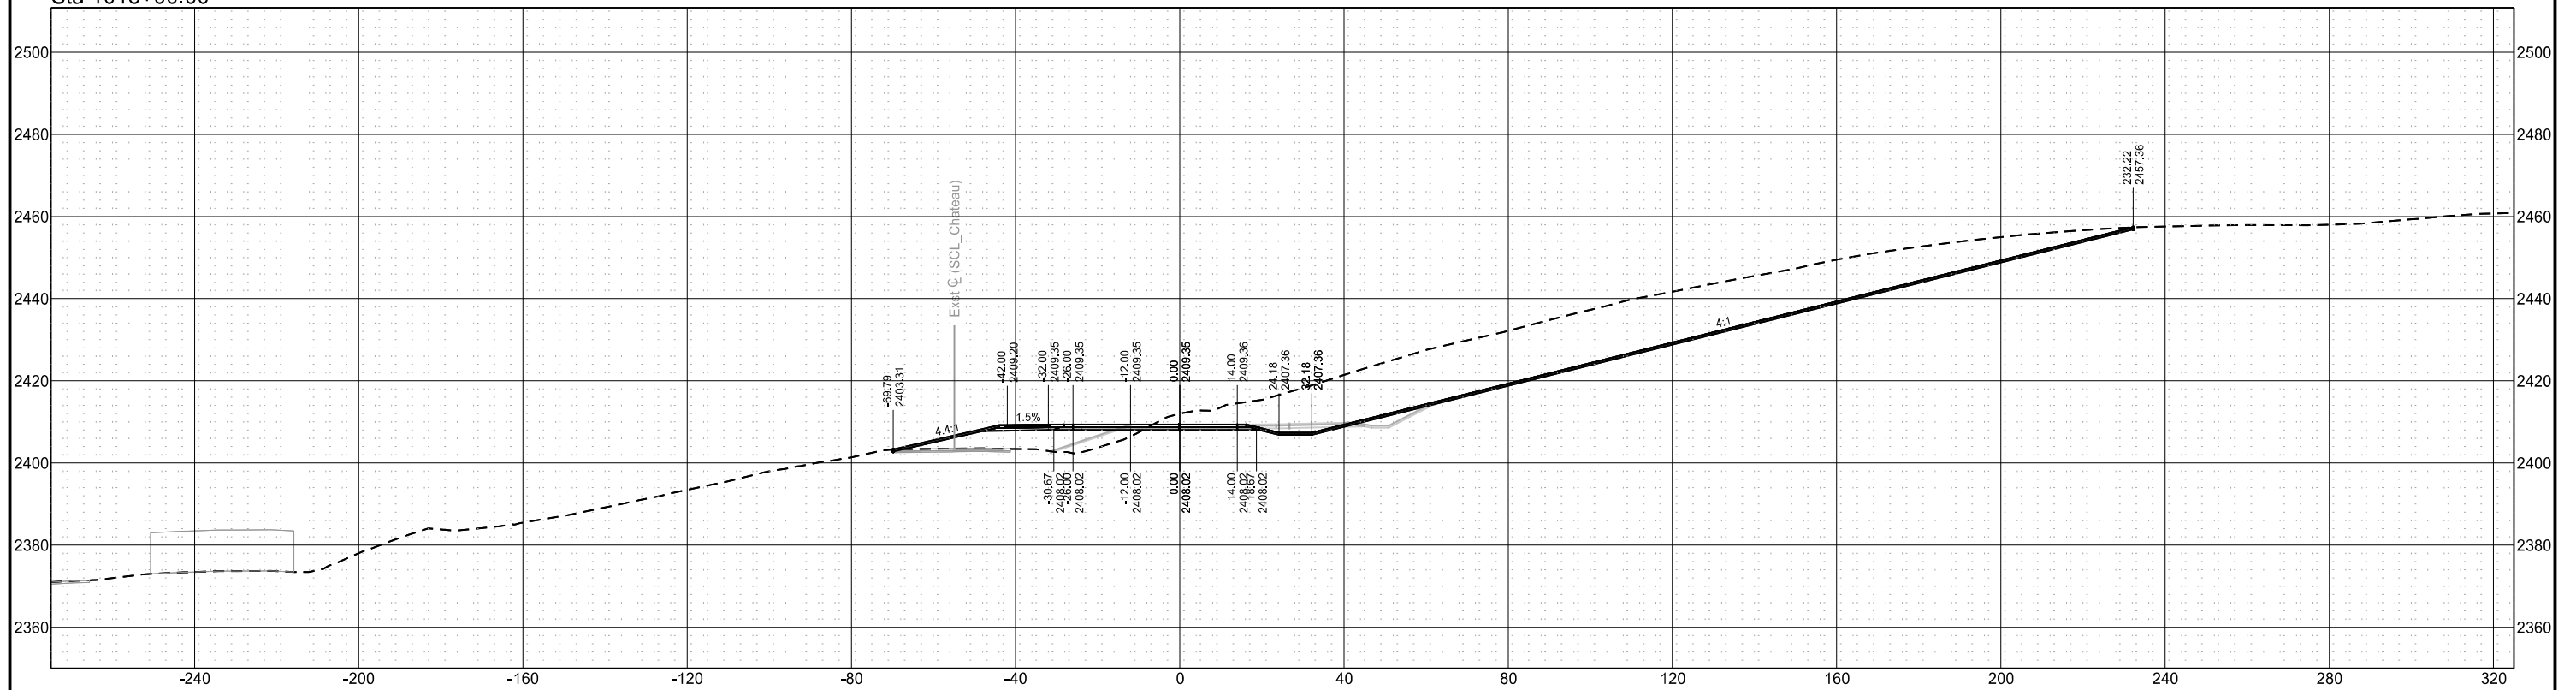

Chain = OCL_Chateau


Chateau Road - Medora, ND
Burning Hills Amphitheater to Pacific Ave

Segment C

| STATE | PROJECT NO. | SECTION NO. | SHEET NO. |
|-------|-------------------|-------------|-----------|
| ND | SS-FTF-5-999(036) | 200 | 75 |

Cross Sections

Sta 1018+25.00

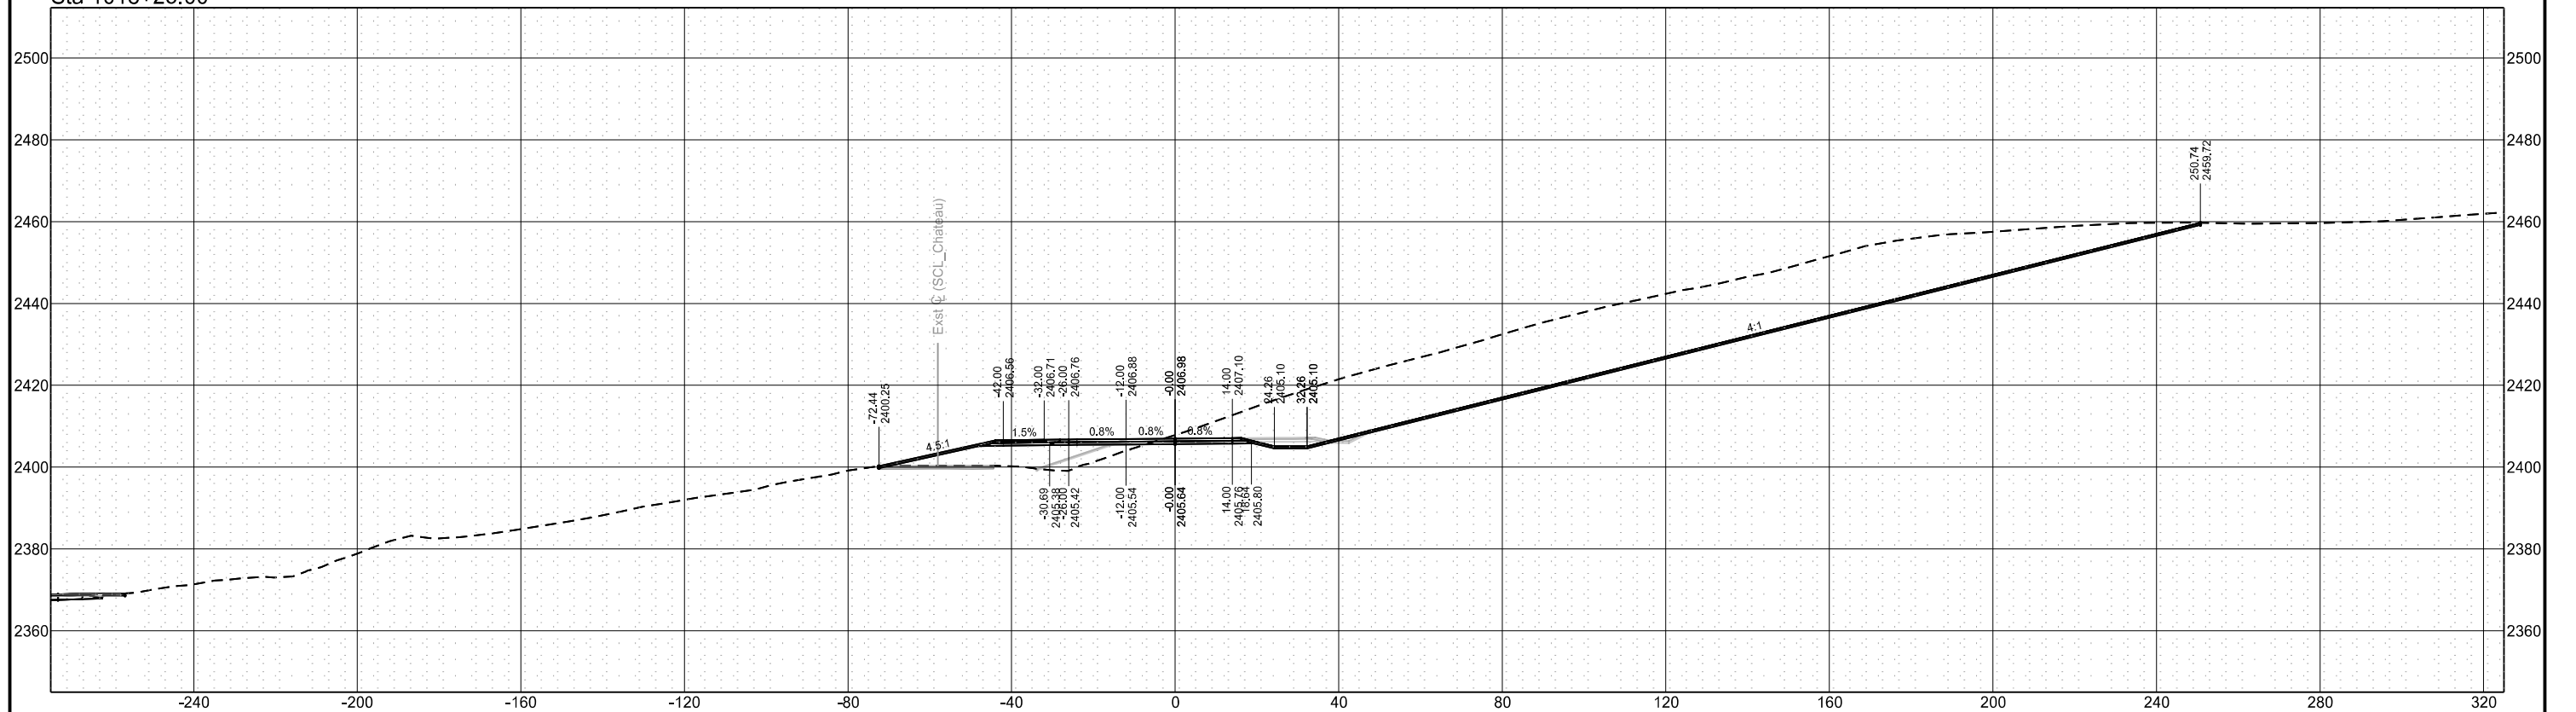

Chain = OCL_Chateau


Chateau Road - Medora, ND
Burning Hills Amphitheater to Pacific Ave

Segment C

| STATE | PROJECT NO. | SECTION NO. | SHEET NO. |
|-------|-------------------|-------------|-----------|
| ND | SS-FTF-5-999(036) | 200 | 76 |

Cross Sections

Sta 1018+43.19

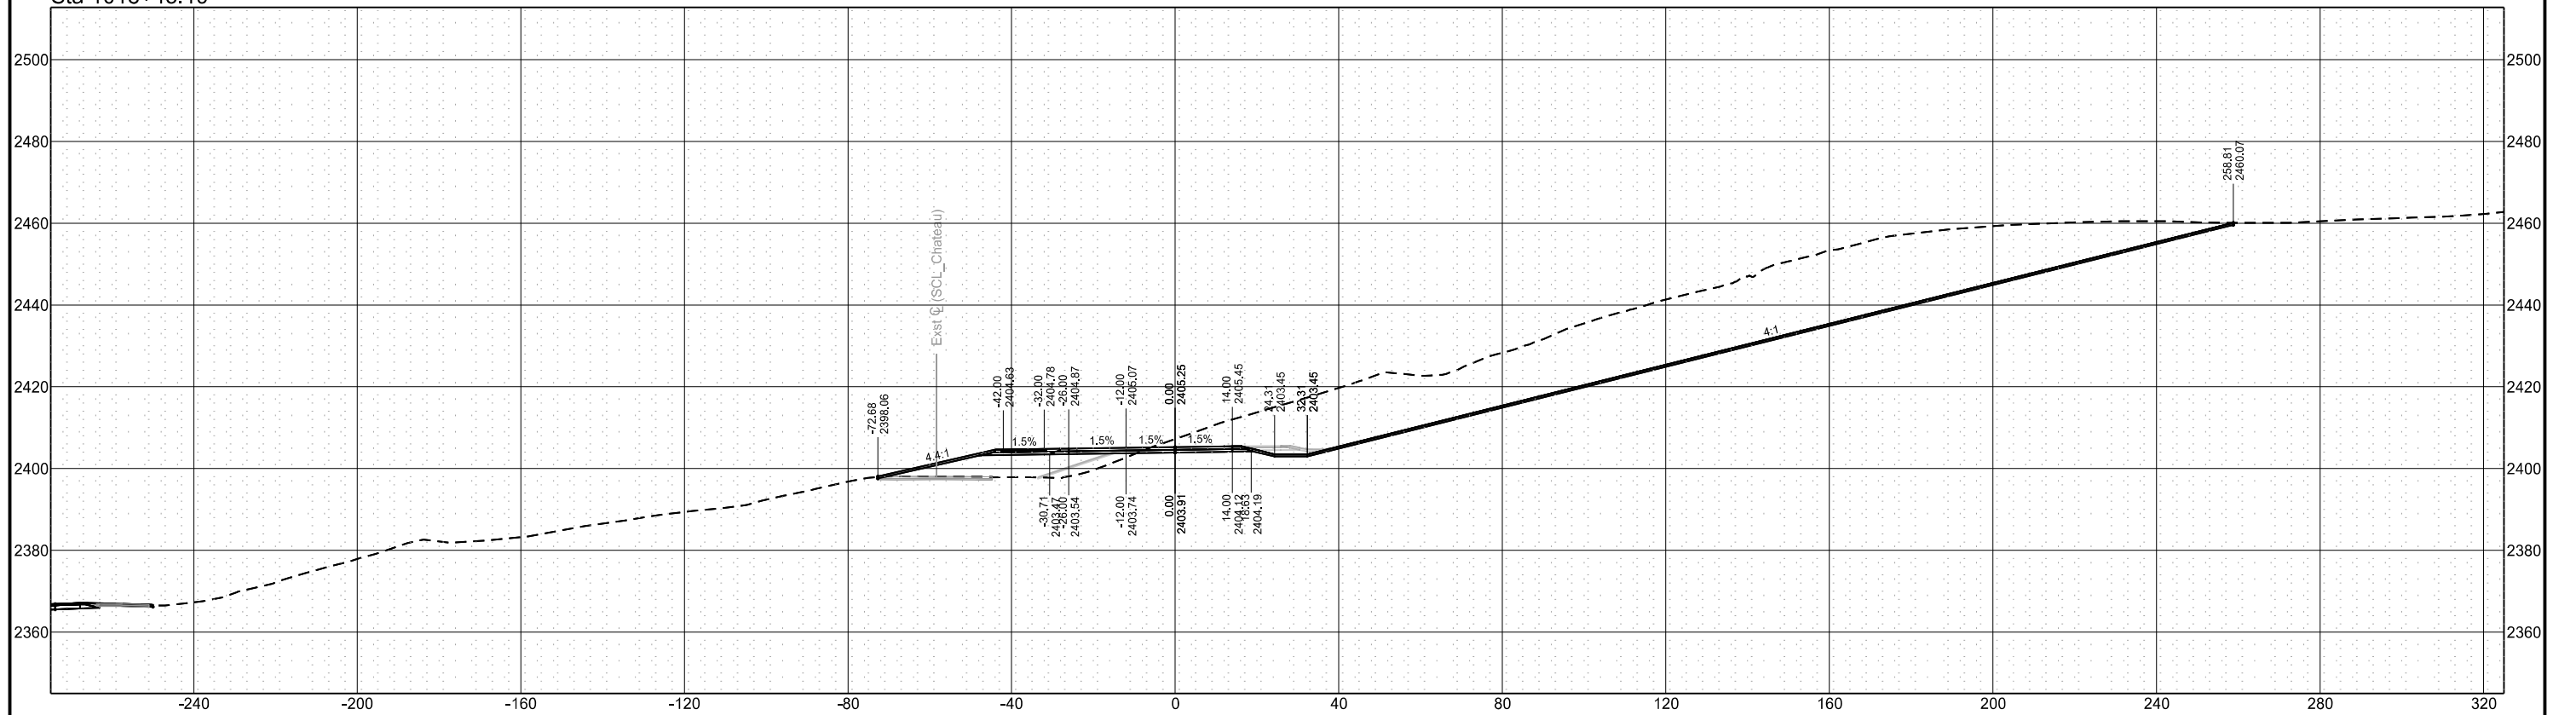

Chain = OCL_Chateau


Chateau Road - Medora, ND
Burning Hills Amphitheater to Pacific Ave

Segment C

| STATE | PROJECT NO. | SECTION NO. | SHEET NO. |
|-------|-------------------|-------------|-----------|
| ND | SS-FTF-5-999(036) | 200 | 77 |

Cross Sections

Sta 1018+50.00

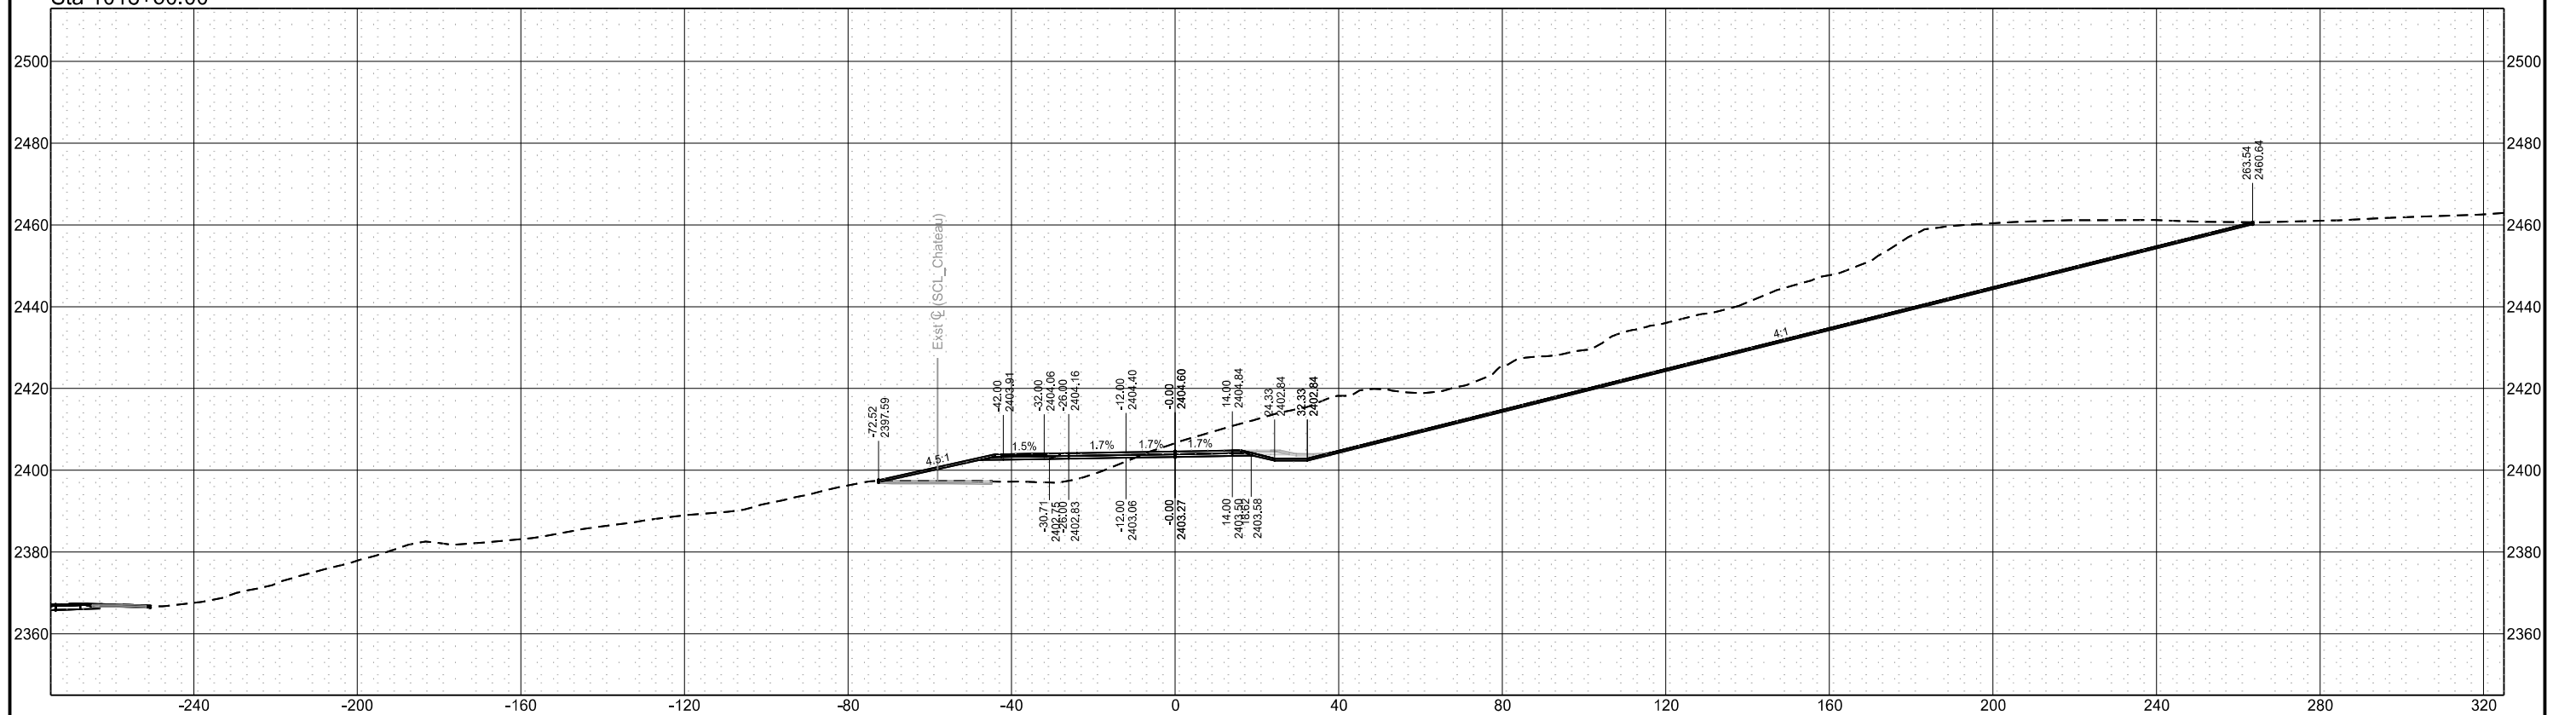

Chain = OCL_Chateau


Chateau Road - Medora, ND
Burning Hills Amphitheater to Pacific Ave

Segment C

| STATE | PROJECT NO. | SECTION NO. | SHEET NO. |
|-------|-------------------|-------------|-----------|
| ND | SS-FTF-5-999(036) | 200 | 78 |

Cross Sections

Sta 1018+52.99

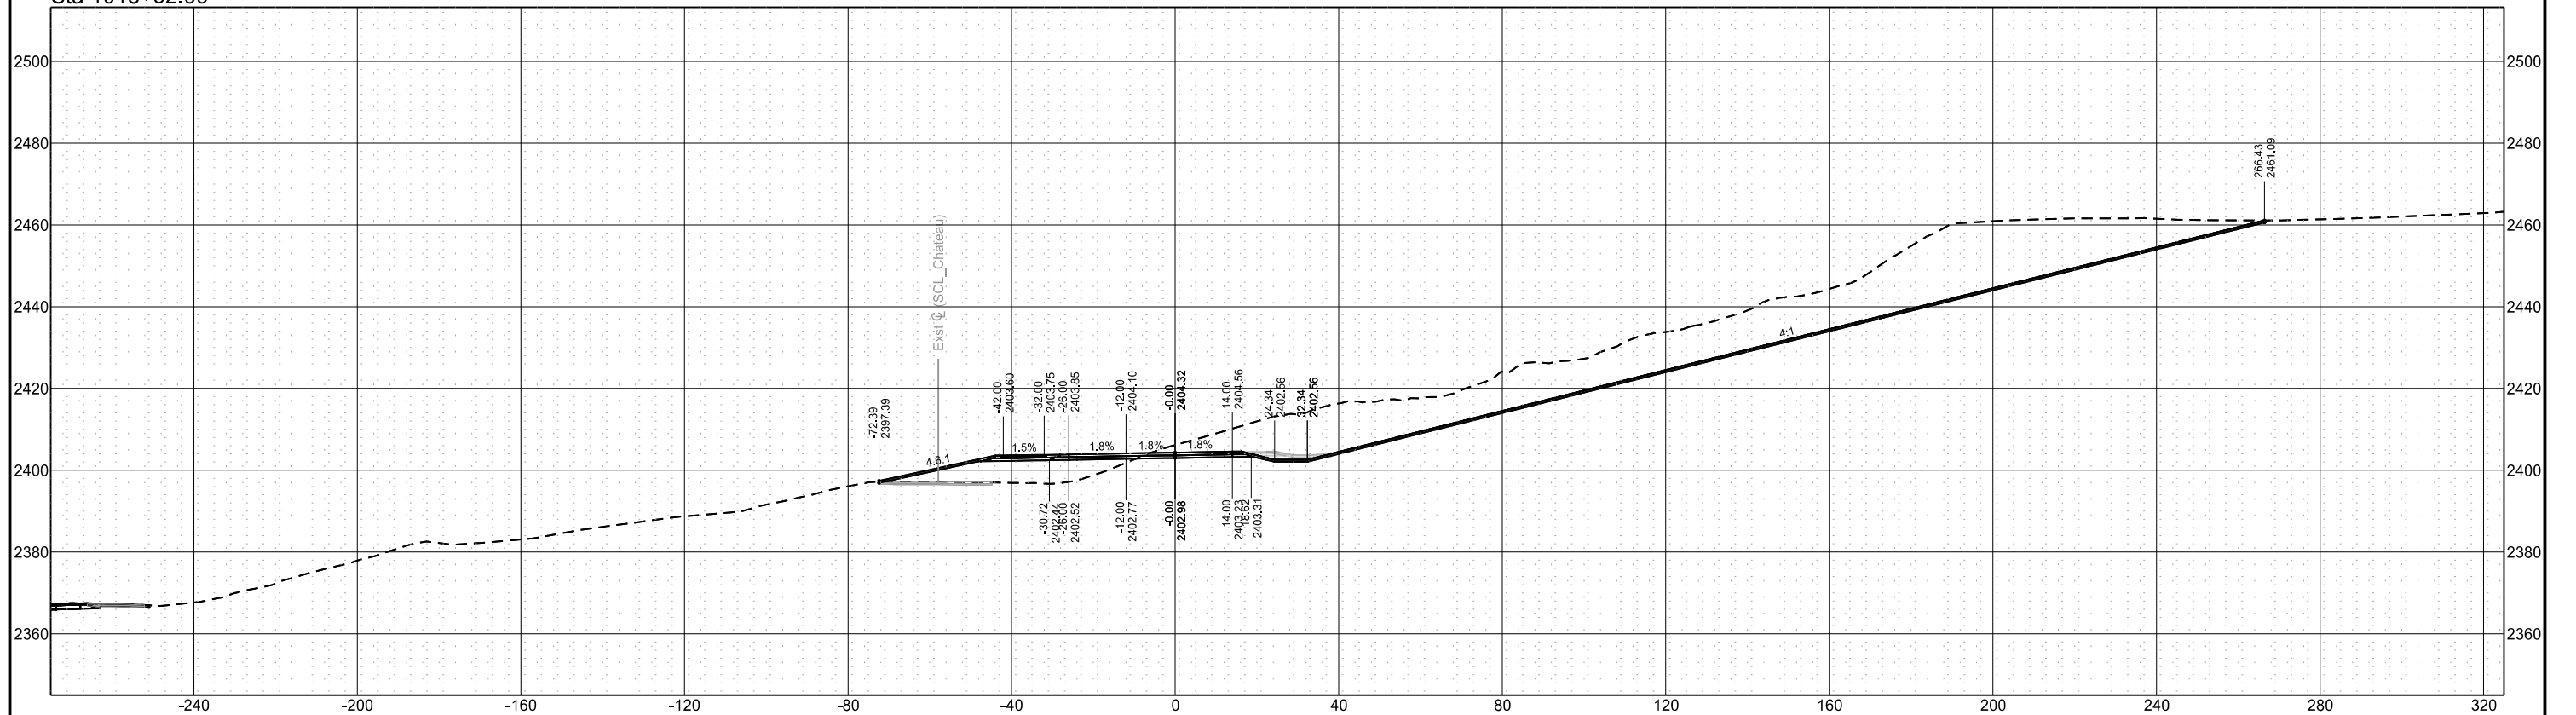

Chain = OCL_Chateau


Chateau Road - Medora, ND
Burning Hills Amphitheater to Pacific Ave

Segment C

| STATE | PROJECT NO. | SECTION NO. | SHEET NO. |
|-------|-------------------|-------------|-----------|
| ND | SS-FTF-5-999(036) | 200 | 80 |

Cross Sections

Sta 1018+75.00

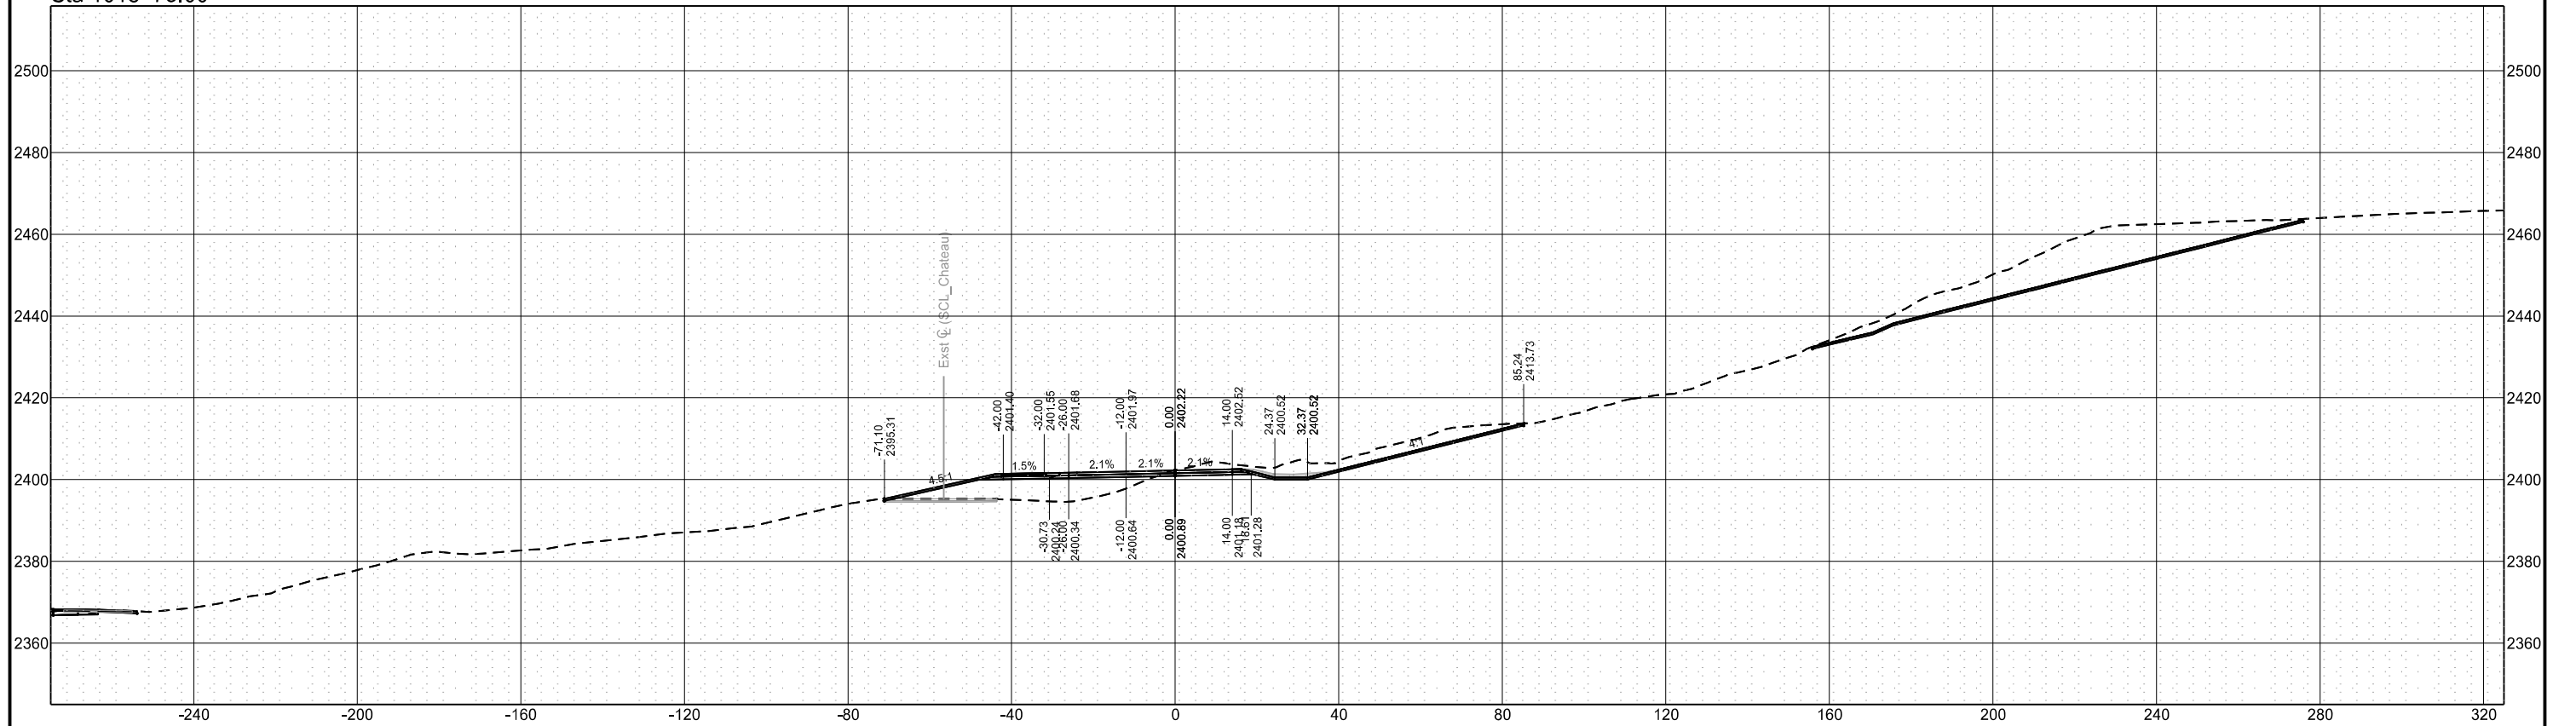

Chain = OCL_Chateau


Chateau Road - Medora, ND
Burning Hills Amphitheater to Pacific Ave

Segment C


| STATE | PROJECT NO. | SECTION NO. | SHEET NO. |
|-------|-------------------|-------------|-----------|
| ND | SS-FTF-5-999(036) | 200 | 81 |

Cross Sections

Sta 1019+25.00

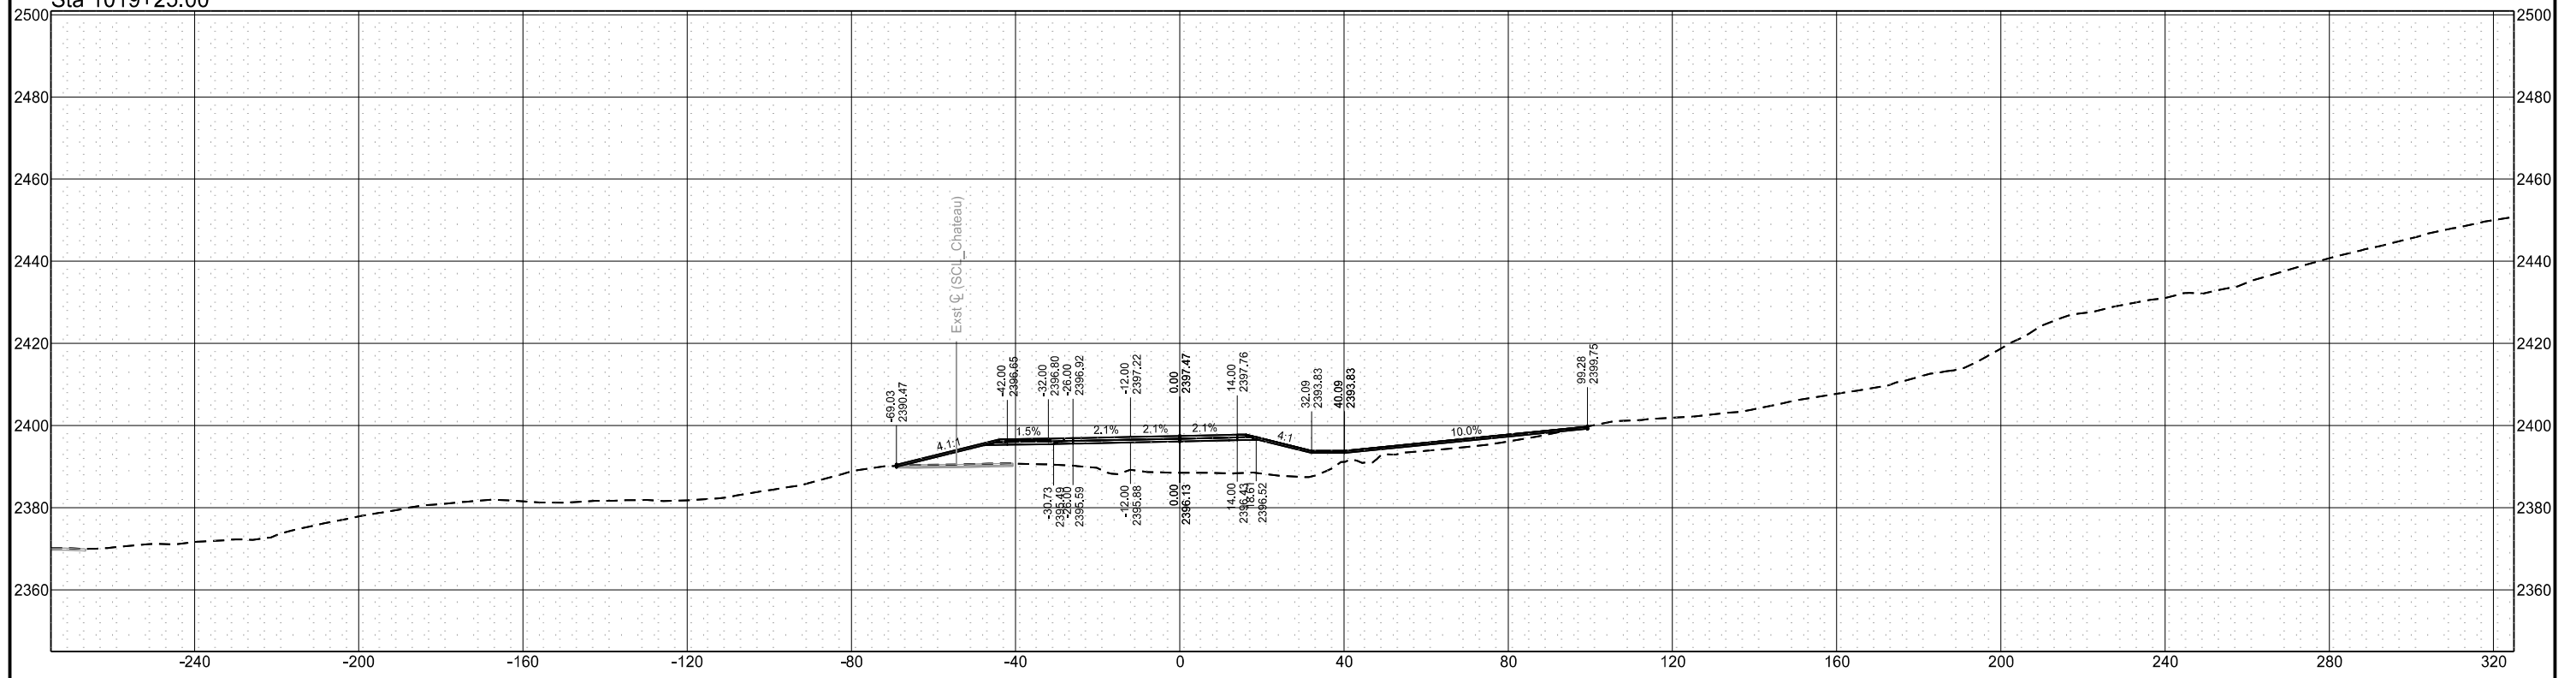

Sta 1019+00.00

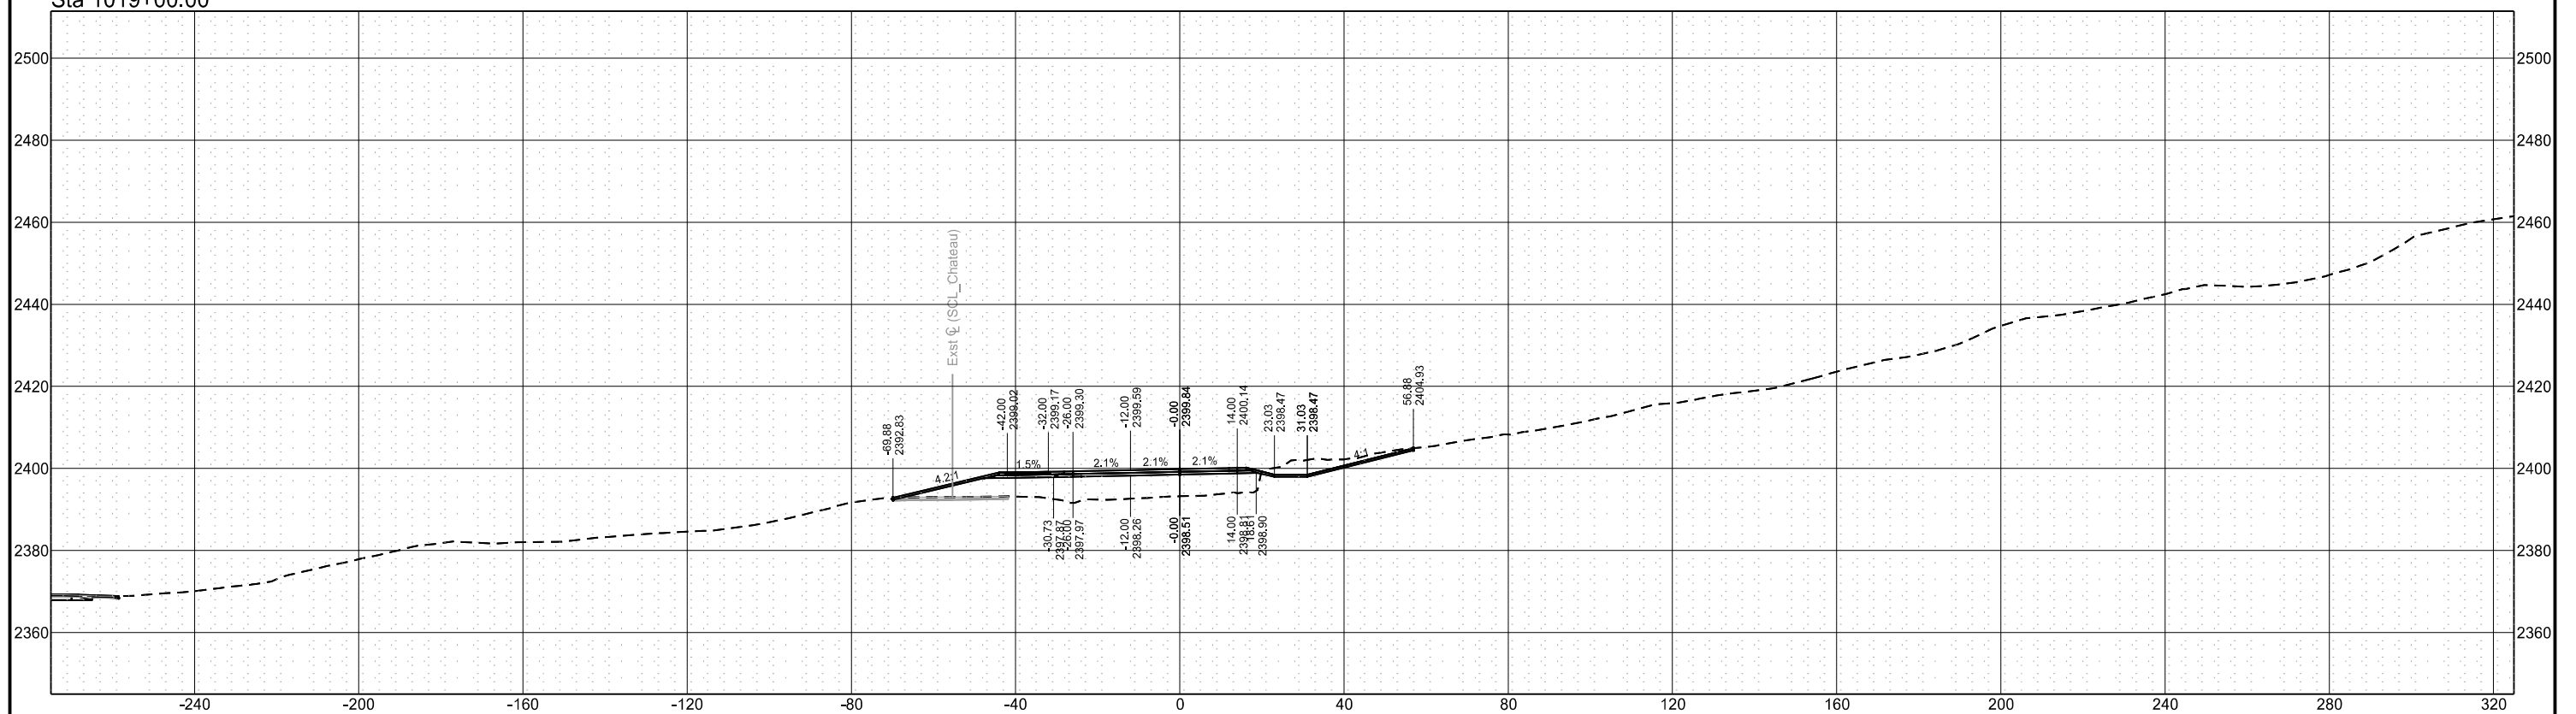

Chain = OCL_Chateau


Chateau Road - Medora, ND
Burning Hills Amphitheater to Pacific Ave

Segment C

| STATE | PROJECT NO. | SECTION NO. | SHEET NO. |
|-------|-------------------|-------------|-----------|
| ND | SS-FTF-5-999(036) | 200 | 82 |

Cross Sections

Sta 1019+50.00

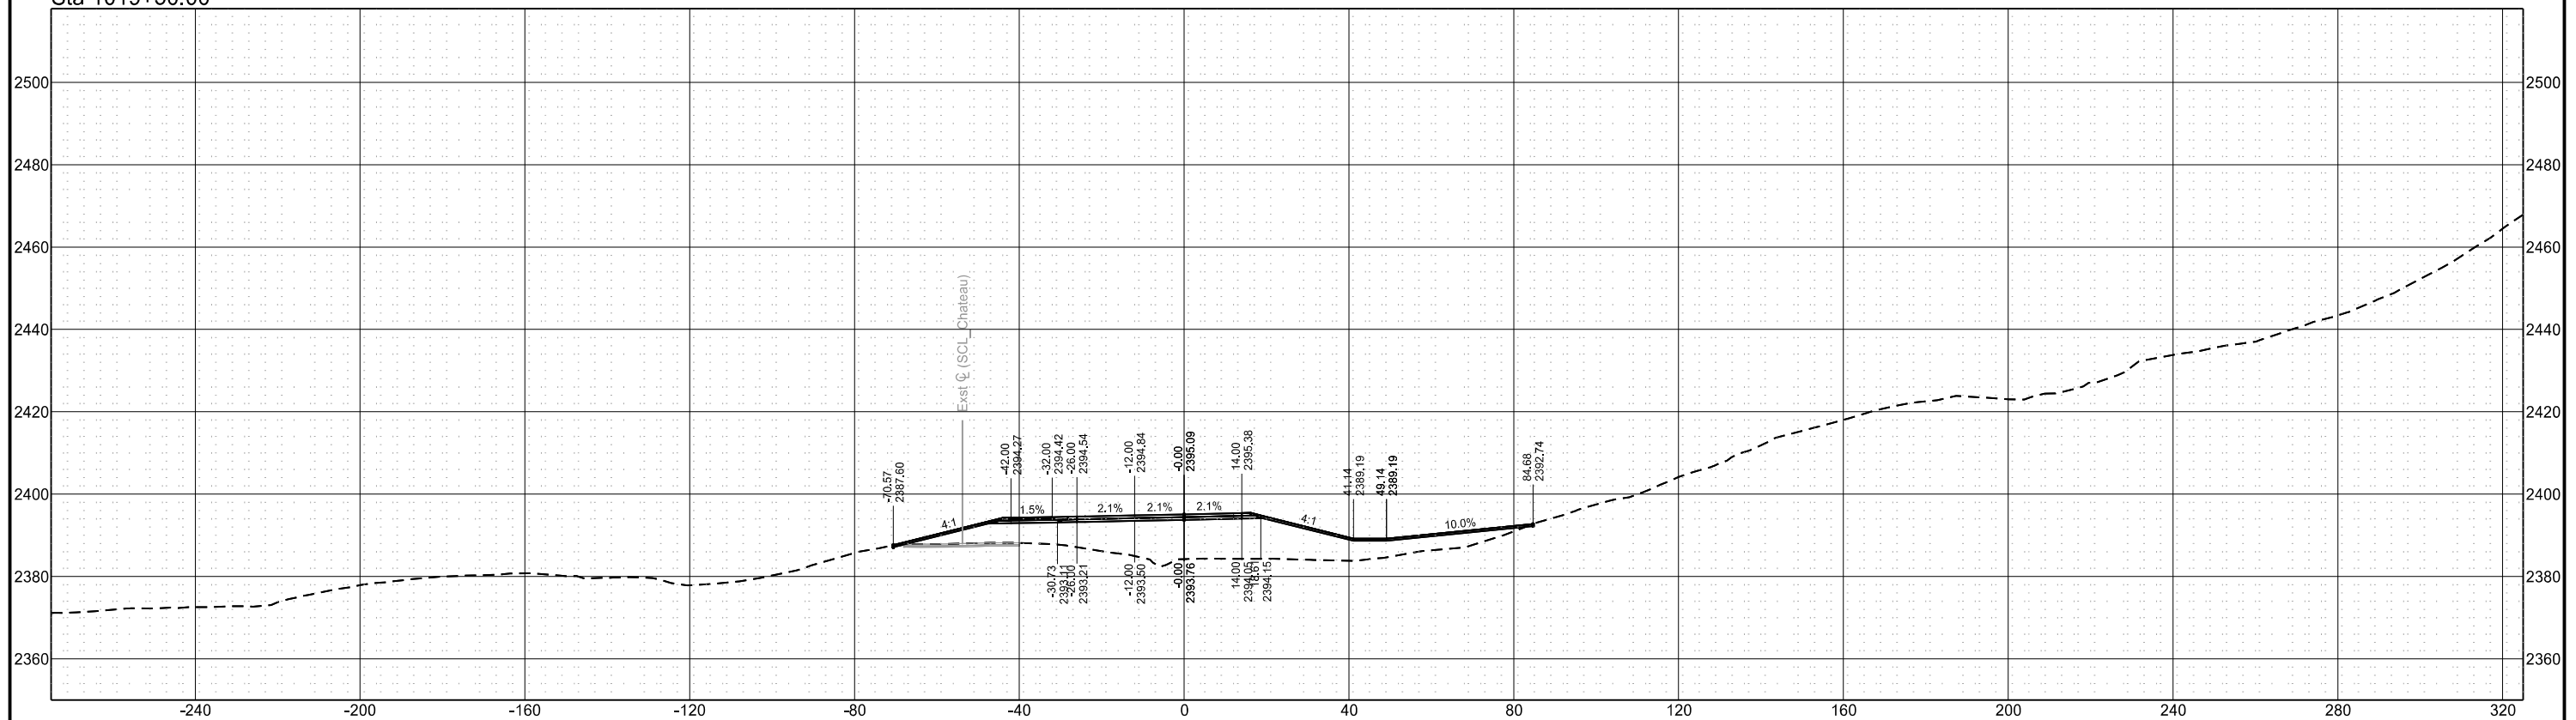

Chain = OCL_Chateau


Chateau Road - Medora, ND
Burning Hills Amphitheater to Pacific Ave

Segment C


| STATE | PROJECT NO. | SECTION NO. | SHEET NO. |
|-------|-------------------|-------------|-----------|
| ND | SS-FTF-5-999(036) | 200 | 83 |

Cross Sections

Sta 1019+70.00

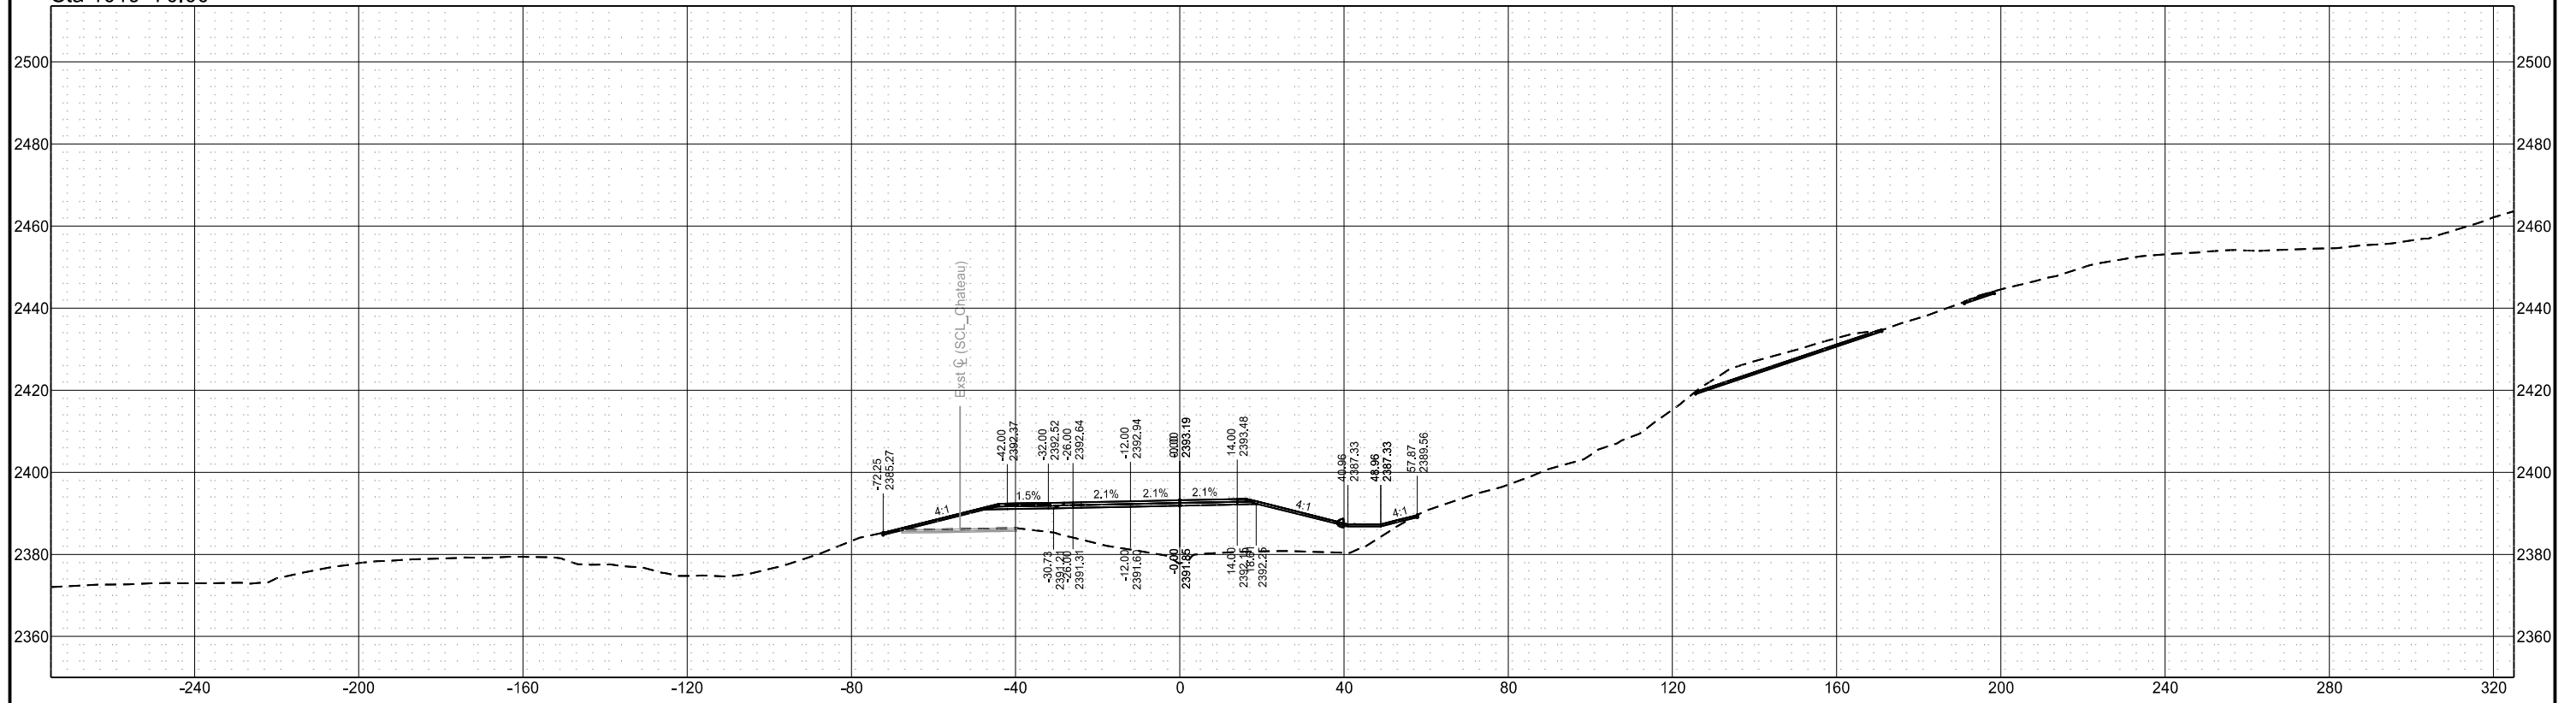

Sta 1019+60.00

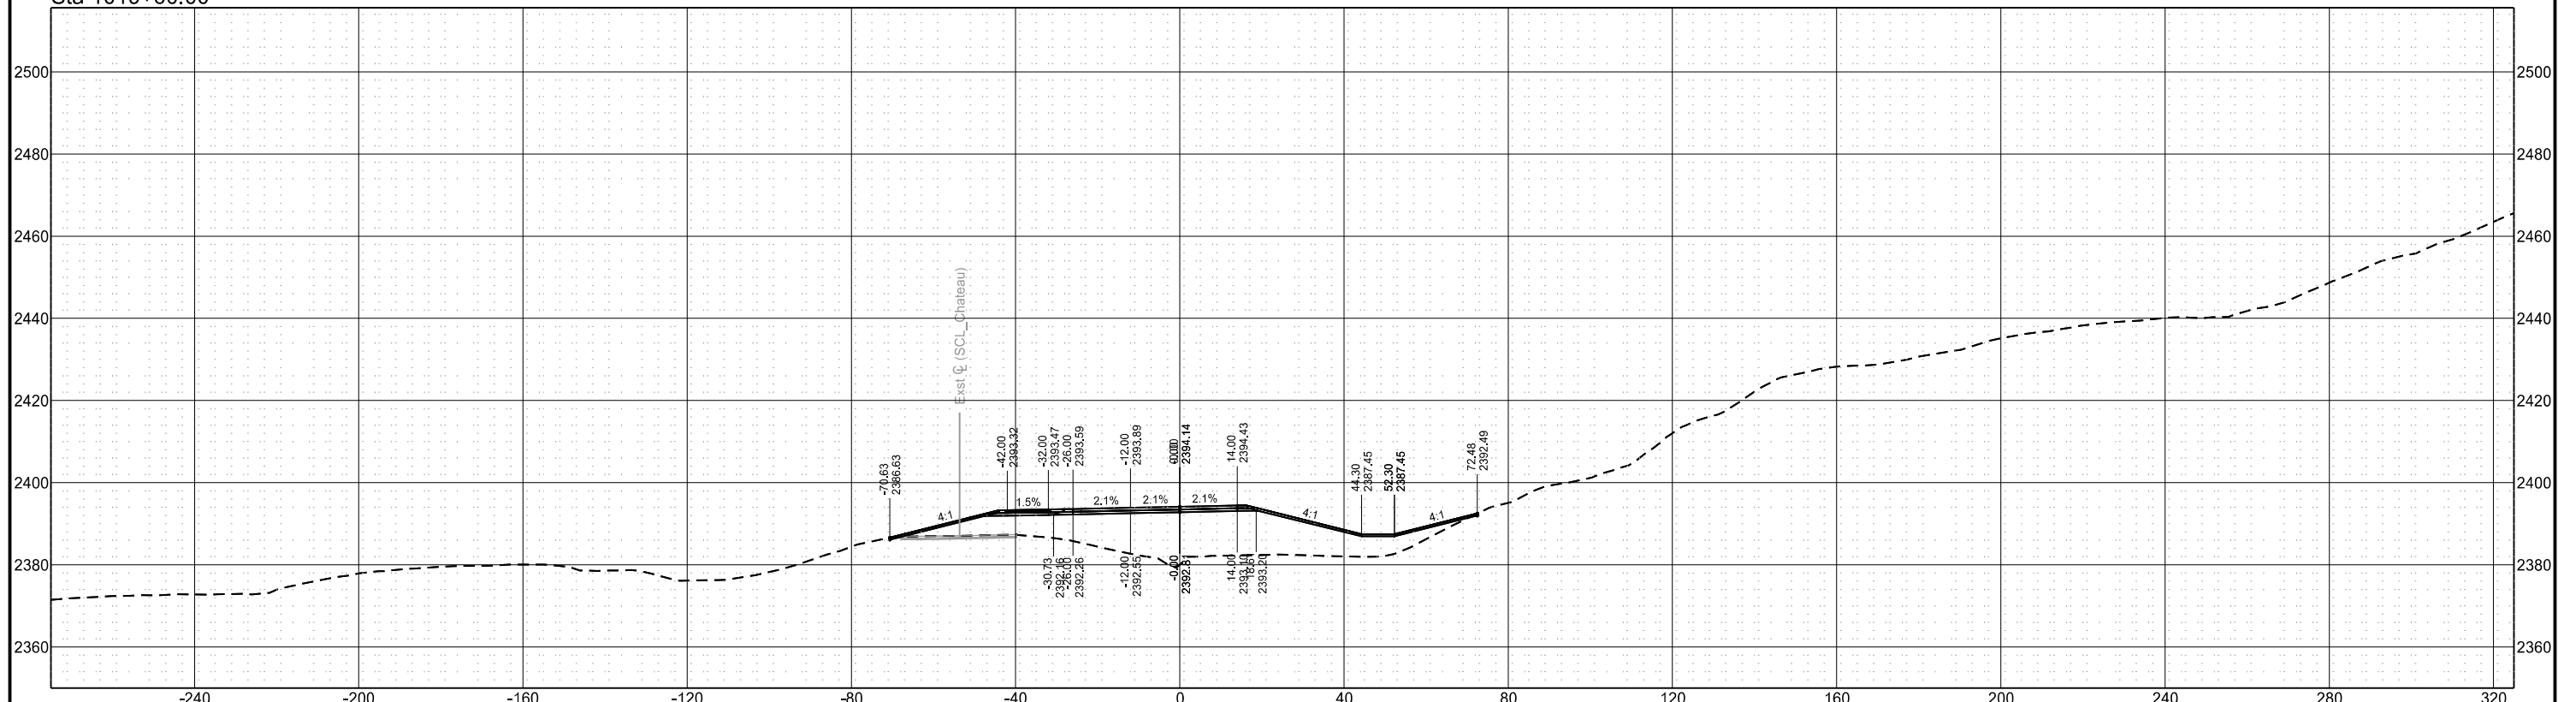

Chain = OCL_Chateau


Chateau Road - Medora, ND
Burning Hills Amphitheater to Pacific Ave

Segment C

| STATE | PROJECT NO. | SECTION NO. | SHEET NO. |
|-------|-------------------|-------------|-----------|
| ND | SS-FTF-5-999(036) | 200 | 84 |

Cross Sections

Sta 1019+75.00

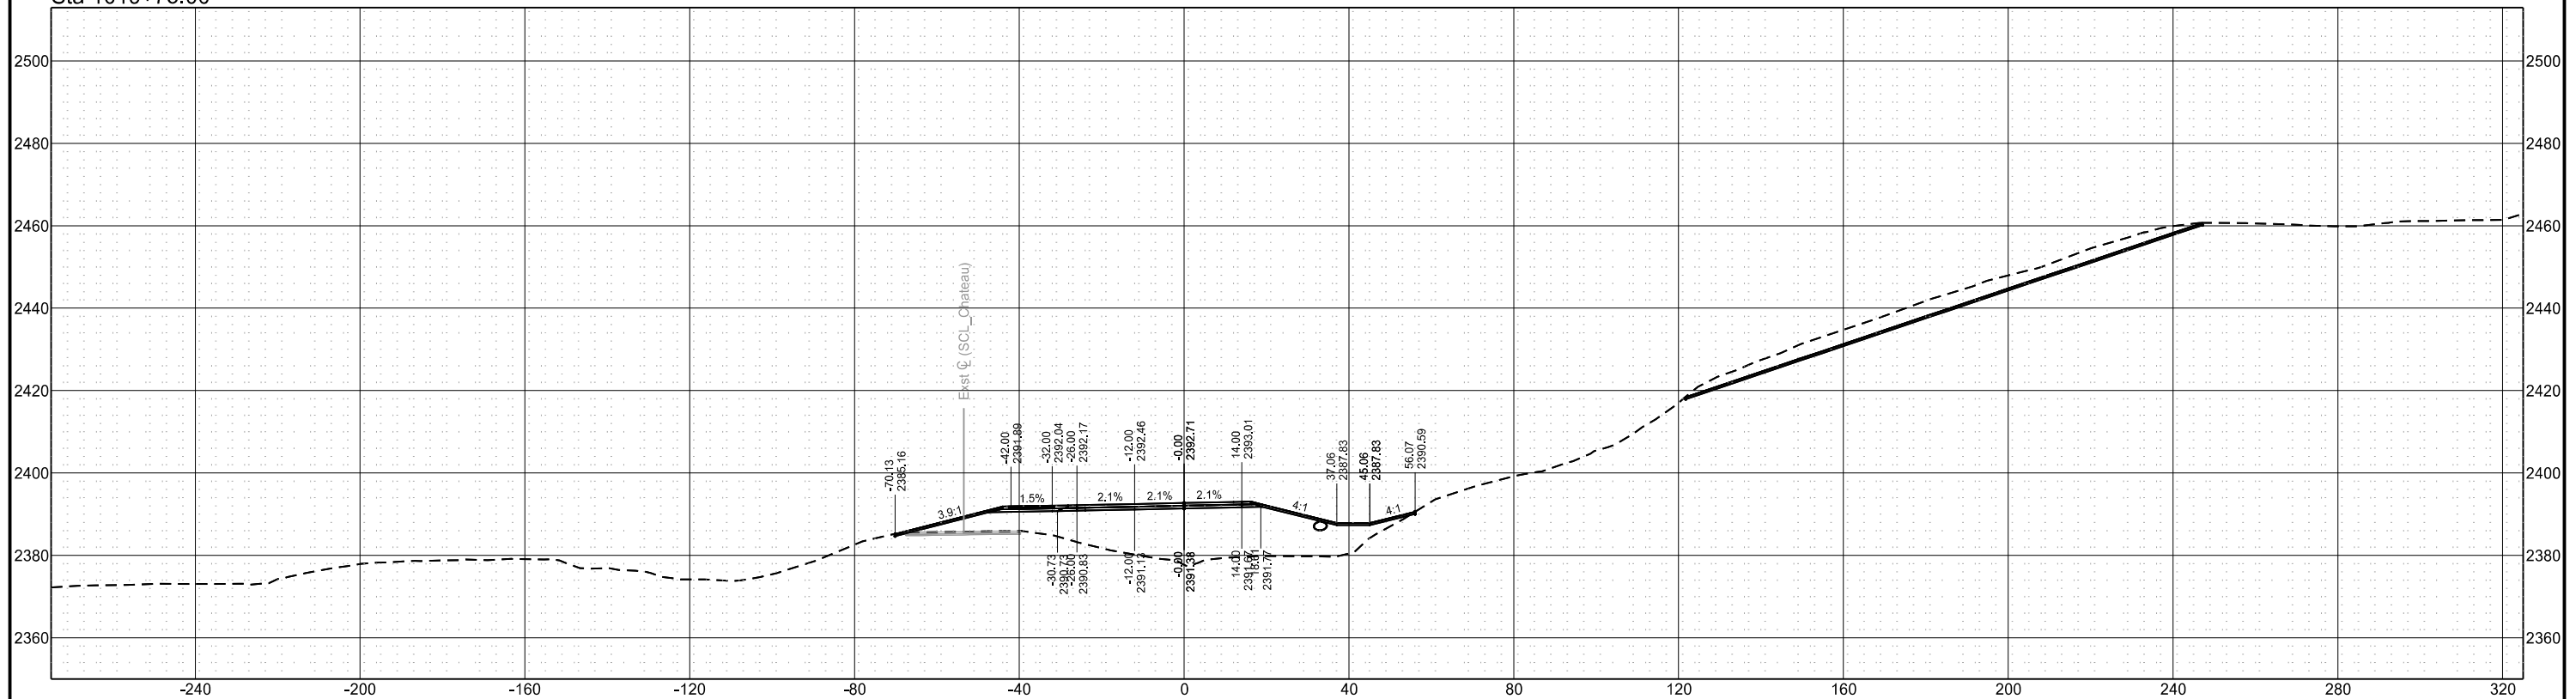

Chain = OCL_Chateau


Chateau Road - Medora, ND
Burning Hills Amphitheater to Pacific Ave

Segment C

| STATE | PROJECT NO. | SECTION NO. | SHEET NO. |
|-------|-------------------|-------------|-----------|
| ND | SS-FTF-5-999(036) | 200 | 85 |

Cross Sections

Sta 1019+88.64

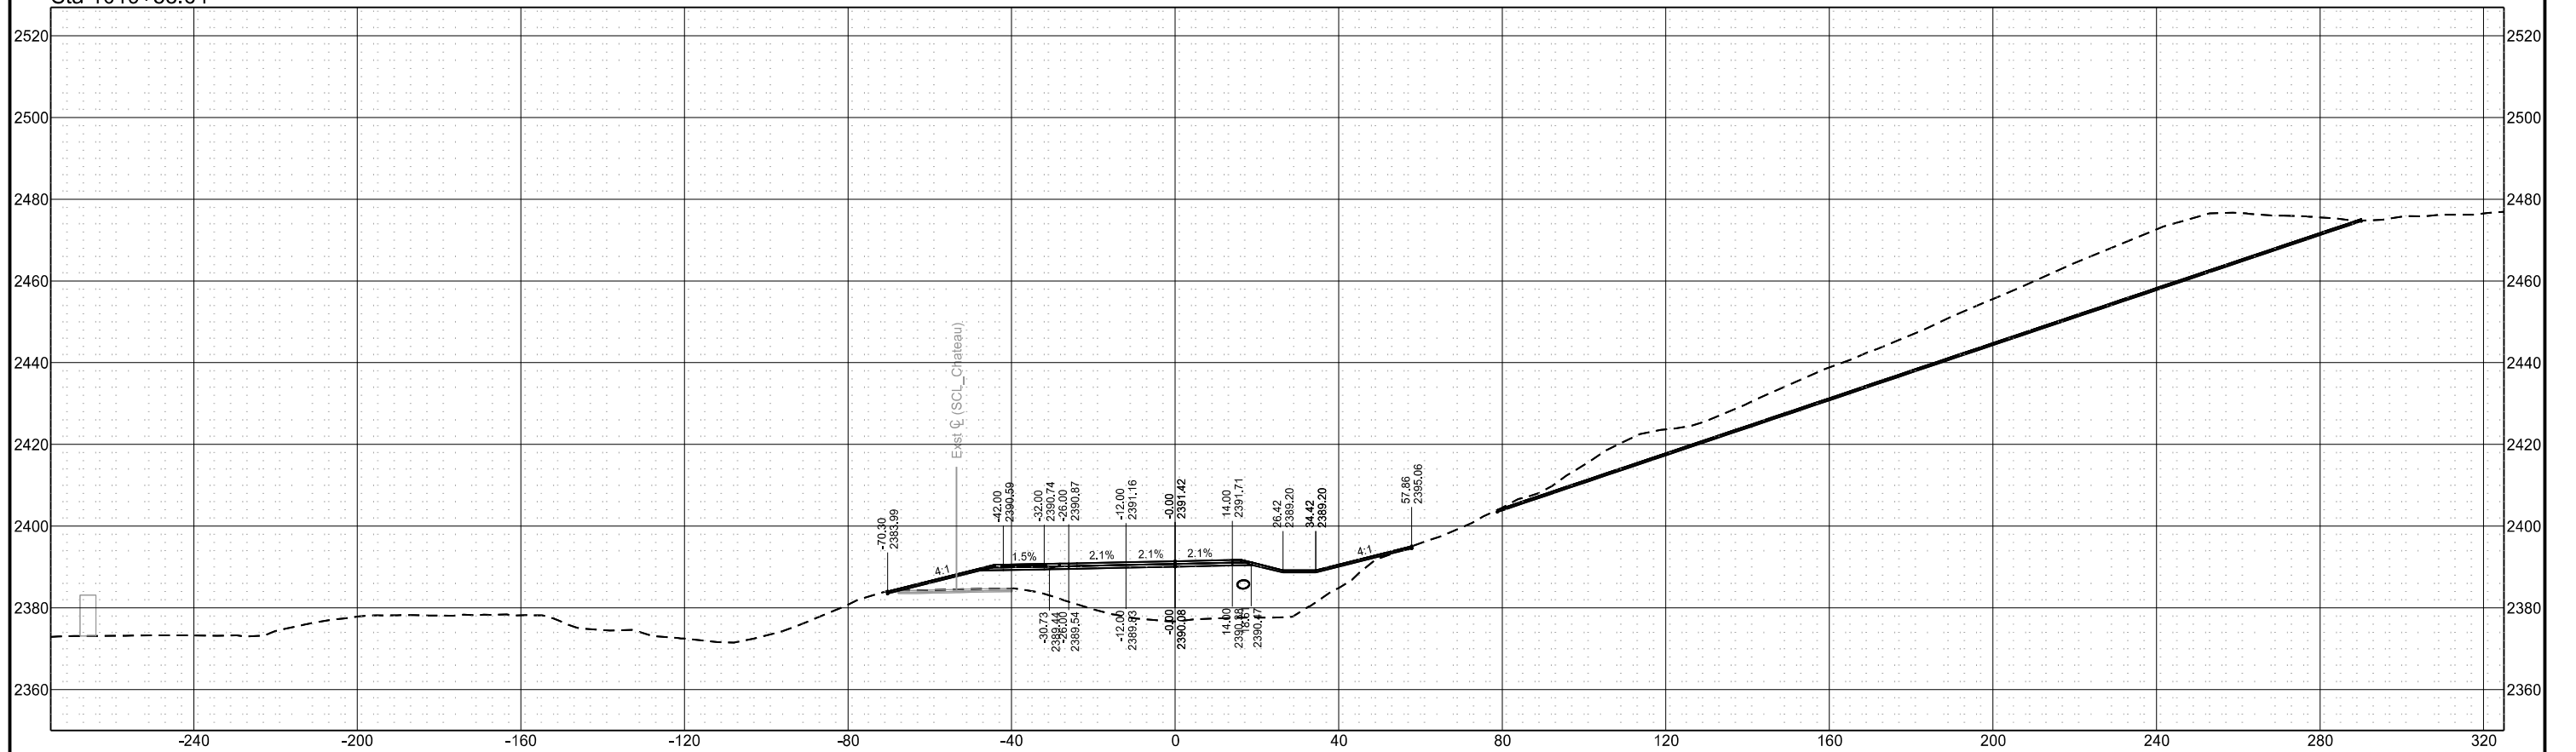


Chain = OCL_Chateau

Chateau Road - Medora, ND
Burning Hills Amphitheater to Pacific Ave

Segment C

| STATE | PROJECT NO. | SECTION NO. | SHEET NO. |
|-------|-------------------|-------------|-----------|
| ND | SS-FTF-5-999(036) | 200 | 86 |

Cross Sections

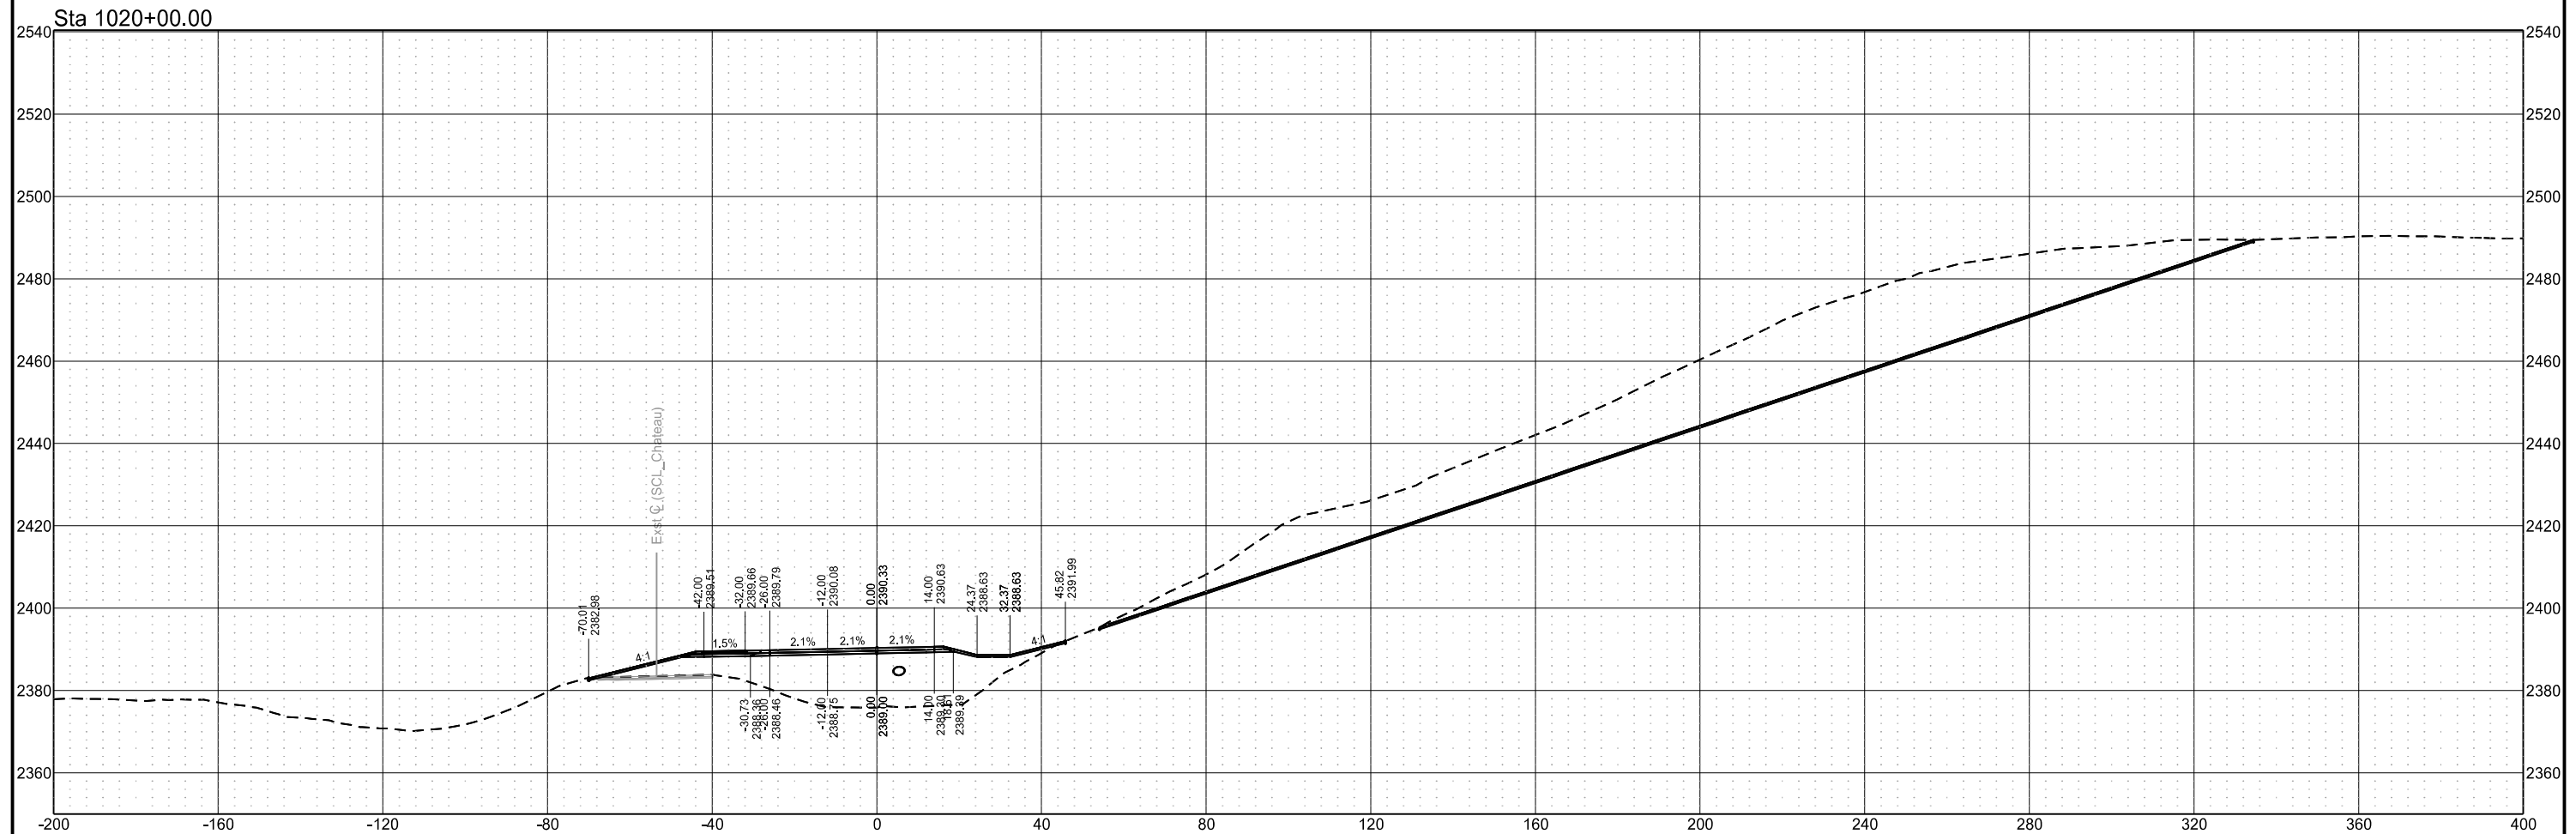

Chain = OCL_Chateau


Chateau Road - Medora, ND
Burning Hills Amphitheater to Pacific Ave

Segment C

| STATE | PROJECT NO. | SECTION NO. | SHEET NO. |
|-------|-------------------|-------------|-----------|
| ND | SS-FTF-5-999(036) | 200 | 88 |

Cross Sections

Sta 1020+18.00

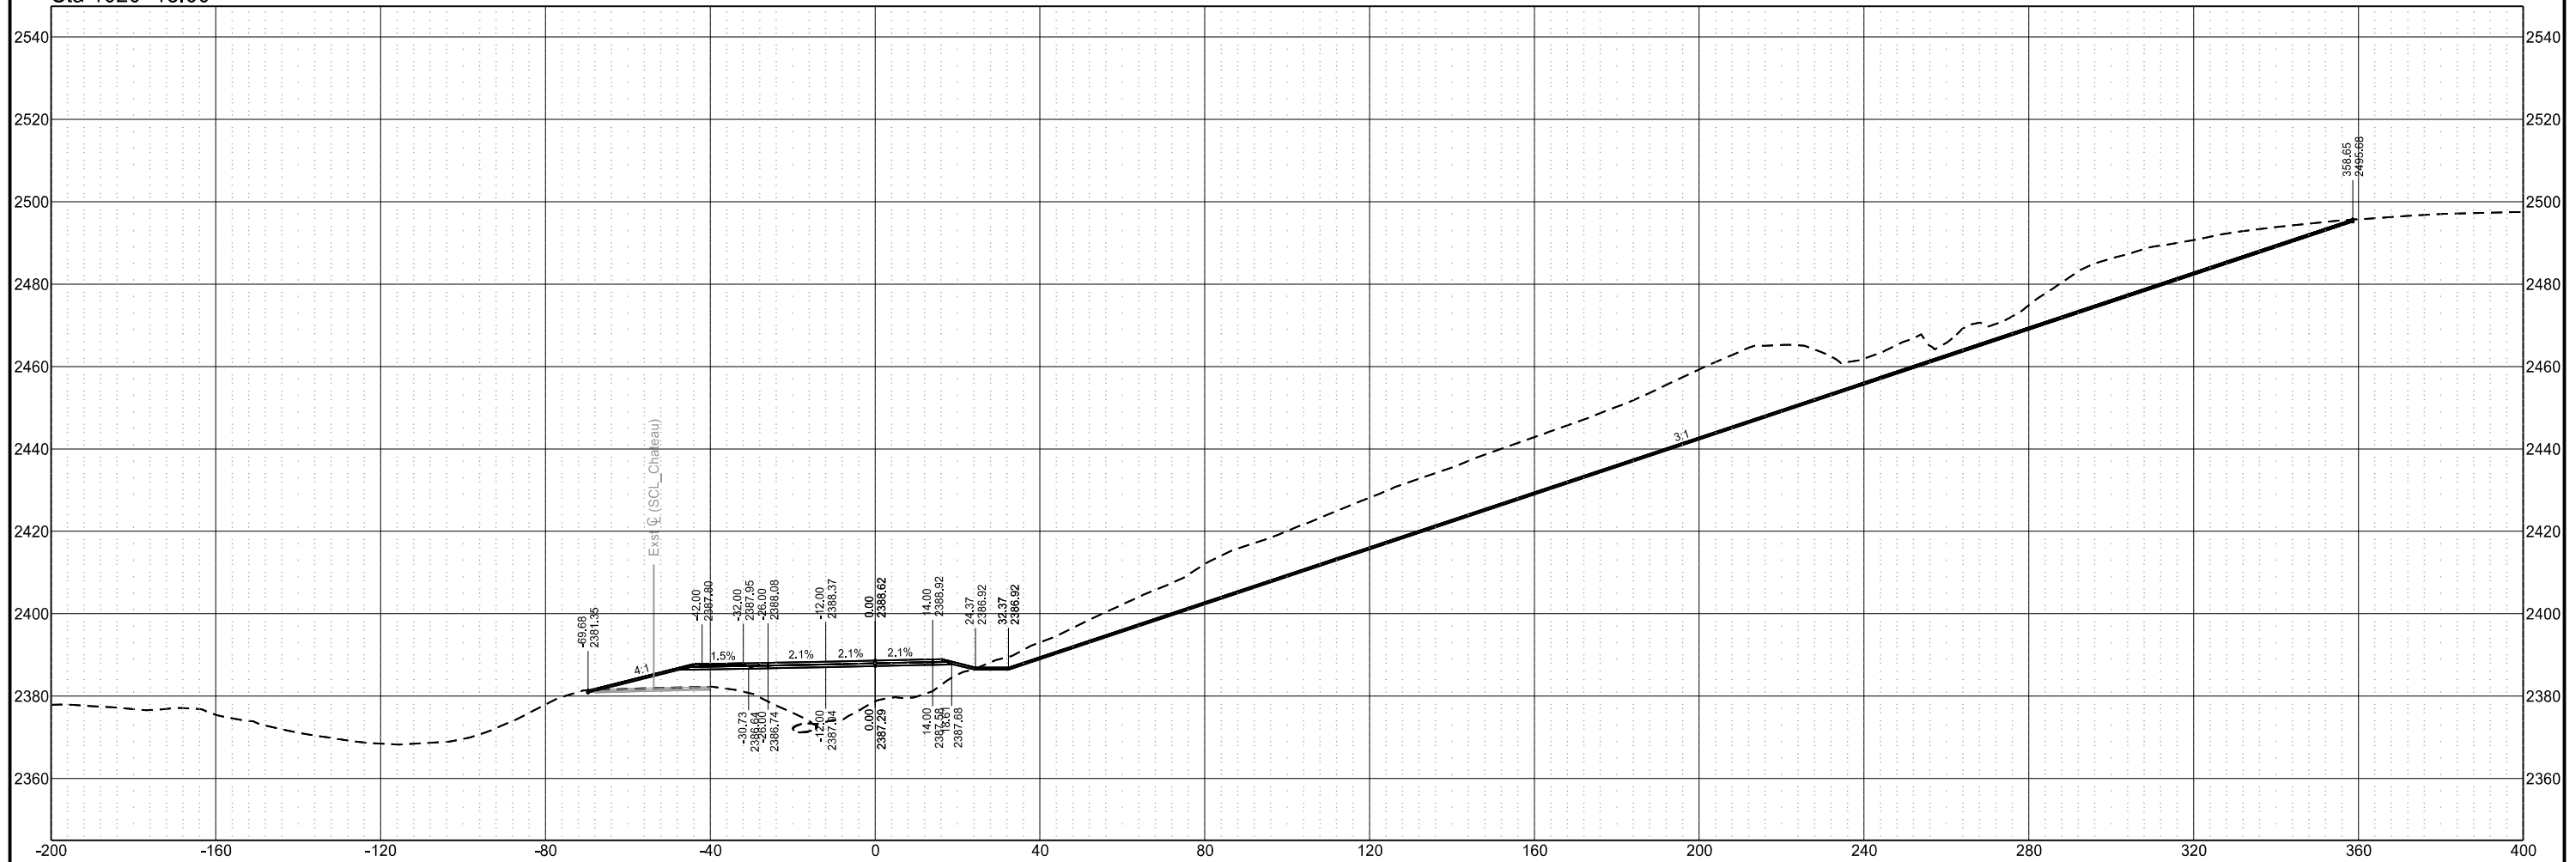

Chain = OCL_Chateau


Chateau Road - Medora, ND
Burning Hills Amphitheater to Pacific Ave

Segment C

| STATE | PROJECT NO. | SECTION NO. | SHEET NO. |
|-------|-------------------|-------------|-----------|
| ND | SS-FTF-5-999(036) | 200 | 90 |

Cross Sections

Sta 1020+30.00

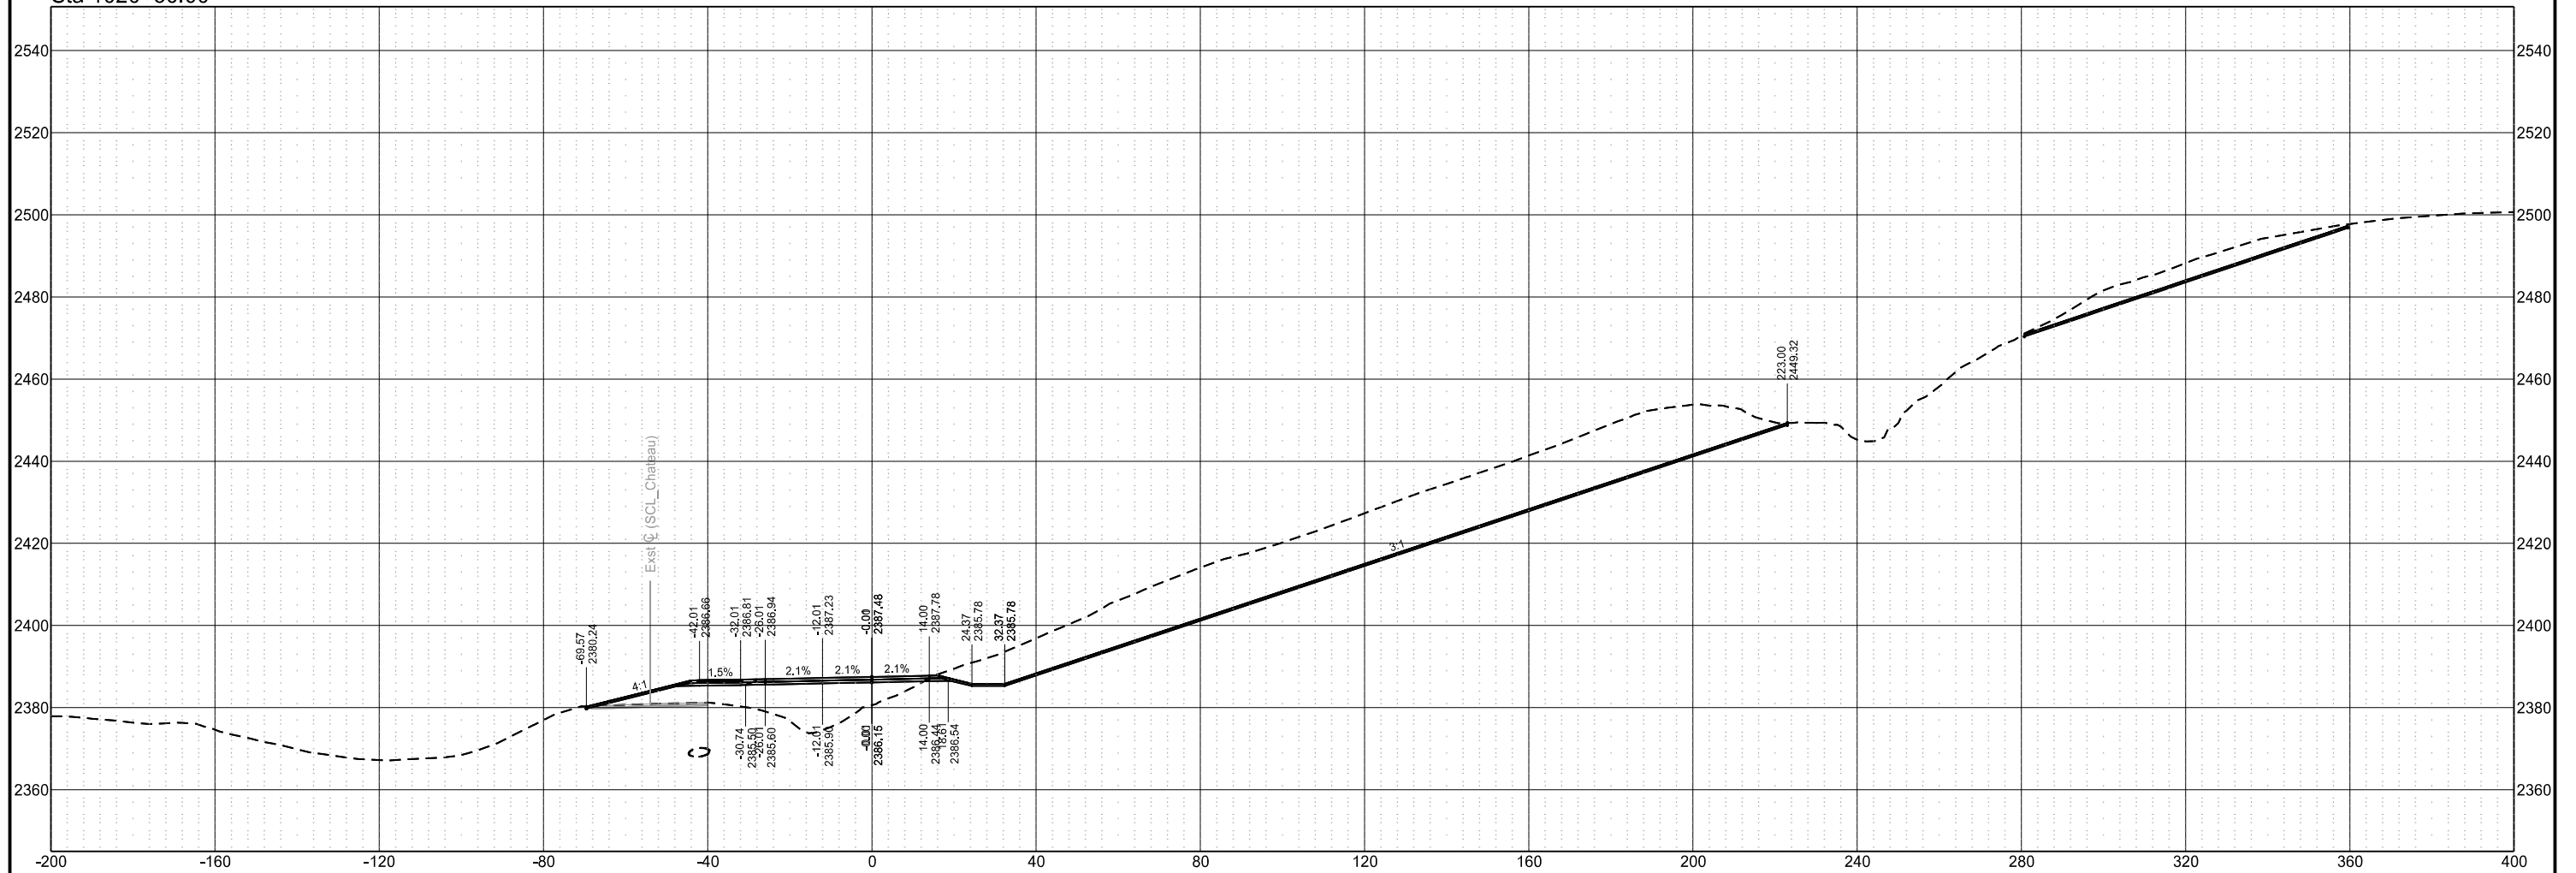

Chain = OCL_Chateau


Chateau Road - Medora, ND
Burning Hills Amphitheater to Pacific Ave

Segment C

| STATE | PROJECT NO. | SECTION NO. | SHEET NO. |
|-------|-------------------|-------------|-----------|
| ND | SS-FTF-5-999(036) | 200 | 91 |

Cross Sections

Sta 1020+38.00

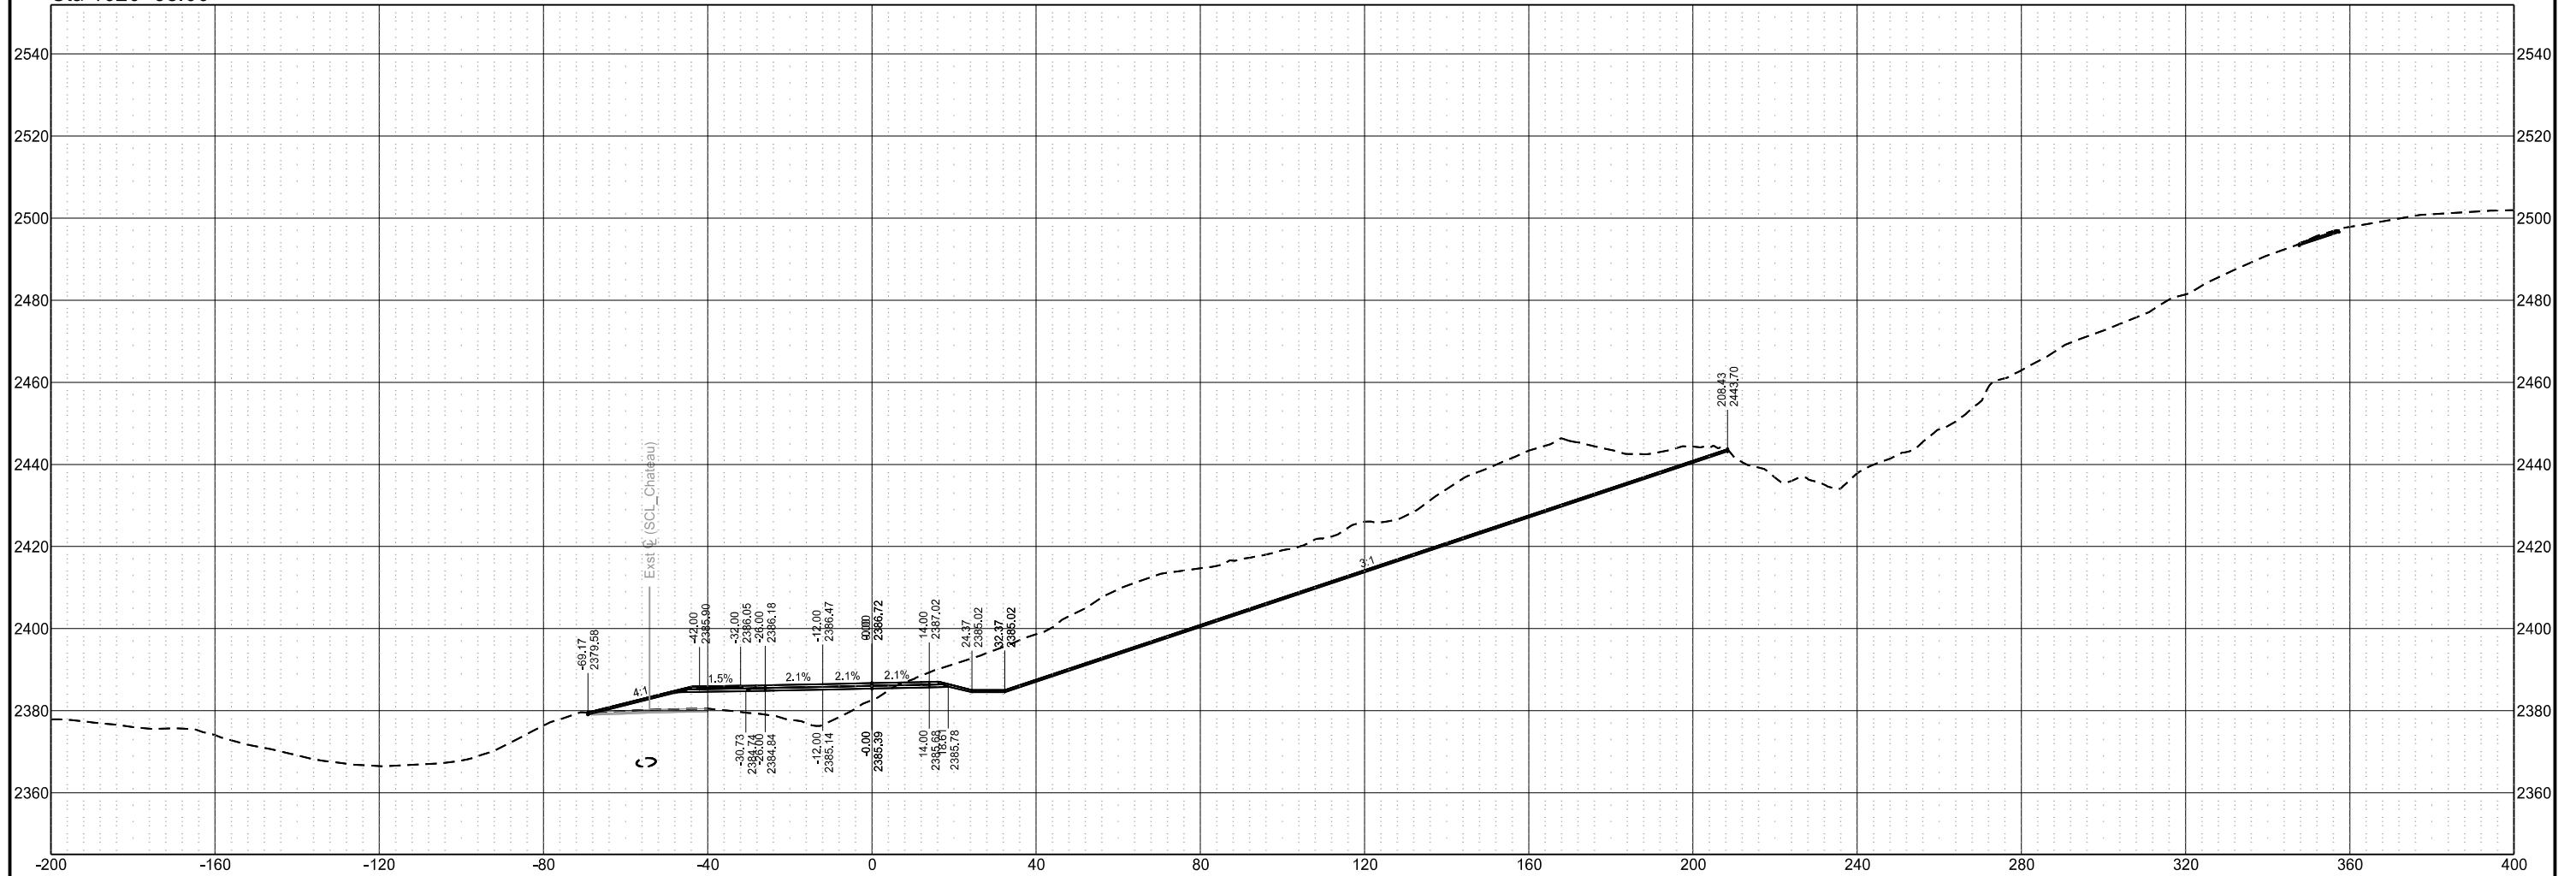

Chain = OCL_Chateau


Chateau Road - Medora, ND
Burning Hills Amphitheater to Pacific Ave

Segment C

| STATE | PROJECT NO. | SECTION NO. | SHEET NO. |
|-------|-------------------|-------------|-----------|
| ND | SS-FTF-5-999(036) | 200 | 92 |

Cross Sections

Sta 1020+50.00

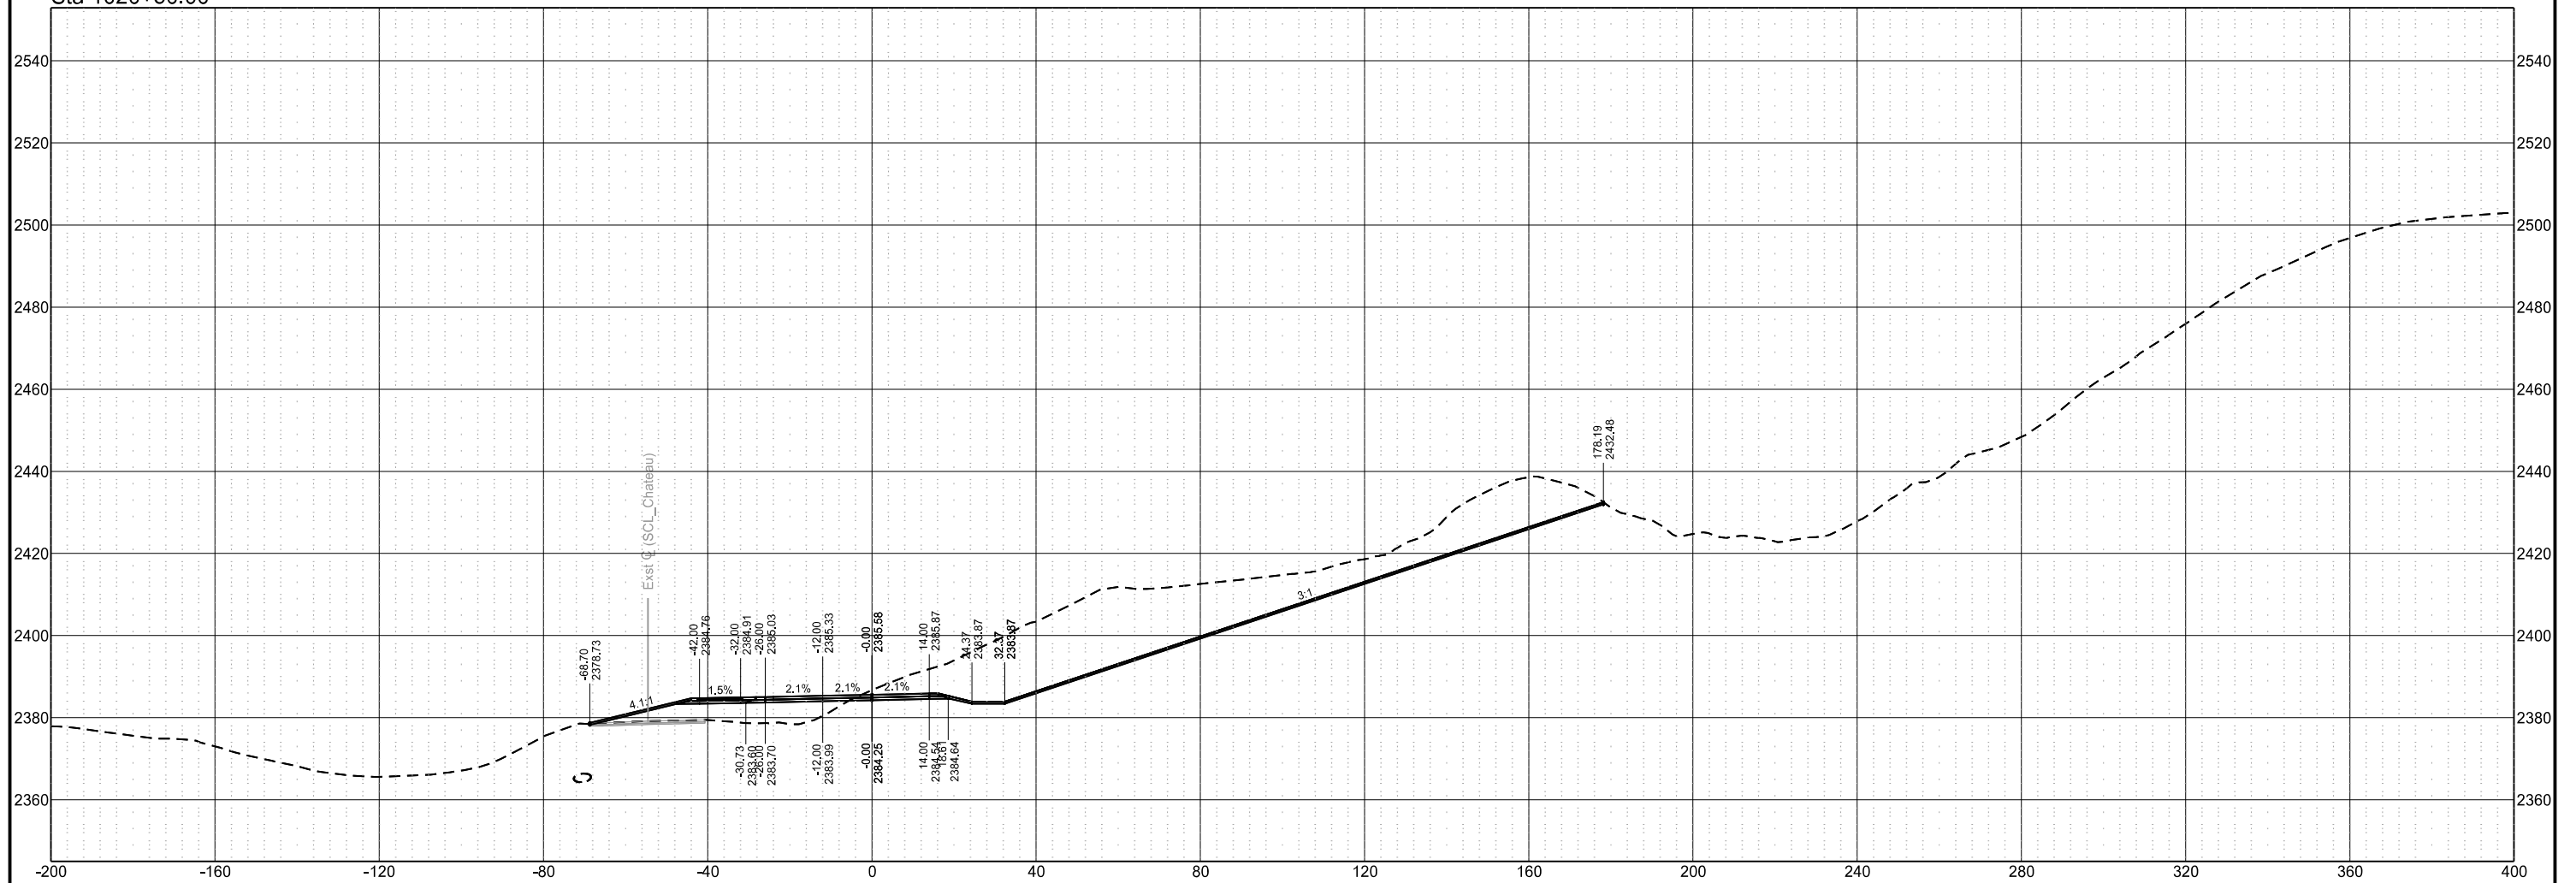

Chain = OCL_Chateau


Chateau Road - Medora, ND
Burning Hills Amphitheater to Pacific Ave

Segment C

| STATE | PROJECT NO. | SECTION NO. | SHEET NO. |
|-------|-------------------|-------------|-----------|
| ND | SS-FTF-5-999(036) | 200 | 93 |

Cross Sections

Sta 1020+75.00

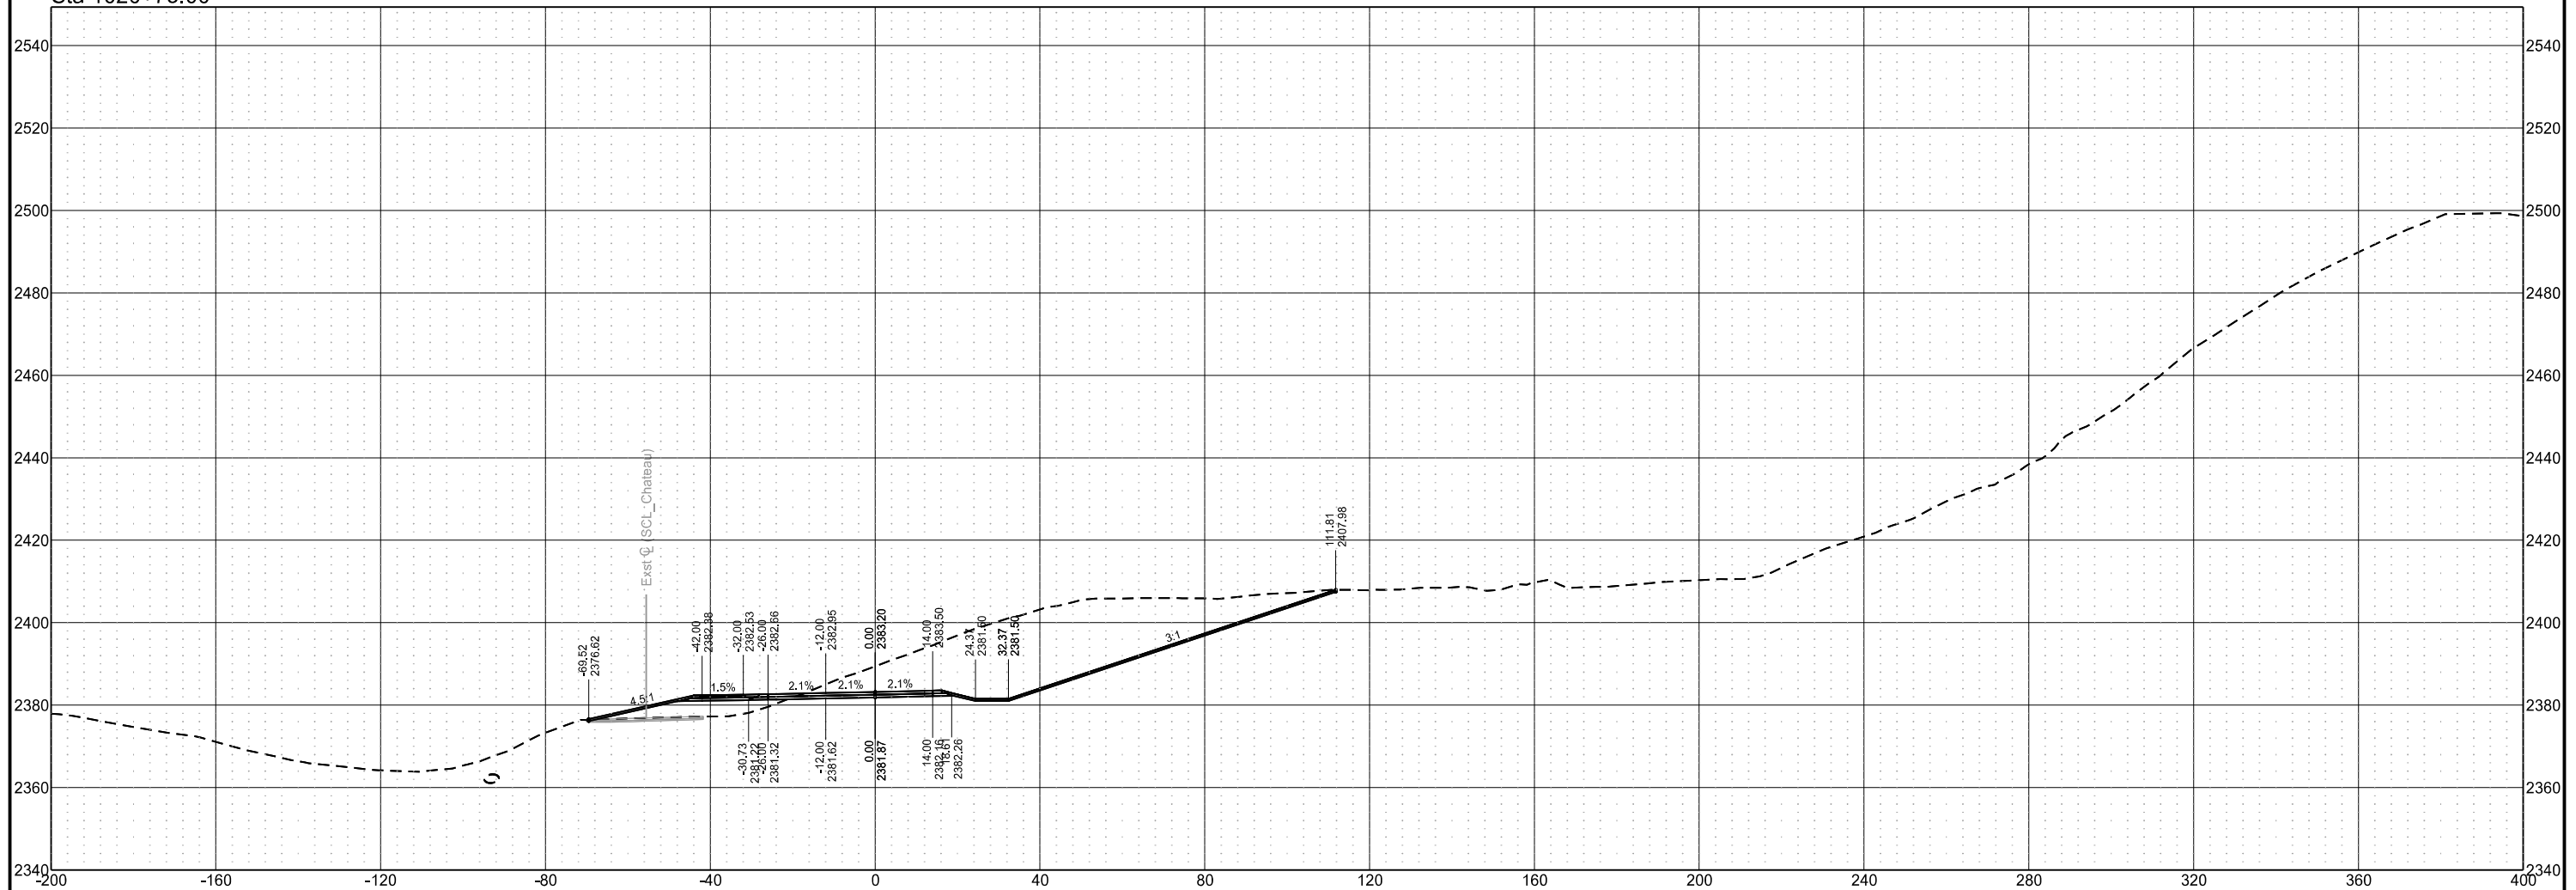

Chain = OCL_Chateau


Chateau Road - Medora, ND
Burning Hills Amphitheater to Pacific Ave

Segment C

| STATE | PROJECT NO. | SECTION NO. | SHEET NO. |
|-------|-------------------|-------------|-----------|
| ND | SS-FTF-5-999(036) | 200 | 94 |

Cross Sections

Sta 1021+00.00

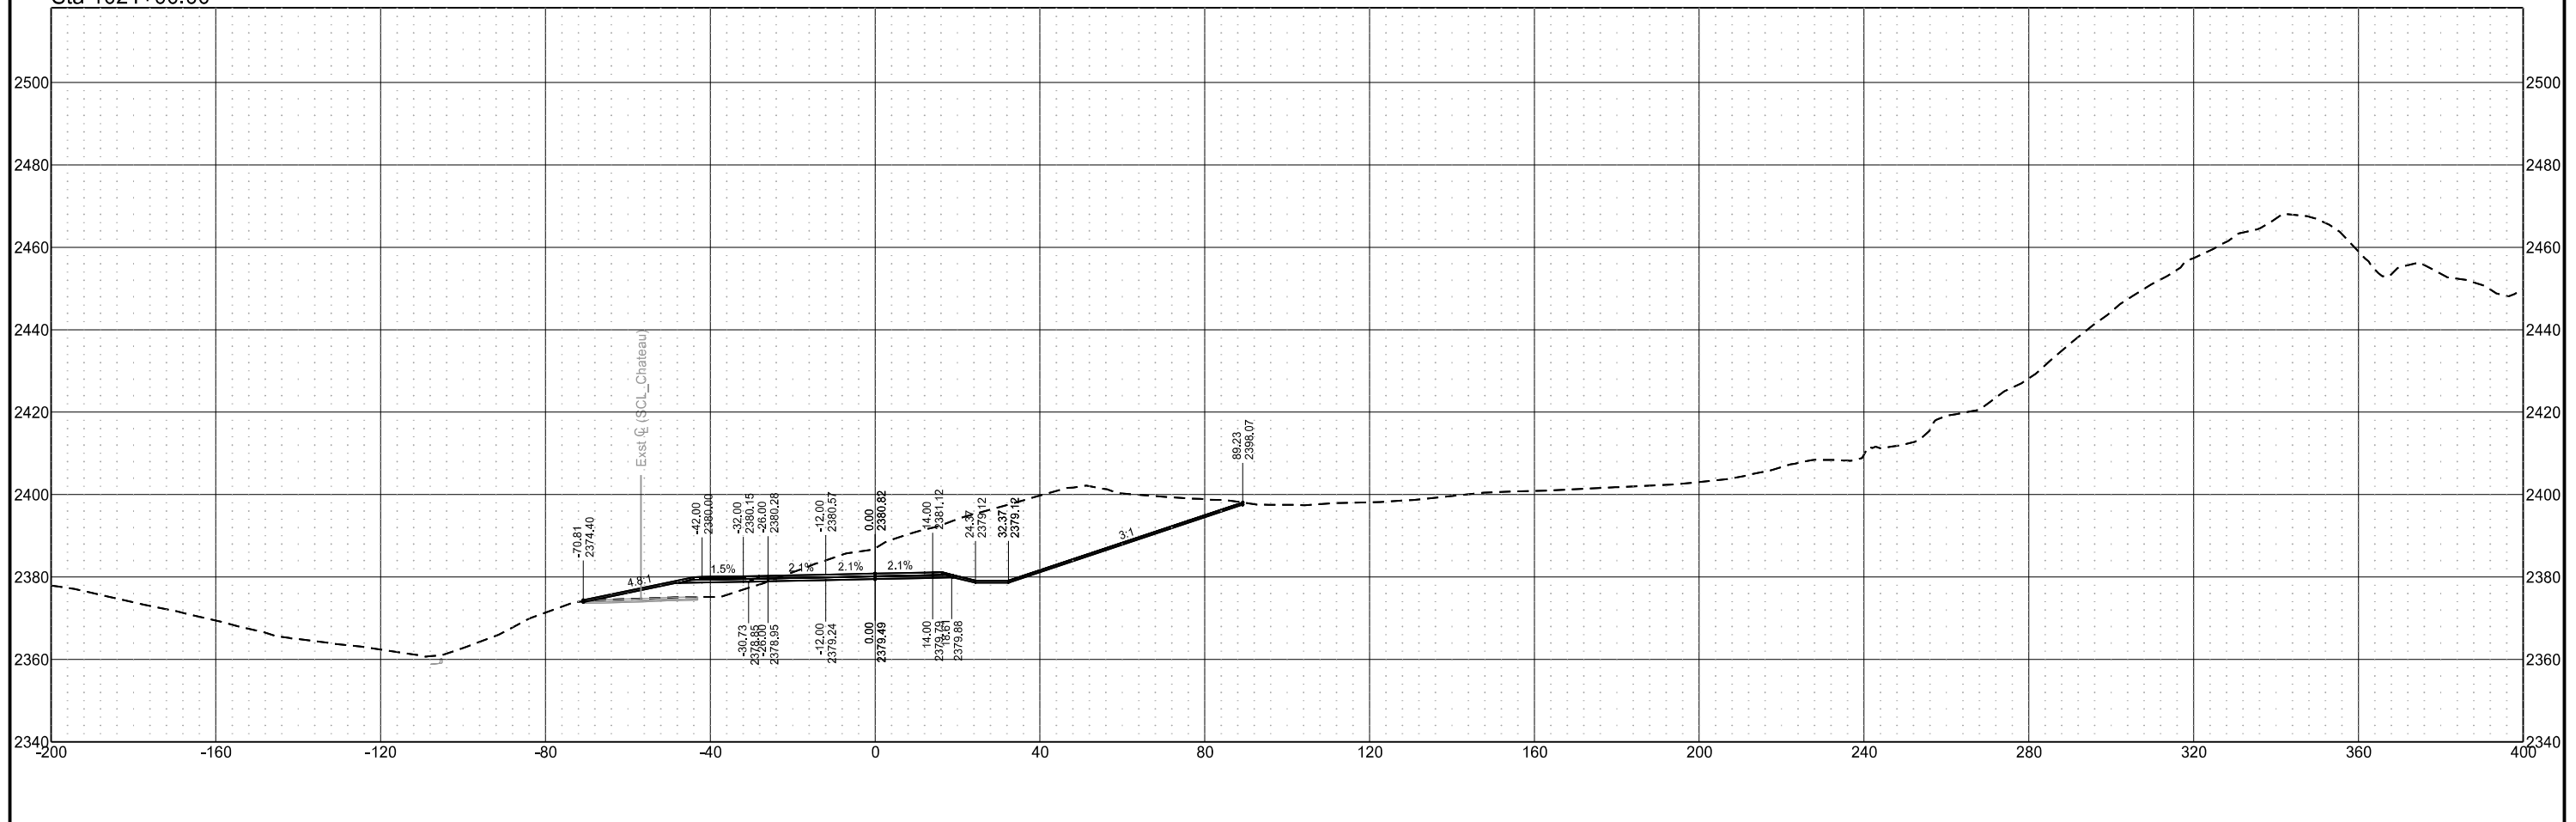



Chain = OCL_Chateau

Chateau Road - Medora, ND
Burning Hills Amphitheater to Pacific Ave

Segment C

| STATE | PROJECT NO. | SECTION NO. | SHEET NO. |
|-------|-------------------|-------------|-----------|
| ND | SS-FTF-5-999(036) | 200 | 95 |

Cross Sections

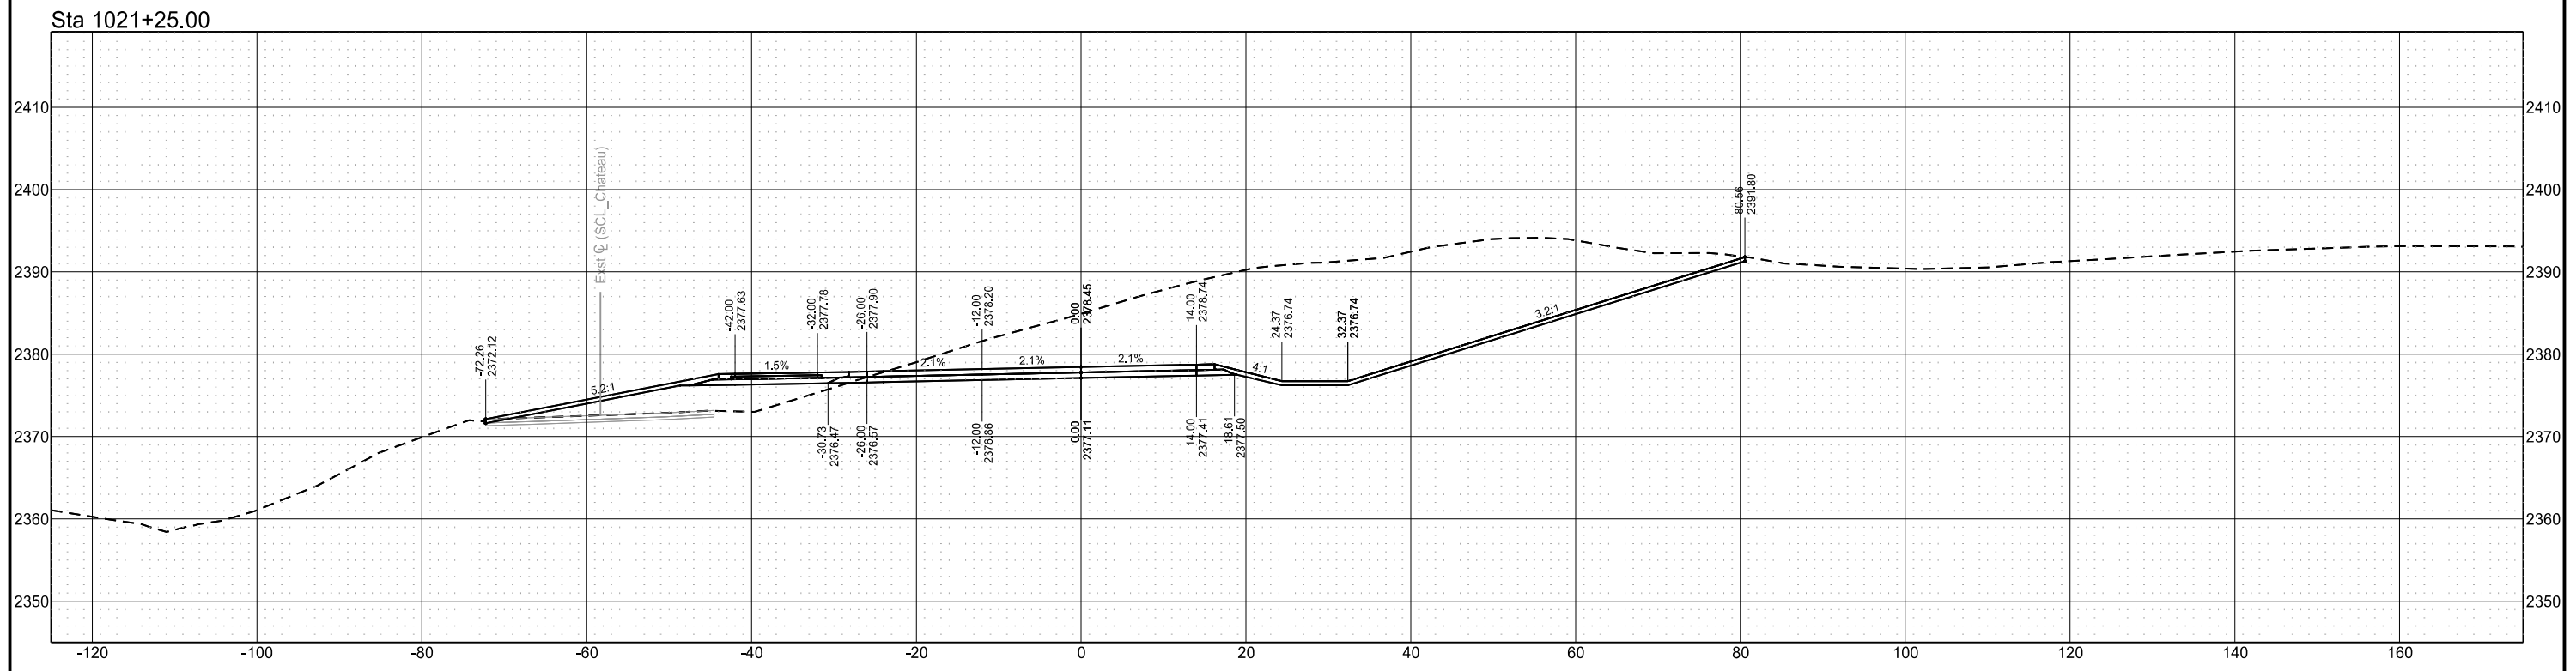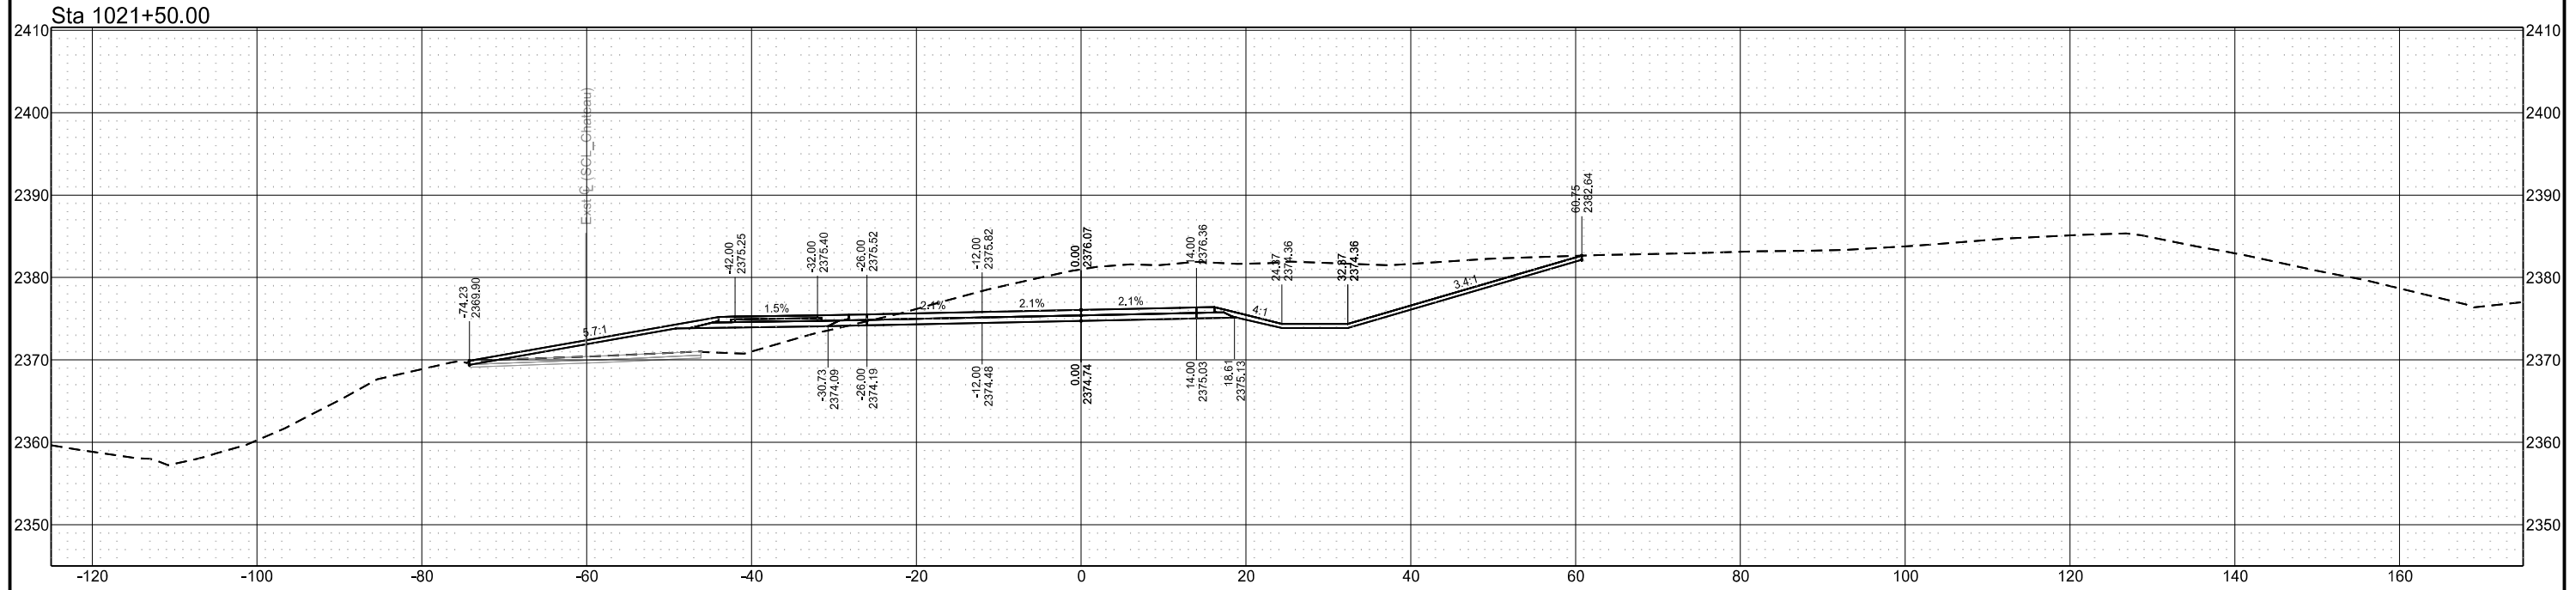

Chain = OCL_Chateau


Chateau Road - Medora, ND
Burning Hills Amphitheater to Pacific Ave

Segment C


| STATE | PROJECT NO. | SECTION NO. | SHEET NO. |
|-------|-------------------|-------------|-----------|
| ND | SS-FTF-5-999(036) | 200 | 96 |

Cross Sections

Sta 1022+00.00

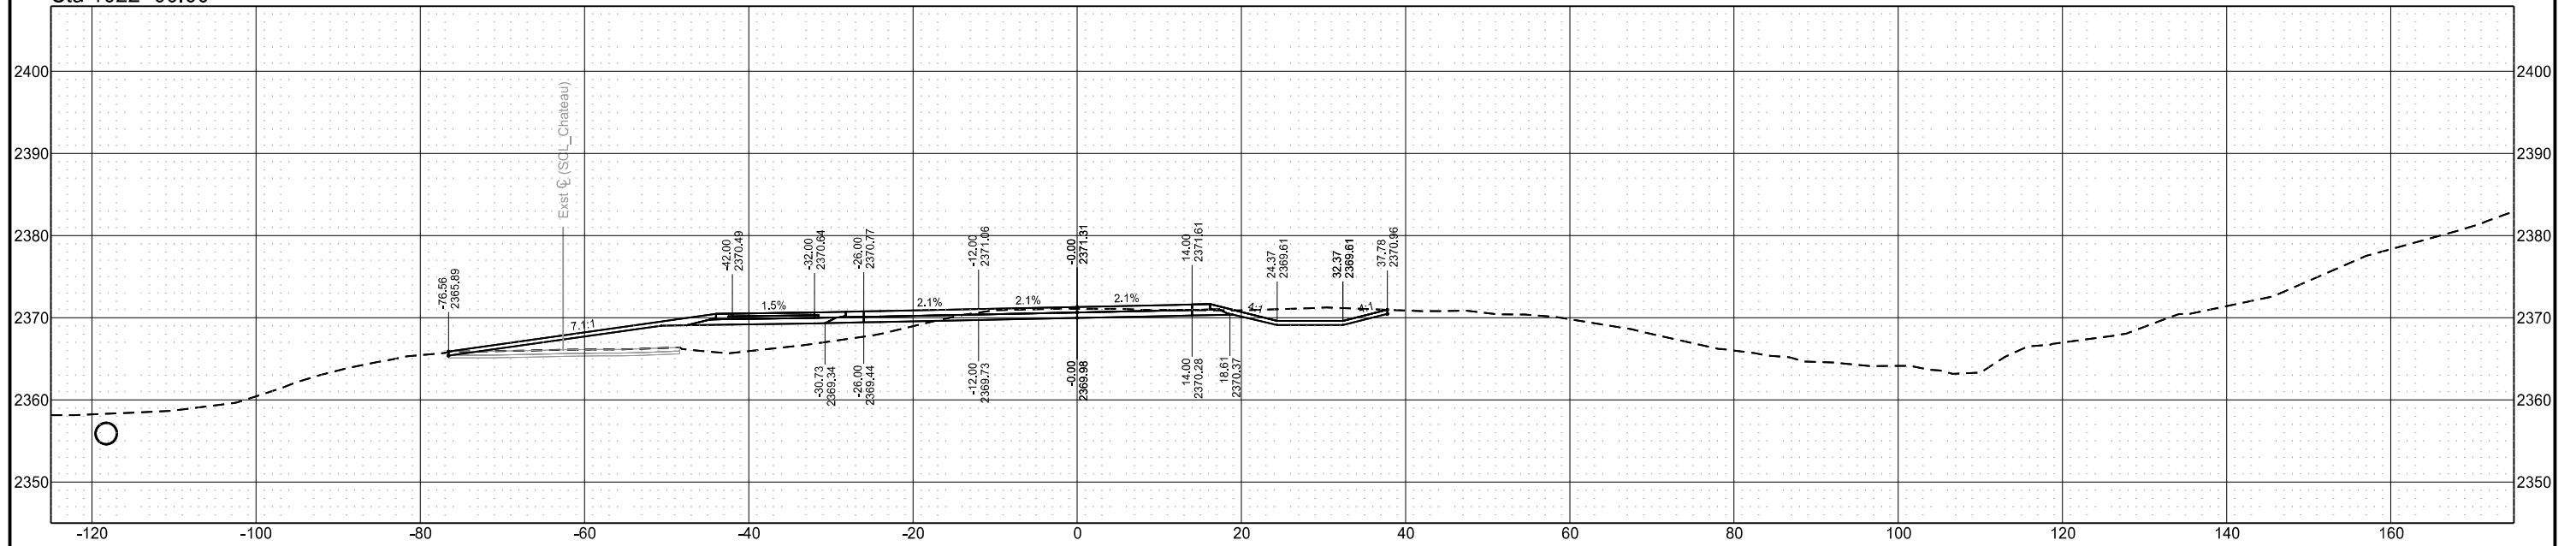

Sta 1021+75.00

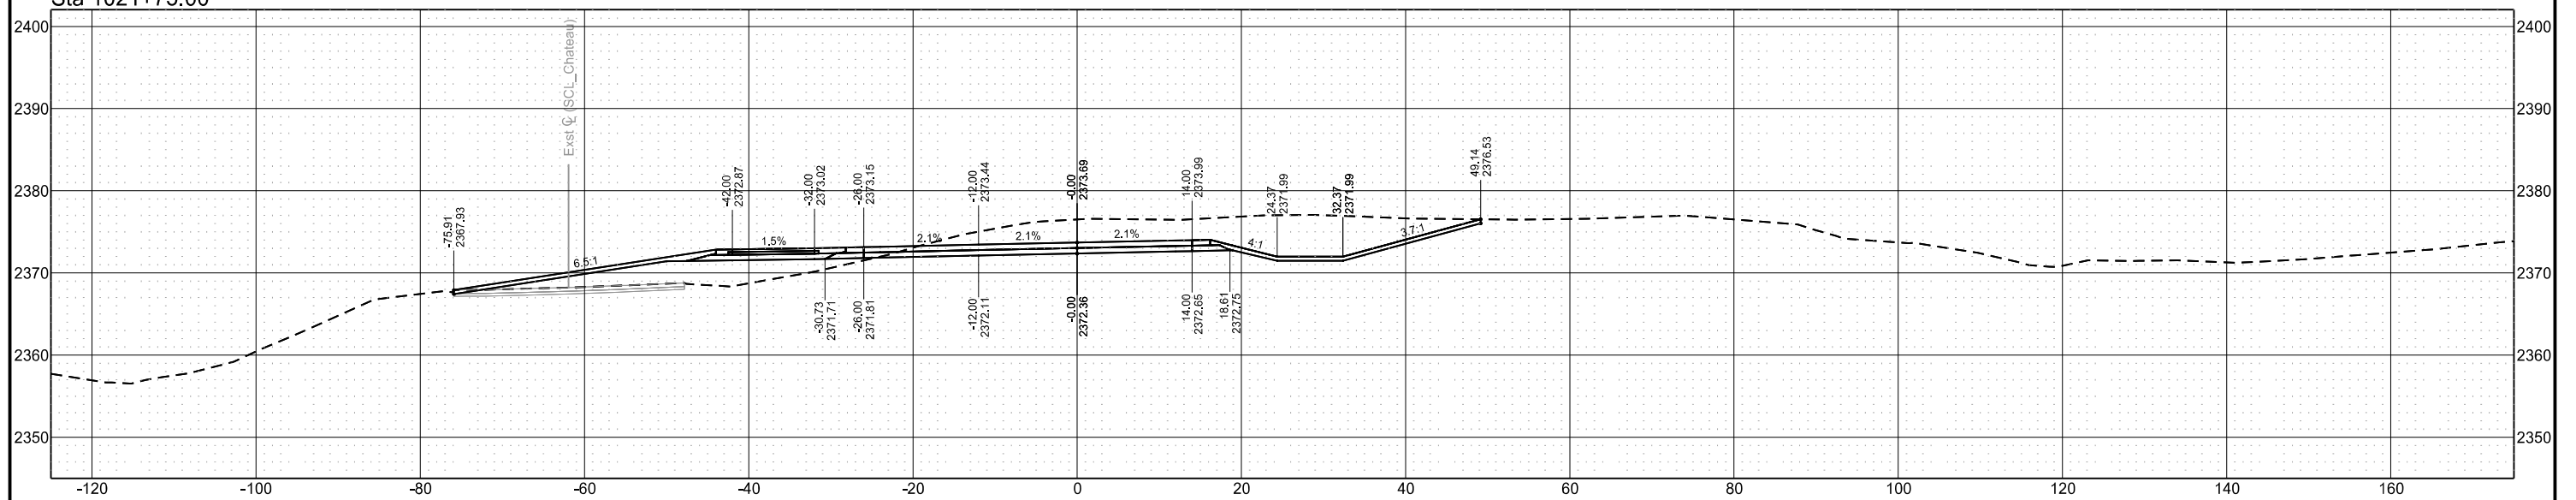

Chain = OCL_Chateau


Chateau Road - Medora, ND
Burning Hills Amphitheater to Pacific Ave

Segment C


| STATE | PROJECT NO. | SECTION NO. | SHEET NO. |
|-------|-------------------|-------------|-----------|
| ND | SS-FTF-5-999(036) | 200 | 97 |

Cross Sections

Sta 1022+25.00

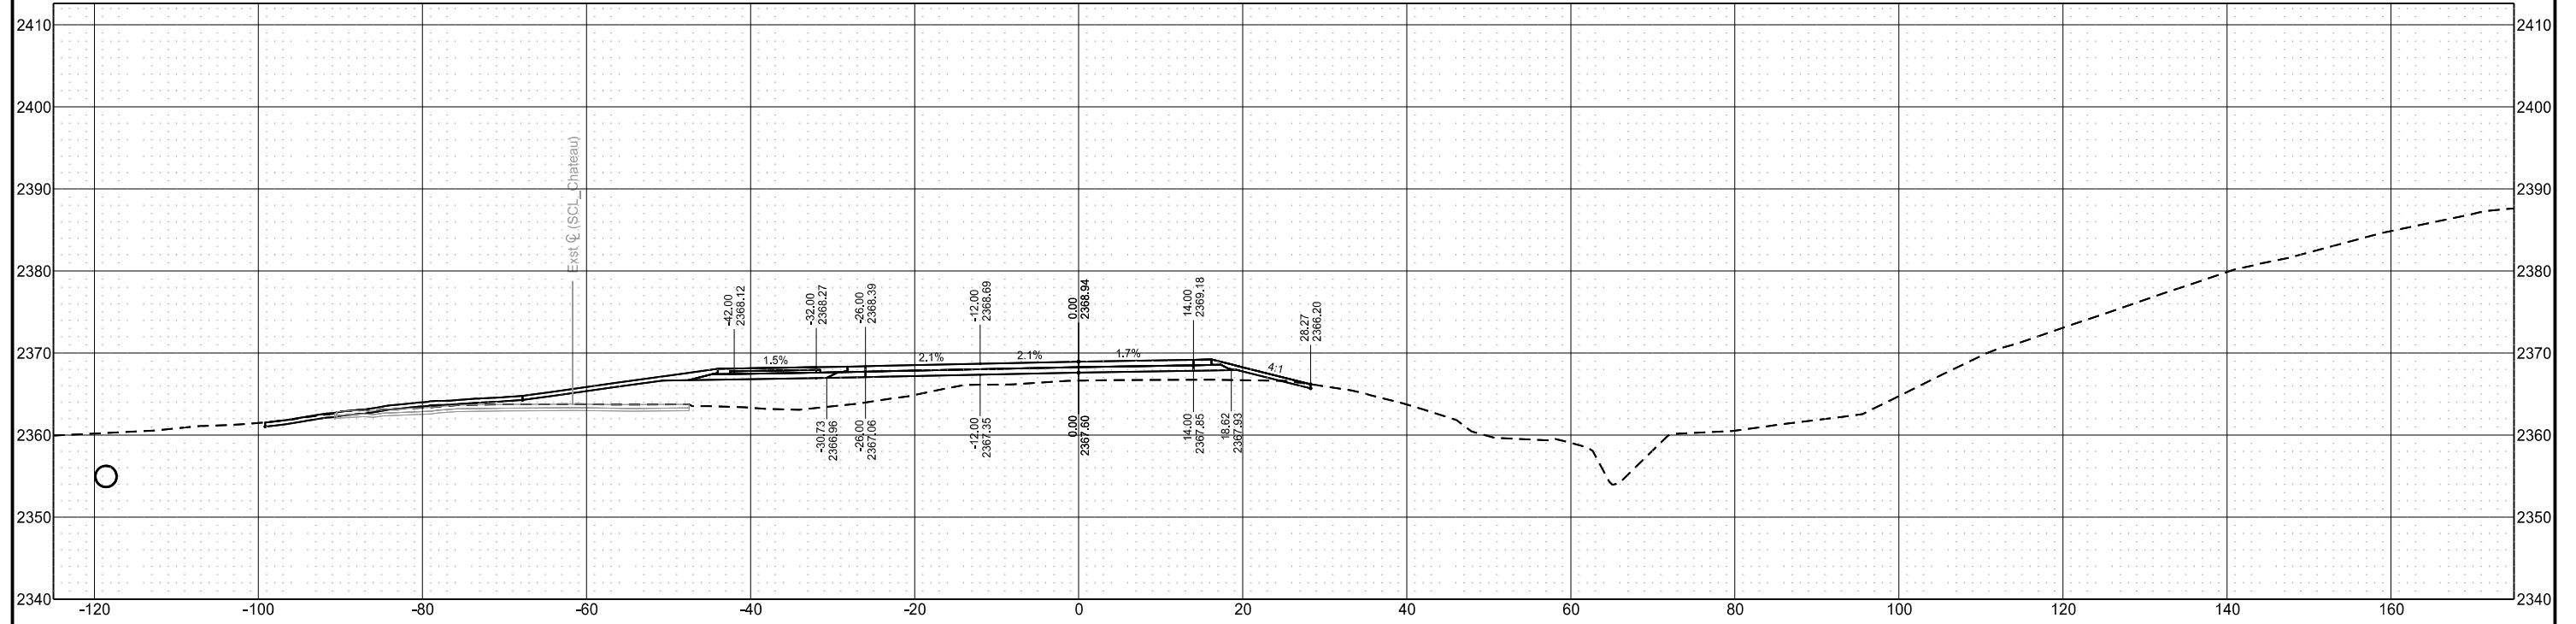

Sta 1022+14.70

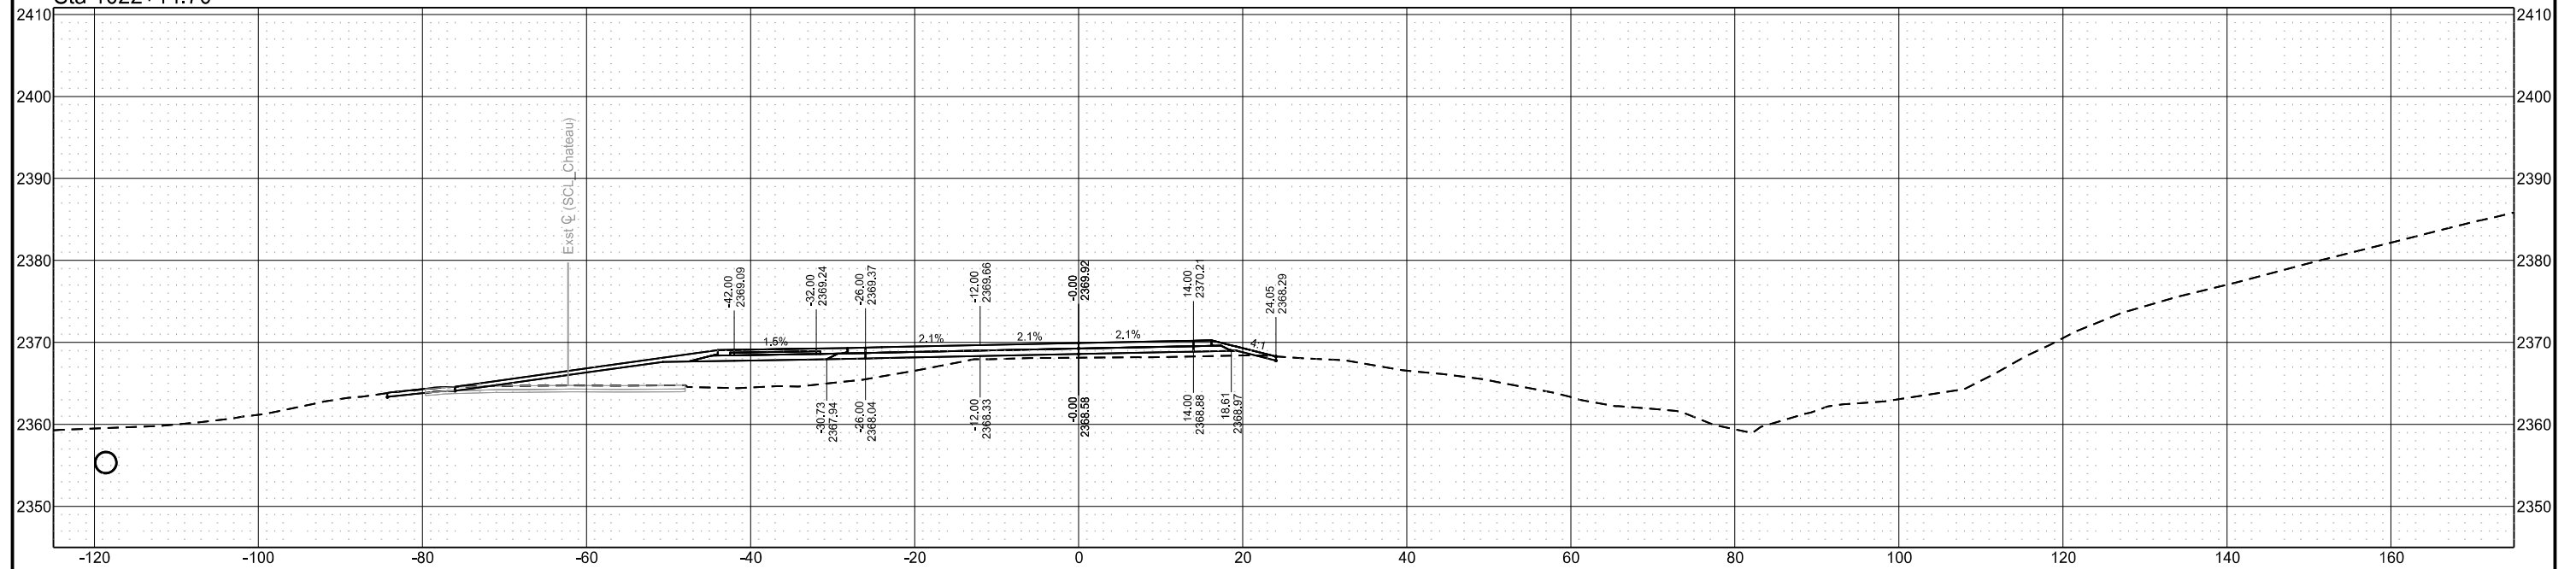

Chain = OCL_Chateau


Chateau Road - Medora, ND
Burning Hills Amphitheater to Pacific Ave

Segment C


| STATE | PROJECT NO. | SECTION NO. | SHEET NO. |
|-------|-------------------|-------------|-----------|
| ND | SS-FTF-5-999(036) | 200 | 98 |

Cross Sections

Sta 1022+50.00

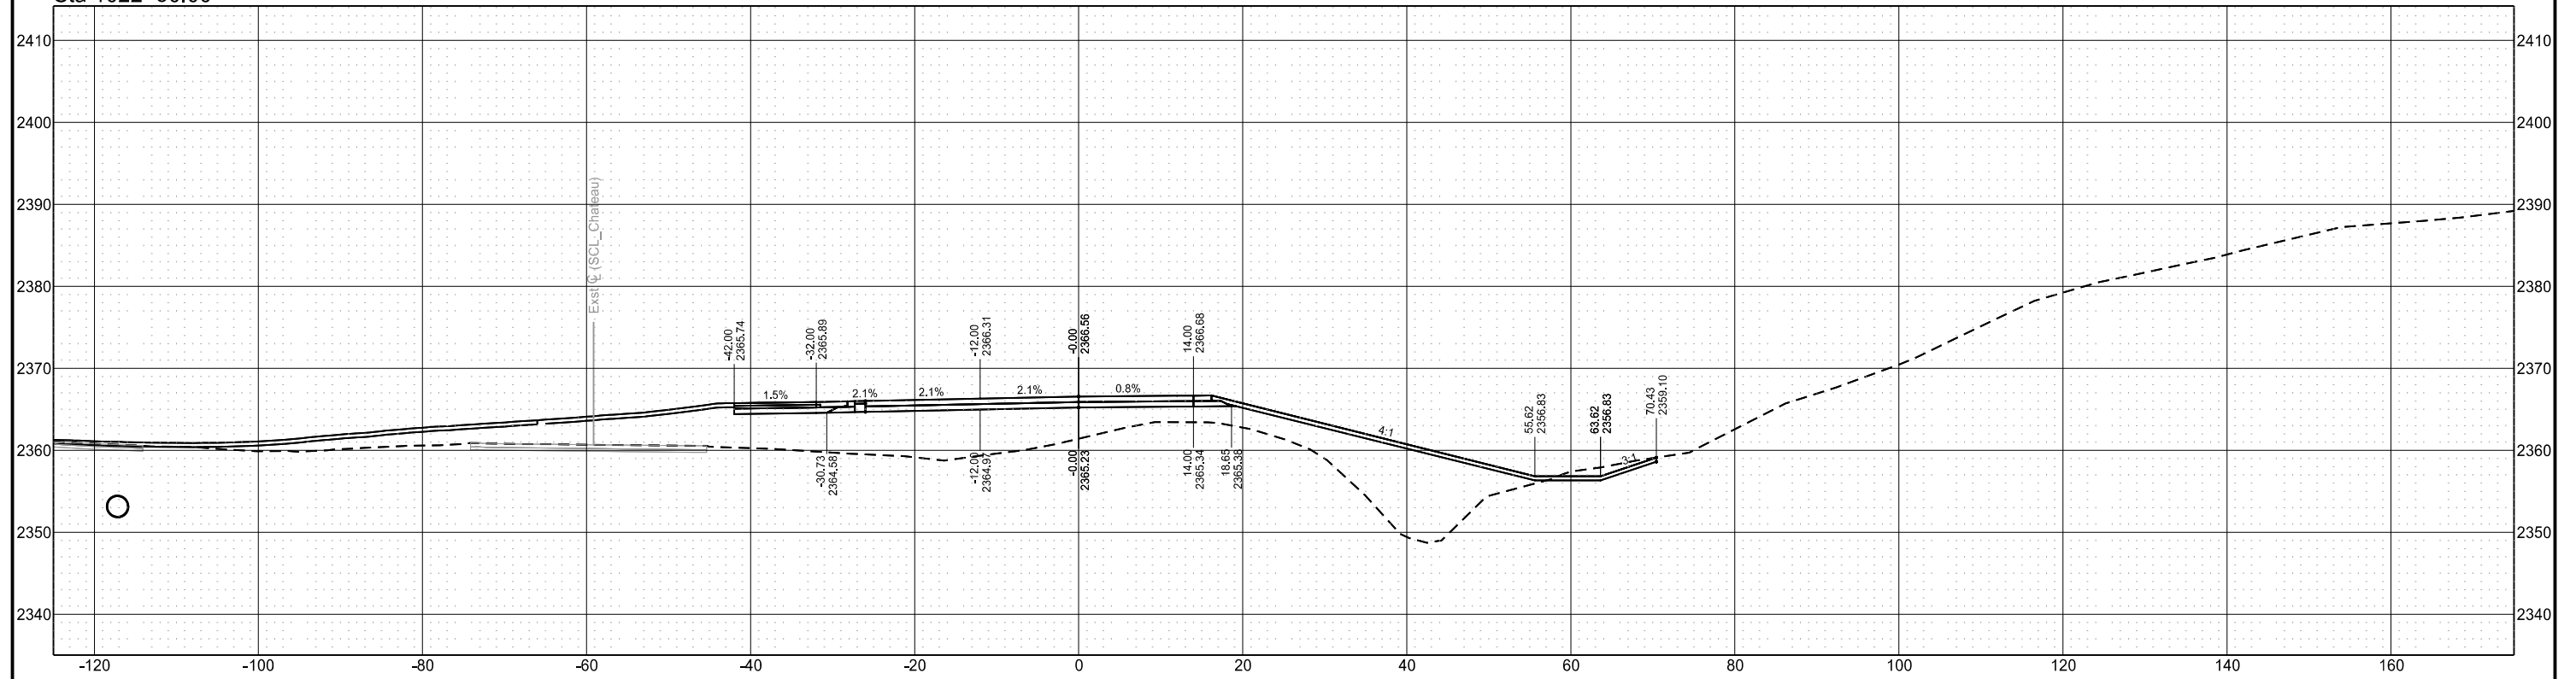

Sta 1022+34.08

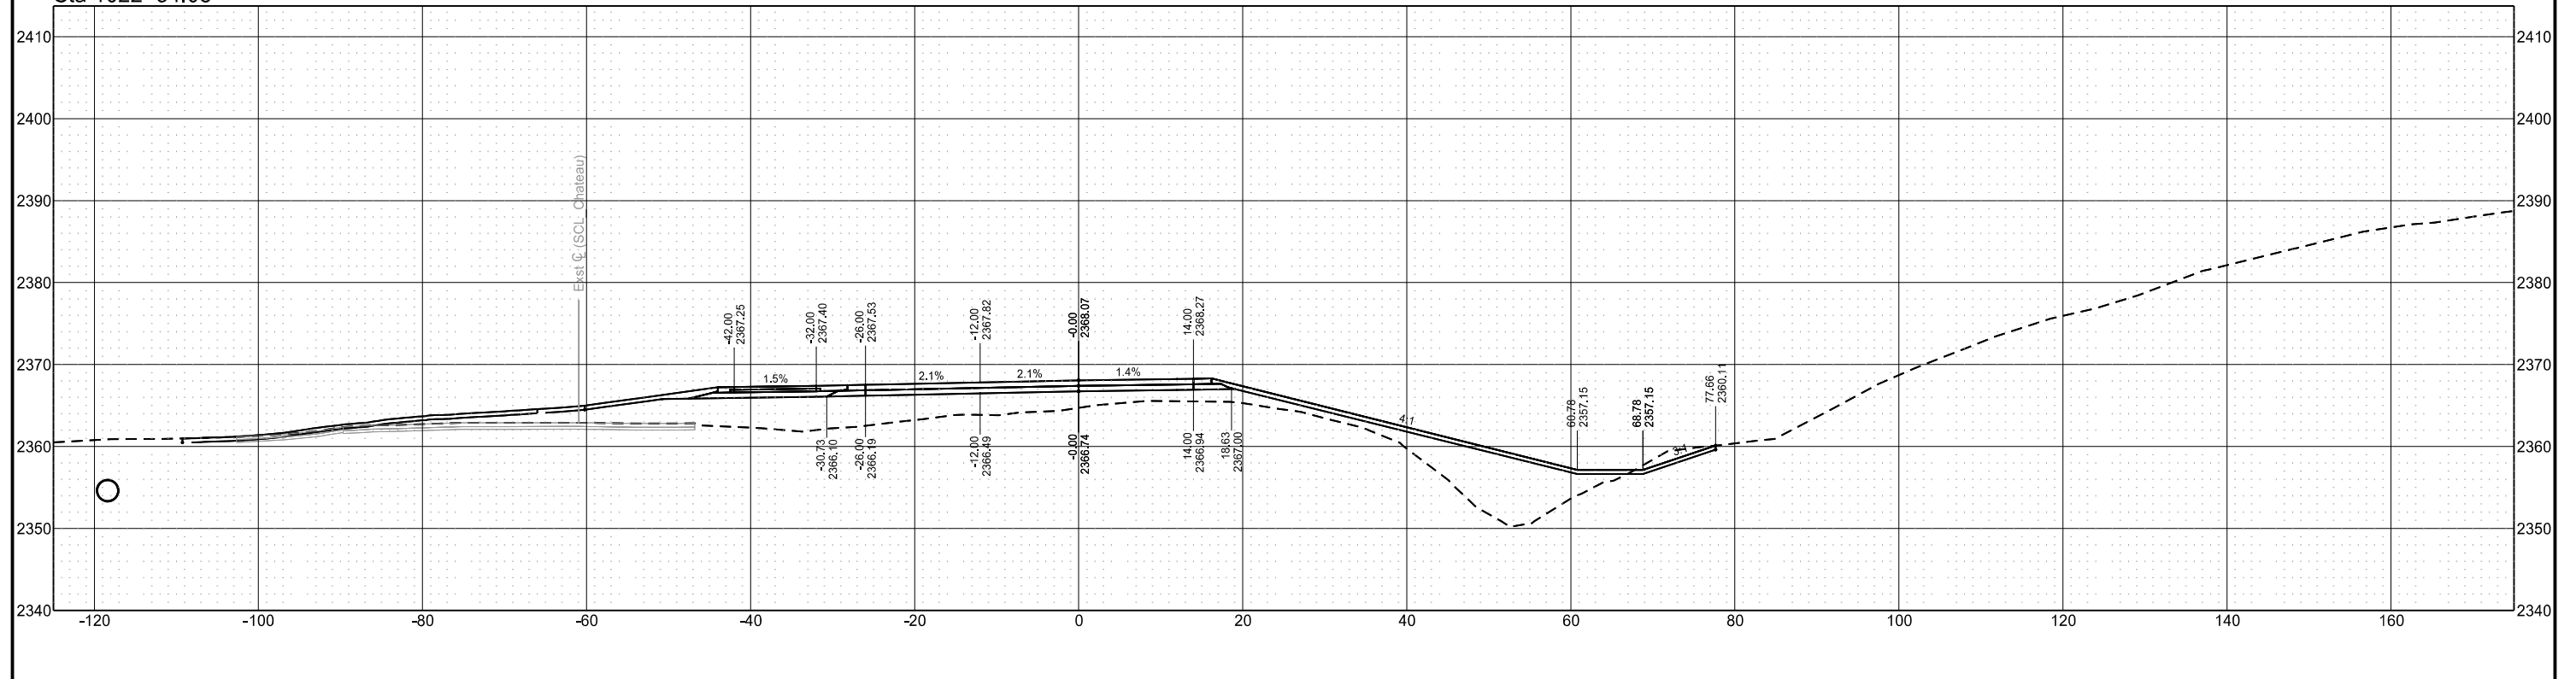

Chain = OCL_Chateau


Chateau Road - Medora, ND
Burning Hills Amphitheater to Pacific Ave

Segment C


| STATE | PROJECT NO. | SECTION NO. | SHEET NO. |
|-------|-------------------|-------------|-----------|
| ND | SS-FTF-5-999(036) | 200 | 99 |

Cross Sections

Sta 1022+75.00

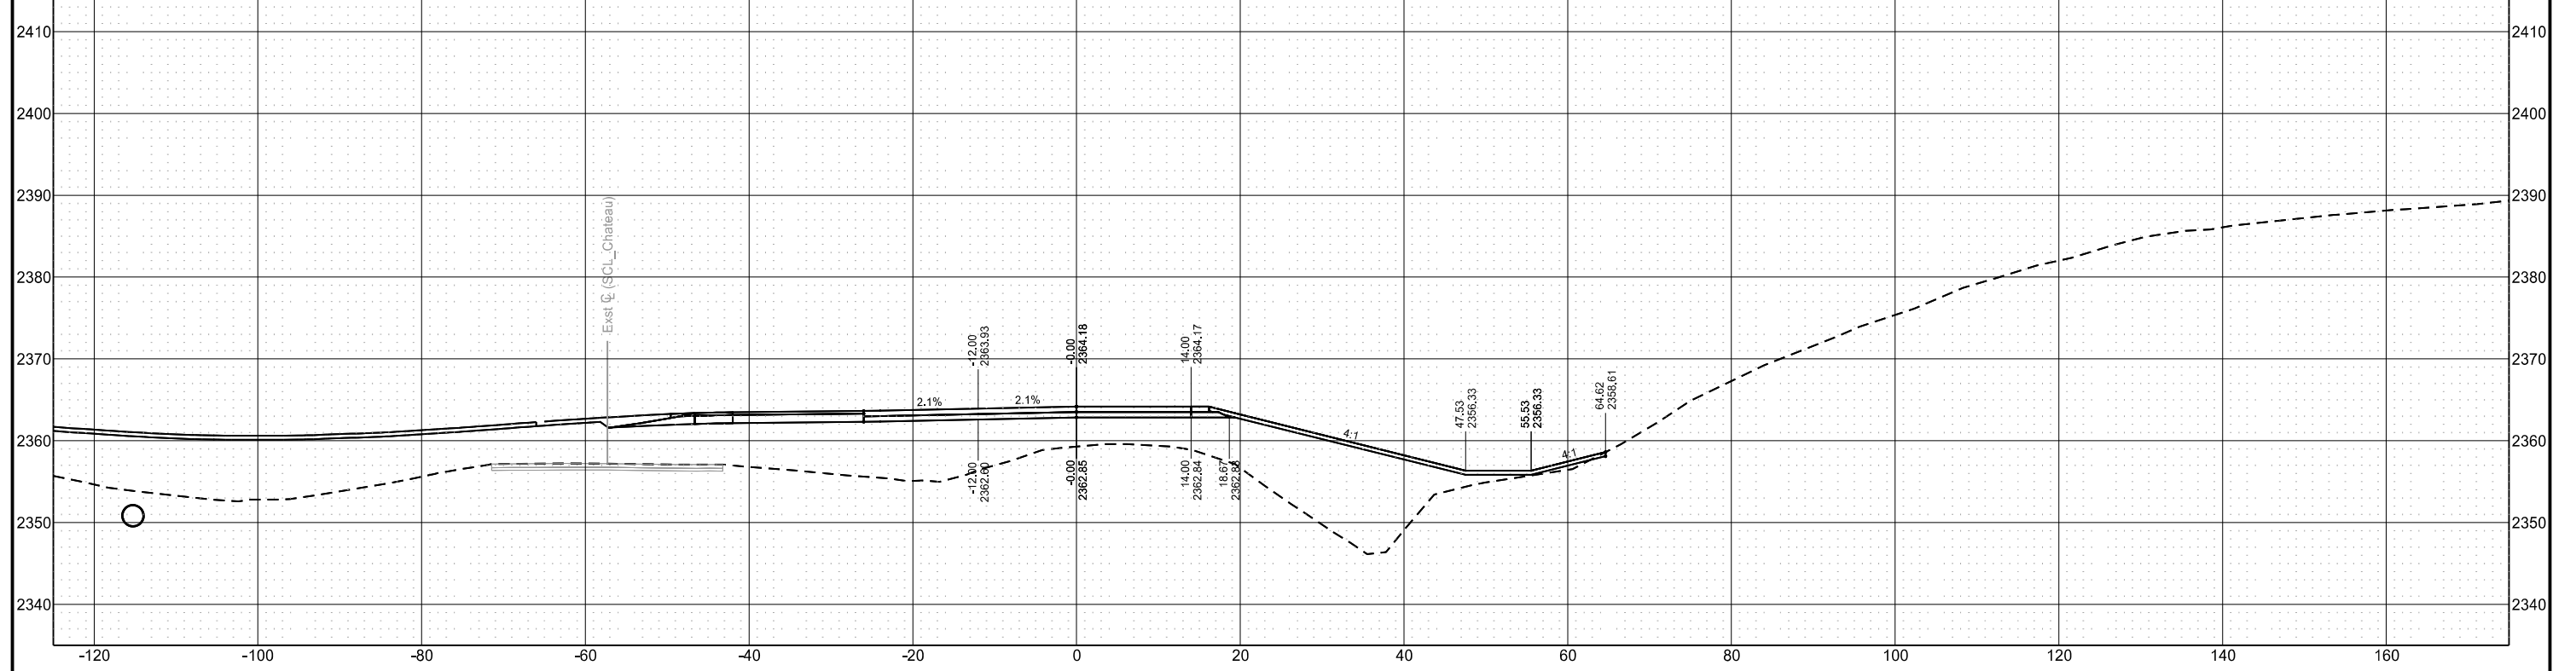

Sta 1022+72.85

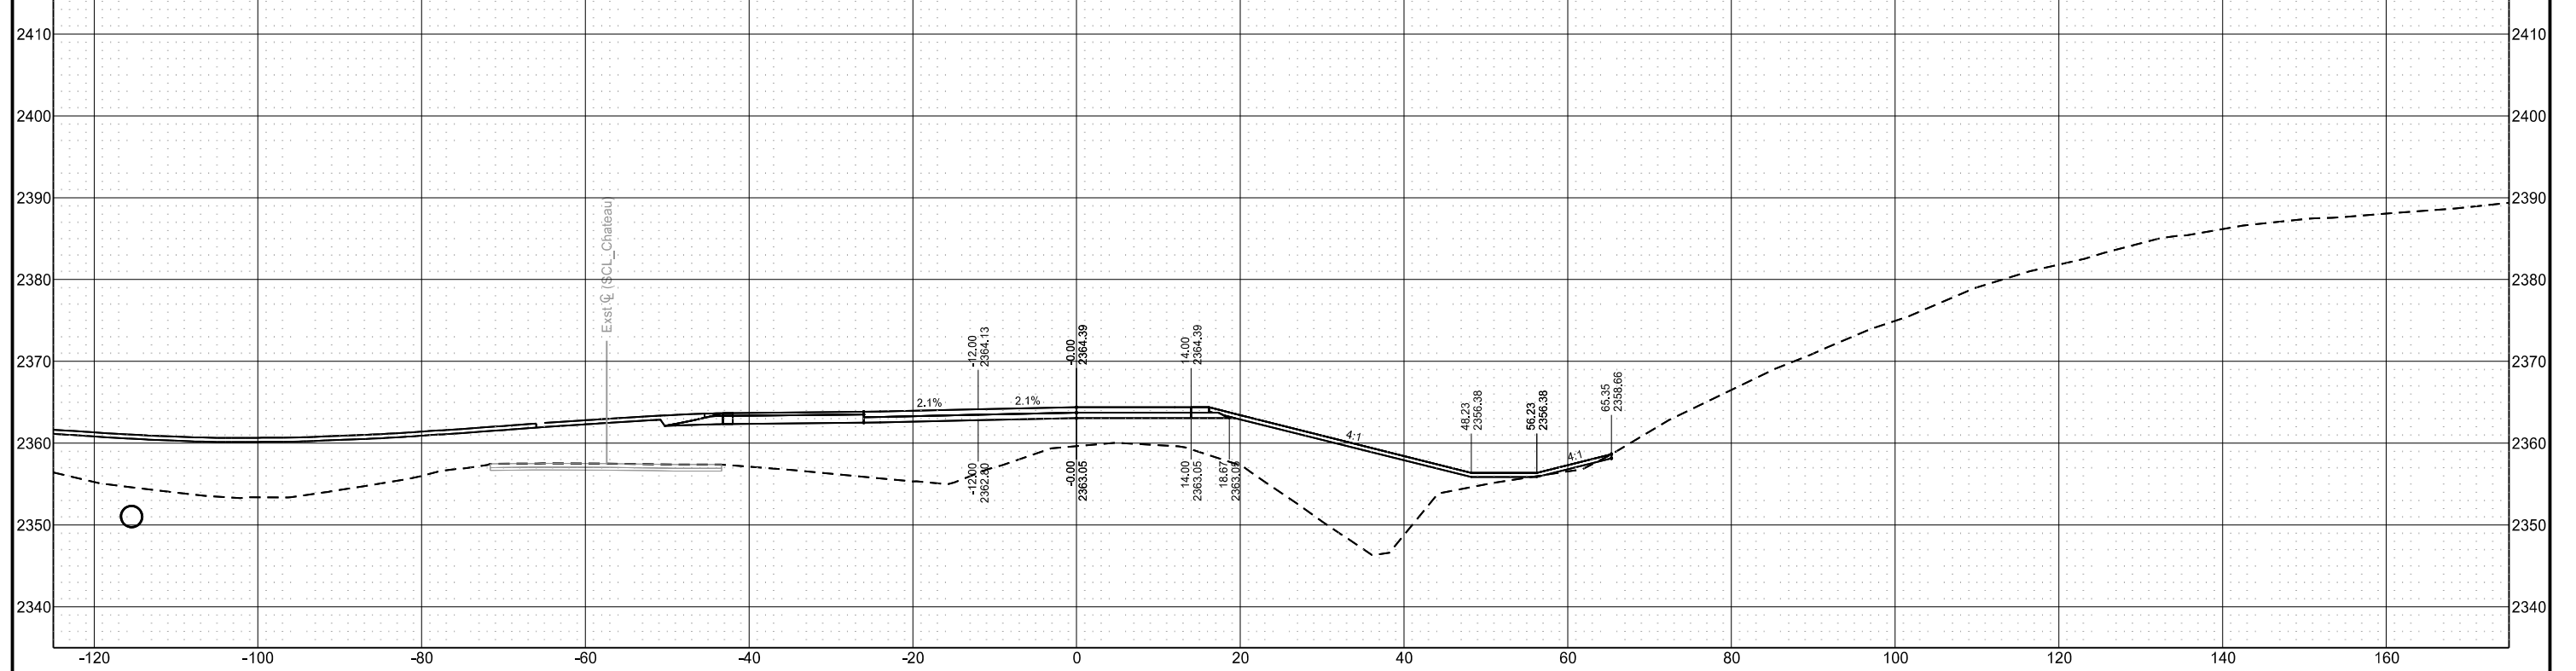

Chain = OCL_Chateau


Chateau Road - Medora, ND
Burning Hills Amphitheater to Pacific Ave

Segment C

| STATE | PROJECT NO. | SECTION NO. | SHEET NO. |
|-------|-------------------|-------------|-----------|
| ND | SS-FTF-5-999(036) | 200 | 100 |

Cross Sections

Sta 1022+92.00

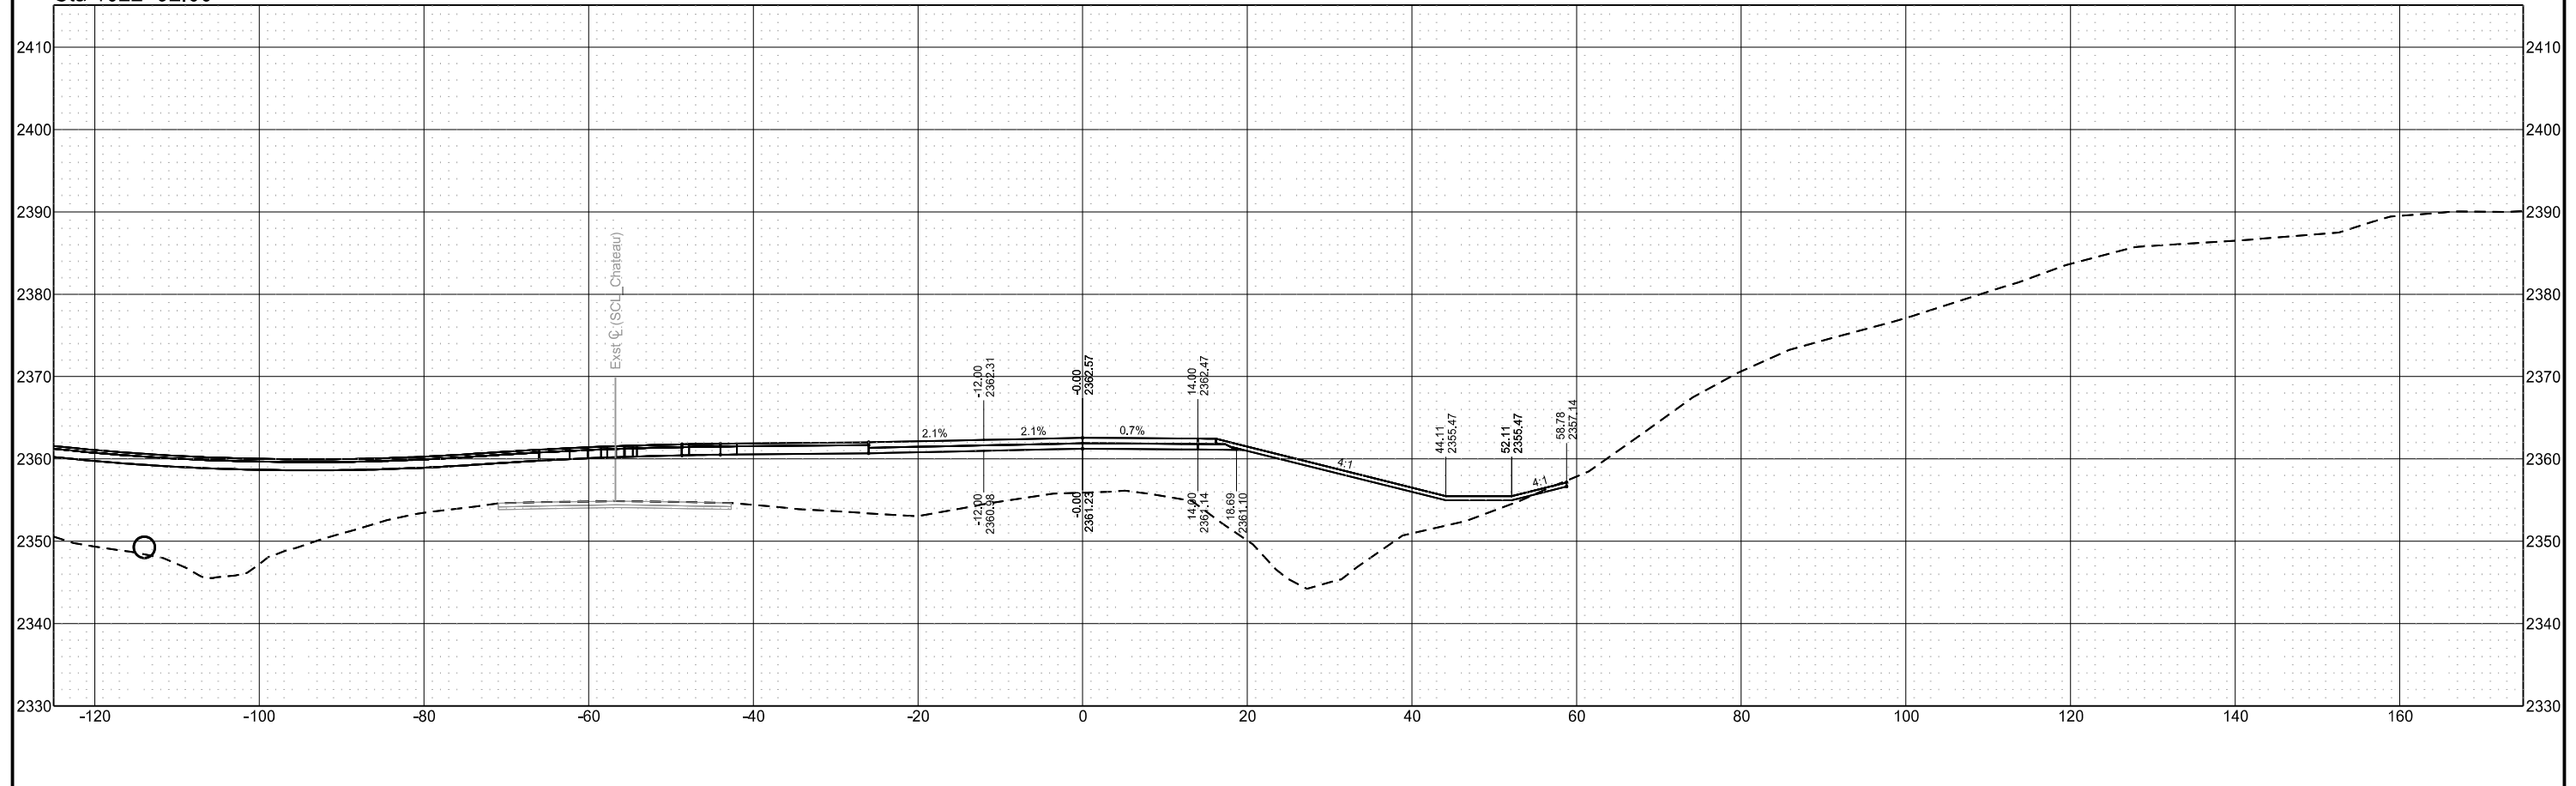

Chain = OCL_Chateau


Chateau Road - Medora, ND
Burning Hills Amphitheater to Pacific Ave

Segment C

| STATE | PROJECT NO. | SECTION NO. | SHEET NO. |
|-------|-------------------|-------------|-----------|
| ND | SS-FTF-5-999(036) | 200 | 101 |

Cross Sections

Sta 1023+00.00

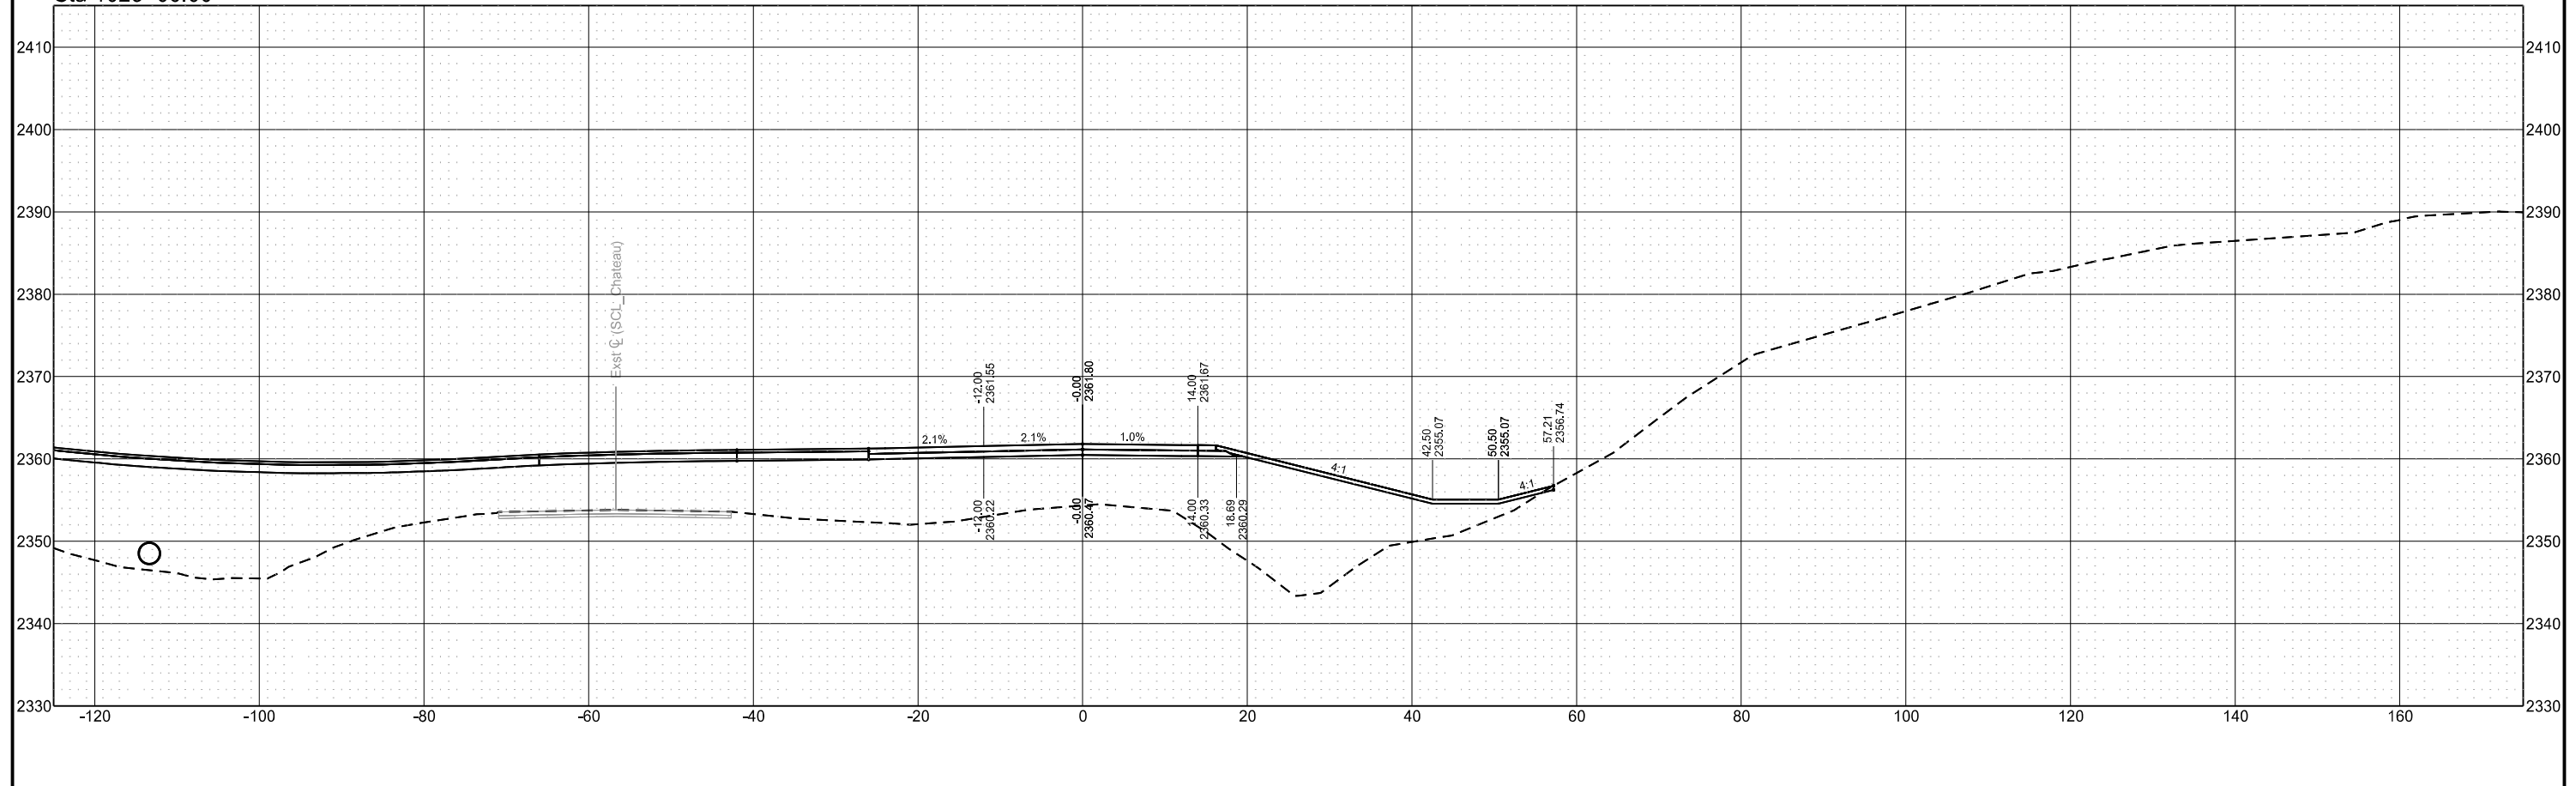

Chain = OCL_Chateau


Chateau Road - Medora, ND
Burning Hills Amphitheater to Pacific Ave

Segment C

| STATE | PROJECT NO. | SECTION NO. | SHEET NO. |
|-------|-------------------|-------------|-----------|
| ND | SS-FTF-5-999(036) | 200 | 102 |

Cross Sections

Sta 1023+25.00

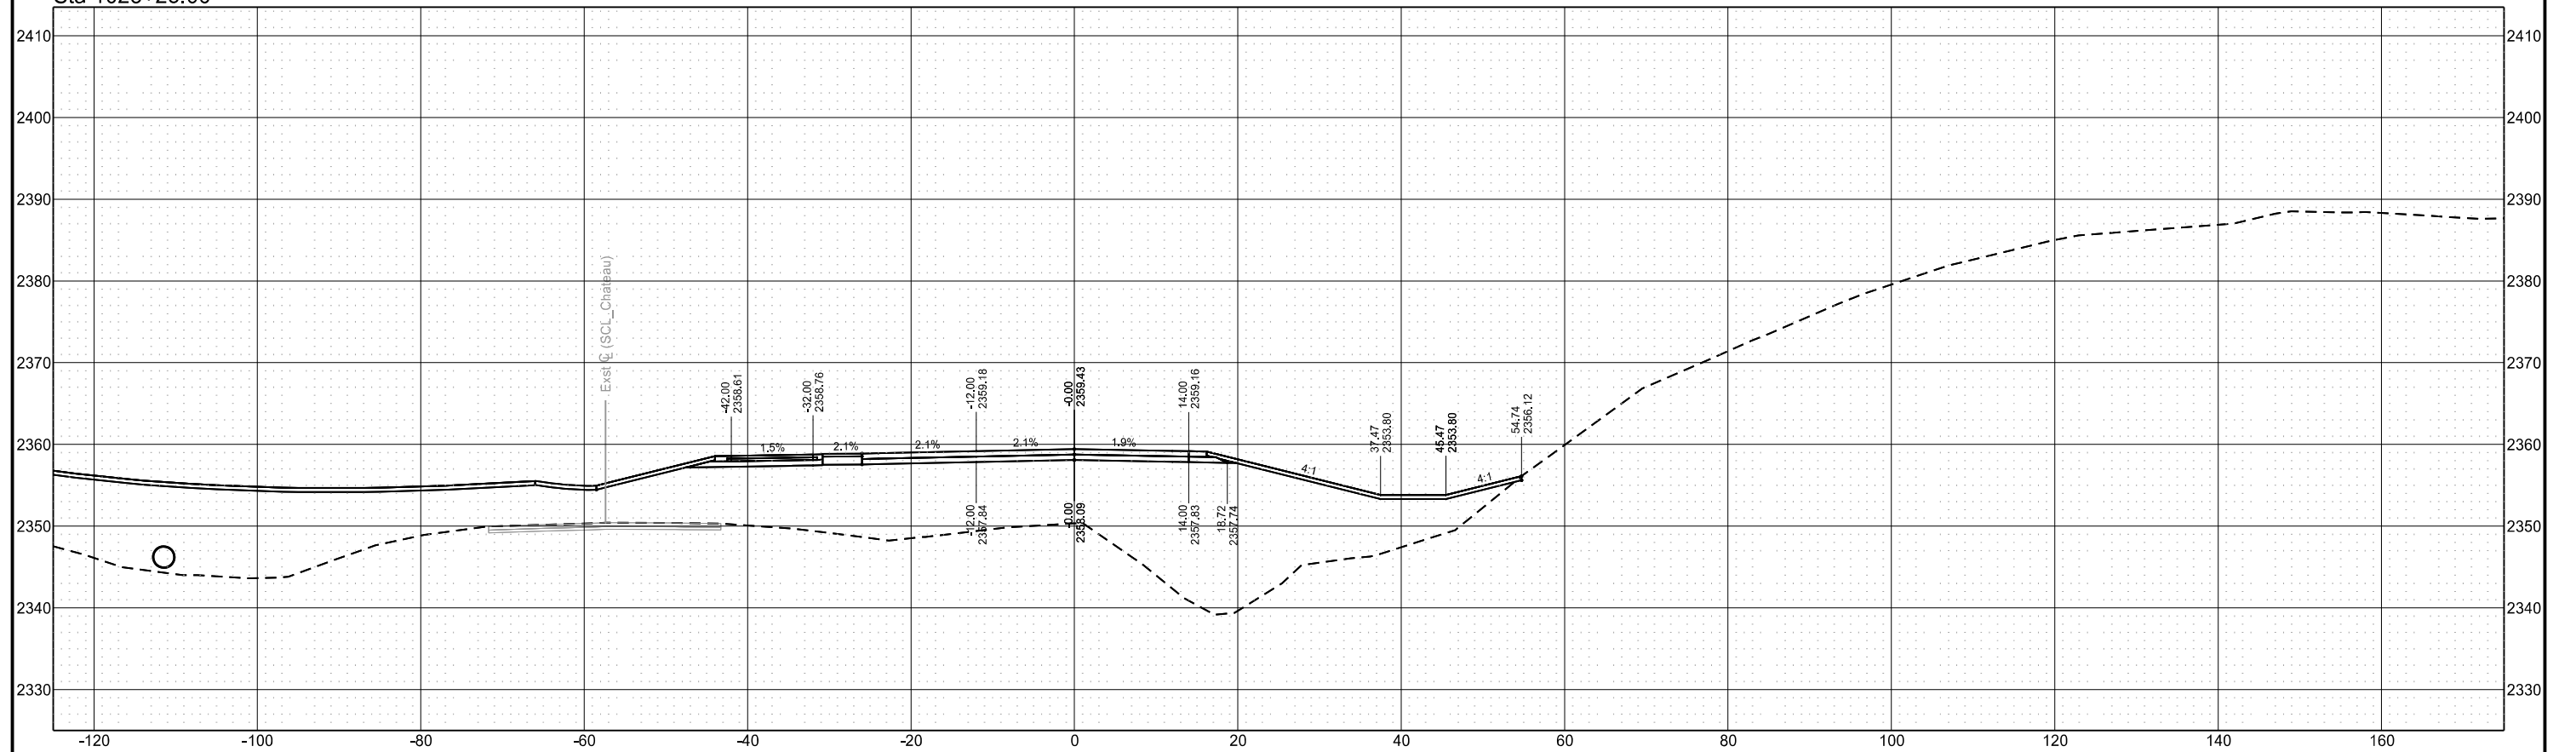

Chain = OCL_Chateau


Chateau Road - Medora, ND
Burning Hills Amphitheater to Pacific Ave

Segment C

| STATE | PROJECT NO. | SECTION NO. | SHEET NO. |
|-------|-------------------|-------------|-----------|
| ND | SS-FTF-5-999(036) | 200 | 103 |

Cross Sections

Sta 1023+31.00

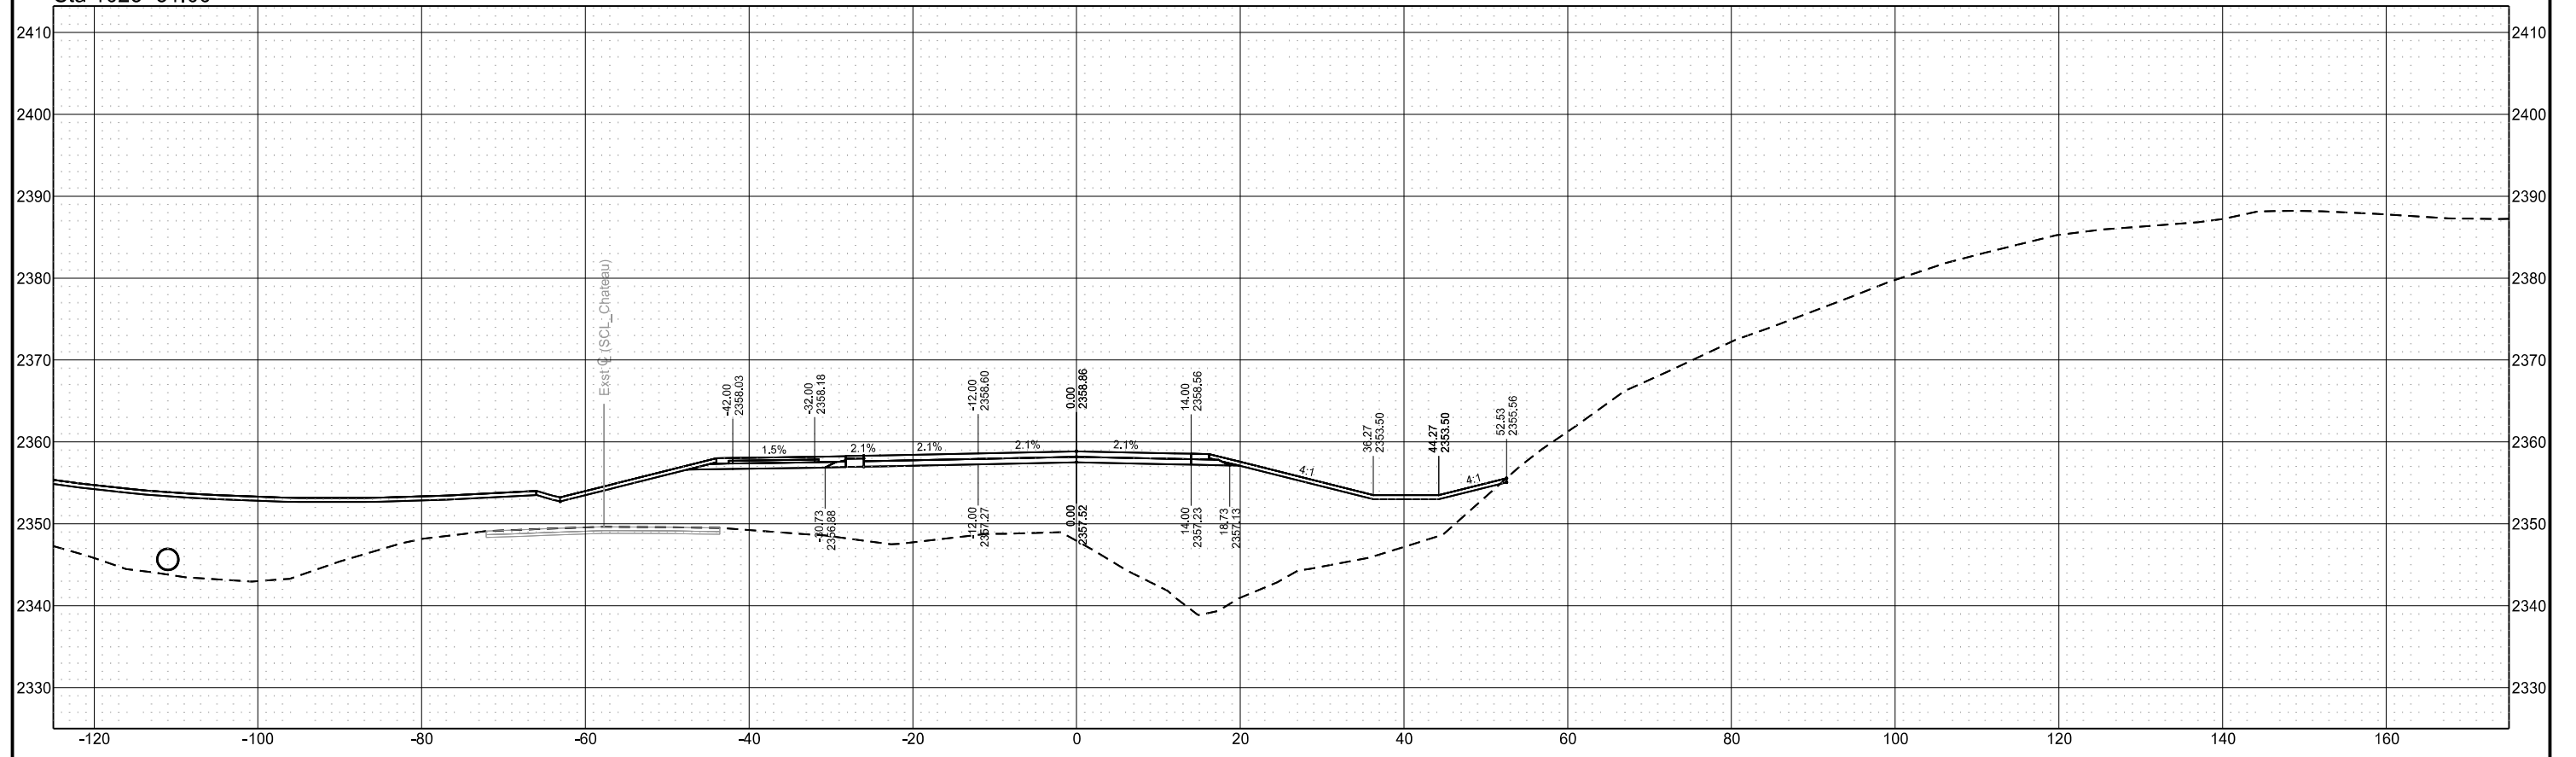

Chain = OCL_Chateau


Chateau Road - Medora, ND
Burning Hills Amphitheater to Pacific Ave

Segment C

| STATE | PROJECT NO. | SECTION NO. | SHEET NO. |
|-------|-------------------|-------------|-----------|
| ND | SS-FTF-5-999(036) | 200 | 104 |

Cross Sections

Sta 1023+50.00

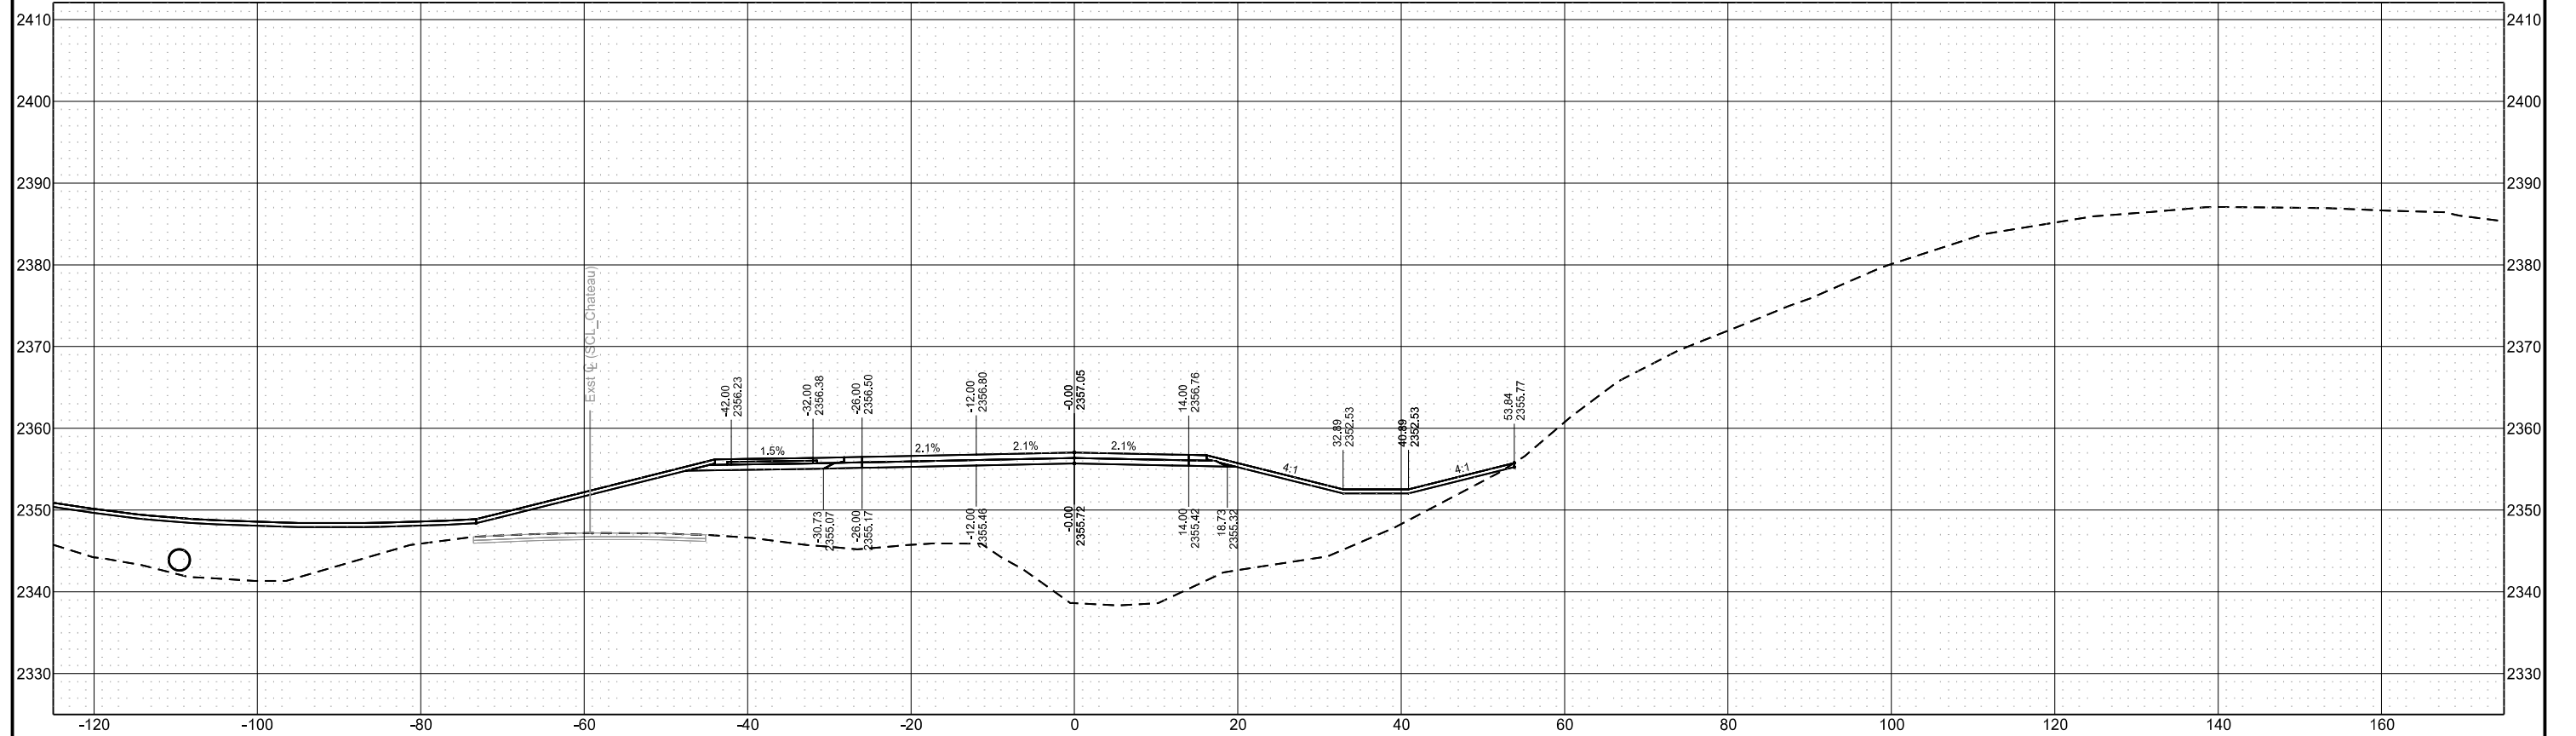


Chain = OCL_Chateau

Chateau Road - Medora, ND
Burning Hills Amphitheater to Pacific Ave

Segment C

| STATE | PROJECT NO. | SECTION NO. | SHEET NO. |
|-------|-------------------|-------------|-----------|
| ND | SS-FTF-5-999(036) | 200 | 105 |

Cross Sections

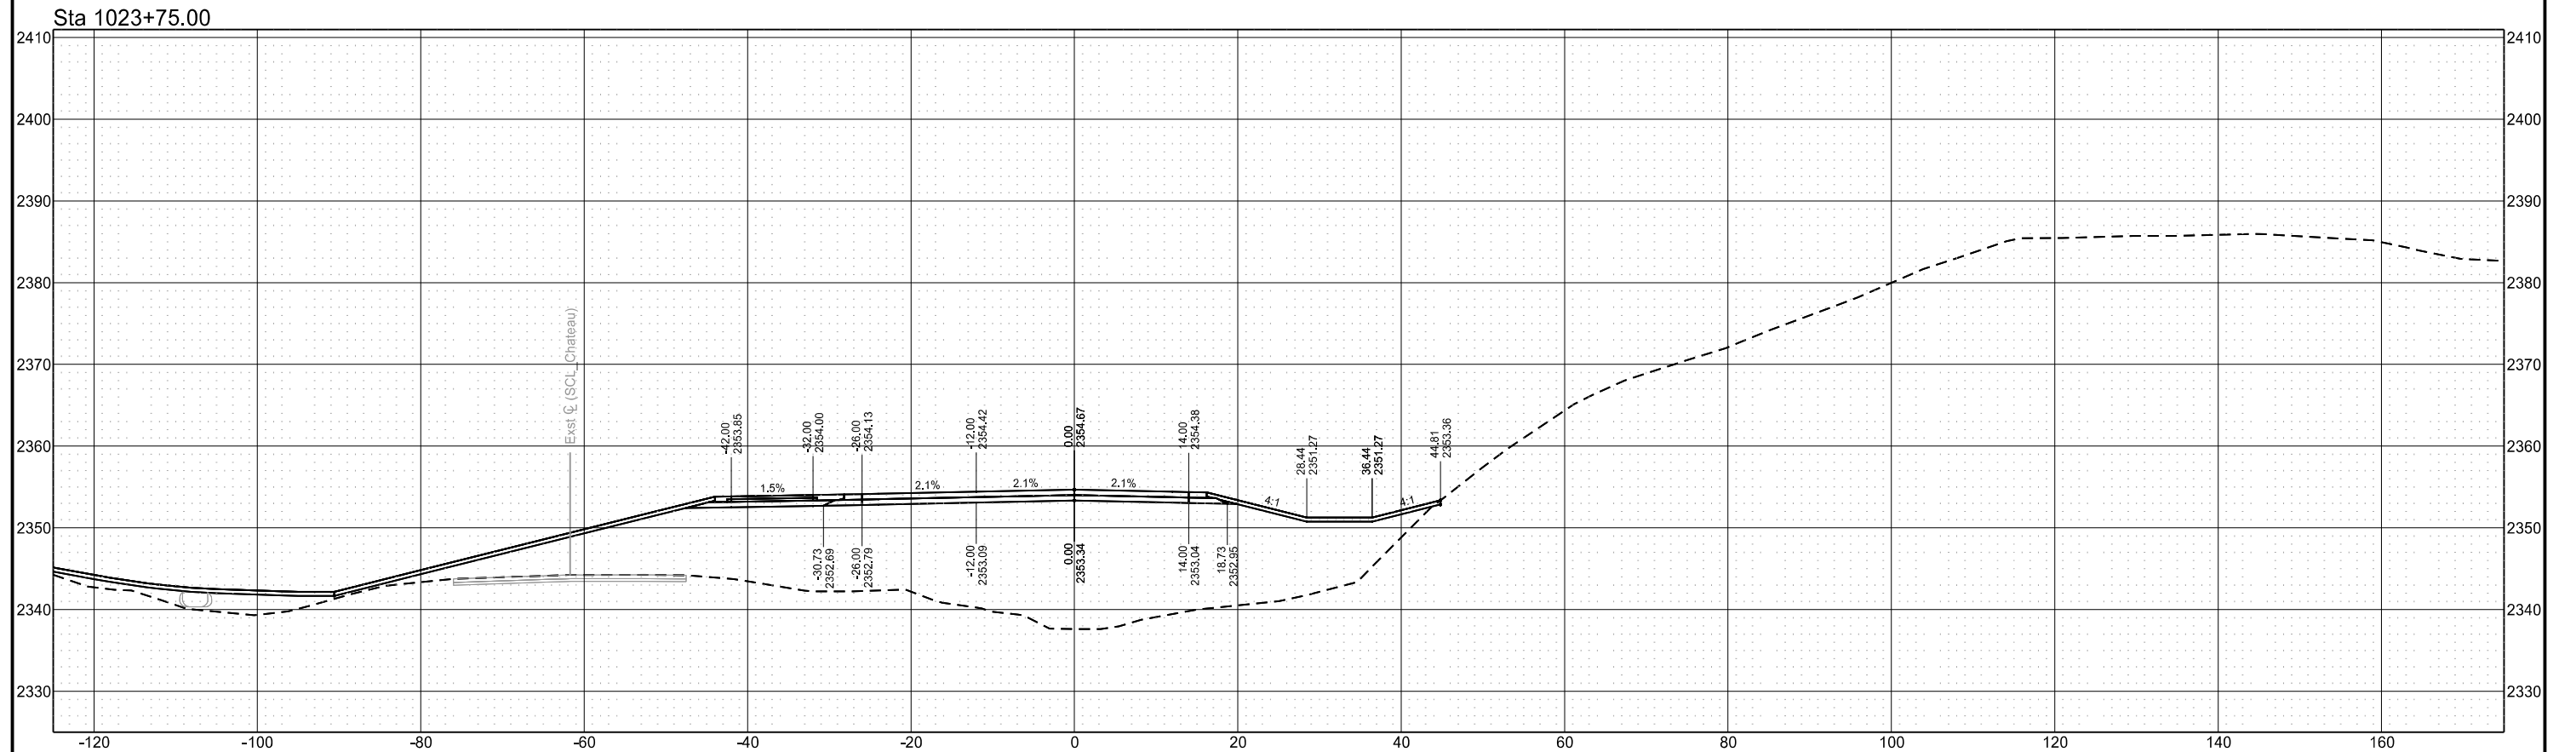

Chain = OCL_Chateau


Chateau Road - Medora, ND
Burning Hills Amphitheater to Pacific Ave

Segment C

| STATE | PROJECT NO. | SECTION NO. | SHEET NO. |
|-------|-------------------|-------------|-----------|
| ND | SS-FTF-5-999(036) | 200 | 106 |

Cross Sections

Sta 1024+00.00

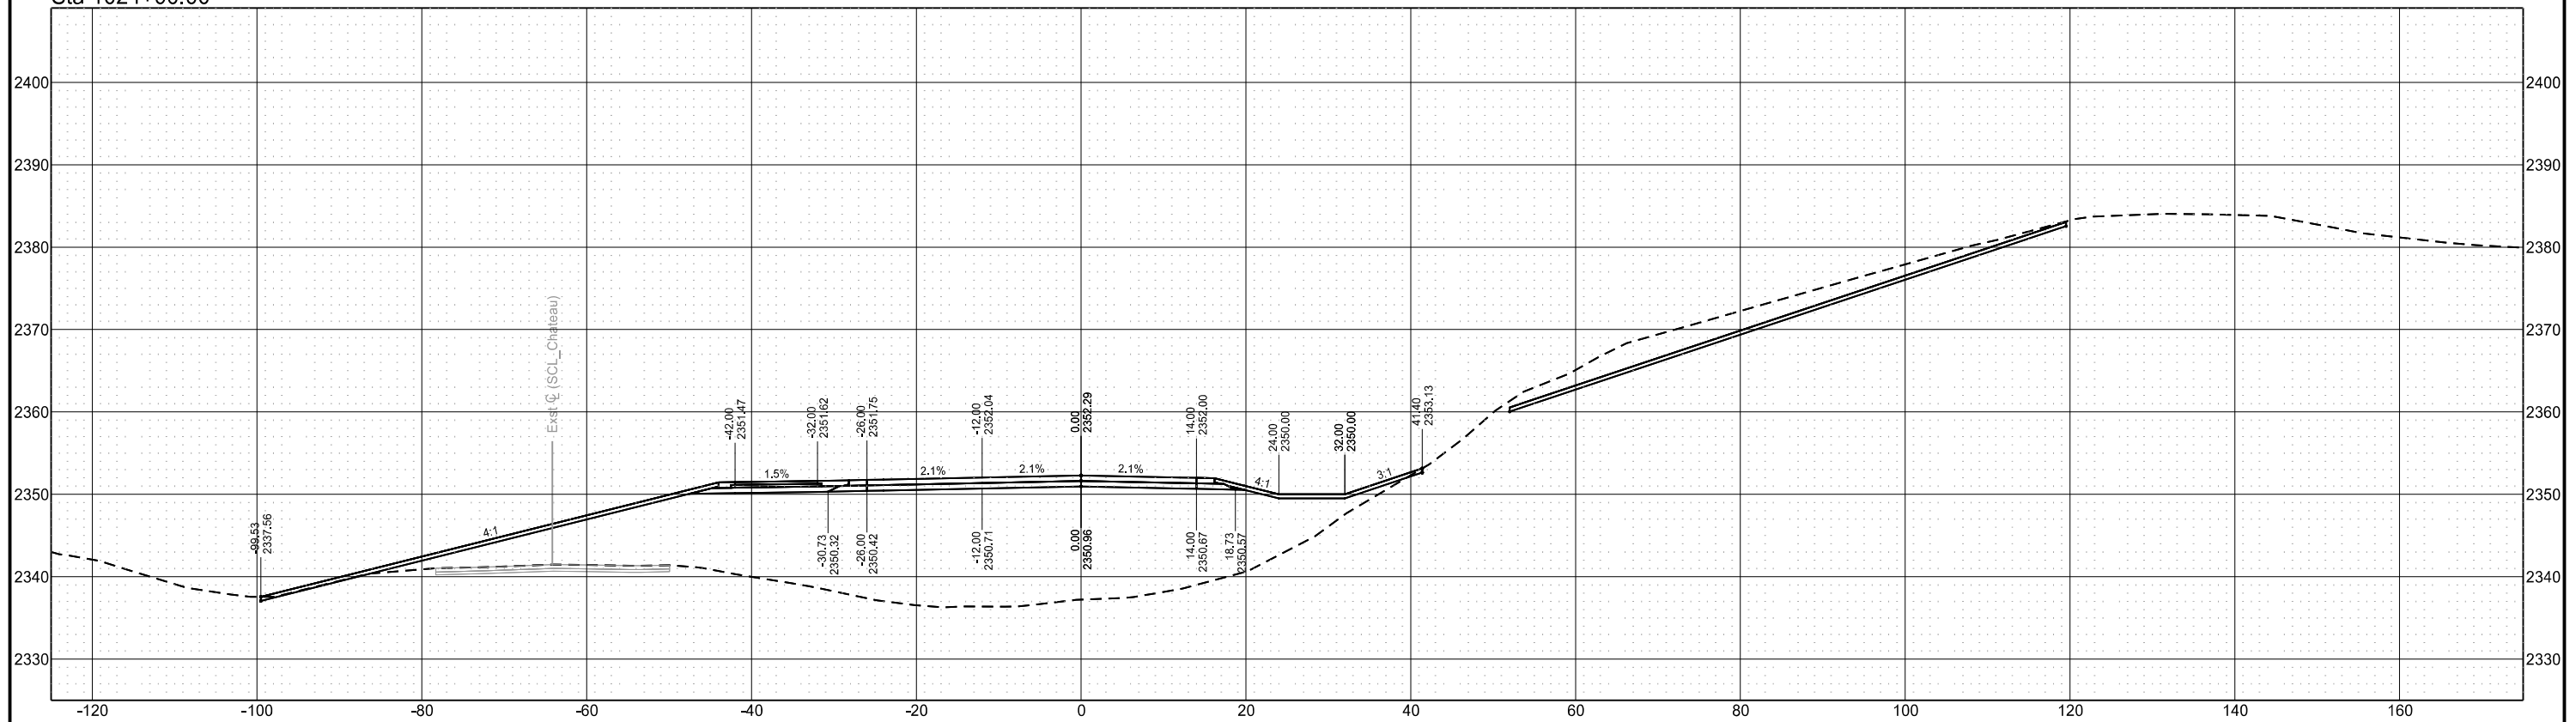

Chain = OCL_Chateau


Chateau Road - Medora, ND
Burning Hills Amphitheater to Pacific Ave

Segment C

| STATE | PROJECT NO. | SECTION NO. | SHEET NO. |
|-------|-------------------|-------------|-----------|
| ND | SS-FTF-5-999(036) | 200 | 107 |

Cross Sections

Sta 1024+25.00

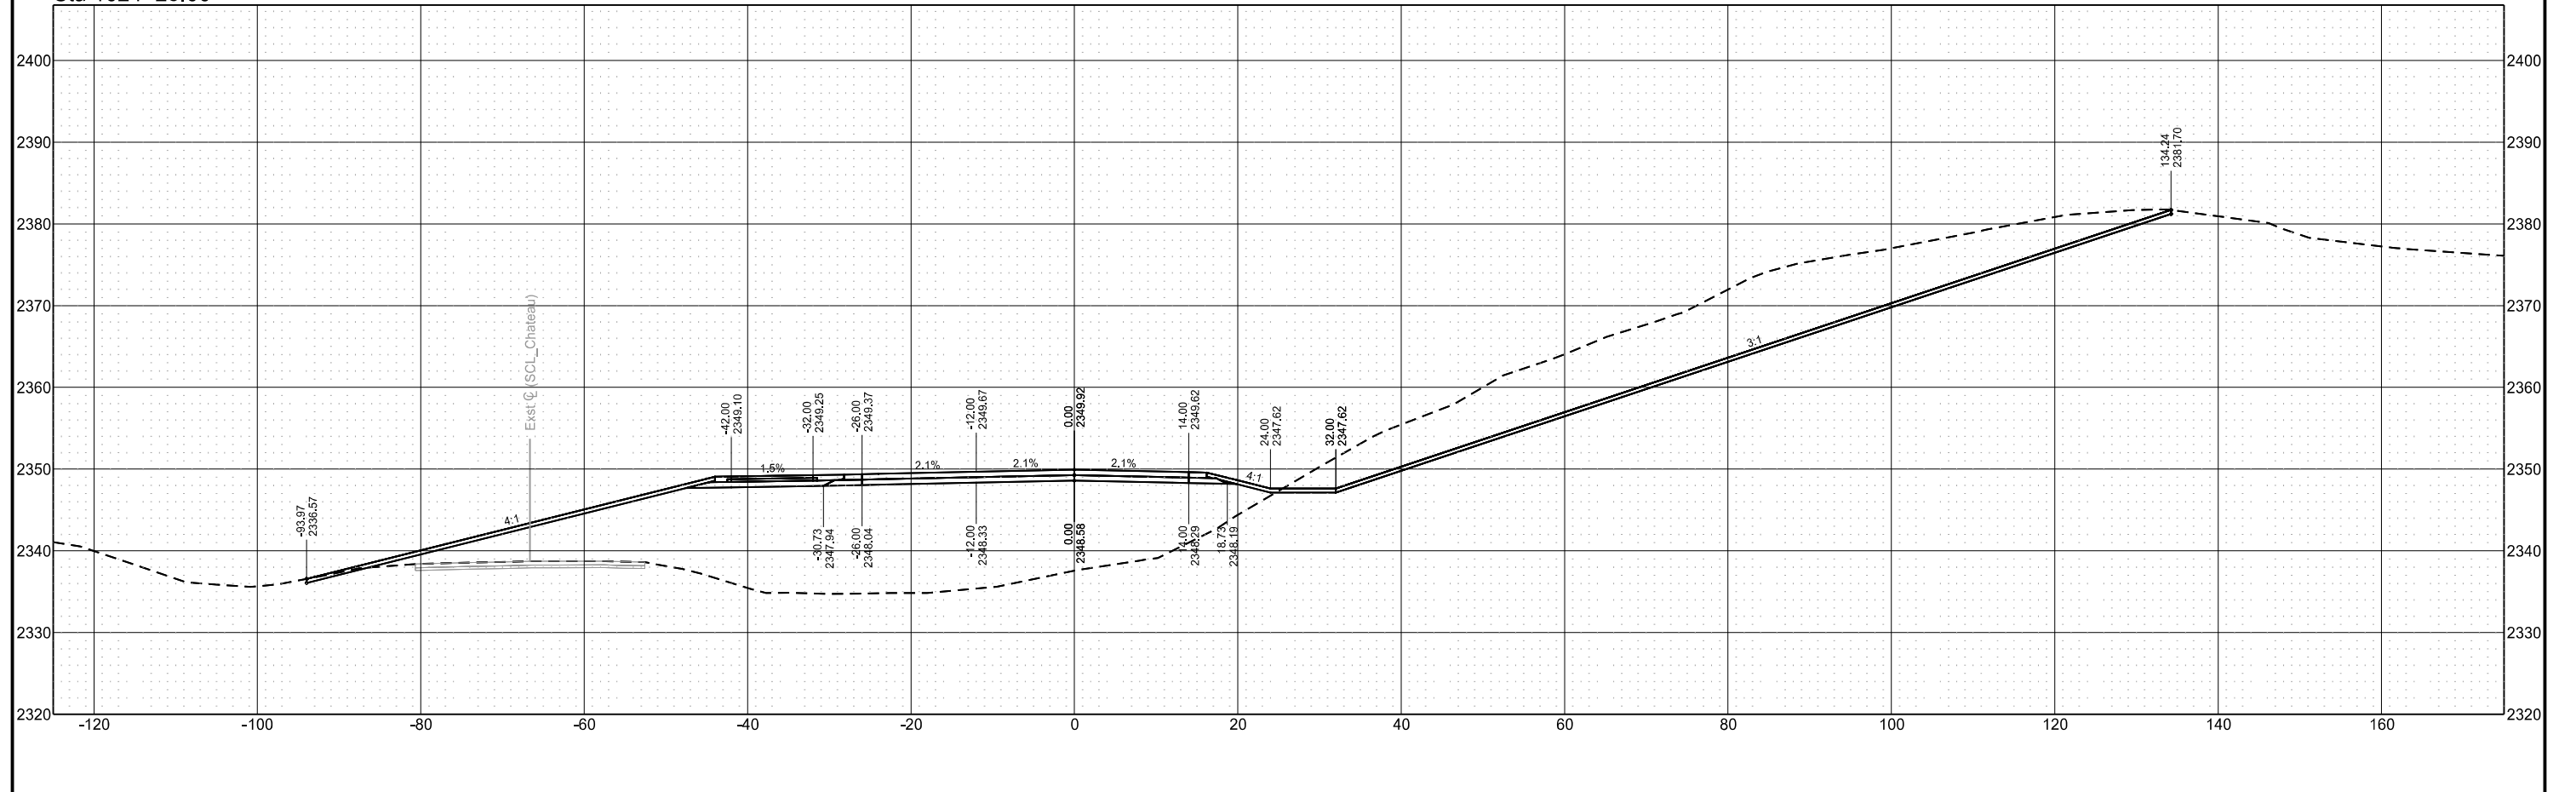

Chain = OCL_Chateau


Chateau Road - Medora, ND
Burning Hills Amphitheater to Pacific Ave

Segment C

| STATE | PROJECT NO. | SECTION NO. | SHEET NO. |
|-------|-------------------|-------------|-----------|
| ND | SS-FTF-5-999(036) | 200 | 108 |

Cross Sections

Sta 1024+50.00

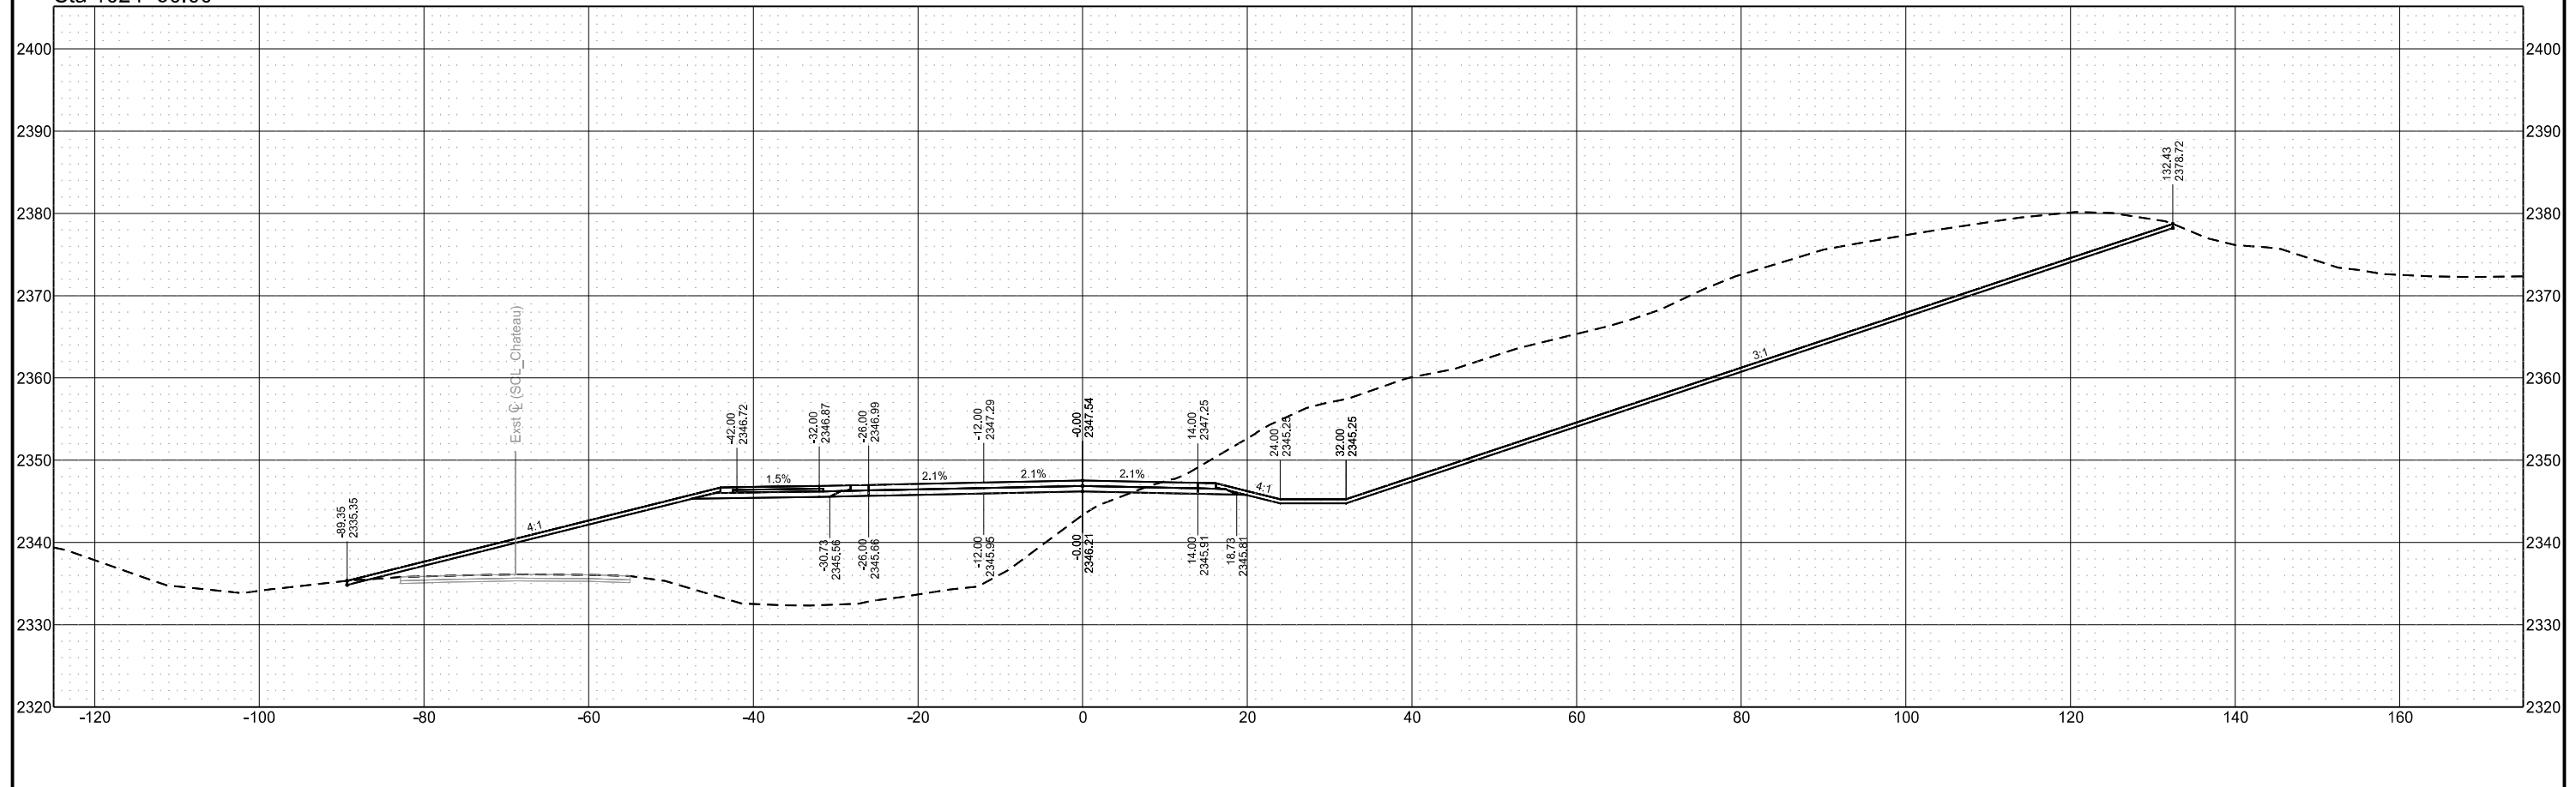

Chain = OCL_Chateau


Chateau Road - Medora, ND
Burning Hills Amphitheater to Pacific Ave

Segment C

| STATE | PROJECT NO. | SECTION NO. | SHEET NO. |
|-------|-------------------|-------------|-----------|
| ND | SS-FTF-5-999(036) | 200 | 109 |

Cross Sections

Sta 1024+64.35

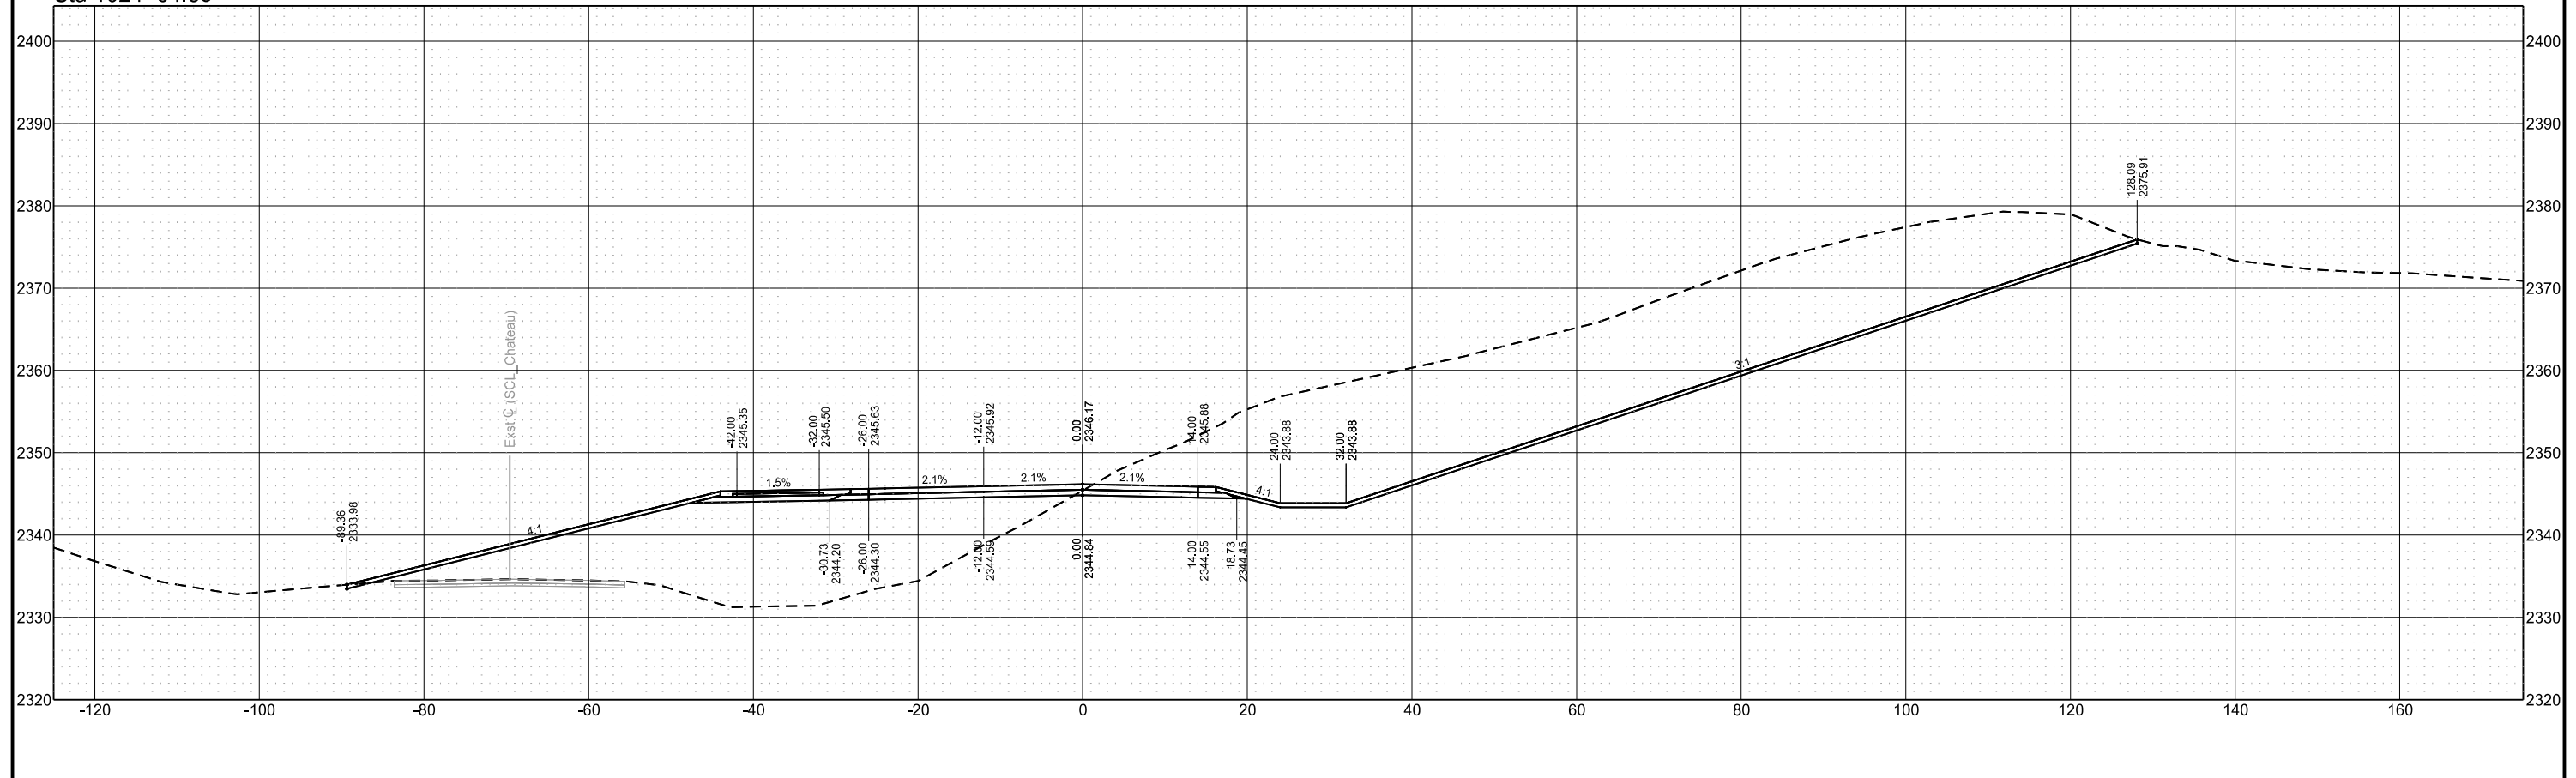

Chain = OCL_Chateau


Chateau Road - Medora, ND
Burning Hills Amphitheater to Pacific Ave

Segment C

| STATE | PROJECT NO. | SECTION NO. | SHEET NO. |
|-------|-------------------|-------------|-----------|
| ND | SS-FTF-5-999(036) | 200 | 110 |

Cross Sections

Sta 1024+75.00

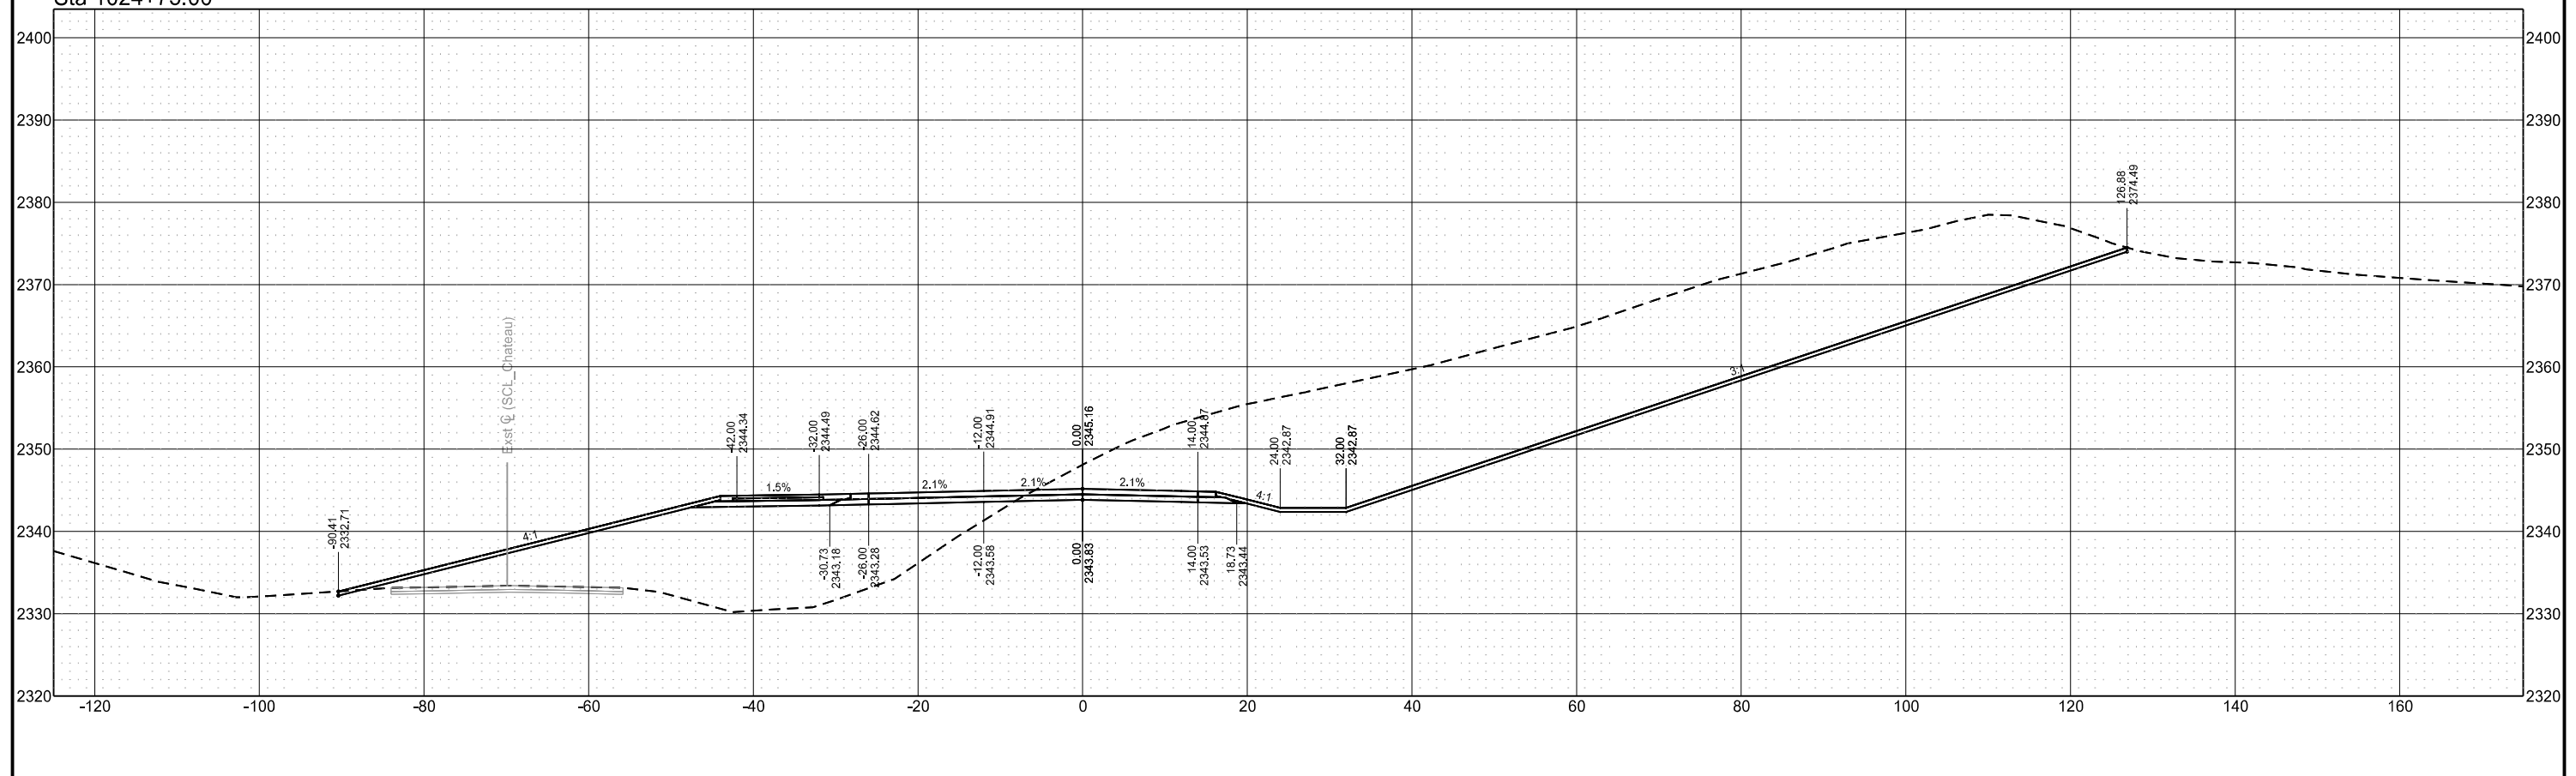

Chain = OCL_Chateau


Chateau Road - Medora, ND
Burning Hills Amphitheater to Pacific Ave

Segment C


| STATE | PROJECT NO. | SECTION NO. | SHEET NO. |
|-------|-------------------|-------------|-----------|
| ND | SS-FTF-5-999(036) | 200 | 111 |

Cross Sections

Sta 1025+25.00

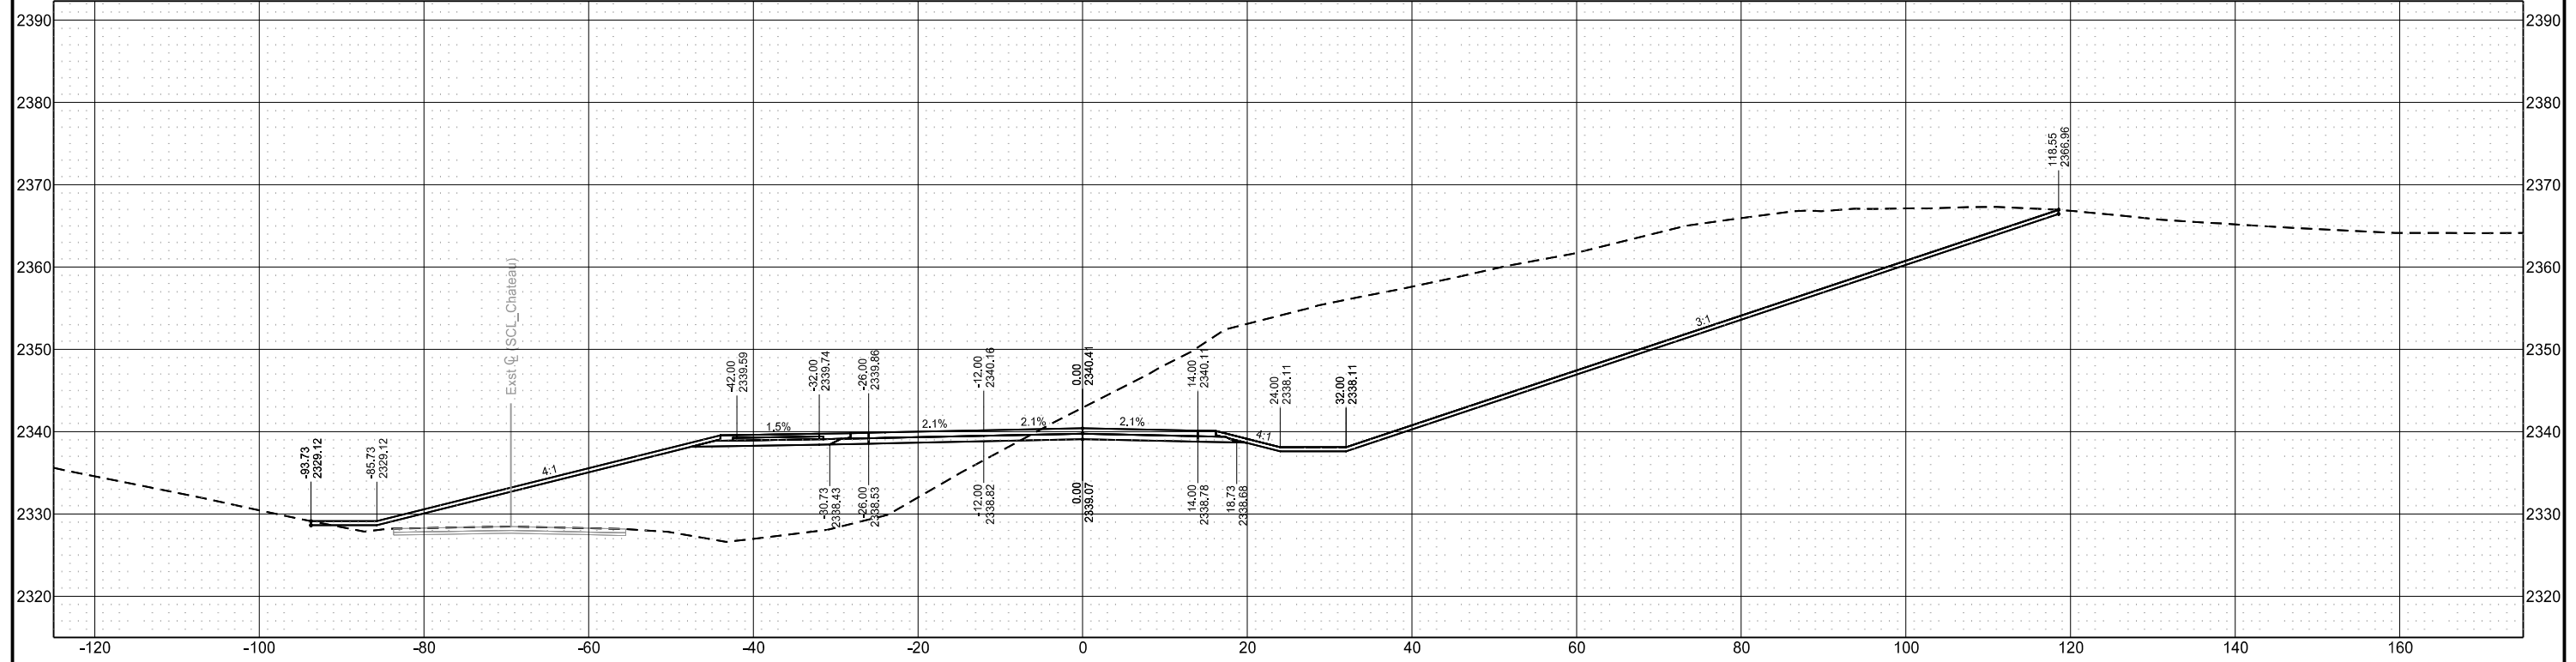

Sta 1025+00.00

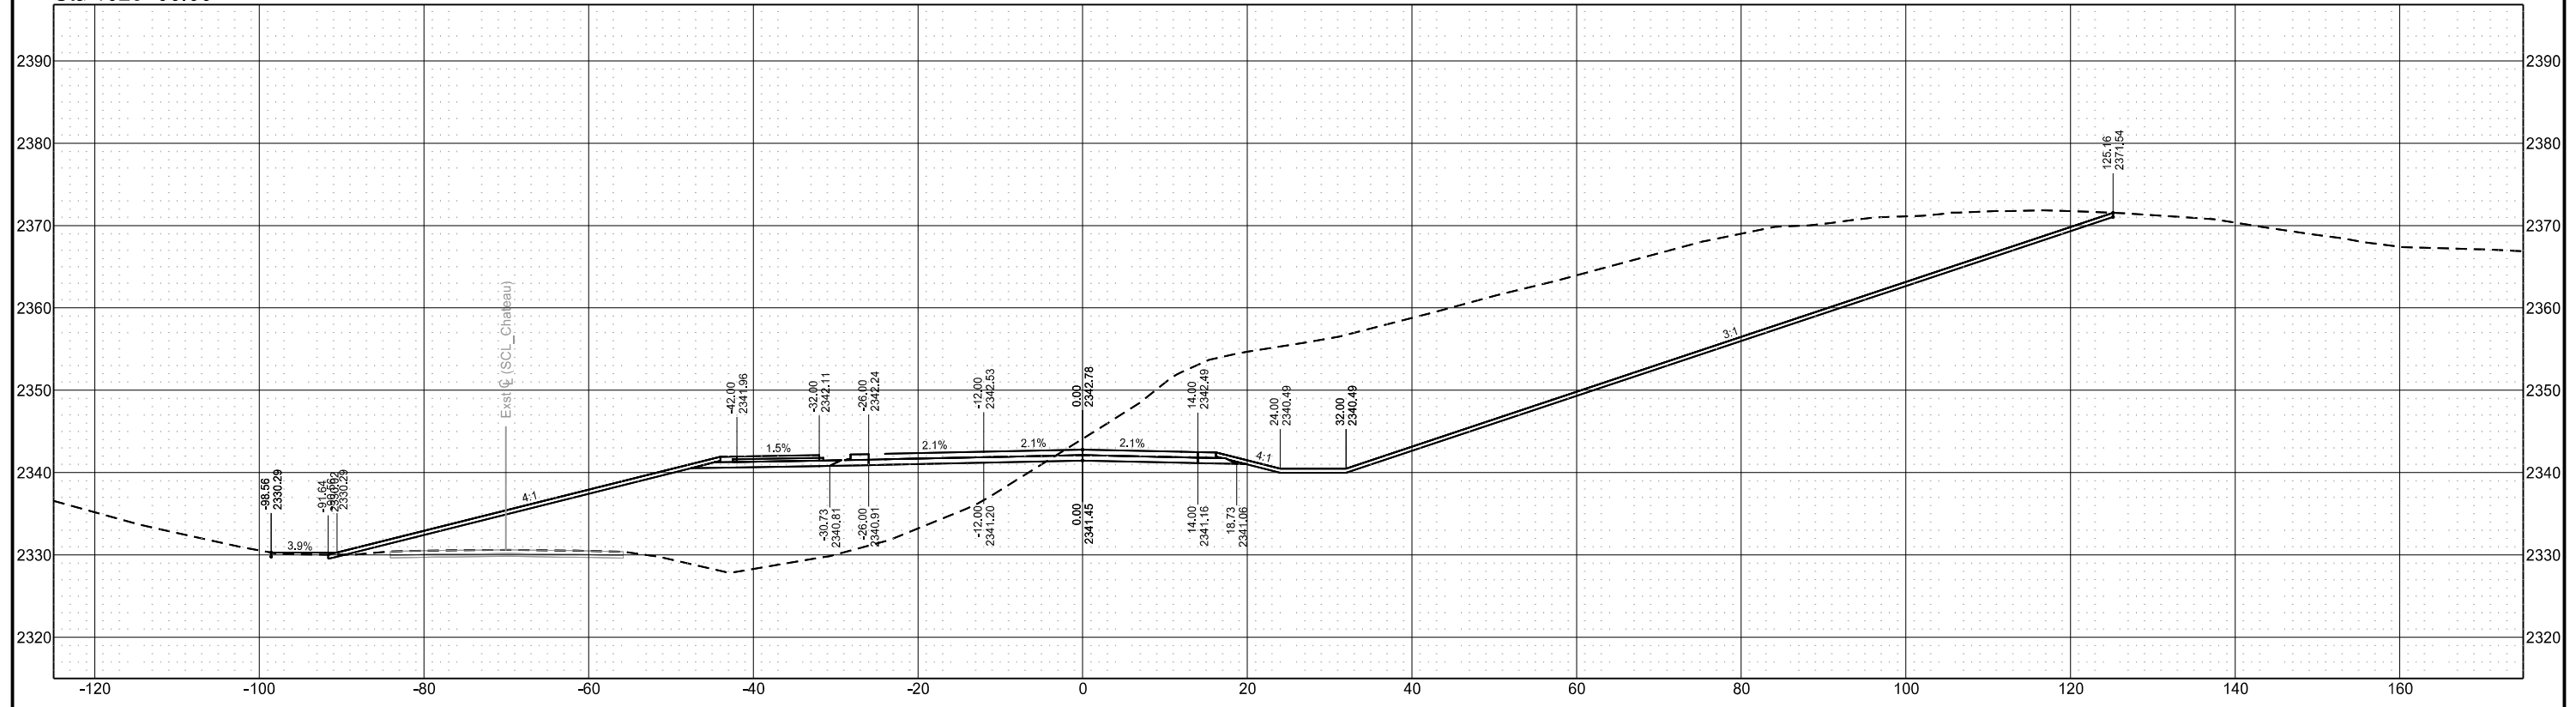

Chain = OCL_Chateau


Chateau Road - Medora, ND
Burning Hills Amphitheater to Pacific Ave

Segment C


| STATE | PROJECT NO. | SECTION NO. | SHEET NO. |
|-------|-------------------|-------------|-----------|
| ND | SS-FTF-5-999(036) | 200 | 112 |

Cross Sections

Sta 1025+75.00

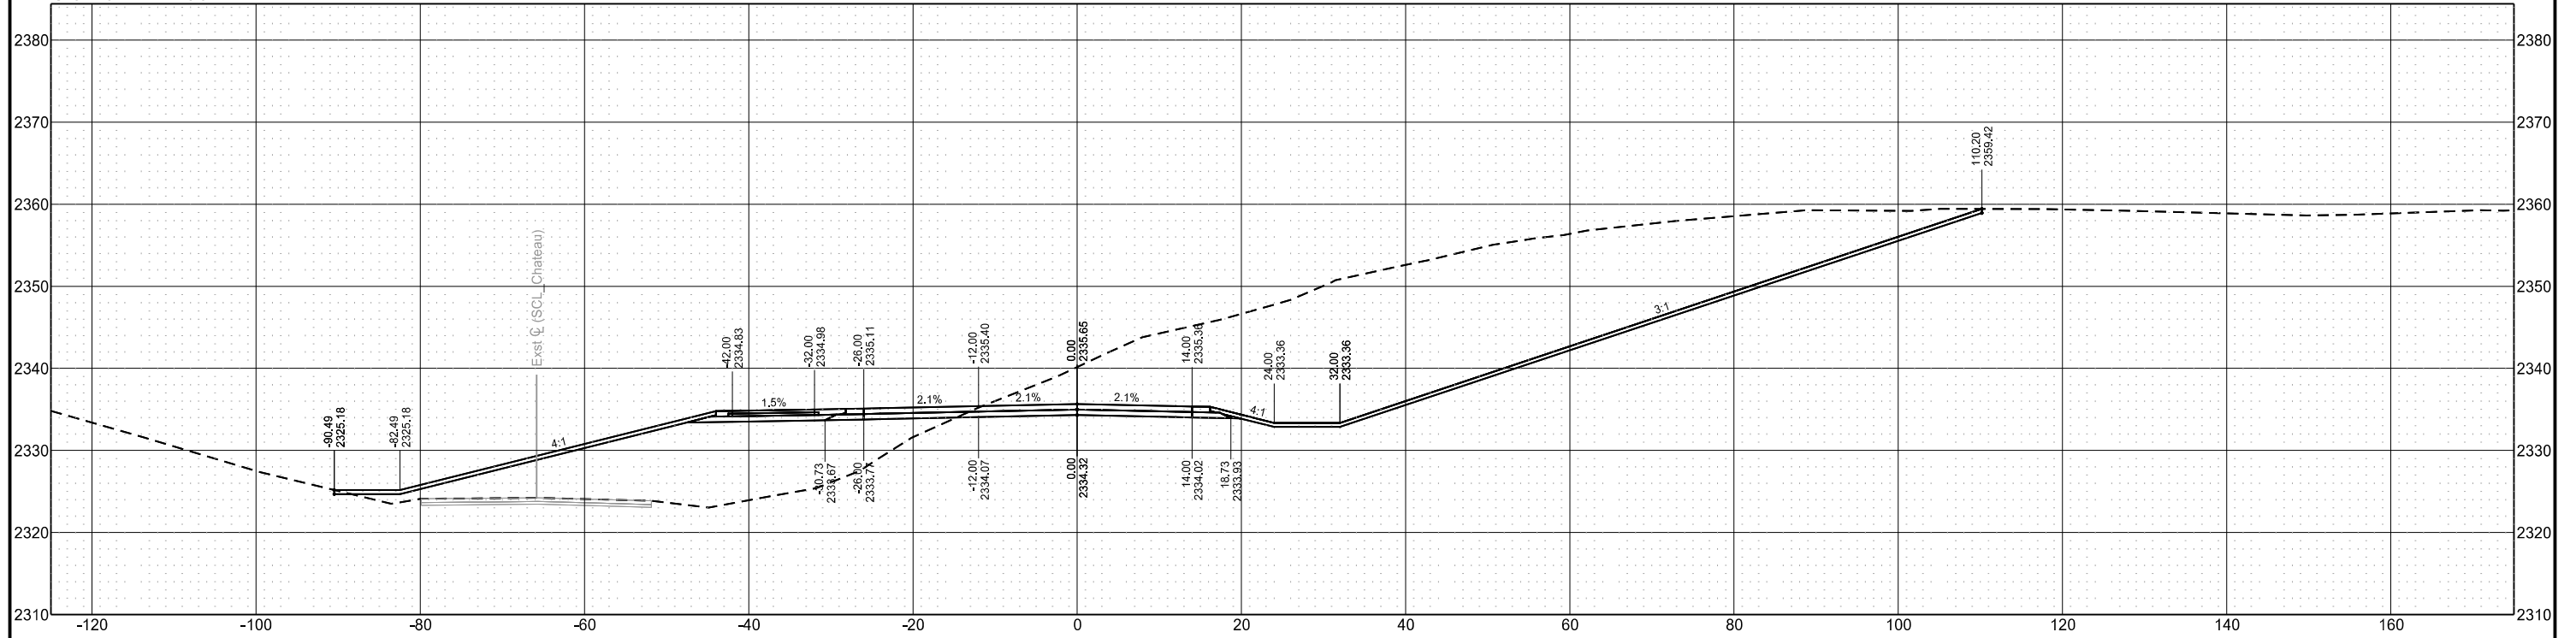

Sta 1025+50.00

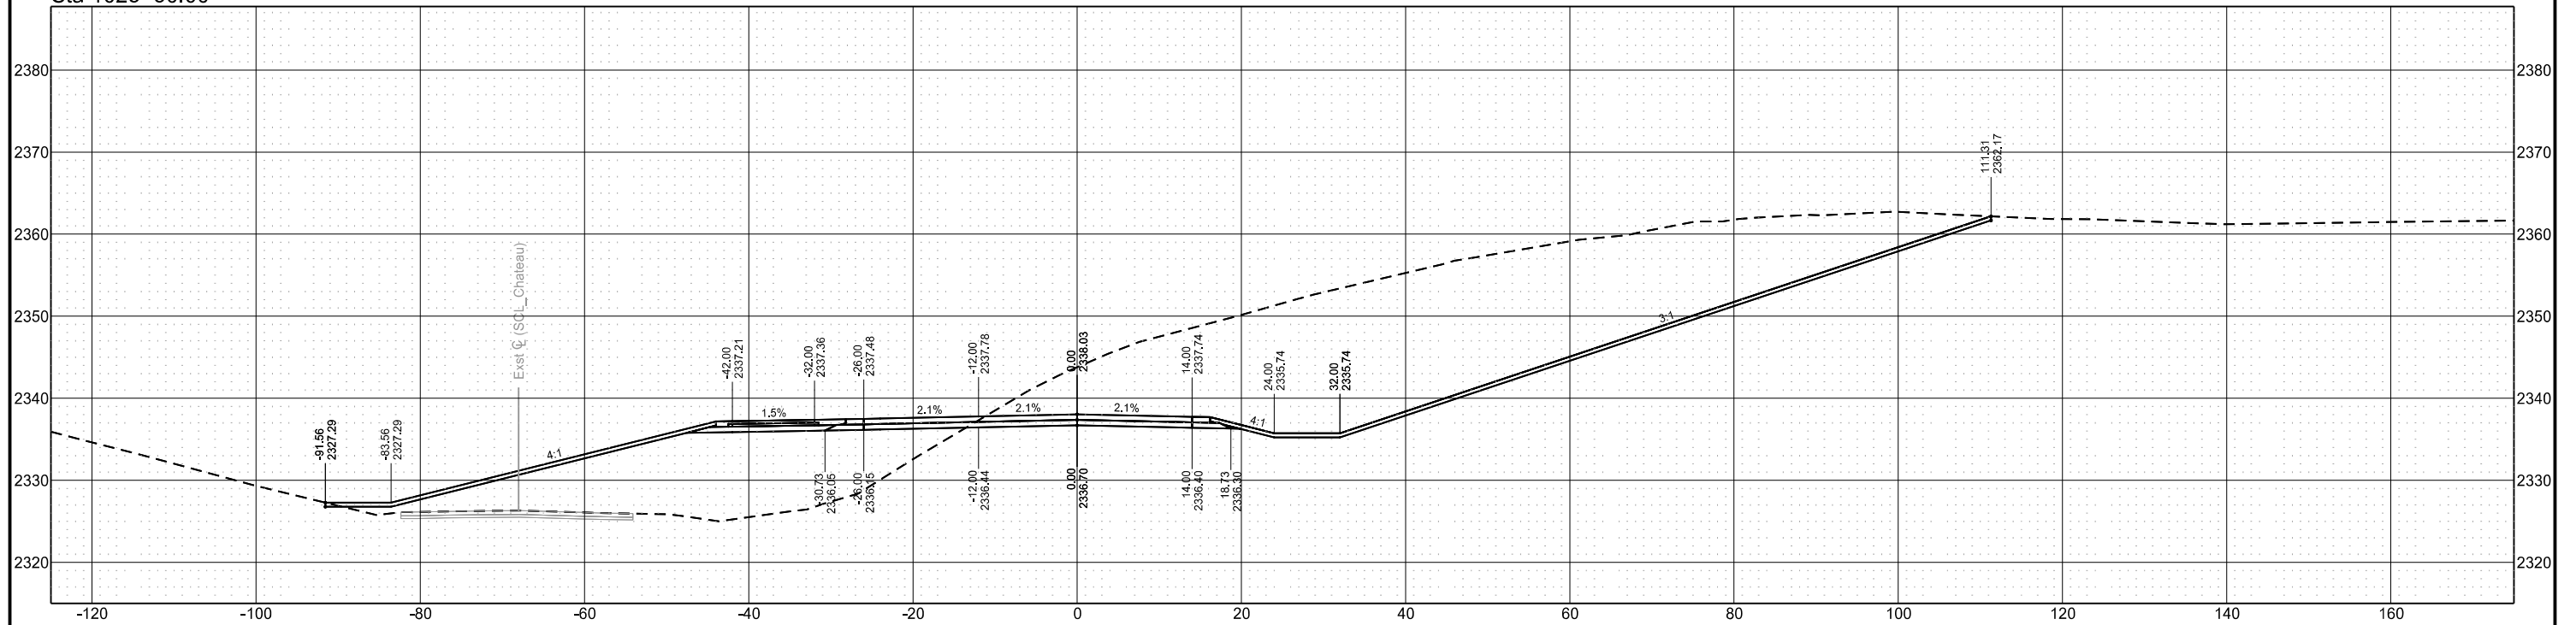

Chain = OCL_Chateau


Chateau Road - Medora, ND
Burning Hills Amphitheater to Pacific Ave

Segment C


| STATE | PROJECT NO. | SECTION NO. | SHEET NO. |
|-------|-------------------|-------------|-----------|
| ND | SS-FTF-5-999(036) | 200 | 113 |

Cross Sections

Sta 1026+17.32

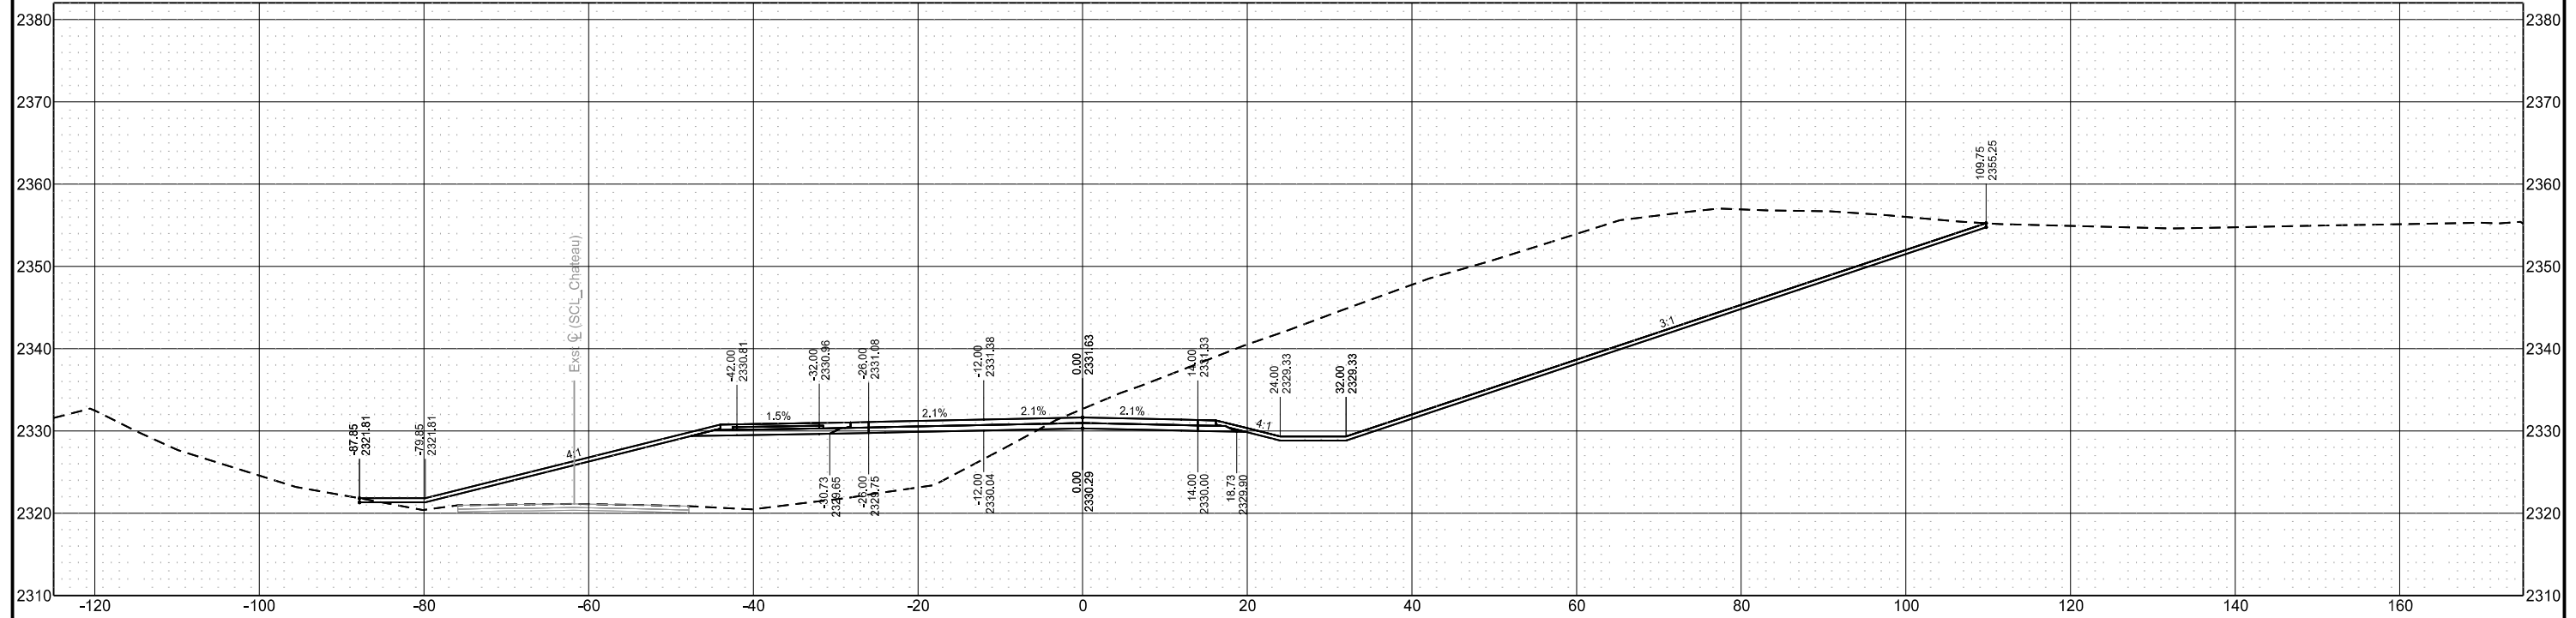


Sta 1026+00.00

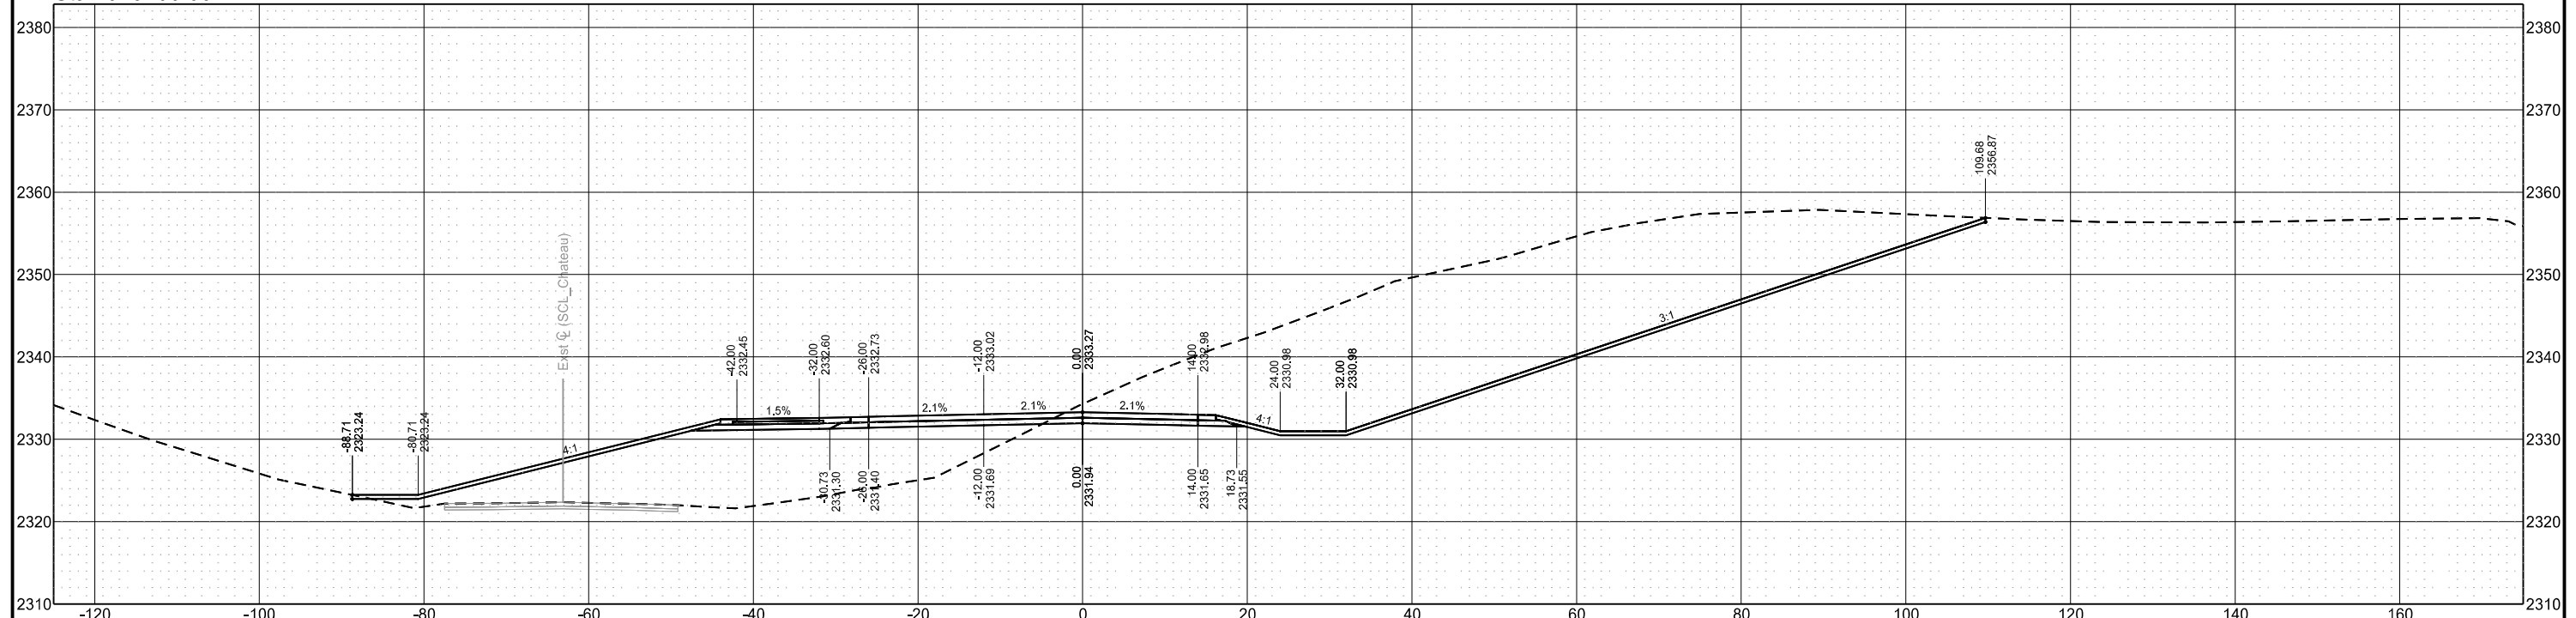


| STATE | PROJECT NO. | SECTION NO. | SHEET NO. |
|-------|-------------------|-------------|-----------|
| ND | SS-FTF-5-999(036) | 200 | 114 |

Cross Sections

Sta 1026+50.00

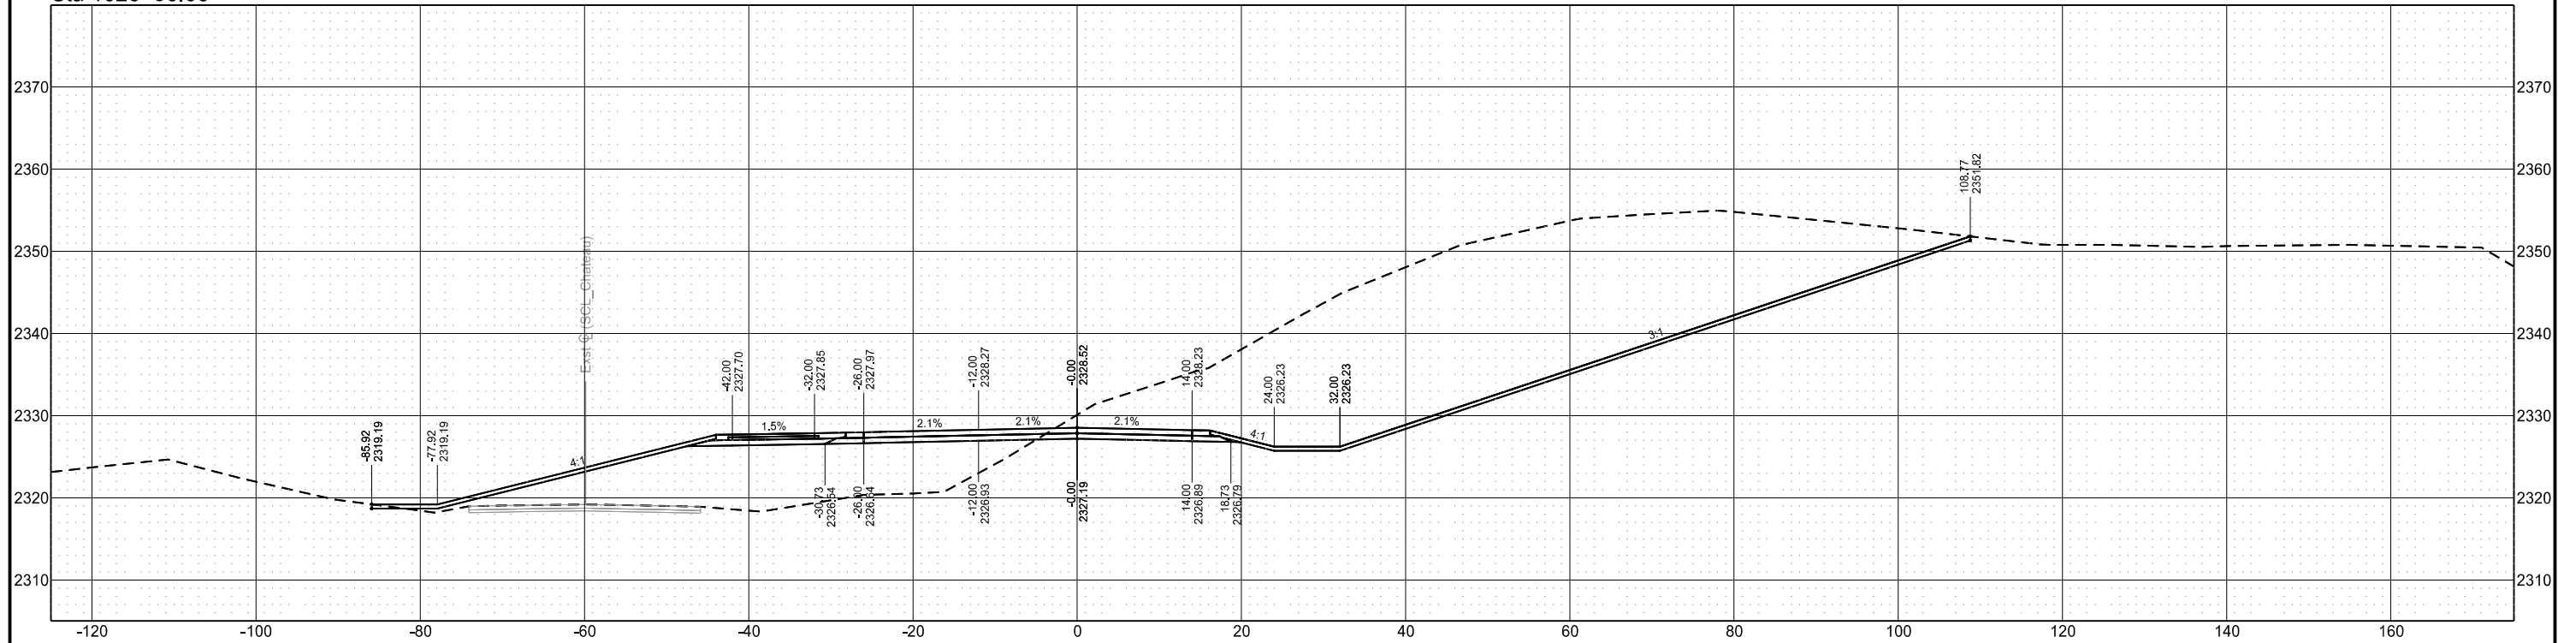

Sta 1026+25.00

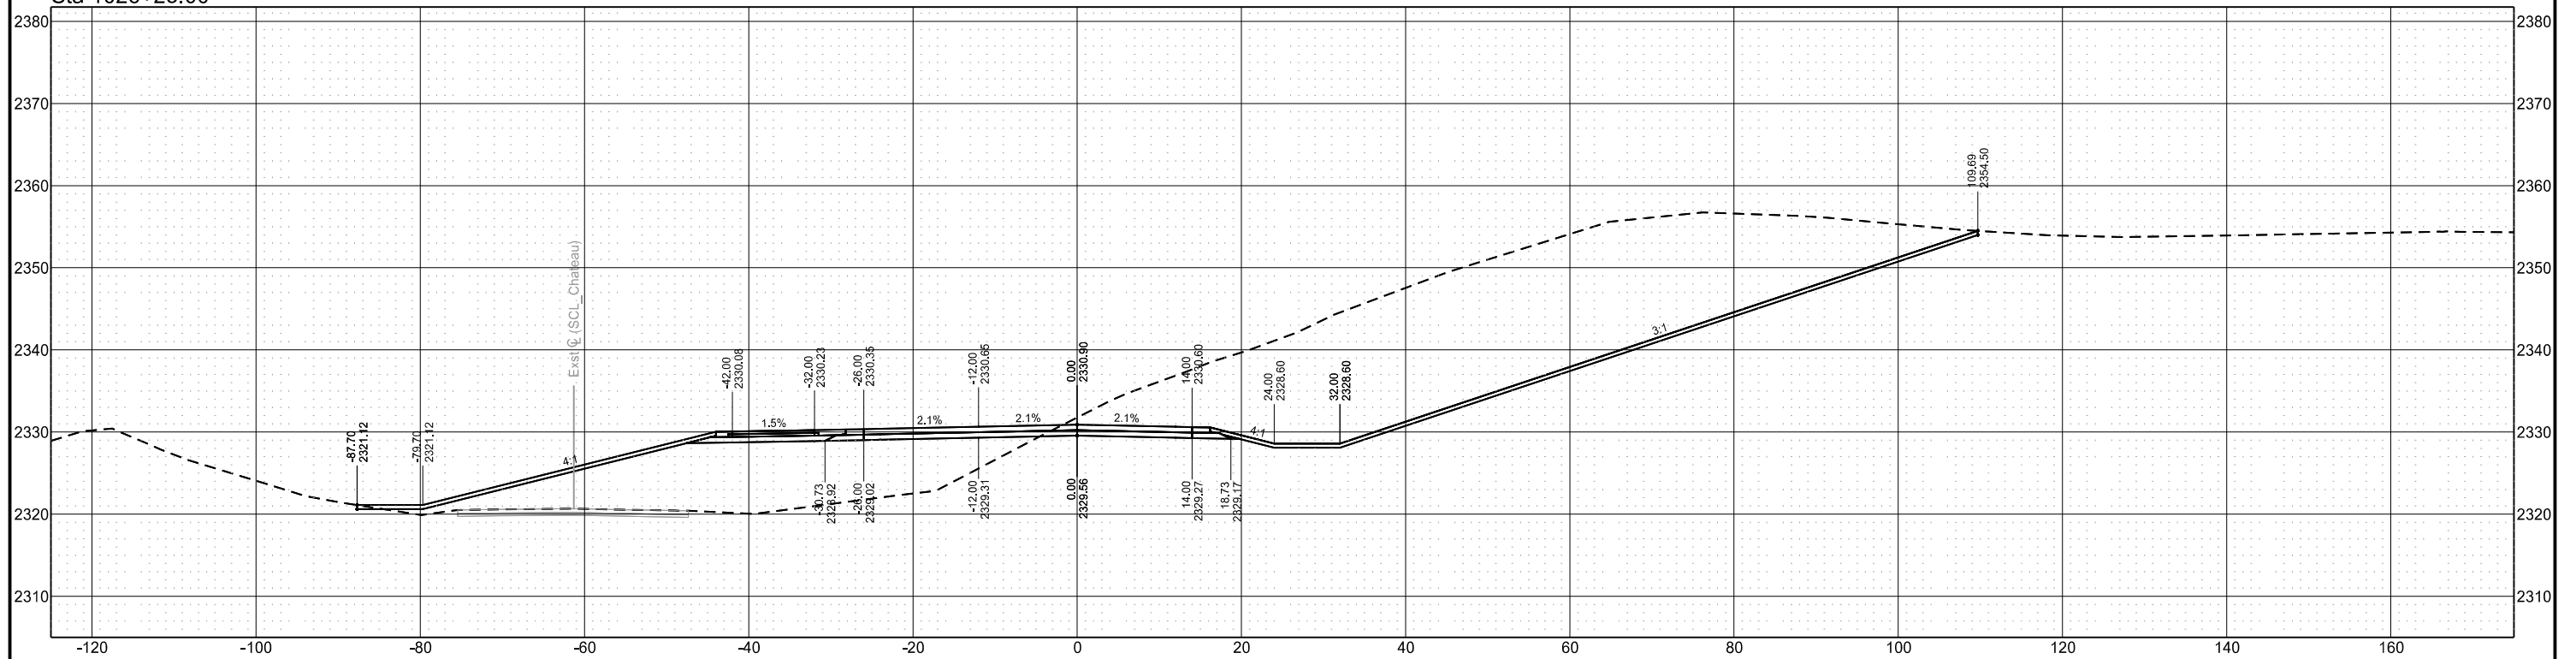

Chain = OCL_Chateau


Chateau Road - Medora, ND
Burning Hills Amphitheater to Pacific Ave

Segment C


| STATE | PROJECT NO. | SECTION NO. | SHEET NO. |
|-------|-------------------|-------------|-----------|
| ND | SS-FTF-5-999(036) | 200 | 115 |

Cross Sections

Sta 1027+00.00

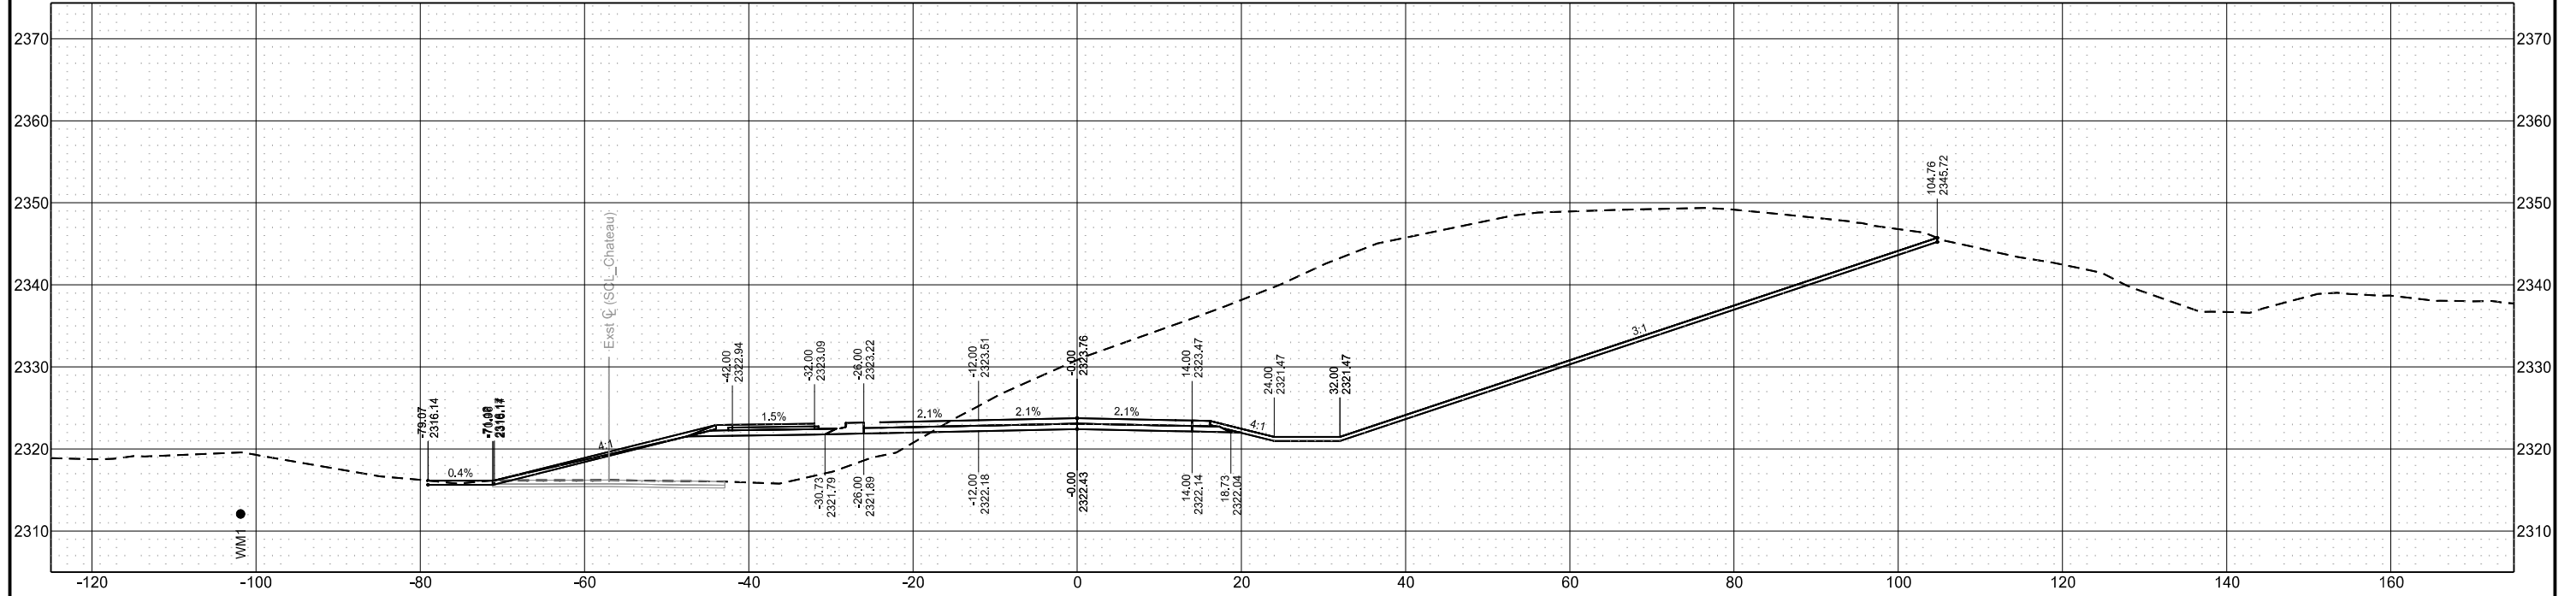


Sta 1026+75.00

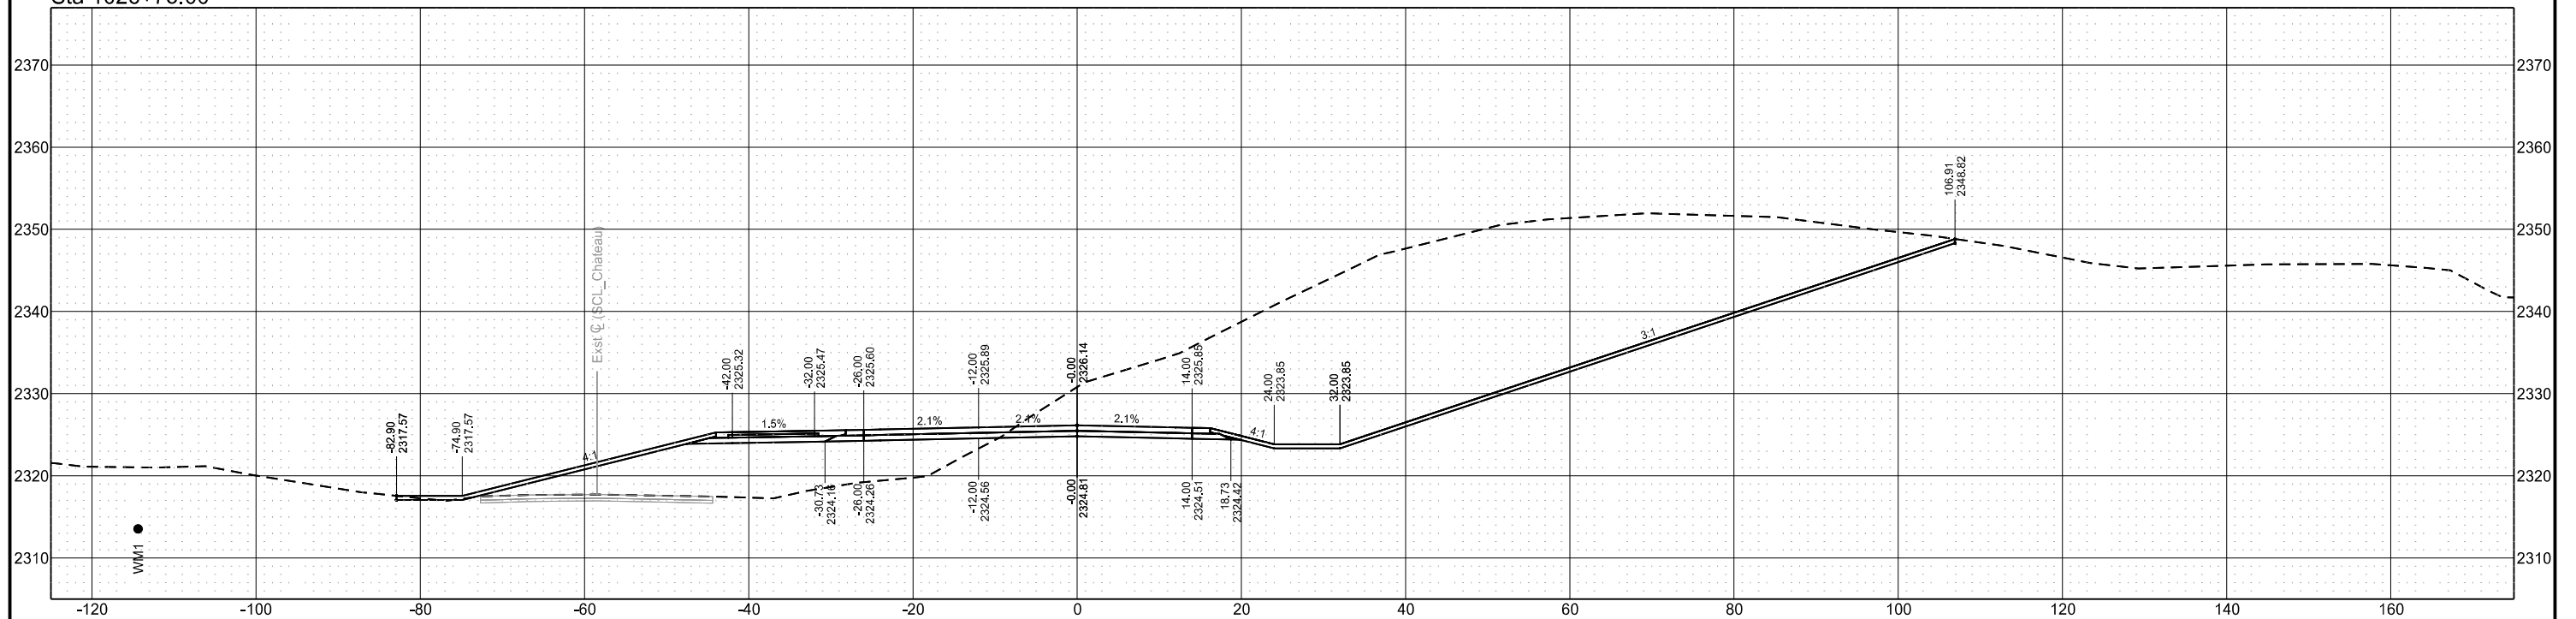


| STATE | PROJECT NO. | SECTION NO. | SHEET NO. |
|-------|-------------------|-------------|-----------|
| ND | SS-FTF-5-999(036) | 200 | 116 |

Cross Sections

Sta 1027+20.00

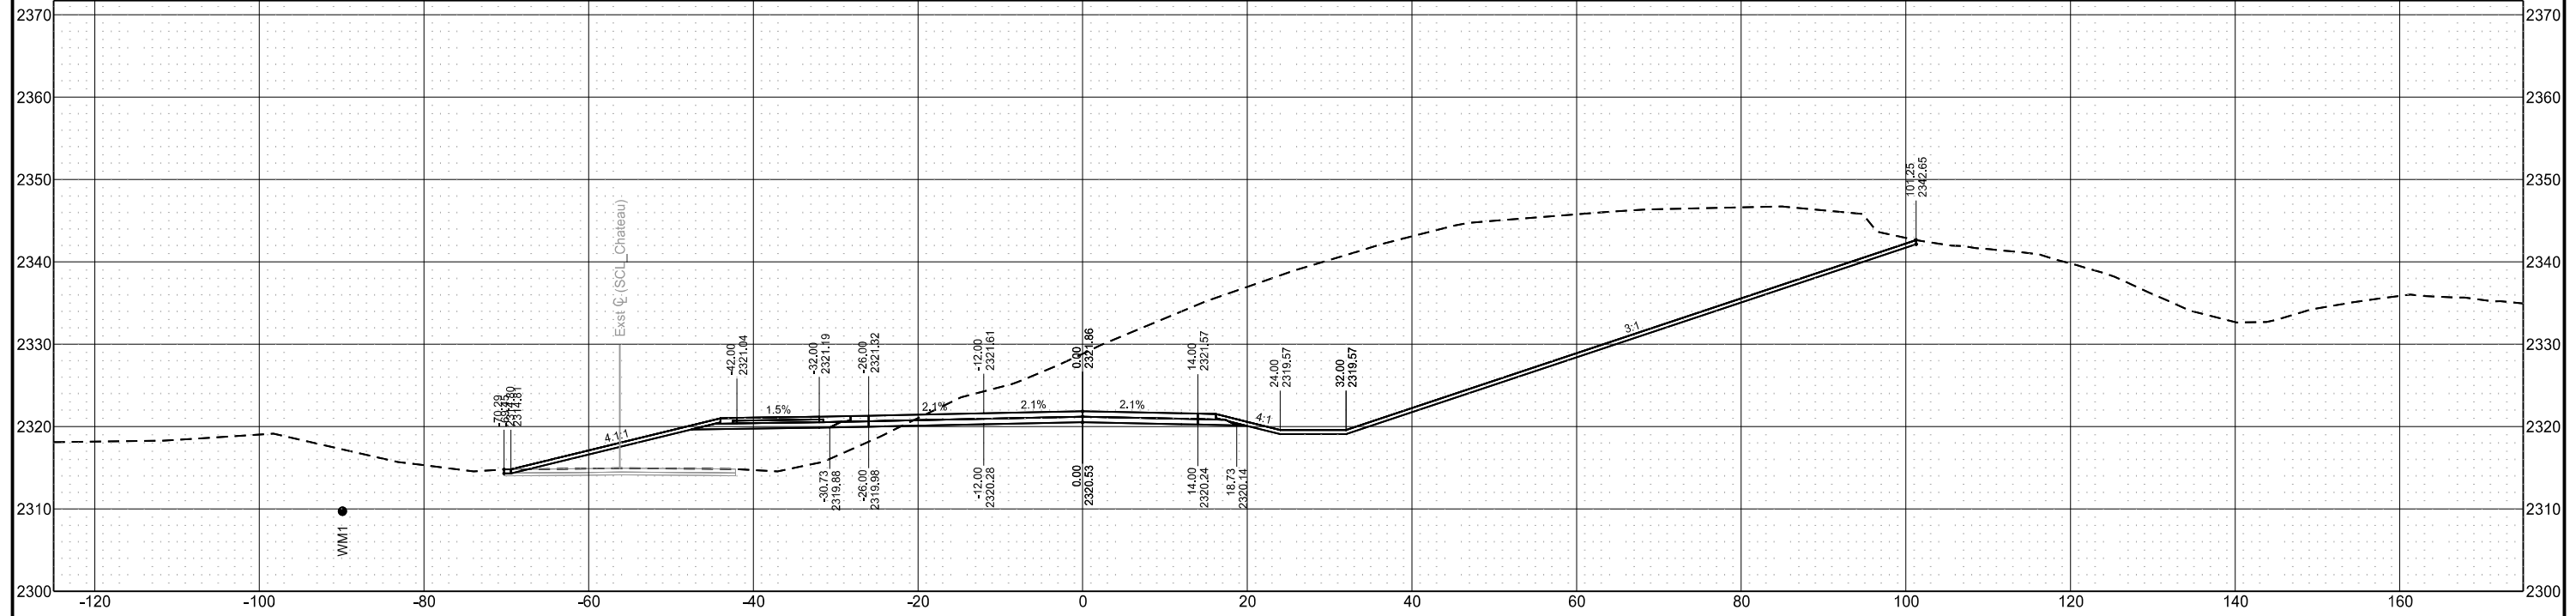

Sta 1027+05.78

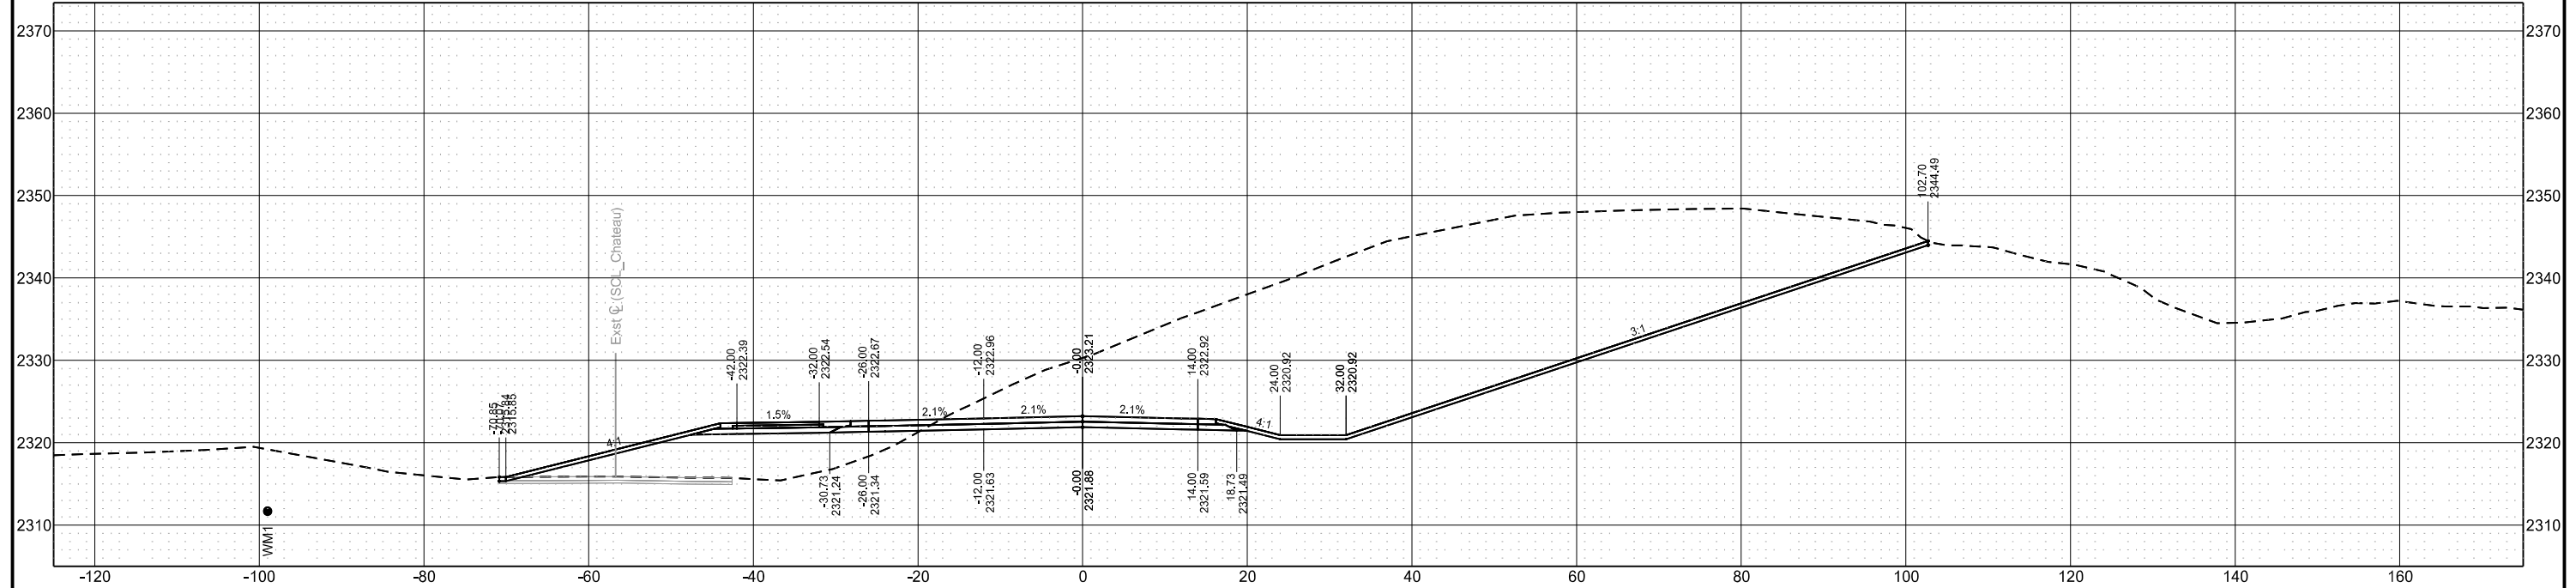

Chain = OCL_Chateau


Chateau Road - Medora, ND
Burning Hills Amphitheater to Pacific Ave

Segment C


| STATE | PROJECT NO. | SECTION NO. | SHEET NO. |
|-------|-------------------|-------------|-----------|
| ND | SS-FTF-5-999(036) | 200 | 117 |

Cross Sections

Sta 1027+50.00

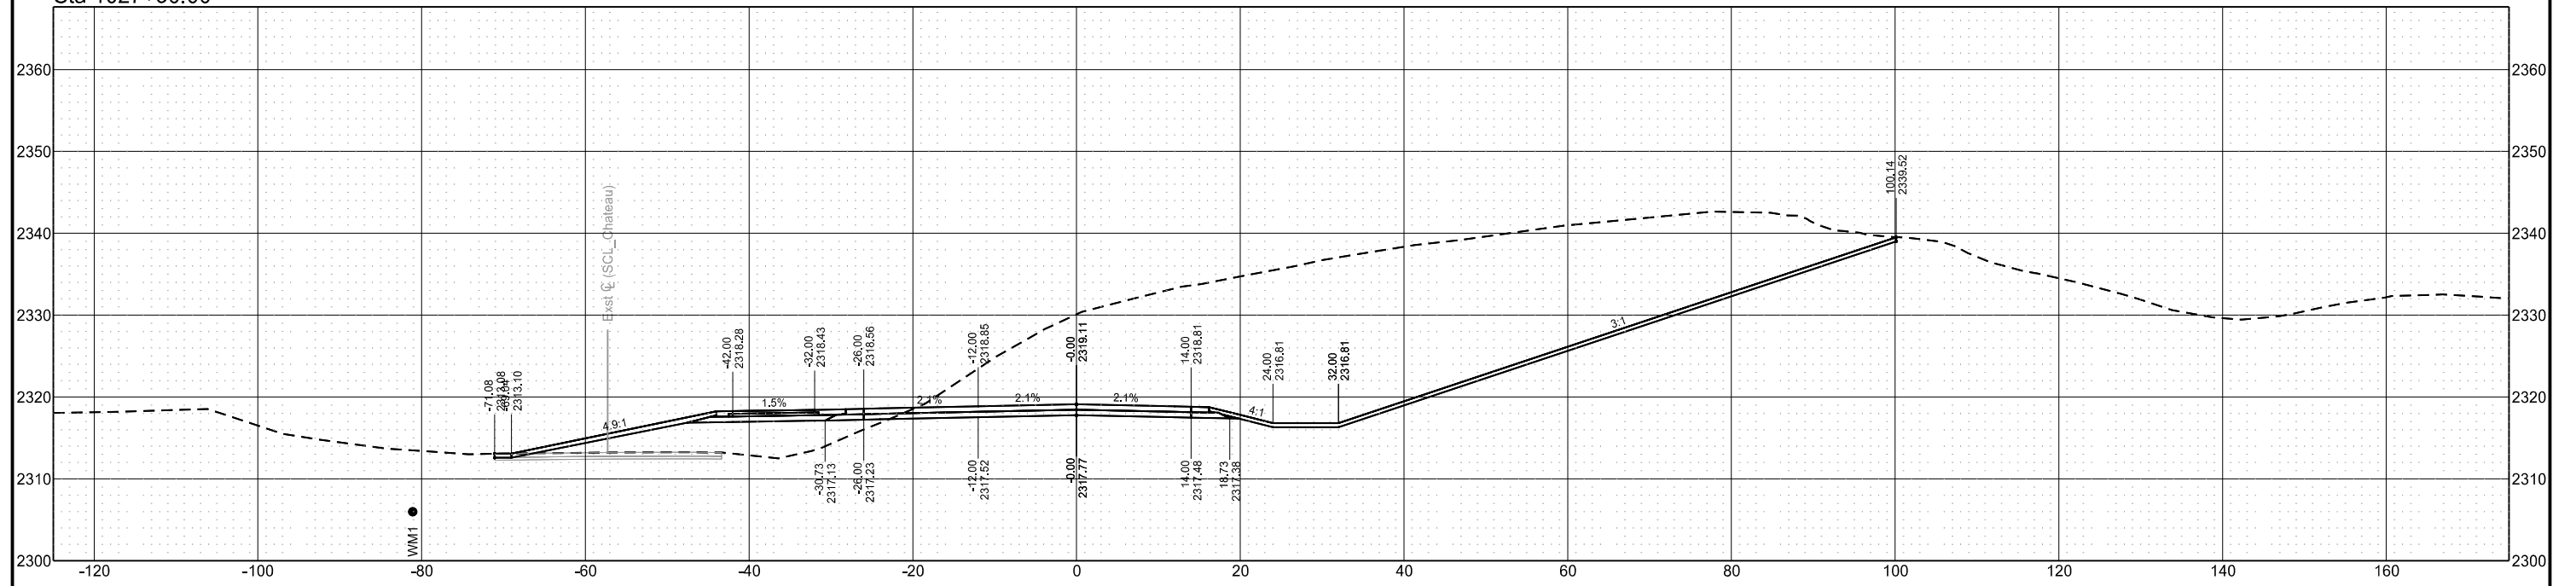

Sta 1027+25.00

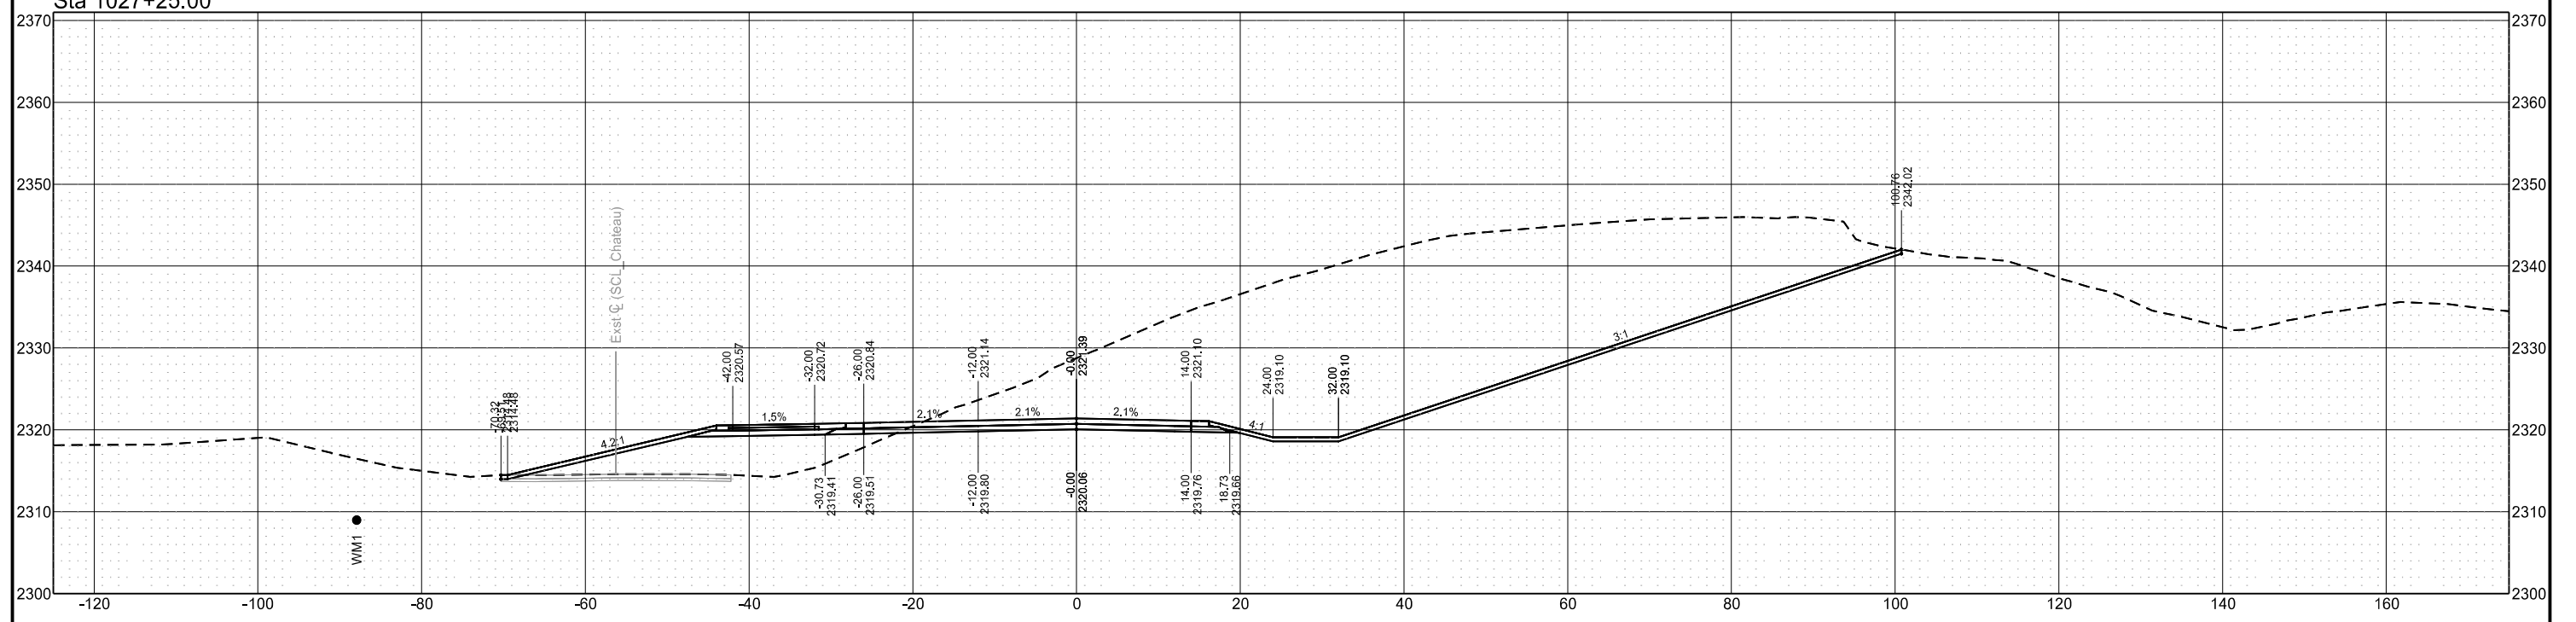

Chain = OCL_Chateau


Chateau Road - Medora, ND
Burning Hills Amphitheater to Pacific Ave

Segment C


| STATE | PROJECT NO. | SECTION NO. | SHEET NO. |
|-------|-------------------|-------------|-----------|
| ND | SS-FTF-5-999(036) | 200 | 118 |

Cross Sections

Sta 1028+00.00

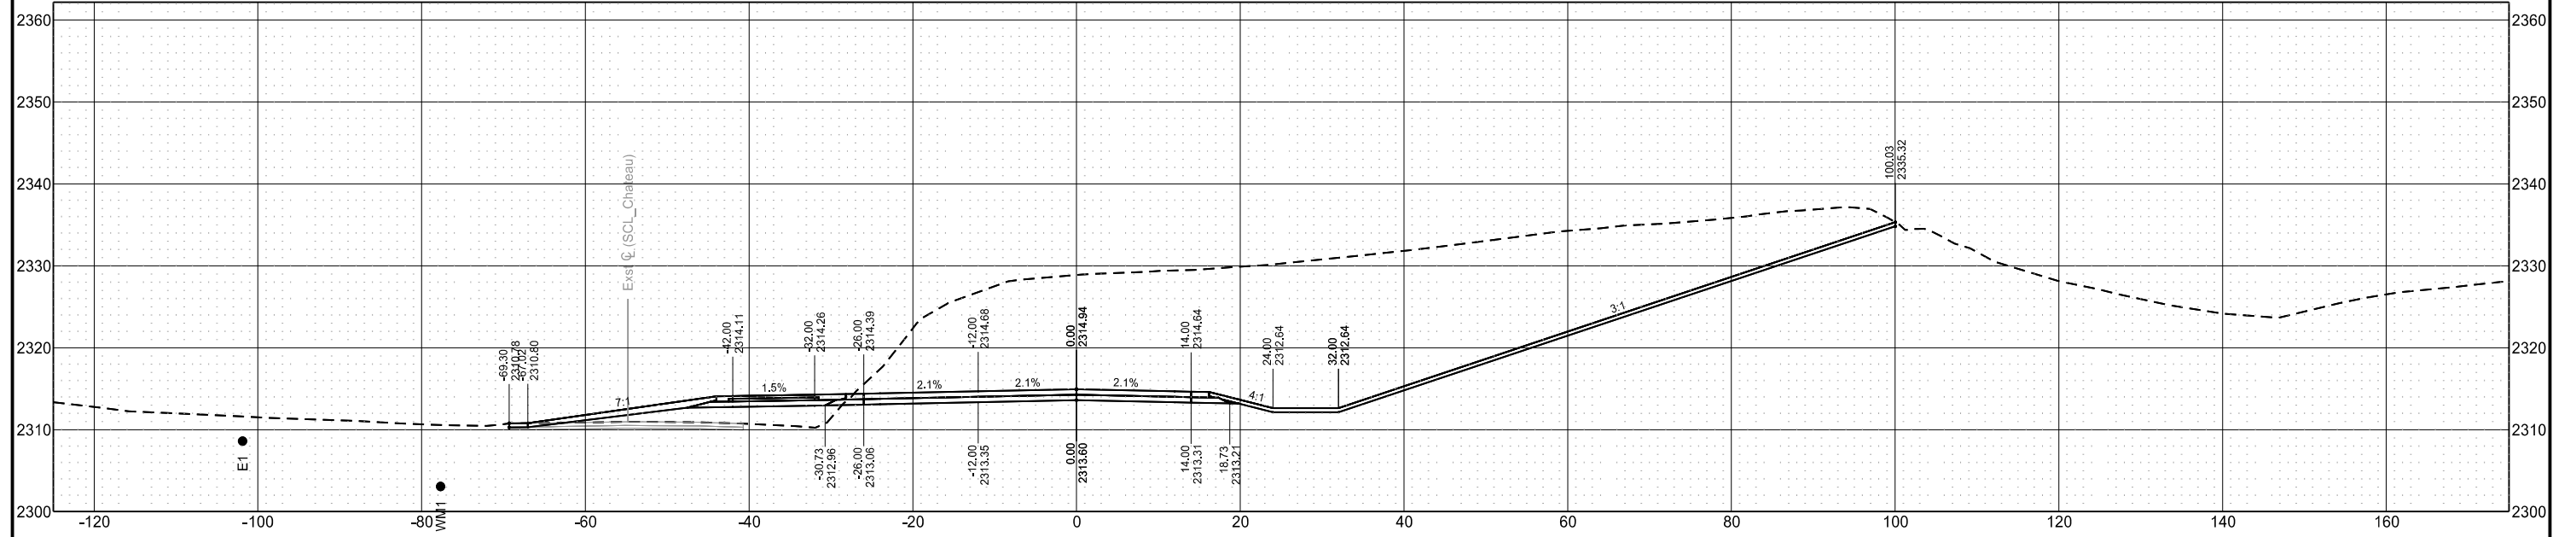


Sta 1027+75.00

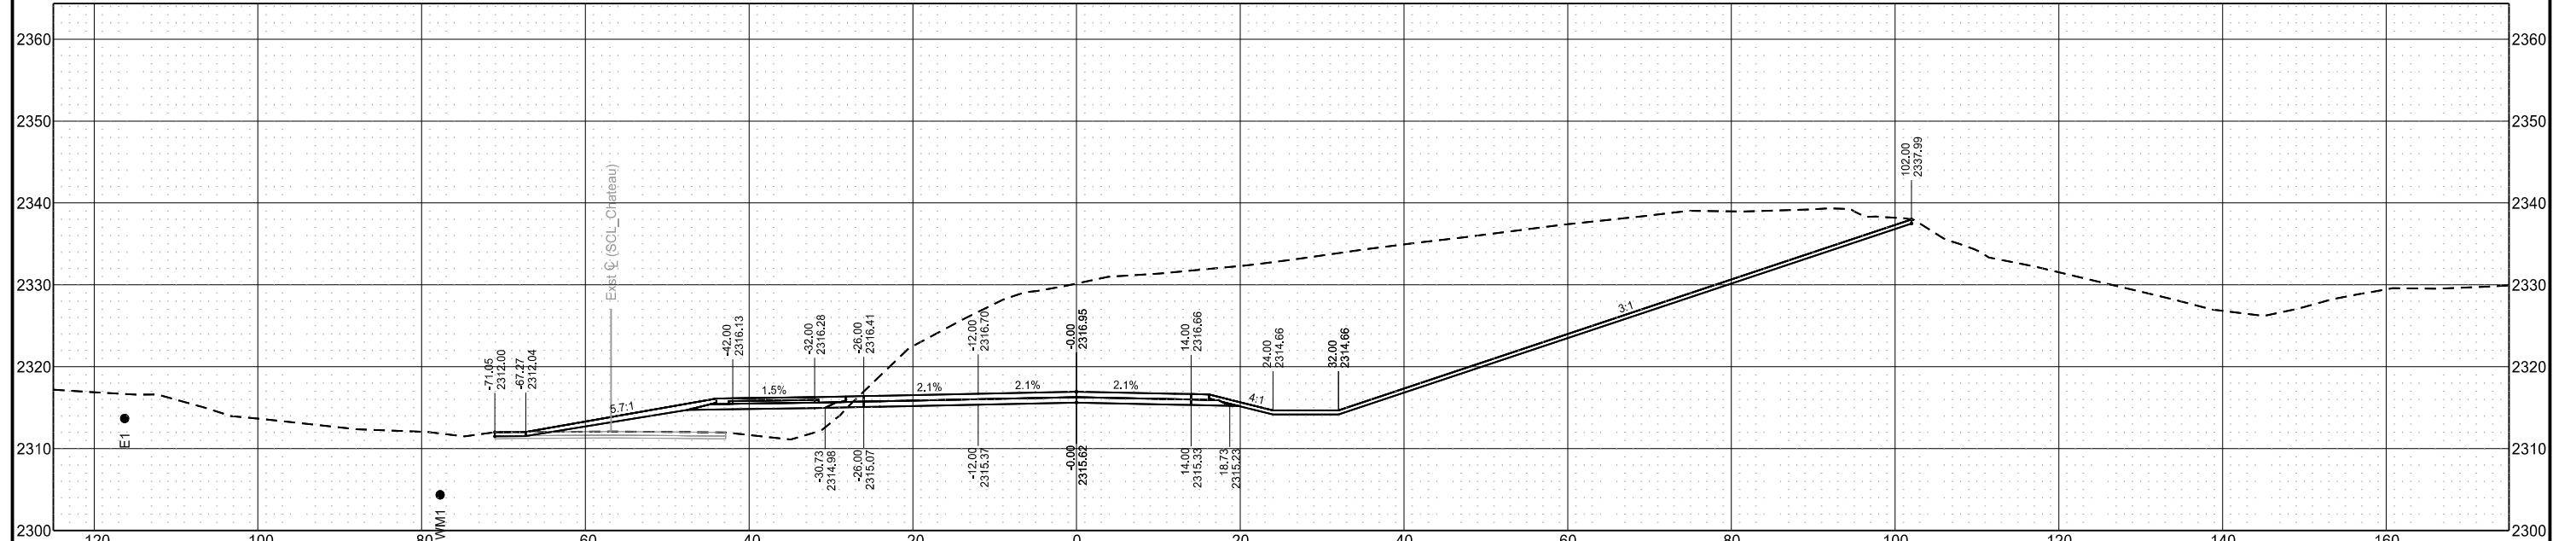


| STATE | PROJECT NO. | SECTION NO. | SHEET NO. |
|-------|-------------------|-------------|-----------|
| ND | SS-FTF-5-999(036) | 200 | 119 |

Cross Sections

Sta 1028+50.00


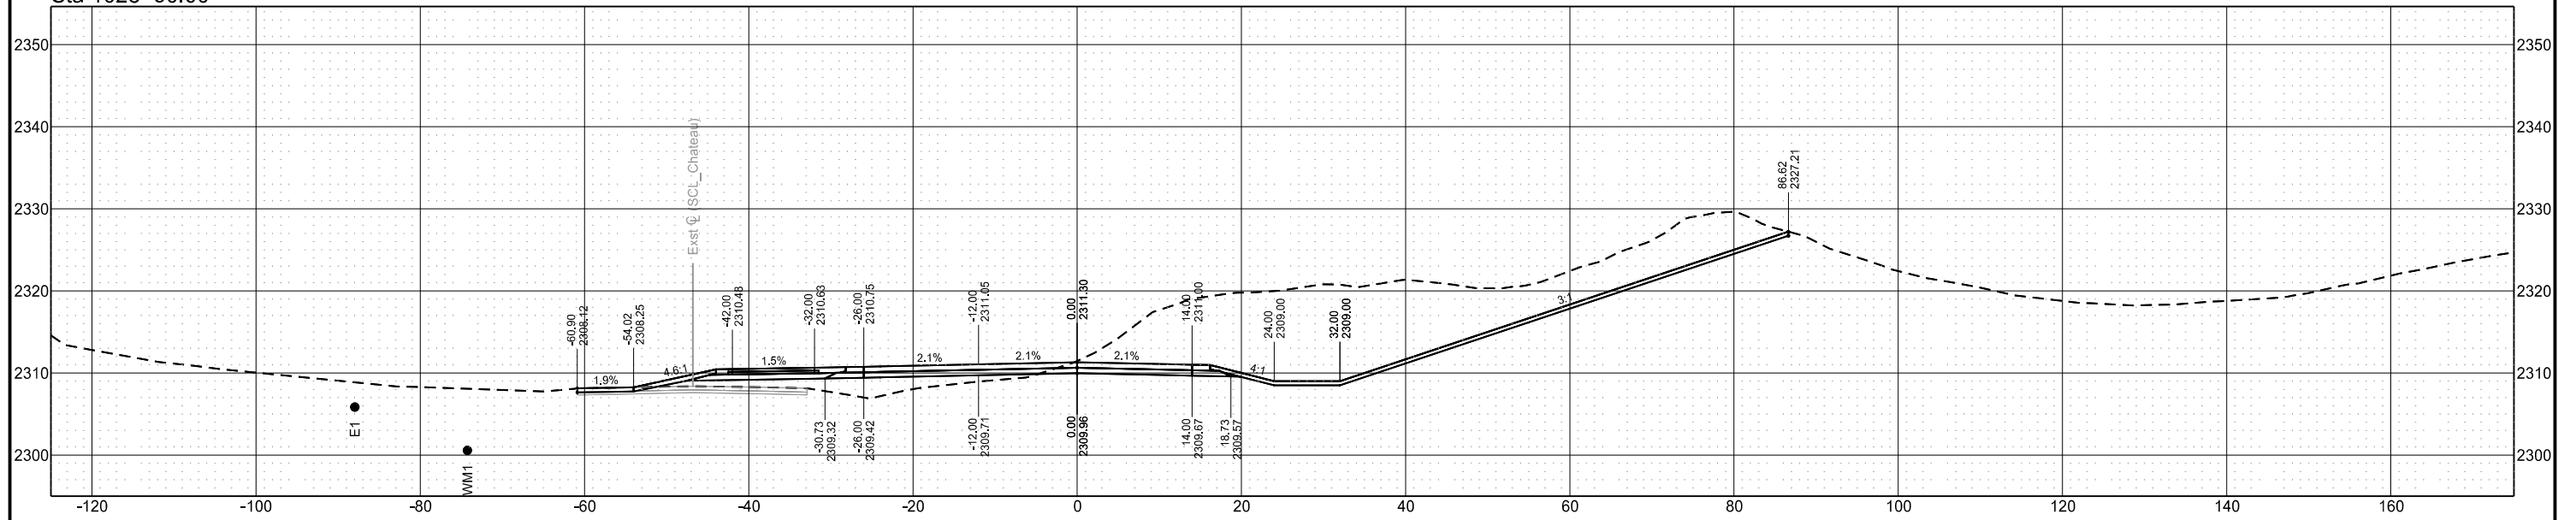


Sta 1028+25.00

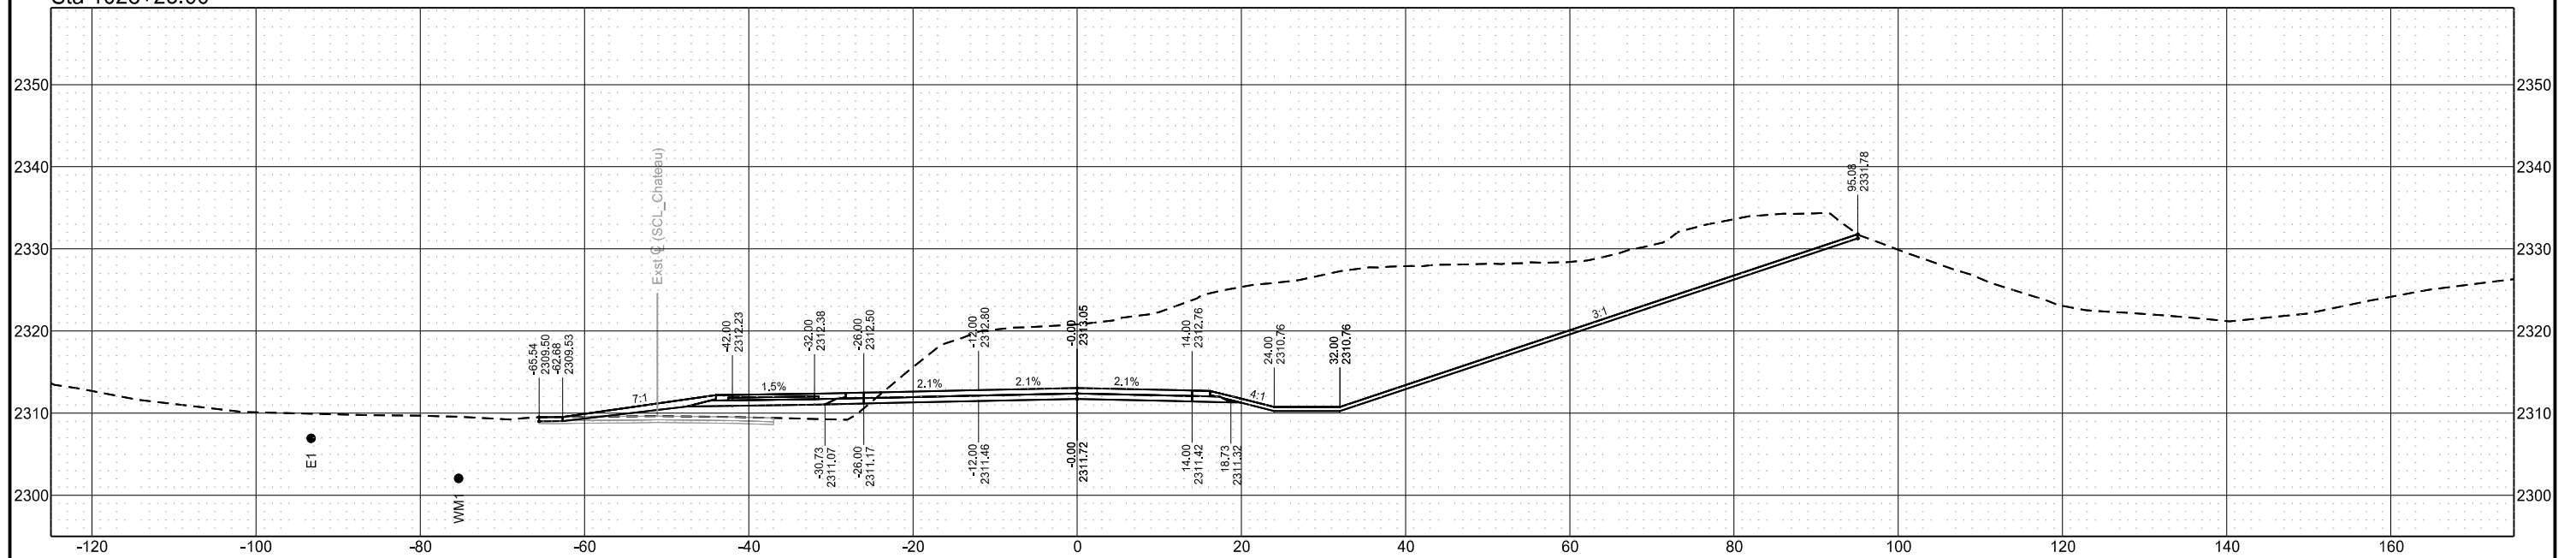

| STATE | PROJECT NO. | SECTION NO. | SHEET NO. |
|-------|-------------------|-------------|-----------|
| ND | SS-FTF-5-999(036) | 200 | 120 |

Cross Sections

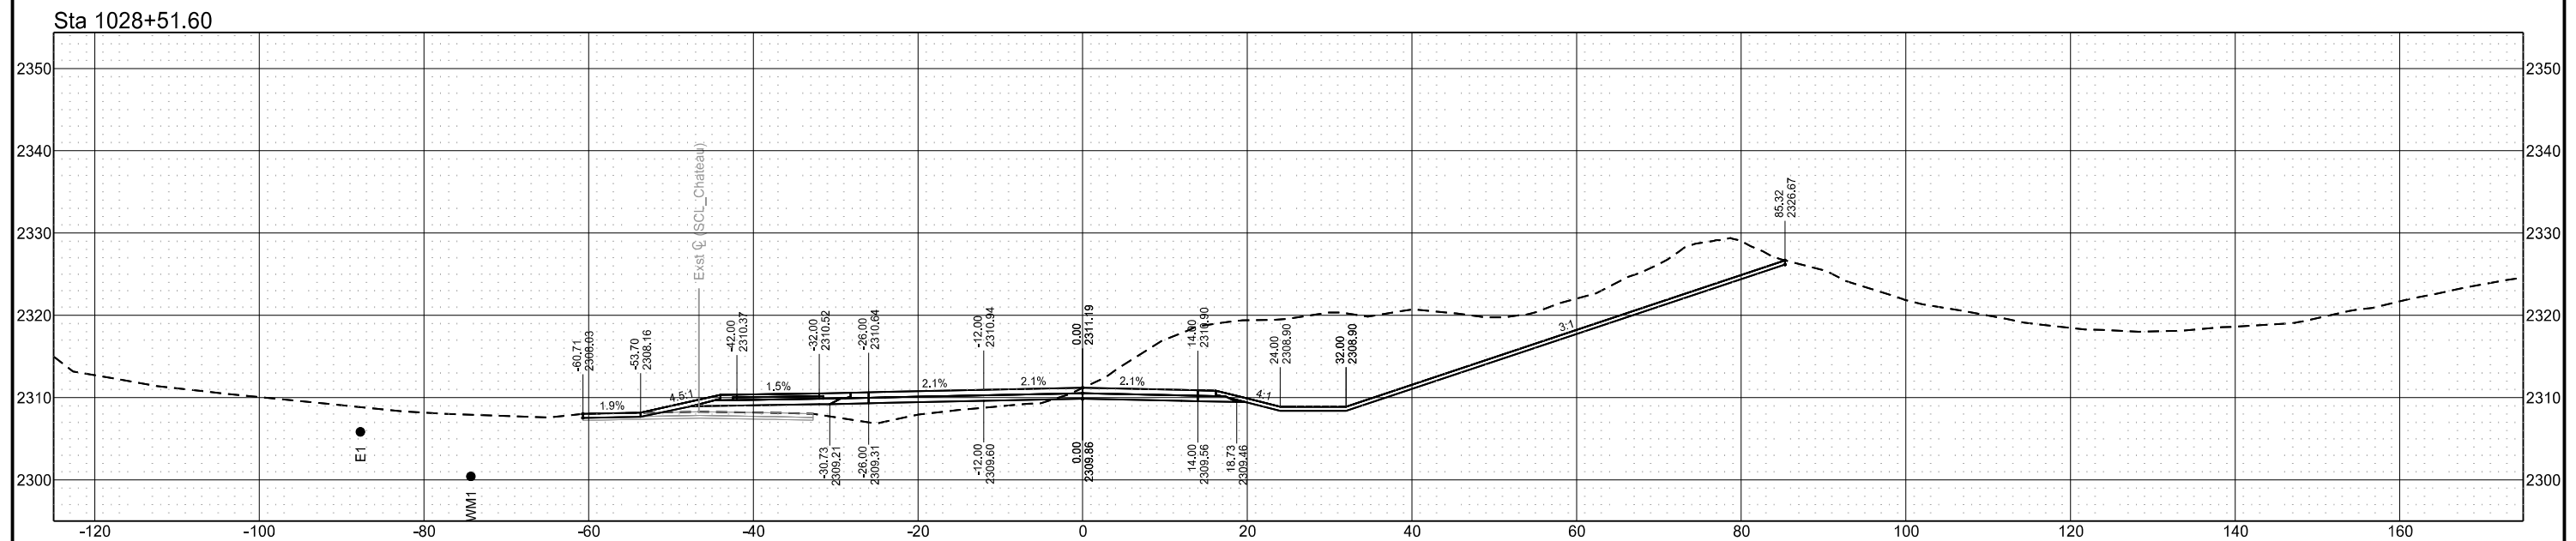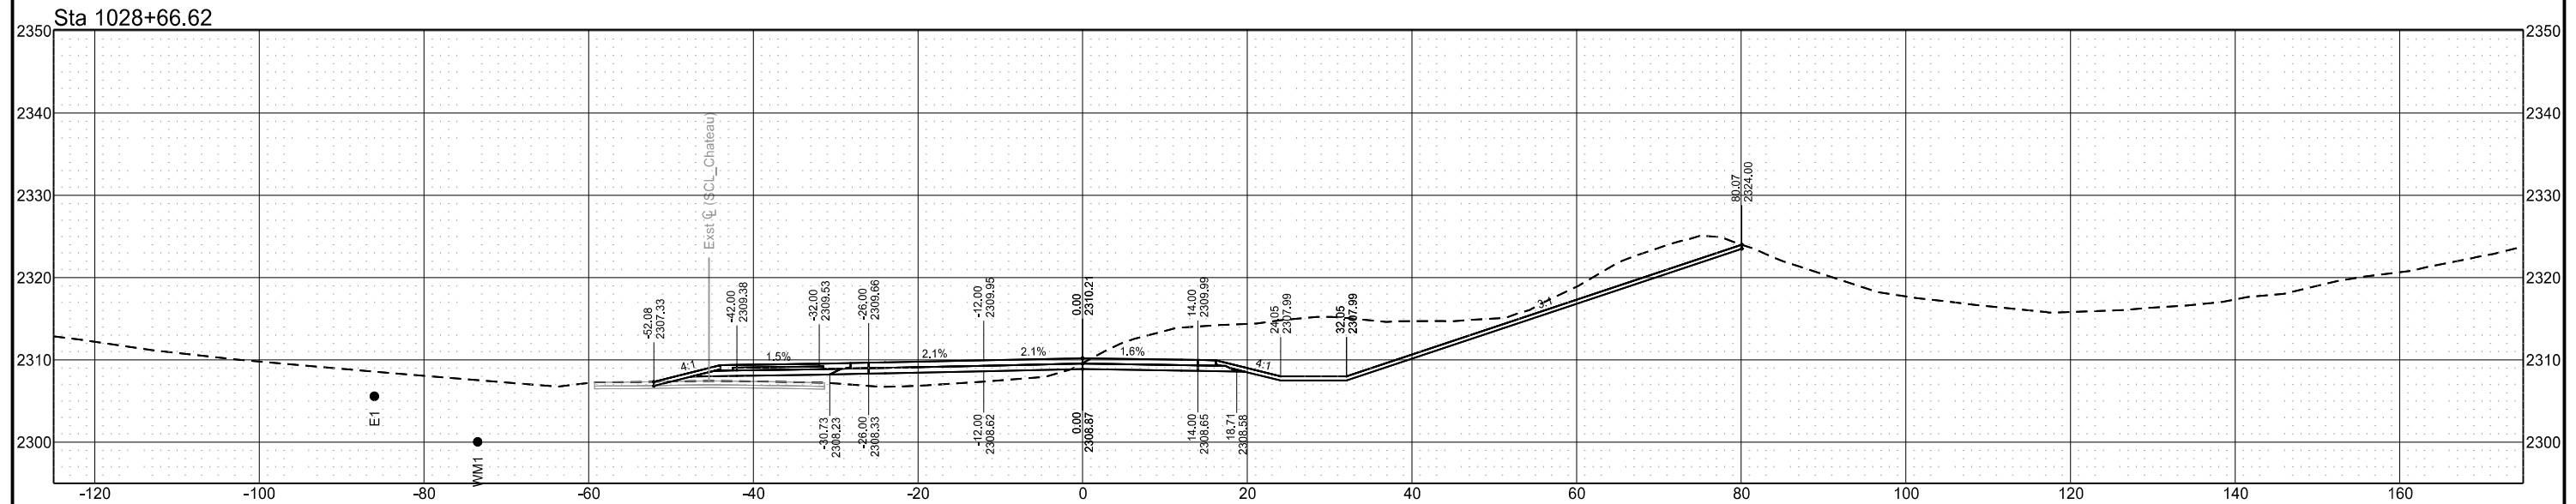

Chain = OCL_Chateau


Chateau Road - Medora, ND
Burning Hills Amphitheater to Pacific Ave

Segment C


| STATE | PROJECT NO. | SECTION NO. | SHEET NO. |
|-------|-------------------|-------------|-----------|
| ND | SS-FTF-5-999(036) | 200 | 121 |

Cross Sections

Sta 1029+00.00

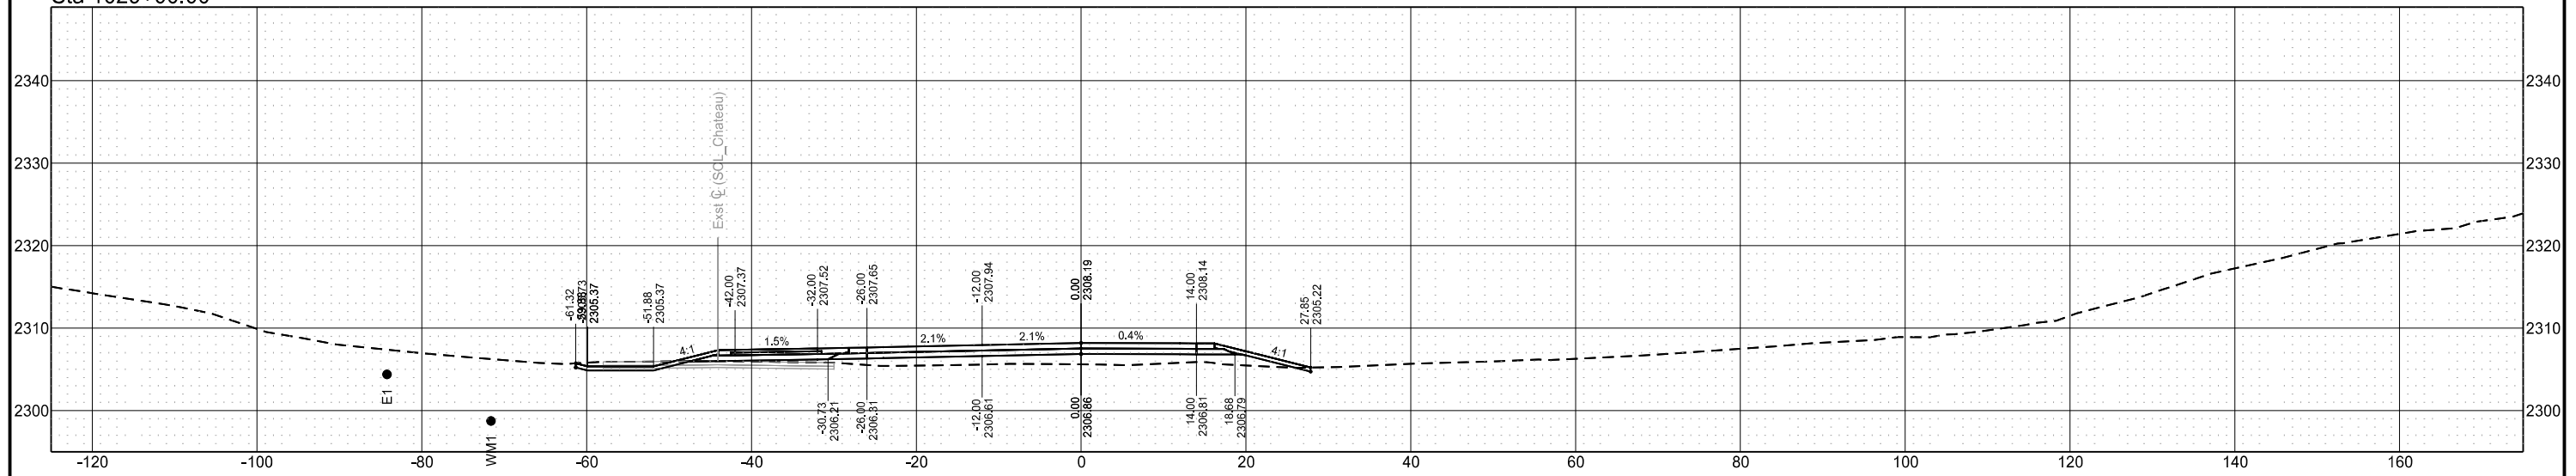


Sta 1028+75.00

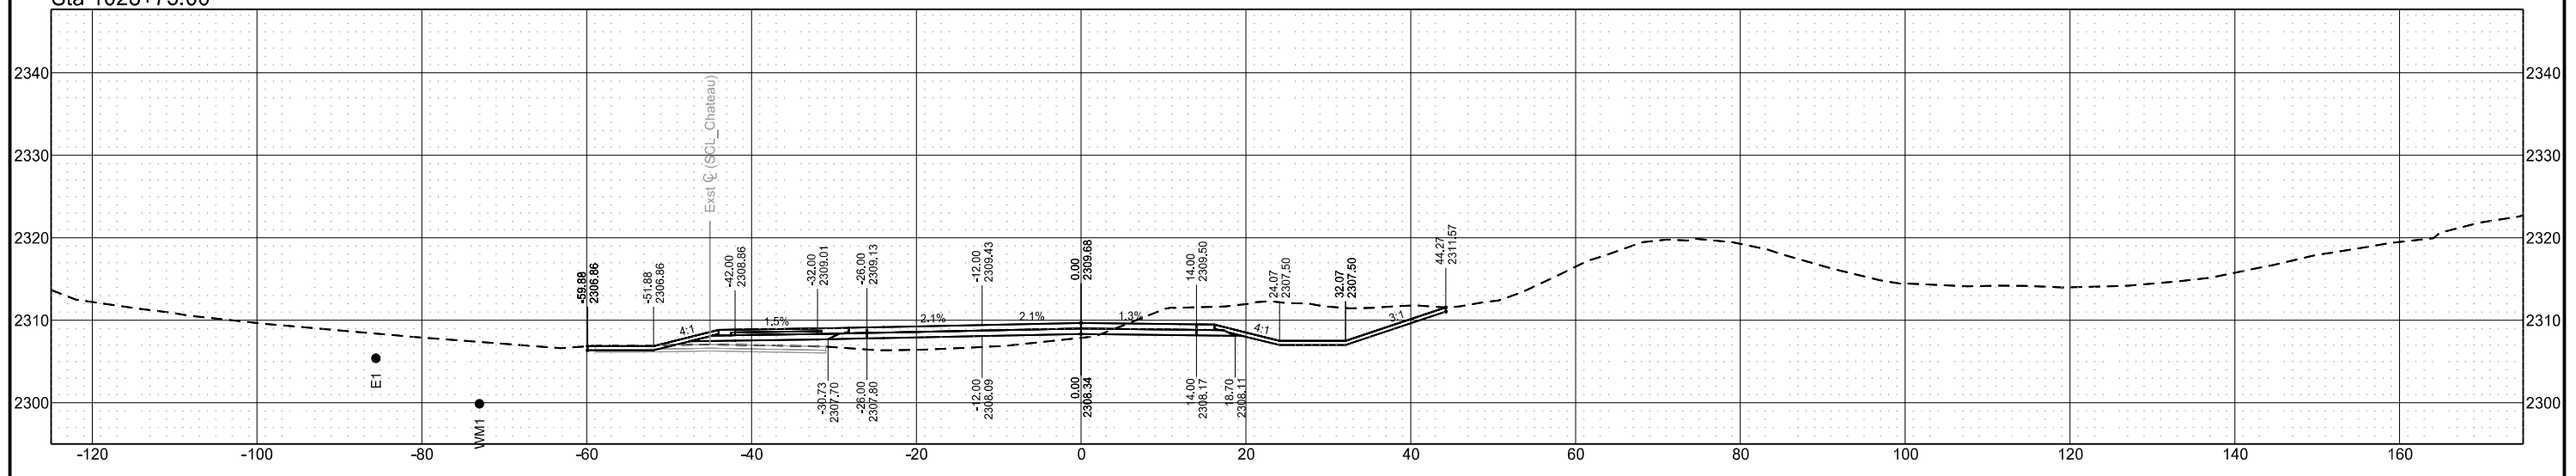


| STATE | PROJECT NO. | SECTION NO. | SHEET NO. |
|-------|-------------------|-------------|-----------|
| ND | SS-FTF-5-999(036) | 200 | 122 |

Cross Sections

Sta 1029+25.00

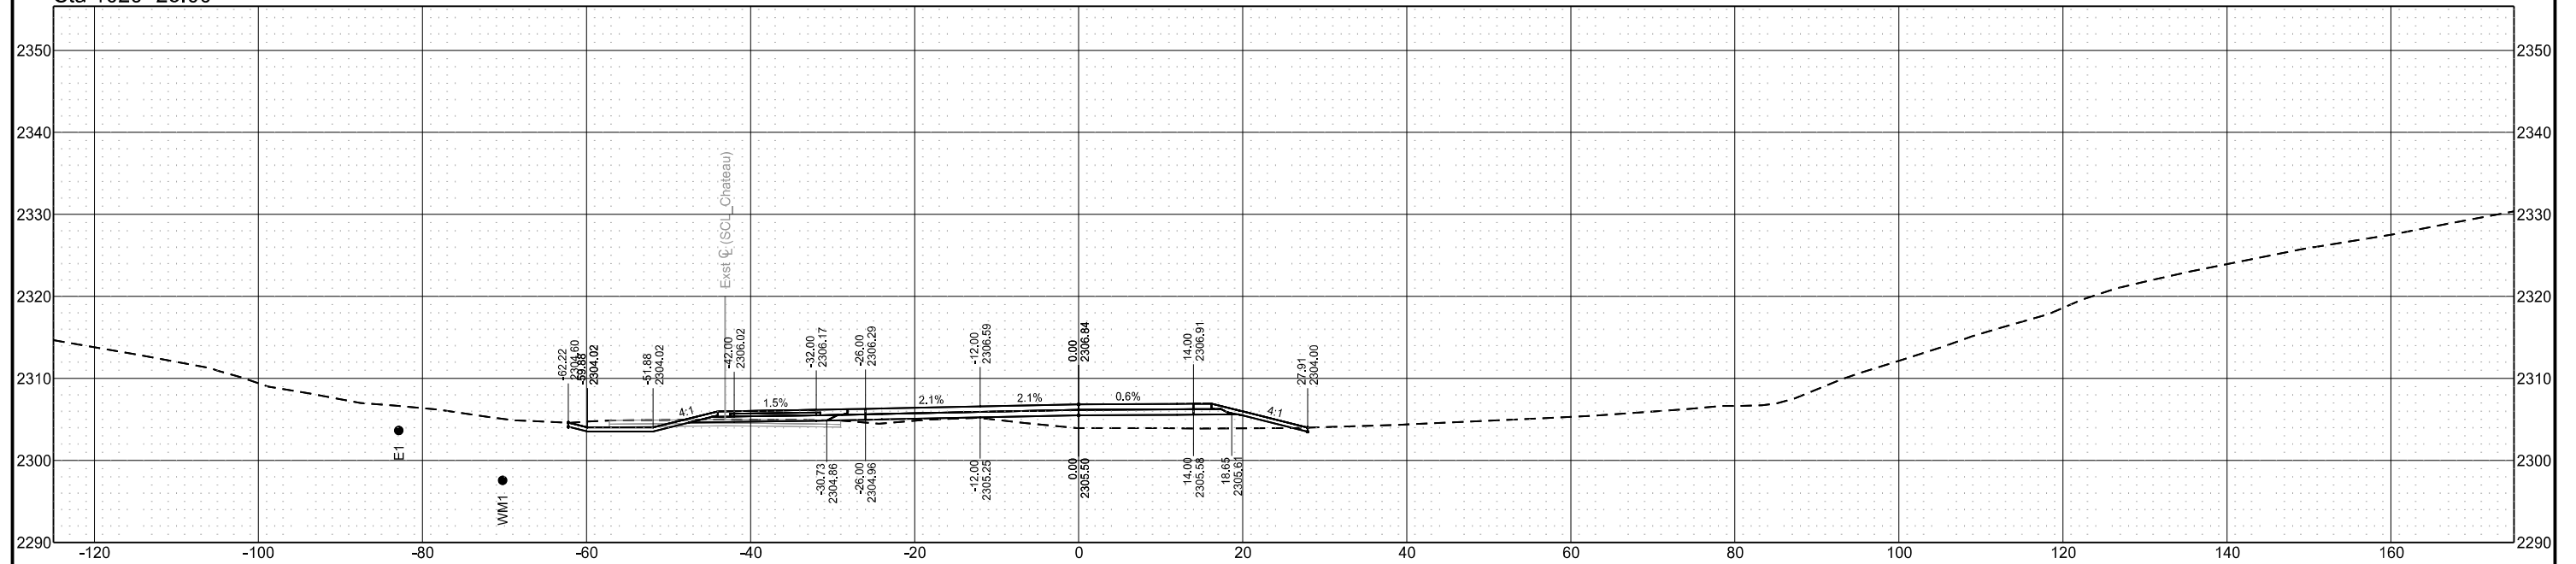


Sta 1029+09.75

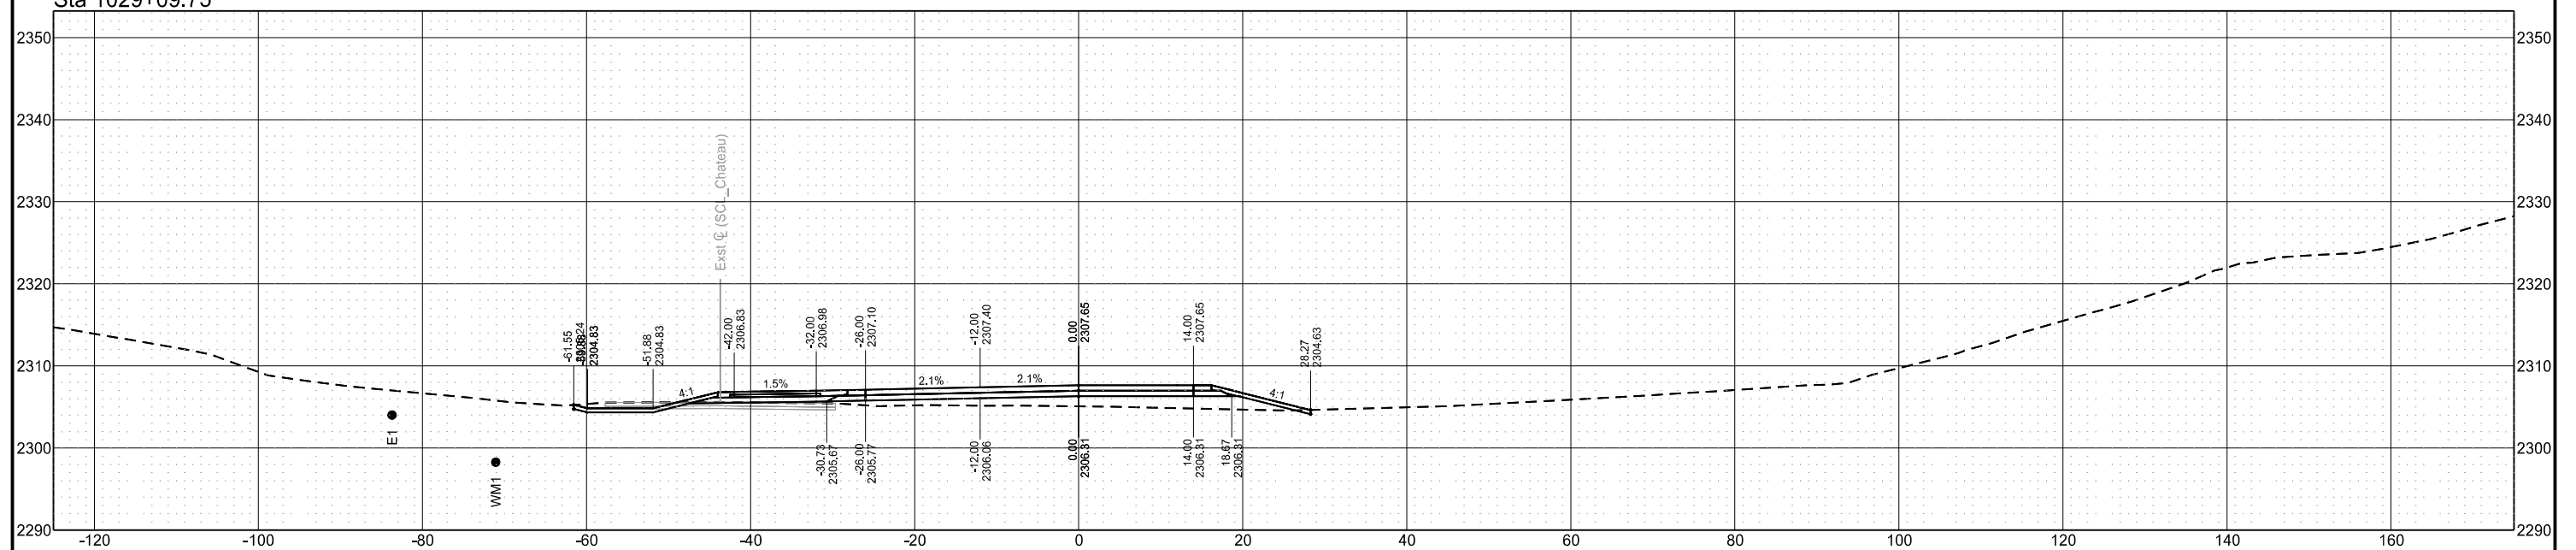


| STATE | PROJECT NO. | SECTION NO. | SHEET NO. |
|-------|-------------------|-------------|-----------|
| ND | SS-FTF-5-999(036) | 200 | 123 |

Cross Sections

Sta 1029+48.52

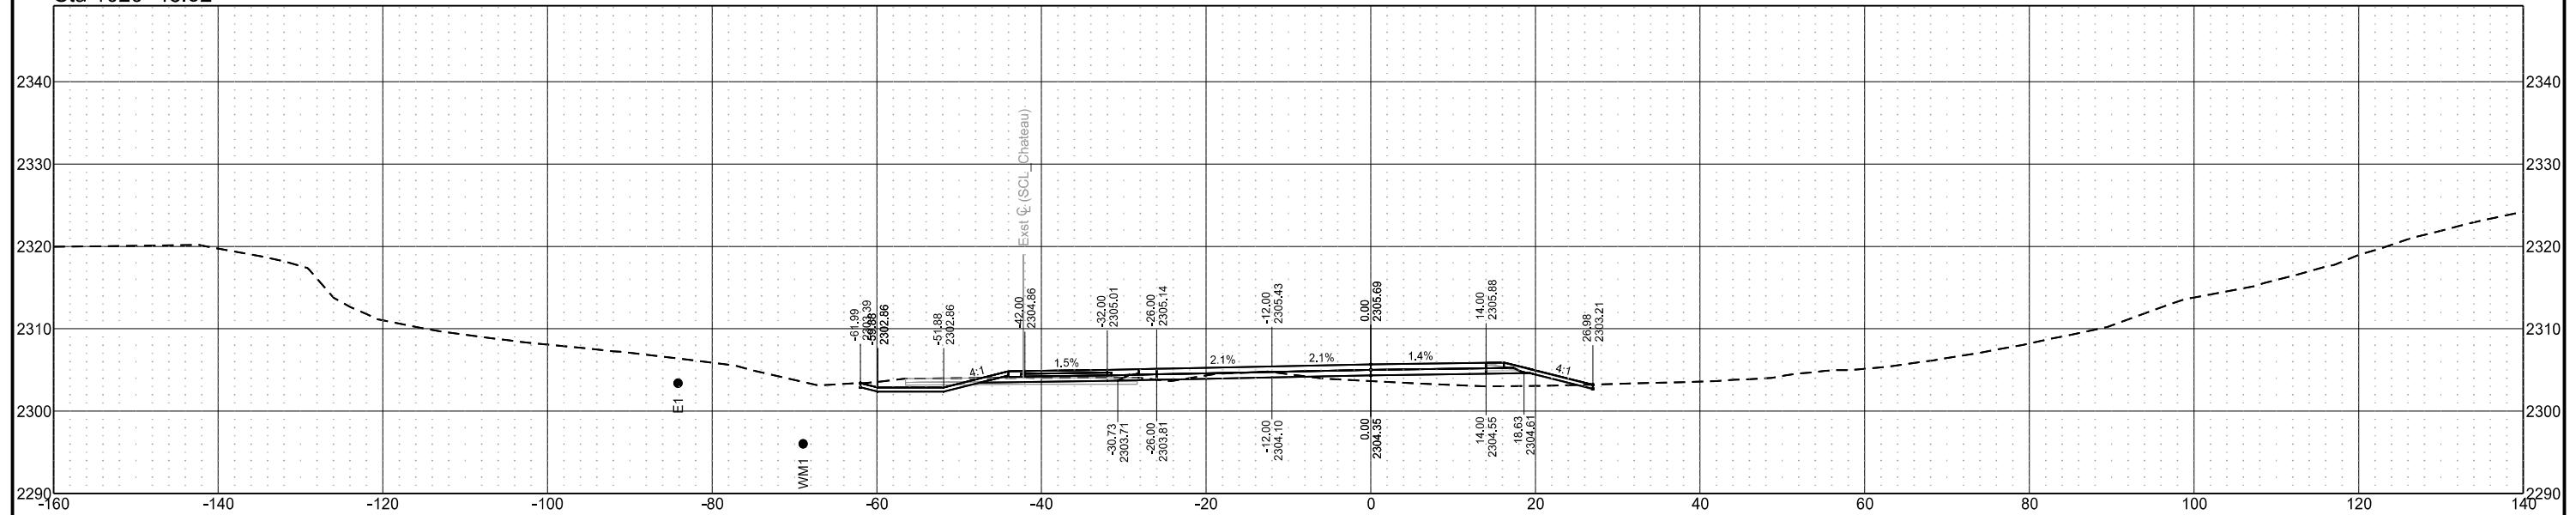

Sta 1029+26.00

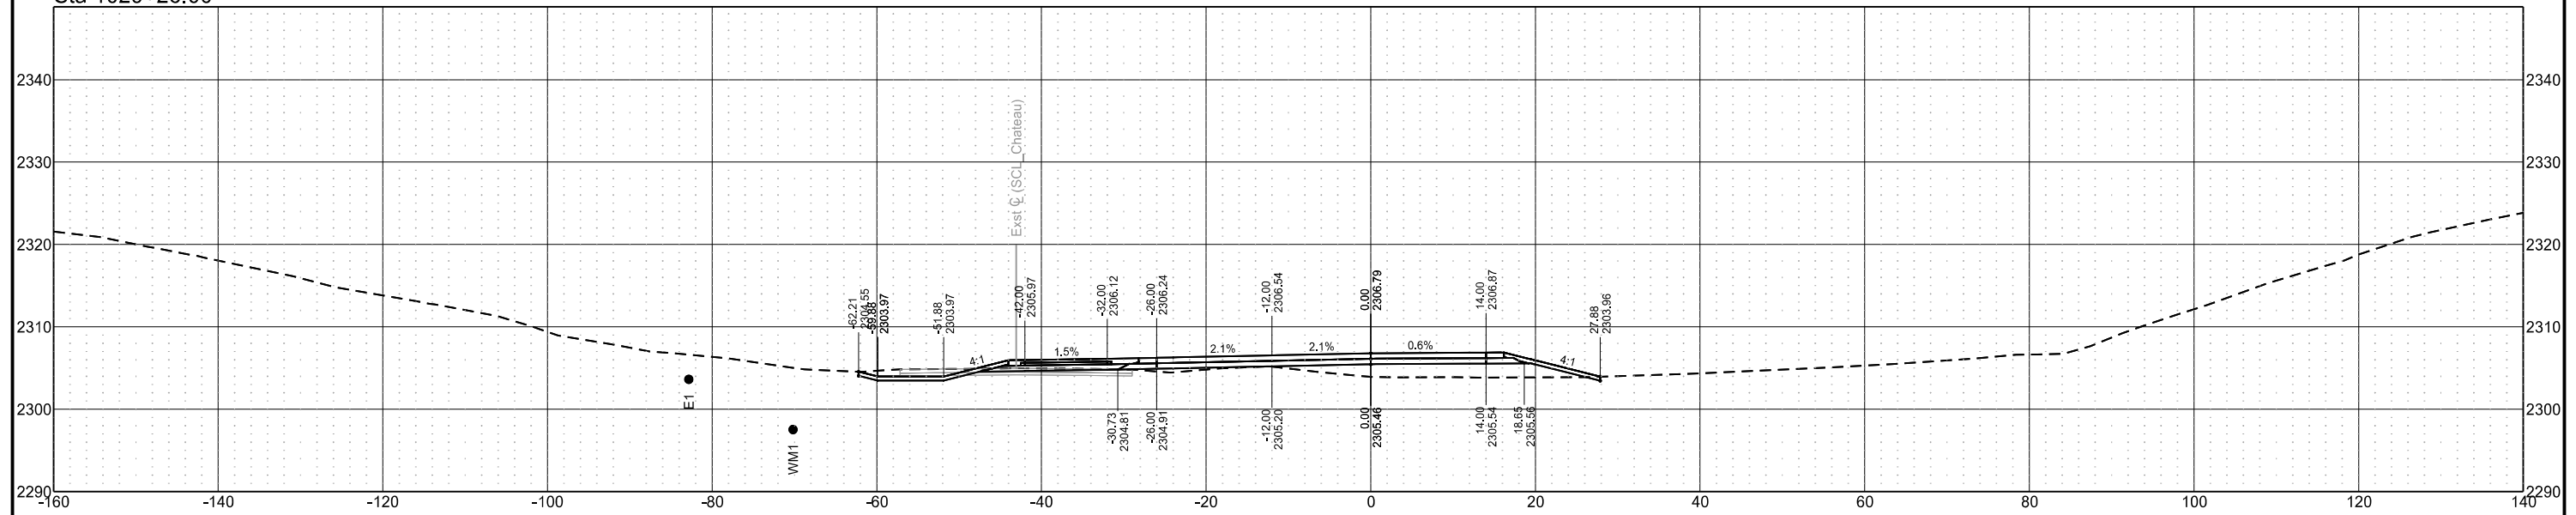

Chain = OCL_Chateau


Chateau Road - Medora, ND
Burning Hills Amphitheater to Pacific Ave

Segment C


| STATE | PROJECT NO. | SECTION NO. | SHEET NO. |
|-------|-------------------|-------------|-----------|
| ND | SS-FTF-5-999(036) | 200 | 124 |

Cross Sections

Sta 1029+67.90

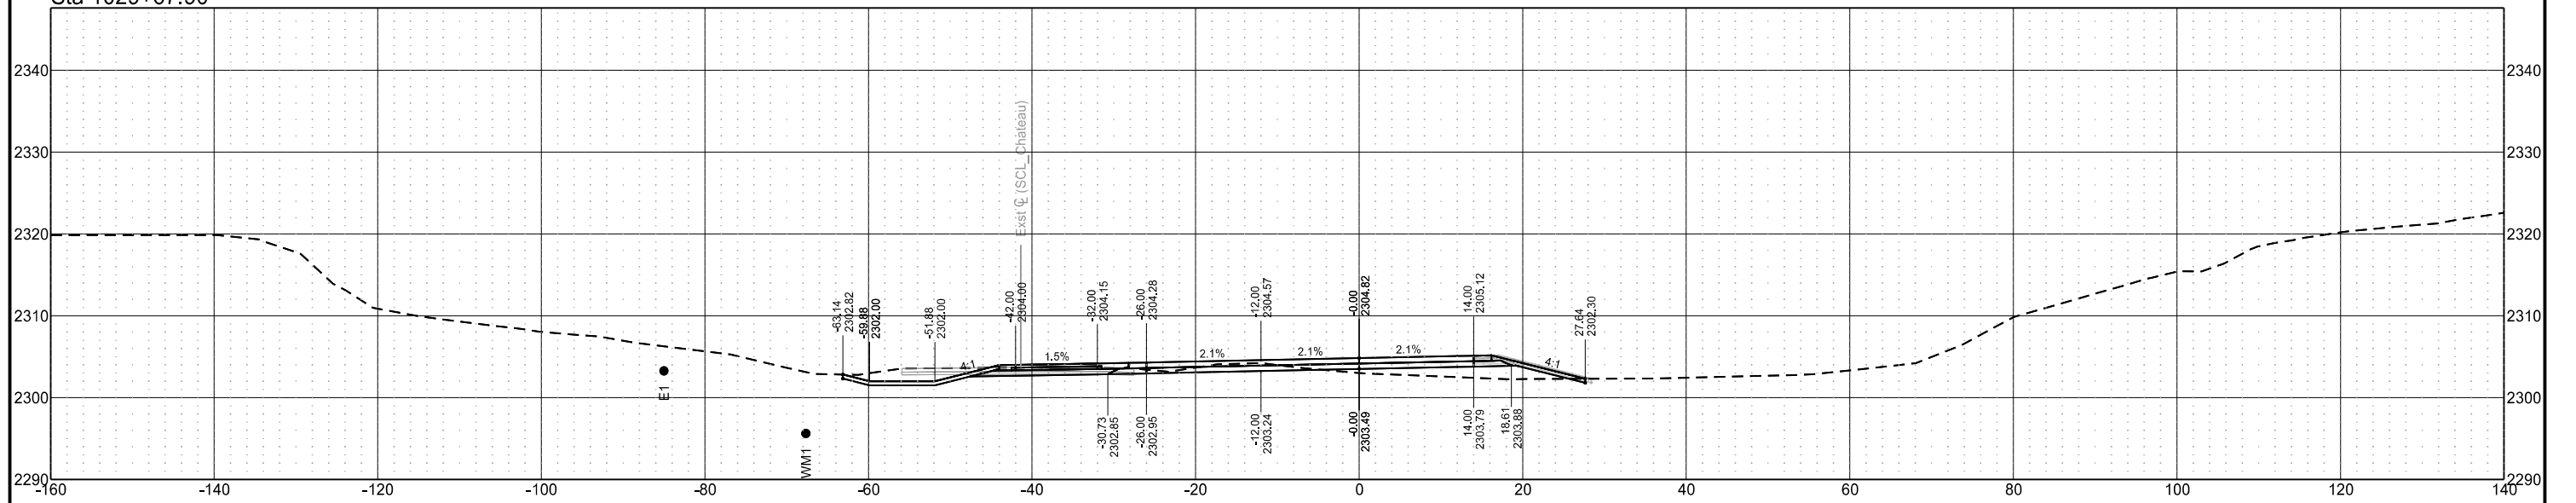


Sta 1029+50.00

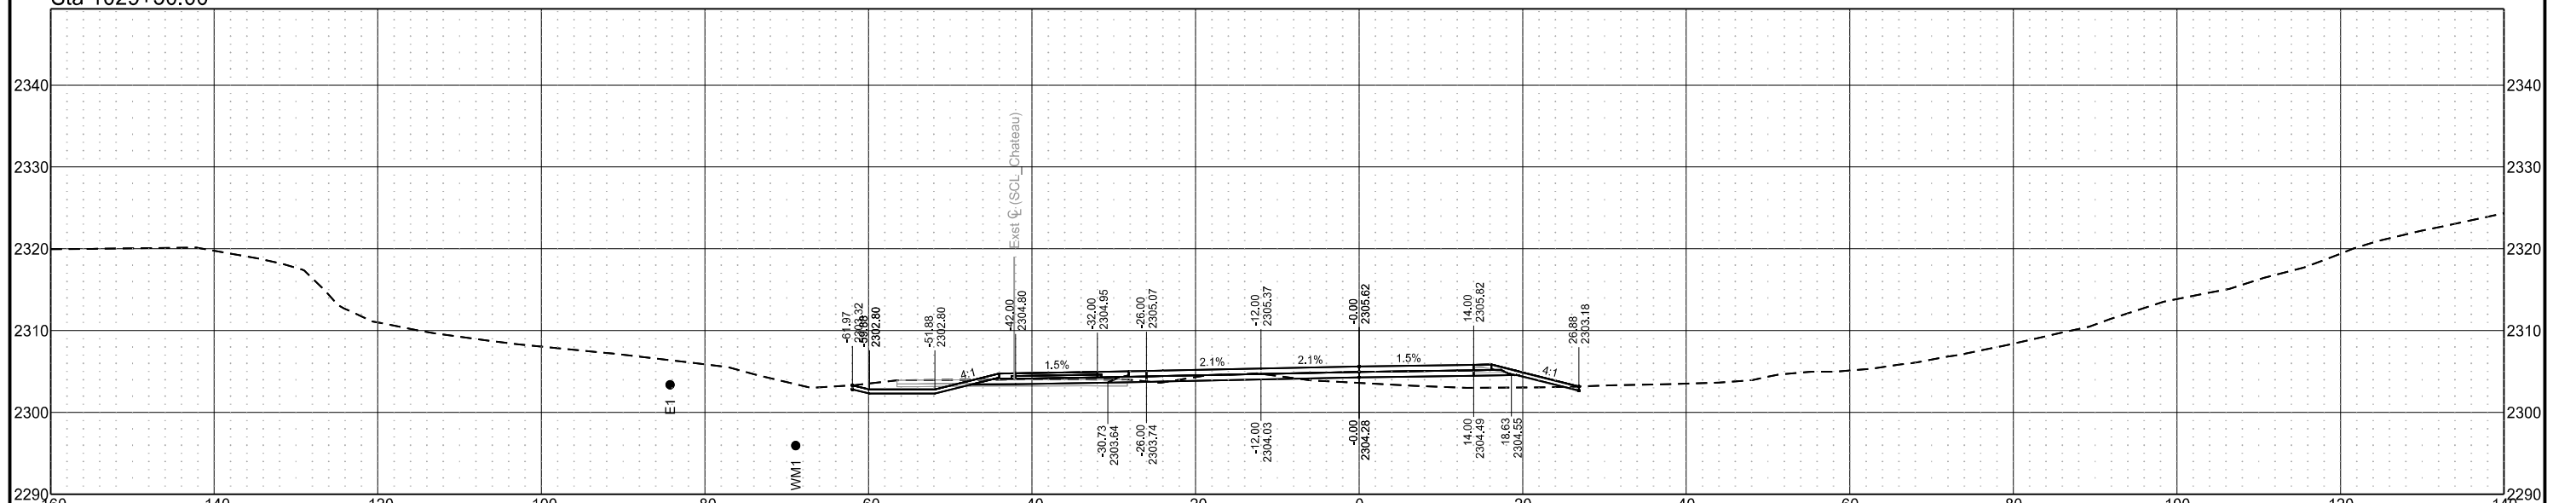


| STATE | PROJECT NO. | SECTION NO. | SHEET NO. |
|-------|-------------------|-------------|-----------|
| ND | SS-FTF-5-999(036) | 200 | 125 |

Cross Sections

Sta 1030+00.00

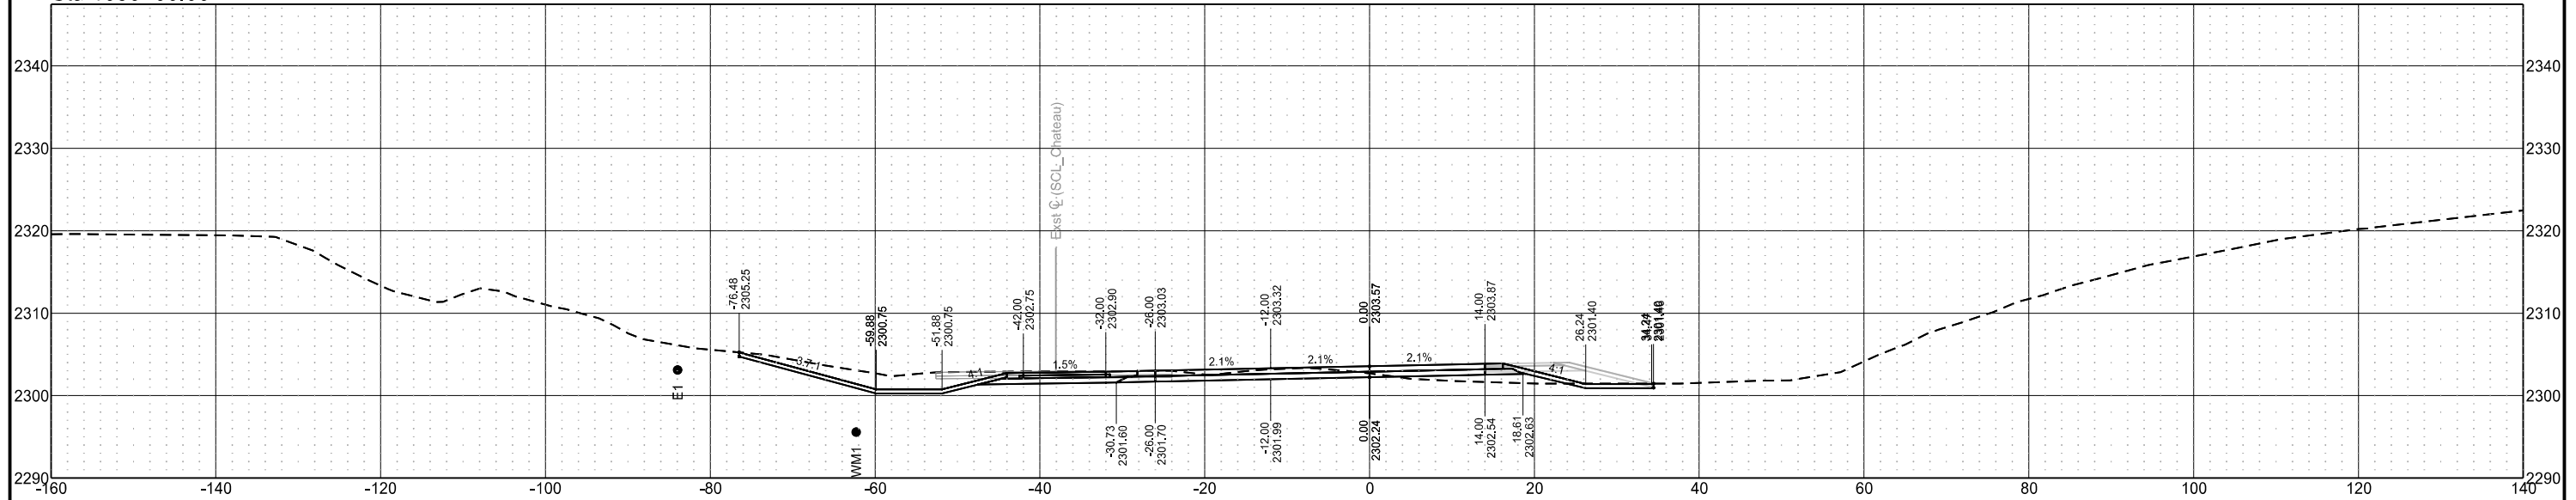

Sta 1029+75.00

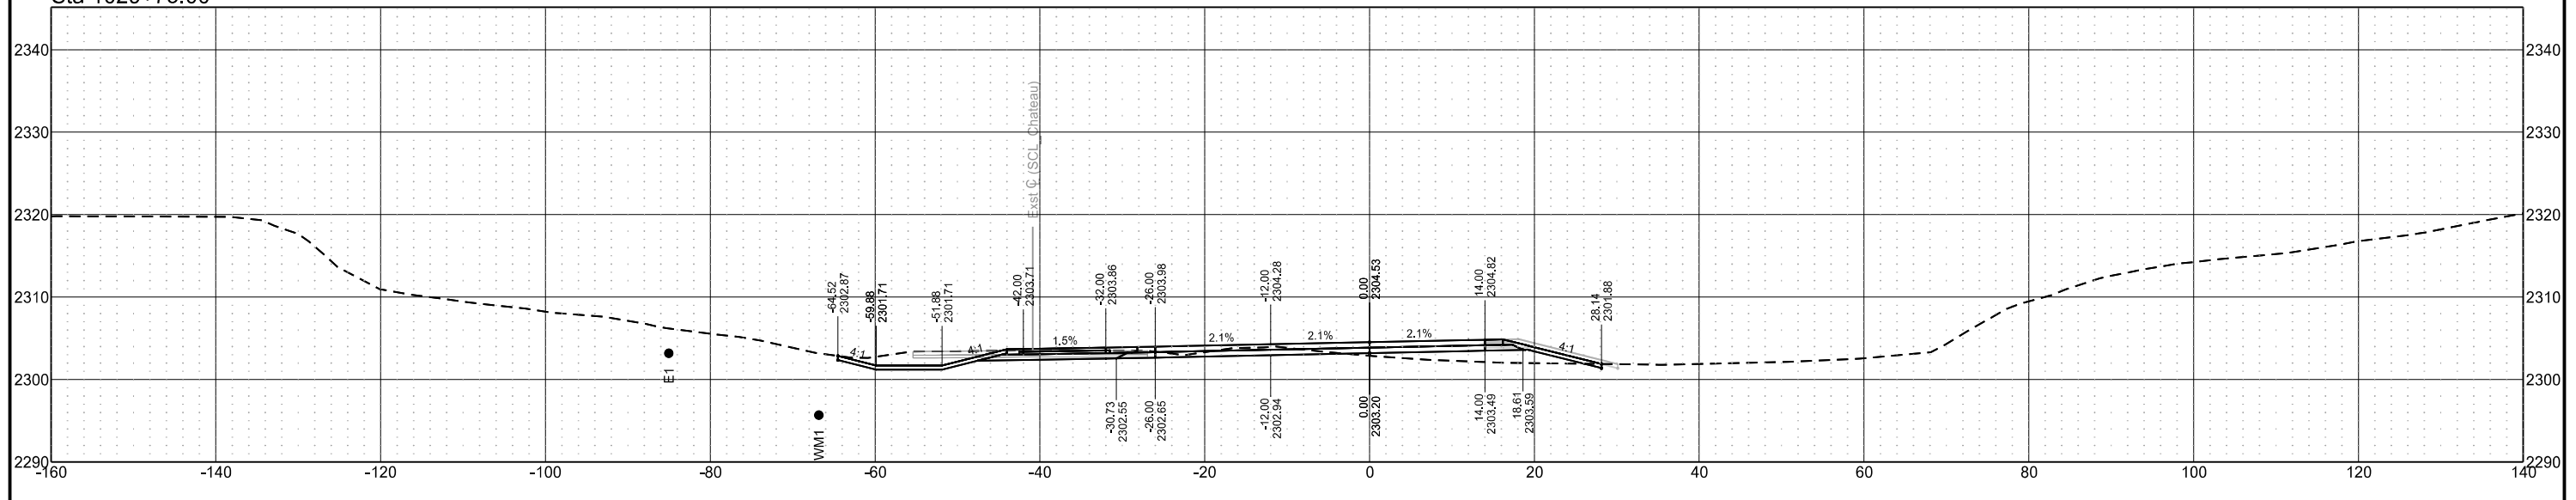

Chain = OCL_Chateau


Chateau Road - Medora, ND
Burning Hills Amphitheater to Pacific Ave

Segment C

| STATE | PROJECT NO. | SECTION NO. | SHEET NO. |
|-------|-------------------|-------------|-----------|
| ND | SS-FTF-5-999(036) | 200 | 126 |

Cross Sections


Sta 1030+25.00

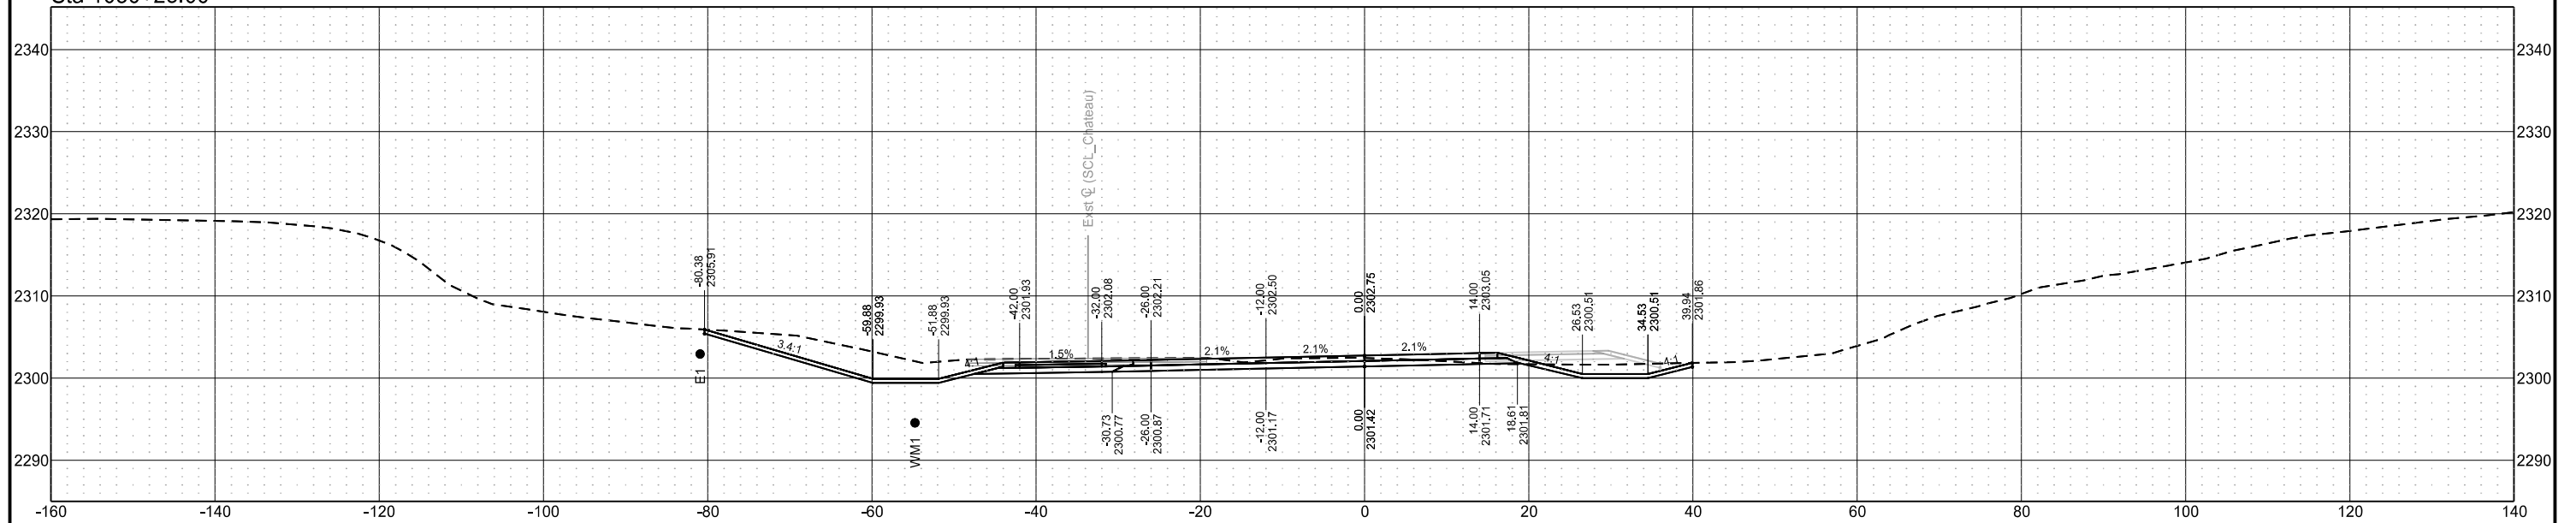


| STATE | PROJECT NO. | SECTION NO. | SHEET NO. |
|-------|-------------------|-------------|-----------|
| ND | SS-FTF-5-999(036) | 200 | 127 |

Cross Sections

Sta 1030+50.00

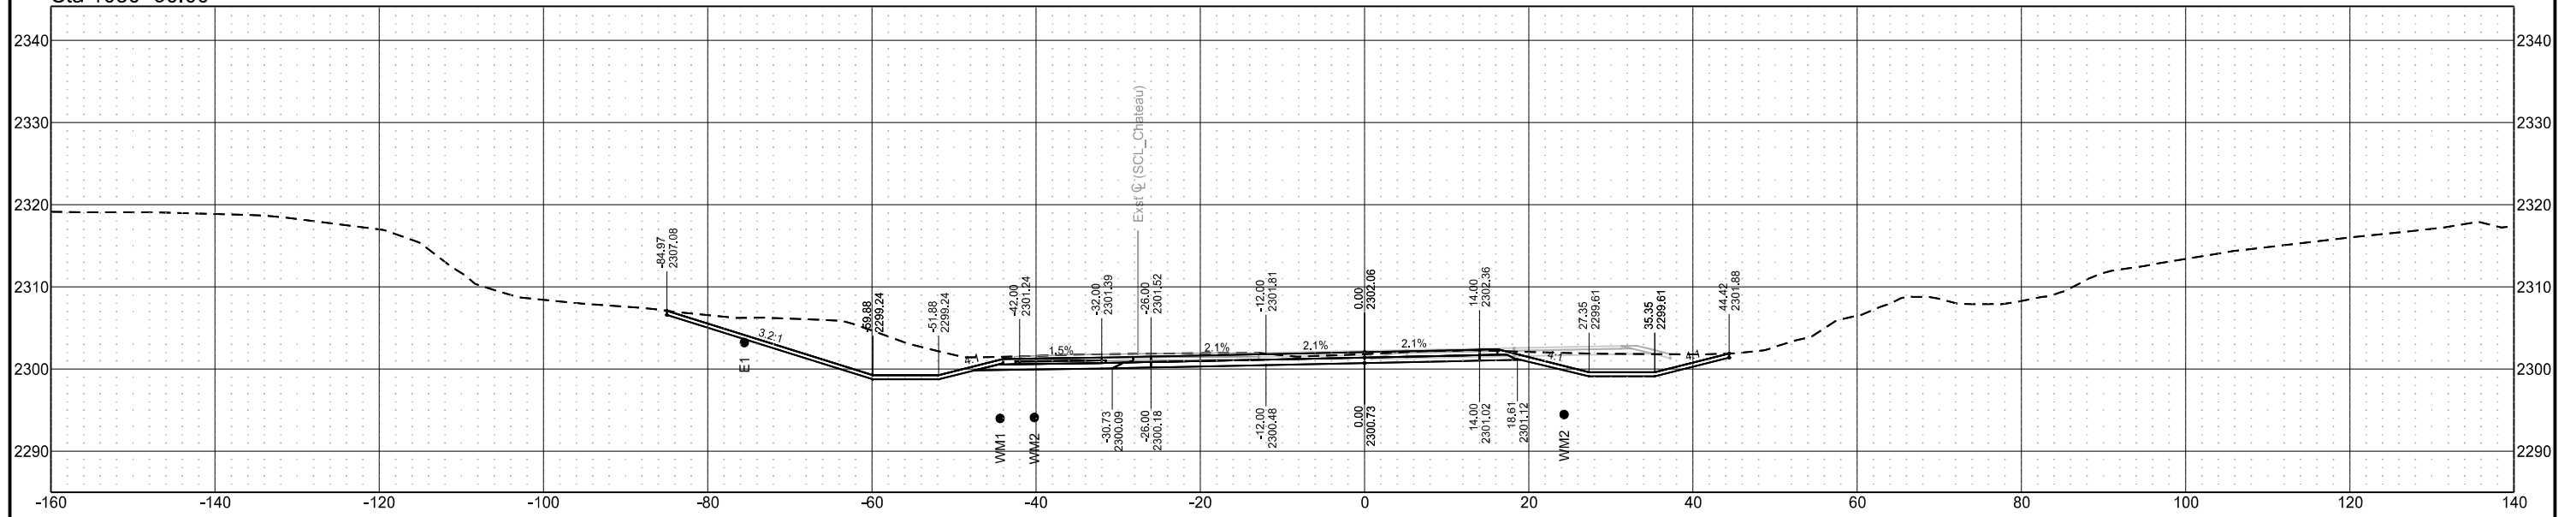

Sta 1030+25.00

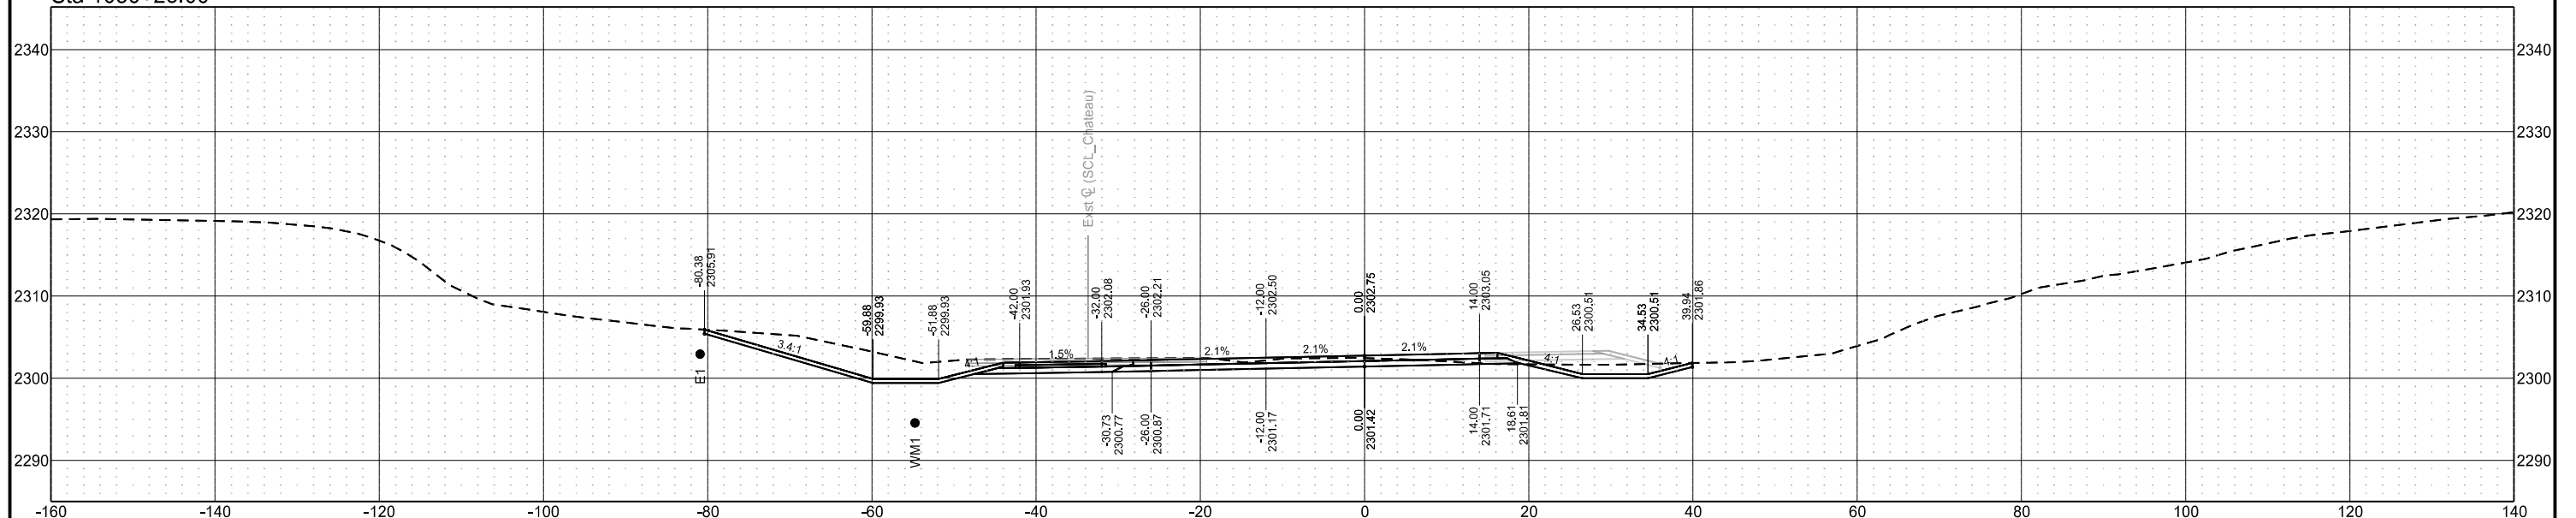

Chain = OCL_Chateau


Chateau Road - Medora, ND
Burning Hills Amphitheater to Pacific Ave

Segment D


| STATE | PROJECT NO. | SECTION NO. | SHEET NO. |
|-------|-------------------|-------------|-----------|
| ND | SS-FTF-5-999(036) | 200 | 128 |

Cross Sections

Sta 1030+75.00

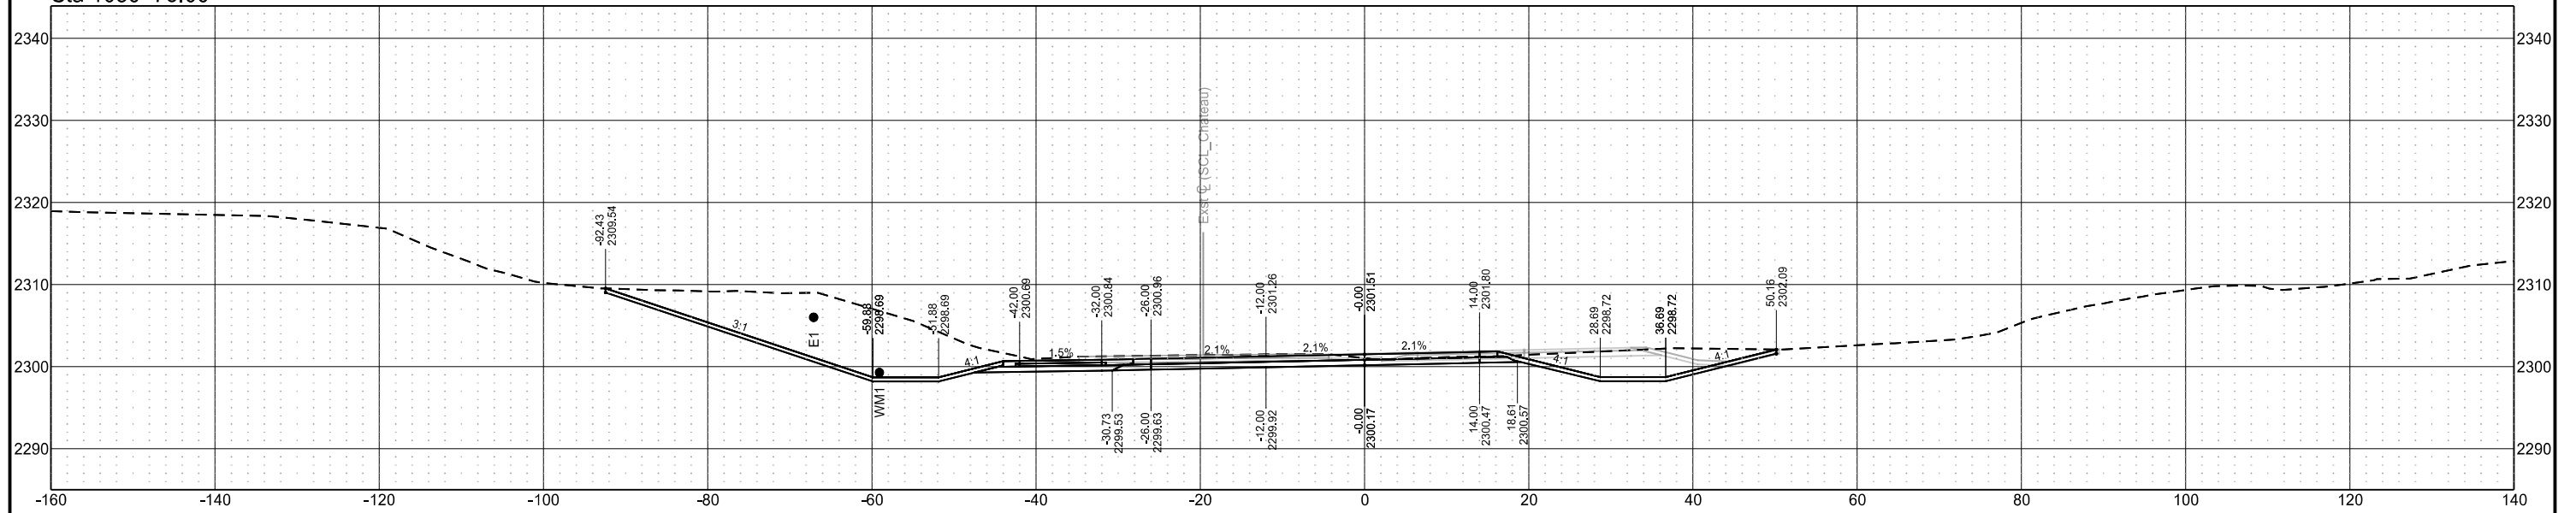


Sta 1030+57.68

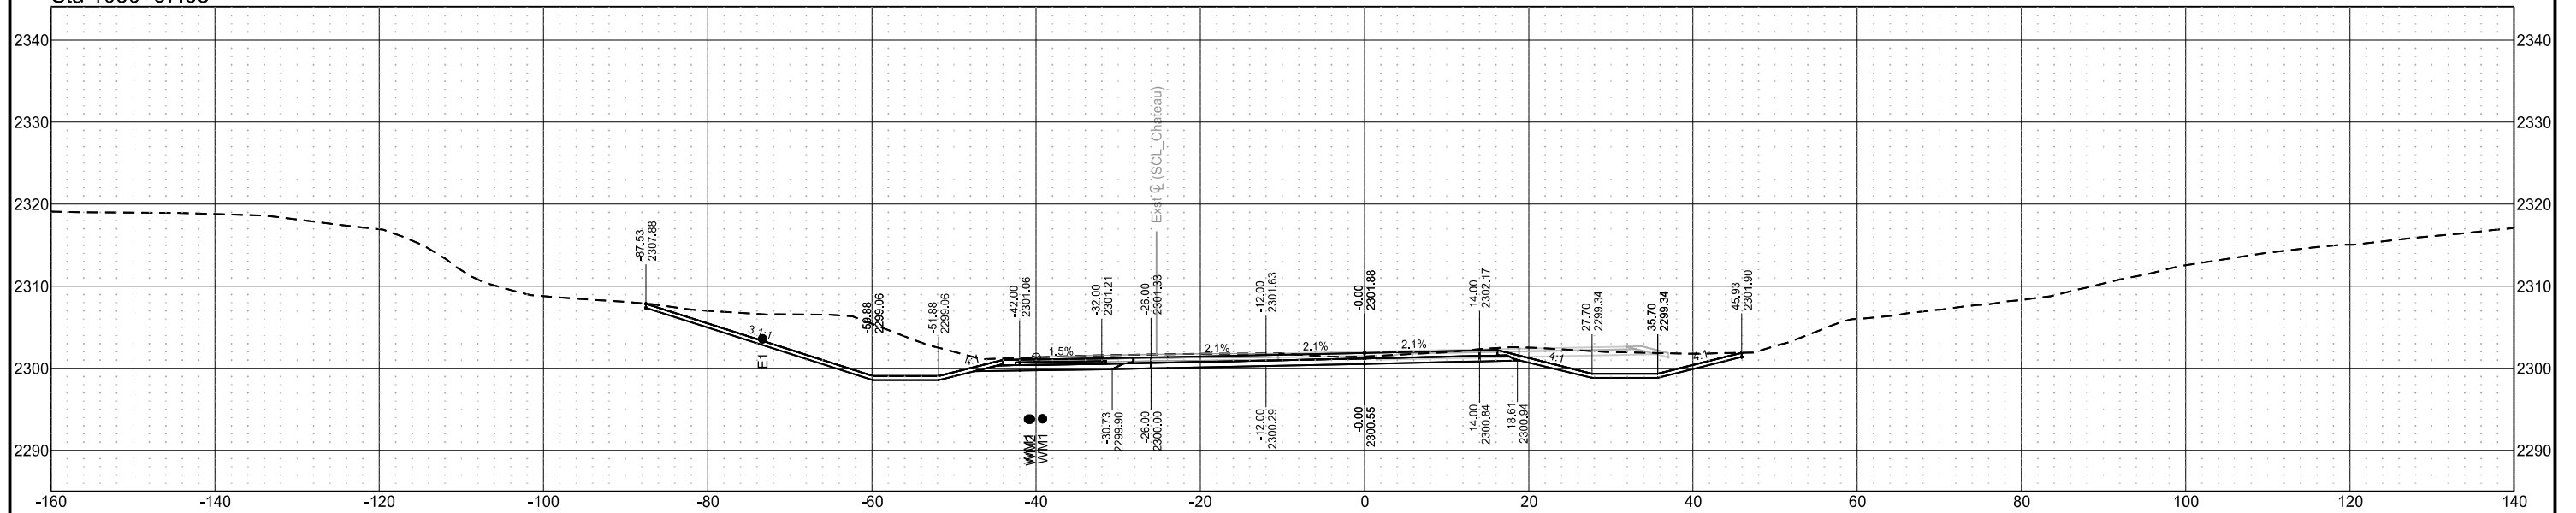


| STATE | PROJECT NO. | SECTION NO. | SHEET NO. |
|-------|-------------------|-------------|-----------|
| ND | SS-FTF-5-999(036) | 200 | 129 |

Sta 1031+02.52

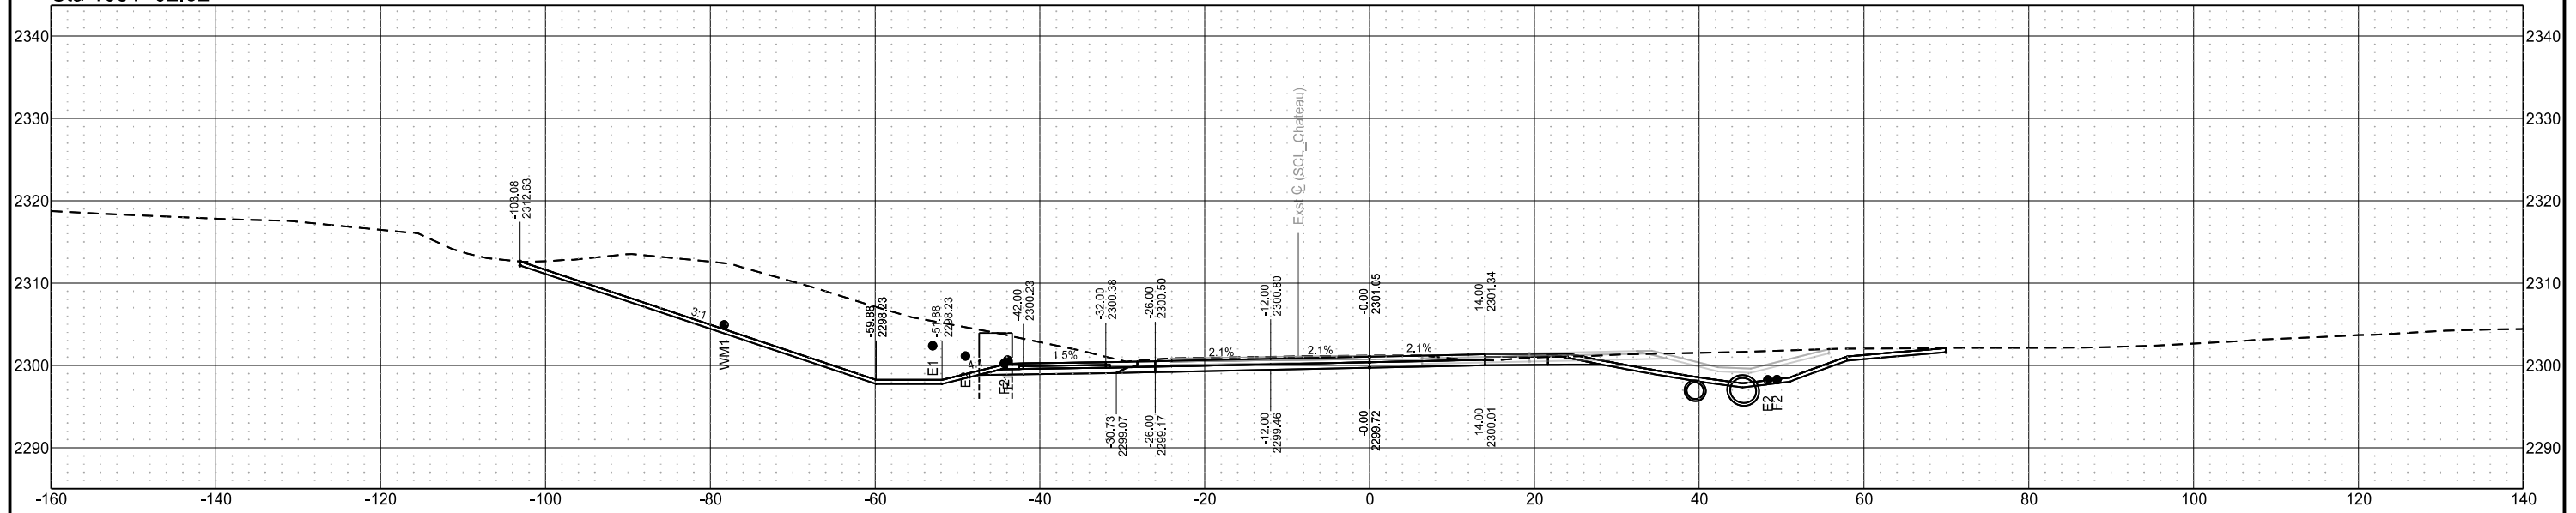


Sta 1031+00.00

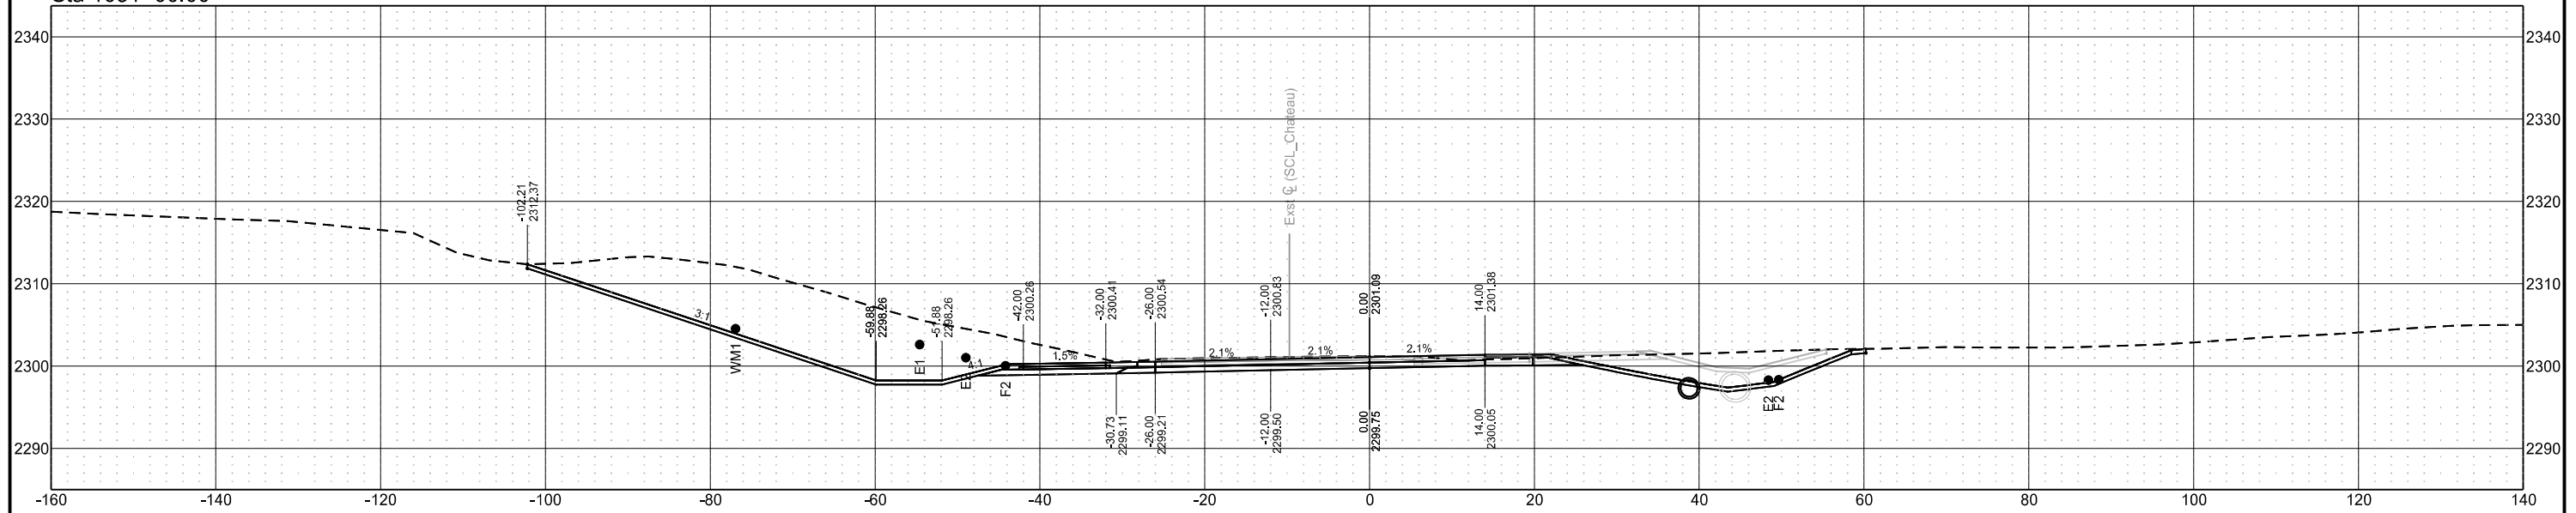


| STATE | PROJECT NO. | SECTION NO. | SHEET NO. |
|-------|-------------------|-------------|-----------|
| ND | SS-FTF-5-999(036) | 200 | 130 |

Cross Sections

Sta 1031+20.00

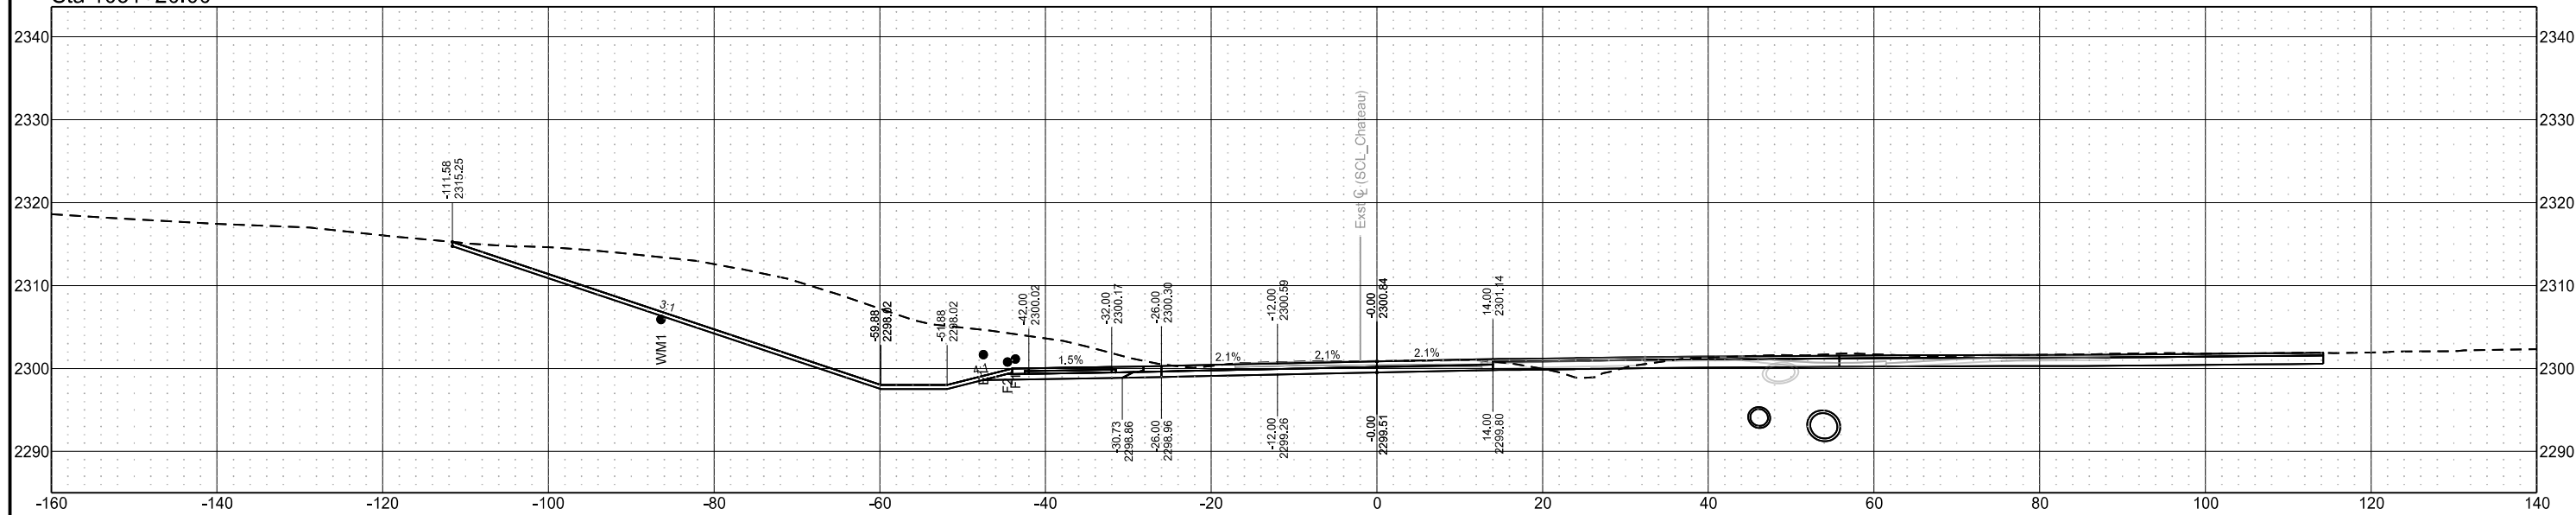

Sta 1031+07.30

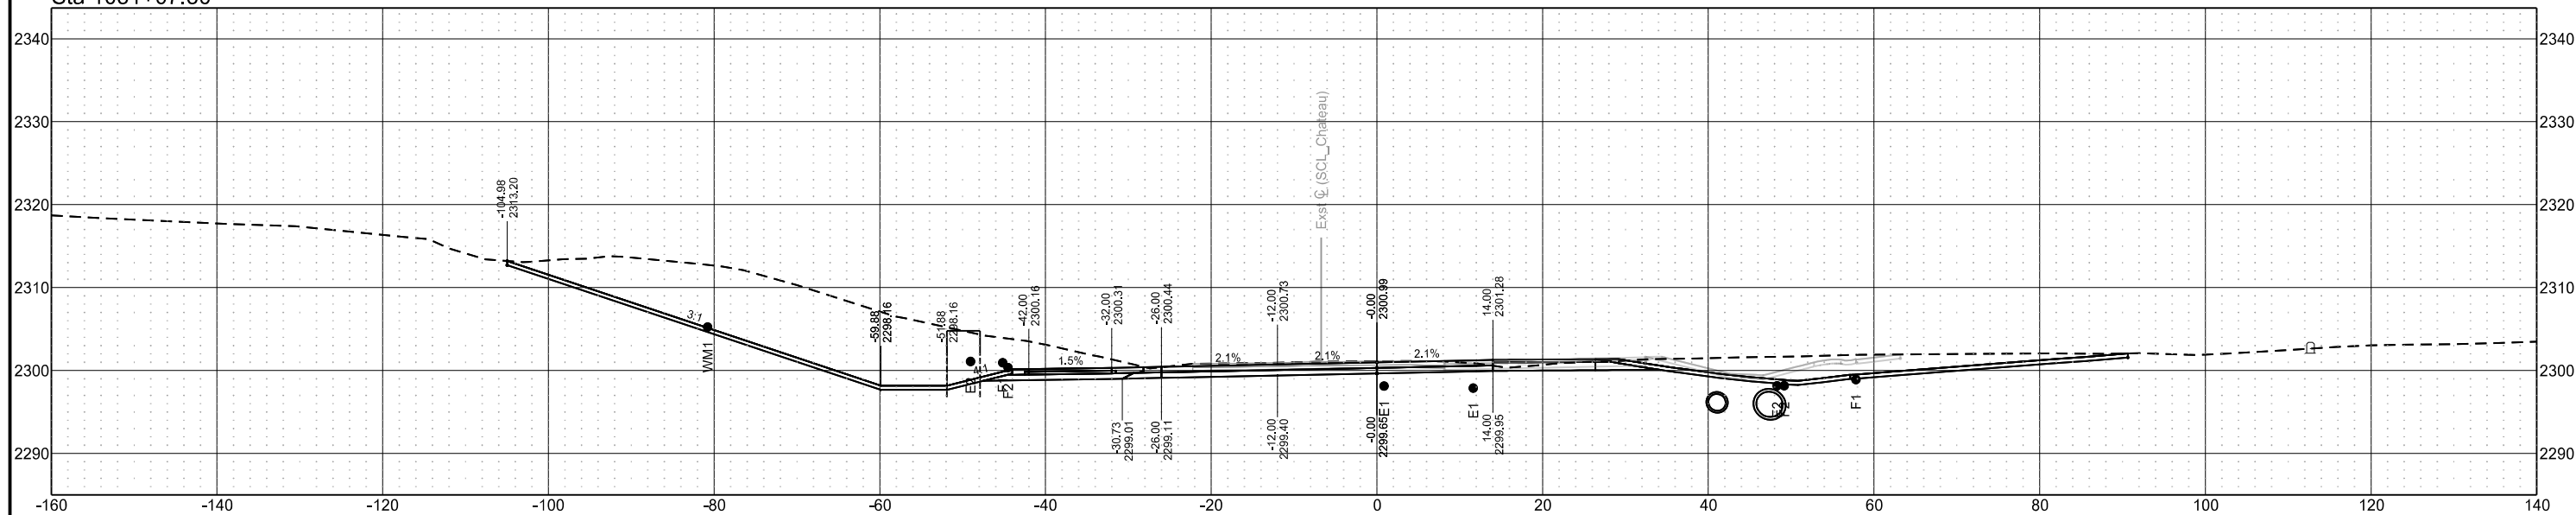

Chain = OCL_Chateau


Chateau Road - Medora, ND
Burning Hills Amphitheater to Pacific Ave

Segment D


| STATE | PROJECT NO. | SECTION NO. | SHEET NO. |
|-------|-------------------|-------------|-----------|
| ND | SS-FTF-5-999(036) | 200 | 131 |

Cross Sections

Sta 1031+26.75

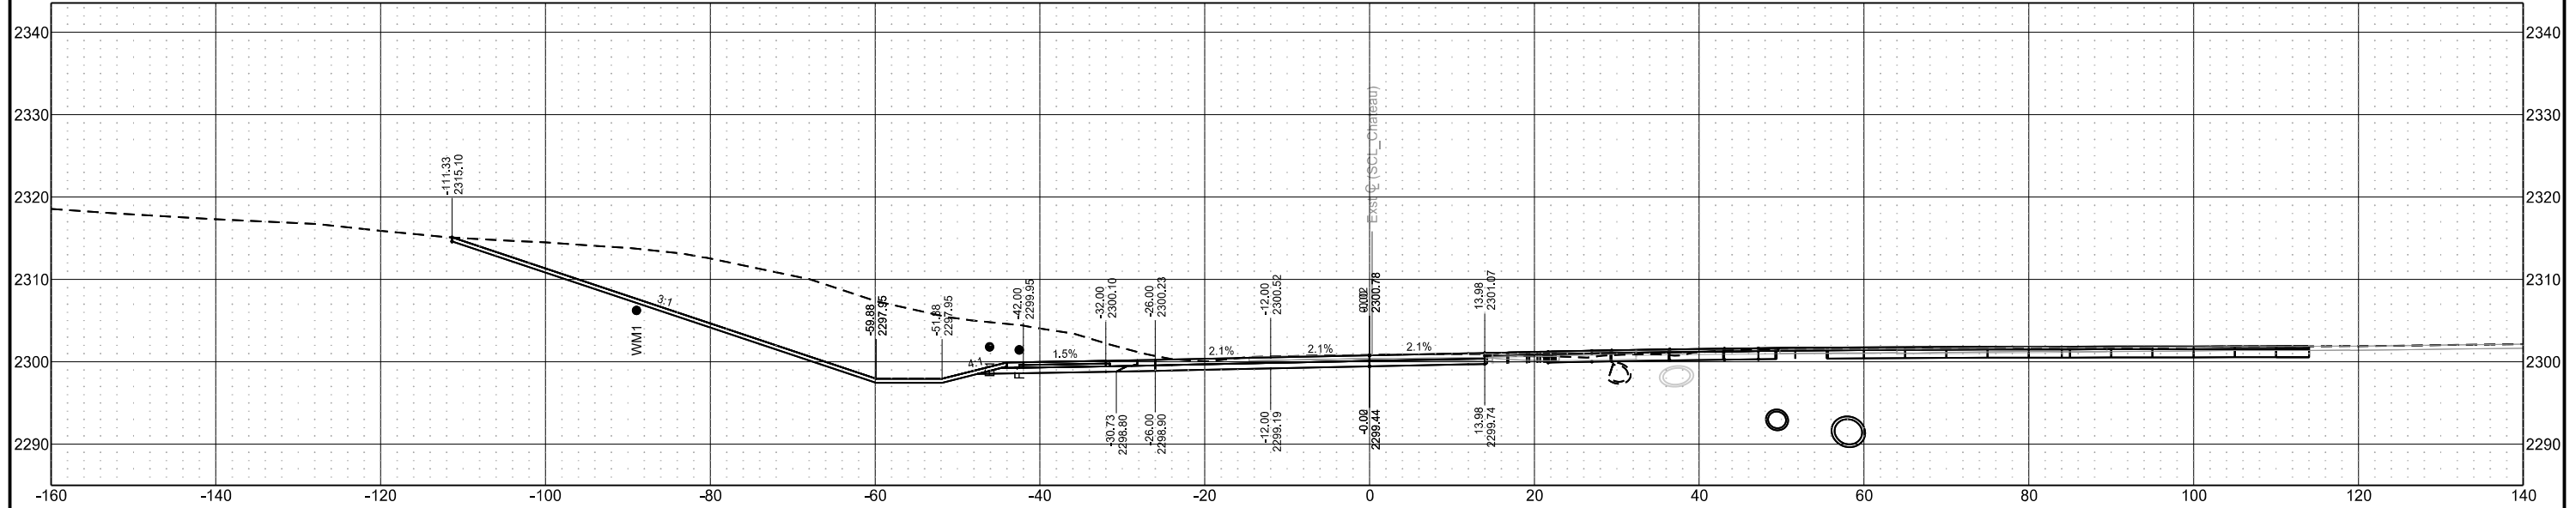

Sta 1031+25.00

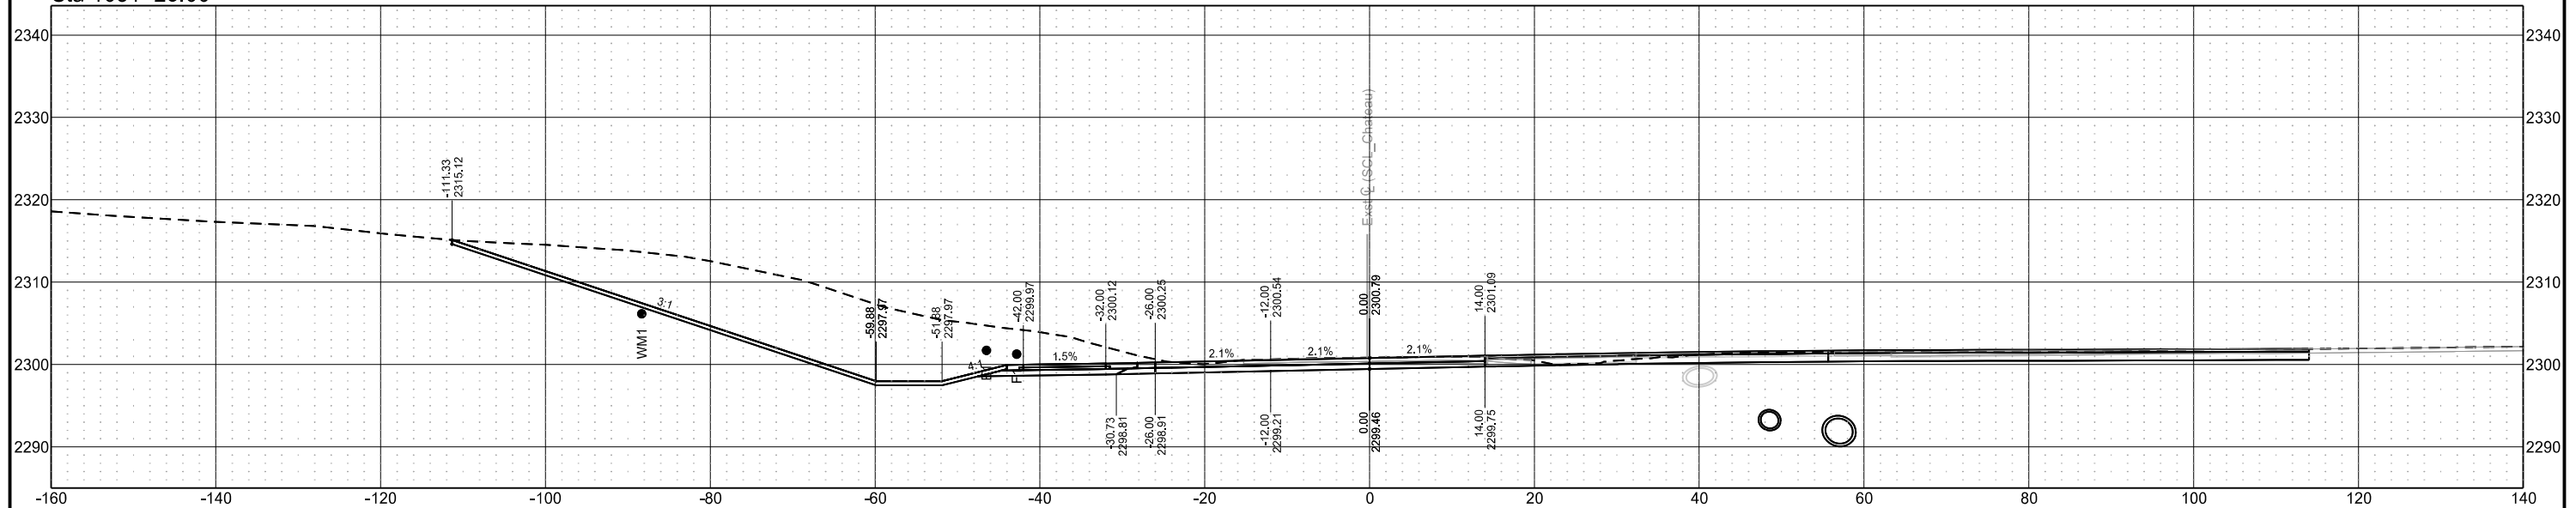

Chain = OCL_Chateau


Chateau Road - Medora, ND
Burning Hills Amphitheater to Pacific Ave

Segment D


| STATE | PROJECT NO. | SECTION NO. | SHEET NO. |
|-------|-------------------|-------------|-----------|
| ND | SS-FTF-5-999(036) | 200 | 132 |

Cross Sections

Sta 1031+75.00

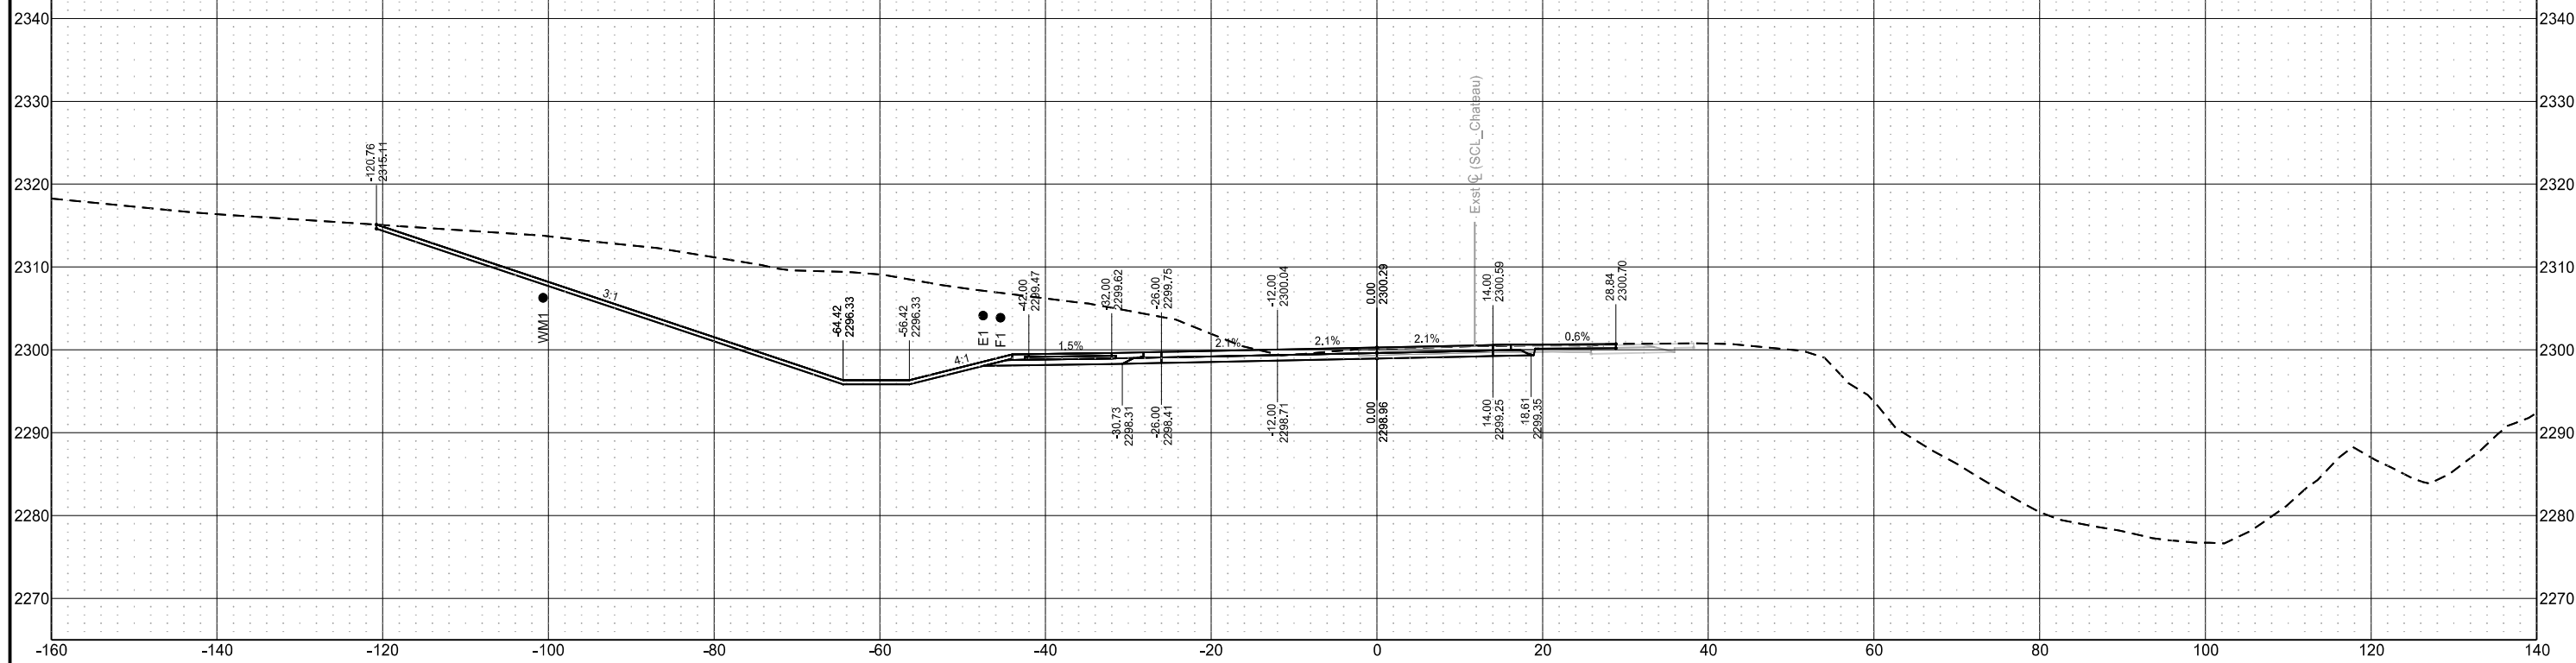


Sta 1031+50.00

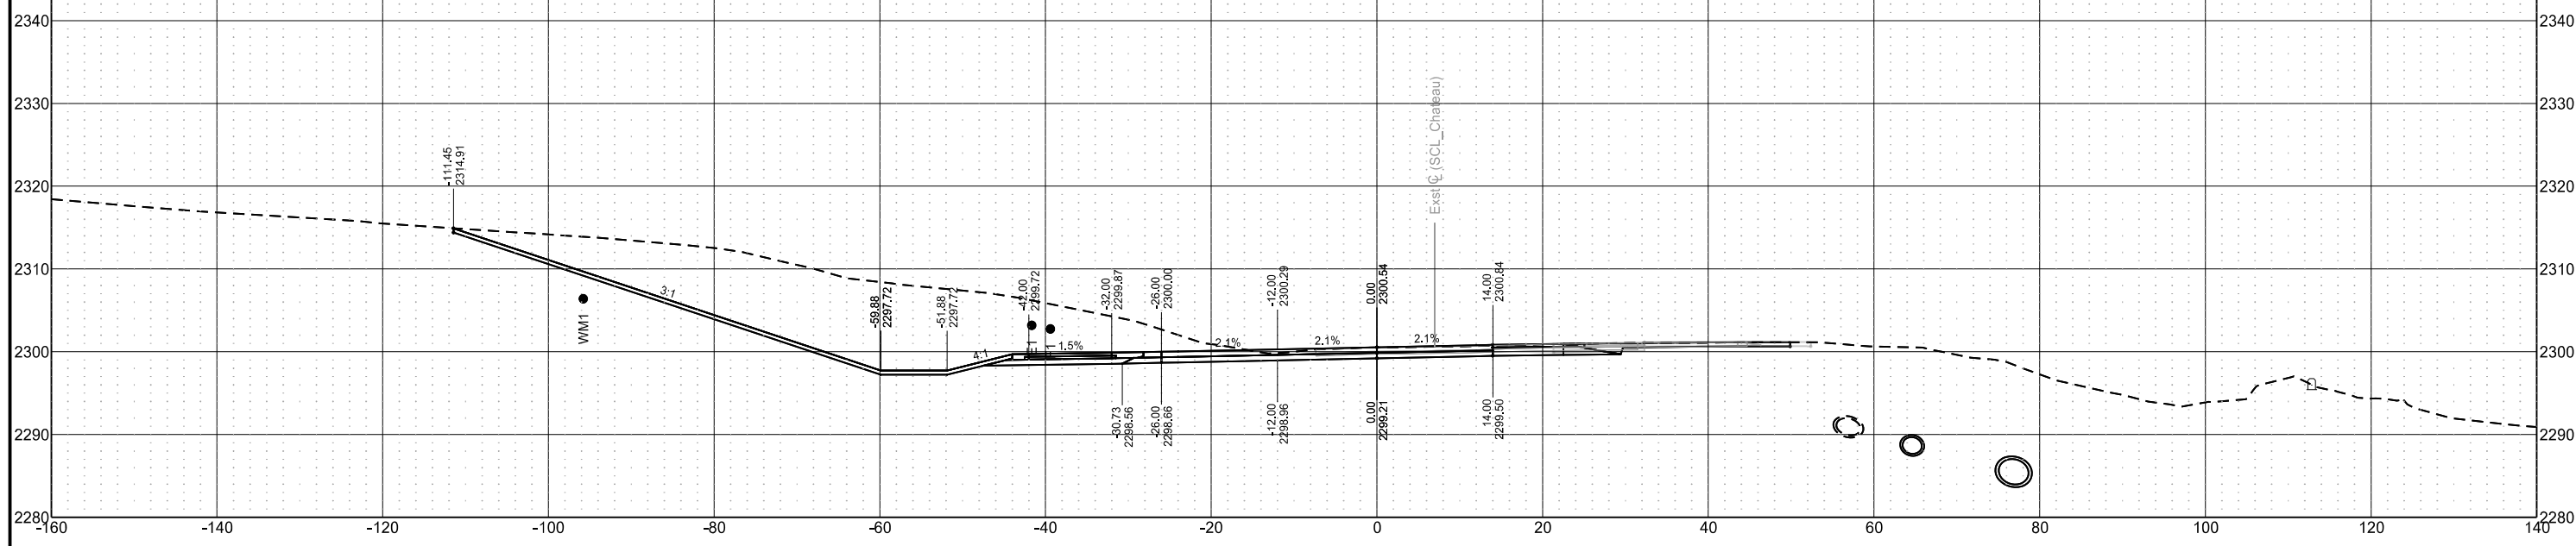


| STATE | PROJECT NO. | SECTION NO. | SHEET NO. |
|-------|-------------------|-------------|-----------|
| ND | SS-FTF-5-999(036) | 200 | 133 |

Cross Sections

Sta 1032+00.00

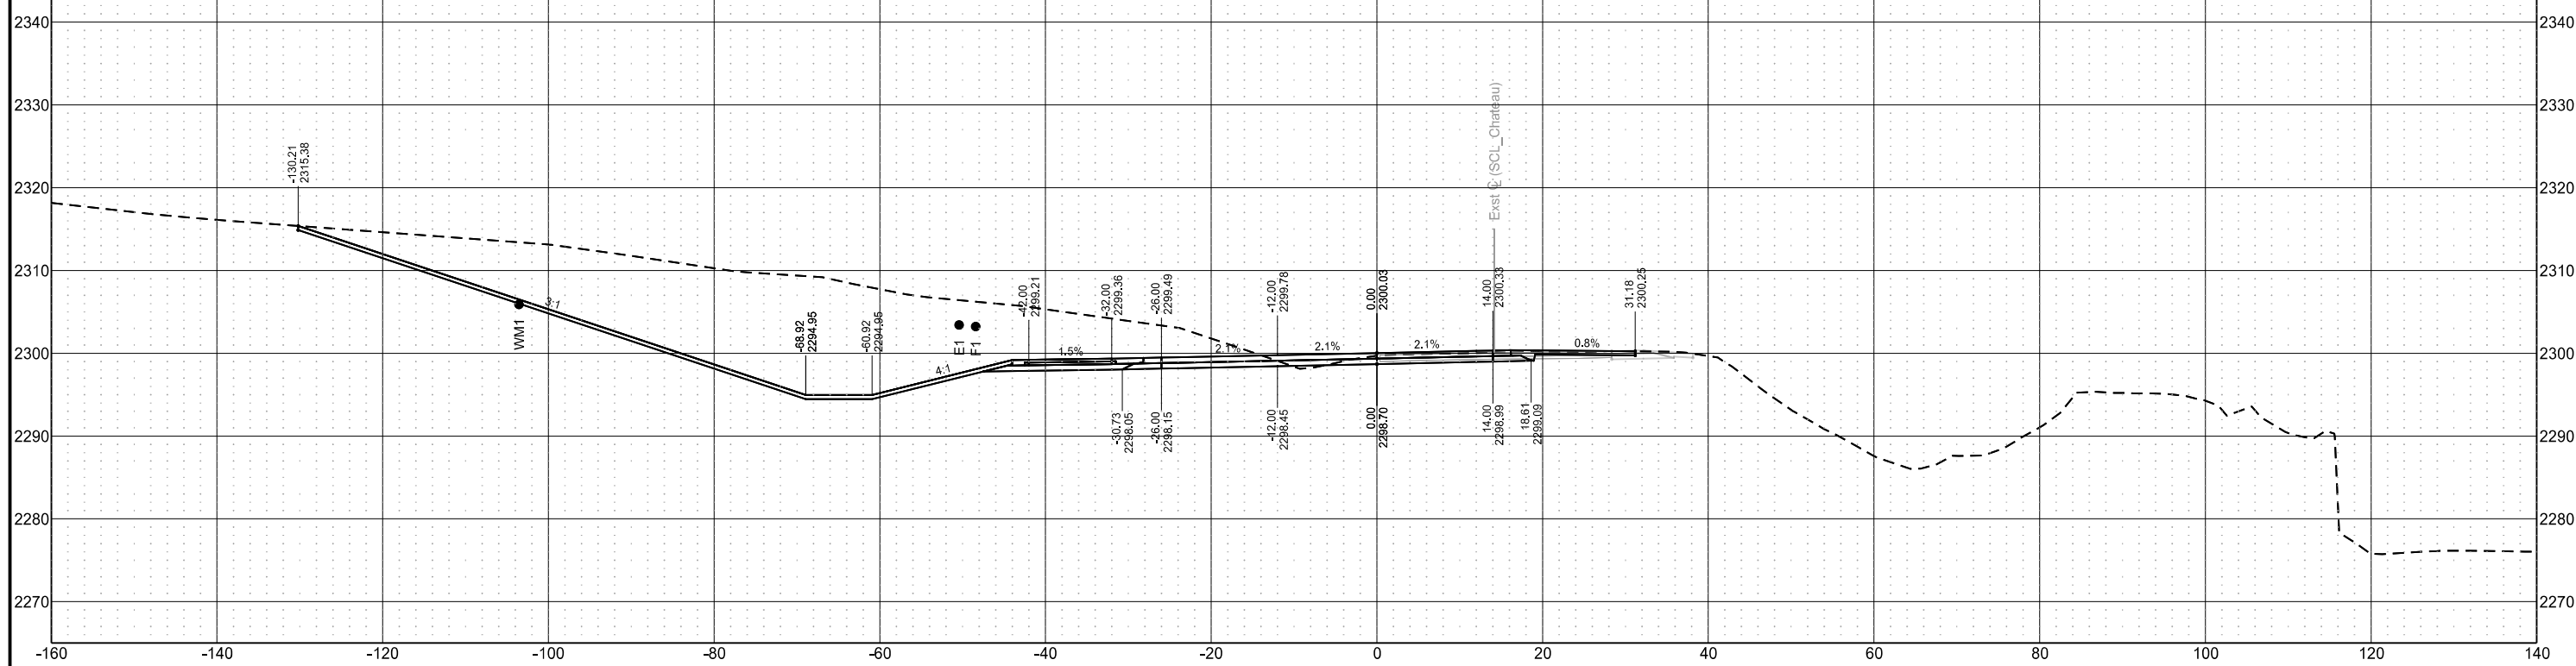

Sta 1031+92.00

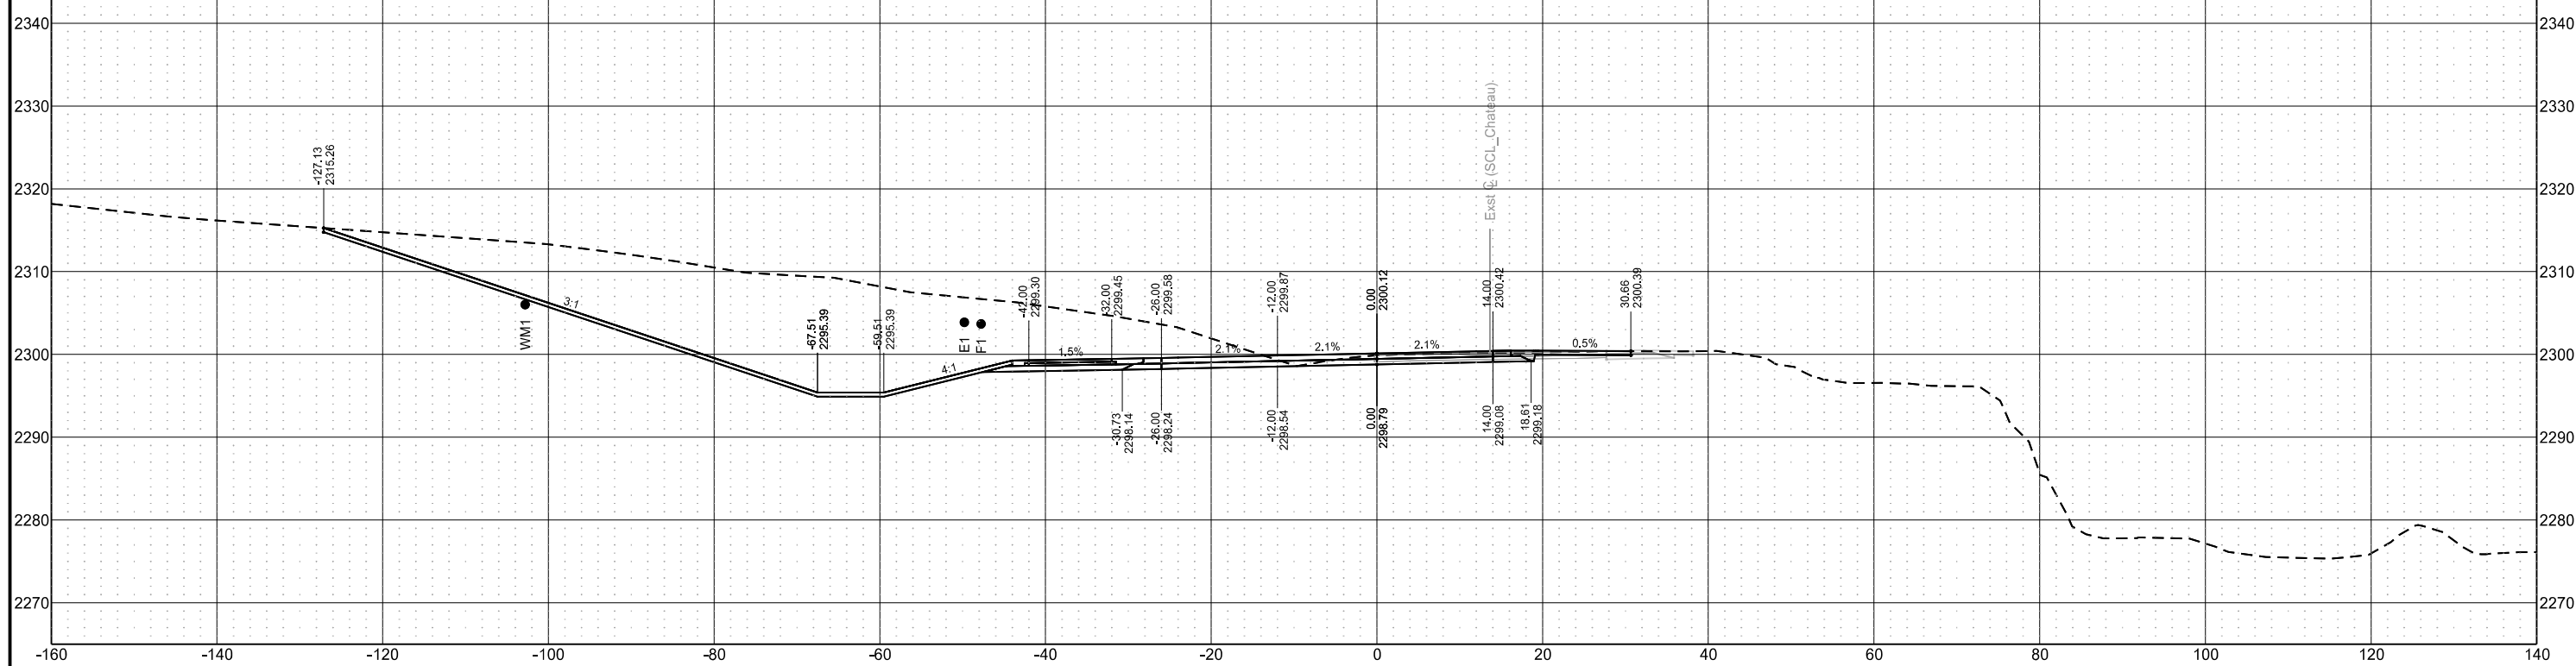


Chain = OCL_Chateau

Chateau Road - Medora, ND
Burning Hills Amphitheater to Pacific Ave
Cross Sections

Segment D

| STATE | PROJECT NO. | SECTION NO. | SHEET NO. |
|-------|-------------------|-------------|-----------|
| ND | SS-FTF-5-999(036) | 200 | 134 |

Sta 1032+25.00

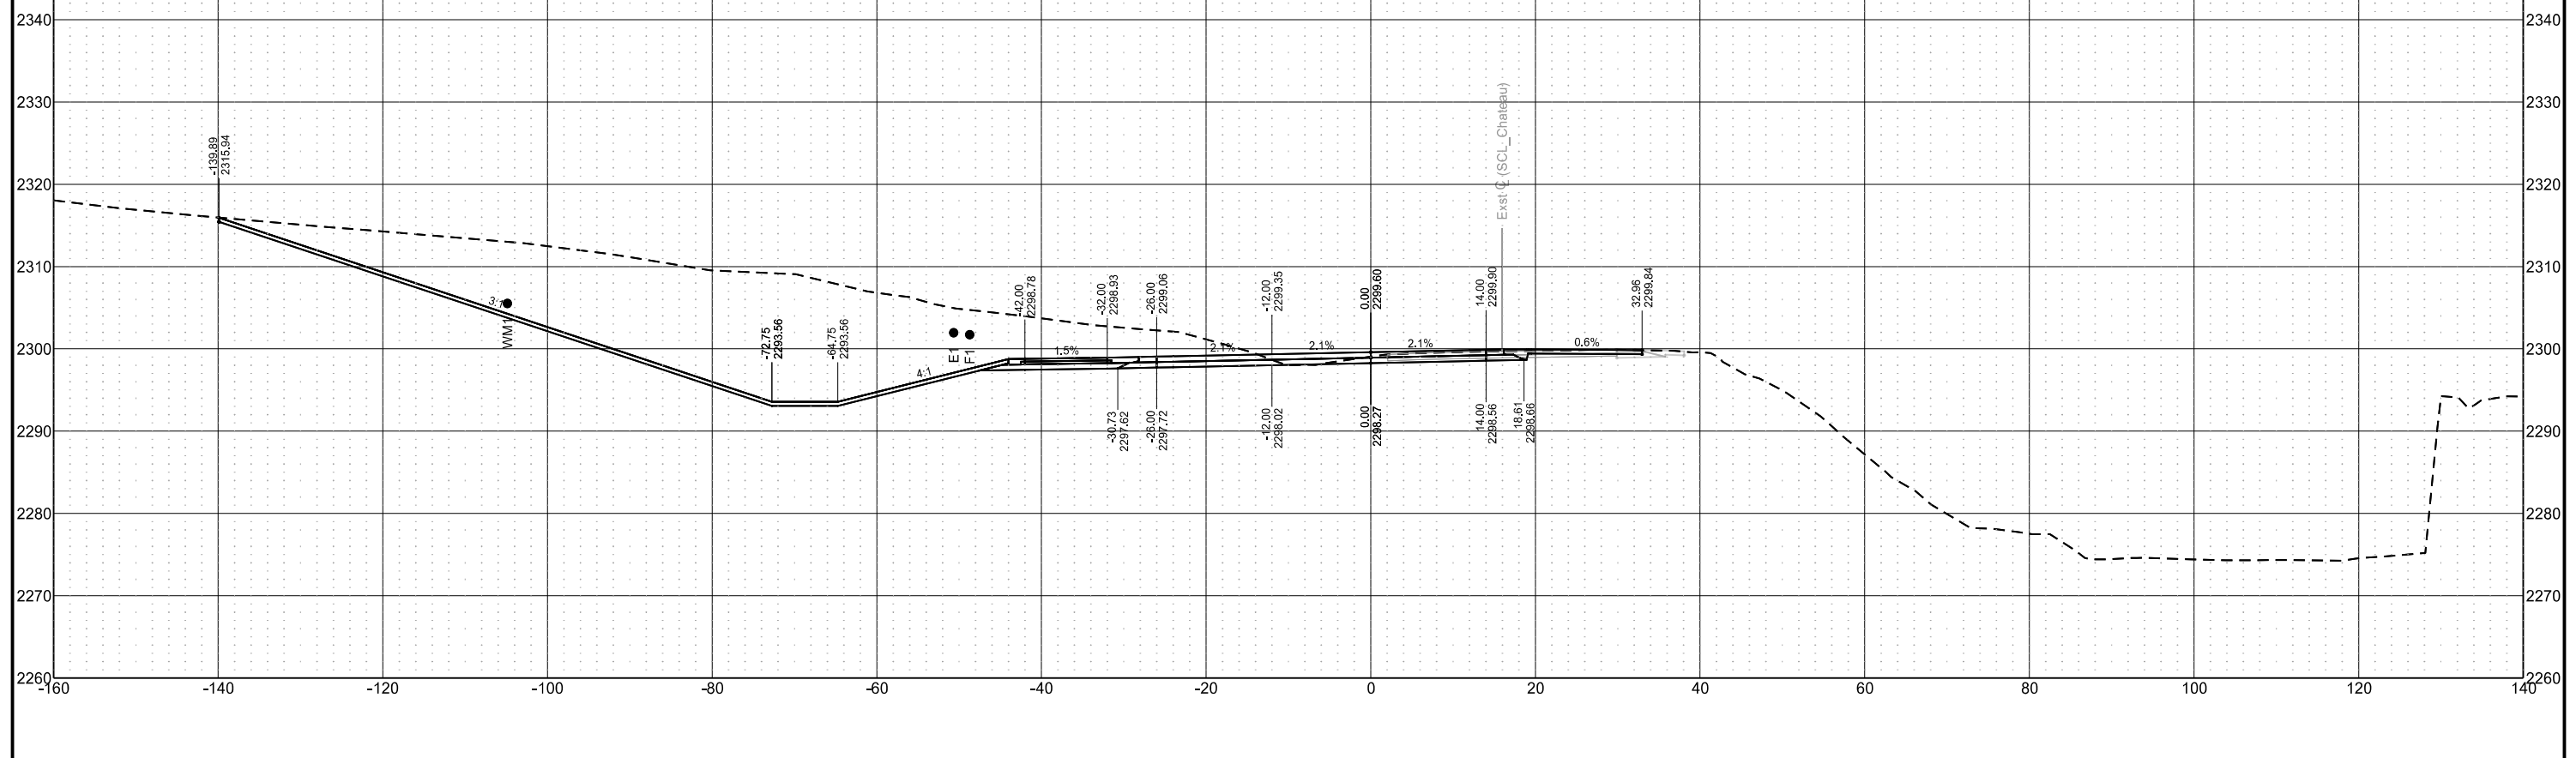


Chain = OCL_Chateau

Chateau Road - Medora, ND
Burning Hills Amphitheater to Pacific Ave
Cross Sections

Segment D

| STATE | PROJECT NO. | SECTION NO. | SHEET NO. |
|-------|-------------------|-------------|-----------|
| ND | SS-FTF-5-999(036) | 200 | 135 |

Sta 1032+44.27

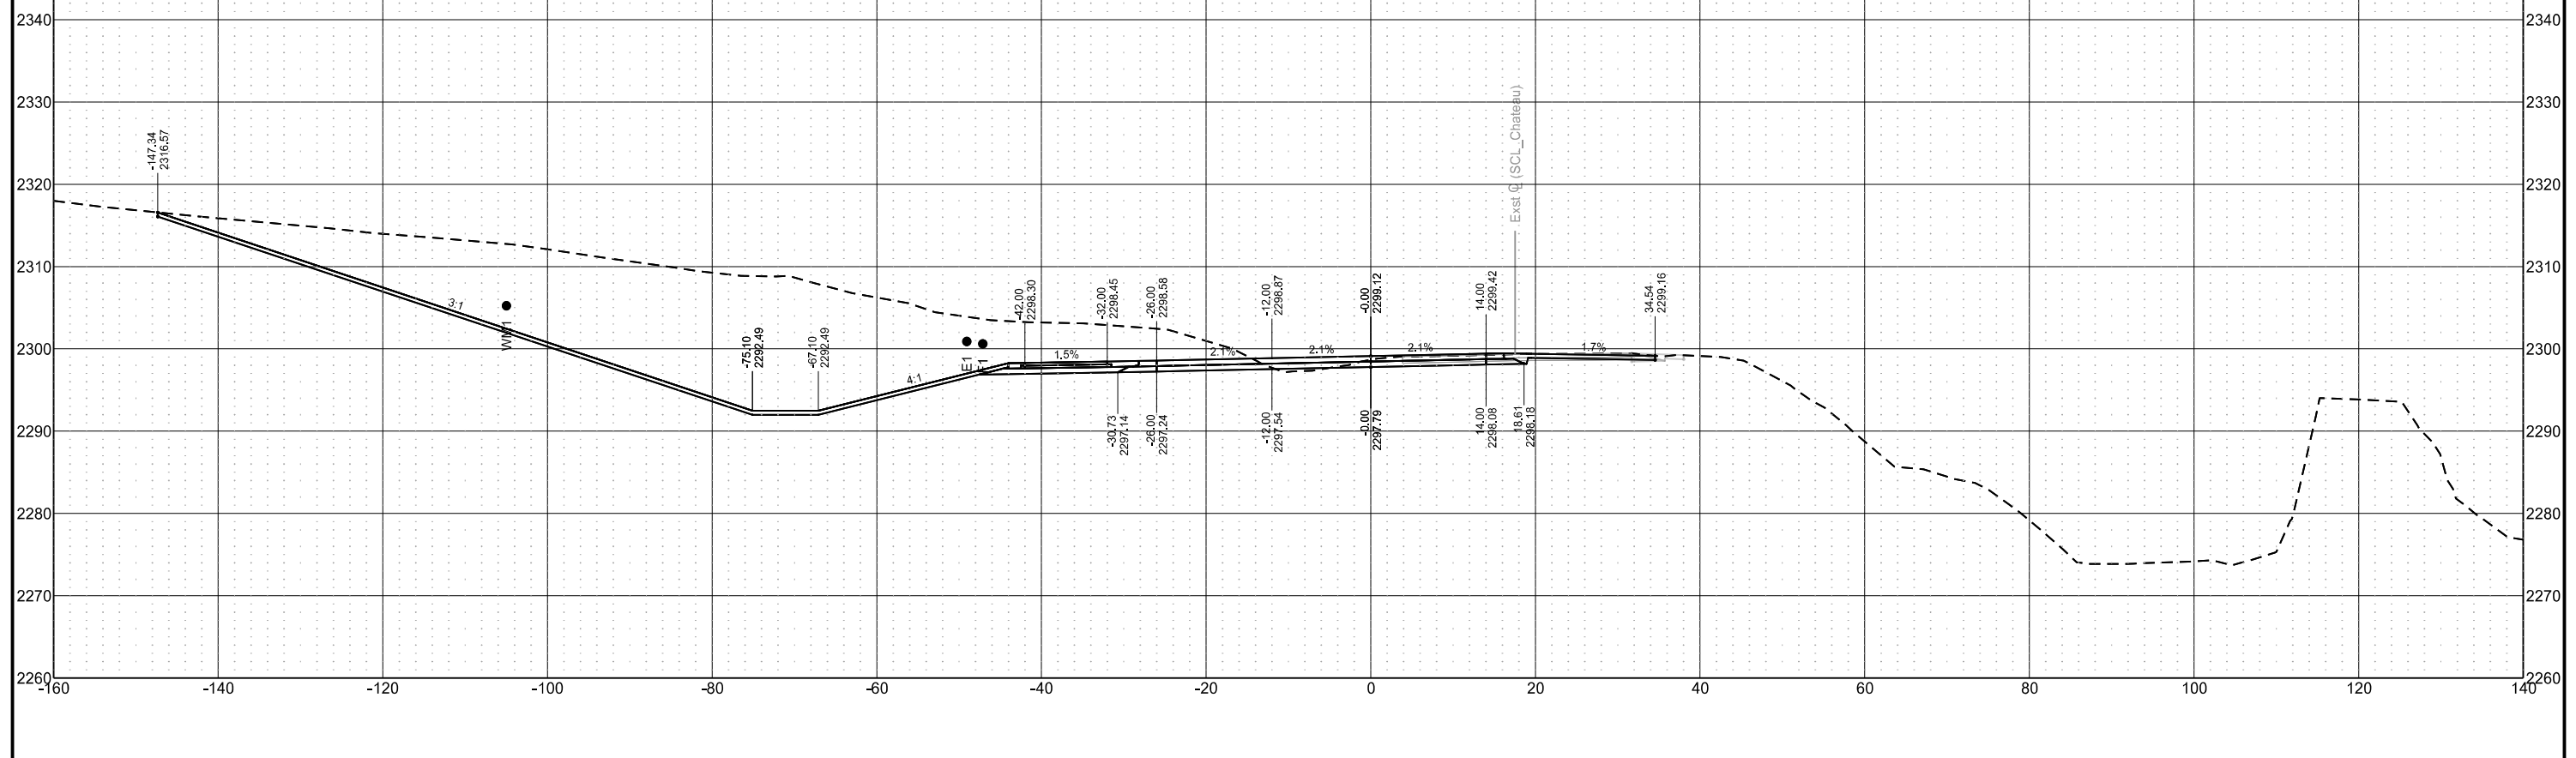


Chain = OCL_Chateau

Chateau Road - Medora, ND
Burning Hills Amphitheater to Pacific Ave
Cross Sections

Segment D

| STATE | PROJECT NO. | SECTION NO. | SHEET NO. |
|-------|-------------------|-------------|-----------|
| ND | SS-FTF-5-999(036) | 200 | 136 |

Sta 1032+50.00

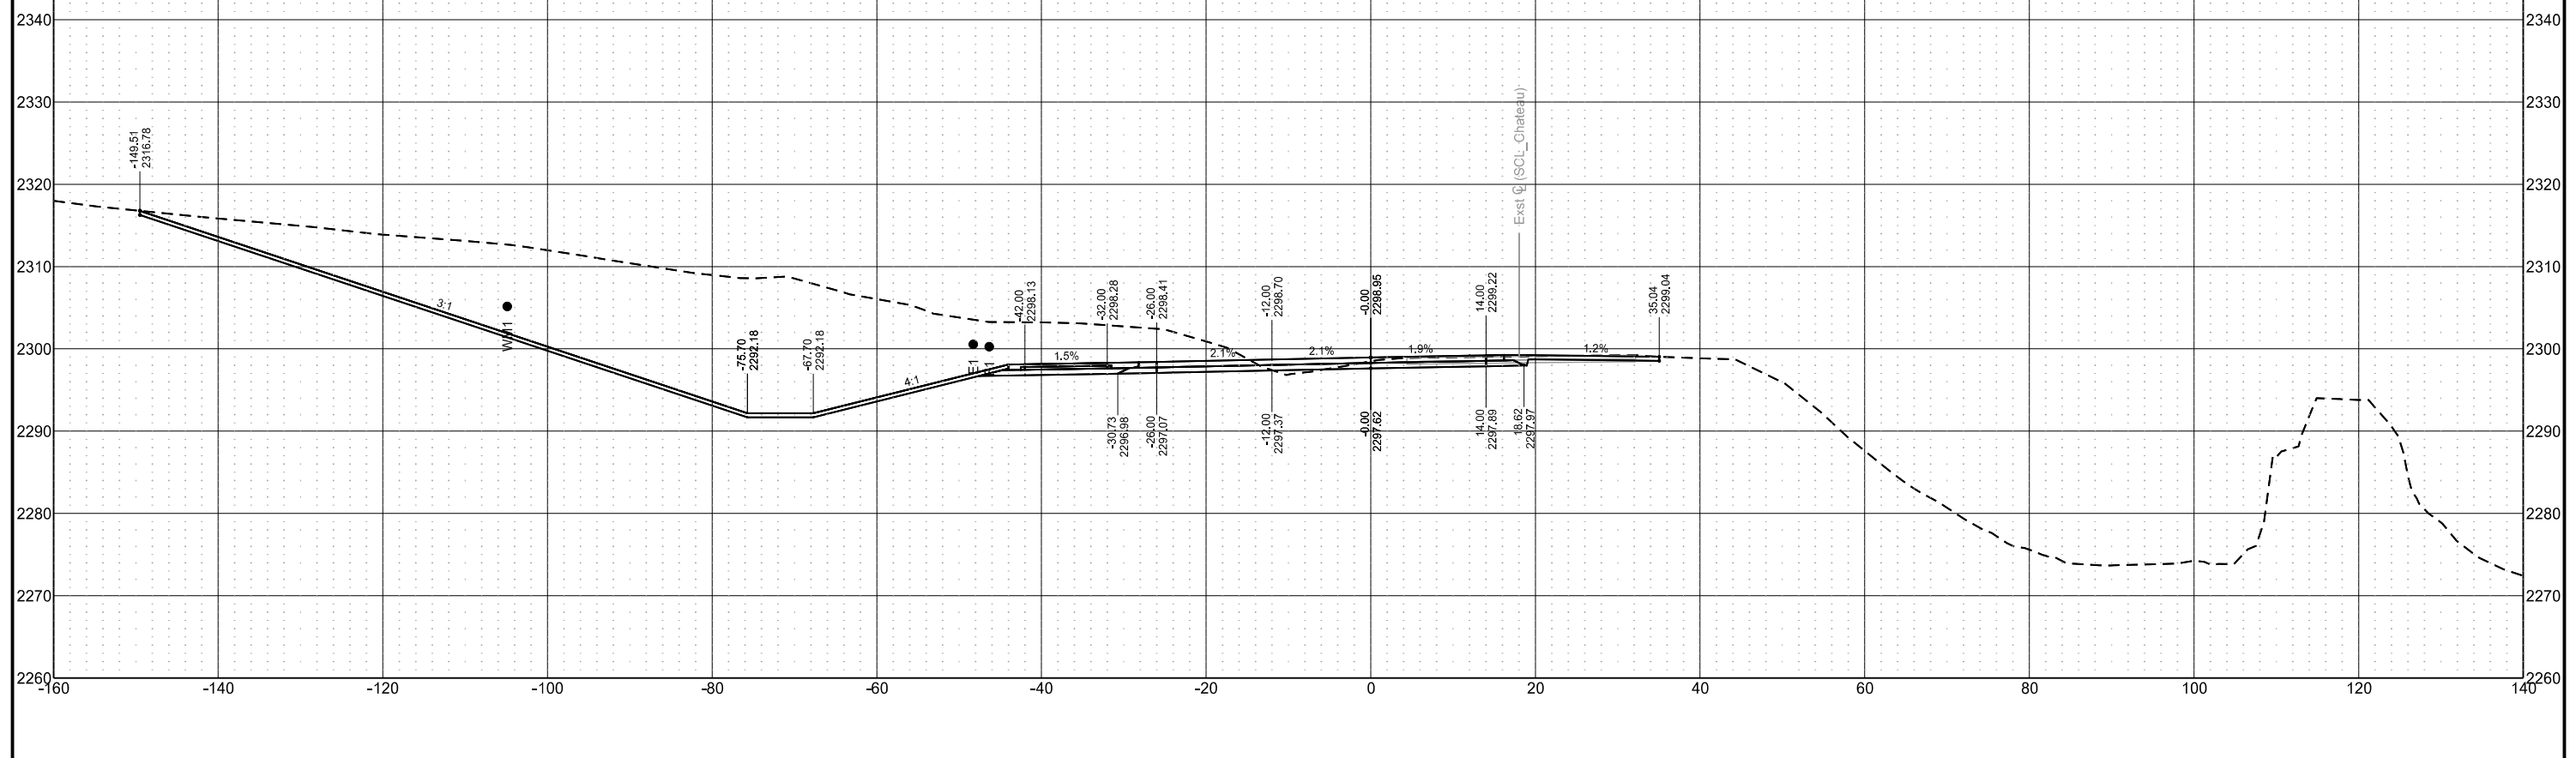


Chain = OCL_Chateau

Chateau Road - Medora, ND
Burning Hills Amphitheater to Pacific Ave

Segment D

| STATE | PROJECT NO. | SECTION NO. | SHEET NO. |
|-------|-------------------|-------------|-----------|
| ND | SS-FTF-5-999(036) | 200 | 137 |

Cross Sections

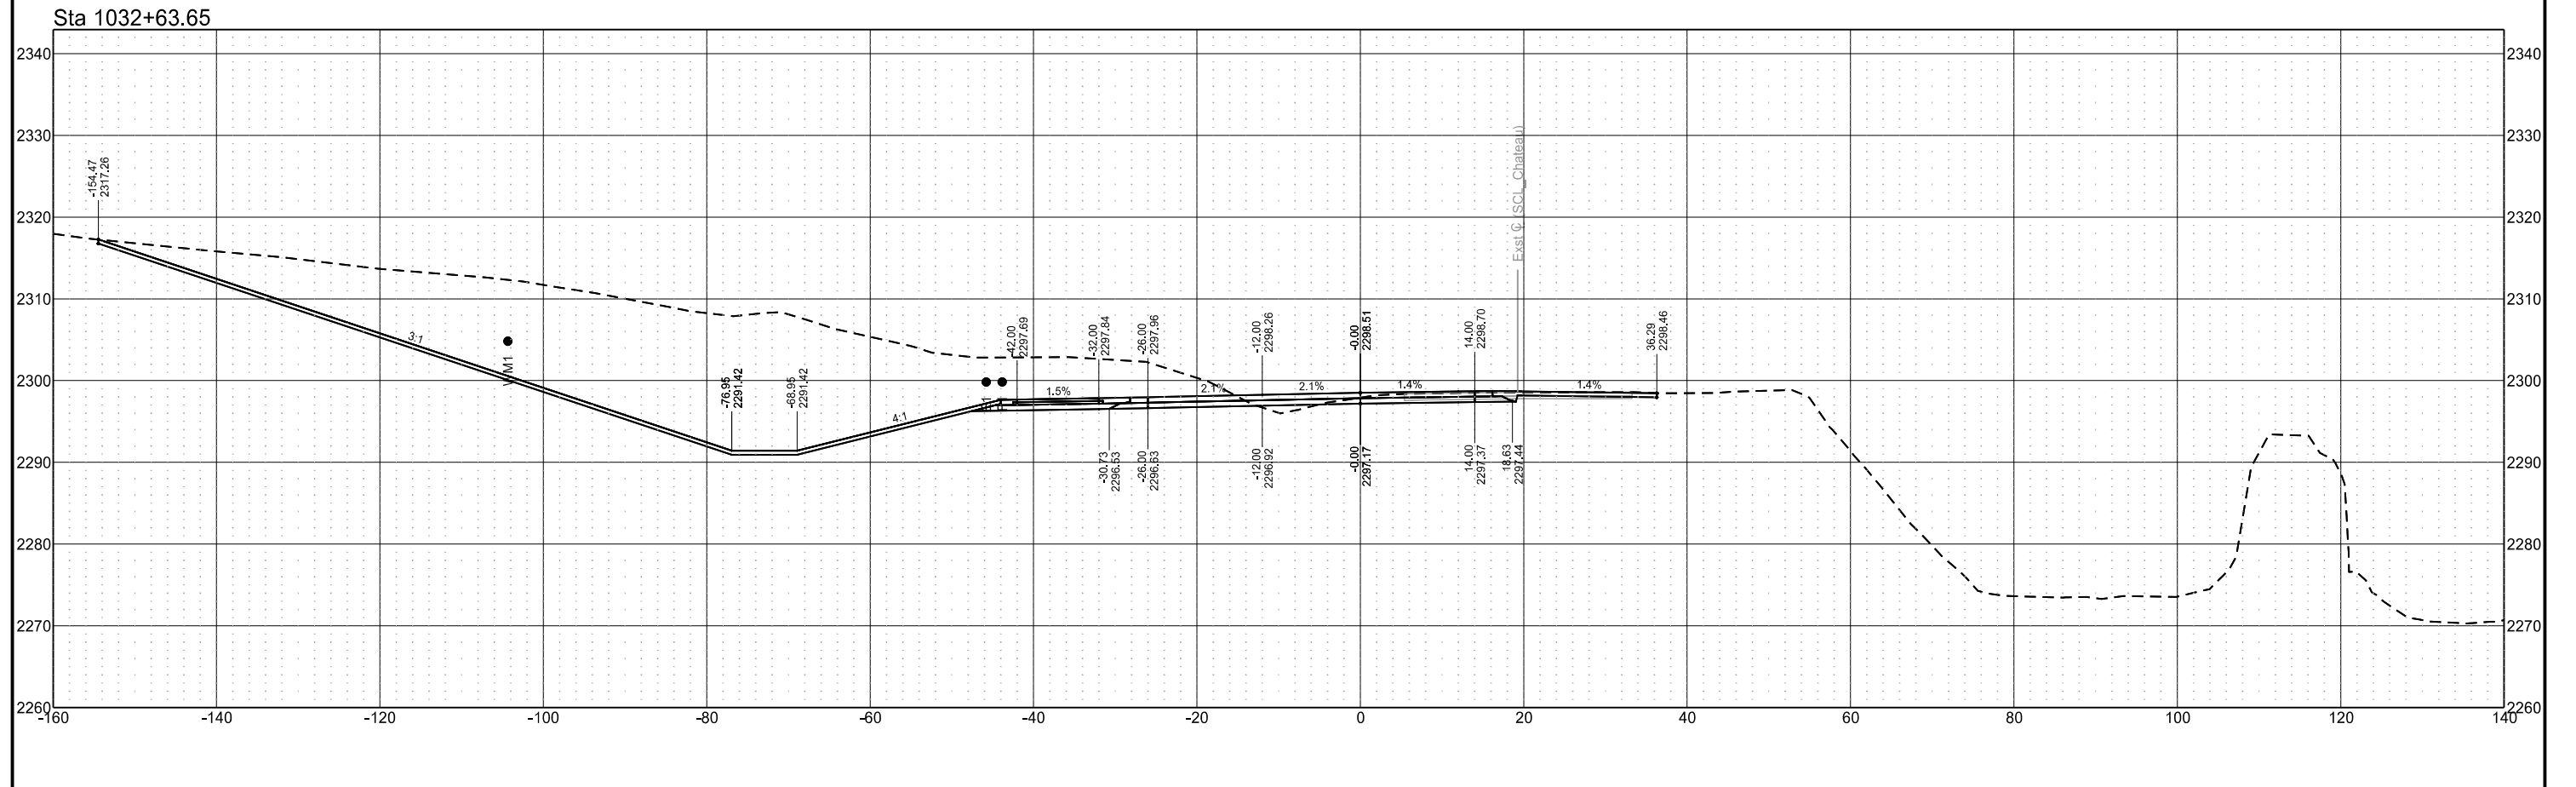

Chain = OCL_Chateau


Chateau Road - Medora, ND
Burning Hills Amphitheater to Pacific Ave

Segment D

| STATE | PROJECT NO. | SECTION NO. | SHEET NO. |
|-------|-------------------|-------------|-----------|
| ND | SS-FTF-5-999(036) | 200 | 138 |

Cross Sections


Sta 1032+75.00

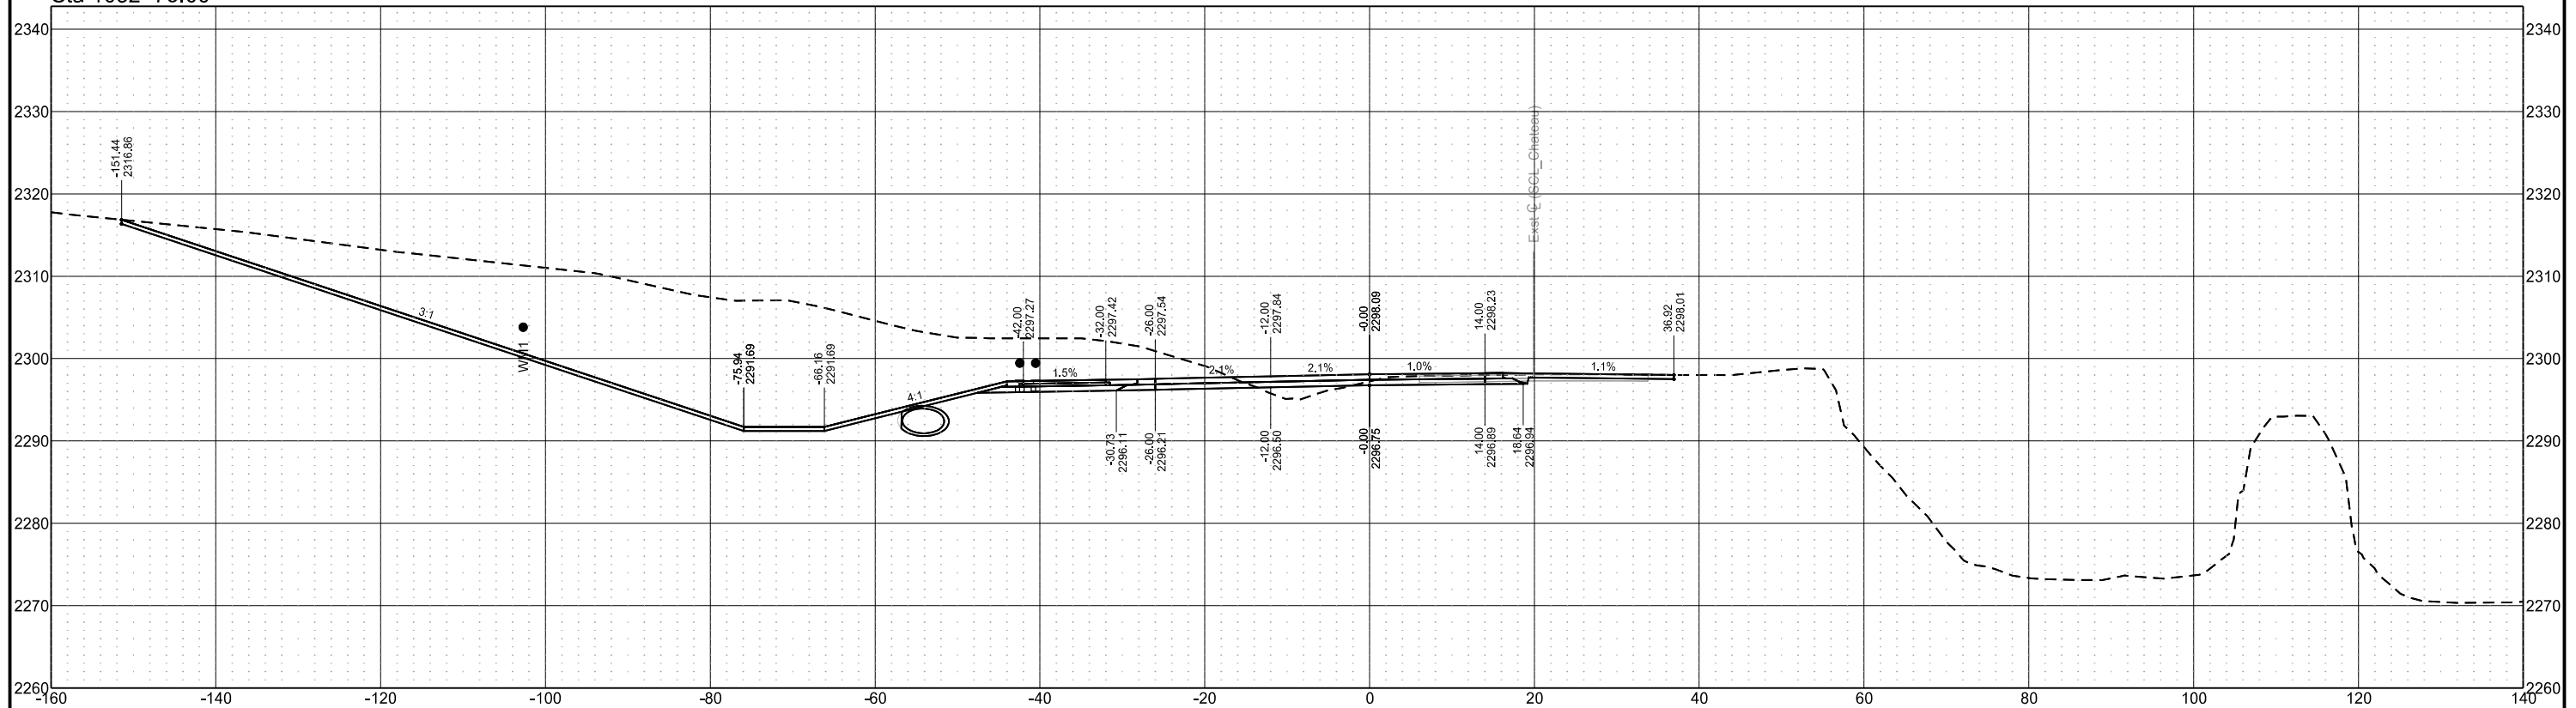


| STATE | PROJECT NO. | SECTION NO. | SHEET NO. |
|-------|-------------------|-------------|-----------|
| ND | SS-FTF-5-999(036) | 200 | 139 |

Cross Sections

Sta 1032+90.00

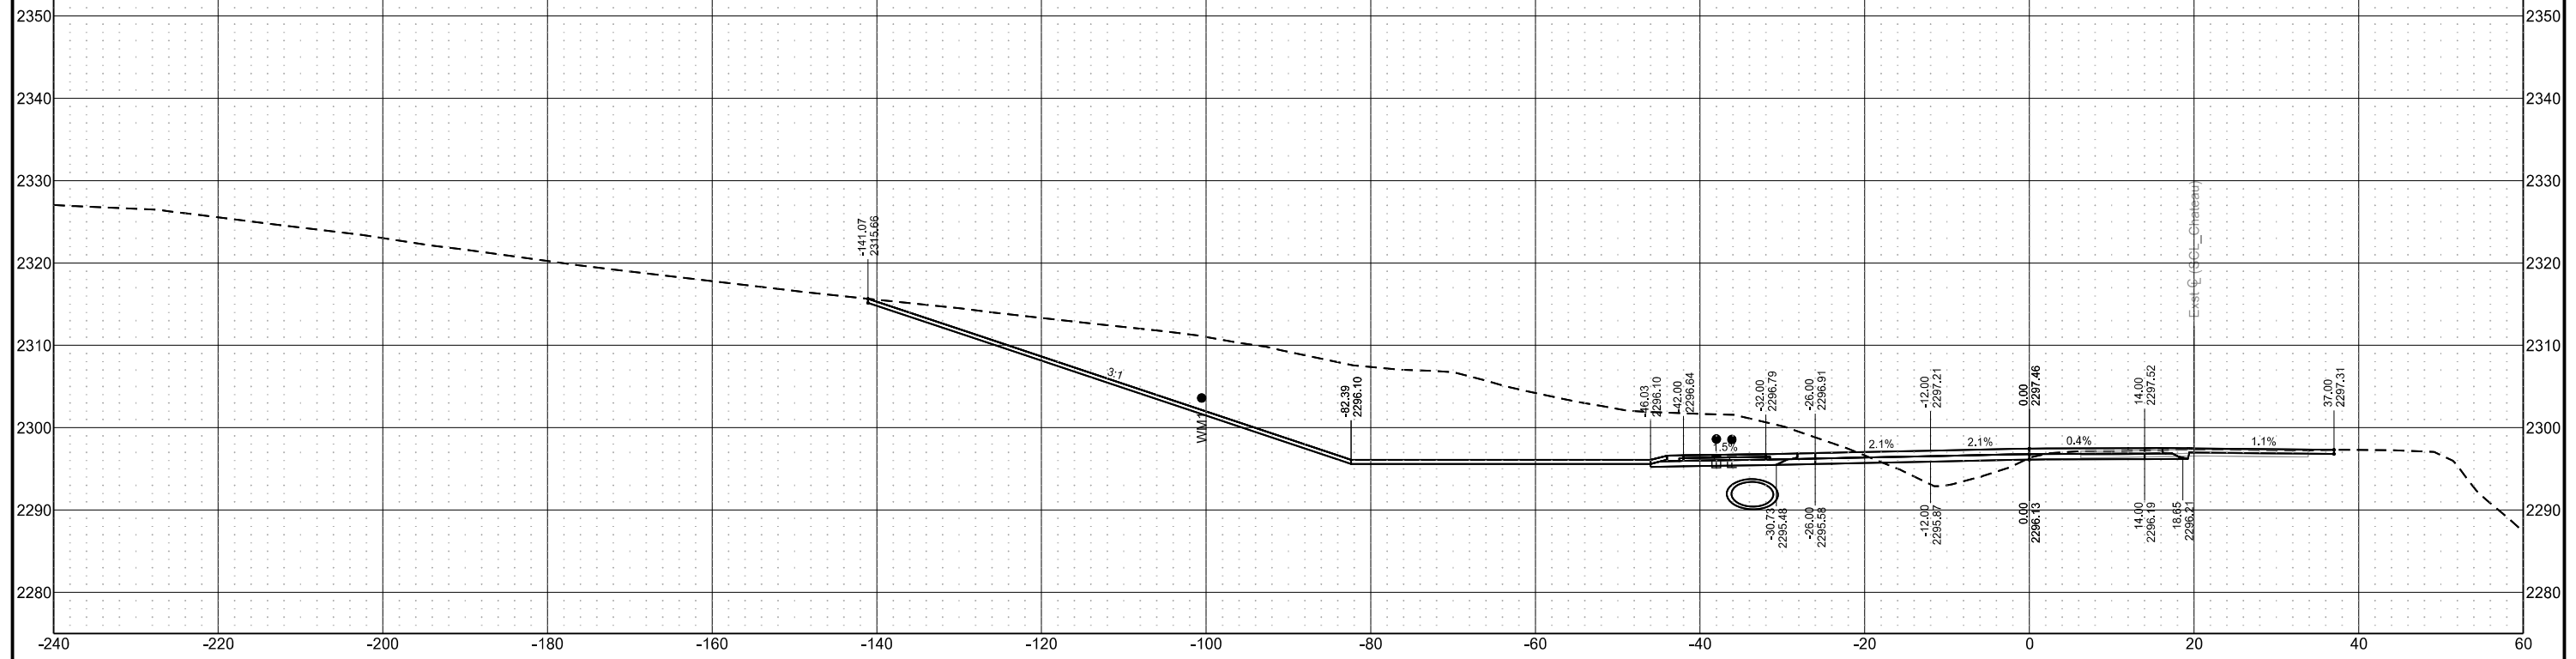


Sta 1032+75.00

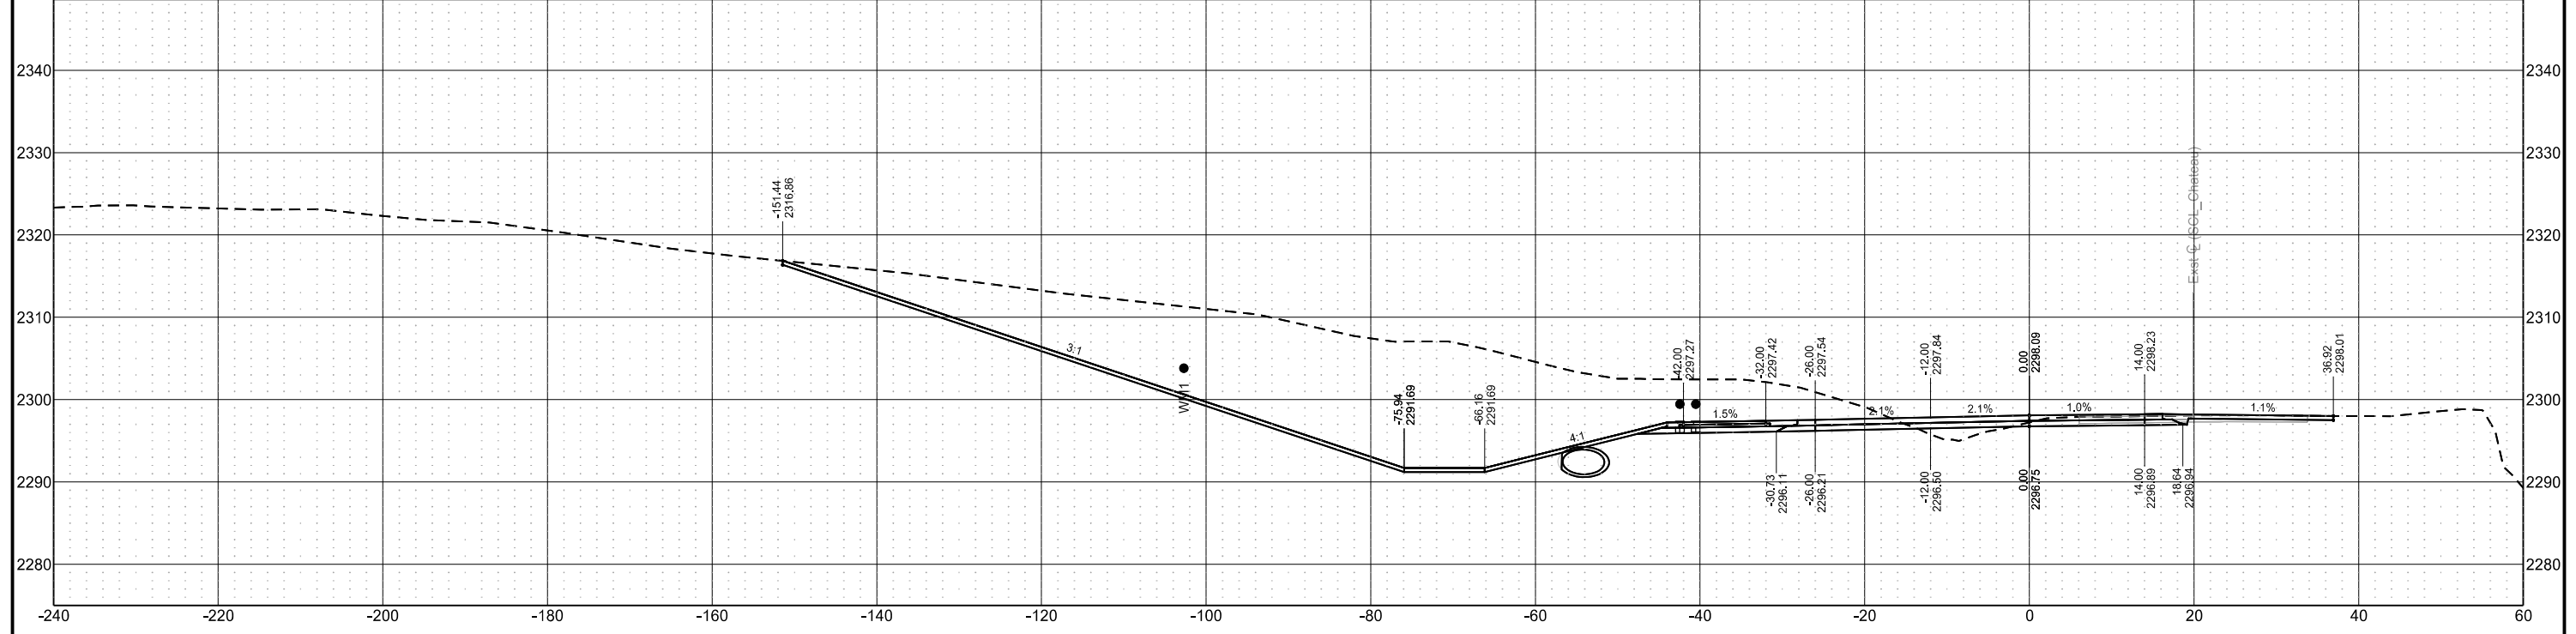


| STATE | PROJECT NO. | SECTION NO. | SHEET NO. |
|-------|-------------------|-------------|-----------|
| ND | SS-FTF-5-999(036) | 200 | 140 |

Cross Sections

Sta 1033+00.00

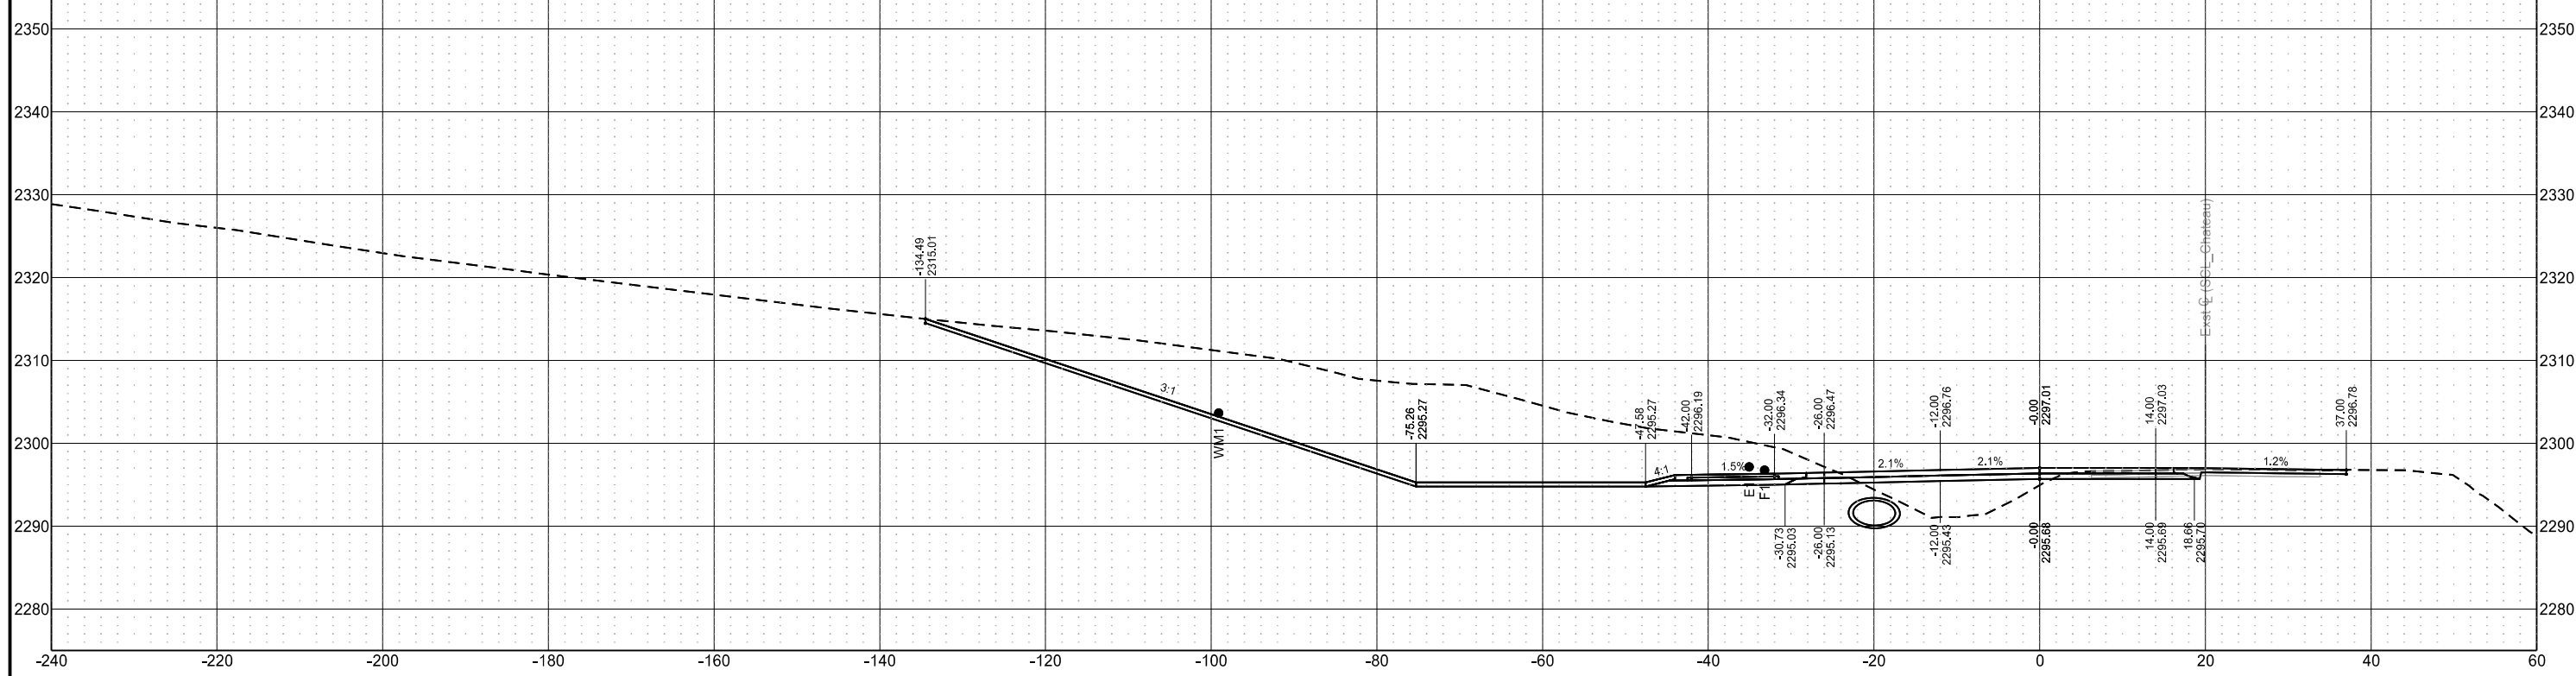

Sta 1032+92.00

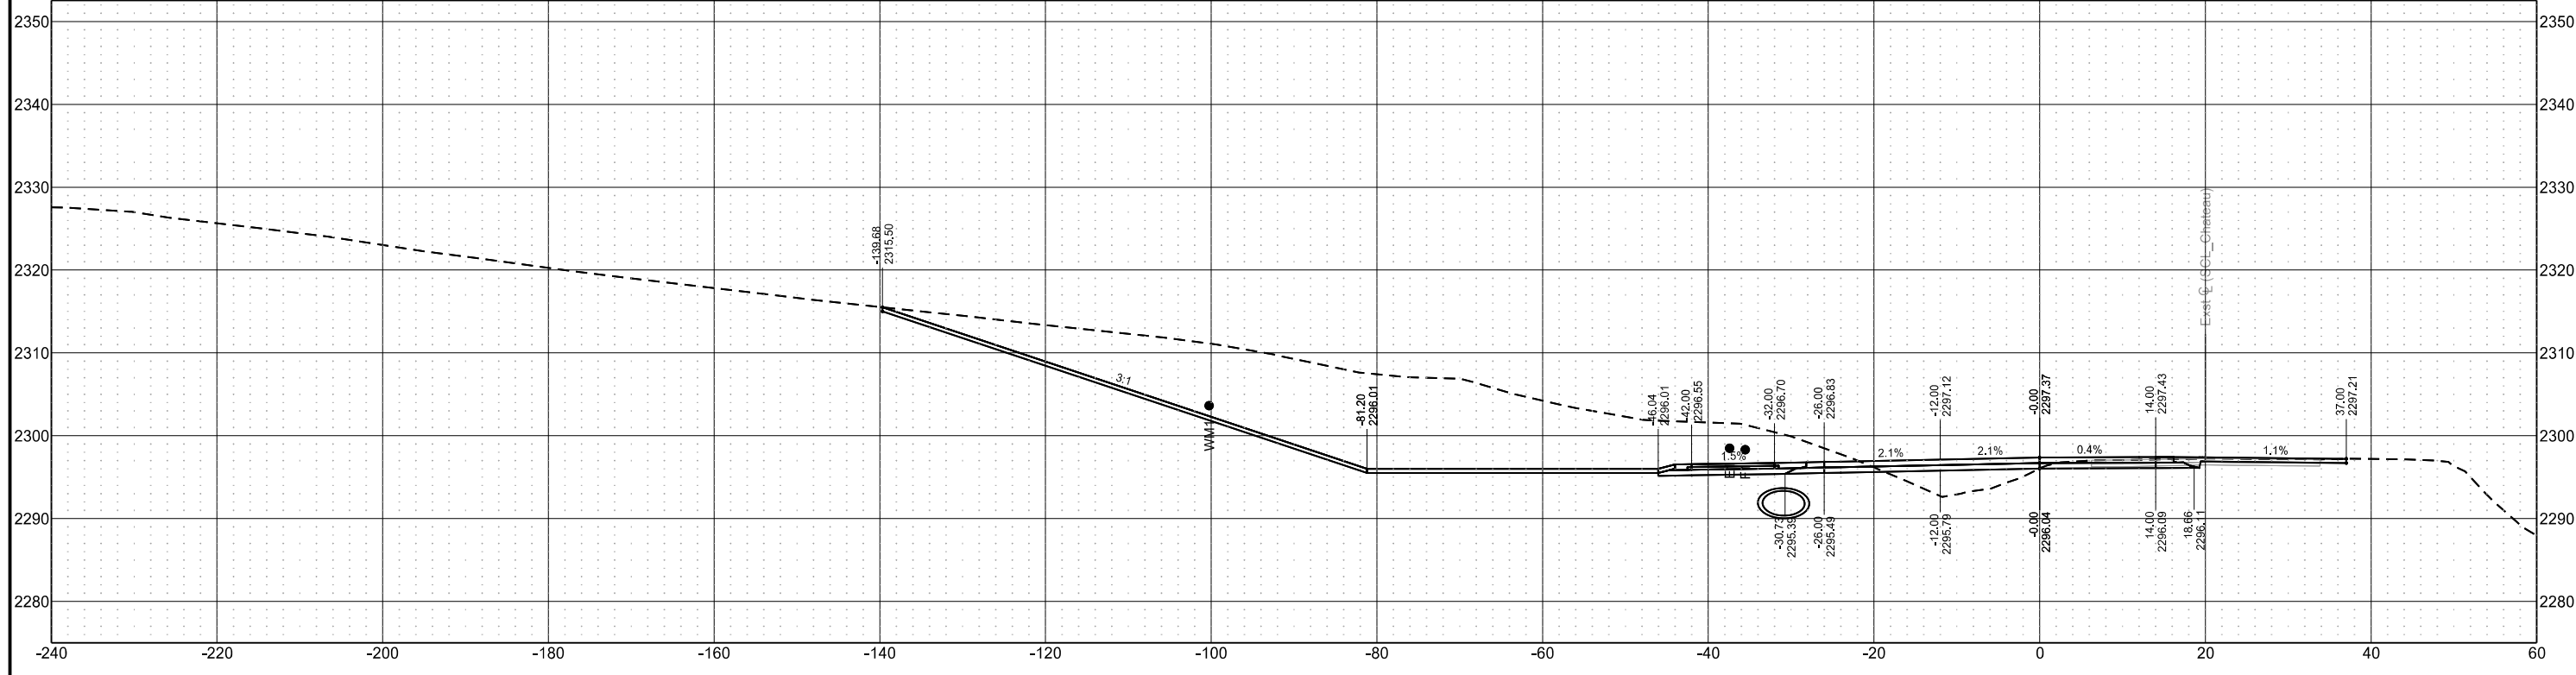

Chain = OCL_Chateau


Chateau Road - Medora, ND
Burning Hills Amphitheater to Pacific Ave

Segment E


| STATE | PROJECT NO. | SECTION NO. | SHEET NO. |
|-------|-------------------|-------------|-----------|
| ND | SS-FTF-5-999(036) | 200 | 141 |

Cross Sections

Sta 1033+22.67

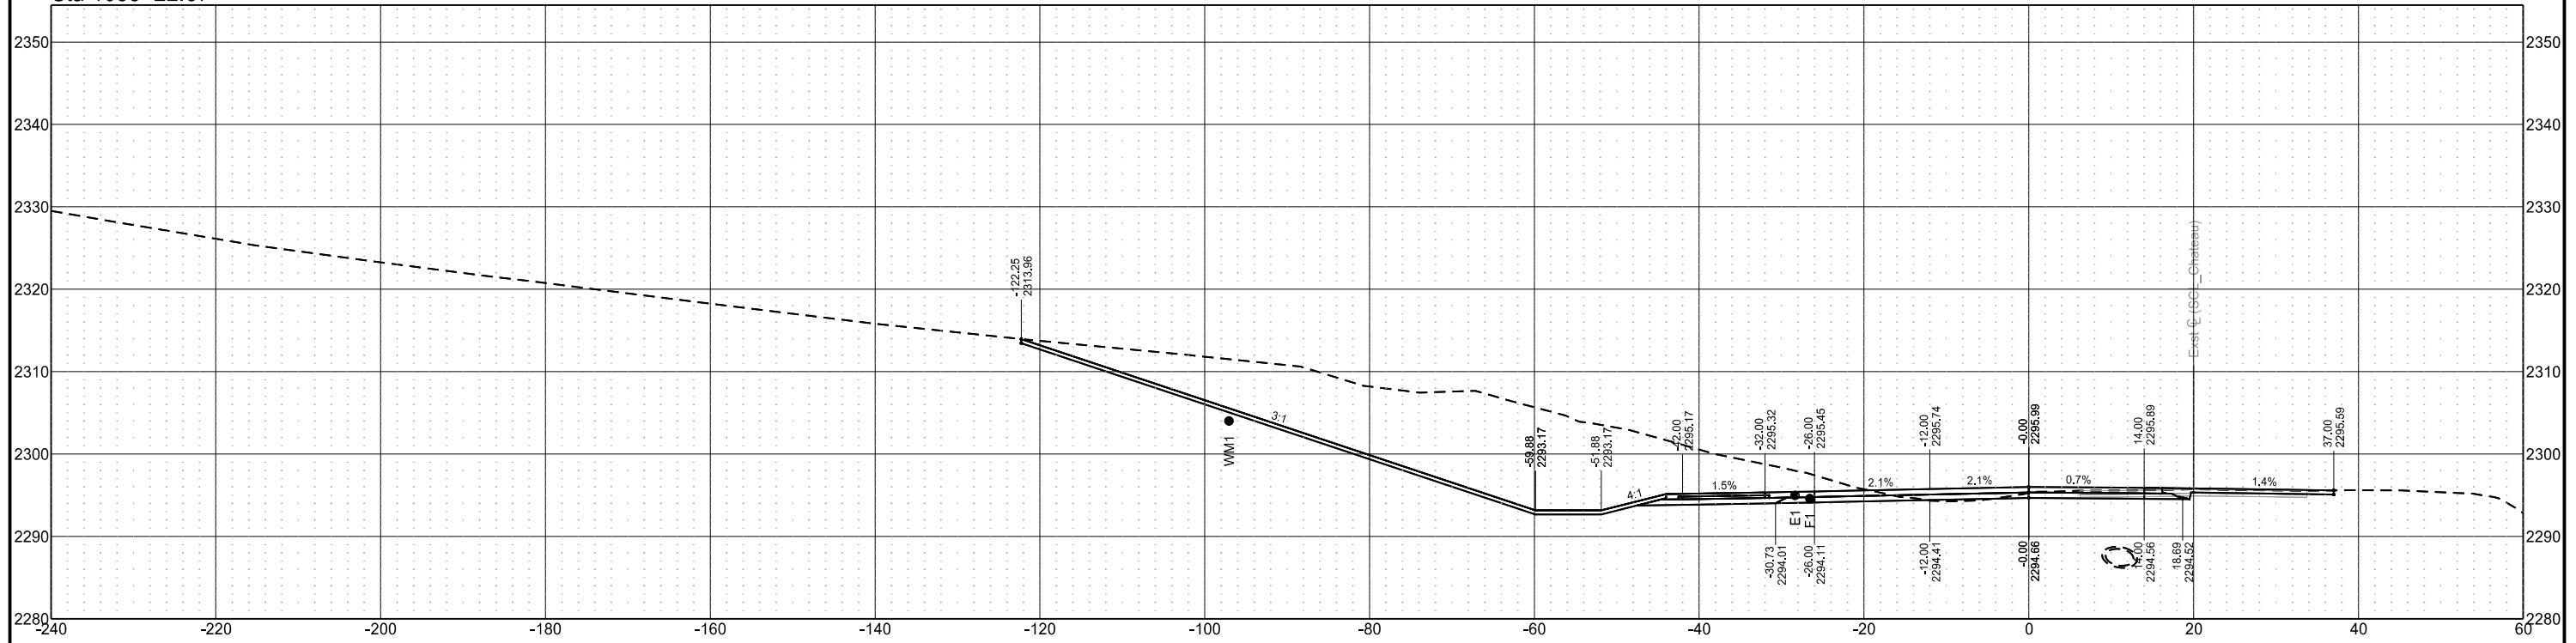


Sta 1033+02.42

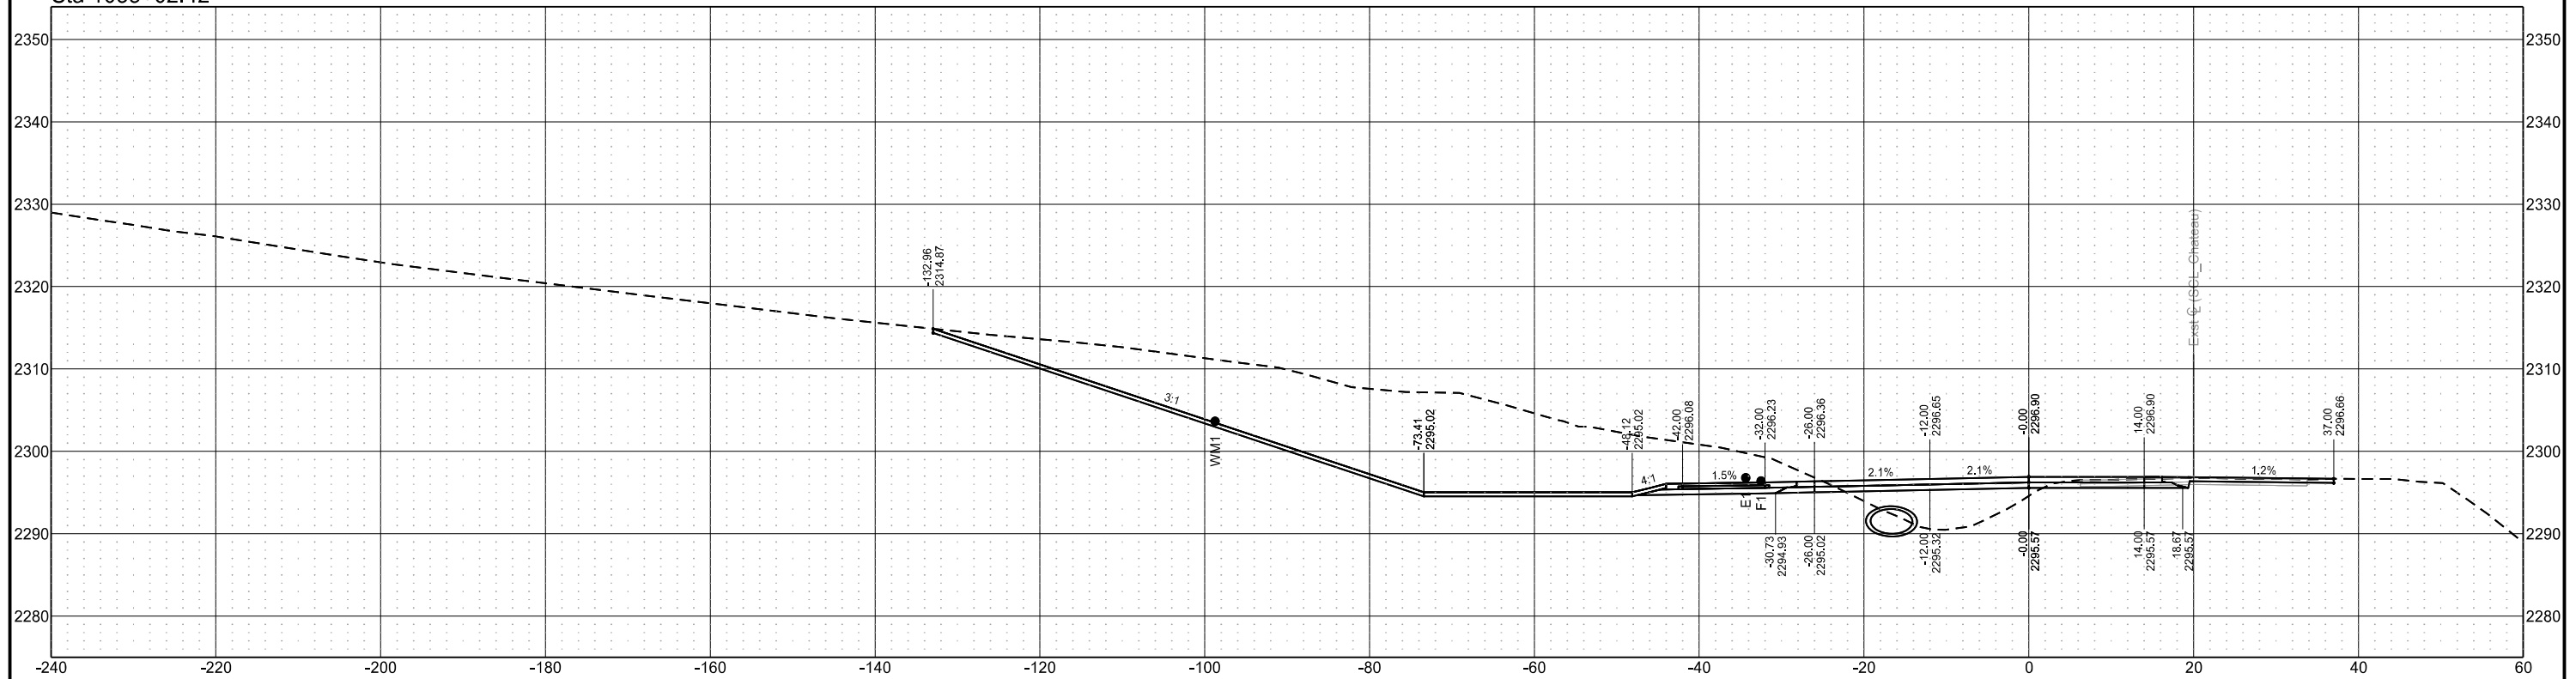


| STATE | PROJECT NO. | SECTION NO. | SHEET NO. |
|-------|-------------------|-------------|-----------|
| ND | SS-FTF-5-999(036) | 200 | 142 |

Cross Sections

Sta 1033+50.00

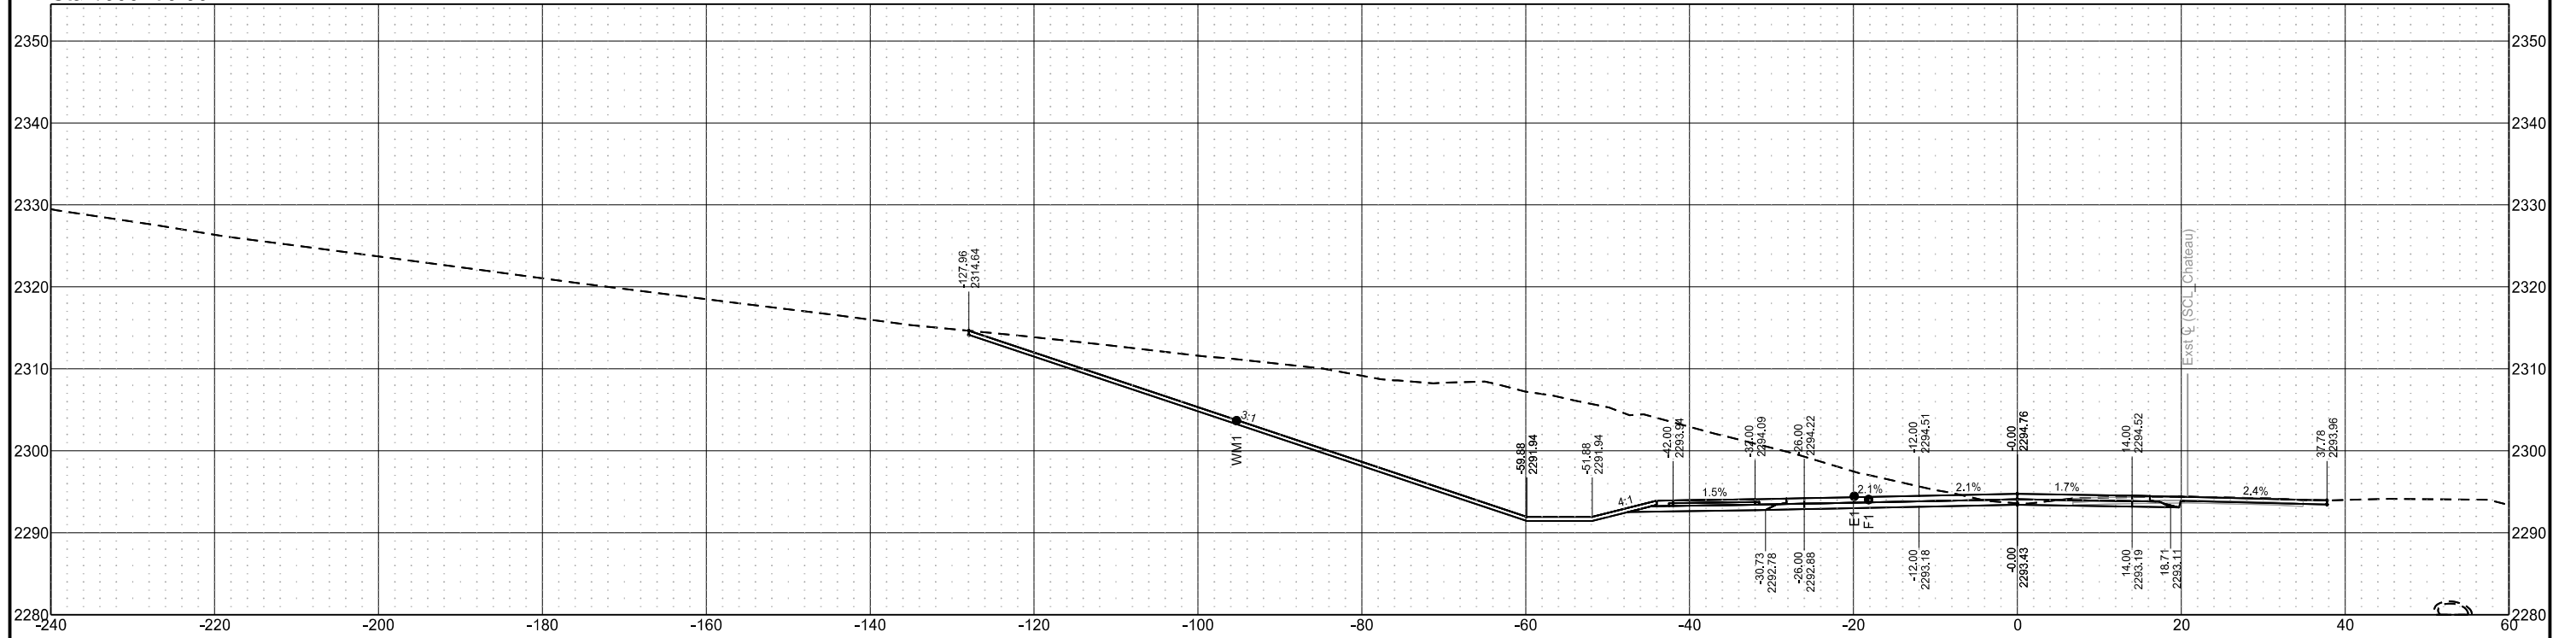

Sta 1033+25.00

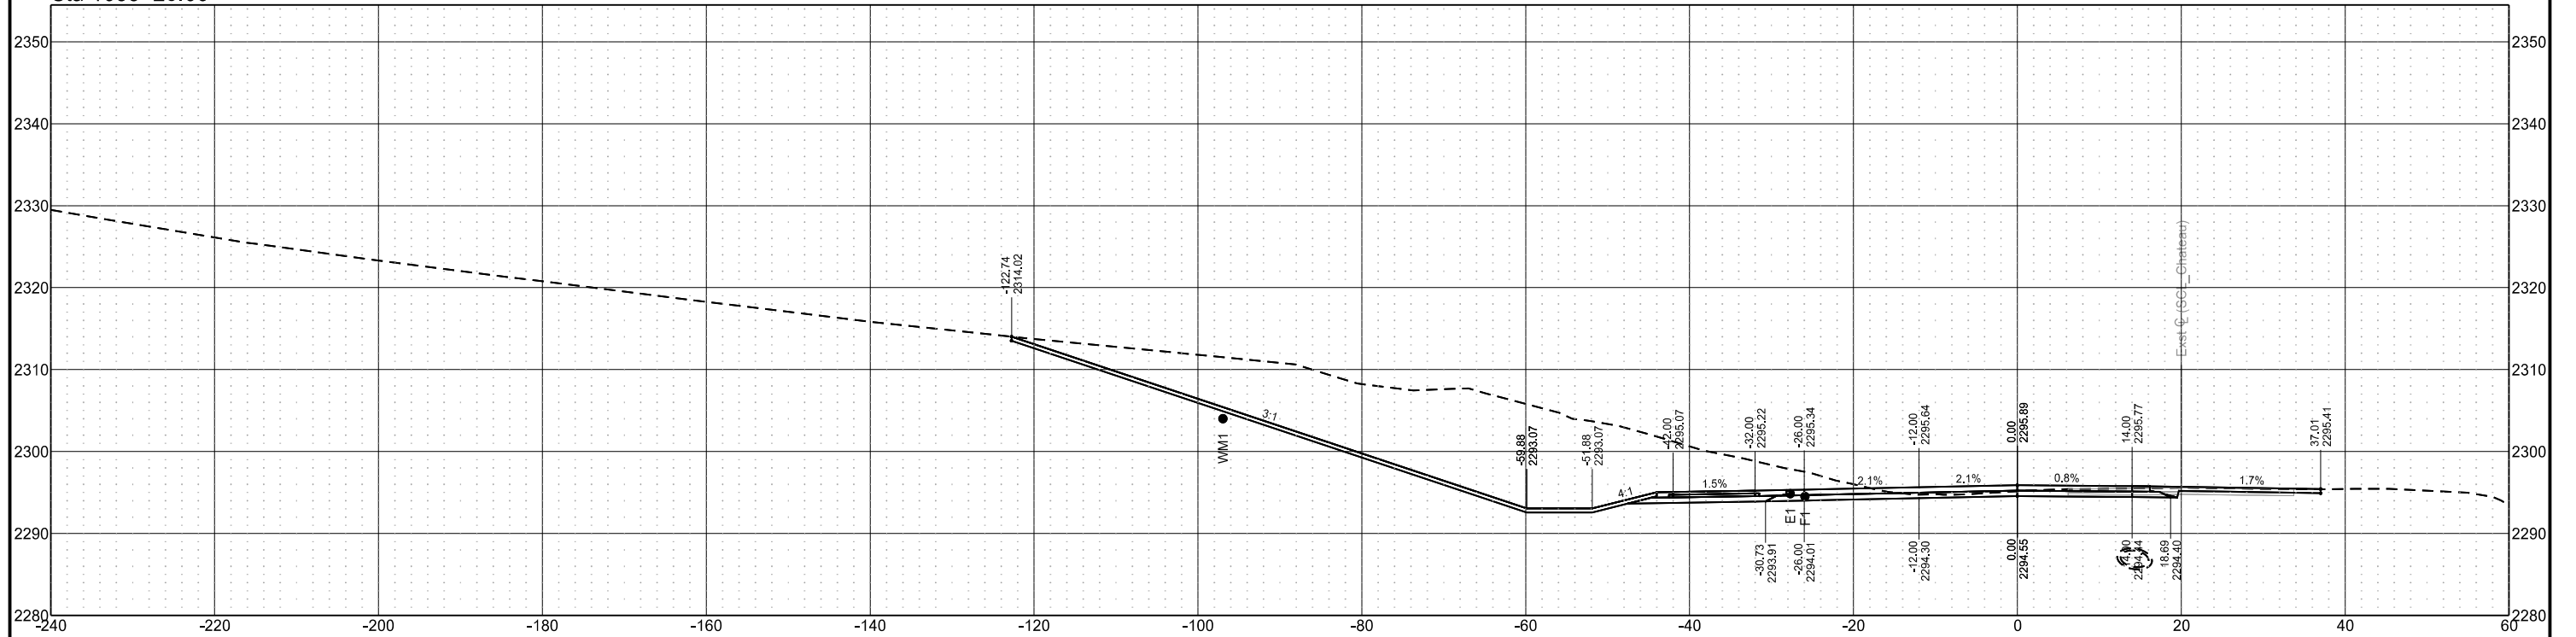

Chain = OCL_Chateau


Chateau Road - Medora, ND
Burning Hills Amphitheater to Pacific Ave

Segment E


| STATE | PROJECT NO. | SECTION NO. | SHEET NO. |
|-------|-------------------|-------------|-----------|
| ND | SS-FTF-5-999(036) | 200 | 143 |

Cross Sections

Sta 1033+60.57

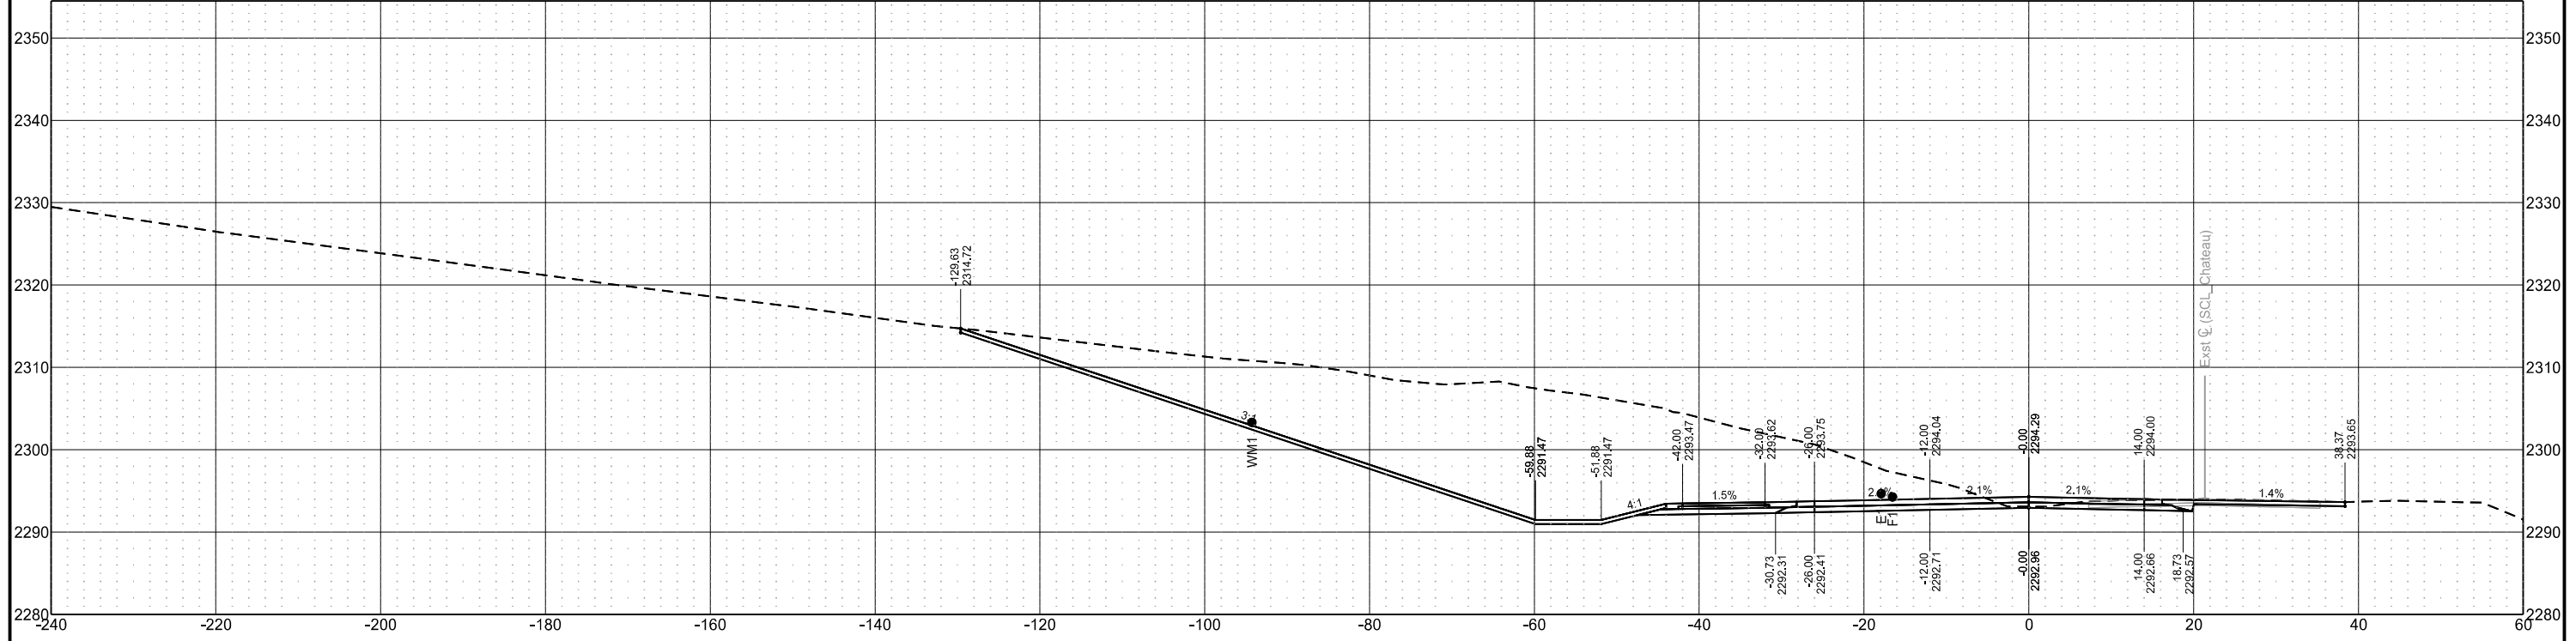


Sta 1033+55.29

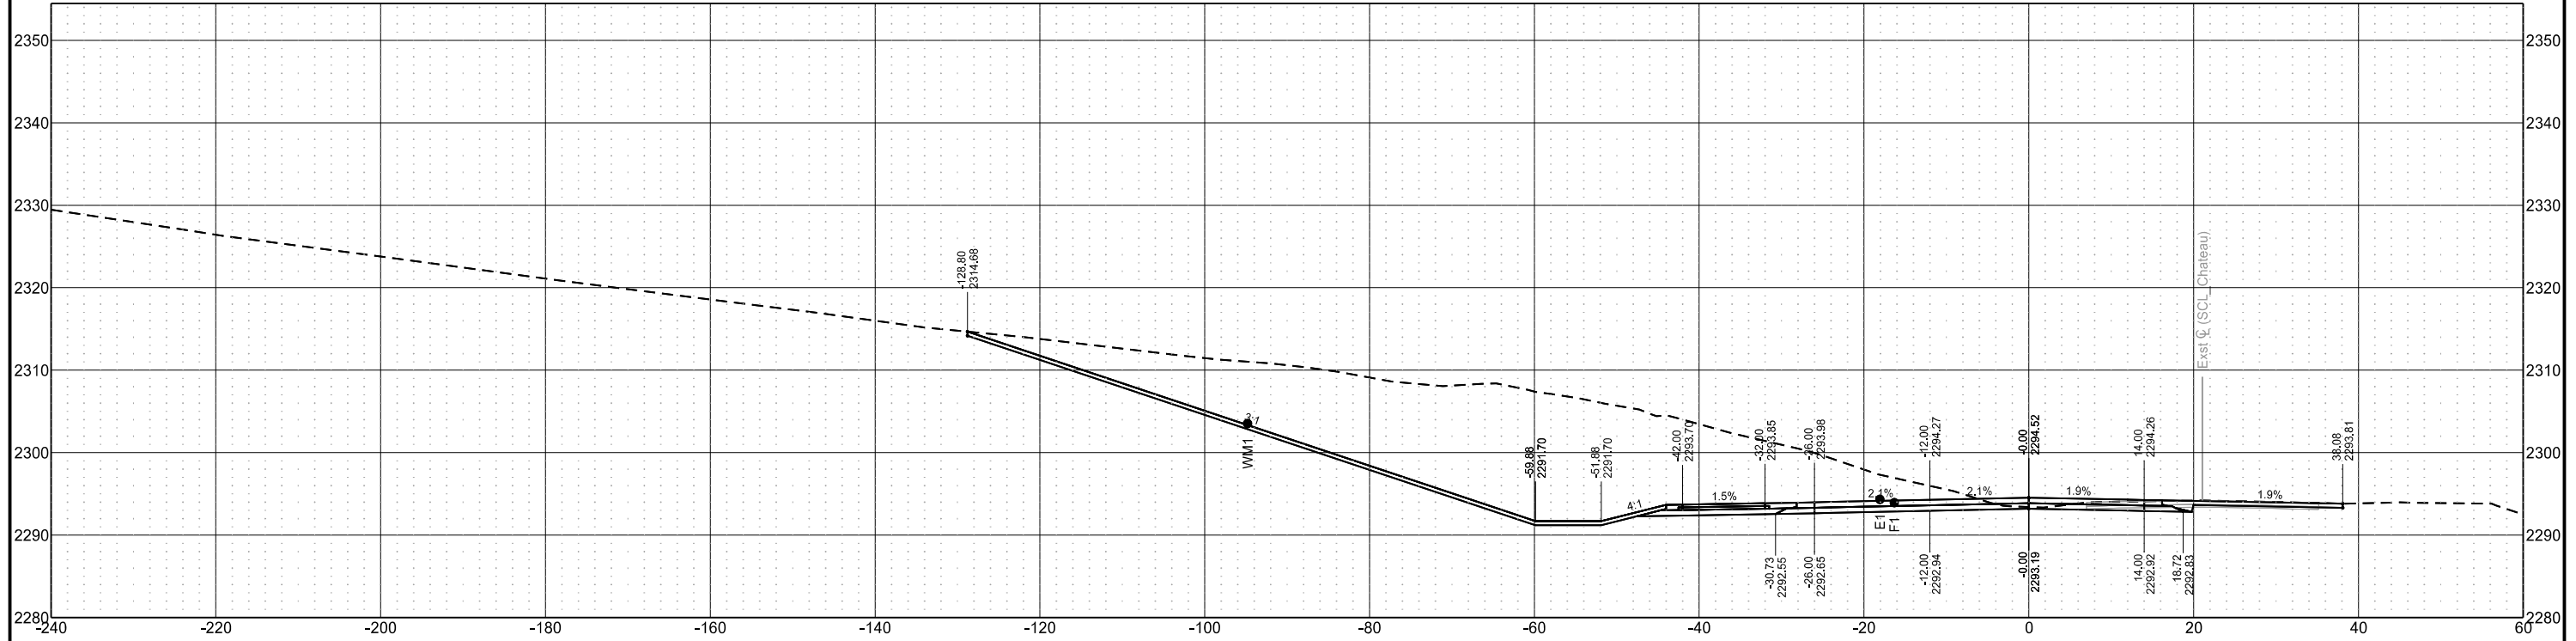


| STATE | PROJECT NO. | SECTION NO. | SHEET NO. |
|-------|-------------------|-------------|-----------|
| ND | SS-FTF-5-999(036) | 200 | 144 |

Cross Sections

Sta 1034+00.00

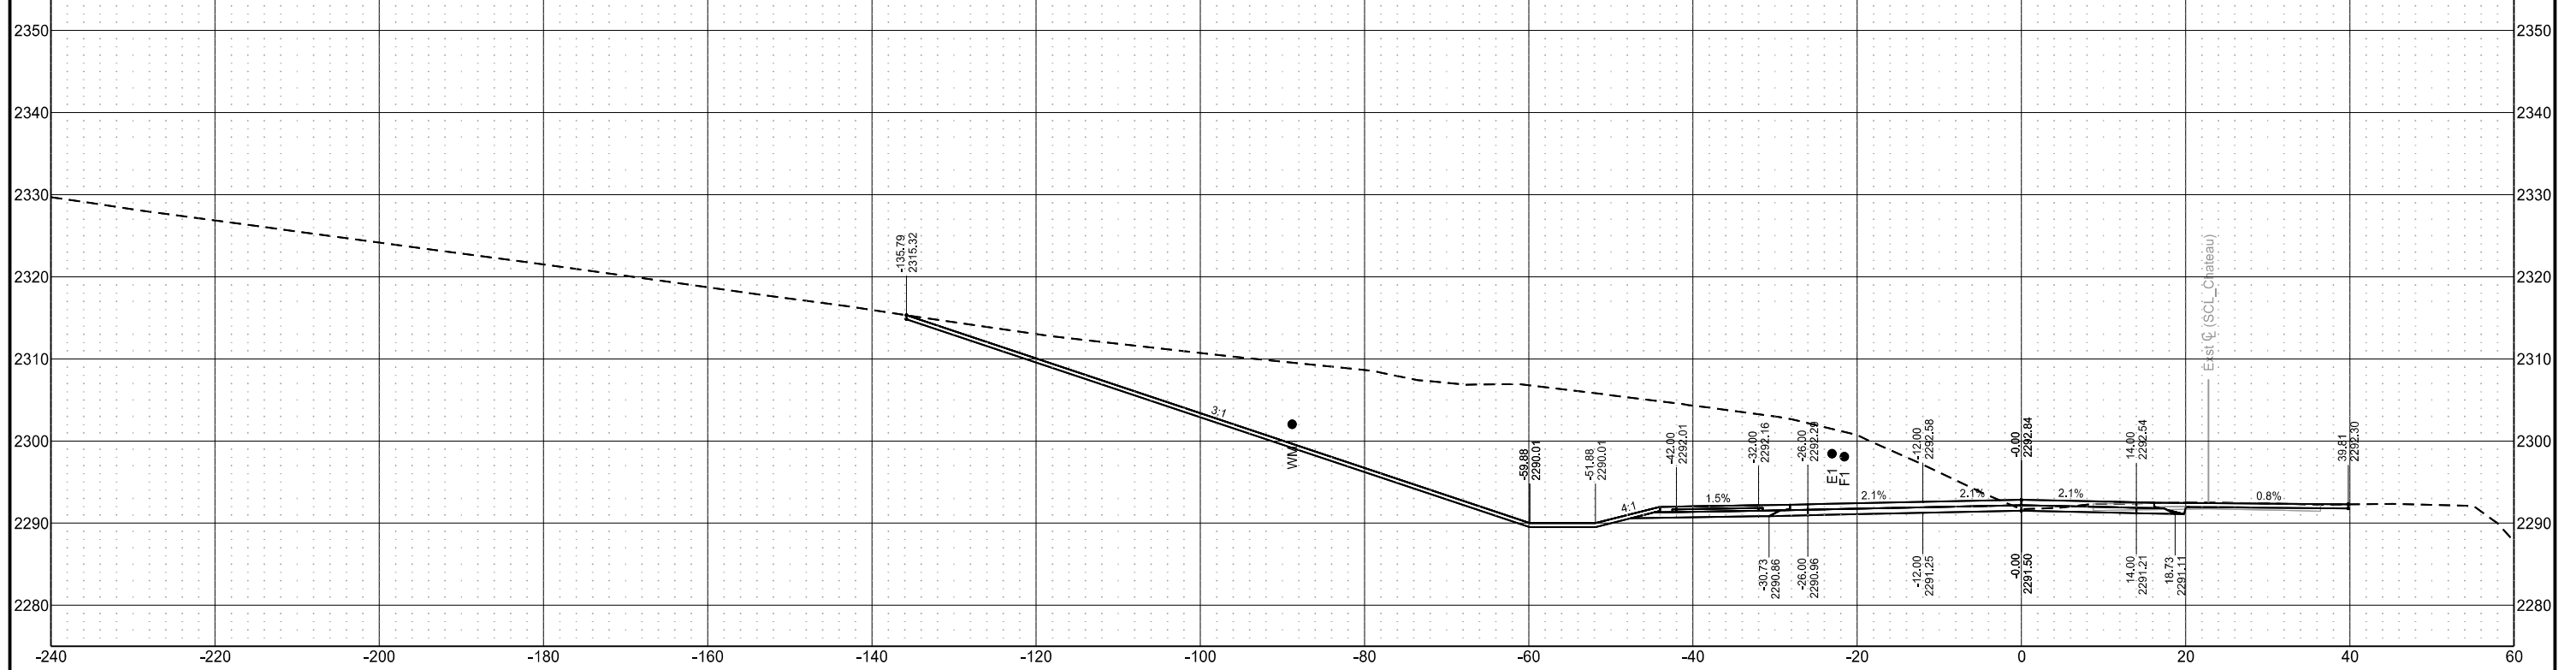

Sta 1033+75.00

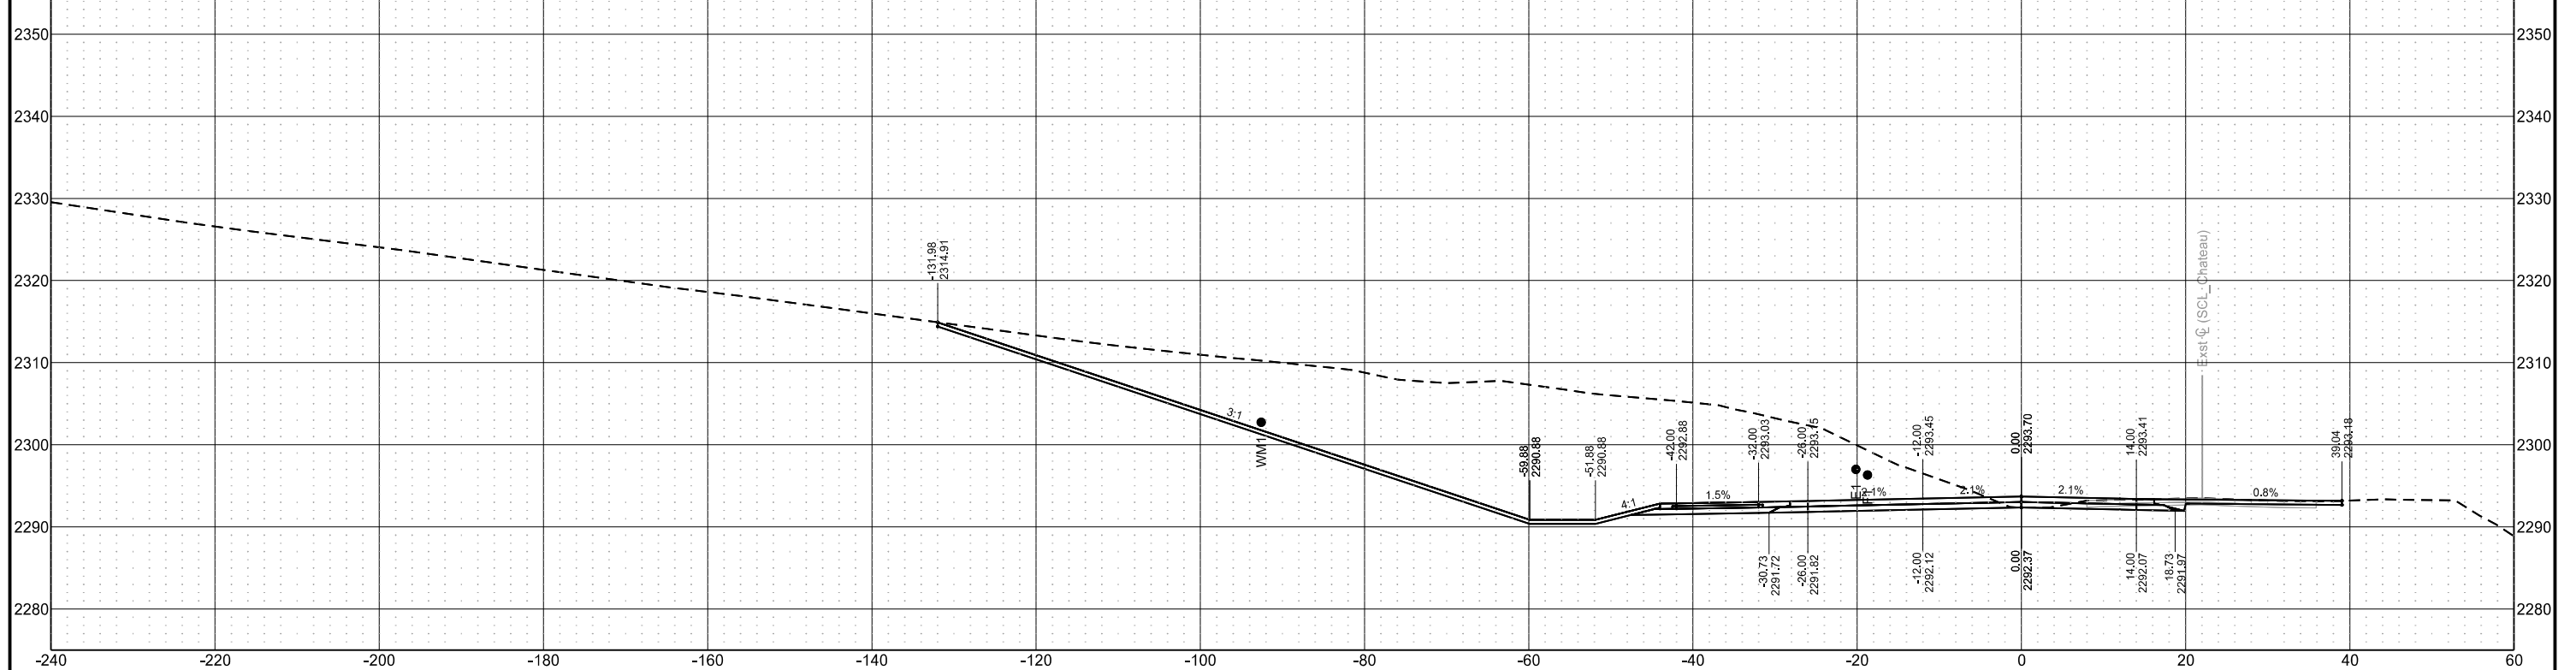


Chain = OCL_Chateau

Chateau Road - Medora, ND
Burning Hills Amphitheater to Pacific Ave
Cross Sections

Segment E

| STATE | PROJECT NO. | SECTION NO. | SHEET NO. |
|-------|-------------------|-------------|-----------|
| ND | SS-FTF-5-999(036) | 200 | 145 |

Sta 1034+25.00

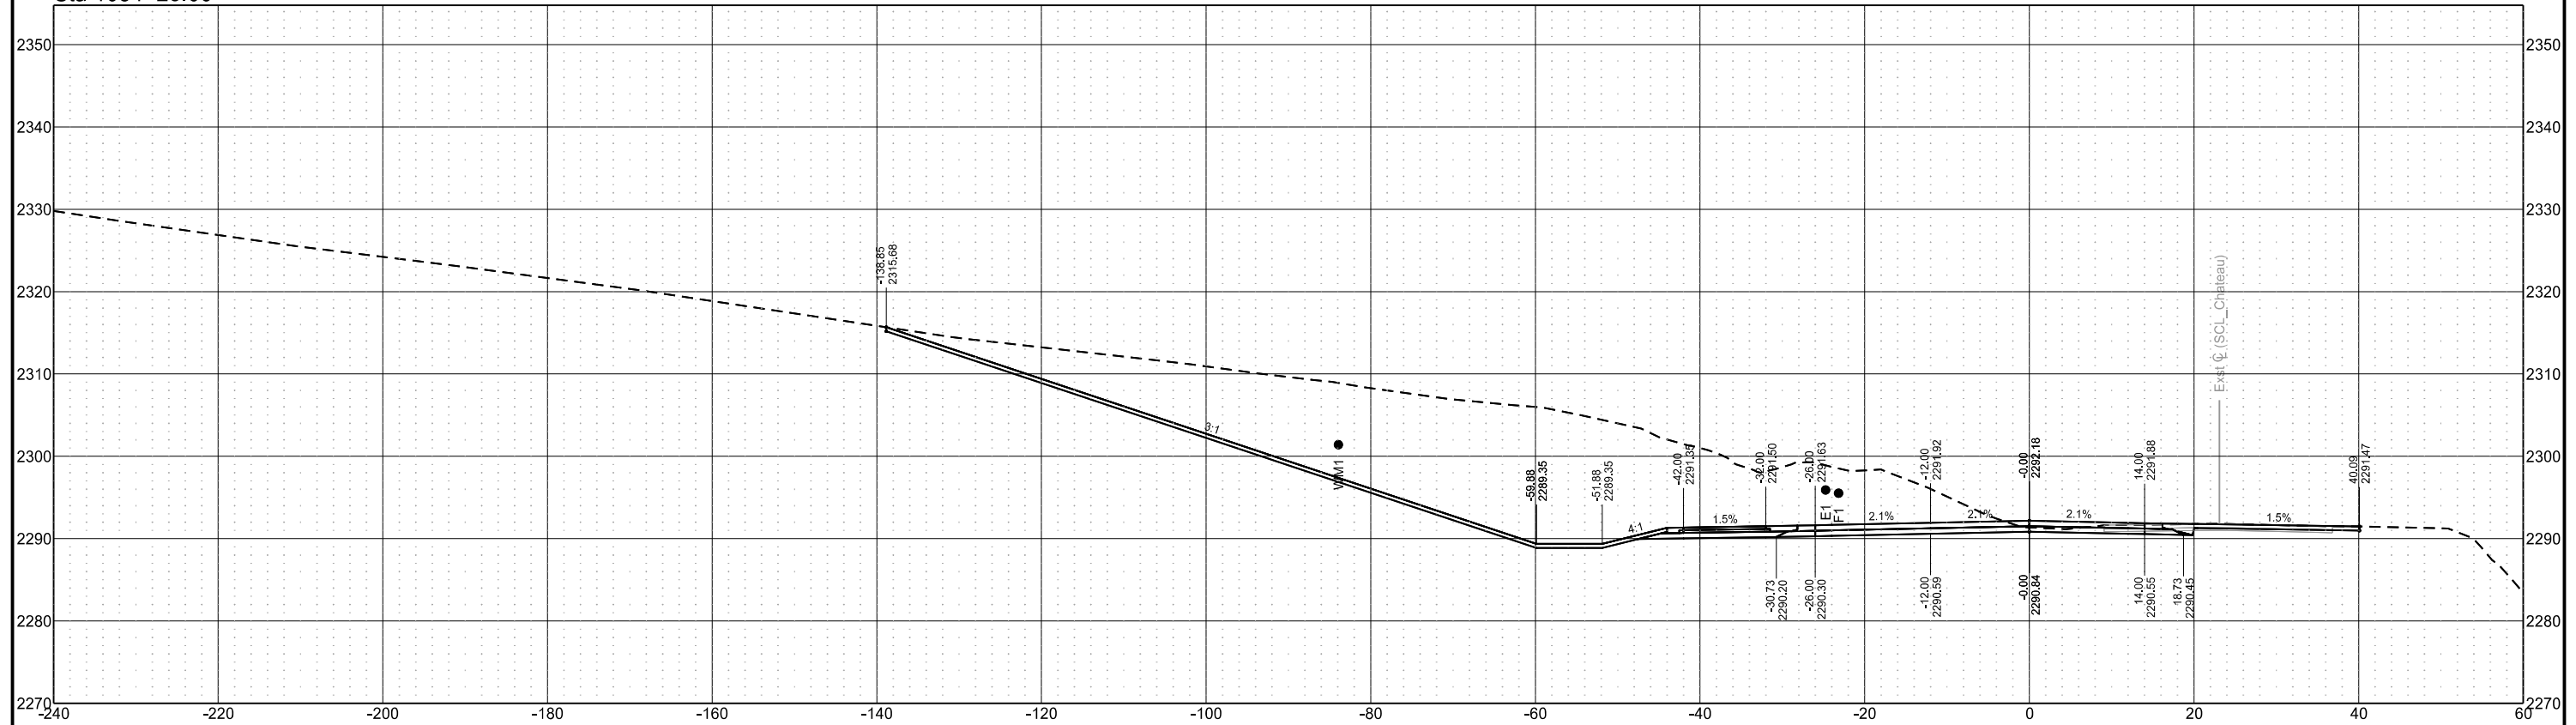


Chain = OCL_Chateau

Chateau Road - Medora, ND
Burning Hills Amphitheater to Pacific Ave
Cross Sections

Segment E

| STATE | PROJECT NO. | SECTION NO. | SHEET NO. |
|-------|-------------------|-------------|-----------|
| ND | SS-FTF-5-999(036) | 200 | 146 |

Sta 1034+50.00

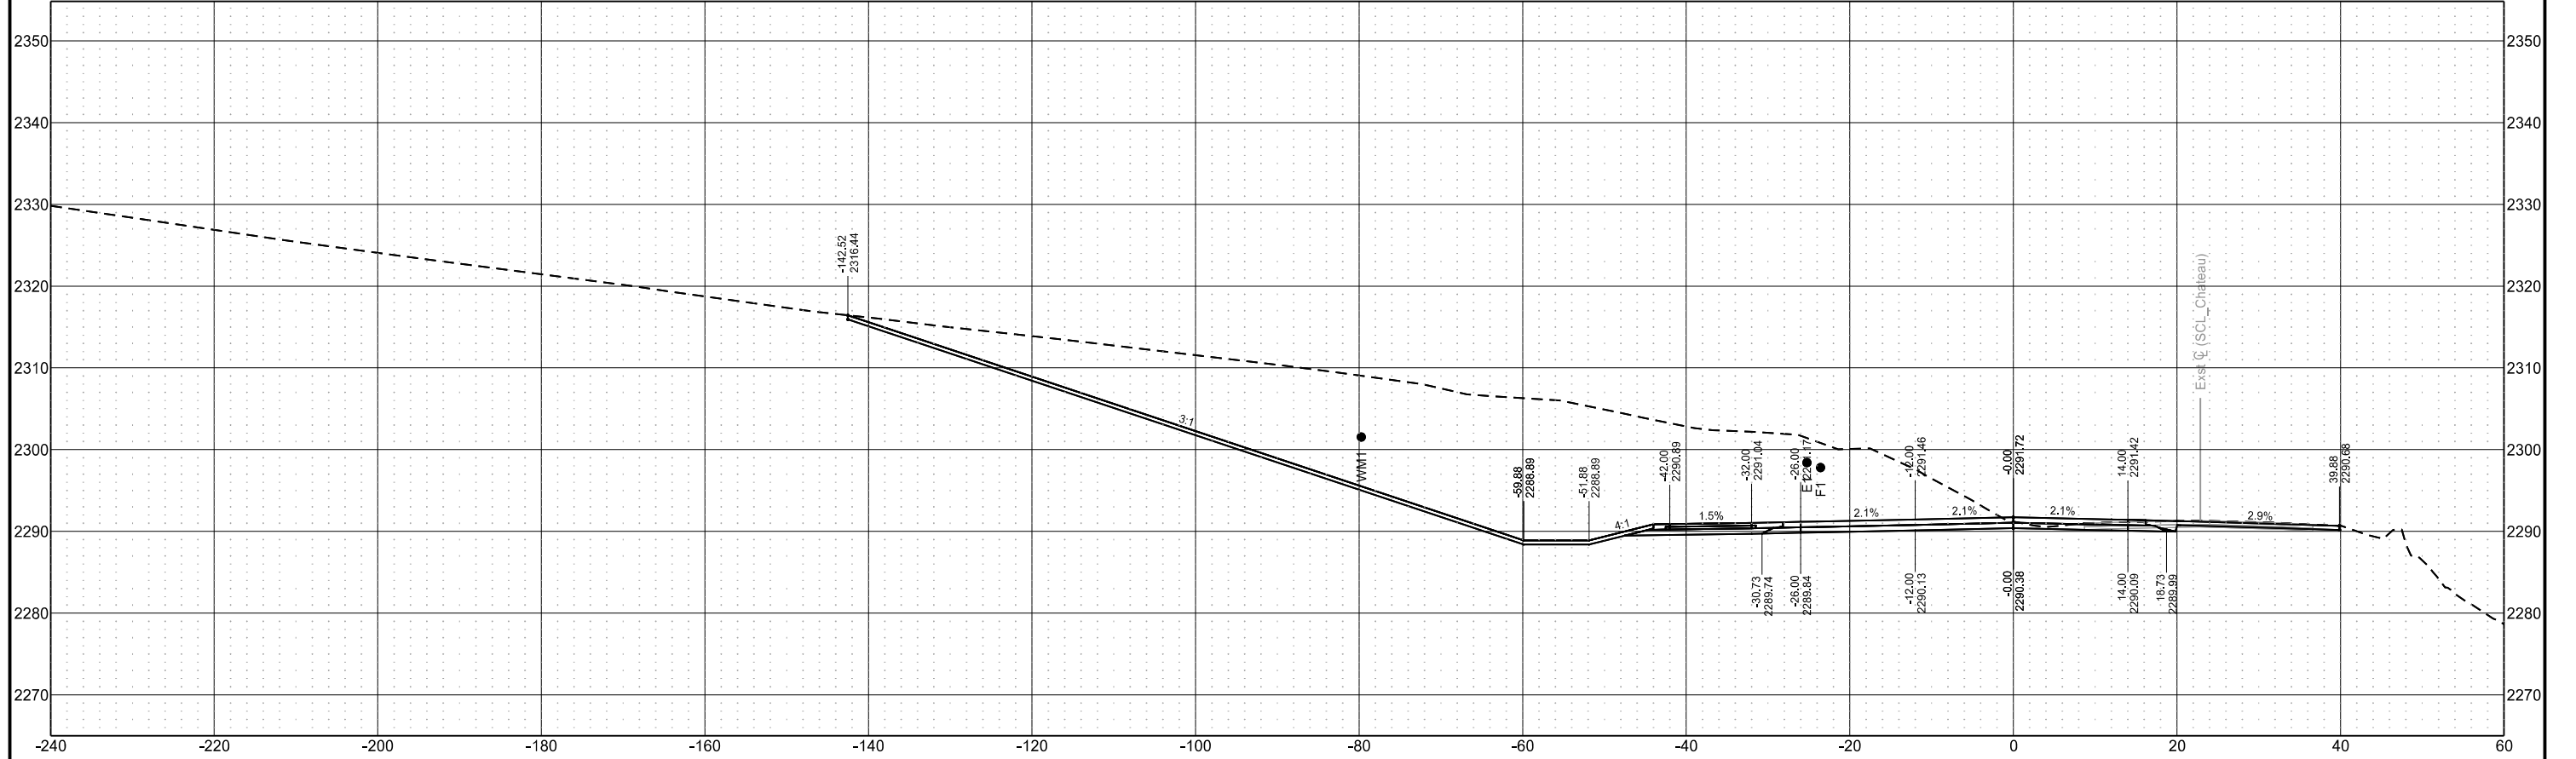


Chain = OCL_Chateau

Chateau Road - Medora, ND
Burning Hills Amphitheater to Pacific Ave
Cross Sections

Segment E

| STATE | PROJECT NO. | SECTION NO. | SHEET NO. |
|-------|-------------------|-------------|-----------|
| ND | SS-FTF-5-999(036) | 200 | 147 |

Sta 1034+55.29

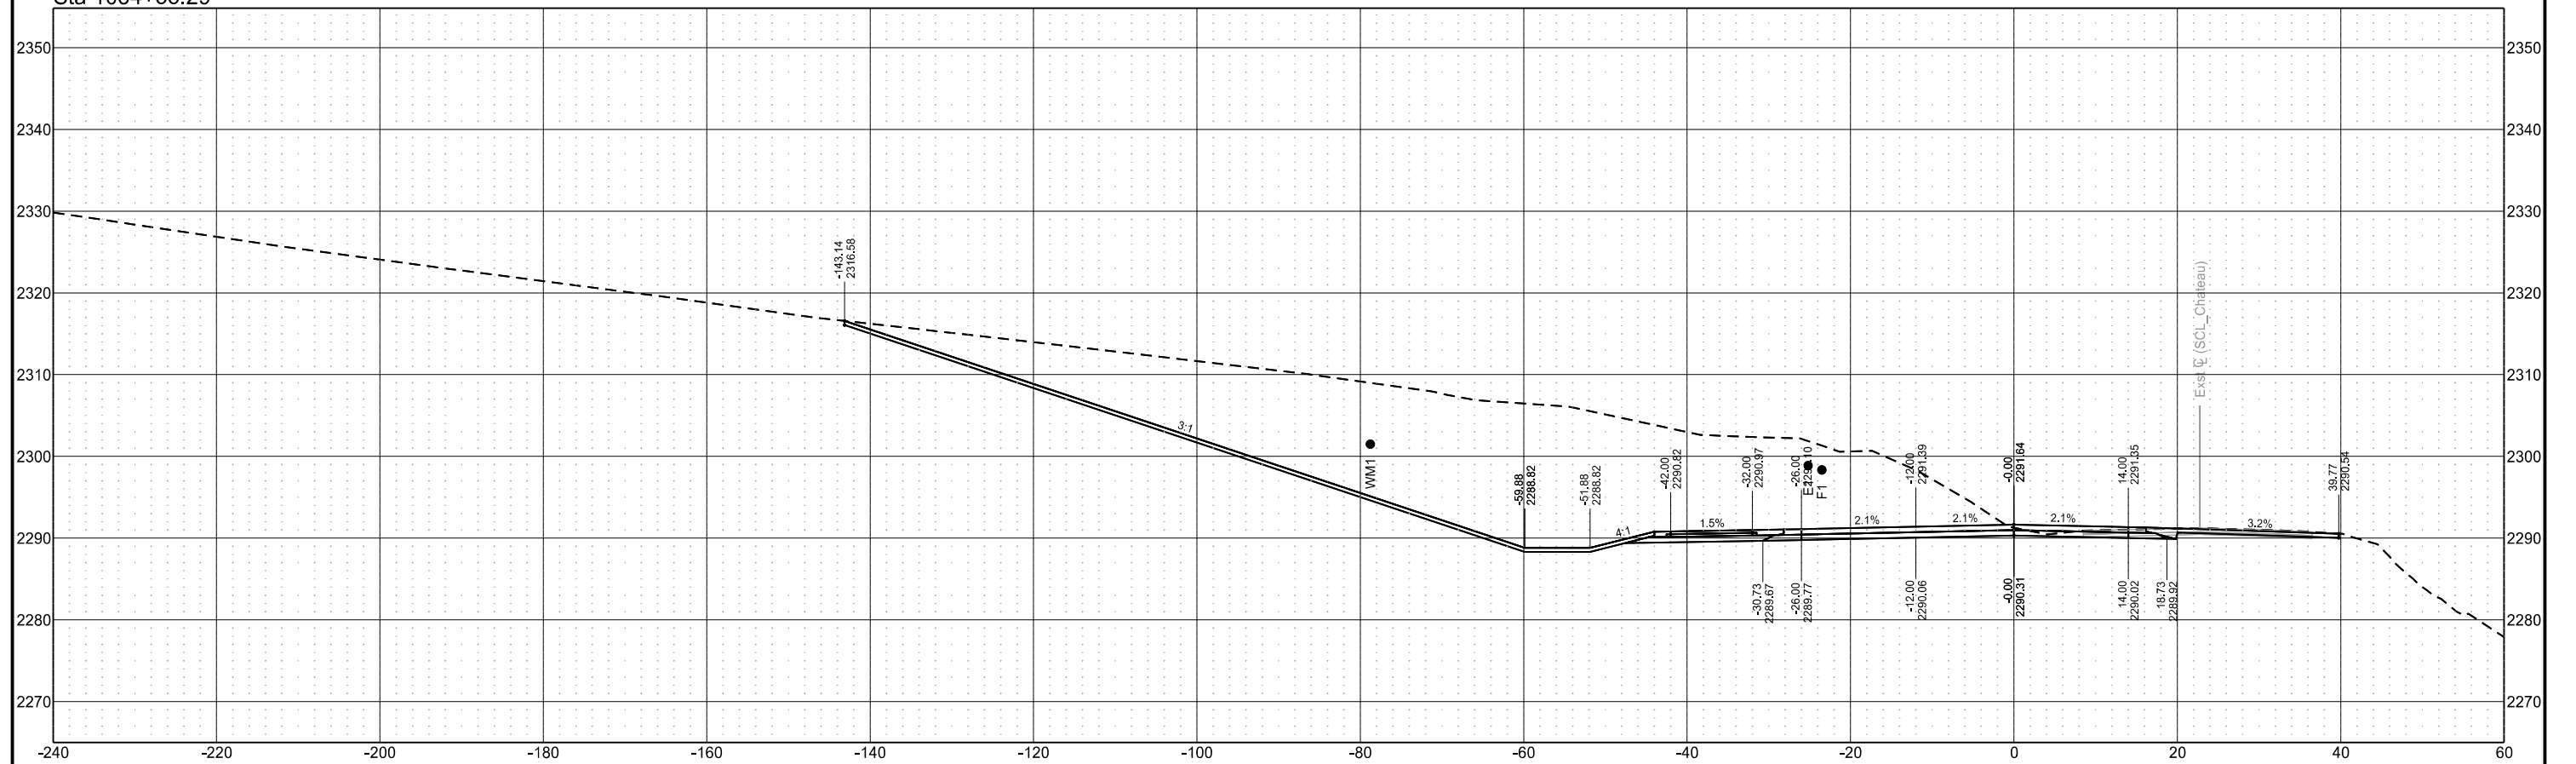


Chain = OCL_Chateau

Chateau Road - Medora, ND
Burning Hills Amphitheater to Pacific Ave
Cross Sections

Segment E

| STATE | PROJECT NO. | SECTION NO. | SHEET NO. |
|-------|-------------------|-------------|-----------|
| ND | SS-FTF-5-999(036) | 200 | 148 |

Sta 1034+75.00

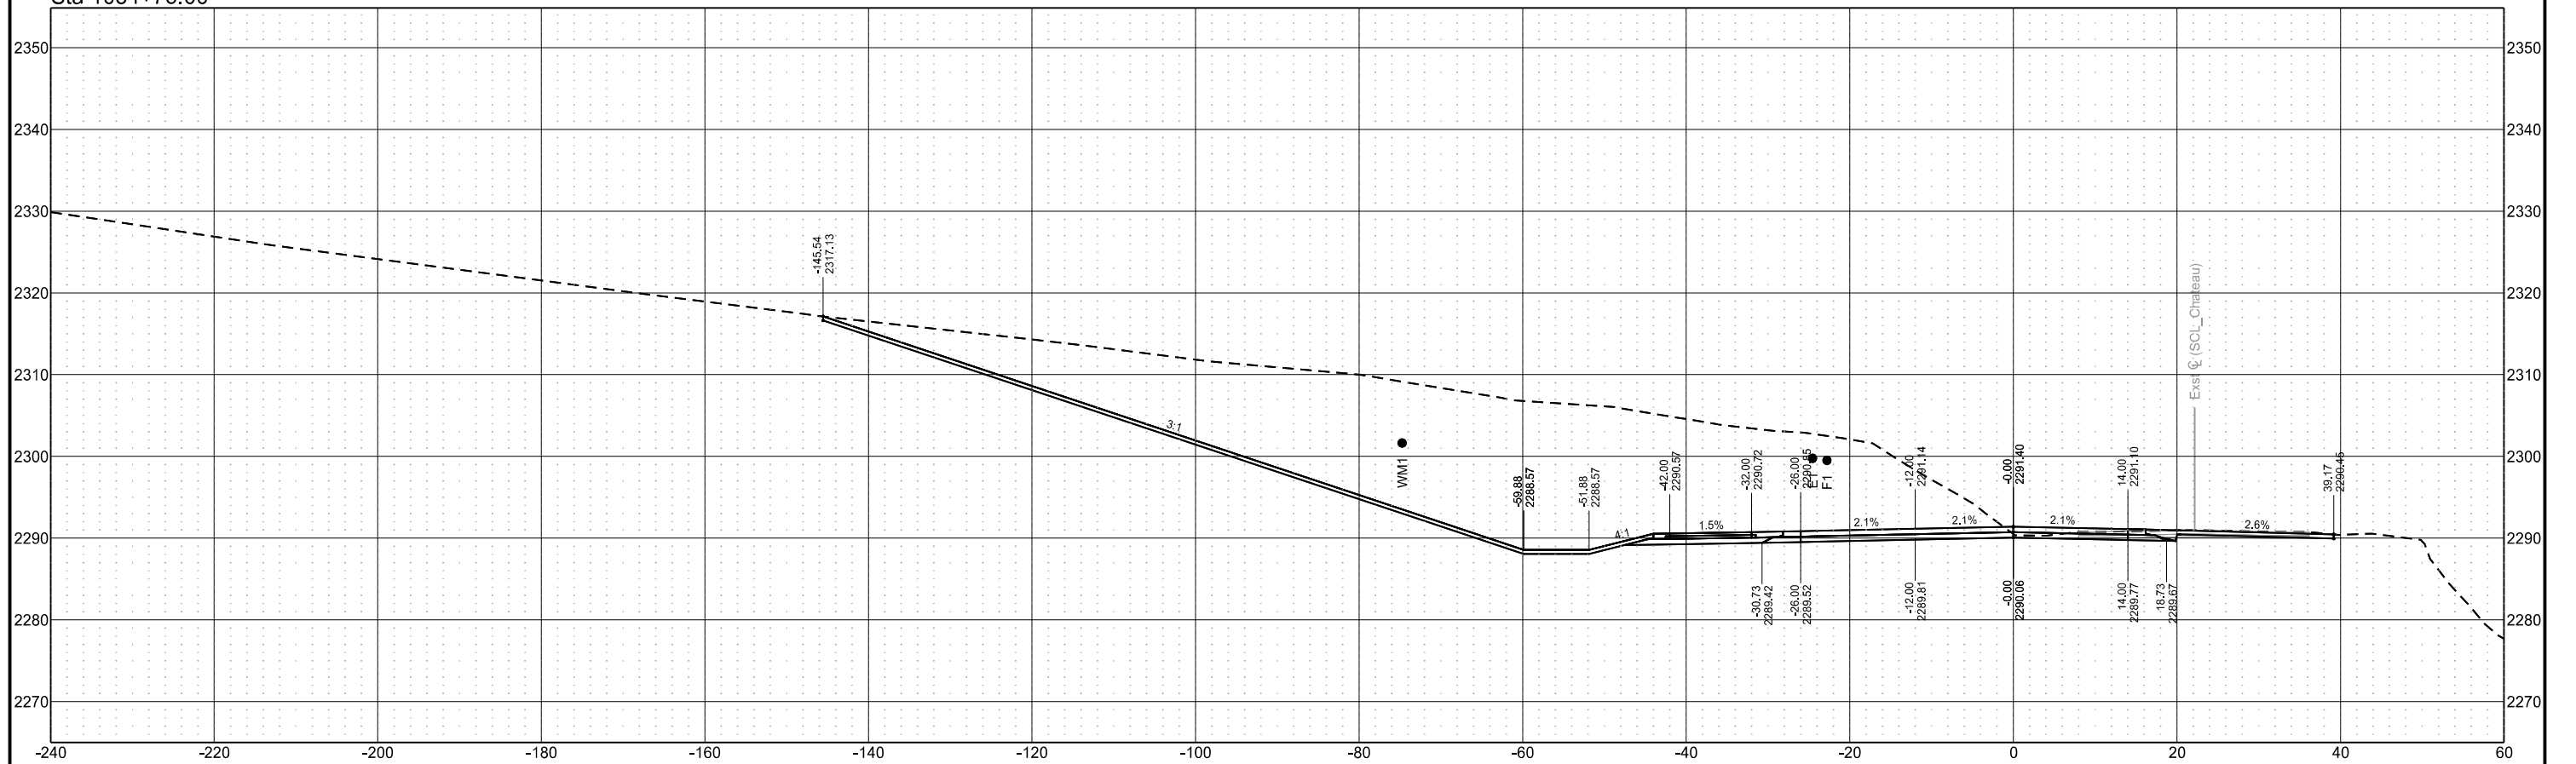


Chain = OCL_Chateau

Chateau Road - Medora, ND
Burning Hills Amphitheater to Pacific Ave
Cross Sections

Segment E

| STATE | PROJECT NO. | SECTION NO. | SHEET NO. |
|-------|-------------------|-------------|-----------|
| ND | SS-FTF-5-999(036) | 200 | 149 |


Sta 1035+00.00

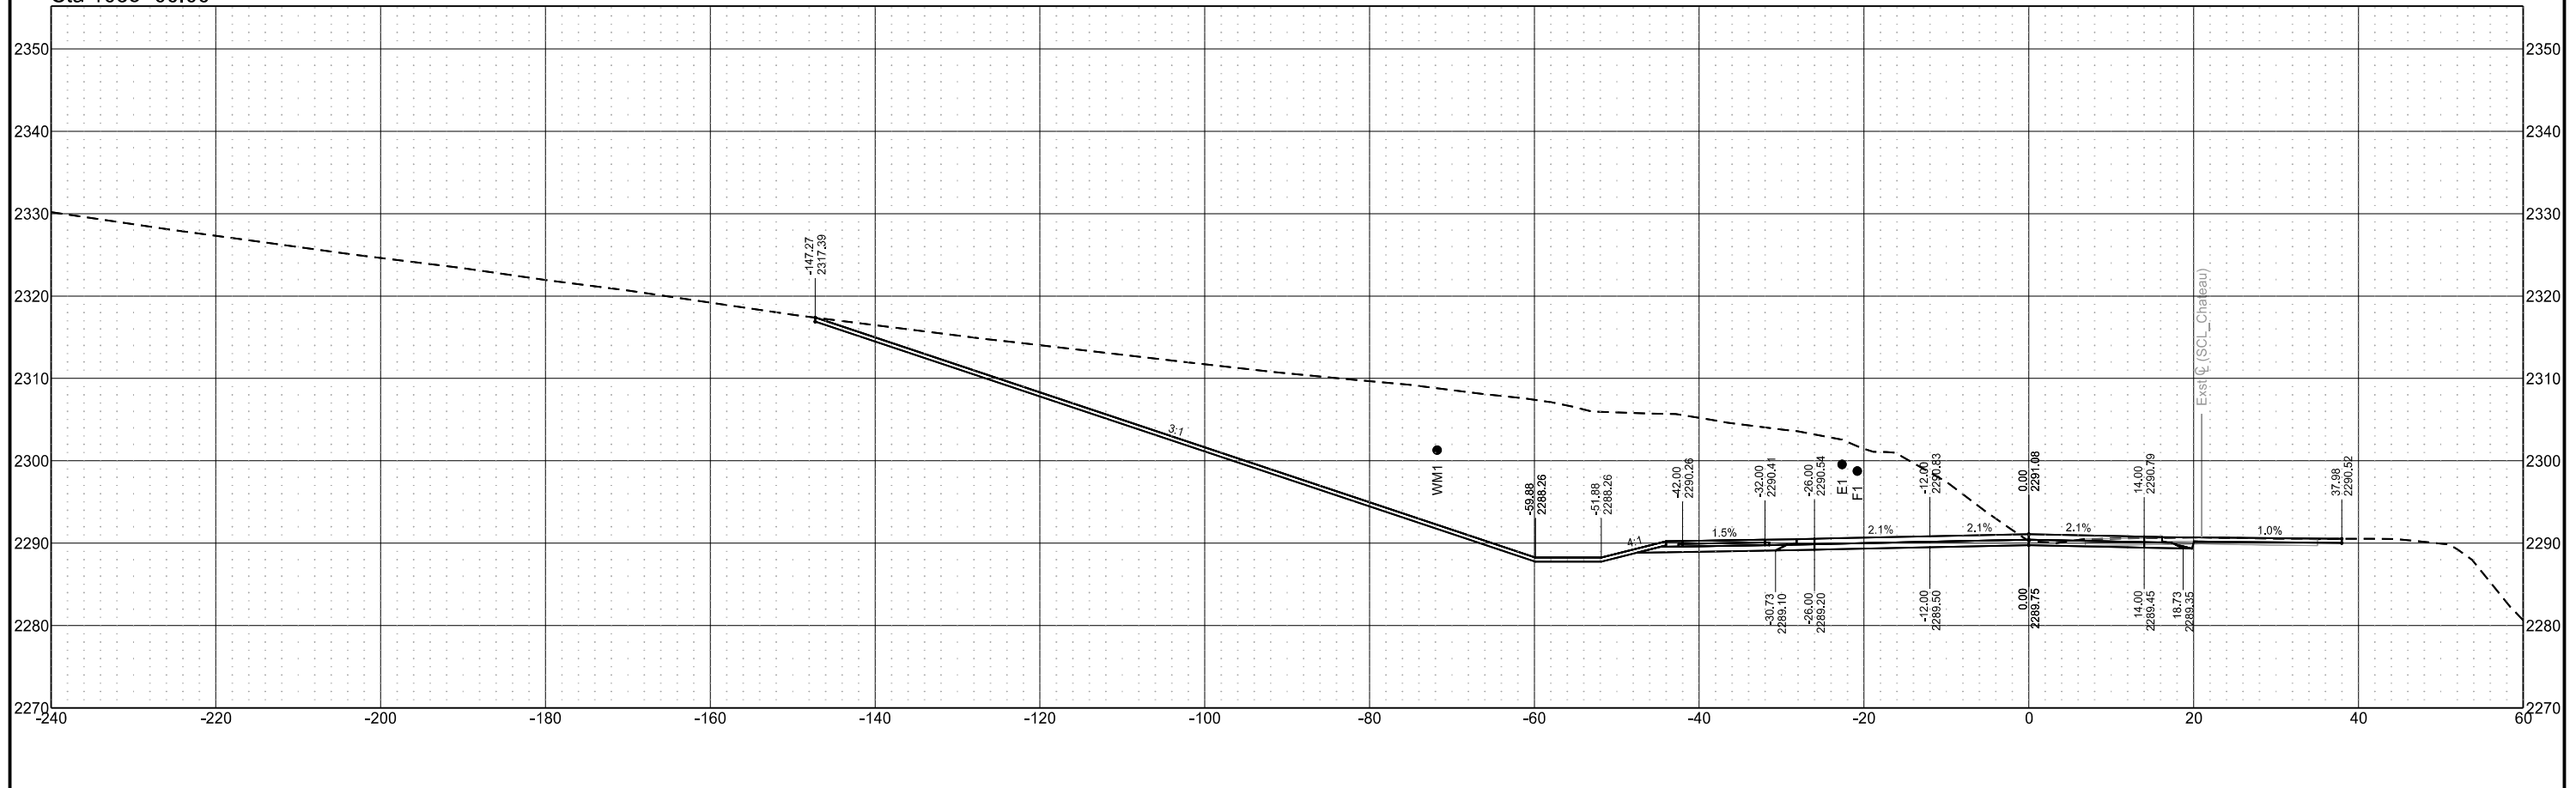


| STATE | PROJECT NO. | SECTION NO. | SHEET NO. |
|-------|-------------------|-------------|-----------|
| ND | SS-FTF-5-999(036) | 200 | 150 |

Cross Sections

Sta 1035+30.86

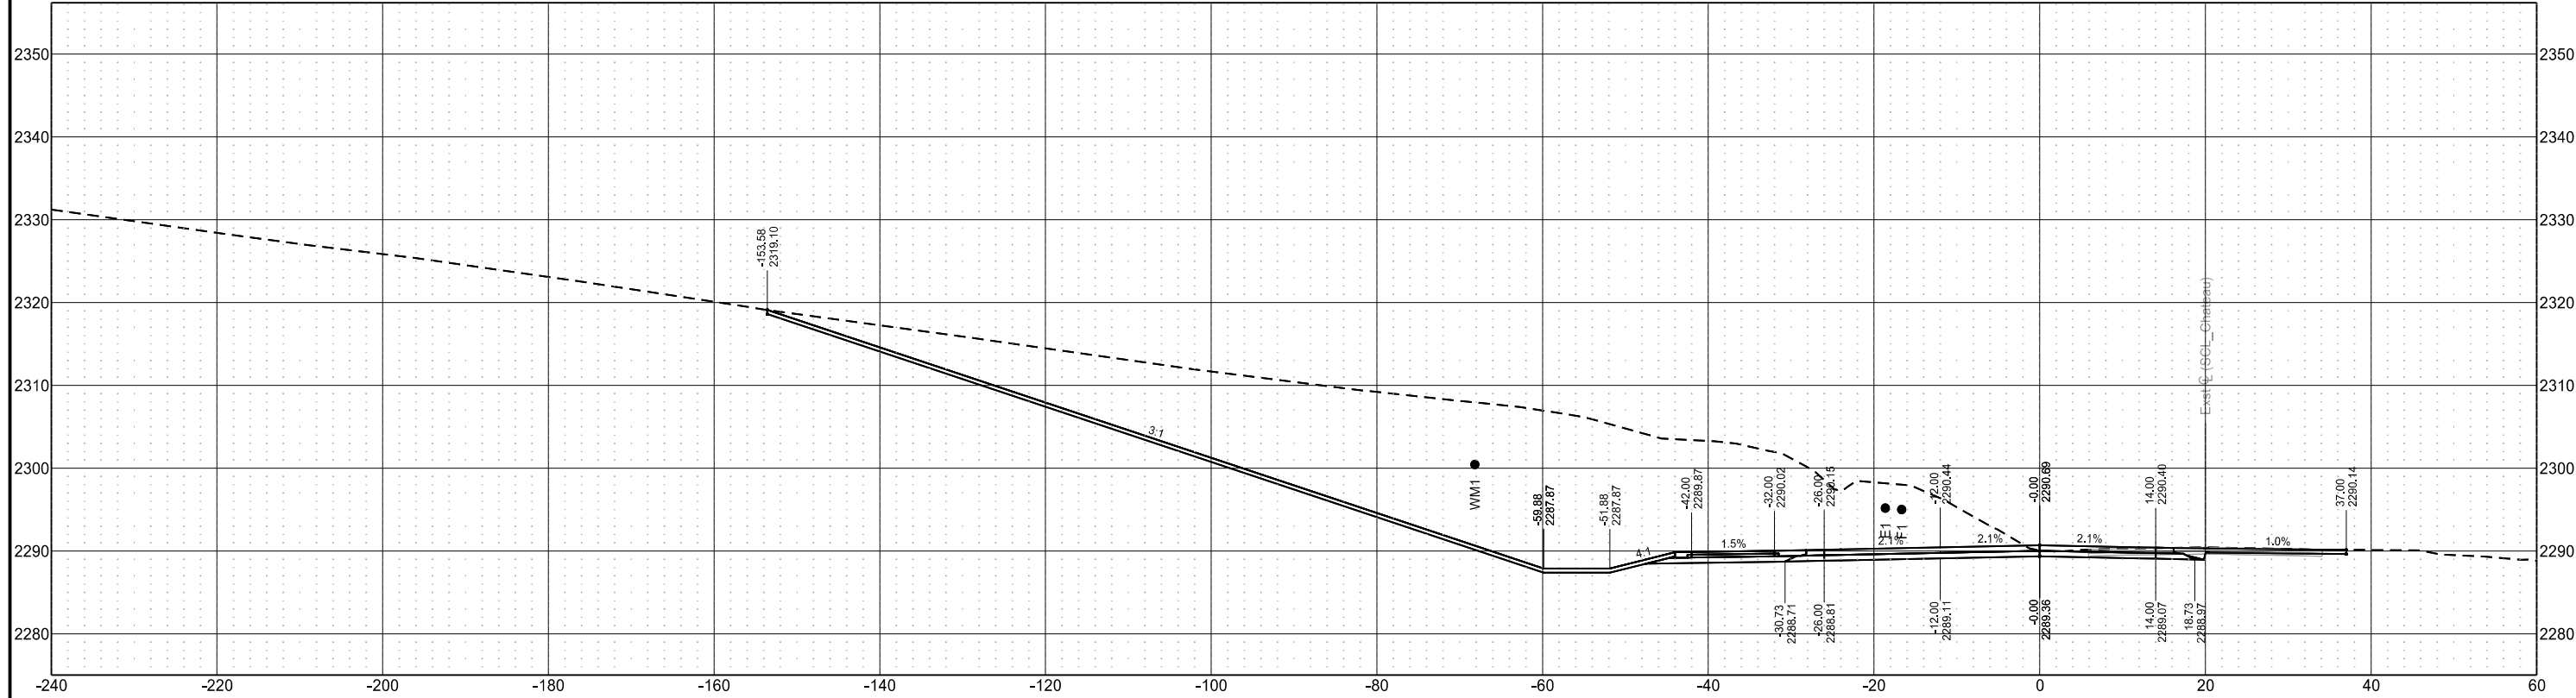

Sta 1035+25.00

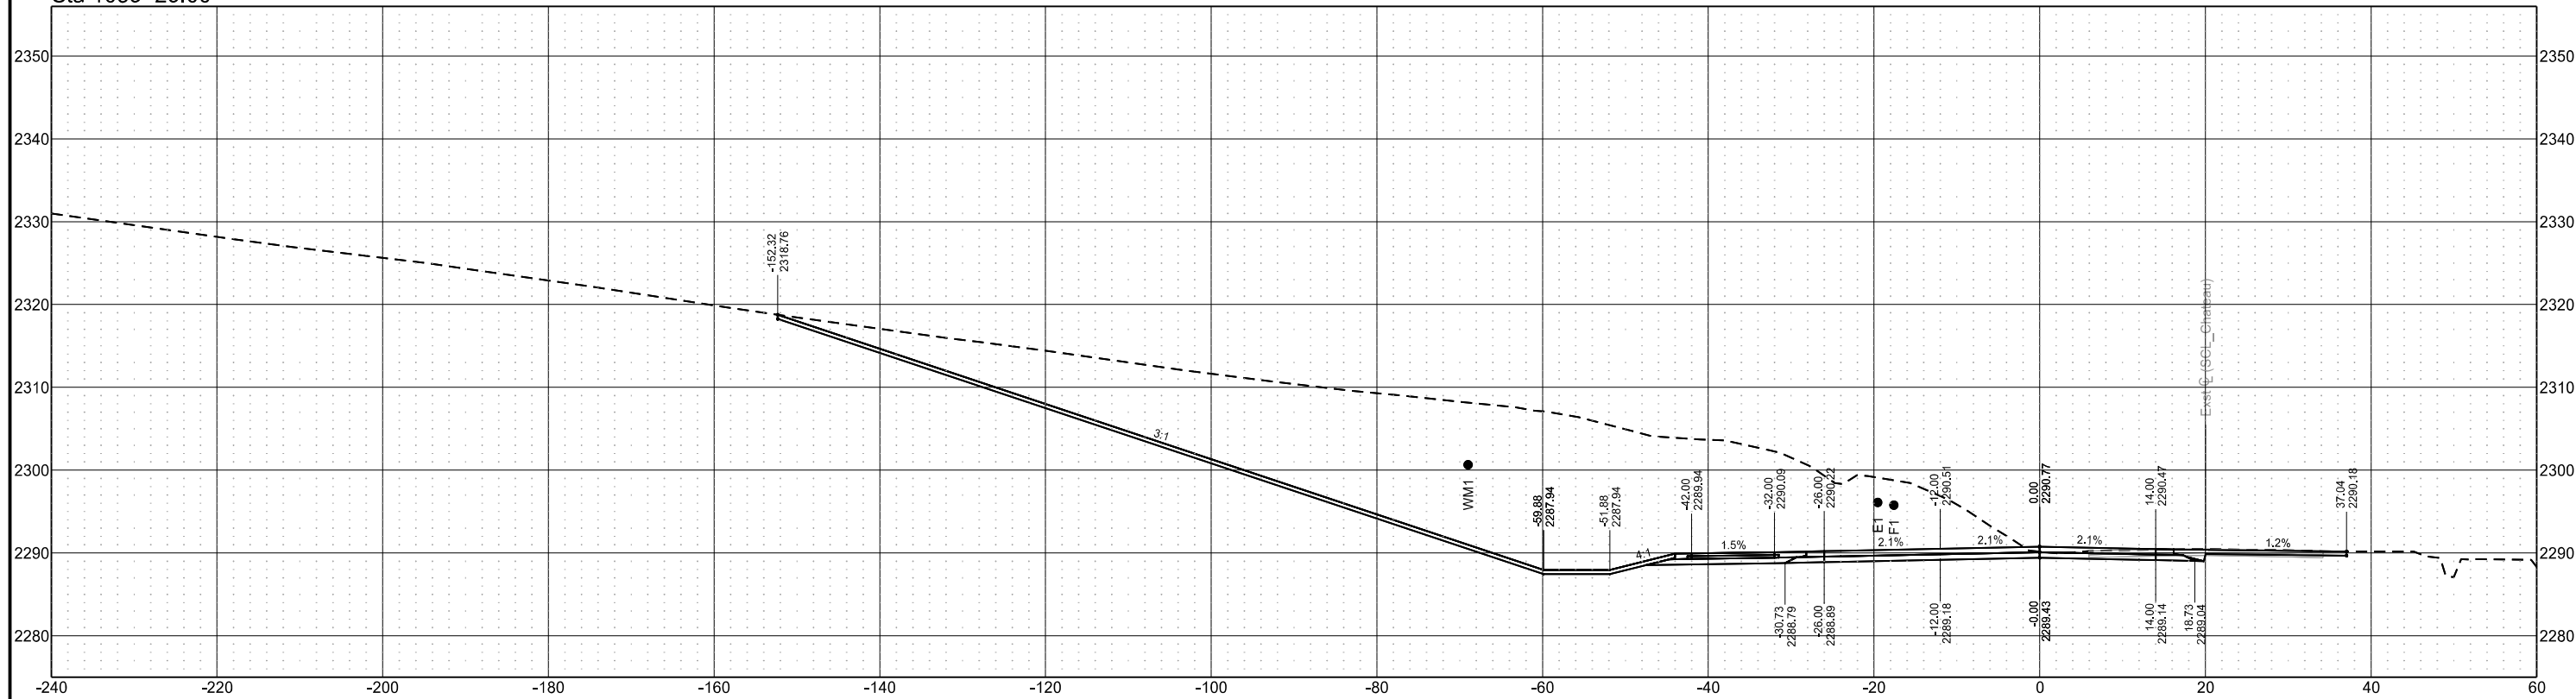

| | | | |
|-------|-------------------|-------------|-----------|
| STATE | PROJECT NO. | SECTION NO. | SHEET NO. |
| ND | SS-FTF-5-999(036) | 200 | 151 |

Cross Sections

Sta 1035+50.00



Chain = OCL_Chateau


Chateau Road - Medora, ND
Burning Hills Amphitheater to Pacific Ave

Segment E

| STATE | PROJECT NO. | SECTION NO. | SHEET NO. |
|-------|-------------------|-------------|-----------|
| ND | SS-FTF-5-999(036) | 200 | 152 |

Cross Sections

Sta 1035+75.00

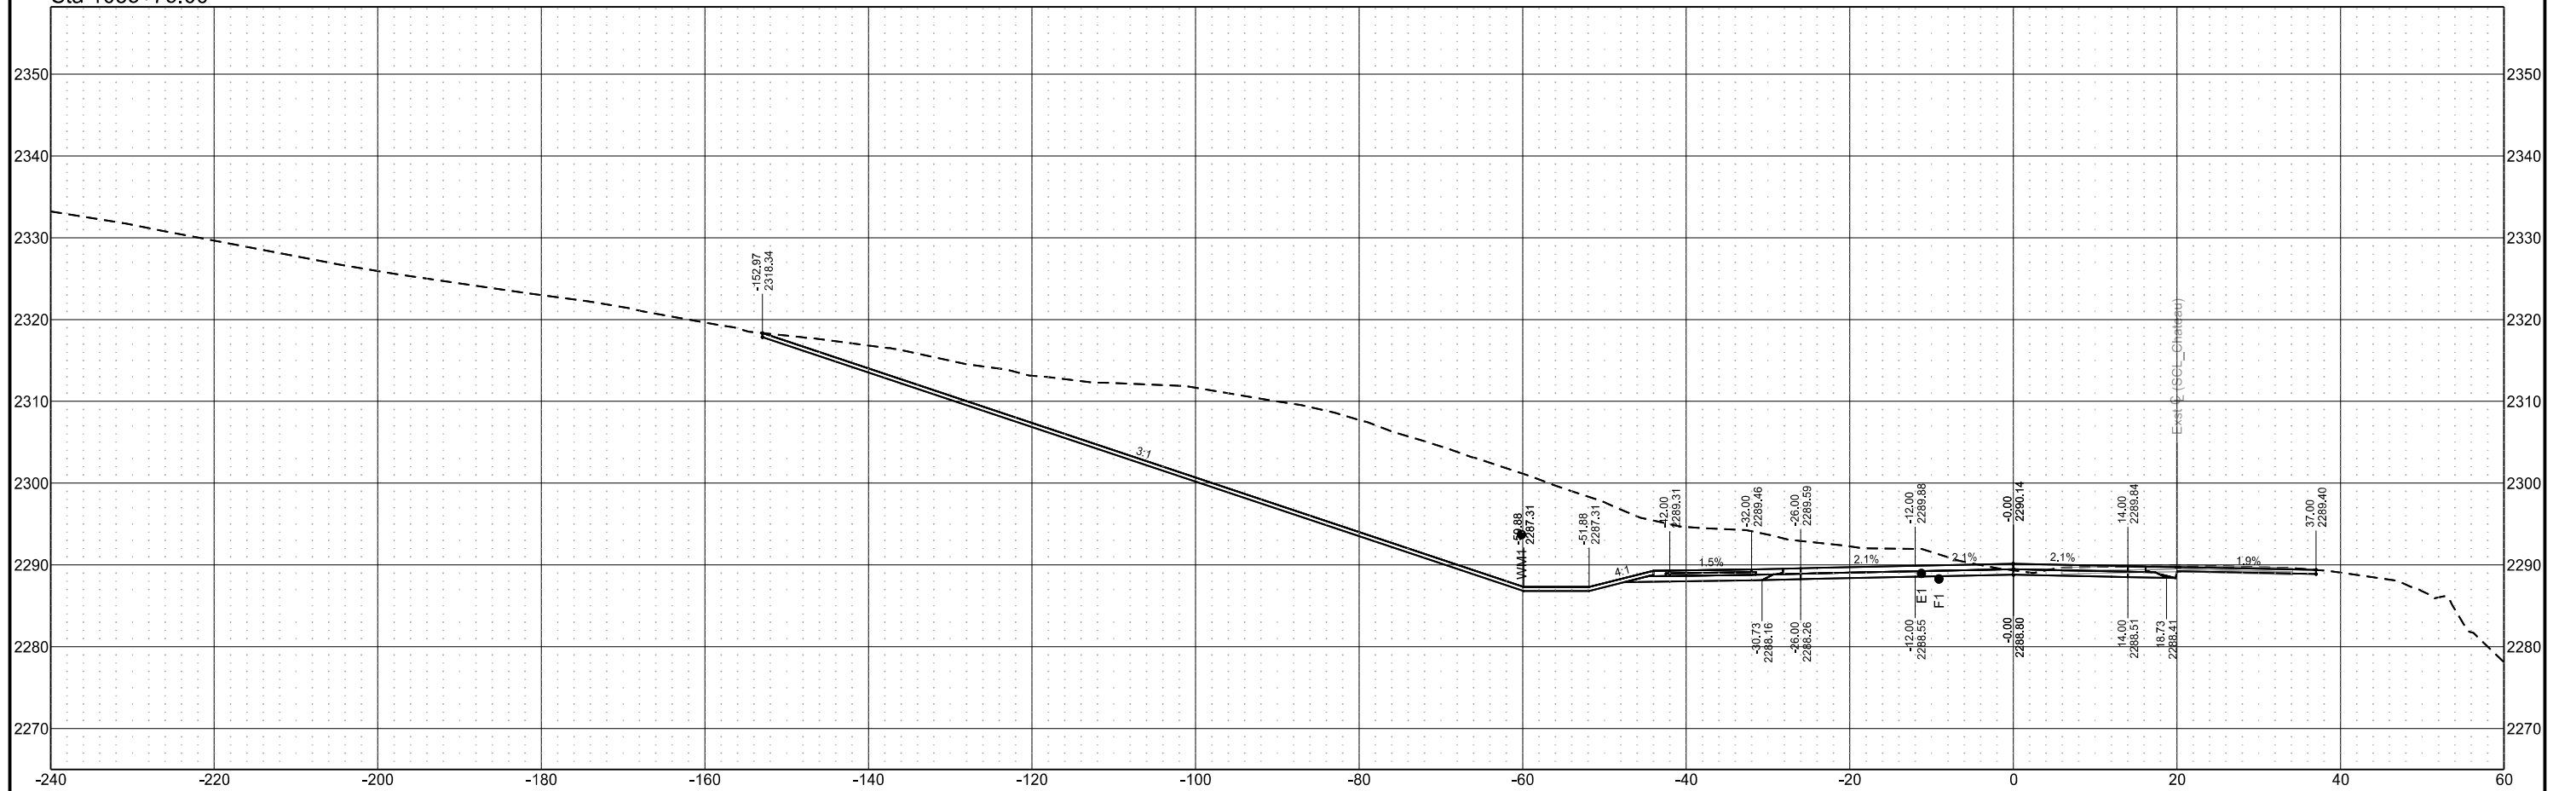


Chain = OCL_Chateau

Chateau Road - Medora, ND
Burning Hills Amphitheater to Pacific Ave
Cross Sections

Segment E

| STATE | PROJECT NO. | SECTION NO. | SHEET NO. |
|-------|-------------------|-------------|-----------|
| ND | SS-FTF-5-999(036) | 200 | 153 |

Sta 1036+00.00

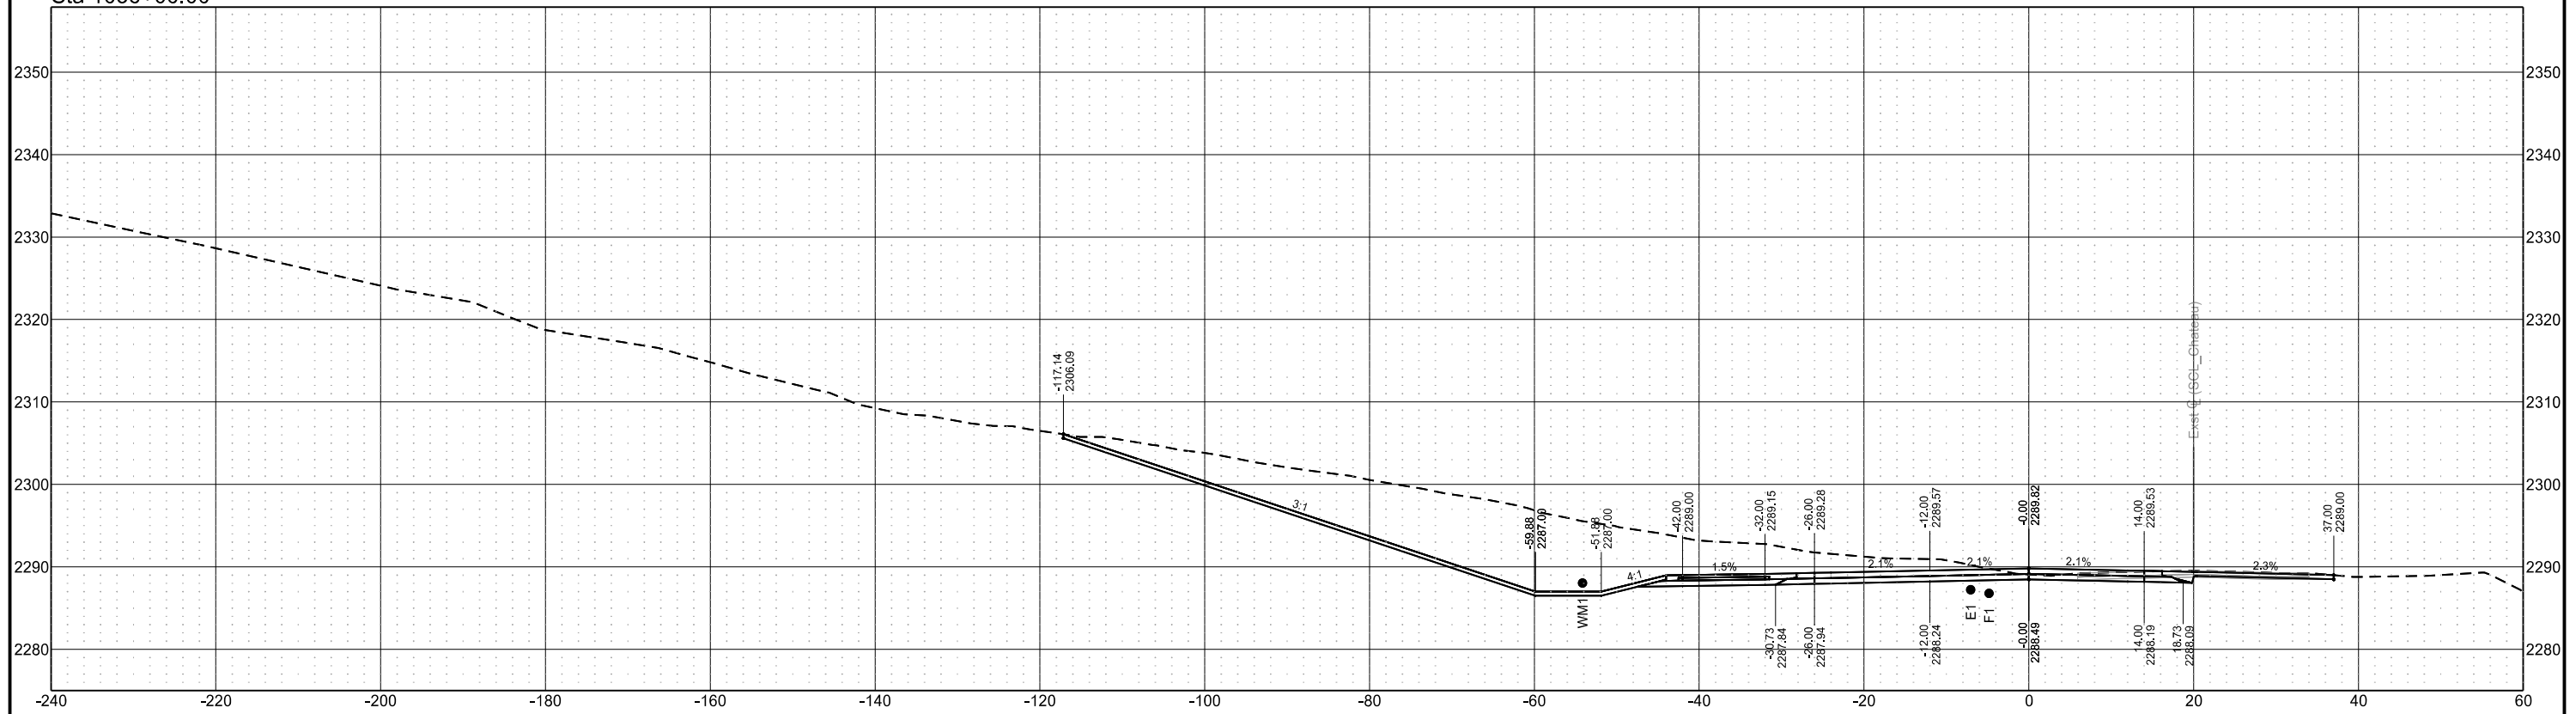


Chain = OCL_Chateau

Chateau Road - Medora, ND
Burning Hills Amphitheater to Pacific Ave
Cross Sections

Segment E

| STATE | PROJECT NO. | SECTION NO. | SHEET NO. |
|-------|-------------------|-------------|-----------|
| ND | SS-FTF-5-999(036) | 200 | 154 |

Sta 1036+08.00

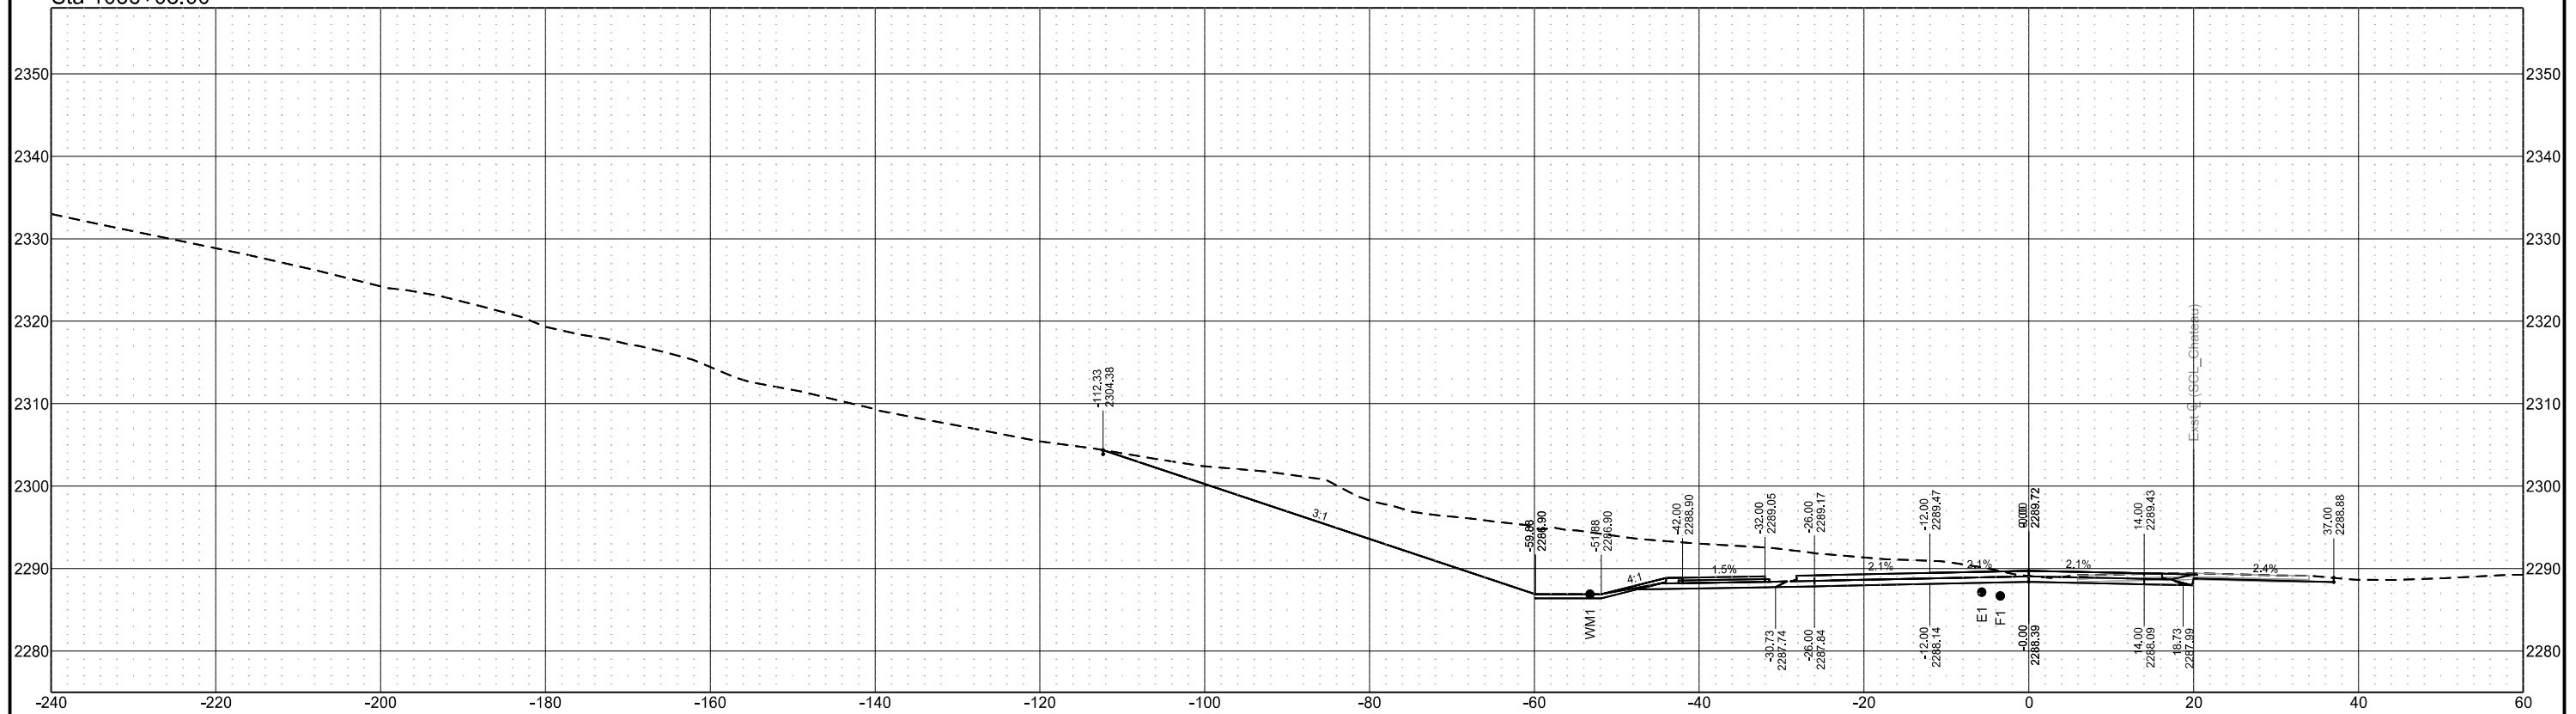


Chain = OCL_Chateau

Chateau Road - Medora, ND
Burning Hills Amphitheater to Pacific Ave
Cross Sections

Segment E

| STATE | PROJECT NO. | SECTION NO. | SHEET NO. |
|-------|-------------------|-------------|-----------|
| ND | SS-FTF-5-999(036) | 200 | 155 |

Sta 1036+14.00

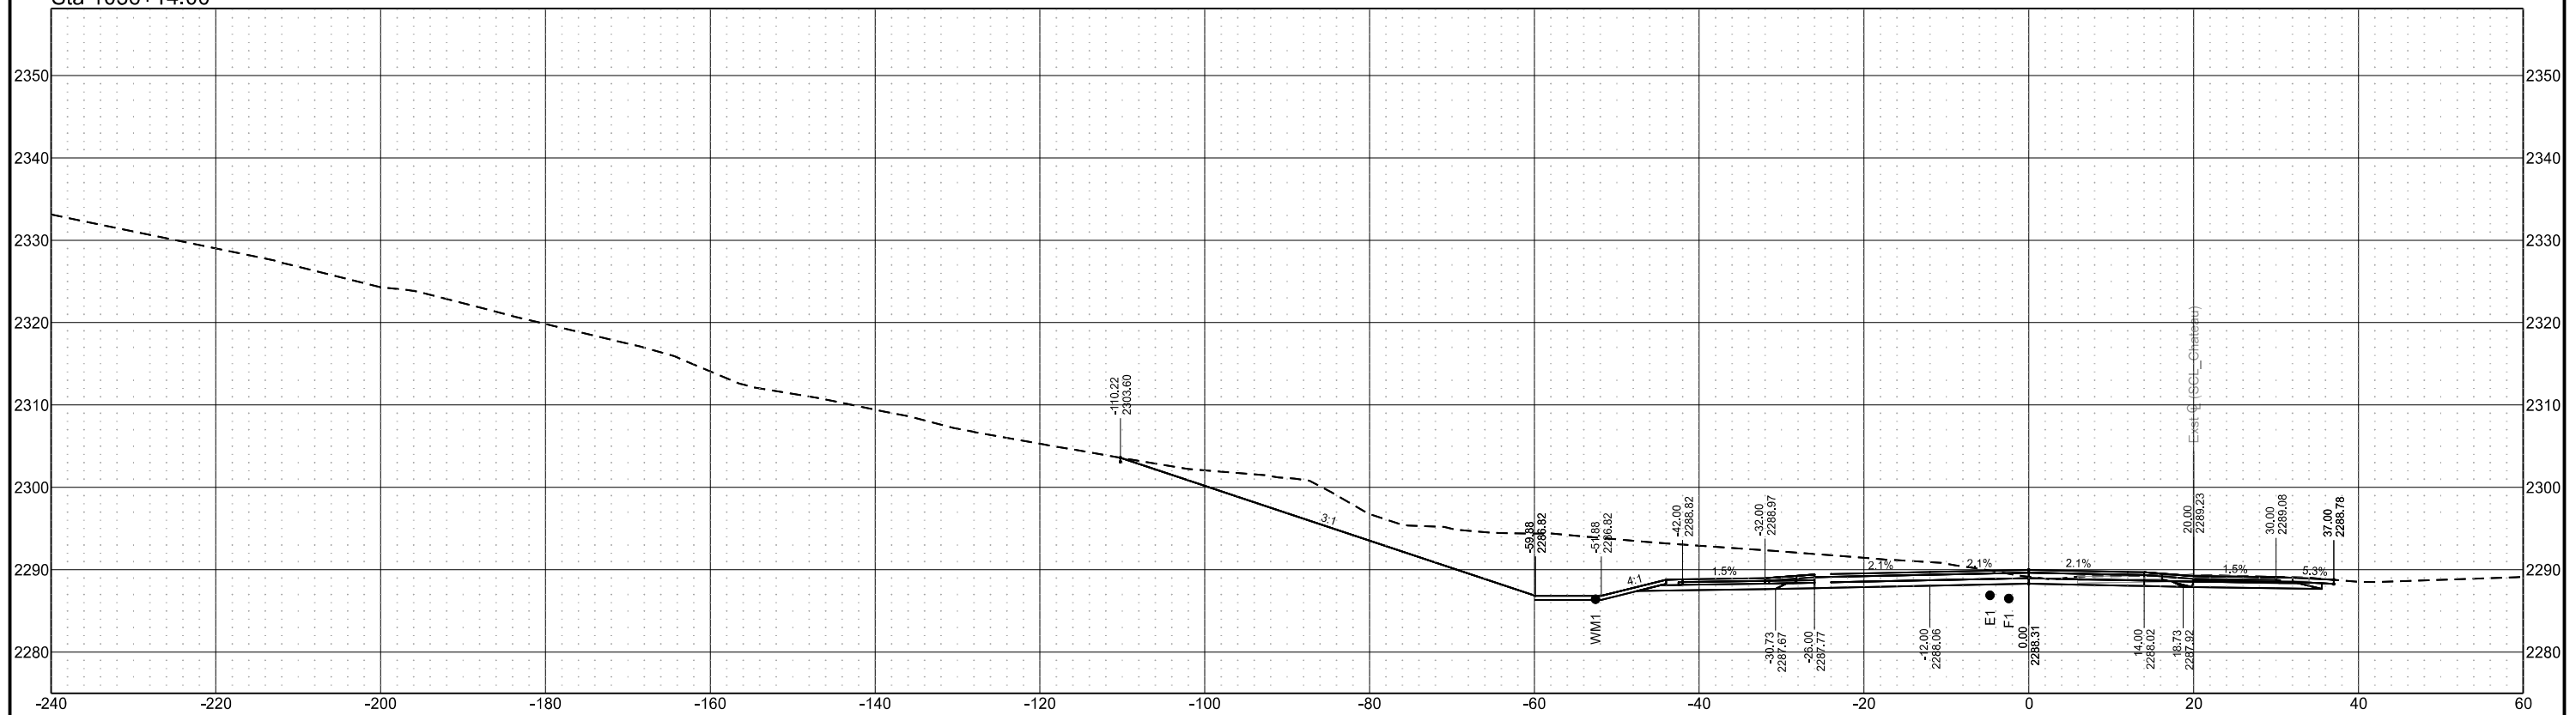


Chain = OCL_Chateau

Chateau Road - Medora, ND
Burning Hills Amphitheater to Pacific Ave
Cross Sections

Segment E

| STATE | PROJECT NO. | SECTION NO. | SHEET NO. |
|-------|-------------------|-------------|-----------|
| ND | SS-FTF-5-999(036) | 200 | 156 |

Sta 1036+24.00

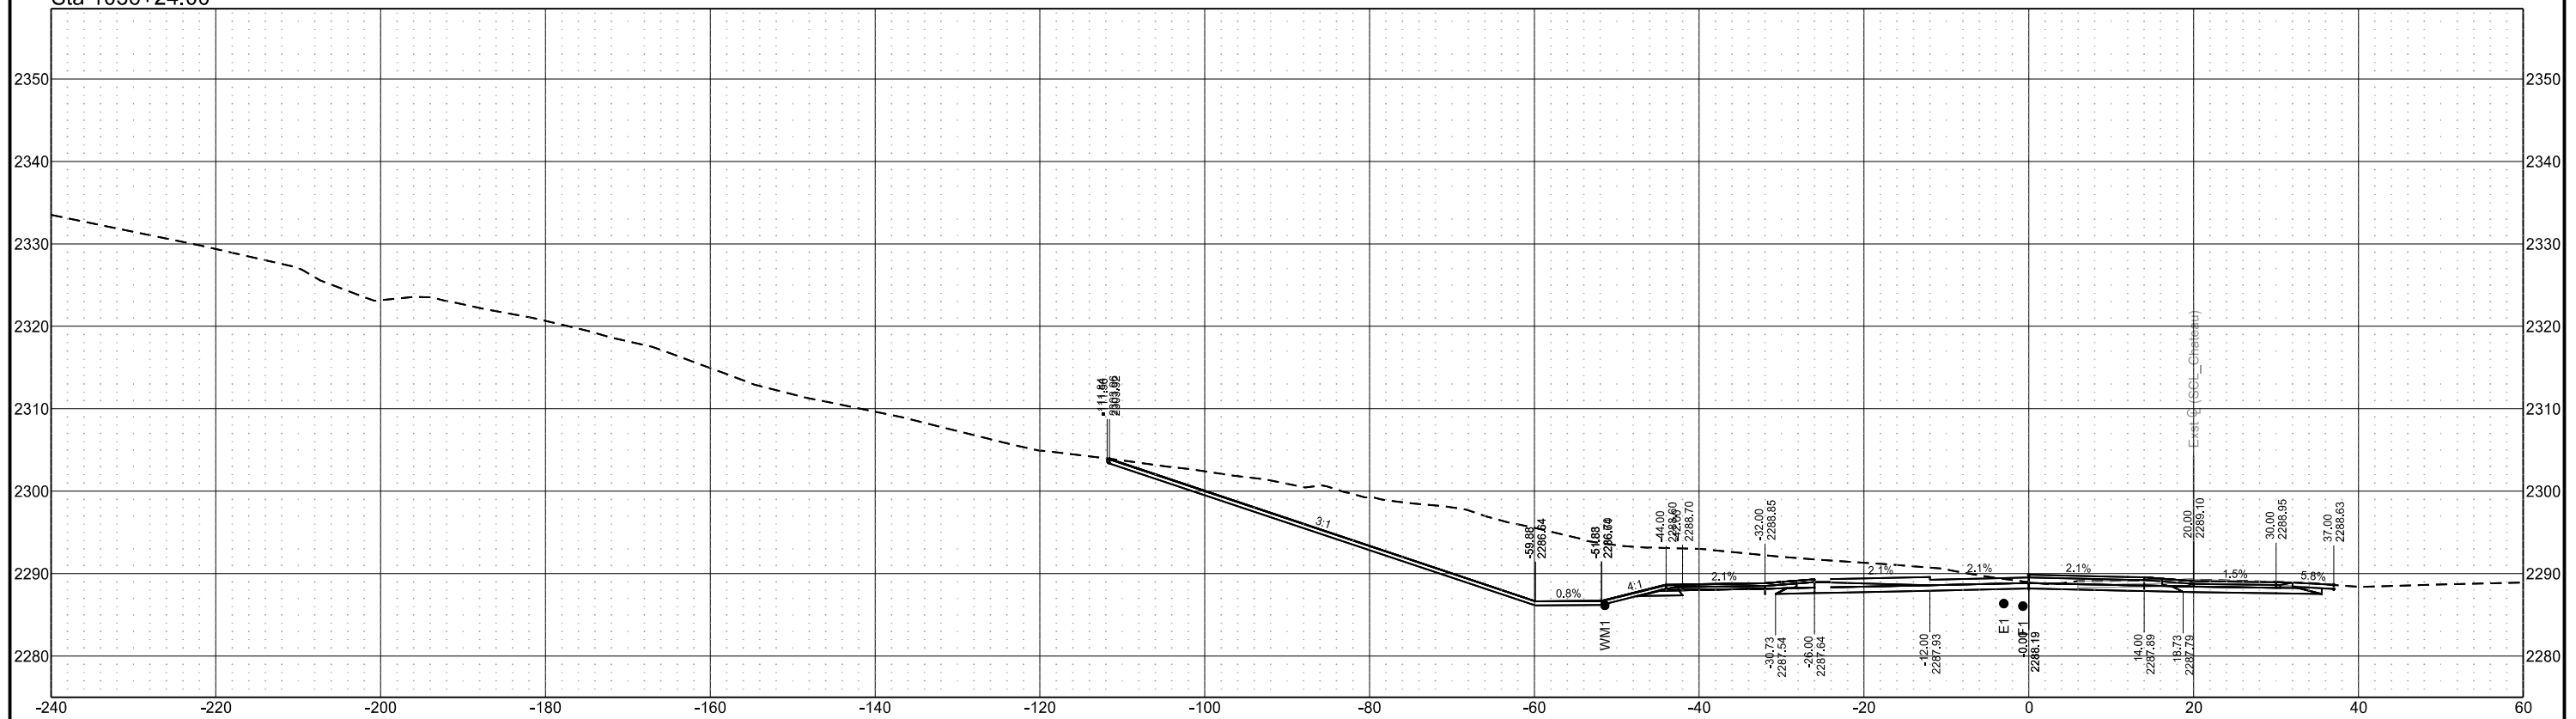


Chain = OCL_Chateau

Chateau Road - Medora, ND
Burning Hills Amphitheater to Pacific Ave
Cross Sections

Segment E

| STATE | PROJECT NO. | SECTION NO. | SHEET NO. |
|-------|-------------------|-------------|-----------|
| ND | SS-FTF-5-999(036) | 200 | 157 |

Sta 1036+25.00

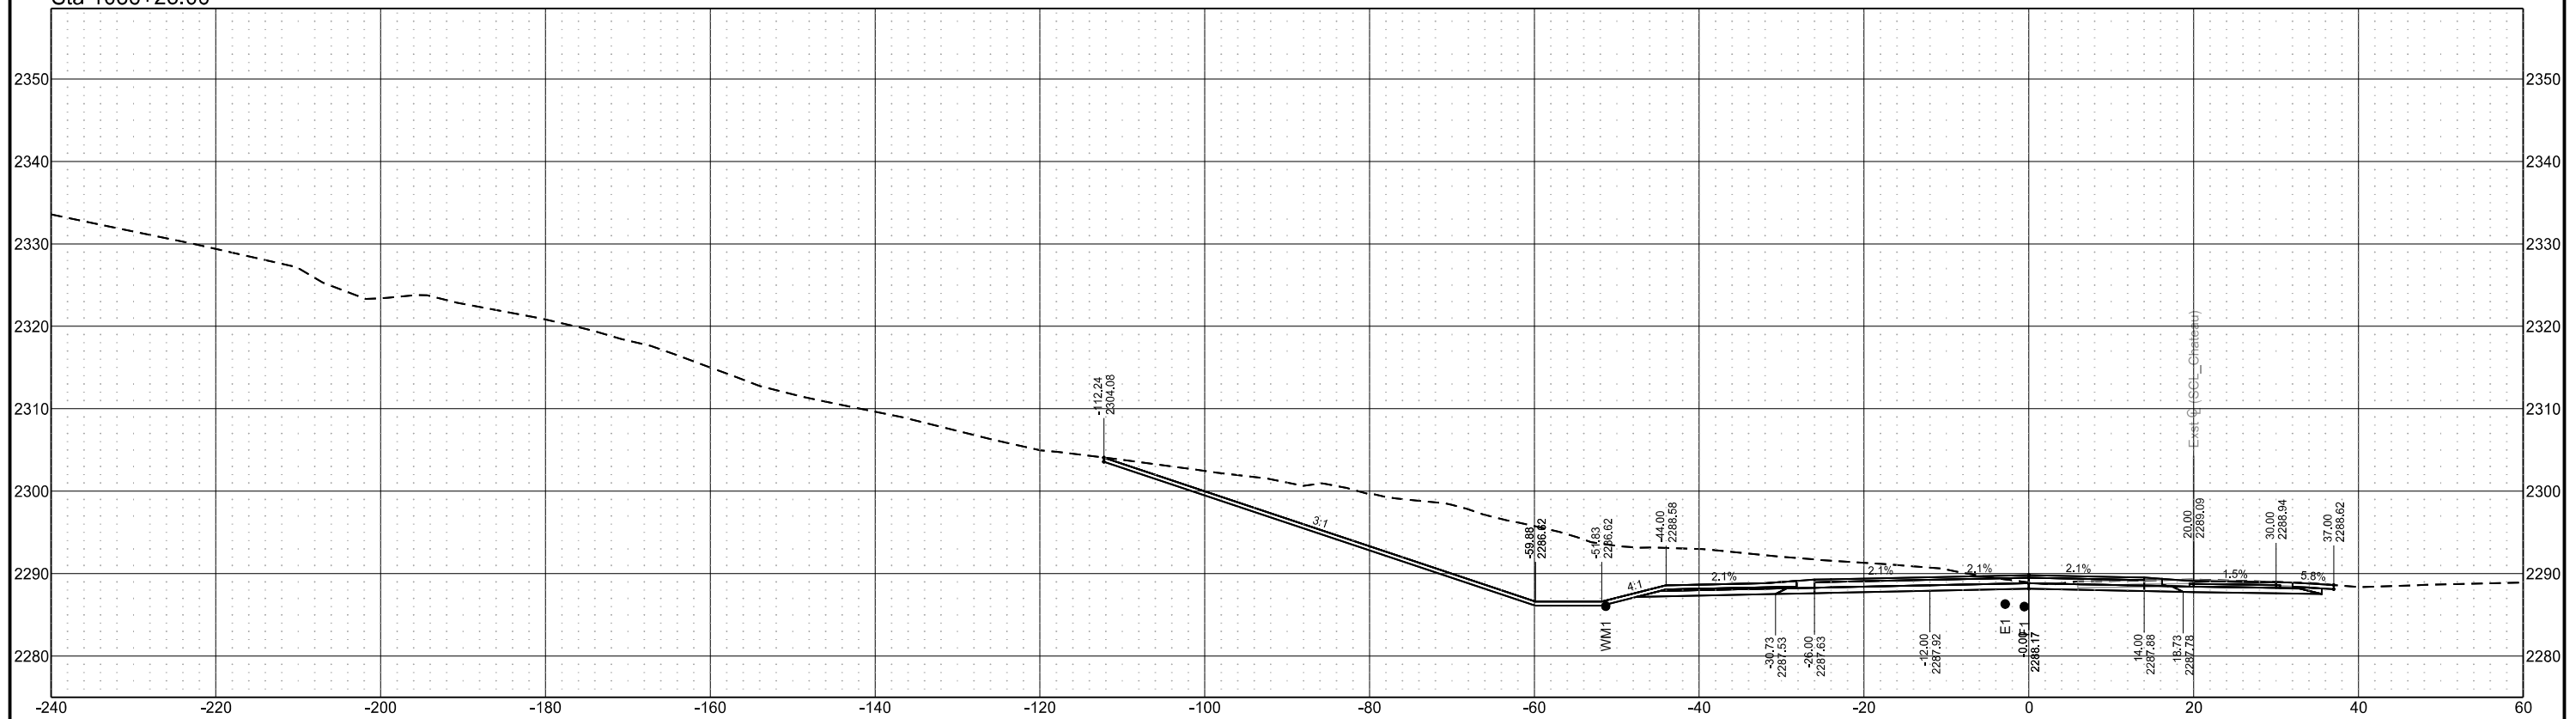


Chain = OCL_Chateau

Chateau Road - Medora, ND
Burning Hills Amphitheater to Pacific Ave
Cross Sections

Segment E

| STATE | PROJECT NO. | SECTION NO. | SHEET NO. |
|-------|-------------------|-------------|-----------|
| ND | SS-FTF-5-999(036) | 200 | 158 |

Sta 1036+30.00

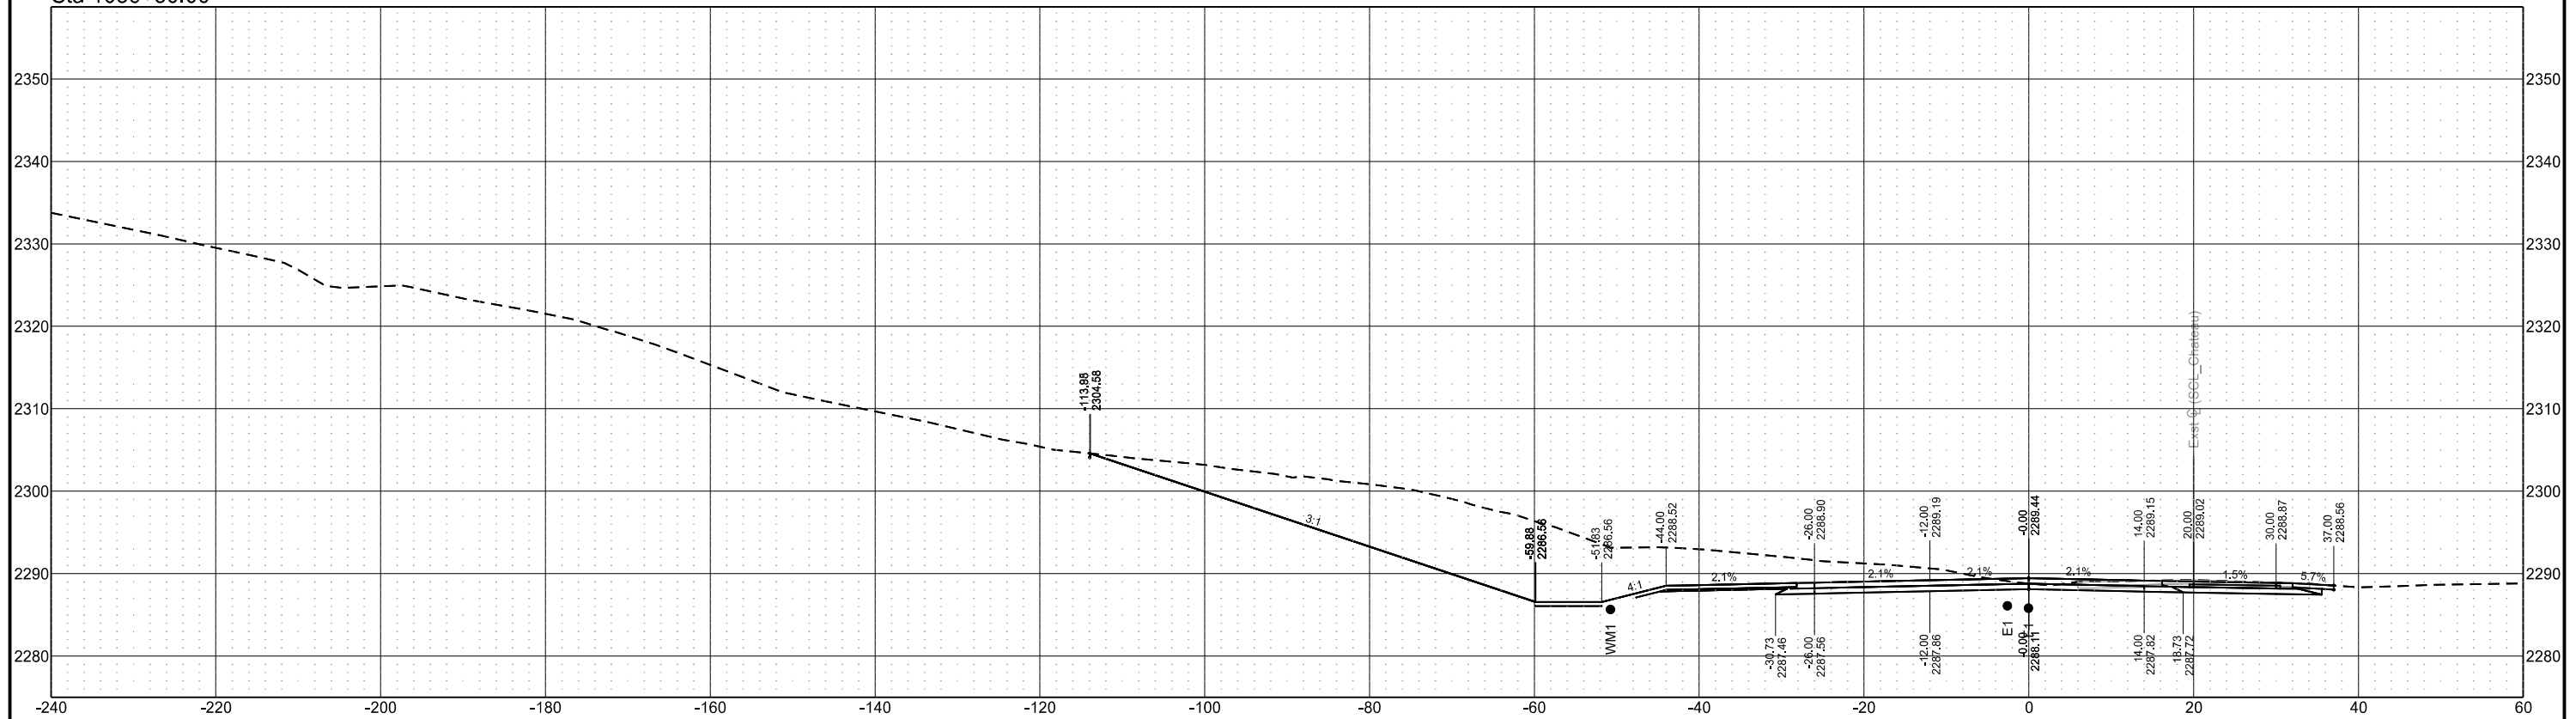


Chain = OCL_Chateau

Chateau Road - Medora, ND
Burning Hills Amphitheater to Pacific Ave
Cross Sections

Segment E

| STATE | PROJECT NO. | SECTION NO. | SHEET NO. |
|-------|-------------------|-------------|-----------|
| ND | SS-FTF-5-999(036) | 200 | 159 |

Sta 1036+50.00

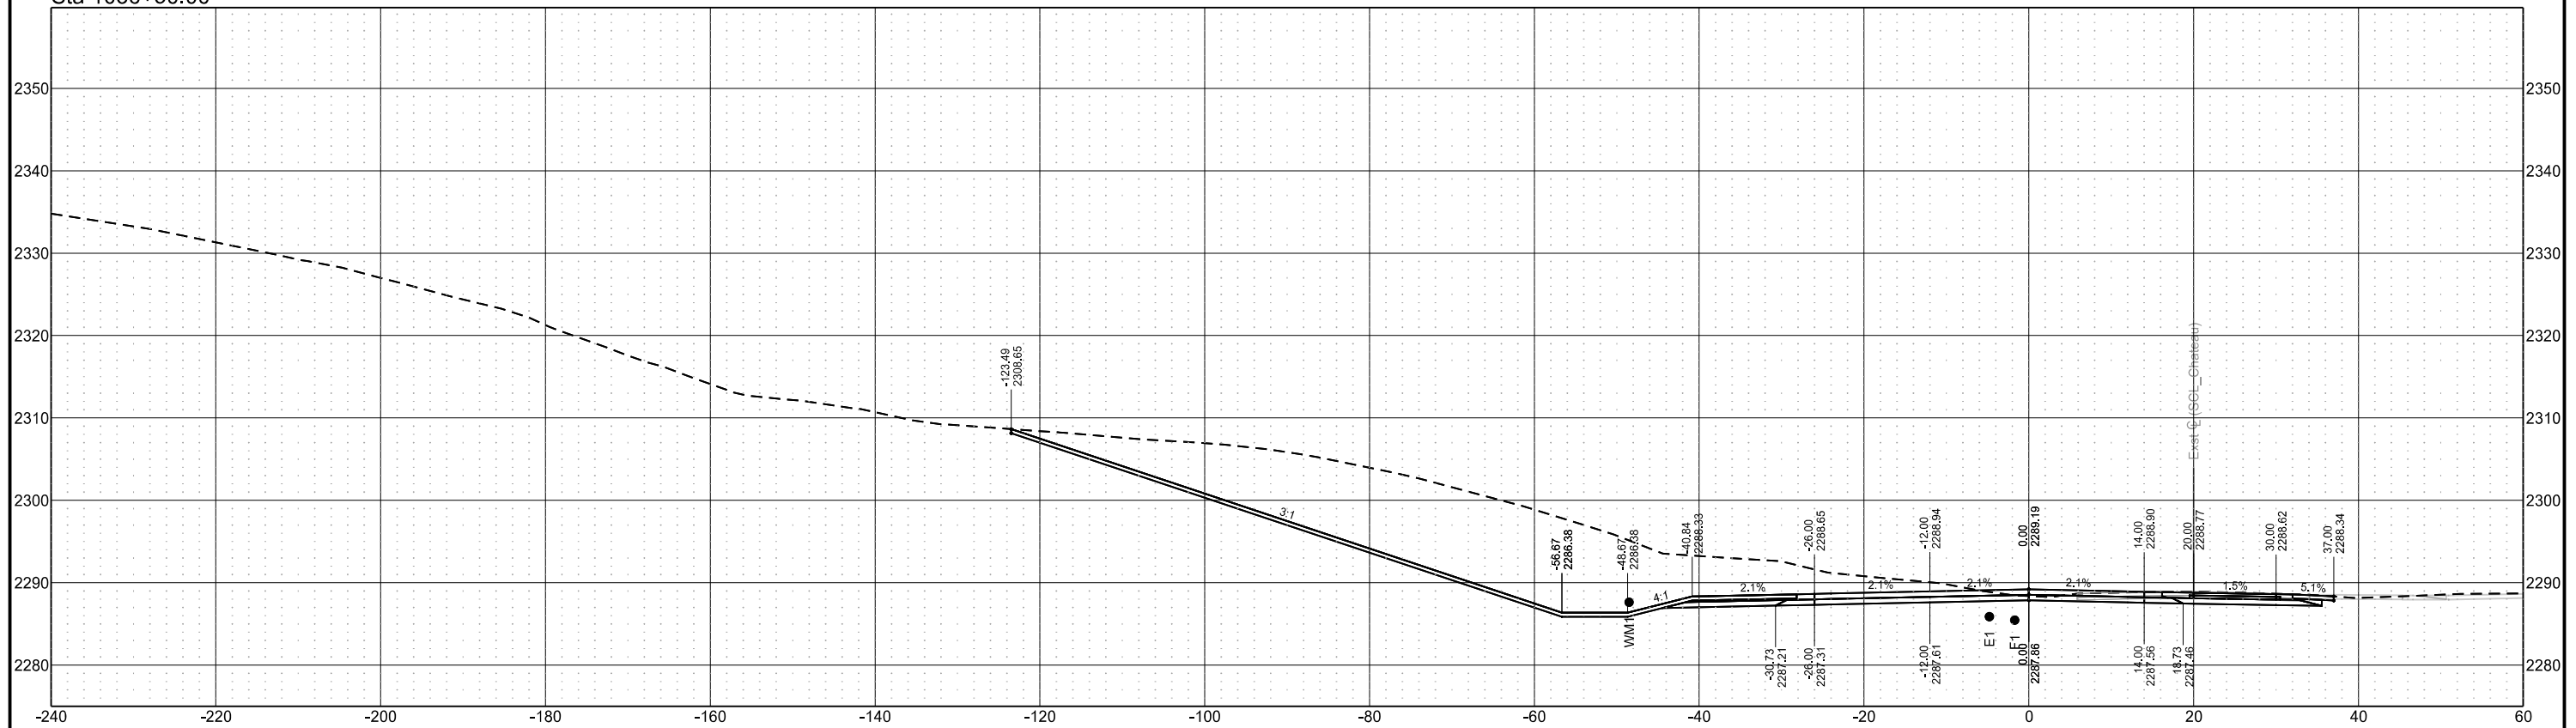


Chain = OCL_Chateau

Chateau Road - Medora, ND
Burning Hills Amphitheater to Pacific Ave
Cross Sections

Segment E

| STATE | PROJECT NO. | SECTION NO. | SHEET NO. |
|-------|-------------------|-------------|-----------|
| ND | SS-FTF-5-999(036) | 200 | 160 |

Sta 1036+75.00

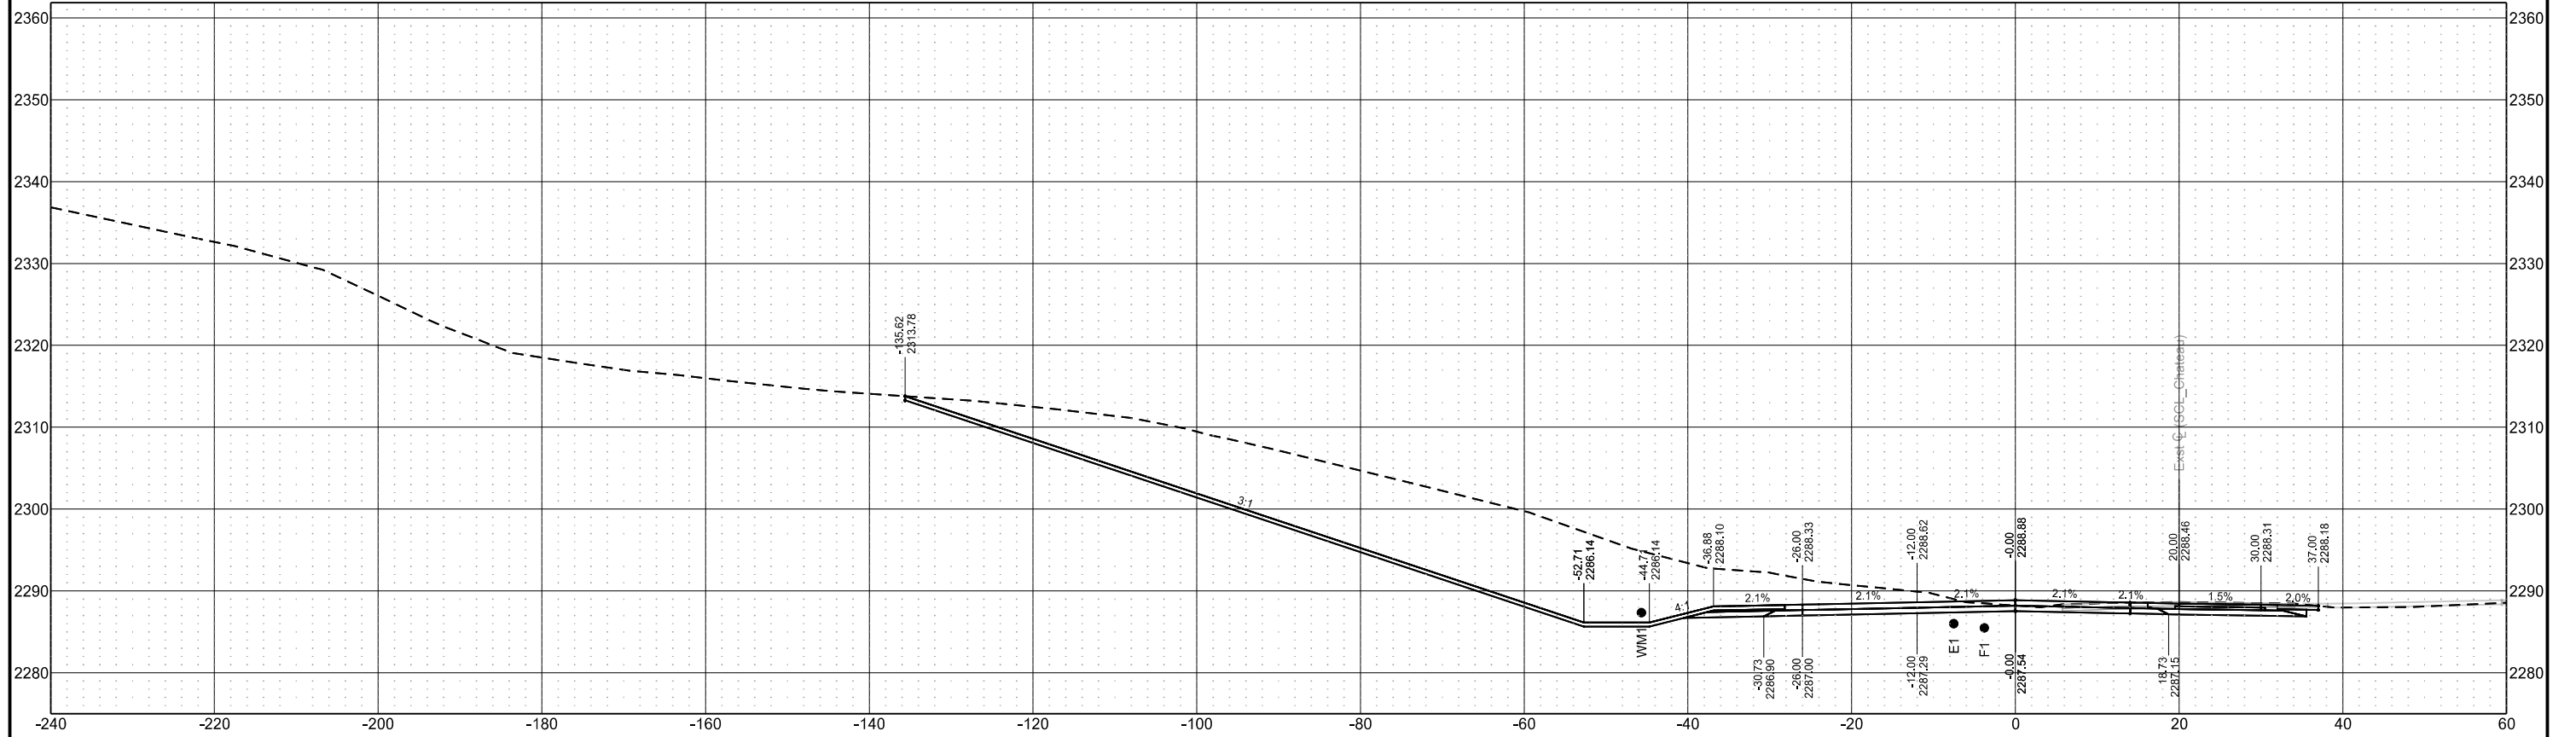


Chain = OCL_Chateau

Chateau Road - Medora, ND
Burning Hills Amphitheater to Pacific Ave
Cross Sections

Segment E

| STATE | PROJECT NO. | SECTION NO. | SHEET NO. |
|-------|-------------------|-------------|-----------|
| ND | SS-FTF-5-999(036) | 200 | 161 |

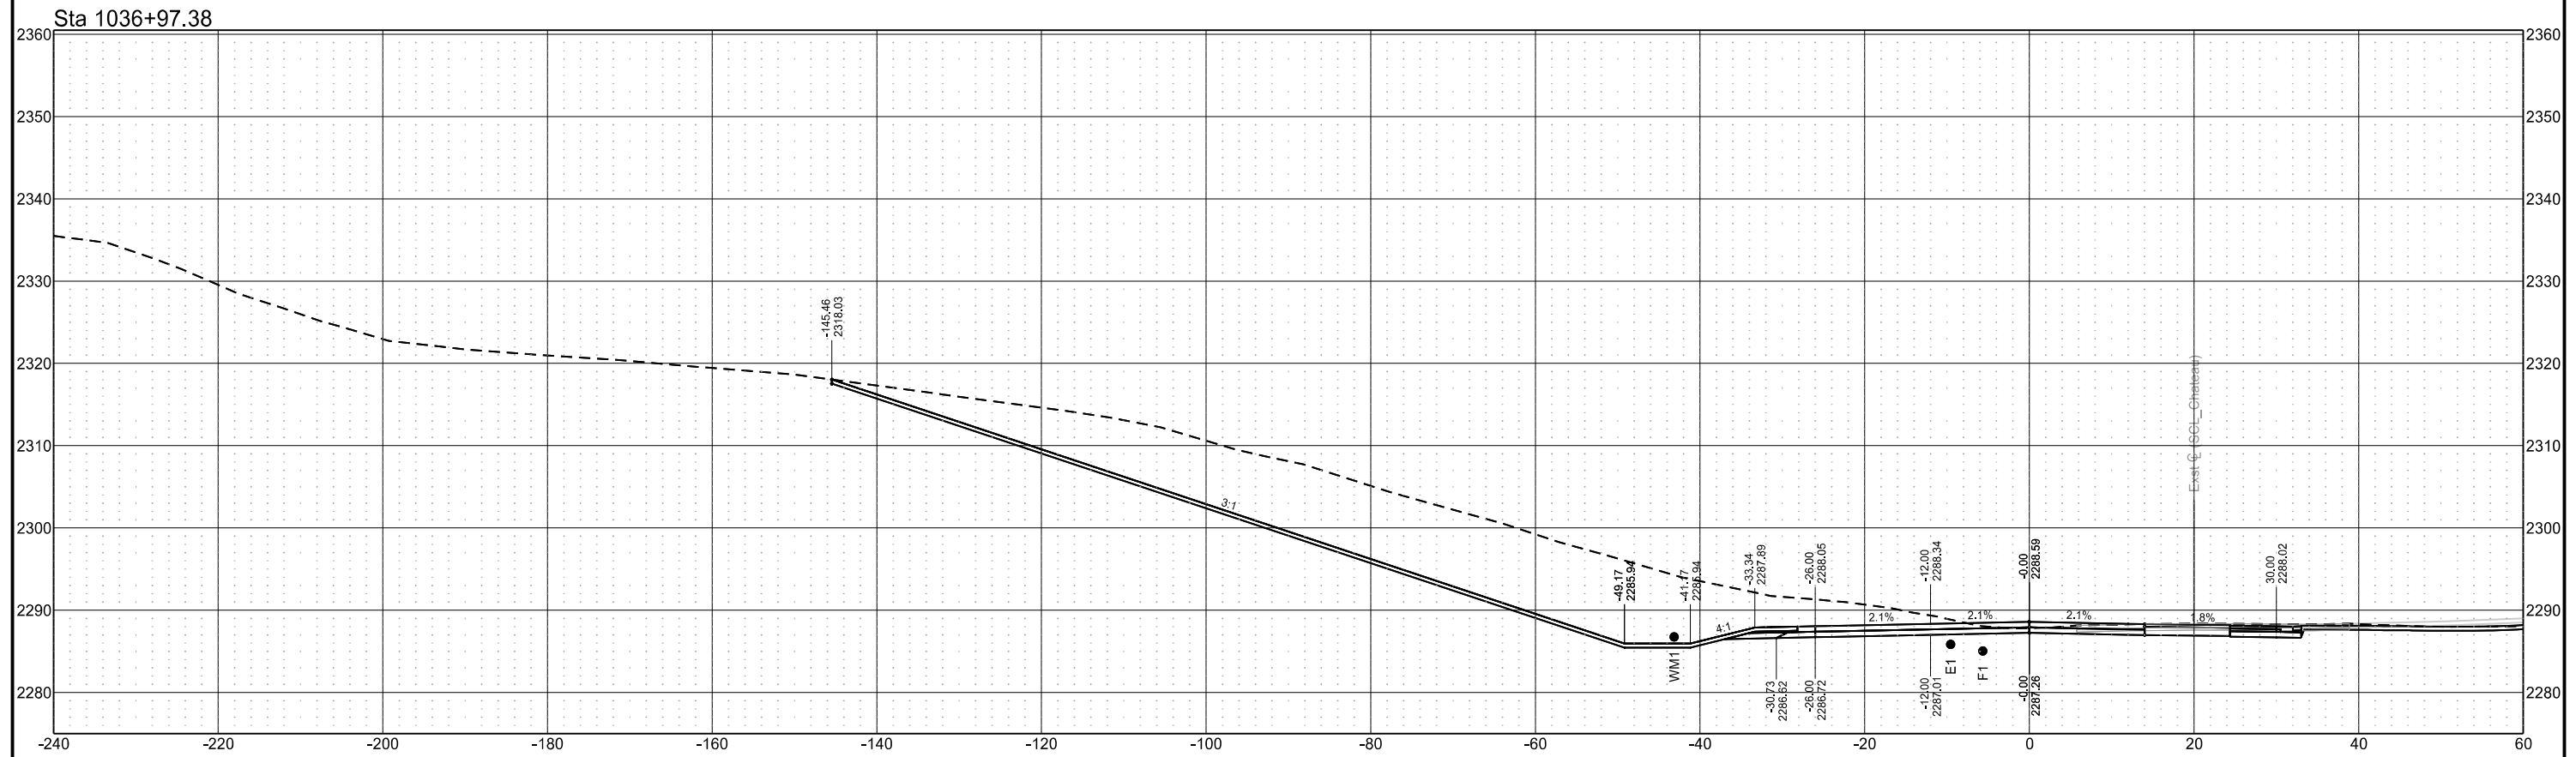


Chain = OCL_Chateau

Chateau Road - Medora, ND
Burning Hills Amphitheater to Pacific Ave
Cross Sections

Segment E

| STATE | PROJECT NO. | SECTION NO. | SHEET NO. |
|-------|-------------------|-------------|-----------|
| ND | SS-FTF-5-999(036) | 200 | 162 |

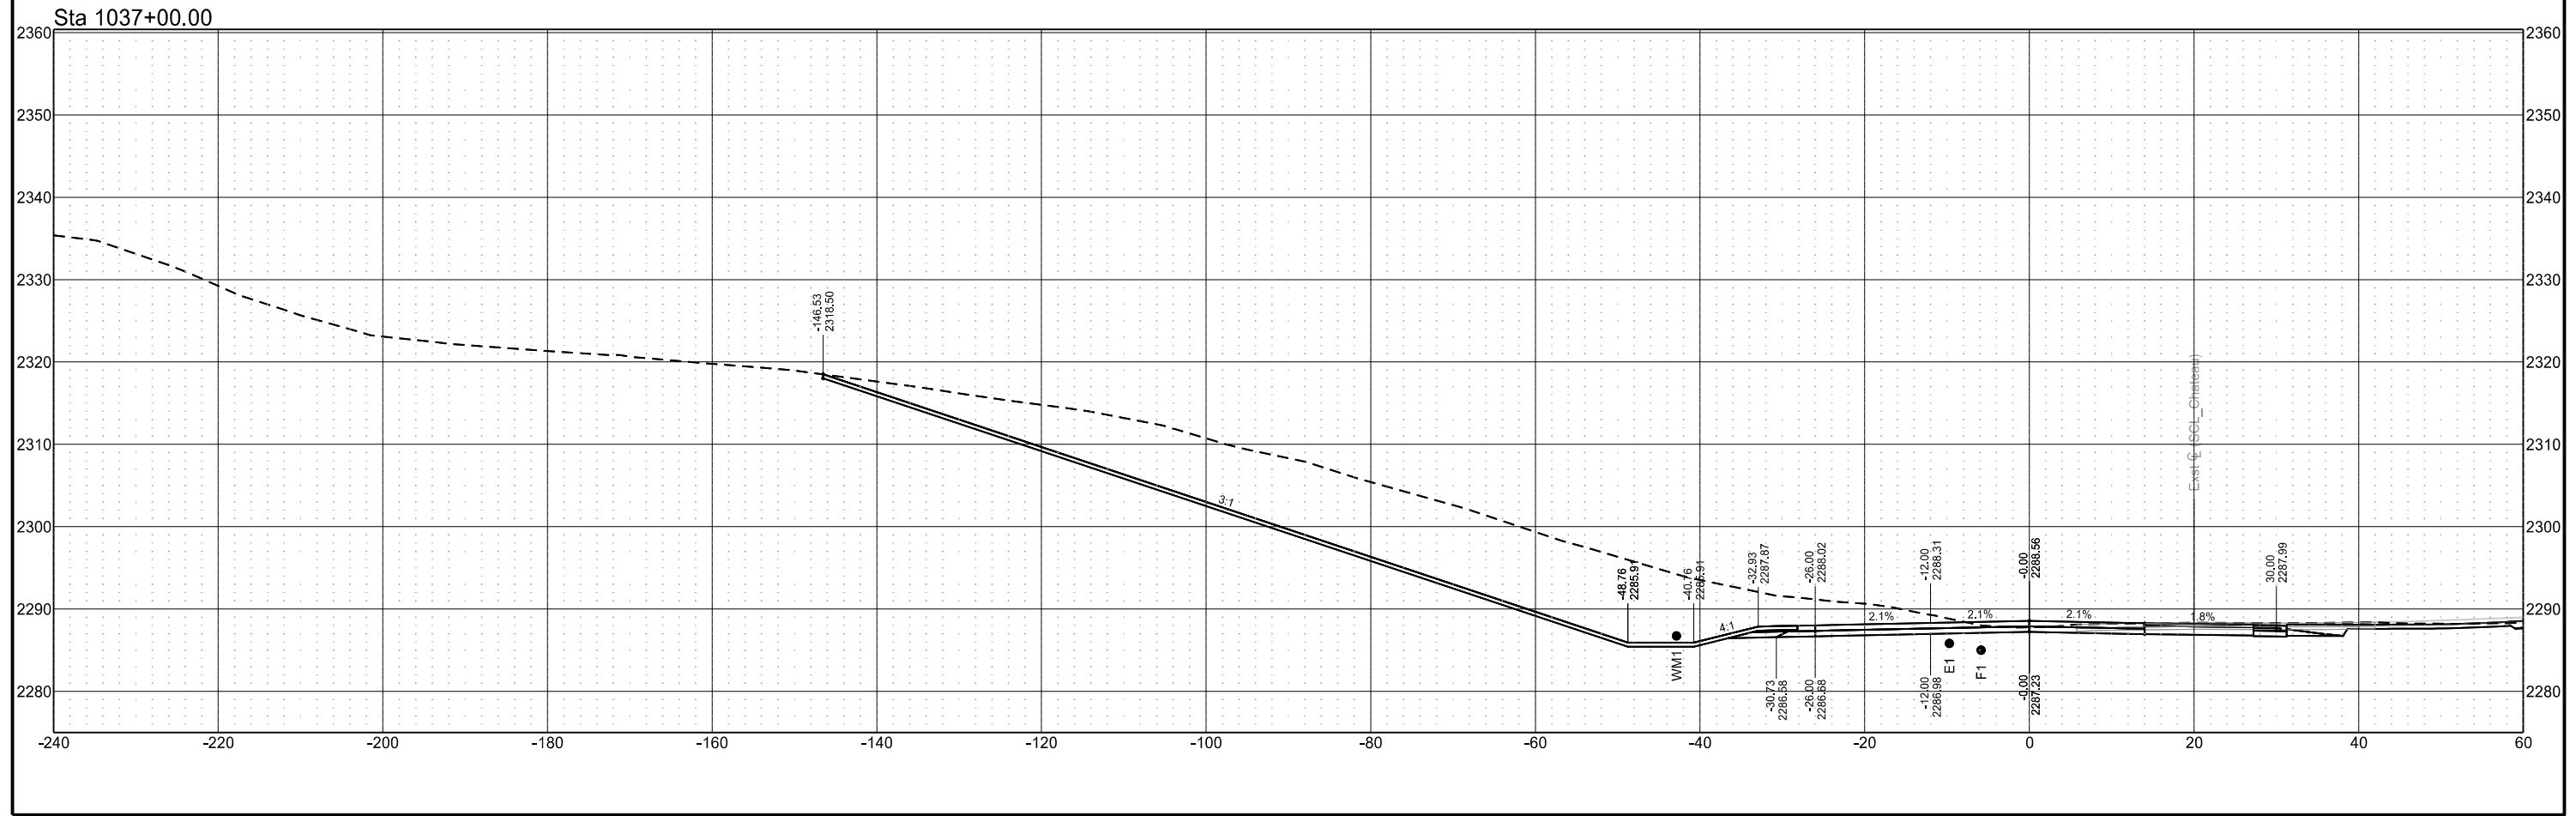


Chain = OCL_Chateau

Chateau Road - Medora, ND
Burning Hills Amphitheater to Pacific Ave
Cross Sections

Segment E

| STATE | PROJECT NO. | SECTION NO. | SHEET NO. |
|-------|-------------------|-------------|-----------|
| ND | SS-FTF-5-999(036) | 200 | 163 |

Sta 1037+22.00

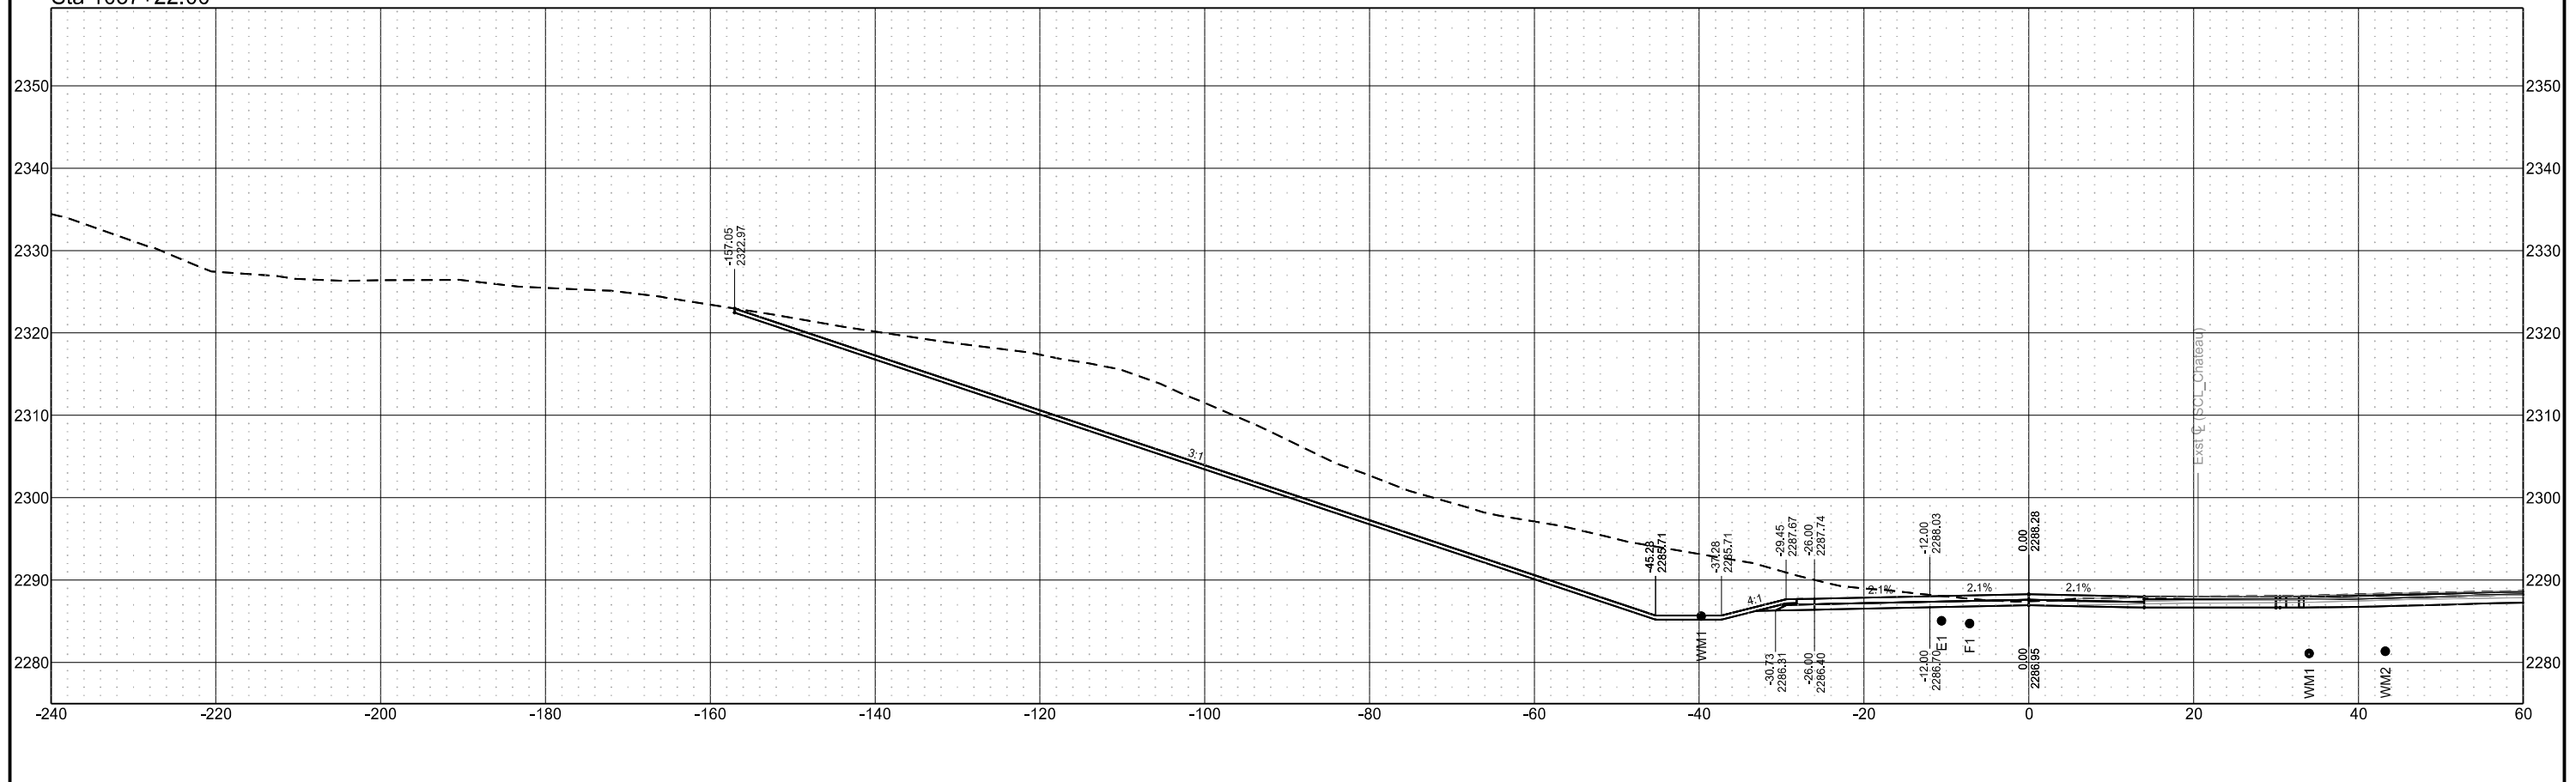


Chain = OCL_Chateau

Chateau Road - Medora, ND
Burning Hills Amphitheater to Pacific Ave
Cross Sections

Segment E

| STATE | PROJECT NO. | SECTION NO. | SHEET NO. |
|-------|-------------------|-------------|-----------|
| ND | SS-FTF-5-999(036) | 200 | 164 |

Sta 1037+25.00

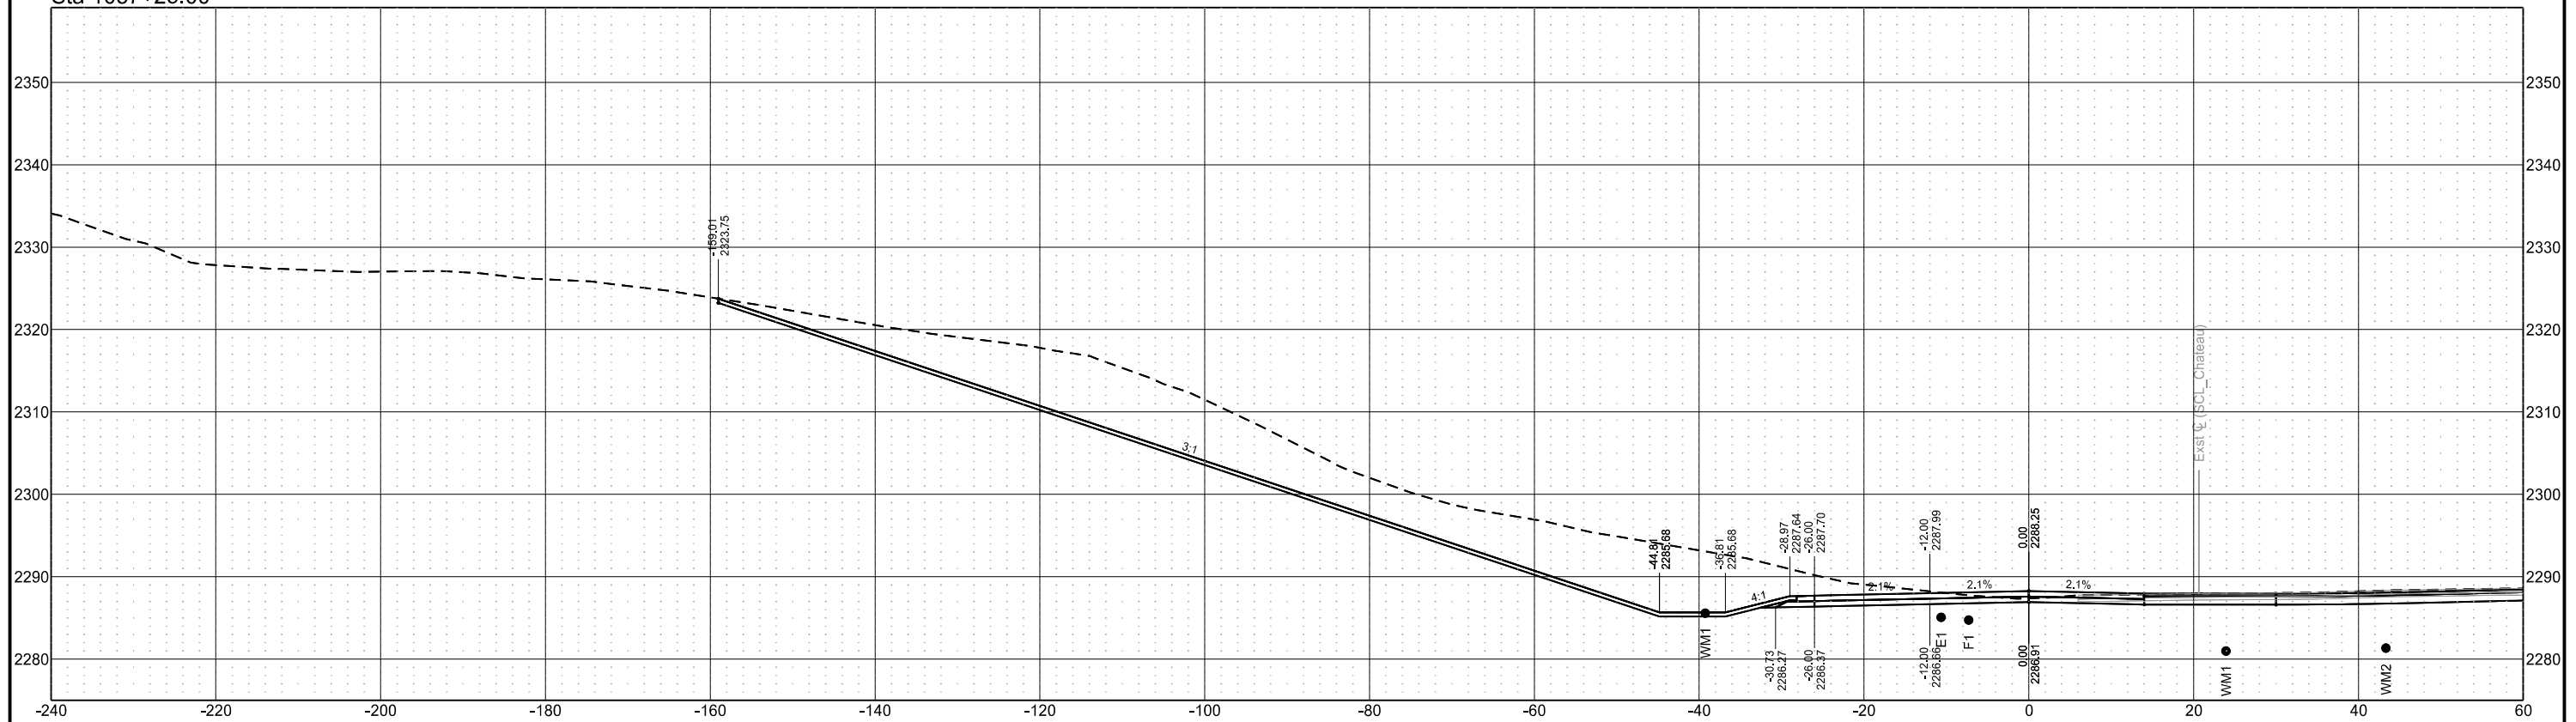


Chain = OCL_Chateau

Chateau Road - Medora, ND
Burning Hills Amphitheater to Pacific Ave
Cross Sections

Segment E

| STATE | PROJECT NO. | SECTION NO. | SHEET NO. |
|-------|-------------------|-------------|-----------|
| ND | SS-FTF-5-999(036) | 200 | 165 |

Sta 1037+50.00

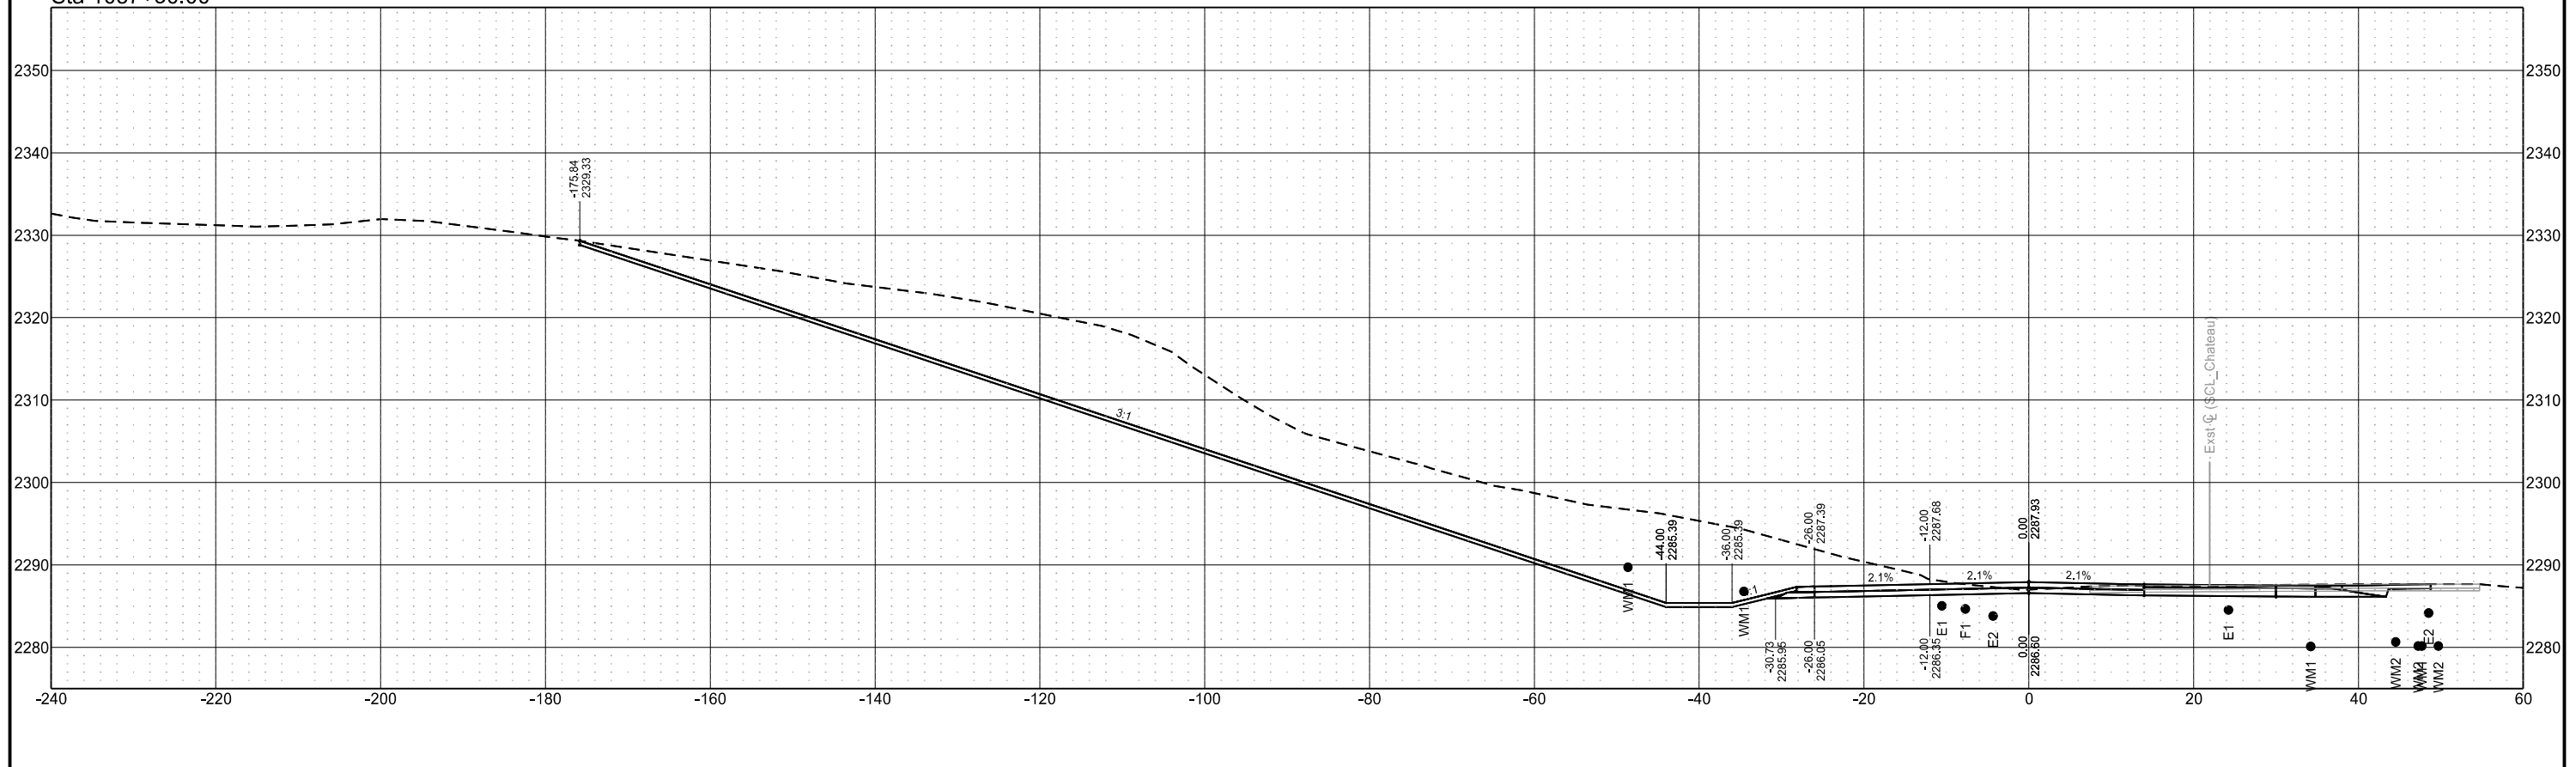


Chain = OCL_Chateau


Chateau Road - Medora, ND
Burning Hills Amphitheater to Pacific Ave
Cross Sections

Segment E

| STATE | PROJECT NO. | SECTION NO. | SHEET NO. |
|-------|-------------------|-------------|-----------|
| ND | SS-FTF-5-999(036) | 200 | 166 |

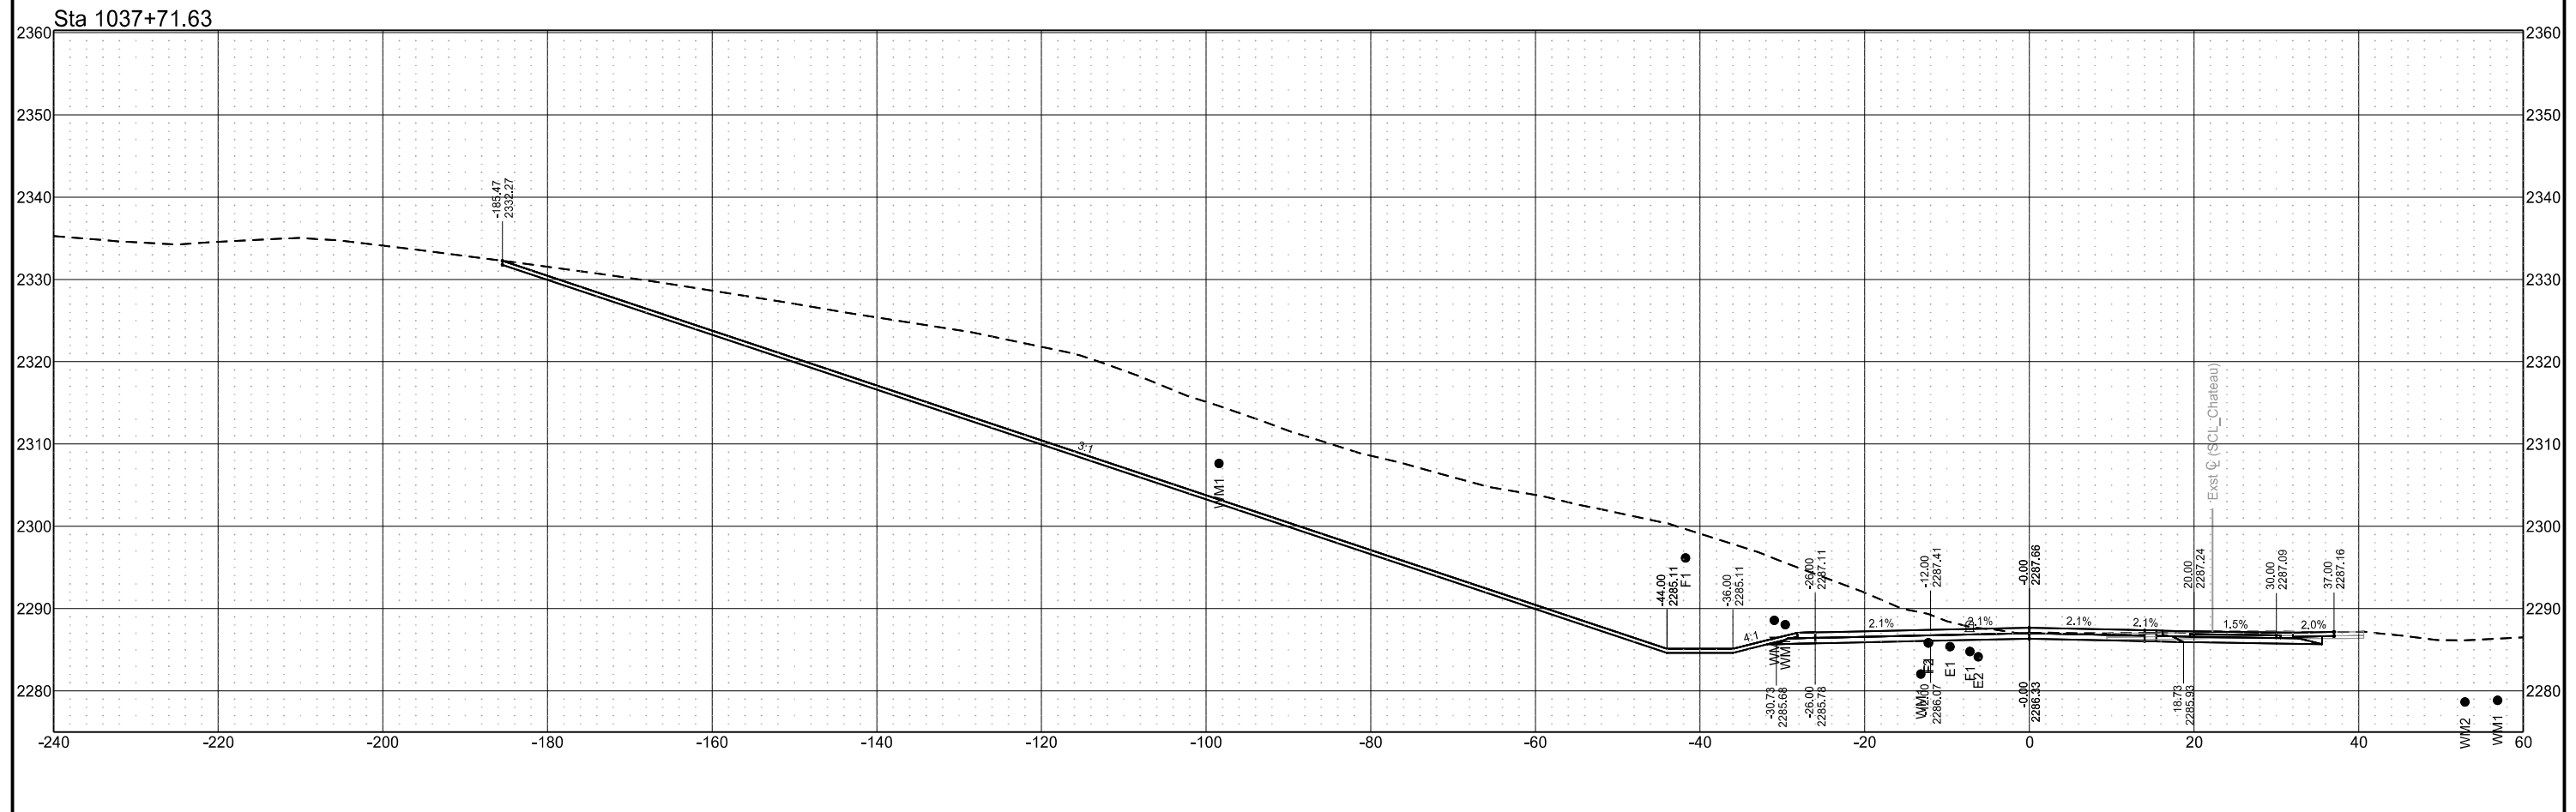

| | | | | |
|--|-------|-------------------|-------------|-----------|
| | STATE | PROJECT NO. | SECTION NO. | SHEET NO. |
| | ND | SS-FTF-5-999(036) | 200 | 167 |

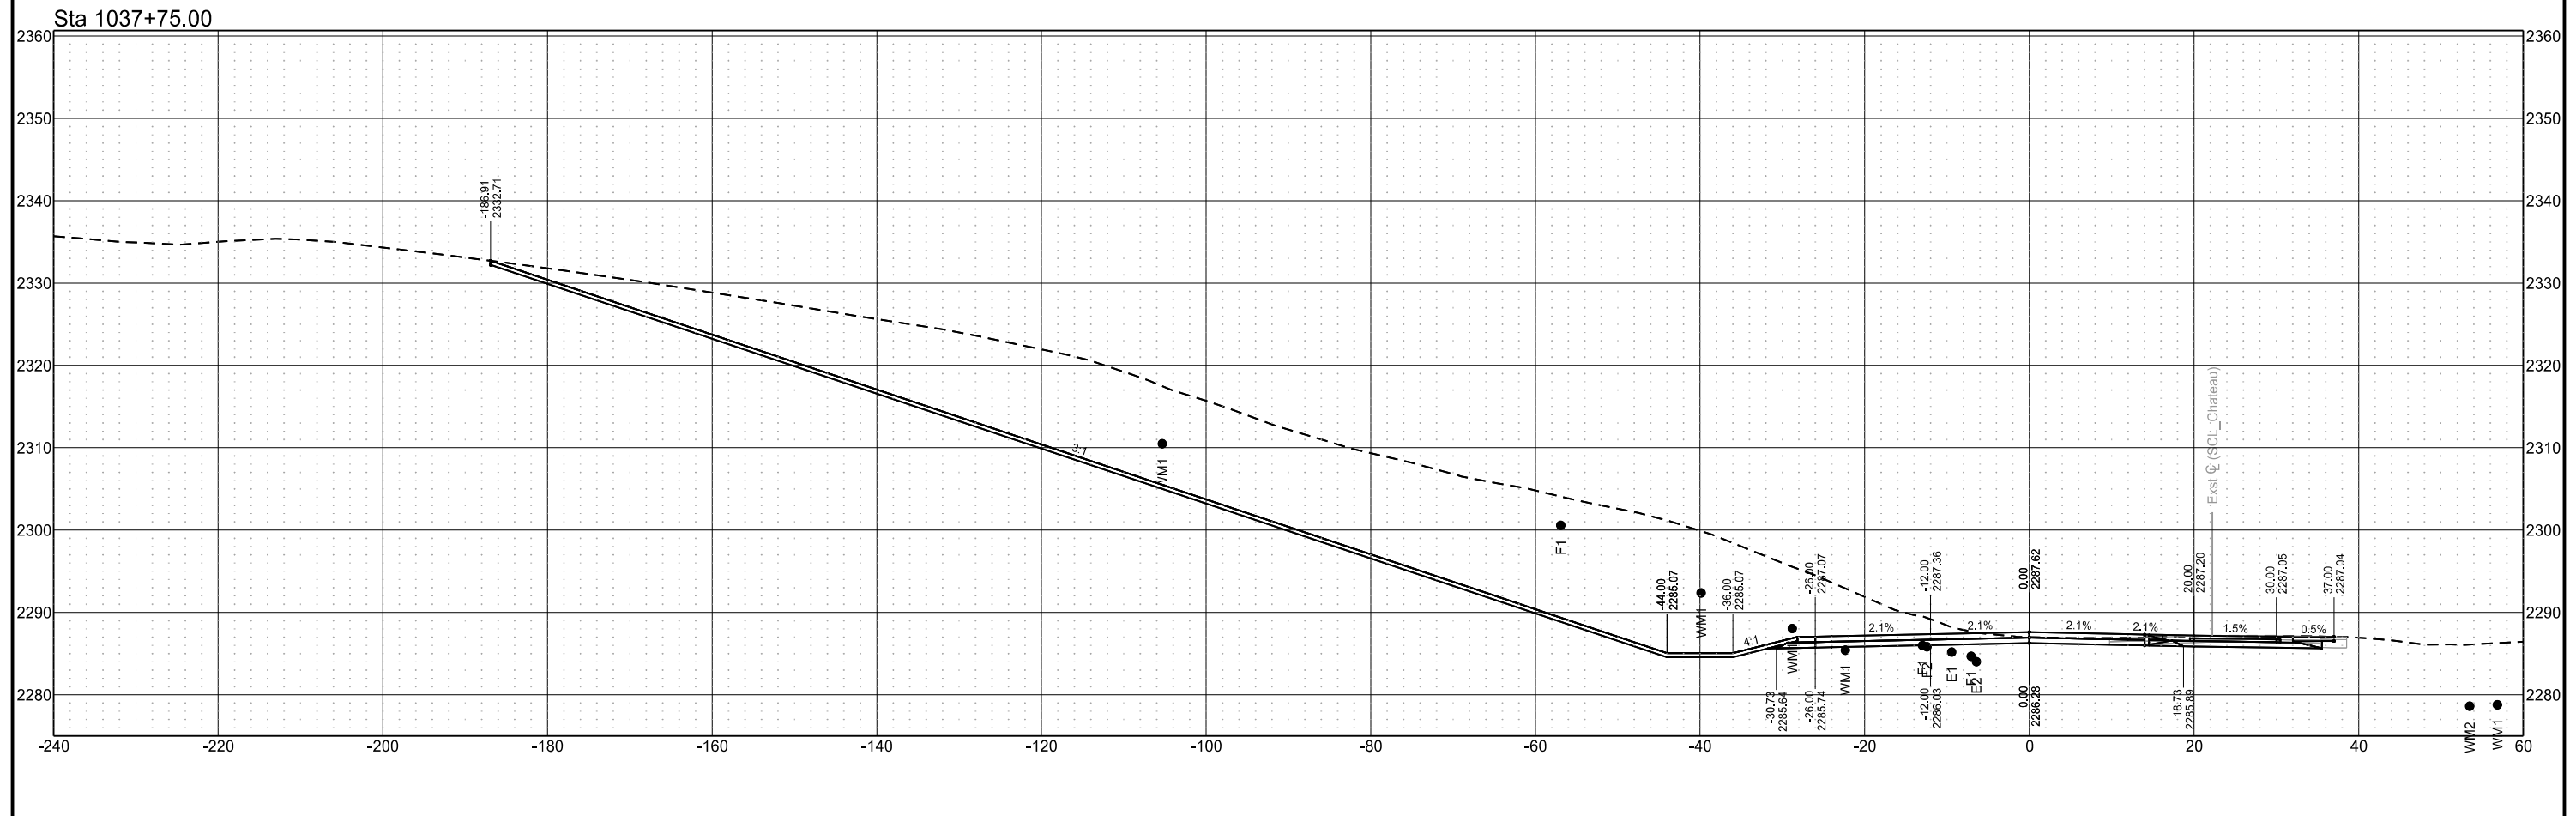


Chain = OCL_Chateau

Chateau Road - Medora, ND
Burning Hills Amphitheater to Pacific Ave

Segment E

| STATE | PROJECT NO. | SECTION NO. | SHEET NO. |
|-------|-------------------|-------------|-----------|
| ND | SS-FTF-5-999(036) | 200 | 168 |

Cross Sections

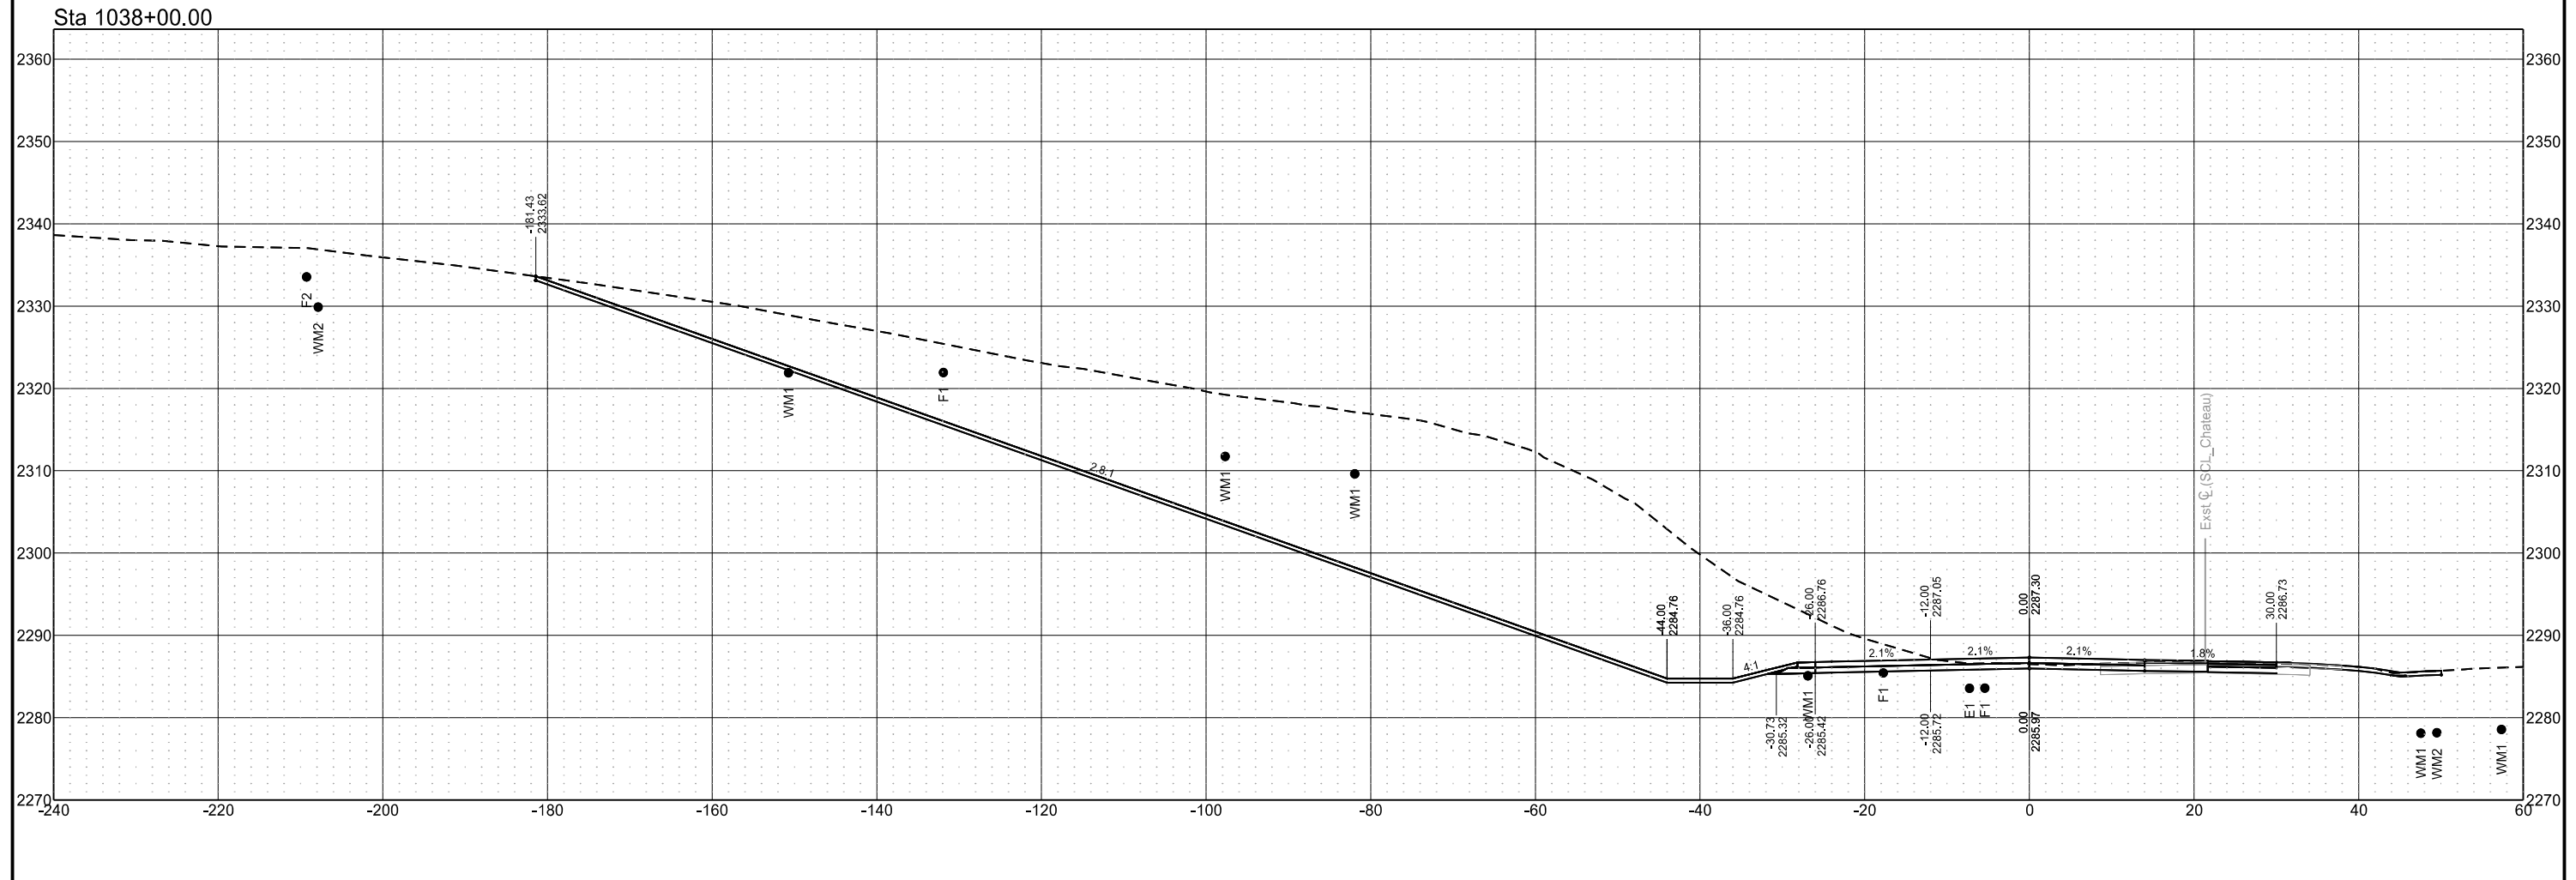


Chain = OCL_Chateau

Chateau Road - Medora, ND
Burning Hills Amphitheater to Pacific Ave
Cross Sections

Segment E

| STATE | PROJECT NO. | SECTION NO. | SHEET NO. |
|-------|-------------------|-------------|-----------|
| ND | SS-FTF-5-999(036) | 200 | 169 |

Sta 1038+12.00

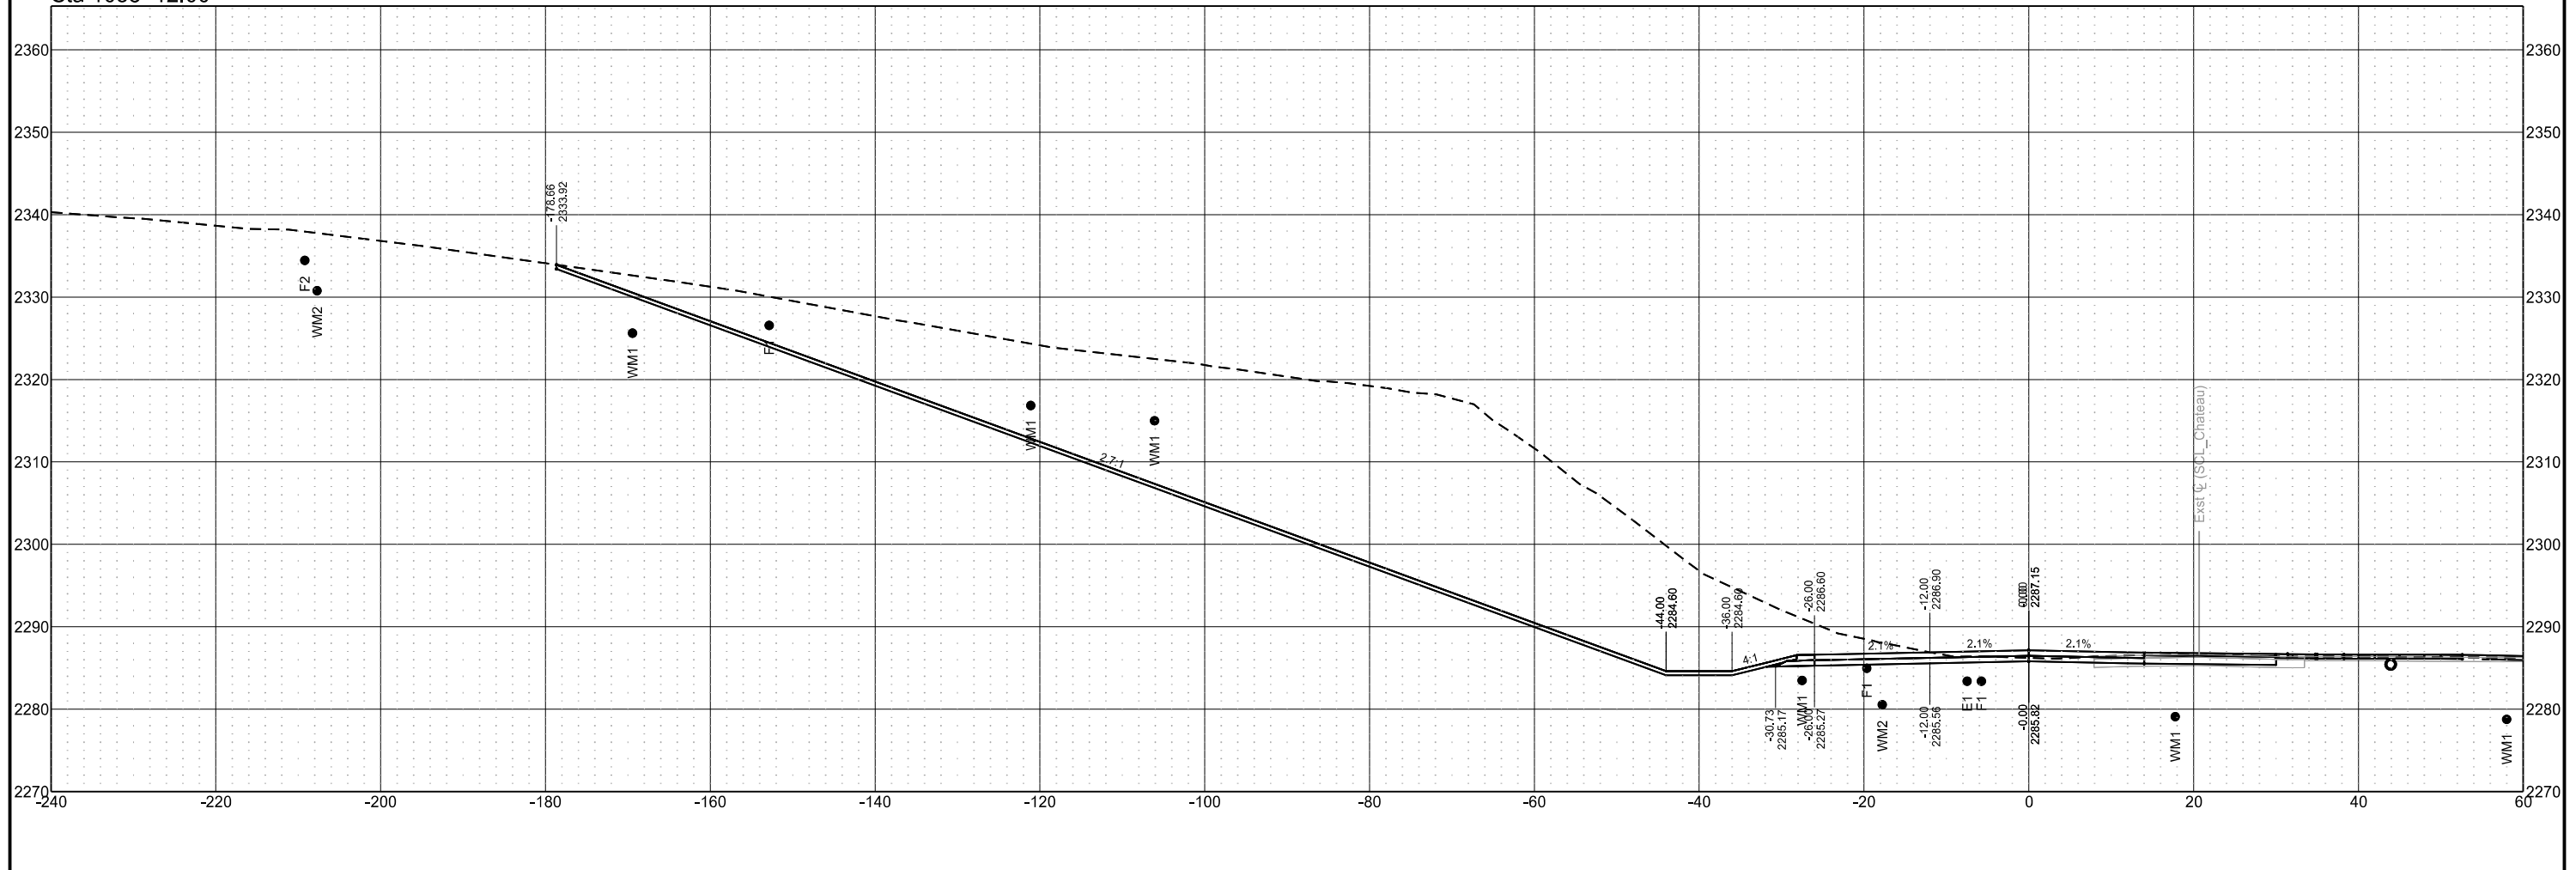

Chain = OCL_Chateau


Chateau Road - Medora, ND
Burning Hills Amphitheater to Pacific Ave

Segment E

| STATE | PROJECT NO. | SECTION NO. | SHEET NO. |
|-------|-------------------|-------------|-----------|
| ND | SS-FTF-5-999(036) | 200 | 170 |

Cross Sections

Sta 1038+25.00

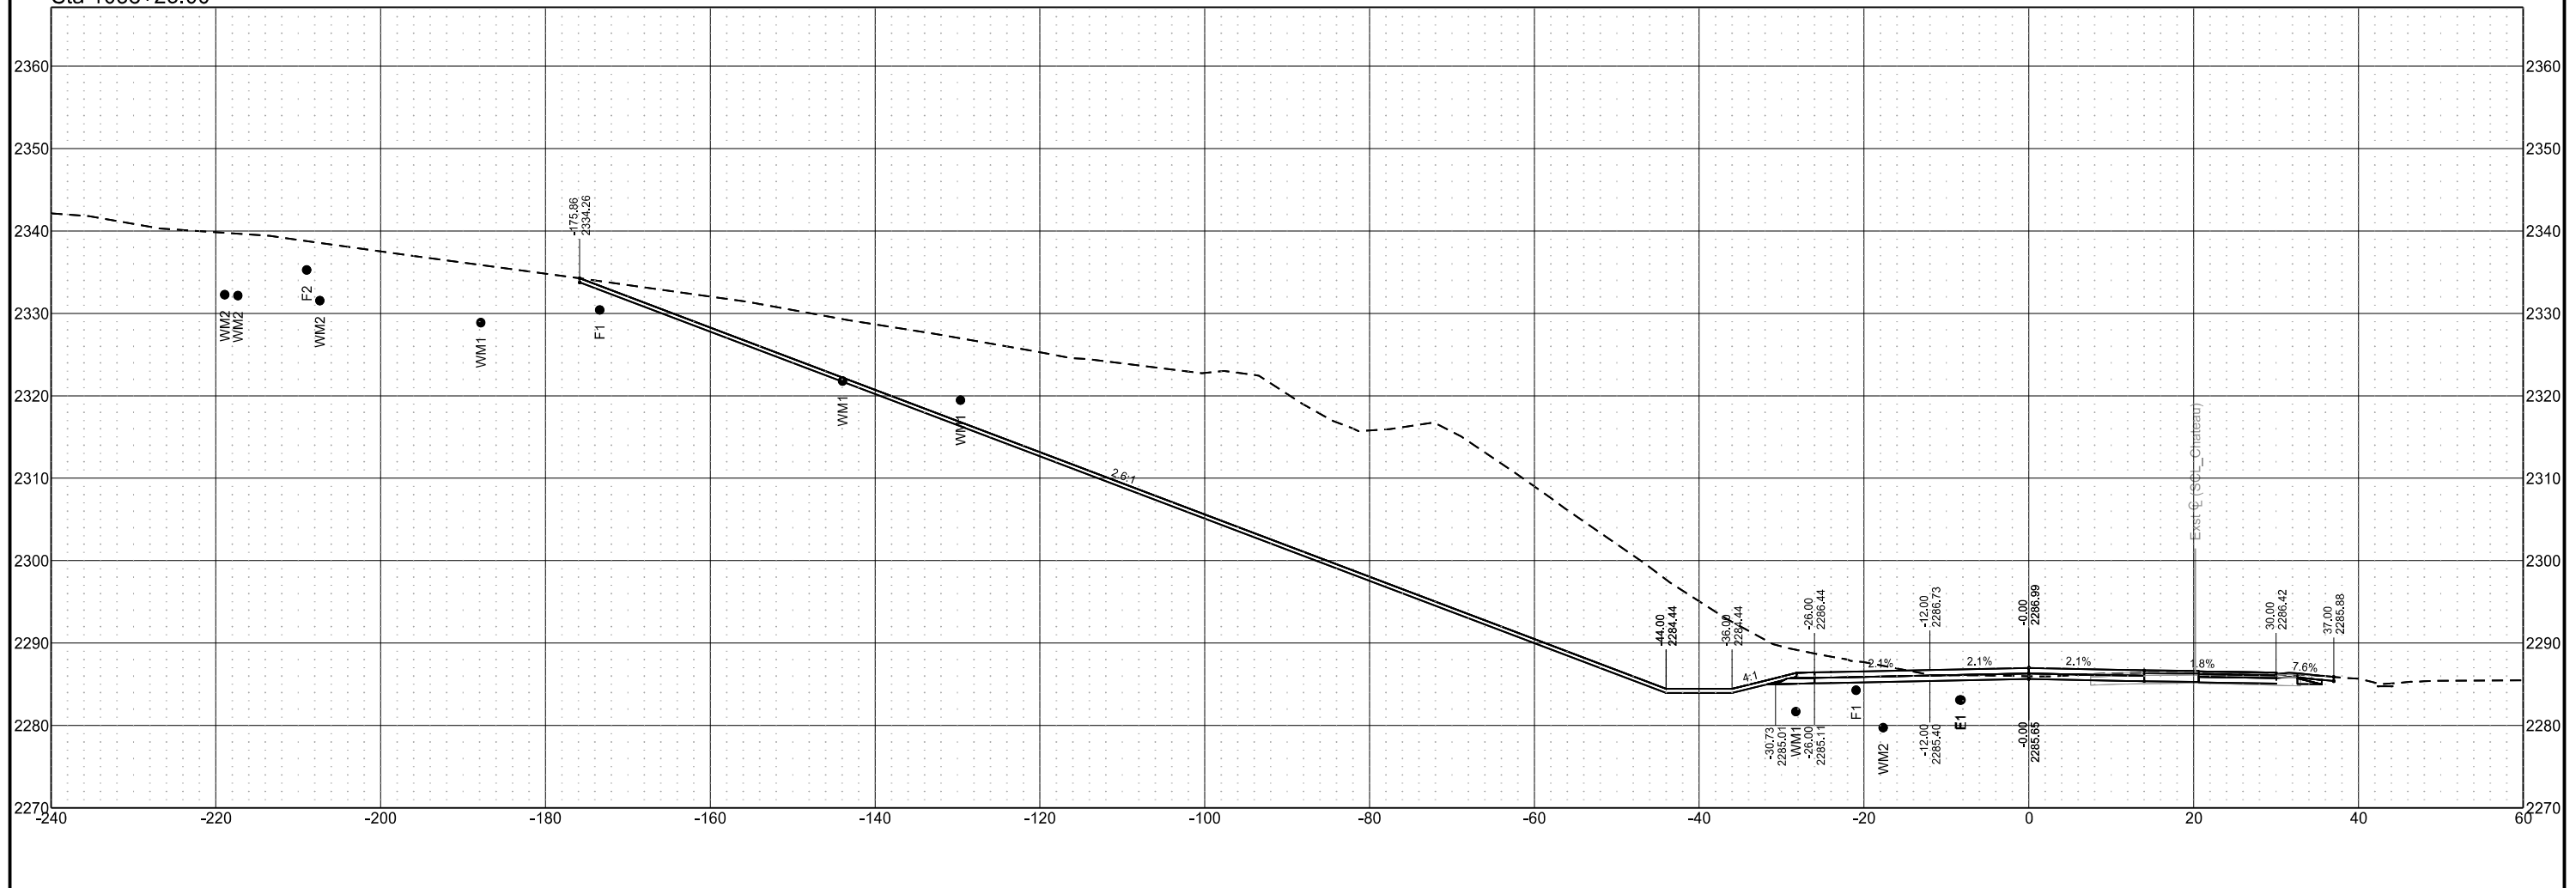

Chain = OCL_Chateau


Chateau Road - Medora, ND
Burning Hills Amphitheater to Pacific Ave

Segment E

| STATE | PROJECT NO. | SECTION NO. | SHEET NO. |
|-------|-------------------|-------------|-----------|
| ND | SS-FTF-5-999(036) | 200 | 171 |

Cross Sections

Sta 1038+40.21

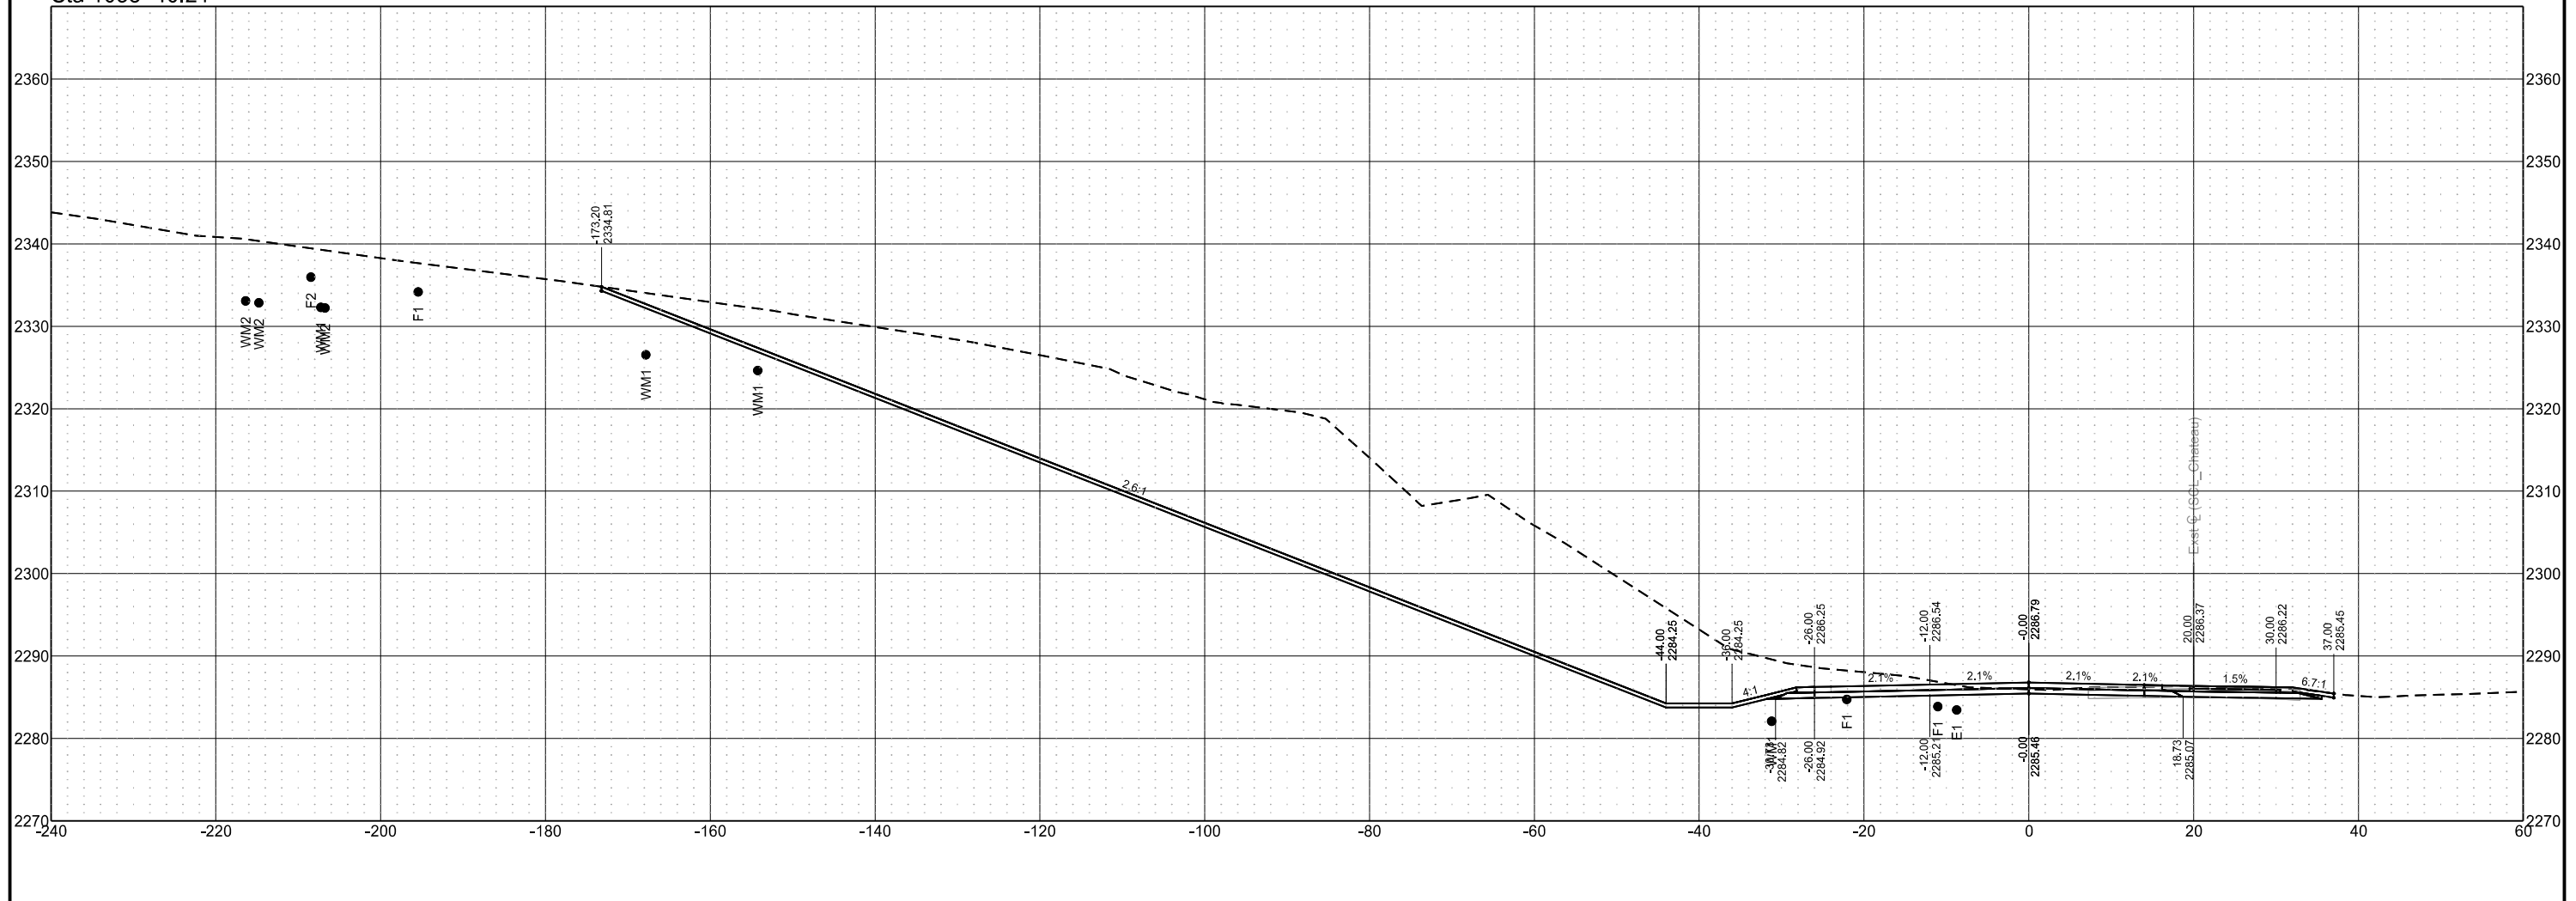


Chain = OCL_Chateau

Chateau Road - Medora, ND
Burning Hills Amphitheater to Pacific Ave
Cross Sections

Segment E

| STATE | PROJECT NO. | SECTION NO. | SHEET NO. |
|-------|-------------------|-------------|-----------|
| ND | SS-FTF-5-999(036) | 200 | 172 |

Sta 1038+46.12

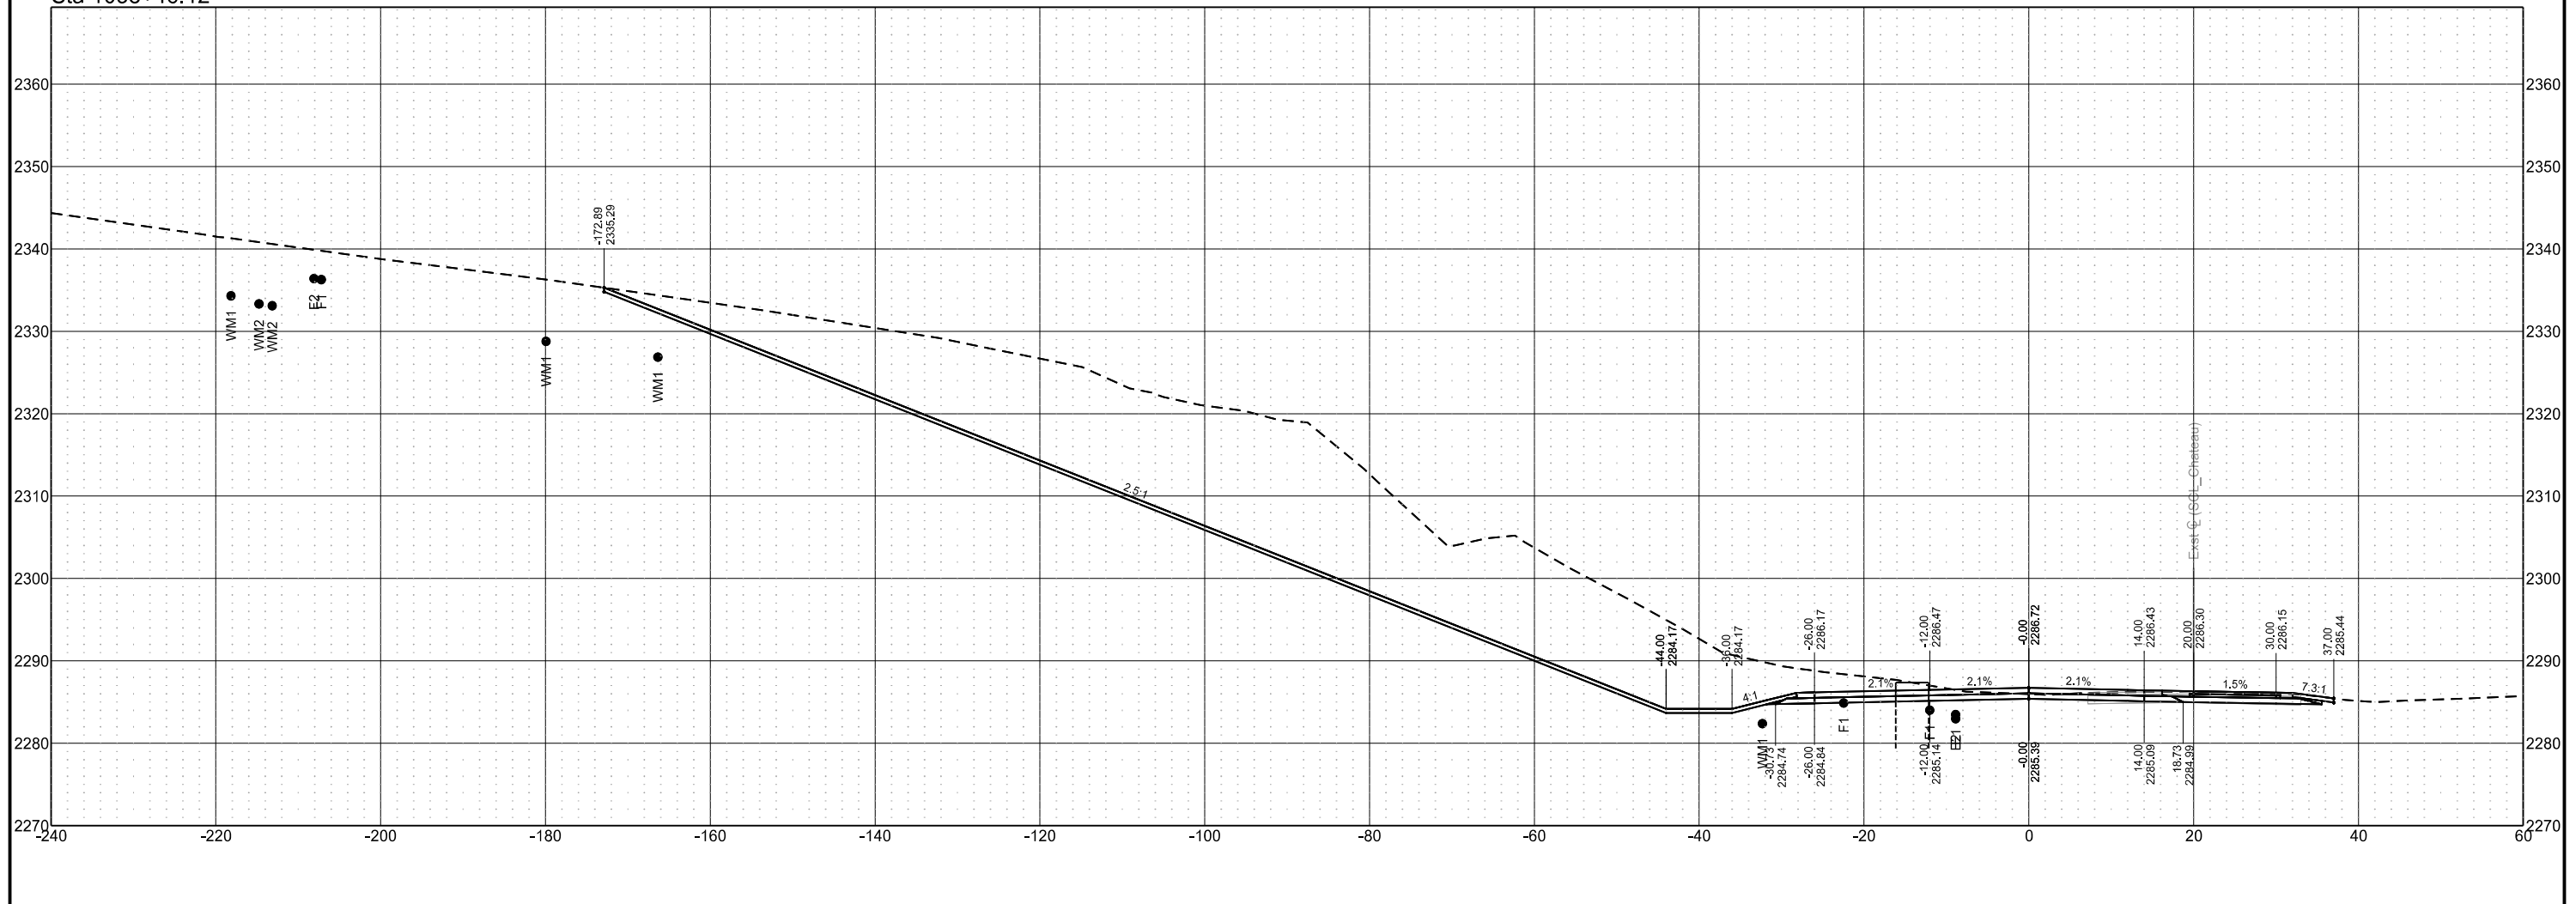


Chain = OCL_Chateau

Chateau Road - Medora, ND
Burning Hills Amphitheater to Pacific Ave
Cross Sections

Segment E

| STATE | PROJECT NO. | SECTION NO. | SHEET NO. |
|-------|-------------------|-------------|-----------|
| ND | SS-FTF-5-999(036) | 200 | 173 |

Sta 1038+50.00

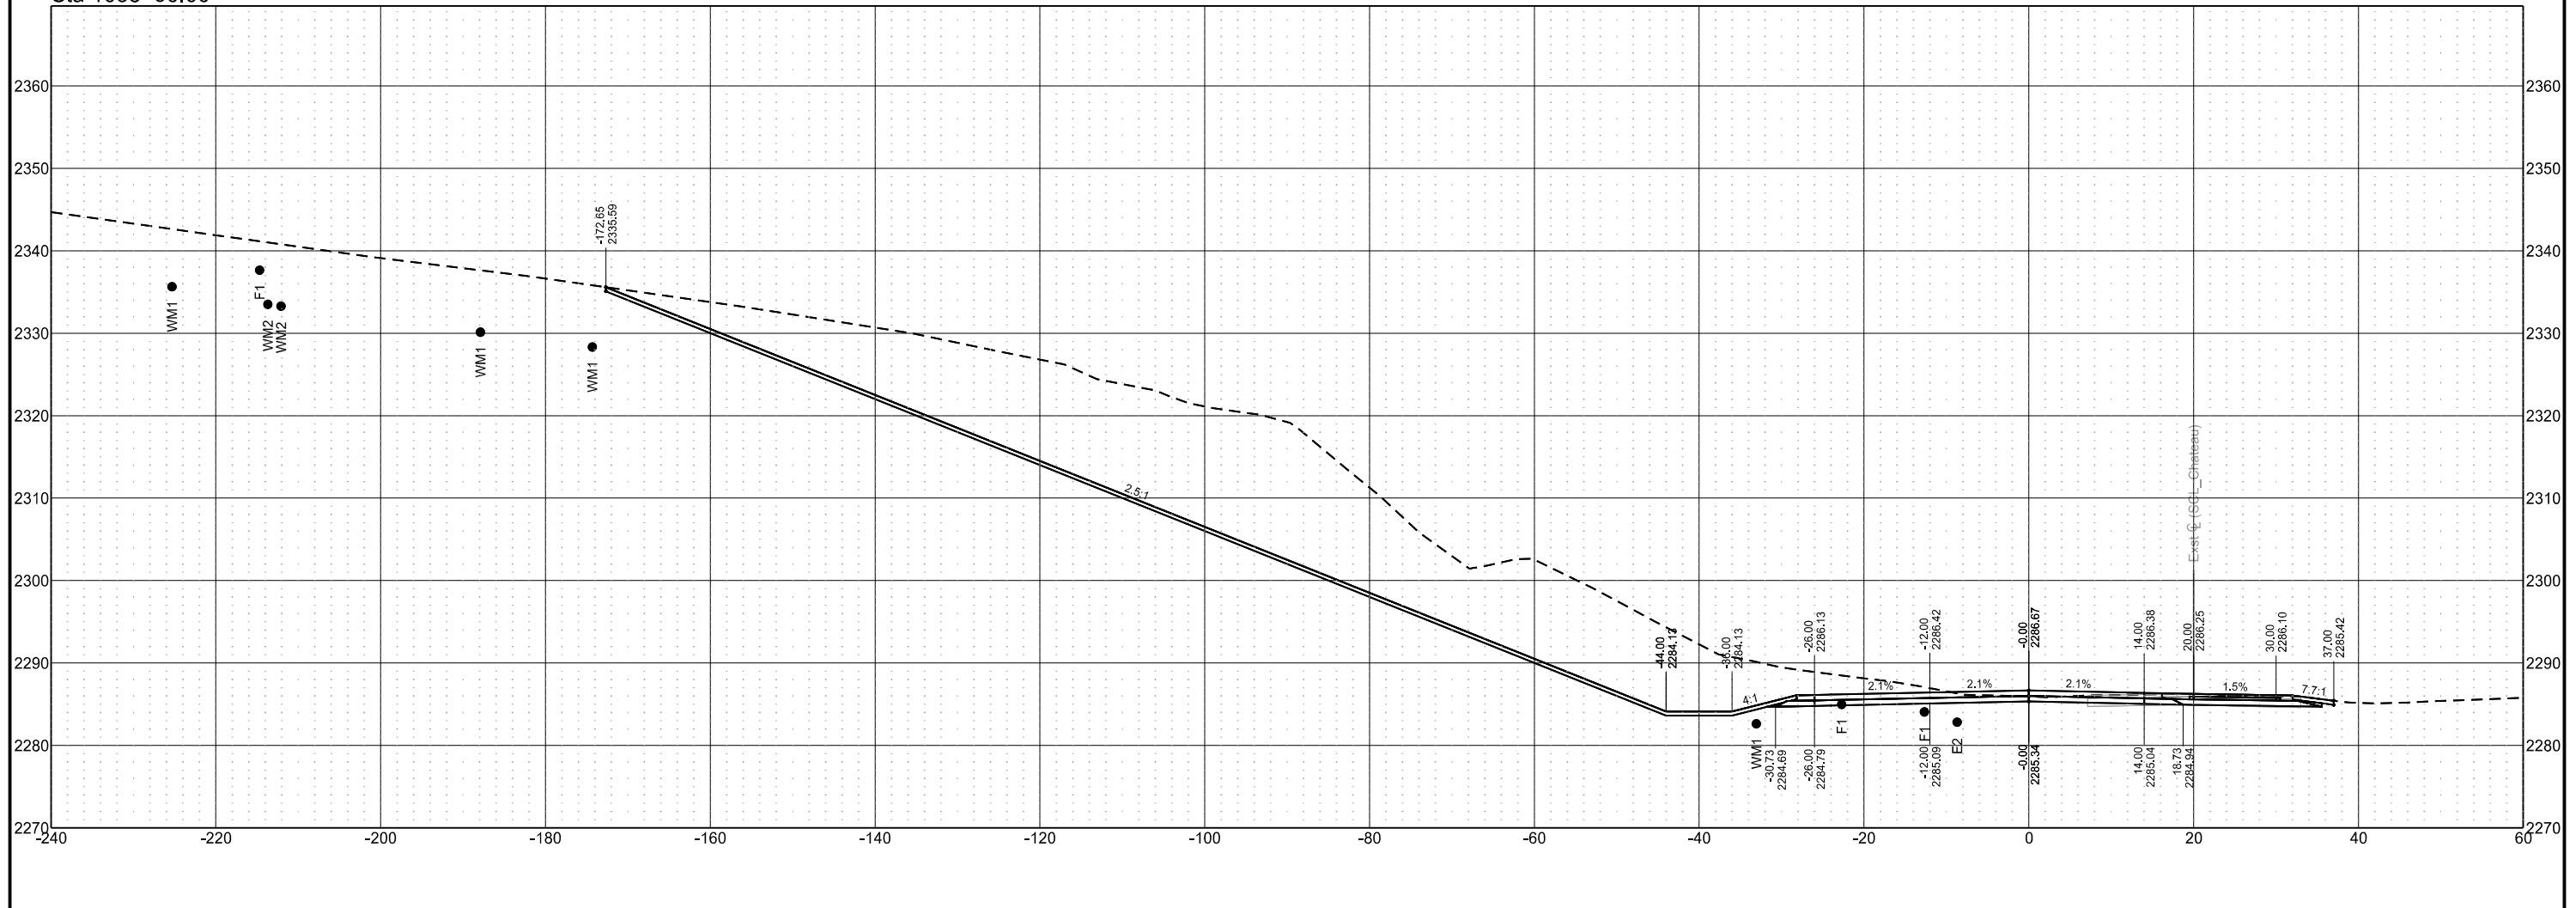


Chain = OCL_Chateau

Chateau Road - Medora, ND
Burning Hills Amphitheater to Pacific Ave

Segment E

| STATE | PROJECT NO. | SECTION NO. | SHEET NO. |
|-------|-------------------|-------------|-----------|
| ND | SS-FTF-5-999(036) | 200 | 174 |

Cross Sections

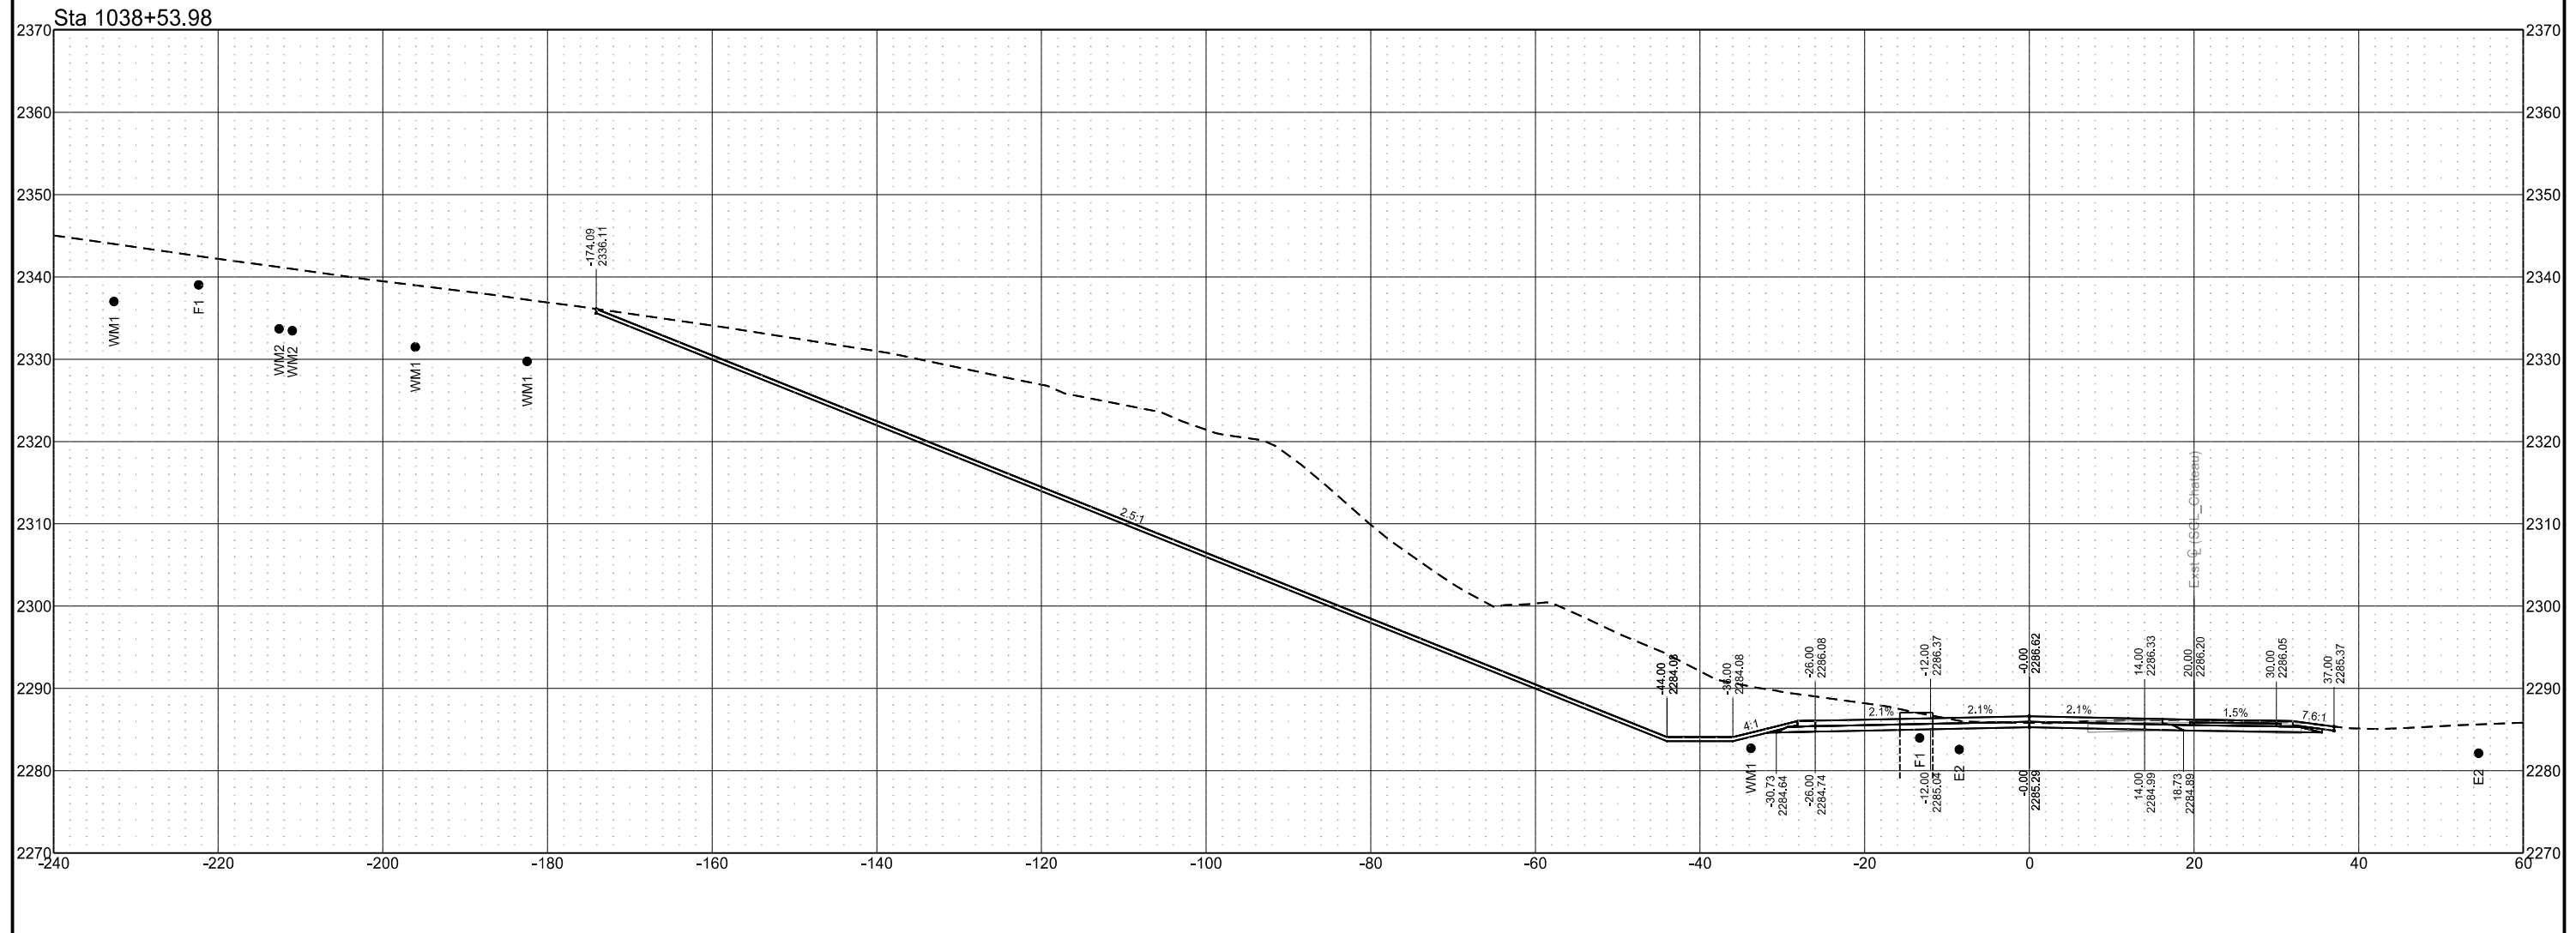


Chain = OCL_Chateau

Chateau Road - Medora, ND
Burning Hills Amphitheater to Pacific Ave
Cross Sections

Segment E


| STATE | PROJECT NO. | SECTION NO. | SHEET NO. |
|-------|-------------------|-------------|-----------|
| ND | SS-FTF-5-999(036) | 200 | 175 |

Sta 1038+75.00

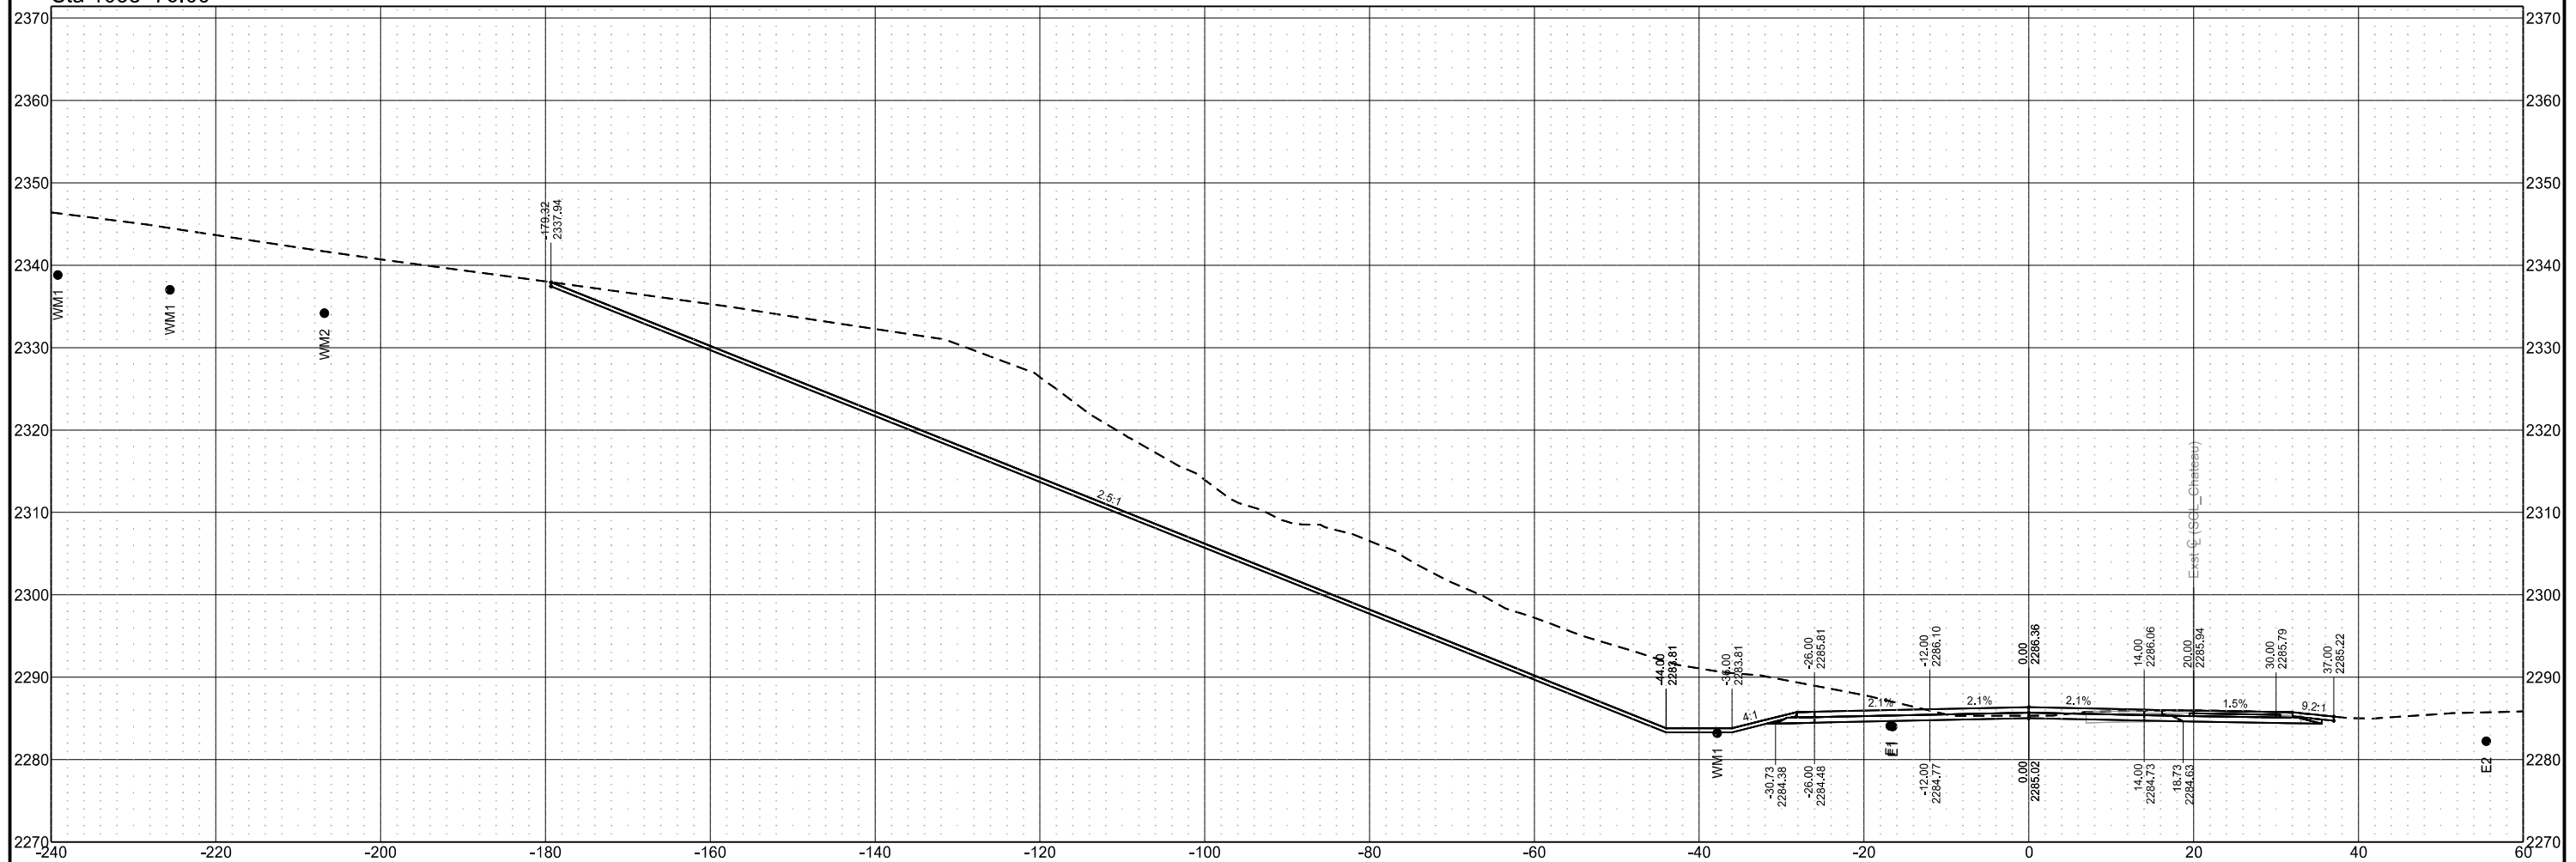

| | | | |
|-------|-------------------|-------------|-----------|
| STATE | PROJECT NO. | SECTION NO. | SHEET NO. |
| ND | SS-FTF-5-999(036) | 200 | 176 |

Sta 1038+86.94

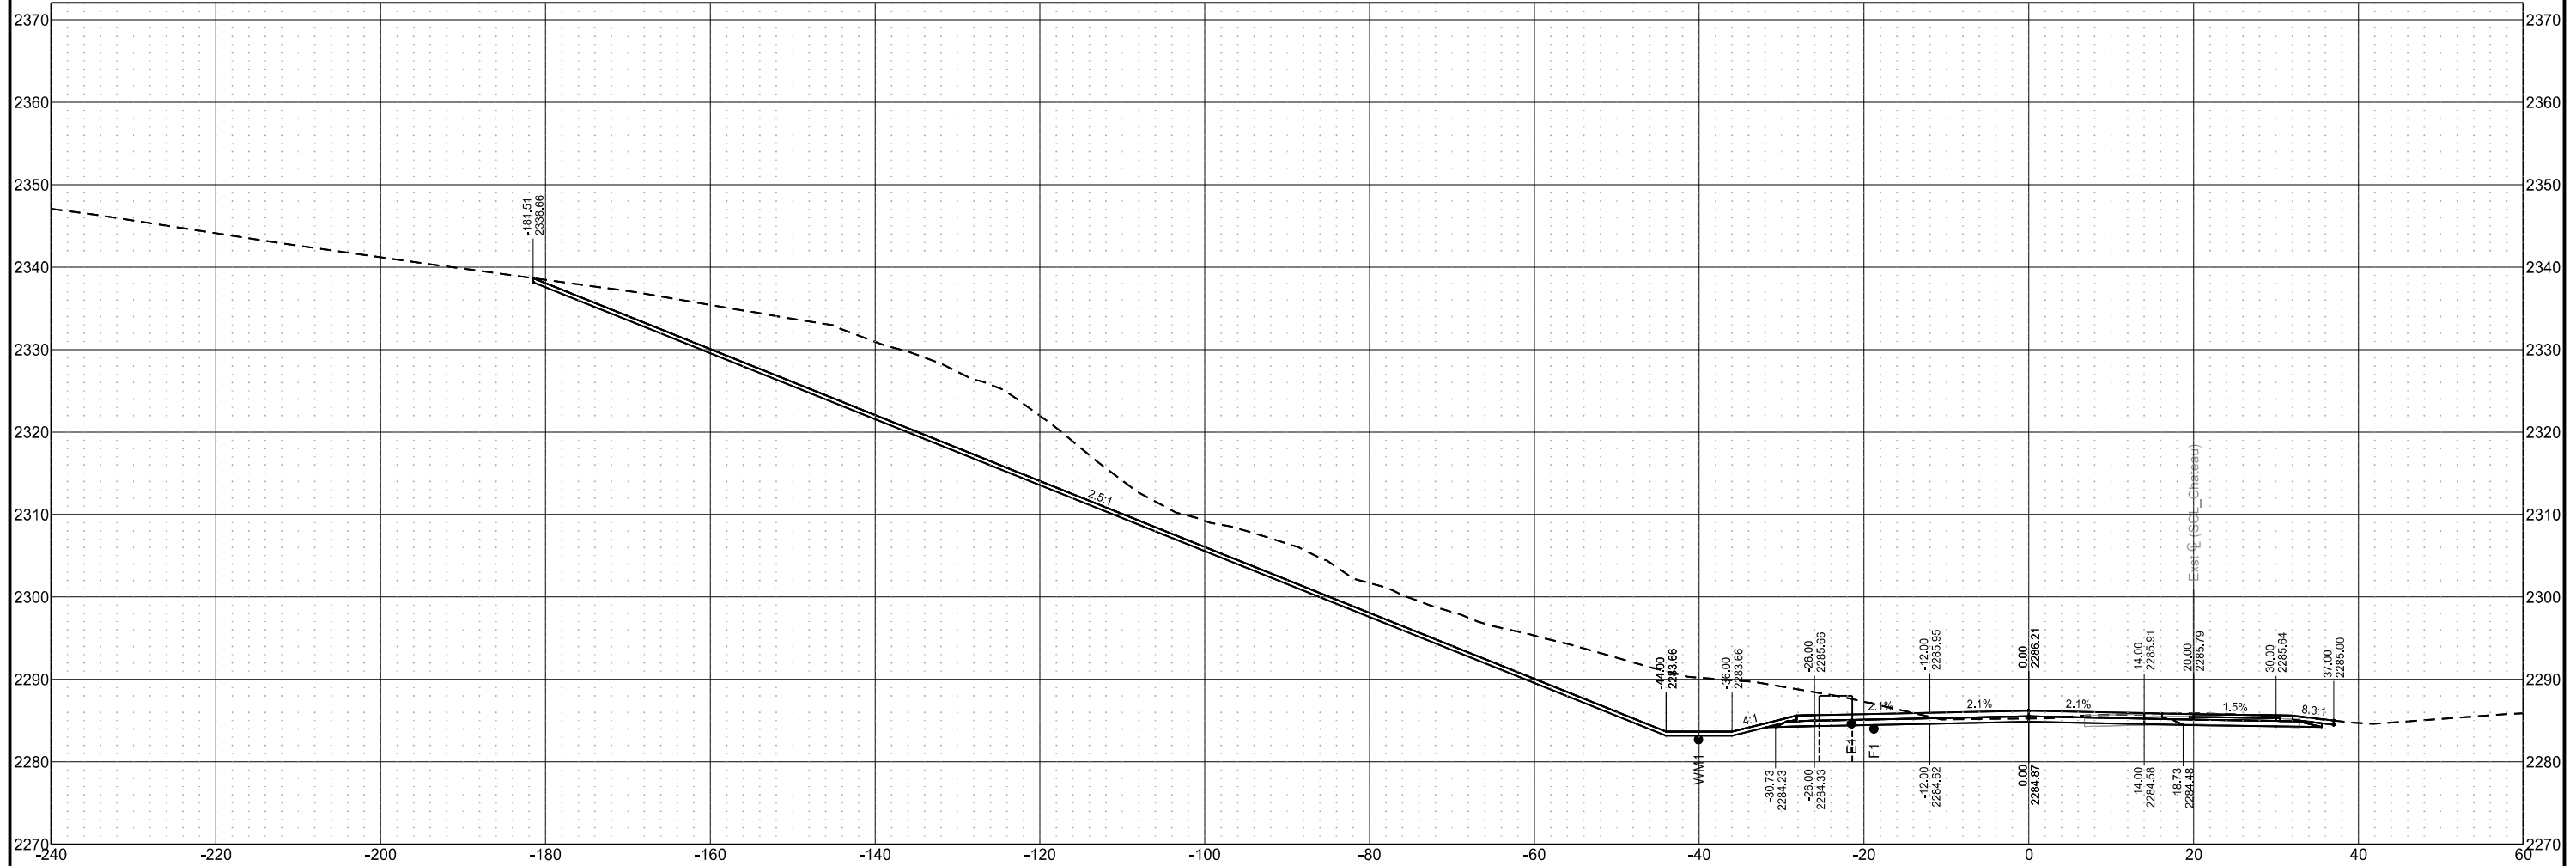


Chain = OCL_Chateau

Chateau Road - Medora, ND
Burning Hills Amphitheater to Pacific Ave
Cross Sections

Segment E


| STATE | PROJECT NO. | SECTION NO. | SHEET NO. |
|-------|-------------------|-------------|-----------|
| ND | SS-FTF-5-999(036) | 200 | 177 |

Sta 1039+00.00

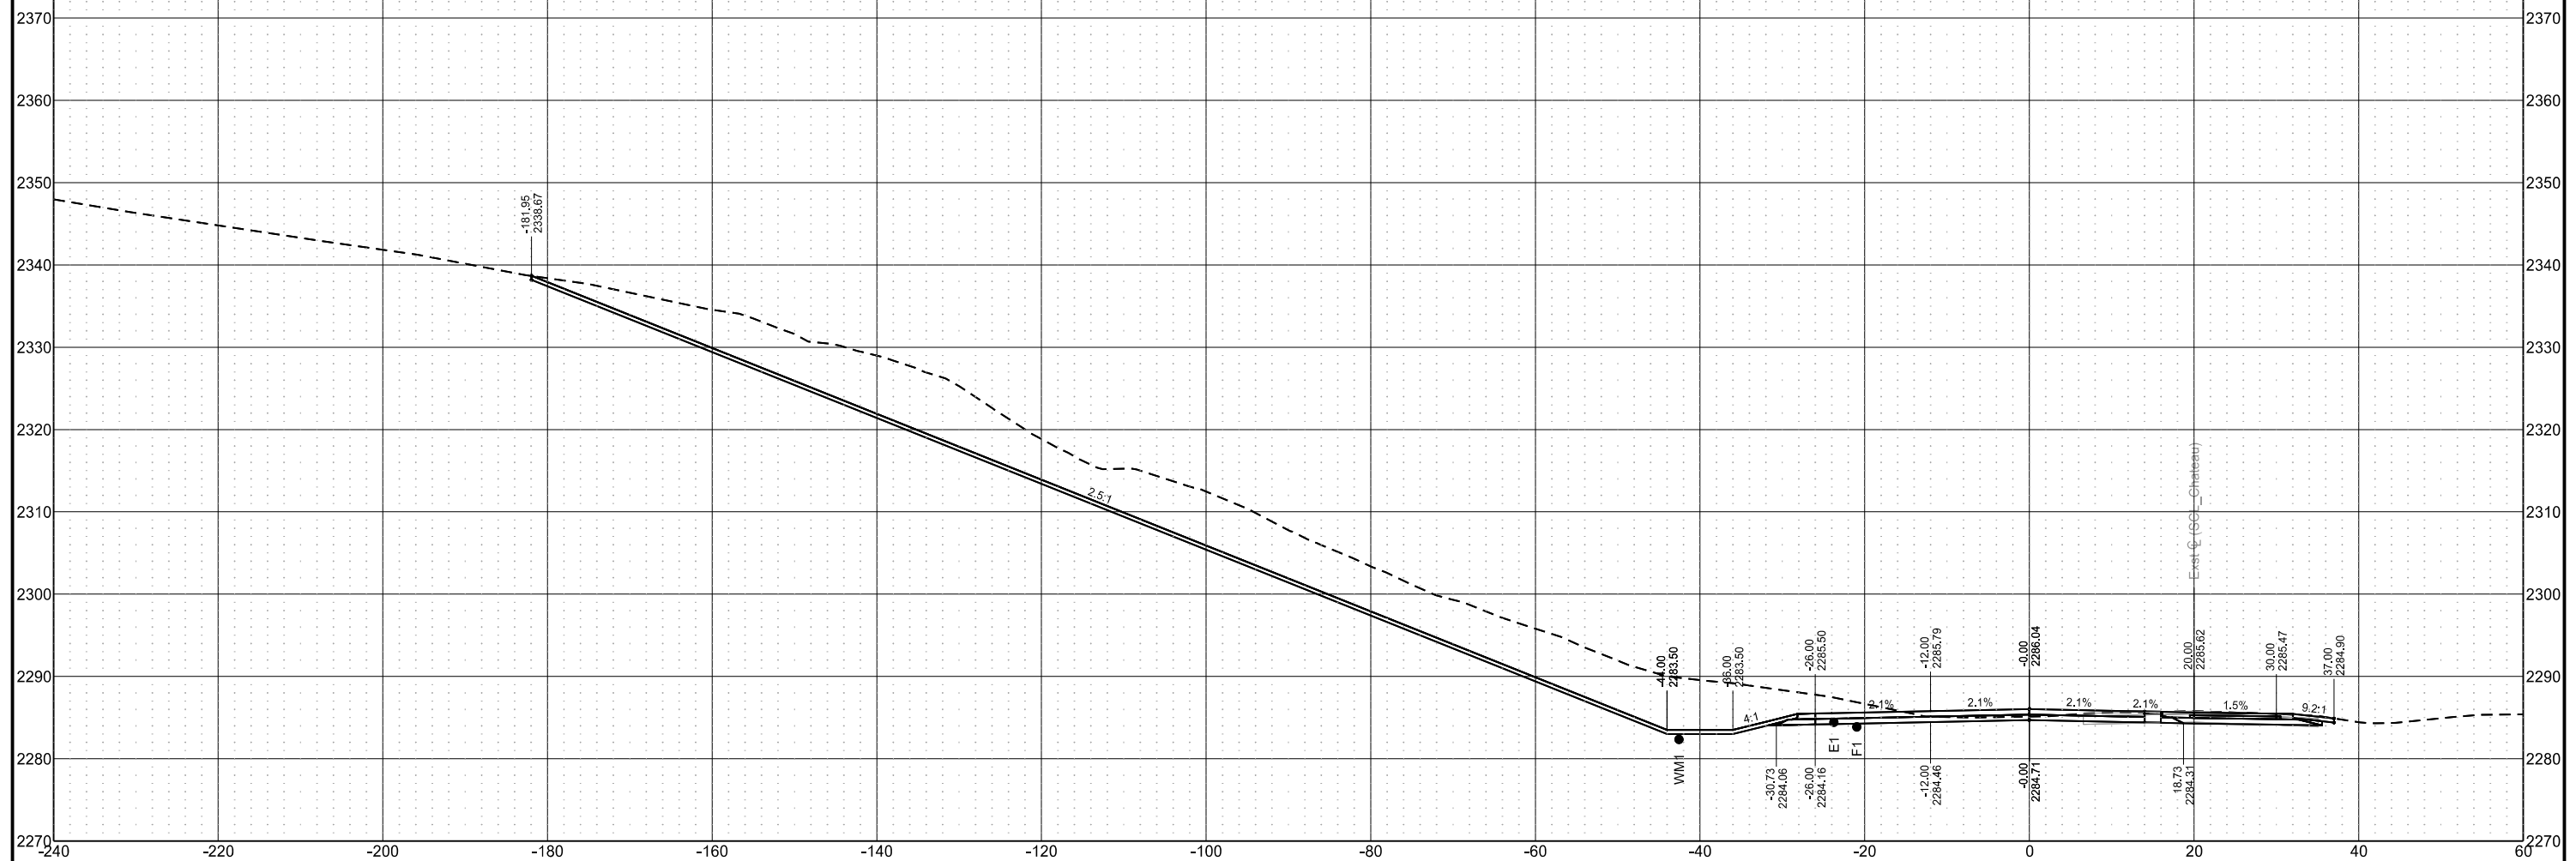

| | | | |
|-------|-------------------|-------------|-----------|
| STATE | PROJECT NO. | SECTION NO. | SHEET NO. |
| ND | SS-FTF-5-999(036) | 200 | 178 |

Sta 1039+25.00

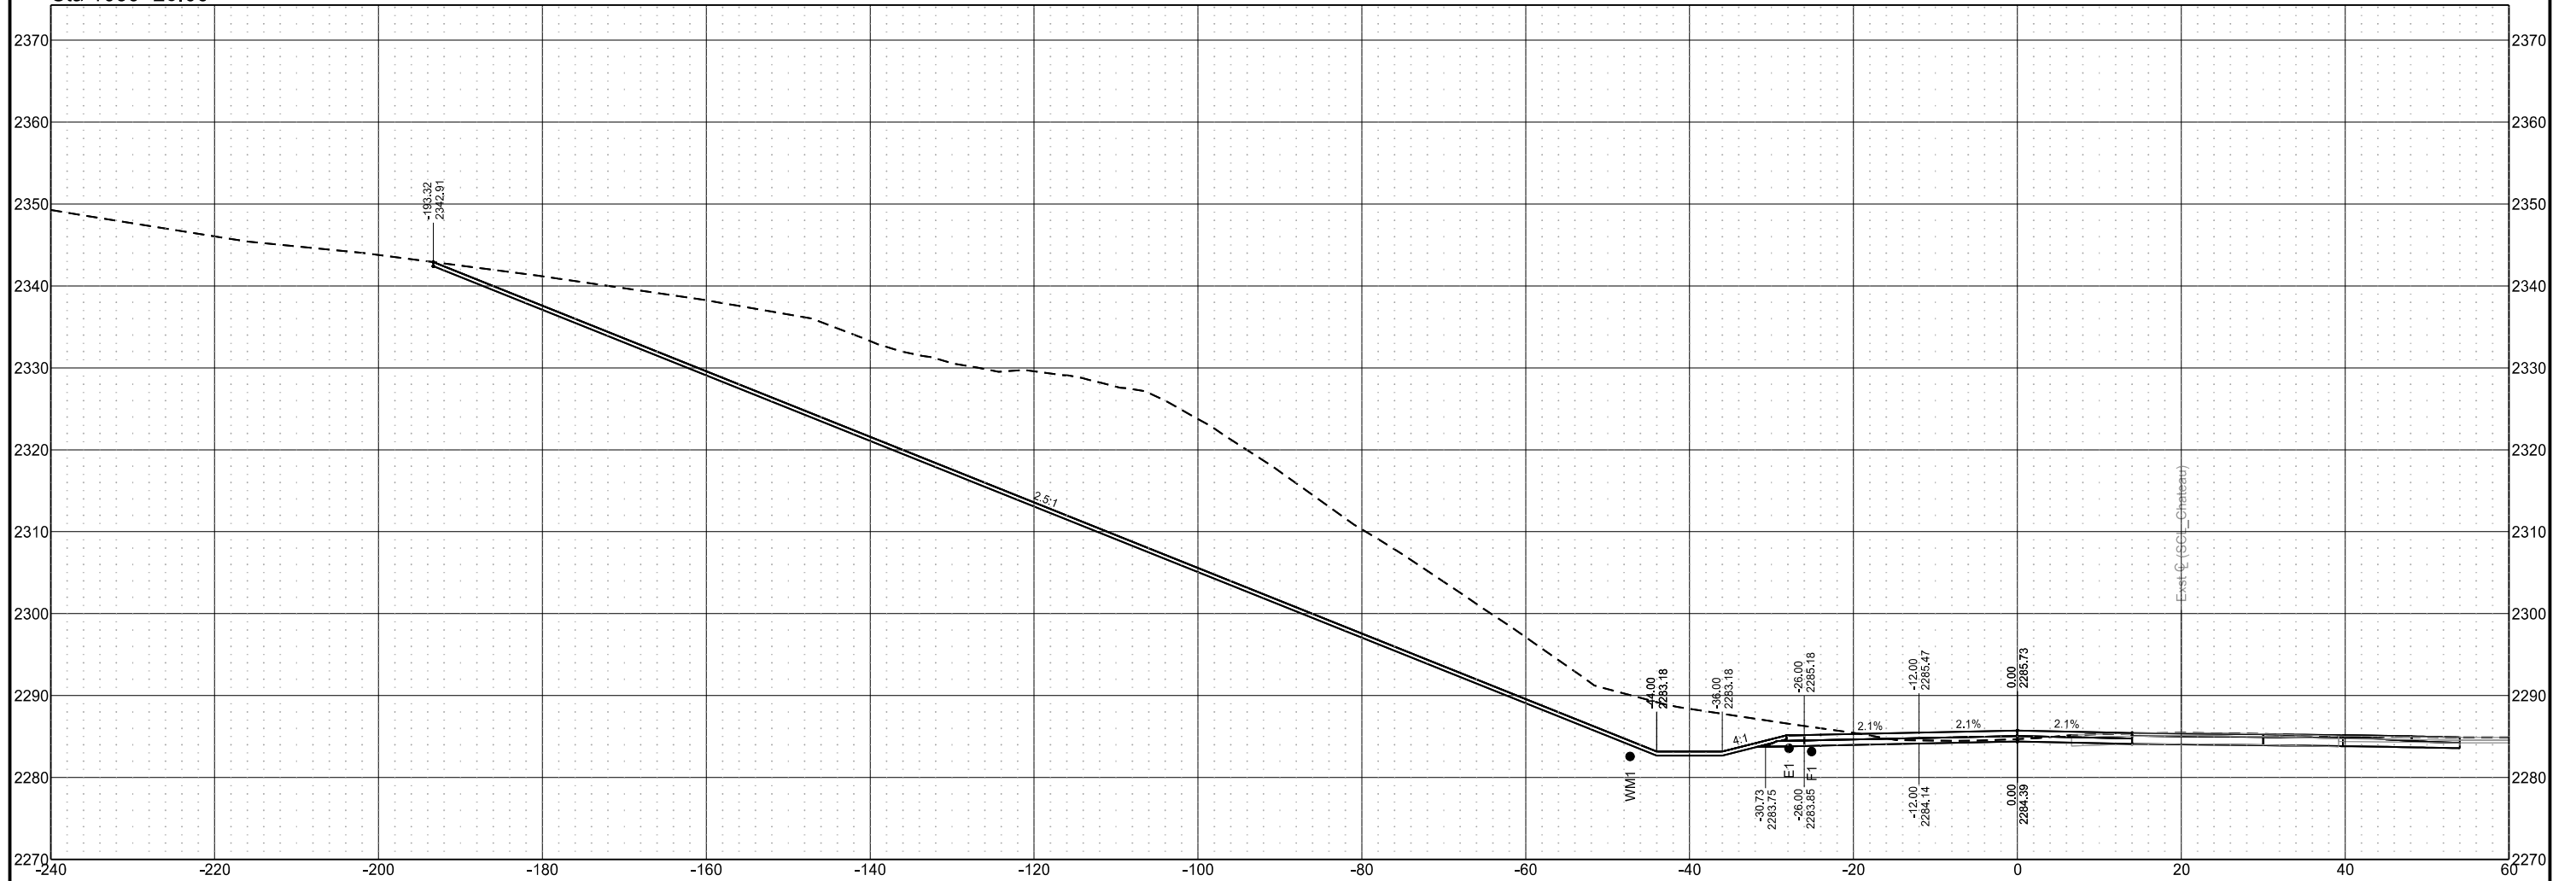


Chain = OCL_Chateau

Chateau Road - Medora, ND
Burning Hills Amphitheater to Pacific Ave
Cross Sections

Segment E

| STATE | PROJECT NO. | SECTION NO. | SHEET NO. |
|-------|-------------------|-------------|-----------|
| ND | SS-FTF-5-999(036) | 200 | 179 |

Sta 1039+45.00

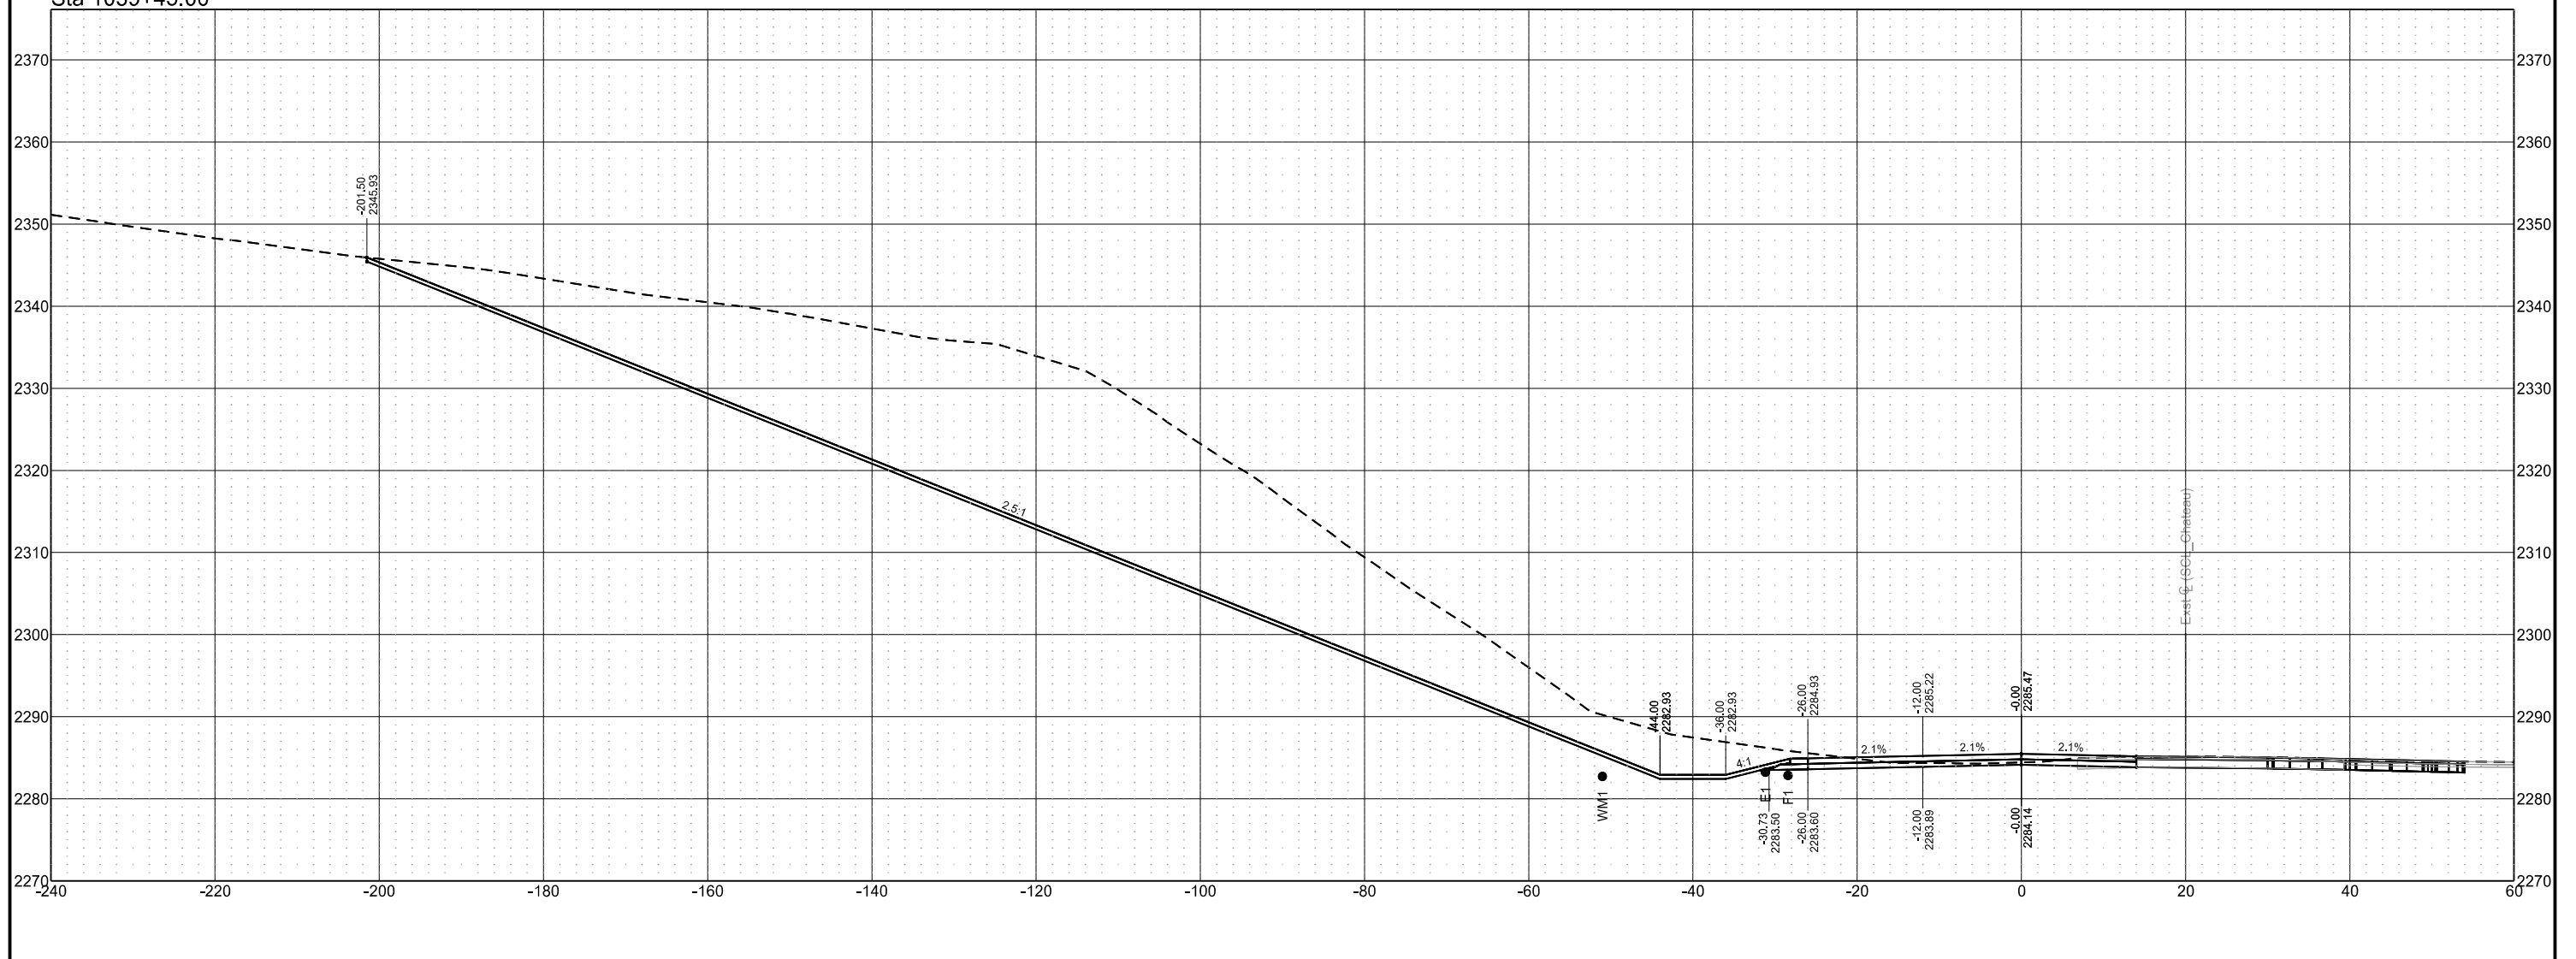

Chain = OCL_Chateau


Chateau Road - Medora, ND
Burning Hills Amphitheater to Pacific Ave

Segment E

| STATE | PROJECT NO. | SECTION NO. | SHEET NO. |
|-------|-------------------|-------------|-----------|
| ND | SS-FTF-5-999(036) | 200 | 180 |

Cross Sections

Sta 1039+50.00

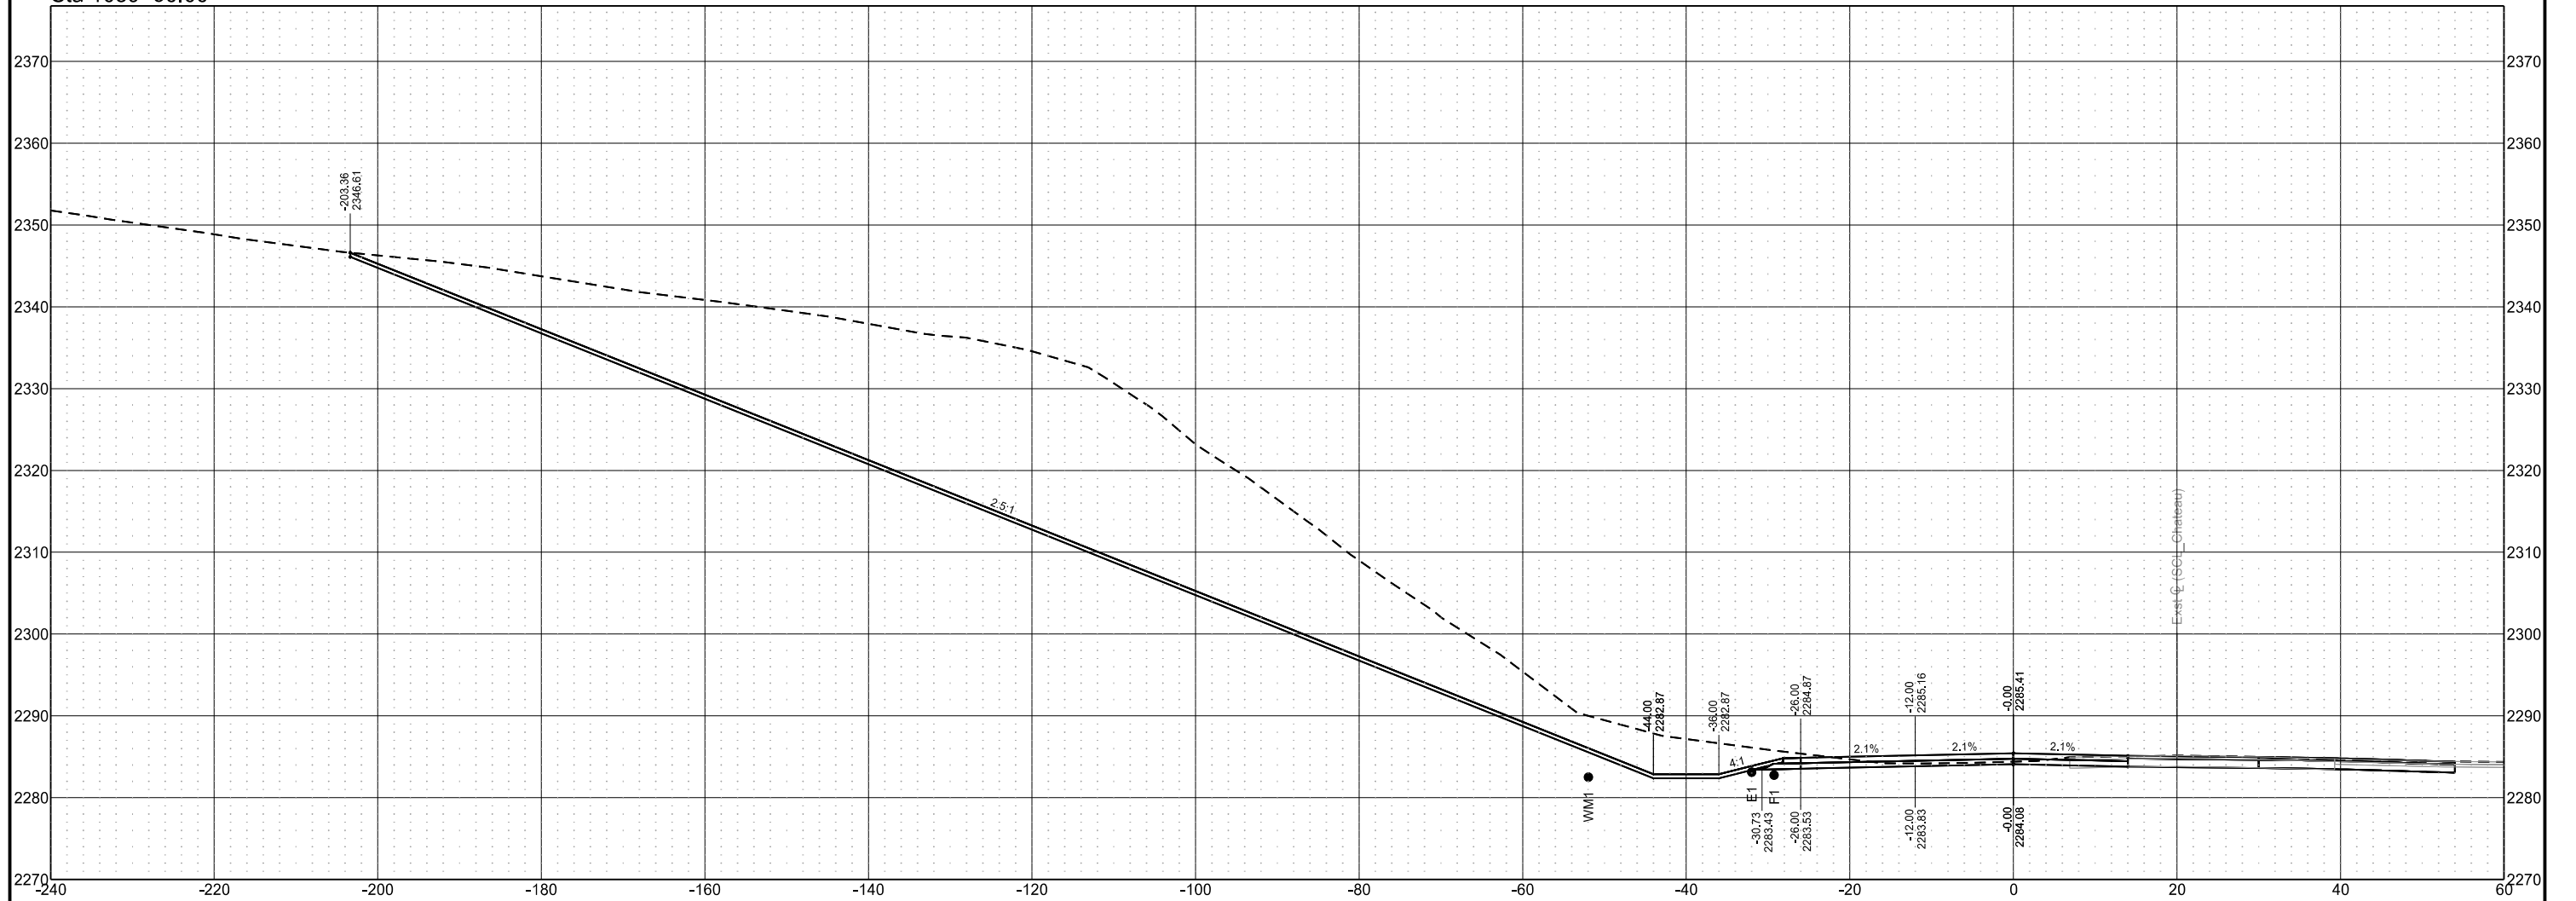

Chain = OCL_Chateau


Chateau Road - Medora, ND
Burning Hills Amphitheater to Pacific Ave

Segment E

| STATE | PROJECT NO. | SECTION NO. | SHEET NO. |
|-------|-------------------|-------------|-----------|
| ND | SS-FTF-5-999(036) | 200 | 181 |

Cross Sections

Sta 1039+75.00

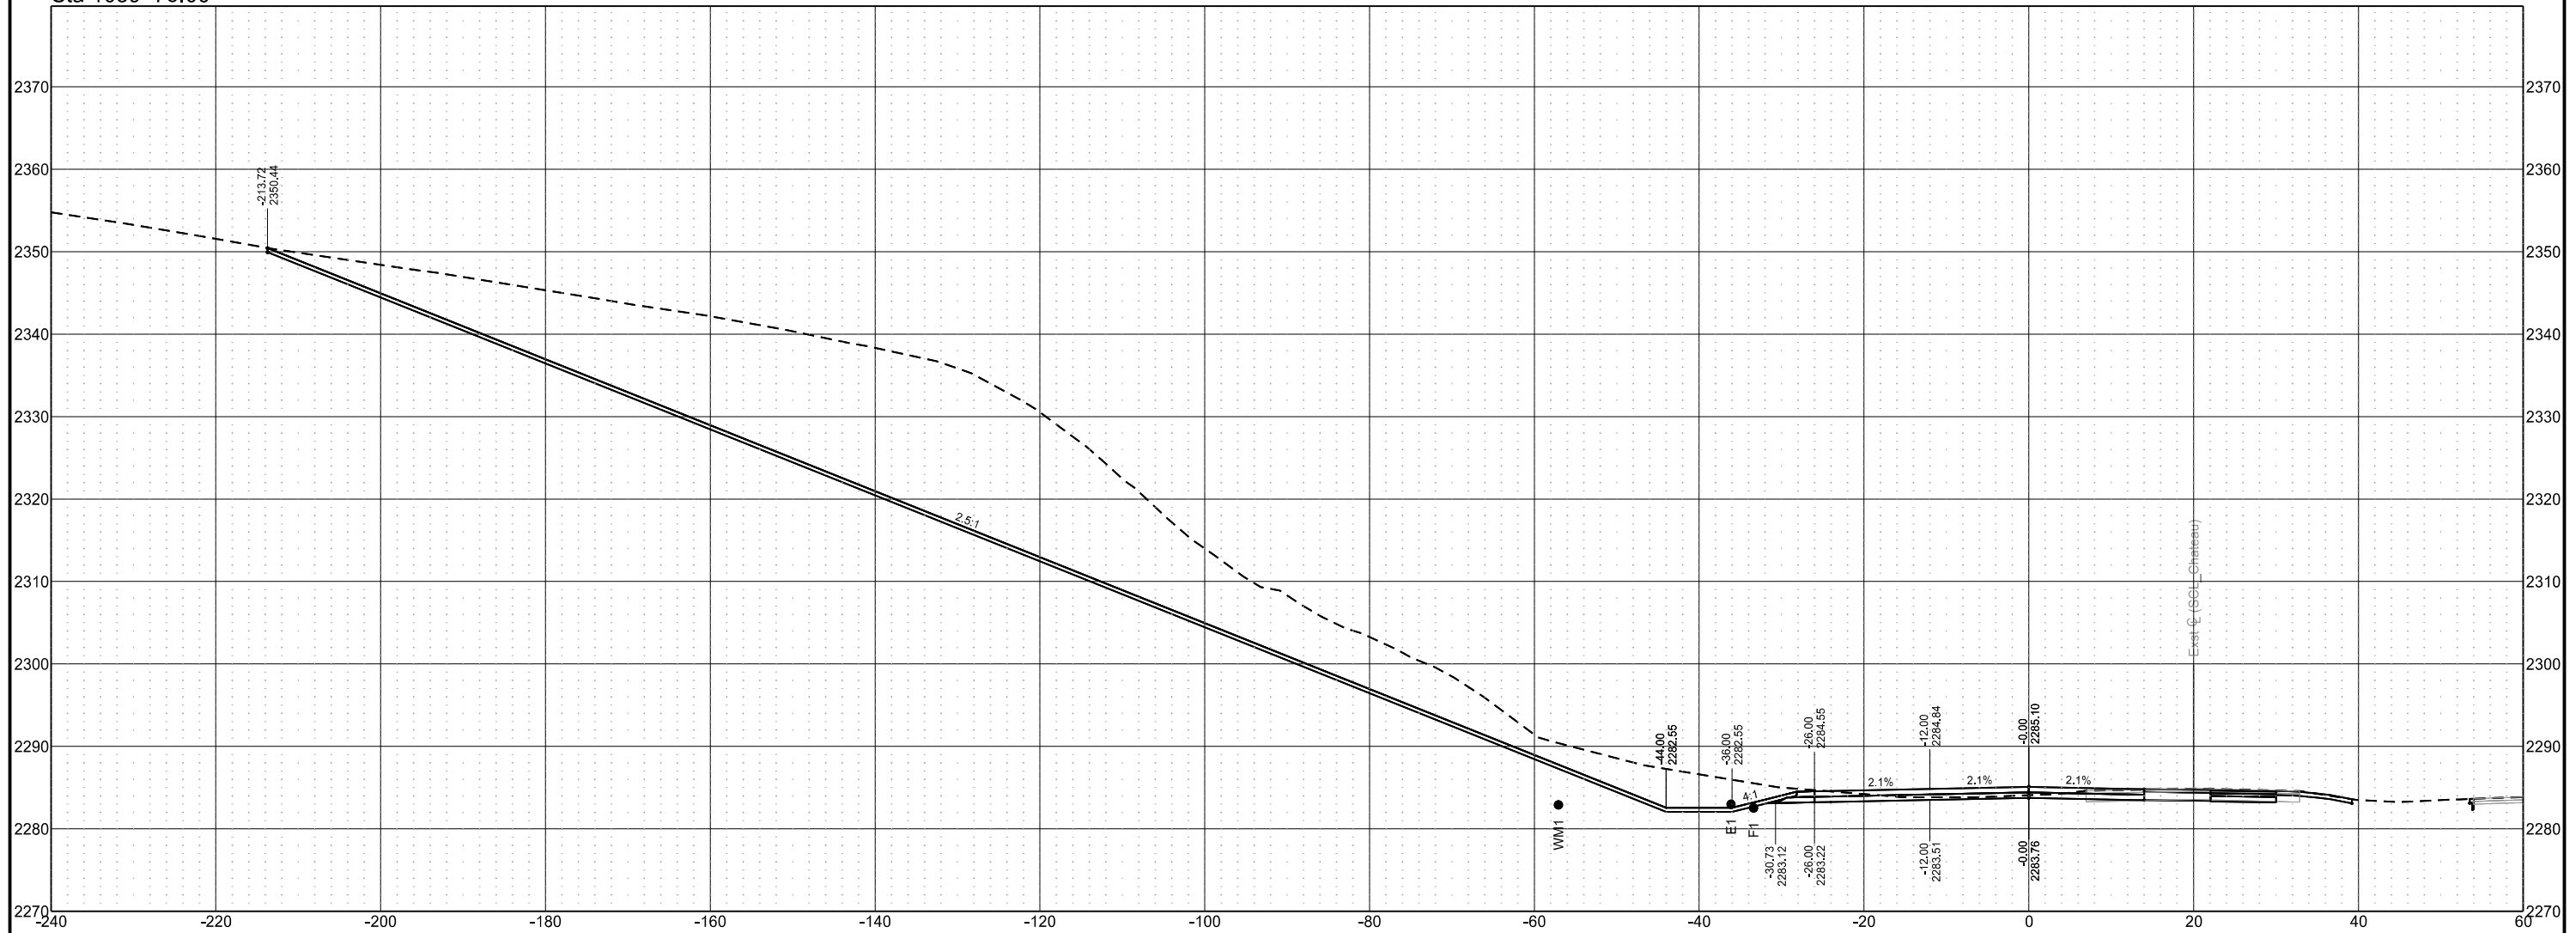

Chain = OCL_Chateau


Chateau Road - Medora, ND
Burning Hills Amphitheater to Pacific Ave

Segment E

| STATE | PROJECT NO. | SECTION NO. | SHEET NO. |
|-------|-------------------|-------------|-----------|
| ND | SS-FTF-5-999(036) | 200 | 182 |

Cross Sections

Sta 1040+00.00

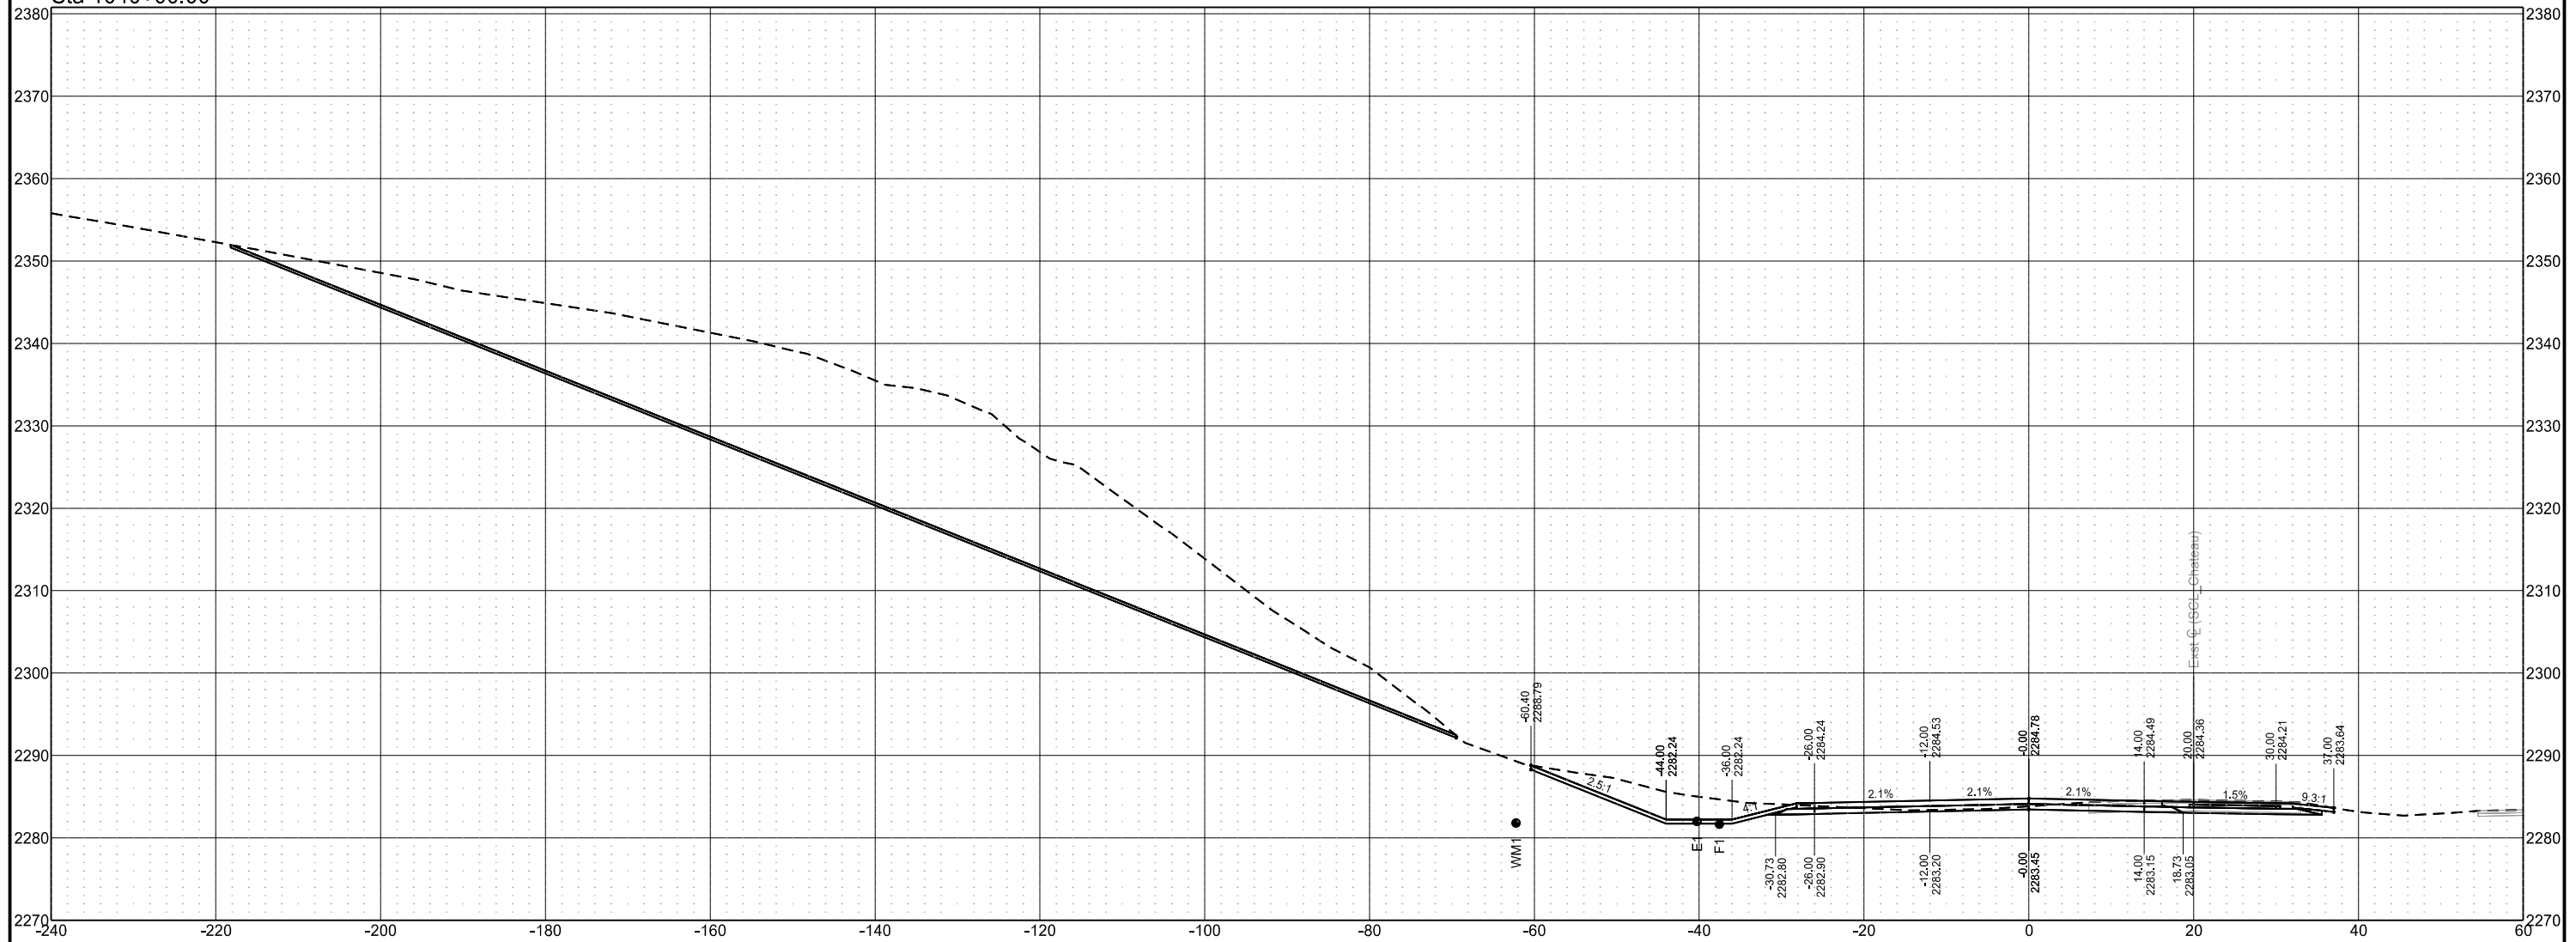

Chain = OCL_Chateau


Chateau Road - Medora, ND
Burning Hills Amphitheater to Pacific Ave

Segment E

| STATE | PROJECT NO. | SECTION NO. | SHEET NO. |
|-------|-------------------|-------------|-----------|
| ND | SS-FTF-5-999(036) | 200 | 183 |

Cross Sections

Sta 1040+02.88

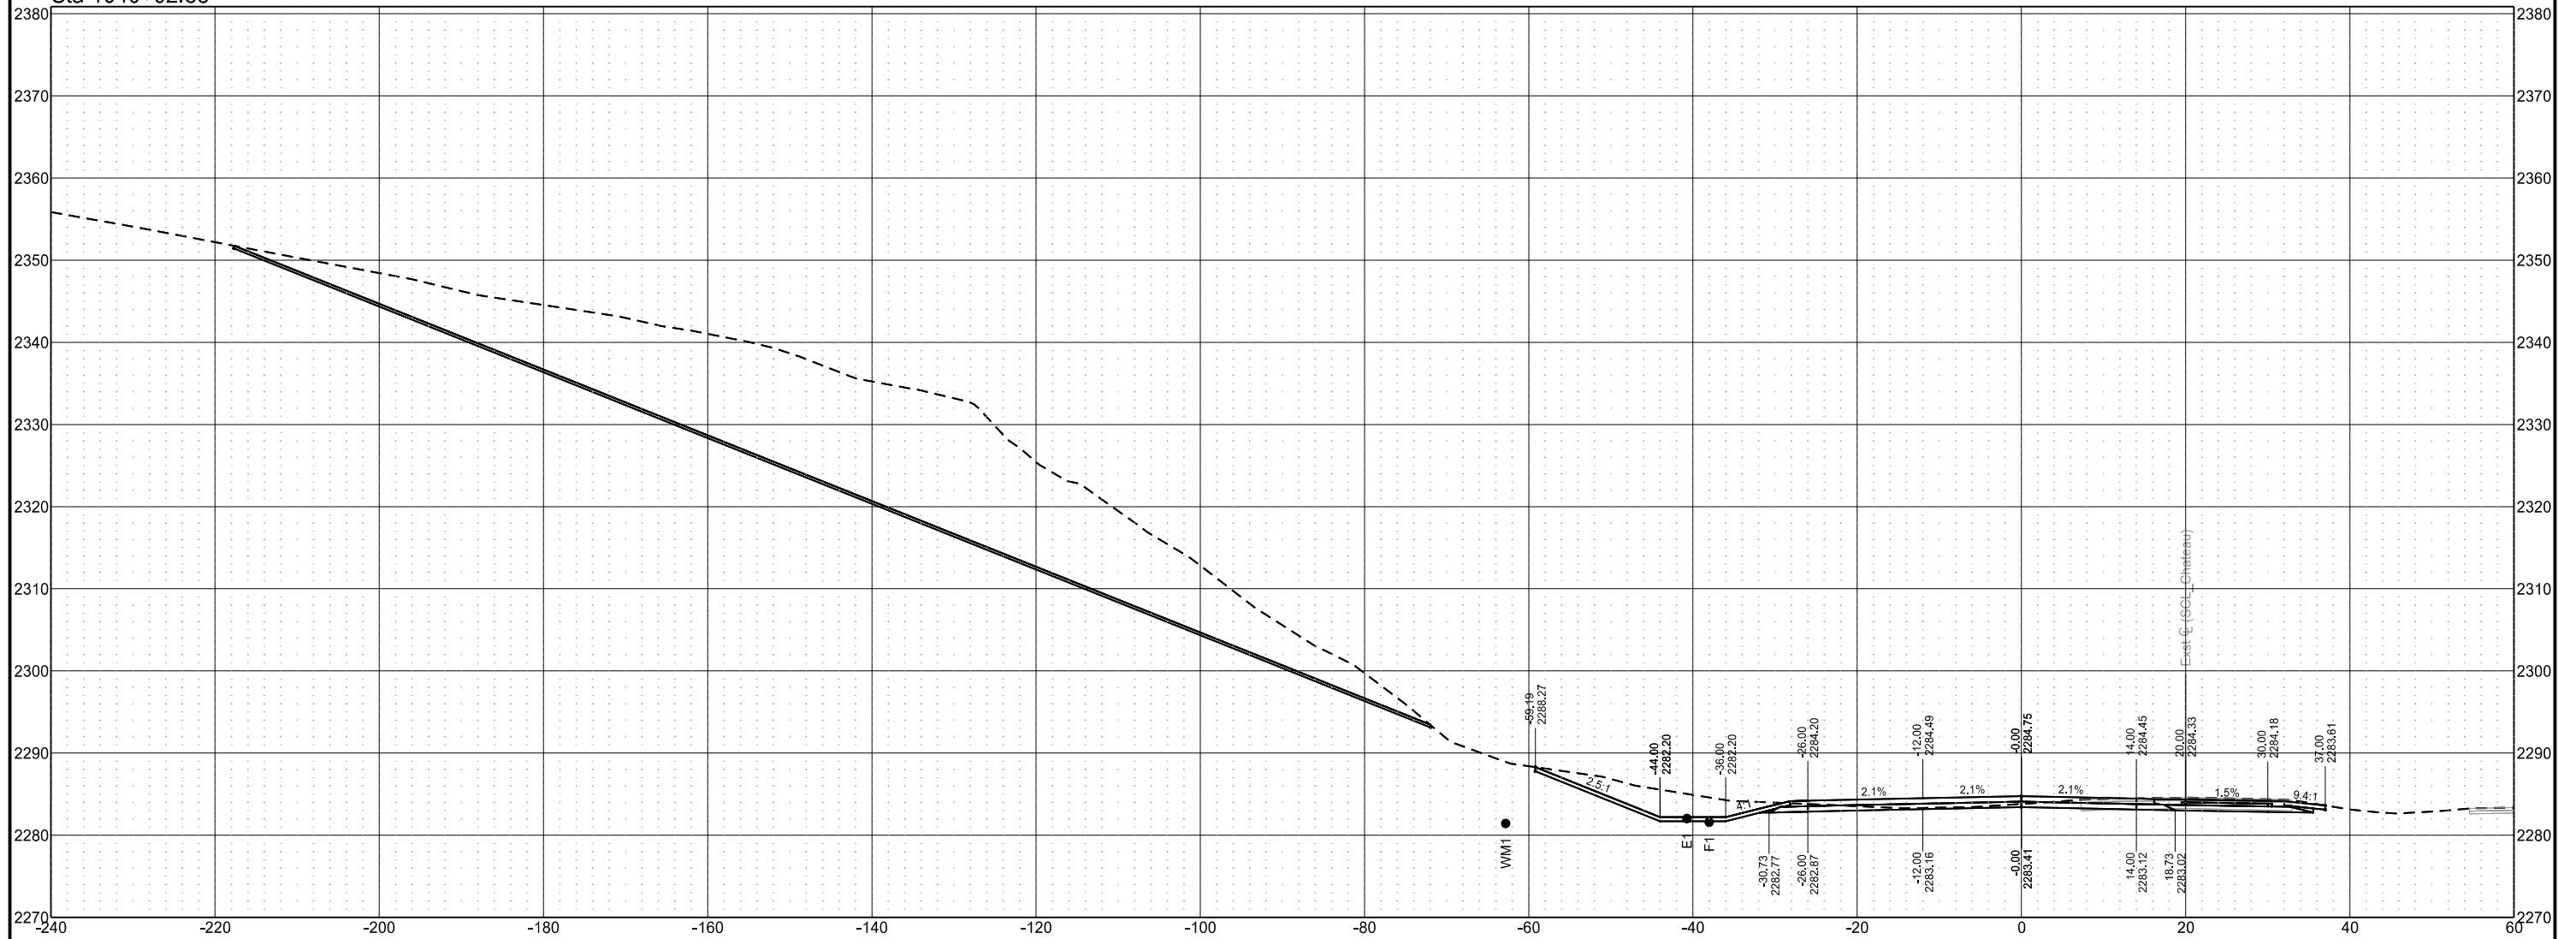

Chain = OCL_Chateau


Chateau Road - Medora, ND
Burning Hills Amphitheater to Pacific Ave

Segment E

| STATE | PROJECT NO. | SECTION NO. | SHEET NO. |
|-------|-------------------|-------------|-----------|
| ND | SS-FTF-5-999(036) | 200 | 184 |

Cross Sections

Sta 1040+25.00

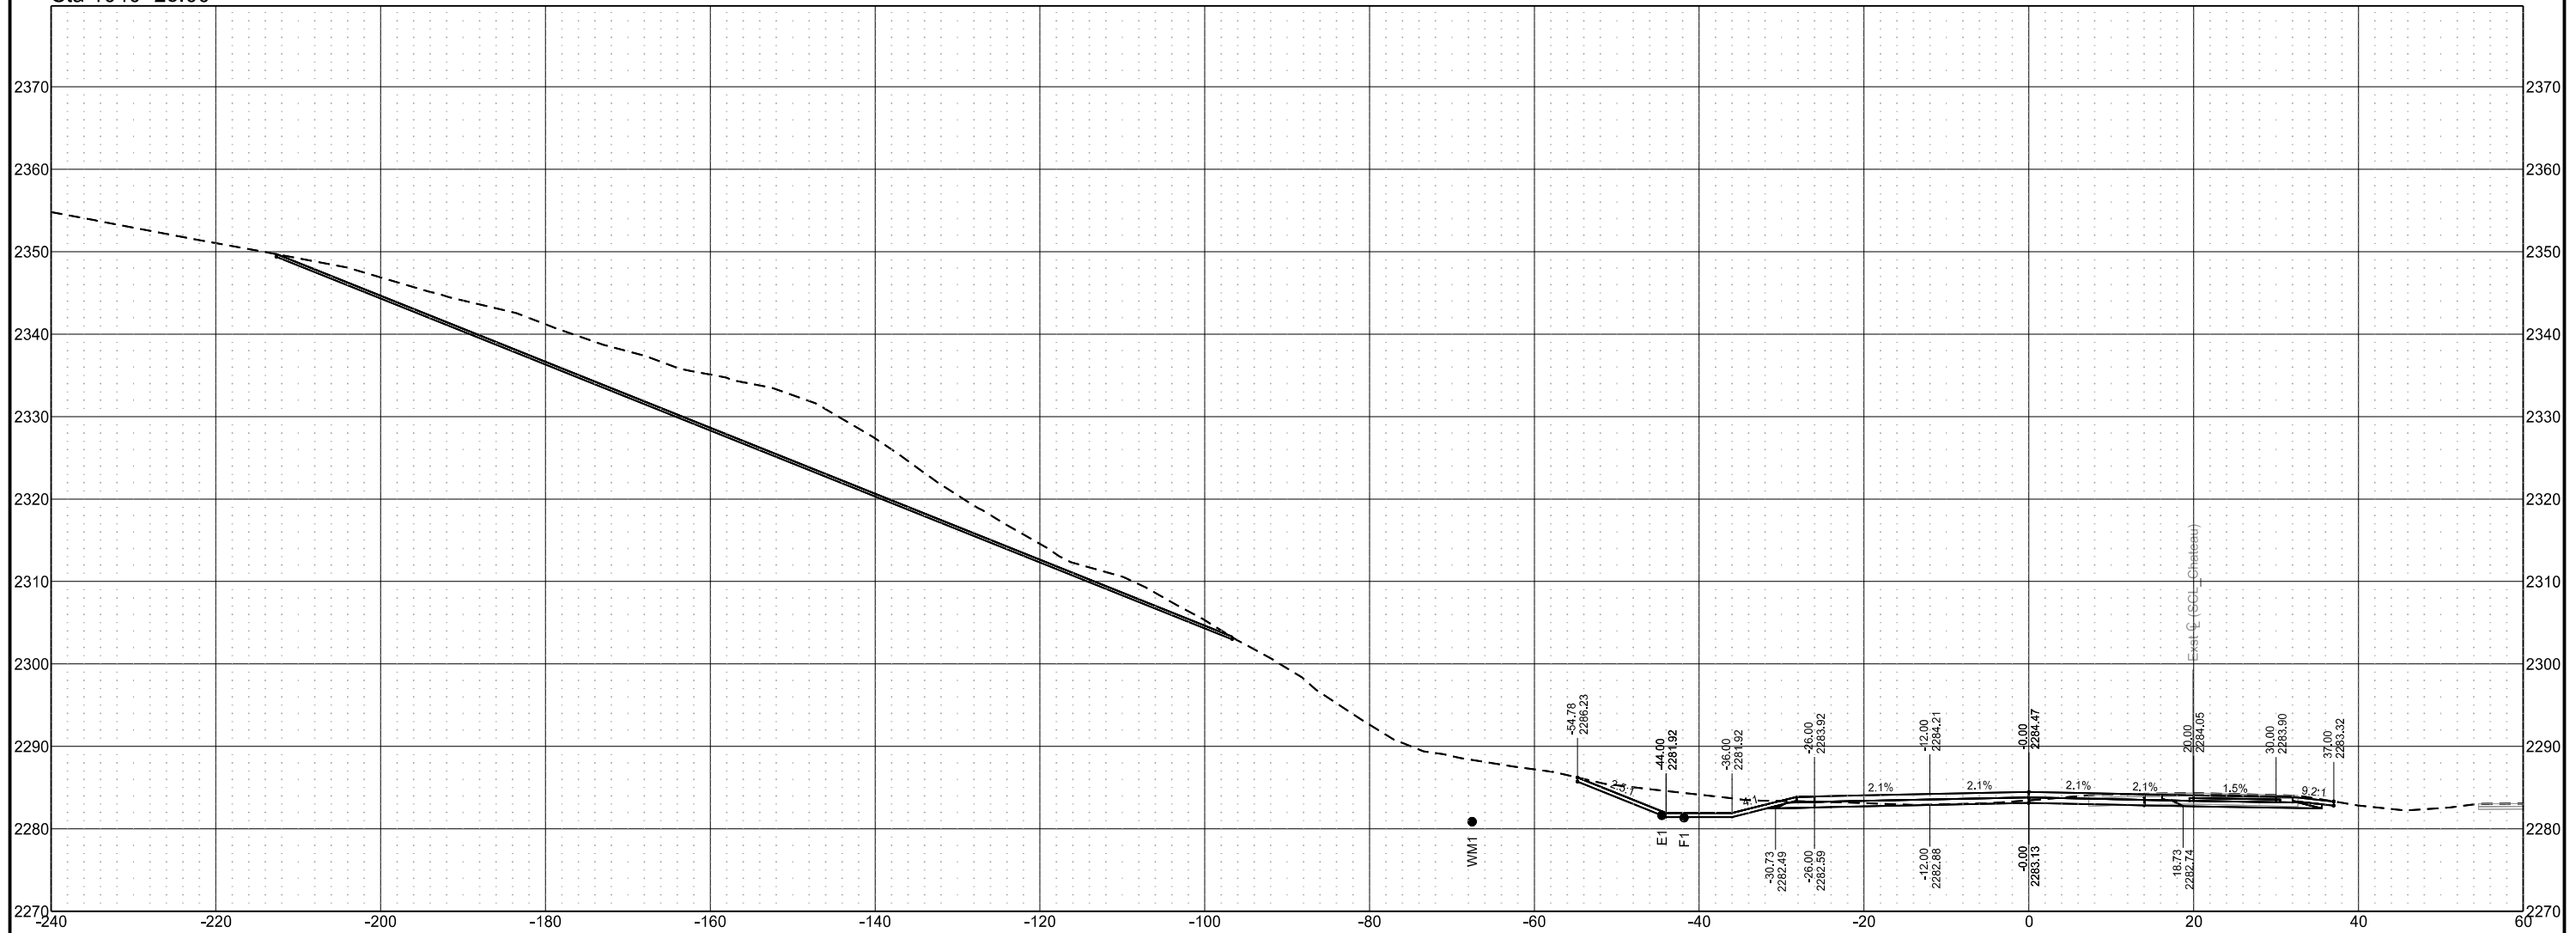


Chain = OCL_Chateau

Chateau Road - Medora, ND
Burning Hills Amphitheater to Pacific Ave
Cross Sections

Segment E

| STATE | PROJECT NO. | SECTION NO. | SHEET NO. |
|-------|-------------------|-------------|-----------|
| ND | SS-FTF-5-999(036) | 200 | 185 |

Sta 1040+50.00

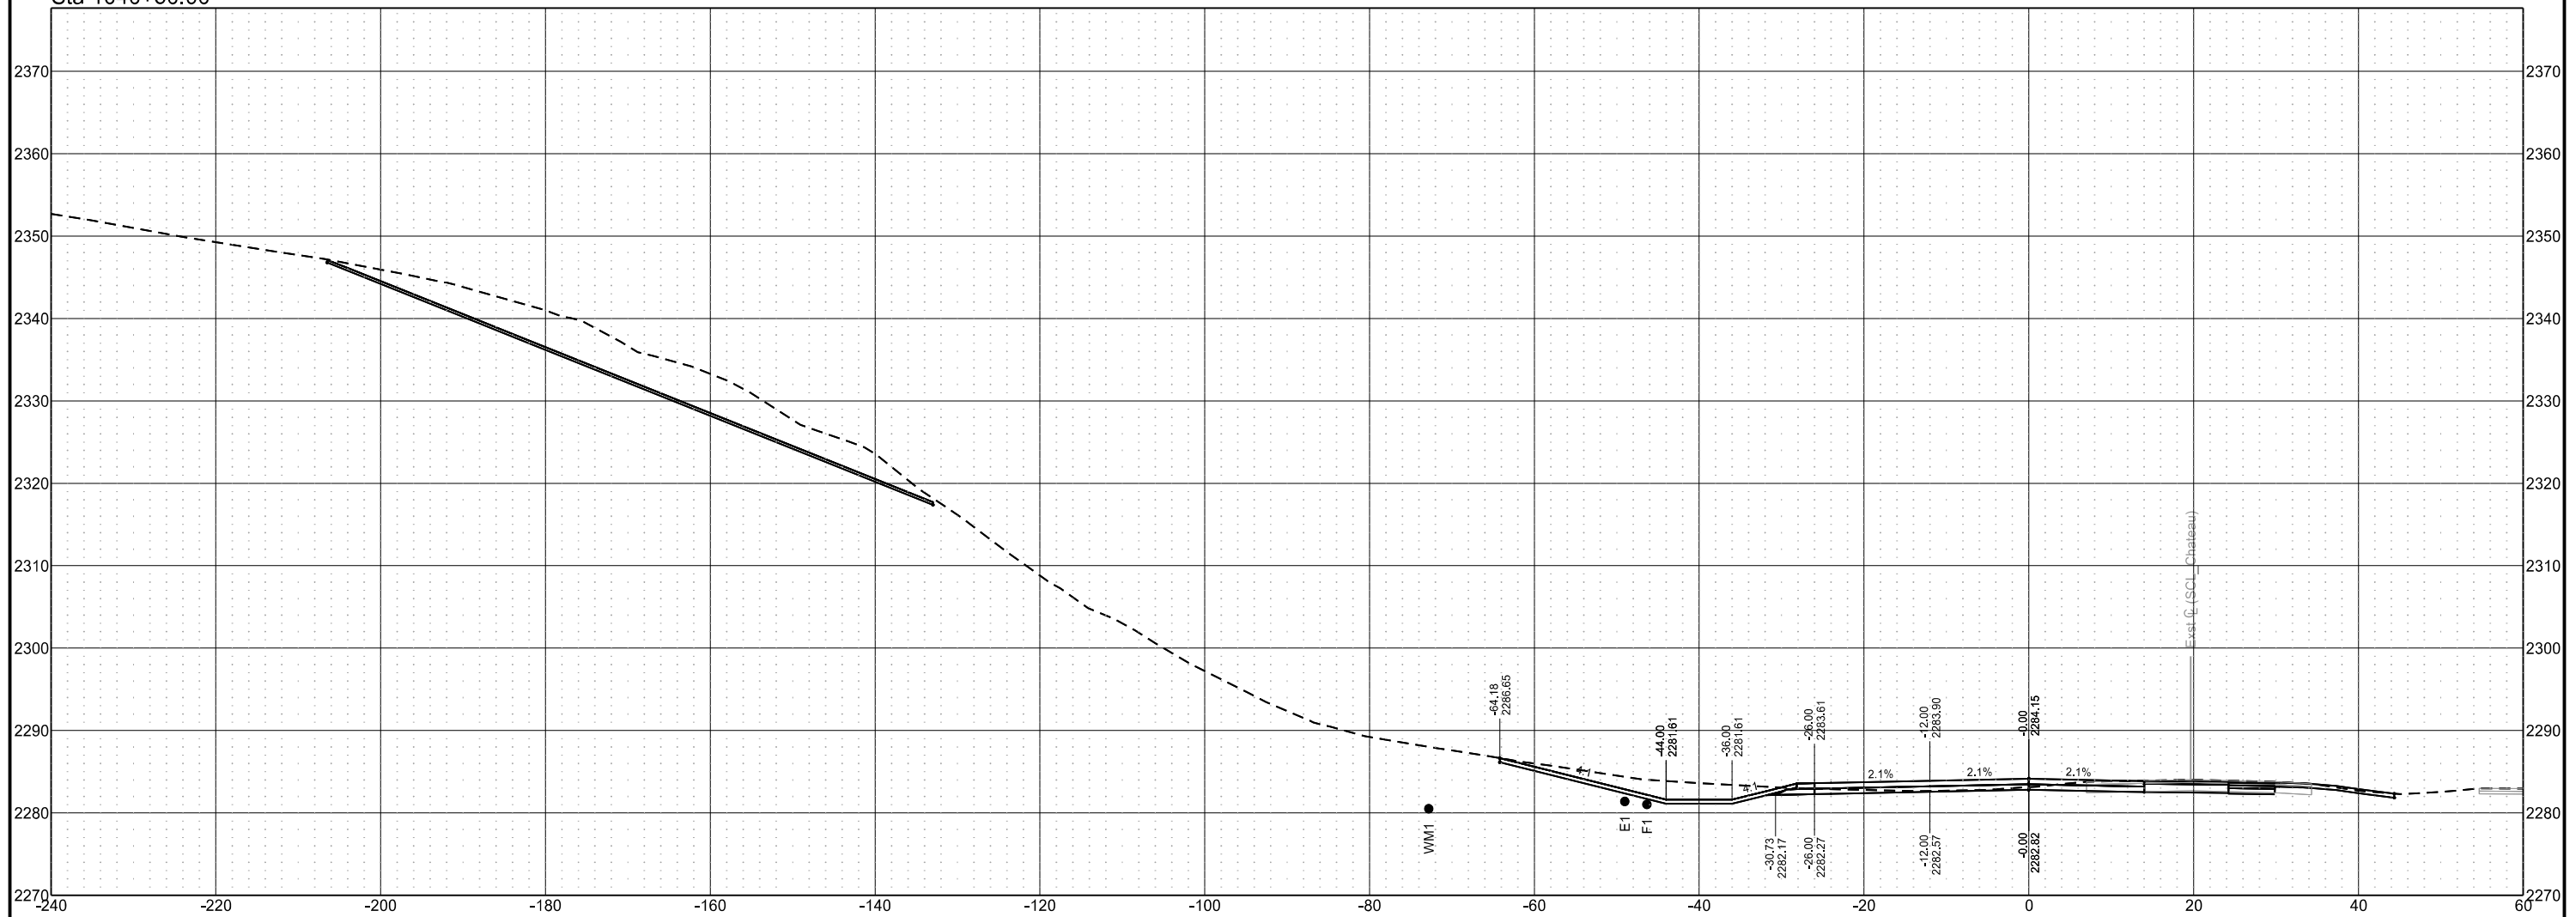


Chain = OCL_Chateau

Chateau Road - Medora, ND
Burning Hills Amphitheater to Pacific Ave
Cross Sections

Segment E

| STATE | PROJECT NO. | SECTION NO. | SHEET NO. |
|-------|-------------------|-------------|-----------|
| ND | SS-FTF-5-999(036) | 200 | 186 |

Sta 1040+75.00

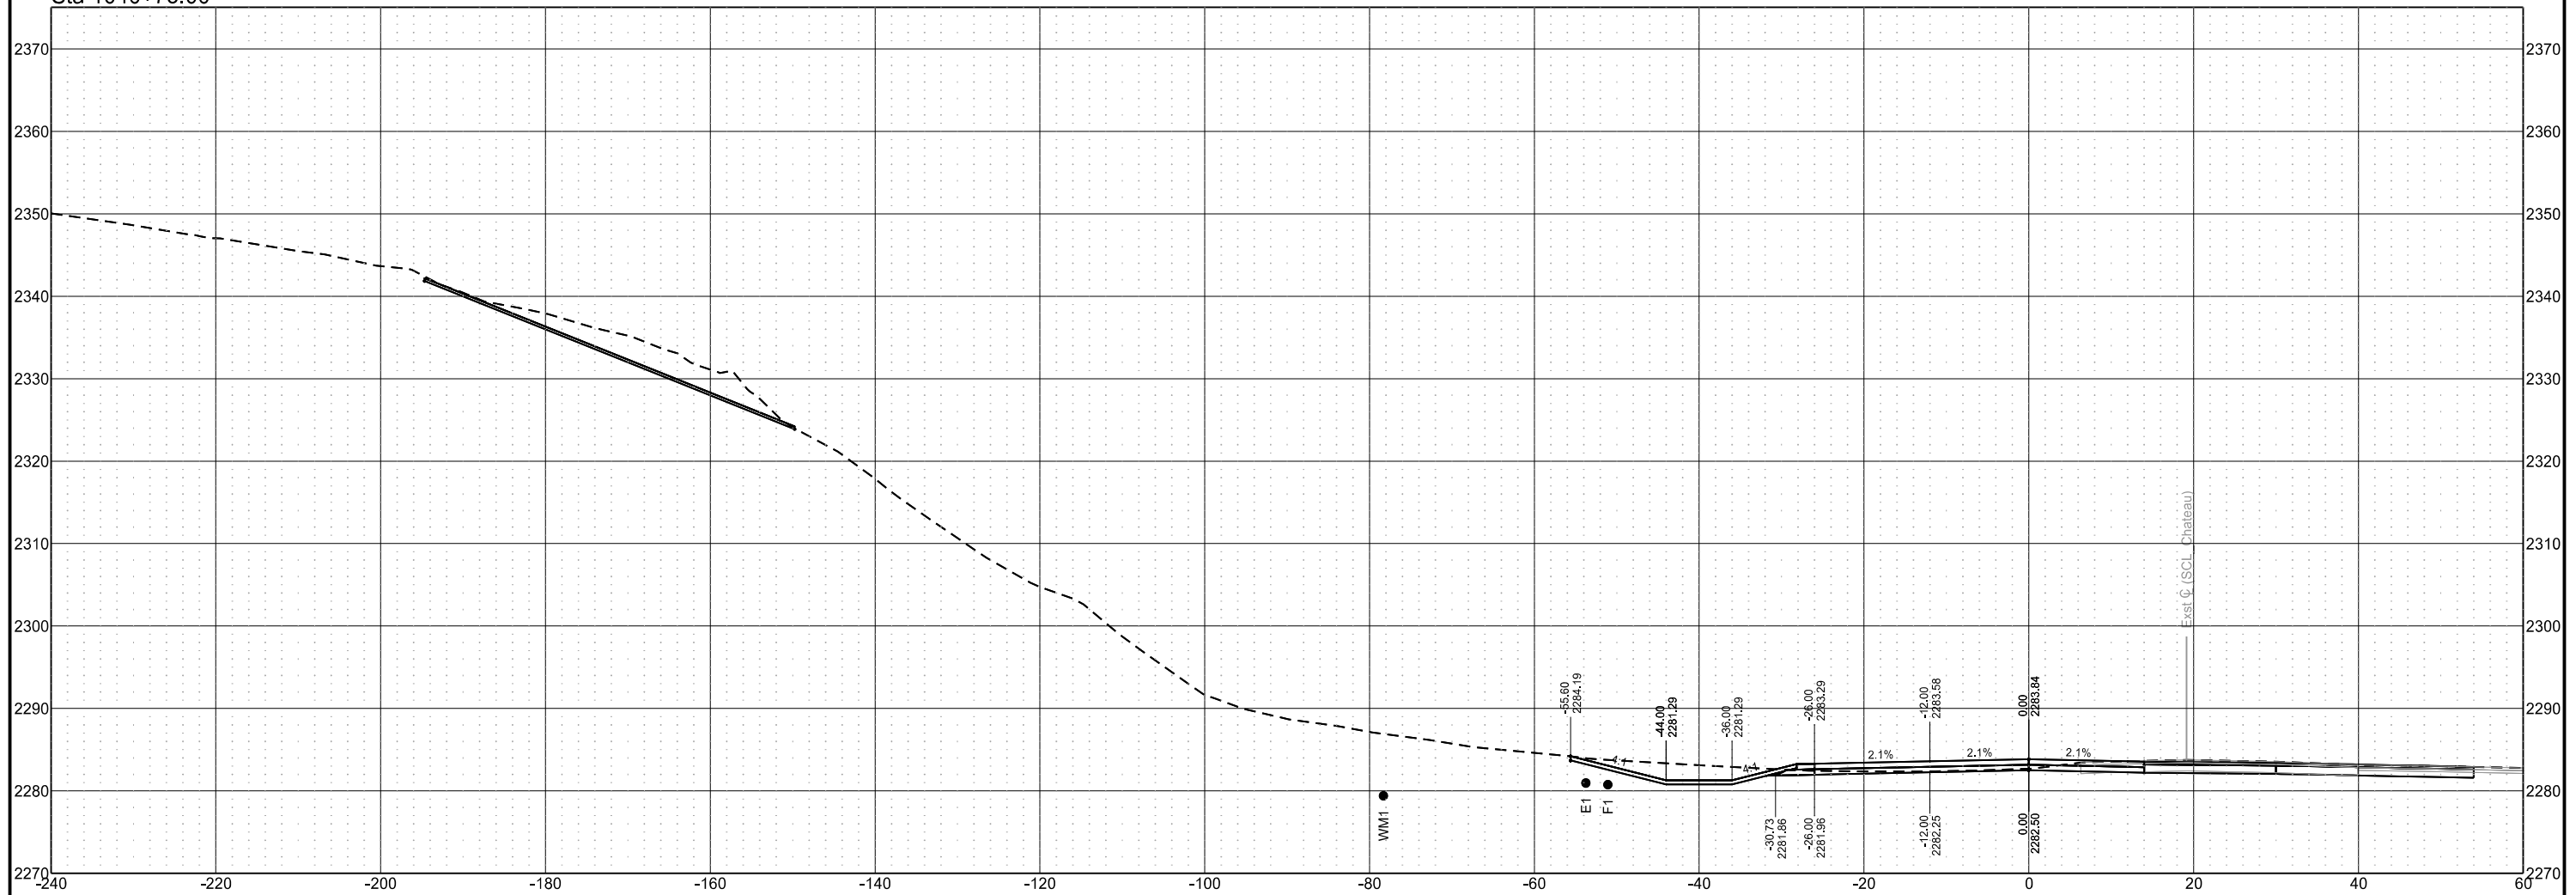


Chain = OCL_Chateau

Chateau Road - Medora, ND
Burning Hills Amphitheater to Pacific Ave
Cross Sections

Segment E

| STATE | PROJECT NO. | SECTION NO. | SHEET NO. |
|-------|-------------------|-------------|-----------|
| ND | SS-FTF-5-999(036) | 200 | 187 |

Sta 1040+81.23

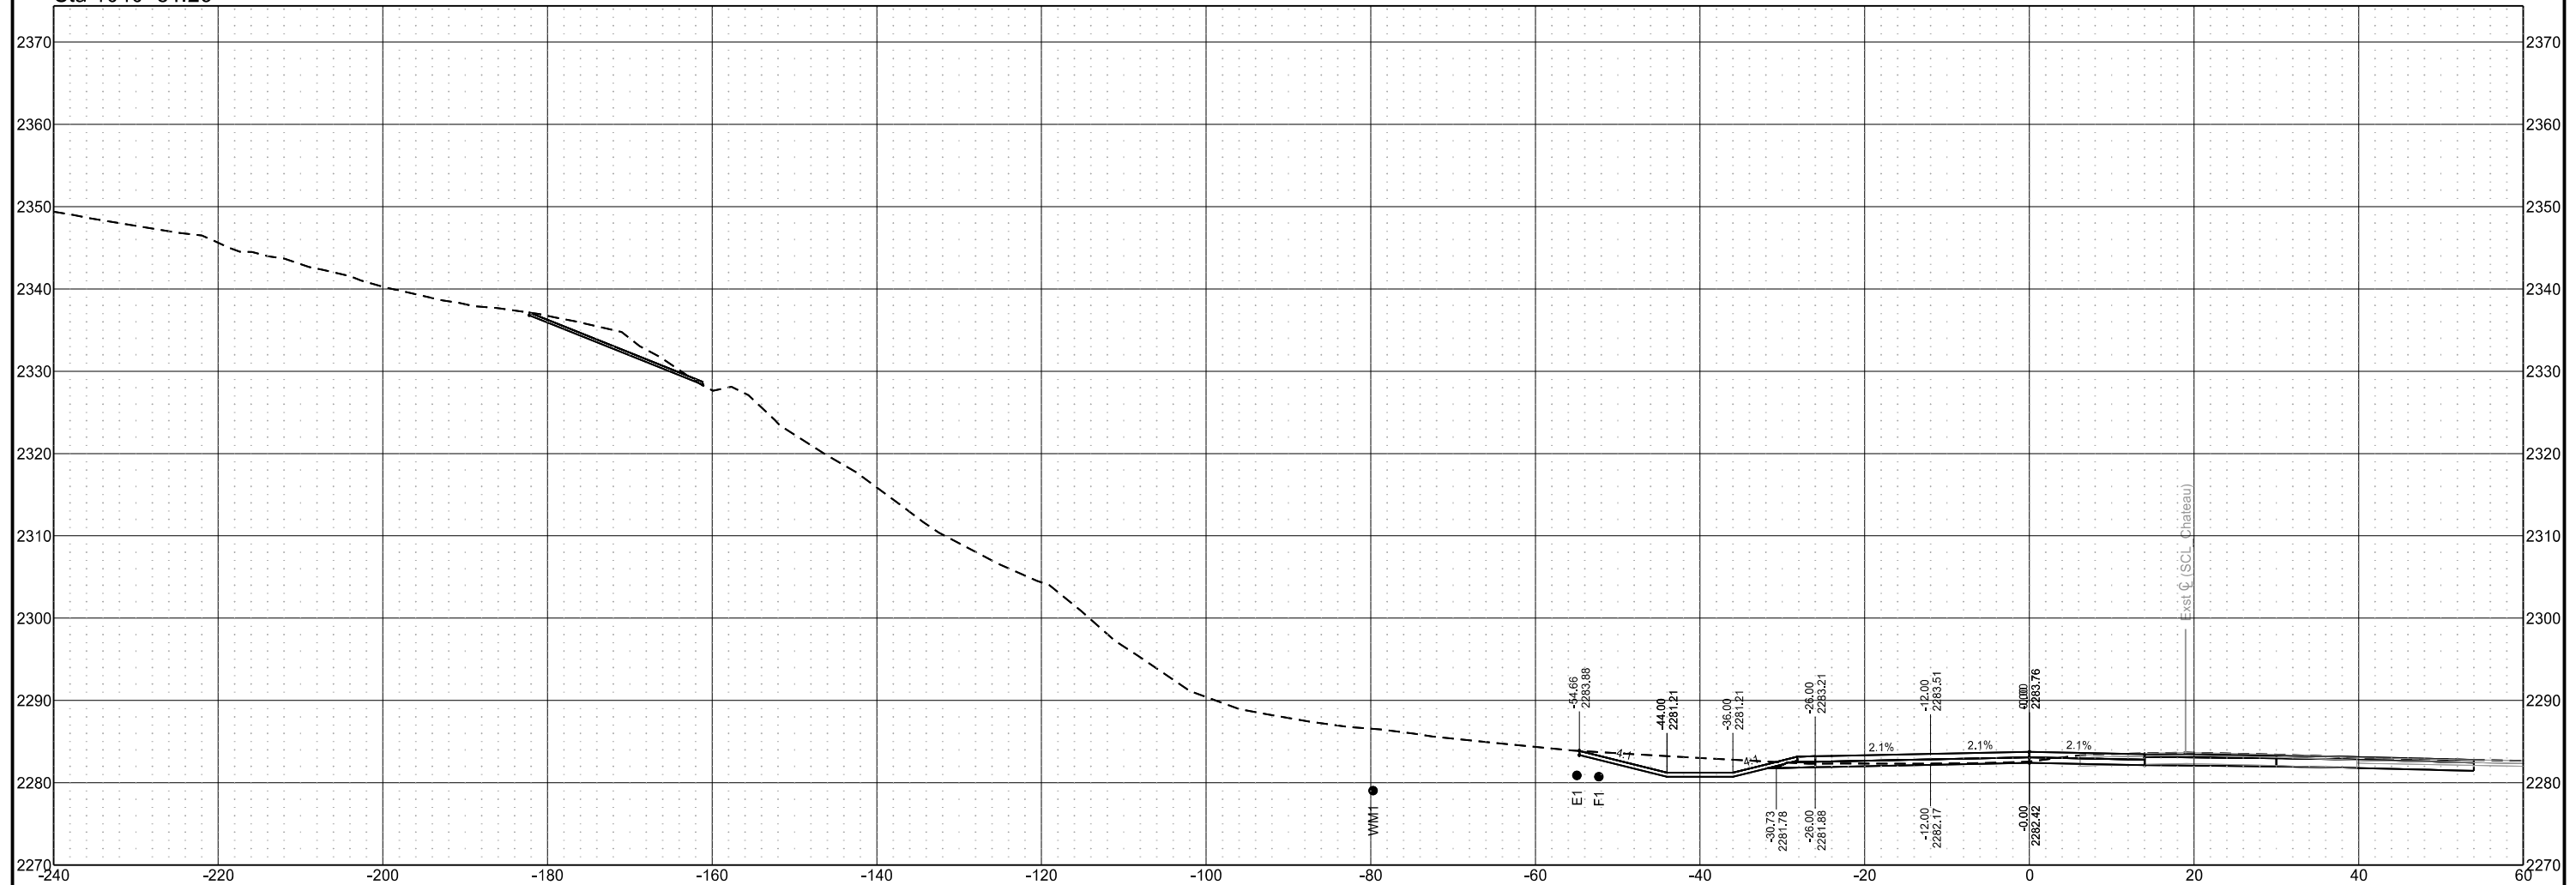

Chain = OCL_Chateau


Chateau Road - Medora, ND
Burning Hills Amphitheater to Pacific Ave

Segment E

| STATE | PROJECT NO. | SECTION NO. | SHEET NO. |
|-------|-------------------|-------------|-----------|
| ND | SS-FTF-5-999(036) | 200 | 188 |

Cross Sections


Sta 1040+87.00

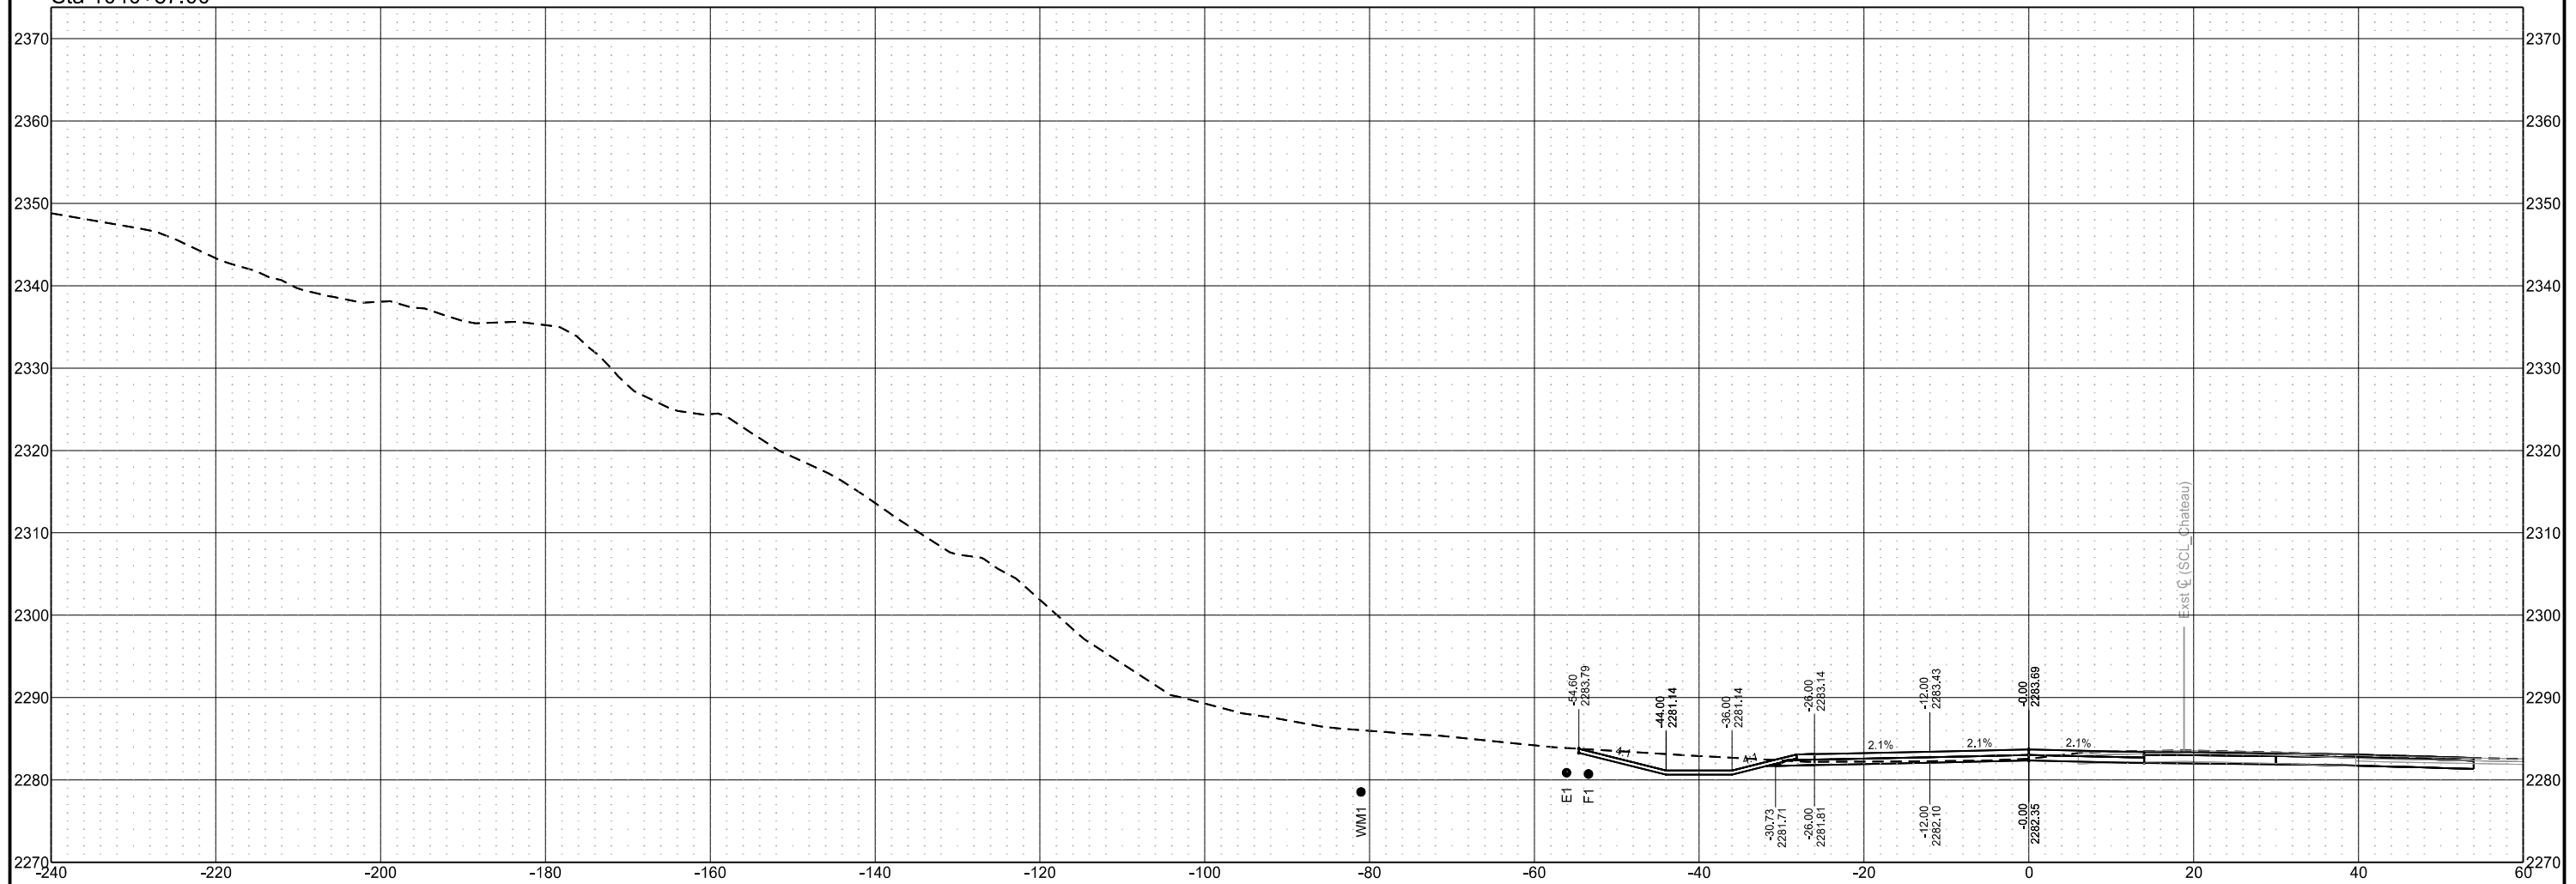


| STATE | PROJECT NO. | SECTION NO. | SHEET NO. |
|-------|-------------------|-------------|-----------|
| ND | SS-FTF-5-999(036) | 200 | 189 |

Cross Sections

Sta 1041+25.00

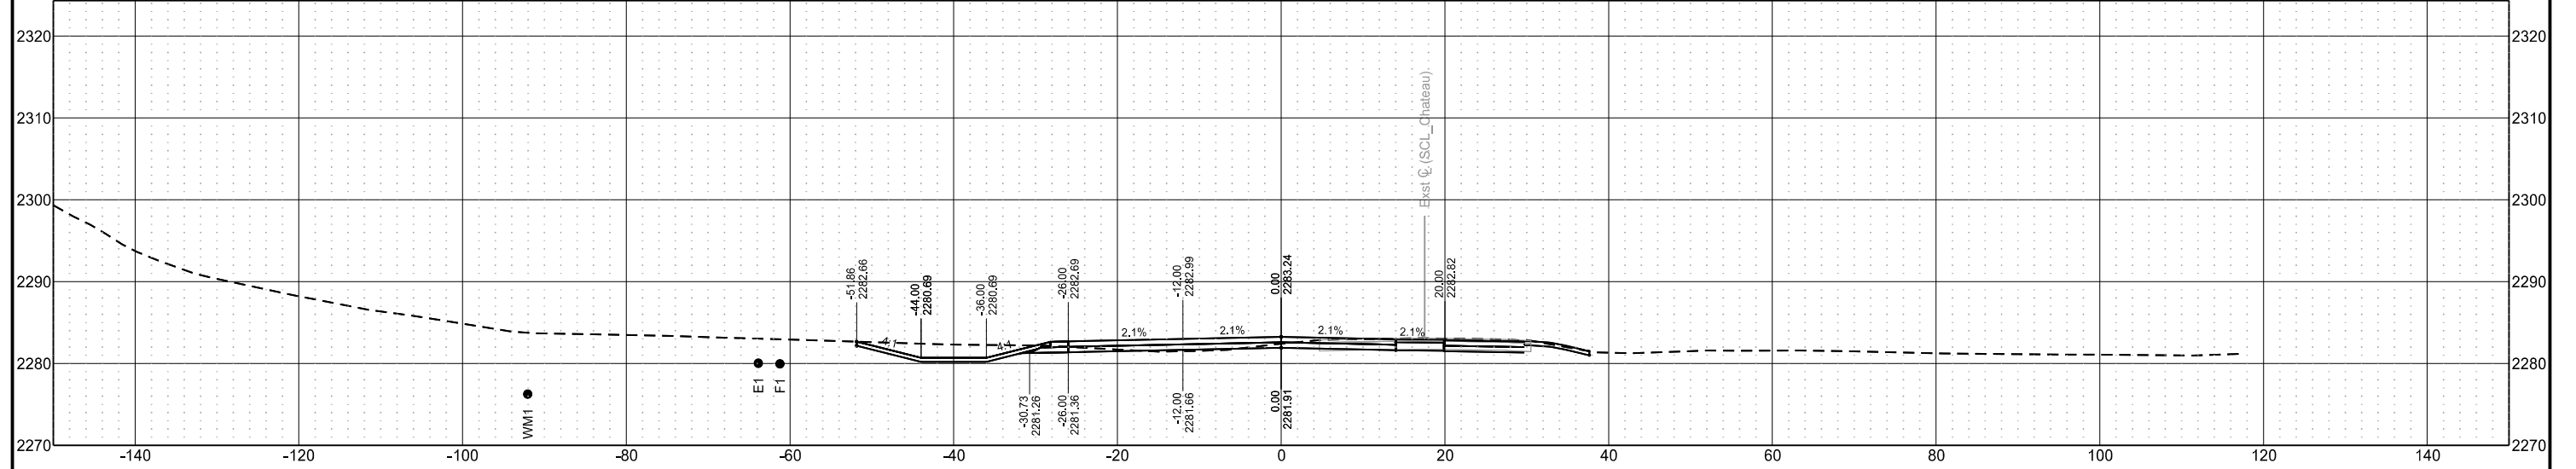


Sta 1041+00.00

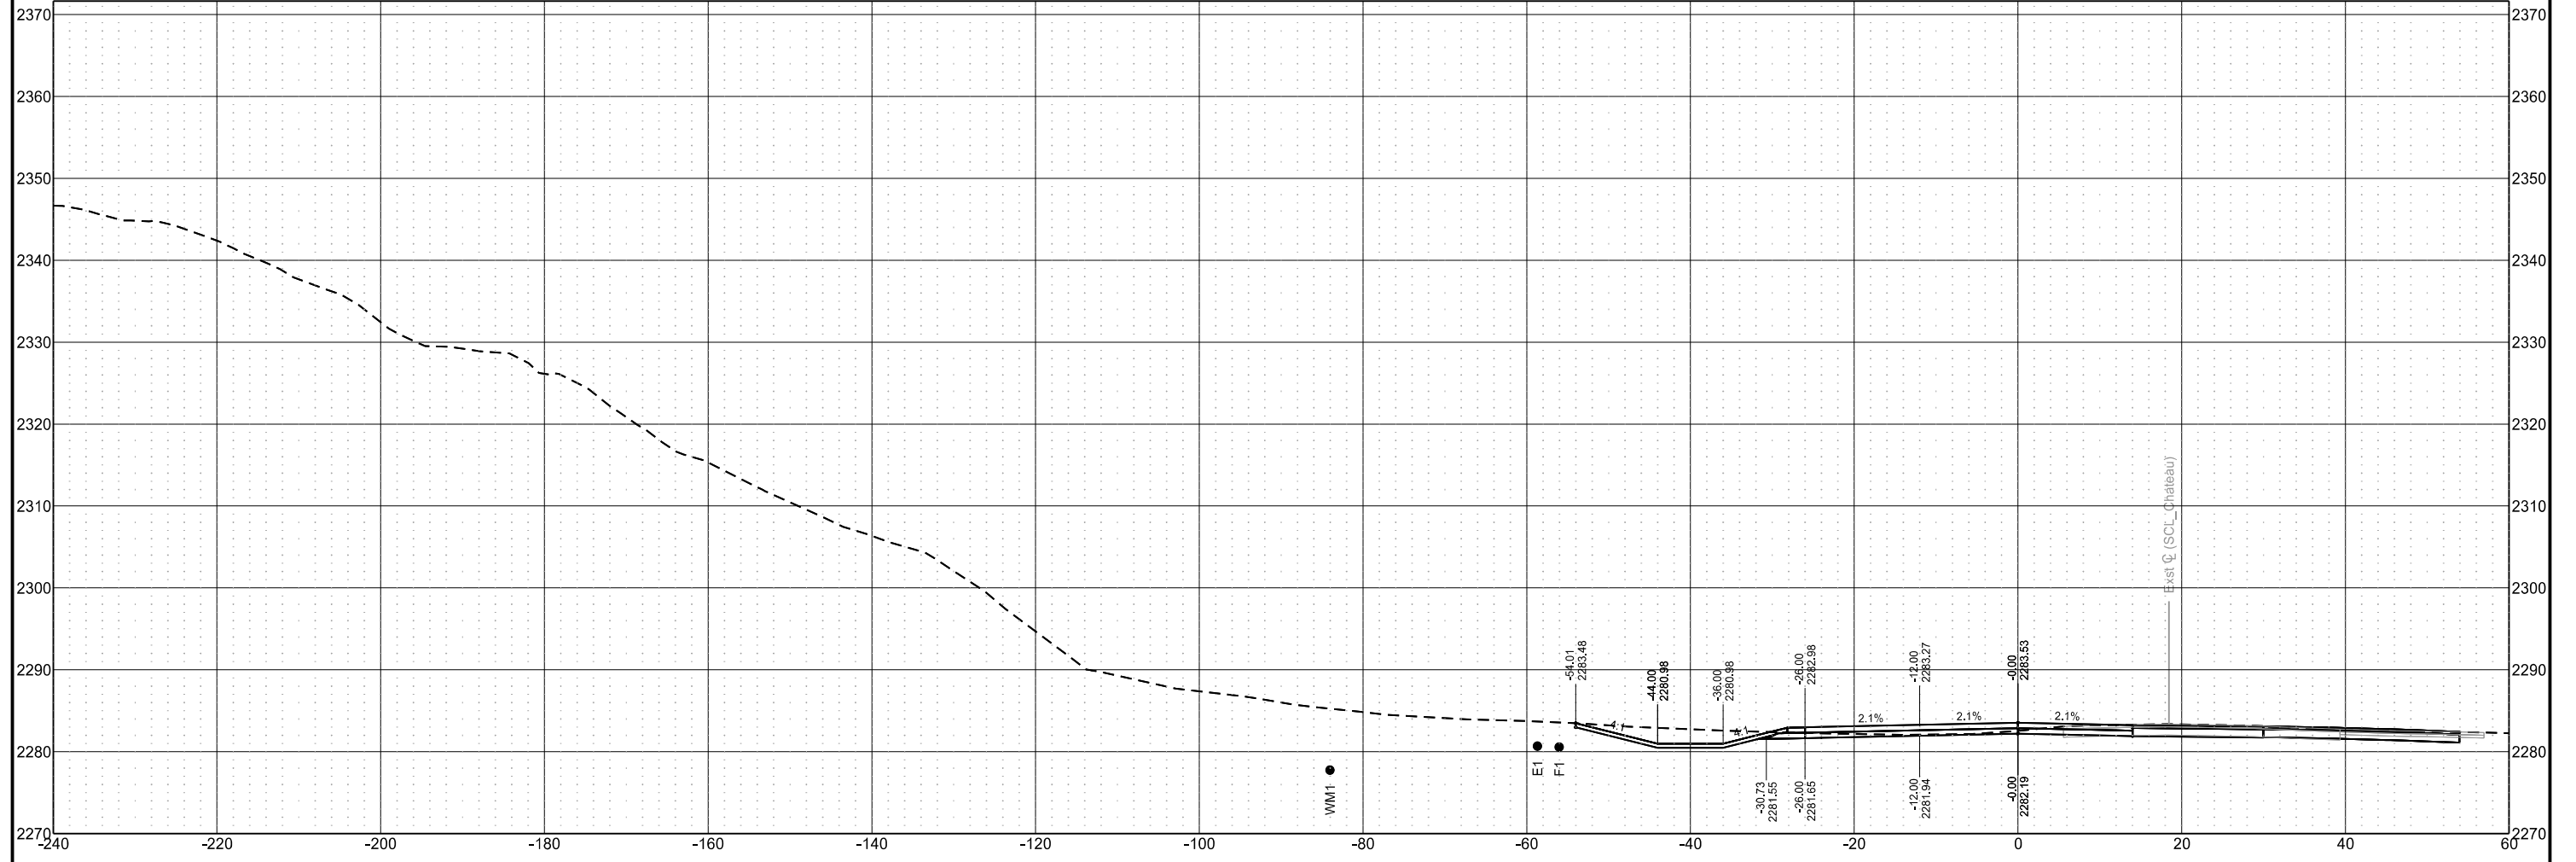


| STATE | PROJECT NO. | SECTION NO. | SHEET NO. |
|-------|-------------------|-------------|-----------|
| ND | SS-FTF-5-999(036) | 200 | 190 |

Cross Sections


Sta 1041+80.13

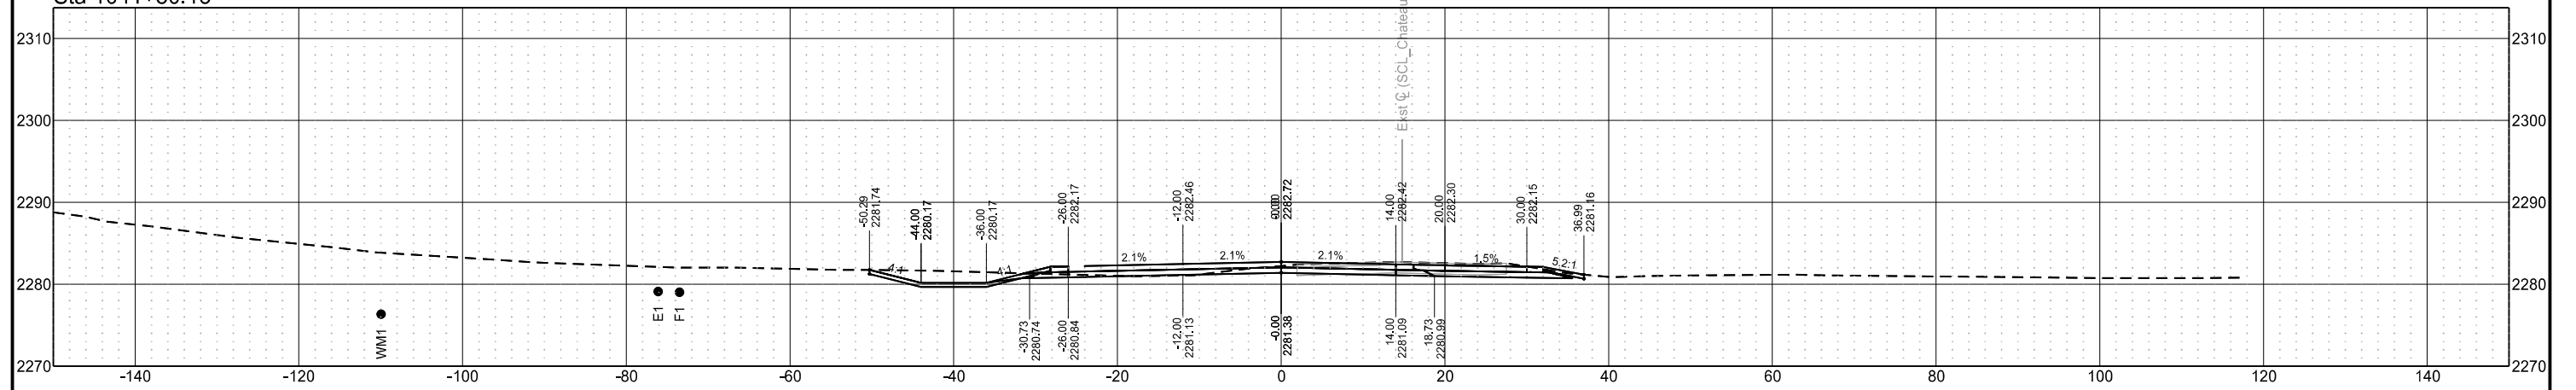

Sta 1041+75.00

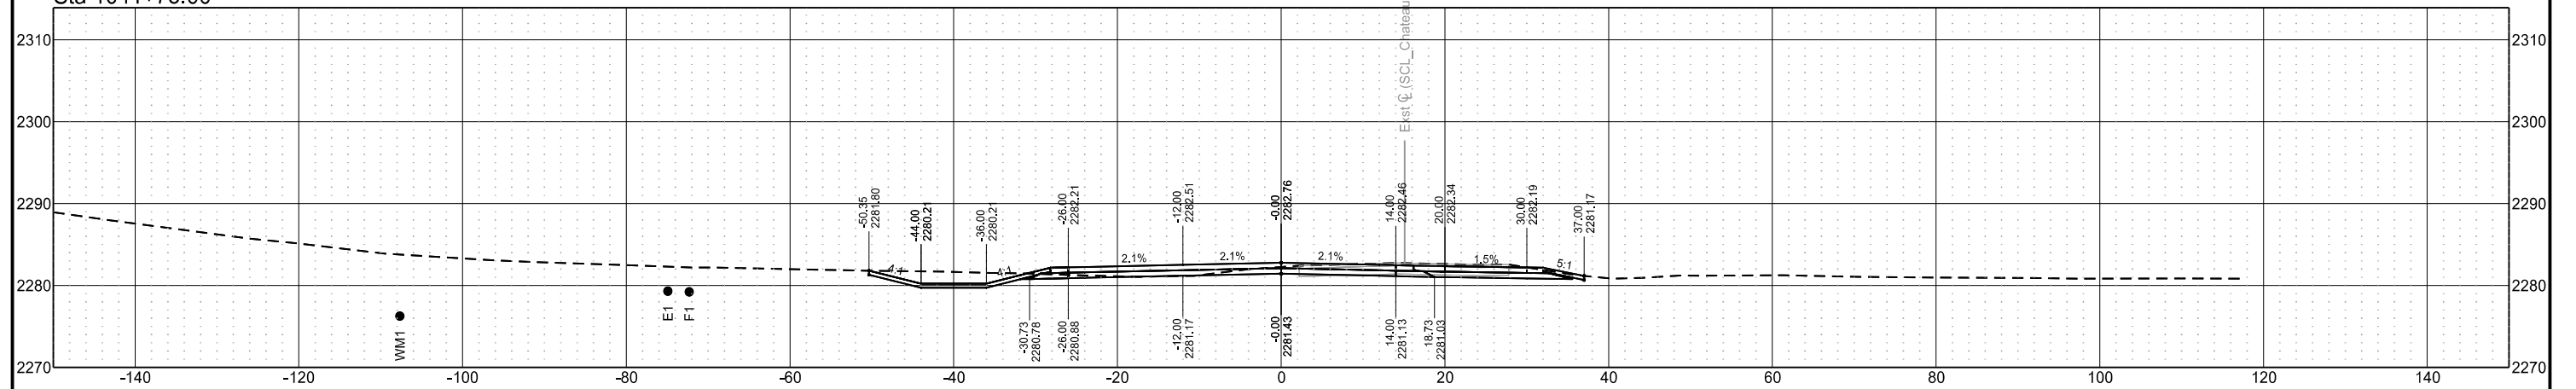


Sta 1041+50.00

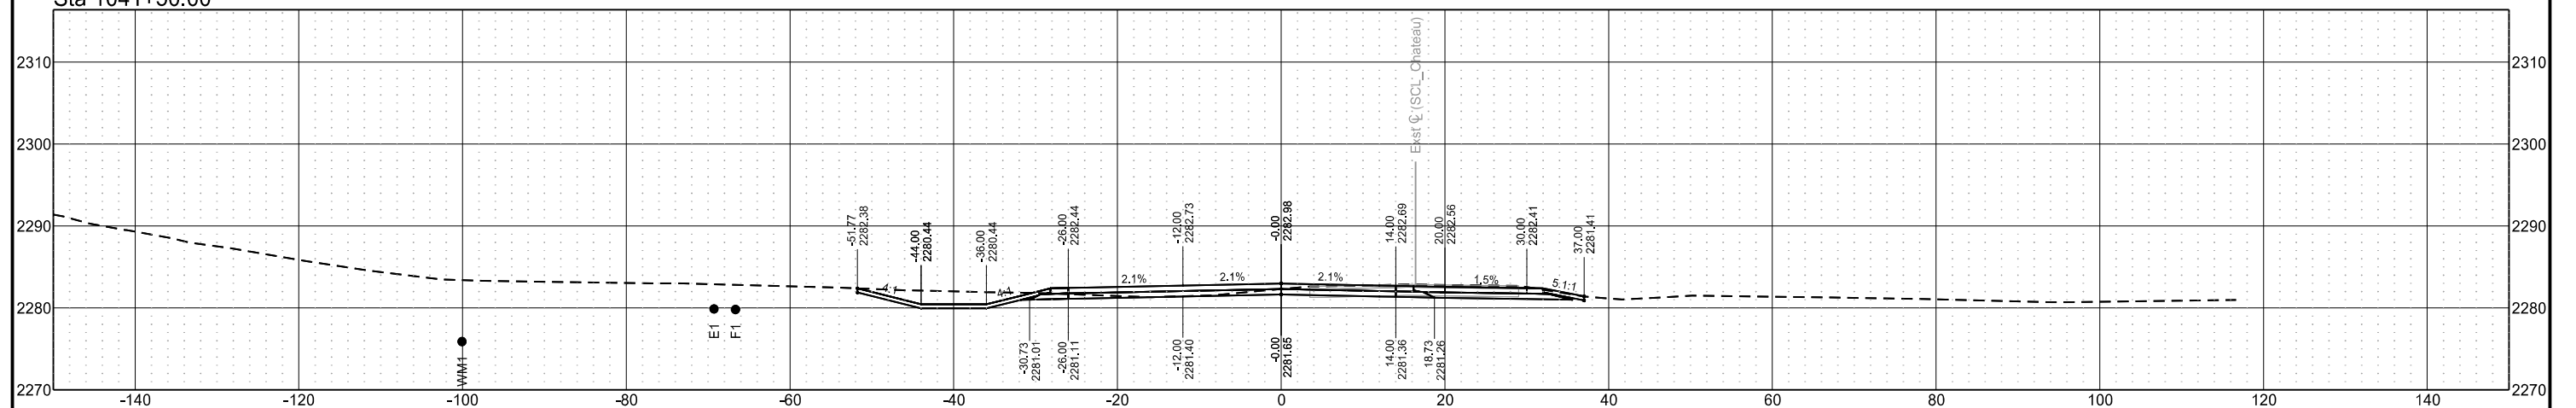


| STATE | PROJECT NO. | SECTION NO. | SHEET NO. |
|-------|-------------------|-------------|-----------|
| ND | SS-FTF-5-999(036) | 200 | 191 |

Cross Sections


Sta 1041+87.00

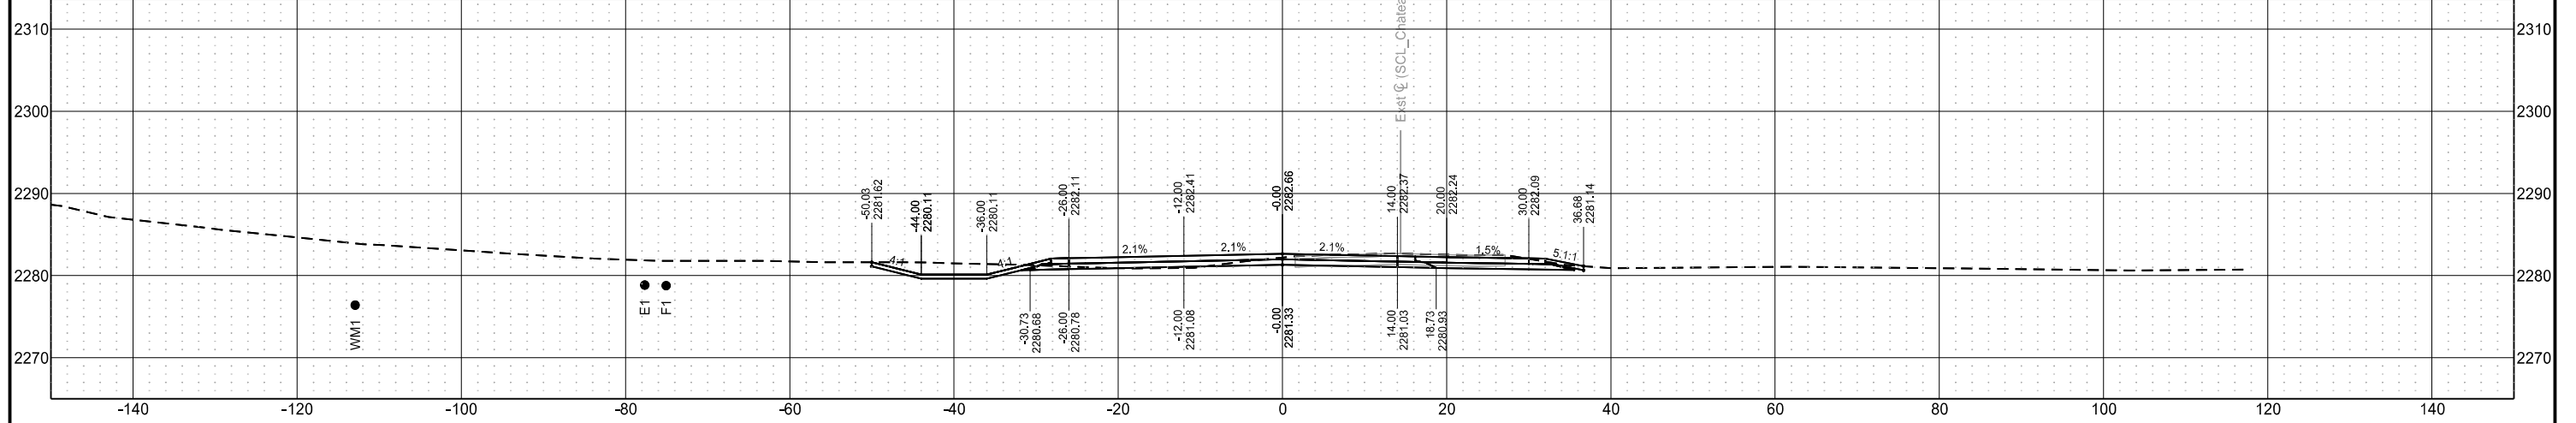

Sta 1041+80.13

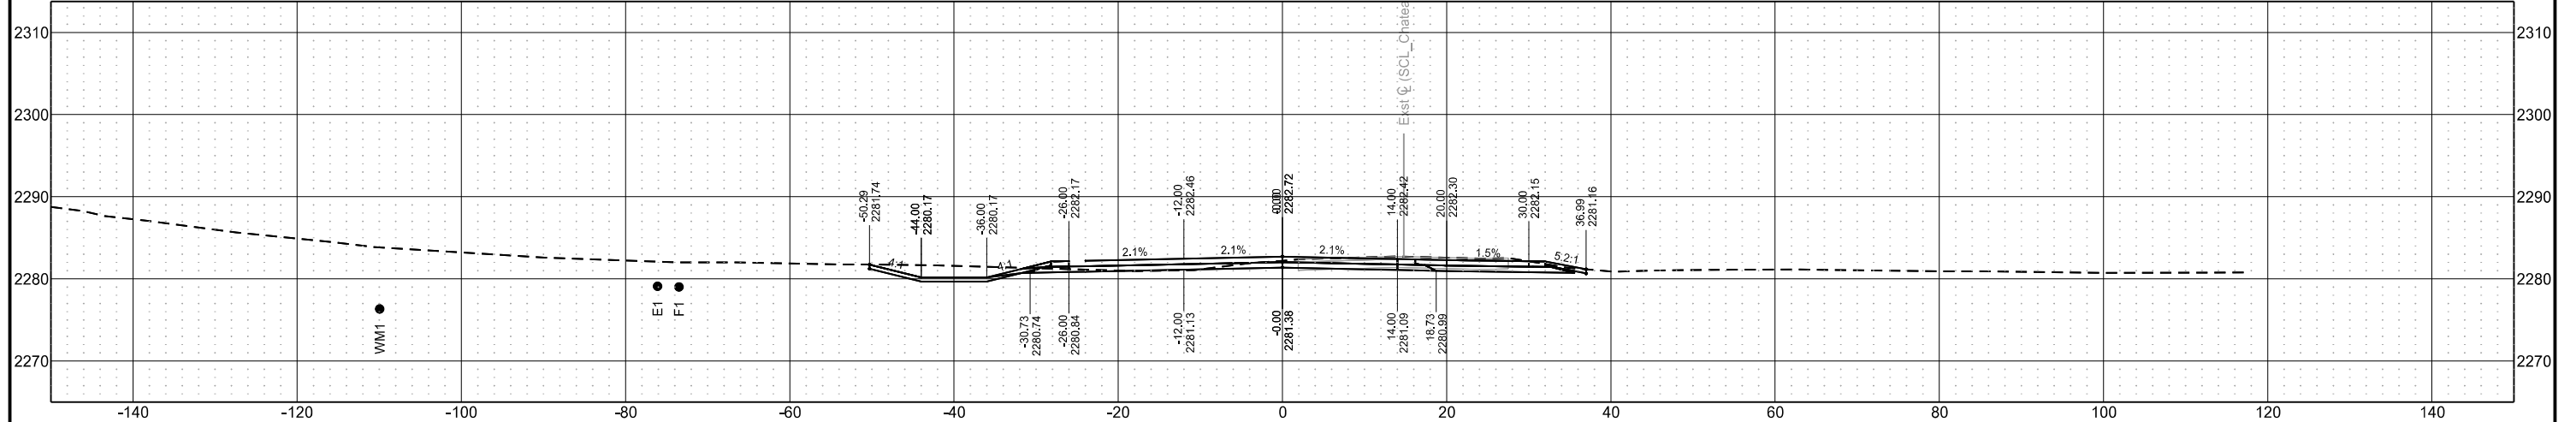


Sta 1041+80.00

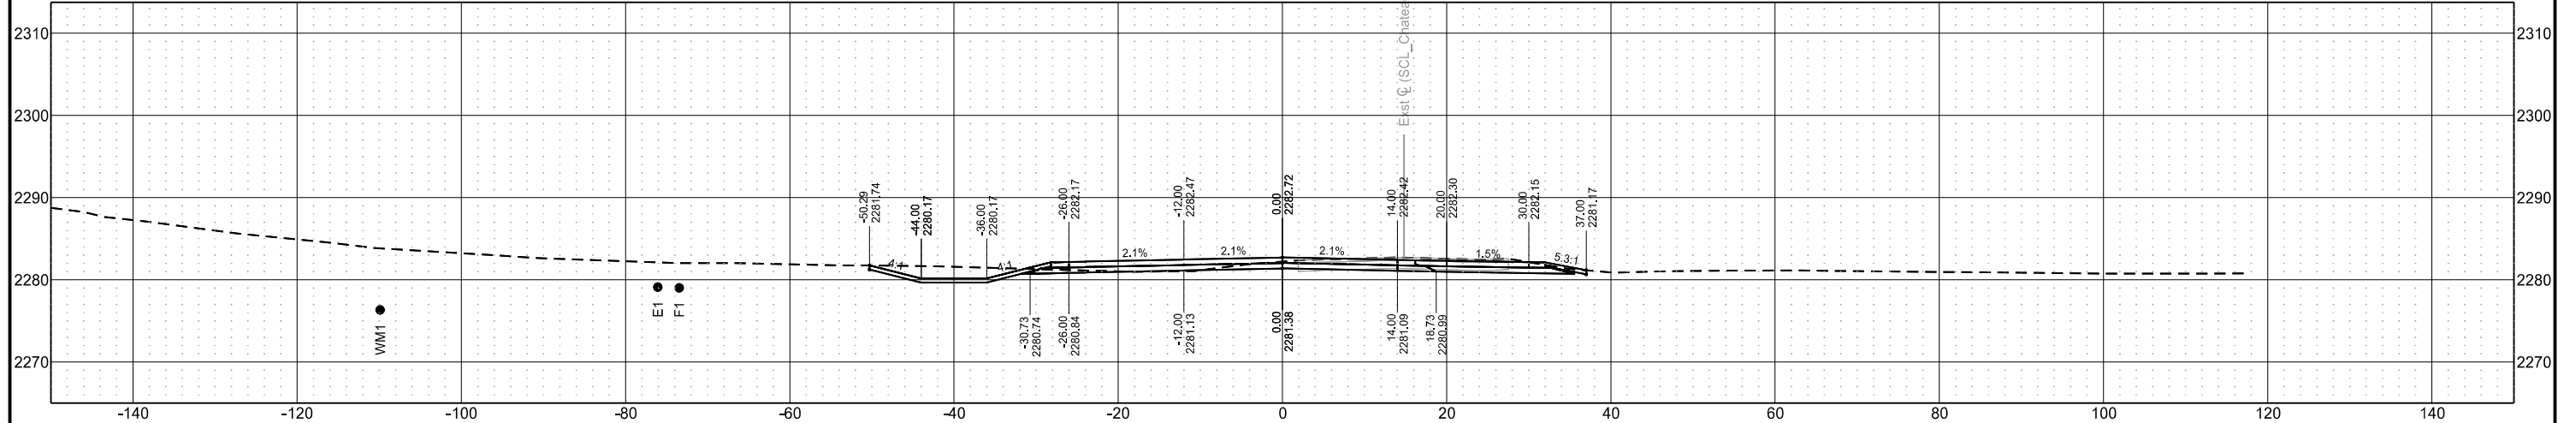


| STATE | PROJECT NO. | SECTION NO. | SHEET NO. |
|-------|-------------------|-------------|-----------|
| ND | SS-FTF-5-999(036) | 200 | 192 |

Cross Sections


Sta 1042+50.00

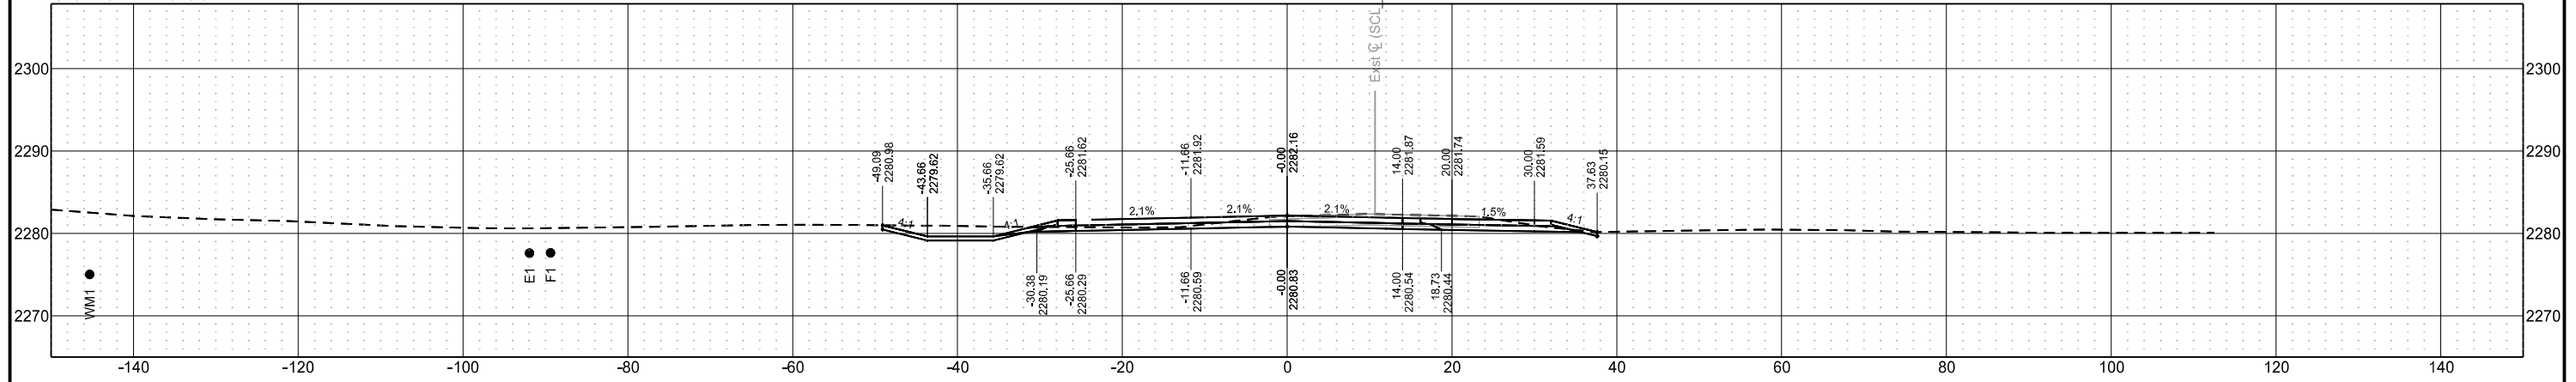

Sta 1042+25.00

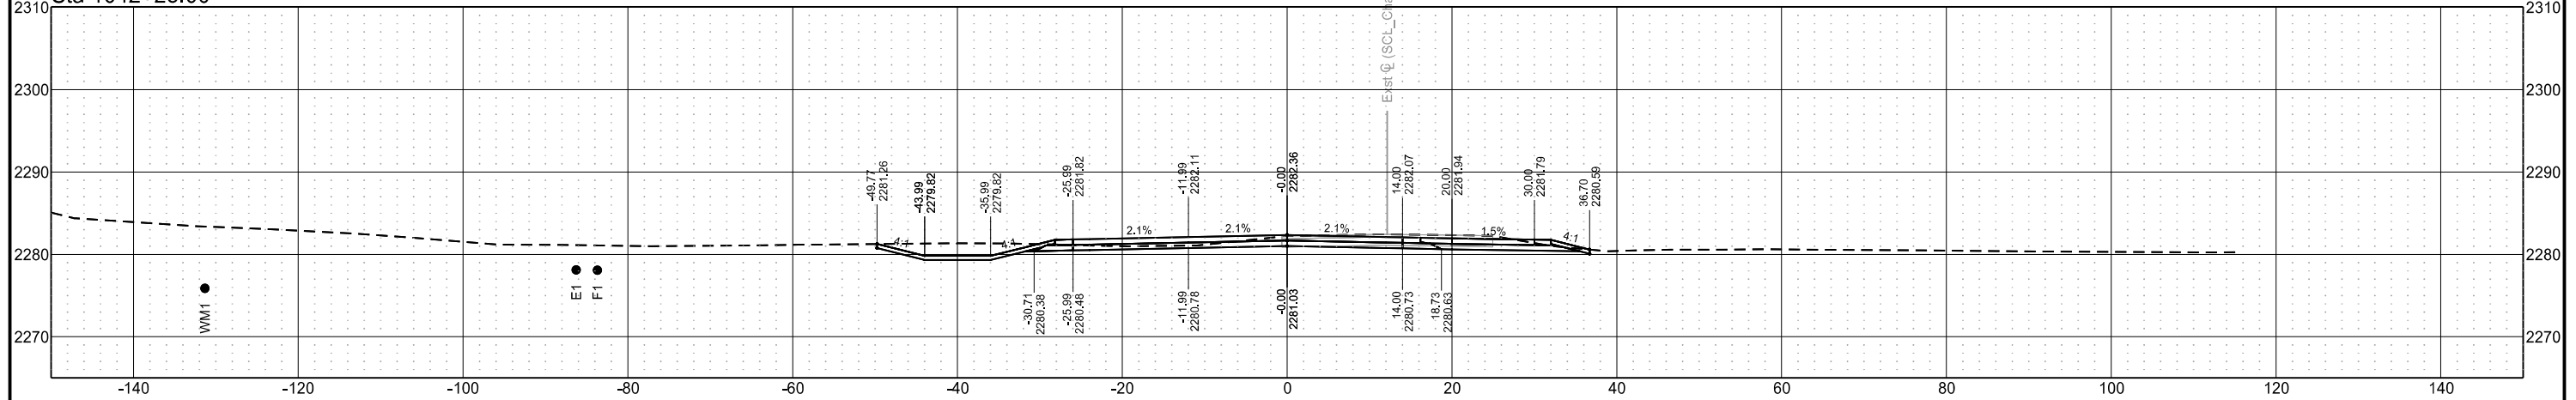


Sta 1042+00.00

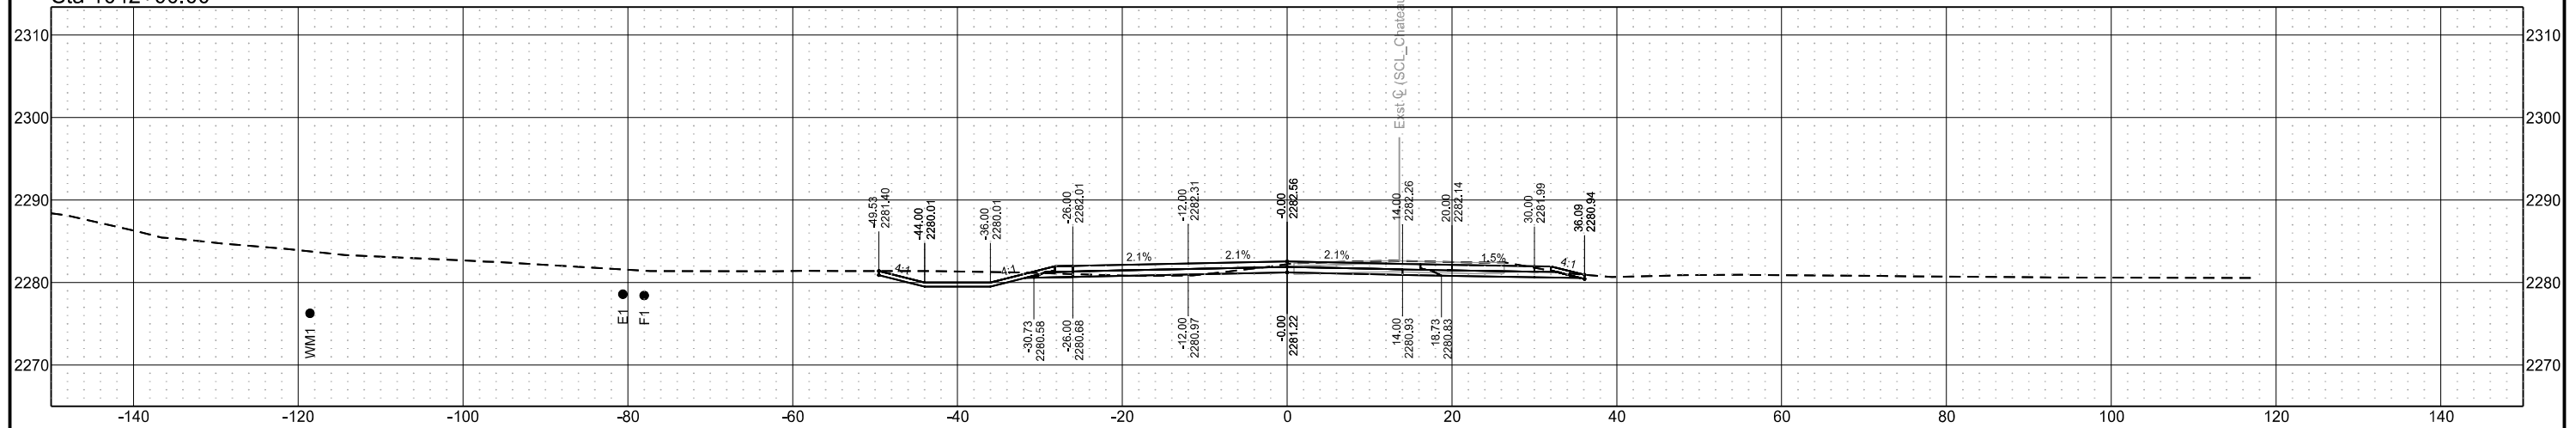


| STATE | PROJECT NO. | SECTION NO. | SHEET NO. |
|-------|-------------------|-------------|-----------|
| ND | SS-FTF-5-999(036) | 200 | 193 |

Cross Sections


Sta 1043+00.00

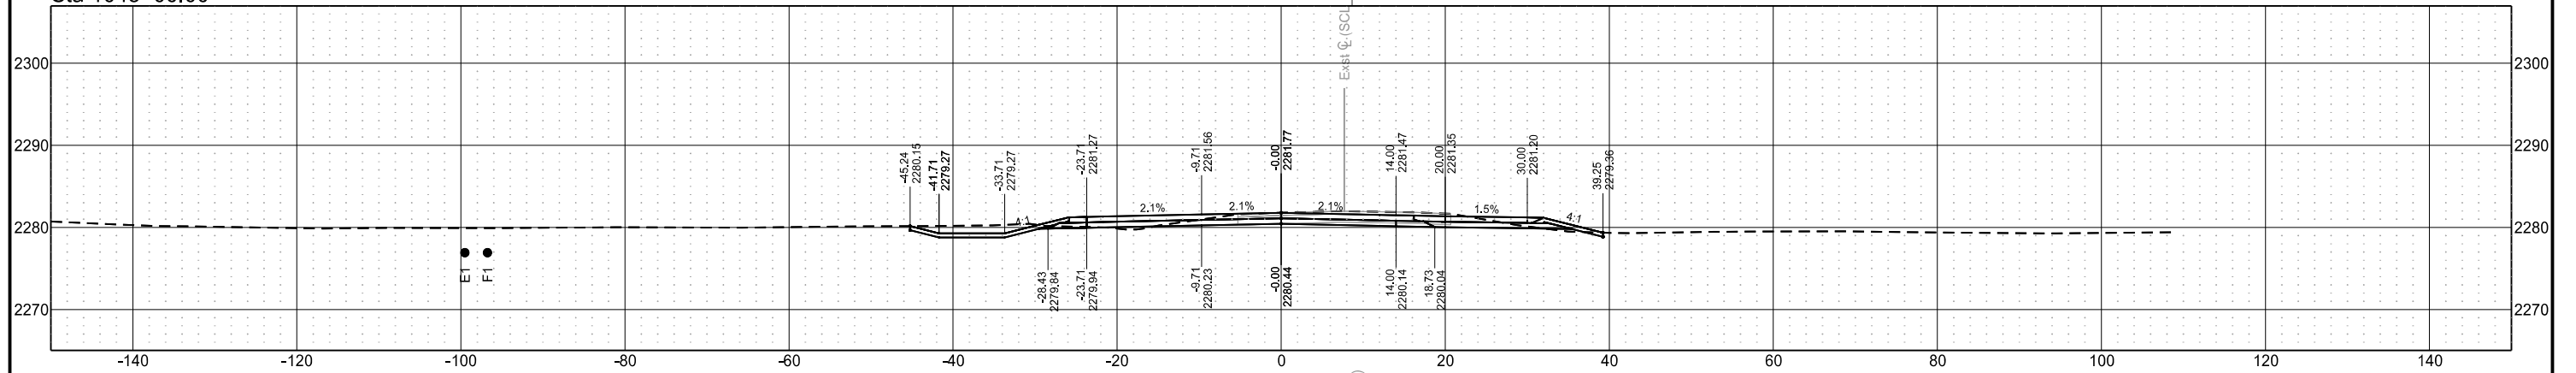

Sta 1042+75.00

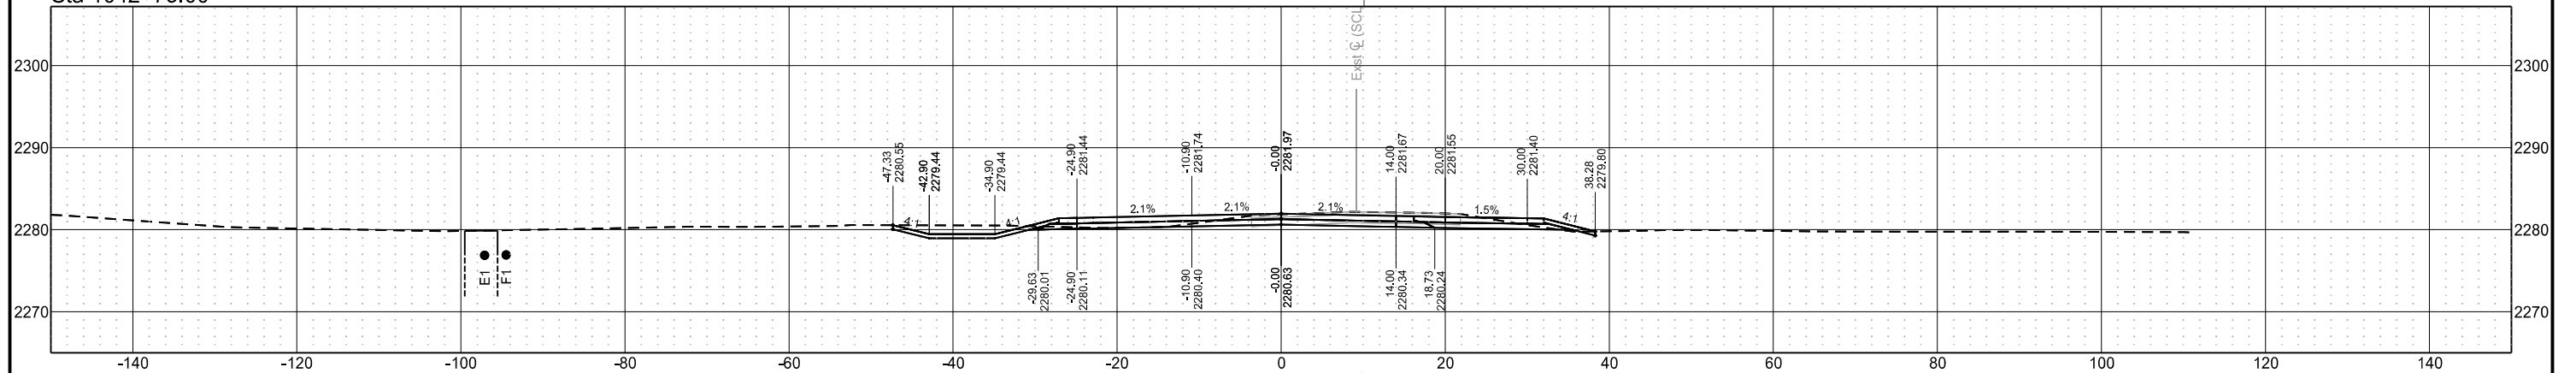


Sta 1042+69.32

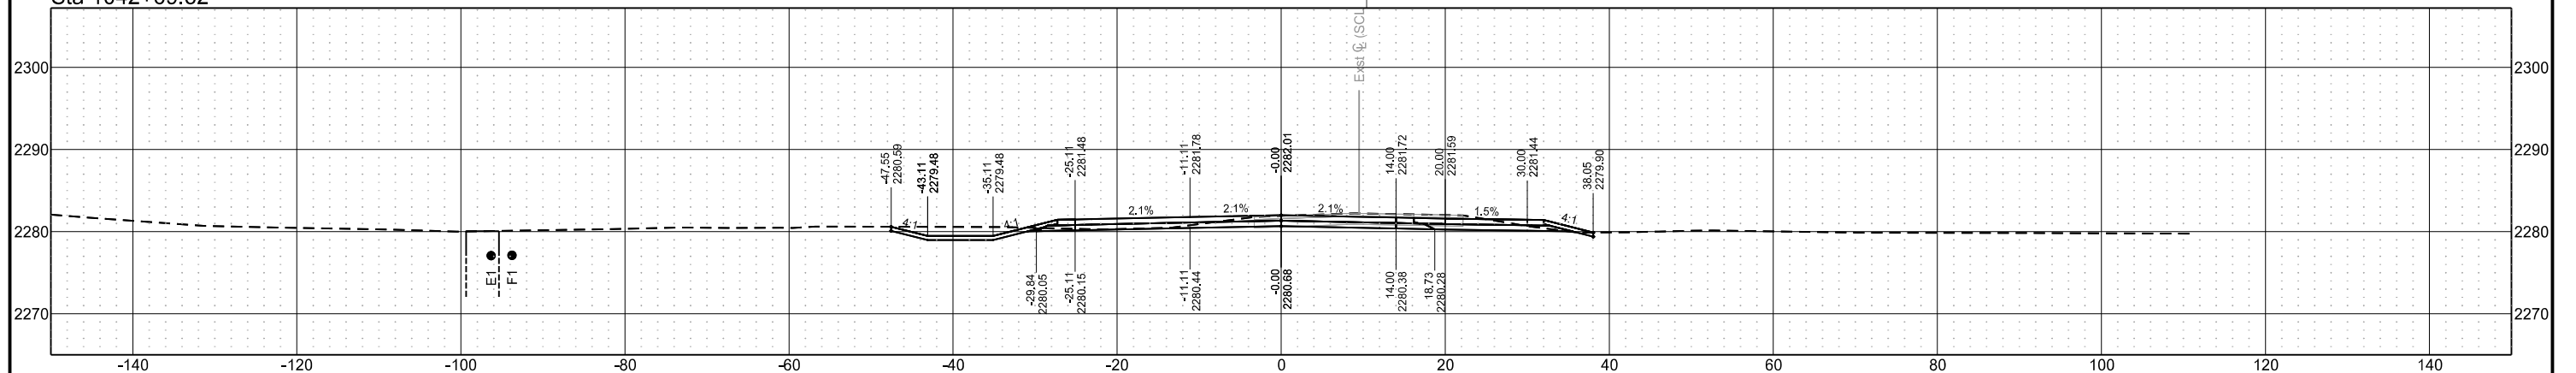


| STATE | PROJECT NO. | SECTION NO. | SHEET NO. |
|-------|-------------------|-------------|-----------|
| ND | SS-FTF-5-999(036) | 200 | 194 |

Cross Sections


Sta 1043+43.62

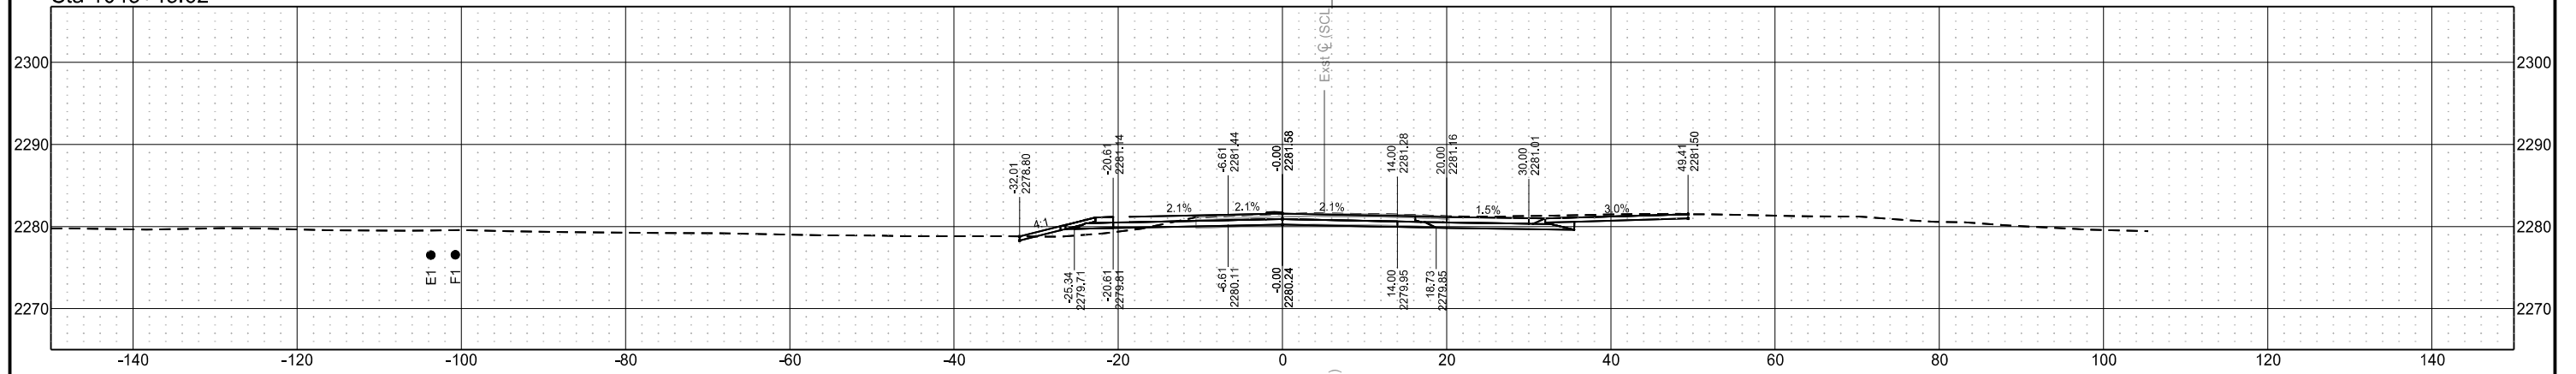

Sta 1043+25.00

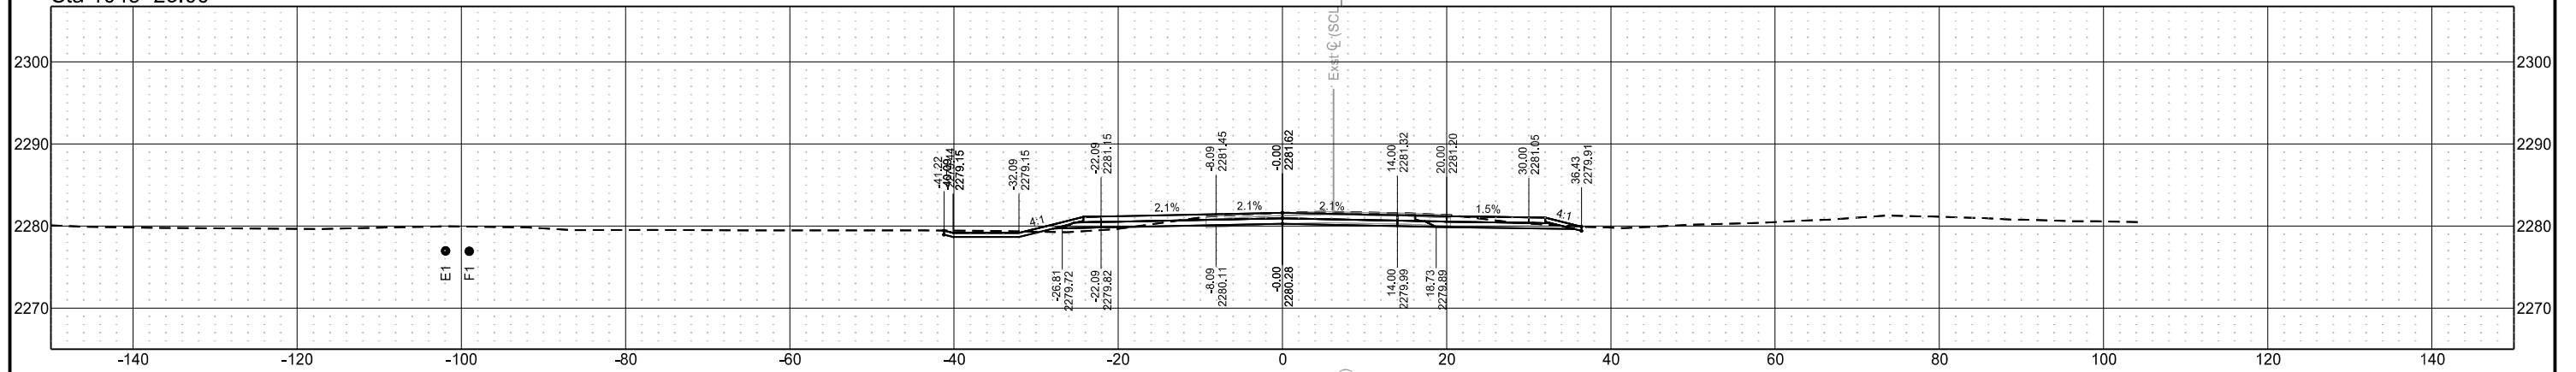


Sta 1043+02.83

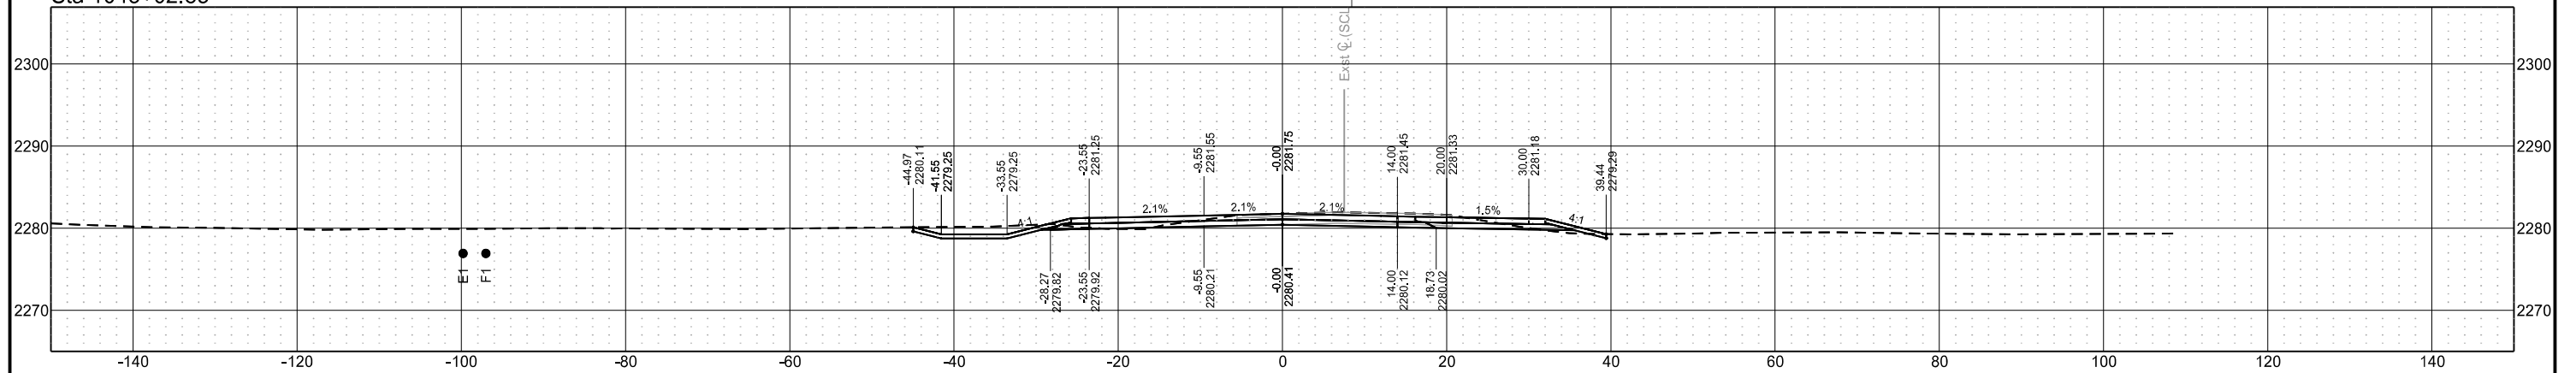


| STATE | PROJECT NO. | SECTION NO. | SHEET NO. |
|-------|-------------------|-------------|-----------|
| ND | SS-FTF-5-999(036) | 200 | 195 |

Cross Sections


Sta 1043+72.83

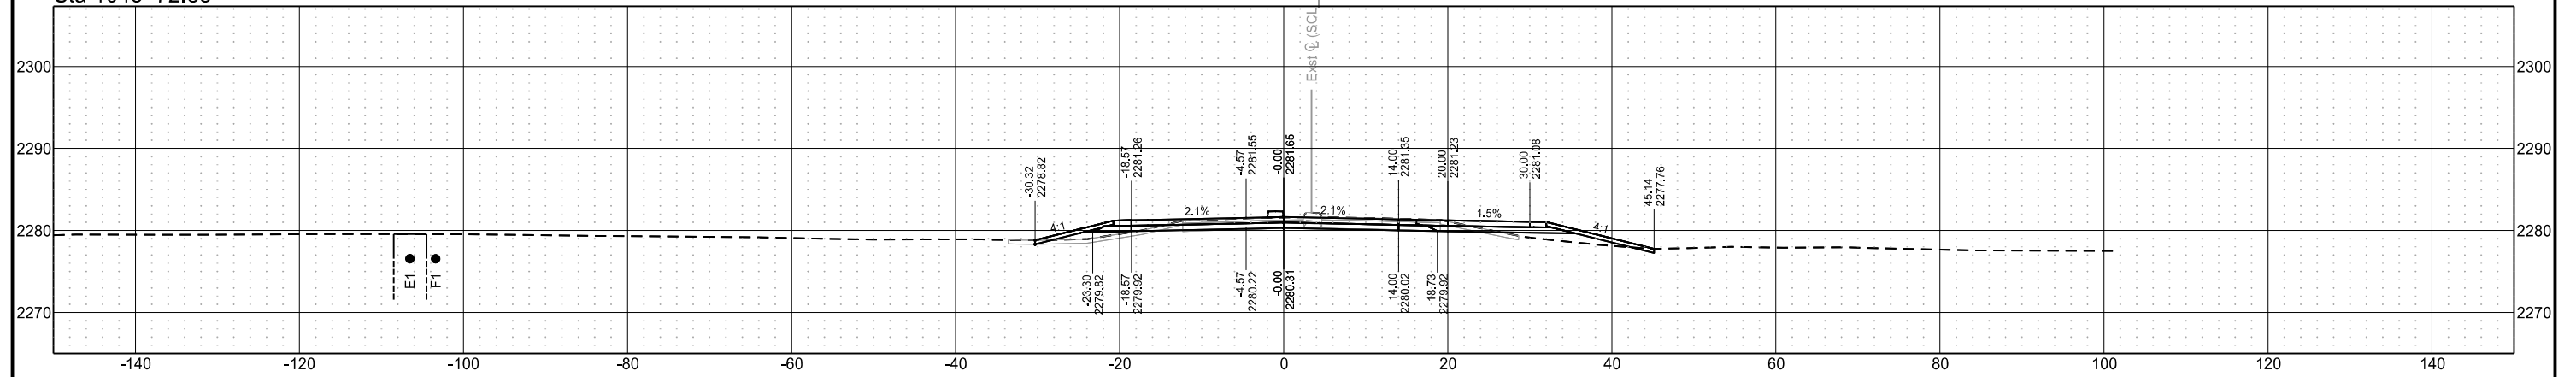

Sta 1043+50.00

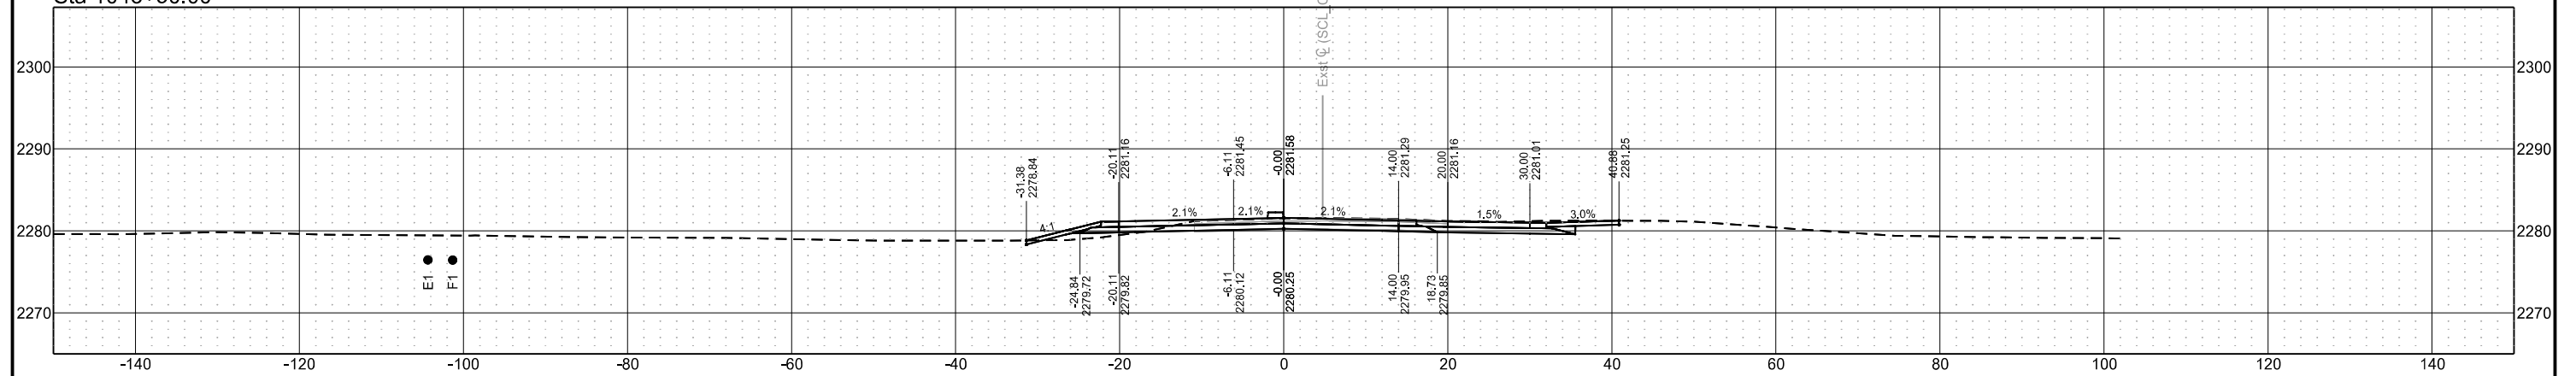


Sta 1043+45.62

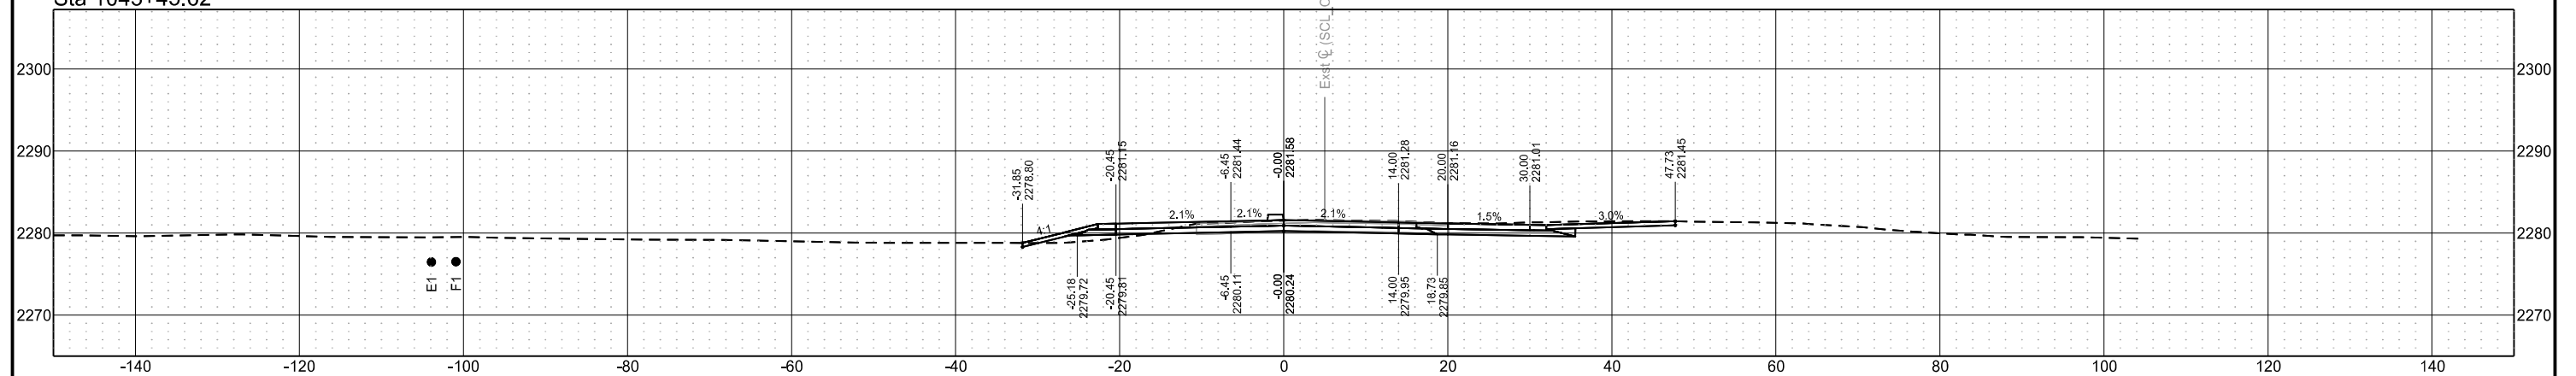


| STATE | PROJECT NO. | SECTION NO. | SHEET NO. |
|-------|-------------------|-------------|-----------|
| ND | SS-FTF-5-999(036) | 200 | 196 |

Cross Sections


Sta 1043+79.00

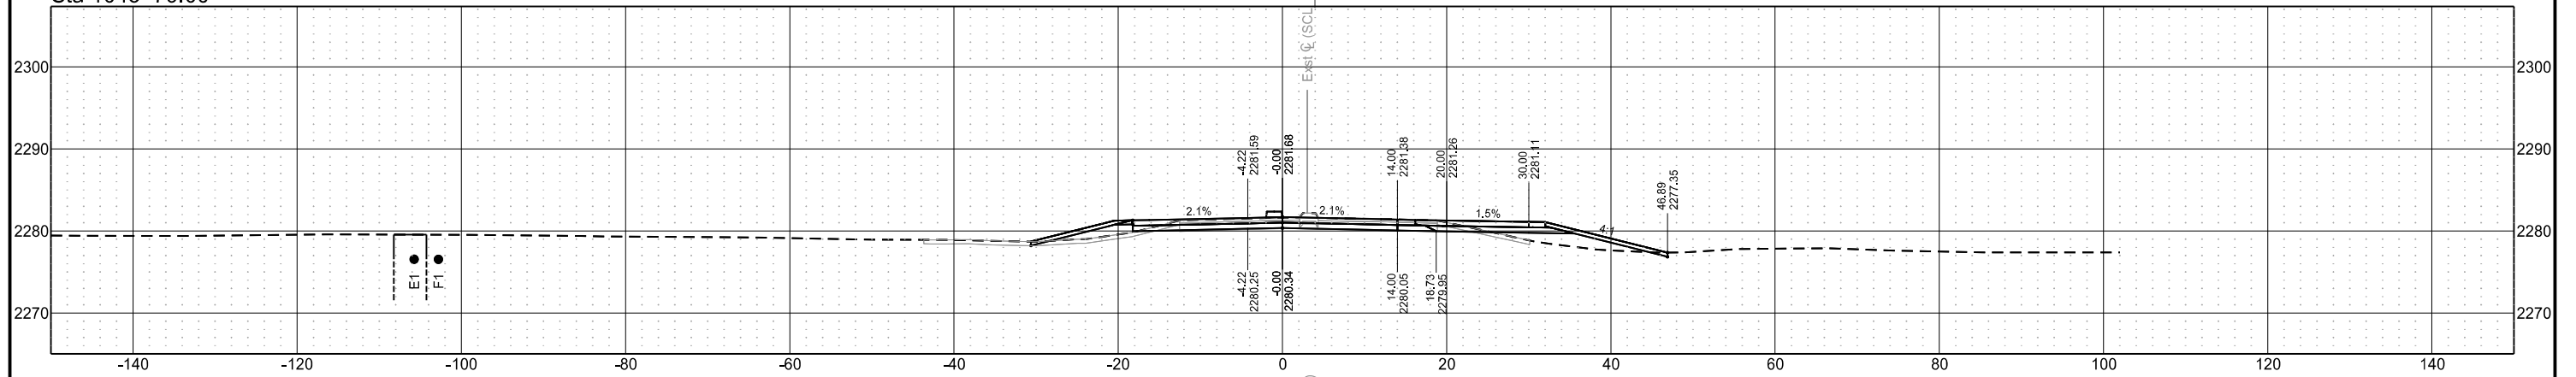

Sta 1043+75.55

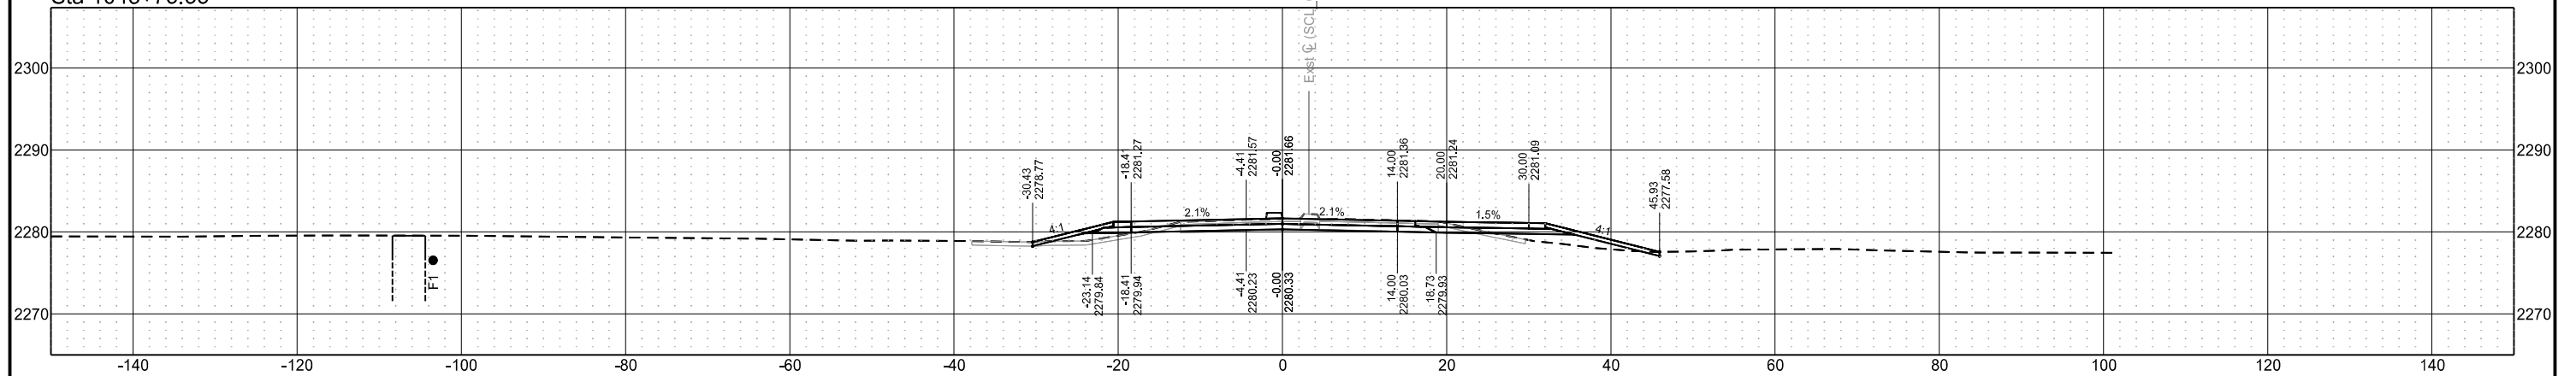

Sta 1043+75.00

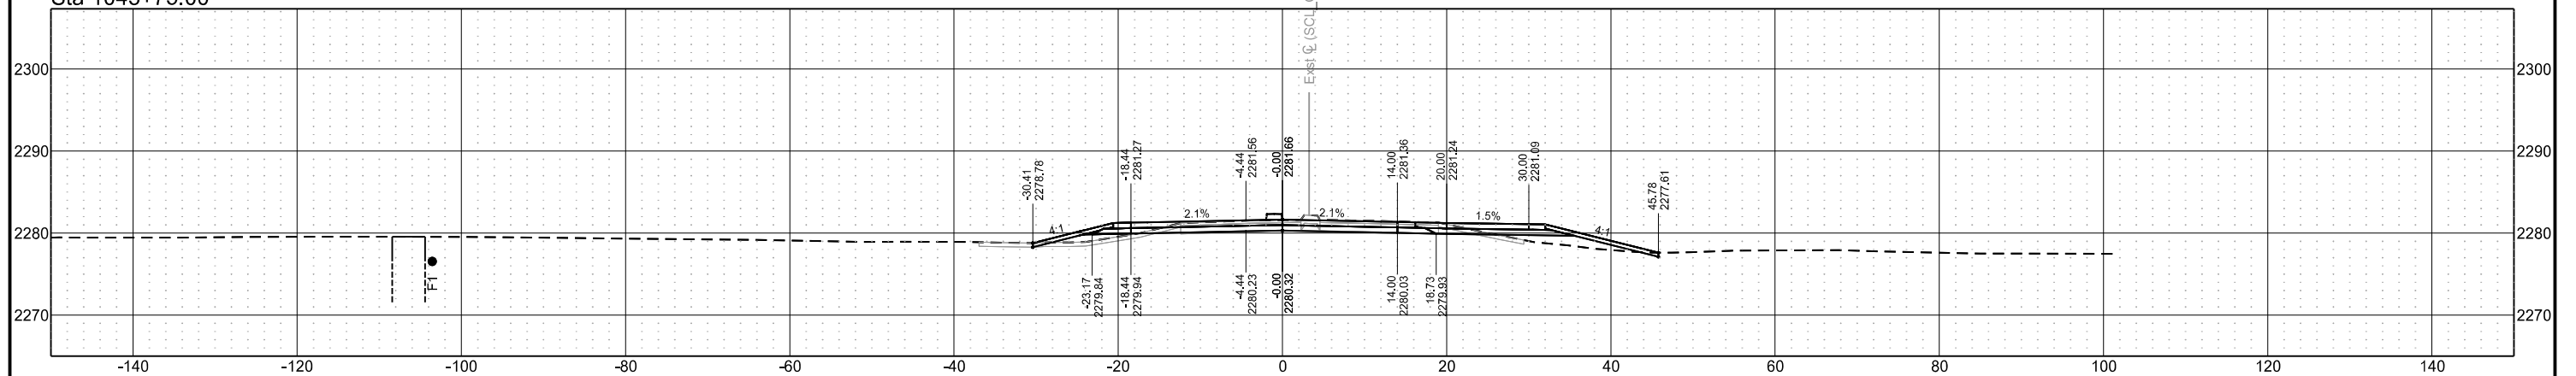

Chain = OCL_Chateau


Chateau Road - Medora, ND
Burning Hills Amphitheater to Pacific Ave

Segment F


| STATE | PROJECT NO. | SECTION NO. | SHEET NO. |
|-------|-------------------|-------------|-----------|
| ND | SS-FTF-5-999(036) | 200 | 197 |

Cross Sections


Sta 1044+25.00

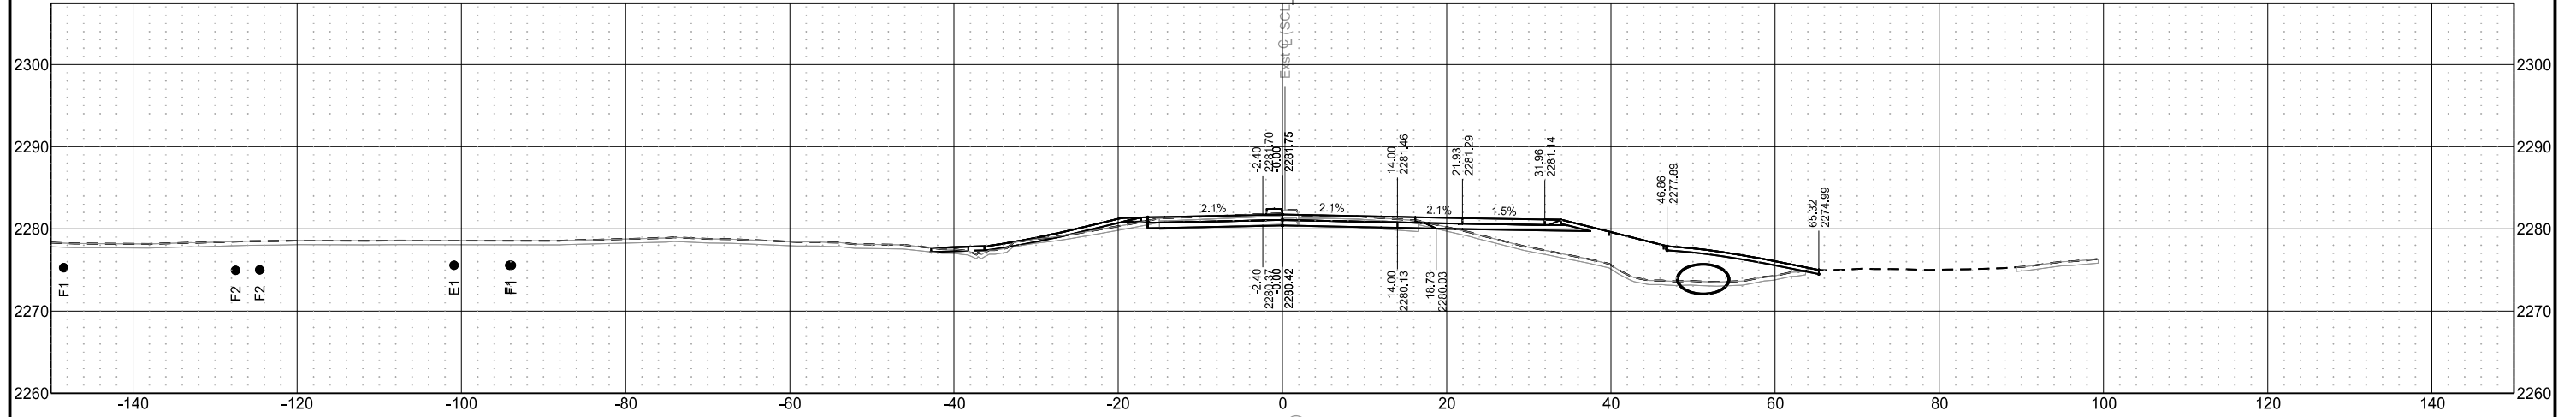

Sta 1044+05.07

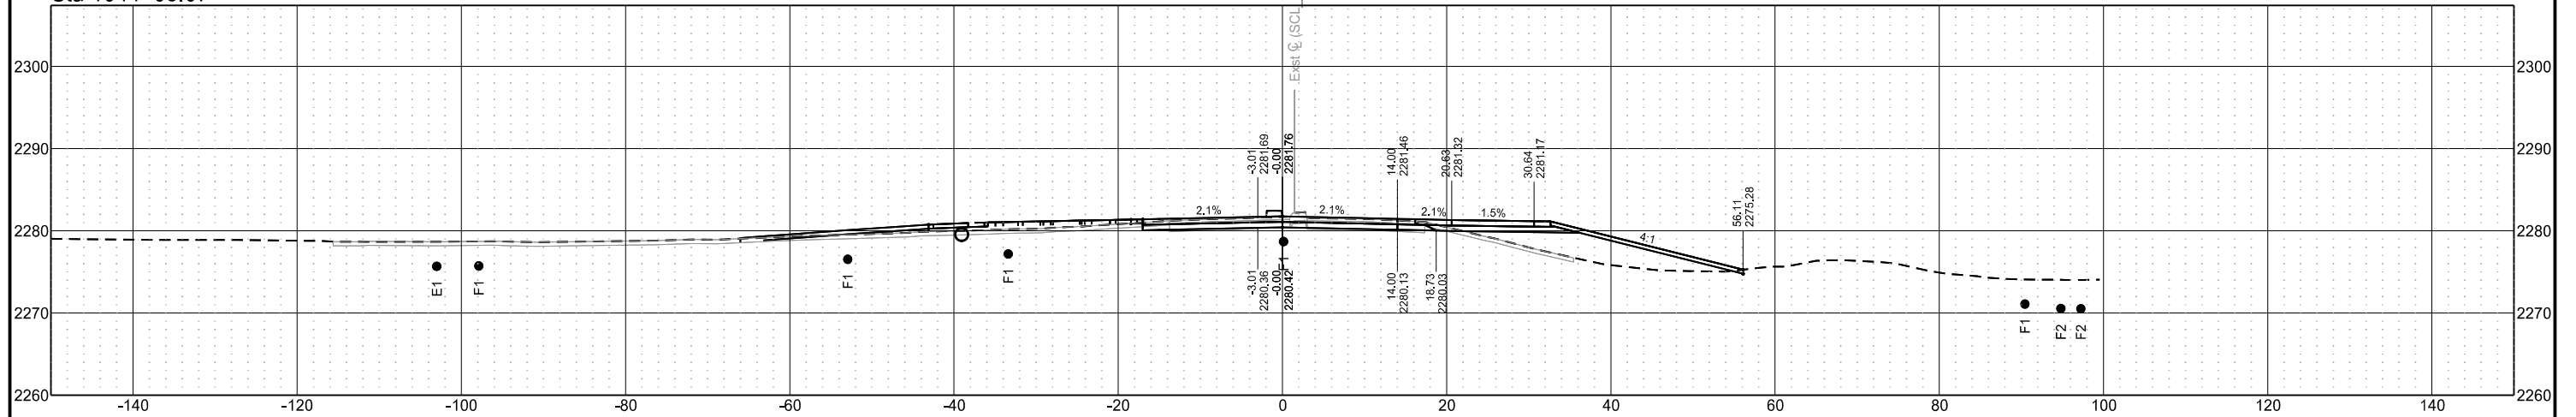

Sta 1044+00.00

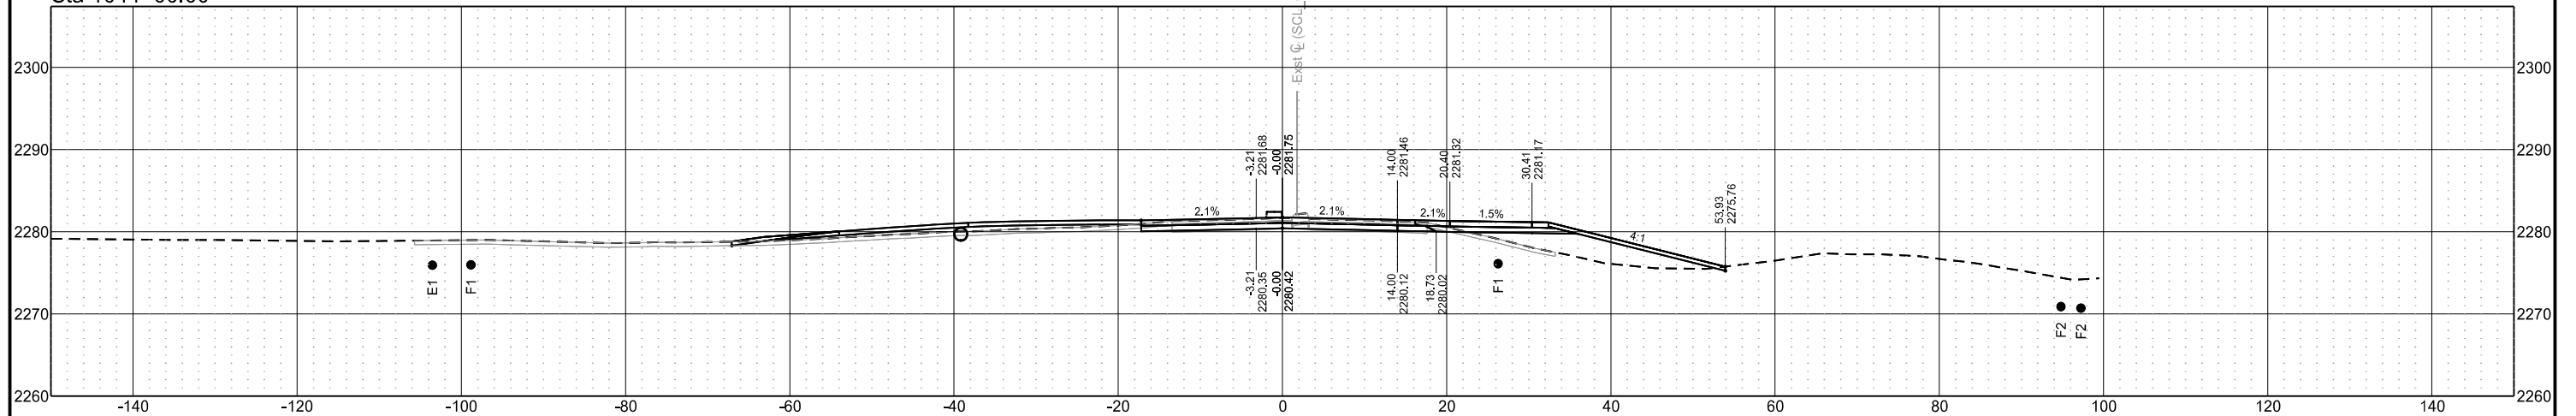

Chain = OCL_Chateau


Chateau Road - Medora, ND
Burning Hills Amphitheater to Pacific Ave

Segment F


| STATE | PROJECT NO. | SECTION NO. | SHEET NO. |
|-------|-------------------|-------------|-----------|
| ND | SS-FTF-5-999(036) | 200 | 198 |

Cross Sections


Sta 1044+50.00

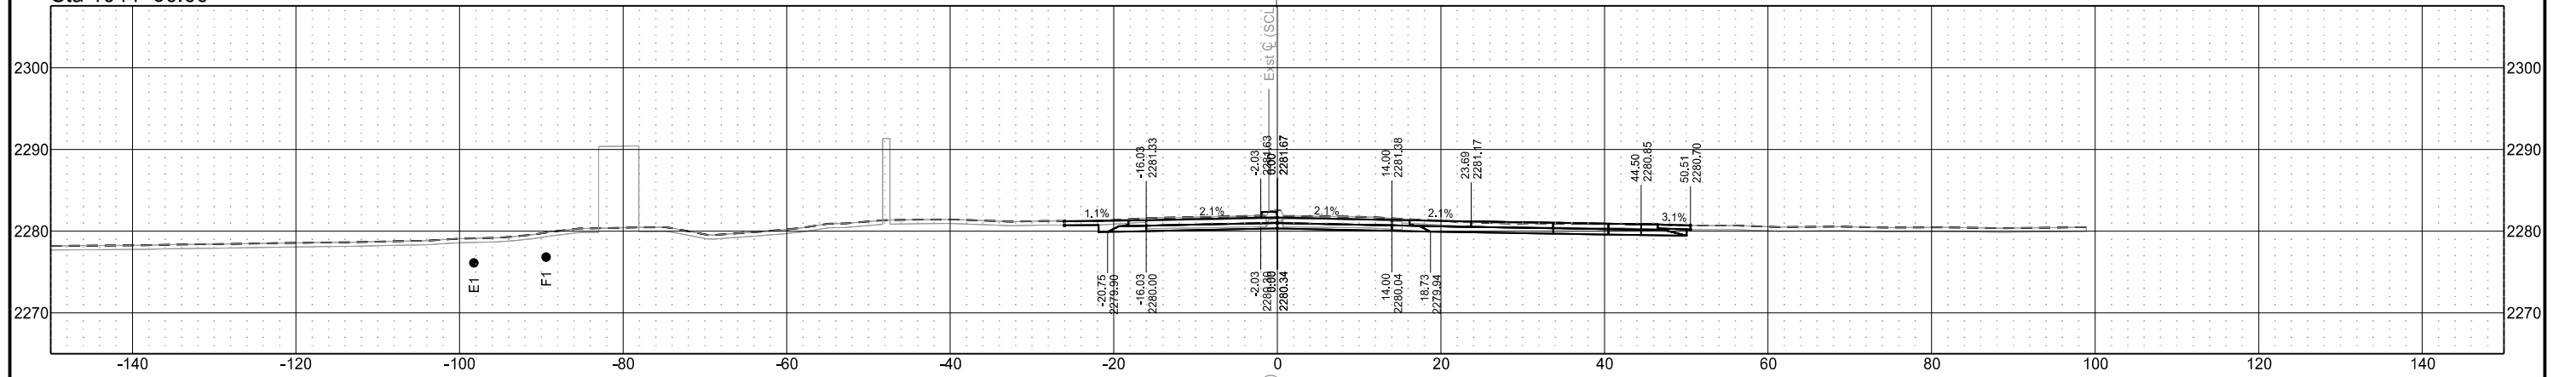

Sta 1044+49.00

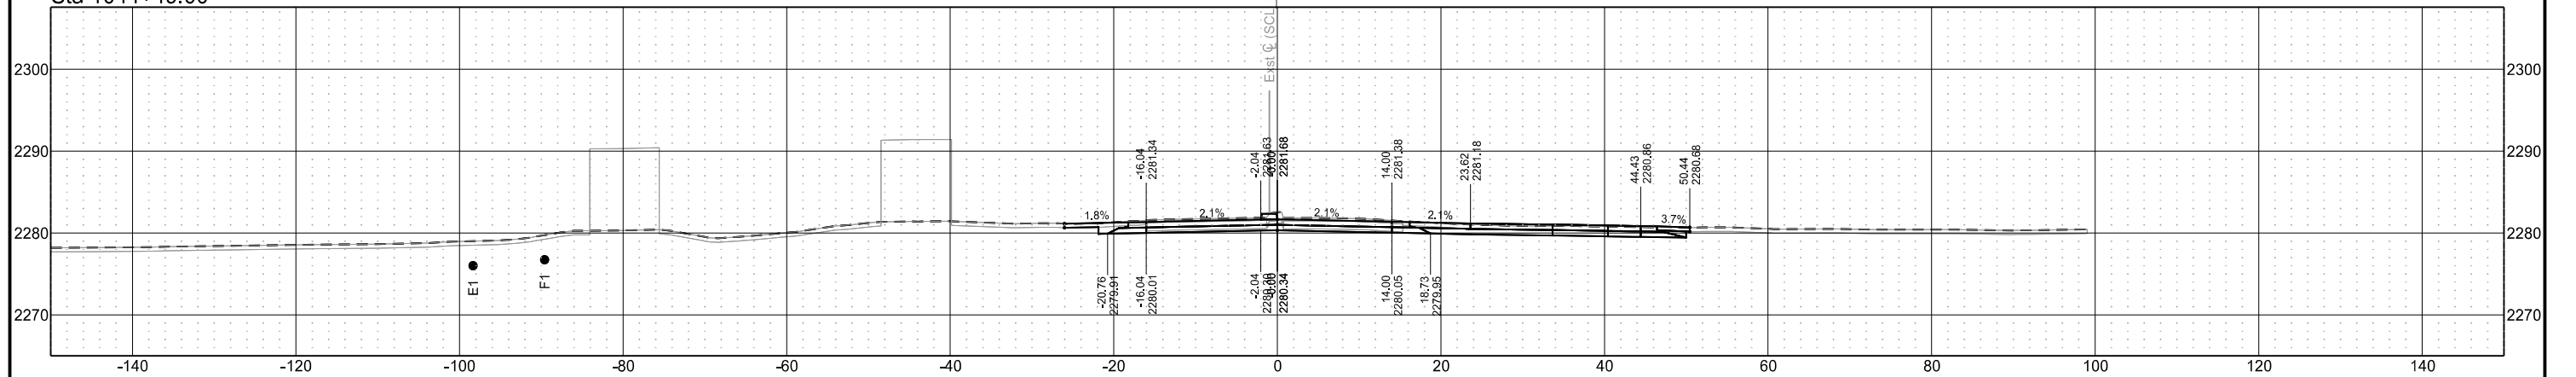


Sta 1044+45.29

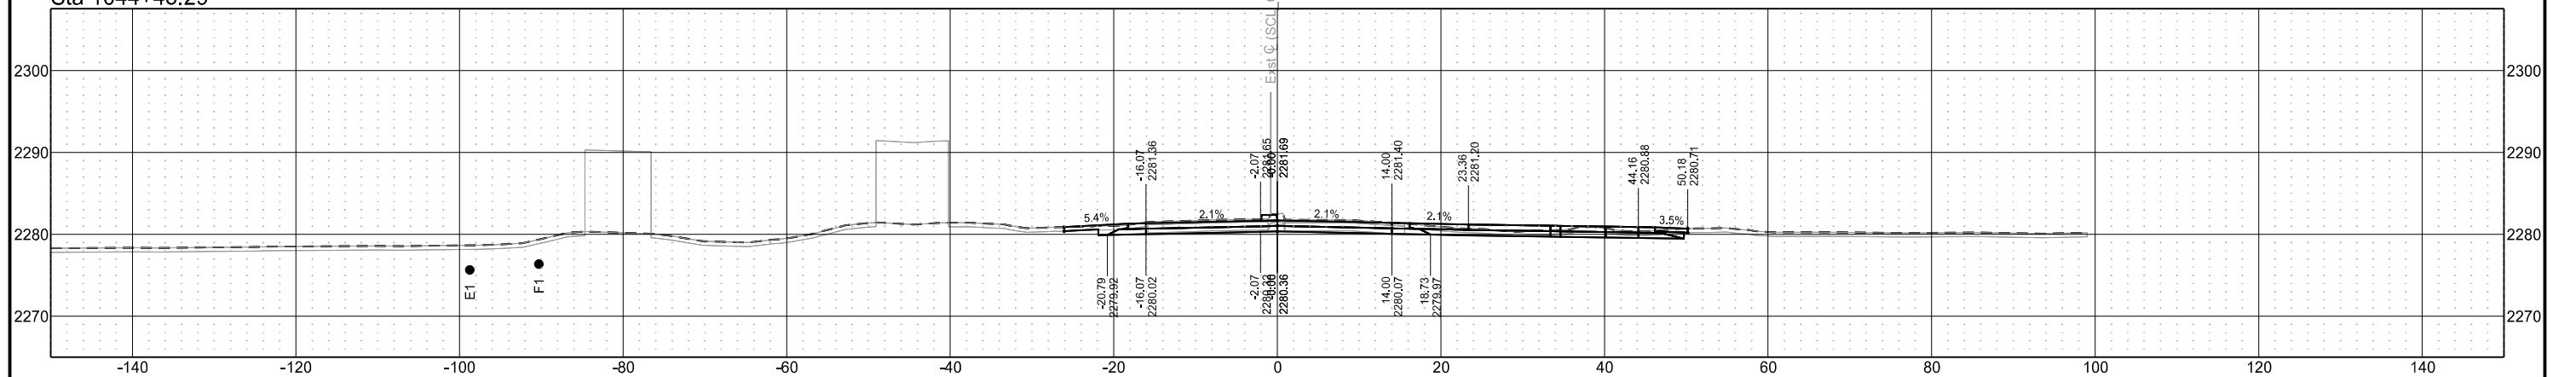


| STATE | PROJECT NO. | SECTION NO. | SHEET NO. |
|-------|-------------------|-------------|-----------|
| ND | SS-FTF-5-999(036) | 200 | 199 |

Cross Sections


Sta 1044+59.16

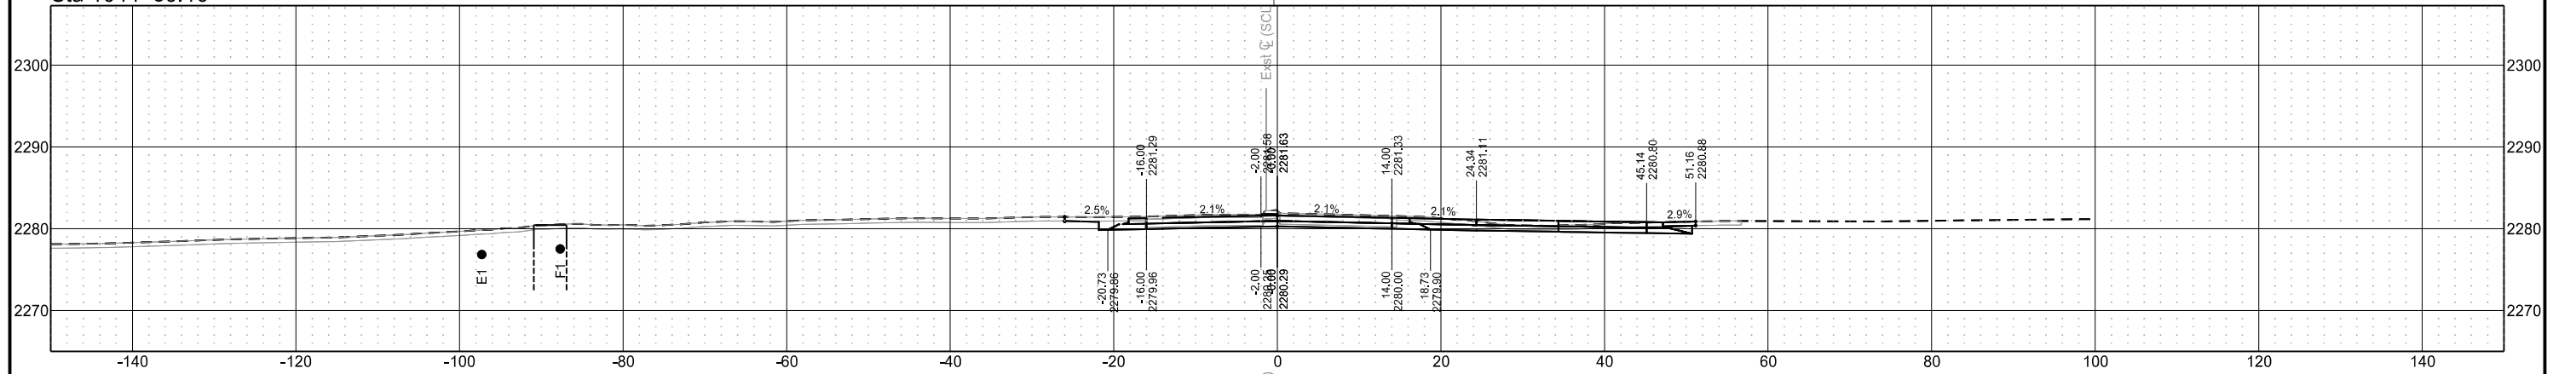

Sta 1044+57.16

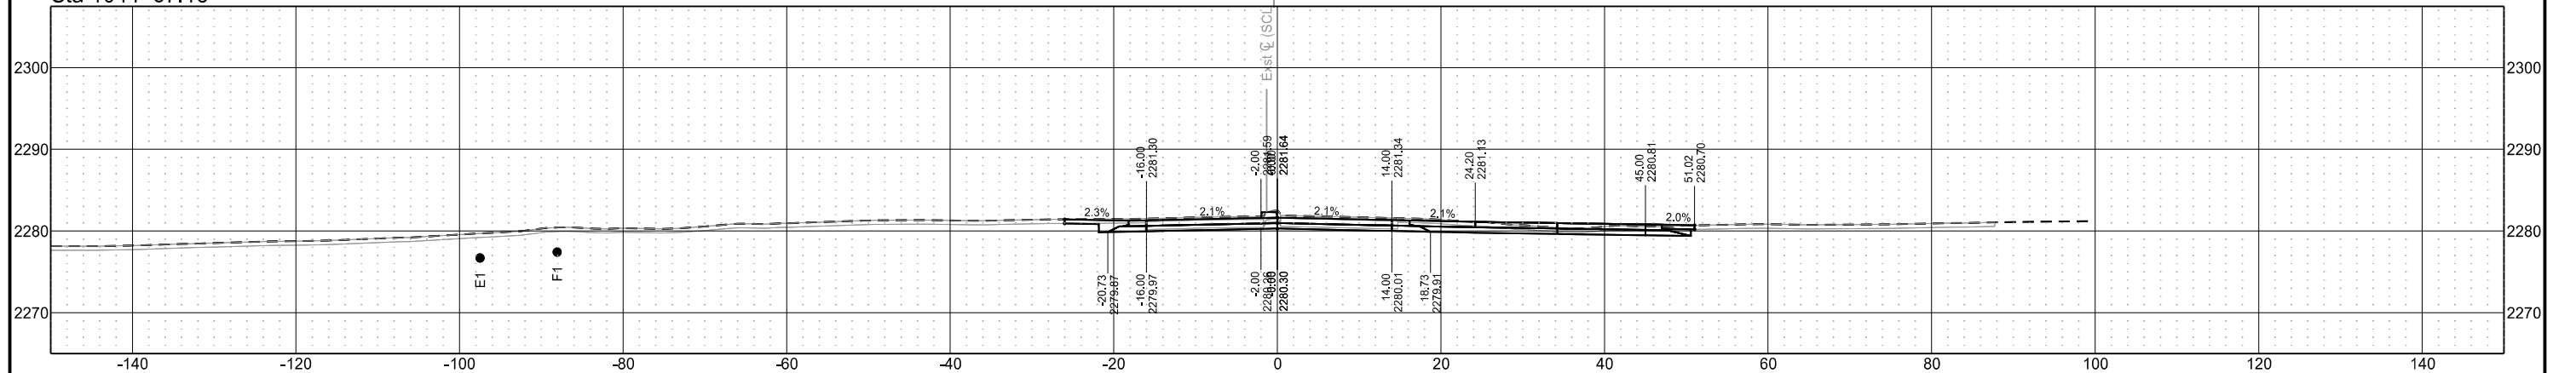


Sta 1044+55.61

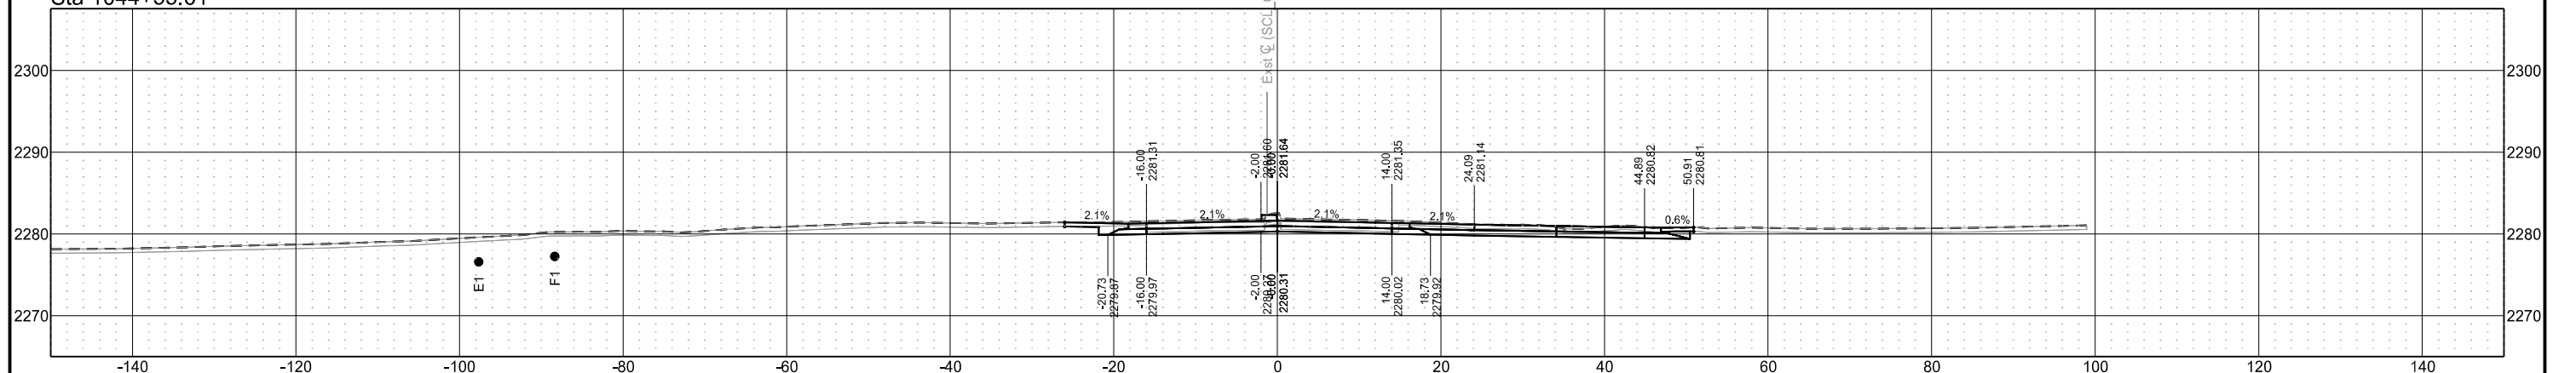


| STATE | PROJECT NO. | SECTION NO. | SHEET NO. |
|-------|-------------------|-------------|-----------|
| ND | SS-FTF-5-999(036) | 200 | 200 |

Cross Sections


Sta 1044+74.27

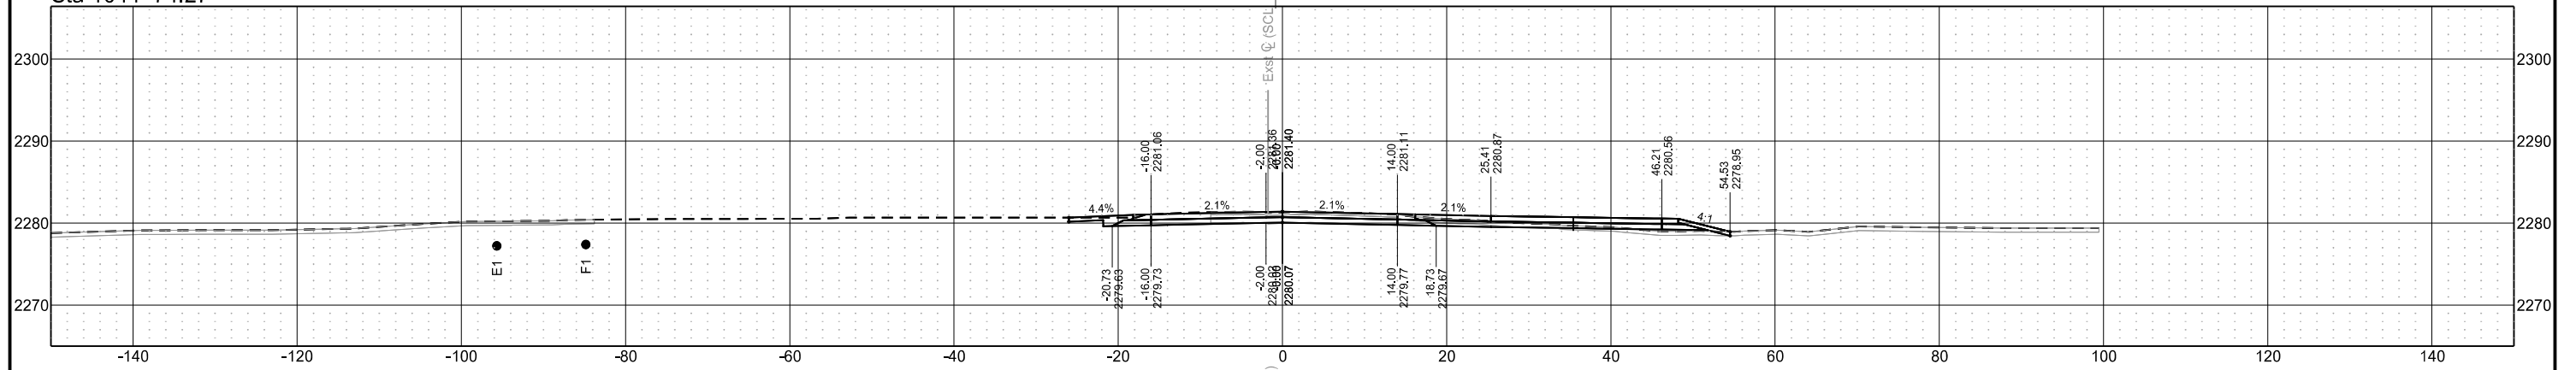

Sta 1044+64.22

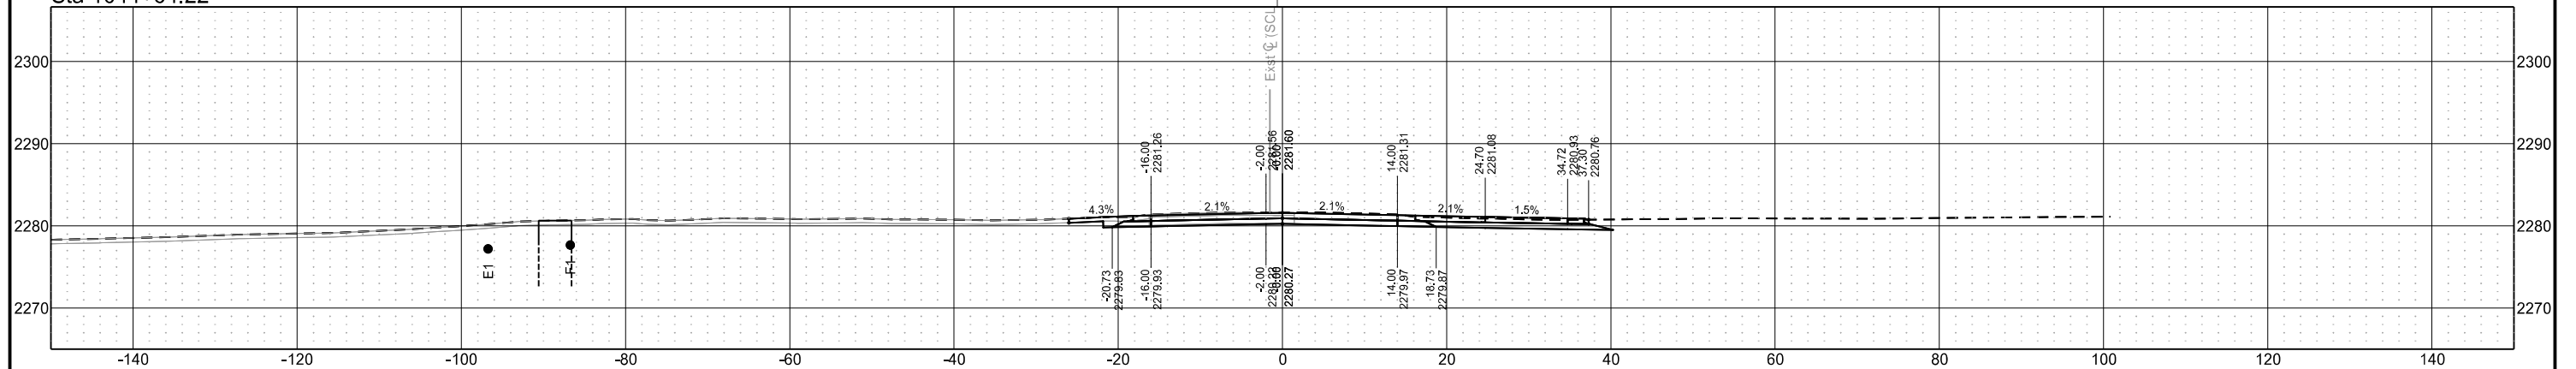

Sta 1044+61.45

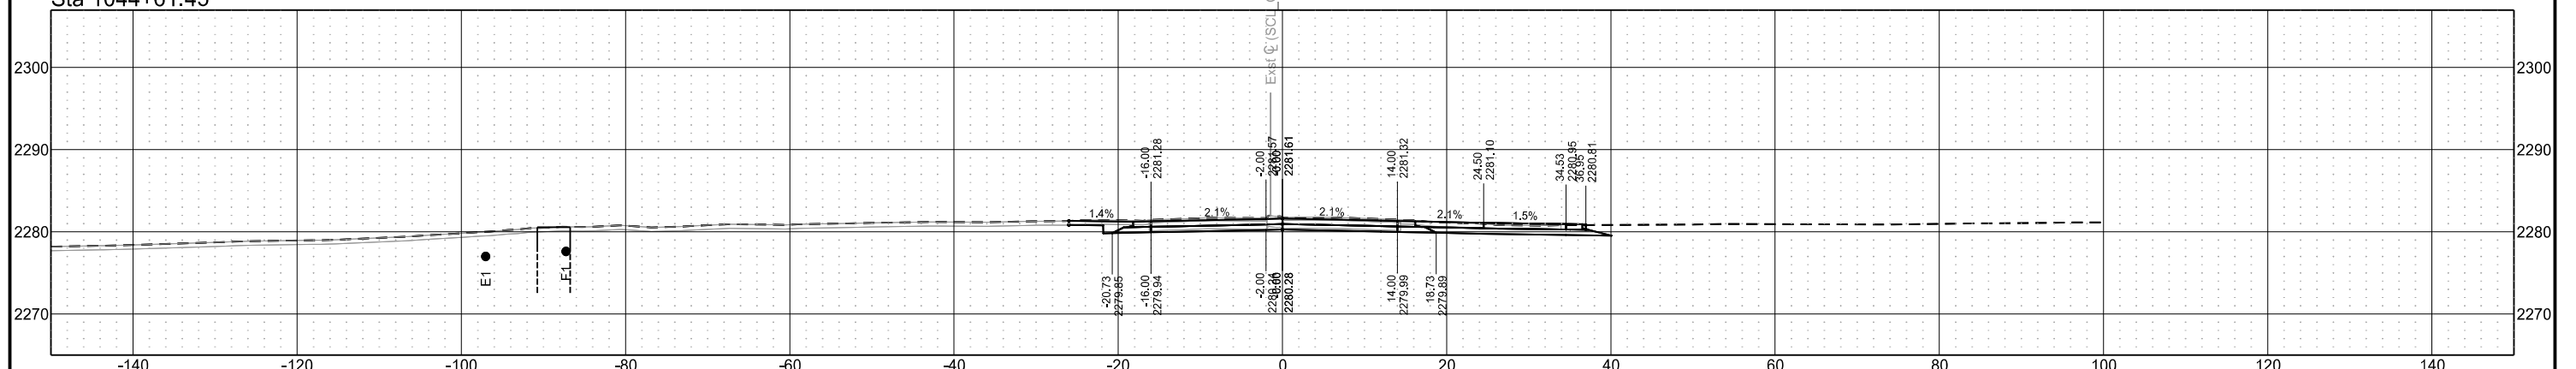

Chain = OCL_Chateau


Chateau Road - Medora, ND
Burning Hills Amphitheater to Pacific Ave

Segment F


| STATE | PROJECT NO. | SECTION NO. | SHEET NO. |
|-------|-------------------|-------------|-----------|
| ND | SS-FTF-5-999(036) | 200 | 201 |

Cross Sections


Sta 1044+81.47

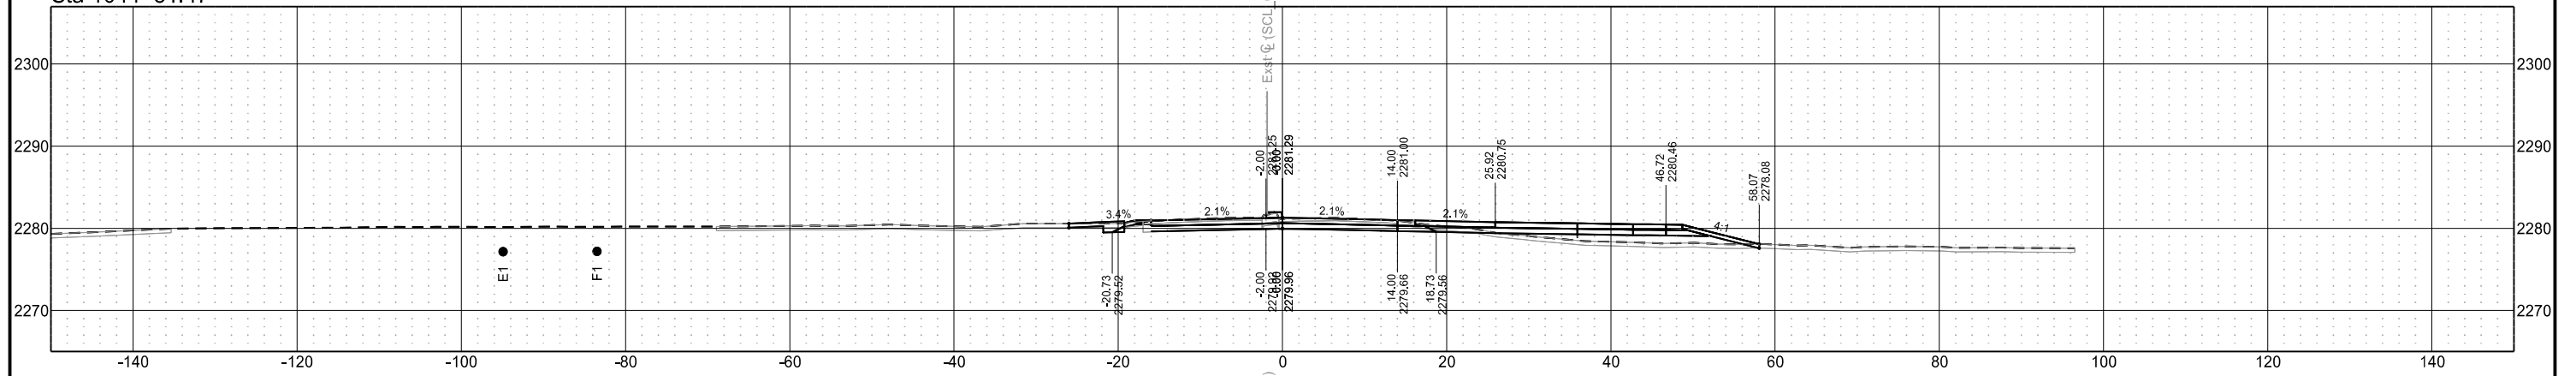

Sta 1044+79.47

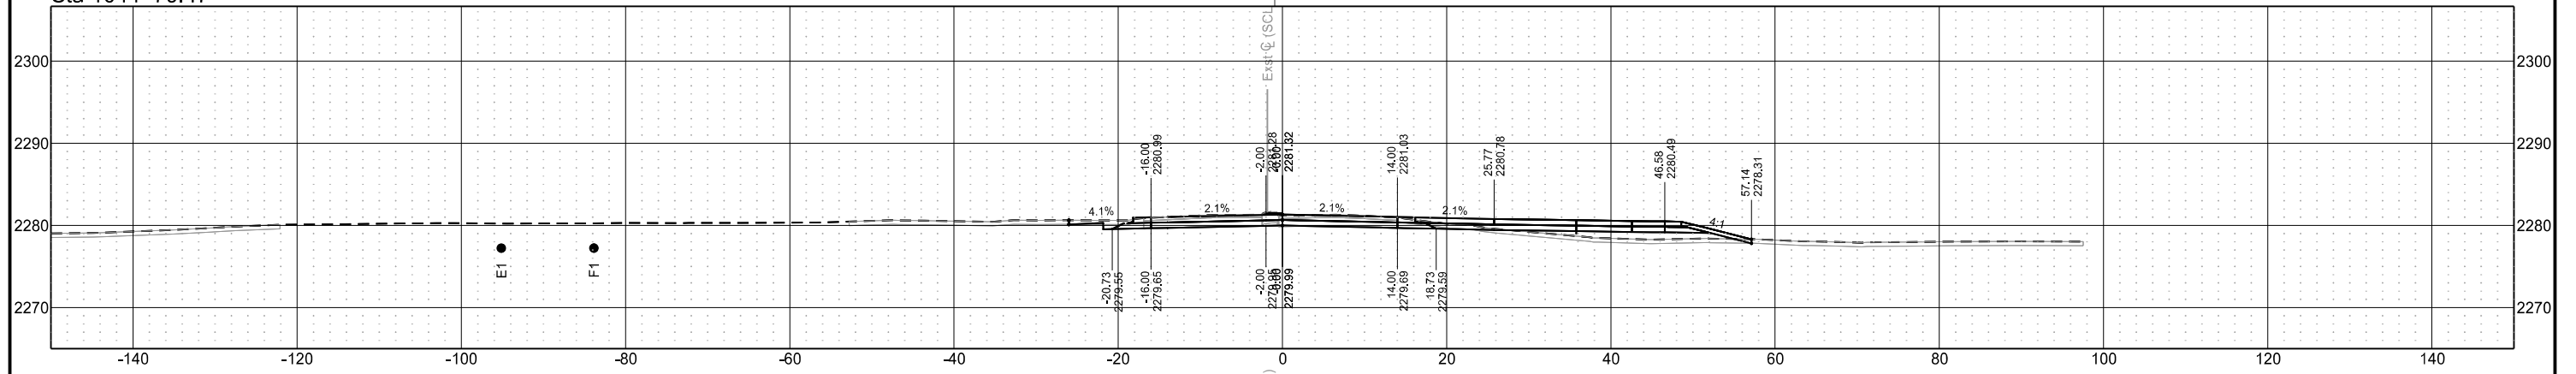


Sta 1044+75.00

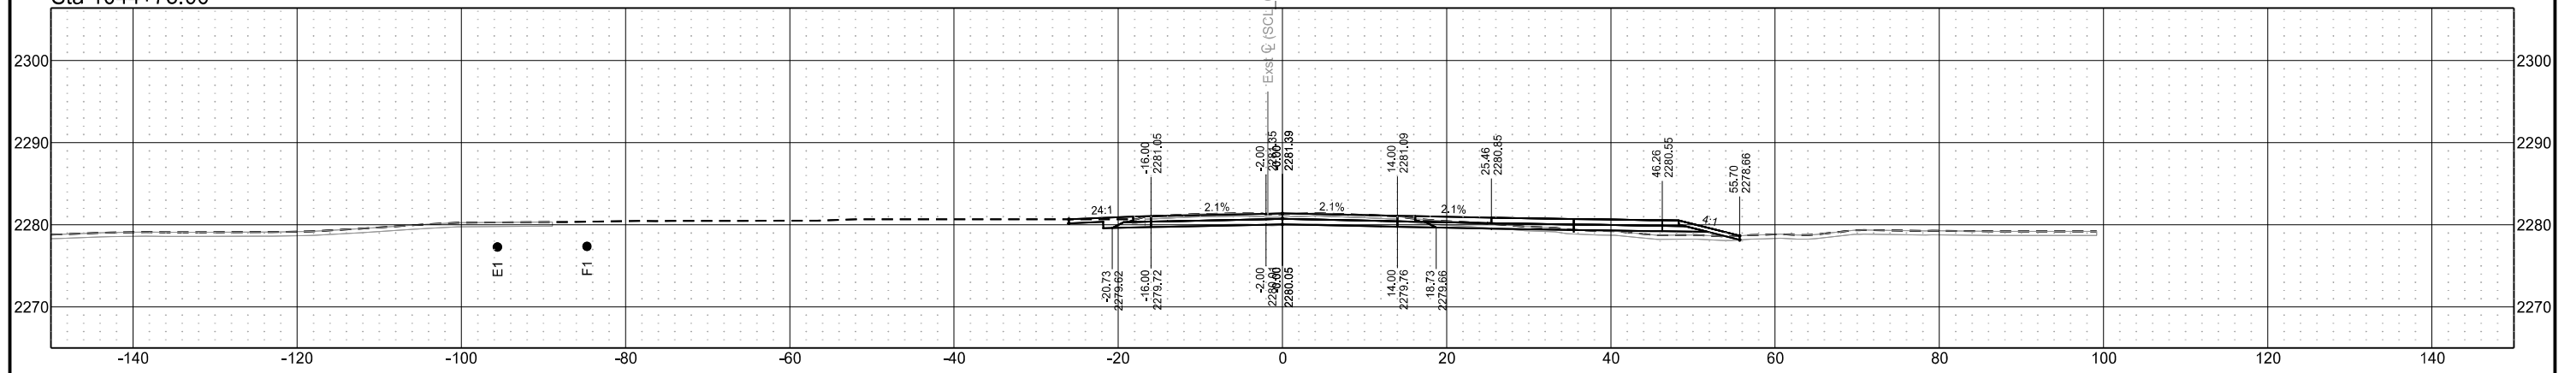


| STATE | PROJECT NO. | SECTION NO. | SHEET NO. |
|-------|-------------------|-------------|-----------|
| ND | SS-FTF-5-999(036) | 200 | 202 |

Cross Sections


Sta 1044+99.55

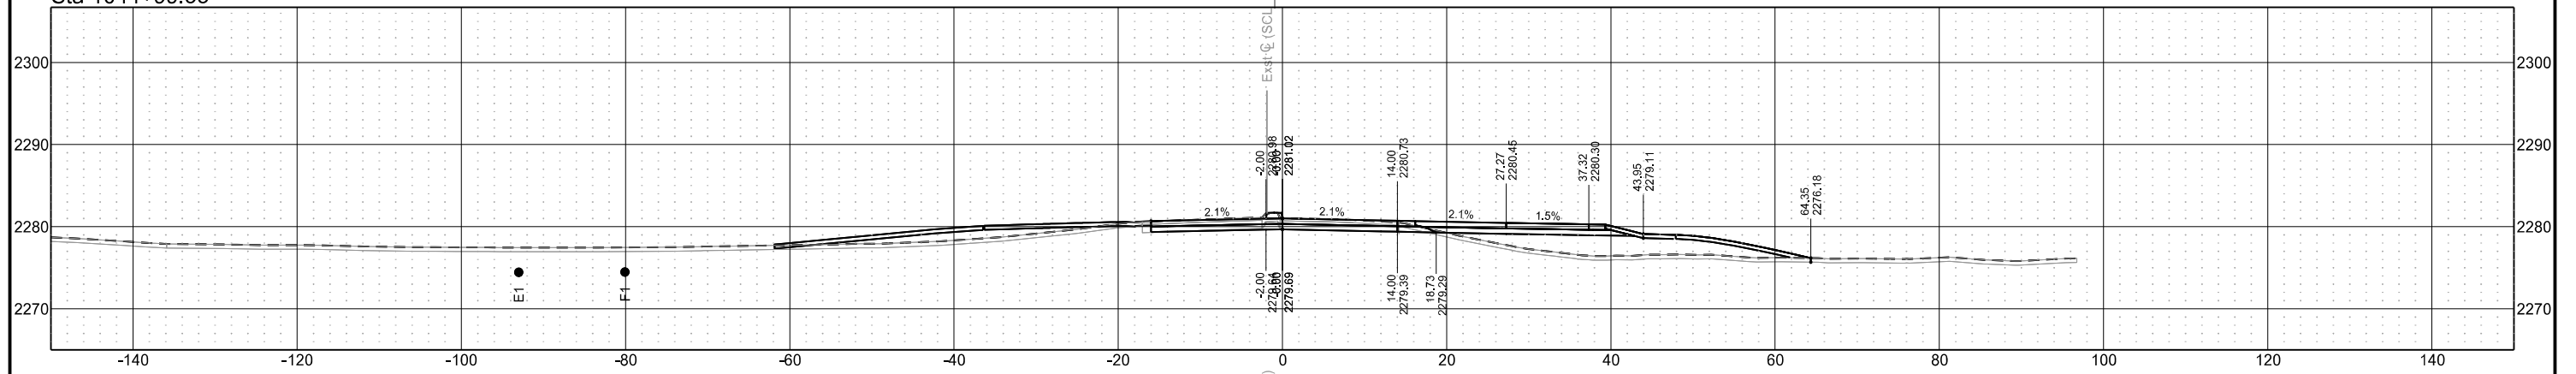

Sta 1044+97.07

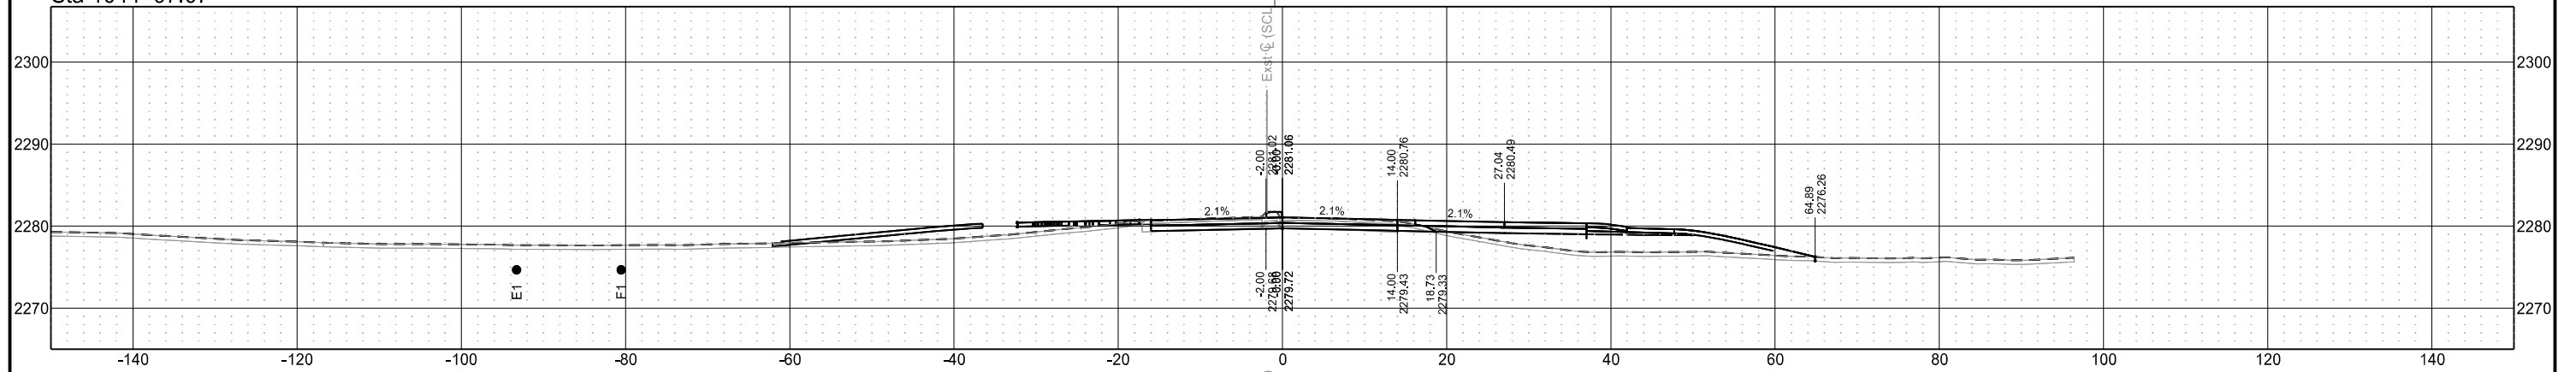

Sta 1044+84.89

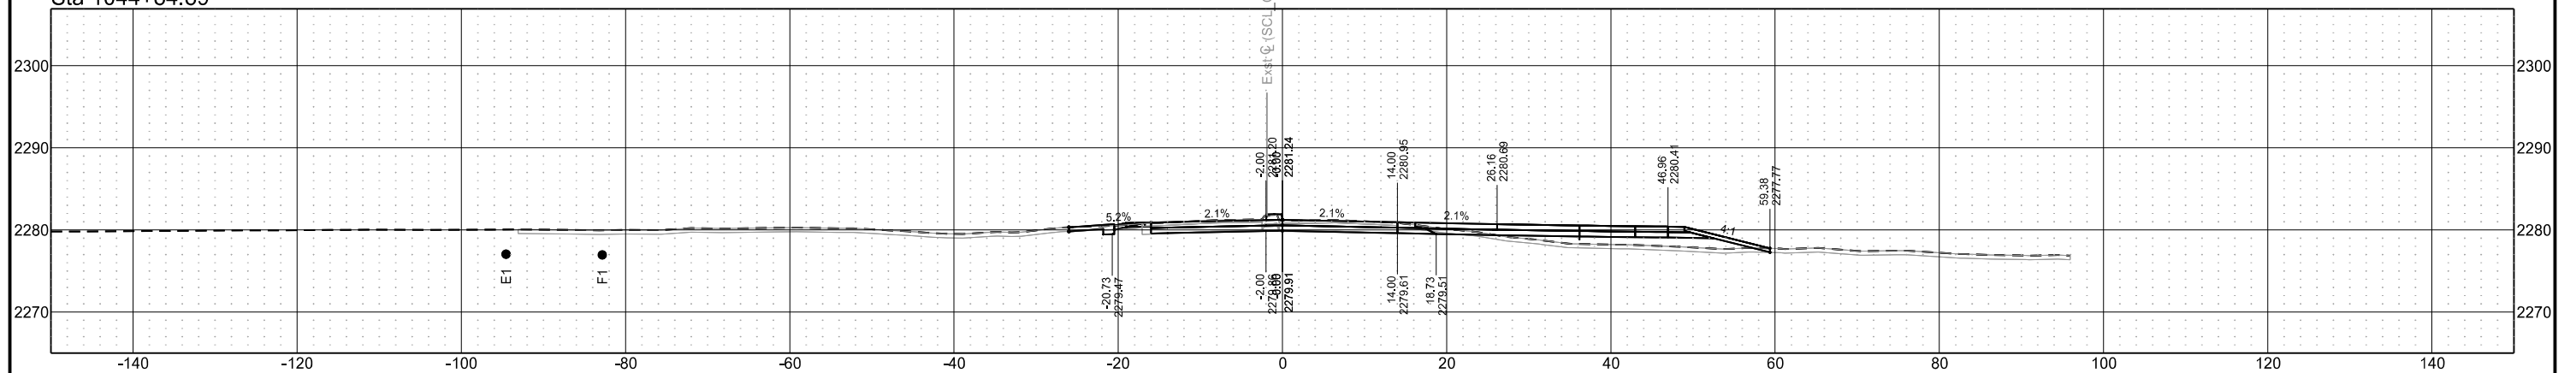

Chain = OCL_Chateau


Chateau Road - Medora, ND
Burning Hills Amphitheater to Pacific Ave

Segment F


| STATE | PROJECT NO. | SECTION NO. | SHEET NO. |
|-------|-------------------|-------------|-----------|
| ND | SS-FTF-5-999(036) | 200 | 203 |

Cross Sections


Sta 1045+25.00

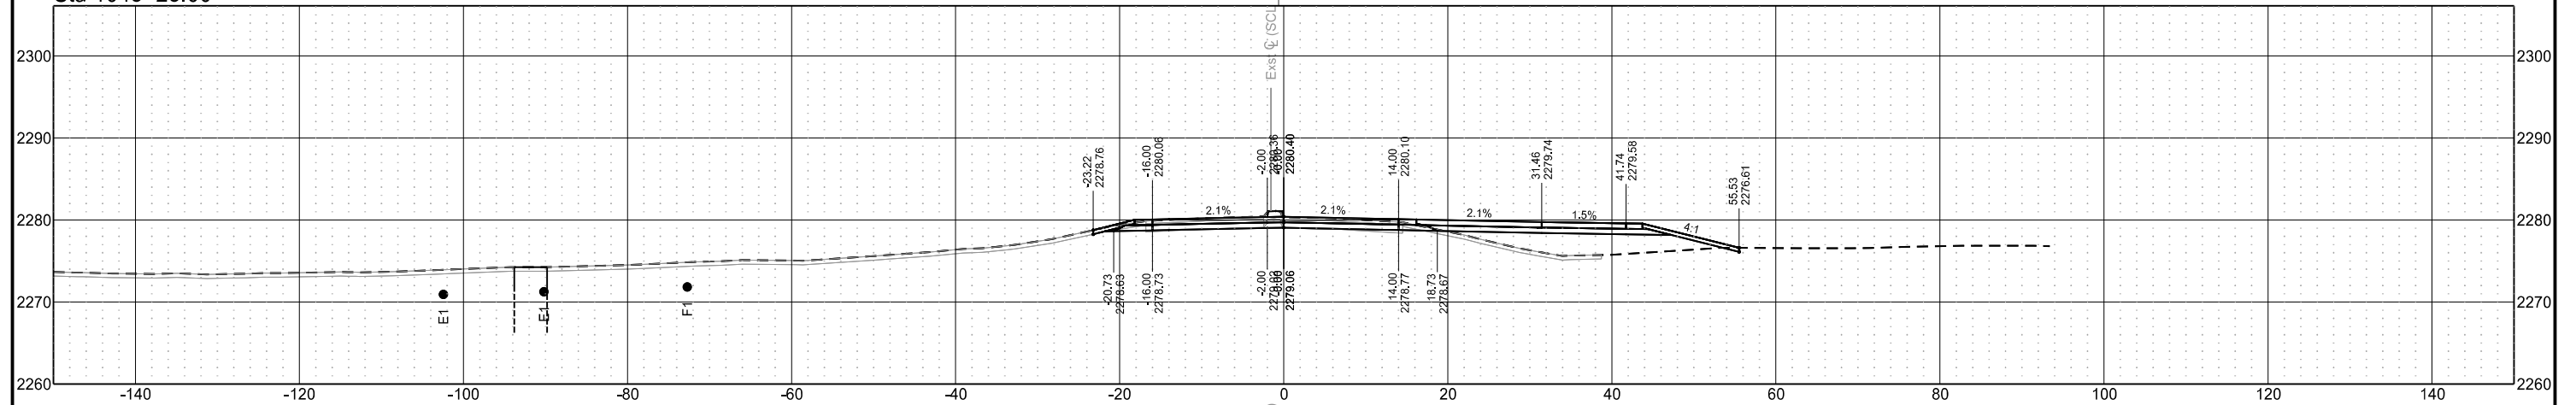

Sta 1045+19.33

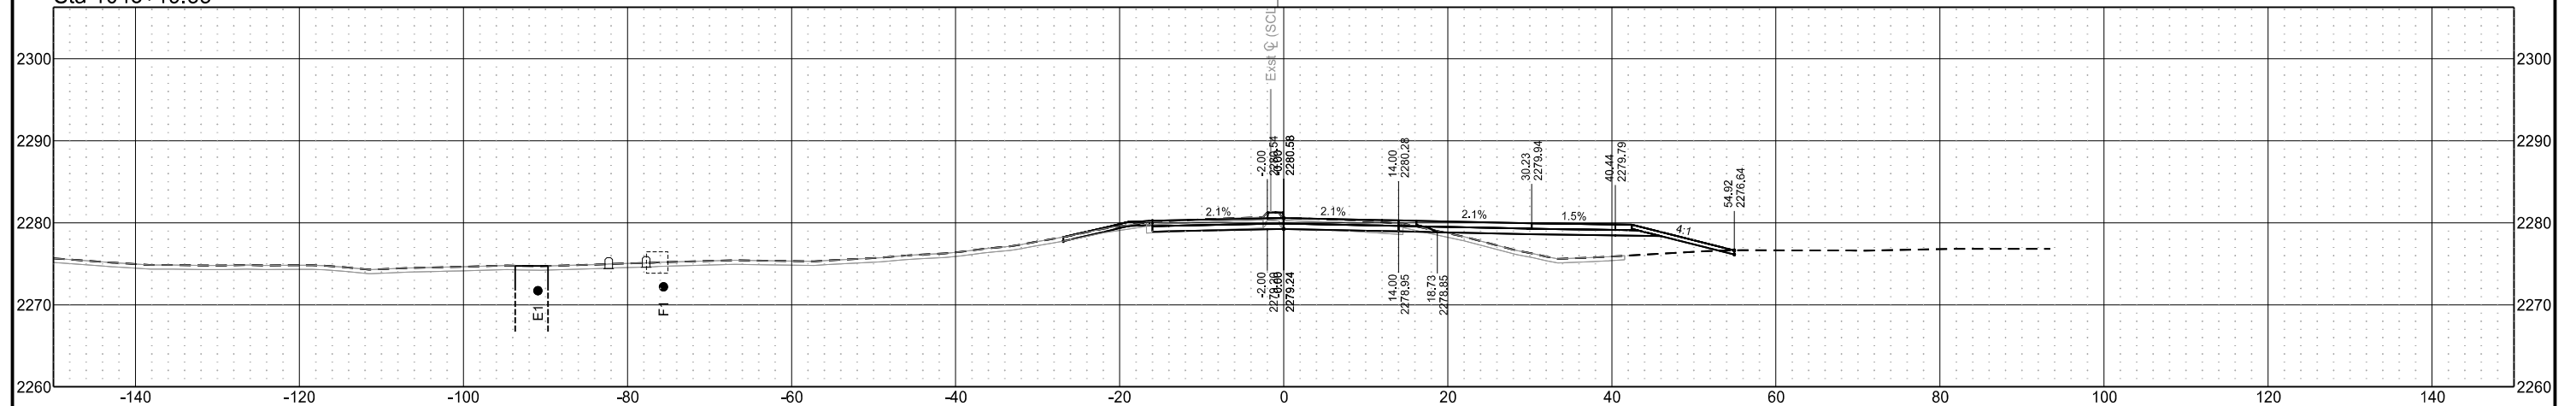

Sta 1045+00.00

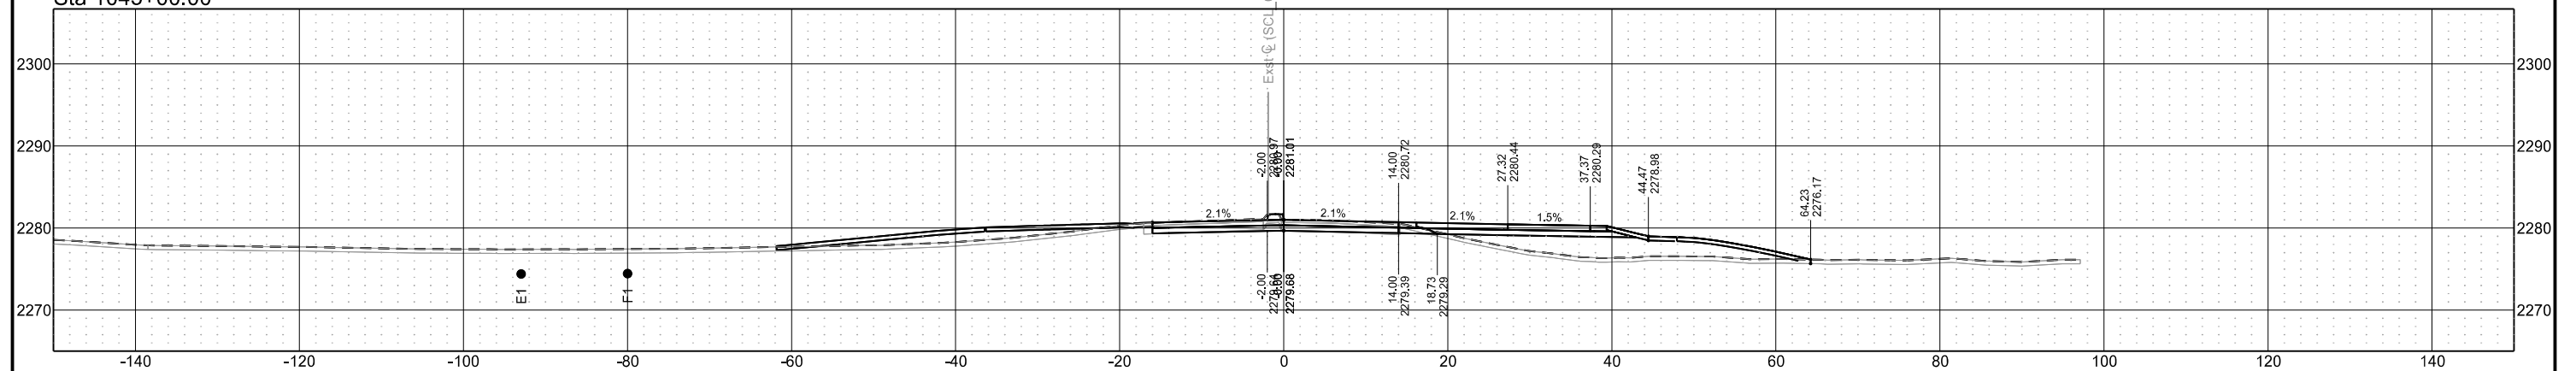

Chain = OCL_Chateau


Chateau Road - Medora, ND
Burning Hills Amphitheater to Pacific Ave

Segment F


| STATE | PROJECT NO. | SECTION NO. | SHEET NO. |
|-------|-------------------|-------------|-----------|
| ND | SS-FTF-5-999(036) | 200 | 204 |

Cross Sections


Sta 1045+39.55

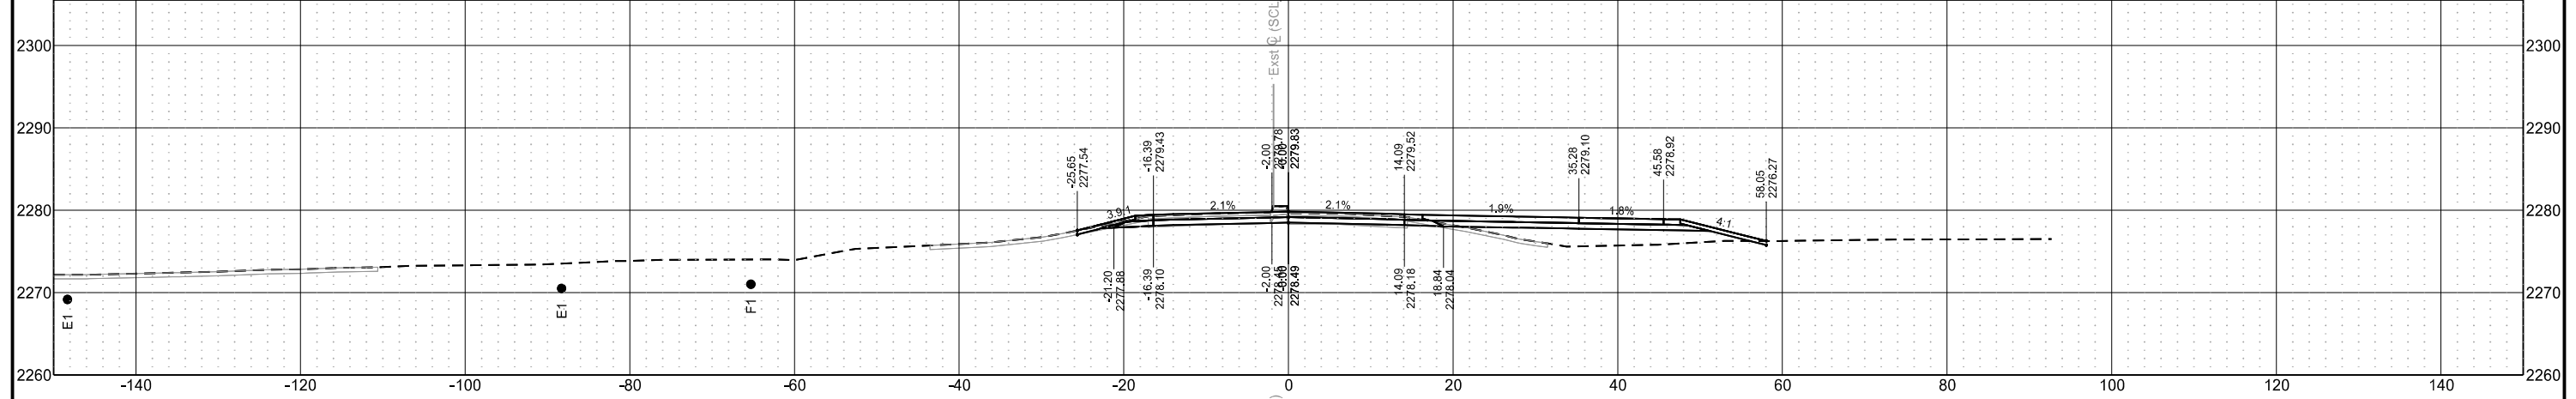

Sta 1045+35.13

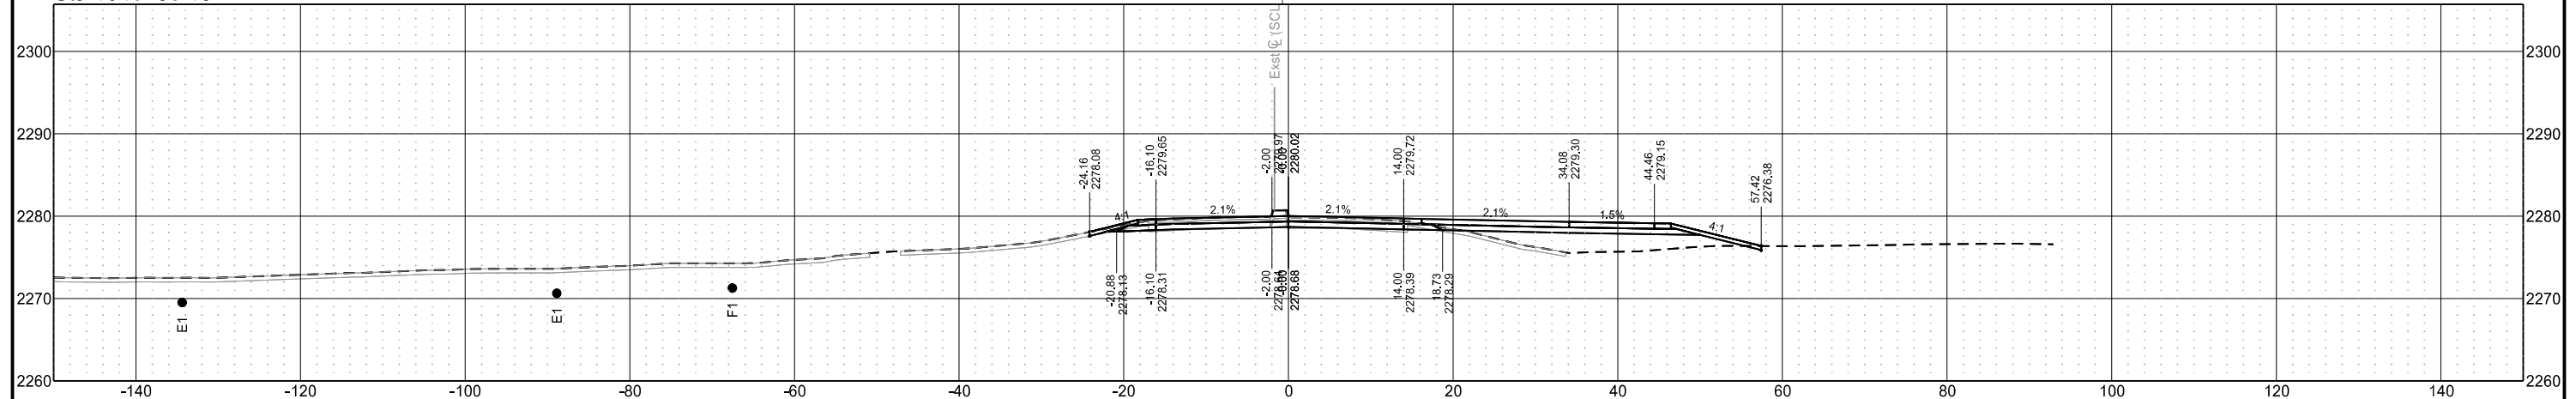


Sta 1045+30.53

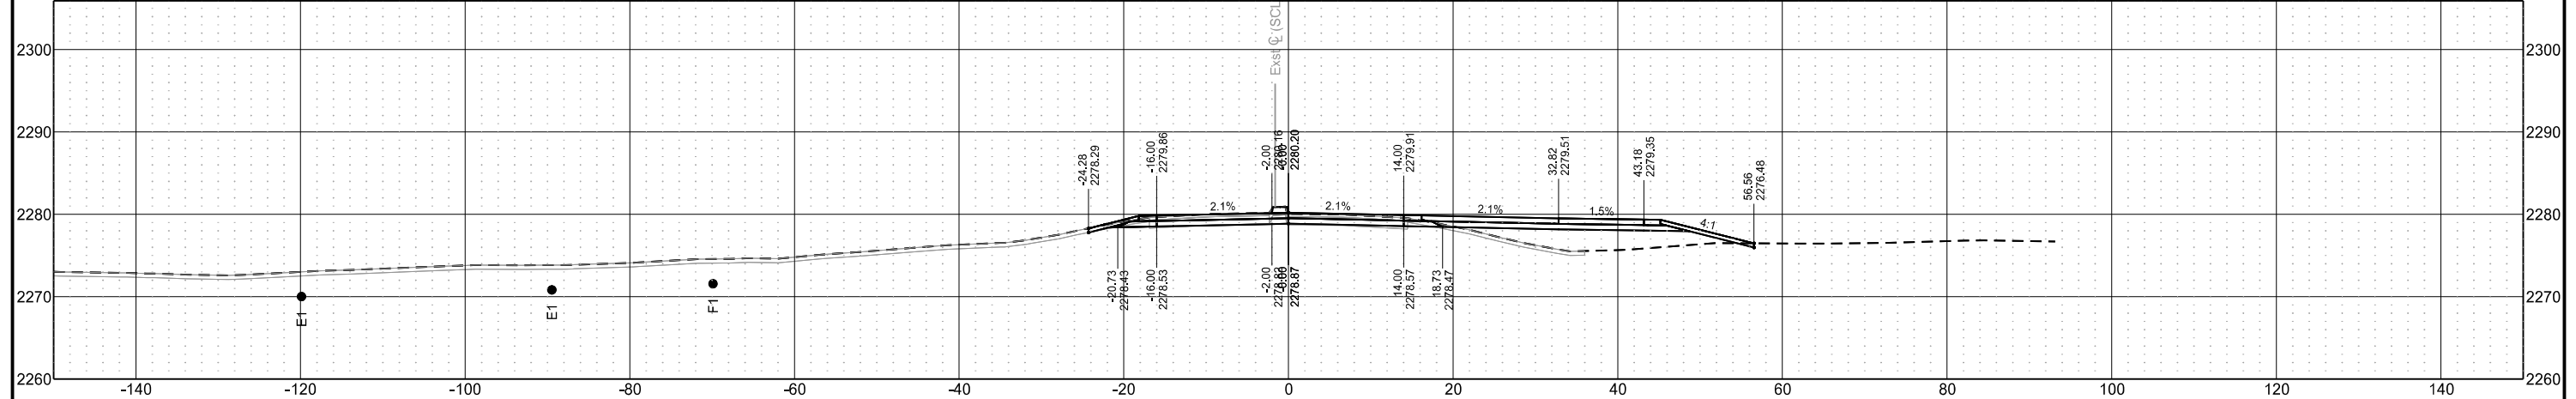


| STATE | PROJECT NO. | SECTION NO. | SHEET NO. |
|-------|-------------------|-------------|-----------|
| ND | SS-FTF-5-999(036) | 200 | 205 |

Cross Sections


Sta 1045+77.30

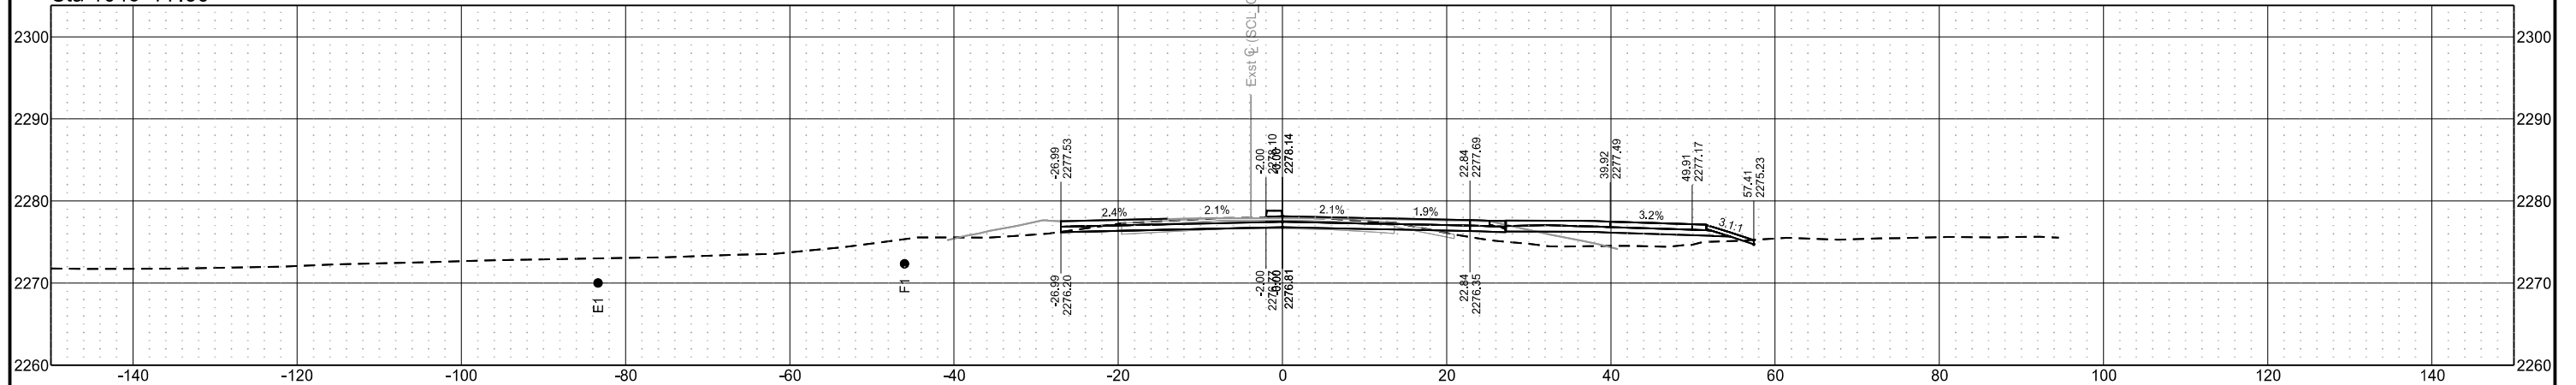

Sta 1045+75.00

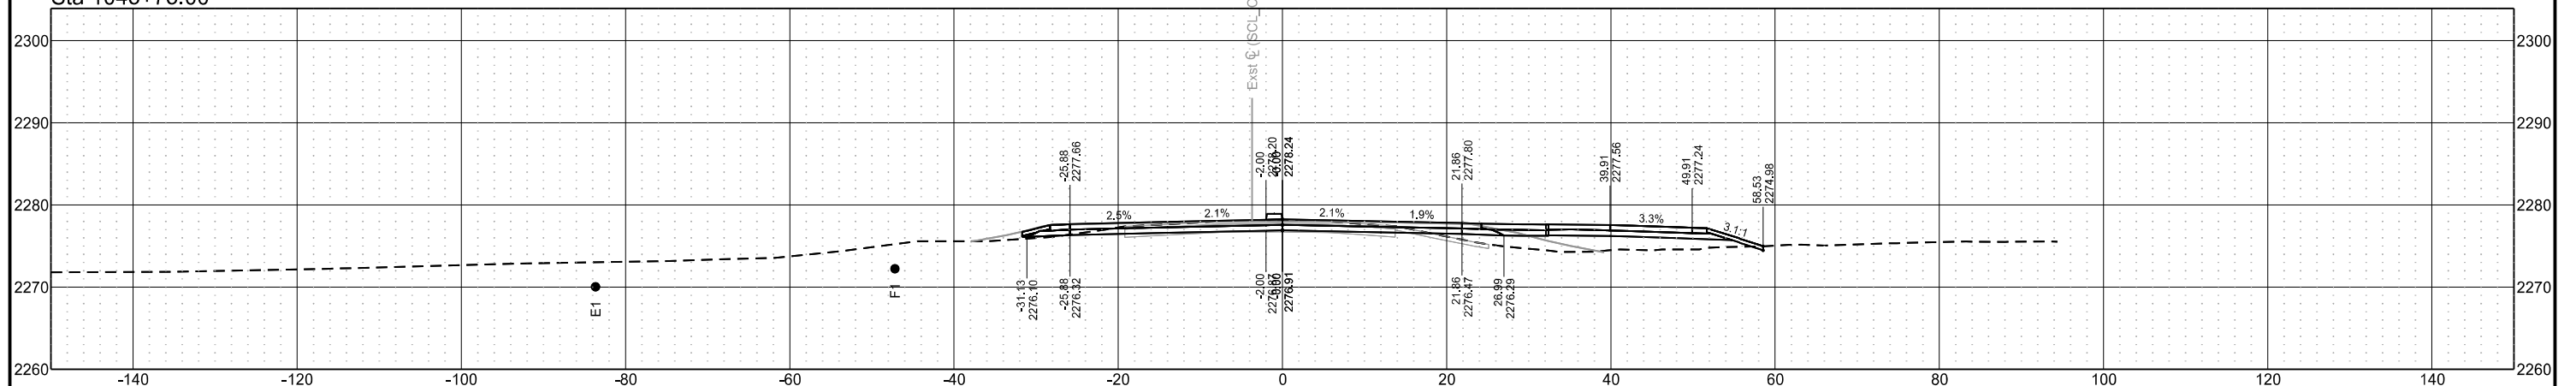


Sta 1045+50.00

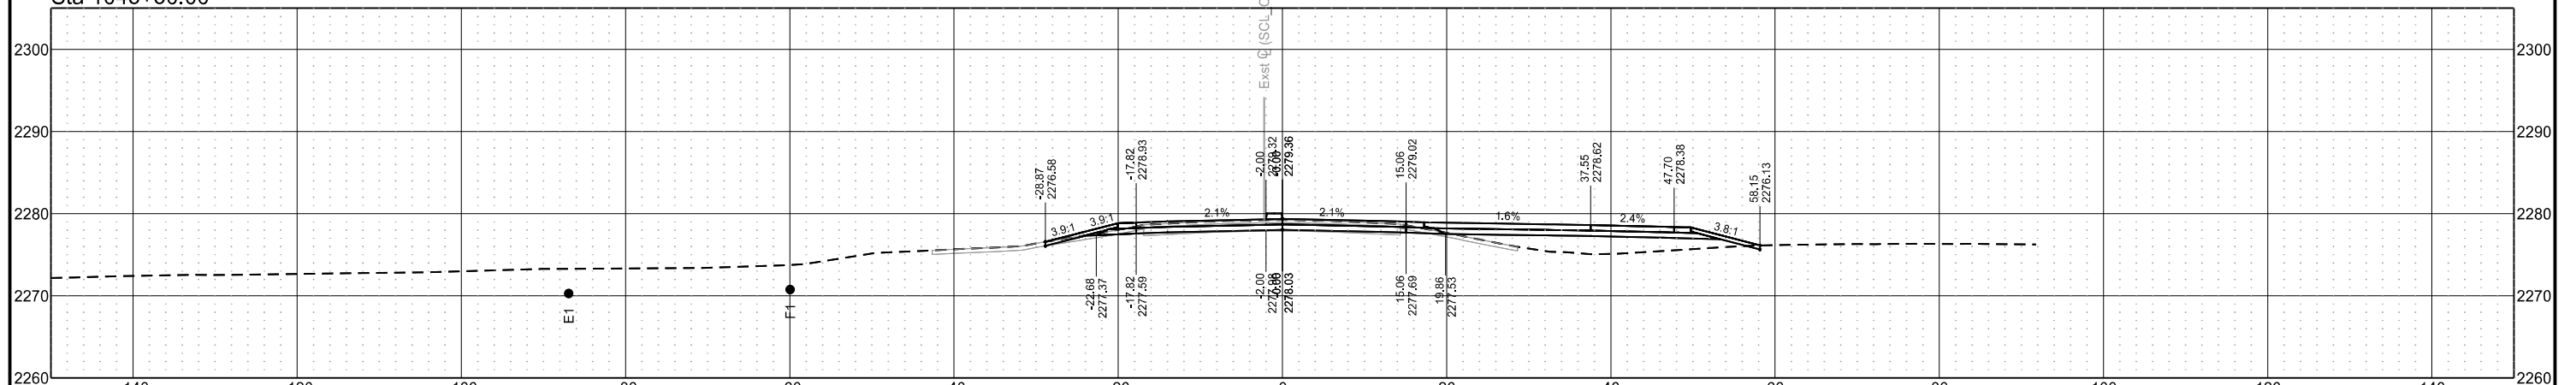


| STATE | PROJECT NO. | SECTION NO. | SHEET NO. |
|-------|-------------------|-------------|-----------|
| ND | SS-FTF-5-999(036) | 200 | 206 |

Cross Sections


Sta 1045+87.47

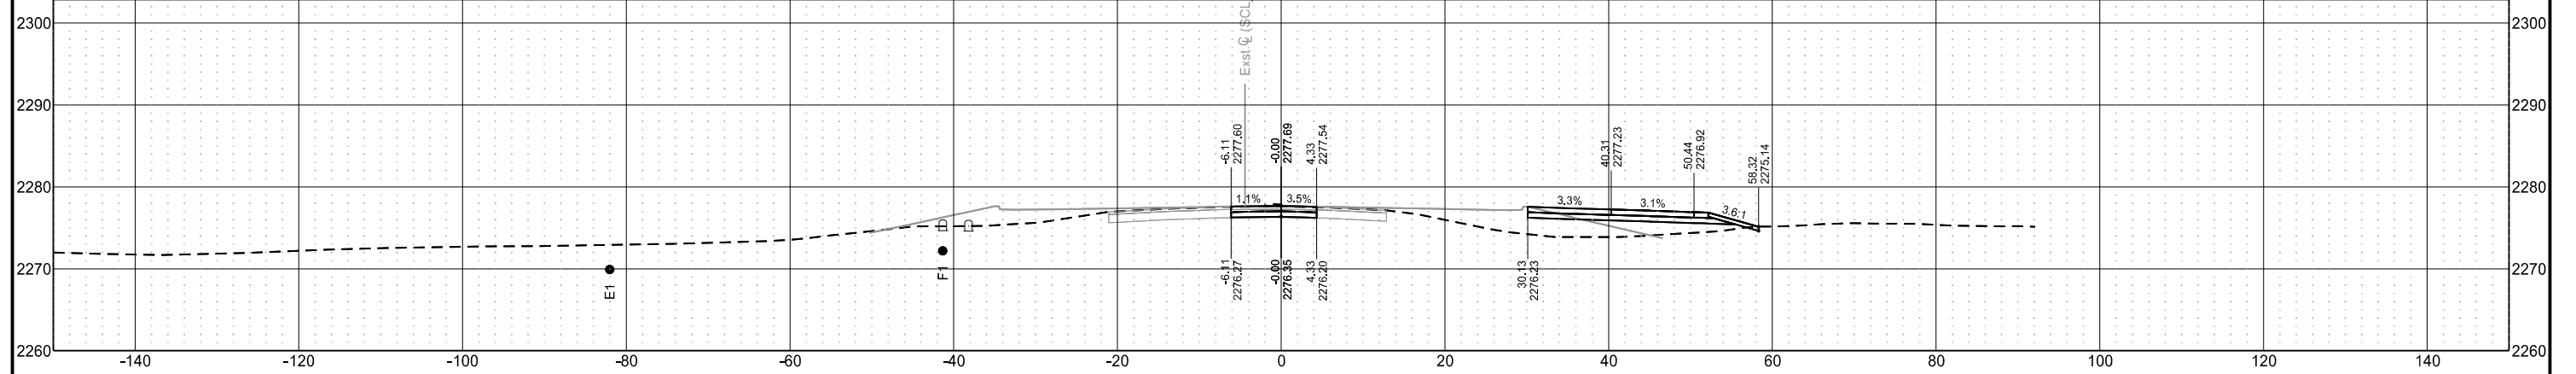

Sta 1045+85.47

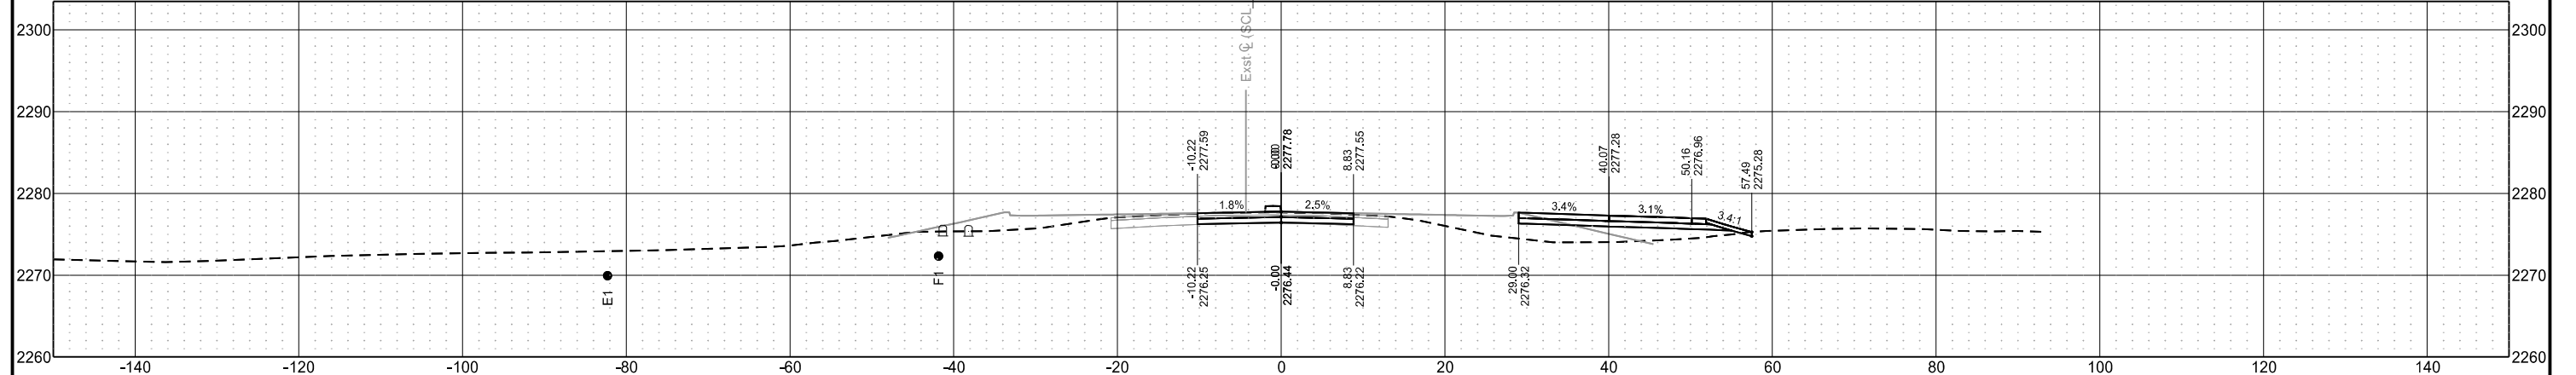

Sta 1045+78.93

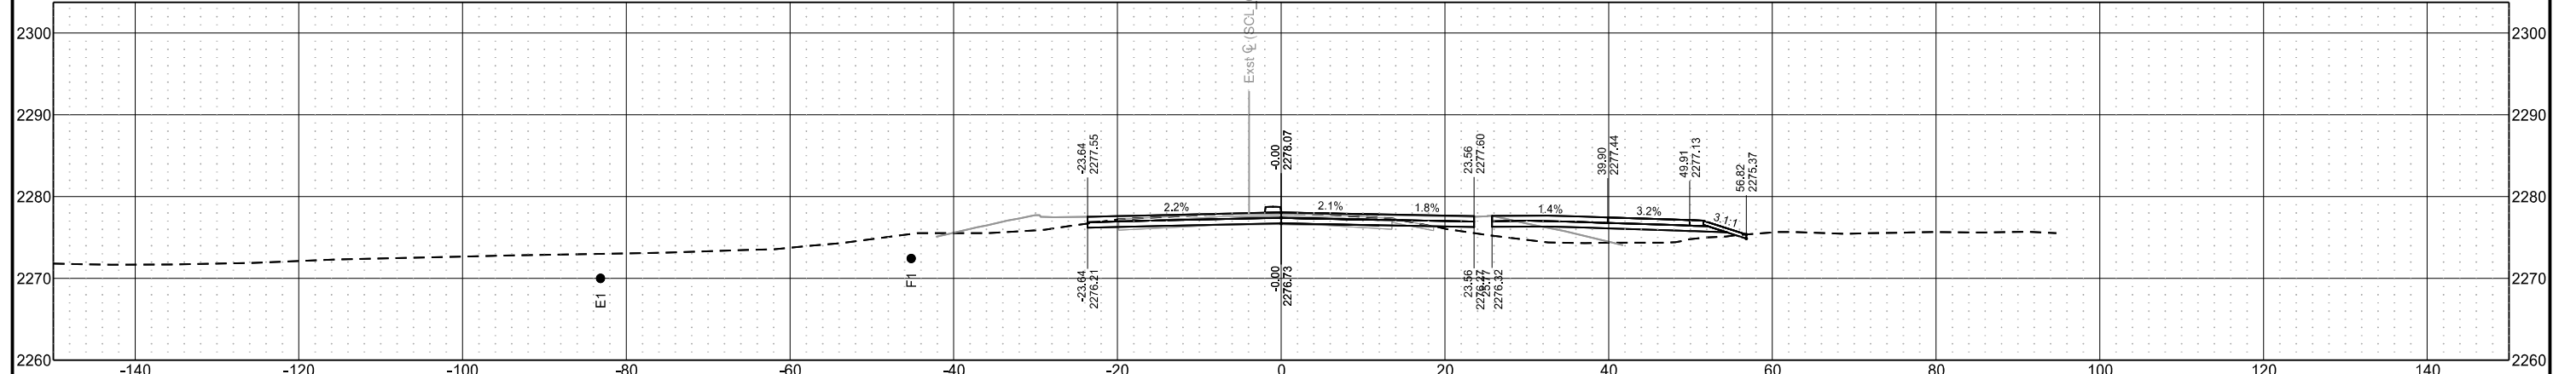

Chain = OCL_Chateau


Chateau Road - Medora, ND
Burning Hills Amphitheater to Pacific Ave

Segment F

| STATE | PROJECT NO. | SECTION NO. | SHEET NO. |
|-------|-------------------|-------------|-----------|
| ND | SS-FTF-5-999(036) | 200 | 207 |

Cross Sections

Sta 1045+88.54

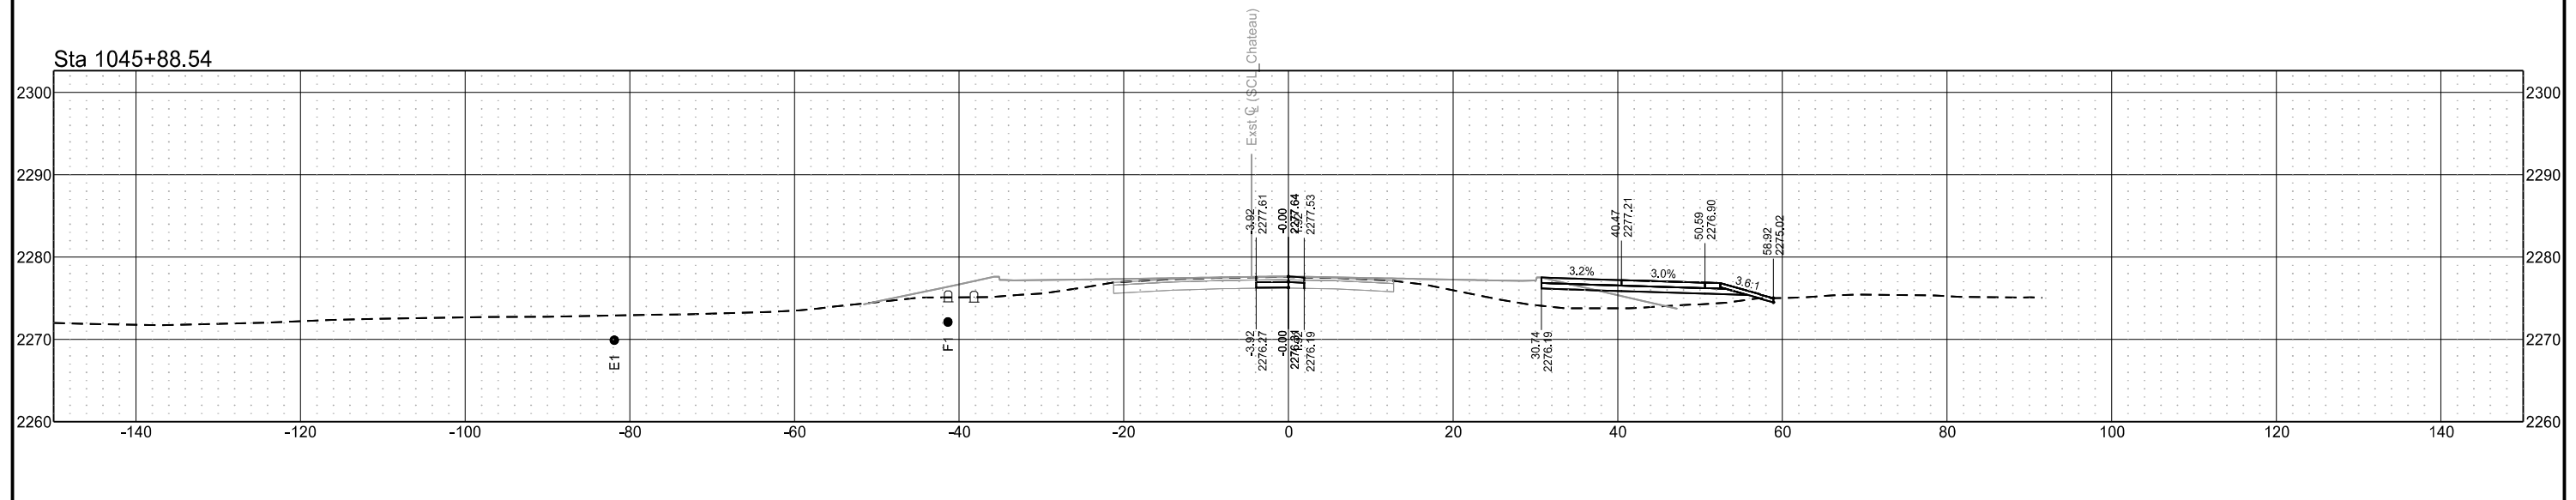


Chain = OCL_Chateau

Chateau Road - Medora, ND
Burning Hills Amphitheater to Pacific Ave
Cross Sections Culverts

| STATE | PROJECT NO. | SECTION NO. | SHEET NO. |
|-------|-------------------|-------------|-----------|
| ND | SS-FTF-5-999(036) | 200 | 301 |

Sta 1020+06.17 Skewed

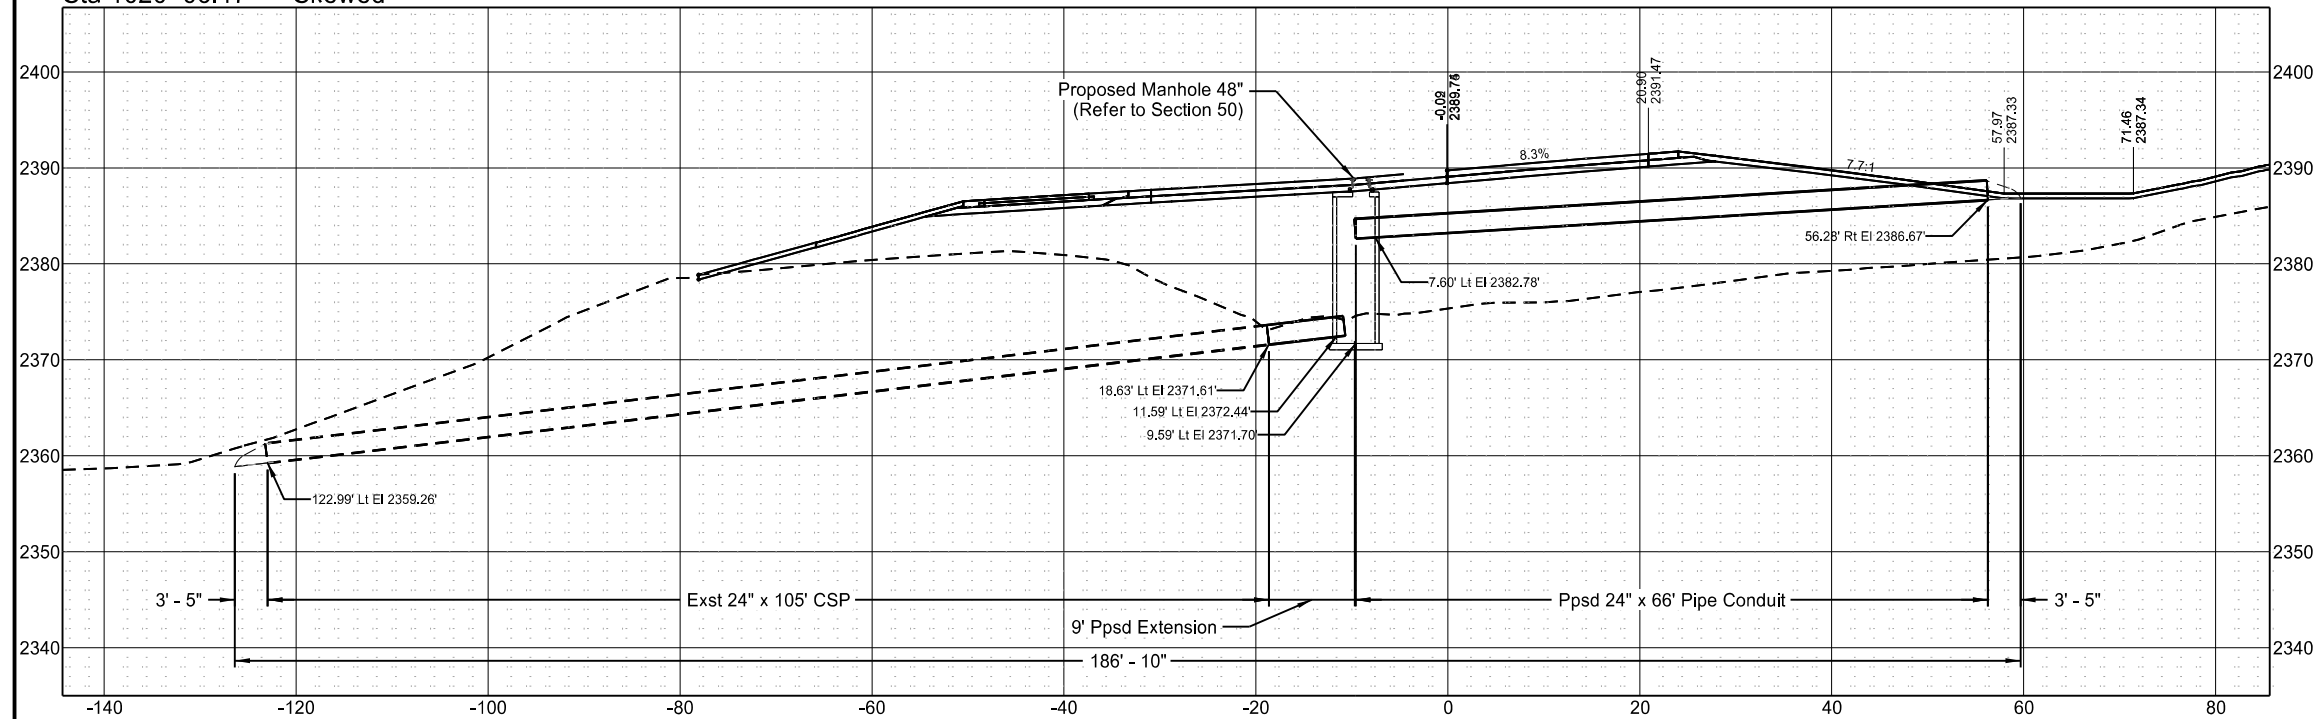


Chain = OCL_Appr_Residence

Chateau Road - Medora, ND
Burning Hills Amphitheater to Pacific Ave

Cross Sections Culverts

| STATE | PROJECT NO. | SECTION NO. | SHEET NO. |
|-------|-------------------|-------------|-----------|
| ND | SS-FTF-5-999(036) | 200 | 302 |


Sta 21+36.03

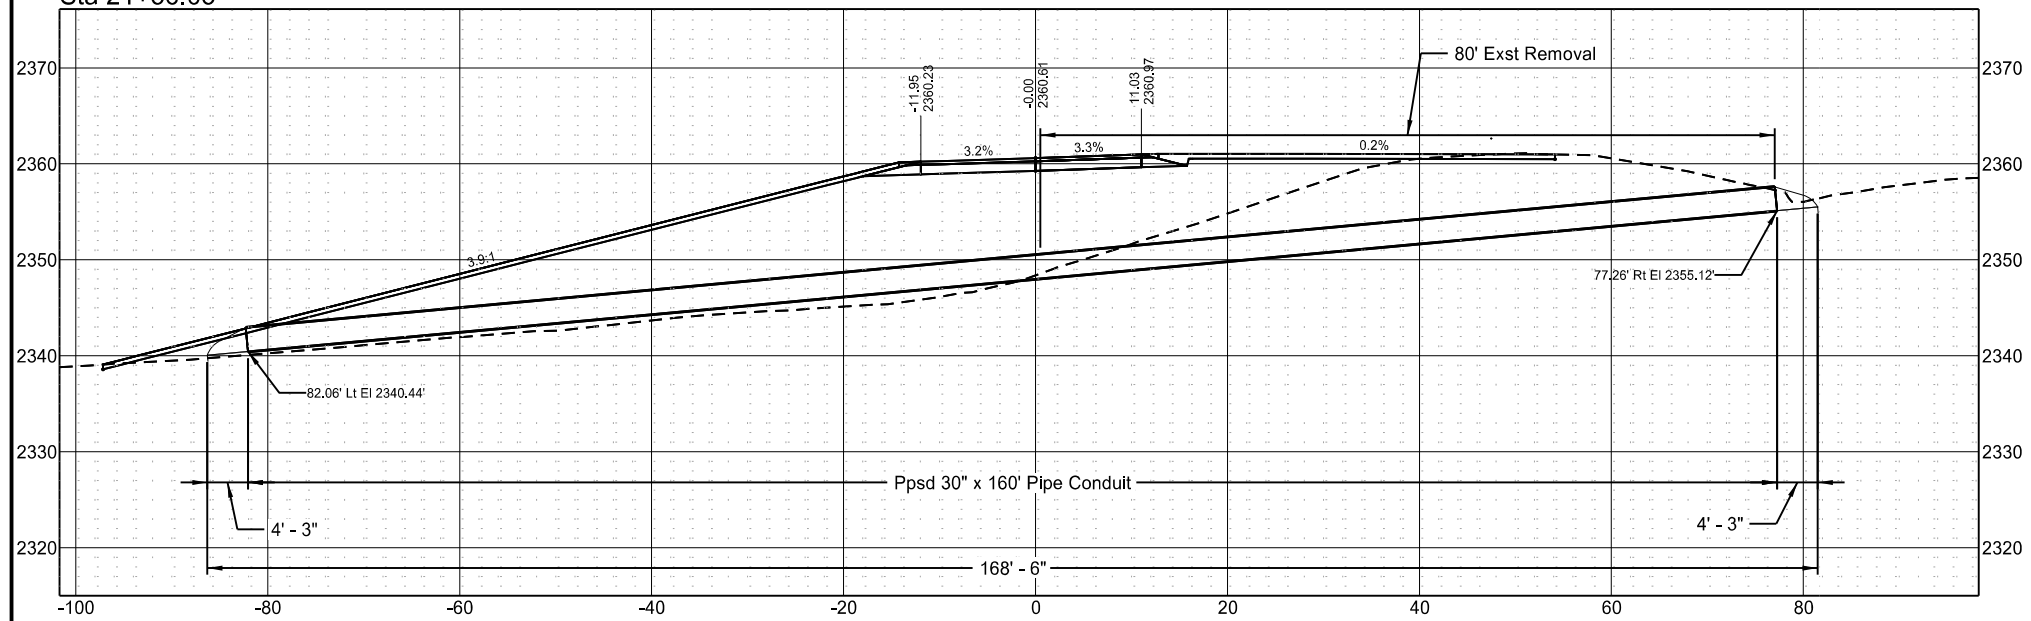

Chain = OCL_Appr_Access

Chateau Road - Medora, ND
Burning Hills Amphitheater to Pacific Ave
Cross Sections Culverts

| STATE | PROJECT NO. | SECTION NO. | SHEET NO. |
|-------|-------------------|-------------|-----------|
| ND | SS-FTF-5-999(036) | 200 | 303 |

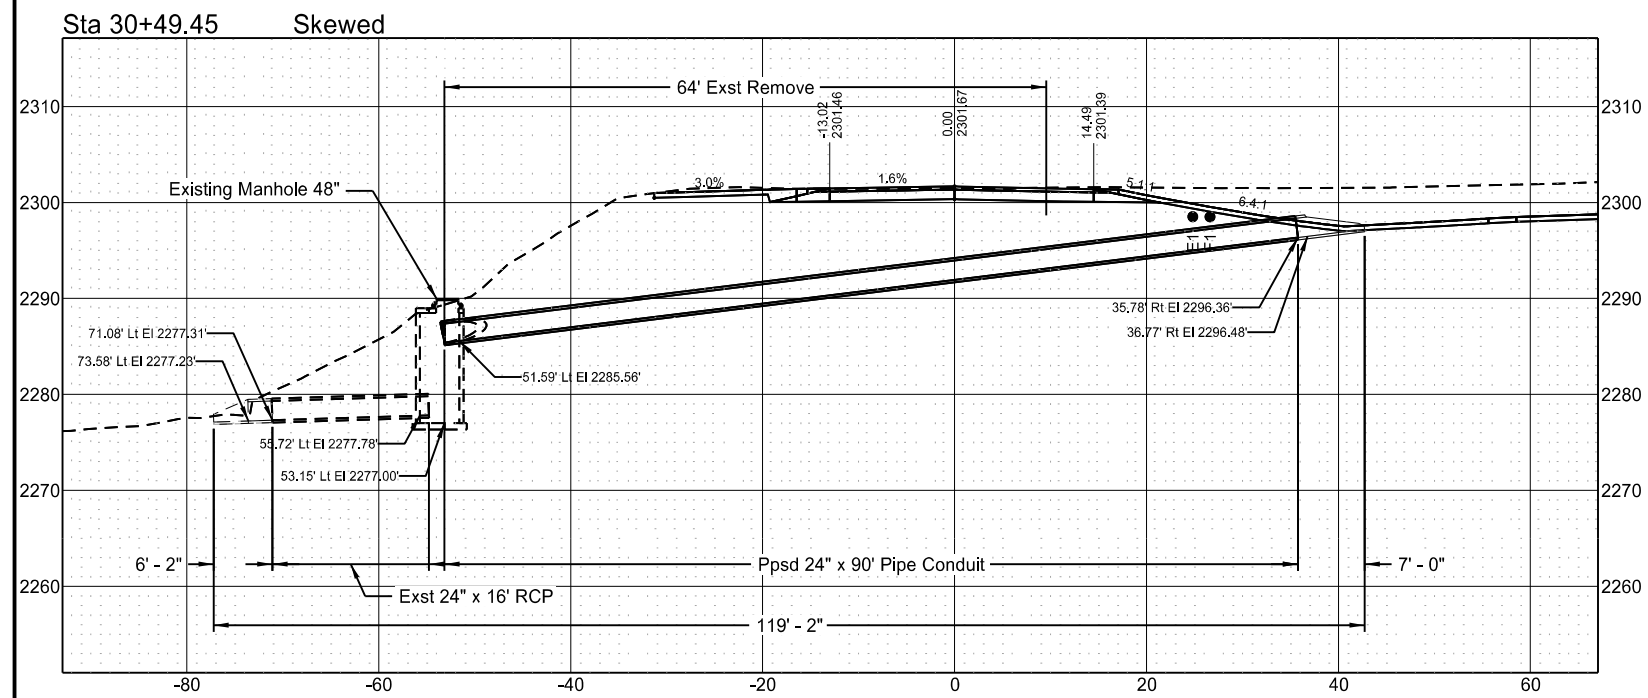


Chain = OCL_Appr_Access

Chateau Road - Medora, ND
Burning Hills Amphitheater to Pacific Ave

Cross Sections Culverts

| STATE | PROJECT NO. | SECTION NO. | SHEET NO. |
|-------|-------------------|-------------|-----------|
| ND | SS-FTF-5-999(036) | 200 | 304 |


Sta 30+58.11 Skewed

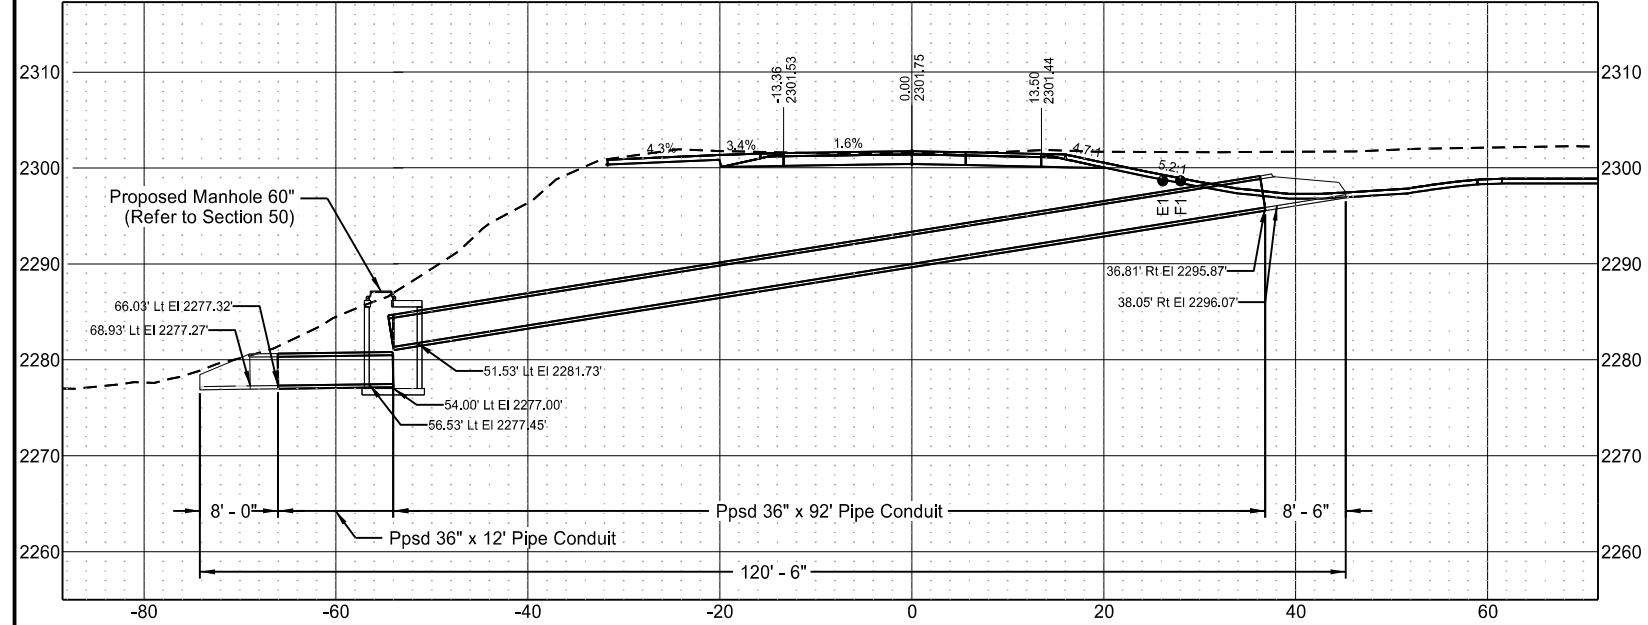

Chain = OCL_Chateau

Chateau Road - Medora, ND
Burning Hills Amphitheater to Pacific Ave
Cross Sections Culverts

| STATE | PROJECT NO. | SECTION NO. | SHEET NO. |
|-------|-------------------|-------------|-----------|
| ND | SS-FTF-5-999(036) | 200 | 305 |

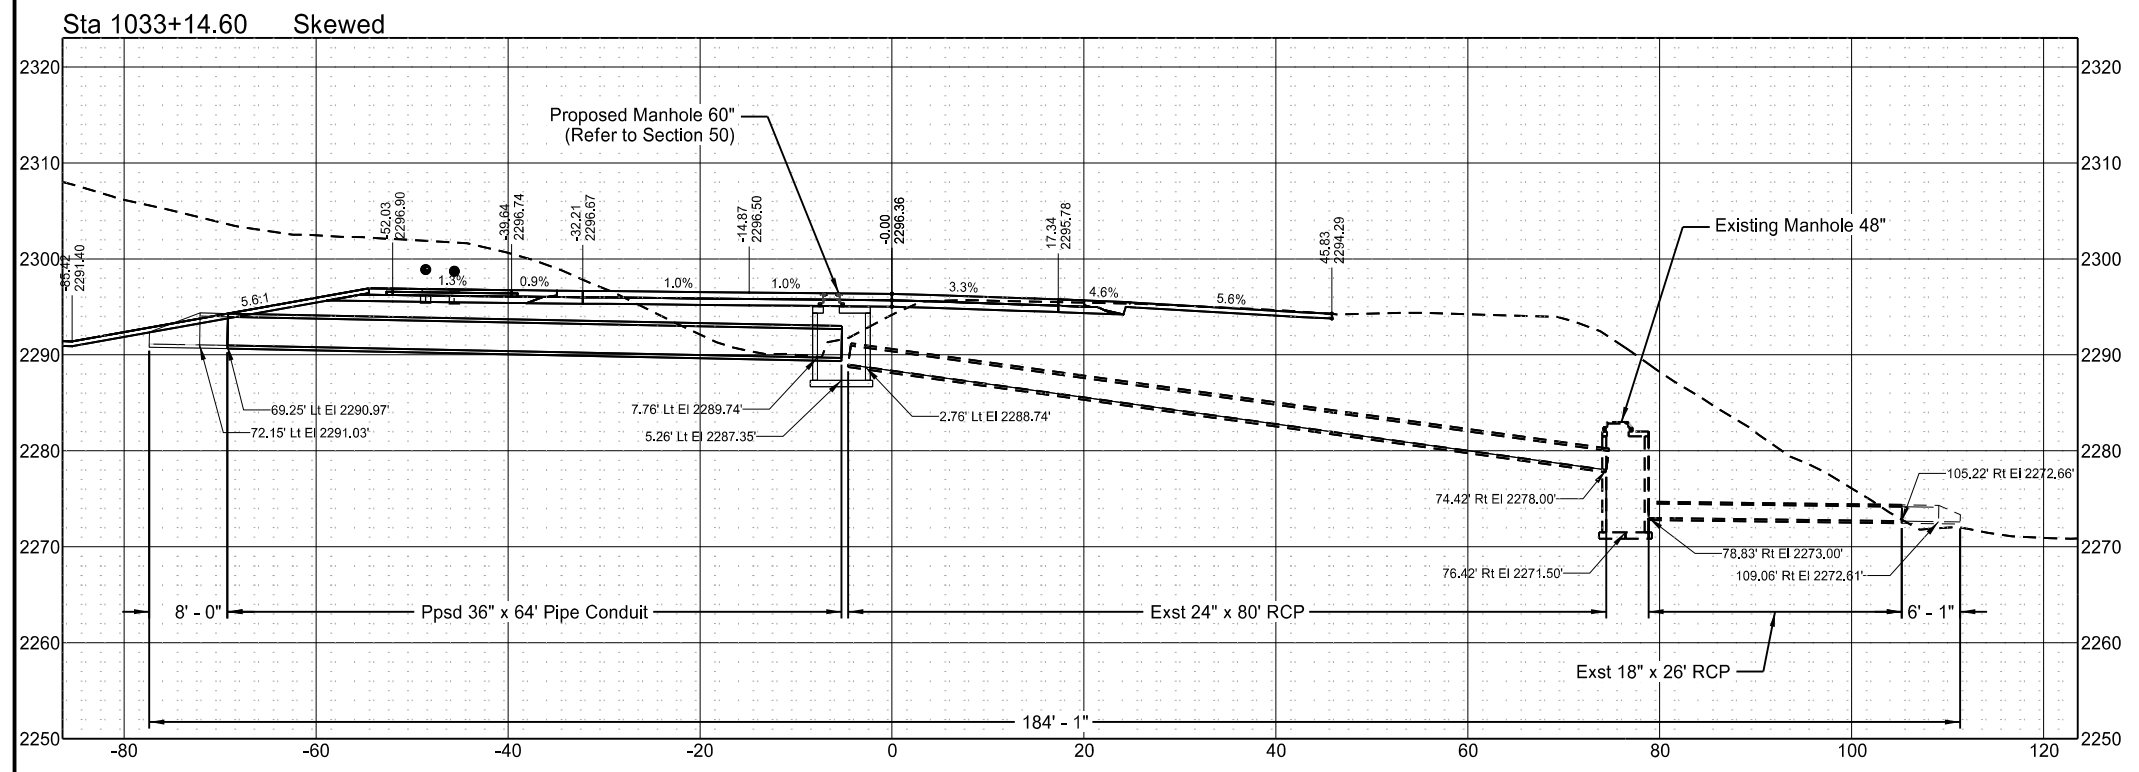


Chain = OCL_Appr_Field

Chateau Road - Medora, ND
Burning Hills Amphitheater to Pacific Ave

Cross Sections Culverts

| STATE | PROJECT NO. | SECTION NO. | SHEET NO. |
|-------|-------------------|-------------|-----------|
| ND | SS-FTF-5-999(036) | 200 | 306 |

Sta 50+43.91

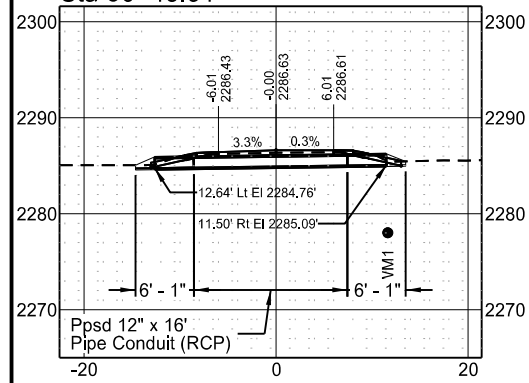


Chain = OCL_Appr_RRSouth

Chateau Road - Medora, ND
Burning Hills Amphitheater to Pacific Ave

Cross Sections Culverts

| STATE | PROJECT NO. | SECTION NO. | SHEET NO. |
|-------|-------------------|-------------|-----------|
| ND | SS-FTF-5-999(036) | 200 | 307 |

Sta 81+58.43

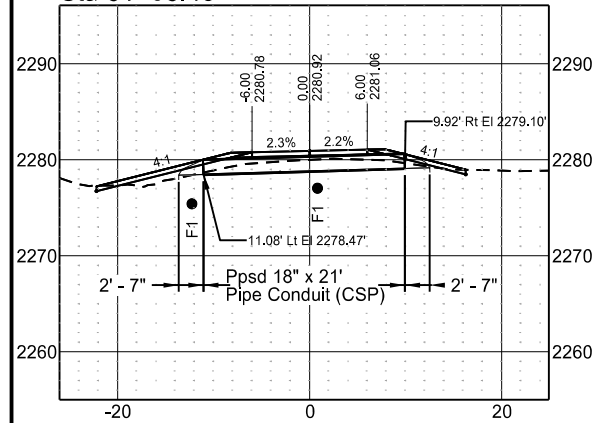


Chain = OCL_Chateau

Chateau Road - Medora, ND
Burning Hills Amphitheater to Pacific Ave

Cross Sections Culverts

| STATE | PROJECT NO. | SECTION NO. | SHEET NO. |
|-------|-------------------|-------------|-----------|
| ND | SS-FTF-5-999(036) | 200 | 308 |

Sta 1044+32.95

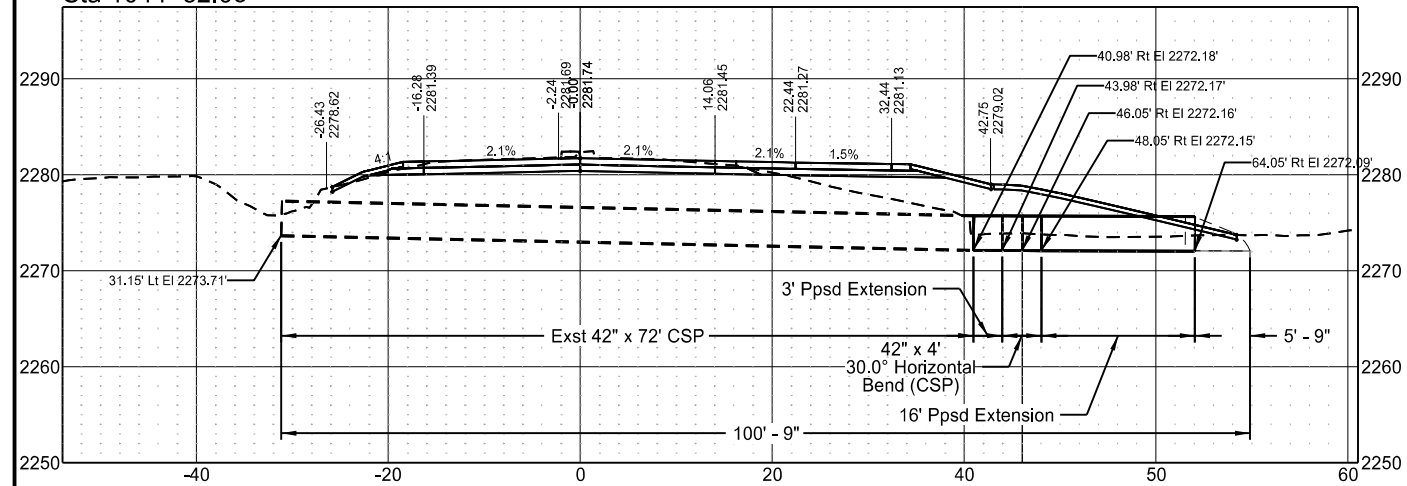


Chain = OCL_Appr_Cemetery


Chateau Road - Medora, ND
Burning Hills Amphitheater to Pacific Ave
Cross Sections Approaches

| STATE | PROJECT NO. | SECTION NO. | SHEET NO. |
|-------|-------------------|-------------|-----------|
| ND | SS-FTF-5-999(036) | 200 | 401 |

Sta 1+09.00

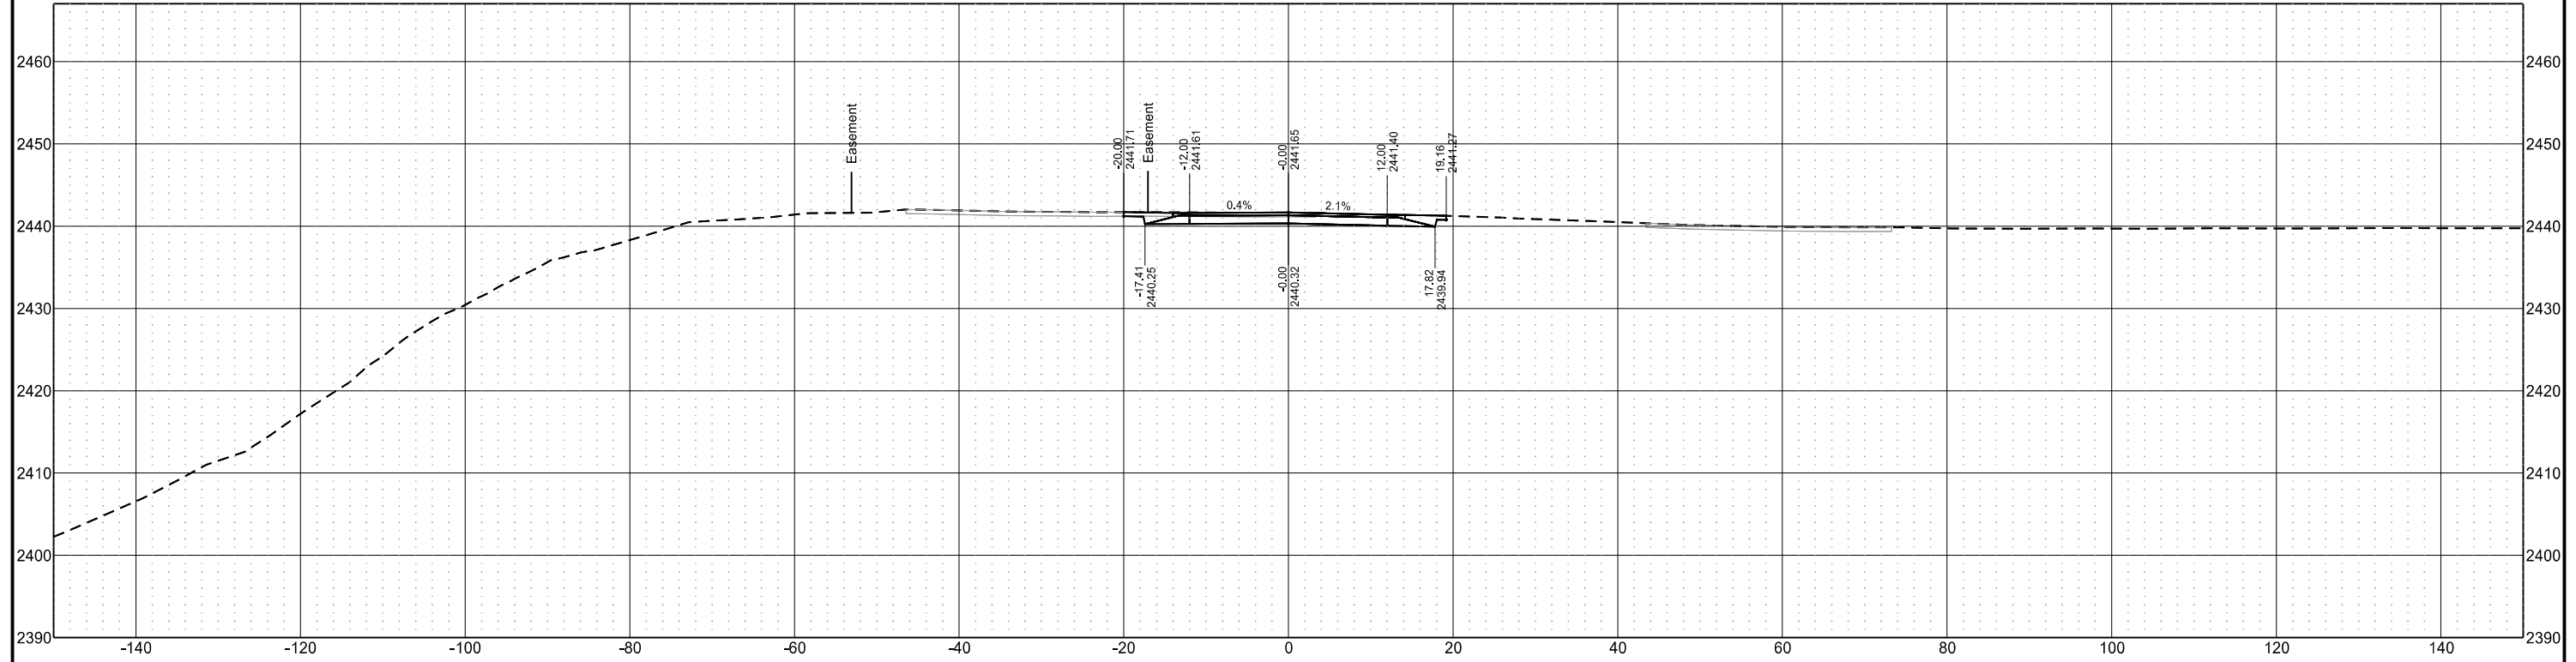

Sta 1+08.00

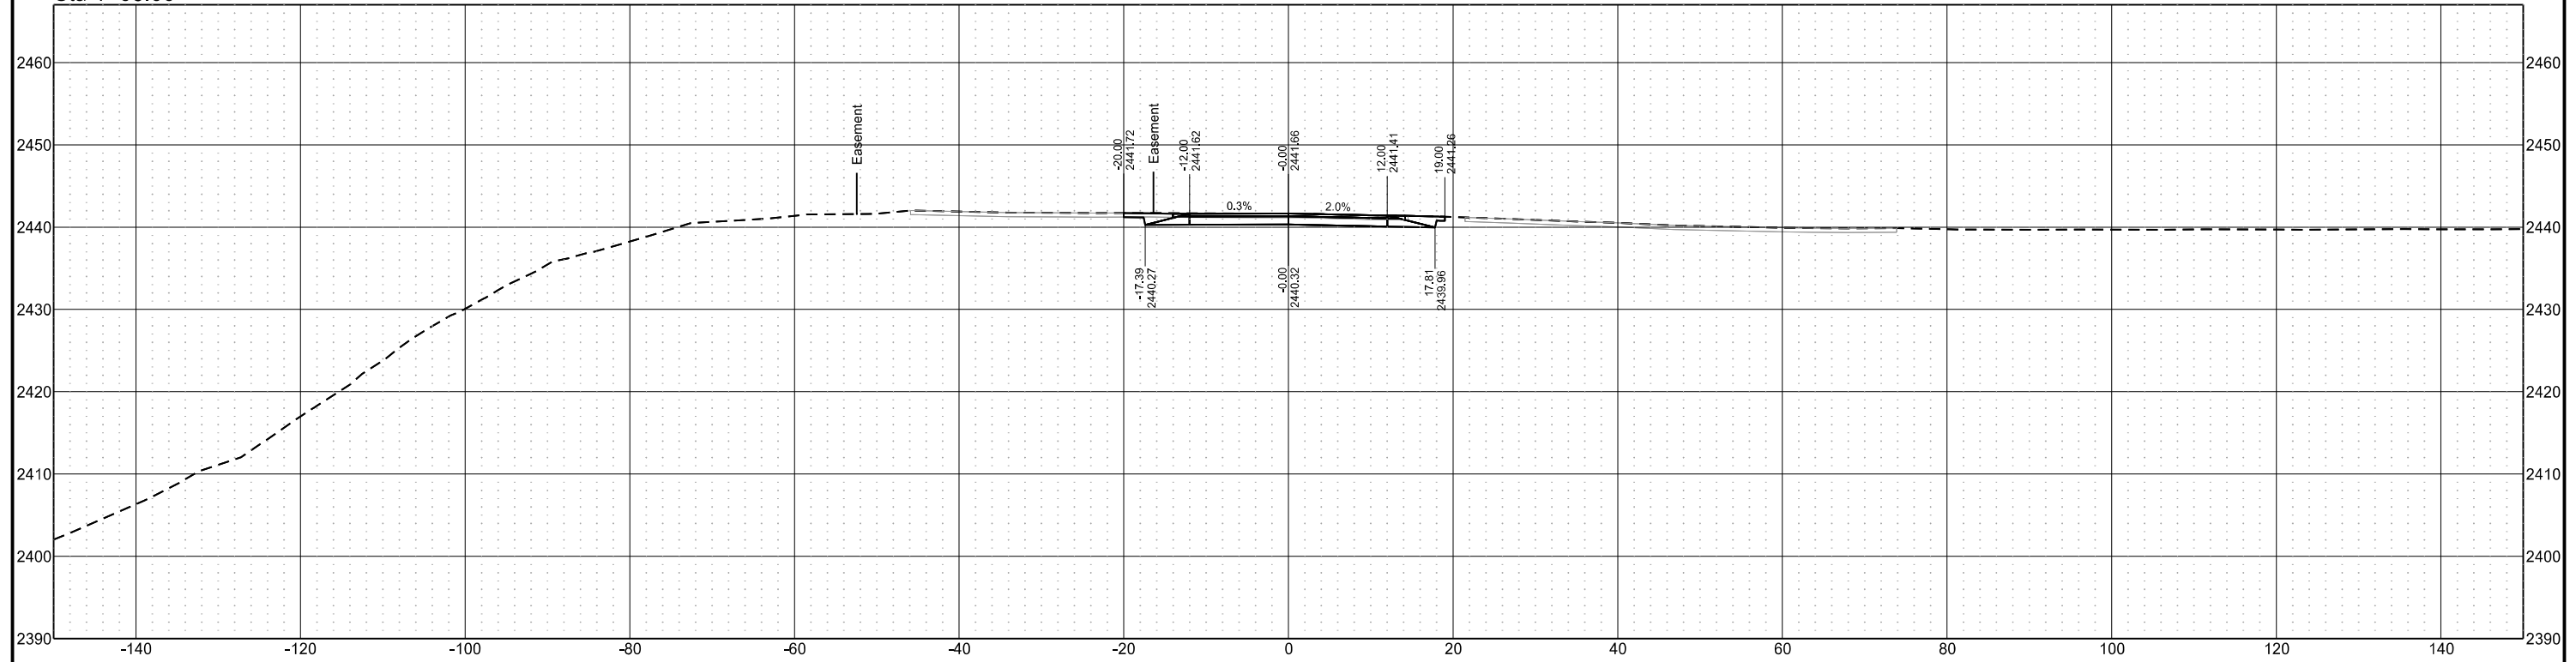


Chain = OCL_Appr_Cemetery


Chateau Road - Medora, ND
Burning Hills Amphitheater to Pacific Ave
Cross Sections Approaches

| STATE | PROJECT NO. | SECTION NO. | SHEET NO. |
|-------|-------------------|-------------|-----------|
| ND | SS-FTF-5-999(036) | 200 | 402 |

Sta 1+25.00

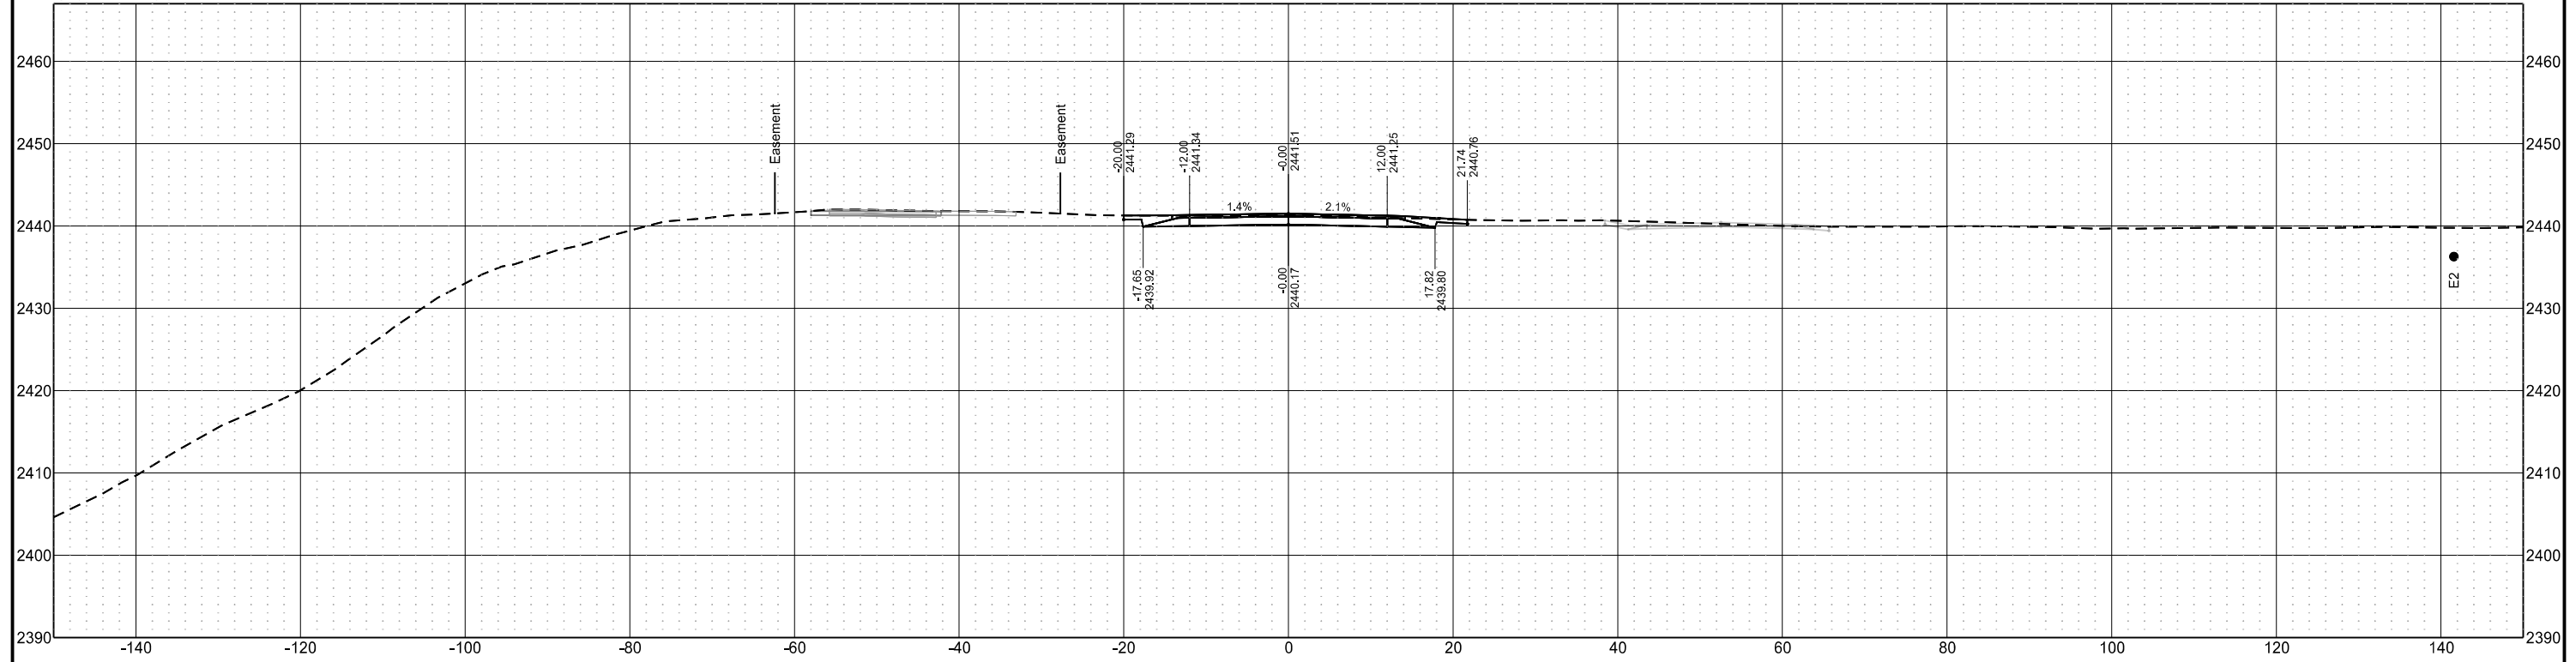

Sta 1+10.00

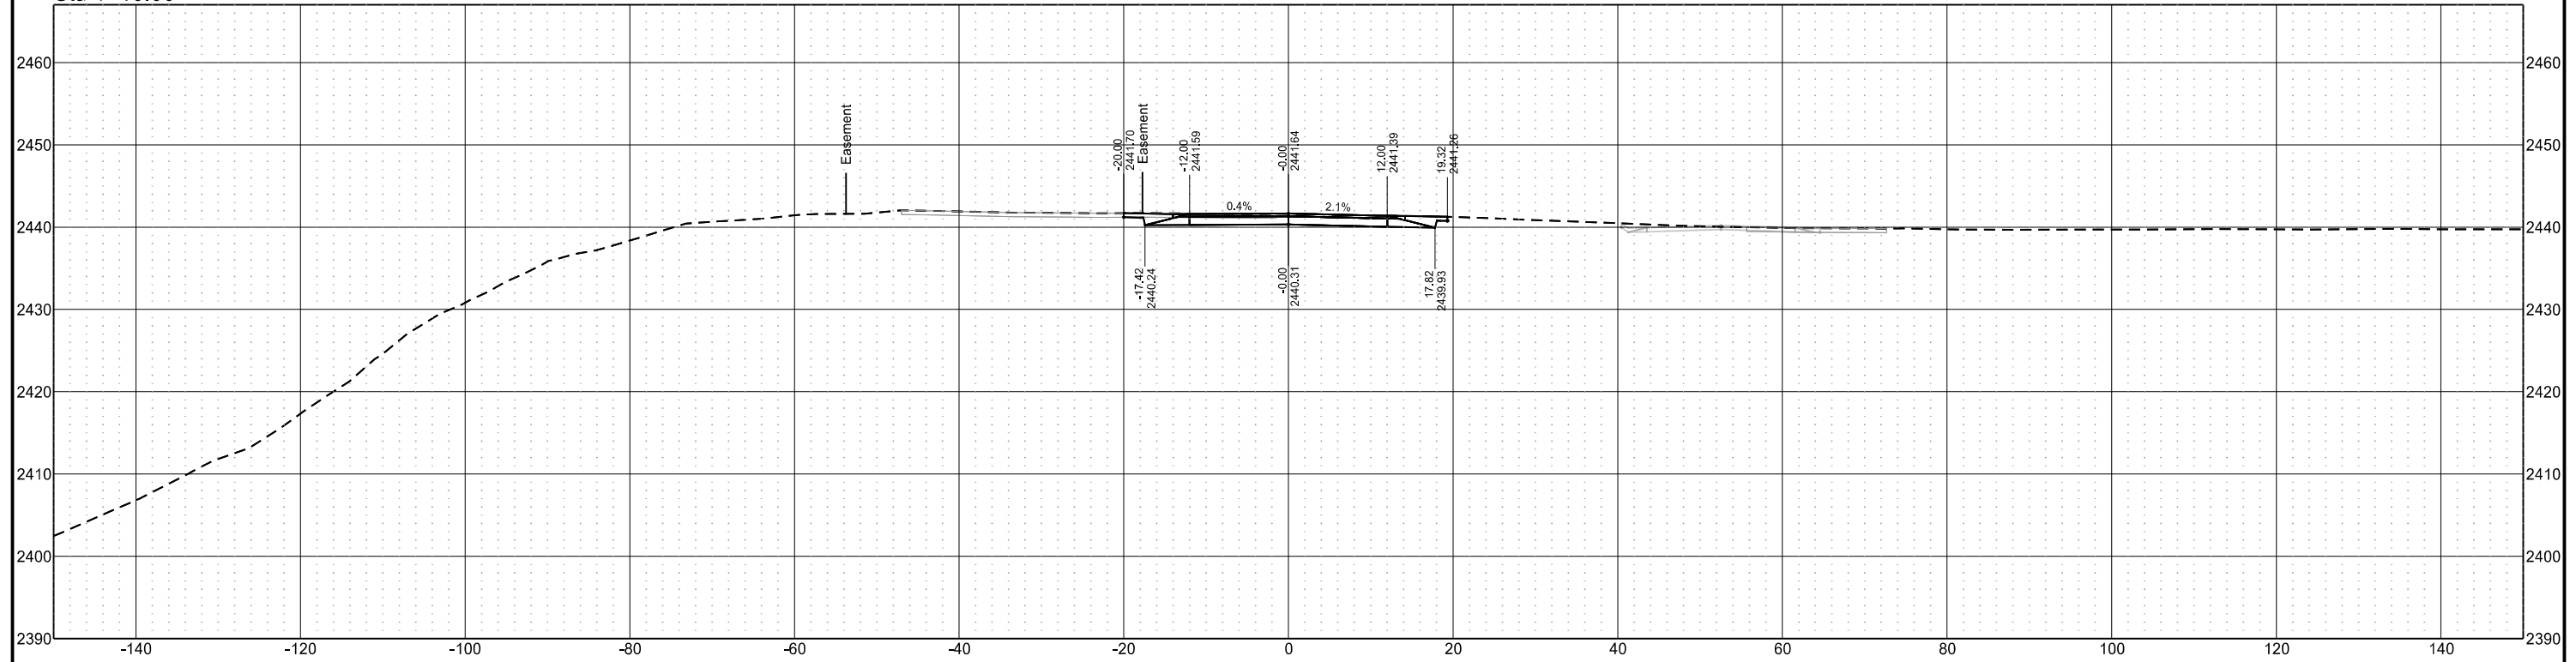


Chain = OCL_Appr_Cemetery


Chateau Road - Medora, ND
Burning Hills Amphitheater to Pacific Ave
Cross Sections Approaches

| STATE | PROJECT NO. | SECTION NO. | SHEET NO. |
|-------|-------------------|-------------|-----------|
| ND | SS-FTF-5-999(036) | 200 | 403 |

Sta 1+40.00

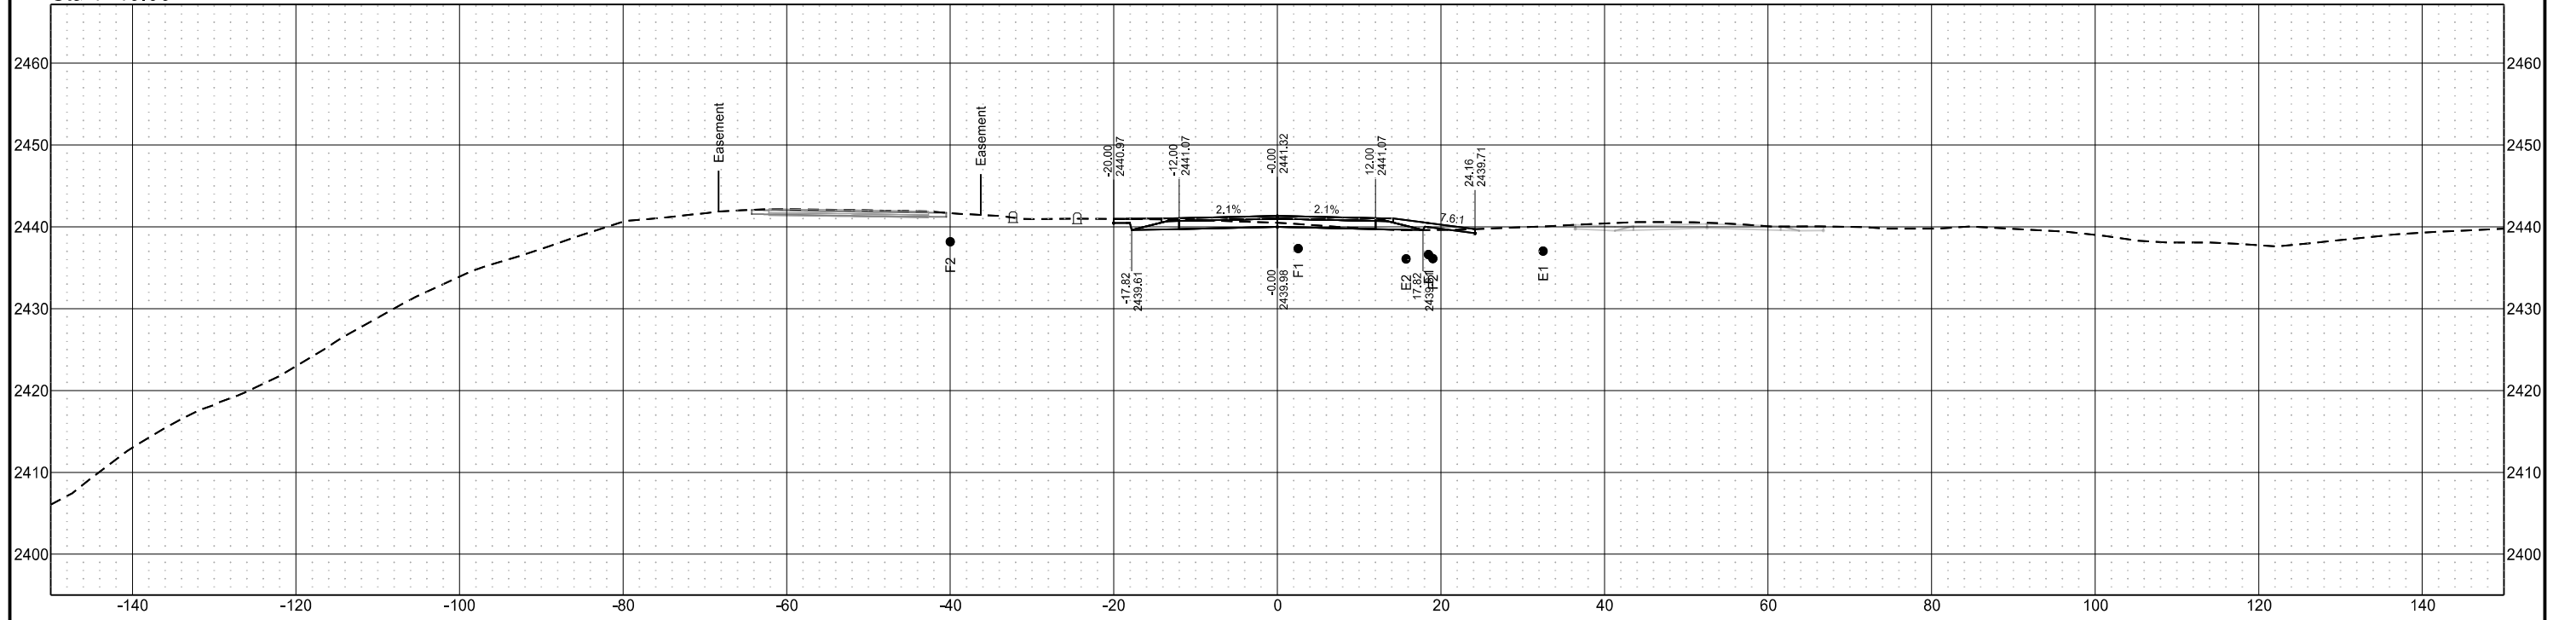


Sta 1+35.25

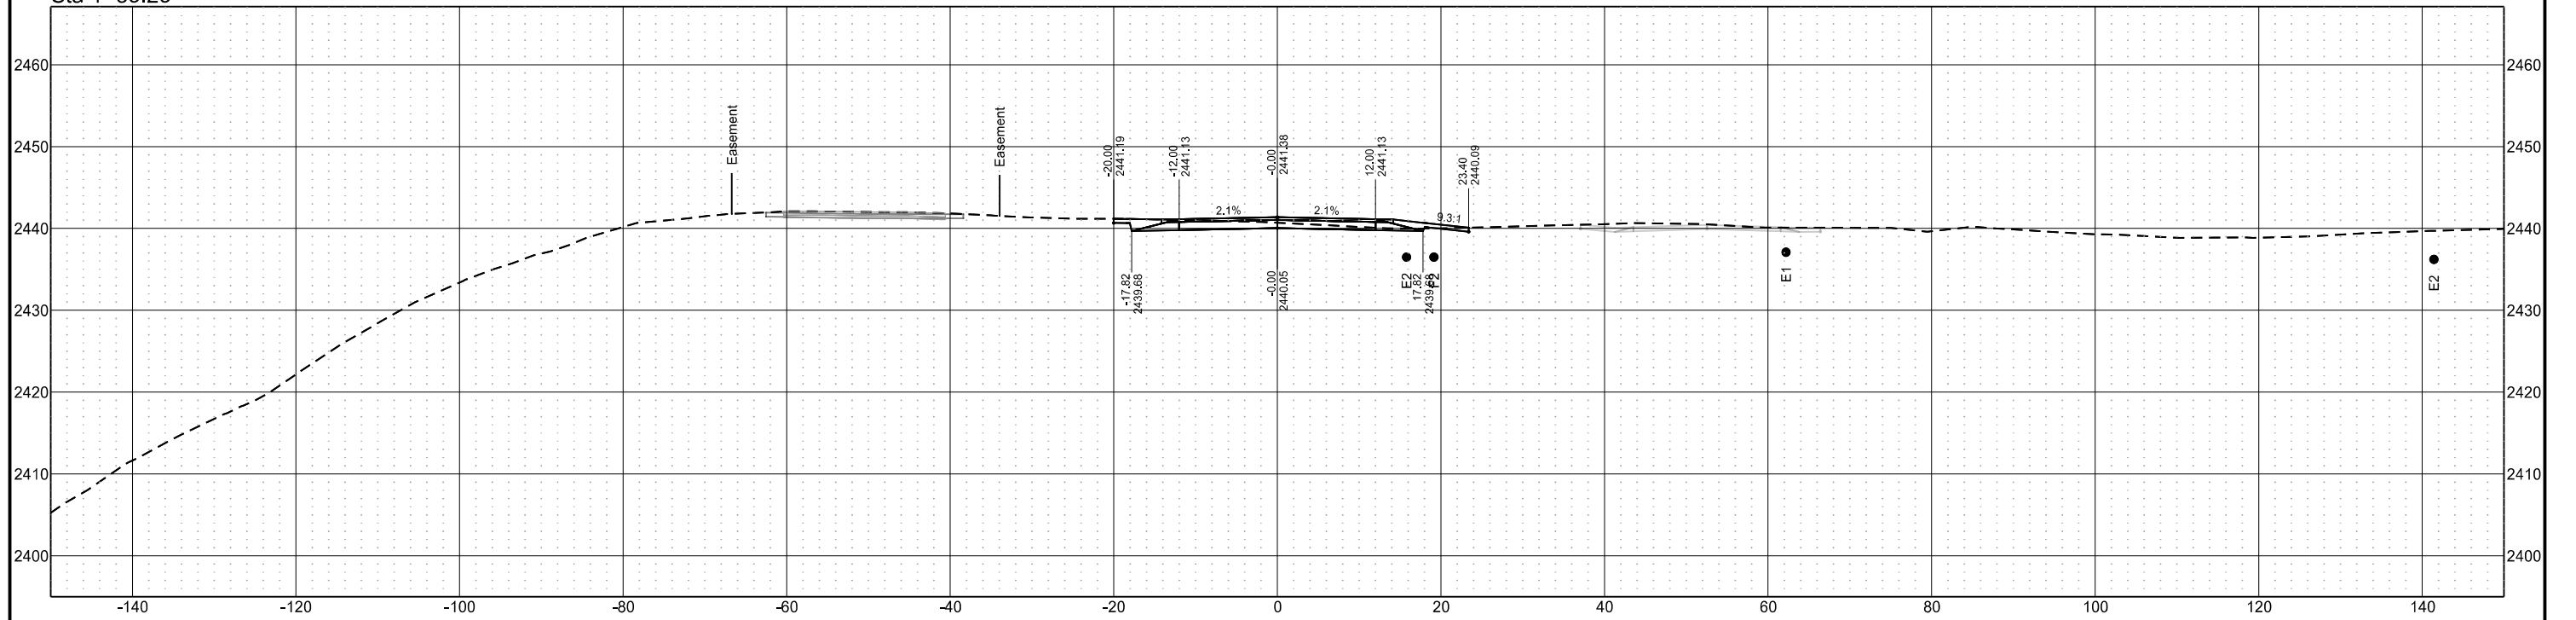


| STATE | PROJECT NO. | SECTION NO. | SHEET NO. |
|-------|-------------------|-------------|-----------|
| ND | SS-FTF-5-999(036) | 200 | 404 |

Sta 1+46.05

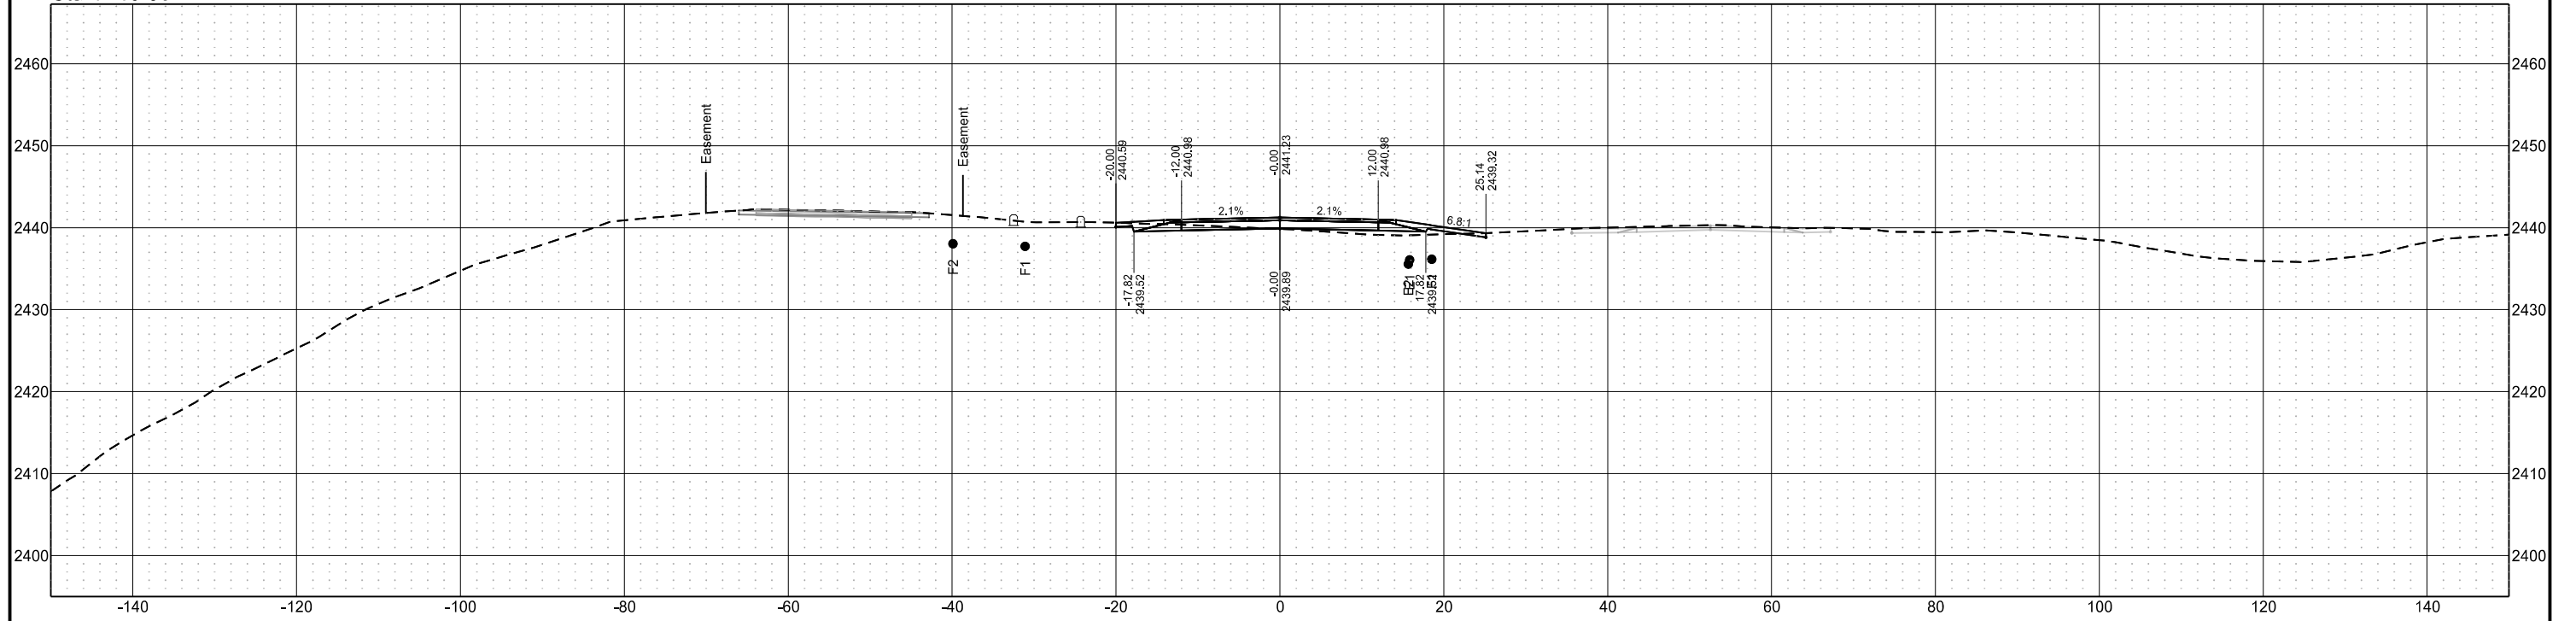

Sta 1+44.82

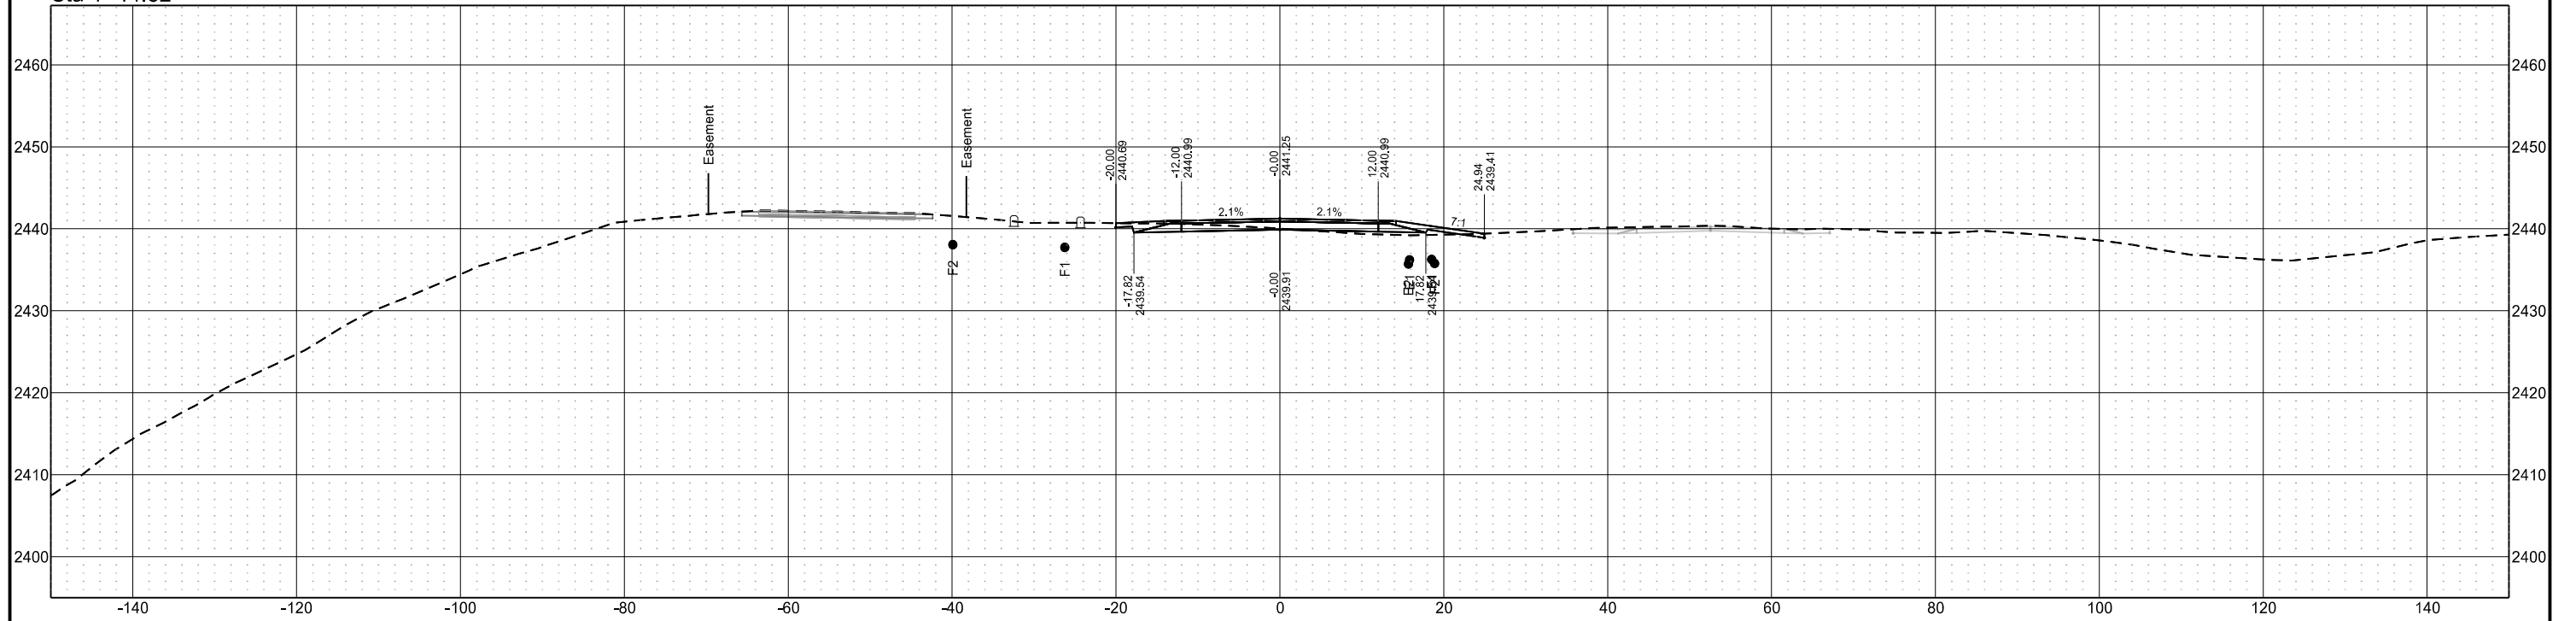


Chain = OCL_Appr_Cemetery


Chateau Road - Medora, ND
Burning Hills Amphitheater to Pacific Ave
Cross Sections Approaches

| STATE | PROJECT NO. | SECTION NO. | SHEET NO. |
|-------|-------------------|-------------|-----------|
| ND | SS-FTF-5-999(036) | 200 | 405 |

Sta 1+75.00

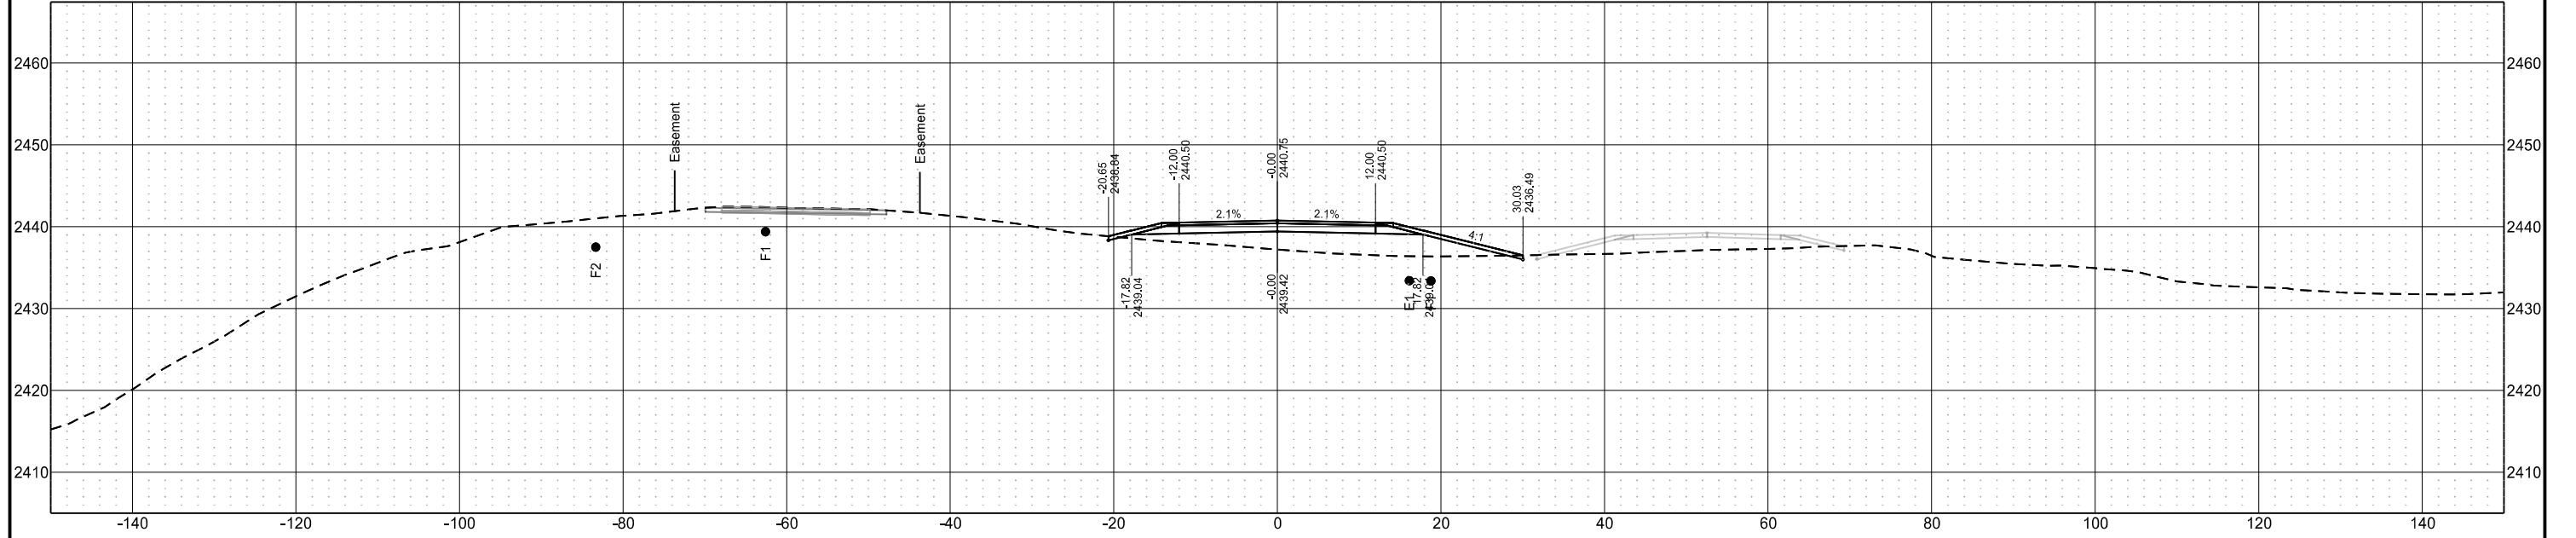

Sta 1+50.00

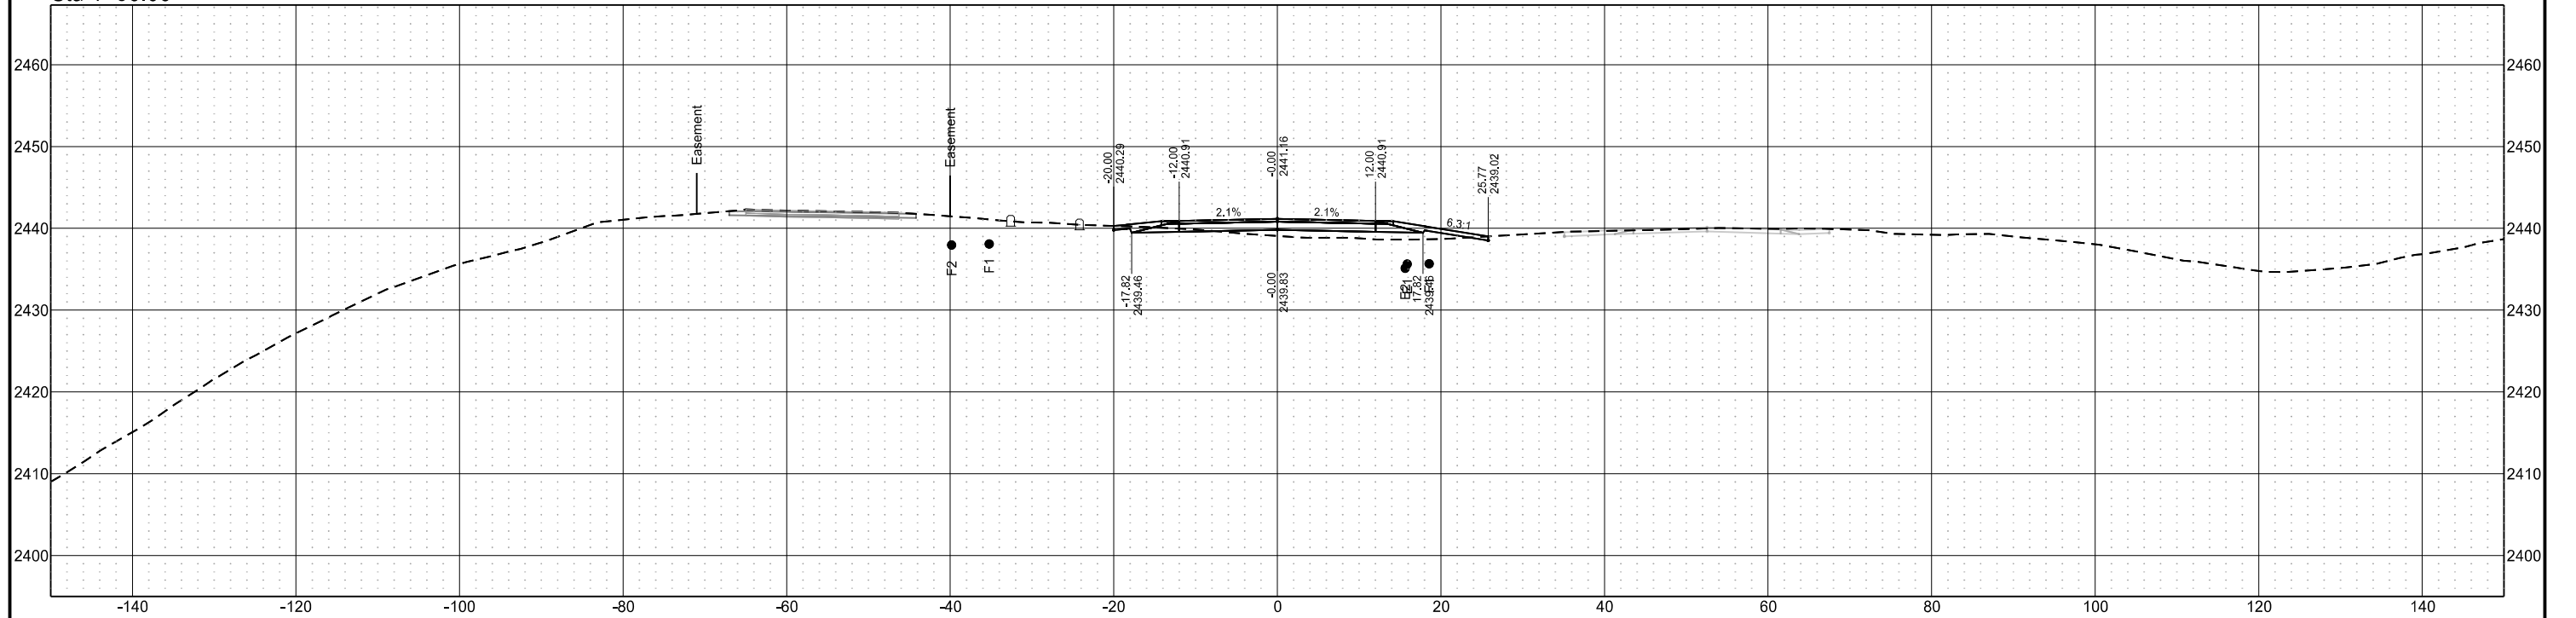


Chain = OCL_Appr_Cemetery


Chateau Road - Medora, ND
Burning Hills Amphitheater to Pacific Ave
Cross Sections Approaches

| STATE | PROJECT NO. | SECTION NO. | SHEET NO. |
|-------|-------------------|-------------|-----------|
| ND | SS-FTF-5-999(036) | 200 | 406 |

Sta 2+19.83

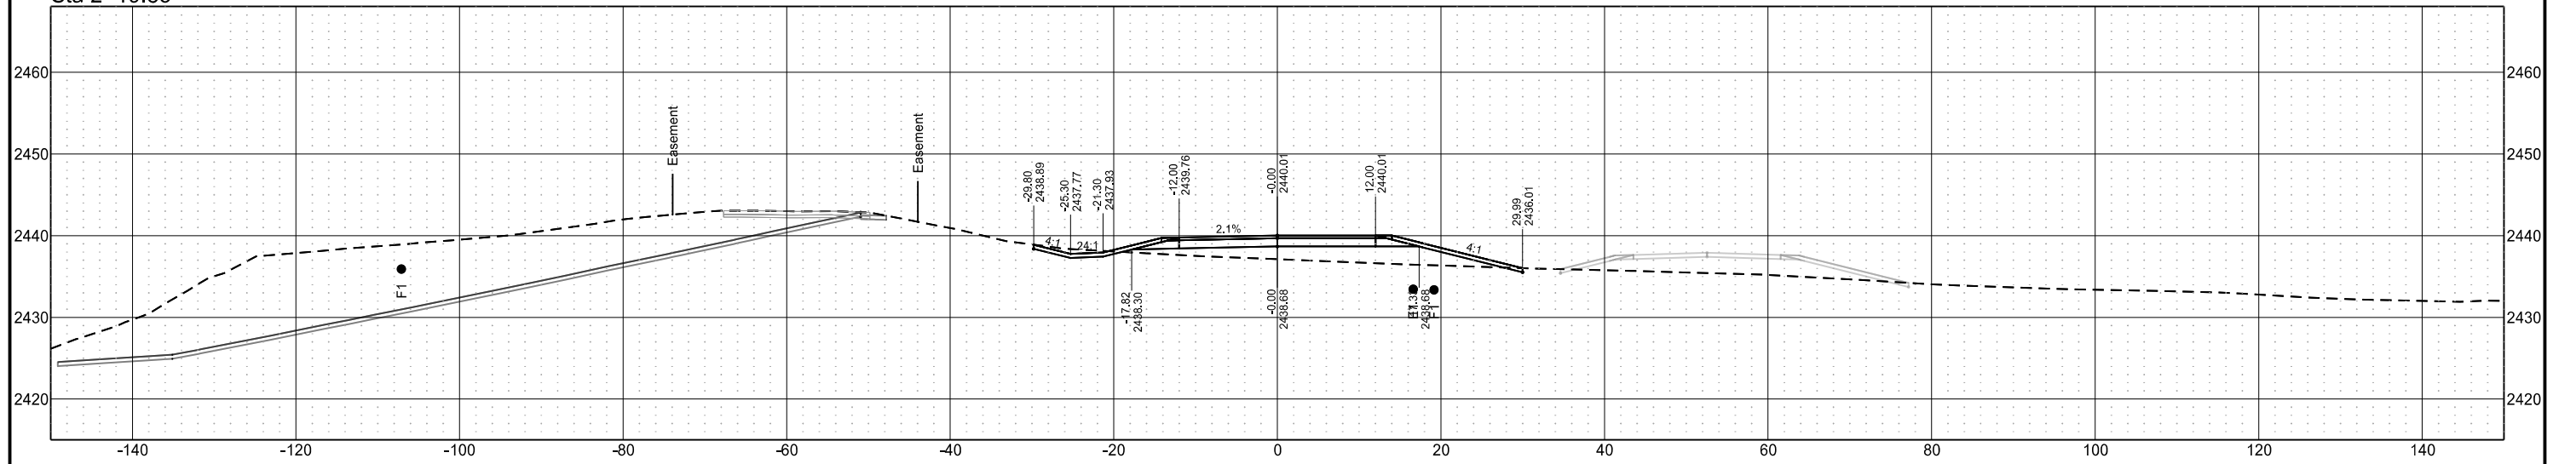

Sta 2+00.00

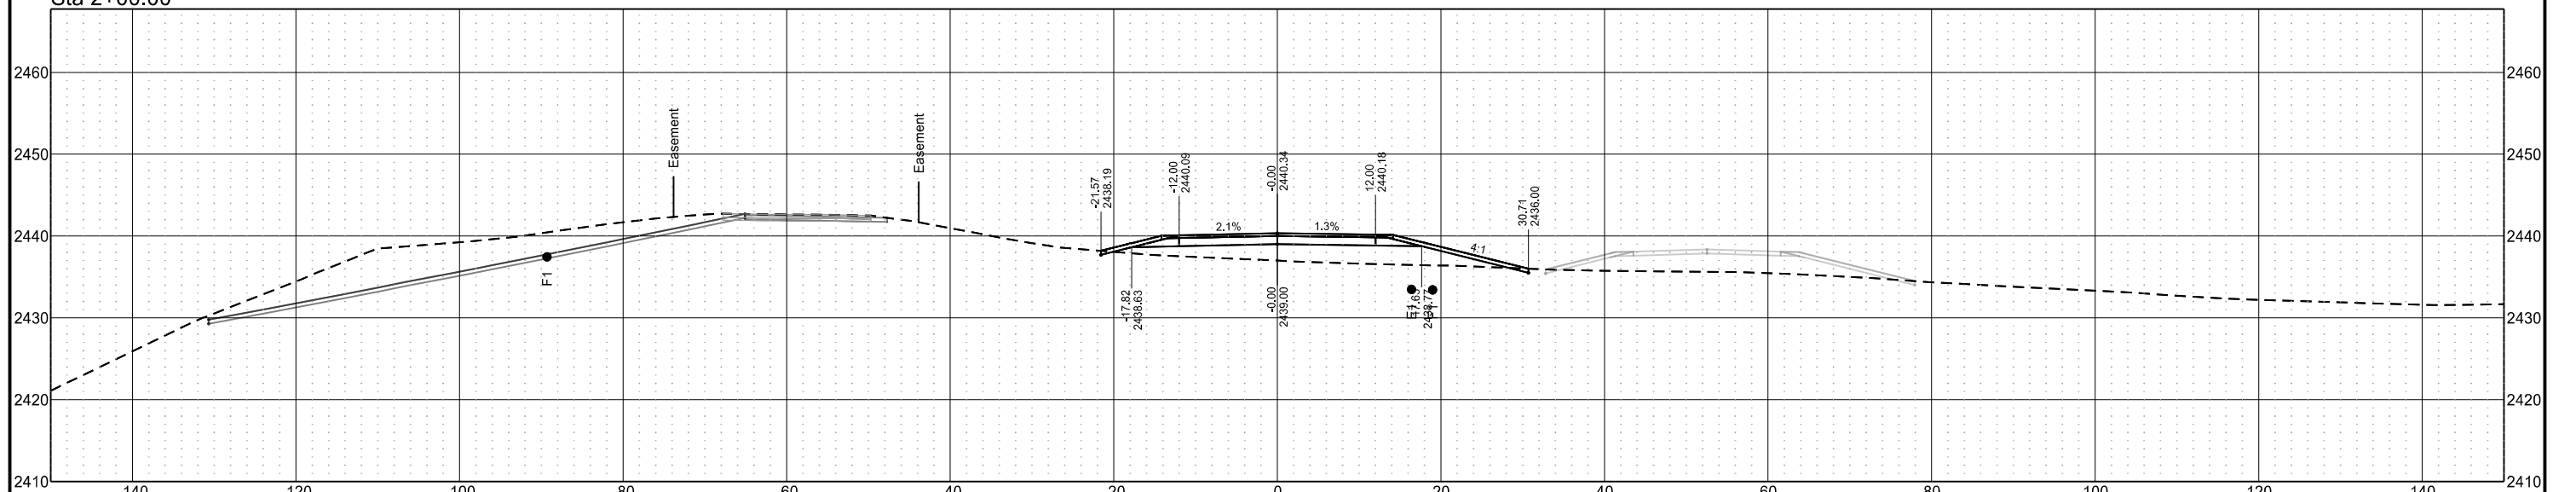


Chain = OCL_Appr_Cemetery


Chateau Road - Medora, ND
Burning Hills Amphitheater to Pacific Ave
Cross Sections Approaches

| STATE | PROJECT NO. | SECTION NO. | SHEET NO. |
|-------|-------------------|-------------|-----------|
| ND | SS-FTF-5-999(036) | 200 | 407 |


Sta 2+51.33

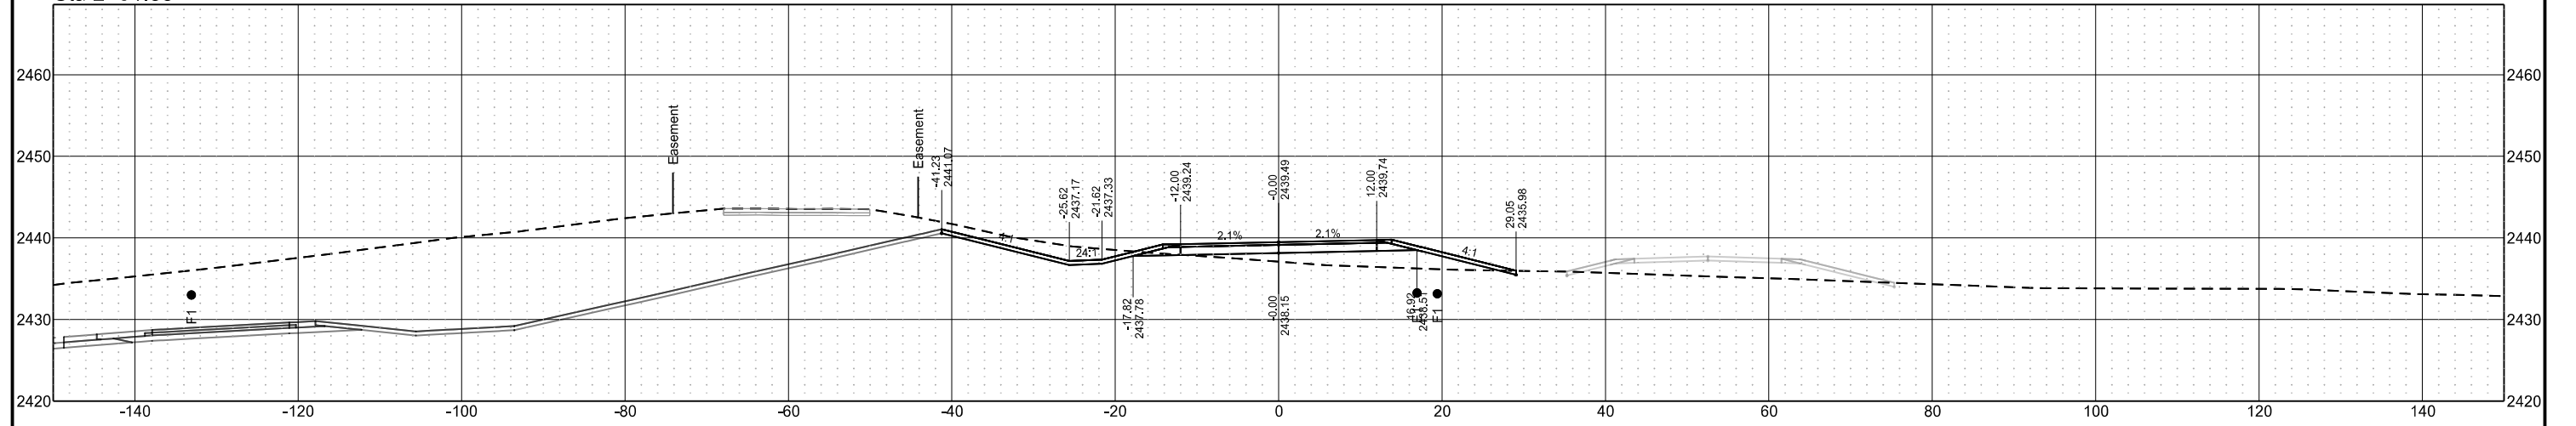

Sta 2+50.00

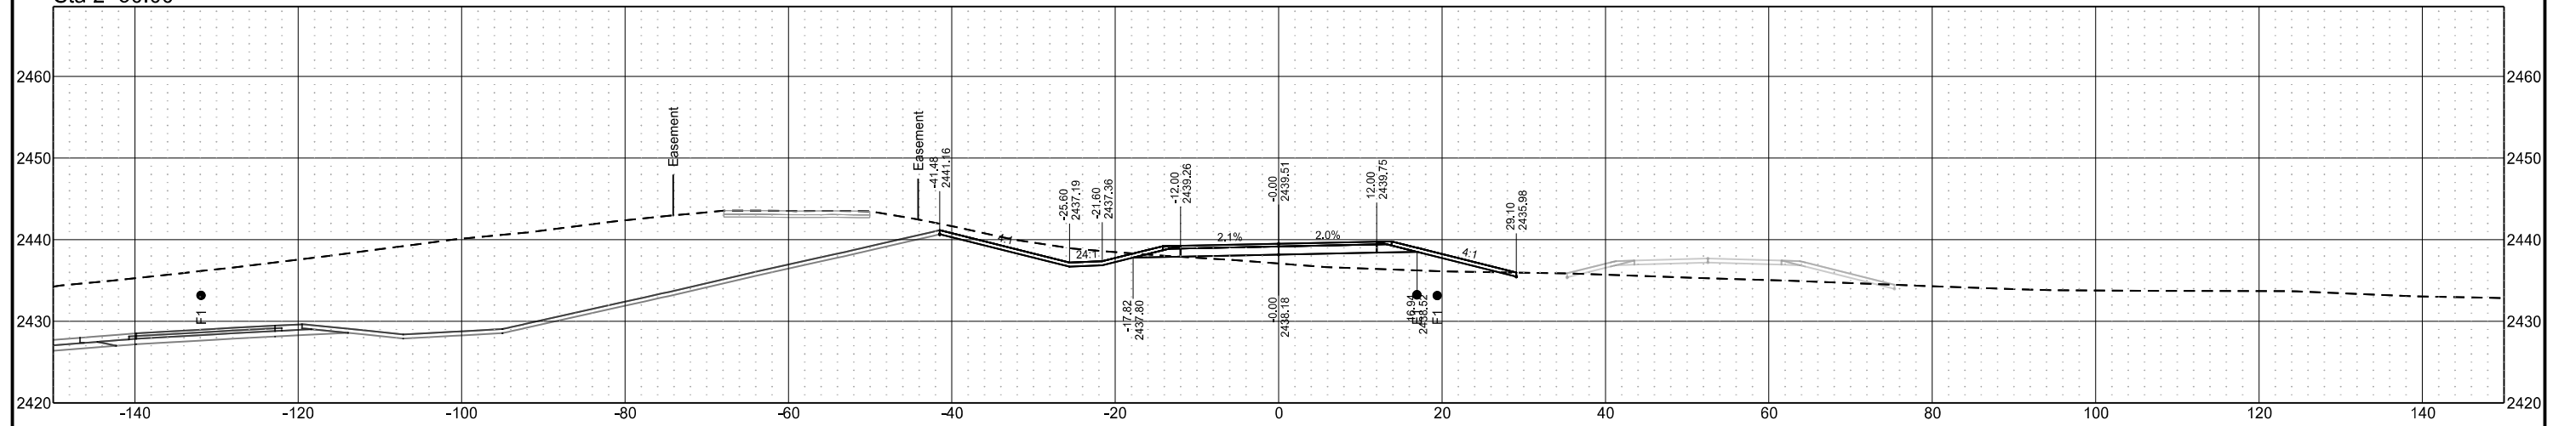

Sta 2+25.00

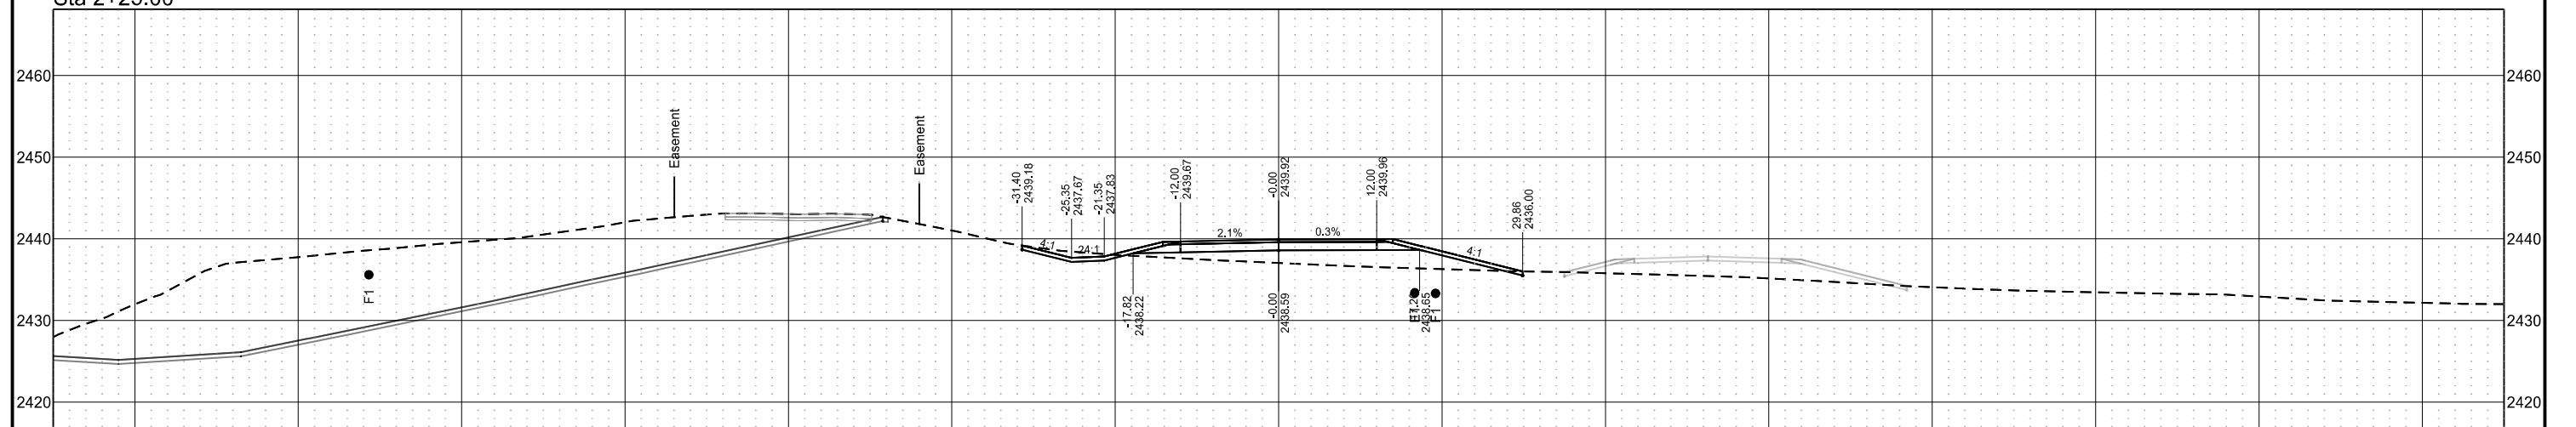


Chain = OCL_Appr_Cemetery


Chateau Road - Medora, ND
Burning Hills Amphitheater to Pacific Ave
Cross Sections Approaches

| STATE | PROJECT NO. | SECTION NO. | SHEET NO. |
|-------|-------------------|-------------|-----------|
| ND | SS-FTF-5-999(036) | 200 | 408 |


Sta 2+79.83

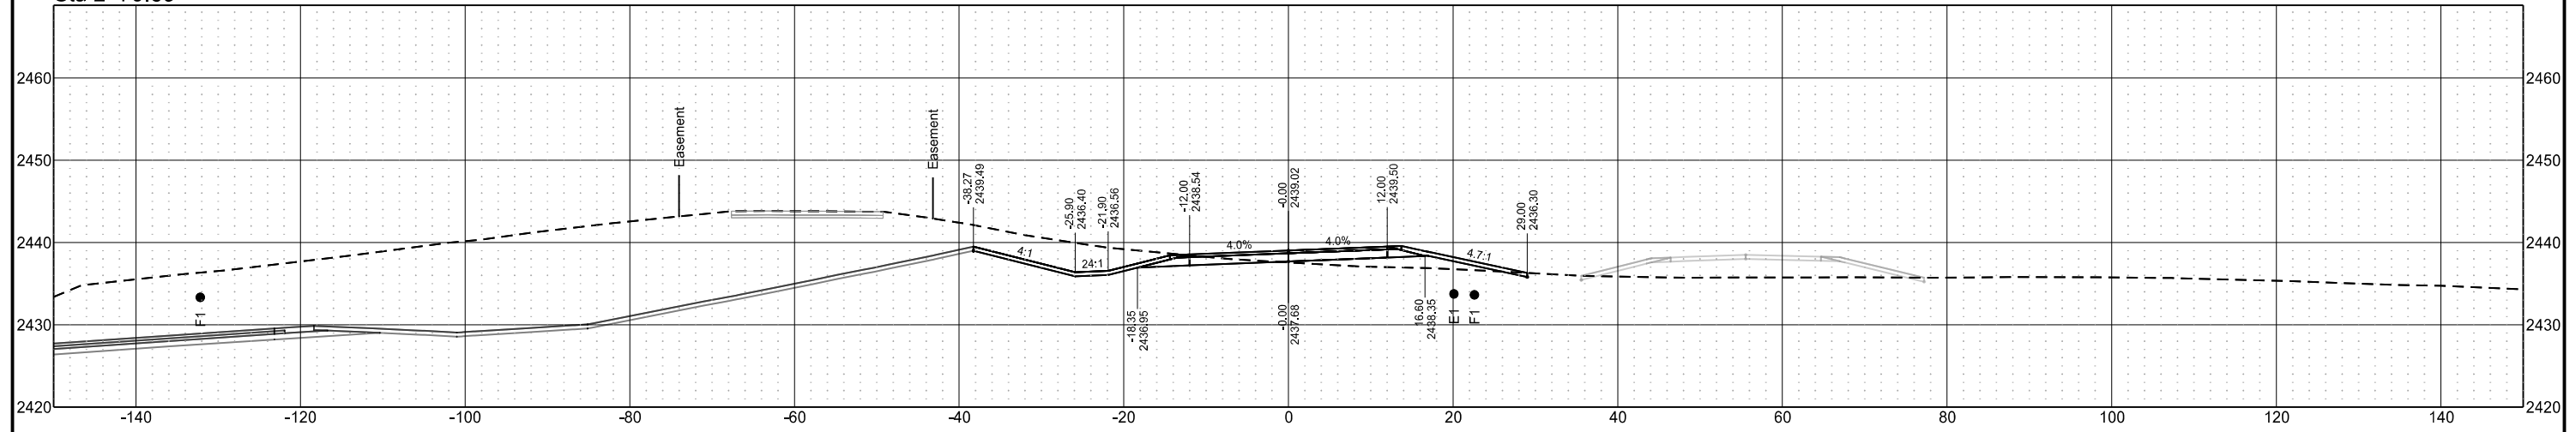

Sta 2+75.00

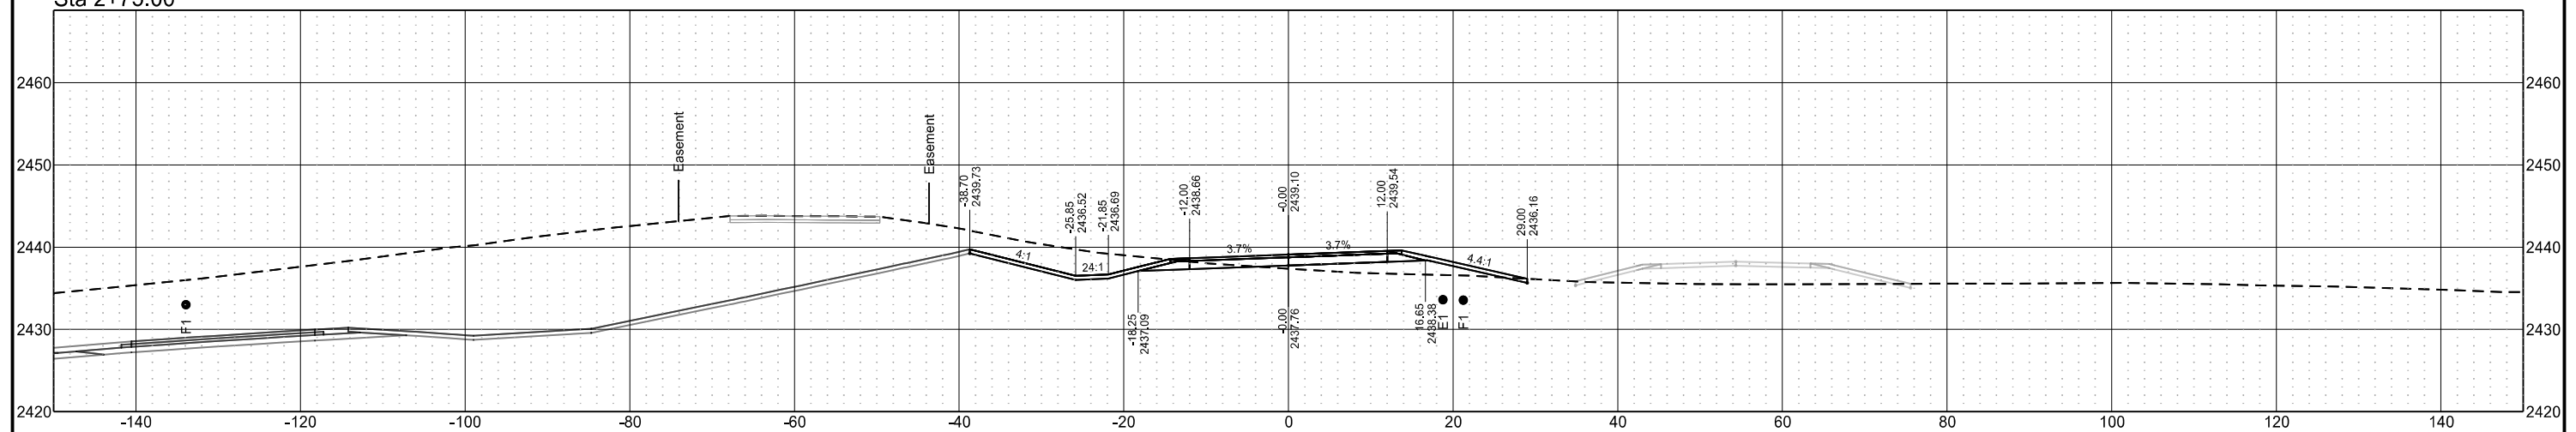


Sta 2+75.00

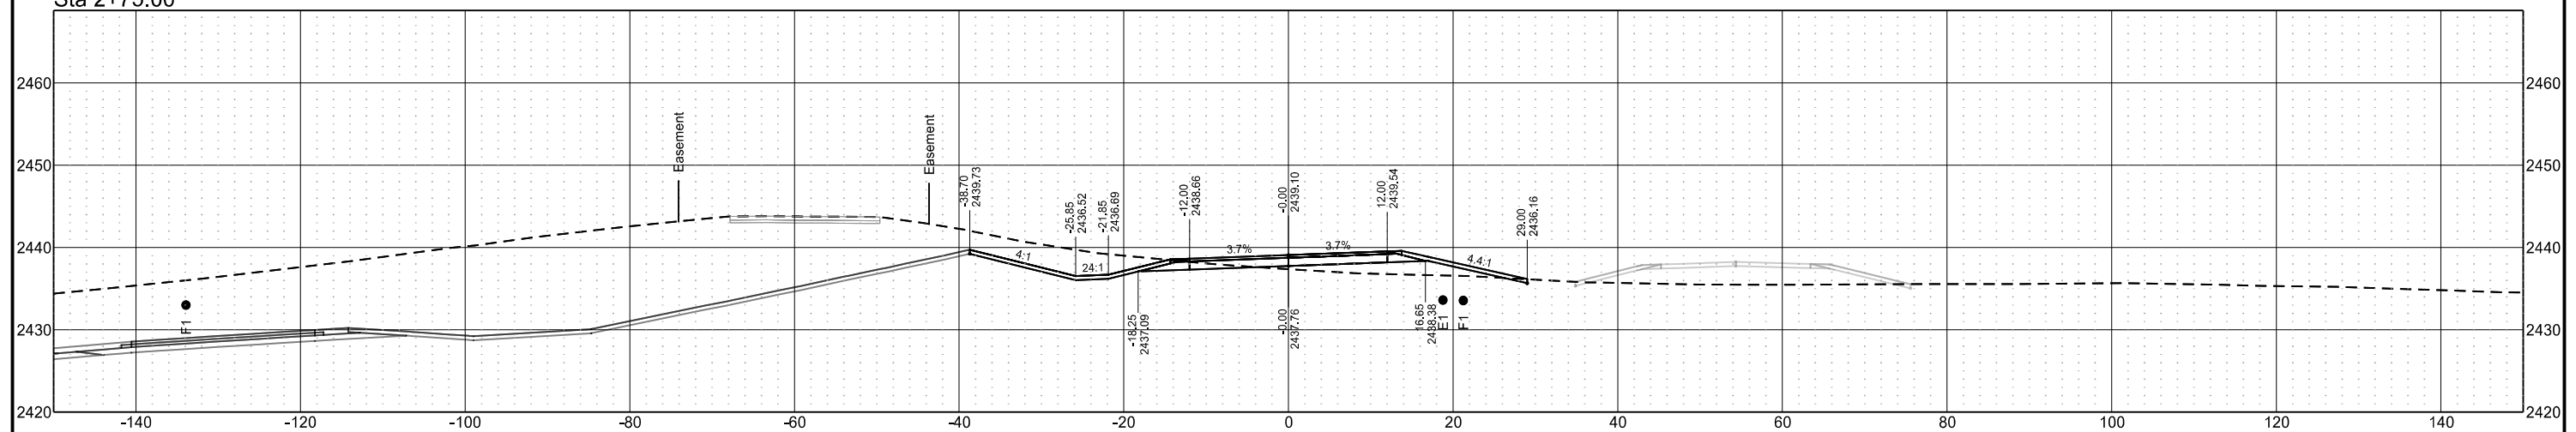


| STATE | PROJECT NO. | SECTION NO. | SHEET NO. |
|-------|-------------------|-------------|-----------|
| ND | SS-FTF-5-999(036) | 200 | 409 |


Sta 3+25.00

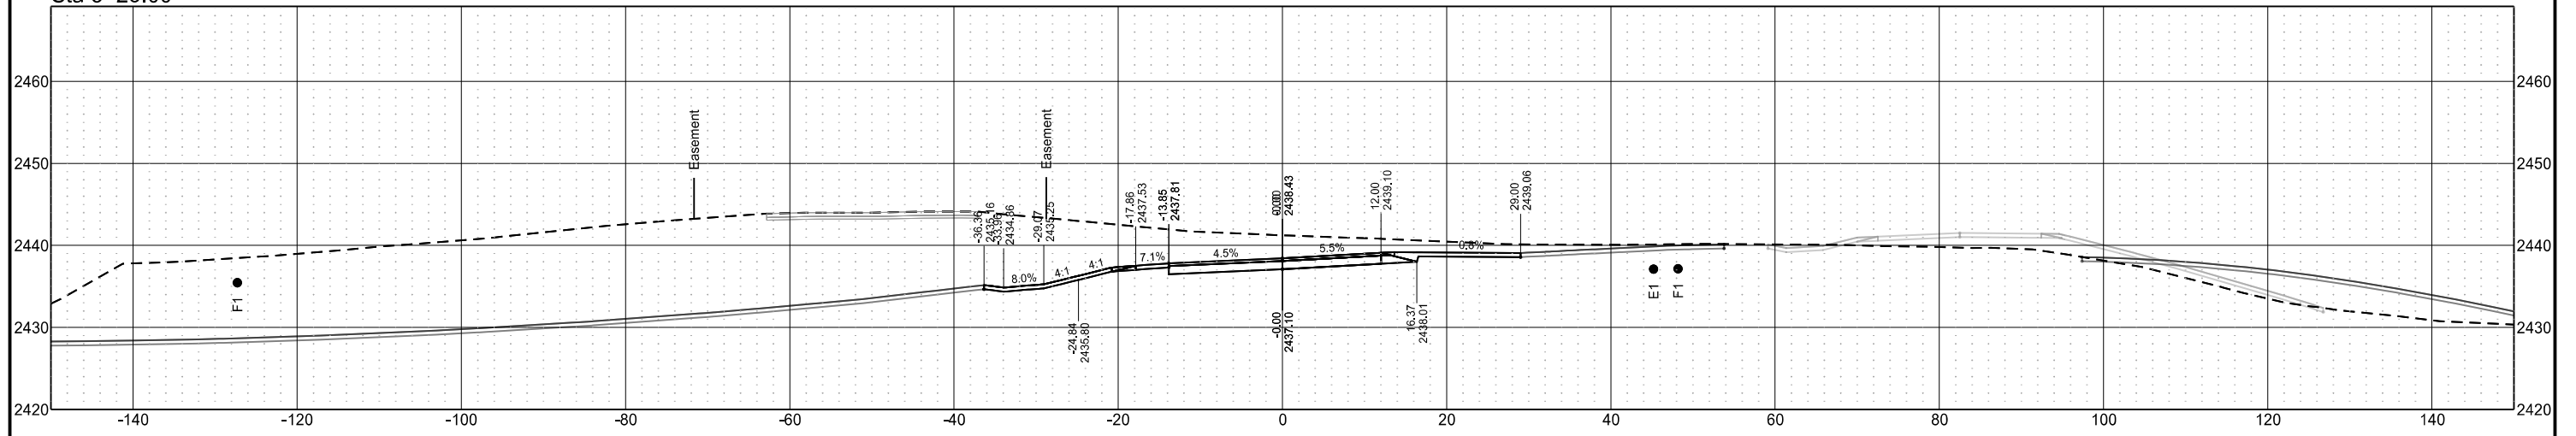

Sta 3+25.00

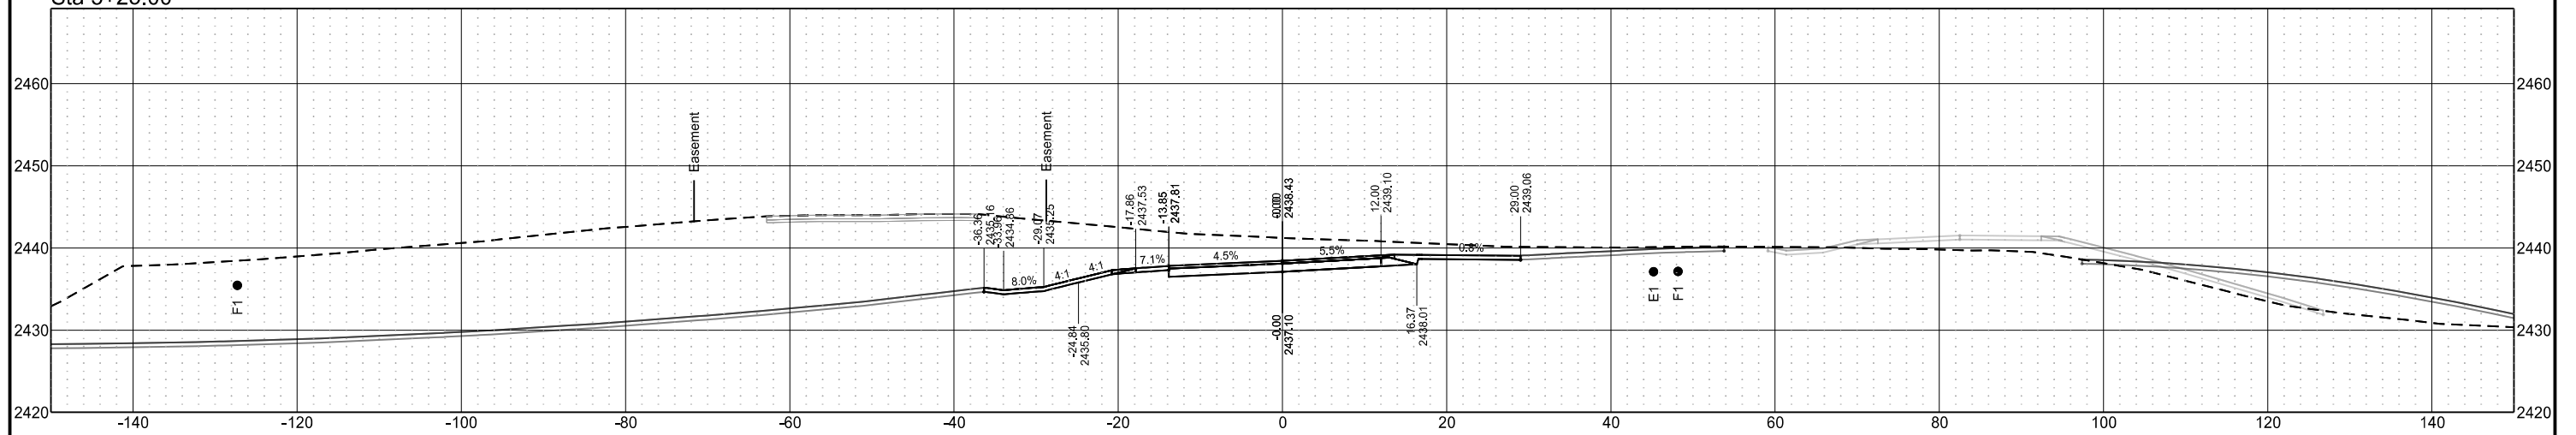

Sta 3+00.00

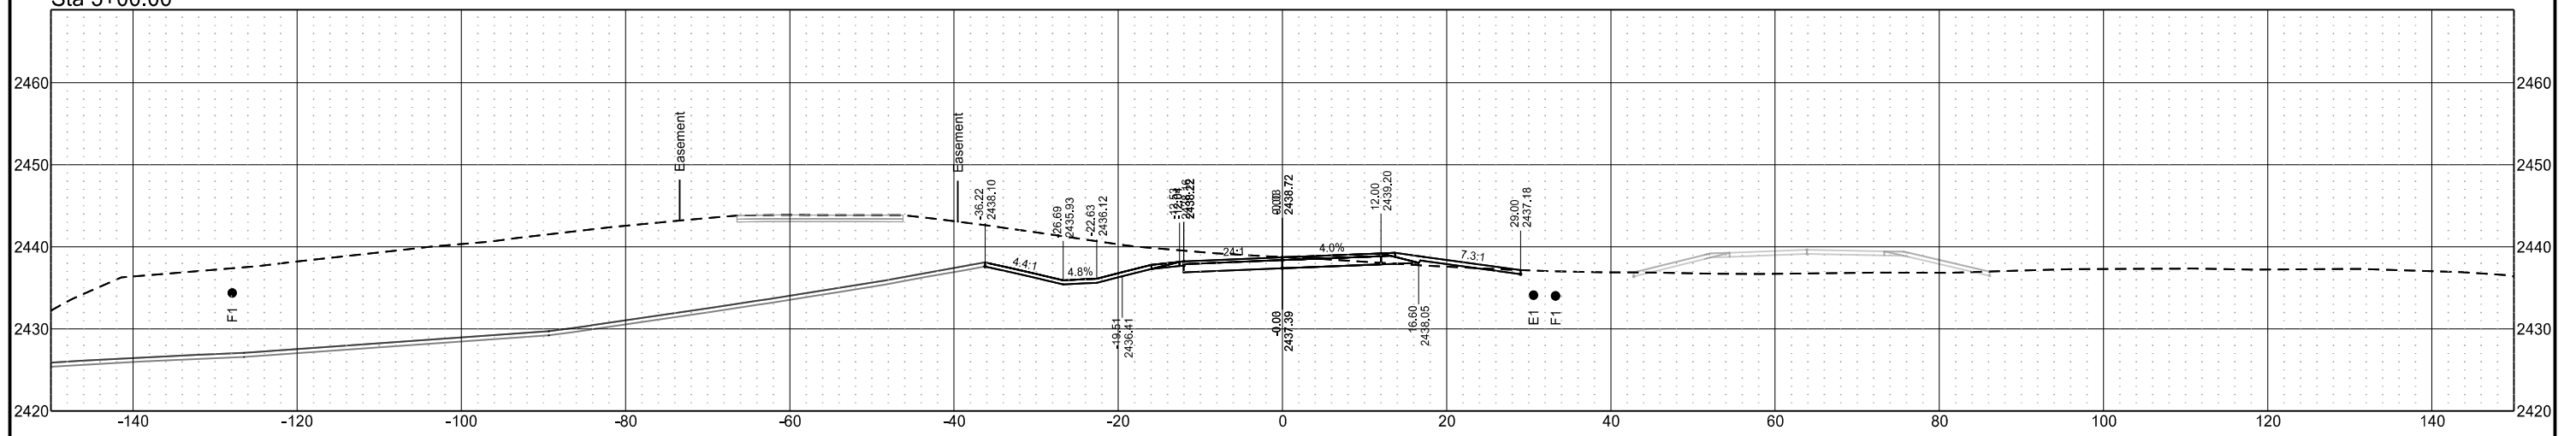


Chain = OCL_Appr_Cemetery


Chateau Road - Medora, ND
Burning Hills Amphitheater to Pacific Ave
Cross Sections Approaches

| STATE | PROJECT NO. | SECTION NO. | SHEET NO. |
|-------|-------------------|-------------|-----------|
| ND | SS-FTF-5-999(036) | 200 | 410 |

Sta 3+50.00

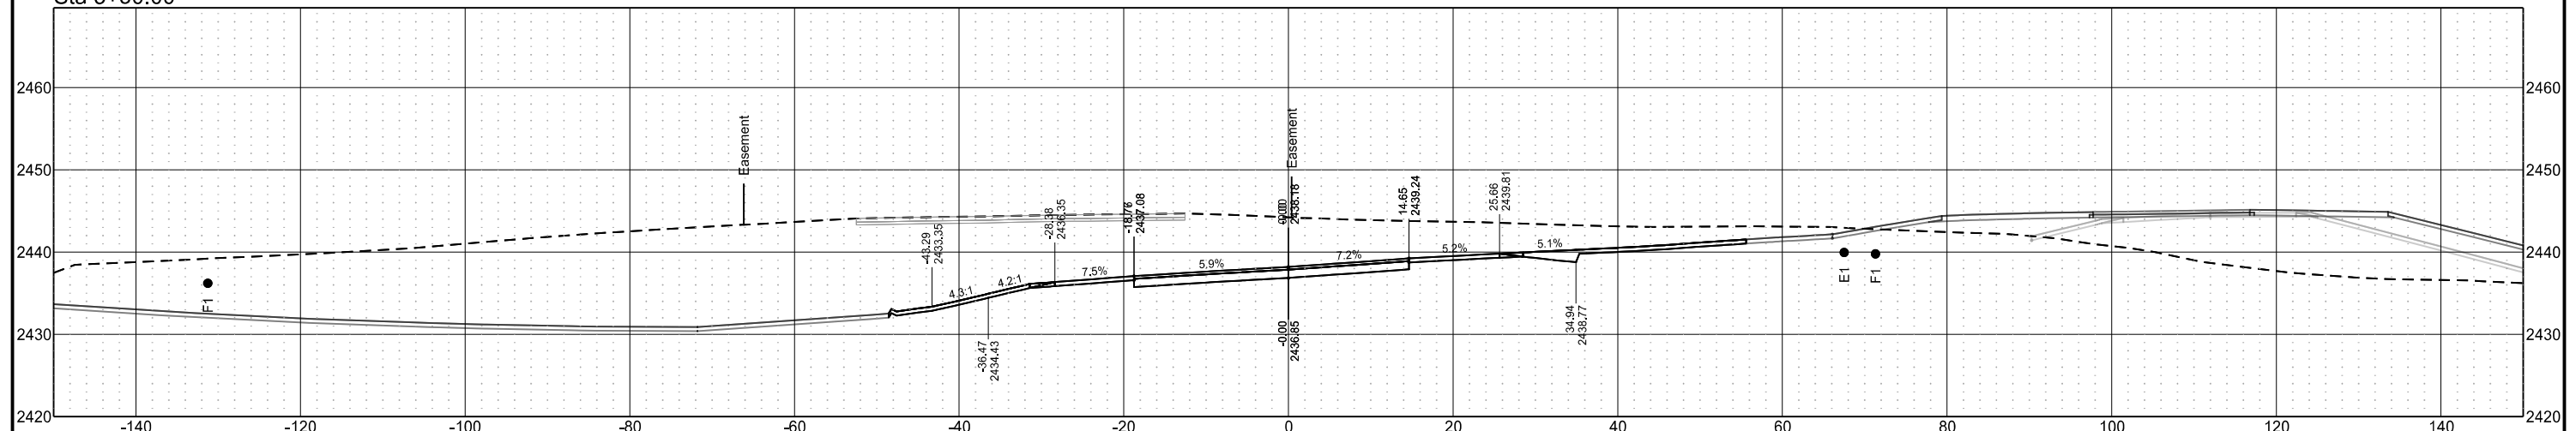

Sta 3+49.53

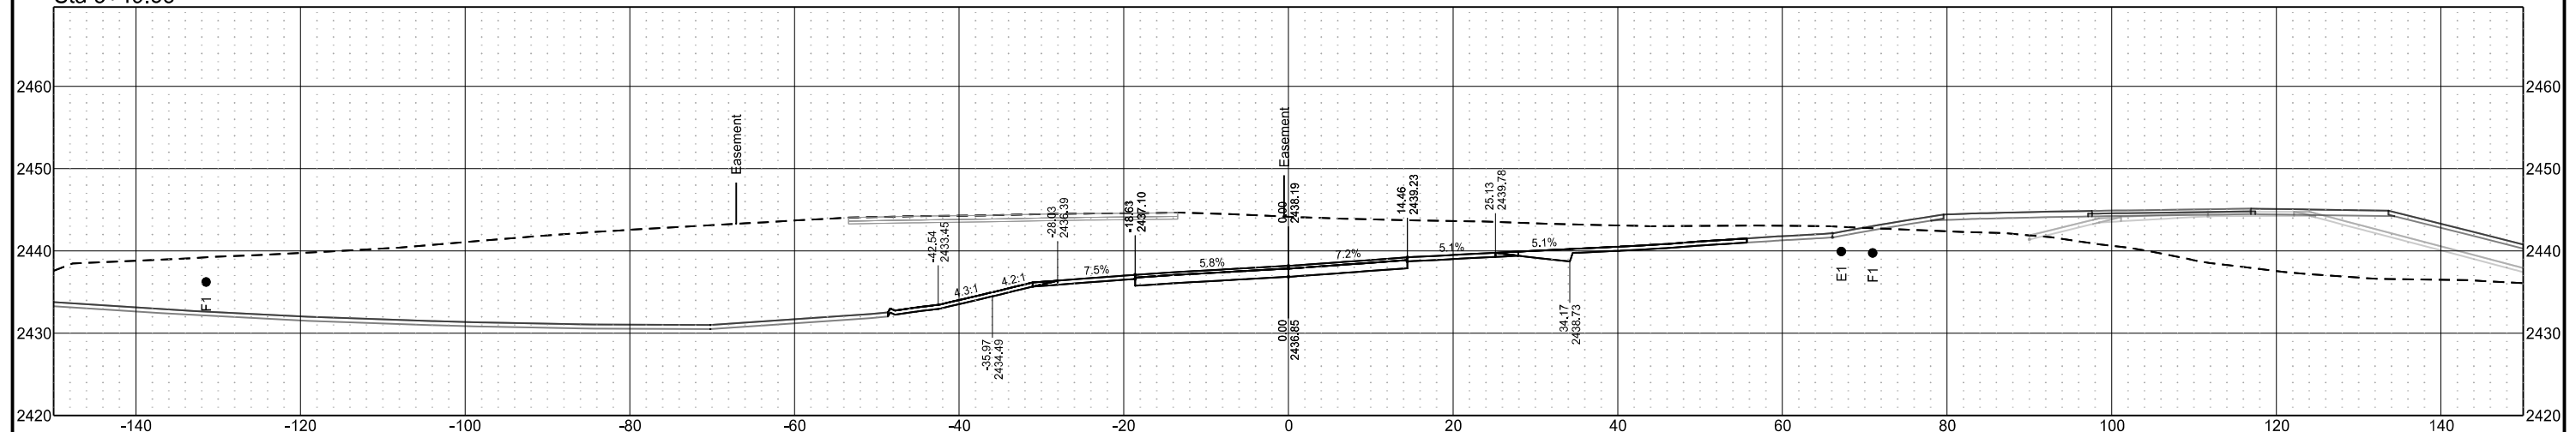


Chain = OCL_Appr_Residence

Chateau Road - Medora, ND
Burning Hills Amphitheater to Pacific Ave
Cross Sections Approaches

| STATE | PROJECT NO. | SECTION NO. | SHEET NO. |
|-------|-------------------|-------------|-----------|
| ND | SS-FTF-5-999(036) | 200 | 411 |

Sta 20+55.00

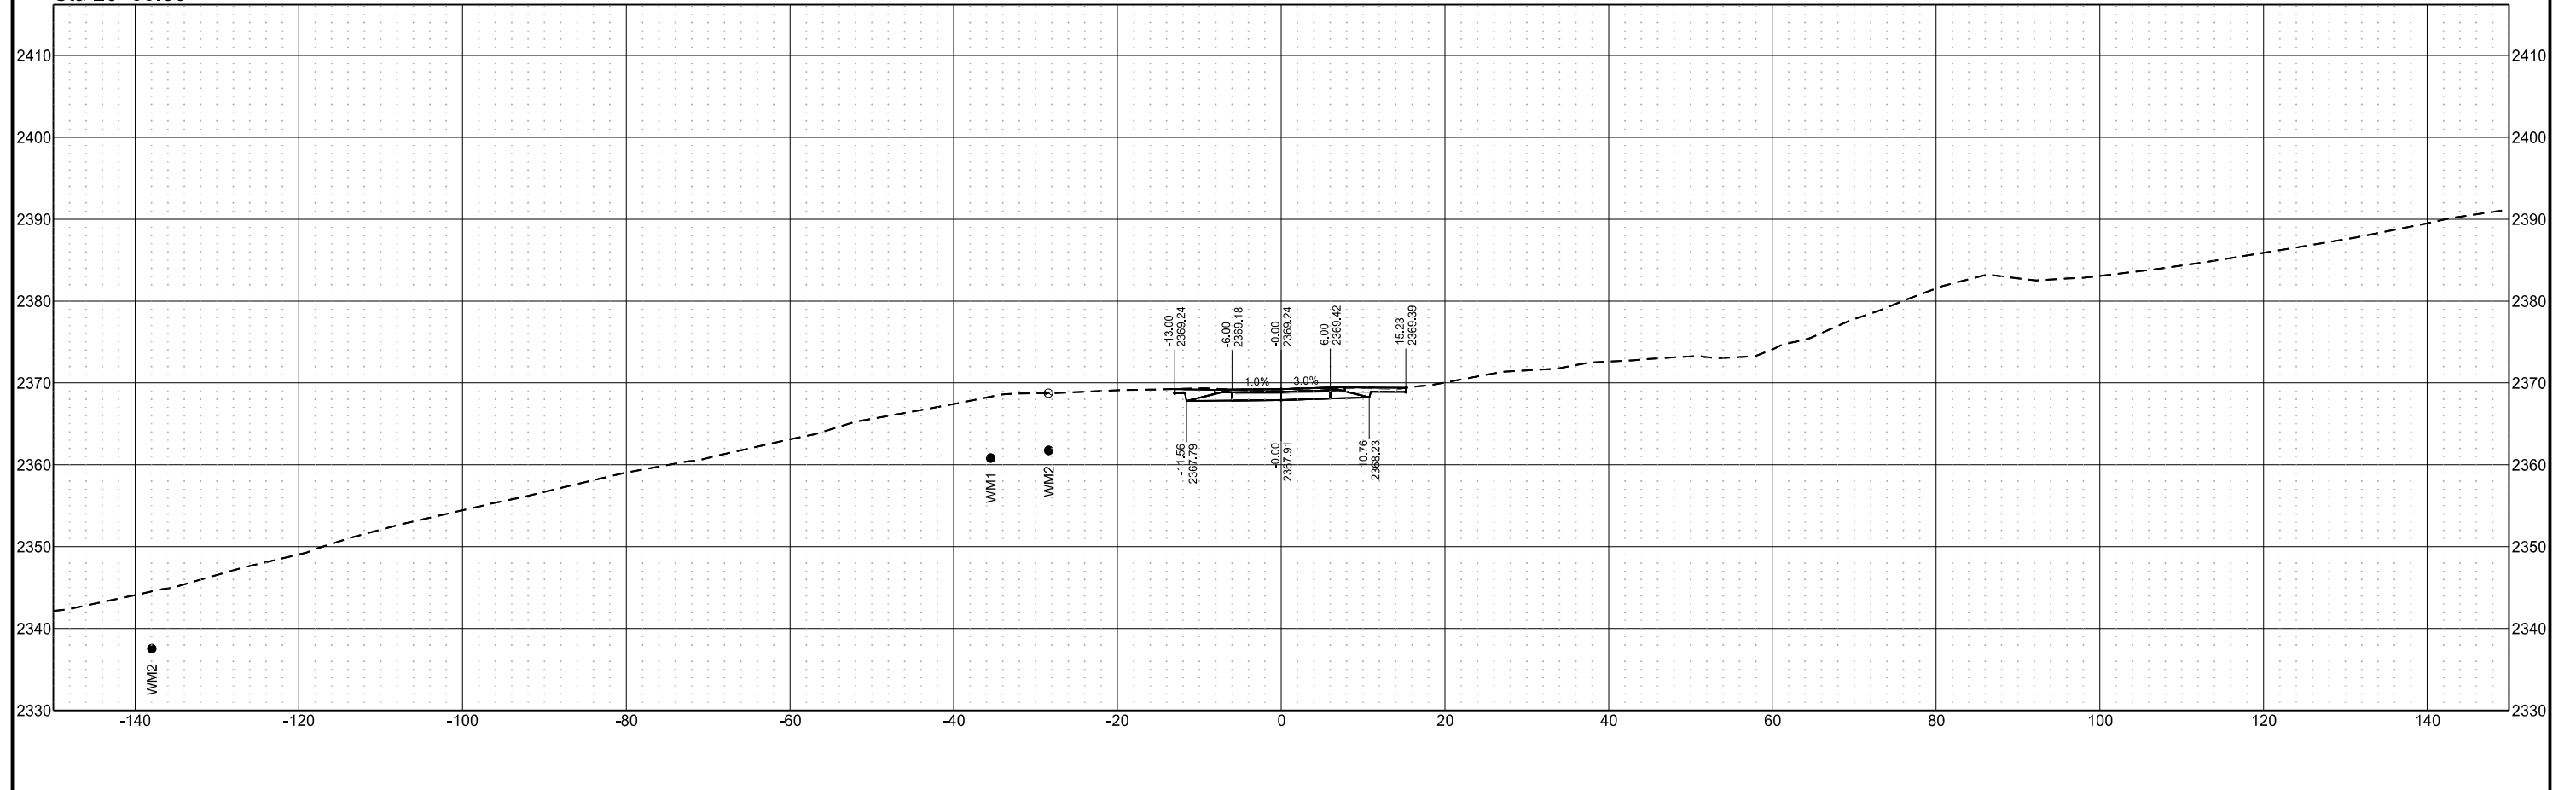


Chain = OCL_Appr_Residence

Chateau Road - Medora, ND
Burning Hills Amphitheater to Pacific Ave
Cross Sections Approaches

| STATE | PROJECT NO. | SECTION NO. | SHEET NO. |
|-------|-------------------|-------------|-----------|
| ND | SS-FTF-5-999(036) | 200 | 412 |

Sta 20+72.04

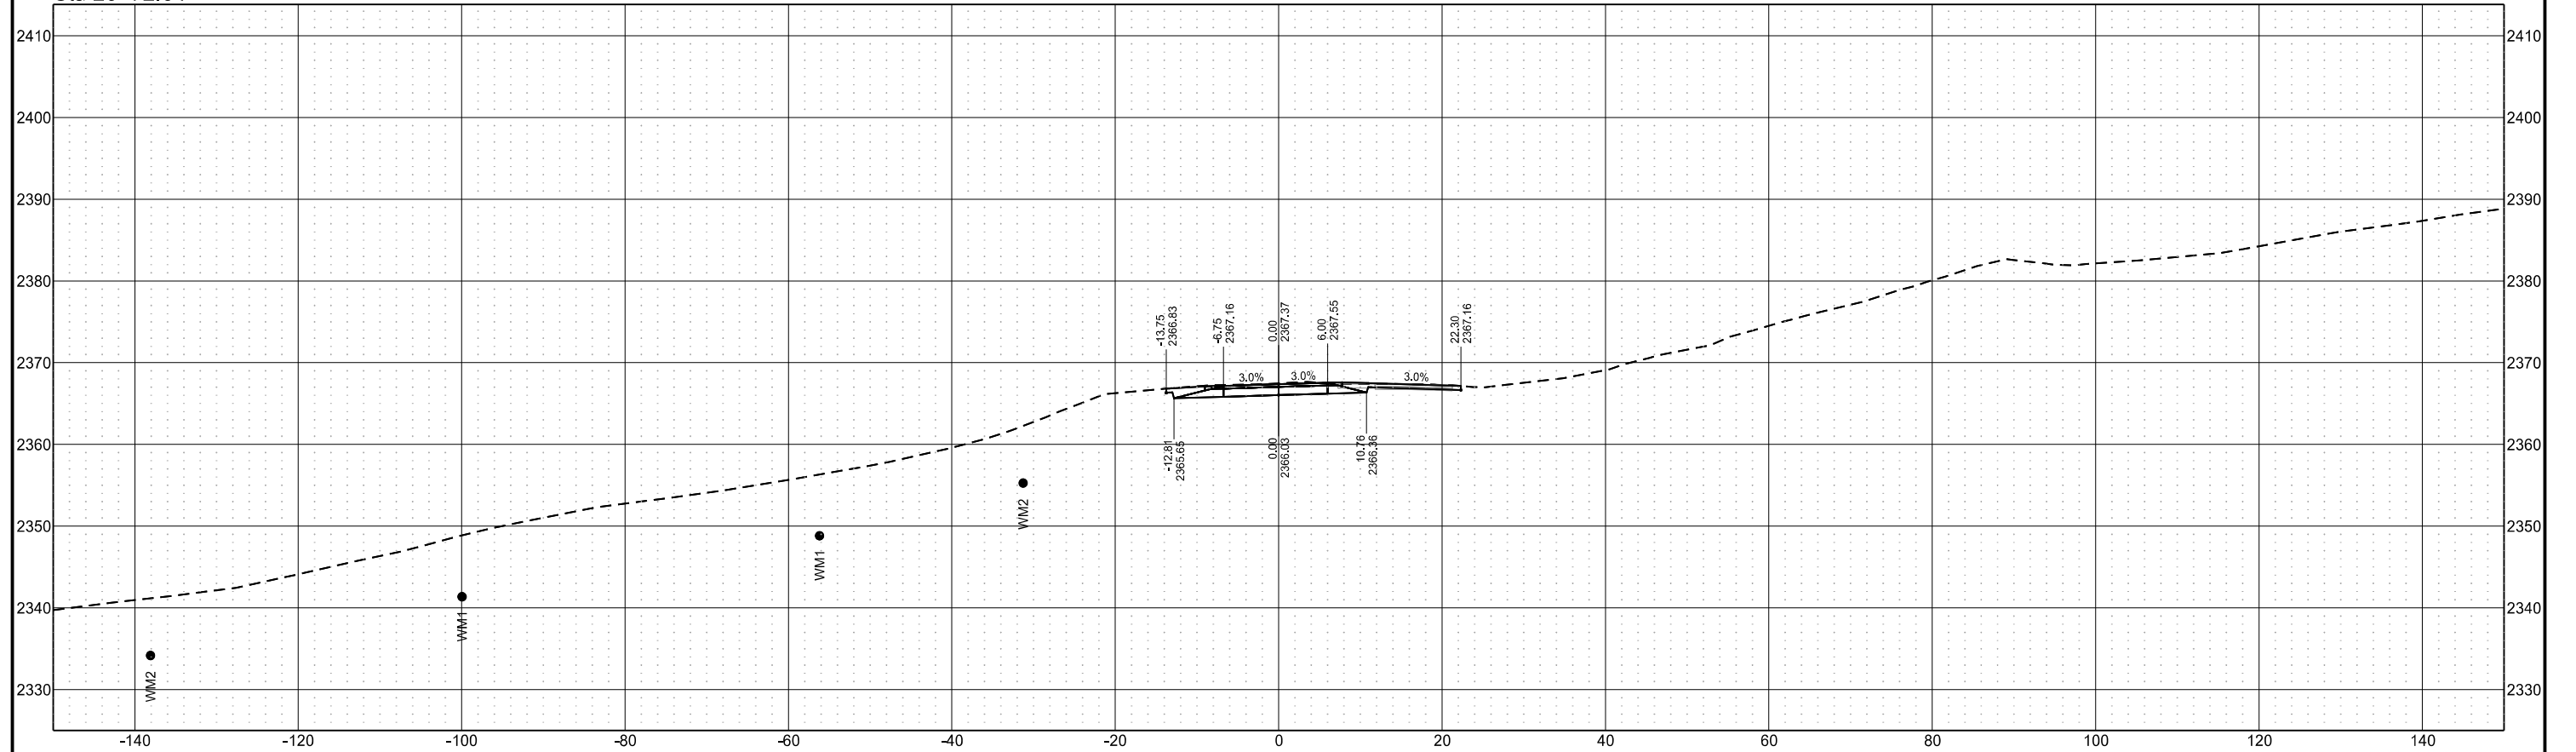


Chain = OCL_Appr_Residence

Chateau Road - Medora, ND
Burning Hills Amphitheater to Pacific Ave


Cross Sections Approaches

| STATE | PROJECT NO. | SECTION NO. | SHEET NO. |
|-------|-------------------|-------------|-----------|
| ND | SS-FTF-5-999(036) | 200 | 413 |

Sta 21+00.00

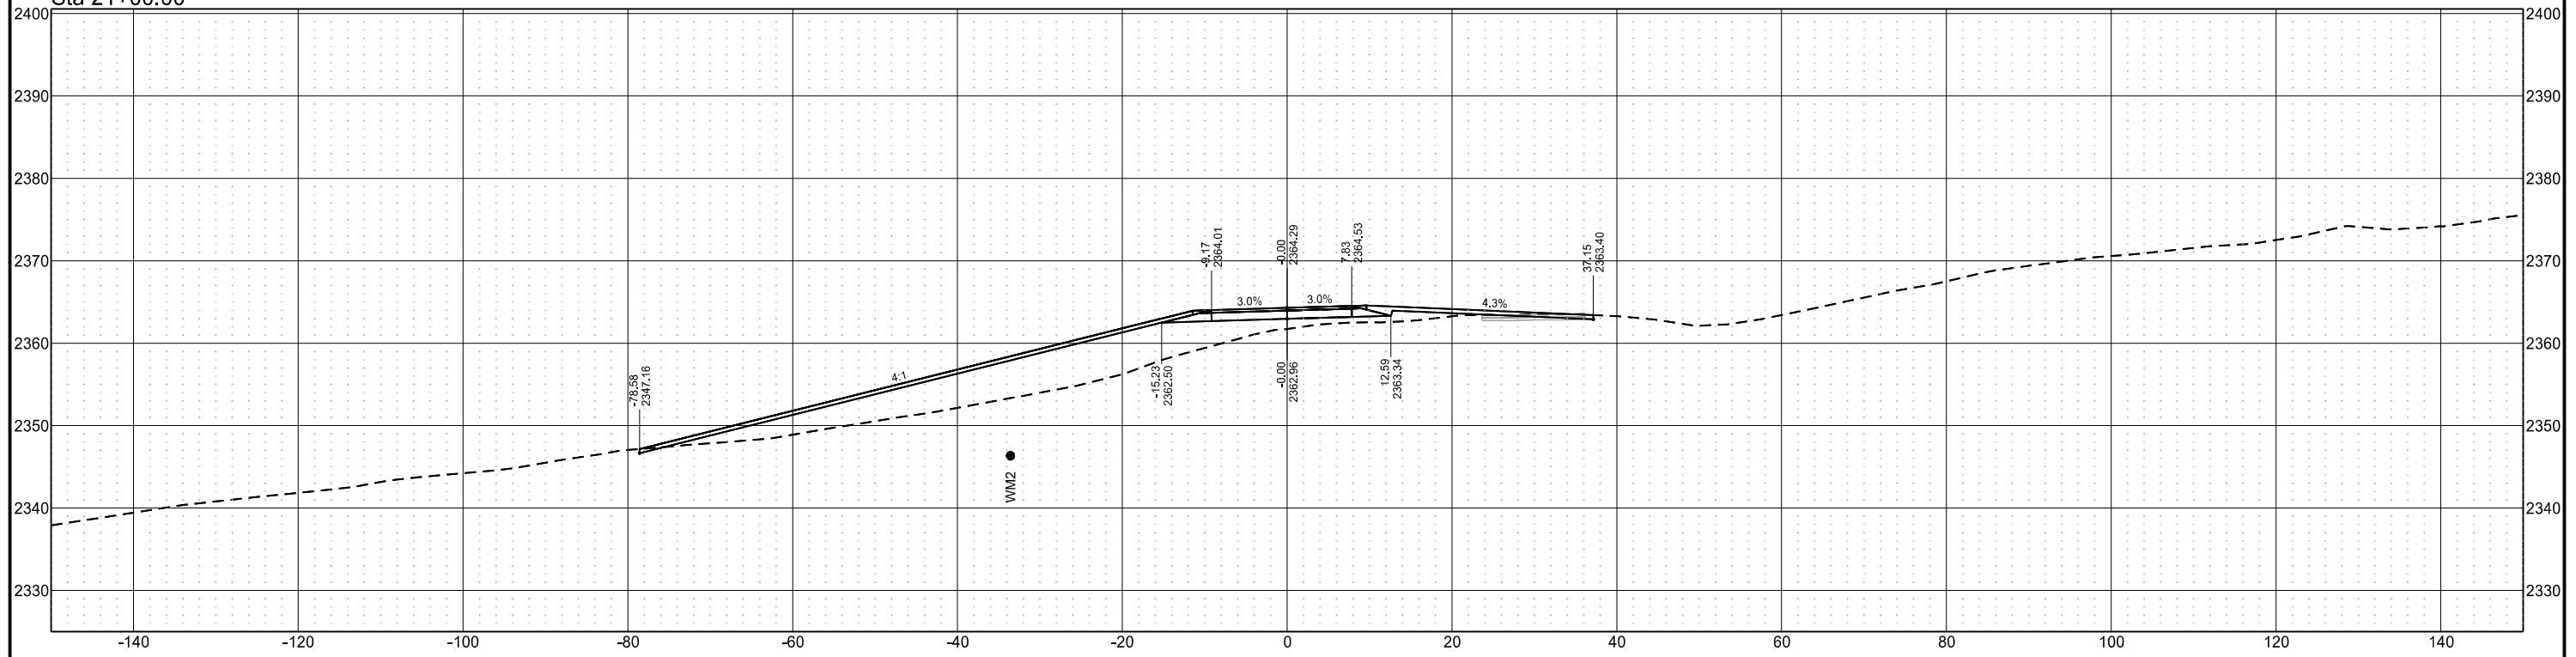

Sta 20+75.00

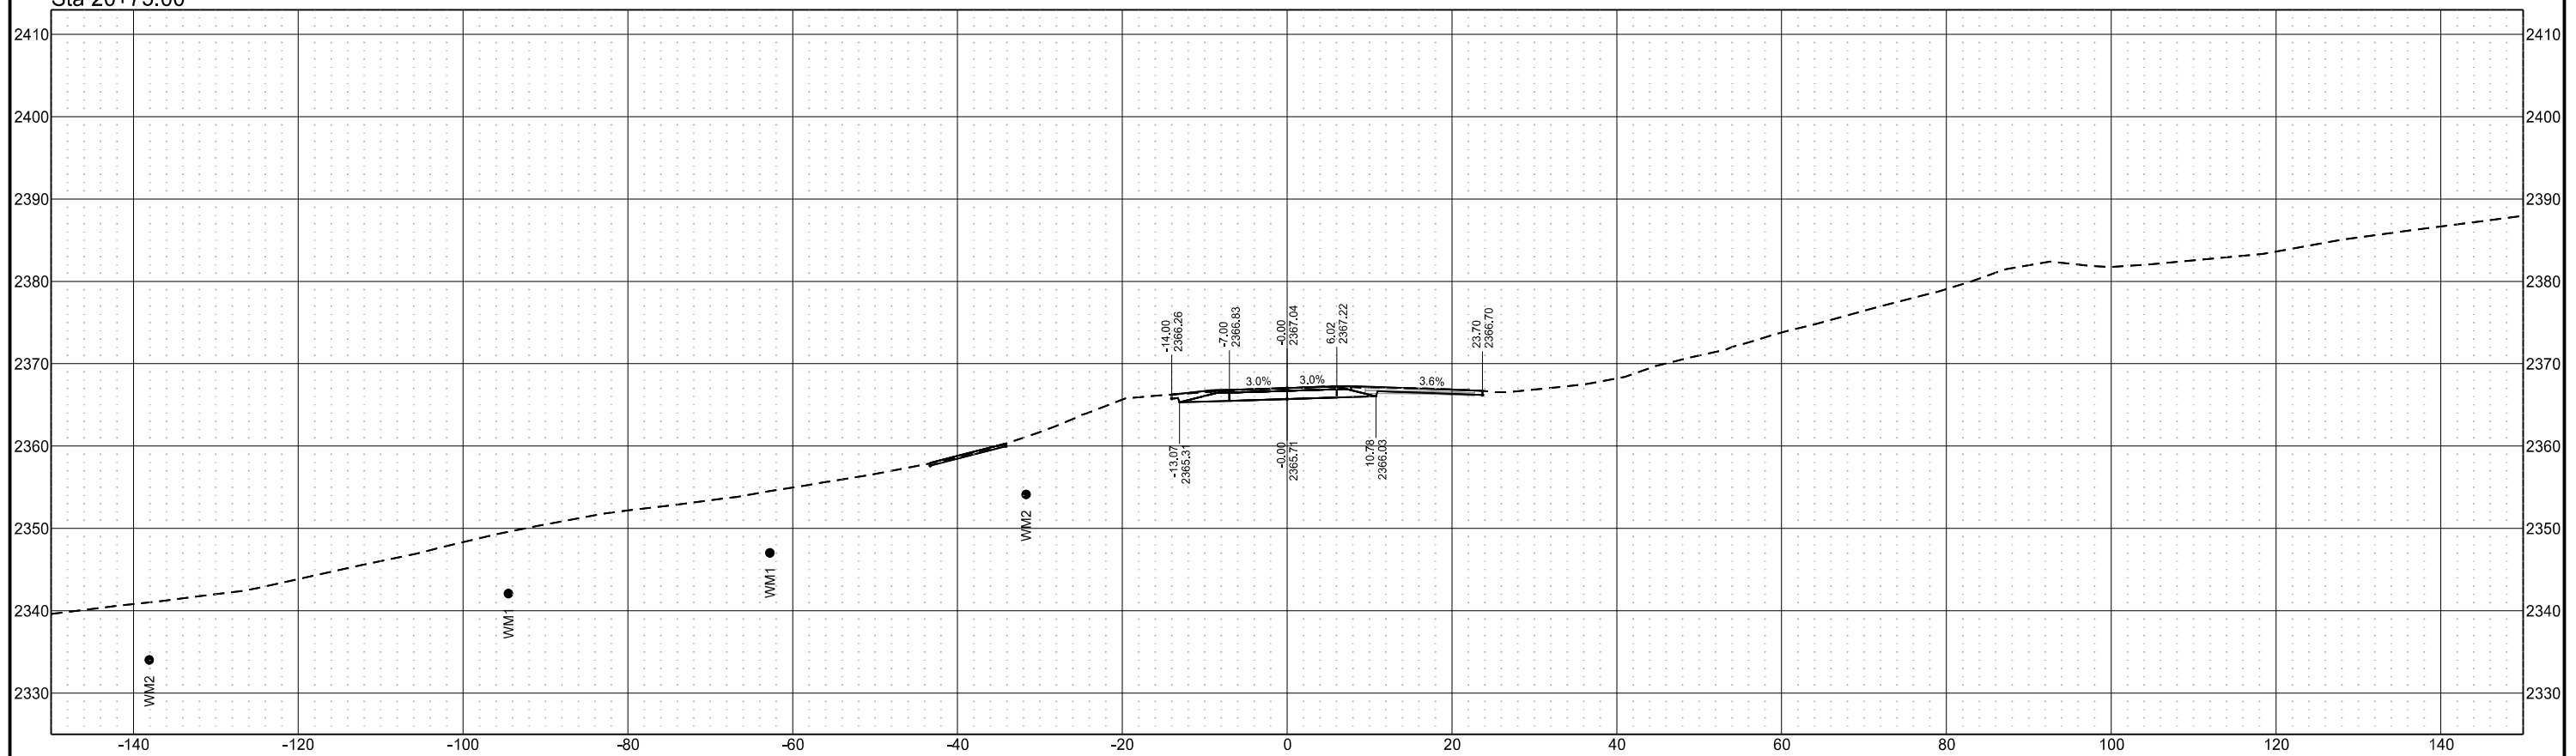


Chain = OCL_Appr_Residence


Chateau Road - Medora, ND
Burning Hills Amphitheater to Pacific Ave
Cross Sections Approaches

| STATE | PROJECT NO. | SECTION NO. | SHEET NO. |
|-------|-------------------|-------------|-----------|
| ND | SS-FTF-5-999(036) | 200 | 414 |

Sta 21+25.00

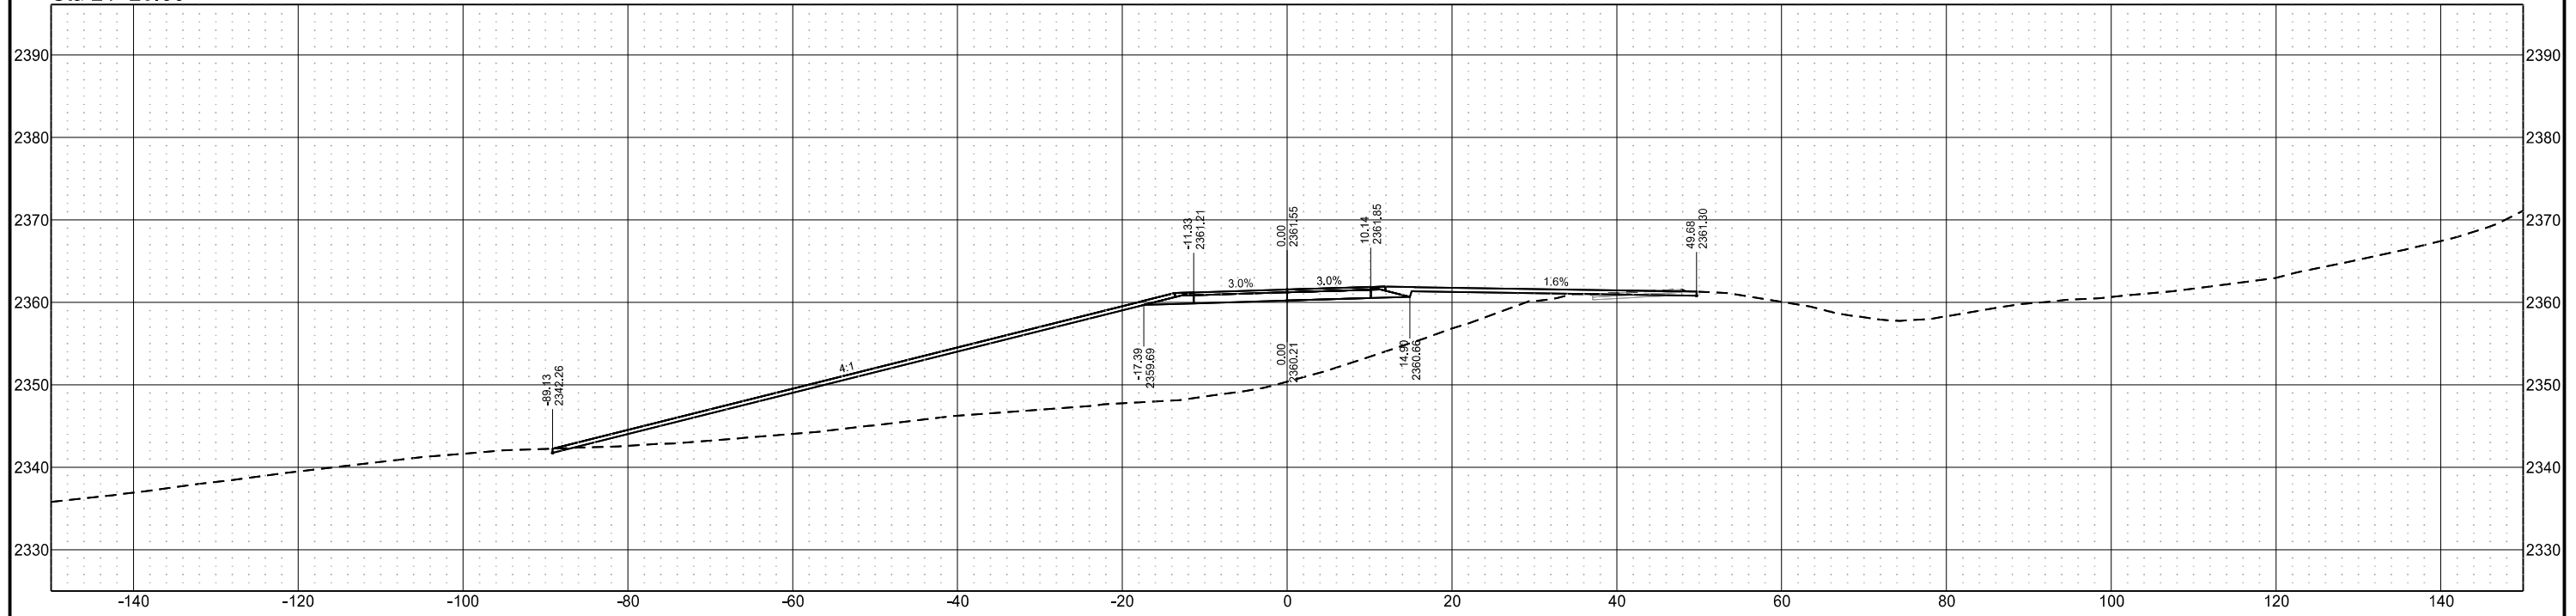

Sta 21+23.00

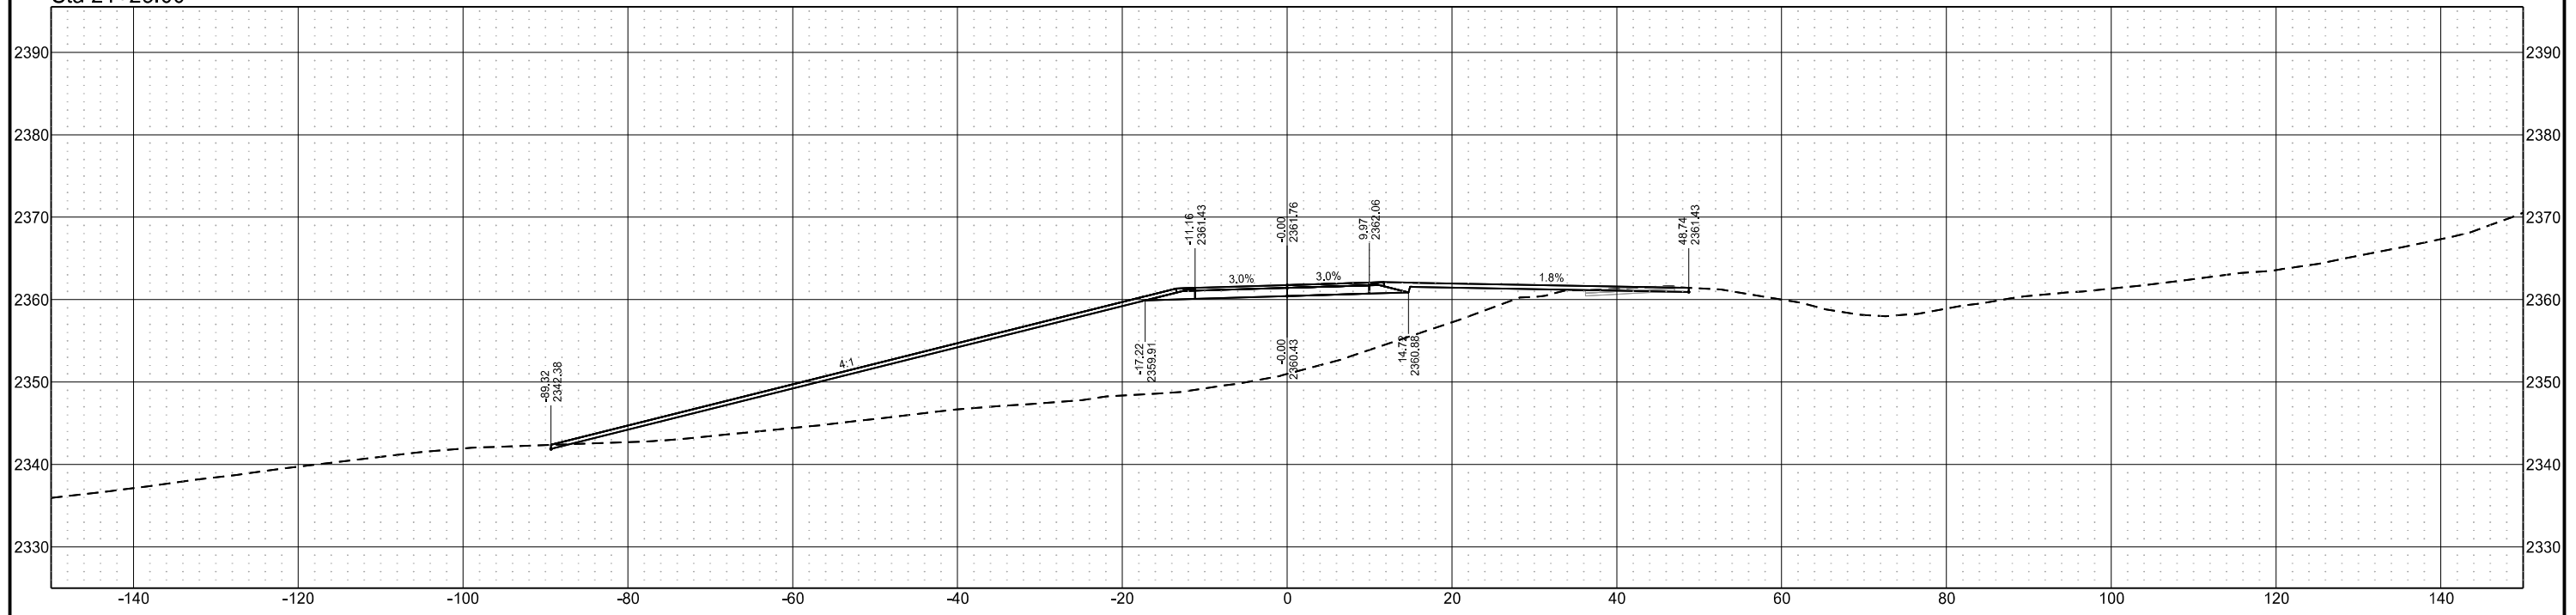


Chain = OCL_Appr_Residence


Chateau Road - Medora, ND
Burning Hills Amphitheater to Pacific Ave
Cross Sections Approaches

| STATE | PROJECT NO. | SECTION NO. | SHEET NO. |
|-------|-------------------|-------------|-----------|
| ND | SS-FTF-5-999(036) | 200 | 415 |

Sta 21+50.00

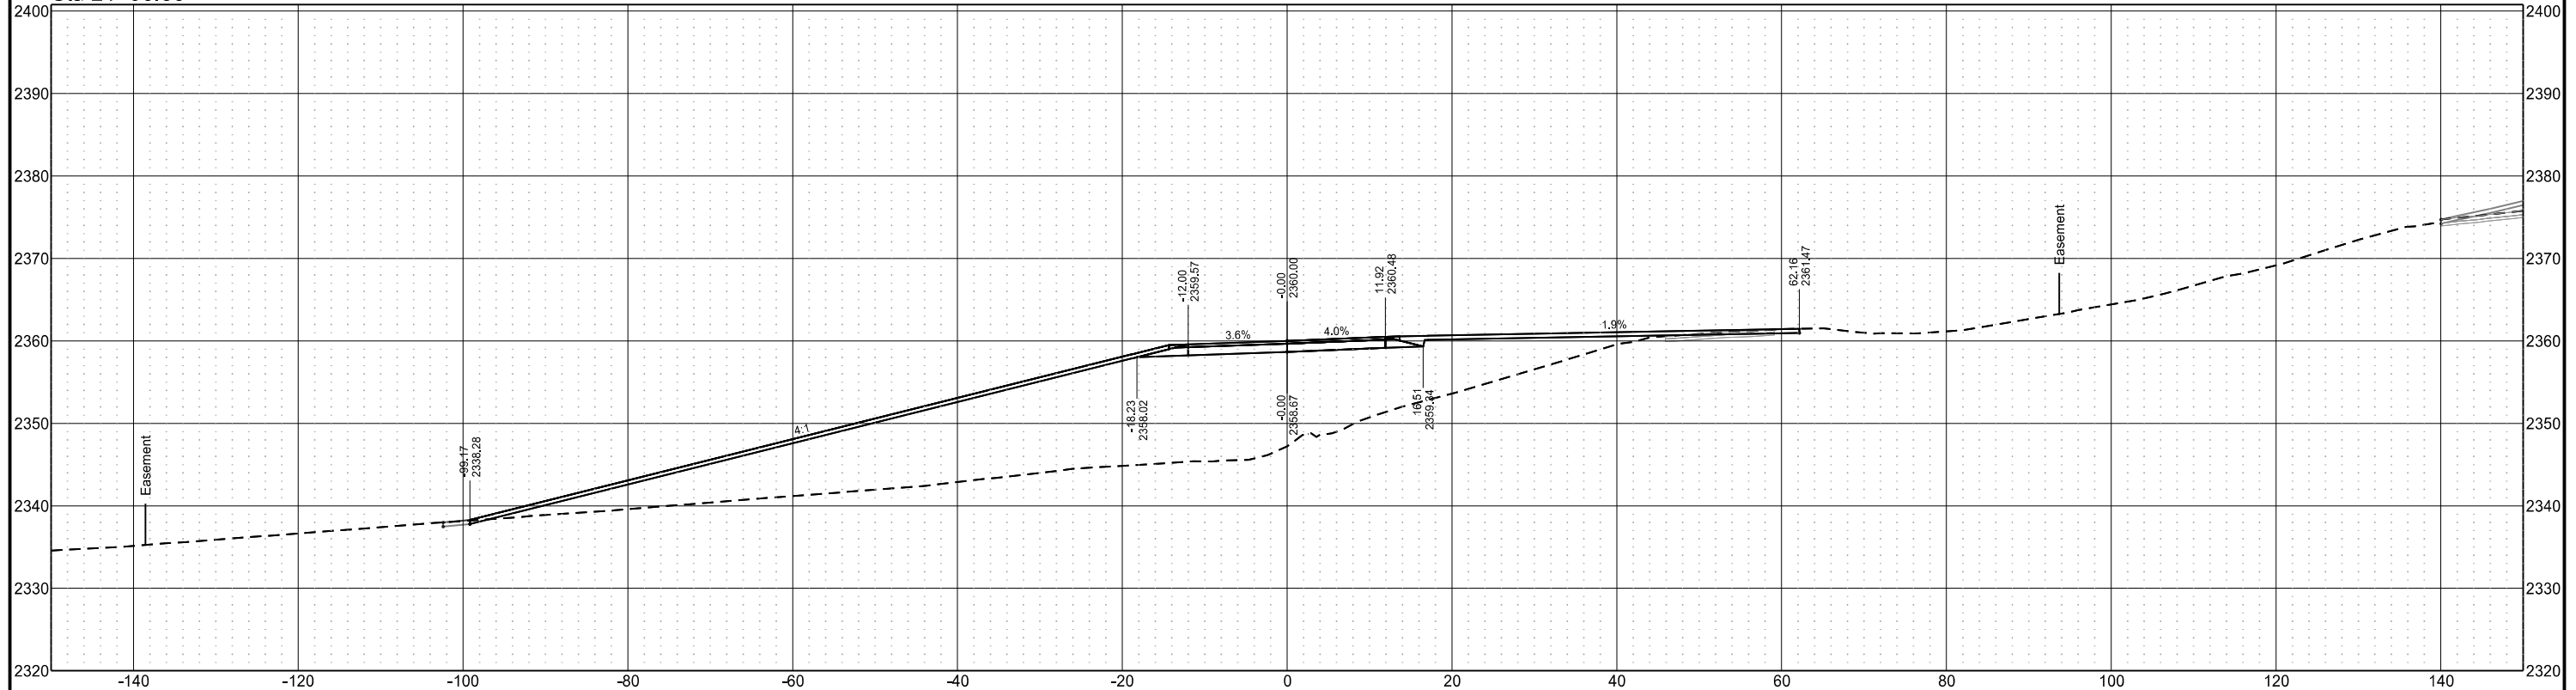

Sta 21+41.84

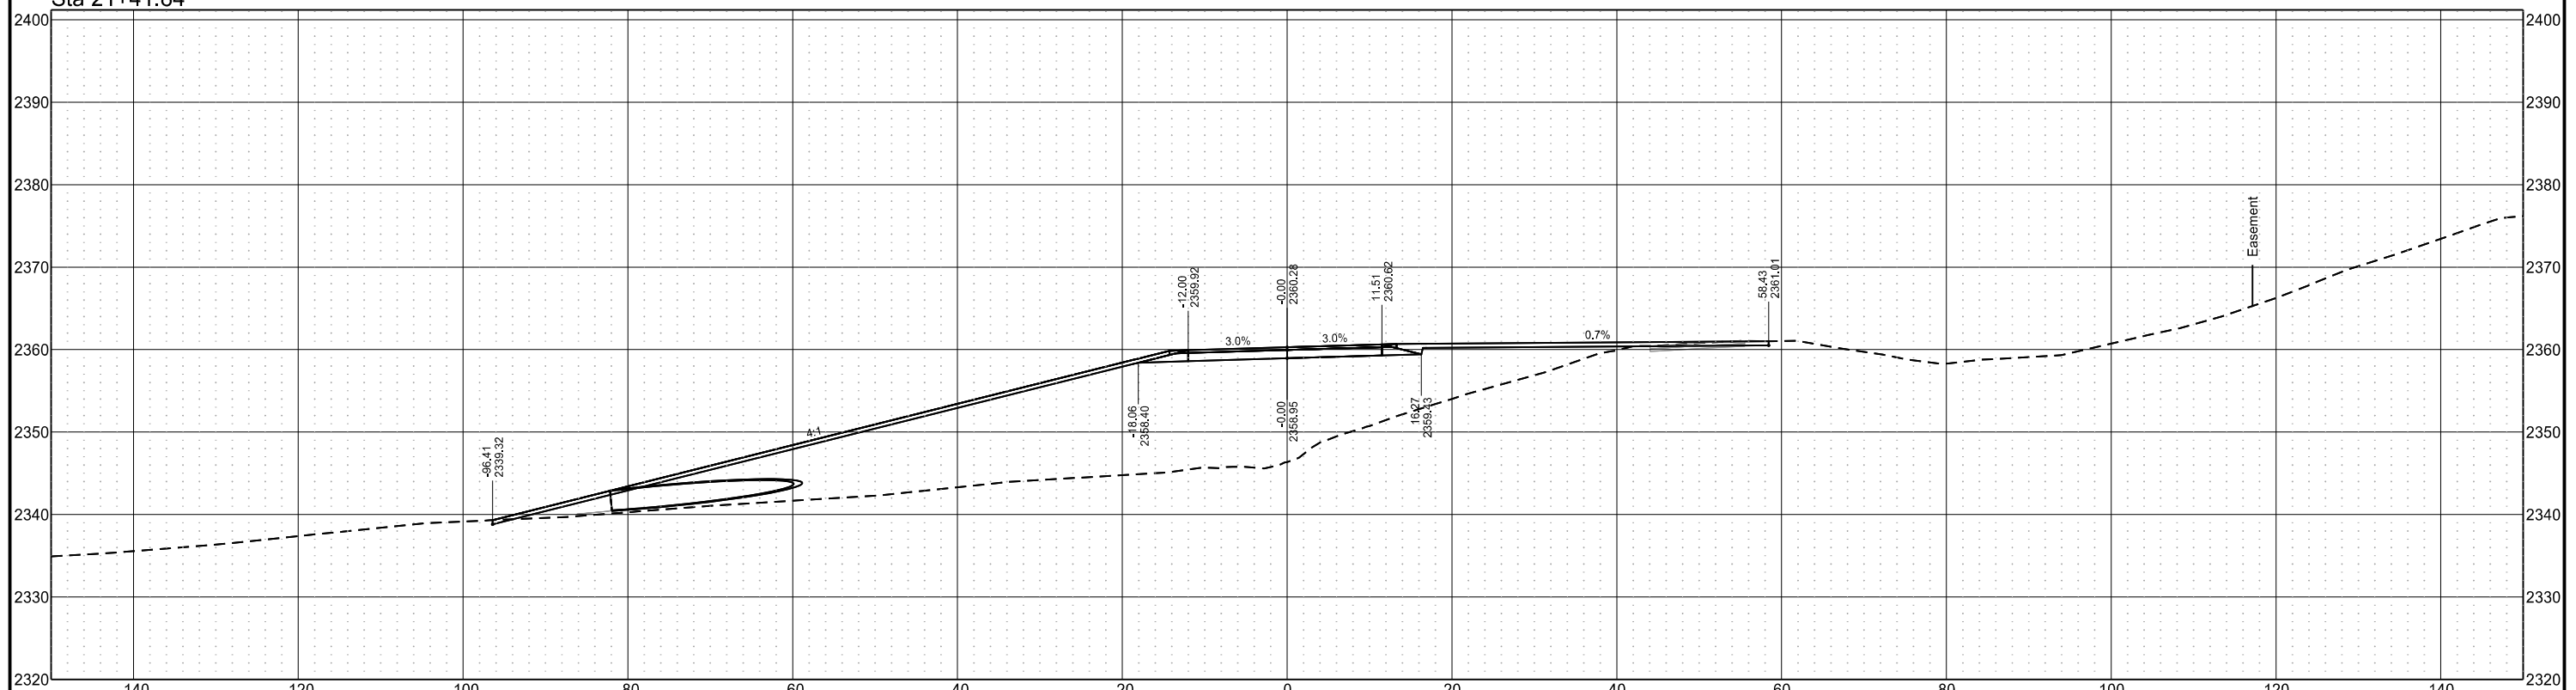


Chain = OCL_Appr_Residence


Chateau Road - Medora, ND
Burning Hills Amphitheater to Pacific Ave
Cross Sections Approaches

| STATE | PROJECT NO. | SECTION NO. | SHEET NO. |
|-------|-------------------|-------------|-----------|
| ND | SS-FTF-5-999(036) | 200 | 416 |

Sta 21+77.00

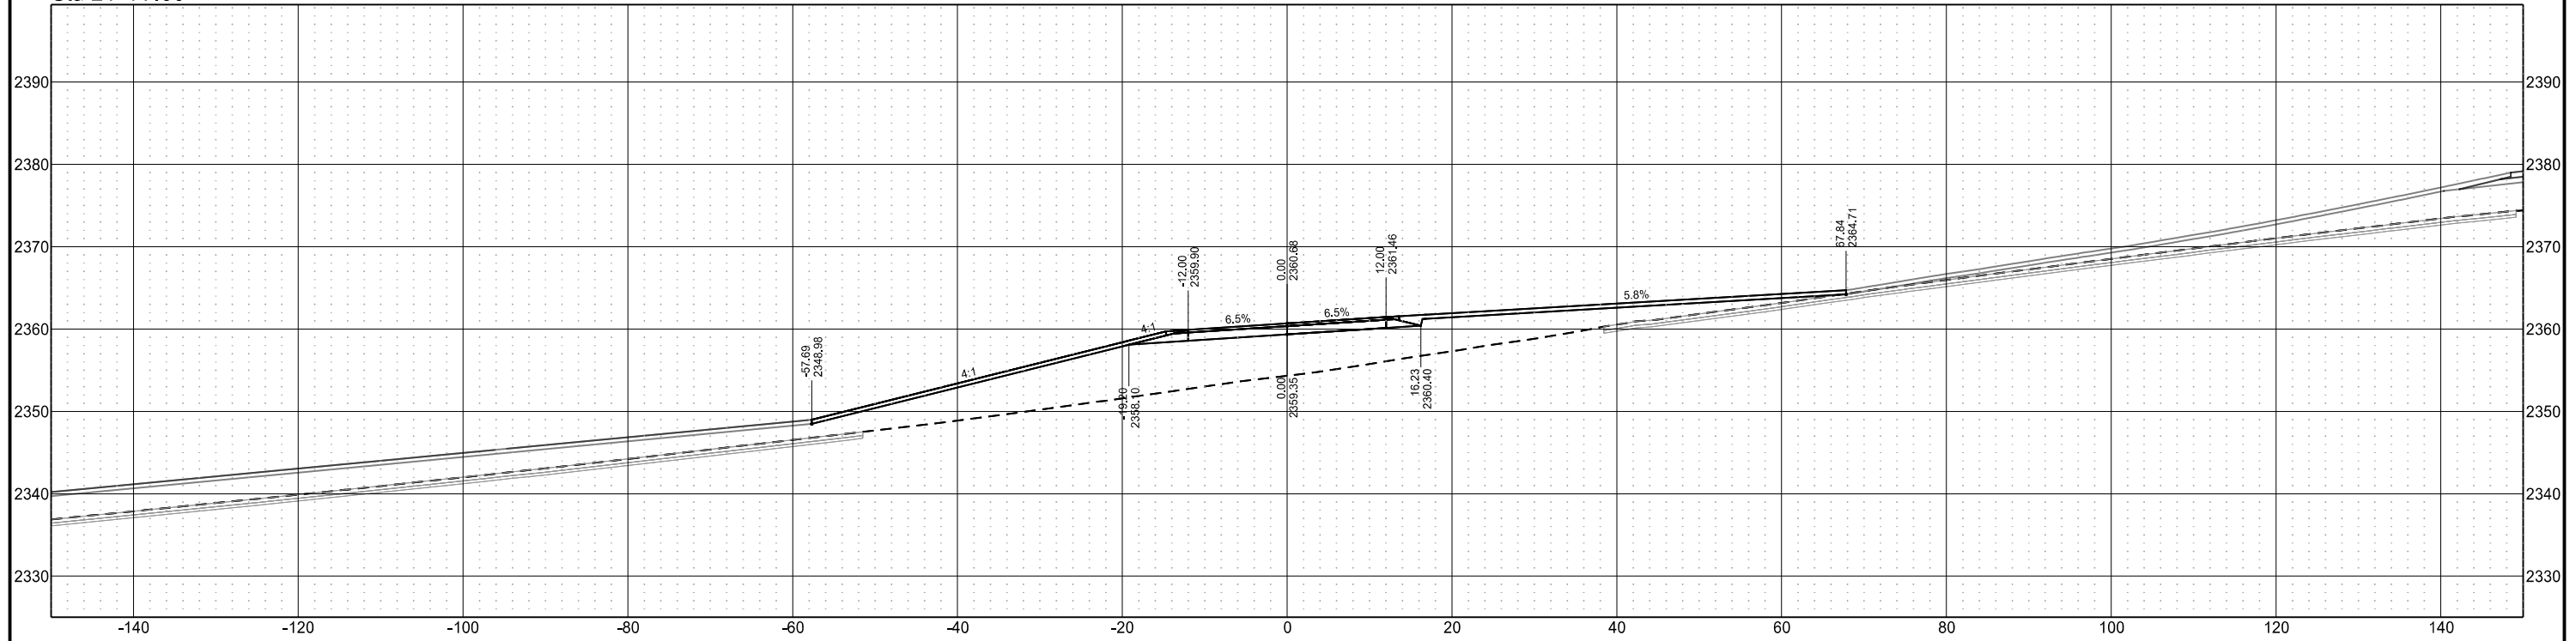

Sta 21+75.00

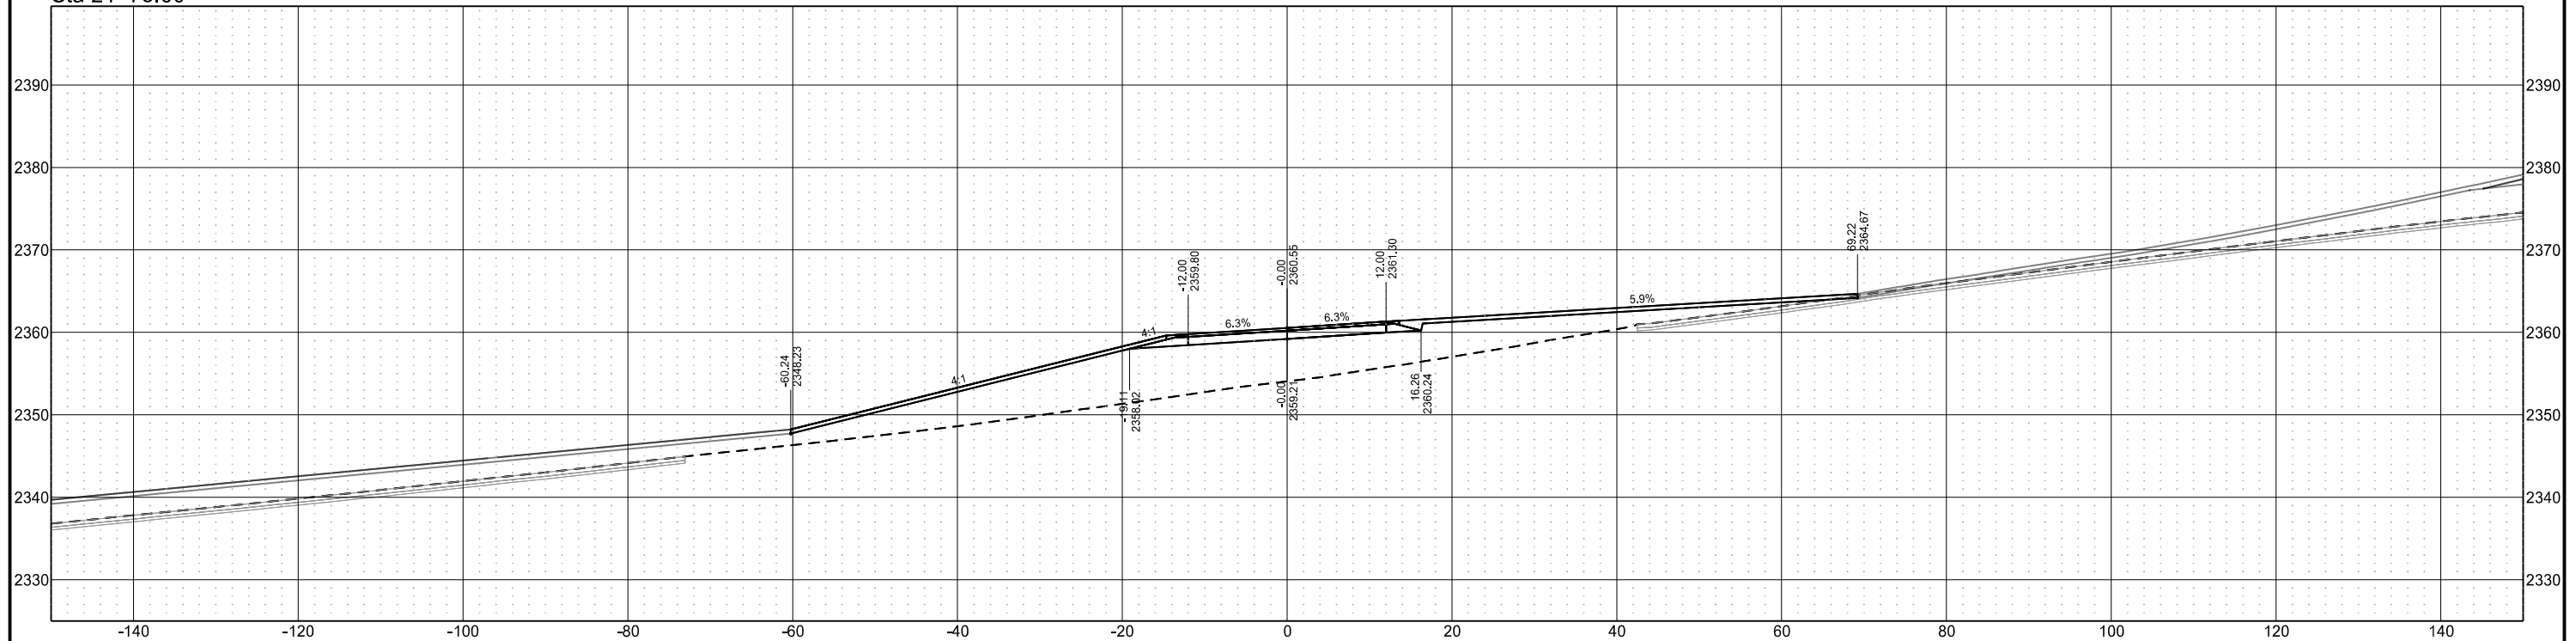


Chain = OCL_Appr_Residence

Chateau Road - Medora, ND
Burning Hills Amphitheater to Pacific Ave
Cross Sections Approaches

| STATE | PROJECT NO. | SECTION NO. | SHEET NO. |
|-------|-------------------|-------------|-----------|
| ND | SS-FTF-5-999(036) | 200 | 417 |

Sta 22+00.00

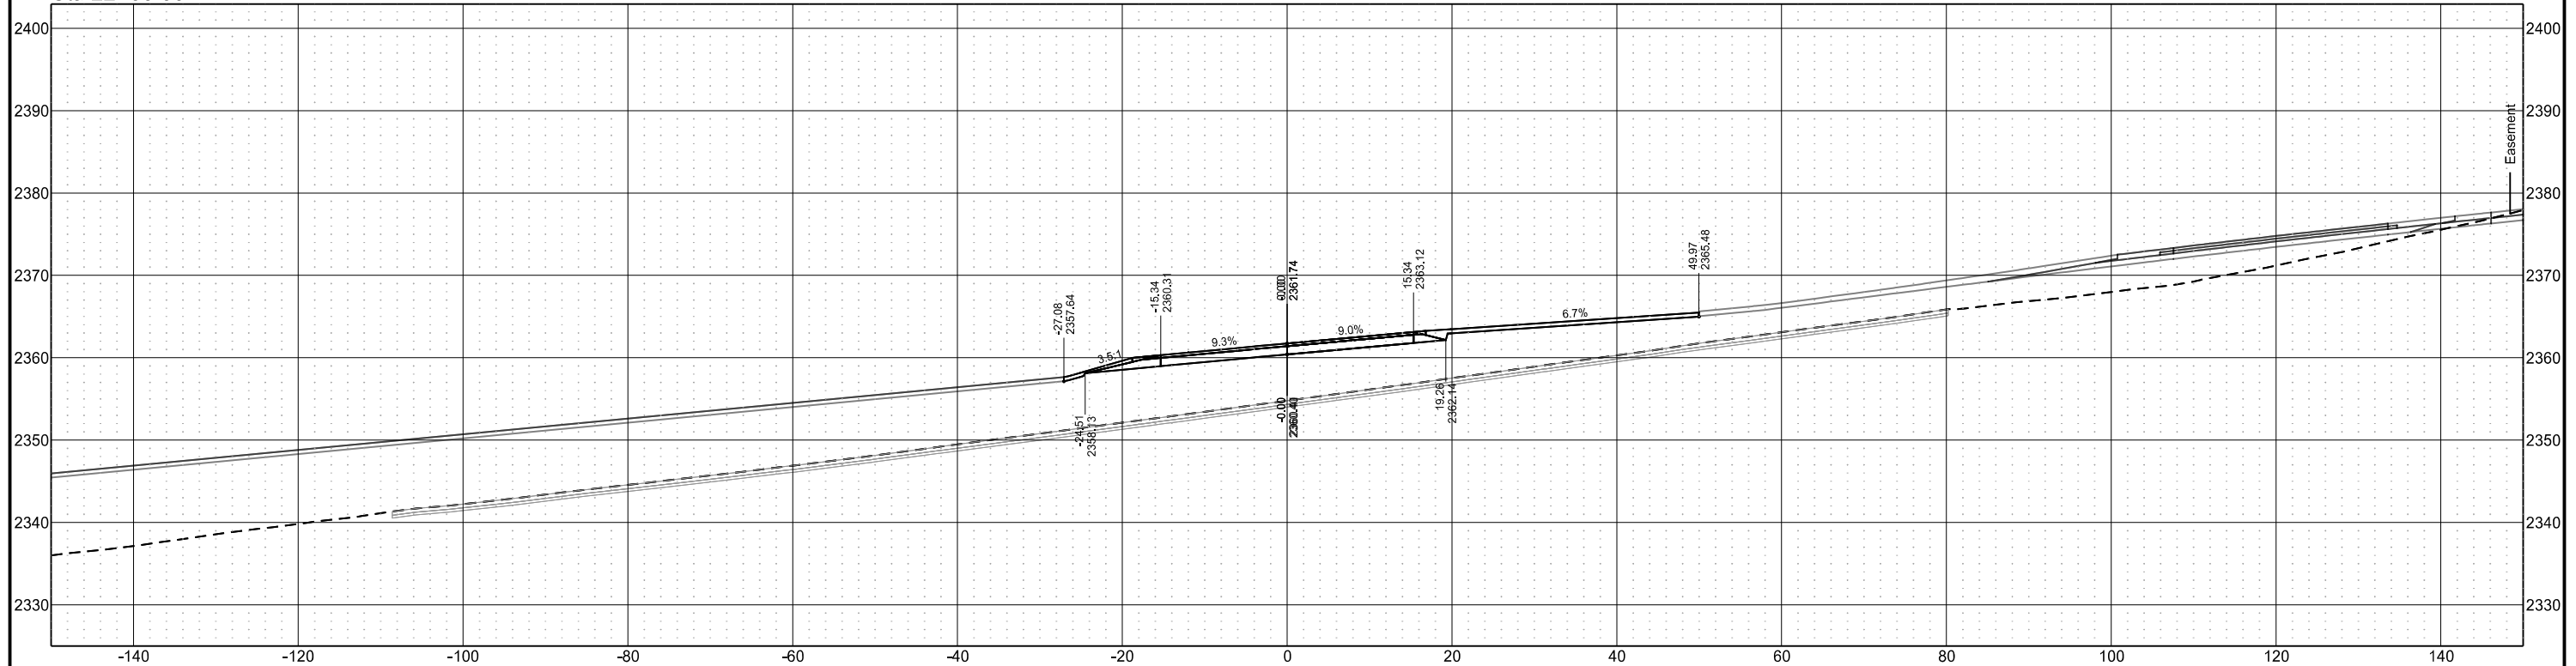


Chain = OCL_Appr_Access


Chateau Road - Medora, ND
Burning Hills Amphitheater to Pacific Ave
Cross Sections Approaches

| STATE | PROJECT NO. | SECTION NO. | SHEET NO. |
|-------|-------------------|-------------|-----------|
| ND | SS-FTF-5-999(036) | 200 | 418 |

Sta 30+50.00

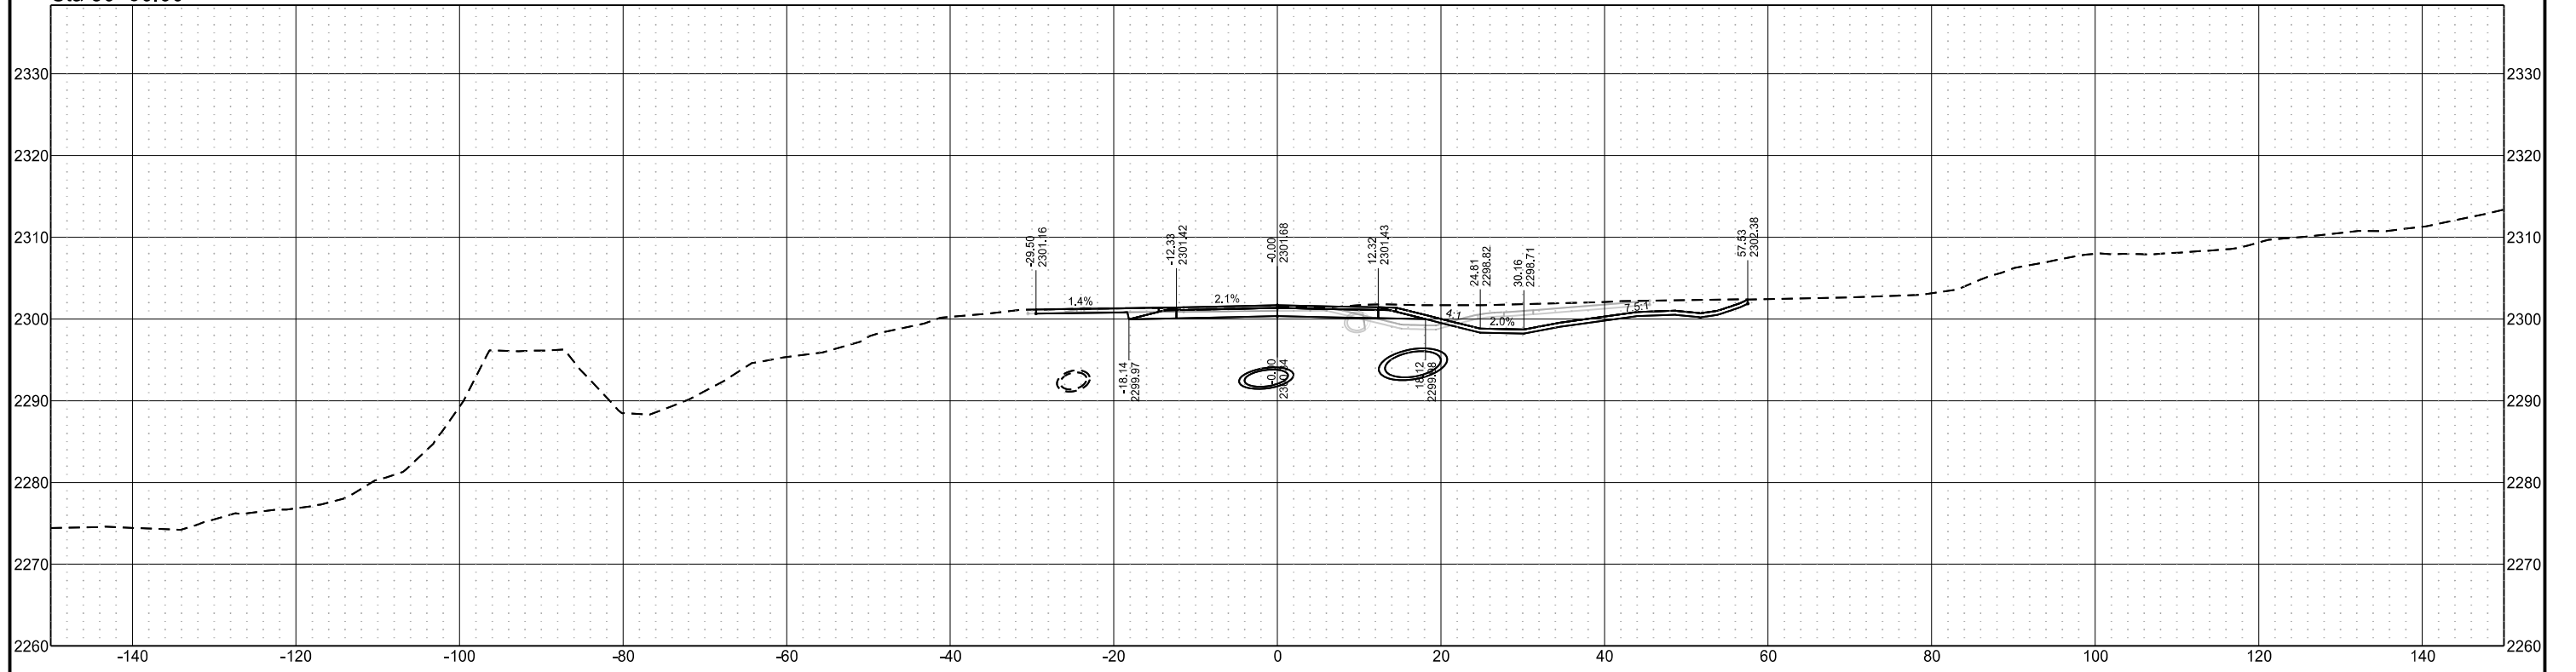


Sta 30+25.00

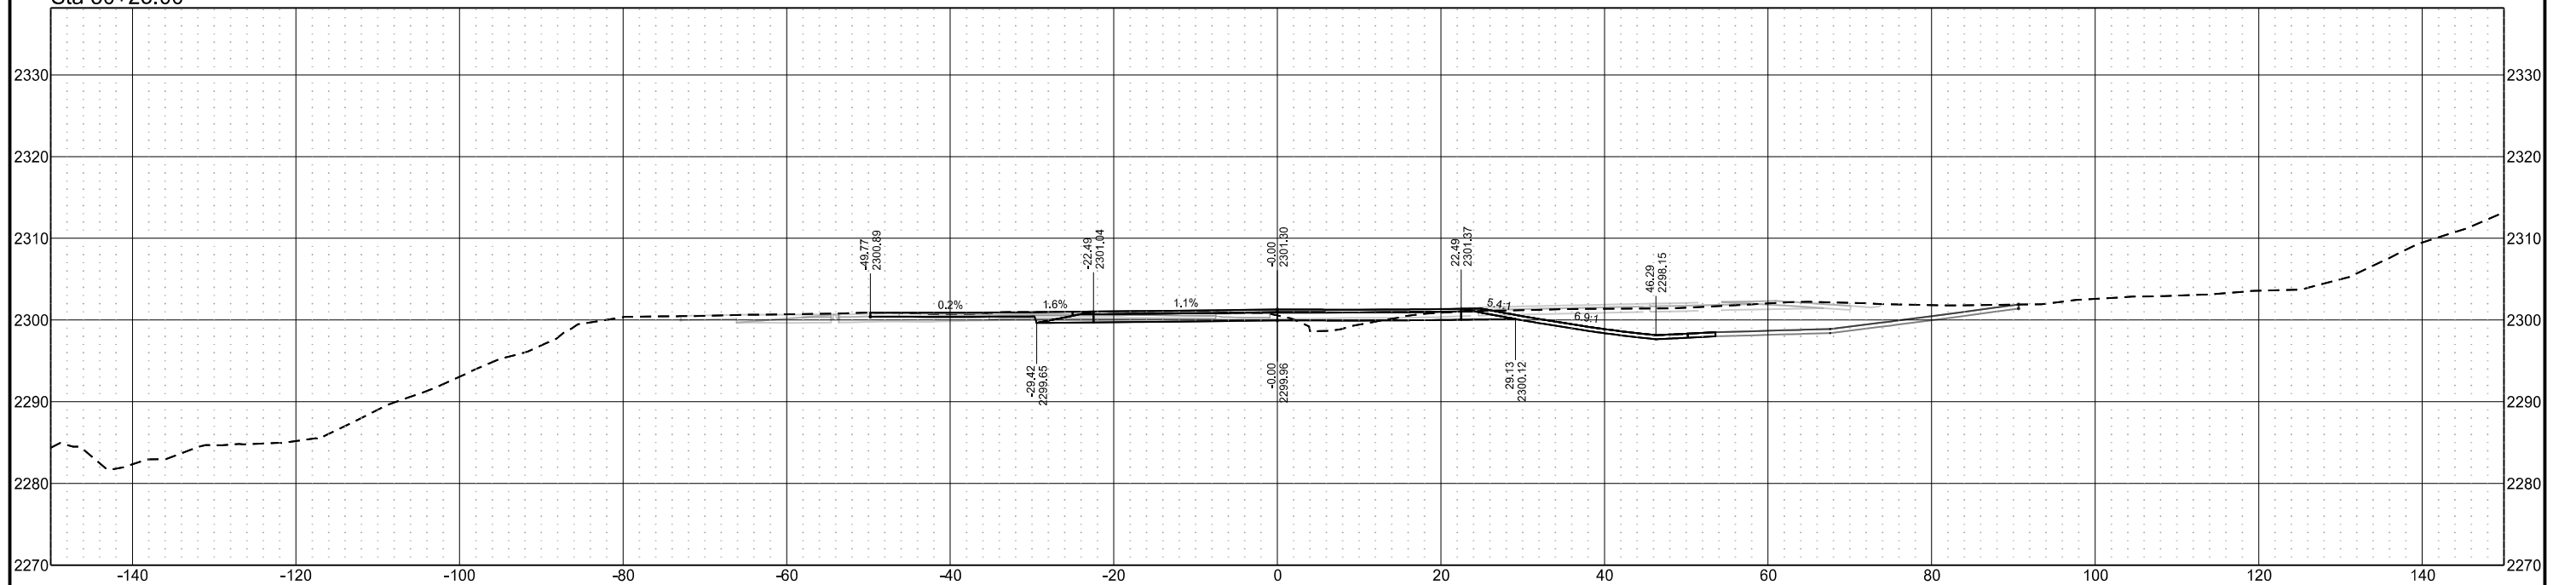


| STATE | PROJECT NO. | SECTION NO. | SHEET NO. |
|-------|-------------------|-------------|-----------|
| ND | SS-FTF-5-999(036) | 200 | 419 |

Sta 30+75.00

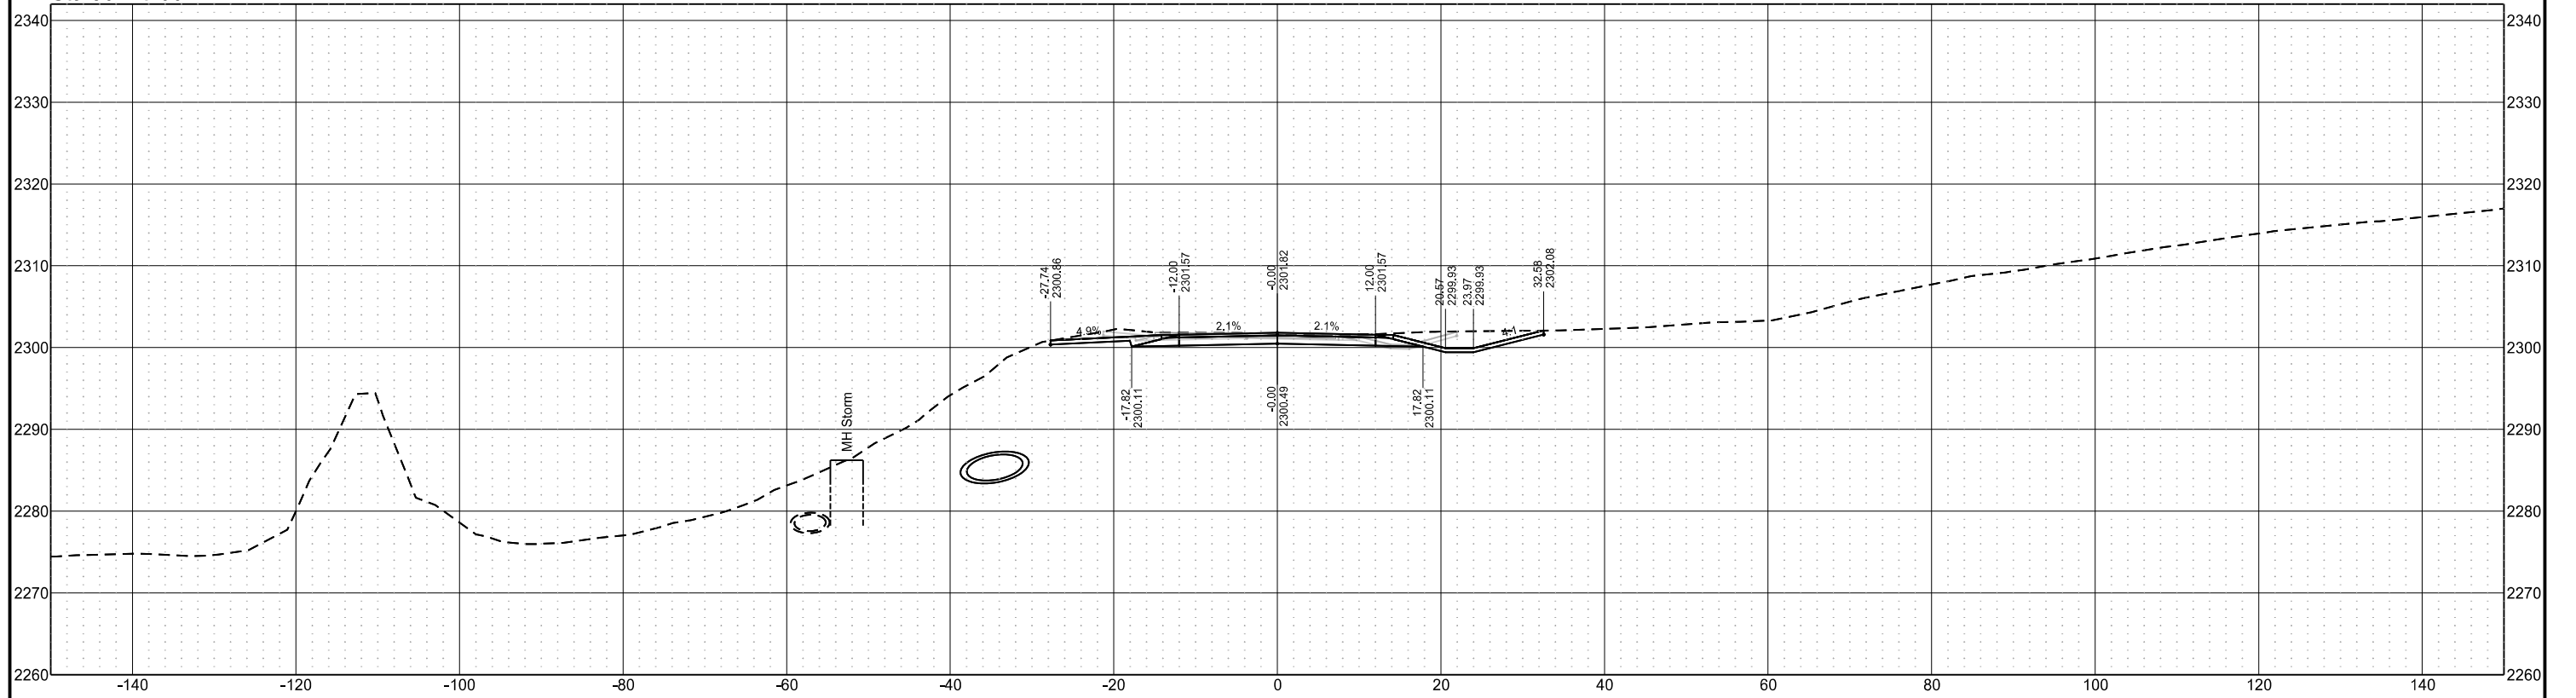

Sta 30+72.19

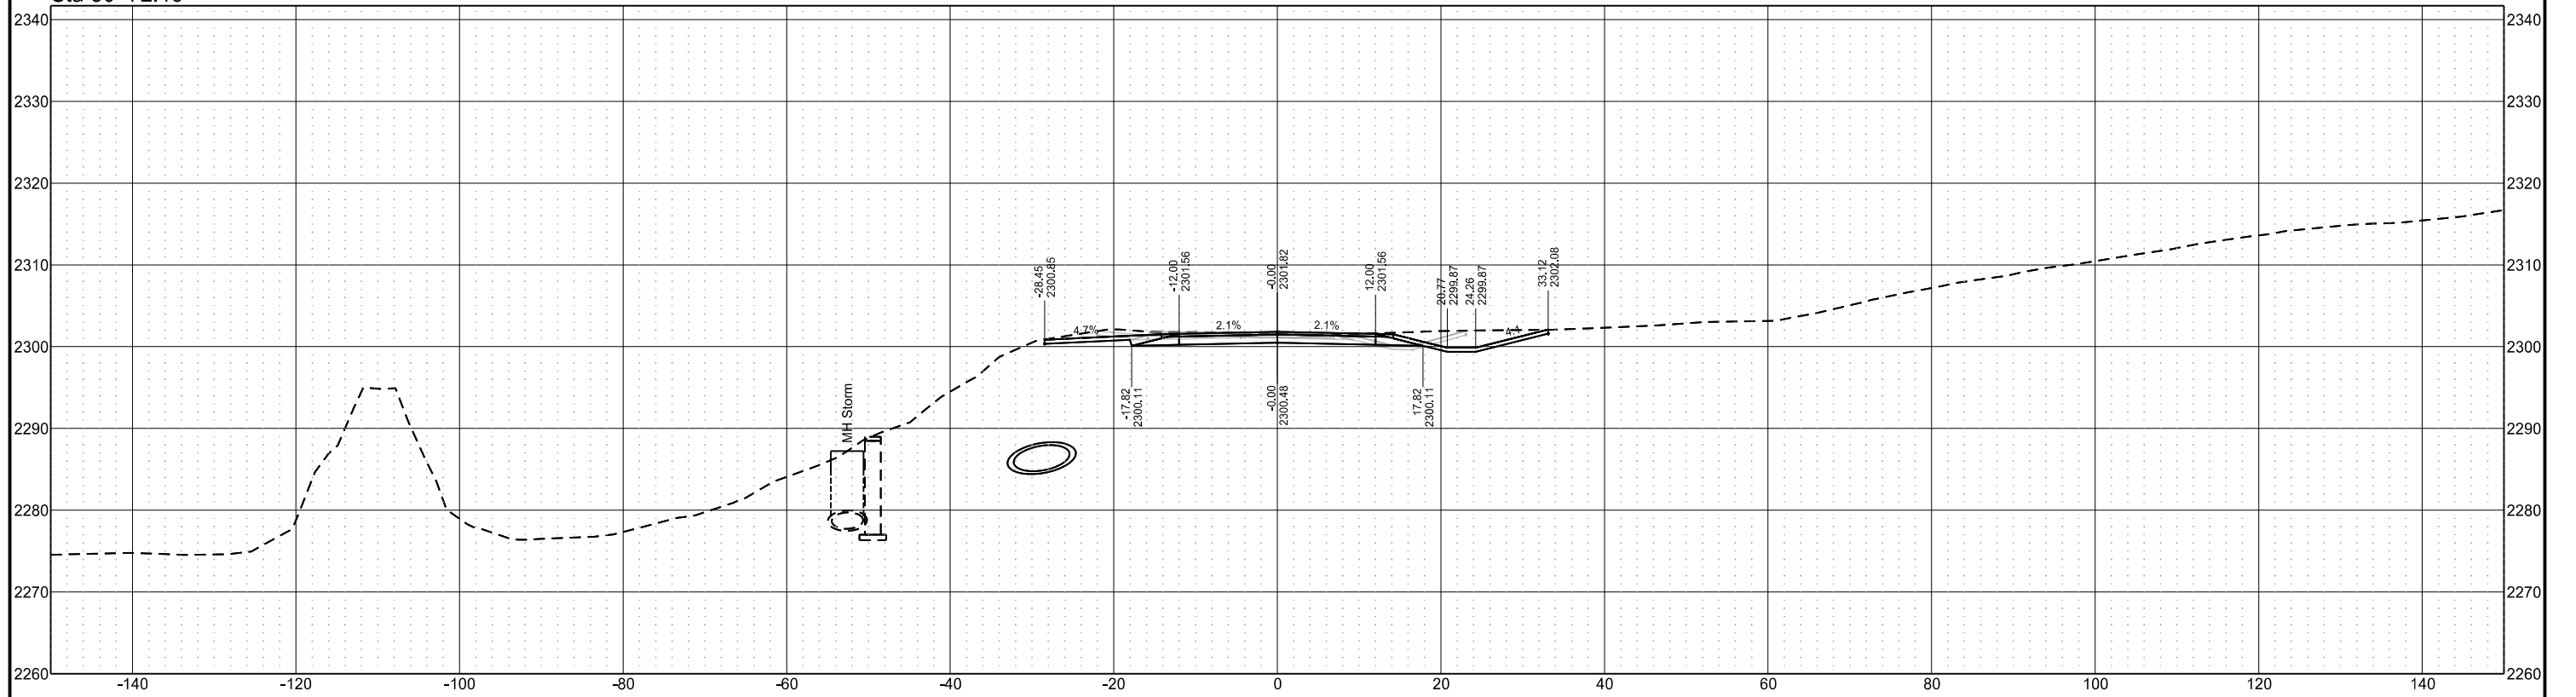


Chain = OCL_Appr_Access


Chateau Road - Medora, ND
Burning Hills Amphitheater to Pacific Ave
Cross Sections Approaches

| STATE | PROJECT NO. | SECTION NO. | SHEET NO. |
|-------|-------------------|-------------|-----------|
| ND | SS-FTF-5-999(036) | 200 | 420 |

Sta 31+12.43

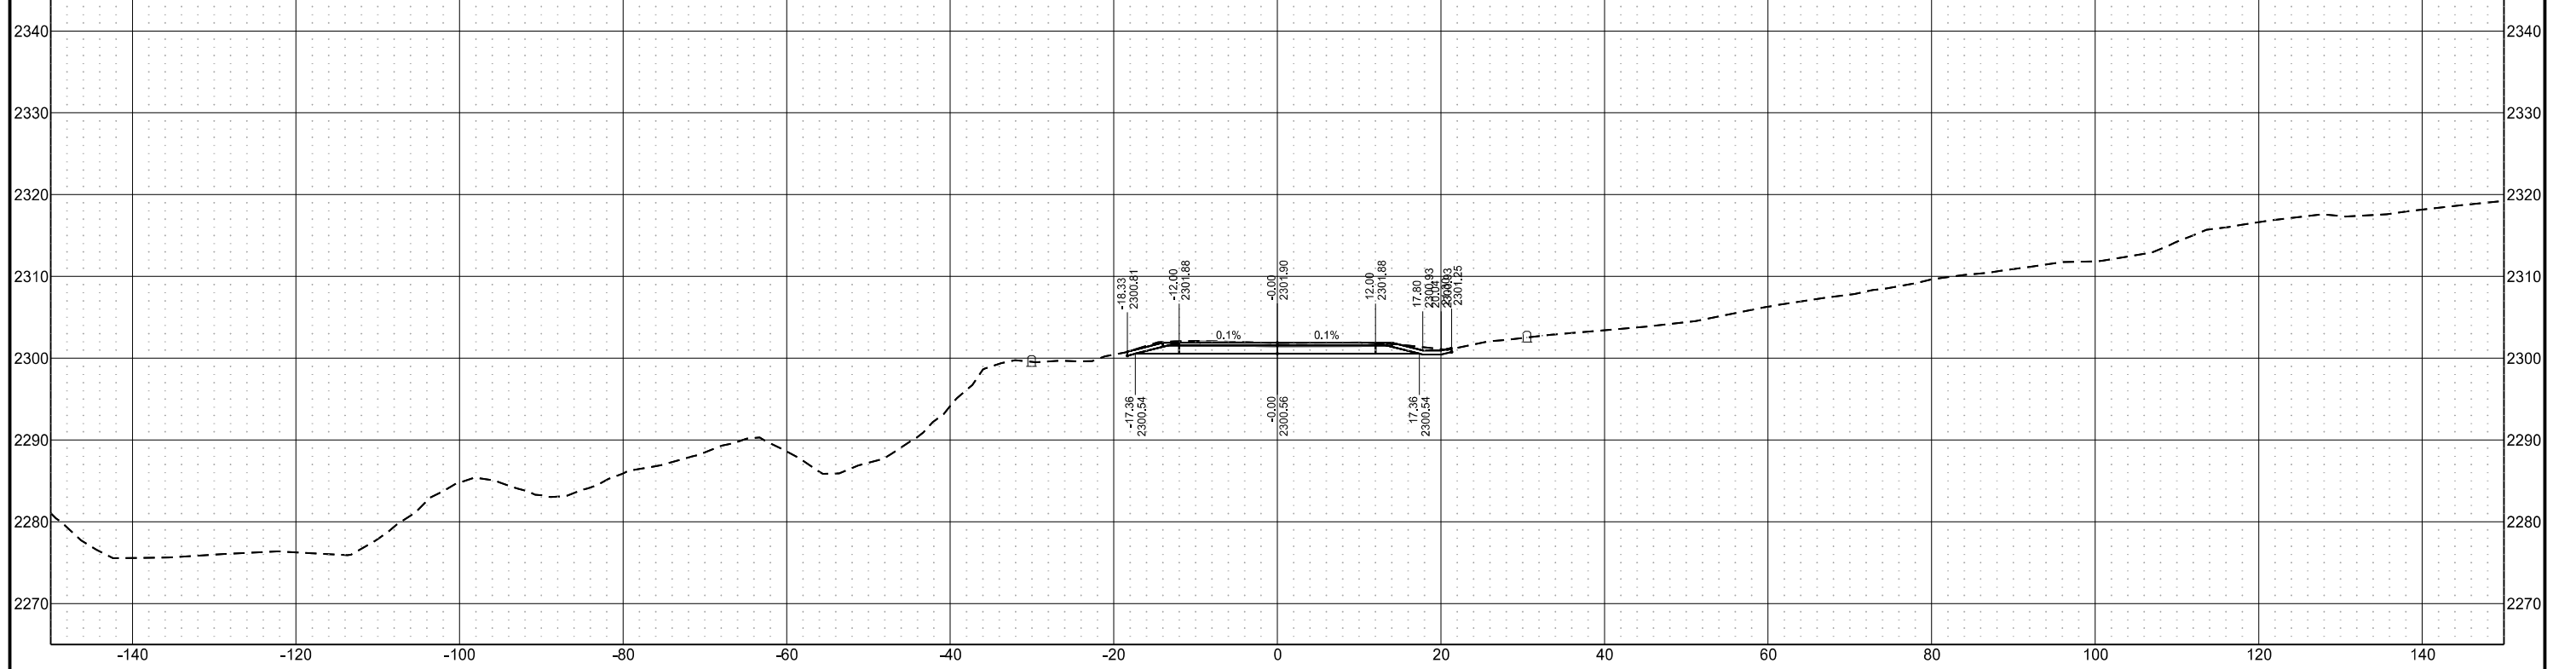

Sta 31+00.00

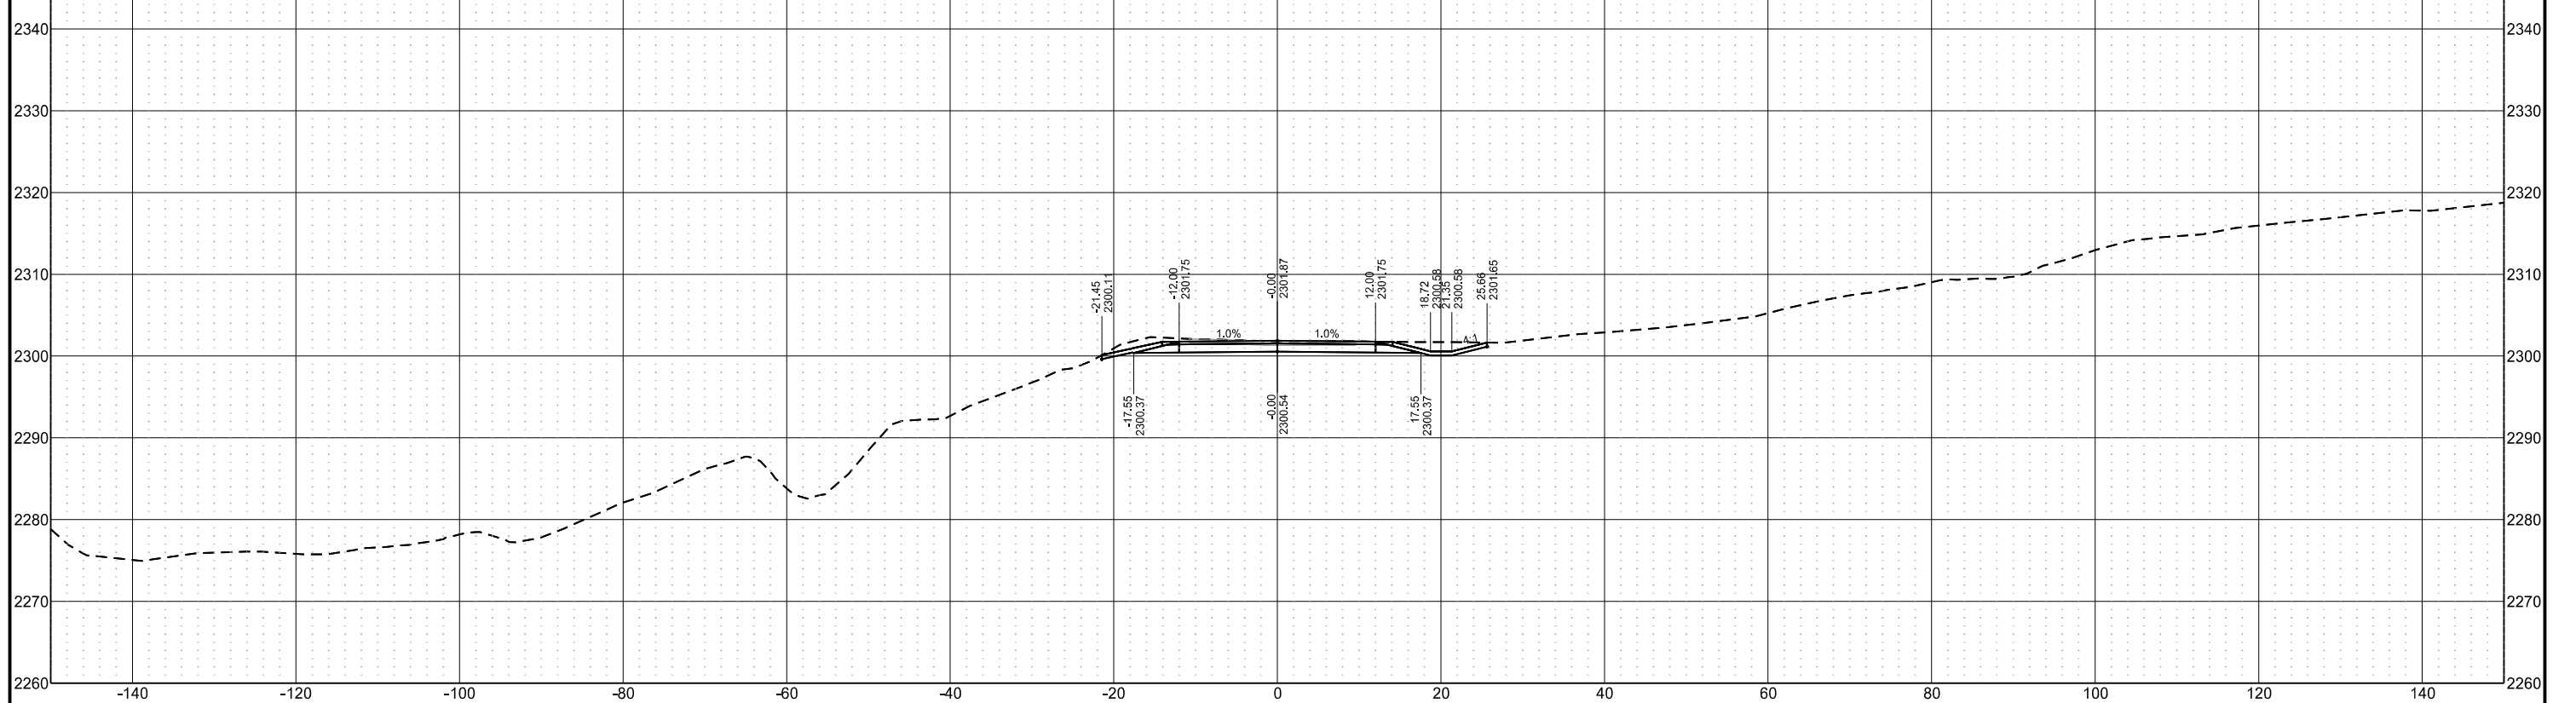


Chain = OCL_Appr_Access

Chateau Road - Medora, ND
Burning Hills Amphitheater to Pacific Ave
Cross Sections Approaches

| STATE | PROJECT NO. | SECTION NO. | SHEET NO. |
|-------|-------------------|-------------|-----------|
| ND | SS-FTF-5-999(036) | 200 | 421 |

Sta 31+14.00

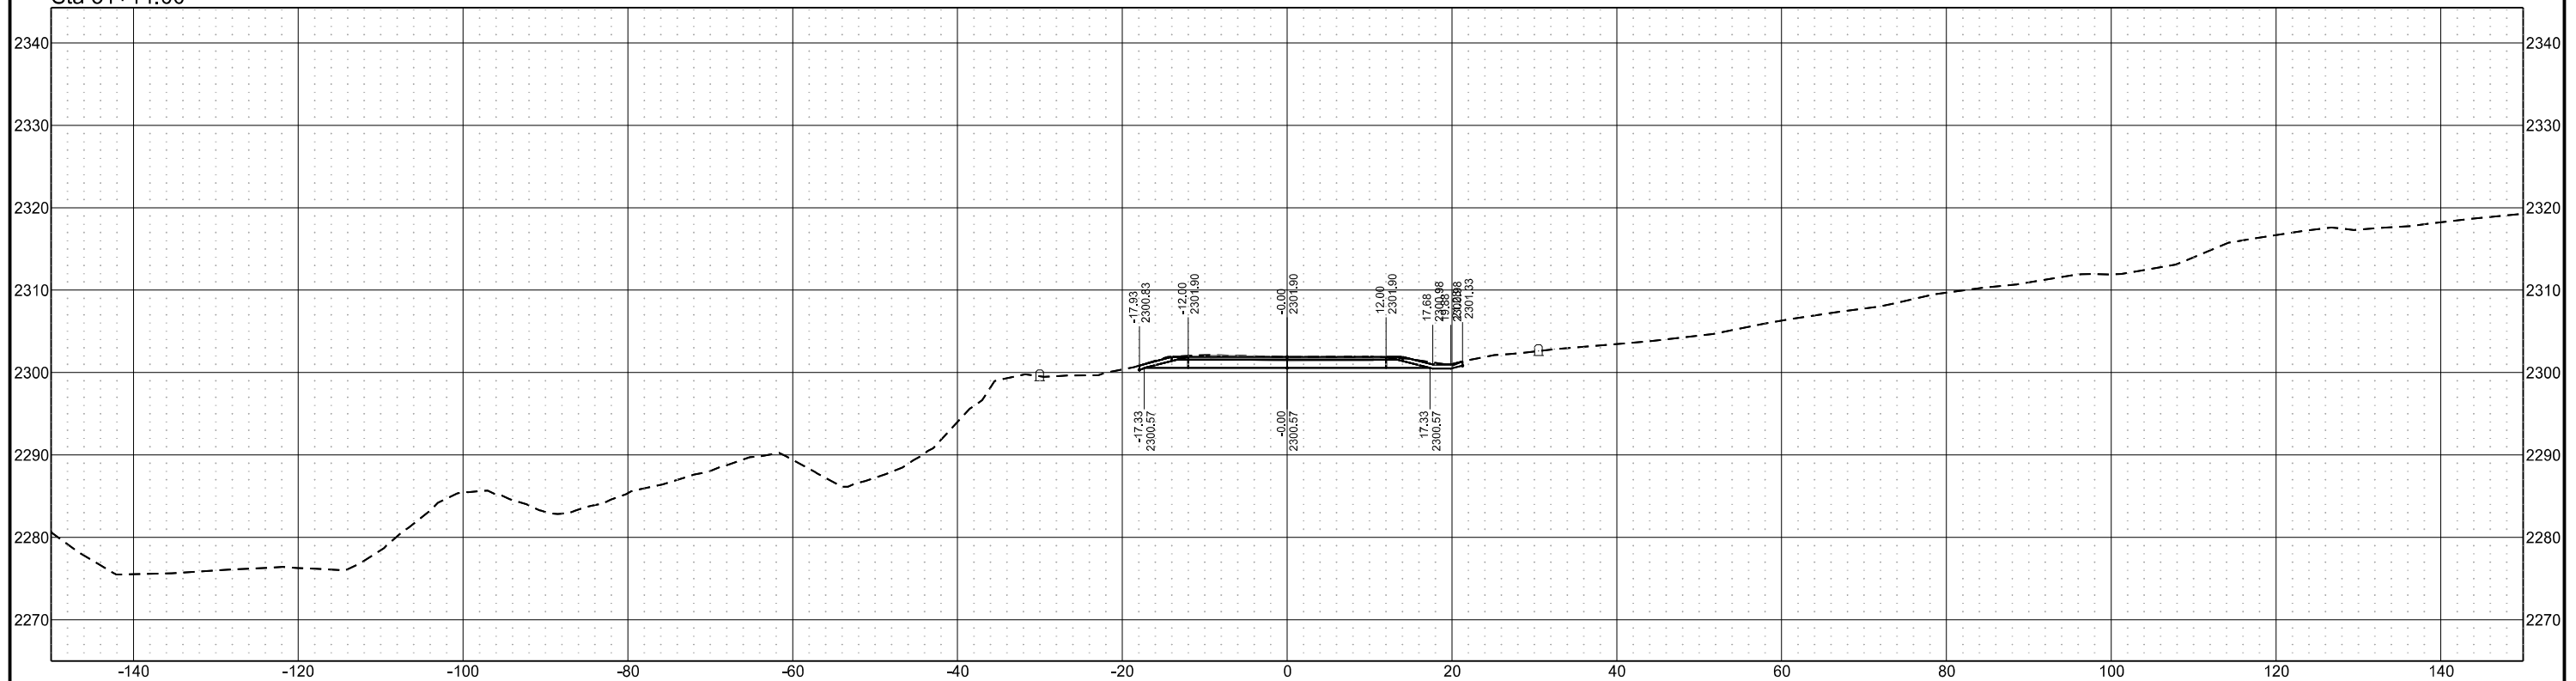


Chain = OCL_Appr_RRSouthLt

Chateau Road - Medora, ND
Burning Hills Amphitheater to Pacific Ave
Cross Sections Approaches

| STATE | PROJECT NO. | SECTION NO. | SHEET NO. |
|-------|-------------------|-------------|-----------|
| ND | SS-FTF-5-999(036) | 200 | 422 |

Sta 81+32.50

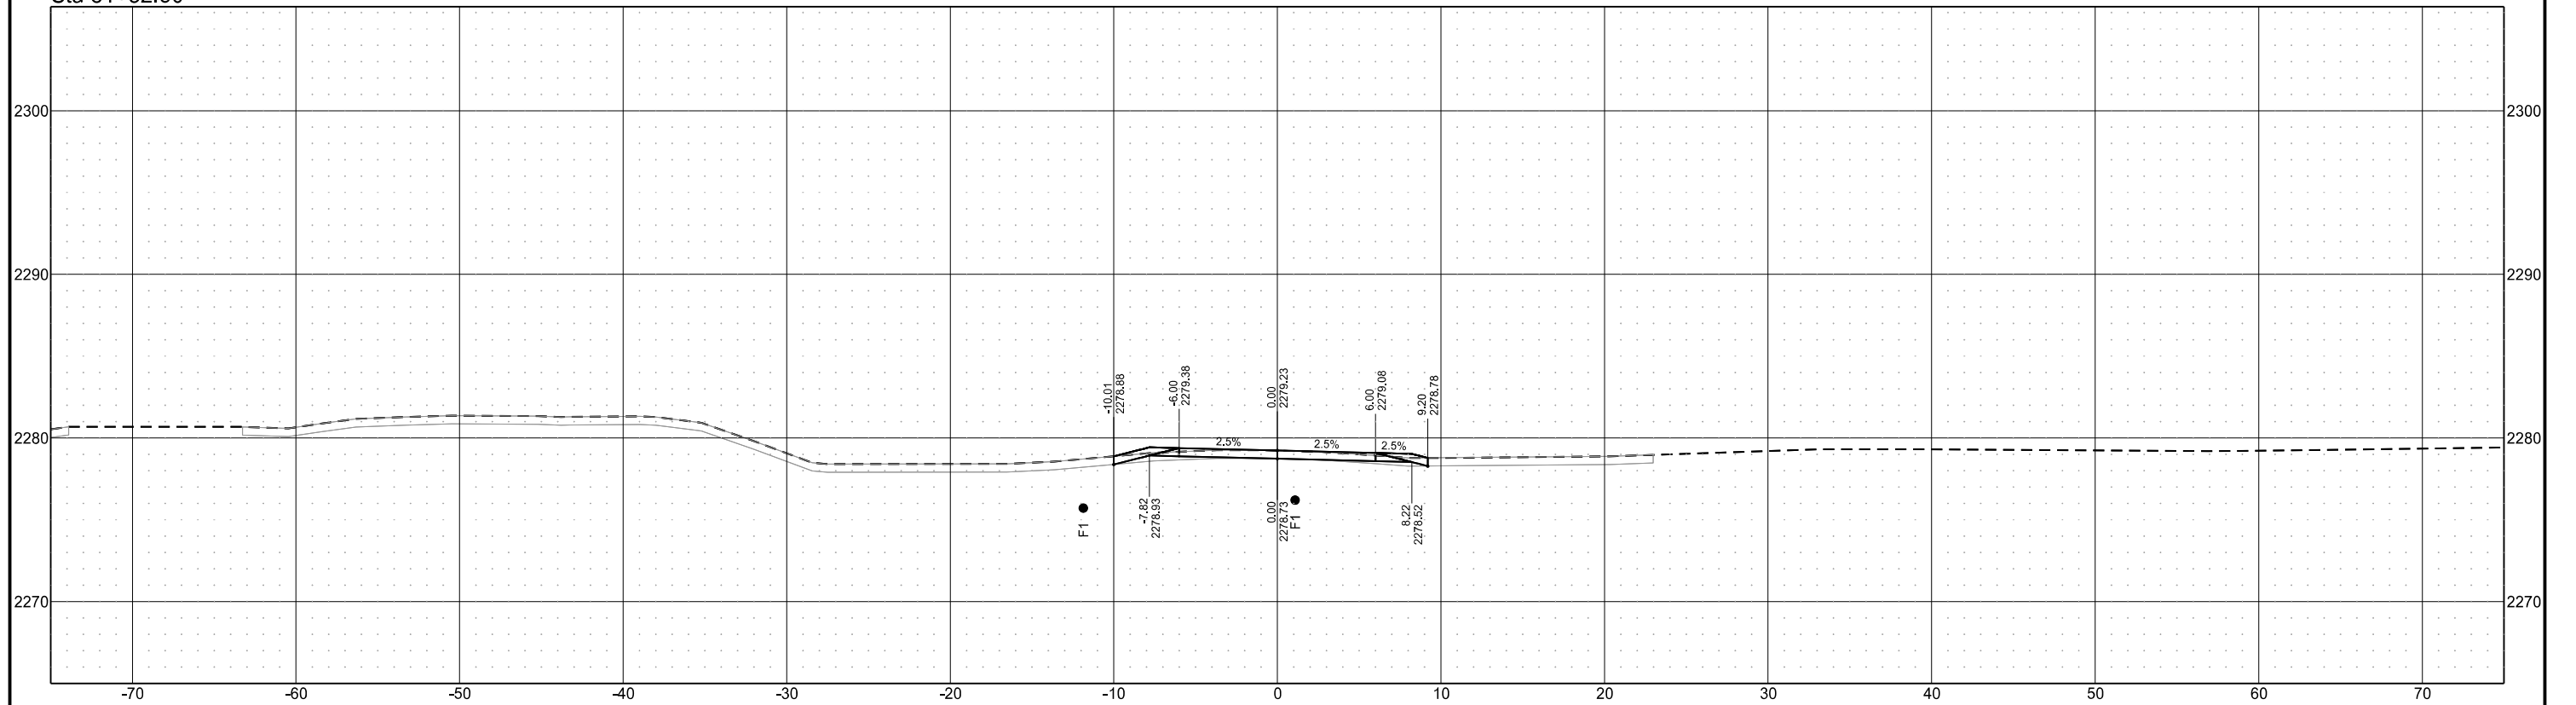


Chain = OCL_Appr_RRSouthLt

Chateau Road - Medora, ND
Burning Hills Amphitheater to Pacific Ave
Cross Sections Approaches

| STATE | PROJECT NO. | SECTION NO. | SHEET NO. |
|-------|-------------------|-------------|-----------|
| ND | SS-FTF-5-999(036) | 200 | 423 |

Sta 81+50.00

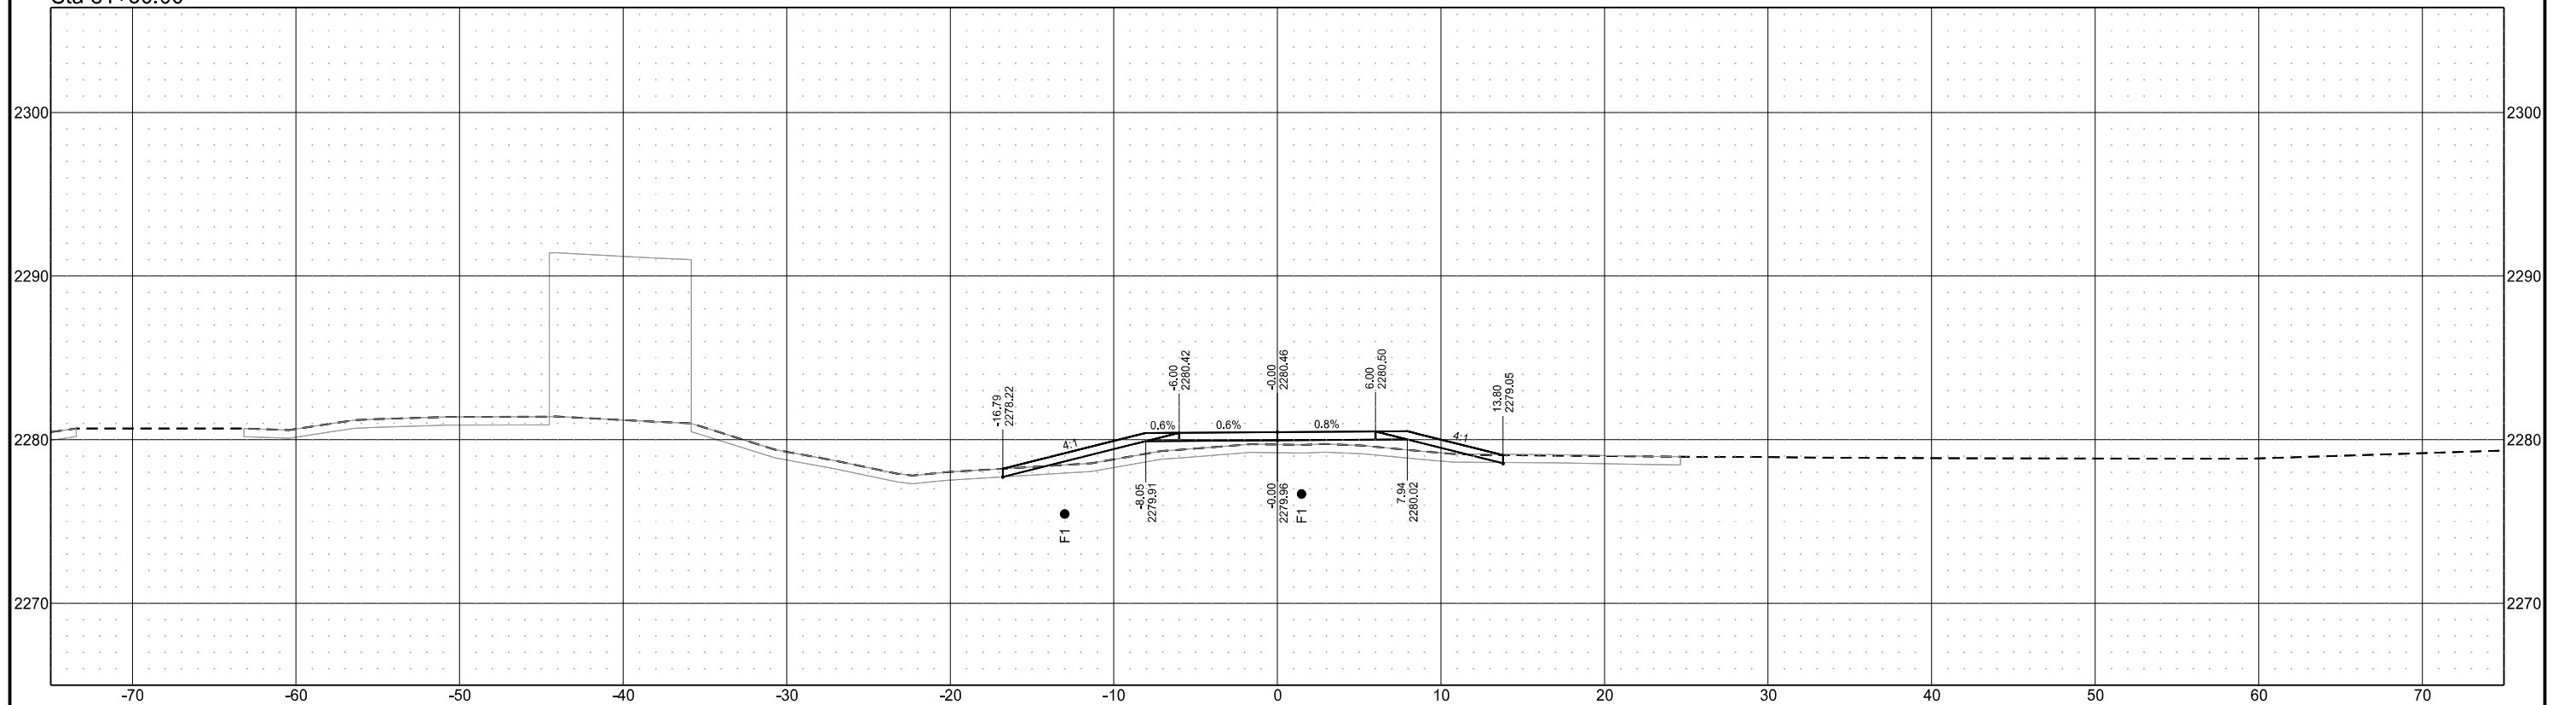


Chain = OCL_Appr_RRSouthLt

Chateau Road - Medora, ND
Burning Hills Amphitheater to Pacific Ave
Cross Sections Approaches

| STATE | PROJECT NO. | SECTION NO. | SHEET NO. |
|-------|-------------------|-------------|-----------|
| ND | SS-FTF-5-999(036) | 200 | 424 |

Sta 81+50.25

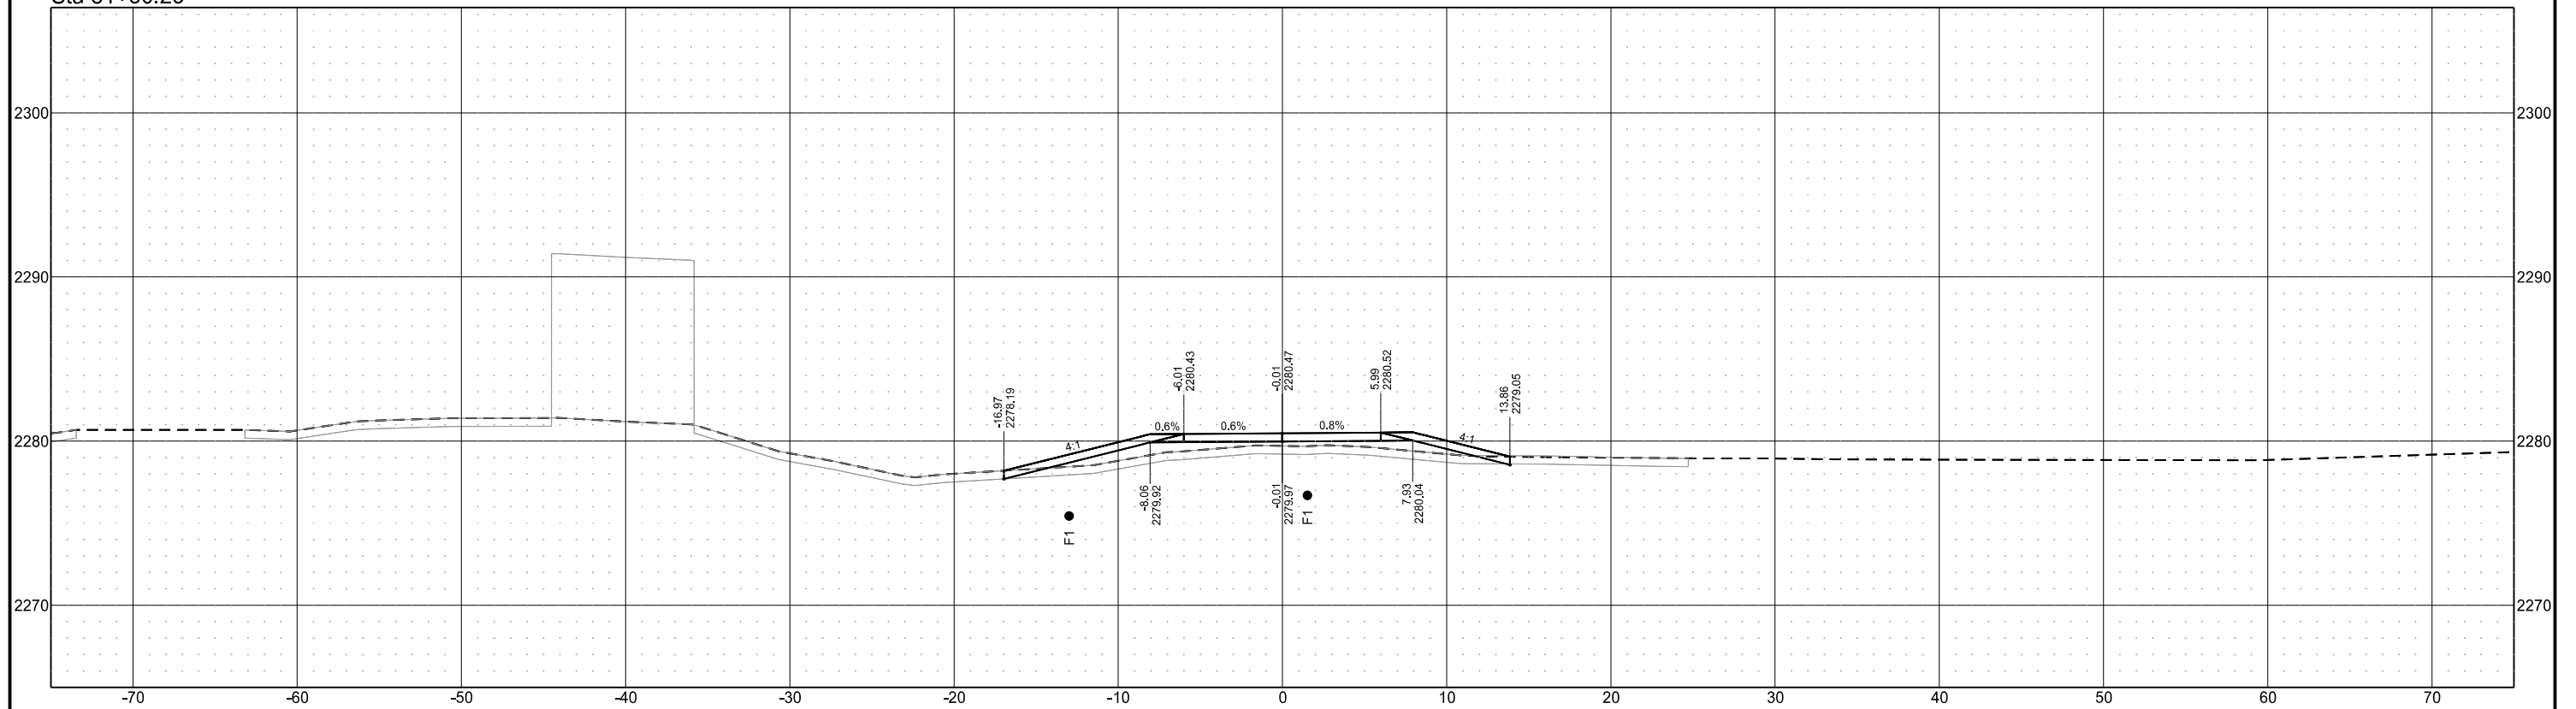


Chain = OCL_Appr_RRSouthLt

Chateau Road - Medora, ND
Burning Hills Amphitheater to Pacific Ave
Cross Sections Approaches

| STATE | PROJECT NO. | SECTION NO. | SHEET NO. |
|-------|-------------------|-------------|-----------|
| ND | SS-FTF-5-999(036) | 200 | 425 |

Sta 81+51.64

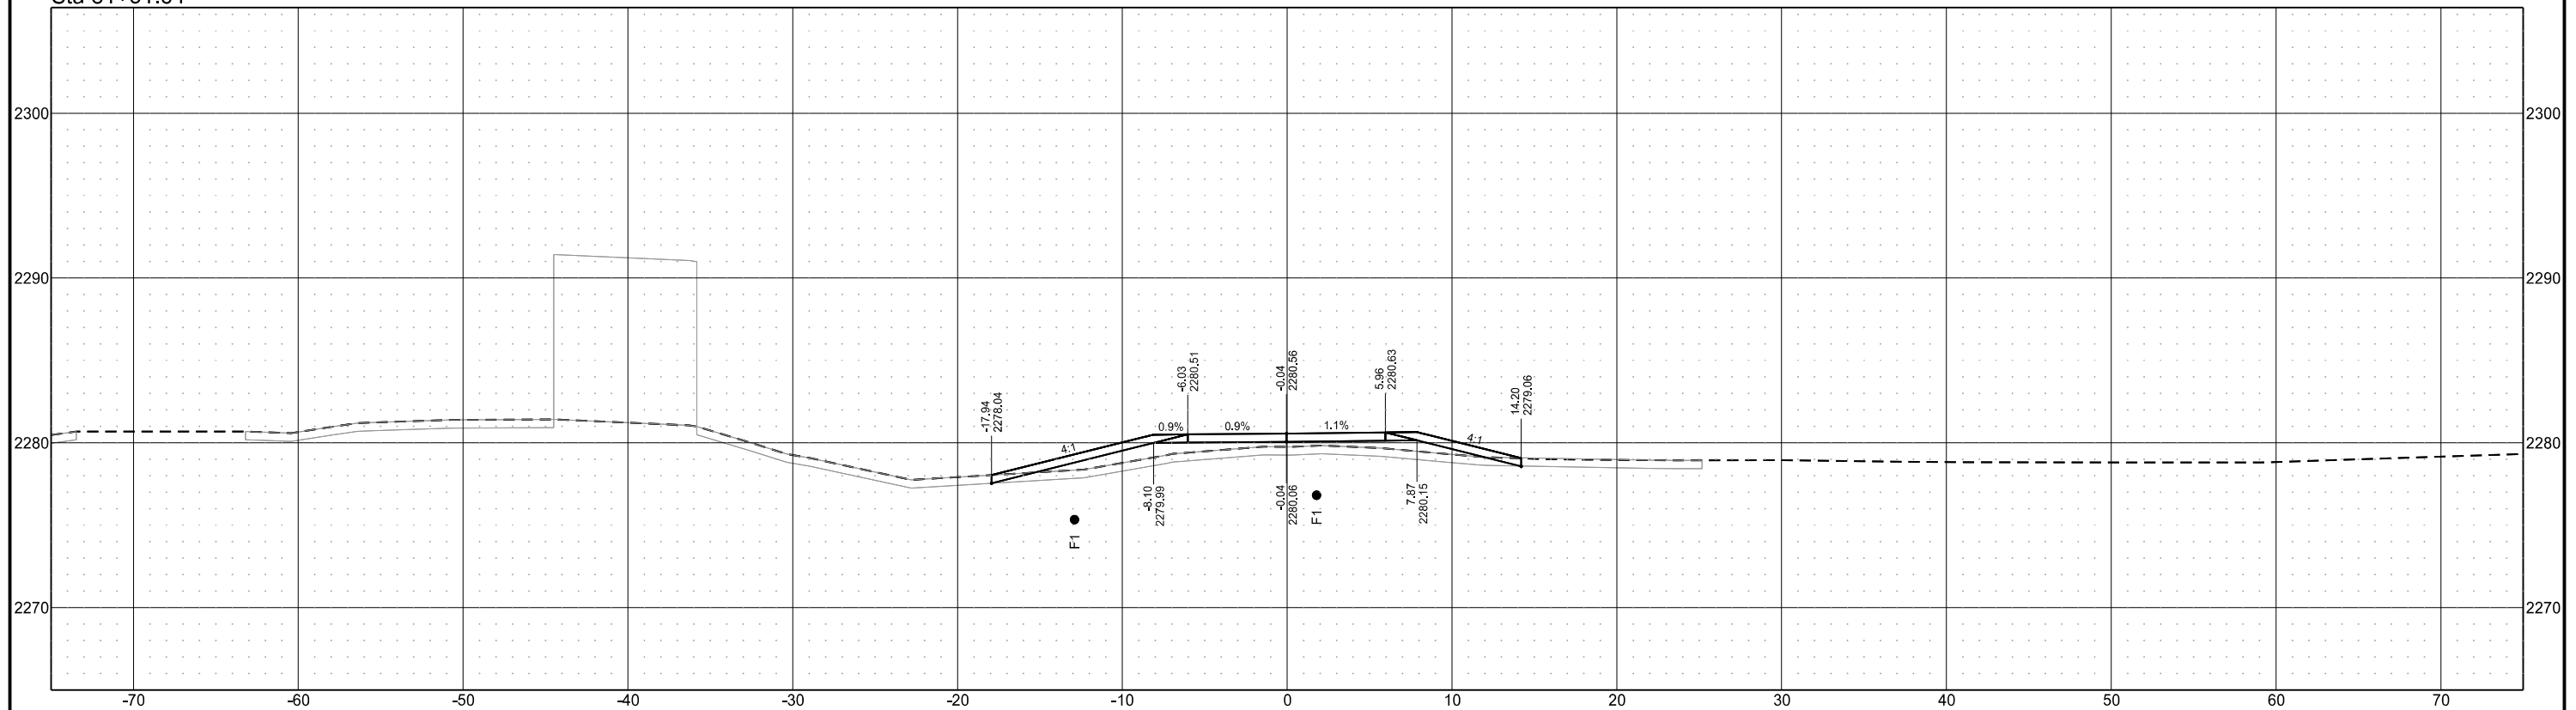


Chain = OCL_Appr_RRSouthLt

Chateau Road - Medora, ND
Burning Hills Amphitheater to Pacific Ave
Cross Sections Approaches

| STATE | PROJECT NO. | SECTION NO. | SHEET NO. |
|-------|-------------------|-------------|-----------|
| ND | SS-FTF-5-999(036) | 200 | 426 |

Sta 81+51.65

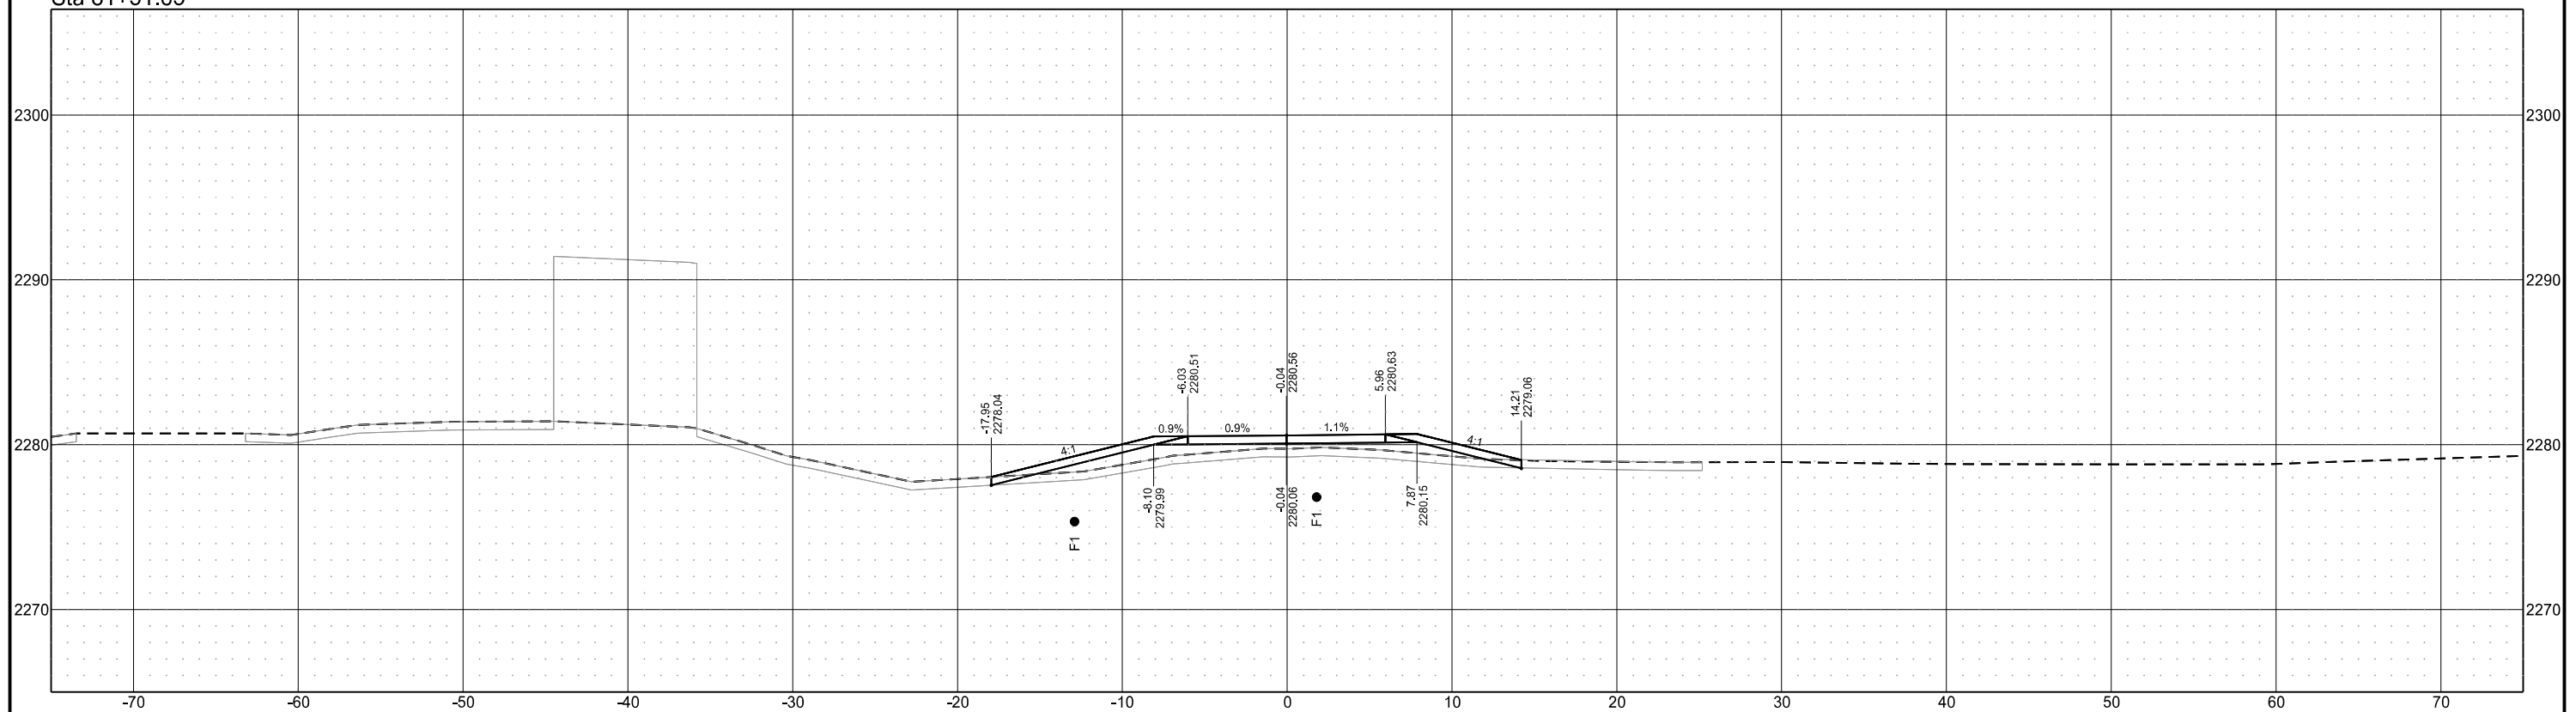


Chain = OCL_Appr_RRSouthLt

Chateau Road - Medora, ND
Burning Hills Amphitheater to Pacific Ave
Cross Sections Approaches

| STATE | PROJECT NO. | SECTION NO. | SHEET NO. |
|-------|-------------------|-------------|-----------|
| ND | SS-FTF-5-999(036) | 200 | 427 |

Sta 81+54.40

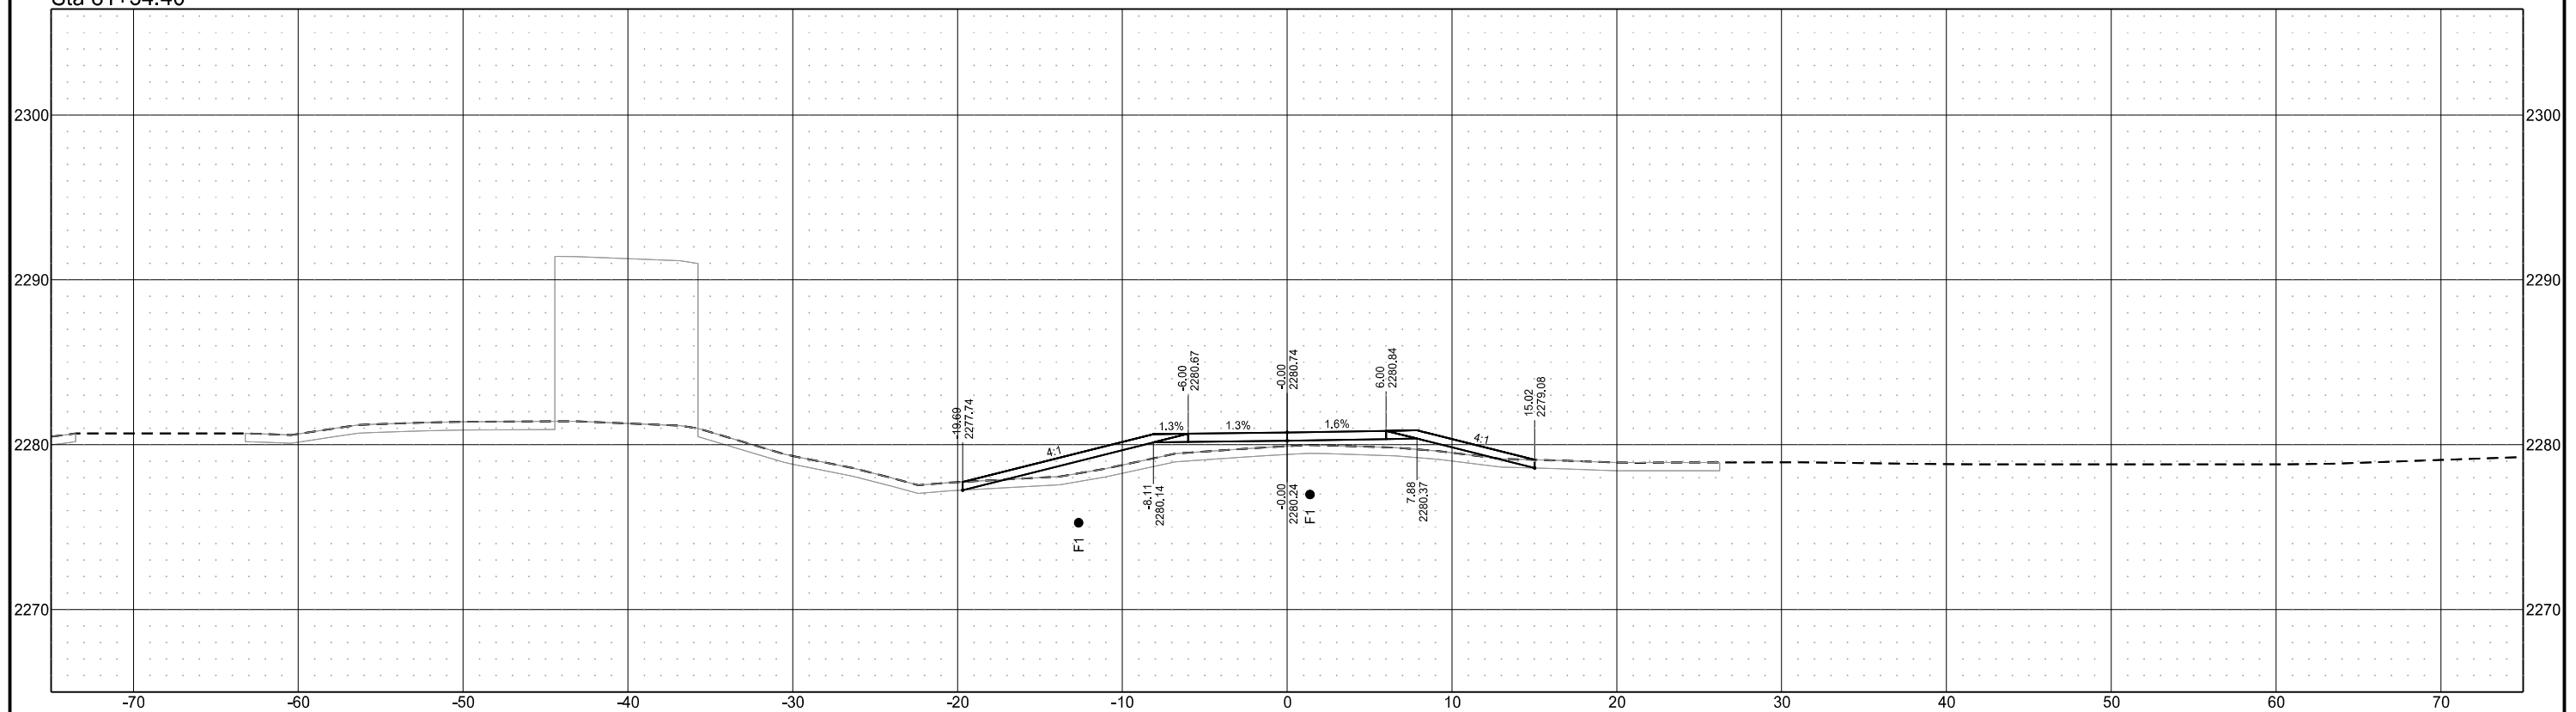


Chain = OCL_Appr_RRSouthLt

Chateau Road - Medora, ND
Burning Hills Amphitheater to Pacific Ave
Cross Sections Approaches

| STATE | PROJECT NO. | SECTION NO. | SHEET NO. |
|-------|-------------------|-------------|-----------|
| ND | SS-FTF-5-999(036) | 200 | 428 |

Sta 81+61.64

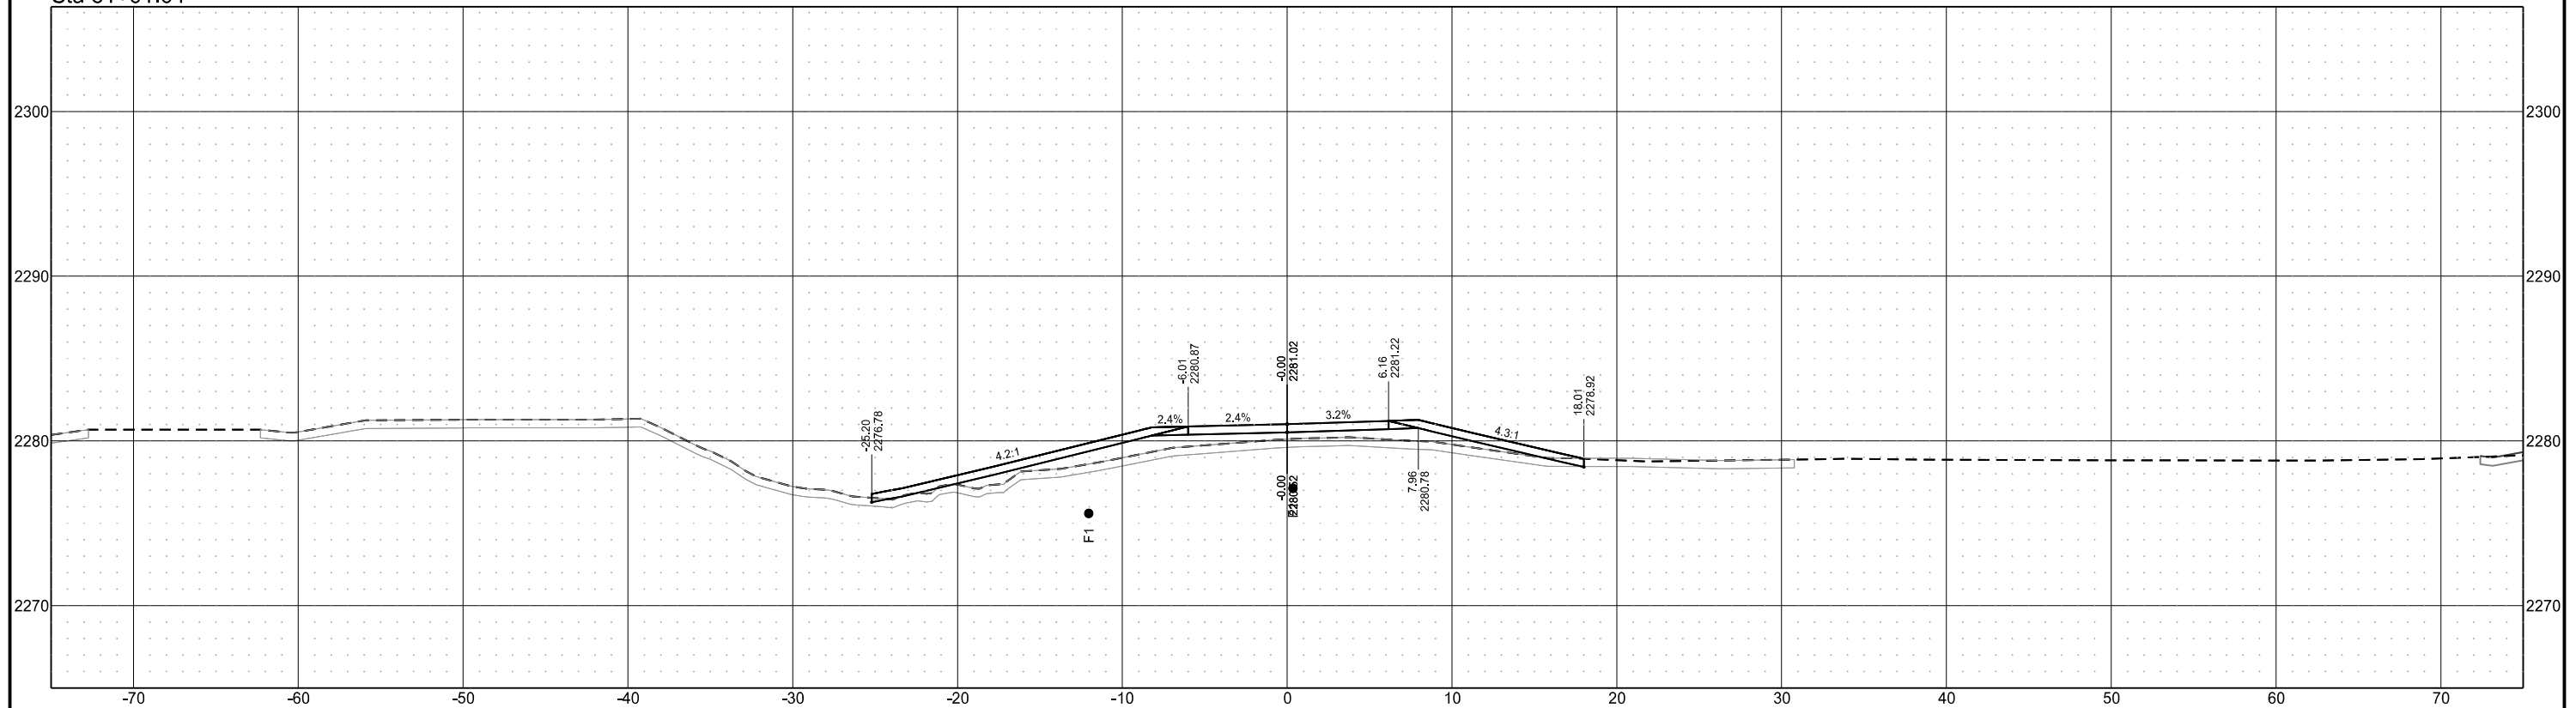


Chain = OCL_Appr_RRSouthLt

Chateau Road - Medora, ND
Burning Hills Amphitheater to Pacific Ave
Cross Sections Approaches

| STATE | PROJECT NO. | SECTION NO. | SHEET NO. |
|-------|-------------------|-------------|-----------|
| ND | SS-FTF-5-999(036) | 200 | 429 |

Sta 81+75.00

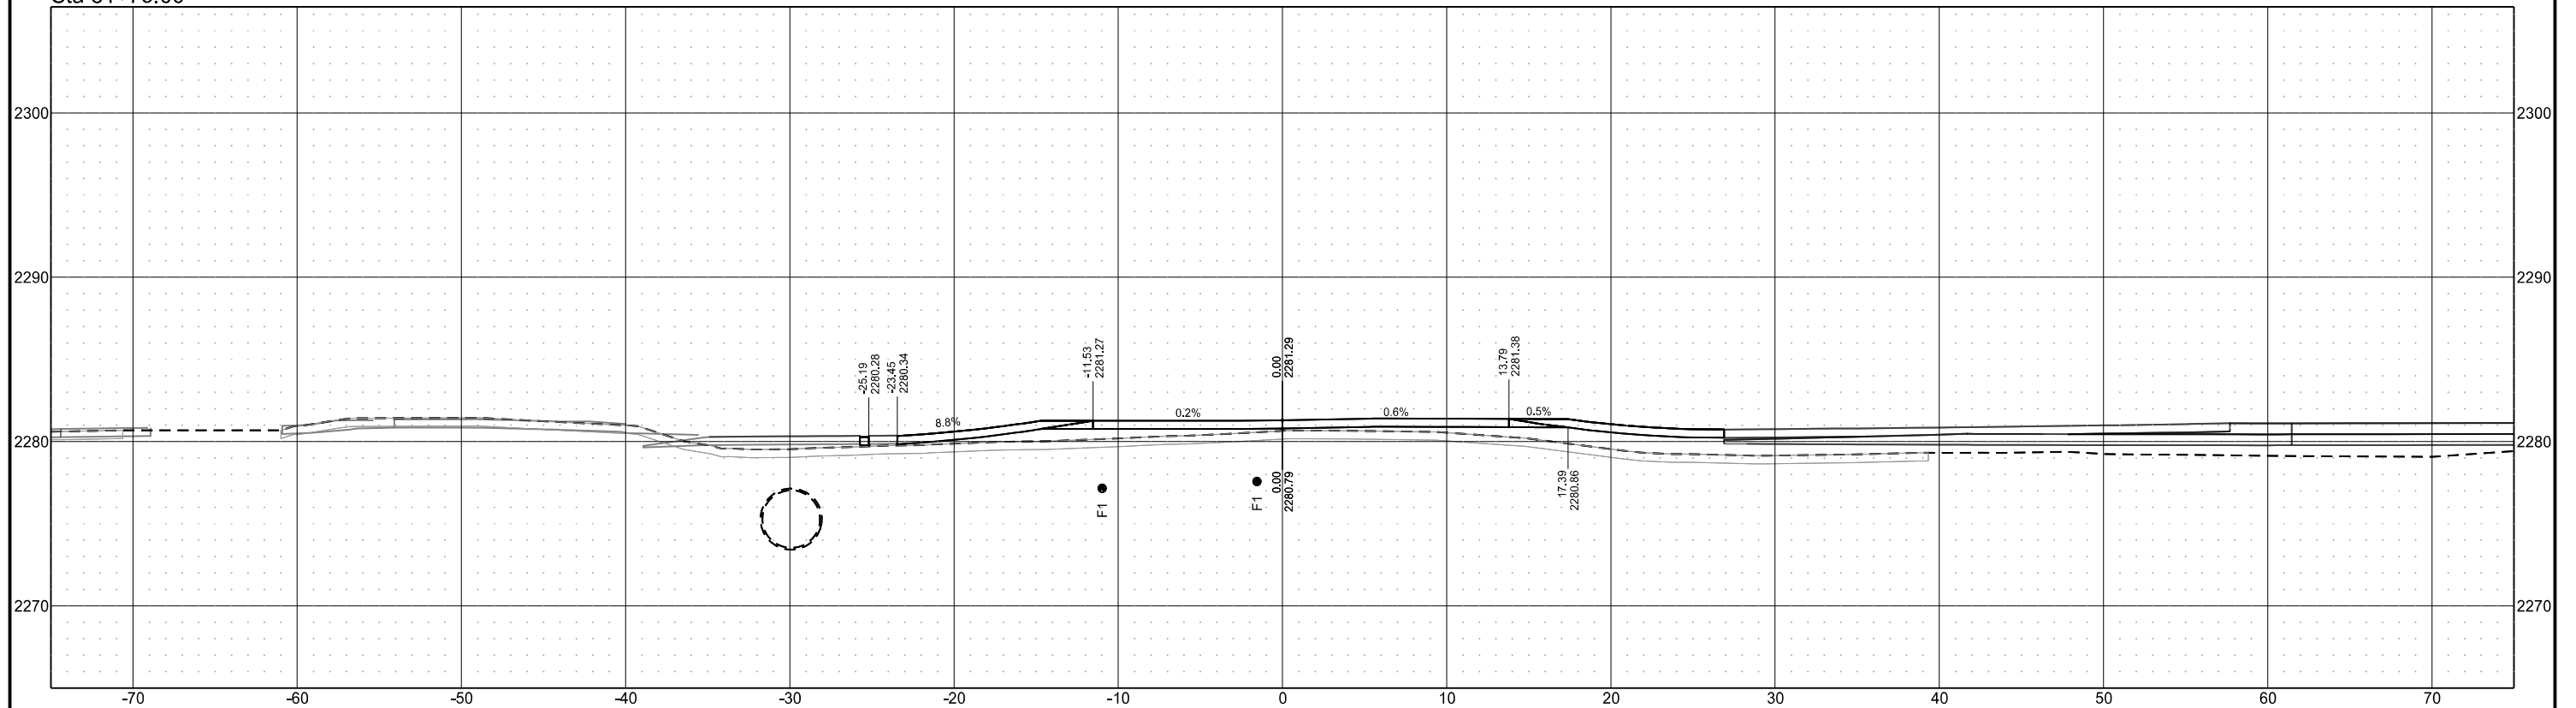


Chain = OCL_Appr_RRNorthLt

Chateau Road - Medora, ND
Burning Hills Amphitheater to Pacific Ave
Cross Sections Approaches

| STATE | PROJECT NO. | SECTION NO. | SHEET NO. |
|-------|-------------------|-------------|-----------|
| ND | SS-FTF-5-999(036) | 200 | 430 |

Sta 91+35.50

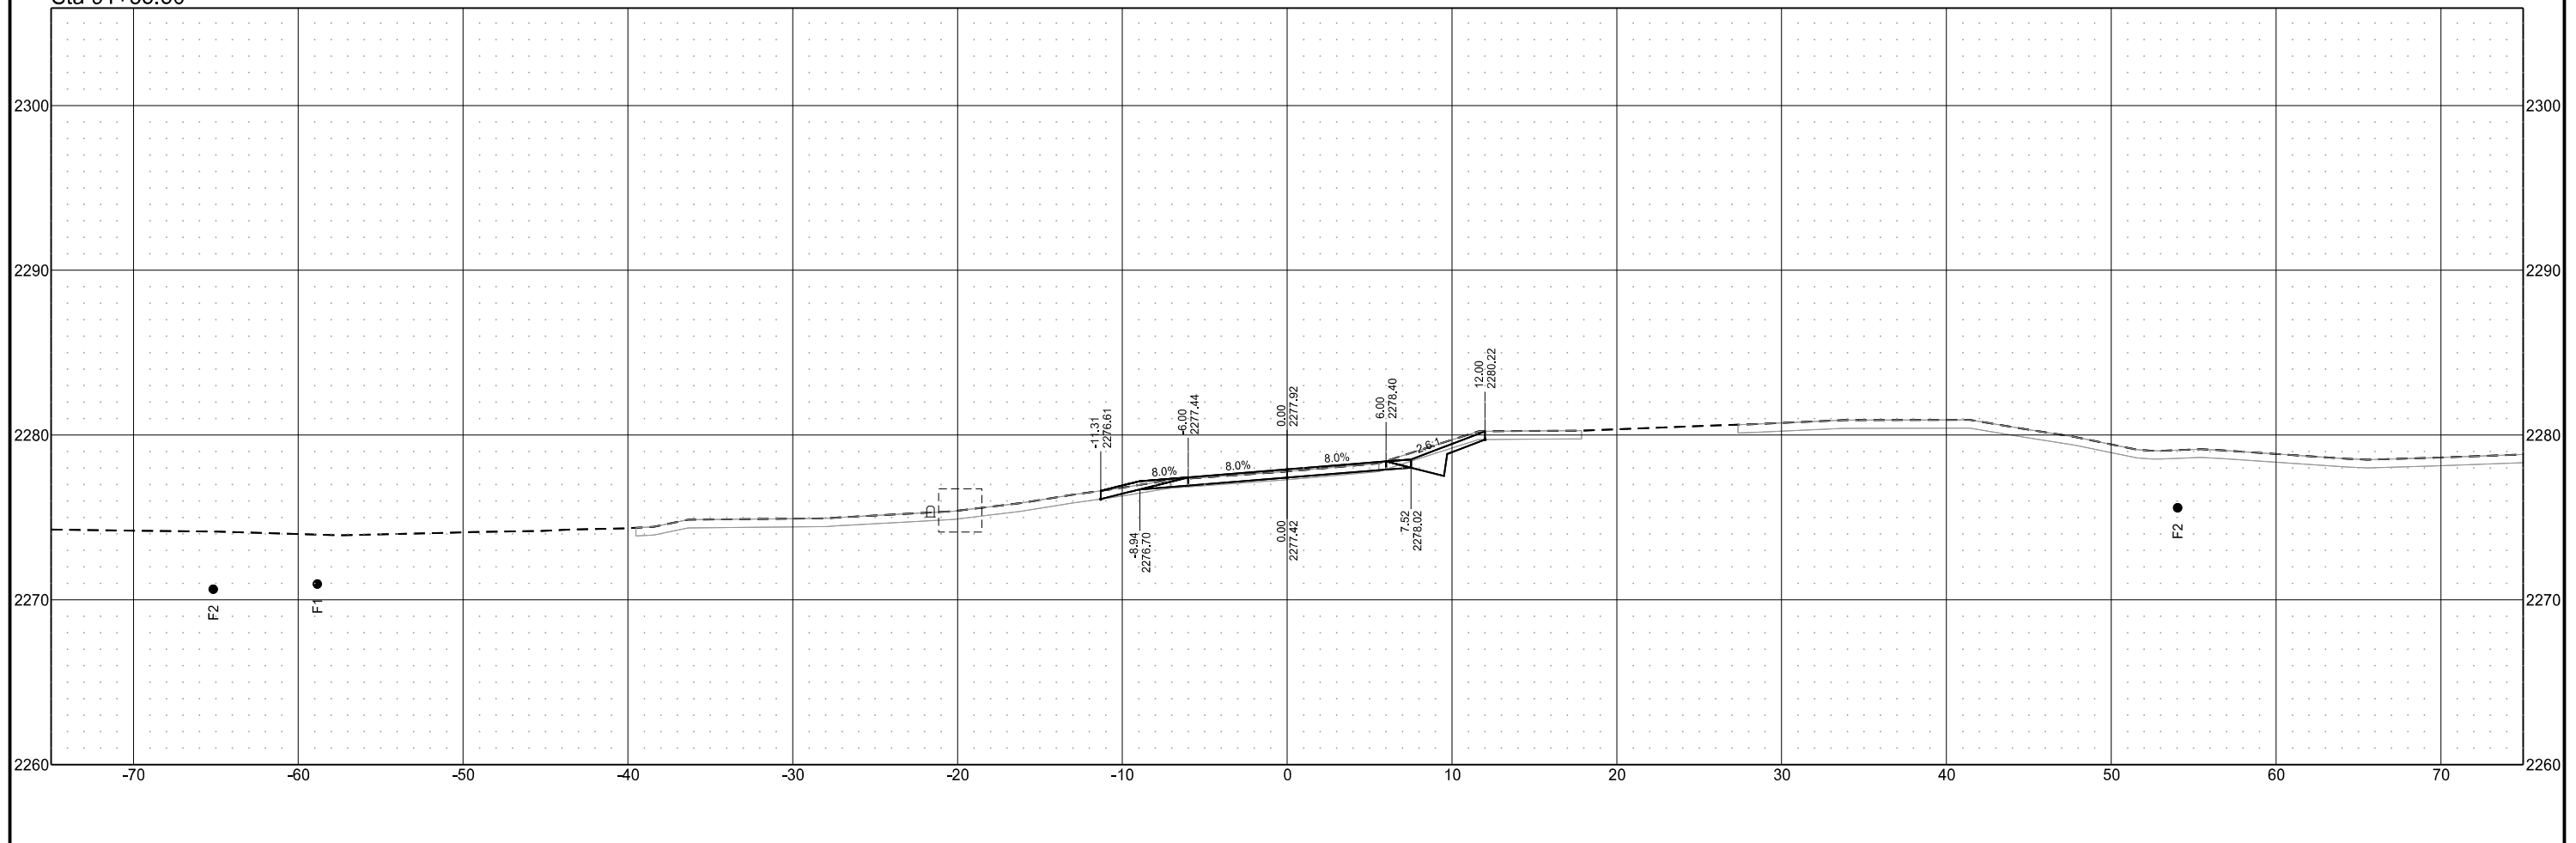


Chain = OCL_Appr_RRNorthLt

Chateau Road - Medora, ND
Burning Hills Amphitheater to Pacific Ave
Cross Sections Approaches

| STATE | PROJECT NO. | SECTION NO. | SHEET NO. |
|-------|-------------------|-------------|-----------|
| ND | SS-FTF-5-999(036) | 200 | 431 |

Sta 91+36.49

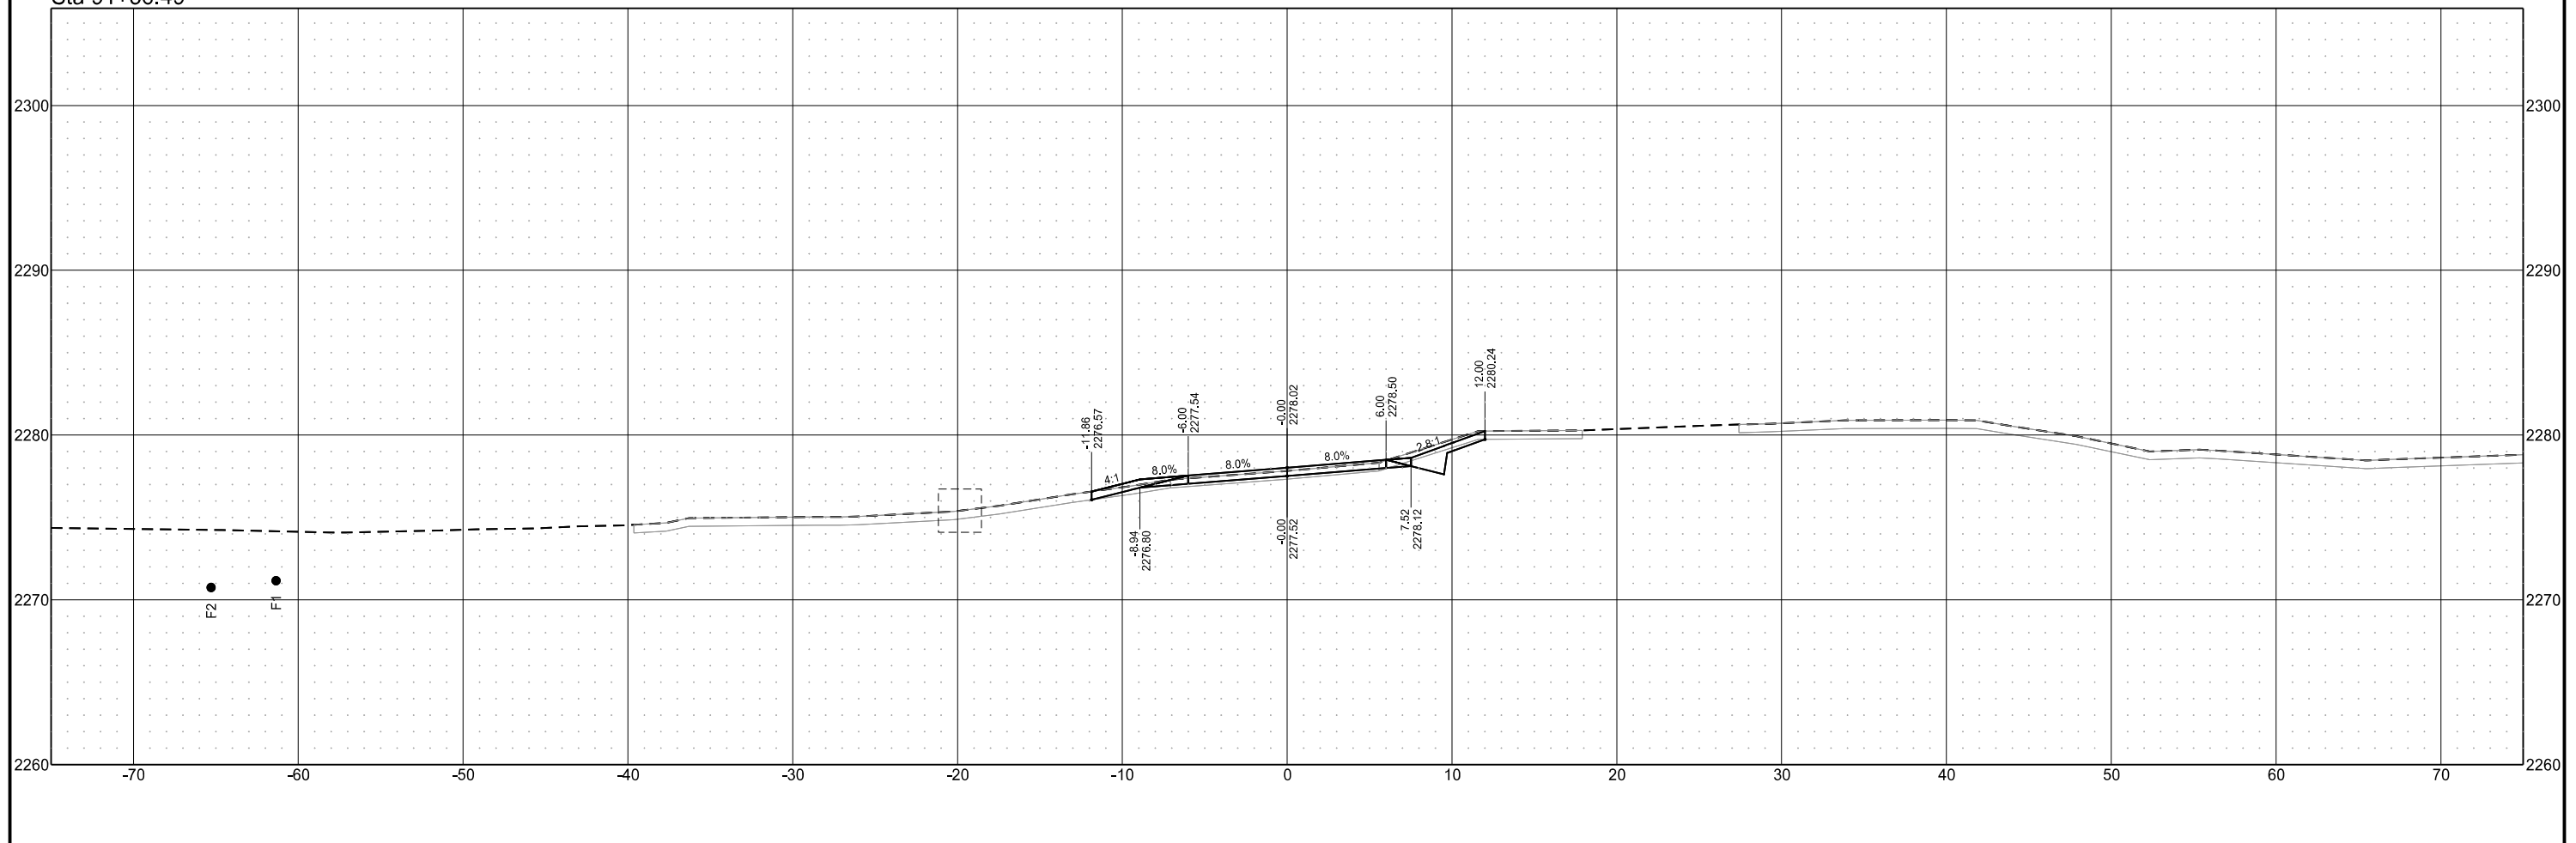


Chain = OCL_Appr_RRNorthLt

Chateau Road - Medora, ND
Burning Hills Amphitheater to Pacific Ave
Cross Sections Approaches

| STATE | PROJECT NO. | SECTION NO. | SHEET NO. |
|-------|-------------------|-------------|-----------|
| ND | SS-FTF-5-999(036) | 200 | 432 |

Sta 91+50.00

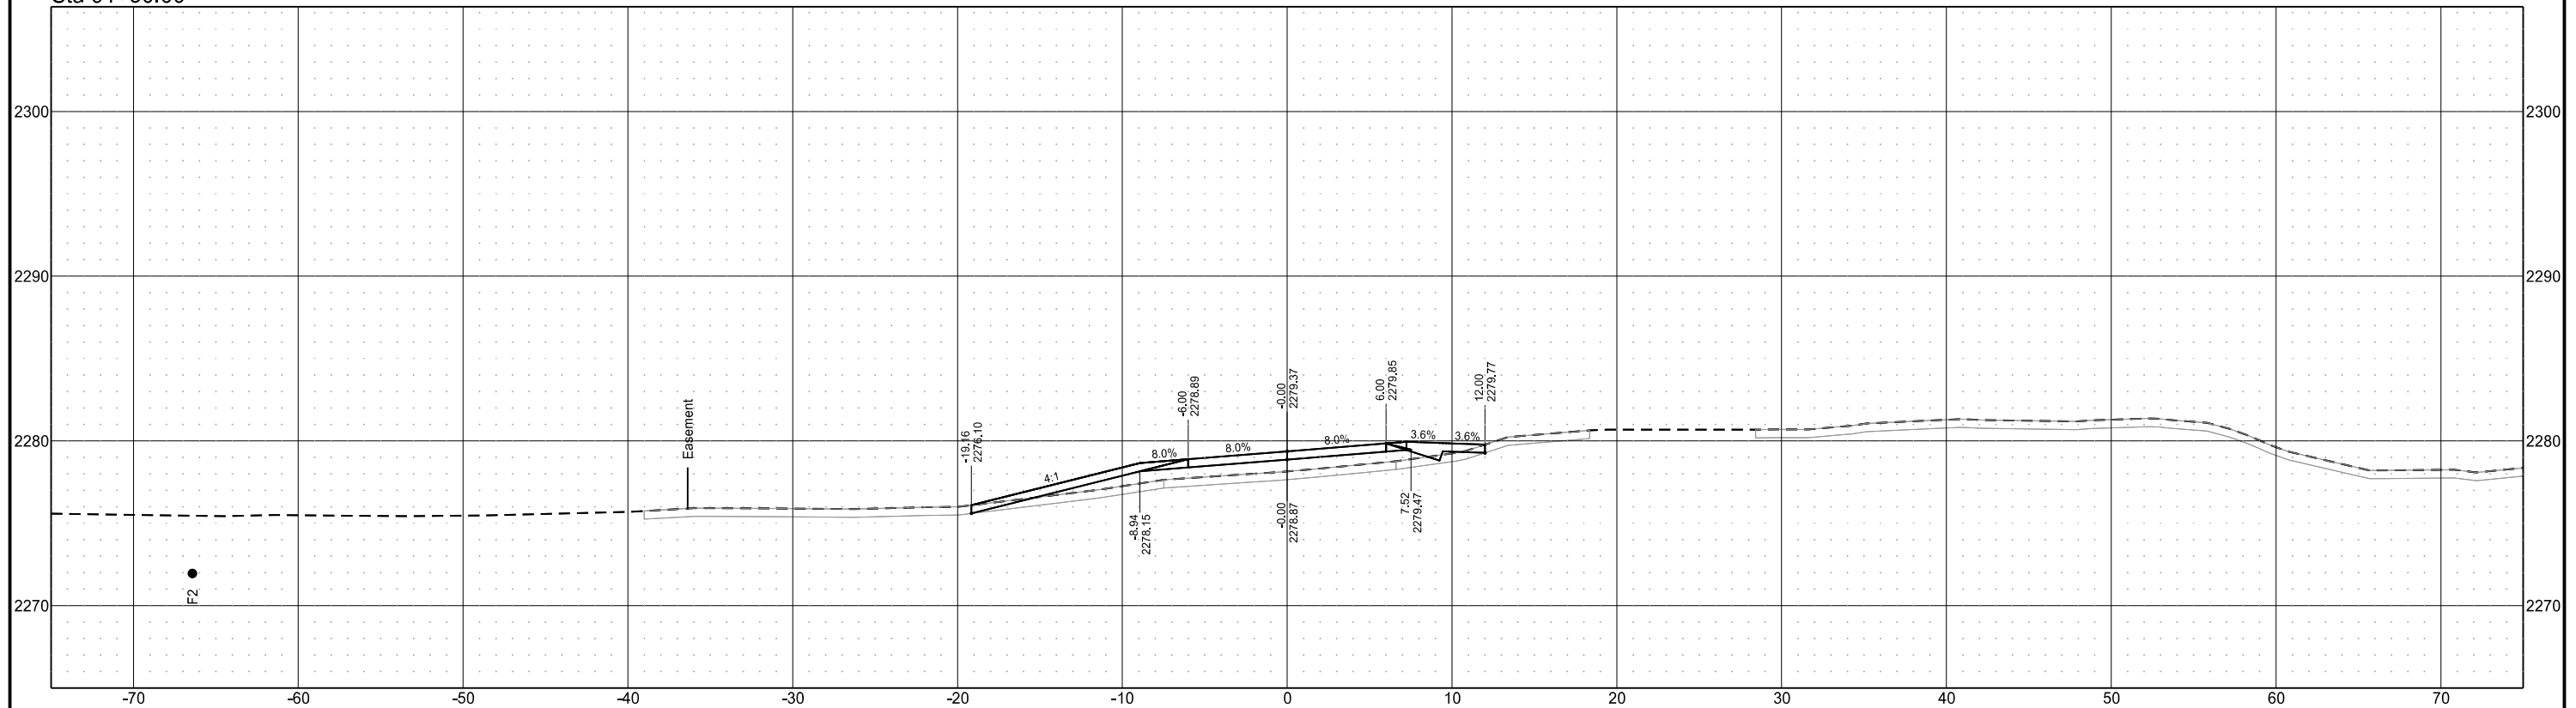


Chain = OCL_Appr_RRNorthLt

Chateau Road - Medora, ND
Burning Hills Amphitheater to Pacific Ave
Cross Sections Approaches

| STATE | PROJECT NO. | SECTION NO. | SHEET NO. |
|-------|-------------------|-------------|-----------|
| ND | SS-FTF-5-999(036) | 200 | 433 |

Sta 91+54.50

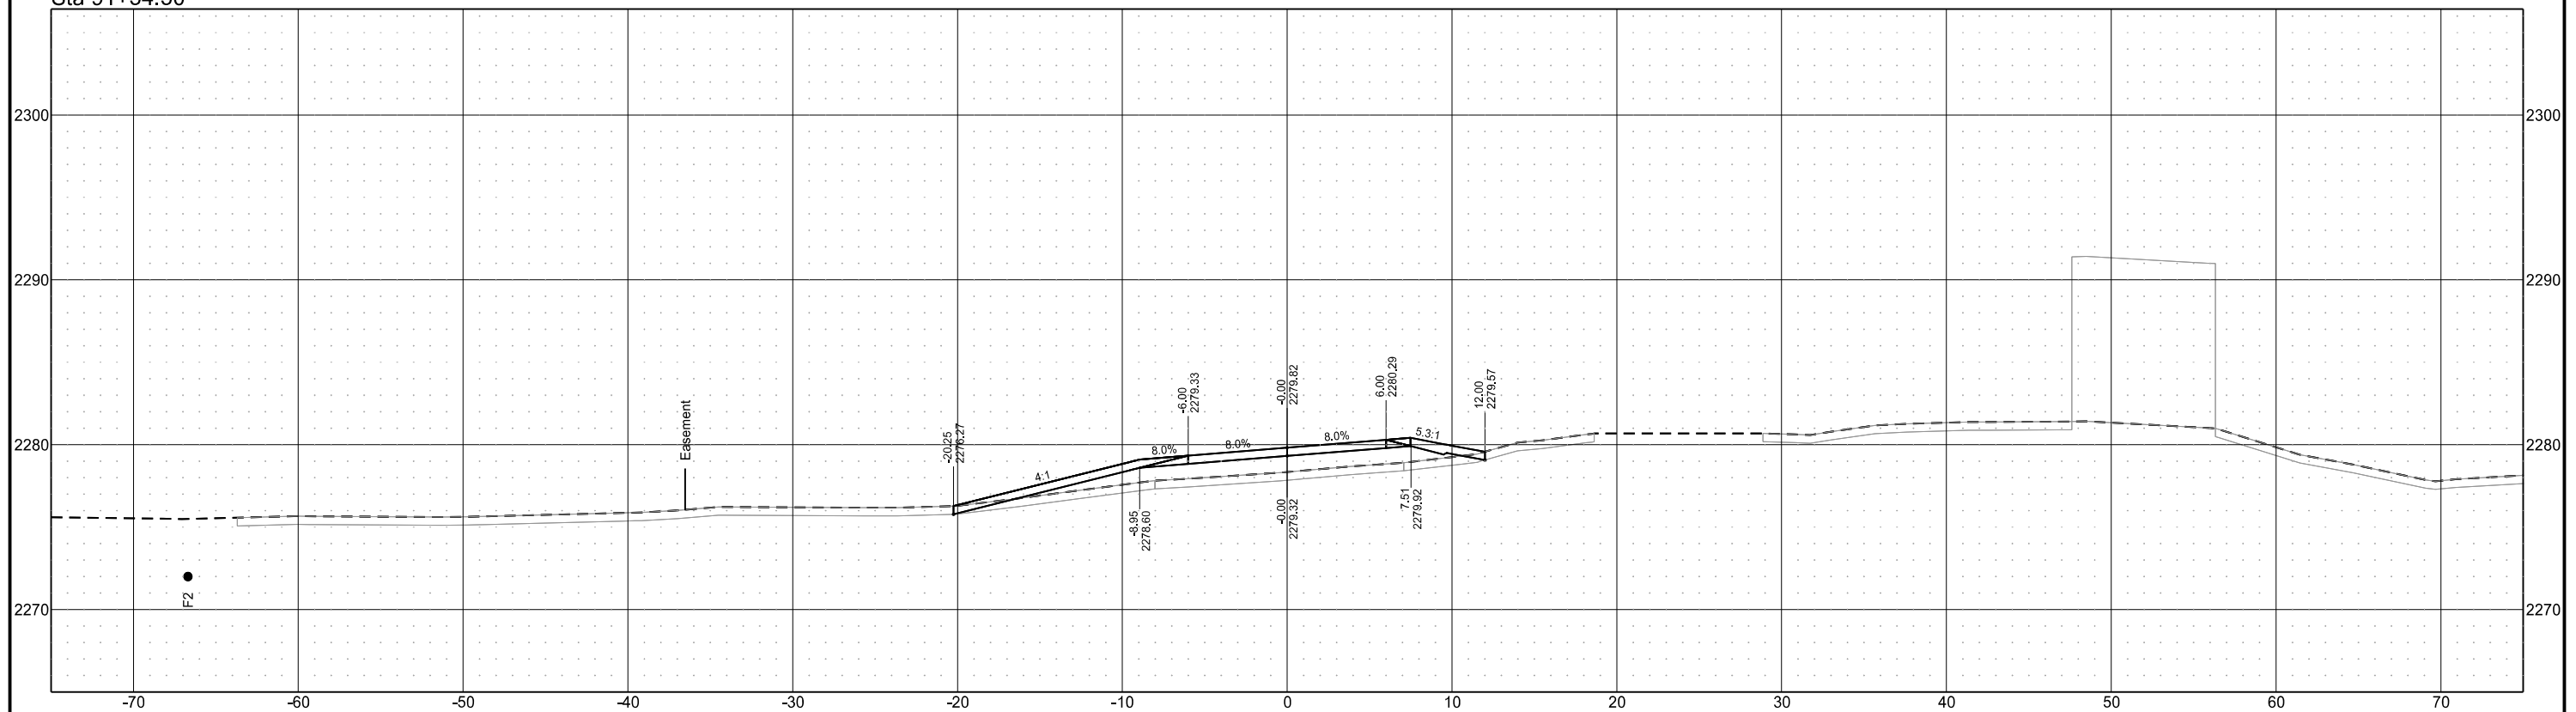


Chain = OCL_Appr_RRNorthLt

Chateau Road - Medora, ND
Burning Hills Amphitheater to Pacific Ave
Cross Sections Approaches

| STATE | PROJECT NO. | SECTION NO. | SHEET NO. |
|-------|-------------------|-------------|-----------|
| ND | SS-FTF-5-999(036) | 200 | 434 |

Sta 91+64.50

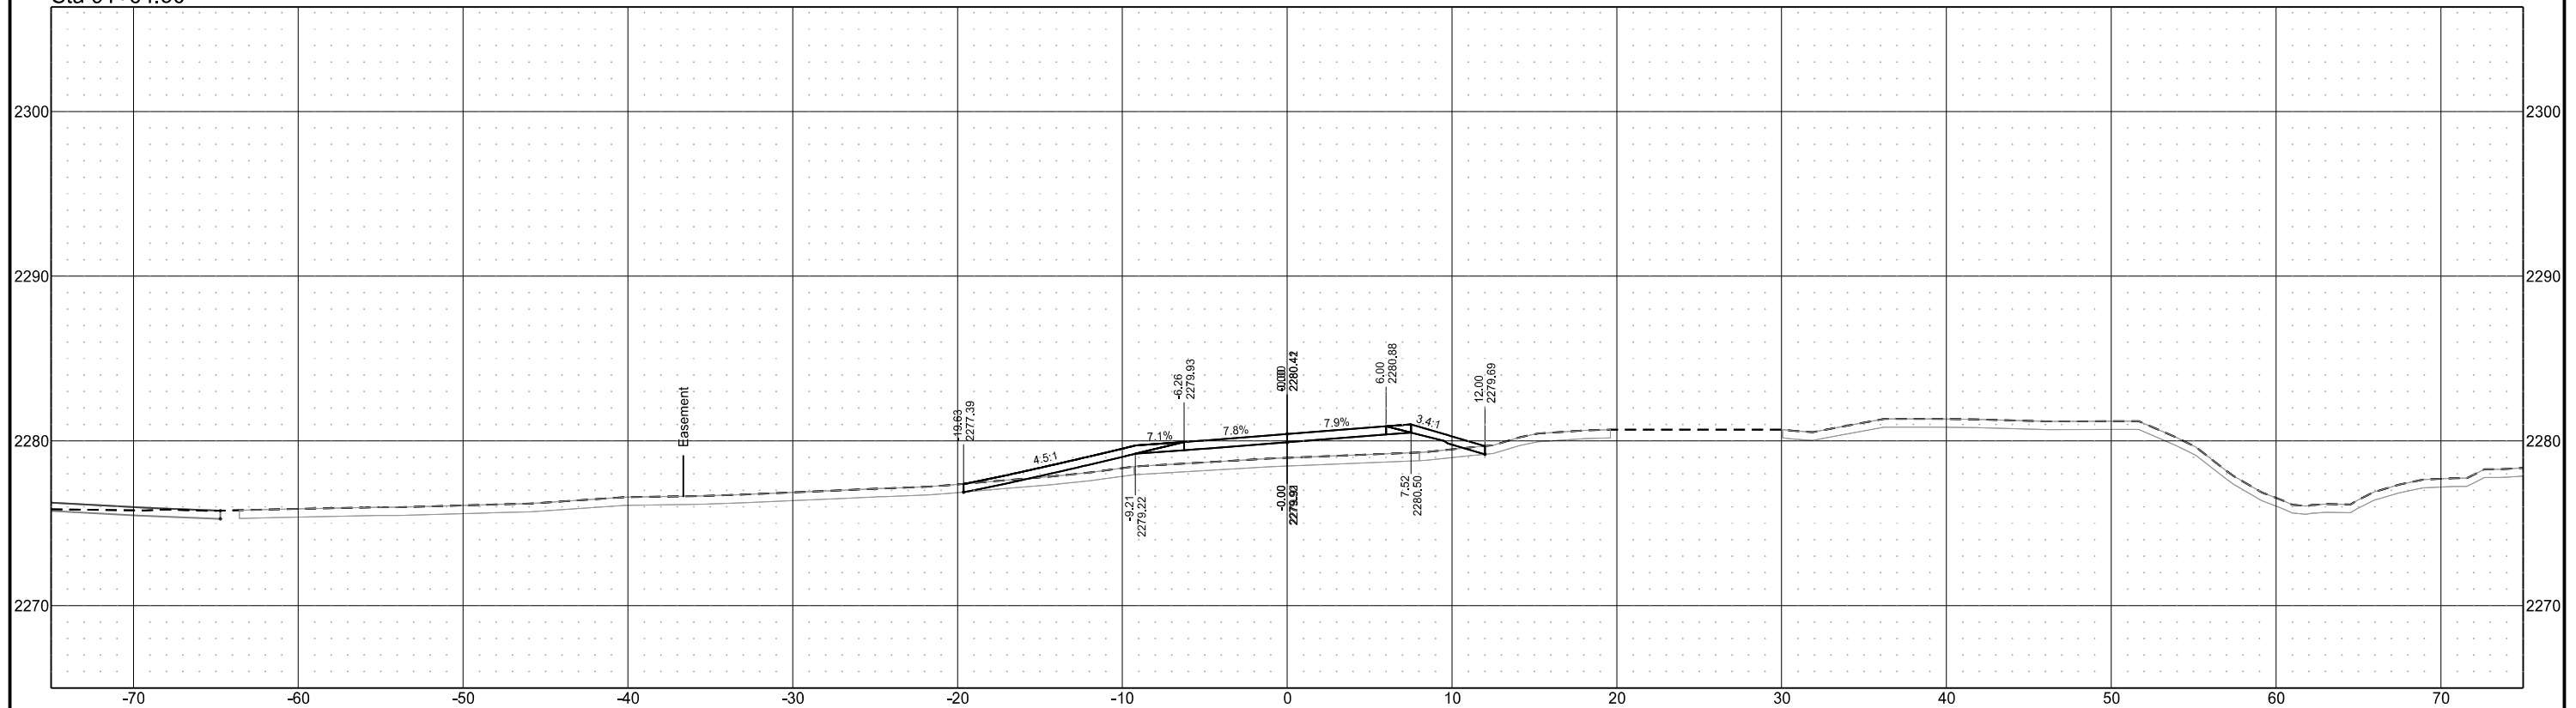


Chain = OCL_Appr_RRNorthLt

Chateau Road - Medora, ND
Burning Hills Amphitheater to Pacific Ave
Cross Sections Approaches

| STATE | PROJECT NO. | SECTION NO. | SHEET NO. |
|-------|-------------------|-------------|-----------|
| ND | SS-FTF-5-999(036) | 200 | 435 |

Sta 91+65.21

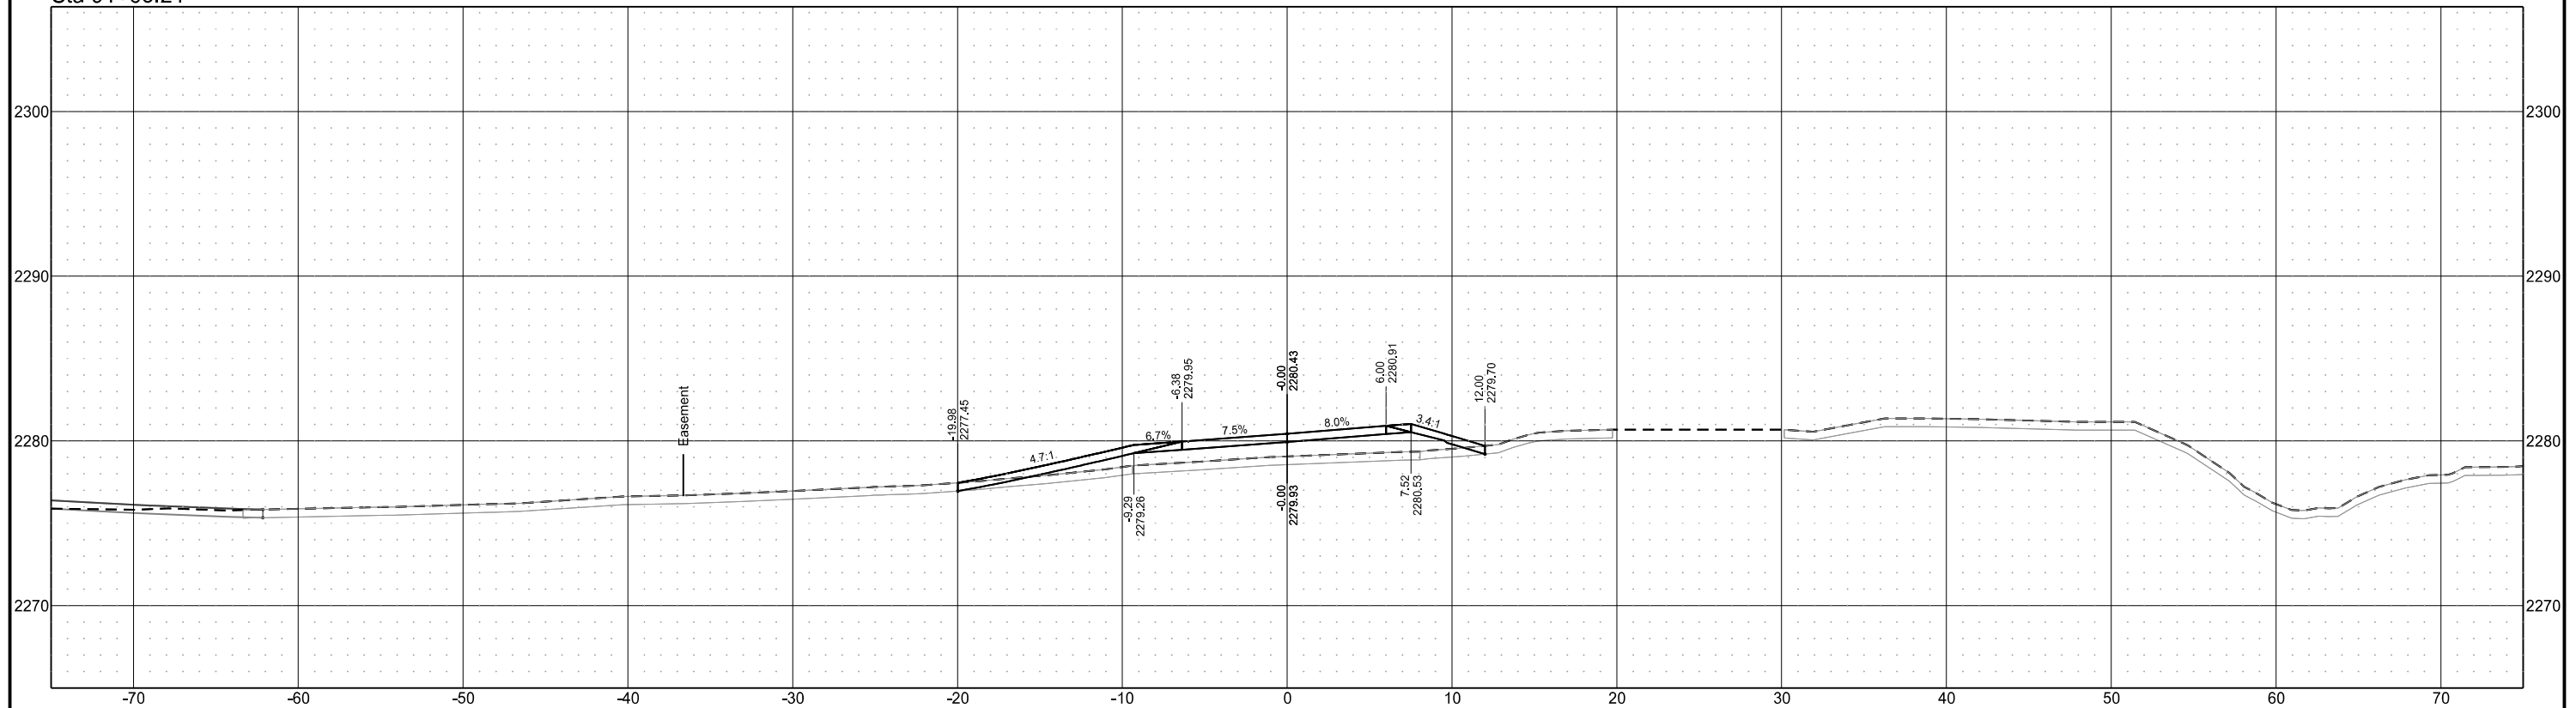


Chain = OCL_Appr_RRNorthLt

Chateau Road - Medora, ND
Burning Hills Amphitheater to Pacific Ave
Cross Sections Approaches

| STATE | PROJECT NO. | SECTION NO. | SHEET NO. |
|-------|-------------------|-------------|-----------|
| ND | SS-FTF-5-999(036) | 200 | 436 |




Sta 91+75.00

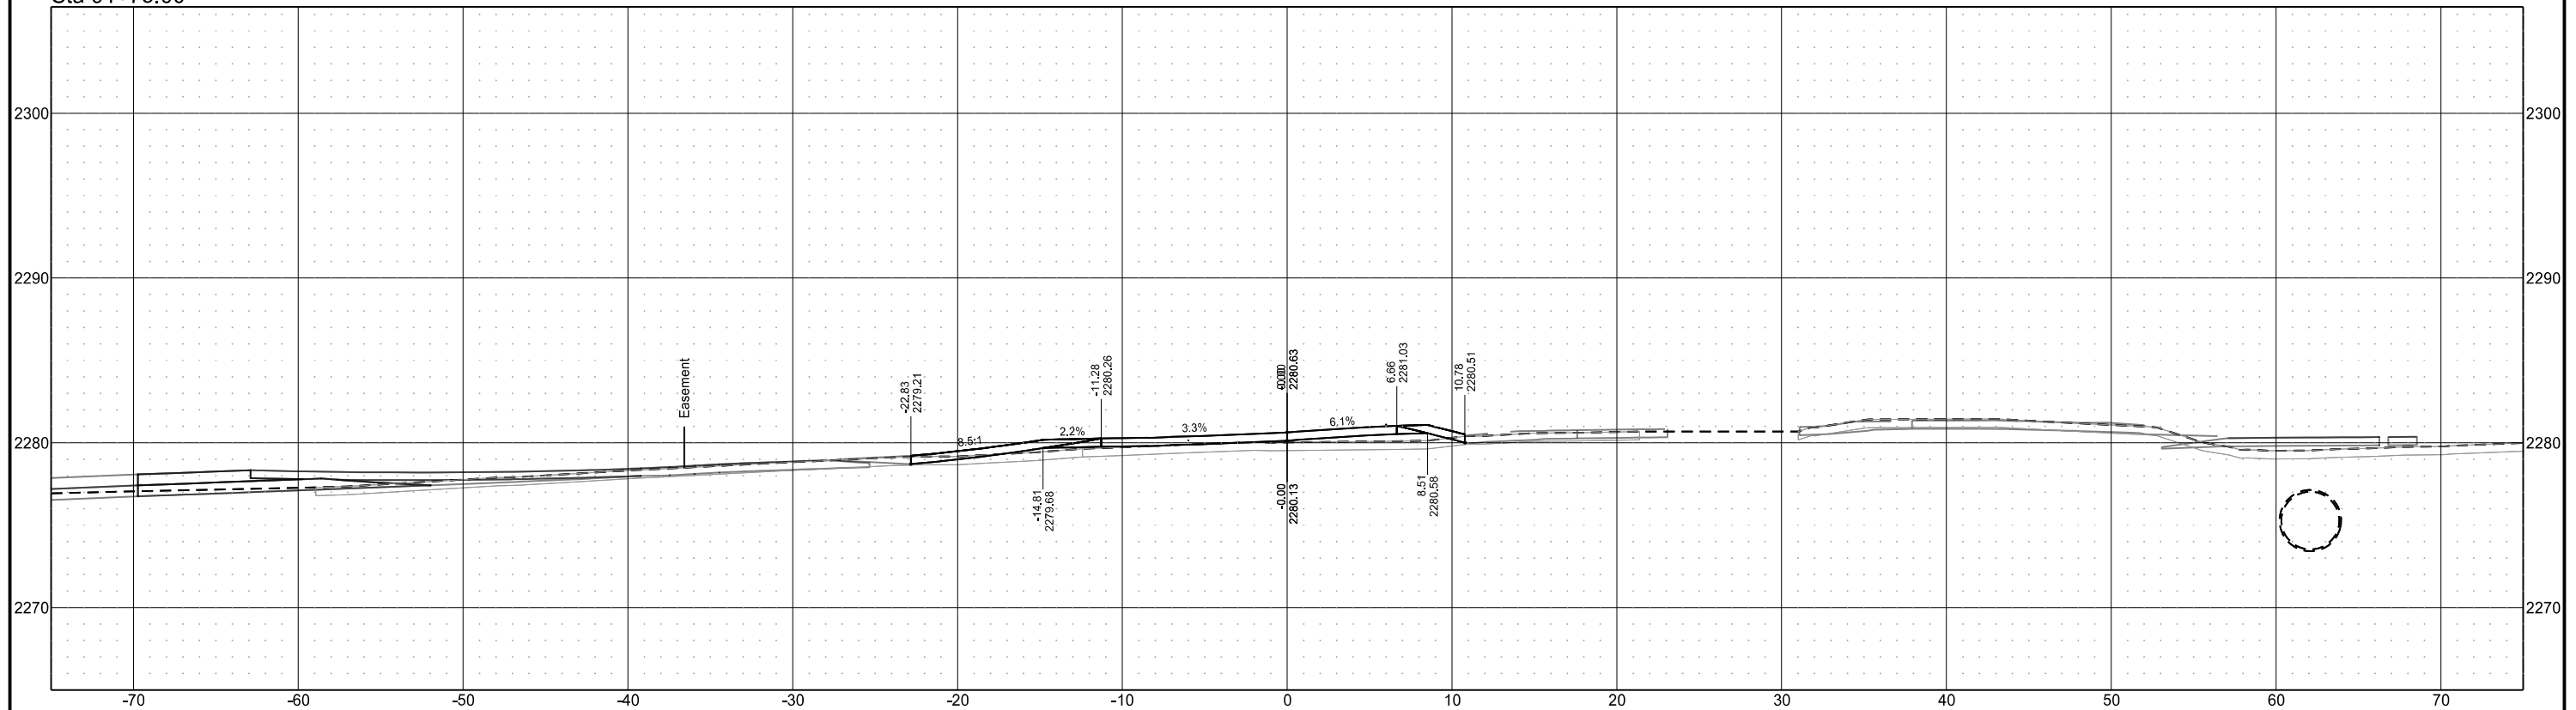

Chain = OCL_Traf_Bypass_ParkingLot

Chateau Road - Medora, ND
Burning Hills Amphitheater to Pacific Ave
Cross Sections
Temporary Bypass - Parking Lot




| STATE | PROJECT NO. | SECTION NO. | SHEET NO. |
|-------|-------------------|-------------|-----------|
| ND | SS-FTF-5-999(036) | 200 | 501 |

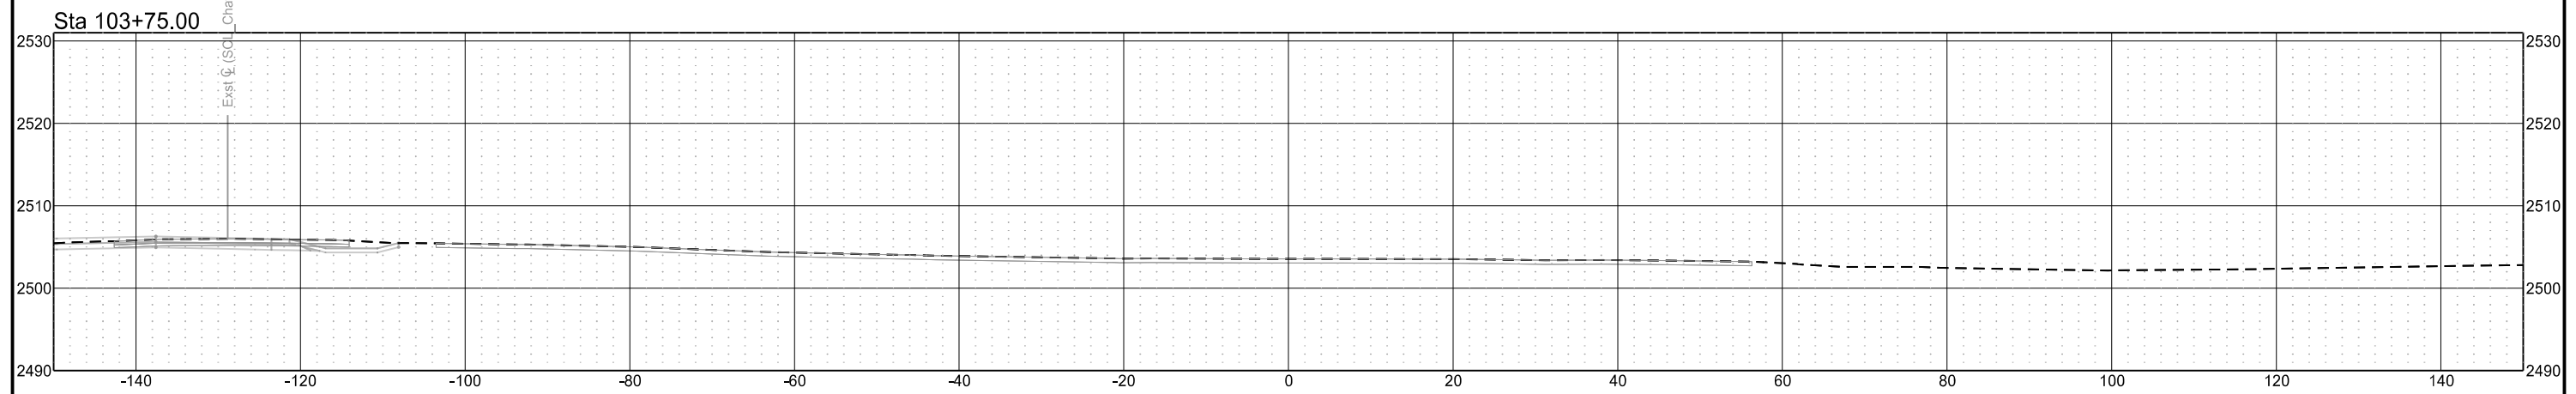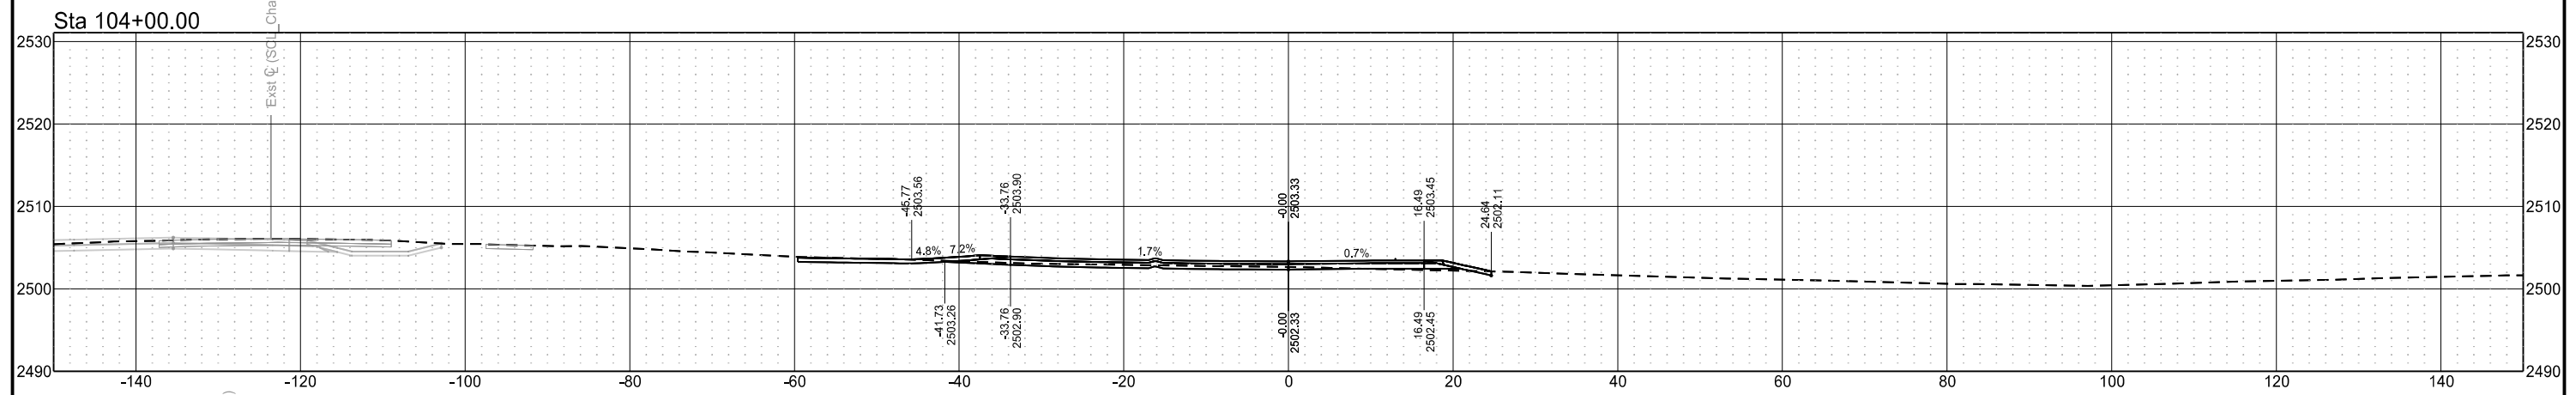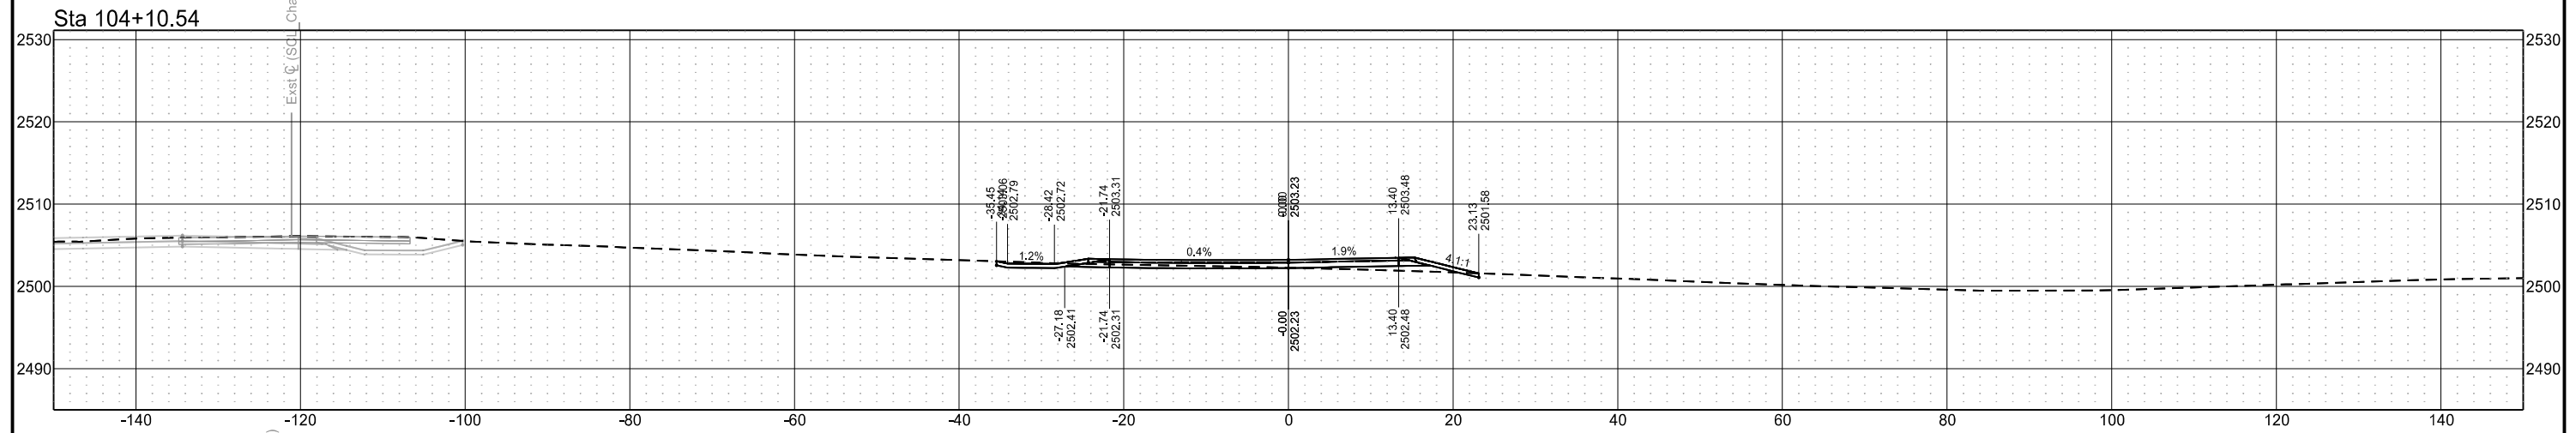

Chain = OCL_Traf_Bypass_ParkingLot

Chateau Road - Medora, ND
Burning Hills Amphitheater to Pacific Ave
Cross Sections
Temporary Bypass - Parking Lot




| STATE | PROJECT NO. | SECTION NO. | SHEET NO. |
|-------|-------------------|-------------|-----------|
| ND | SS-FTF-5-999(036) | 200 | 502 |

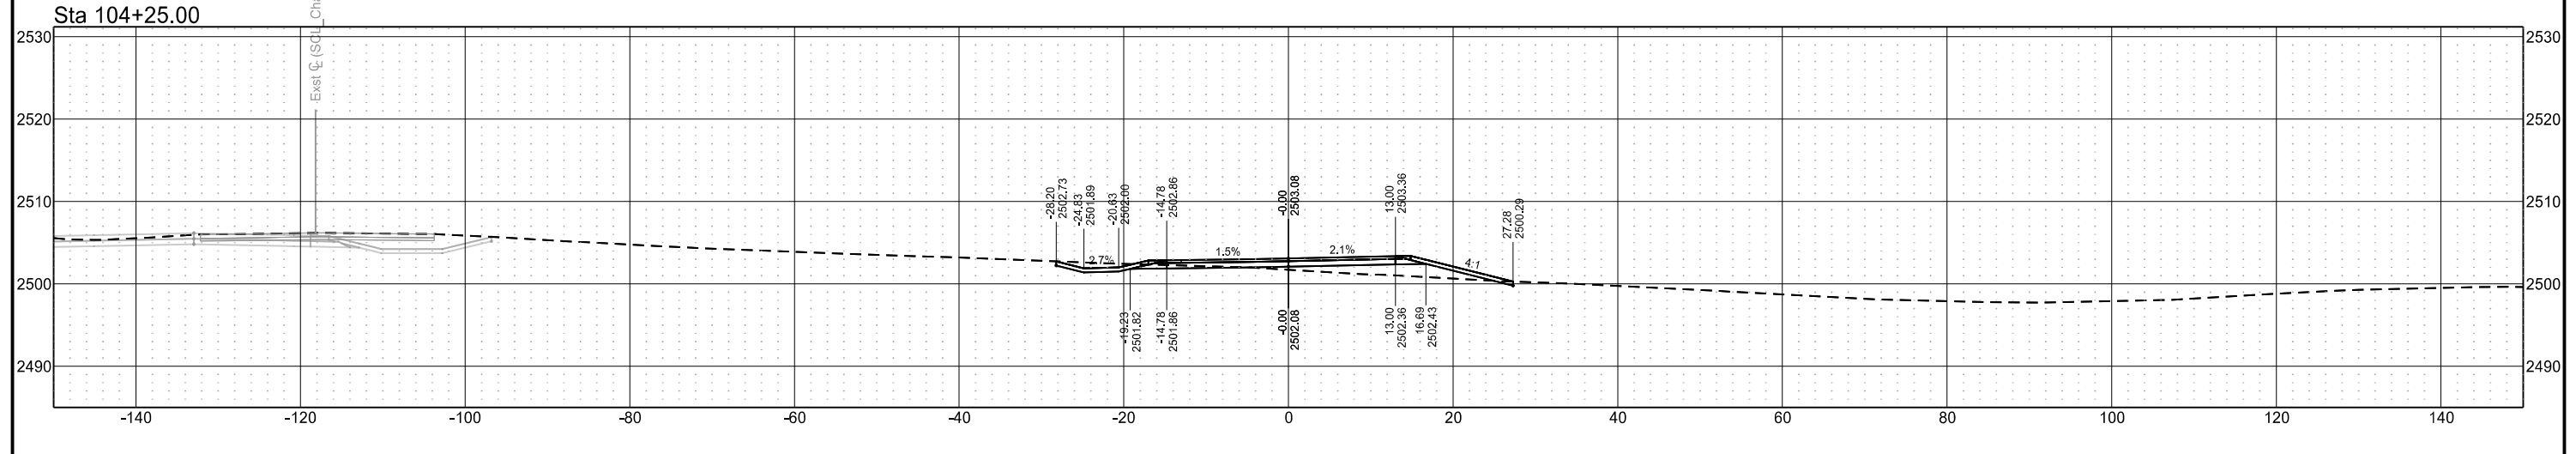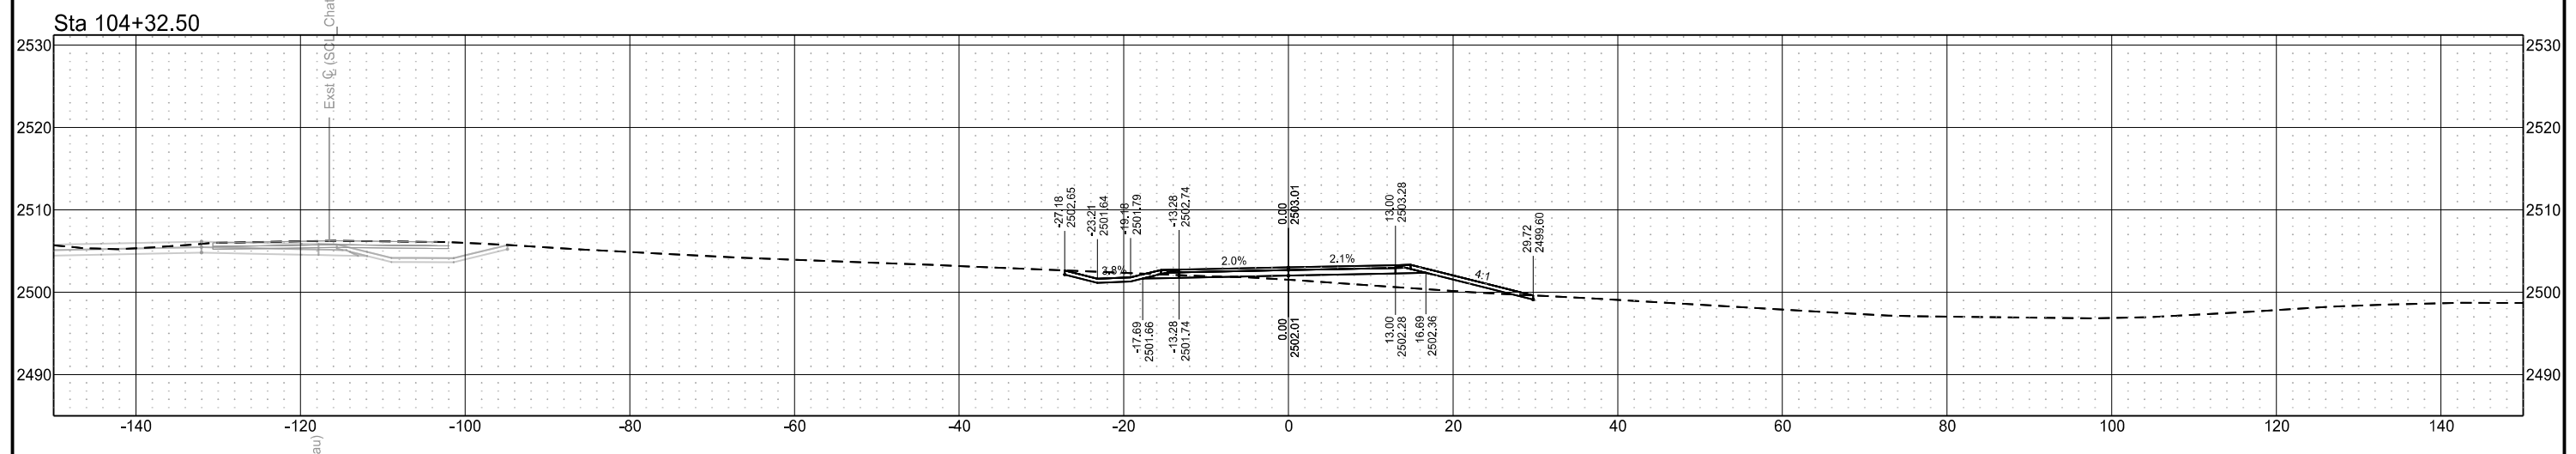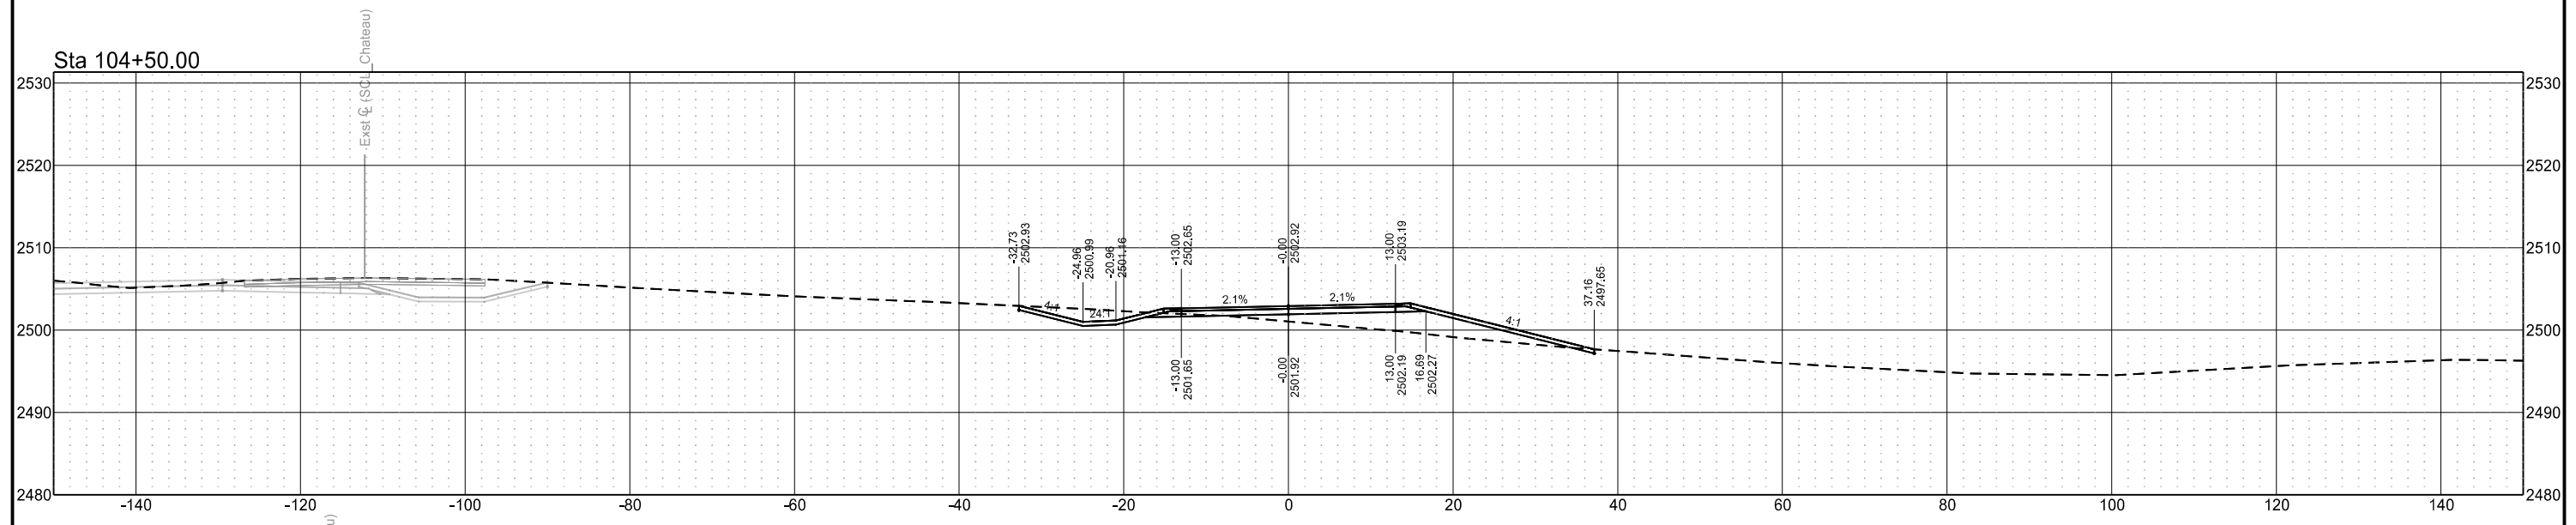

Chain = OCL_Traf_Bypass_ParkingLot

Chateau Road - Medora, ND
Burning Hills Amphitheater to Pacific Ave
Cross Sections
Temporary Bypass - Parking Lot

| STATE | PROJECT NO. | SECTION NO. | SHEET NO. |
|-------|-------------------|-------------|-----------|
| ND | SS-FTF-5-999(036) | 200 | 503 |

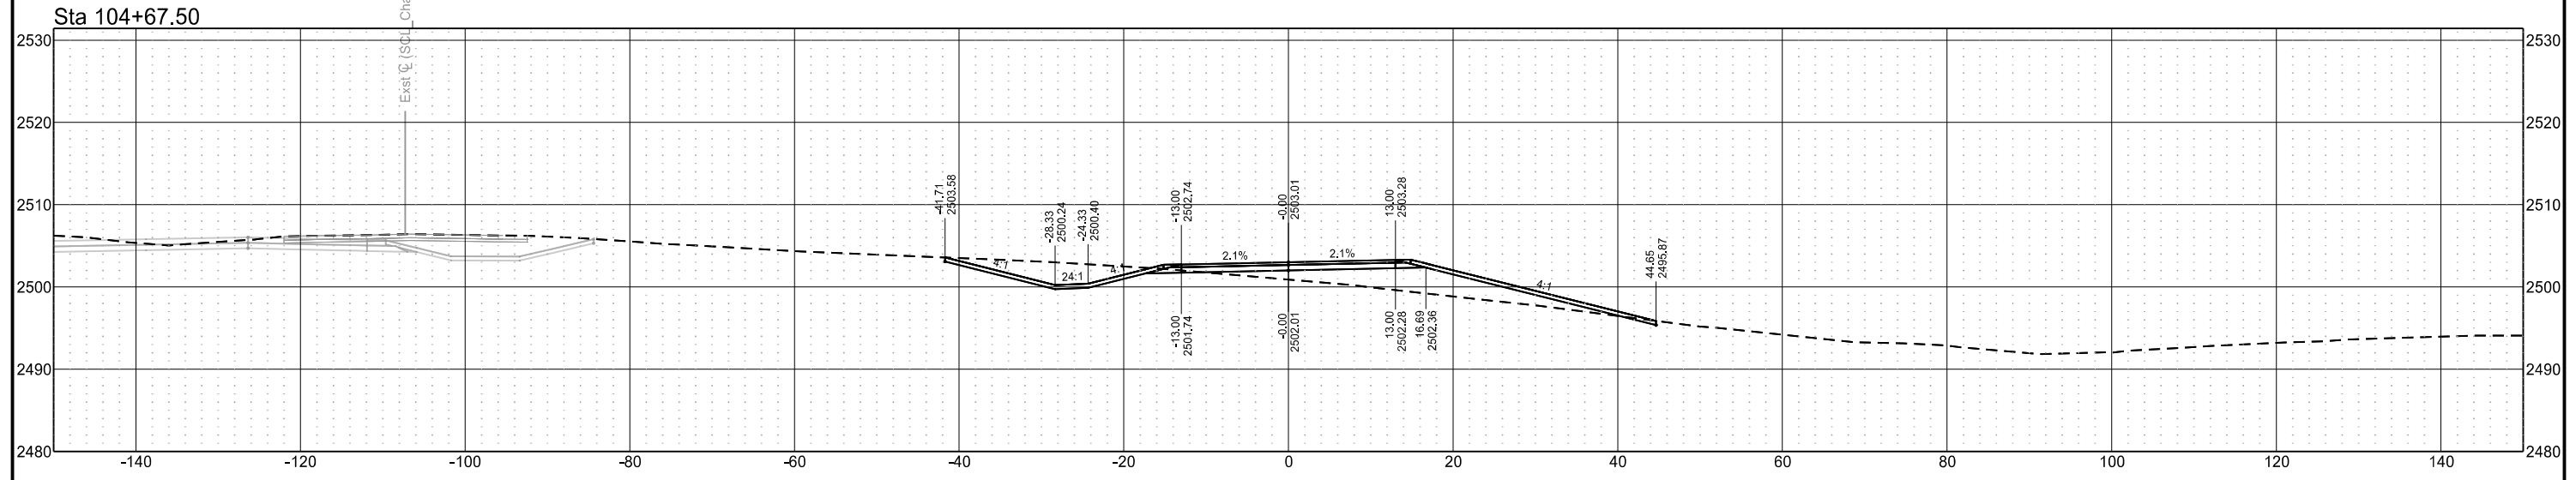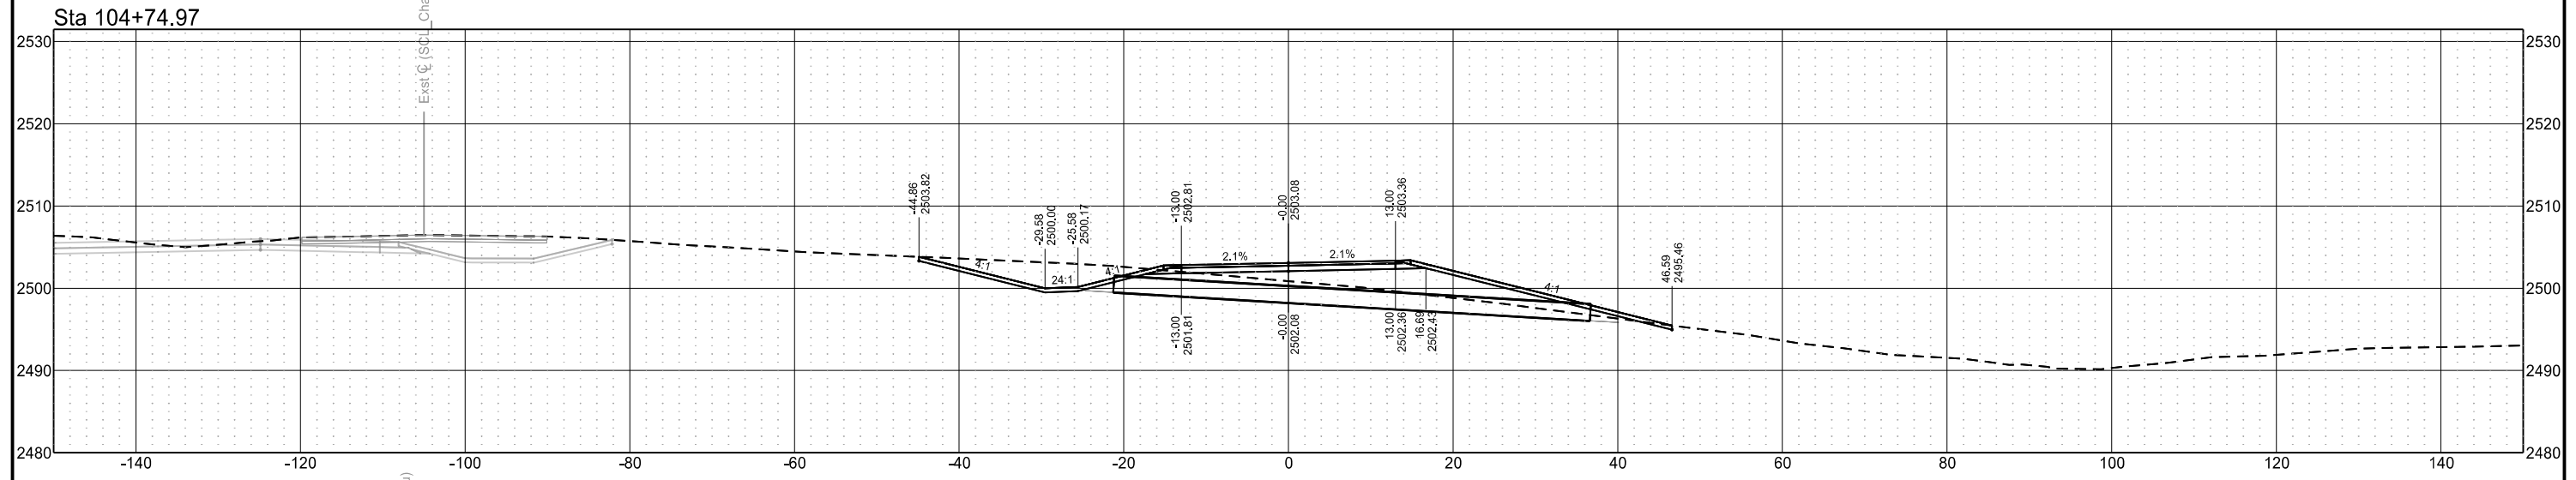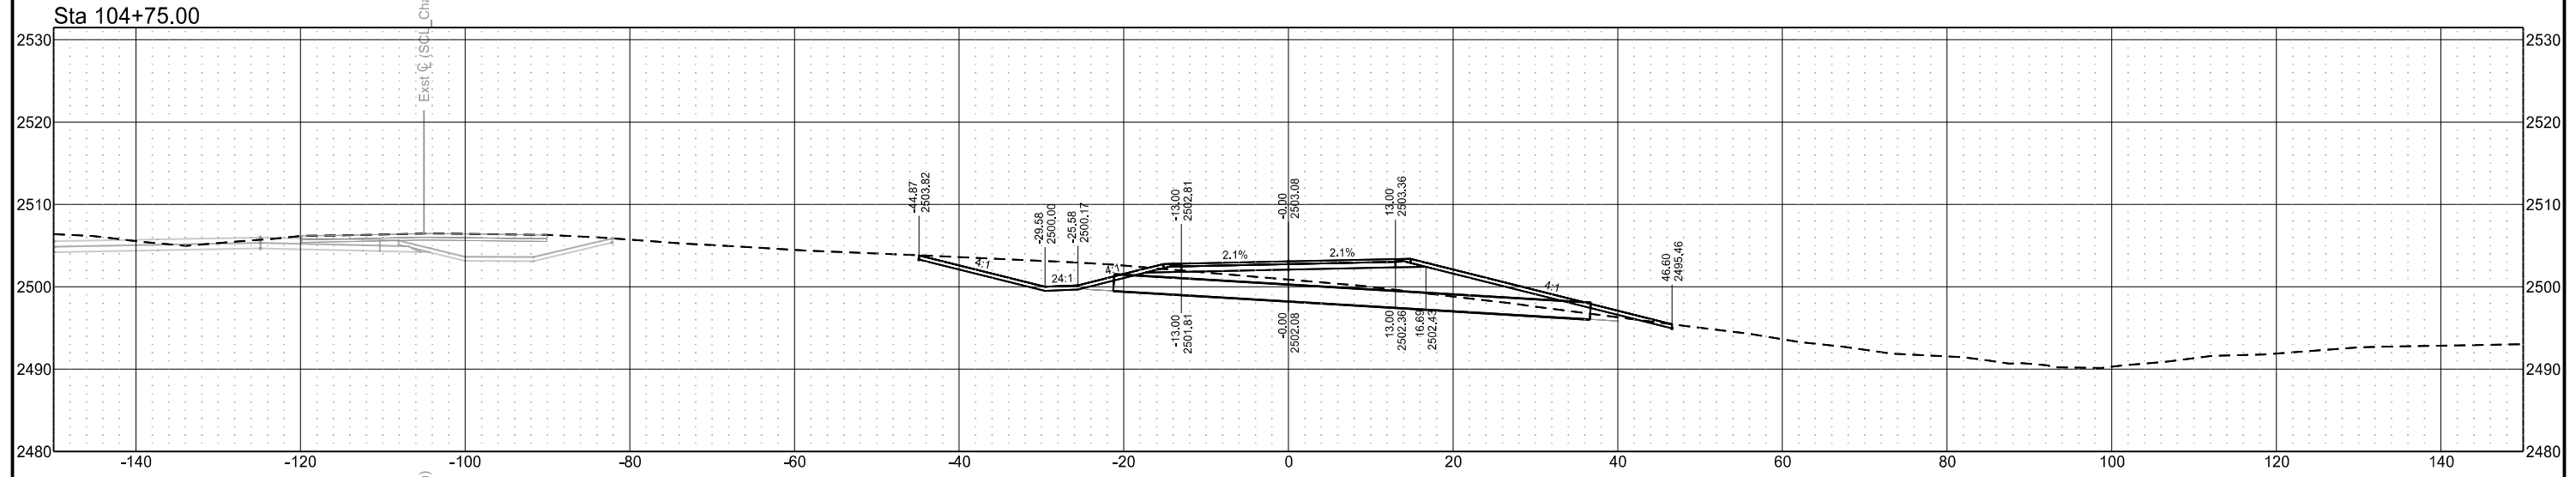


Chain = OCL_Traf_Bypass_ParkingLot


Chateau Road - Medora, ND
Burning Hills Amphitheater to Pacific Ave
Cross Sections
Temporary Bypass - Parking Lot

| STATE | PROJECT NO. | SECTION NO. | SHEET NO. |
|-------|-------------------|-------------|-----------|
| ND | SS-FTF-5-999(036) | 200 | 504 |

Sta 105+25.00

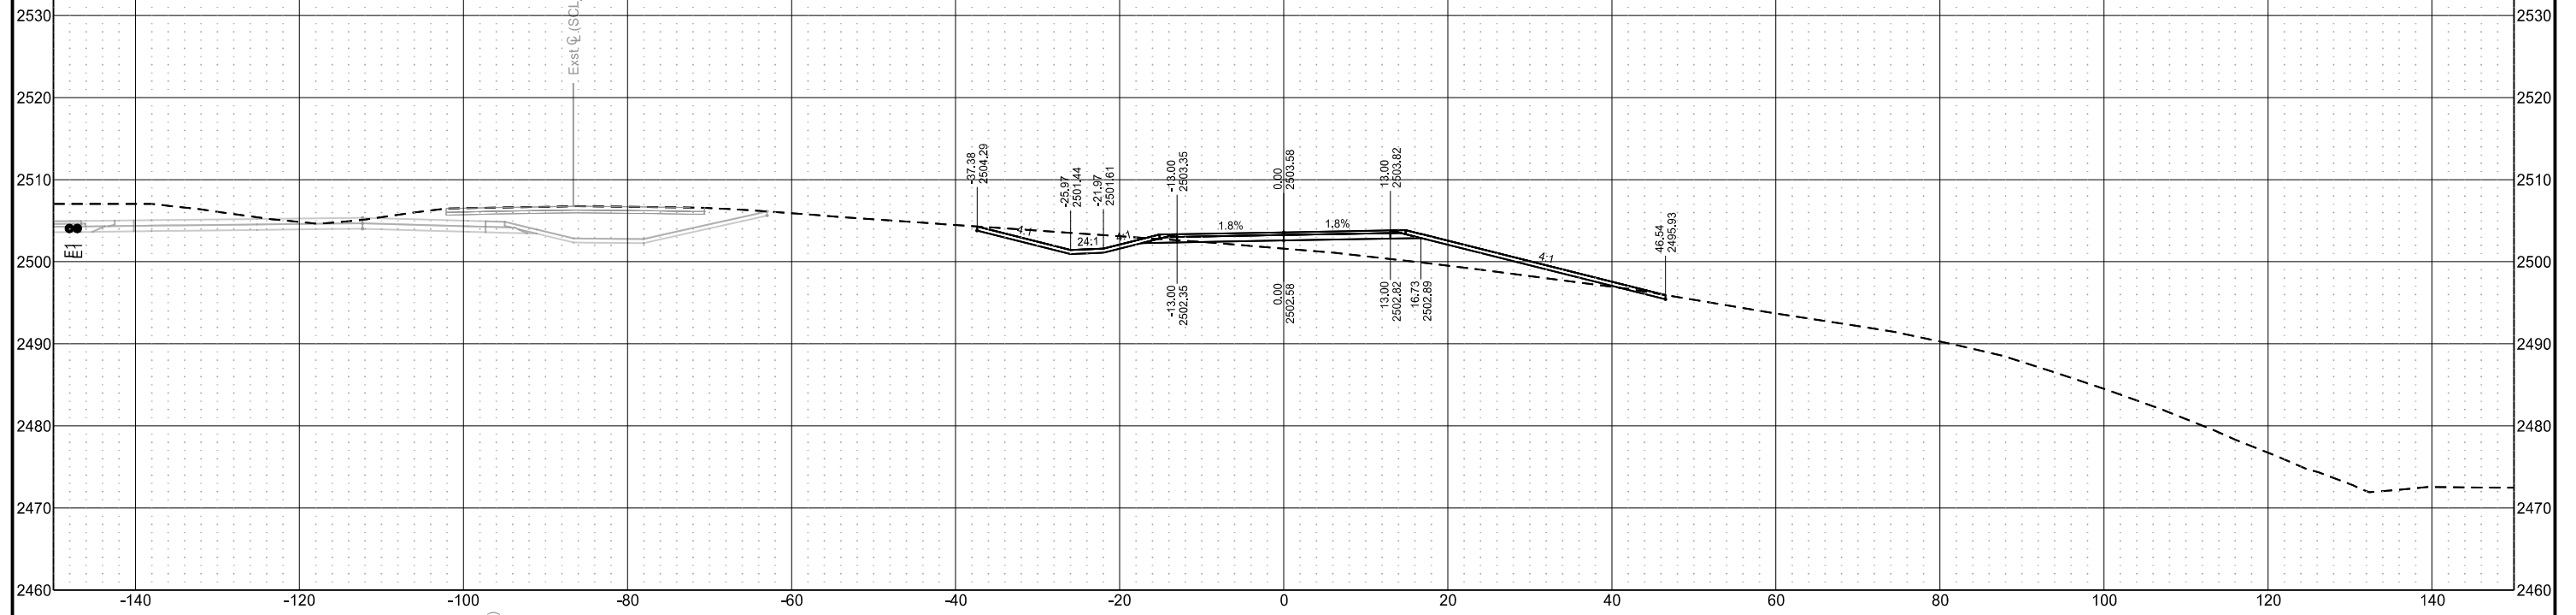

Sta 105+00.00

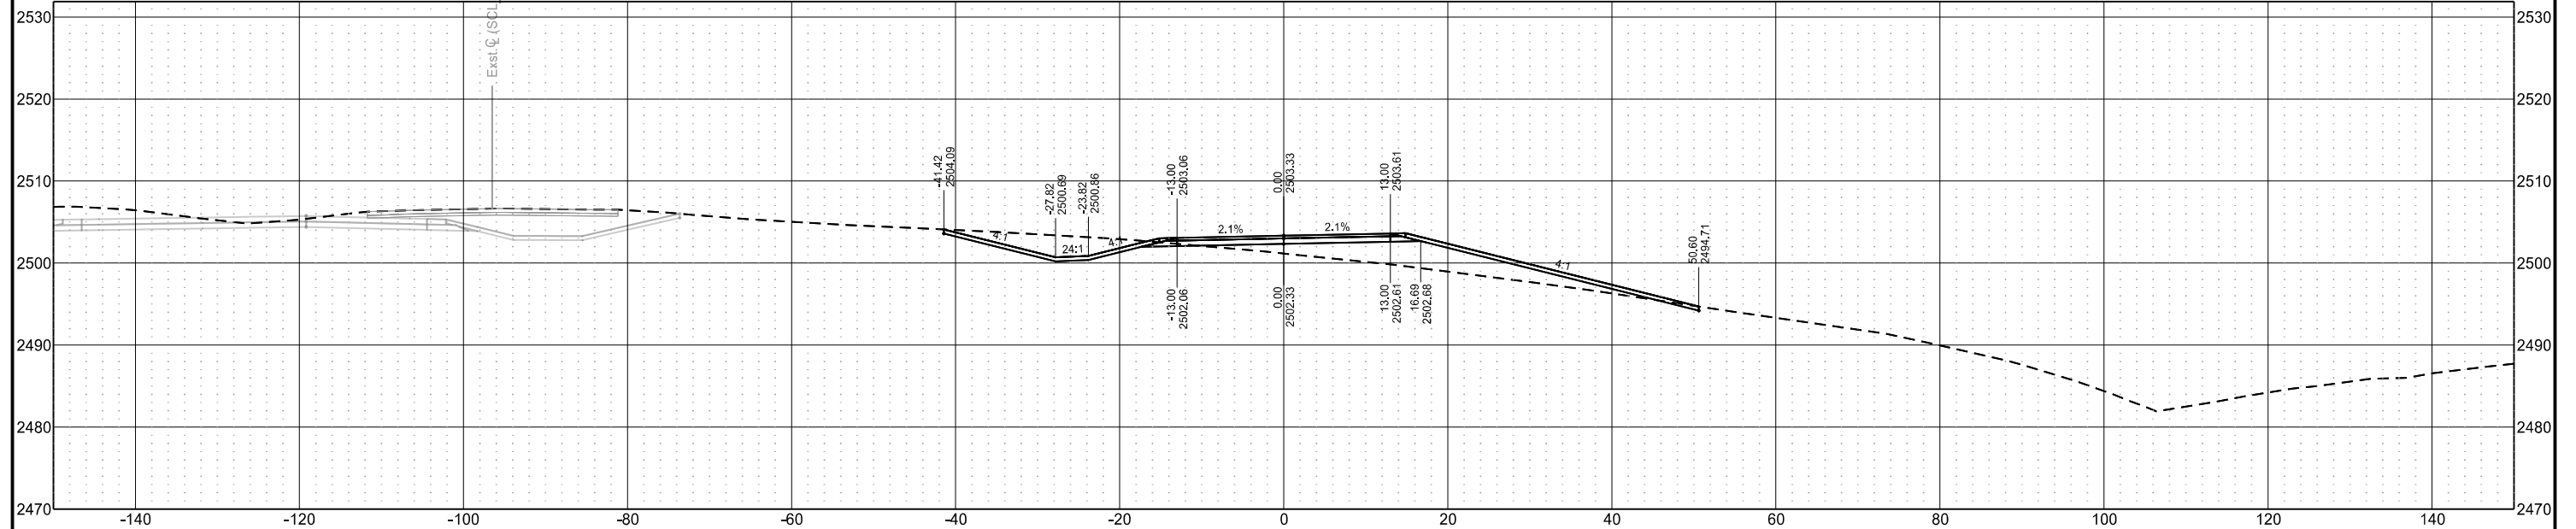


Chain = OCL_Traf_Bypass_ParkingLot


Chateau Road - Medora, ND
Burning Hills Amphitheater to Pacific Ave
Cross Sections
Temporary Bypass - Parking Lot

| STATE | PROJECT NO. | SECTION NO. | SHEET NO. |
|-------|-------------------|-------------|-----------|
| ND | SS-FTF-5-999(036) | 200 | 505 |

Sta 105+75.00

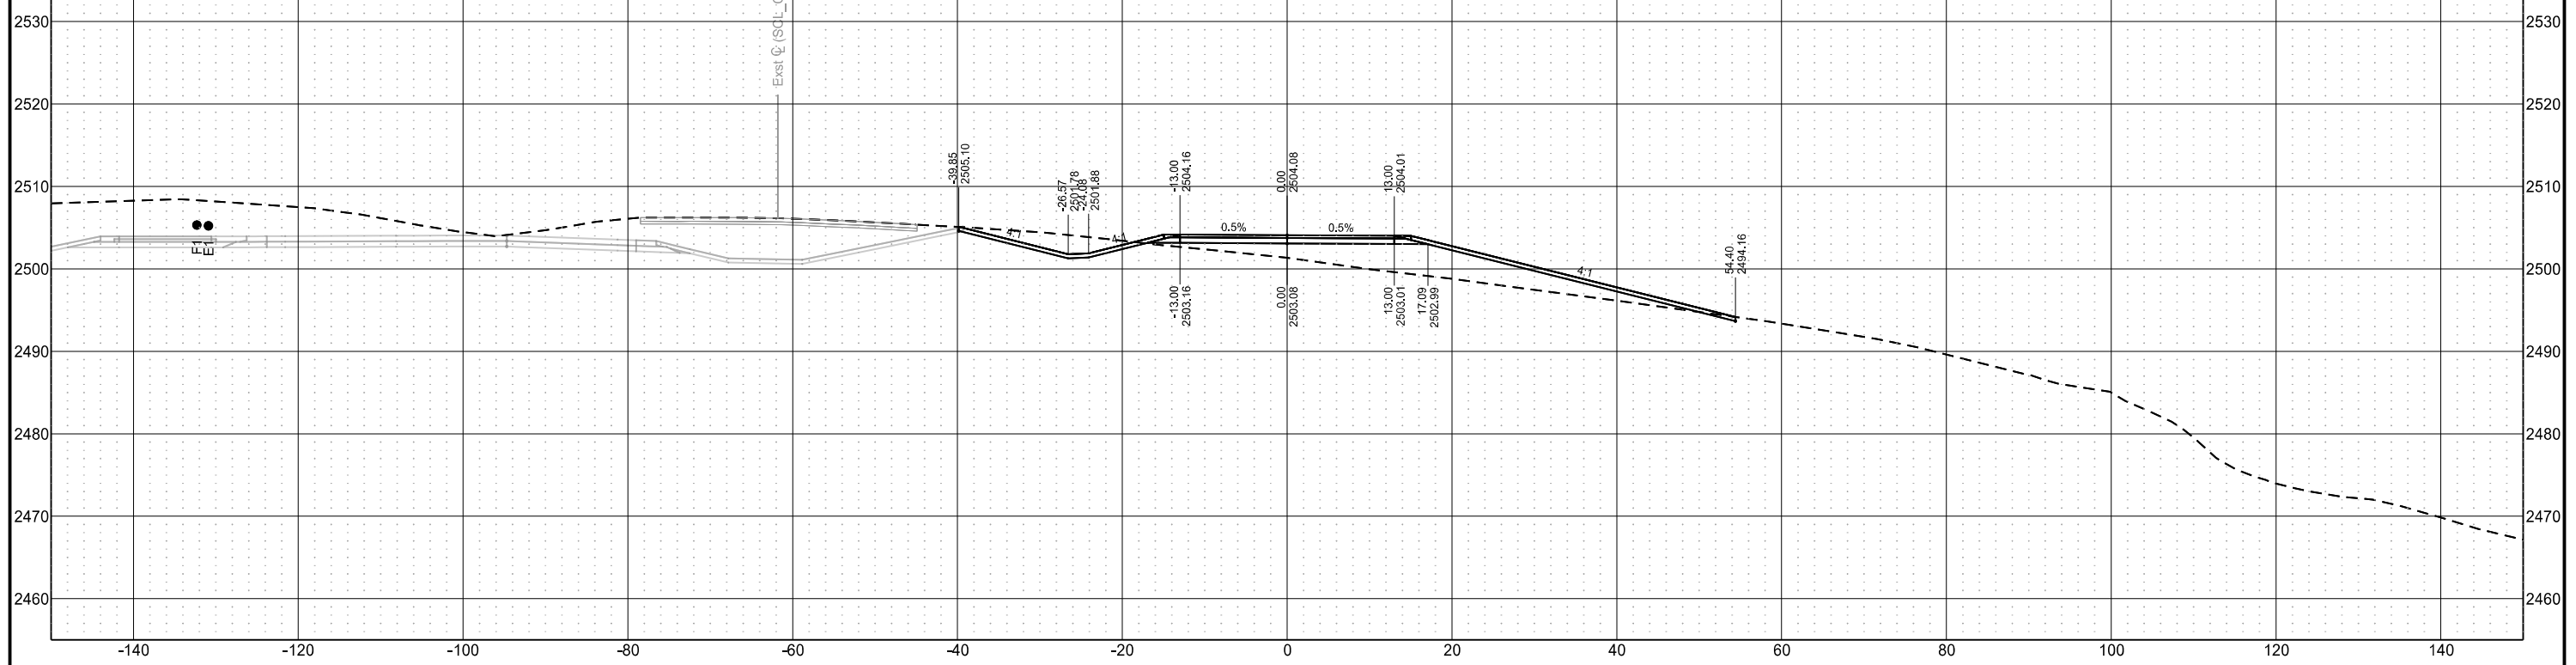

Sta 105+50.00

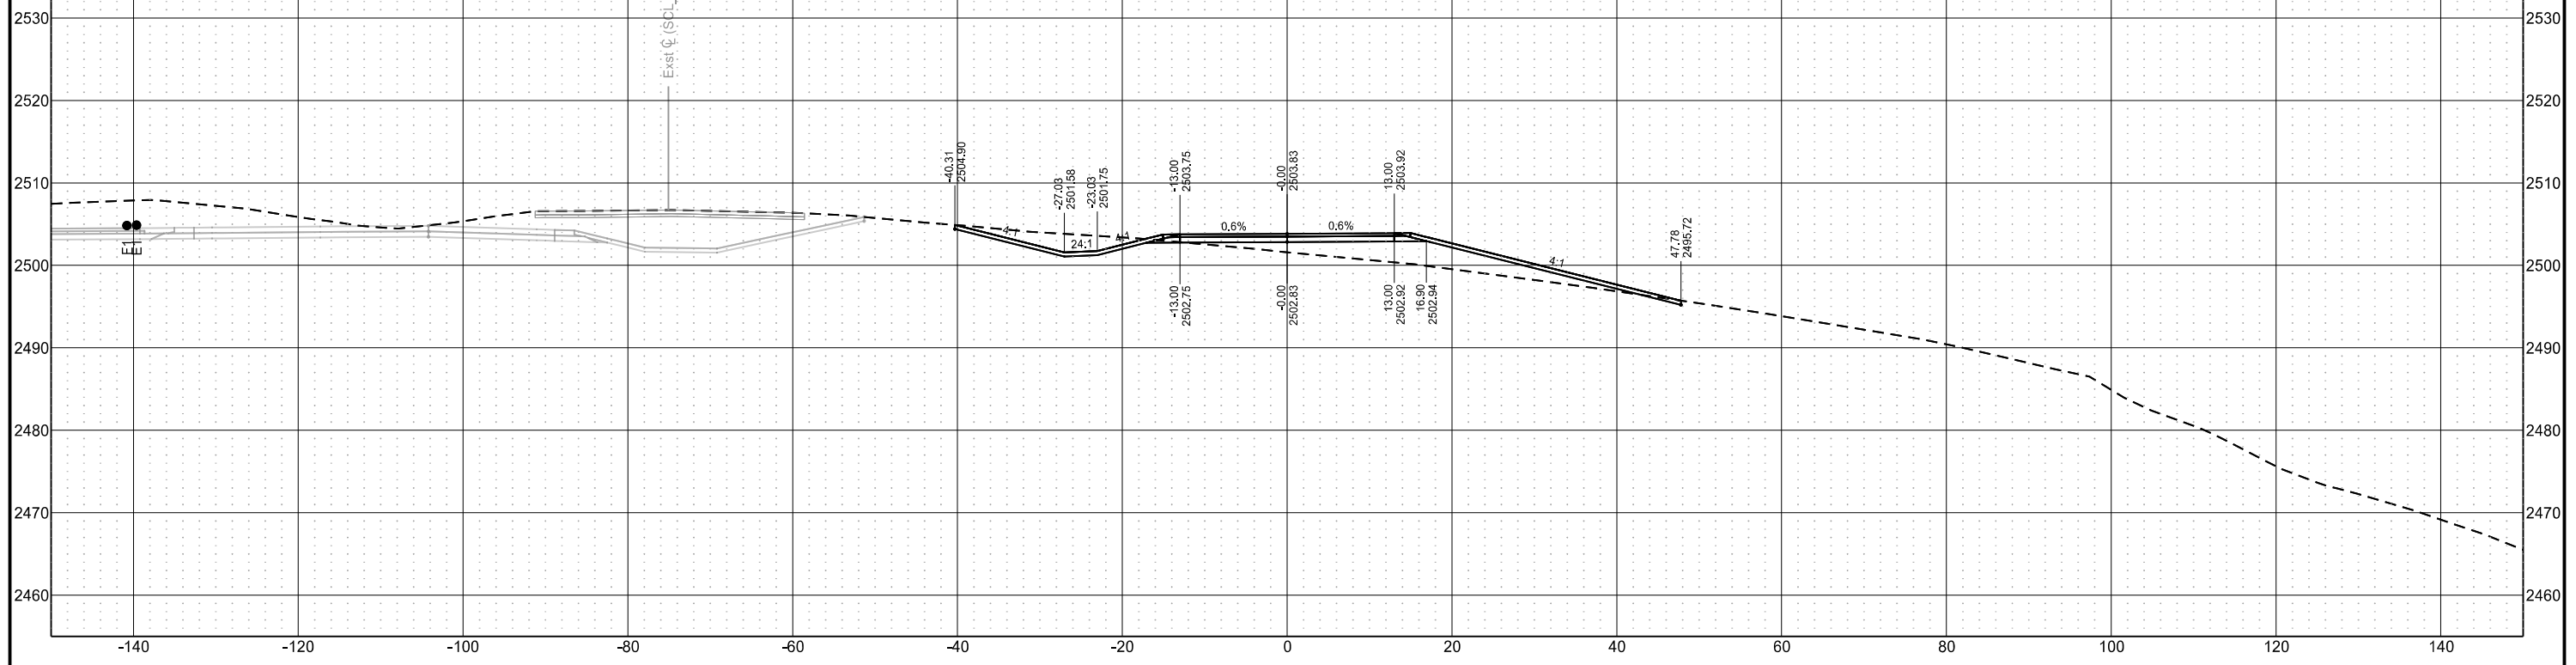


Chain = OCL_Traf_Bypass_ParkingLot


Chateau Road - Medora, ND
Burning Hills Amphitheater to Pacific Ave
Cross Sections
Temporary Bypass - Parking Lot

| STATE | PROJECT NO. | SECTION NO. | SHEET NO. |
|-------|-------------------|-------------|-----------|
| ND | SS-FTF-5-999(036) | 200 | 506 |

Sta 105+87.70

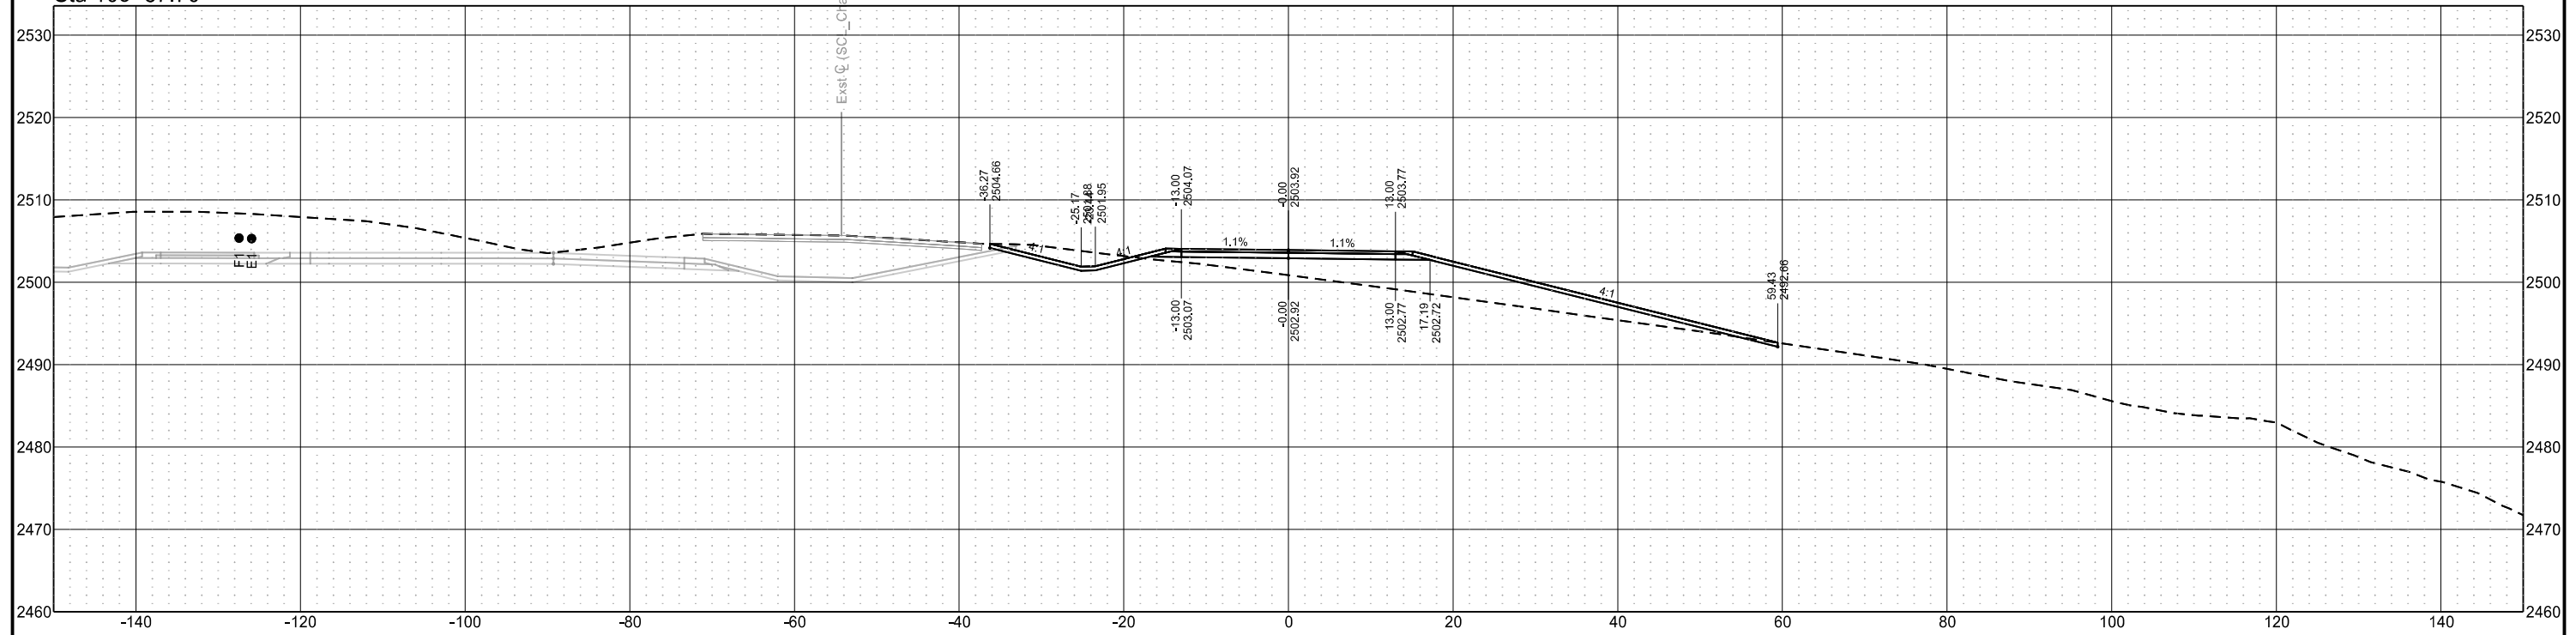

Sta 105+75.03

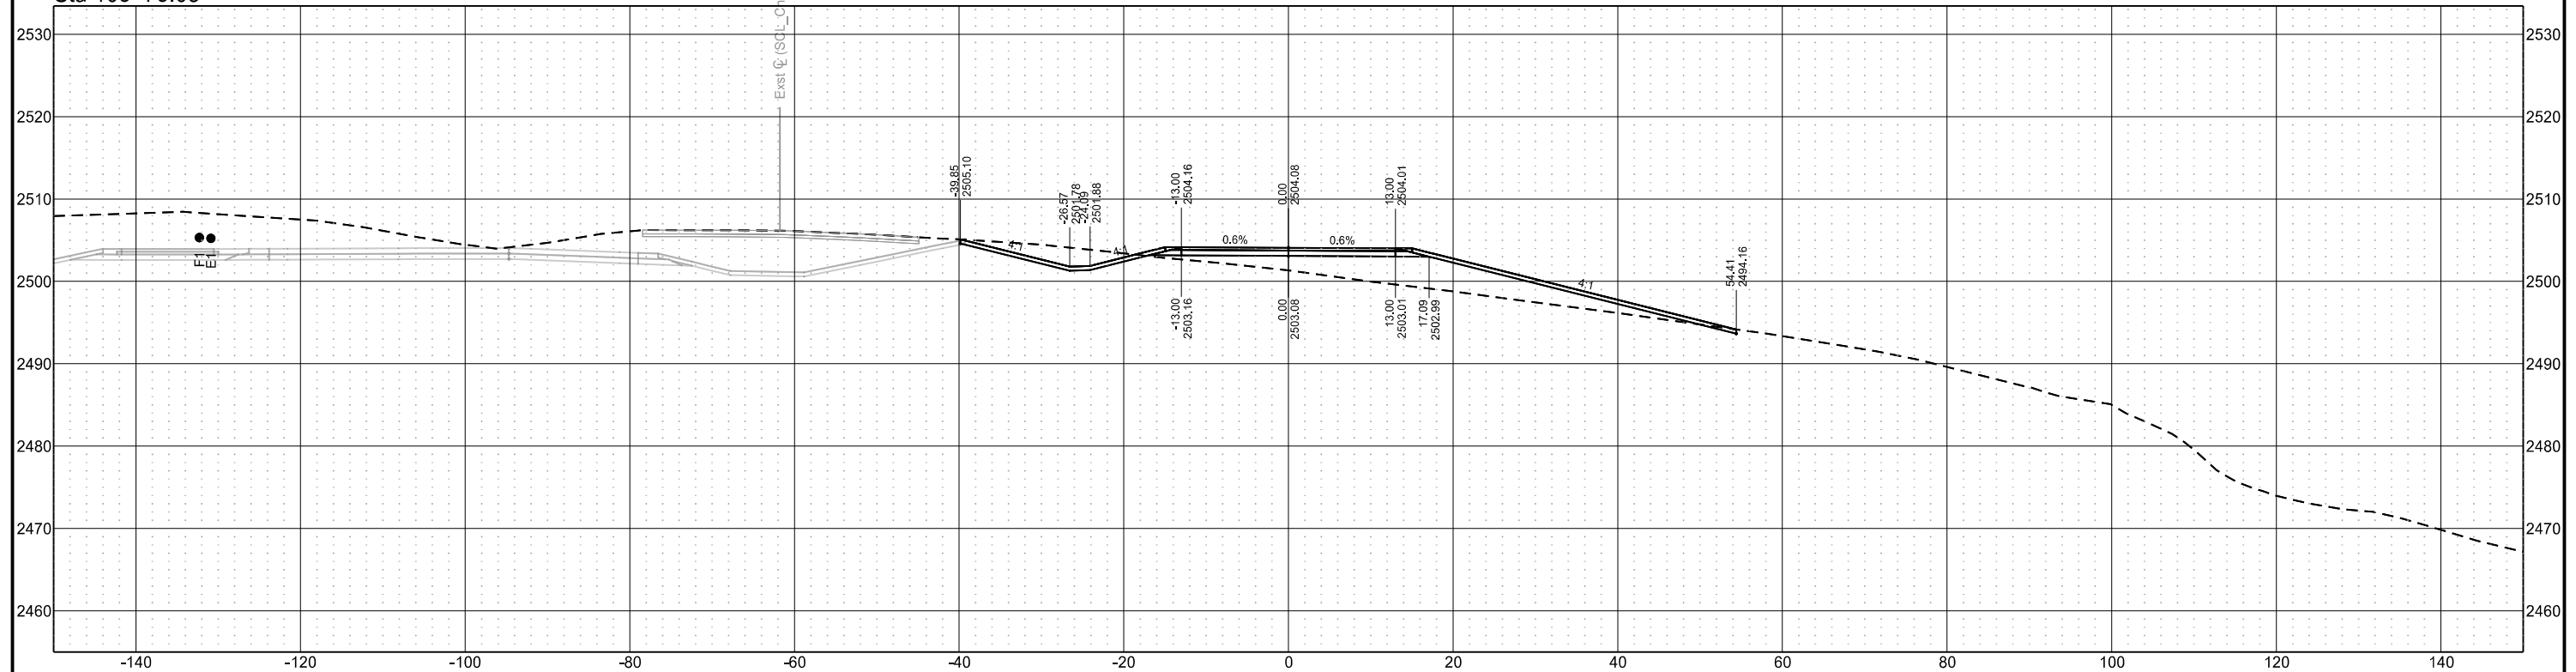


Chain = OCL_Traf_Bypass_ParkingLot


Chateau Road - Medora, ND
Burning Hills Amphitheater to Pacific Ave
Cross Sections
Temporary Bypass - Parking Lot

| STATE | PROJECT NO. | SECTION NO. | SHEET NO. |
|-------|-------------------|-------------|-----------|
| ND | SS-FTF-5-999(036) | 200 | 507 |

Sta 106+01.57

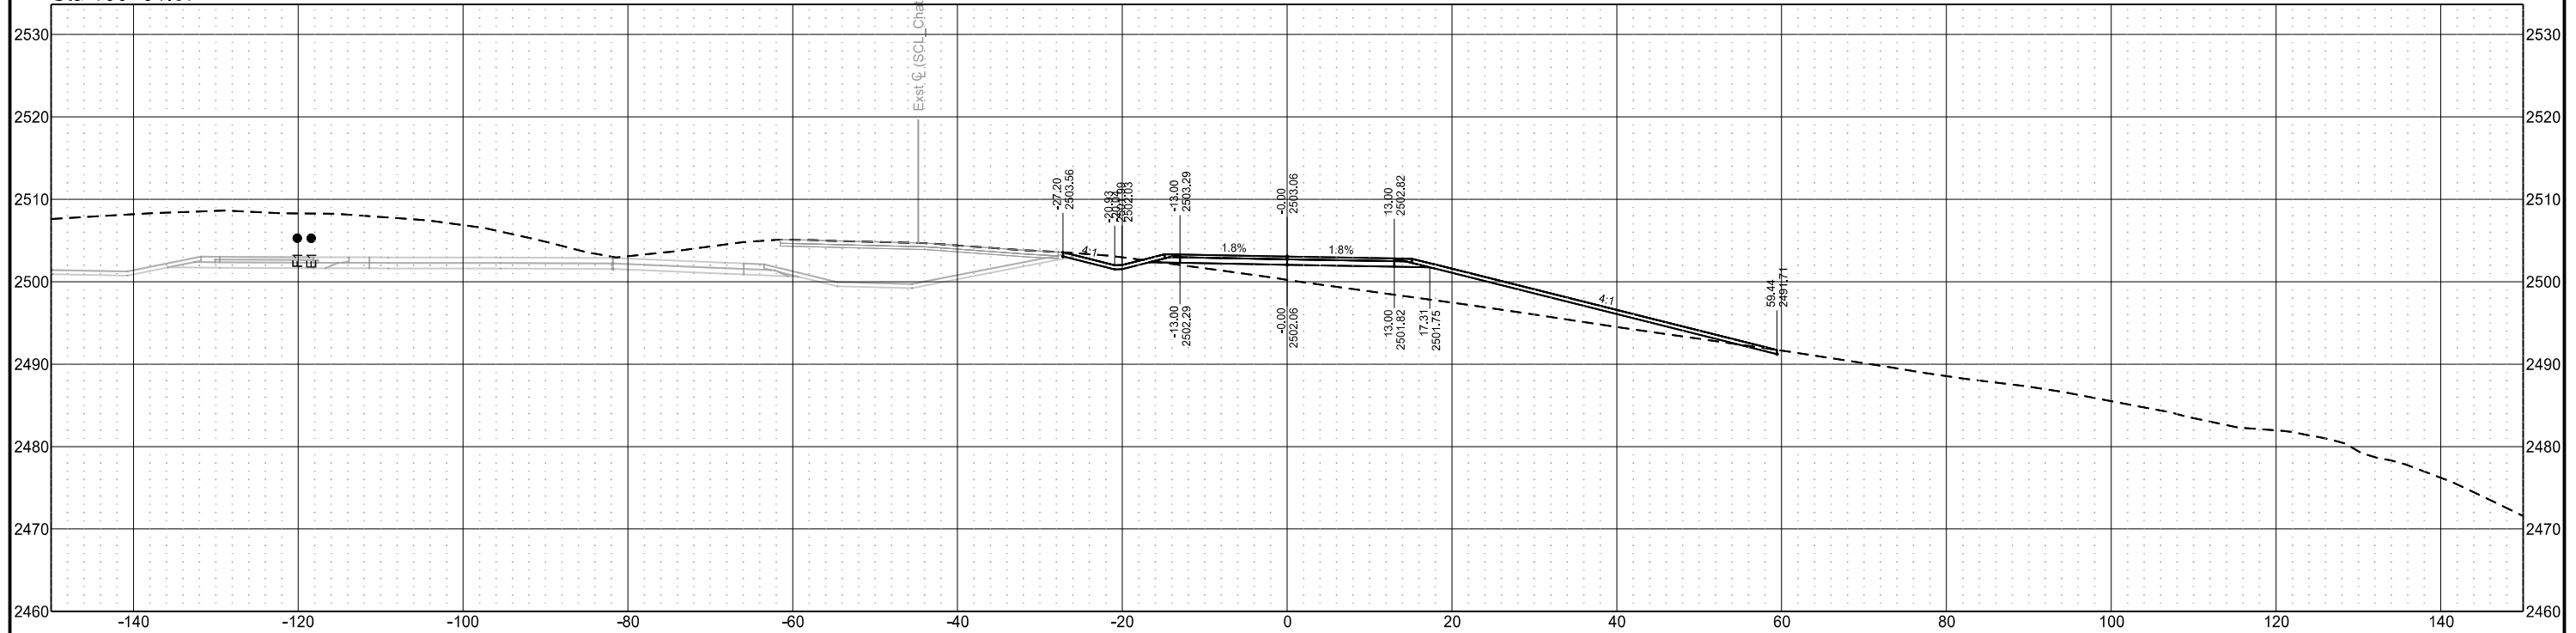

Sta 106+00.00

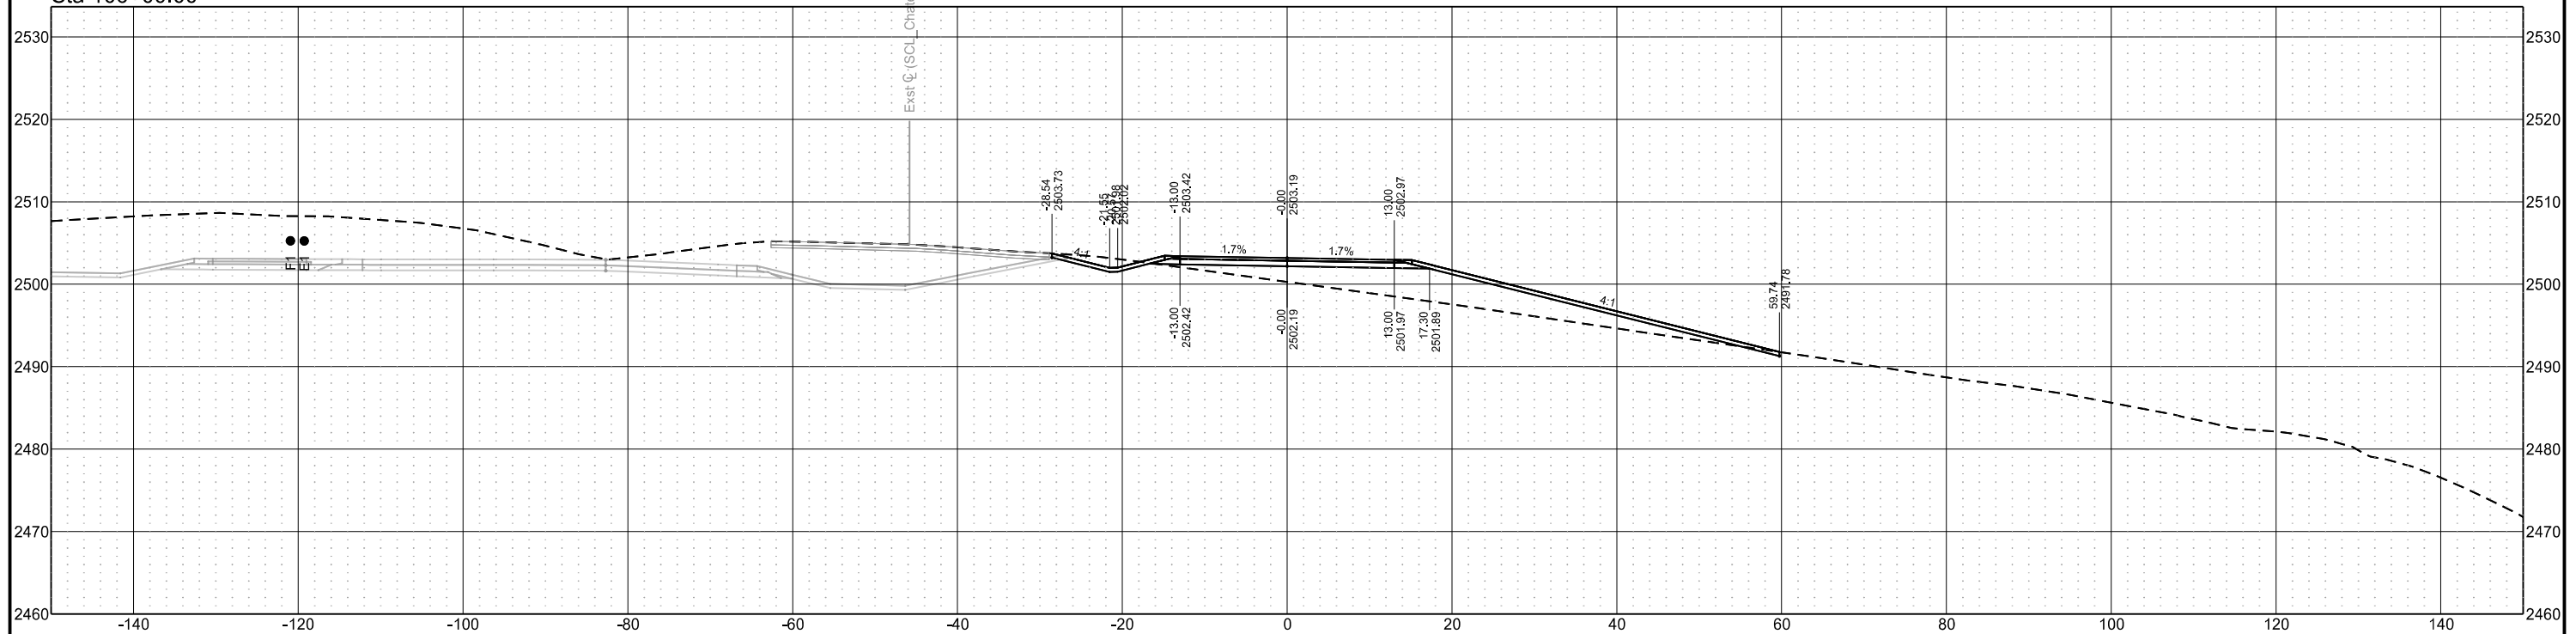


Chain = OCL_Traf_Bypass_ParkingLot


Chateau Road - Medora, ND
Burning Hills Amphitheater to Pacific Ave
Cross Sections
Temporary Bypass - Parking Lot

| STATE | PROJECT NO. | SECTION NO. | SHEET NO. |
|-------|-------------------|-------------|-----------|
| ND | SS-FTF-5-999(036) | 200 | 508 |

Sta 106+07.93

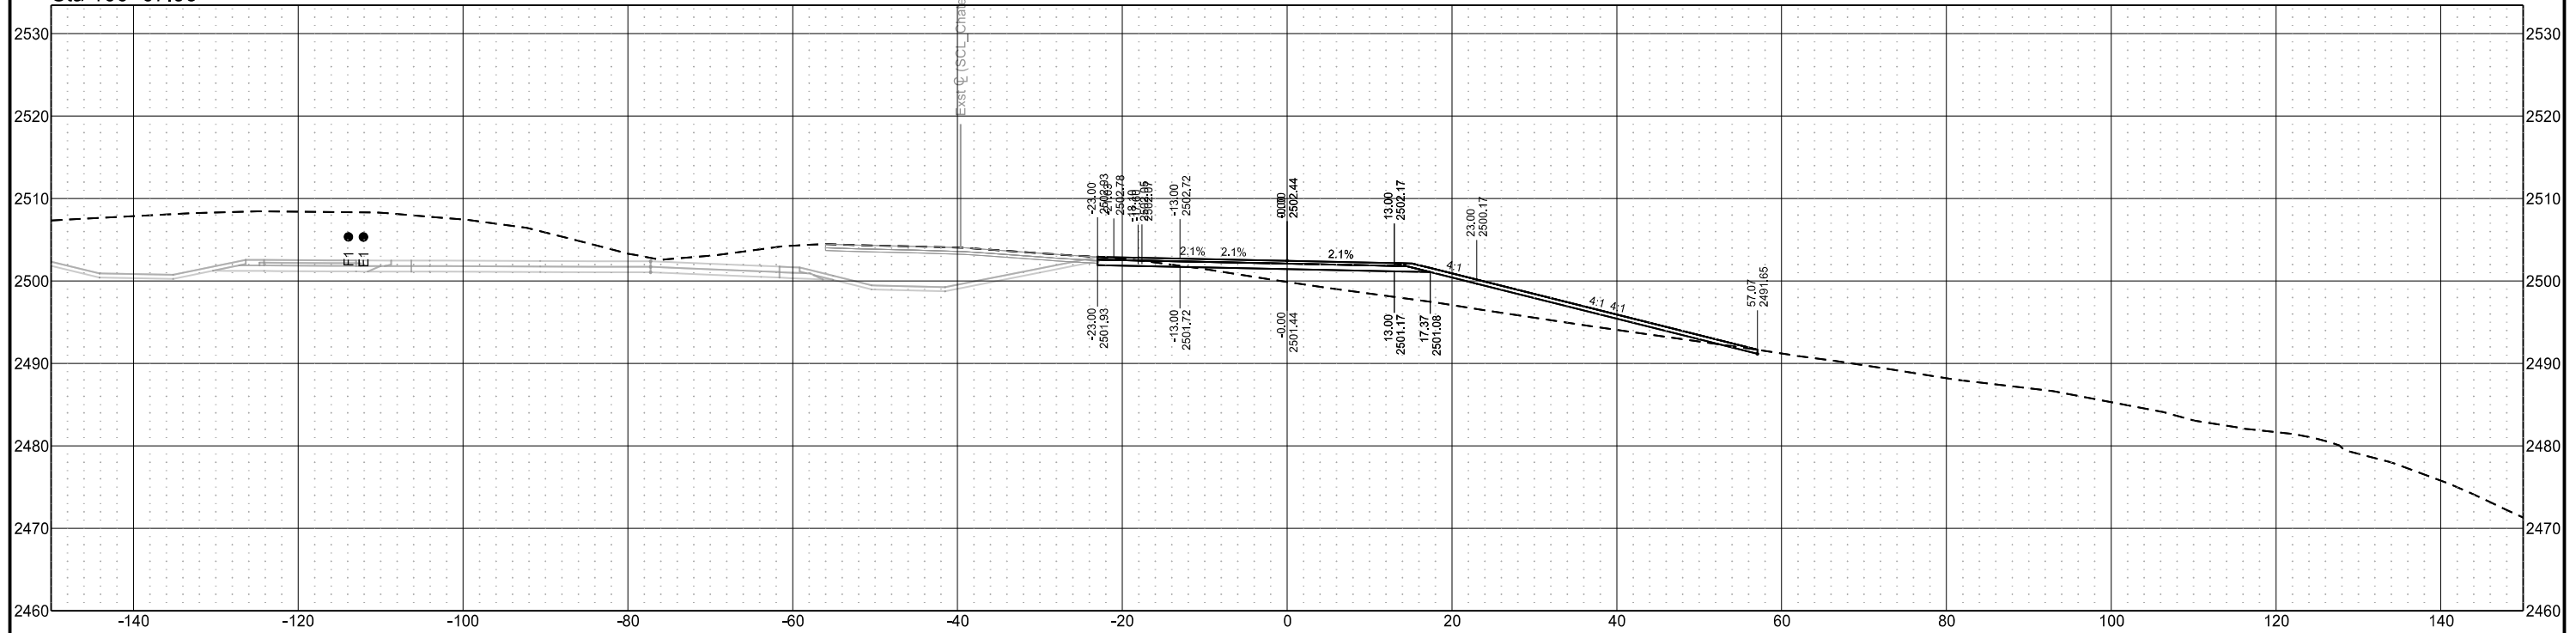

Sta 106+05.03

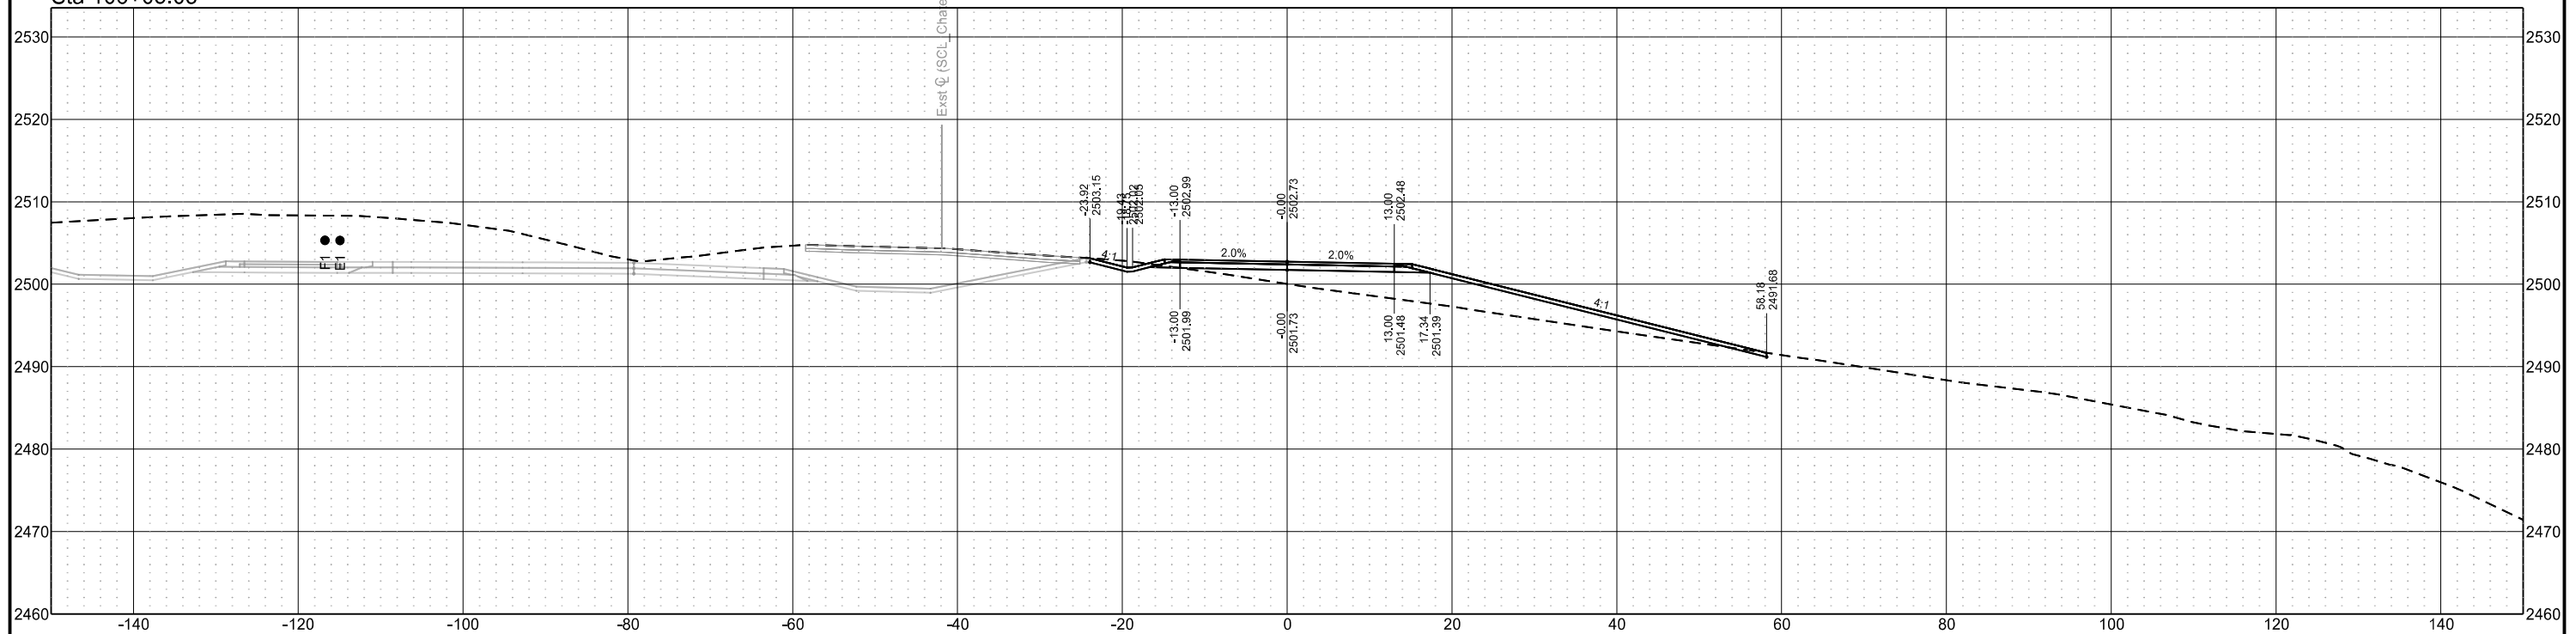


Chain = OCL_Traf_Bypass_ParkingLot


Chateau Road - Medora, ND
Burning Hills Amphitheater to Pacific Ave
Cross Sections
Temporary Bypass - Parking Lot

| STATE | PROJECT NO. | SECTION NO. | SHEET NO. |
|-------|-------------------|-------------|-----------|
| ND | SS-FTF-5-999(036) | 200 | 509 |

Sta 106+50.00

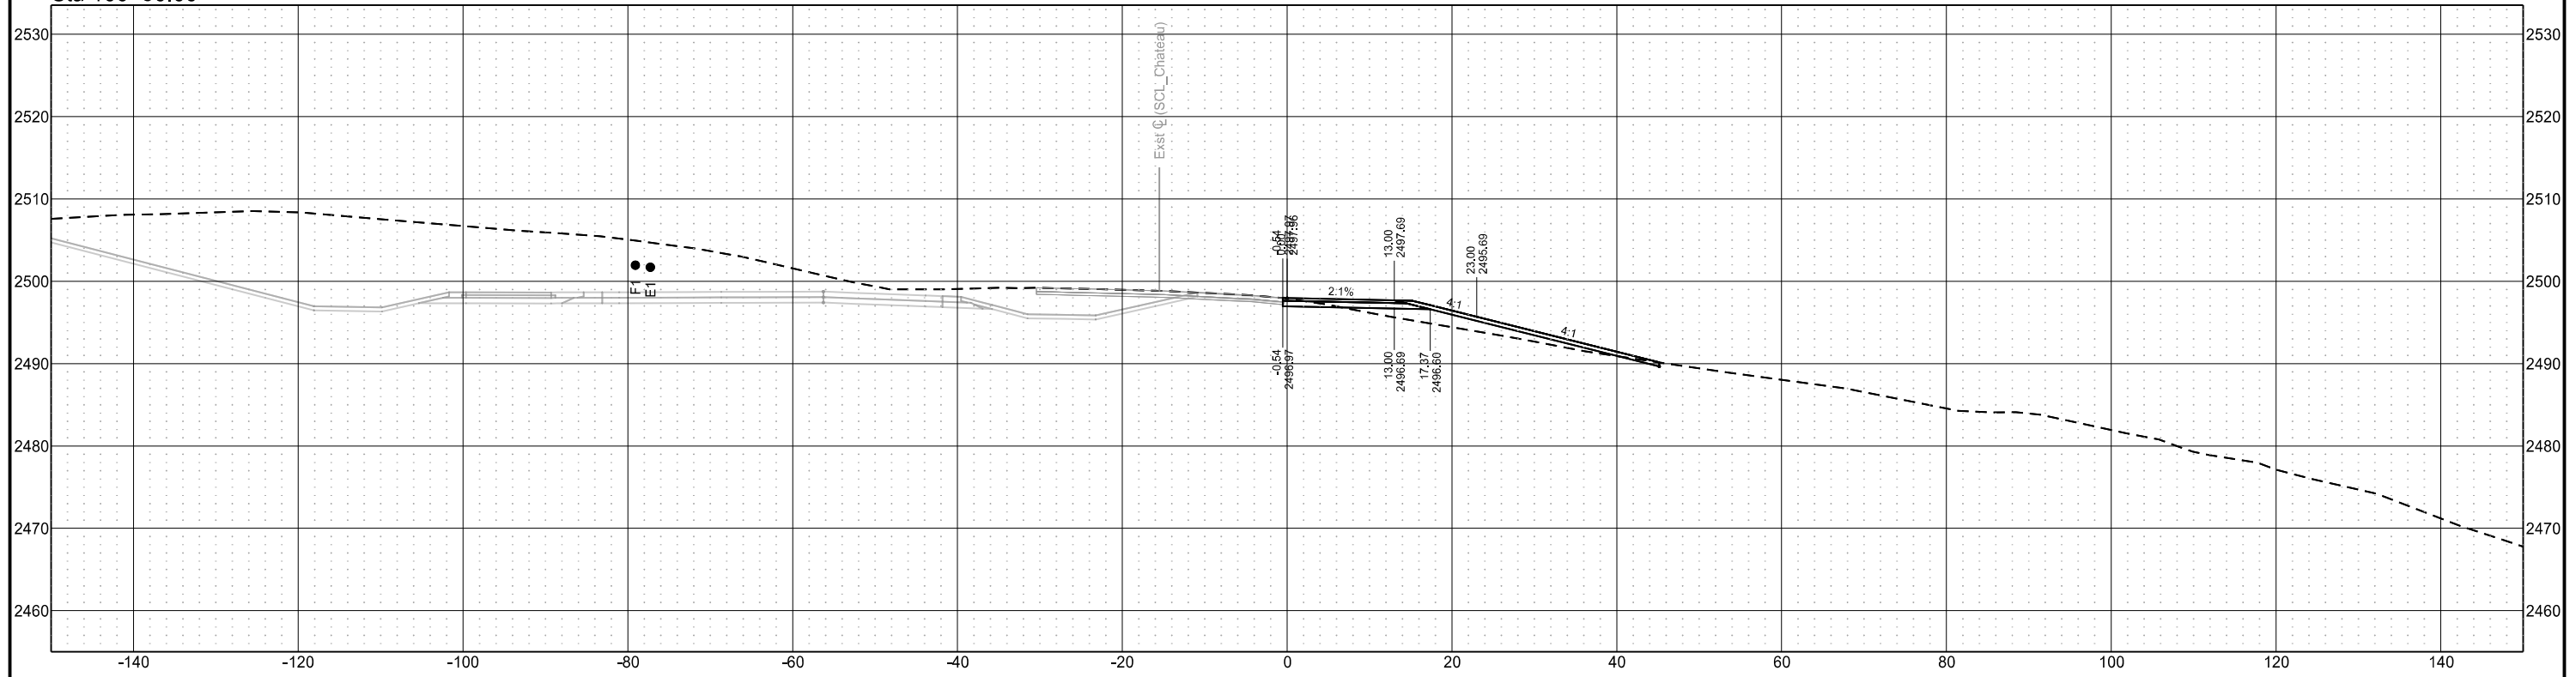

Sta 106+25.00

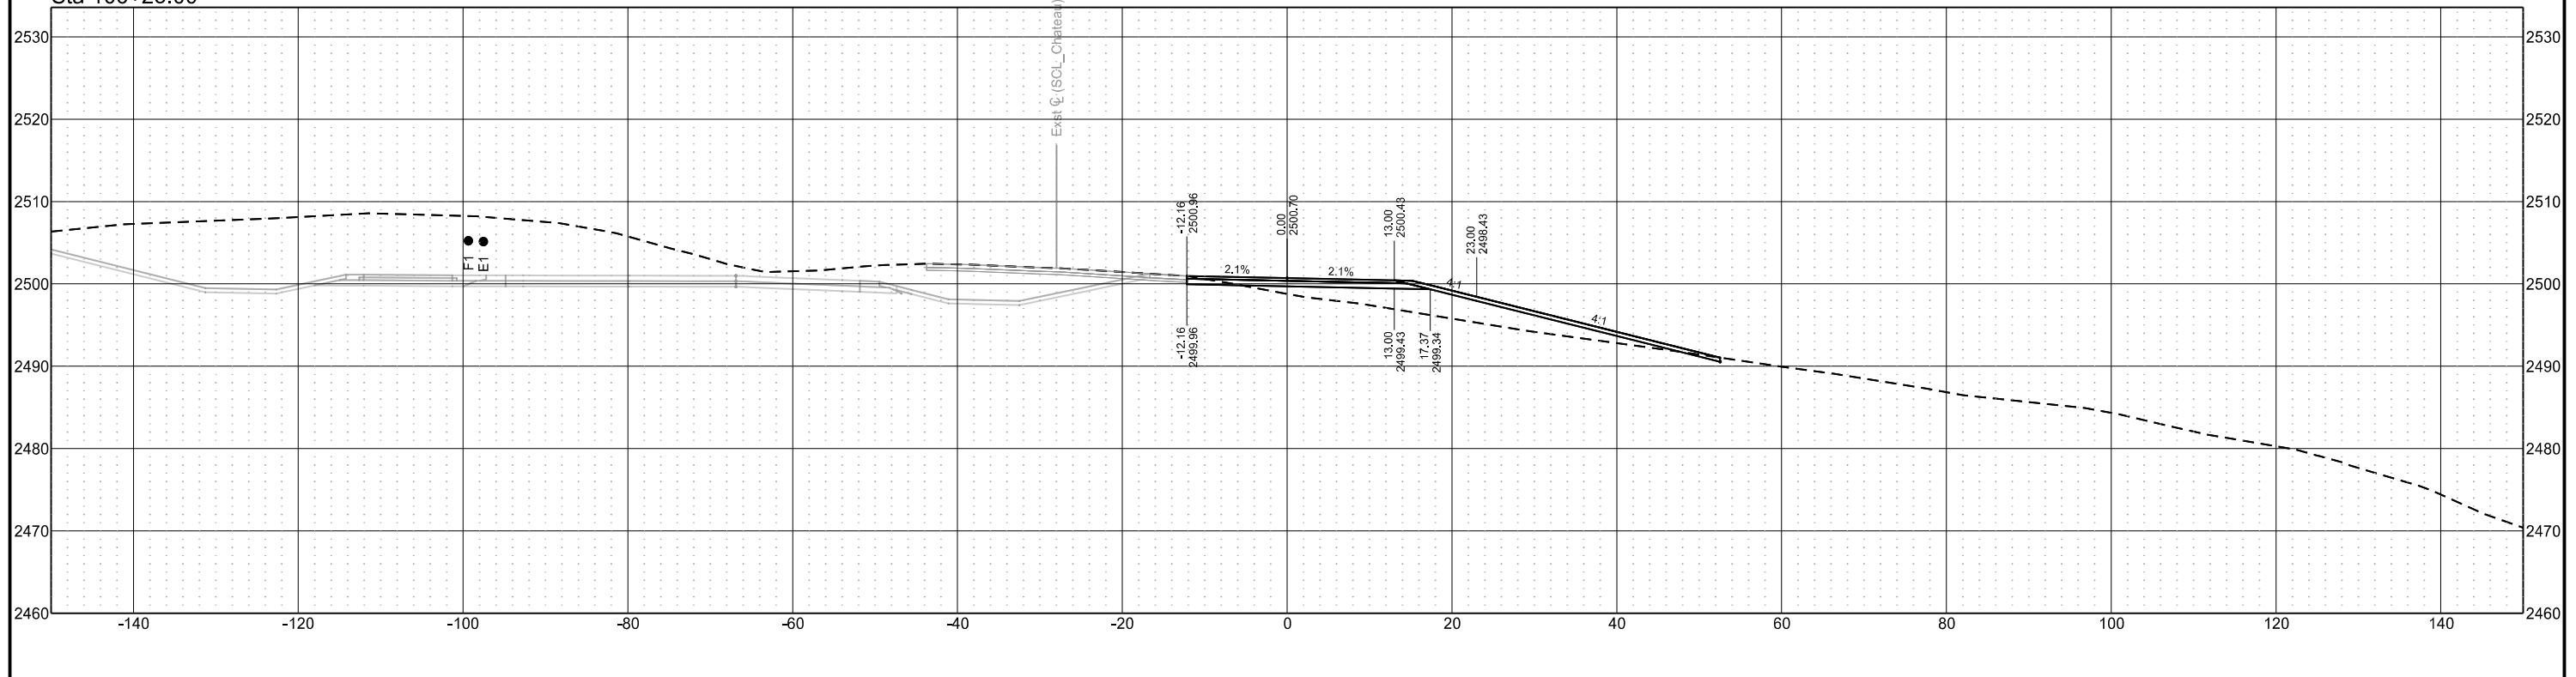


Chain = OCL_Traf_Bypass_ParkingLot


Chateau Road - Medora, ND
Burning Hills Amphitheater to Pacific Ave
Cross Sections
Temporary Bypass - Parking Lot

| STATE | PROJECT NO. | SECTION NO. | SHEET NO. |
|-------|-------------------|-------------|-----------|
| ND | SS-FTF-5-999(036) | 200 | 510 |

Sta 107+00.00

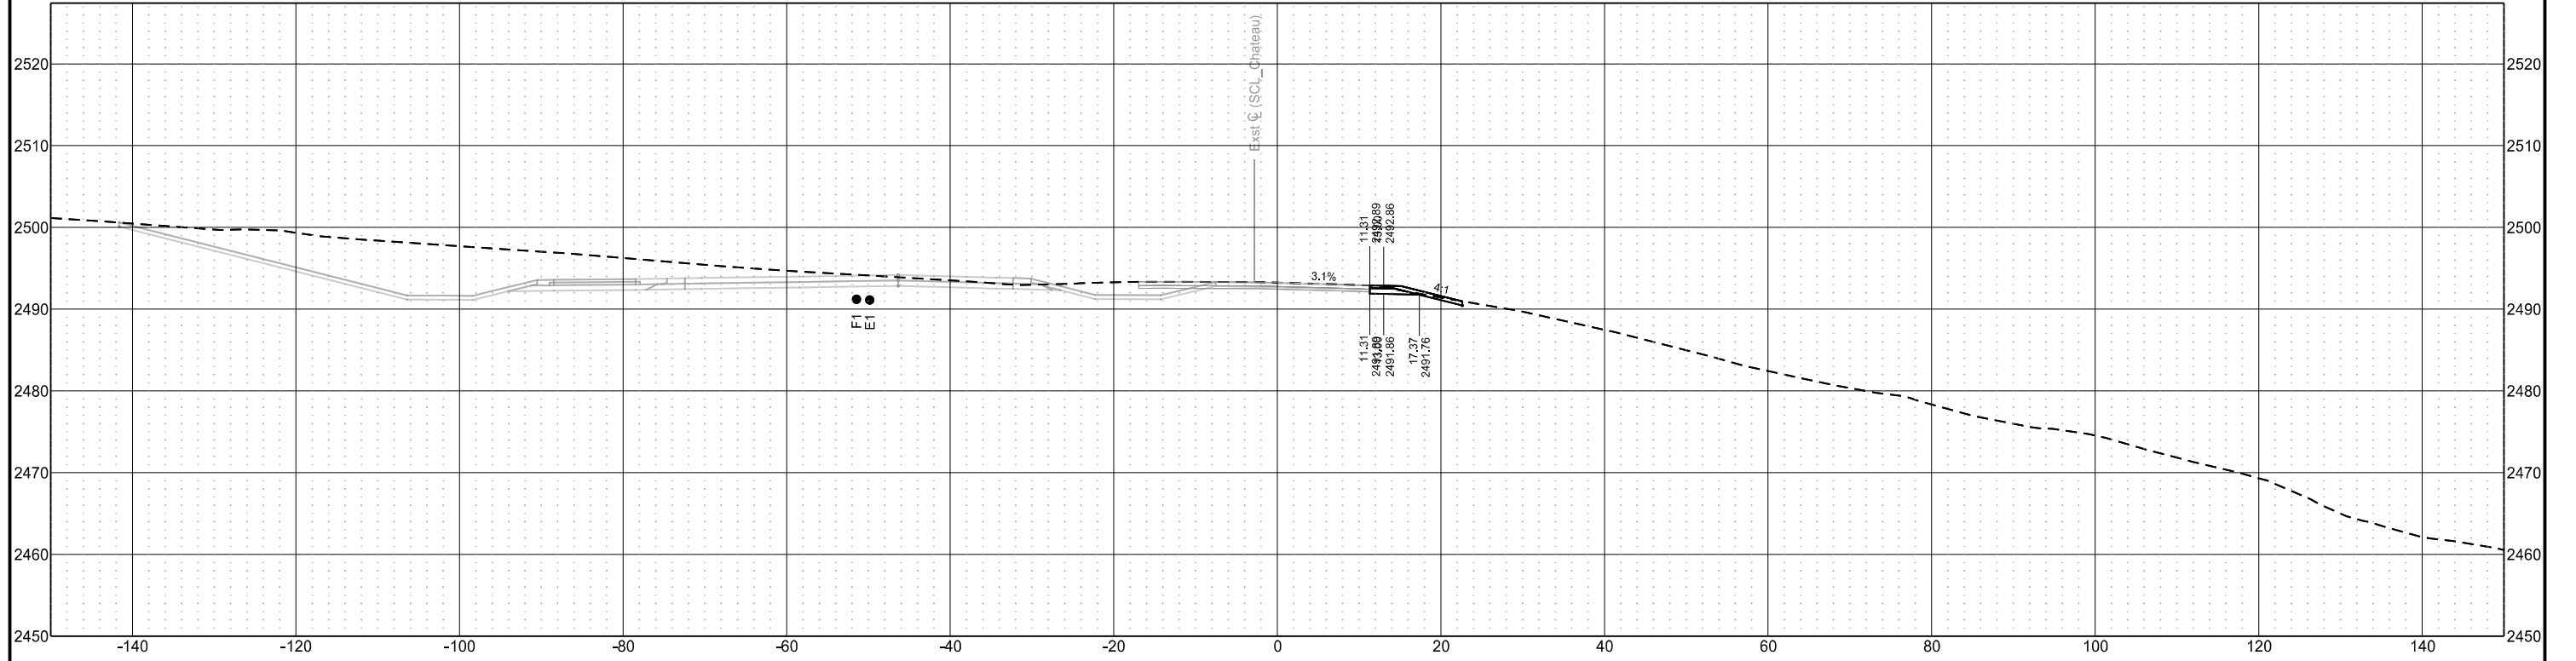

Sta 106+75.00

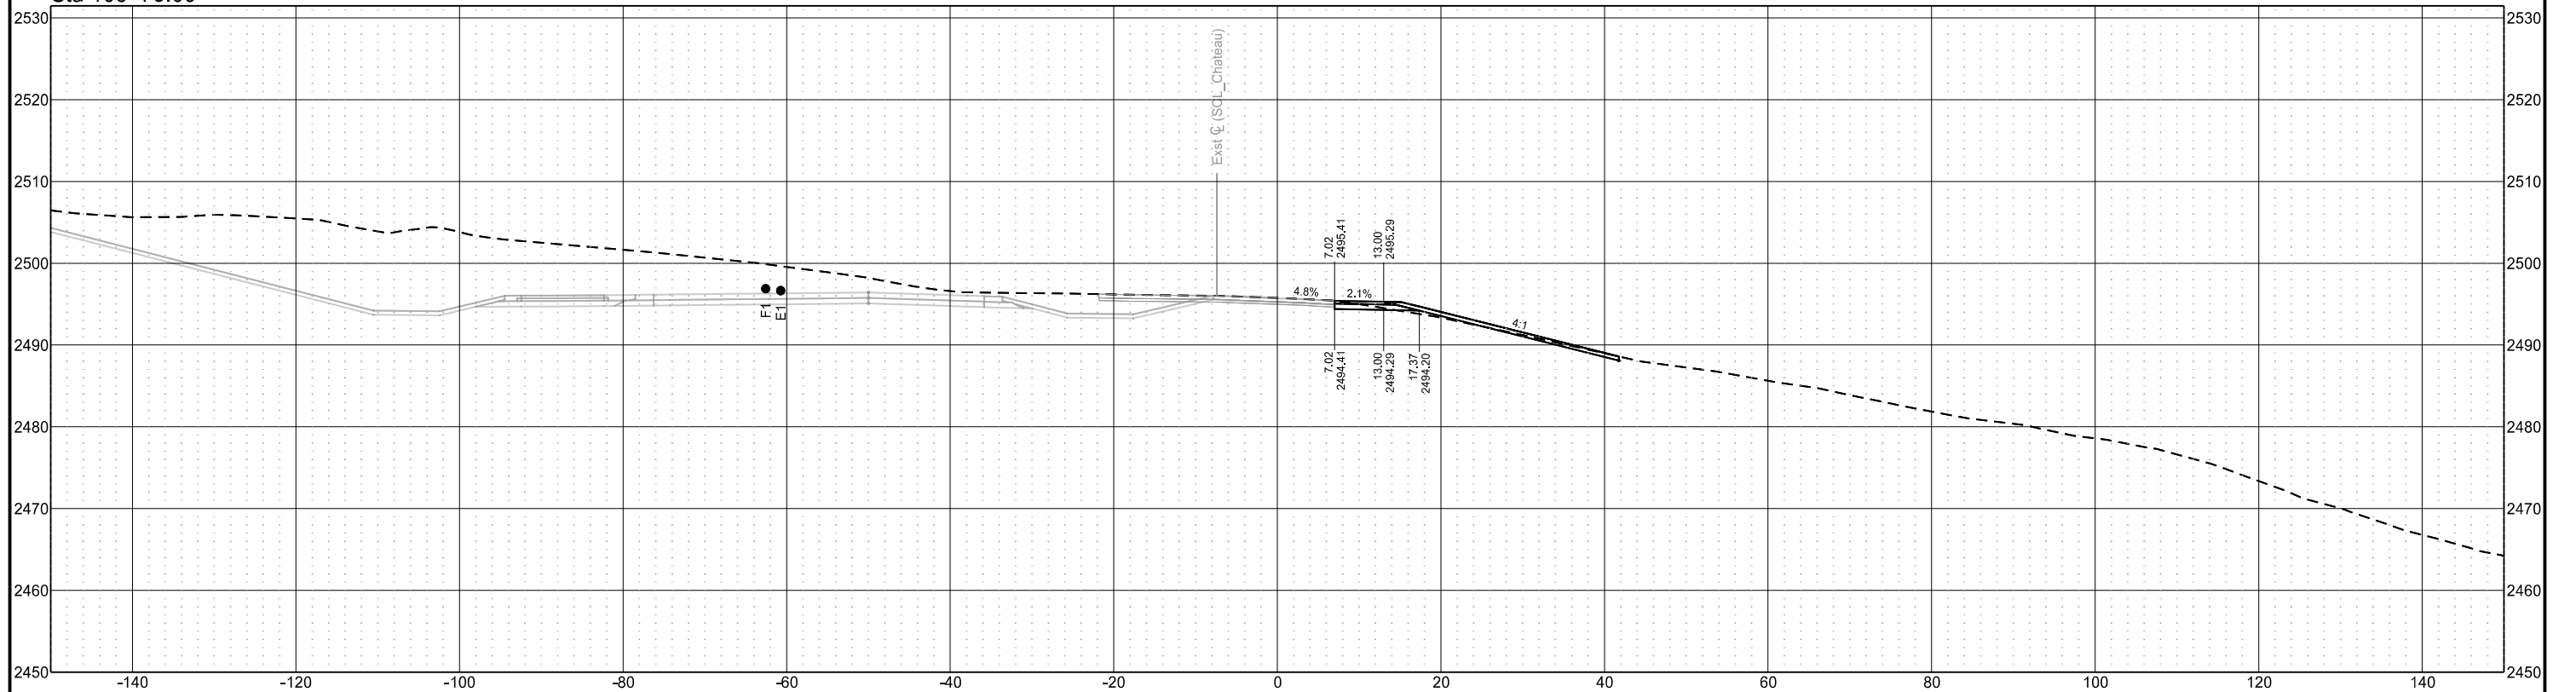


Chain = OCL_Traf_Bypass_ParkingLot

Chateau Road - Medora, ND
Burning Hills Amphitheater to Pacific Ave
Cross Sections
Temporary Bypass - Parking Lot

| STATE | PROJECT NO. | SECTION NO. | SHEET NO. |
|-------|-------------------|-------------|-----------|
| ND | SS-FTF-5-999(036) | 200 | 511 |

Sta 107+25.00

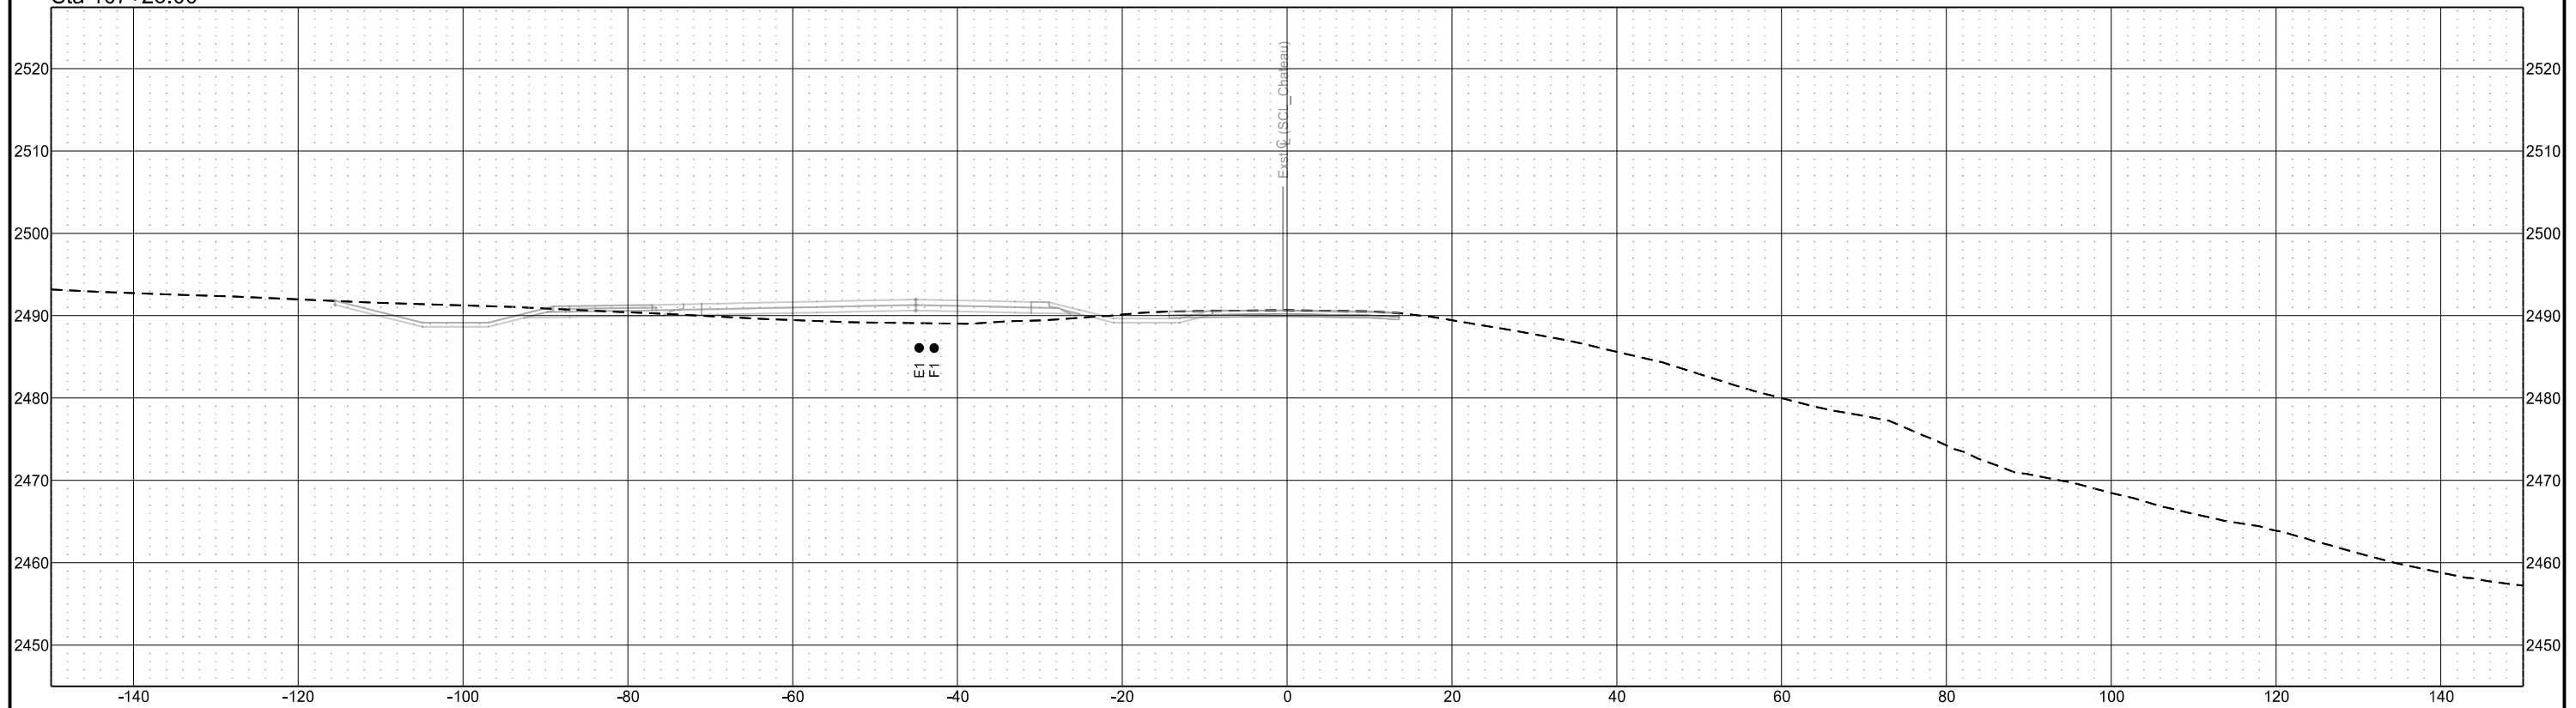


Chain = OCL_Traf_Bypass_Cemetery


Chateau Road - Medora, ND
Burning Hills Amphitheater to Pacific Ave
Cross Sections
Temporary Bypass - Cemetery

| STATE | PROJECT NO. | SECTION NO. | SHEET NO. |
|-------|-------------------|-------------|-----------|
| ND | SS-FTF-5-999(036) | 200 | 512 |


Sta 200+14.00

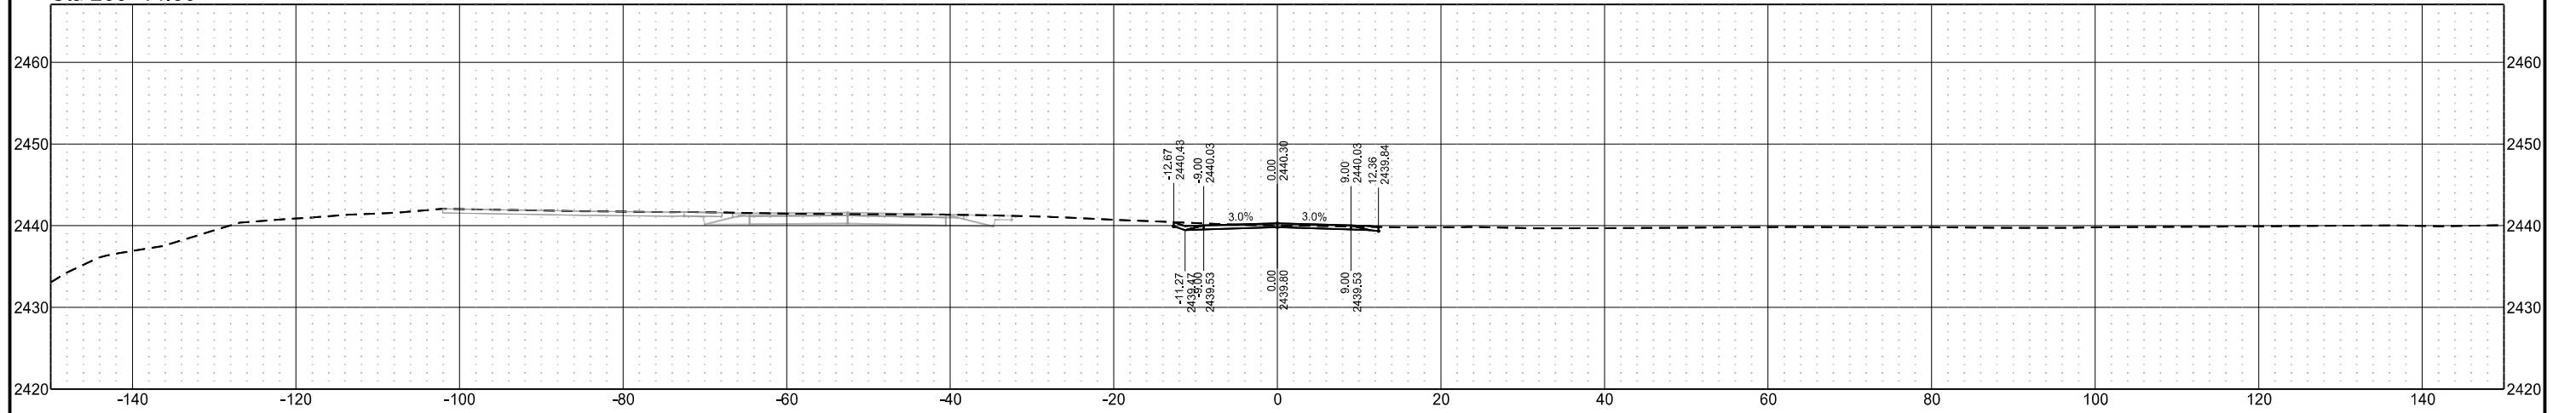

Sta 200+09.00

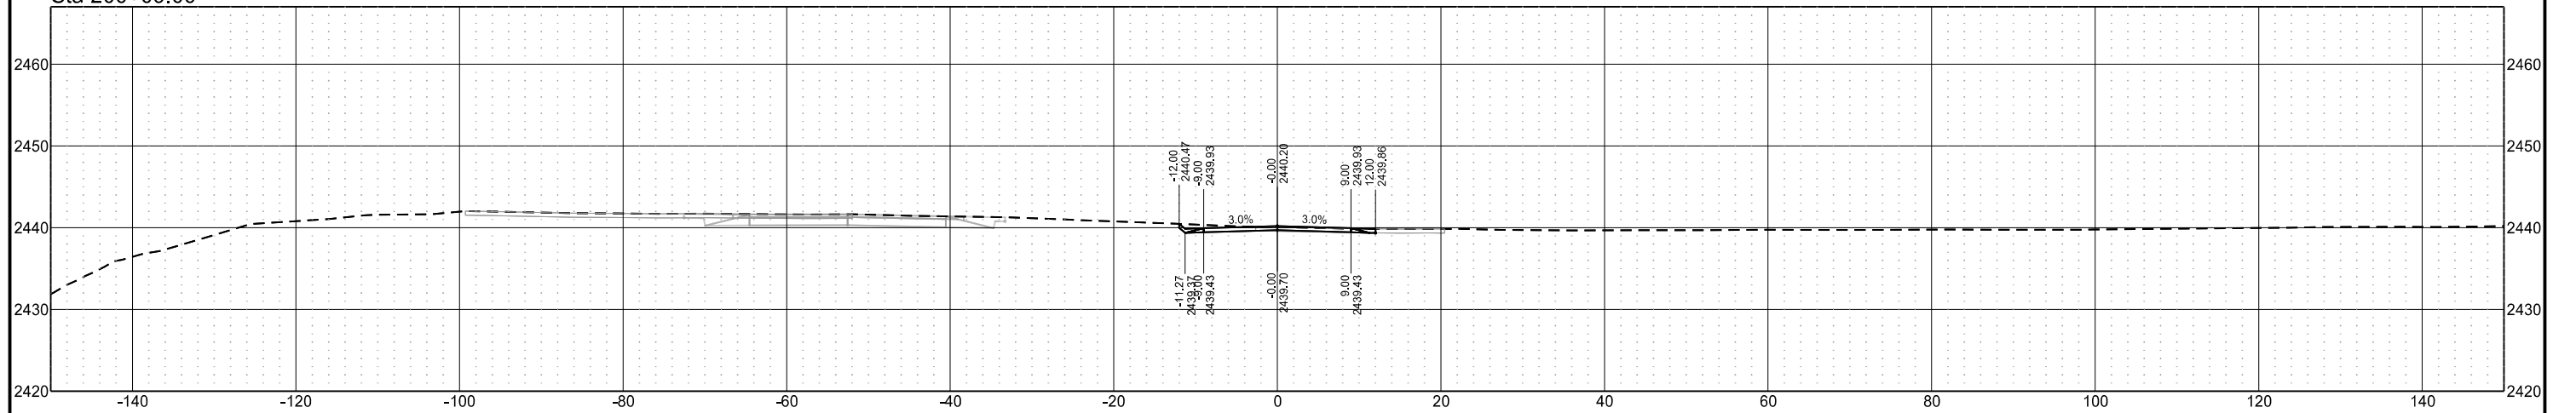

Sta 200+00.00

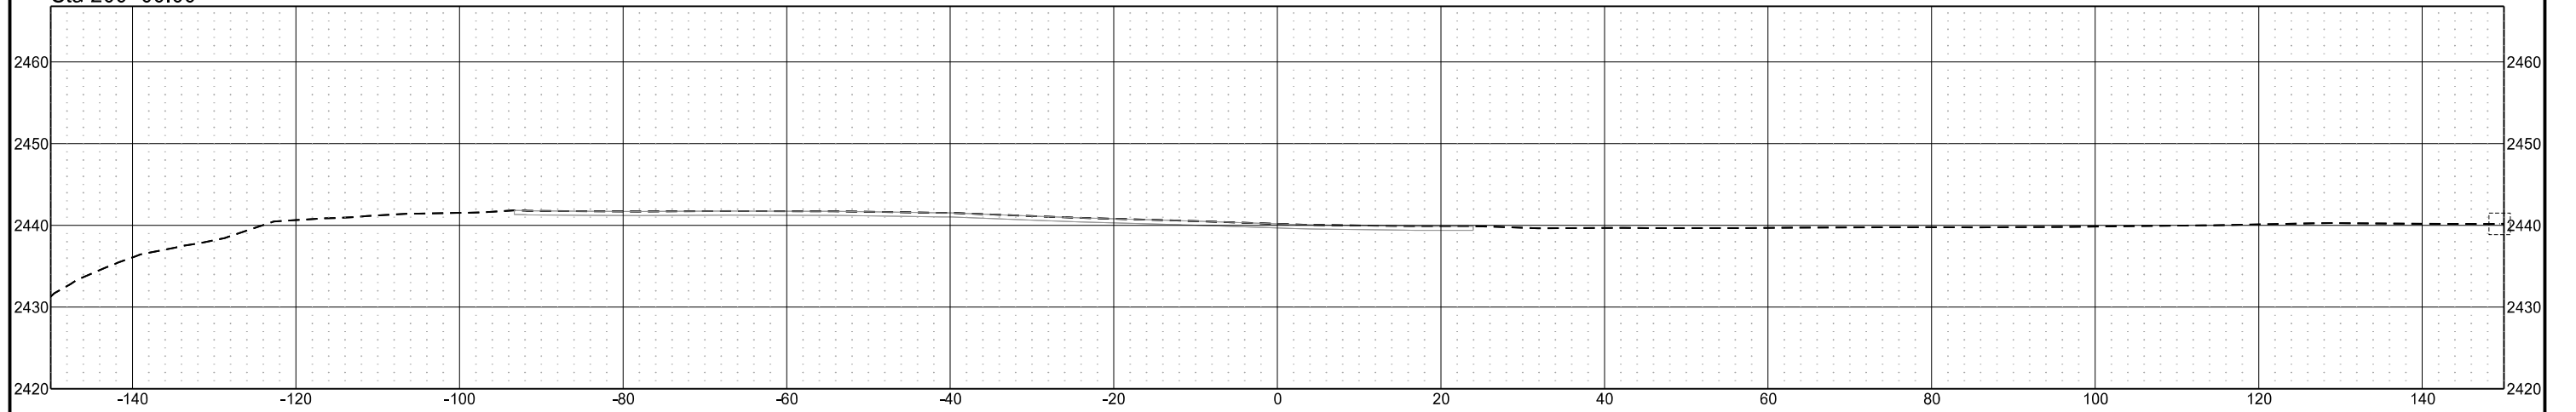


Chain = OCL_Traf_Bypass_Cemetery


Chateau Road - Medora, ND
Burning Hills Amphitheater to Pacific Ave
Cross Sections
Temporary Bypass - Cemetery

| STATE | PROJECT NO. | SECTION NO. | SHEET NO. |
|-------|-------------------|-------------|-----------|
| ND | SS-FTF-5-999(036) | 200 | 513 |


Sta 200+50.00

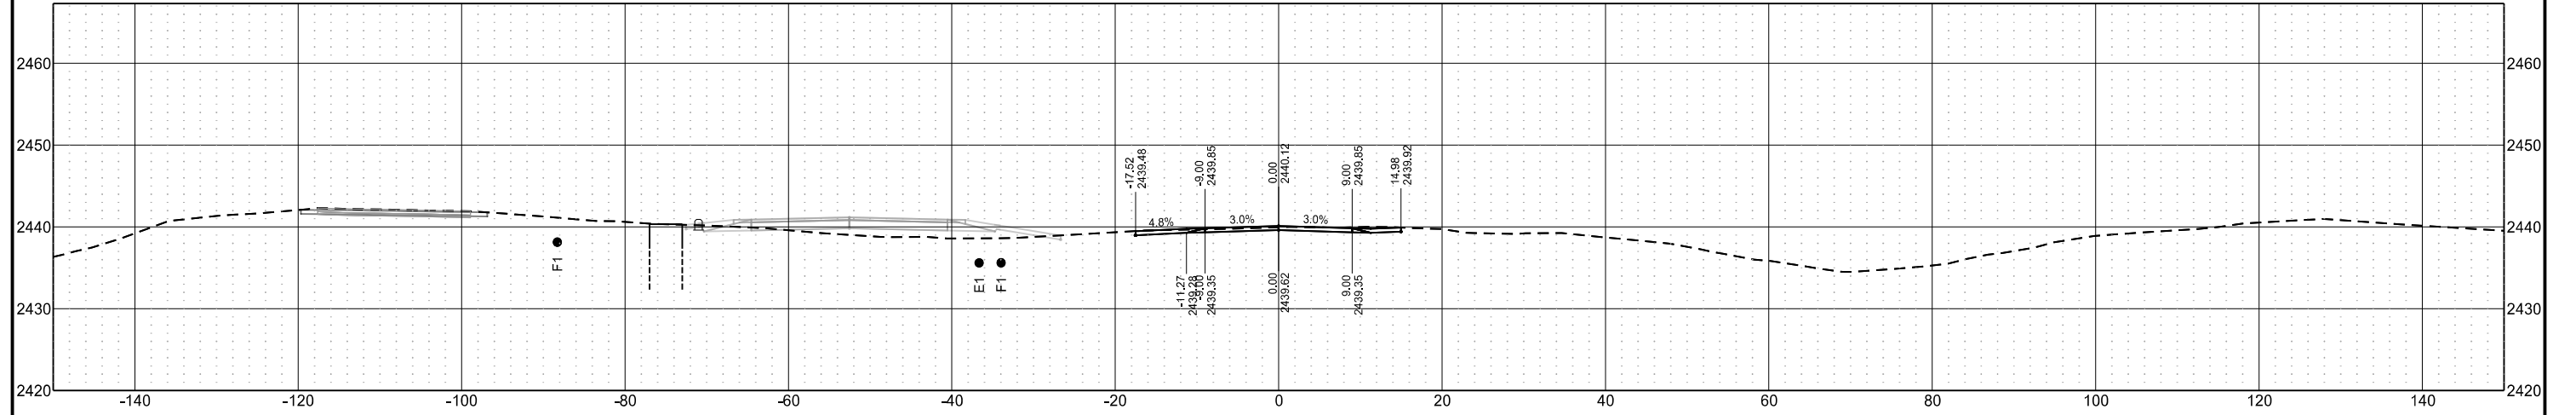

Sta 200+36.31

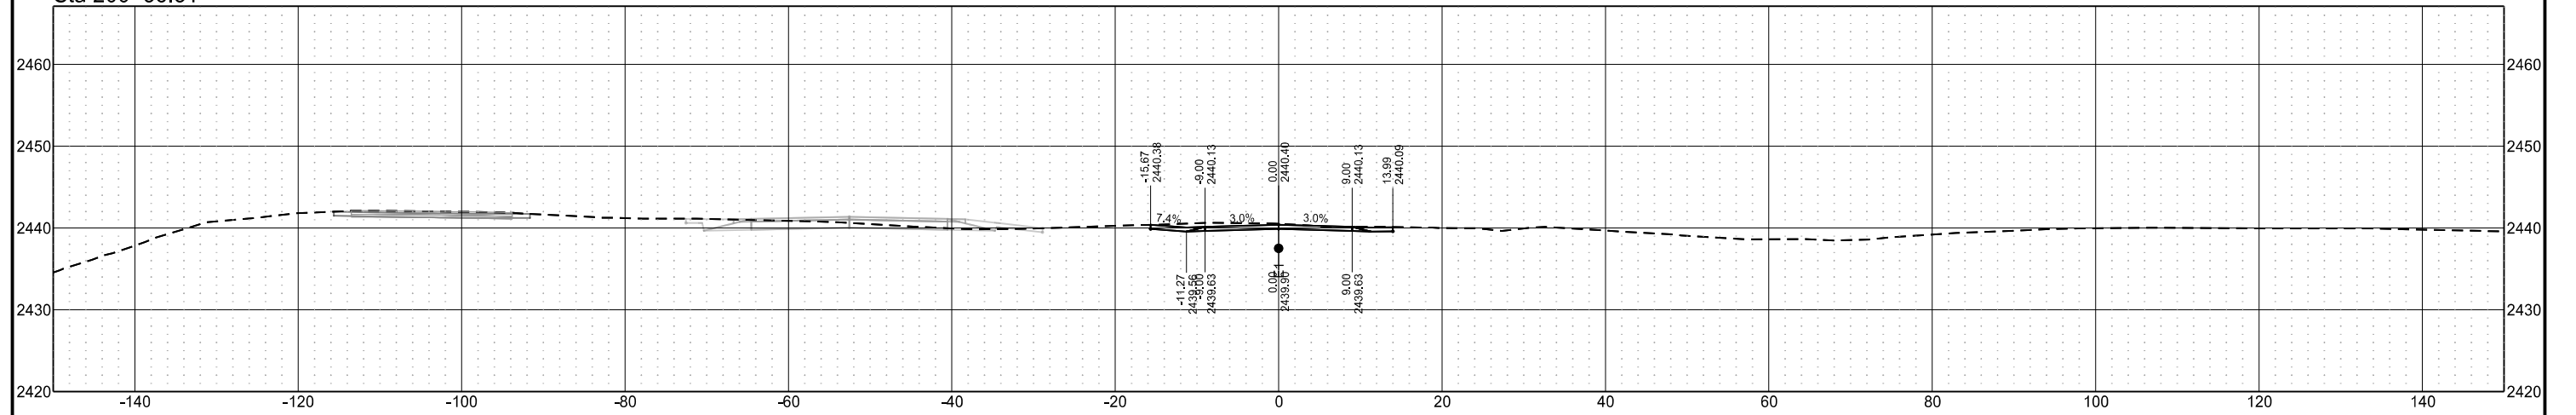

Sta 200+25.00

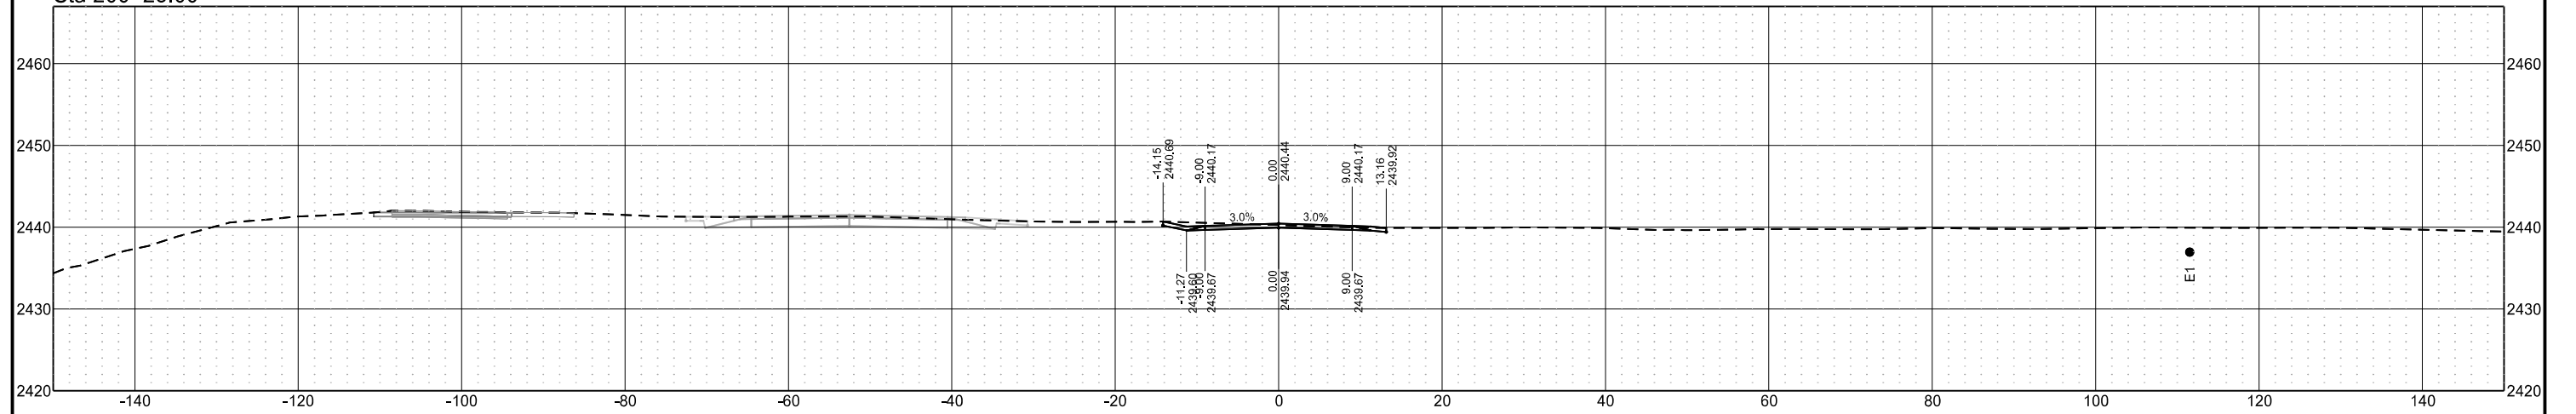


Chain = OCL_Traf_Bypass_Cemetery


Chateau Road - Medora, ND
Burning Hills Amphitheater to Pacific Ave
Cross Sections
Temporary Bypass - Cemetery

| STATE | PROJECT NO. | SECTION NO. | SHEET NO. |
|-------|-------------------|-------------|-----------|
| ND | SS-FTF-5-999(036) | 200 | 514 |


Sta 200+91.00

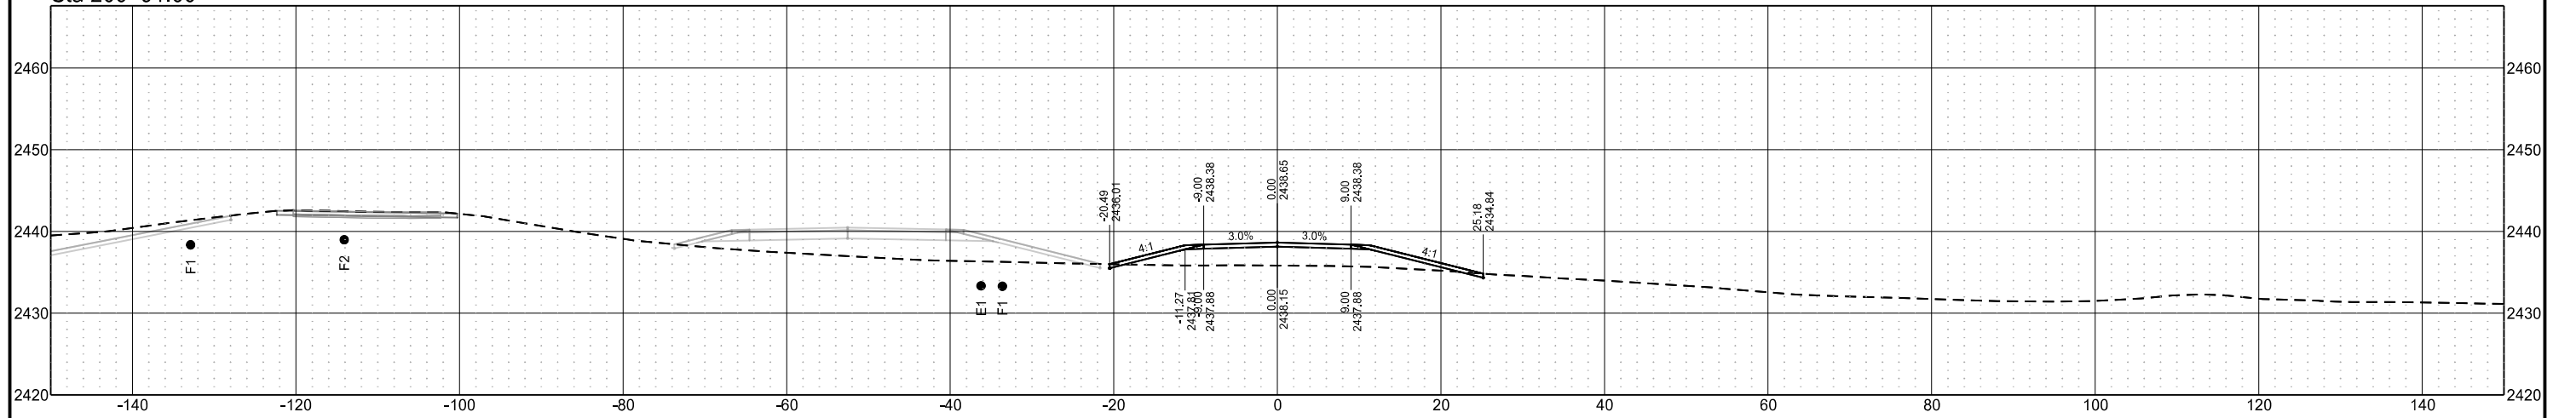

Sta 200+75.00

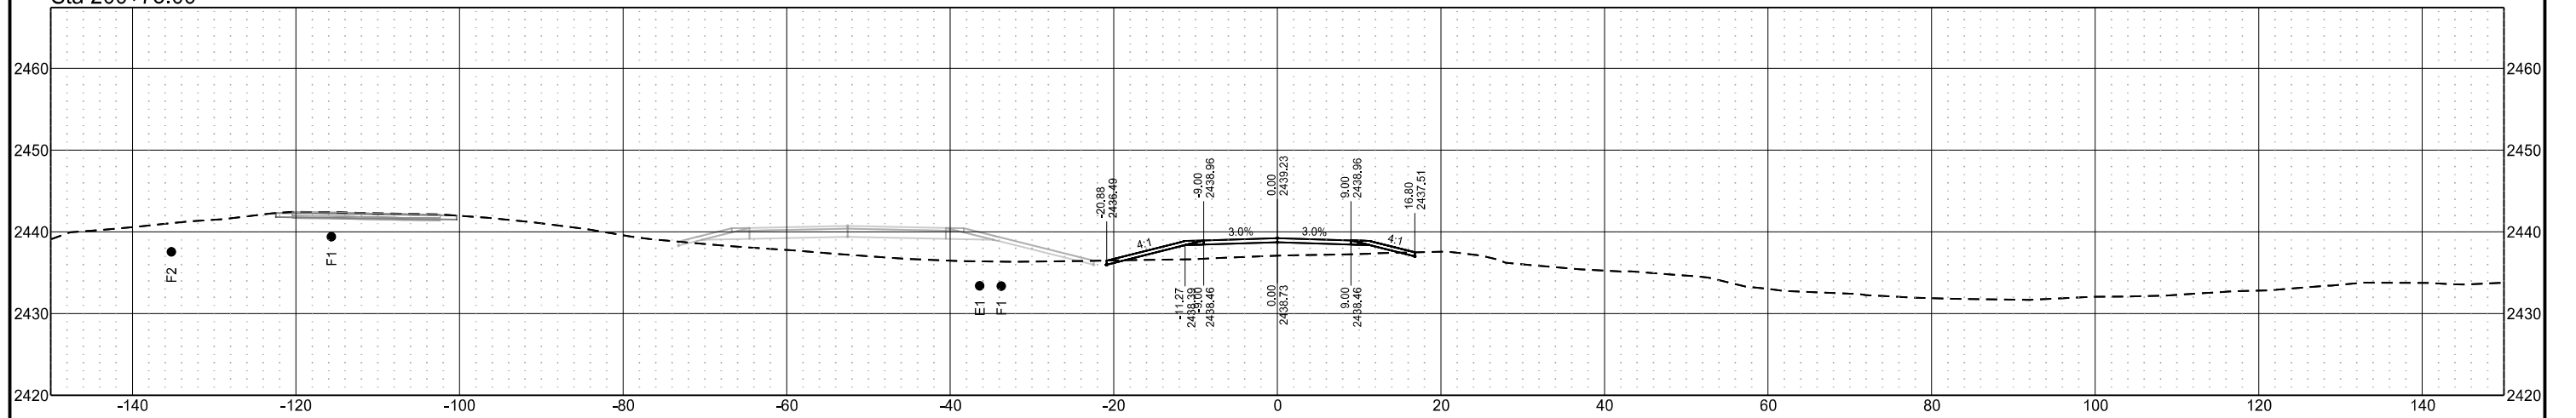

Sta 200+54.00

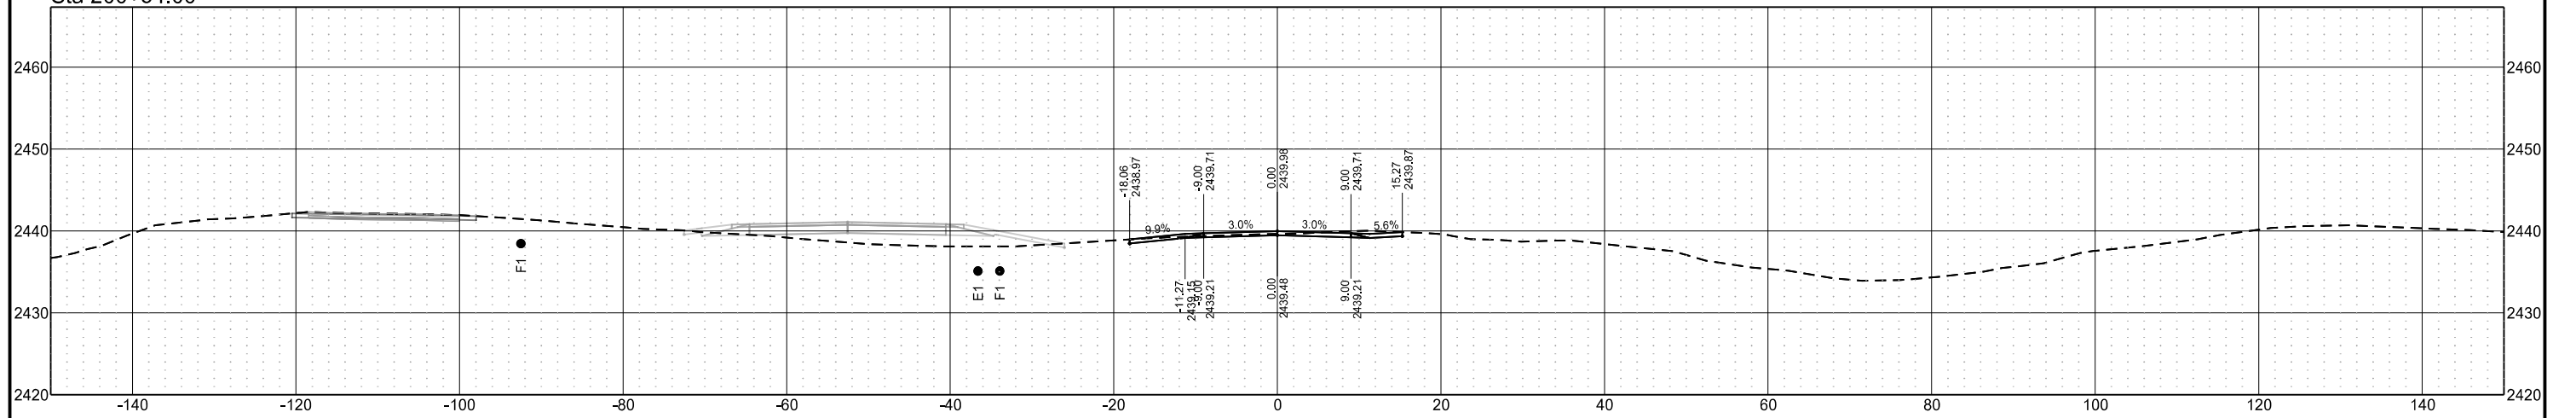


Chain = OCL_Traf_Bypass_Cemetery


Chateau Road - Medora, ND
Burning Hills Amphitheater to Pacific Ave
Cross Sections
Temporary Bypass - Cemetery

| STATE | PROJECT NO. | SECTION NO. | SHEET NO. |
|-------|-------------------|-------------|-----------|
| ND | SS-FTF-5-999(036) | 200 | 515 |


Sta 201+50.00

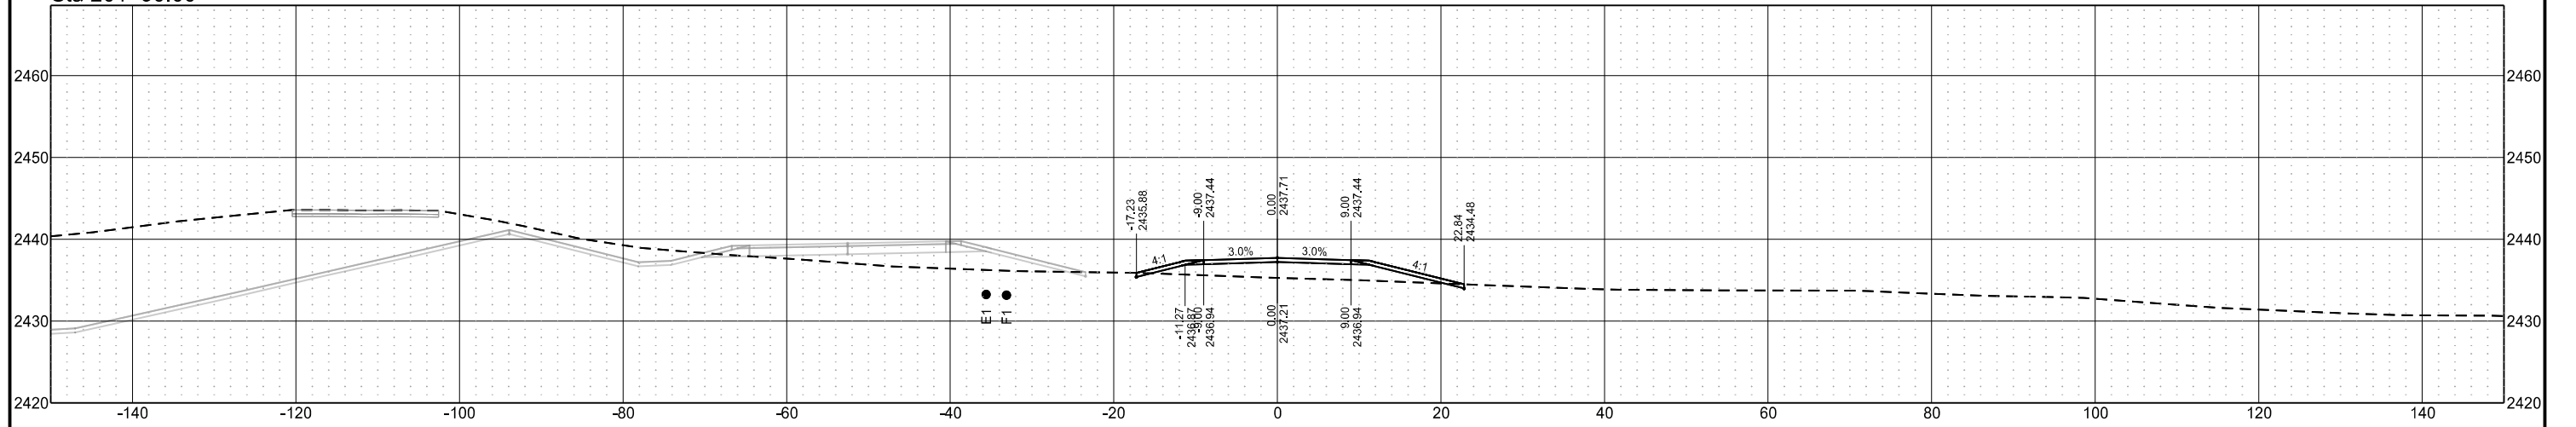

Sta 201+25.00

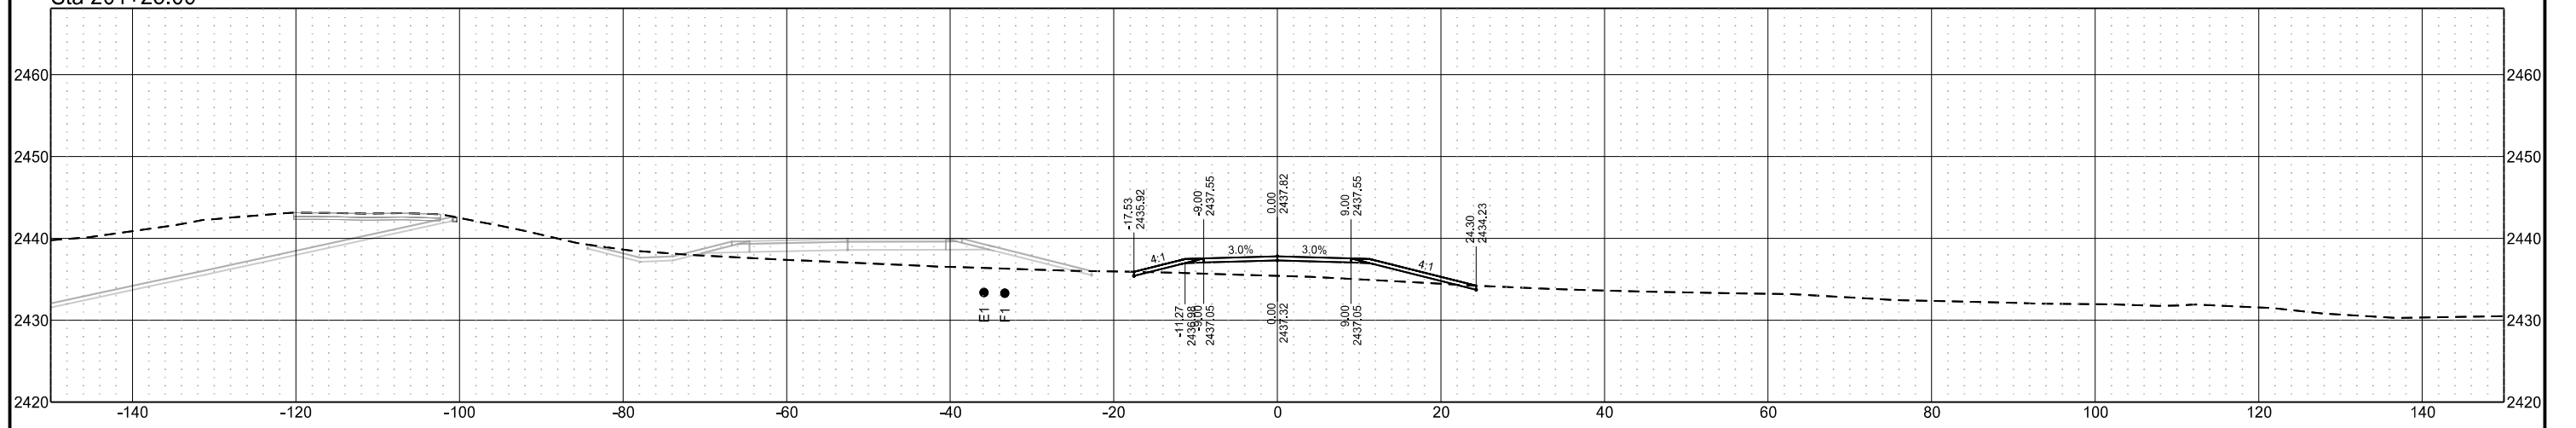

Sta 201+00.00

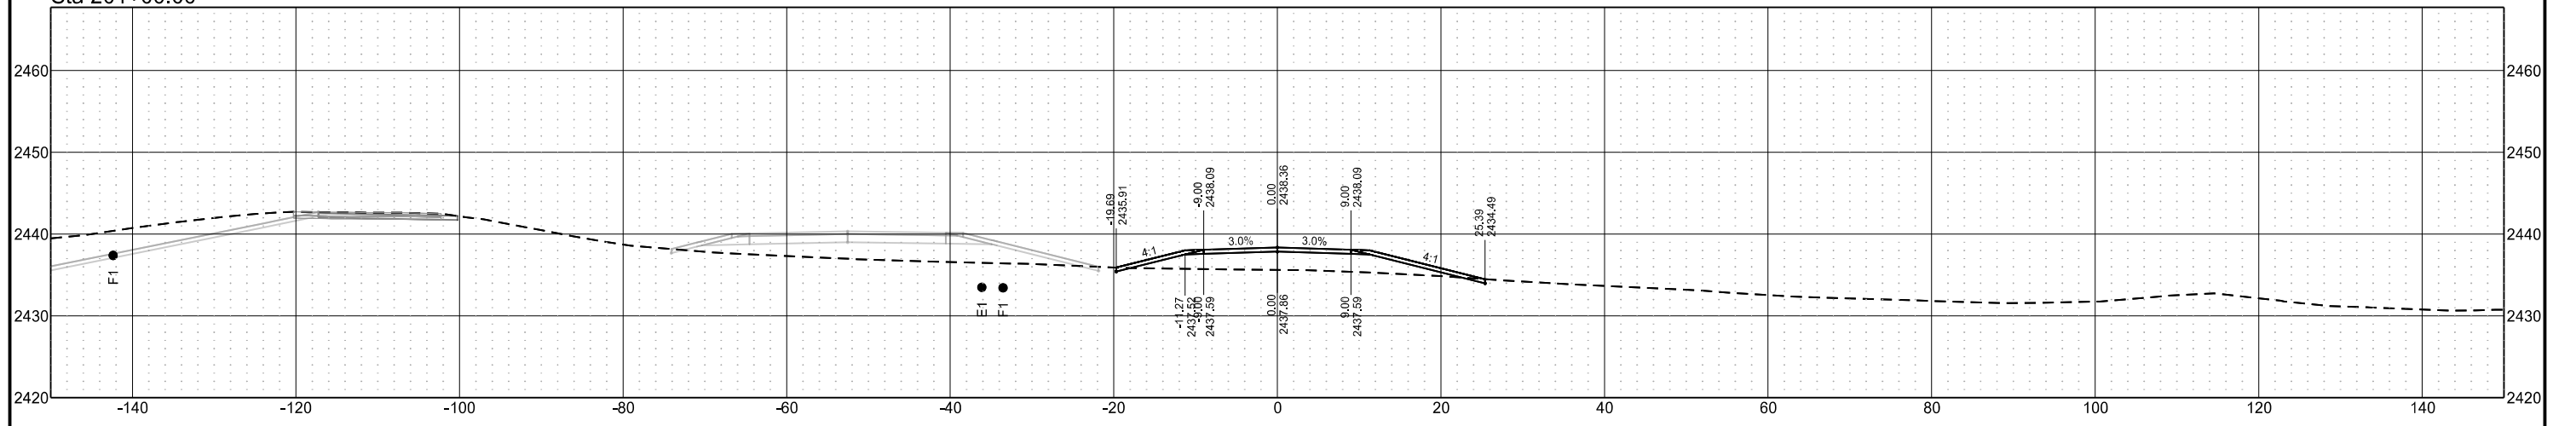


Chain = OCL_Traf_Bypass_Cemetery


Chateau Road - Medora, ND
Burning Hills Amphitheater to Pacific Ave
Cross Sections
Temporary Bypass - Cemetery

| STATE | PROJECT NO. | SECTION NO. | SHEET NO. |
|-------|-------------------|-------------|-----------|
| ND | SS-FTF-5-999(036) | 200 | 516 |


Sta 201+77.10

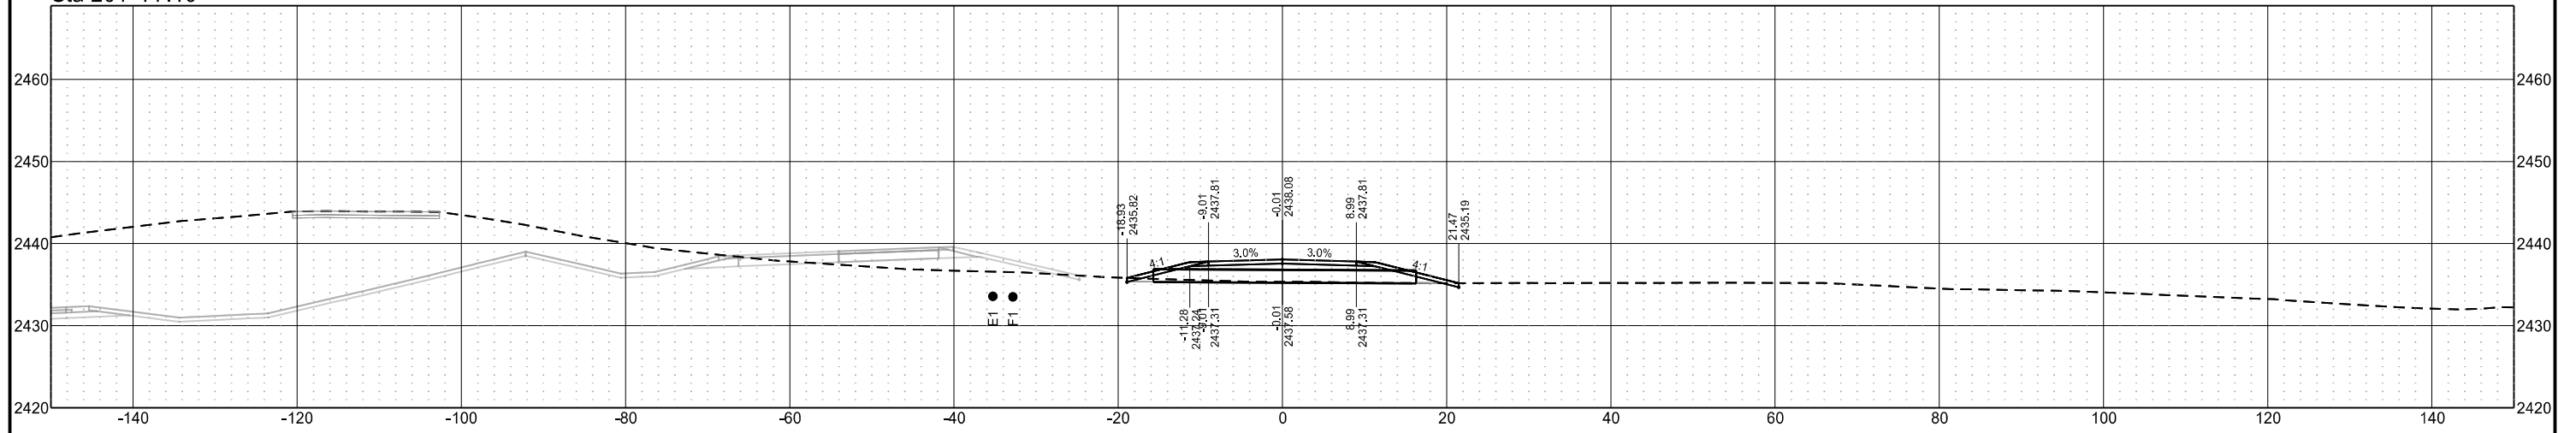

Sta 201+75.00

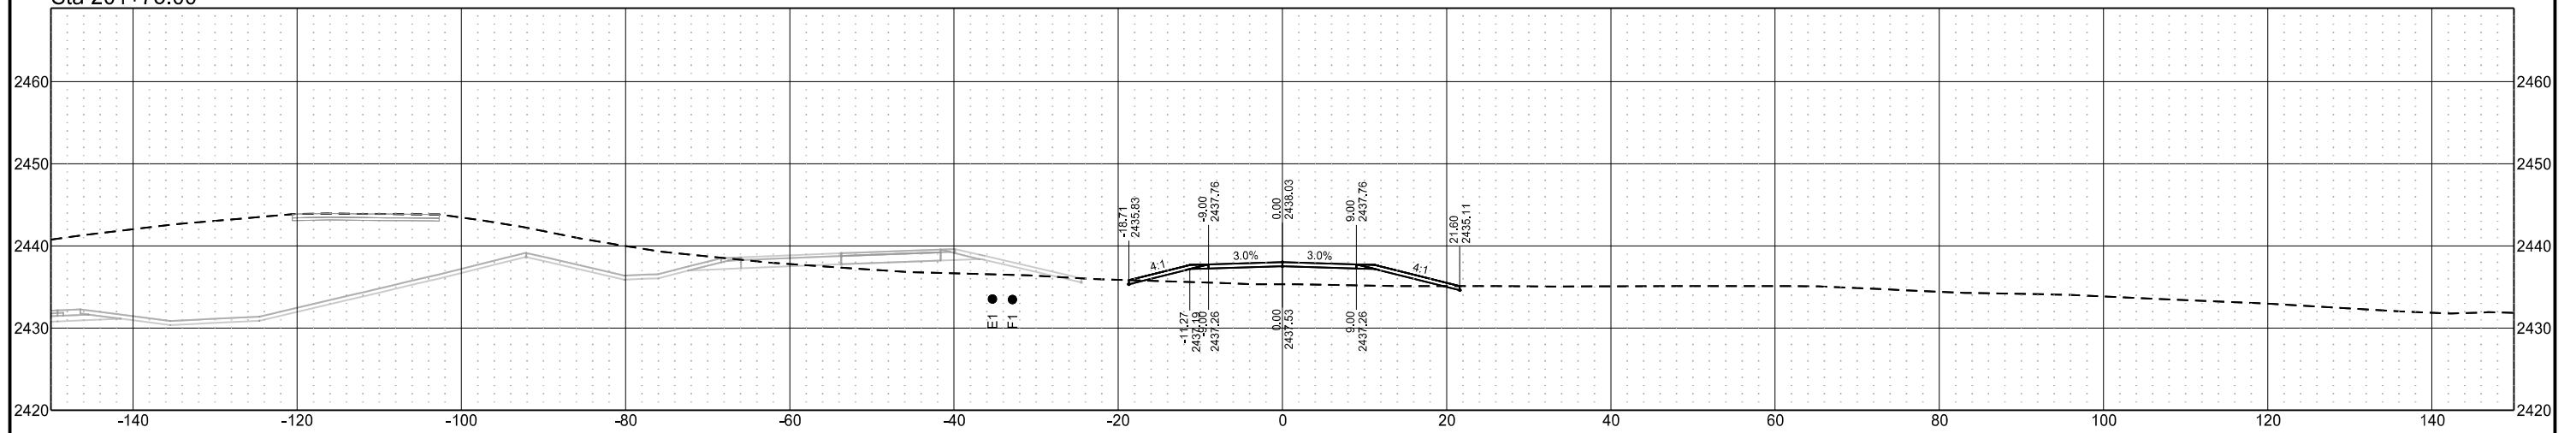


Sta 201+70.58

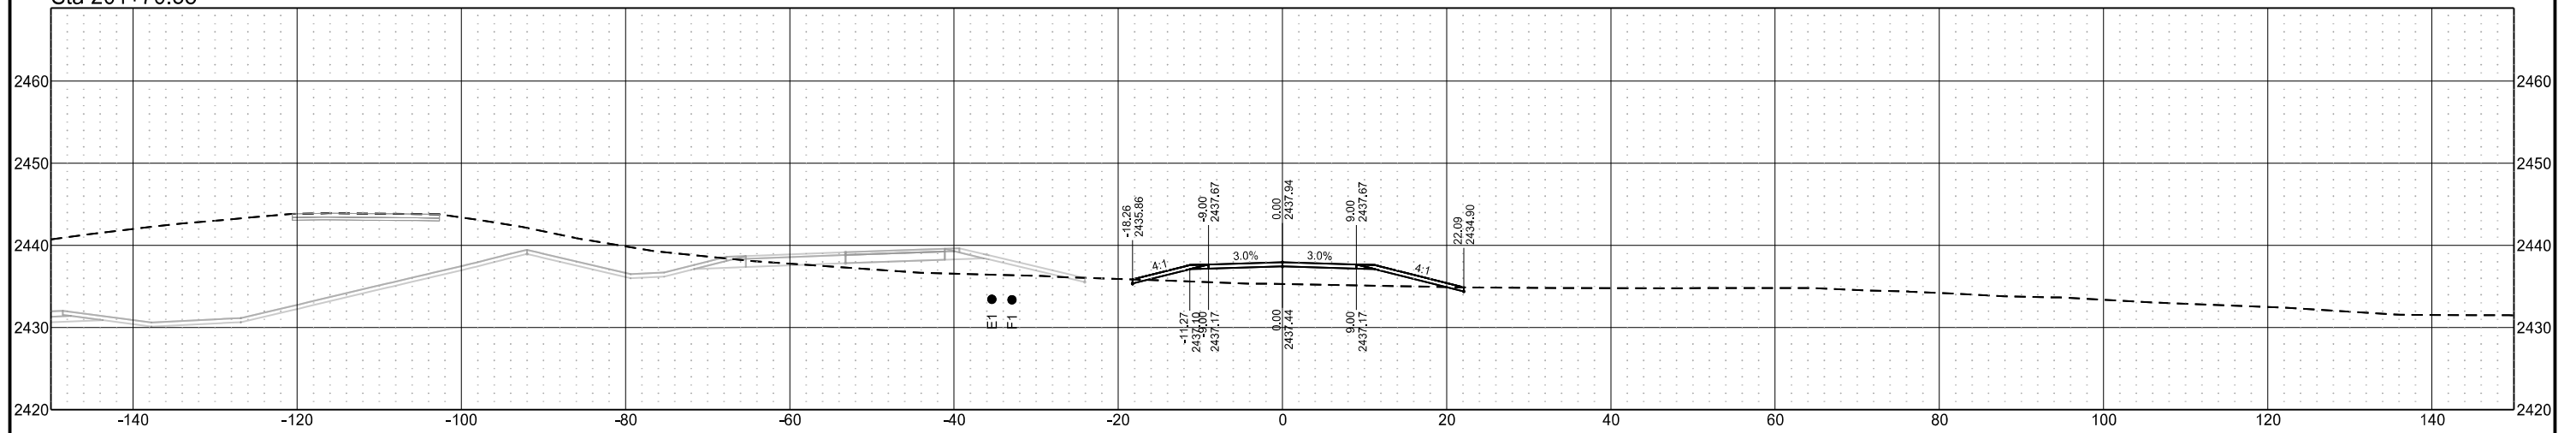


| STATE | PROJECT NO. | SECTION NO. | SHEET NO. |
|-------|-------------------|-------------|-----------|
| ND | SS-FTF-5-999(036) | 200 | 517 |


Sta 202+25.00

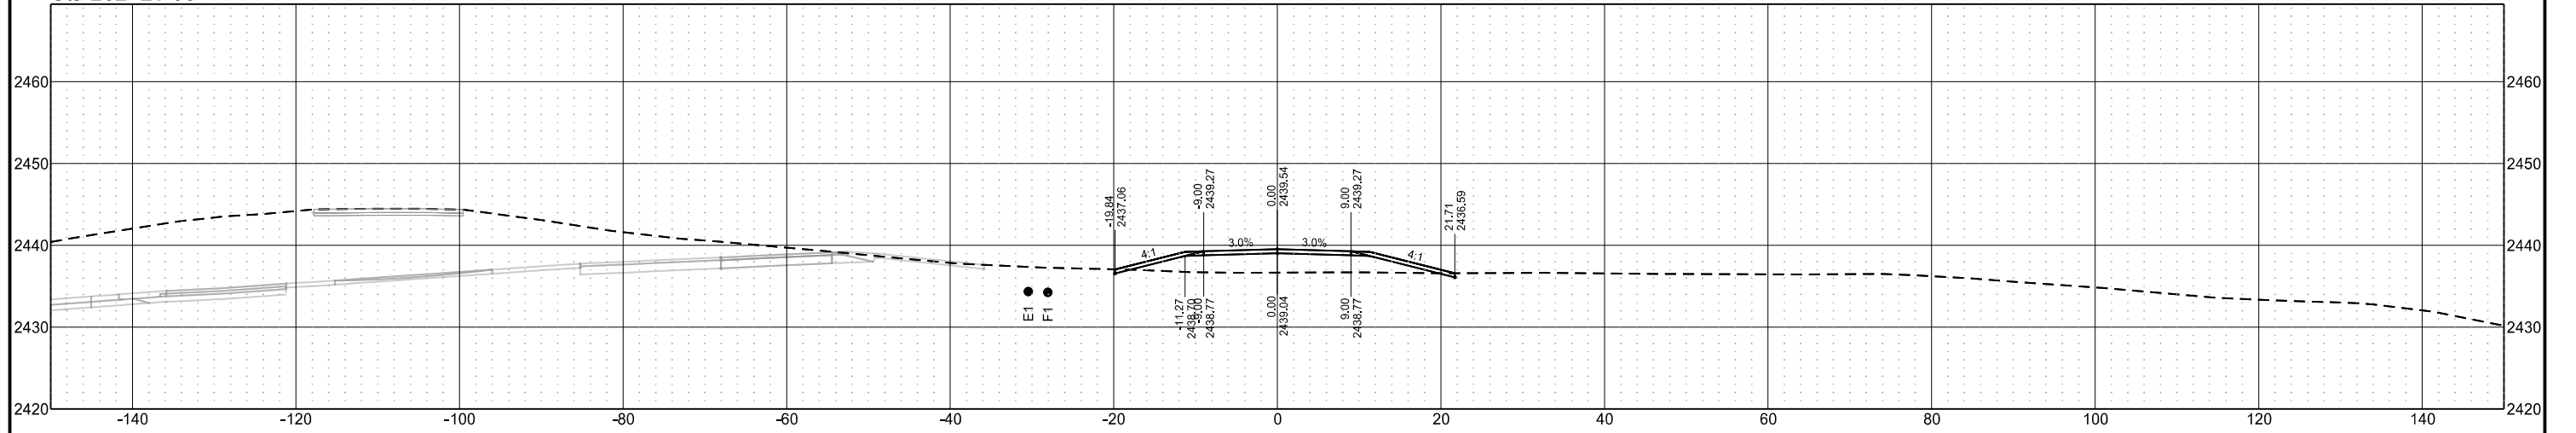

Sta 202+00.00

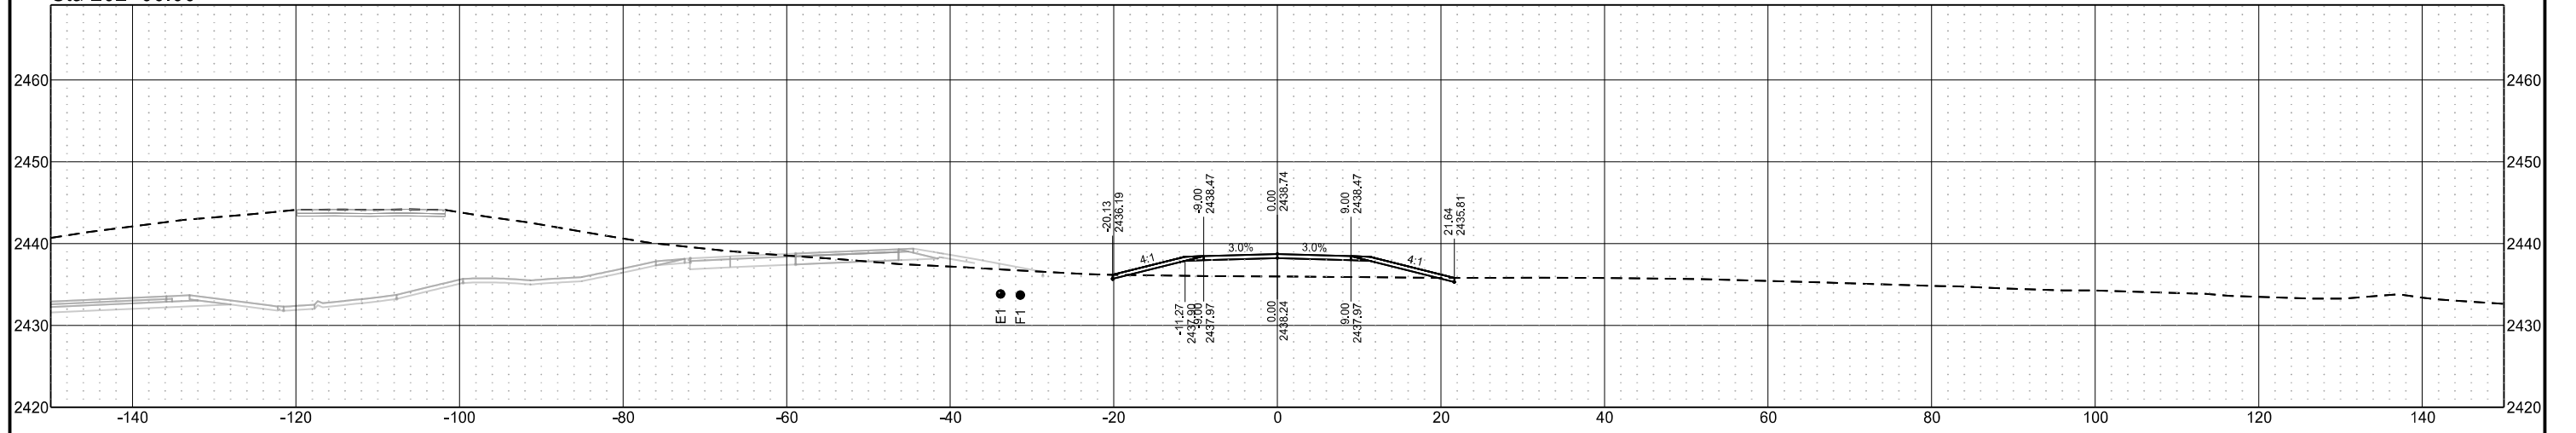




Sta 201+91.00

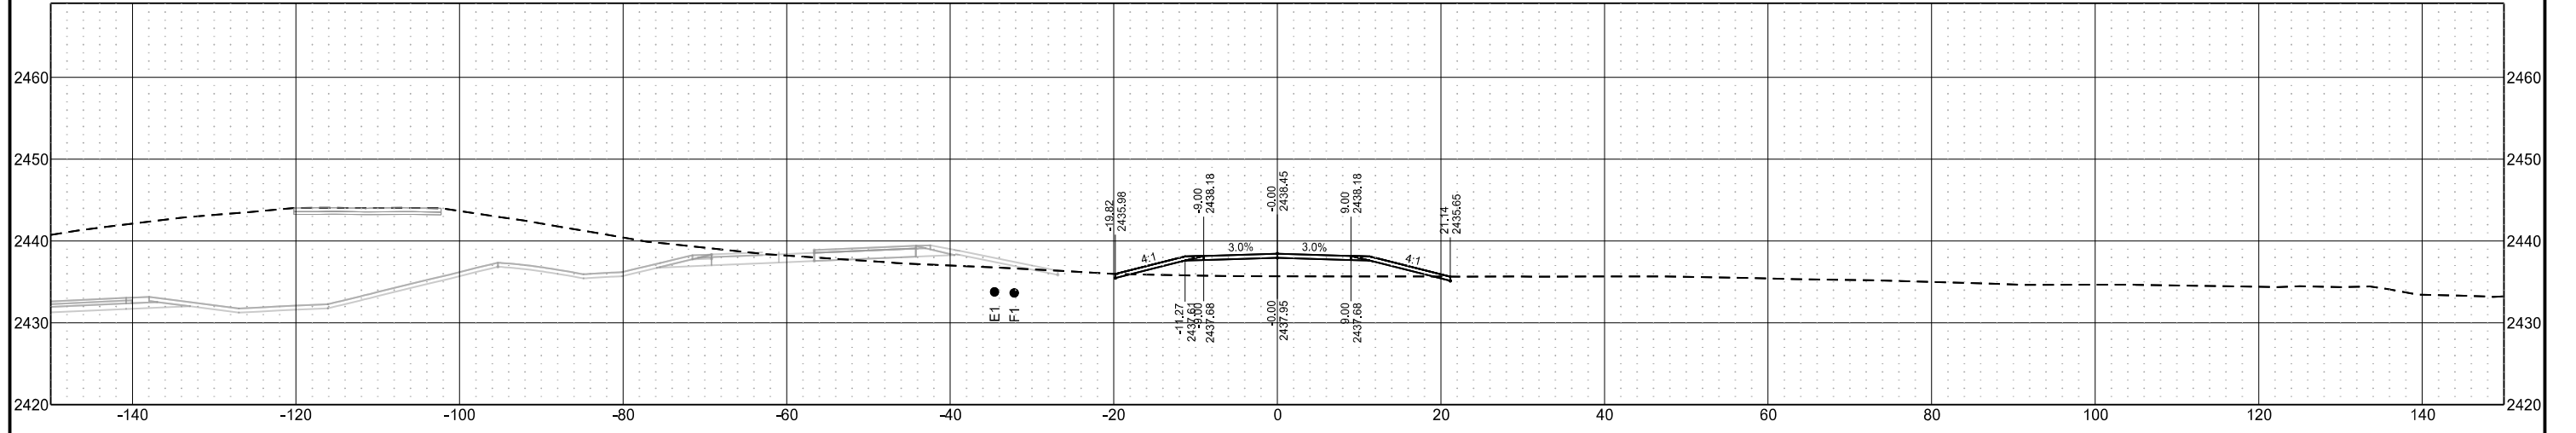

Chain = OCL_Traf_Bypass_Cemetery

Chateau Road - Medora, ND
Burning Hills Amphitheater to Pacific Ave
Cross Sections
Temporary Bypass - Cemetery



| STATE | PROJECT NO. | SECTION NO. | SHEET NO. |
|-------|-------------------|-------------|-----------|
| ND | SS-FTF-5-999(036) | 200 | 518 |

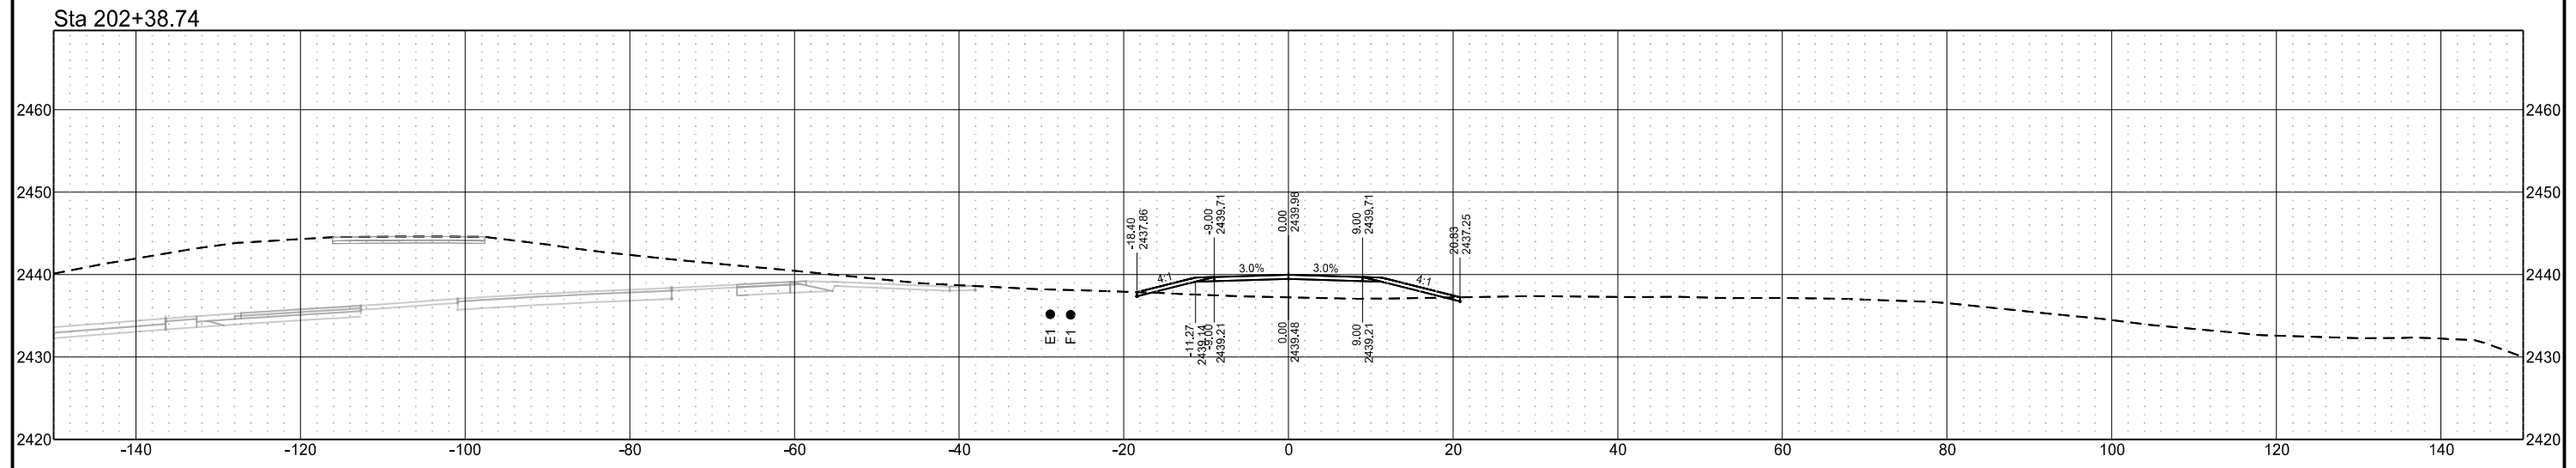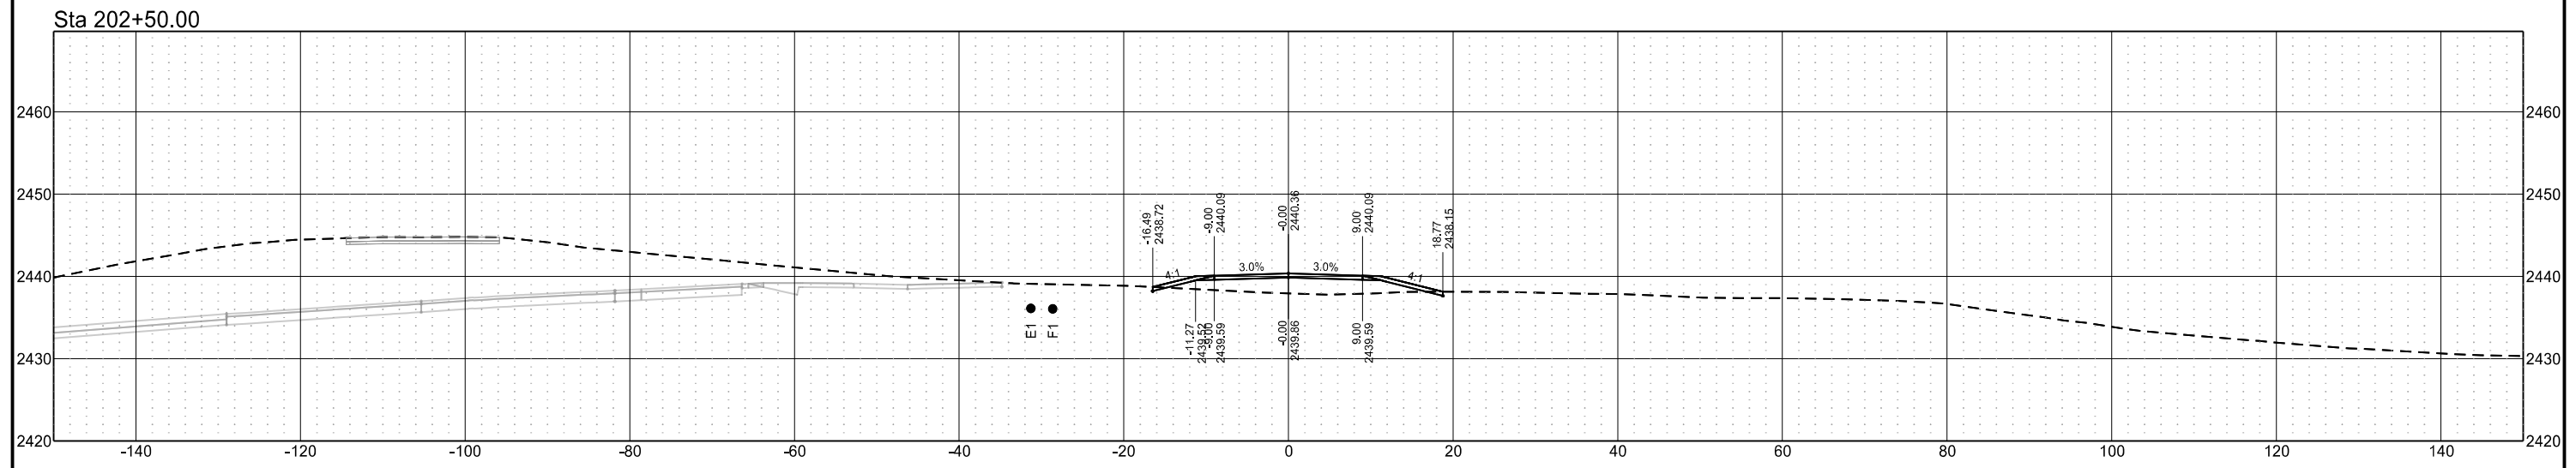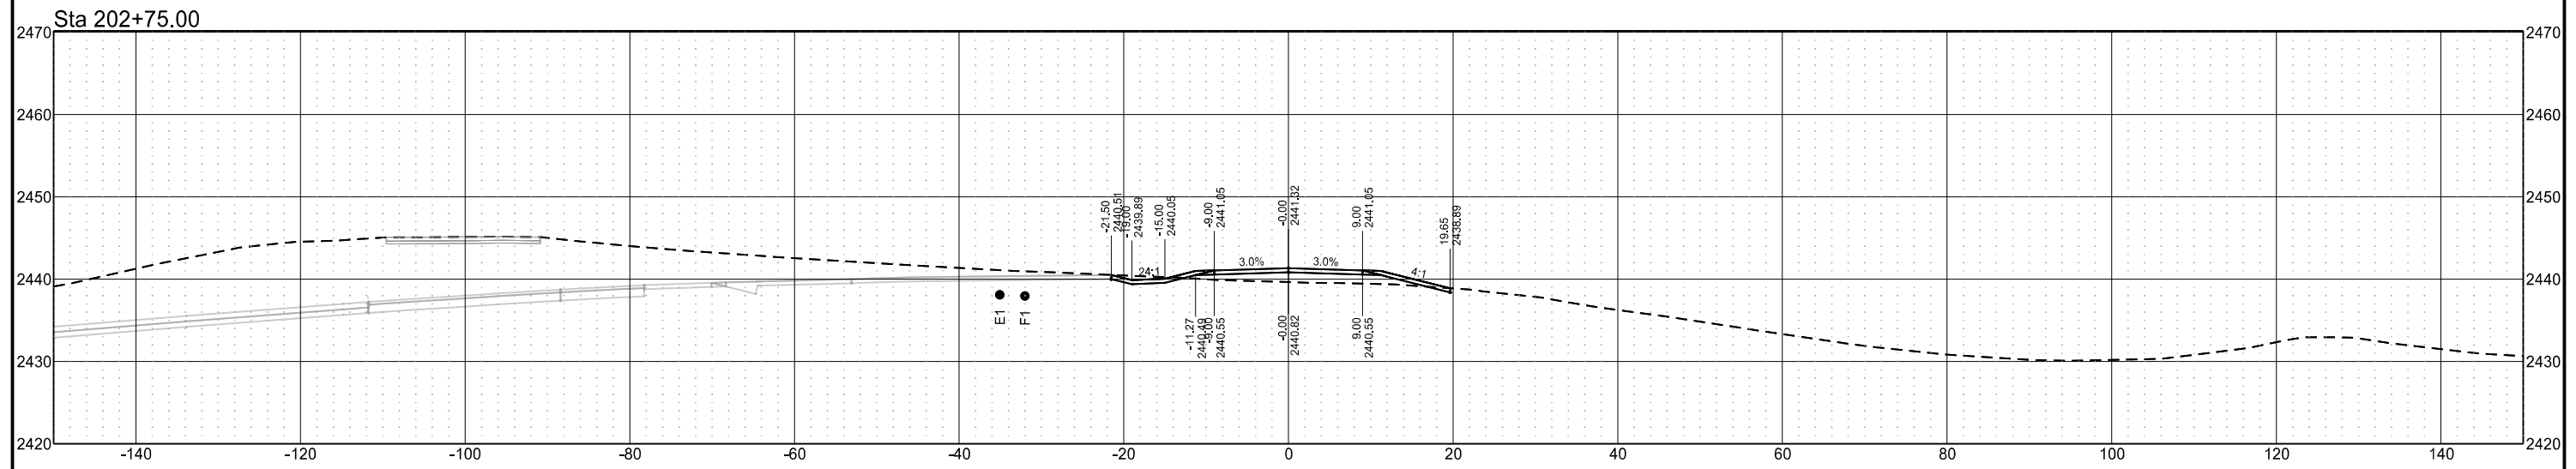

Chain = OCL_Traf_Bypass_Cemetery

Chateau Road - Medora, ND
Burning Hills Amphitheater to Pacific Ave
Cross Sections
Temporary Bypass - Cemetery

| STATE | PROJECT NO. | SECTION NO. | SHEET NO. |
|-------|-------------------|-------------|-----------|
| ND | SS-FTF-5-999(036) | 200 | 519 |

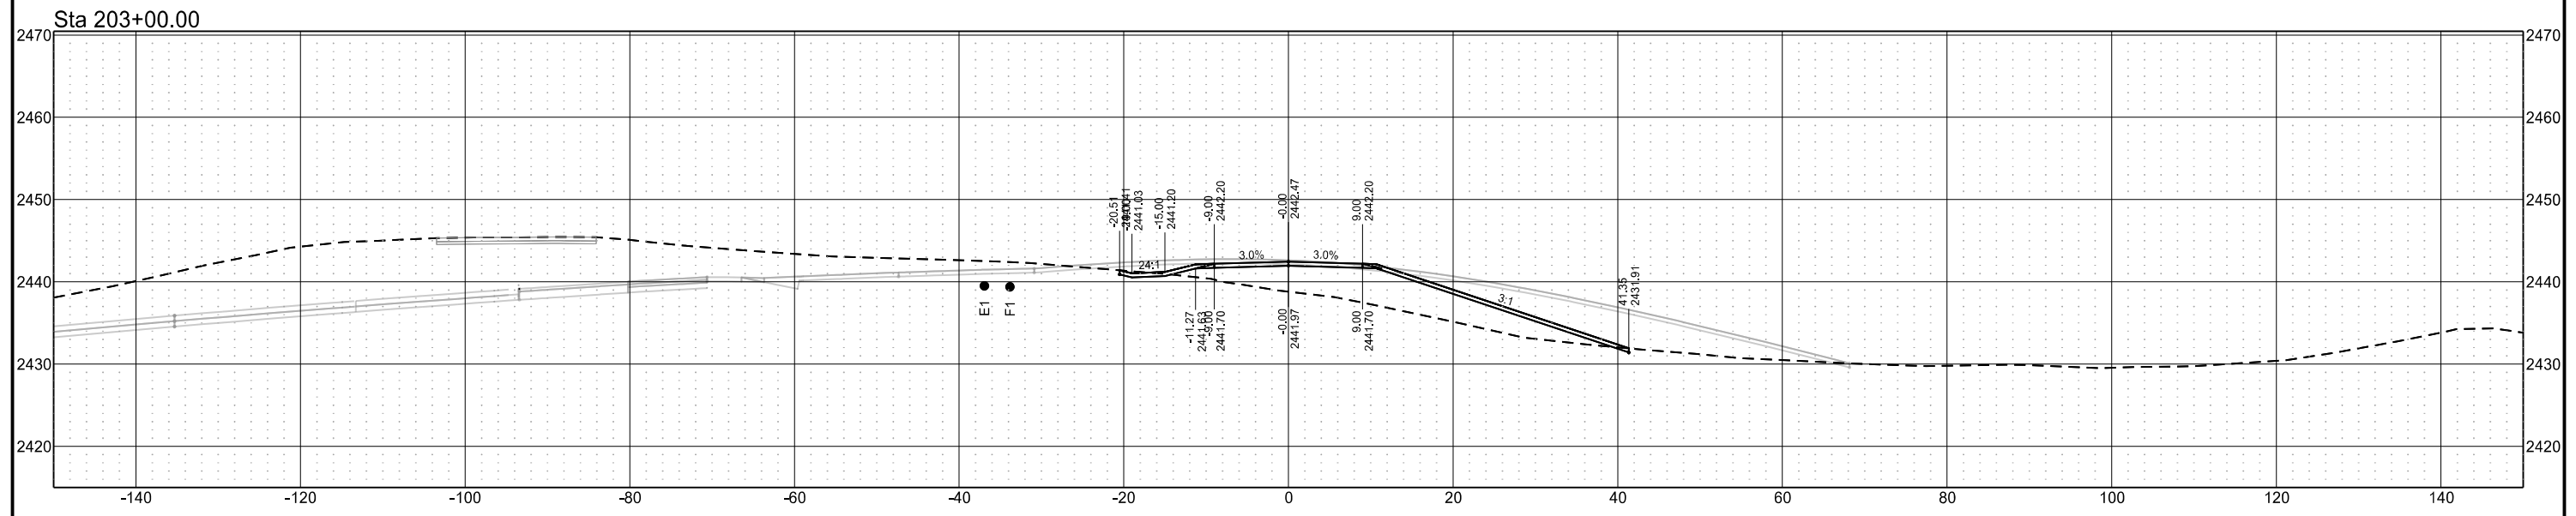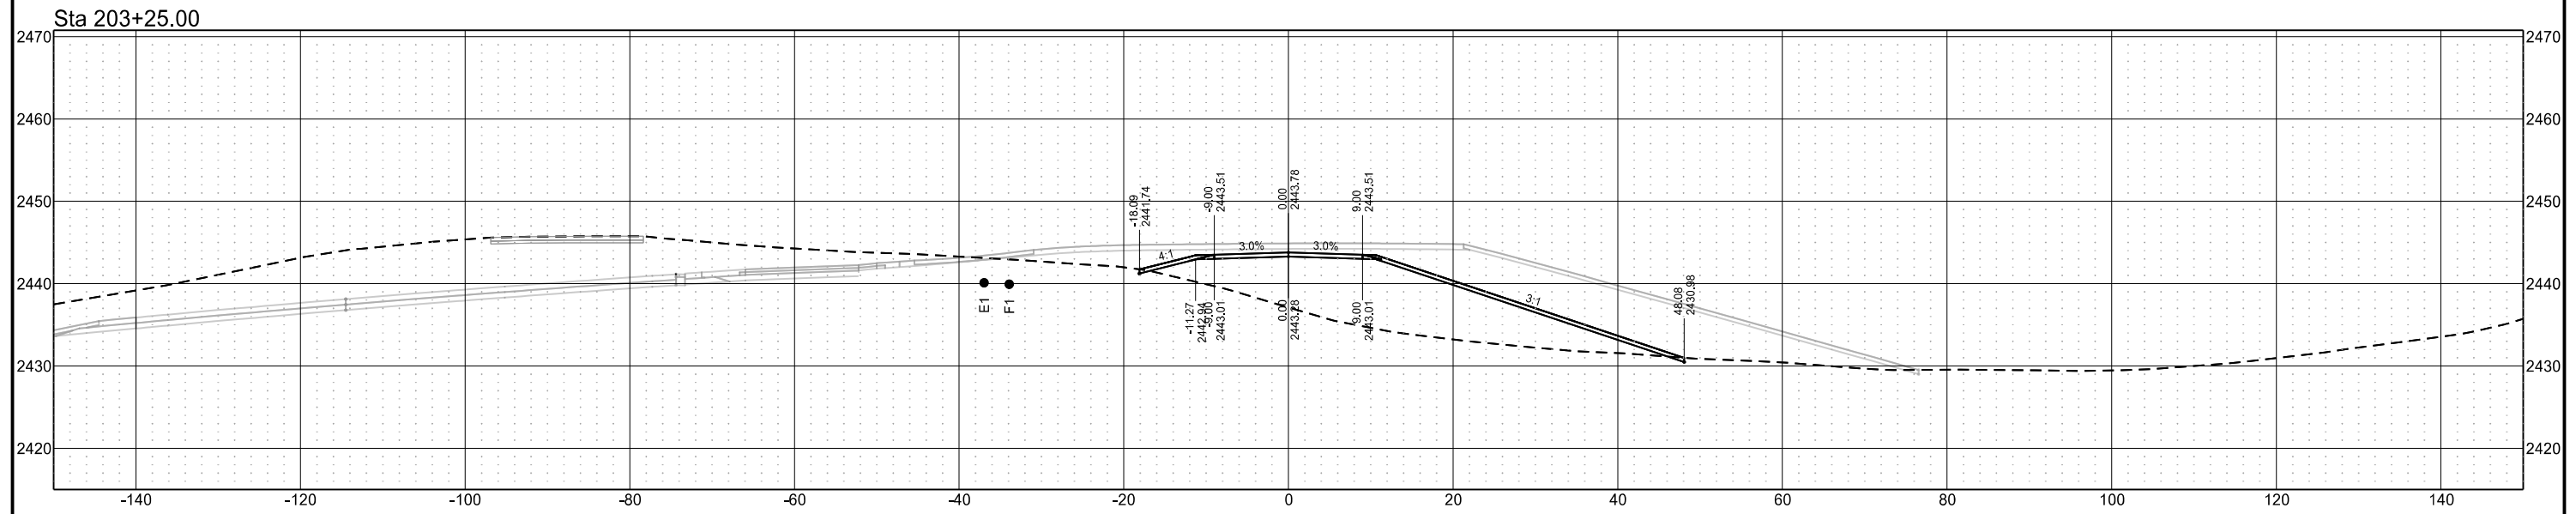


Chain = OCL_Traf_Bypass_Cemetery


Chateau Road - Medora, ND
Burning Hills Amphitheater to Pacific Ave
Cross Sections
Temporary Bypass - Cemetery

| STATE | PROJECT NO. | SECTION NO. | SHEET NO. |
|-------|-------------------|-------------|-----------|
| ND | SS-FTF-5-999(036) | 200 | 520 |


Sta 203+58.31

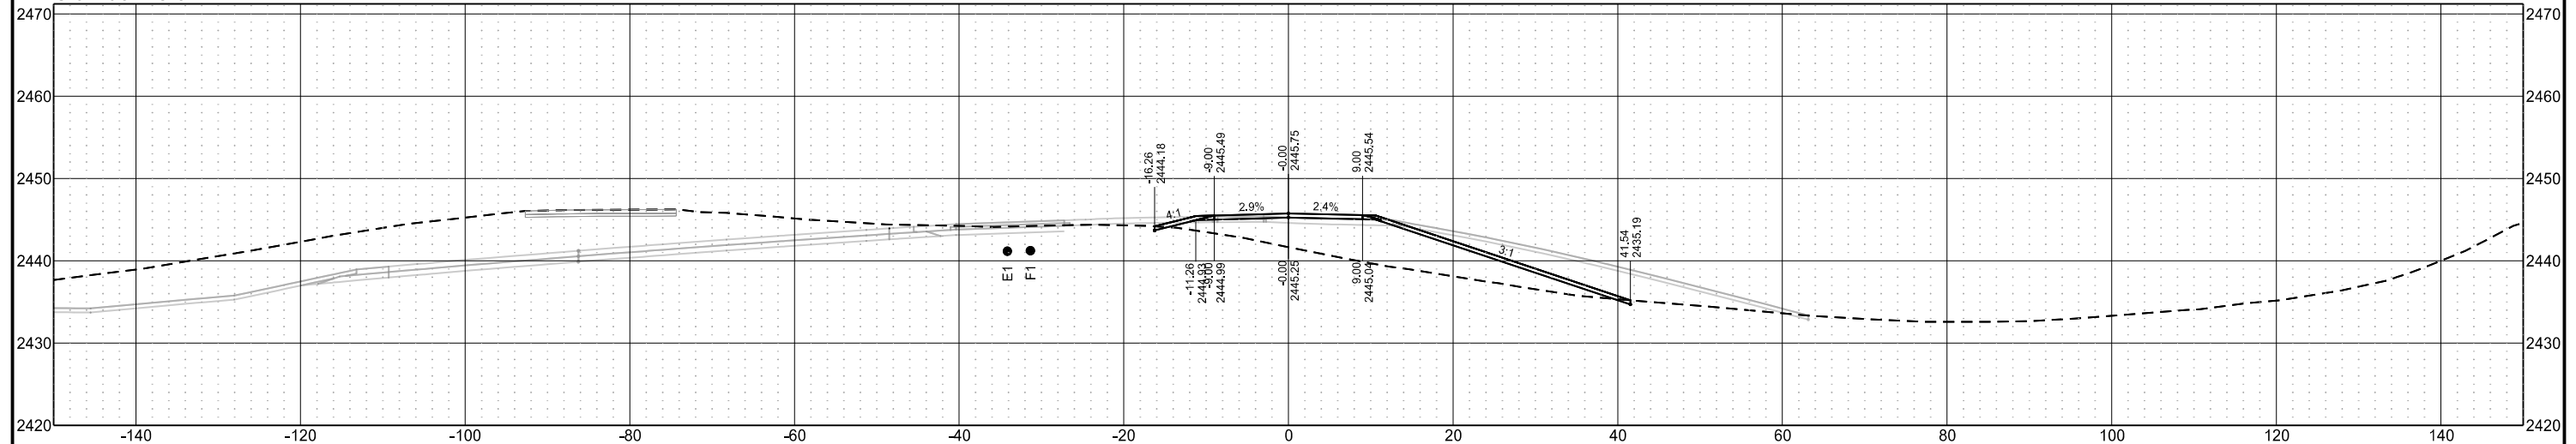

Sta 203+50.00

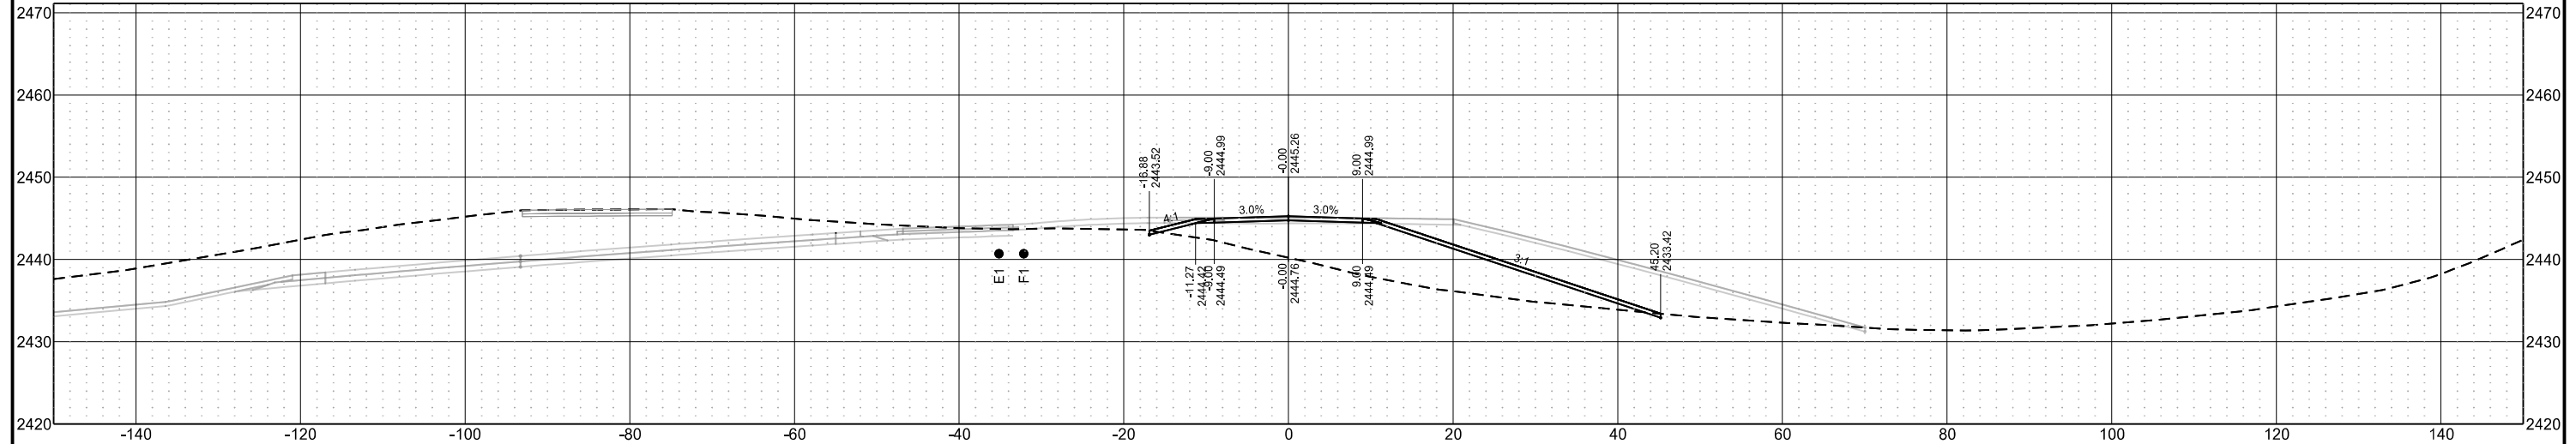

Sta 203+38.74

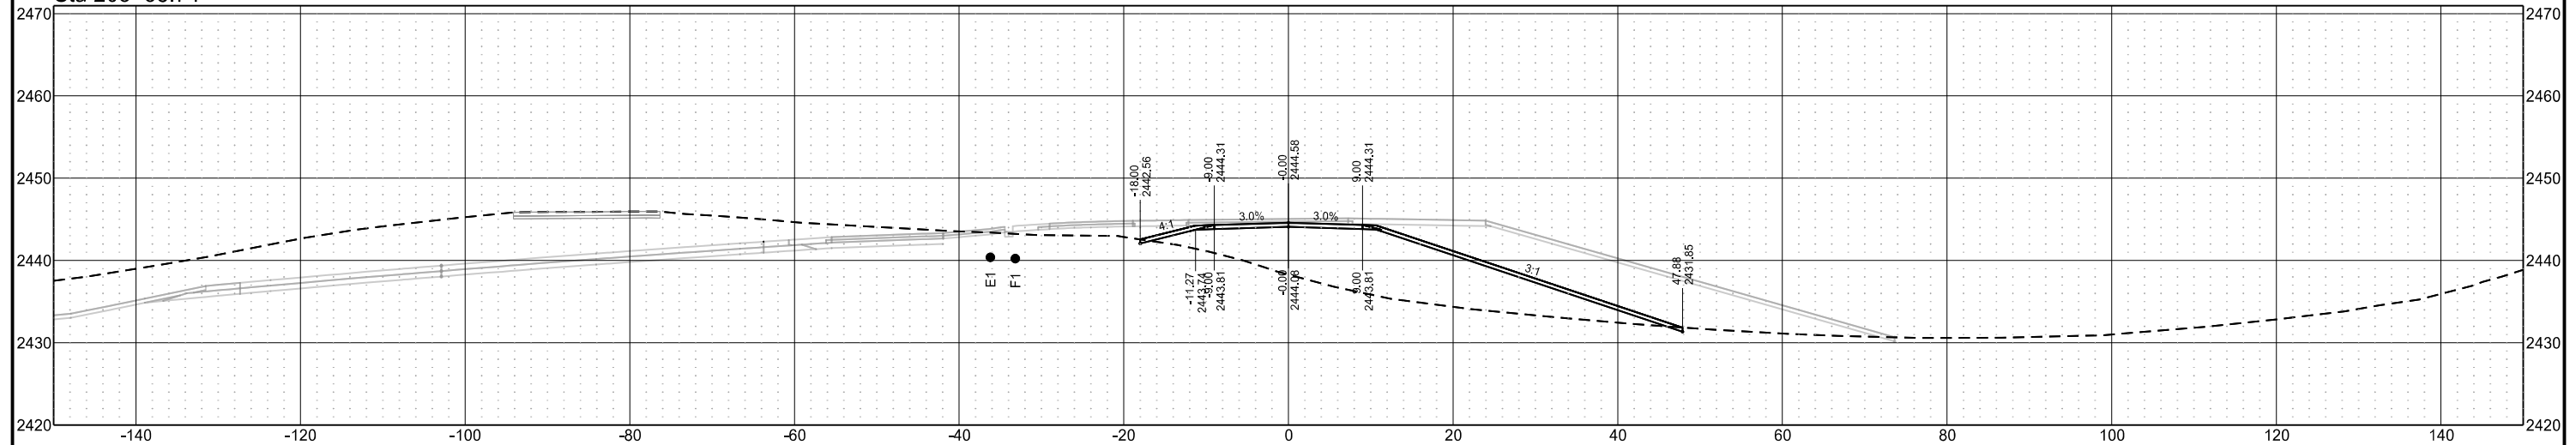


Chain = OCL_Traf_Bypass_Cemetery


Chateau Road - Medora, ND
Burning Hills Amphitheater to Pacific Ave
Cross Sections
Temporary Bypass - Cemetery

| STATE | PROJECT NO. | SECTION NO. | SHEET NO. |
|-------|-------------------|-------------|-----------|
| ND | SS-FTF-5-999(036) | 200 | 521 |


Sta 204+04.52

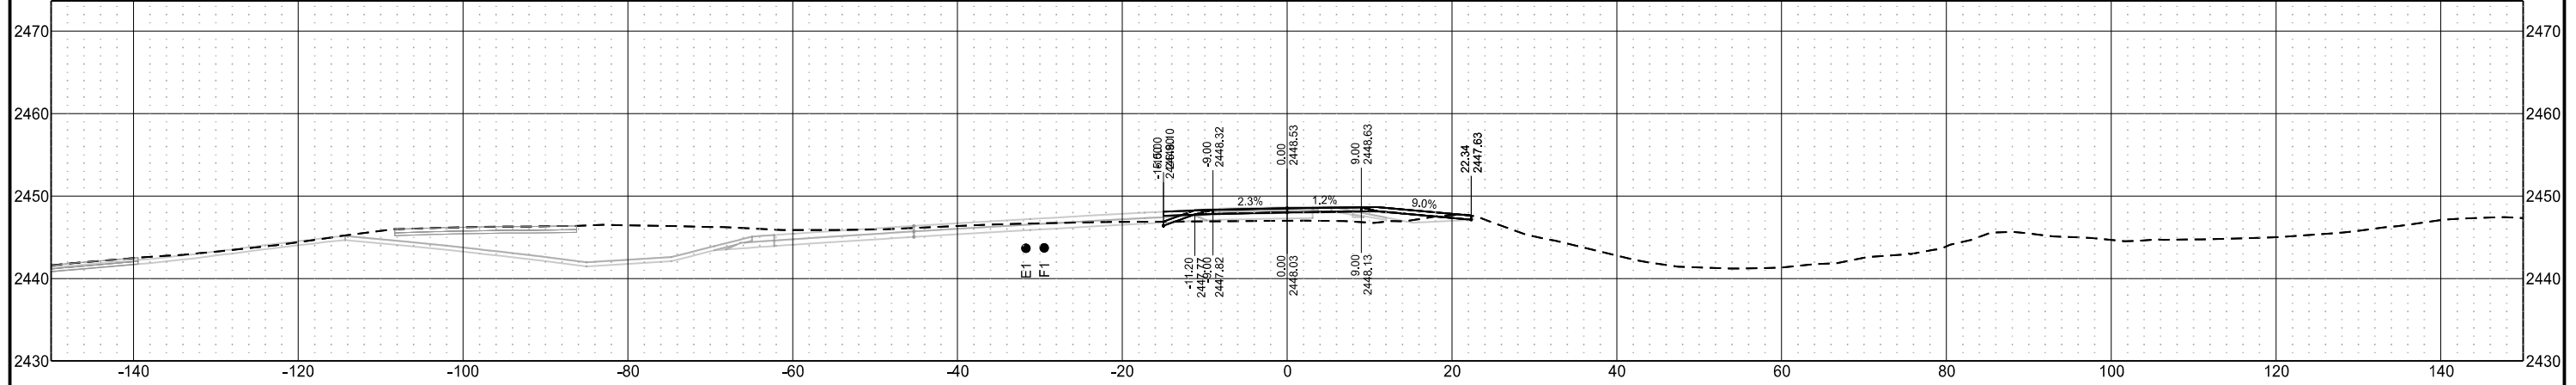

Sta 204+00.00

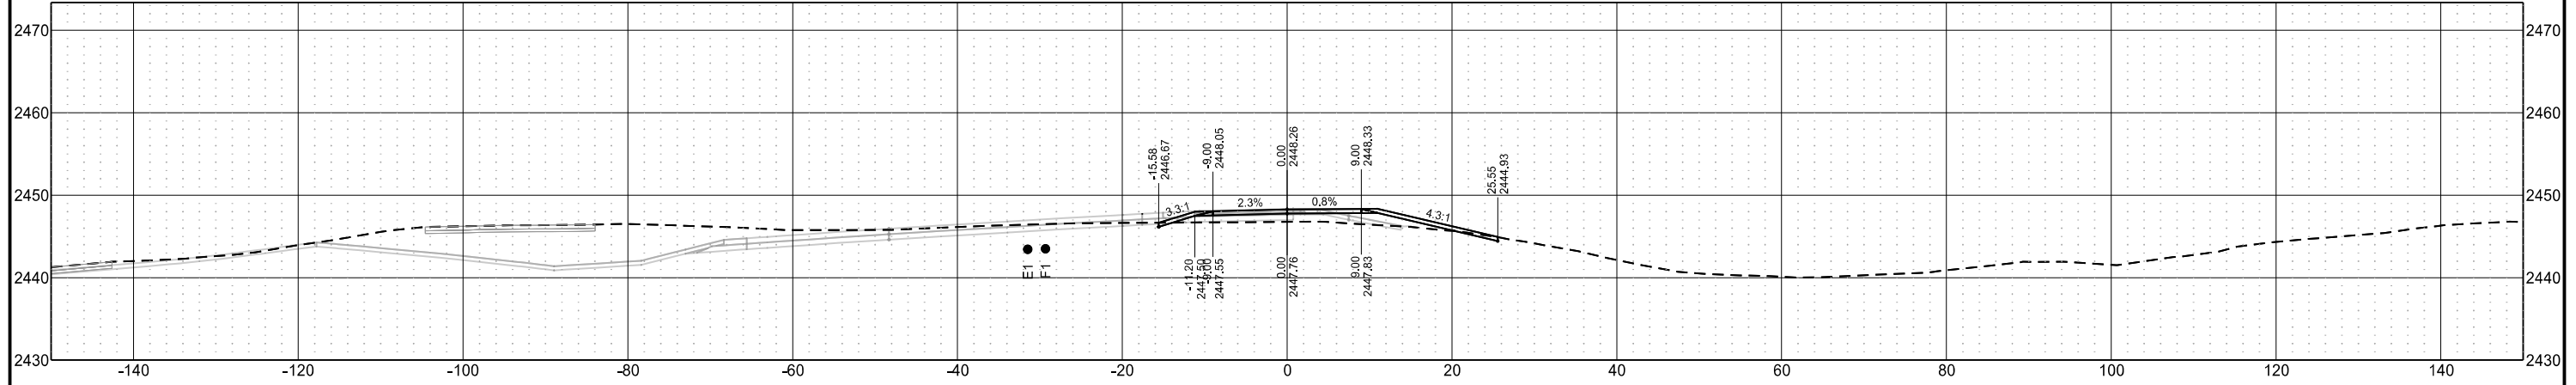

Sta 203+75.00

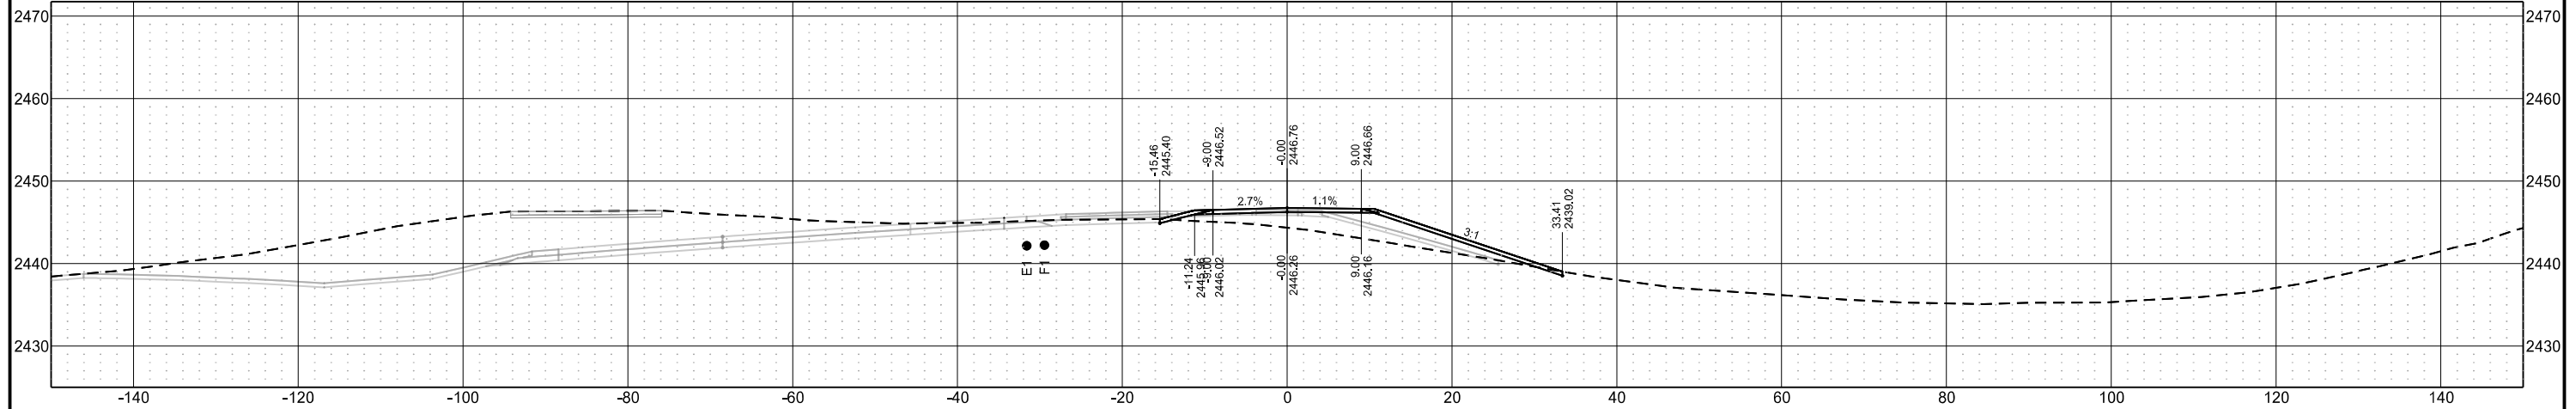


Chain = OCL_Traf_Bypass_Cemetery


Chateau Road - Medora, ND
Burning Hills Amphitheater to Pacific Ave
Cross Sections
Temporary Bypass - Cemetery

| STATE | PROJECT NO. | SECTION NO. | SHEET NO. |
|-------|-------------------|-------------|-----------|
| ND | SS-FTF-5-999(036) | 200 | 522 |


Sta 204+75.00

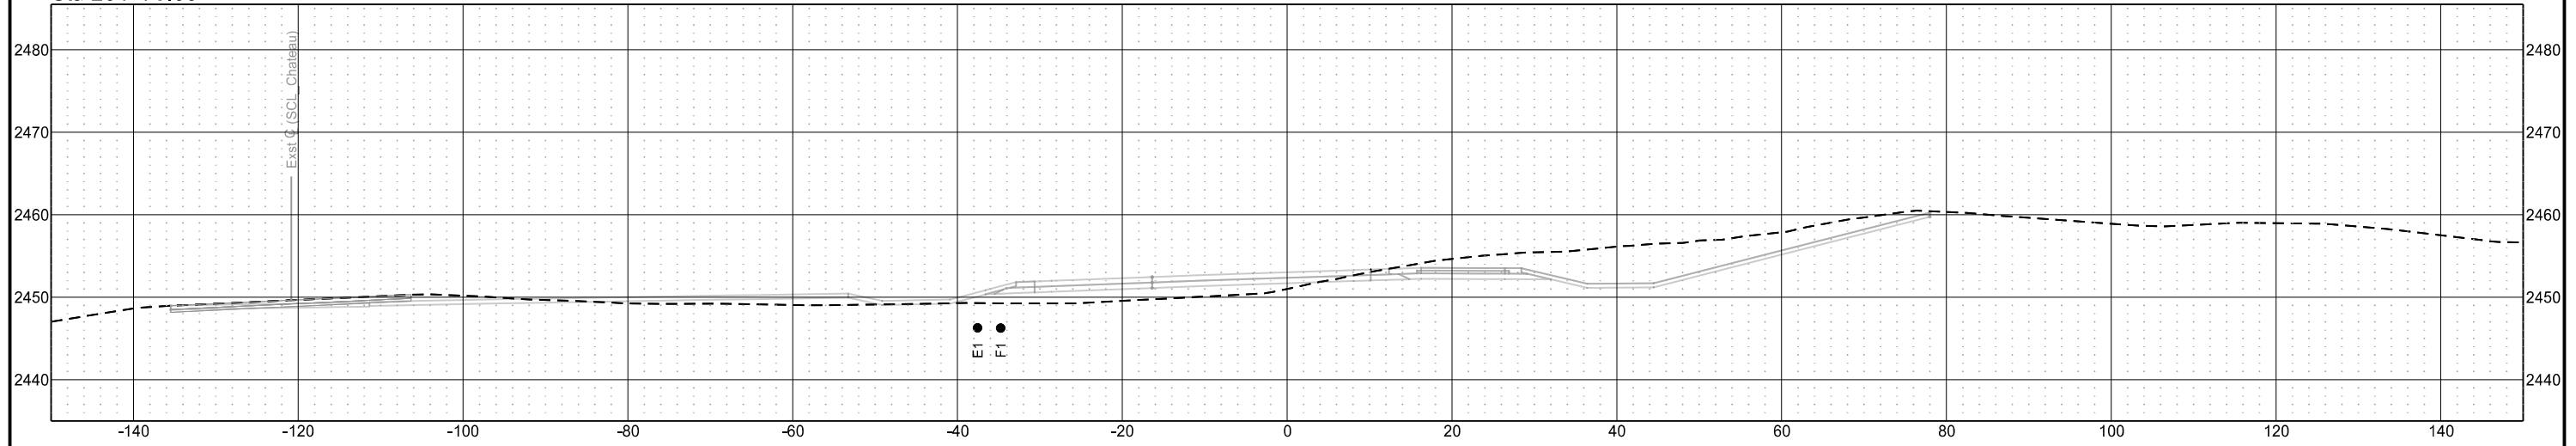

Sta 204+50.00

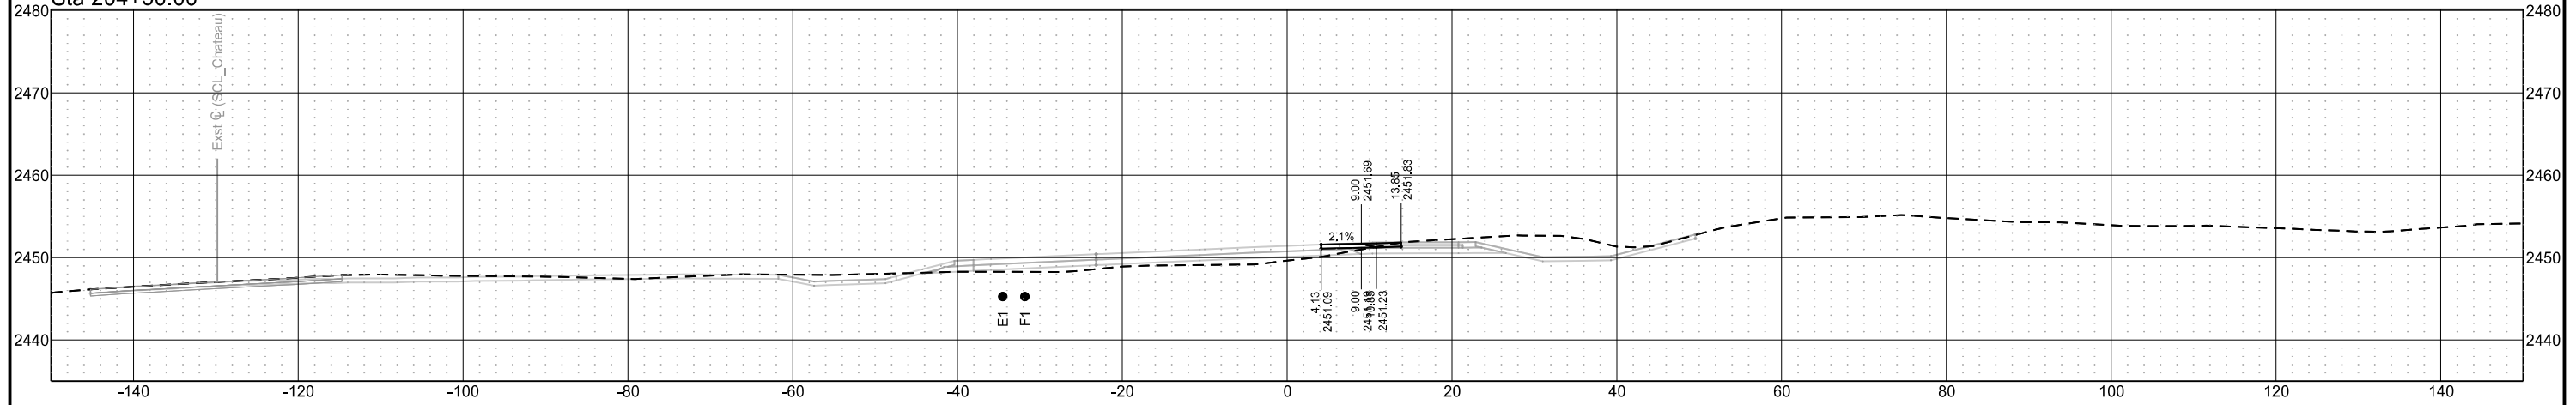

Sta 204+25.00

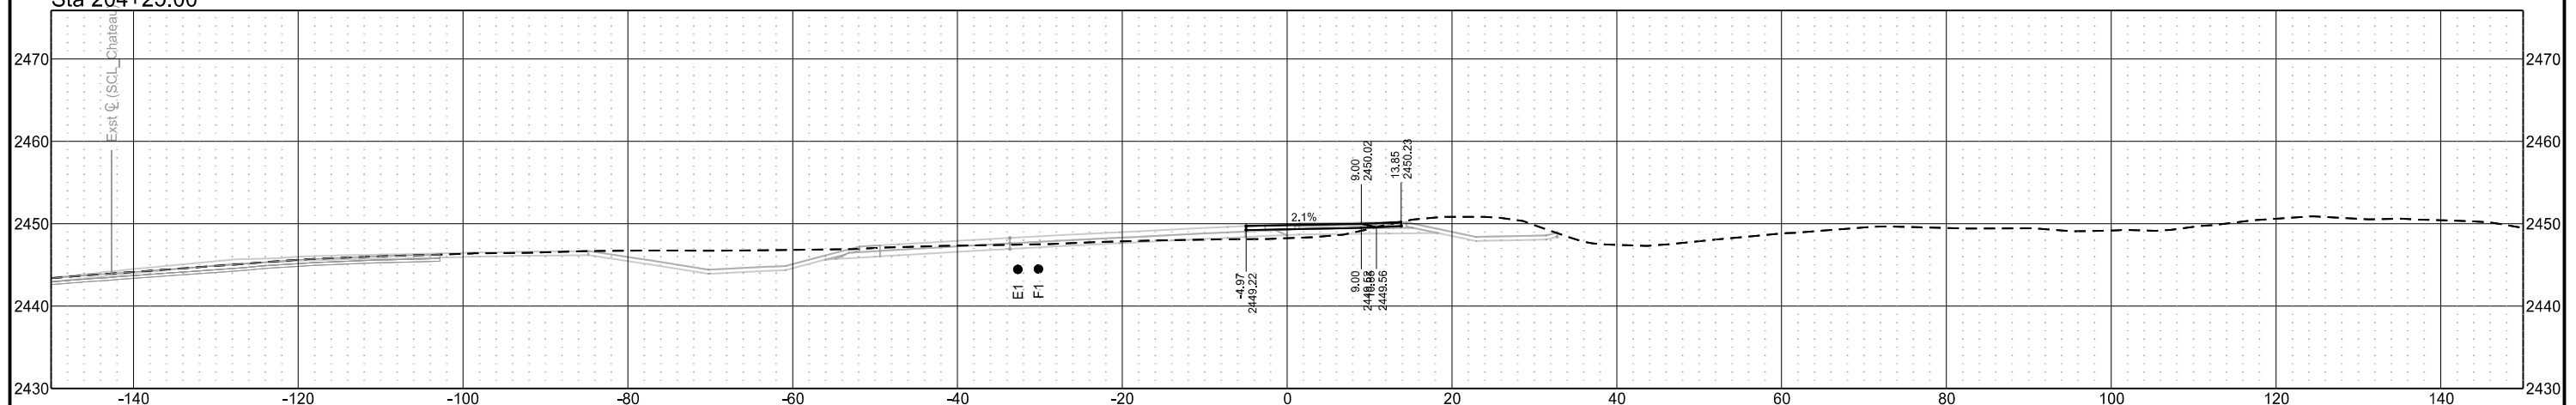


Chain = OCL_Traf_Bypass_CrossingWest


Chateau Road - Medora, ND
Burning Hills Amphitheater to Pacific Ave
Cross Sections
Temporary Bypass - Crossing West

| STATE | PROJECT NO. | SECTION NO. | SHEET NO. |
|-------|-------------------|-------------|-----------|
| ND | SS-FTF-5-999(036) | 200 | 523 |

Sta 303+00.00

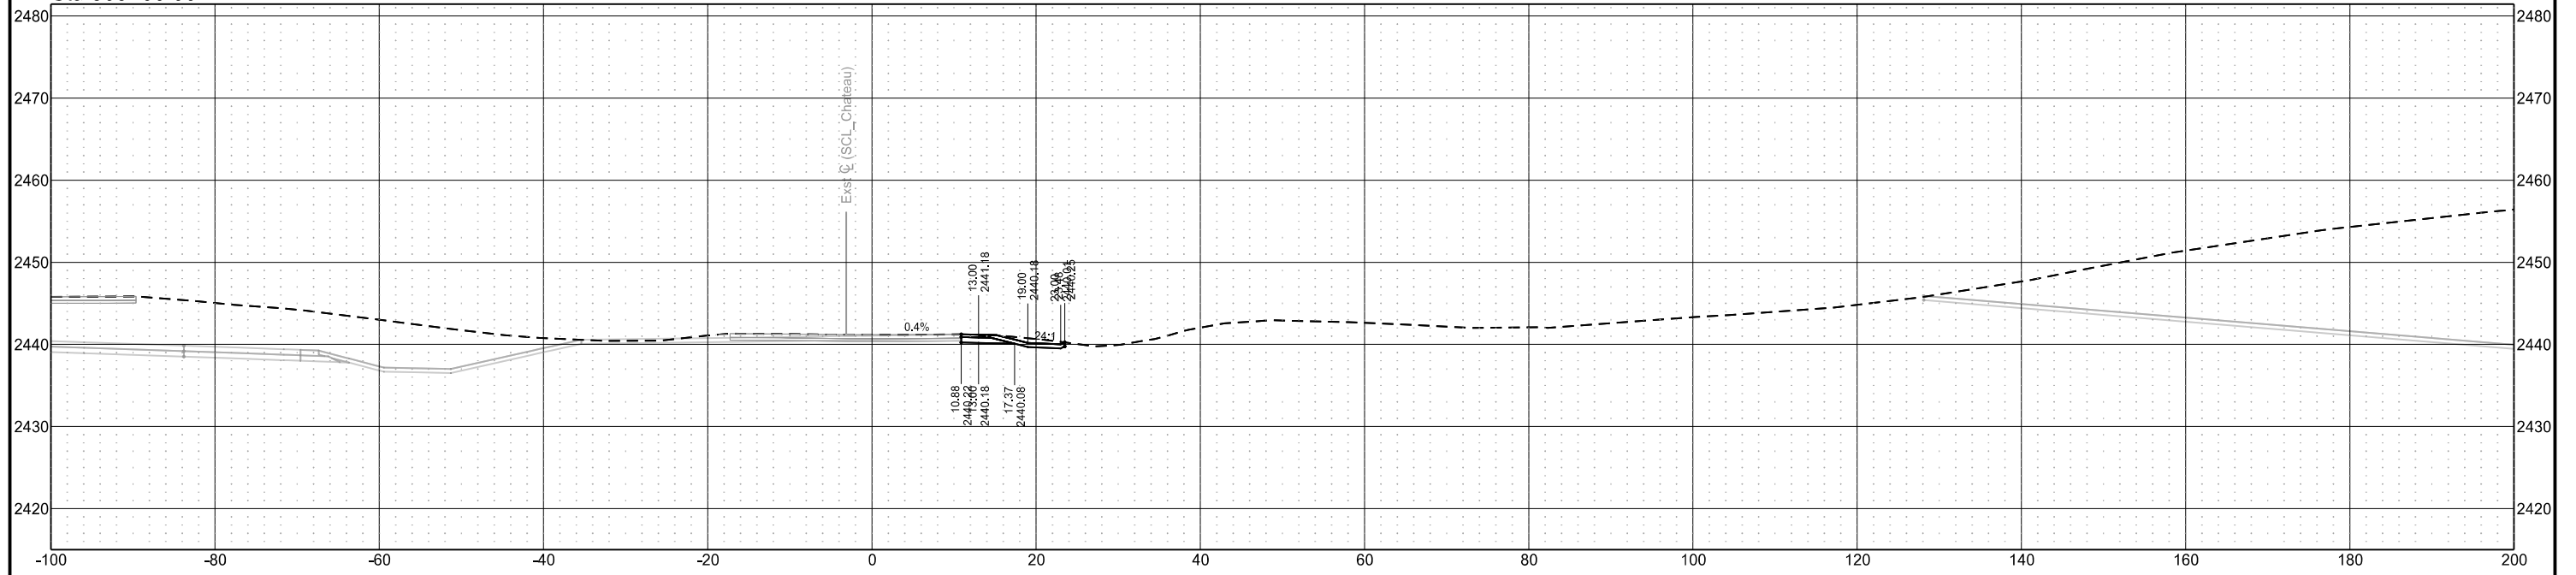

Sta 302+75.00

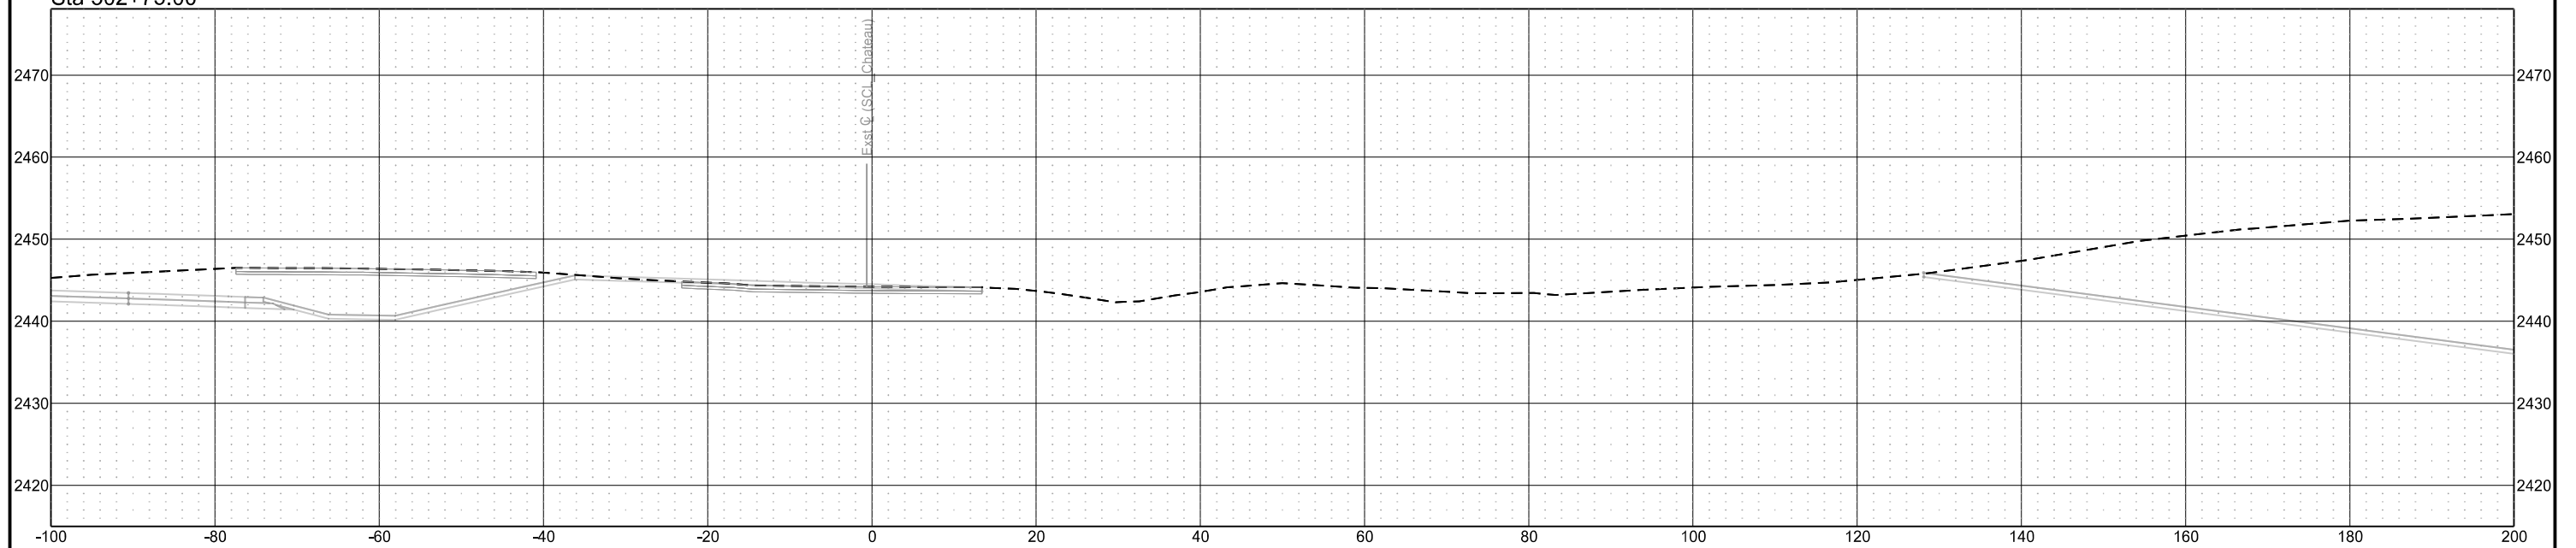


Chain = OCL_Traf_Bypass_CrossingWest


Chateau Road - Medora, ND
Burning Hills Amphitheater to Pacific Ave
Cross Sections
Temporary Bypass - Crossing West

| STATE | PROJECT NO. | SECTION NO. | SHEET NO. |
|-------|-------------------|-------------|-----------|
| ND | SS-FTF-5-999(036) | 200 | 524 |

Sta 303+50.00

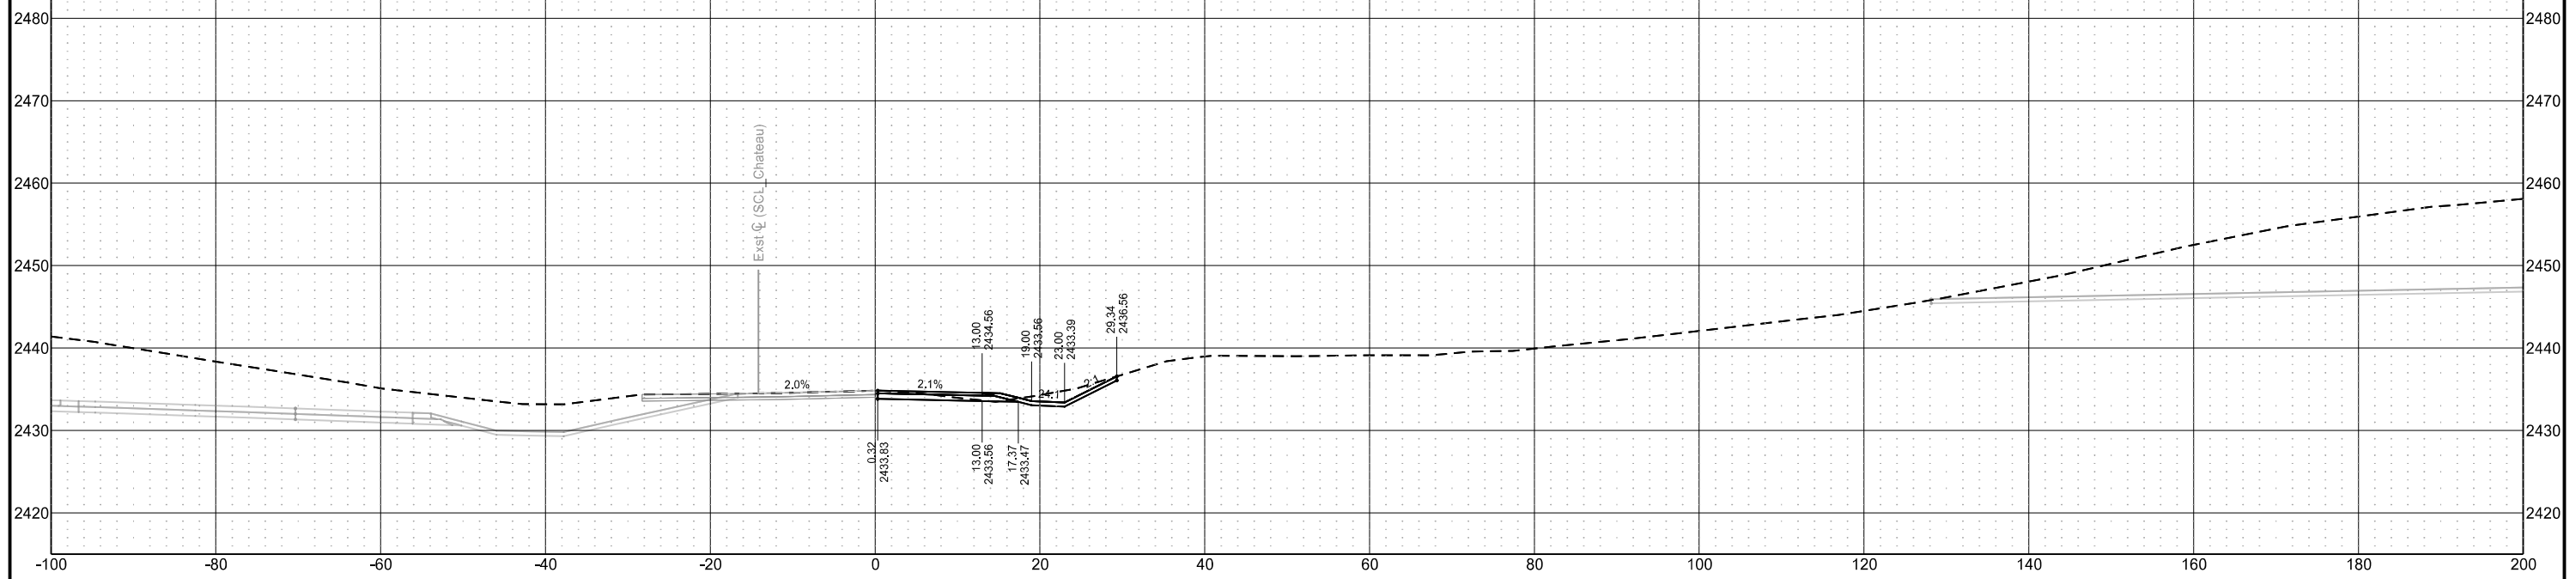

Sta 303+25.00

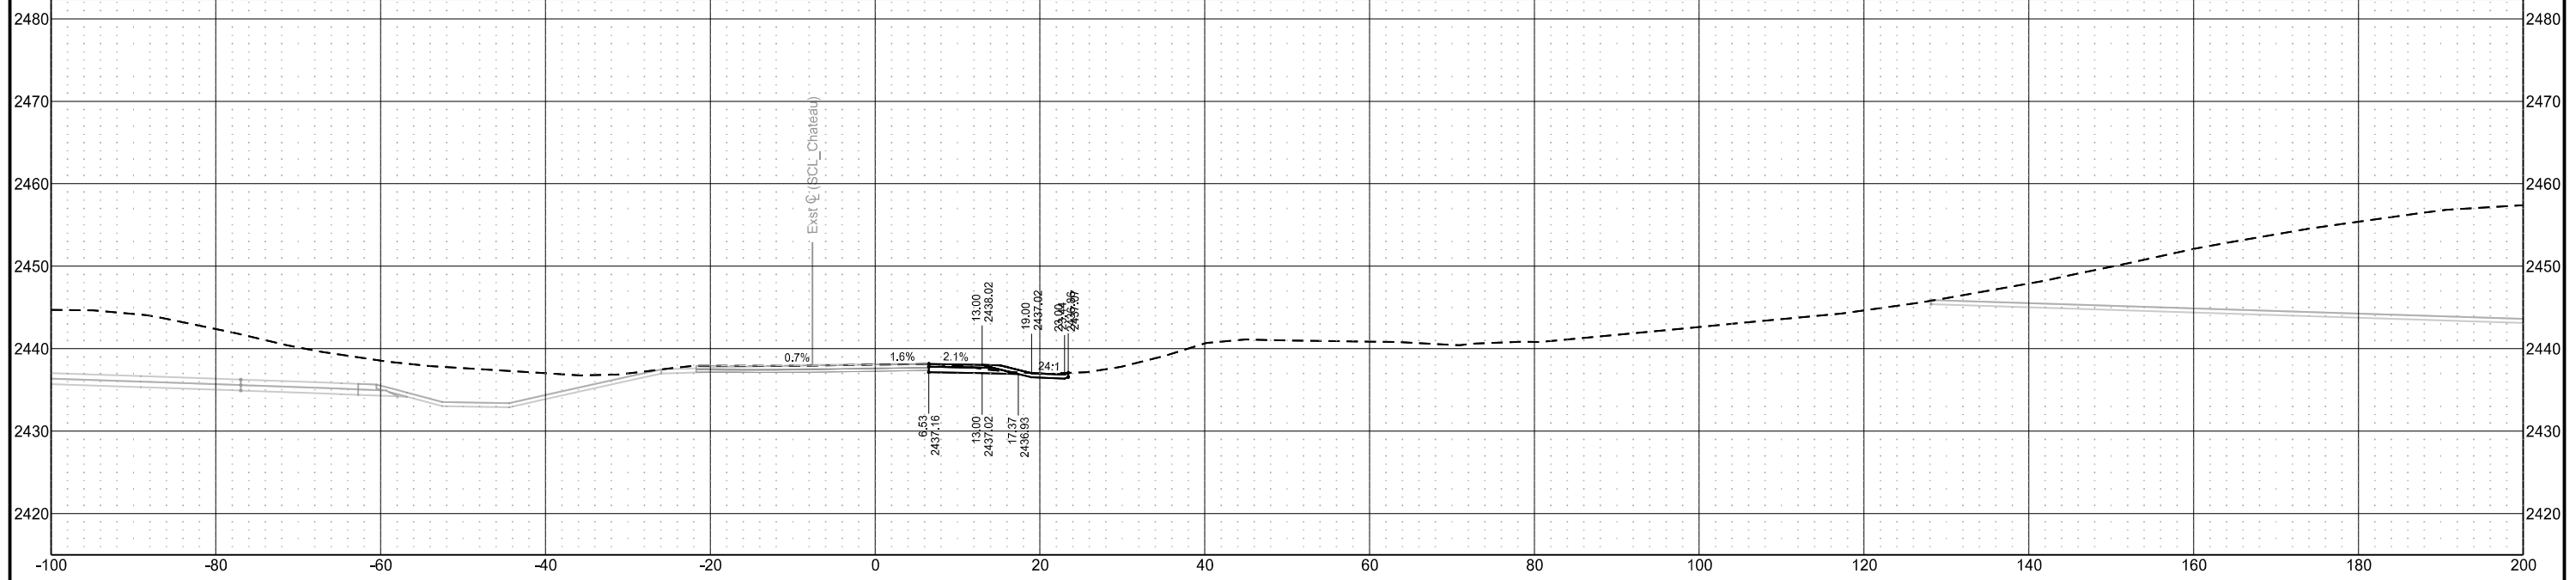


Chain = OCL_Traf_Bypass_CrossingWest


Chateau Road - Medora, ND
Burning Hills Amphitheater to Pacific Ave
Cross Sections
Temporary Bypass - Crossing West

| STATE | PROJECT NO. | SECTION NO. | SHEET NO. |
|-------|-------------------|-------------|-----------|
| ND | SS-FTF-5-999(036) | 200 | 525 |

Sta 304+00.00

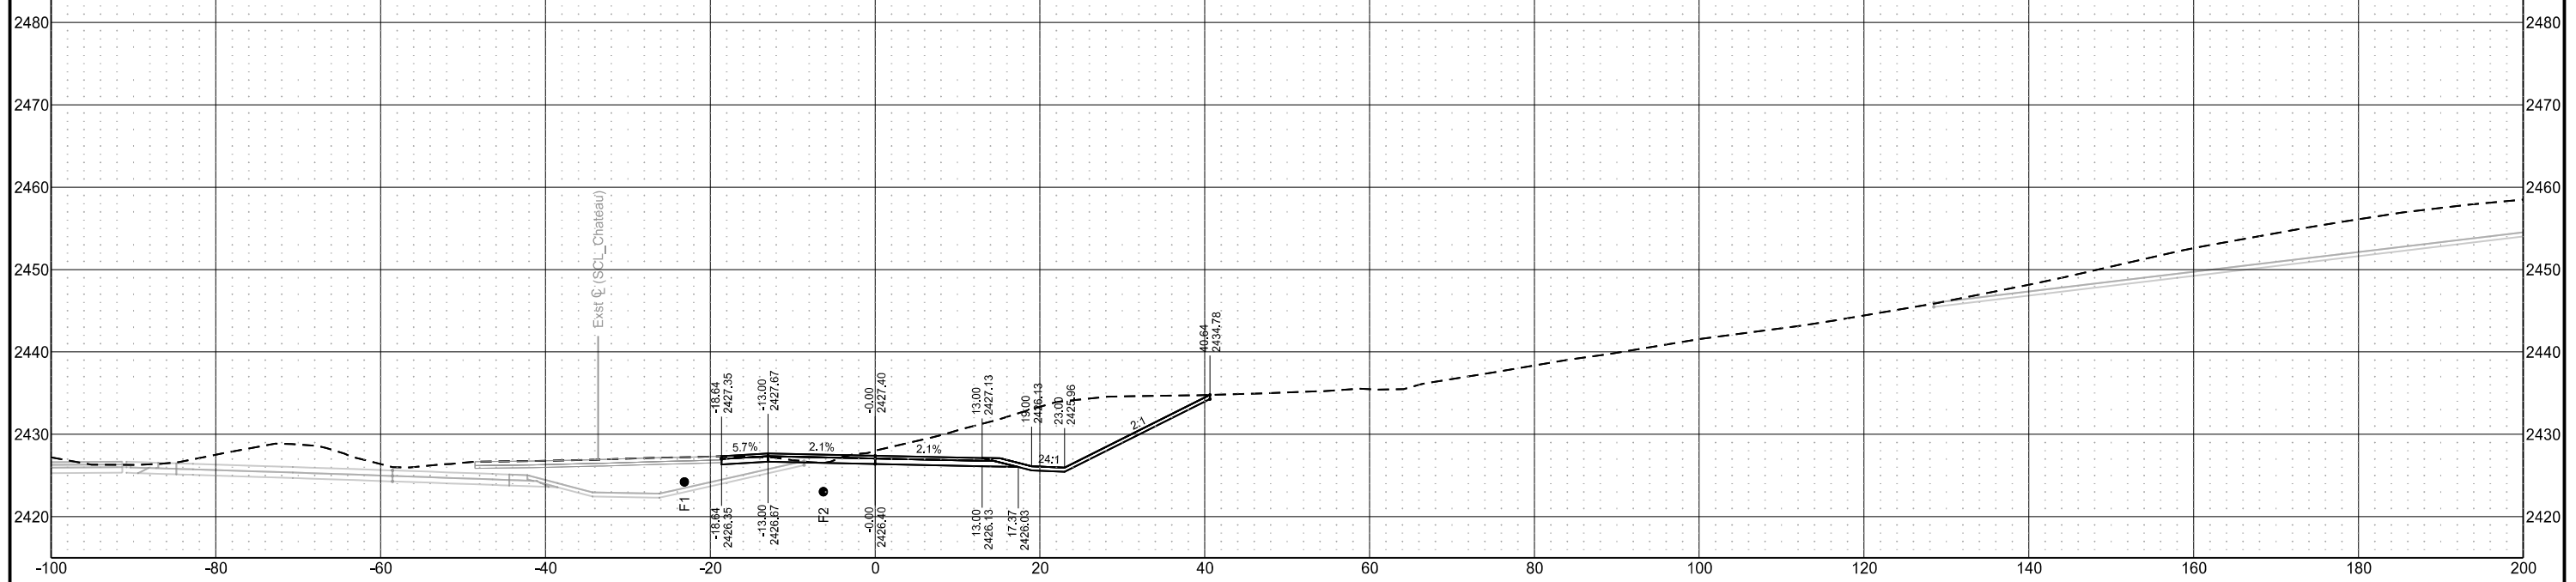

Sta 303+75.00

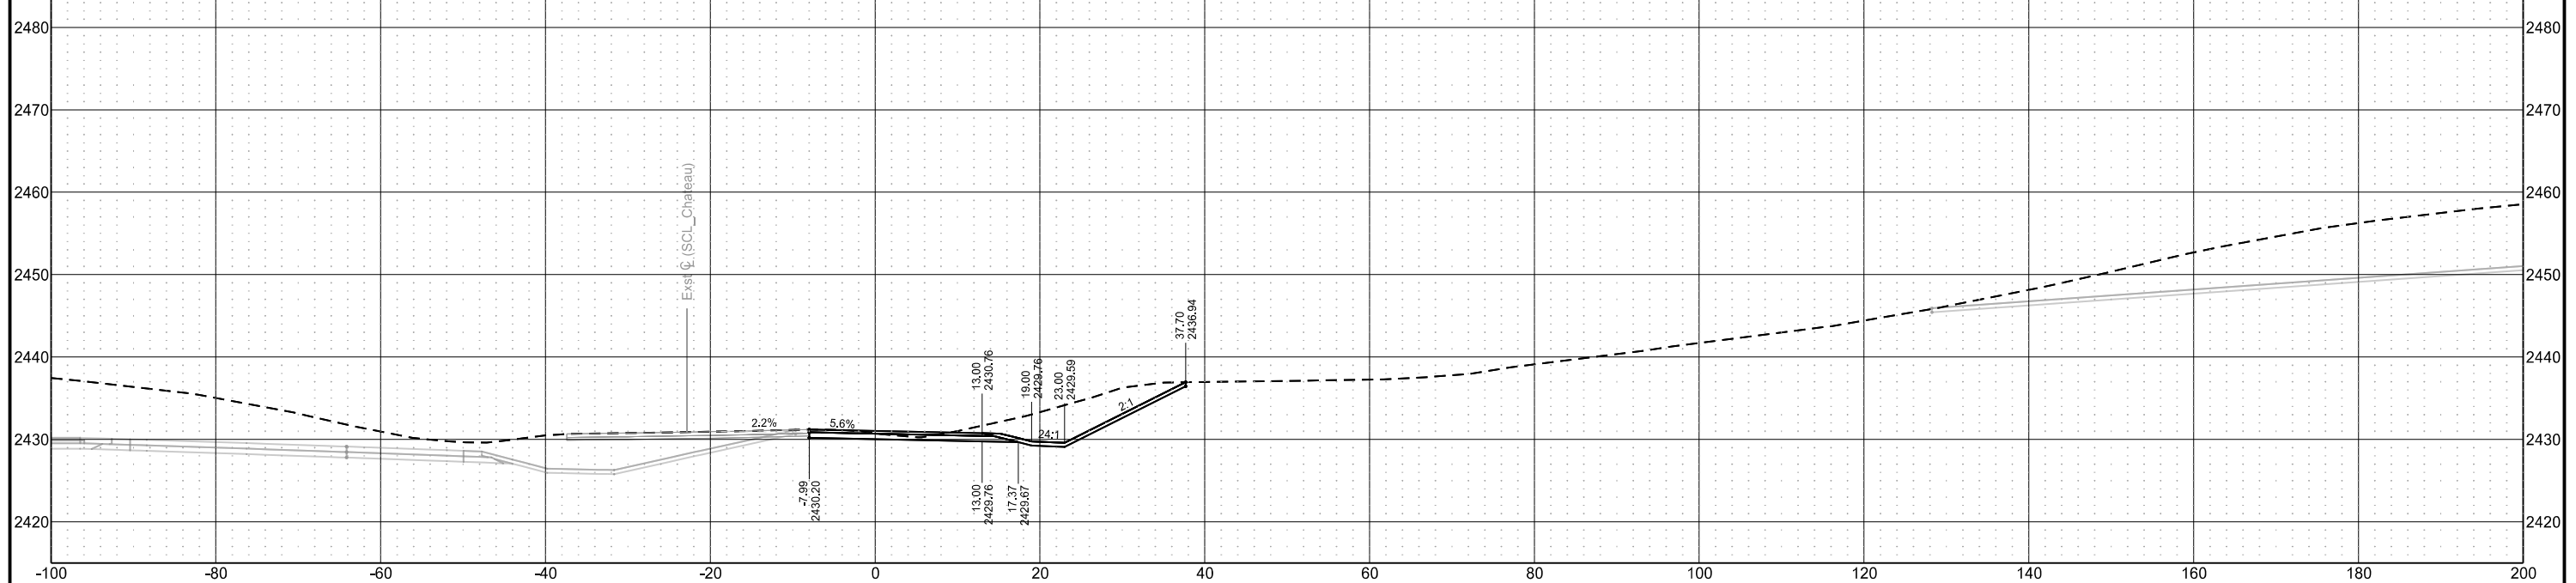


Chain = OCL_Traf_Bypass_CrossingWest


Chateau Road - Medora, ND
Burning Hills Amphitheater to Pacific Ave
Cross Sections
Temporary Bypass - Crossing West

| STATE | PROJECT NO. | SECTION NO. | SHEET NO. |
|-------|-------------------|-------------|-----------|
| ND | SS-FTF-5-999(036) | 200 | 526 |

Sta 304+18.00

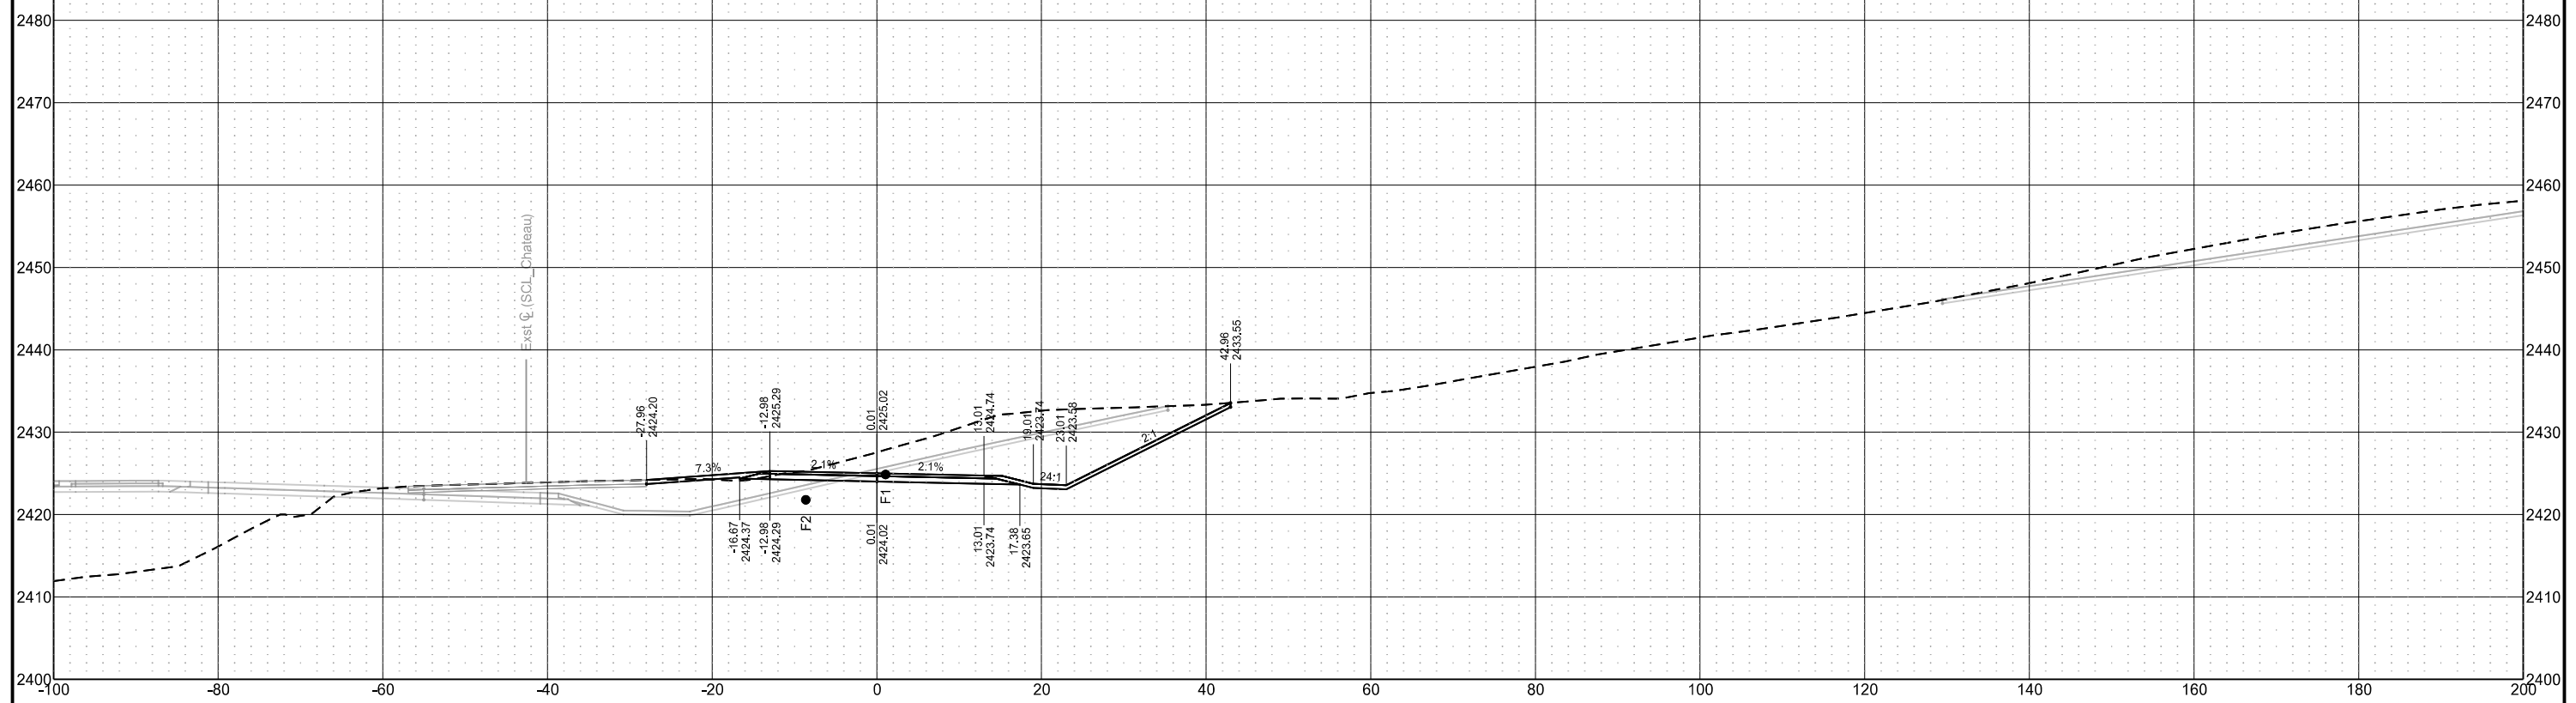

Sta 304+00.77

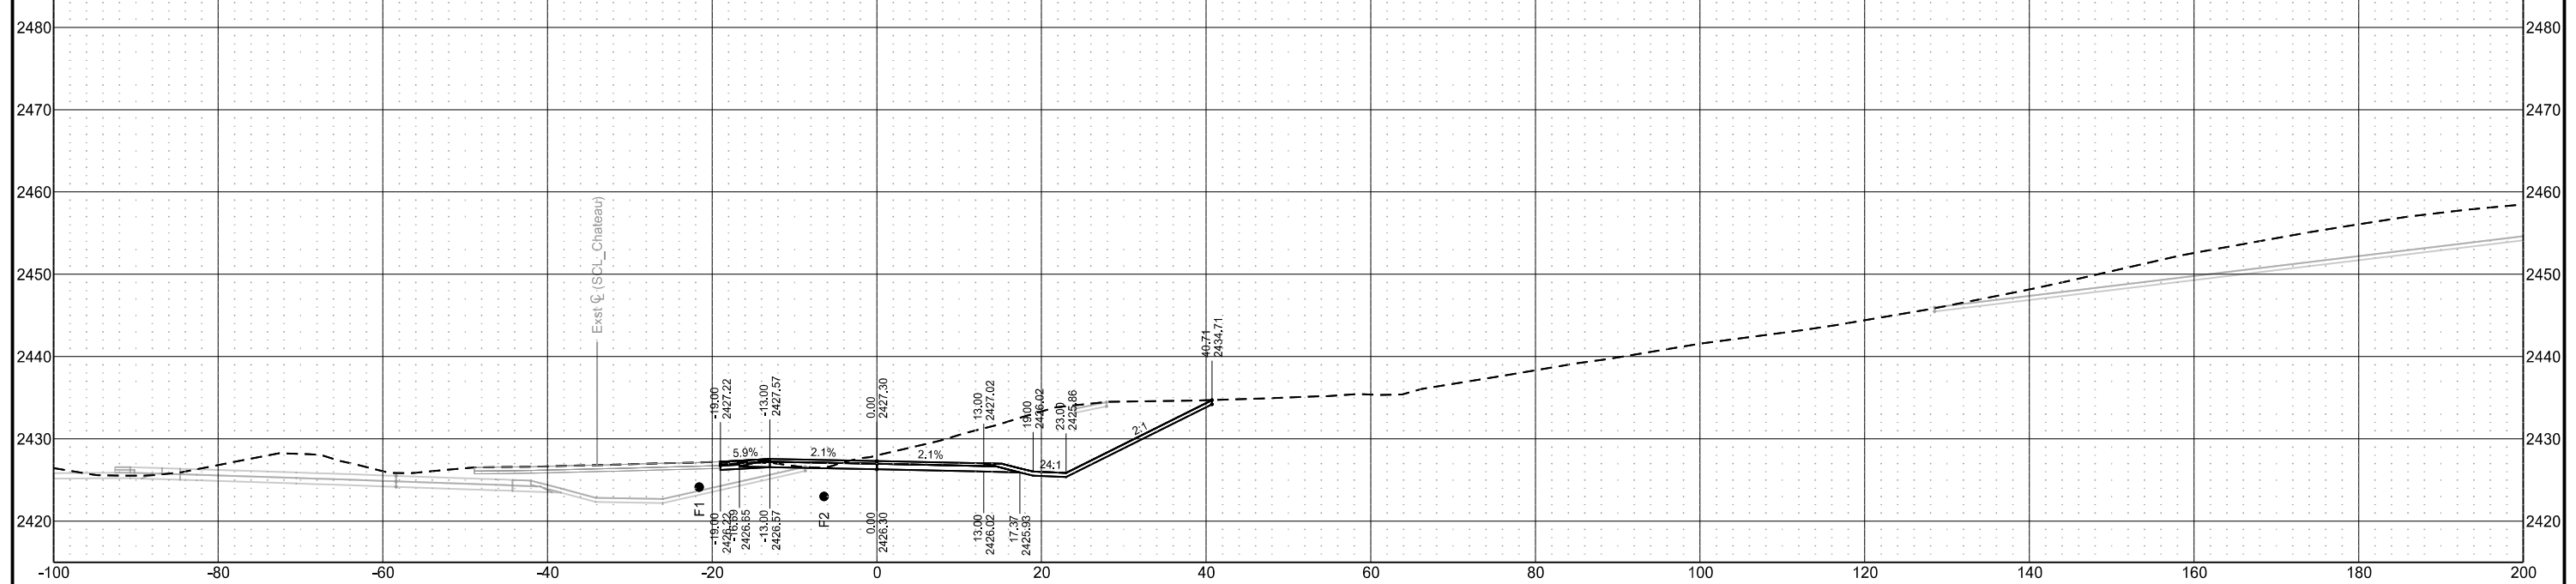


Chain = OCL_Traf_Bypass_CrossingWest

Chateau Road - Medora, ND
Burning Hills Amphitheater to Pacific Ave
Cross Sections
Temporary Bypass - Crossing West

| STATE | PROJECT NO. | SECTION NO. | SHEET NO. |
|-------|-------------------|-------------|-----------|
| ND | SS-FTF-5-999(036) | 200 | 527 |


Sta 304+25.00

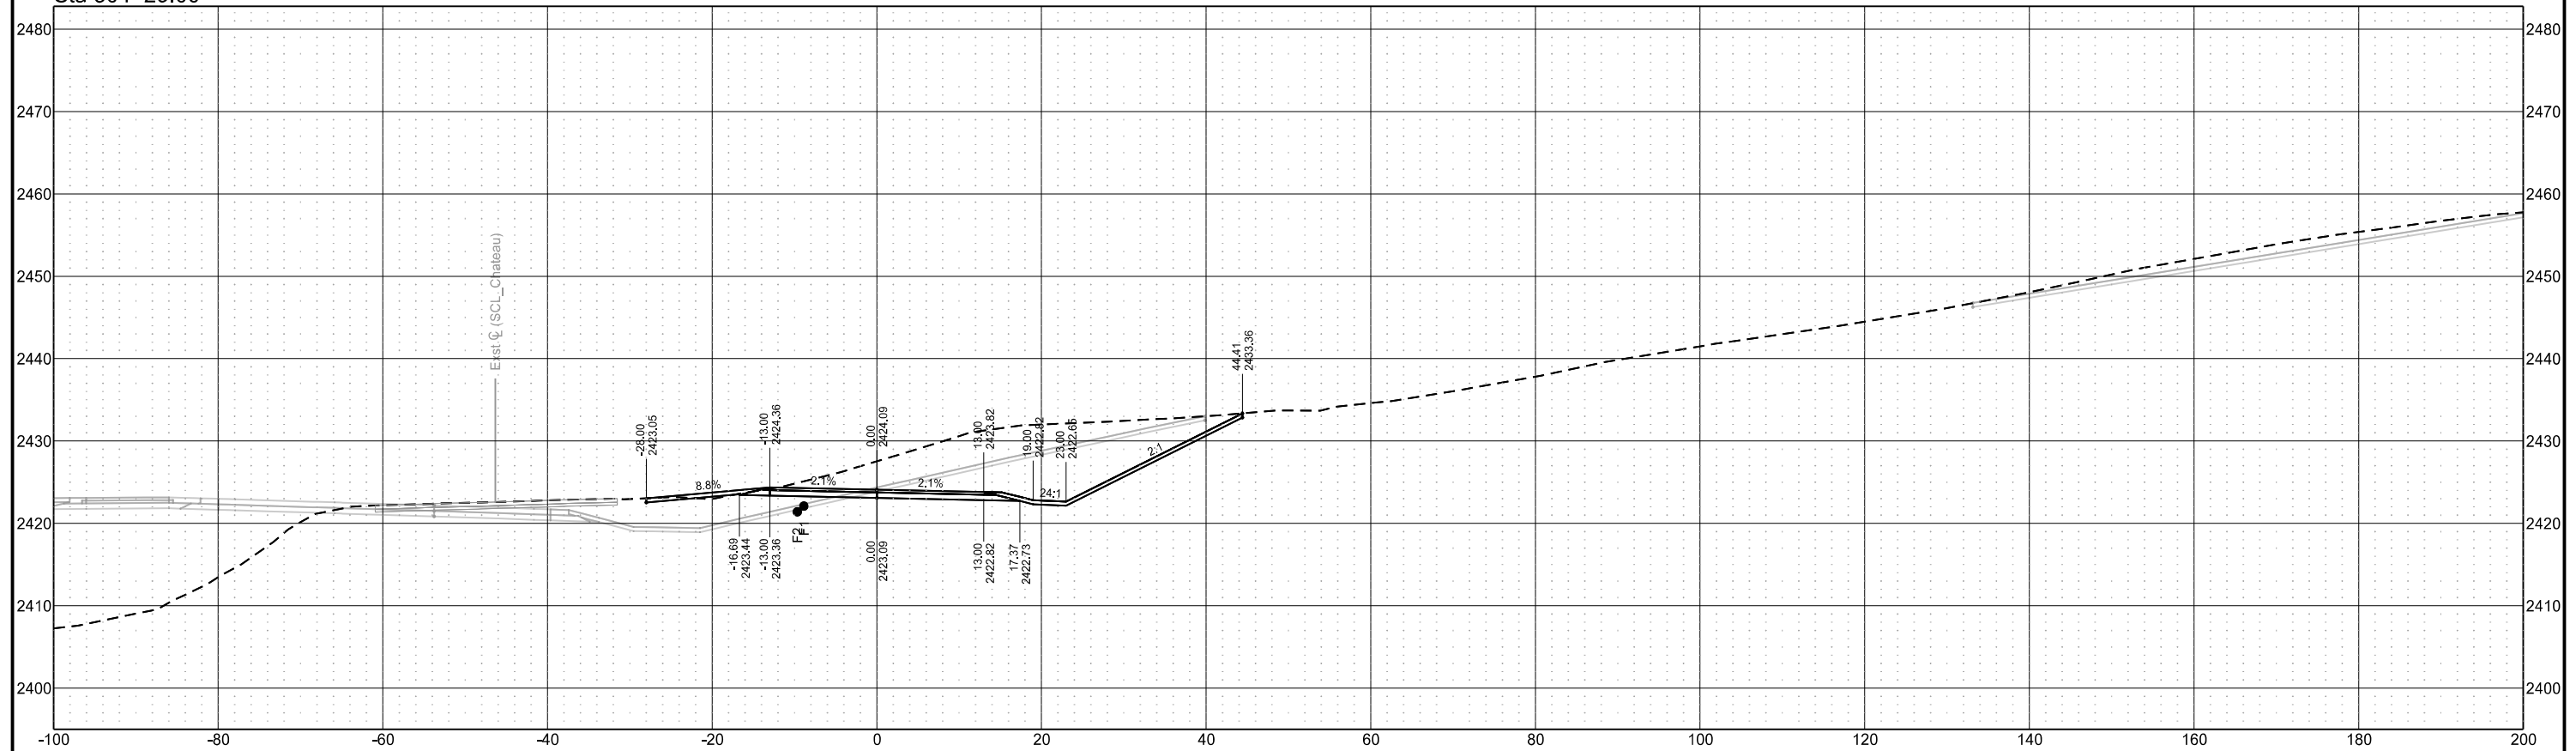

Chain = OCL_Traf_Bypass_CrossingWest


Chateau Road - Medora, ND
Burning Hills Amphitheater to Pacific Ave
Cross Sections
Temporary Bypass - Crossing West

| STATE | PROJECT NO. | SECTION NO. | SHEET NO. |
|-------|-------------------|-------------|-----------|
| ND | SS-FTF-5-999(036) | 200 | 528 |

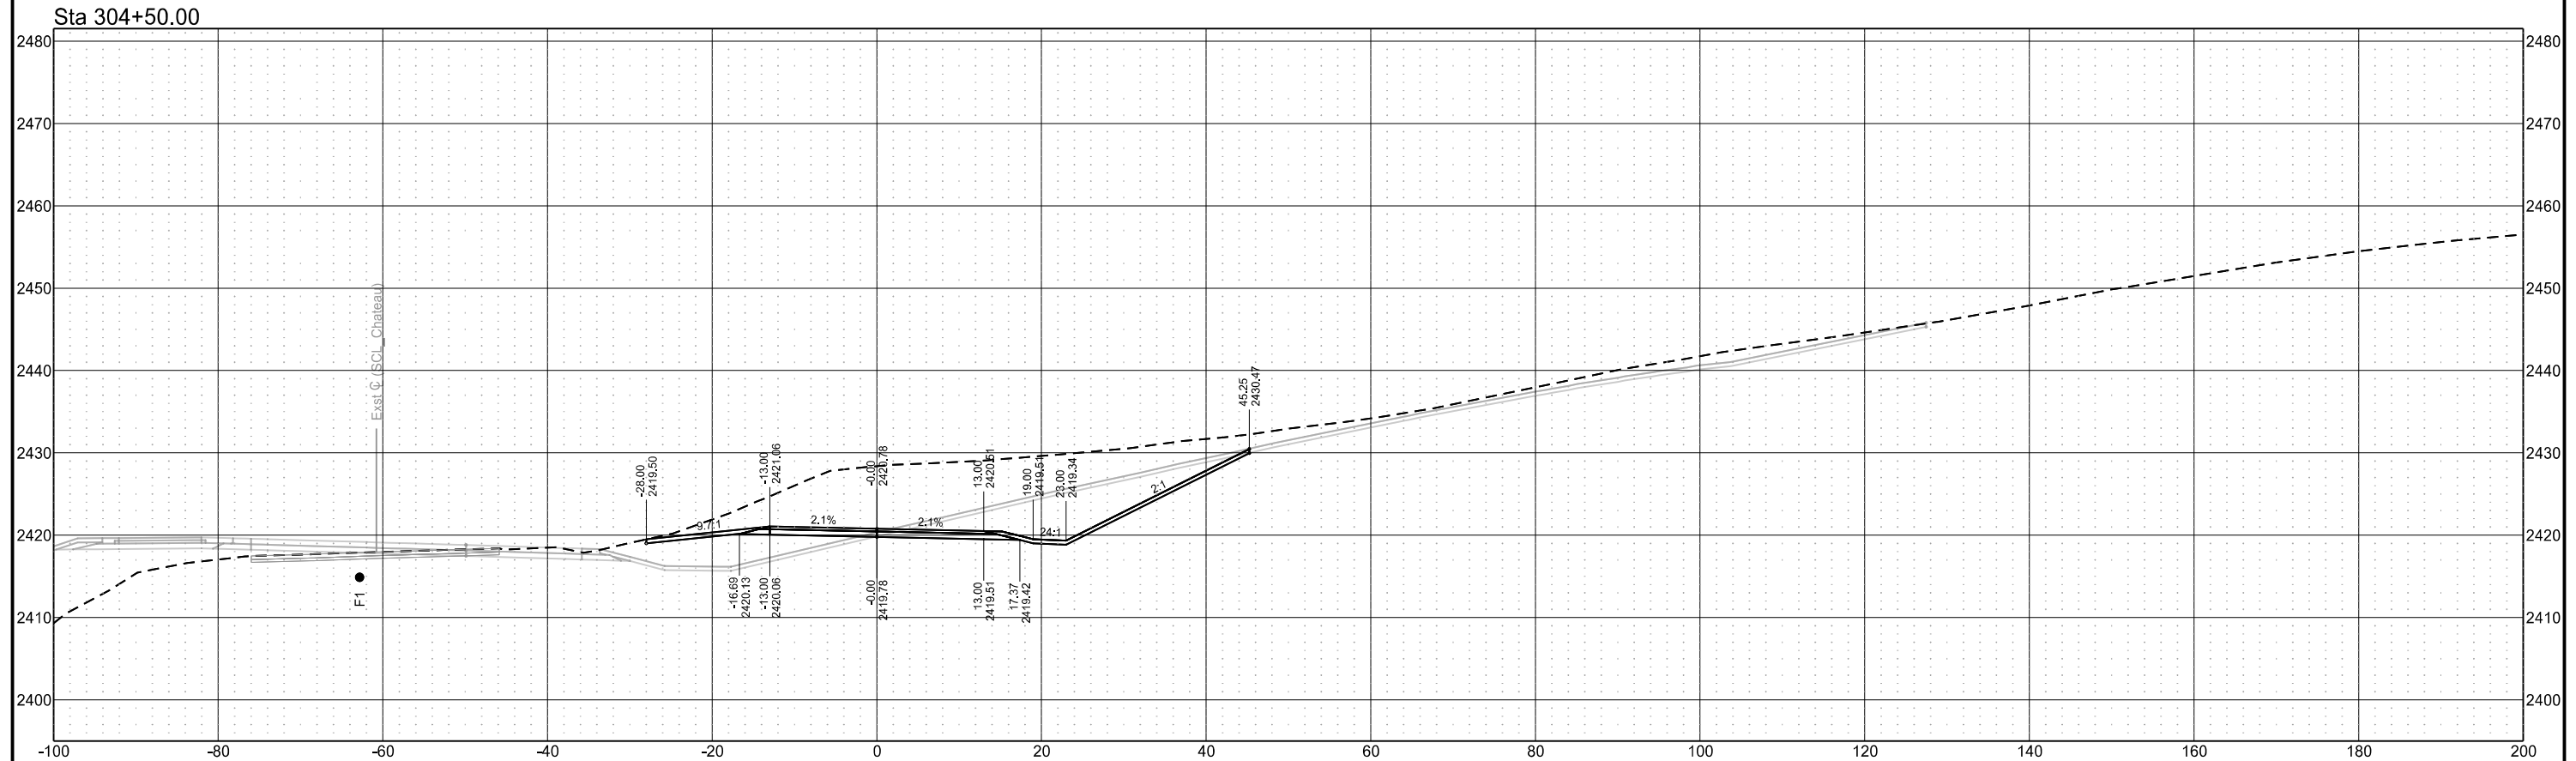


| | | | |
|-------|-------------------|-------------|-----------|
| STATE | PROJECT NO. | SECTION NO. | SHEET NO. |
| ND | SS-FTF-5-999(036) | 200 | 529 |

Sta 304+75.00

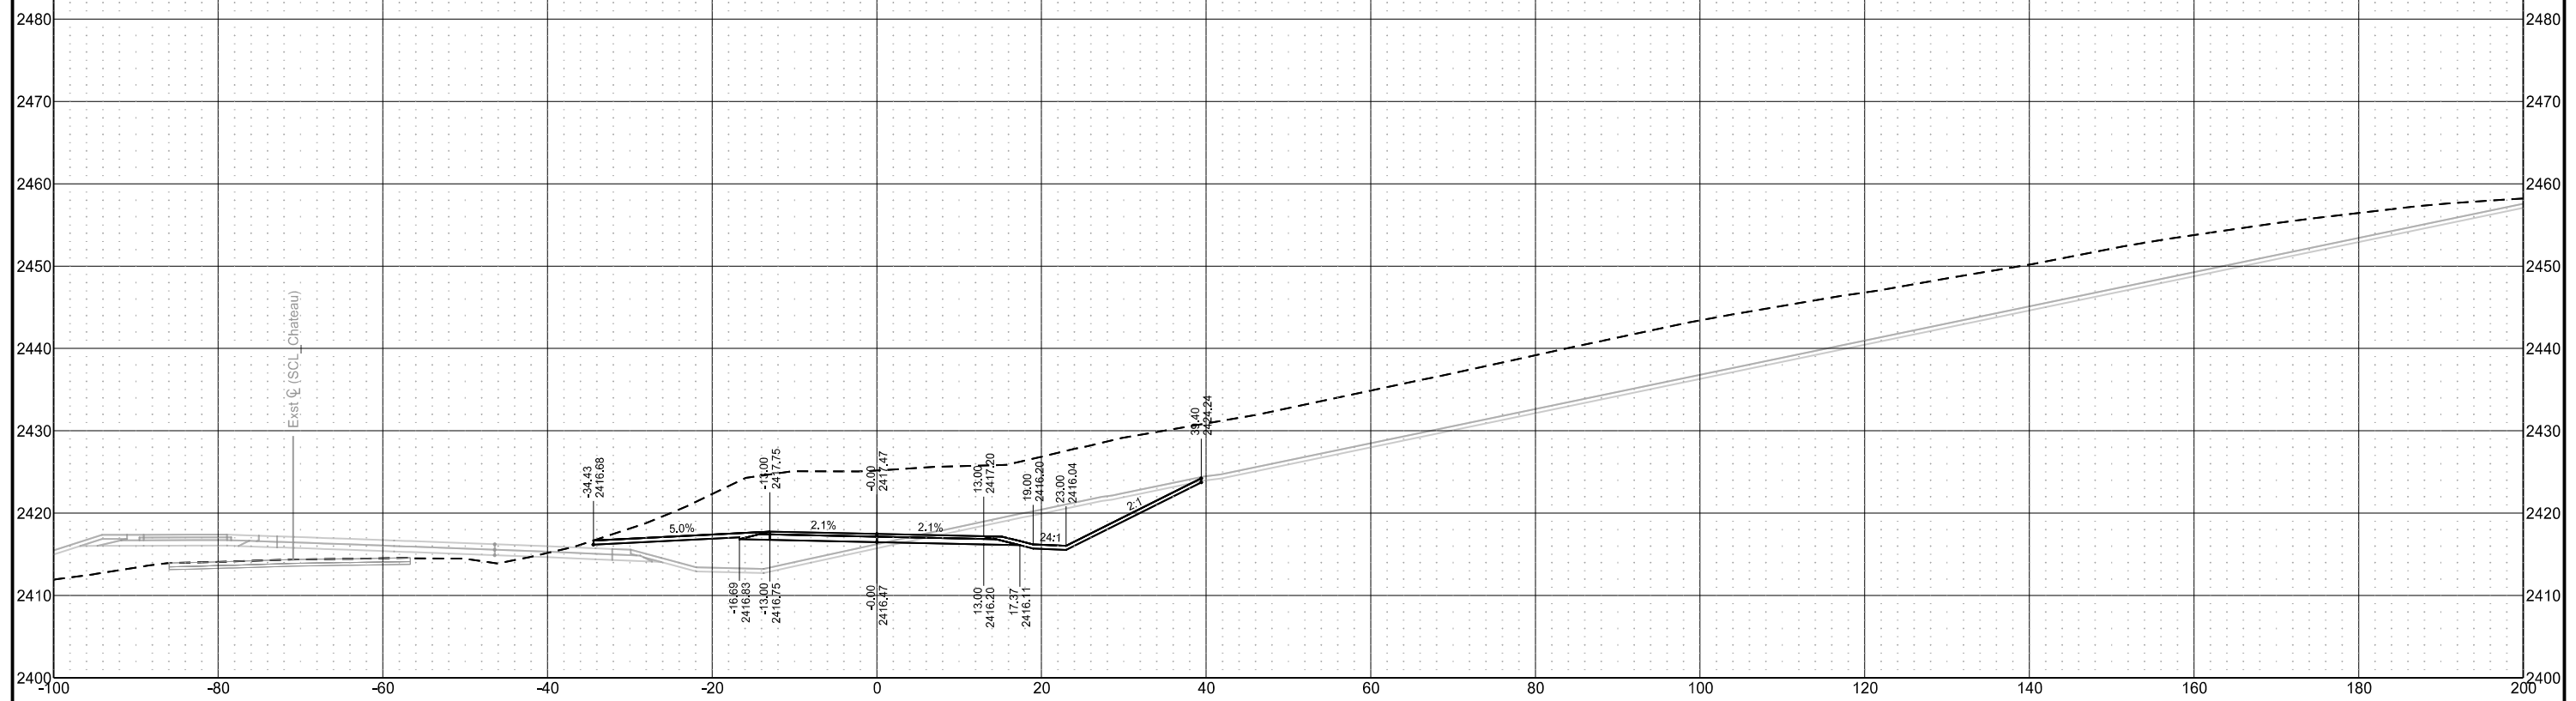

Sta 304+55.15

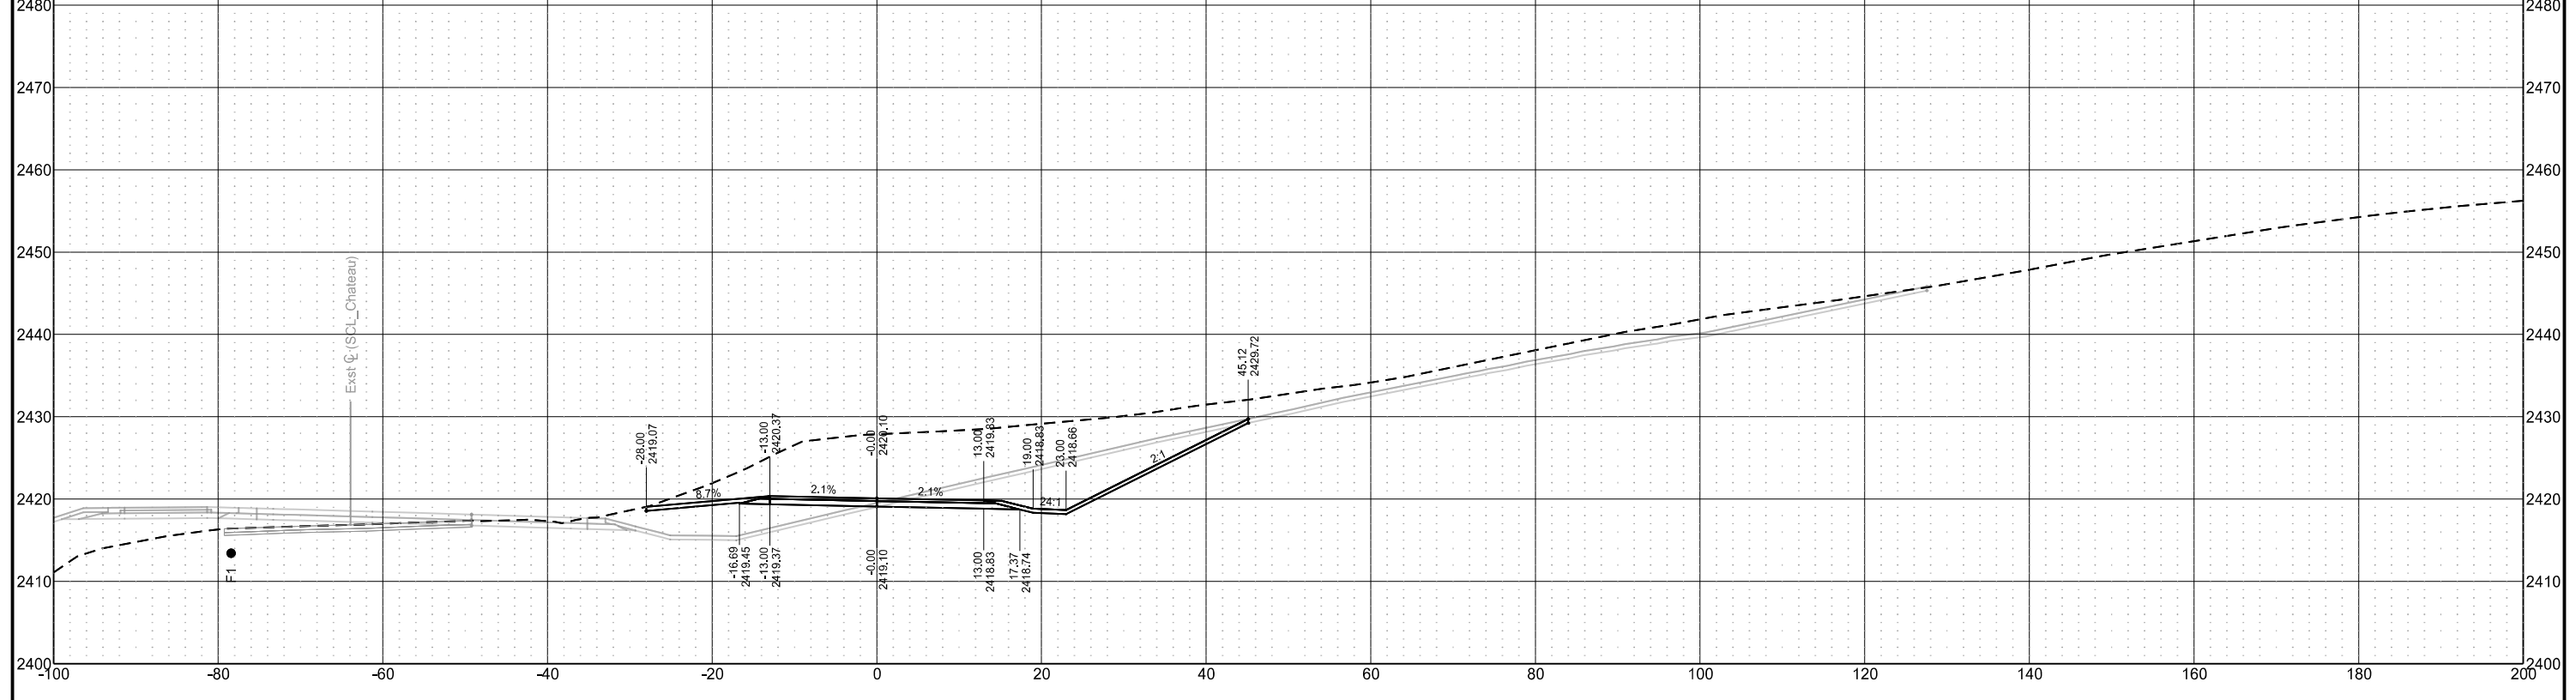


Chain = OCL_Traf_Bypass_CrossingWest

Chateau Road - Medora, ND
Burning Hills Amphitheater to Pacific Ave
Cross Sections
Temporary Bypass - Crossing West

| STATE | PROJECT NO. | SECTION NO. | SHEET NO. |
|-------|-------------------|-------------|-----------|
| ND | SS-FTF-5-999(036) | 200 | 530 |

Sta 305+00.00

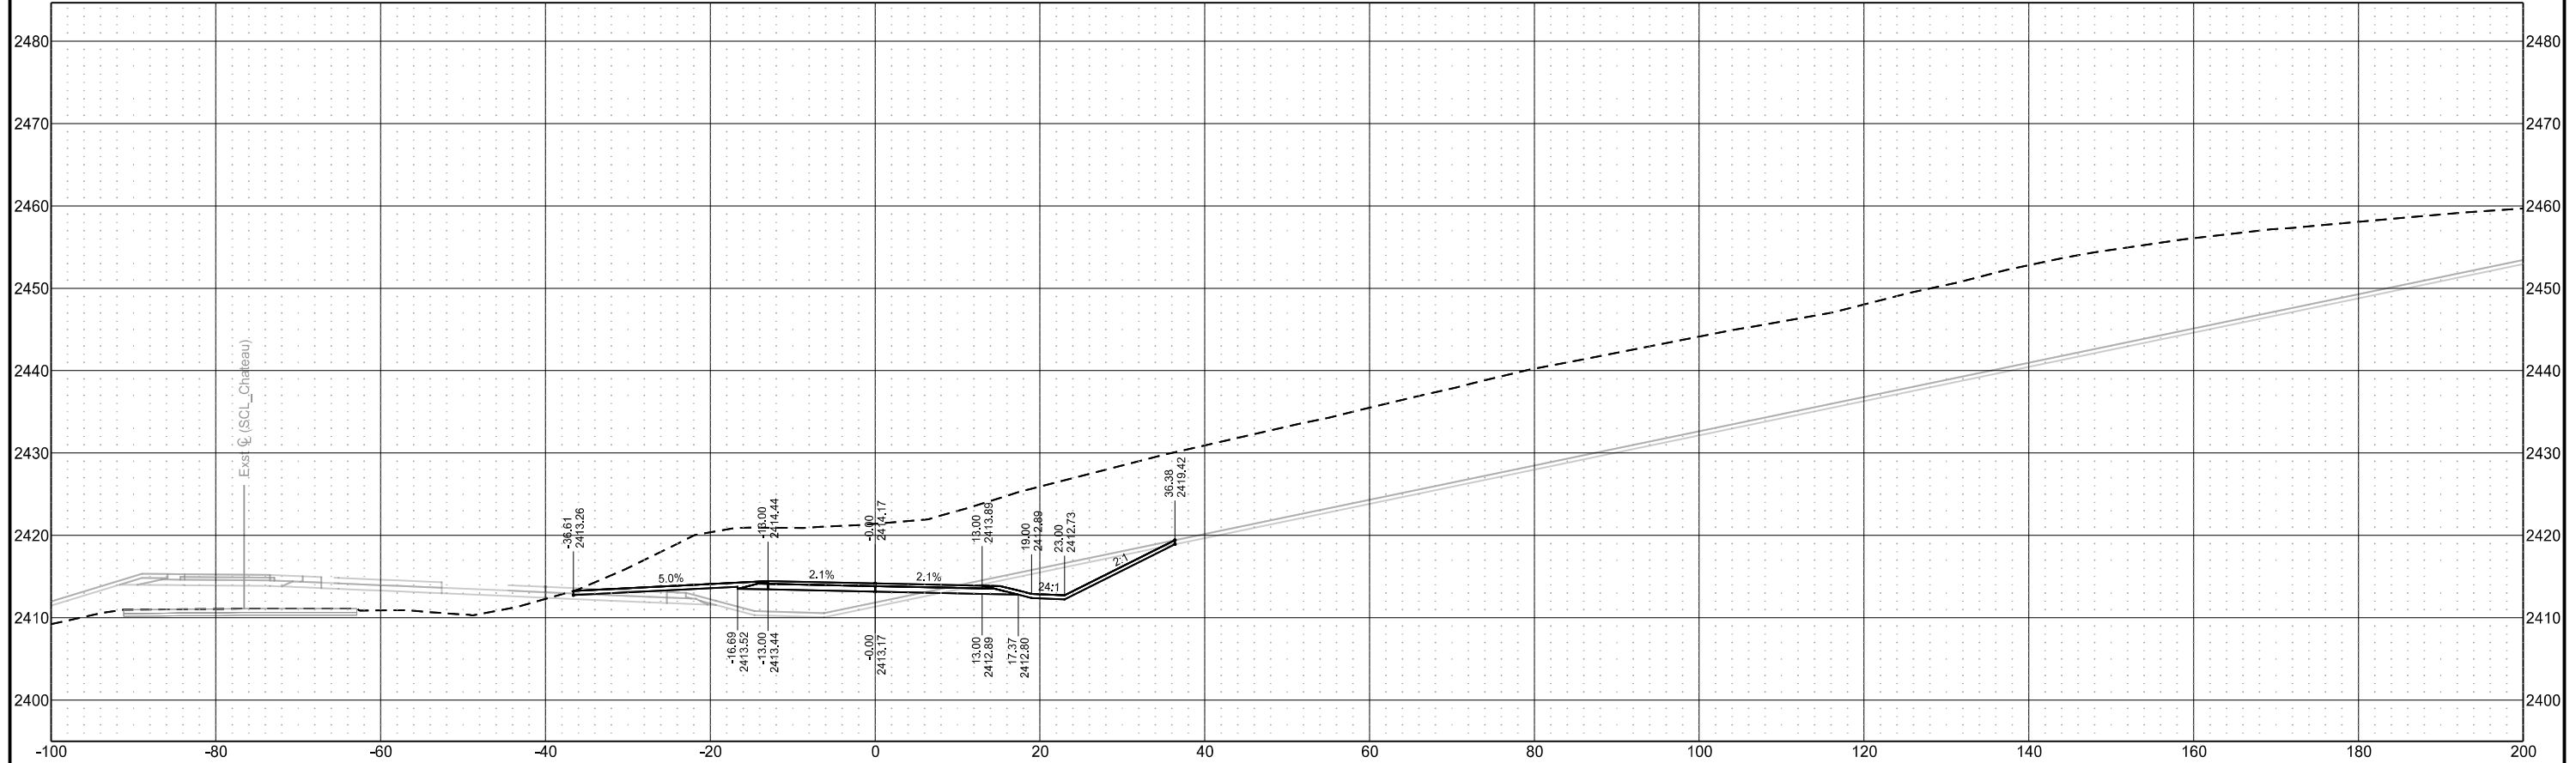


Chain = OCL_Traf_Bypass_CrossingWest

Chateau Road - Medora, ND
Burning Hills Amphitheater to Pacific Ave
Cross Sections
Temporary Bypass - Crossing West

| STATE | PROJECT NO. | SECTION NO. | SHEET NO. |
|-------|-------------------|-------------|-----------|
| ND | SS-FTF-5-999(036) | 200 | 531 |

Sta 305+18.61

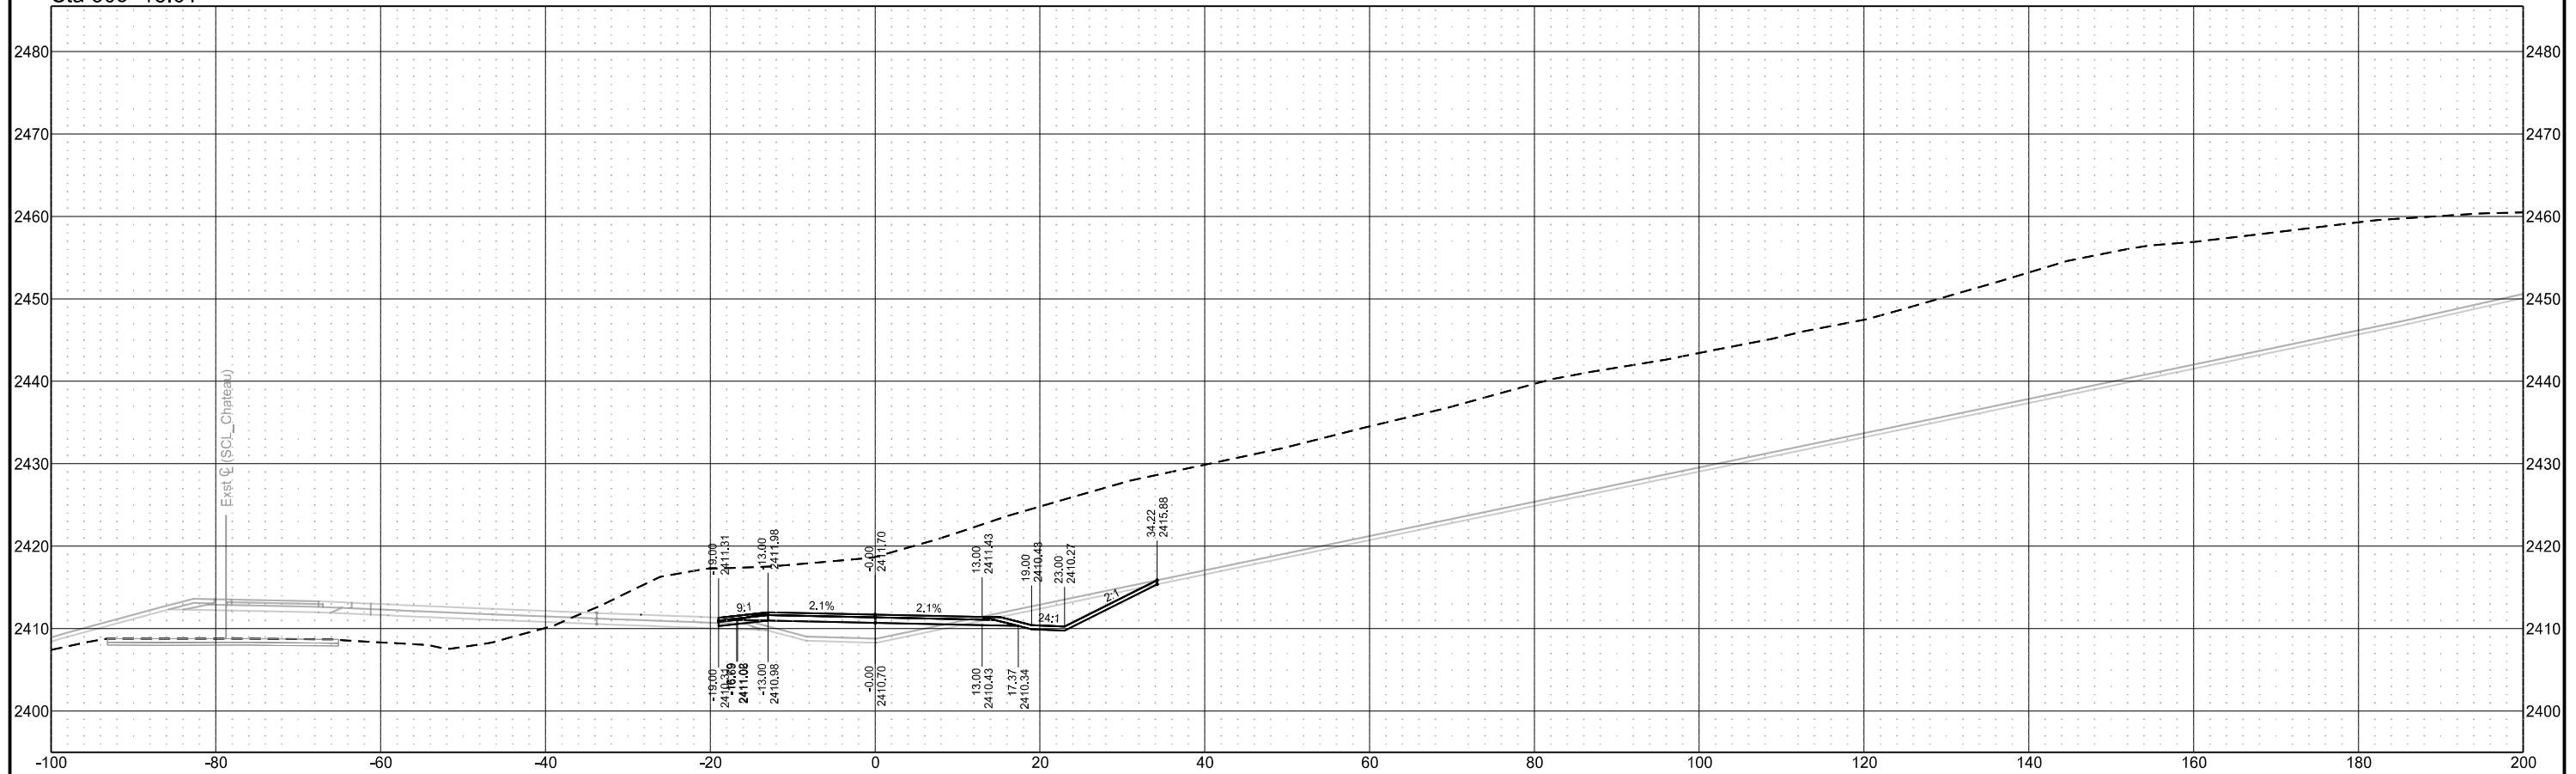


Chain = OCL_Traf_Bypass_CrossingWest

Chateau Road - Medora, ND
Burning Hills Amphitheater to Pacific Ave
Cross Sections
Temporary Bypass - Crossing West

| STATE | PROJECT NO. | SECTION NO. | SHEET NO. |
|-------|-------------------|-------------|-----------|
| ND | SS-FTF-5-999(036) | 200 | 532 |

Sta 305+25.00

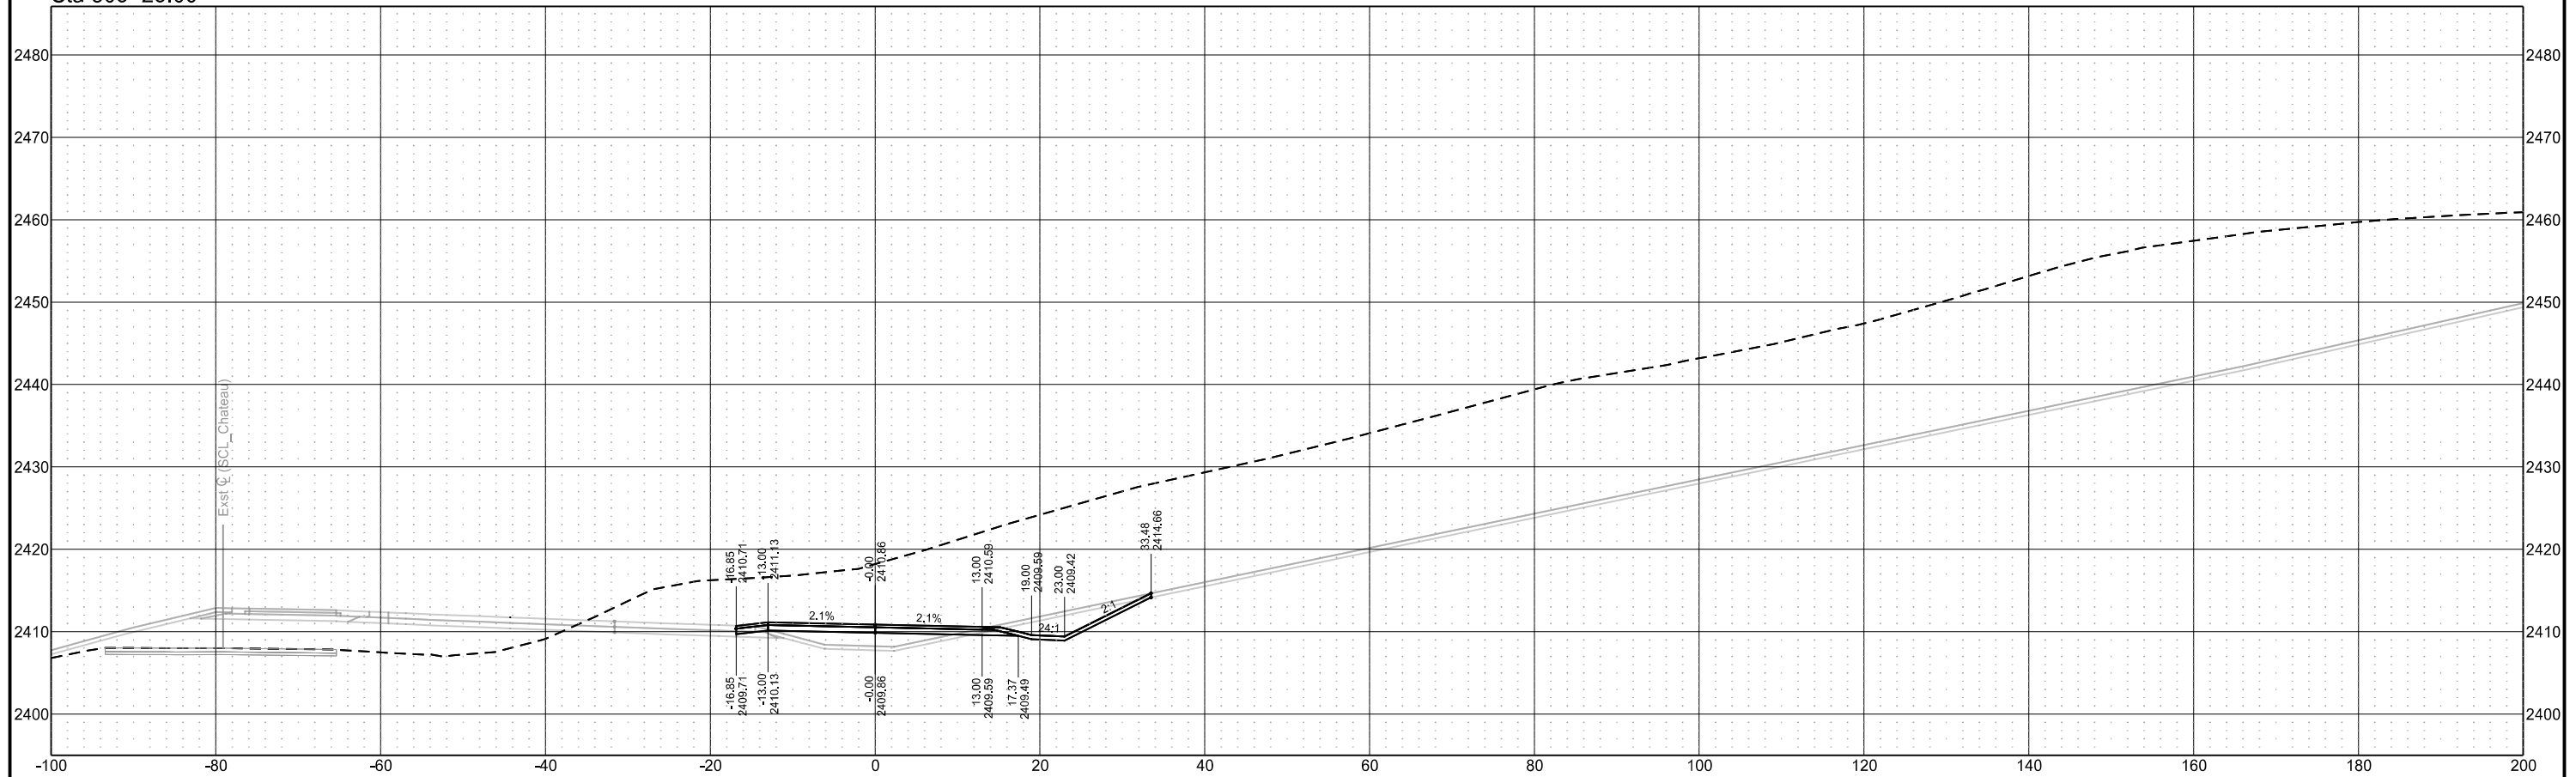


Chain = OCL_Traf_Bypass_CrossingWest

Chateau Road - Medora, ND
Burning Hills Amphitheater to Pacific Ave
Cross Sections
Temporary Bypass - Crossing West

| STATE | PROJECT NO. | SECTION NO. | SHEET NO. |
|-------|-------------------|-------------|-----------|
| ND | SS-FTF-5-999(036) | 200 | 533 |


Sta 305+50.00

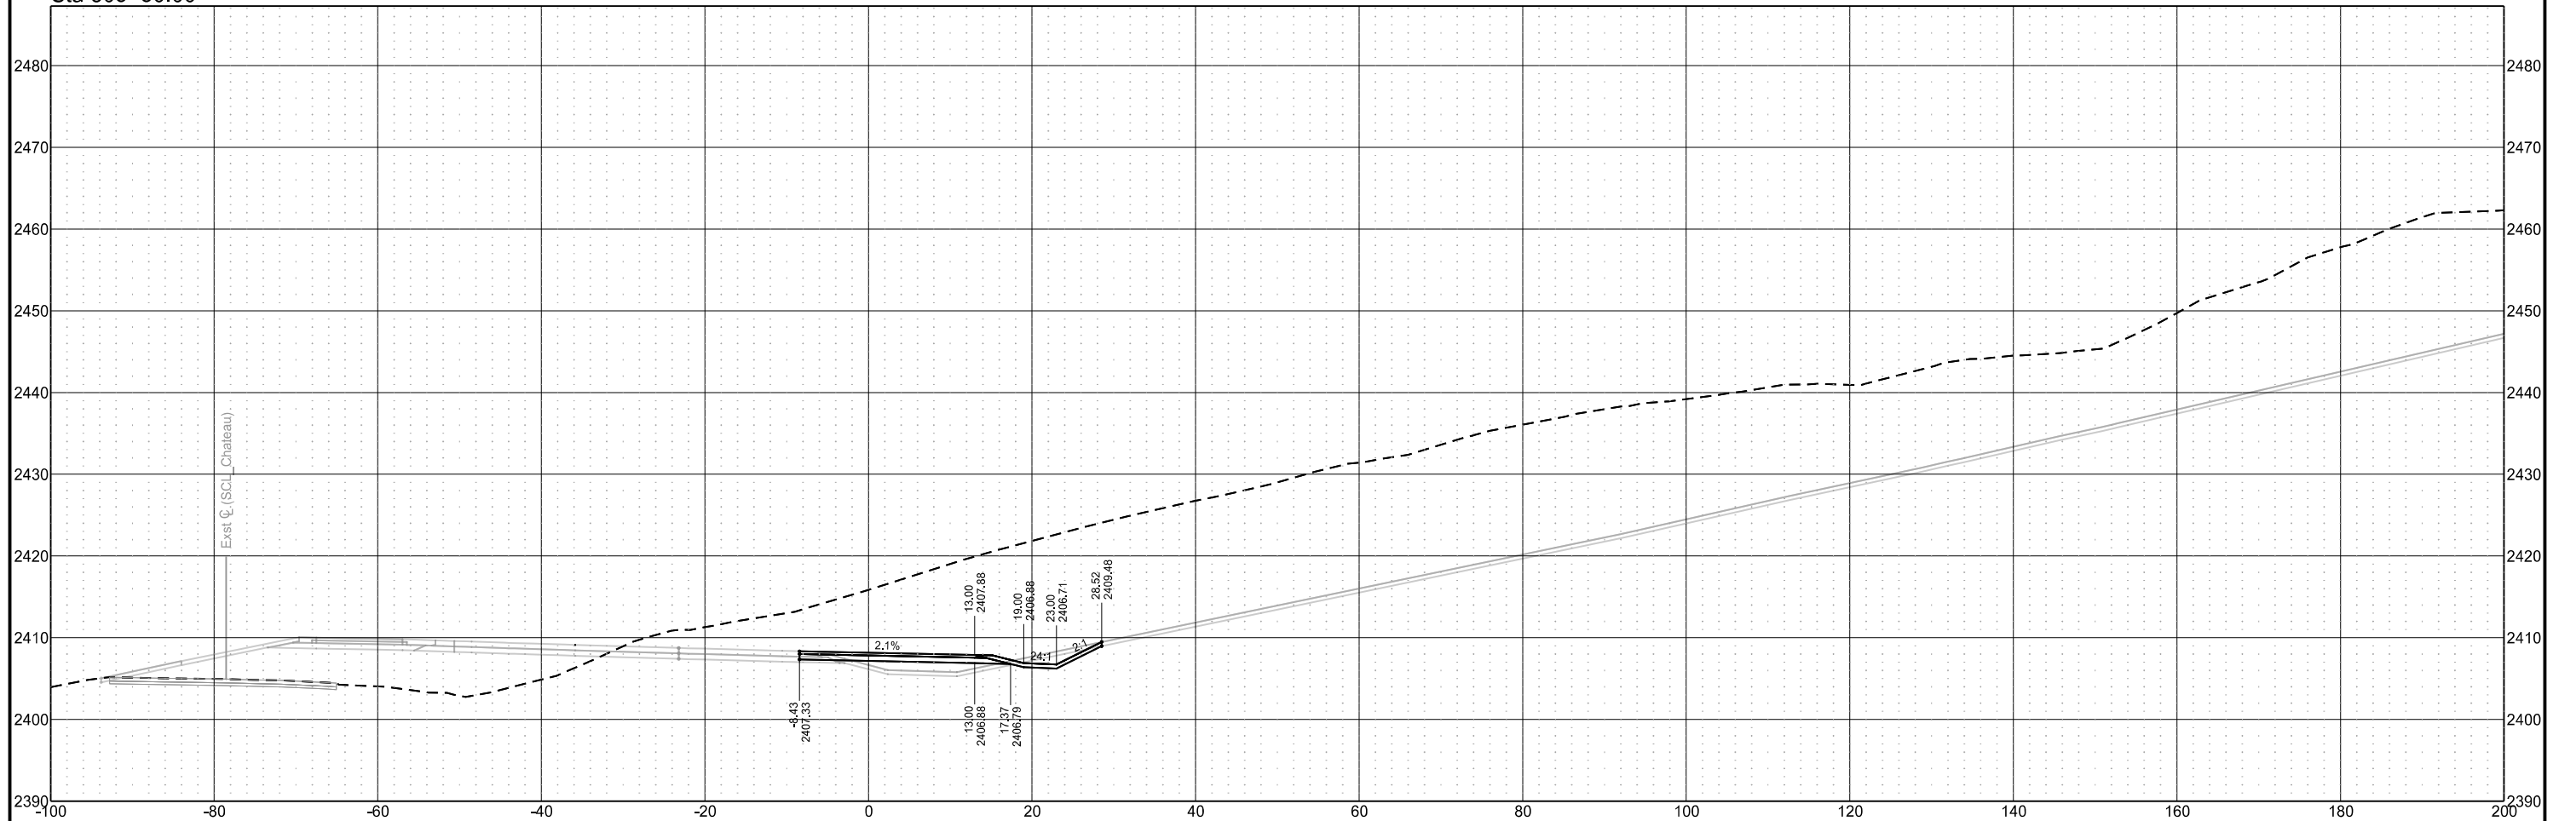

Chain = OCL_Traf_Bypass_CrossingWest

Chateau Road - Medora, ND
Burning Hills Amphitheater to Pacific Ave
Cross Sections
Temporary Bypass - Crossing West

| STATE | PROJECT NO. | SECTION NO. | SHEET NO. |
|-------|-------------------|-------------|-----------|
| ND | SS-FTF-5-999(036) | 200 | 534 |

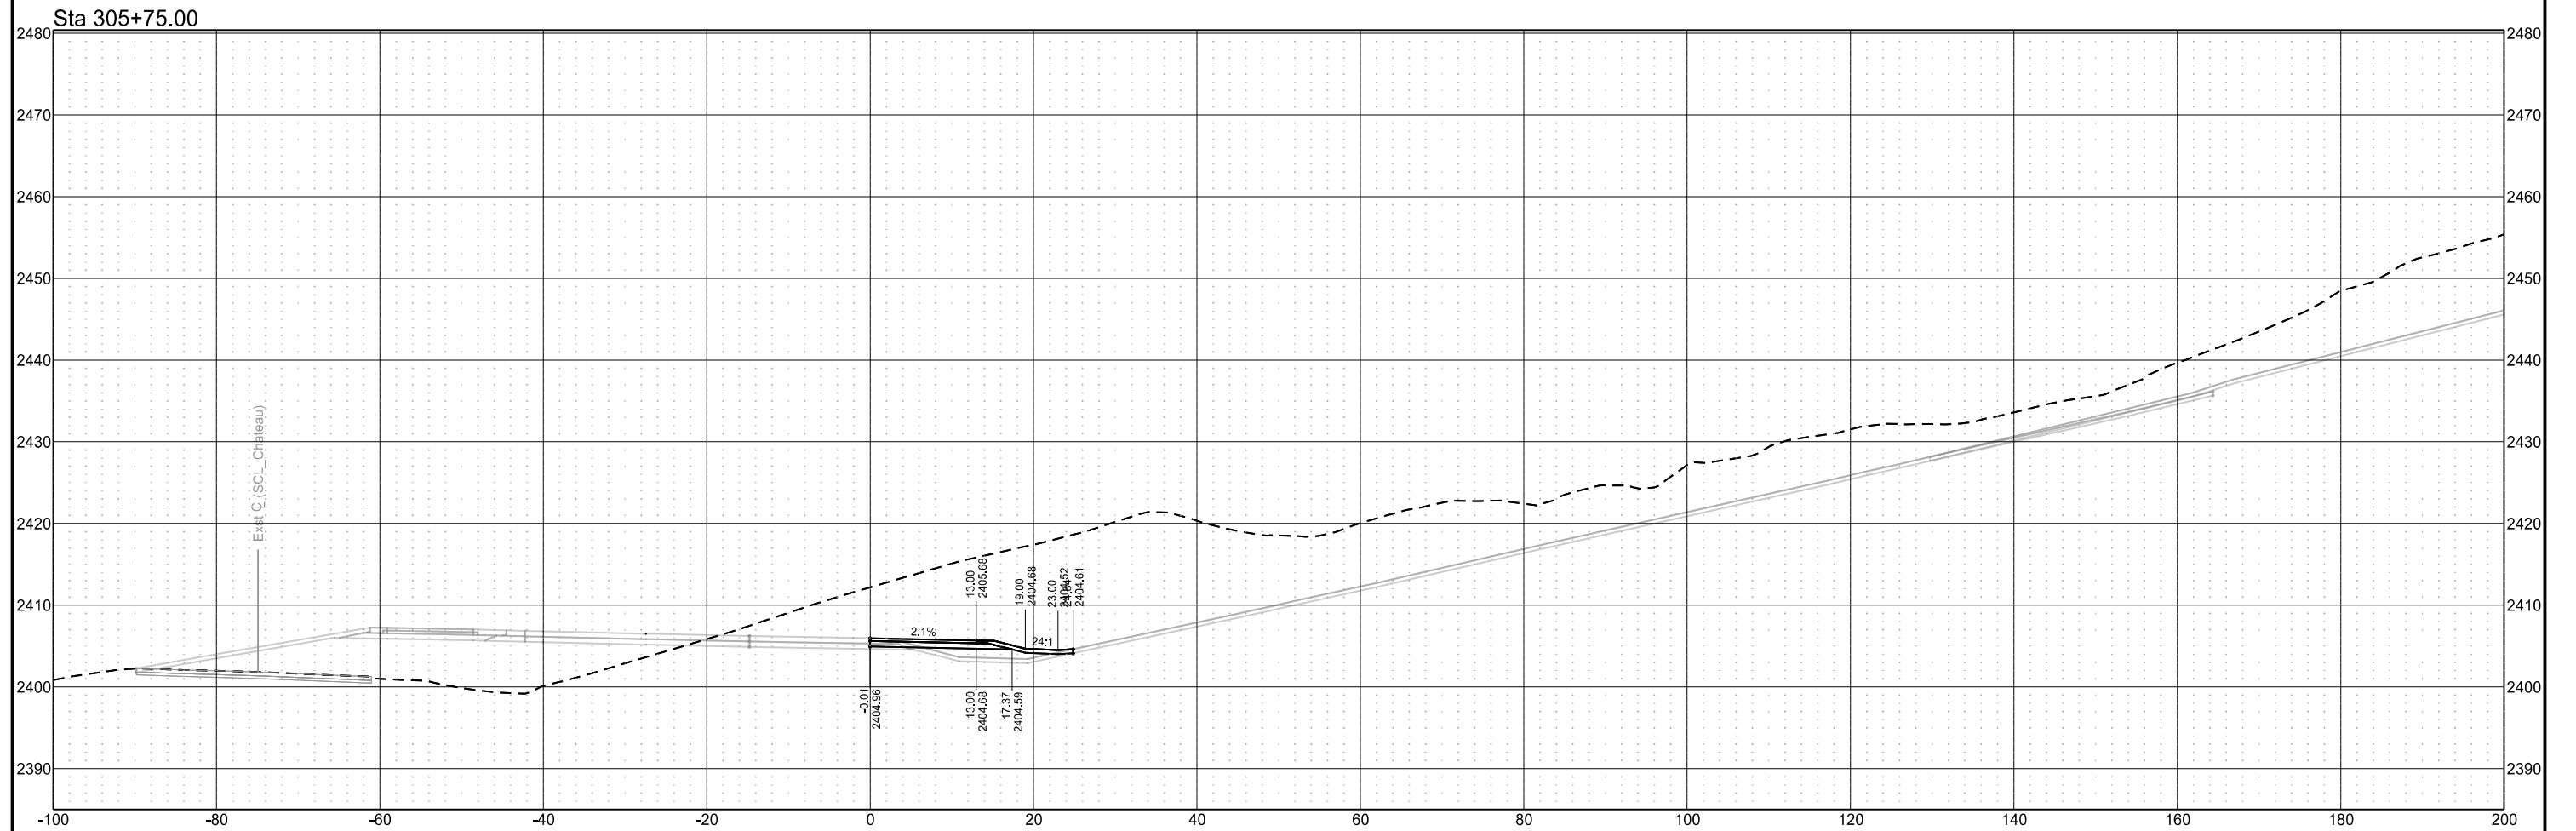


Chain = OCL_Traf_Bypass_CrossingWest

Chateau Road - Medora, ND
Burning Hills Amphitheater to Pacific Ave
Cross Sections
Temporary Bypass - Crossing West

| STATE | PROJECT NO. | SECTION NO. | SHEET NO. |
|-------|-------------------|-------------|-----------|
| ND | SS-FTF-5-999(036) | 200 | 535 |

Sta 306+00.00

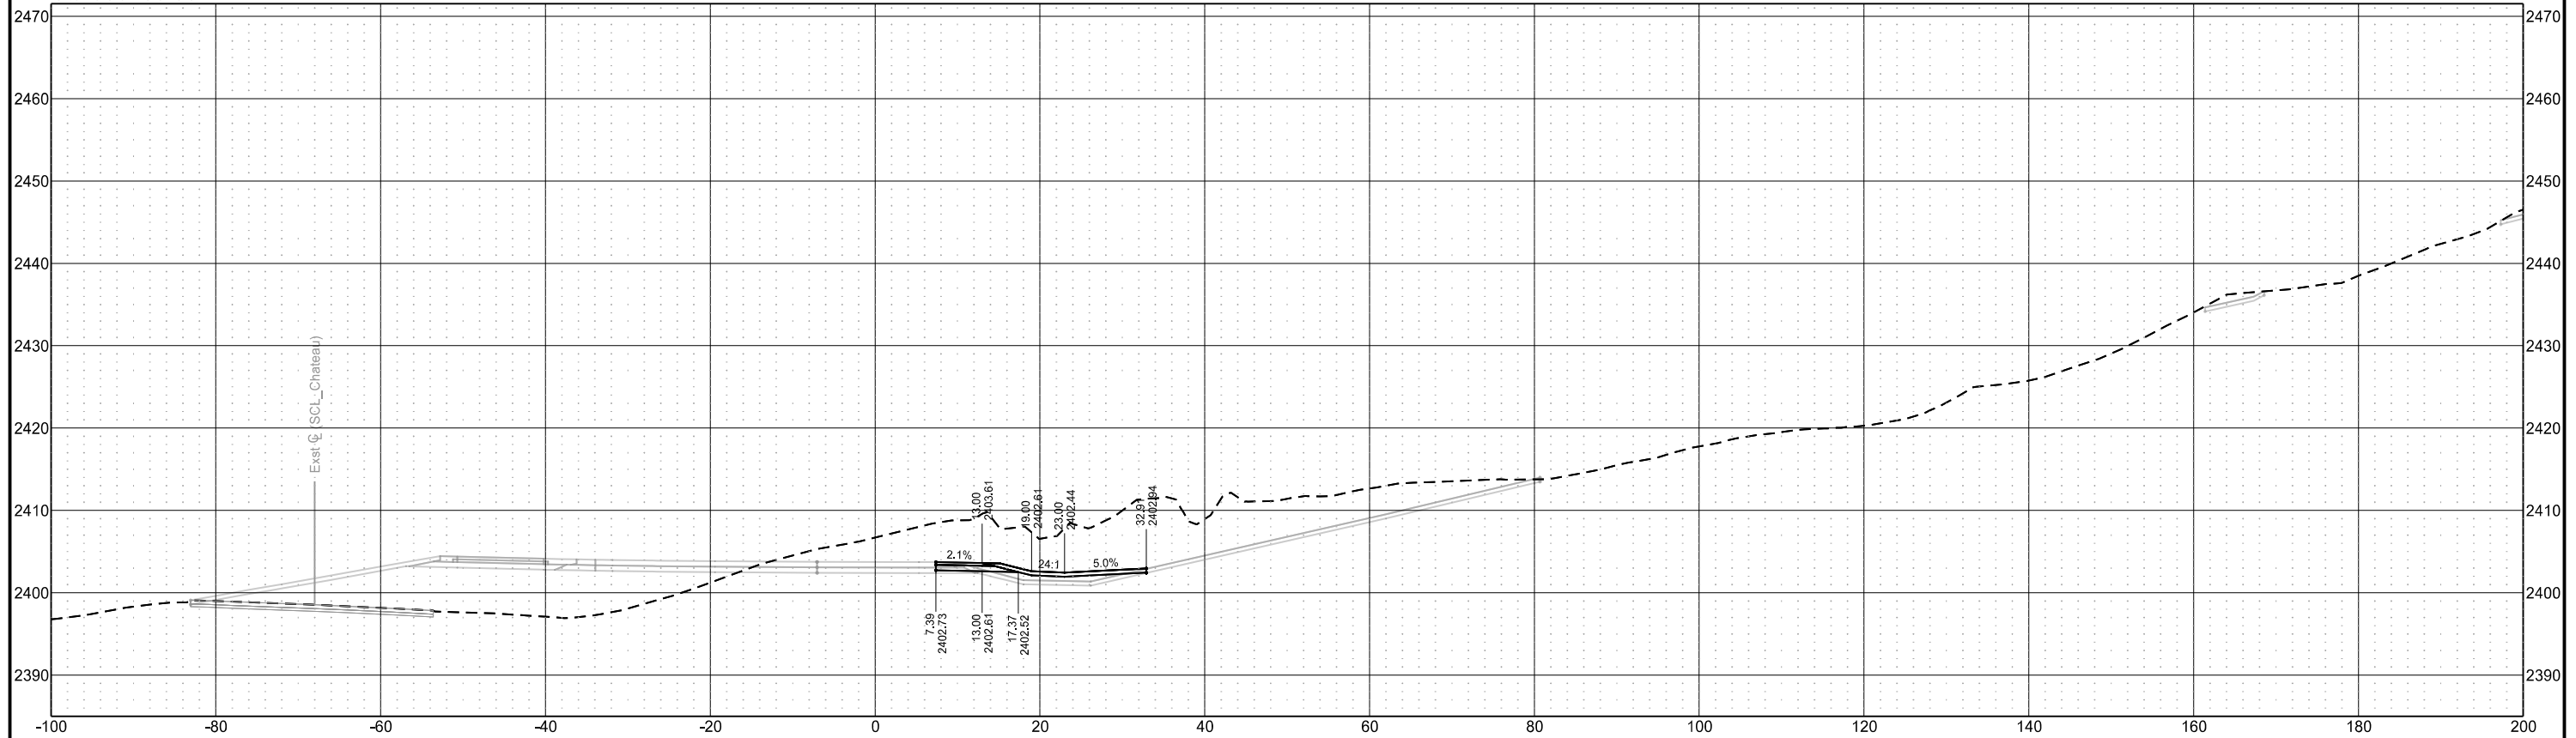


Chain = OCL_Traf_Bypass_CrossingWest


Chateau Road - Medora, ND
Burning Hills Amphitheater to Pacific Ave
Cross Sections
Temporary Bypass - Crossing West

| STATE | PROJECT NO. | SECTION NO. | SHEET NO. |
|-------|-------------------|-------------|-----------|
| ND | SS-FTF-5-999(036) | 200 | 536 |

Sta 306+48.69

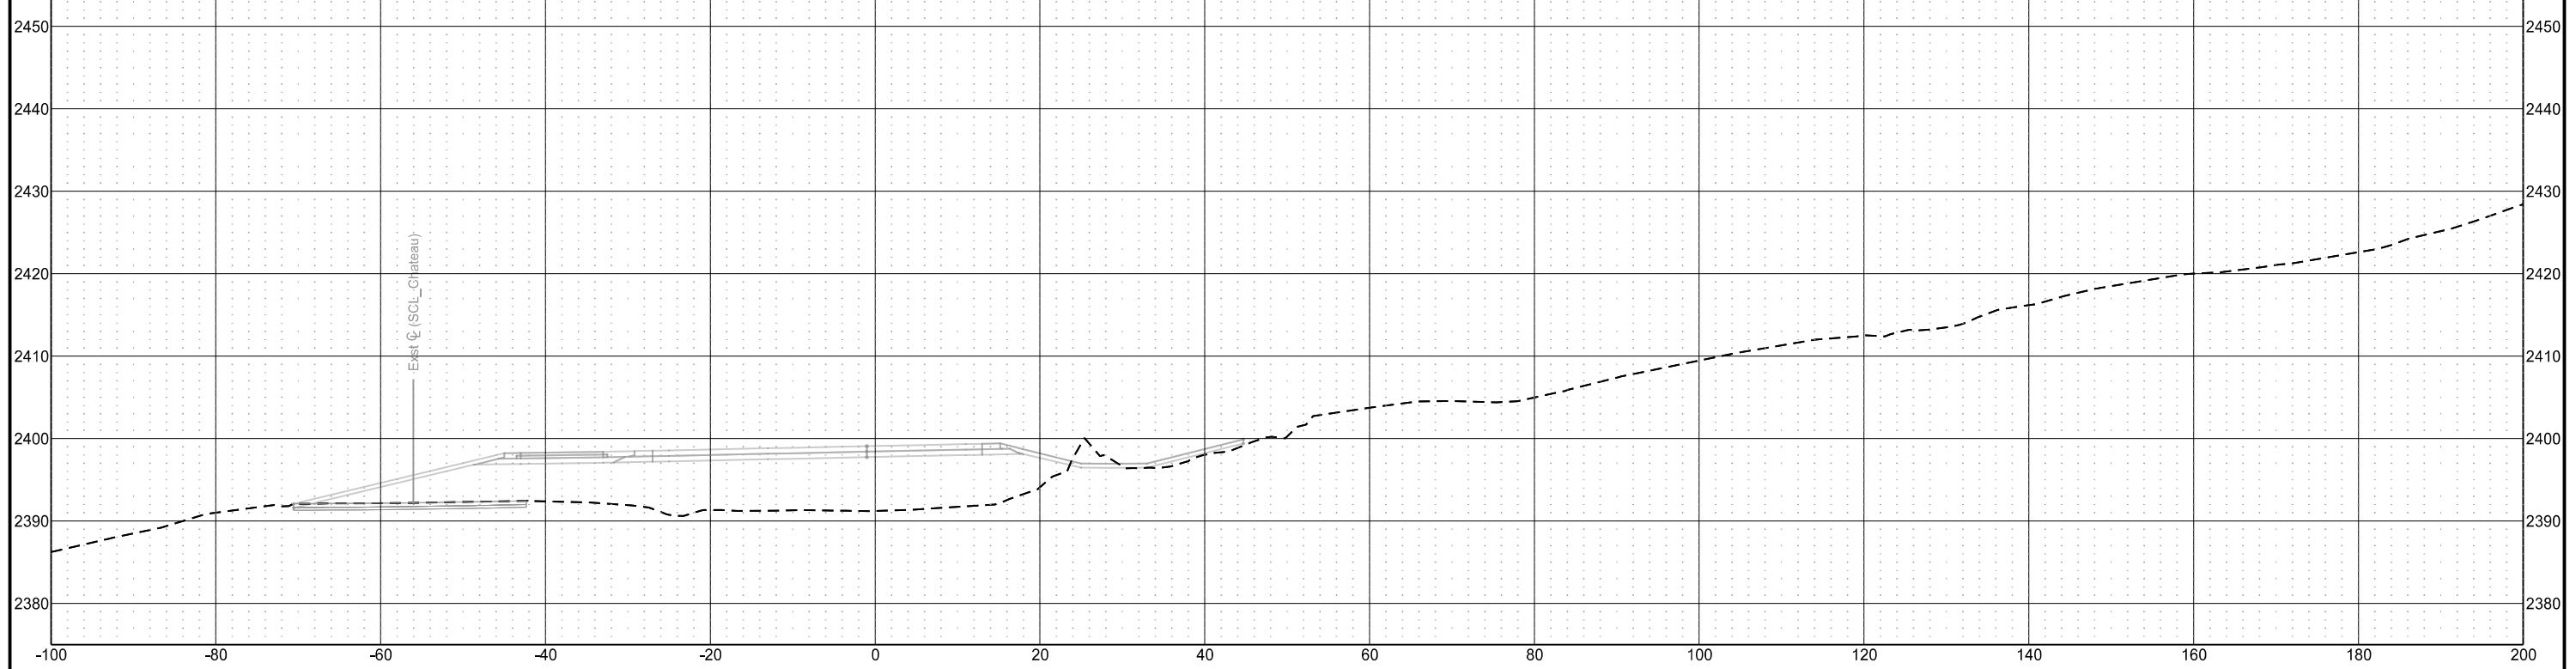

Sta 306+25.00

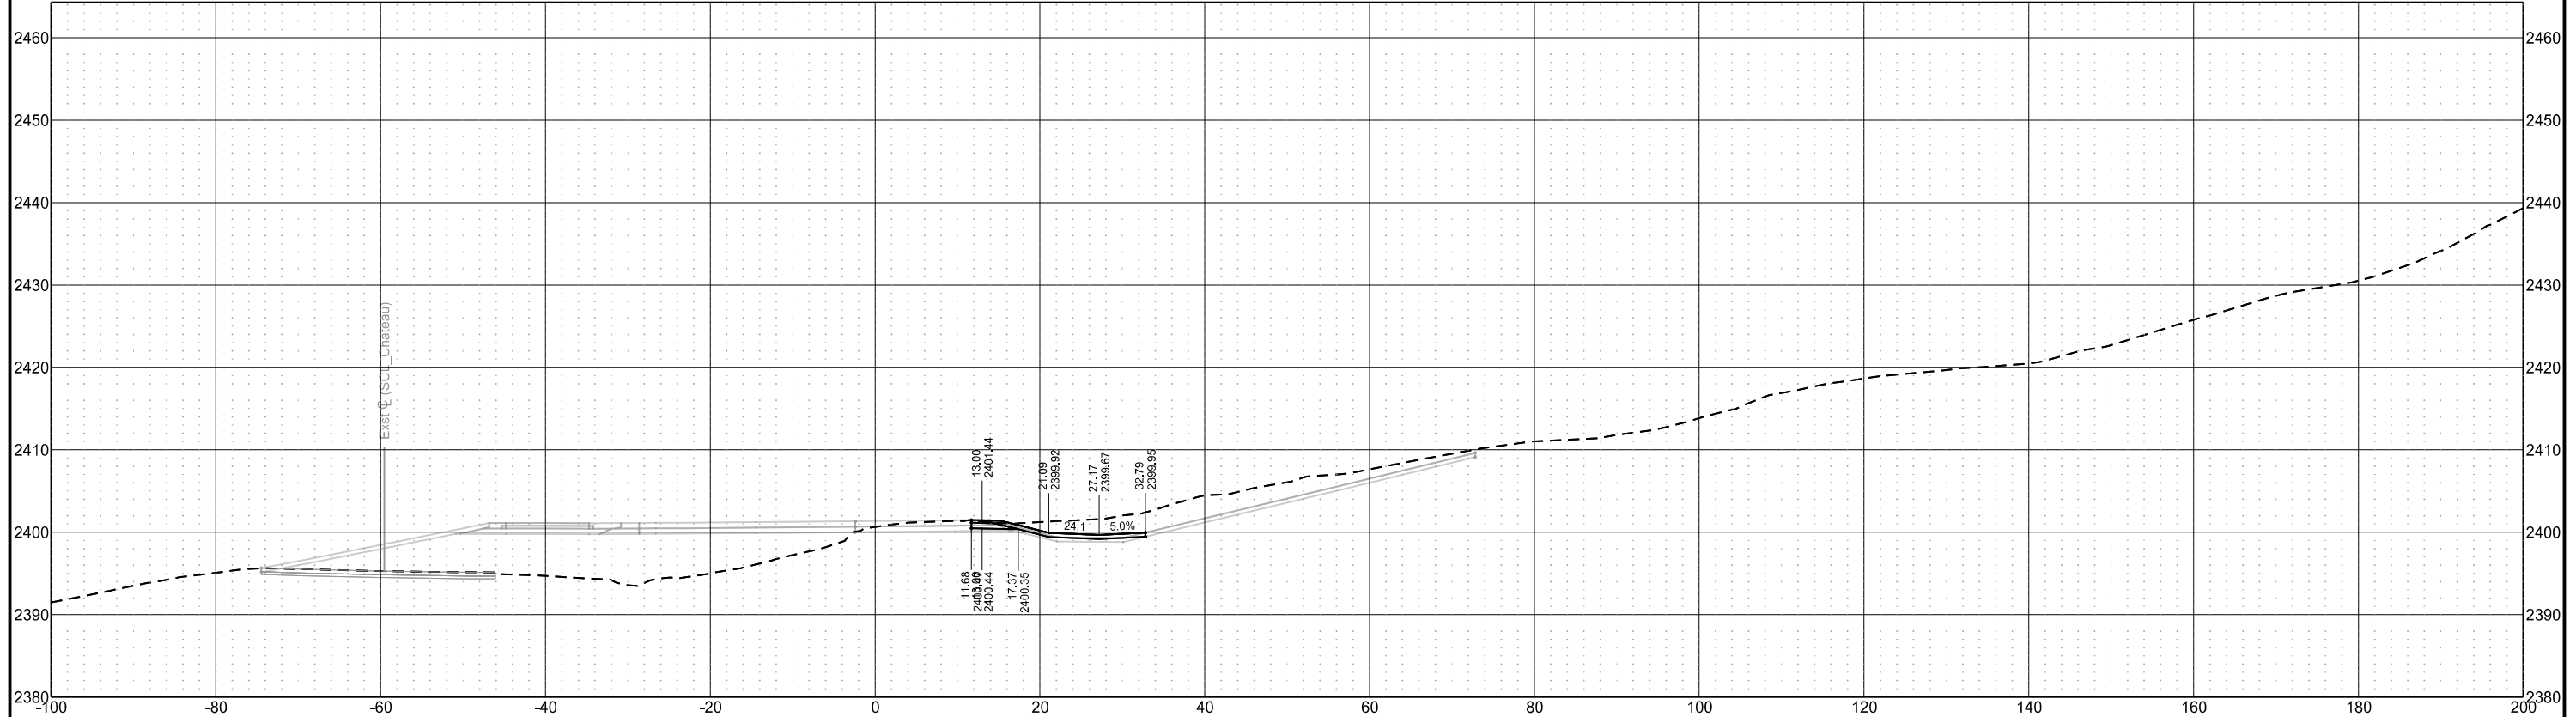


Chain = OCL_Traf_Bypass_CrossingWest

Chateau Road - Medora, ND
Burning Hills Amphitheater to Pacific Ave
Cross Sections
Temporary Bypass - Crossing West

| STATE | PROJECT NO. | SECTION NO. | SHEET NO. |
|-------|-------------------|-------------|-----------|
| ND | SS-FTF-5-999(036) | 200 | 537 |

Sta 306+50.00

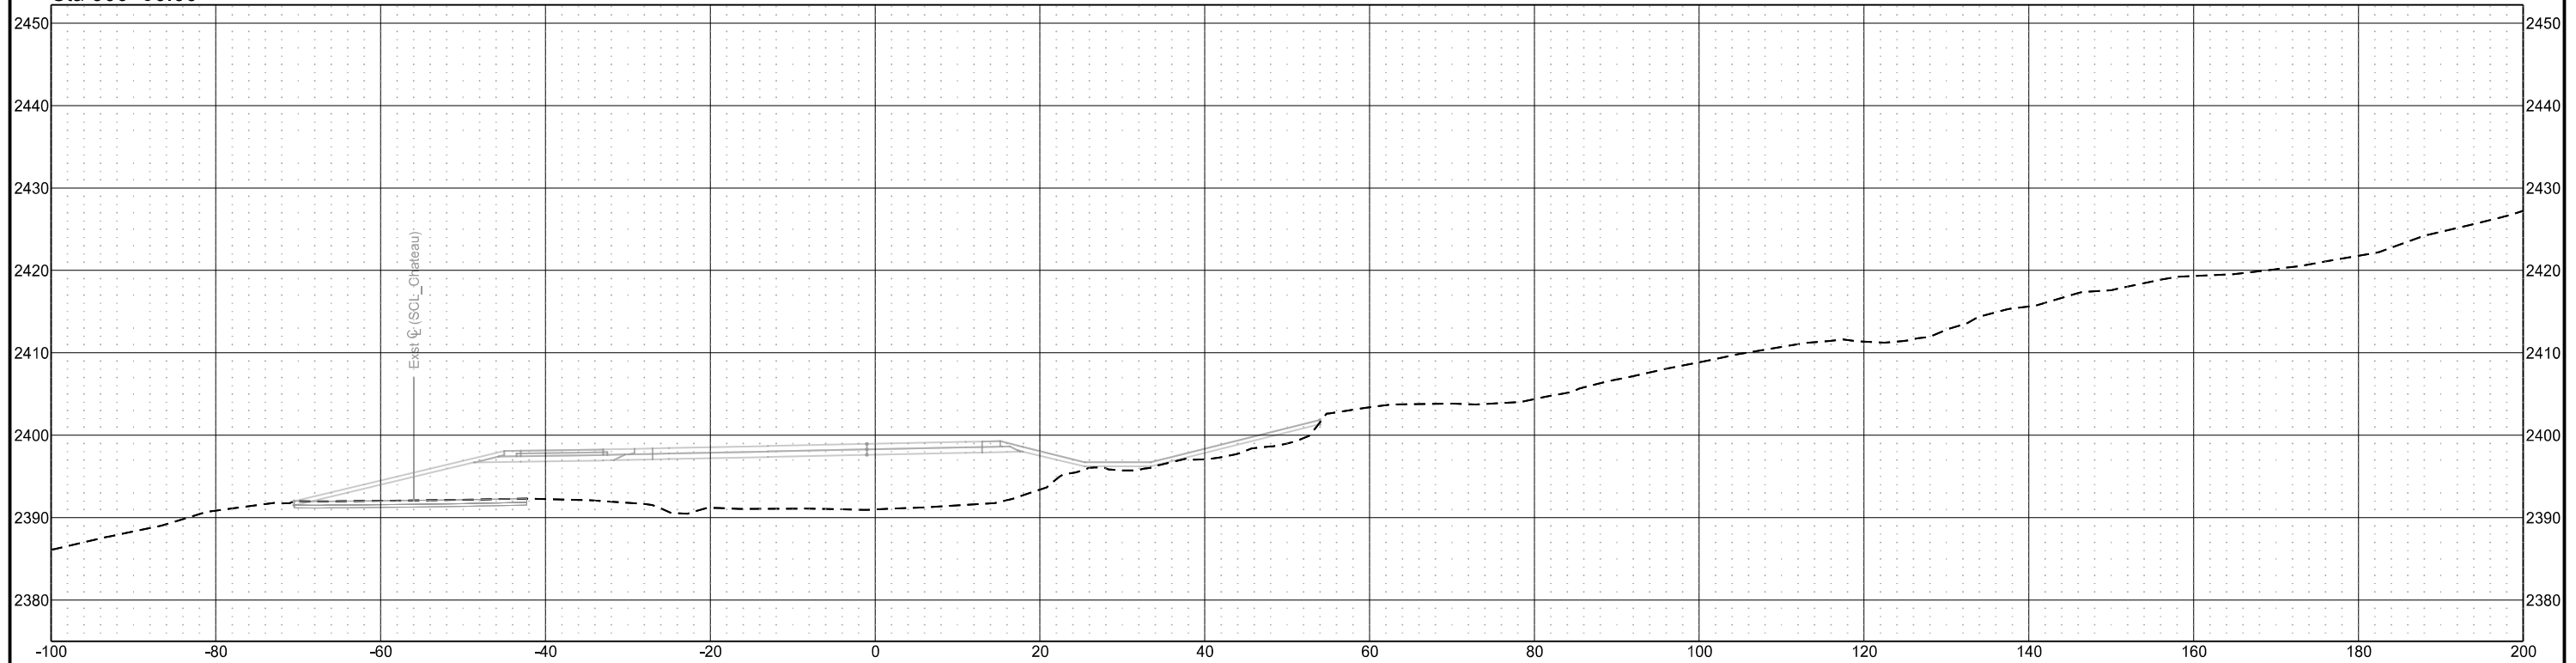


Chain = OCL_Traf_Bypass_CrossingEast


Chateau Road - Medora, ND
Burning Hills Amphitheater to Pacific Ave
Cross Sections
Temporary Bypass - Crossing East

| STATE | PROJECT NO. | SECTION NO. | SHEET NO. |
|-------|-------------------|-------------|-----------|
| ND | SS-FTF-5-999(036) | 200 | 538 |

Sta 500+47.15

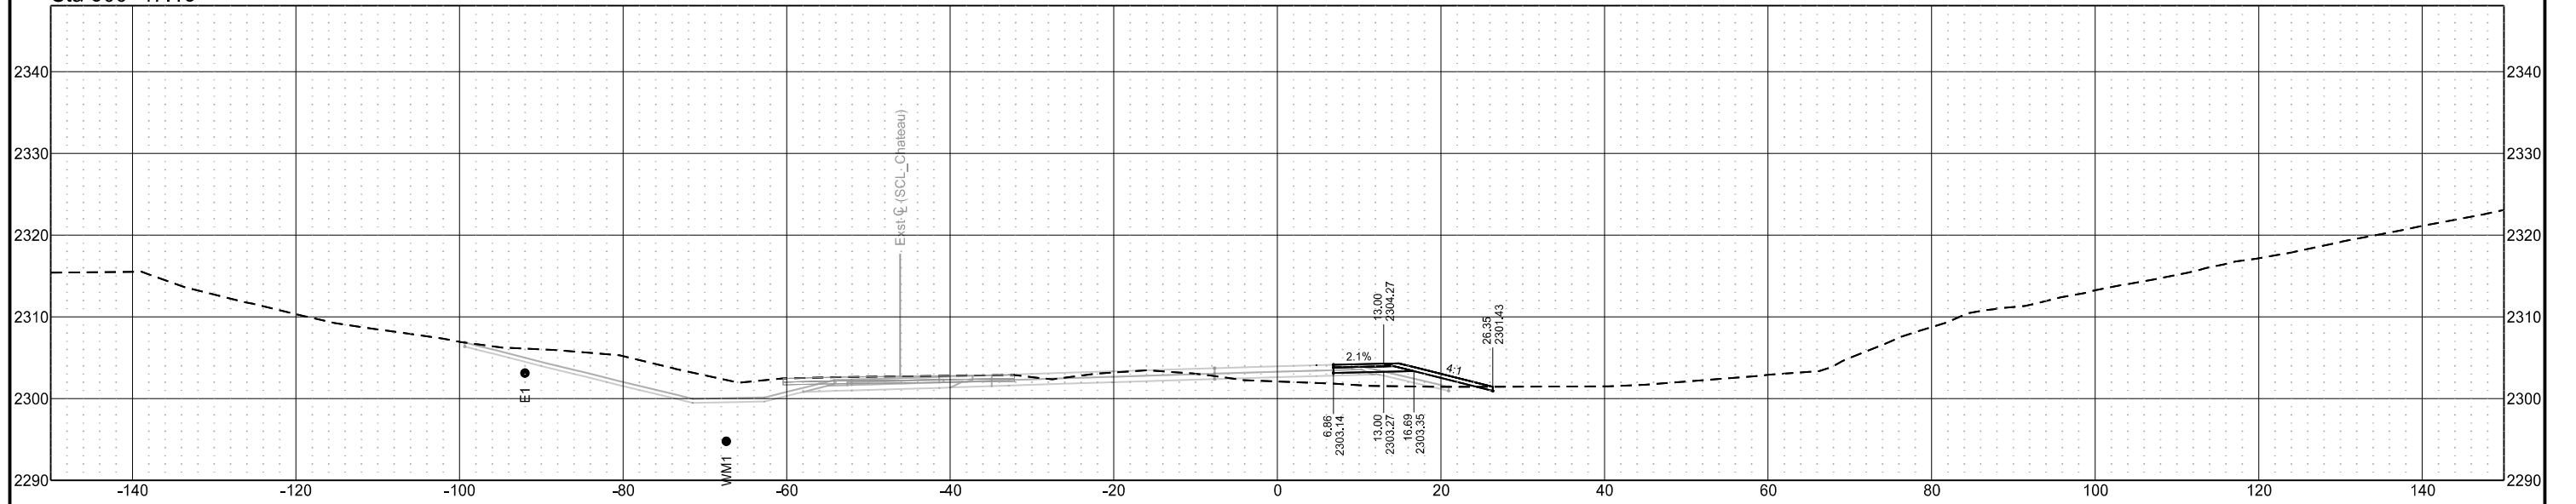

Sta 500+25.00

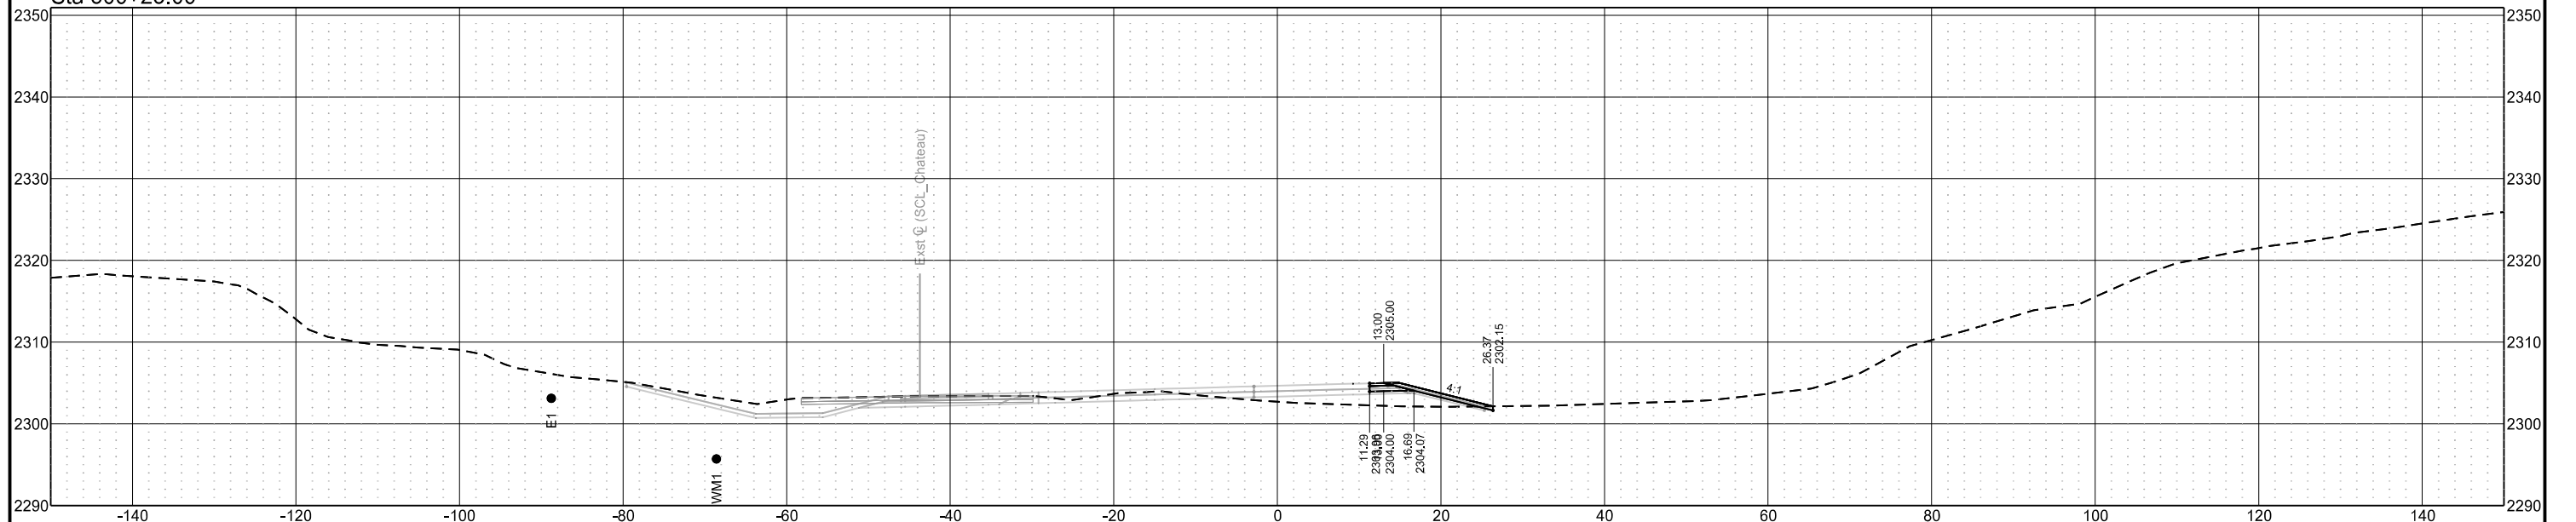


Chain = OCL_Traf_Bypass_CrossingEast


Chateau Road - Medora, ND
Burning Hills Amphitheater to Pacific Ave
Cross Sections
Temporary Bypass - Crossing East

| STATE | PROJECT NO. | SECTION NO. | SHEET NO. |
|-------|-------------------|-------------|-----------|
| ND | SS-FTF-5-999(036) | 200 | 539 |

Sta 500+75.00

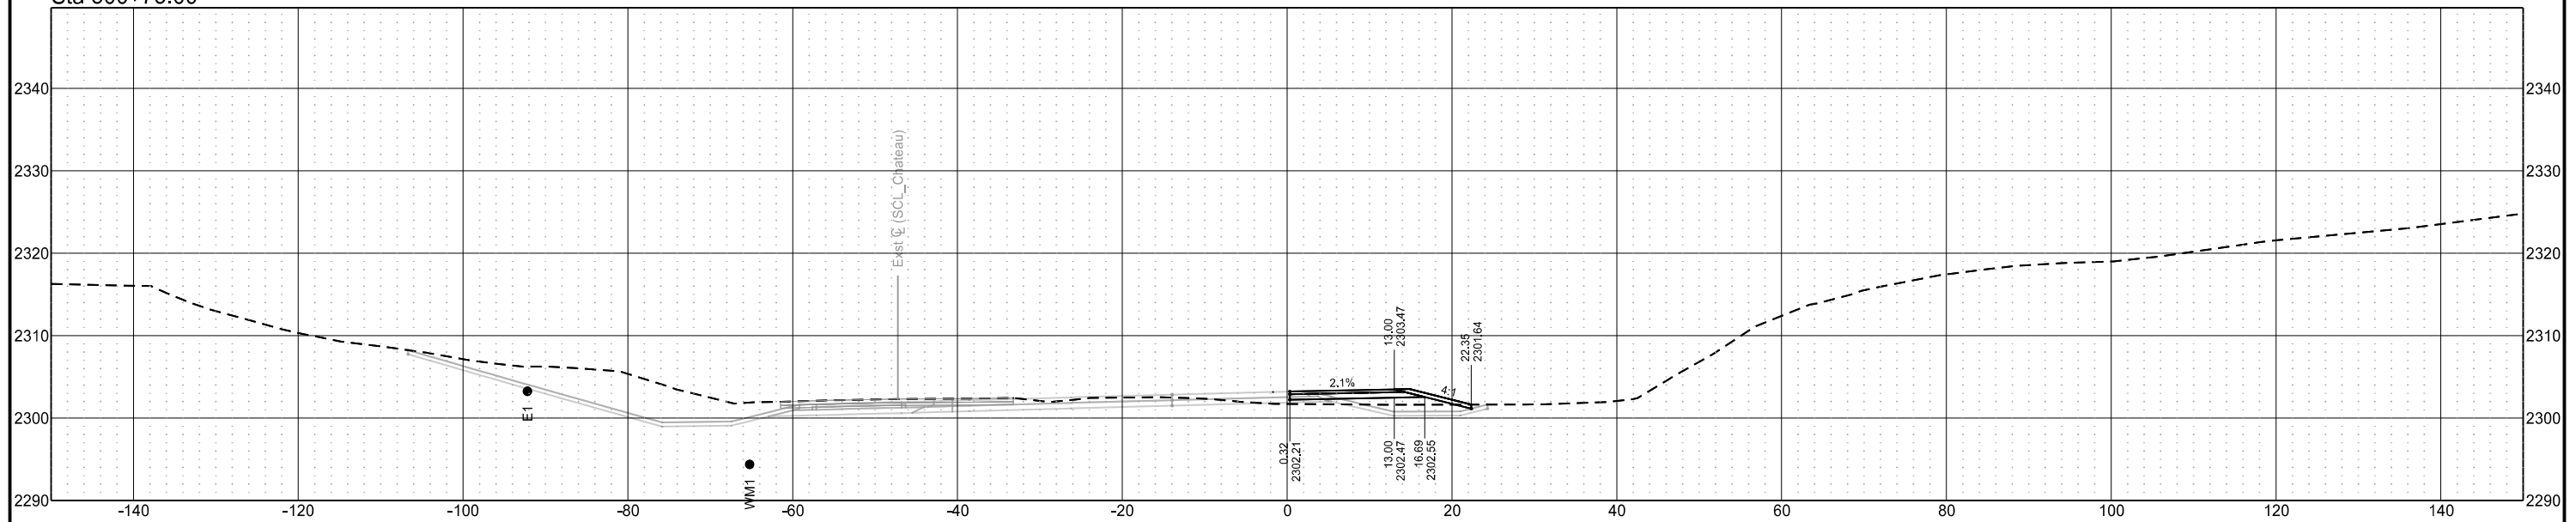

Sta 500+50.00

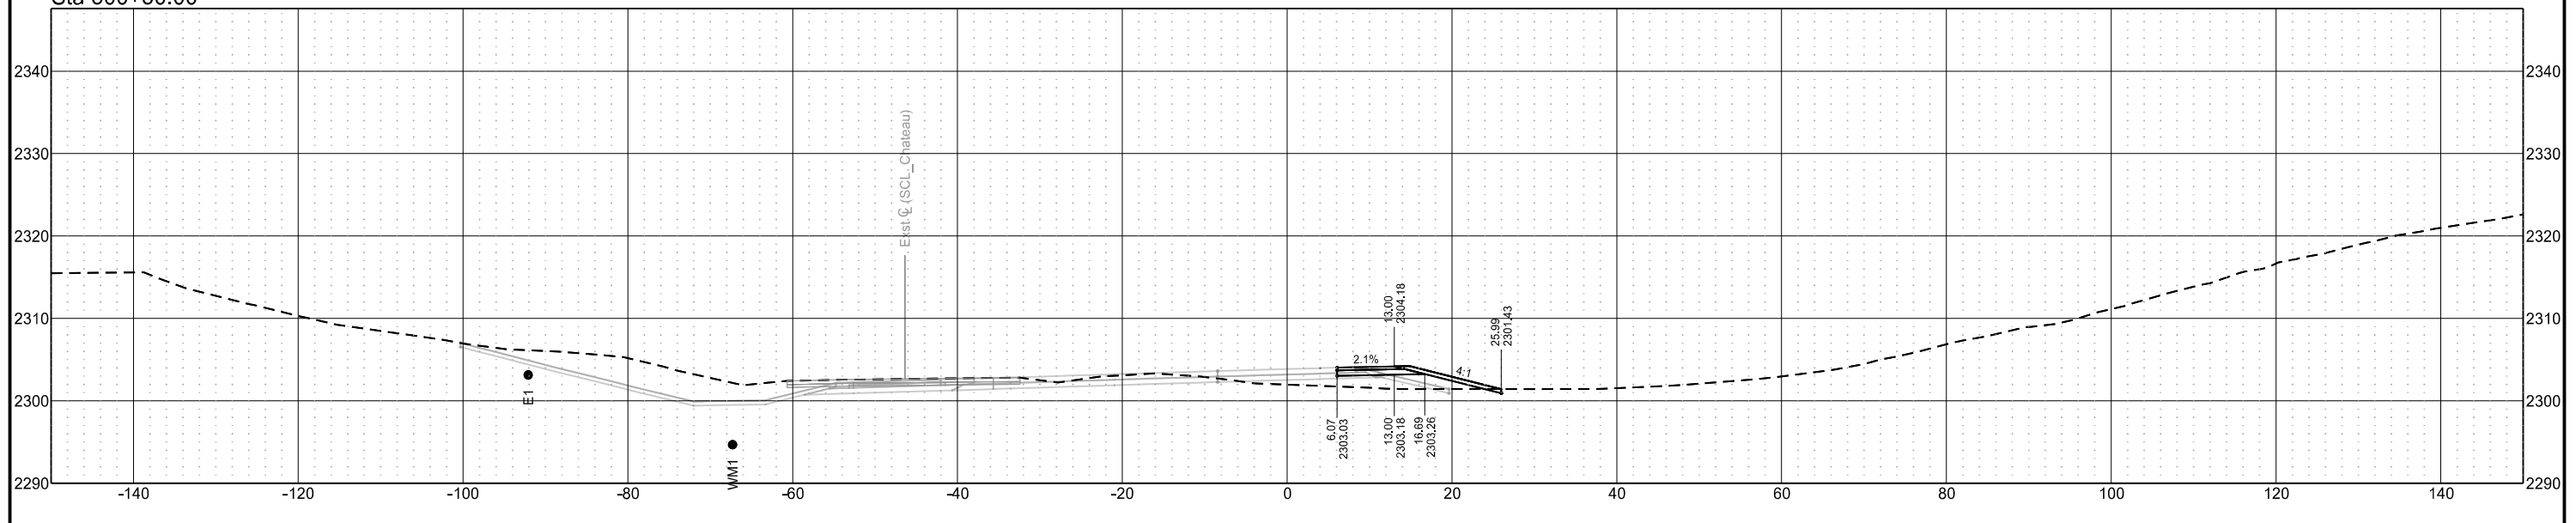


Chain = OCL_Traf_Bypass_CrossingEast


Chateau Road - Medora, ND
Burning Hills Amphitheater to Pacific Ave
Cross Sections
Temporary Bypass - Crossing East

| STATE | PROJECT NO. | SECTION NO. | SHEET NO. |
|-------|-------------------|-------------|-----------|
| ND | SS-FTF-5-999(036) | 200 | 540 |

Sta 501+00.00

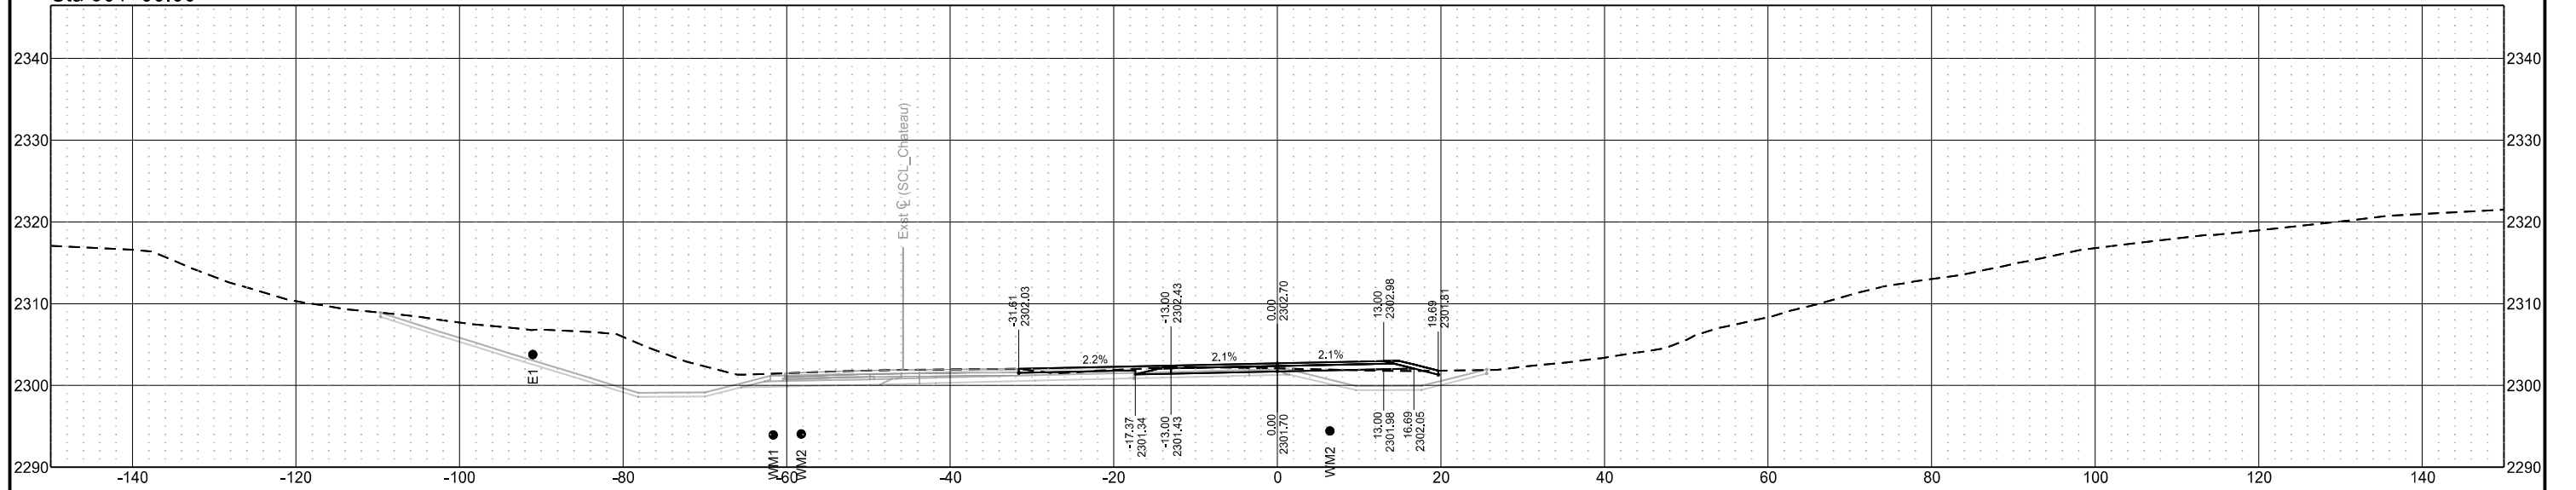

Sta 500+80.64

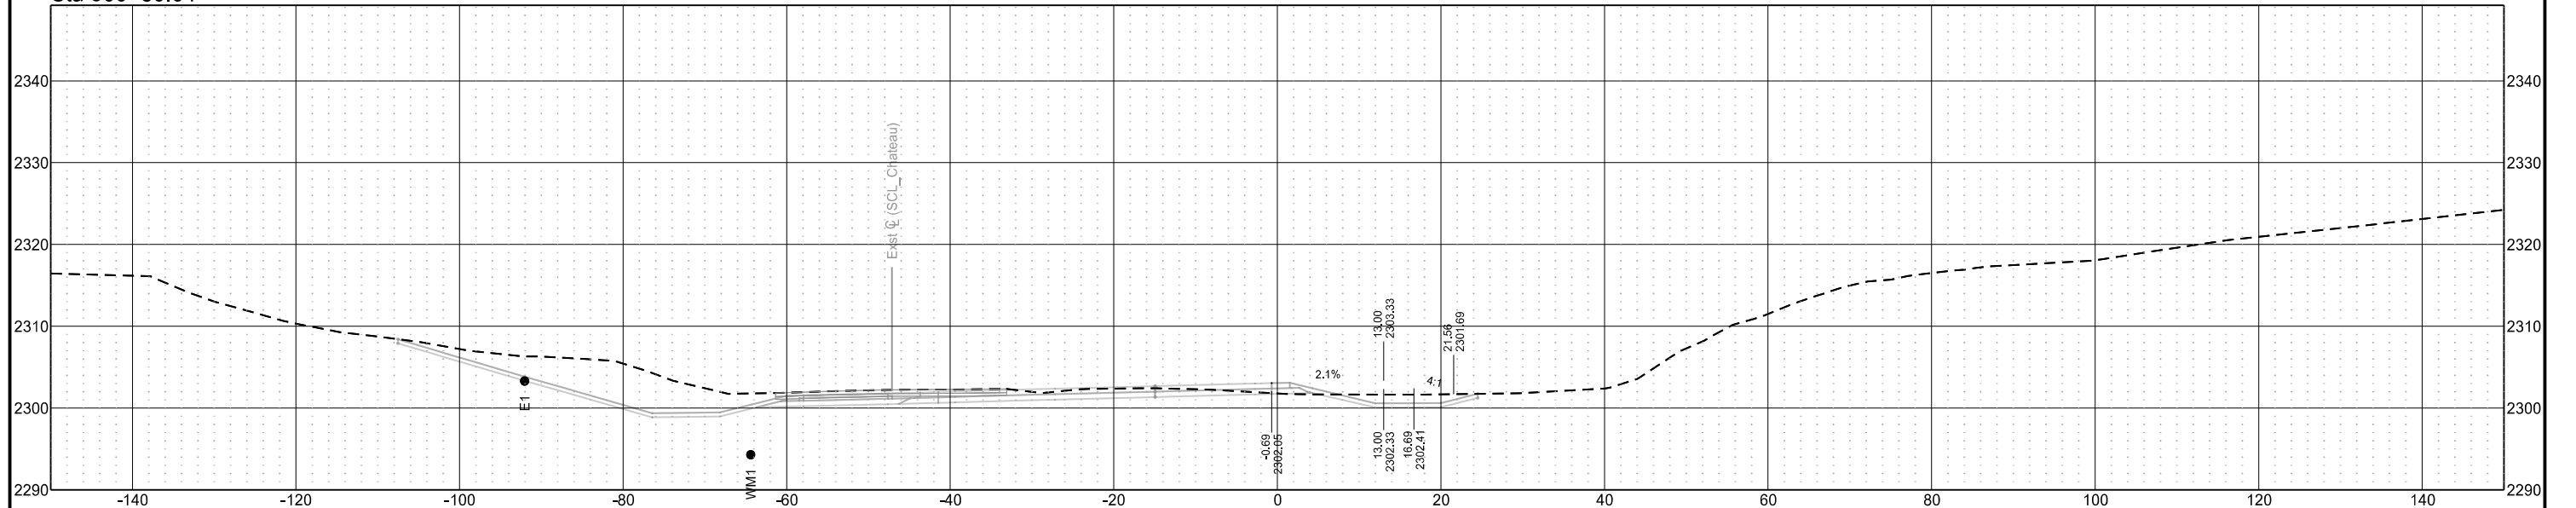


Chain = OCL_Traf_Bypass_CrossingEast


Chateau Road - Medora, ND
Burning Hills Amphitheater to Pacific Ave
Cross Sections
Temporary Bypass - Crossing East

| STATE | PROJECT NO. | SECTION NO. | SHEET NO. |
|-------|-------------------|-------------|-----------|
| ND | SS-FTF-5-999(036) | 200 | 541 |

Sta 501+50.00

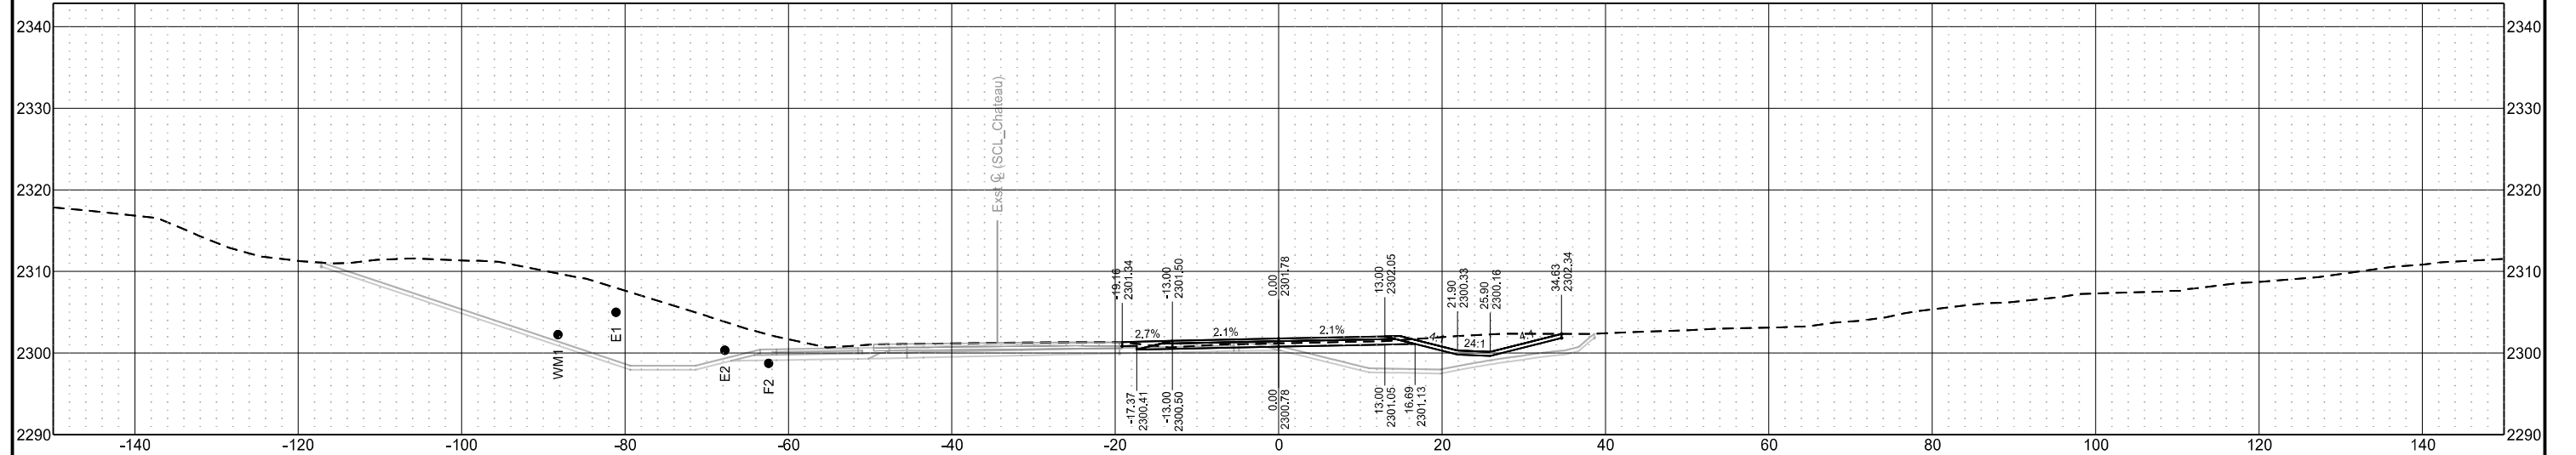

Sta 501+25.00

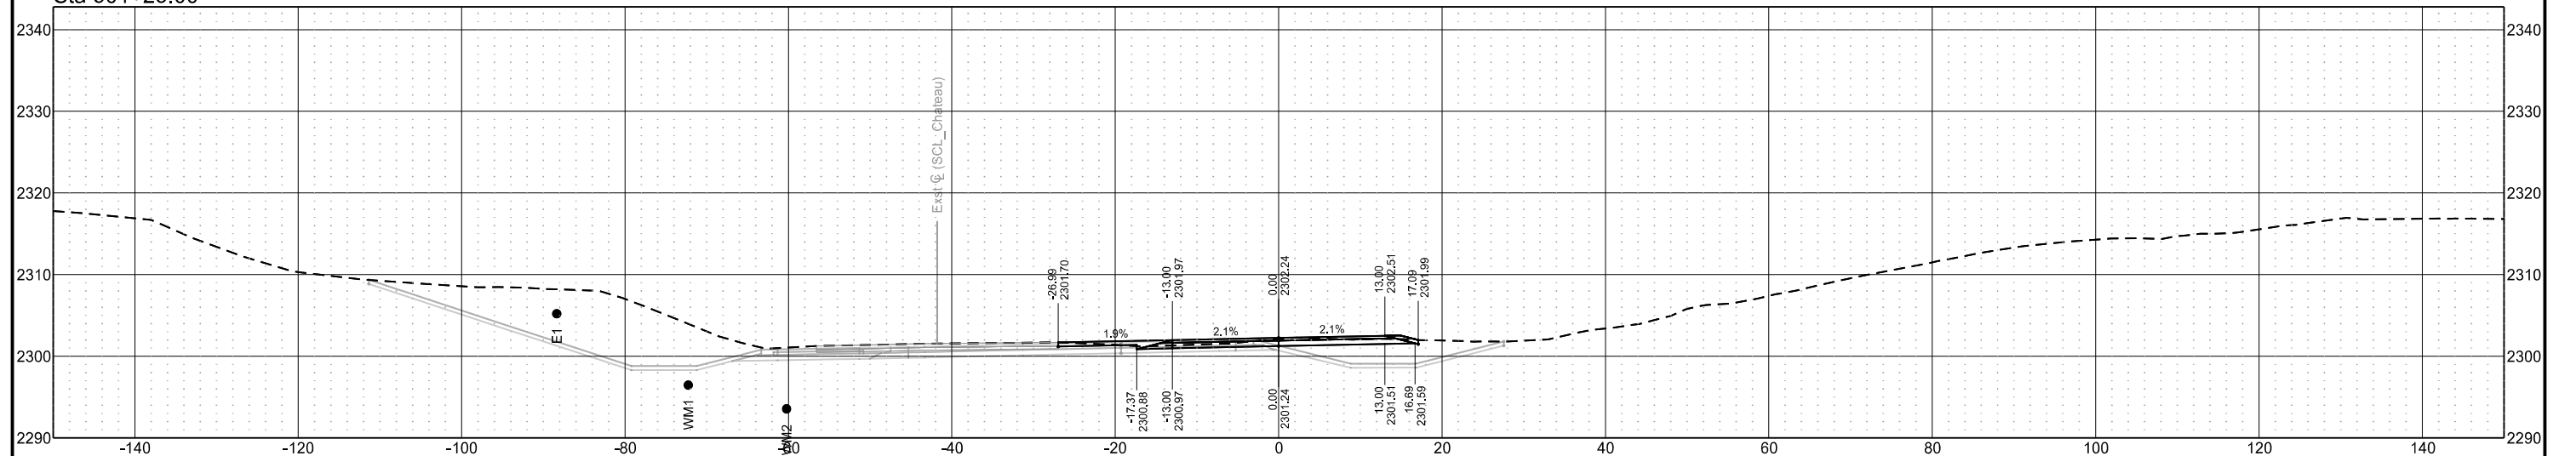


Chain = OCL_Traf_Bypass_CrossingEast


Chateau Road - Medora, ND
Burning Hills Amphitheater to Pacific Ave
Cross Sections
Temporary Bypass - Crossing East

| STATE | PROJECT NO. | SECTION NO. | SHEET NO. |
|-------|-------------------|-------------|-----------|
| ND | SS-FTF-5-999(036) | 200 | 542 |

Sta 501+72.69

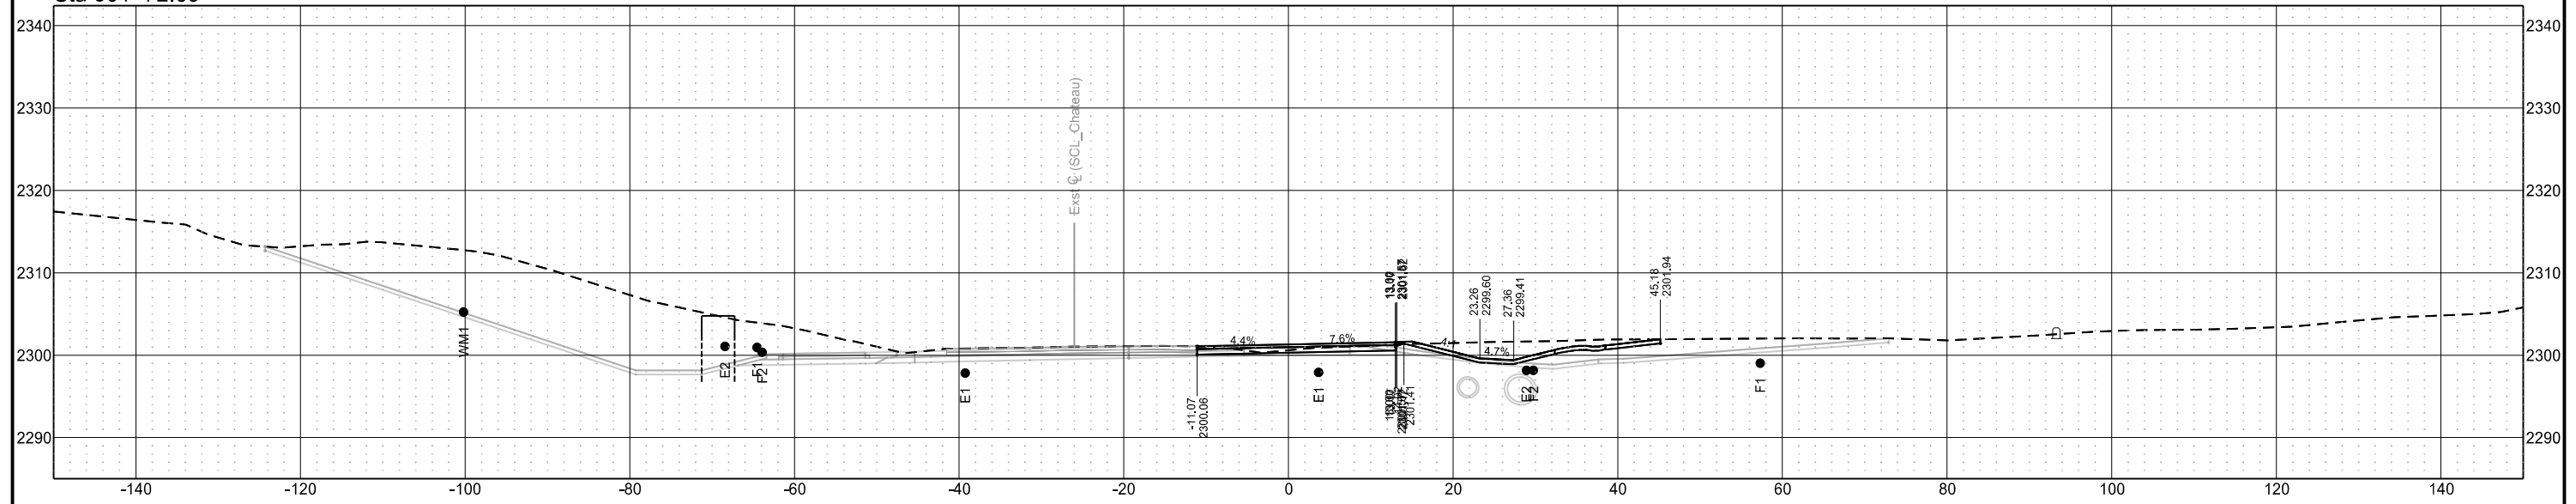


Sta 501+50.43

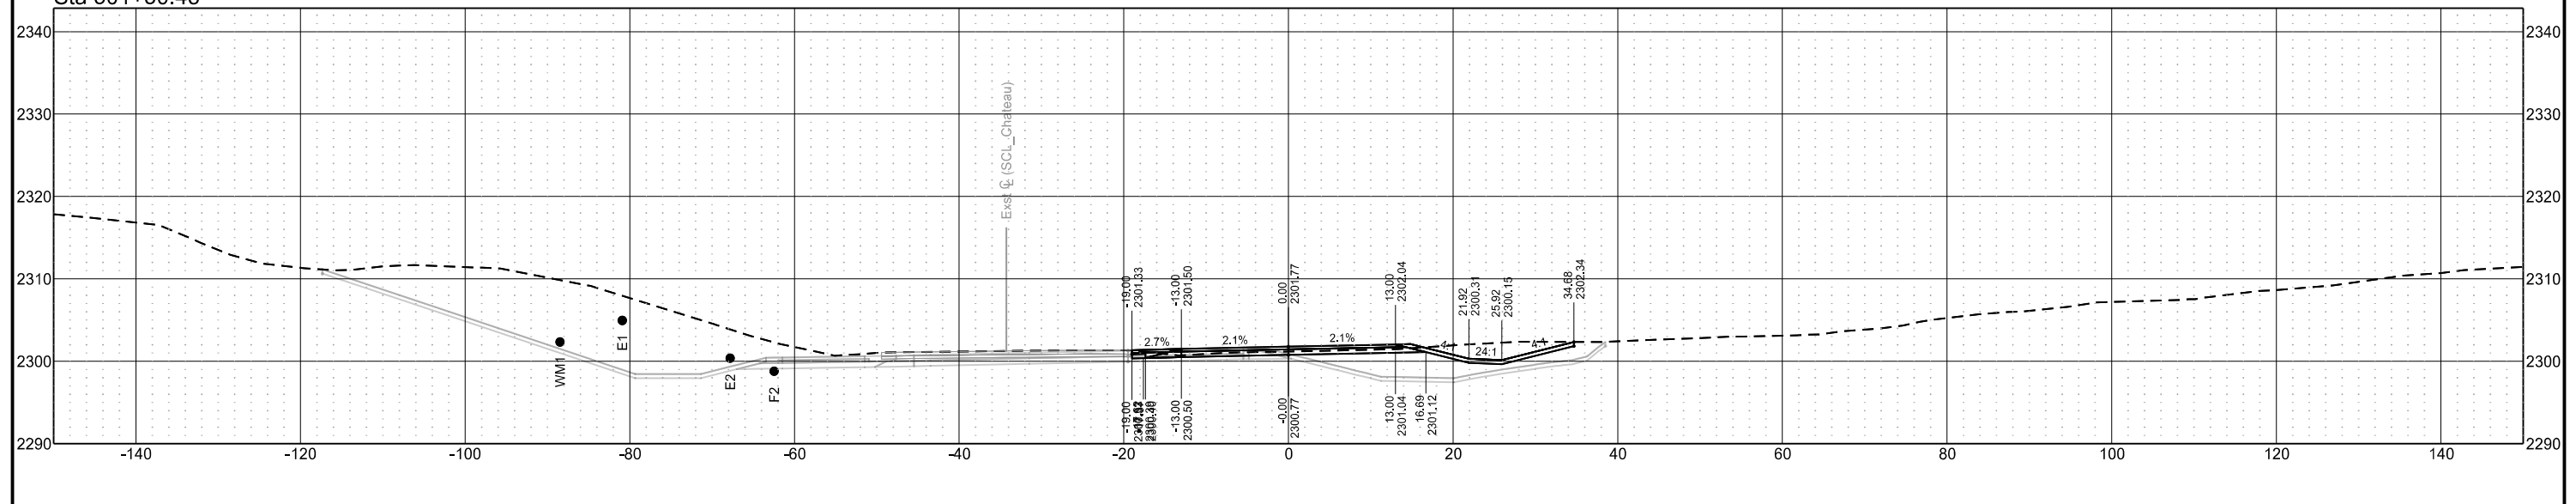


| STATE | PROJECT NO. | SECTION NO. | SHEET NO. |
|-------|-------------------|-------------|-----------|
| ND | SS-FTF-5-999(036) | 200 | 543 |

Sta 502+00.00

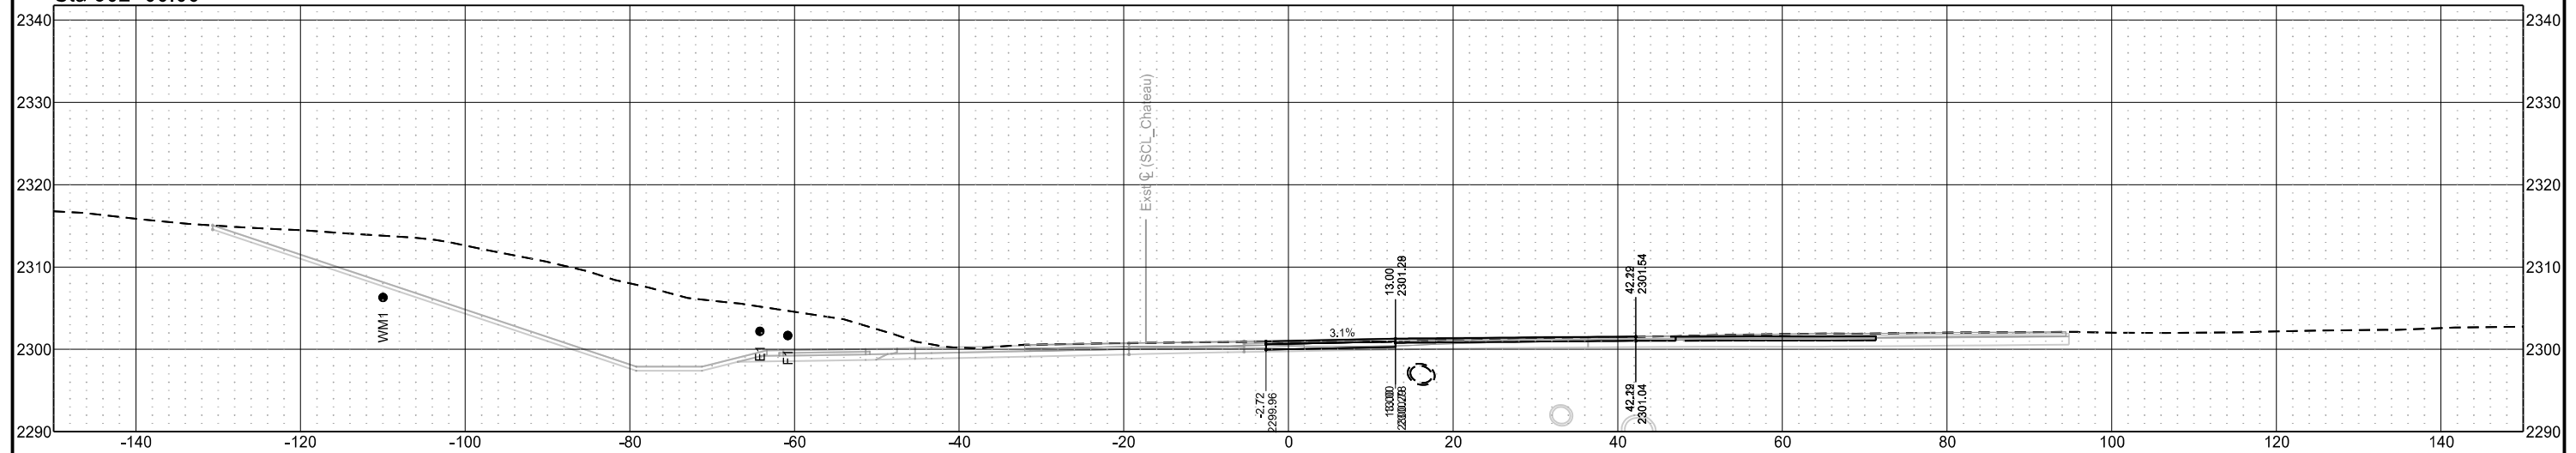



Sta 501+75.00

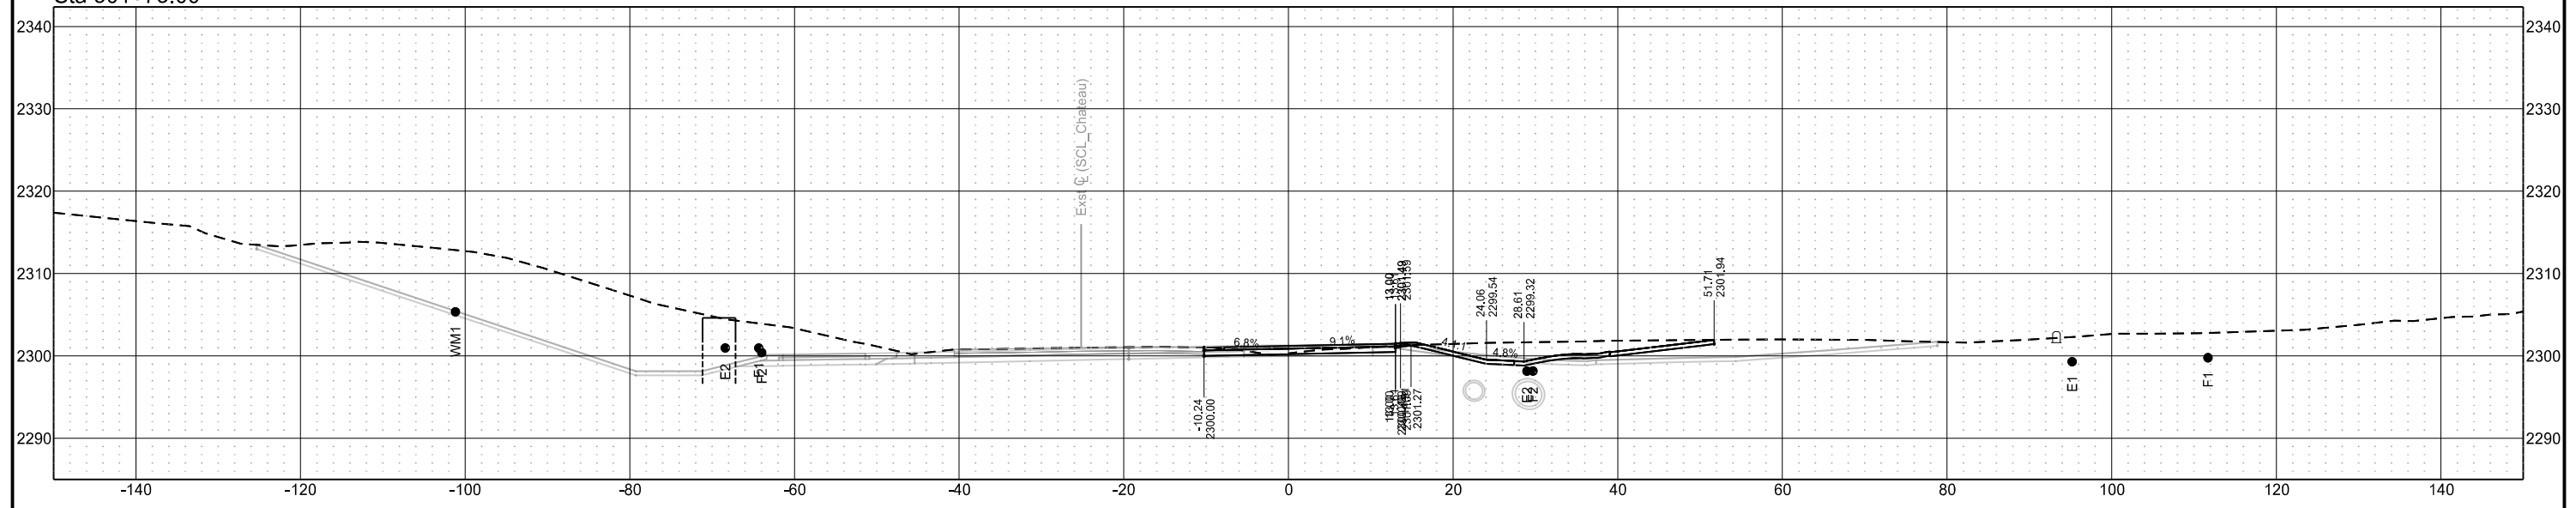

Chain = OCL_Traf_Bypass_CrossingEast

Chateau Road - Medora, ND
Burning Hills Amphitheater to Pacific Ave
Cross Sections
Temporary Bypass - Crossing East



| STATE | PROJECT NO. | SECTION NO. | SHEET NO. |
|-------|-------------------|-------------|-----------|
| ND | SS-FTF-5-999(036) | 200 | 544 |

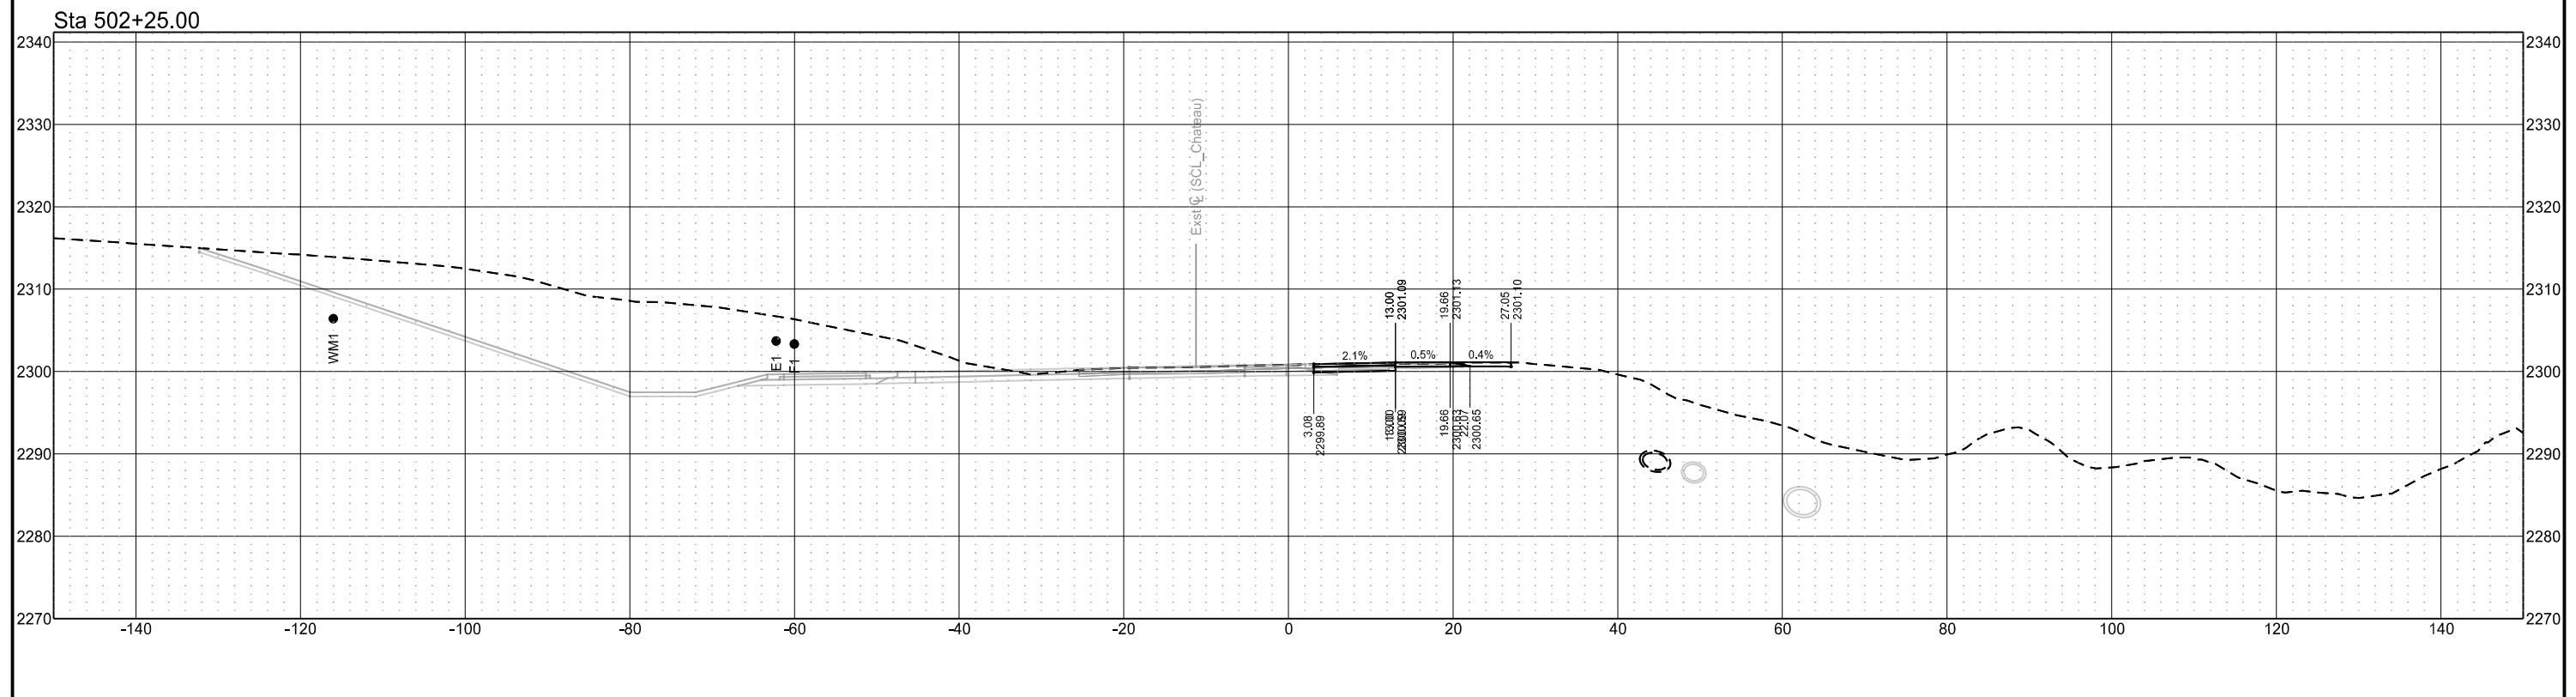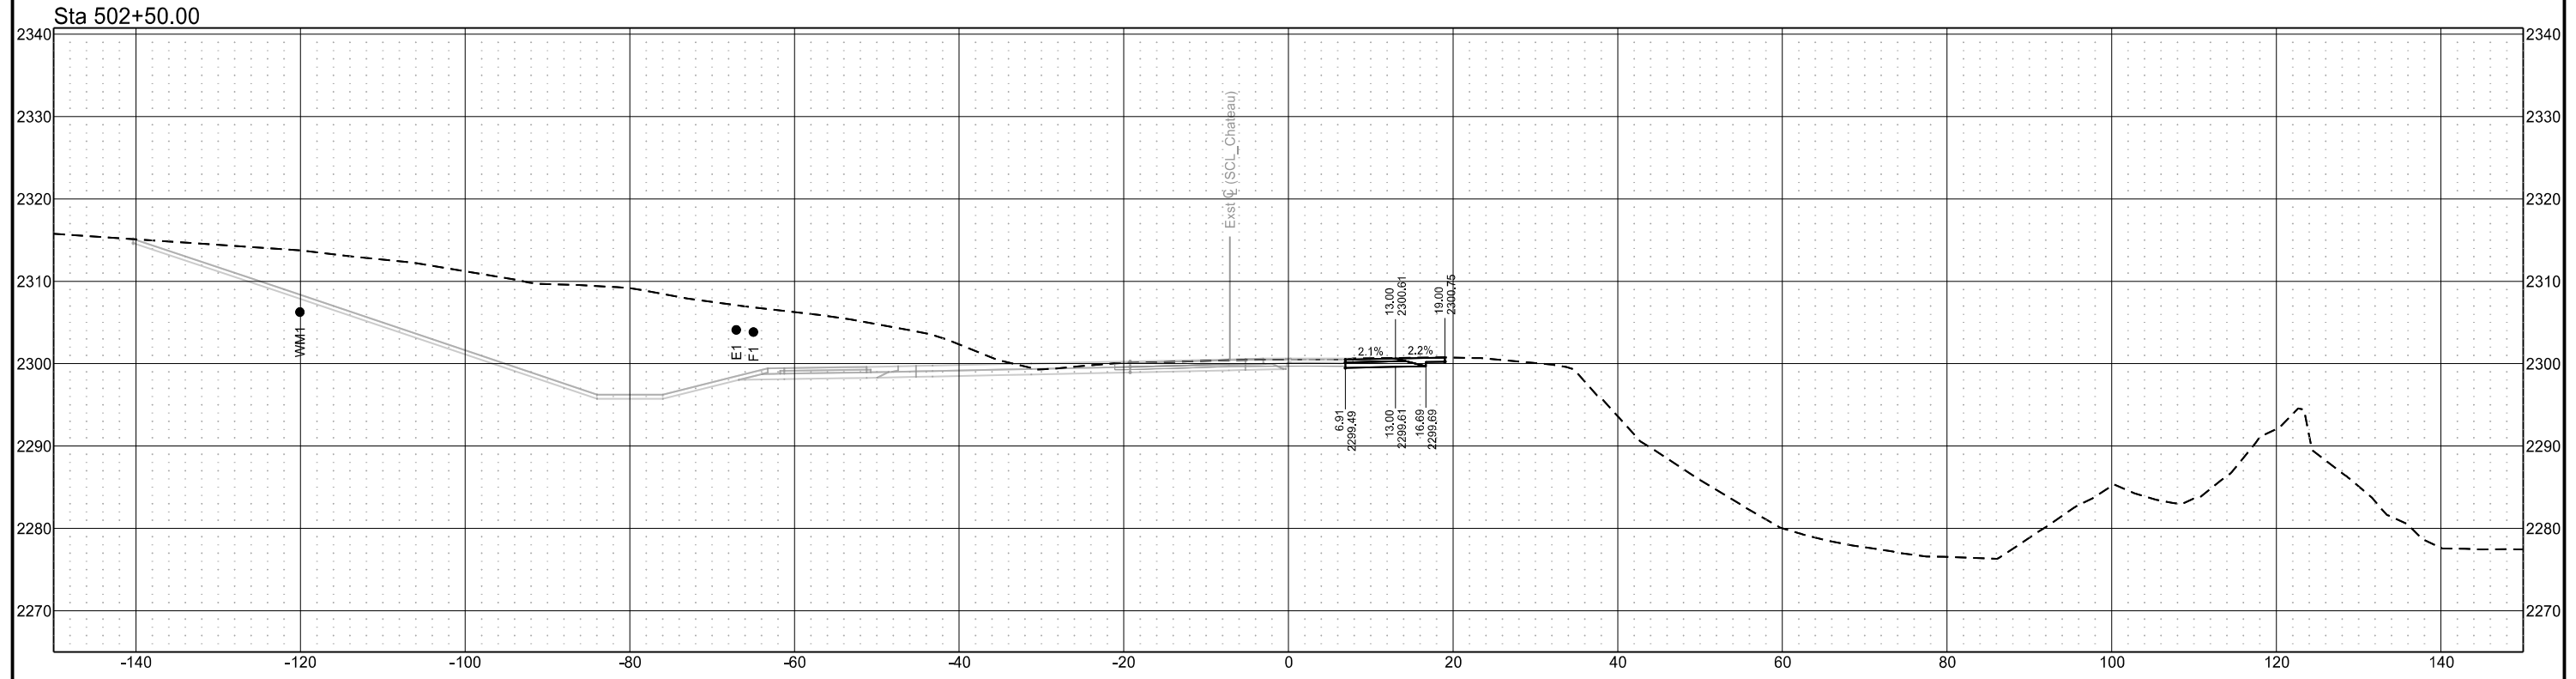

Chain = OCL_Traf_Bypass_CrossingEast

Chateau Road - Medora, ND
Burning Hills Amphitheater to Pacific Ave
Cross Sections
Temporary Bypass - Crossing East

| STATE | PROJECT NO. | SECTION NO. | SHEET NO. |
|-------|-------------------|-------------|-----------|
| ND | SS-FTF-5-999(036) | 200 | 545 |

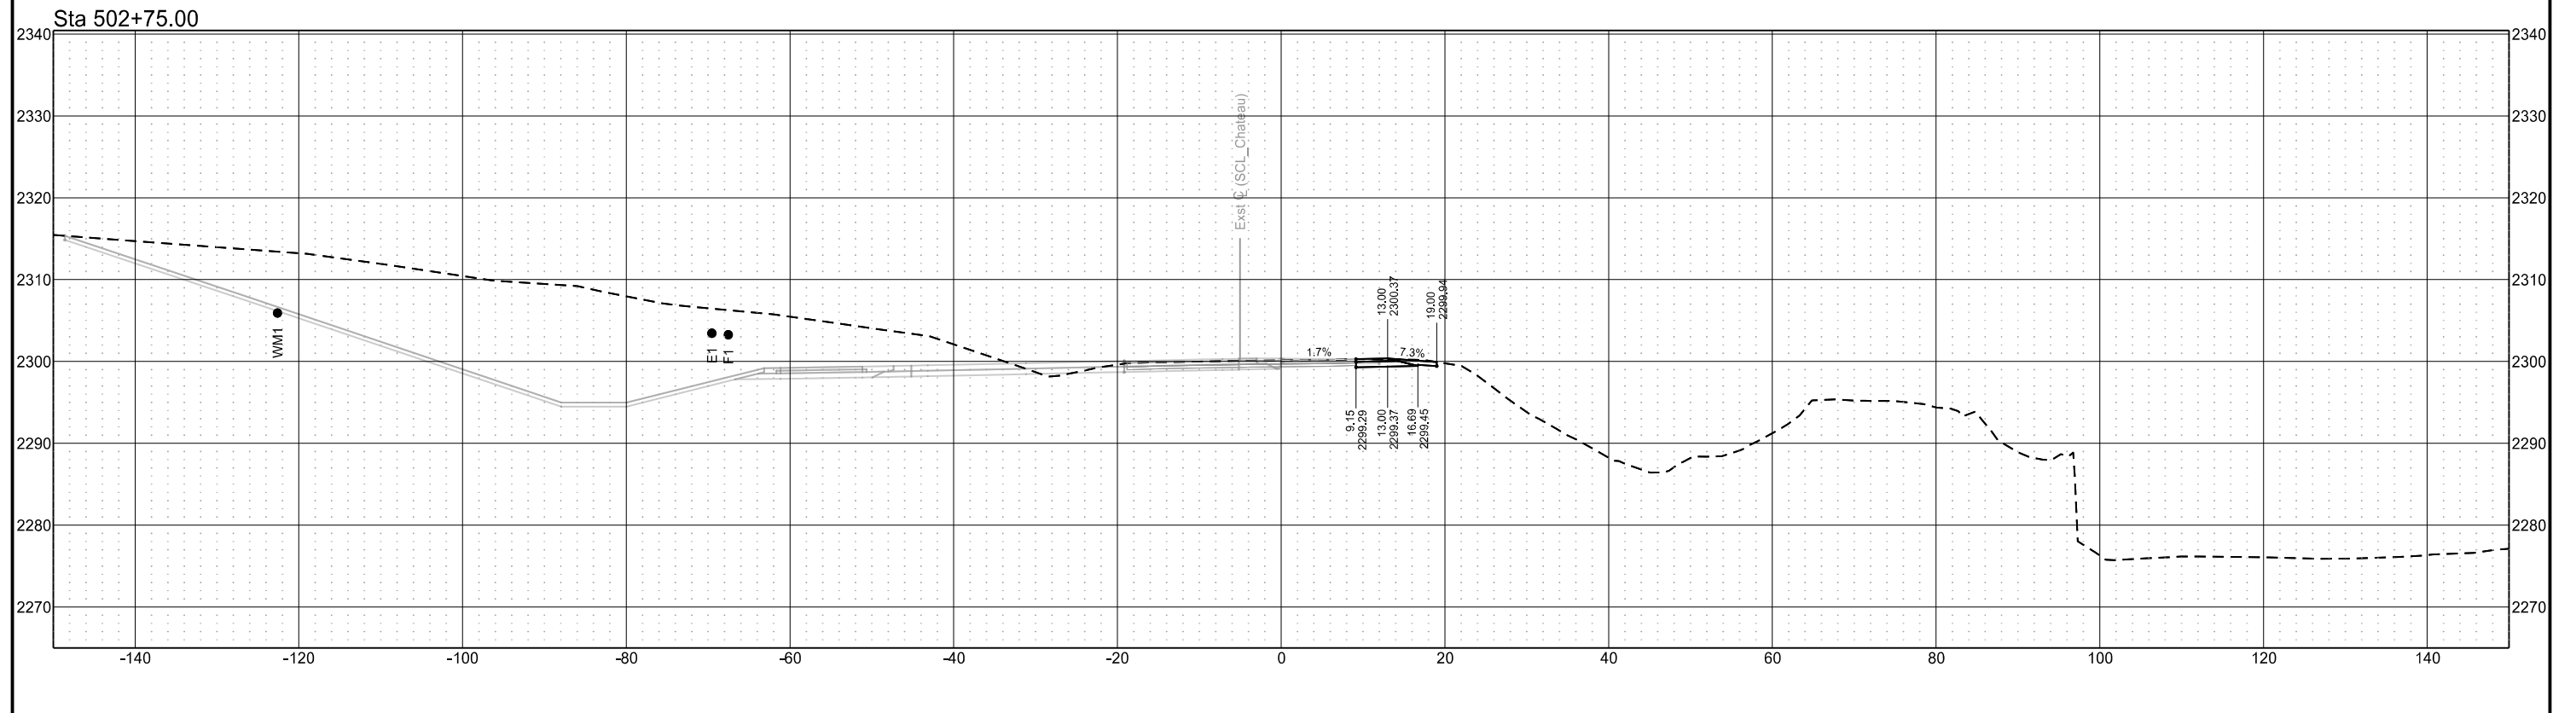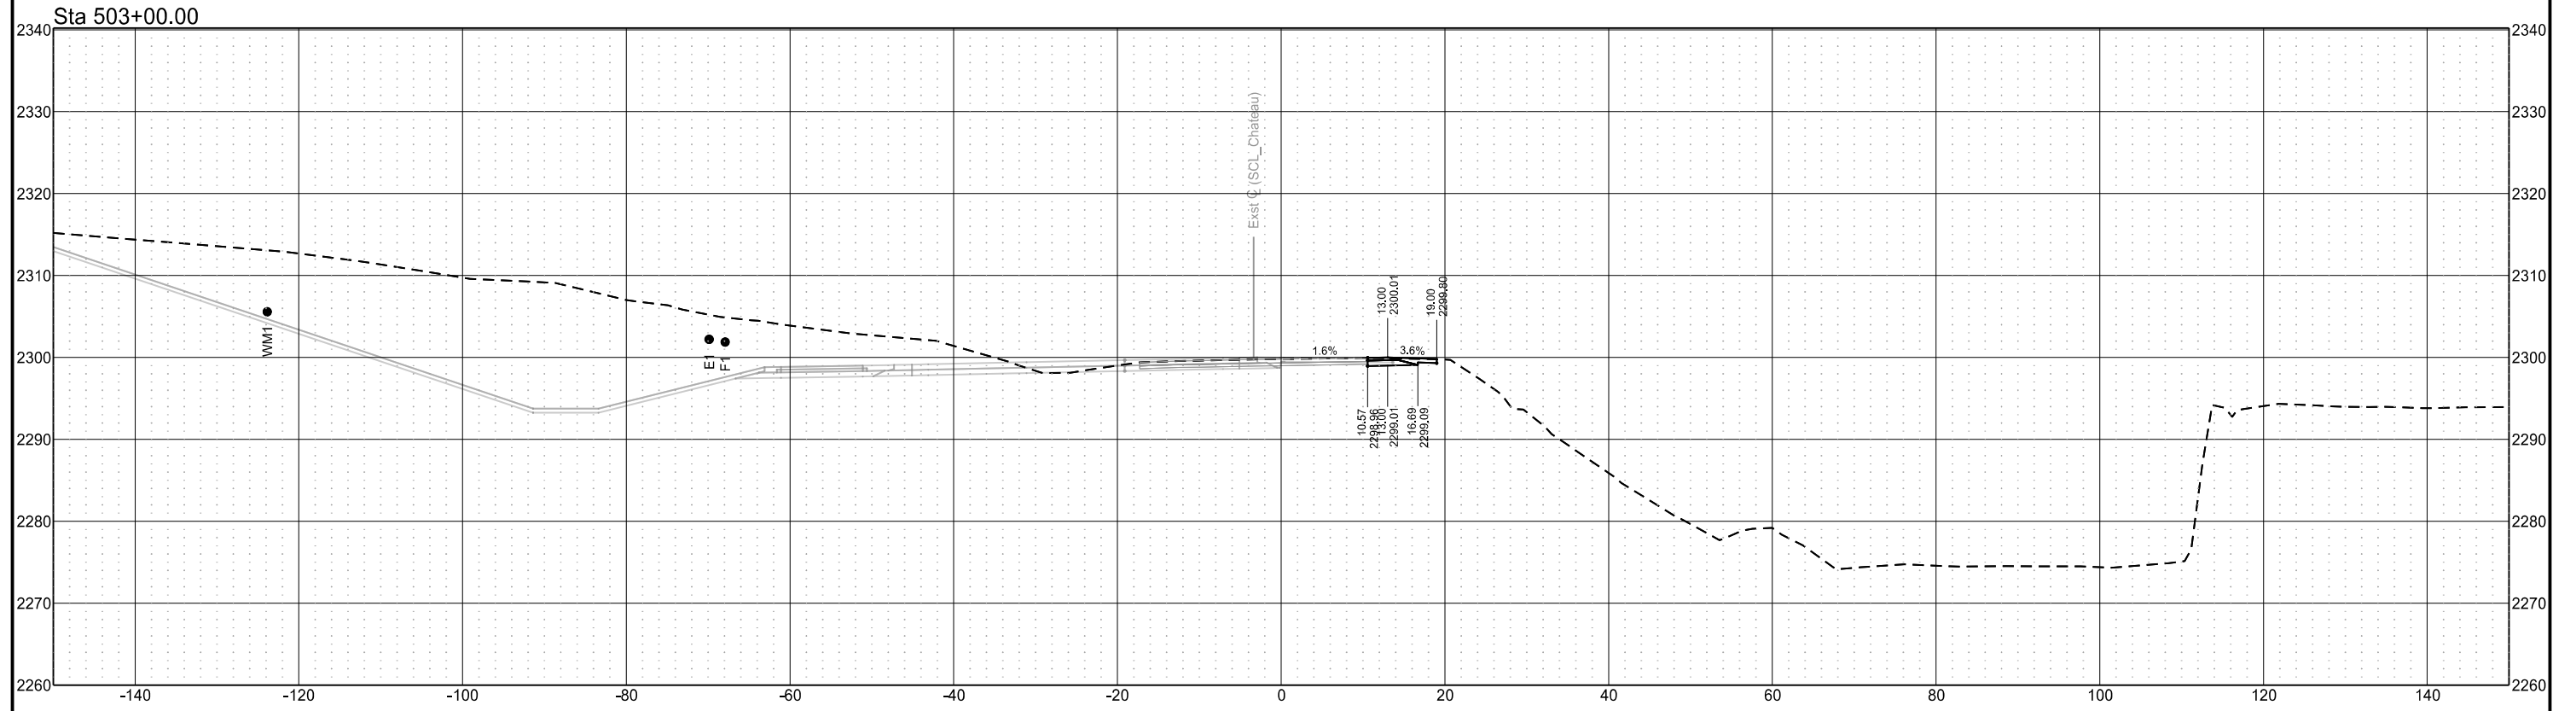

Chain = OCL_Traf_Bypass_CrossingEast

Chateau Road - Medora, ND
Burning Hills Amphitheater to Pacific Ave
Cross Sections
Temporary Bypass - Crossing East

| STATE | PROJECT NO. | SECTION NO. | SHEET NO. |
|-------|-------------------|-------------|-----------|
| ND | SS-FTF-5-999(036) | 200 | 546 |

