

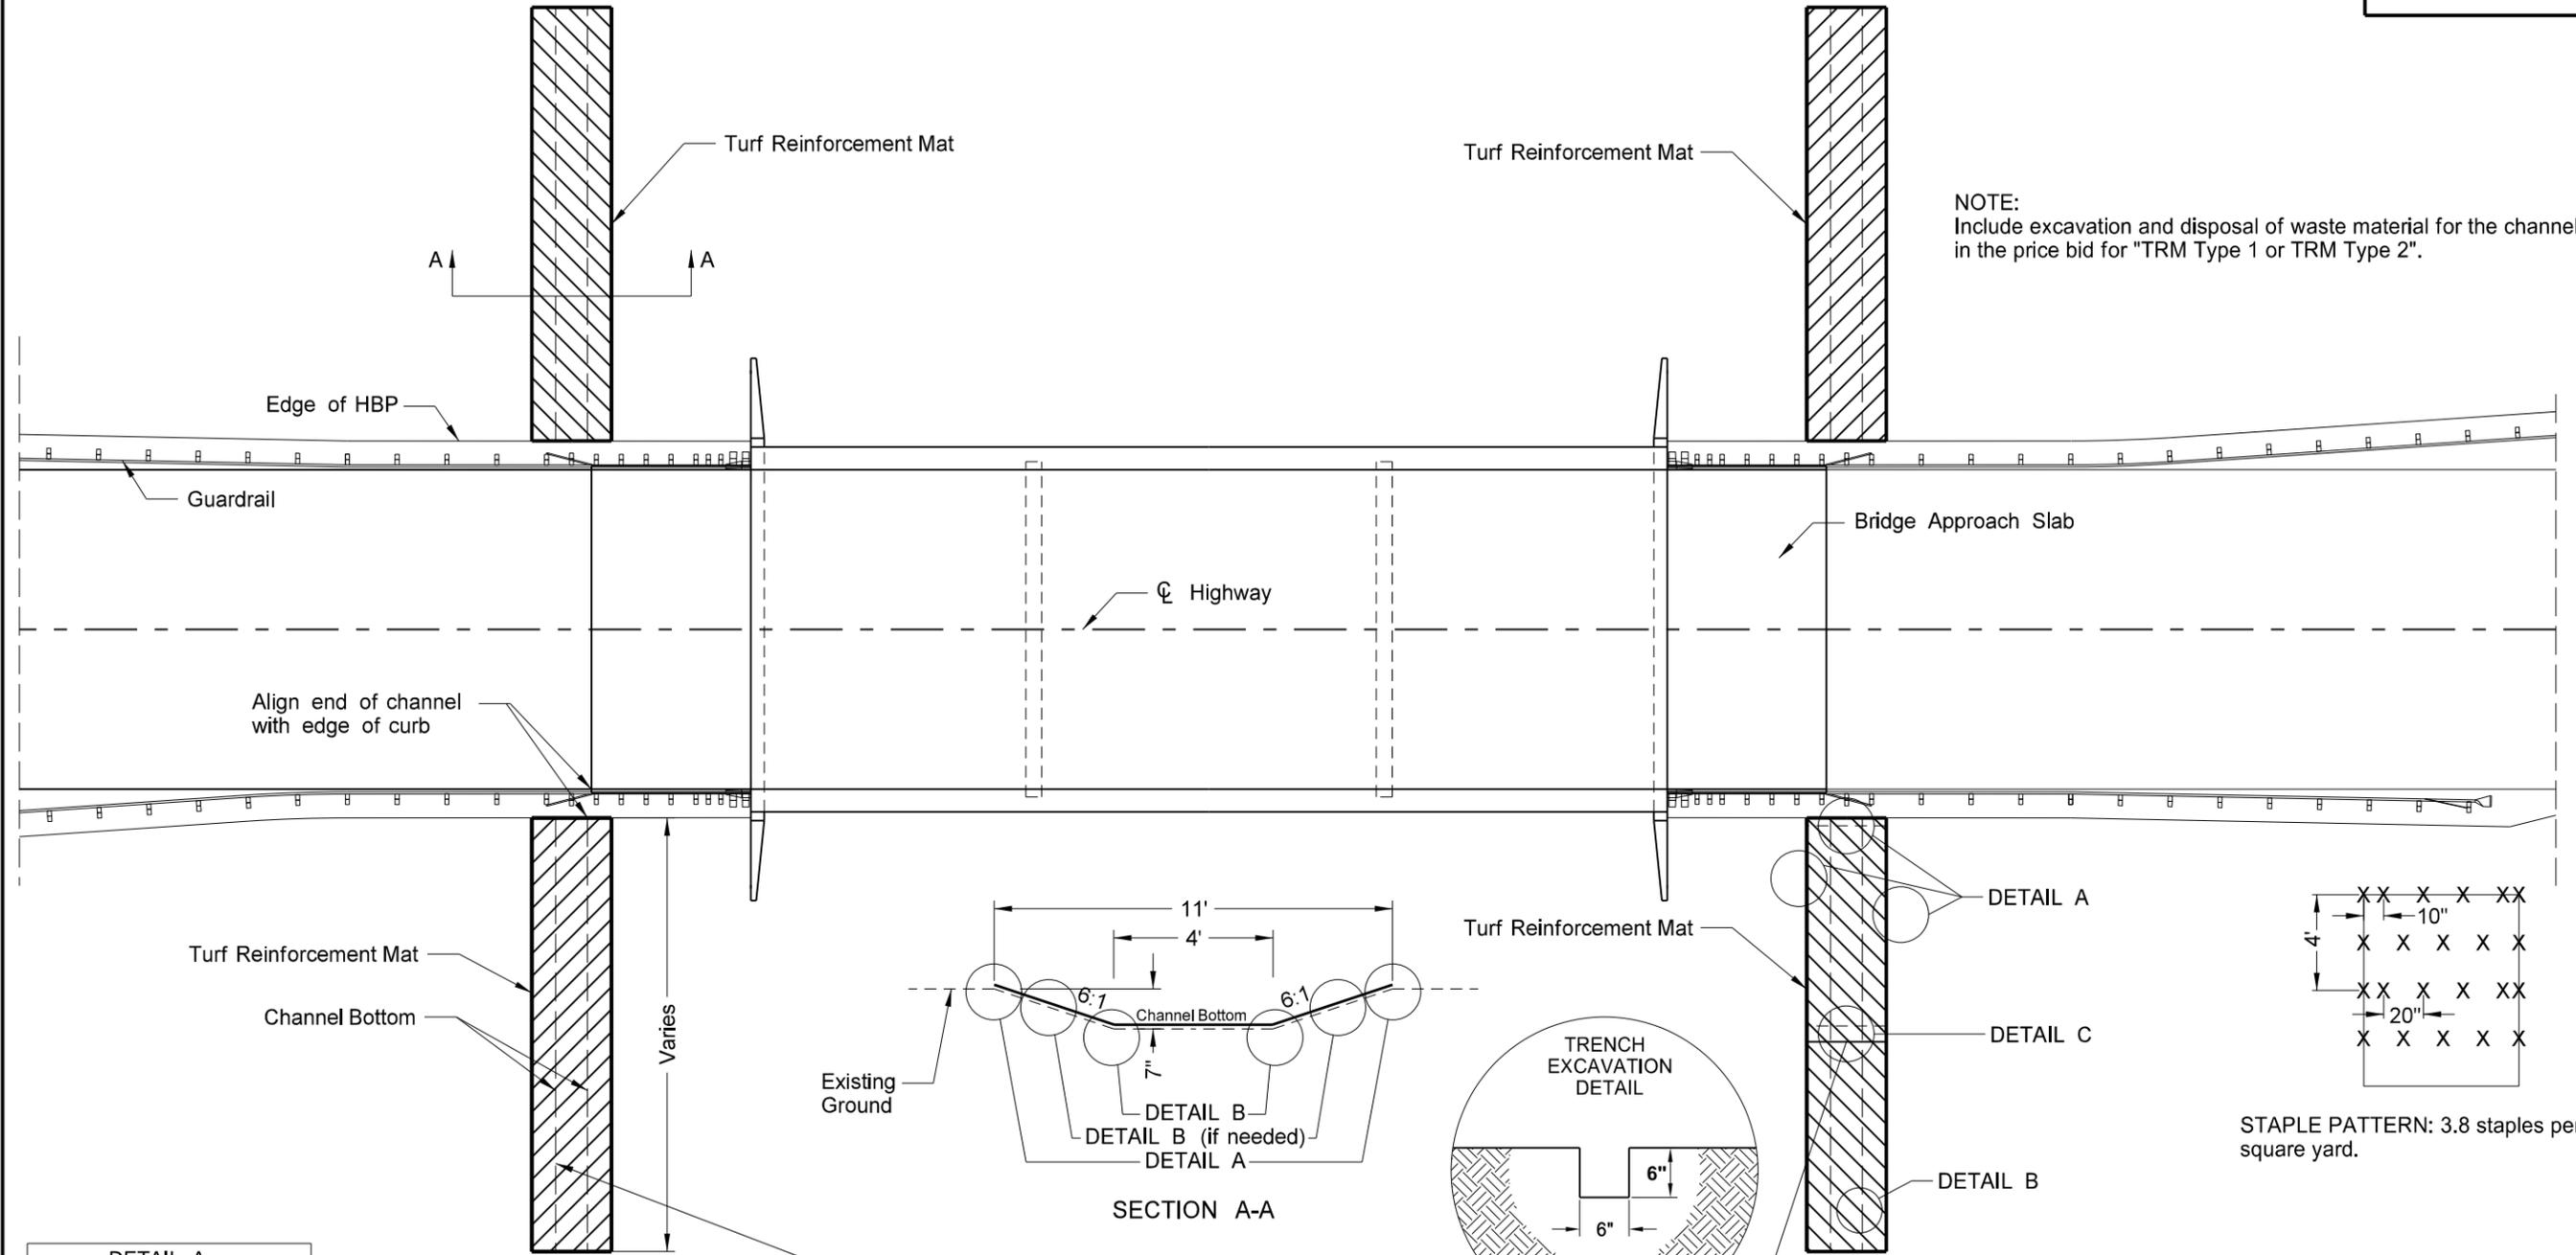
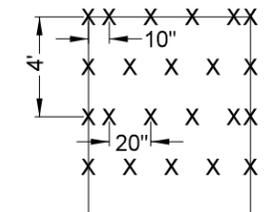


BRIDGE APPROACH SLAB DRAINAGE DETAIL




D-255-1

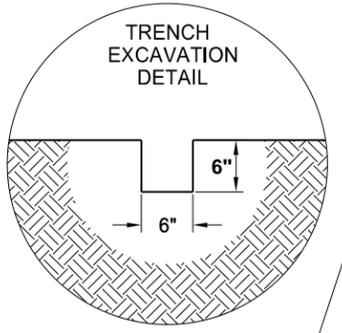

NOTE:  
Include excavation and disposal of waste material for the channel in the price bid for "TRM Type 1 or TRM Type 2".

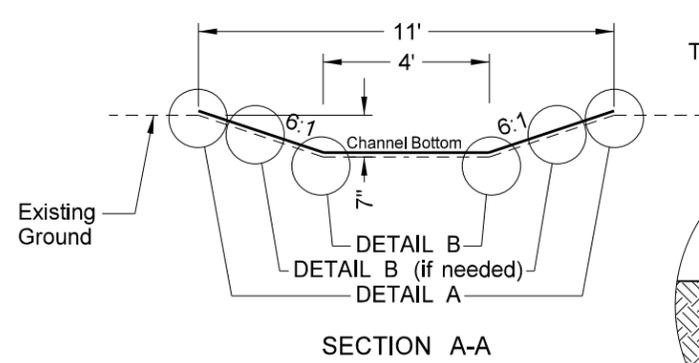

STAPLE PATTERN: 3.8 staples per square yard.

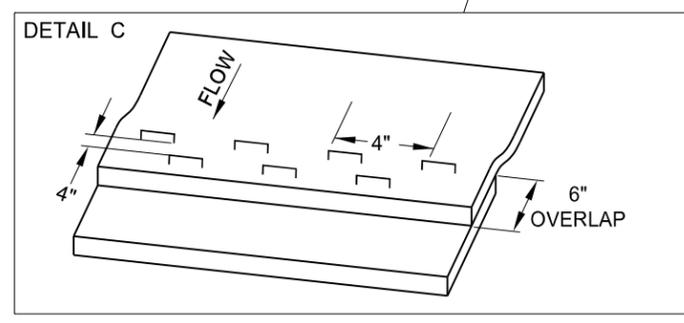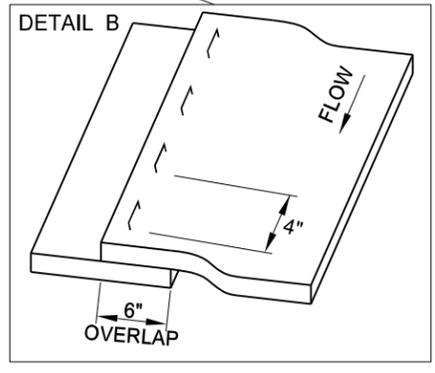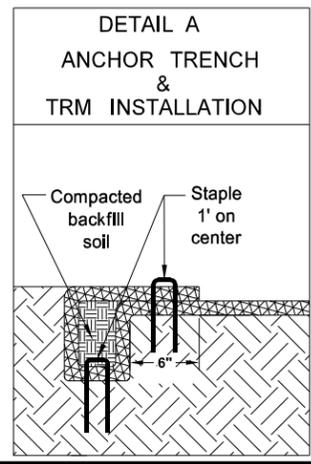

NOTES:  
Don't place longitudinal seams along the channel bottom.  
Top seam must be minimum 0.5' above the channel bottom.

NORTH DAKOTA DEPARTMENT OF TRANSPORTATION	
11-23-10	
REVISIONS	
DATE	CHANGE
06-26-14	Changed standard drawing number from D-708-4 to D-255-1.
07-27-15	Changed installation details.

This document was originally issued and sealed by  
Roger Weigel  
Registration Number  
PE- 2930,  
on 07/27/15 and the original document is stored at the  
North Dakota Department  
of Transportation