



STATE	PROJECT NO.	SECTION NO.	SHEET NO.
ND			

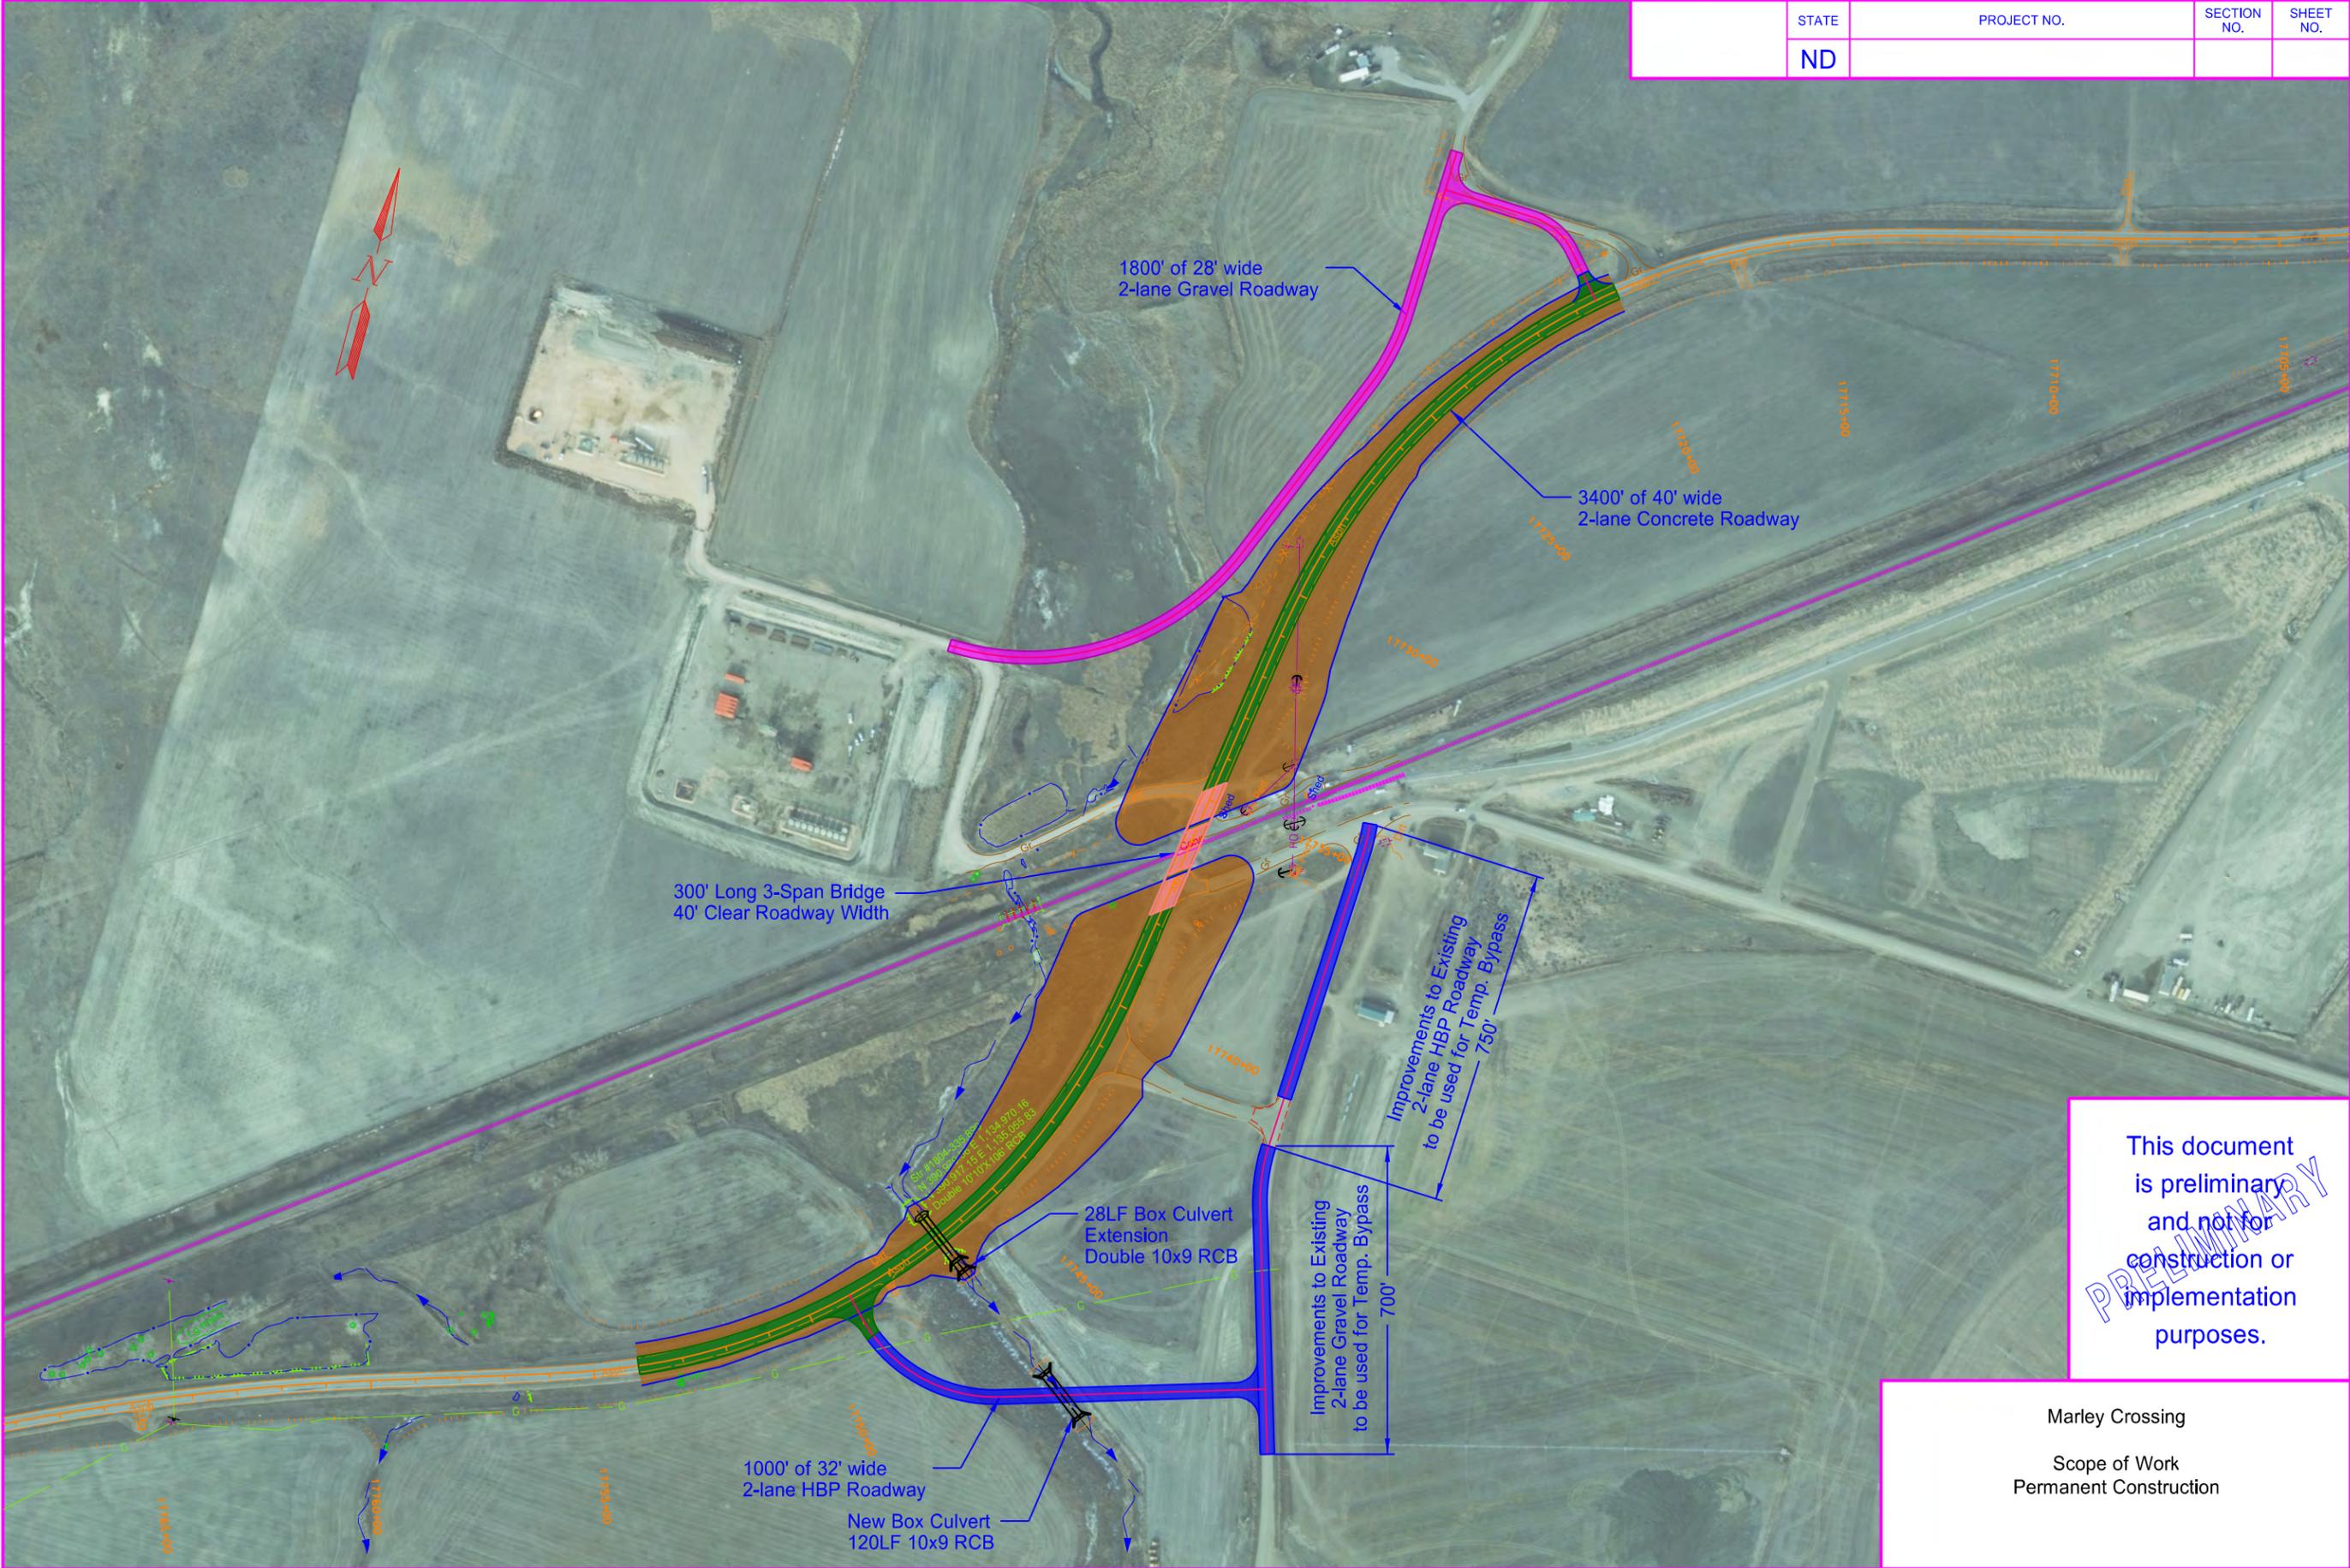

This document is preliminary and not for construction or implementation purposes.

Marley Crossing
 Scope of Work
 Permanent Construction


STATE	PROJECT NO.	SECTION NO.	SHEET NO.
ND			

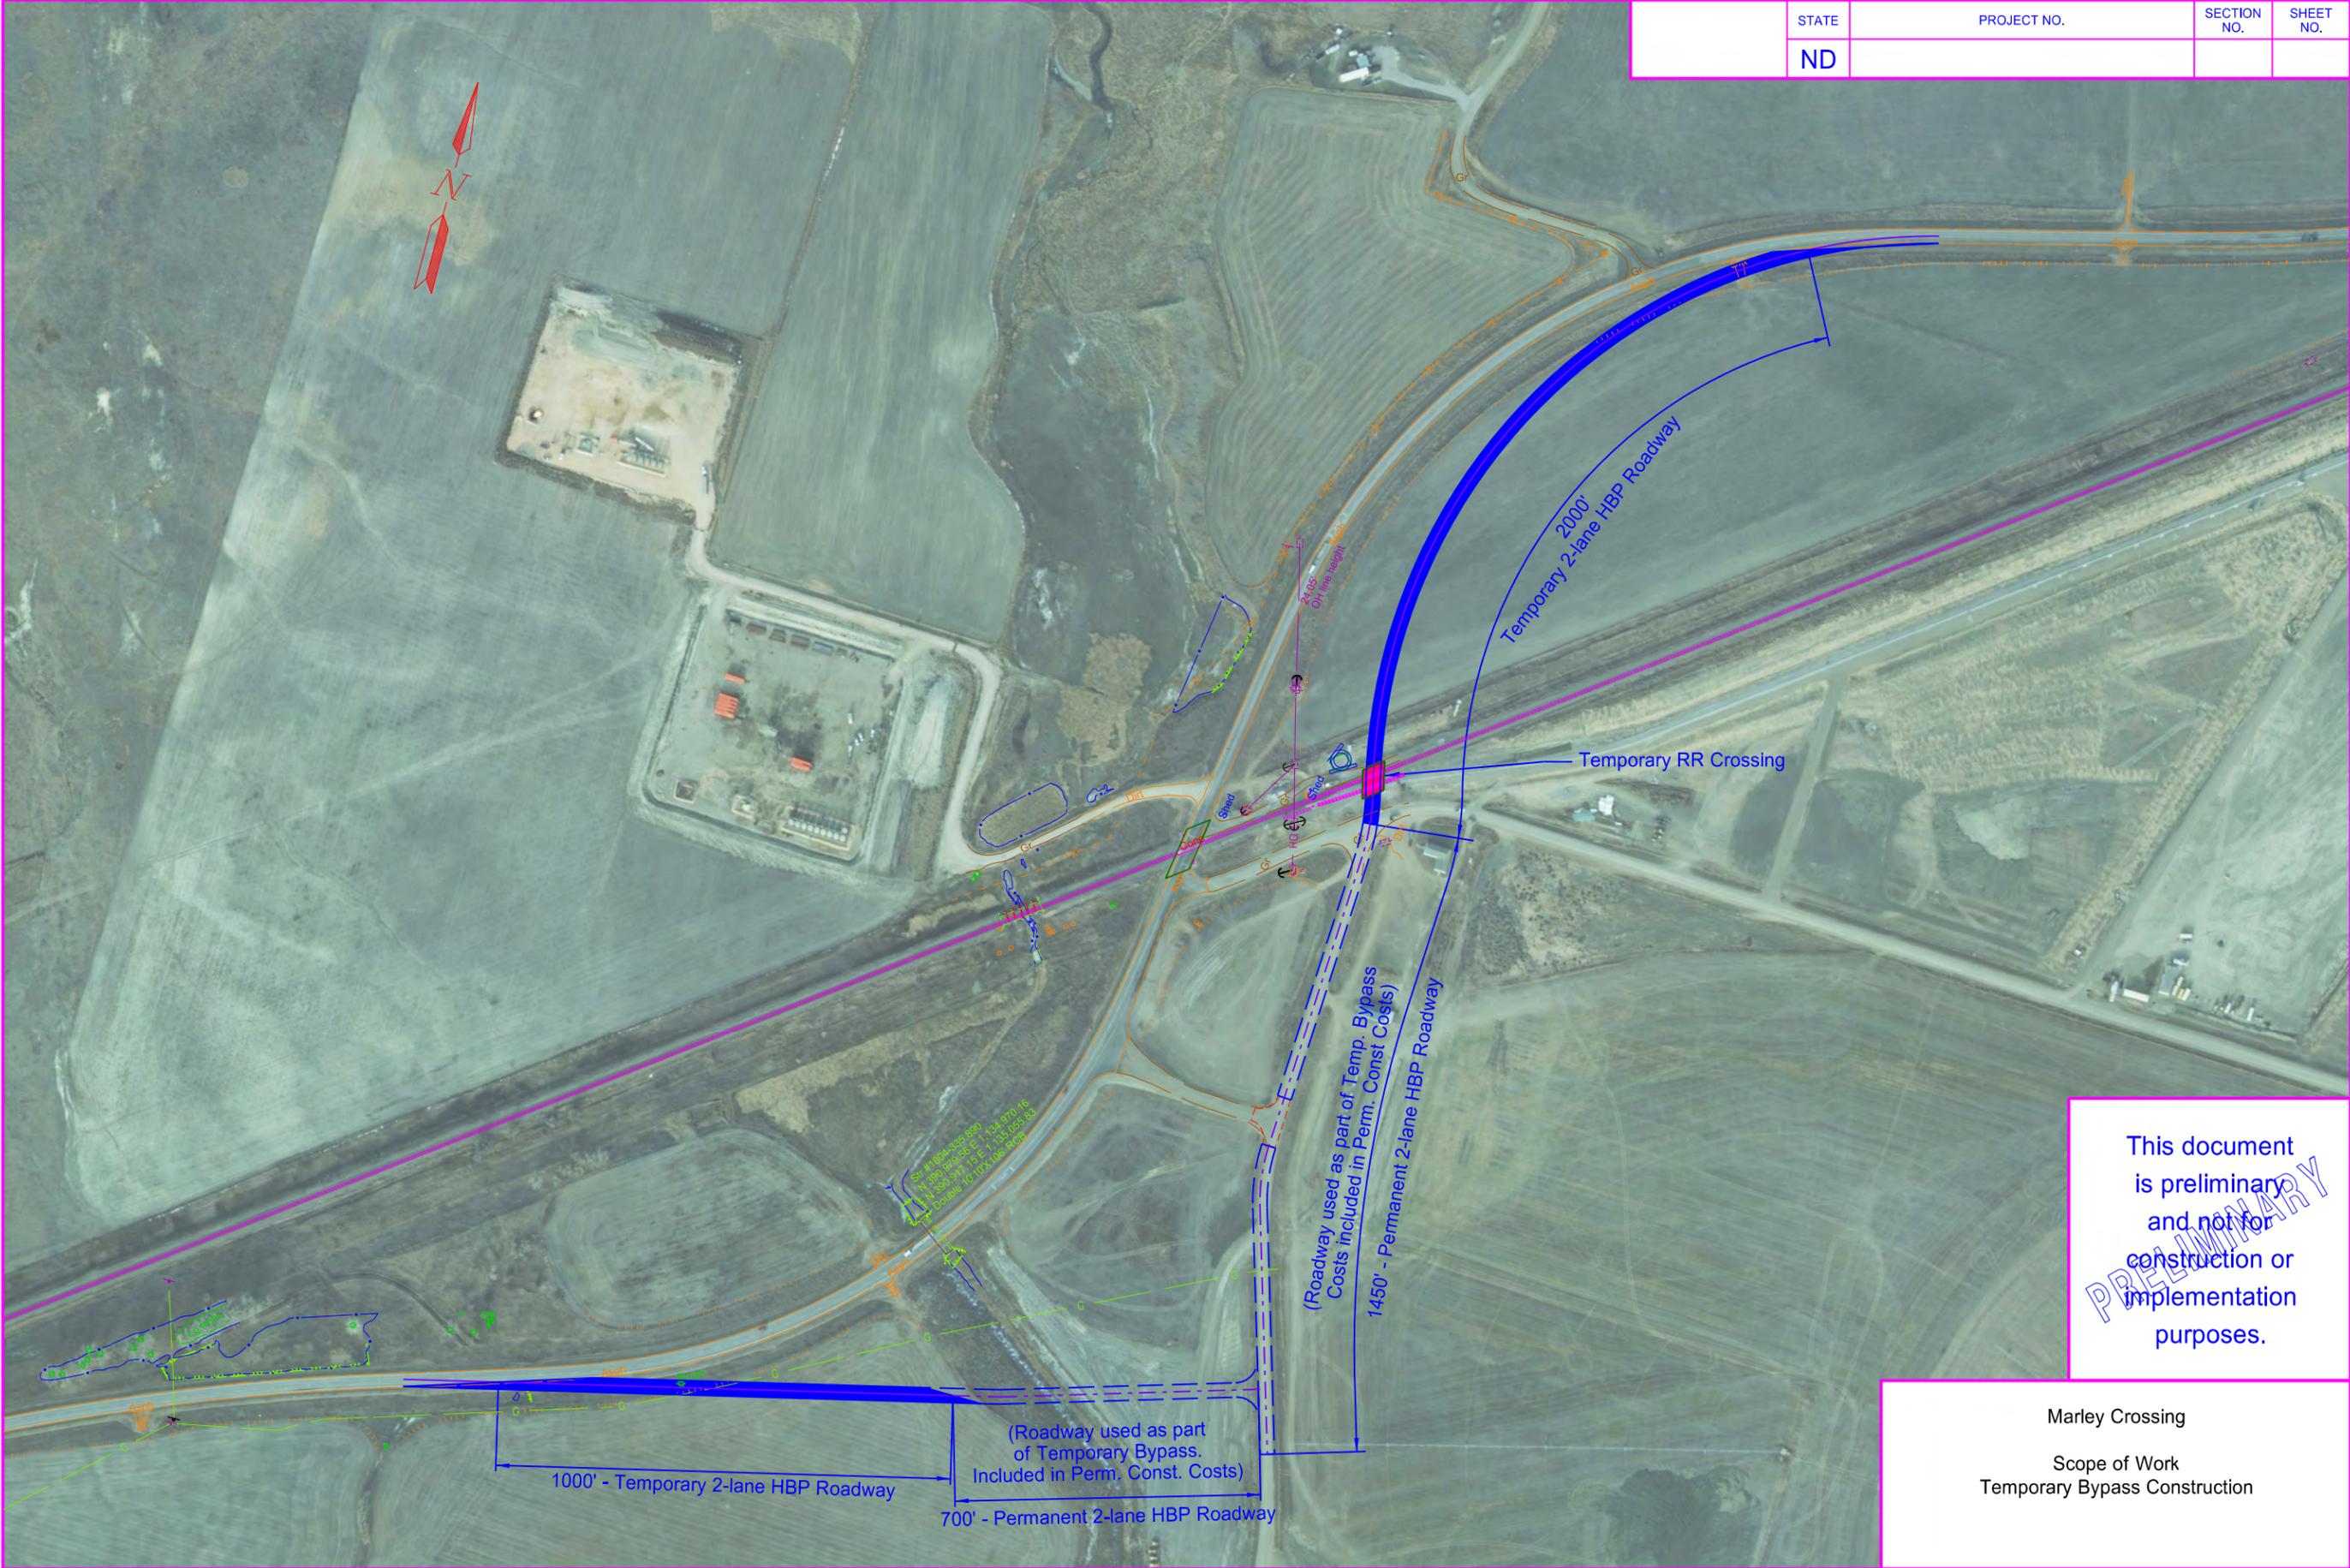

This document is preliminary and not for construction or implementation purposes.

Marley Crossing
 Scope of Work
 Temporary Bypass Construction


STATE	PROJECT NO.	SECTION NO.	SHEET NO.
ND			

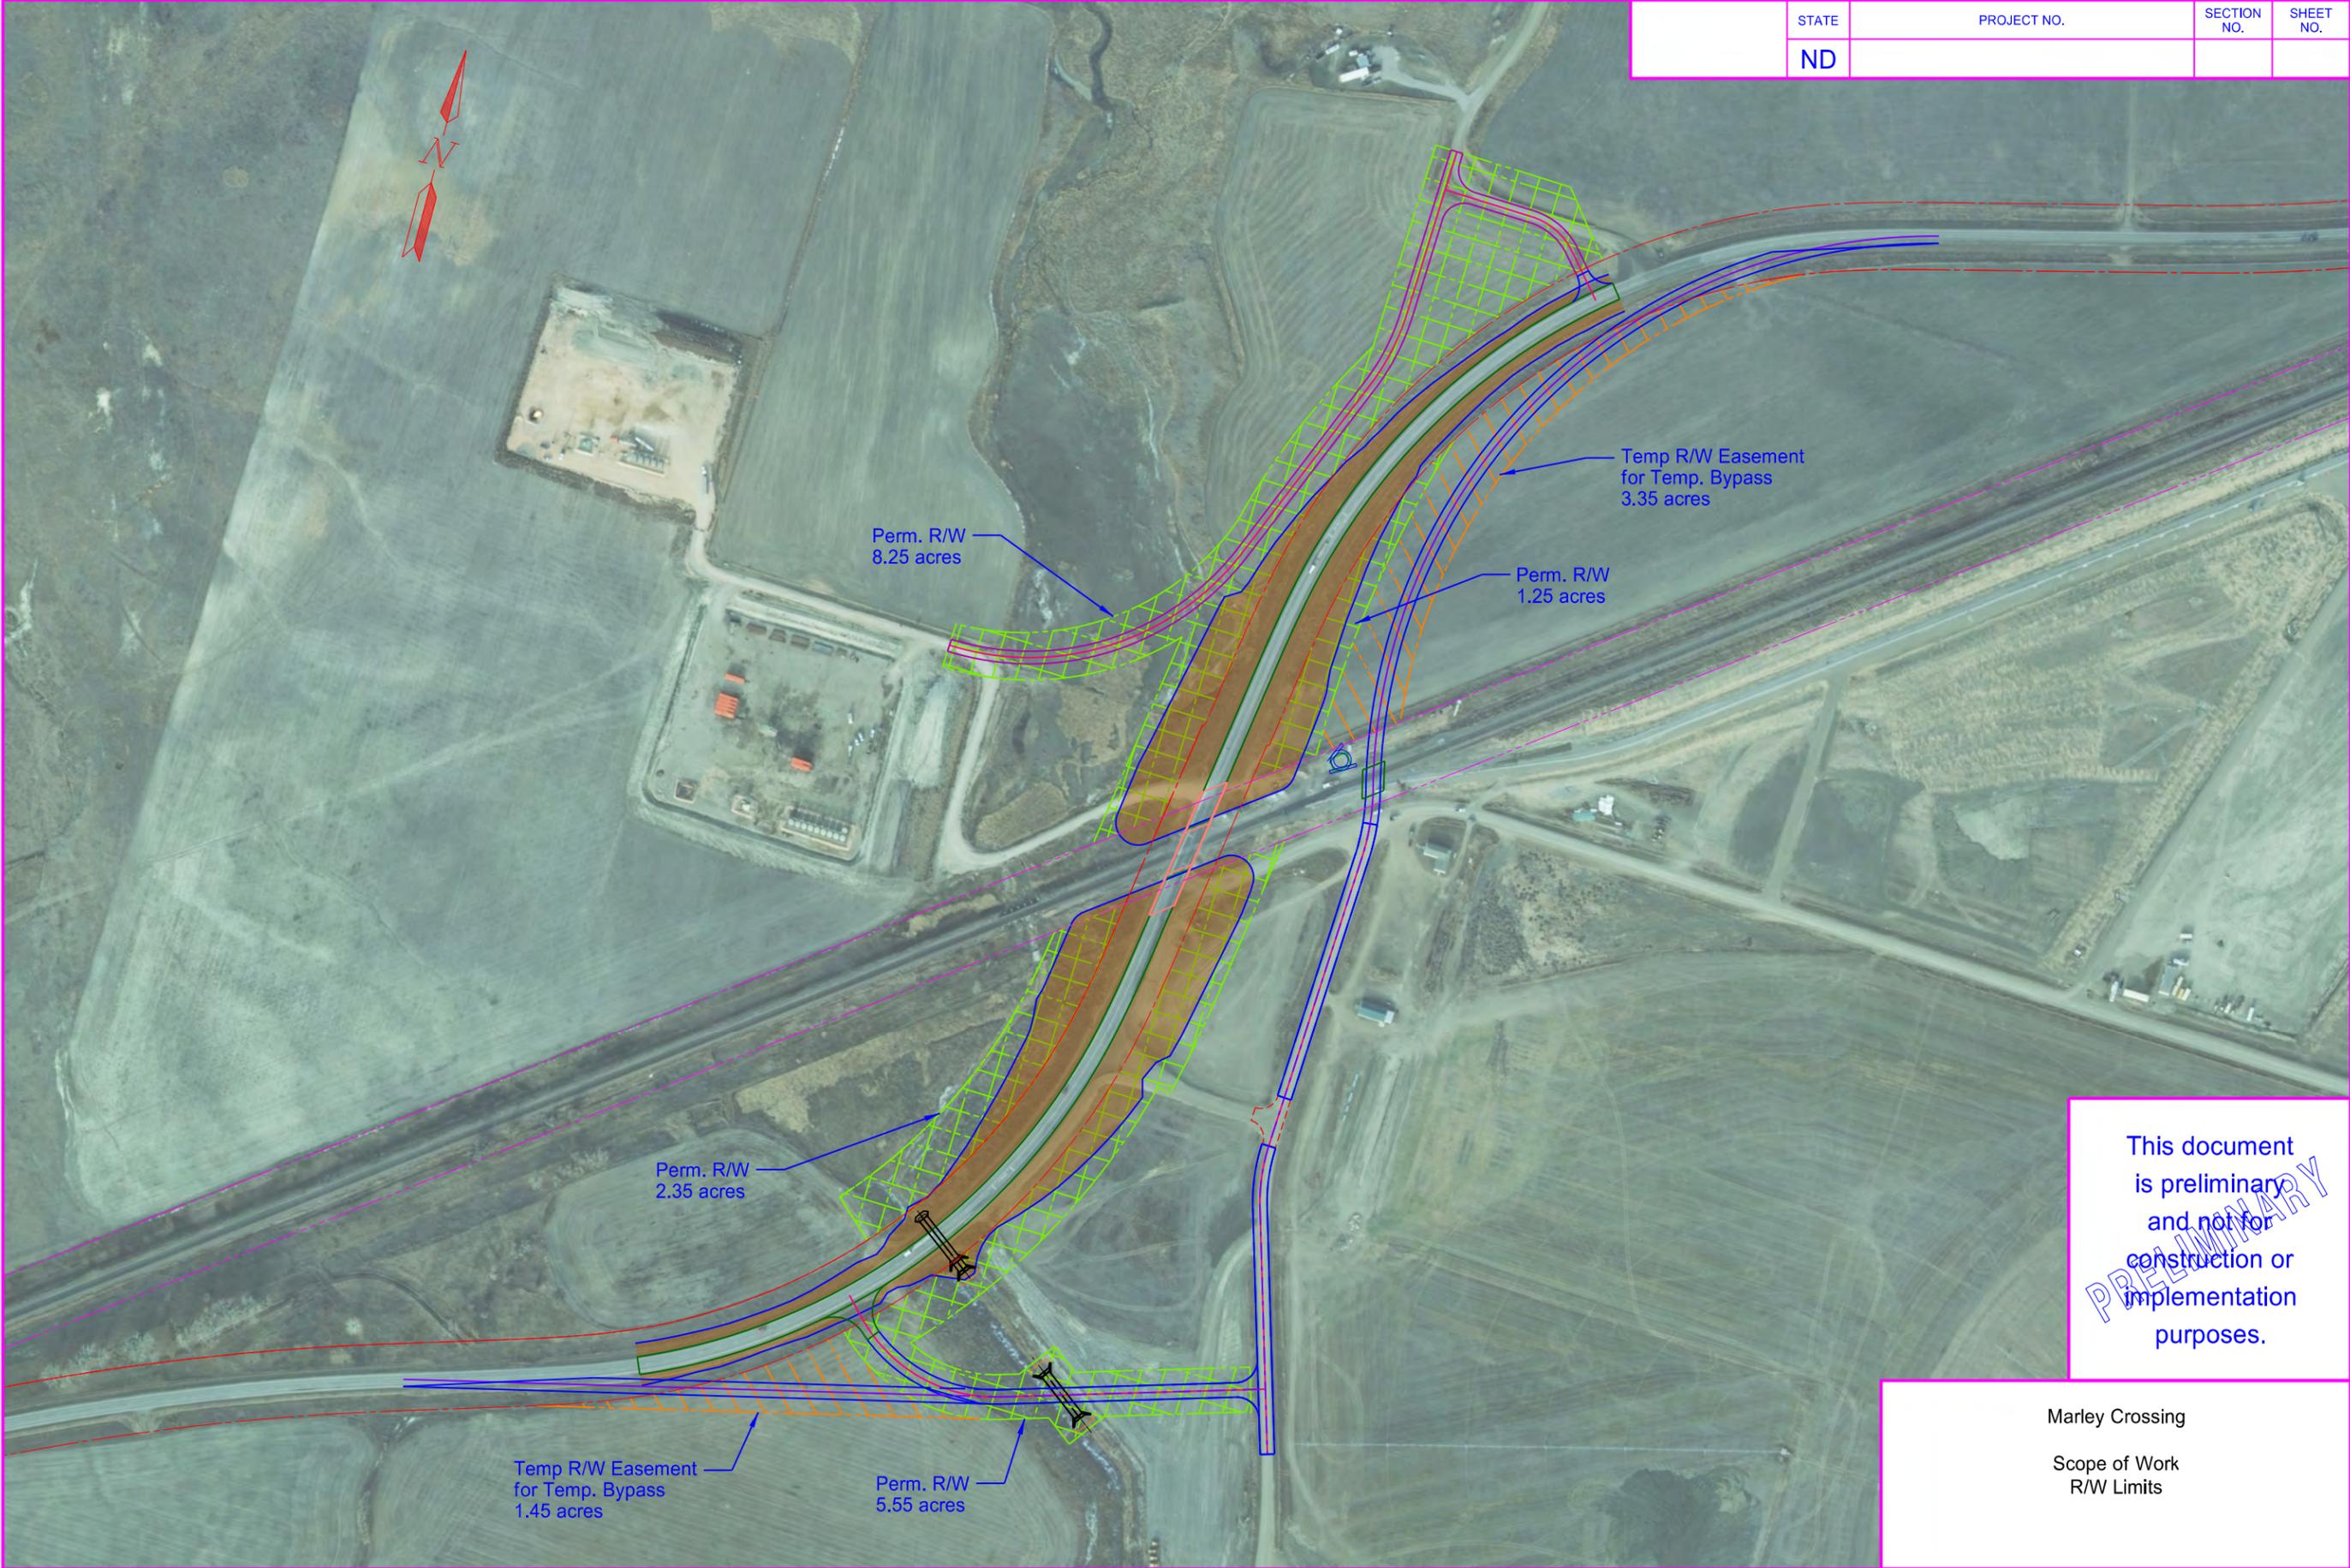

This document is preliminary and not for construction or implementation purposes.

Marley Crossing
Scope of Work
R/W Limits

STATE	PROJECT NO.	SECTION NO.	SHEET NO.
ND	project number	sec	page

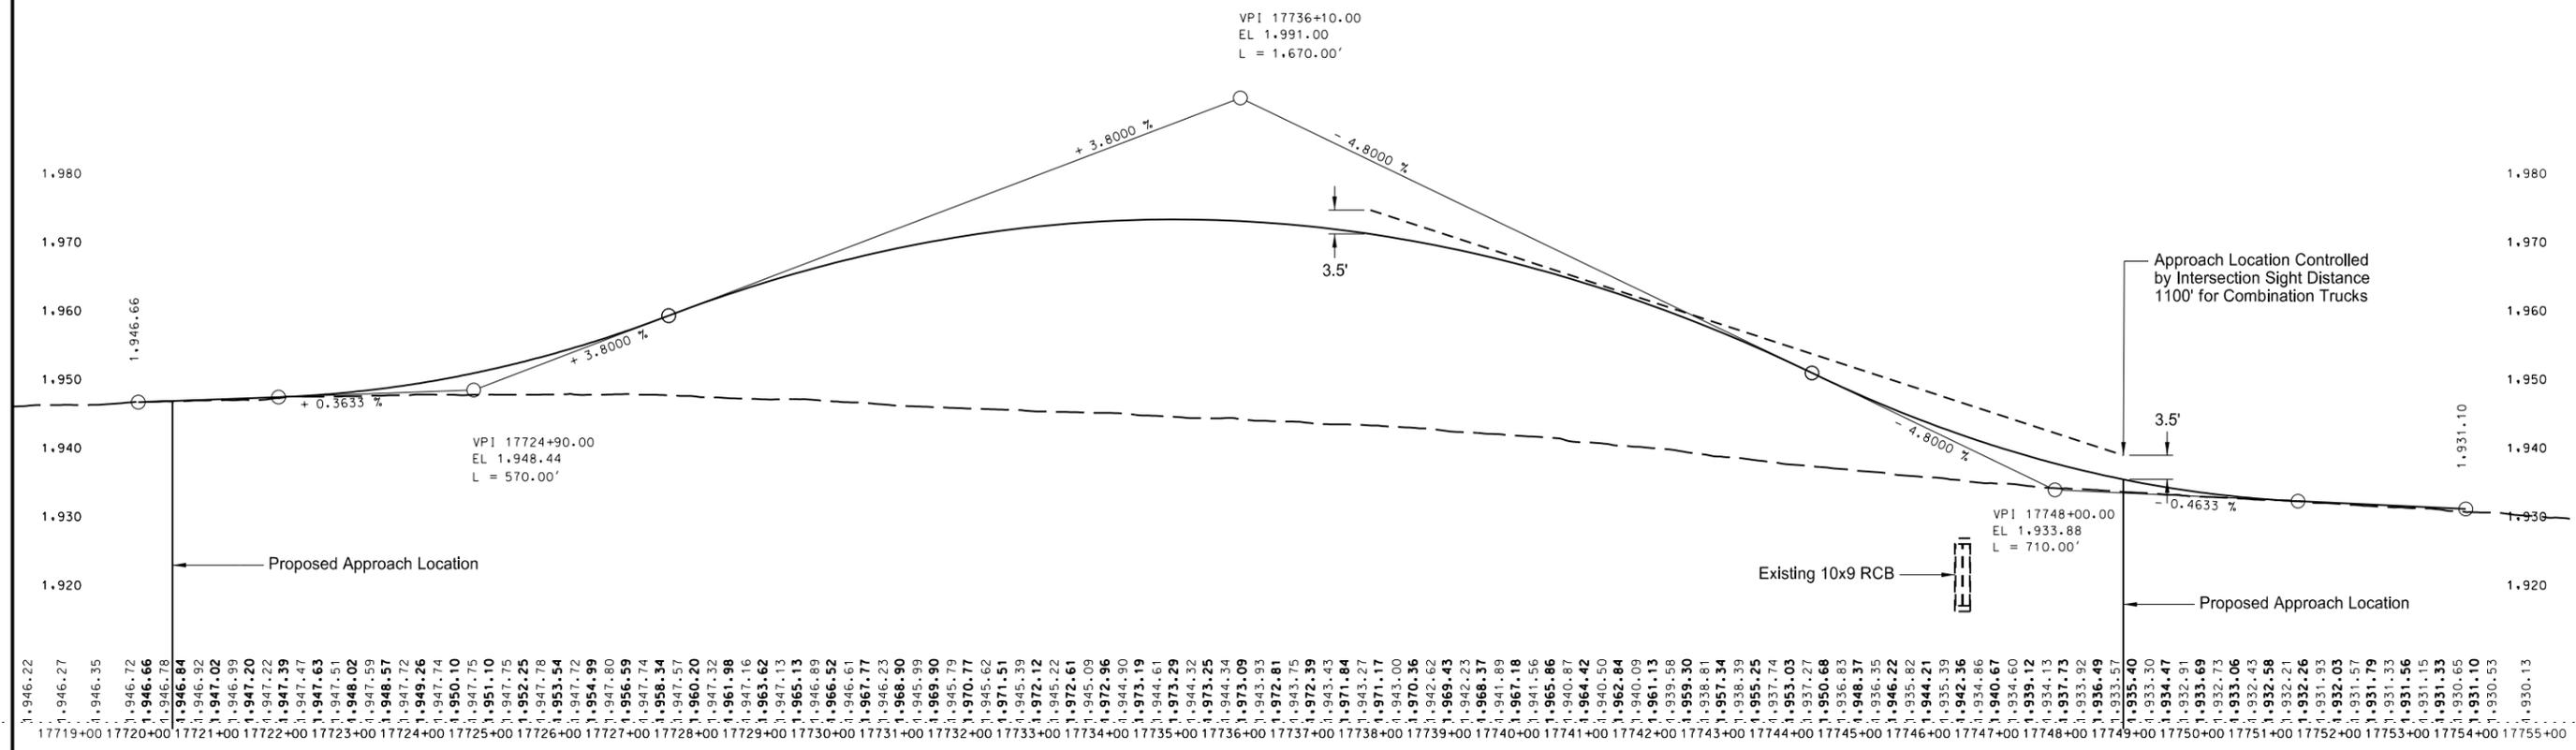

This document is preliminary and not for construction or implementation purposes.

Marley Crossing - Grade Separation
Existing & Proposed Road Profile