
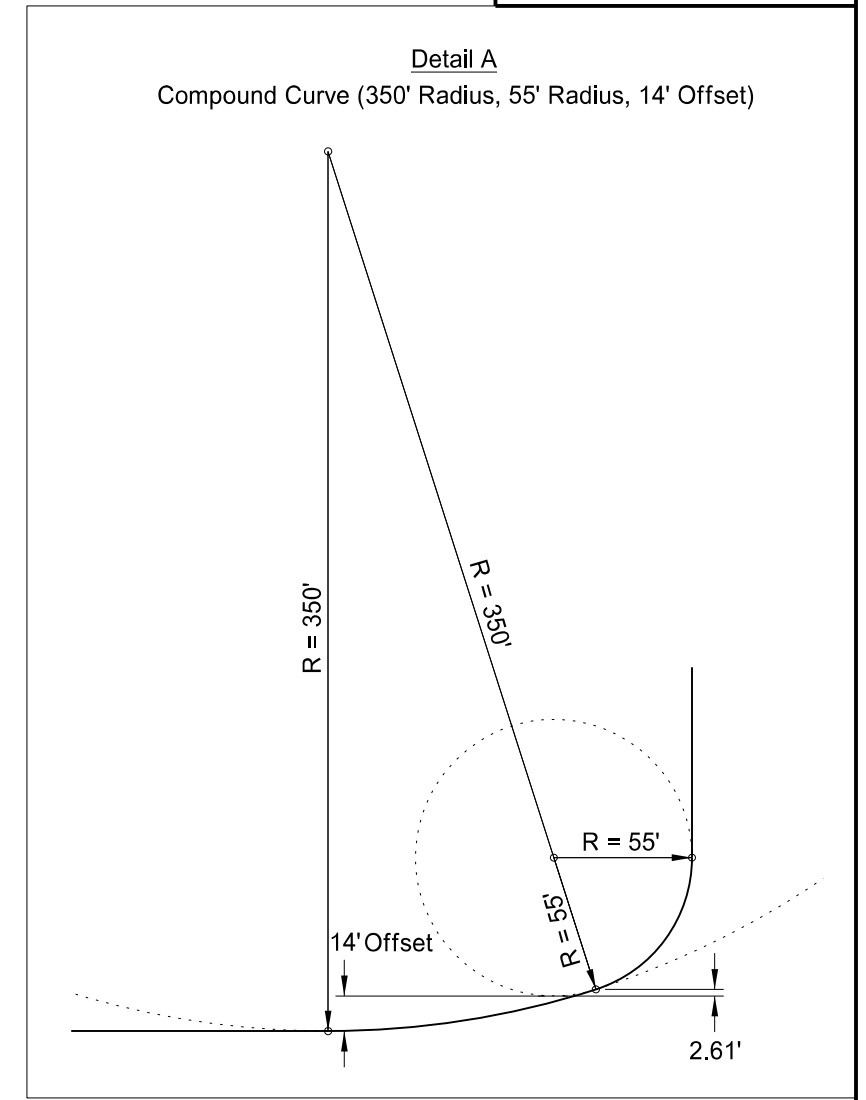
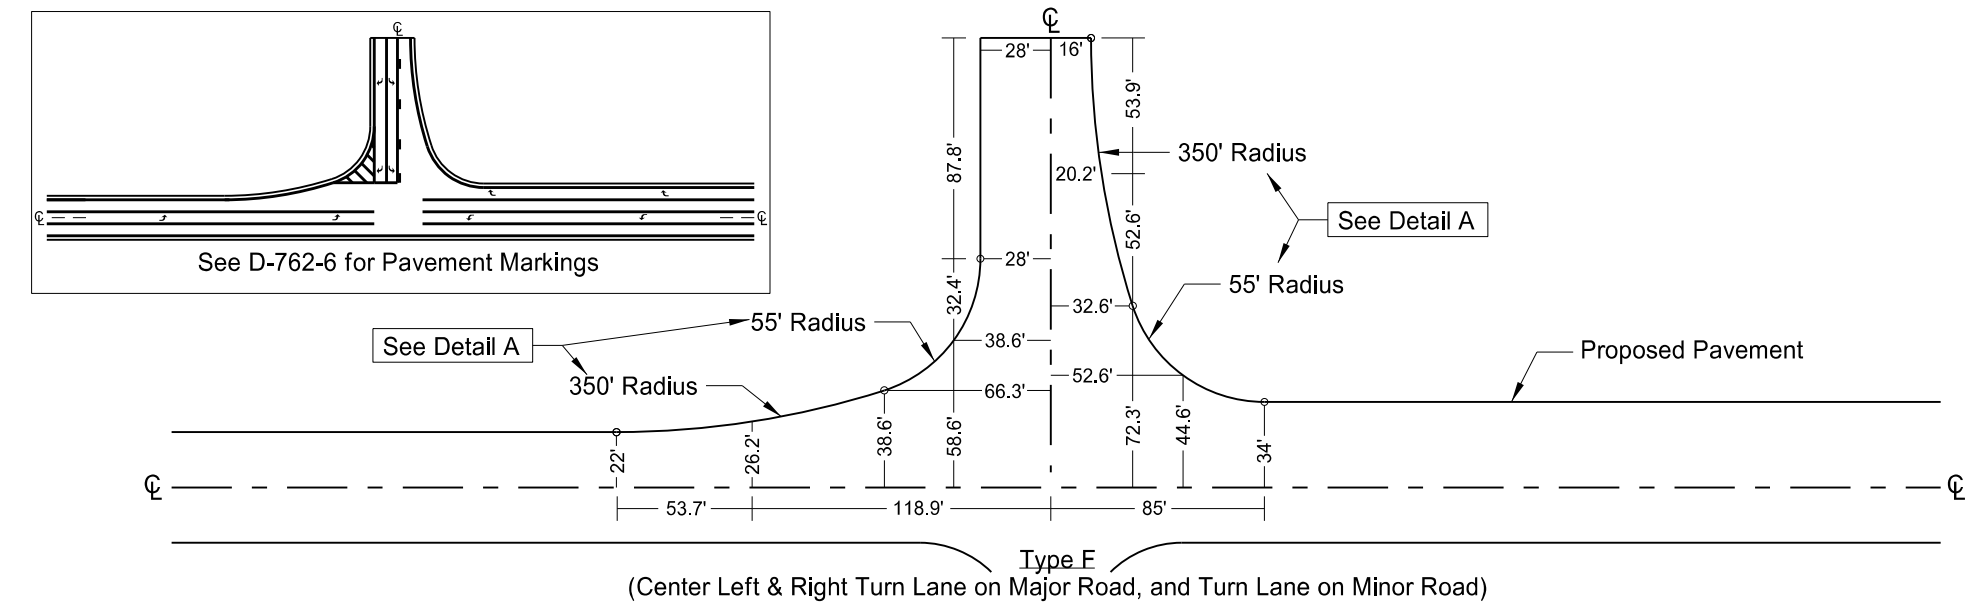
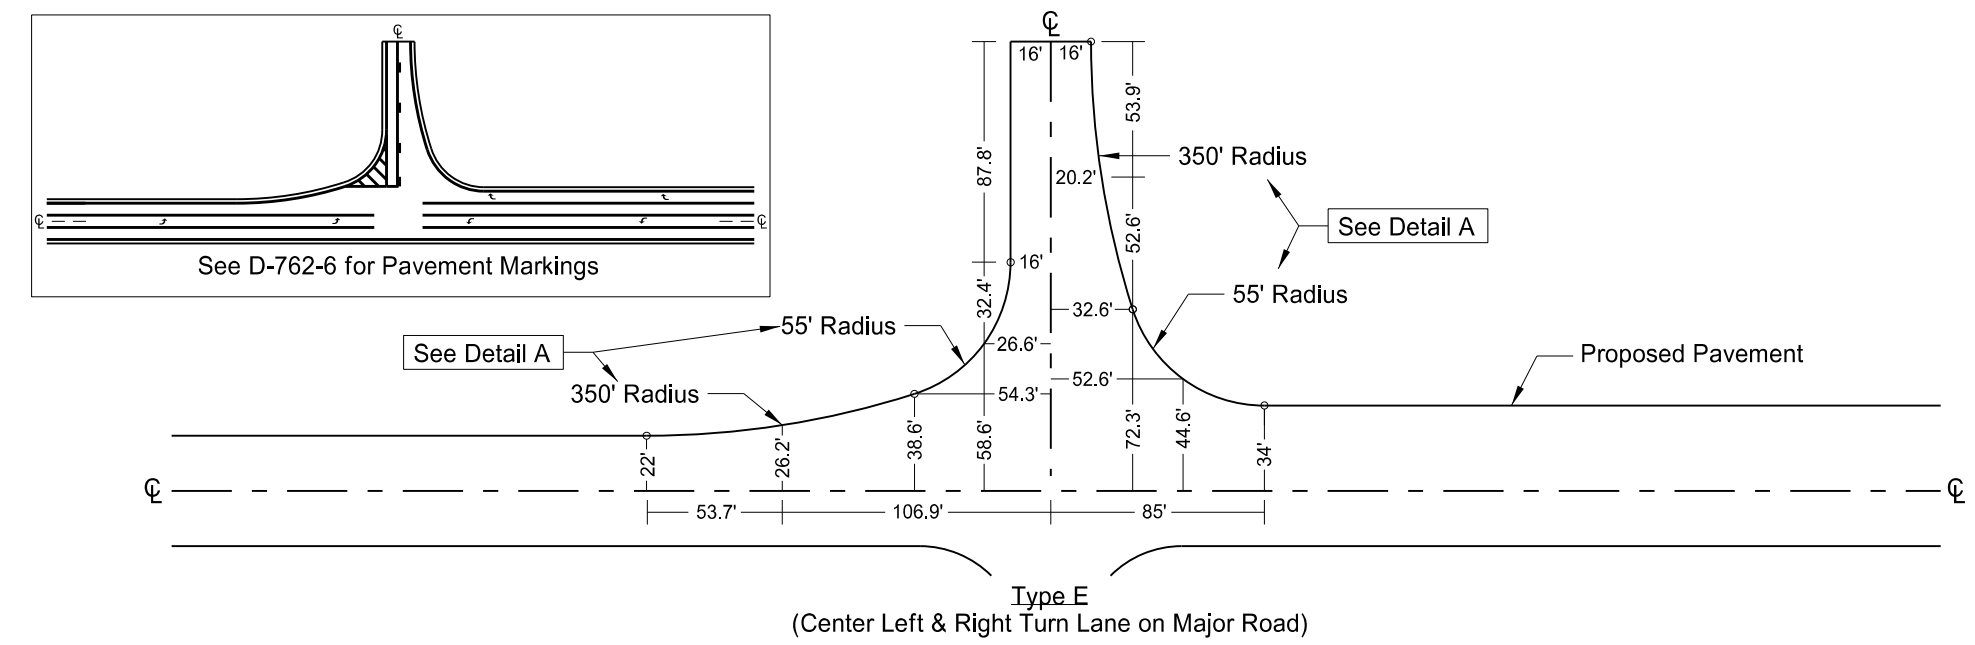


STANDARD 90 DEGREE FLARED INTERSECTIONS
(Center Left Turn Lane on Major Road)

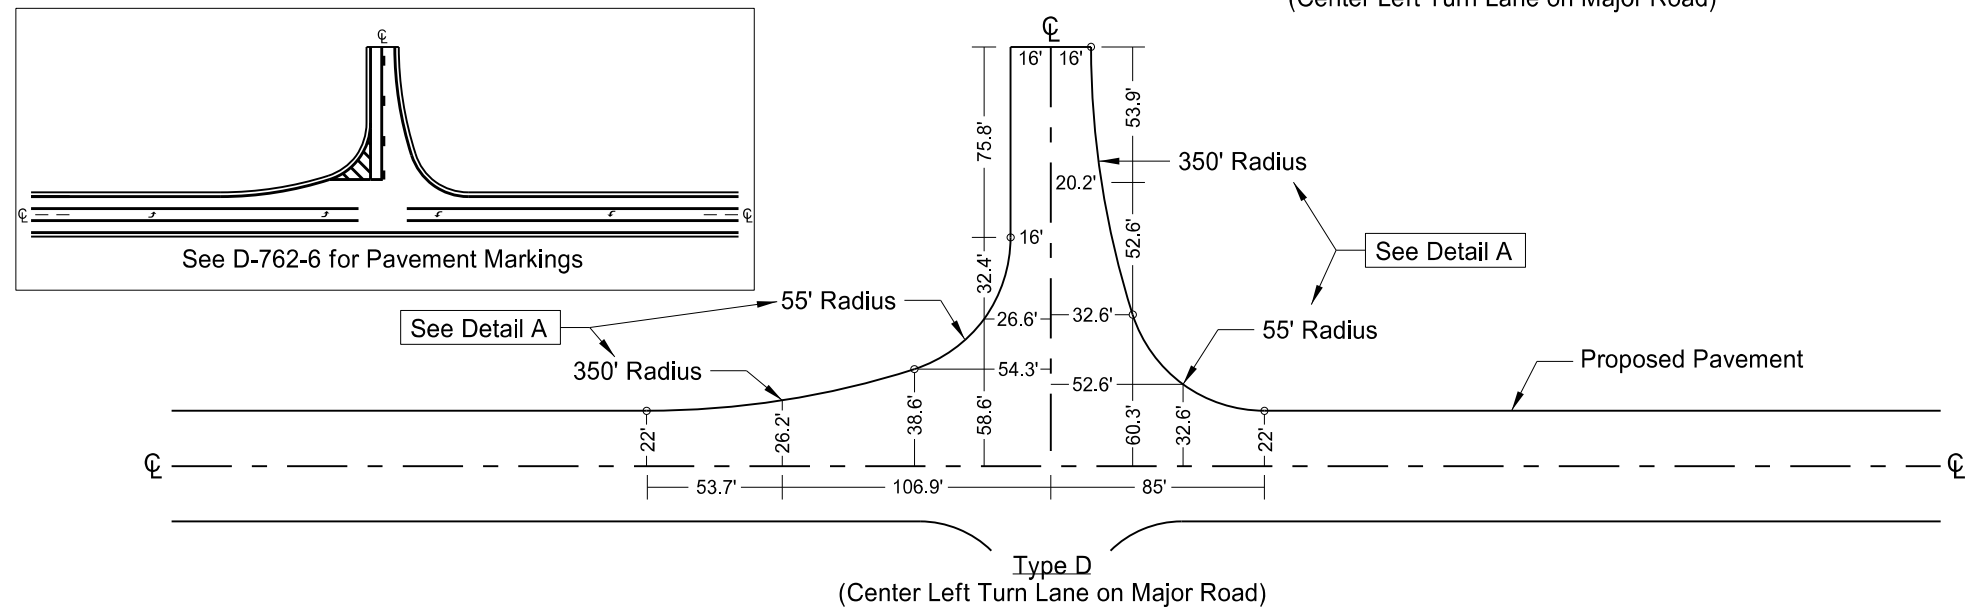

- Radius Tangent Point
- xx.x' — Pavement widths
- Proposed Pavement

NORTH DAKOTA DEPARTMENT OF TRANSPORTATION	
3-29-16	
REVISIONS	
DATE	CHANGE
8-17-17	Corrected PvmI Mkg Std reference
10-25-19	Added Detail A ref to appr left side

This document was originally issued and sealed by
Kirk J Hoff,
Registration Number
PE- 4683,
on 10/25/19 and the original document is stored at the North Dakota Department of Transportation