


PAVEMENT MARKING AND DELINEATION
FOR INTERSTATE AND CROSSROAD CLOSURE

Note: Use with Standard Drawings D-704-53 and D-704-54.

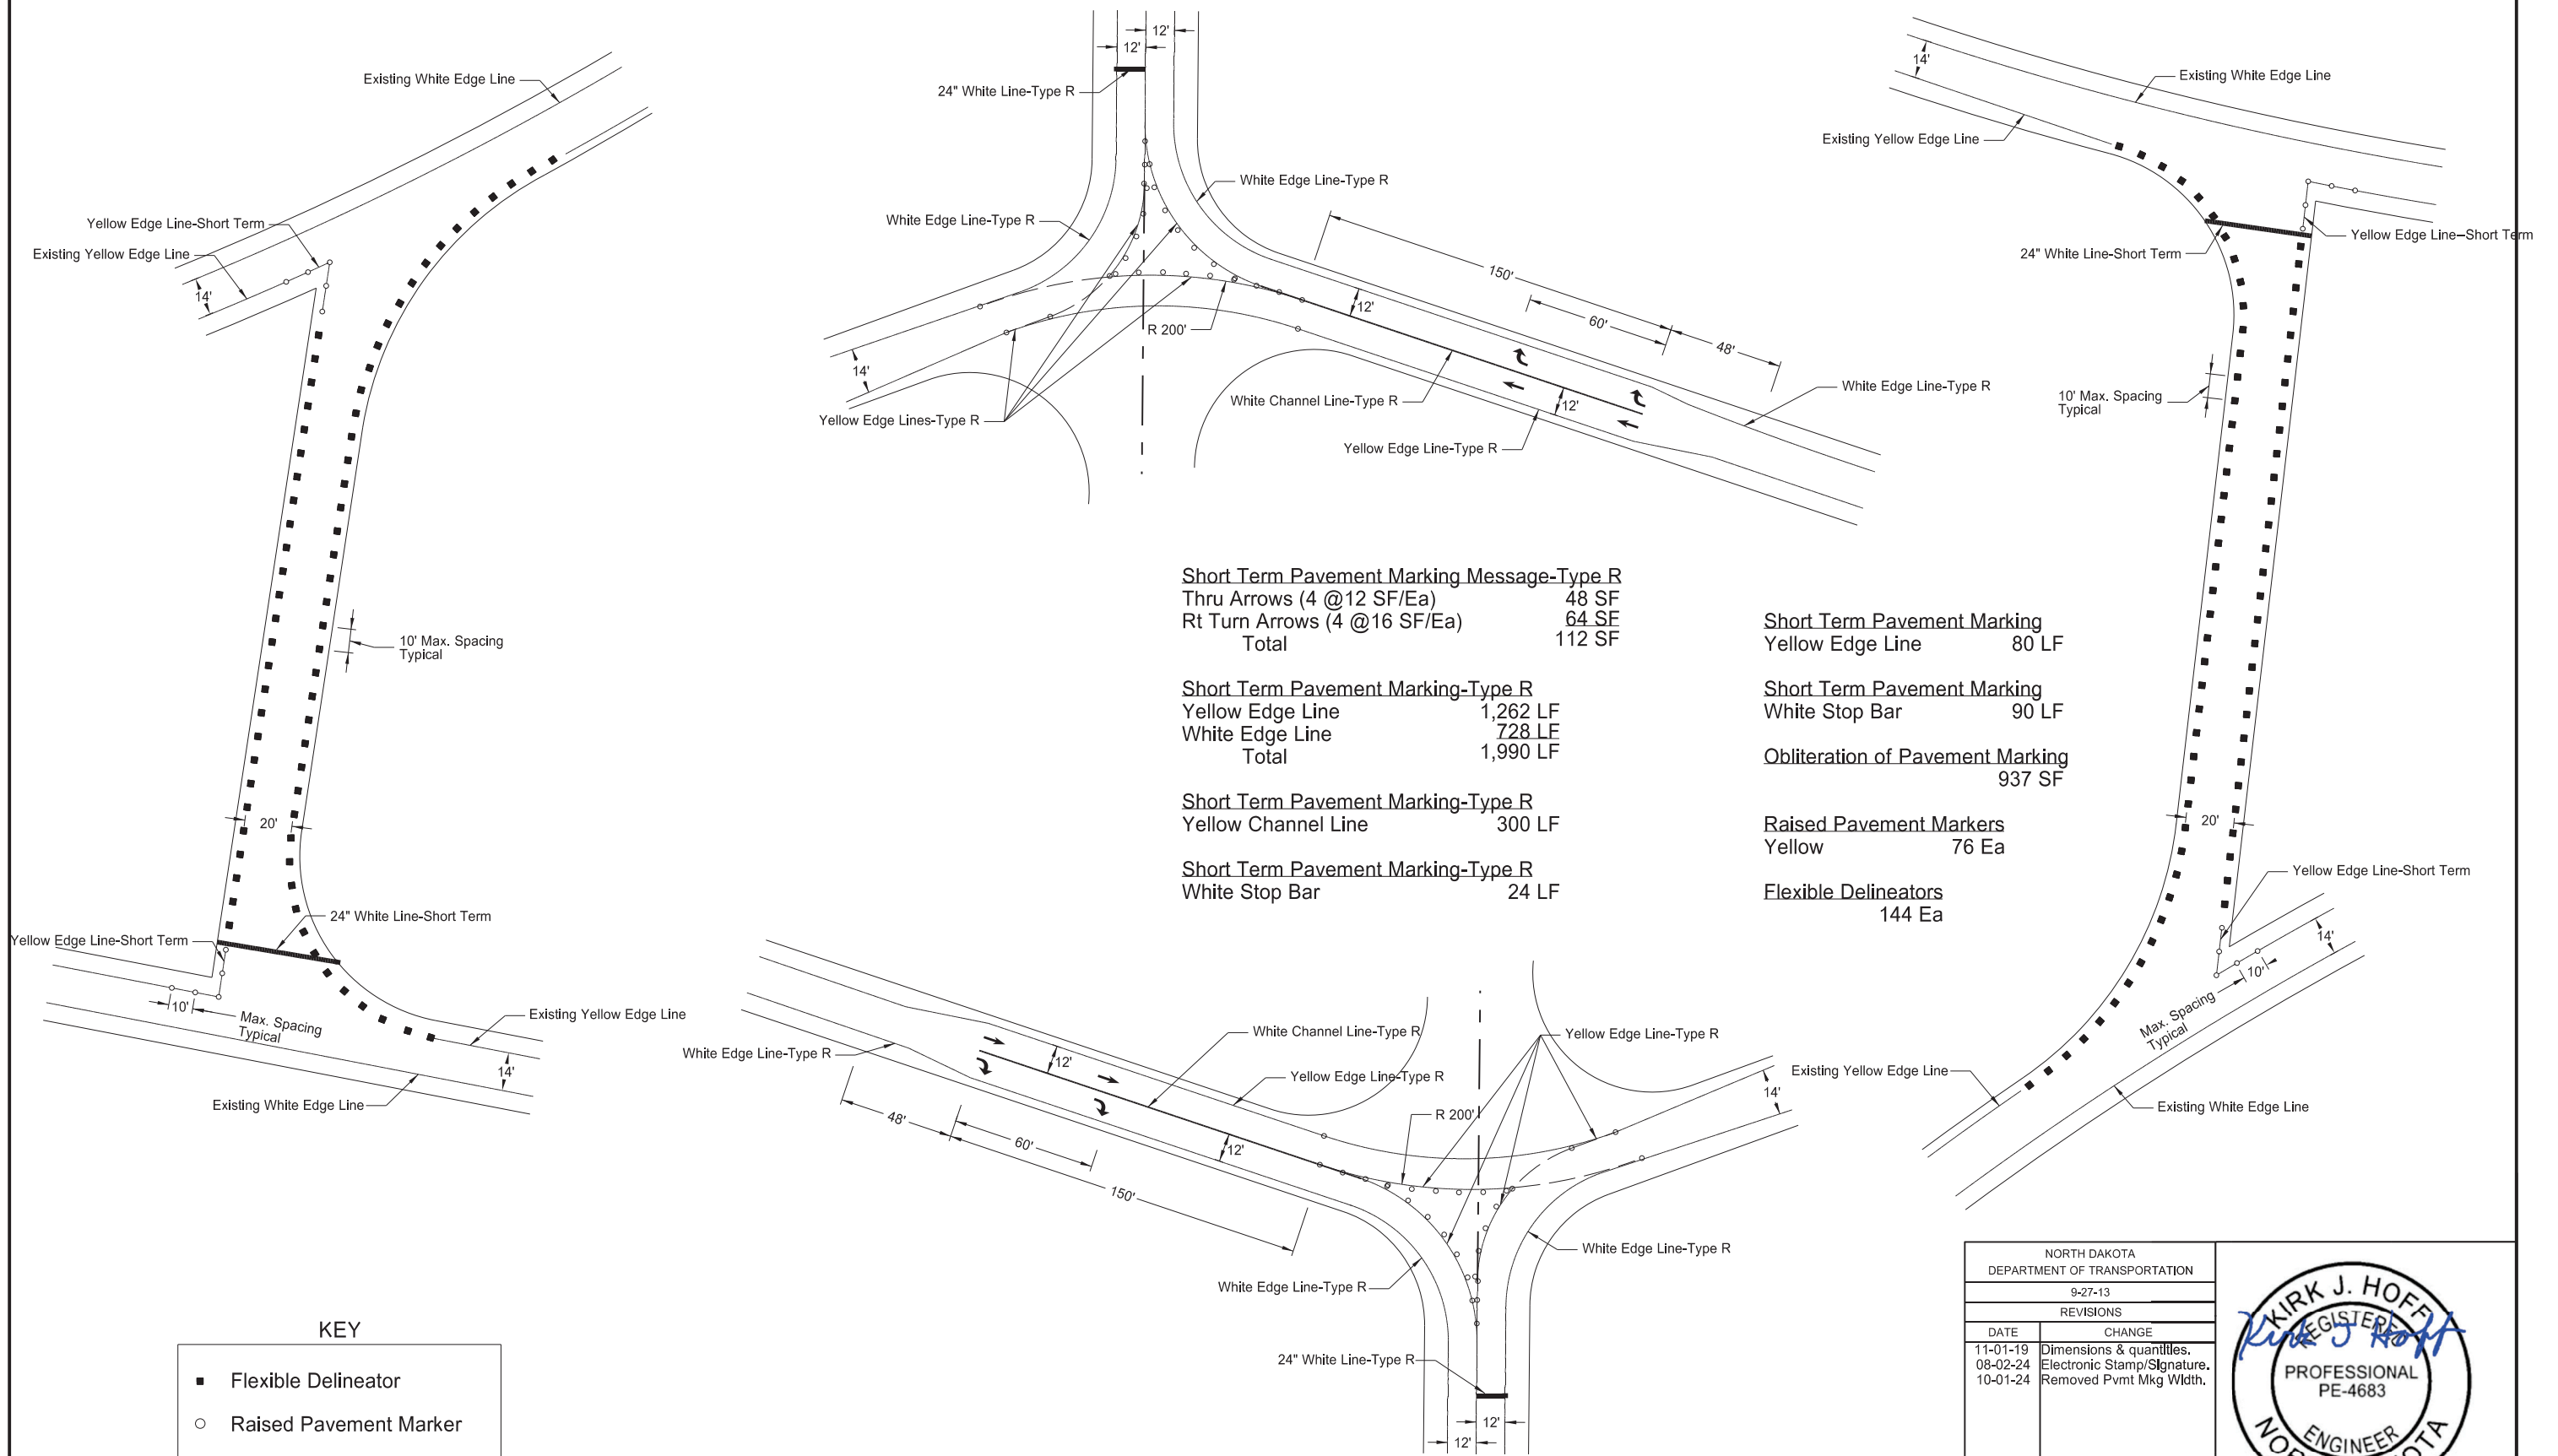

Short Term Pavement Marking Message-Type R	
Thru Arrows (4 @ 12 SF/Ea)	48 SF
Rt Turn Arrows (4 @ 16 SF/Ea)	64 SF
Total	112 SF

Short Term Pavement Marking-Type R	
Yellow Edge Line	1,262 LF
White Edge Line	728 LF
Total	1,990 LF

Short Term Pavement Marking-Type R	
Yellow Channel Line	300 LF

Short Term Pavement Marking-Type R	
White Stop Bar	24 LF

Short Term Pavement Marking	
Yellow Edge Line	80 LF

Short Term Pavement Marking	
White Stop Bar	90 LF

Obliteration of Pavement Marking	
	937 SF

Raised Pavement Markers	
Yellow	76 Ea

Flexible Delineators	
	144 Ea

KEY

■	Flexible Delineator
○	Raised Pavement Marker

NORTH DAKOTA DEPARTMENT OF TRANSPORTATION	
9-27-13	
REVISIONS	
DATE	CHANGE
11-01-19	Dimensions & quantities.
08-02-24	Electronic Stamp/Signature.
10-01-24	Removed Pvmt Mkg Wldth.



10/01/24