


TYPICAL INTERCHANGE DELINEATION

D-754-22A

Interstate mainline delineator spacing:
528' on tangent and curves less than 0°30'
264' on curves 0°30' and greater.

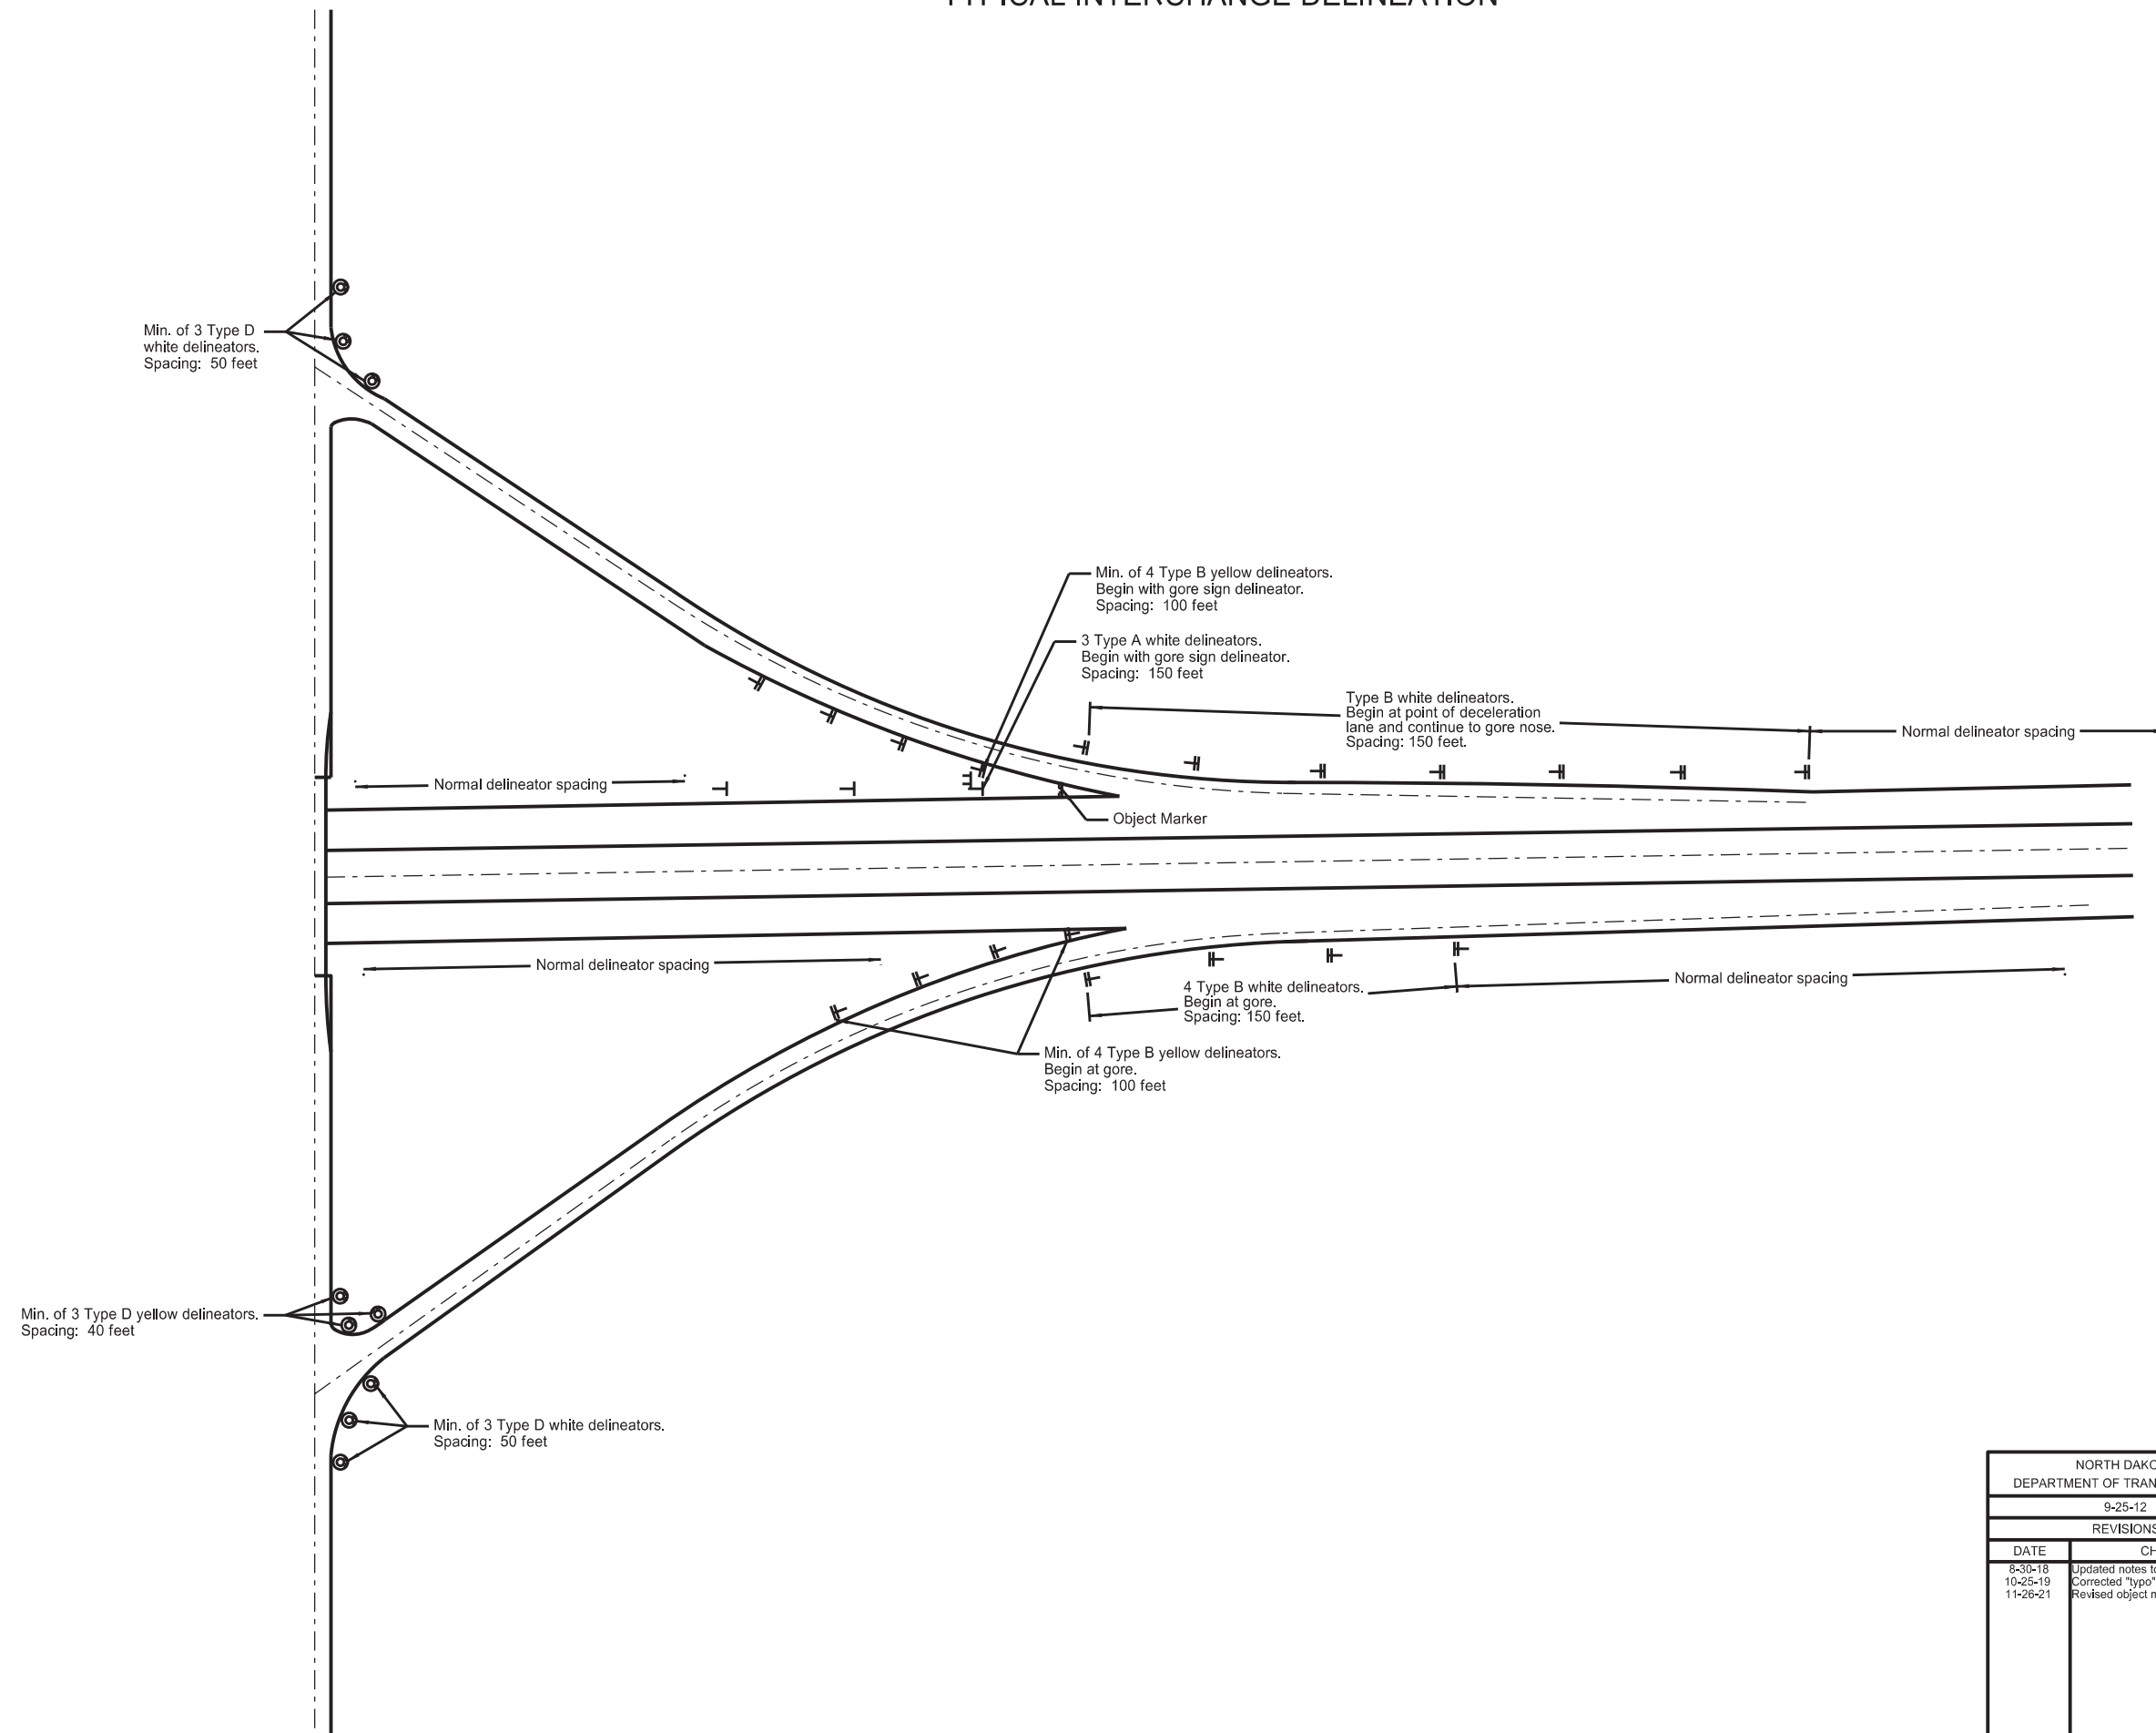

NORTH DAKOTA DEPARTMENT OF TRANSPORTATION	
9-25-12	
REVISIONS	
DATE	CHANGE
8-30-18	Updated notes to active voice.
10-25-19	Corrected "typo" in exit ramp layout.
11-26-21	Revised object marker designation.



11/26/21