


TRUCK INSPECTION ROADSIDE SITE  
SIGN DETAILS FOR CONVENTIONAL ROADWAYS

SIGN NUMBER	Sign 1
WIDTH X HEIGHT	5'-0" x 3'-0"
BORDER WIDTH	1" (inset 0")
CORNER RADIUS	4"
MOUNTING	Ground
BACKGROUND	TYPE: IV Reflective COLOR: Green
LEGEND/BORDER	TYPE: IV Reflective COLOR: White

STATION(S): AREA: 15.0 Sq.Ft.

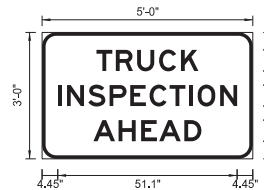


Dimensions are in inches, tenths Letter locations are panel edge to lower left corner

SYMBOL	X	Y	WID	HT	ANGLE

LETTER POSITION (X)											LENGTH	SIZE	SERIES
T	R	U	C	K							29	6	E 2000
15.5	21	27.1	33.3	39.5									
I	N	S	P	E	C	T	I	O	N		51.1	6	E 2000
4.4	7.1	13.1	19.2	25.1	30.6	36.3	41.8	44.3	50.7				
A	H	E	A	D							30.7	6	E 2000
14.6	21.8	28.2	33.4	40.5									

SIGN NUMBER	Sign 2
WIDTH X HEIGHT	5'-0" x 3'-0"
BORDER WIDTH	0.88" (inset 0.63")
CORNER RADIUS	2.25"
MOUNTING	Ground
BACKGROUND	TYPE: XI Reflective COLOR: White
LEGEND/BORDER	TYPE: Non-reflective COLOR: Black

STATION(S): AREA: 15.0 Sq.Ft.

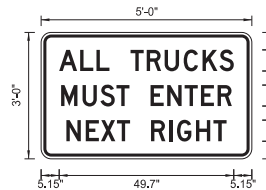


Dimensions are in inches, tenths Letter locations are panel edge to lower left corner

SYMBOL	X	Y	WID	HT	ANGLE

LETTER POSITION (X)											LENGTH	SIZE	SERIES
A	L	L		T	R	U	C	K	S		49.7	6	D 2000
5.1	11.1	15.8	19.5	25.5	30.1	35.2	40.6	46	50.8				
M	U	S	T		E	N	T	E	R		48.7	6	D 2000
5.7	11.8	16.9	21.5	25.2	31.2	35.9	40.9	45.5	50.3				
N	E	X	T		R	I	G	H	T		45.6	6	D 2000
7.2	12.7	17	21.6	25.3	31.3	36.4	38.7	44.1	49.1				

SIGN NUMBER	Sign 3
WIDTH X HEIGHT	5'-0" x 3'-0"
BORDER WIDTH	0.88" (inset 0.63")
CORNER RADIUS	2.25"
MOUNTING	Ground
BACKGROUND	TYPE: XI Reflective COLOR: White
LEGEND/BORDER	TYPE: Non-reflective COLOR: Black



STATION(S): AREA: 15.0 Sq.Ft.

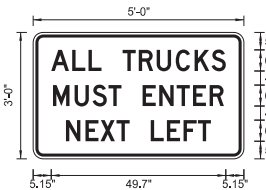

Dimensions are in inches, tenths Letter locations are panel edge to lower left corner

SYMBOL	X	Y	WID	HT	ANGLE

LETTER POSITION (X)											LENGTH	SIZE	SERIES
A	L	L		T	R	U	C	K	S		49.7	6	D 2000
5.1	11.1	15.8	19.5	25.5	30.1	35.2	40.6	46	50.8				
M	U	S	T		E	N	T	E	R		48.7	6	D 2000
5.7	11.8	16.9	21.5	25.2	31.2	35.9	40.9	45.5	50.3				
N	E	X	T		L	E	F	T			41.3	6	D 2000
9.4	14.9	19.2	23.8	27.5	33.5	38.1	42.8	46.9					

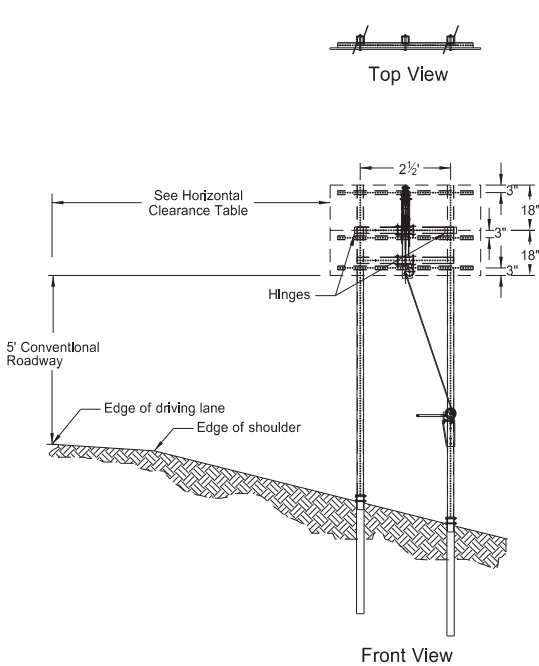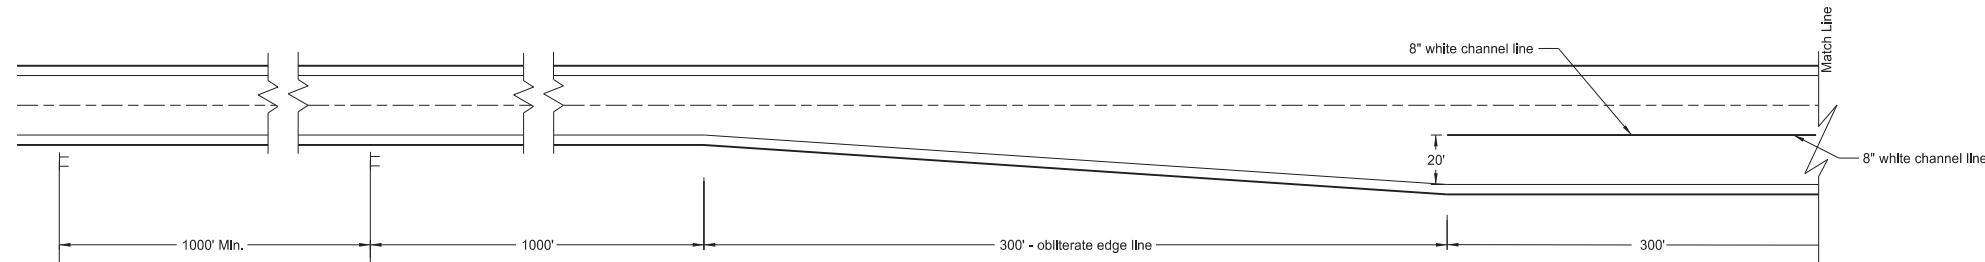

SHOULDER WIDTH (FT)	OFFSET (FT)
0 to 2	16
>2 to 4	18
>4 to 6	20
>6 to 8	22
>8 to 10	24

NORTH DAKOTA DEPARTMENT OF TRANSPORTATION	
09-27-13	
REVISIONS	
DATE	CHANGE
06-27-14	Added winch to the hinged sign detail.
09-05-19	New Design Engr PE Stamp.
10-01-24	Revised Text & Size of Signs.



NOTES:  
The assembly for the supports are shown on Standard Drawing D-754-24, 24A, and 25.  
Winch and hinge details are shown on Standard Drawing D-754-85A.

10/01/24