
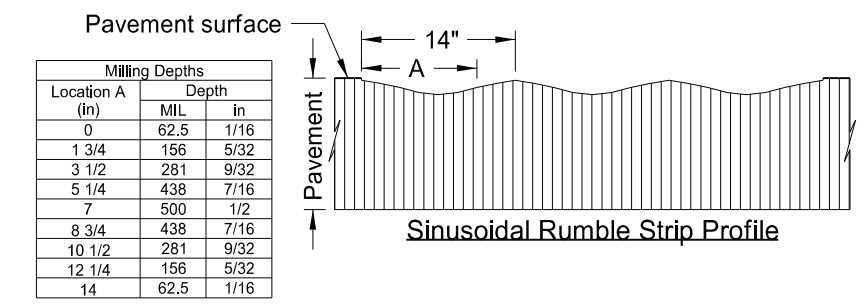



RUMBLE STRIPS
DIVIDED HIGHWAYS (NON-INTERSTATE)

NOTES:



1) Discontinue rumble strips through the entire length of turn lanes and tapers, at ramps and tapers, and at the radius of paved or gravel highways, section line approaches, and private drives.

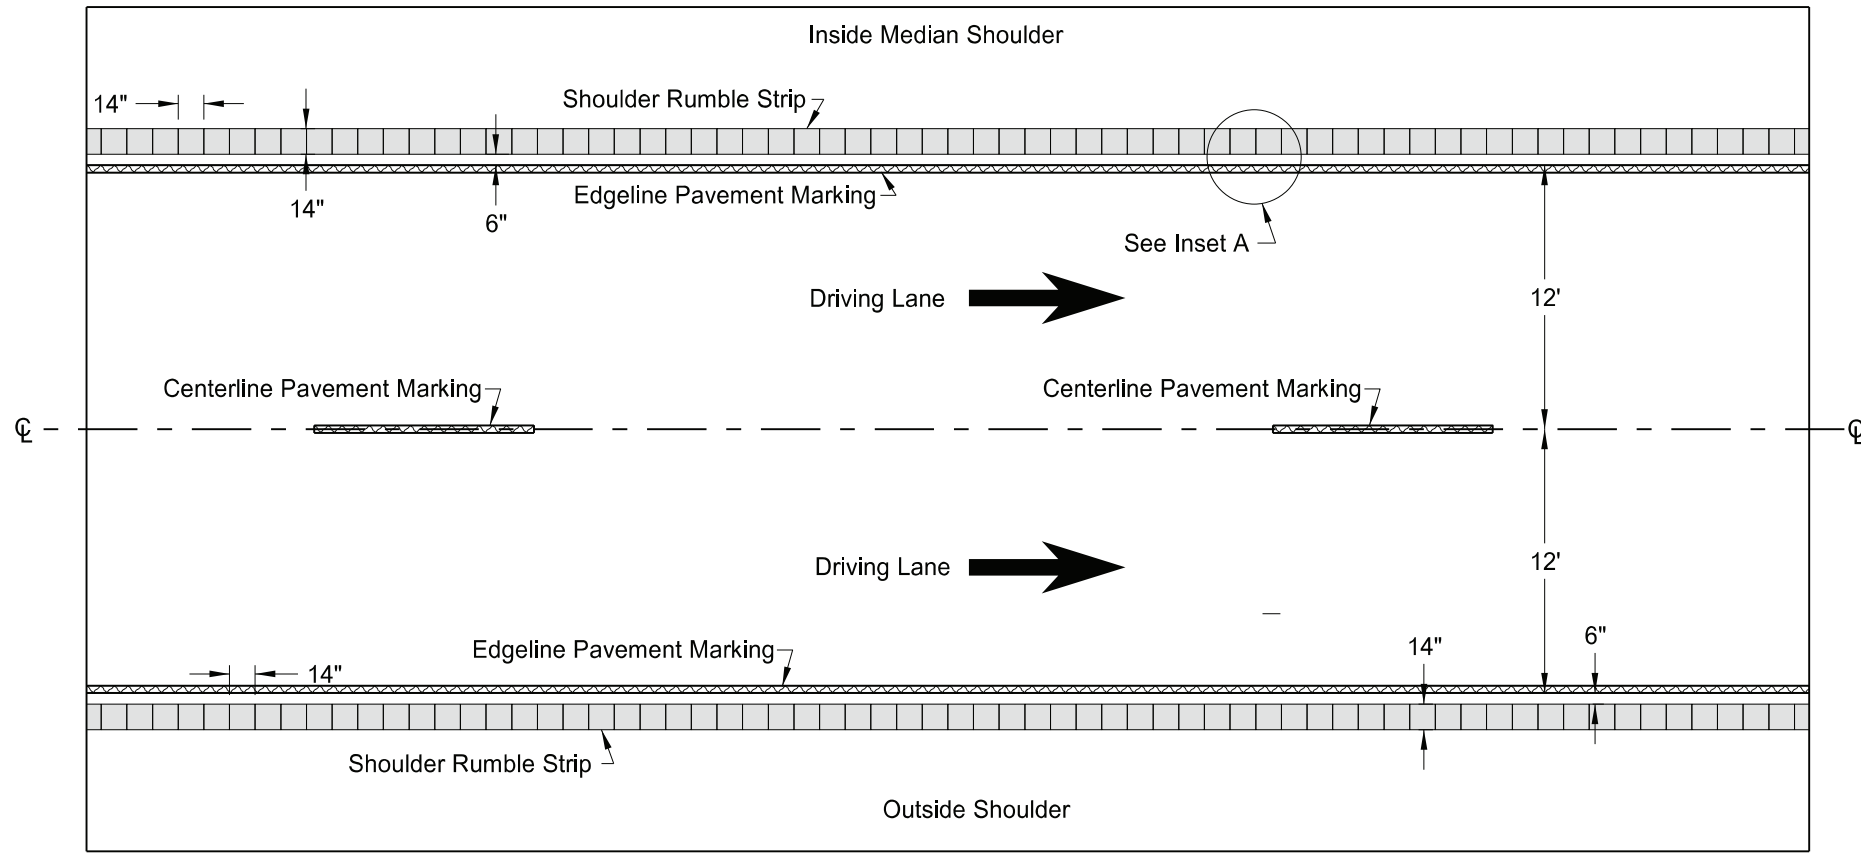

Divided Highways (Non-Interstate)

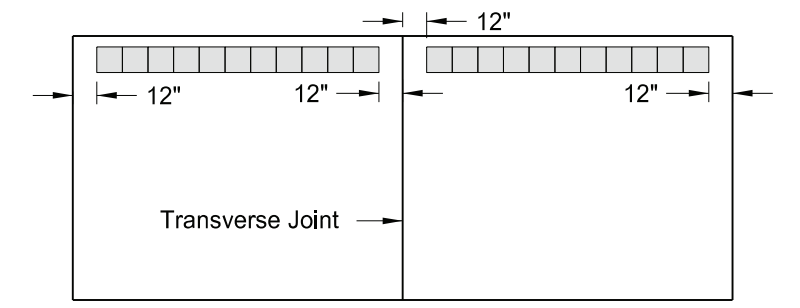

Discontinue rumble strip approx. 12" on both sides of PCC transverse joint

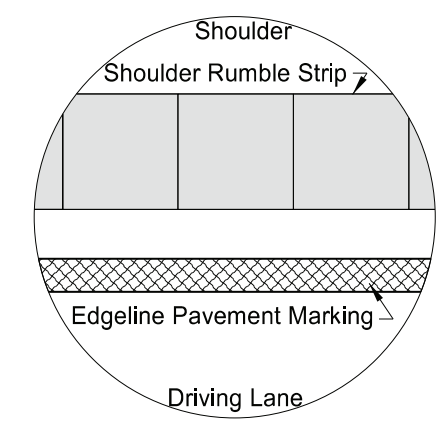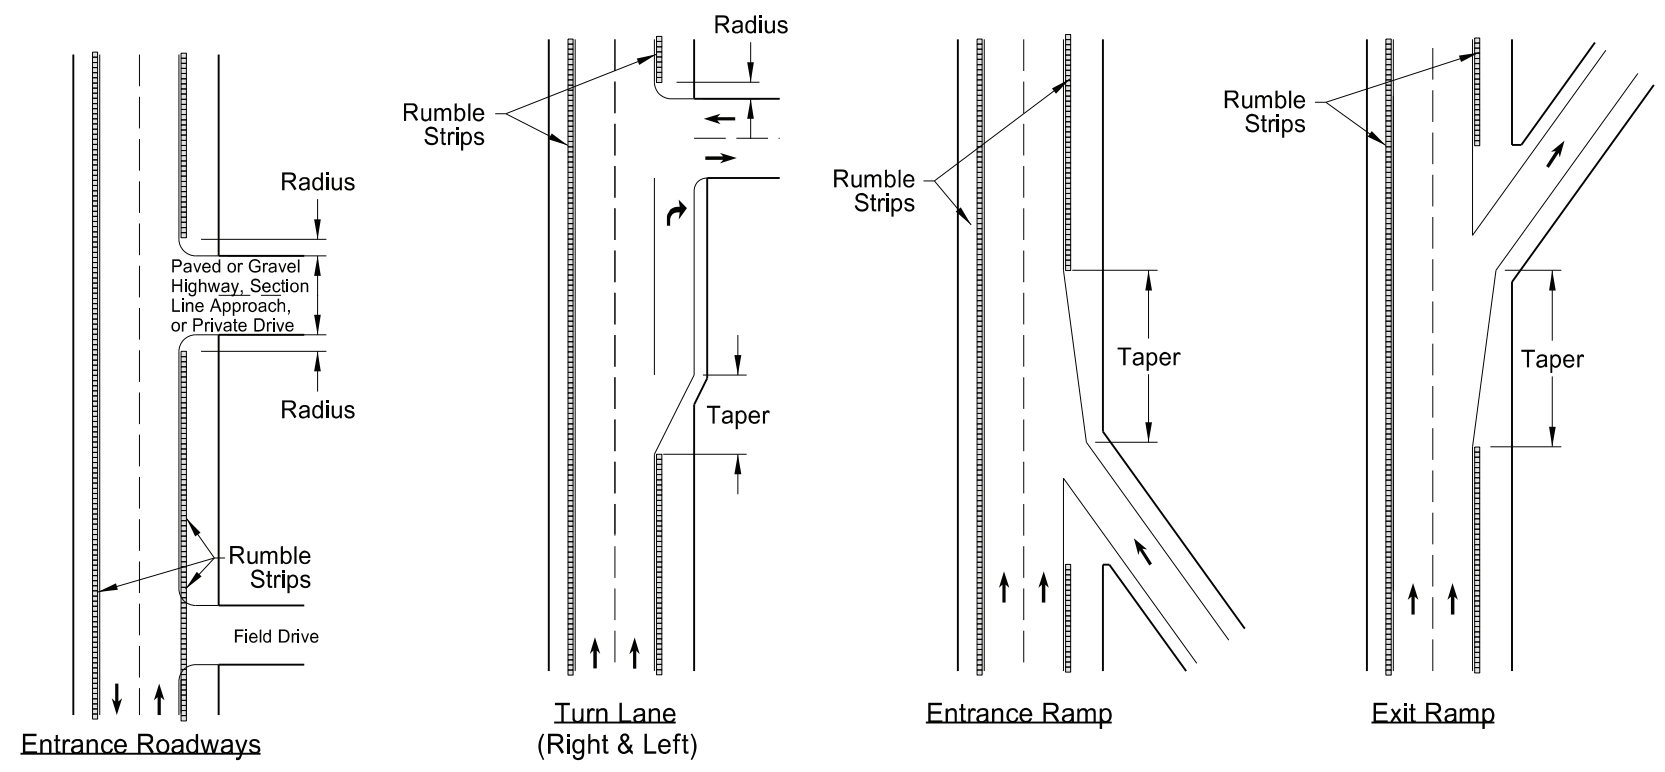

Inset A - Shoulder Rumble Strip
(Layout for opposite shoulder reversed)

NORTH DAKOTA DEPARTMENT OF TRANSPORTATION	
12-29-09	
REVISIONS	
DATE	CHANGE
2-25-10	Note 4 was added.
9-08-11	Revised Notes and D-760-2.
8-27-19	New Design Engr PE Stamp.
11-16-21	Added rumbles to end of taper.
5-26-23	Rumble strips made sinusoidal.



05/26/23