


INTERSTATE PAVEMENT MARKING 4 LANE DIVIDED HIGHWAY

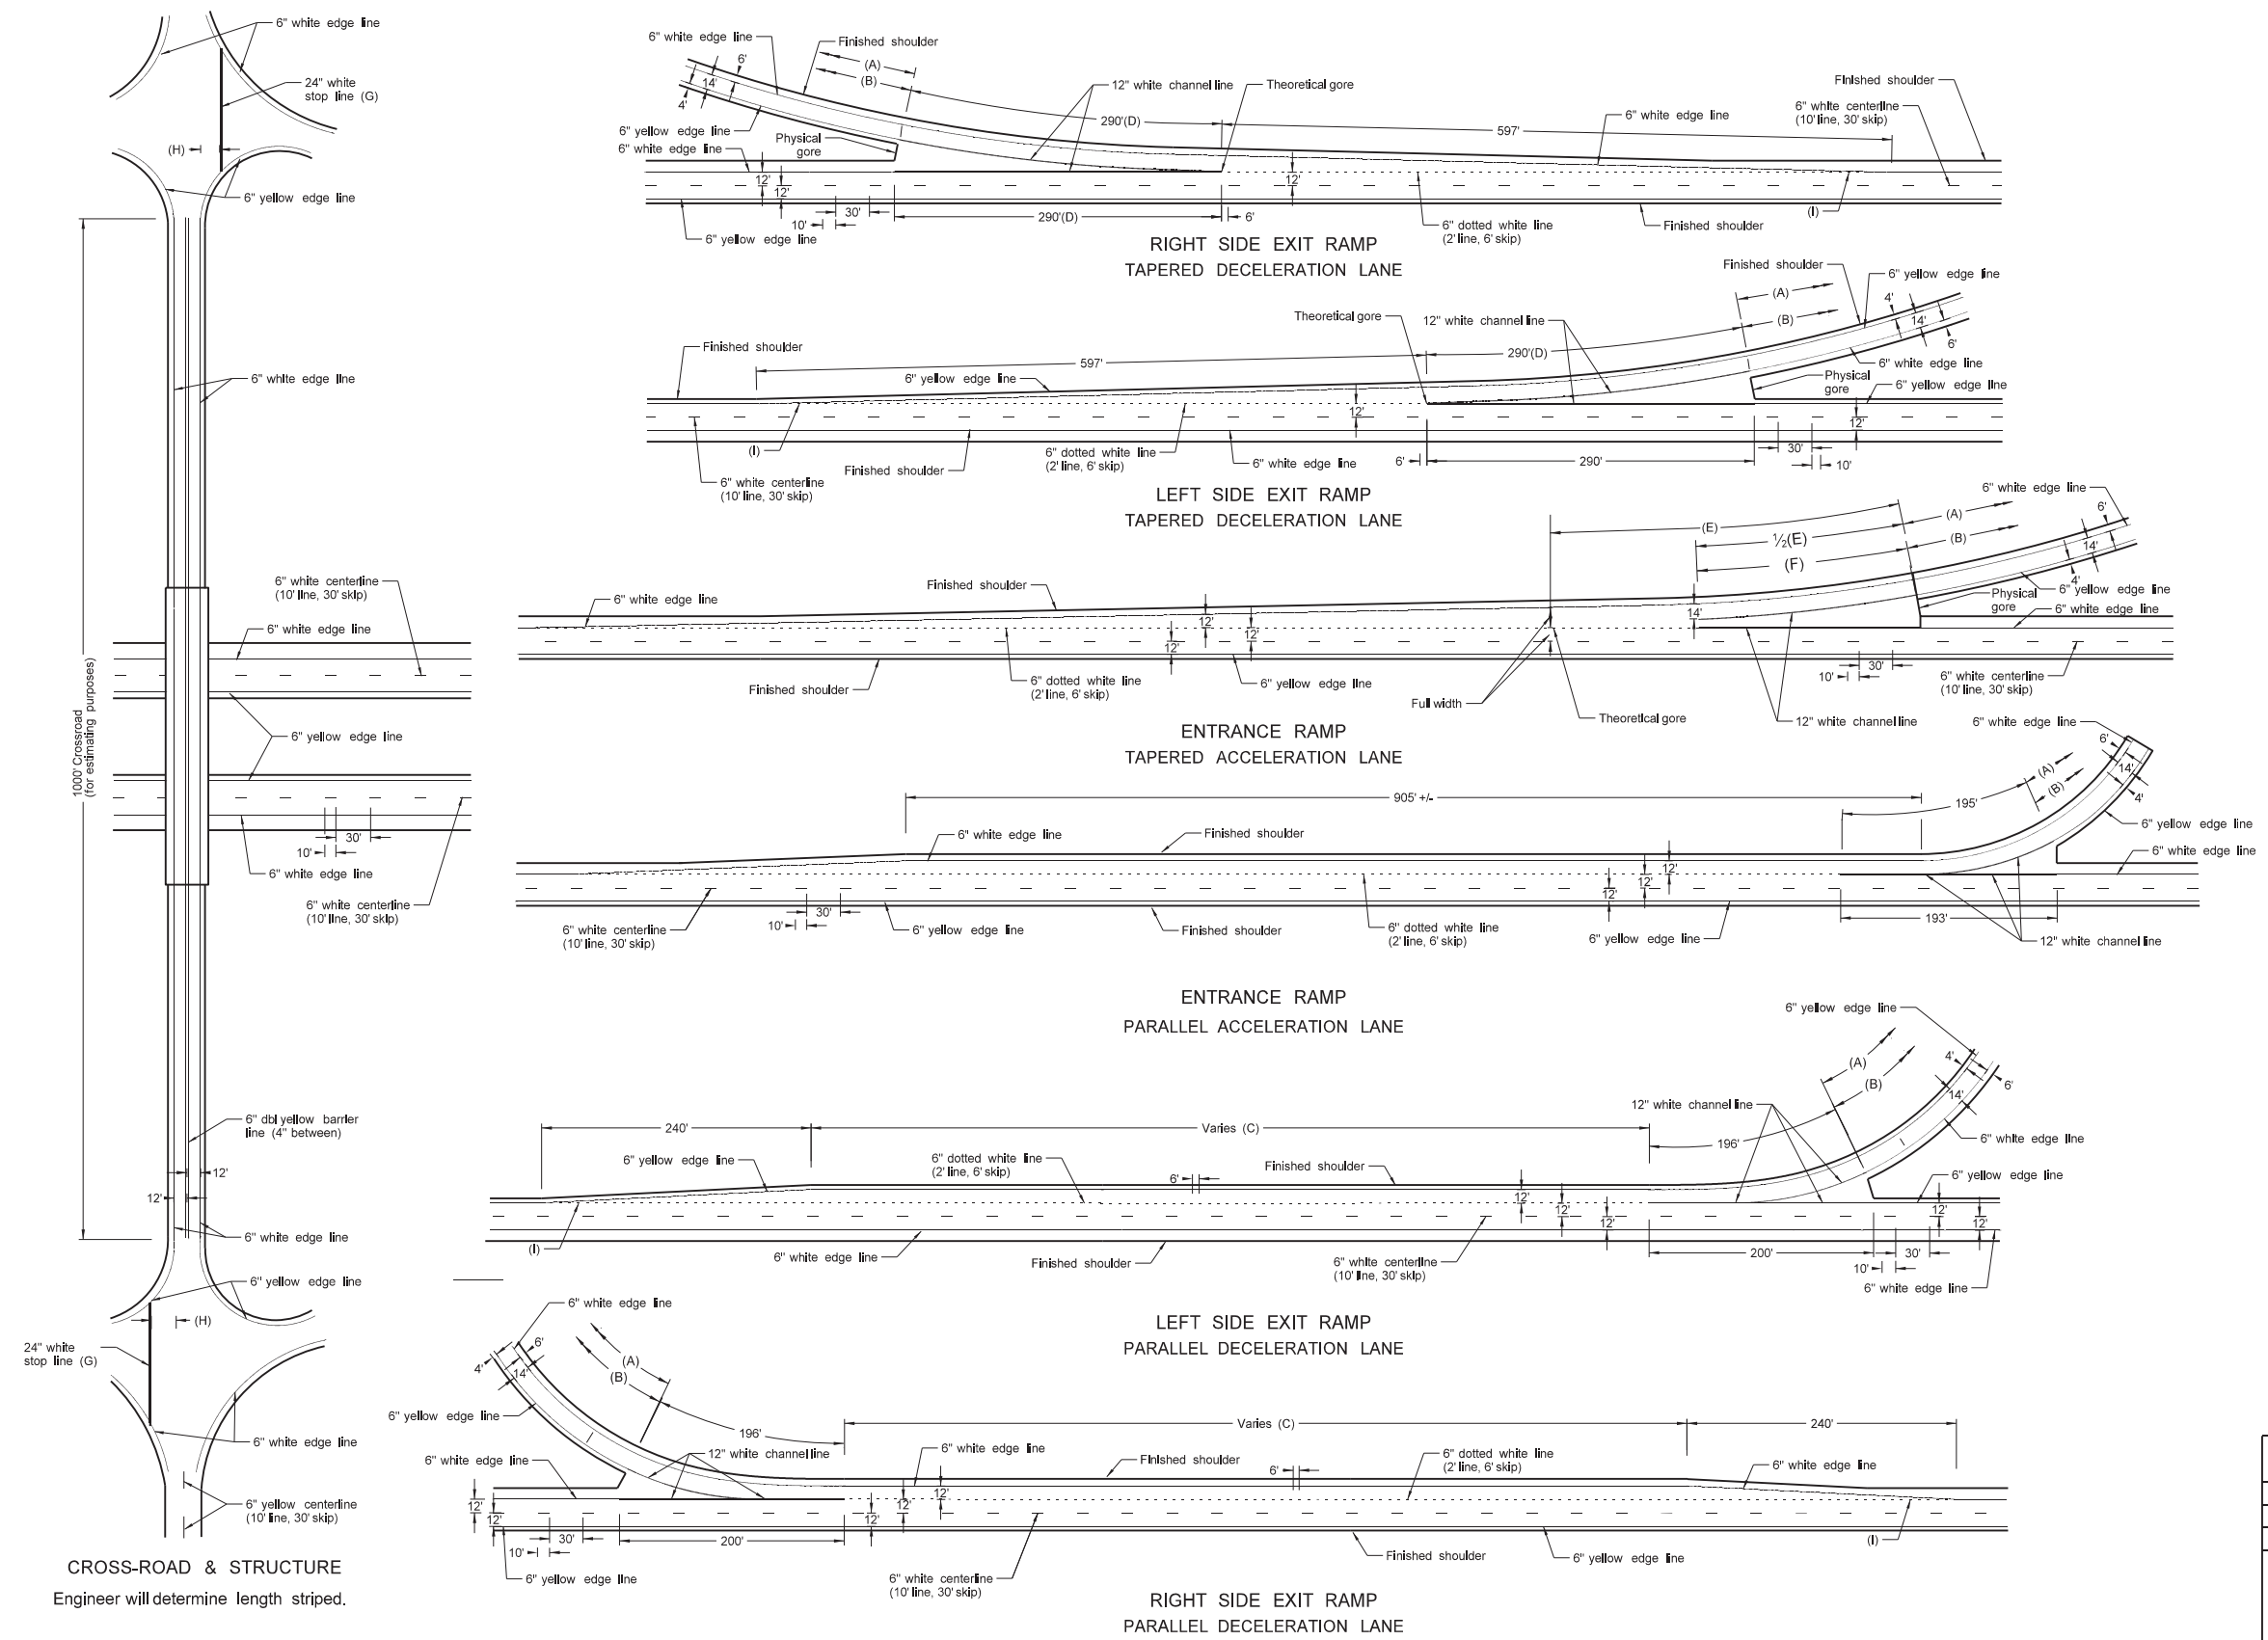

- NOTE:
- (A) Normal width white edge line - 6 inches wide for freeways, expressways, and ramps; 6 inches for all other roadways with speed limits > 40 mph.
Use 4 or 6 inch wide pavement marking for all other roadways with speed limits ≤ 40 mph.
 - (B) Normal width yellow edge line - 6 inches wide for freeways, expressways, and ramps; 6 inches for all other roadways with speed limits > 40 mph.
Use 4 or 6 inch wide pavement marking for all other roadways with speed limits ≤ 40 mph.
 - (C) Assume "varies" equals 790' for purpose of estimate. Place pavement marking from beginning of taper to the 12" line.
 - (D) Beginning of physical gore to theoretical gore.
 - (E) If the distance is less than 350' extend the 12" channel line to the theoretical gore, otherwise use 195'.
 - (F) Use 195' for estimating purposes.
 - (G) Not required for gravel surface crossroad approaches.
 - (H) 4' minimum, 15' maximum from nearest edge of intersection traveled way.
 - (I) Extend dotted line until it touches the edgeline.

LOCATION	BASIS OF ESTIMATE	
	ITEM	
Right or Left Side Exit Ramp TAPERED	12" White channel line	580 LF
	24" White stop line	60 LF
	6" White dotted line	148 LF
	6" White edge line	1115 LF
	6" Yellow edge line	1075 LF
Entrance Ramp TAPERED	12" White channel line	390 LF
	6" White dotted line	258 LF
	6" White edge line	1270 LF
Right or Left Side Exit Ramp PARALLEL	6" Yellow edge line	1075 LF
	12" White channel line	390 LF
	24" White stop line	60 LF
	6" White dotted line (C)	258 LF
	6" White edge line	1115 LF
Entrance Ramp PARALLEL	6" Yellow edge line	1075 LF
	12" White channel line	388 LF
	6" White dotted line	283 LF
	6" White edge line	1275 LF
Main Line (Both Roadways)	6" White lane line, 10' line, 30' skip	2640 LF/MI
	6" White edge line	10,560 LF/MI
	6" Yellow edge line	10,560 LF/MI
Cross Road	6" White edge line	2000 LF
	6" Dbl yellow barrier line (4" between)	2000 LF

NORTH DAKOTA DEPARTMENT OF TRANSPORTATION	
8-3-11	
REVISIONS	
DATE	CHANGE
10-17-17	Updated to active voice
10-25-19	Replaced 2' Max dim with Note (I)
11-05-21	Revised labels
11-22-23	Revised pvmt marking widths
1-17-24	Revised wide pvmt marking width



CROSS-ROAD & STRUCTURE
Engineer will determine length striped.