



Pavement Details at Railroad Crossing

Notes:


1. See typical section on plans for thickness of aggregate base, pavements and finished shoulder widths.
2. Basis of Estimate: Include all costs for the preformed expansion joint and additional concrete slab thickness in the price bid for concrete pavement pay items.

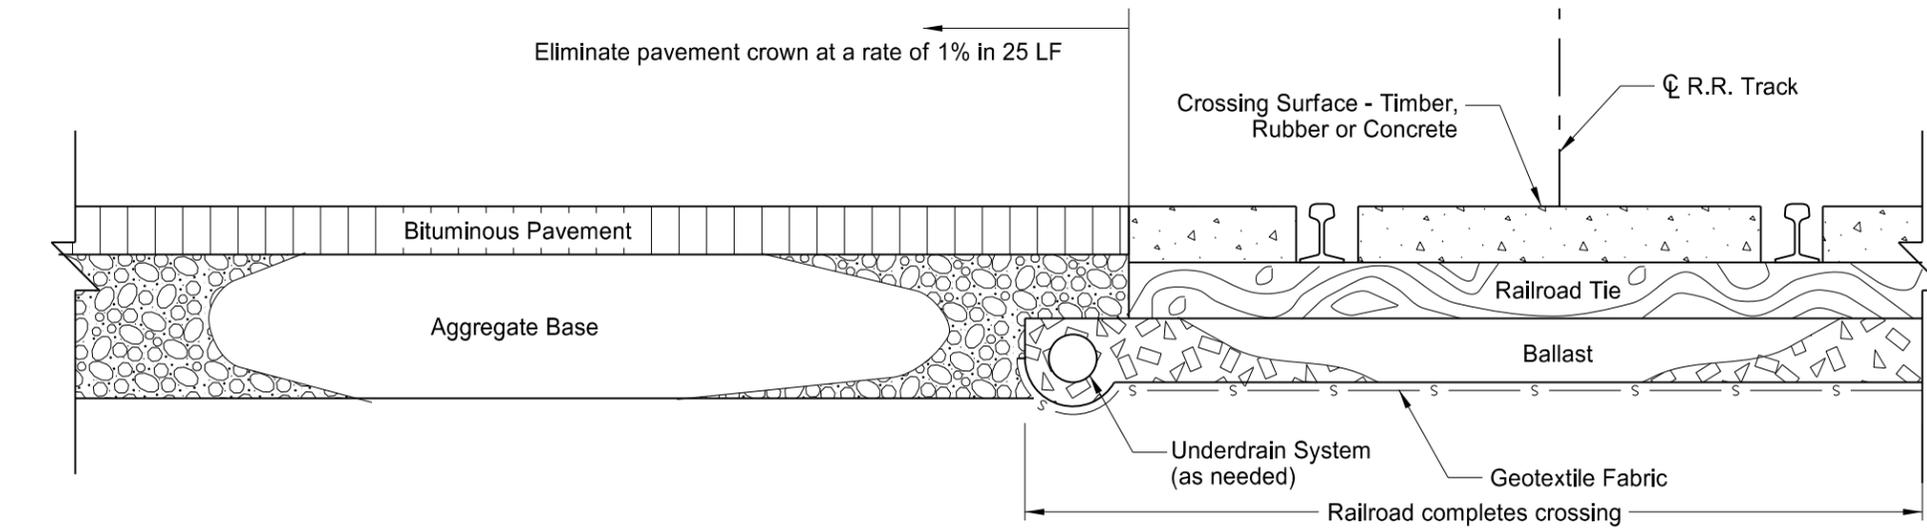


Section A - A
Bituminous Pavement Approach

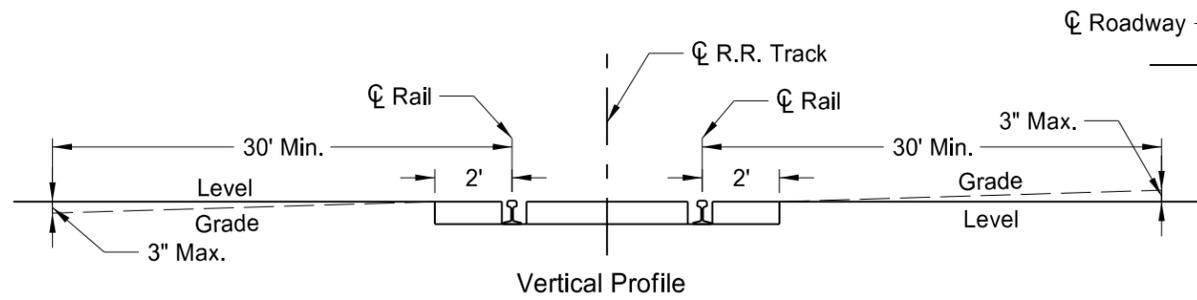

Vertical Profile

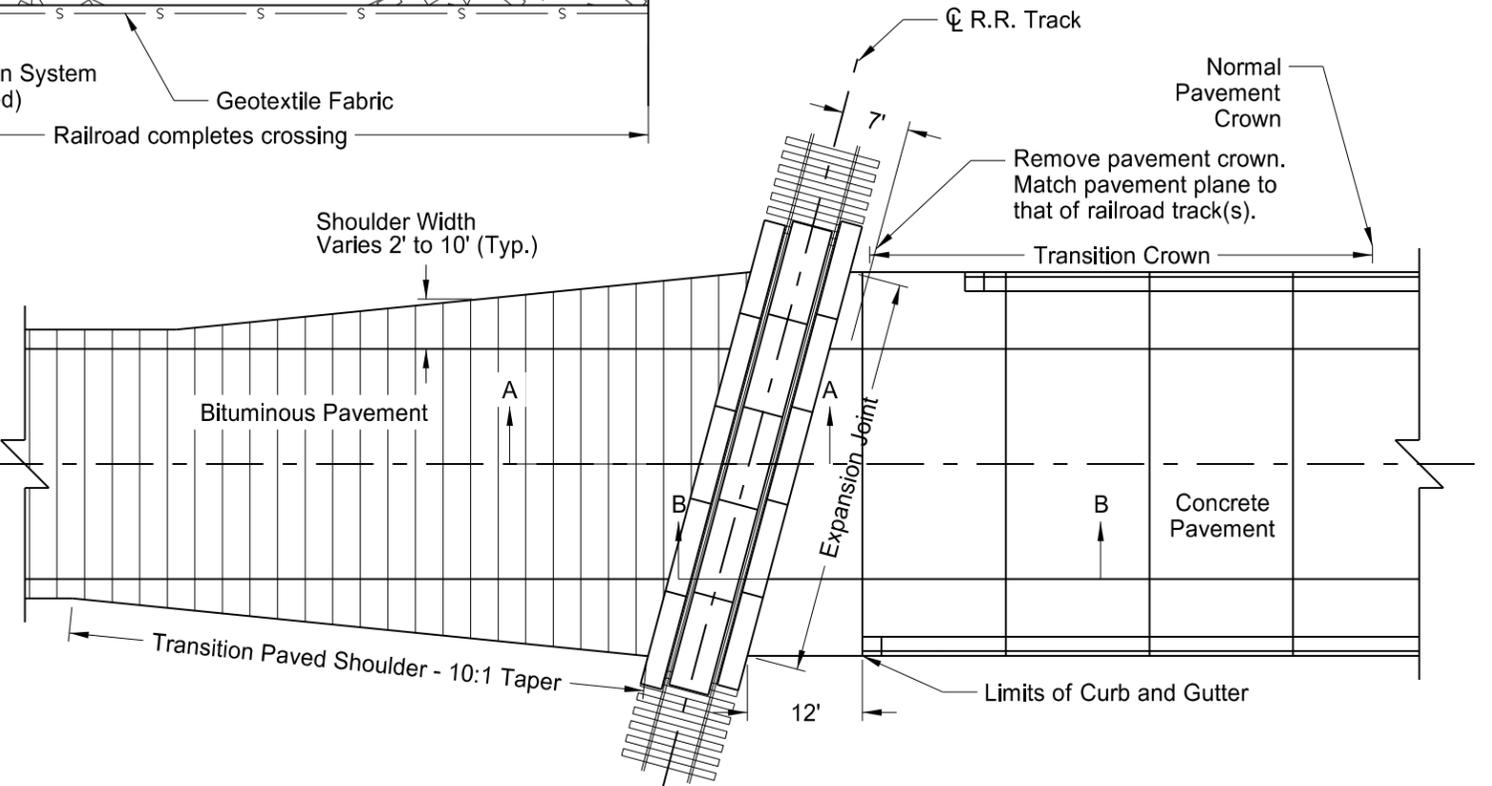

Plan View
Pavement Approach at Railroad Crossing

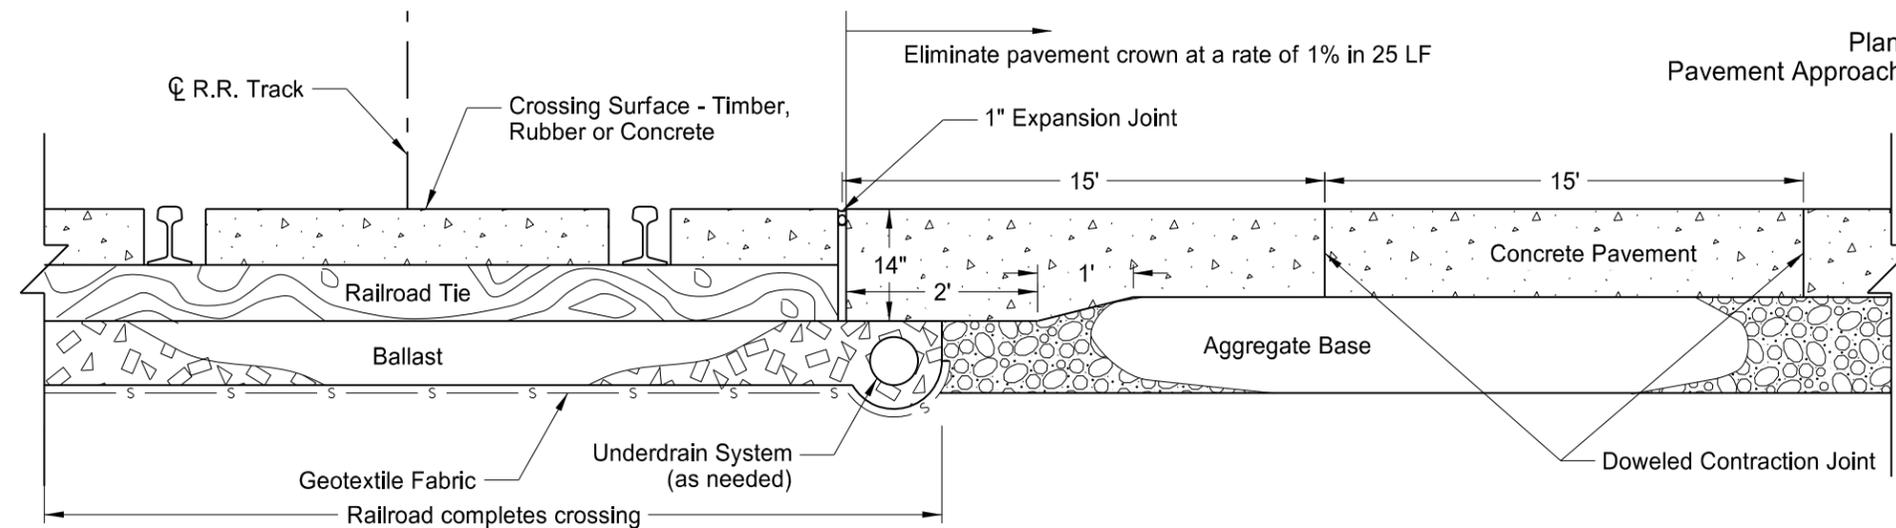

Section B - B
Concrete Pavement Approach and Joint Treatment

NORTH DAKOTA DEPARTMENT OF TRANSPORTATION	
10-1-13	
REVISIONS	
DATE	CHANGE
10-17-17 8-28-19	Updated to active voice. New Design Engineer PE Stamp.

This document was originally issued and sealed by
Kirk J Hoff,
Registration Number
PE- 4683,
on 8/28/19 and the original document is stored at the North Dakota Department of Transportation