



North Dakota Department of Transportation Project IM-1-094(233)182, PCN 23634 - Sterling, ND

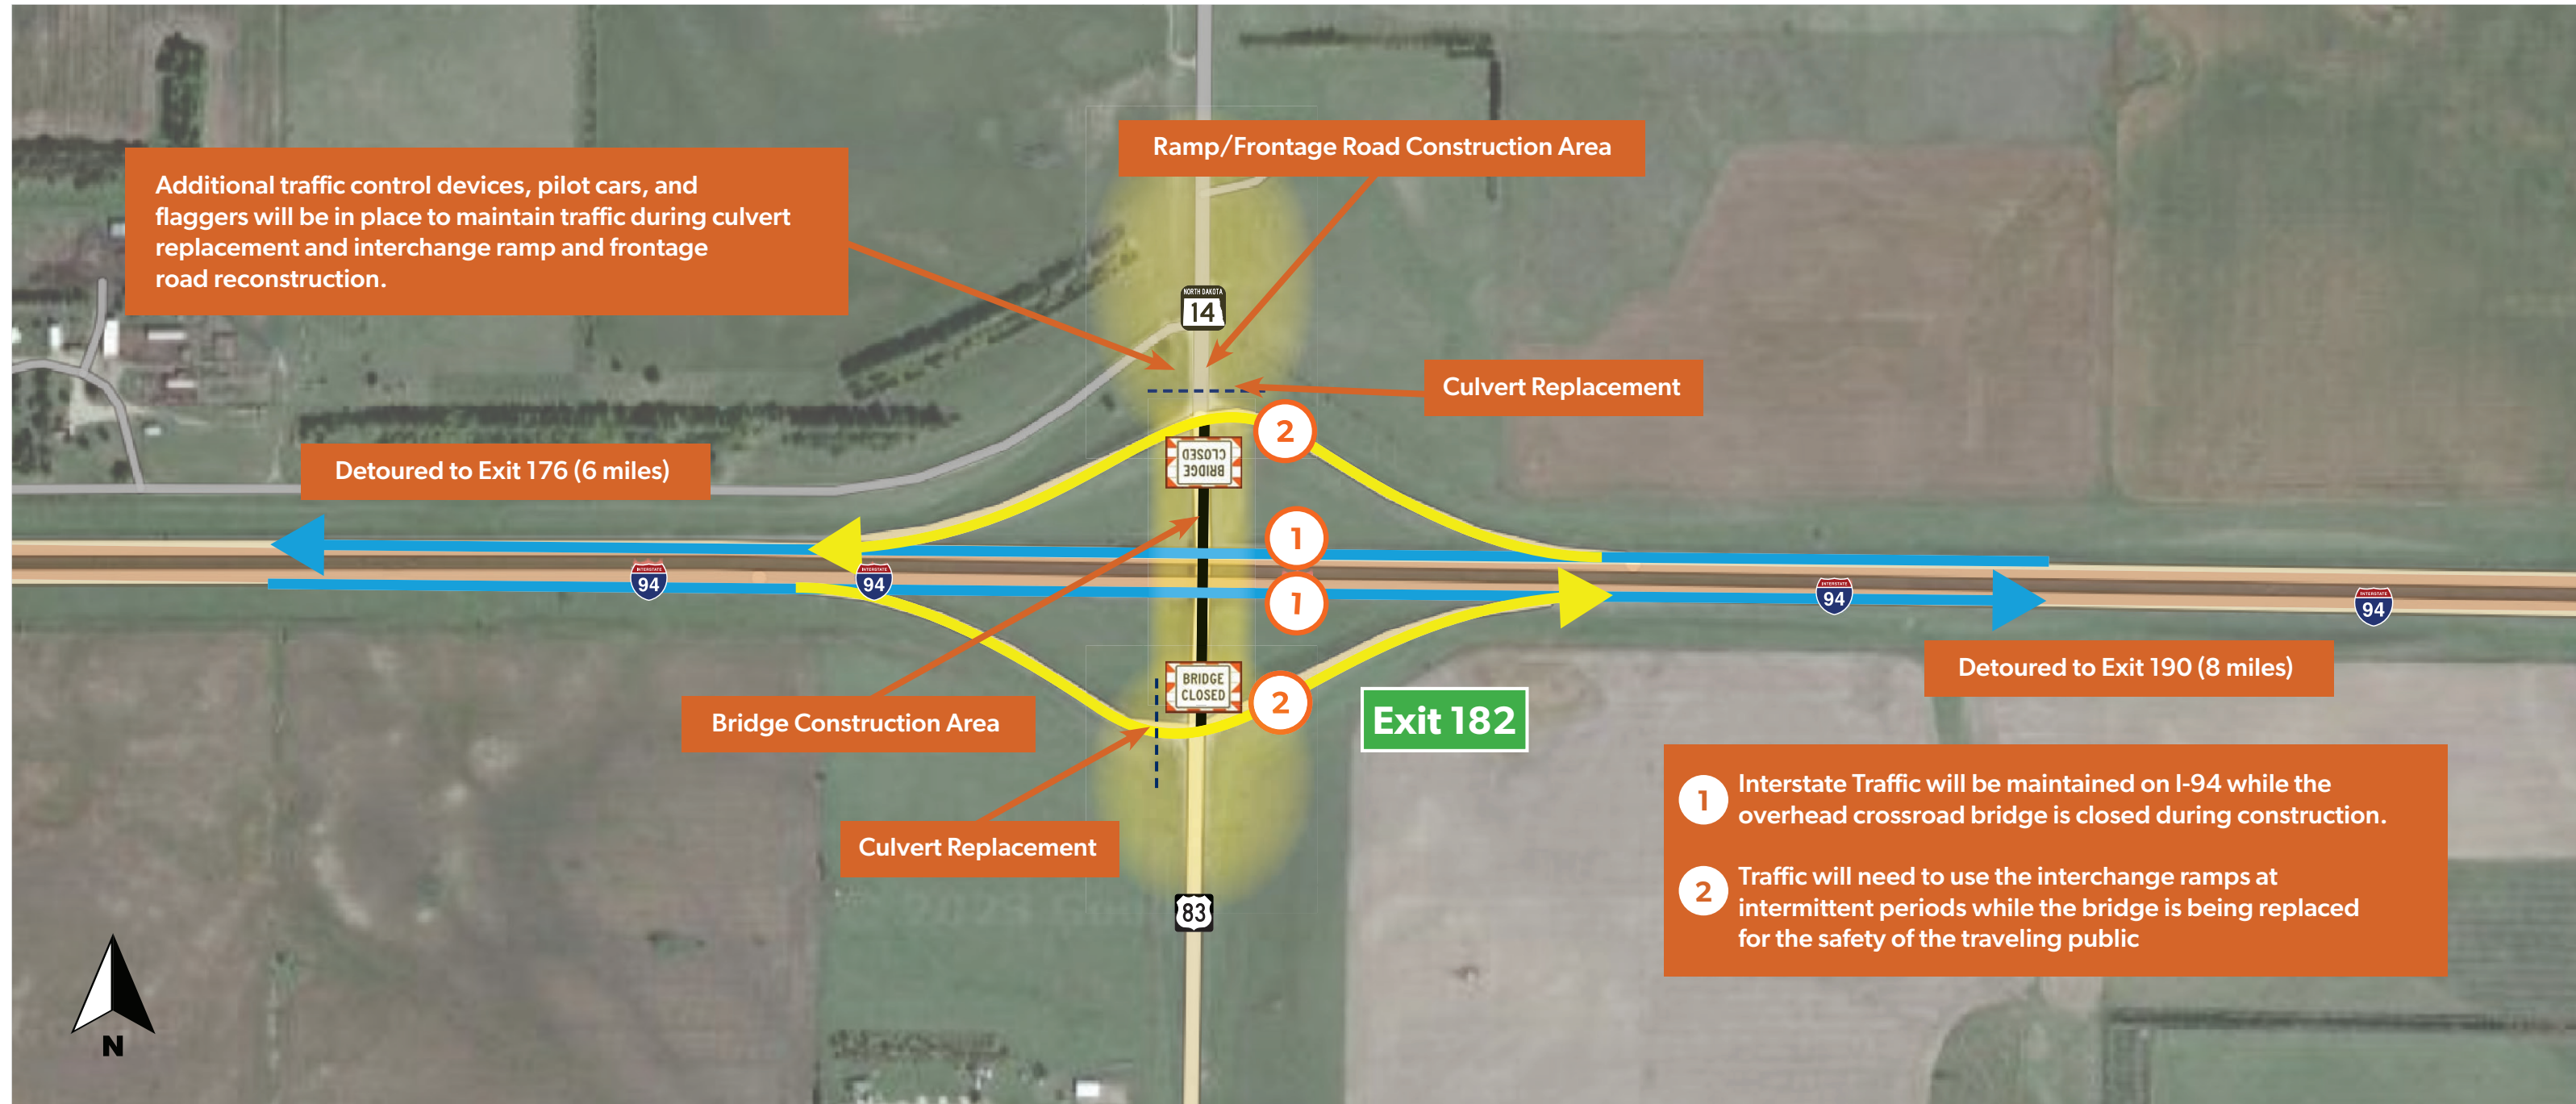

Detour plan for interstate thru-traffic



Detour plan for traffic exiting interstate at Exit 182

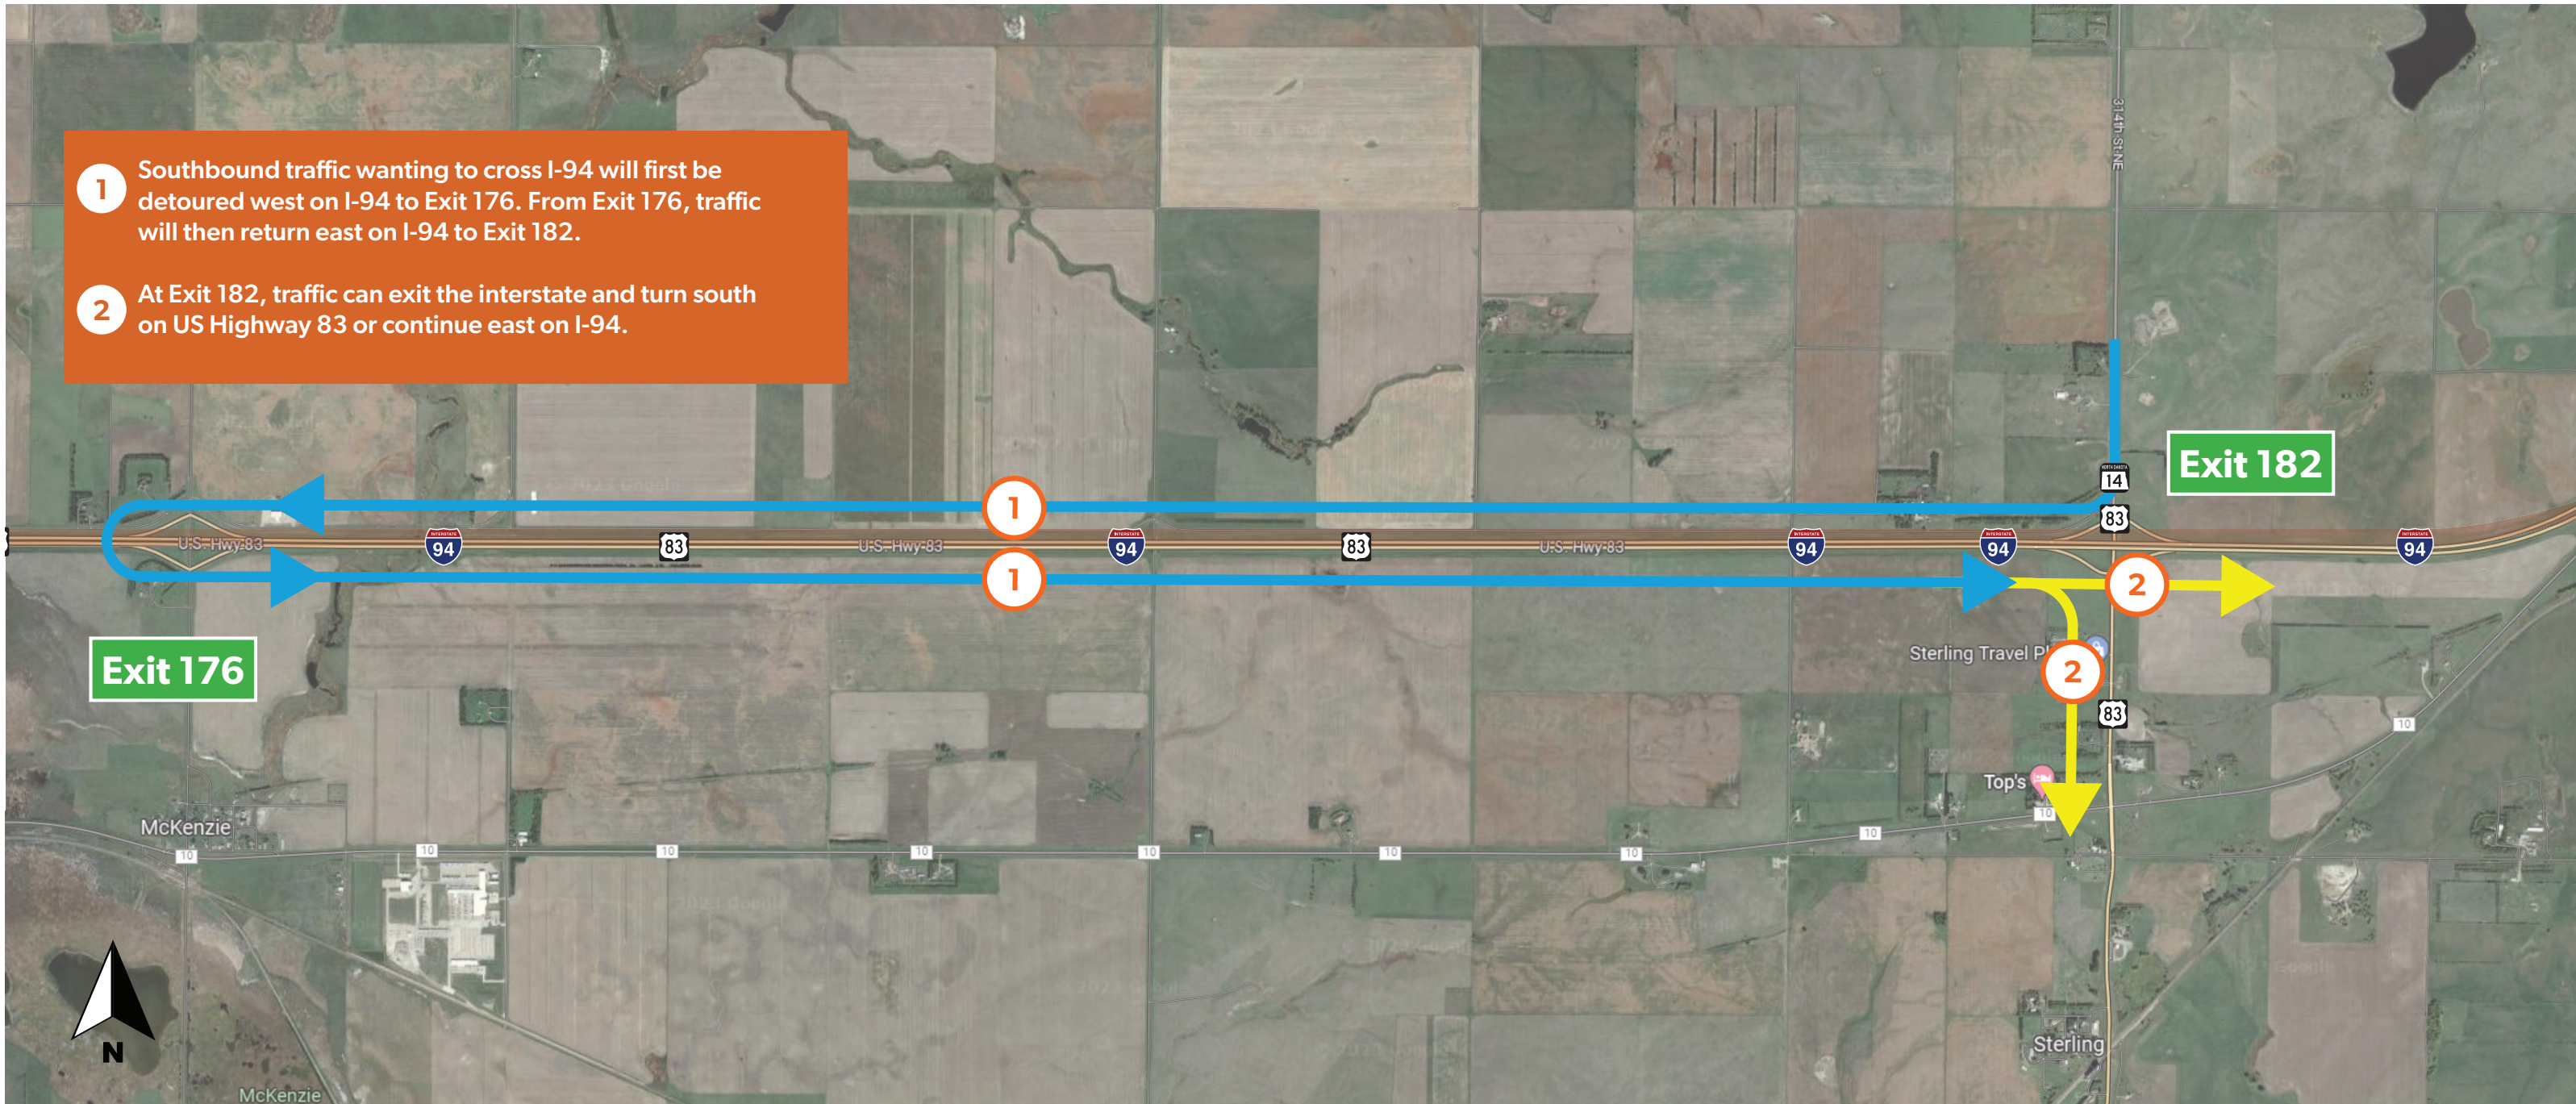

Detour plan for ND Highway 14 crossroad traffic (southbound)



Detour plan for US Highway 83 crossroad traffic (northbound)

Exhibit 2: Work Zone Traffic Control and Detour Routes Sterling Interchange Bridge Reconstruction (I-94 Exit 182)