


STATE	PROJECT NO.	SECTION NO.	SHEET NO.
ND	ARP-7-085(127)120		1

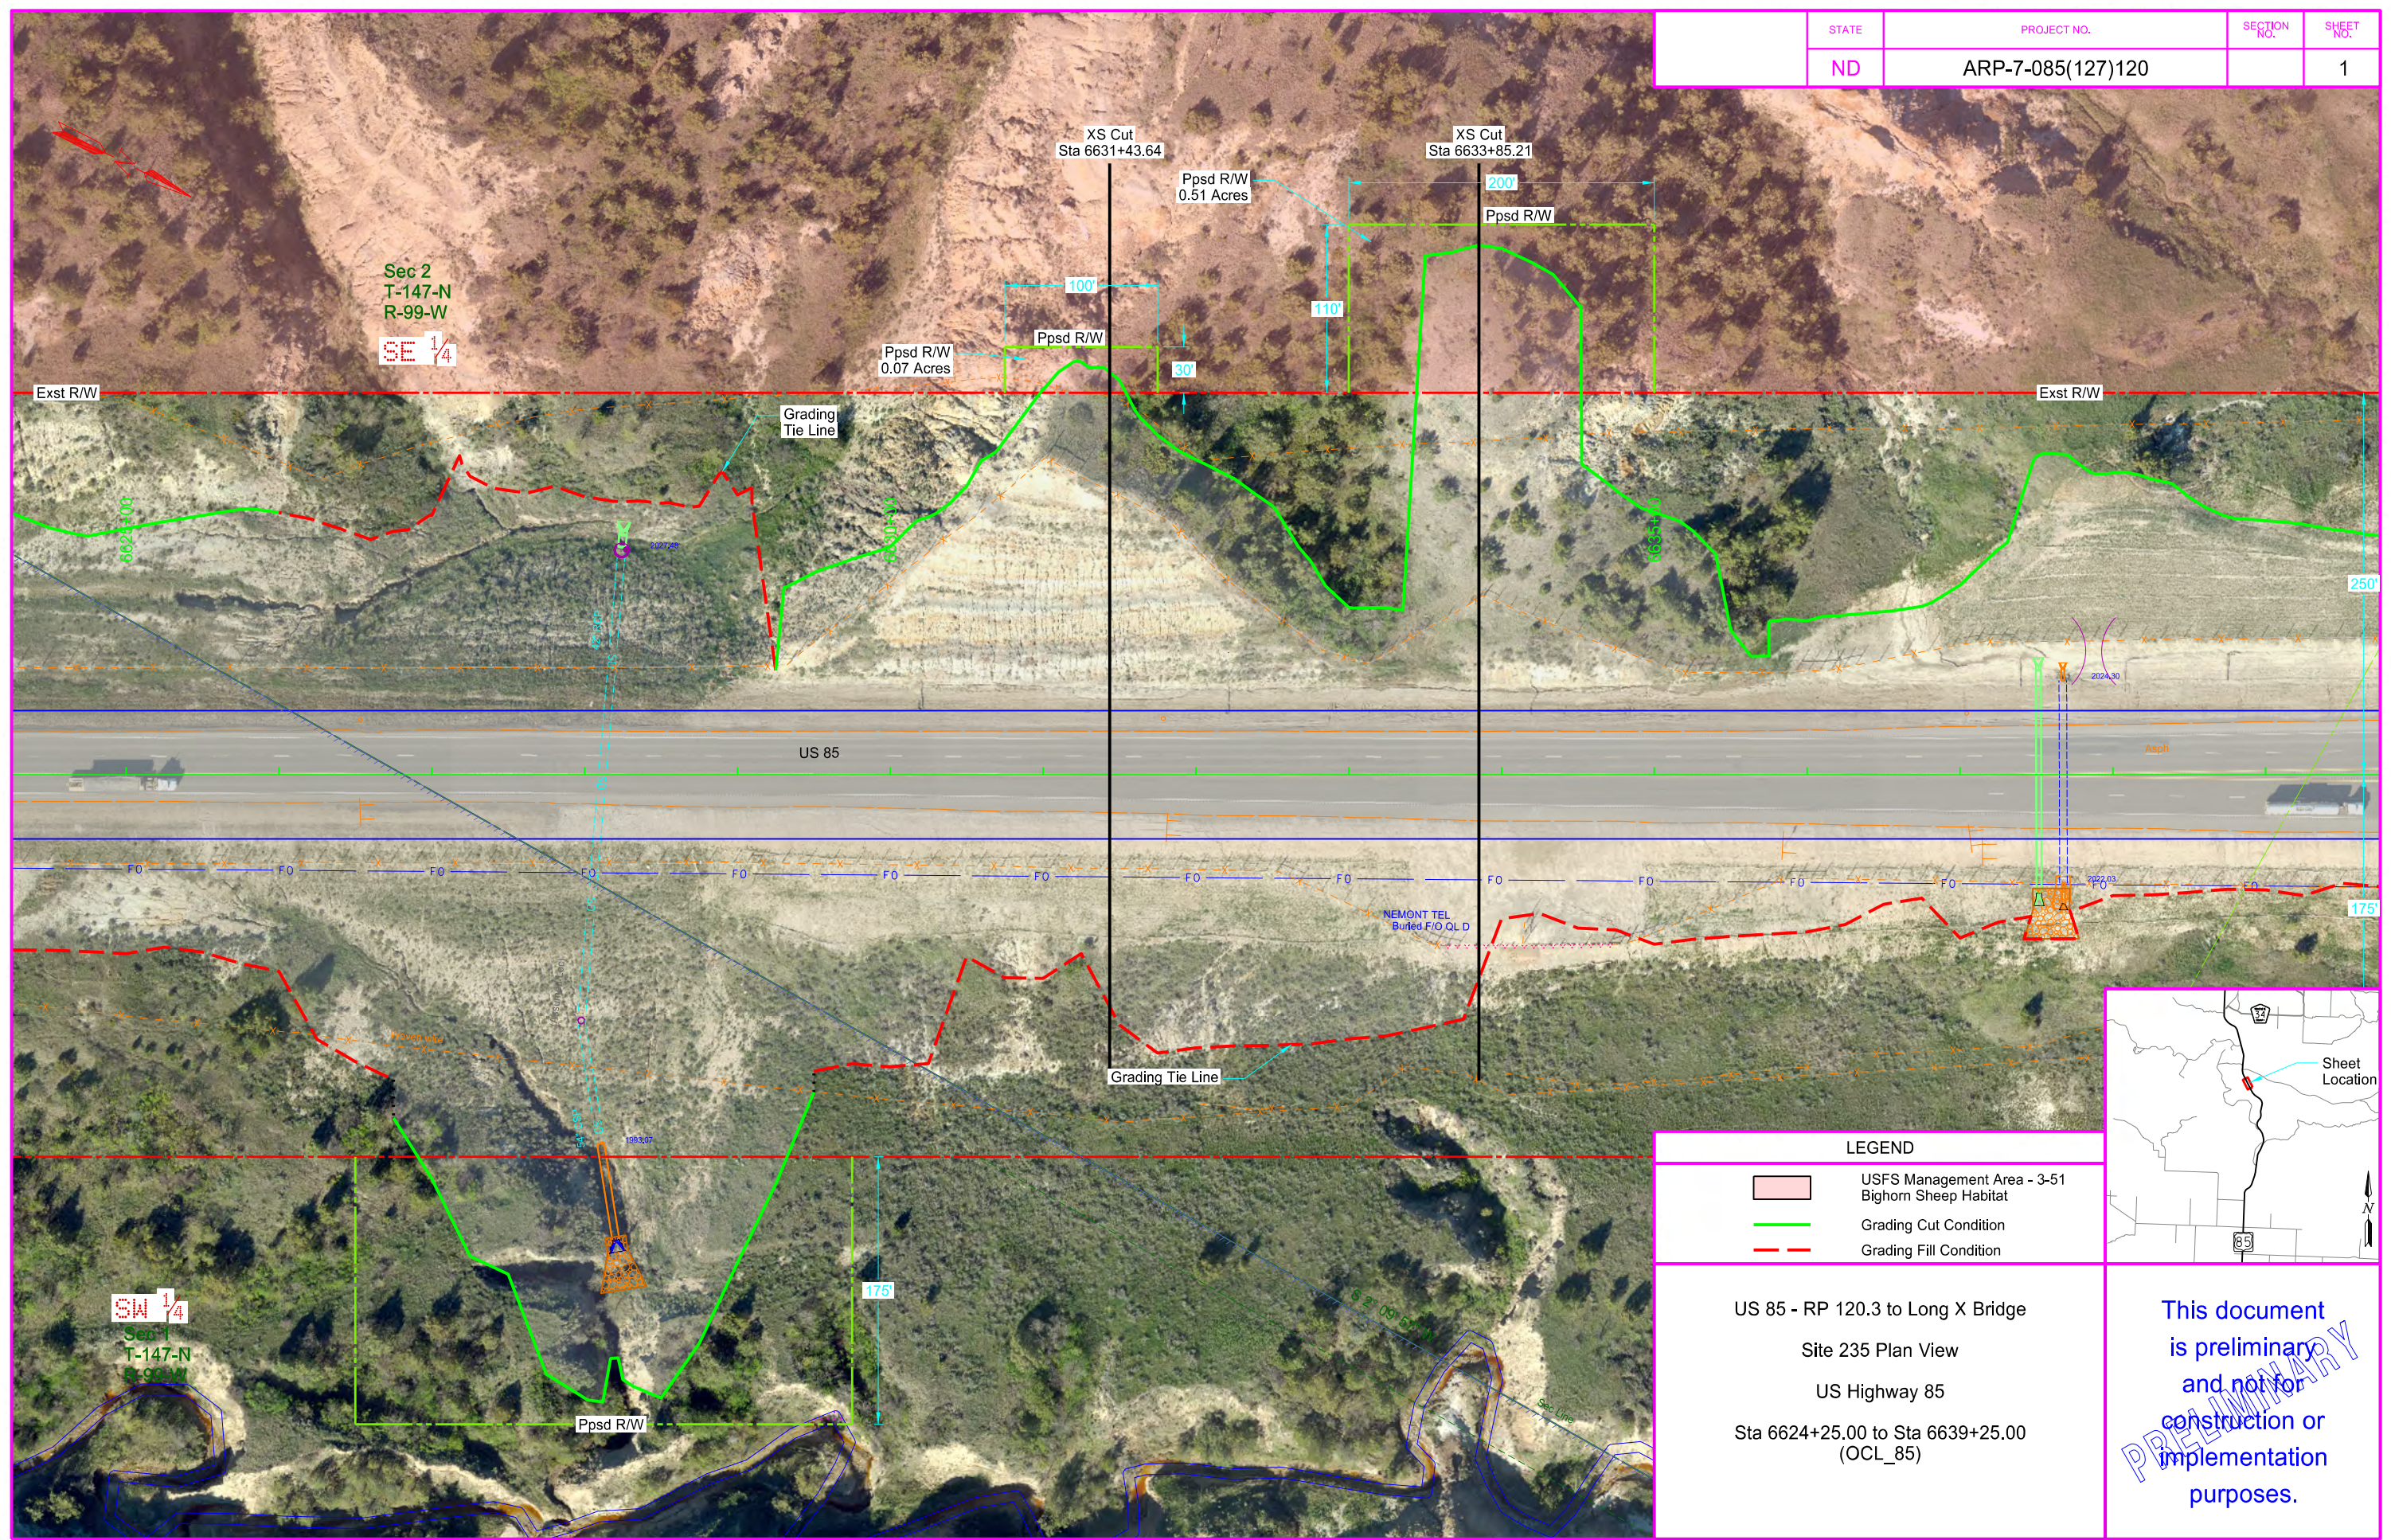


Sec 2
T-147-N
R-99-W
SE 1/4

SW 1/4
Sec 1
T-147-N
R-99-W

LEGEND	
	USFS Management Area - 3-51 Bighorn Sheep Habitat
	Grading Cut Condition
	Grading Fill Condition

US 85 - RP 120.3 to Long X Bridge
Site 235 Plan View
US Highway 85
Sta 6624+25.00 to Sta 6639+25.00 (OCL_85)

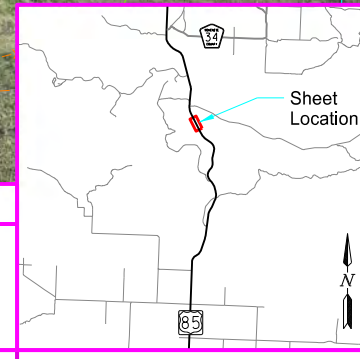

This document is preliminary and not for construction or implementation purposes.

PRELIMINARY

Chain = OCL_85


US 85 - RP 120.3 to Long X Bridge
Cross Sections
US Hwy 85 - Flush Median
RP 125.7

Segment C

STATE	PROJECT NO.	SECTION NO.	SHEET NO.
ND	ARP-FTF-7-085(127)120	200	1

PRELIMINARY - NOT FOR CONSTRUCTION

Sta 6631+43.64

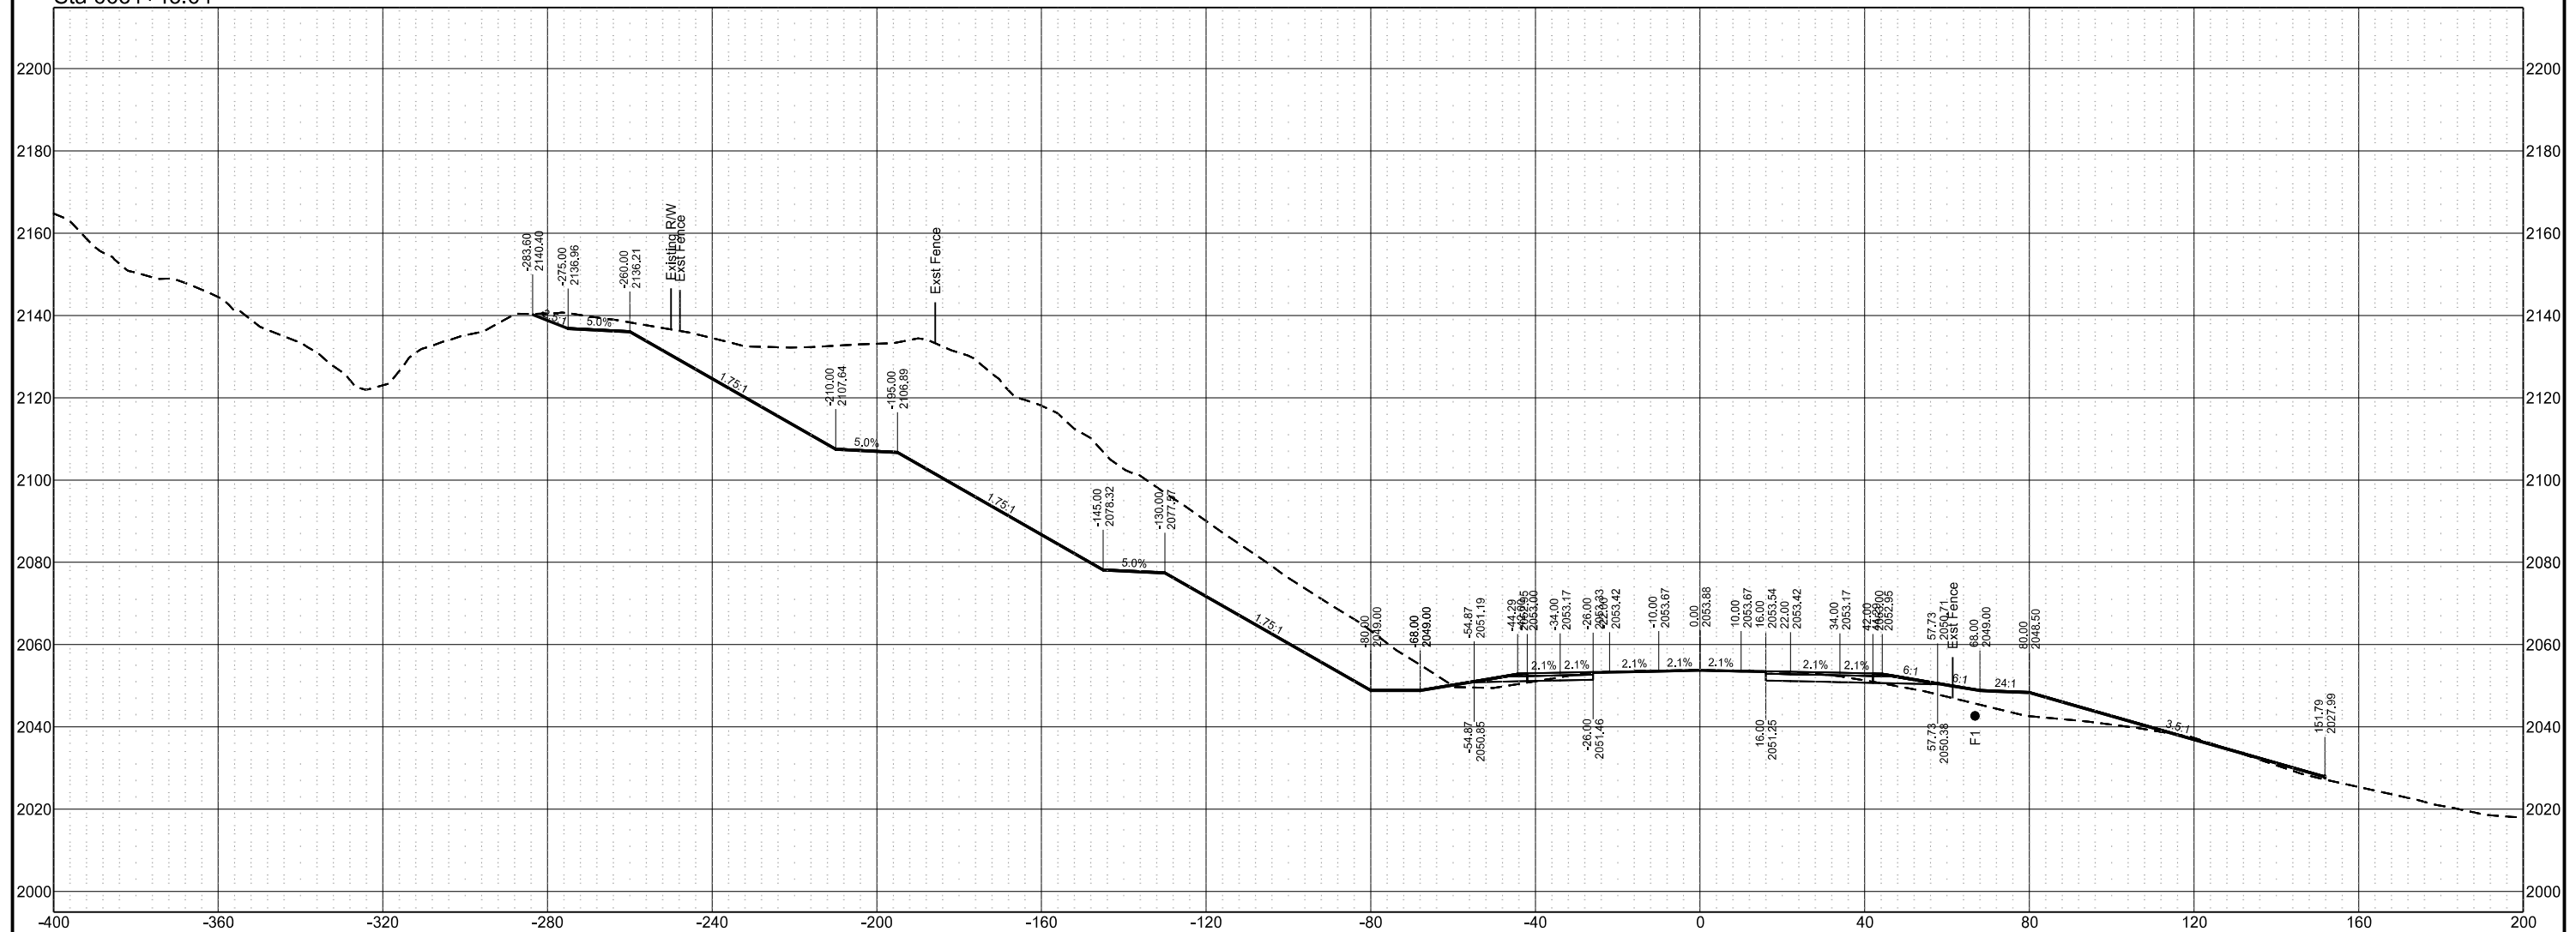

Chain = OCL_85

US 85 - RP 120.3 to Long X Bridge
Cross Sections
US Hwy 85 - Flush Median
RP 125.7

Segment C

STATE	PROJECT NO.	SECTION NO.	SHEET NO.
ND	ARP-FTF-7-085(127)120	200	2

PRELIMINARY - NOT FOR CONSTRUCTION

Sta 6633+85.21

