


COUNTY	F.A.P. PROJ. NO.	PARCEL	SEC.	TWP.	RANGE	ACRES	SCALE	PLAT NO.
WARD	428-A	1-8	1	157	86	10.54	1 IN. = 400 FT.	1 OF 12

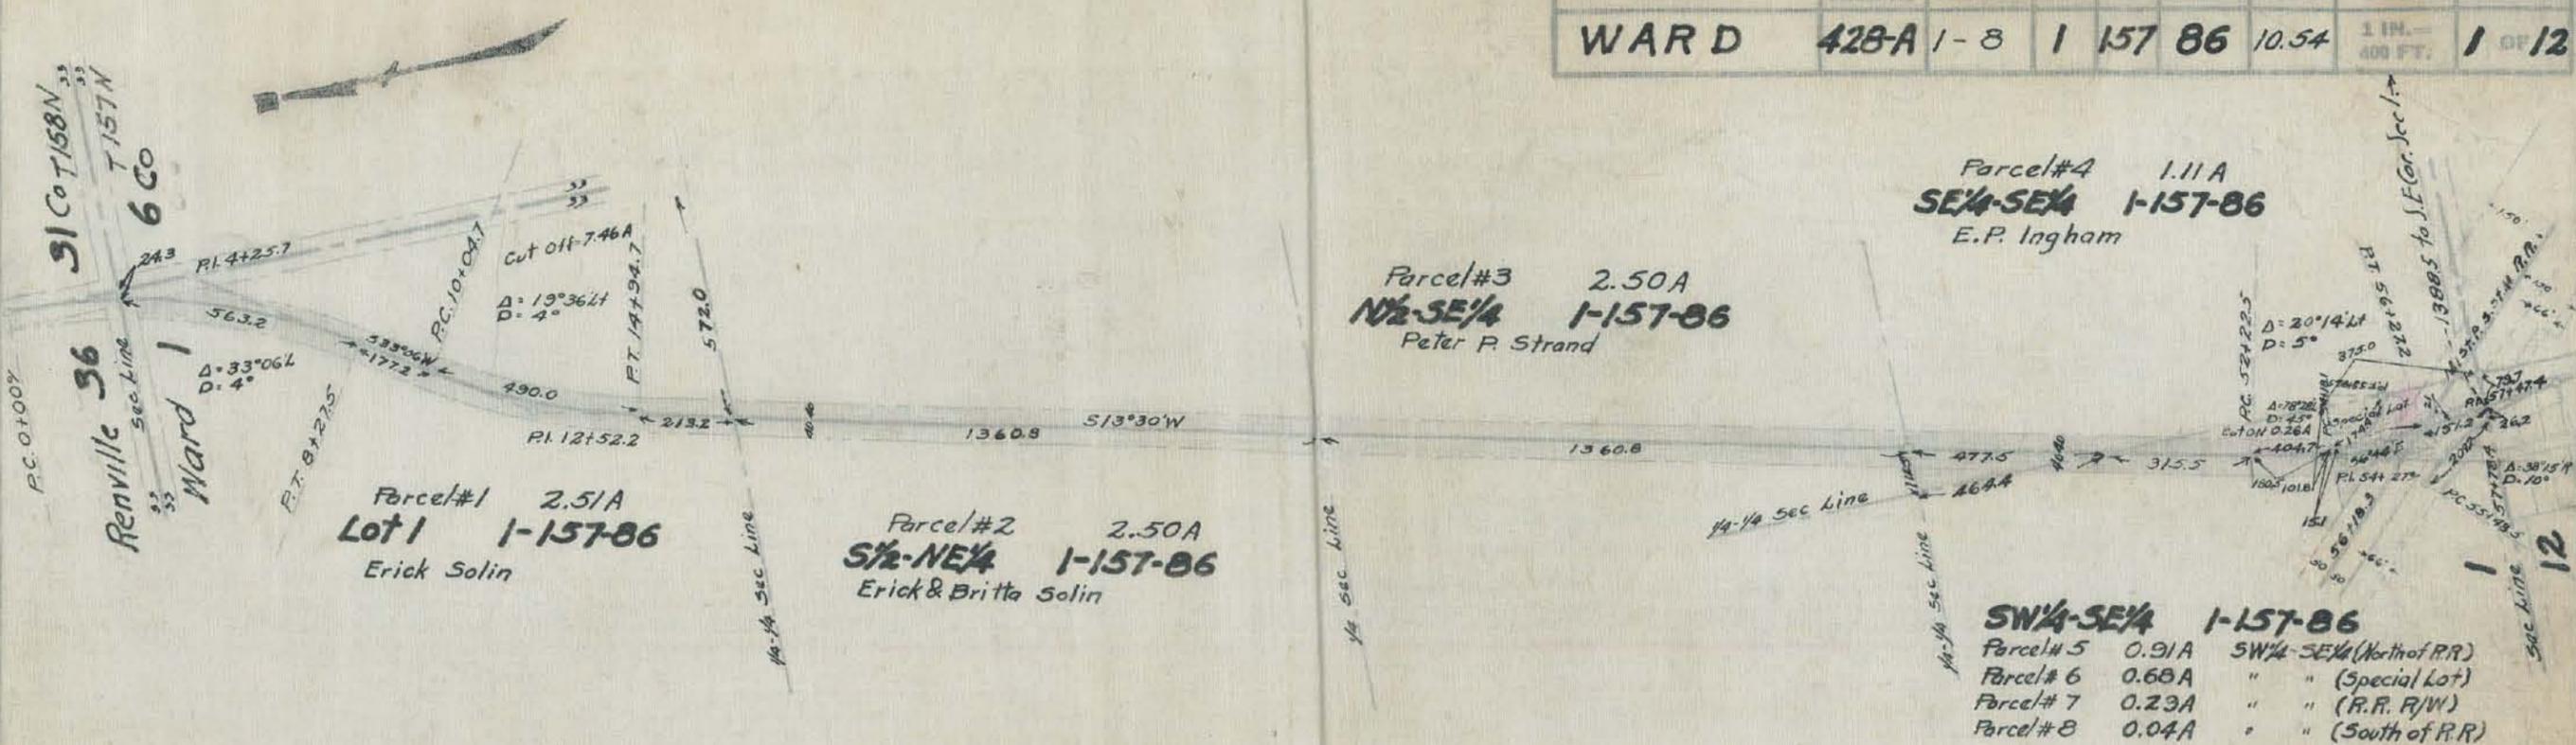

Parcel #1 2.51A
Lot 1 1-157-86
Erick Solin

Parcel #2 2.50A
S 1/2-NE 1/4 1-157-86
Erick & Britta Solin

Parcel #3 2.50A
N 1/2-SE 1/4 1-157-86
Peter P. Strand

Parcel #4 1.11A
SE 1/4-SE 1/4 1-157-86
E.P. Ingham

Parcel #5 0.91A SW 1/4-SE 1/4 (North of R.R.)
Parcel #6 0.68A " " (Special Lot)
Parcel #7 0.23A " " (R.R. R/W)
Parcel #8 0.04A " " (South of R.R.)

A Strip of land 80 ft. wide lying 40 ft. on each side of the following described center-line:-
Beginning at a point on the North line of Sec. 1 T-157-N R-86-W, a distance of 243 ft. from the N.E. cor. of Sec. 1 Thence as follows:-

Course No.	Bearing	Distance
1	4° Curve Right	563.2
2	53° 06' W	177.2
3	4° Curve Left	490.0
4	S 13° 30' W	3727.8
5	5° Curve Left	404.7

Thence S 6° 44' E a distance of 1512 ft. to a point on the South line of Sec. 1 T-157-N; R-86-W, a distance of 1388.5 ft. from the S.E. cor. thereof.

Parcel No	Description	Sec Twp Rge	Owners
1	Lot 1	1 157 86	Erick Solin
2	S 1/2-NE 1/4	" " "	Erick & Britta Solin
3	N 1/2-SE 1/4	" " "	Peter P. Strand
4	SE 1/4-SE 1/4	" " "	E. P. Ingham
5	SW 1/4-SE 1/4 (North of R.R.)	" " "	Eric Fredrickson
6	" " (Special Lot)	" " "	John G. Larson
* 7	" " (R.R. R/W)	" " "	M. STR & S. STM. R.R. Co.
8	" " (South of RR)	" " "	Olaus Skarsbo

* Note: Parcel #7 revised. See Supplemental Plat dated July 5, 1932

MADE BY *W.L. Mundy*
 DATE 4-26-32
 CALCULATED BY *W.L. Mundy*
 DATE 5-6-32
 P.E.A. 38

I hereby certify that the above described right of way has been acquired.

Date _____
County Auditor, _____

NORTH DAKOTA
STATE HIGHWAY COMMISSION
RIGHT OF WAY PLAT

SYSTEM DIST. HWY. AGREEMENT
FAP = 4-028
MILE 045


F. A. P. No. 428-A

WARD _____ COUNTY _____

Approved *W.C. Frakes*
CHIEF ENGINEER

Date *May 13-32*

COUNTY	FED. AID PROJ. NO.	PARCEL	SEC.	TWP.	RANGE	ACRES	SCALE	PLAT NO.
WARD	428-A	9-22	12	157	86		1 IN. = 400 FT.	2 OF 12

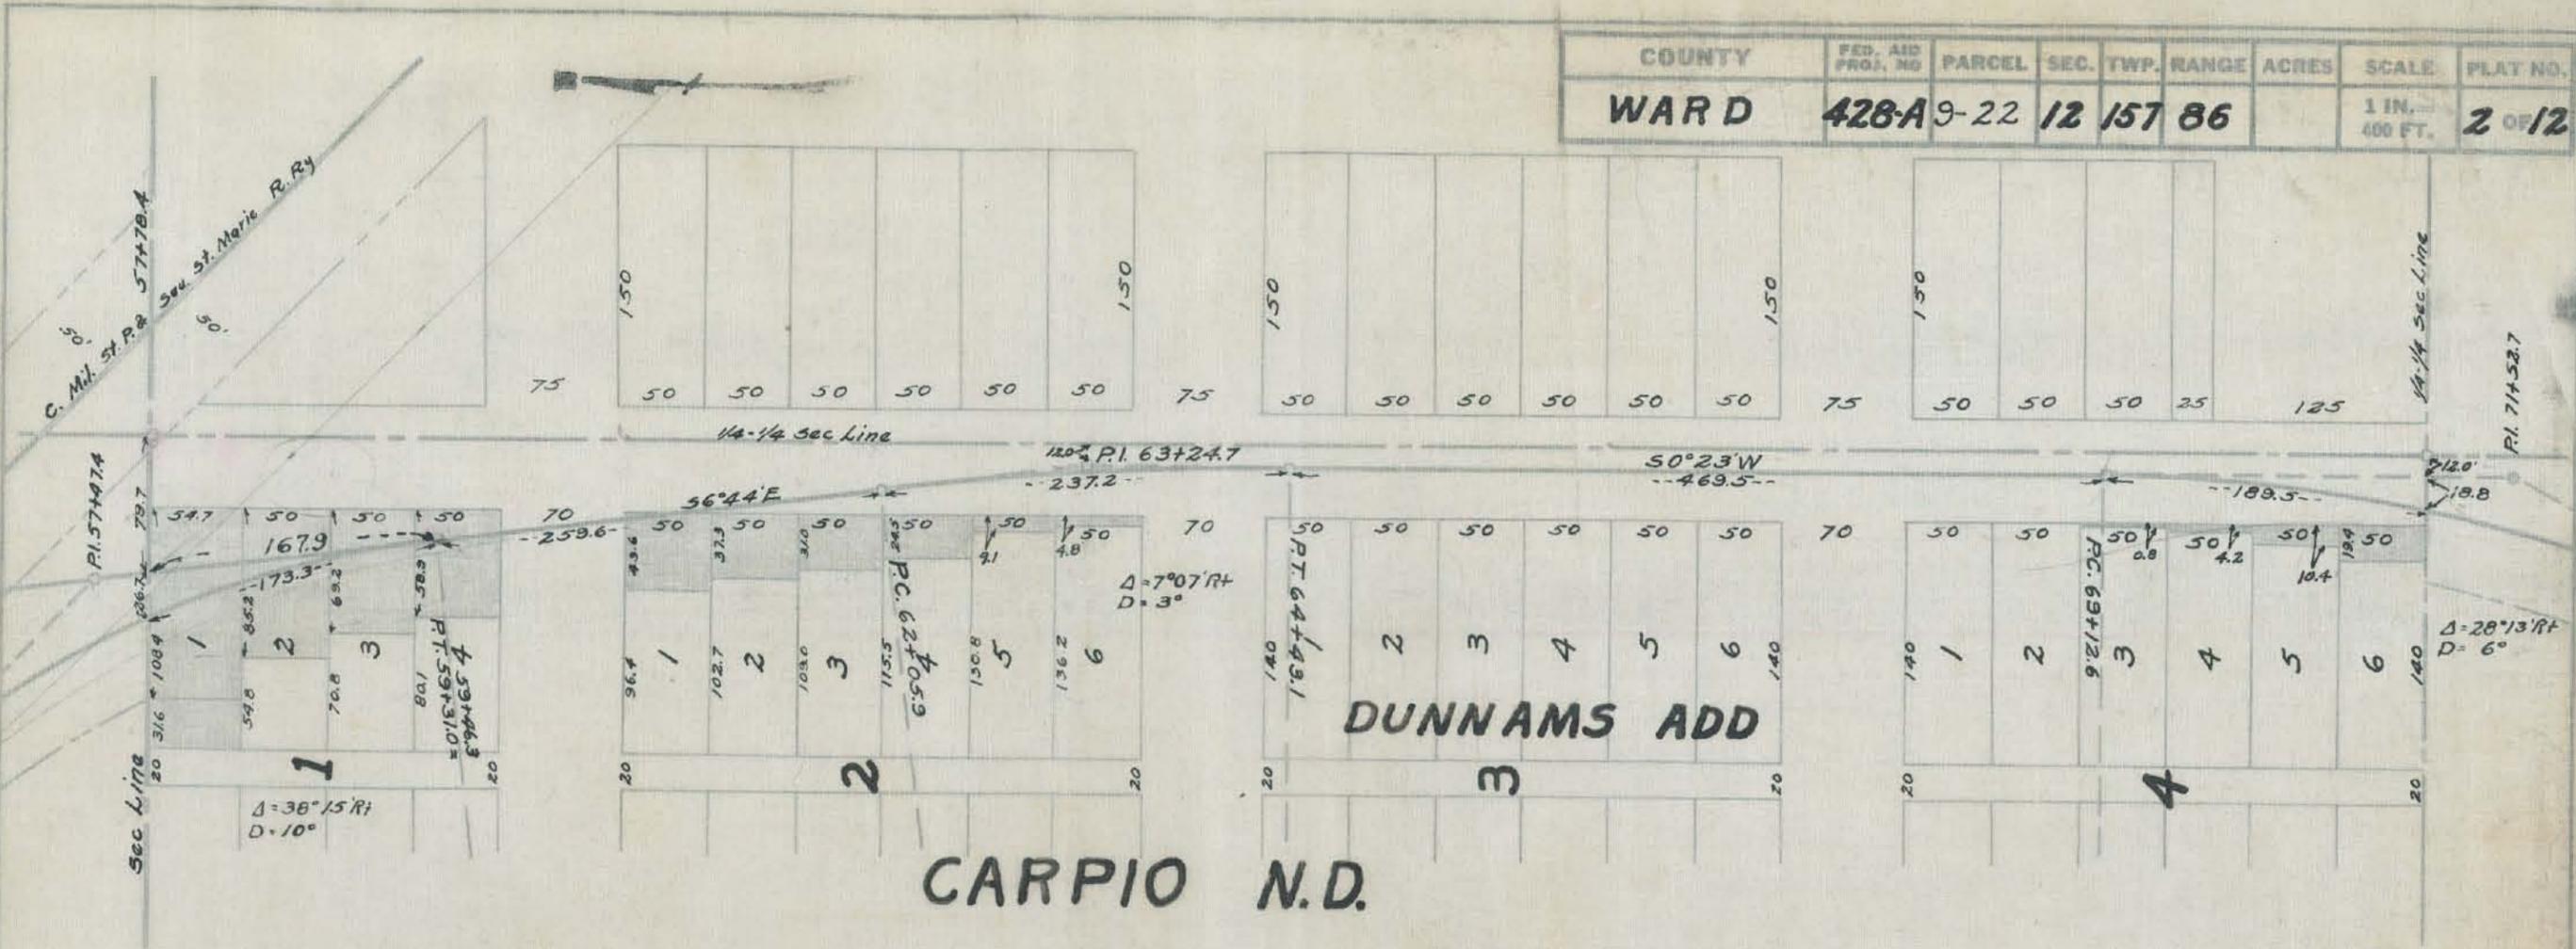

MADE BY *A. H. Wright*
 CHECKED BY *W. Wright*
 DATE 4-26-32
 DATE 5-6-32
 R. 54-143

A Strip of land 60 ft wide lying 40 ft on each side of the following described centerline:-
 Beginning at a point on the North line of the NW 1/4 - NE 1/4 Sec. 12 T-157-N, R-86-W, a distance of 79.7 ft. from the N.E. cor. thereof:
 thence as follows:

Course No.	Bearing	Distance
1	56°44'E	427.5
2	3° Curve Right	49.4

Thence continuing on a strip of land 60 ft. wide lying 30 ft. on each side of the following described centerline:

Course No.	Bearing	Distance
3	3° Curve Right	187.8
4	50° 23' W	469.5

Thence on a 6° Curve to the Right a distance of 189.5 ft to a point on the South line of said NW 1/4 - NE 1/4 Sec 12, a distance of 308 ft from the S.E. Cor. thereof.

Parcel No.	Description	Owner
9	Lot 1, Block 1, Dunnams Add. Carpio, N.D	Ed. Greene
10	" 2 " " " " " "	"
11	" 3 " " " " " "	"
12	" 4 " " " " " "	"
13	" 1 " 2 " " " " "	"
14	" 2 " " " " " "	"
15	" 3 " " " " " "	"
16	" 4 " " " " " "	"
17	" 5 " " " " " "	"
18	" 6 " " " " " "	"
19	" 3 " 4 " " " " "	Mary Nyre
20	" 4 " " " " " "	"
21	" 5 " " " " " "	"
22	" 6 " " " " " "	"

PAP-4-028
 045

NORTH DAKOTA
 STATE HIGHWAY COMMISSION
RIGHT OF WAY PLAT
 PREPARED FOR

F. A. P. No. 428-A

WARD COUNTY


Approved *N. C. Frakes*
 CHIEF ENGINEER

I hereby certify that the above described right of way has been acquired.

Date _____
 County Auditor.

Date May 13-32

COUNTY	FED. AID PROJ. NO.	PARCEL	SEC.	TWP.	RANGE	ACRES	SCALE	PLAT NO.
WARD	428-A	23-26	12	157	86	8.53	1 IN. = 400 FT.	3 OF 12

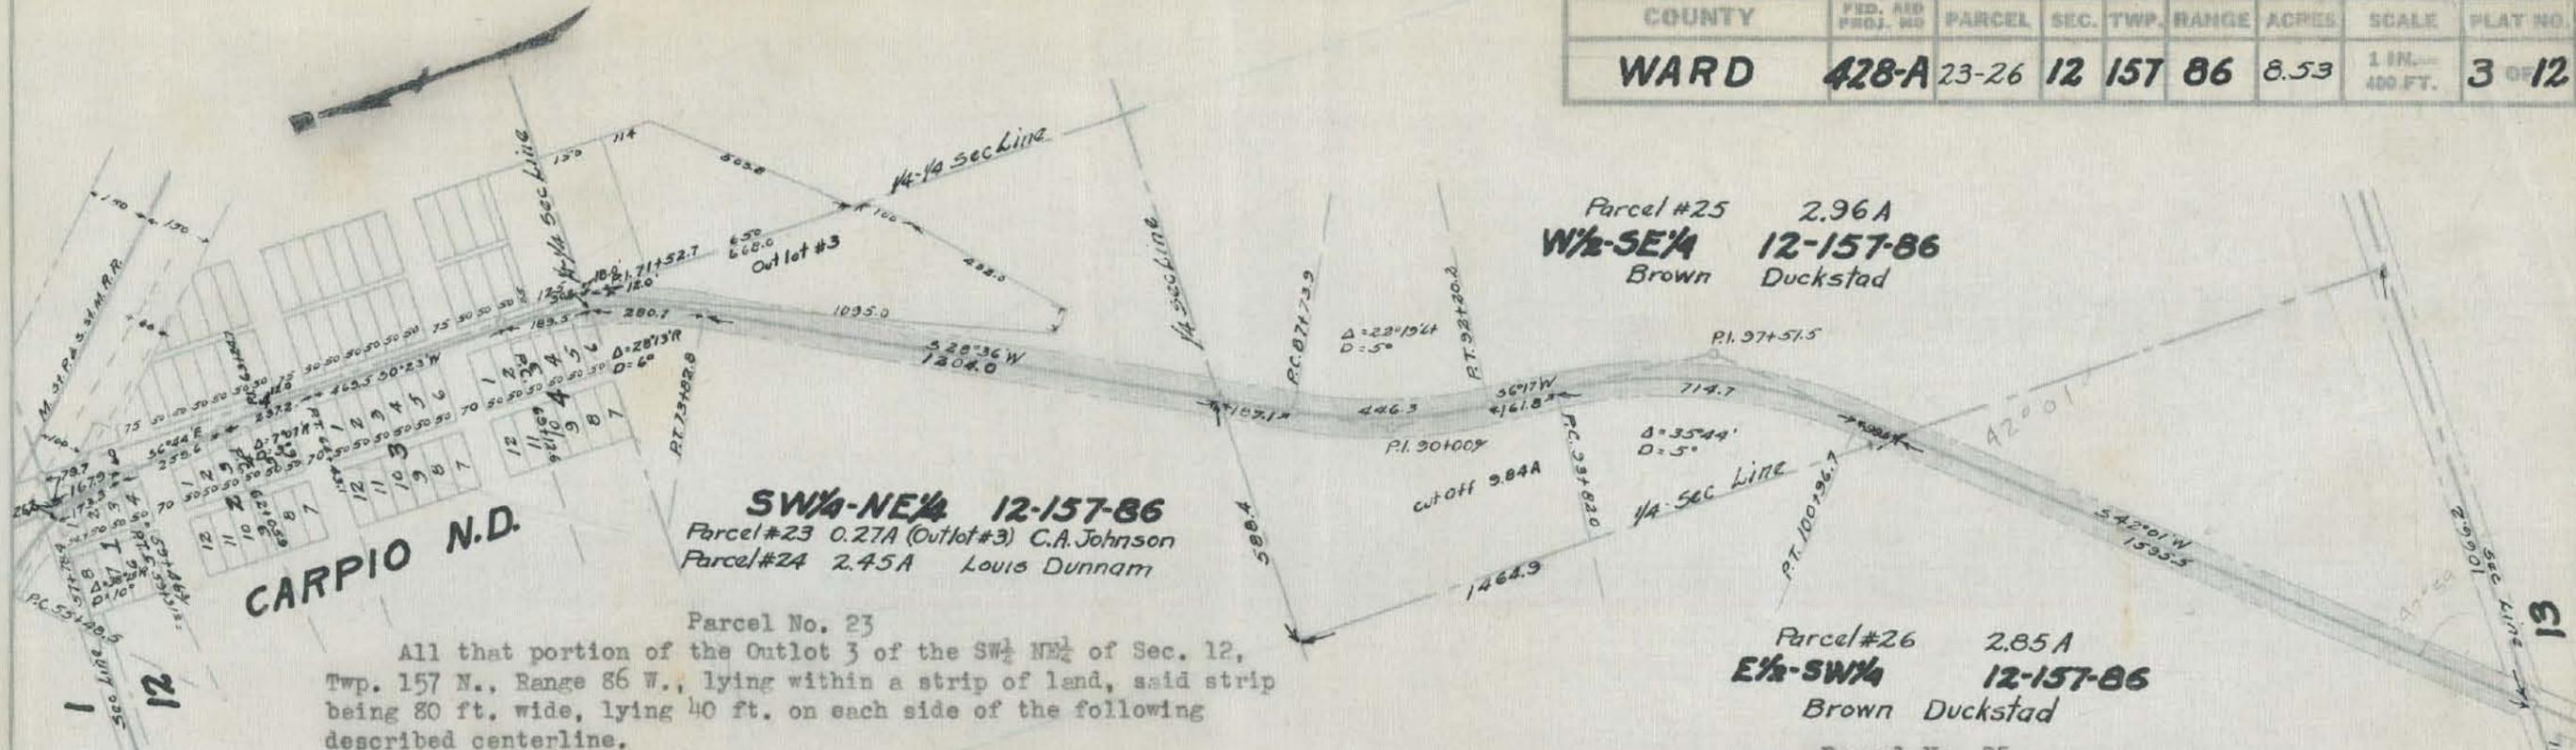

CARPIO N.D.

SW 1/4-NE 1/4 12-157-86
 Parcel #23 0.27A (Outlot #3) C.A. Johnson
 Parcel #24 2.45A Louis Dunnam

Parcel #25 2.96A
W 1/2-SE 1/4 12-157-86
 Brown Duckstad

Parcel #26 2.85A
E 1/2-SW 1/4 12-157-86
 Brown Duckstad

Parcel No. 23
 All that portion of the Outlot 3 of the SW 1/4 NE 1/4 of Sec. 12, Twp. 157 N., Range 86 W., lying within a strip of land, said strip being 80 ft. wide, lying 40 ft. on each side of the following described centerline.

Beginning at a point on the North line of said SW 1/4 NE 1/4 Sec. 12, 30.8 ft. from the NE corner thereof. Said point being on the centerline of the State Highway as surveyed and staked over and across said SW 1/4 NE 1/4 Sec. 12, thence southwesterly along a 6° curve to the right 280.7 ft., thence S 28° 36' W 1204.0 ft. to a point on the South line of said SW 1/4 NE 1/4 Sec. 12.

Tract contains 0.27 acres, more or less, and is shown on plat as shaded area.

Parcel No. 24
 All that portion of the SW 1/4 NE 1/4 of Sec. 12, Twp. 157 N., Range 86 W., lying within a strip of land, said strip being 80 ft. wide, lying 40 ft. on each side of the following described centerline.

Beginning at a point on the North line of said SW 1/4 NE 1/4 Sec. 12, 30.8 ft. from the NE corner thereof, said point being on the centerline of the State Highway as surveyed and staked over and across said SW 1/4 NE 1/4 Sec. 12, thence Southwesterly along a 6° curve to the right 280.7 ft. thence S 28° 36' W 1204.0 ft. to a point on the South line of said SW 1/4 NE 1/4 Sec. 12, excepting all that portion lying within outlet 3.

Tract contains 2.45 acres, more or less, and is shown on plat as shaded area.

Parcel No. 25
 All that portion of the W 1/2 SE 1/4 of Sec. 12, Twp. 157 N., Range 86 W., lying within a strip of land, said strip being 80 ft. wide, lying 40 ft. on each side of the following described centerline.

Beginning at a point on the North line of said W 1/2 SE 1/4 Sec. 12 588.4 ft. from the NW corner thereof, said point being on the centerline of the State Highway as surveyed and staked over and across said W 1/2 SE 1/4 Sec. 12, thence S 28° 36' W 187.1 ft., thence along a 5° curve to the left 446.3 ft. thence S 6° 17' W 161.8 ft., thence along a 5° curve to the right 714.7 ft., thence S 42° 01' W 99.6 ft. to a point on the West line of said W 1/2 SE 1/4 Sec. 12.

Tract contains 2.96 acres, more or less, and is shown on plat as shaded area.

Parcel No. 26
 All that portion of the E 1/2 SW 1/4 of Sec. 12, Twp. 157 N., Range 86 W., lying within a strip of land, said strip being 80 ft. wide, lying 40 ft. on each side of the following described centerline.

Beginning at a point on the South line of said E 1/2 SW 1/4 Sec. 12, 1066.2 ft. from the SE corner thereof, said point being on the centerline of the State Highway as surveyed and staked over and across said E 1/2 SW 1/4 Sec. 12, thence N 42° 01' E, 1595.5 ft. to a point on the East line of said E 1/2 SW 1/4 Sec. 12, excepting all that portion lying within 33 ft. of a section line.

Tract contains 2.85 acres, more or less, and is shown on plat as shaded area.

NORTH DAKOTA
STATE HIGHWAY COMMISSION
RIGHT OF WAY PLAT
 PREPARED FOR

F. A. P. No. 428-A

WARD COUNTY

FAP-4-028

Approved H.C. Frakes
 CHIEF ENGINEER

Date May 13-37

I hereby certify that the above described right of way has been acquired.

Date _____


 County Auditor.

MADE BY H.R. Murphy DATE 4-26-37
 CHECKED BY Wright DATE 5-6-37
 R.E.K.-MB

(29)

045

COUNTY	FED. AID PROJ. NO.	PARCEL	SEC.	TWP.	RANGE	ACRES	SCALE	PLAT NO.
WARD	428-A	27-30	13 14	157	86	5.61	1 IN. = 400 FT.	4 OF 12

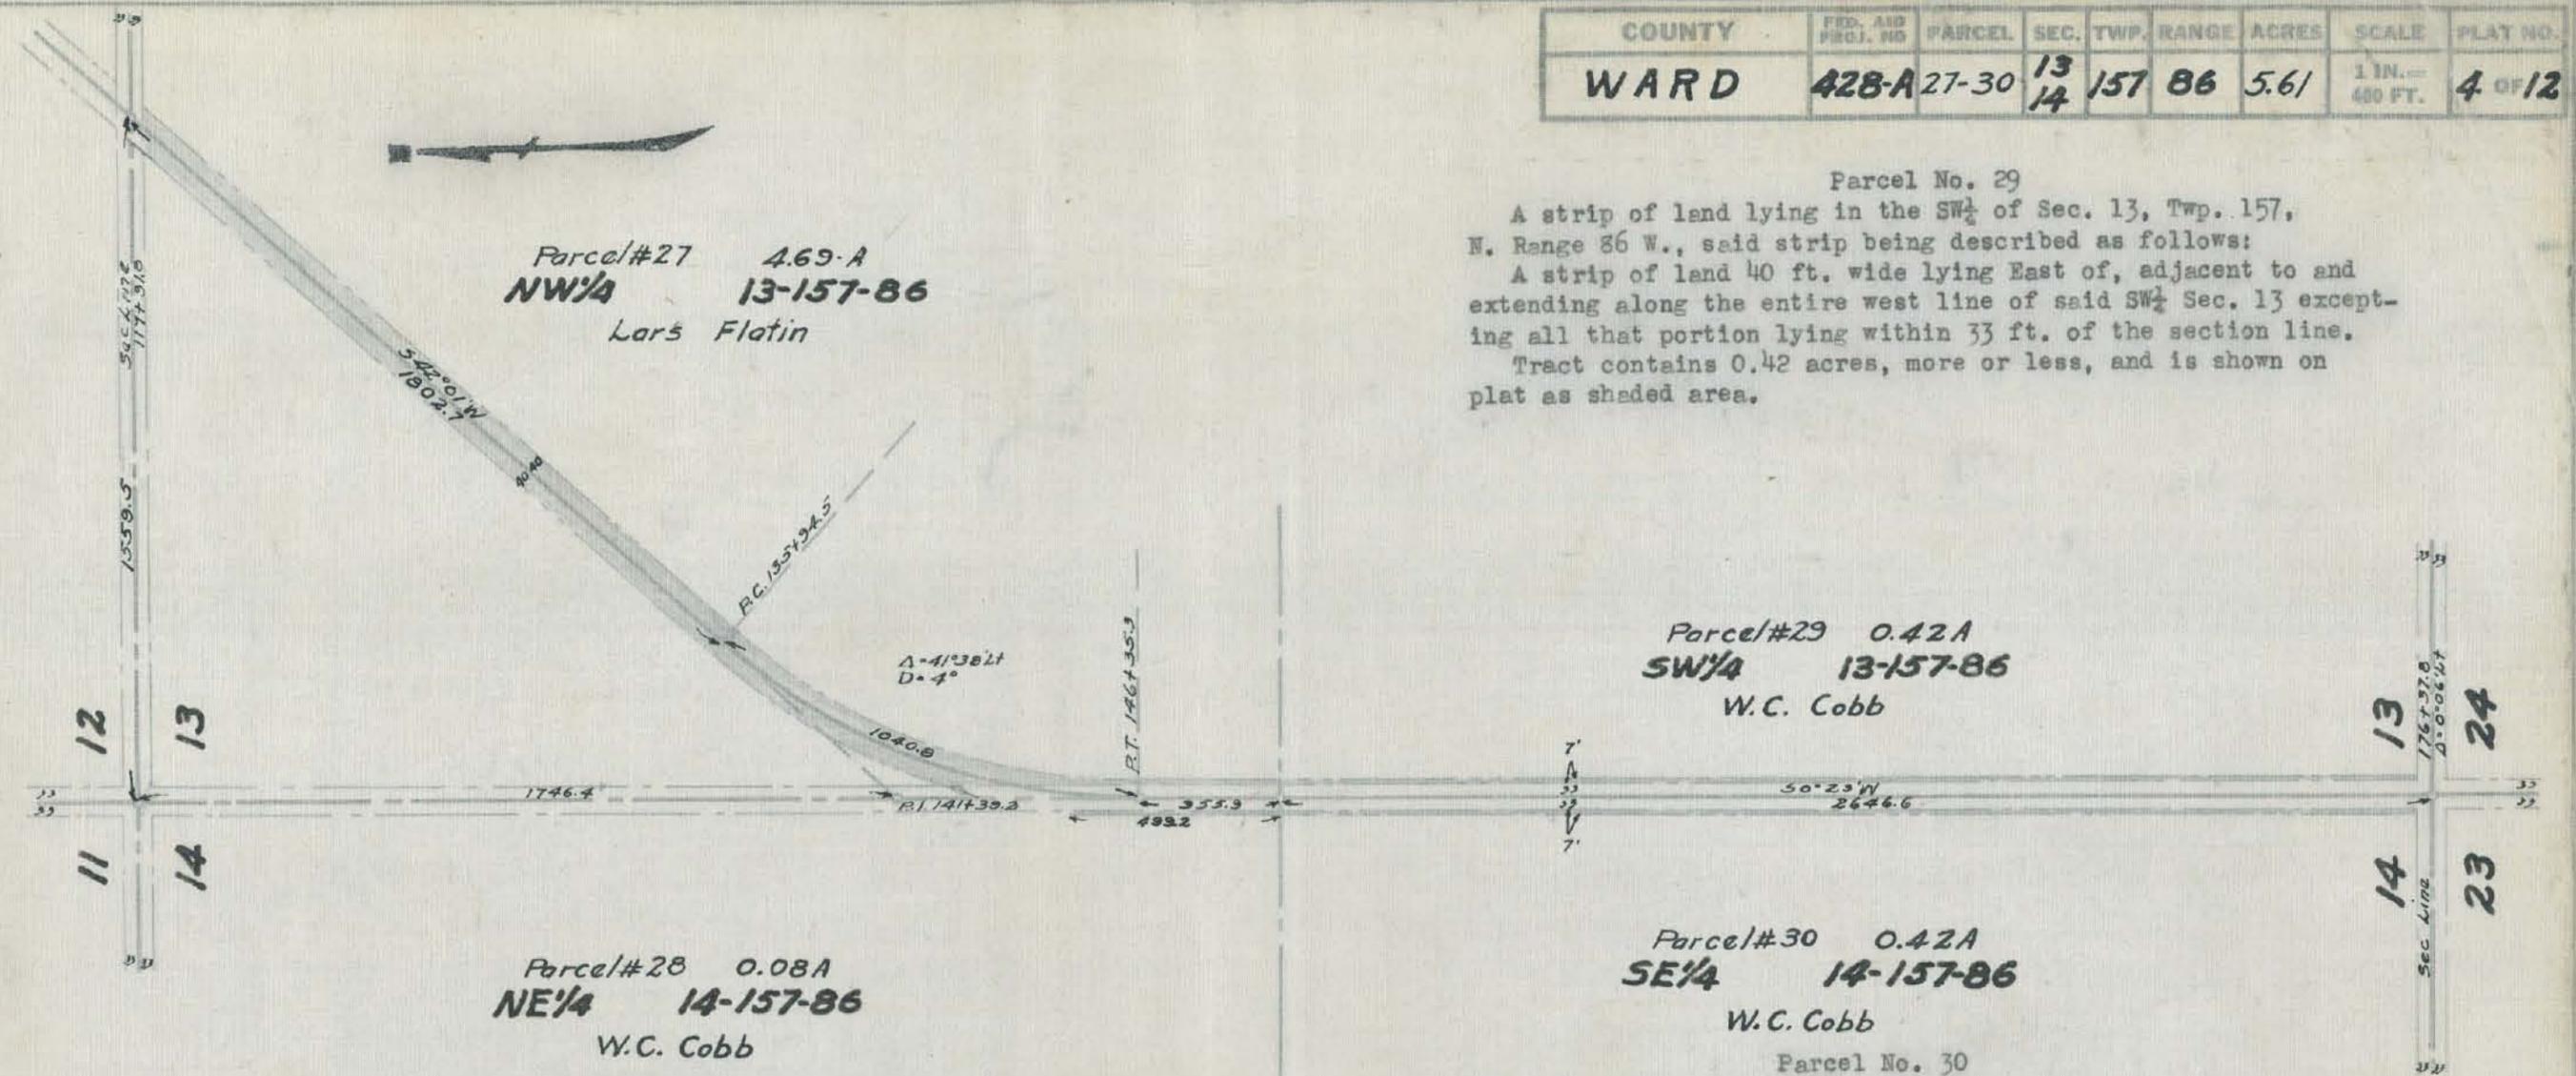

Parcel #27 4.69-A
NW 1/4 13-157-86
Lars Flatin

Parcel No. 29
A strip of land lying in the SW 1/4 of Sec. 13, Twp. 157, N. Range 86 W., said strip being described as follows:
A strip of land 40 ft. wide lying East of, adjacent to and extending along the entire west line of said SW 1/4 Sec. 13 excepting all that portion lying within 33 ft. of the section line.
Tract contains 0.42 acres, more or less, and is shown on plat as shaded area.

Parcel #29 0.42A
SW 1/4 13-157-86
W.C. Cobb

Parcel #28 0.08A
NE 1/4 14-157-86
W.C. Cobb

Parcel #30 0.42A
SE 1/4 14-157-86
W.C. Cobb
Parcel No. 30

Parcel No. 27
All that portion of the NW 1/4 of Sec. 13, Twp. 157 N., Range 86 W., lying within a strip of land, said strip being 80 ft. wide, lying 40 ft. on each side of the following described centerline.
Beginning at a point on the North line of said NW 1/4 Sec. 13 1559.5 ft. from the NW corner thereof said point being on the centerline of the State Highway as surveyed and staked over and across said NW 1/4 Sec. 13, Thence S 42° 01' W 1802.7 ft. thence along a 4° curve to the left 1040.8 ft. thence S 0° 23' W 355.9 ft. to the SW corner of said NW 1/4 Sec. 13, excepting all that portion lying within 33 ft. of a section line.
Tract contains 4.69 acres, more or less, and is shown on plat as shaded area.

Parcel No. 28
A strip of land lying in the NE 1/4 of Sec. 14, Twp. 157, N. Range 86 W., said strip being described as follows:
A strip of land 40 ft. wide lying West of, adjacent to and extending along the South 499.2 ft. of the East line of said NE 1/4 Sec. 14 excepting all that portion lying within 33 ft. of the section line.
Tract contains 0.08 acres, more or less, and is shown on plat as shaded area.

Parcel No. 29
A strip of land lying in the SW 1/4 of Sec. 13, Twp. 157 N., Range 86 W., said strip being described as follows:
A strip of land 40 ft. wide lying West of, adjacent to and extending along the entire East line of said SW 1/4 Sec. 13 excepting all that portion lying within 33 ft. of the section line.
Tract contains 0.42 acres, more or less, and is shown on plat as shaded area.

NORTH DAKOTA
STATE HIGHWAY COMMISSION
RIGHT OF WAY PLAT
PREPARED FOR

F. A. P. No. 428-A

WARD COUNTY

Approved: *N.D. Frakes*
CHIEF ENGINEER

Date: *May 13-31*


I hereby certify that the above described right of way has been acquired.

Date: _____
County Auditor.

WAP-4-028

MADE BY *R.D. Murphy*
CHECKED BY *M. Wright*
DATE 4-26-31
DATE 5-6-32
R.E.X. 18

COUNTY	FED. AID PROJ. NO.	PARCEL	SEC.	TWP.	RANGE	ACRES	SCALE	PLAT NO.
WARD	428-A	31-35	24 23	157	86	1.68	1 IN. = 400 FT.	5 OF 12

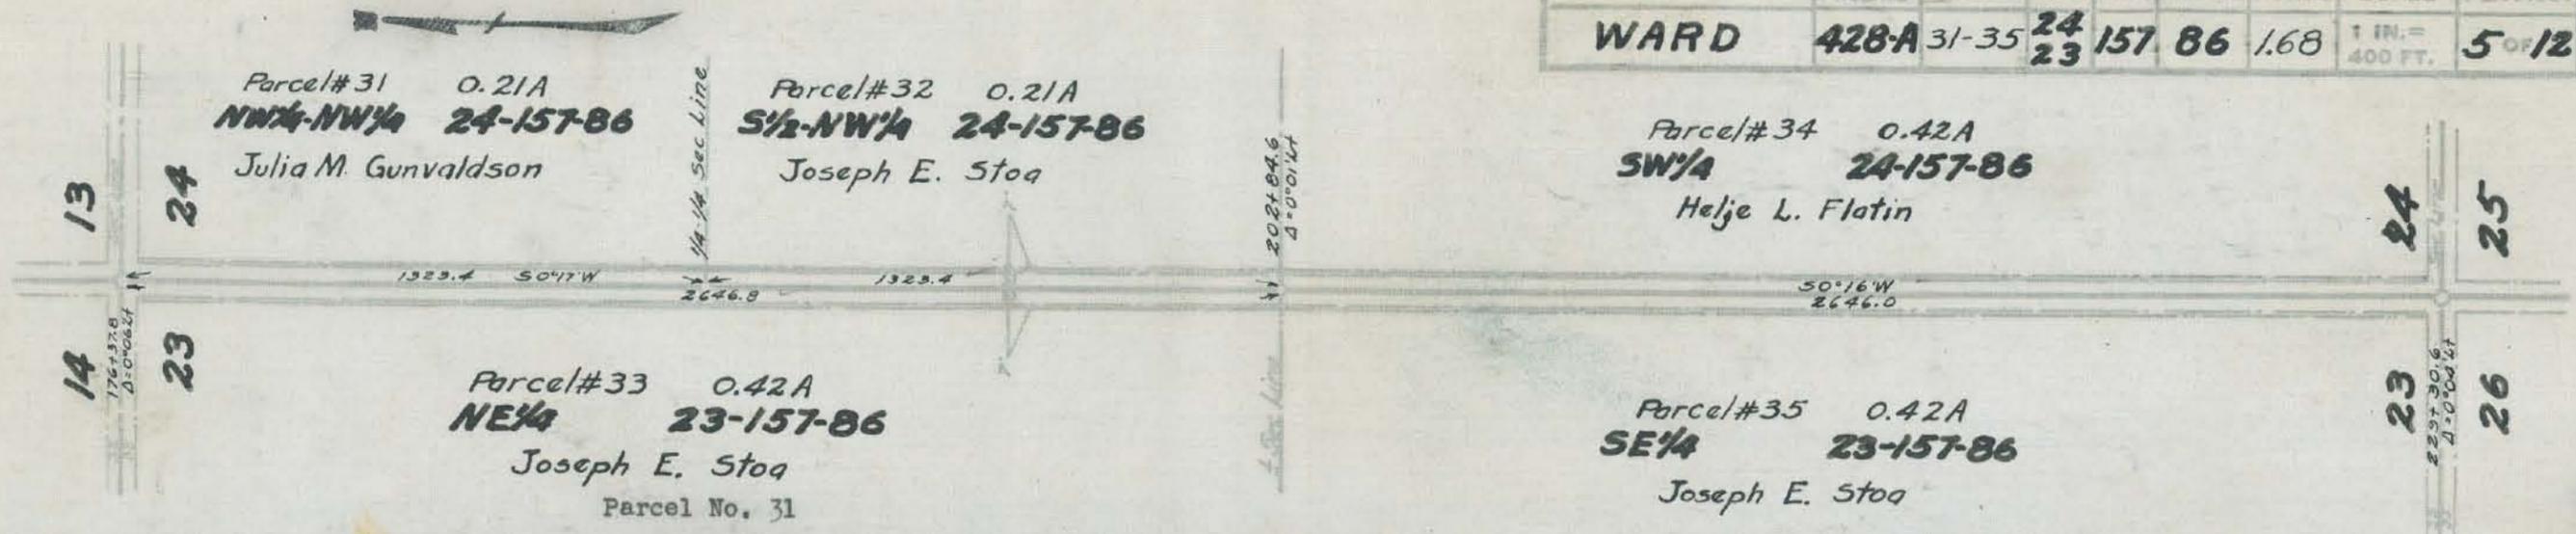

A strip of land lying in the NW 1/4 NW 1/4 of Sec. 24, Twp. 157 N. Range 86 W., said strip being described as follows:

A strip of land 40 ft. wide lying East of, adjacent to and extending along the entire West line of said NW 1/4 NW 1/4 Sec. 24 excepting all that portion lying within 33 ft. of the section line.

Tract contains 0.21 acres, more or less, and is shown on plat as shaded area.

Parcel No. 32

A strip of land lying in the S 1/2 NW 1/4 of Sec. 24, Twp. 157 N. Range 86 W., said strip being described as follows:

A strip of land 40 ft. wide lying East of, adjacent to and extending along the entire West line of said S 1/2 NW 1/4 Sec. 24 excepting all that portion lying within 33 ft. of the section line.

Tract contains 0.21 acres, more or less, and is shown on plat as shaded area.

Parcel No. 33

A strip of land lying in the NE 1/4 of Sec. 23, Twp. 157 N. Range 86 W., said strip being described as follows:

A strip of land 40 ft. wide lying West of, adjacent to and extending along the entire East line of said NE 1/4 Sec. 23 excepting all that portion lying within 33 ft. of the section line.

Tract contains 0.42 acres, more or less, and is shown on plat as shaded area.

A strip of land lying in the SW 1/4 of Sec. 24, Twp. 157 N. Range 86 W., said strip being described as follows:

A strip of land 40 ft. wide lying East of, adjacent to and extending along the entire West line of said SW 1/4 Sec. 24 excepting all that portion lying within 33 ft. of the section line.

Tract contains 0.42 acres, more or less, and is shown on plat as shaded area.

Parcel No. 35

A strip of land lying in the SE 1/4 of Sec. 23, Twp. 157 N. Range 86 W., said strip being described as follows:

A strip of land 40 ft. wide lying West of, adjacent to and extending along the entire East line of said SE 1/4 Sec. 23 excepting all that portion lying within 33 ft. of the section line.

Tract contains 0.42 acres, more or less, and is shown on plat as shaded area.

MADE BY *A. D. Wright* DATE *4-26-32*
 CHECKED BY *Wright* DATE *5-6-32*
 REC-103

I hereby certify that the above described right of way has been acquired.

Date

NORTH DAKOTA
STATE HIGHWAY COMMISSION
RIGHT OF WAY PLAT
PREPARED FOR


F. A. P. No. 428-A

WARD COUNTY

Approved *N. C. Frahm*
CHIEF ENGINEER

FAP-4-028

COUNTY	FED. AID PROJ. NO.	PARCEL	SEC.	TWP.	RANGE	ACRES	SCALE	PLAT NO.
WARD	428-A	36-39	25 26	157	86	1.68	1 IN. = 400 FT.	6 OF 12

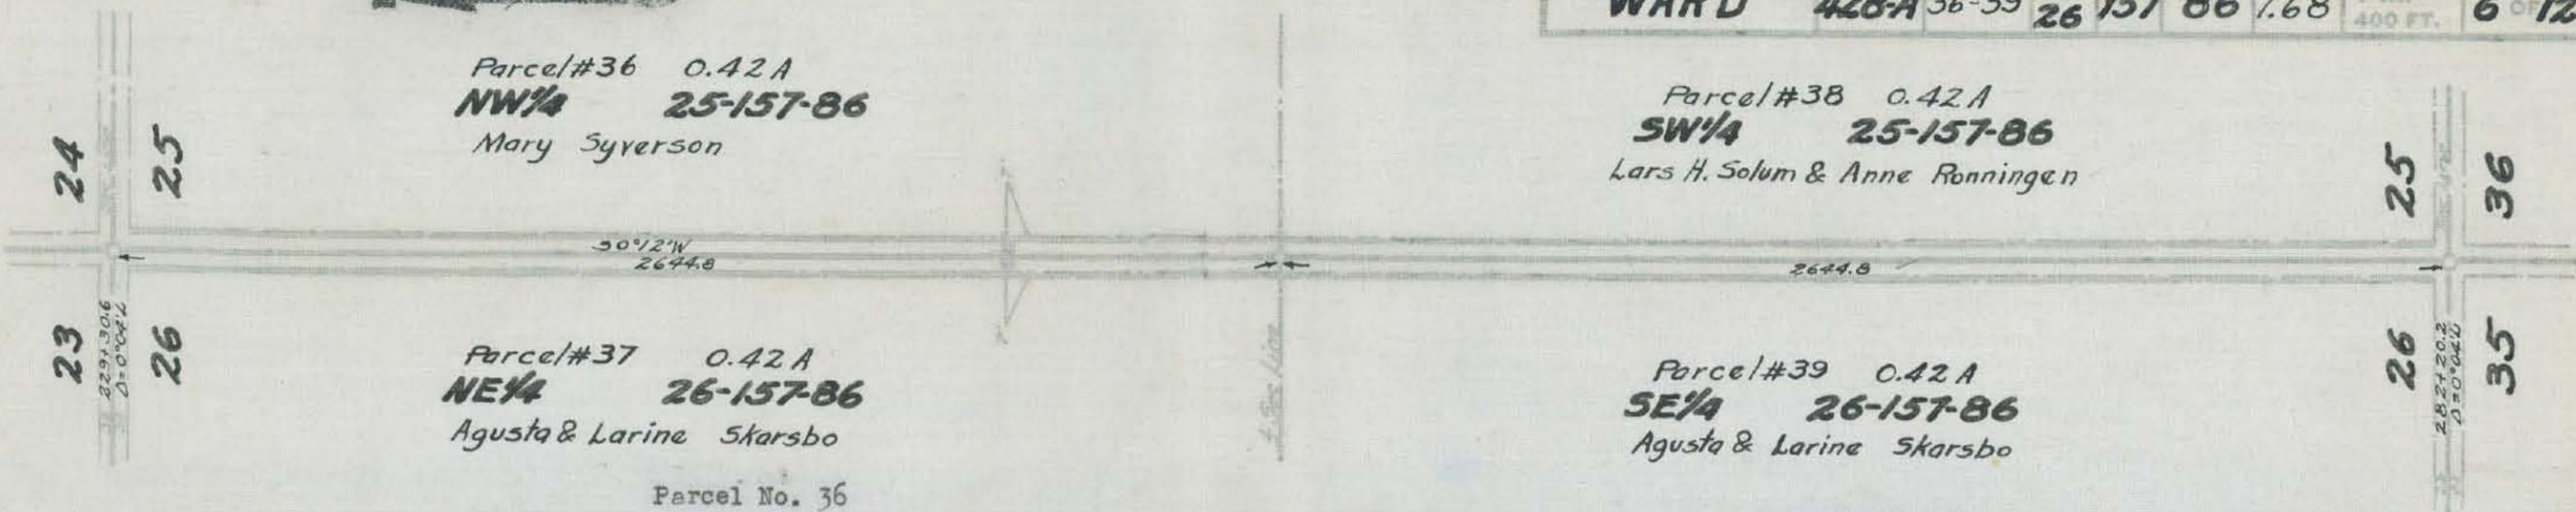

Parcel #36 0.42 A
NW 1/4 25-157-86
Mary Syverson

Parcel #38 0.42 A
SW 1/4 25-157-86
Lars H. Solum & Anne Ronningen

Parcel #37 0.42 A
NE 1/4 26-157-86
Augusta & Larine Skarsbo

Parcel #39 0.42 A
SE 1/4 26-157-86
Augusta & Larine Skarsbo

Parcel No. 36

Parcel No. 38

A strip of land lying in the NW 1/4 of Sec. 25, Twp. 157, N. Range 86 W., said strip being described as follows:

A strip of land lying in the SW 1/4 of Sec. 25, Twp. 157 N. Range 86 W., said strip being described as follows:

A strip of land 40 ft. wide lying East of, adjacent to and extending along the entire West line of said NW 1/4 Sec. 25 excepting all that portion lying within 33 ft. of the section line.

A strip of land 40 ft. wide lying East of, adjacent to and extending along the entire West line of said SW 1/4 Sec. 25 excepting all that portion lying within 33 ft. of the section line.

Tract contains 0.42 acres, more or less, and is shown on plat as shaded area.

Tract contains 0.42 acres, more or less, and is shown on plat as shaded area.

Parcel No. 37

Parcel No. 39

A strip of land lying in the NE 1/4 of Sec. 26, Twp. 157 N. Range 86 W., said strip being described as follows:

A strip of land lying in the SE 1/4 of Sec. 26, Twp. 157, N. Range 86 W., said strip being described as follows:

A strip of land 40 ft. wide lying West of, adjacent to and extending along the entire East line of said NE 1/4 Sec. 26 excepting all that portion lying within 33 ft. of the section line.

A strip of land 40 ft. wide lying West of, adjacent to and extending along the entire East line of said SE 1/4 Sec. 26 excepting all that portion lying within 33 ft. of the section line.

Tract contains 0.42 acres, more or less, and is shown on plat as shaded area.

Tract contains 0.42 acres, more or less, and is shown on plat as shaded area.

NORTH DAKOTA
STATE HIGHWAY COMMISSION
RIGHT OF WAY PLAT
PREPARED FOR

F. A. P. No. 428-A

FAP-4-028

WARD COUNTY

I hereby certify that the above described right of way has been acquired.

Date

045

Approved *R.C. Fisher* as
CHIEF ENGINEER

May 13-32

MADE BY *A.H. Murphy*
CHECKED BY *(Signature)*
DATE *4-26-32*
DATE *5-6-32*
R.E.K. MS

COUNTY	FED. AID PROJ. NO.	PARCEL	SEC.	TWP.	RANGE	ACRES	SCALE	PLAT NO.
WARD	428-A	40-44	36 35	157	86	5.39	1 IN. = 400 FT.	7 OF 12

Parcel No. 40

A strip of land lying in the $W\frac{1}{2}$ NW $\frac{1}{4}$ of Sec. 36, Twp. 157, N. Range 86 W., said strip being described as follows:

A strip of land 40 ft. wide lying East of, adjacent to and extending along the entire West line of said $W\frac{1}{2}$ NW $\frac{1}{4}$ Sec. 36 excepting all that portion lying within 33 ft. of the section line.

Tract contains 0.42 acres, more or less, and is shown on plat as shaded area.

Parcel #44 4.45-A
SW $\frac{1}{4}$ 36-157-86
State of North Dakota

Parcel #40 0.42-A
W $\frac{1}{2}$ -NW $\frac{1}{4}$ 36-157-86
No Title

Parcel #41 0.21A
N $\frac{1}{2}$ -NE $\frac{1}{4}$ 35-157-86
Helga L. Ronningen

Parcel #42 0.21A
S $\frac{1}{2}$ -NE $\frac{1}{4}$ 35-157-86
Anne Ronningen

Parcel #43 0.10A
SE $\frac{1}{4}$ 35-157-86
John J. Melaas

Parcel No. 41

A strip of land lying in the $N\frac{1}{2}$ NE $\frac{1}{4}$ of Sec. 35, Twp. 157 N. Range 86 W., said strip being described as follows:

A strip of land 40 ft. wide lying West of, adjacent to and extending along the entire East line of said $N\frac{1}{2}$ NE $\frac{1}{4}$ Sec. 35 excepting all that portion lying within 33 ft. of the section line.

Tract contains 0.21 acres, more or less, and is shown on plat as shaded area.

Parcel No. 42

A strip of land lying in the S $\frac{1}{2}$ NE $\frac{1}{4}$ of Sec. 35, Twp. 157 N. Range 86 W., said strip being described as follows:

A strip of land 40 ft. wide lying West of, adjacent to and extending along the entire East line of said S $\frac{1}{2}$ NE $\frac{1}{4}$ Sec. 35 excepting all that portion lying within 33 ft. of the section line. Tract contains 0.21 acres, more or less, and is shown on plat as shaded area.

Parcel No. 43

A strip of land lying in the SW $\frac{1}{4}$ of Sec. 35, Twp. 157, N. Range 86 W., said strip being described as follows:

A strip of land 40 ft. wide lying West of, adjacent to and extending along the North 605.1 ft. of the East line of said SW $\frac{1}{4}$ Sec. 35 excepting all that portion lying within 33 ft. of the section line.

Tract contains 0.10 acres, more or less, and is shown on plat as shaded area.

Parcel No. 44

All that portion of the SW $\frac{1}{4}$ of Sec. 36, Twp. 157 N., Range 86 W., lying within a strip of land, said strip being 80 ft. wide, lying 40 ft. on each side of the following described centerline.

Beginning at the NW corner of said SW $\frac{1}{4}$ Sec. 36, Thence S 0° 08' W 460.5 ft., thence along a 4° curve to the left 1087.1 ft., thence S 43° 21' E 1277.6 ft., thence along a 6° curve to the Right 332.5 ft. to a point on the South line of said SW $\frac{1}{4}$ Sec. 36 excepting all that portion lying within 33 ft. of a section line.

Tract contains 4.45 acres, more or less, and is shown on plat as shaded area.

NORTH DAKOTA

STATE HIGHWAY COMMISSION

RIGHT OF WAY PLAT

PREPARED FOR

F. A. P. No. 428-A

WARD COUNTY

Approved

N.C. F. Sakawa
CHIEF ENGINEER

Date

May 13-32


I hereby certify that the above described right of way has been acquired.

Date


County Auditor.

FAP-4-028

MADE BY *A. R. Ronningen*
CHECKED BY *W. R. Galt*
DATE 4-26-32
DATE 5-6-32
REF. 118

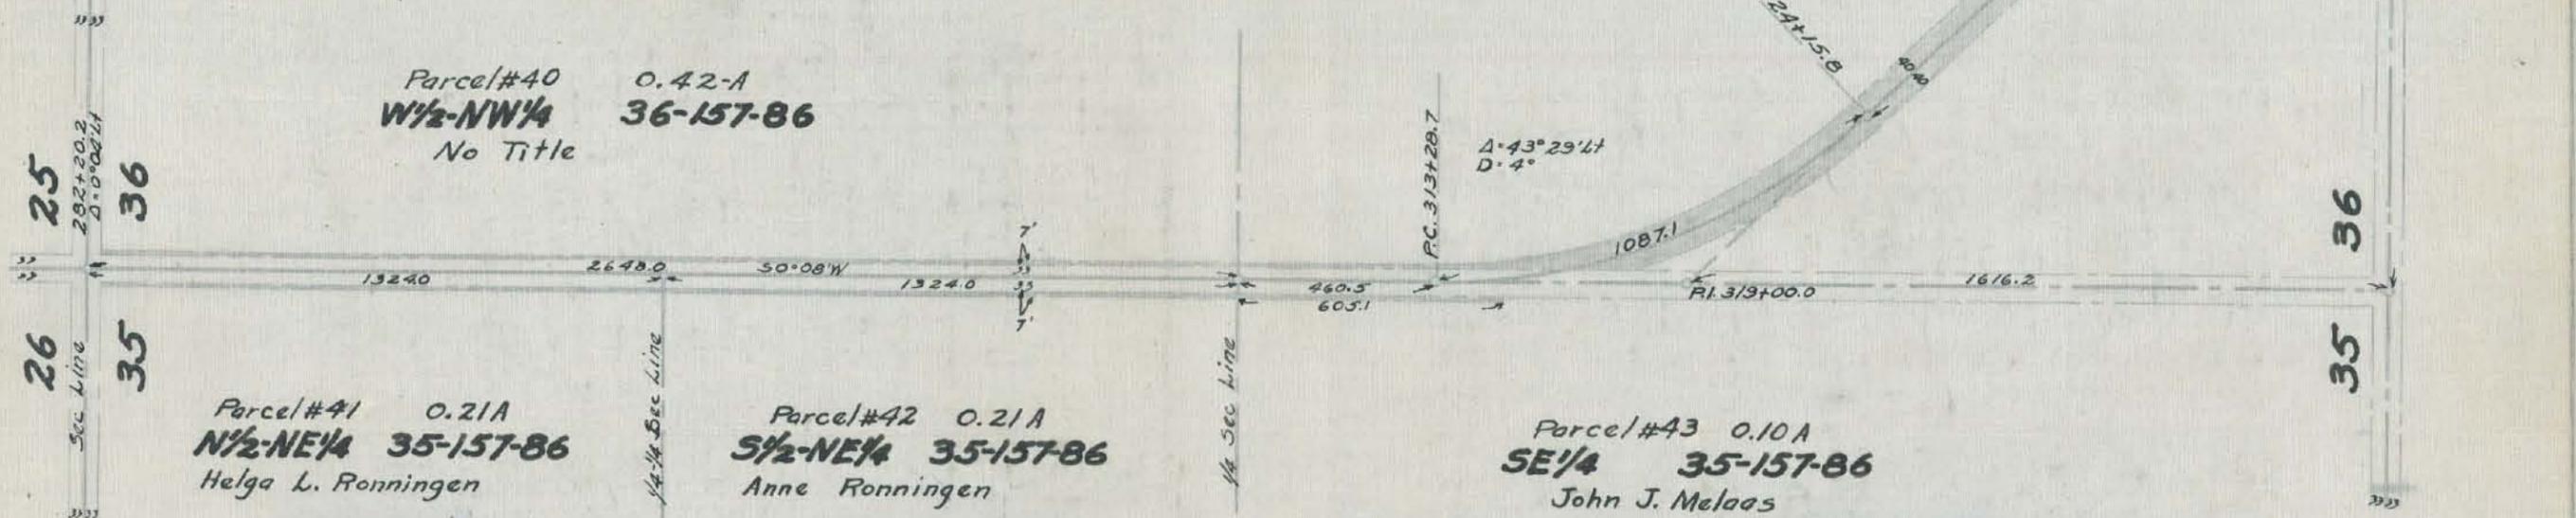

COUNTY	FED. AID PROJ. NO.	PARCEL	SEC.	TWP.	RANGE	ACRES	SCALE	PLAT
WARD	428-A	45-48	3 4	156	86	2.03	1 IN = 400 FT.	8

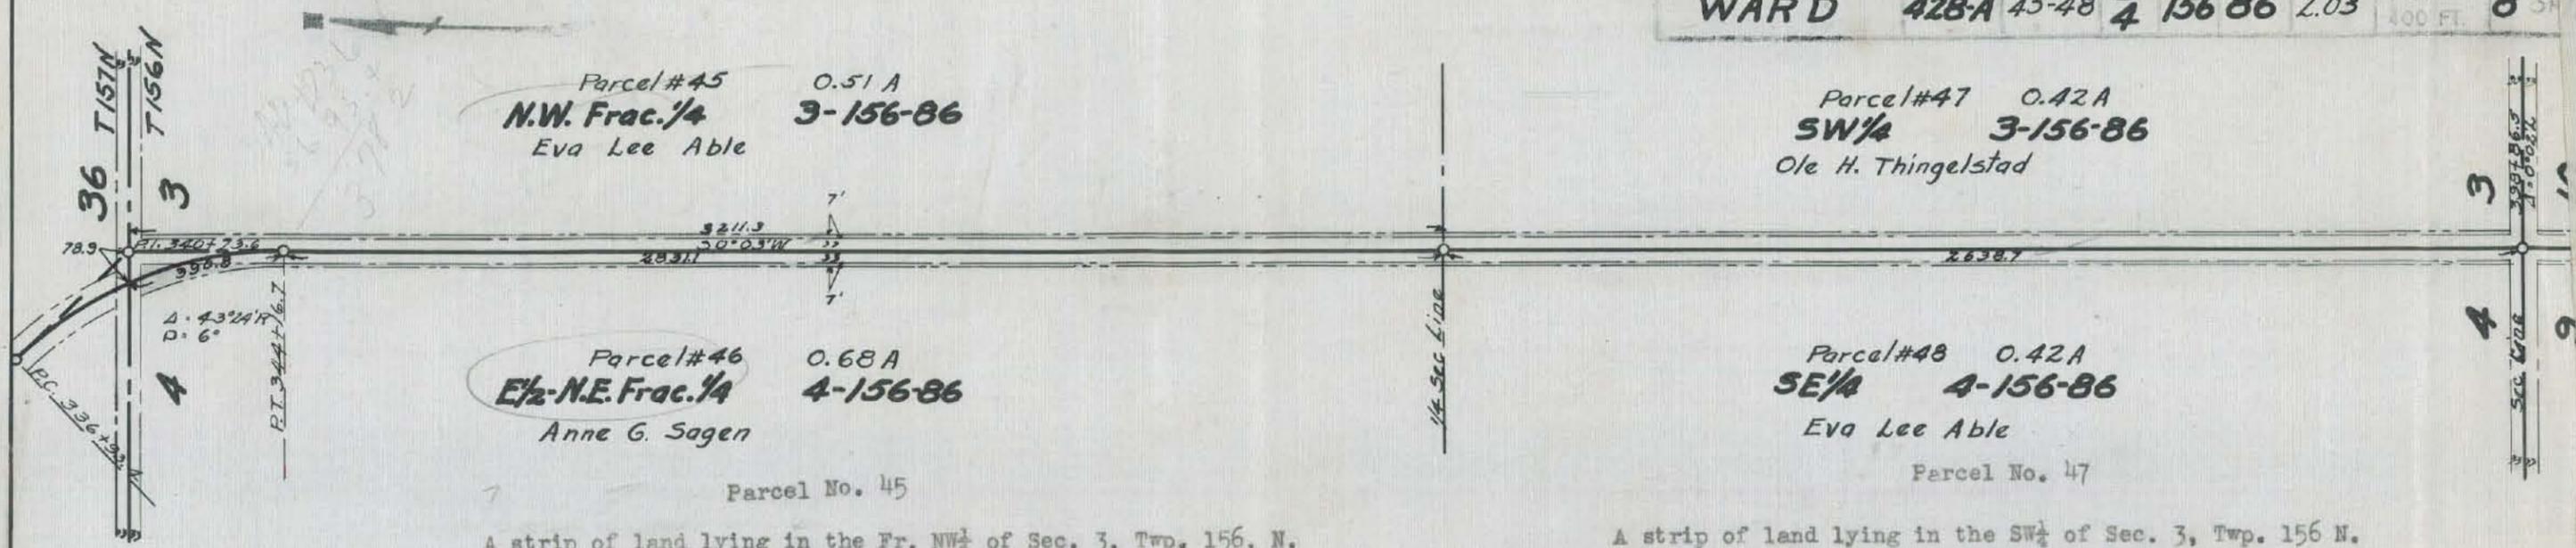

MADE BY *A.A. Murphy* DATE *4-26-32*
 CHECKED BY *Wright* DATE *5-6-32*
 R.E.K. - 118

Parcel #45 0.51 A
N.W. Frac. 1/4 3-156-86
 Eva Lee Able

Parcel #47 0.42 A
SW 1/4 3-156-86
 Ole H. Thingelstad

Parcel #46 0.68 A
E 1/2 N.E. Frac. 1/4 4-156-86
 Anne G. Sagen

Parcel #48 0.42 A
SE 1/4 4-156-86
 Eva Lee Able

Parcel No. 45
 A strip of land lying in the Fr. NW 1/4 of Sec. 3, Twp. 156, N. Range 86 W., said strip being described as follows:

A strip of land 40 ft. wide lying East of, adjacent to and extending along the entire West line of said Fr. NW 1/4 Sec. 3 excepting all that portion lying within 33 ft. of the section line.

Tract contains 0.51 acres, more or less, and is shown on plat as shaded area.

Parcel No. 47
 A strip of land lying in the SW 1/4 of Sec. 3, Twp. 156 N. Range 86 W., said strip being described as follows:

A strip of land 40 ft. wide lying East of, adjacent to and extending along the entire West line of said SW 1/4 Sec. 3 excepting all that portion lying within 33 ft. of the section line.

Tract contains 0.42 acres, more or less, and is shown on plat as shaded area.

Parcel No. 46
 All that portion of the Fr E 1/2 NE 1/4 of Sec. 4, Twp. 156 N., Range 86 W., lying within a strip of land, said strip being 80 ft. wide, lying 40 ft. on each side of the following described centerline.

Beginning at a point on the North line of said Fr E 1/2 NE 1/4 Sec. 4, 78.9 ft. from the NE corner thereof, said point being on the centerline of the State Highway as surveyed and staked over and across said Fr E 1/2 NE 1/4 Sec. 4. Thence southeasterly along a 6° curve to the right 390.8 ft. thence S 0° 03' W 2831.1 ft. to the SE corner of said Fr E 1/2 NE 1/4 Sec. 4 excepting all that portion lying within 33 ft. of a section line.

Tract contains 0.68 acres, more or less, and is shown on plat as shaded area.

Parcel No. 48
 A strip of land lying in the SW 1/4 of Sec. 4, Twp. 156 N. Range 86 W., said strip being described as follows:

A strip of land 40 ft. wide lying West of, adjacent to and extending along the entire East line of said SW 1/4 Sec. 4 excepting all that portion lying within 33 ft. of the section line.

Tract contains 0.42 acres, more or less, and is shown on plat as shaded area.

NORTH DAKOTA
 STATE HIGHWAY COMMISSION
RIGHT OF WAY PLAT

PREPARED FOR
F. A. P. No. 428-A

WARD COUNTY

APPROVED: *W.C. Frasier*
 CHIEF ENGINEER & SECRETARY

I hereby certify that the above described Right-of-Way has been acquired.

Date _____


 County Auditor

FAP-4-028

045

Mar 17-32

COUNTY	FED. AID PROJ. NO.	PARCEL	SEC.	TWP.	RANGE	ACRES	SCALE	PLAT NO.
WARD	428-A	49-52	10 9	156	86	1.68	1 IN. = 400 FT.	9 OF 12

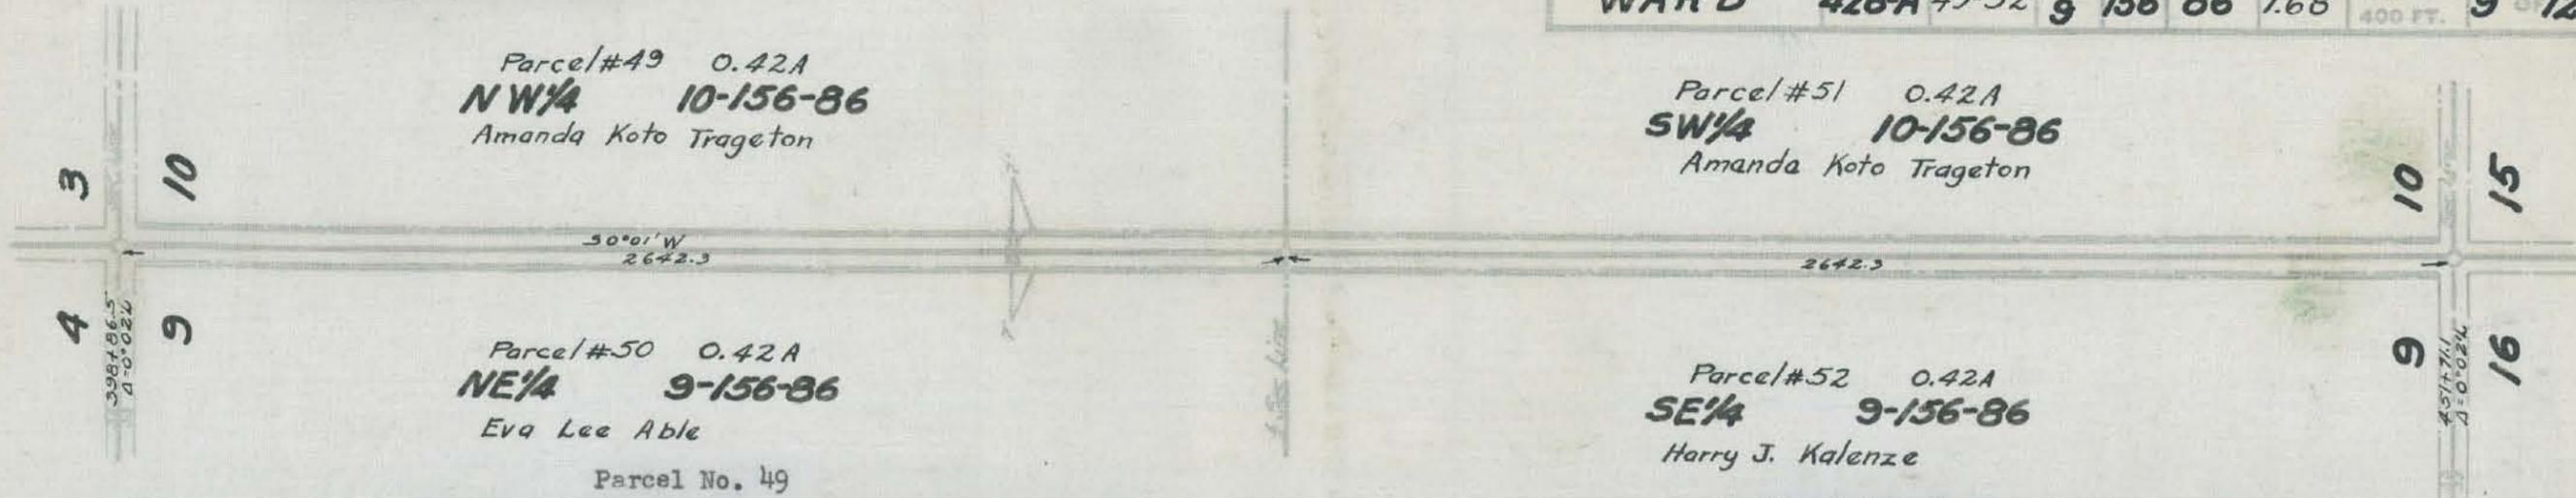

Parcel #49 0.42A
NW 1/4 10-156-86
Amanda Koto Trageton

Parcel #51 0.42A
SW 1/4 10-156-86
Amanda Koto Trageton

Parcel #50 0.42A
NE 1/4 9-156-86
Eva Lee Able
Parcel No. 49

Parcel #52 0.42A
SE 1/4 9-156-86
Harry J. Kalenze
Parcel No. 51

A strip of land lying in the NW 1/4 of Sec. 10, Twp. 156 N. Range 86 W., said strip being described as follows:

A strip of land 40 ft. wide lying East of, adjacent to and extending along the entire West line of said NW 1/4 Sec. 10 excepting all that portion lying within 33 ft. of the section line.

Tract contains 0.42 acres, more or less, and is shown on plat as shaded area.

Parcel No. 50

A strip of land lying in the NE 1/4 of Sec. 9, Twp. 156, N. Range 86 W., said strip being described as follows:

A strip of land 40 ft. wide lying West of, adjacent to and extending along the entire East line of said NE 1/4 Sec. 9 excepting all that portion lying within 33 ft. of the section line.

Tract contains 0.42 acres, more or less, and is shown on plat as shaded area.

A strip of land lying in the SW 1/4 of Sec. 10, Twp. 156, N. Range 86 W., said strip being described as follows:

A strip of land 40 ft. wide lying East of, adjacent to and extending along the entire West line of said SW 1/4 Sec. 10 excepting all that portion lying within 33 ft. of the section line.

Tract contains 0.42 acres, more or less, and is shown on plat as shaded area.

Parcel No. 52

A strip of land lying in the SE 1/4 of Sec. 9, Twp. 156, N. Range 86 W., said strip being described as follows:

A strip of land 40 ft. wide lying West of, adjacent to and extending along the entire East line of said SE 1/4 Sec. 9 excepting all that portion lying within 33 ft. of the section line.

Tract contains 0.42 acres, more or less, and is shown on plat as shaded area.

MADE BY N.D. Humphrey
CHECKED BY Wright
DATE 4-16-30
DATE 5-6-32
REK-WR

NORTH DAKOTA
STATE HIGHWAY COMMISSION
RIGHT OF WAY PLAT

PREPARED FOR
F. A. P. No. 428-A

WARD COUNTY

FAP-4-028

Approved *N.C. Frakes*
CHIEF ENGINEER


I hereby certify that the above described right of way has been acquired.

Date

045

May 13-32

COUNTY	F.A.P. PROJ. NO.	PARCEL	SEC.	TWP.	RANGE	ACRES	SCALE	PLAT NO.
WARD	428-A	53-56	15 16	156	86	1.68	1 IN. = 400 FT.	10 of 12

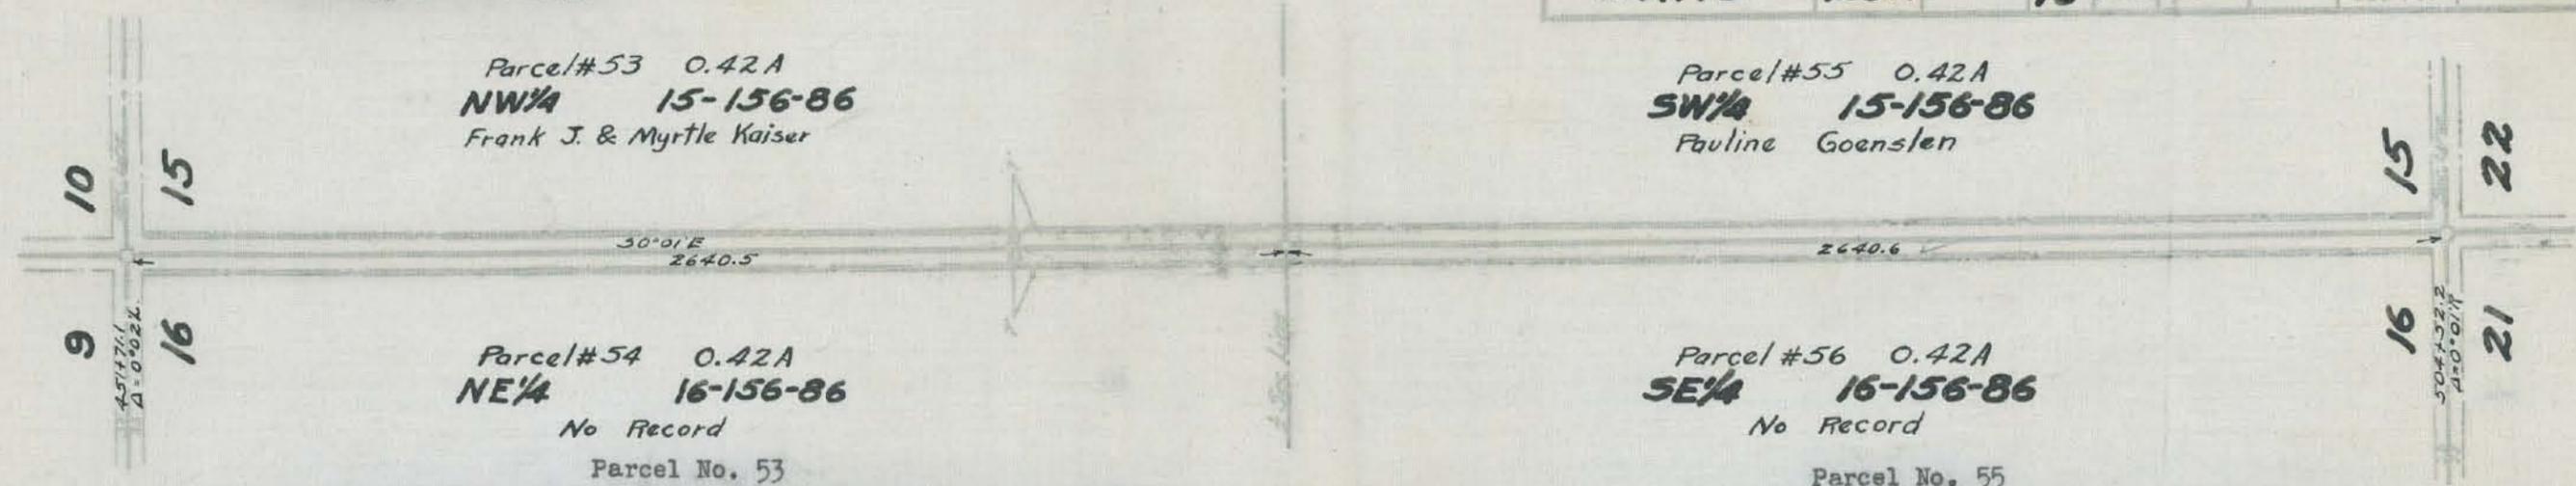

Parcel #53 0.42A
NW 1/4 15-156-86
 Frank J. & Myrtle Kaiser

Parcel #55 0.42A
SW 1/4 15-156-86
 Pauline Goenslen

Parcel #54 0.42A
NE 1/4 16-156-86
 No Record

Parcel #56 0.42A
SE 1/4 16-156-86
 No Record

Parcel No. 53

A strip of land lying in the NW 1/4 of Sec. 15, Twp. 156, N. Range 86 W., said strip being described as follows:
 A strip of land 40 ft. wide lying East of, adjacent to and extending along the entire West line of said NW 1/4 Sec. 15 excepting all that portion lying within 33 ft. of the section line.

Tract contains 0.42 acres, more or less, and is shown on plat as shaded area.

Parcel No. 54

A strip of land lying in the NE 1/4 of Sec. 16, Twp. 156, N. Range 86 W., said strip being described as follows:
 A strip of land 40 ft. wide lying West of, adjacent to and extending along the entire East line of said NE 1/4 Sec. 16, excepting all that portion lying within 33 ft. of the section line.

Tract contains 0.42 acres, more or less, and is shown on plat as shaded area.

Parcel No. 55

A strip of land lying in the SW 1/4 of Sec. 15, Twp. 156, N. Range 86 W., said strip being described as follows:
 A strip of land 40 ft. wide lying East of, adjacent to and extending along the entire West line of said SW 1/4 Sec. 15 excepting all that portion lying within 33 ft. of the section line.

Tract contains 0.42 acres, more or less, and is shown on plat as shaded area.

Parcel No. 56

A strip of land lying in the SE 1/4 of Sec. 16, Twp. 156, N. Range 86 W., said strip being described as follows:
 A strip of land 40 ft. wide lying West of, adjacent to and extending along the entire East line of said SE 1/4 Sec. 16 excepting all that portion lying within 33 ft. of the section line.

Tract contains 0.42 acres, more or less, and is shown on plat as shaded area.

MADE BY *R.H. Murphy* DATE 4-26-32
 CHECKED BY *N.H. Light* DATE 5-6-32
 R.E.M-118

I hereby certify that the above described right-of-way has been acquired.

Date

FAP-4-028

045

NORTH DAKOTA
 STATE HIGHWAY COMMISSION
RIGHT OF WAY PLAT
 PREPARED FOR


F.A.P. No. **428-A**

WARD COUNTY

Approved *R.C. Friskies* CHIEF ENGINEER

Date *May 13-32*

COUNTY	FED. AID PROJ. NO.	PARCEL	SEC.	TWP.	RANGE	ACRES	SCALE	PLAT NO.
WARD	428-A	57-62	22 21	156	86	1.68	1 IN. = 400 FT.	11 OF 12

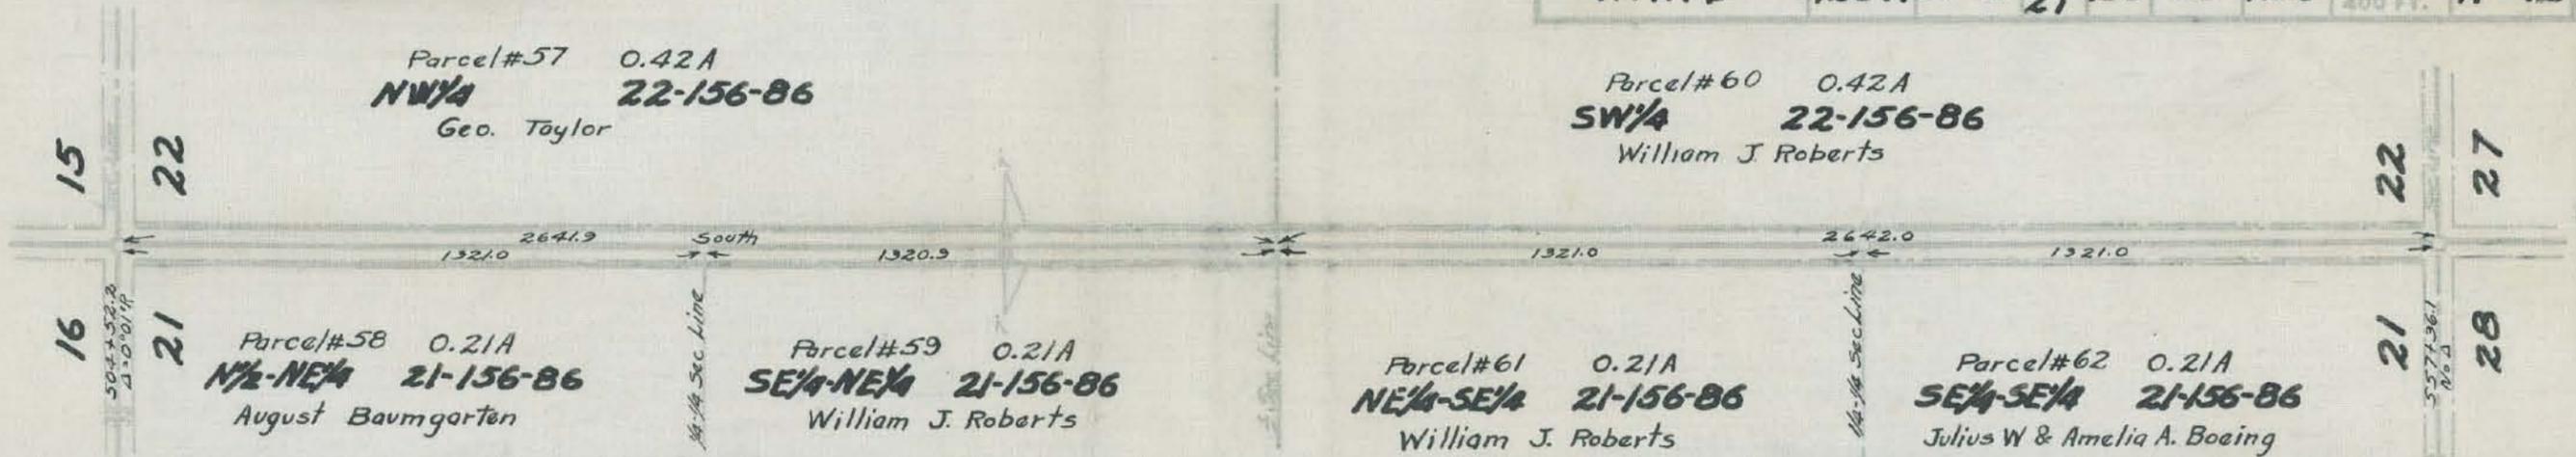

Parcel No. 57
 A strip of land lying in the NW 1/4 of Sec. 22, Twp. 156, N. Range 86 W., said strip being described as follows:
 A strip of land 40 ft. wide lying East of, adjacent to and extending along the entire West line of said NW 1/4 Sec. 22 excepting all that portion lying within 33 ft. of the section line.
 Tract contains 0.42 acres, more or less, and is shown on plat as shaded area.

Parcel No. 58
 A strip of land lying in the N 1/2 NE 1/4 of Sec. 21, Twp. 156, N. Range 86 W., said strip being described as follows:
 A strip of land 40 ft. wide lying West of, adjacent to and extending along the entire East line of said N 1/2 NE 1/4 Sec. 21 excepting all that portion lying within 33 ft. of the section line.
 Tract contains 0.21 acres, more or less, and is shown on plat as shaded area.

Parcel No. 59
 A strip of land lying in the SE 1/4 NE 1/4 of Sec. 21, Twp. 156, N. Range 86 W., said strip being described as follows:
 A strip of land 40 ft. wide lying West of, adjacent to and extending along the entire East line of said SE 1/4 NE 1/4 Sec. 21 excepting all that portion lying within 33 ft. of the section line.
 Tract contains 0.21 acres, more or less, and is shown on plat as shaded area.

Parcel No. 60
 A strip of land lying in the SW 1/4 of Sec. 22, Twp. 156, N. Range 86 W., said strip being described as follows:
 A strip of land 40 ft. wide lying East of, adjacent to and extending along the entire West line of said SW 1/4 Sec. 22 excepting all that portion lying within 33 ft. of the section line.
 Tract contains 0.42 acres, more or less, and is shown on plat as shaded area.

Parcel No. 61
 A strip of land lying in the NE 1/4 SE 1/4 of Sec. 21, Twp. 156, N. Range 86 W., said strip being described as follows:
 A strip of land 40 ft. wide lying West of, adjacent to and extending along the entire East line of said NE 1/4 SE 1/4 Sec. 21 excepting all that portion lying within 33 ft. of the section line.
 Tract contains 0.21 acres, more or less, and is shown on plat as shaded area.

Parcel No. 62
 A strip of land lying in the SE 1/4 SE 1/4 of Sec. 21, Twp. 156, N. Range 86 W., said strip being described as follows:
 A strip of land 40 ft. wide lying West of, adjacent to and extending along the entire East line of said SE 1/4 SE 1/4 Sec. 21 excepting all that portion lying within 33 ft. of the section line.
 Tract contains 0.21 acres, more or less, and is shown on plat as shaded area.

MADE BY *A. R. Muffley* DATE 4-26-32
 CHECKED BY *W. J. Roberts* DATE 5-6-32
 R.E.X. - W9

I hereby certify that the above described right of way has been acquired.

Date

NORTH DAKOTA
 STATE HIGHWAY COMMISSION
 RIGHT OF WAY PLAT
 PREPARED FOR

F.A.P. No. 428-A

WARD COUNTY


Approved *W.C. Frakes*
 CHIEF ENGINEER

FAP-4-028

045

May 13-32

COUNTY	FED. AID PROJ. NO.	PARCEL	SEC.	TWP.	RANGE	ACRES	SCALE	PLAT NO.
WARD	428-A	63-66	27 28	156	86	0.49	1 IN. = 40 FT.	12 12

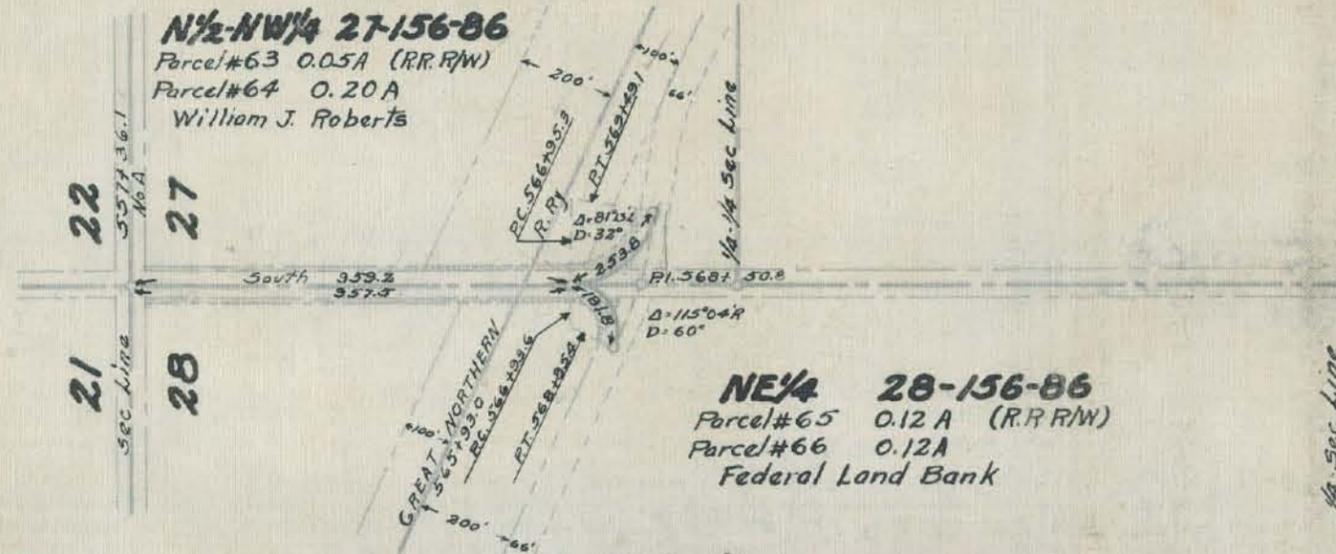

Parcel No. 63
All that portion of the R.R. R/W lying in the N $\frac{1}{2}$ NW $\frac{1}{4}$ of Sec. 27, Twp. 156, N., Range 86 W., lying within a strip of land, said strip being 80 ft. wide, lying 40 ft. on each side of the following described centerline.

Beginning at the NW corner of said N $\frac{1}{2}$ NW $\frac{1}{4}$ Sec. 27, thence South 959.2 ft. thence along a 32° curve to the left 253.8 ft. to a point on the centerline of the constructed State Highway excepting all that portion lying within 33 feet of a section line.

Tract contains 0.05 acres, more or less, and is shown on plat as shaded area.

Parcel No. 64

All that portion of the N $\frac{1}{2}$ NW $\frac{1}{4}$ of Sec. 27, Twp. 156 N., Range 86 W., lying within a strip of land, said strip being 80 ft. wide, lying 40 ft. on each side of the following described centerline.

Beginning at the NW corner of said N $\frac{1}{2}$ NW $\frac{1}{4}$ Sec. 27, thence South 959.2 ft. thence along a 32° curve to the left 253.8 ft. to a point on the centerline of the constructed State Highway excepting all that portion lying within the R.R. R/W, the previously acquired Right of Way for Highway purposes and all that portion lying within 33 feet of a section line.

Tract contains 0.20 acres, more or less, and is shown on plat as shaded area.

Parcel No. 65
All that portion of the R.R. R/W lying in the NE $\frac{1}{4}$ of Sec. 28, Twp. 156 N., Range 86 W., lying within a strip of land, said strip being 80 ft. wide lying 40 ft. on each side of the following described centerline.

Beginning at the NE corner of said NE $\frac{1}{4}$ Sec. 28, thence South 957.5 ft., thence along a 60° curve to the right 191.8 ft. to a point on the centerline of the constructed State Highway excepting all that portion lying within 33 feet of a section line.

Tract contains 0.12 acres, more or less, and is shown on plat as shaded area.

Parcel No. 66

All that portion of the NE $\frac{1}{4}$ of Sec. 28, Twp. 156 N., Range 86 W., lying within a strip of land, said strip being 80 ft. wide, lying 40 ft. on each side of the following described centerline.

Beginning at the NE corner of said NE $\frac{1}{4}$ Sec. 28, thence South 957.5 ft., thence along a 60° curve to the right 191.8 ft. to a point on the constructed State Highway excepting all that portion that is Railroad Right of way, previously acquired Right of Way for Highway purposes and all that portion lying within 33 feet of a section line.

Tract contains 0.12 acres, more or less, and is shown on plat as shaded area.

NORTH DAKOTA
STATE HIGHWAY COMMISSION
RIGHT OF WAY PLAT
PREPARED FOR

F. A. P. No. **428-A**

FAP-4-028

WARD COUNTY

Approved W.C. Frakes
CHIEF ENGINEER


Date May 13-32

I hereby certify that the above described right of way has been acquired.

Date _____
County Auditor _____

MADE BY A.D. Murphy
CHECKED BY W. Light
DATE 4-26-32
DATE 5-6-32
REX-113

COUNTY	FED. AID PROJ. NO	PARCEL	SEC.	TWP.	RANGE	ACRES	SCALE	PLAT NO.
WARD	428-A	23-26	12	157	86	8.53	1 IN. = 400 FT.	3 OF 12

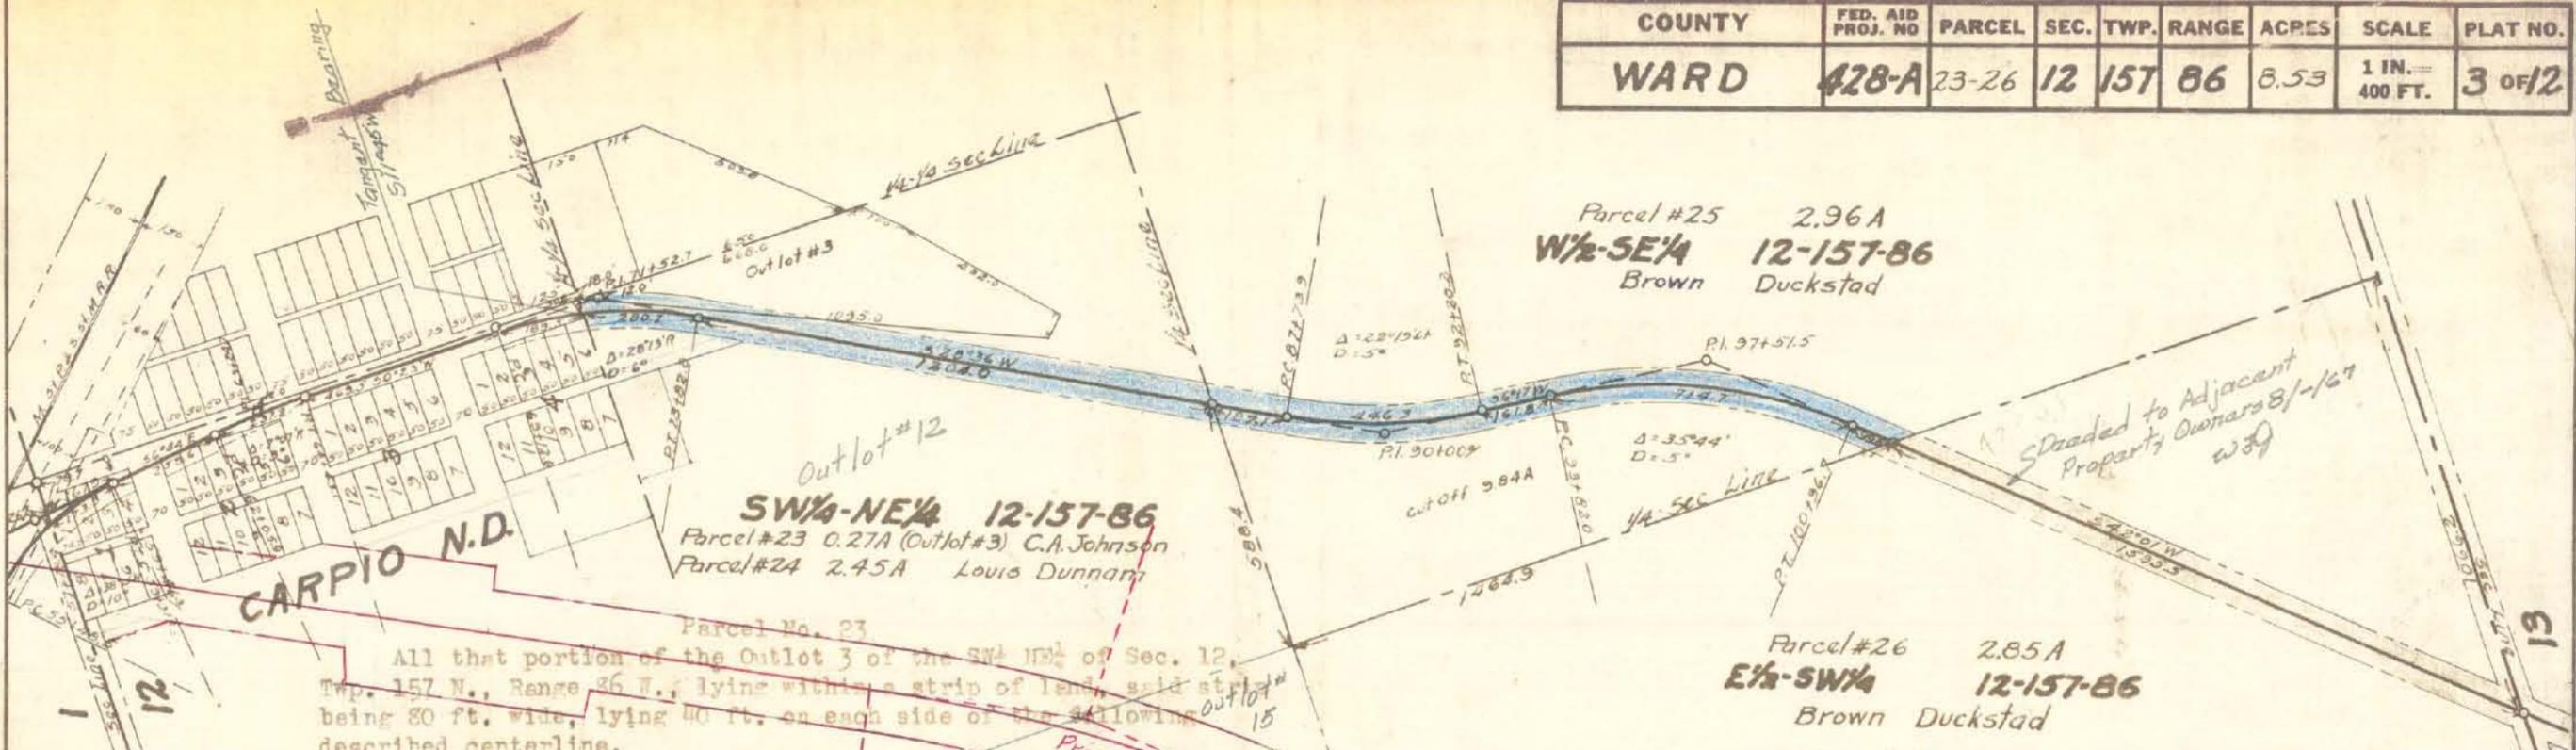

MADE BY J.A. Murphy
 CHECKED BY W. Grant
 DATE 4-16-32
 DATE 5-6-32
 R.E.K. - MB

Parcel No. 23
 All that portion of the Outlot 3 of the SW 1/4 NE 1/4 of Sec. 12, Twp. 157 N., Range 86 W., lying within a strip of land, said strip being 80 ft. wide, lying 40 ft. on each side of the following described centerline.

Beginning at a point on the North line of said SW 1/4 NE 1/4 Sec. 12, 30.8 ft. from the NE corner thereof, said point being on the centerline of the State Highway as surveyed and staked over and across said SW 1/4 NE 1/4 Sec. 12, thence southwesterly along a 6° curve to the right 280.7 ft., thence S 28° 36' W 1204.0 ft. to a point on the South line of said SW 1/4 NE 1/4 Sec. 12.

Tract contains 0.27 acres, more or less, and is shown on plat as shaded area.

Parcel No. 24
 All that portion of the SW 1/4 NE 1/4 of Sec. 12, Twp. 157 N., Range 86 W., lying within a strip of land, said strip being 80 ft. wide, lying 40 ft. on each side of the following described centerline.

Beginning at a point on the North line of said SW 1/4 NE 1/4 Sec. 12, 30.8 ft. from the NE corner thereof, said point being on the centerline of the State Highway as surveyed and staked over and across said SW 1/4 NE 1/4 Sec. 12, thence Southwesterly along a 6° curve to the right 280.7 ft. thence S 28° 36' W 1204.0 ft. to a point on the South line of said SW 1/4 NE 1/4 Sec. 12, excepting all that portion lying within outlet 3.

Tract contains 2.45 acres, more or less, and is shown on plat as shaded area.

Parcel No. 25
 All that portion of the W 1/2 SW 1/4 of Sec. 12, Twp. 157 N., Range 86 W., lying within a strip of land, said strip being 80 ft. wide, lying 40 ft. on each side of the following described centerline.

Beginning at a point on the North line of said W 1/2 SW 1/4 Sec. 12 988.4 ft. from the NW corner thereof, said point being on the centerline of the State Highway as surveyed and staked over and across said W 1/2 SW 1/4 Sec. 12, thence S 28° 36' W 187.1 ft., thence along a 5° curve to the left 446.3 ft. thence S 6° 17' W 161.8 ft., thence along a 5° curve to the right 714.7 ft., thence S 42° 01' W 99.6 ft. to a point on the West line of said W 1/2 SW 1/4 Sec. 12.

Tract contains 2.96 acres, more or less, and is shown on plat as shaded area.

Parcel No. 26
 All that portion of the E 1/2 SW 1/4 of Sec. 12, Twp. 157 N., Range 86 W., lying within a strip of land, said strip being 80 ft. wide, lying 40 ft. on each side of the following described centerline.

Beginning at a point on the South line of said E 1/2 SW 1/4 Sec. 12, 1066.2 ft. from the SE corner thereof, said point being on the centerline of the State Highway as surveyed and staked over and across said E 1/2 SW 1/4 Sec. 12, thence N 42° 01' E 1595.5 ft. to a point on the East line of said E 1/2 SW 1/4 Sec. 12, excepting all that portion lying within 33 ft. of a section line.

Tract contains 2.85 acres, more or less, and is shown on plat as shaded area.

STATE HIGHWAY COMMISSION
RIGHT OF WAY PLAT

PREPARED FOR
 F. A. P. No. 428-A

WARD COUNTY

Approved W.C. Friskus
 CHIEF ENGINEER

Date May 13-32

I hereby certify that the above described right of way has been acquired.

Date

 County Auditor.

F.A.P. 4-628

045

This document was originally issued and sealed by Duane L. Meiers, Registration Number LS 585 on 1-12-66 and the original document is stored at the County Recorders Office

APPROVED *James L. Meiers*
 ASST. RIGHT OF WAY ENGINEER
 DATE 1-12-66


NORTH DAKOTA STATE HIGHWAY DEPARTMENT RIGHT OF WAY PLATS of S-428(14)

In RENVILLE & WARD CO.

PLAT NO.	PARCELS
1	1-11
2	12-15
3	16-18
4	19-21
5	22-24
6	25-29
7	30-33
8	34-36
9	37-40
10	41-46
11	47-50




RGE 85
 RGE 86

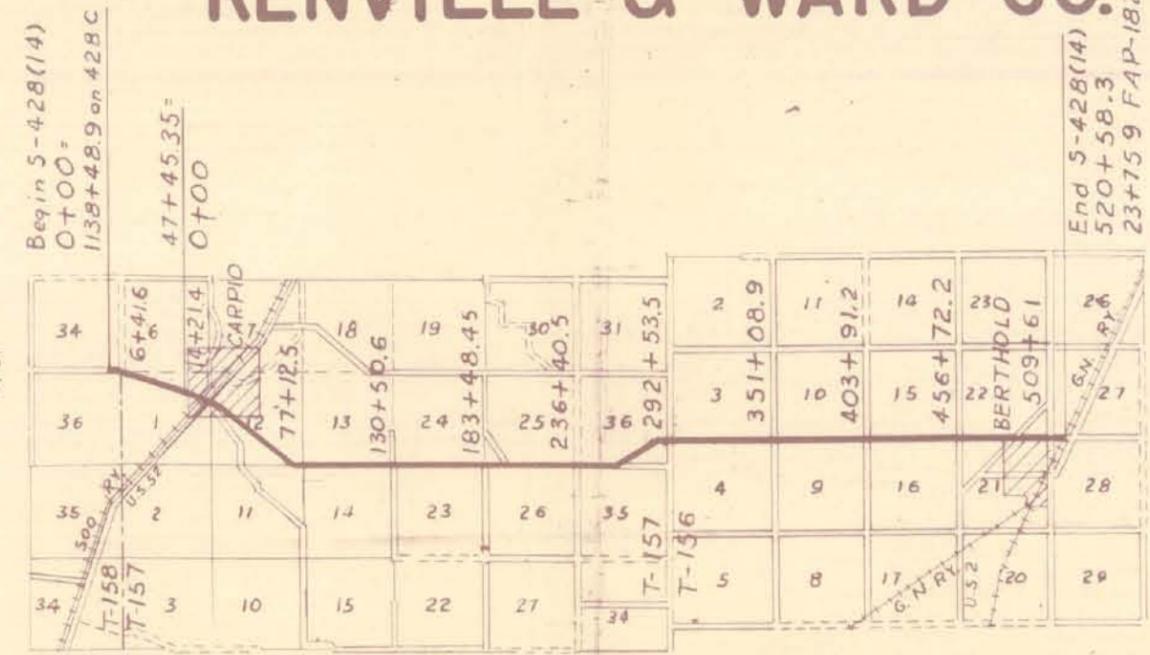


DEPARTMENT OF COMMERCE
 BUREAU OF PUBLIC ROADS

APPROVED
 DIVISION ENGINEER

RENVILLE CO.
 WARD CO.

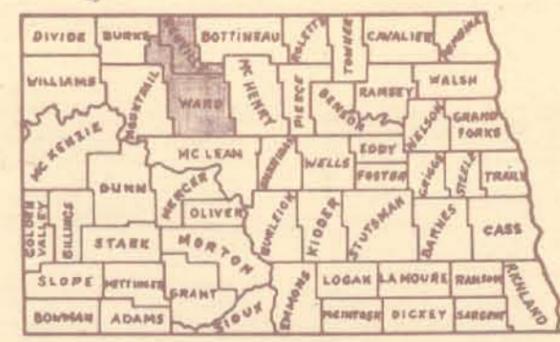


SKETCH MAP OF NORTH DAKOTA

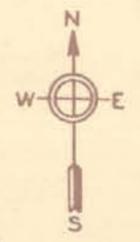

- STATE & NATIONAL LINES**
 COUNTY LINE
 TOWNSHIP & RANGE LINES
 SURVEY CENTERLINE
 OLD RIGHT OF WAY LINE
 NEW RIGHT OF WAY LINE
 ABANDONED RIGHT OF WAY LINE
 PROPERTY LINE
 STONE WALL
 OTHER FENCES
 HEDGES & TREES

KEY TO CONVENTIONAL SIGNS


- TEL. LINE
- POWER LINES
- BRIDGE
- TRAVELED WAY
- TRAILS
- RAILROADS
- SECTION CORNER
- CITY OR VILLAGE CORPORATE LIMITS
- INTERCHANGE
- GRADE SEPARATION
- SERVICE ROAD

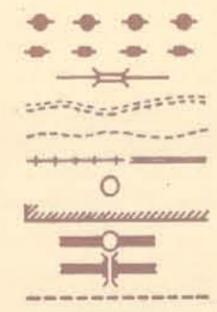

PROJ. NO.	PARCEL	PLAT NO.
S-428(14)	1-11	1 OF 11

Parcel No 4 Eliminated 11-15-65 W.F.U.

MADE BY LEONARD CHRISTENSEN DATE 9-23-63 CHECKED BY J.W.B. DATE 9-28-64

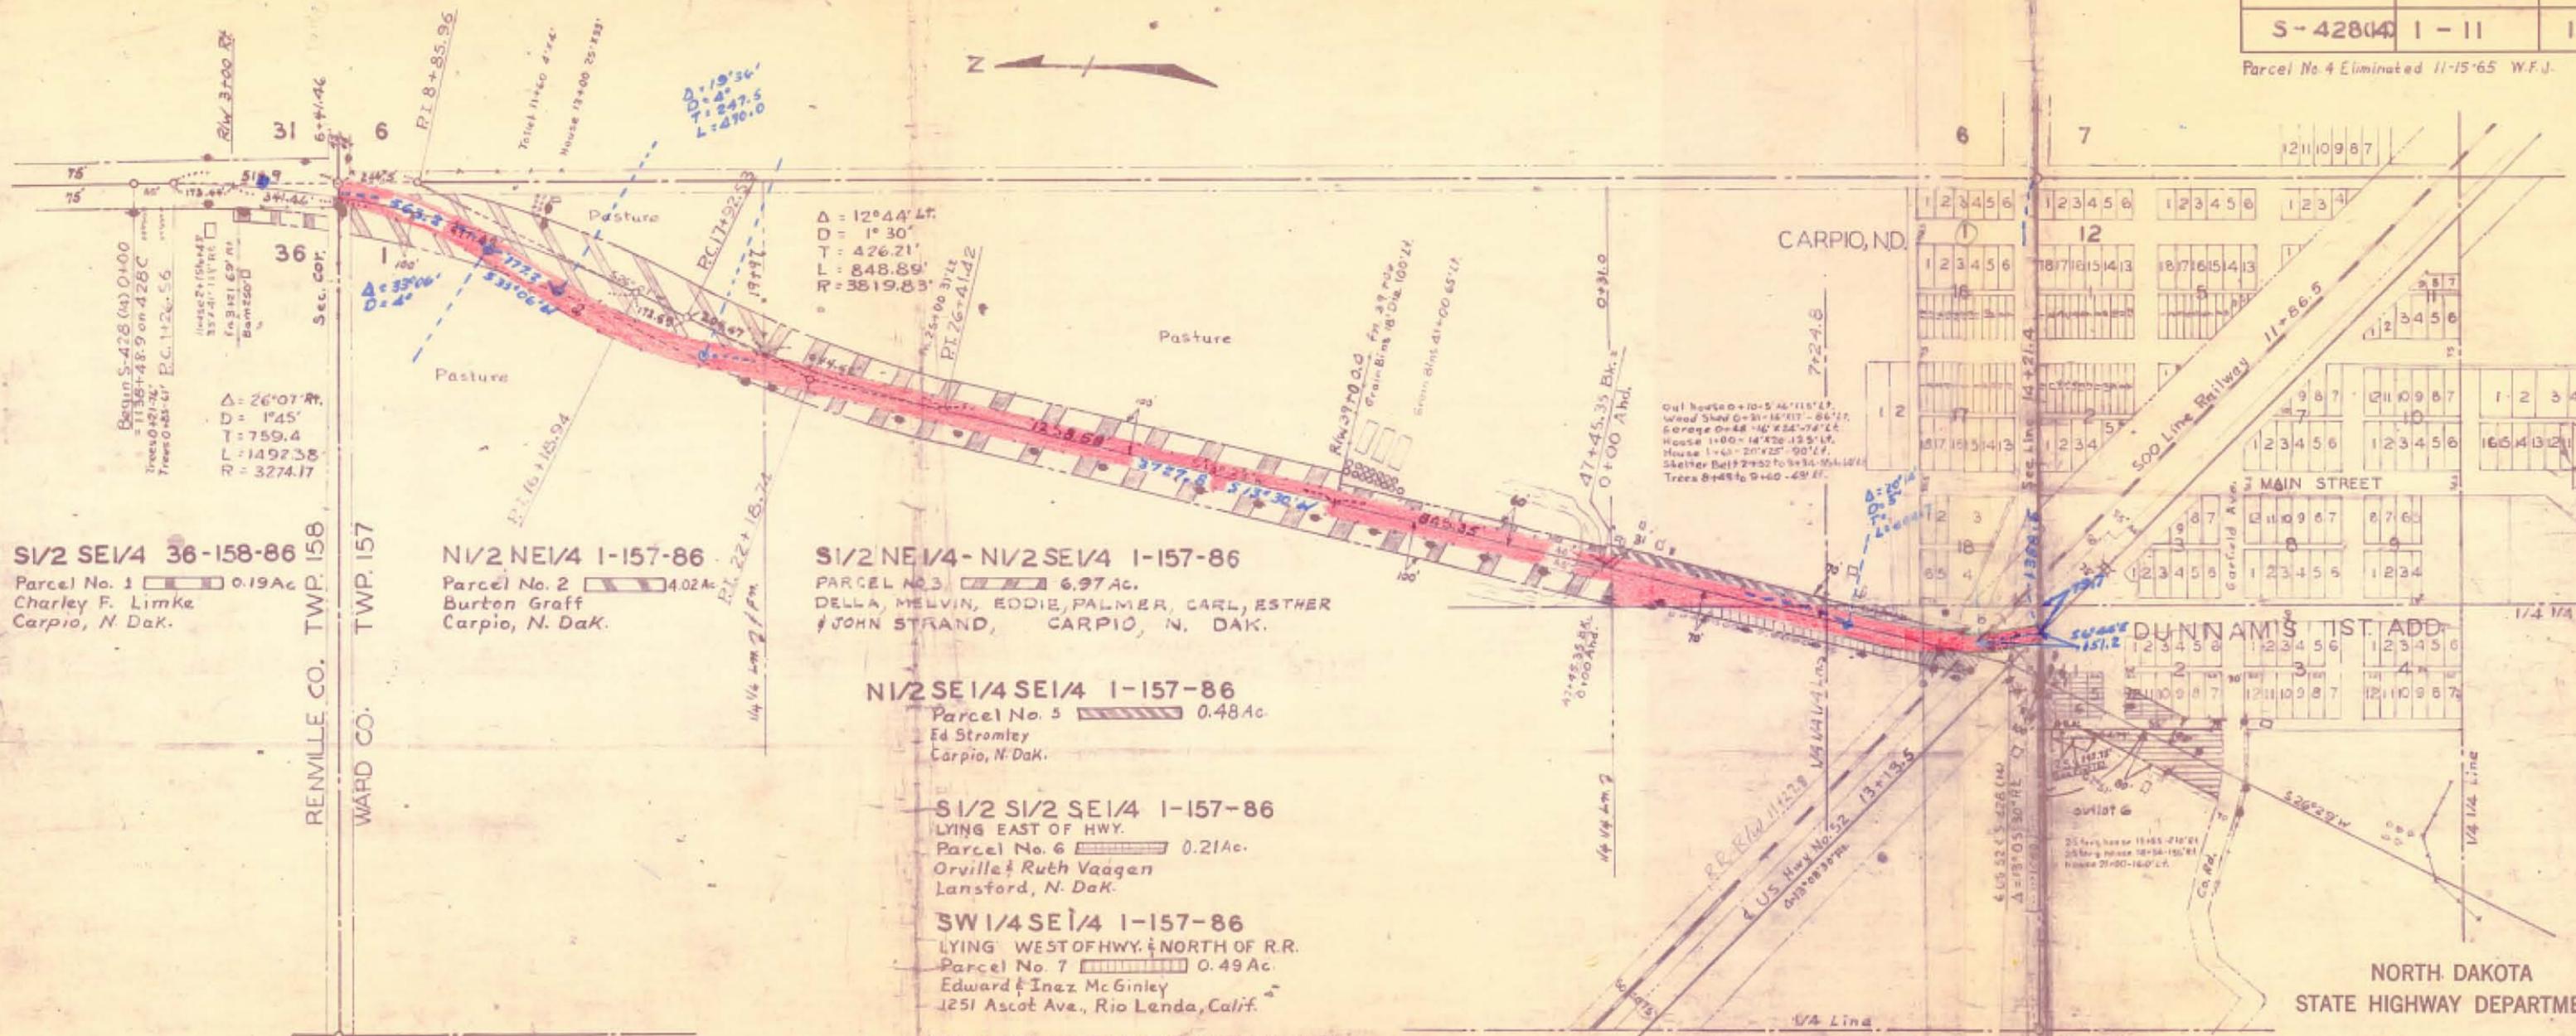

1/2 SE 1/4 36-158-86
Parcel No. 1 0.19 Ac
Charley F. Limke
Carpio, N. Dak.

1/2 NE 1/4 1-157-86
Parcel No. 2 4.02 Ac
Burton Graff
Carpio, N. Dak.

1/2 NE 1/4 - 1/2 SE 1/4 1-157-86
PARCEL NO. 3 6.97 Ac.
DELLA, MELVIN, EDDIE, PALMER, CARL, ESTHER
& JOHN STRAND, CARPIO, N. DAK.

1/2 SE 1/4 SE 1/4 1-157-86
Parcel No. 5 0.48 Ac
Ed Stromley
Carpio, N. Dak.

1/2 S 1/2 SE 1/4 1-157-86
LYING EAST OF HWY.
Parcel No. 6 0.21 Ac.
Orville & Ruth Vaagen
Lansford, N. Dak.

SW 1/4 SE 1/4 1-157-86
LYING WEST OF HWY. & NORTH OF R.R.
Parcel No. 7 0.49 Ac.
Edward & Inez McGinley
1251 Ascot Ave., Rio Linda, Calif.

SE 1/4 1-157-86
Parcel No. X1 0.29 Ac.
Soo Line Railway
Valuation Sec No 3
Between Mile Post 493 & 494
In Carpio, North Dakota

LYING WEST OF BLOCK 18 NORTH OF R.R.
Parcel No. 8 0.09 Ac.
Gladys E. Willard (Now Gladys E. Bruhn)
Route 2, Minot, N. D.

LYING SOUTH OF R.R.
Parcel No. 9 0.01 Ac.
Rena Thompson, Carpio, N. D.

NW 1/4 NE 1/4 12-157-86
LOT 8 BLOCK 1 DUNNAM'S 1st. ADD.
Parcel No. 10 0.16 Ac.
Rena Thompson, Carpio, N. D.

OUTLOT 6, LOTS 5, 6, & 7 BLOCK 1
LOTS 9, 10, 11, & 12 BLOCK 2, DUNNAM'S 1st Add.
Parcel No. 11 1.85 Ac.
Maynard & Patricia Anderson
Carpio, N. Dak.

NORTH DAKOTA
STATE HIGHWAY DEPARTMENT

RIGHT OF WAY PLAT

PROJECT NO. S-428(14)
RENVILLE AND WARD COUNTY

APPROVED *L. Moore*
Asst. RIGHT OF WAY ENGINEER

SCALE 1" = 400'

DATE 1-12-66

This document was originally issued and sealed by Duane L. Meiers, Registration Number LS 585 on 1/12/66 and the original document is stored at the County Records Office

PROJ. NO.	PARCEL	PLAT NO.	SUPPLEMENTS
S-428 (14)	11A	1A OF 11	NONE

CARPIO

Out house 0+10-5' X 6'-115' Lt.
 Wood shed 0+31-16' X 17'-86' Lt.
 Garage 0+48-16' X 24' - 74' Lt.
 House 1+00-14' X 20' - 125' Lt.
 House 1+61-20' X 25' - 90' Lt.
 School 7+55-24' X 28' - 152' Lt.
 House 8+14-12' X 32' - 87' Lt.

0+00 AHD. =
 E 47+45.35 BK.


NW 1/4 NE 1/4 - 12 - 157 - 86
 OUTLOT 6
 PARCEL NO. 11A 0.07 AC.
 MAYNARD & PATRICIA ANDERSON
 CARPIO, N. DAK.
 Parcel 11A was not Purchased by
 State but was obtained by M.D.U

Parcel No. 11A

A tract of land lying in Outlot 6 of the NW 1/4 NE 1/4 of Sec. 12, Twp. 157 N., Rge. 86 W., 5th P.M., said tract being described as follows:

Beginning at a point 35.0 ft. west and 33.0 ft. south of the northwest corner of Lot 8, Block 1 Dunnam's 1st Addition to the City of Carpio, North Dakota, thence running south parallel to the west line of said Block 1, 99.0 ft., thence S 26°29'W 54.79 ft., thence north along a line 60.0 ft. west of and parallel to the west line of said Block 1, 147.75 ft., thence east 33.0 ft. south of and parallel to the north line of said Section 12, 25.0 ft., more or less, to the point of beginning.

Tract contains 0.07 acres, more or less, and is shown on plat as shaded area.

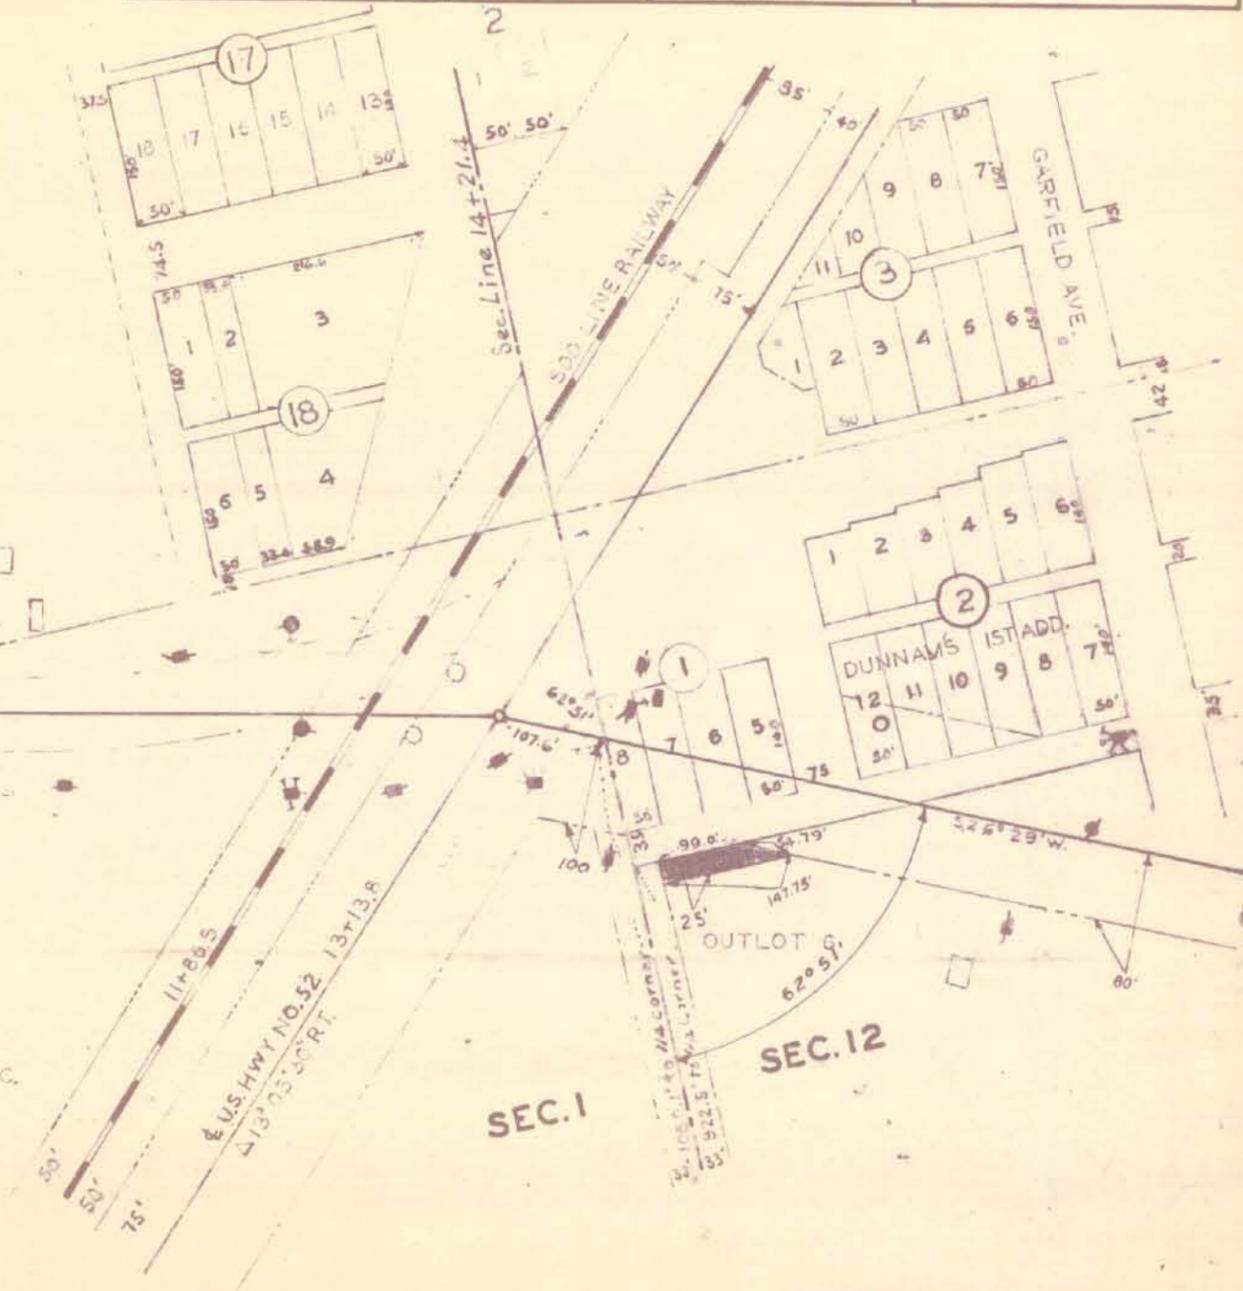

DATE 11-2-65
 CHECKED BY
 MADE BY L.E. Christensen

NORTH DAKOTA
 STATE HIGHWAY DEPARTMENT

RIGHT OF WAY PLAT

PROJECT NO. S-428 (14)

WARD COUNTY


APPROVED *Duane L. Meiers, P.E.*
 ASST. RIGHT OF WAY ENGINEER

This document was originally issued and sealed by Duane L. Meiers, Registration Number LS 585 on 11/2/65 and the original document is stored at the County Recorders Office

SCALE 1" = 200'

DATE 1-12-66

MADE BY John L. Taylor Jr. DATE 9-22-65 CHECKED BY J. W. B. DATE 9-27-65

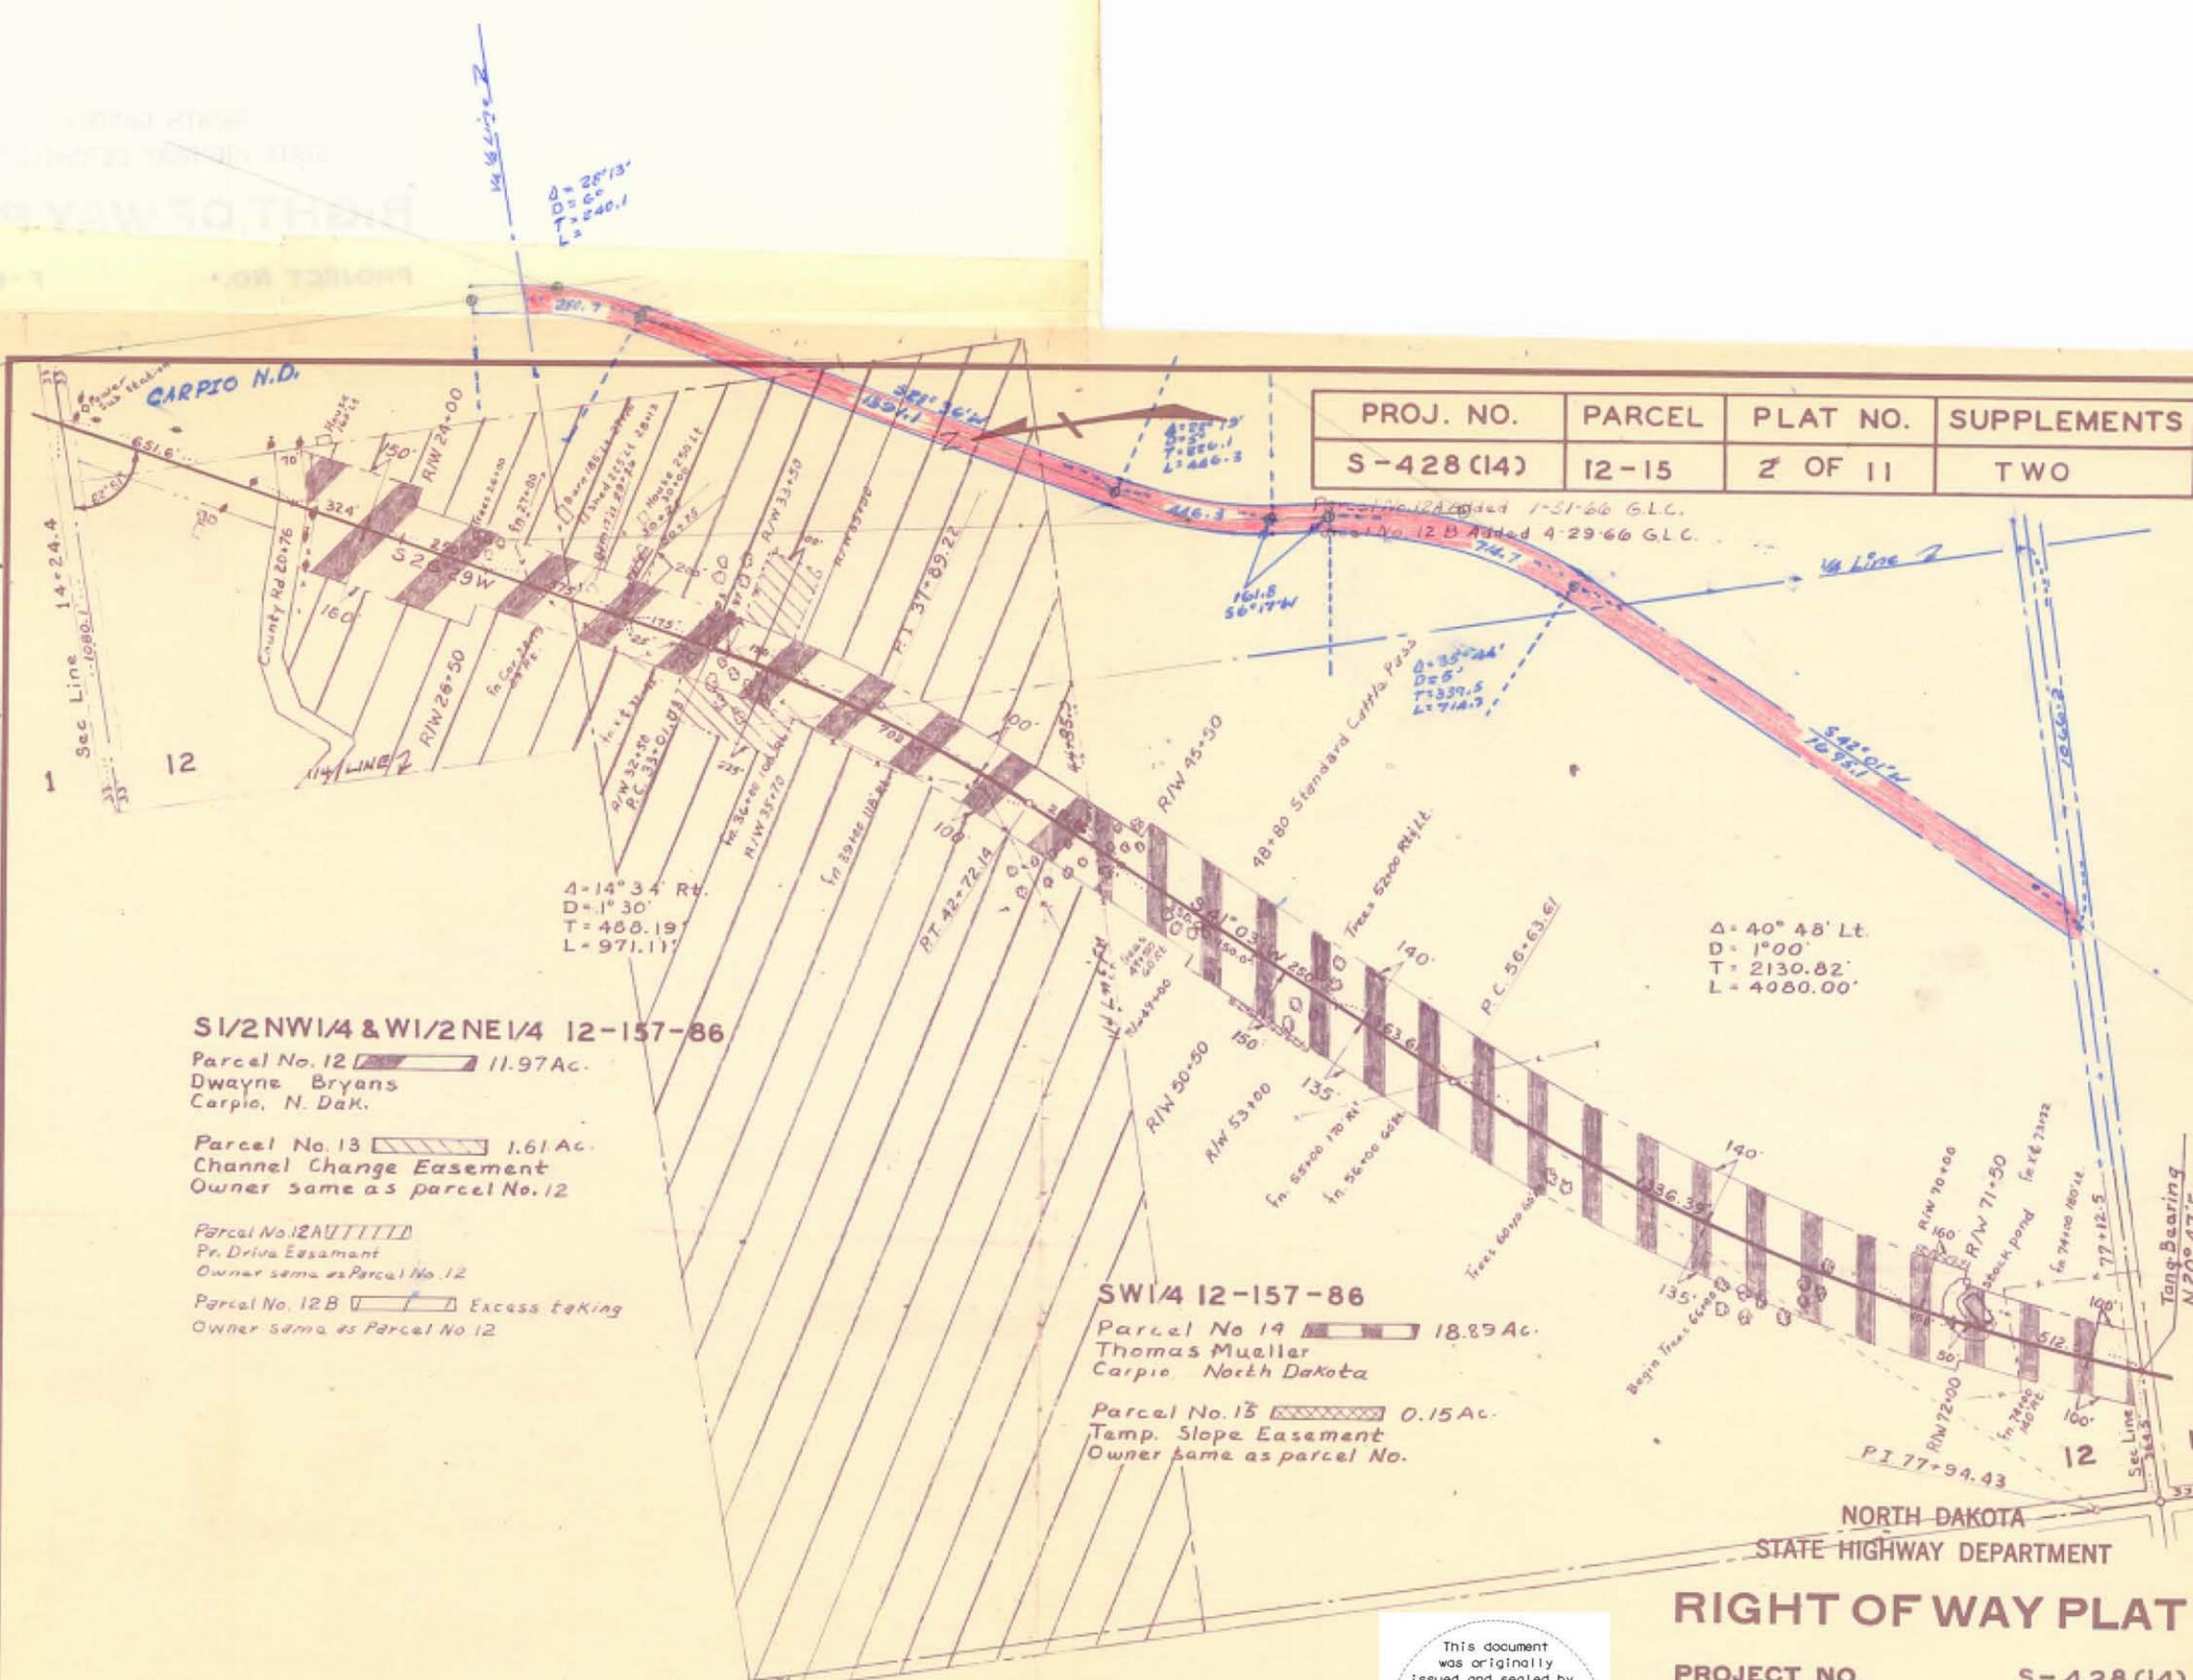

PROJ. NO.	PARCEL	PLAT NO.	SUPPLEMENTS
S-428 (14)	12-15	2 OF 11	TWO

SE 1/2 NW 1/4 & W 1/2 NE 1/4 12-157-86

Parcel No. 12 11.97 Ac.
Dwayne Bryans
Carpio, N. Dak.

Parcel No. 13 1.61 Ac.
Channel Change Easement
Owner same as parcel No. 12

Parcel No. 12A
Pr. Drive Easement
Owner same as Parcel No. 12

Parcel No. 12B
Excess taking
Owner same as Parcel No. 12

SW 1/4 12-157-86

Parcel No. 19 18.89 Ac.
Thomas Mueller
Carpio, North Dakota

Parcel No. 17B 0.15 Ac.
Temp. Slope Easement
Owner same as parcel No.

$\Delta = 40^\circ 48' \text{ Lt.}$
 $D = 1^\circ 00'$
 $T = 2130.82'$
 $L = 4080.00'$

$\Delta = 14^\circ 34' \text{ Rt.}$
 $D = 1^\circ 30'$
 $T = 488.19'$
 $L = 971.11'$

This document was originally issued and sealed by Duane L. Meiers, Registration Number LS 585 on 1-12-66 and the original document is stored at the County Recorder's Office

RIGHT OF WAY PLAT

PROJECT NO. S-428 (14)
WARD COUNTY

APPROVED *Duane L. Meiers, R.E.*
Asst. RIGHT OF WAY ENGINEER

SCALE 1" = 400' DATE 1-12-66


PROJ. NO.	PARCEL	PLAT NO.	SUPPLEMENTS
S-428(14)	16-18	3 OF 11	NONE



NW 1/4 13-157-86
Parcel No. 16 6.63 Ac.
Thomas A. Mueller
Carpio, N. Dak.

SW 1/4 13-157-86
Parcel No. 17 3.60 Ac.
Ernest S. Johnson
Carpio, N. Dak.

E 1/2 14-157-86
Parcel No. 18 5.42 Ac.
Ernest S. Johnson
Carpio, N. Dak.

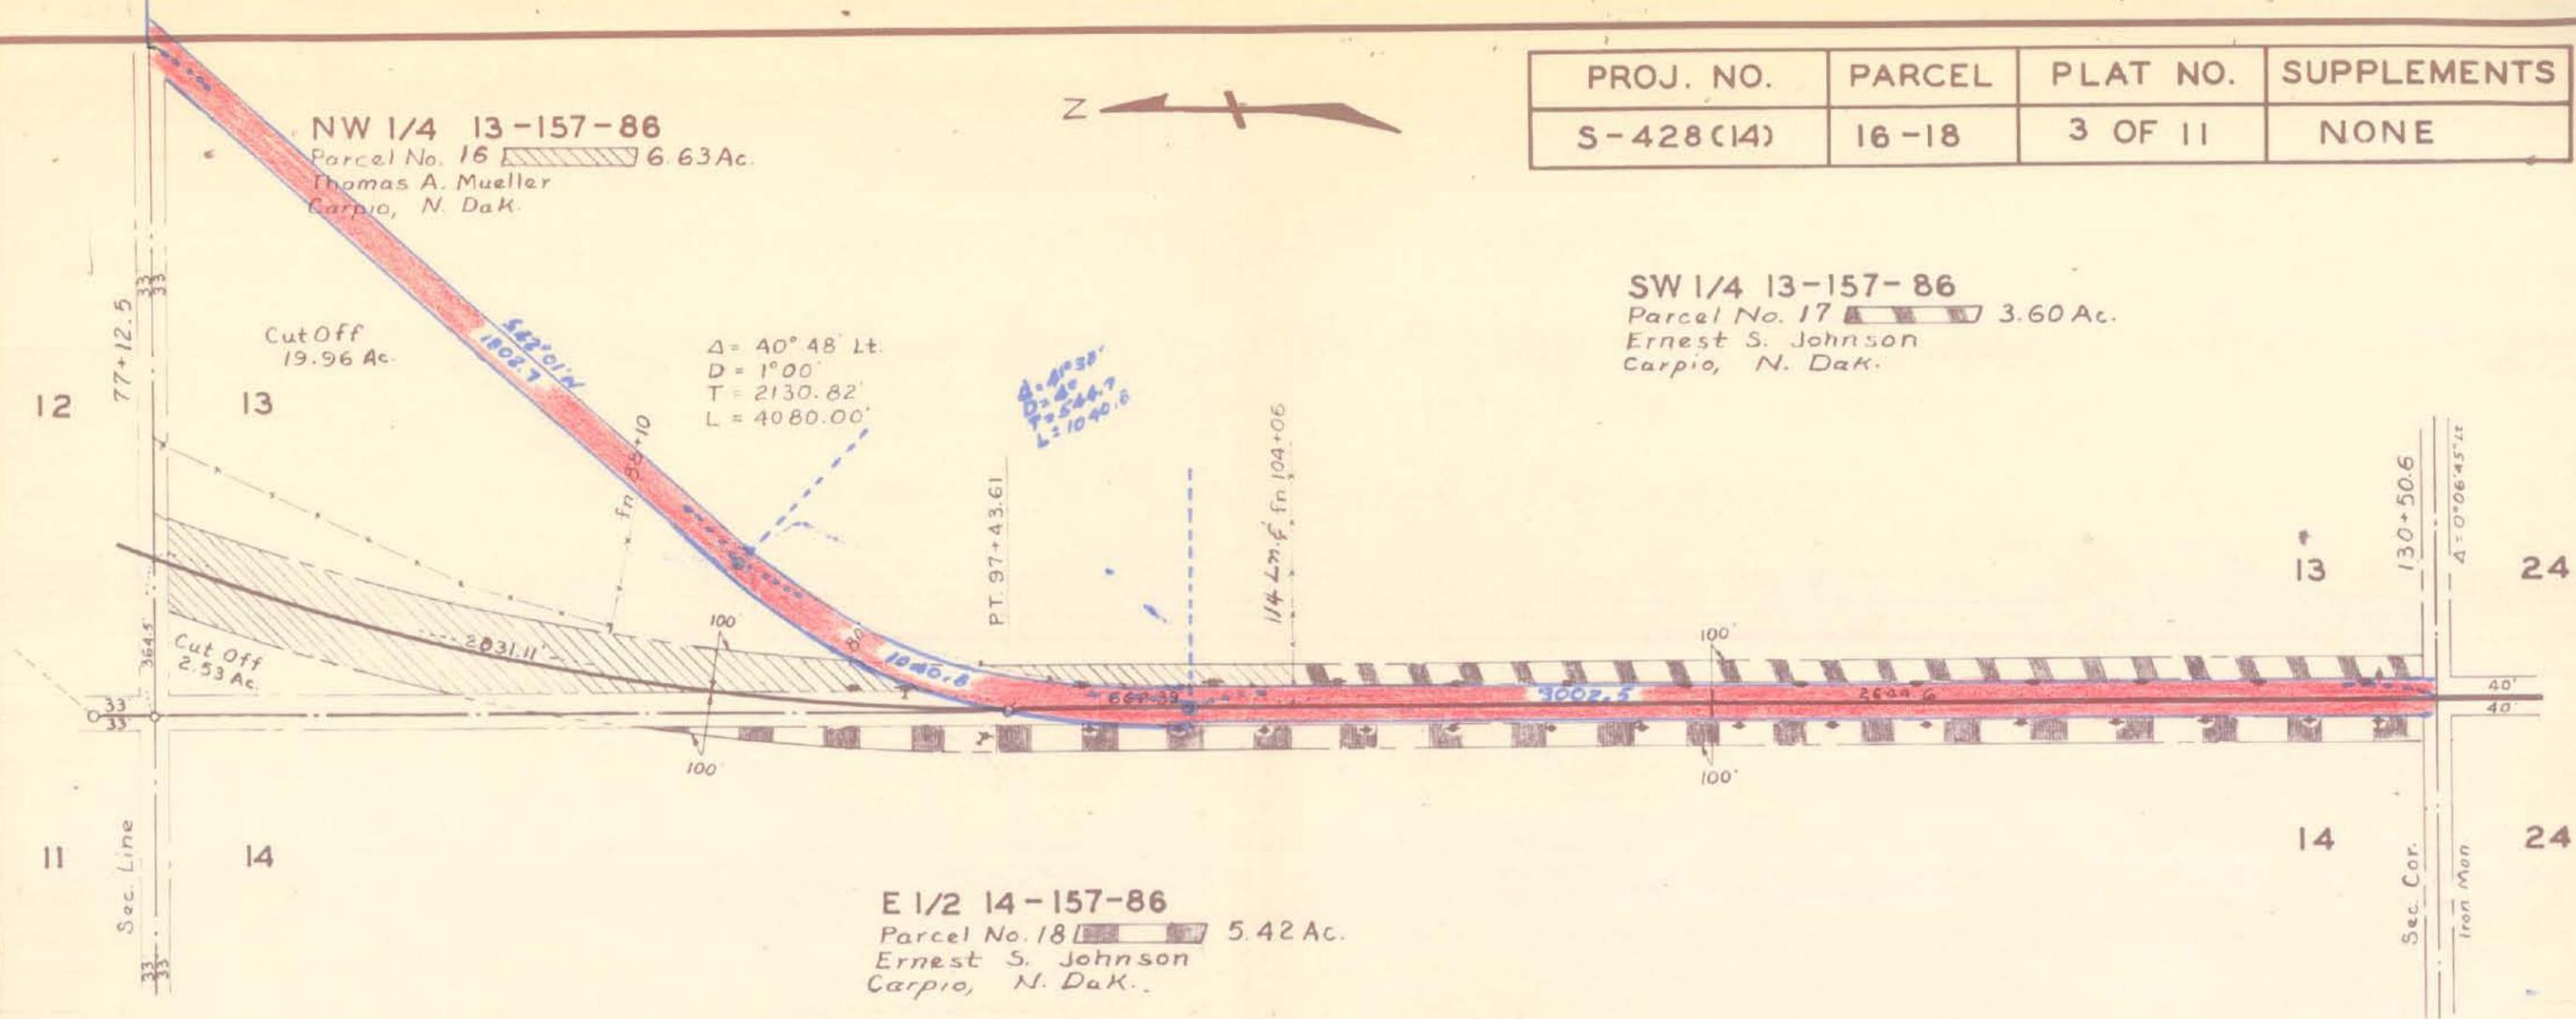

Parcel No. 16

Parcel No. 18

All that portion of the NW 1/4 of Sec. 13, Twp. 157 N., Rge. 86 W., 5th P.M., lying within a strip of land 200.0 ft. wide, lying 100.0 ft. on each side of the following described highway centerline as surveyed and staked over and across said NW 1/4:

Beginning at a point on the southwest corner of said NW 1/4, thence running north along the section line 662.39 ft., thence along a 1°00' curve to the right until said strip crosses the north line of said NW 1/4, excepting all that portion previously acquired for public highway right of way and all that portion lying within 33 feet of the section lines.

Tract contains 6.63 acres, more or less, and is shown on plat as shaded area.

Parcel No. 17

The west 100.0 ft. of the SW 1/4 of Sec. 13, Twp. 157 N., Rge. 86 W., 5th P.M., excepting all that portion previously acquired for public highway right of way and all that portion lying within 33 feet of the section lines.

Tract contains 3.60 acres, more or less, and is shown on plat as shaded area.

All that portion of the E 1/2 of Sec. 14, Twp. 157 N., Rge. 86 W., 5th P.M., lying within a strip of land 100.0 ft. wide, located on the westerly side of and measured at right angles to the following described highway centerline as surveyed and staked:

Beginning at a point on the southeast corner of said Section 14, thence running north along the section line 3306.99 ft., thence along a 1°00' curve to the right until said strip crosses the east line of said Section 14, excepting all that portion previously acquired for public highway right of way and all that portion lying within 33 feet of the section lines.

Tract contains 5.42 acres, more or less, and is shown on plat as shaded area.

NORTH DAKOTA
STATE HIGHWAY DEPARTMENT

RIGHT OF WAY PLAT

PROJECT NO. S-428(14)

WARD COUNTY

APPROVED *Richard L. Meiers, P.E.*
Asst. RIGHT OF WAY ENGINEER

This document was originally issued and sealed by Duane L. Meiers, Registration Number LS 585 on ___/___/___ and the original document is stored at the County Recorders Office


SCALE 1" = 400' DATE 1-12-66

DATE 9-27-65
CHECKED BY J.W.B.
DATE 9-24-65
MADE BY John L. Taylor Jr.

PROJ. NO.	PARCEL	PLAT NO.	SUPPLEMENTS
S-428 (14)	19-21	4 OF 11	NONE


Parcel No. 19A Added 2-10-66 G.L.C.


W 1/2 NW 1/4 24-157-86

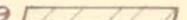Parcel No. 19  3.61 Ac.
EDNAR C. STOA & MILDRED J. STOA
CARPIO, N. Dak.


Parcel No. 19A  0.23 Ac.
Temp. Drainage Easement
Owner same as Parcel No. 19

SW 1/4 24-157-86

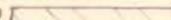Parcel No. 20  3.60 Ac.
Gustava Ronning
Carpio, N. Dak.

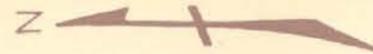

MADE BY John L. Taylor, Jr. DATE 9-27-65 CHECKED BY J.W.B. DATE 9-29-65

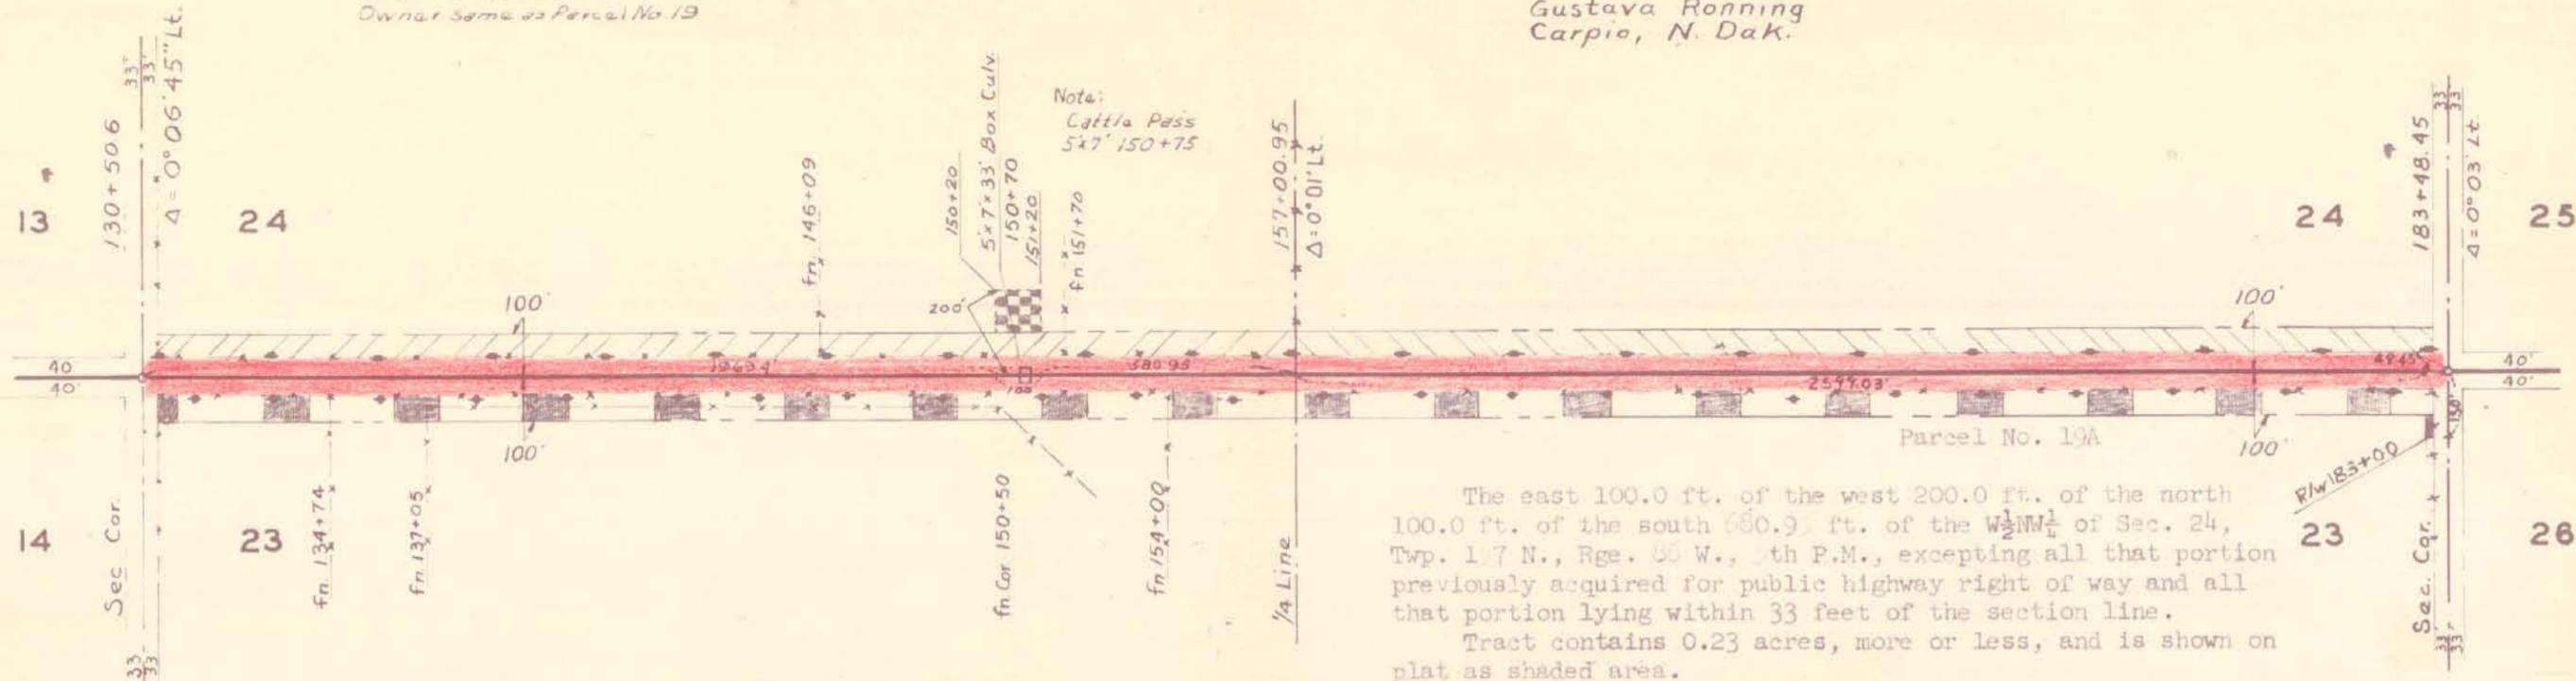

The east 100.0 ft. of the west 200.0 ft. of the north 100.0 ft. of the south 680.95 ft. of the W 1/2 NW 1/4 of Sec. 24, Twp. 157 N., Rge. 86 W., 5th P.M., excepting all that portion previously acquired for public highway right of way and all that portion lying within 33 feet of the section line.
Tract contains 0.23 acres, more or less, and is shown on plat as shaded area.

Parcel No. 19
The west 100.0 ft. of the W 1/2 NW 1/4 of Sec. 24, Twp. 157 N., Rge. 86 W., 5th P.M., excepting all that portion previously acquired for public highway right of way and all that portion lying within 33 feet of the section lines.
Tract contains 3.61 acres, more or less, and is shown on plat as shaded area.

E 1/2 23-157-86
Parcel No. 21  7.21 Ac.
Ednar C. Stoa & Mildred J. Stoa
Carpio, N. Dak.
Parcel No. 21A  0.02 Ac.
Temp. Drive Ease.
Owner same as Parcel No. 21

Parcel No. 21
The east 100.0 ft. of the E 1/2 of Sec. 23, Twp. 157 N., Rge. 86 W., 5th P.M., excepting all that portion previously acquired for public highway right of way and all that portion lying within 33 feet of the section lines.
Tract contains 7.21 acres, more or less, and is shown on plat as shaded area.

Parcel No. 20
The west 100.0 ft. of the SW 1/4 of Sec. 24, Twp. 157 N., Rge. 86 W., 5th P.M., excepting all that portion previously acquired for public highway right of way and all that portion lying within 33 feet of the section lines.
Tract contains 3.60 acres, more or less, and is shown on plat as shaded area.


Parcel No. 21A
The west 50.0 ft. of the east 150.0 ft. of the south 48.45 ft. of the E 1/2 of Sec. 23, Twp. 157 N., Rge. 86 W., 5th P.M., excepting all that portion lying within 33 feet of the section line.
Tract contains 0.02 acres, more or less, and is shown on plat as shaded area.

NORTH DAKOTA
STATE HIGHWAY DEPARTMENT

RIGHT OF WAY PLAT

PROJECT NO. S-428 (14)


WARD COUNTY

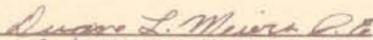APPROVED 
Asst. RIGHT OF WAY ENGINEER

This document was originally issued and sealed by Duane L. Meiers, Registration Number LS 585 on 11/1/65 and the original document is stored at the County Recorders Office

SCALE 1" = 400' DATE 1-12-66

PROJ. NO.	PARCEL	PLAT NO.	SUPPLEMENTS
S-428(14)	22-24	5 OF 11	NONE

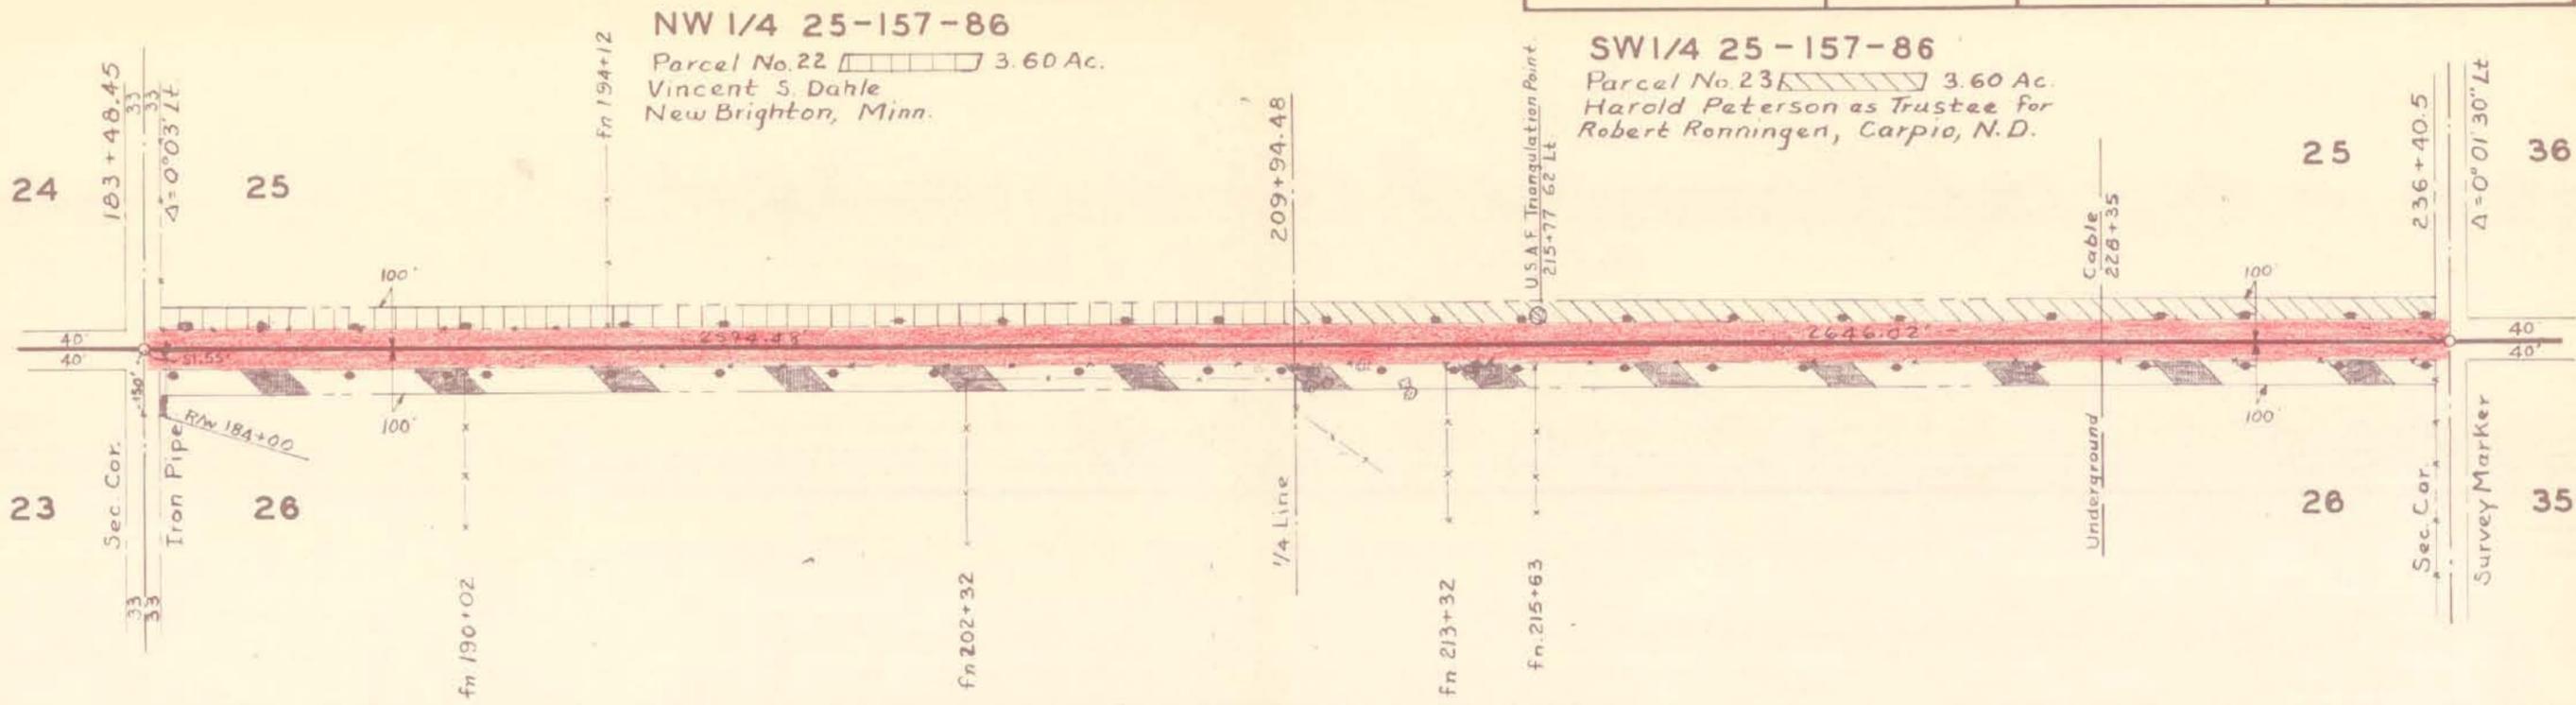

NW 1/4 25-157-86
 Parcel No. 22 3.60 Ac.
 Vincent S. Dahle
 New Brighton, Minn.

SW 1/4 25-157-86
 Parcel No. 23 3.60 Ac.
 Harold Peterson as Trustee for
 Robert Ronningen, Carpio, N.D.

E 1/2 26-157-86
 Parcel No. 24 7.20 Ac.
 Arne Haaland
 Carpio, N.D.
 Parcel No. 24A 0.02 Ac. Temp. Drive Ease.
 Owner same as Parcel No. 24

Parcel No. 22
 The west 100.0 ft. of the NW 1/4 of Sec. 25, Twp. 157 N., Rge. 86 W., 5th P.M.,
 excepting all that portion previously acquired for public highway right of way and
 all that portion lying within 33 feet of the section lines.
 Tract contains 3.60 acres, more or less, and is shown on plat as shaded area.

Parcel No. 23
 The west 100.0 ft. of the SW 1/4 of Sec. 25, Twp. 157 N., Rge. 86 W., 5th P.M.,
 excepting all that portion previously acquired for public highway right of way and
 all that portion lying within 33 feet of the section lines.
 Tract contains 3.60 acres, more or less, and is shown on plat as shaded area.

Parcel No. 24
 The east 100.0 ft. of the E 1/2 of Sec. 26, Twp. 157 N., Rge. 86 W., 5th P.M.,
 excepting all that portion previously acquired for public highway right of way and
 all that portion lying within 33 feet of the section lines.
 Tract contains 7.20 acres, more or less, and is shown on plat as shaded area.

Parcel No. 24A
 The west 50.0 ft. of the east 150.0 ft. of the north 51.55 ft. of the E 1/2 of
 Sec. 26, Twp. 157 N., Rge. 86 W., 5th P.M., excepting all that portion lying
 within 33 feet of the section line.
 Tract contains 0.02 acres, more or less, and is shown on plat as shaded area.

DATE 9-29-65

CHECKED BY J.W.D.

DATE 7-30-65

MADE BY J.L. Taylor Jr

NORTH DAKOTA
 STATE HIGHWAY DEPARTMENT

RIGHT OF WAY PLAT

PROJECT NO. S-428(14)

WARD COUNTY


APPROVED *Duane L. Meiers P.E.*
 ASST. RIGHT OF WAY ENGINEER

This document was originally issued and sealed by Duane L. Meiers, Registration Number LS 585 on 11/1/65 and the original document is stored at the County Recorders Office


SCALE 1" = 400'

DATE 11-2-66

PROJ. NO.	PARCEL	PLAT NO.	SUPPLEMENTS
S-428(14)		5A OF 11	NONE

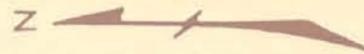

MADE BY SINGER
 CHECKED BY
 DATE

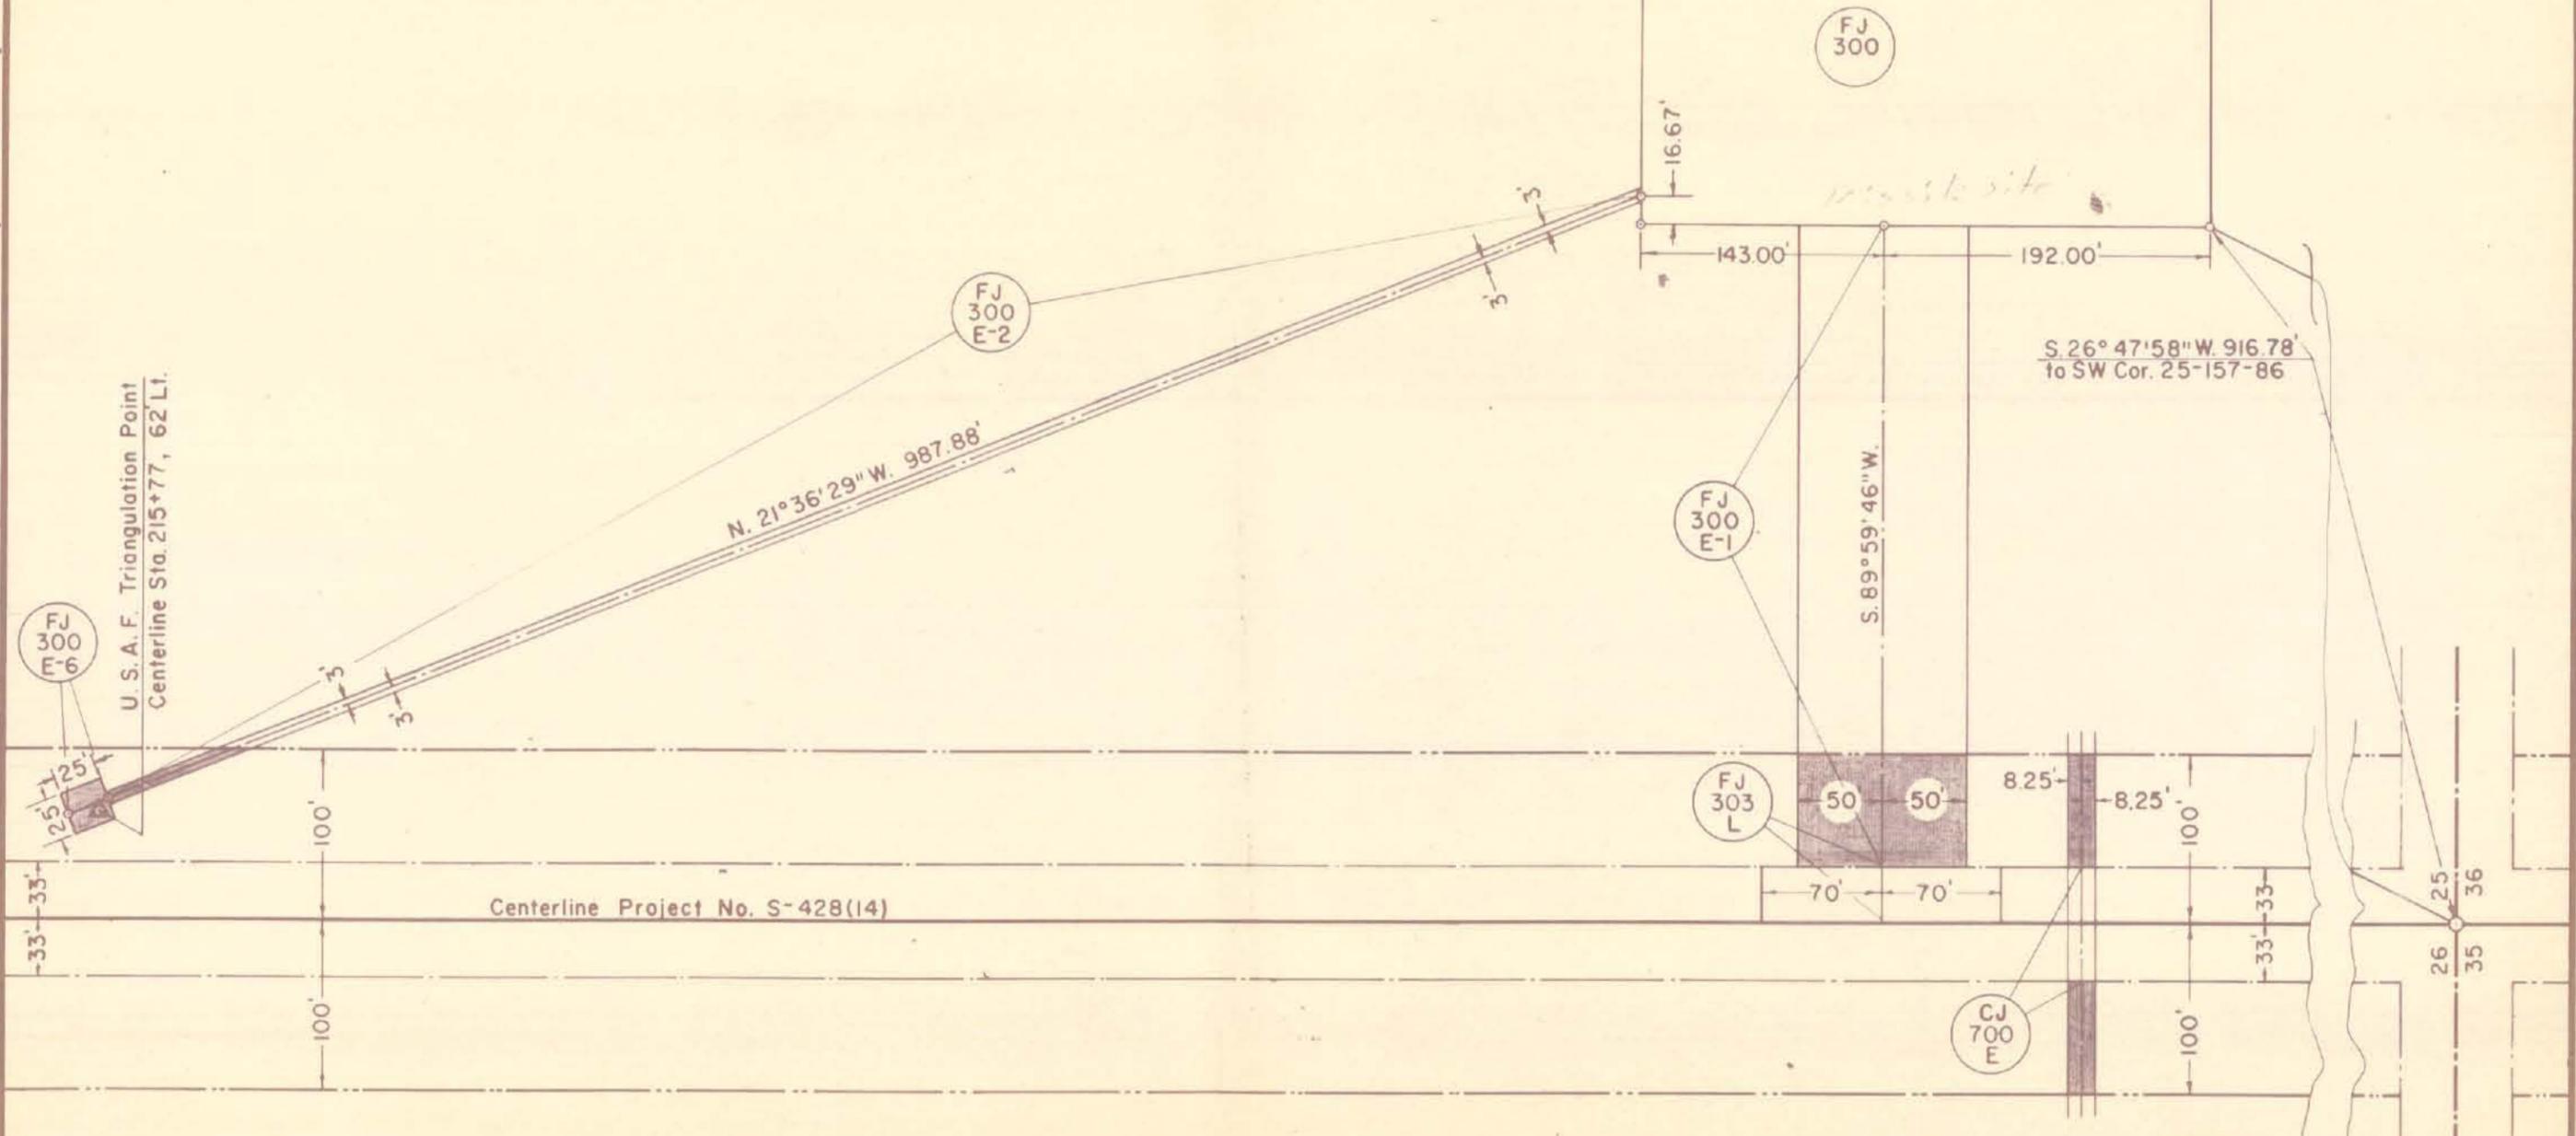

NORTH DAKOTA
 STATE HIGHWAY DEPARTMENT

RIGHT OF WAY PLAT

PROJECT NO. S-428(14)

WARD COUNTY

APPROVED *Duane L. Meiers, P.E.*
 ASST. RIGHT OF WAY ENGINEER

SCALE 1"=100'

DATE 1-12-66

This document was originally issued and sealed by Duane L. Meiers, Registration Number LS 585 on ___/___/___ and the original document is stored at the County Recorders Office

PROJ. NO.	PARCEL	PLAT NO.	SUPPLEMENTS
S-428(14)	25-29	6 OF 11	ONE



W1/2 NW 1/4 36-157-86

Parcel No. 25 7.37 Ac.
Sigurd H. Ronningen
Carpio, North Dakota

Parcel No. 26 0.24 Ac.
Temp. Channel Change Esmt.
Owner Same as parcel No. 25


SW 1/4 36-157-86

Parcel No. 27 11.82 Ac.
Sig. Ronningen
Carpio, N. Dak.

NE 1/4 35-157-86

Parcel No. 28 2.03 Ac.
Sigurd H. Ronningen
Carpio, North Dakota

Parcel No. 29 1.65 Ac.
Temp. Channel Change Esmt.
Owner same as parcel No. 28

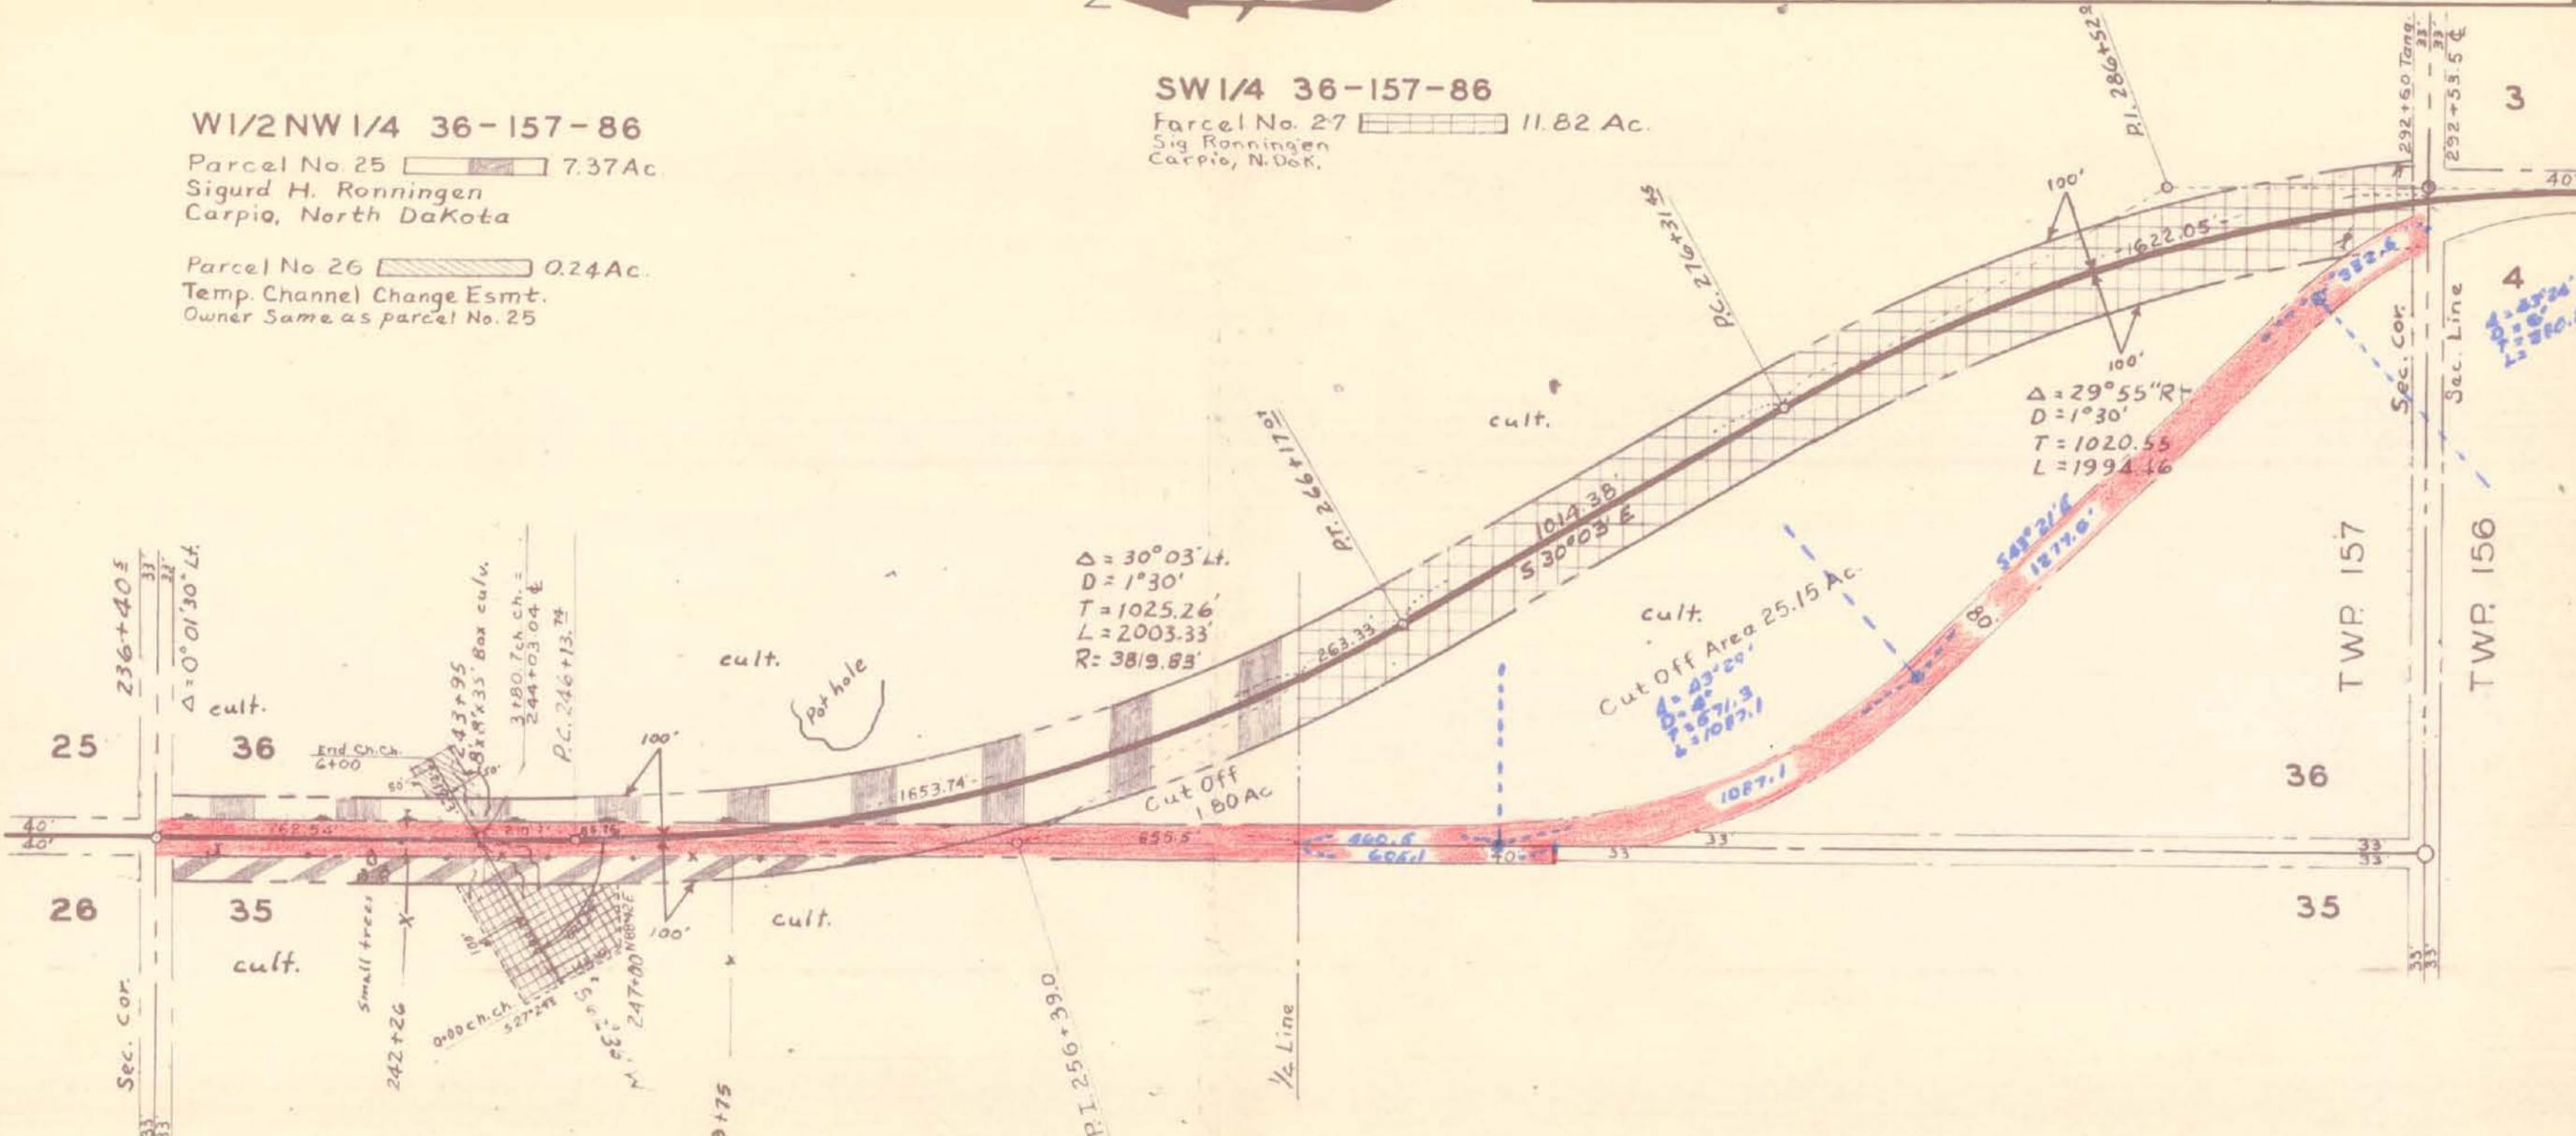

MADE BY John L. Taylor Jr. DATE 8-2-65 CHECKED BY J.W.B. DATE 9-29-65

NORTH DAKOTA
STATE HIGHWAY DEPARTMENT

RIGHT OF WAY PLAT

PROJECT NO. S-428(14)

WARD COUNTY

APPROVED
Asst. RIGHT OF WAY ENGINEER

SCALE 1" = 400'

DATE 1-12-66

This document was originally issued and sealed by Duane L. Meiers, Registration Number LS 585 on ___/___/___ and the original document is stored at the County Recorders Office

PROJ. NO.	PARCEL	PLAT NO.	SUPPLEMENTS
S-428(14)	30-33	7 OF 11	ONE




NW 1/4 3-156-86
 Parcel No. 30 4.37 Ac.
 Le Roy Limke & Lawrence Limke
 Carpio, North Dakota

SW 1/4 3-156-86
 Parcel No. 31 3.59 Ac.
 Marvin N. Holmen
 11 1st. Street S.W.
 Minot, North Dakota
 Parcel No. 31A 0.02 Ac.
 Temp. Drive Easement
 Owner same as Parcel No. 31

E 1/2 NE 1/4 4-156-86
 PARCEL NO 32 4.14 Ac.
 MARVIN H. HOLMEN & THEODORE L. SAGEN, 11 1st. St. S.W.
 MINOT, N. DAK.

E 1/2 SE 1/4 4-156-86
 PARCEL NO. 33 3.59 Ac.
 ARTHUR & FLORENCE SCHWOPE
 BERTHOLD, N. DAK.
 Parcel No. 33A 0.02 Ac.
 Temp. Drive Easement
 Owner same as Parcel No. 33

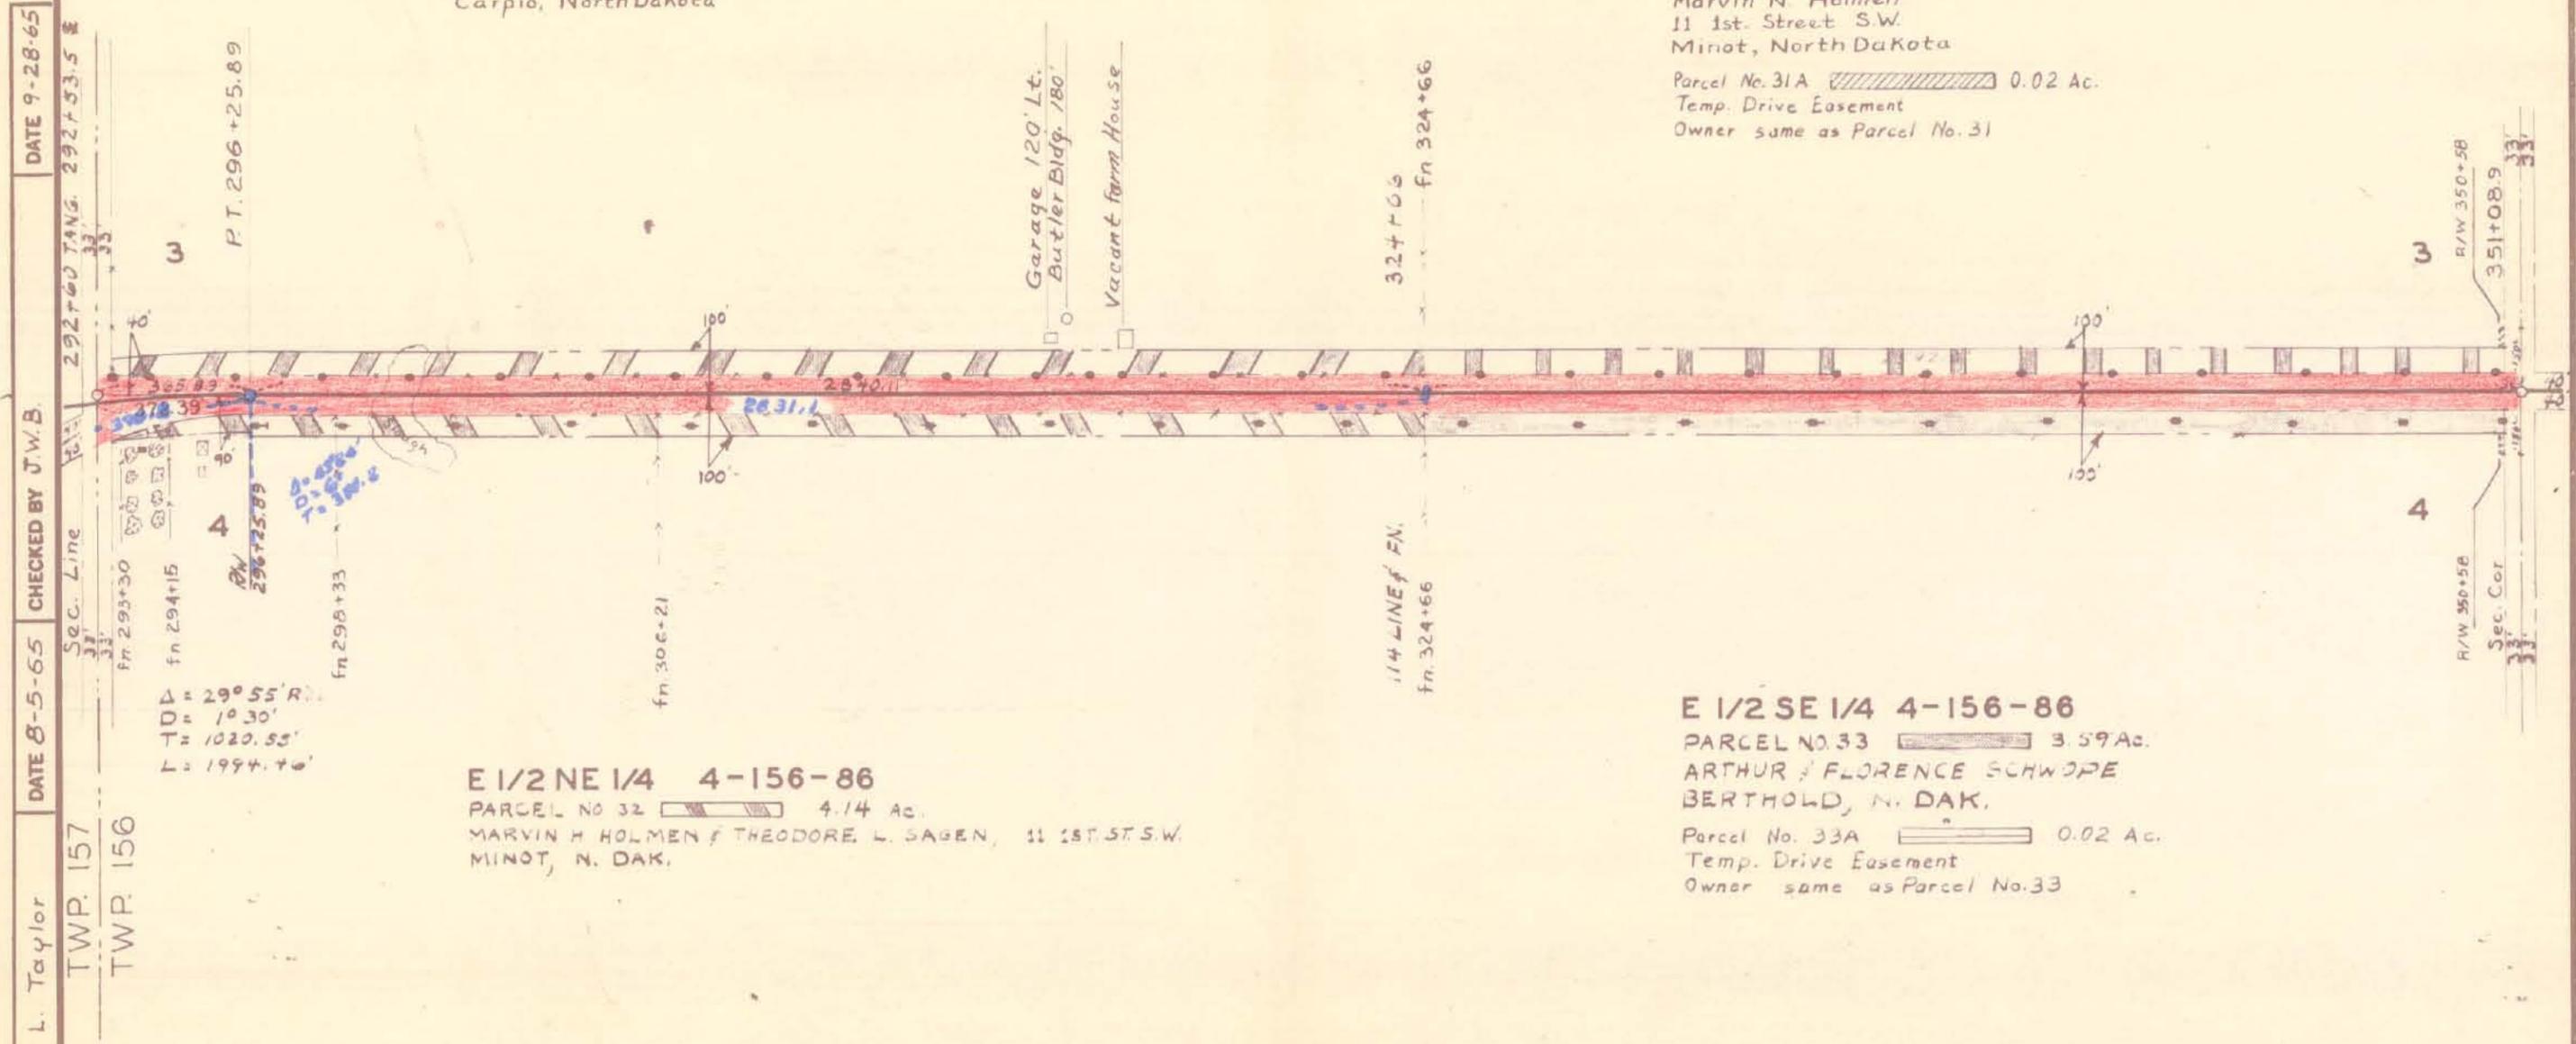

MADE BY John L. Taylor
 TWP. 157
 TWP. 156
 DATE 8-5-65
 CHECKED BY J.W.B.
 DATE 9-28-65

NORTH DAKOTA
 STATE HIGHWAY DEPARTMENT

RIGHT OF WAY PLAT

PROJECT NO. S-428(14)

WARD COUNTY

APPROVED *Duane L. Meiers P.E.*
 Asst. RIGHT OF WAY ENGINEER

This document was originally issued and sealed by Duane L. Meiers, Registration Number LS 585 on 11/1/66 and the original document is stored at the County Recorders Office

SCALE 1" = 400' DATE 1-12-66


PROJ. NO.	PARCEL	PLAT NO.	SUPPLEMENTS
S-428(14)	34-36	8 OF 11	NONE



W1/2 10-156-86

PARCEL NO 34 7.19 AC.
FRANCIS R. BRUELS
BERTHOLD, N. DAK.

Parcel No. 34A 0.02 Ac.
Temp. Drive Easement
Owner same as Parcel No. 34

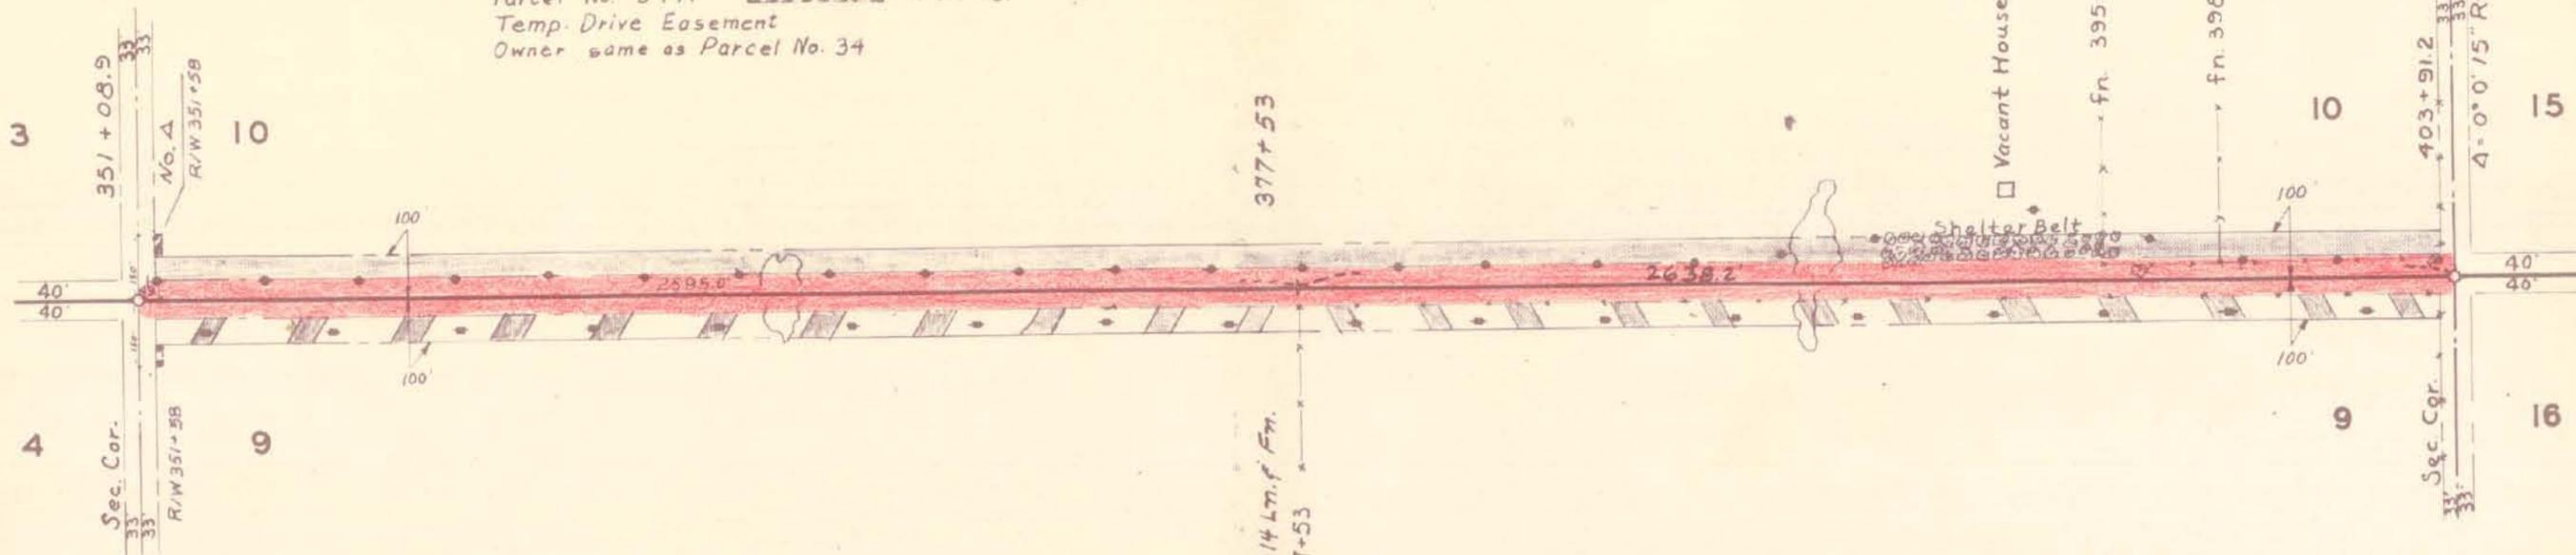

Parcel No. 34A
The east 50.0 ft. of the west 150.0 ft. of the north 49.1 ft. of the W $\frac{1}{2}$ of Sec. 10, Twp. 156 N., Rge. 86 W., 5th P. M., excepting all that portion lying within 33 feet of the section line.
Tract contains 0.02 acres, more or less, and is shown on plat as shaded area.

Parcel No. 34
The west 100.0 ft. of the W $\frac{1}{2}$ of Sec. 10, Twp. 156 N., Rge. 86 W., 5th P.M., excepting all that portion previously acquired for public highway right of way and all that portion lying within 33 feet of the section lines.
Tract contains 7.19 acres, more or less, and is shown on plat as shaded area.

Parcel No. 35
The east 100.0 ft. of the NE $\frac{1}{4}$ of Sec. 9, Twp. 156 N., Rge. 86 W., 5th P.M., excepting all that portion previously acquired for public highway right of way and all that portion lying within 33 feet of the section lines.
Tract contains 3.60 acres, more or less, and is shown on plat as shaded area.

Parcel No. 36
The east 100.0 ft. of the SE $\frac{1}{4}$ of Sec. 9, Twp. 156 N., Rge. 86 W., 5th P.M., excepting all that portion previously acquired for public highway right of way and all that portion lying within 33 feet of the section lines.
Tract contains 3.59 acres, more or less, and is shown on plat as shaded area.

Parcel No. 35A
The west 50.0 ft. of the east 150.0 ft. of the north 49.1 ft. of the NE $\frac{1}{4}$ of Sec. 9, Twp. 156 N., Rge. 86 W., 5th P. M., excepting all that portion lying within 33 feet of the section line.
Tract contains 0.02 acres, more or less, and is shown on plat as shaded area.

SE1/4 9-156-86
PARCEL NO. 36 3.59 AC.
HARRY J. KALENZE
BERTHOLD, N. DAK.

NE1/4 9-156-86
Parcel No. 35 3.60 Ac.
Arthur & Florence Schwoppe
Berthold, N. Dak.

Parcel No. 35A 0.02 Ac.
Temp. Drive Easement
Owner same as Parcel No. 35

NORTH DAKOTA
STATE HIGHWAY DEPARTMENT

RIGHT OF WAY PLAT

PROJECT NO. S-428 (14)

WARD COUNTY

APPROVED
Asst. RIGHT OF WAY ENGINEER

SCALE 1" = 400'

DATE 1-12-66

This document was originally issued and sealed by Duane L. Meiers, Registration Number LS 585 on _____ and the original document is stored at the County Recorders Office

DATE 9-28-65

CHECKED BY J.W.B.

DATE 8-6-65

MADE BY JOHN TAYLOR


PROJ. NO.	PARCEL	PLAT NO.	SUPPLEMENTS
S-428(14)	37 - 40	9 OF 11	NONE

NW1/4 15-156-86
 PARCEL NO 37 3.59 Ac.
 EARL N. & MABEL F. BROWN
 BERTHOLD, N. DAK.

N1/2 SW1/4 15-156-86
 PARCEL NO 38 1.82 Ac.
 FRANCIS, GERALD FRANCIS, SHARON ANN, MICHAEL EDWARD
 & CONNIE JEAN BRUELS, BERTHOLD, N. DAK.

S1/2 SW1/4 15-156-86
 PARCEL NO 39 1.77 Ac.
 MARCELLA BRUELS
 BERTHOLD, N. DAK.

E1/2 16-156-86
 PARCEL NO 40 7.18 Ac.
 WAYNE J. ROBERTS
 411 11th ST. N.W., MINOT, N. DAK.

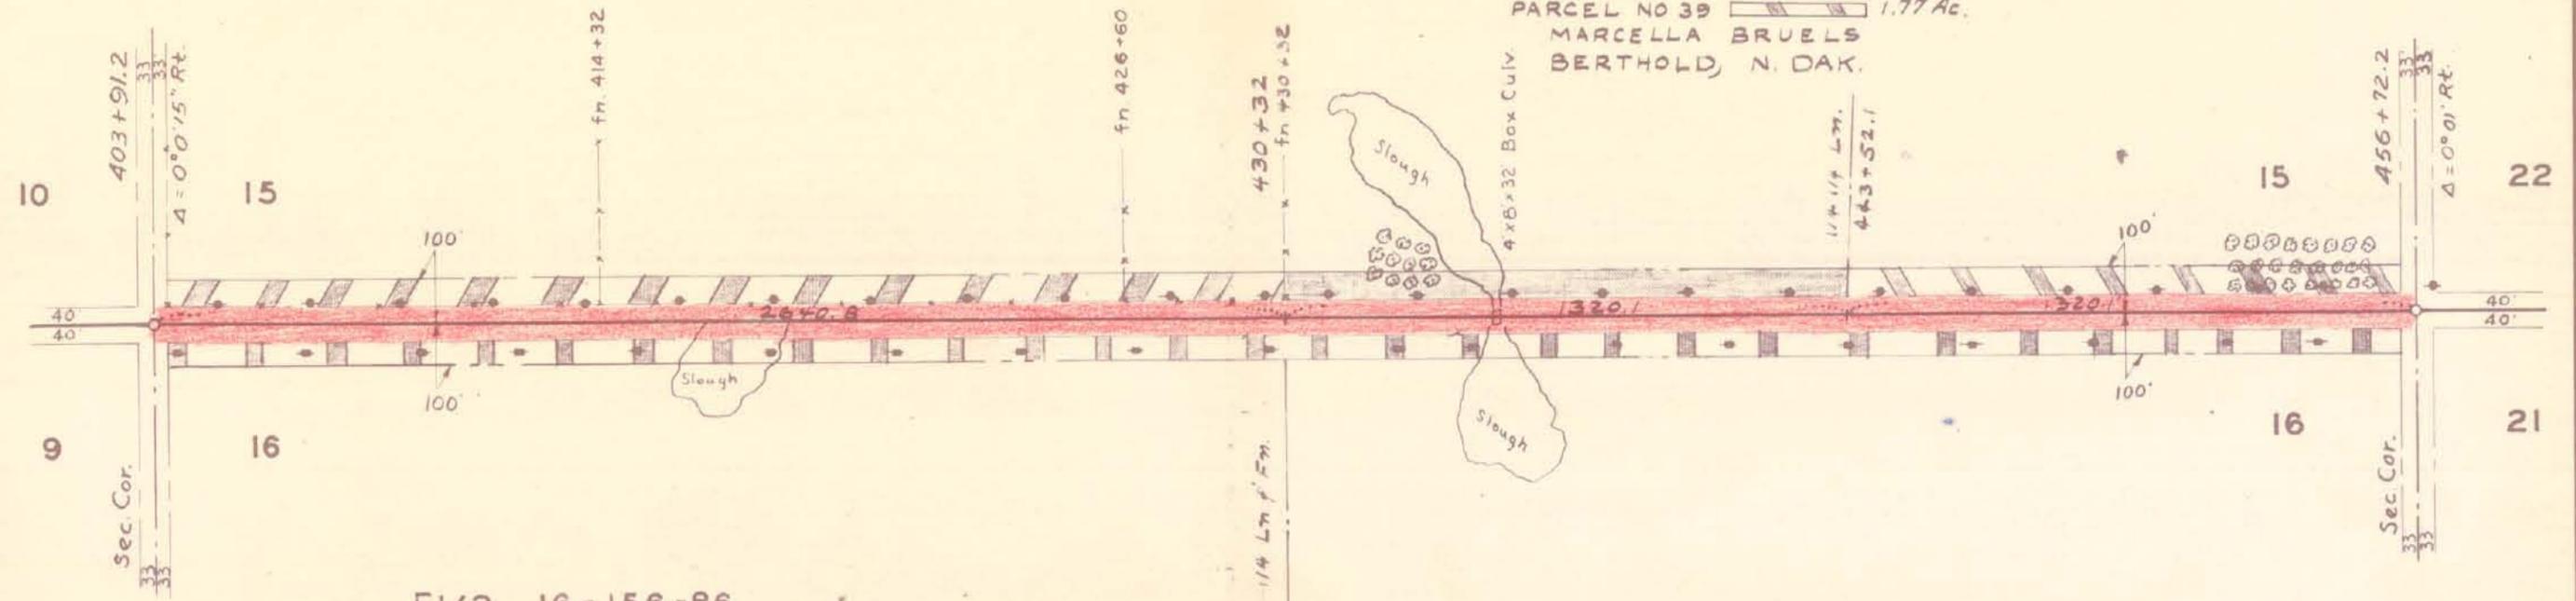

Parcel No. 37
 The west 100.0 ft. of the NW1/4 of Sec. 15, Twp. 156 N., Rge. 86 W., 5th P.M.,
 excepting all that portion previously acquired for public highway right of way and
 all that portion lying within 33 feet of the section lines.
 Tract contains 3.59 acres, more or less, and is shown on plat as shaded area.

Parcel No. 38
 The west 100.0 ft. of the N1/2 SW1/4 of Sec. 15, Twp. 156 N., Rge. 86 W., 5th P.M.,
 excepting all that portion previously acquired for public highway right of way and
 all that portion lying within 33 feet of the section line.
 Tract contains 1.82 acres, more or less, and is shown on plat as shaded area.

Parcel No. 39
 The west 100.0 ft. of the S1/2 SW1/4 of Sec. 15, Twp. 156 N., Rge. 86 W., 5th P.M.,
 excepting all that portion previously acquired for public highway right of way and
 all that portion lying within 33 feet of the section lines.
 Tract contains 1.77 acres, more or less, and is shown on plat as shaded area.

Parcel No. 40
 The east 100.0 ft. of the E1/2 of Sec. 16, Twp. 156 N., Rge. 86 W., 5th P.M.,
 excepting all that portion previously acquired for public highway right of way and
 all that portion lying within 33 feet of the section lines.
 Tract contains 7.18 acres, more or less, and is shown on plat as shaded area.

DATE 7-29-65
 CHECKED BY J. W. B.
 DATE 8-6-65
 MADE BY John L. Taylor



NORTH DAKOTA
 STATE HIGHWAY DEPARTMENT

RIGHT OF WAY PLAT

PROJECT NO. S-428(14)

WARD COUNTY

APPROVED *Duane L. Meiers, P.E.*
 ASST. RIGHT OF WAY ENGINEER


This document was originally issued and sealed by Duane L. Meiers, Registration Number LS 585 on ___/___/___ and the original document is stored at the County Recorders Office

SCALE 1" = 400' DATE 1-12-66



PROJ. NO.	PARCEL	PLAT NO.
S-428(14)	47-50	11 OF 11

MADE BY John L. Taylor Jr. DATE 9-15-65 CHECKED BY DATE

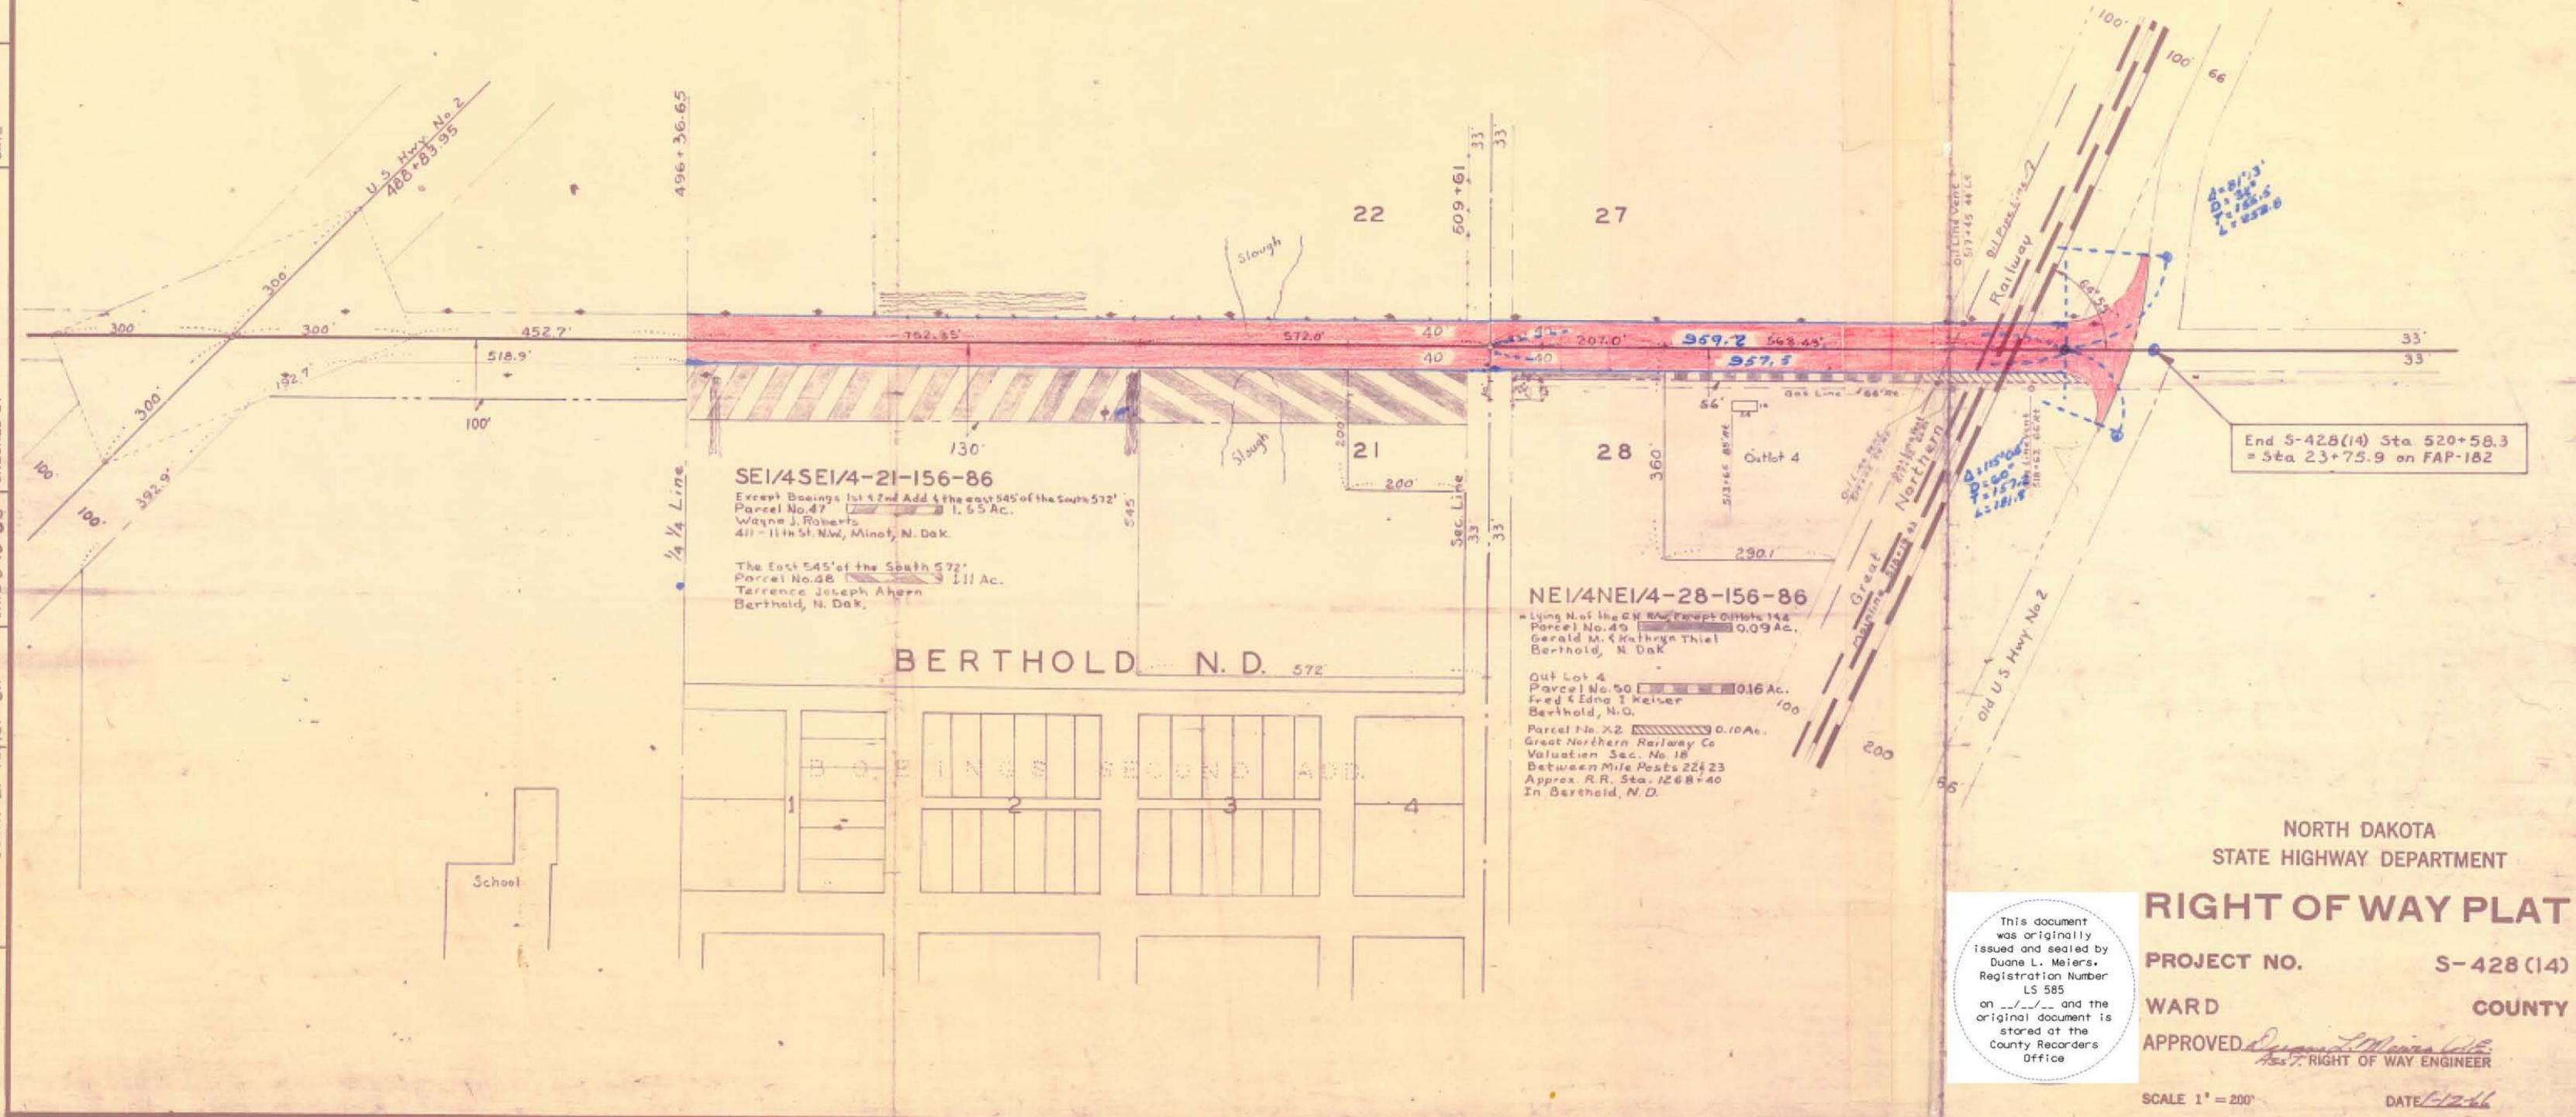

NORTH DAKOTA
STATE HIGHWAY DEPARTMENT
RIGHT OF WAY PLAT
PROJECT NO. S-428(14)
WARD COUNTY
APPROVED *James L. Meiers, P.E.*
RIGHT OF WAY ENGINEER

This document was originally issued and sealed by Duane L. Meiers, Registration Number LS 585 on ___/___/___ and the original document is stored at the County Recorders Office

SCALE 1" = 200' DATE 1-12-66

DATE 9-27-65


CHECKED BY J. W. D.

DATE 9-22-65

MADE BY John L. Taylor Jr.

PROJ. NO.	PARCEL	PLAT NO.	SUPPLEMENTS
S-428 (14)	12-15	2 OF 11	TWO

Parcel No. 12A Added 1-31-66 G.L.C.
 Parcel No. 12B Added 4-29-66 G.L.C.

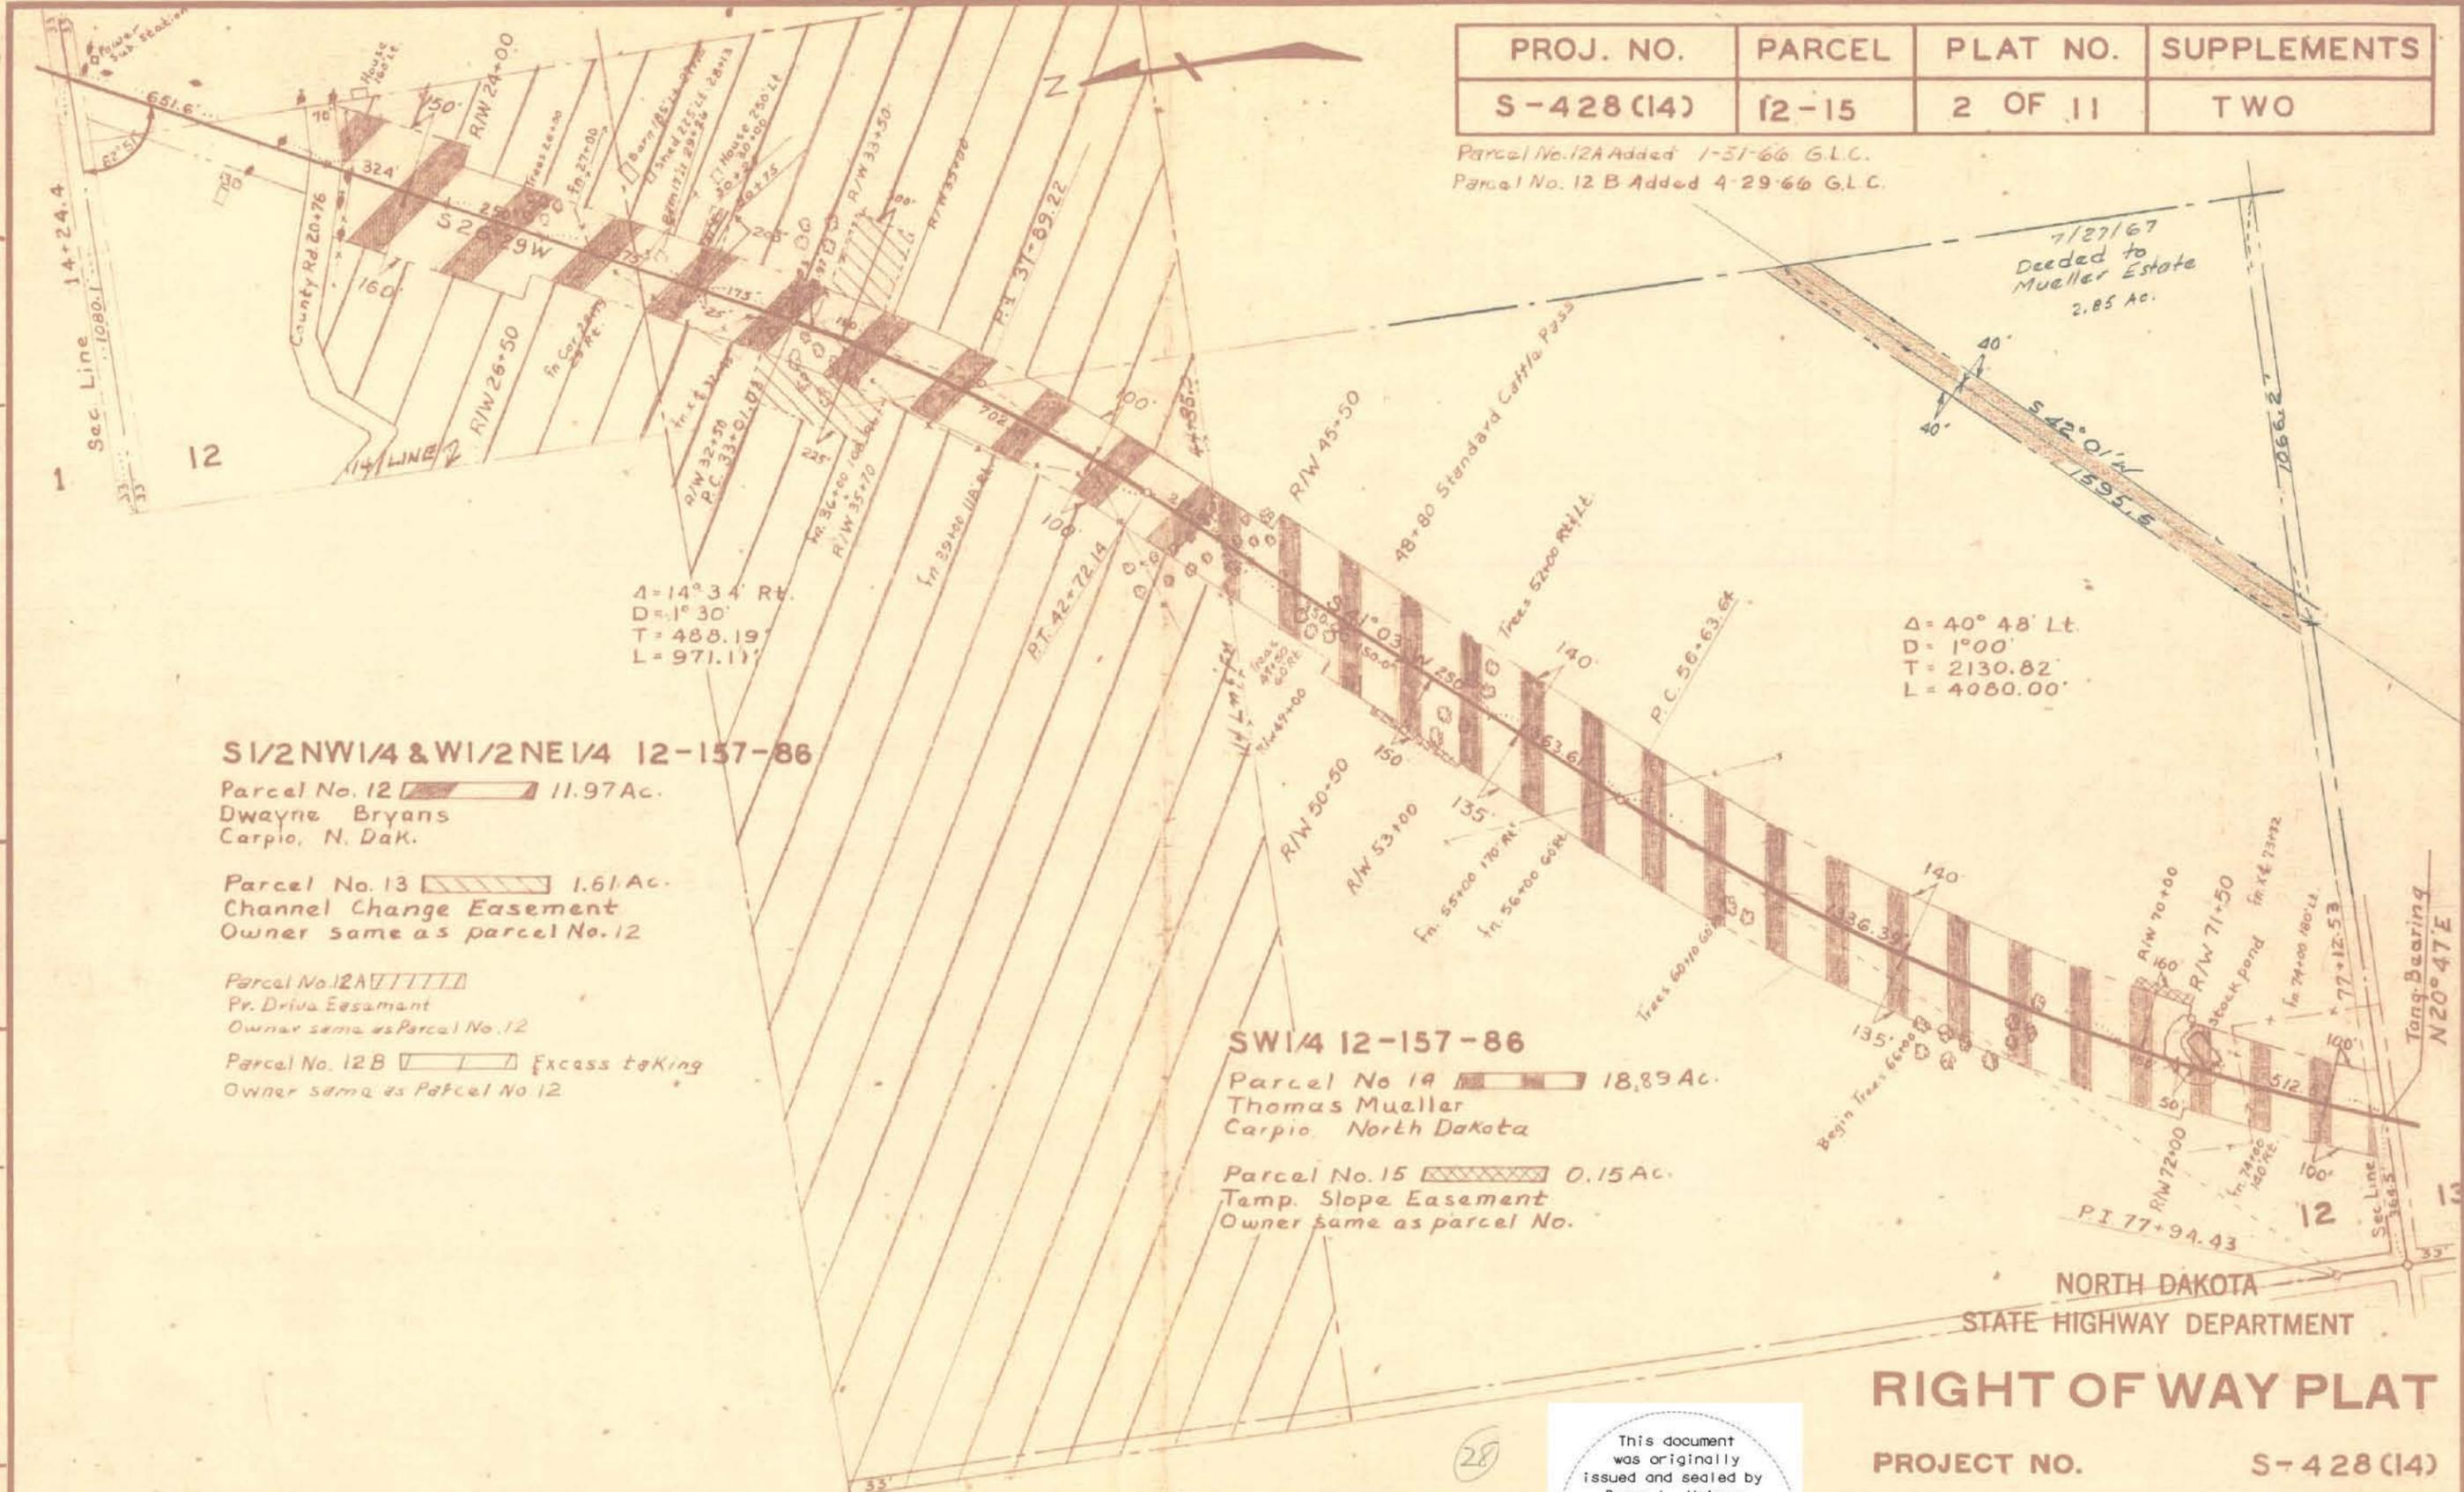

1/2 NW 1/4 & 1/2 NE 1/4 12-157-86

Parcel No. 12 11.97 Ac.
 Dwayne Bryans
 Carpio, N. Dak.

Parcel No. 13 1.61 Ac.
 Channel Change Easement
 Owner same as parcel No. 12

Parcel No. 12A Pr. Drive Easement
 Owner same as Parcel No. 12

Parcel No. 12B Excess to King
 Owner same as Parcel No. 12

SW 1/4 12-157-86

Parcel No. 14 18.89 Ac.
 Thomas Mueller
 Carpio, North Dakota

Parcel No. 15 0.15 Ac.
 Temp. Slope Easement
 Owner same as parcel No.

SYSTEM DIST. HWY. AGREEMENT
S - 4 - 028 (14)
 MILE 4.049

This document was originally issued and sealed by Duane L. Meiers, Registration Number LS 585 on ___/___/___ and the original document is stored at the County Recorders Office

NORTH DAKOTA STATE HIGHWAY DEPARTMENT
RIGHT OF WAY PLAT

PROJECT NO. **S-428 (14)**
 WARD _____ COUNTY _____

APPROVED **RIGHT OF WAY ENGINEER**

SCALE 1" = 400' DATE 1-12-66


PROJ. NO.	PARCEL	PLAT NO.	SUPPLEMENTS
S-428(14)	16-18	3 OF 11	NONE



NW 1/4 13-157-86
 Parcel No. 16 6.63 Ac.
 Thomas A. Mueller
 Carpio, N. Dak.
 Deeded to Mueller Estate
 7/27/67 4.04 Ac.

SW 1/4 13-157-86
 Parcel No. 17 3.60 Ac.
 Ernest S. Johnson
 Carpio, N. Dak.

E 1/2 14-157-86
 Parcel No. 18 5.42 Ac.
 Ernest S. Johnson
 Carpio, N. Dak.

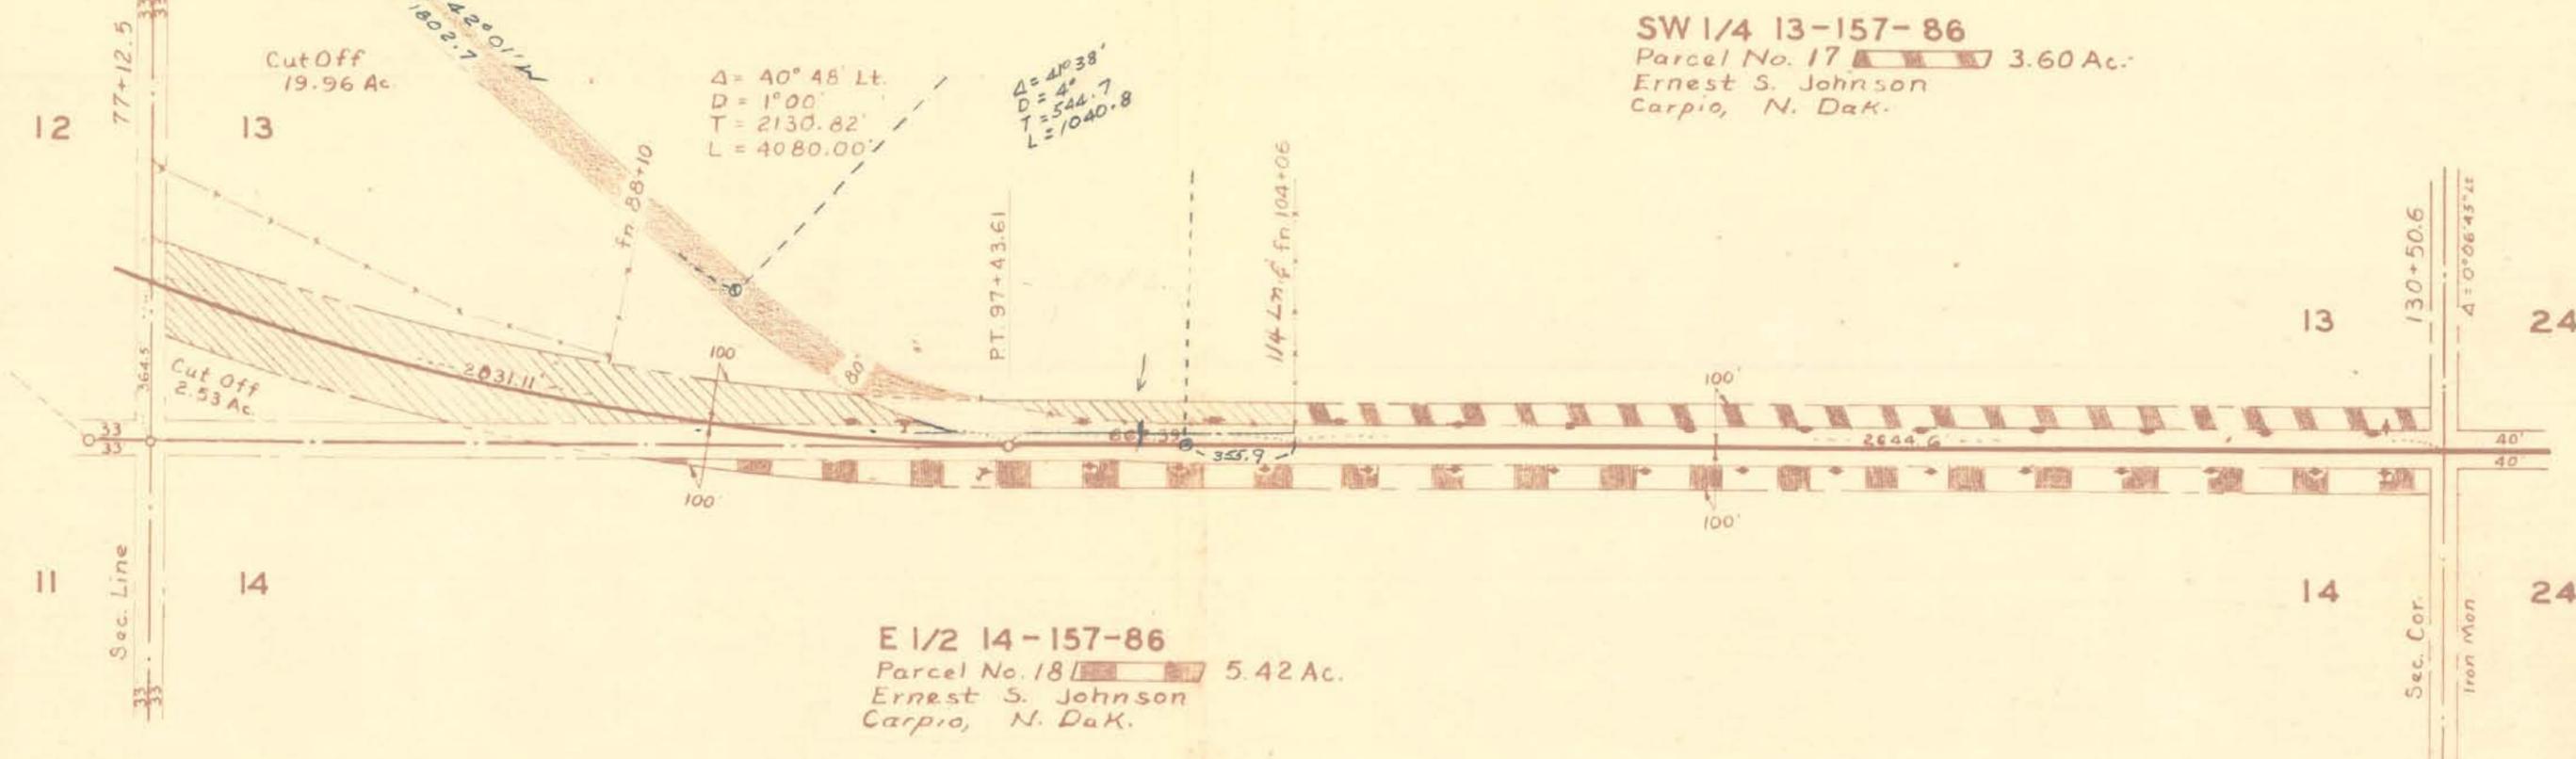

MADE BY John L. Taylor Jr. CHECKED BY J. W. B. DATE 9-27-66 DATE 9-24-65

All that portion of the NW 1/4 of Sec. 13, Twp. 157 N., Rge. 86 W., 5th P.M., lying within a strip of land 200.0 ft. wide, lying 100.0 ft. on each side of the following described highway centerline as surveyed and staked over and across said NW 1/4:

Beginning at a point on the southwest corner of said NW 1/4, thence running north along the section line 662.39 ft., thence along a 1°00' curve to the right until said strip crosses the north line of said NW 1/4, excepting all that portion previously acquired for public highway right of way and all that portion lying within 33 feet of the section lines.

Tract contains 6.63 acres, more or less, and is shown on plat as shaded area.

The west 100.0 ft. of the SW 1/4 of Sec. 13, Twp. 157 N., Rge. 86 W., 5th P.M., excepting all that portion previously acquired for public highway right of way and all that portion lying within 33 feet of the section lines.

Tract contains 3.60 acres, more or less, and is shown on plat as shaded area.

All that portion of the E 1/2 of Sec. 14, Twp. 157 N., Rge. 86 W., 5th P.M., lying within a strip of land 100.0 ft. wide, located on the westerly side of and measured at right angles to the following described highway centerline as surveyed and staked:

Beginning at a point on the southeast corner of said Section 14, thence running north along the section line 3306.99 ft., thence along a 1°00' curve to the right until said strip crosses the east line of said Section 14, excepting all that portion previously acquired for public highway right of way and all that portion lying within 33 feet of the section lines.

Tract contains 5.42 acres, more or less, and is shown on plat as shaded area.

NORTH DAKOTA
 STATE HIGHWAY DEPARTMENT

RIGHT OF WAY PLAT

PROJECT NO. S-428(14)
 WARD COUNTY
 APPROVED *Ernest S. Johnson*
 Asst. RIGHT OF WAY ENGINEER

SCALE 1" = 400' DATE 1-12-66

SYSTEM DIST. HWY. AGREEMENT

S 4-028()

MILE 049

This document was originally issued and sealed by Duane L. Meiers, Registration Number LS 585 on 1/12/66 and the original document is stored at the County Recorders Office

DATE 9-29-65

CHECKED BY J.W. B.

DATE 8-2-65

MADE BY John L. Taylor Jr.

PROJ. NO.	PARCEL	PLAT NO.	SUPPLEMENTS
S-428(14)	25-29	6 OF 11	ONE



W1/2NW1/4 36-157-86

Parcel No. 25 7.37 Ac.
Sigurd H. Ronningen
Carpio, North Dakota

Parcel No. 26 0.24 Ac.
Temp. Channel Change Esmt.
Owner Same as parcel No. 25


SW1/4 36-157-86

Parcel No. 27 11.82 Ac.
Sig. Ronningen
Carpio, N. Dak.

NE1/4 35-157-86

Parcel No. 28 2.03 Ac.
Sigurd H. Ronningen
Carpio, North Dakota

Parcel No. 29 1.65 Ac.
Temp. Channel Change Esmt.
Owner same as parcel No. 28

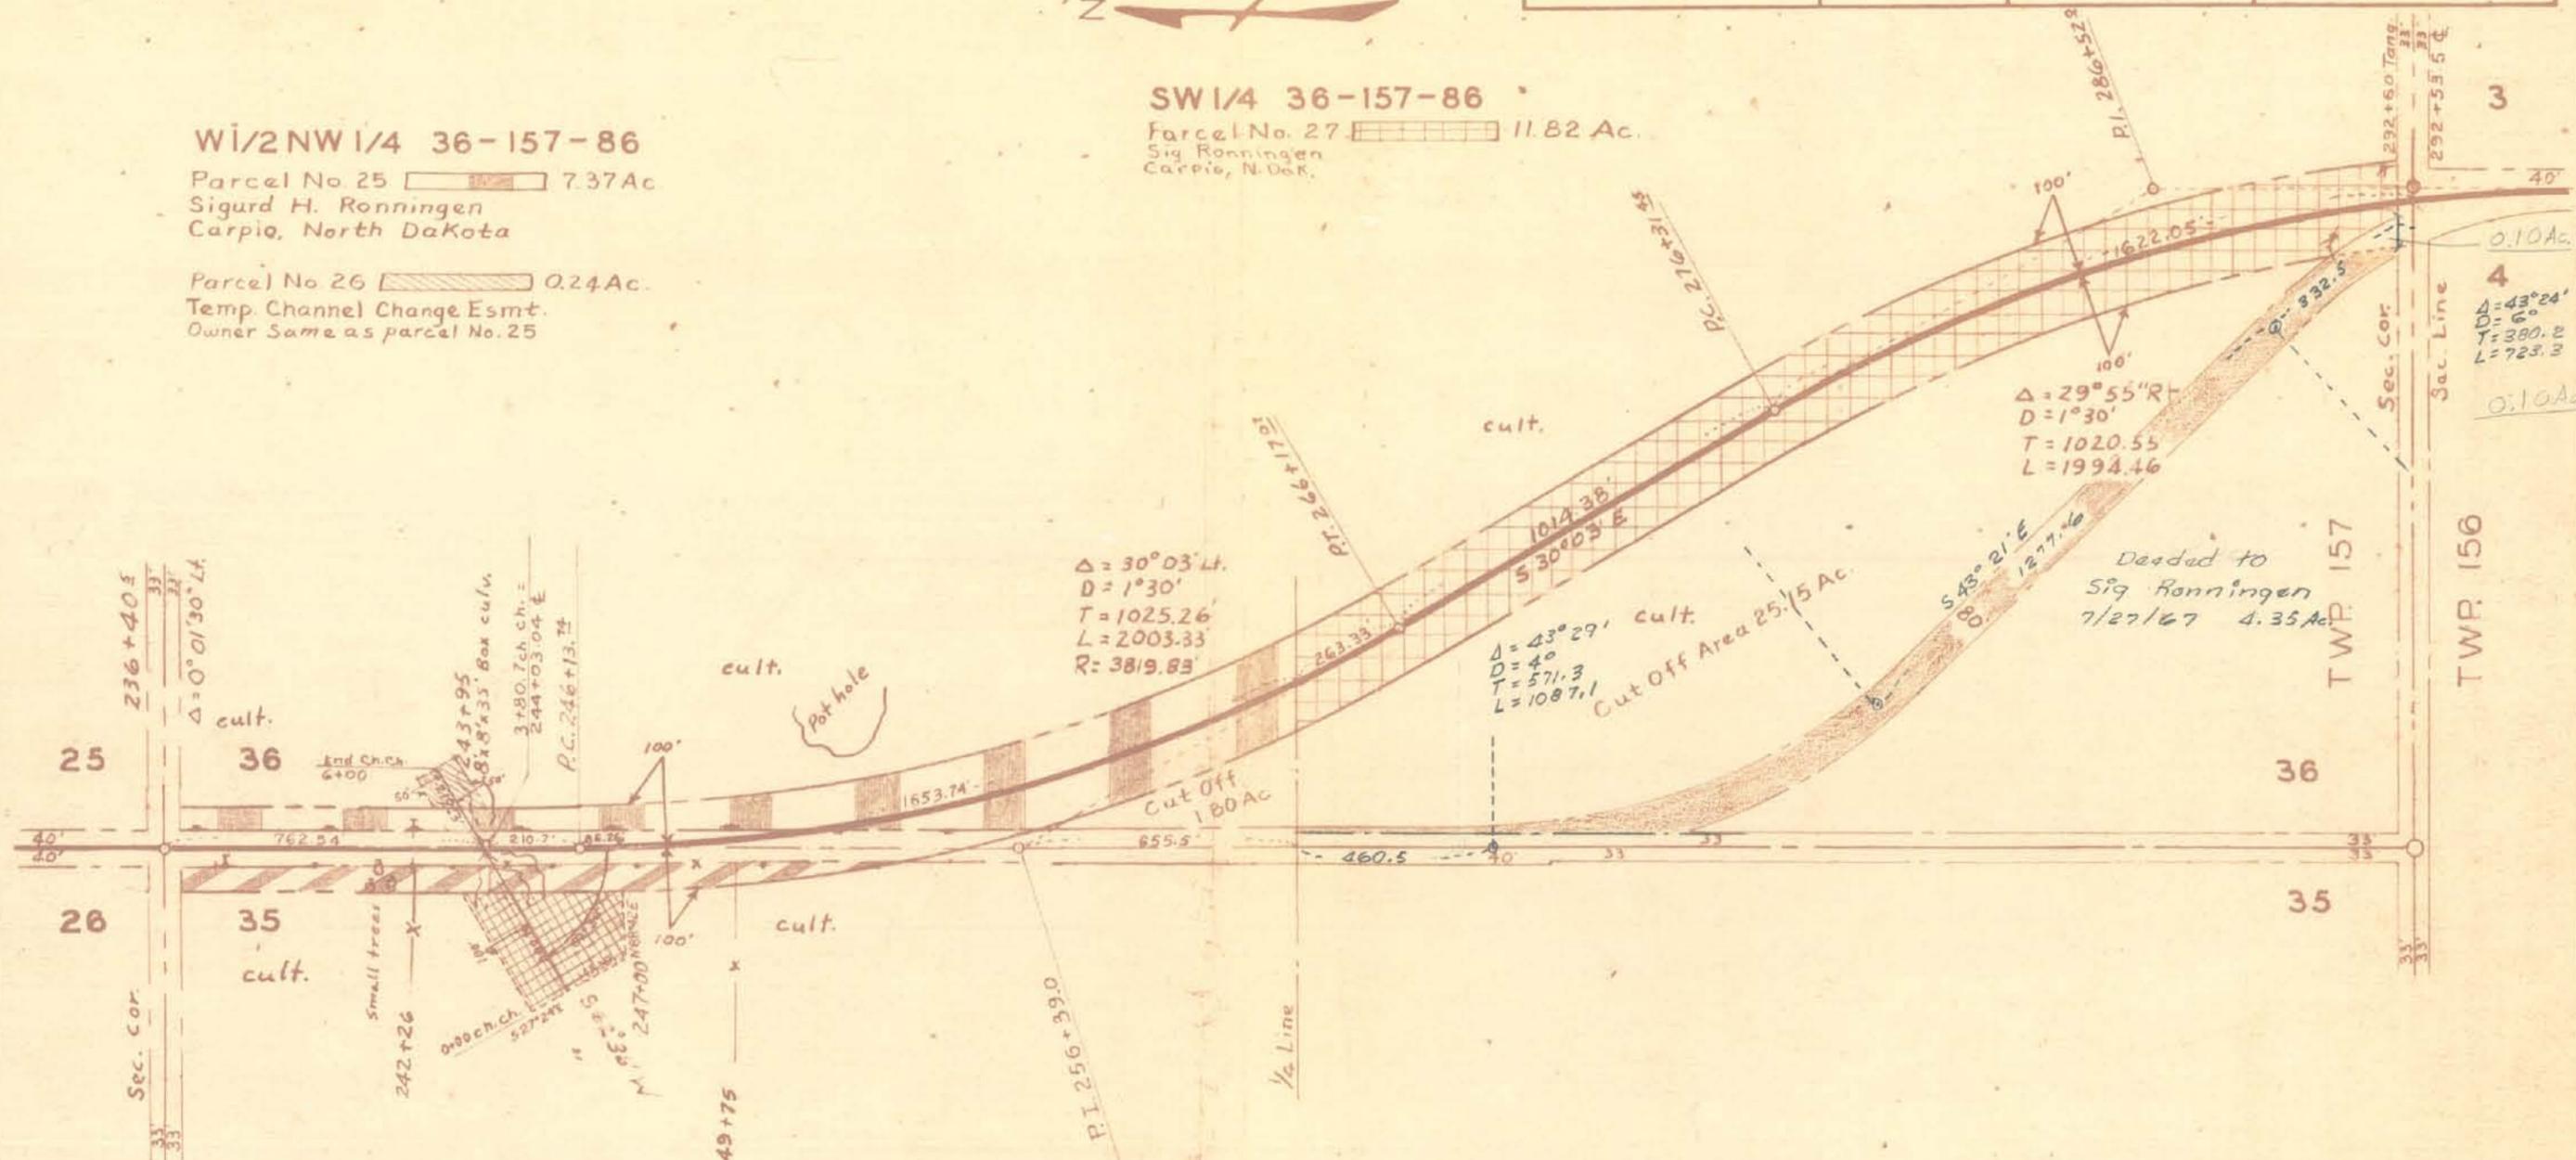

$\Delta = 29^{\circ}55' R$
 $D = 1^{\circ}30'$
 $T = 1020.55$
 $L = 1994.46$

$\Delta = 30^{\circ}03' L$
 $D = 1^{\circ}30'$
 $T = 1025.26$
 $L = 2003.33$
 $R = 3819.83$

$\Delta = 43^{\circ}29'$
 $D = 40$
 $T = 571.3$
 $L = 1087.1$

$\Delta = 43^{\circ}24'$
 $D = 60$
 $T = 380.2$
 $L = 723.3$

Dedded to
Sig. Ronningen
7/27/67 4.35 Ac.

NORTH DAKOTA
STATE HIGHWAY DEPARTMENT

RIGHT OF WAY PLAT

PROJECT NO. S-428(14)

WARD COUNTY


APPROVED RIGHT OF WAY ENGINEER

DATE 1-12-66

This document was originally issued and sealed by Duane L. Meiers, Registration Number LS 585 on ___/___/___ and the original document is stored at the County Recorders Office

SYSTEM DIST. HWY. AGREEMENT
S-4-028
MILE 049

S-428 Renville Co.
South Portions
Carpio North

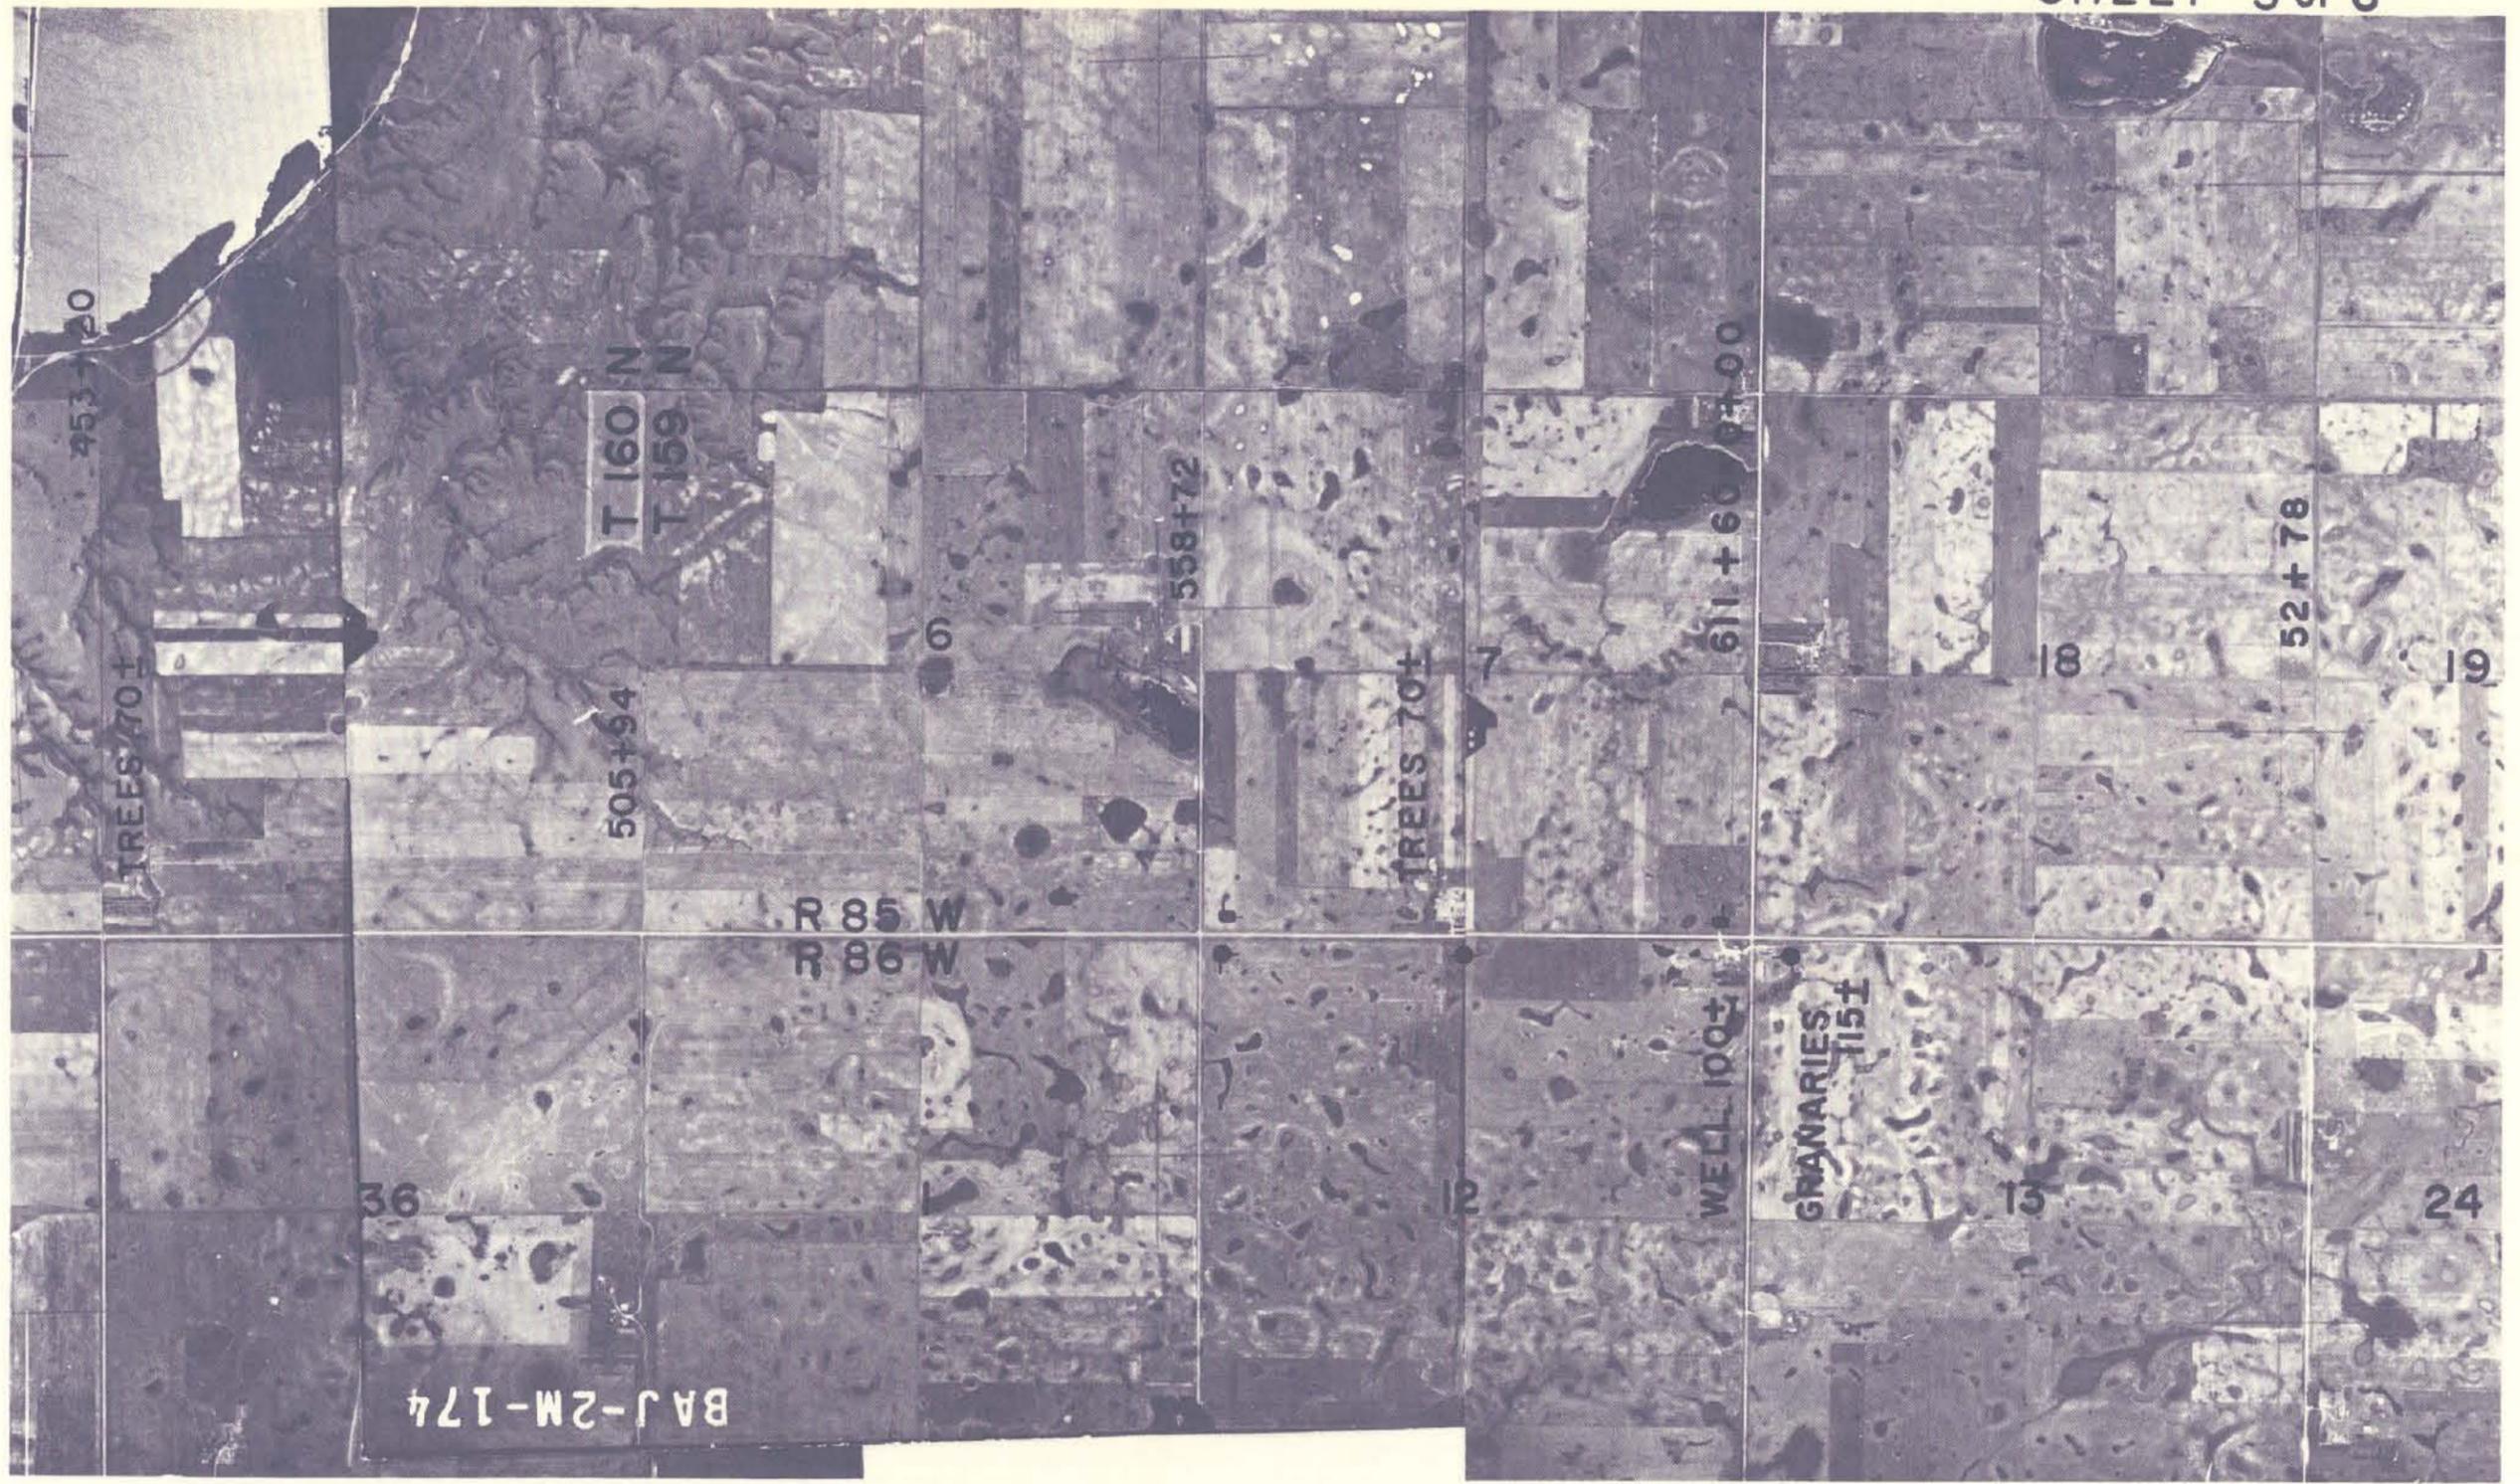


27

SYSTEM DIST. HWY. AGREEMENT
 S 4 028 ())
 MILE 55


SYSTEM DIST. HWY. AGREEMENT



8 8 ()

MILE

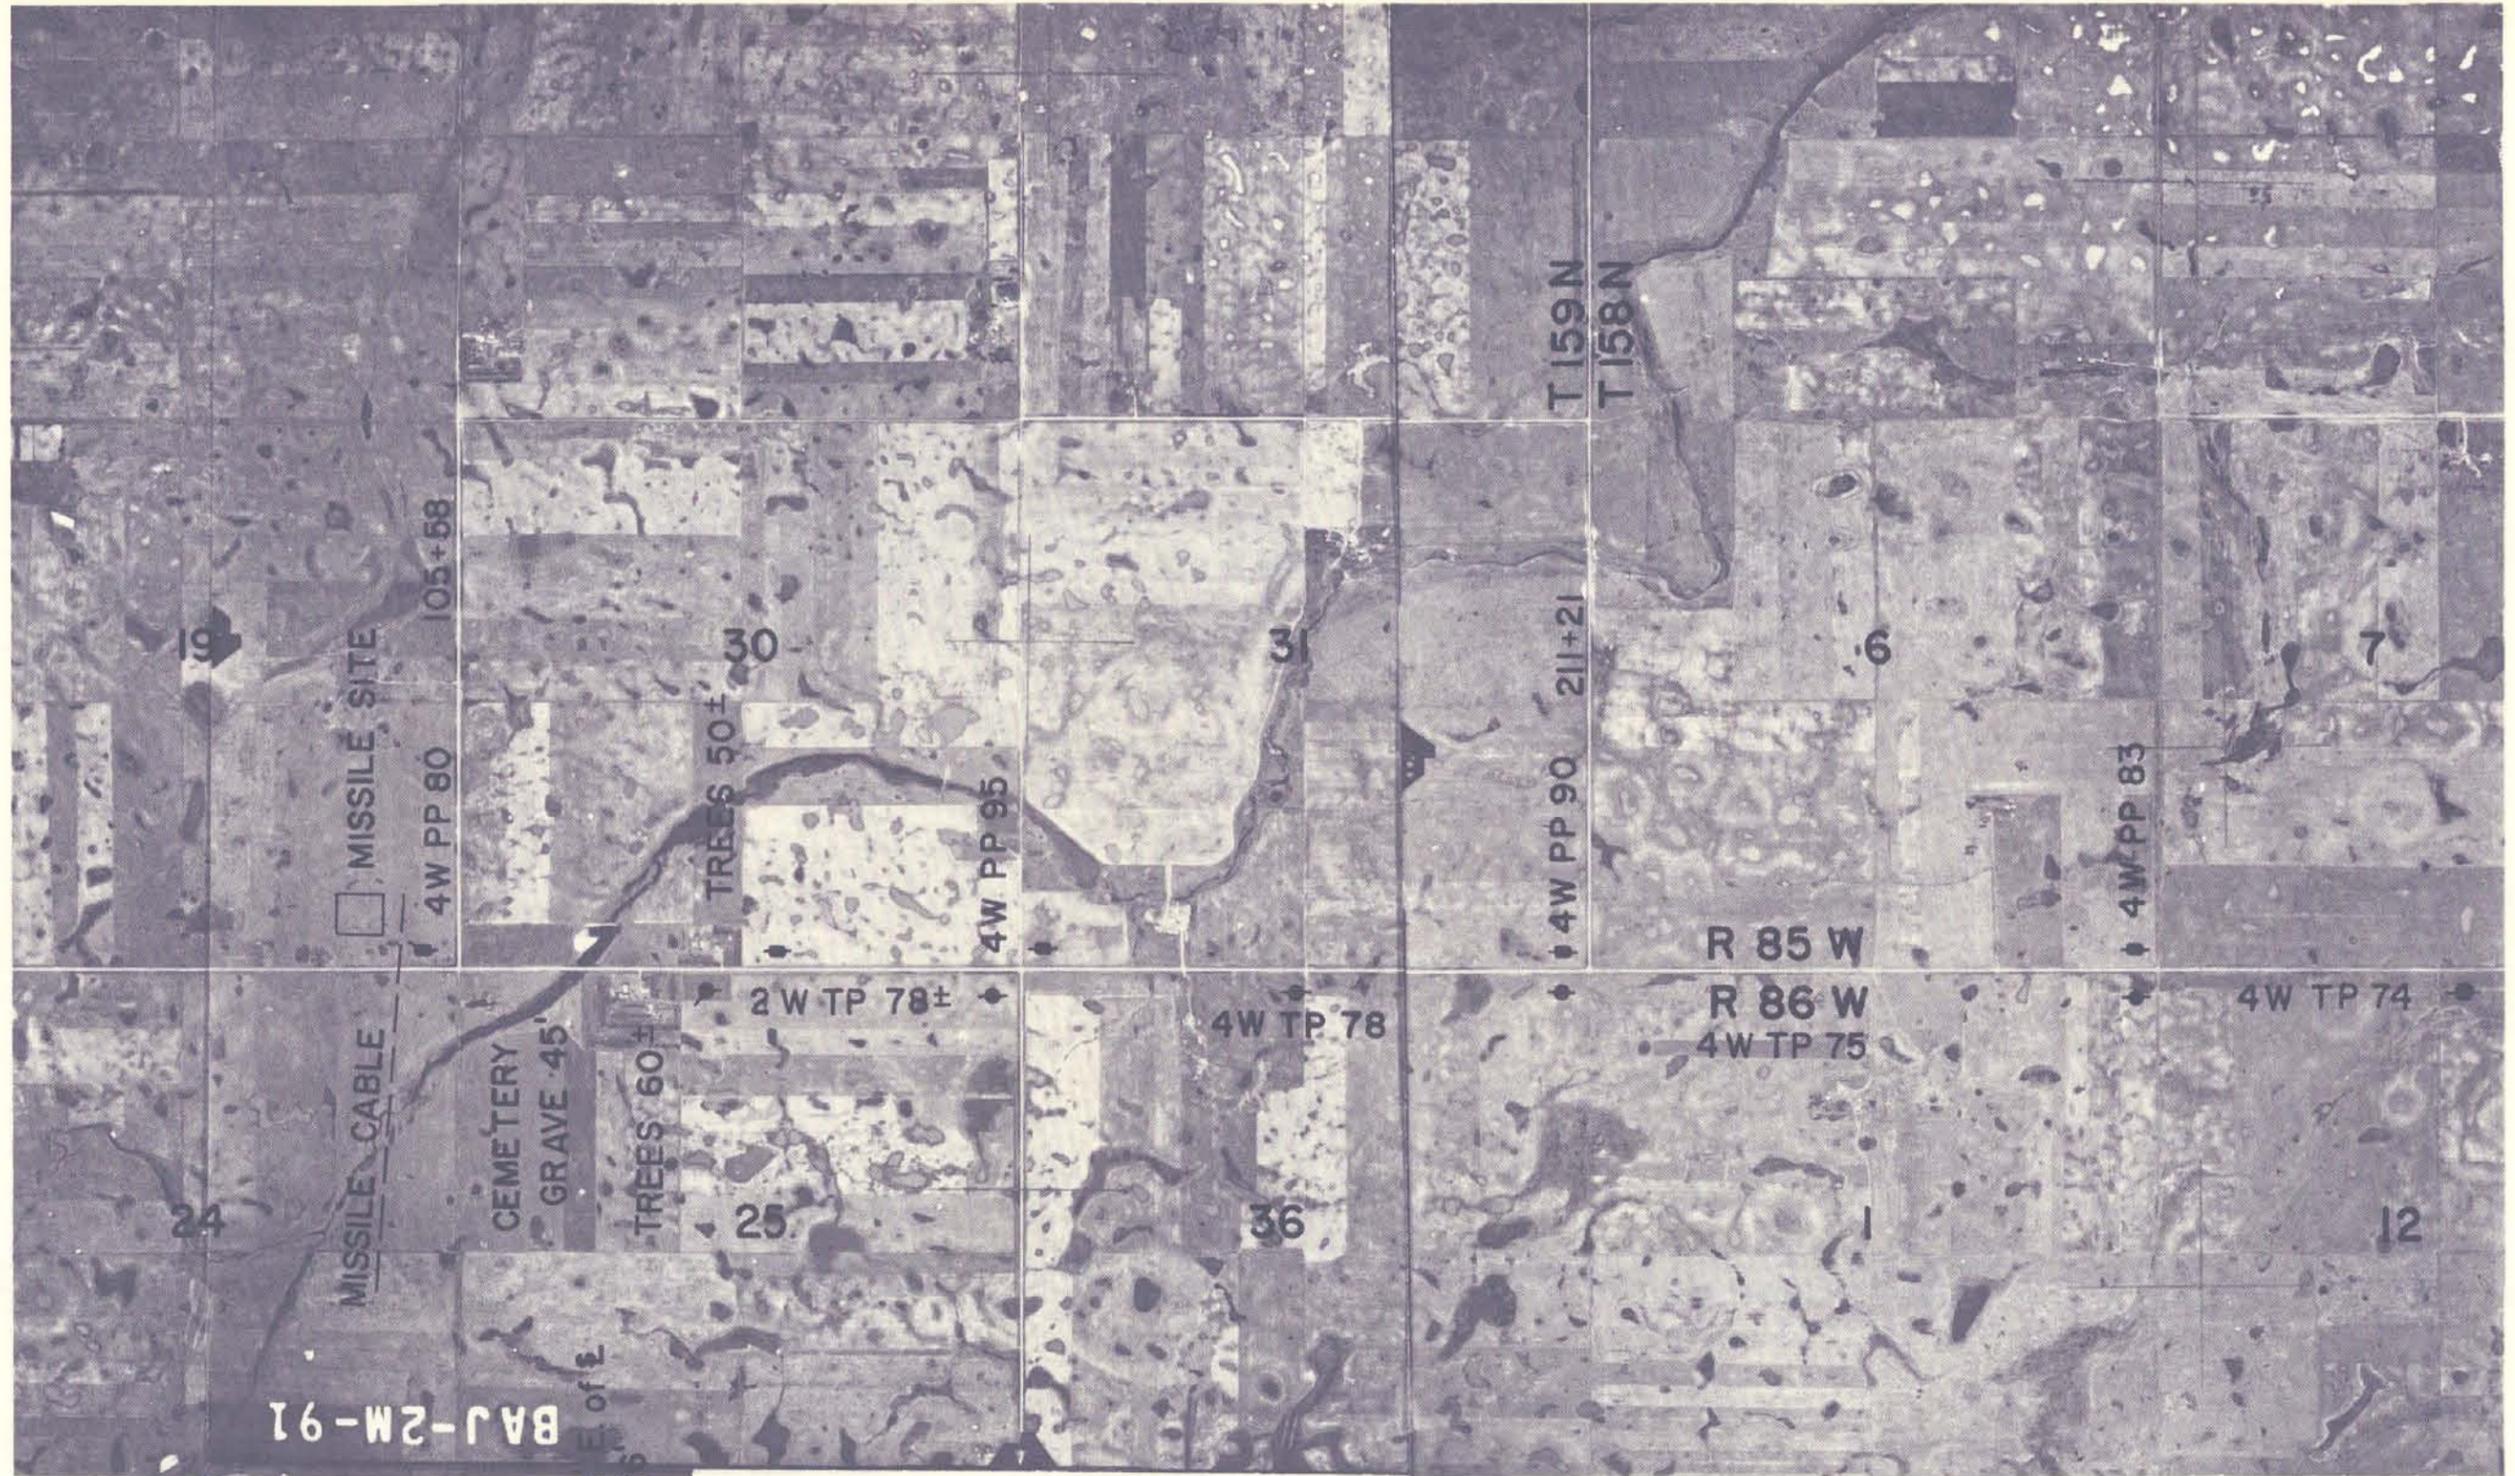

BAJ-2M-91

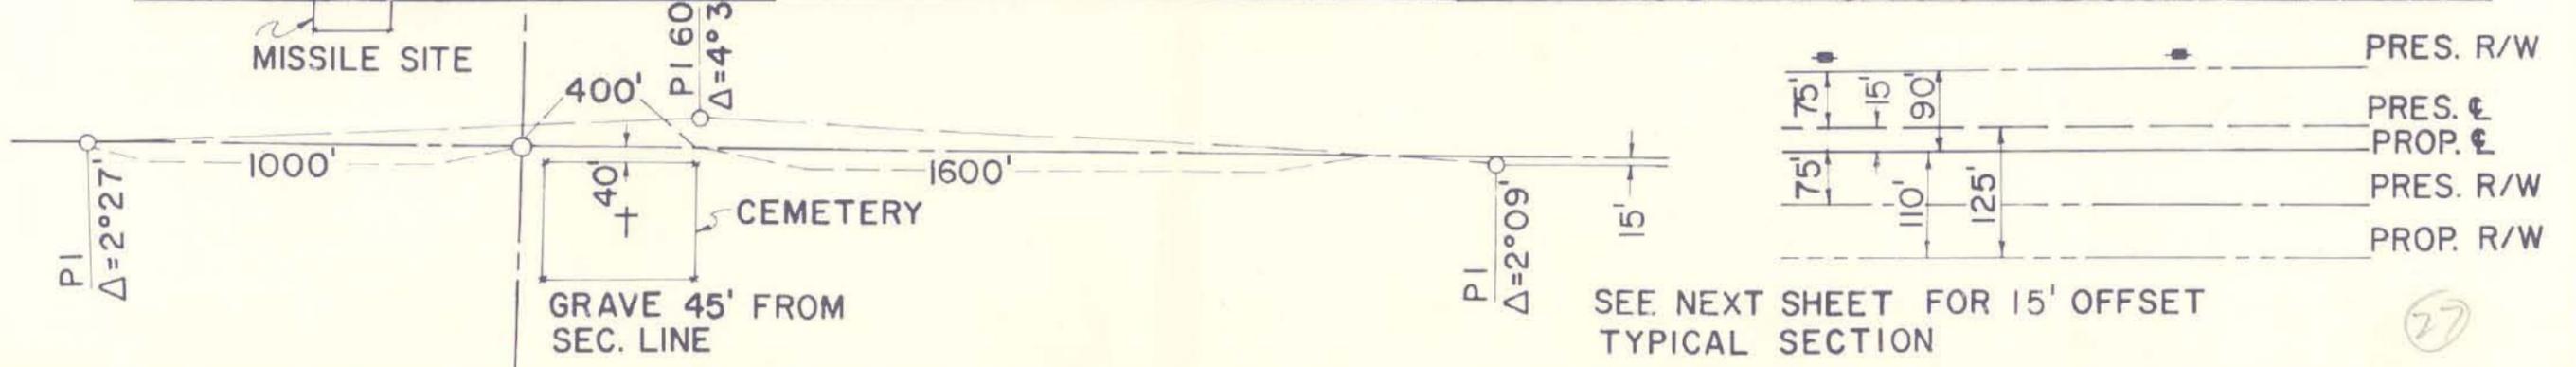


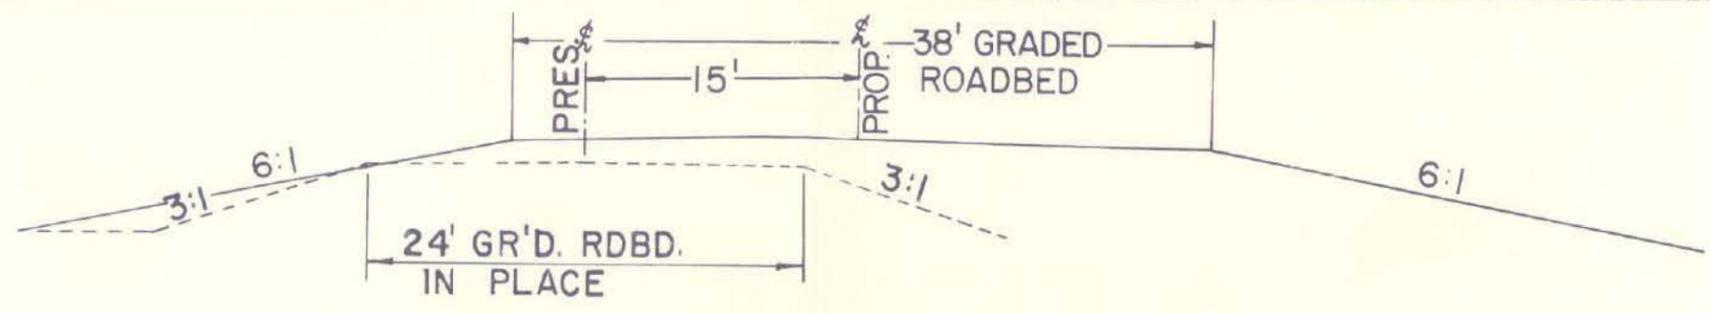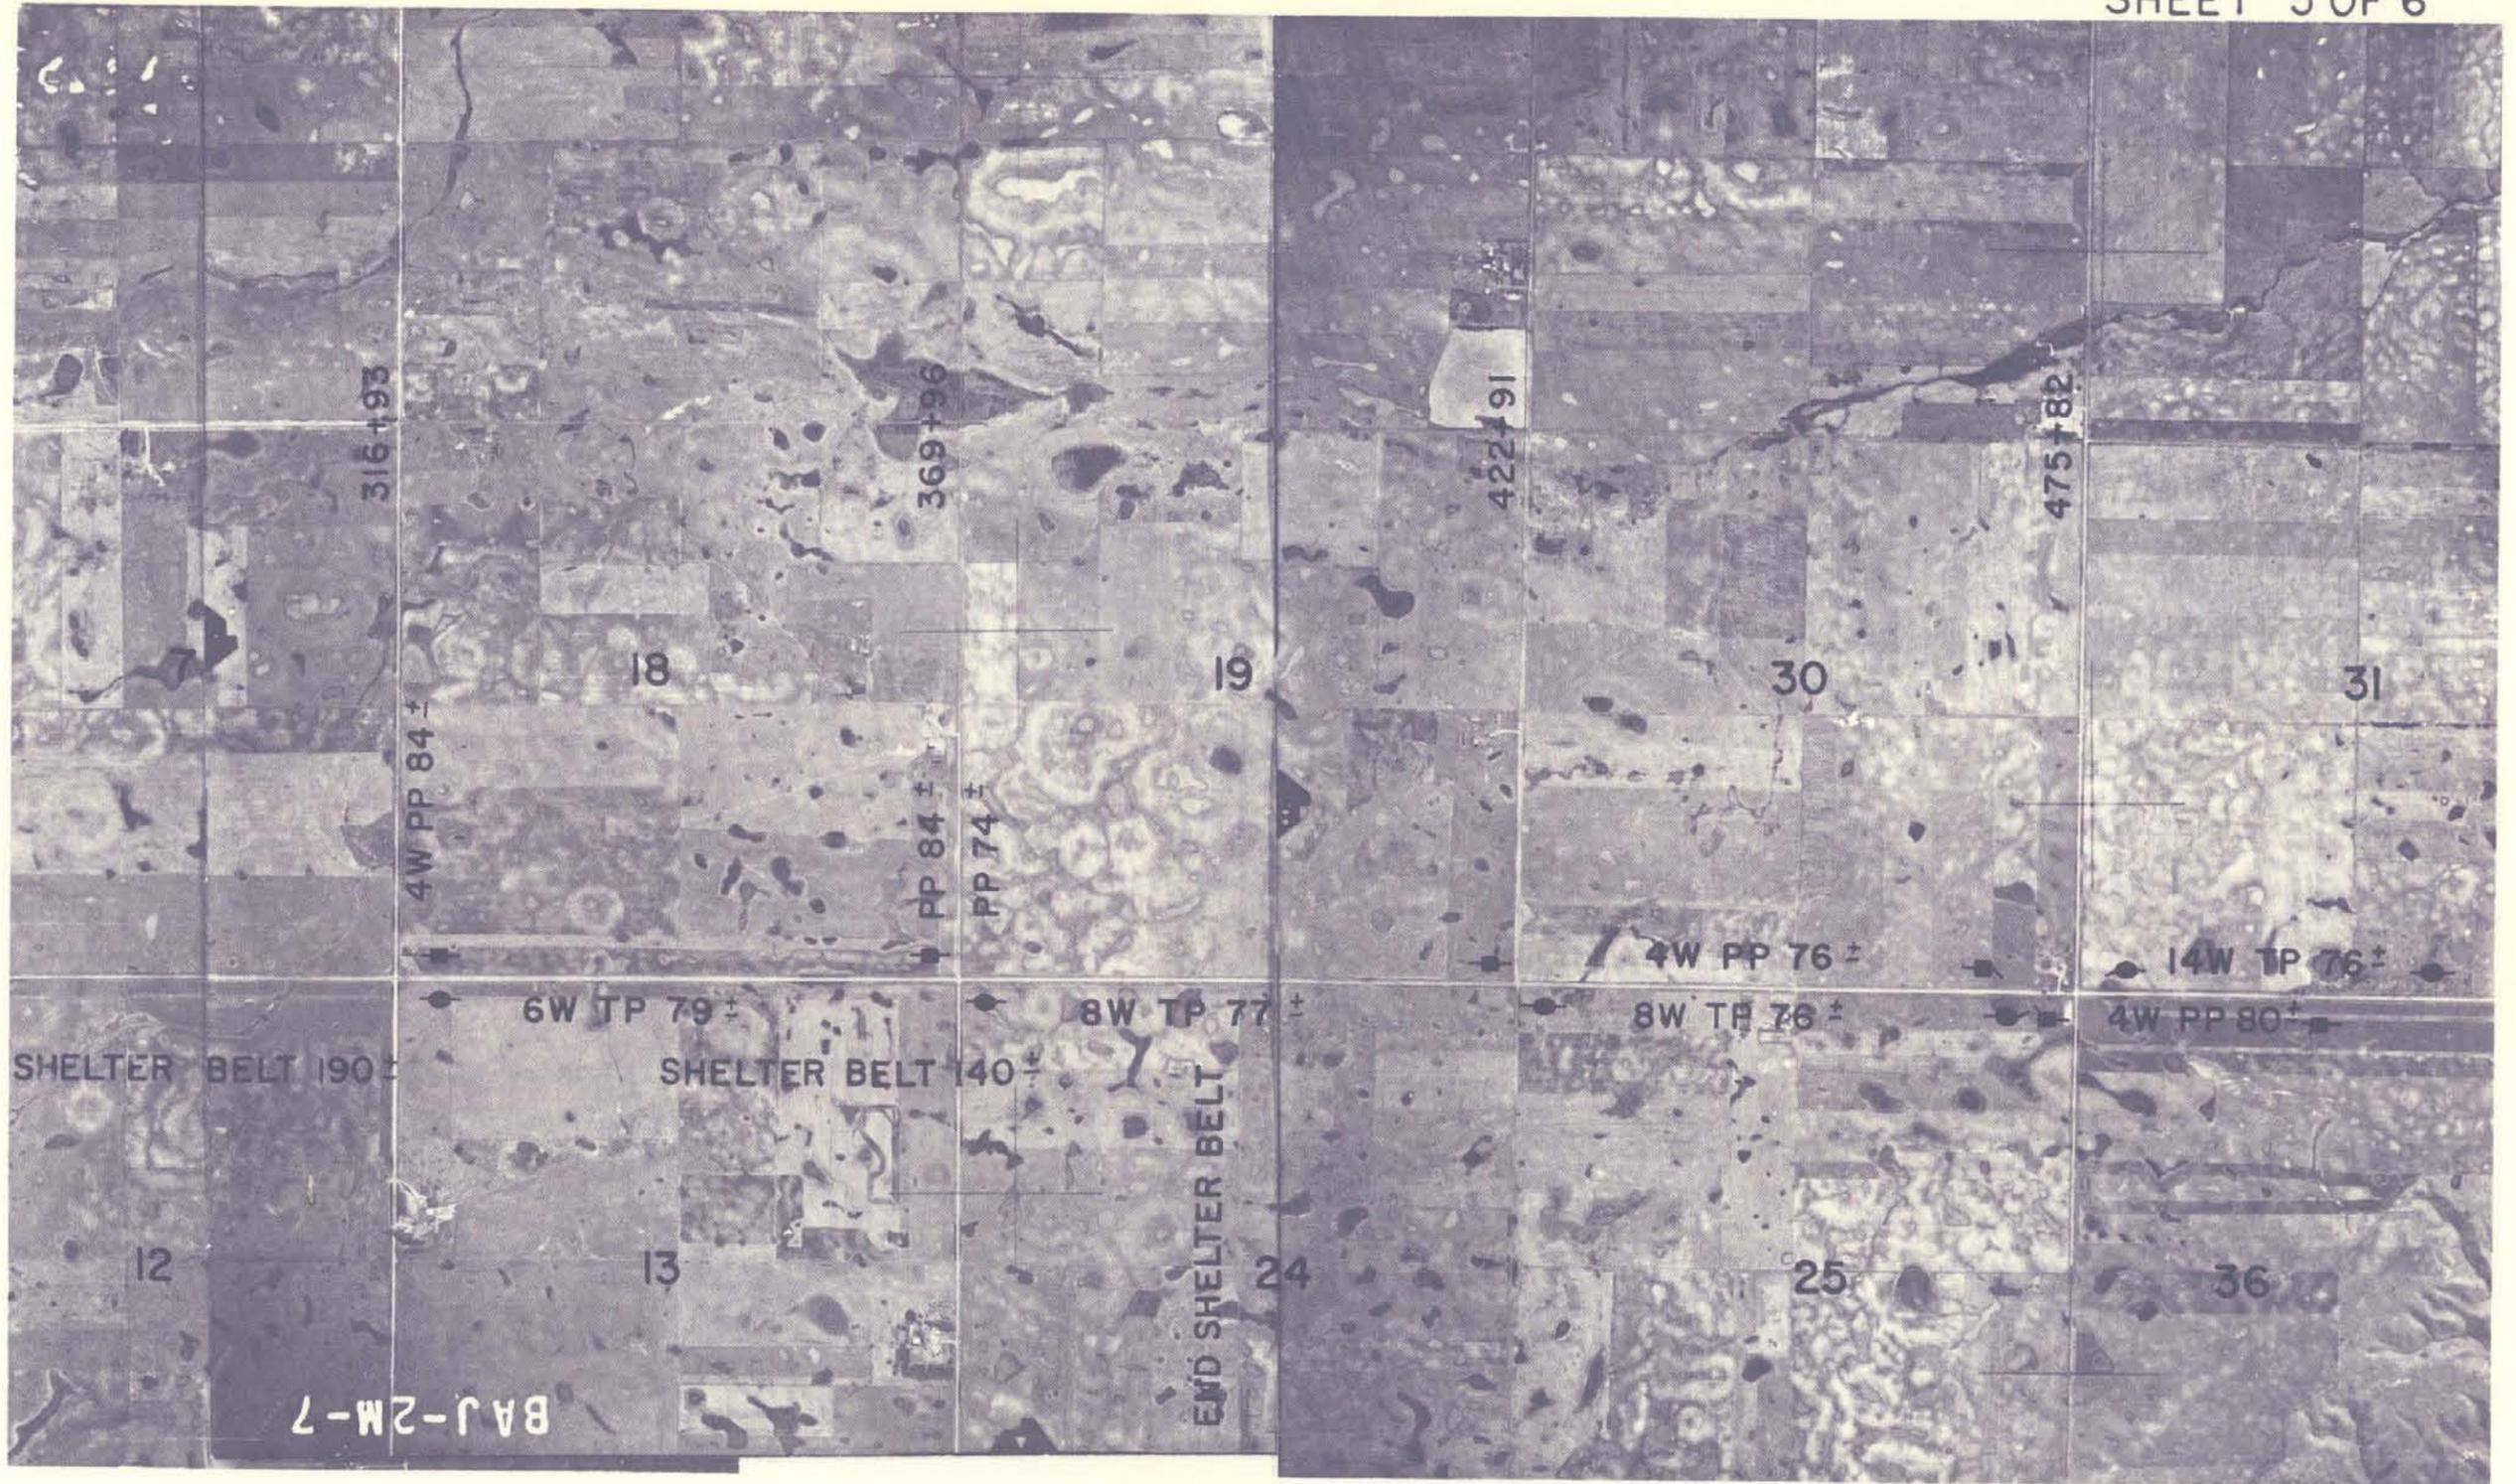

SYSTEM DIST. HWY. AGREEMENT

8 3 ()

MILE

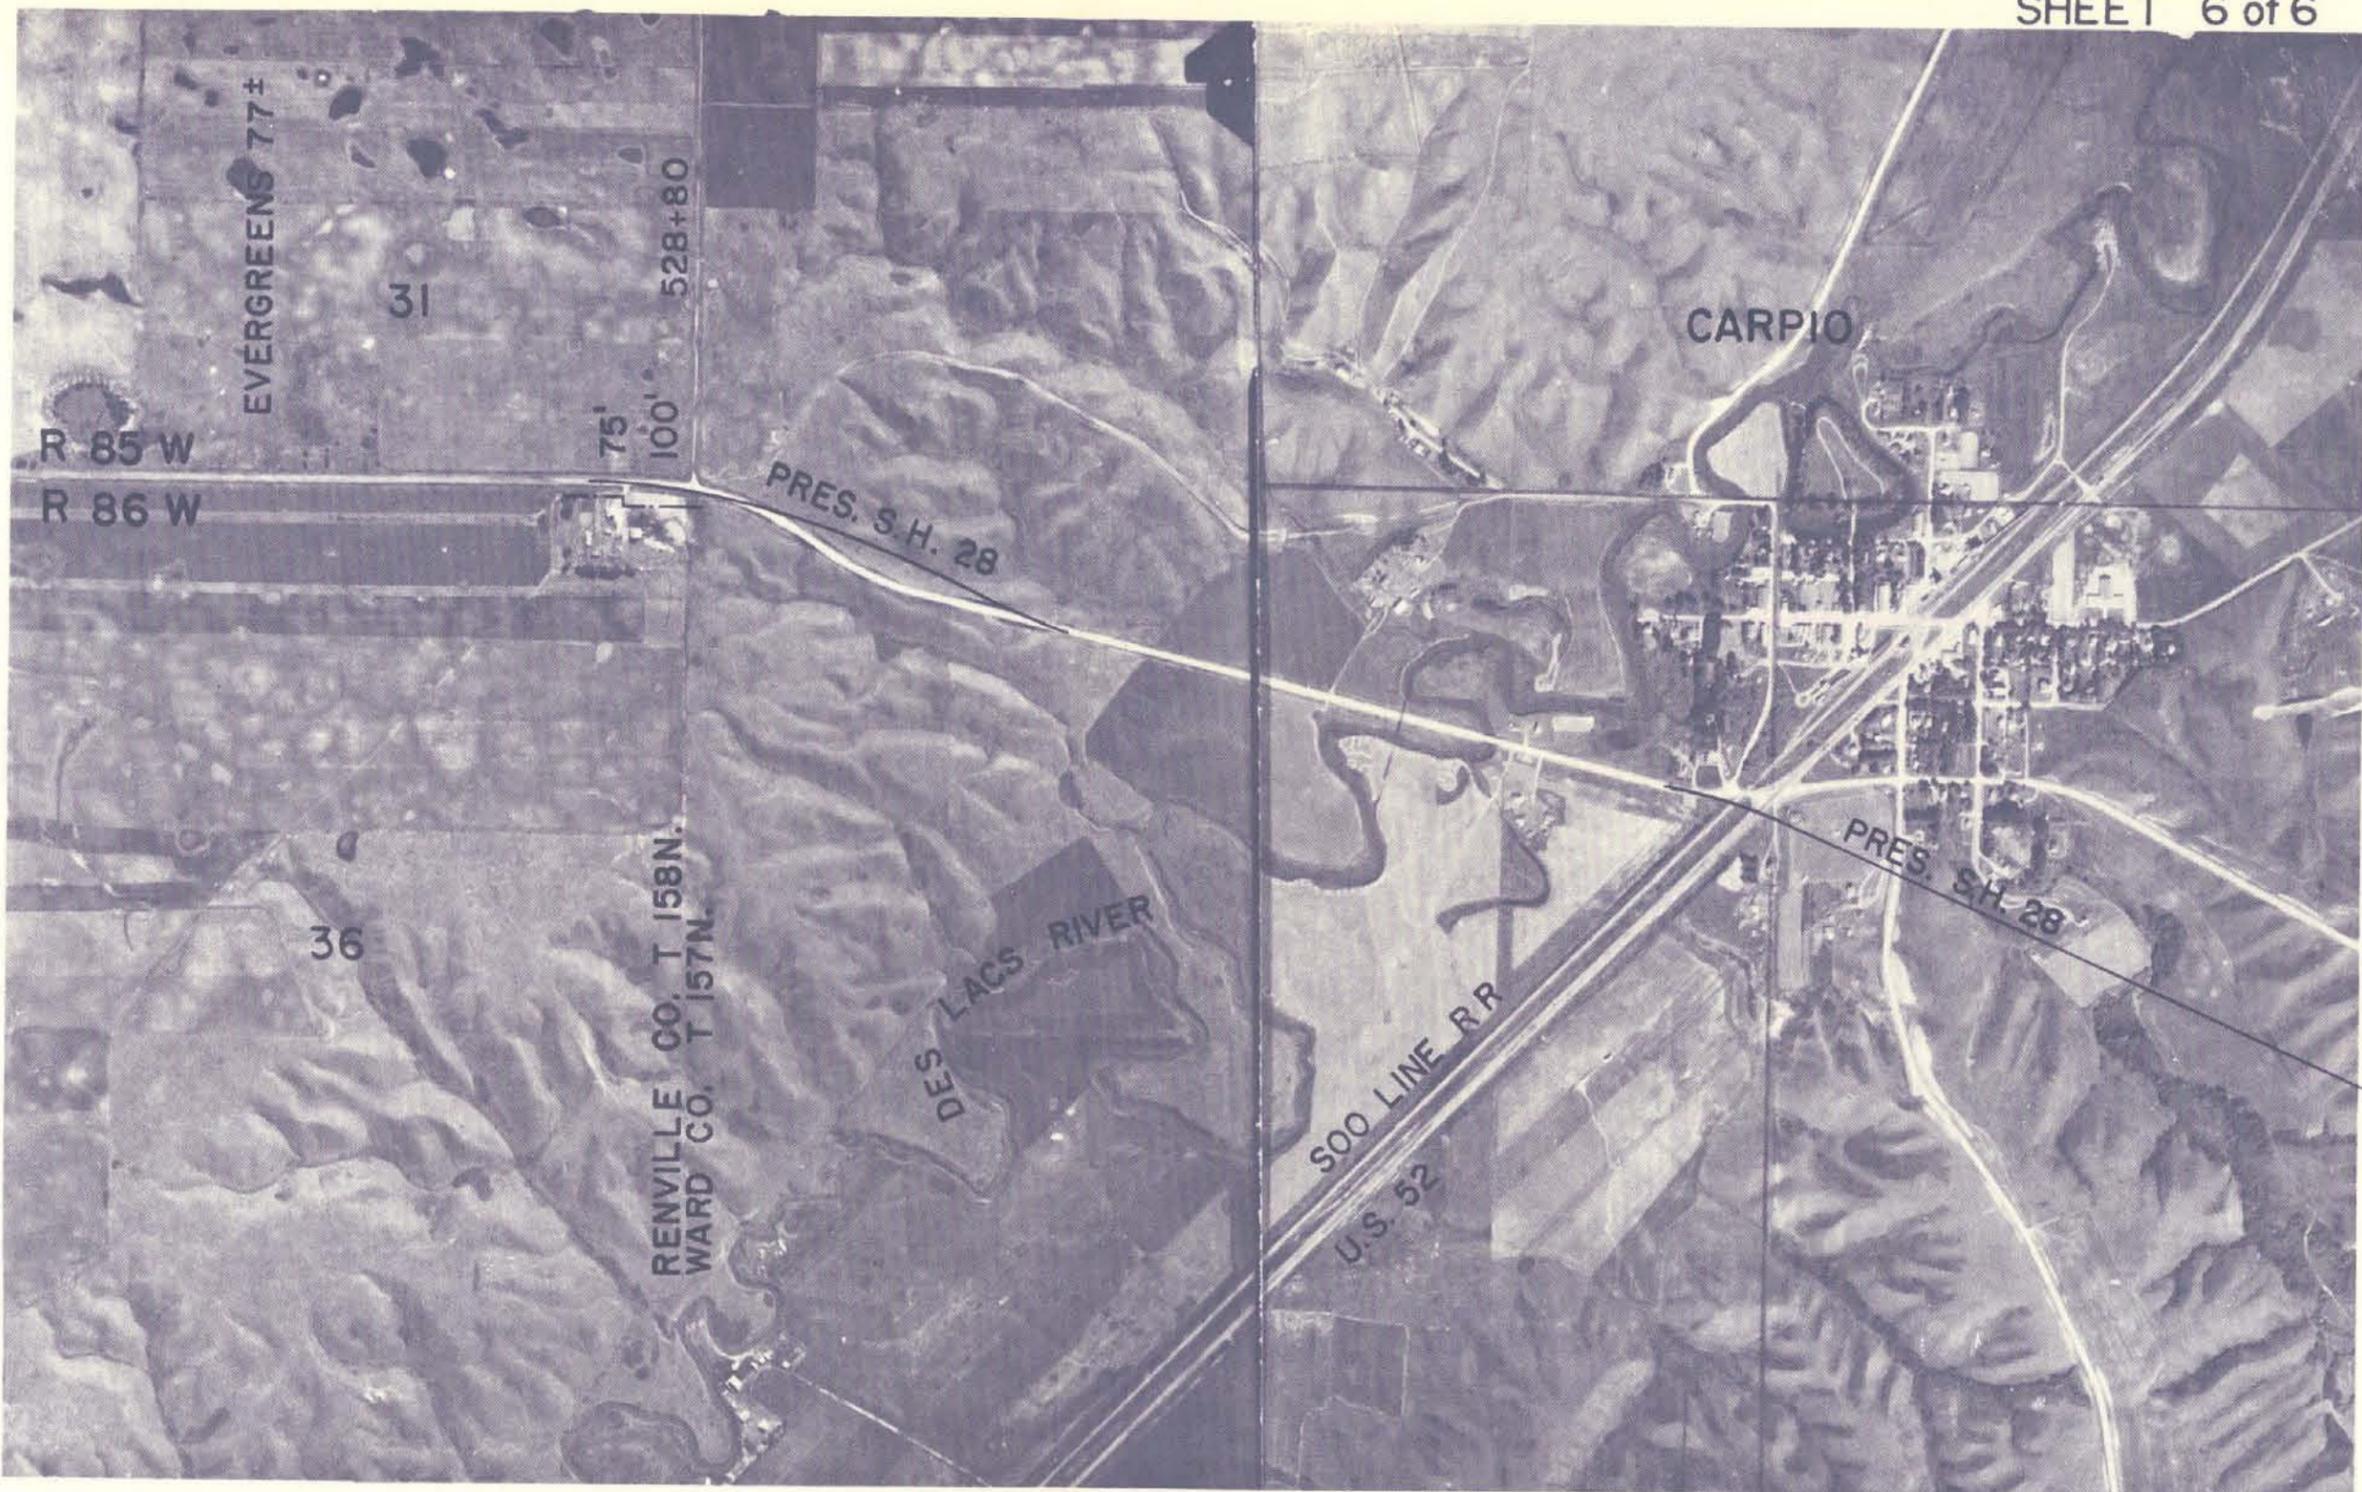

SYSTEM DIST. HWY. AGREEMENT

= = ()

MILE _____

COUNTY	FED. AID PROJ. NO.	PARCEL	SEC.	TWP.	RANGE	ACRES	SCALE	PLAT NO.
RENVILLE	428A	1a 2a	31 36	158	85 86	0.11	1 IN. = 400 FT.	1 OF 1

Parcel #1 0.04A
 SW 1/4 31-158-85
 Haydene Estate

Parcel #2 0.07A
 SE 1/4 36-158-86
 L.M. Due Estate

30
 25
 Sec Line
 31
 36

1/4 Sec Line

31 T158N
 6 T157N
 223.9
 262.9
 264.3
 0-33'06" L
 0-4'
 RC 01060
 RENVILLE CO. 36
 Sec Line
 WARD CO. 1

Parcel No. 1A

A strip of land lying in the SW 1/4 of Sec. 31, Twp. 158 N., Range 85 W., said strip being described as follows:

A strip of land 40 ft. wide lying East of, adjacent to and extending along the South 262.9 ft. of the West line of said SW 1/4 Sec. 31 excepting all that portion lying within 33 ft. of the section line.

Tract contains 0.04 acres, more or less, and is shown on plat as shaded area.

Parcel No. 2B

All that portion of the SE 1/4 of Sec. 36, Twp. 158 N., Range 86 W., lying within a strip of land, said strip being 80 ft. wide, lying 40 ft. on each side of the following described centerline.

Beginning at a point on the East line of said SE 1/4 Sec. 36, 262.9 ft. from the SE corner thereof, said point being on the centerline of the State Highway as surveyed and staked over and across said SE 1/4 Sec. 36, Thence Southwesterly along a 4° curve to the right 264.3 ft. to a point on the South line of said SE 1/4 Sec. 36, 24.3 ft. from the SE corner thereof, excepting all that portion lying within 33 feet of a section line.

Tract contains 0.07 acres, more or less, and is shown on plat as shaded area.

MADE BY *H.H. Murphy*
 CHECKED BY *Wright*
 DATE 4-26-32
 DATE 5-6-32
 REF-NG

I hereby certify that the above described right of way has been acquired.

Date [REDACTED]
 County Auditor.

NORTH DAKOTA
 STATE HIGHWAY COMMISSION
 RIGHT OF WAY PLAT
 PREPARED FOR

SYSTEM DIST. HWY. AGREEMENT
 FAP-4-028 ())
 MILE 056

F. A. P. No. 428-A
 RENVILLE COUNTY

Approved *N.C. Frakes*
 CHIEF ENGINEER


Date May 13-32

28

13

COUNTY	F.P. NO.	PARCEL	SEC.	TWP.	RANGE	ACRES	SCALE	PLAT NO.
WARD	428A	7	1	157	86	0.22	1 in. = 50 FT.	OF

Supplemental to plat #1 of 7 and shows the area of Parcel #7 required for construction of highway

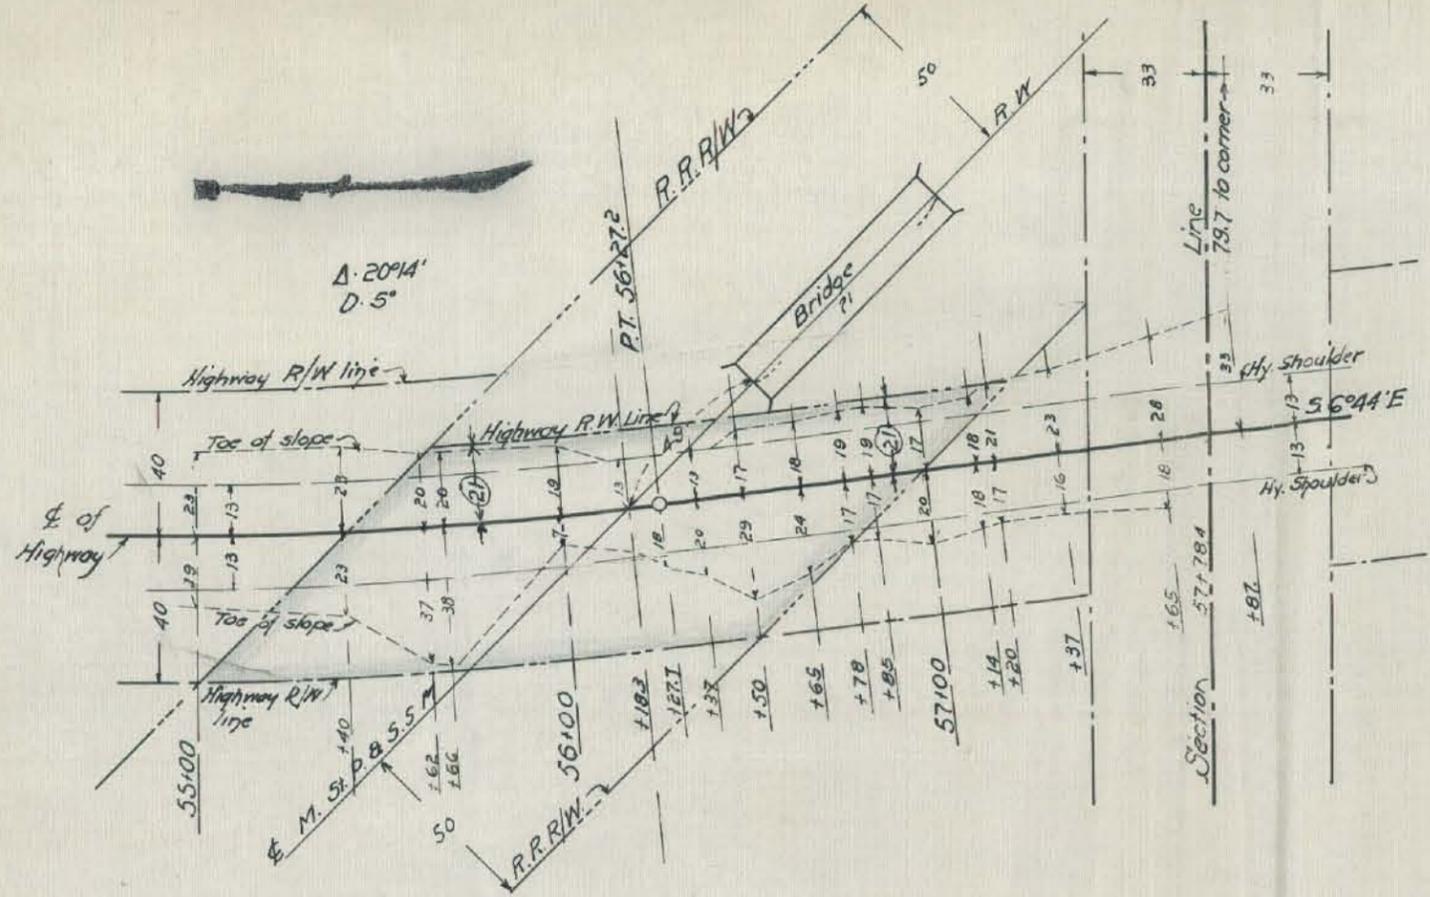

S-W-1/4-1-157-86

Parcel No. 7 - Revised

All that portion of the Soo R.R. R/W lying in the SW $\frac{1}{4}$, NW $\frac{1}{4}$ of Sec. 1, Twp. 157 N., Range 86 W., lying within a strip of land, said strip across said R.R. R/W being 61 ft. wide, lying 40 ft. on the left and 21 ft. on the right side of the following described surveyline.

Beginning at a point on the South line of said SW $\frac{1}{4}$ SE $\frac{1}{4}$, Sec. 1, 79.7 ft. from the S.E. corner thereof, said point being on the centerline of the State Highway as surveyed and staked over and across said SW $\frac{1}{4}$, SE $\frac{1}{4}$, Sec. 1 thence N. $6^\circ 44'$ W. 151.2 ft. thence along a 5° curve to the right 404.7 ft., excepting all that portion lying within 33 feet of a section line.

Tract contains 0.22 acres, more or less, and is shown on plat as shaded area.

MADE BY *Jr. Barnard* DATE 7.5.32
CHECKED BY _____ DATE _____

NORTH DAKOTA
STATE HIGHWAY COMMISSION
RIGHT OF WAY PLAT

SYSTEM DIST. HWY. AGREEMENT
F A P No. 4-028 ()
MILE 055

PREPARED FOR
F. A. P. No. 428 A

WARD _____ COUNTY _____

Approved *N. C. Frakes*
CHIEF ENGINEER

Date July 8-'32

I hereby certify that the above described right of way has been acquired.

Date _____
County Auditor.