


COUNTY	S.A. PART. NO.	PARCEL	SEC.	TWP.	RANGE	ACRES	SCALE	PLAT NO.
EMMONS	34B 1453	11	5	133	76	0.34	1 IN. = 400 FT.	1 OF 1

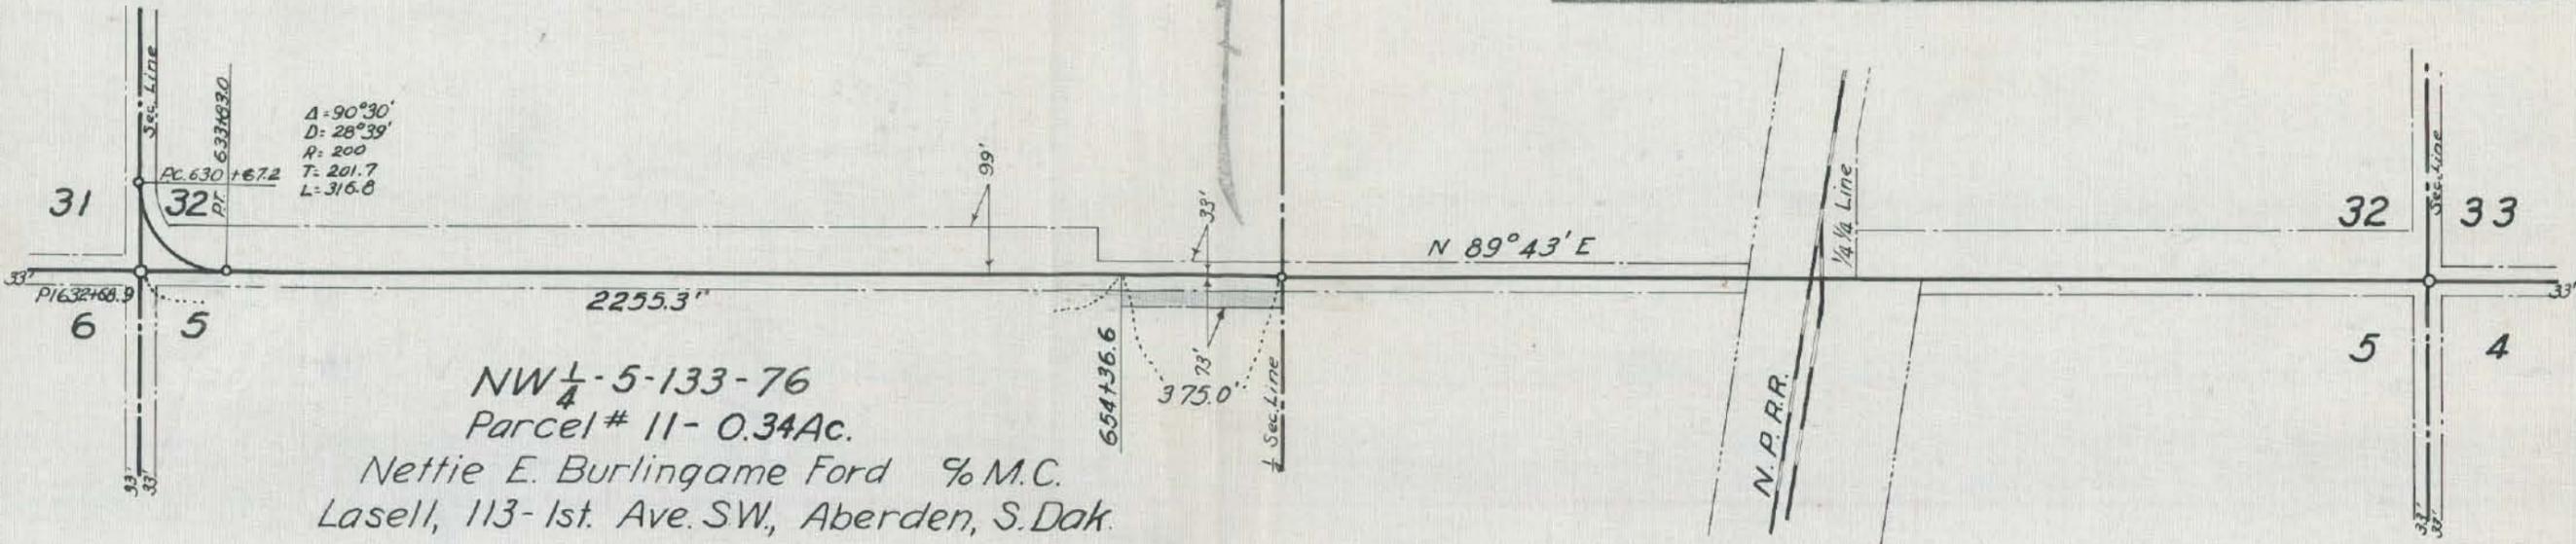

NW 1/4 - 5-133-76
Parcel # 11 - 0.34 Ac.
Nettie E. Burlingame Ford % M.C.
Lasell, 113-1st. Ave. SW., Aberdeen, S. Dak.

Parcel No. 11
A strip of land lying in the NW 1/4 of Section 5, Twp. 133 N., Range 76 W., said strip being described as follows:
A strip of land 73 ft. wide lying south of, adjoining and extending along the east 375.0 feet of the north line of said NW 1/4 Section 5 excepting all that portion lying within 33 feet of the section lines.
Tract contains 0.34 acres, more or less, and is shown on plat as shaded area.

MADE BY O. Casplund
CHECKED BY D. M. Goodall
DATE 4-25-38
TYPED BY Myrtle Anderson
CHECKED BY NGVQ DMG
DATE 4-26-38


SYSTEM DIST. HWY. AGREEMENT
SAP = 1 = ()
MILE _____

NORTH DAKOTA
STATE HIGHWAY COMMISSION
RIGHT OF WAY PLAT
SHOWING ADDITIONAL RIGHT OF WAY FOR
S.A.P. No. 34B-1453
EMMONS COUNTY

Approved E. P. Griffin
ENGINEER OF SURVEYS & PLANS
Date 4/26/38

I hereby certify that the above described right of way has been acquired.
Date _____
County Auditor.

COUNTY	S.A. PROJ. NO	PARCEL	SEC.	TWP.	RANGE	ACRES	SCALE	PLAT
EMMONS	34B 1453	11	5	133	76	0.34	1 IN. = 100 FT.	1 OF 1

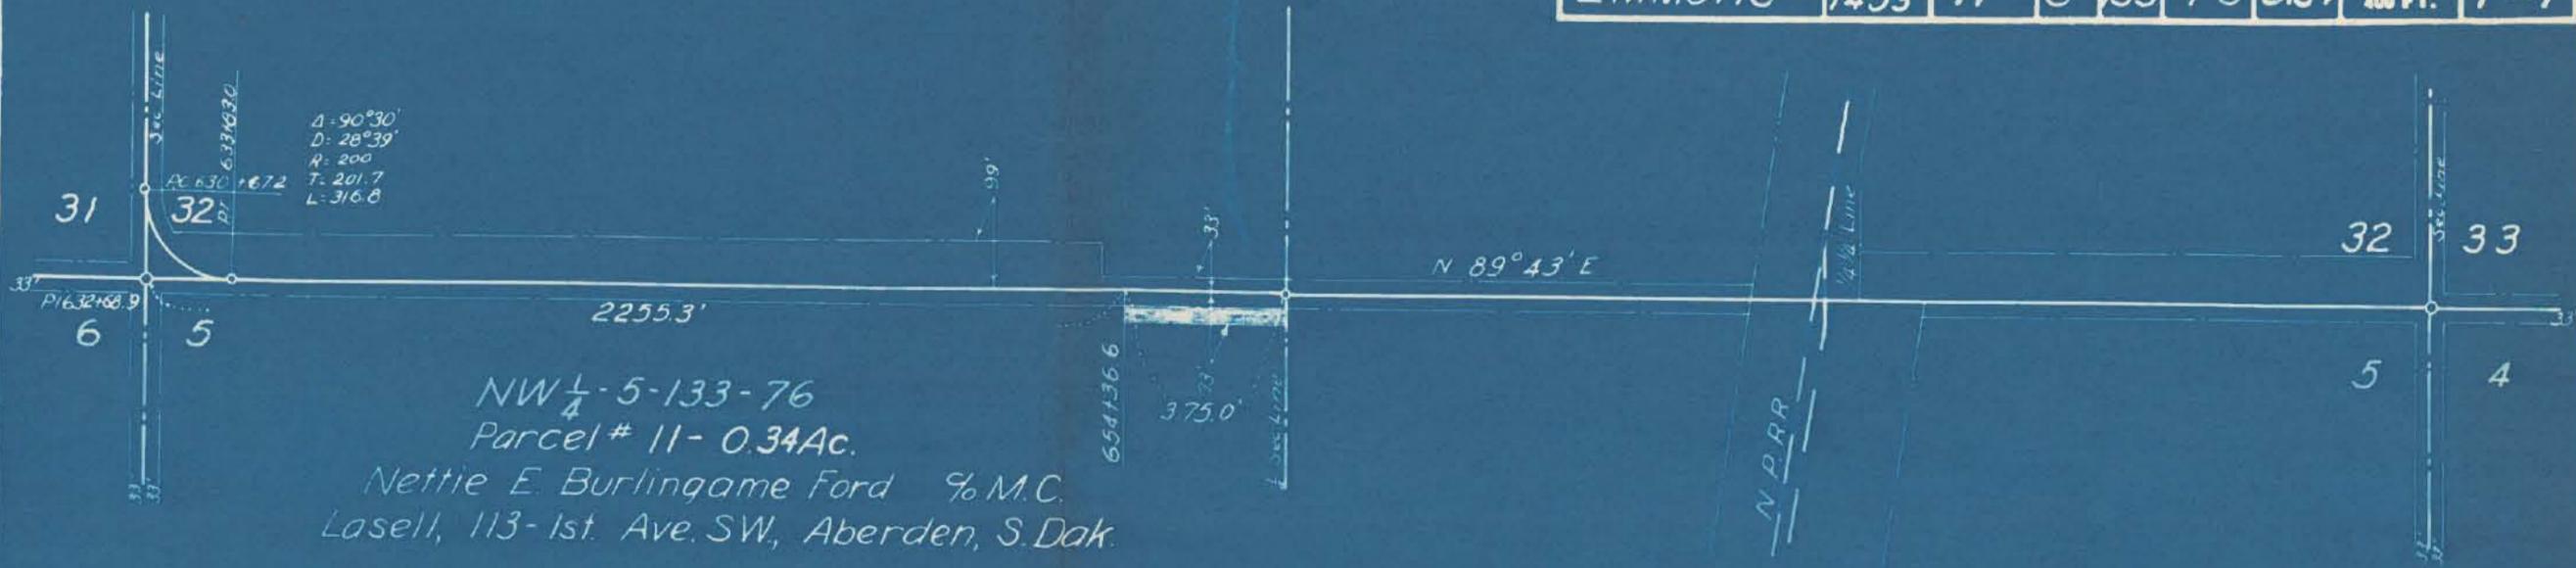

NW 1/4 - 5 - 133 - 76
Parcel # 11 - 0.34 Ac.
Nettie E. Burlingame Ford % M.C.
Lasell, 113-1st. Ave. SW, Aberdeen, S. Dak.

Parcel No. 11
A strip of land lying in the NW 1/4 of Section 5, Twp. 133 N., Range 76 W., said strip being described as follows:
A strip of land 73 ft. wide lying south of, adjoining and extending along the east 375.0 feet of the north line of said NW 1/4 Section 5 excepting all that portion lying within 33 feet of the section lines.
Tract contains 0.34 acres, more or less, and is shown on plat as shaded area.

EXISTING DIST. AND ADJUSTMENT
34B - 1 - 11
THE

**NORTH DAKOTA
STATE HIGHWAY COMMISSION
RIGHT OF WAY PLAT**

SHOWING ADDITIONAL RIGHT OF WAY FOR
S.A.P. No. 34B-1453
EMMONS COUNTY


Approved _____
ENGINEER OF SURVEYS & PLANS
Date _____

I hereby certify that the above described right of way has been acquired.
Date 3/3/39
J. A. H. Newirth
County Auditor.

MADE BY O. Casplund
CHECKED BY D. M. Goodall
DATE 4-25-38
TYPED BY Muriel Anderson
CHECKED BY NGVA DMG
DATE 4-26-38

COUNTY	FED. AID PROJ. NO.	PARCEL	SEC.	TWP.	RANGE	ACRES	SCALE	PLAT NO.
EMMONS	34-B	1-2	31	134	76	7.92	1 IN. = 400 FT.	1 OF 5

SAP 34B-1453

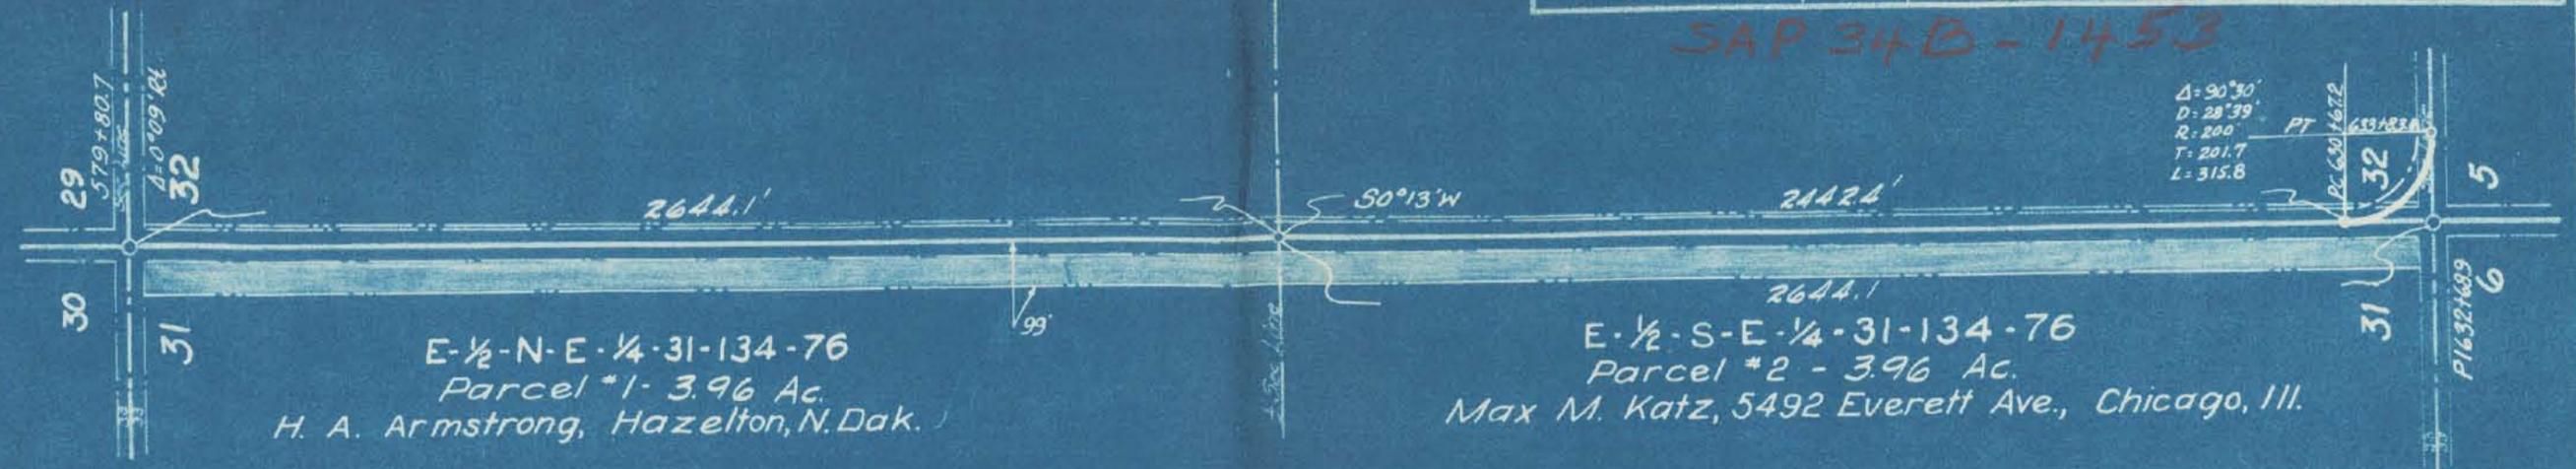

E- $\frac{1}{2}$ -N-E- $\frac{1}{4}$ -31-134-76
Parcel #1 - 3.96 Ac.
H. A. Armstrong, Hazelton, N. Dak.

E- $\frac{1}{2}$ -S-E- $\frac{1}{4}$ -31-134-76
Parcel #2 - 3.96 Ac.
Max M. Katz, 5492 Everett Ave., Chicago, Ill.

MADE BY D.M. Goodall
CHECKED BY
DATE 1-7-38
DATE 1-11-38

Parcel No. 1
A strip of land lying in the E $\frac{1}{2}$ NE $\frac{1}{4}$ of Sec. 31, Twp. 134 N., Range 76 W., said strip being described as follows:
A strip of land 99 ft. wide lying west of, adjoining and extending along the entire east line of said E $\frac{1}{2}$ NE $\frac{1}{4}$ Section 31 excepting all that portion lying within 33 feet of the section lines.
Tract contains 3.96 acres, more or less, and is shown on plat as shaded area.

Parcel No. 2
A strip of land lying in the E $\frac{1}{2}$ SE $\frac{1}{4}$ of Sec. 31, Twp. 134 N., Range 76 W., said strip being described as follows:
A strip of land 99 ft. wide lying west of, adjoining and extending along the entire east line of said E $\frac{1}{2}$ SE $\frac{1}{4}$ Sec. 31 excepting all that portion lying within 33 feet of the section lines.
Tract contains 3.96 acres, more or less, and is shown on plat as shaded area.

STATE HIGHWAY COMMISSION - CHECKED BY
DATE
FILED

NORTH DAKOTA
STATE HIGHWAY COMMISSION
RIGHT OF WAY PLAT
PREPARED FOR

F. A. P. No. 34B
EMMONS COUNTY

Approved *A. R. Griffin*
ENGINEER OF SURVEYS AND PLANS
Date 1-13-38

I hereby certify that the above described right of way has been acquired.
Date 5/21/1938
J. A. Allensworth
County Auditor.

COUNTY	FED. AID PROJ. NO.	PARCEL	SEC	TWP	RANGE	ACRES	SCALE	PLAT NO.
EMMONS	34-B	3-4	32	134	76	5.11	1 IN. = 400 FT.	2 OF 5



S. 1/2 S.W. 1/4 32-134-76
 Parcel # 3 - 3.17 Acres
 Max M. Katz, 5492 Everett Ave., Chicago, Ill.

E. 1/2 SE 1/4 - 32-134-76
 Parcel # 4 - 1.94 Acres
 Kate V. Evans estate
 Frank J. Yokum Admr.
 1945 Camac St. Phil. Penn.

Parcel No. 3

A strip of land lying in the S. 1/2 SW. 1/4 of Sec. 32, Twp. 134 N., Range 76 W., said strip being described as follows:
 A strip of land 99 ft. wide lying north of, adjoining and extending along the west 2198.7 ft. of the south line of said S. 1/2 SW. 1/4 Section 32 excepting therefrom all that portion heretofore acquired for public highway purposes and all that portion lying within 33 feet of the section lines.
 Tract contains 3.17 acres, more or less, and is shown on plat as shaded area.

Parcel No. 4


A strip of land lying in the E. 1/2 SE. 1/4 of Sec. 32, Twp. 134 N., Range 76 W., said strip being described as follows:
 A strip of land 99 ft. wide lying north of, adjoining and extending along the entire south line of said E. 1/2 SE. 1/4 Section 32 excepting all that portion lying within 33 feet of the section lines.
 Tract contains 1.94 acres, more or less, and is shown on plat as shaded area.

MADE BY D. M. Goodall DATE 1-7-38
 CHECKED BY DATE 1-11-38

NORTH DAKOTA
 STATE HIGHWAY COMMISSION
RIGHT OF WAY PLAT
 PREPARED FOR
 F. A. P. No. 34-B
 EMMONS COUNTY
 Approved E. R. Griffin
 ENGINEER OF SURVEYS AND PLANS
 Date 1-13-38

I hereby certify that the above described right of way has been acquired.
 Date 5/21/1938
J. A. Allmeworth
 County Auditor.

COUNTY	FED. AID PROJ. NO.	PARCEL	SEC.	TWP.	RANGE	ACRES	SCALE	PLAT NO.
EMMONS	34-B	5-6	33	134	76	7.96	1 IN. = 400 FT.	3 OF 5

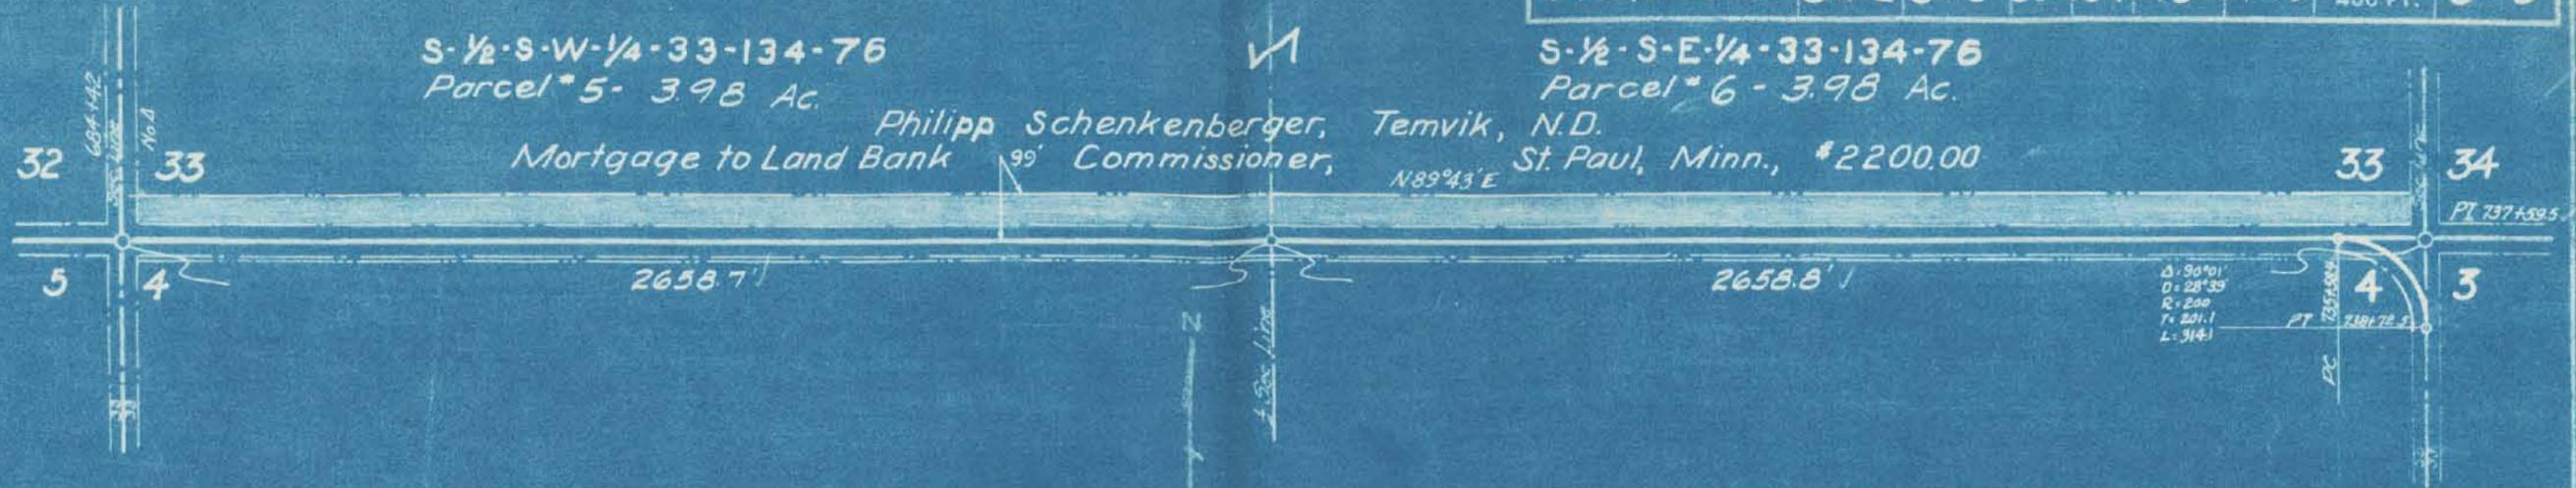

Parcel No. 5

A strip of land lying in the S 1/2 SW 1/4 of Sec. 33, Twp. 134 N., Range 76 W., said strip being described as follows:

A strip of land 99 ft. wide lying north of, adjoining and extending along the entire south line of said S 1/2 SW 1/4 Section 33 excepting all that portion lying within 33 feet of the section lines.

Tract contains 3.98 acres, more or less, and is shown on plat as shaded area.

Parcel No. 6

A strip of land lying in the S 1/2 SE 1/4 of Sec. 33, Twp. 134 N., Range 76 W., said strip being described as follows:

A strip of land 99 ft. wide lying north of, adjoining and extending along the entire south line of said S 1/2 SE 1/4 Section 33 excepting all that portion lying within 33 feet of the section lines.

Tract contains 3.98 acres, more or less, and is shown on plat as shaded area.

MADE BY D.M. Goodall DATE 1-7-38
CHECKED BY H. D. [unclear] DATE 1-11-38

SYSTEM WEST. DATE 1-1-38

NORTH DAKOTA
STATE HIGHWAY COMMISSION
RIGHT OF WAY PLAT

PREPARED FOR

F. A. P. No. 34-B

EMMONS COUNTY


Approved: *E. C. Griffin*
ENGINEER OF SURVEYS AND PLANS

Date 1-13-38

I hereby certify that the above described right of way has been acquired.

Date 5/21/1938
J. A. Allensworth
County Auditor.

COUNTY	FED. AID PROJ. NO.	PARCEL	SEC.	TWP.	RANGE	ACRES	SCALE	PLAT NO.
EMMONS	34-B	7-8	4	133	76	8.03	1 IN. = 400 FT.	4 OF 5

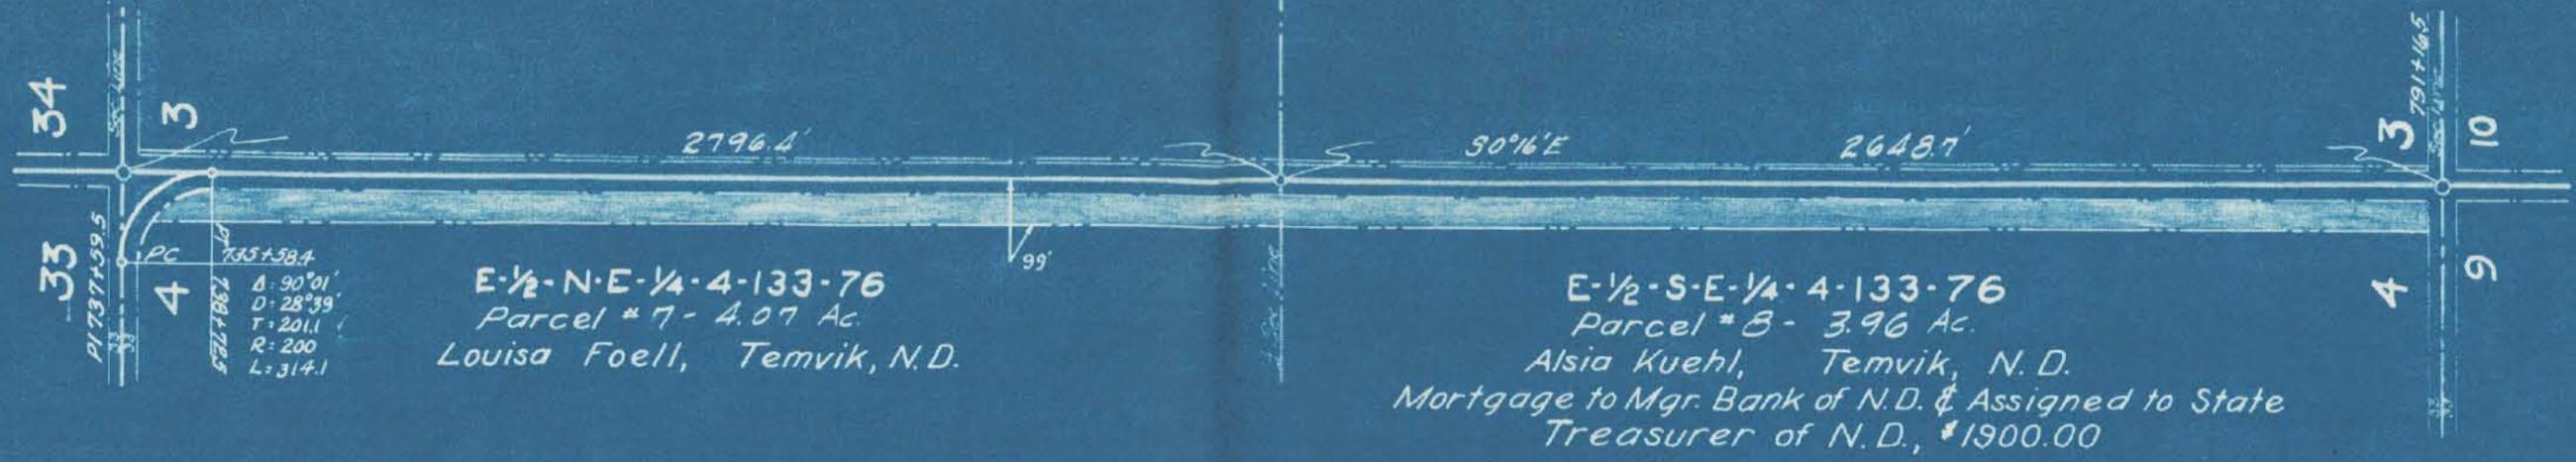

E-1/2-N-E-1/4-4-133-76
 Parcel # 7 - 4.07 Ac.
 Louisa Foell, Tenvik, N.D.

E-1/2-S-E-1/4-4-133-76
 Parcel # 8 - 3.96 Ac.
 Alsia Kuehl, Tenvik, N.D.
 Mortgage to Mgr. Bank of N.D. & Assigned to State
 Treasurer of N.D., \$1900.00

Parcel No. 7

A strip of land lying in the E 1/2 NE 1/4 of Sec. 4, Twp. 133 N., Range 76 W., said strip being described as follows:

A strip of land 99 ft. wide lying west of, adjoining and extending along the entire east line of said E 1/2 NE 1/4 Section 4 excepting therefrom all that porti on heretofore acquired for public highway purposes and all that portion lying within 33 feet of the section lines.

Tract contains 4.07 acres, more or less, and is shown on plat as shaded area.

Parcel No. 8

A strip of land lying in the E 1/2 SE 1/4 of Sec. 4, Twp. 133 N., Range 76 W., said strip being described as follows:

A strip of land 99 ft. wide lying west of, adjoining and extending along the entire east line of said E 1/2 SE 1/4 Section 4 excepting all that portion lying within 33 feet of the section lines.

Tract contains 3.96 acres, more or less, and is shown on plat as shaded area.

MADE BY D. M. Goodell DATE 1-7-38
 CHECKED BY _____ DATE 1-11-38

I hereby certify that the above described right of way has been acquired.


Date 5/21/1938
J. A. Allensworth
 County Auditor.

REGISTERED COPY OF THIS PLAT

NORTH DAKOTA
 STATE HIGHWAY COMMISSION
RIGHT OF WAY PLAT
 PREPARED FOR
 F. A. P. No. **34-B**

EMMONS COUNTY
 Approved E. P. Griffin
 ENGINEER OF SURVEYS AND PLANS
 Date 1-13-38

COUNTY	FED. AID PROJ. NO.	PARCEL	SEC.	TWP.	RANGE	ACRES	SCALE	PLAT NO.
EMMONS	34-B	9-10	9	133	76	7.94	1 IN. = 400 FT.	5 OF 5

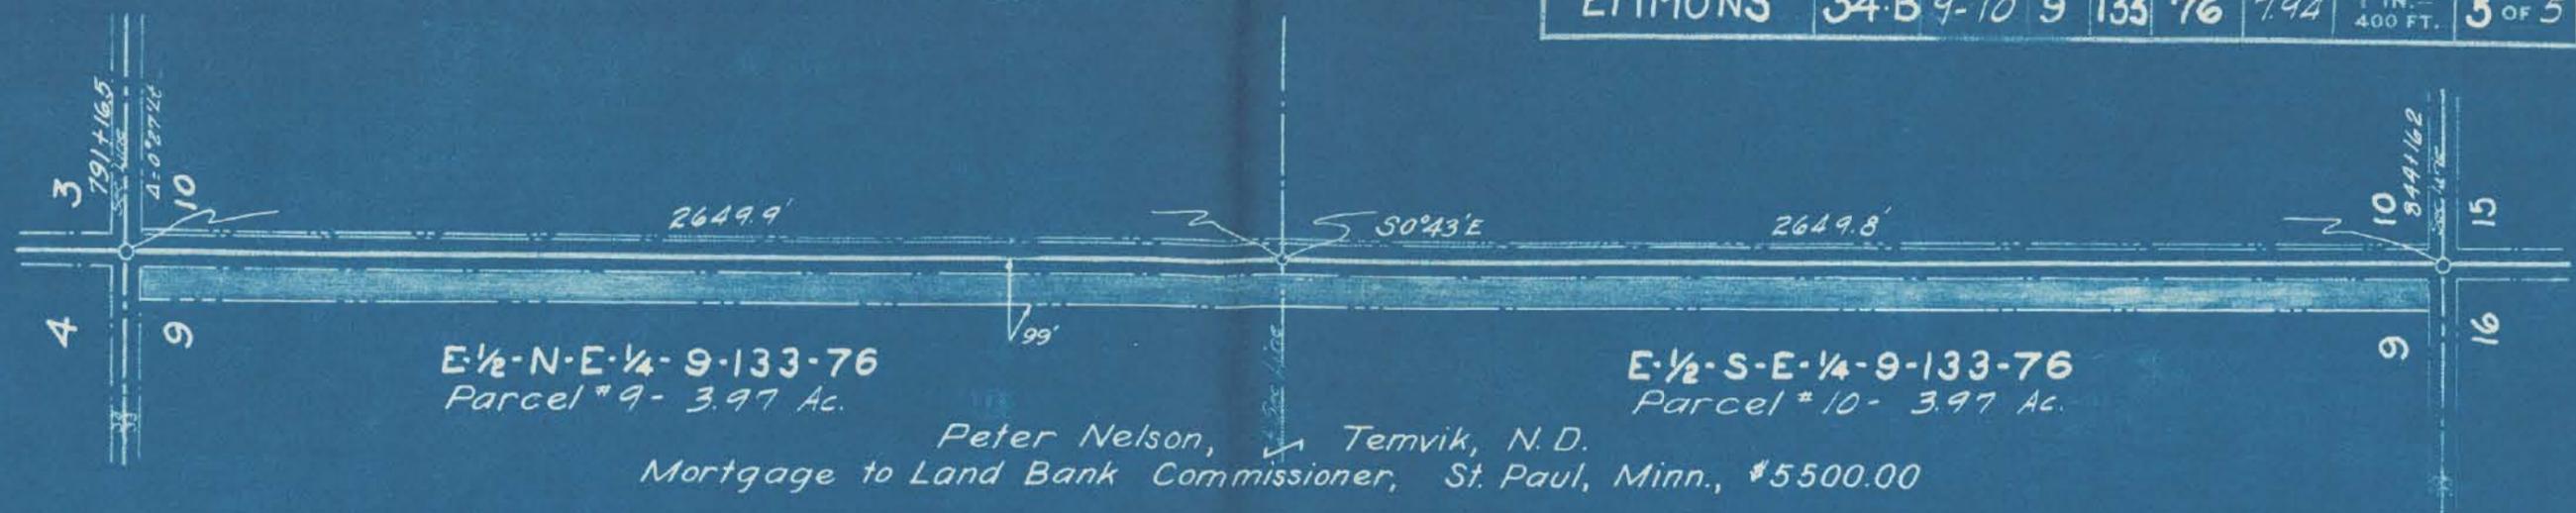

E-1/2-N-E-1/4-9-133-76
Parcel # 9 - 3.97 Ac.

E-1/2-S-E-1/4-9-133-76
Parcel # 10 - 3.97 Ac.

Peter Nelson, Temvik, N. D.
Mortgage to Land Bank Commissioner, St. Paul, Minn., \$5500.00

Parcel No. 9

A strip of land lying in the E 1/2 NE 1/4 of Sec. 9, Twp. 133 N., Range 76 W., said strip being described as follows:
A strip of land 99 ft. wide lying west of, adjoining and extending along the entire east line of said E 1/2 NE 1/4 Section 9 excepting all that portion lying within 33 feet of the section lines.
Tract contains 3.97 acres, more or less, and is shown on plat as shaded area.

Parcel No. 10

A strip of land lying in the E 1/2 SE 1/4 of Sec. 9, Twp. 133 N., Range 76 W., said strip being described as follows:
A strip of land 99 ft. wide lying west of, adjoining and extending along the entire east line of said E 1/2 SE 1/4 Section 9 excepting all that portion lying within 33 feet of the section lines.
Tract contains 3.97 acres, more or less, and is shown on plat as shaded area.

MADE BY D. M. Goodell DATE 1-7-38
CHECKED BY H. [unclear] DATE 1-11-

REGISTERED AND APPROVED

FILE

NORTH DAKOTA
STATE HIGHWAY COMMISSION
RIGHT OF WAY PLAT

PREPARED FOR
F. A. P. No. 34-B

EMMONS COUNTY
Approved: *E. R. Griffin*
ENGINEER OF SURVEYS AND PLANS
Date: 1-13-38

I hereby certify that the above described right of way has been acquired.
Date: 5-21-1938
J. A. Allenworth
County Auditor.