
STANDARD MONUMENTS AND RIGHT OF WAY MARKERS

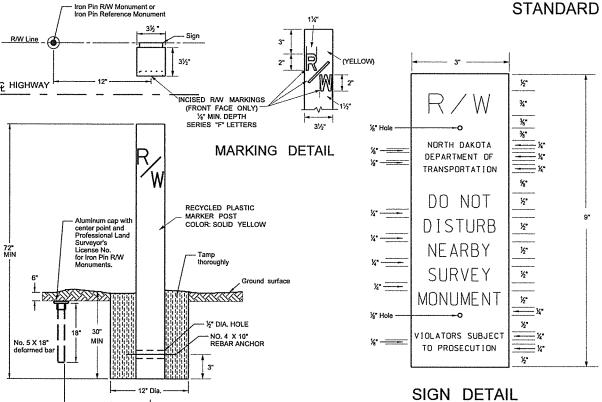

RECYCLED PLASTIC RIGHT OF WAY MARKER

(WITNESS POST) DETAILS

IRON PIN REFERENCE AND R/W

MONUMENT DETAILS

Black letters on orange high intensity background sheeting meeting ASTM D-4956 Type III or higher on 80 gauge 5052-H38 aluminum. Silk screen graphics. One color print. Attach sign by drilling two holes in the face of the post (side


facing the private owner, away from the Department of Transportation right of way). Put inserts into the holes and mount the sign with #4 vandal proof screws. Install

sign 2" from top of post.

ALIGNMENT MONUMENT DETAILS

PRECAST CONCRETE

(Inside R/W Limits)

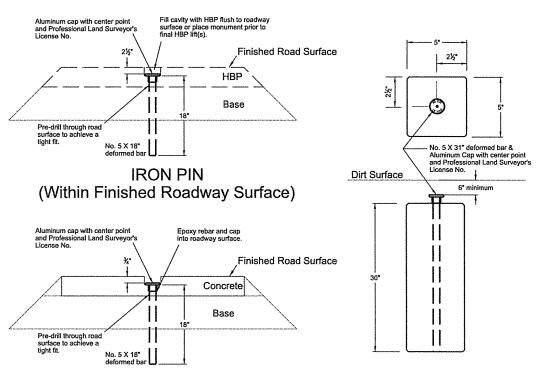

(Within Finished Roadway Surface) (Outside Finished Roadway Surface)

NOTES:


Construct and install Alignment Monuments, Iron Pin Reference Monuments, Iron Pin R/W Monuments, and Right of Way Markers (witness posts) according to Section 720 of the Standard Specifications

ALIGNMENT MONUMENTS: Place Iron Pin or Precast Concrete Alignment Monuments with aluminum caps on the centerline alignment Pl's, section corners, quarter corners, section line crossings, quarter line crossings, and at curve points (PC's, PT's, TS's, and ST's) on the

IRON PIN RW MONUMENT: Place Iron Pns with aluminum caps (No. 5 X 18") at breaks on the Right of Way line, and at curve points (PC's, PT's, TS's and ST's) on the Right of Way line.


IRON PIN REFERENCE MONUMENT: Place Iron Pins without aluminum caps (No. 5 X 18") as reference monuments on the Right of Way line at section corners, quarter corners, section line crossings, and quarter line crossings.

R/W MARKERS (WITNESS POST) WITHIN DRIVEWAYS: If a single iron Pin R/W or Reference Monument is within a driveway, place right of way marker (witness post) 50 feet back, in stationing, from the Iron Pin Monument along the R/W line. If R/W break is within a driveway, place right of way markers (witness posts) 50 feet back, or ahead from respective Iron Pin R/W Monuments along the R/W lines. Maintain Iron Pin R/W or Reference Monument original position within driveway.

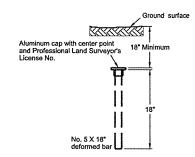

IRON PIN (Outside Finished Roadway Surface) (Outside R/W Limits)

VARIOUS MONUMENT AND MARKER PLACEMENTS

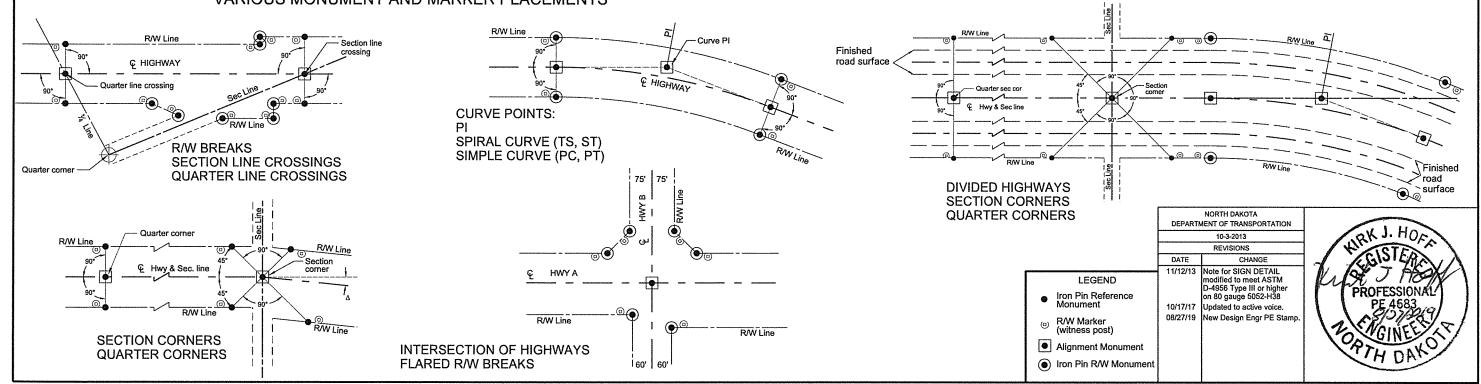

IRON PIN