


TYPICAL REST AREA DELINEATION

D-754-22B

Interstate mainline delineator spacing:
 528' on tangent and curves less than 0°30'
 264' on curves 0°30' and greater.

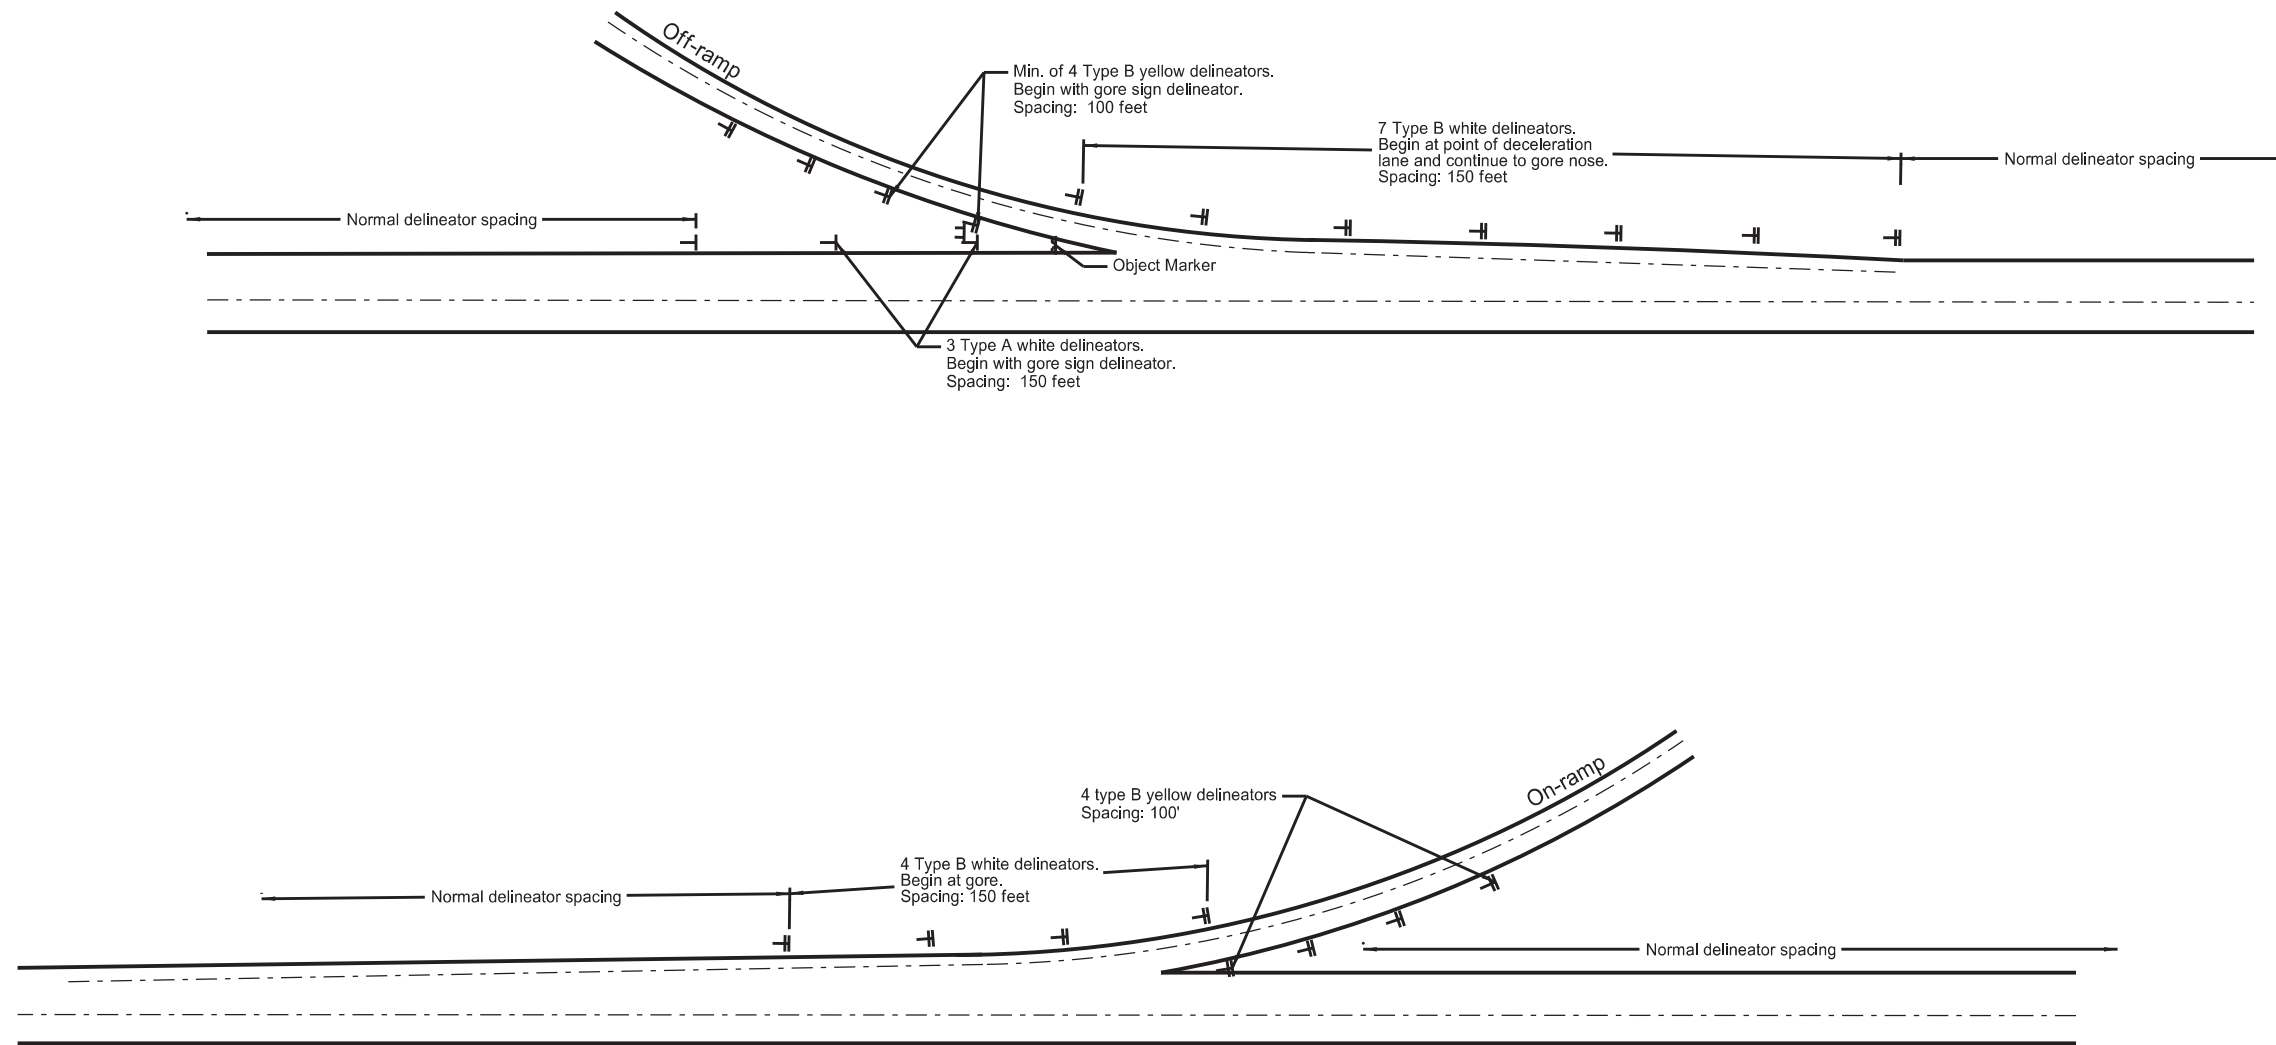

NORTH DAKOTA DEPARTMENT OF TRANSPORTATION	
9-25-12	
REVISIONS	
DATE	CHANGE
8-30-18	Updated notes to active voice.
8-29-19	New Design Engineer PE Stamp.
11-26-21	Revised Object Marker designation.



11/26/21