
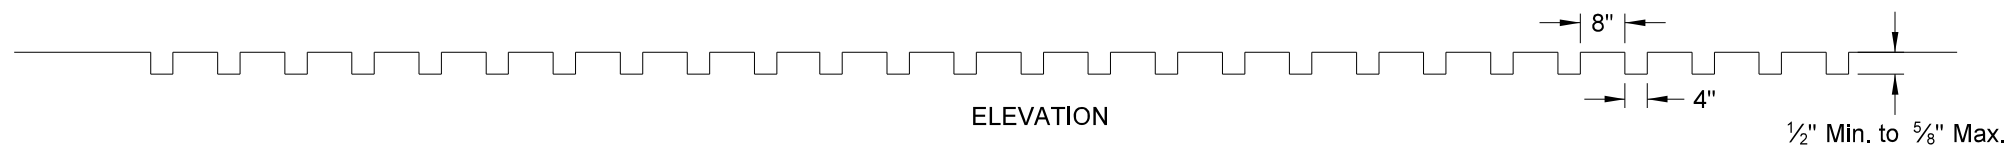
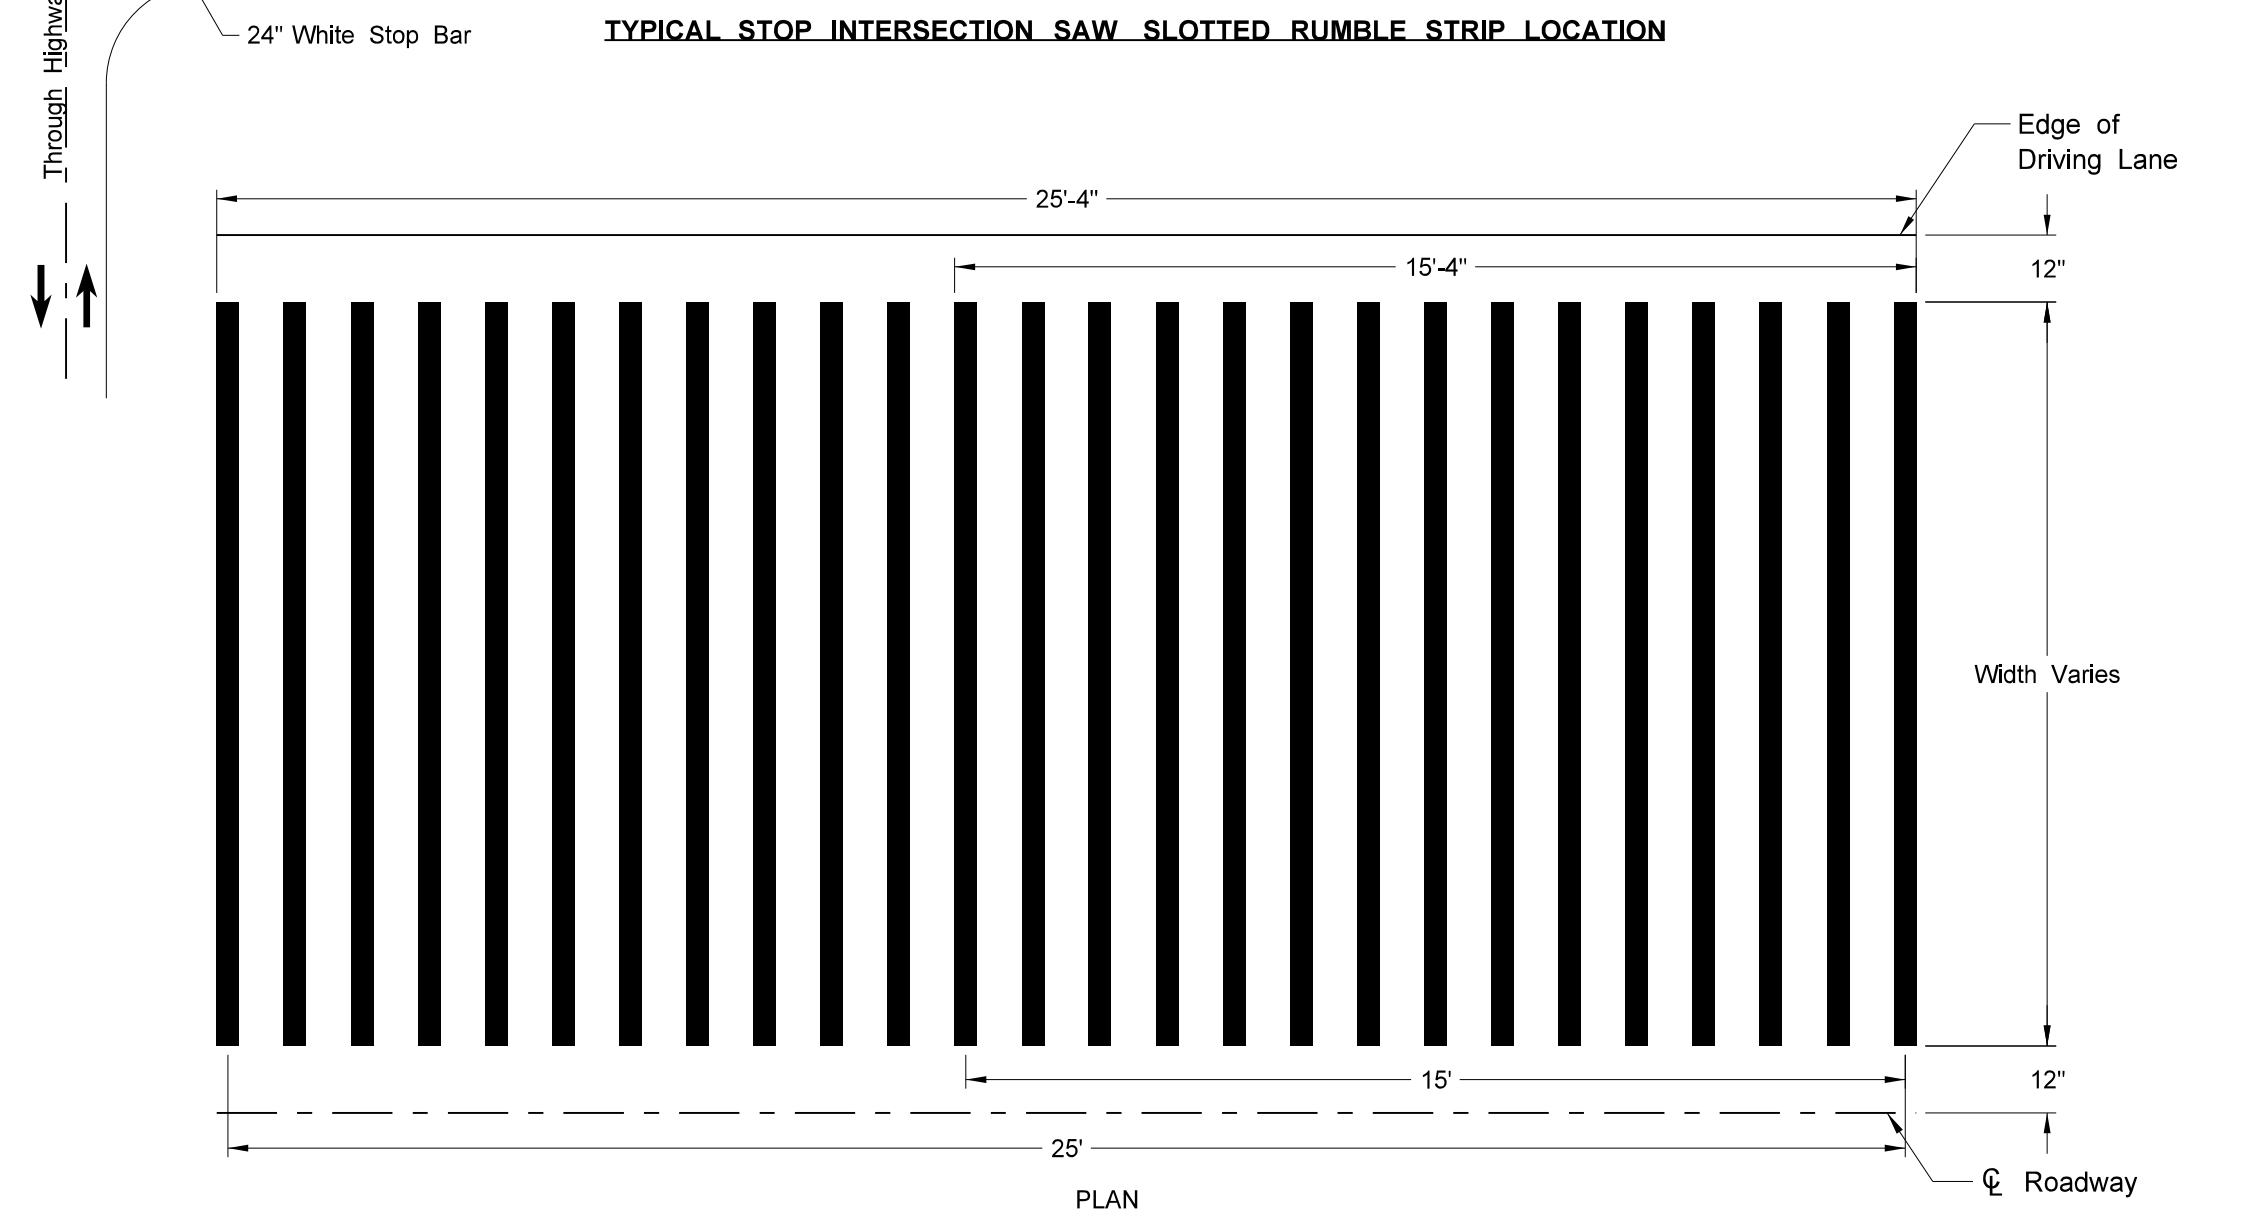


SAW SLOTTED RUMBLE STRIPS AT INTERSECTIONS

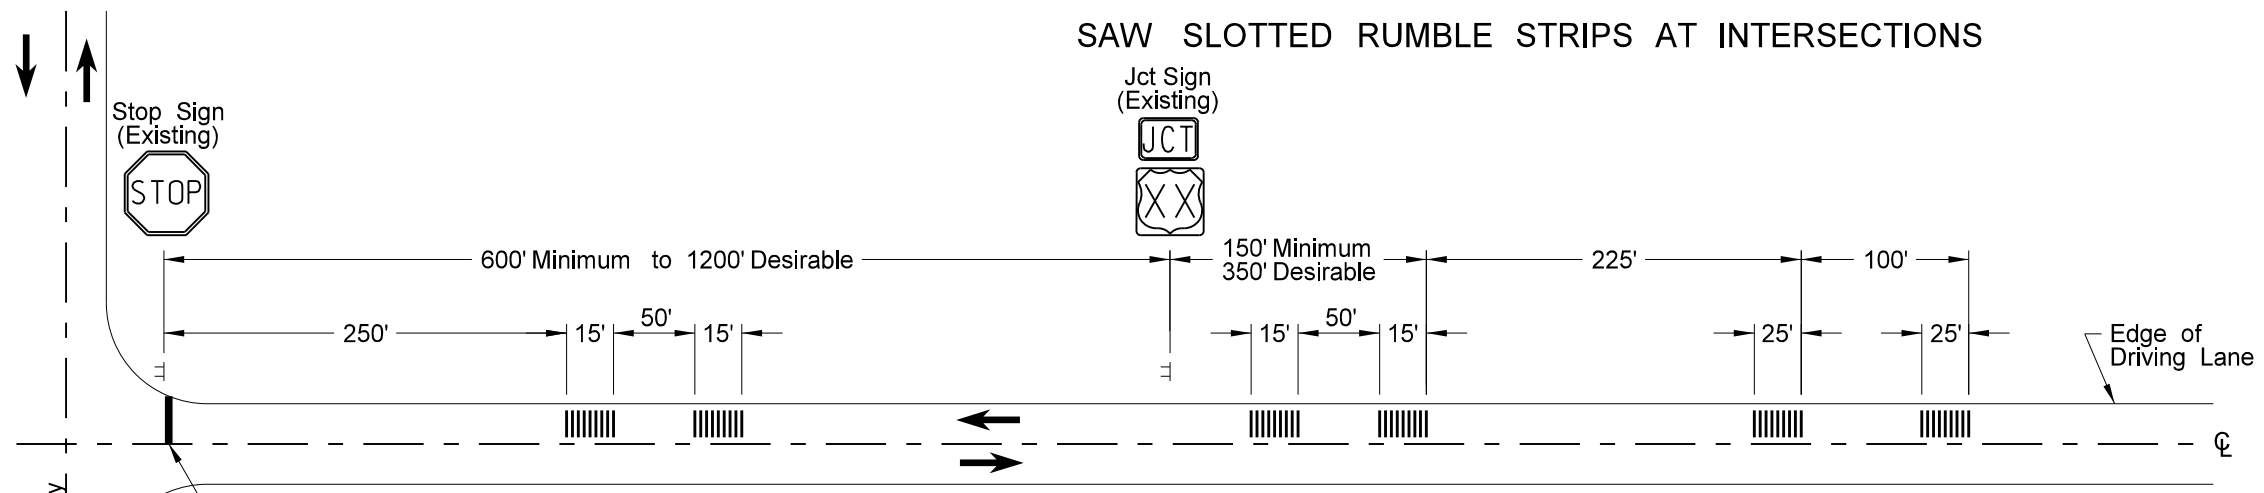

SAW SLOTTED RUMBLE STRIP DETAIL

NORTH DAKOTA DEPARTMENT OF TRANSPORTATION	
12-29-09	
REVISIONS	
DATE	CHANGE
2-22-10	Saw Slotted width revised.
2-25-10	Note 7 was added.
9-8-11	Revised Notes and D-760-5.
7-7-14	Deleted Notes.
8-27-19	New Design Engr PE Stamp.

This document was originally issued and sealed by Kirk J Hoff, Registration Number PE- 4683 , on 8/27/19 and the original document is stored at the North Dakota Department of Transportation